



1 LOCATION PLAN

SCALE: N.T.S.



7 STREET VIEW

SCALE: N.T.S.



6 STREET VIEW

SCALE: N.T.S.



2 STREET VIEW

SCALE: N.T.S.



3 STREET VIEW

SCALE: N.T.S.



4 STREET VIEW

SCALE: N.T.S.



5 STREET VIEW

SCALE: N.T.S.

MIAMI BEACH  
MIAMI BEACH  
340 WEST 42ND STREET MIAMI BEACH, FLORIDA  
CATON OWNER, LLC  
3021 ALTON RD SUITE 100, MIAMI BEACH, FL 33140

ARCHITECT OF RECORD  
**ARQUITECTONICA**  
3900 Oak Avenue  
Miami, Florida 33133  
T 305.372.1812  
F 305.372.1175  
www.arquitectonica.com

STRUCTURAL ENGINEER:

M.E.P. ENGINEER:

MIAMI, FL 33122

LANDSCAPE ARCHITECT

MIAMI FL 33133

CIVIL ENGINEER:

MIAMI FL 33144

CONSULTANT:

CONSULTANT:

LIGHTING CONSULTANT:

SEAL / SIGNATURE / DATE

SITE PLAN SUBMITTAL

OFFICE REGISTRATION #: AA C000465

Date Revision

Issue Issue Date / For

ARQ Project No.: 3346

Drawn by:

Approved by:

SHEET INDEX


SITE  
CONTEXT


A0.002

© 2008 ARQUITECTONICA INTERNATIONAL, INC.


\*PHOTOS TAKEN 3/28/16

| TREE NO.<br>ON SURVEY | SPECIES      |                 | TRUNK DIA. AT<br>BREAST HEIGHT | # OF<br>TRUNKS | TREE<br>HEIGHT | CANOPY<br>SPREAD | CANOPY<br>(SF) | CONDITION |
|-----------------------|--------------|-----------------|--------------------------------|----------------|----------------|------------------|----------------|-----------|
|                       | COMMON NAME  | SCIENTIFIC NAME | INCHES                         |                | FEET           | FT2              |                |           |
| 1                     | MAHOGANY     |                 | 11                             | 1              | 20             | 20               |                |           |
| 2                     | MAHOGANY     |                 | 13                             | 1              | 20             | 30               |                |           |
| 3                     | MAHOGANY     |                 | 12                             | 1              | 20             | 25               |                |           |
| 4                     | MAHOGANY     |                 | 8                              | 1              | 18             | 16               |                |           |
| 5                     | MAHOGANY     |                 | 15                             | 1              | 20             | 25               |                |           |
| 6                     | UNKNOWN      |                 | 8                              | 1              | 20             | 12               |                |           |
| 7                     | UNKNOWN      |                 | 4                              | 1              | 10             | 6                |                |           |
| 8                     | BLACK OLIVE  |                 | 9                              | 1              | 18             | 15               |                |           |
| 9                     | UMBRELLA     |                 | 14                             | 1              | 20             | 15               |                |           |
| 10                    | PALM         |                 | 3                              | 1              | 5              | 4                |                |           |
| 11                    | UMBRELLA     |                 | 10                             | 2              | 20             | 8                |                |           |
| 12                    | UMBRELLA     |                 | 18                             | 1              | 20             | 4                |                |           |
| 13                    | UMBRELLA     |                 | 18                             | 2              | 20             | 20               |                |           |
| 14                    | PALM         |                 | 3                              | 1              | 5              | 5                |                |           |
| 15                    | PALM         |                 | 4                              | 1              | 20             | 6                |                |           |
| 16                    | PALM         |                 | 4                              | 1              | 22             | 6                |                |           |
| 17                    | PALM         |                 | 16                             | 1              | 12             | 15               |                |           |
| 18                    | PALM         |                 | 4                              | 1              | 20             | 6                |                |           |
| 19                    | PALM         |                 | 4                              | 3              | 20             | 6                |                |           |
| 20                    | PALM         |                 | 4                              | 1              | 20             | 4                |                |           |
| 21                    | PALM         |                 | 11                             | 1              | 25             | 8                |                |           |
| 22                    | PALM         |                 | 4                              | 1              | 15             | 6                |                |           |
| 23                    | PALM         |                 | 4                              | 1              | 15             | 4                |                |           |
| 24                    | PALM CLUSTER |                 | CLUSTER                        | 4              | 25             | 10               |                |           |
| 25                    | PALM CLUSTER |                 | CLUSTER                        | 5              | 25             | 4                |                |           |
| 26                    | PALM CLUSTER |                 | CLUSTER                        | 8              | 15             | 8                |                |           |
| 27                    | PALM         |                 | 3                              | 1              | 15             | 4                |                |           |
| 28                    | PALM CLUSTER |                 | CLUSTER                        | 10             | 20             | 10               |                |           |
| 29                    | PALM         |                 | 4                              | 1              | 20             | 6                |                |           |
| 30                    | PALM         |                 | 14                             | 1              | 30             | 5                |                |           |
| 31                    | GUMBO LIMBO  |                 | 16                             | 1              | 20             | 25               |                |           |
| 32                    | PALM CLUSTER |                 | CLUSTER                        | 3              | 20             | 15               |                |           |
| 33                    | PALM CLUSTER |                 | CLUSTER                        | 3              | 20             | 15               |                |           |
| 34                    | PALM         |                 | 14                             | 1              | 20             | 15               |                |           |
| 35                    | PALM         |                 | 13                             | 1              | 15             | 8                |                |           |
| 36                    | PALM         |                 | 20                             | 1              | 25             | 19               |                |           |
| 37                    | PALM         |                 | 10                             | 1              | 30             | 8                |                |           |
| 38                    | PALM         |                 | 8                              | 1              | 20             | 6                |                |           |
| 39                    | PALM         |                 | 12                             | 1              | 28             | 6                |                |           |
| 40                    | PALM         |                 | 10                             | 1              | 18             | 6                |                |           |
| 41                    | PALM         |                 | 18                             | 1              | 30             | 10               |                |           |
| 42                    | PALM         |                 | 14                             | 1              | 30             | 12               |                |           |
| 43                    | UNKNOWN      |                 | 12                             | 1              | 15             | 15               |                |           |
| 44                    | PALM         |                 | 18                             | 1              | 20             | 10               |                |           |
| 45                    | PALM         |                 | 18                             | 1              | 18             | 12               |                |           |
| 46                    | PALM         |                 | 20                             | 1              | 22             | 12               |                |           |
| 47                    | PALM         |                 | 20                             | 1              | 20             | 10               |                |           |
| 48                    | PALM         |                 | 20                             | 1              | 30             | 12               |                |           |
| 49                    | PALM         |                 | 13                             | 1              | 12             | 15               |                |           |
| 50                    | PALM         |                 | 12                             | 1              | 25             | 6                |                |           |
| 51                    | PALM         |                 | 12                             | 1              | 24             | 8                |                |           |
| 52                    | PALM         |                 | 5                              | 1              | 13             | 4                |                |           |
| 53                    | PALM         |                 | 8                              | 1              | 14             | 5                |                |           |
| 54                    | PALM         |                 | 7                              | 1              | 15             | 4                |                |           |
| 55                    | UMBRELLA     |                 | ---                            | 10             | 18             | 25               |                |           |
| 56                    | UNKNOWN      |                 | 7                              | 1              | 16             | 15               |                |           |
| 57                    | UNKNOWN      |                 | 6                              | 1              | 11             | 10               |                |           |
| 58                    | MAHOGANY     |                 | 13                             | 1              | 25             | 25               |                |           |
| 59                    | UNKNOWN      |                 | 7                              | 1              | 10             | 10               |                |           |
| 60                    | UMBRELLA     |                 | 32                             | 7              | 16             | 15               |                |           |
| 61                    | PALM         |                 | 11                             | 1              | 5              | 6                |                |           |
| 62                    | PALM         |                 | 11                             | 1              | 6              | 8                |                |           |
| 63                    | PALM         |                 | 16                             | 1              | 12             | 10               |                |           |
| 64                    | PALM         |                 | 3                              | 1              | 8              | 8                |                |           |
| 65                    | PALM         |                 | 12                             | 1              | 10             | 8                |                |           |
| 66                    | PALM         |                 | 13                             | 1              | 5              | 6                |                |           |
| 67                    | PALM         |                 | 13                             | 1              | 12             | 6                |                |           |
| 68                    | PALM         |                 | 13                             | 1              | 11             | 10               |                |           |
| 69                    | PALM         |                 | 19                             | 1              | 12             | 11               |                |           |
| 70                    | PALM         |                 | 15                             | 1              | 5              | 8                |                |           |

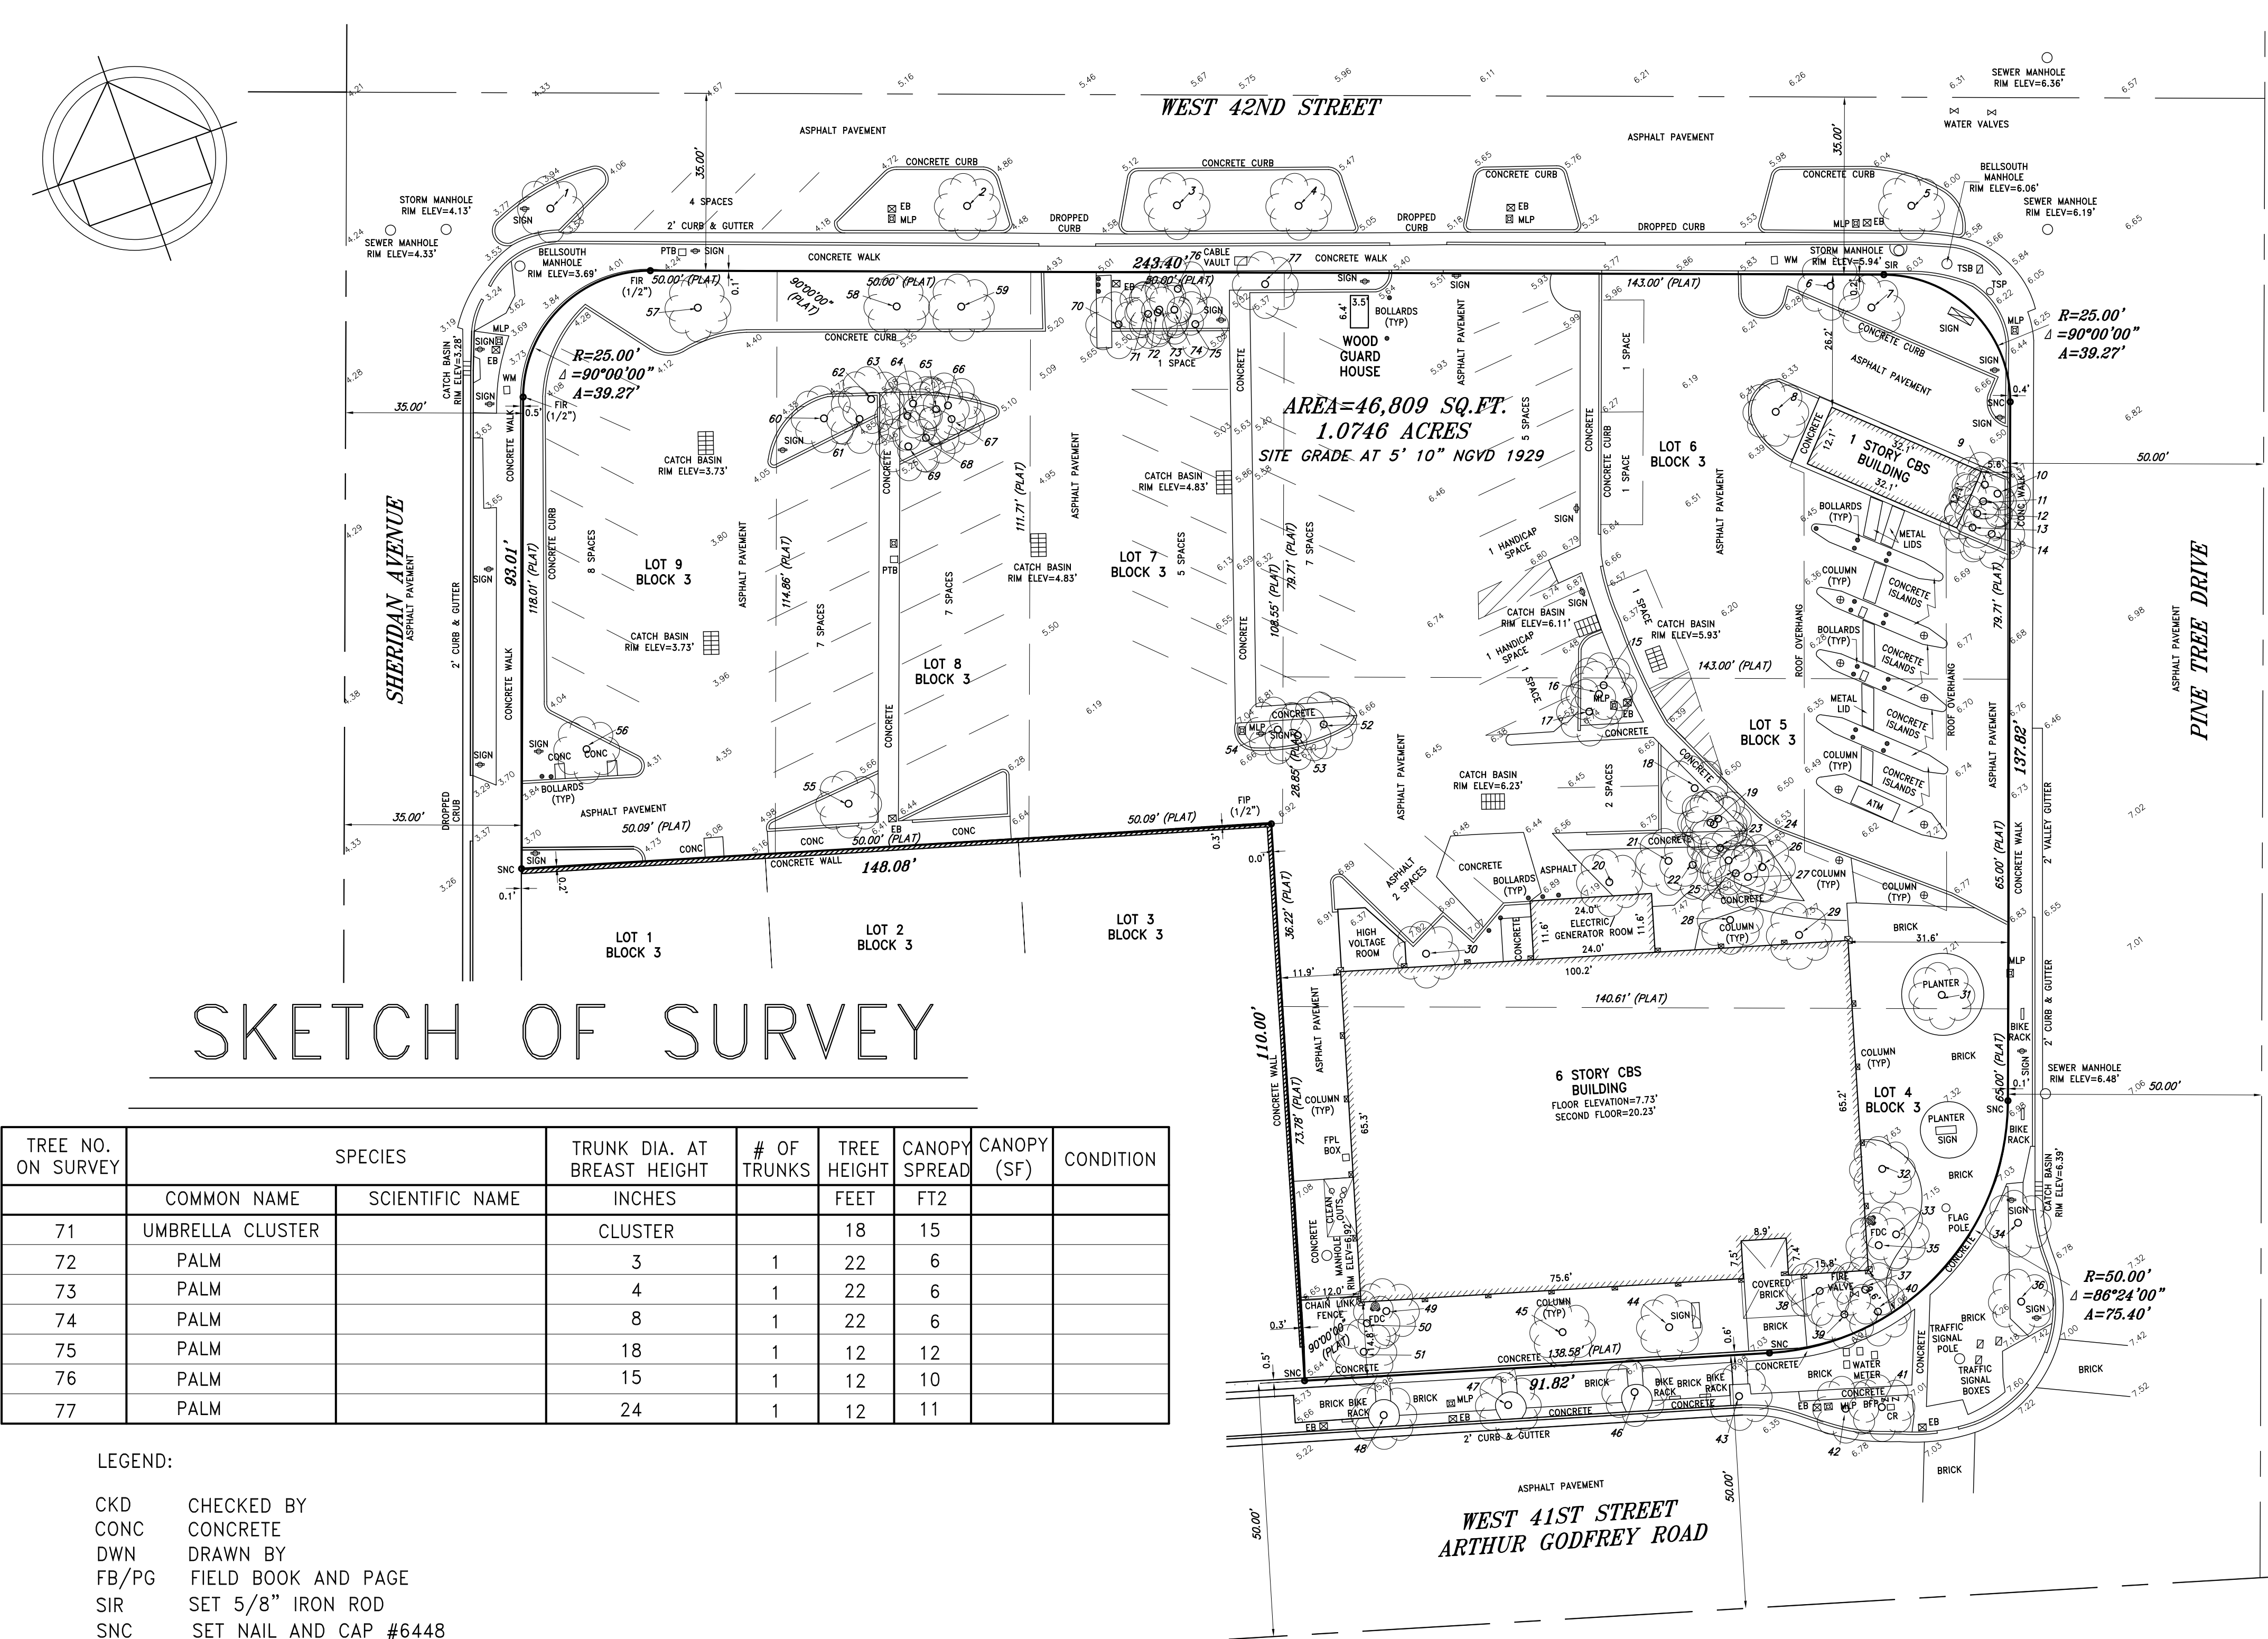

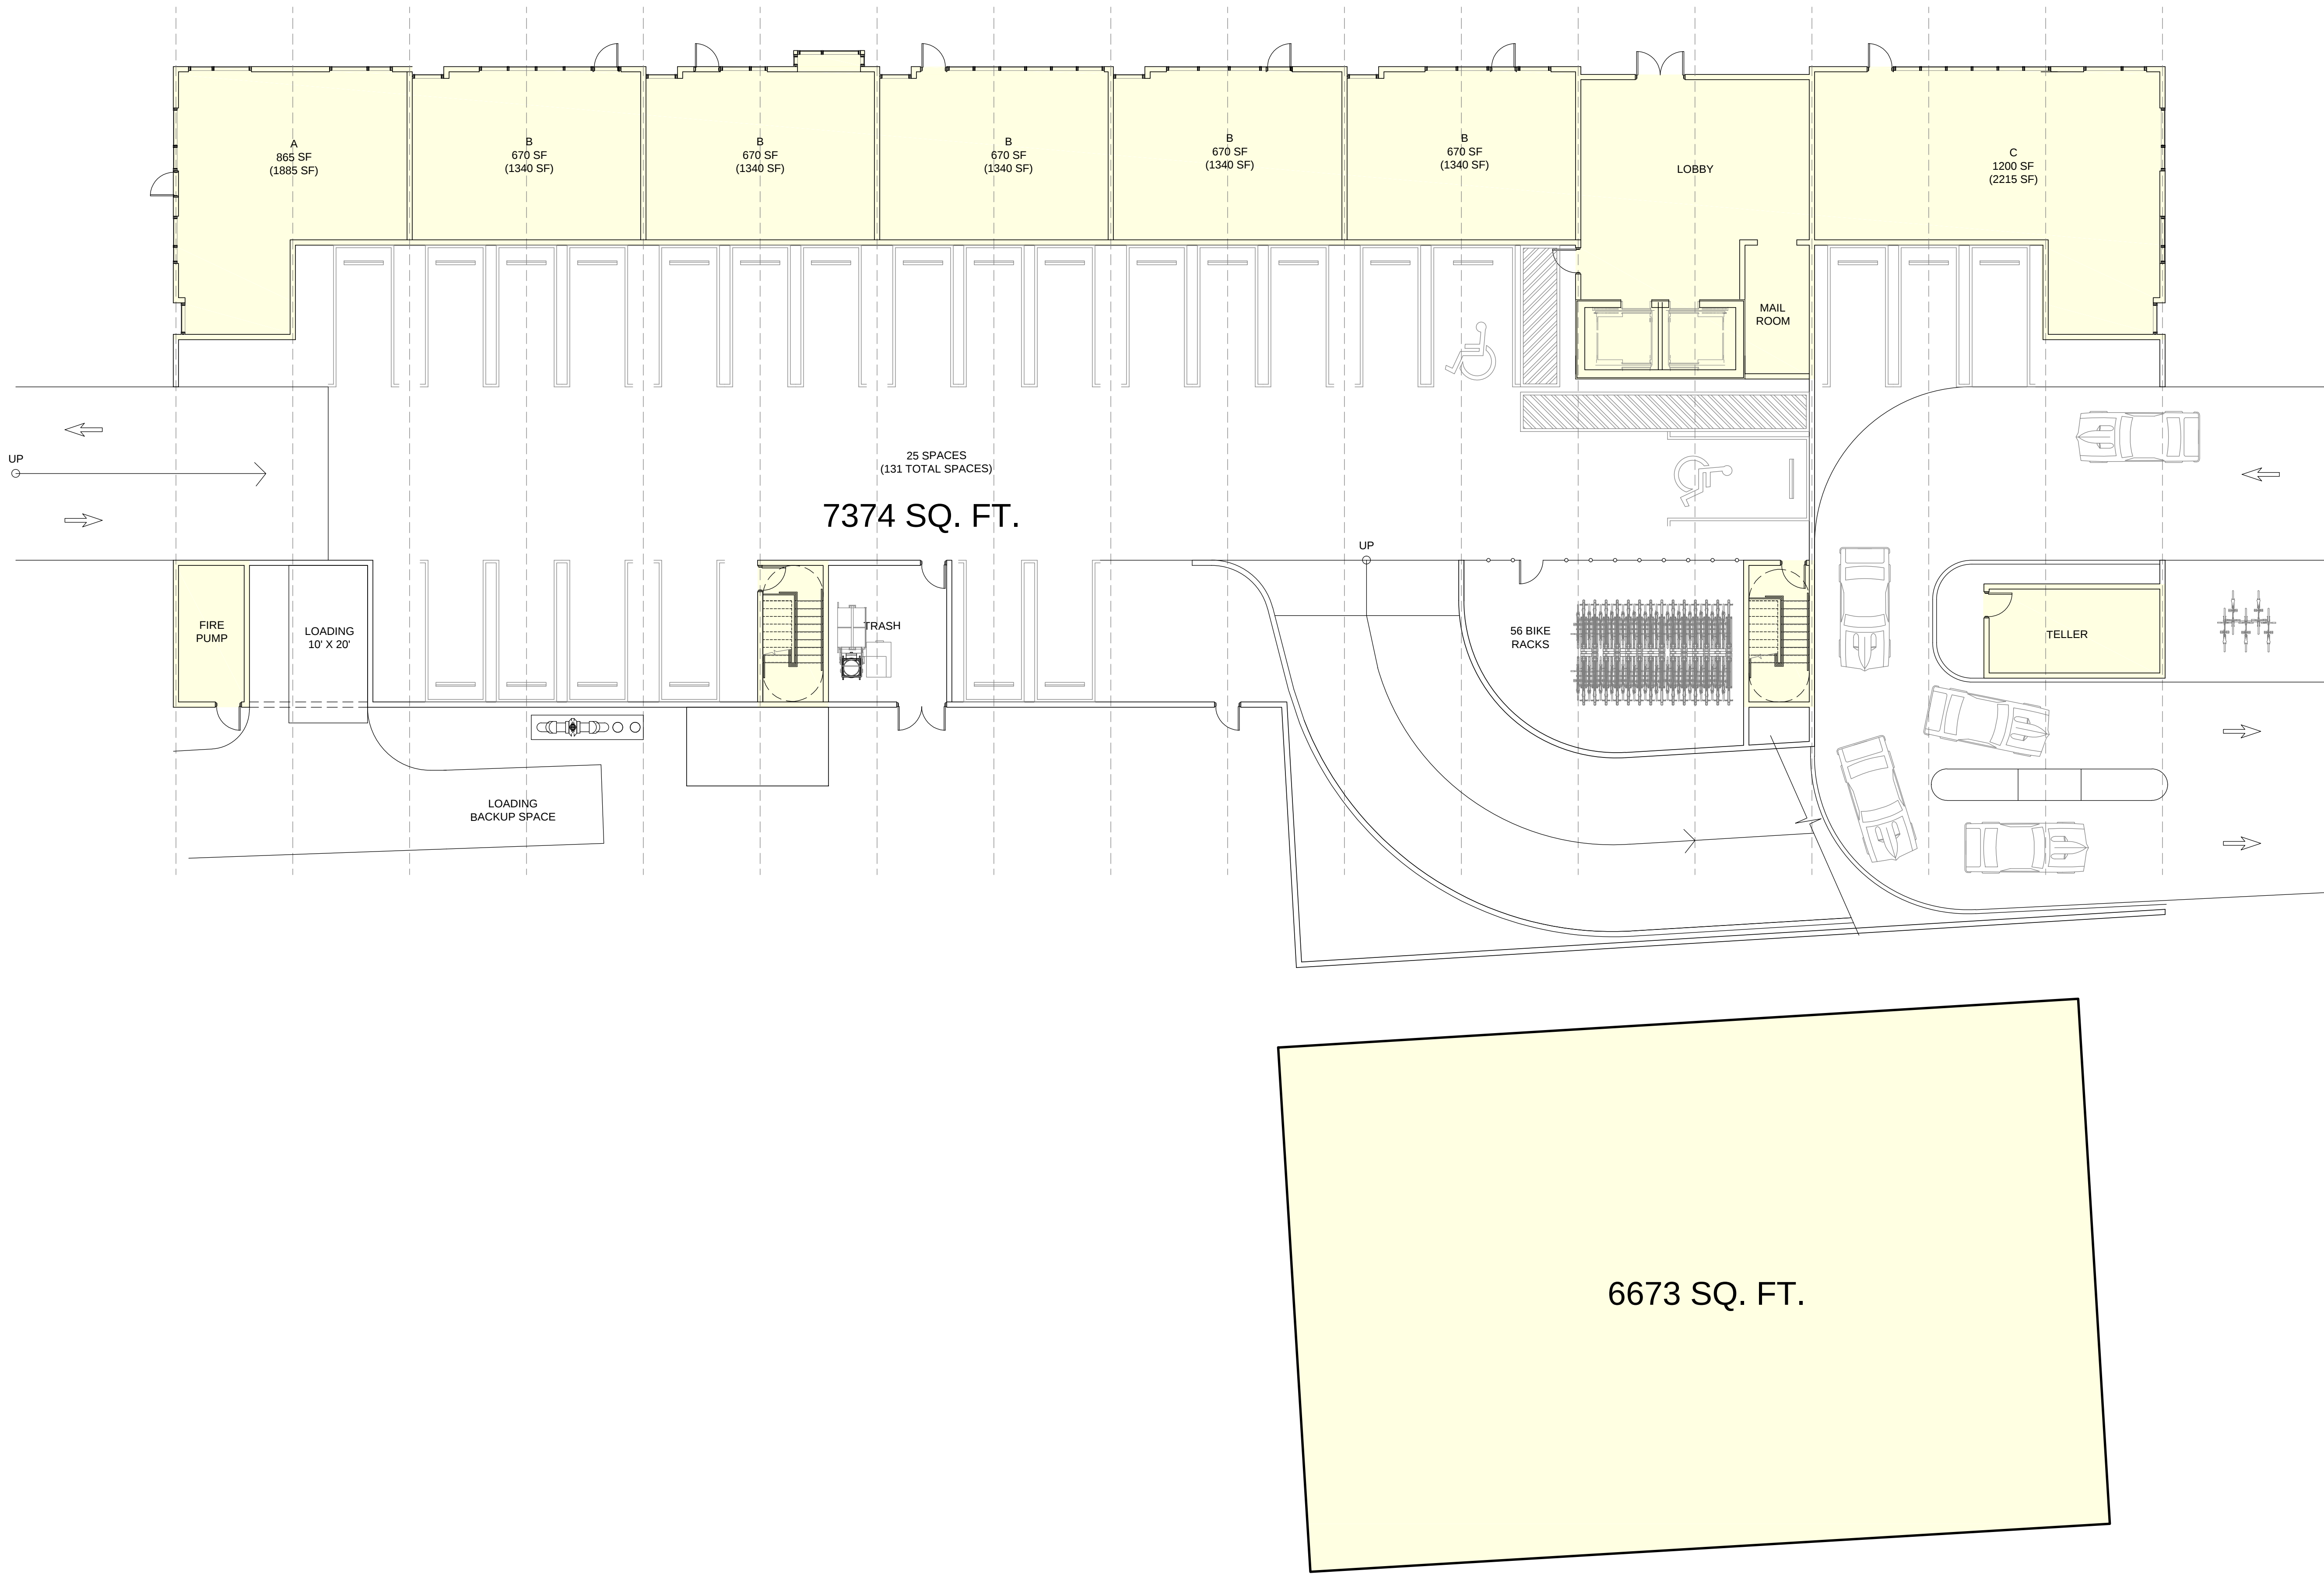

1 | FAR LEVEL 1  
SCALE: 3/32" = 1'-0"

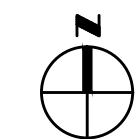

MIAMI BEACH  
MIAMI BEACH  
340 WEST 42ND STREET MIAMI BEACH, FLORIDA  
CATON OWNER, LLC  
3921 ALTON RD SUITE 138, MIAMI BEACH, FL 33140

ARCHITECT OF RECORD  
**ARQUITECTONICA**  
2900 Oak Avenue  
Miami, Florida 33133  
T 305.372.1812  
F 305.372.1175  
www.arquitectonica.com

STRUCTURAL ENGINEER:

M.E.P. ENGINEER:

MIAMI, FL 33122

LANDSCAPE ARCHITECT

MIAMI FL 33133

CIVIL ENGINEER:

MIAMI FL 33144

CONSULTANT:

CONSULTANT:

LIGHTING CONSULTANT:

SEAL / SIGNATURE / DATE

SITE PLAN SUBMITTAL

OFFICE REGISTRATION #: AA C000465

Date Revision

Issue Issue Date / For

ARQ Project No.: 3346

Drawn by:



Approved by:

SHEET INDEX

F.A.R.

**A0.005**

© 2008 ARQUITECTONICA INTERNATIONAL, INC.

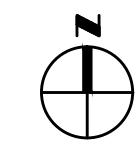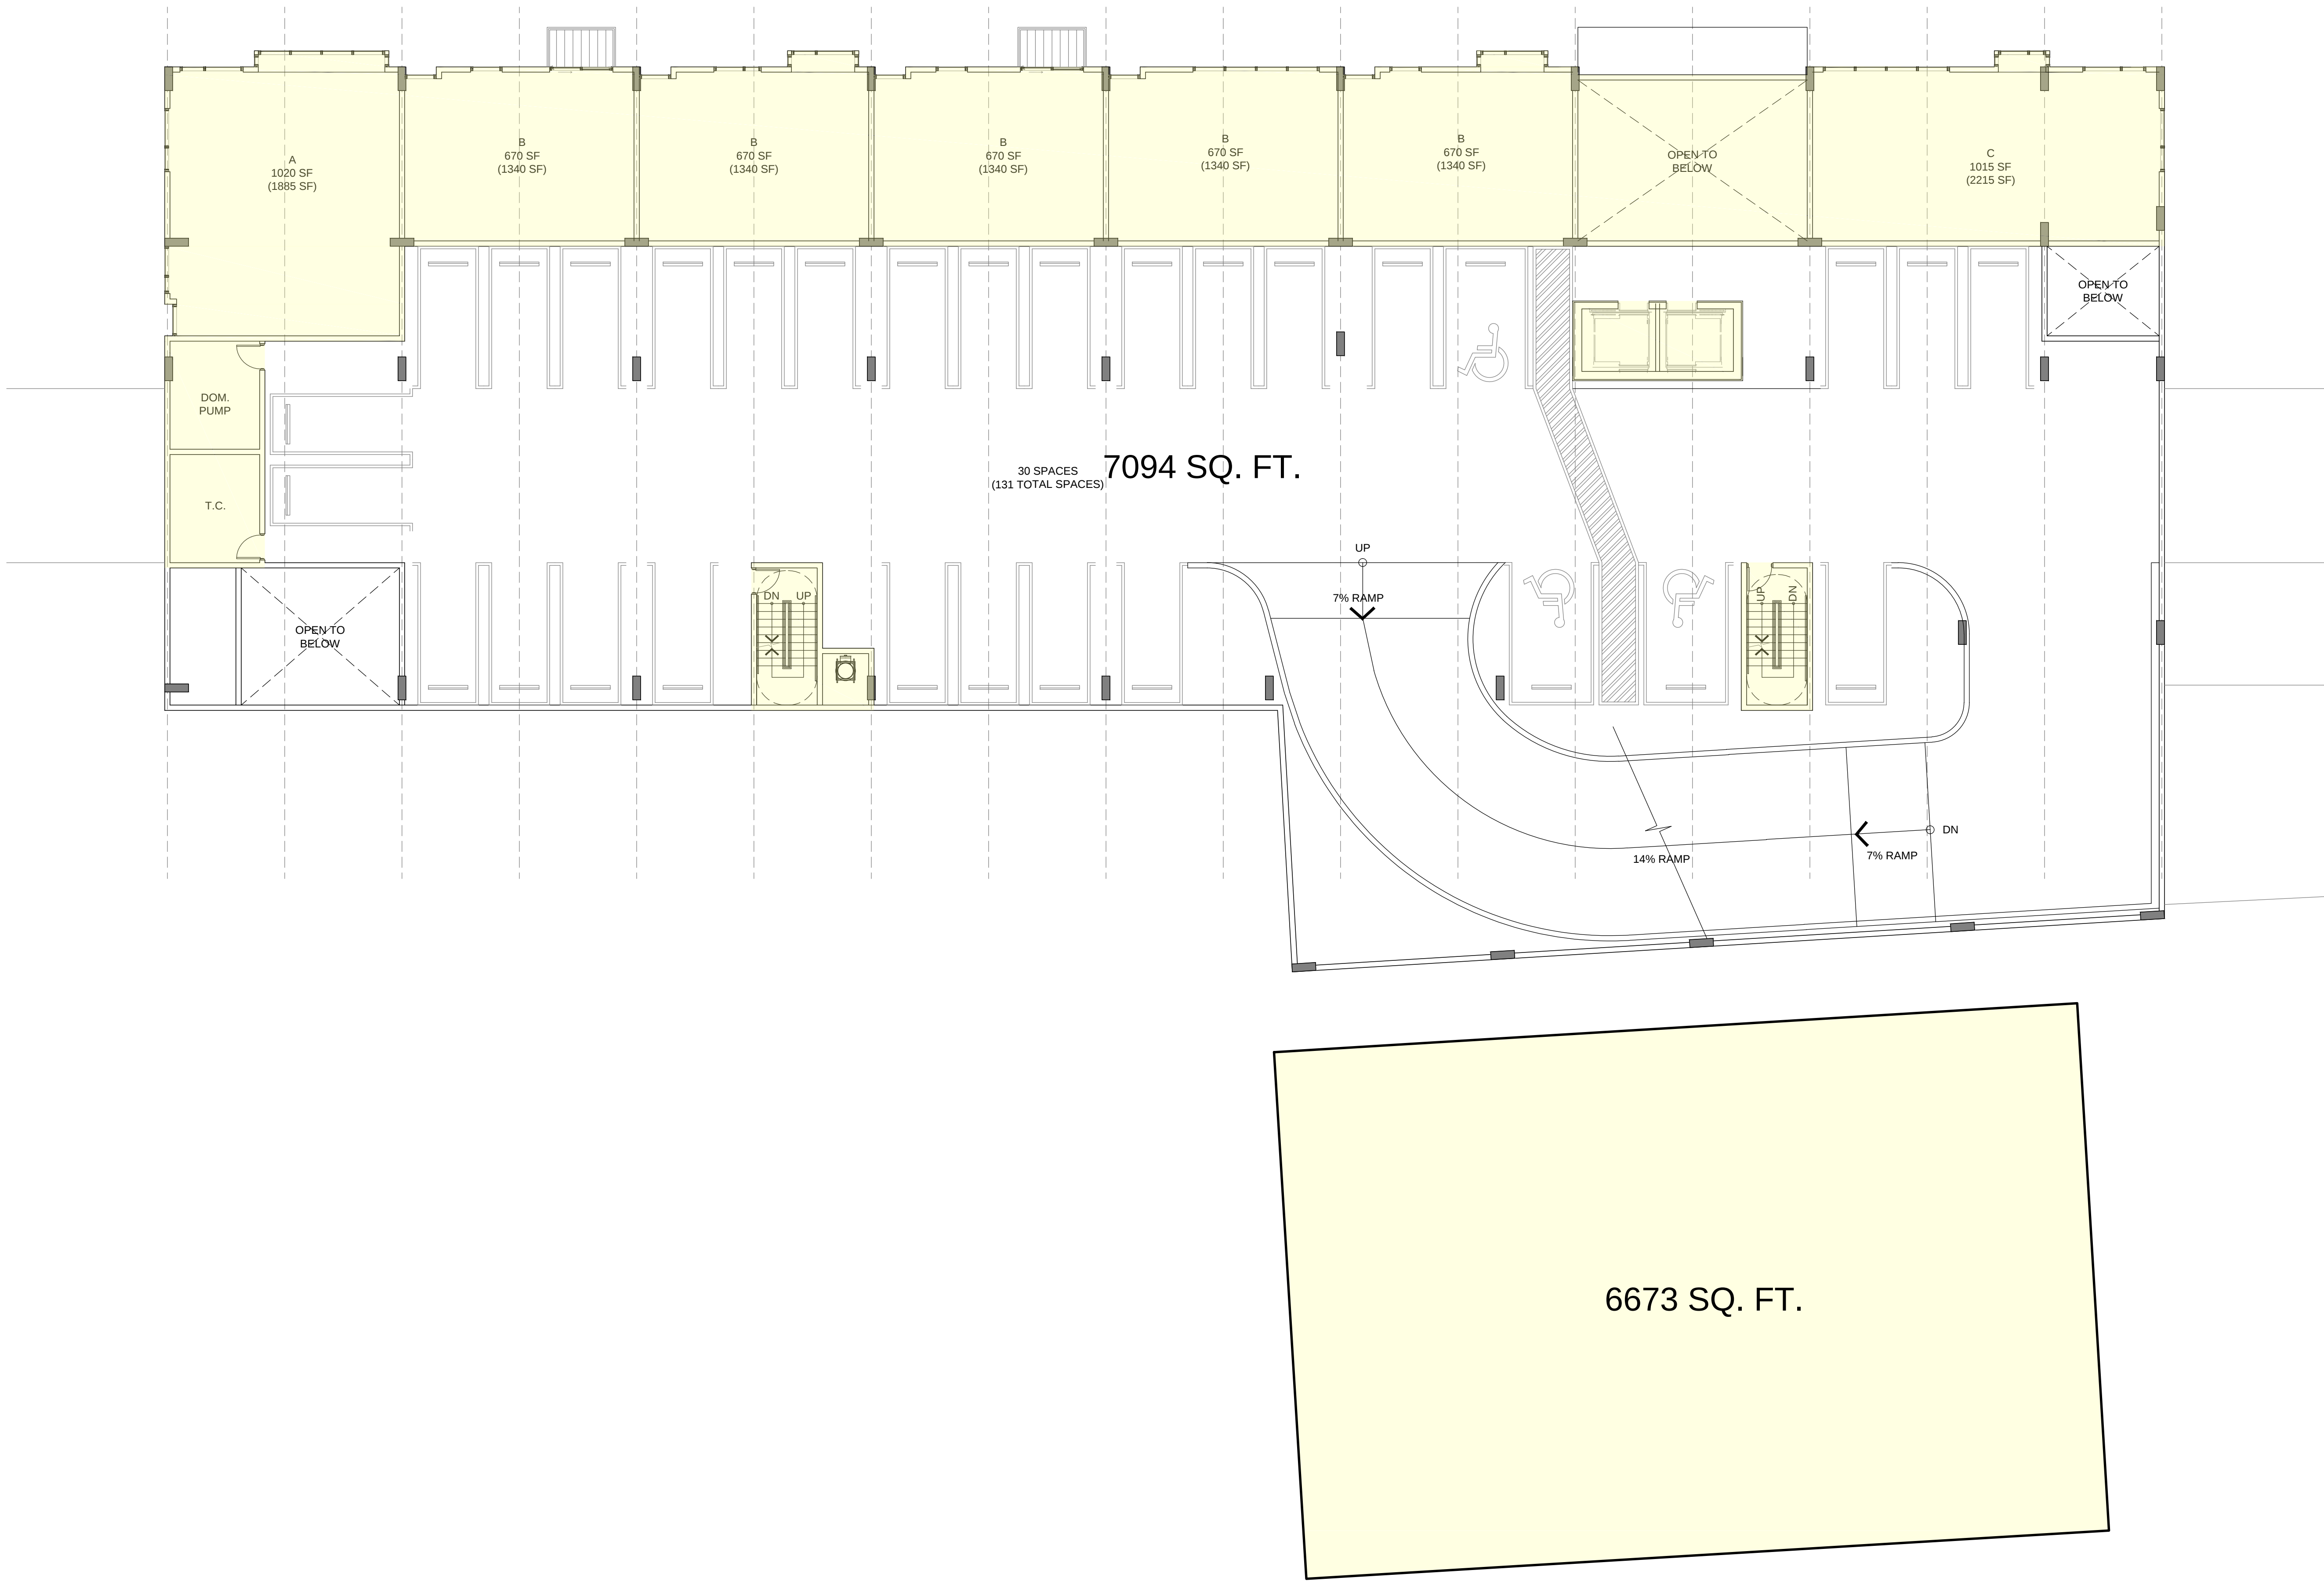

MIAMI BEACH  
MIAMI BEACH  
340 WEST 42ND STREET MIAMI BEACH, FLORIDA  
CATON OWNER, LLC  
3921 ALTON RD SUITE 138, MIAMI BEACH, FL 33140

ARCHITECT OF RECORD  
**ARQUITECTONICA**  
2900 Oak Avenue  
Miami, Florida 33133  
T 305.372.1812  
F 305.372.1175  
www.arquitectonica.com

STRUCTURAL ENGINEER:

M.E.P. ENGINEER:

MIAMI, FL 33122

LANDSCAPE ARCHITECT

MIAMI FL 33133

CIVIL ENGINEER:

MIAMI FL 33144

CONSULTANT:

CONSULTANT:

LIGHTING CONSULTANT:

SEAL / SIGNATURE / DATE

SITE PLAN SUBMITTAL

OFFICE REGISTRATION #: AA C000465

Date Revision

Issue Issue Date / For

ARQ Project No.: 3346  
Drawn by:  
Approved by:

SHEET INDEX


F.A.R.

A0.006

© 2008 ARQUITECTONICA INTERNATIONAL, INC.



1 FAR LEVEL 3  
SCALE: 3/32" = 1'-0"

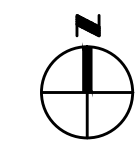

MIAMI BEACH  
MIAMI BEACH  
340 WEST 42ND STREET MIAMI BEACH, FLORIDA  
CATION OWNER, LLC  
3921 ALTON RD SUITE 138, MIAMI BEACH, FL 33140

ARCHITECT OF RECORD  
**ARQUITECTONICA**  
2900 Oak Avenue  
Miami, Florida 33133  
T 305.372.1812  
F 305.372.1175  
www.arquitectonica.com

STRUCTURAL ENGINEER:

M.E.P. ENGINEER:

MIAMI, FL 33122

LANDSCAPE ARCHITECT

MIAMI FL 33133

CIVIL ENGINEER:

MIAMI FL 33144

CONSULTANT:

CONSULTANT:

LIGHTING CONSULTANT:

SEAL / SIGNATURE / DATE

SITE PLAN SUBMITTAL

OFFICE REGISTRATION #: AA C000465

Date Revision

Issue Issue Date / For

ARQ Project No.: 3346  
Drawn by:  
Approved by:

SHEET INDEX

F.A.R.

A0.007

© 2008 ARQUITECTONICA INTERNATIONAL, INC.

ARCHITECT OF RECORD

**ARQUITECTONICA**

2900 Oak Avenue  
Miami, Florida 33133  
T 305.372.1812  
F 305.372.1175  
[www.arquitectonica.com](http://www.arquitectonica.com)

M.E.P. ENGINEER:

MIAMI, FL 33122

LANDSCAPE ARCHITECT

MIAMI FL 33133

CIVIL ENGINEER:

MIAMI FL 33144

CONSULTANT:

CONSULTANT:

**LIGHTING CONSULTANT:**

SEAL / SIGNATURE / DATE

SITE PLAN SUBMITTAL

OFFICE REGISTRATION #: AA C000465

Date  Revision

| Issue # | Issue Date / For |
|---------|------------------|
| 1       | 1/1/2020         |
| 2       | 2/1/2020         |
| 3       | 3/1/2020         |
| 4       | 4/1/2020         |
| 5       | 5/1/2020         |
| 6       | 6/1/2020         |
| 7       | 7/1/2020         |
| 8       | 8/1/2020         |
| 9       | 9/1/2020         |
| 10      | 10/1/2020        |
| 11      | 11/1/2020        |
| 12      | 12/1/2020        |
| 13      | 1/1/2021         |
| 14      | 2/1/2021         |
| 15      | 3/1/2021         |
| 16      | 4/1/2021         |
| 17      | 5/1/2021         |
| 18      | 6/1/2021         |
| 19      | 7/1/2021         |
| 20      | 8/1/2021         |
| 21      | 9/1/2021         |
| 22      | 10/1/2021        |
| 23      | 11/1/2021        |
| 24      | 12/1/2021        |
| 25      | 1/1/2022         |
| 26      | 2/1/2022         |
| 27      | 3/1/2022         |
| 28      | 4/1/2022         |
| 29      | 5/1/2022         |
| 30      | 6/1/2022         |
| 31      | 7/1/2022         |
| 32      | 8/1/2022         |
| 33      | 9/1/2022         |
| 34      | 10/1/2022        |
| 35      | 11/1/2022        |
| 36      | 12/1/2022        |
| 37      | 1/1/2023         |
| 38      | 2/1/2023         |
| 39      | 3/1/2023         |
| 40      | 4/1/2023         |
| 41      | 5/1/2023         |
| 42      | 6/1/2023         |
| 43      | 7/1/2023         |
| 44      | 8/1/2023         |
| 45      | 9/1/2023         |
| 46      | 10/1/2023        |
| 47      | 11/1/2023        |
| 48      | 12/1/2023        |
| 49      | 1/1/2024         |
| 50      | 2/1/2024         |
| 51      | 3/1/2024         |
| 52      | 4/1/2024         |
| 53      | 5/1/2024         |
| 54      | 6/1/2024         |
| 55      | 7/1/2024         |
| 56      | 8/1/2024         |
| 57      | 9/1/2024         |
| 58      | 10/1/2024        |
| 59      | 11/1/2024        |
| 60      | 12/1/2024        |
| 61      | 1/1/2025         |
| 62      | 2/1/2025         |
| 63      | 3/1/2025         |
| 64      | 4/1/2025         |
| 65      | 5/1/2025         |
| 66      | 6/1/2025         |
| 67      | 7/1/2025         |
| 68      | 8/1/2025         |
| 69      | 9/1/2025         |
| 70      | 10/1/2025        |
| 71      | 11/1/2025        |
| 72      | 12/1/2025        |
| 73      | 1/1/2026         |
| 74      | 2/1/2026         |
| 75      | 3/1/2026         |
| 76      | 4/1/2026         |
| 77      | 5/1/2026         |
| 78      | 6/1/2026         |
| 79      | 7/1/2026         |
| 80      | 8/1/2026         |
| 81      | 9/1/2026         |
| 82      | 10/1/2026        |
| 83      | 11/1/2026        |
| 84      | 12/1/2026        |
| 85      | 1/1/2027         |
| 86      | 2/1/2027         |
| 87      | 3/1/2027         |
| 88      | 4/1/2027         |
| 89      | 5/1/2027         |
| 90      | 6/1/2027         |
| 91      | 7/1/2027         |
| 92      | 8/1/2027         |
| 93      | 9/1/2027         |
| 94      | 10/1/2027        |
| 95      | 11/1/2027        |
| 96      | 12/1/2027        |
| 97      | 1/1/2028         |
| 98      | 2/1/2028         |
| 99      | 3/1/2028         |
| 100     | 4/1/2028         |
| 101     | 5/1/2028         |
| 102     | 6/1/2028         |
| 103     | 7/1/2028         |
| 104     | 8/1/2028         |
| 105     | 9/1/2028         |
| 106     | 10/1/2028        |
| 107     | 11/1/2028        |
| 108     | 12/1/2028        |
| 109     | 1/1/2029         |
| 110     | 2/1/2029         |
| 111     | 3/1/2029         |
| 112     | 4/1/2029         |
| 113     | 5/1/2029         |
| 114     | 6/1/2029         |
| 115     | 7/1/2029         |
| 116     | 8/1/2029         |
| 117     | 9/1/2029         |
| 118     | 10/1/2029        |
| 119     | 11/1/2029        |
| 120     | 12/1/2029        |
| 121     | 1/1/2030         |
| 122     | 2/1/2030         |
| 123     | 3/1/2030         |
| 124     | 4/1/2030         |
| 125     | 5/1/2030         |
| 126     | 6/1/2030         |
| 127     | 7/1/2030         |
| 128     | 8/1/2030         |
| 129     | 9/1/2030         |
| 130     | 10/1/2030        |
| 131     | 11/1/2030        |
| 132     | 12/1/2030        |
| 133     | 1/1/2031         |
| 134     | 2/1/2031         |
| 135     | 3/1/2031         |
| 136     | 4/1/2031         |
| 137     | 5/1/2031         |
| 138     | 6/1/20           |

ARQ Project No.: 3346


Drawn by:

SHEET INDEX


F.A.R.


**A0.008**

© 2008 ARQUITECTONICA INTERNATIONAL, INC.

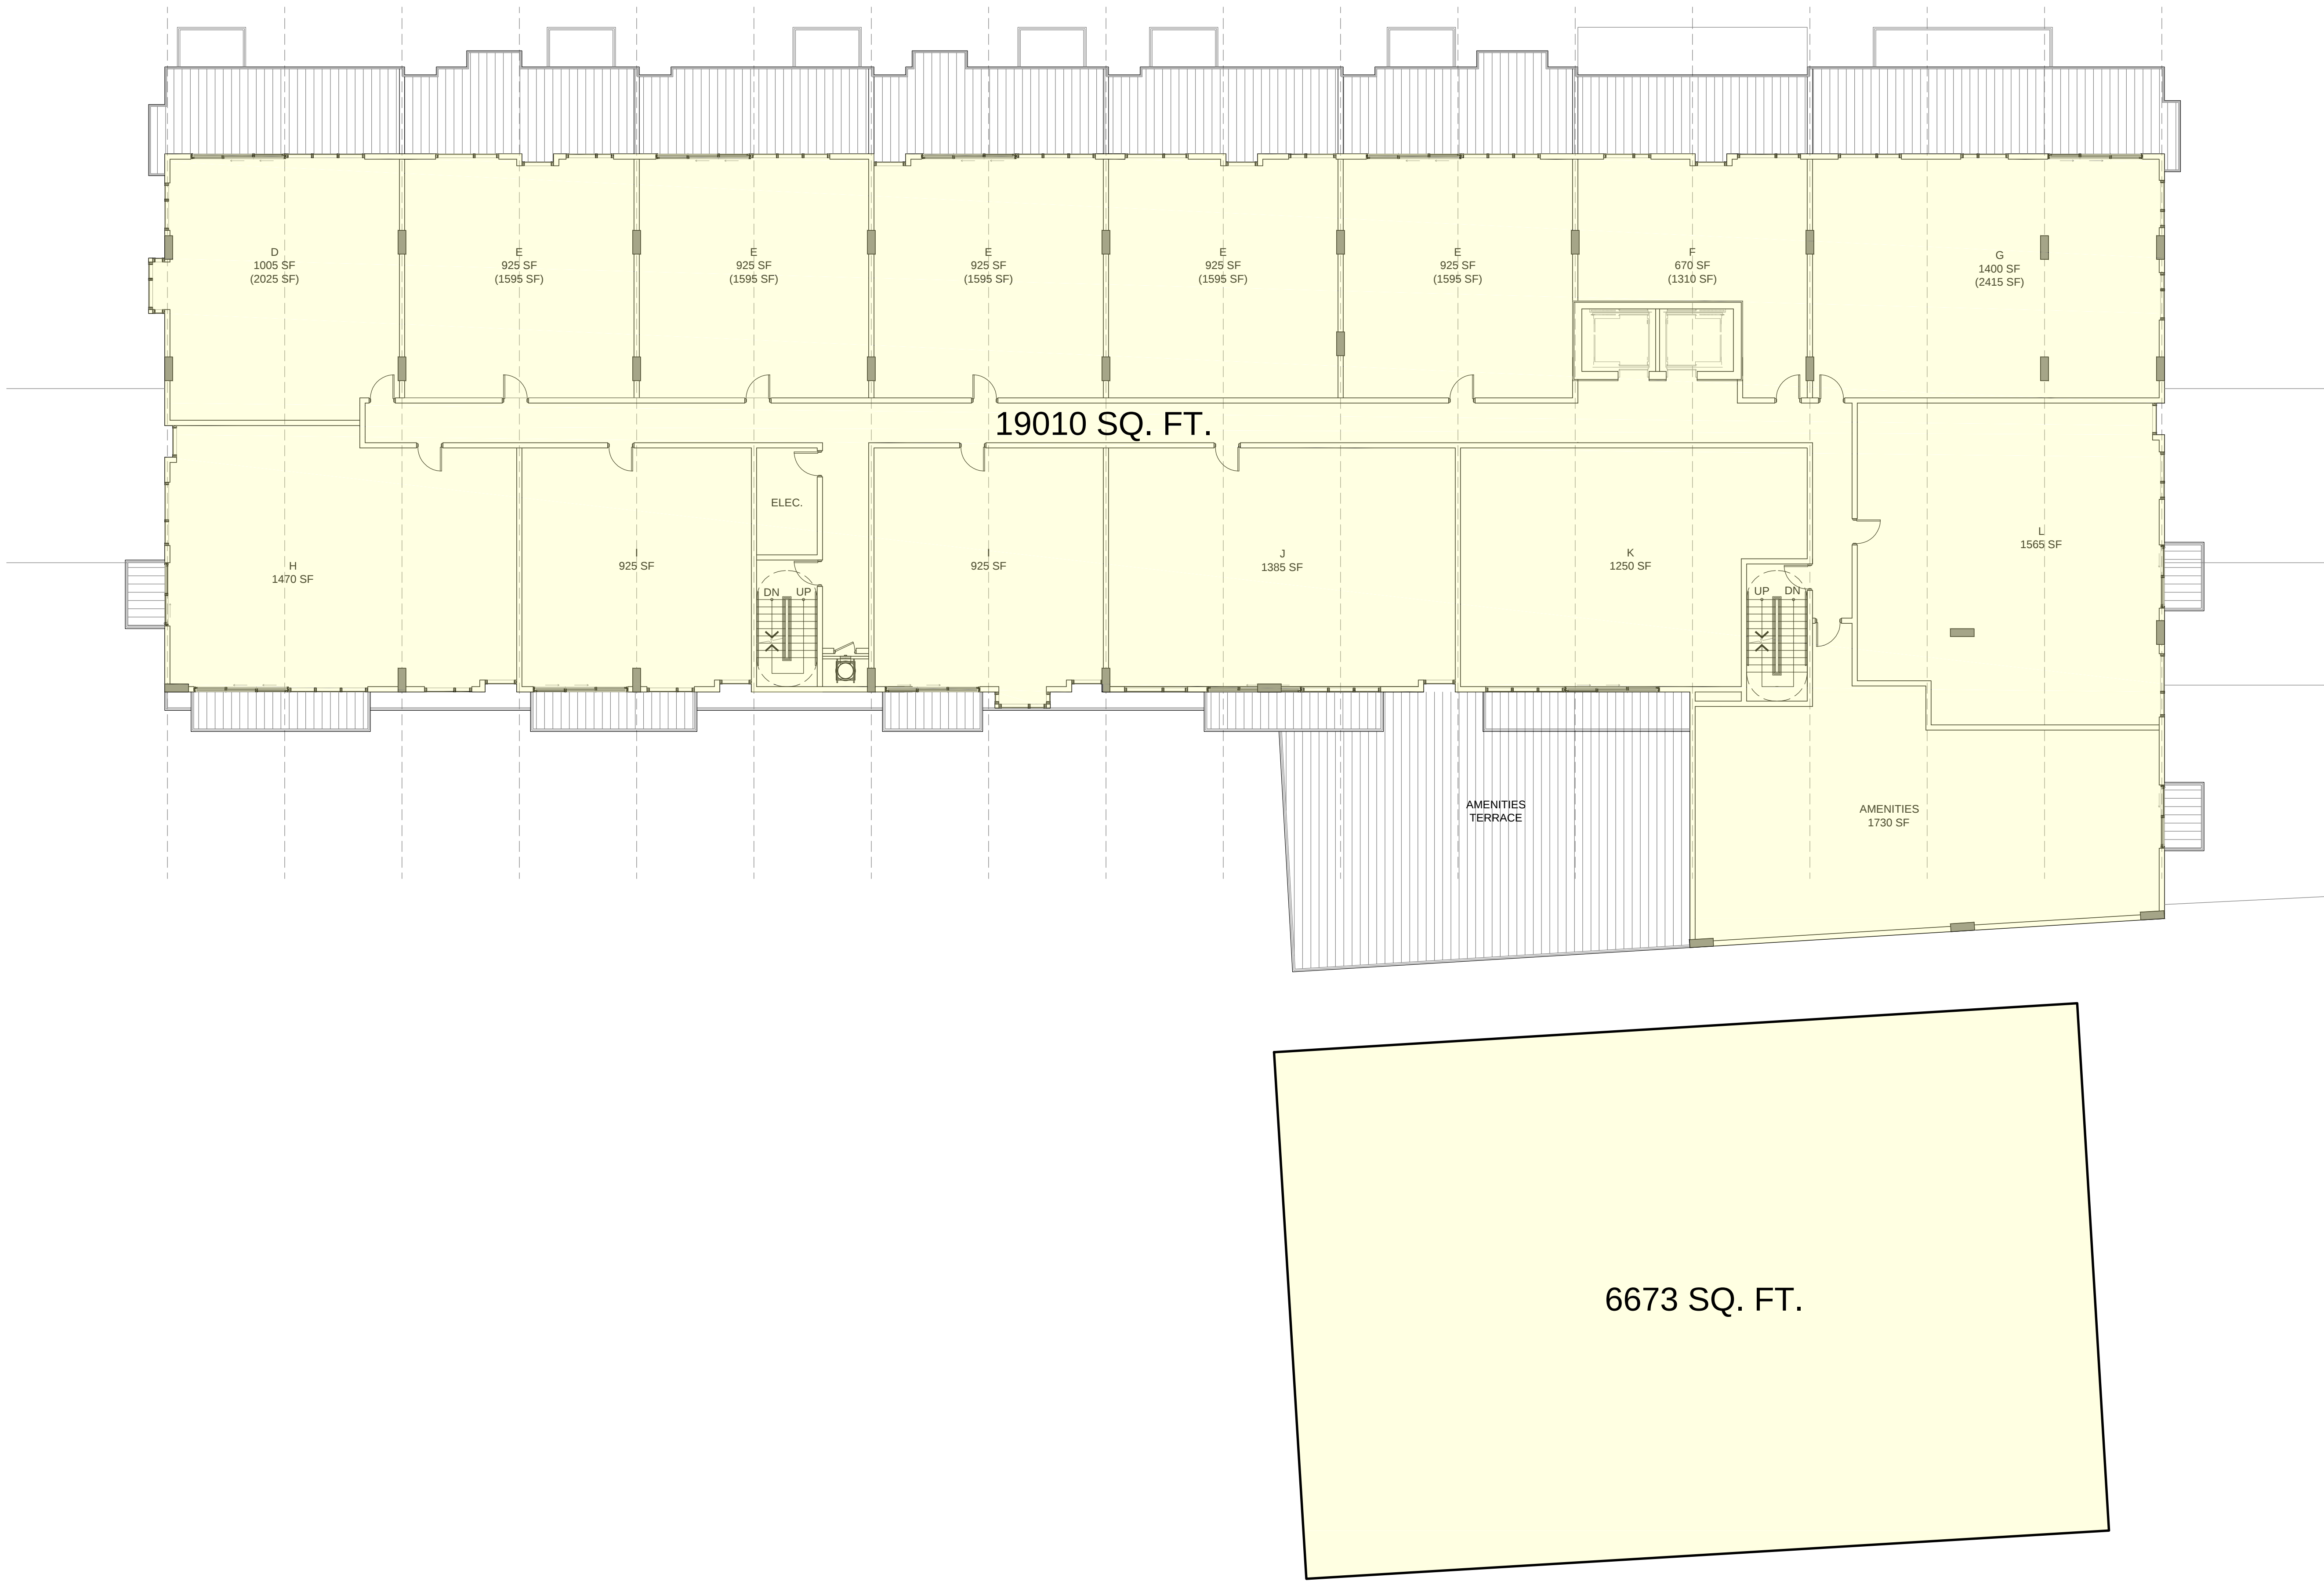

|   |                      |
|---|----------------------|
| 1 | FAR LEVEL 4          |
|   | SCALE: 3/32" = 1'-0" |

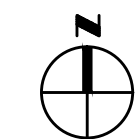

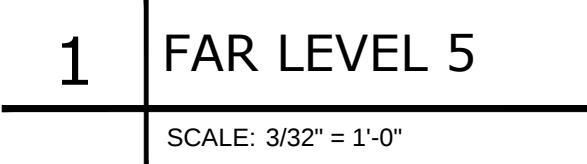

**STRUCTURAL ENGINEER:**

**M.E.P. ENGINEER:**

**MIAMI, FL 33122**

LANDSCAPE ARCHITECT

MIAMI FL 33133

**CIVIL ENGINEER:**

**MIAMI FL 33144**

CONSULTANT:

CONSULTANT:

**LIGHTING CONSULTANT:**

SEAL / SIGNATURE / DATE

SITE PLAN SUBMITTAL


ARQ Project No.: 3346  
 Drawn by:  
 Approved by:

SHEET INDEX


**F.A.R.**

# A0.009

© 2008 ARQUITECTONICA INTERNACIONAL, INC.

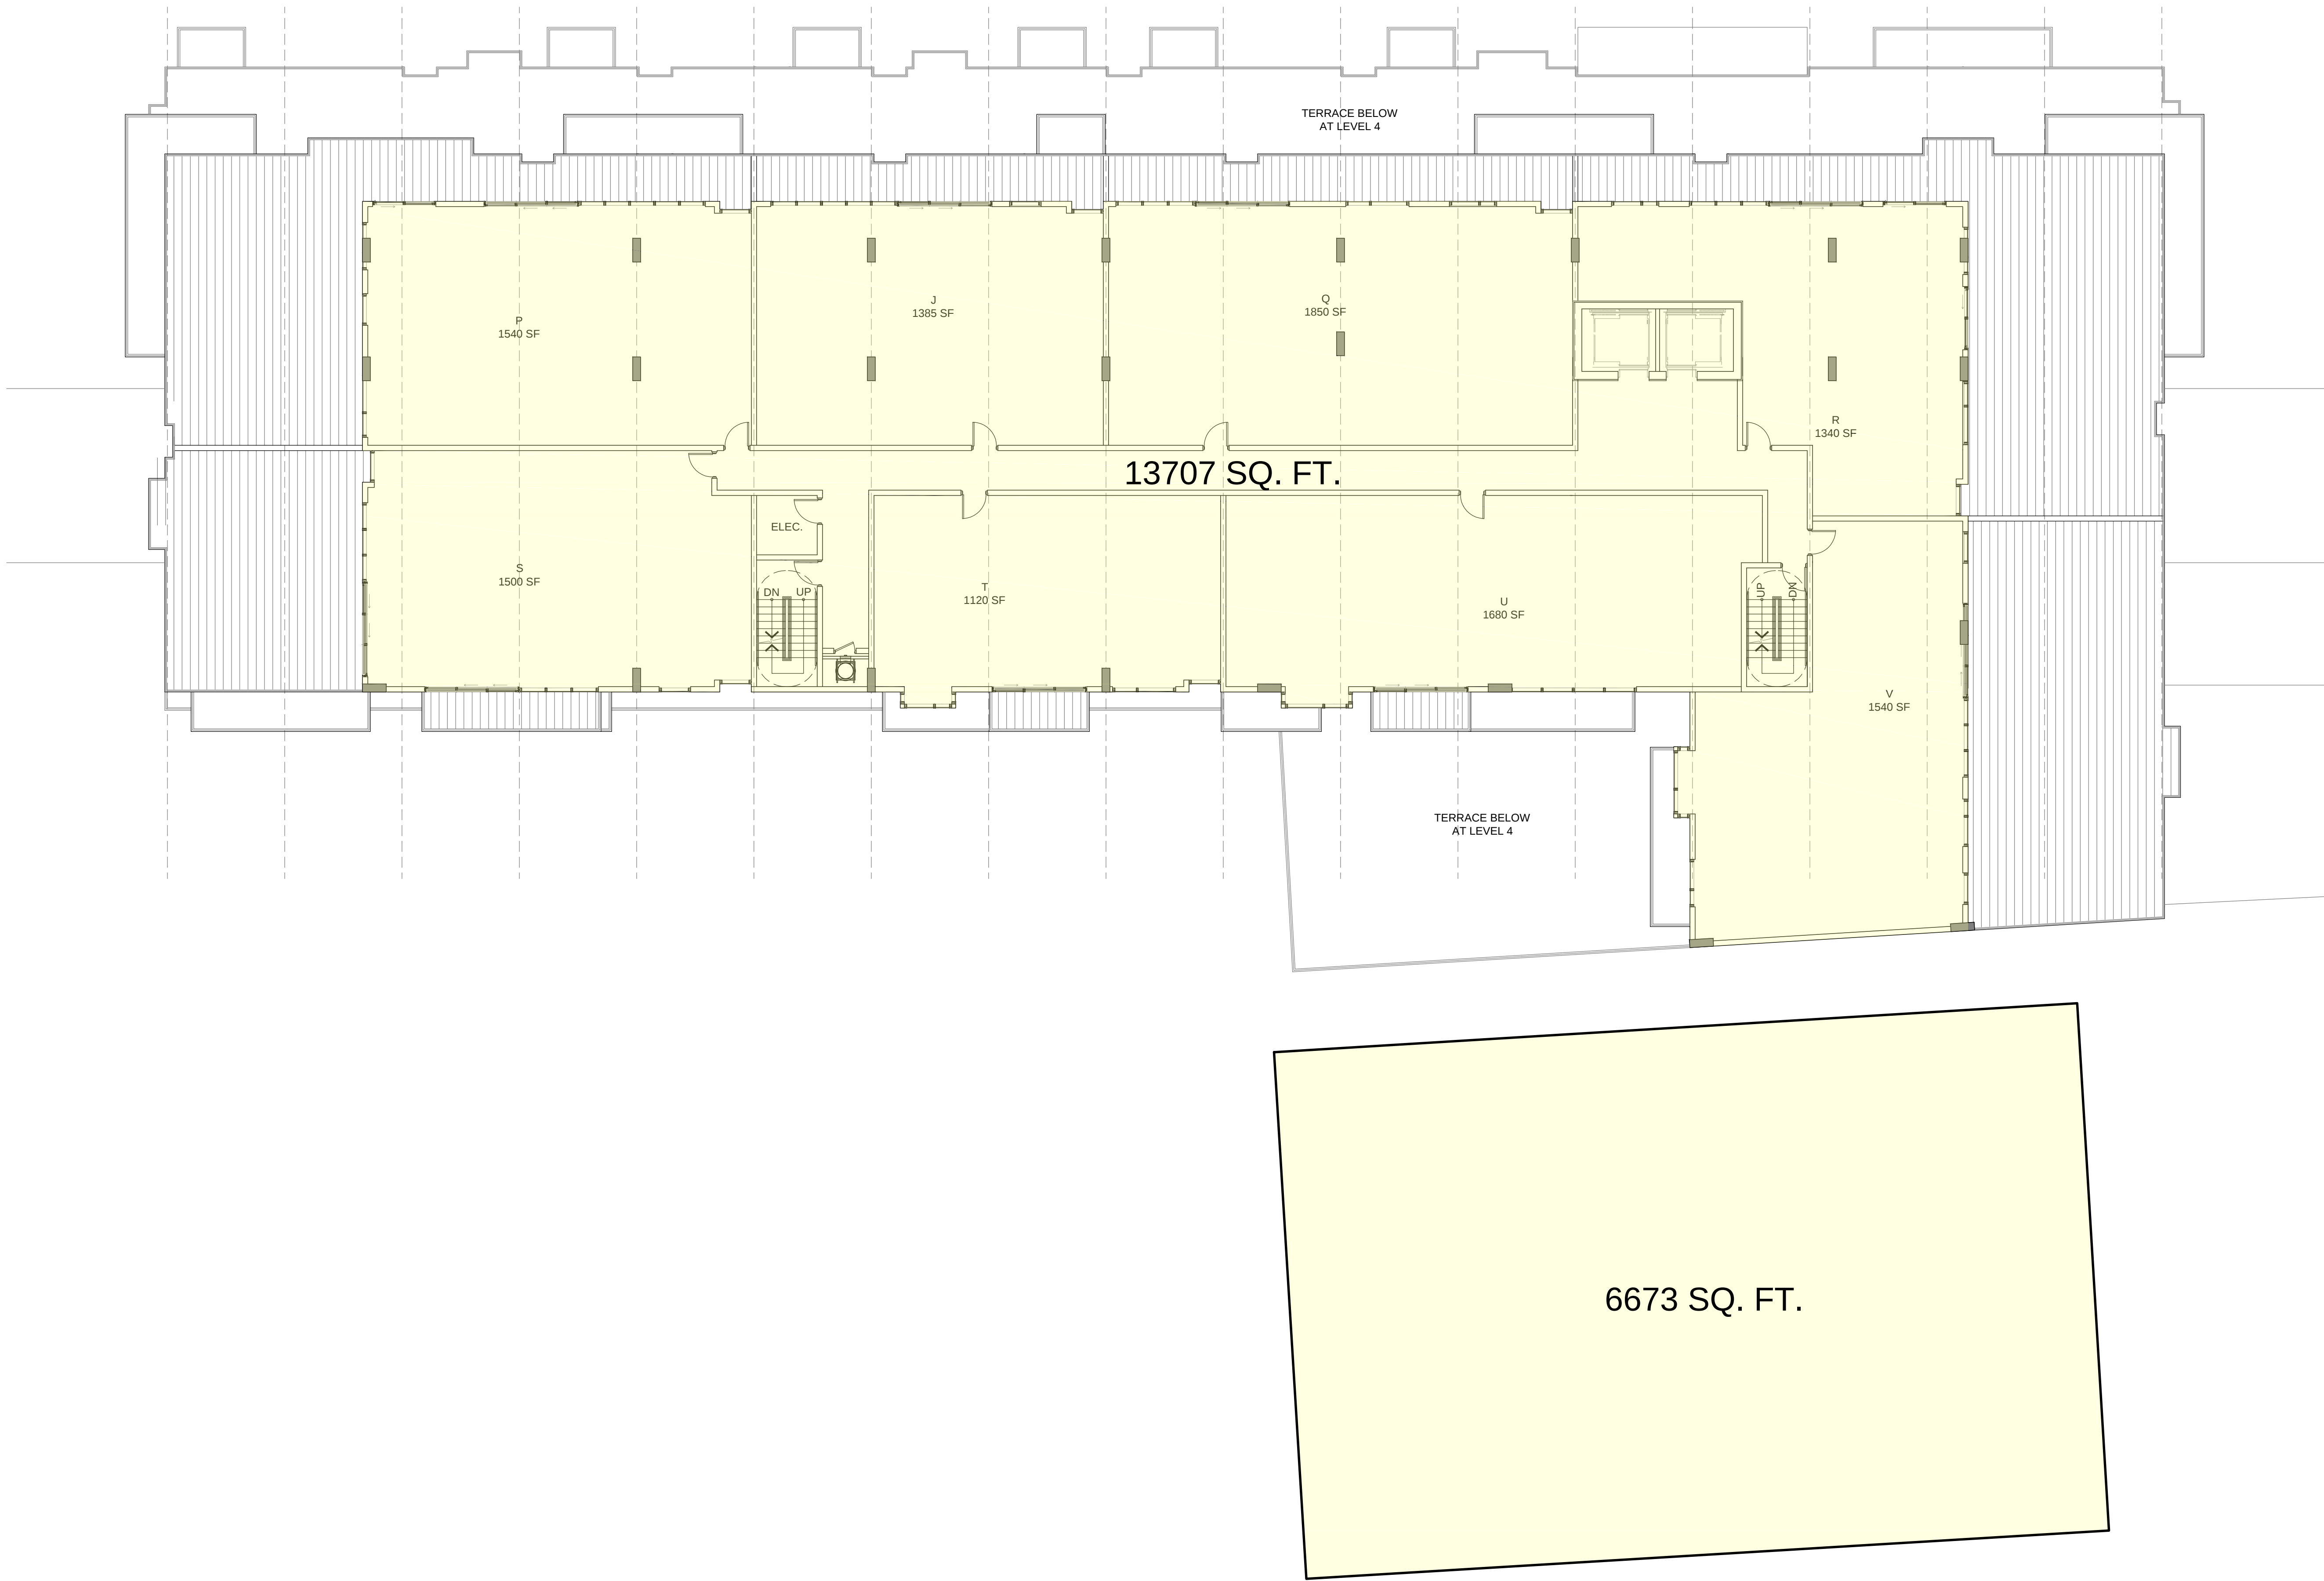

1 | FAR LEVEL 6  
SCALE: 3/32" = 1'-0"

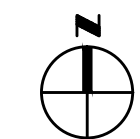

MIAMI BEACH  
MIAMI BEACH  
340 WEST 42ND STREET MIAMI BEACH, FLORIDA  
CATON OWNER, LLC  
3921 ALTON RD SUITE 138, MIAMI BEACH, FL 33140

ARCHITECT OF RECORD  
**ARQUITECTONICA**  
2900 Oak Avenue  
Miami, Florida 33133  
T 305.372.1812  
F 305.372.1175  
www.arquitectonica.com

STRUCTURAL ENGINEER:

M.E.P. ENGINEER:

MIAMI, FL 33122

LANDSCAPE ARCHITECT

MIAMI FL 33133

CIVIL ENGINEER:

MIAMI FL 33144

CONSULTANT:

CONSULTANT:

LIGHTING CONSULTANT:

SEAL / SIGNATURE / DATE

SITE PLAN SUBMITTAL

OFFICE REGISTRATION #: AA C000465

Date  Revision

Issue  Issue Date / For

ARQ Project No.: 3346

Drawn by:

Approved by:

SHEET INDEX

F.A.R.

**A0.010**

© 2008 ARQUITECTONICA INTERNATIONAL, INC.



1 LOCATION PLAN

SCALE: N.T.S.



7 STREET VIEW

SCALE: N.T.S.



6 STREET VIEW

SCALE: N.T.S.



2 STREET VIEW

SCALE: N.T.S.



3 STREET VIEW

SCALE: N.T.S.



4 STREET VIEW

SCALE: N.T.S.



5 STREET VIEW

SCALE: N.T.S.

MIAMI BEACH  
MIAMI BEACH  
340 WEST 42ND STREET MIAMI BEACH, FLORIDA  
CATON OWNER, LLC  
3021 ALTON RD SUITE 100, MIAMI BEACH, FL 33140

ARCHITECT OF RECORD  
**ARQUITECTONICA**  
3900 Oak Avenue  
Miami, Florida 33133  
T 305.372.1812  
F 305.372.1175  
www.arquitectonica.com

STRUCTURAL ENGINEER:

M.E.P. ENGINEER:

MIAMI, FL 33122

LANDSCAPE ARCHITECT

MIAMI, FL 33133

CIVIL ENGINEER:

MIAMI, FL 33144

CONSULTANT:

CONSULTANT:

LIGHTING CONSULTANT:

SEAL / SIGNATURE / DATE

SITE PLAN SUBMITTAL

OFFICE REGISTRATION #: AA C000465

Date Revision

Issue Issue Date / For

ARQ Project No.: 3346

Drawn by:

Approved by:

SHEET INDEX

SITE  
CONTEXT

A0.002

© 2008 ARQUITECTONICA INTERNATIONAL, INC.

\*PHOTOS TAKEN 3/28/16



1 LOCATION PLAN

SCALE: N.T.S.



2 STREET VIEW

SCALE: N.T.S.



3 STREET VIEW

SCALE: N.T.S.



7 STREET VIEW

SCALE: N.T.S.



6 STREET VIEW

SCALE: N.T.S.



5 STREET VIEW

SCALE: N.T.S.



4 STREET VIEW

SCALE: N.T.S.

MIAMI BEACH  
MIAMI BEACH  
340 WEST 42ND STREET MIAMI BEACH, FLORIDA  
CATON OWNER, LLC  
3021 ALTON RD SUITE 100 MIAMI BEACH, FL 33140

ARCHITECT OF RECORD  
**ARQUITECTONICA**  
3300 Oak Avenue  
Miami, Florida 33133  
T 305.372.1812  
F 305.372.1175  
www.arquitectonica.com

STRUCTURAL ENGINEER:

M.E.P. ENGINEER:

MIAMI, FL 33122

LANDSCAPE ARCHITECT

MIAMI FL 33133

CIVIL ENGINEER:

MIAMI FL 33144

CONSULTANT:

CONSULTANT:

LIGHTING CONSULTANT:

SEAL / SIGNATURE / DATE

SITE PLAN SUBMITTAL

OFFICE REGISTRATION #: AA C000465

Date Revision

Issue Issue Date / For

ARQ Project No.: 3346

Drawn by:

Approved by:

SHEET INDEX

SITE  
CONTEXT

A0.003


© 2008 ARQUITECTONICA INTERNATIONAL, INC.

\*PHOTOS TAKEN 3/28/16



1 LOCATION PLAN

SCALE: N.T.S.

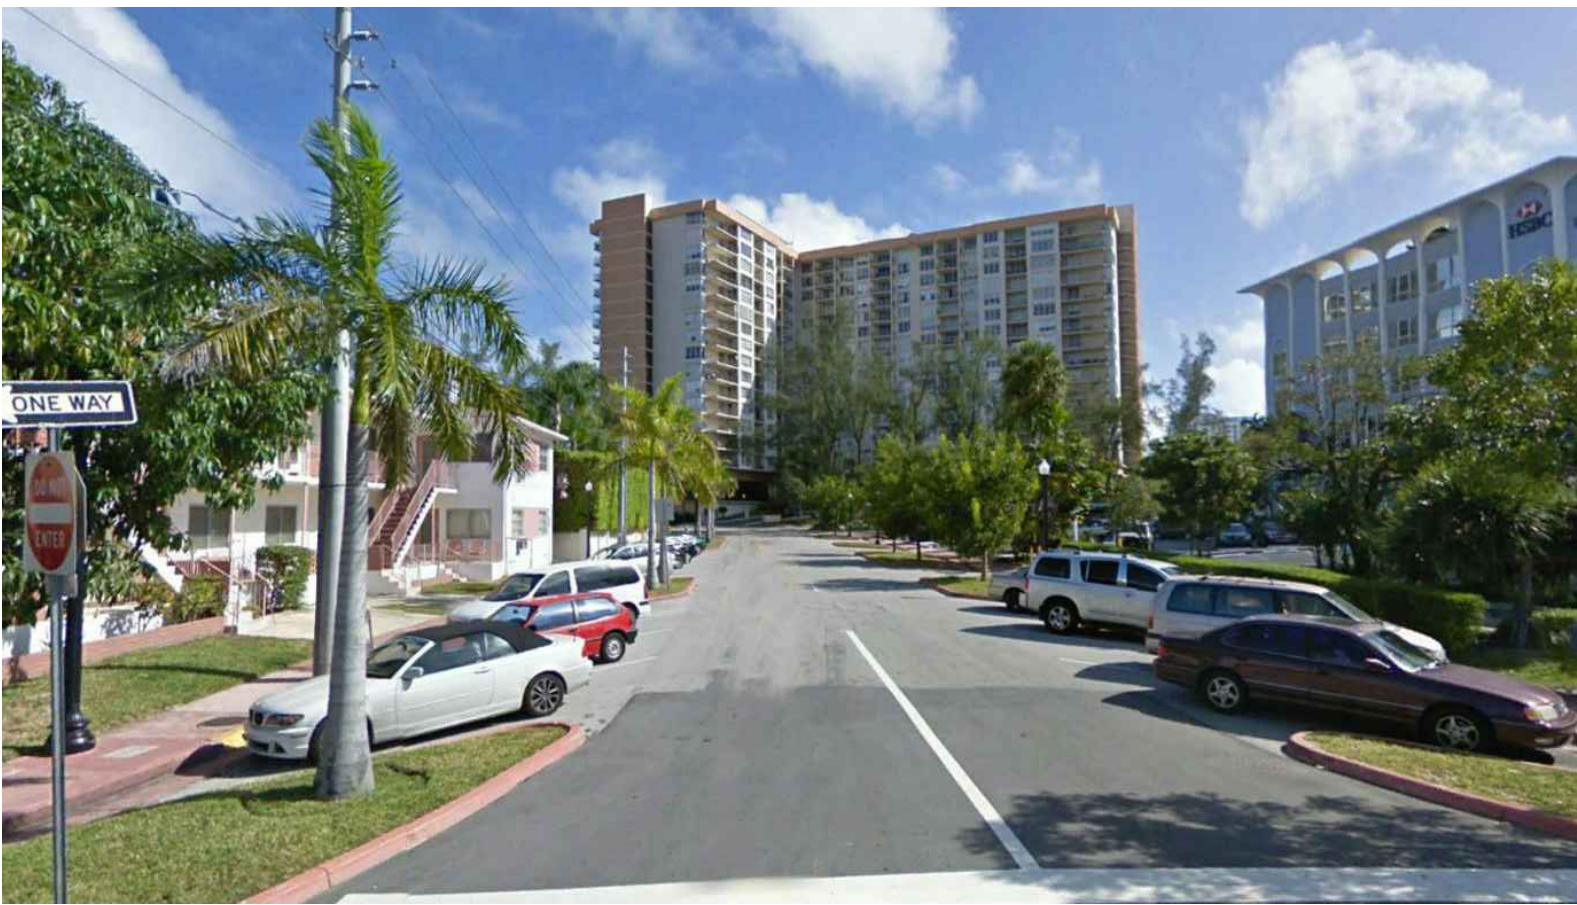

2 STREET VIEW

SCALE: N.T.S.




3 STREET VIEW

SCALE: N.T.S.




7 STREET VIEW

SCALE: N.T.S.

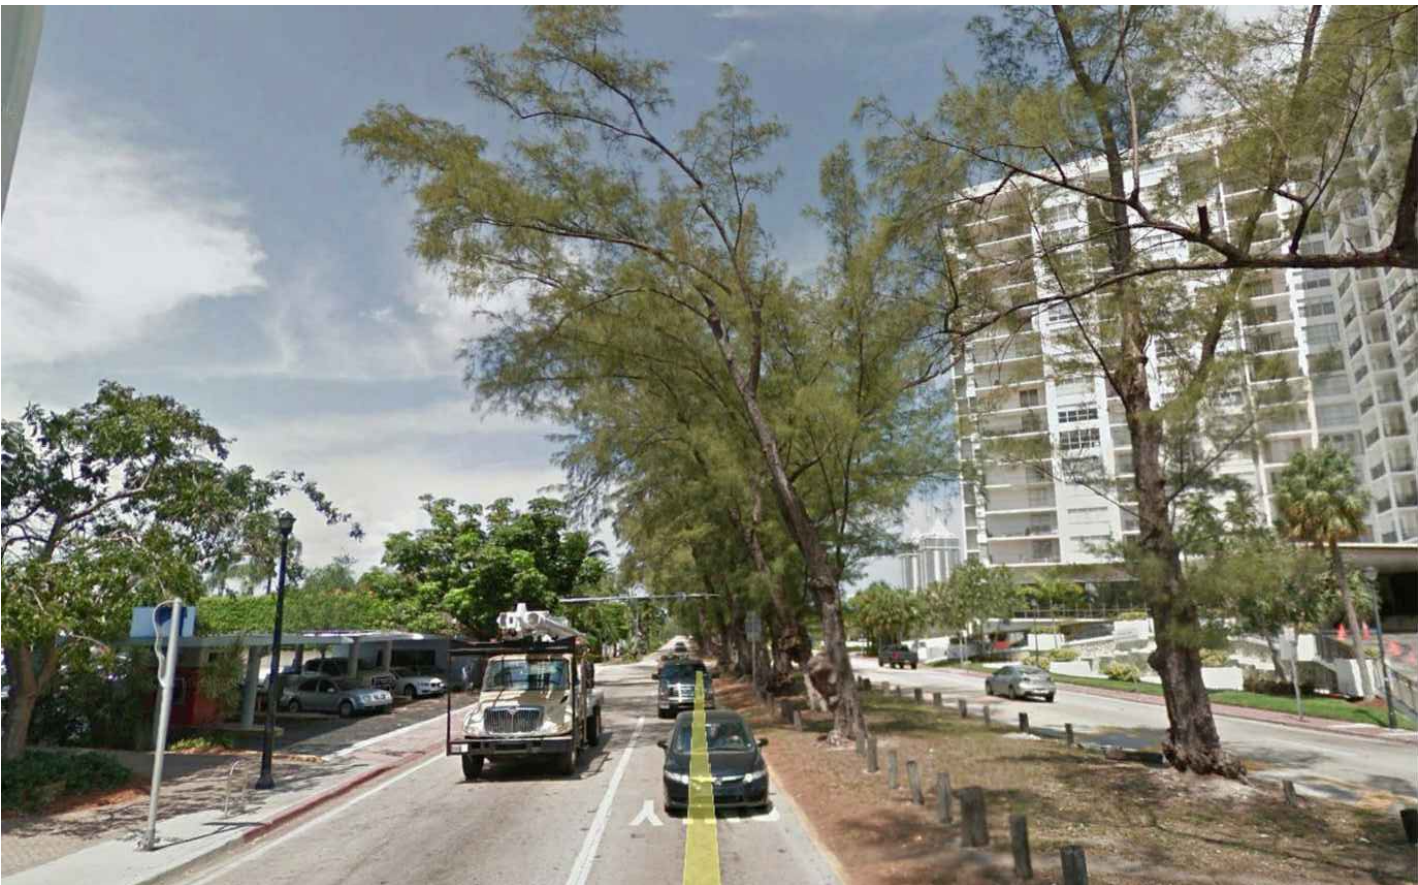


6 STREET VIEW

SCALE: N.T.S.

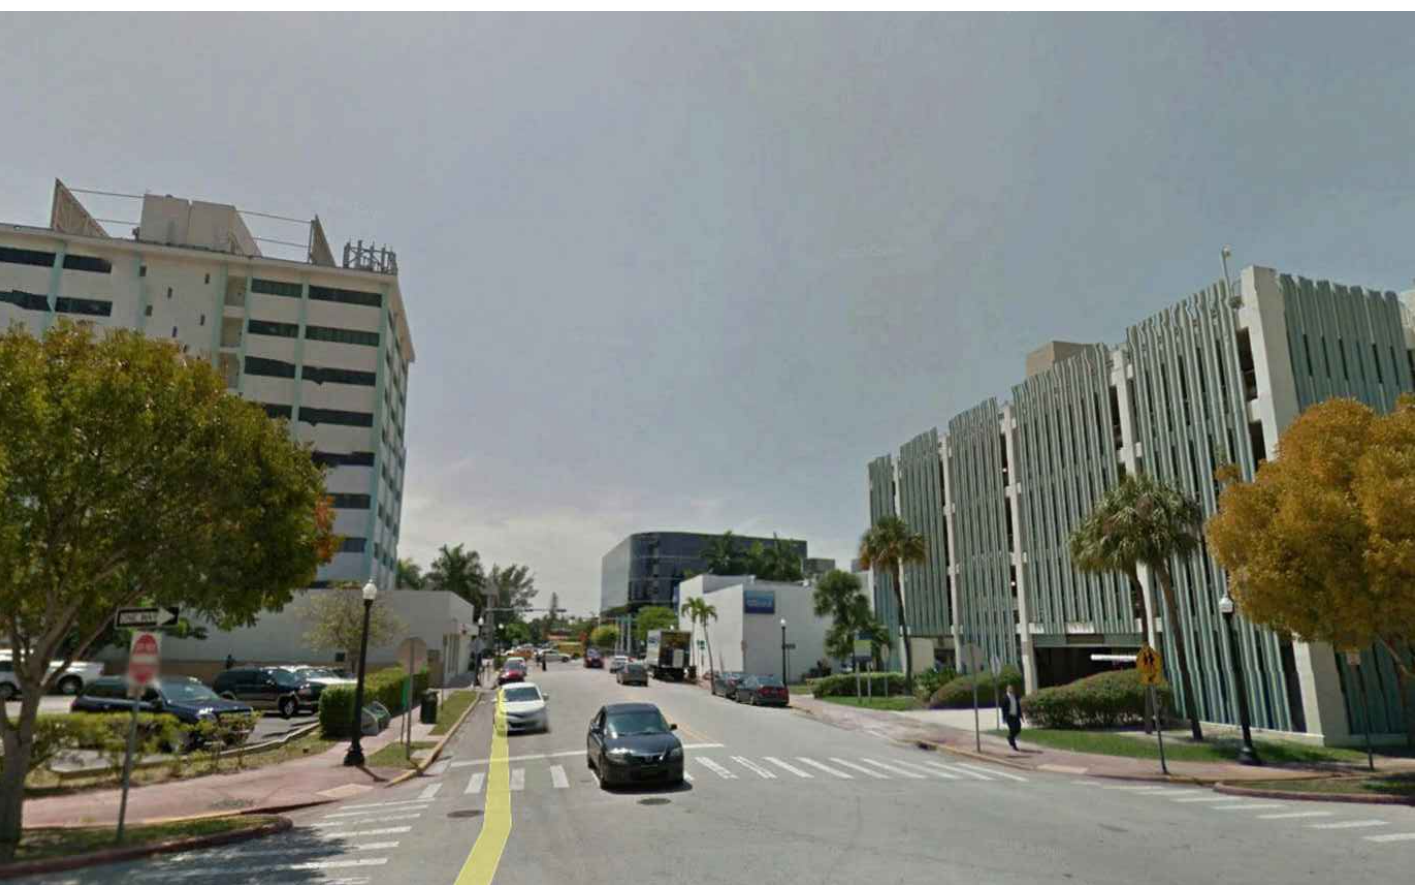

5 STREET VIEW

SCALE: N.T.S.

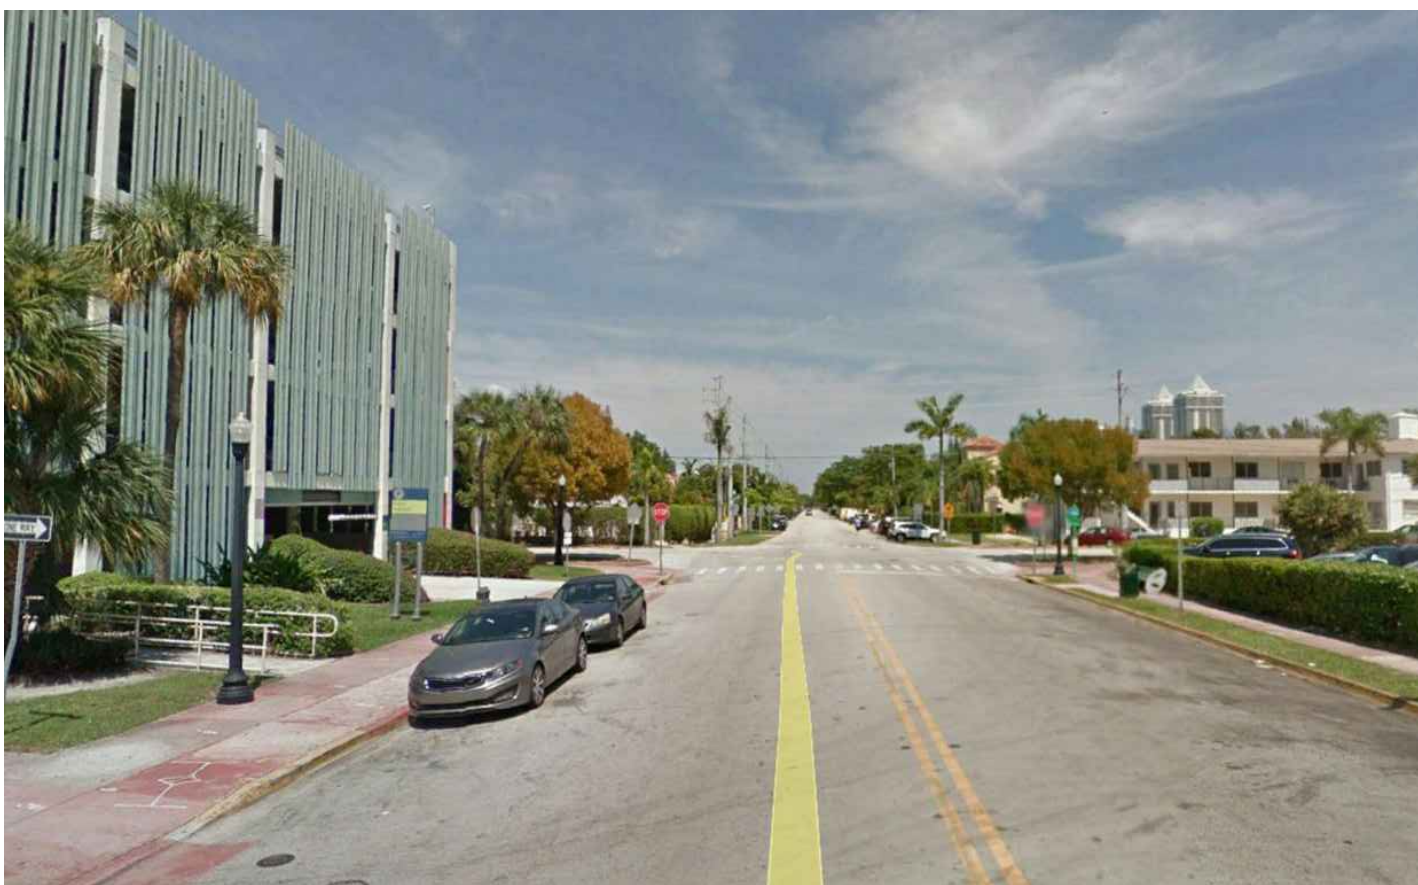

4 STREET VIEW

SCALE: N.T.S.

MIAMI BEACH  
MIAMI BEACH  
340 WEST 42ND STREET MIAMI BEACH, FLORIDA  
CATON OWNER, LLC  
3021 ALTON RD SUITE 130, MIAMI BEACH, FL 33140

ARCHITECT OF RECORD  
**ARQUITECTONICA**  
2900 Oak Avenue  
Miami, Florida 33133  
T 305.372.1812  
F 305.372.1175  
www.arquitectonica.com

STRUCTURAL ENGINEER:

M.E.P. ENGINEER:

MIAMI, FL 33122

LANDSCAPE ARCHITECT

MIAMI FL 33133

CIVIL ENGINEER:

MIAMI FL 33144

CONSULTANT:

CONSULTANT:

LIGHTING CONSULTANT:

SEAL / SIGNATURE / DATE

SITE PLAN SUBMITTAL

OFFICE REGISTRATION #: AA C000465

Date Revision

Issue Issue Date / For

ARQ Project No.: 3346

Drawn by:

Approved by:

SHEET INDEX

SITE  
CONTEXT

A0.004

© 2008 ARQUITECTONICA INTERNATIONAL, INC.