


W. 42ND STREET

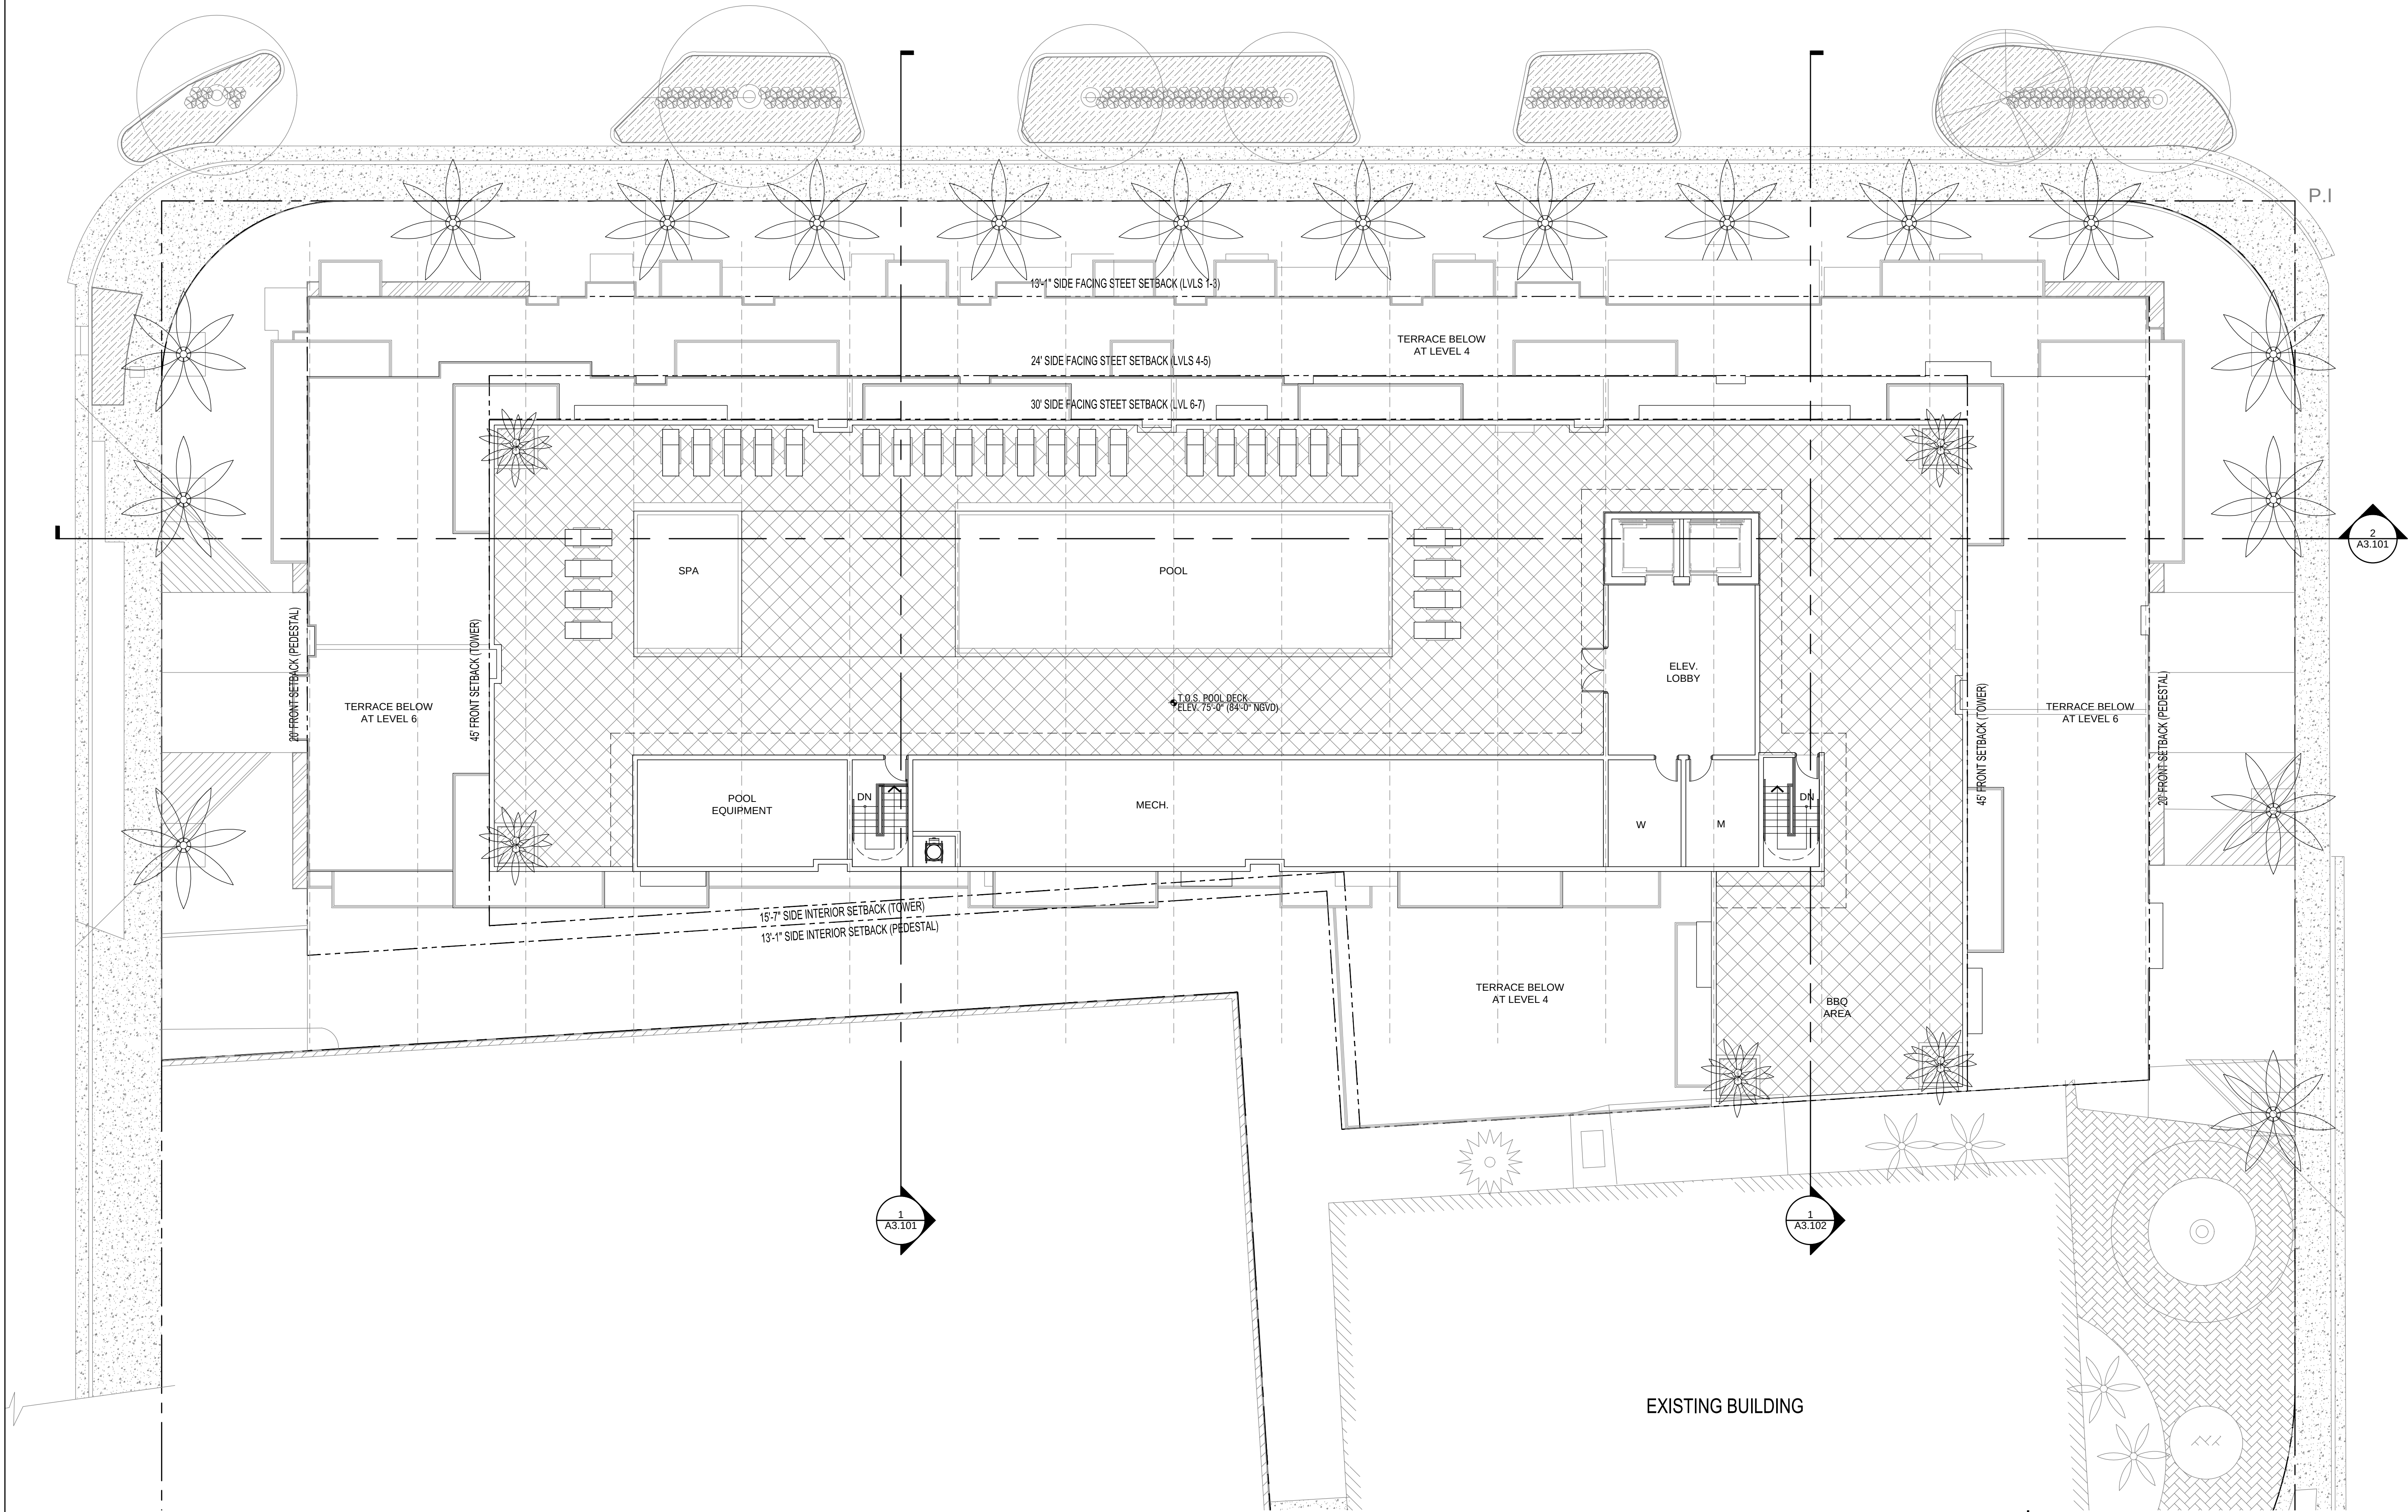

PINE TREE DRIVE

MIAMI BEACH
MIAMI BEACH
340 WEST 42ND STREET MIAMI BEACH, FLORIDA
CATON OWNER, LLC
3021 ALTON RD SUITE 130, MIAMI BEACH, FL 33140

ARCHITECT OF RECORD
ARQUITECTONICA
3900 Oak Avenue
Miami, Florida 33133
T 305.372.1812
F 305.372.1175
www.arquitectonica.com

STRUCTURAL ENGINEER:

M.E.P. ENGINEER:
MIAMI, FL 33122

LANDSCAPE ARCHITECT
MIAMI FL 33133

CIVIL ENGINEER:
MIAMI FL 33144

CONSULTANT:

CONSULTANT:

LIGHTING CONSULTANT:

SEAL / SIGNATURE / DATE

SITE PLAN SUBMITTAL

OFFICE REGISTRATION #: AA C000465
Date  Revision


Issue  Issue Date / For

ARQ Project No.: 3346
Drawn by:
Approved by:

SHEET INDEX
**LEVEL 8
POOL DECK**

A1.108
© 2008 ARQUITECTONICA INTERNATIONAL, INC.

W. 42ND STREET

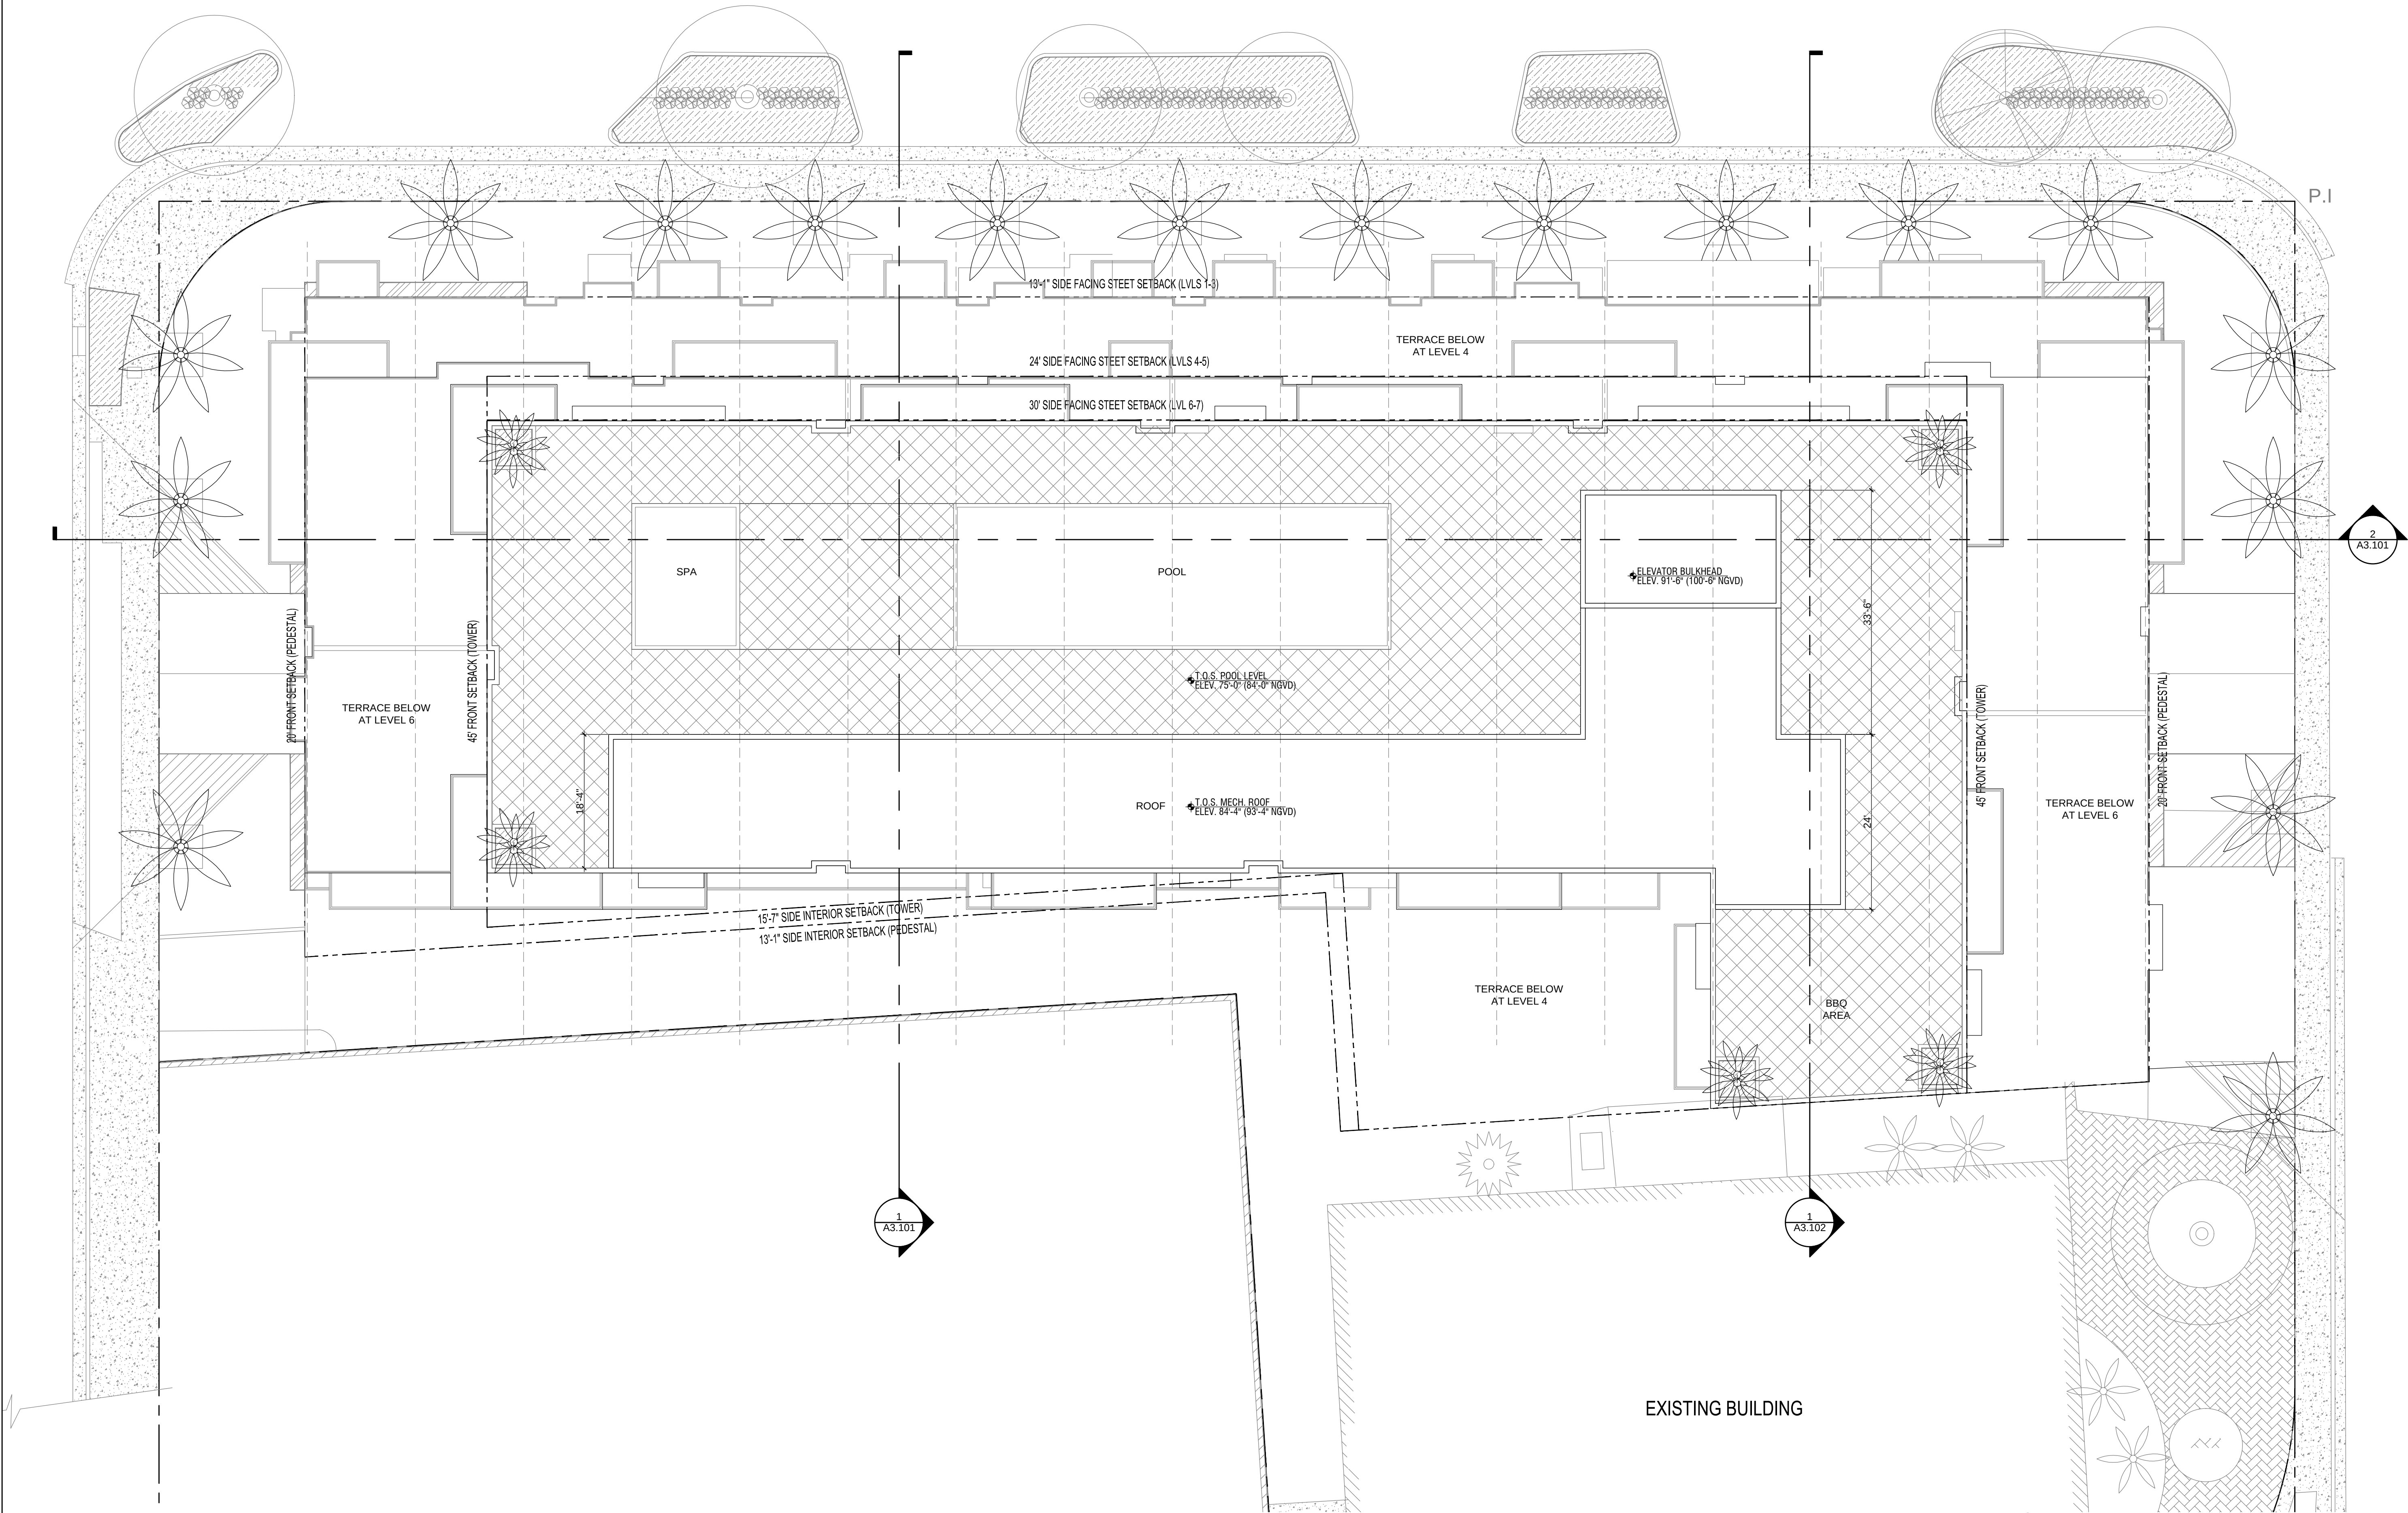

EXISTING BUILDING

PINE TREE DRIVE

1 ROOF PLAN

SCALE: 3/32" = 1'-0"



MIAMI BEACH
MIAMI BEACH
340 WEST 42ND STREET MIAMI BEACH, FLORIDA
CATON OWNER, LLC
3021 ALTON RD SUITE 130, MIAMI BEACH, FL 33140

ARCHITECT OF RECORD
ARQUITECTONICA
2900 Oak Avenue
Miami, Florida 33133
T 305.372.1812
F 305.372.1175
www.arquitectonica.com

STRUCTURAL ENGINEER:

M.E.P. ENGINEER:

MIAMI, FL 33122

LANDSCAPE ARCHITECT

MIAMI FL 33133

CIVIL ENGINEER:

MIAMI FL 33144

CONSULTANT:

CONSULTANT:

LIGHTING CONSULTANT:

SEAL / SIGNATURE / DATE

SITE PLAN SUBMITTAL

OFFICE REGISTRATION #: AA C000465

Date Revision

Issue # Issue Date / For

ARQ Project No.: 3346

Drawn by:

Approved by:

SHEET INDEX

ROOF PLAN

A1.109

© 2008 ARQUITECTONICA INTERNATIONAL, INC.



1 EAST ELEVATION

SCALE: 3/32" = 1'-0"



2 NORTH ELEVATION

SCALE: 3/32" = 1'-0"

MIAMI BEACH
MIAMI BEACH
340 WEST 42ND STREET MIAMI BEACH, FLORIDA
CATON OWNER, LLC
3021 ALTON RD SUITE 130, MIAMI BEACH, FL 33140

ARCHITECT OF RECORD
ARQUITECTONICA
3900 Oak Avenue
Miami, Florida 33133
T 305.372.1812
F 305.372.1175
www.arquitectonica.com

STRUCTURAL ENGINEER:

M.E.P. ENGINEER:

MIAMI, FL 33122

LANDSCAPE ARCHITECT

MIAMI FL 33133

CIVIL ENGINEER:

MIAMI FL 33144

CONSULTANT:

CONSULTANT:

LIGHTING CONSULTANT:

SEAL / SIGNATURE / DATE

SITE PLAN SUBMITTAL

OFFICE REGISTRATION #: AA C000465

Date Revision

Issue (P) Issue Date / For

ARQ Project No.: 3346

Drawn by:

Approved by:

SHEET INDEX

ELEVATION

A2.101



MIAMI BEACH
MIAMI BEACH
340 WEST 42ND STREET MIAMI BEACH, FLORIDA
CATON OWNER, LLC
3921 ALTON RD SUITE 138, MIAMI BEACH, FL 33140

ARCHITECT OF RECORD
ARQUITECTONICA
3900 Oak Avenue
Miami, Florida 33133
T 305.372.1812
F 305.372.1175
www.arquitectonica.com

STRUCTURAL ENGINEER:

M.E.P. ENGINEER:

MIAMI, FL 33122

LANDSCAPE ARCHITECT

MIAMI FL 33133

CIVIL ENGINEER:

MIAMI FL 33144

CONSULTANT:

CONSULTANT:

LIGHTING CONSULTANT:

SEAL / SIGNATURE / DATE

SITE PLAN SUBMITTAL

OFFICE REGISTRATION #: AA C000465

Date Revision

Issue ④ Issue Date / For

ARQ Project No.: 3346

Drawn by:

Approved by:

SHEET INDEX

ELEVATION

A2.102

© 2008 ARQUITECTONICA INTERNATIONAL, INC.

ARCHITECT OF RECORD

ARQUITECTONICA

2900 Oak Avenue
Miami, Florida 33133
T 305.372.1012
F 305.372.1175
www.arquitectonica.com

STRUCTURAL ENGINEER:

M.E.P. ENGINEER:

MIAMI, FL 33122

LANDSCAPE ARCHITECT

MIAMI FL 33133

CIVIL ENGINEER:

MIAMI FL 33144

CONSULTANT:


CONSULTANT:

LIGHTING CONSULTANT:

[illegible]

A3.102

© 2008 ARQUITECTONICA INTERNACIONAL, INC.

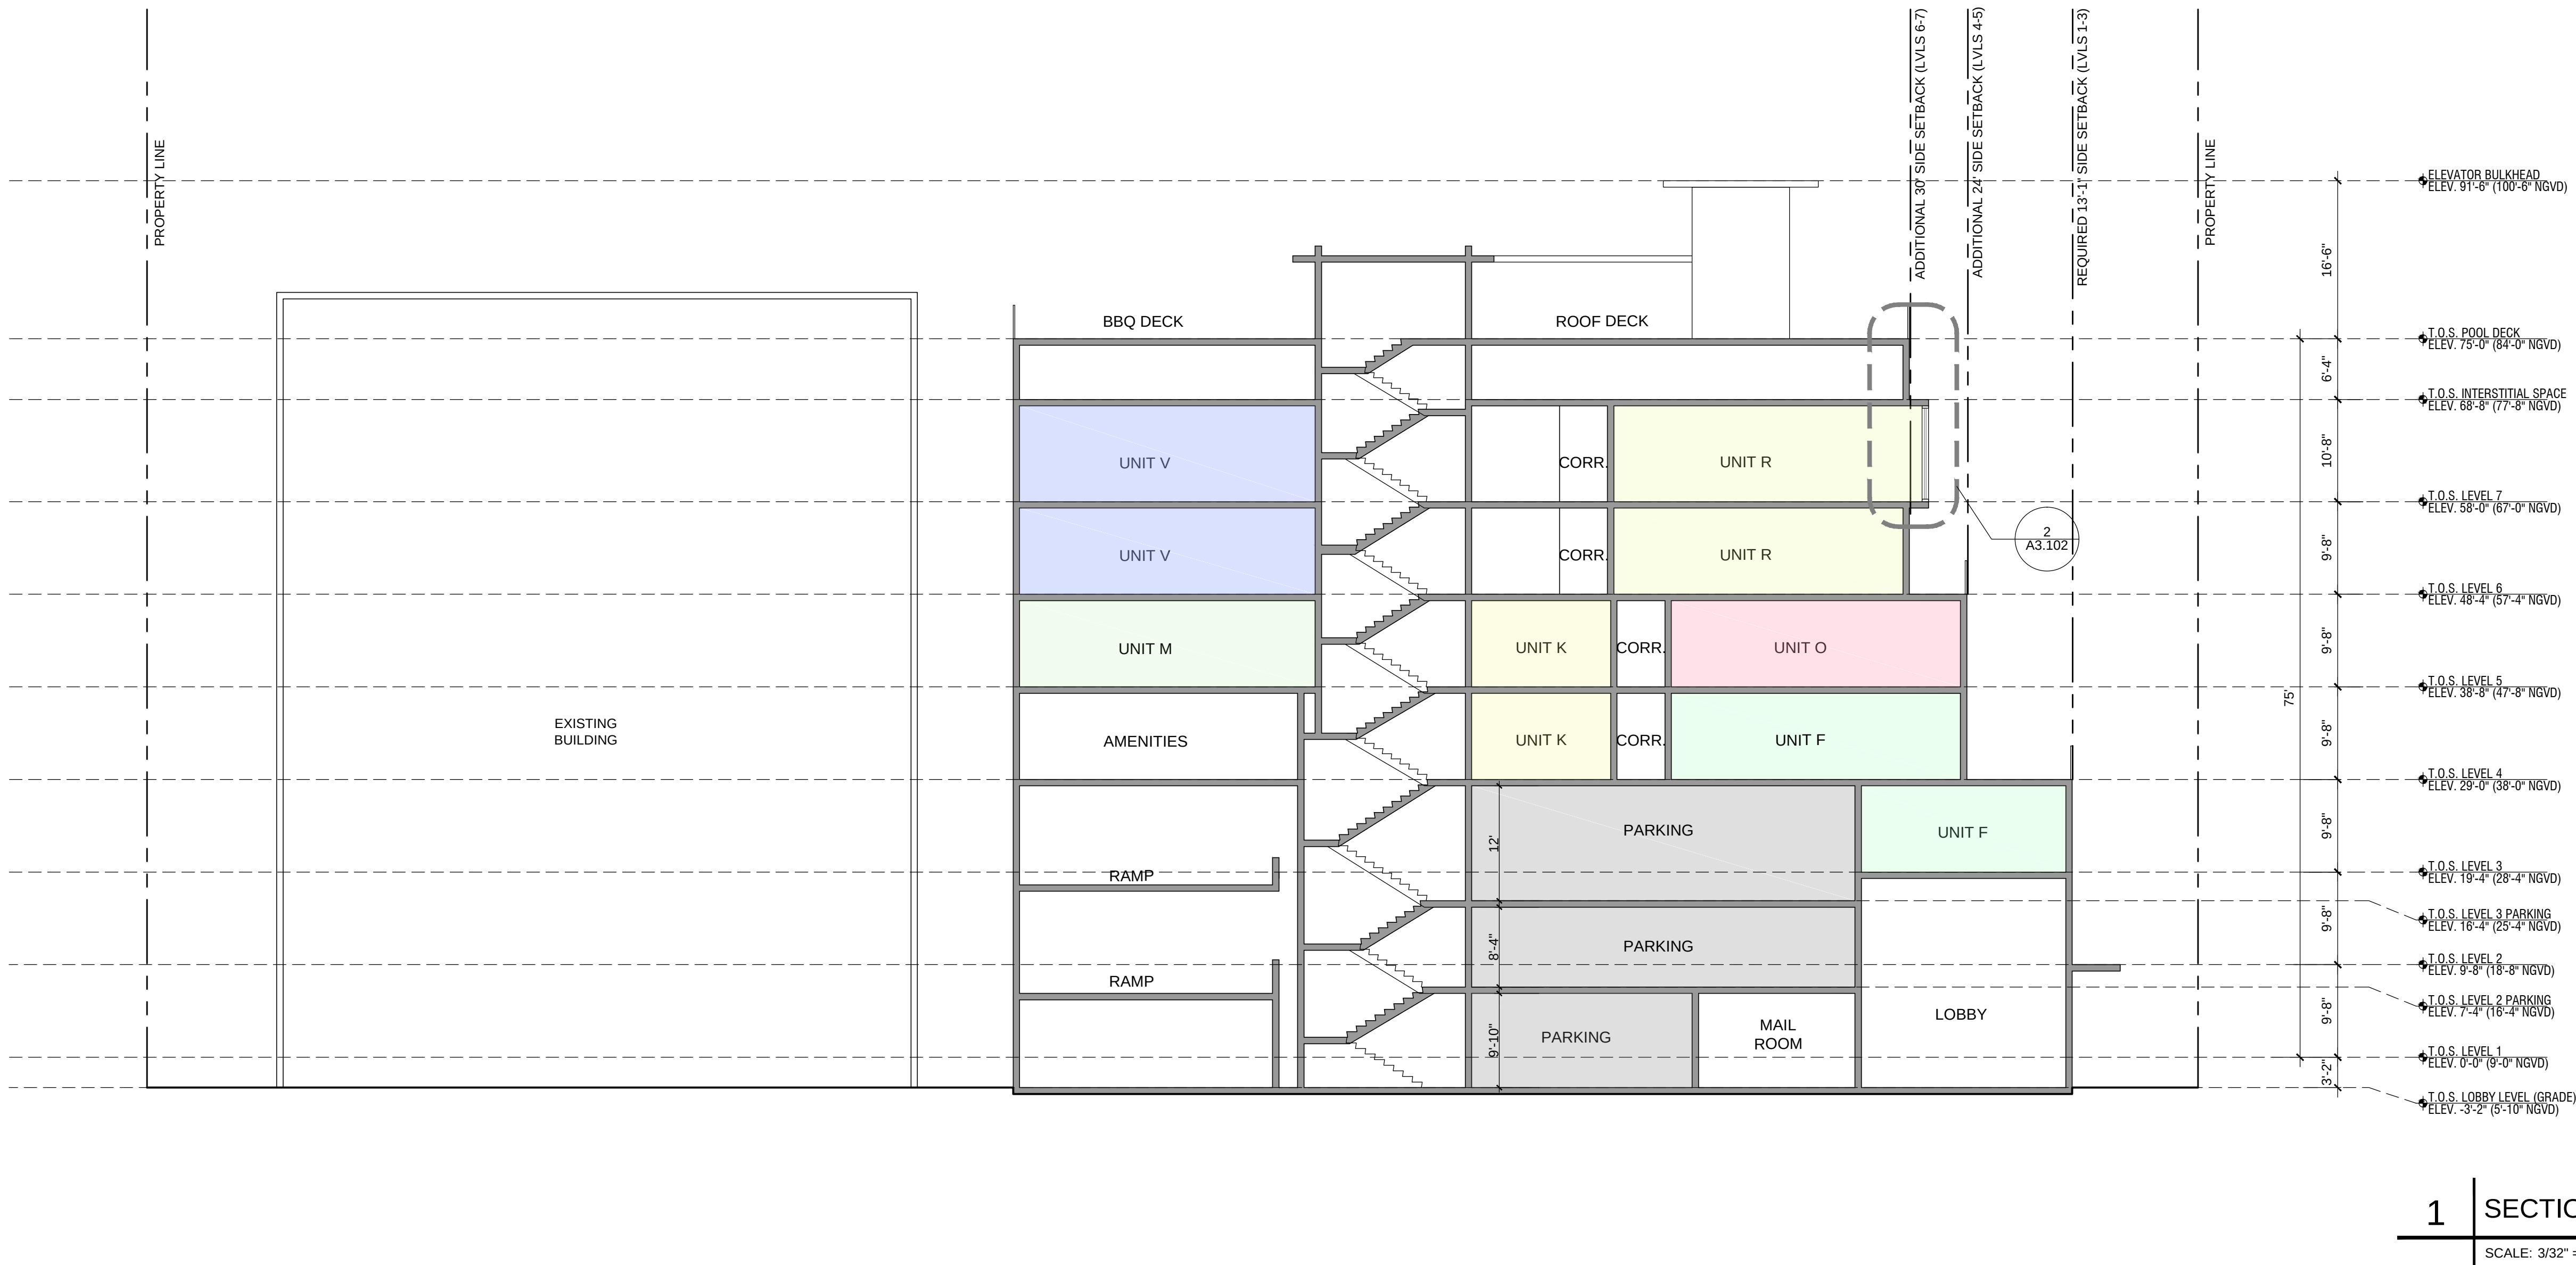



MIAMI BEACH
MIAMI BEACH
340 WEST 42ND STREET MIAMI BEACH, FLORIDA
CATON OWNER, LLC
3621 ALTON RD SUITE 138, MIAMI BEACH, FL 33140

ARCHITECT OF RECORD
ARQUITECTONICA
3900 Oak Avenue
Miami, Florida 33133
T 305.372.1812
F 305.372.1175
www.arquitectonica.com

STRUCTURAL ENGINEER:

M.E.P. ENGINEER:

MIAMI, FL 33122

LANDSCAPE ARCHITECT

MIAMI FL 33133

CIVIL ENGINEER:

MIAMI FL 33144

CONSULTANT:

CONSULTANT:

LIGHTING CONSULTANT:

SEAL / SIGNATURE / DATE

SITE PLAN SUBMITTAL

OFFICE REGISTRATION #: AA C000465
Date  Revision

Issue  Issue Date / For

ARQ Project No.: 3346
Drawn by:
Approved by:

SHEET INDEX

RENDERING

A0.013

© 2008 ARQUITECTONICA INTERNATIONAL, INC.



© 2008 ARQUITECTONICA INTERNATIONAL INC.



MIAMI BEACH
MIAMI BEACH
340 WEST 42ND STREET MIAMI BEACH, FLORIDA

CATON OWNER, LLC
3921 ALTON RD SUITE 138, MIAMI BEACH, FL 33140

ARCHITECT OF RECORD

ARQUITECTONICA

2900 Oak Avenue
Miami, Florida 33133
T 305.372.1812
F 305.372.1175
www.arquitectonica.com

STRUCTURAL ENGINEER:

M.E.P. ENGINEER:

MIAMI, FL 33122

LANDSCAPE ARCHITECT

MIAMI FL 33133

CIVIL ENGINEER:

MIAMI FL 33144

CONSULTANT:

CONSULTANT:

LIGHTING CONSULTANT:

SEAL / SIGNATURE / DATE

SITE PLAN SUBMITTAL

OFFICE REGISTRATION #: AA C000465

Date  Revision

Issue (#)	Issue Date / For
-----------	------------------

ARQ Project No.: 3346

Drawn by:

Approved by:

SHEET INDEX

RENDERING

A0.015

2008 ARQUITECTONICA INTERNATIONAL, INC.

ARCHITECT OF RECORD

ARQUITECTONICA

2900 Oak Avenue
Miami, Florida 33133
T 305.372.1812
F 305.372.1175
www.arquitectonica.com

M.E.P. ENGINEER:

MIAMI, FL 33122

LANDSCAPE ARCHITECT

MIAMI FL 33133

CIVIL ENGINEER:

CONSULTANT:

CONSULTANT:

LIGHTING CONSULTANT:

SEAL / SIGNATURE / DATE

SITE PLAN SUBMITTAL

OFFICE REGISTRATION #: AA C000465

Date Revision

Issue (#)	Issue Date / For
-----------	------------------

ARQ Project No.: 3346

Drawn by:

SHEET INDEX

PARKING DETAILS

A7.000

© 2008 ARQUITECTONICA INTERNATIONAL, INC.



SCALE: 3/8" = 1'-0"



SCALE: 3/8" = 1'-0"




SCALE: 3" = 1'-0"




SCALE: 3/8" = 1'-0"



SCALE: 3/8" = 1'-0"

 

W. 42ND STREET

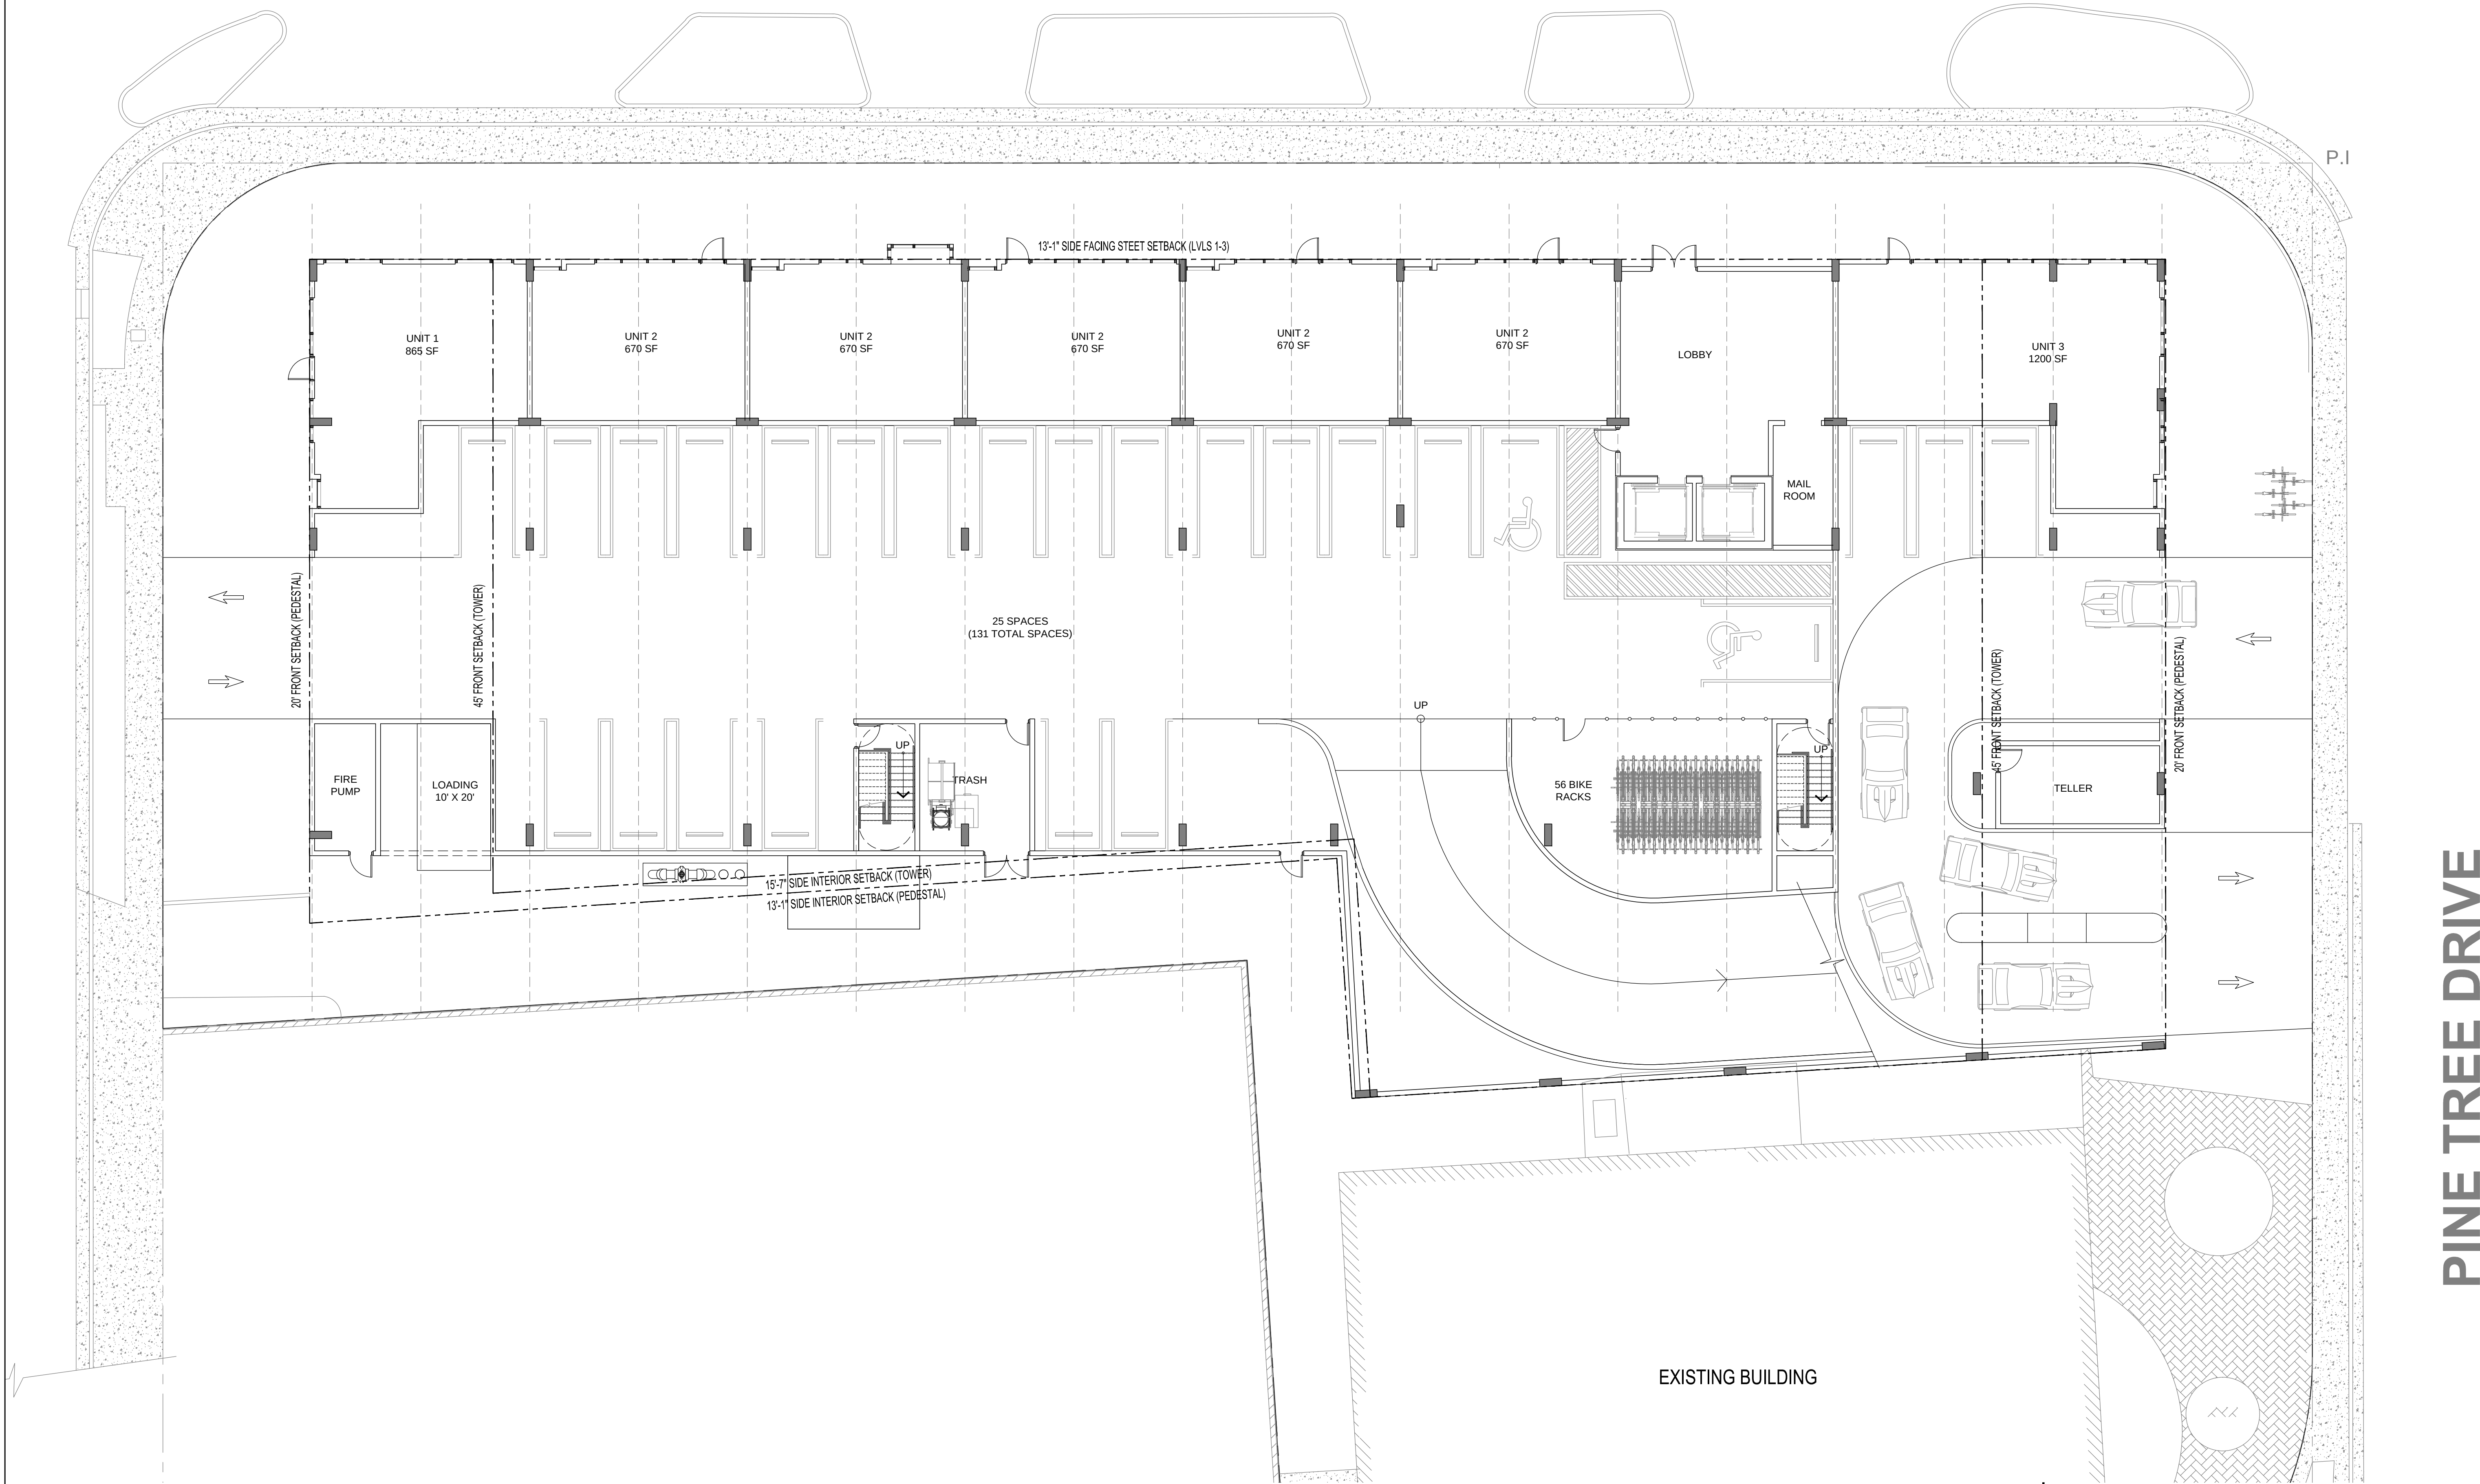

1

ALTERNATIVE LEVEL 1 PLAN

SCALE: 3/32" = 1'-0"

020'50'

N

MIAMI BEACH
MIAMI BEACH
340 WEST 42ND STREET MIAMI BEACH, FLORIDA
CATION OWNER, LLC
3921 ALTON RD SUITE 138, MIAMI BEACH, FL 33140

ARCHITECT OF RECORD
ARQUITECTONICA
2900 Oak Avenue
Miami, Florida 33133
T 305.372.1812
F 305.372.1175
www.arquitectonica.com

STRUCTURAL ENGINEER:

M.E.P. ENGINEER:
MIAMI, FL 33122

LANDSCAPE ARCHITECT
MIAMI FL 33133

CIVIL ENGINEER:
MIAMI FL 33144

CONSULTANT:

CONSULTANT:

LIGHTING CONSULTANT:

SEAL / SIGNATURE / DATE


SITE PLAN SUBMITTAL

OFFICE REGISTRATION #: AA C000465
Date Revision
Issue Issue Date / For
ARQ Project No.: 3346
Drawn by:
Approved by:

SHEET INDEX
ALT.
LEVEL 1
FLOOR PLAN

A4.101
© 2008 ARQUITECTONICA INTERNATIONAL, INC.

W. 42ND STREET

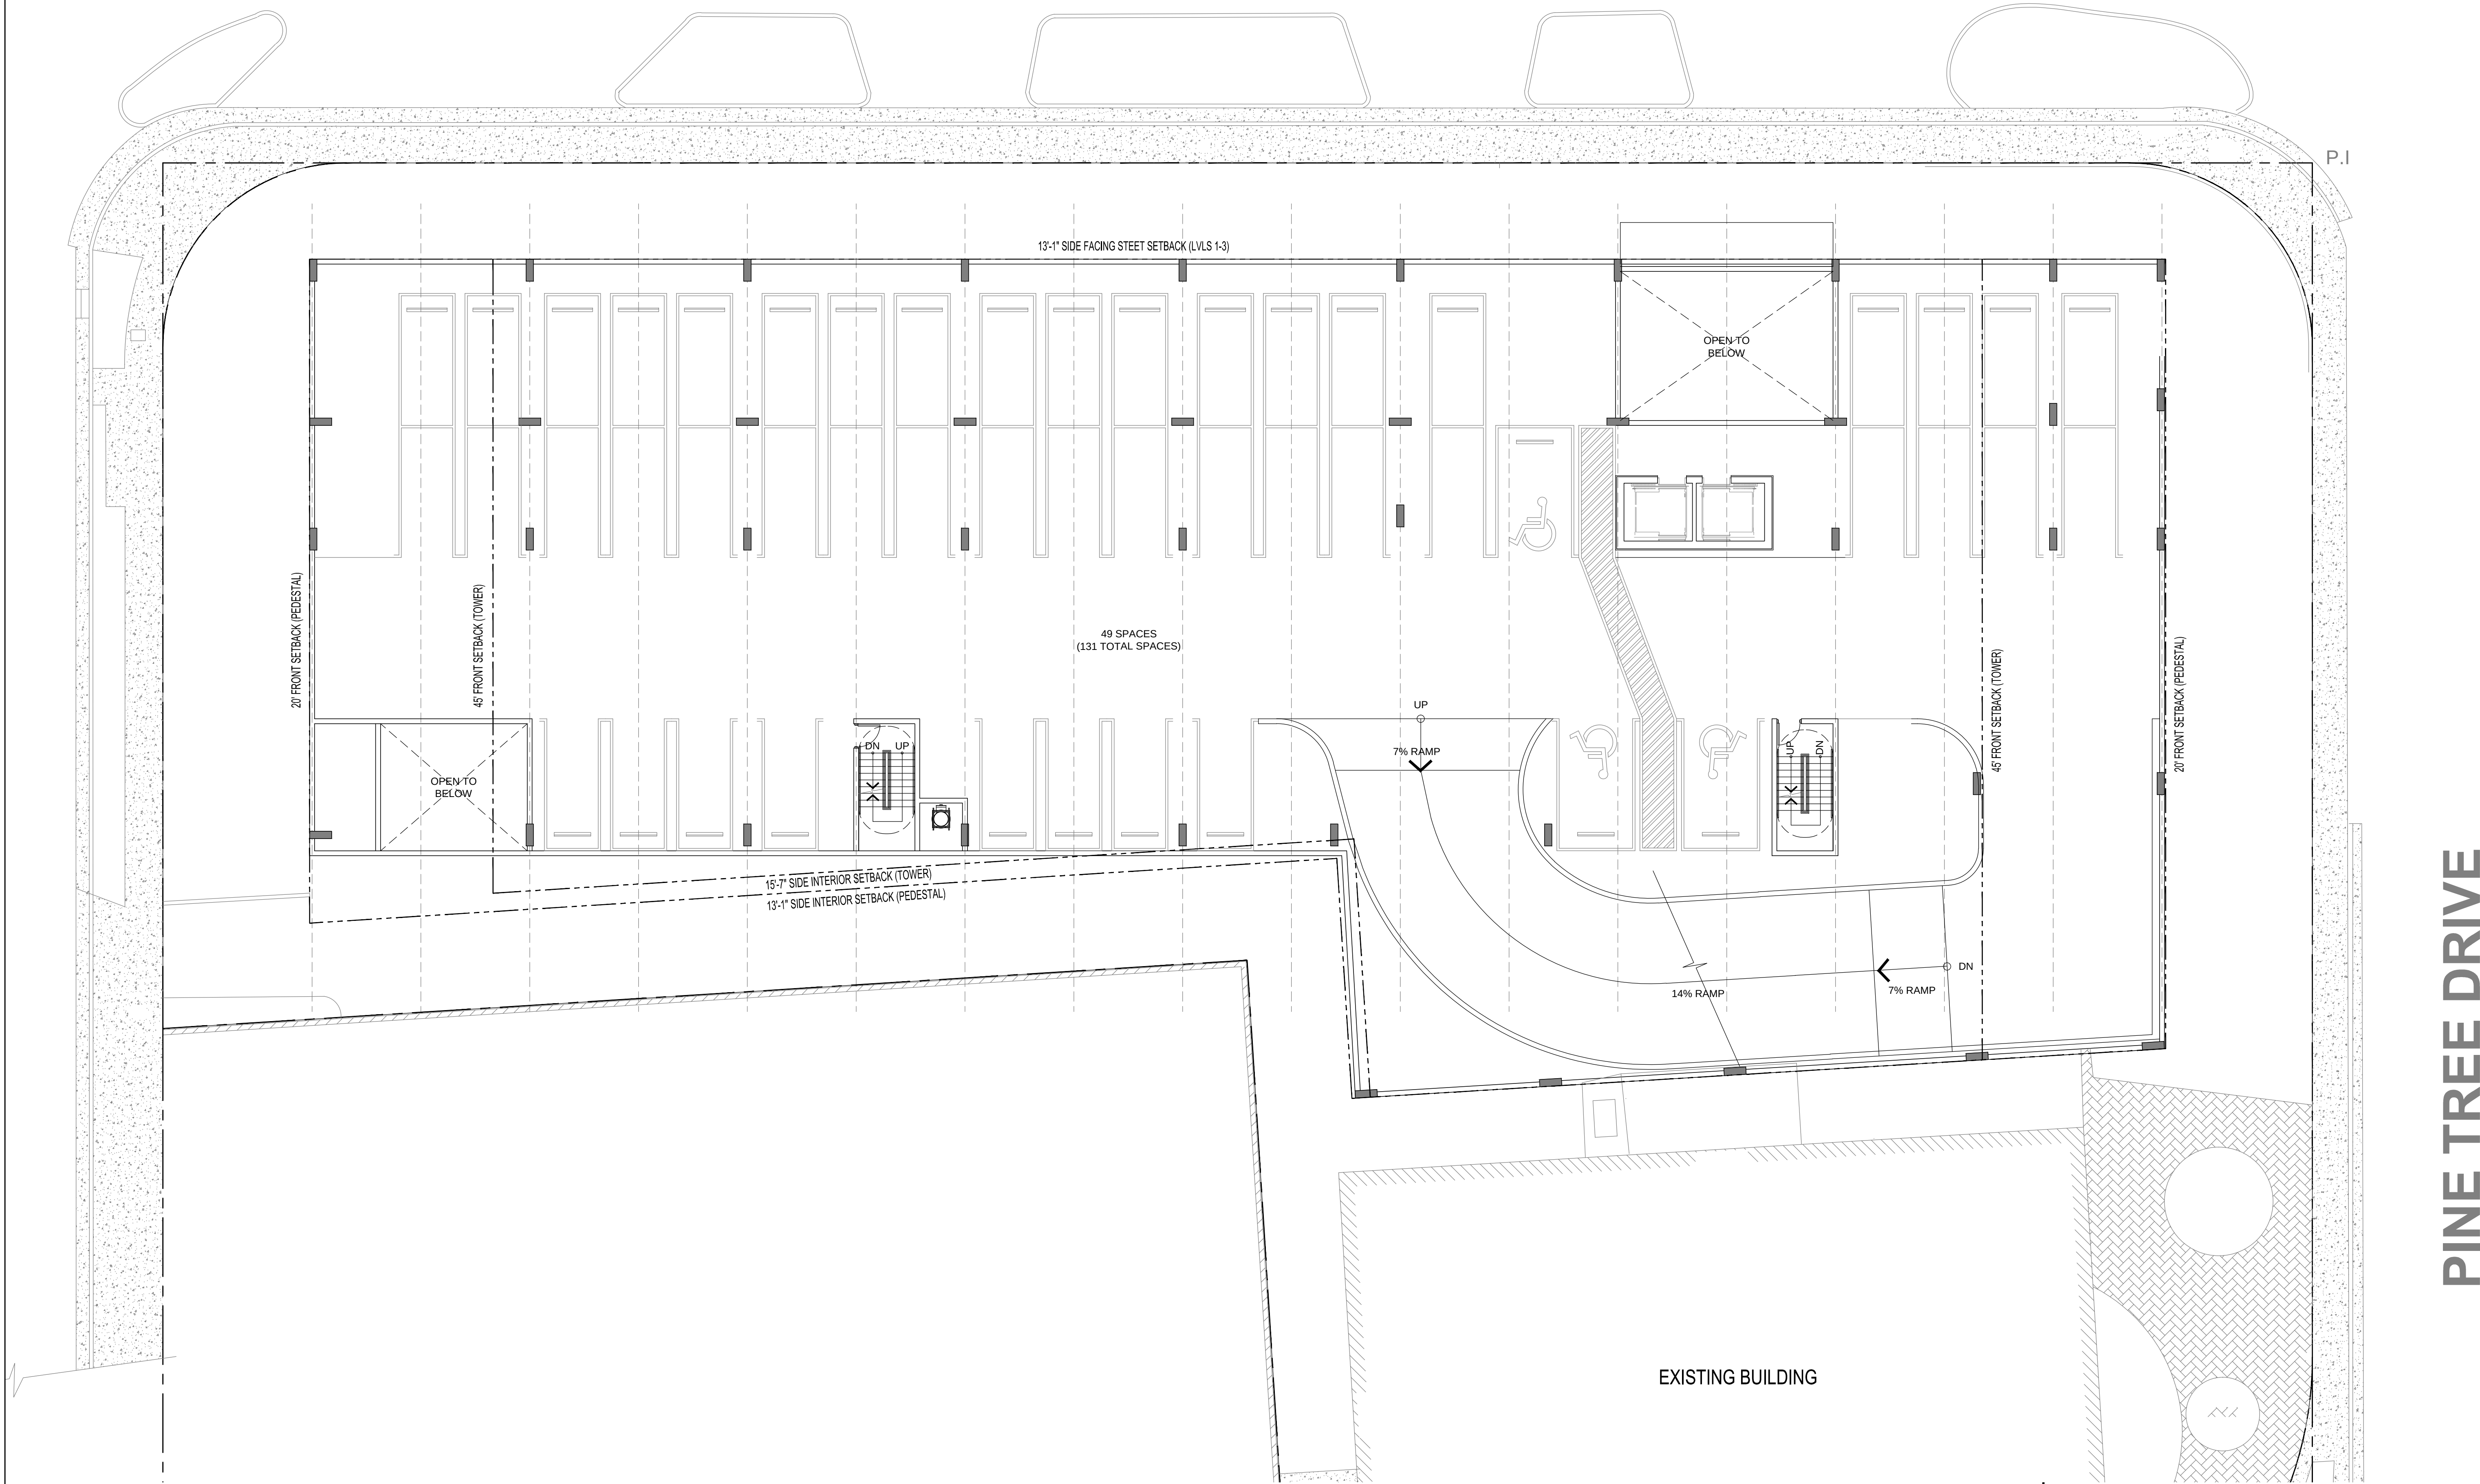

1

ALTERNATIVE LEVEL 2 PLAN

SCALE: 3/32" = 1'-0"

020'50'

N

MIAMI BEACH
MIAMI BEACH
340 WEST 42ND STREET MIAMI BEACH, FLORIDA
CATION OWNER, LLC
3921 ALTON RD SUITE 138, MIAMI BEACH, FL 33140

ARCHITECT OF RECORD
ARQUITECTONICA
2900 Oak Avenue
Miami, Florida 33133
T 305.372.1812
F 305.372.1175
www.arquitectonica.com

STRUCTURAL ENGINEER:

M.E.P. ENGINEER:
MIAMI, FL 33122

LANDSCAPE ARCHITECT
MIAMI FL 33133

CIVIL ENGINEER:
MIAMI FL 33144

CONSULTANT:

CONSULTANT:

LIGHTING CONSULTANT:

SEAL / SIGNATURE / DATE


SITE PLAN SUBMITTAL

OFFICE REGISTRATION #: AA C000465
Date Revision
Issue Issue Date / For
ARQ Project No.: 3346
Drawn by:
Approved by:

SHEET INDEX
ALT.
LEVEL 2
FLOOR PLAN

A4.102
© 2008 ARQUITECTONICA INTERNATIONAL, INC.

W. 42ND STREET

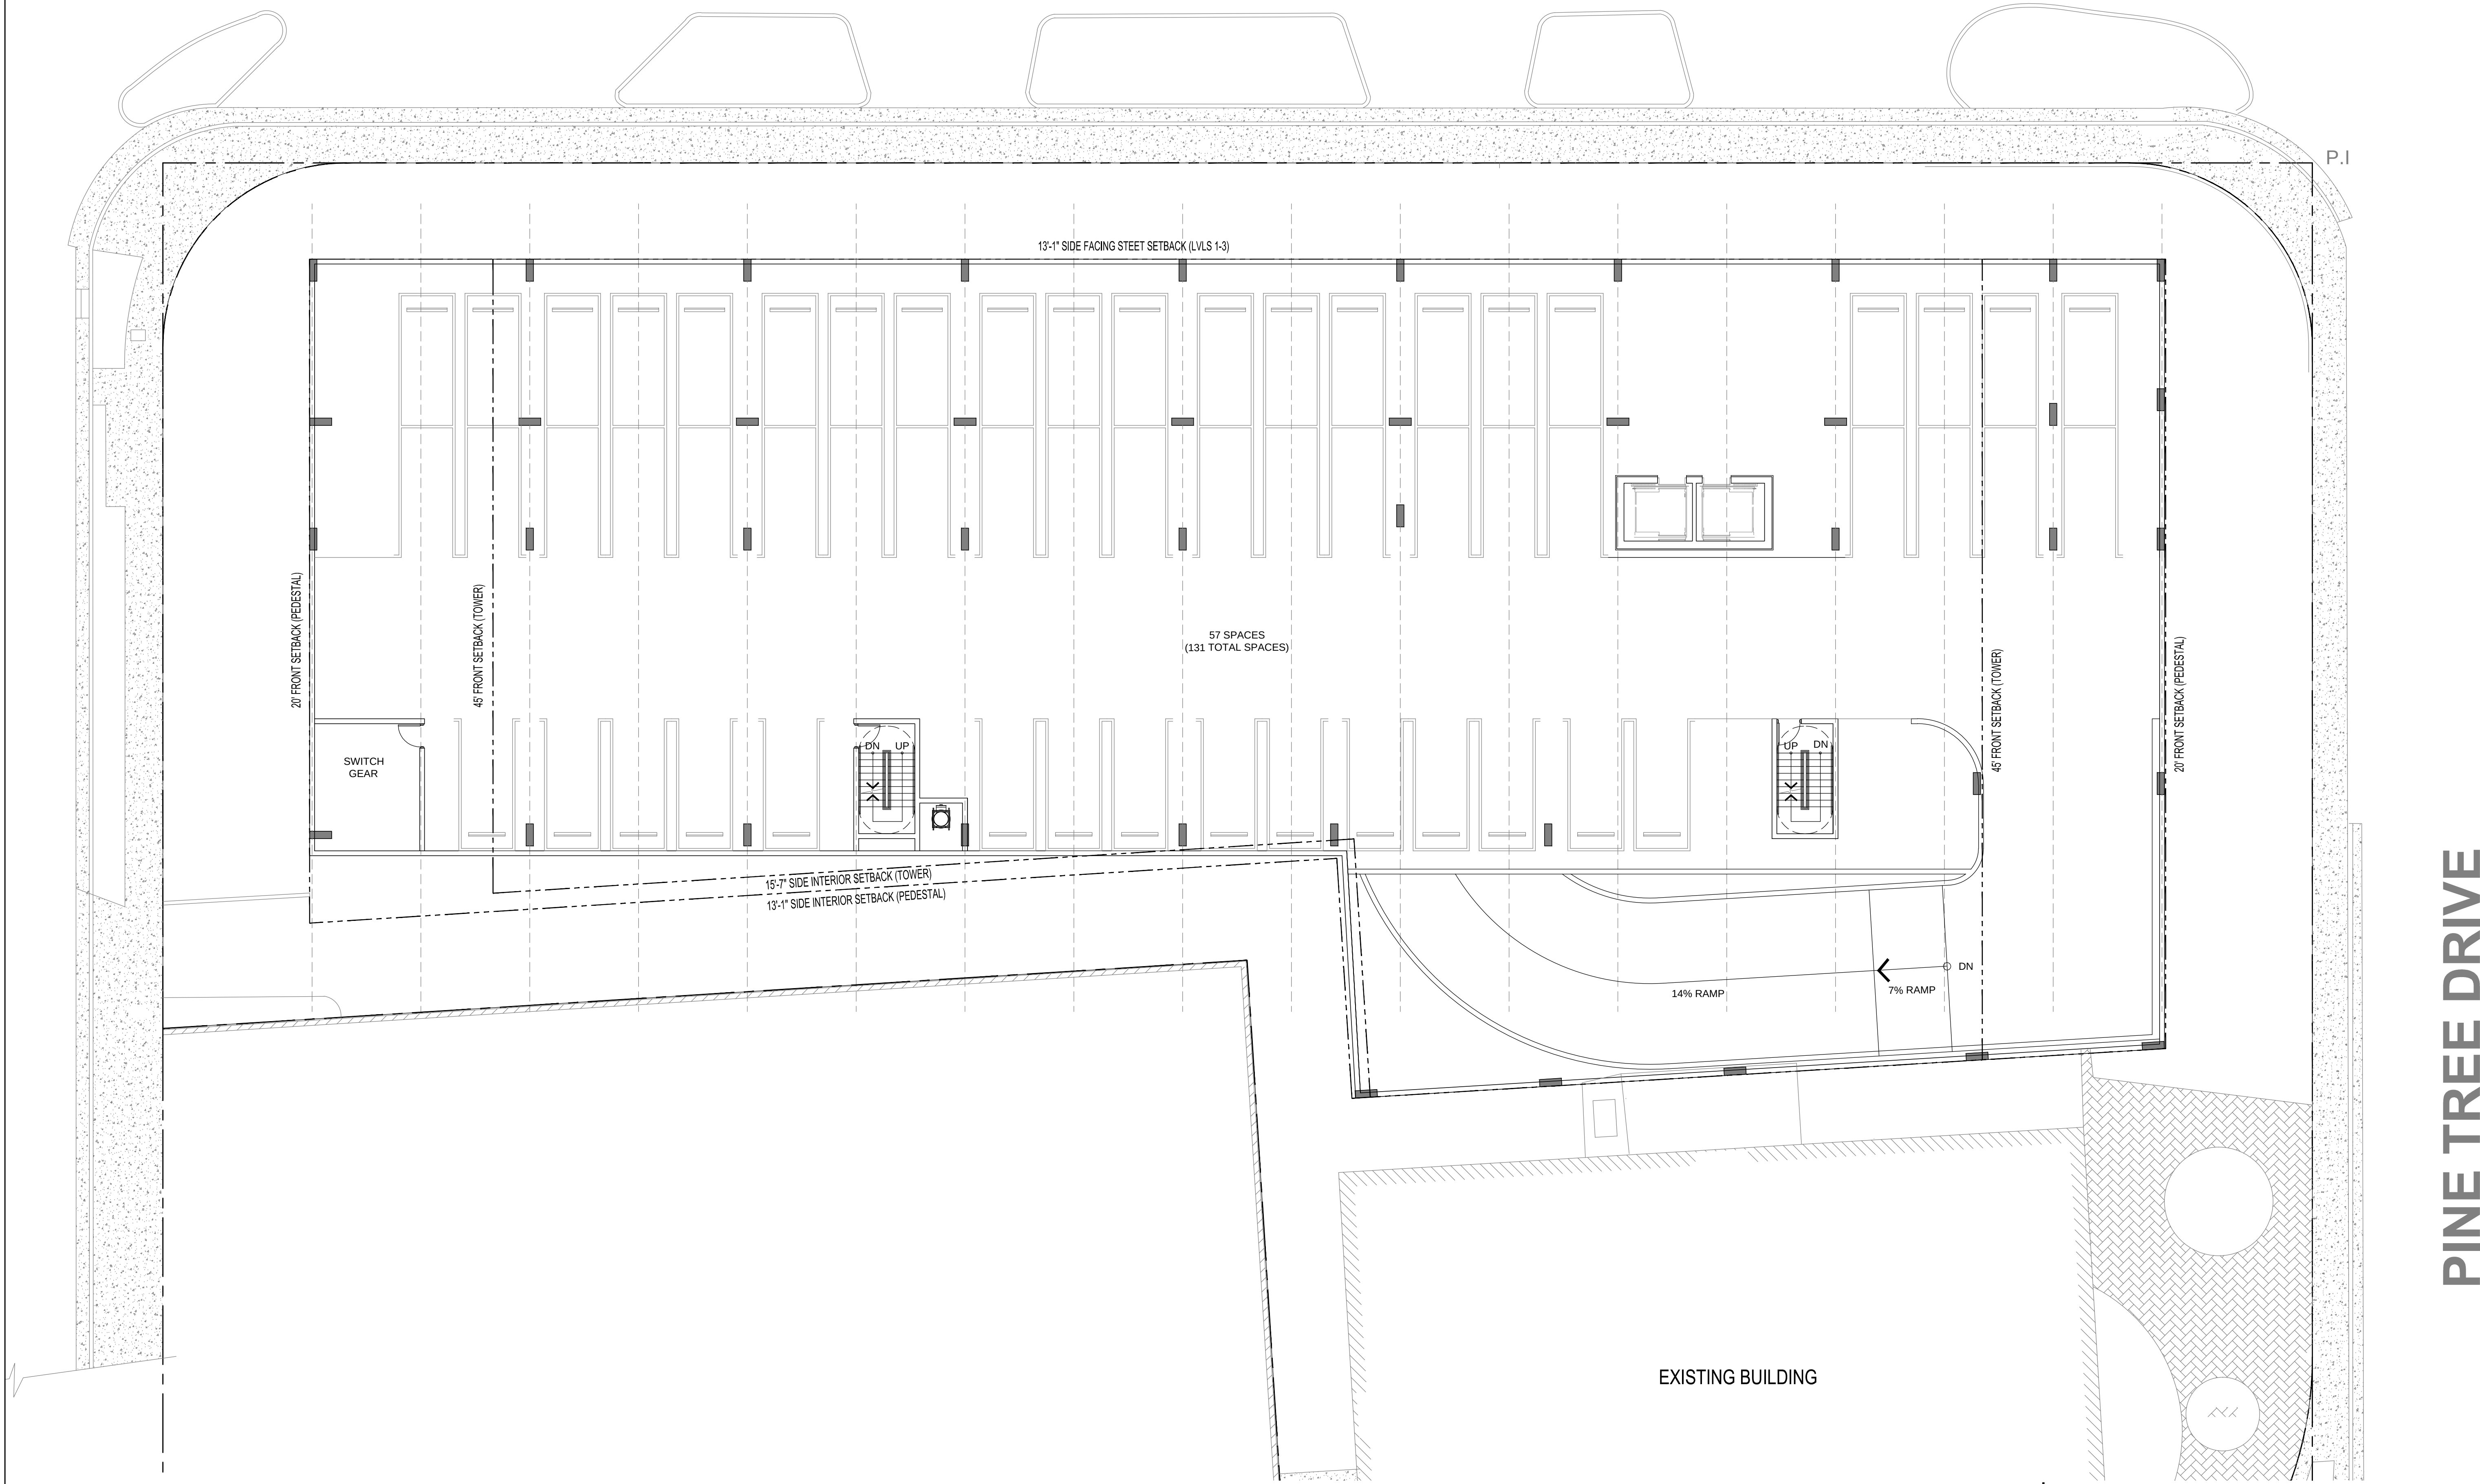

1 | ALTERNATIVE LEVEL 3 PLAN

SCALE: 3/32" = 1'-0"



MIAMI BEACH
MIAMI BEACH
340 WEST 42ND STREET MIAMI BEACH, FLORIDA
CATON OWNER, LLC
3921 ALTON RD SUITE 138, MIAMI BEACH, FL 33140

ARCHITECT OF RECORD
ARQUITECTONICA
2900 Oak Avenue
Miami, Florida 33133
T 305.372.1812
F 305.372.1175
www.arquitectonica.com

STRUCTURAL ENGINEER:

M.E.P. ENGINEER:
MIAMI, FL 33122

LANDSCAPE ARCHITECT
MIAMI FL 33133

CIVIL ENGINEER:
MIAMI FL 33144

CONSULTANT:

CONSULTANT:

LIGHTING CONSULTANT:

SEAL / SIGNATURE / DATE

SITE PLAN SUBMITTAL

OFFICE REGISTRATION #: AA C000465
Date  Revision


Issue  Issue Date / For

ARQ Project No.: 3346
Drawn by:
Approved by:

SHEET INDEX
**ALT.
LEVEL 3
FLOOR PLAN**

A4.103

W. 42ND STREET

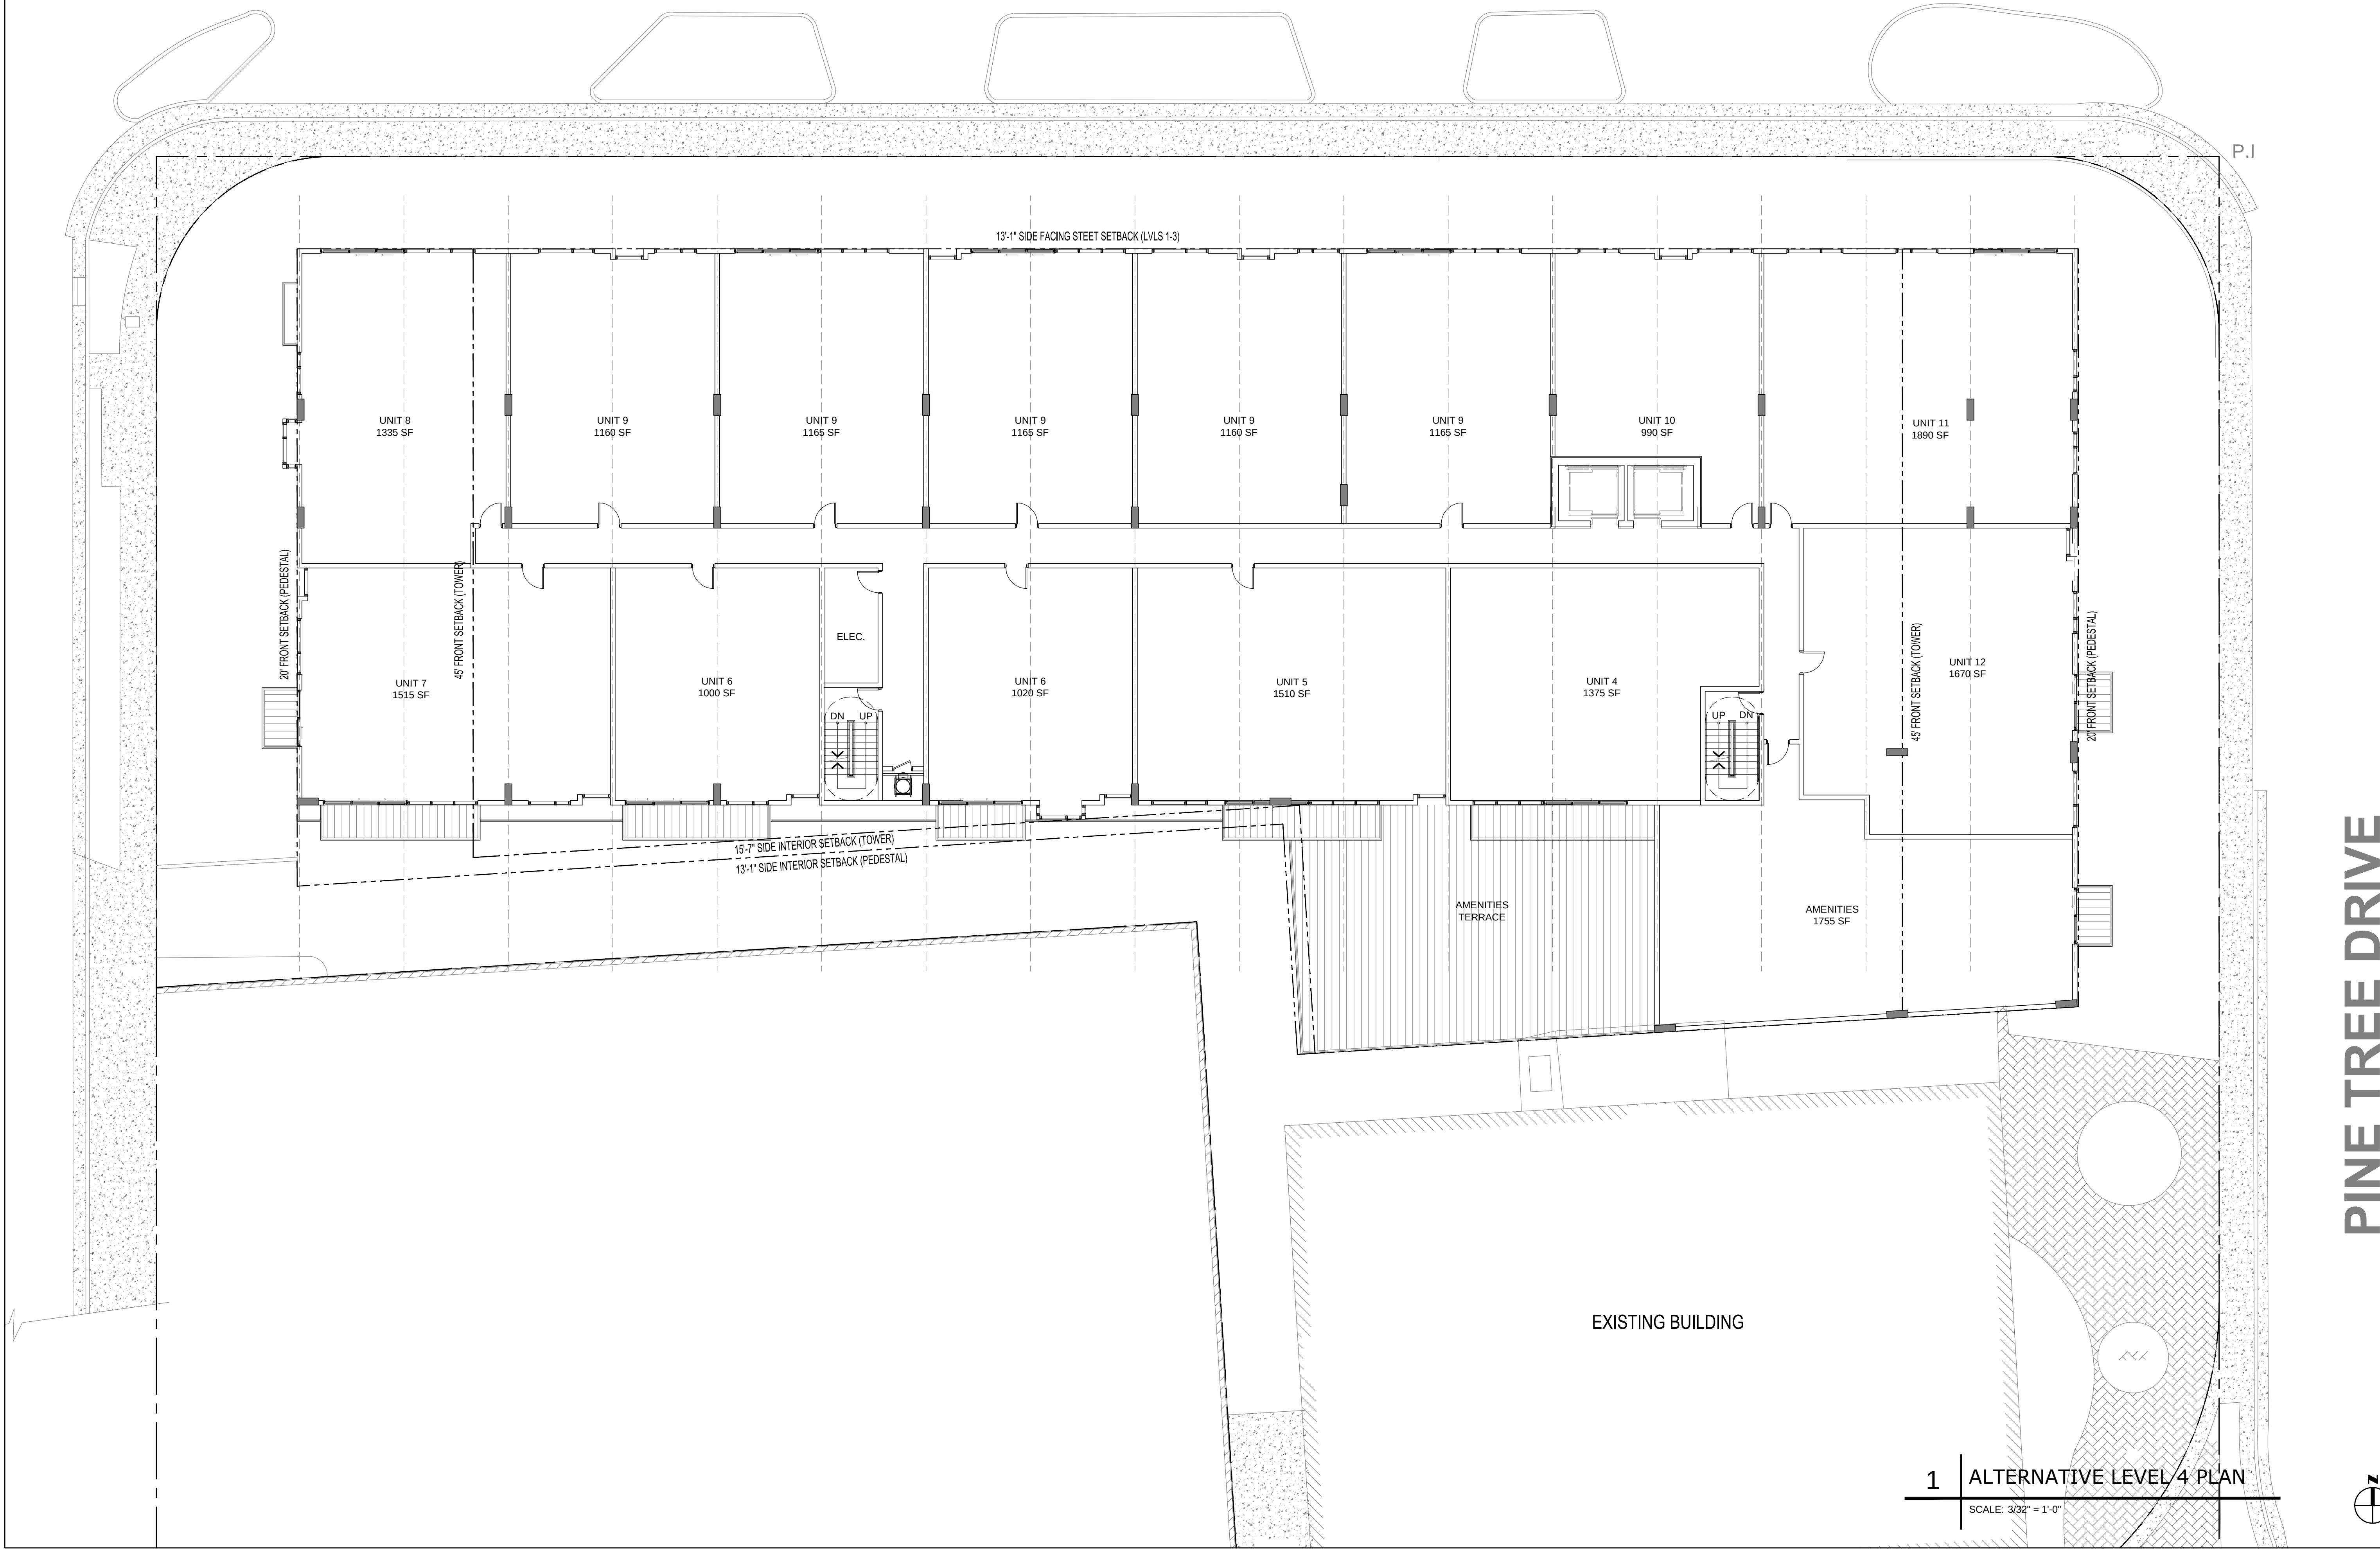

MIAMI BEACH
MIAMI BEACH
340 WEST 42ND STREET MIAMI BEACH, FLORIDA
CATON OWNER, LLC
3821 ALTON RD SUITE 138, MIAMI BEACH, FL 33140

ARCHITECT OF RECORD
ARQUITECTONICA
2900 Oak Avenue
Miami, Florida 33133
T 305.372.1812
F 305.372.1175
www.arquitectonica.com

STRUCTURAL ENGINEER:

M.E.P. ENGINEER:

MIAMI, FL 33122

LANDSCAPE ARCHITECT

MIAMI FL 33133

CIVIL ENGINEER:

MIAMI FL 33144

CONSULTANT:

CONSULTANT:

LIGHTING CONSULTANT:

SEAL / SIGNATURE / DATE

SITE PLAN SUBMITTAL

OFFICE REGISTRATION #: AA C000465

Date Revision

Issue Issue Date / For

ARQ Project No.: 3346

Drawn by:

Approved by:

SHEET INDEX


ALT.
LEVEL 4
FLOOR PLAN

A4.104


© 2008 ARQUITECTONICA INTERNATIONAL, INC.

1 | ALTERNATIVE LEVEL 4 PLAN
SCALE: 3/32" = 1'-0"

W. 42ND STREET

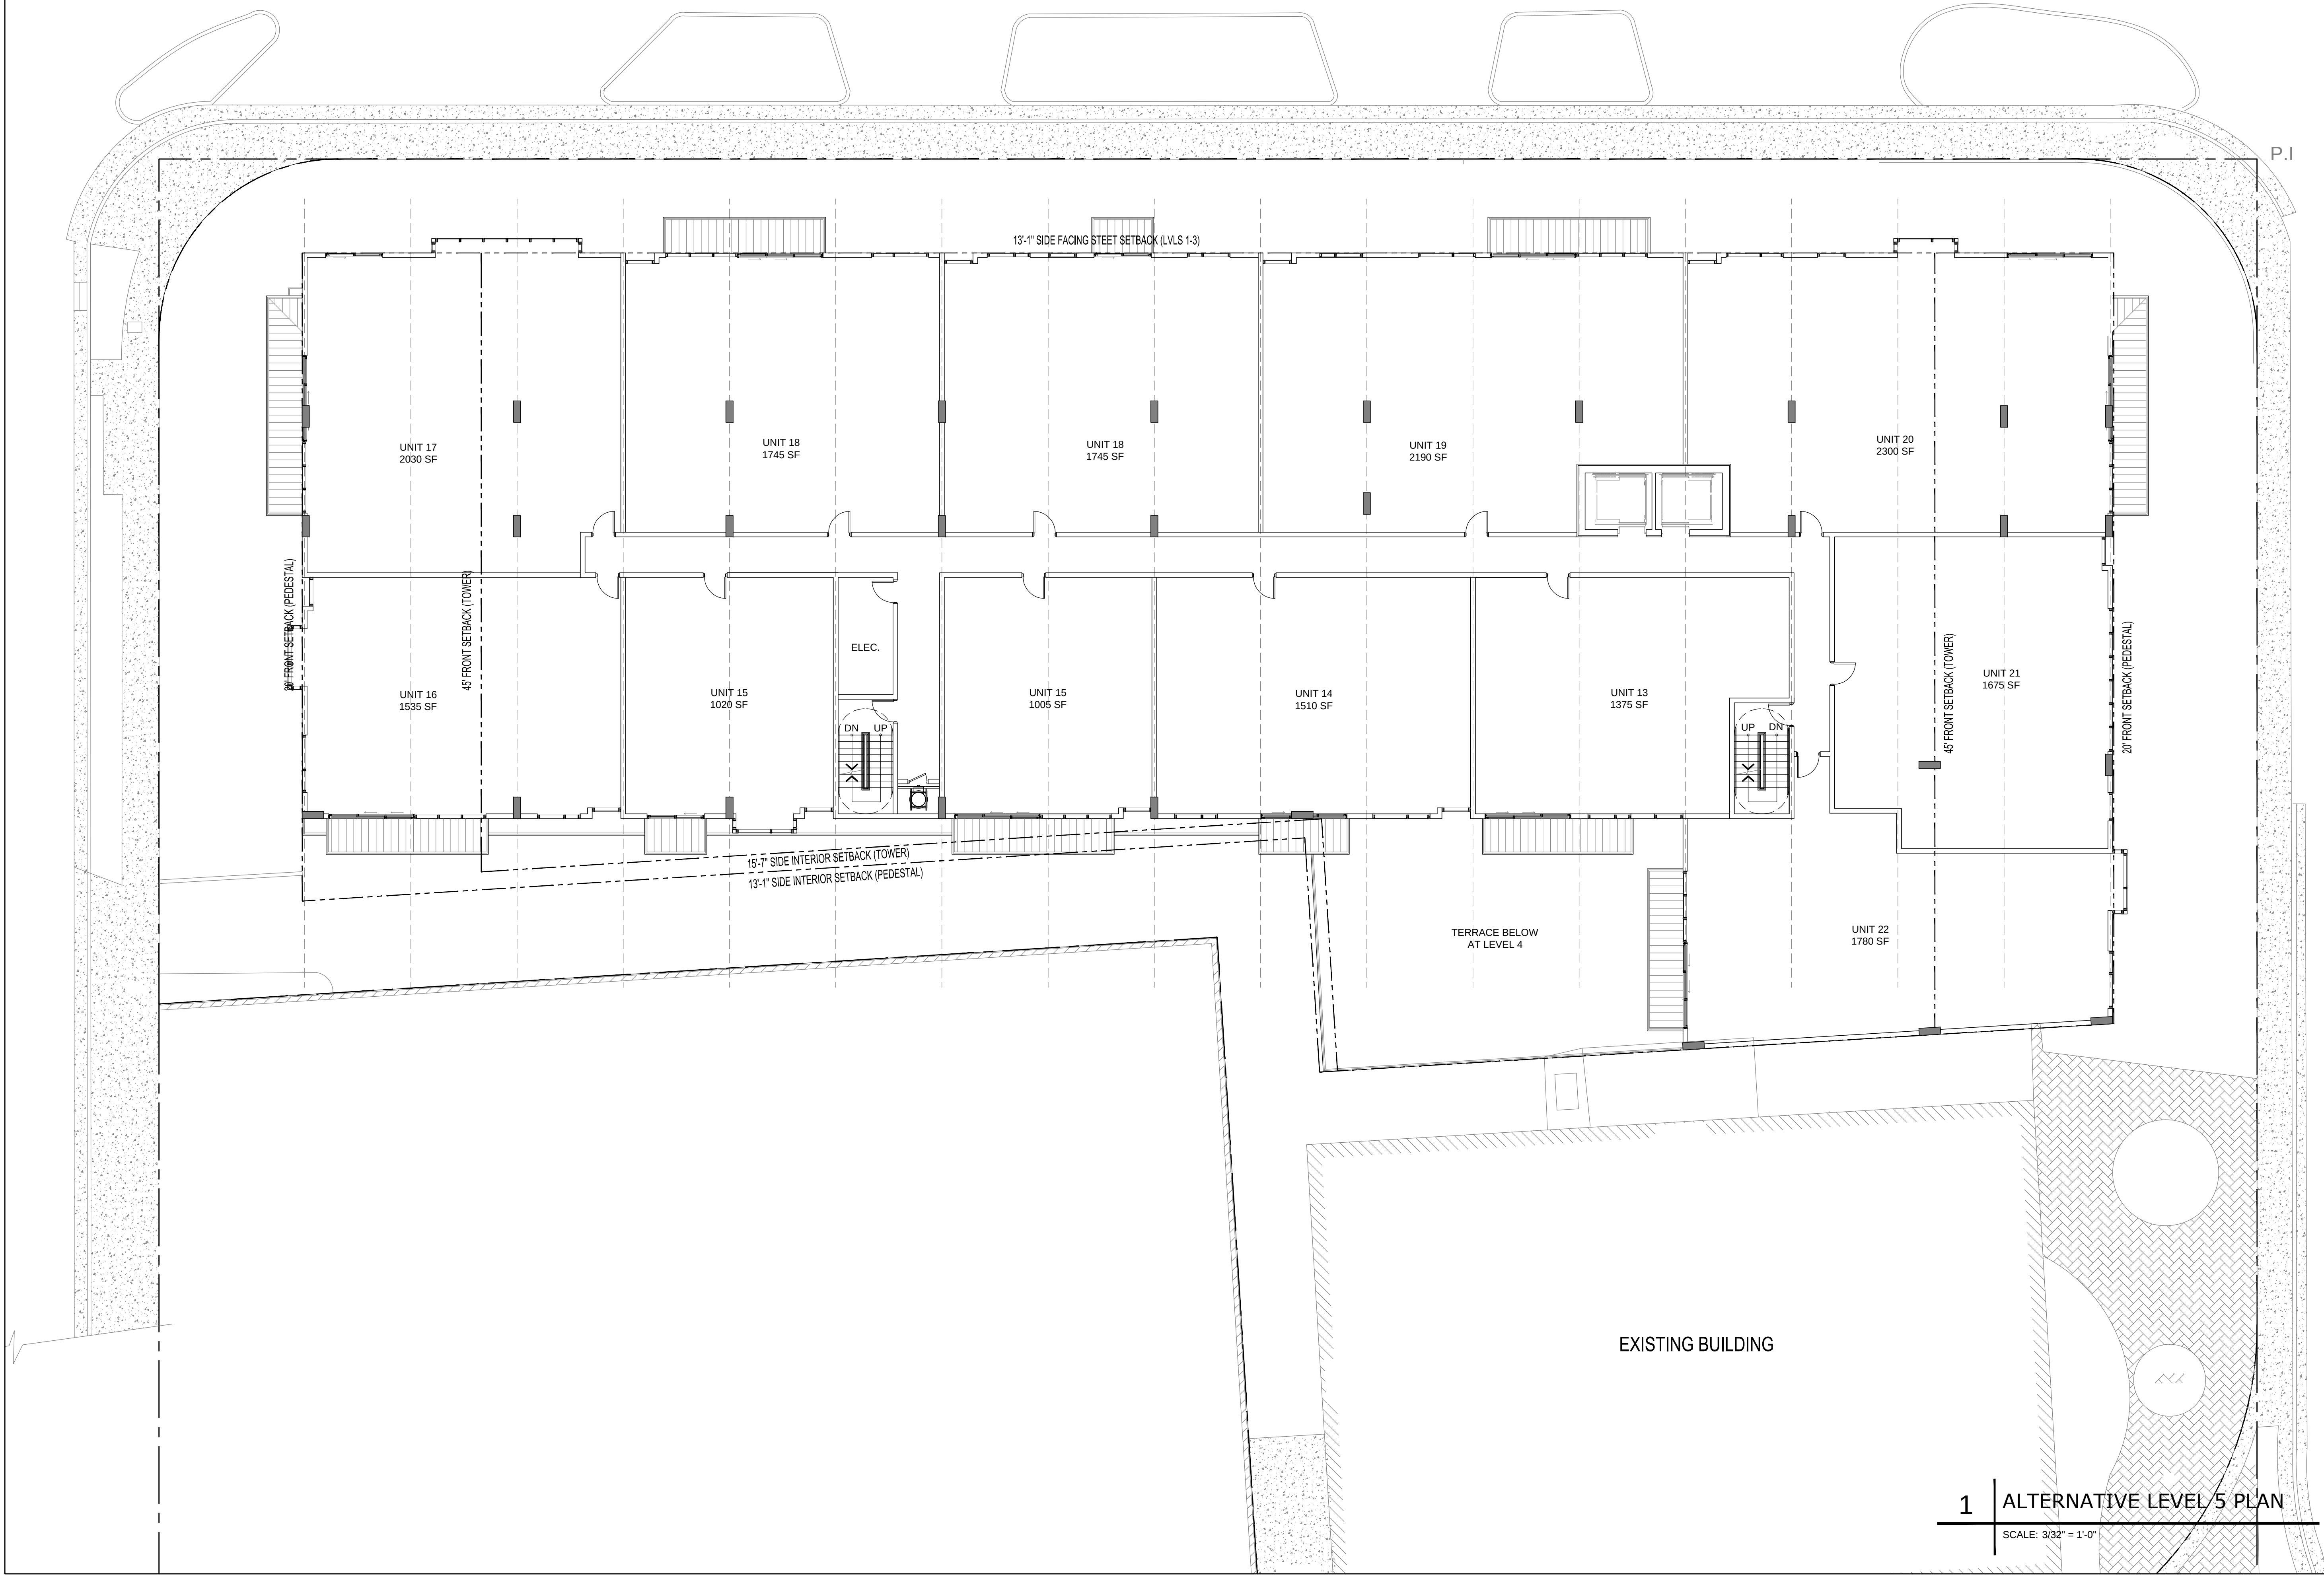

PINE TREE DRIVE

 

1 | ALTERNATIVE LEVEL 5 PLAN
SCALE: 3/32" = 1'-0"

MIAMI BEACH
MIAMI BEACH
340 WEST 42ND STREET MIAMI BEACH, FLORIDA
CATON OWNER, LLC
3921 ALTON RD SUITE 138, MIAMI BEACH, FL 33140

ARCHITECT OF RECORD
ARQUITECTONICA
2900 Oak Avenue
Miami, Florida 33133
T 305.372.1812
F 305.372.1175
www.arquitectonica.com

STRUCTURAL ENGINEER:

M.E.P. ENGINEER:

MIAMI, FL 33122

LANDSCAPE ARCHITECT

MIAMI FL 33133

CIVIL ENGINEER:

MIAMI FL 33144

CONSULTANT:

CONSULTANT:

LIGHTING CONSULTANT:

SEAL / SIGNATURE / DATE

SITE PLAN SUBMITTAL

OFFICE REGISTRATION #: AA C000465

Date Revision

Issue Issue Date / For


ARQ Project No.: 3346
Drawn by:
Approved by:

SHEET INDEX

ALT.
LEVEL 5
FLOOR PLAN

A4.105
© 2008 ARQUITECTONICA INTERNATIONAL, INC.

W. 42ND STREET

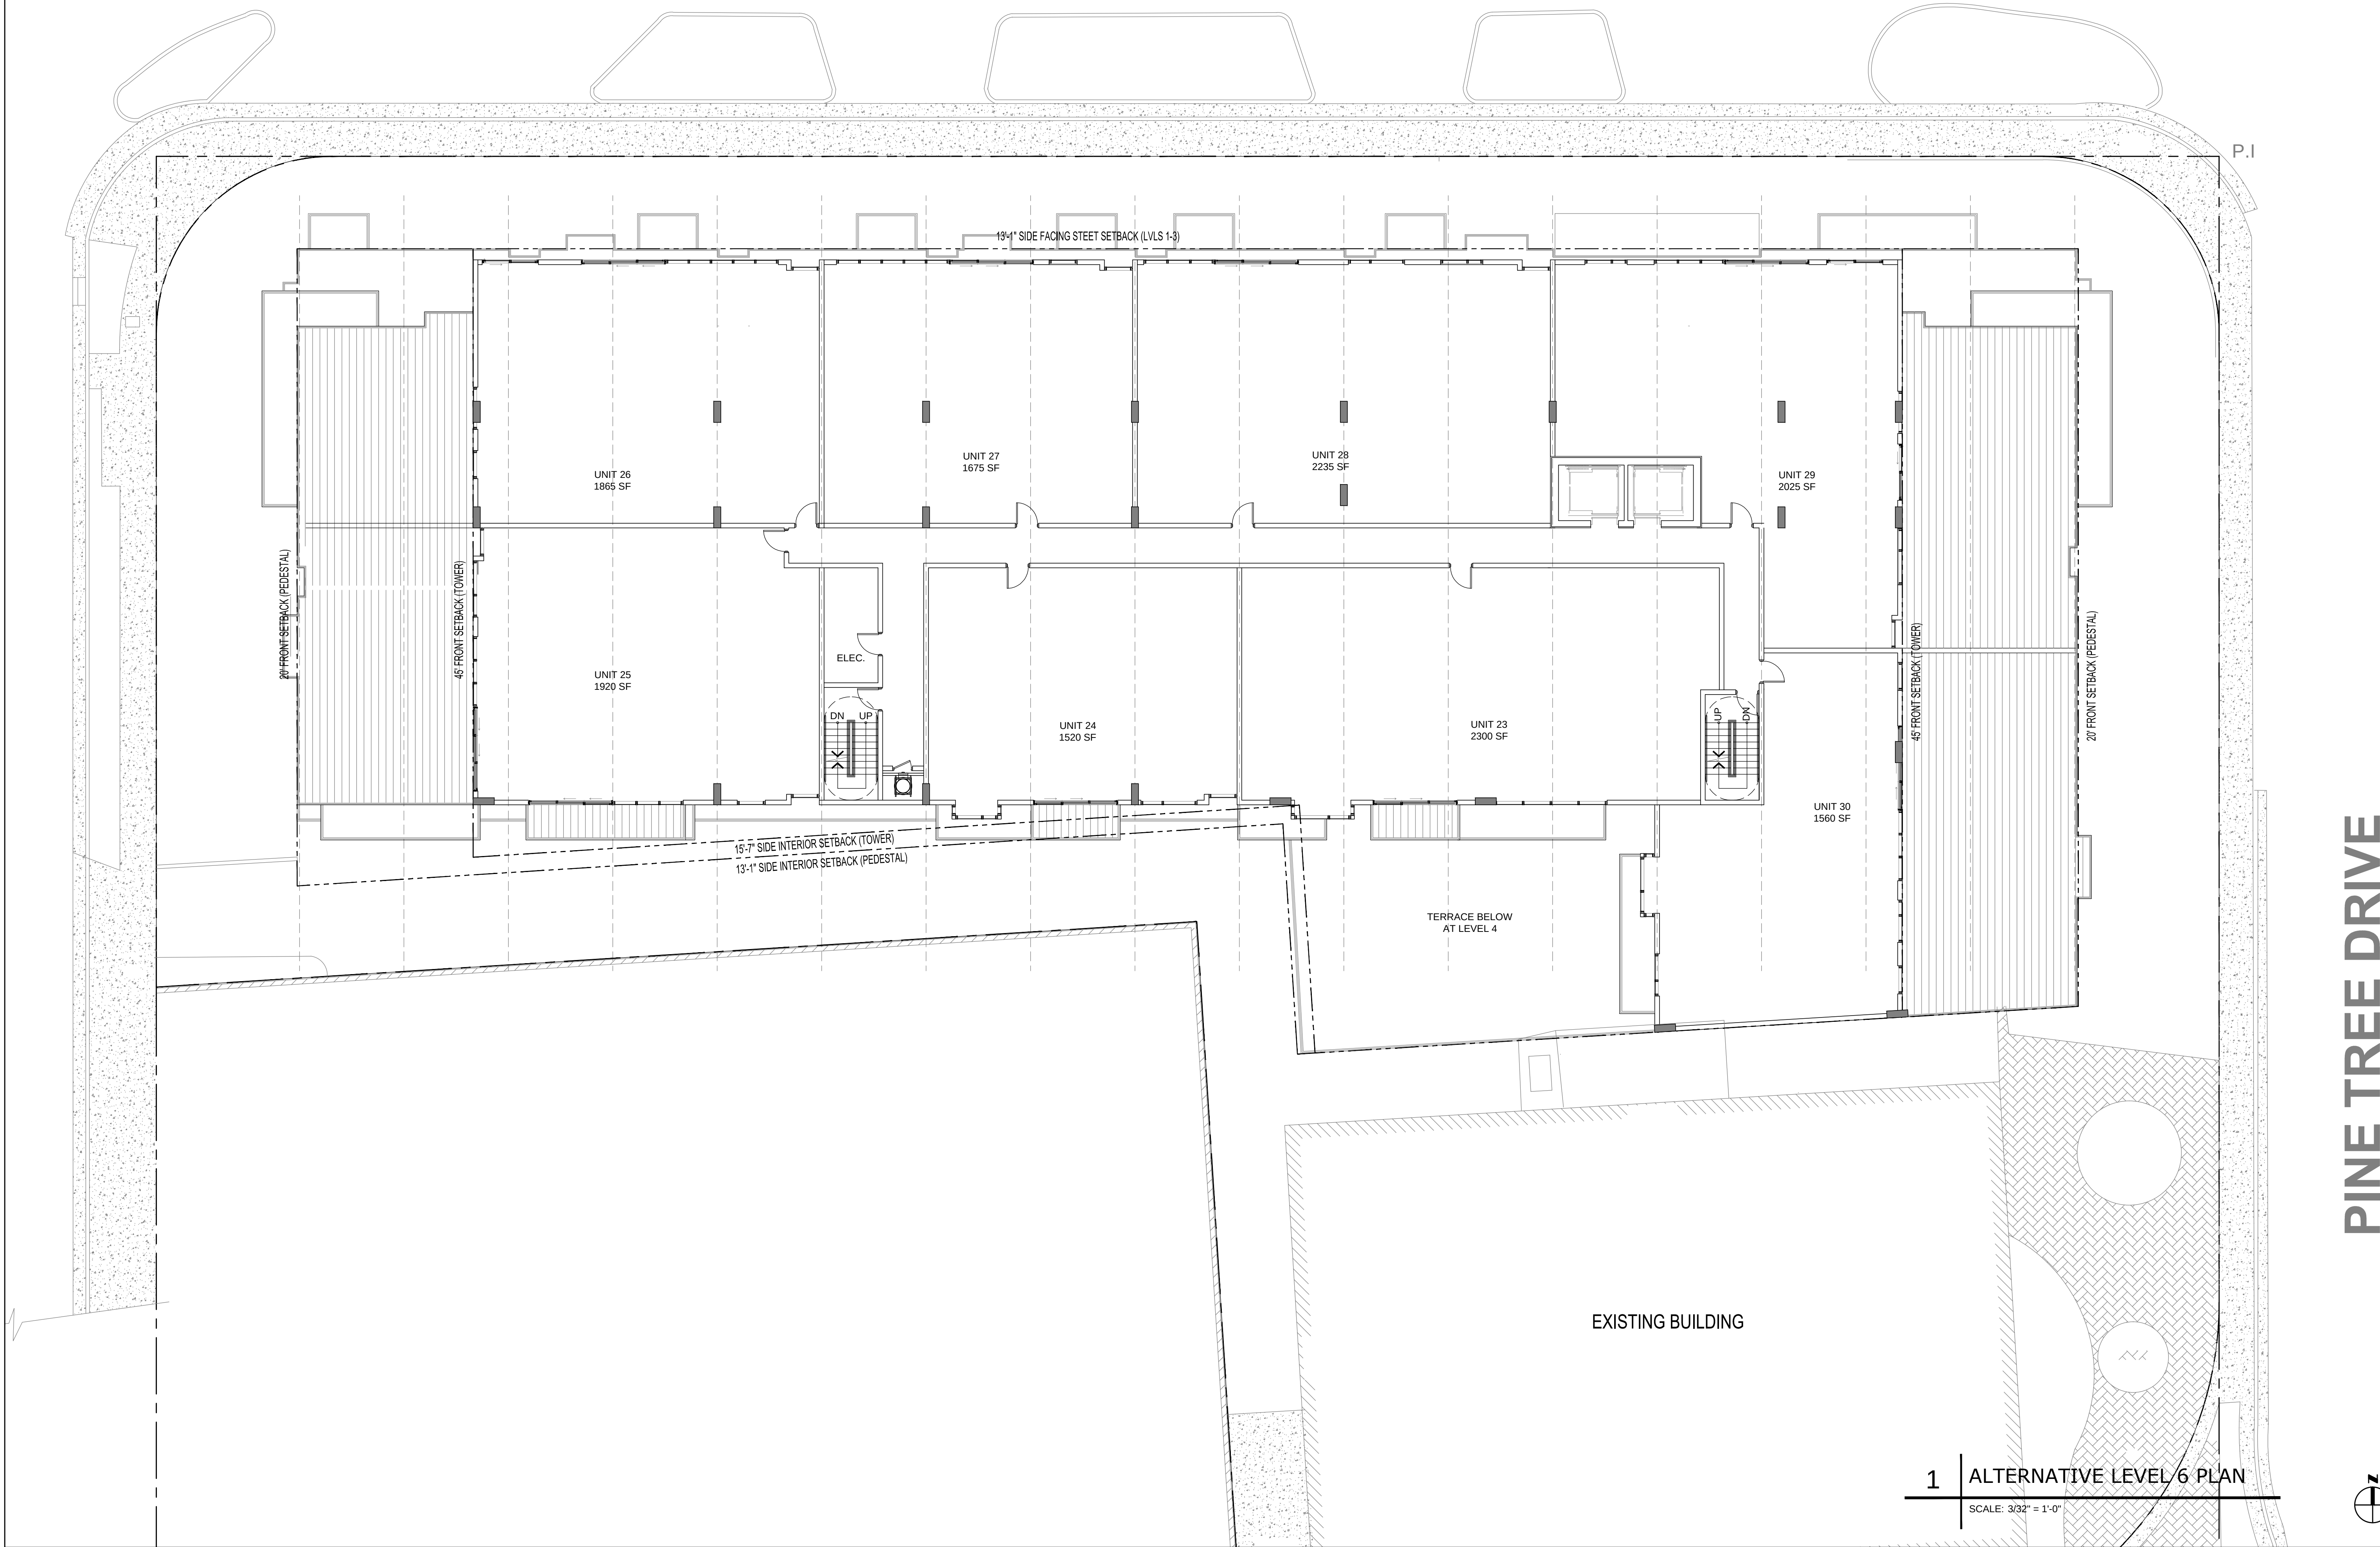

MIAMI BEACH
MIAMI BEACH
340 WEST 42ND STREET MIAMI BEACH, FLORIDA
CATON OWNER, LLC
3821 ALTON RD SUITE 138, MIAMI BEACH, FL 33140

ARCHITECT OF RECORD
ARQUITECTONICA
2800 Oak Avenue
Miami, Florida 33133
T 305.372.1812
F 305.372.1175
www.arquitectonica.com

STRUCTURAL ENGINEER:

M.E.P. ENGINEER:

MIAMI, FL 33122

LANDSCAPE ARCHITECT

MIAMI FL 33133

CIVIL ENGINEER:

MIAMI FL 33144

CONSULTANT:

CONSULTANT:

LIGHTING CONSULTANT:

SEAL / SIGNATURE / DATE

SITE PLAN SUBMITTAL

OFFICE REGISTRATION #: AA C000465
Date Revision

Issue Issue Date / For

ARQ Project No.: 3346
Drawn by:
Approved by:


SHEET INDEX
**ALT.
LEVEL 6
FLOOR PLAN**

A4.106
© 2008 ARQUITECTONICA INTERNATIONAL, INC.

1 | **ALTERNATIVE LEVEL 6 PLAN**
SCALE: 3/32" = 1'-0"




W. 42ND STREET

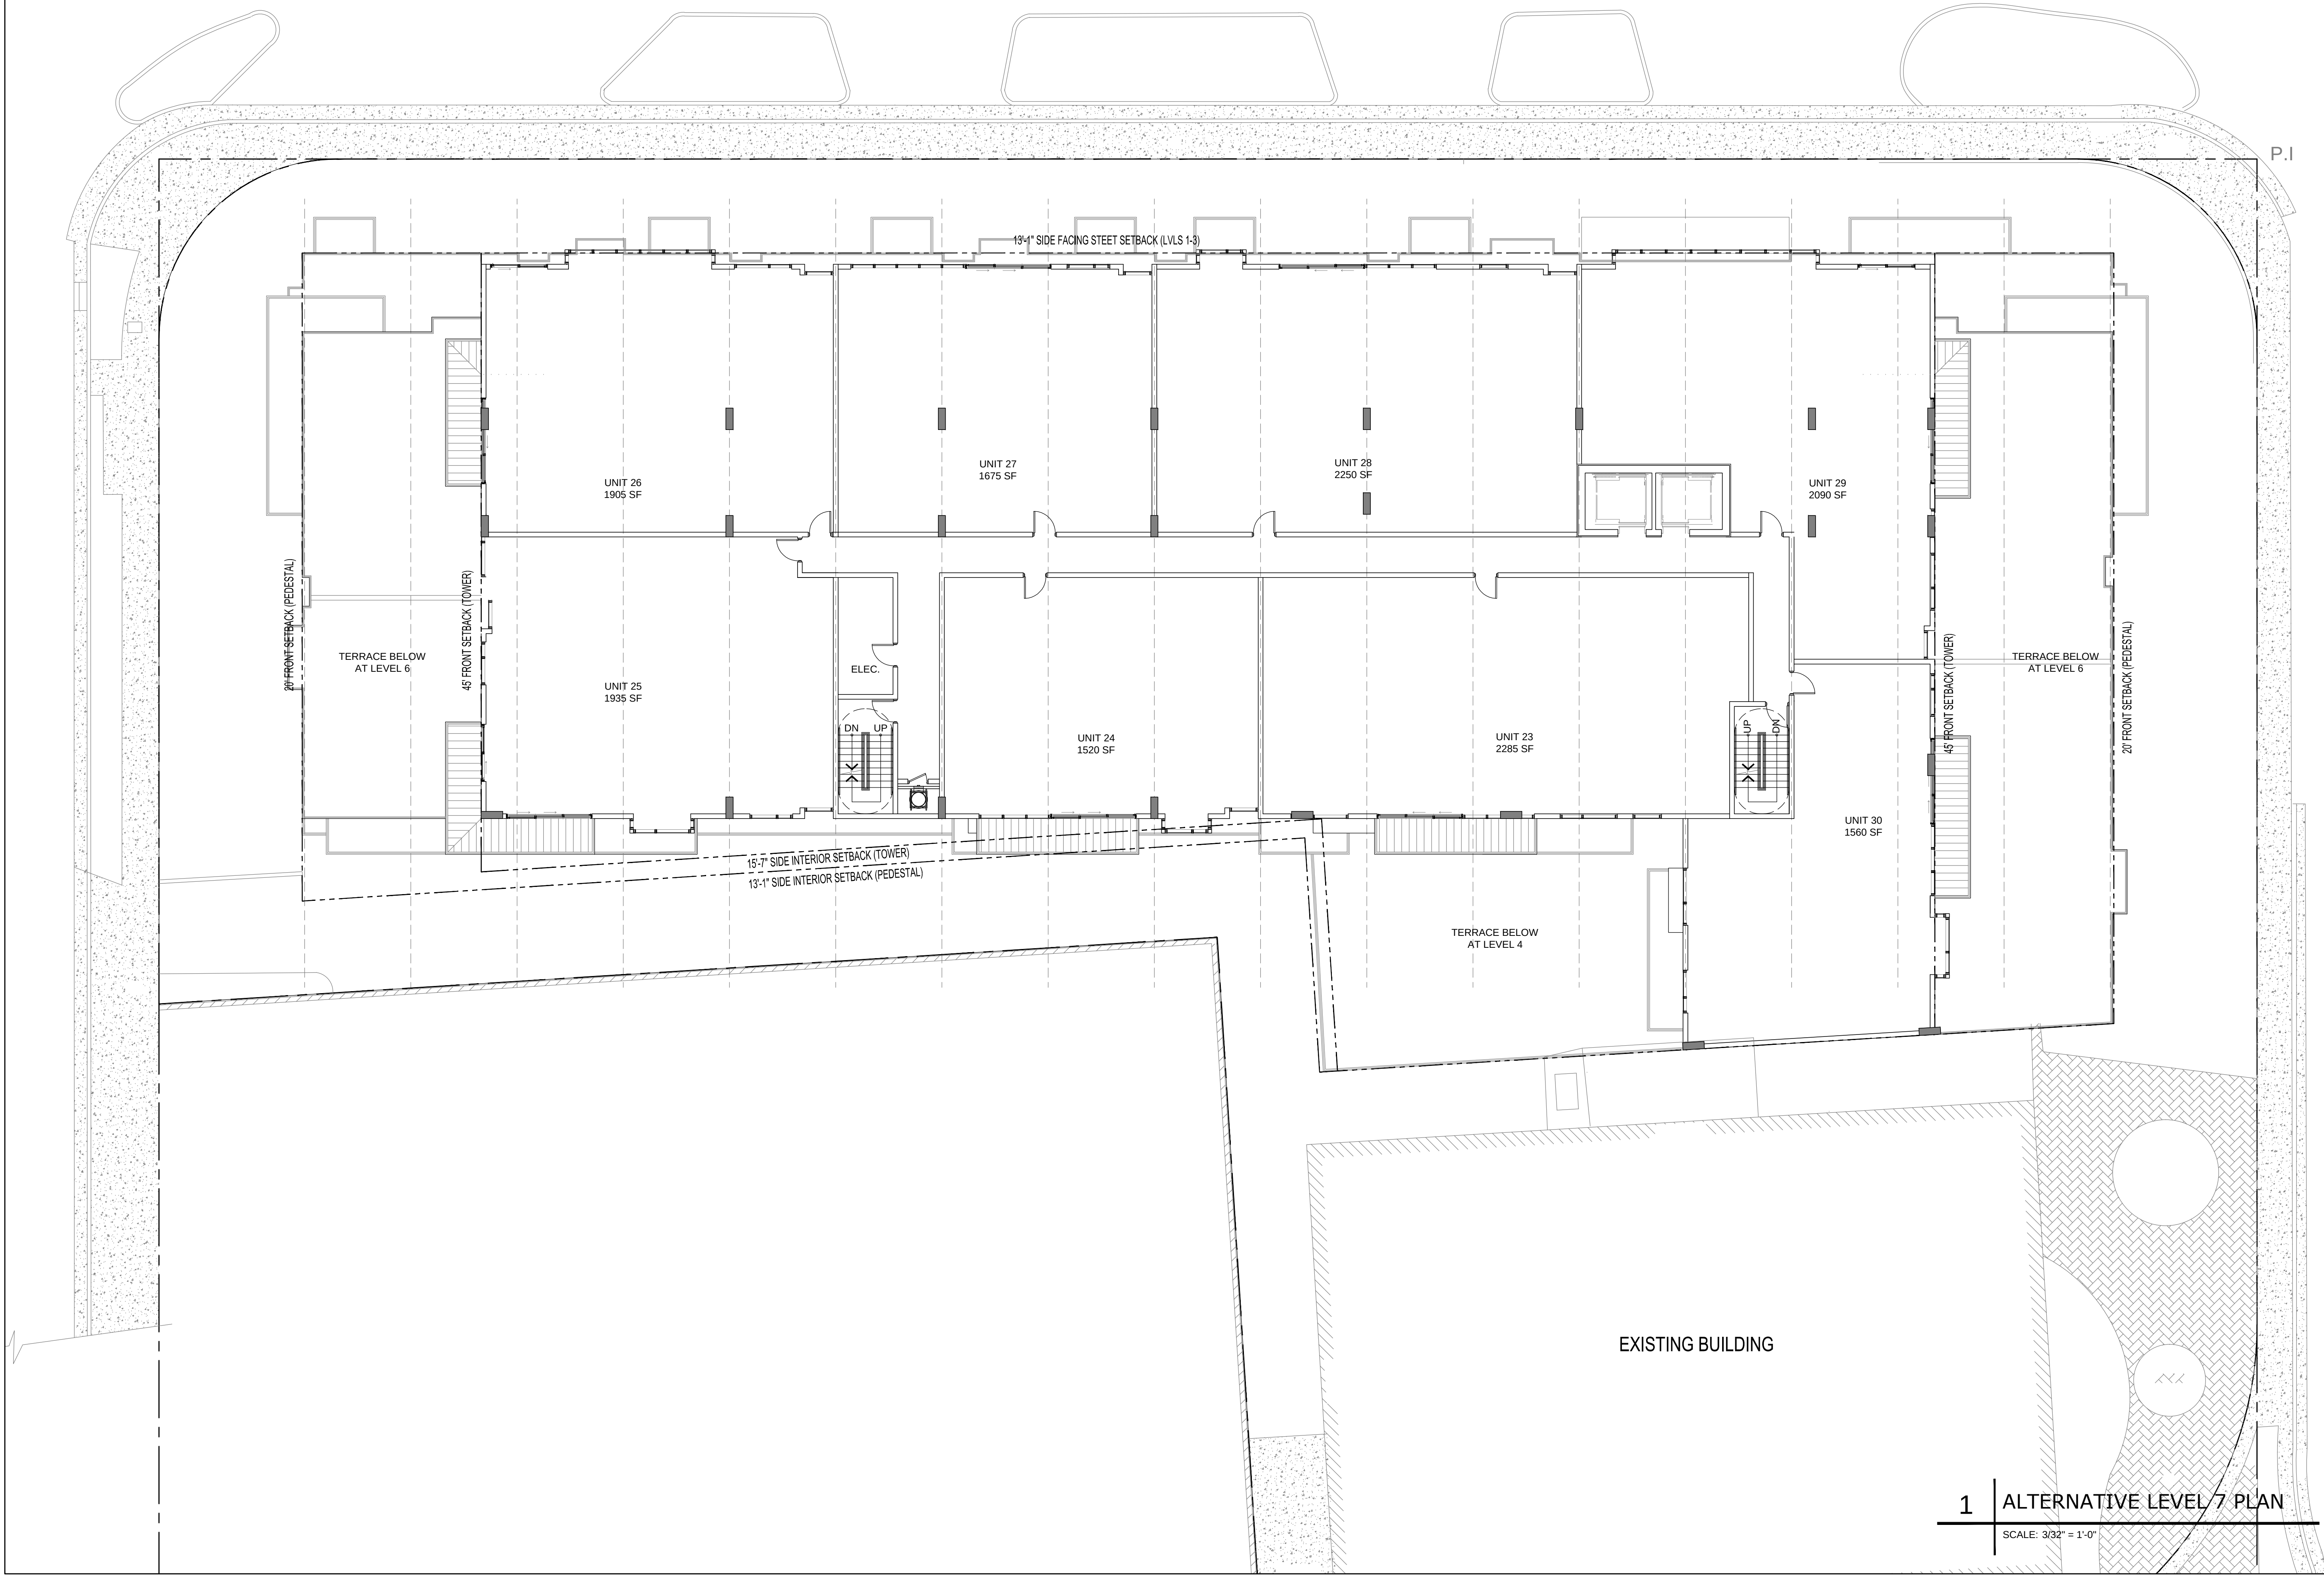

PINE TREE DRIVE

EXISTING BUILDING

1 | ALTERNATIVE LEVEL 7 PLAN
SCALE: 3/32" = 1'-0"

 

MIAMI BEACH
MIAMI BEACH
340 WEST 42ND STREET MIAMI BEACH, FLORIDA
CATON OWNER, LLC
3821 ALTON RD SUITE 138, MIAMI BEACH, FL 33140

ARCHITECT OF RECORD
ARQUITECTONICA
2900 Oak Avenue
Miami, Florida 33133
T 305.372.1812
F 305.372.1175
www.arquitectonica.com

STRUCTURAL ENGINEER:

M.E.P. ENGINEER:

MIAMI, FL 33122

LANDSCAPE ARCHITECT

MIAMI FL 33133

CIVIL ENGINEER:

MIAMI FL 33144

CONSULTANT:

CONSULTANT:

LIGHTING CONSULTANT:

SEAL / SIGNATURE / DATE

SITE PLAN SUBMITTAL

OFFICE REGISTRATION #: AA C000465
Date Revision

Issue # Issue Date / For

ARQ Project No.: 3346
Drawn by:
Approved by:

SHEET INDEX
ALT.
LEVEL 7
FLOOR PLAN

A4.107
© 2008 ARQUITECTONICA INTERNATIONAL, INC.

SITE PLAN SUBMITTAL

**ALT.
SECTION**

© 2008 ARQUITECTONICA INTERNATIONAL, INC.

