

1300 MONAD TERRACE
MIAMI BEACH, FL.
Section AA
(E-W looking north)

OWNER
**Monad Terrace Property
Owner LLC**
c/o JDS Development
Group
104 Fifth Avenue
New York, NY 10011
Tel: [+1] 212-974-2844


ARCHITECTURAL/ LANDSCAPE
DESIGNER
AteliersJeanNouvel
10 Cité d'Angoulême
75011 Paris - France
Tel: [+33] 1 49 23 83 83

EXECUTIVE ARCHITECT
**Kobi Karp Architecture
and Interior Design**
2915 Biscayne Boulevard
Suite 200
Miami, FL 33137
Tel: [+1] 305-573-1818
License #AR0012578


EXECUTIVE LANDSCAPE ARCHITECT /
CIVIL ENGINEER / TRAFFIC ENGINEER
Kimley - Horn
1221 Brickell Ave.
Suite 400
Miami, FL 33131
Tel: [+1] 305-673-2025

01/05/2017
DATE
A 4.00 1" = 40'
SHEET NUMBER SCALE

Previously Approved 21

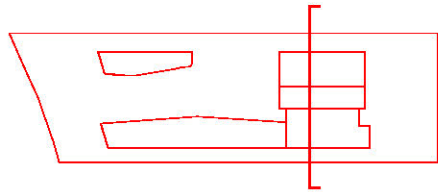

- Double height Lobby introduced that will allow for a greater transparency through the ground level to Biscayne Bay while enhancing the arrival experience.
- Sculptural lobby canopy introduced to provide sheltered porte cochere
- Unit at SE corner of the building relocated to create double height facade at building entry and isolate units from mechanical spaces below

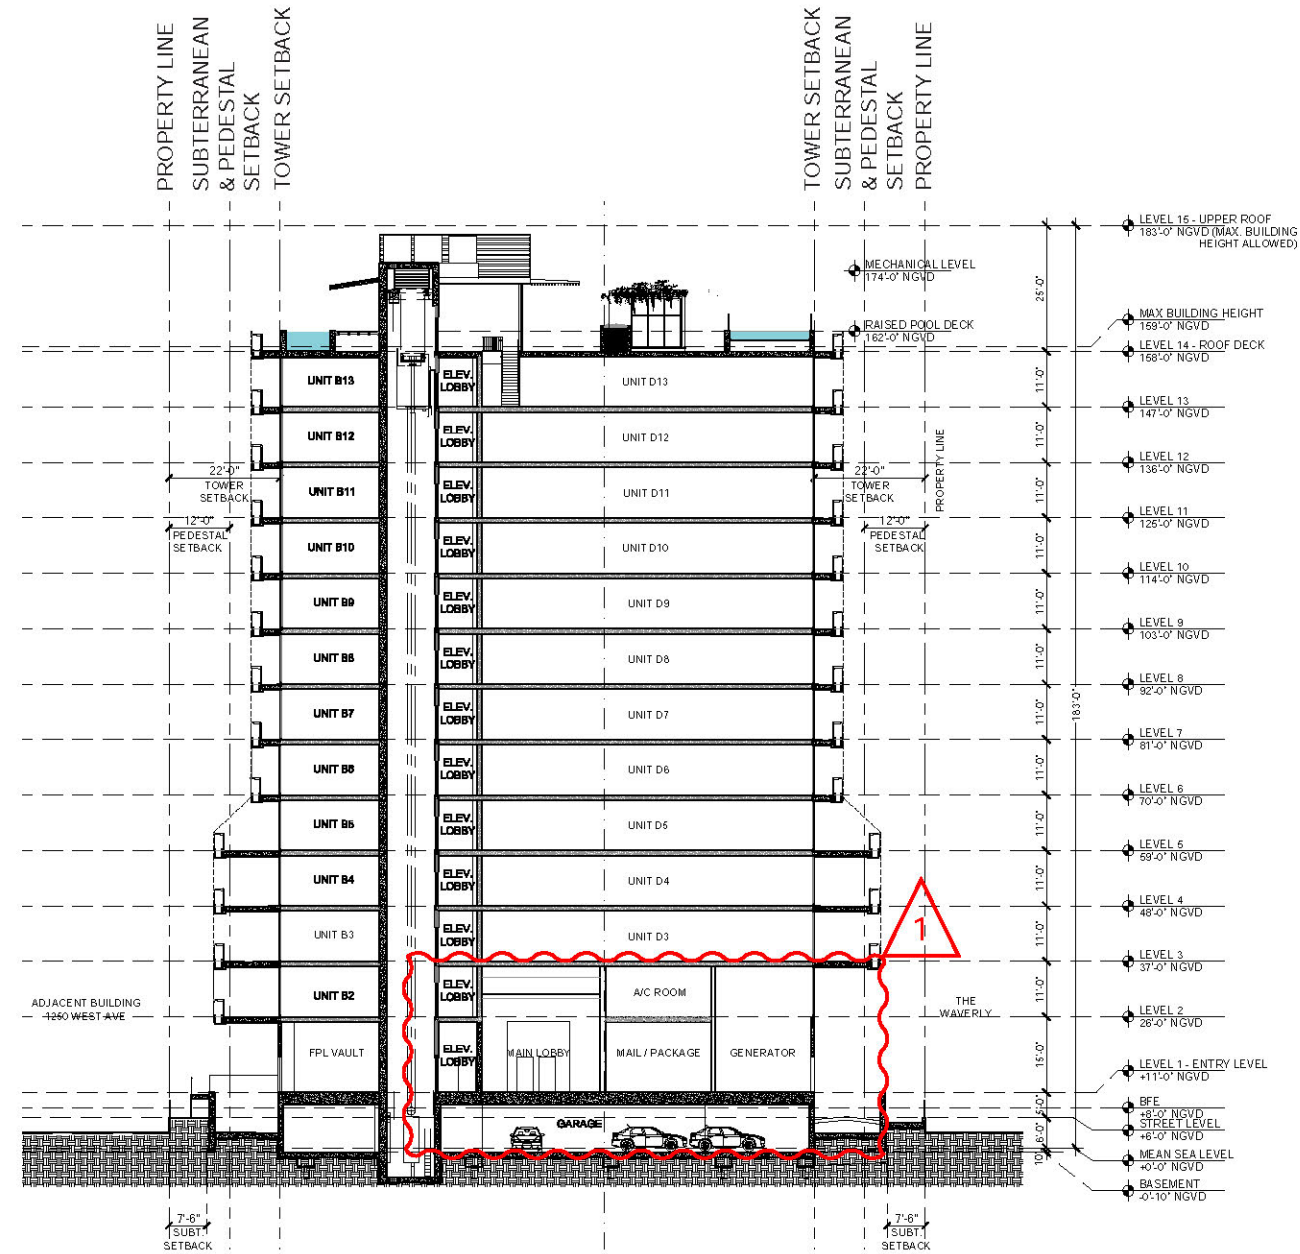

01/05/2017
DATE
A 5.04 1"-40'
SHEET NUMBER SCALE

22 Proposed


OWNER
**Monad Terrace Property
Owner LLC**
c/o JDS Development
Group
104 Fifth Avenue
New York, NY 10011
Tel: [+1] 212-974-2844

ARCHITECTURAL/ LANDSCAPE
DESIGNER
AteliersJeanNouvel
10 Cité d'Angoulême
75011 Paris - France
Tel: [+33] 1 49 23 83 83

EXECUTIVE ARCHITECT
**Kobi Karp Architecture
and Interior Design**
2915 Biscayne Boulevard
Suite 200
Miami, FL 33137
Tel: [+1] 305-573-1818
License #AR0012578

EXECUTIVE LANDSCAPE ARCHITECT /
CIVIL ENGINEER /TRAFFIC ENGINEER
Kimley - Horn
1221 Brickell Ave.
Suite 400
Miami, FL 33131
Tel: [+1] 305-673-2025

1300 MONAD TERRACE
MIAMI BEACH, FL.
Section E
(N-S looking west)

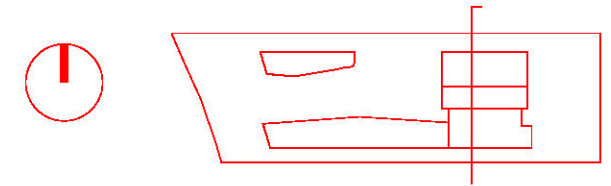

1300 MONAD TERRACE
MIAMI BEACH, FL.
Section DD
(N-S looking west)

OWNER
**Monad Terrace Property
Owner LLC**
c/o JDS Development
Group
104 Fifth Avenue
New York, NY 10011
Tel: [+1] 212-974-2844


ARCHITECTURAL/ LANDSCAPE
DESIGNER
AteliersJeanNouvel
10 Cité d'Angoulême
75011 Paris - France
Tel: [+33] 1 49 23 83 83

EXECUTIVE ARCHITECT
**Kobi Karp Architecture
and Interior Design**
2915 Biscayne Boulevard
Suite 200
Miami, FL 33137
Tel: [+1] 305-573-1818
License #AR0012578


EXECUTIVE LANDSCAPE ARCHITECT /
CIVIL ENGINEER / TRAFFIC ENGINEER
Kimley - Horn
1221 Brickell Ave.
Suite 400
Miami, FL 33131
Tel: [+1] 305-673-2025

01/05/2017
DATE
A 4.04 1"-40'
SHEET NUMBER SCALE

Previously Approved 23

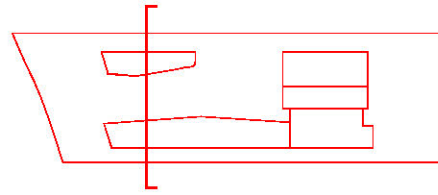

- Building A - Modified to 7 stories
- Double height lobby introduced that will allow for a greater transparency through the ground level to Biscayne Bay while enhancing the arrival experience
- Removal of balcony on SE corner of the building due to the relocation of unit at that level creating continuous double height glass corridor along lagoon

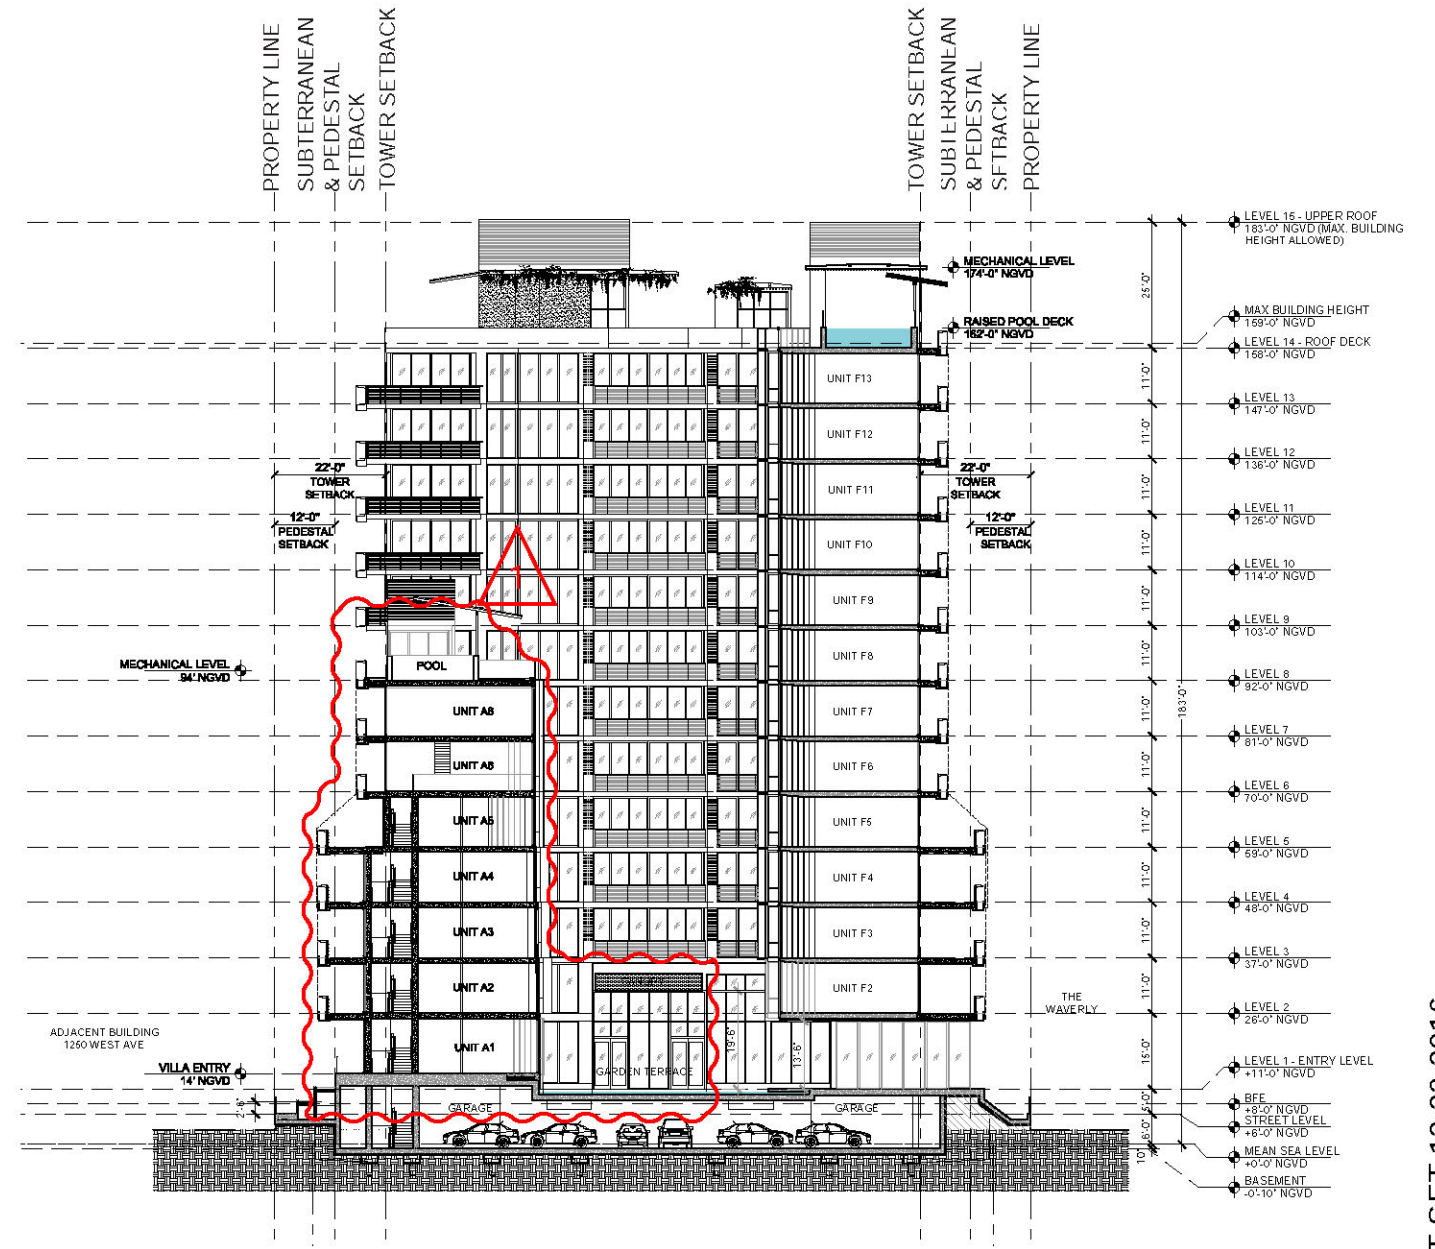

C
O
N
S
T
R
U
C
T
I
O
N

01/05/2017
DATE
A 5.04 1" = 40'
SHEET NUMBER SCALE

24 Proposed

OWNER

**Monad Terrace Property
Owner LLC**
c/o **JDS Development
Group**
104 Fifth Avenue
New York, NY 10011
Tel: [+1] 212-974-2844

ARCHITECTURAL/ LANDSCAPE
DESIGNER

AteliersJeanNouvel
10 Cité d'Angoulême
75011 Paris - France
Tel: [+33] 1 49 23 83 83

EXECUTIVE ARCHITECT



**Kobi Karp Architecture
and Interior Design**
2915 Biscayne Boulevard
Suite 200
Miami, FL 33137
Tel: [+1] 305-573-1818
License #AR0012578

EXECUTIVE LANDSCAPE ARCHITECT /
CIVIL ENGINEER / TRAFFIC ENGINEER

Kimley - Horn
1221 Brickell Ave.
Suite 400
Miami, FL 33131
Tel: [+1] 305-673-2025

1300 MONAD TERRACE

MIAMI BEACH, FL.
Section F
(N-S looking east)

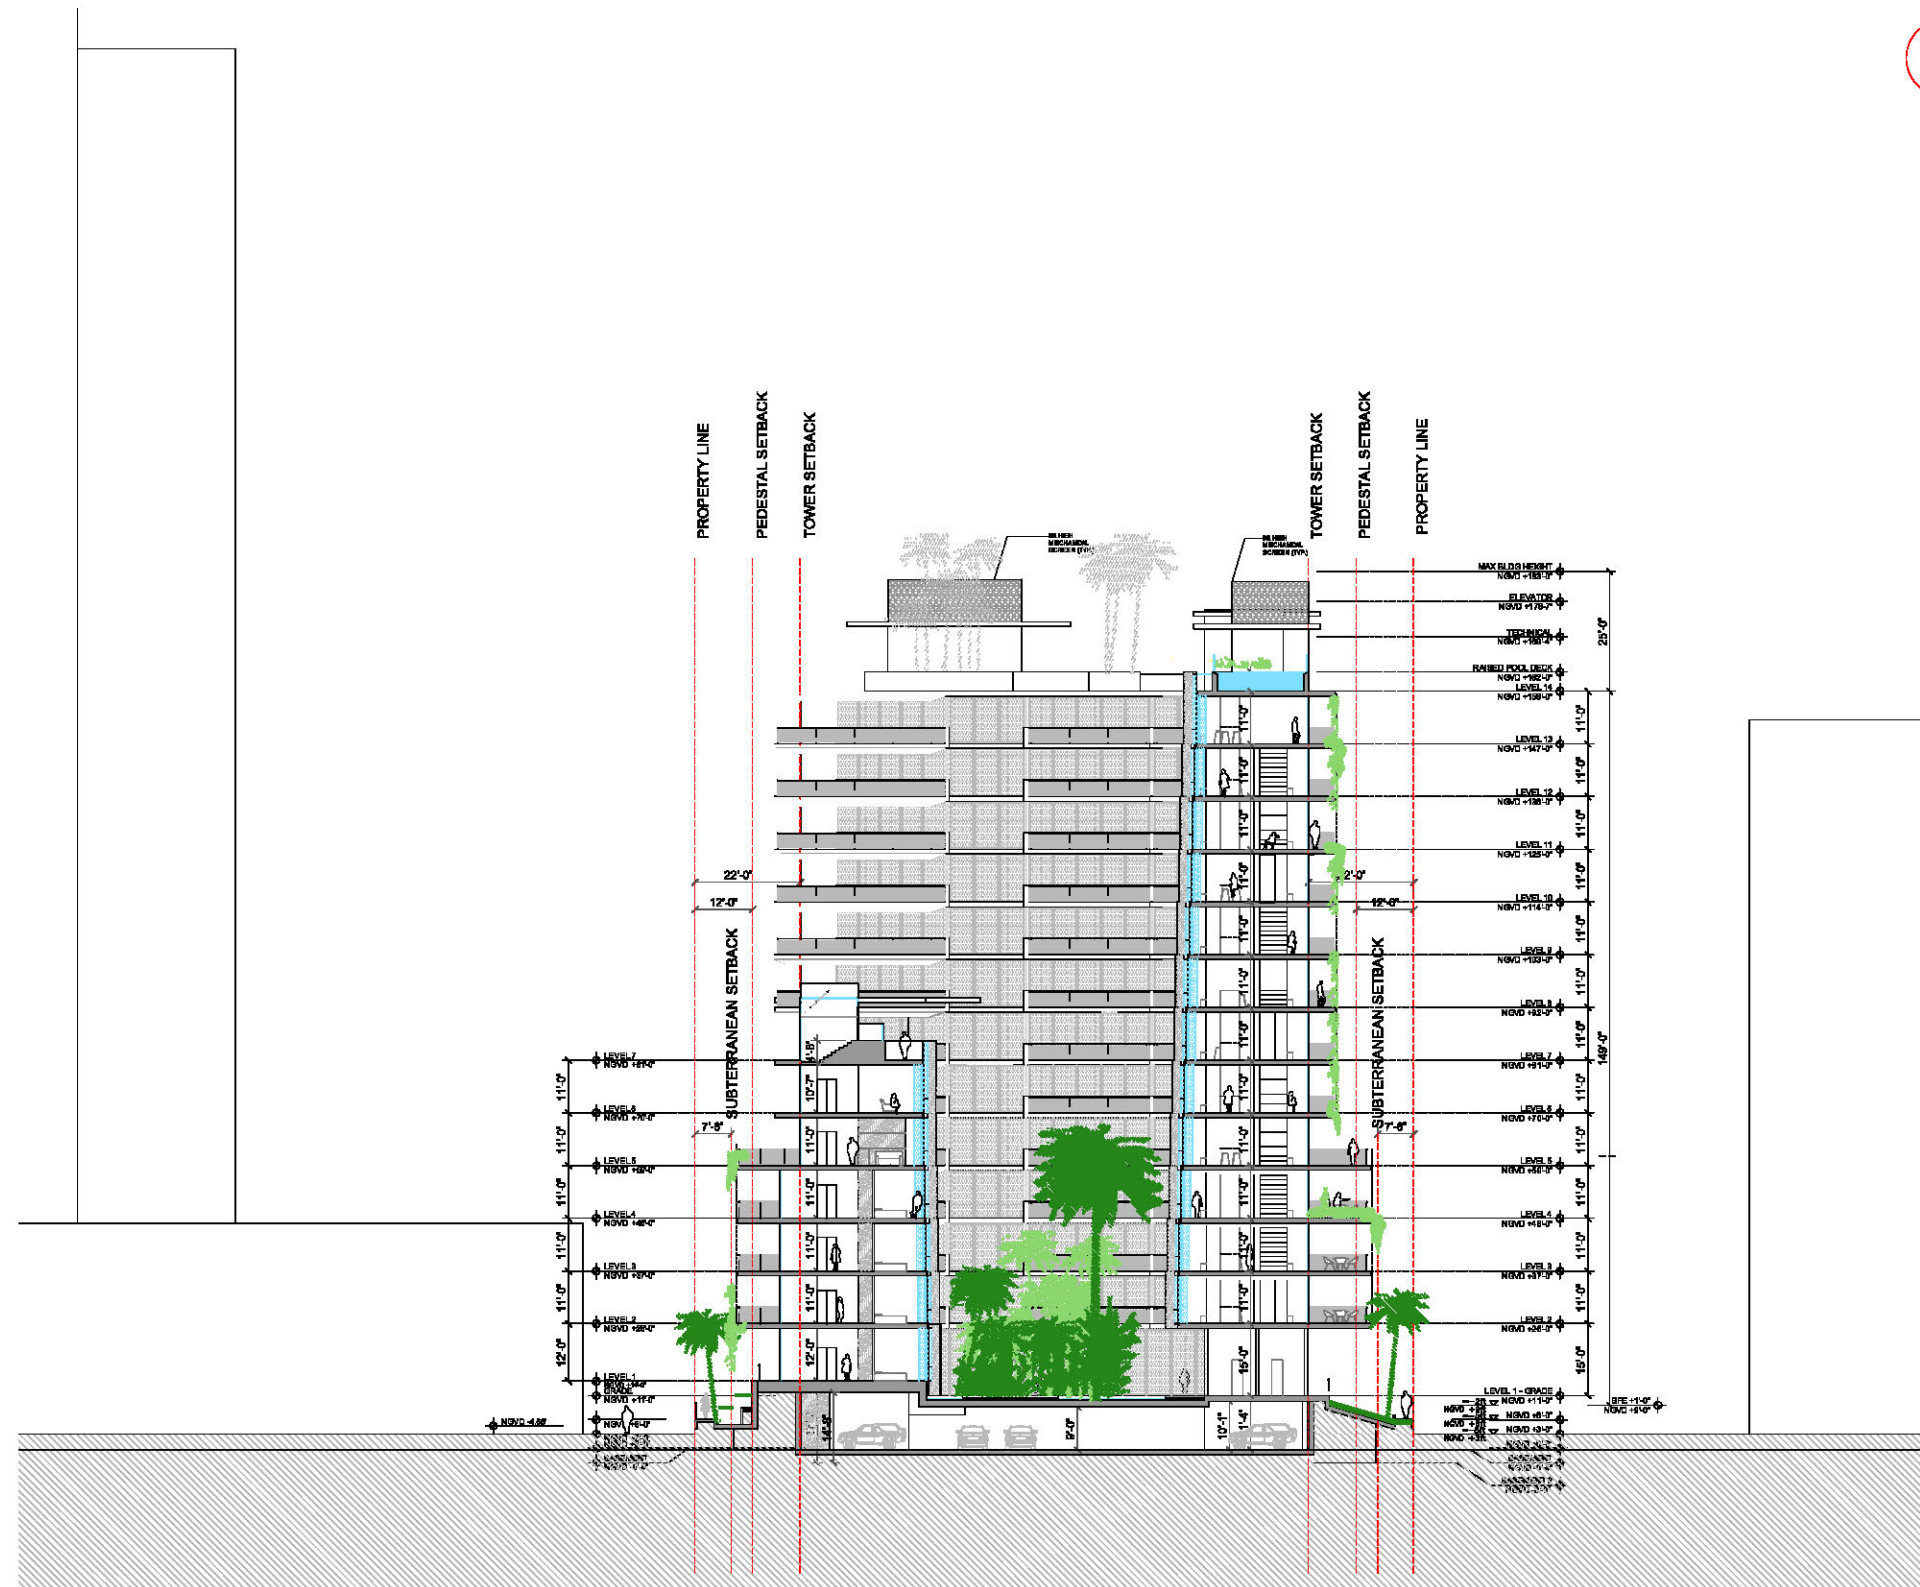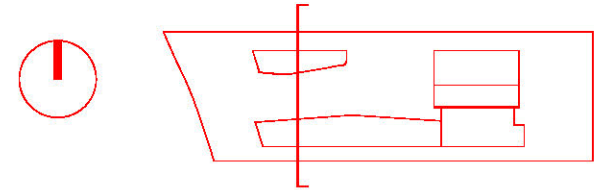

1300 MONAD TERRACE
MIAMI BEACH, FL.
Section EE
(N-S looking east)

OWNER
**Monad Terrace Property
Owner LLC**
c/o JDS Development
Group
104 Fifth Avenue
New York, NY 10011
Tel: [+1] 212-974-2844


ARCHITECTURAL/ LANDSCAPE
DESIGNER
AteliersJeanNouvel
10 Cité d'Angoulême
75011 Paris - France
Tel: [+33] 1 49 23 83 83

EXECUTIVE ARCHITECT
**Kobi Karp Architecture
and Interior Design**
2915 Biscayne Boulevard
Suite 200
Miami, FL 33137
Tel: [+1] 305-573-1818
License #AR0012578


EXECUTIVE LANDSCAPE ARCHITECT /
CIVIL ENGINEER / TRAFFIC ENGINEER
Kimley - Horn
1221 Brickell Ave.
Suite 400
Miami, FL 33131
Tel: [+1] 305-673-2025

01/05/2017
DATE
A 4.08 1" - 40'
SHEET NUMBER SCALE

Previously Approved 25

 

- Double height Lobby introduced that will allow for a greater transparency through the ground level to Biscayne Bay while enhancing the arrival experience.
- Sculptural lobby canopy introduced to provide sheltered porte cochere at drop off
- Removal of balcony on SE corner of the building due to the relocation of the unit at that level creates continuous double height facade for commercial unit facing West Avenue.

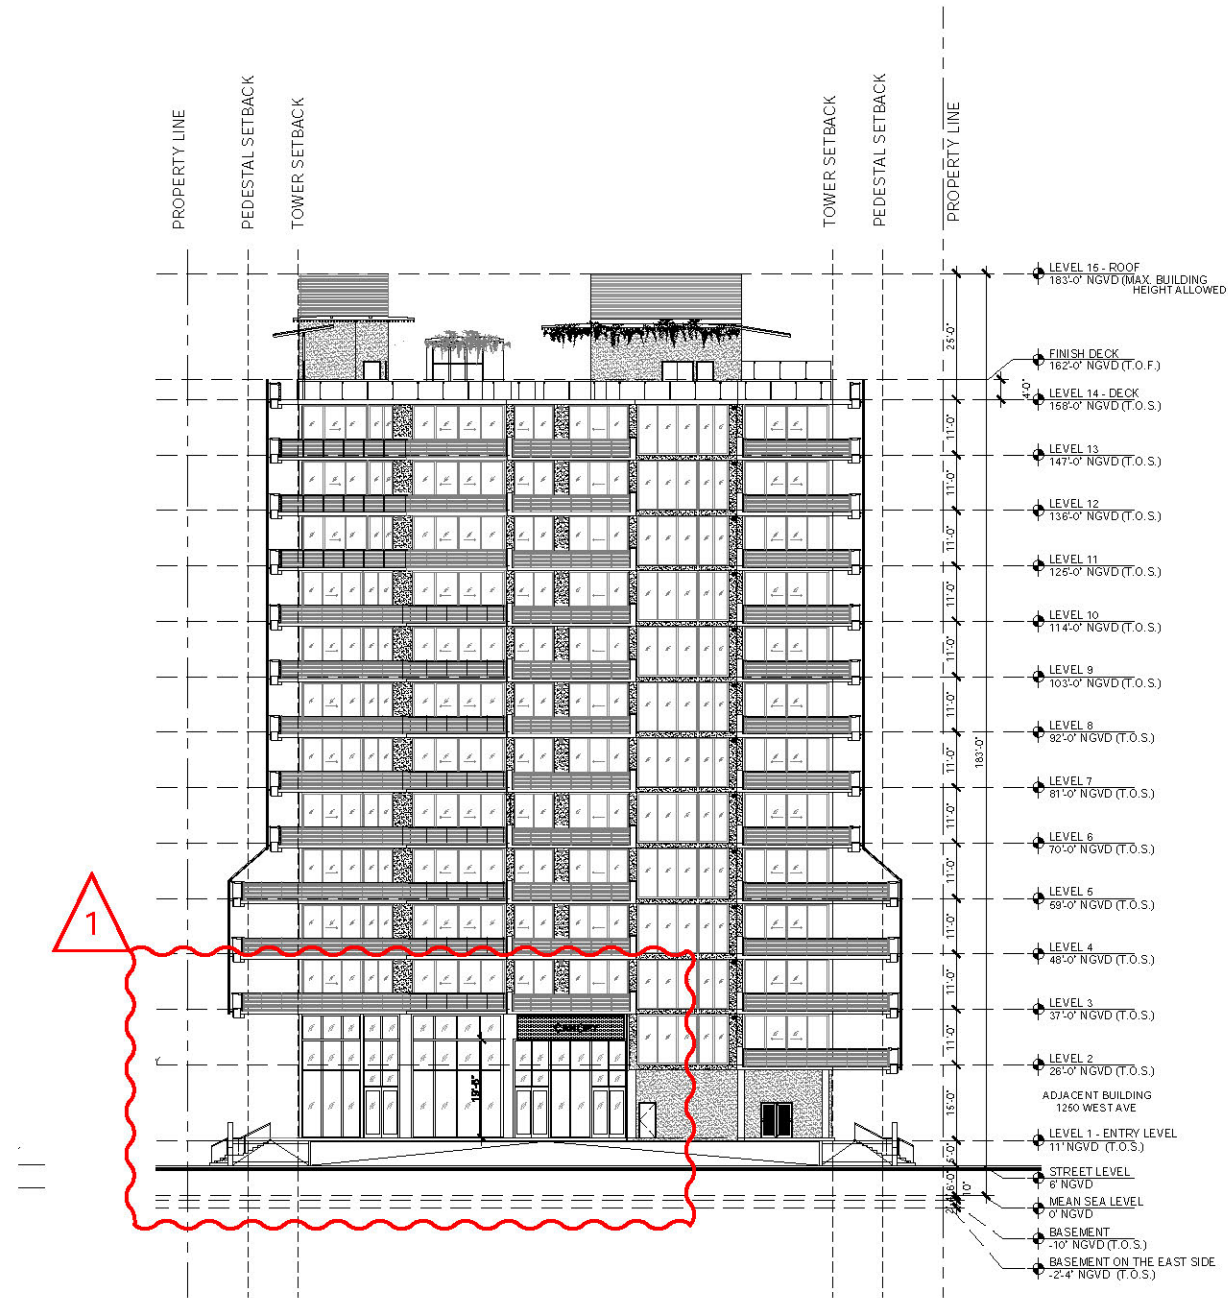

01/05/2017
DATE
A 4.02 1" = 40'
SHEET NUMBER SCALE

26 Proposed


OWNER
**Monad Terrace Property
Owner LLC**
c/o **JDS Development
Group**
104 Fifth Avenue
New York, NY 10011
Tel: [+1] 212-974-2844

ARCHITECTURAL/ LANDSCAPE
DESIGNER
AteliersJeanNouvel
10 Cité d'Angoulême
75011 Paris - France
Tel: [+33] 1 49 23 83 83

EXECUTIVE ARCHITECT
**Kobi Karp Architecture
and Interior Design**
2915 Biscayne Boulevard
Suite 200
Miami, FL 33137
Tel: [+1] 305-573-1818
License #AR0012578

EXECUTIVE LANDSCAPE ARCHITECT /
CIVIL ENGINEER / TRAFFIC ENGINEER
Kimley - Horn
1221 Brickell Ave.
Suite 400
Miami, FL 33131
Tel: [+1] 305-673-2025

1300 MONAD TERRACE
MIAMI BEACH, FL
East Elevation

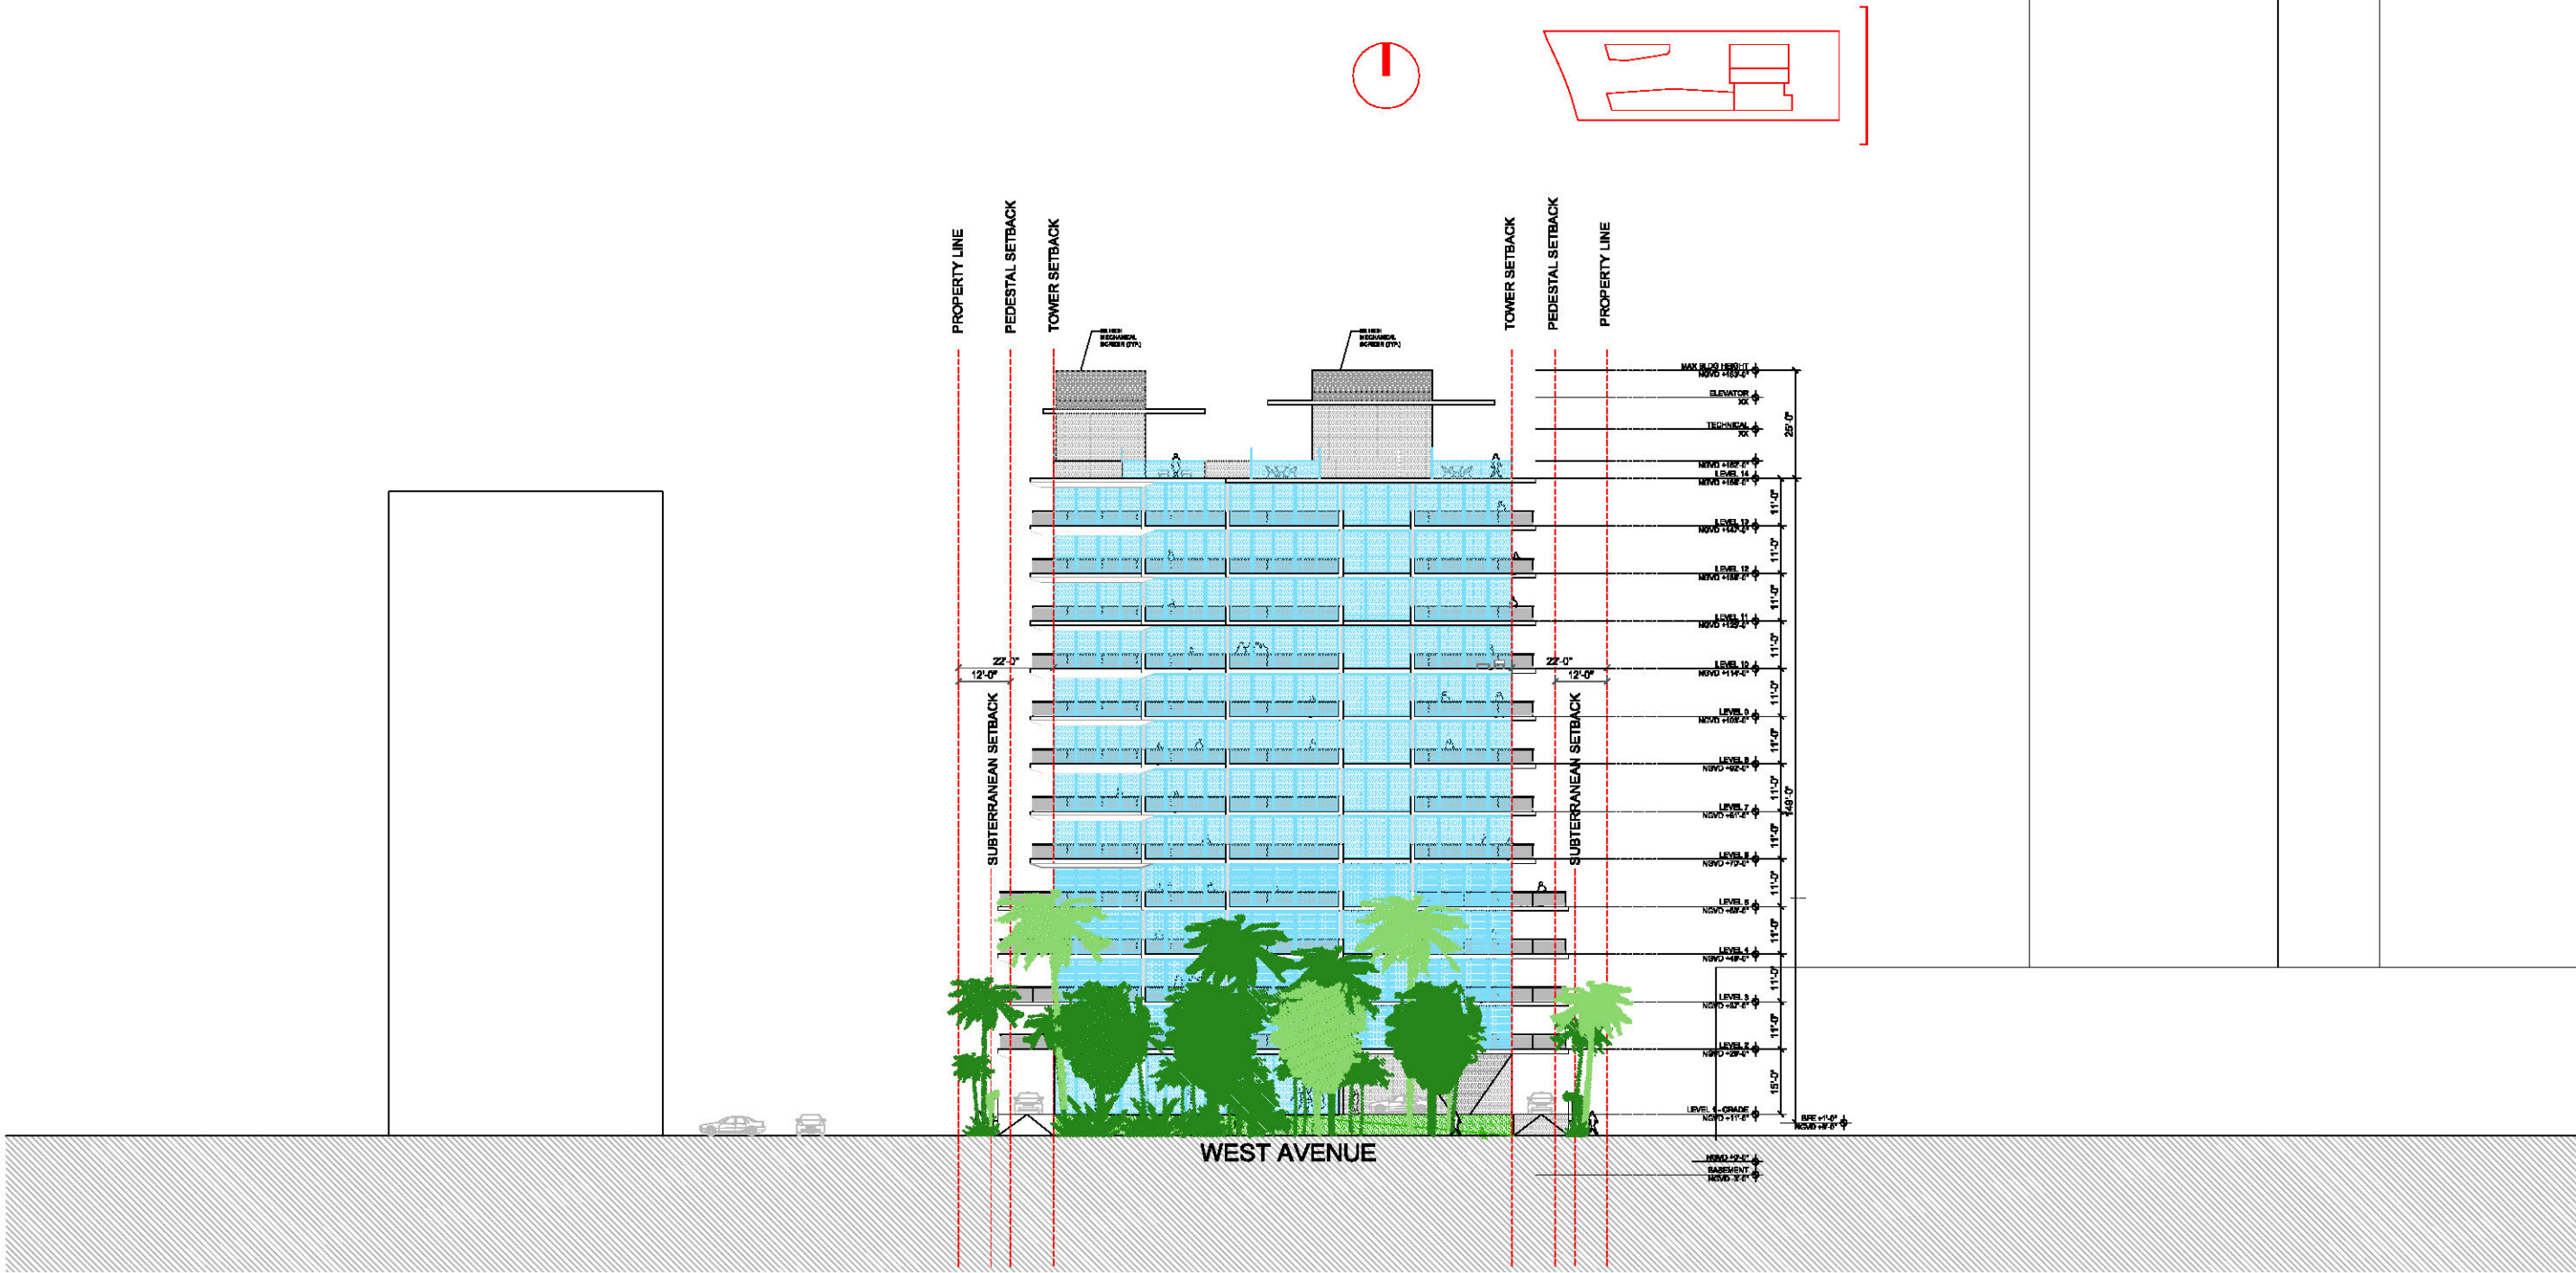

1300 MONAD TERRACE
MIAMI BEACH, FL.
East Elevation

OWNER
**Monad Terrace Property
Owner LLC**
c/o JDS Development
Group
104 Fifth Avenue
New York, NY 10011
Tel: [+1] 212-974-2844


ARCHITECTURAL/ LANDSCAPE
DESIGNER
AteliersJeanNouvel
10 Cité d'Angoulême
75011 Paris - France
Tel: [+33] 1 49 23 83 83

EXECUTIVE ARCHITECT
**Kobi Karp Architecture
and Interior Design**
2915 Biscayne Boulevard
Suite 200
Miami, FL 33137
Tel: [+1] 305-573-1818
License #AR0012578


EXECUTIVE LANDSCAPE ARCHITECT /
CIVIL ENGINEER / TRAFFIC ENGINEER
Kimley - Horn
1221 Brickell Ave.
Suite 400
Miami, FL 33131
Tel: [+1] 305-673-2025

01/05/2017
DATE
A 5.00 1"-40'
SHEET NUMBER SCALE

Previously Approved 27

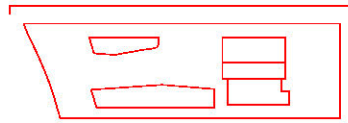

• Building A – Modified to 7 stories for relocated unit

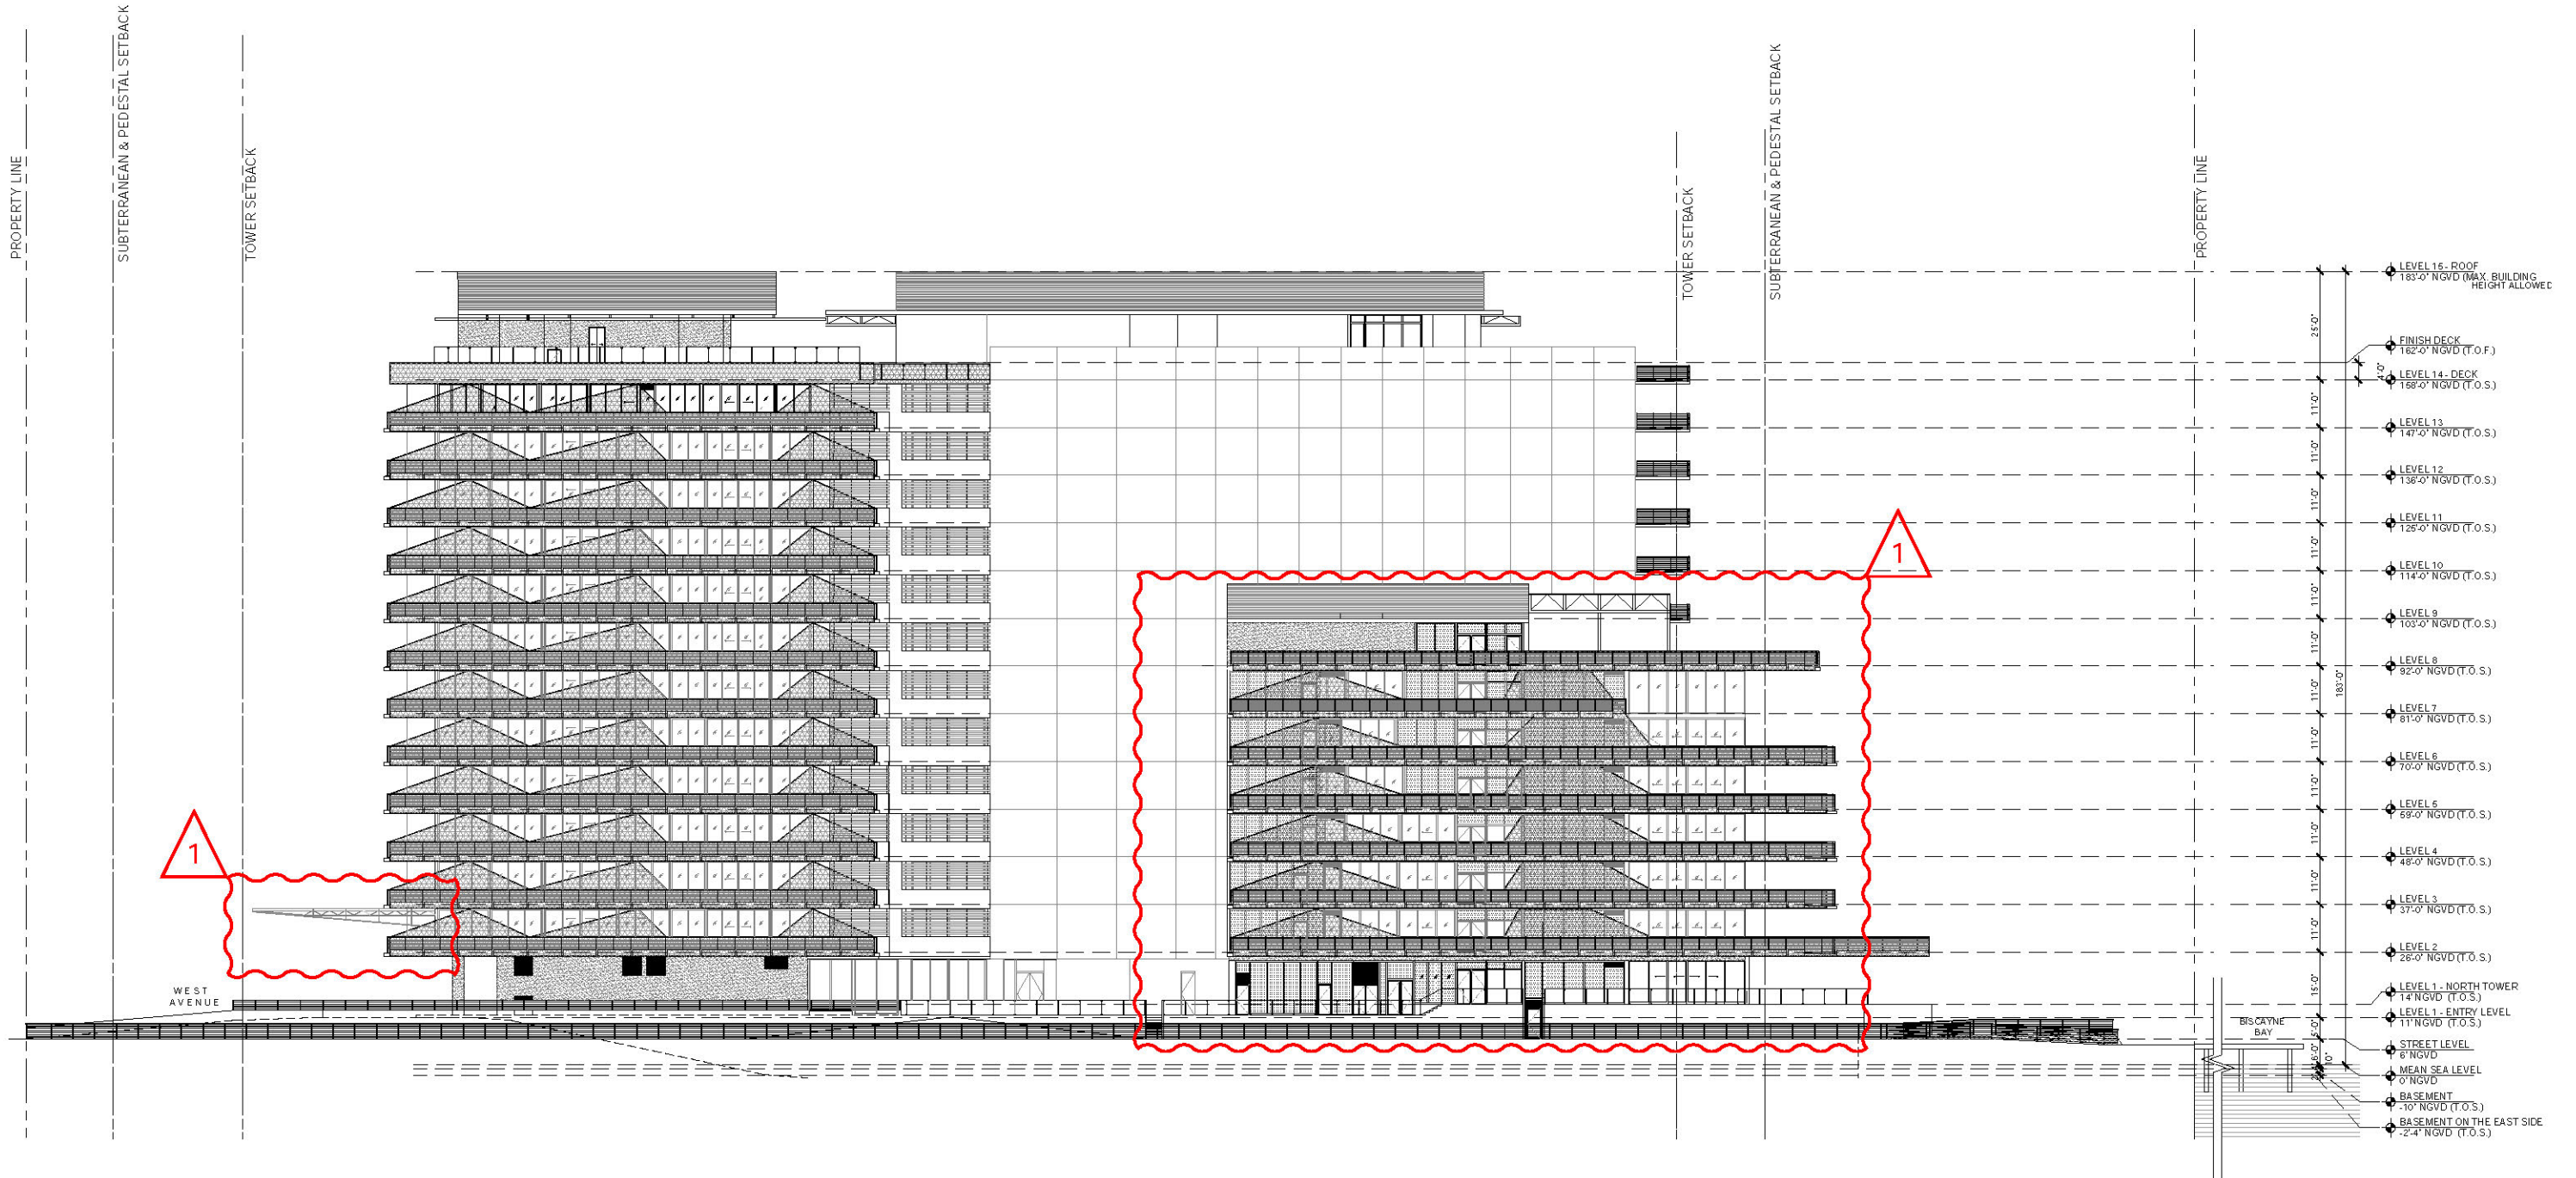

01/05/2017
DATE
A 4.00 1" = 40'
SHEET NUMBER SCALE

OWNER

**Monad Terrace Property
Owner LLC**
c/o **JDS Development
Group**
104 Fifth Avenue
New York, NY 10011
Tel: [+1] 212-974-2844

ARCHITECTURAL/ LANDSCAPE
DESIGNER

AteliersJeanNouvel
10 Cité d'Angoulême
75011 Paris - France
Tel: [+33] 1 49 23 83 83


EXECUTIVE ARCHITECT

**Kobi Karp Architecture
and Interior Design**
2915 Biscayne Boulevard
Suite 200
Miami, FL 33137
Tel: [+1] 305-573-1818
License #AR0012578

EXECUTIVE LANDSCAPE ARCHITECT /
CIVIL ENGINEER /TRAFFIC ENGINEER

Kimley - Horn
1221 Brickell Ave.
Suite 400
Miami, FL 33131
Tel: [+1] 305-673-2025

1300 MONAD TERRACE
MIAMI BEACH, FL.
North Elevation

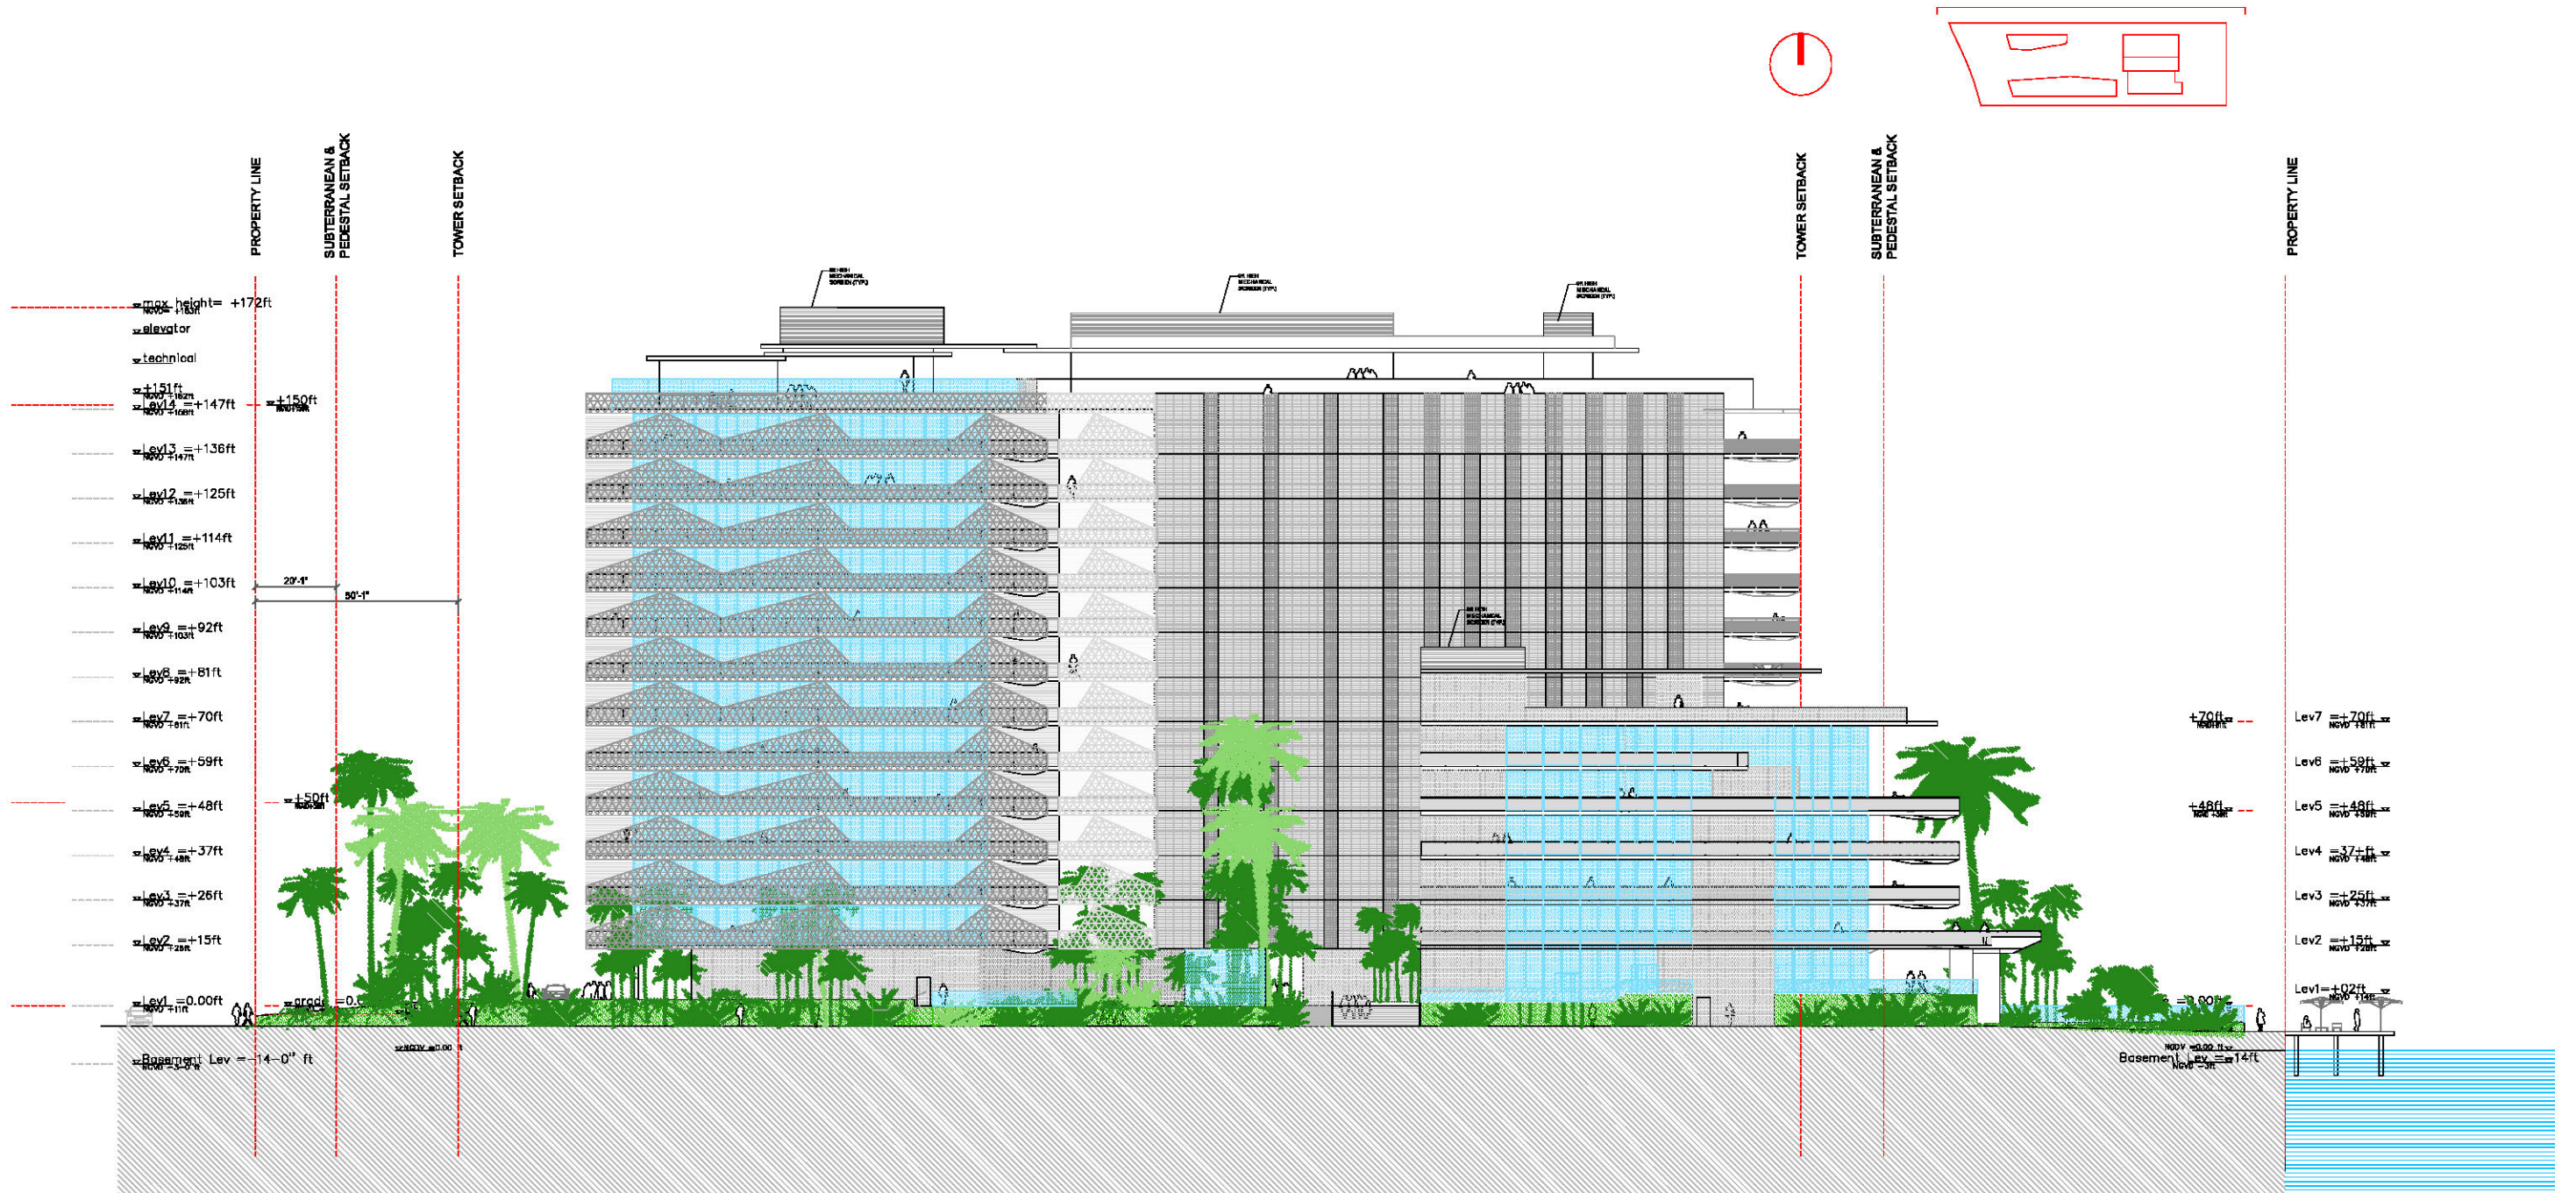

1300 MONAD TERRACE
MIAMI BEACH, FL.
North Elevation


OWNER
**Monad Terrace Property
Owner LLC**
**c/o JDS Development
Group**
104 Fifth Avenue
New York, NY 10011
Tel: [+1] 212-974-2844

ARCHITECTURAL/ LANDSCAPE
DESIGNER
AteliersJeanNouvel
10 Cité d'Angoulême
75011 Paris - France
Tel: [+33] 1 49 23 83 83


EXECUTIVE ARCHITECT
**Kobi Karp Architecture
and Interior Design**
2915 Biscayne Boulevard
Suite 200
Miami, FL 33137
Tel: [+1] 305-573-1818
License #AR0012578

EXECUTIVE LANDSCAPE ARCHITECT /
CIVIL ENGINEER / TRAFFIC ENGINEER
Kimley - Horn
1221 Brickell Ave.
Suite 400
Miami, FL 33131
Tel: [+1] 305-673-2025

01/05/2017
DATE
A 5.01 **1"-40'**
SHEET NUMBER SCALE

 

- Building A – Modified to 7 stories
- Double height Lobby introduced that will allow for for a greater transparency through the ground level to Biscayne Bay while enhancing the arrival experience.
- Relocation of unit at SE corner of the building creating continuous double height glass corridor along lagoon.

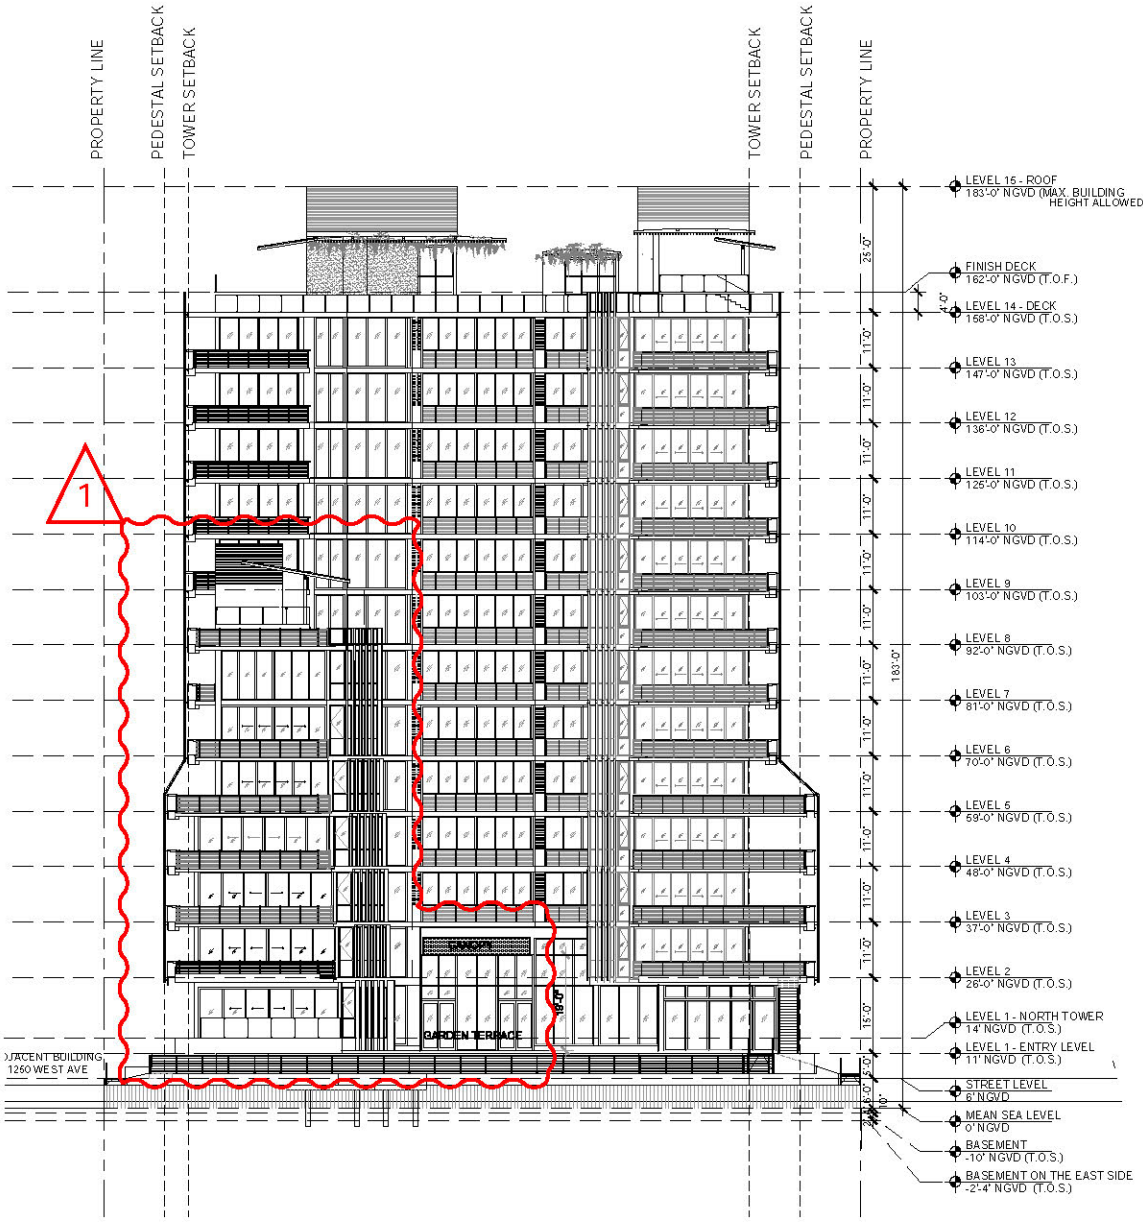

01/05/2017

DATE
A 4.02 1" = 40'
SHEET NUMBER SCALE

30 Proposed

OWNER

**Monad Terrace Property
Owner LLC**
c/o **JDS Development
Group**
104 Fifth Avenue
New York, NY 10011
Tel: [+1] 212-974-2844

ARCHITECTURAL/ LANDSCAPE
DESIGNER

AteliersJeanNouvel
10 Cité d'Angoulême
75011 Paris - France
Tel: [+33] 1 49 23 83 83


EXECUTIVE ARCHITECT

**Kobi Karp Architecture
and Interior Design**
2915 Biscayne Boulevard
Suite 200
Miami, FL 33137
Tel: [+1] 305-573-1818
License #AR0012578

EXECUTIVE LANDSCAPE ARCHITECT /
CIVIL ENGINEER / TRAFFIC ENGINEER

Kimley - Horn
1221 Brickell Ave.
Suite 400
Miami, FL 33131
Tel: [+1] 305-673-2025

1300 MONAD TERRACE
MIAMI BEACH, FL
West Elevation

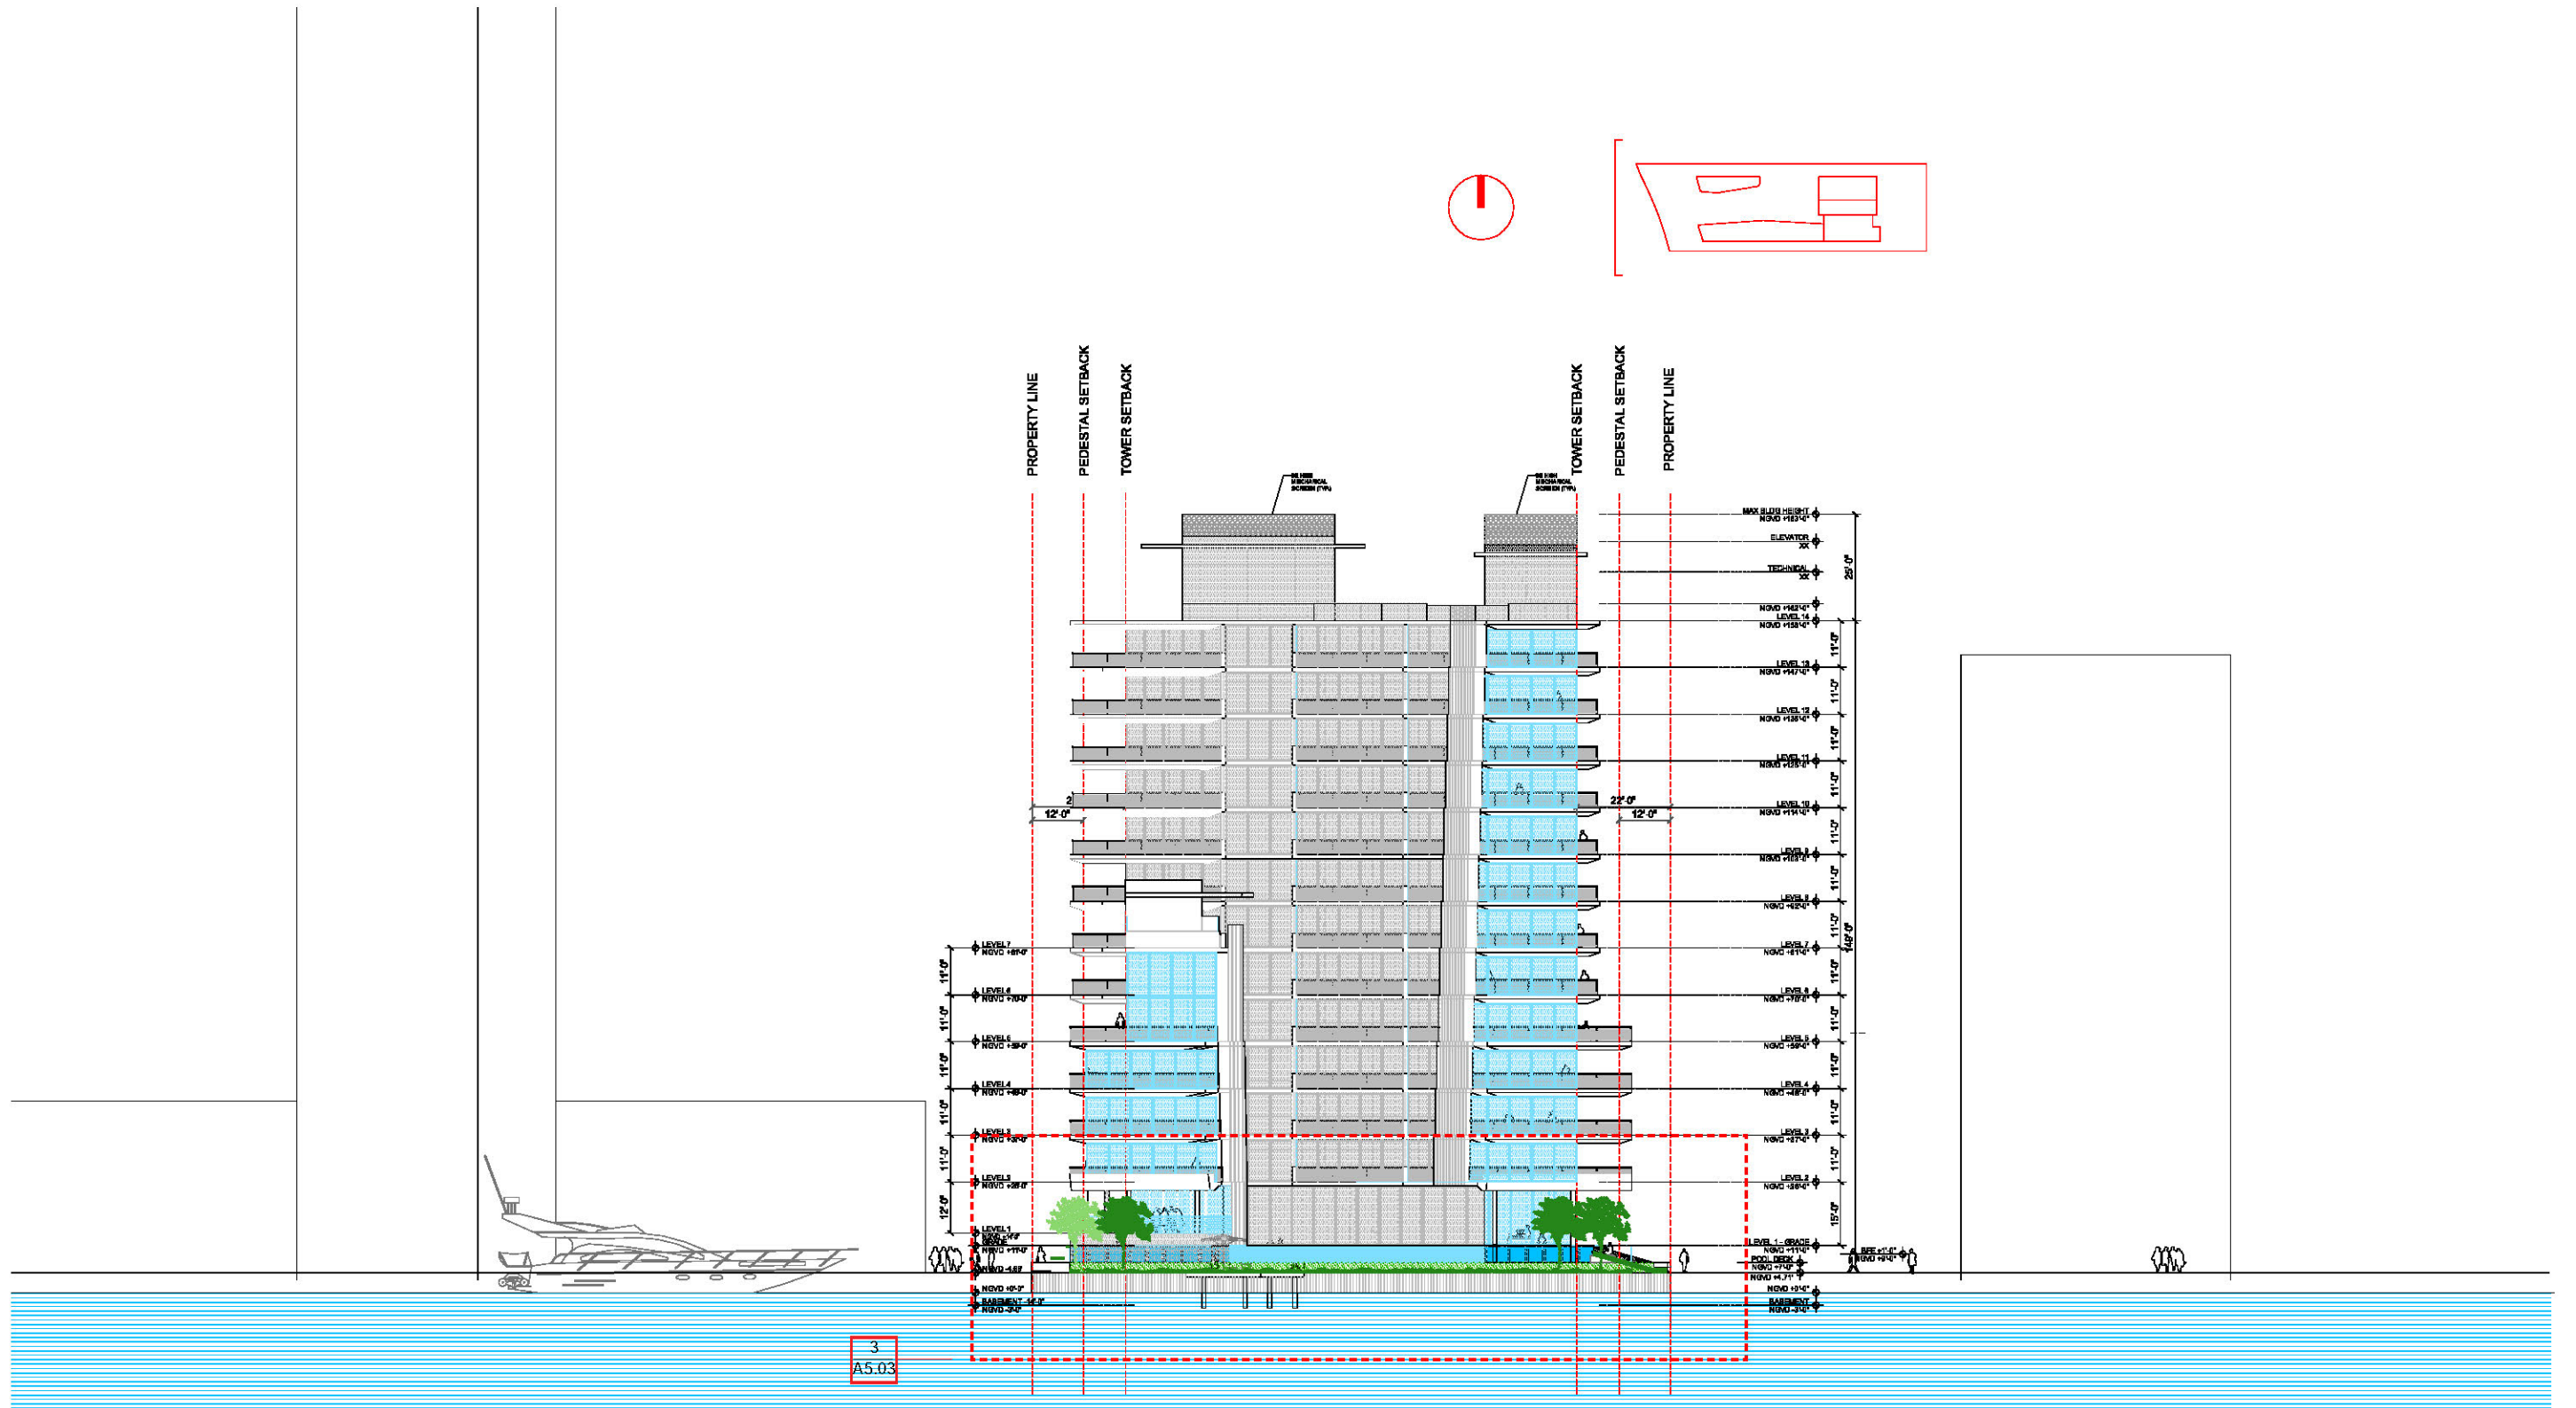

1300 MONAD TERRACE
MIAMI BEACH, FL.
West Elevation

OWNER
**Monad Terrace Property
Owner LLC**
c/o JDS Development
Group
104 Fifth Avenue
New York, NY 10011
Tel: [+1] 212-974-2844


ARCHITECTURAL/ LANDSCAPE
DESIGNER
AteliersJeanNouvel
10 Cité d'Angoulême
75011 Paris - France
Tel: [+33] 1 49 23 83 83

EXECUTIVE ARCHITECT
**Kobi Karp Architecture
and Interior Design**
2915 Biscayne Boulevard
Suite 200
Miami, FL 33137
Tel: [+1] 305-573-1818
License #AR0012578


EXECUTIVE LANDSCAPE ARCHITECT /
CIVIL ENGINEER / TRAFFIC ENGINEER
Kimley - Horn
1221 Brickell Ave.
Suite 400
Miami, FL 33131
Tel: [+1] 305-673-2025

01/05/2017
DATE
A 5.02 1"-40'
SHEET NUMBER SCALE

Previously Approved 31

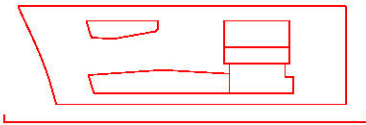

- Removal of balcony on SE corner of the building due to the relocation of the unit at that level creates continuous double height facade for commercial unit facing West Avenue.

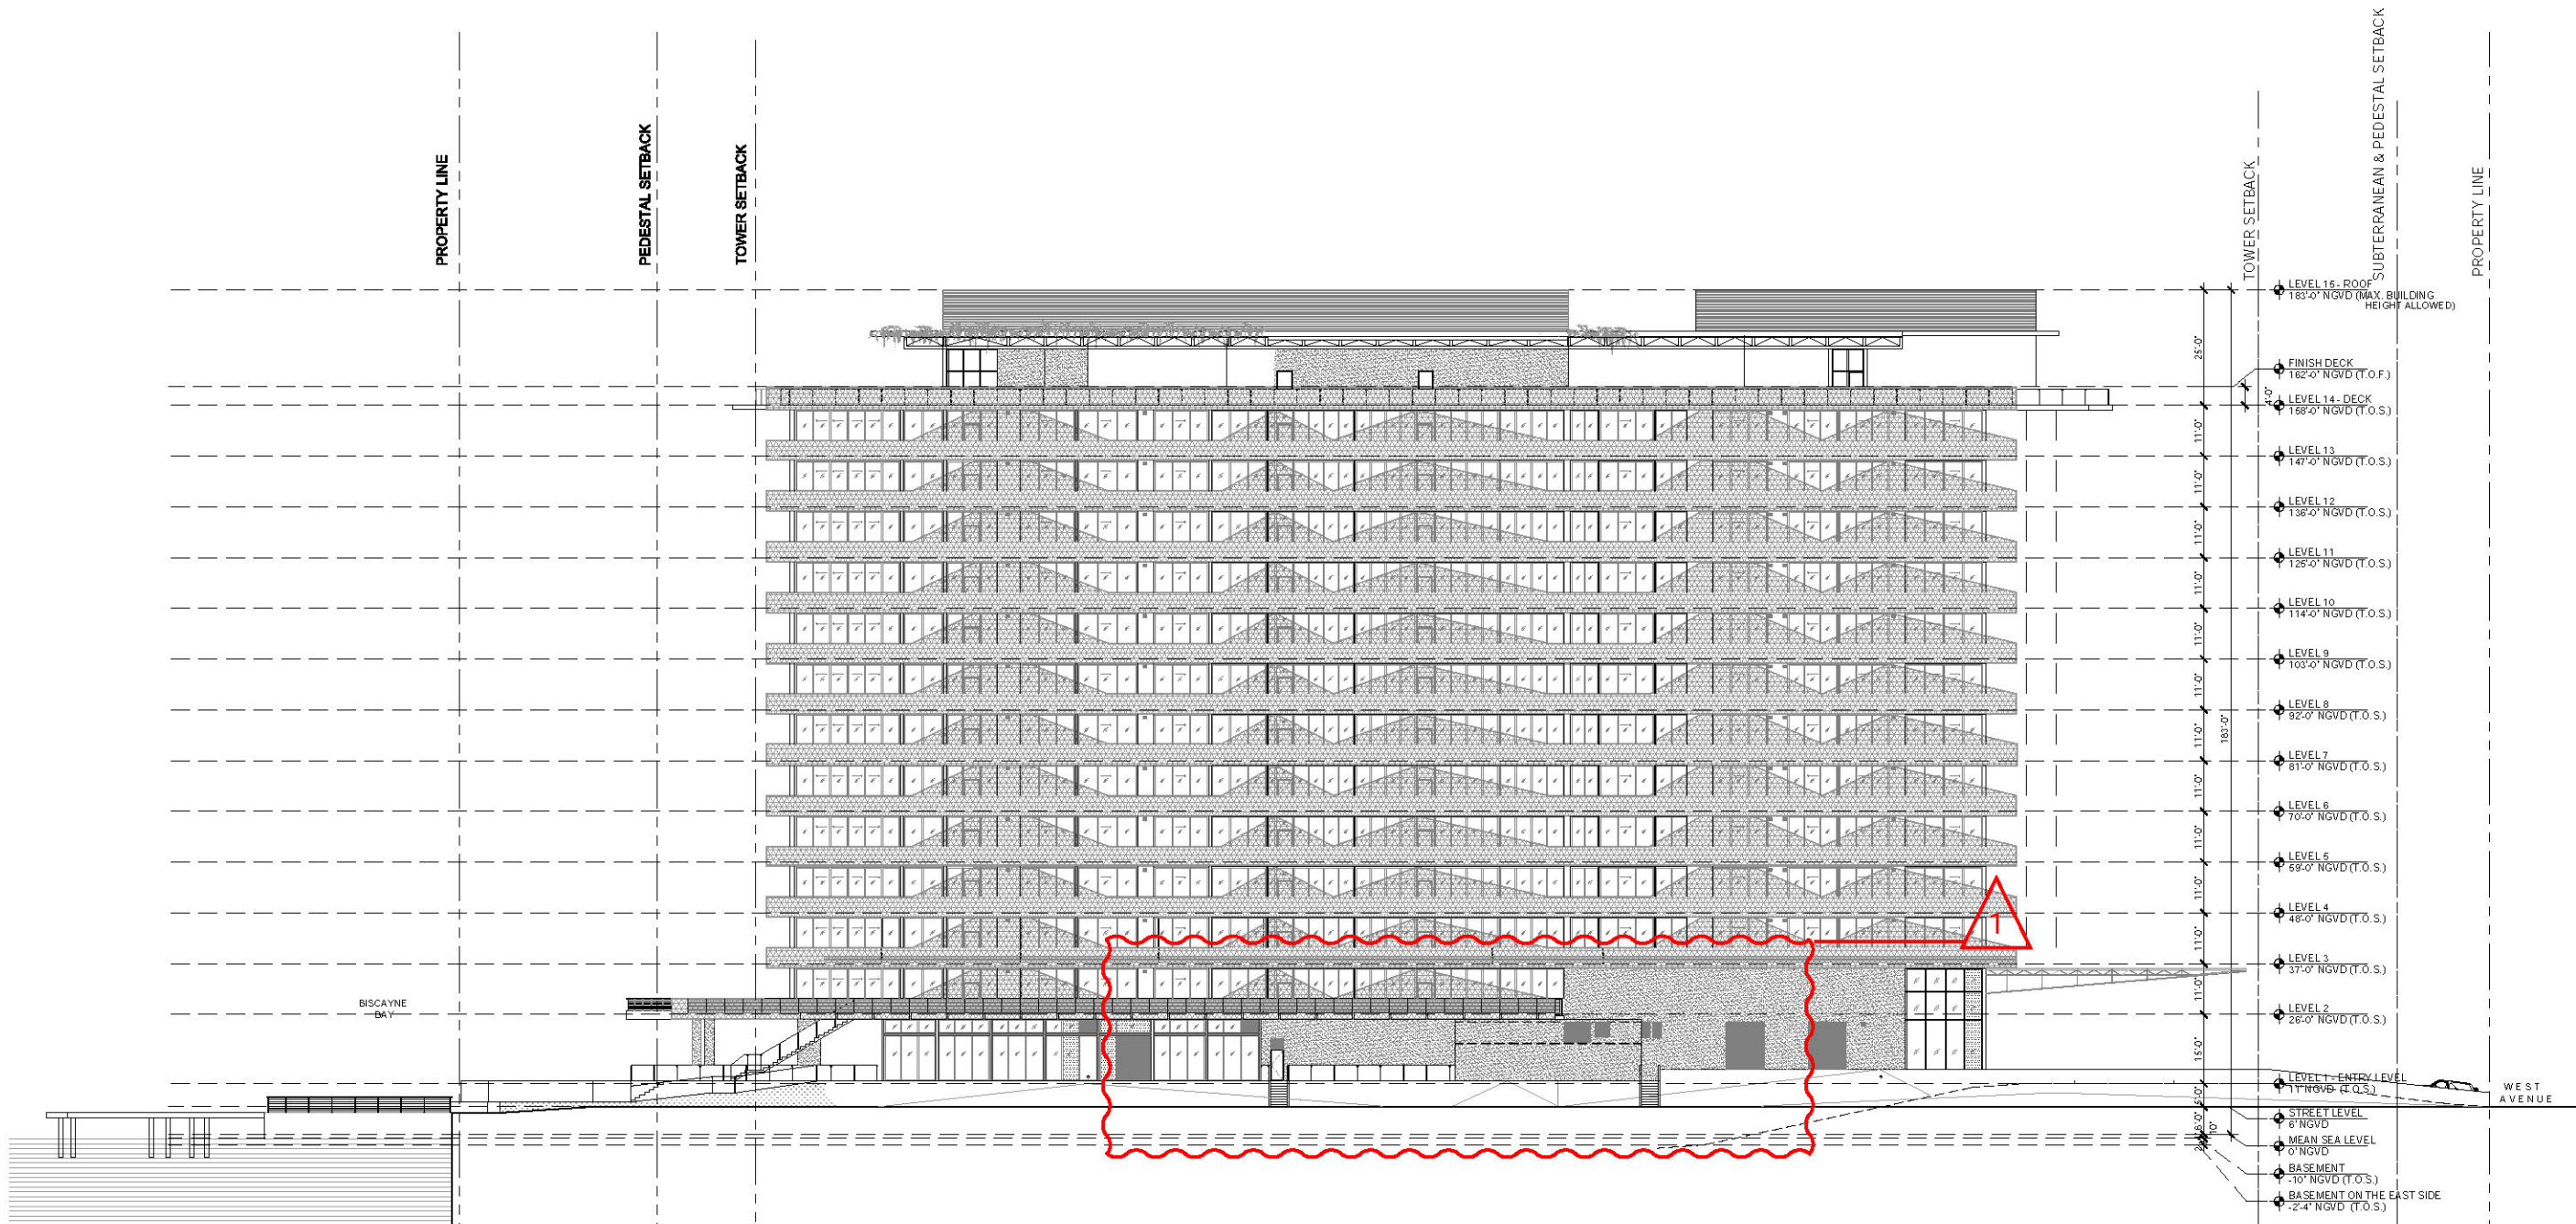

01/05/2017
DATE
A 4.01 1" = 40'
SHEET NUMBER SCALE

32 Proposed

OWNER

**Monad Terrace Property
Owner LLC**
c/o **JDS Development
Group**
104 Fifth Avenue
New York, NY 10011
Tel: [+1] 212-974-2844

ARCHITECTURAL/ LANDSCAPE
DESIGNER

AteliersJeanNouvel
10 Cité d'Angoulême
75011 Paris - France
Tel: [+33] 1 49 23 83 83


EXECUTIVE ARCHITECT

**Kobi Karp Architecture
and Interior Design**
2915 Biscayne Boulevard
Suite 200
Miami, FL 33137
Tel: [+1] 305-573-1818
License #AR0012578

EXECUTIVE LANDSCAPE ARCHITECT /
CIVIL ENGINEER / TRAFFIC ENGINEER

Kimley - Horn
1221 Brickell Ave.
Suite 400
Miami, FL 33131
Tel: [+1] 305-673-2025

1300 MONAD TERRACE
MIAMI BEACH, FL
South Elevation

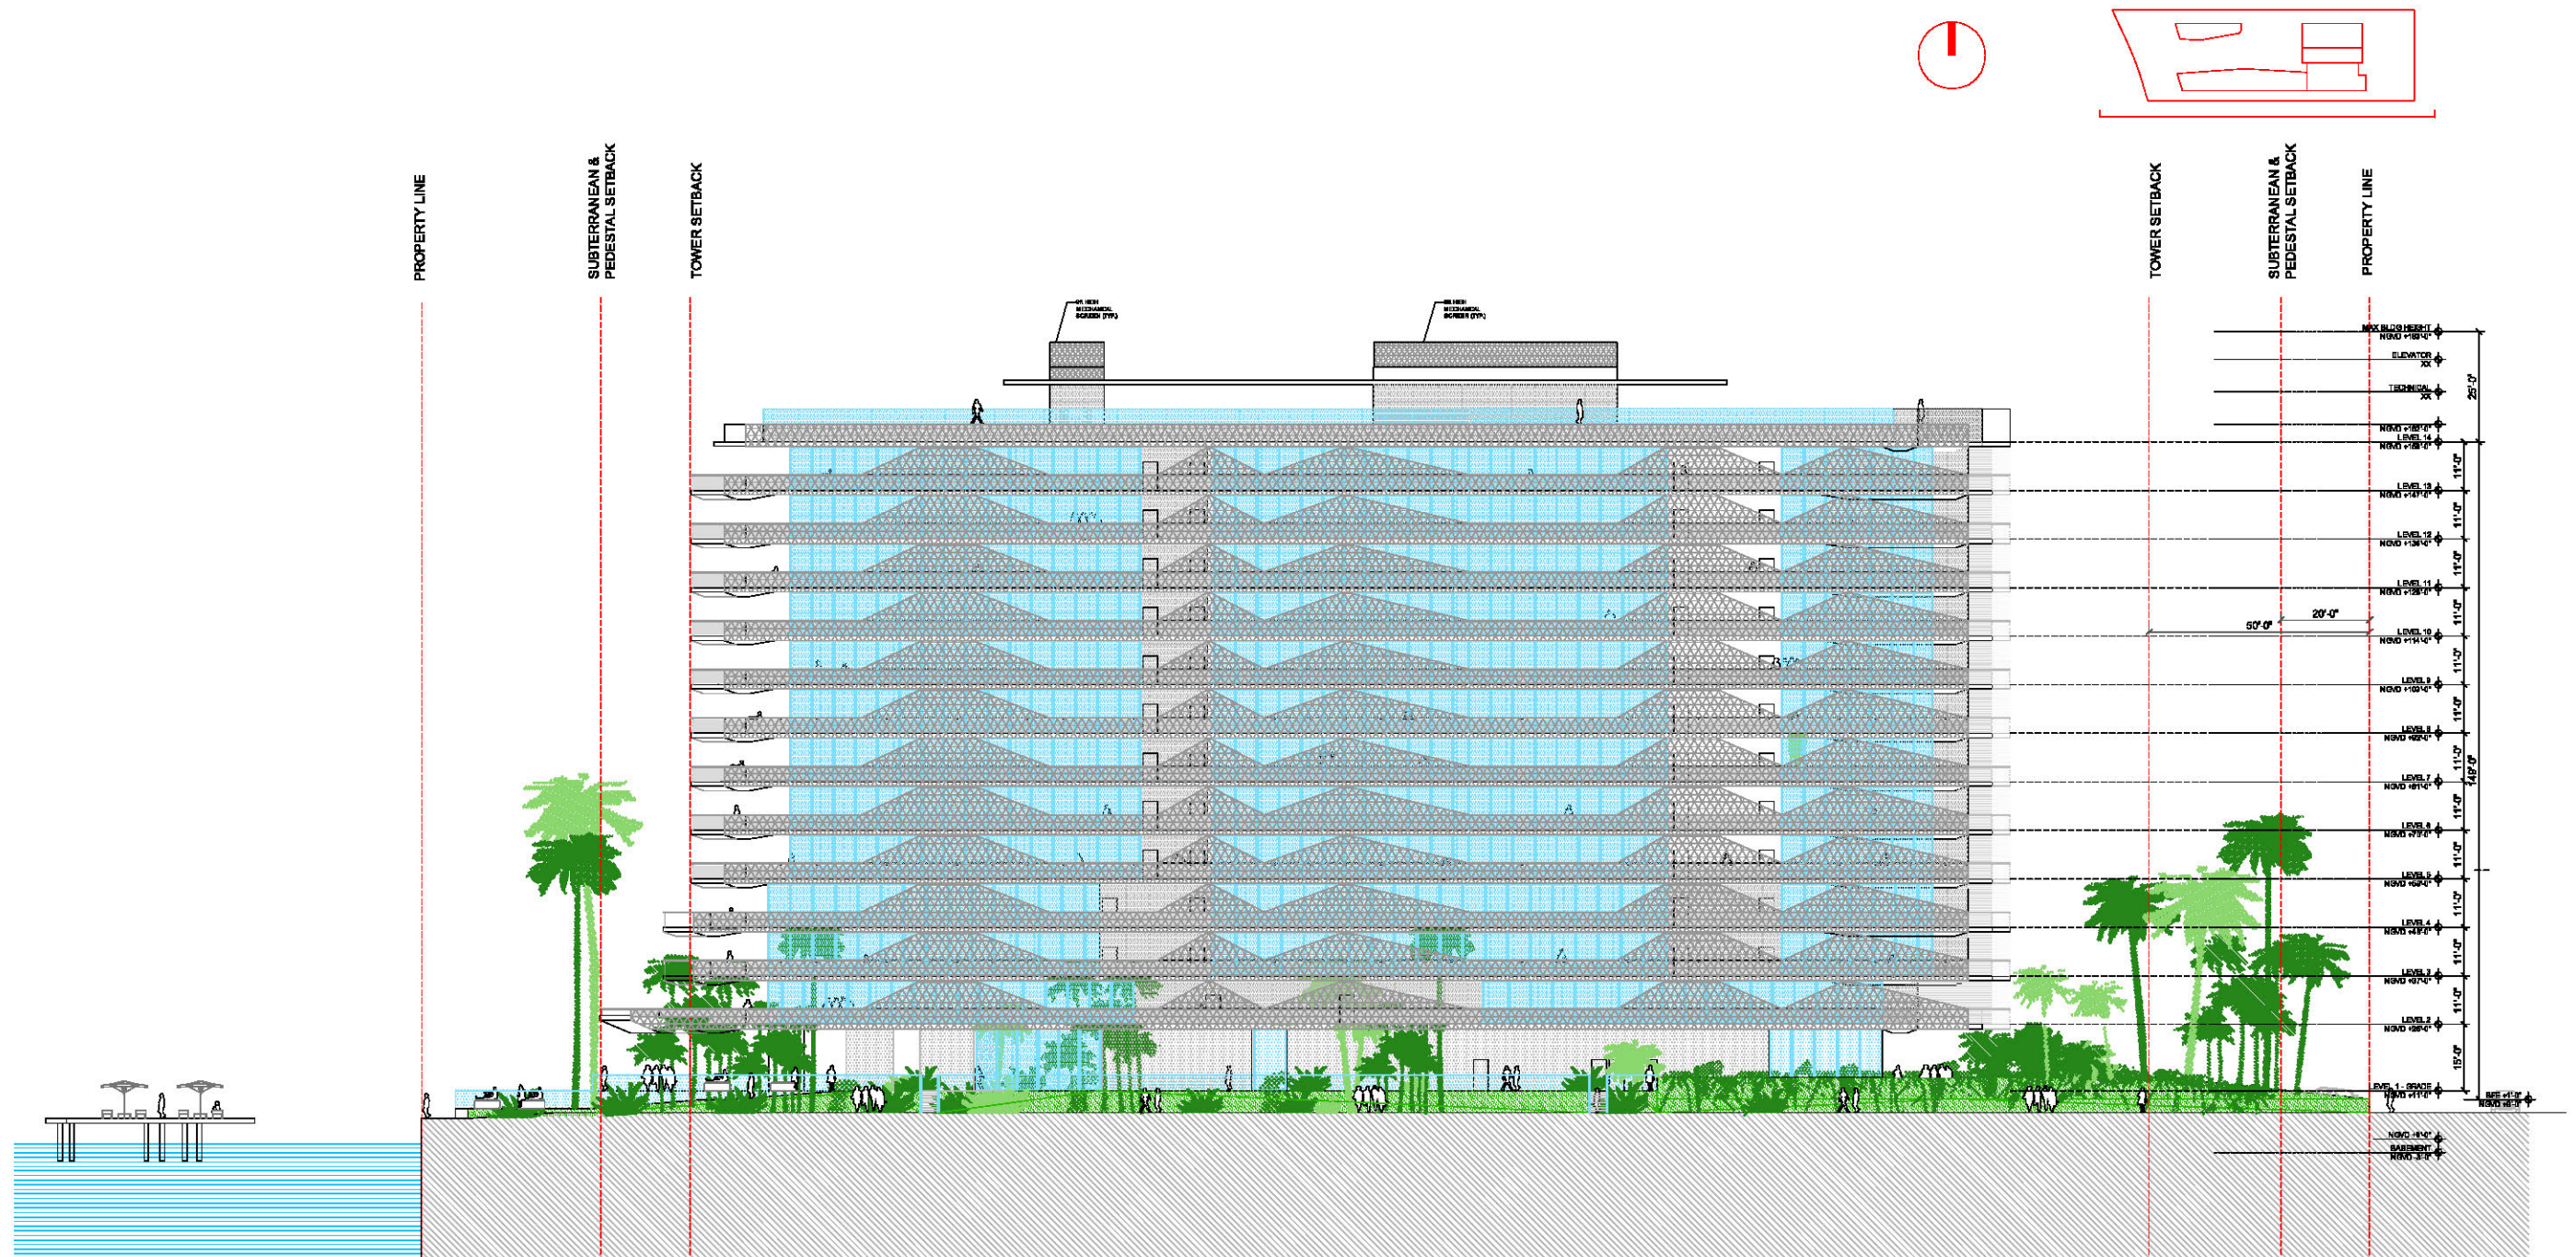

1300 MONAD TERRACE
MIAMI BEACH, FL.
South Elevation

OWNER
**Monad Terrace Property
Owner LLC**
c/o JDS Development
Group
104 Fifth Avenue
New York, NY 10011
Tel: [+1] 212-974-2844


ARCHITECTURAL/ LANDSCAPE
DESIGNER
AteliersJeanNouvel
10 Cité d'Angoulême
75011 Paris - France
Tel: [+33] 1 49 23 83 83

EXECUTIVE ARCHITECT
Kobi Karp Architecture
and Interior Design
2915 Biscayne Boulevard
Suite 200
Miami, FL 33137
Tel: [+1] 305-573-1818
License #AR0012578


EXECUTIVE LANDSCAPE ARCHITECT /
CIVIL ENGINEER / TRAFFIC ENGINEER
Kimley - Horn
1221 Brickell Ave.
Suite 400
Miami, FL 33131
Tel: [+1] 305-673-2025

01/05/2017
DATE
A 5.05 1"-40'
SHEET NUMBER SCALE

Previously Approved 33

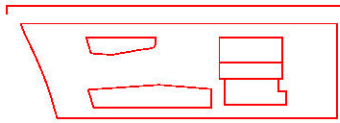

• Building A – Modified to 7 stories

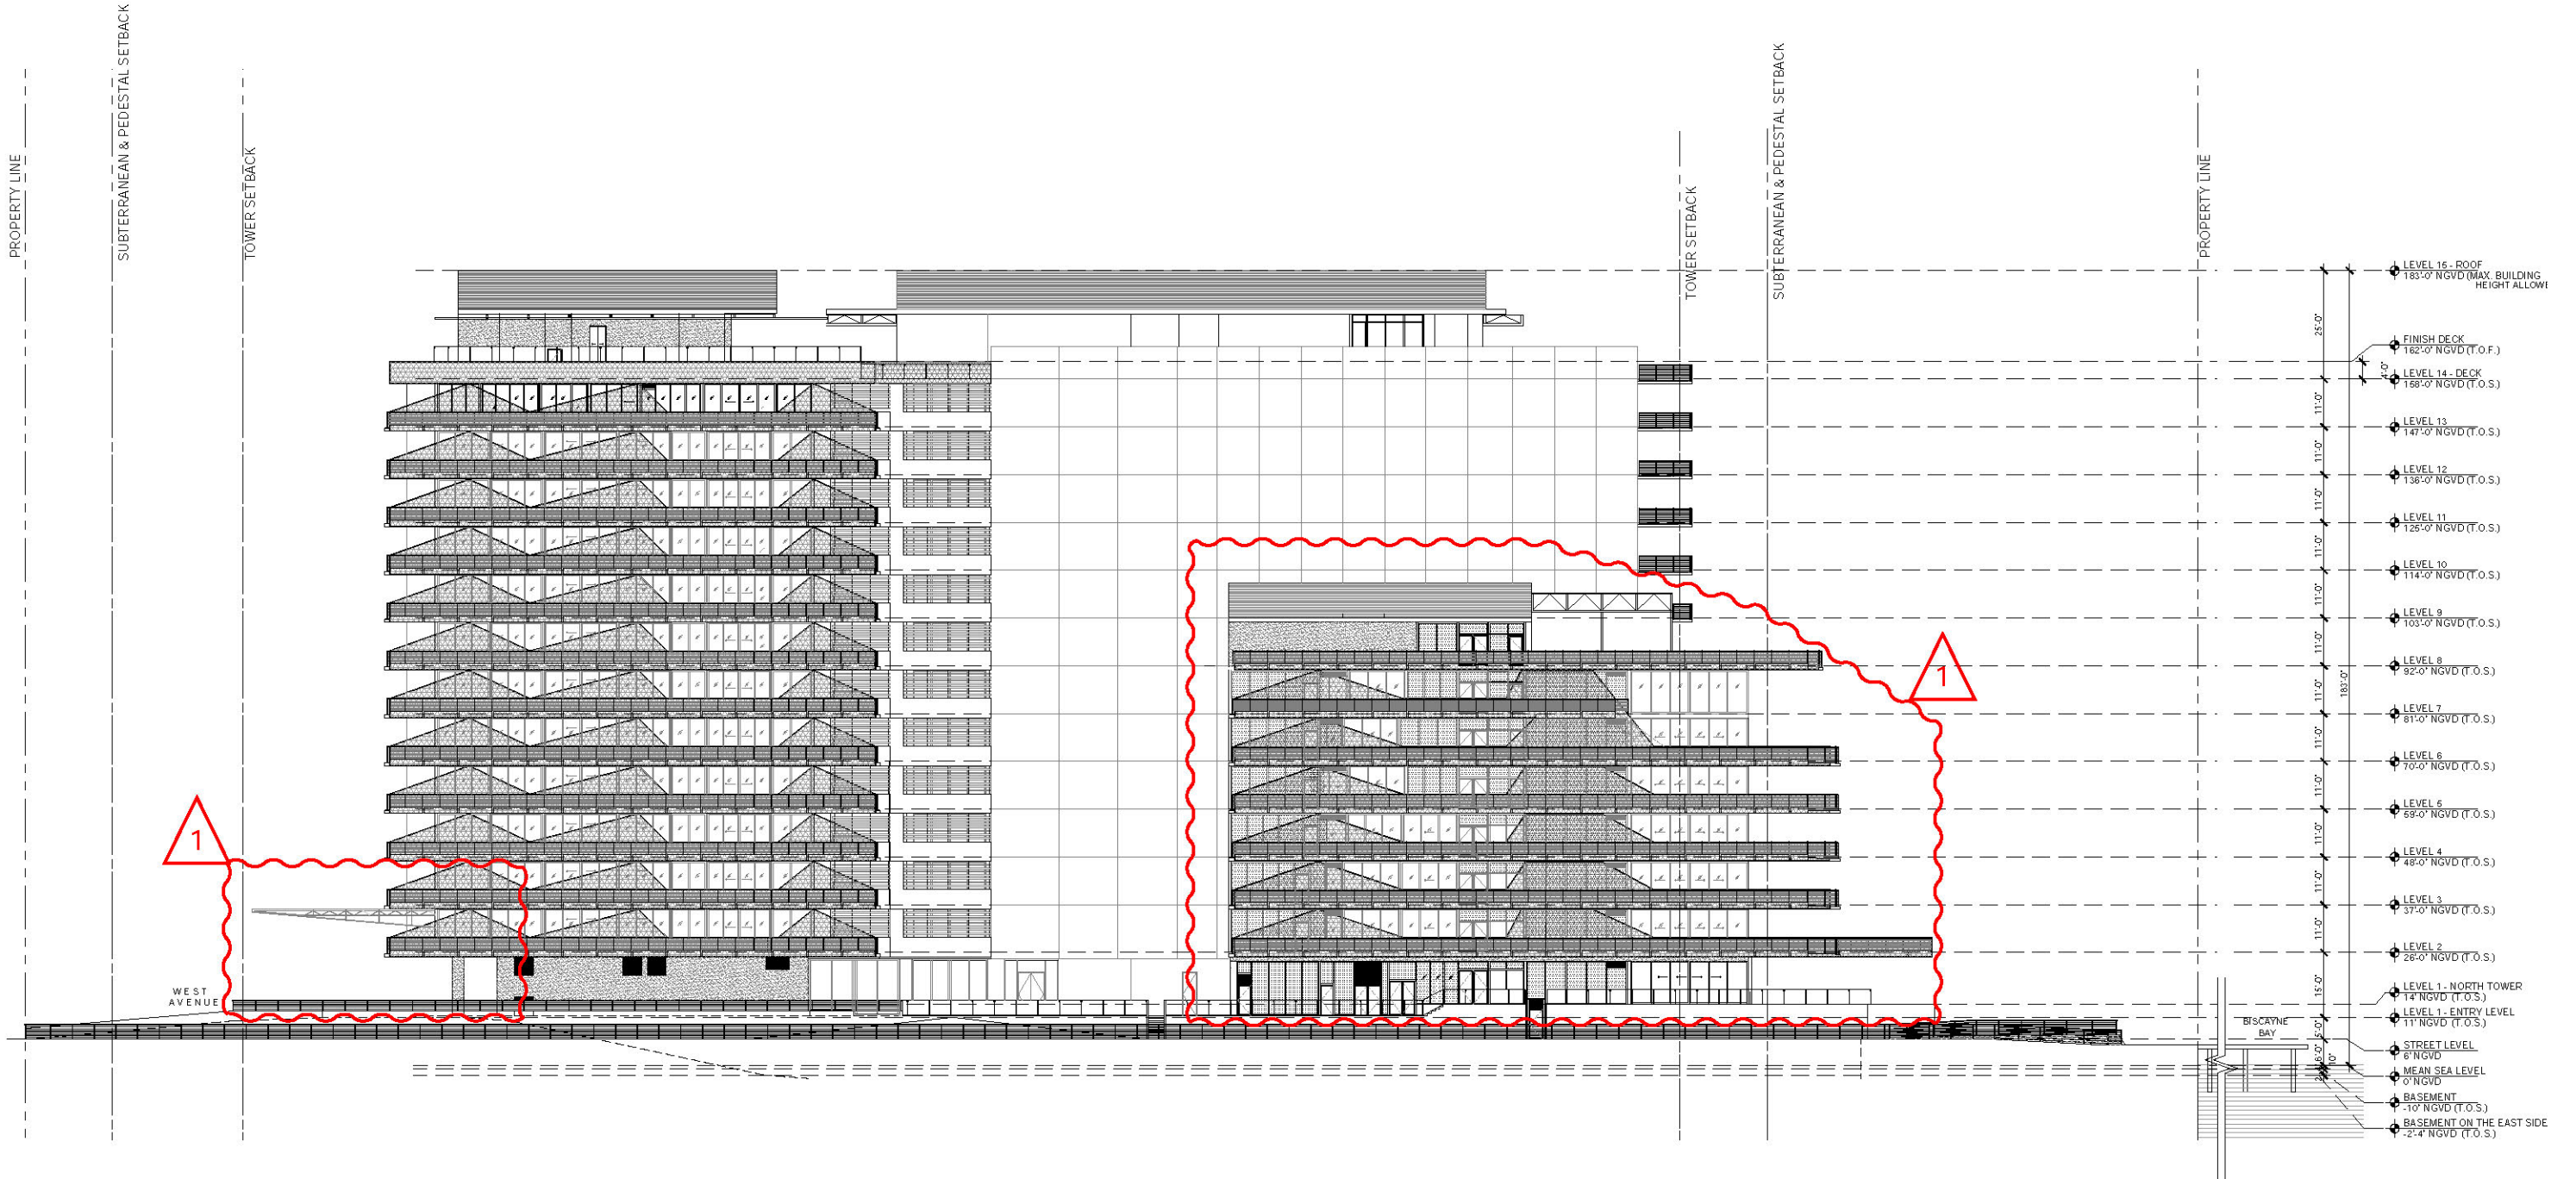

01/05/2017
DATE
A 4.00 1" = 40'
SHEET NUMBER SCALE

34 Proposed

OWNER

**Monad Terrace Property
Owner LLC**
c/o JDS Development
Group
104 Fifth Avenue
New York, NY 10011
Tel: [+1] 212-974-2844

ARCHITECTURAL/ LANDSCAPE
DESIGNER

AteliersJeanNouvel
10 Cité d'Angoulême
75011 Paris - France
Tel: [+33] 1 49 23 83 83



EXECUTIVE ARCHITECT

Kobi Karp Architecture
and Interior Design
2915 Biscayne Boulevard
Suite 200
Miami, FL 33137
Tel: [+1] 305-573-1818
License #AR0012578

EXECUTIVE LANDSCAPE ARCHITECT /
CIVIL ENGINEER /TRAFFIC ENGINEER

Kimley - Horn
1221 Brickell Ave.
Suite 400
Miami, FL 33131
Tel: [+1] 305-673-2025

1300 MONAD TERRACE
MIAMI BEACH, FL.
North Elevation

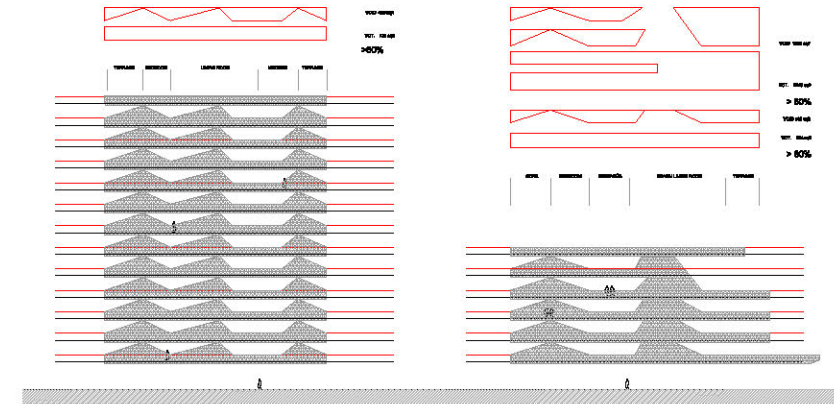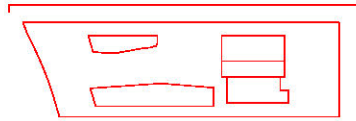

1300 MONAD TERRACE
MIAMI BEACH, FL.
North Elevation (rendered)

OWNER
**Monad Terrace Property
Owner LLC**
**c/o JDS Development
Group**
104 Fifth Avenue
New York, NY 10011
Tel: [+1] 212-974-2844

ARCHITECTURAL/ LANDSCAPE
DESIGNER
AteliersJeanNouvel
10 Cité d'Angoulême
75011 Paris - France
Tel: [+33] 1 49 23 83 83

EXECUTIVE ARCHITECT
**Kobi Karp Architecture
and Interior Design**
2915 Biscayne Boulevard
Suite 200
Miami, FL 33137
Tel: [+1] 305-573-1818
License #AR0012578

EXECUTIVE LANDSCAPE ARCHITECT /
CIVIL ENGINEER / TRAFFIC ENGINEER
Kimley - Horn
1221 Brickell Ave.
Suite 400
Miami, FL 33131
Tel: [+1] 305-673-2025

01/05/2017
DATE
A 5.06 **1"-40'**
SHEET NUMBER SCALE

Previously Approved 35