

[Signature]
Feb 28 2019
Ralph Choeff
registered architect
A0000679

comm
no.
1606
date:
01/07/19
revised:
2/27/2019

sheet
no.


sheet no.

A-2.1



Flood Zone: AE-9
REQ. First Floor Elevation: +10'-0"NGVD
(FEMA+1')

EAST ELEVATION 3/16"=1'-0"

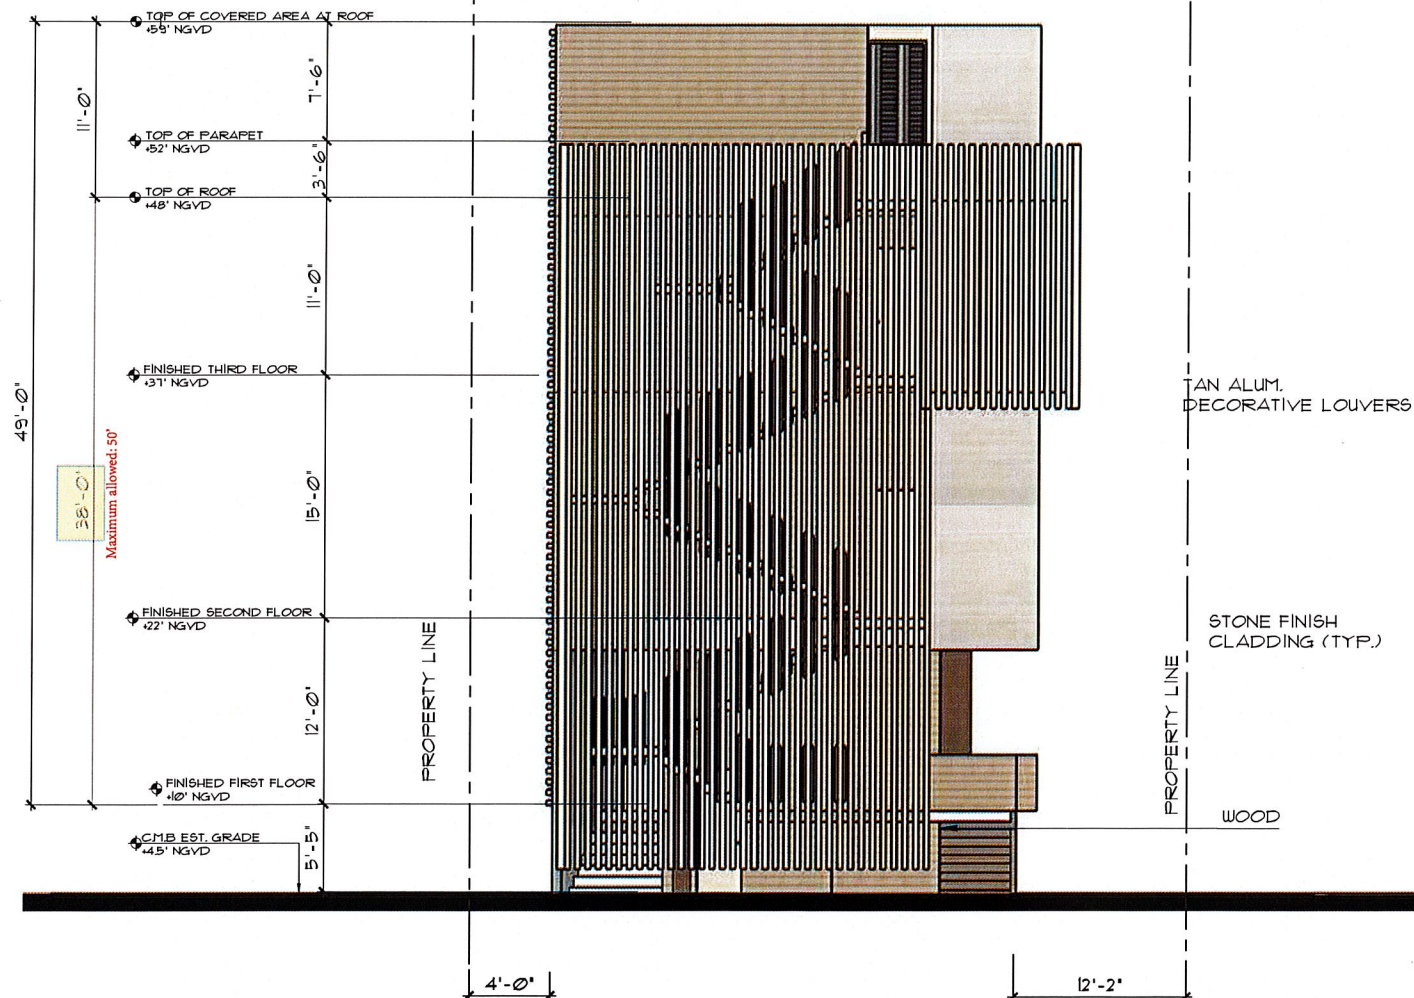

Flood Zone: AE-9
REQ. First Floor Elevation: +10'-0"NGVD
(FEMA+1')


NORTH ELEVATION 3/16"=1'-0"

FE 2-8-2019
Ruth Choff
registered architect
AR000679

comm
no.
1606
date:
01/07/19
revised:
2/27/2019

sheet
no.

sheet no.
A-2.2

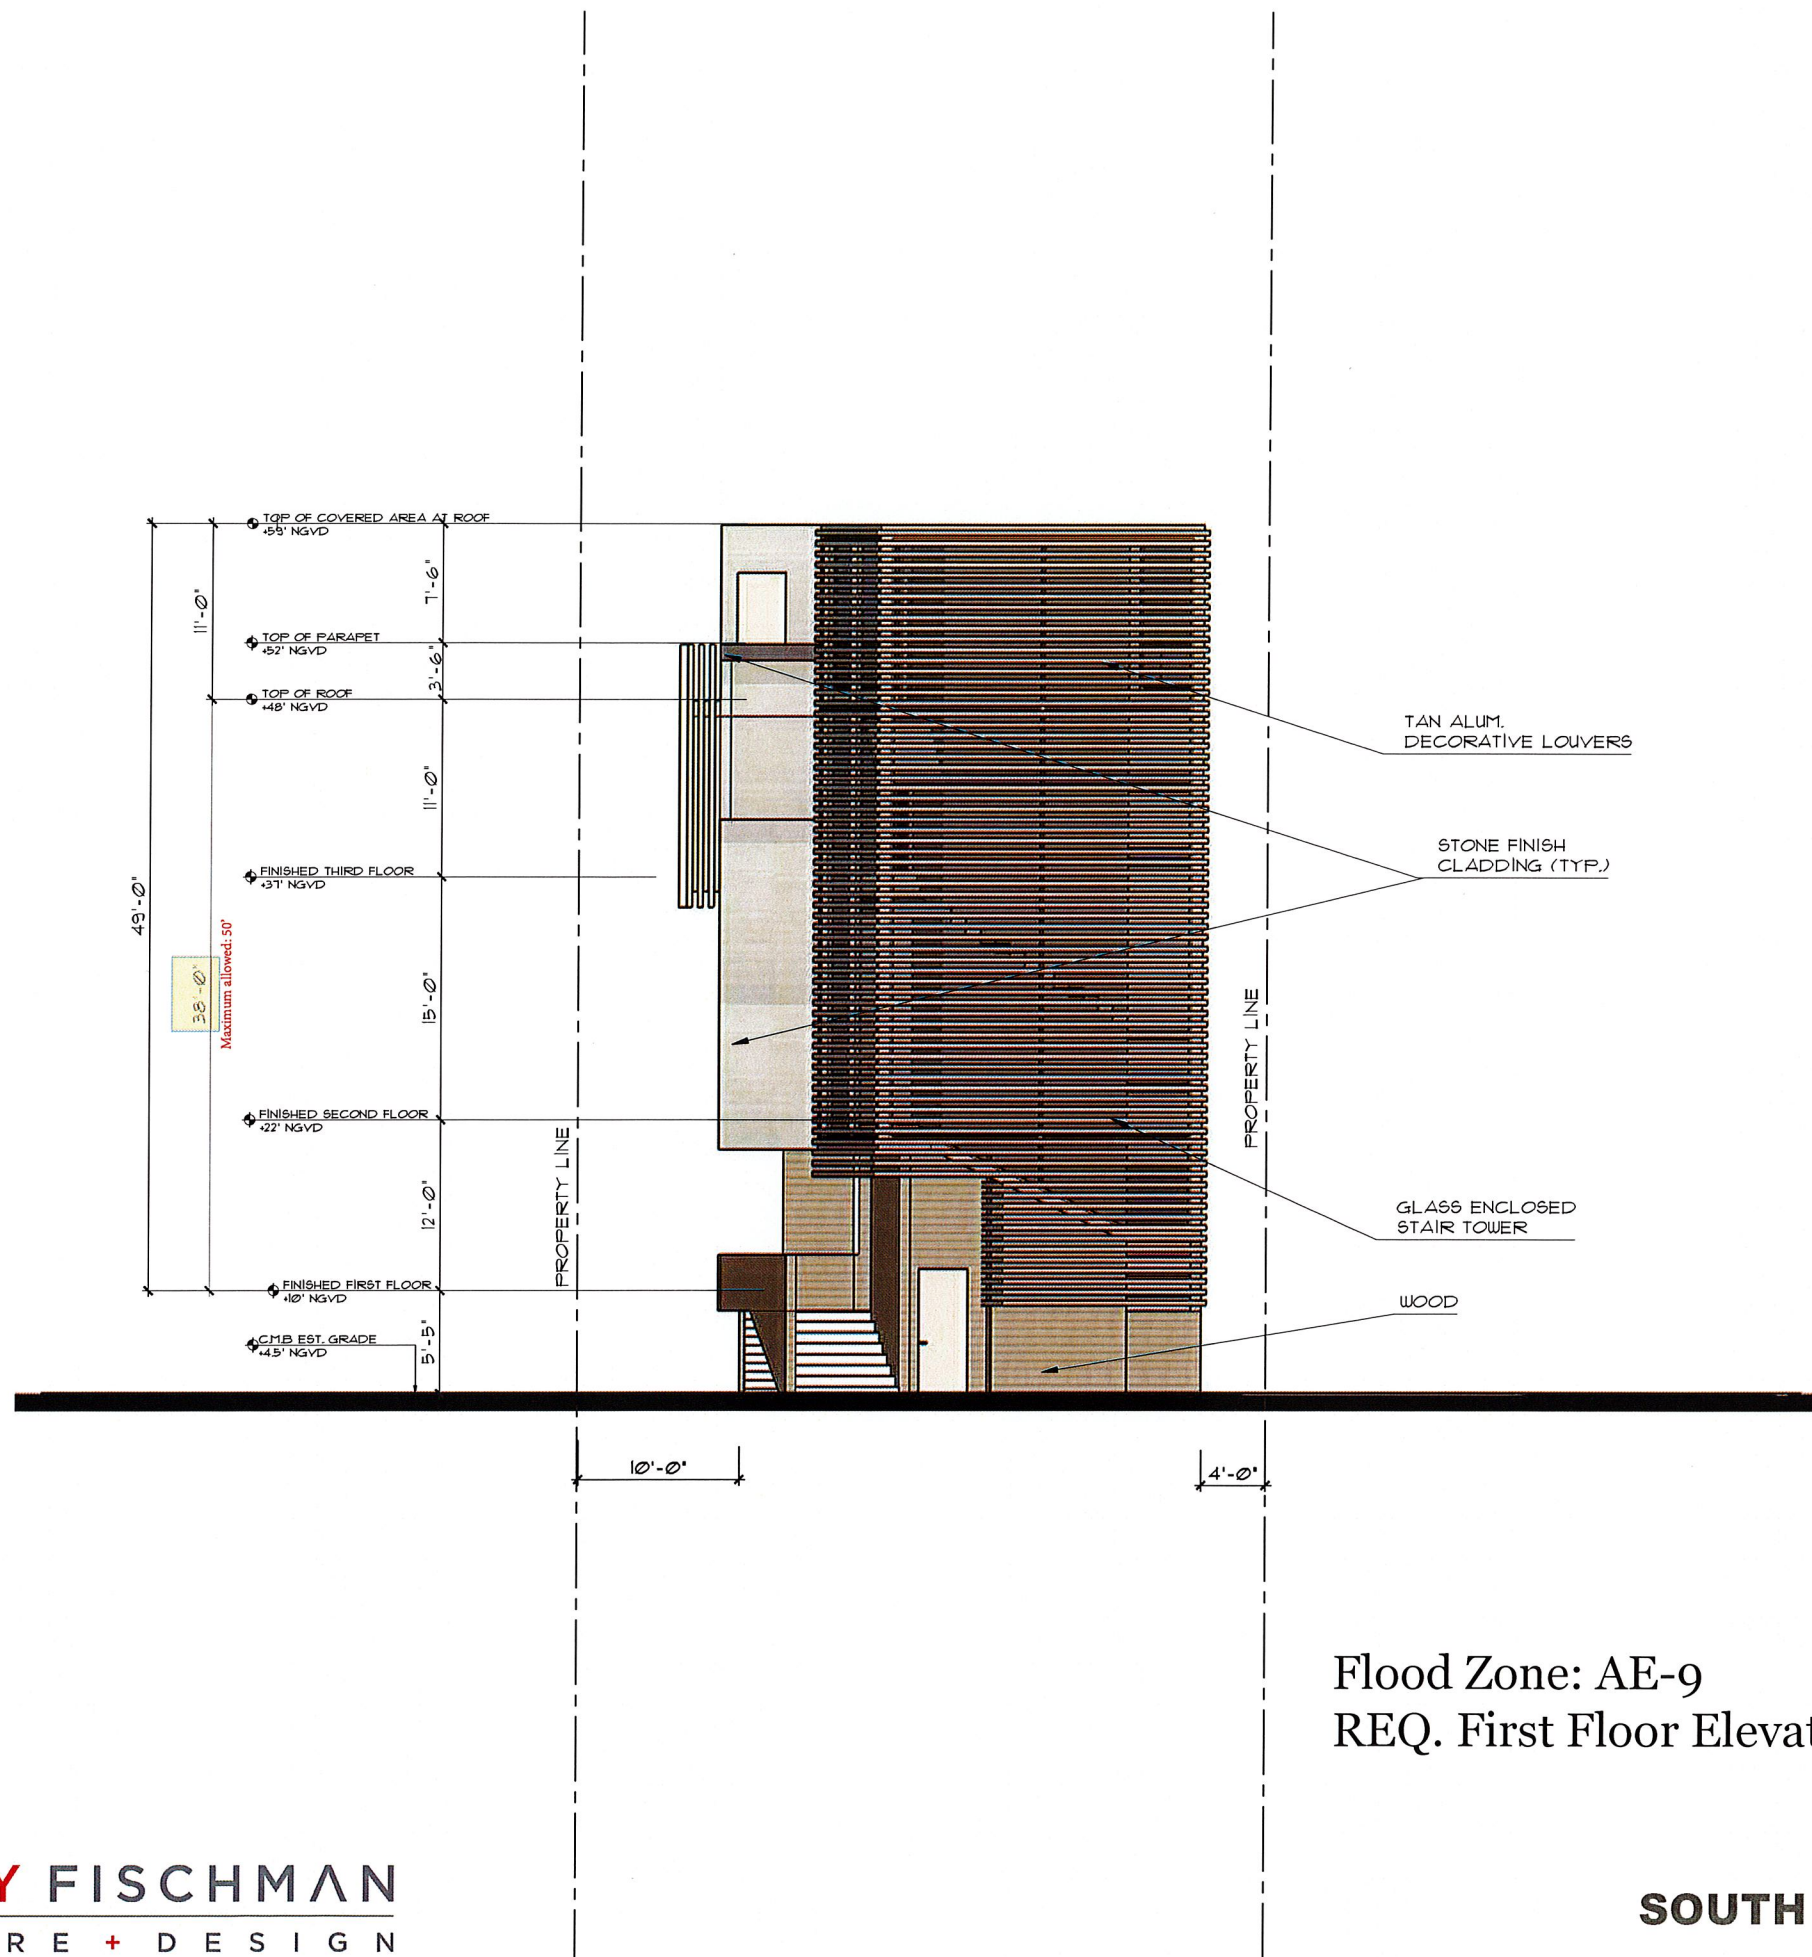

Flood Zone: AE-9
REQ. First Floor Elevation: +10'-0"NGVD
(FEMA+1')


SOUTH ELEVATION 3/16"=1'-0"

sed
[Signature]
FEB 2019
Ruth Choen
registered architect
AR0008679

comm
no.
1606
date:
01/07/19
revised:
2/27/2019

sheet
no.

sheet no.
A-2.3

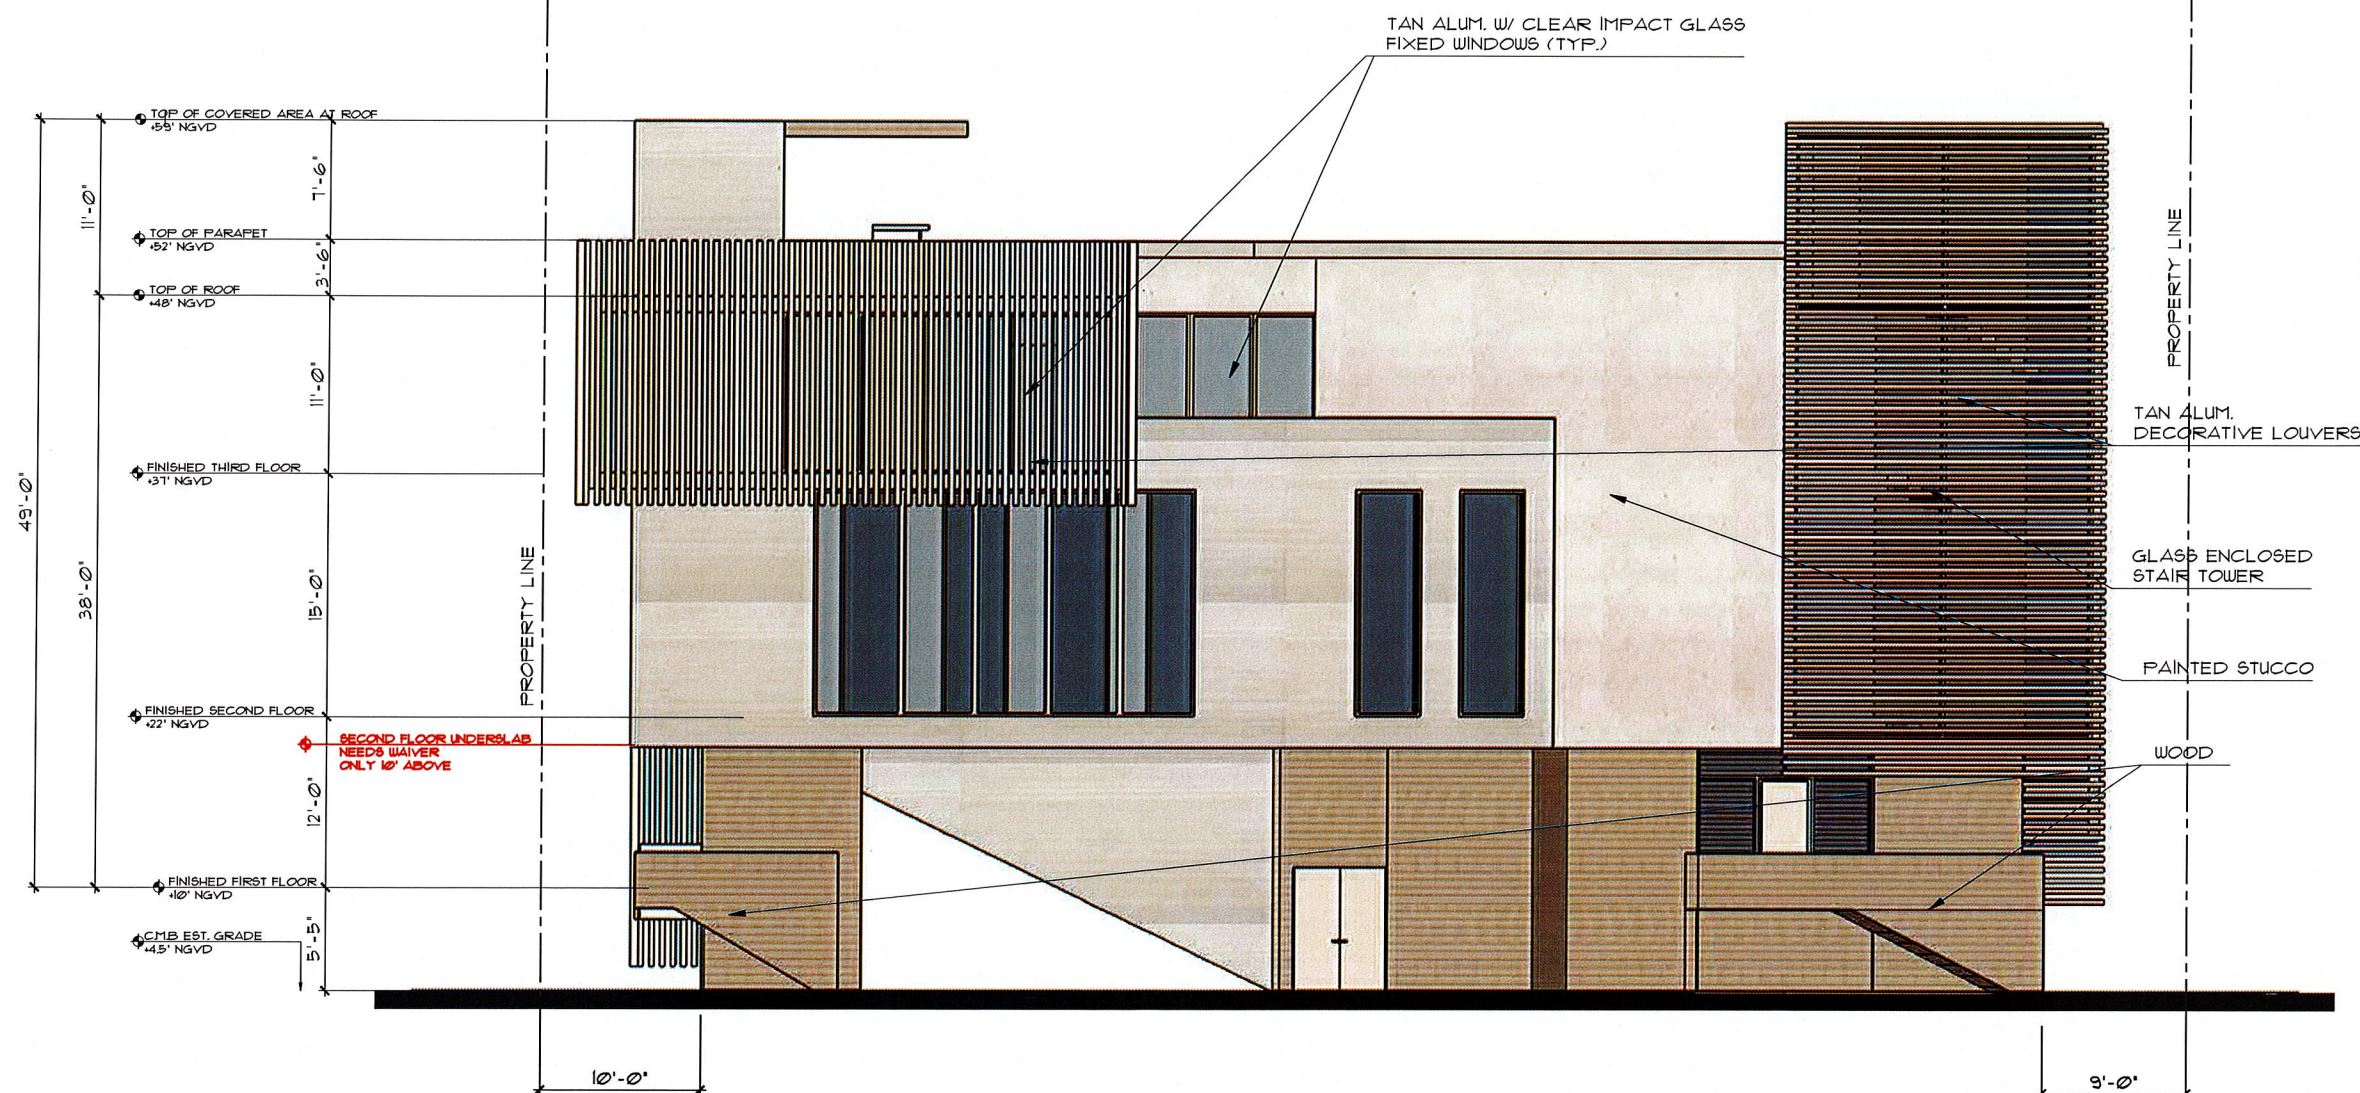

Flood Zone: AE-9
REQ. First Floor Elevation: +10'-0"NGVD
(FEMA+1')

WEST ELEVATION 3/16"=1'-0"



FEB 28 2019

sheet no.
G-1.0



[Signature]
28-2019

sheet no.
G-2.0



[Signature]
FEB 28 2019

sheet no.
G-2.1