


EAST ELEVATION
 SCALE: 3/16" = 1'-0"

FLOOD ZONE: AE-3

REQ. FIRST FLOOR ELEVATION:
 +10'-0" NGVD (FEMA +1')

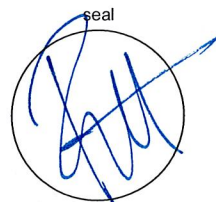


Ralph Choef
 registered architect
 AR0005679
 MAR 11 2019
 comm no.

1606
 date:
 01/07/19
 revised:

2/27/2019


sheet no.
A-2.1

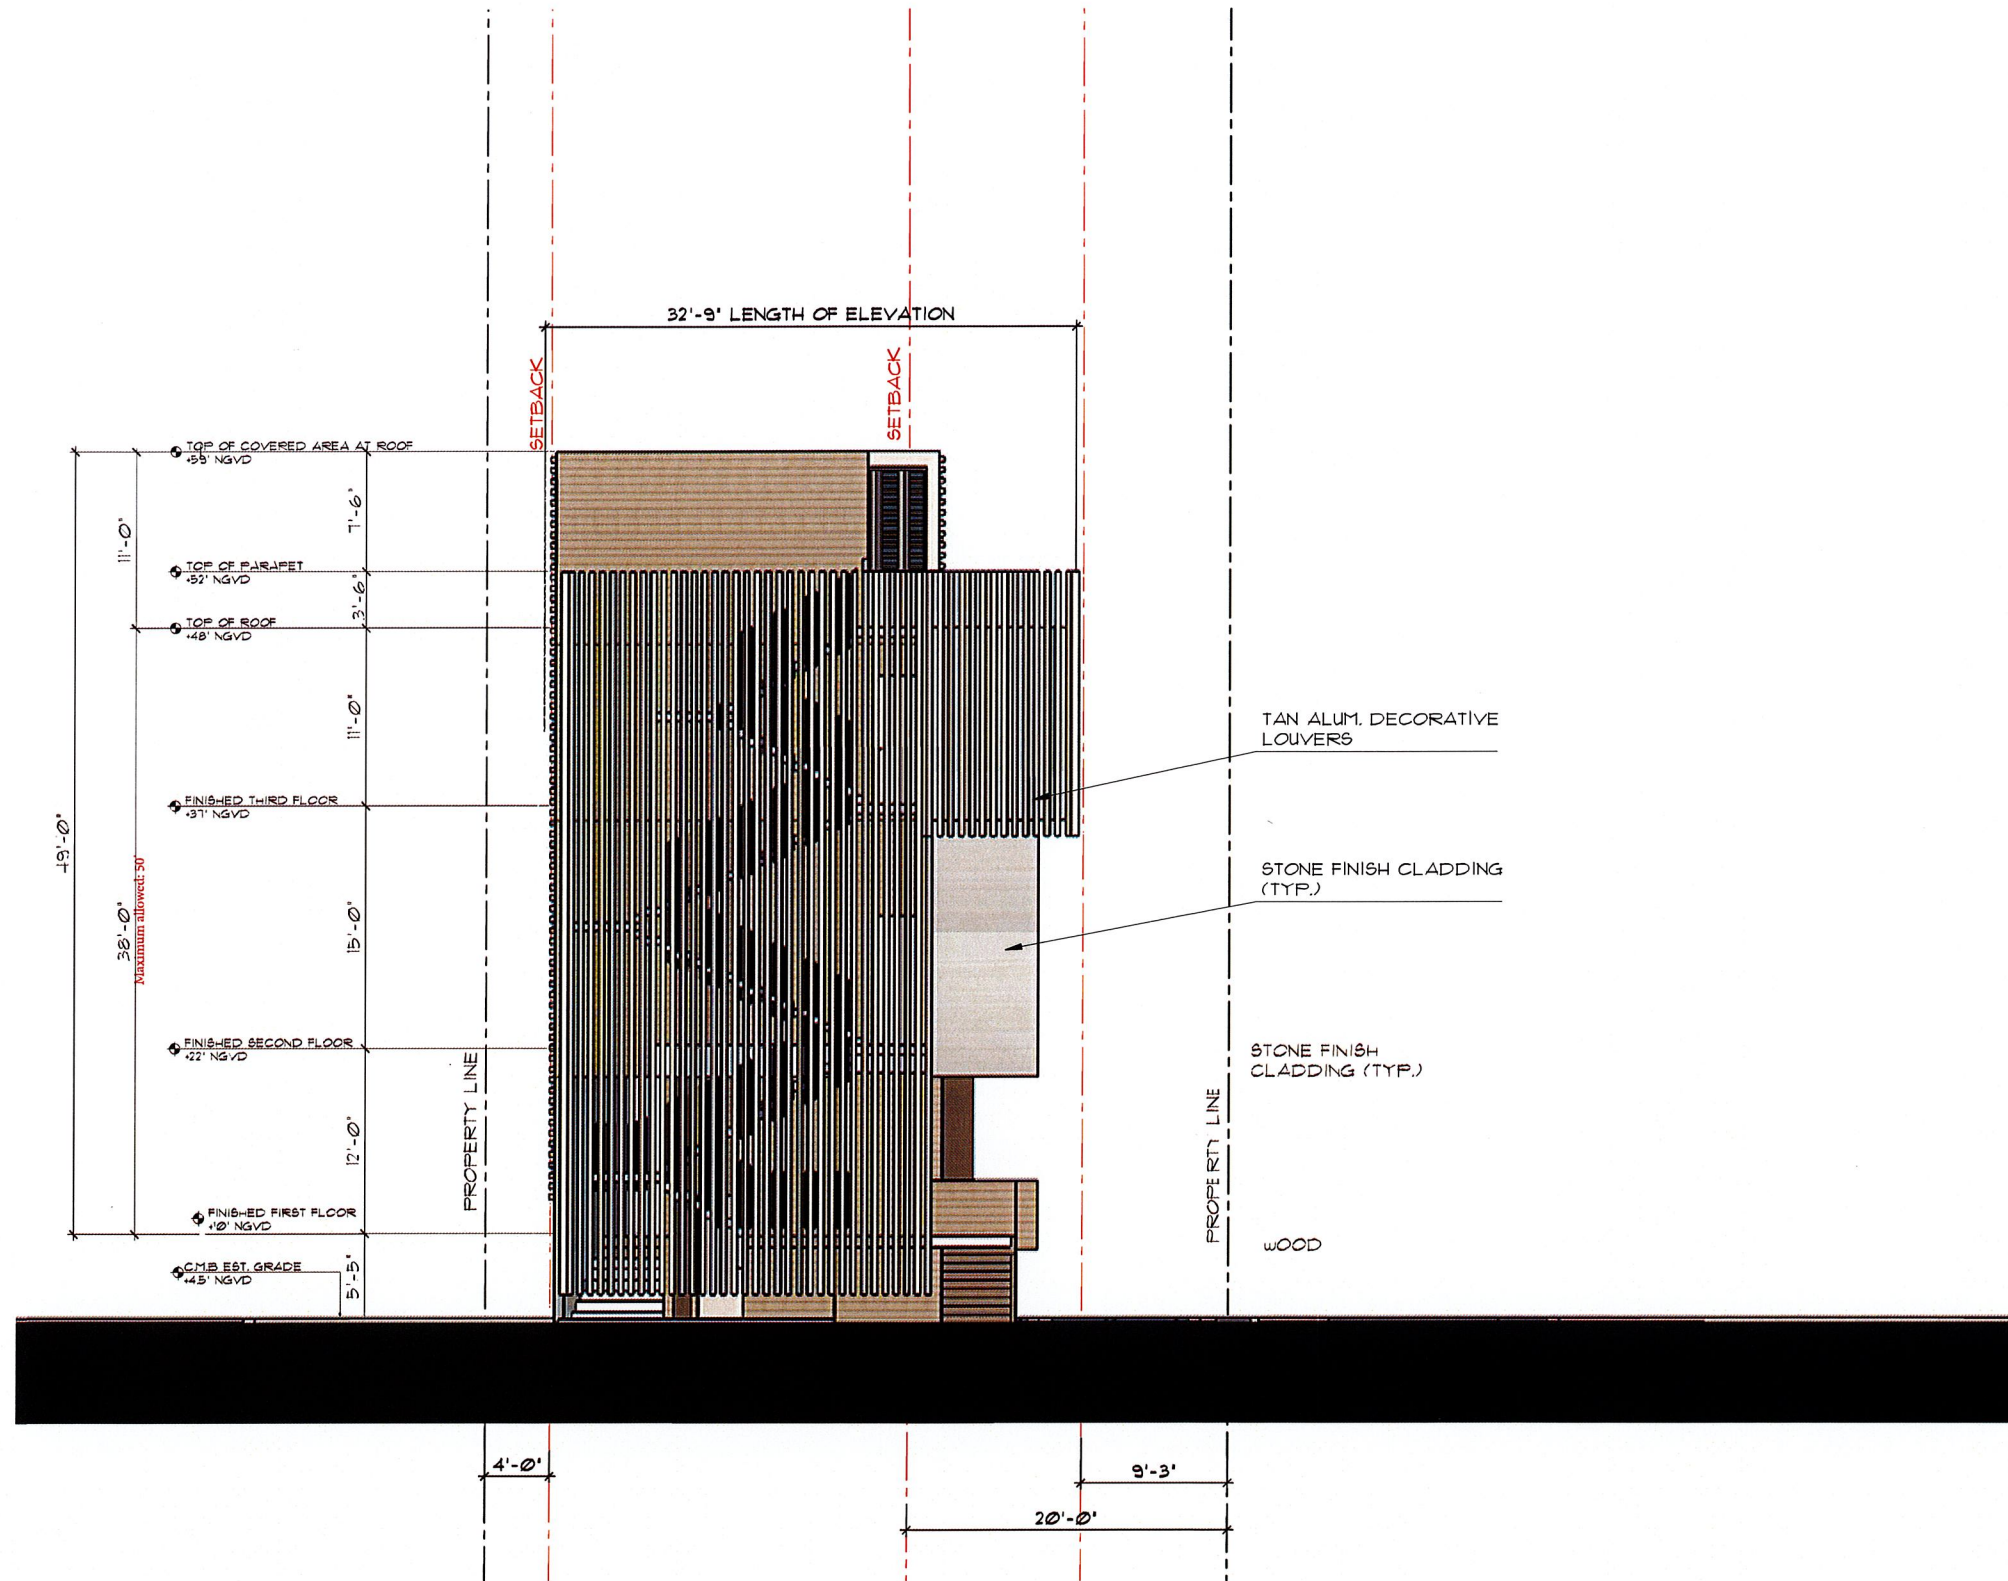

NORTH ELEVATION
SCALE: 3/16" = 1'-0"

FLOOD ZONE: AE-3
REQ. FIRST FLOOR ELEVATION:
+10'-0" NGVD (FEMA +1')

PROPOSED NEW CHABAD SYNAGOGUE
14 FARREY LANE MIAMI BEACH, FLORIDA 33139

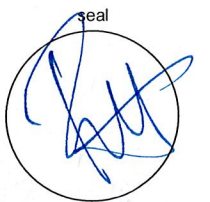

MAR 11 2019

comm no.

1606

date:


01/07/19

revised:

2/27/2019

sheet no.

A-2.2

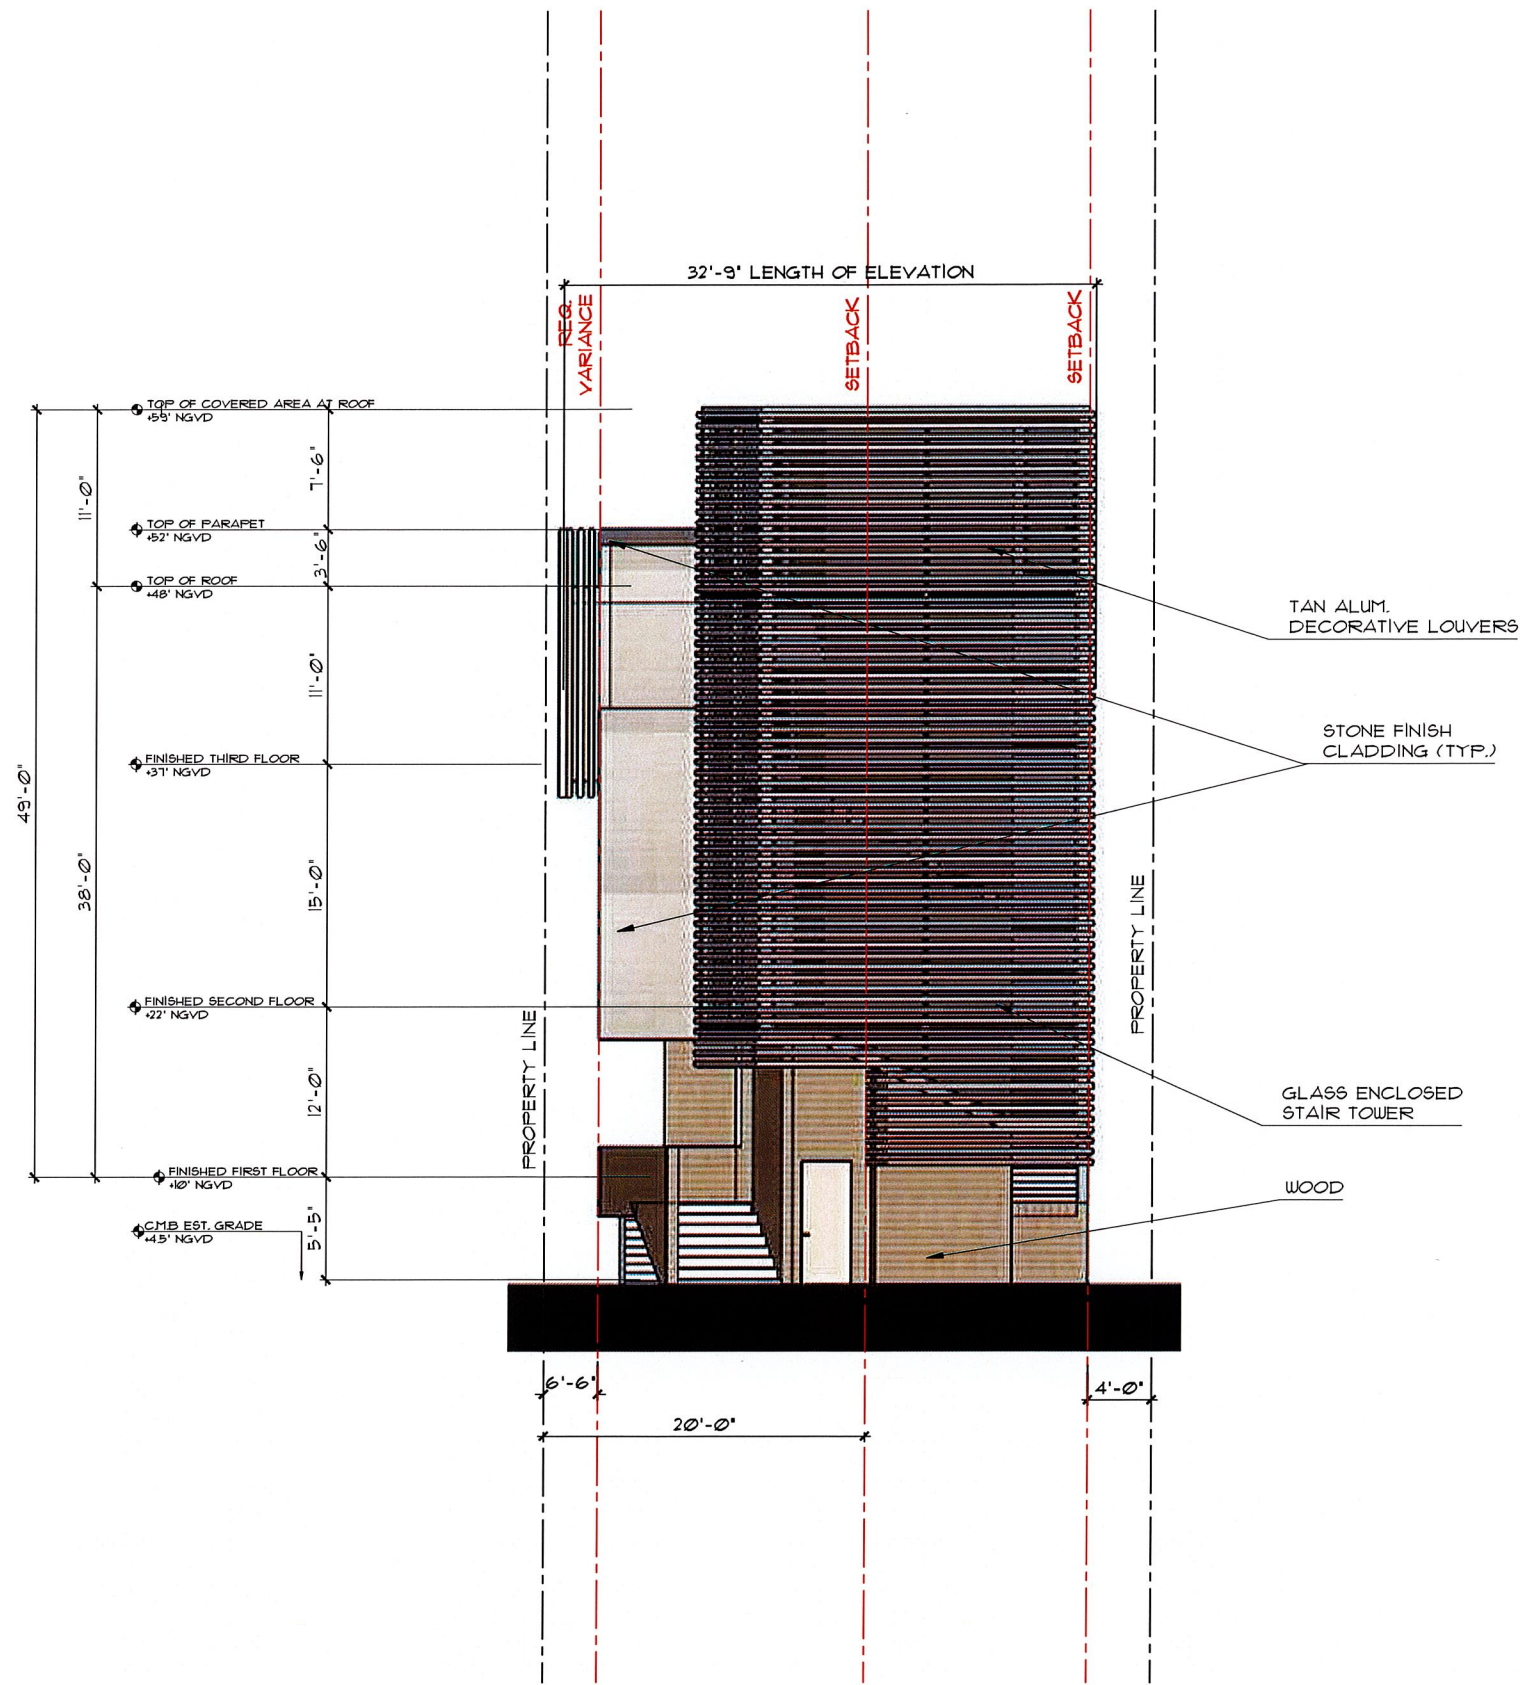

SOUTH ELEVATION
SCALE: 3/16" = 1'-0"

FLOOD ZONE: AE-9
REQ. FIRST FLOOR ELEVATION:
+10'-0" NGVD (FEMA +1')




Ralph Choelf
registered architect
AR0009679

MAR 11 2019

1606
date:
01/07/19
revised:


2/27/2019

sheet no.
A-2.3

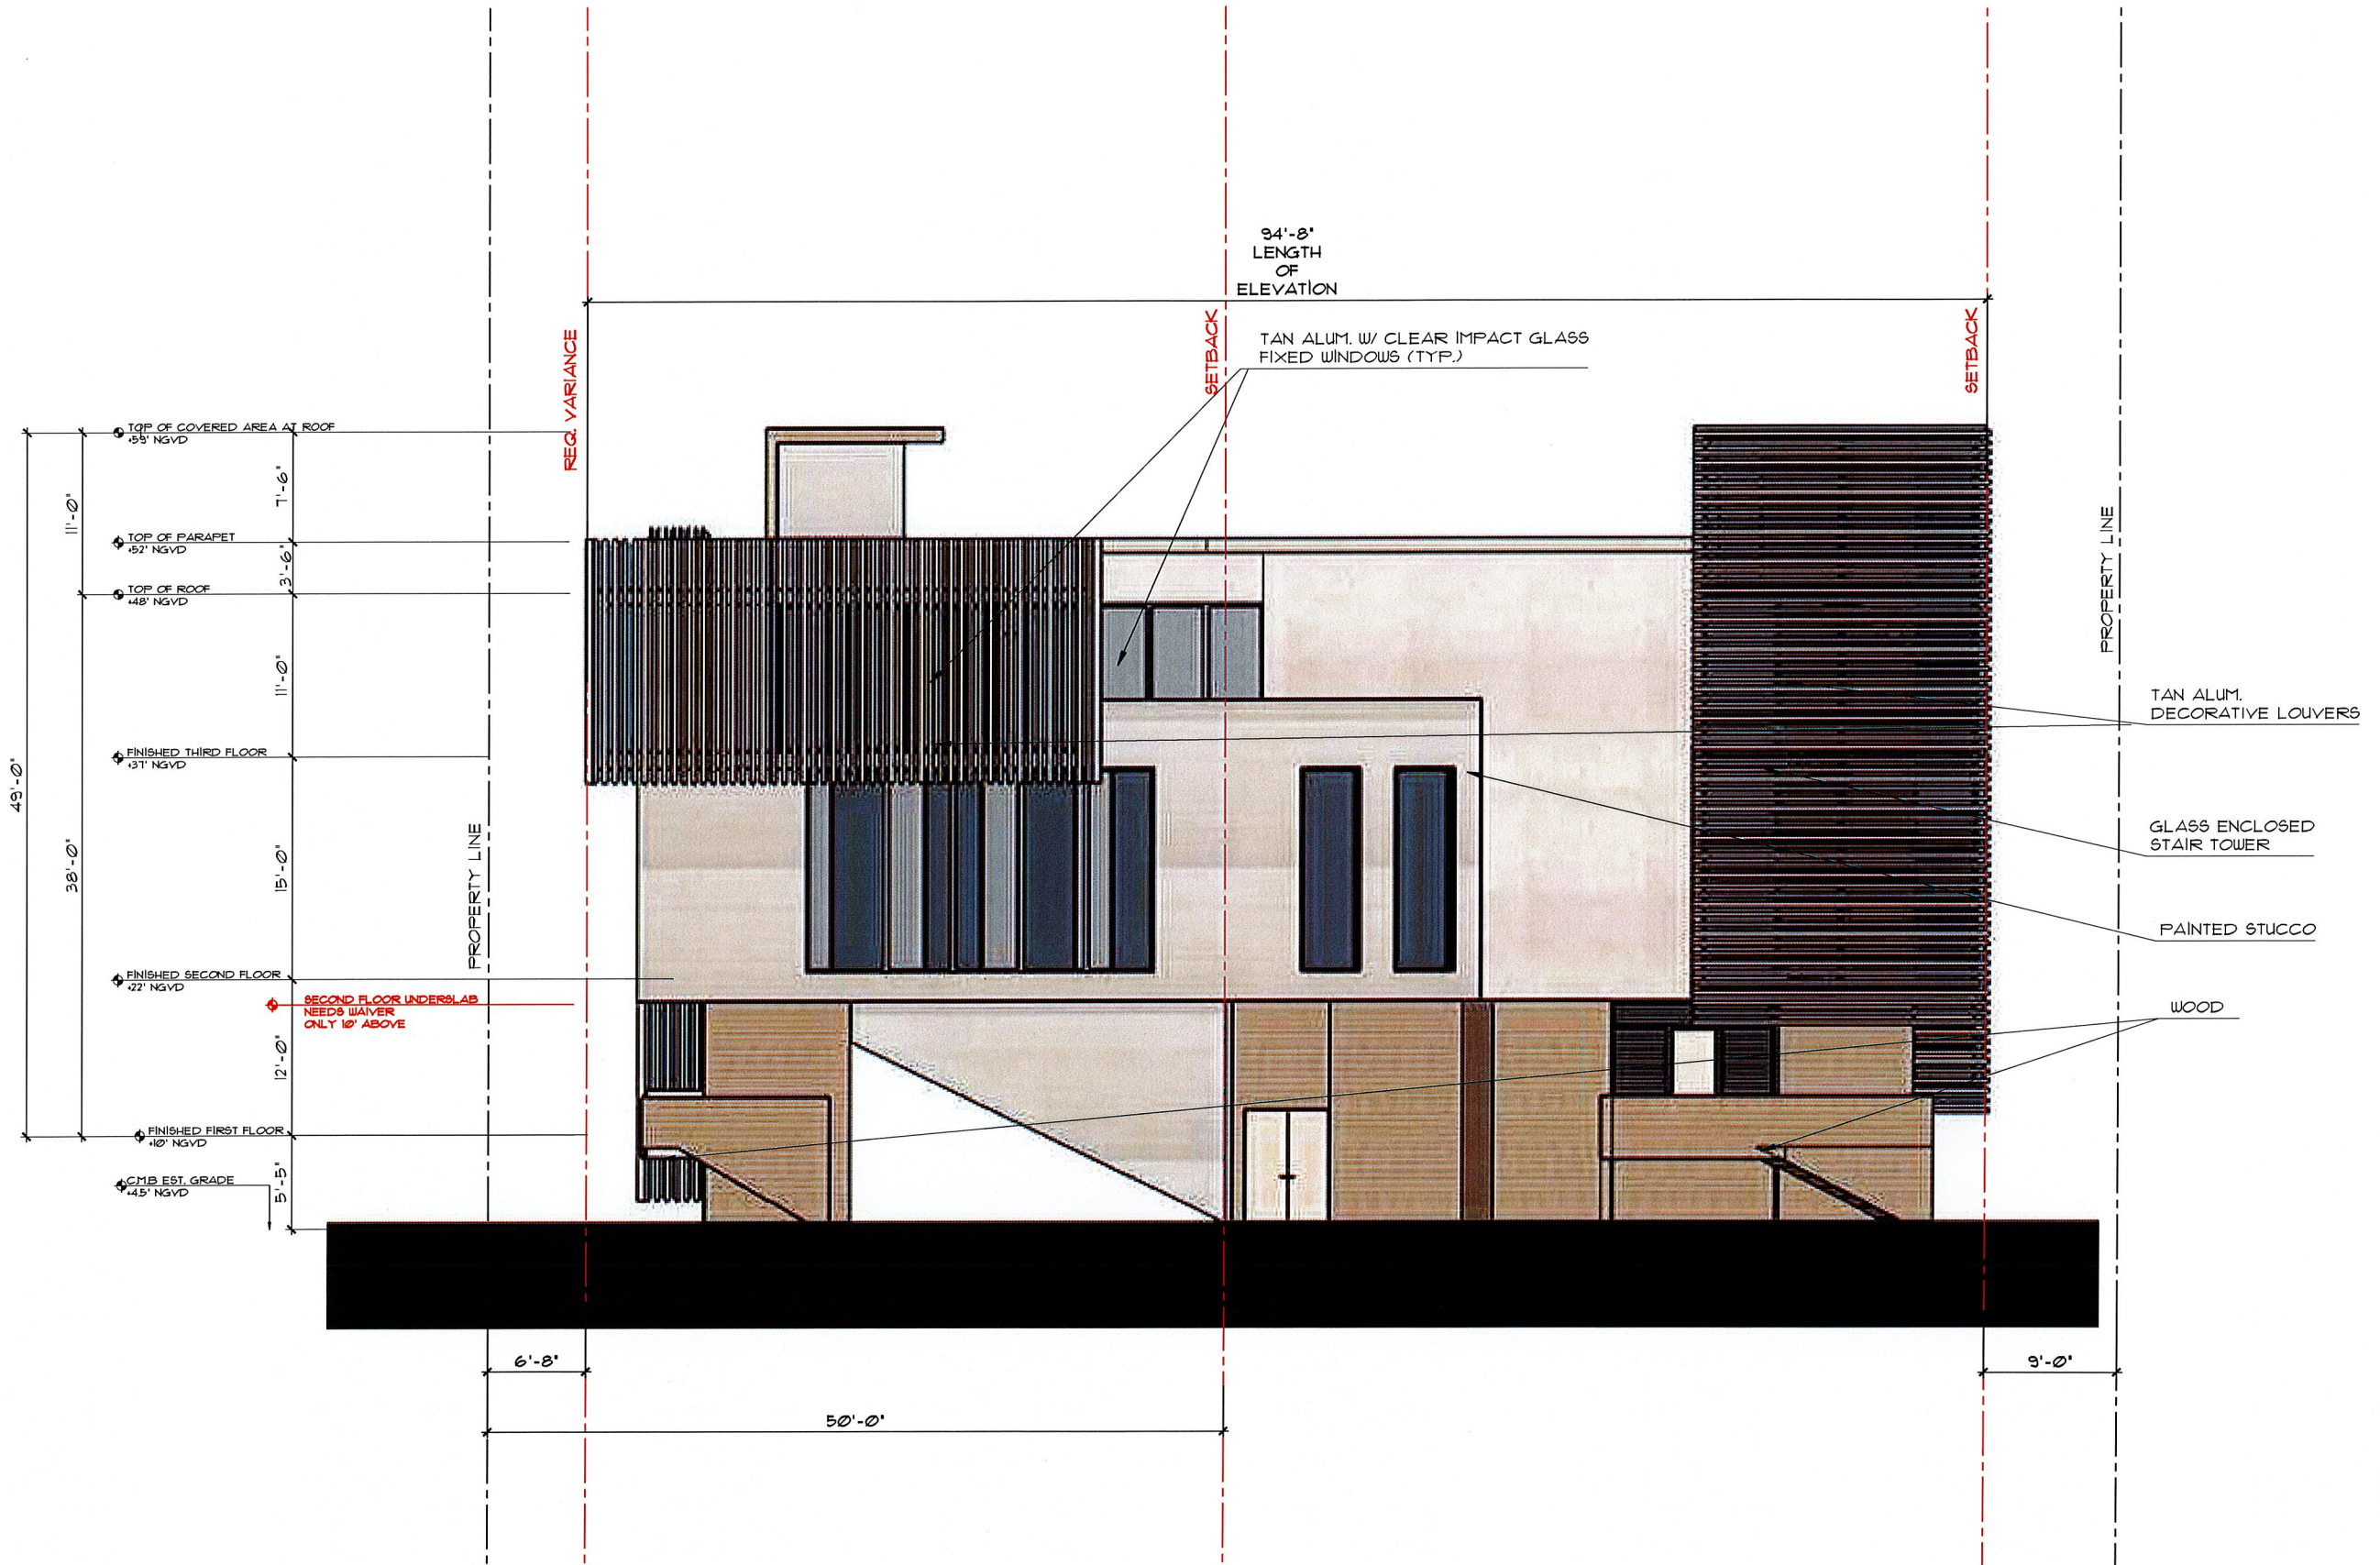

WEST ELEVATION
 SCALE: 3/16" = 1'-0"

FLOOD ZONE: AE-9
 REQ. FIRST FLOOR ELEVATION:
 +10'-0" NGVD (FEMA +1')

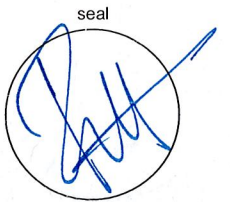

AR 1 1 2019

comm no.

1606
 date:



01/07/19

revised:

2/27/2019

sheet no.

A-2.4

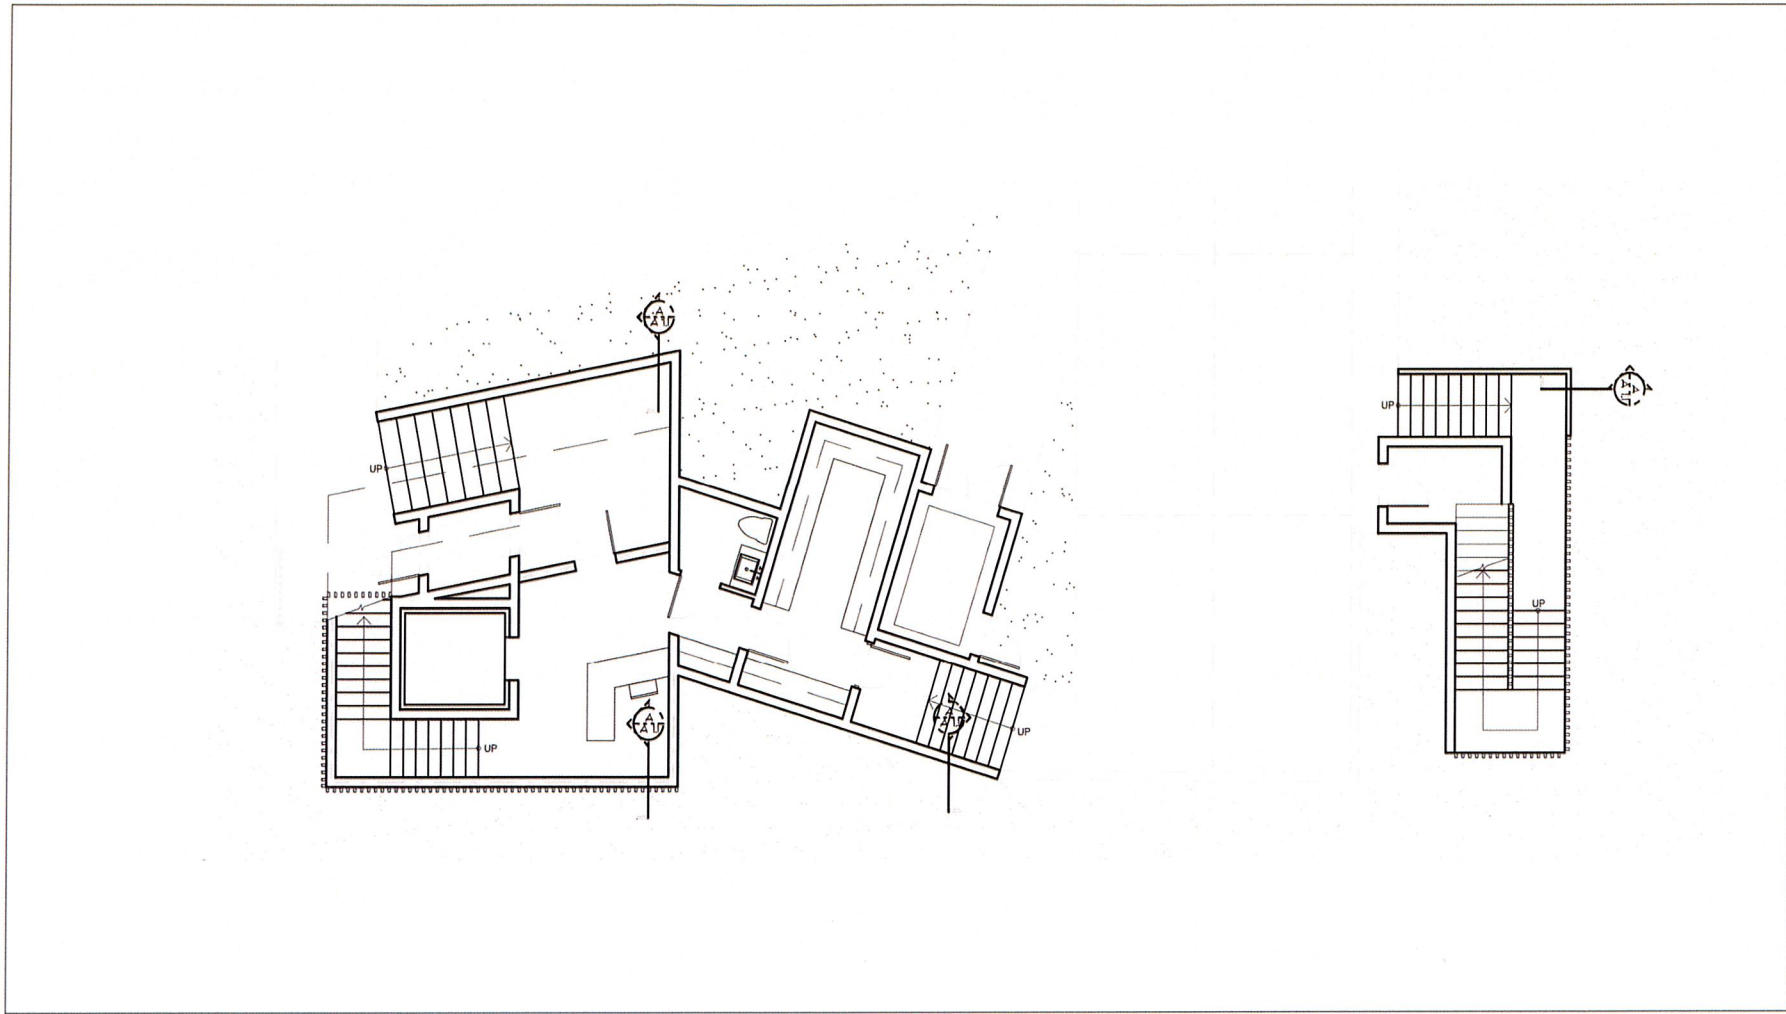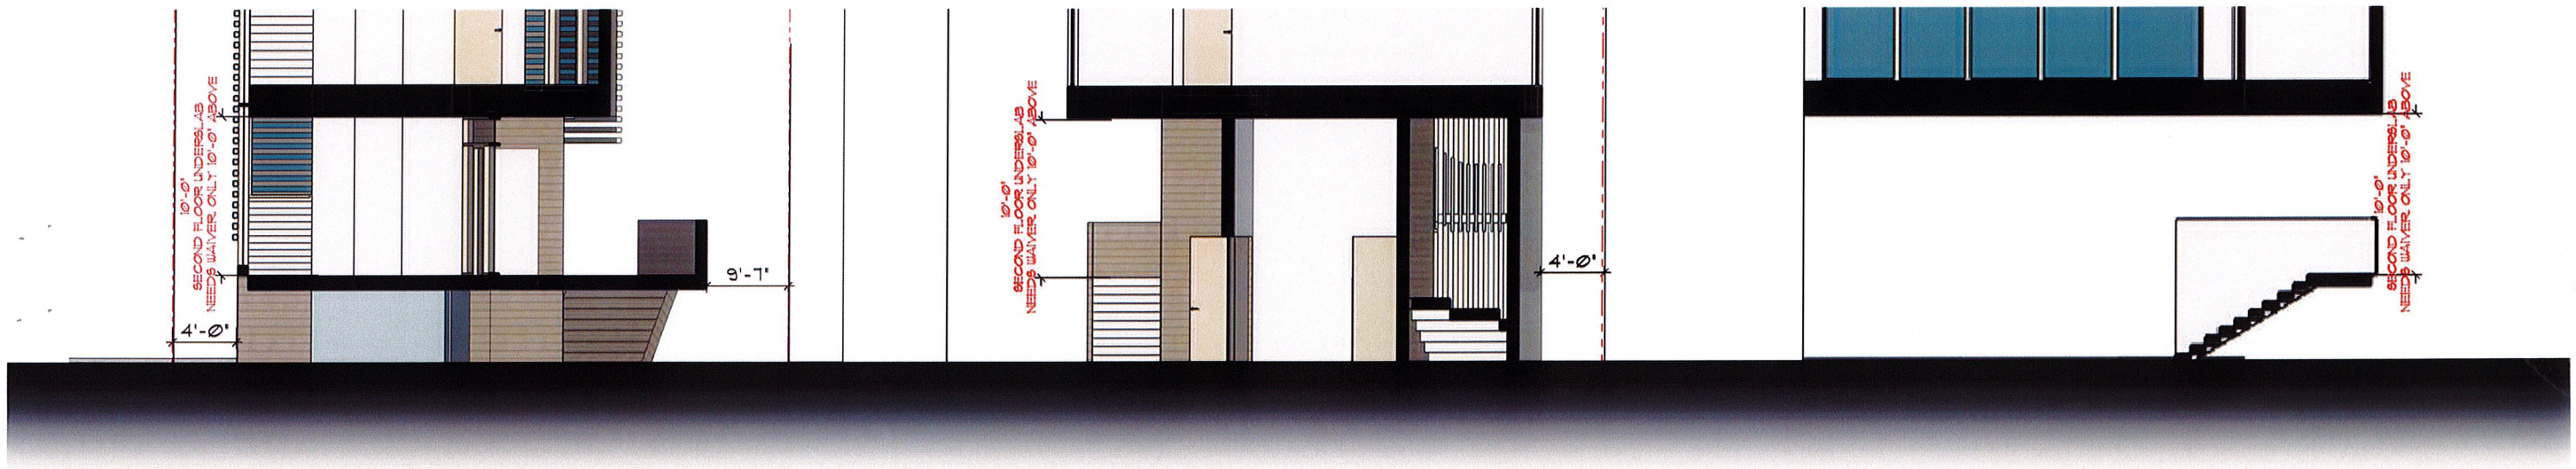

Ralph Choëff
registered architect
AR0009679

comm
no.
1606
date:
01/07/19
revised:

sheet
no.
A-4.0

PROPOSED NEW CHABAD SYNAGOGUE
14 FARREY LANE MIAMI BEACH, FLORIDA 33139

CHOEFF LEVY FISCHMAN
ARCHITECTURE + DESIGN
8425 Biscayne Blvd, suite 201
Miami, Florida 33138
www.choefflevy.com
(t) 305.434.8338
(f) 305.692.5292



sheet no.
G-110
PRO STUDENT



