



2 NORTH SIDE, SITE, EXISTING CONDITION
PHOTO, DATED 4.3.2019

AREA FOR NEW GUESTROOMS
EXISTING CONDITION




2 NORTH ELEVATION, VIEW FROM FOUR POINT HOTEL
AREA IN SCOPE OF WORK, 11TH FLOOR
SEE ARCHITECTURAL ELEVATION, SHEET A-4.1
PHOTO, DATED 4.3.2019

FOUR POINTS HOTEL



2 VIEW FROM THE SITE
PHOTO, DATED 2.12.2019

PHOTOGRAPIC CONTEXT

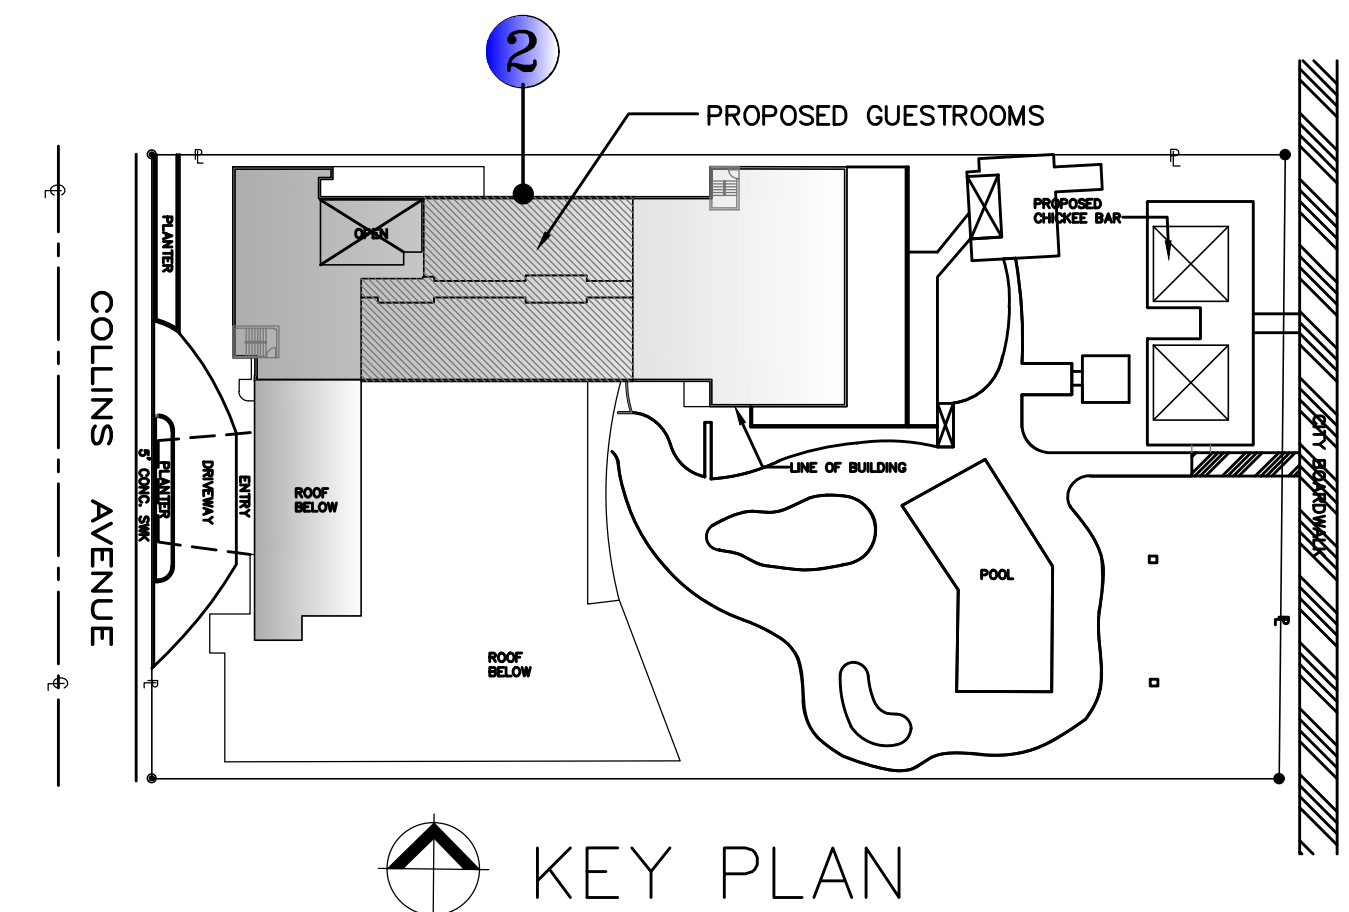


KEY PLAN


EXHIBIT 4

DATE	SYM	REVISION-RECORD	DR	CK

PROJECT NAME: HOLIDAY INN OCEAN FRONT
EXISTING STRUCTURE ENCLOSURE
EXISTING STAIR BAR
EXISTING STAIR BAR
CHICKEN HUT BAR
FRU MANAGEMENT INC TR
4333 COLLINS AVE
MIAMI BEACH FLORIDA 33140
OWNER: FRU MANAGEMENT INC TR
ADDRESS: 4333 COLLINS AVE
PHONE: 305.532.2266

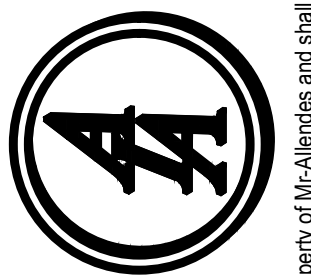

IAA DESIGN ASSOCIATES PA
Ismael Aiendes AR 94998
interior Design Planning
Architecture
8280 sw 139 th terrace-miami, fl. 33158
phone:(305)322-9097e-mail:isma2000@aol.com

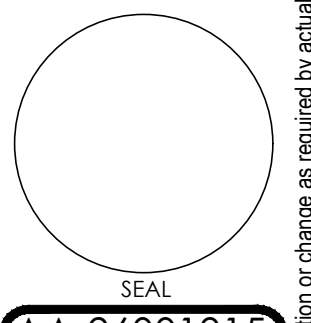

AA-26001915
EXH-4
SHEET 4 OF 5
SCALE SHOWN
DATE:01.03.19 DRAWN:AR

Designs are subject to modification or change as required by actual measurements, standard industry practices in light of existing structural and other conditions, applicable building codes, and the like. These plans are and shall remain the property of IAA-Associates and shall not be sold or reproduced without its prior written consent. IAA-Associates shall be notified of any changes (add, delete, or modify) to actual measurements, etc. as addressed prior to submission of any phases for bid or construction.

LOCATION



5 CHICKEE HUT BAR, SOUTH VIEW FROM THE WOOD WALKWAY RAMP
SEE ARCHITECTURAL ELEVATION,
SHEET CHH-1 & 2
PHOTO, DATED 4.6.2019

12' WIDE BOARDWALK

LOCATION



5 CHICKEE BAR LOCATION, VIEW FROM HOTEL
PHOTO, DATED 4.6.2019




5 CHICKEE BAR LOCATION, NORTH VIEW
& EXISTING CITY BOARDWALK
SEE ARCHITECTURAL ELEVATION,
SHEETS CHH- 1 & 2
PHOTO, DATED 4.6.2019

LOCATION

PROPOSED CHICKEE HUT BAR PHOTOGRAPIC CONTEXT

ENTRY FROM
BOARDWALK

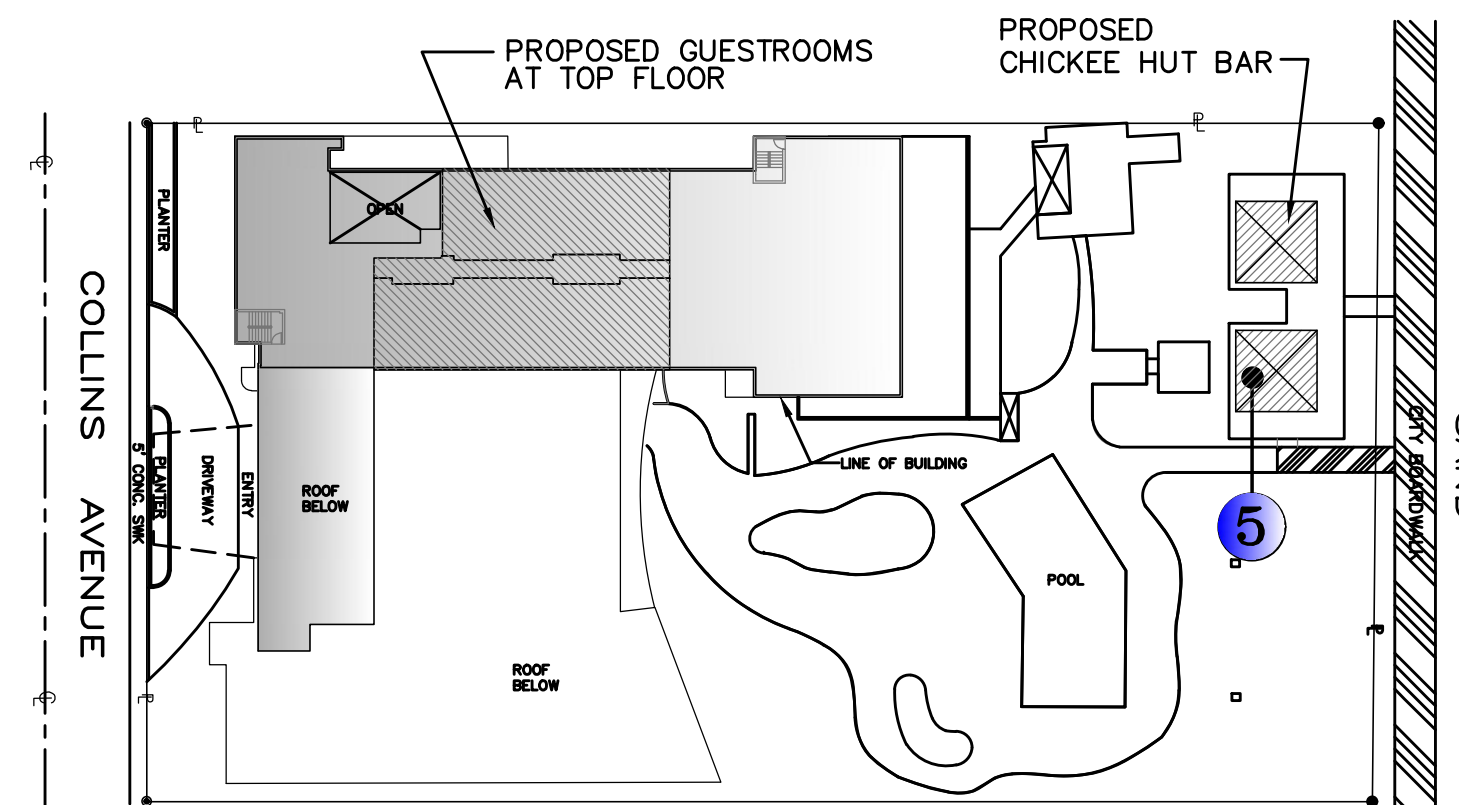

KEY PLAN


EXHIBIT 5

DATE	STY	REVISION-RECORD	DR CK

PROJECT NAME: HOLIDAY INN OCEAN FRONT
 EXISTING STRUCTURE ENCLOSURE
 CHICKEE HUT BAR
 OWNER: FRU MANAGEMENT INC TR
 ADDRESS: 4333 COLLINS AVE
 MIAMI BEACH FLORIDA 33140
 PHONE: 305.532.2266



IAA DESIGN ASSOCIATES PA
 Ismael Aiendes AR 94998
 interior Design Planning
 Architecture
 8280 SW 139 th terrace-miami, fl. 33158
 phone:(305)322-9097e-mail:isma2000@aol.com

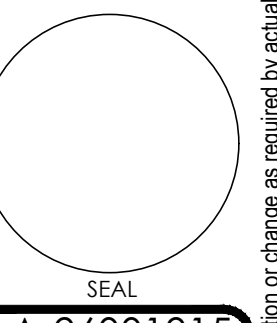

AA-26001915
 EXH-5
 SHEET 5 OF 5
 SCALE: SHOWN
 DATE:04.08.19 DRAWN:AR

Designs are subject to modification or change as required by actual measurements, standard industry practices in light of existing structural and other conditions, applicable building codes, and the law. These plans are and shall remain the property of IAA-Associates and shall not be sold or reproduced without the prior written consent. IAA-Associates shall be notified of any changes (add, delete, or modify) to the drawings or specifications prior to submission of any phase for bid or construction.