

DRAWING INDEX

ARCHITECTURE

G-000	COVER SHEET & INDEX
A-000	PROJECT STATISTICS
A-001	SATELLITE IMAGES & MAPS
A-002	SITE IMAGES
A-003	SITE PLAN
A-004	AREA DIAGRAMS
A-005	AMENITY AREA DIAGRAMS
A-006	FAR AREA DIAGRAMS
A-007	3D IMAGES
A-008	3D IMAGES
A-009	3D IMAGES
A-100	GROUND LEVEL PLAN
A-101	LEVEL 2 PLAN
A-102	LEVEL 3-4 PLAN
A-104	LEVEL 5 PLAN
A-105	ROOF DECK PLAN
A-106	ROOF PLAN
A-300	ARCHITECTURAL ELEVATIONS
A-301	ARCHITECTURAL ELEVATIONS
A-302	ARCHITECTURAL ELEVATIONS
A-400	NORTH - SOUTH SECTION
A-401	EAST-WEST SECTION

LANDSCAPE

L0-00	LANDSCAPE INDEX
L0-01	LANDSCAPE NOTES
L0-02	LANDSCAPE CALCULATIONS
L1-10	GROUND LEVEL RENDERED PLAN
L1-11	GROUND LEVEL HARDSCAPE PLAN
L1-12	GROUND LEVEL TREE PLAN
L1-13	GROUND LEVEL SHRUB & GROUNDCOVER PLAN
L1-20	ROOF LEVEL RENDERDP LAN
L1-21	ROOF LEVEL HARDSCAPE PLAN
L1-22	ROOF LEVEL TREE PLAN
L5-10	GROUND LEVEL HARDSCAPE DETAILS
L5-11	GROUND LEVEL PLANTING DETAILS
L6-10	GROUND LEVEL LANDSCAPE SCHEDULES
L6-20	ROOF LEVEL LANDSCAPE SCHEDULES




DESIGN REVIEW BOARD - FINAL SUBMITTAL

6970 COLLINS AVE

MIAMI BEACH FL, 33141

07-08-19

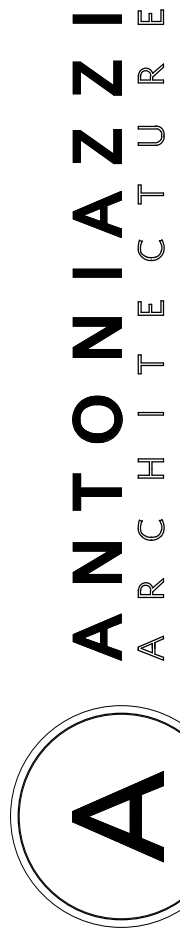

ANTONIAZZI ARCHITECTURE INC.
340 W. FLAGLER ST #1108
MIAMI FL 33130
P: 786-496-2979
E: GIORGIO@ANTONIAZZIARCH.COM


LAS VEGAS BEACH CORP

6970 Collins Avenue
Miami Beach, FL 33141

CONCEPT

ISSUE #	DESCRIPTION	DATE
---------	-------------	------

SEAL:

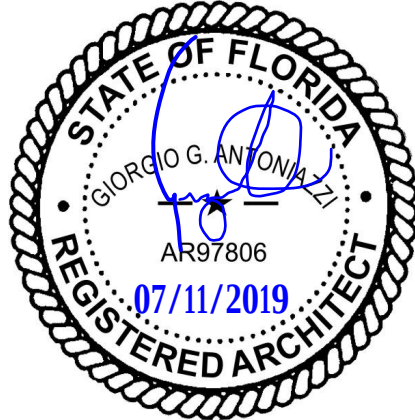

ALL DESIGNS INDICATED IN THESE DRAWINGS ARE THE PROPERTY OF ANTONIAZZI ARCHITECTURE INC. NO COPIES, TRANSMISSIONS, REPRODUCTIONS OR ELECTRONIC MANIPULATION OF ANY PORTION OF THESE DRAWINGS IN WHOLE OR IN PART ARE TO BE MADE WITHOUT THE EXPRESS WRITTEN PERMISSION OF ANTONIAZZI ARCHITECTURE INC.

G-000

DRAWING NAME: COVER
SCALE: DATE: 07-08-19
PROJECT NUMBER: 1913

PROJECT STATISTICS

I. PROJECT INFORMATION

ADDRESS:	6970 COLLINS AVENUE MIAMI BEACH, FL 33141	
FOLIO:	02-3211-002-0820	
LEGAL DESCRIPTION:	Lot 9, Block 11, NORMANDY BEACH SOUTH	
LOT SIZE:	6,250 SF (.143 ACRES)	
LOT WIDTH	50FT	
ZONING:	TC-C - NORTH BEACH TOWN CENTER CENTRAL CORE	
PROPOSED USE:	MIXED USE: RESIDENTIAL - CO-LIVING / COMMERCIAL - RESTAURANT	
	<u>MAX. ALLOWABLE</u>	<u>PROPOSED</u>
FAR:	21,875 SF (3.5)	21,662 SF
DENSITY: 150 UNITS / ACRE	21 UNITS	21 UNITS
HEIGHT:	125 ft MAX.	55'-0"

BUILDING GROSS TOTAL: 24,265 SF *SEE AREA DIAGRAMS ON A-004

II. BUILDING DISPOSITION

SETBACKS:		
PRINCIPLE STRUCTURE:	REQUIRED	PROVIDED
FRONT 0'-55' (EAST)	10'-0" *5' ENCROACHMENT	10'-0"
SIDE 0' - 55' (NORTH)	0'-0"	0'-0"
SIDE 0' - 55' (SOUTH)	0'-0"	8'-0"
REAR 0'-55' (WEST)	0'-0" *EXISTING UTILITY EASEMENT	5'-0"

BUILDING HEIGHT:	MAX.	PROPOSED
PRINCIPLE STRUCTURE:	125'-0"	55'-0" * MEASURED FROM 5' FREEBOARD
POOL DECK ABOVE ROOF STRUCTURE:	3' MAX ABOVE ROOF STRUCTURE	58'-0"

III. PARKING REQUIREMENT: AS PER DISTRICT 8 REGULATION*

VEHICLE PARKING	REQUIRED	PROVIDED
1.5 PARKING SPACES / RESIDENTIAL UNITS 550 SF OR LARGER: (1)	1.5 SPACES	0 SPACES

GUEST PARKING: 20% OF REQUIRED PARKING.	N/A	0 SPACES
TOTAL VEHICLE PARKING:	1.5 SPACES	0 SPACES

LONG TERM BICYCLE PARKING REQUIREMENT		REQUIRED		PROVIDED	
(5) IN LIEU OF REQ. PARKING SPACE	1.5 x 5	8	BICYCLE SPACES	8	BICYCLE SPACES
BUILDING RESIDENTIAL REQUIREMENT	1/UNIT	21	BICYCLE SPACES	21	BICYCLE SPACES
BUILDING RESTAURANT REQUIREMENT	10% EMPLOYEES (20)	2	BICYCLE SPACES	3	BICYCLE SPACES
TOTAL LONG TERM BICYCLE PARKING:		31	BICYCLE SPACES	31	BICYCLE SPACES

SHORT TERM BICYCLE PARKING		REQUIRED	PROVIDED
BUILDING RESIDENTIAL REQUIREMENT	4/PROJECT	4 BICYCLE SPACES	4 BICYCLE SPACES
BUILDING RESTAURANT REQUIREMENT	1/10 SEATS	15 BICYCLE SPACES	15 BICYCLE SPACES
TOTAL SHORT TERM BICYCLE PARKING:		19 BICYCLE SPACES	19 BICYCLE SPACES

IV. AMENITY AREA SCHEDULE:

TOTAL AMENITY SPACE REQUIRED:	20% GROSS FLOOR AREA:	4,853 SF	*BLDG. GROSS FLOOR AREA : 24,265 SF
AMENITY SPACE PROVIDED:	4,862 SF	*SEE A-005	

V. OFF-STREET LOADING REQUIREMENT:

LOADING SPACES REQUIRED: (1) 10'x20' SPACE *Sec. 130-101.1.a - Over 2,000 sf but not over 10,000 sf: One space.

LOADING SPACE PROVIDED: (1) ON STREET 10'x22' ON STREET SPACE PROVIDED. *VARIANCE REQUESTED.
- SEE A-003 FOR ON STREET LOADING LOCATION

VI. PROPOSED USES: RESIDENTIAL & FOOD/BEVERAGE

RESIDENTIAL:

EXISTING RESIDENTIAL UNITS: 0 *NO RESIDENTIAL USE CURRENTLY EXISTING

PROPOSED RESIDENTIAL UNITS: 21 UNITS (CO-LIVING)

UNIT AREA SCHEDULE	QTY	AREA	TOTAL AREA
UNIT A	6	548 SF	3,273 SF
UNIT B	6	536 SF	3,216 SF
UNIT C	4	518 SF	2,072 SF
UNIT D	4	455 SF	1,820 SF
UNIT G	1	1,091 SF	1,091 SF
TOTAL:	21		11,472 SF

AVG RESIDENTIAL UNIT SIZE: 546 SF

QTY UNITS ABOVE 549 SF: **1 (UNIT G)**

RESTAURANT: EXISTING USE

EXISTING RESTAURANT GROSS SF:	2,926 SF *TO BE DEMOLISHED
PROPOSED RESTAURANT GROSS SF:	3,499 SF

EXISTING RESTAURANT SEATS:	75	EXISTING SEATS
PROPOSED RESTAURANT SEATS:	150	PROPOSED SEATS

A
ANTONIAZZI
ARCHITECTURE

ANTONIAZZI ARCHITECTURE INC.
340 W. FLAGLER ST #1108
MIAMI FL, 33130
P: 786-496-2979
E: GIORGIO@ANTONIAZZIARCH.COM


LAS VEGAS BEACH CORP

6970 Collins Avenue
Miami Beach, FL 33141

CONCEPT

ISSUE #	DESCRIPTION	DATE
1	DRB PRELIMINARY	07-08-2019


SEAL:

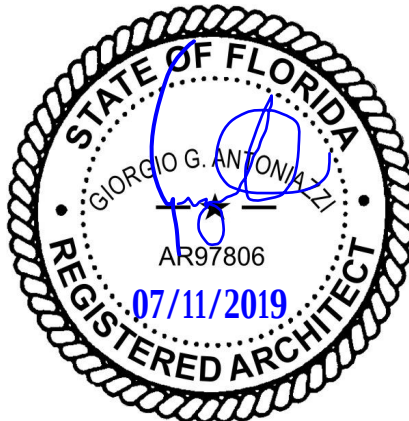


ALL DESIGNS INDICATED IN THESE
DRAWINGS ARE THE PROPERTY OF
ANTONIAZZI ARCHITECTURE INC. NO COPIES,
TRANSMISSIONS, REPRODUCTIONS OR
ELECTRONIC MANIPULATION OF ANY
PORTION OF THESE DRAWINGS IN WHOLE OR
IN PART ARE TO BE MADE WITHOUT THE
EXPRESS WRITTEN PERMISSION OF
ANTONIAZZI ARCHITECTURE INC.

A-000


DRAWING NAME: PROJECT STATISTICS
SCALE: DATE: 07-08-19
PROJECT NUMBER: 1913

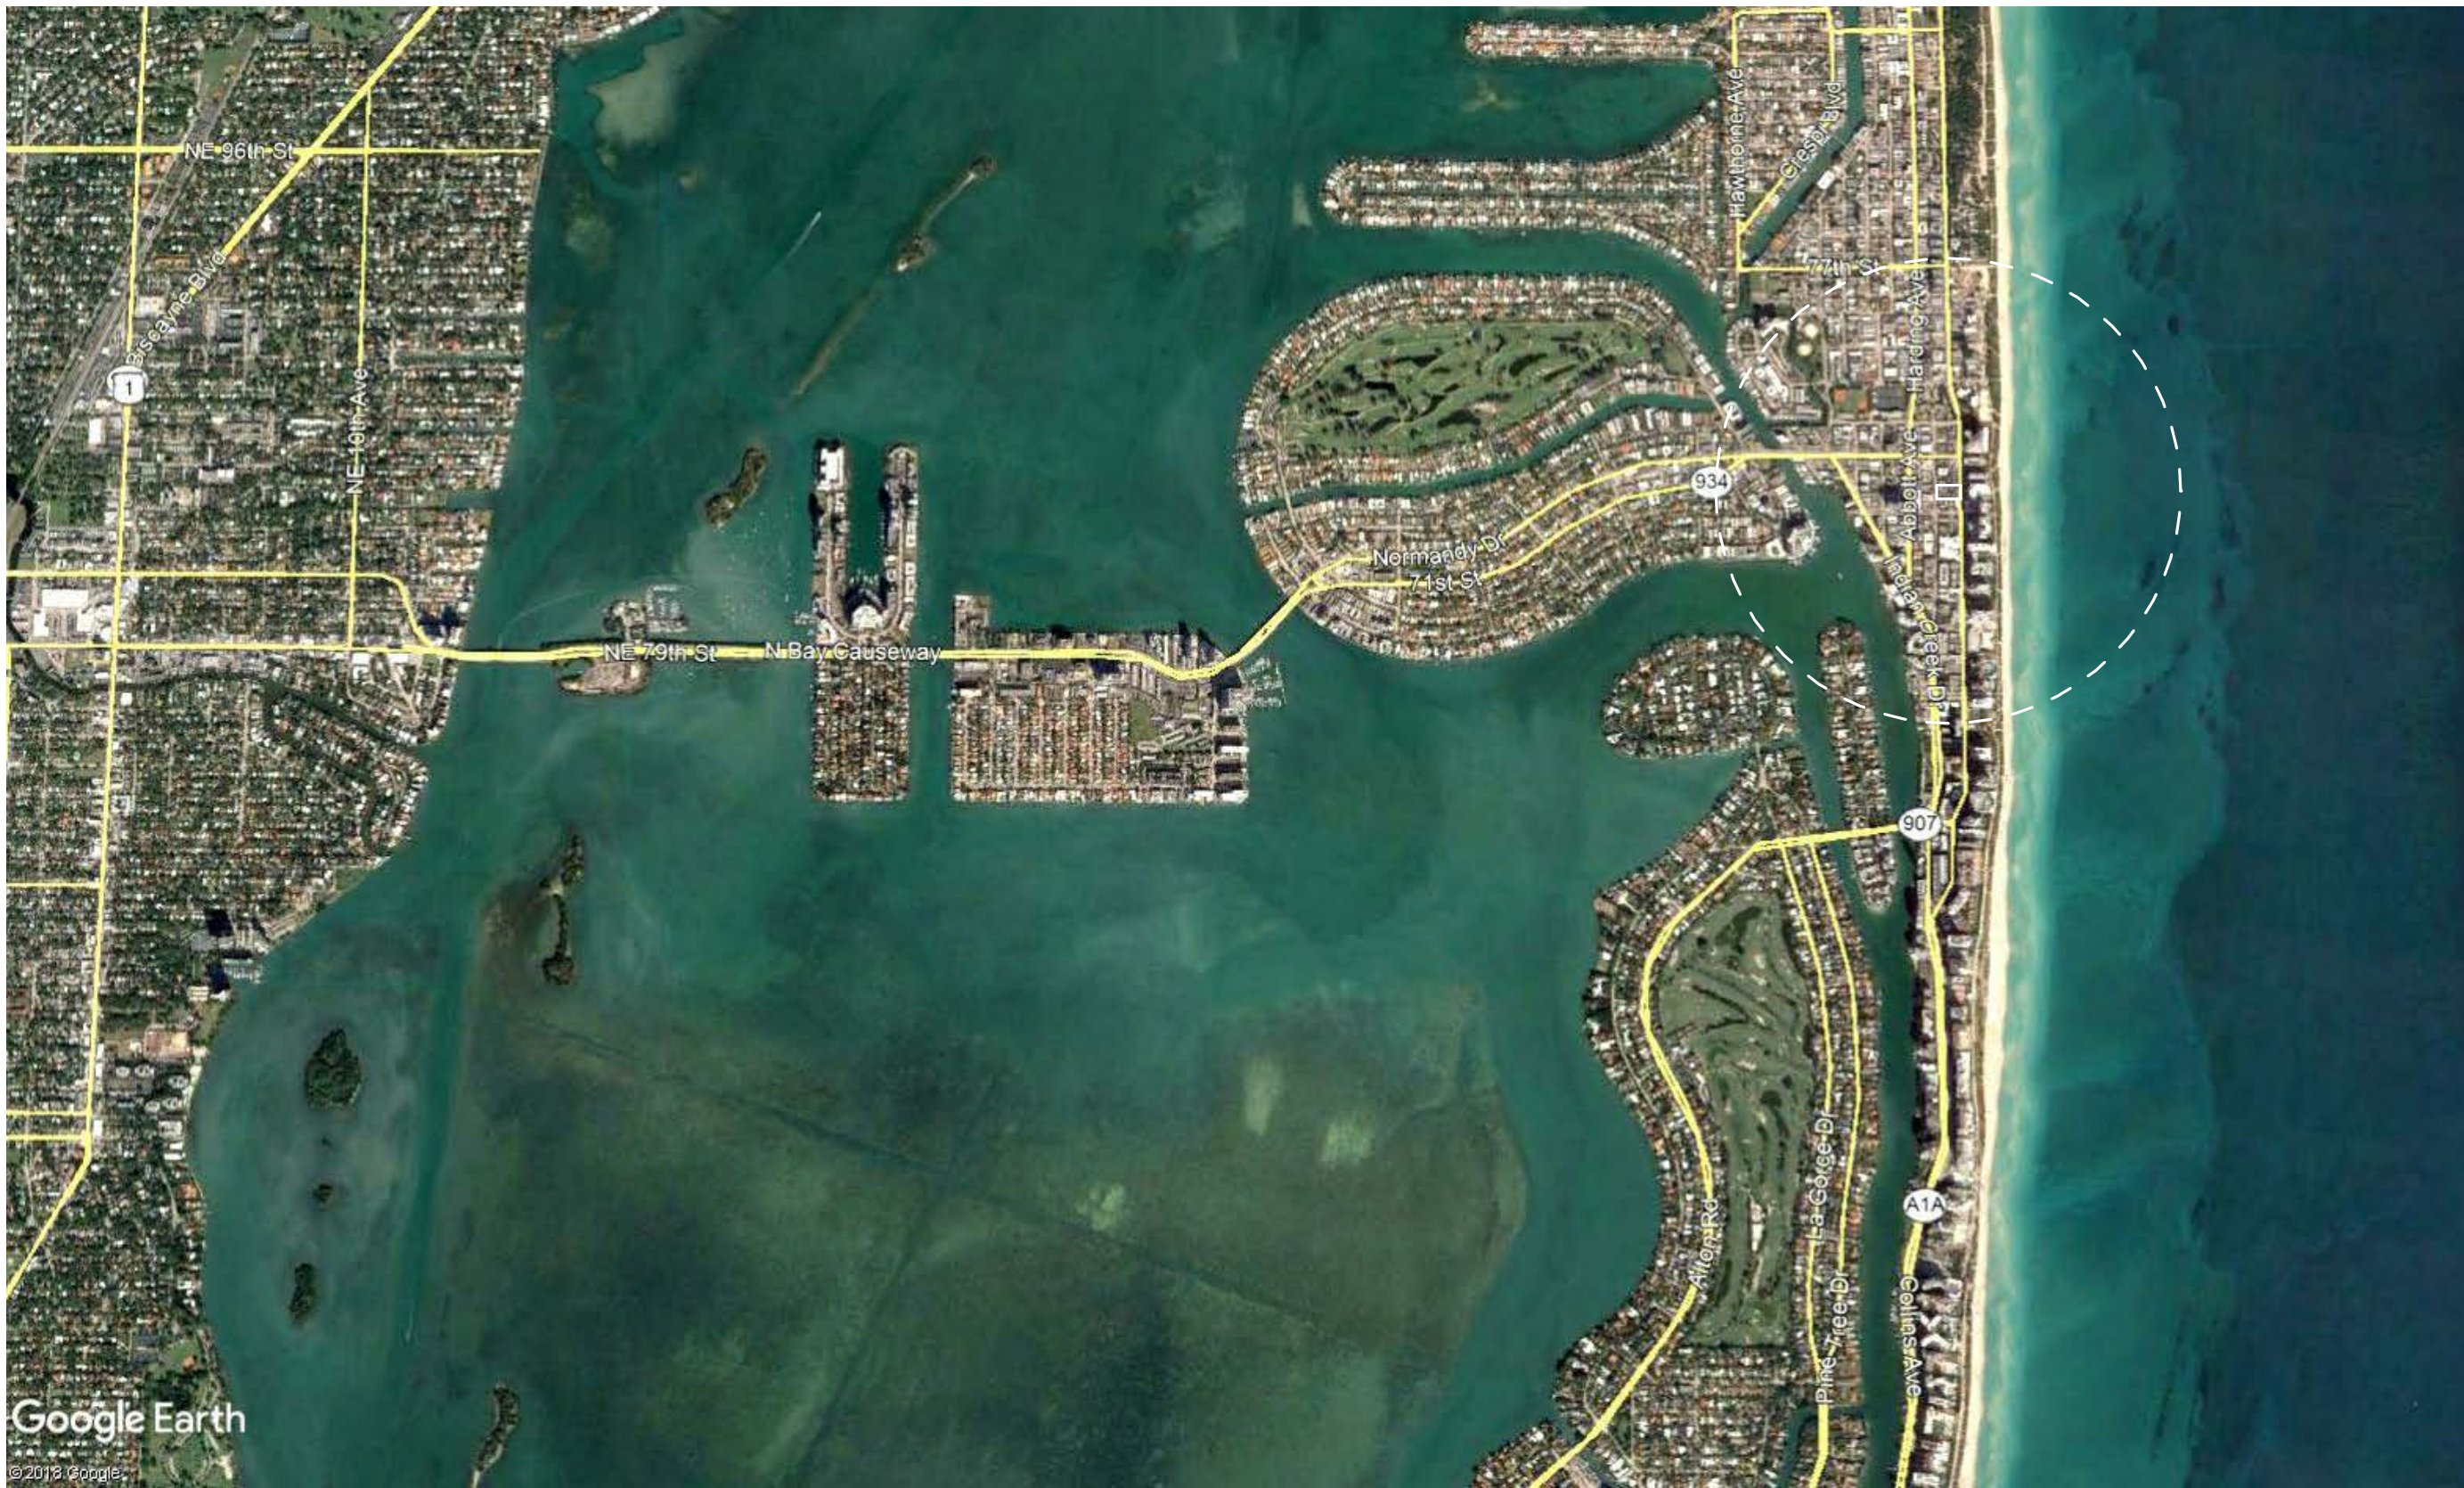

3 SATELLITE IMAGE 1
SCALE: 1" = 200'-0"

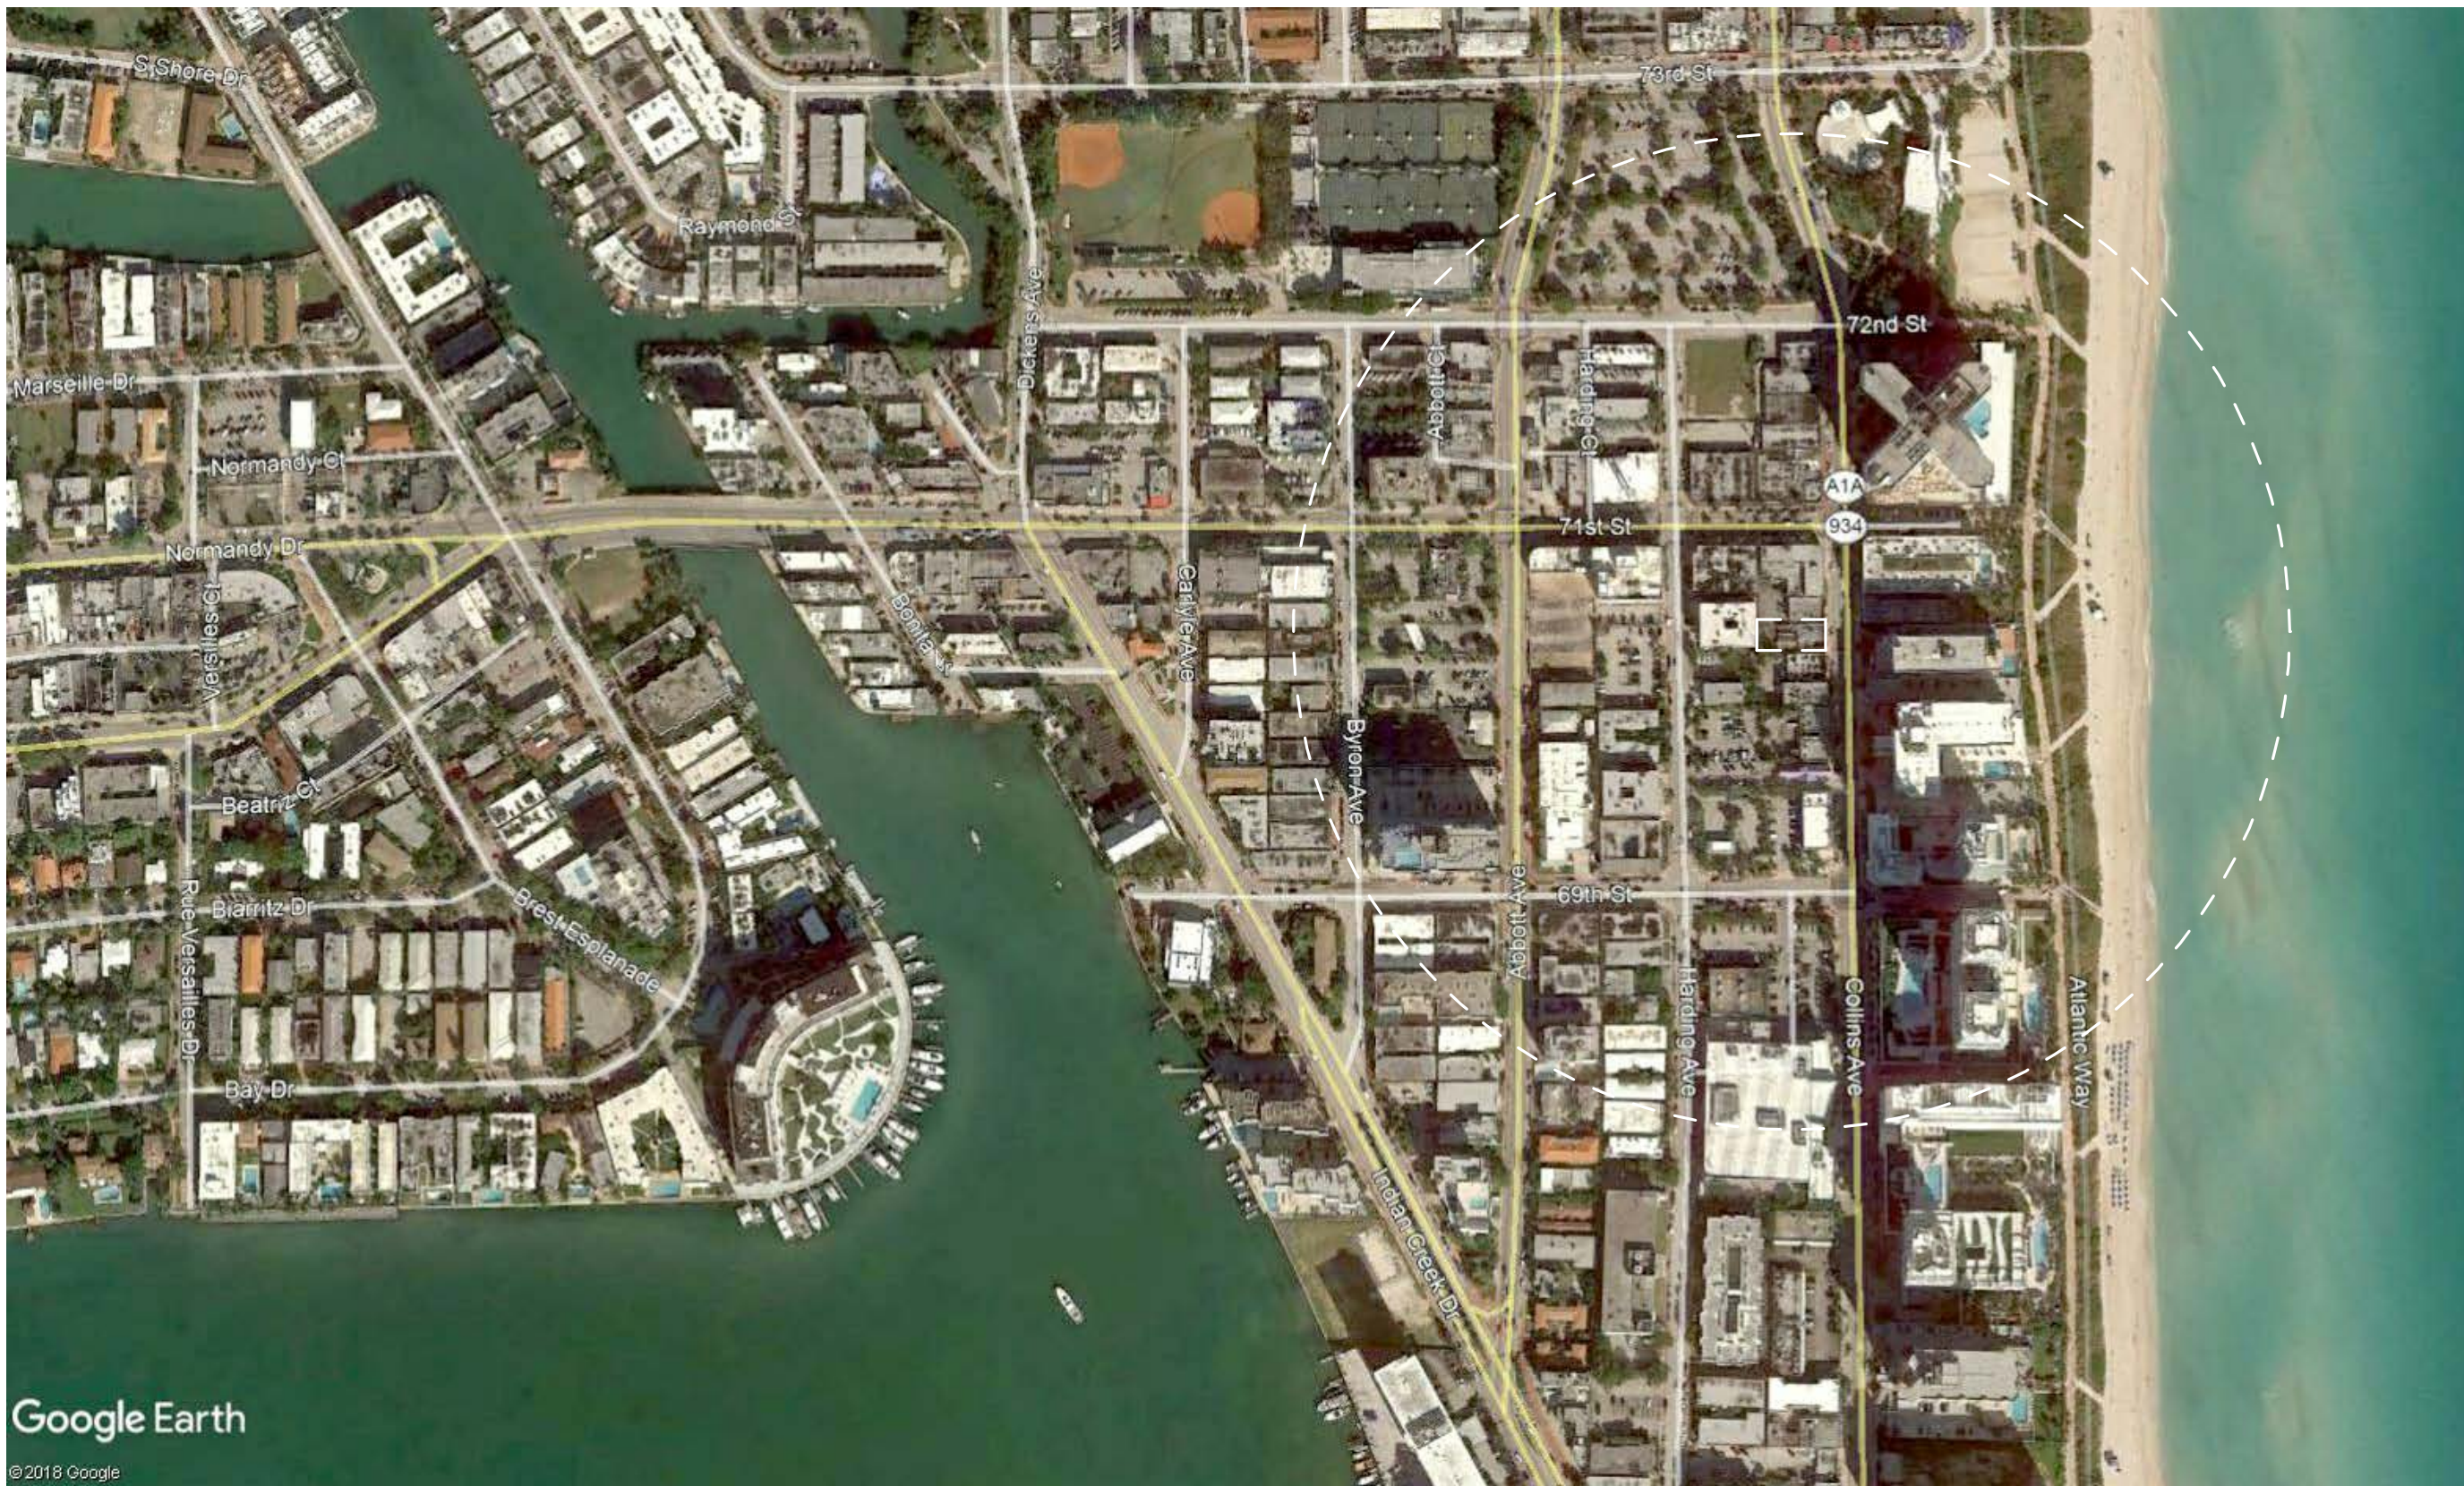

4 SATELLITE IMAGE 2
SCALE: 1" = 200'-0"

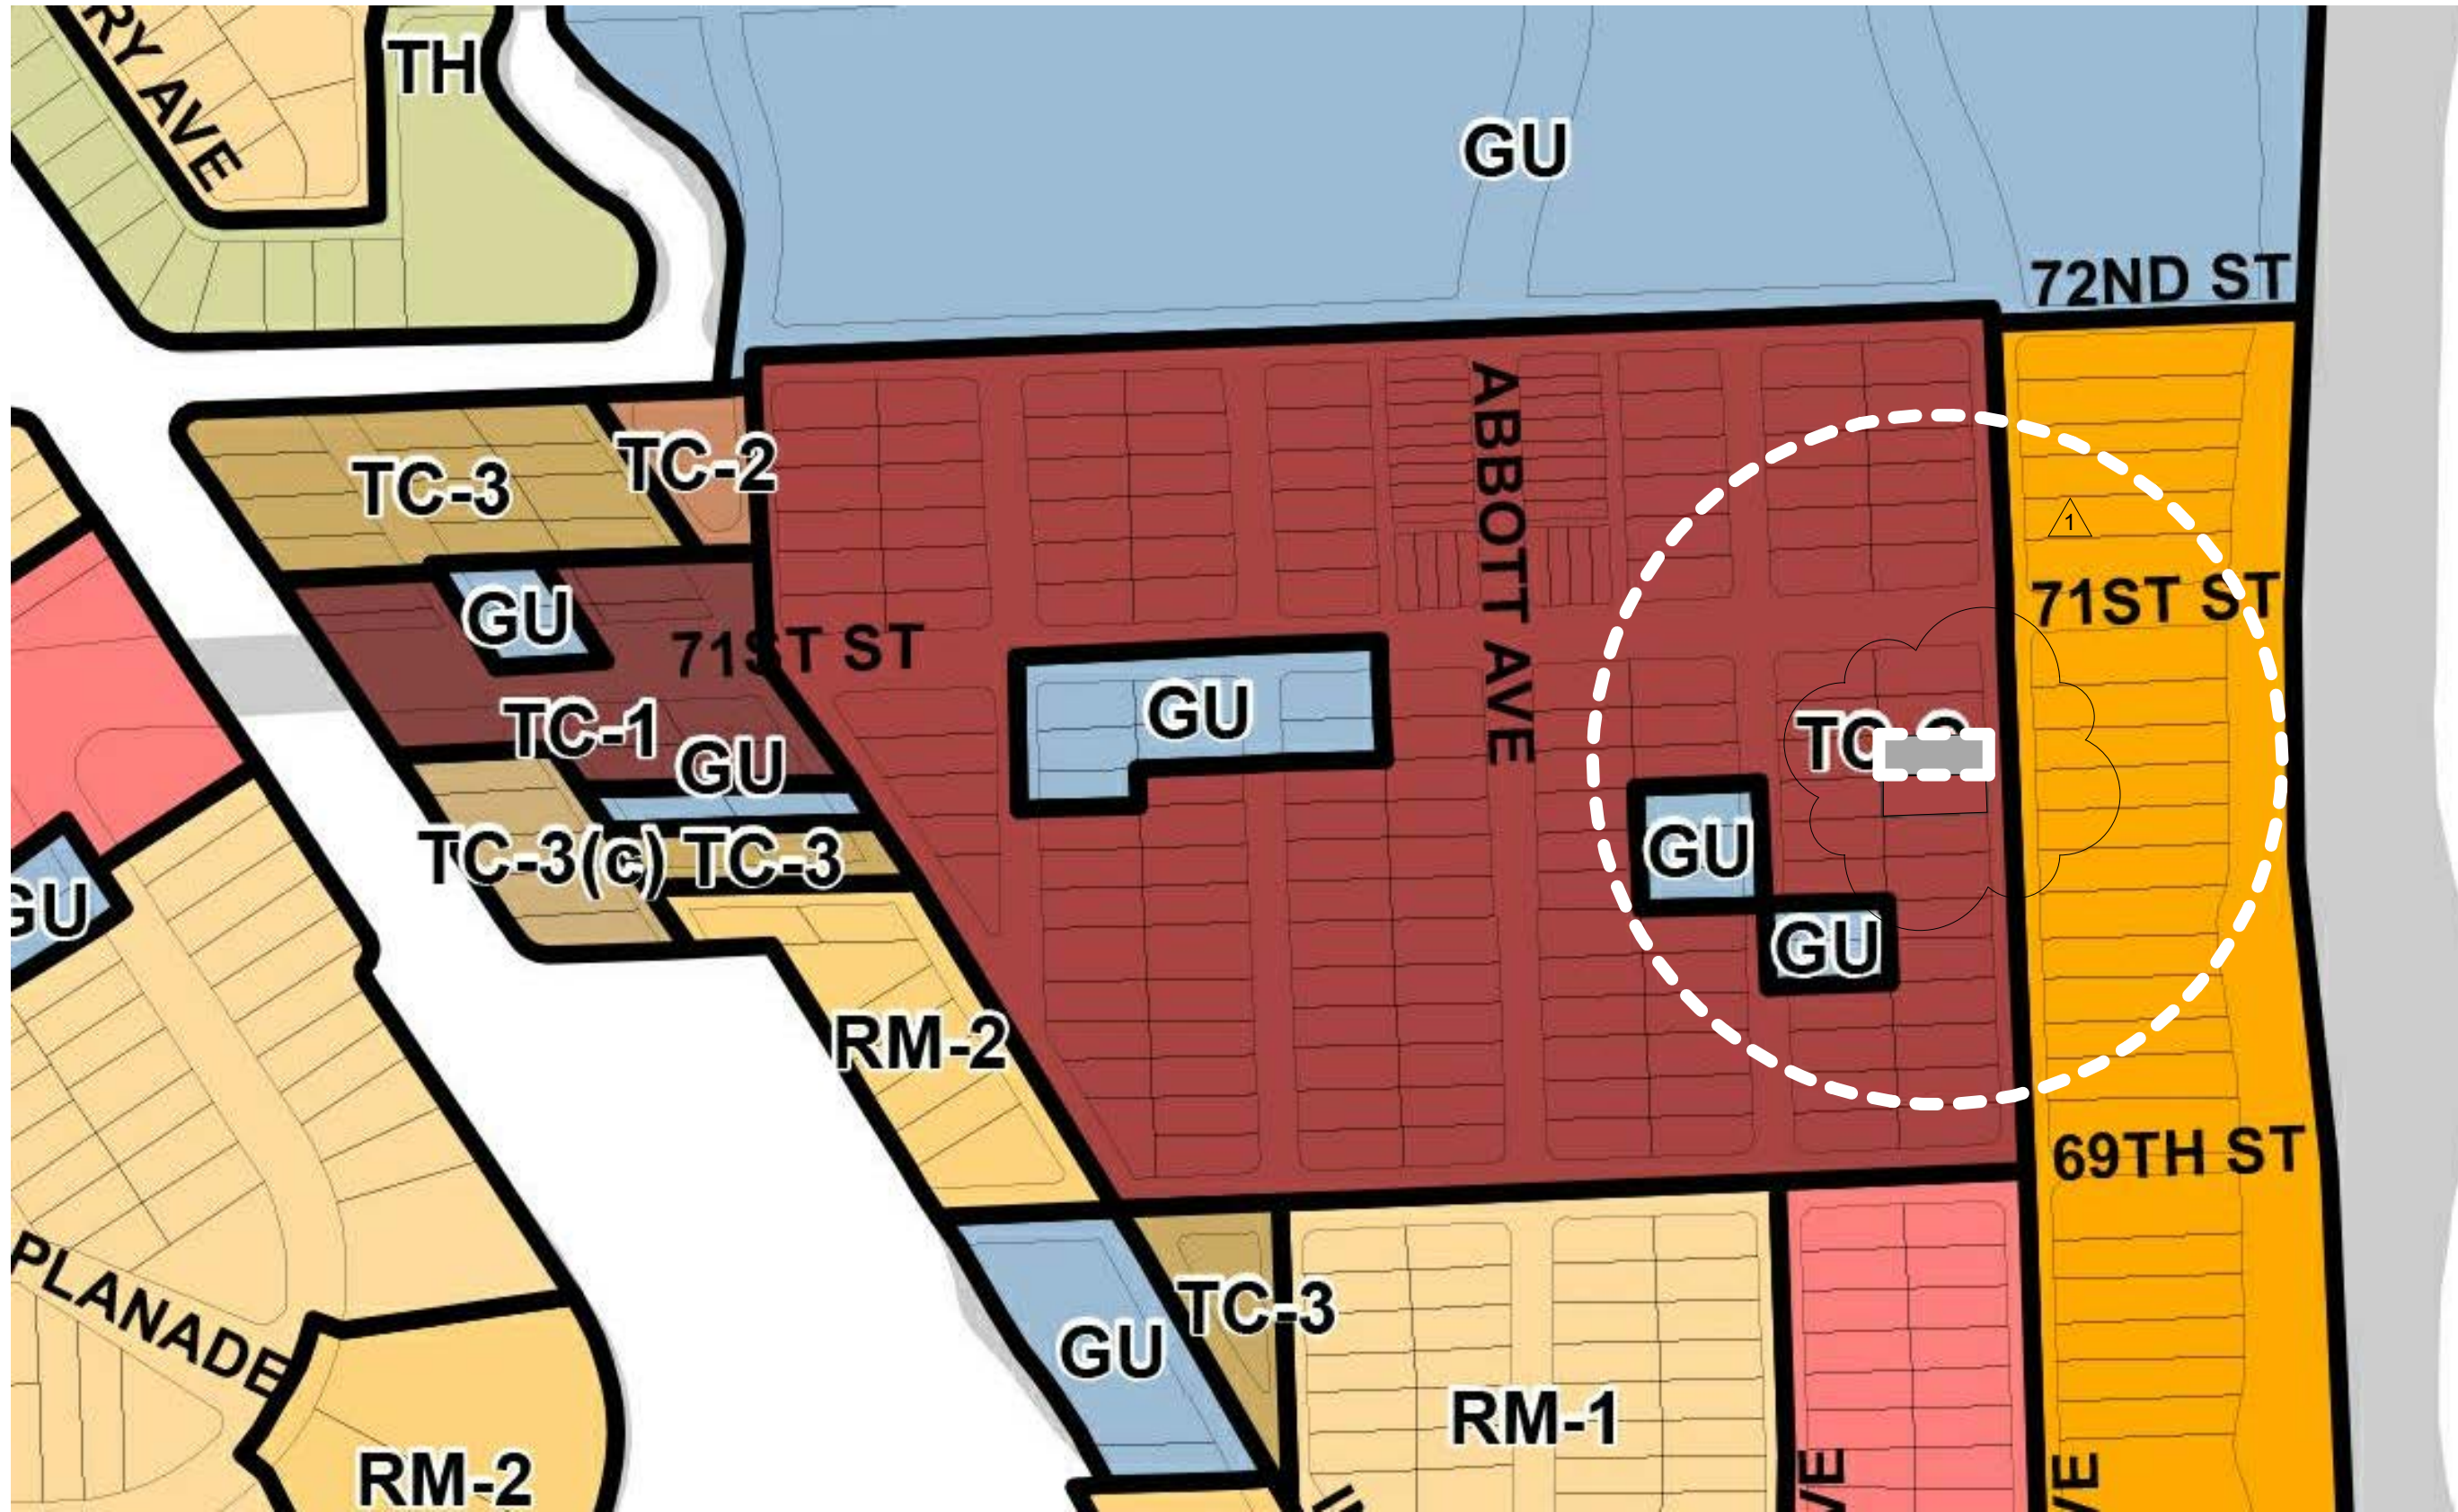

2 ZONING MAP
SCALE: 1" = 200'-0"




1 VICINITY MAP
SCALE: 6" = 1'-0"

CONCEPT

ISSUE #	DESCRIPTION	DATE
1	DRB PRELIMINARY	07-08-2019

SEAL:

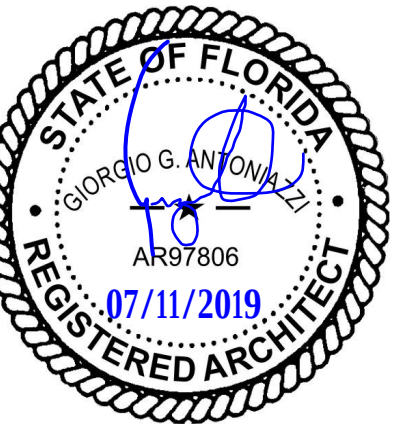

ALL DESIGNS INDICATED IN THESE DRAWINGS ARE THE PROPERTY OF ANTONIAZZI ARCHITECTURE INC. NO COPIES, TRANSMISSIONS, REPRODUCTIONS OR ELECTRONIC MANIPULATION OF ANY PORTION OF THESE DRAWINGS IN WHOLE OR IN PART ARE TO BE MADE WITHOUT THE EXPRESS WRITTEN PERMISSION OF ANTONIAZZI ARCHITECTURE INC.

A-001

DRAWING NAME: MAPS
SCALE: As indicated
DATE: 07-08-19
PROJECT NUMBER: 1913



ANTONIAZZI
ARCHITECTURE

ANTONIAZZI ARCHITECTURE INC.
340 W. FLAGLER ST #1108
MIAMI FL 33130
P: 786-496-2979
E: GIORGIO@ANTONIAZZIARCH.COM

LAS VEGAS BEACH CORP

6970 Collins Avenue
Miami Beach, FL 33141

CONCEPT

ISSUE # DESCRIPTION DATE


SEAL:




ALL DESIGNS INDICATED IN THESE DRAWINGS ARE THE PROPERTY OF ANTONIAZZI ARCHITECTURE INC. NO COPIES, TRANSMISSIONS, REPRODUCTIONS OR ELECTRONIC MANIPULATION OF ANY PORTION OF THESE DRAWINGS IN WHOLE OR IN PART ARE TO BE MADE WITHOUT THE EXPRESS WRITTEN PERMISSION OF ANTONIAZZI ARCHITECTURE INC.

A-002

DRAWING NAME: SITE IMAGES
SCALE: DATE: 07-08-19
PROJECT NUMBER: 1913

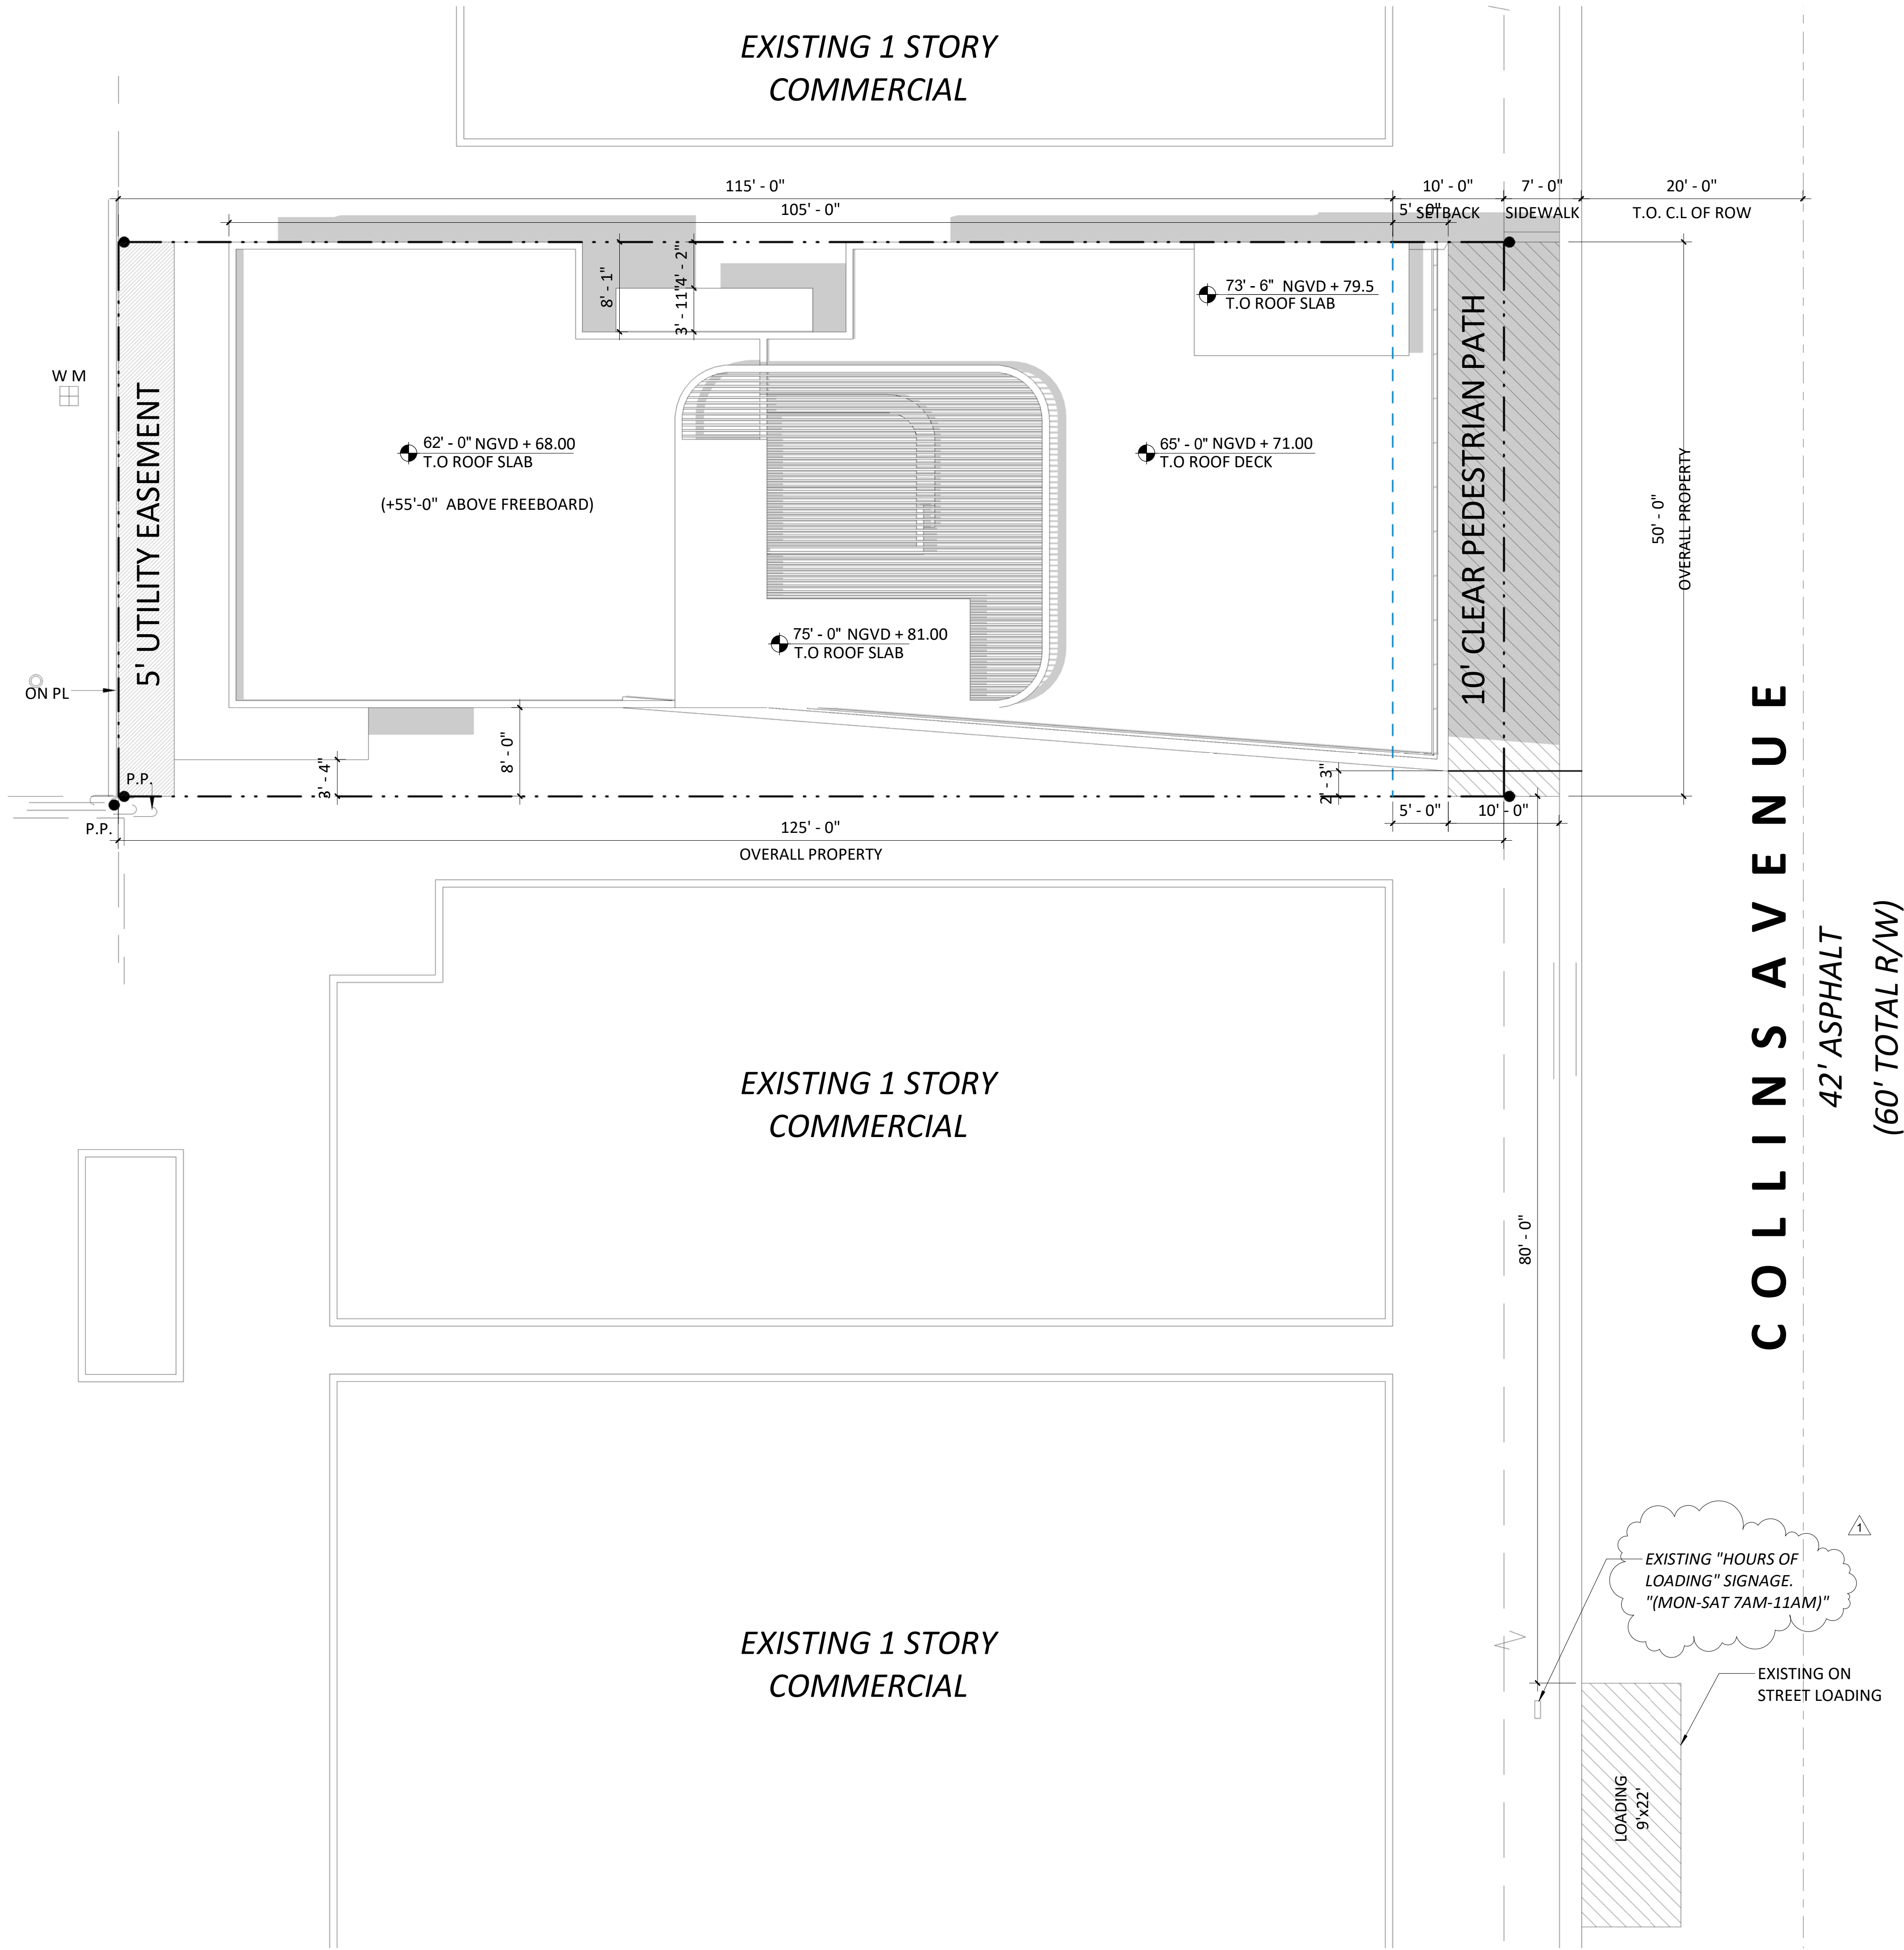


1 SITE PLAN
SCALE: 1/8" = 1'-0"

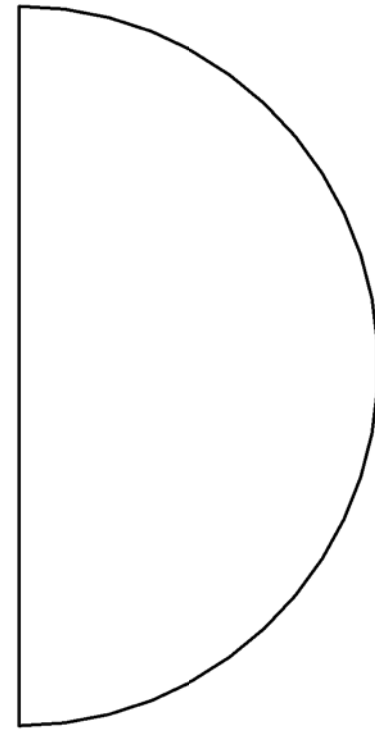

EXISTING
RESIDENTIAL

EXISTING
RESIDENTIAL

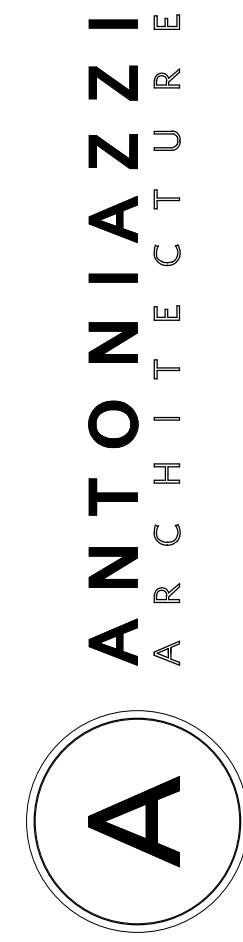


LAS VEGAS BEACH CORP

6970 Collins Avenue
Miami Beach, FL 33141

CONCEPT

ISSUE #	DESCRIPTION	DATE
1	DRB PRELIMINARY	07-08-2019

SEAL:

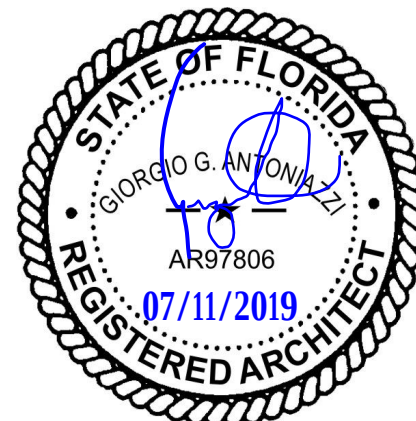

ALL DESIGNS INDICATED IN THESE DRAWINGS ARE THE PROPERTY OF ANTONIAZZI ARCHITECTURE INC. NO COPIES, TRANSMISSIONS, REPRODUCTIONS OR ELECTRONIC MANIPULATION OF ANY PORTION OF THESE DRAWINGS IN WHOLE OR IN PART ARE TO BE MADE WITHOUT THE EXPRESS WRITTEN PERMISSION OF ANTONIAZZI ARCHITECTURE INC.

A-003

DRAWING NAME: SITE PLAN
SCALE: 1/8" = 1'-0" DATE: 07-08-19
PROJECT NUMBER: 1913

GROSS AREA SCHEDULE

Level	Name	Area
-------	------	------

LEVEL 1 +6 NGVD		
LEVEL 1 +6 NGVD	ELECT. RM	180 SF
LEVEL 1 +6 NGVD	ELEV.	78 SF
LEVEL 1 +6 NGVD	F&B	3499 SF
LEVEL 1 +6 NGVD	LOBBY	100 SF
LEVEL 1 +6 NGVD	PUMP RM	84 SF
LEVEL 1 +6 NGVD	STAIR	288 SF
LEVEL 1 +6 NGVD	TRASH RM.	134 SF

LEVEL 1 +6 NGVD: 8		4363 SF
LEVEL 2		
LEVEL 2	BALCONY	573 SF
LEVEL 2	BICYCLE STOR.	341 SF
LEVEL 2	CORRIDOR	551 SF
LEVEL 2	ELEV.	78 SF
LEVEL 2	SERVICE	67 SF
LEVEL 2	STAIR	311 SF
LEVEL 2	STORAGE	647 SF
LEVEL 2	TRASH	47 SF
LEVEL 2	UNIT A	1091 SF
LEVEL 2	UNIT C	518 SF
LEVEL 2	UNIT D	455 SF


LEVEL 2: 14		4678 SF
LEVEL 3		
LEVEL 3	BALCONY	661 SF
LEVEL 3	CORRIDOR	551 SF
LEVEL 3	ELEV.	78 SF
LEVEL 3	SERVICE	67 SF
LEVEL 3	STAIR	311 SF
LEVEL 3	TRASH	47 SF
LEVEL 3	UNIT A	1091 SF
LEVEL 3	UNIT B	1072 SF
LEVEL 3	UNIT C	518 SF
LEVEL 3	UNIT D	455 SF

LEVEL 3: 15		4851 SF
LEVEL 4		
LEVEL 4	BALCONY	661 SF
LEVEL 4	CORRIDOR	551 SF
LEVEL 4	ELEV.	78 SF
LEVEL 4	SERVICE	67 SF
LEVEL 4	STAIR	311 SF
LEVEL 4	TRASH	47 SF
LEVEL 4	UNIT A	1091 SF
LEVEL 4	UNIT B	1072 SF
LEVEL 4	UNIT C	518 SF
LEVEL 4	UNIT D	455 SF


LEVEL 4: 15		4851 SF
LEVEL 5		
LEVEL 5	BALCONY	661 SF
LEVEL 5	CORRIDOR	551 SF
LEVEL 5	ELEV.	78 SF
LEVEL 5	SERVICE	67 SF
LEVEL 5	STAIR	311 SF
LEVEL 5	TRASH	47 SF
LEVEL 5	UNIT B	1072 SF
LEVEL 5	UNIT C	518 SF
LEVEL 5	UNIT D	455 SF
LEVEL 5	UNIT G	1091 SF

LEVEL 5: 14		4851 SF
LEVEL 6 - ROOF SLAB		
LEVEL 6 - ROOF SLAB	CORRIDOR	229 SF
LEVEL 6 - ROOF SLAB	ELEV.	78 SF
LEVEL 6 - ROOF SLAB	RESTROOM	63 SF
LEVEL 6 - ROOF SLAB	STAIR	300 SF
LEVEL 6 - ROOF SLAB: 5		670 SF
Grand total		24265 SF


- BALCONY
- CORRIDOR
- ELEV.
- SERVICE
- STAIR
- TRASH
- UNIT A
- UNIT B
- UNIT C
- UNIT D

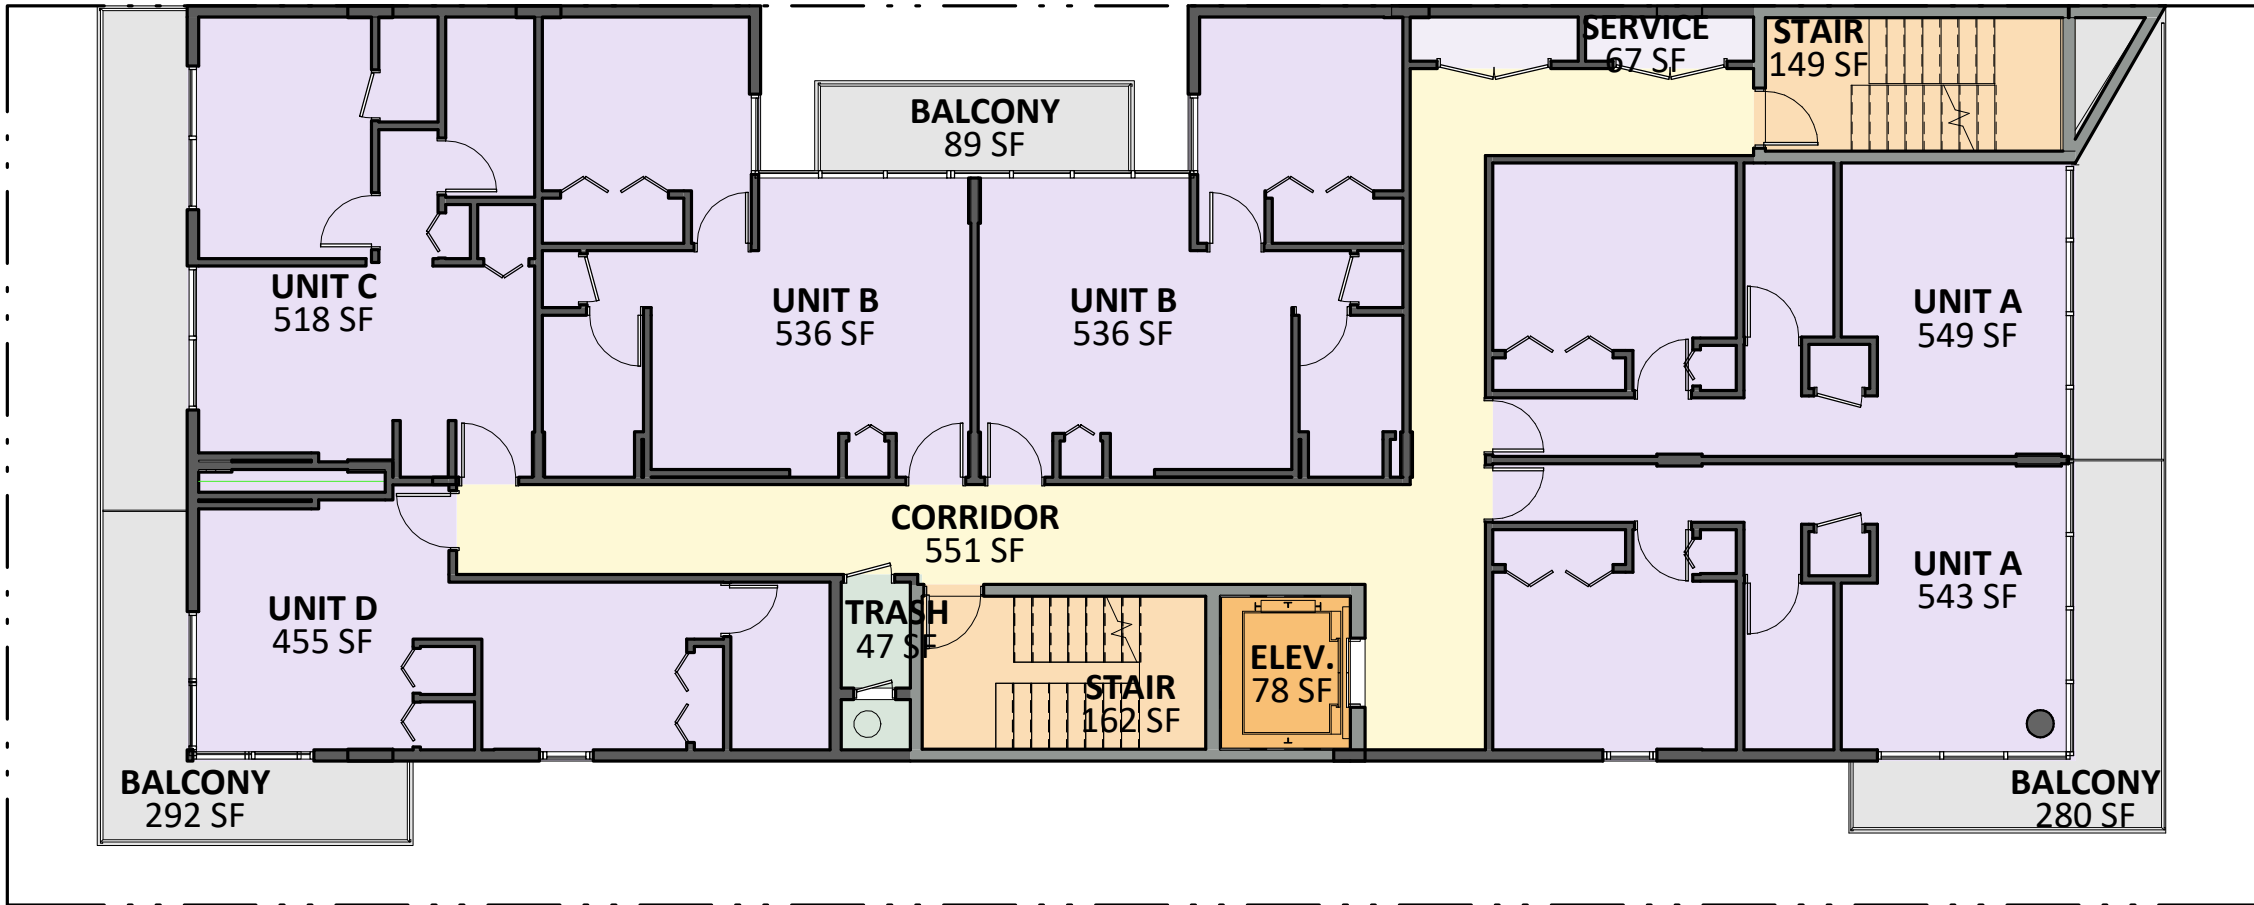


3 LEVEL 3 & 4
SCALE: 3/32" = 1'-0"

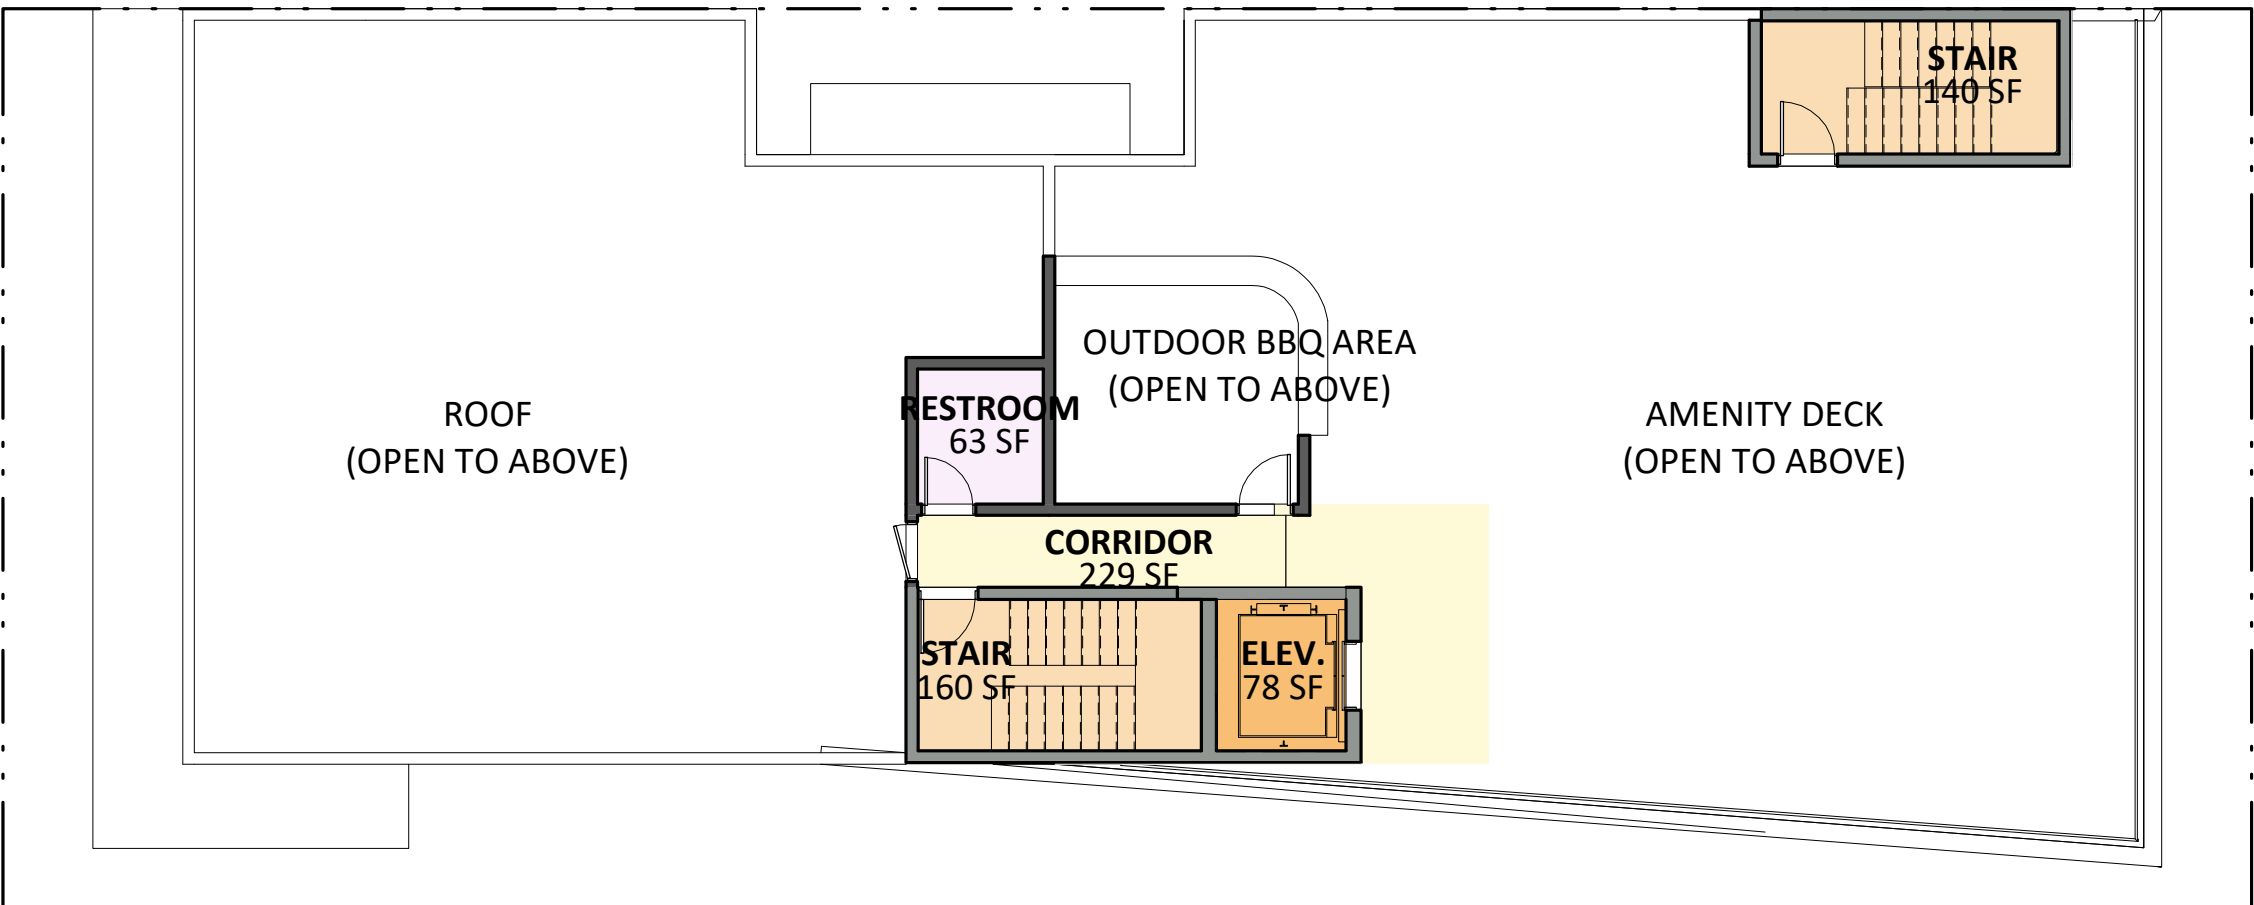


5 LEVEL 6 - ROOF SLAB
SCALE: 3/32" = 1'-0"

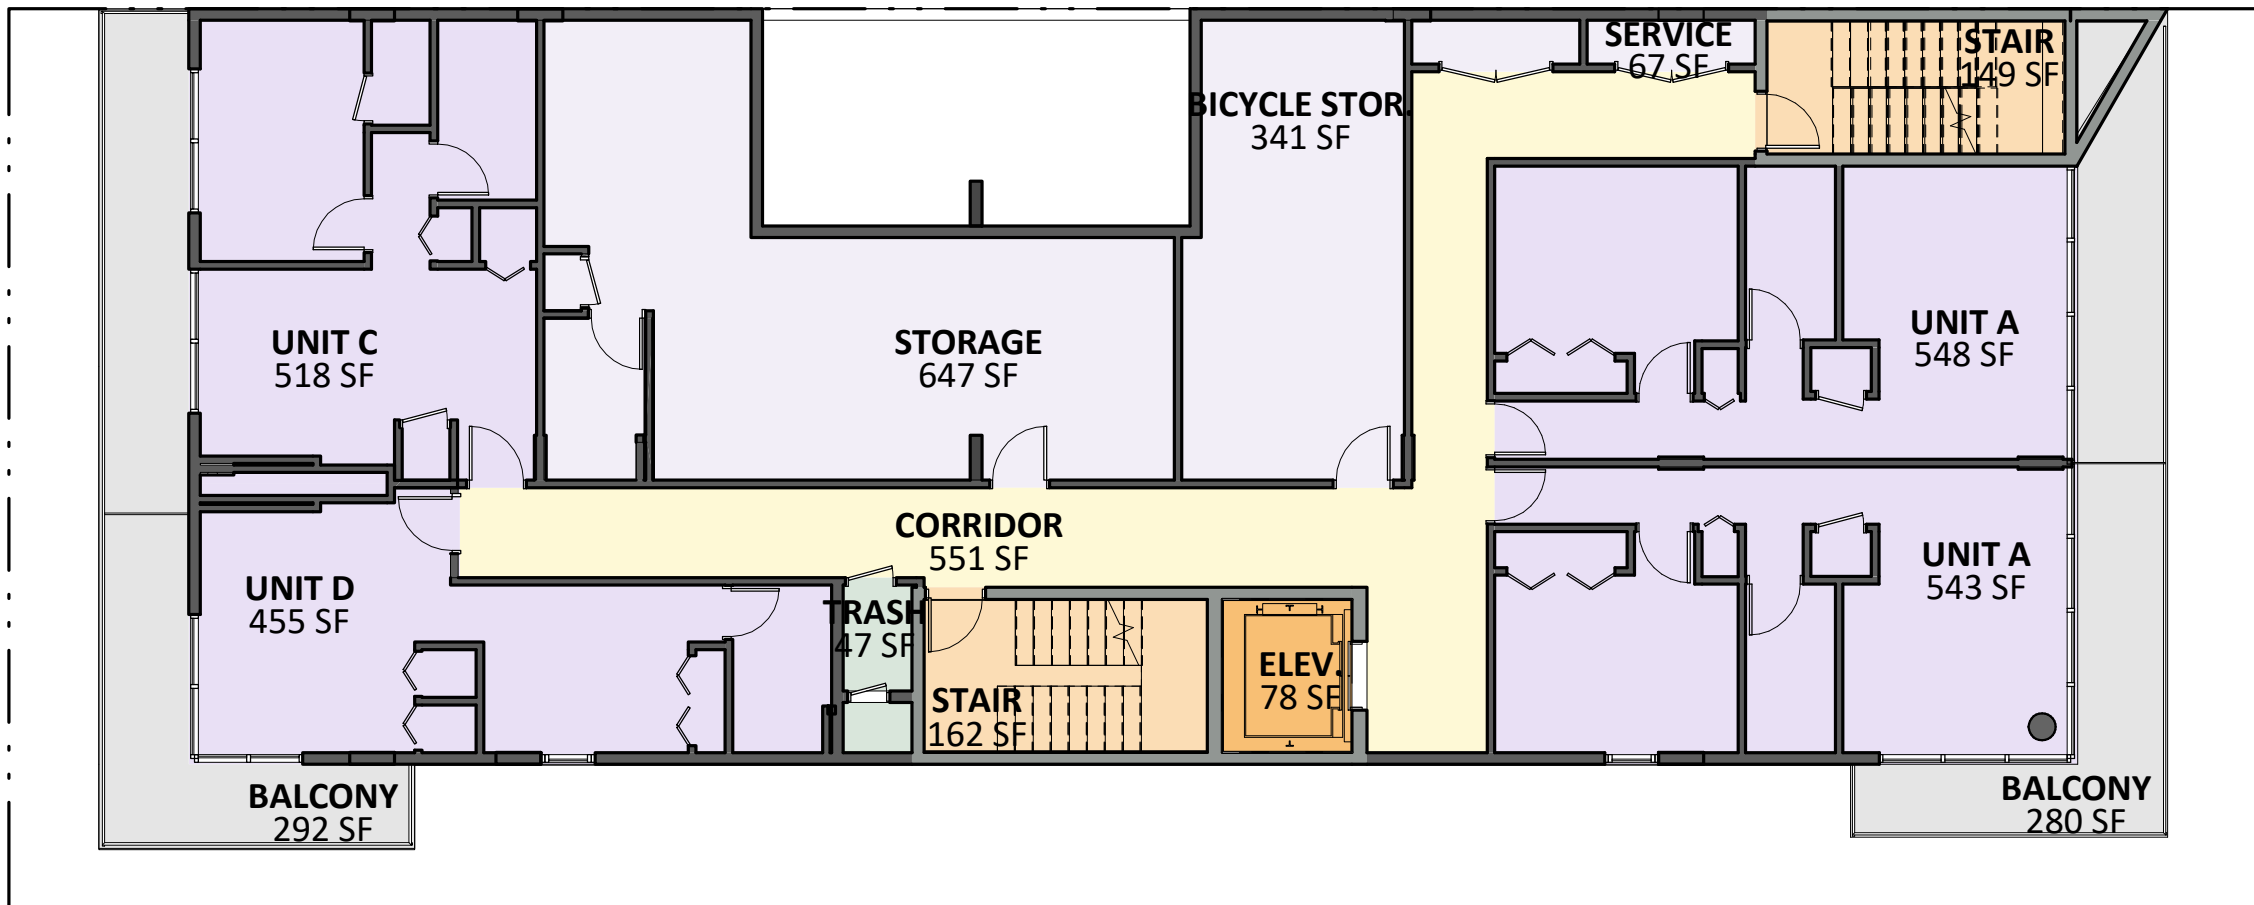

2 LEVEL 2
SCALE: 3/32" = 1'-0"

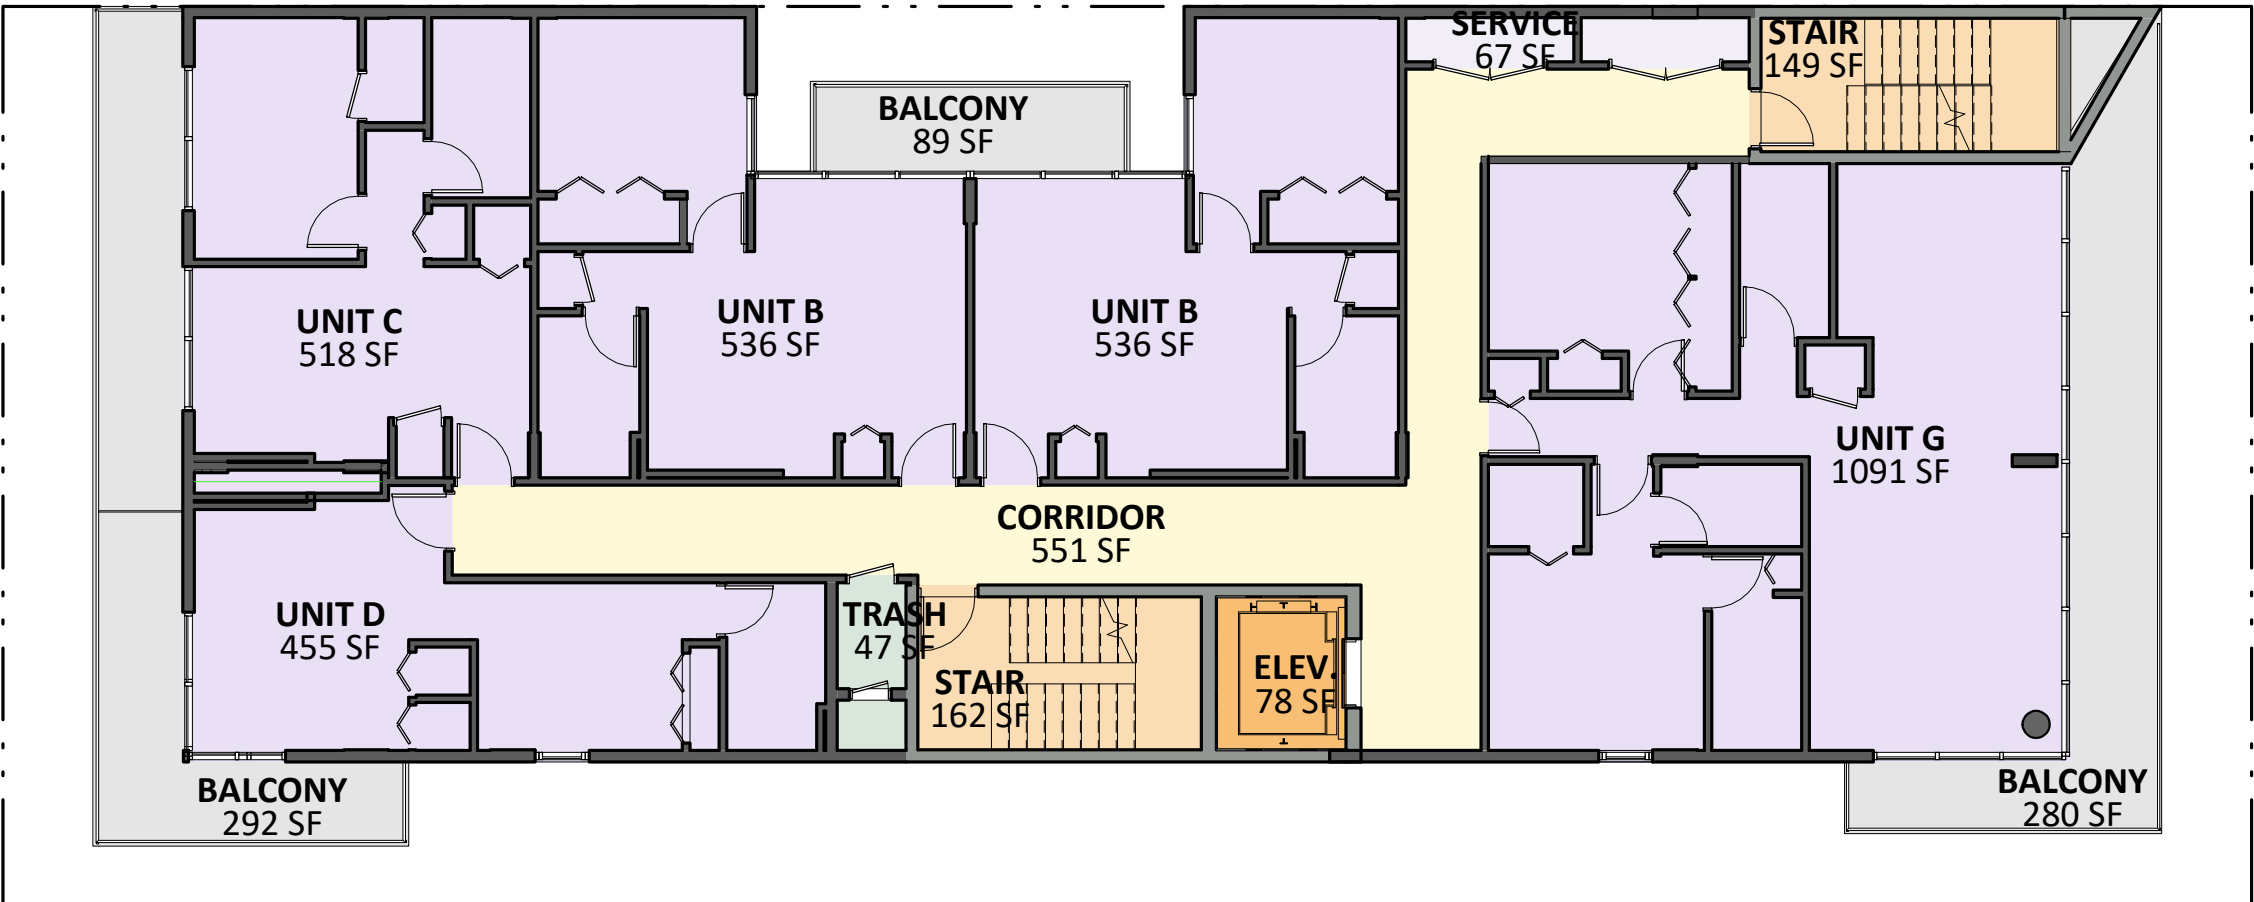

4 LEVEL 5
SCALE: 3/32" = 1'-0"

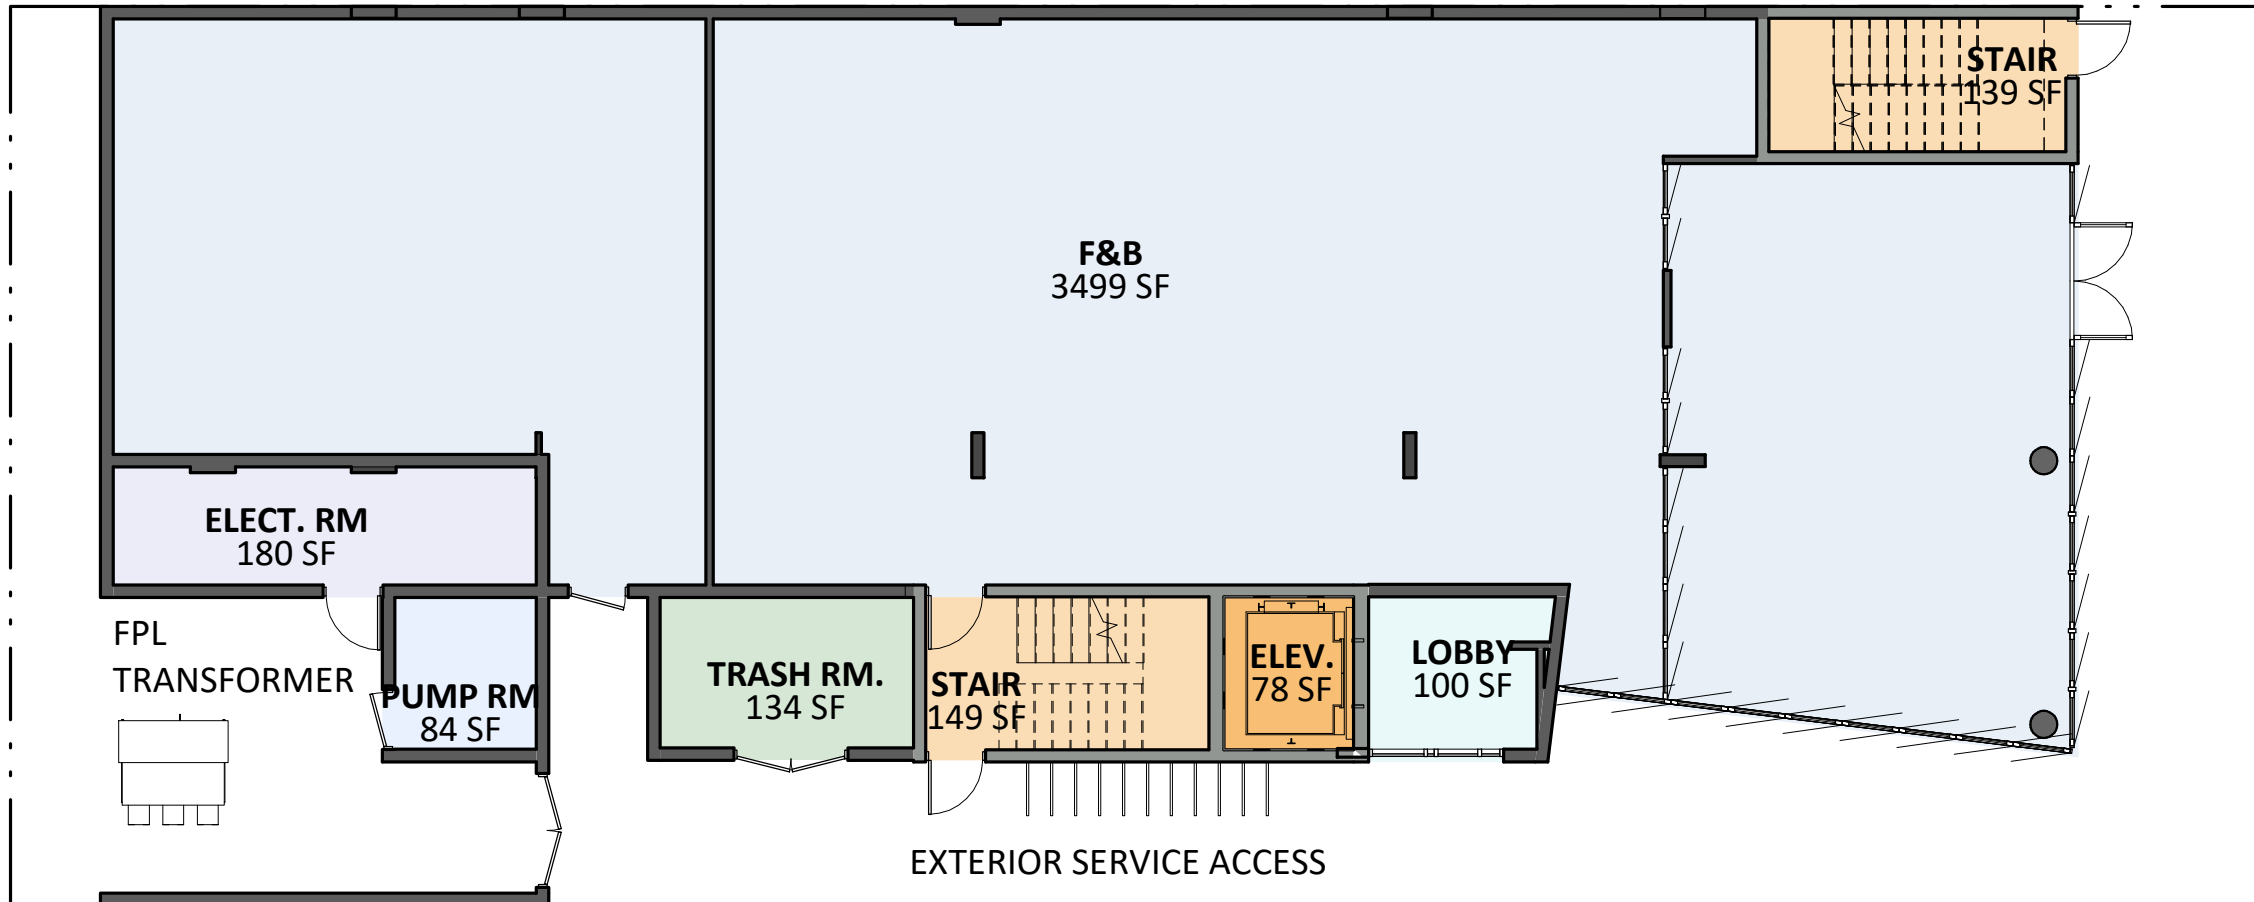

1 LEVEL 1
SCALE: 3/32" = 1'-0"

CONCEPT

ISSUE #	DESCRIPTION	DATE
1	DRB PRELIMINARY	07-08-2019

SEAL:



ALL DESIGNS INDICATED IN THESE DRAWINGS ARE THE PROPERTY OF ANTONIAZZI ARCHITECTURE INC. NO COPIES, TRANSMISSIONS, REPRODUCTIONS OR ELECTRONIC MANIPULATION OF ANY PORTION OF THESE DRAWINGS IN WHOLE OR IN PART ARE TO BE MADE WITHOUT THE EXPRESS WRITTEN PERMISSION OF ANTONIAZZI ARCHITECTURE INC.


AMENITY AREA SCHEDULE

LEVEL		AREA	% OF AMENITY REQ.
LEVEL 1	GROUND LEVEL F&B SPACE	2,426 SF <i>*Restaurants may only account for 50% of REQ.</i>	50%
LEVEL 2	LONG TERM BICYCLE STORAGE	341 SF	7%
LEVEL 6	ROOF TOP AMENITY DECK	2,095 SF <i>* (50% of Lv. Below Enclosed Area)</i>	43%
TOTAL AMENITY AREA PROPOSED		4,862 SF	100%


AMENITY SPACE REQUIRED: 4,853 SF 20% OF BUILDING GROSS 100% =24,265 SF

LEGEND


AMENITY AREAS	AREAS NOT INCLUDED IN AMENITY AREA
---------------------------	--

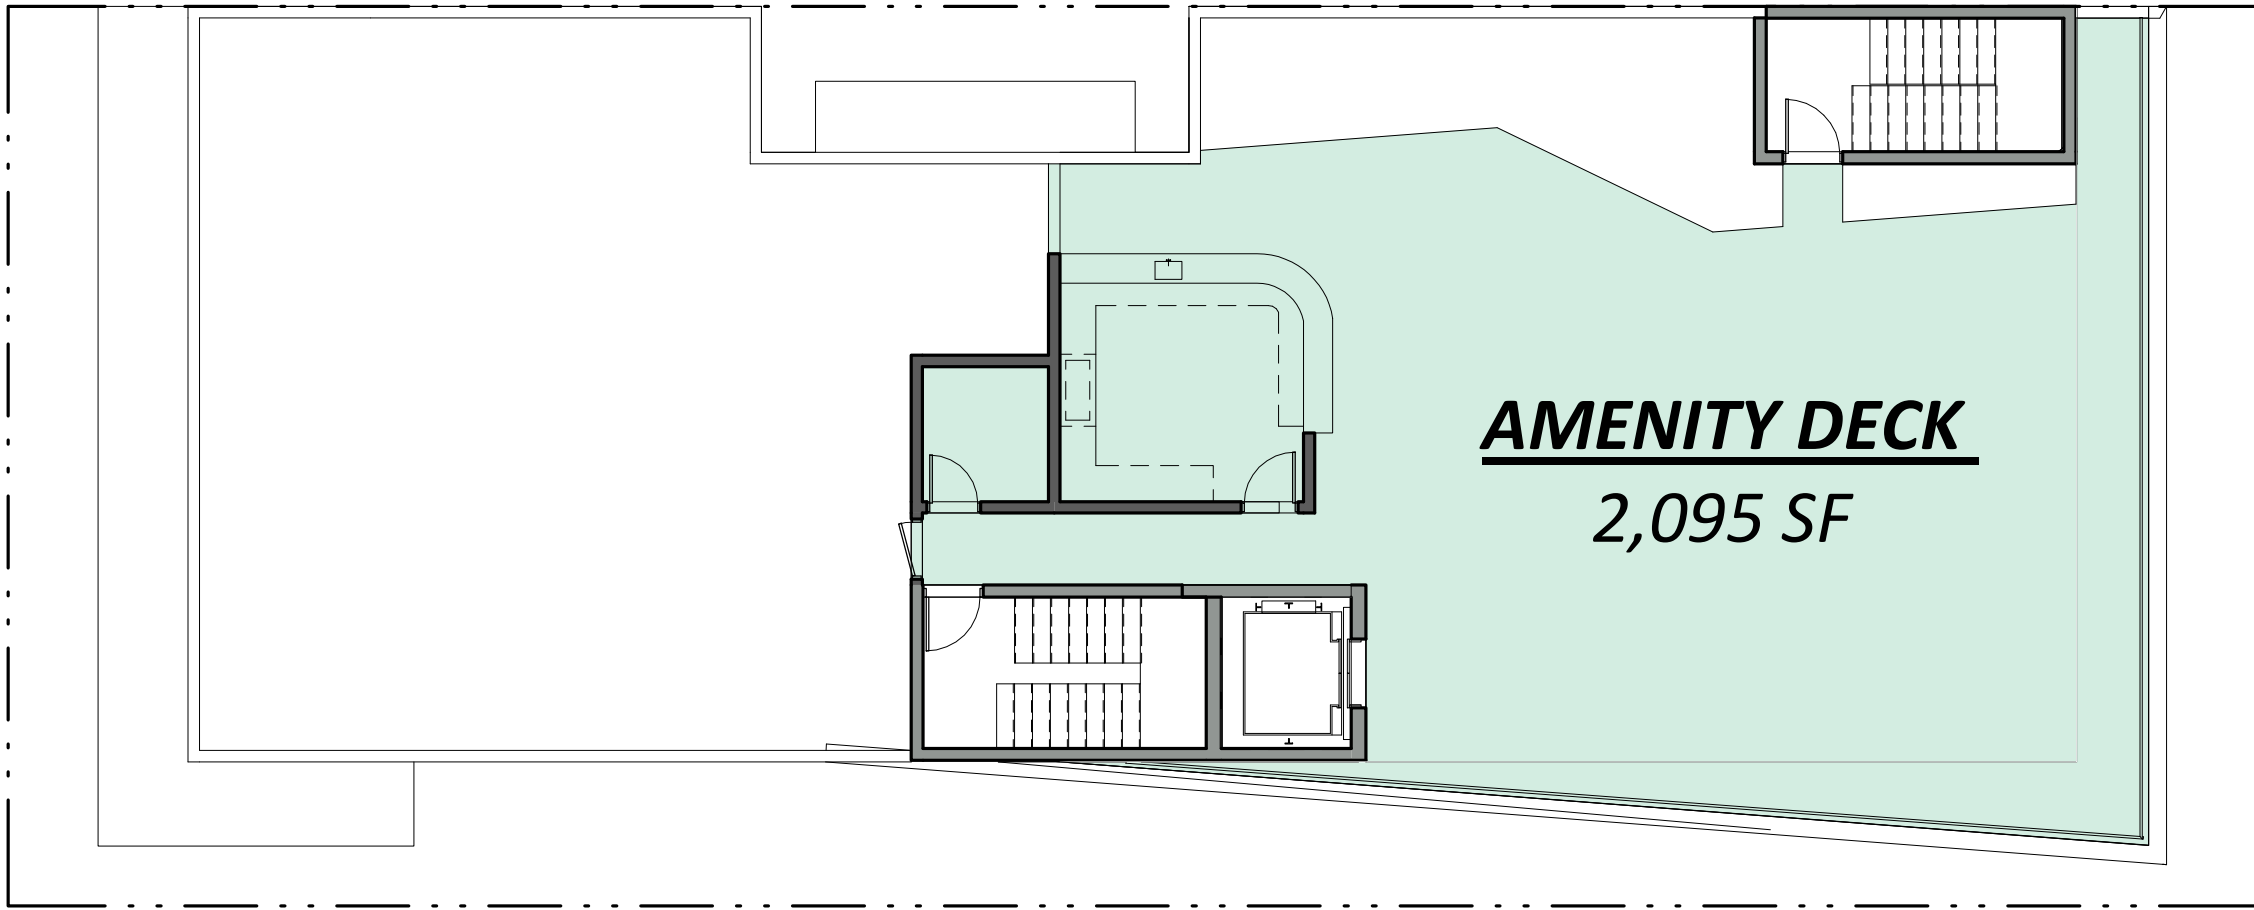

3 AMENITY DIAGRAM LEVEL 6
SCALE: 3/32" = 1'-0"

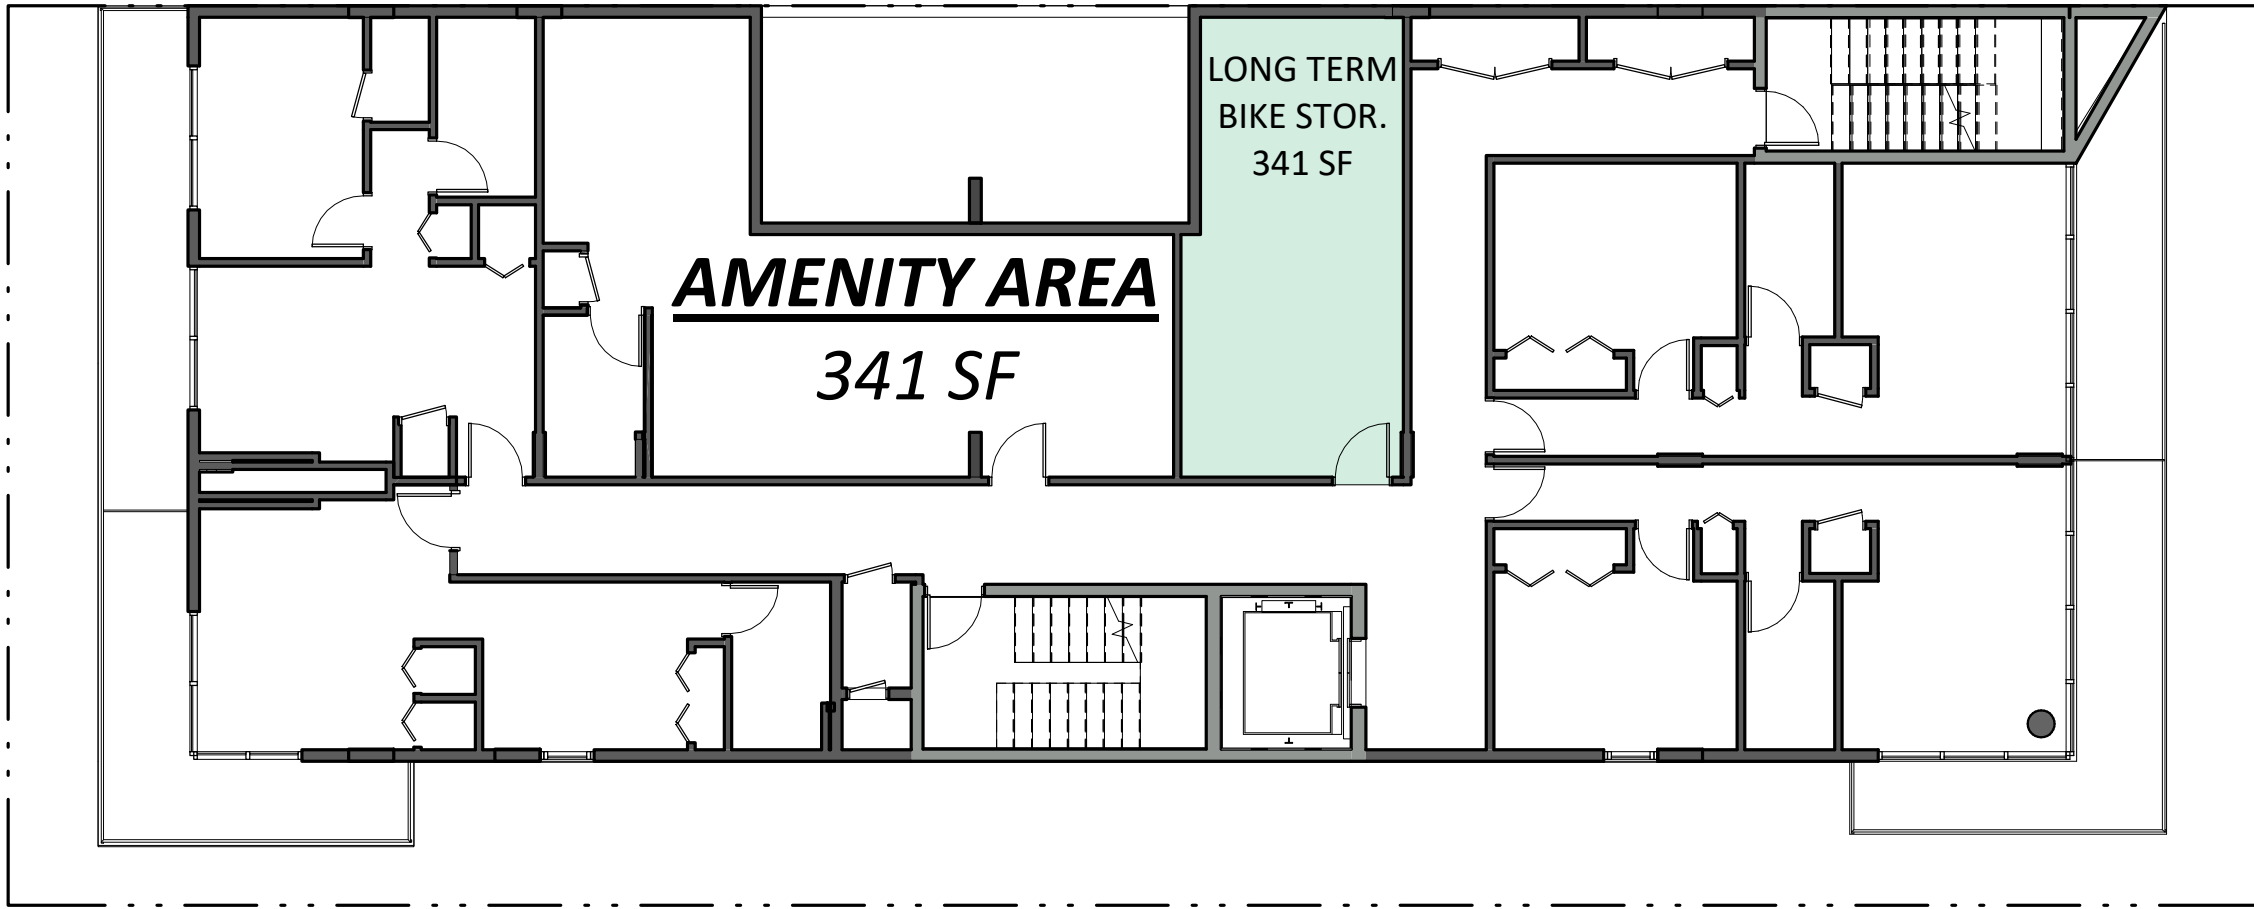

2 AMENITY DIGRAM LEVEL 2
SCALE: 3/32" = 1'-0"

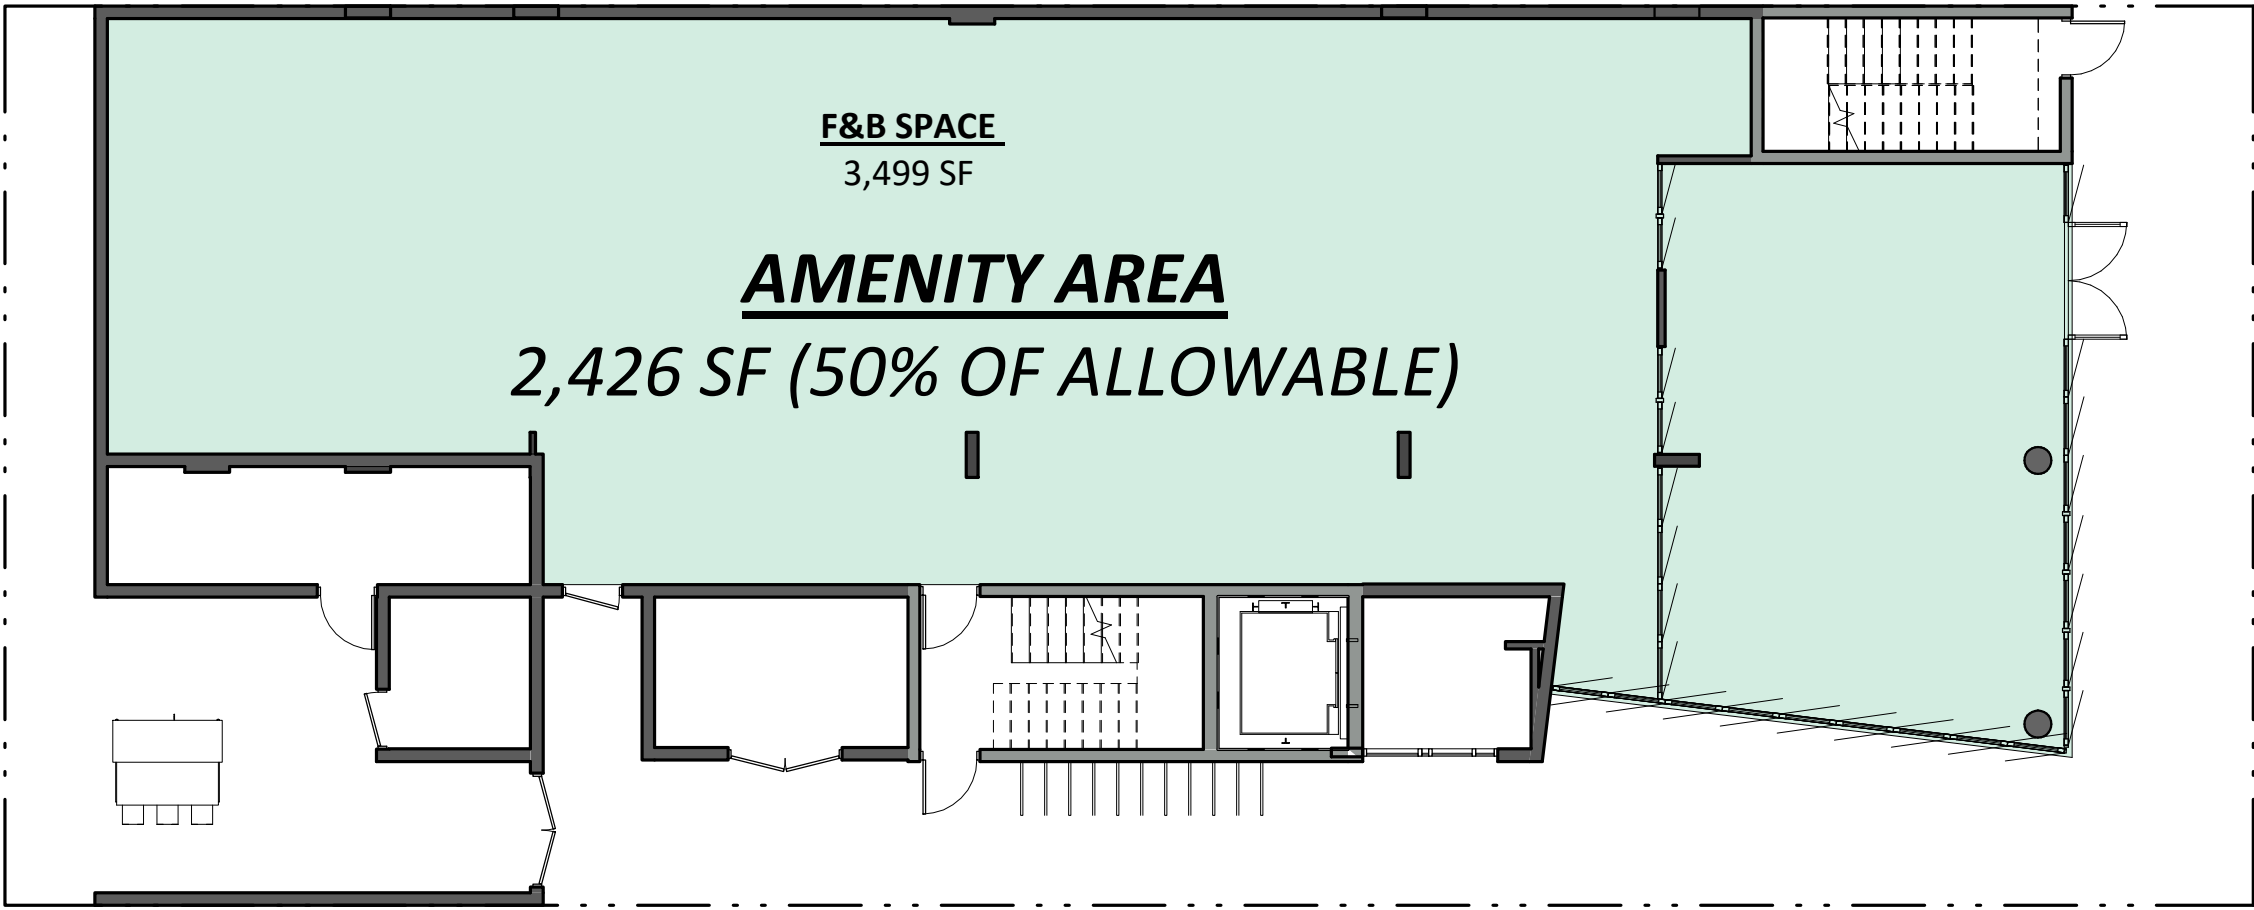


1 AMENITY DIAGRAM LEVEL 1
SCALE: 3/32" = 1'-0"

CONCEPT

ISSUE #	DESCRIPTION	DATE
1	DRB PRELIMINARY	07-08-2019

SEAL:

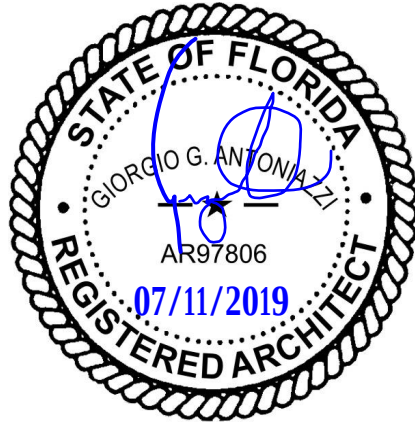

ALL DESIGNS INDICATED IN THESE DRAWINGS ARE THE PROPERTY OF ANTONIAZZI ARCHITECTURE INC. NO COPIES, TRANSMISSIONS, REPRODUCTIONS OR ELECTRONIC MANIPULATION OF ANY PORTION OF THESE DRAWINGS IN WHOLE OR IN PART ARE TO BE MADE WITHOUT THE EXPRESS WRITTEN PERMISSION OF ANTONIAZZI ARCHITECTURE INC.

A-005


DRAWING NAME: AMENITY DIAGRAMS
SCALE: As indicated
DATE: 07-08-19
PROJECT NUMBER: 1913

FAR AREA SCHEDULE


LEVEL	AREA	FAR
LEVEL 1	4280 SF	
LEVEL 2	4122 SF	
LEVEL 3	4192 SF	
LEVEL 4	4192 SF	
LEVEL 5	4192 SF	
LEVEL 6 (ROOF)	684 SF	
TOTAL FAR PROPOSED	21,662 SF	3.45
FAR MAX ALLOWABLE	21,875 SF	3.5 (3.5 x 6,250 SF)

LEGEND


	AREAS INCLUDED IN FAR		AREAS NOT INCLUDED IN FAR
-------------	-----------------------	-------------	---------------------------

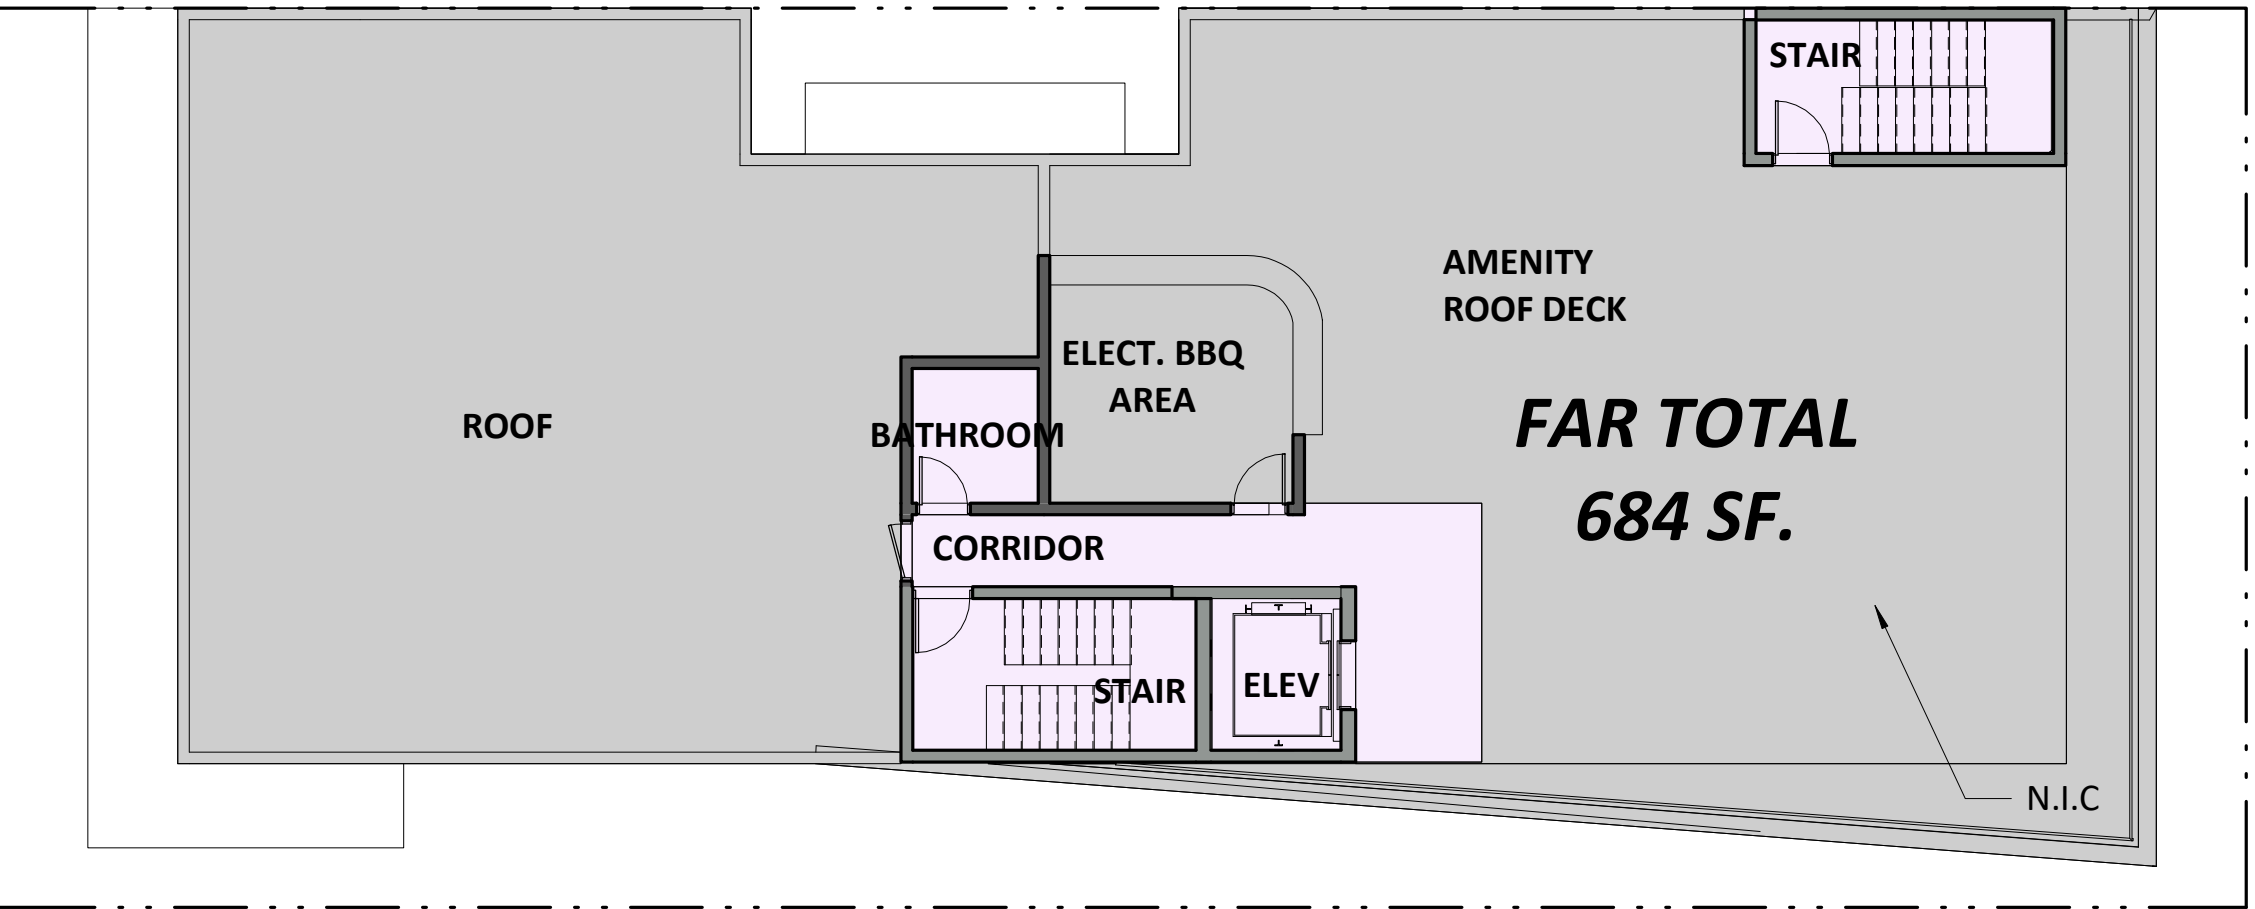


6 FAR - LEVEL 6
SCALE: 3/32" = 1'-0"

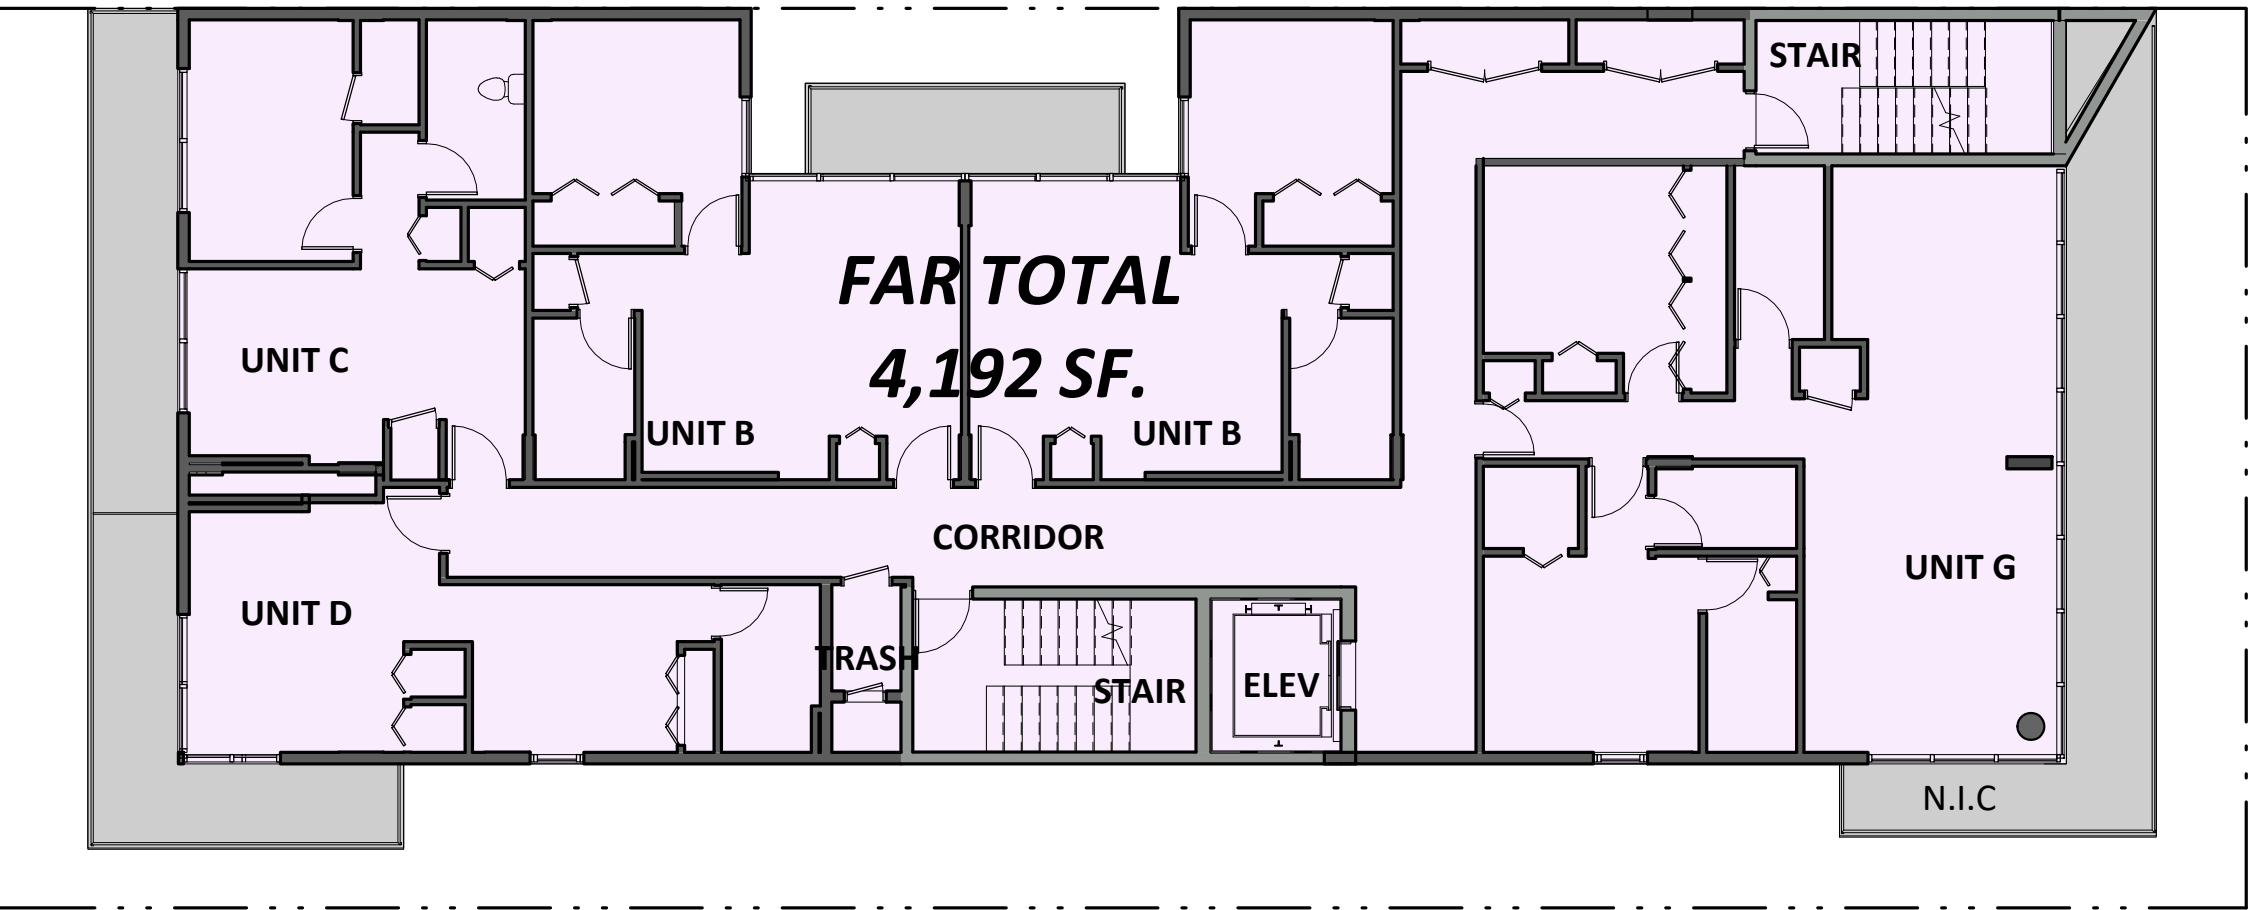


5 FAR - LEVEL 5
SCALE: 3/32" = 1'-0"

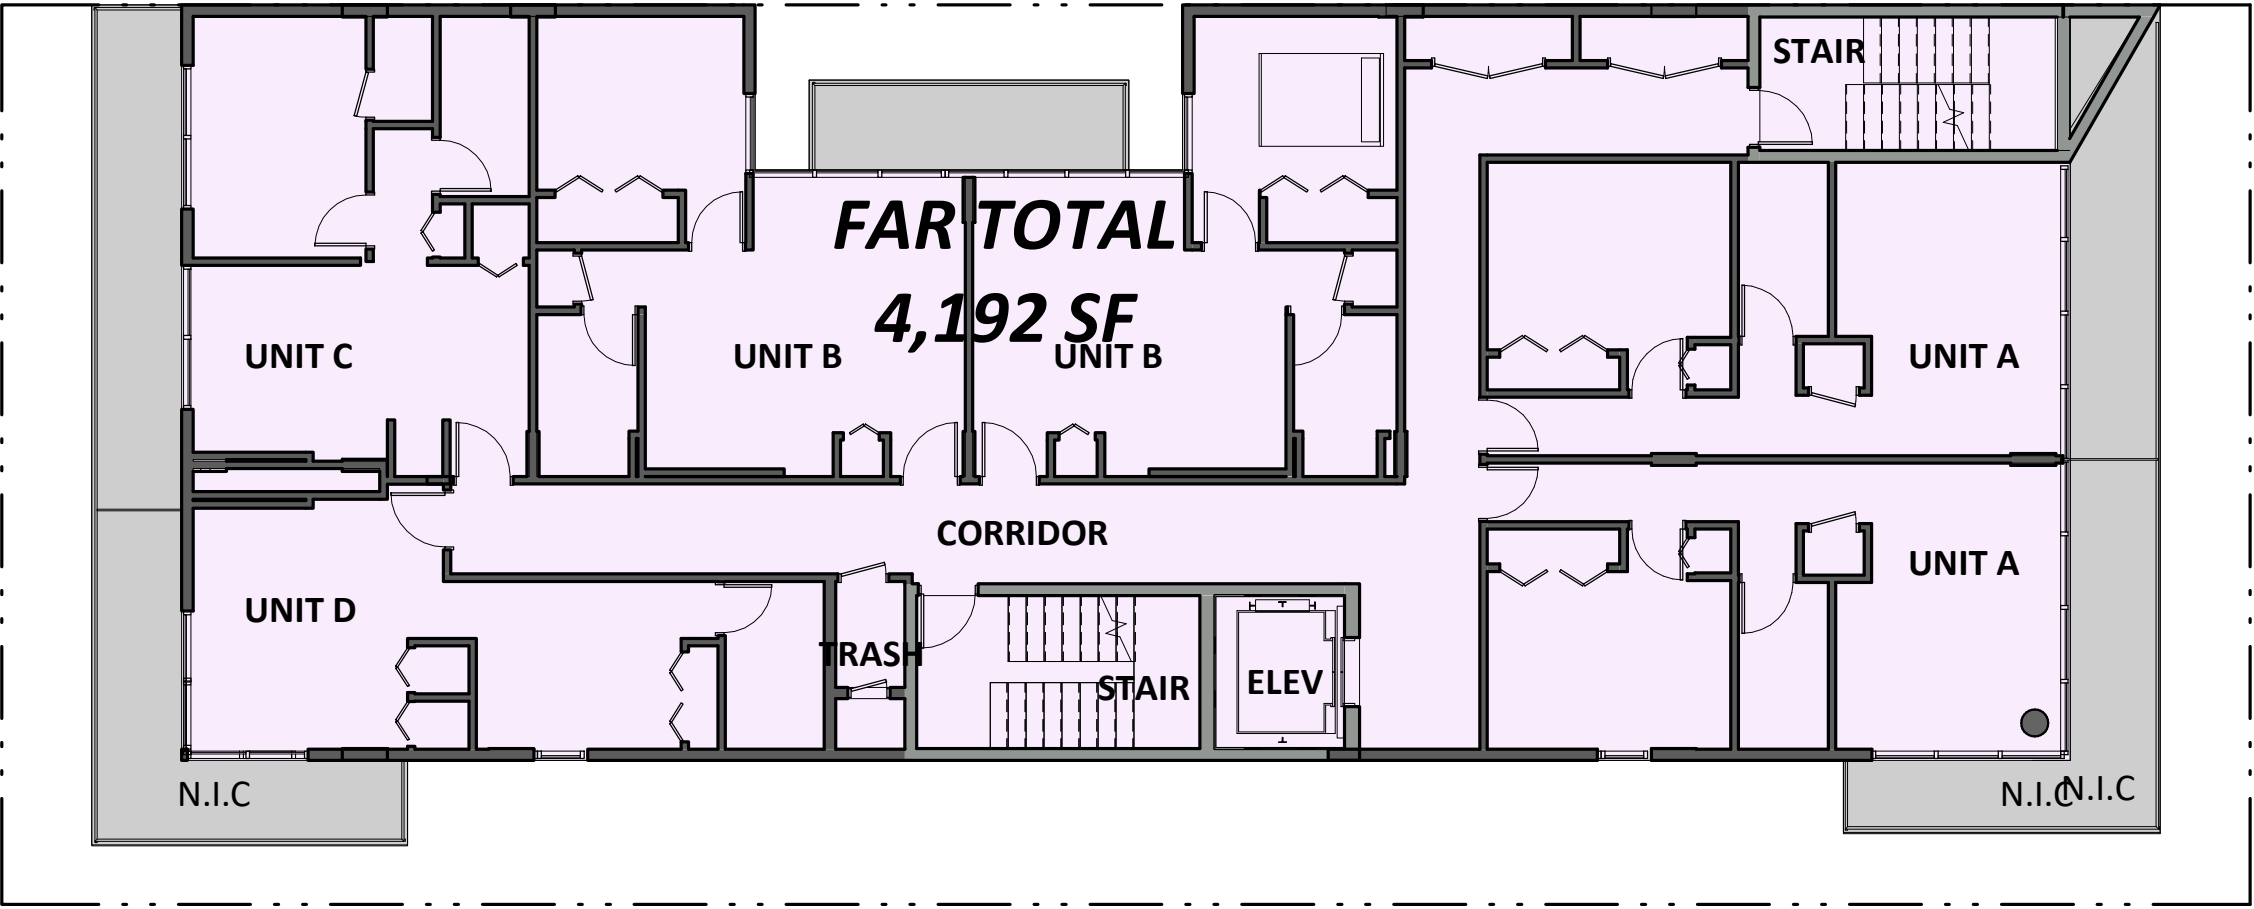

3 FAR - LEVEL 3 & 4
SCALE: 3/32" = 1'-0"

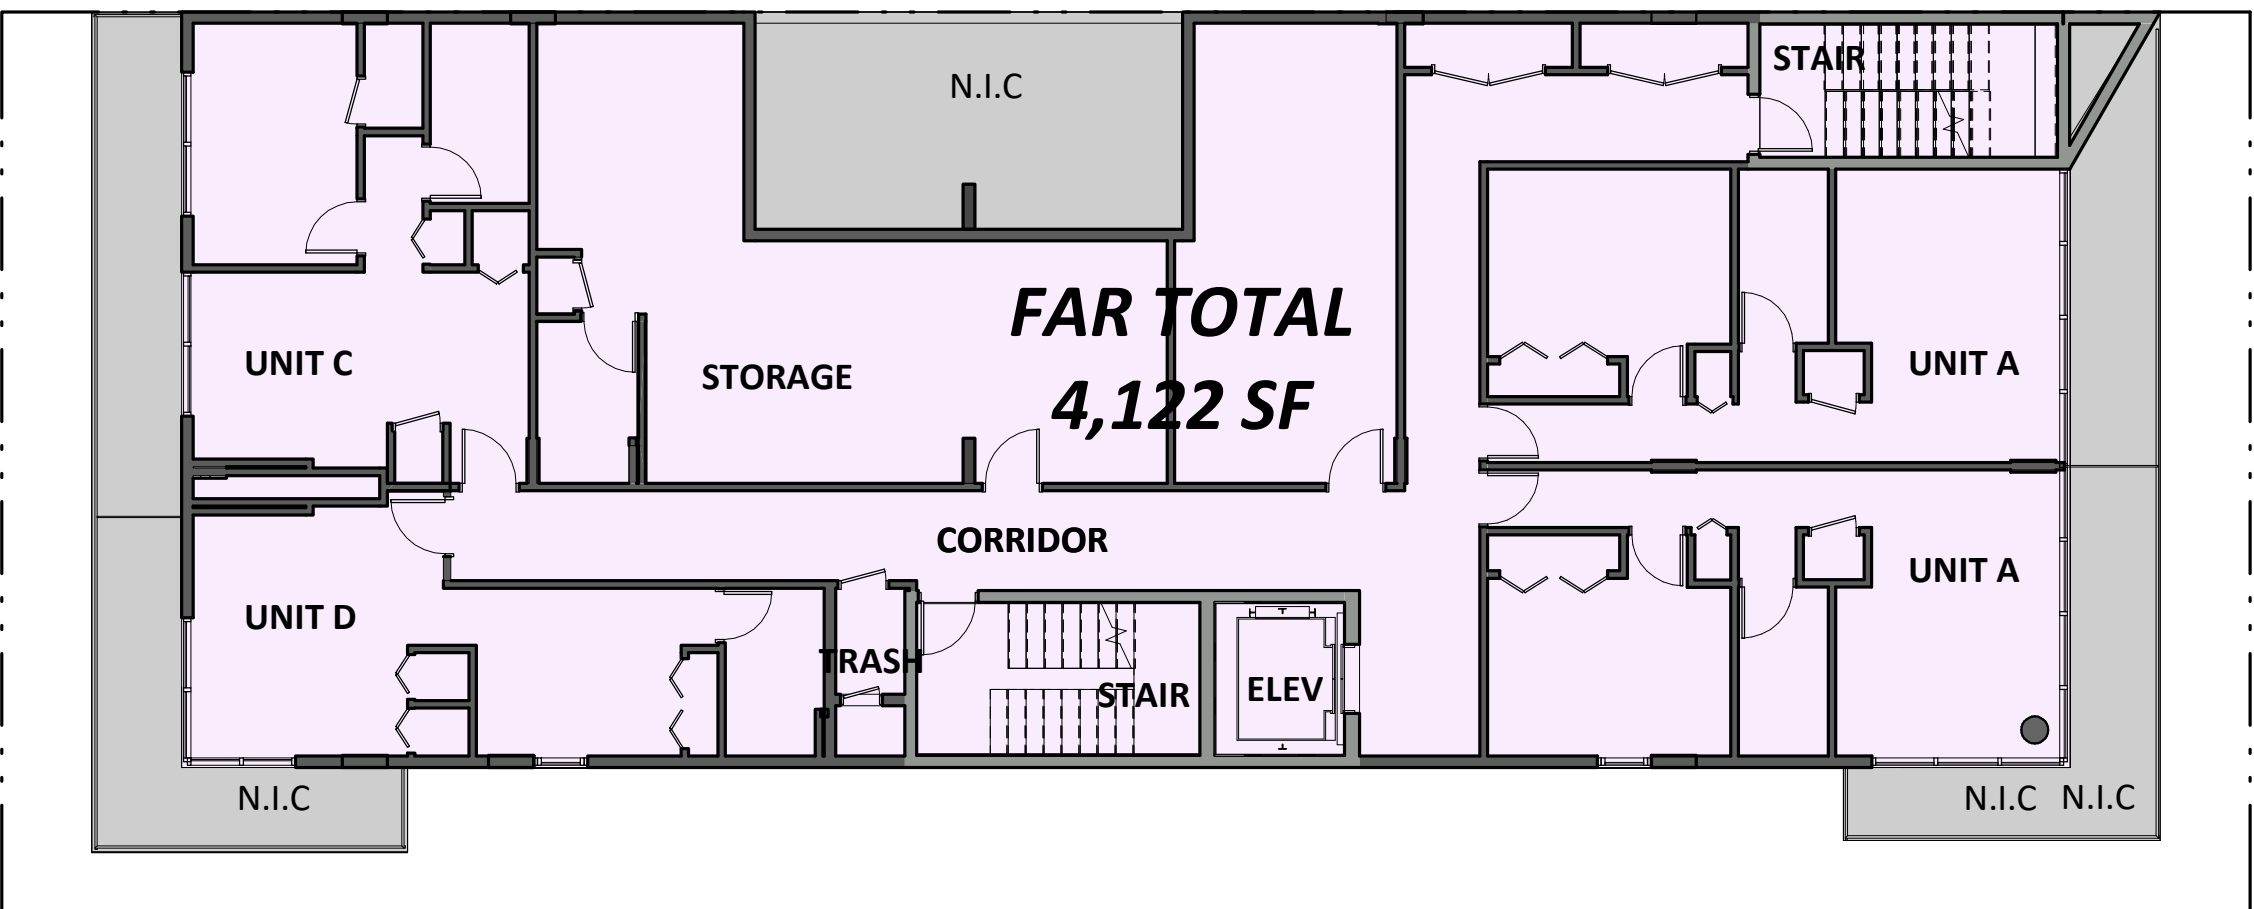

2 FAR - LEVEL 2
SCALE: 3/32" = 1'-0"

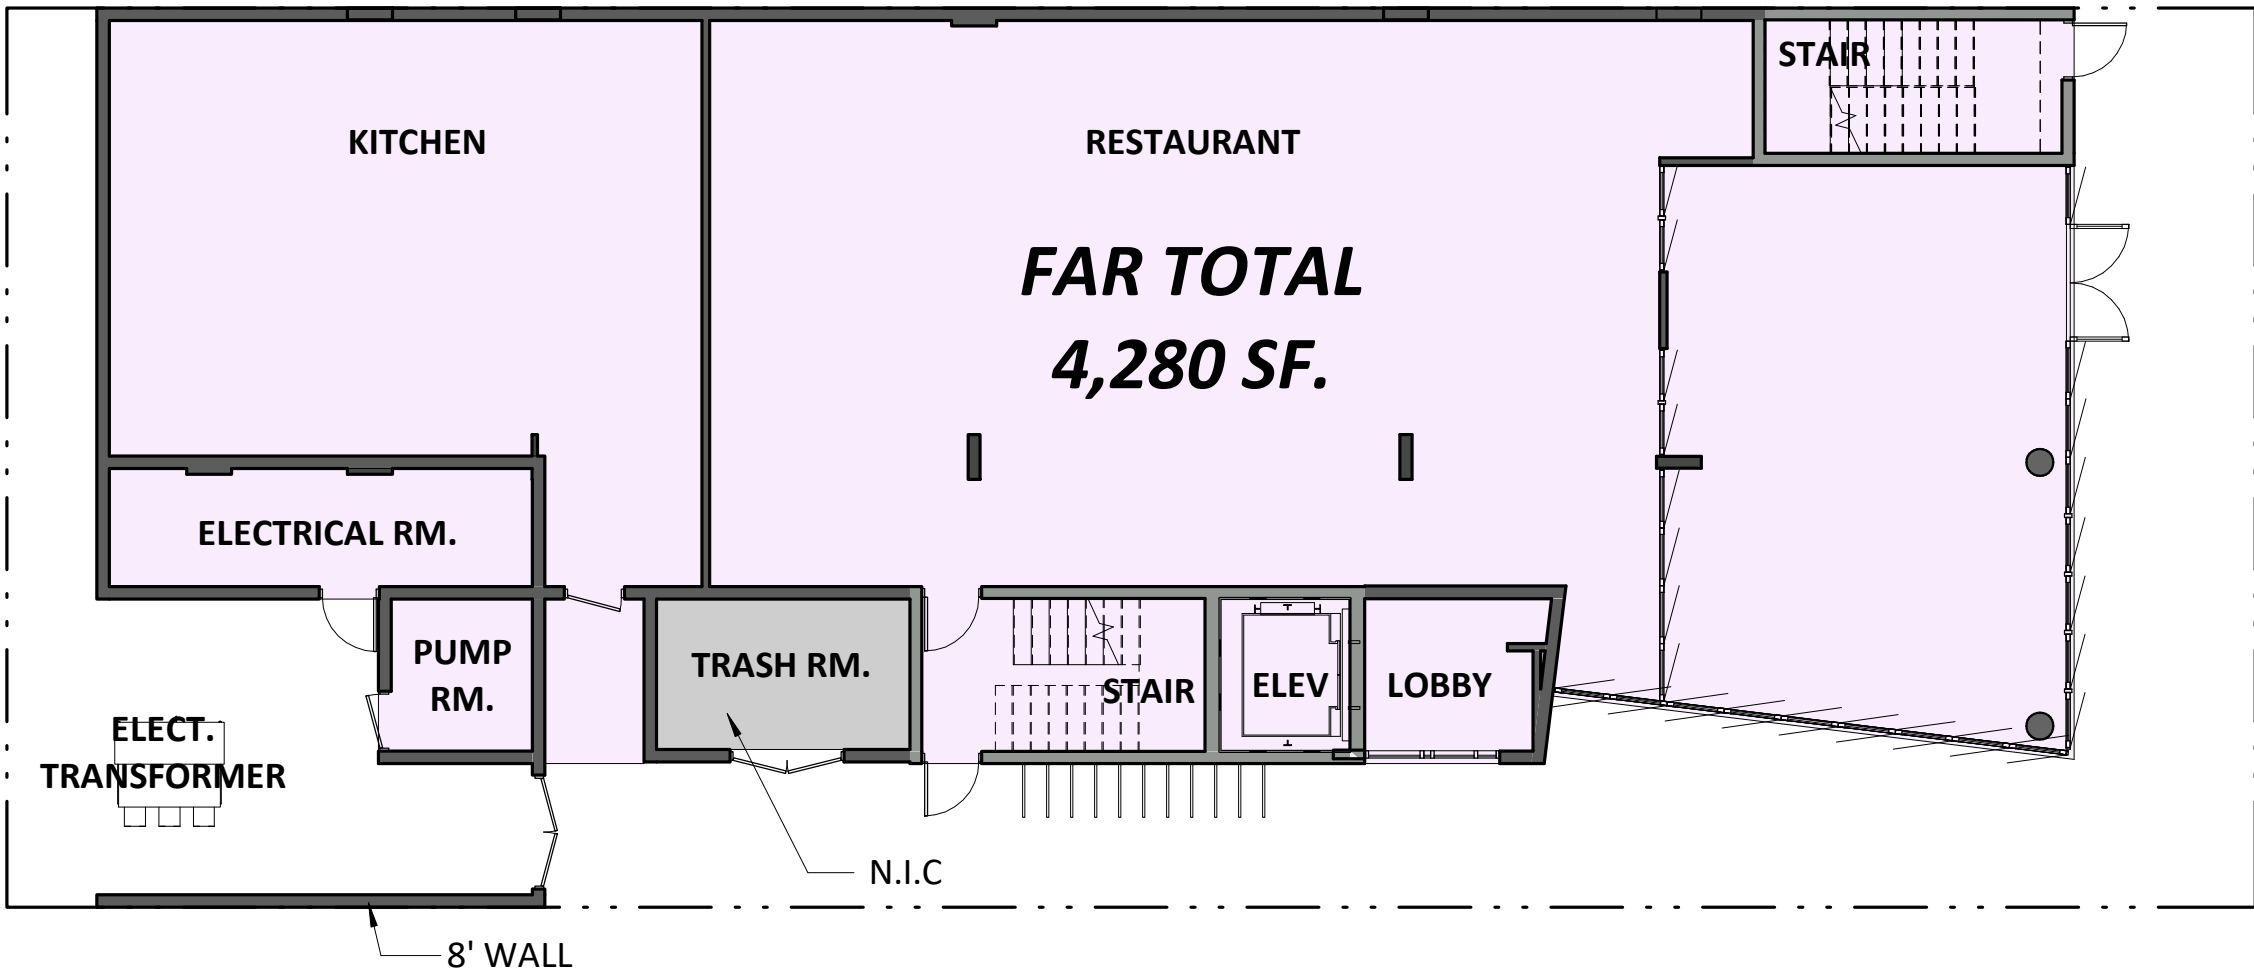


1 FAR - LEVEL 1
SCALE: 3/32" = 1'-0"

CONCEPT

ISSUE #	DESCRIPTION	DATE
1	DRB PRELIMINARY	07-08-2019


SEAL:

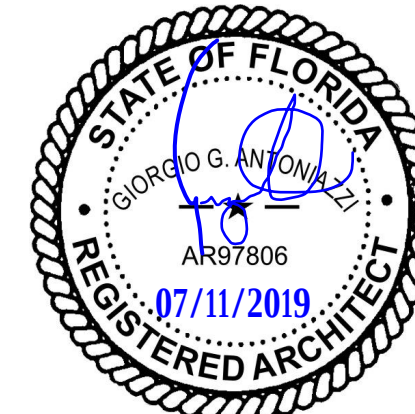

ALL DESIGNS INDICATED IN THESE DRAWINGS ARE THE PROPERTY OF ANTONIAZZI ARCHITECTURE INC. NO COPIES, TRANSMISSIONS, REPRODUCTIONS OR ELECTRONIC MANIPULATION OF ANY PORTION OF THESE DRAWINGS IN WHOLE OR IN PART ARE TO BE MADE WITHOUT THE EXPRESS WRITTEN PERMISSION OF ANTONIAZZI ARCHITECTURE INC.

A-006

DRAWING NAME: FAR DIAGRAMS
SCALE: As indicated
DATE: 07-08-19
PROJECT NUMBER: 1913

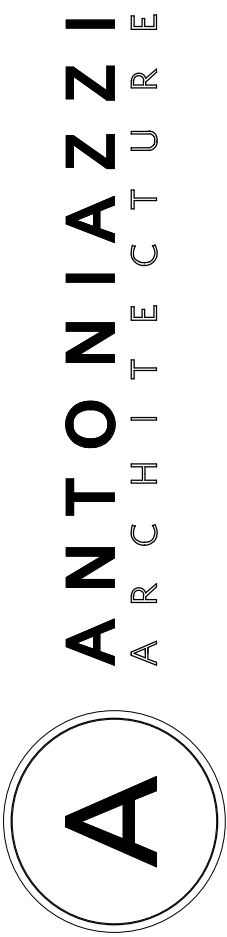

ANTONIAZZI
ARCHITECTURE

ANTONIAZZI ARCHITECTURE INC.
340 W. FLAGLER ST #1108
MIAMI FL 33130
P: 786-496-2979
E: GIORGIO@ANTONIAZZIARCH.COM


LAS VEGAS BEACH CORP

6970 Collins Avenue
Miami Beach, FL 33141

CONCEPT

ISSUE #	DESCRIPTION	DATE
---------	-------------	------


SEAL:

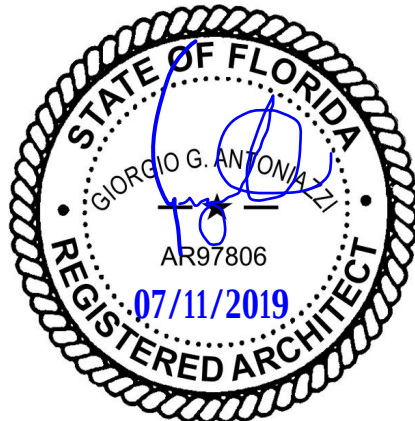

ALL DESIGNS INDICATED IN THESE DRAWINGS ARE THE PROPERTY OF ANTONIAZZI ARCHITECTURE INC. NO COPIES, TRANSMISSIONS, REPRODUCTIONS OR ELECTRONIC MANIPULATION OF ANY PORTION OF THESE DRAWINGS IN WHOLE OR IN PART ARE TO BE MADE WITHOUT THE EXPRESS WRITTEN PERMISSION OF ANTONIAZZI ARCHITECTURE INC.

A-007

DRAWING NAME: 3D IMAGES
SCALE: DATE: 07-08-19
PROJECT NUMBER: 1913

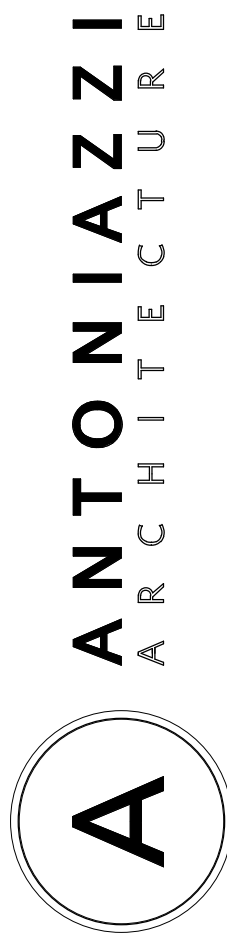

ANTONIAZZI ARCHITECTURE INC.
340 W. FLAGLER ST #1108
MIAMI FL 33130
P: 786-496-2979
E: GIORGIO@ANTONIAZZIARCH.COM


LAS VEGAS BEACH CORP

6970 Collins Avenue
Miami Beach, FL 33141

CONCEPT

ISSUE #	DESCRIPTION	DATE
---------	-------------	------

SEAL:

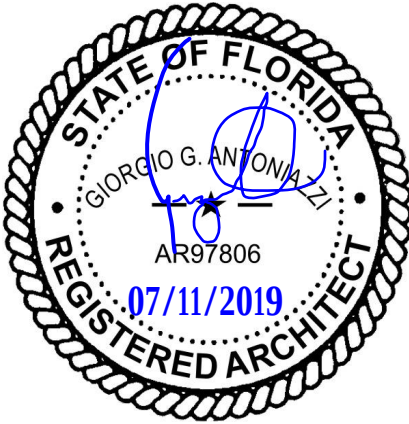


ALL DESIGNS INDICATED IN THESE DRAWINGS ARE THE PROPERTY OF ANTONIAZZI ARCHITECTURE INC. NO COPIES, TRANSMISSIONS, REPRODUCTIONS OR ELECTRONIC MANIPULATION OF ANY PORTION OF THESE DRAWINGS IN WHOLE OR IN PART ARE TO BE MADE WITHOUT THE EXPRESS WRITTEN PERMISSION OF ANTONIAZZI ARCHITECTURE INC.

A-008

DRAWING NAME: 3D IMAGES
SCALE: DATE: 07-08-19
PROJECT NUMBER: 1913



1 AXONOMETRIC
SCALE:

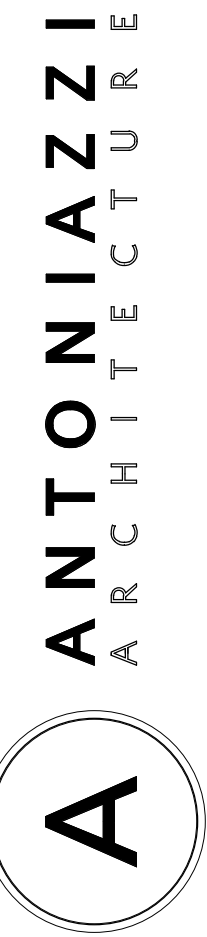

ANTONIAZZI ARCHITECTURE INC.
340 W. FLAGLER ST #1108
MIAMI FL 33130
P: 786-496-2979
E: GIORGIO@ANTONIAZZIARCH.COM


LAS VEGAS BEACH CORP

6970 Collins Avenue
Miami Beach, FL 33141

CONCEPT

ISSUE #	DESCRIPTION	DATE
---------	-------------	------


SEAL:

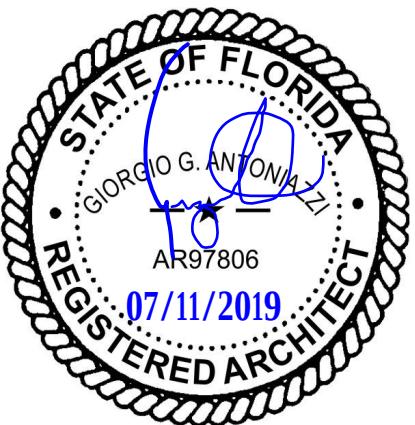

ALL DESIGNS INDICATED IN THESE DRAWINGS ARE THE PROPERTY OF ANTONIAZZI ARCHITECTURE INC. NO COPIES, TRANSMISSIONS, REPRODUCTIONS OR ELECTRONIC MANIPULATION OF ANY PORTION OF THESE DRAWINGS IN WHOLE OR IN PART ARE TO BE MADE WITHOUT THE EXPRESS WRITTEN PERMISSION OF ANTONIAZZI ARCHITECTURE INC.

A-009

DRAWING NAME: 3D IMAGES
SCALE: DATE: 07-08-19
PROJECT NUMBER: 1913

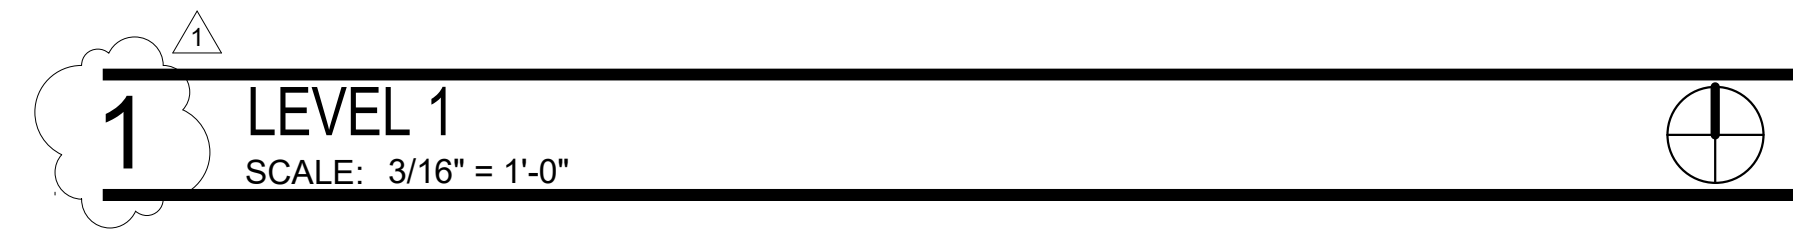

ANTONIAZZI ARCHITECTURE INC.
340 W. FLAGLER ST #1108
MIAMI FL, 33130
P: 786-496-2979
E: GIORGIO@ANTONIAZZIARCH.COM



6970 Collins Avenue
Miami Beach, FL 33141

ISSUE #	DESCRIPTION	DATE
1	DRB PRELIMINARY	07-08-2019

ALL DESIGNS INDICATED IN THESE
DRAWINGS ARE THE PROPERTY OF
ANTONIAZZI ARCHITECTURE INC. NO COPIES,
TRANSMISSIONS, REPRODUCTIONS OR
ELECTRONIC MANIPULATION OF ANY
PORTION OF THESE DRAWINGS IN WHOLE OR
IN PART ARE TO BE MADE WITHOUT THE
EXPRESS WRITTEN PERMISSION OF
ANTONIAZZI ARCHITECTURE INC.

A-100

DRAWING NAME: LEVEL 1 - GROUND
SCALE: As indicated DATE: 07-08-19
PROJECT NUMBER: 1913

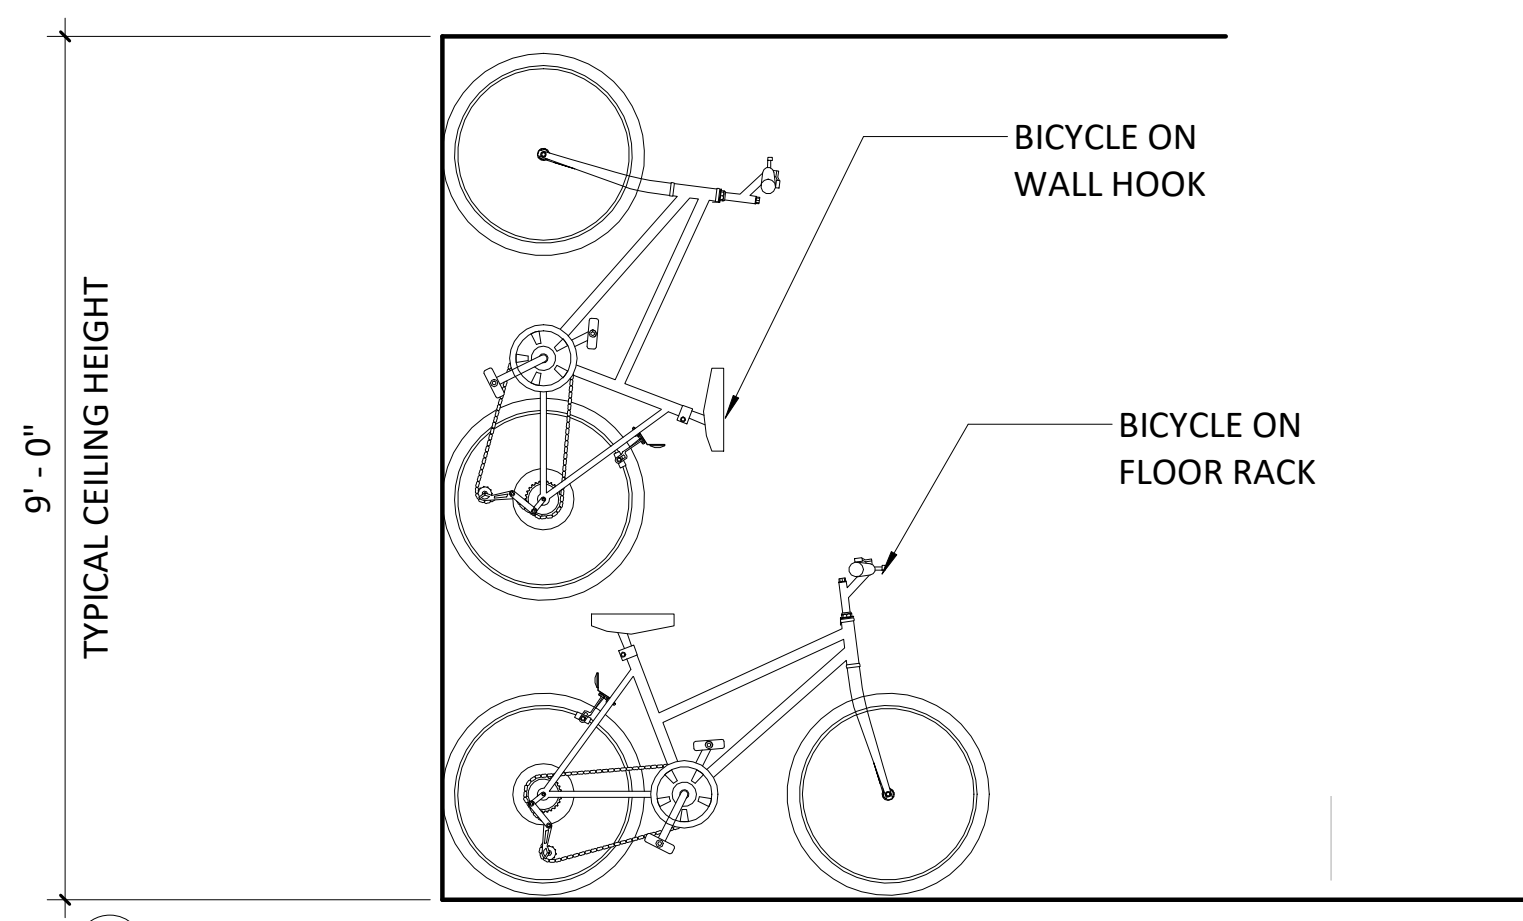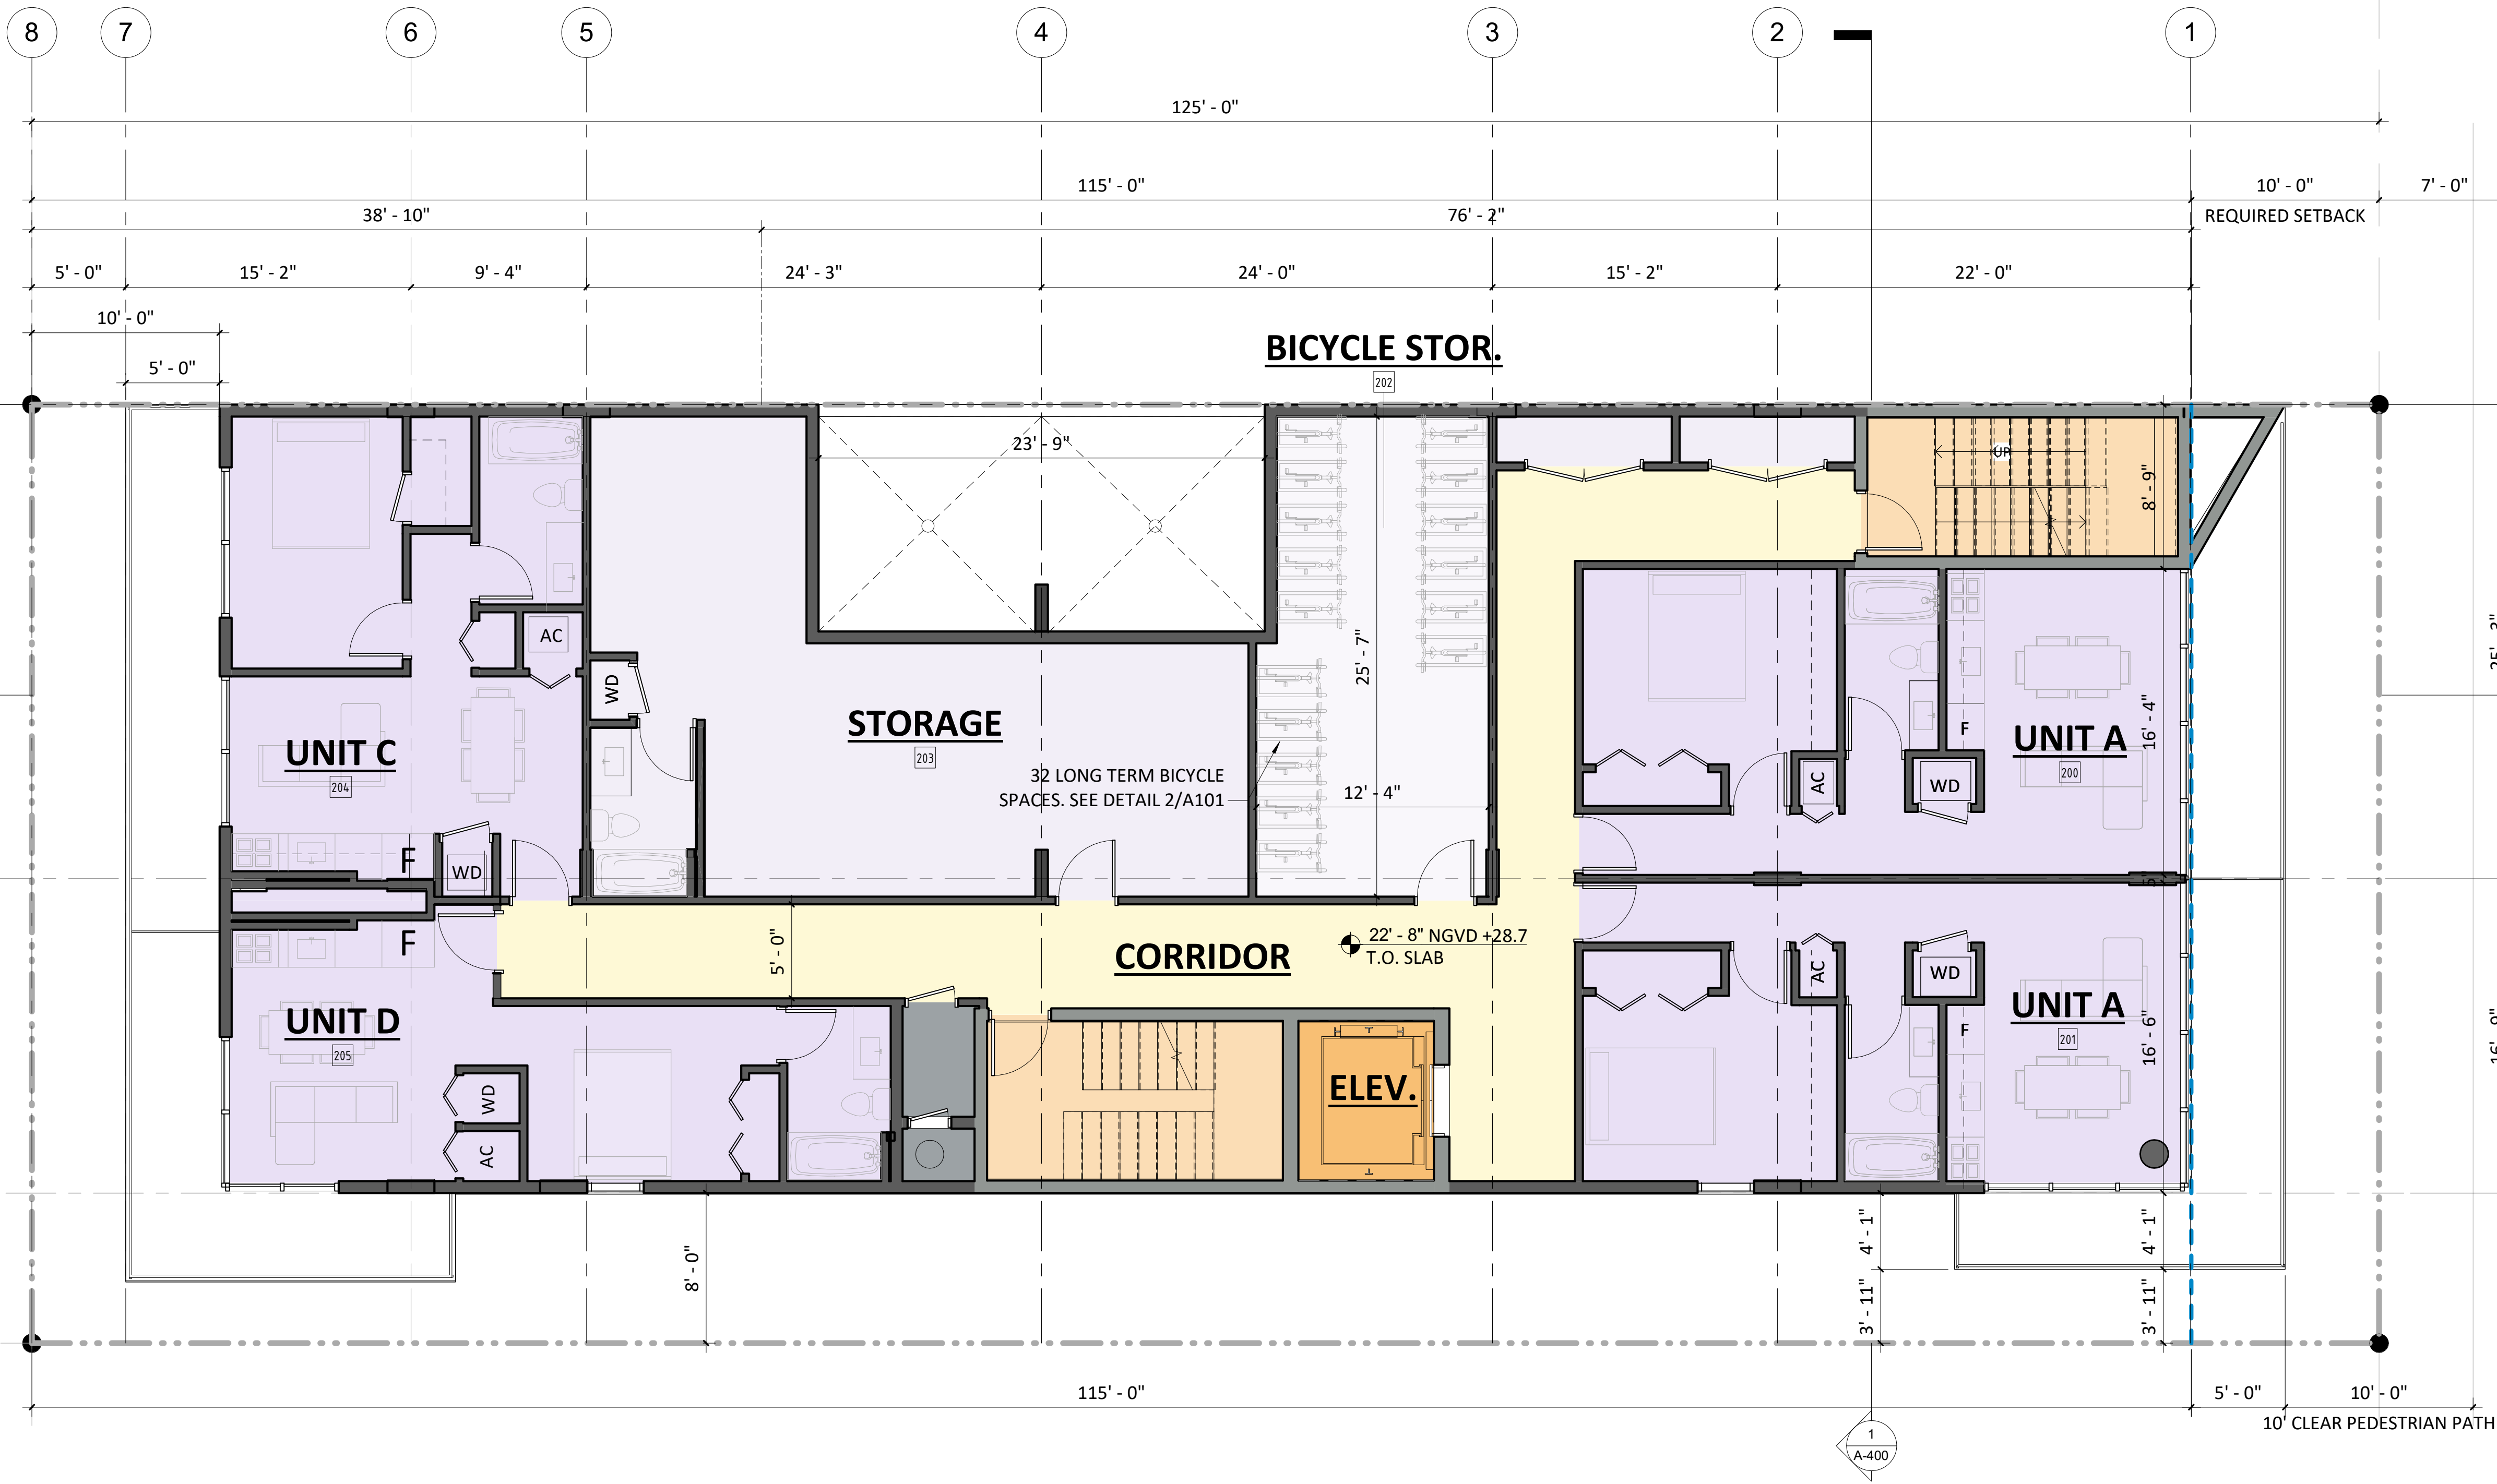

2 BICYCLE STORAGE DETAIL
SCALE: 1/2" = 1'-0"

1 LEVEL 2
SCALE: 3/16" = 1'-0"

ANTONIAZZI
ARCHITECTURE


ANTONIAZZI ARCHITECTURE INC.
340 W. FLAGLER ST #1108
MIAMI FL 33130
P: 786-496-2979
E: GIORGIO@ANTONIAZZIARCH.COM

LAS VEGAS BEACH CORP

6970 Collins Avenue
Miami Beach, FL 33141

CONCEPT

ISSUE #	DESCRIPTION	DATE
1	DRB PRELIMINARY	07-08-2019

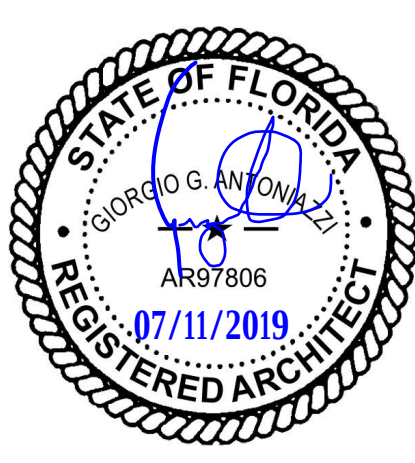

ALL DESIGNS INDICATED IN THESE DRAWINGS ARE THE PROPERTY OF ANTONIAZZI ARCHITECTURE INC. NO COPIES, TRANSMISSIONS, REPRODUCTIONS OR ELECTRONIC MANIPULATION OF ANY PORTION OF THESE DRAWINGS IN WHOLE OR IN PART ARE TO BE MADE WITHOUT THE EXPRESS WRITTEN PERMISSION OF ANTONIAZZI ARCHITECTURE INC.

A-101

DRAWING NAME: LEVEL 2
SCALE: As indicated
DATE: 07-08-19
PROJECT NUMBER: 1913




1 LEVELS 3 & 4
SCALE: 3/16" = 1'-0"

COLLINS AVENUE

42' ASPHALT

(60' TOTAL R/W)

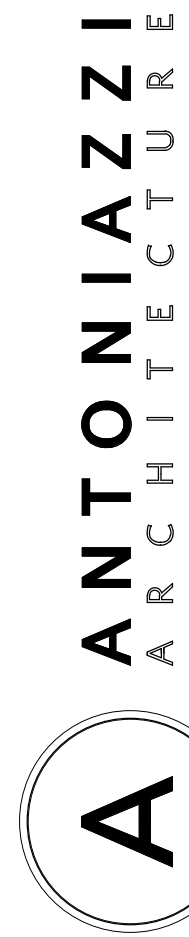

ANTONIAZZI ARCHITECTURE INC.
340 W. FLAGLER ST #1108
MIAMI FL 33130
P: 786-496-2979
E: GIORGIO@ANTONIAZZIARCH.COM


LAS VEGAS BEACH CORP

6970 Collins Avenue
Miami Beach, FL 33141

CONCEPT

ISSUE #	DESCRIPTION	DATE
1	DRB PRELIMINARY	07-08-2019

SEAL:

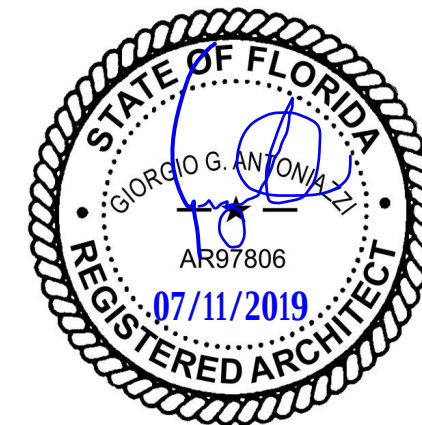

ALL DESIGNS INDICATED IN THESE DRAWINGS ARE THE PROPERTY OF ANTONIAZZI ARCHITECTURE INC. NO COPIES, TRANSMISSIONS, REPRODUCTIONS OR ELECTRONIC MANIPULATION OF ANY PORTION OF THESE DRAWINGS IN WHOLE OR IN PART ARE TO BE MADE WITHOUT THE EXPRESS WRITTEN PERMISSION OF ANTONIAZZI ARCHITECTURE INC.

A-102

DRAWING NAME: LEVELS 3-4
SCALE: 3/16" = 1'-0" DATE: 07-08-19
PROJECT NUMBER: 1913




1 LEVEL 5
SCALE: 3/16" = 1'-0"

COLLINS AVENUE

42' ASPHALT

(60' TOTAL R/W)

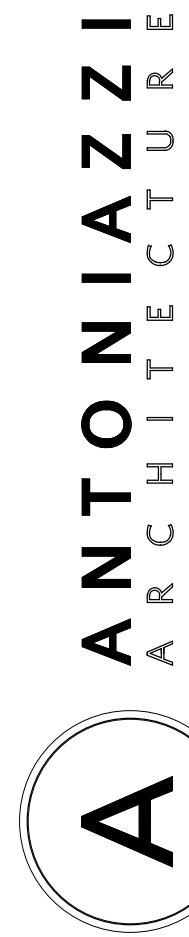

ANTONIAZZI ARCHITECTURE INC.
340 W. FLAGLER ST #1108
MIAMI FL 33130
P: 786-496-2979
E: GIORGIO@ANTONIAZZIARCH.COM


LAS VEGAS BEACH CORP

6970 Collins Avenue
Miami Beach, FL 33141

CONCEPT

ISSUE #	DESCRIPTION	DATE
1	DRB PRELIMINARY	07-08-2019


SEAL:

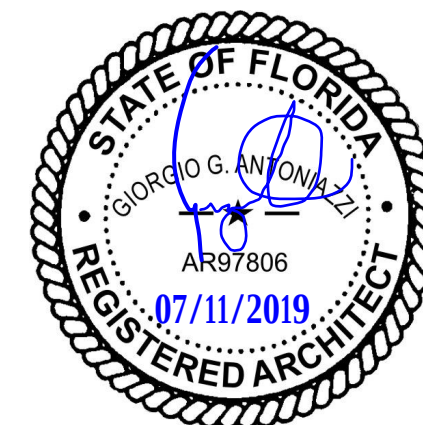

ALL DESIGNS INDICATED IN THESE DRAWINGS ARE THE PROPERTY OF ANTONIAZZI ARCHITECTURE INC. NO COPIES, TRANSMISSIONS, REPRODUCTIONS OR ELECTRONIC MANIPULATION OF ANY PORTION OF THESE DRAWINGS IN WHOLE OR IN PART ARE TO BE MADE WITHOUT THE EXPRESS WRITTEN PERMISSION OF ANTONIAZZI ARCHITECTURE INC.

A-104


DRAWING NAME: LEVEL 5
SCALE: 3/16" = 1'-0" DATE: 07-08-19
PROJECT NUMBER: 1913

 

SCALE: 3/16" = 1'-0"



DRAWING NAME: ROOF DECK
SCALE: 3/16" = 1'-0" DATE: 07-08-15
PROJECT NUMBER: 1913

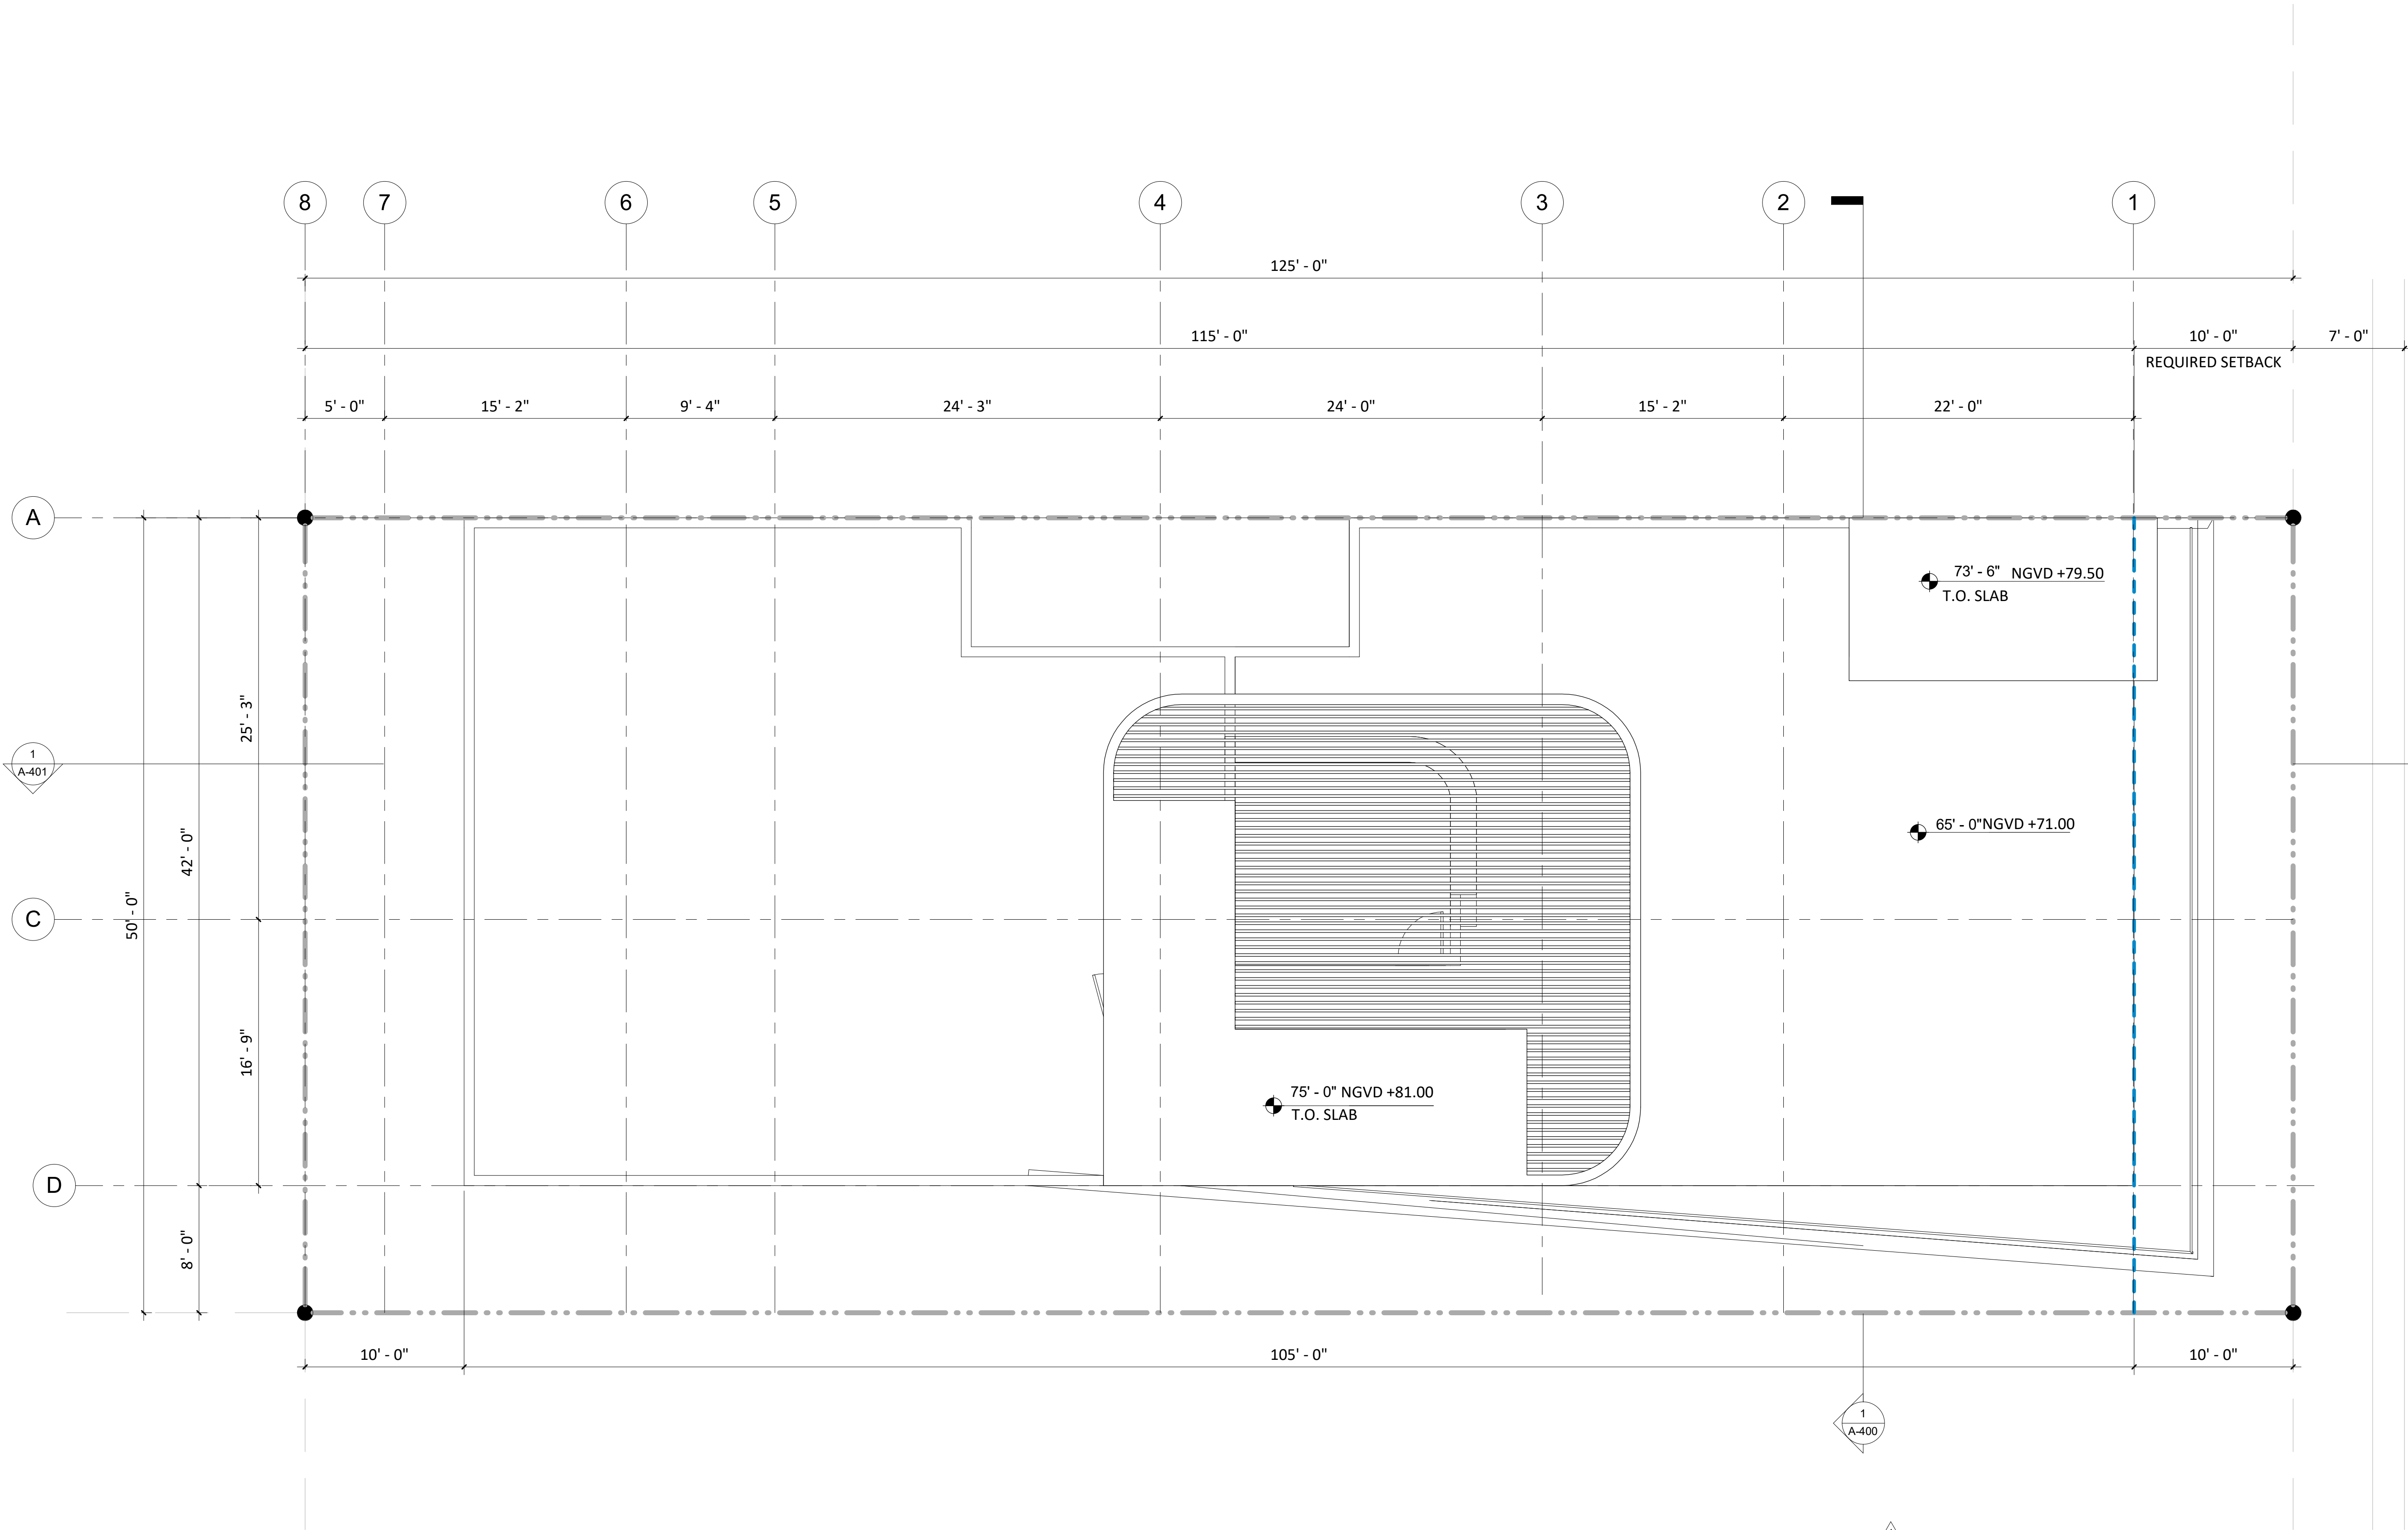


1 TOP OF ROOF
SCALE: 3/16" = 1'-0"

COLLINS AVENUE

42' ASPHALT

(60' TOTAL R/W)

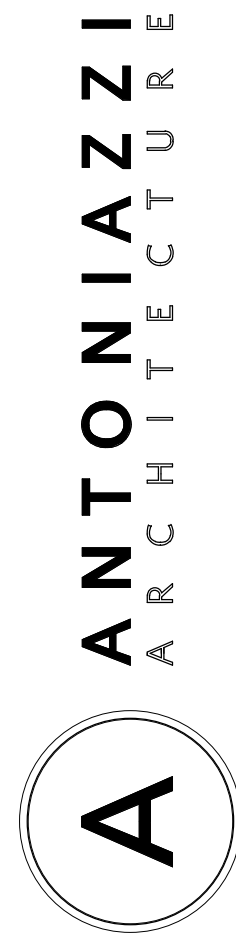

ANTONIAZZI ARCHITECTURE INC.
340 W. FLAGLER ST #1108
MIAMI FL 33130
P: 786-496-2979
E: GIORGIO@ANTONIAZZIARCH.COM


LAS VEGAS BEACH CORP

6970 Collins Avenue
Miami Beach, FL 33141

CONCEPT

ISSUE #	DESCRIPTION	DATE
1	DRB PRELIMINARY	07-08-2019

SEAL:

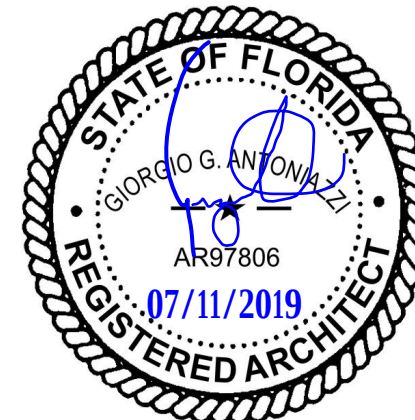


ALL DESIGNS INDICATED IN THESE DRAWINGS ARE THE PROPERTY OF ANTONIAZZI ARCHITECTURE INC. NO COPIES, TRANSMISSIONS, REPRODUCTIONS OR ELECTRONIC MANIPULATION OF ANY PORTION OF THESE DRAWINGS IN WHOLE OR IN PART ARE TO BE MADE WITHOUT THE EXPRESS WRITTEN PERMISSION OF ANTONIAZZI ARCHITECTURE INC.

A-106

DRAWING NAME: ROOF PLAN
SCALE: 3/16" = 1'-0" DATE: 07-08-19
PROJECT NUMBER: 1913

- A REFLECTIVE GLASS WINDOWS
B SMOOTH PAINTED STUCCO
C POURED IN PLACE CONCRETE
DETAIL
D METAL RAILINGS

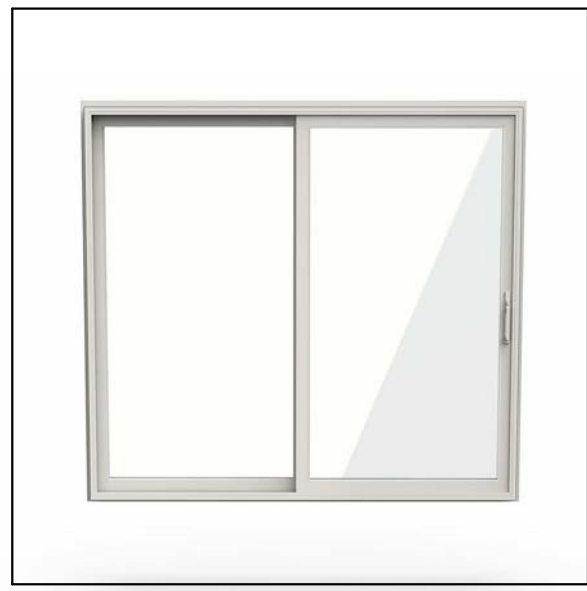

A



B




C



D


- RAILING & WINDOW-WALL
MULLIONS TO BE ALIGNED

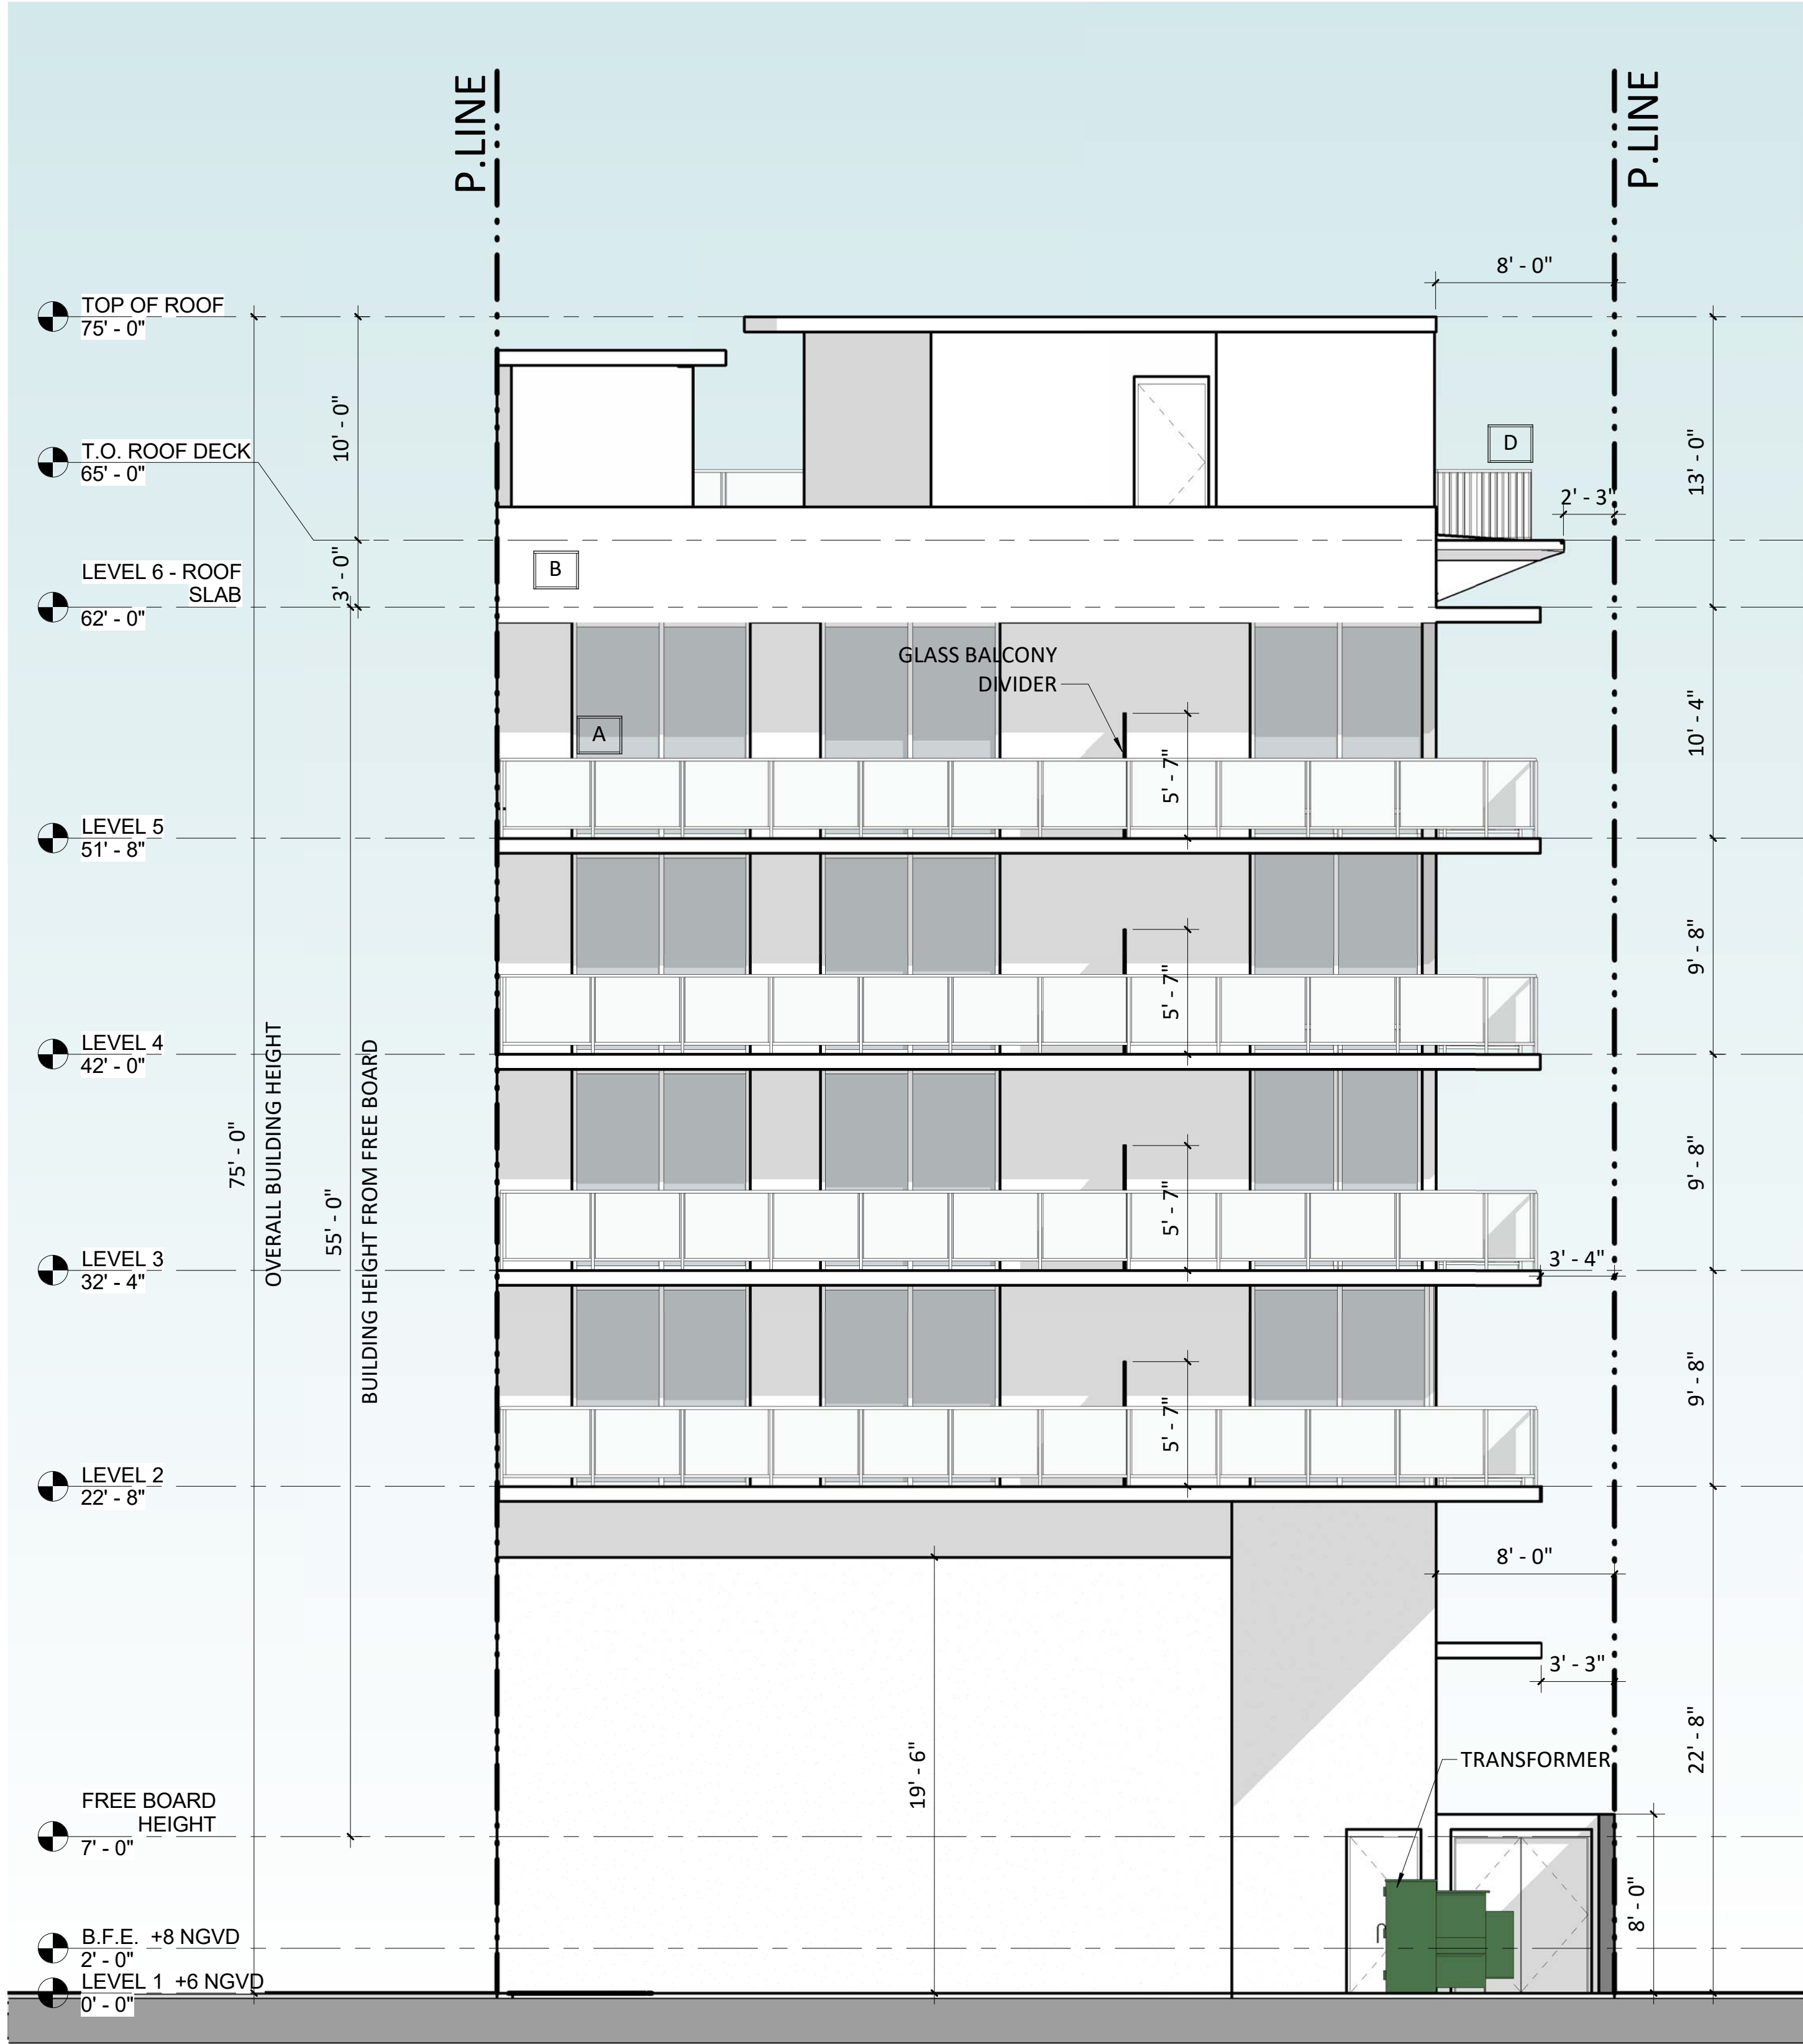

2

WEST ELEVATION

SCALE: 3/16" = 1'-0"

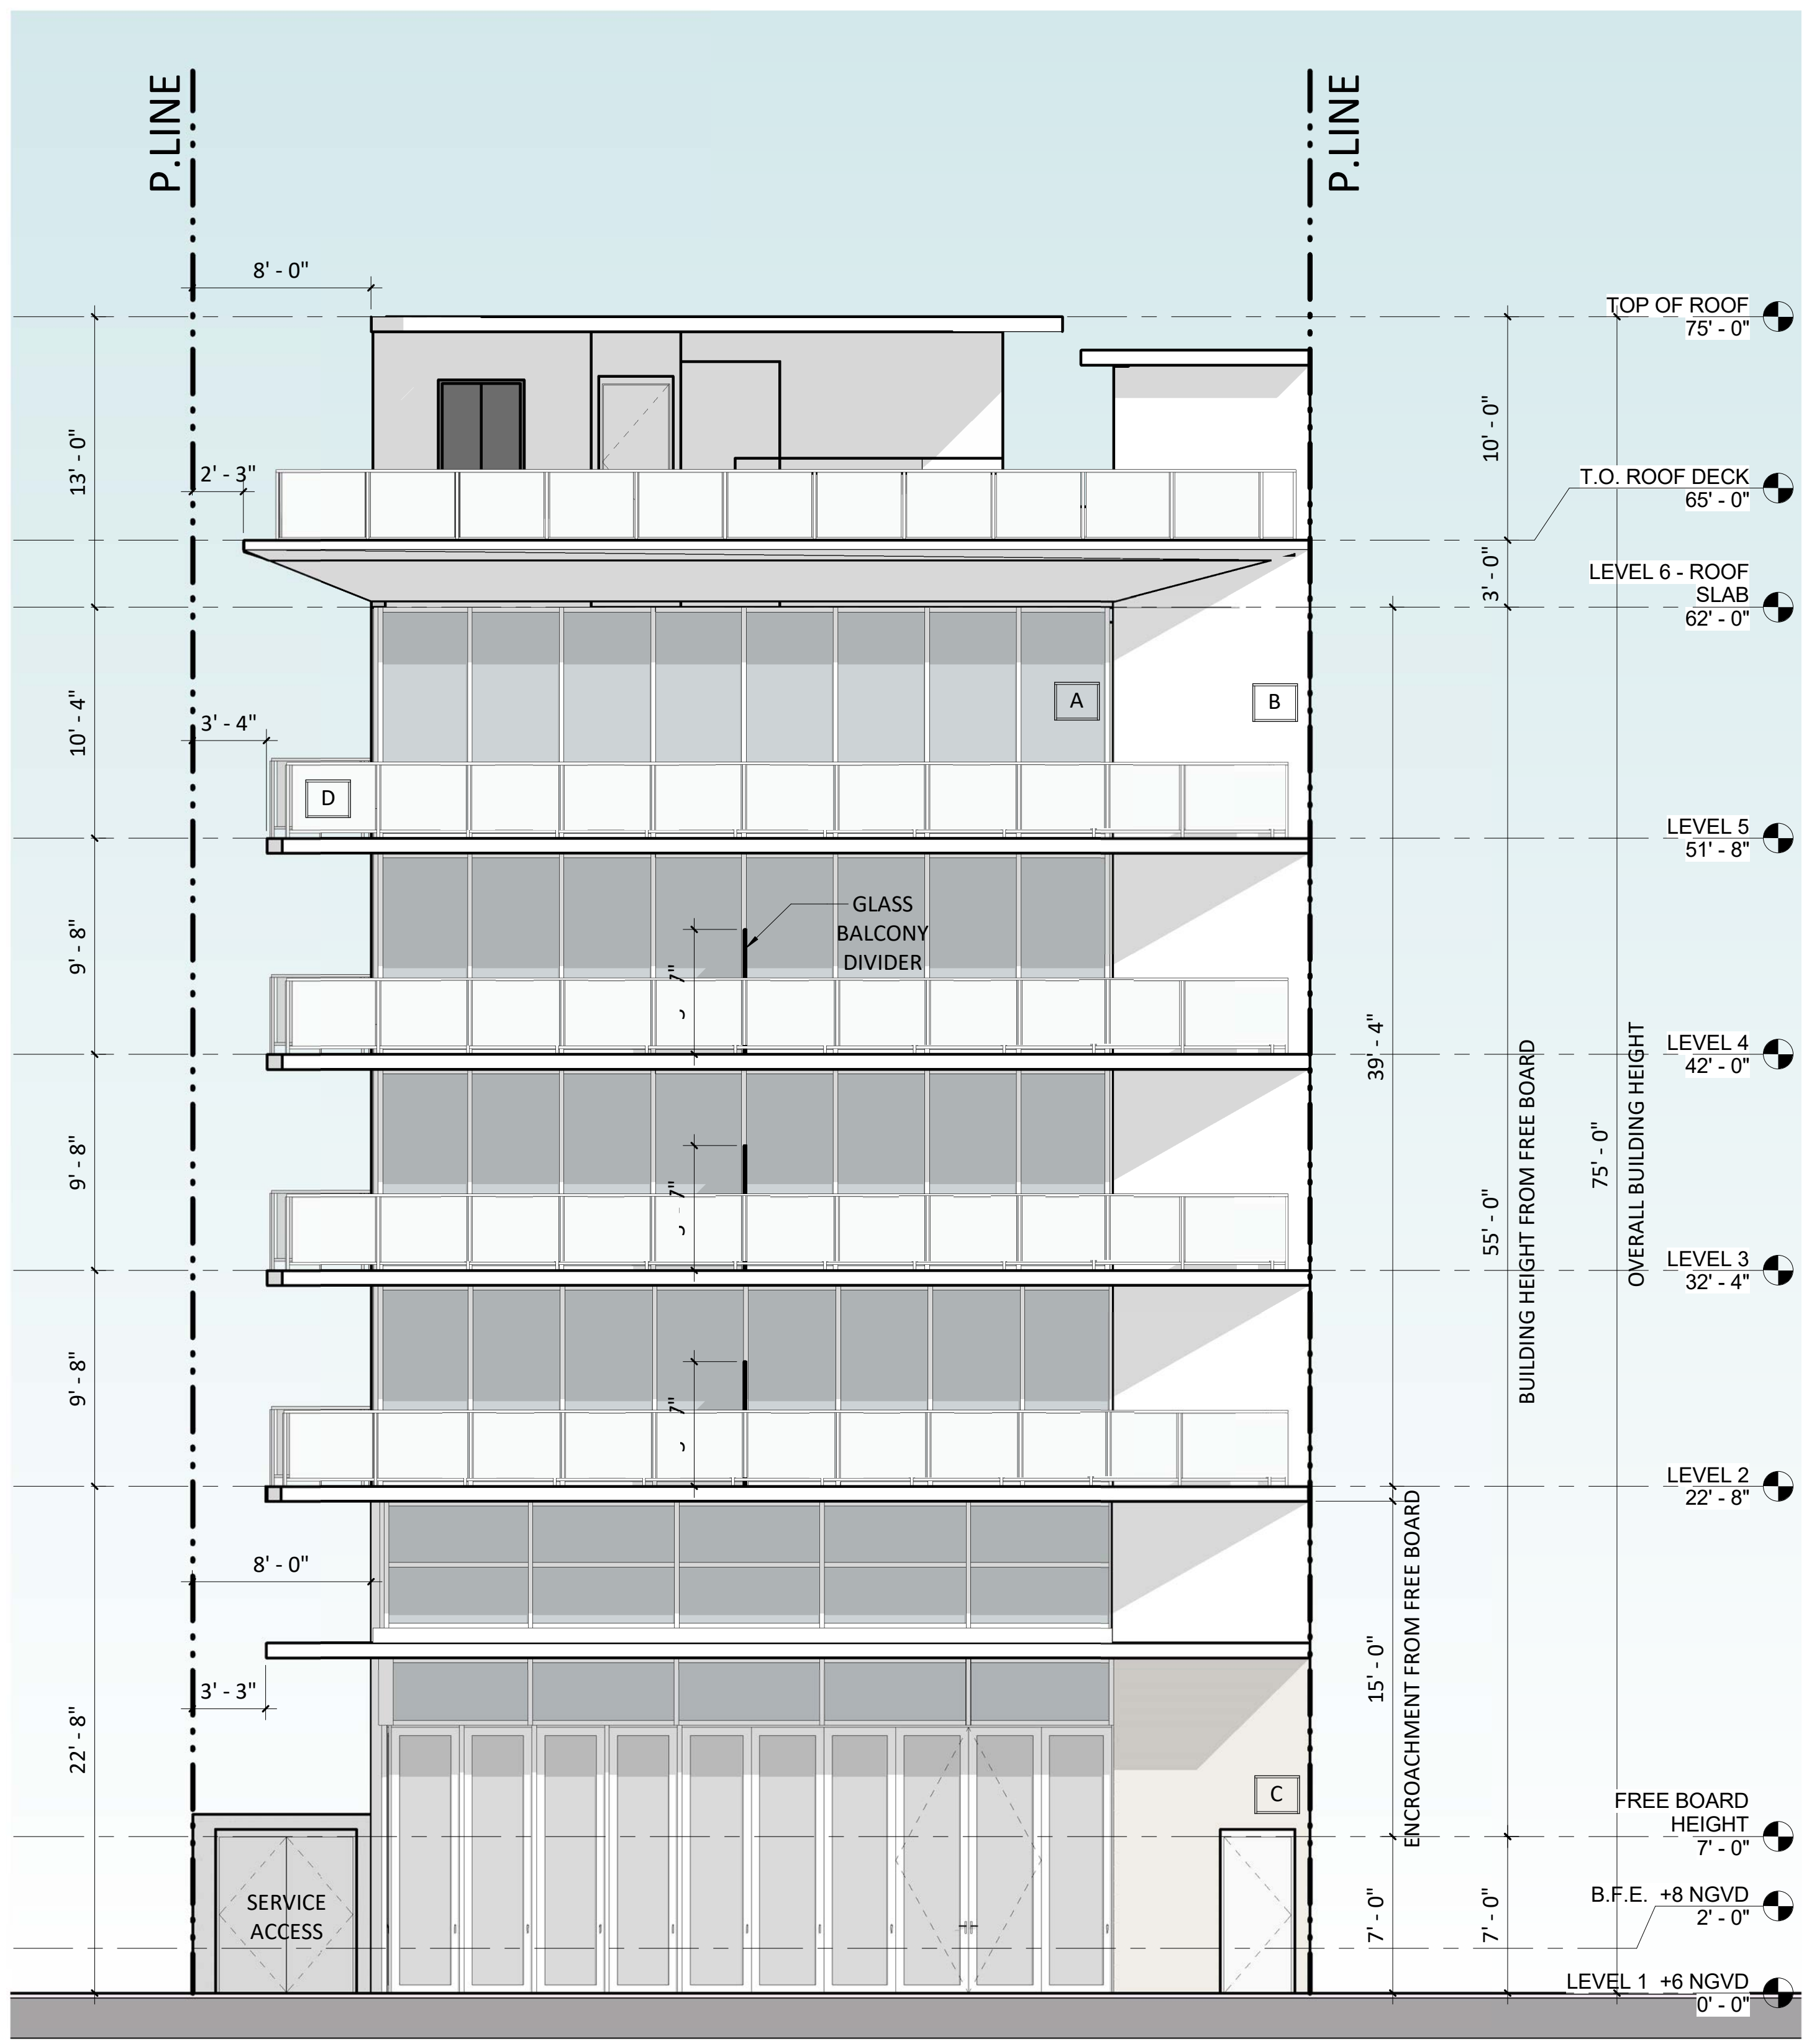

1

EAST ELEVATION

SCALE: 3/16" = 1'-0"


ANTONIAZZI
ARCHITECTURE

LAS VEGAS BEACH CORP

6970 Collins Avenue
Miami Beach, FL 33141

CONCEPT

ISSUE #	DESCRIPTION	DATE
1	DRB PRELIMINARY	07-08-2019

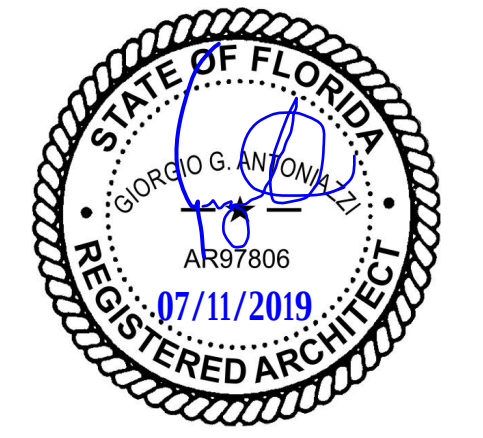

ALL DESIGNS INDICATED IN THESE DRAWINGS ARE THE PROPERTY OF ANTONIAZZI ARCHITECTURE INC. NO COPIES, TRANSMISSIONS, REPRODUCTIONS OR ELECTRONIC MANIPULATION OF ANY PORTION OF THESE DRAWINGS IN WHOLE OR IN PART ARE TO BE MADE WITHOUT THE EXPRESS WRITTEN PERMISSION OF ANTONIAZZI ARCHITECTURE INC.

A-300

DRAWING NAME: ARCHITECTURAL ELEVATION
SCALE: As indicated
DATE: 07-08-19
PROJECT NUMBER: 1913


- A

REFLECTIVE GLASS WINDOWS
- B

SMOOTH PAINTED STUCCO
- C

POURED IN PLACE CONCRETE
DETAIL
- D

METAL RAILINGS

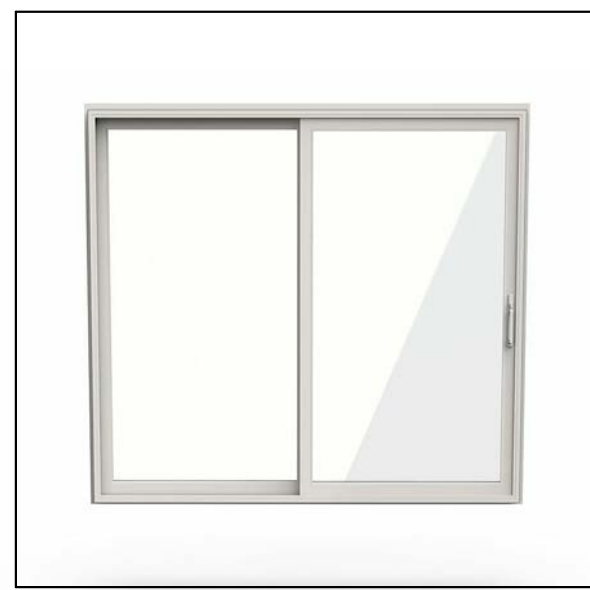

A



B




C



D

- RAILING & WINDOW-WALL
MULLIONS TO BE ALIGNED

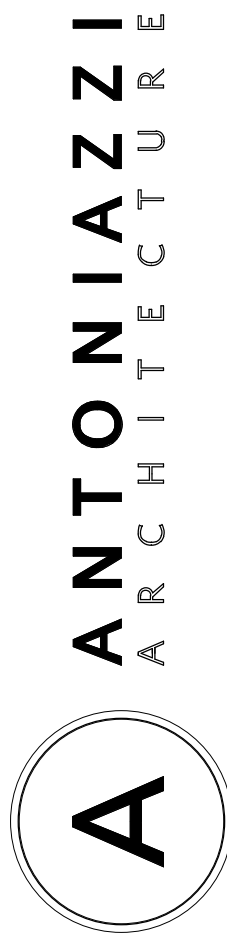

ANTONIAZZI ARCHITECTURE INC.
340 W. FLAGLER ST #1108
MIAMI FL 33130
P: 786-496-2979
E: GIORGIO@ANTONIAZZIARCH.COM

LAS VEGAS BEACH CORP

6970 Collins Avenue
Miami Beach, FL 33141

CONCEPT

ISSUE #	DESCRIPTION	DATE
1	DRB PRELIMINARY	07-08-2019

SEAL:



ALL DESIGNS INDICATED IN THESE DRAWINGS ARE THE PROPERTY OF ANTONIAZZI ARCHITECTURE INC. NO COPIES, TRANSMISSIONS, REPRODUCTIONS OR ELECTRONIC MANIPULATION OF ANY PORTION OF THESE DRAWINGS IN WHOLE OR IN PART ARE TO BE MADE WITHOUT THE EXPRESS WRITTEN PERMISSION OF ANTONIAZZI ARCHITECTURE INC.

A-301

DRAWING NAME: ARCHITECTURAL
ELEVATION
SCALE: As indicated
DATE: 07-08-19
PROJECT NUMBER: 1913

1 NORTH ELEVATION
SCALE: 3/16" = 1'-0"

- A REFLECTIVE GLASS WINDOWS
B SMOOTH PAINTED STUCCO
C POURED IN PLACE CONCRETE
DETAIL
D METAL RAILINGS



A



B




C




D

- RAILING & WINDOW-WALL MULLIONS TO BE ALIGNED

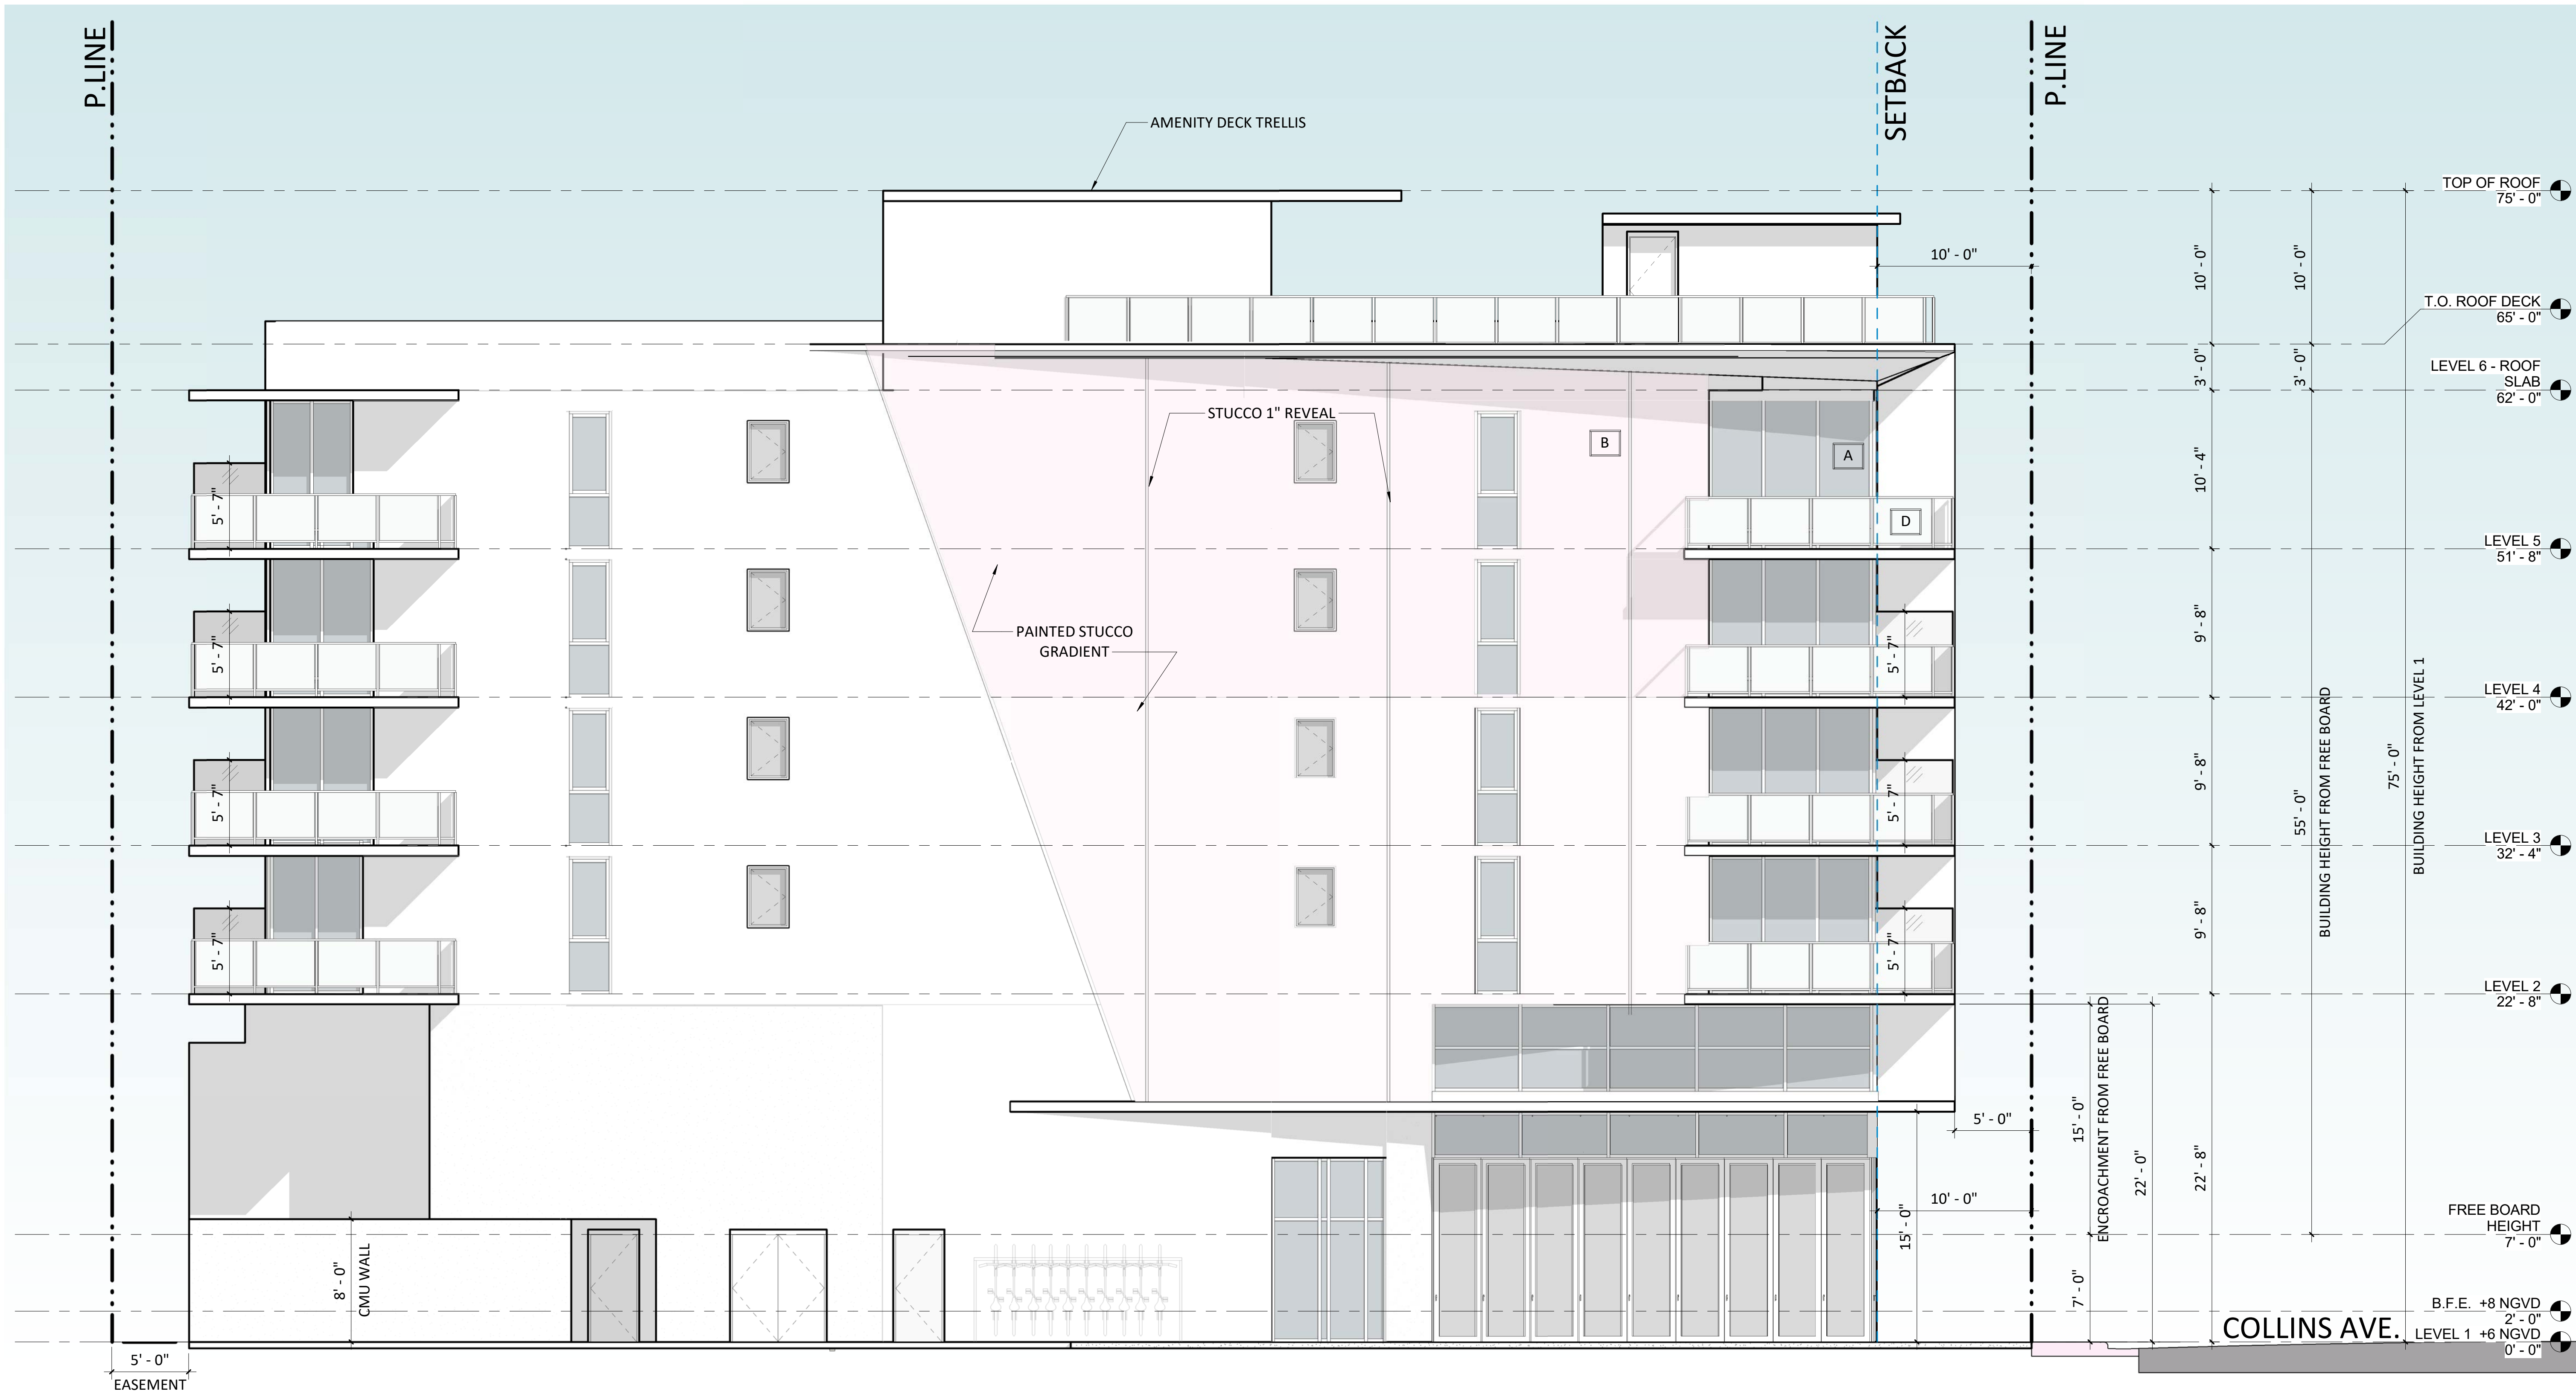


1 SOUTH ELEVATION
SCALE: 3/16" = 1'-0"

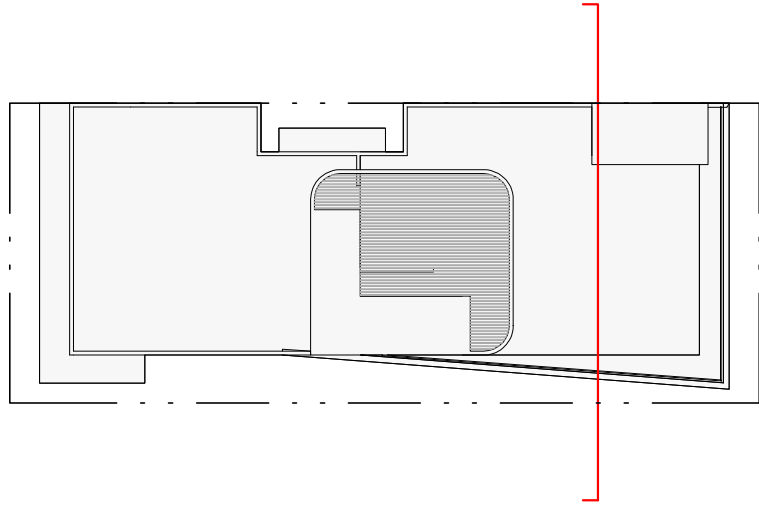

KEY PLAN
SCALE : NOT TO SCALE



1 NORTH SOUTH SECTION
SCALE: 1/4" = 1'-0"

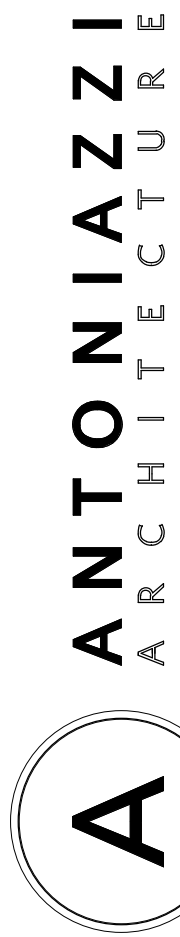

ANTONIAZZI ARCHITECTURE INC.
340 W. FLAGLER ST #1108
MIAMI FL 33130
P: 786-496-2979
E: GIORGIO@ANTONIAZZIARCH.COM


LAS VEGAS BEACH CORP

6970 Collins Avenue
Miami Beach, FL 33141

CONCEPT

ISSUE #	DESCRIPTION	DATE
1	DRB PRELIMINARY	07-08-2019


SEAL:

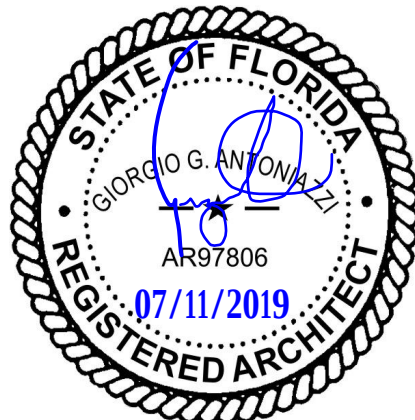


ALL DESIGNS INDICATED IN THESE DRAWINGS ARE THE PROPERTY OF ANTONIAZZI ARCHITECTURE INC. NO COPIES, TRANSMISSIONS, REPRODUCTIONS OR ELECTRONIC MANIPULATION OF ANY PORTION OF THESE DRAWINGS IN WHOLE OR IN PART ARE TO BE MADE WITHOUT THE EXPRESS WRITTEN PERMISSION OF ANTONIAZZI ARCHITECTURE INC.

A-400

DRAWING NAME: NORTH SOUTH SECTION
SCALE: As indicated
DATE: 07-08-19
PROJECT NUMBER: 1913

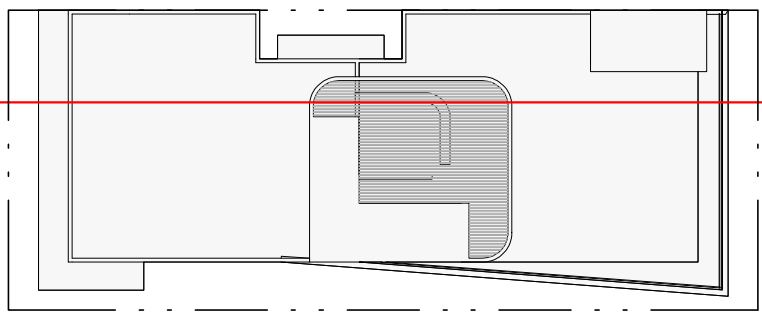

KEY PLAN
SCALE : NOT TO SCALE

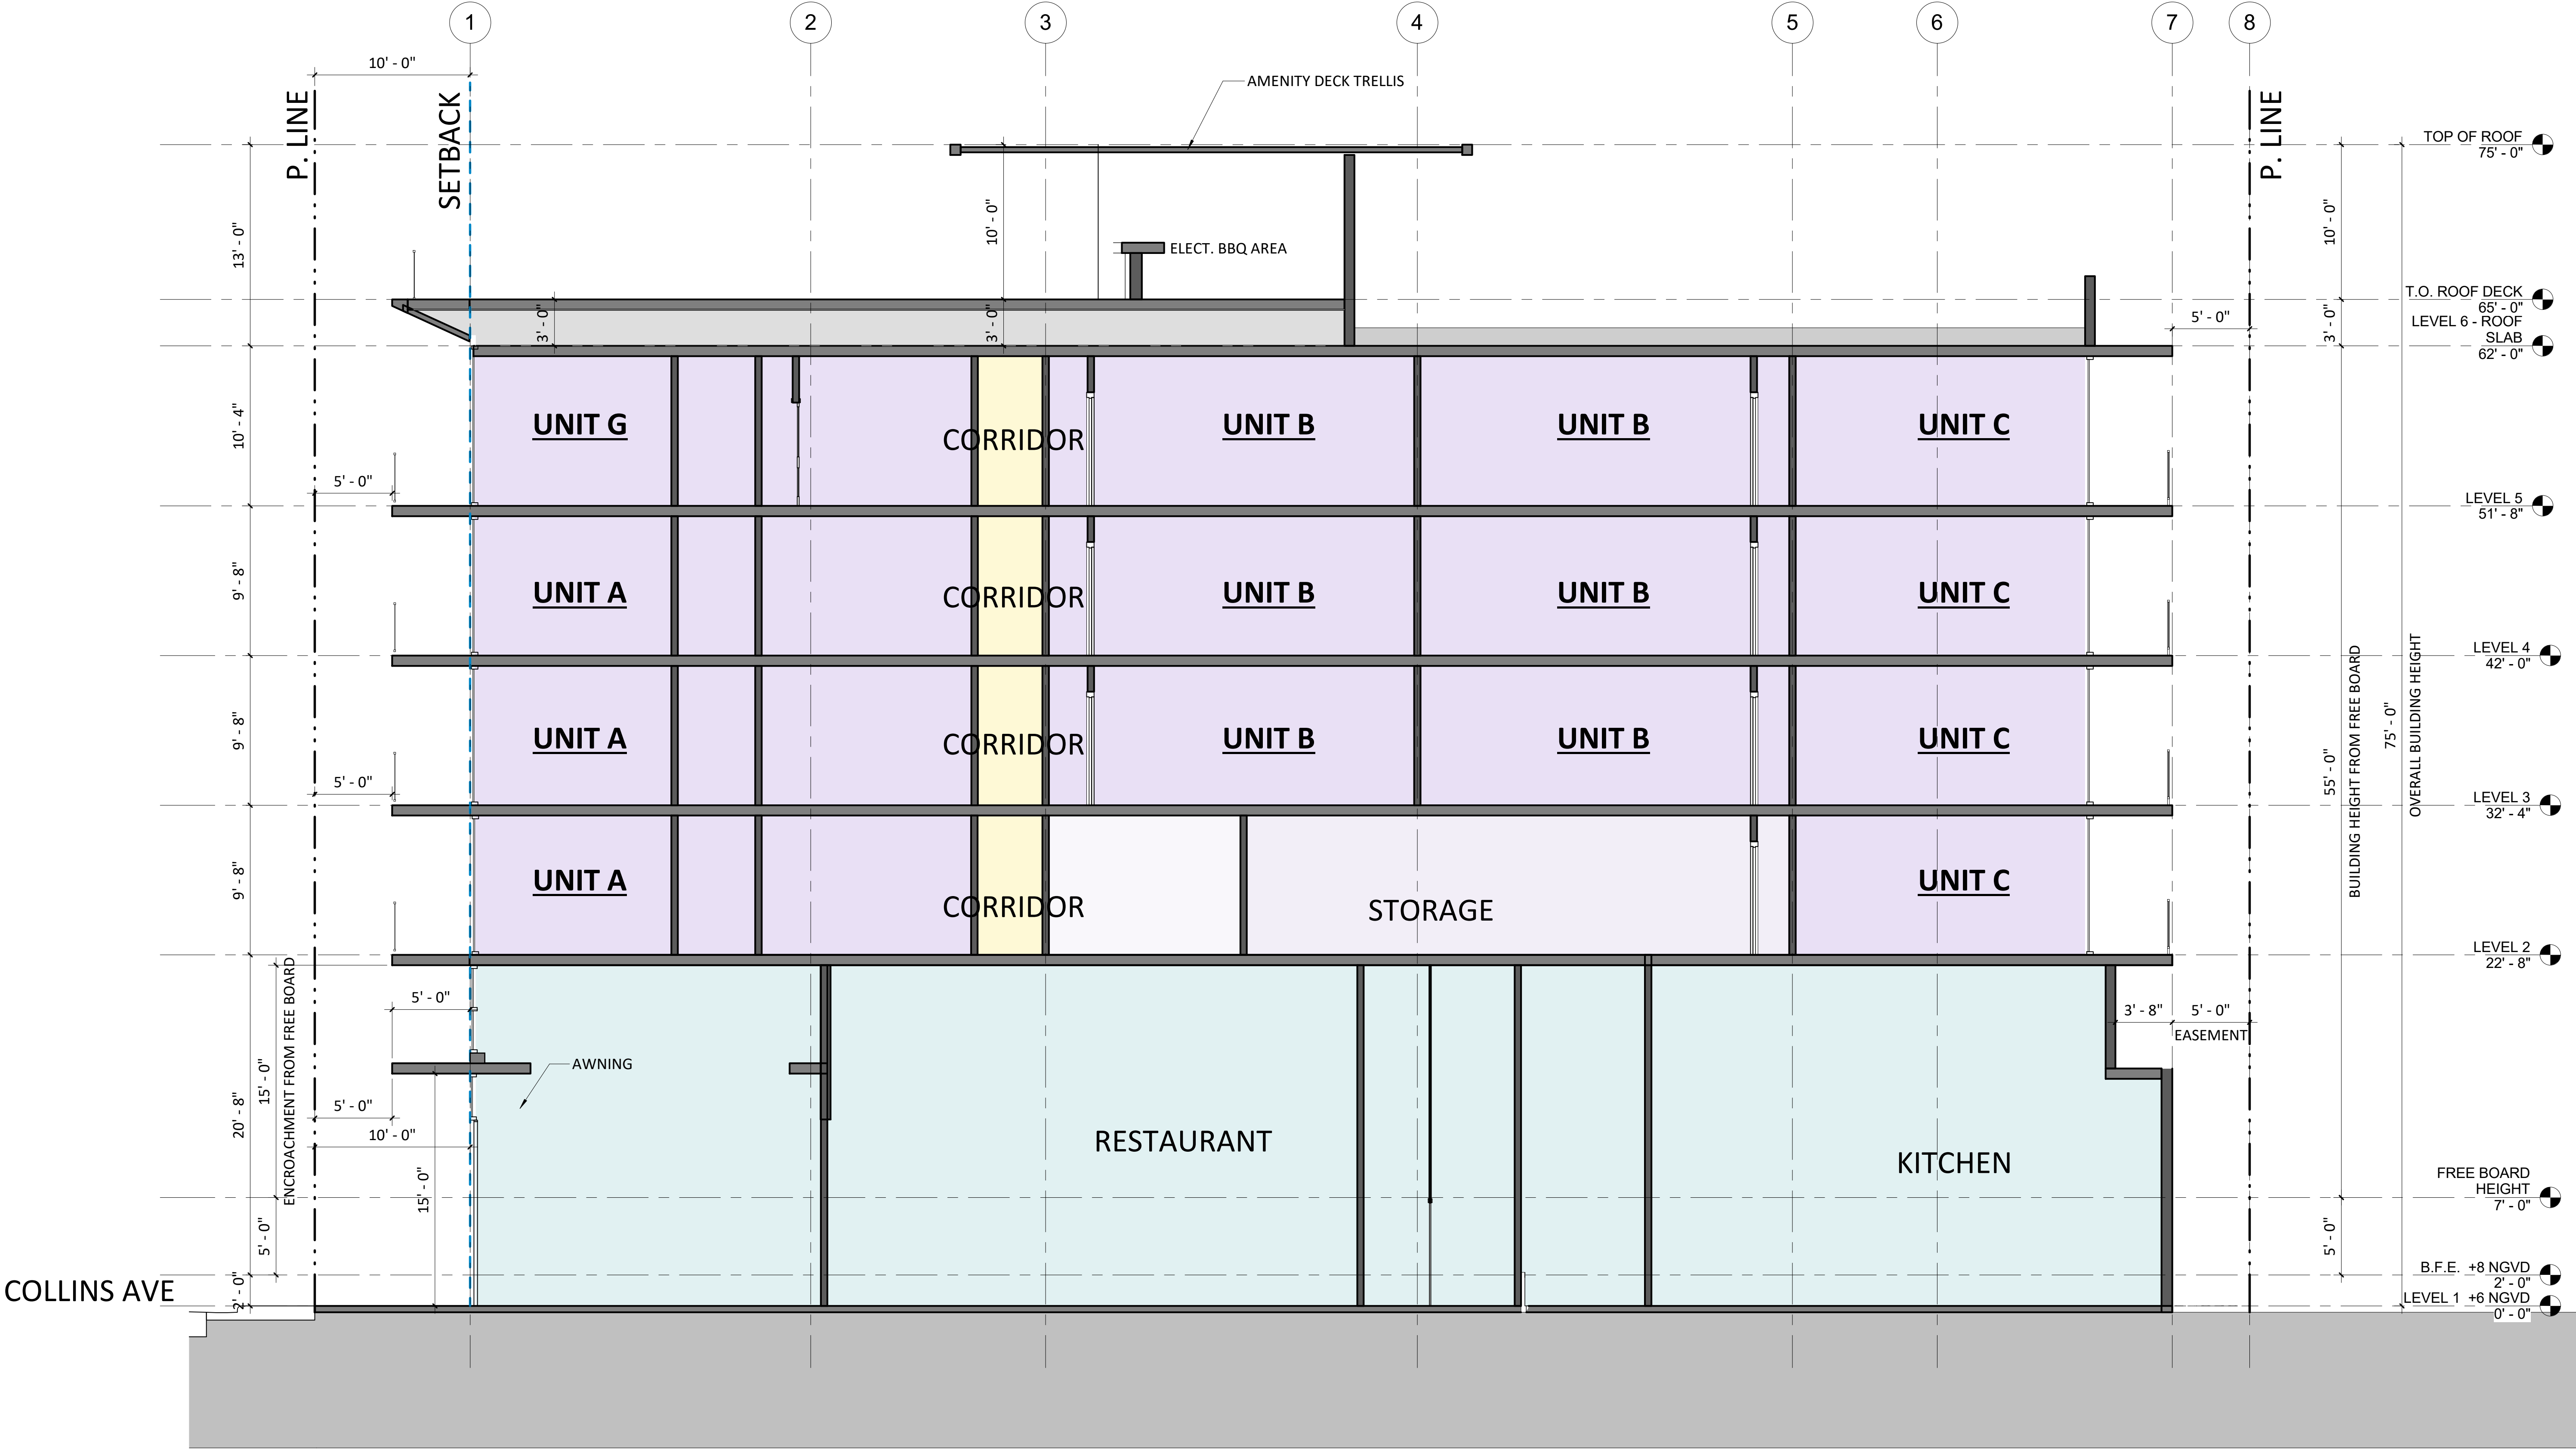

1 EAST WEST SECTION
SCALE: 3/16" = 1'-0"

LAS VEGAS BEACH CORP

6970 Collins Avenue
Miami Beach, FL 33141

CONCEPT

ISSUE #	DESCRIPTION	DATE
1	DRB PRELIMINARY	07-08-2019

SEAL:

ALL DESIGNS INDICATED IN THESE DRAWINGS ARE THE PROPERTY OF ANTONIAZZI ARCHITECTURE INC. NO COPIES, TRANSMISSIONS, REPRODUCTIONS OR ELECTRONIC MANIPULATION OF ANY PORTION OF THESE DRAWINGS IN WHOLE OR IN PART ARE TO BE MADE WITHOUT THE EXPRESS WRITTEN PERMISSION OF ANTONIAZZI ARCHITECTURE INC.

A-401

DRAWING NAME: EAST WEST SECTION
SCALE: As indicated
DATE: 07-08-19
PROJECT NUMBER: 1913