



301 71ST STREET
301 71ST STREET, MIAMI BEACH, FL 33141


EXISTING EAST & SOUTH ELEVATIONS

REVISIONS:	
DATE:	04/24/19
PROJECT NO:	BLP-19
SCALE:	AS NOTED
DRAWN BY:	EC


ELIZABETH G. CAMARGO, LLC
1530 WEST 27th STREET
MIAMI BEACH, FL 33140
305.775.0143

Elizabeth G. Camargo, AIA, LEED AP
AR 16845

A.01

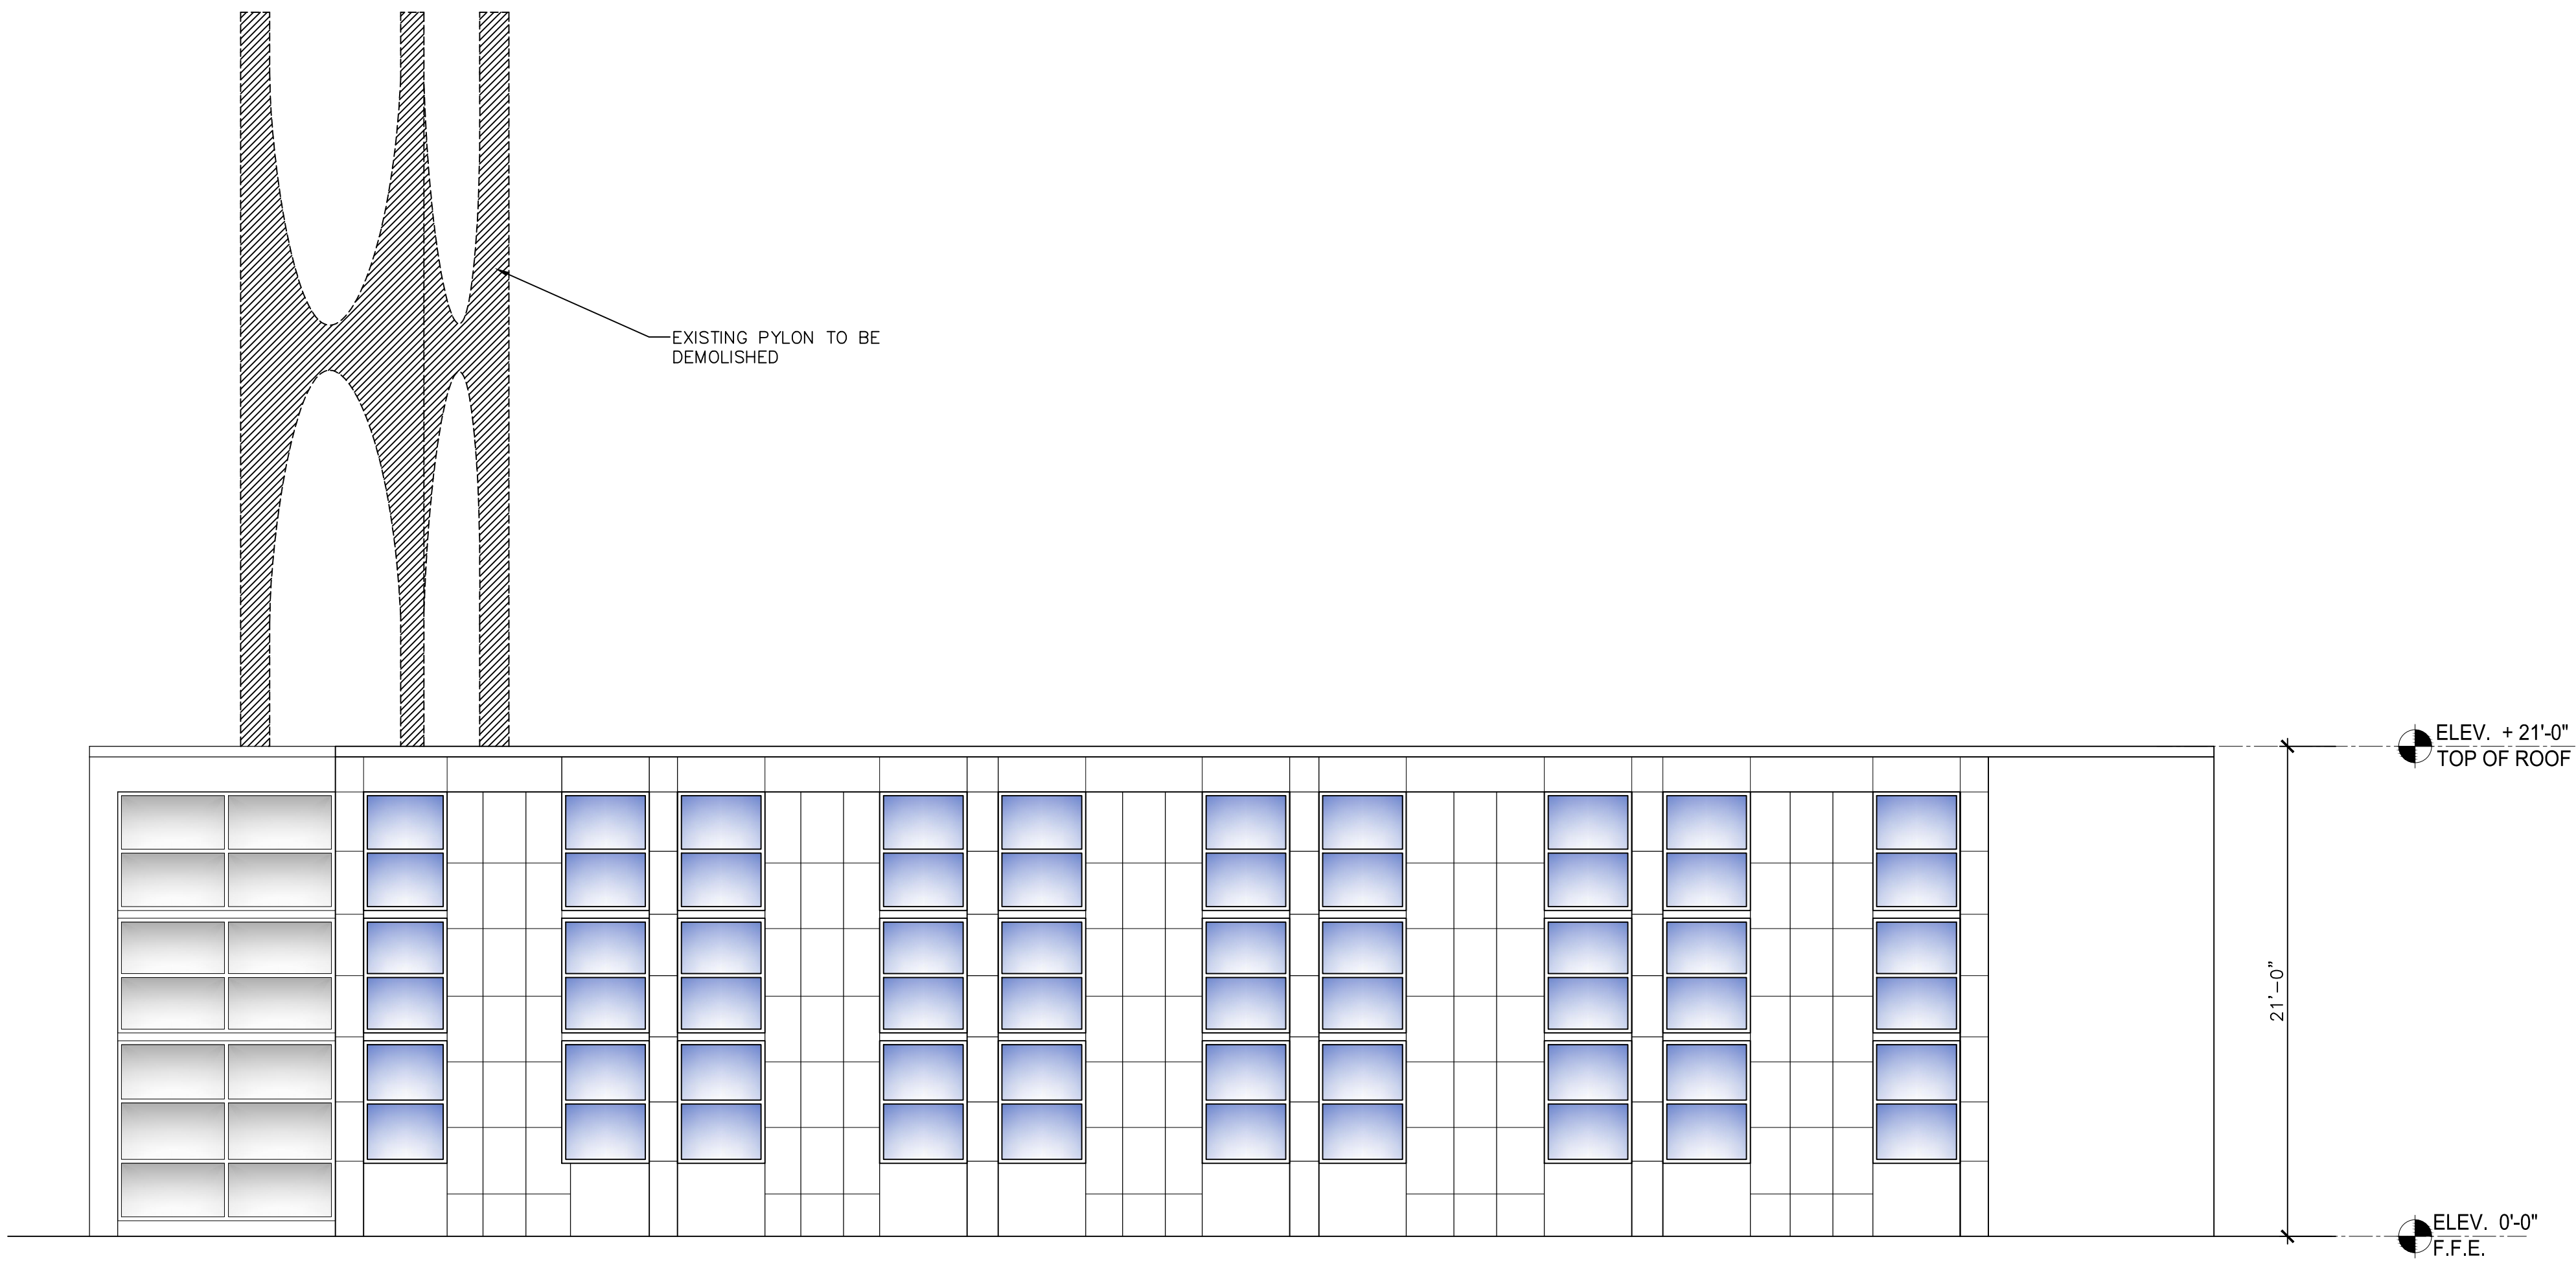

01 EXISTING EAST ELEVATION
SCALE: 3/16"=1'-0"

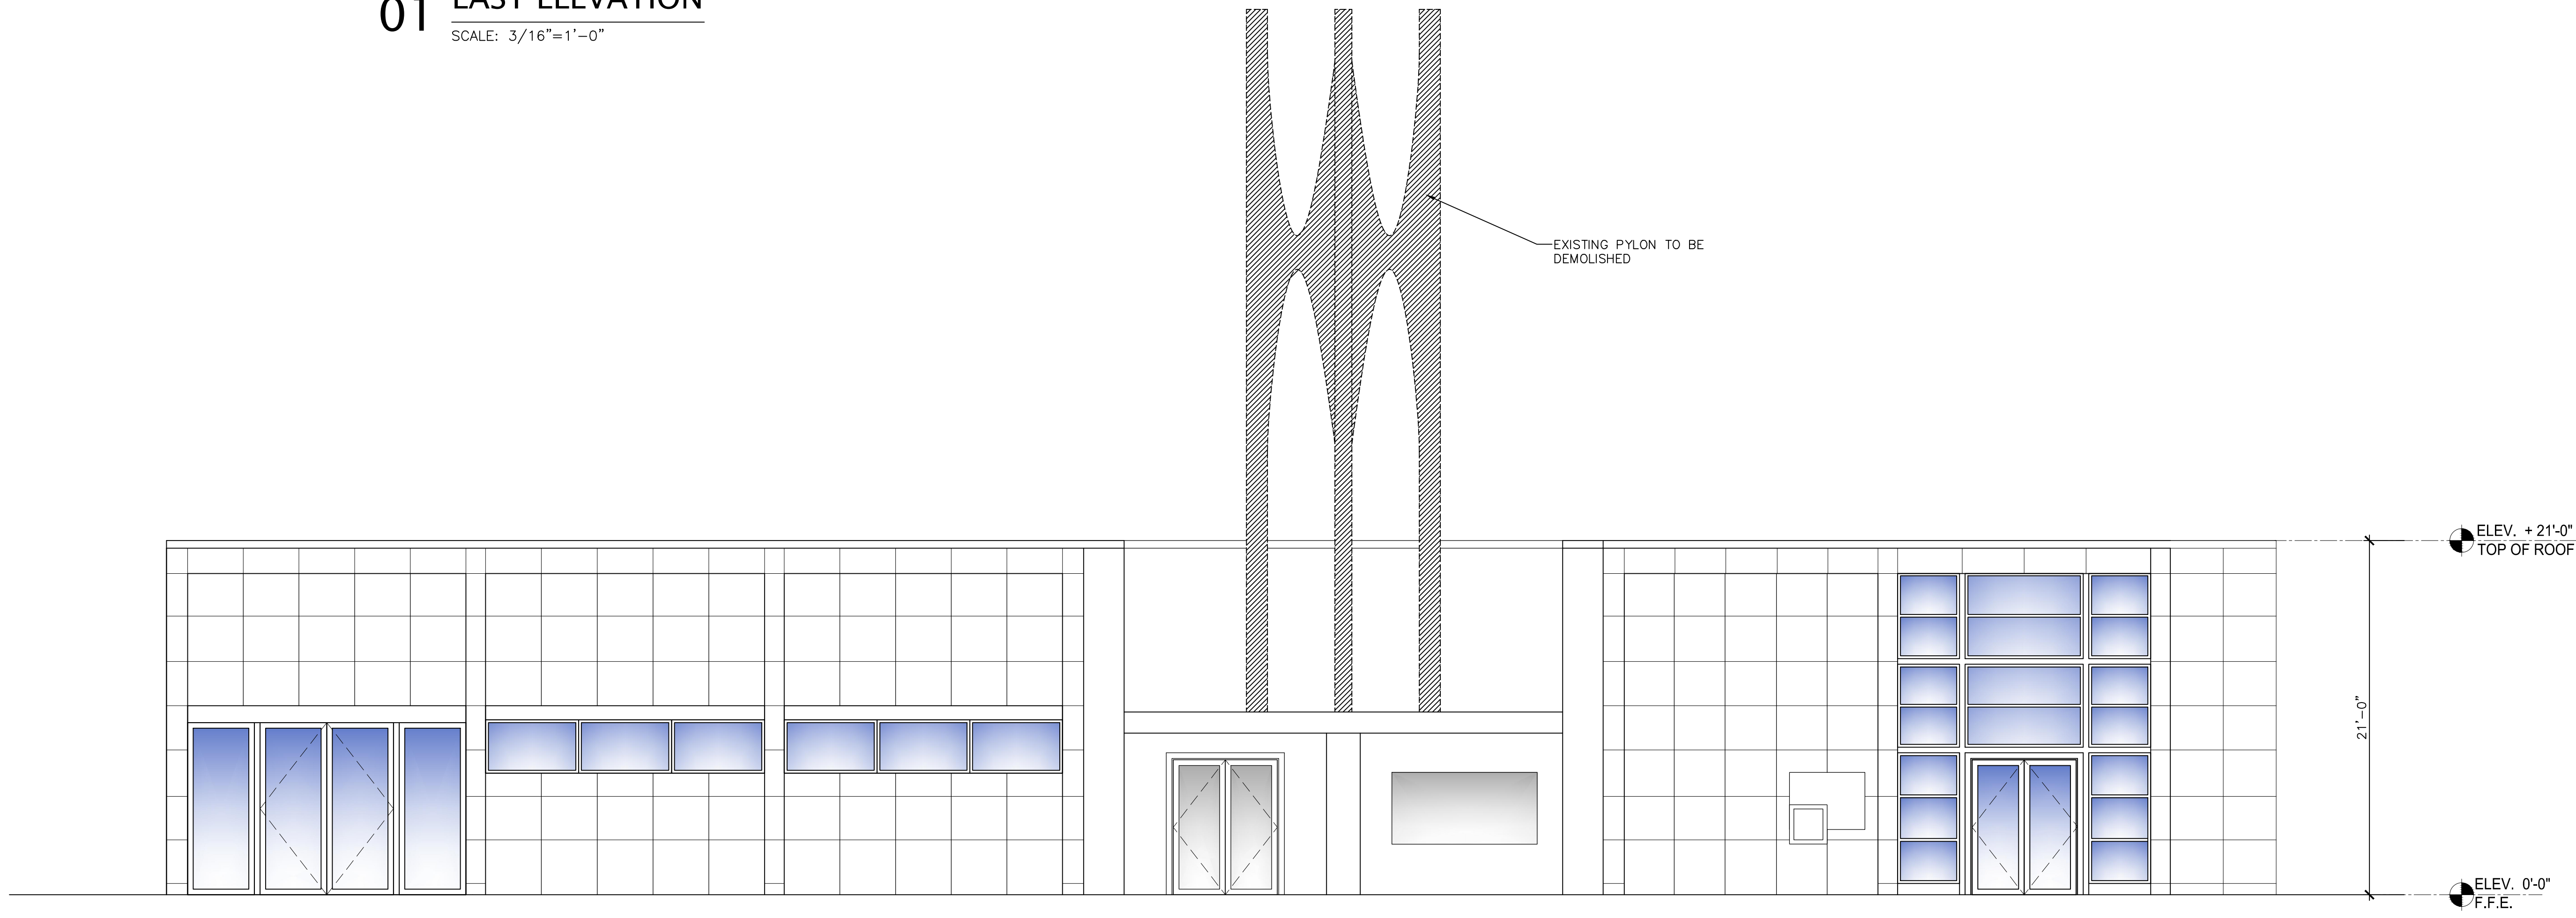

02 EXISTING SOUTH ELEVATION
SCALE: 3/16"=1'-0"

LEGEND	
	EXISTING TO BE DEMOLISHED AND/OR REMOVED.