

HAVANA OCEAN 10, LLC DBA HAVANA 1957 AT BREAKWATER CONDO

940 OCEAN DRIVE,
MIAMI BEACH, FLORIDA 33139

FINAL SUBMITTAL

JULY 25,2019

PB19 - 0285
C.U.P. - N.I.E.

ZONING DATA:

PROPERTY ADDRESS:

940 OCEAN DR

LOCAL CODE:

CODE OF THE CITY OF MIAMI BEACH, FLORIDA

ZONING:

PA PRIMARY ZONE

6501 COMMERCIAL - MIXED USE ENTERTAINMENT

PRIMARY LAND USE:

3921 HOTEL OR MOTEL : HOTEL

FOLIO:

02-3234-008-0030

SUB-DIVISION:

OCEAN BEACH ADDN NO 2

AREA: 37,754 SQ.FT

AREA OF WORK: 3,405 SQ.FT

PROPOSED AREA: NO NEW AREA TO BE PROPOSED

SCOPE OF WORK:

- TO INCLUDE IN THE RESTAURANT PREMISES THE ALTERNATIVE TO USE ENTERTAINMENT AS MUSIC, AND A STAGE FOR DJ, AND DANCERS.



TABLE OF CONTENT:

PAGE

BOARD APPLICATION
LETTER OF INTENT
APPLICABLE FEE
MAILING LABELS
PLANS CORRECTIONS REPORT RESPONSE
BOARD APPLICATION CHECKLIST
MAILING LIST
HISTORIC RESOURCE REPORT
PROPOSED OPERATIONAL PLAN
SOUND STUDY

SUBMITTED
UNDER
SEPARATE
COVER

COVER SHEET
SURVEY
LOCATION PLAN
EXISTING SITE PLAN
EXISTING FLOOR PLAN (TEMPORARY SEAT.)
EXISTING FLOOR PLAN (ORIG. SEAT.)
VALET / STREET / TRASH & DELIVERY
EXISTING ELEVATIONS
CONTEXT IMAGES
INTERIOR SEATING PLAN OPTION 1
INTERIOR SEATING PLAN OPTION 2
INTERIOR SEATING PLAN OPTION 3

A-1
A-2
A-3
A-4
A-5
A-6
A-7
A-8
A-9-12
A-13
A-14
A-15

PROPERTY INFORMATION ⓘ	
Folio: 02-3234-008-0030	
Sub-Division: OCEAN BEACH ADDN NO 2	
Property Address 940 OCEAN DR	
Owner: 940 OCEAN DRIVE LLC	
Mailing Address: 1400 BROADWAY 15 FLOOR NEW YORK, NY 10018	
PA Primary Zone 6501 COMMERCIAL - MIXED USE ENTERTAINMENT	
Primary Land Use 3921 HOTEL OR MOTEL : HOTEL	
Beds / Baths / Half	0 / 0 / 0
Floors	4
Living Units	62
Actual Area	37,754 Sq.Ft
Living Area	37,754 Sq.Ft
Adjusted Area	38,577 Sq.Ft
Lot Size	13,000 Sq.Ft
Year Built	Multiple (See Building Info.)

<https://www8.miamidade.gov/apps/pa/propertysearch/#/>

G & S INFRASTRUCTURE, INC.
4250 SW 108TH AVENUE
MIAMI, FL. 33165
PH: 305.205.8197
FAX: 305.397.0360
gsinfra@outlook.com

HAVANA OCEAN 10, LLC
DBA HAVANA 1957
AT BREAKWATER CONDO
940 OCEAN DRIVE,
MIAMI BEACH, FLORIDA 33139

PROFESSIONAL SEAL:

WRITTEN DIMENSIONS ON THESE DRAWINGS SHALL HAVE PRECEDENCE OVER SCALE DIMENSIONS. CONTRACTORS SHALL VERIFY AND BE RESPONSIBLE FOR ALL DIMENSIONS AND CONDITIONS ON THE JOB AND THIS OFFICE MUST BE NOTIFIED OF ANY VARIATION FROM THE DIMENSIONS AND CONDITIONS SHOWN BY THESE DRAWINGS.

JOAQUIN MONTESINO ,PE
6219 SW 131 PL UNIT 102
Miami, FL 33183
FL License #69969

REVISIONS:

DELIVERY DATE	07.25.2019
SCALE:	AS SHOWN
DRAWN BY:	W.D.


SHEET NAME

COVER SHEET

SHEET NUMBER

A-1

PROJECT NUMBER: 940
DATE FIELD SURVEYED: 11/4/2017, RECENT 4/20/2019
SCALE 1" = 20' SHEET 1 OF 1
CREW CHIEF: L. POWERS
SIGNED: APRIL 21, 2019

 

HAVANA OCEAN 10, LLC
DBA HAVANA 1957
AT BREAKWATER CONDO
940 OCEAN DRIVE,
MIAMI BEACH, FLORIDA 33139

A-2




<https://www8.miamidade.gov/apps/pa/propertysearch/#/>

FULL LEGAL DESCRIPTION:

3 54 42 34 53 42
LOTS 3 & 4, BLOCK 14 OF OCEAN
BEACH ADDITION NO.2, ACCORDING
TO THE PLAT THEREOF RECORDED
IN PLAT BOOK 2, PAGE 56 OF THE
PUBLIC RECORDS OF MIAMI DADE
COUNTY, FLORIDA.

LOT SIZE: 100.000 X 130
OR: 15954-2441 0693 1
FAU: 02 4203 284 0001
FKA THE BREAKWATER CONDO

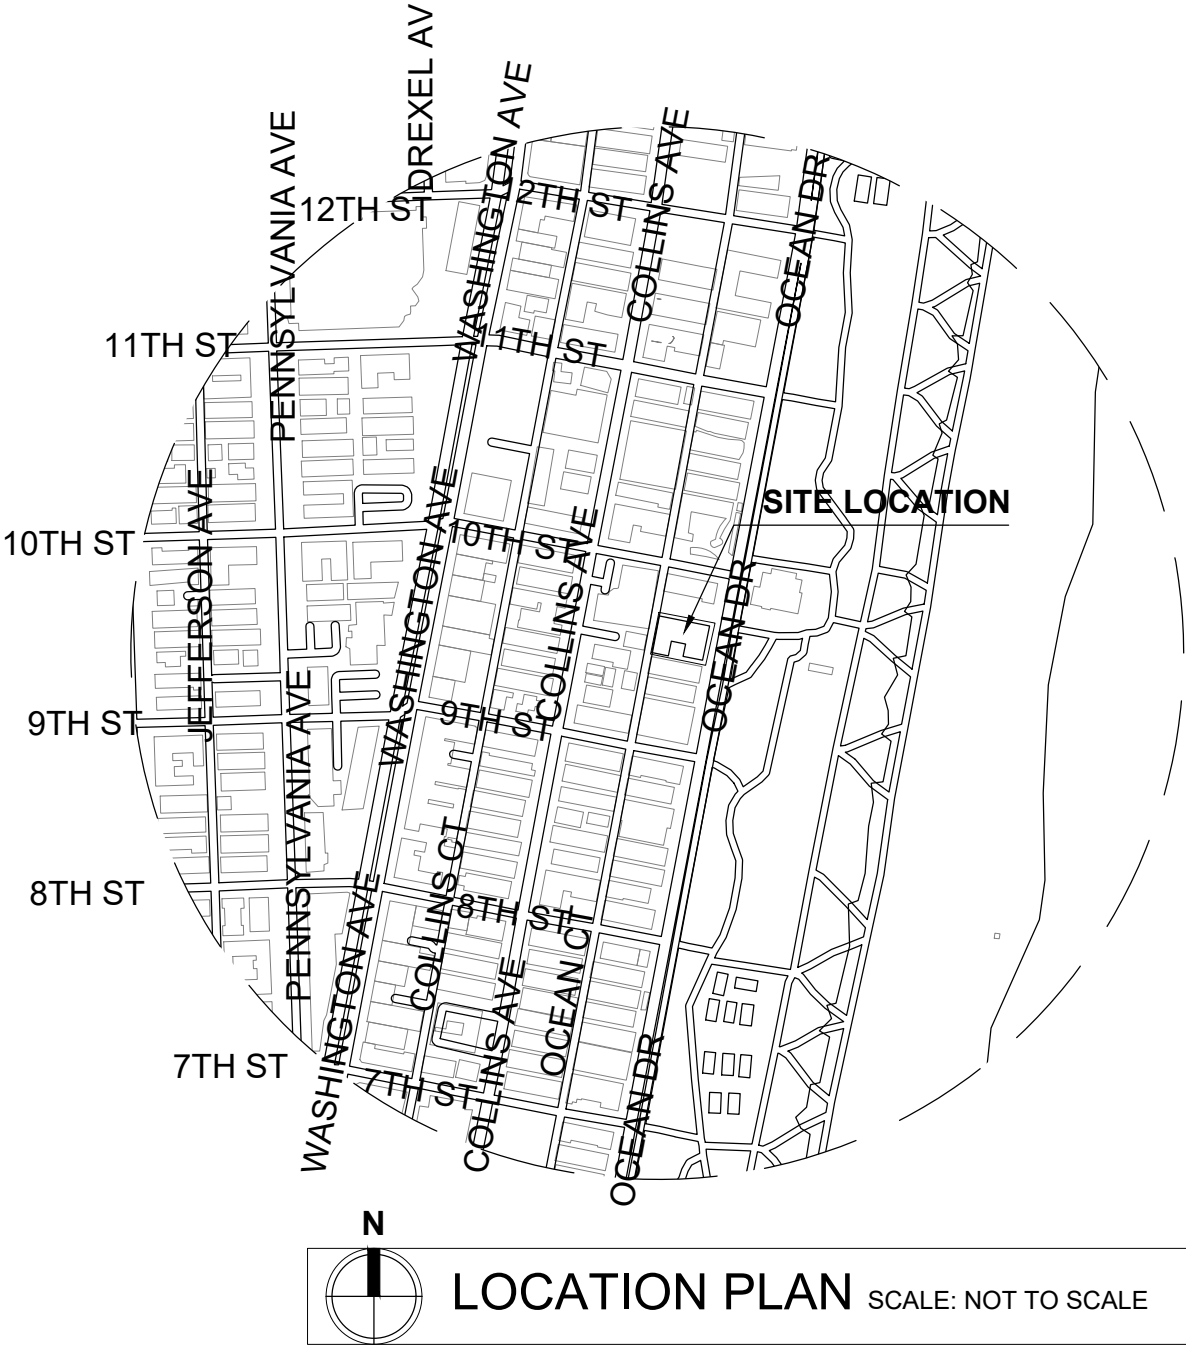

G & S INFRASTRUCTURE, INC.
4250 SW 108TH AVENUE
MIAMI, FL. 33165
PH: 305.205.8197
FAX: 305.397.0360
gsinfra@outlook.com

HAVANA OCEAN 10, LLC
DBA HAVANA 1957
AT BREAKWATER CONDO
940 OCEAN DRIVE,
MIAMI BEACH, FLORIDA 33139

PROFESSIONAL SEAL:

WRITTEN DIMENSIONS ON THESE DRAWINGS SHALL HAVE
PRECEDENCE OVER SCALE DIMENSIONS. CONTRACTORS
SHALL VERIFY AND BE RESPONSIBLE FOR ALL DIMENSIONS
AND CONDITIONS ON THE JOB AND THIS OFFICE MUST BE
NOTIFIED OF ANY VARIATION FROM THE DIMENSIONS AND
CONDITIONS SHOWN BY THESE DRAWINGS.

JOAQUIN MONTESINO ,PE
6219 SW 131 PL UNIT 102
Miami, FL 33183
FL License #69969


REVISIONS:

DELIVERY DATE	07.25.2019
SCALE:	AS SHOWN
DRAWN BY:	W.D.

SHEET NAME
CONTEXT
LOCATION PLAN

SHEET NUMBER

A-3

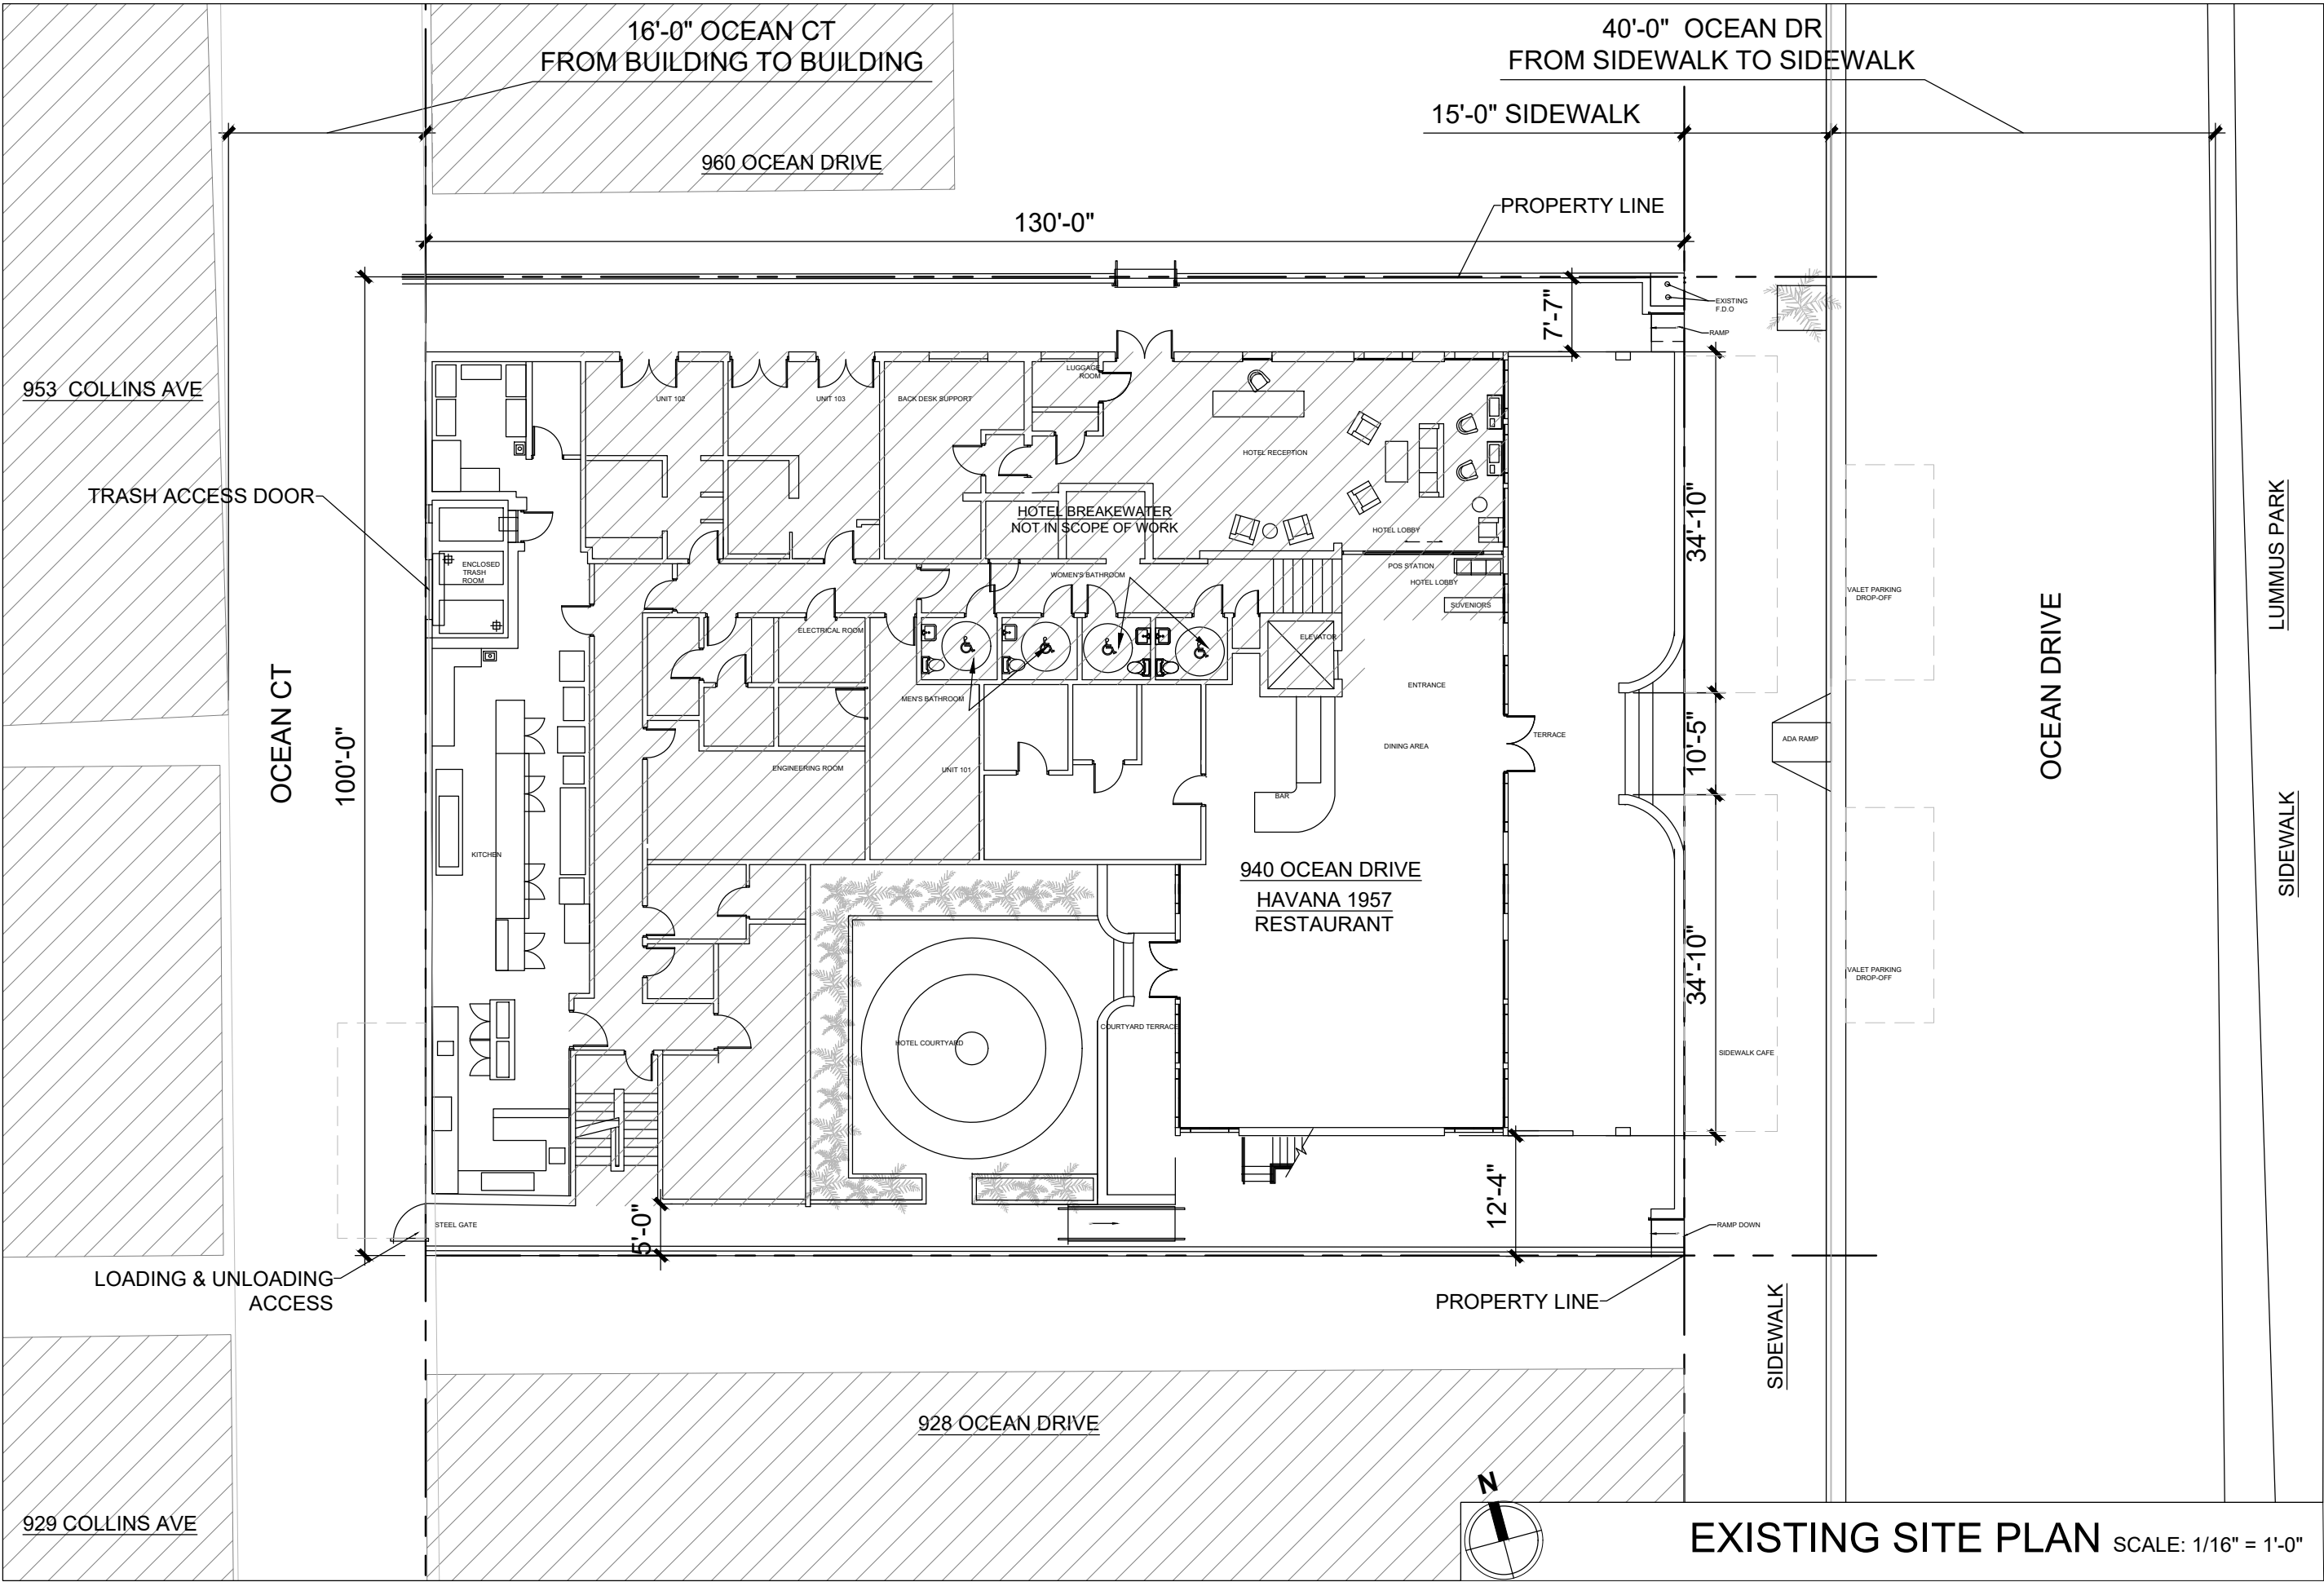

G & S INFRASTRUCTURE, INC.
4250 SW 108TH AVENUE
MIAMI, FL. 33165
PH: 305.205.8197
FAX: 305.397.0360
gsinfra@outlook.com

HAVANA OCEAN 10, LLC
DBA HAVANA 1957
AT BREAKWATER CONDO
940 OCEAN DRIVE,
MIAMI BEACH, FLORIDA 33139

PROFESSIONAL SEAL:

WRITTEN DIMENSIONS ON THESE DRAWINGS SHALL HAVE PRECEDENCE OVER SCALE DIMENSIONS. CONTRACTORS SHALL VERIFY AND BE RESPONSIBLE FOR ALL DIMENSIONS AND CONDITIONS ON THE JOB AND THIS OFFICE MUST BE NOTIFIED OF ANY VARIATION FROM THE DIMENSIONS AND CONDITIONS SHOWN BY THESE DRAWINGS.

JOAQUIN MONTESINO, P.E.
6219 SW 131 PL, UNIT 102
Miami, FL 33183
FL License #69969

REVISIONS:

DELIVERY DATE	07.25.2019
SCALE:	AS SHOWN
DRAWN BY:	W.D.


SHEET NAME

EXISTING
SITE PLAN

SHEET NUMBER

A-4

EXISTING SITE PLAN SCALE: 1/16" = 1'-0"

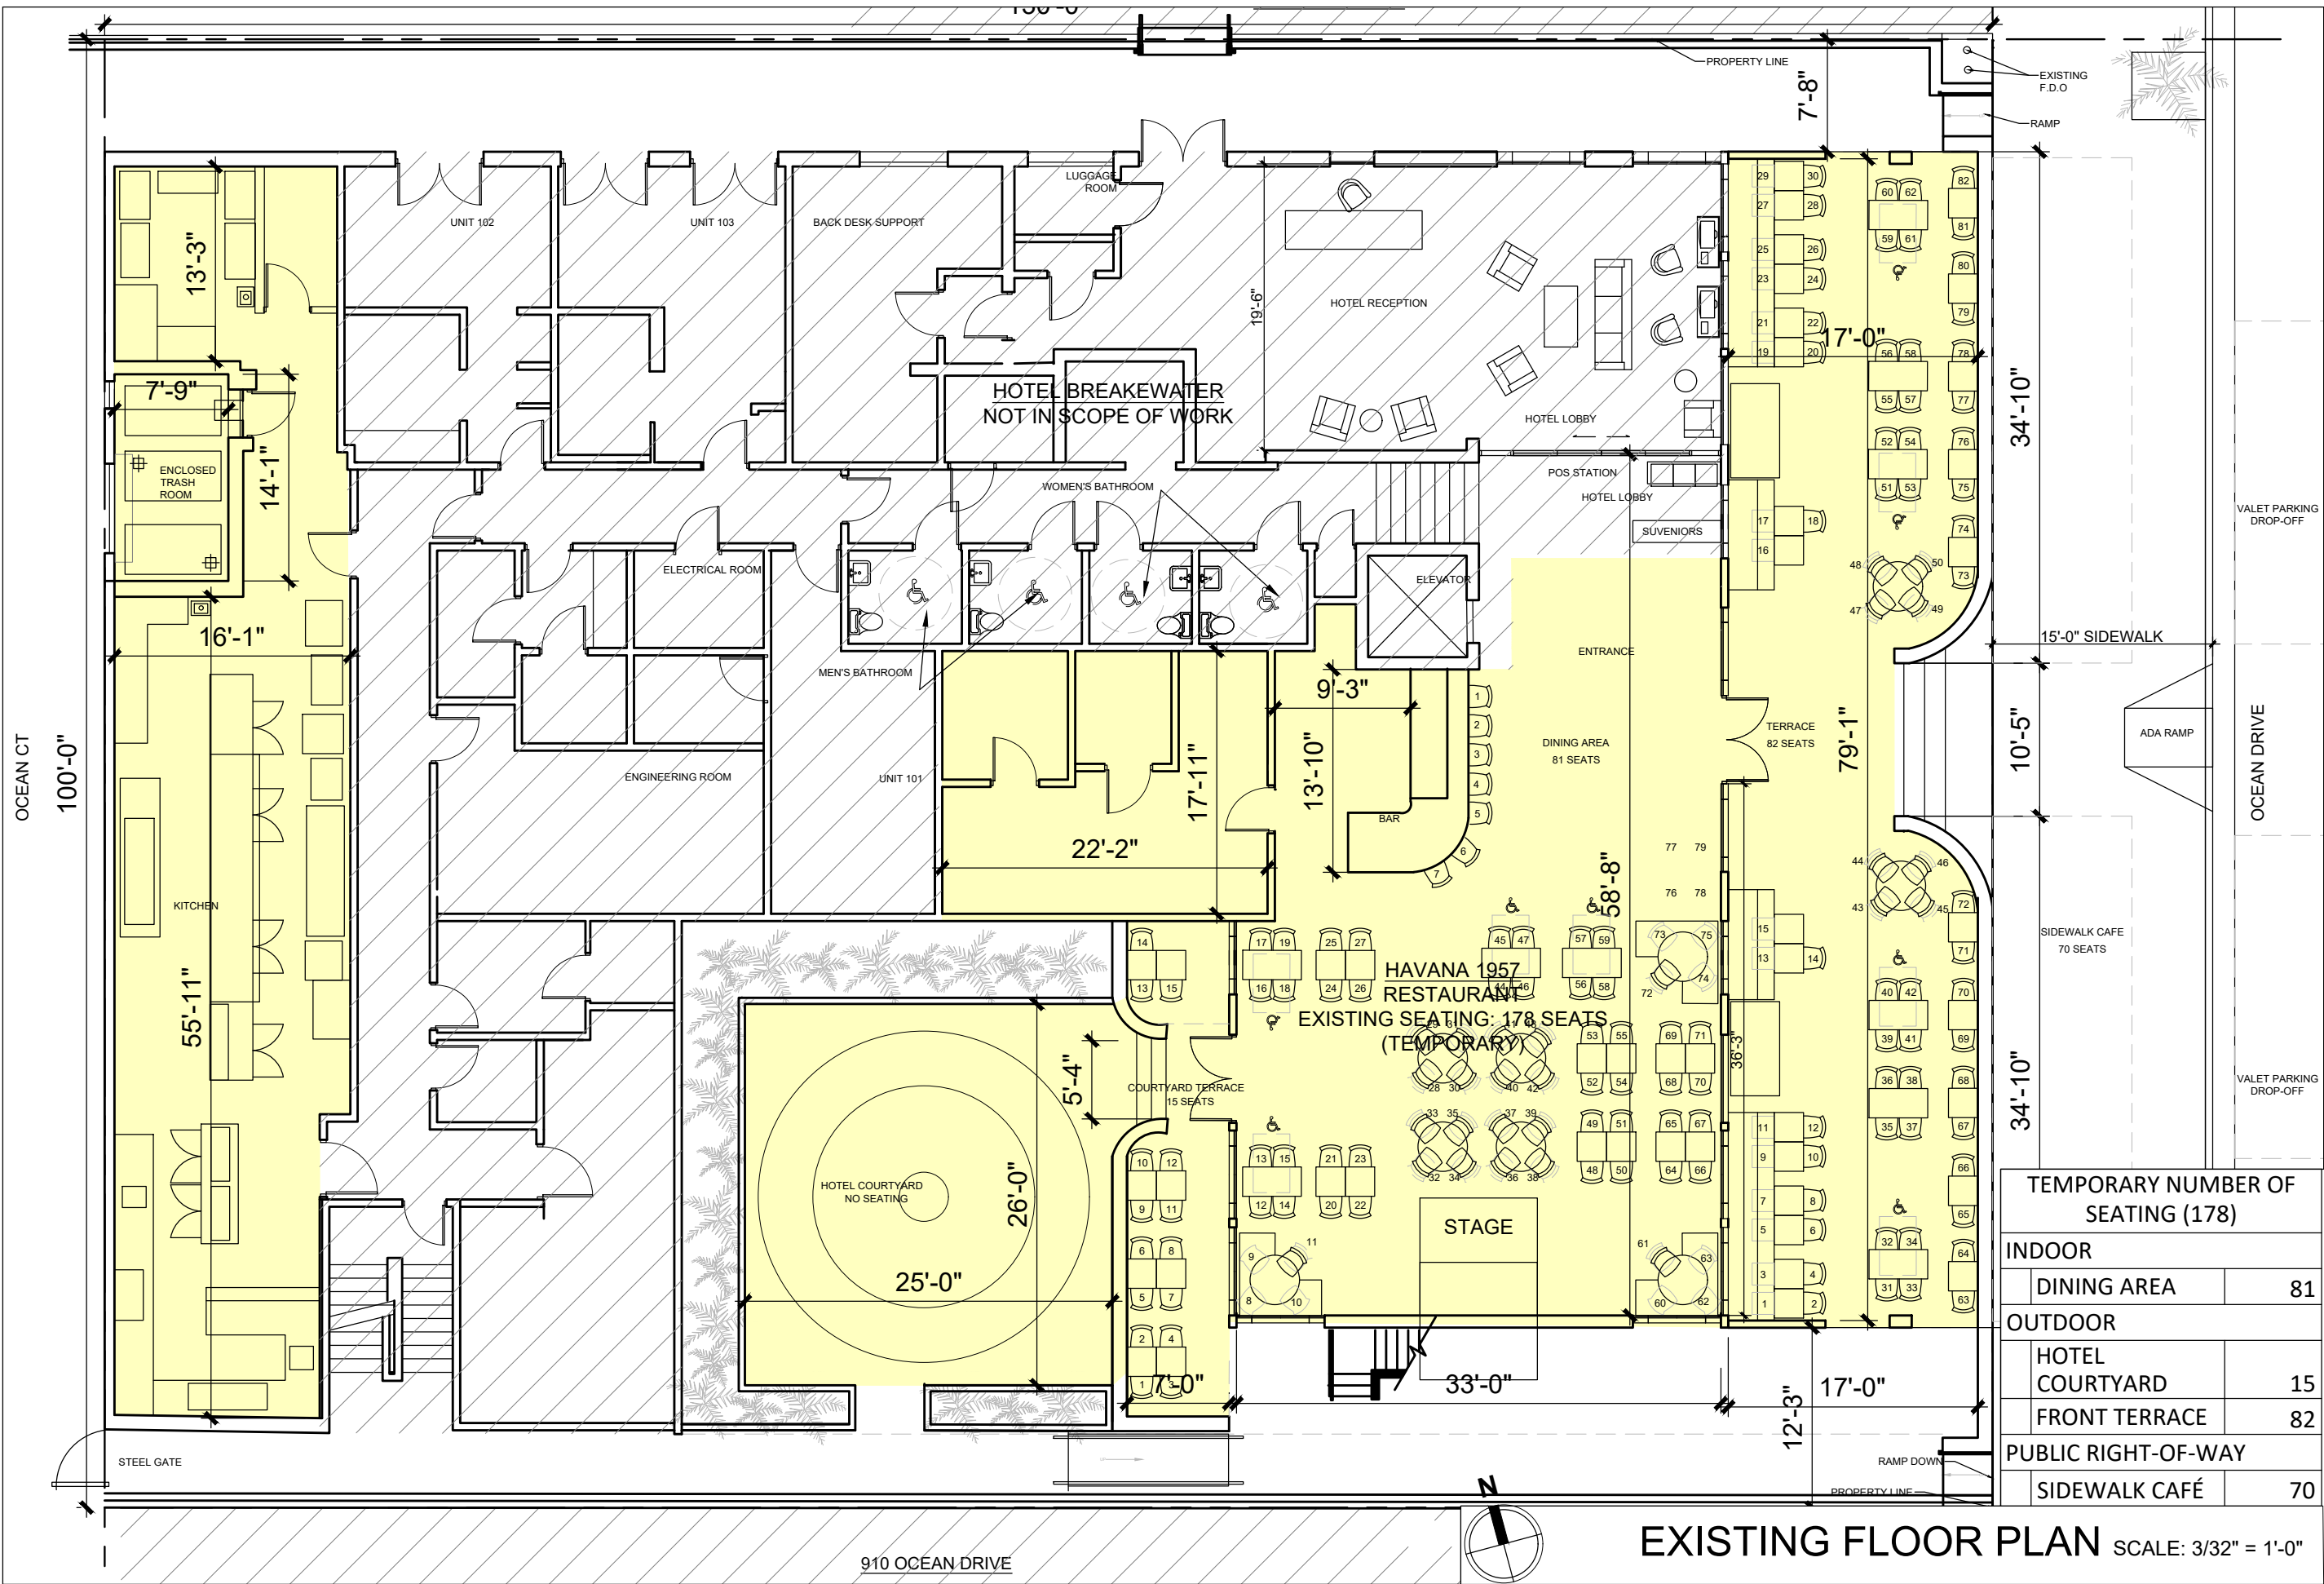

G & S INFRASTRUCTURE, INC.
4250 SW 108TH AVENUE
MIAMI, FL. 33165
PH: 305.205.8197
FAX: 305.397.0360
gsinfra@outlook.com

HAVANA OCEAN 10, LLC
DBA HAVANA 1957
AT BREAKWATER CONDO
940 OCEAN DRIVE,
MIAMI BEACH, FLORIDA 33139

PROFESSIONAL SEAL:

WRITTEN DIMENSIONS ON THESE DRAWINGS SHALL HAVE PRECEDENCE OVER SCALE DIMENSIONS. CONTRACTORS SHALL VERIFY AND BE RESPONSIBLE FOR ALL DIMENSIONS AND CONDITIONS ON THE JOB AND THIS OFFICE MUST BE NOTIFIED OF ANY VARIATION FROM THE DIMENSIONS AND CONDITIONS SHOWN BY THESE DRAWINGS.

JOAQUIN MONTESINO ,PE
6219 SW 131 FL. UNIT 102
Miami, FL. 33183
FL License #69969

REVISIONS:


DELIVERY DATE	07.25.2019
SCALE:	AS SHOWN
DRAWN BY:	W.D.


SHEET NAME

EXISTING FLOOR PLAN (TEMPORARY SEATING)

SHEET NUMBER

A-5

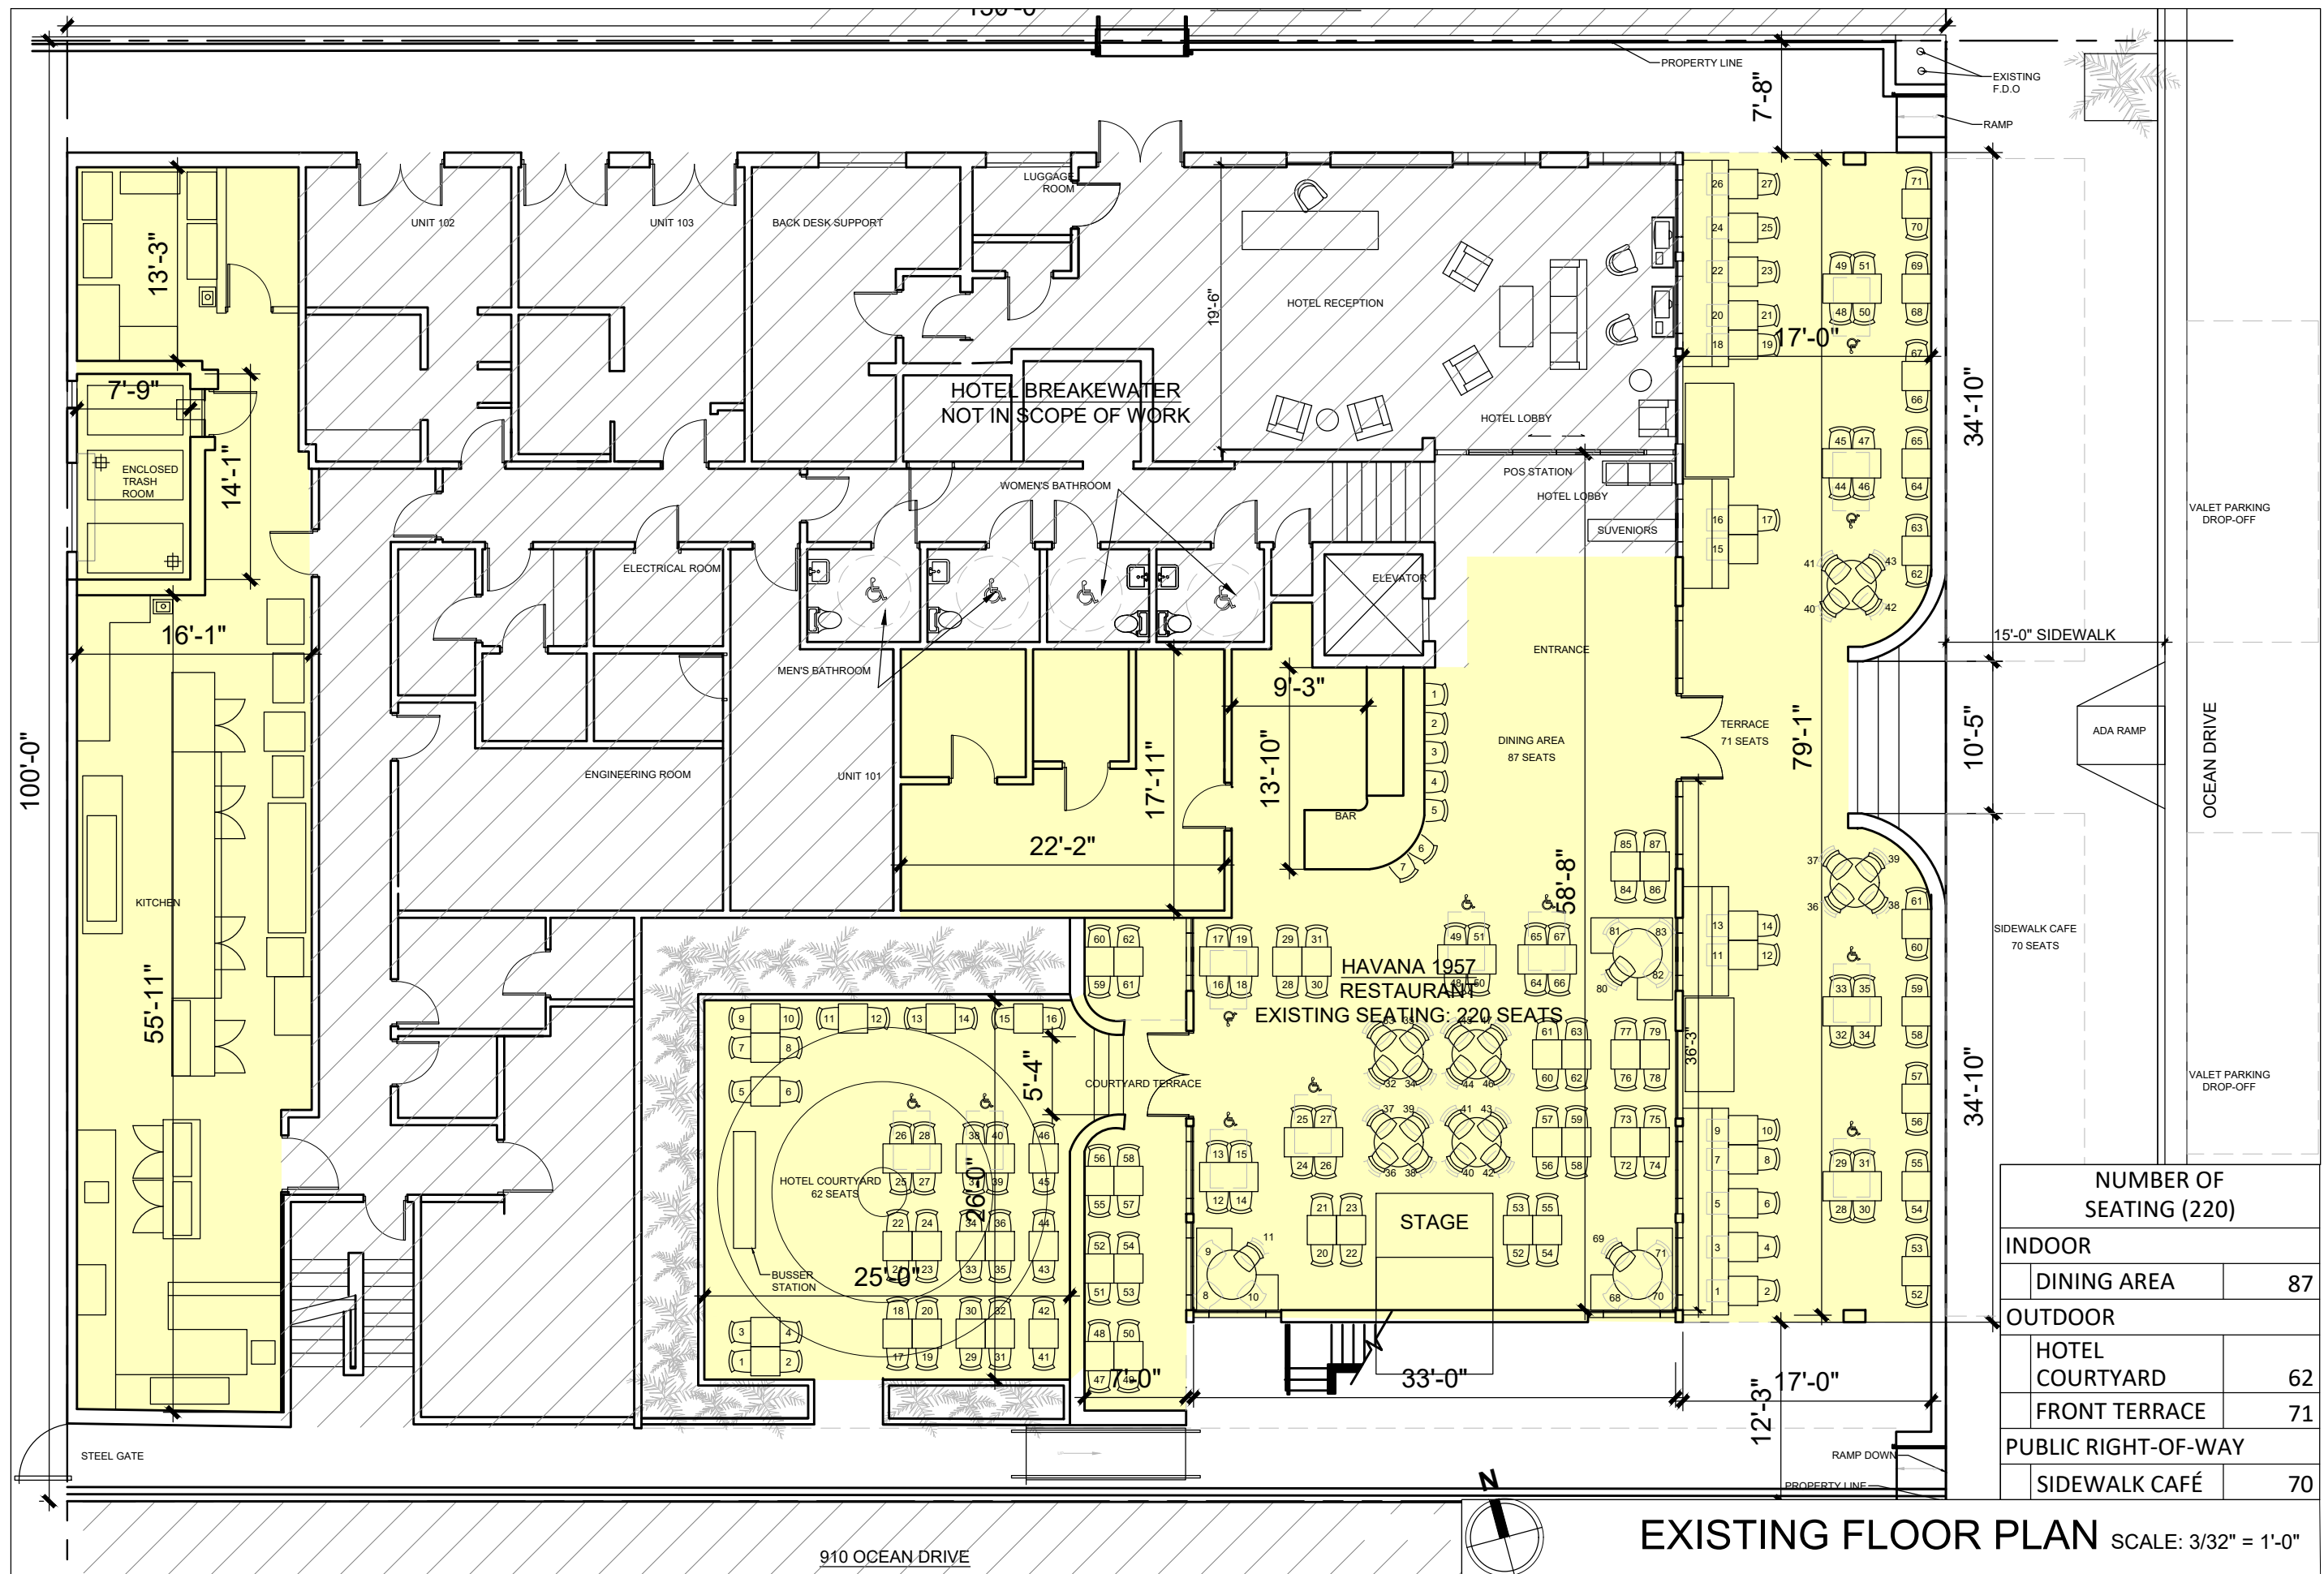

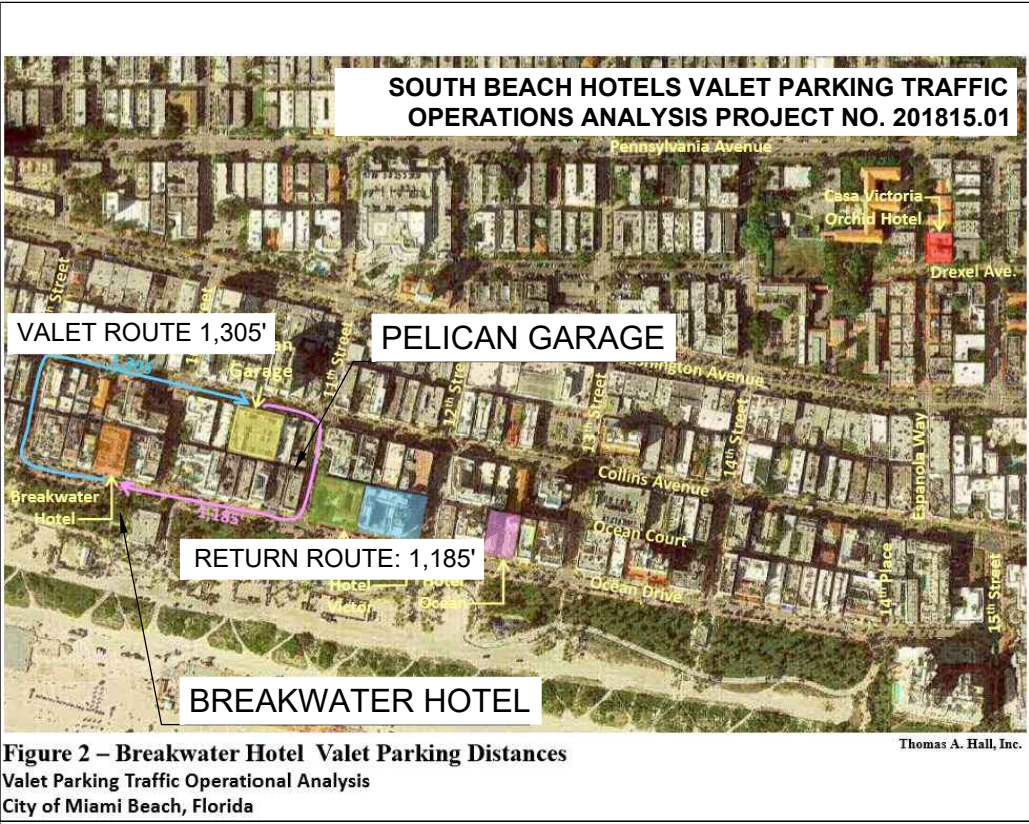


VALET PARKING LOCATION




VALET STATION



TRASH AND DELIVERY ROUTE

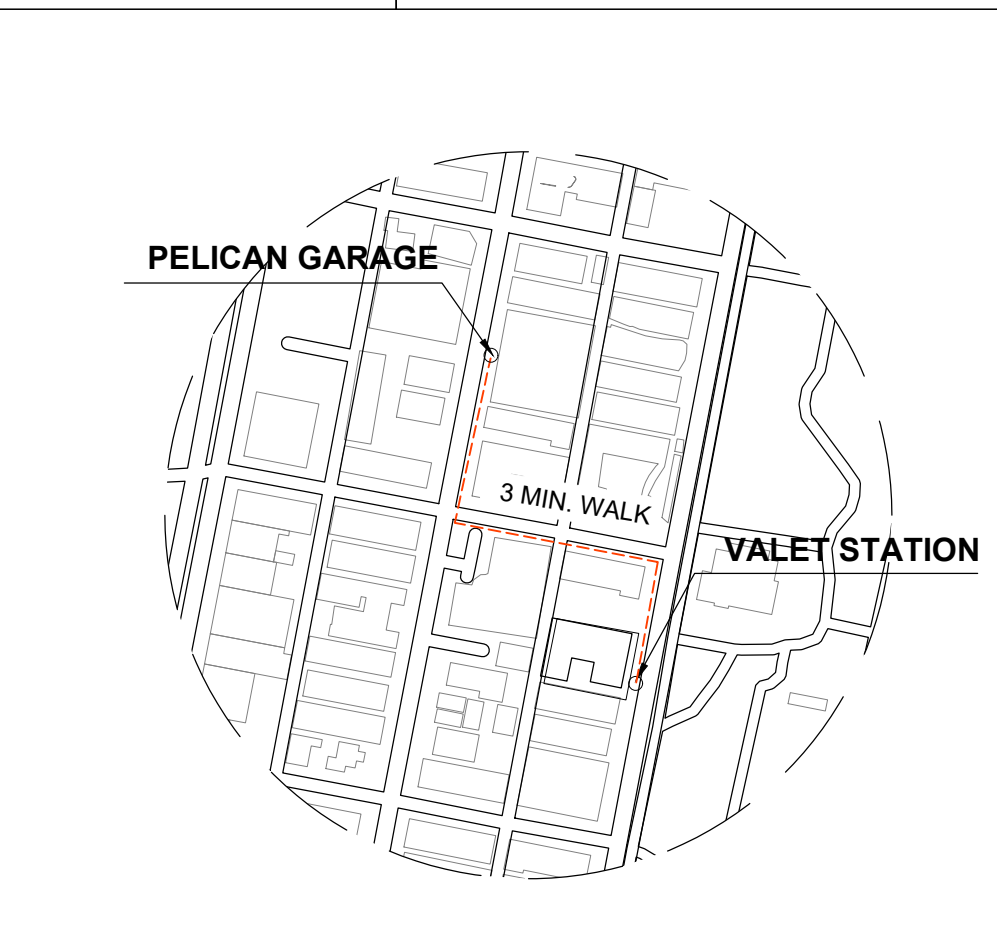

VALET WALKING ROUTE

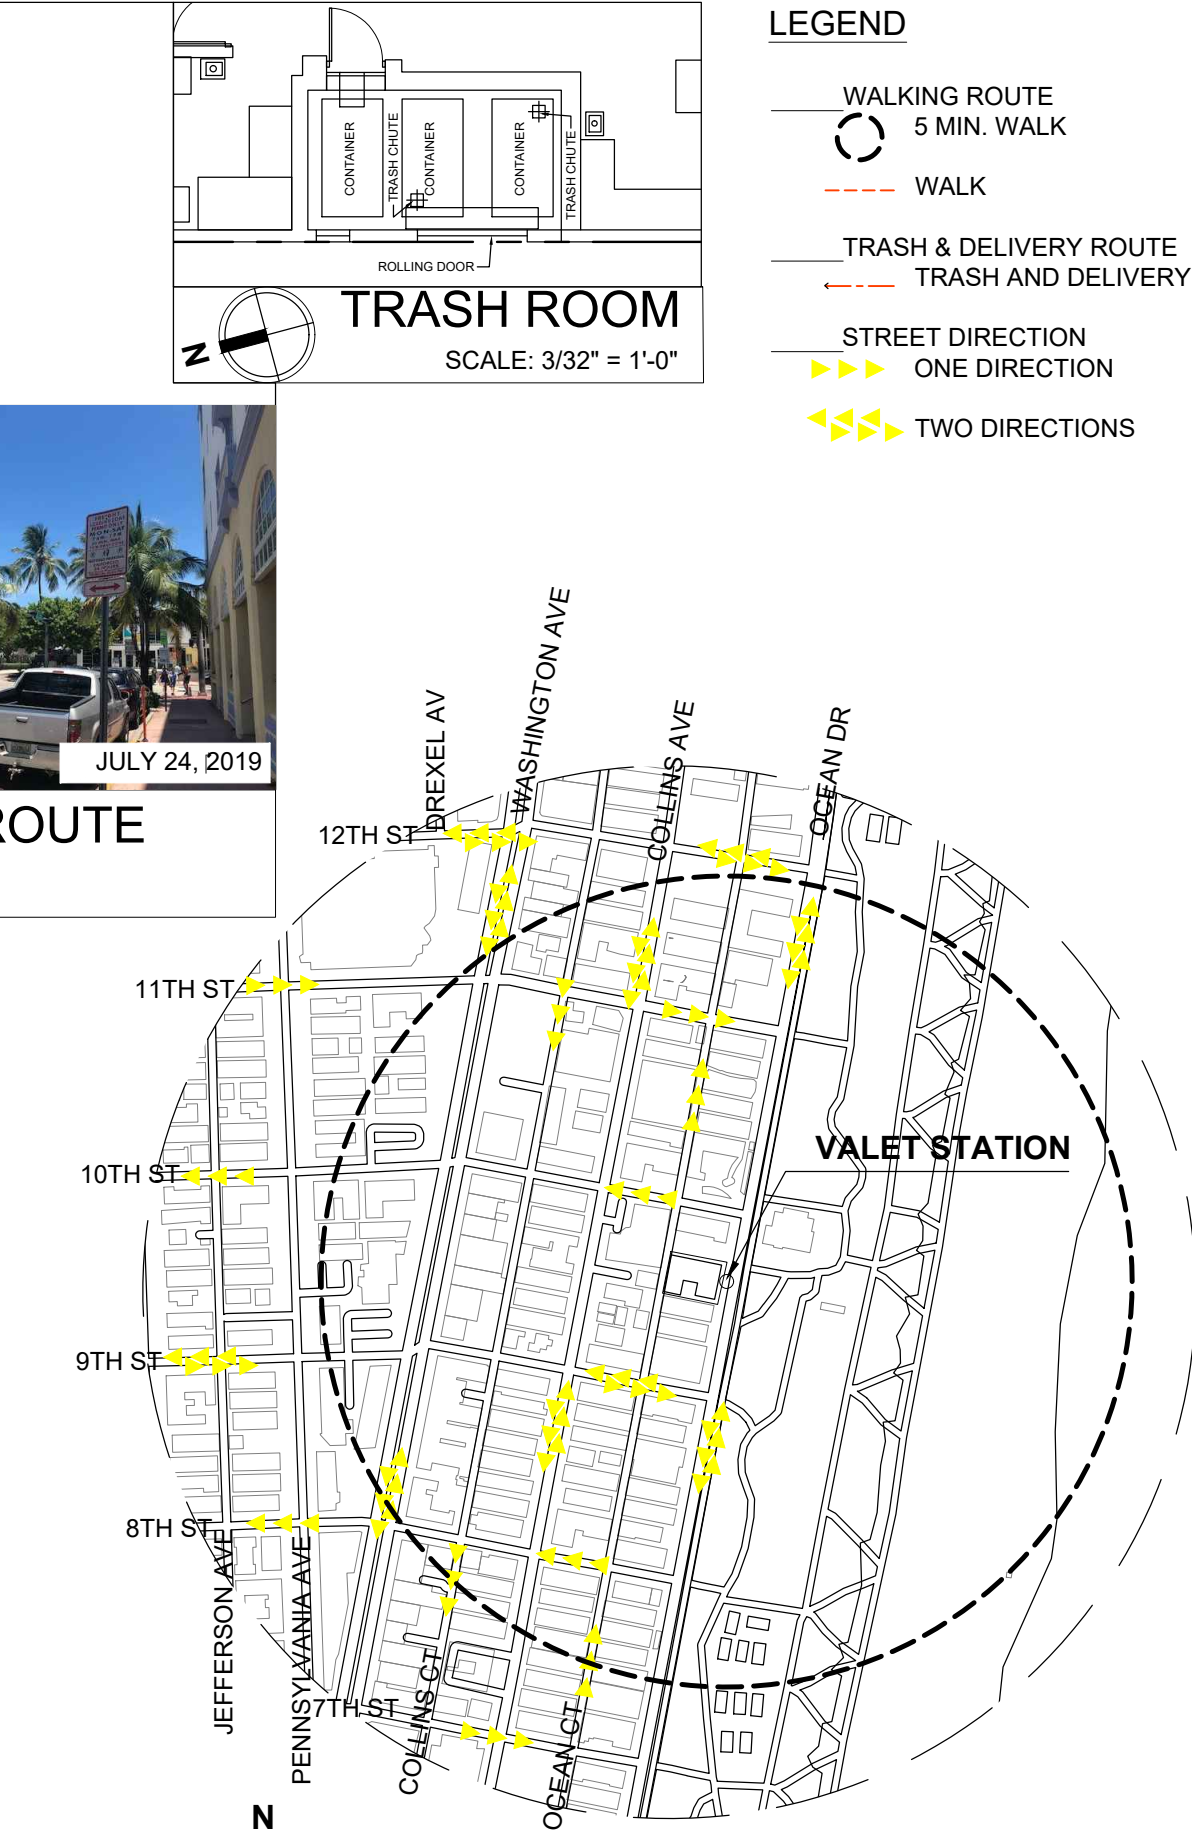

STREET DIRECTION

G & S INFRASTRUCTURE, INC.
4250 SW 108TH AVENUE
MIAMI, FL. 33165
PH: 305.205.8197
FAX: 305.397.0360
gsinfra@outlook.com

HAVANA OCEAN 10, LLC
DBA HAVANA 1957
AT BREAKWATER CONDO
940 OCEAN DRIVE,
MIAMI BEACH, FLORIDA 33139

PROFESSIONAL SEAL:

WRITTEN DIMENSIONS ON THESE DRAWINGS SHALL HAVE PRECEDENCE OVER SCALE DIMENSIONS. CONTRACTORS SHALL VERIFY AND BE RESPONSIBLE FOR ALL DIMENSIONS AND CONDITIONS ON THE JOB AND THIS OFFICE MUST BE NOTIFIED OF ANY VARIATION FROM THE DIMENSIONS AND CONDITIONS SHOWN BY THESE DRAWINGS.

JOAQUIN MONTESINO, P.E.
6219 SW 131 PL, UNIT 102
Miami, FL 33183
FL License #69969

REVISIONS:

DELIVERY DATE	07.25.2019
SCALE:	AS SHOWN
DRAWN BY:	W.D.

SHEET NAME

VALET PARKING ROUTE / STREET DIRECTION / TRASH AND DELIVERY ROUTE

SHEET NUMBER

A-7




SOUTH ELEVATION



NORTH ELEVATION



EAST ELEVATION

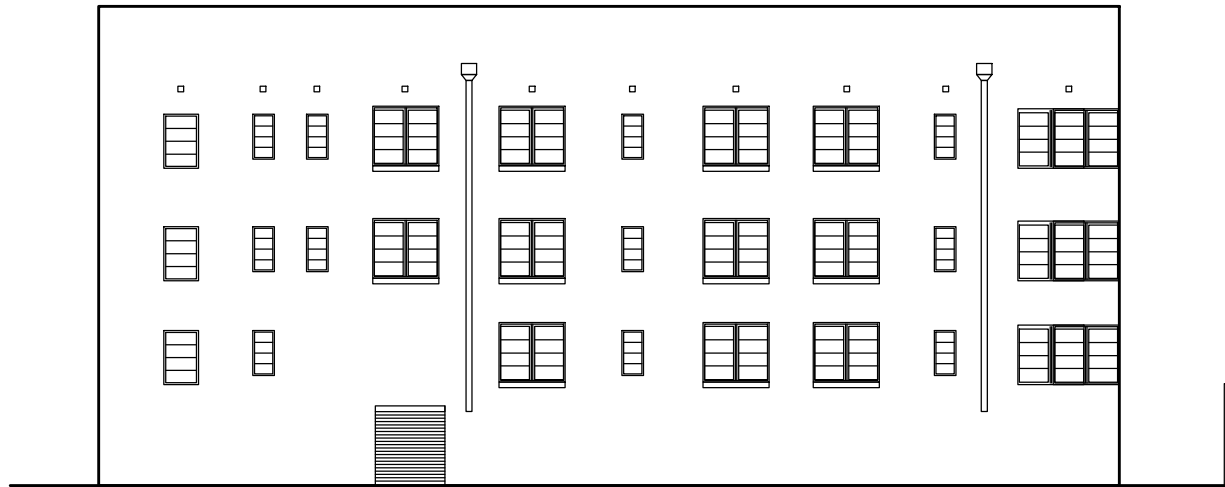

WEST ELEVATION

EXISTING ELEVATIONS SCALE: N.T.S.

G & S INFRASTRUCTURE, INC.
4250 SW 108TH AVENUE
MIAMI, FL. 33165
PH: 305.205.8197
FAX: 305.397.0360
gsinfra@outlook.com

HAVANA OCEAN 10, LLC
DBA HAVANA 1957
AT BREAKWATER CONDO
940 OCEAN DRIVE,
MIAMI BEACH, FLORIDA 33139

PROFESSIONAL SEAL:

WRITTEN DIMENSIONS ON THESE DRAWINGS SHALL HAVE PRECEDENCE OVER SCALE DIMENSIONS. CONTRACTORS SHALL VERIFY AND BE RESPONSIBLE FOR ALL DIMENSIONS AND CONDITIONS ON THE JOB AND THIS OFFICE MUST BE NOTIFIED OF ANY VARIATION FROM THE DIMENSIONS AND CONDITIONS SHOWN BY THESE DRAWINGS.

JOAQUIN MONTESINO ,PE
6219 SW 131 FL UNIT 102
Miami, FL, 33183
FL License #69969

REVISIONS:



DELIVERY DATE	07.25.2019
SCALE:	AS SHOWN
DRAWN BY:	W.D.

SHEET NAME

EXISTING ELEVATIONS

SHEET NUMBER

A-8

 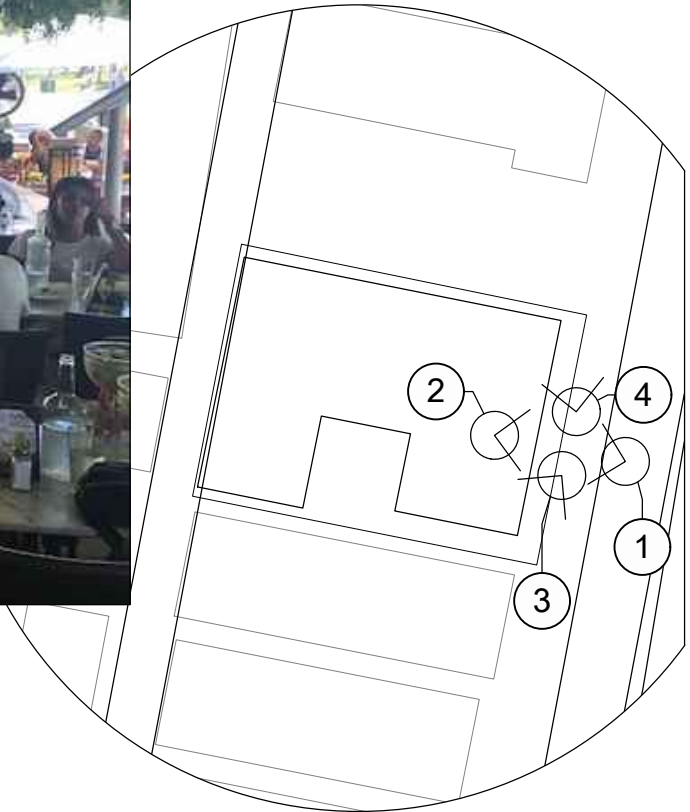

KEY MAP SCALE: NOT TO SCALE

G & S INFRASTRUCTURE, INC.
4250 SW 108TH AVENUE
MIAMI, FL. 33165
PH: 305.205.8197
FAX: 305.397.0360
gsinfra@outlook.com

HAVANA OCEAN 10, LLC
DBA HAVANA 1957
AT BREAKWATER CONDO
940 OCEAN DRIVE,
MIAMI BEACH, FLORIDA 33139

PROFESSIONAL SEAL:

WRITTEN DIMENSIONS ON THESE DRAWINGS SHALL HAVE PRECEDENCE OVER SCALE DIMENSIONS. CONTRACTORS SHALL VERIFY AND BE RESPONSIBLE FOR ALL DIMENSIONS AND CONDITIONS ON THE JOB AND THIS OFFICE MUST BE NOTIFIED OF ANY VARIATION FROM THE DIMENSIONS AND CONDITIONS SHOWN BY THESE DRAWINGS.

JOAQUIN MONTESINO, PE
6210 SW 131 UNIT 102
Miami, FL 33183
FL License #69969

REVISIONS:

DELIVERY DATE	07.25.2019
SCALE:	AS SHOWN
DRAWN BY:	W.D.

SHEET NAME
CONTEXT IMAGES

SHEET NUMBER

A-9



5

APRIL 30, 2019



6

APRIL 30, 2019





7

APRIL 2, 2019



8

APRIL 2, 2019

 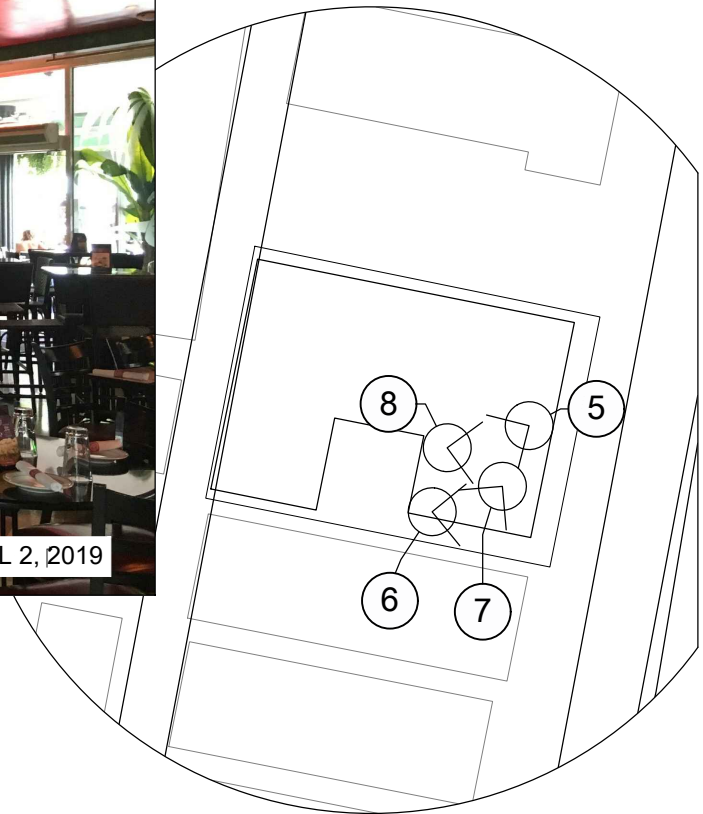

KEY MAP SCALE: NOT TO SCALE

G & S INFRASTRUCTURE, INC.
4250 SW 108TH AVENUE
MIAMI, FL. 33165
PH: 305.205.8197
FAX: 305.397.0360
gsinfra@outlook.com

HAVANA OCEAN 10, LLC
DBA HAVANA 1957
AT BREAKWATER CONDO
940 OCEAN DRIVE,
MIAMI BEACH, FLORIDA 33139

PROFESSIONAL SEAL:

WRITTEN DIMENSIONS ON THESE DRAWINGS SHALL HAVE PRECEDENCE OVER SCALE DIMENSIONS. CONTRACTORS SHALL VERIFY AND BE RESPONSIBLE FOR ALL DIMENSIONS AND CONDITIONS ON THE JOB AND THIS OFFICE MUST BE NOTIFIED OF ANY VARIATION FROM THE DIMENSIONS AND CONDITIONS SHOWN BY THESE DRAWINGS.

JOAQUIN MONTESINO, PE
6219 SW 131 UNIT 102
Miami, FL 33183
FL License #69969

REVISIONS:

DELIVERY DATE 07.25.2019

SCALE: AS SHOWN



DRAWN BY: W.D.

SHEET NAME

CONTEXT IMAGES

SHEET NUMBER

A-10

 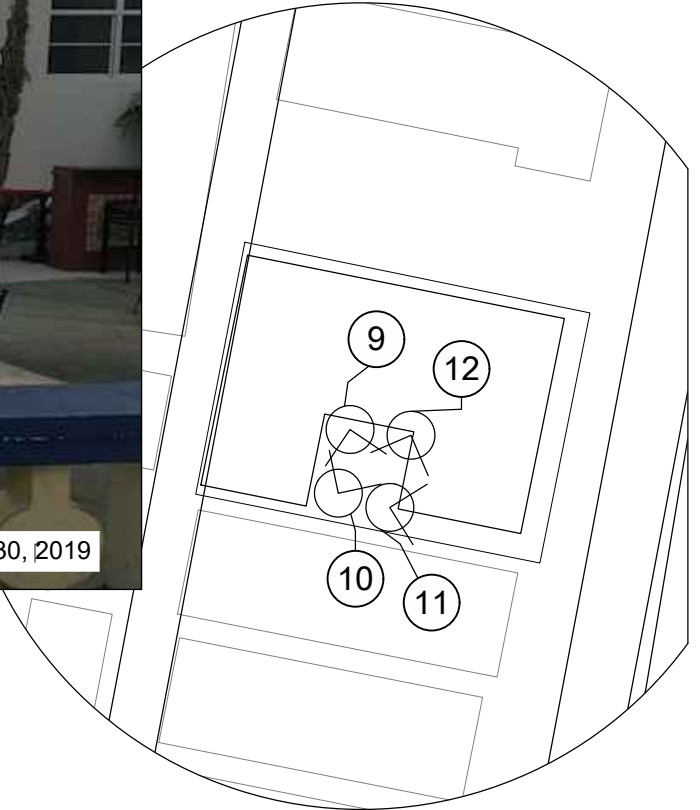

KEY MAP SCALE: NOT TO SCALE

G & S INFRASTRUCTURE, INC.
4250 SW 108TH AVENUE
MIAMI, FL. 33165
PH: 305.205.8197
FAX: 305.397.0360
gsinfra@outlook.com

HAVANA OCEAN 10, LLC
DBA HAVANA 1957
AT BREAKWATER CONDO
940 OCEAN DRIVE,
MIAMI BEACH, FLORIDA 33139

PROFESSIONAL SEAL:

WRITTEN DIMENSIONS ON THESE DRAWINGS SHALL HAVE PRECEDENCE OVER SCALE DIMENSIONS. CONTRACTORS SHALL VERIFY AND BE RESPONSIBLE FOR ALL DIMENSIONS AND CONDITIONS ON THE JOB AND THIS OFFICE MUST BE NOTIFIED OF ANY VARIATION FROM THE DIMENSIONS AND CONDITIONS SHOWN BY THESE DRAWINGS.

JOAQUIN MONTESINO, PE
6219 SW 131 ST, UNIT 102
Miami, FL 33183
FL License #69969

REVISIONS:

--	--

DELIVERY DATE	07.25.2019
---------------	------------

SCALE:	AS SHOWN
--------	----------



DRAWN BY:	W.D.
-----------	------

SHEET NAME

CONTEXT IMAGES

SHEET NUMBER

A-11

 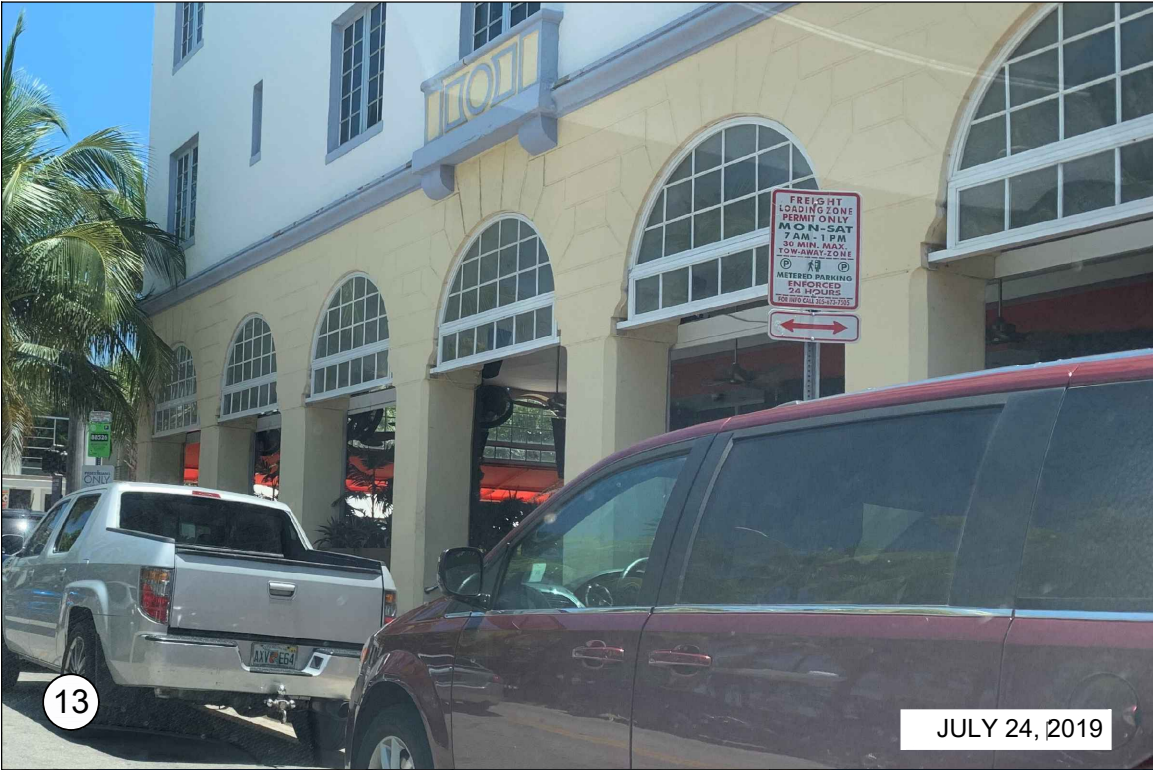

KEY MAP SCALE: NOT TO SCALE

G & S INFRASTRUCTURE, INC.
4250 SW 108TH AVENUE
MIAMI, FL. 33165
PH: 305.205.8197
FAX: 305.397.0360
gsinfra@outlook.com

HAVANA OCEAN 10, LLC
DBA HAVANA 1957
AT BREAKWATER CONDO
940 OCEAN DRIVE,
MIAMI BEACH, FLORIDA 33139

PROFESSIONAL SEAL:

WRITTEN DIMENSIONS ON THESE DRAWINGS SHALL HAVE PRECEDENCE OVER SCALE DIMENSIONS. CONTRACTORS SHALL VERIFY AND BE RESPONSIBLE FOR ALL DIMENSIONS AND CONDITIONS ON THE JOB AND THIS OFFICE MUST BE NOTIFIED OF ANY VARIATION FROM THE DIMENSIONS AND CONDITIONS SHOWN BY THESE DRAWINGS.

JOAQUIN MONTESINO, P.E.
6219 SW 131 ST. UNIT 102
Miami, FL. 33183
FL License #69969

REVISIONS:

DELIVERY DATE	07.25.2019
SCALE:	AS SHOWN
DRAWN BY:	W.D.

SHEET NAME
CONTEXT IMAGES

SHEET NUMBER
A-12

AREA LEGEND:


-  AREA 1 - INTERIOR RESTAURANT
-  AREA 2 - OCEAN TERRACE
-  AREA 3 - INTERIOR COURTYARD

LEGEND:

SP SPEAKER

CS CEILING SPEAKER

DJ AREA

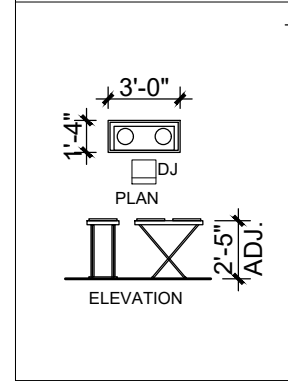

DJ TABLE

SCALE: 3/16" = 1'-0"

G & S INFRASTRUCTURE, INC.
4250 SW 108TH AVENUE
MIAMI, FL. 33165
PH: 305.205.8197
FAX: 305.397.0360
gsinfra@outlook.com

**HAVANA OCEAN 10, LLC
DBA HAVANA 1957
AT BREAKWATER CONDO**

940 OCEAN DRIVE,
MIAMI BEACH, FLORIDA 33139

PROFESSIONAL SEAL:

JOAQUIN MONTESINO ,PE
6219 SW 131 PL, UNIT 102
Miami, FL, 33183
FL License #69969

REVISIONS:	

DELIVERY DATE	07.25.2019
---------------	------------

DATE:	
SCALE:	AS SHOWN
DRAWN BY:	W.D.

SHEET NAME	
------------	--

INTERIOR
SEATING PLAN
OPTION 1

SHEET NUMBER

A-13


FLOOR PLAN SCALE: 3/32" = 1'-0"

AREA LEGEND:

- AREA 1 - INTERIOR RESTAURANT
- AREA 2 - OCEAN TERRACE
- AREA 3 - INTERIOR COURTYARD

LEGEND:

- SP SPEAKER
- CS CEILING SPEAKER
- DJ AREA

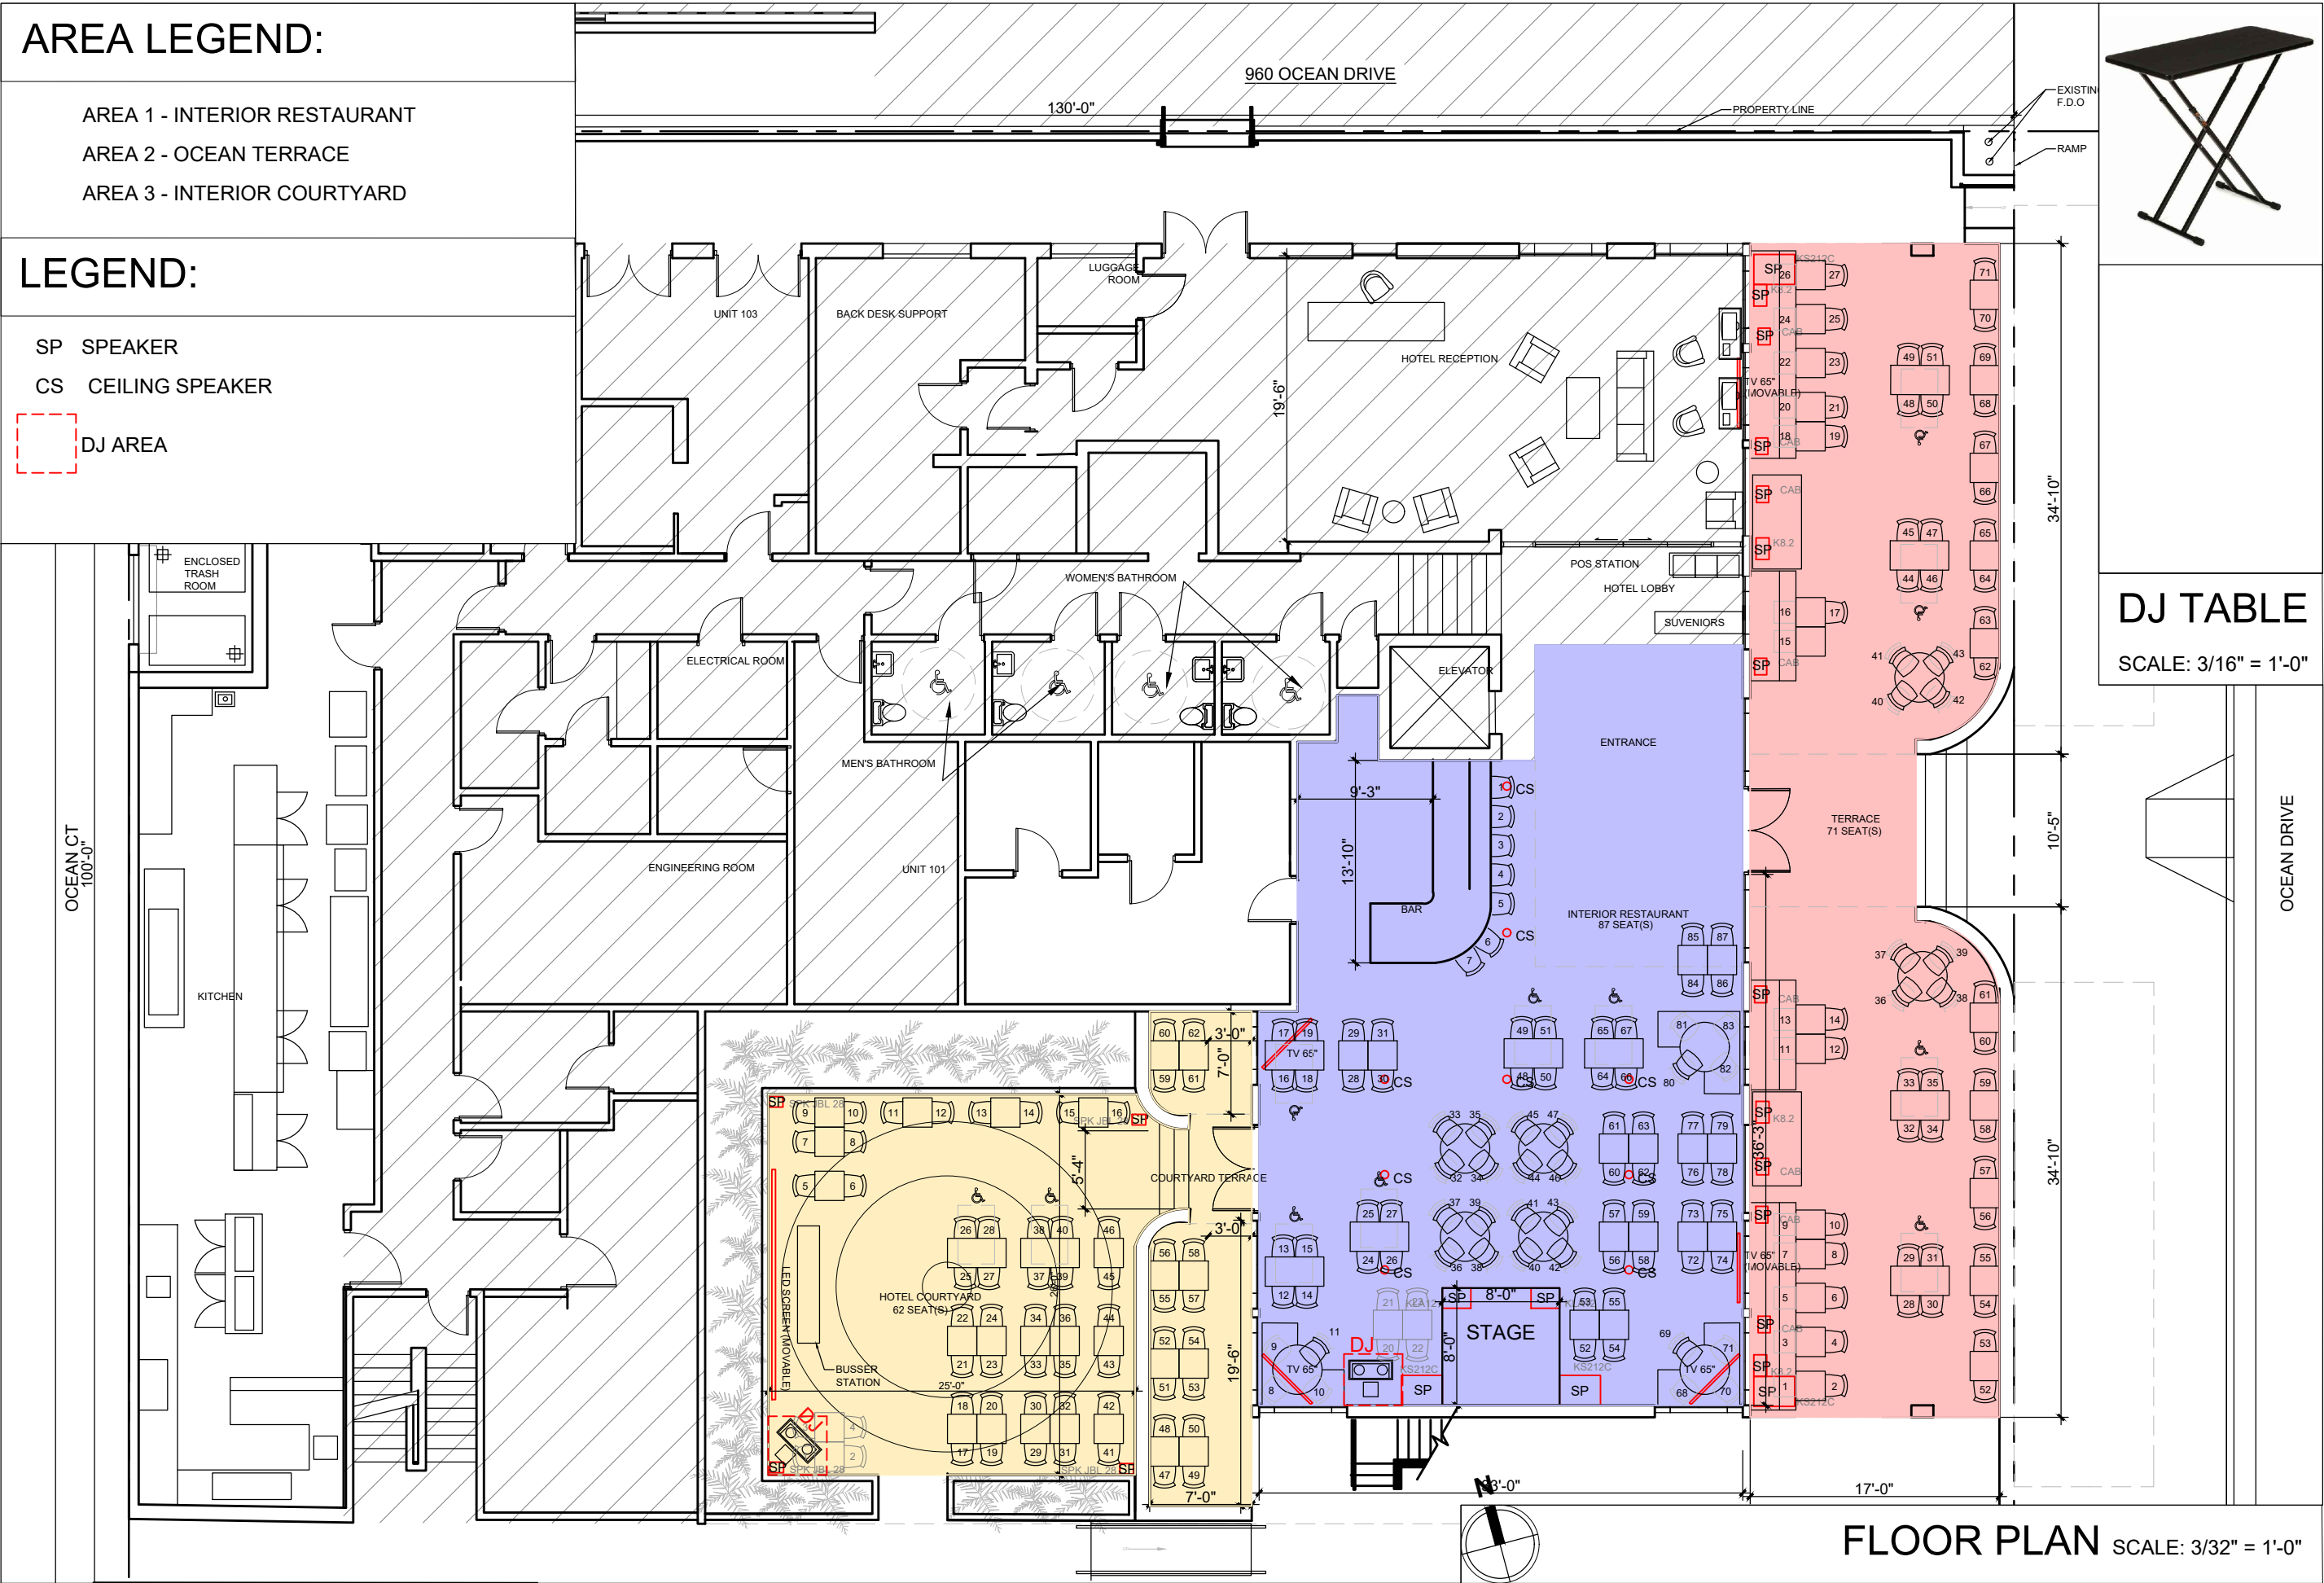

DJ TABLE

SCALE: 3/16" = 1'-0"

FLOOR PLAN SCALE: 3/32" = 1'-0"

G & S INFRASTRUCTURE, INC.
4250 SW 108TH AVENUE
MIAMI, FL. 33165
PH: 305.205.8197
FAX: 305.397.0360
gsinfra@outlook.com

HAVANA OCEAN 10, LLC
DBA HAVANA 1957
AT BREAKWATER CONDO
940 OCEAN DRIVE,
MIAMI BEACH, FLORIDA 33139

PROFESSIONAL SEAL:

WRITTEN DIMENSIONS ON THESE DRAWINGS SHALL HAVE PRECEDENCE OVER SCALE DIMENSIONS. CONTRACTORS SHALL VERIFY AND BE RESPONSIBLE FOR ALL DIMENSIONS AND CONDITIONS ON THE JOB AND THIS OFFICE MUST BE NOTIFIED OF ANY VARIATION FROM THE DIMENSIONS AND CONDITIONS SHOWN BY THESE DRAWINGS.

JOAQUIN MONTESINO, PE
6210 SW 131 FL UNIT 102
Miami, FL 33183
FL License #69969

REVISIONS:

DELIVERY DATE	07.25.2019
SCALE:	AS SHOWN
DRAWN BY:	W.D.

SHEET NAME

INTERIOR
SEATING PLAN
OPTION 2

SHEET NUMBER


A-14

AREA LEGEND:

- AREA 1 - INTERIOR RESTAURANT
- AREA 2 - OCEAN TERRACE
- AREA 3 - INTERIOR COURTYARD

LEGEND:

- SP SPEAKER
- CS CEILING SPEAKER
- DJ AREA

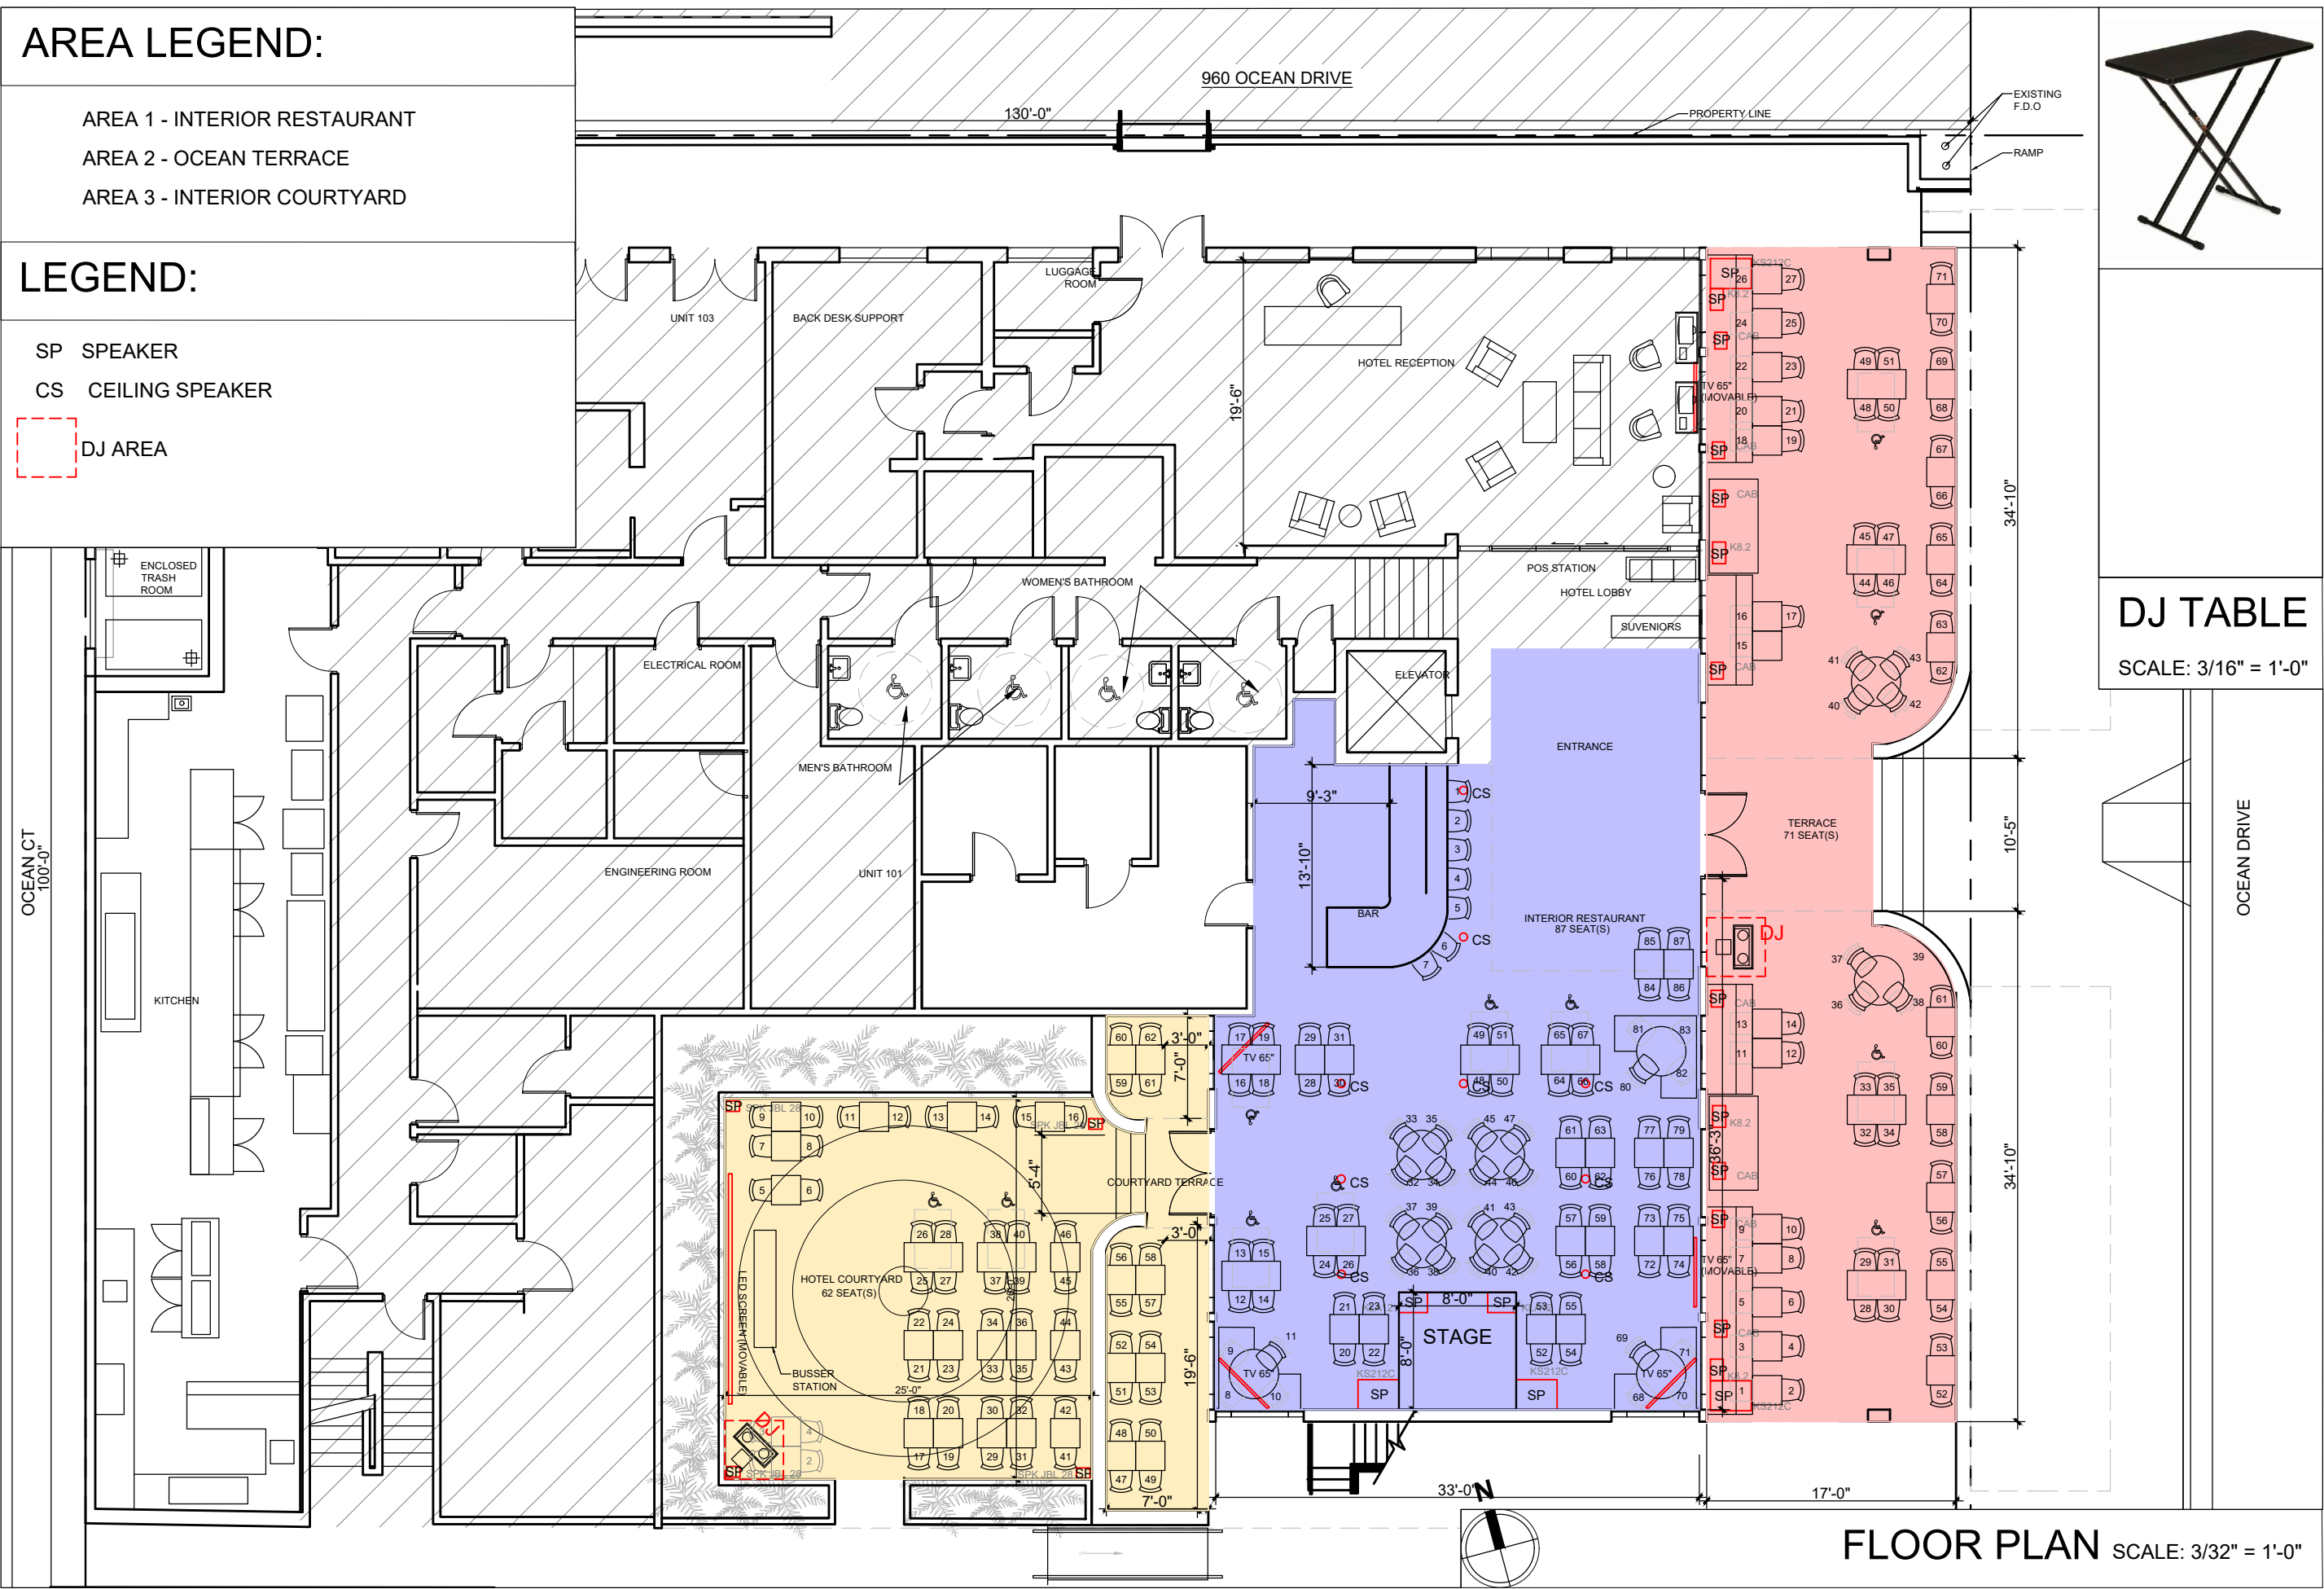

DJ TABLE

SCALE: 3/16" = 1'-0"

FLOOR PLAN SCALE: 3/32" = 1'-0"

G & S INFRASTRUCTURE, INC.
4250 SW 108TH AVENUE
MIAMI, FL. 33165
PH: 305.205.8197
FAX: 305.397.0360
gsinfra@outlook.com

HAVANA OCEAN 10, LLC
DBA HAVANA 1957
AT BREAKWATER CONDO
940 OCEAN DRIVE,
MIAMI BEACH, FLORIDA 33139

PROFESSIONAL SEAL:

WRITTEN DIMENSIONS ON THESE DRAWINGS SHALL HAVE PRECEDENCE OVER SCALE DIMENSIONS. CONTRACTORS SHALL VERIFY AND BE RESPONSIBLE FOR ALL DIMENSIONS AND CONDITIONS ON THE JOB AND THIS OFFICE MUST BE NOTIFIED OF ANY VARIATION FROM THE DIMENSIONS AND CONDITIONS SHOWN BY THESE DRAWINGS.

JOAQUIN MONTESINO, PE
6210 SW 131 FL UNIT 102
Miami, FL 33183
FL License #69969

REVISIONS:

DELIVERY DATE	07.25.2019
SCALE:	AS SHOWN
DRAWN BY:	W.D.

SHEET NAME

INTERIOR
SEATING PLAN
OPTION 3

SHEET NUMBER

A-15