


Tree Schedule											
Symbol	ID	Qty	Botanical Name	Common Name	Cal	Height	Spread	Native	Remarks		
	BS	4	Bursera simaruba	Gumbo Limbo	4' min	16'	10'	Y	Collected Specimen; 6' CT		
	CES	1	Conocarpus erectus 'sericea'	Silver Buttonwood	2' min	16'	10'	Y	10' CT		
	MF	12	Myrcianthes fragrans	Simpson's Stopper	4' min	14'	10'	Y	Single Trunk		
	QV	9	Quercus Virginiana	Live Oak	12"-14"	30'	25'	Y	Collected Specimen; 6' CT		
Shrub Schedule											
Symbol	ID	Qty	Botanical Name	Common Name	Size	Height	Spread	Spacing	Native	Remarks	
	Cg	4	Clusia guttifera	Small-leaf Clusia	15 gal	6'	4'	48"	N		
	Cm	12	Carissa macrocarpa	Natal Plum	7 gal	14"	24"	18"	Y		
	Ef	18	Eugenia foetida	Spanish Stopper	15 gal	6'	30"	30"	Y		
	Ji	10	Jatropha integrifera	Jatropha	25 gal	6'	5'	48"	N	Low Branching	
	Re	8	Rhipis exaltata	Lady Palm	15 gal	5'	4'		N		
	Ss	10	Spathiphyllum 'Sensation'	Peace Lily	3 gal	3'	3'		N		
	TB	21	Thunbergia grandiflora	Sky Vine	7 gal	48"	24"	36"	N		
Shrub/Groundcover Schedule											
Symbol	ID	QTY	Botanical Name	Common Name	Size	Height	Spread	Spacing	Native	Area (sq ft)	Remarks
	Ci	978	Chrysobalanus icaco 'Horizontal'	Horizontal Cocoplum	3g	18"	18"	18"	Y	1,905	
	Ei		Emodia littoralis	Golden Creeper	3g	18"	18"	12"	Y	119	
	Ei	300	Emodia littoralis	Golden Creeper	3g	18"	18"	12"	Y	260	
	Fm	266	Ficus microcarpa 'green island'	Green Island Ficus	3g	18"	24"	30"	N	579	
	Zp	18	Zamia pumila	Coontie	3g	12"	12"	18"	Y	49	

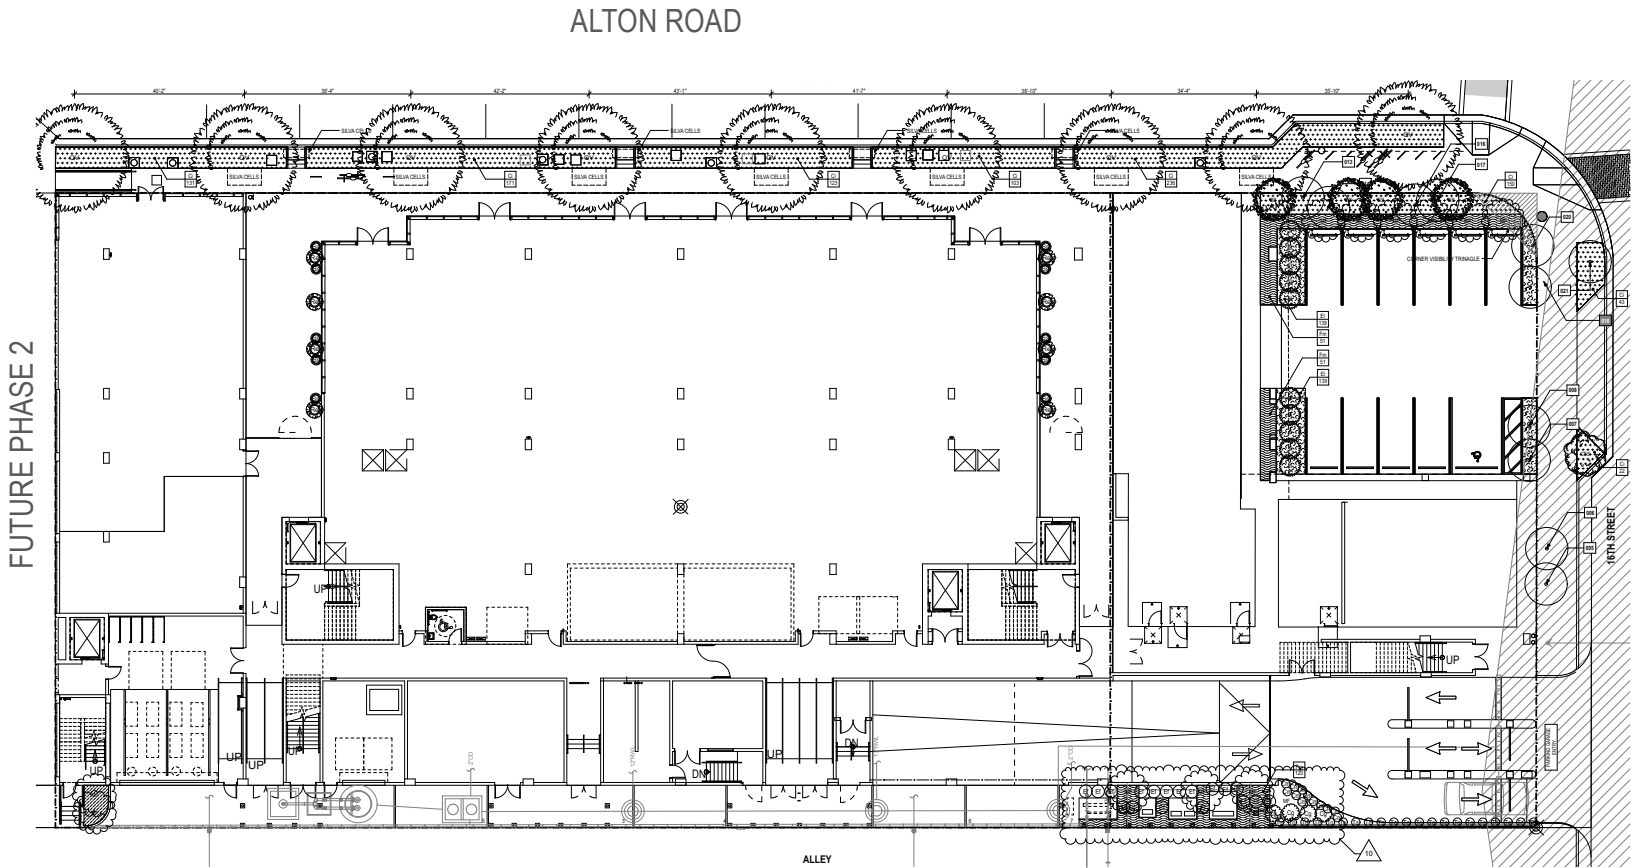

SITE PLANTING PLAN- PER PERMIT SUBMITTAL B1505070

**PERKINS
+ WILL**
806 DOUGLAS ROAD
SUITE 300
CORAL GABLES, FLORIDA
33134

**1212
LINCOLN ROAD**

CRESCENT HEIGHTS
INSPIRATIONAL LIVING
2200 BISCAYNE BLVD.
MIAMI, FLORIDA 33137

LANDSCAPE ARCHITECT

**URBAN ROBOT
LLC**
420 LINCOLN ROAD
SUITE 600
MIAMI BEACH, FLORIDA
URBANROBOT.NET
LA 6666853

MEP

BR+A
2600 S. DOUGLAS ROAD
SUITE 1100
CORAL GABLES, FLORIDA

STRUCTURAL

YHCE ENGINEERING
12151 SW 128TH CT
SUITE 104
MIAMI, FLORIDA

**DESIGN REVIEW
BOARD
GRAPHICS AND
SIGNAGE
07-08-2019**

WORK	ISSUE	DATE
Job Number	810414.000	
Drawn	Author	
Checked	Checker	
Approved	Approver	
TITLE		

LANDSCAPE PLANS

SHEET NUMBER

P.6