



PINETREE VILLA
DESIGN REVIEW BOARD FINAL SUBMITTAL
SEPTEMBER 9, 2019

SCOPE OF WORK


- 1. DESCRIPTION OF WORK: New construction 2 story single family residence.
- 2. SCOPE OF WORK INCLUDES:
 - 2.1 Demolition of existing structure
 - 2.2 New Construction 2 story single family residence with detached summer kitchen


5630 PINE TREE DRIVE
MIAMI BEACH, FLORIDA 33140

ATELIER305
ARCHITECTURE+DESIGN
Copyright © 2018 ATELIER 305. All rights reserved.


COVER
DATE: 09/09/2019
SCALE: NTS

A-0.0

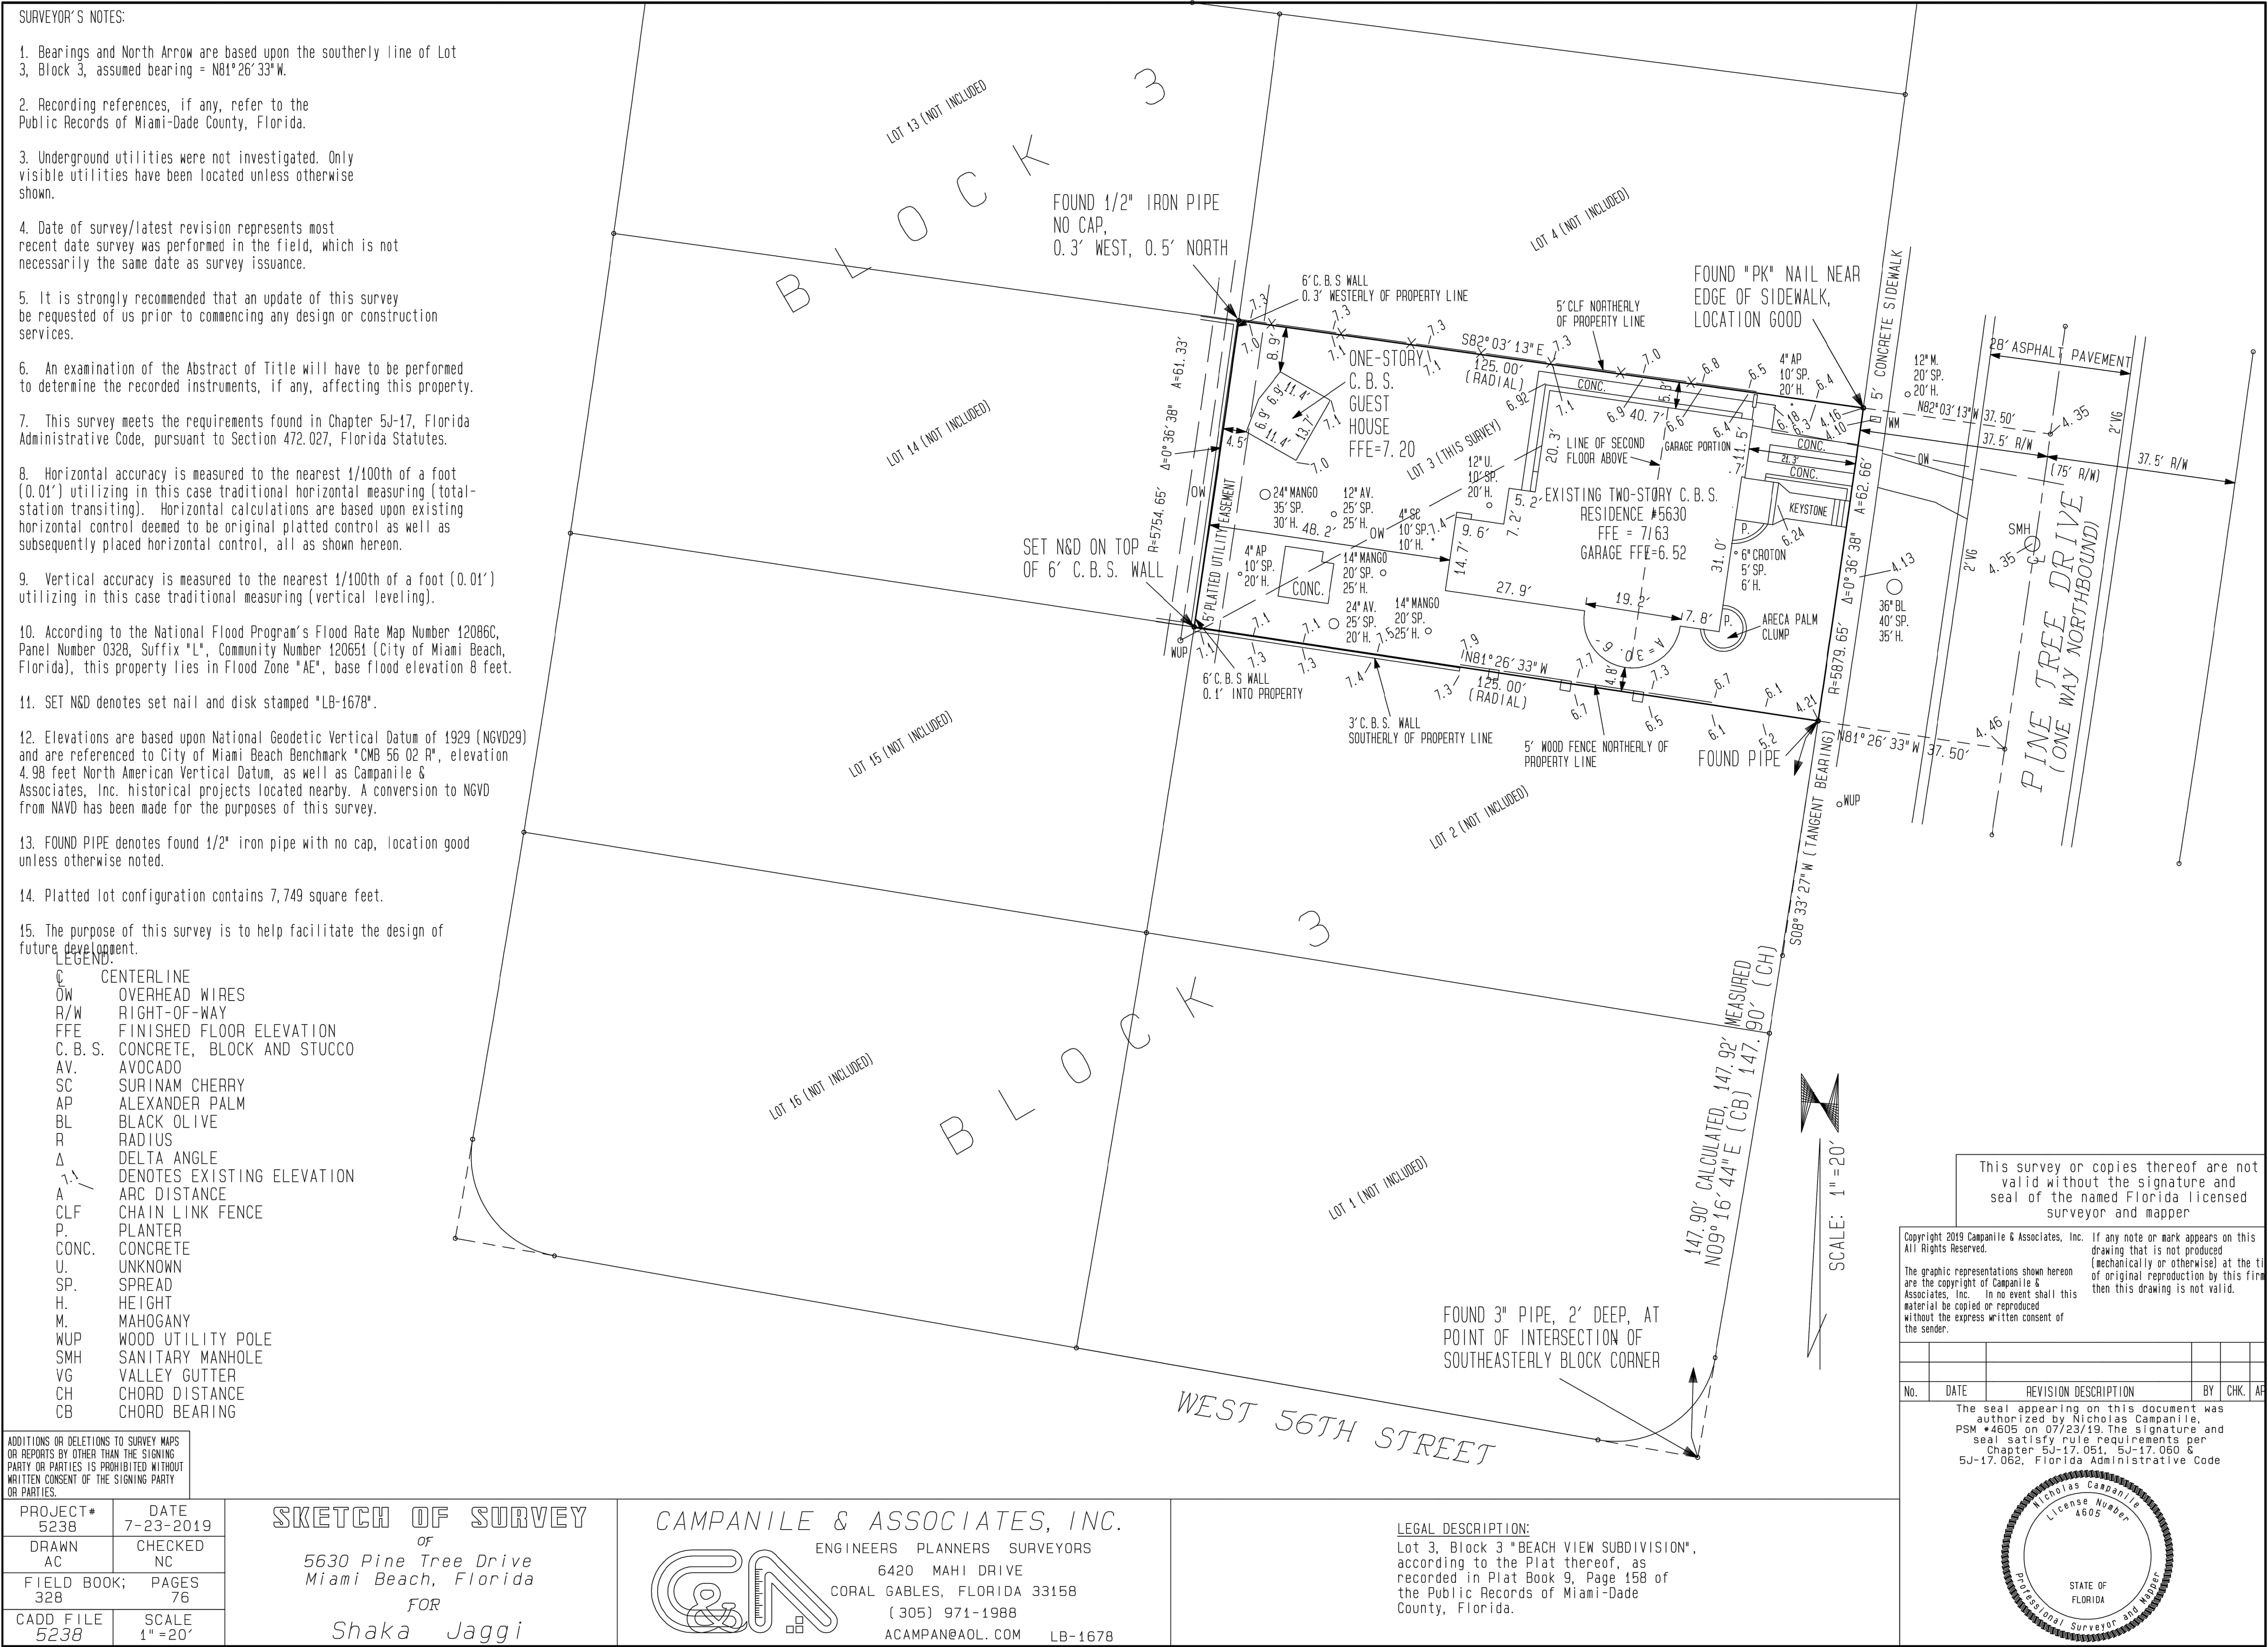

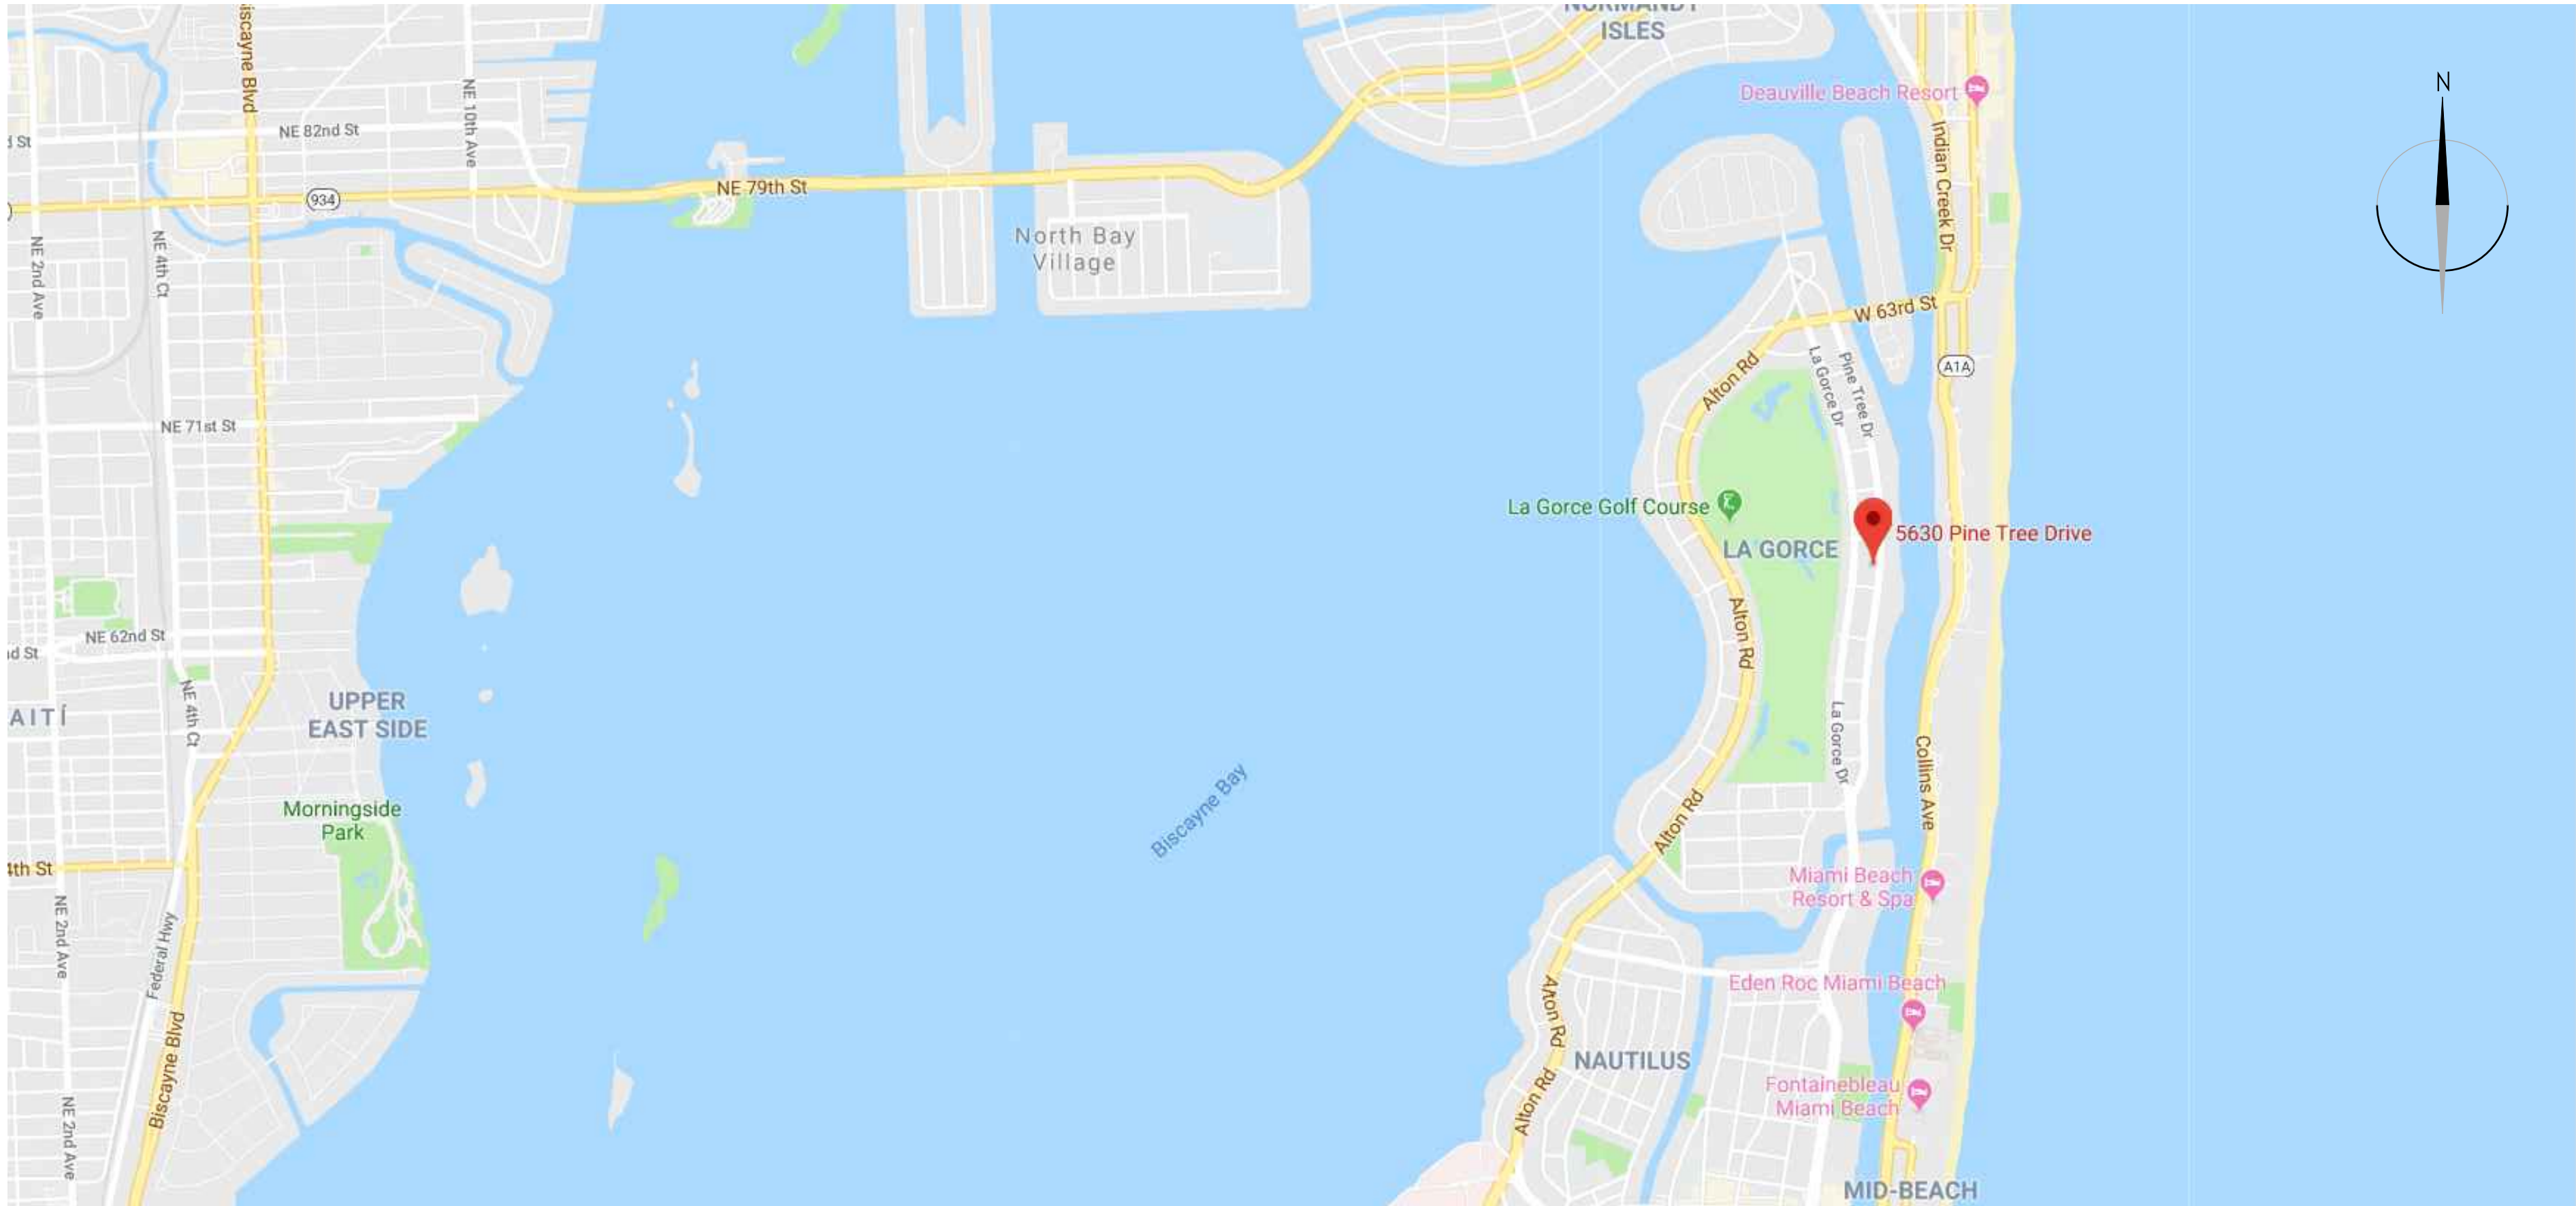

CITY MAP

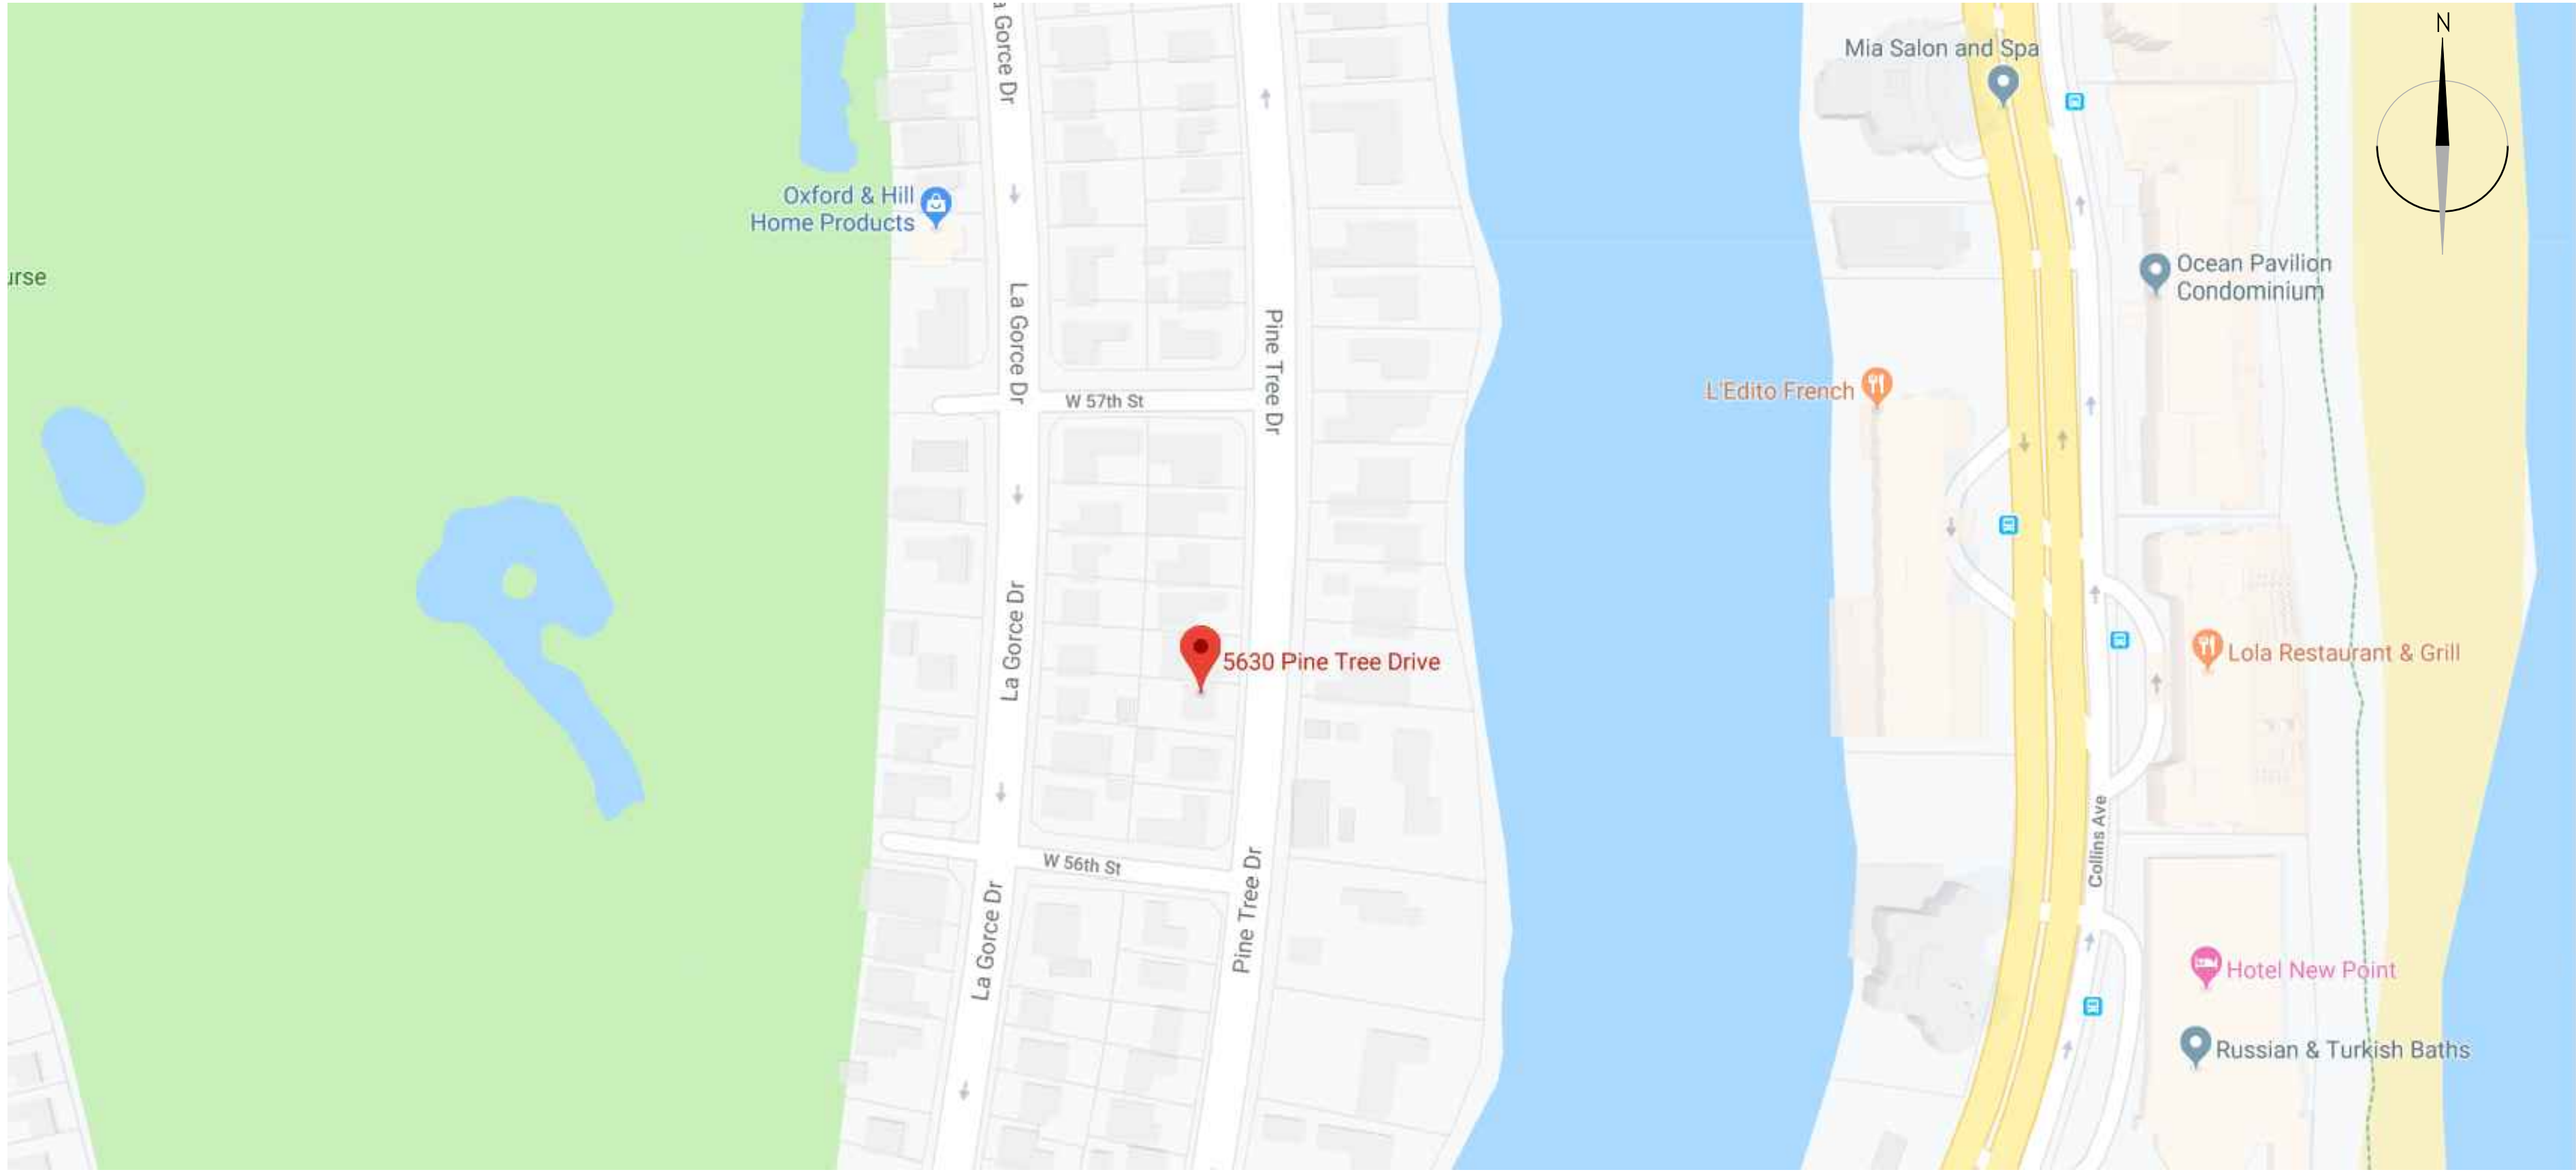

NEIGHBORHOOD MAP

SHEET INDEX

ARCHITECTURE

A-0.0	COVER SHEET
S-01	SURVEY
A-0.1	INDEX/ SITE LOCATION
A-0.2	FRONT RENDERING
A-0.3	REAR RENDERING
A-0.4.1	AXONOMETRICS
A-0.4.2	AXONOMETRICS
A-0.4.3	AXONOMETRICS
A-0.4.4	AXONOMETRICS
A-0.5	EXISTING SITE PICTURES
A-0.6	AERIAL VIEWS SITE/CONTEXT
A-0.7	NEIGHBORHOOD
A-0.8	STREET VIEWS
A-0.9	SITE CONTEXT
A-1.0	EXISTING LOT COVERAGE
A-1.1	DEMOLITION PLAN
A-1.2	ZONING DATA SHEET
A-1.3	ZONING SETBACKS DIAGRAMS
A-1.4	SITE PLAN
A-1.5	F.A.R. UNIT SIZE DIAGRAMS
A-1.5.1	F.A.R. UNIT SIZE DIAGRAMS
A-1.6	ZONING DIAGRAMS
A-1.7	ZONING DIAGRAMS
A-1.8	ROOF DECK DIAGRAMS
A-1.9	VOLUMETRIC DIAGRAM
A-2.1	GROUND FLOOR PLAN
A-2.2	SECOND FLOOR PLAN
A-2.3	ROOF FLOOR PLAN
A-3.0	EXTERIOR ELEVATIONS
A-3.1	EXTERIOR ELEVATIONS
A-3.2	EXTERIOR ELEVATIONS
A-3.3	EXTERIOR ELEVATIONS
A-3.4	RENDERED ELEVATIONS
A-3.5	RENDERED ELEVATIONS
A-3.6	RENDERED ELEVATIONS
A-3.7	RENDERED ELEVATIONS
A-3.8	MATERIAL BOARD
A-4.0	SECTIONS
A-4.1	SECTIONS
A-4.2	SECTIONS
A-5.0	YARD SECTIONS
A-5.1	YARD SECTIONS
A-5.2	YARD SECTIONS

LANDSCAPE

L-100	EXISTING TREE DISPOSITION PLAN
L-200	LANDSCAPE PLAN
L-300	PLANT SCHEDULE AND IMAGES



PINETREE VILLA
DESIGN REVIEW BOARD SUBMITTAL

5630 PINE TREE DRIVE
MIAMI BEACH, FLORIDA 33140

ATELIER305
ARCHITECTURE+DESIGN
Copyright © 2018 ATELIER 305. All rights reserved.

FRONT RENDERING
DATE: 09/09/2019
SCALE: NTS

A-0.2




PINETREE VILLA
DESIGN REVIEW BOARD SUBMITTAL

5630 PINE TREE DRIVE
MIAMI BEACH, FLORIDA 33140

ATELIER305
ARCHITECTURE+DESIGN
Copyright © 2018 ATELIER 305. All rights reserved.

REAR RENDERING
DATE: 09/09/2019
SCALE: NTS
A-0.3

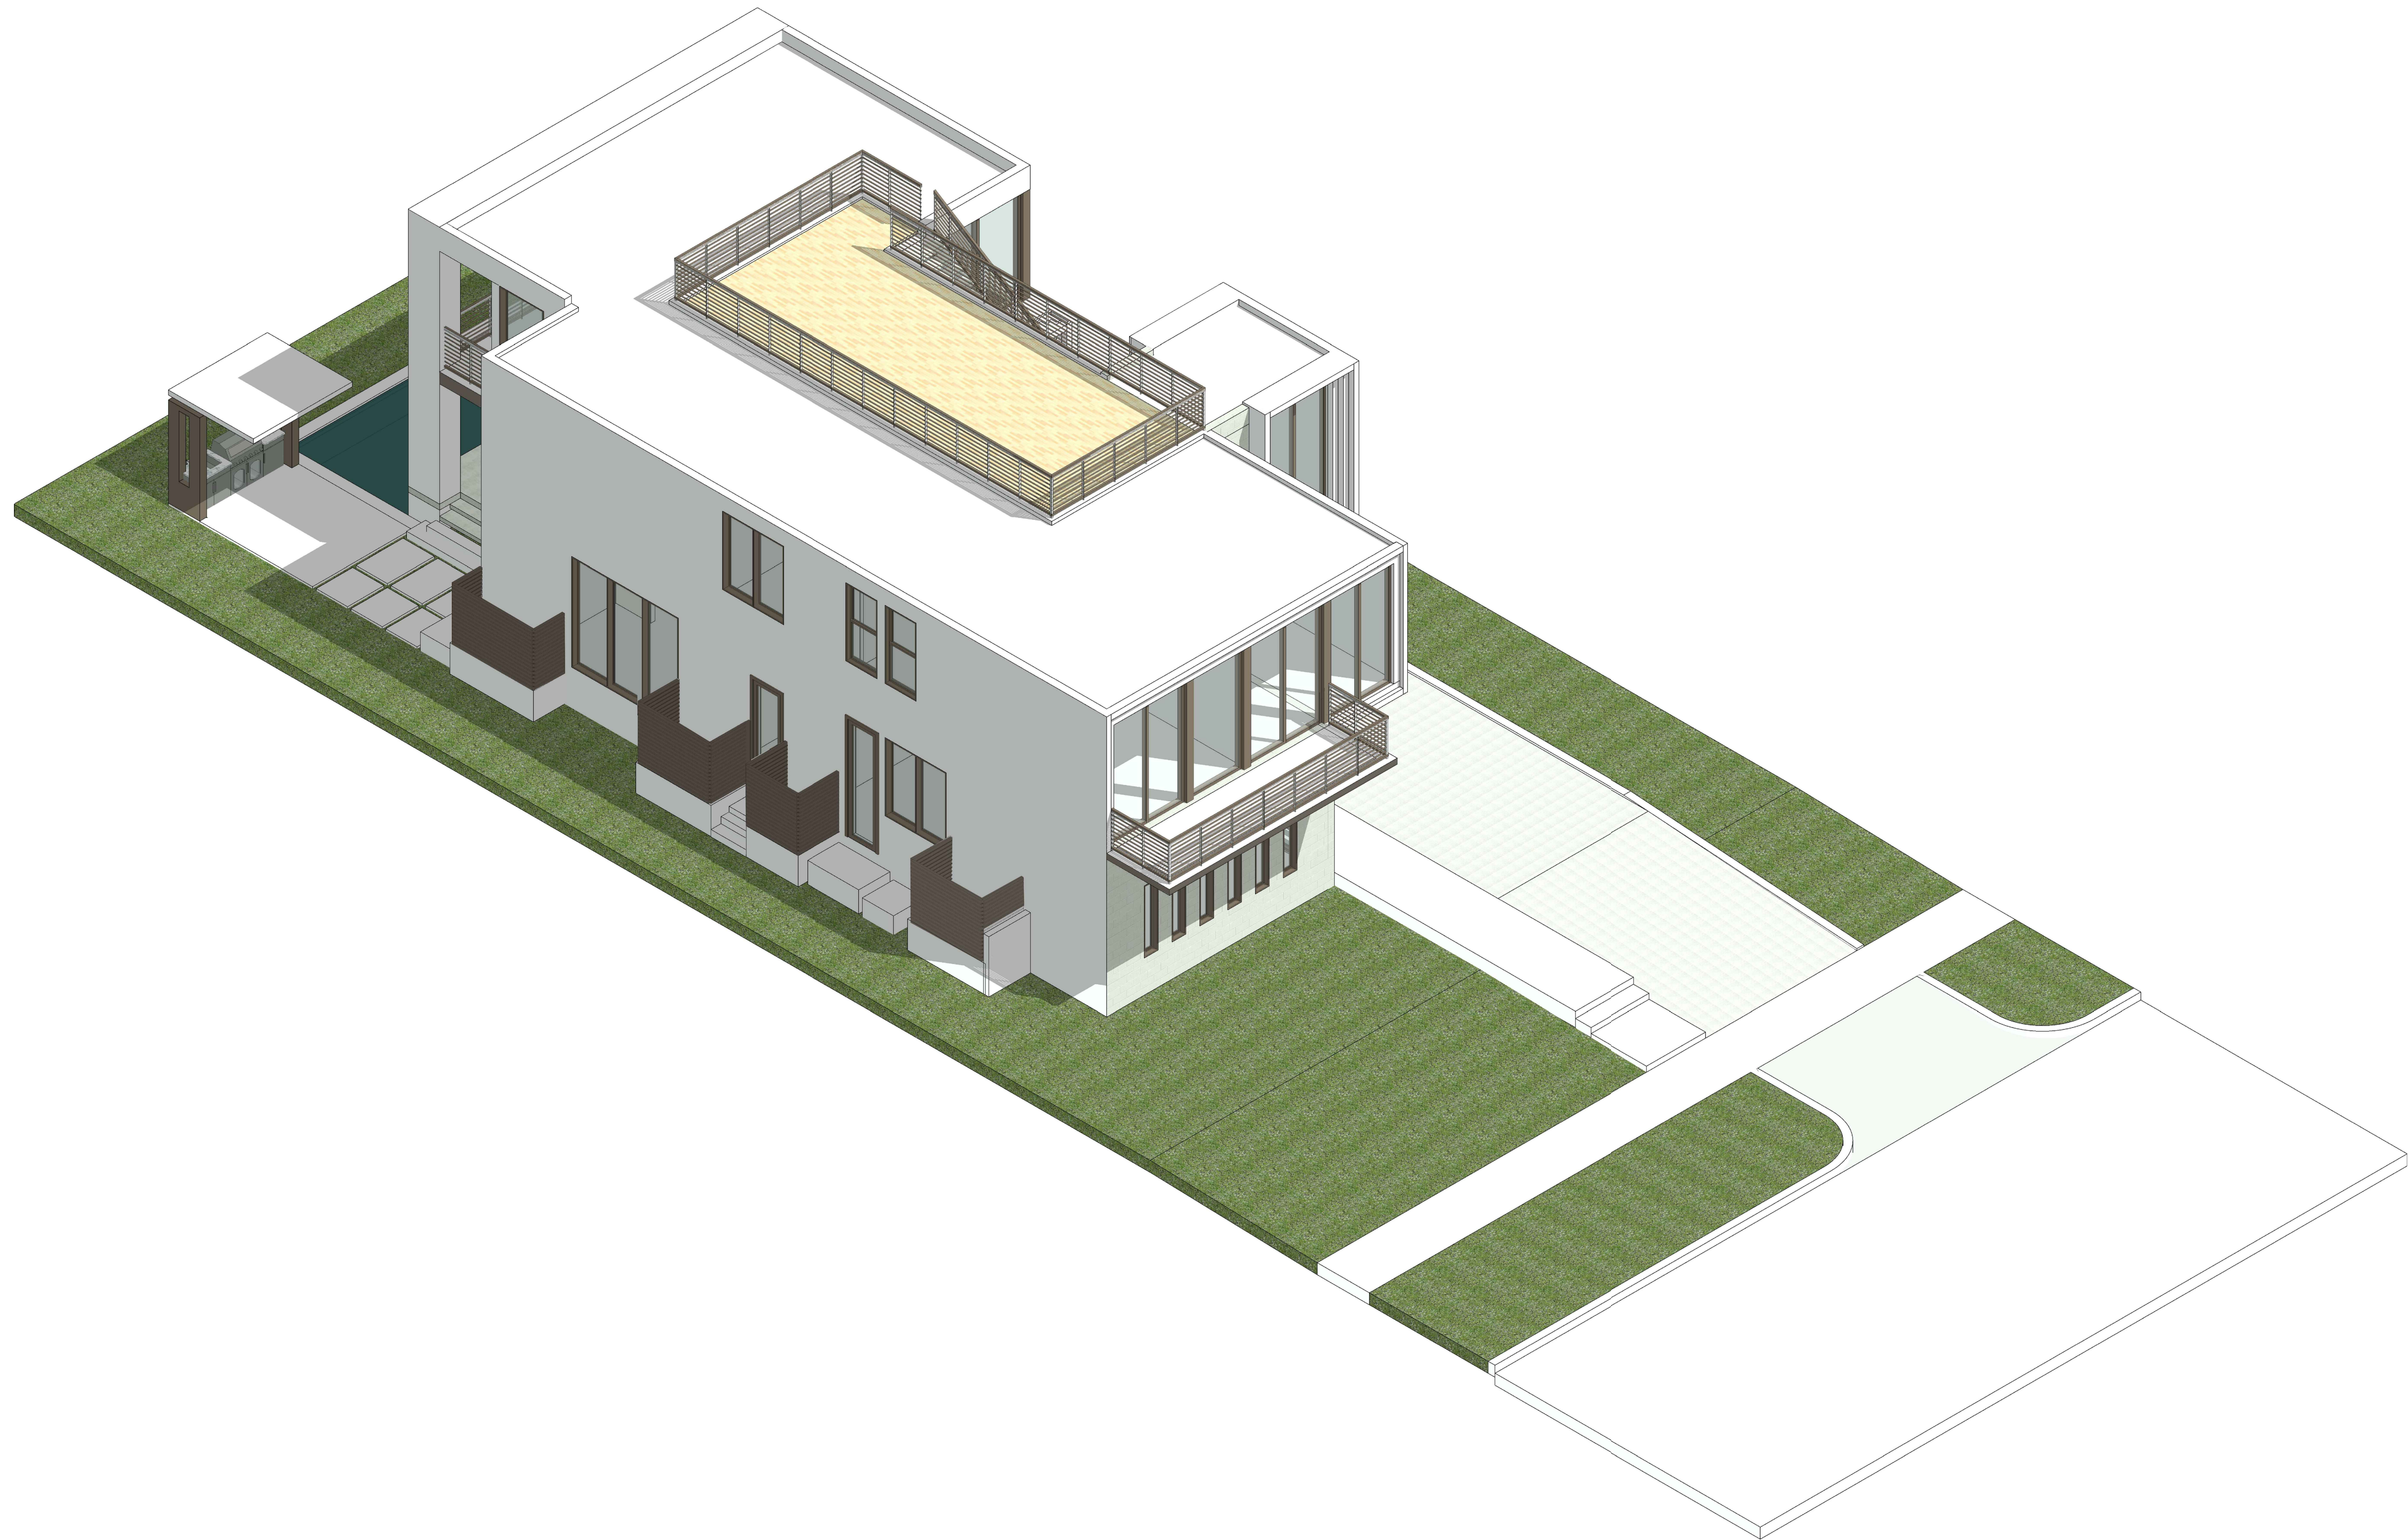

SE AXONOMETRIC VIEW

PINETREE VILLA
DESIGN REVIEW BOARD SUBMITTAL

5630 PINE TREE DRIVE
MIAMI BEACH, FLORIDA 33140

ATELIER305
ARCHITECTURE+DESIGN
Copyright © 2018 ATELIER 305. All rights reserved.

AXONOMETRICS
DATE: 09/09/2019
SCALE: NTS
A-0.4.1