

BOARD:

RECEIVED BY:


BOARD: HPB 19-0358  
MEETING OF: 12/19/19  
SUBMITTED BY: Paul Savage  
RECEIVED BY: [Signature]



LIGHTS




BOLLARDS

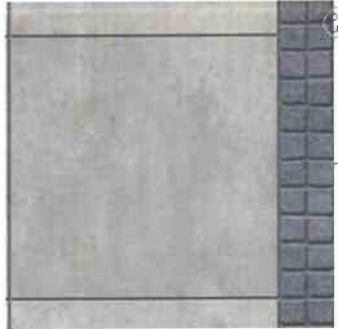

TILE PAVING 1




TILE PAVING 2

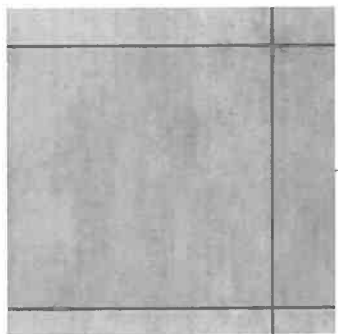

TILE PAVING 3

WASHINGTON AVE

AREA OF WORK

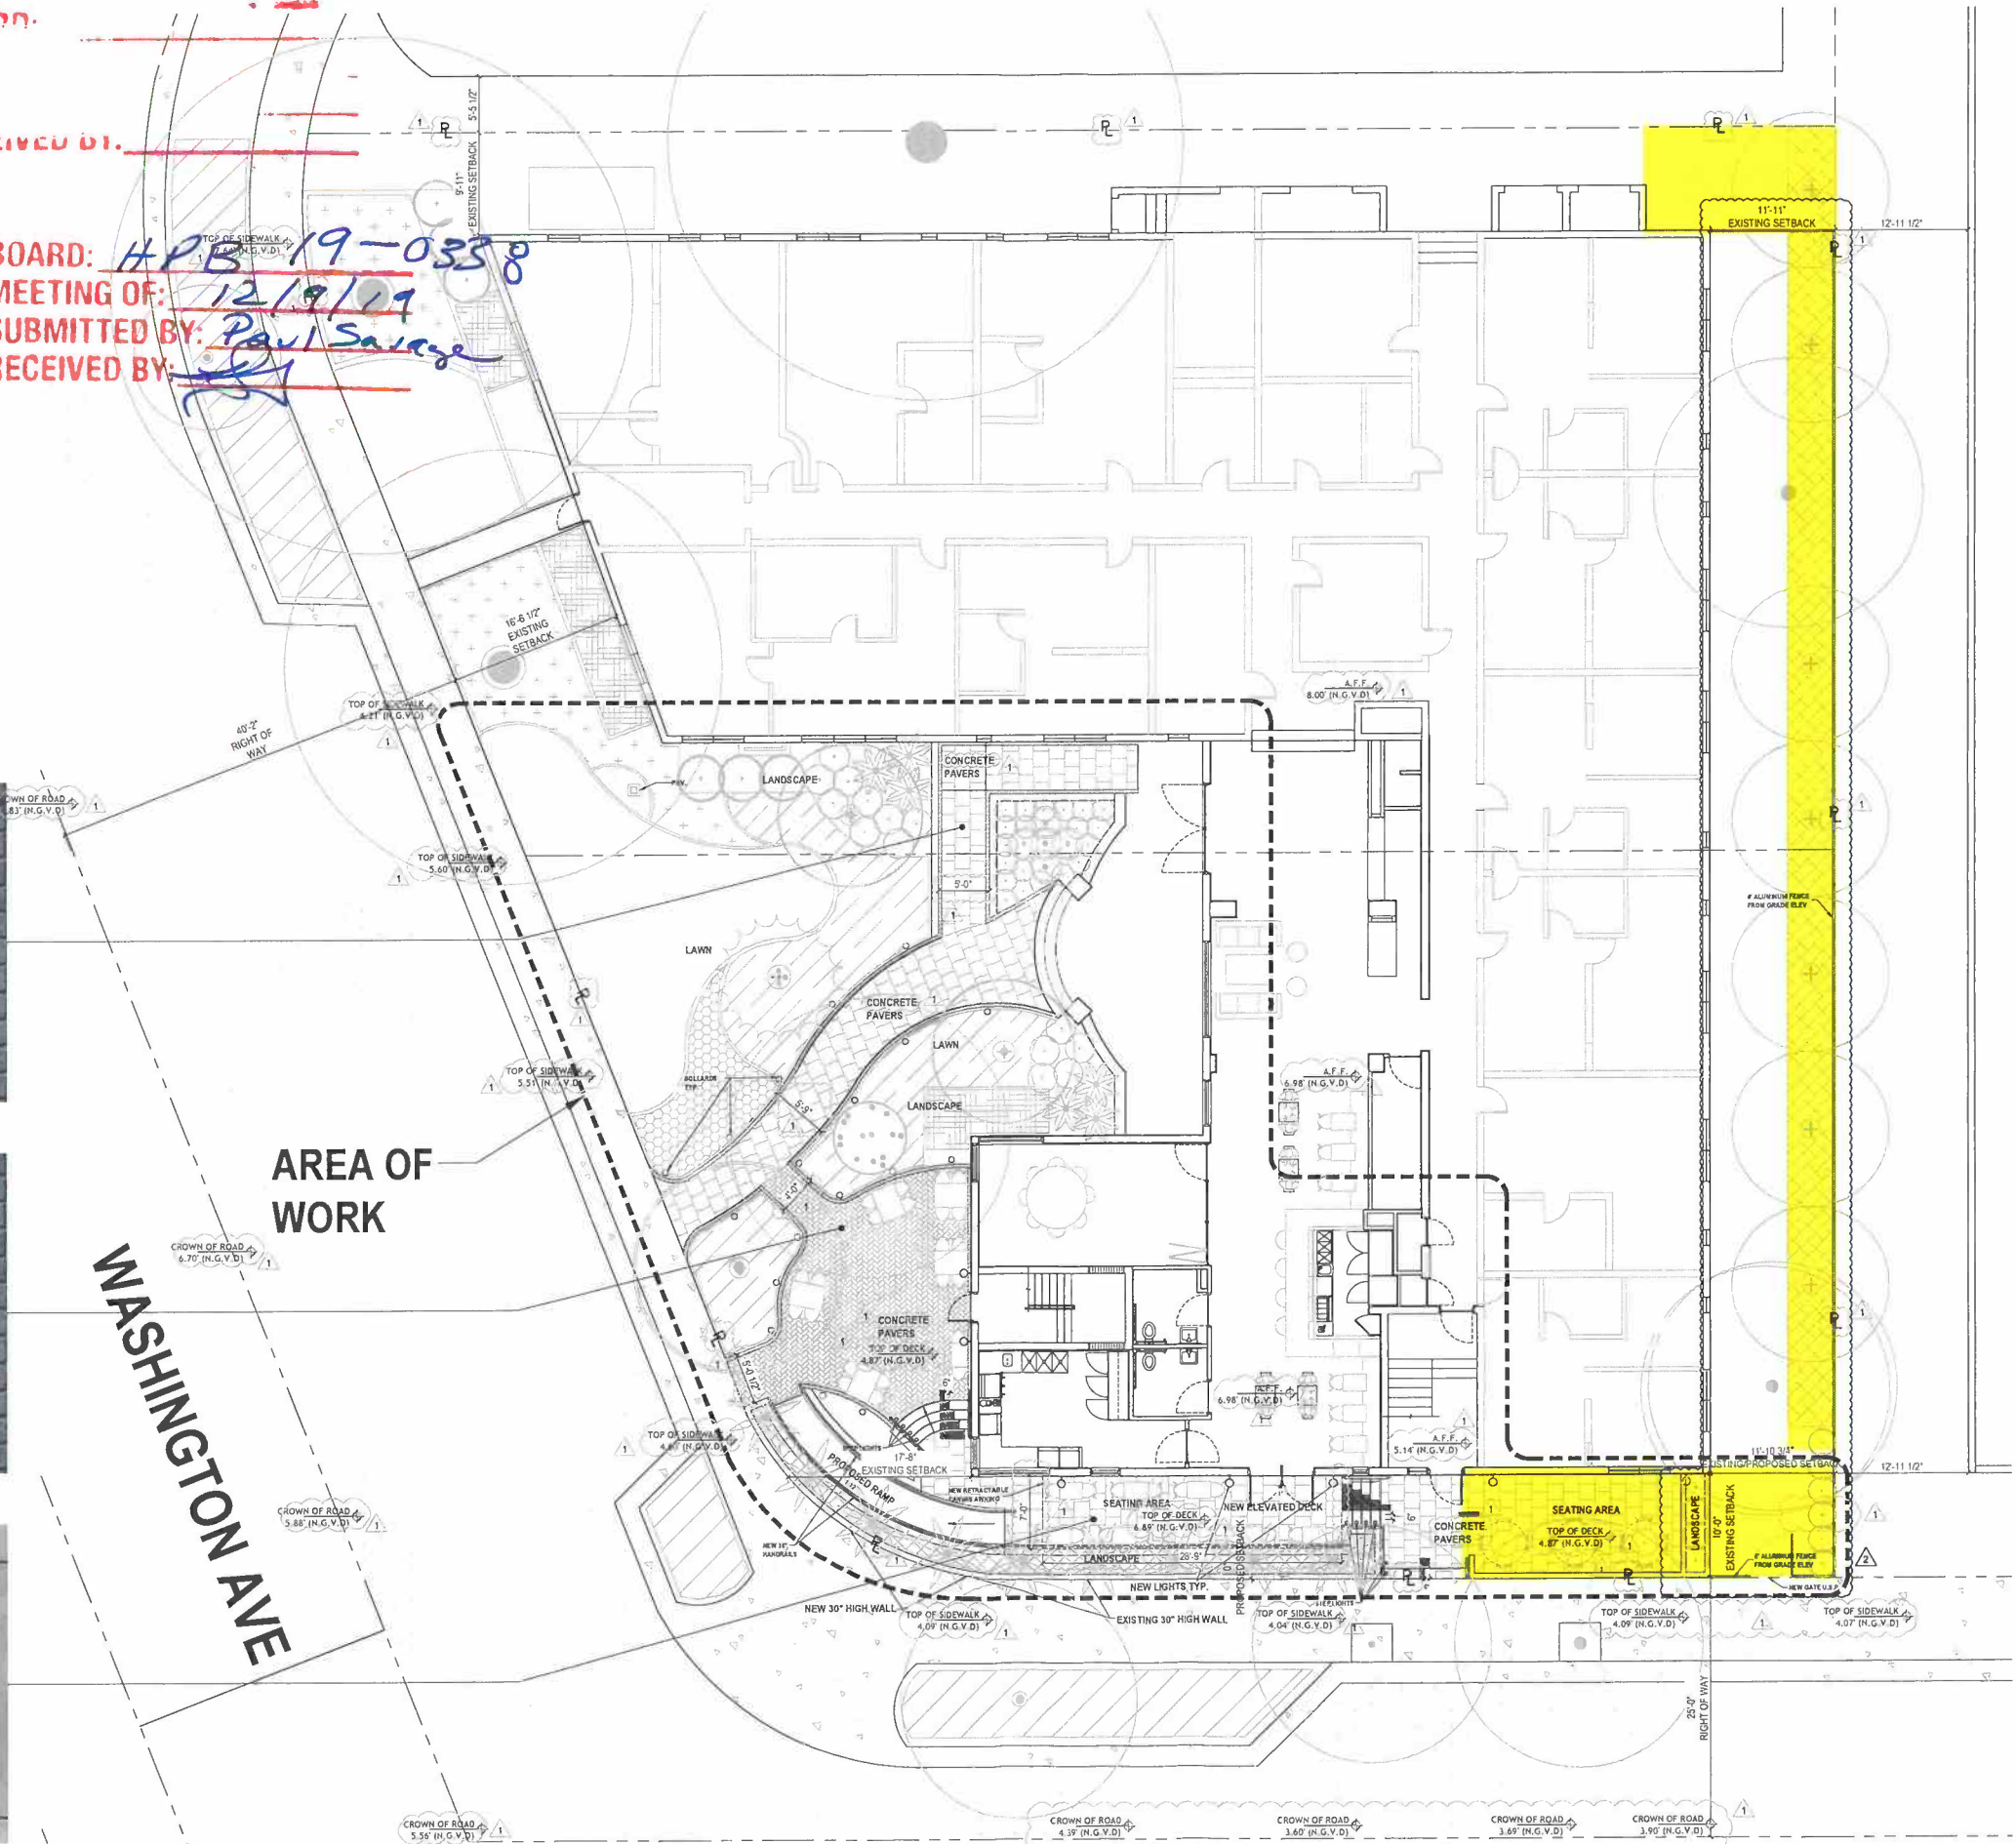

PROPOSED SITE PLAN/ FLOOR PLAN  
SCALE: 1/8" = 1'-0"



STEP LIGHTS



ALUMINUM FENCE



PATIO CHAIR



PATIO TABLE



PATIO TABLE

|             |
|-------------|
| ISSUE DATE: |
| REVISIONS:  |
| 11-26-2019  |
| 07-29-19    |

A40003666  
ANTHONY LEON  
0016752

DESIGN  
ARCHITECTURE

3280 Northwest 7th Street, Miami, FL 33125  
P: 305.438.9377 | F: 305.436.9379

INTERIOR REMODELING,  
LANDSCAPE, AND DECK  
CONSTRUCTION FOR:  
2115 WASHINGTON AVE  
MIAMI BEACH, FL 33139

THESE PLANS ARE FOR BUILDING  
DEPARTMENT REVIEW ONLY. THEY ARE NOT  
TO BE CONSIDERED AS CONSTRUCTION  
DOCUMENTS UNTIL ALL BUILDING  
DEPARTMENT APPROVALS ARE OBTAINED.

A-2.0  
PROPOSED SITE  
PLAN/ FLOOR PLAN