

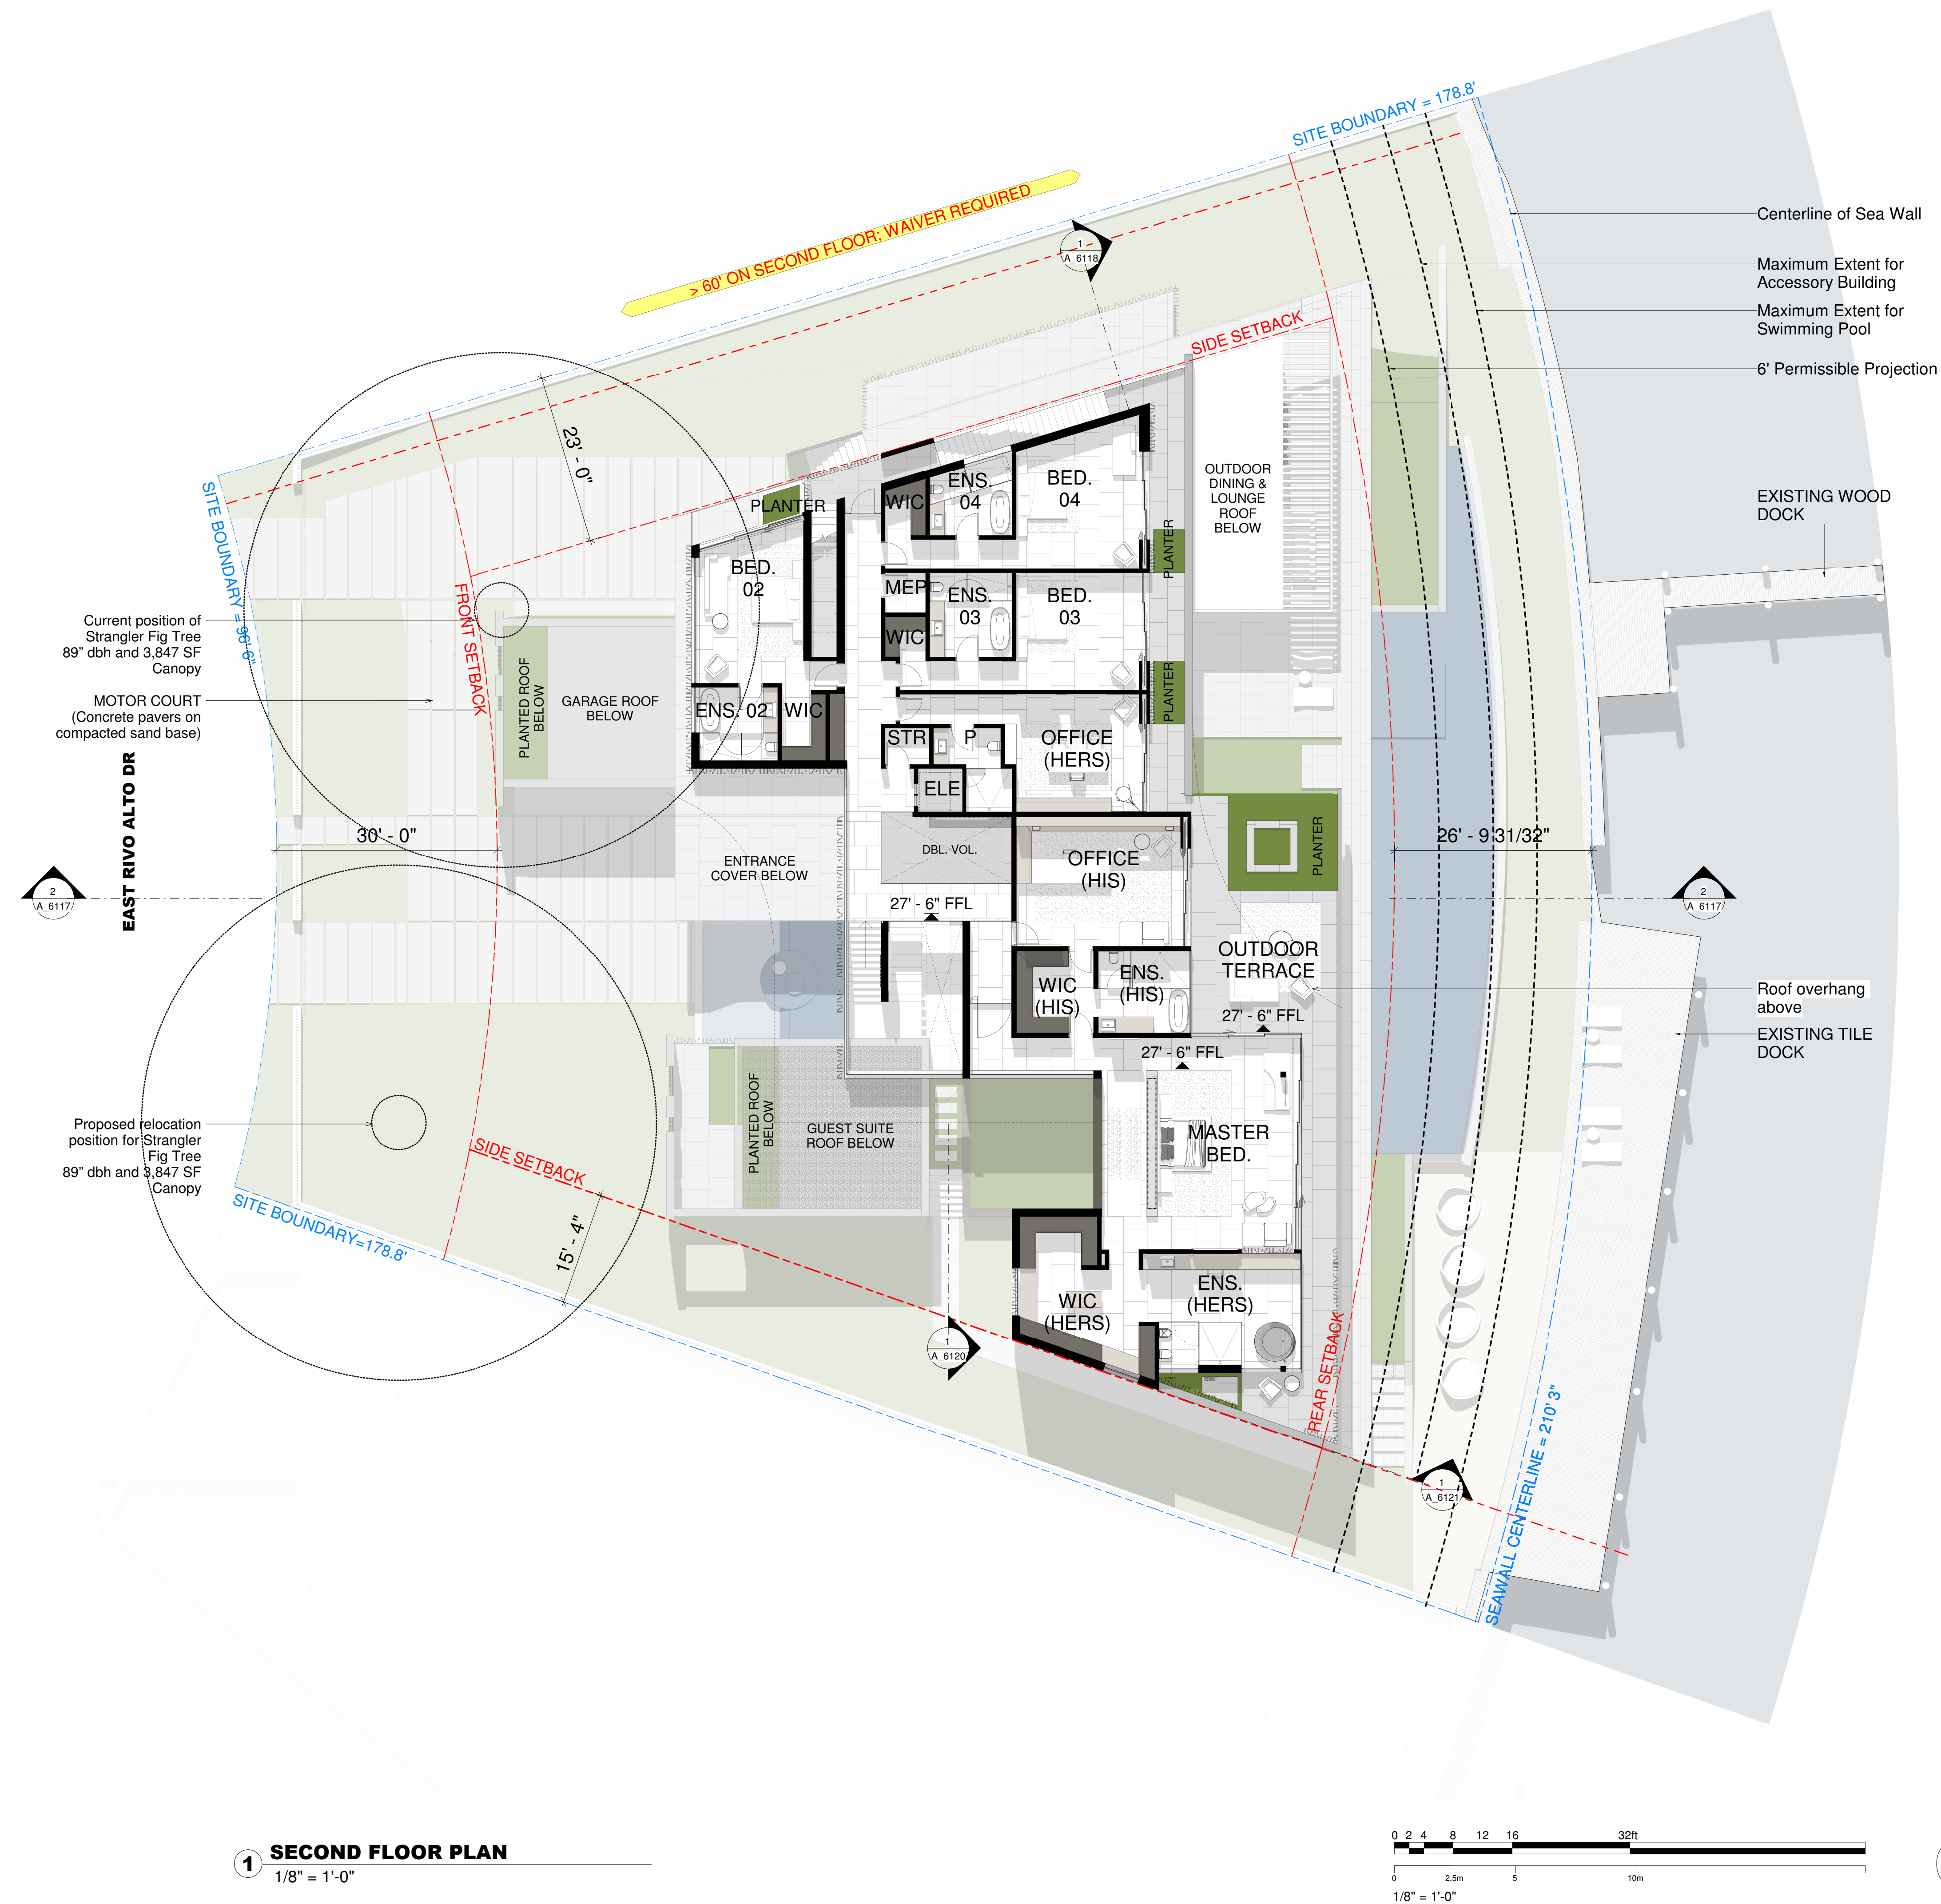


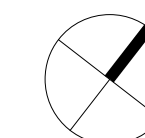

1 SECOND FLOOR PLAN
1/8" = 1'-0"

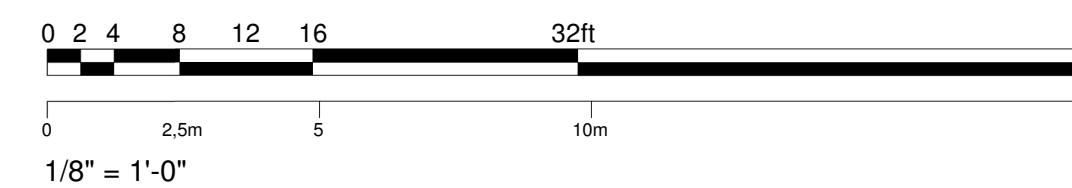

LEAD DESIGNER;
SAOTA
www.saota.com info@saota.com

CHOEFF LEVY FISCHMAN
ARCHITECTURE + DESIGN
(1) 305.434.8338
(F) 305.892.5292
www.clfarchitects.com

KRASNOFF RESIDENCE
425 & 435 EAST RIVO ALTO DR.
MIAMI BEACH, FL 33139

seal

Raphael Levy
Registered Architect
AR0094779
AA26003009


comm no.
1937

date:
10/29/2019

revised:

sheet no.

A-2.2

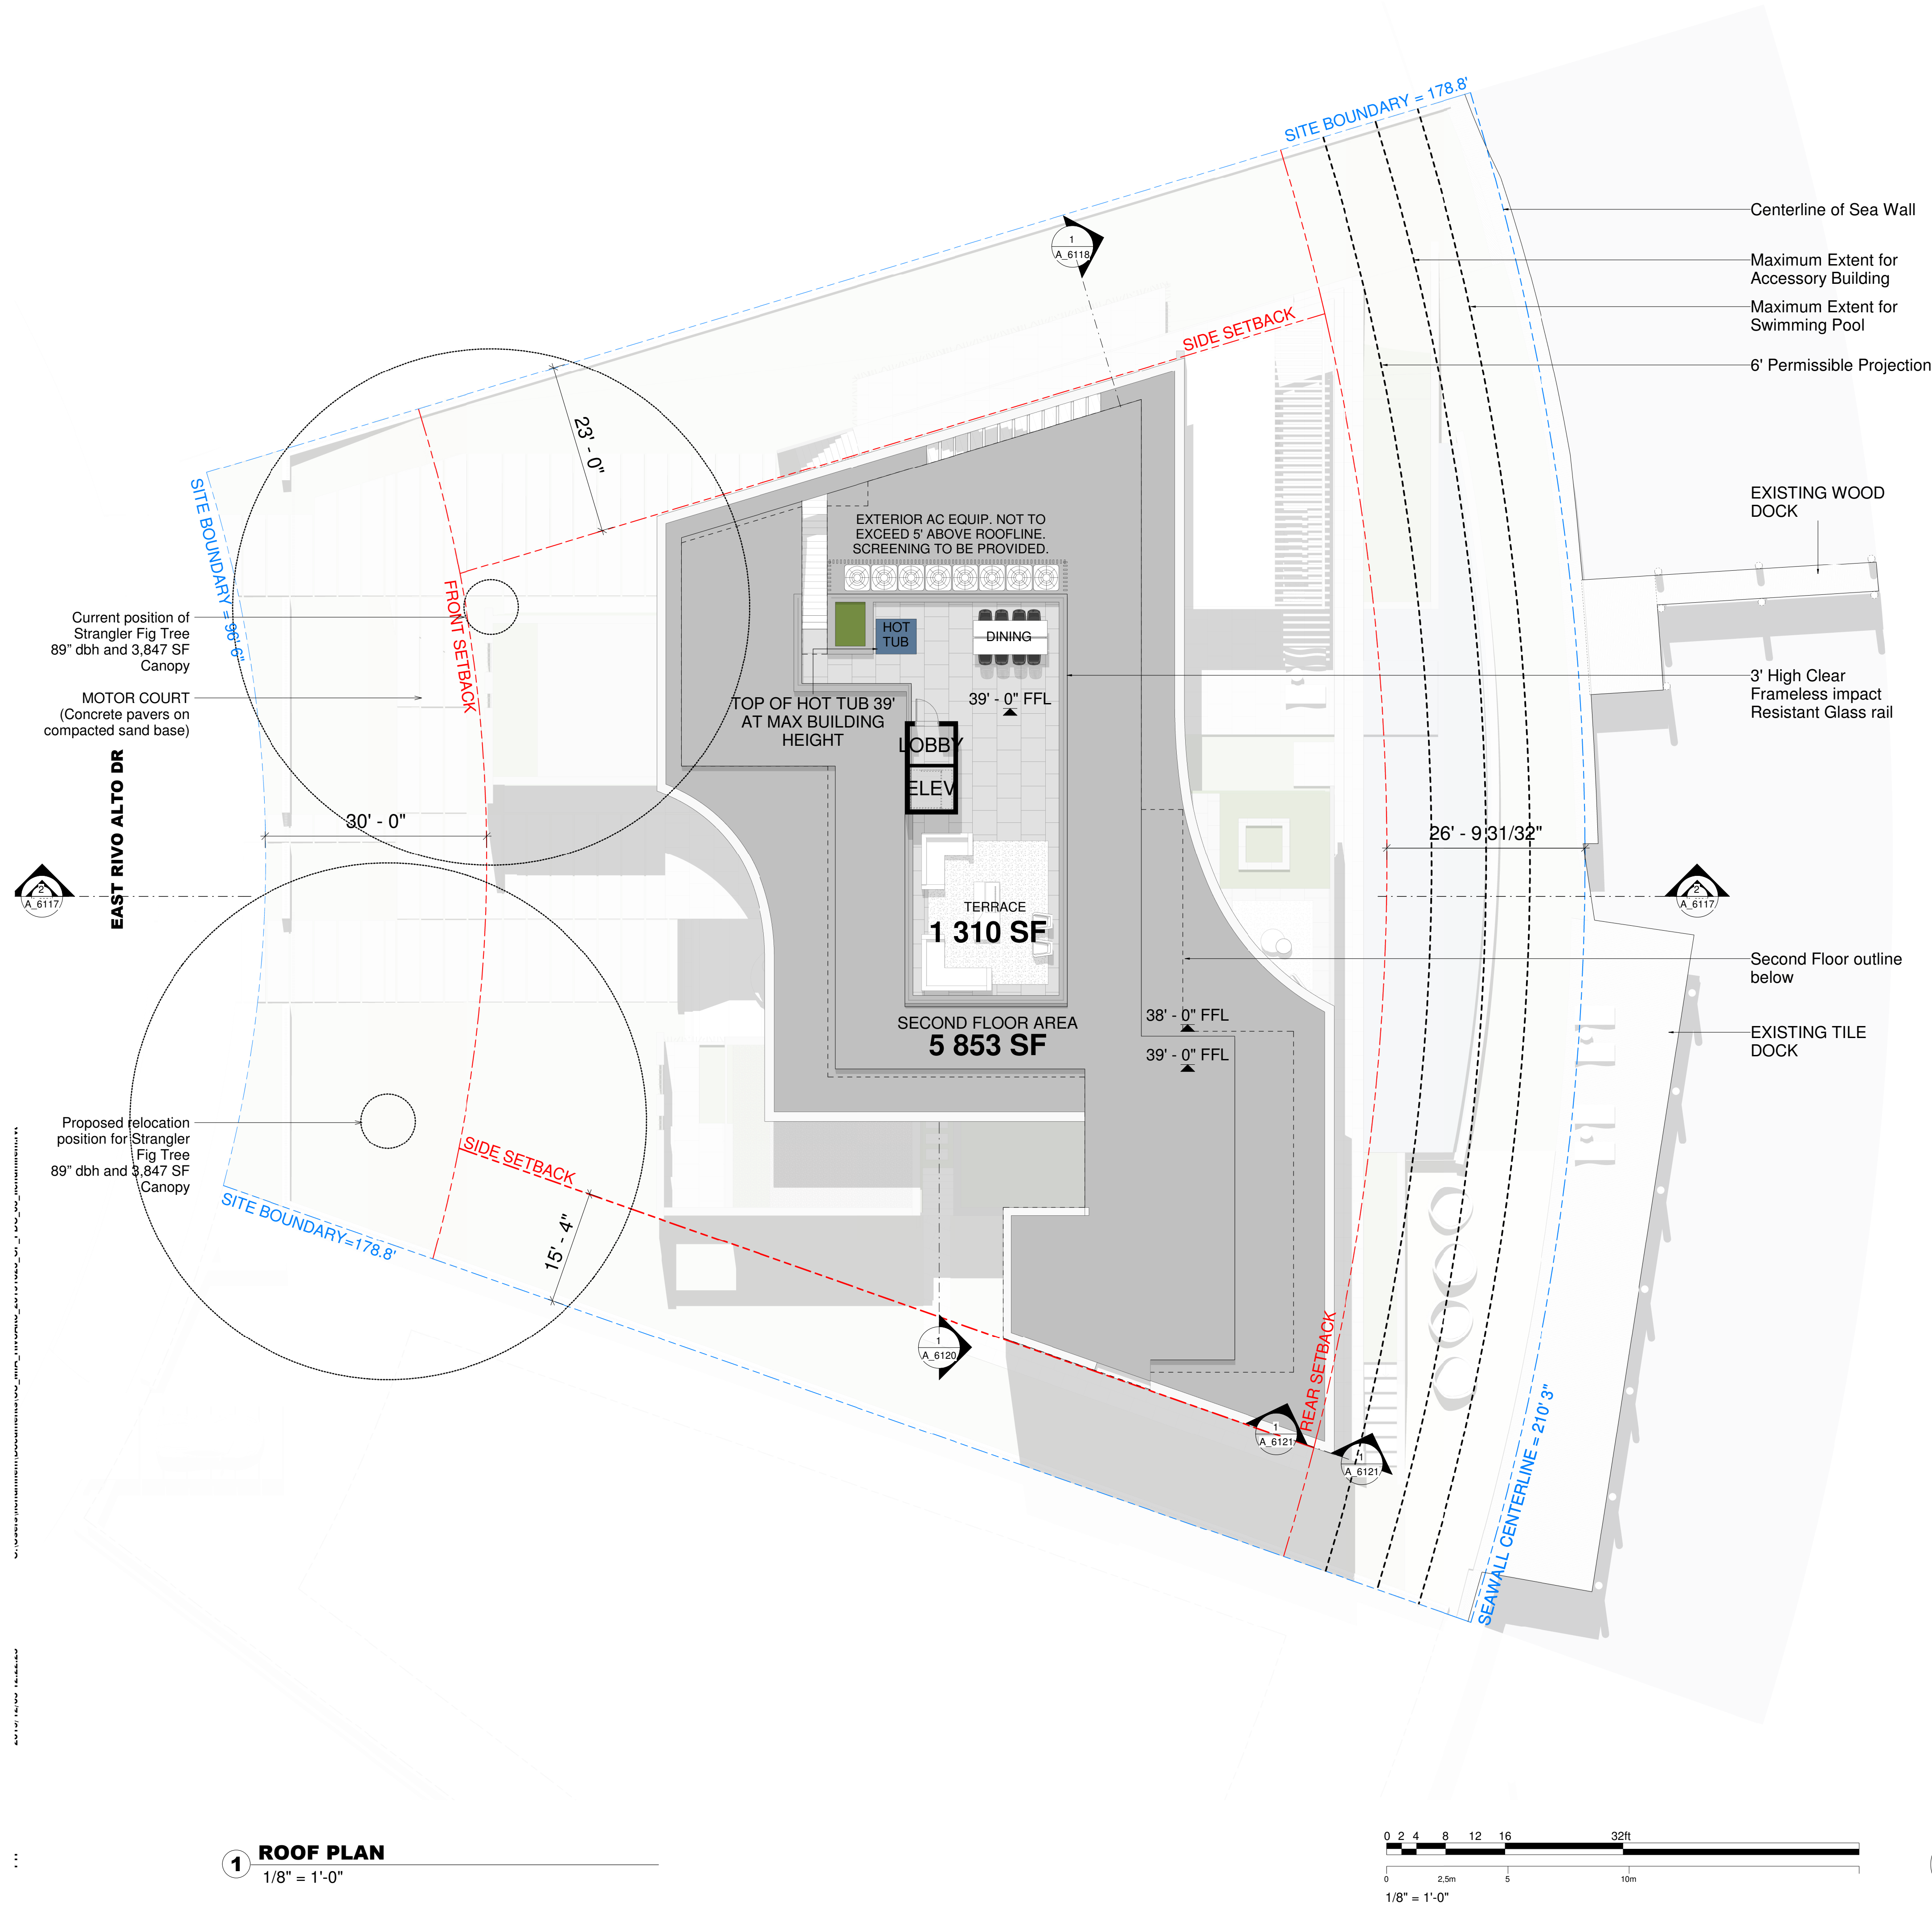

LEAD DESIGNER:
SAOTA
info@saota.com
www.saota.com

CHOEFF LEVY FISCHMAN
ARCHITECTURE + DESIGN
8425 Biscayne Blvd. suite 201
Miami, Florida 33138
www.clarchitects.com
(t) 305.434.8338
(f) 305.892.5292

KRASNOFF RESIDENCE
425 & 435 EAST RIVO ALTO DR.
MIAMI BEACH, FL 33139

seal

Raphael Levy
Registered Architect
AR0094779
AA26003009


comm no.
1937

date:
10/29/2019

revised:

sheet no.


A-2.3

 


0 2 4 8 12 16 32ft

0 2.5m 5 10m

1/8" = 1'-0"

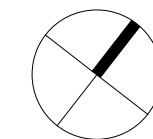

FEBRUARY 04, 2020 AGENDA

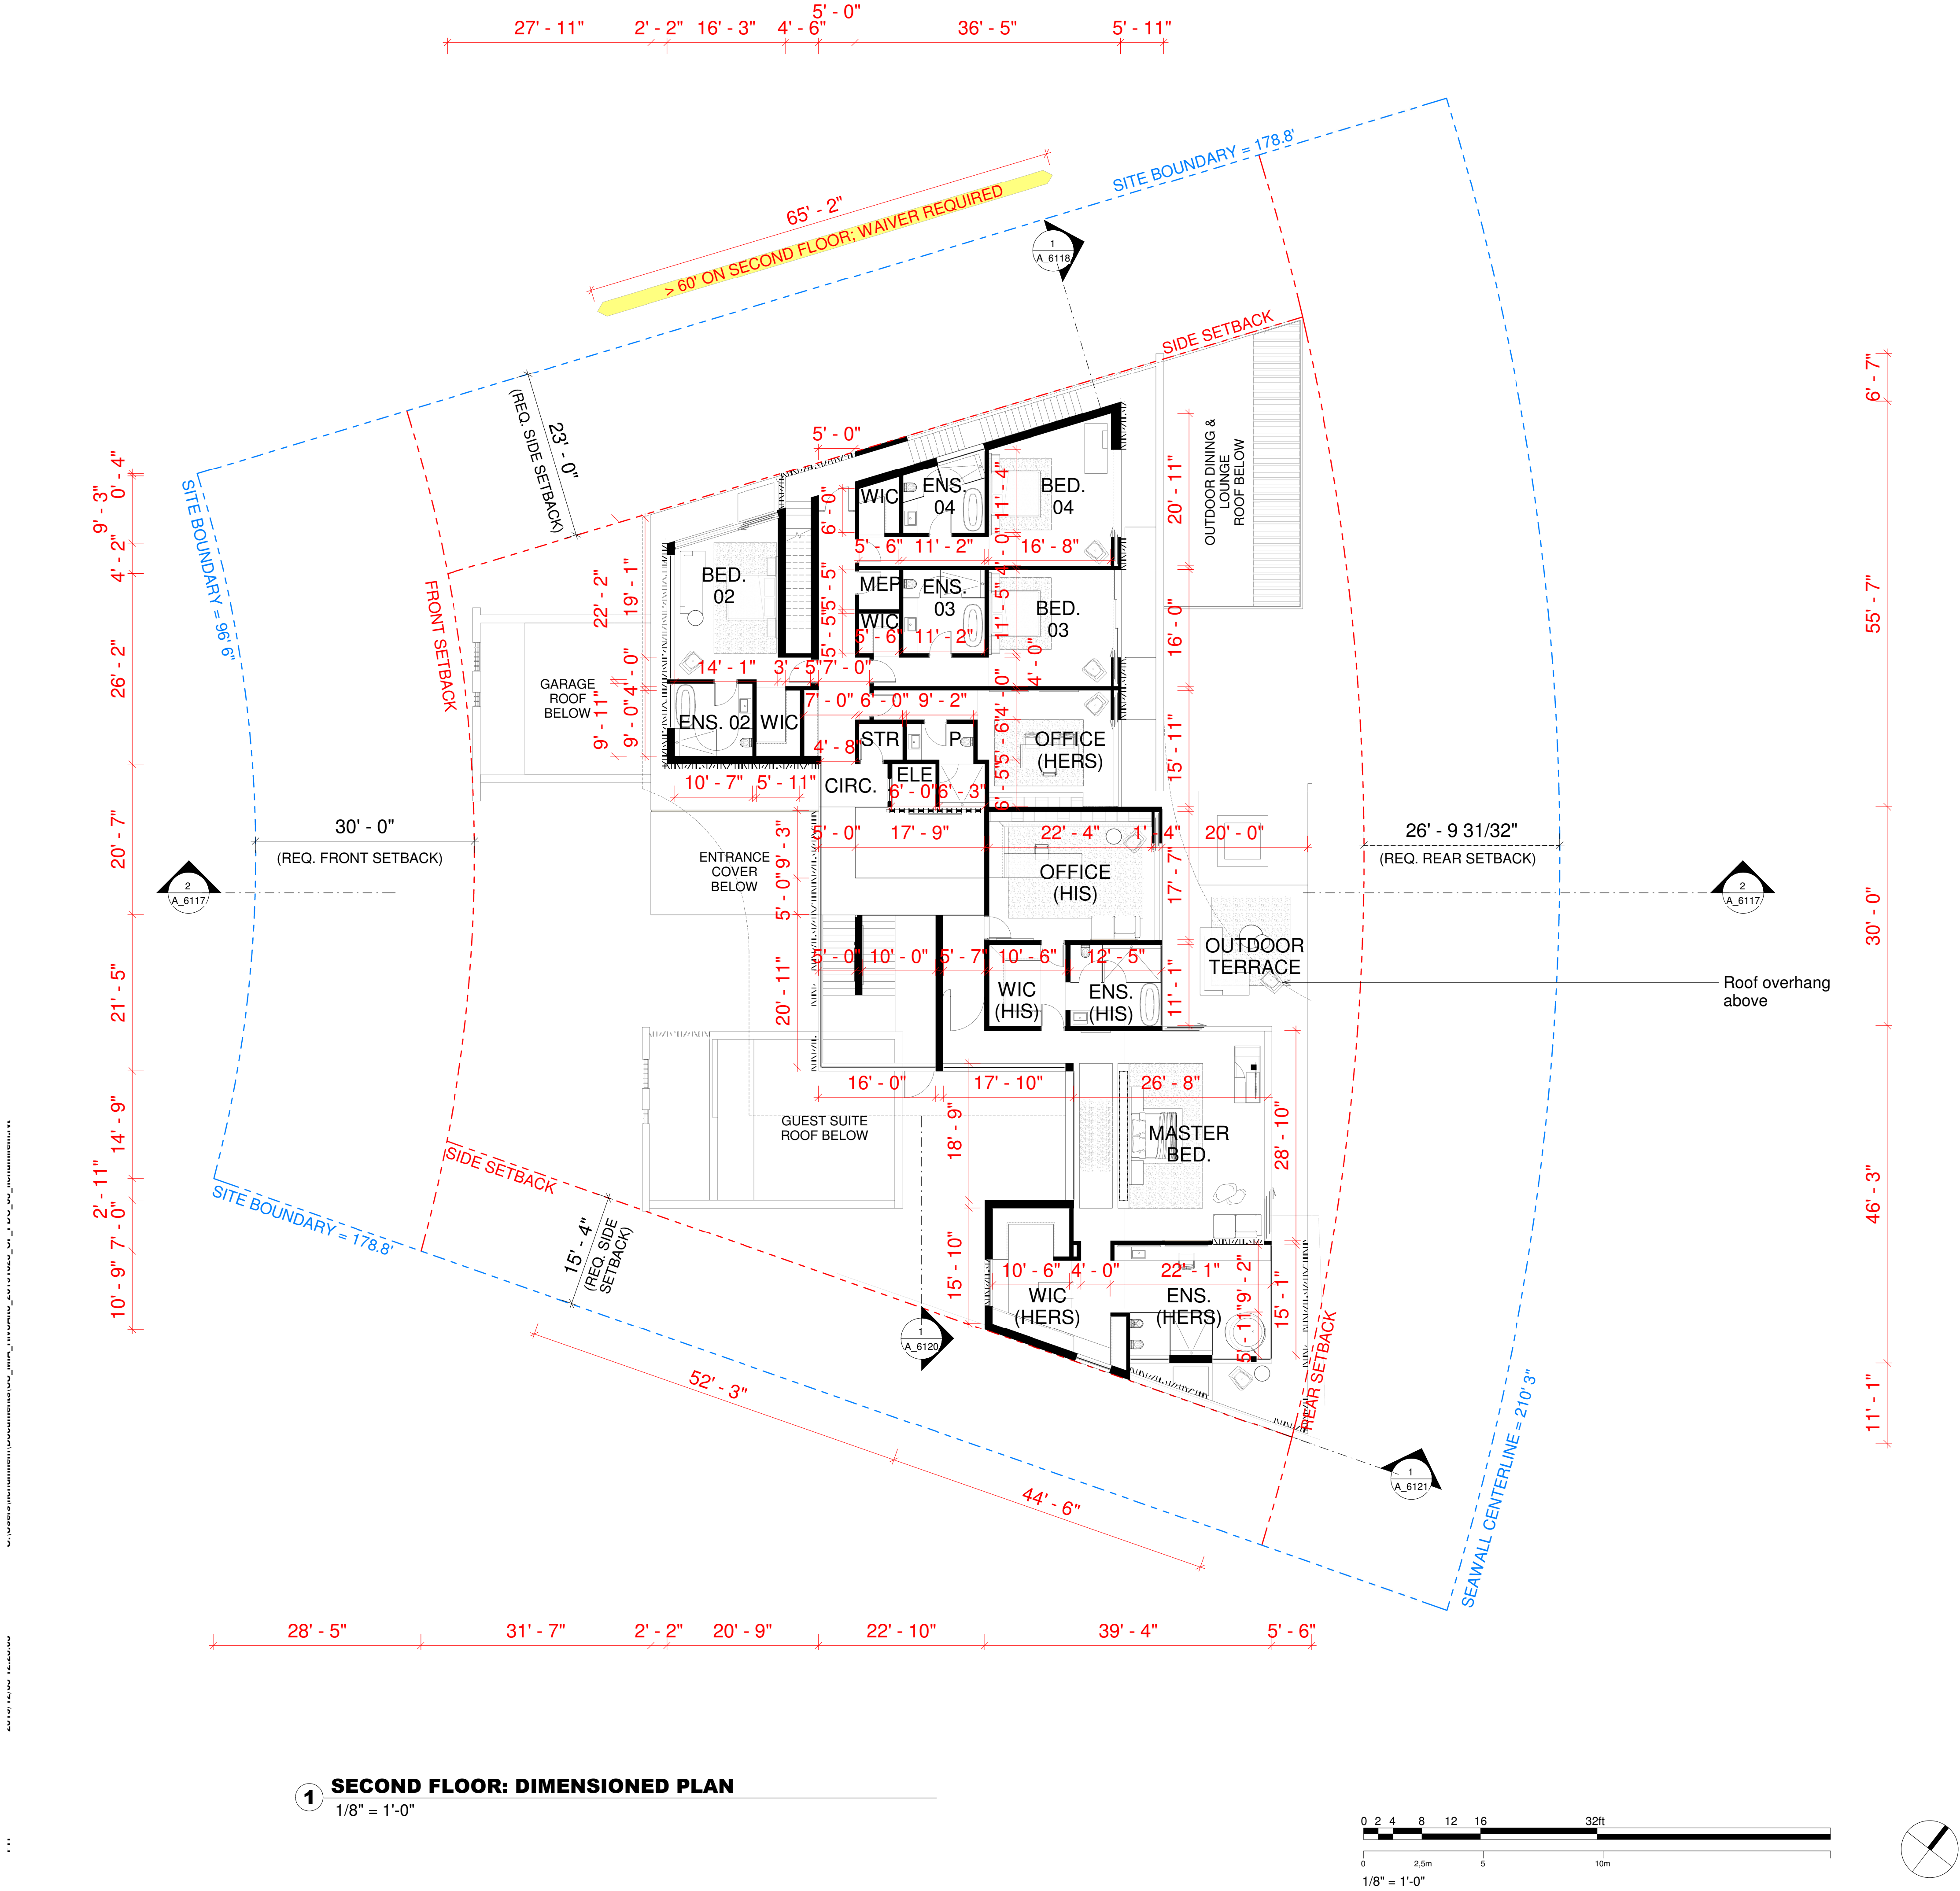

LEAD DESIGNER:
SAOTA
info@saota.com
www.saota.com

CHOEFF LEVY FISCHMAN
ARCHITECTURE + DESIGN
8425 Biscayne Blvd. suite 201
Miami, Florida 33138
www.clarchitects.com
(t) 305.434.8338
(f) 305.892.5292


KRASNOFF RESIDENCE
425 & 435 EAST RIVO ALTO DR.
MIAMI BEACH, FL 33139

seal

Raphael Levy
Registered Architect
AR0094779
AA26003009
comm no.
1937
date:
10/29/2019
revised:

sheet no.


A-2.5

 

0 2 4 8 12 16 32ft

0 2.5m 5 10m



1/8" = 1'-0"

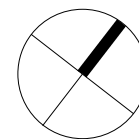


FEBRUARY 04, 2020 AGENDA

(t) 305.434.8338
(f) 305.892.5292

FRONT ELEVATION

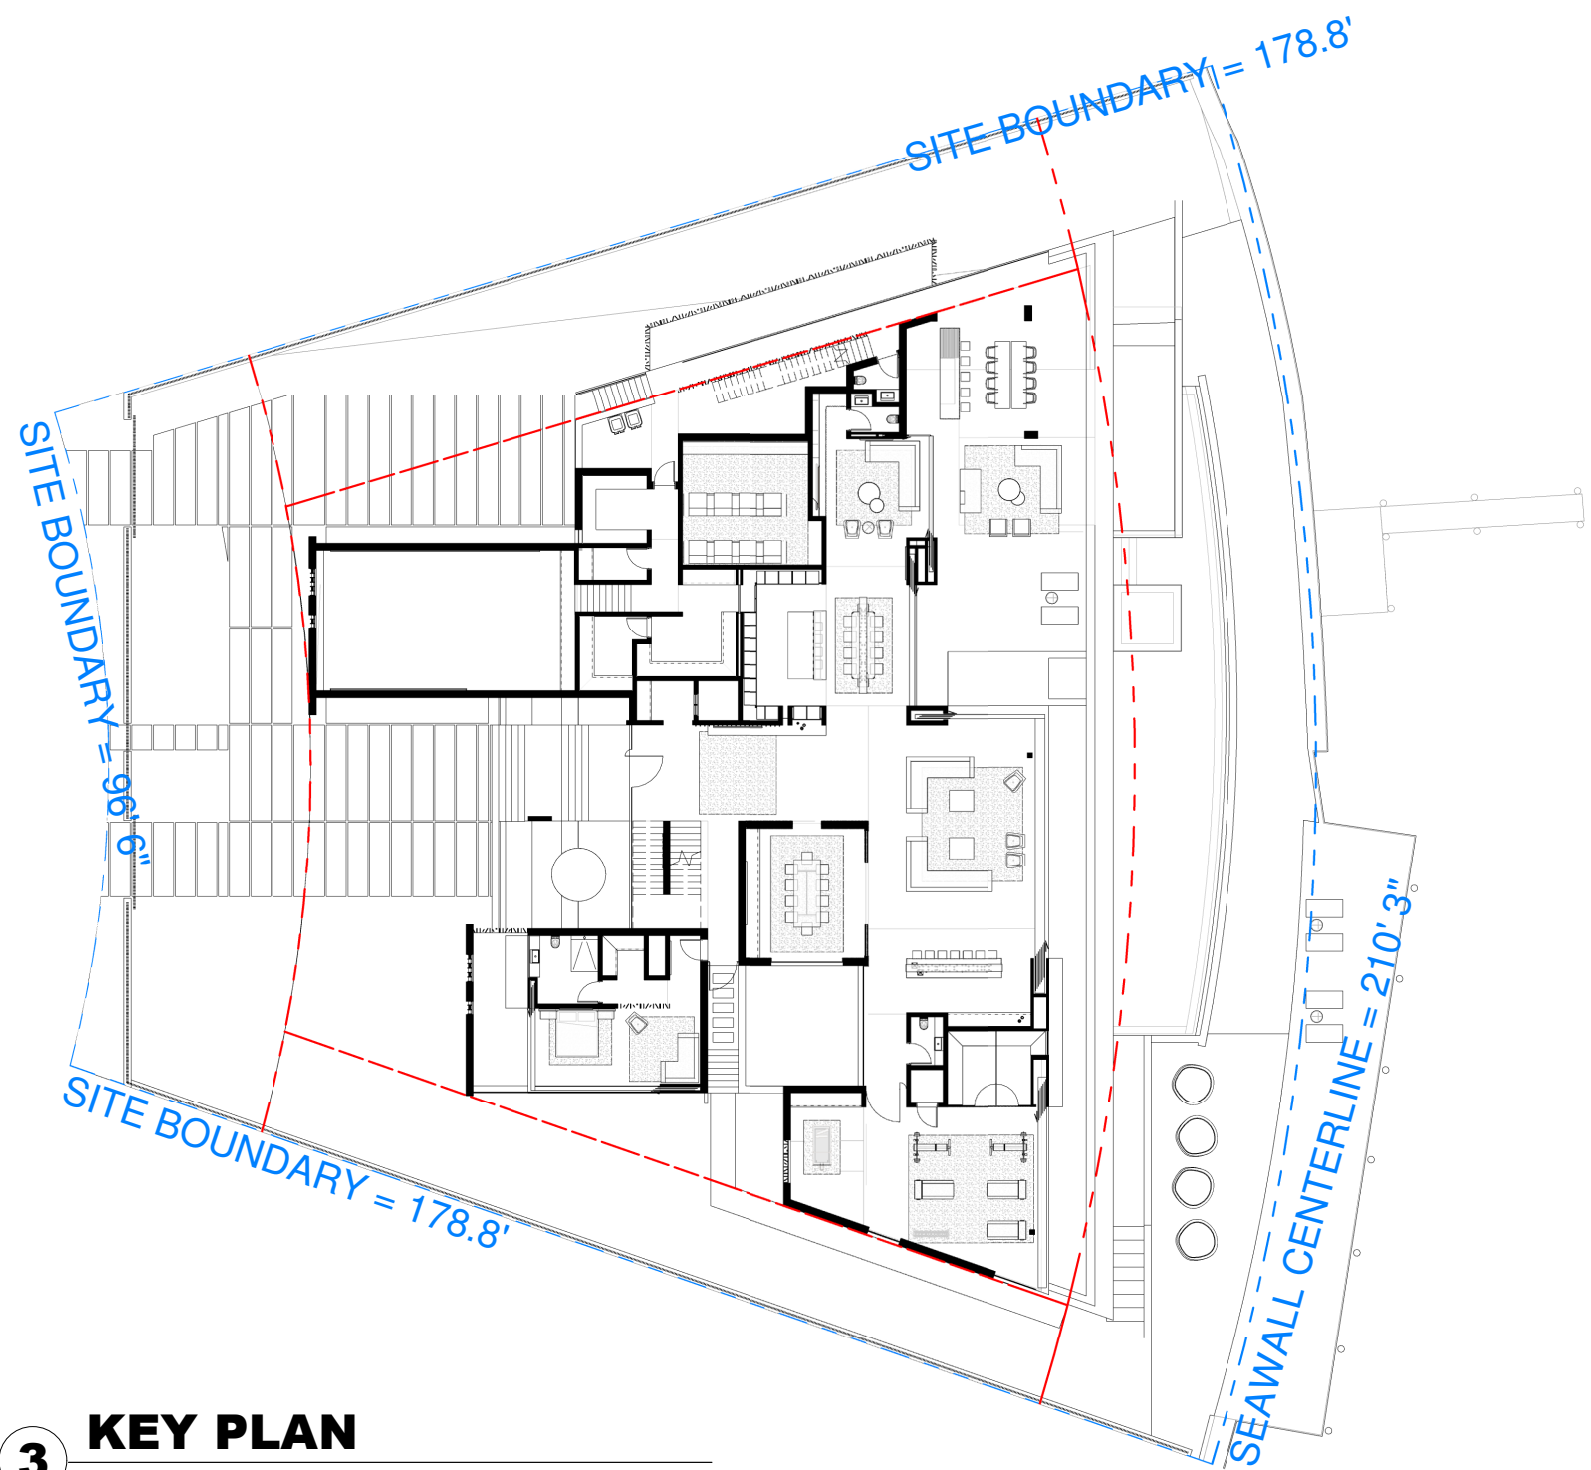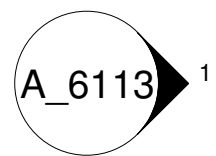

3 KEY PLAN
3/64" = 1'-0"

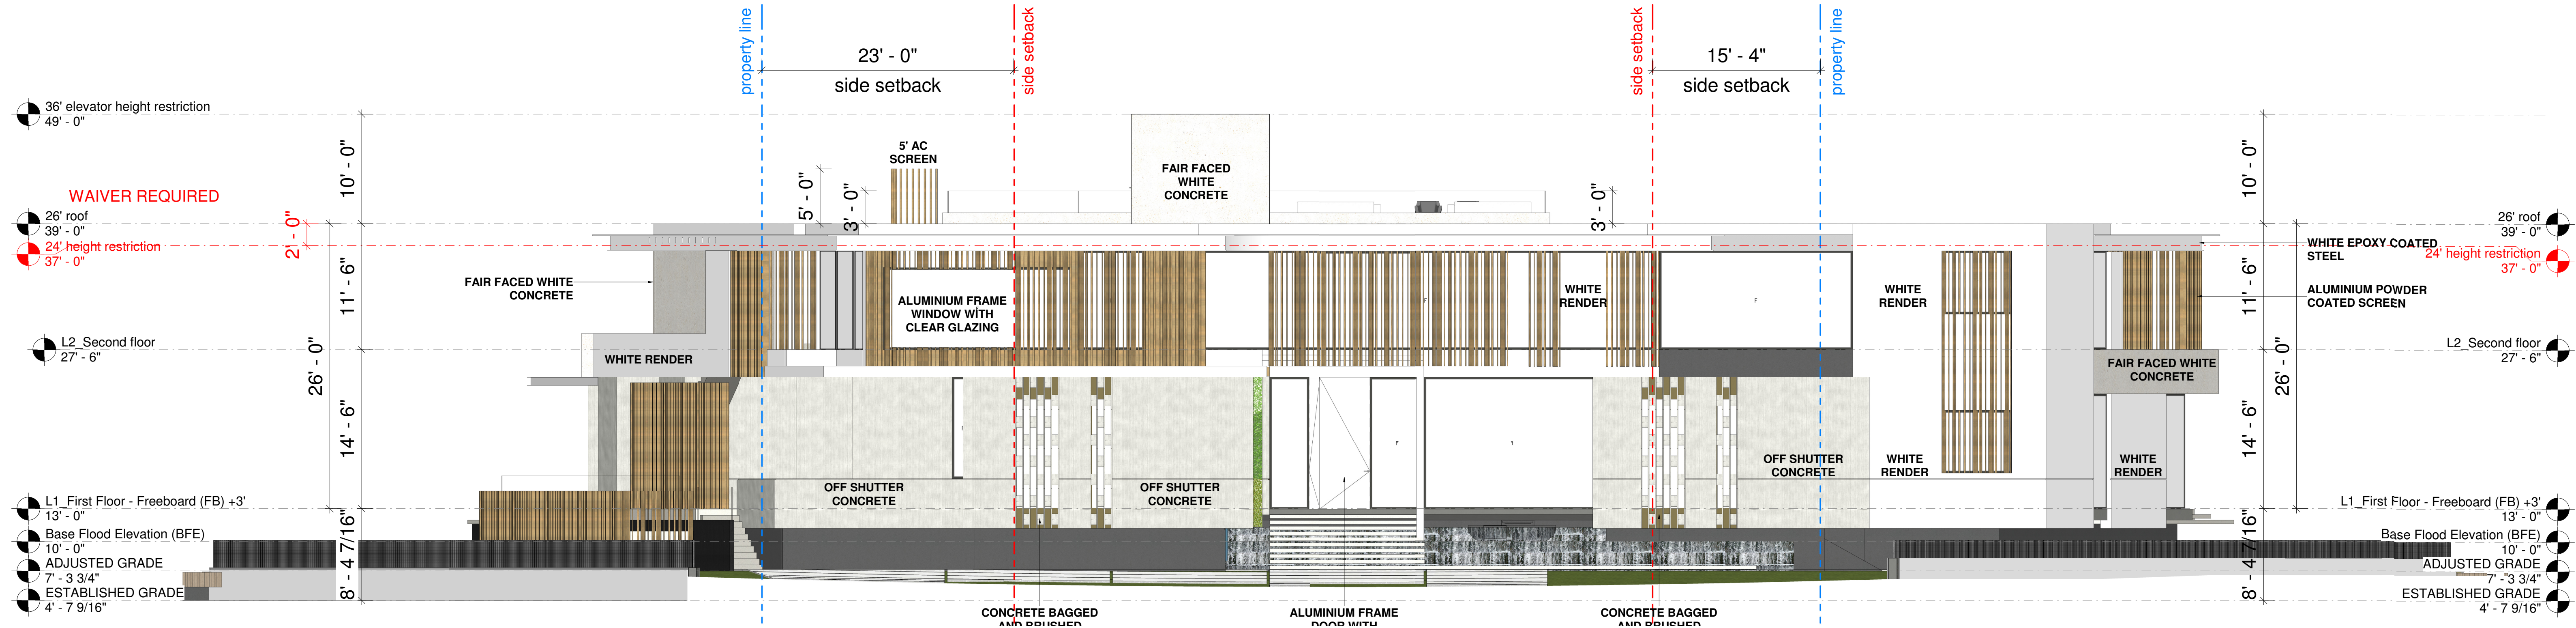

FRONT (WEST) ELEVATION

LEAD DESIGNER:
SAOTA
info@saota.com
www.saota.com

CHOEFF LEVY FISCHMAN
ARCHITECTURE + DESIGN
8425 Biscayne Blvd. suite 201
Miami, Florida 33138
www.clarchitects.com
(t) 305.434.8338
(f) 305.892.5292

KRASNOFF RESIDENCE
425 & 435 EAST RIVO ALTO DR.
MIAMI BEACH, FL 33139

seal

Raphael Levy
Registered Architect
AR0094779
AA26003009

comm no.
1937

date:
10/29/2019

revised:

sheet no.

A-3.0