



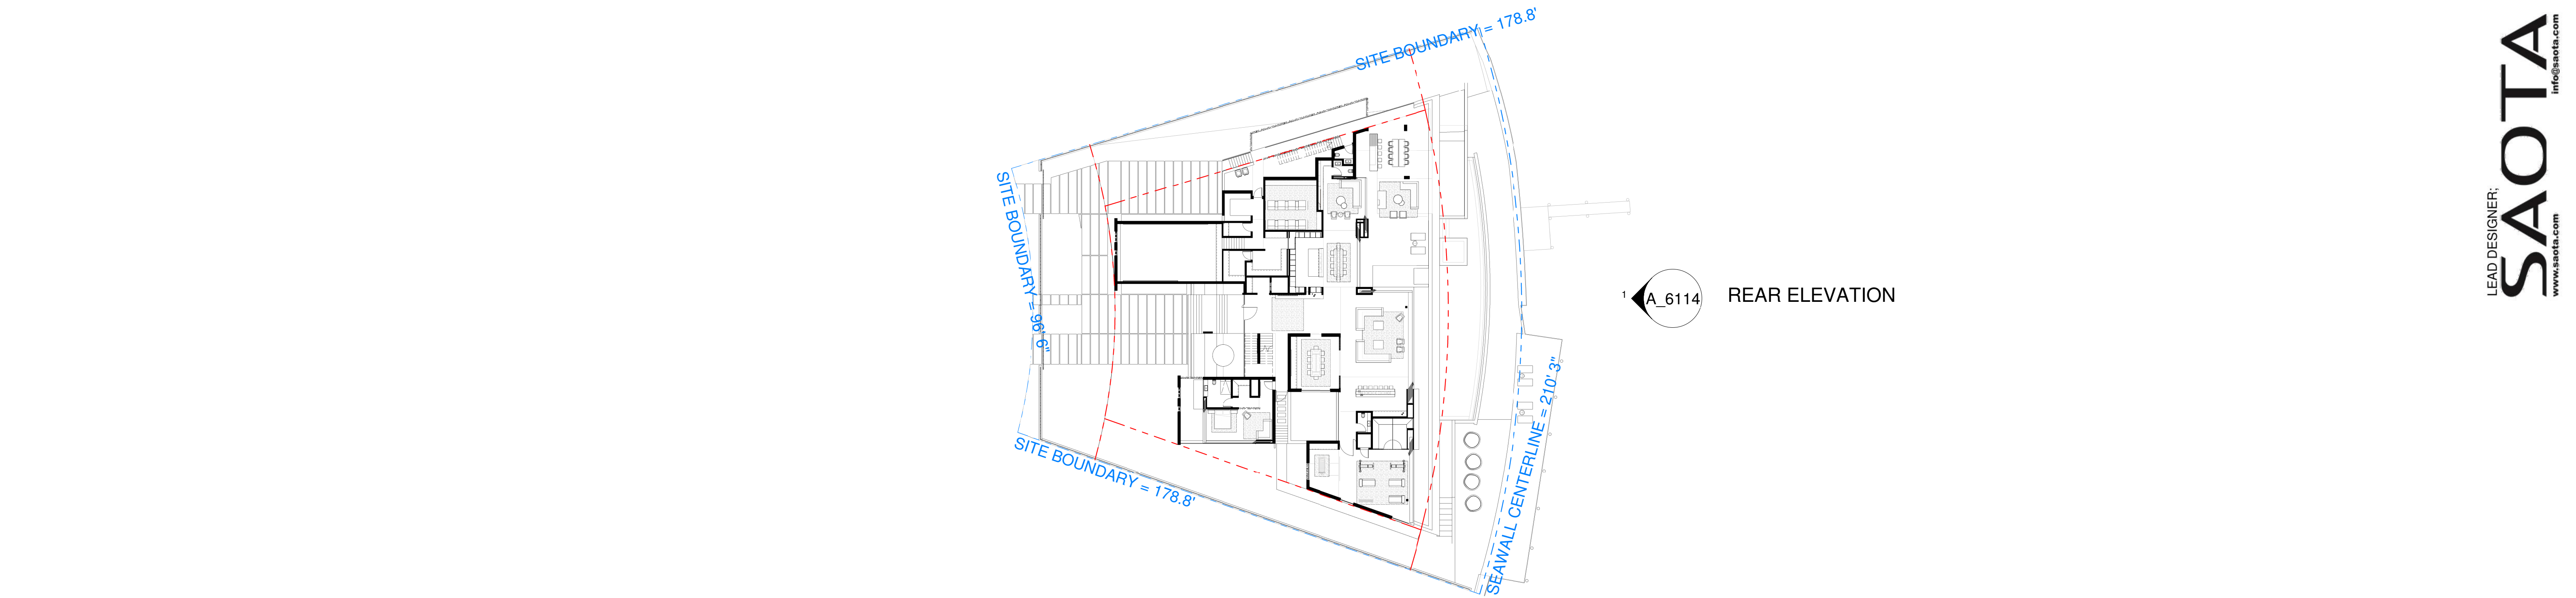

2 KEY PLAN
3/64" = 1'-0"

A_6114 REAR ELEVATION

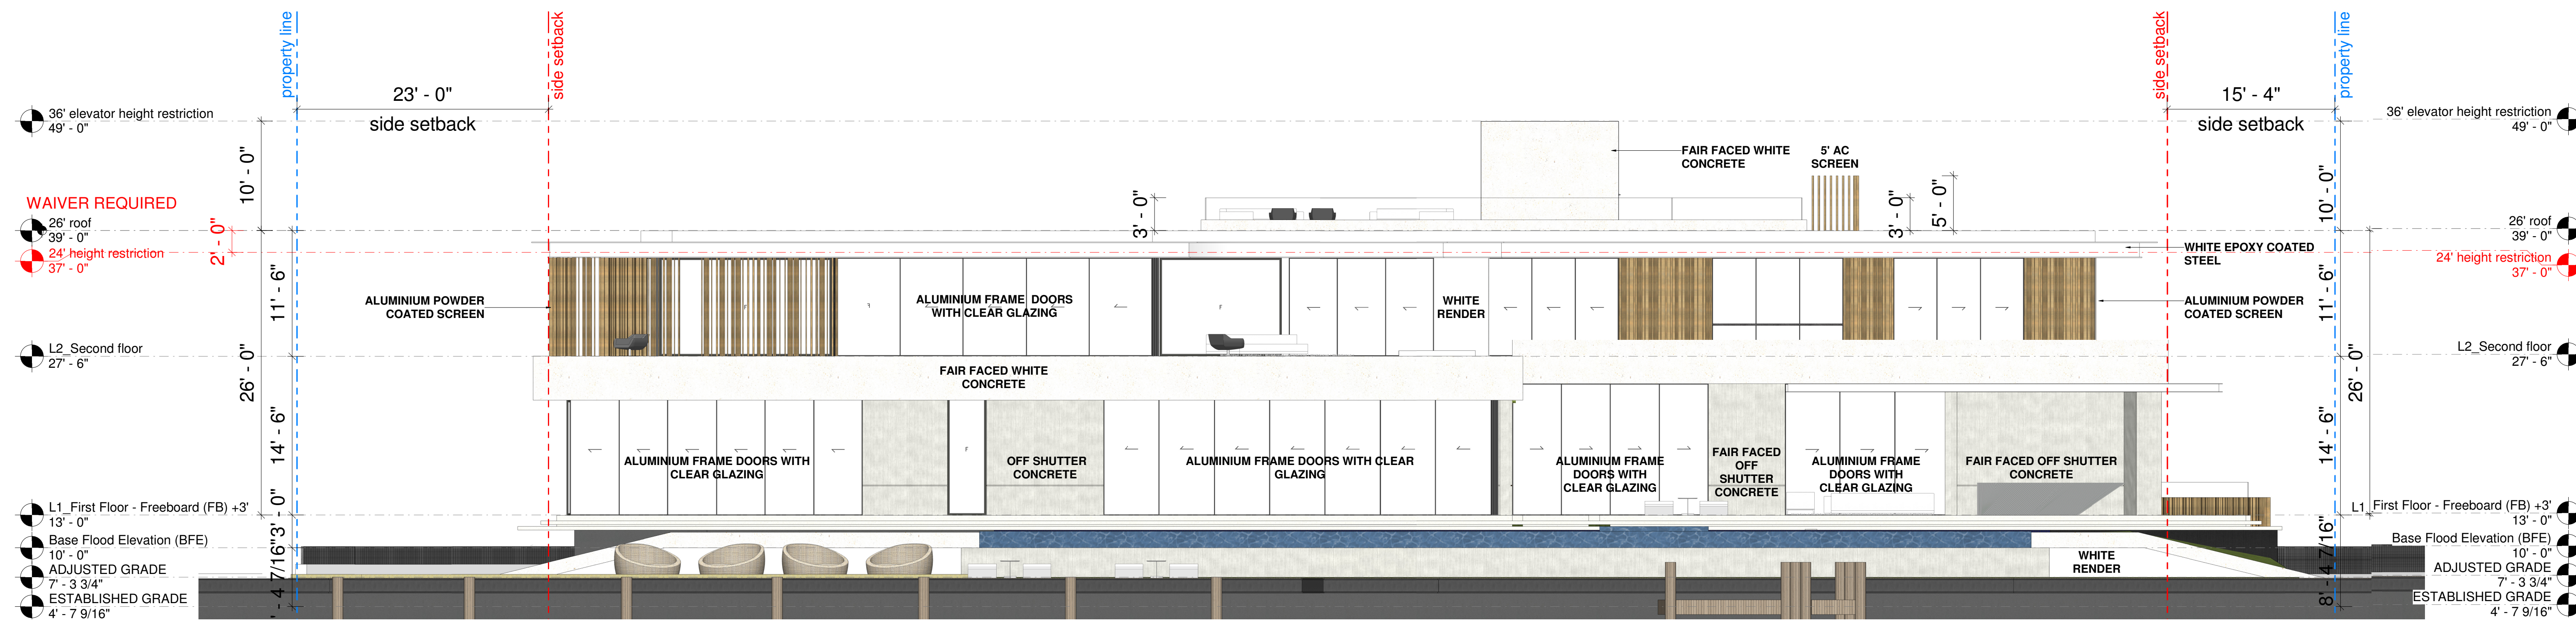

REAR (EAST) ELEVATION

LEAD DESIGNER:
SAOTA
info@saota.com
www.saota.com



CHOEFF LEVY FISCHMAN
ARCHITECTURE + DESIGN
8425 Biscayne Blvd. suite 201
Miami, Florida 33138
www.clarchitects.com
(t) 305.434.8338
(f) 305.892.5292

KRASNOFF RESIDENCE
425 & 435 EAST RIVO ALTO DR.
MIAMI BEACH, FL 33139

Raphael Levy
Registered Architect
AR0094779
AA26003009
comm no.
1937
date:
10/29/2019
revised:

sheet no.

A-3.1

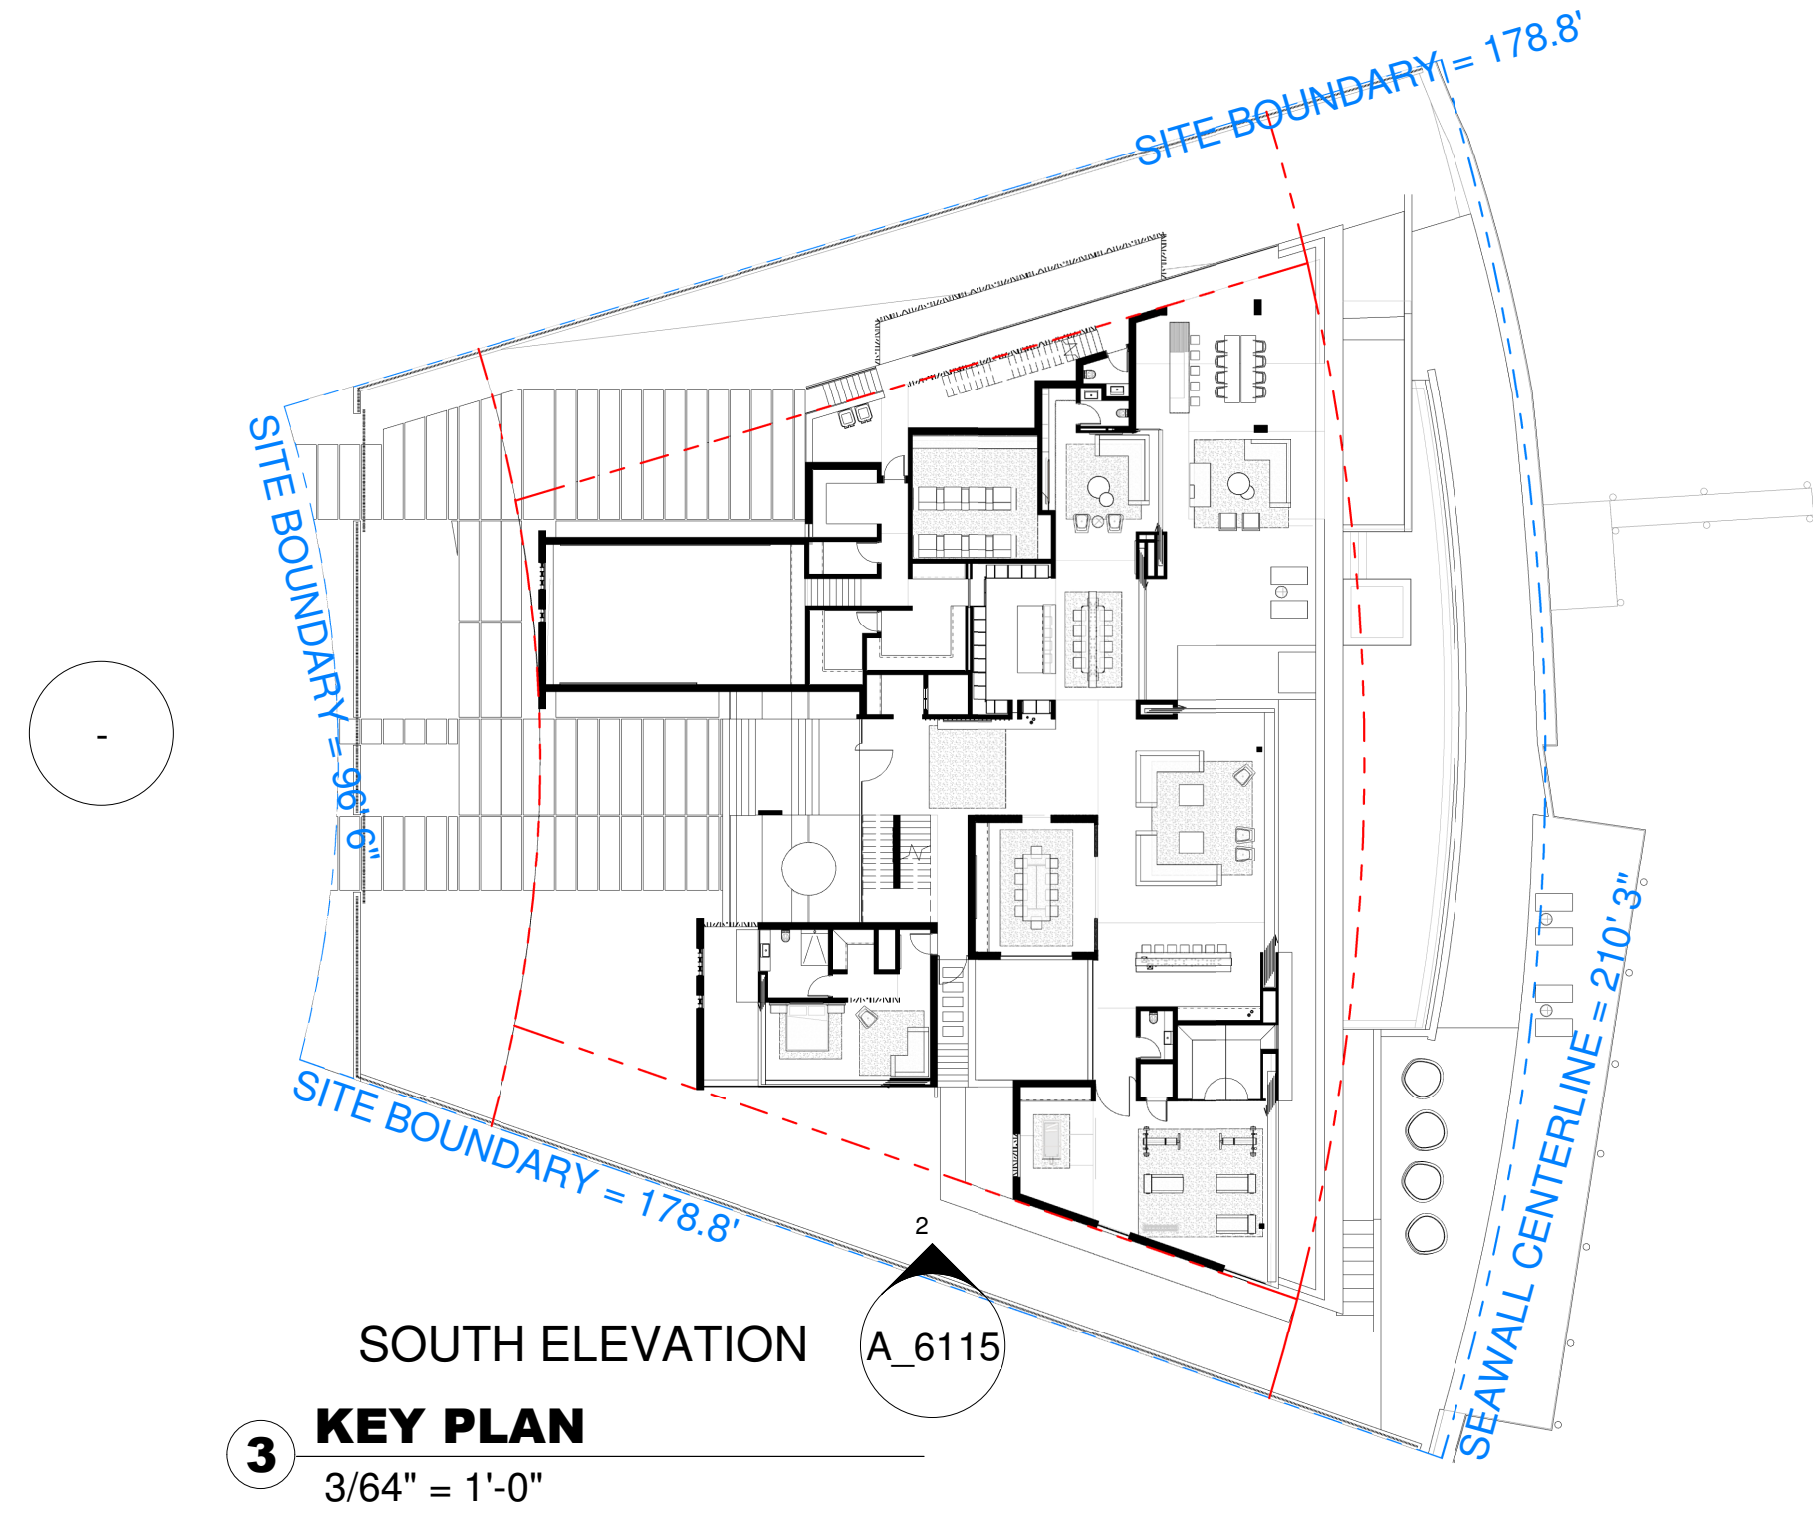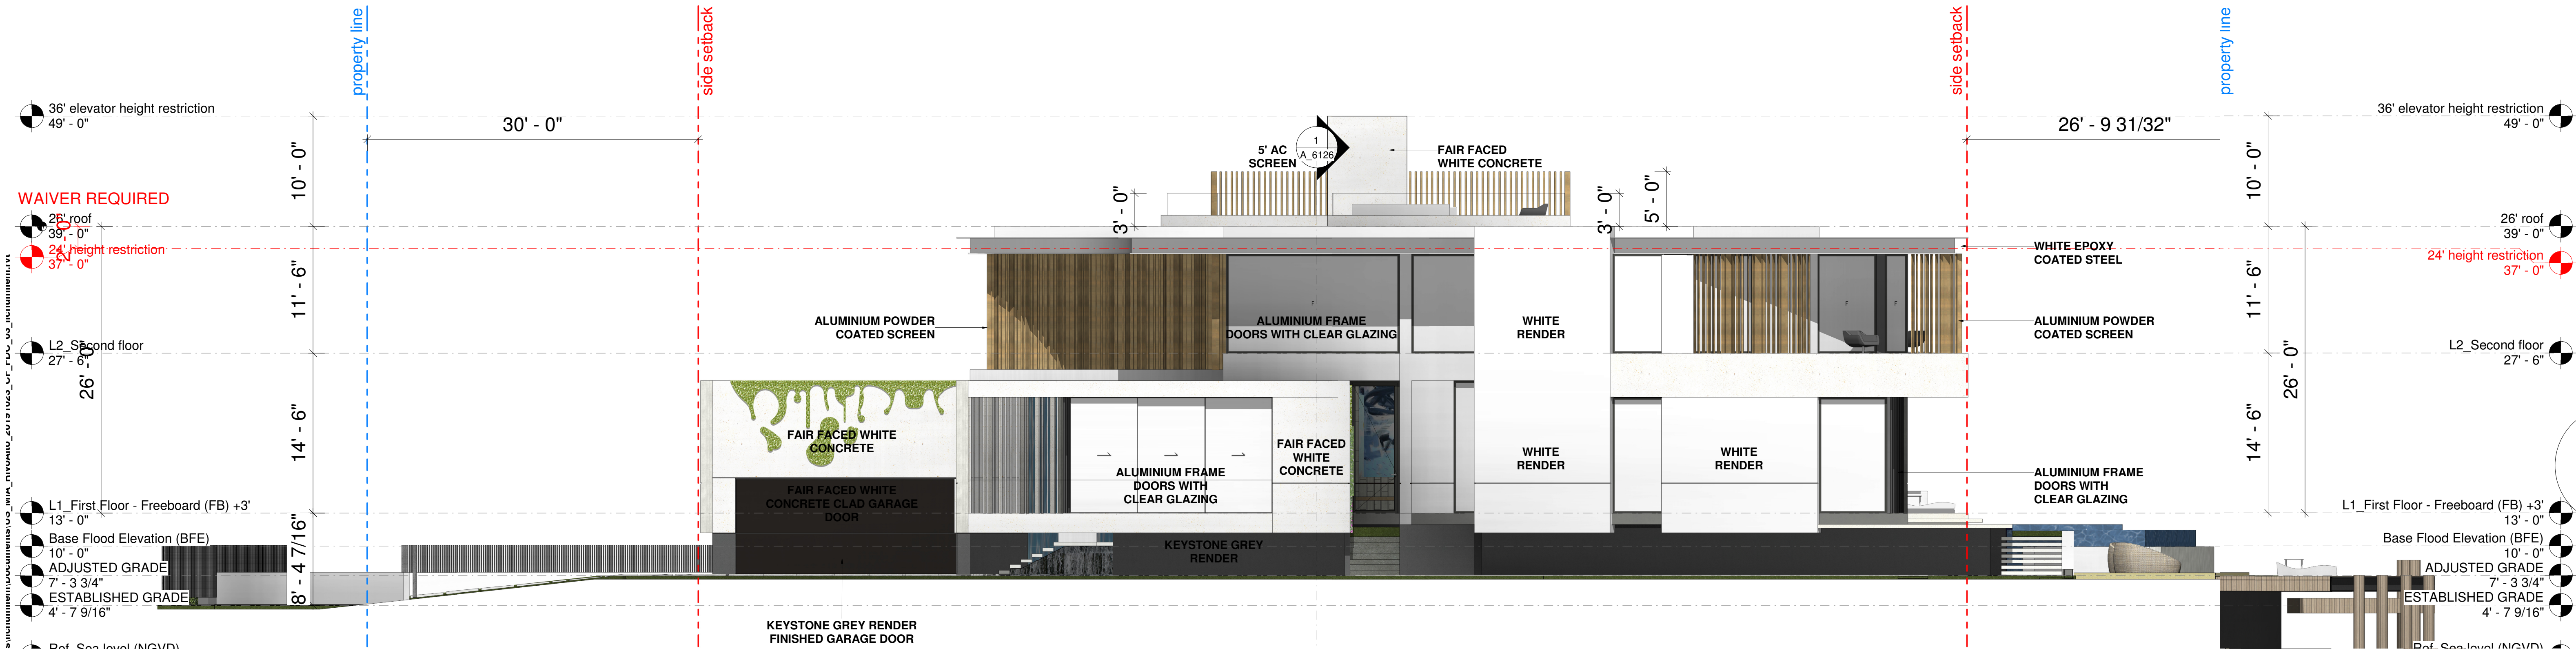

SOUTH ELEVATION
A.6115
3
KEY PLAN
3/64" = 1'-0"

SIDE (SOUTH) ELEVATION

FEBRUARY 04, 2020 AGENDA