

STARBUCKS
6080 Collins Avenue
Miami, FL 33140
16-35024



***HILTON*DISPLAYS**


125 HILLSIDE DRIVE • GREENVILLE SC 29607

P 800 353 9132 • F 864 242 2204

www.hiltondisplays.com

SITE PLAN

- A 24" HANGING SIGN
- B 14" HALO LIT CHANNEL LETTERS

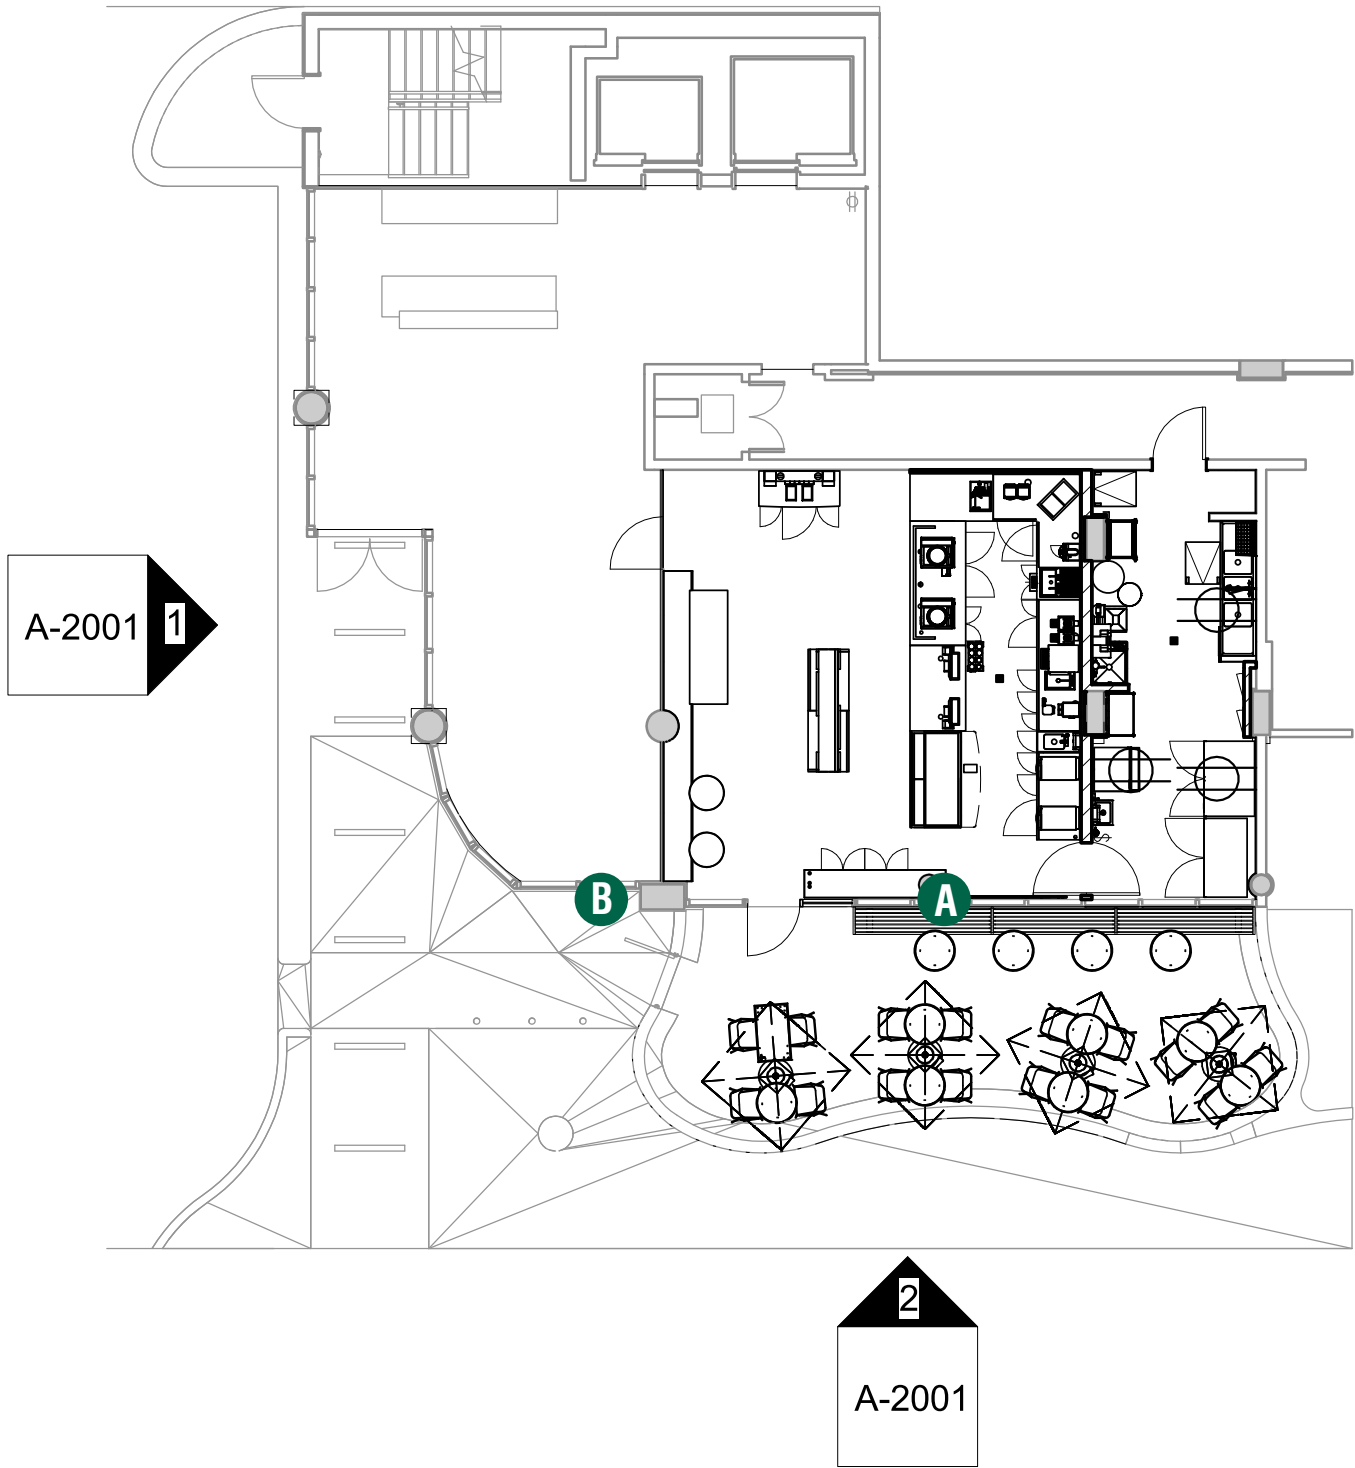

KEY PLAN

HILTONDISPLAYS
125 HILLSIDE DRIVE • GREENVILLE SC 29607
P 800 353 9132 • F 864 242 2204
www.hiltondisplays.com

QID 16-35024

JOB NAME

Starbucks

LOCATION

6080 Collins Ave.
Miami, FL 33140

CUSTOMER CONTACT

SALESMAN / PM

Rhoda Hughes

DESIGNER

Jesse Black

DWG. DATE

11-13-16

REV. DATE / REVISION

X-XX-XX XXXXXXXX

SCALE

As Noted

FILE

2016/Starbucks/Miami FL/
16-350204/SB Miami FL.cdr


DESIGN SPECIFICATIONS ACCEPTED BY:






EST:	CLIENT:
SLS/PM:	LANDLORD:

THE INTENT OF THIS DRAWING IS TO SHOW A CONCEPTUAL REPRESENTATION OF THE PROPOSED SIGNAGE. DUE TO VARIATIONS IN PRINTING DEVICES AND SUBSTRATES, THE FINISHED PRODUCT MAY DIFFER SLIGHTLY FROM DRAWING.

 

B 14" HALO LIT CHANNEL LETTERS




COLOR LEGEND		
	PMS/PAINT	VINYL
	PMS 3425 C	3M 3630-76
	RAL 7021M	3M 3630-22
	PMS WHITE	3M 3630-20/ 7725-10 TRANSLUCENT OPAQUE
	PMS 369 C	NA
	REFL. WHITE	3M 680-10

Storefront is 9' 10" x 36' 2" = 355.6 [f]
Hanging Sign: 2' x 2' = 4 [f]
Channel Letters: 1' 6" x 11' 8.5" = 17.6 [f]
Total Sq. Ft.: 4+17.6 = 21.6 [f]

ELEVATION

- A 24" HANGING SIGN
- B 14" HALO LIT CHANNEL LETTERS

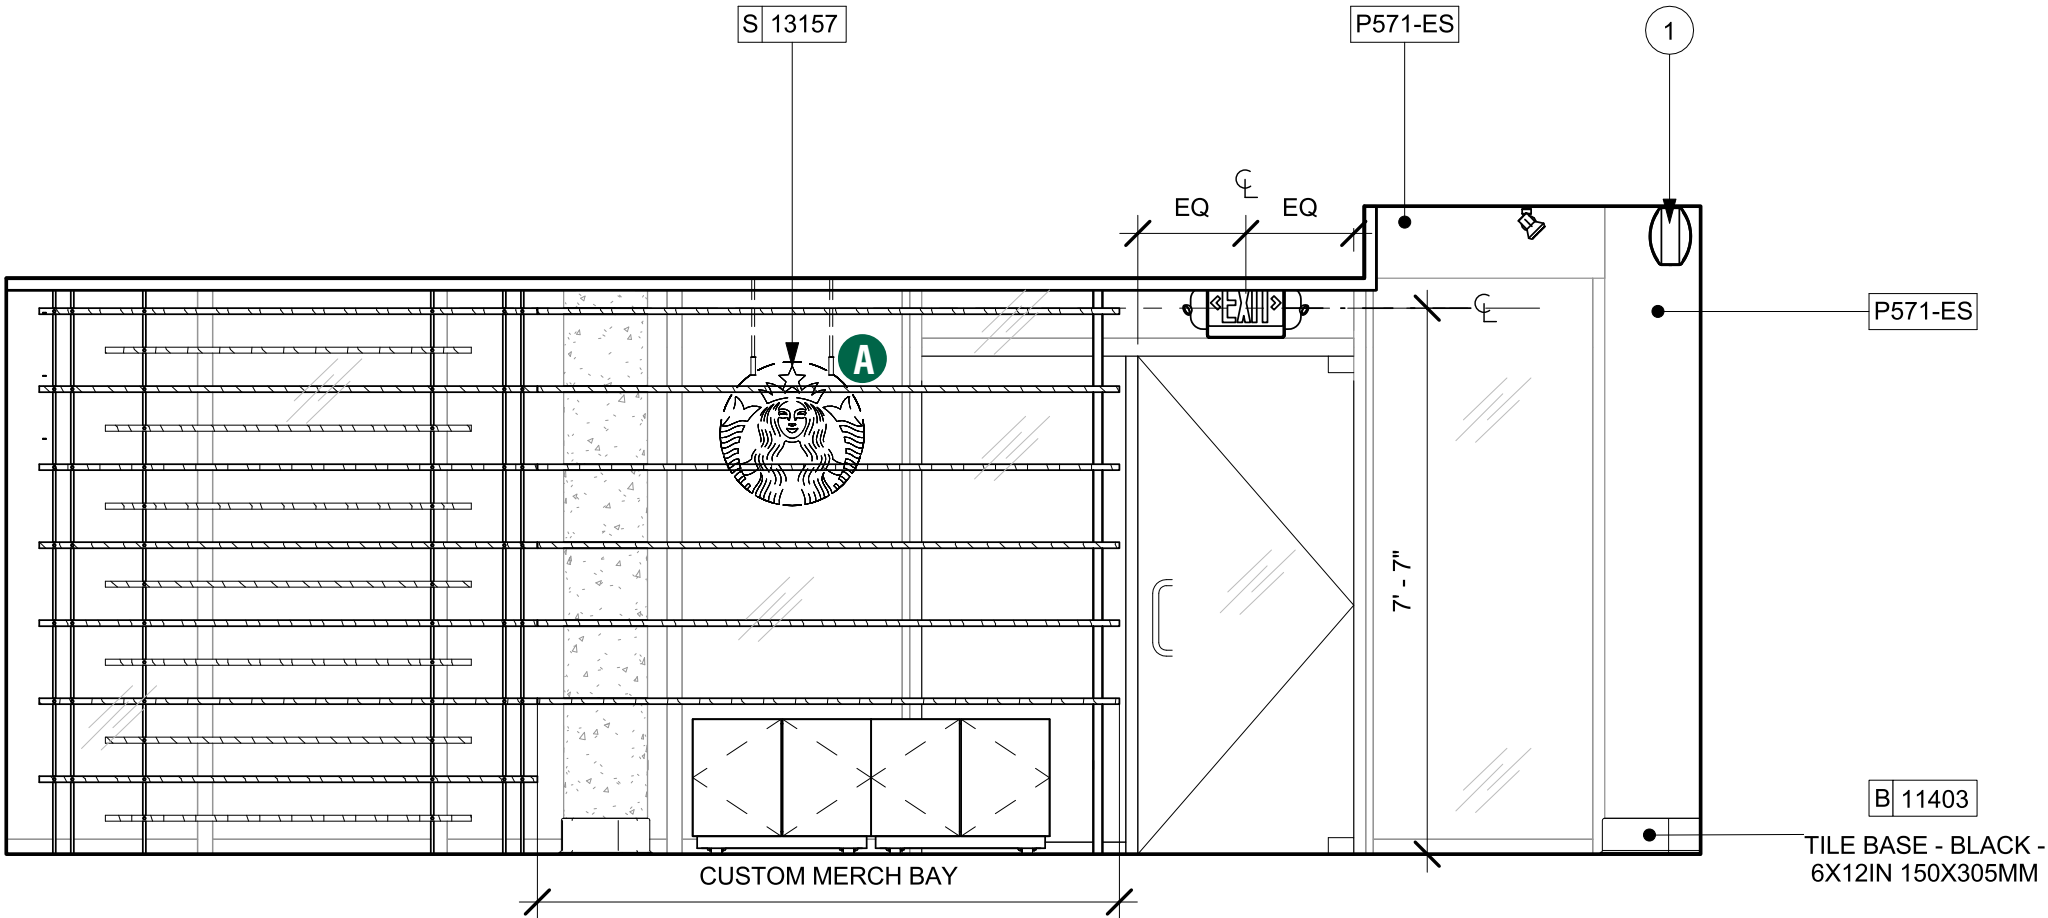

3 ELEVATION @ MERCH BAYS
Scale: 3/8" = 1' (11x17 paper)

COLOR LEGEND		
	PMS/PAINT	VINYL
	PMS 3425 C	3M 3630-76
	RAL 7021M	3M 3630-22
	PMS WHITE	3M 3630-20/ 7725-10 TRANSLUCENT OPAQUE
	PMS 369 C	NA
	REFL. WHITE	3M 680-10

QID 16-35024

JOB NAME

Starbucks

LOCATION

6080 Collins Ave.
Miami, FL 33140

CUSTOMER CONTACT

SALESMAN / PM

Rhoda Hughes

DESIGNER

Jesse Black

DWG. DATE

11-13-16

REV. DATE / REVISION

X-XX-XX XXXXXXXX

SCALE

As Noted

FILE


2016/Starbucks/Miami FL/
16-350204/SB Miami FL.cdr

DESIGN SPECIFICATIONS ACCEPTED BY:

EST:	CLIENT:
SLS/PM:	LANDLORD:

THE INTENT OF THIS DRAWING IS TO SHOW A CONCEPTUAL REPRESENTATION OF THE PROPOSED SIGNAGE. DUE TO VARIATIONS IN PRINTING DEVICES AND SUBSTRATES, THE FINISHED PRODUCT MAY DIFFER SLIGHTLY FROM DRAWING.


24” HANGING WINDOW SIGN
Qty. 1 SBC-S13157

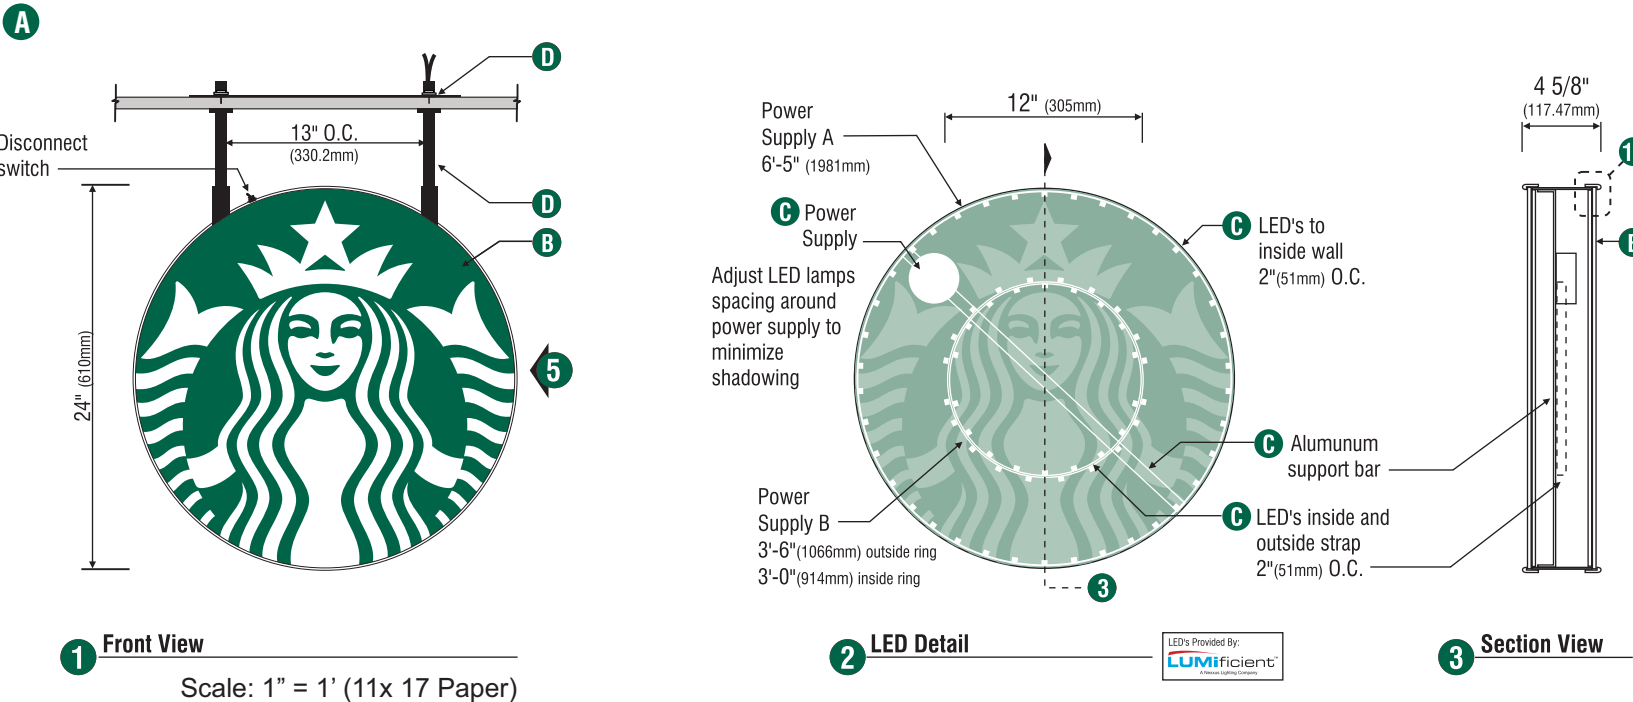


SPECIFICATIONS:

- A** Double faced internally illuminated suspended window logo disk. Logo disk cabinet to be 4" (102mm) deep, fabricated from .090" aluminum, painted Black polyurethane.
- B** Faces to be 3/16" (5mm) Acrylite 015-2GP 1" (25mm) Black Trimcap with square head screws retainer edging. Graphics of logo to be 1st surface 3M Translucent Scotchcal vinyl- Holly Green #3630-76. Siren to show thru White.
- C** Internally illuminate logo disk with Lumificient™ White LED's inside return perimeter, and inset ring of LED's are attached to aluminum straping formed into an oval outside and inside of strap. Power with self contained Lumificient™ circular power supply cover is White. Primary wire to run thru 1/2" (13mm) rigid conduit to ceiling. **Ship two (2) 8'-0" lengths of conduit painted Black.**
- D** Mounting plate (provided by Sign Supplier) to .090 Aluminum, painted Black. Suspend logo with 1/2" (13mm) rigid conduit painted Black. Length of conduit to vary per location.
- Center logo left to right within window. Trim around conduit at ceiling with Black acrylic beauty rings (provided by Sign Supplier).

COLOR LEGEND		
	PMS/PAINT	VINYL
	PMS 3425 C	3M 3630-76
	RAL 7021M	3M 3630-22
	PMS WHITE	3M 3630-20/ 7725-10 TRANSLUCENT OPAQUE
	PMS 369 C	NA
	REFL. WHITE	3M 680-10

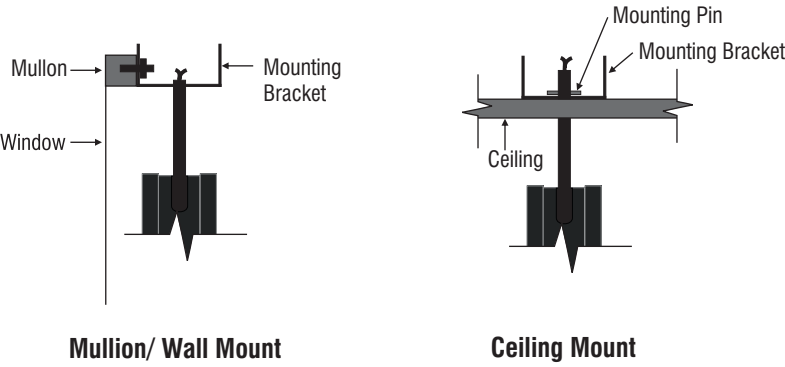

*Ship Two (2) EMT screw connector(s) to attach to conduit, if needed

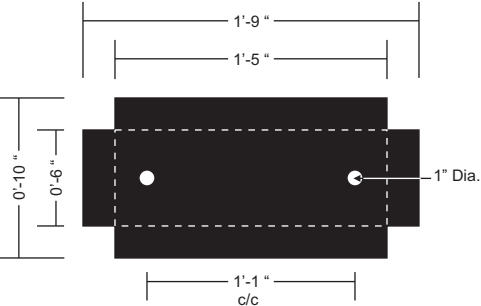

Mounting plate
.090" Brakeformed box, painted Black. Notched & Formed

HILTONDISPLAYS
125 HILLSIDE DRIVE • GREENVILLE SC 29607
P 800 353 9132 • F 864 242 2204
www.hiltondisplays.com

QID 16-35024

JOB NAME

Starbucks

LOCATION

6080 Collins Ave.
Miami, FL 33140

CUSTOMER CONTACT

SALESMAN / PM

Rhoda Hughes

DESIGNER

Jesse Black

DWG. DATE

11-13-16

REV. DATE / REVISION

X-XX-XX XXXXXXXX

SCALE

As Noted

FILE

2016/Starbucks/Miami FL/
16-350204/SB Miami FL.cdr

DESIGN SPECIFICATIONS ACCEPTED BY:

EST:	CLIENT:
SLS/PM:	LANDLORD:

THE INTENT OF THIS DRAWING IS TO SHOW A CONCEPTUAL REPRESENTATION OF THE PROPOSED SIGNAGE. DUE TO VARIATIONS IN PRINTING DEVICES AND SUBSTRATES, THE FINISHED PRODUCT MAY DIFFER SLIGHTLY FROM DRAWING.




14” CHANNEL LETTERS - HALO WITH BACKER

Qty. 1

SBC-16-35024-2

B

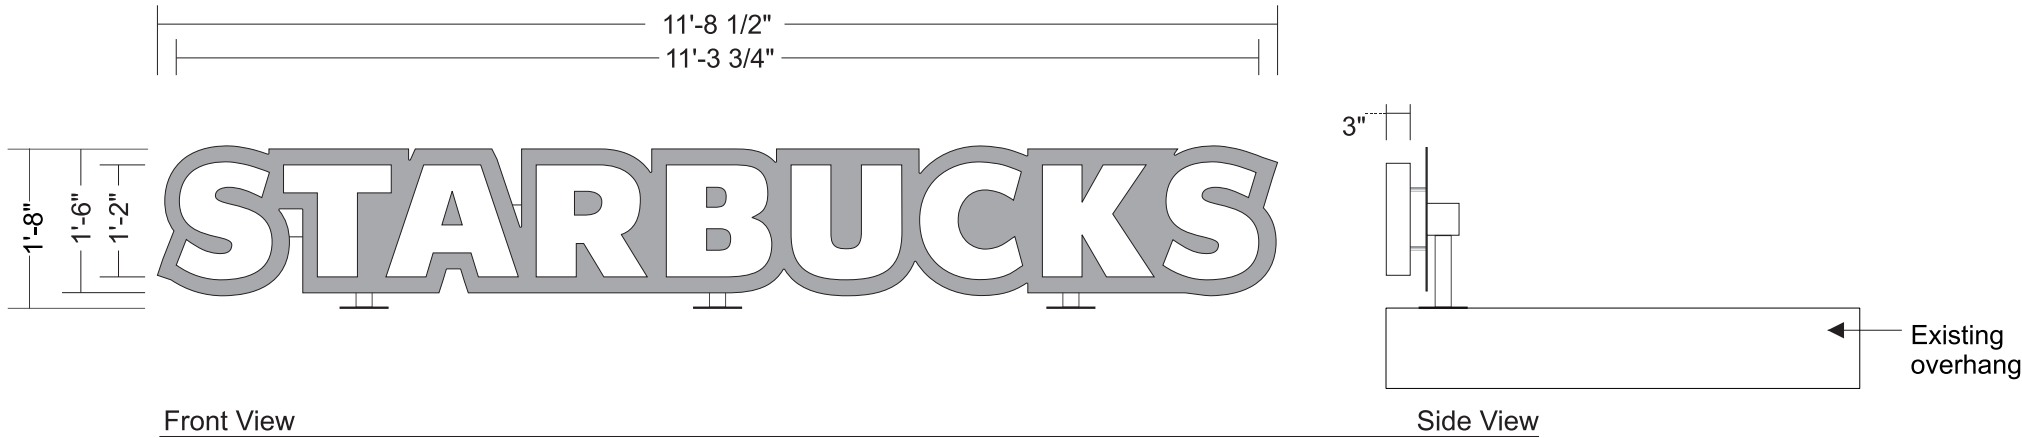

Front View
Scale: 1/2" = 1' (11x17 Paper)

Side View

SPECIFICATIONS

- A** Internally illuminated halo lit channel letters to be fabricated from aluminum with pre-painted White interiors and painted satin finish White PMS polyurethane exteriors w/ clear polycarbonate backs.
- B** Letters illuminated w/ "Lumificient LED's w/ remote power supply.
- C** Letters to be installed w/ 2" stand offs onto aluminum background panel painted to match Indian Silver
- D** Completed letter set on background panel will be installed on 4"x4" raceway painted to match existing fascia
- E** Letters on backer panel and raceway will be installed to existing overhang with 2"x2" aluminum square tube brackets welded to raceway and 6"x6"x.125" mounting aluminum plates painted to match existing fascia

EXISTING



PROPOSED



COLOR LEGEND		
	PMS/PAINT	VINYL
	INDIAN SILVER	N/A
	PMS WHITE	N/A

HILTONDISPLAYS
125 HILLSIDE DRIVE • GREENVILLE SC 29607
P 800 353 9132 • F 864 242 2204
www.hiltondisplays.com

QID 16-35024

JOB NAME

Starbucks

LOCATION

6080 Collins Ave.
Miami, FL 33140

CUSTOMER CONTACT

SALESMAN / PM

Rhoda Hughes

DESIGNER

Jesse Black

DWG. DATE

11-13-16

REV. DATE / REVISION

X-XX-XX XXXXXXXX

SCALE

As Noted

FILE

2016/Starbucks/Miami FL/
16-350204/SB Miami FL.cdr

DESIGN SPECIFICATIONS ACCEPTED BY:

EST:	CLIENT:
SLS/PM:	LANDLORD:

THE INTENT OF THIS DRAWING IS TO SHOW A CONCEPTUAL REPRESENTATION OF THE PROPOSED SIGNAGE. DUE TO VARIATIONS IN PRINTING DEVICES AND SUBSTRATES, THE FINISHED PRODUCT MAY DIFFER SLIGHTLY FROM DRAWING.



Channel Letters: 1' 6" x 11' 8.5" = 17.6 [/]