
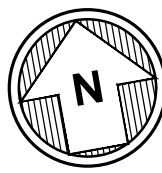


FRONT YARD CALCULATIONS :

AREA:	2,488.58 S. F.	100%
IMPERVIOUS AREA:	1,107.81 S. F.	44.52%
PERVIOUS AREA:	1,380.71 S. F.	55.48% (50% MIN.)

REAR YARD CALCULATIONS :

AREA:	5,623.82 S.F.	100 %
IMPERVIOUS AREA:	1,614.67 S.F.	28.71 %
GREEN AREA:	3,121.66 S.F.	
50% OF POOL + JACUZZI	709.5 S.F.	
100% OF BASIN	177.96 S.F.	
TOTAL PERVIOUS AREA:	4,009.15 S.F.	71.29 % (70%MIN.)

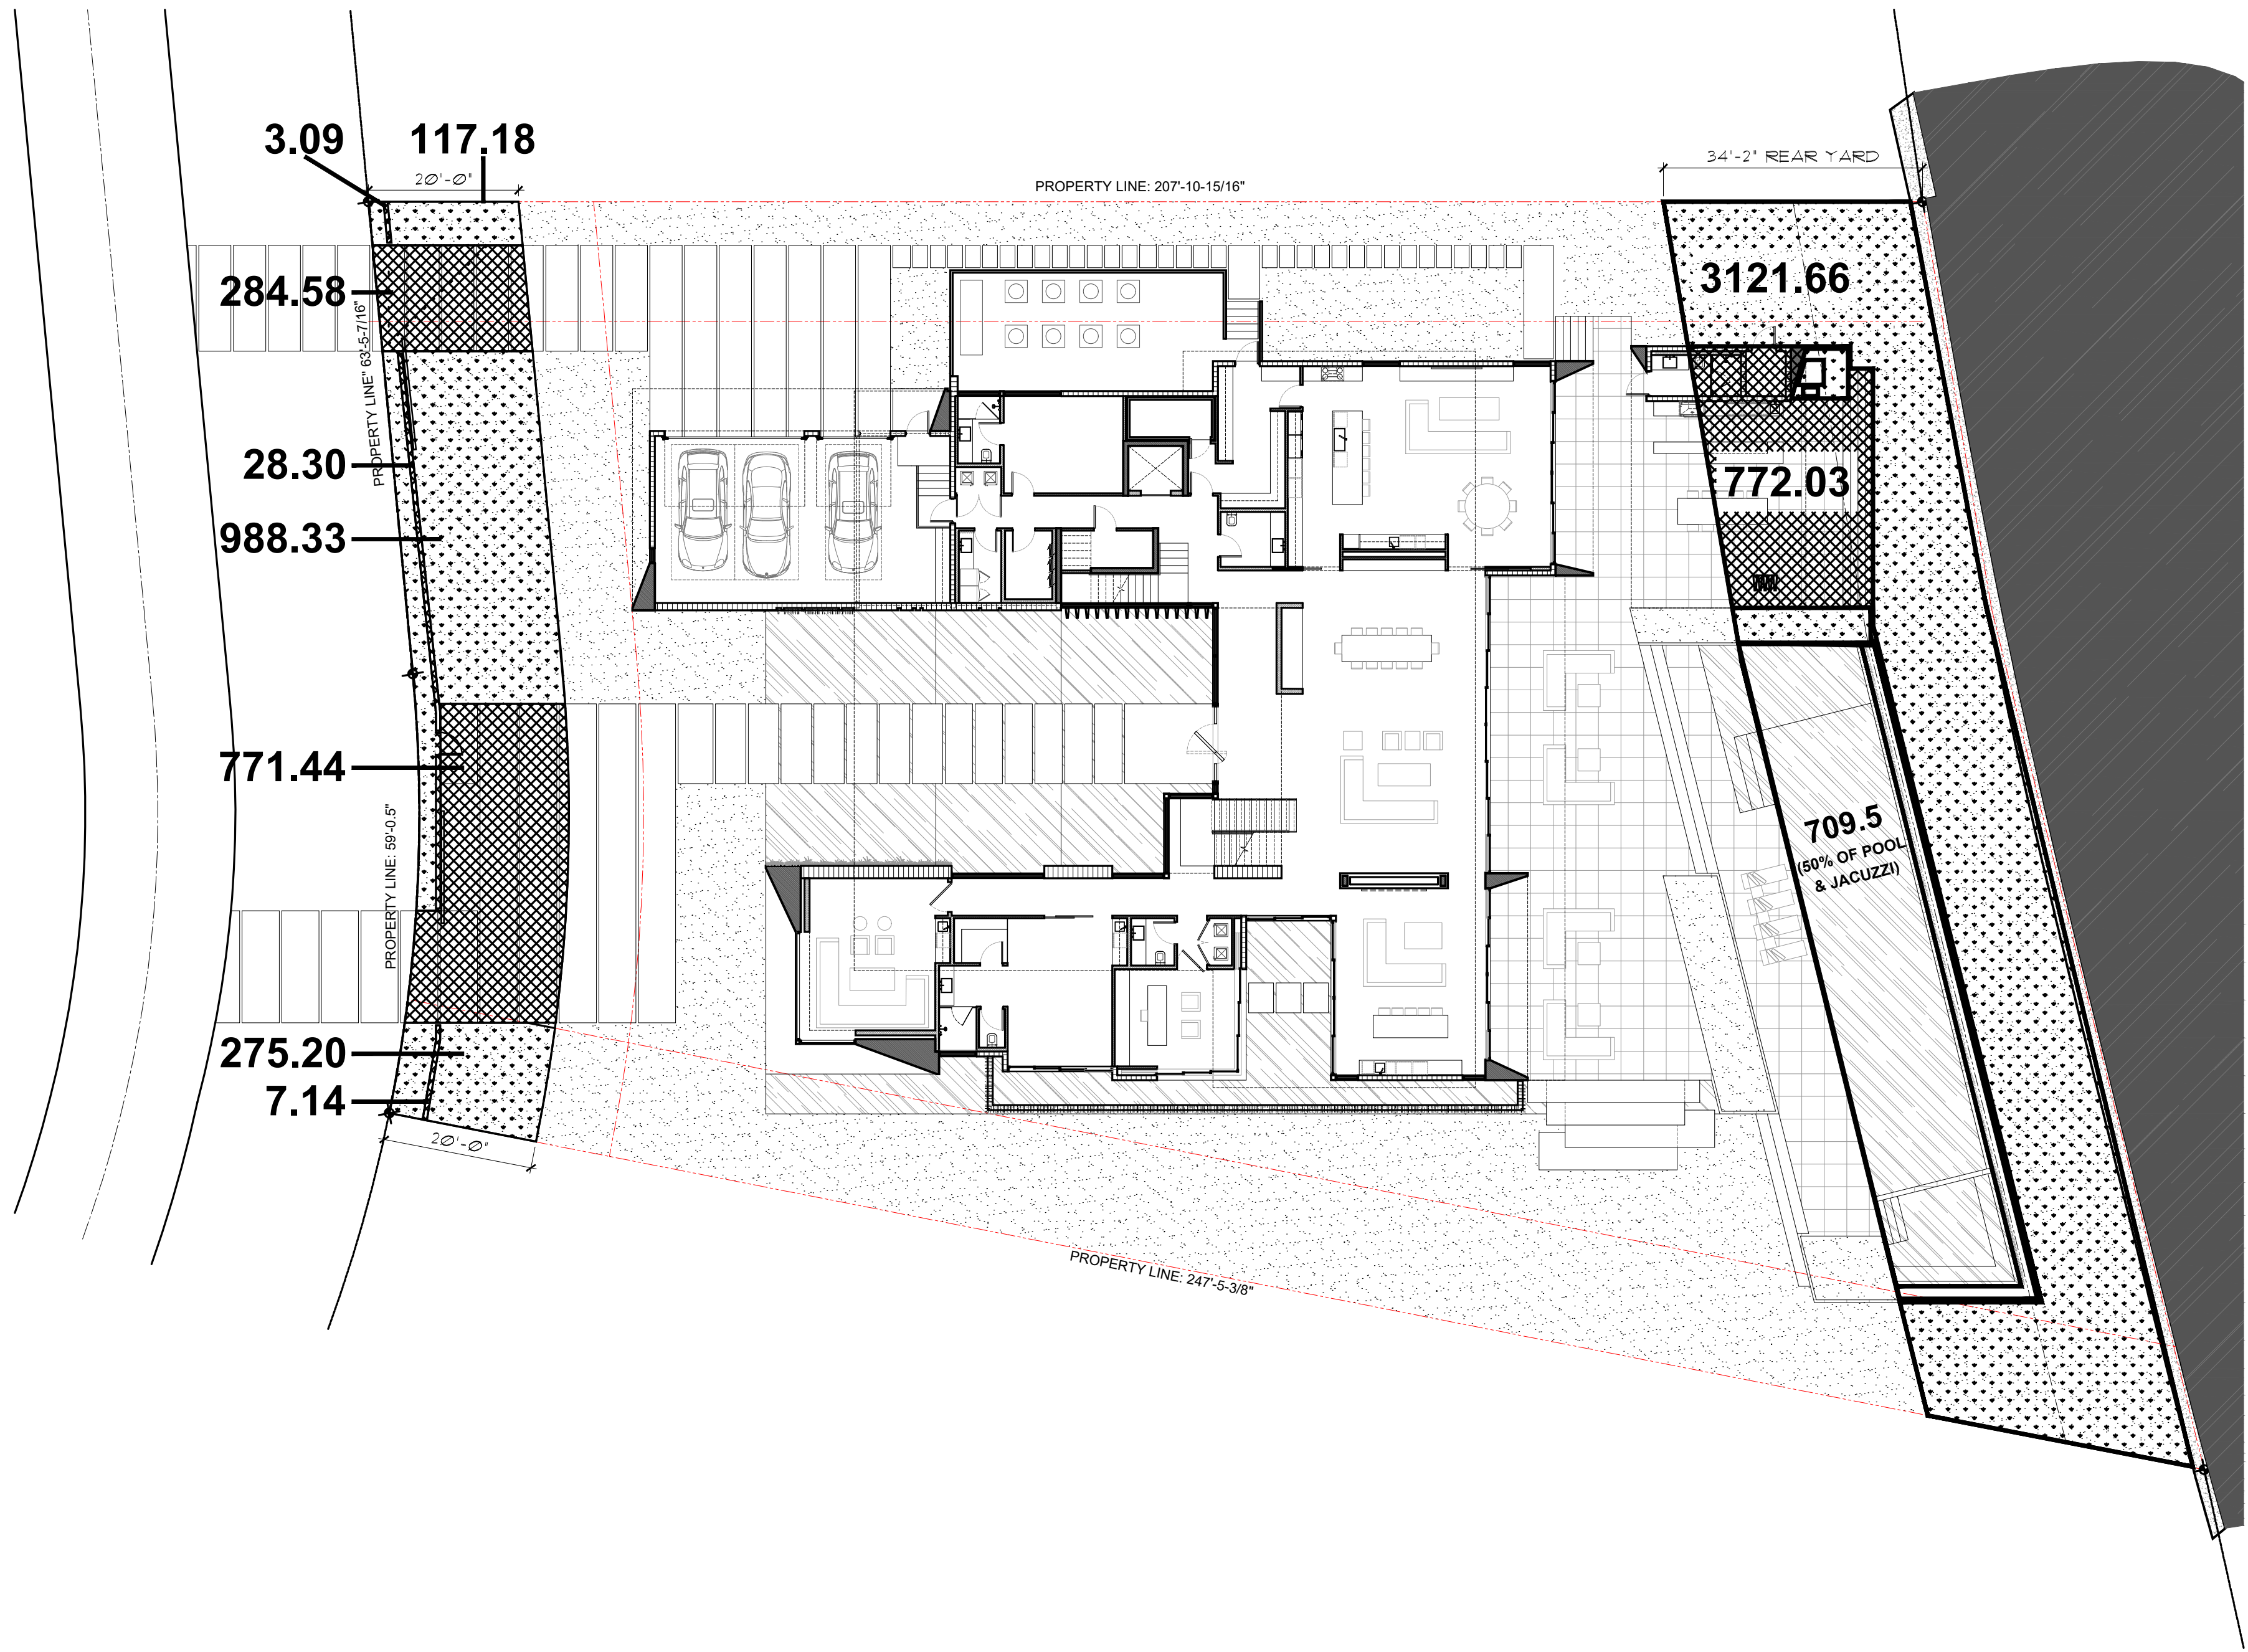

FRONT/ REAR PERVIOUS AREA
SCALE: 1/16" = 1'-0"

HARARI RESIDENCE
98 LAGORCE CIRCLE
MIAMI BEACH, FL 33141

CHOEFF LEVY FISCHEMAN
ARCHITECTURE + DESIGN
8425 Biscayne Blvd, suite 201
Miami, Florida 33138
www.cfoffleivyfishman.com
(t) 305.434.8338
(f) 305.892.5292

Ralph Choeff
registered architect
AR0009679
AA26003009

comm no.

1927



date:
12 / 09 / 2019

revised:

sheet no.

A-1.4

JANUARY 6, 2020

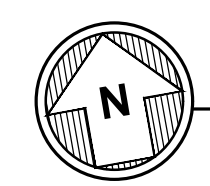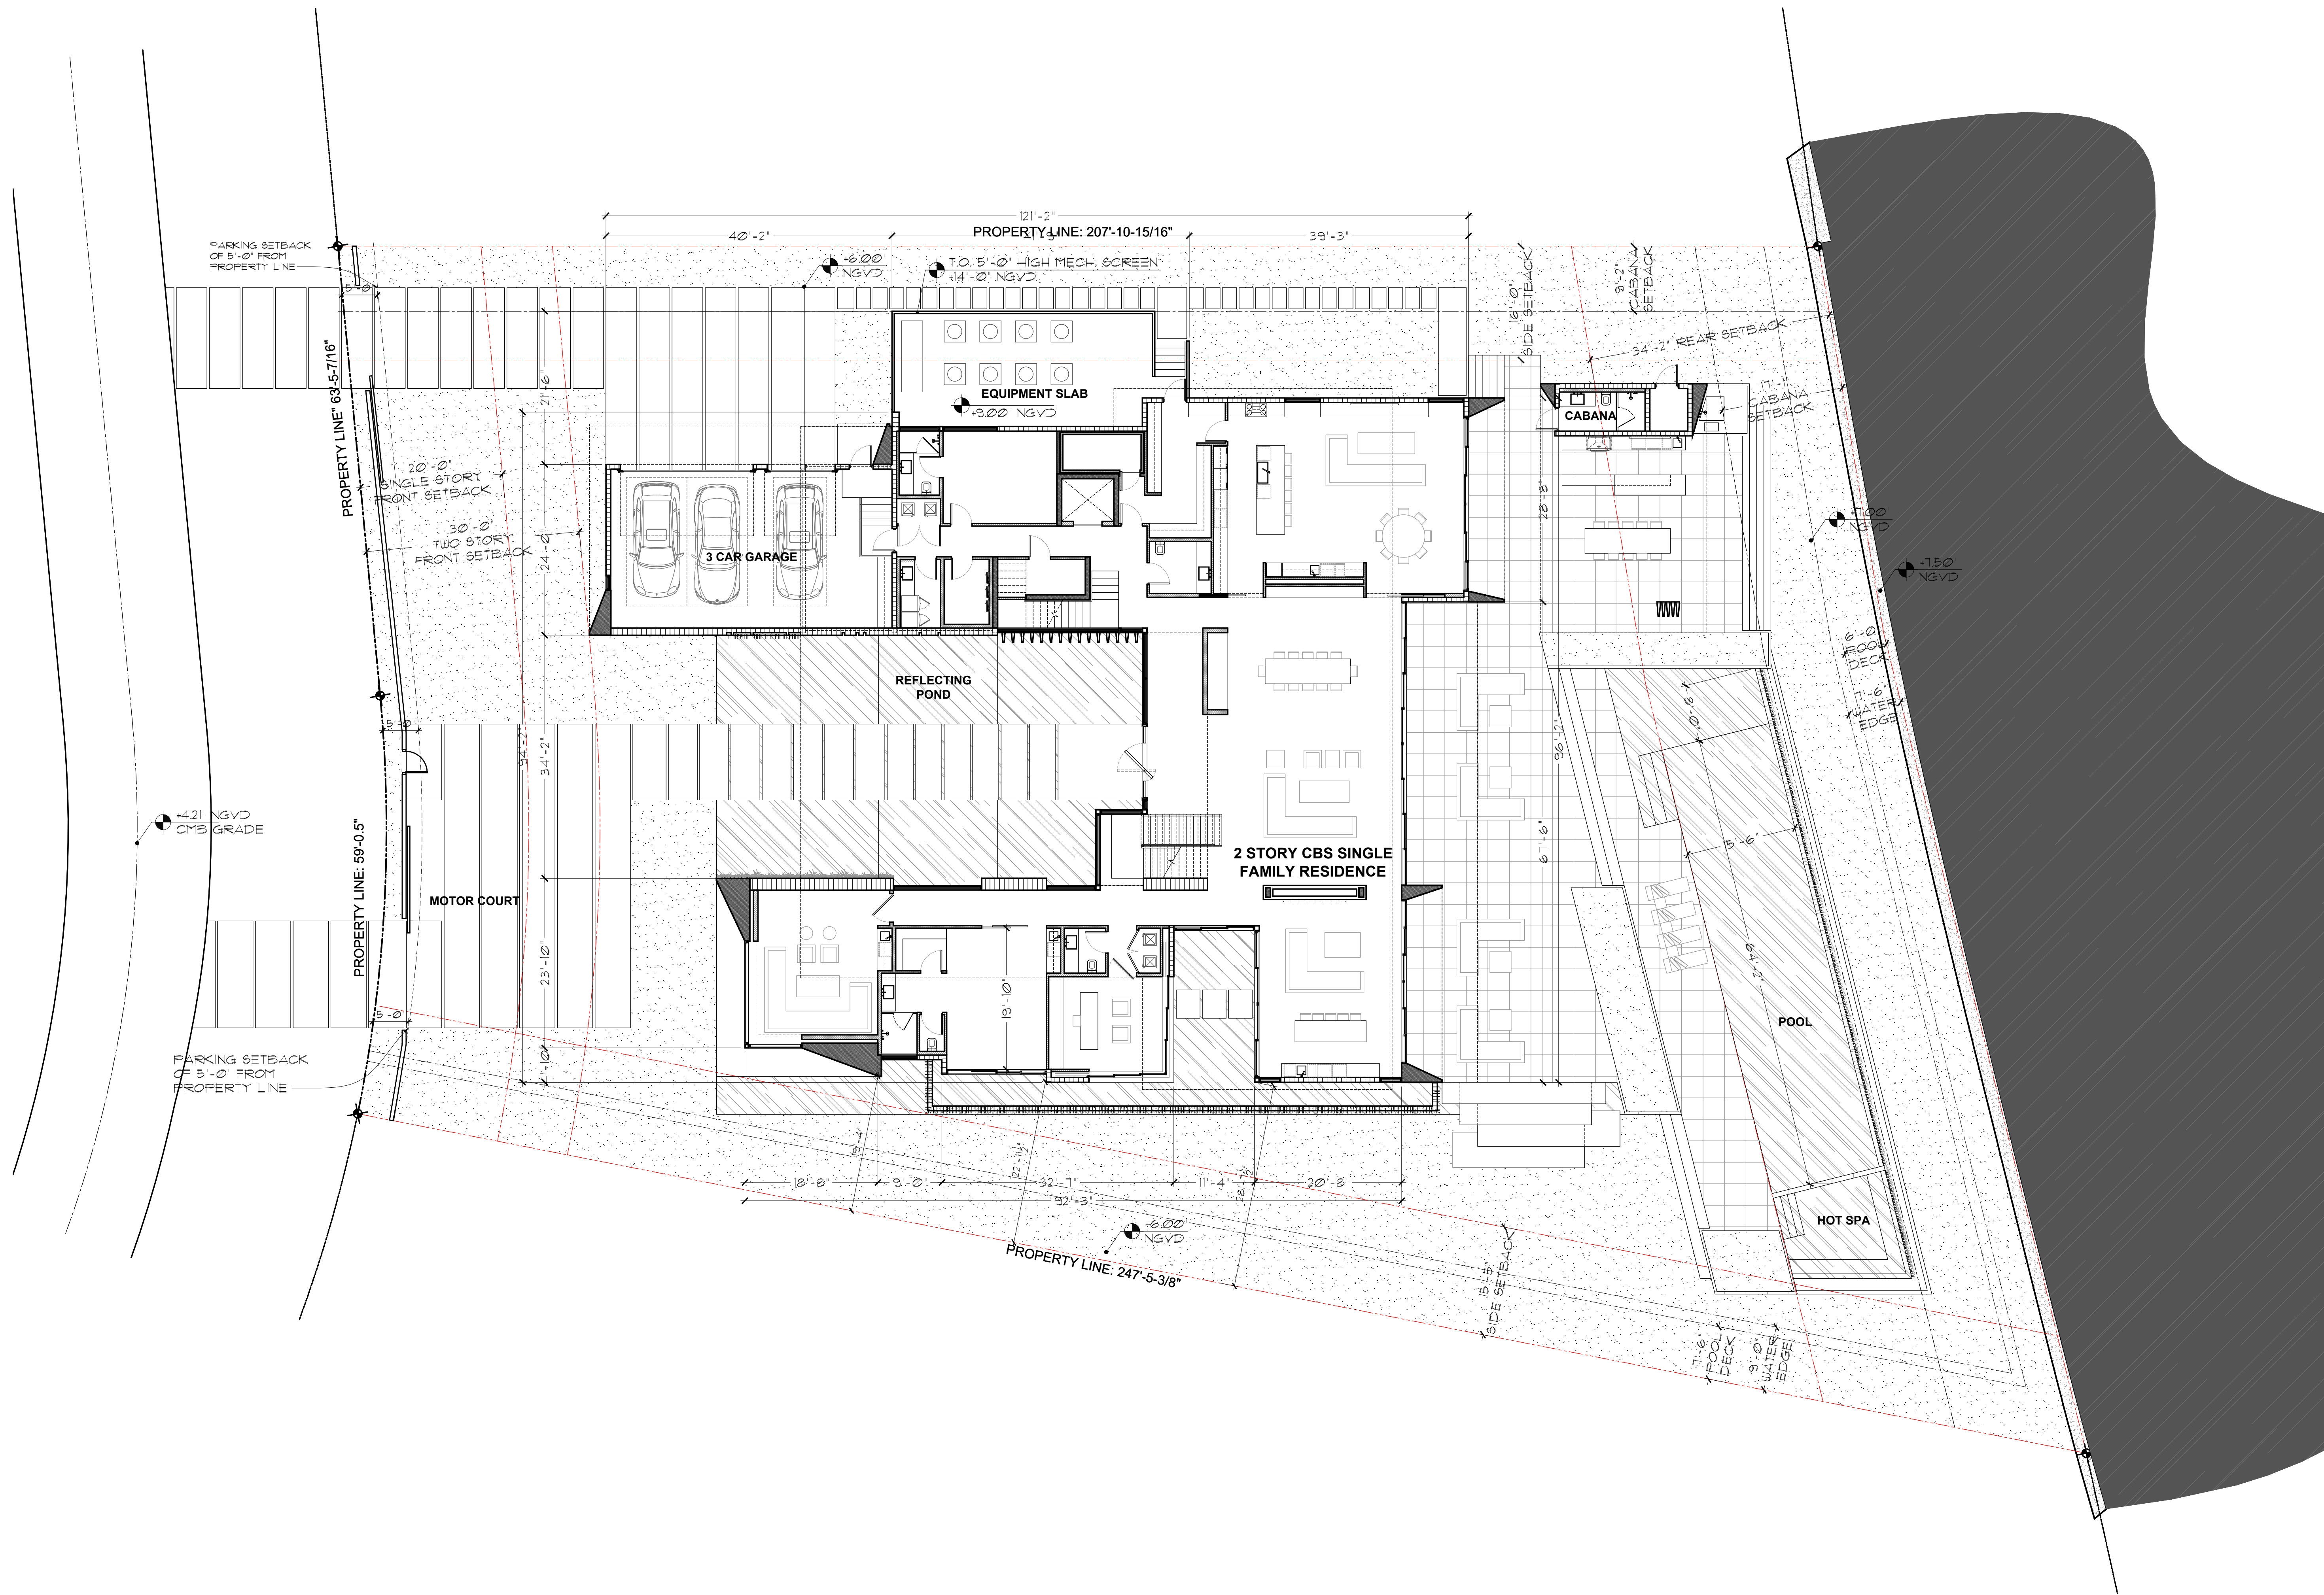

SITE PLAN

SCALE: 3/32"=1'-0"

HARARI RESIDENCE
98 LAGORCE CIRCLE
MIAMI BEACH, FL 33141

CHOEFF LEVY FISCHMAN
ARCHITECTURE + DESIGN

8425 Biscayne Blvd, suite 201
Miami, Florida 33138
www.cloffarchitects.com
(t) 305.434.8338
(f) 305.892.5292

Ralph Choeff
registered architect
AR0009679
AA26003009



comm no.
1927

date:
12 / 09 / 2019


revised:

sheet no.
A-2.0


JANUARY 6, 2020

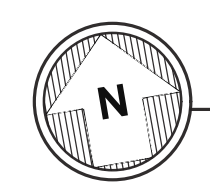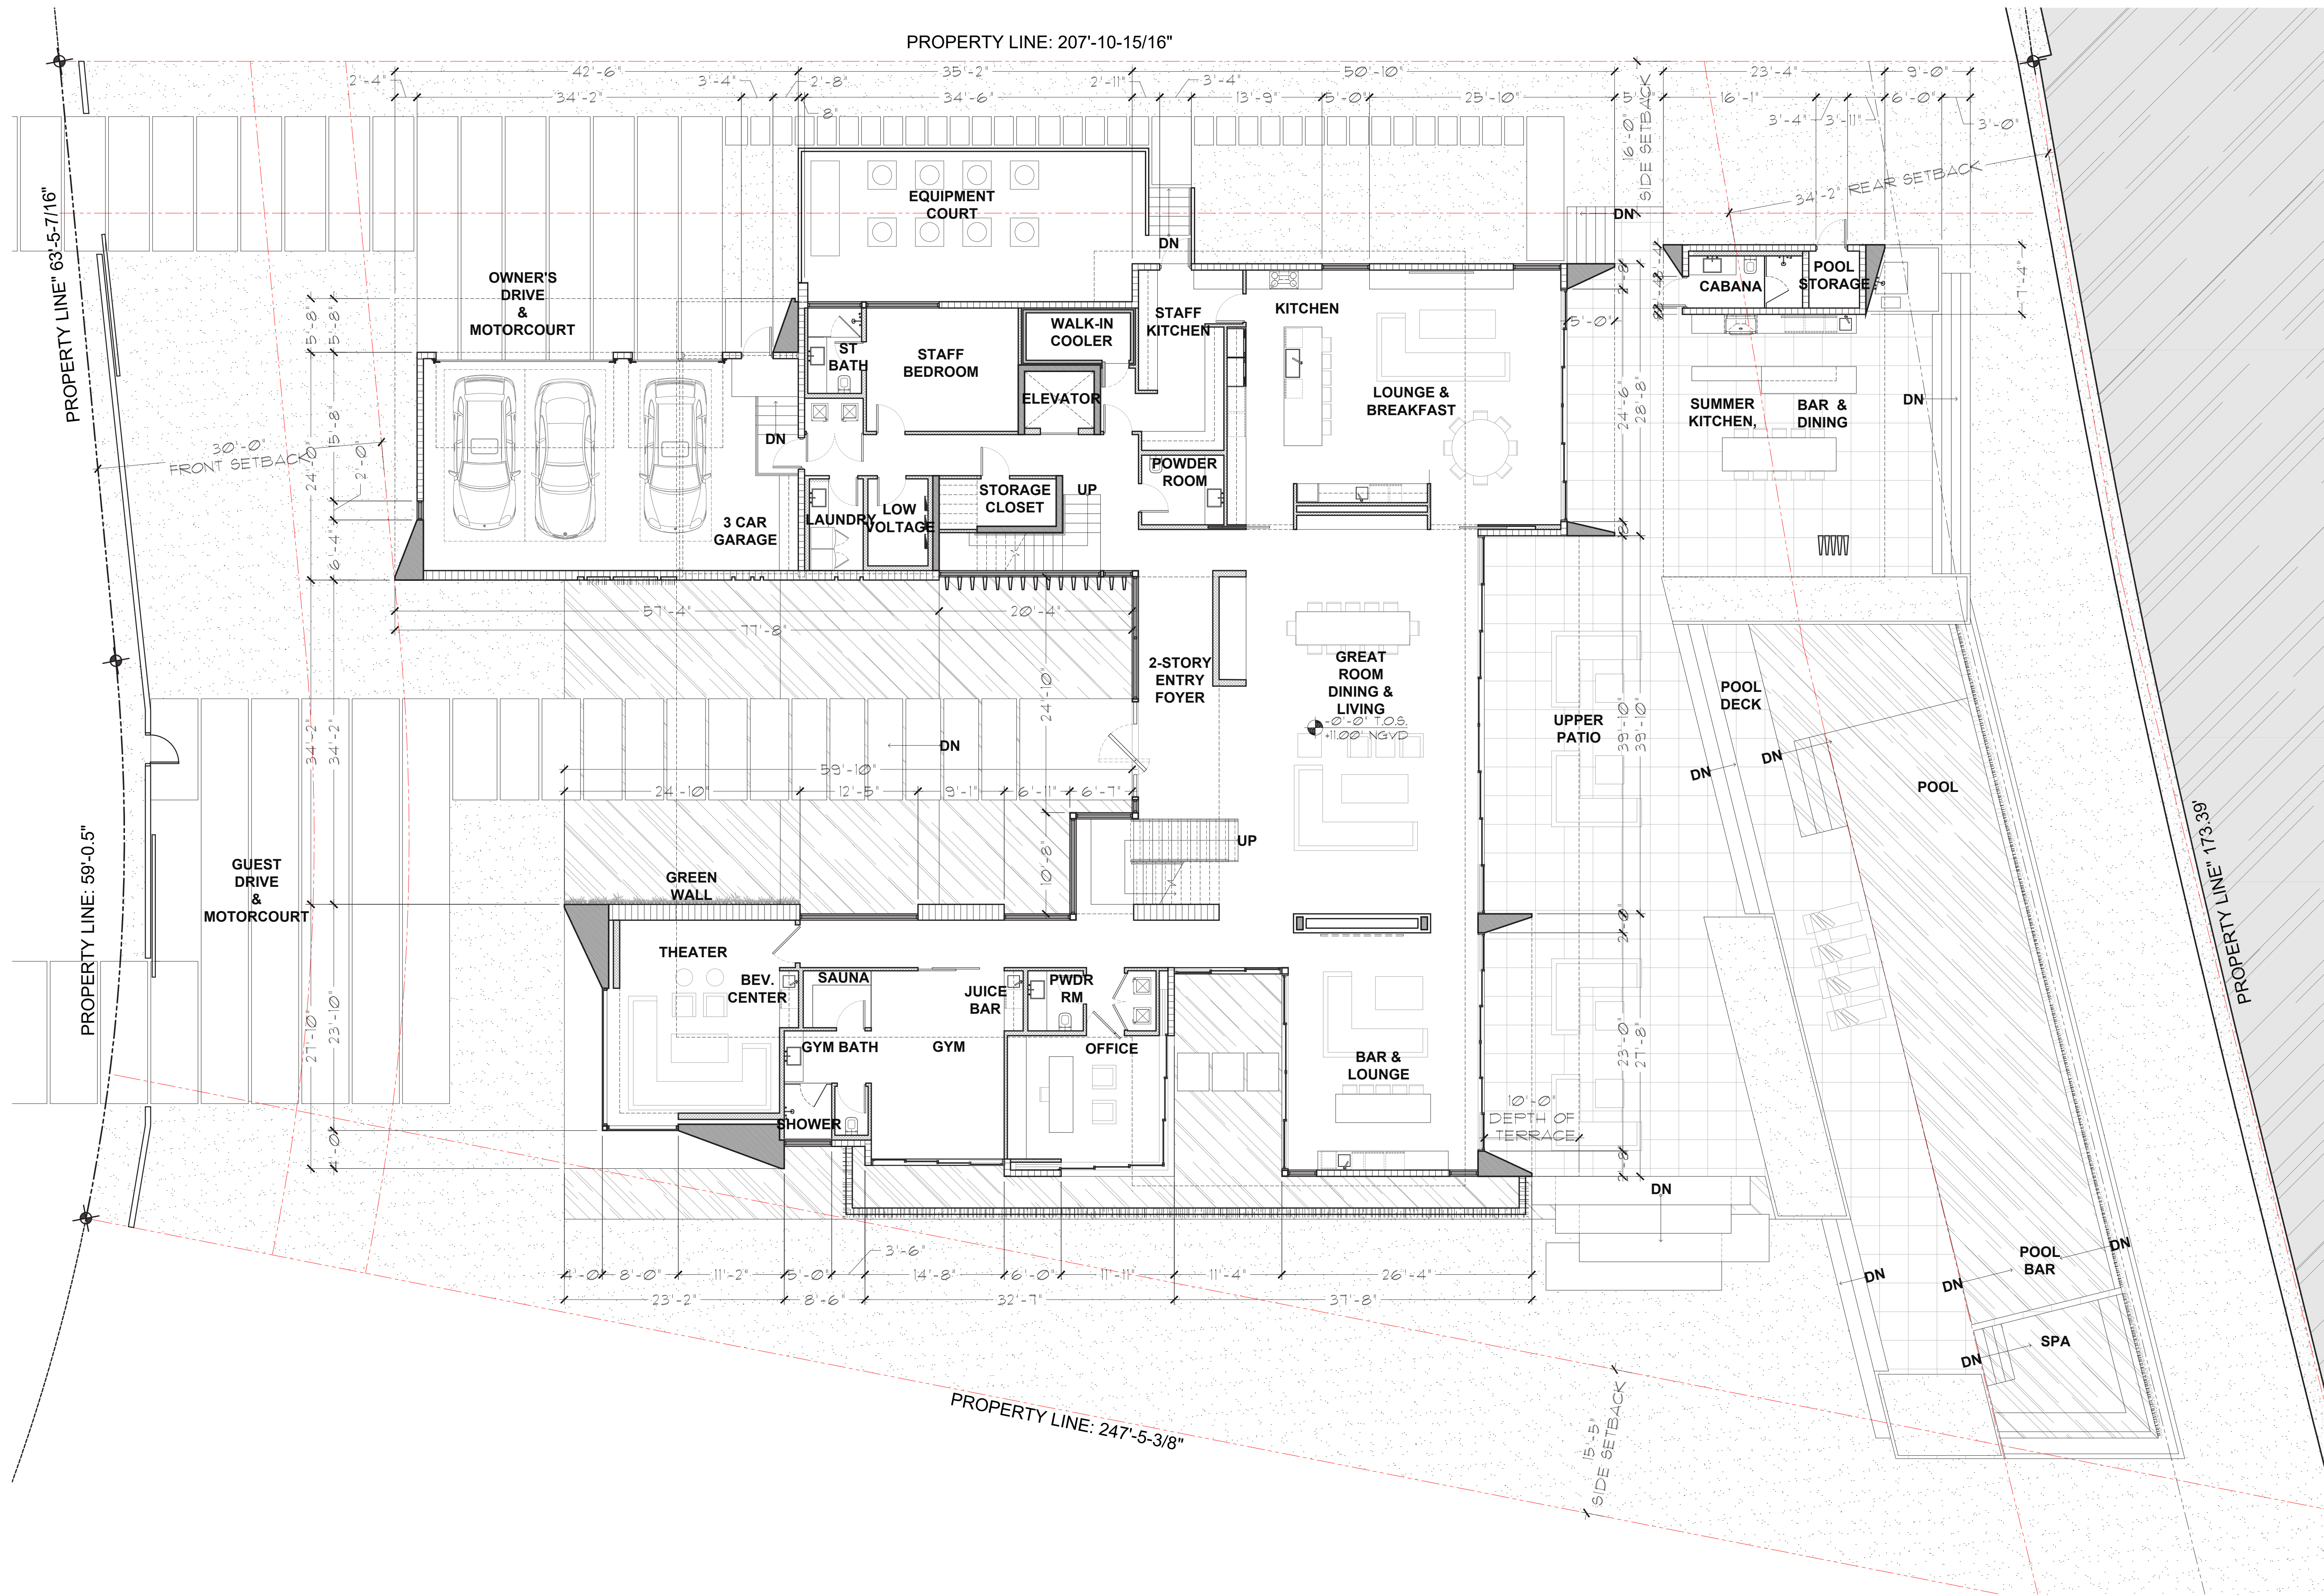

FIRST FLOOR PLAN
SCALE: 1/8"=1'-0"

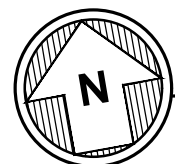

SCALE: 1/8" = 1'-0"

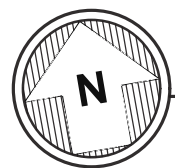

SCALE: $1/8" = 1' - 0"$


JANUARY 6, 2020

8425 Biscayne Blvd, suite 201
Miami, Florida 33138
(t) 305.434.8338
(f) 305.892.5292
www.cflarchitects.com

www.clfarchitects.com



FRONT (WEST) ELEVATION
SCALE: $\frac{3}{16}" = 1'-0"$

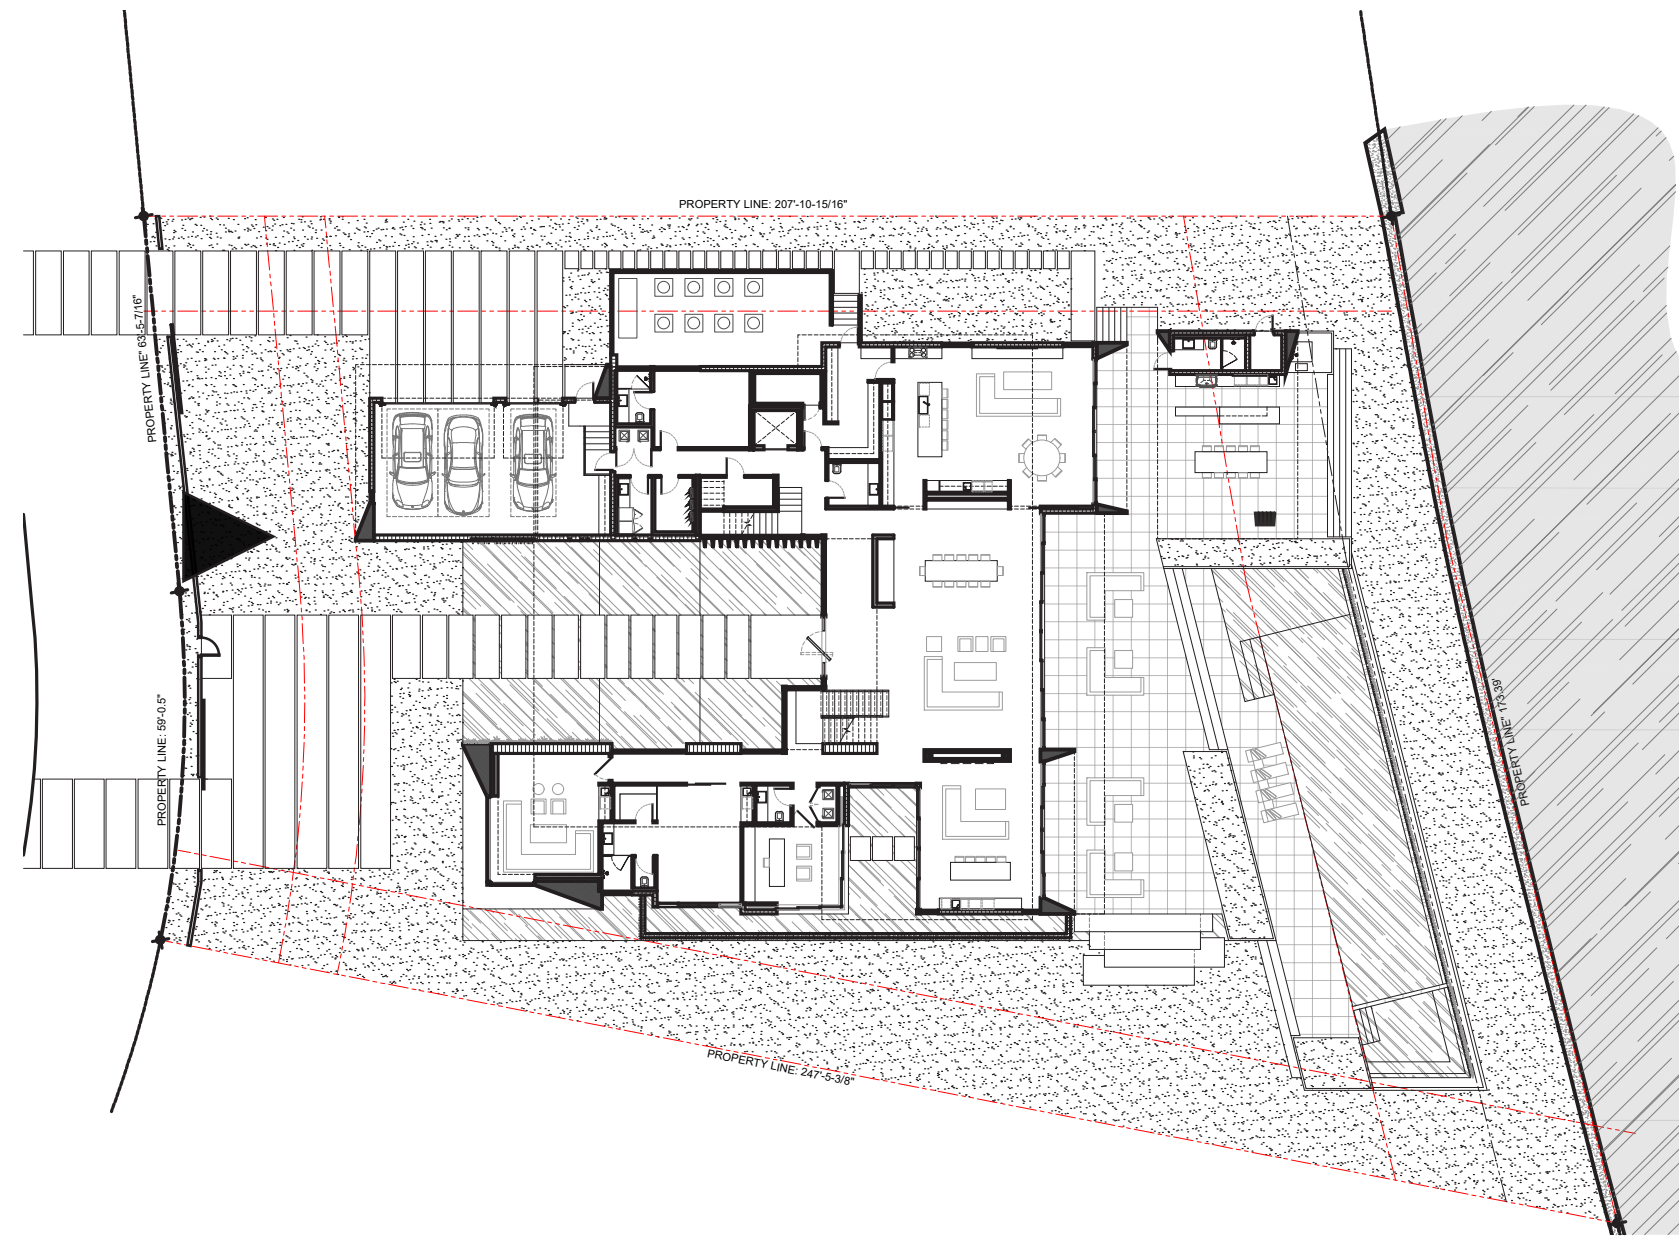

KEY PLAN
SCALE: $\frac{1}{32}" = 1'-0"$

HARARI RESIDENCE
98 LAGORCE CIRCLE
MIAMI BEACH, FL 33141

seal

Ralph Choeff
registered architect
AR0009679
AA26003009

comm no.
1927

date:
12 / 09 / 2019

revised:


sheet no.

A-3.0

JANUARY 6, 2020



SIDE (NORTH) ELEVATION
SCALE: $\frac{3}{16}$ " = 1'-0"

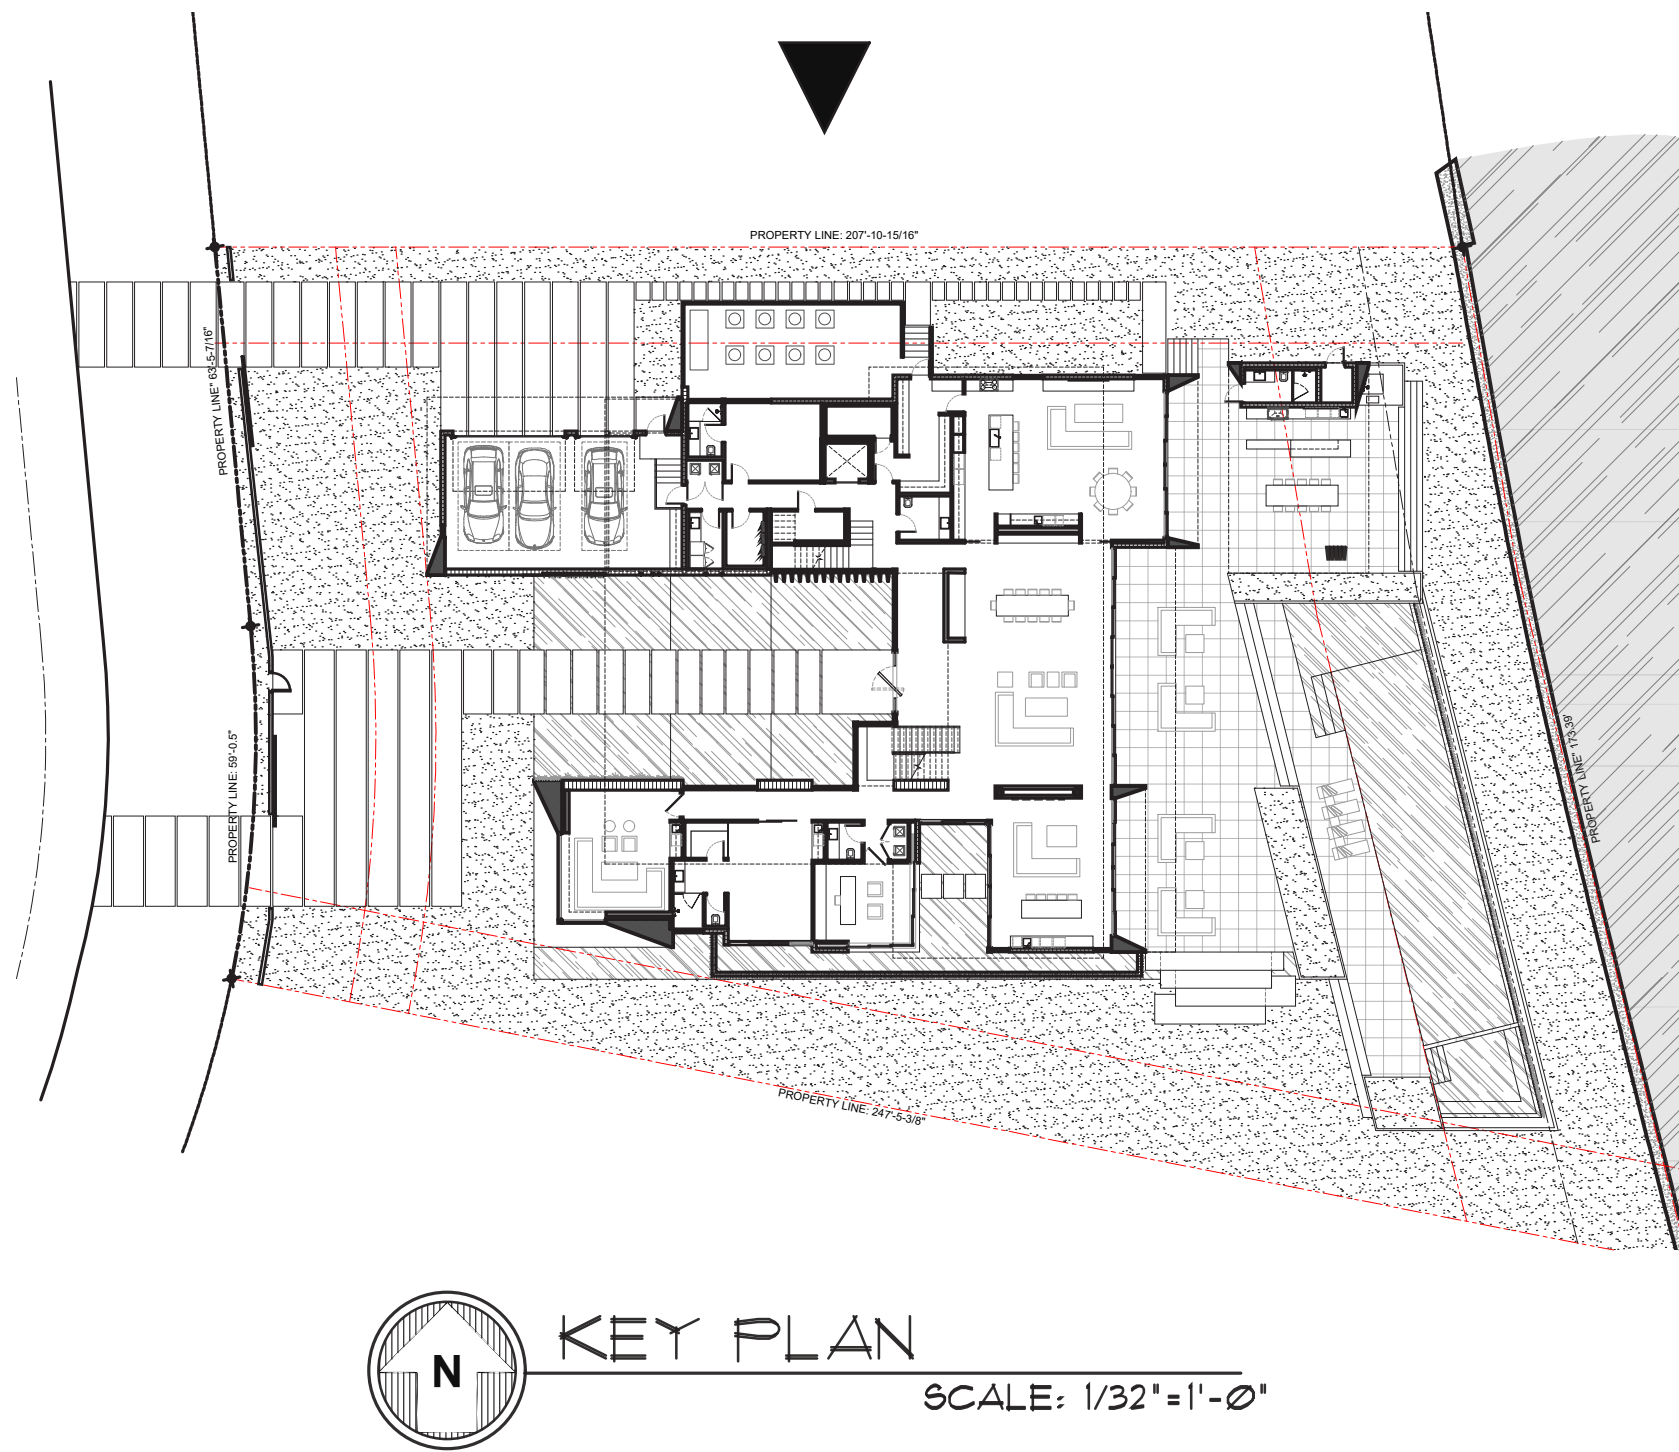

HARARI RESIDENCE
98 LAGORCE CIRCLE
MIAMI BEACH, FL 33141

CHOEFF LEVY FISCHEMAN
ARCHITECTURE + DESIGN
8425 Biscayne Blvd., suite 201
Miami, Florida 33138
(t) 305.434.8398
(f) 305.892.5292
www.clarchitects.com

Ralph Choeff
registered architect
AR0009679
AA26003009

comm no.

1927


date:
12 / 09 / 2019

revised:

sheet no.

A-3.1

JANUARY 6, 2020

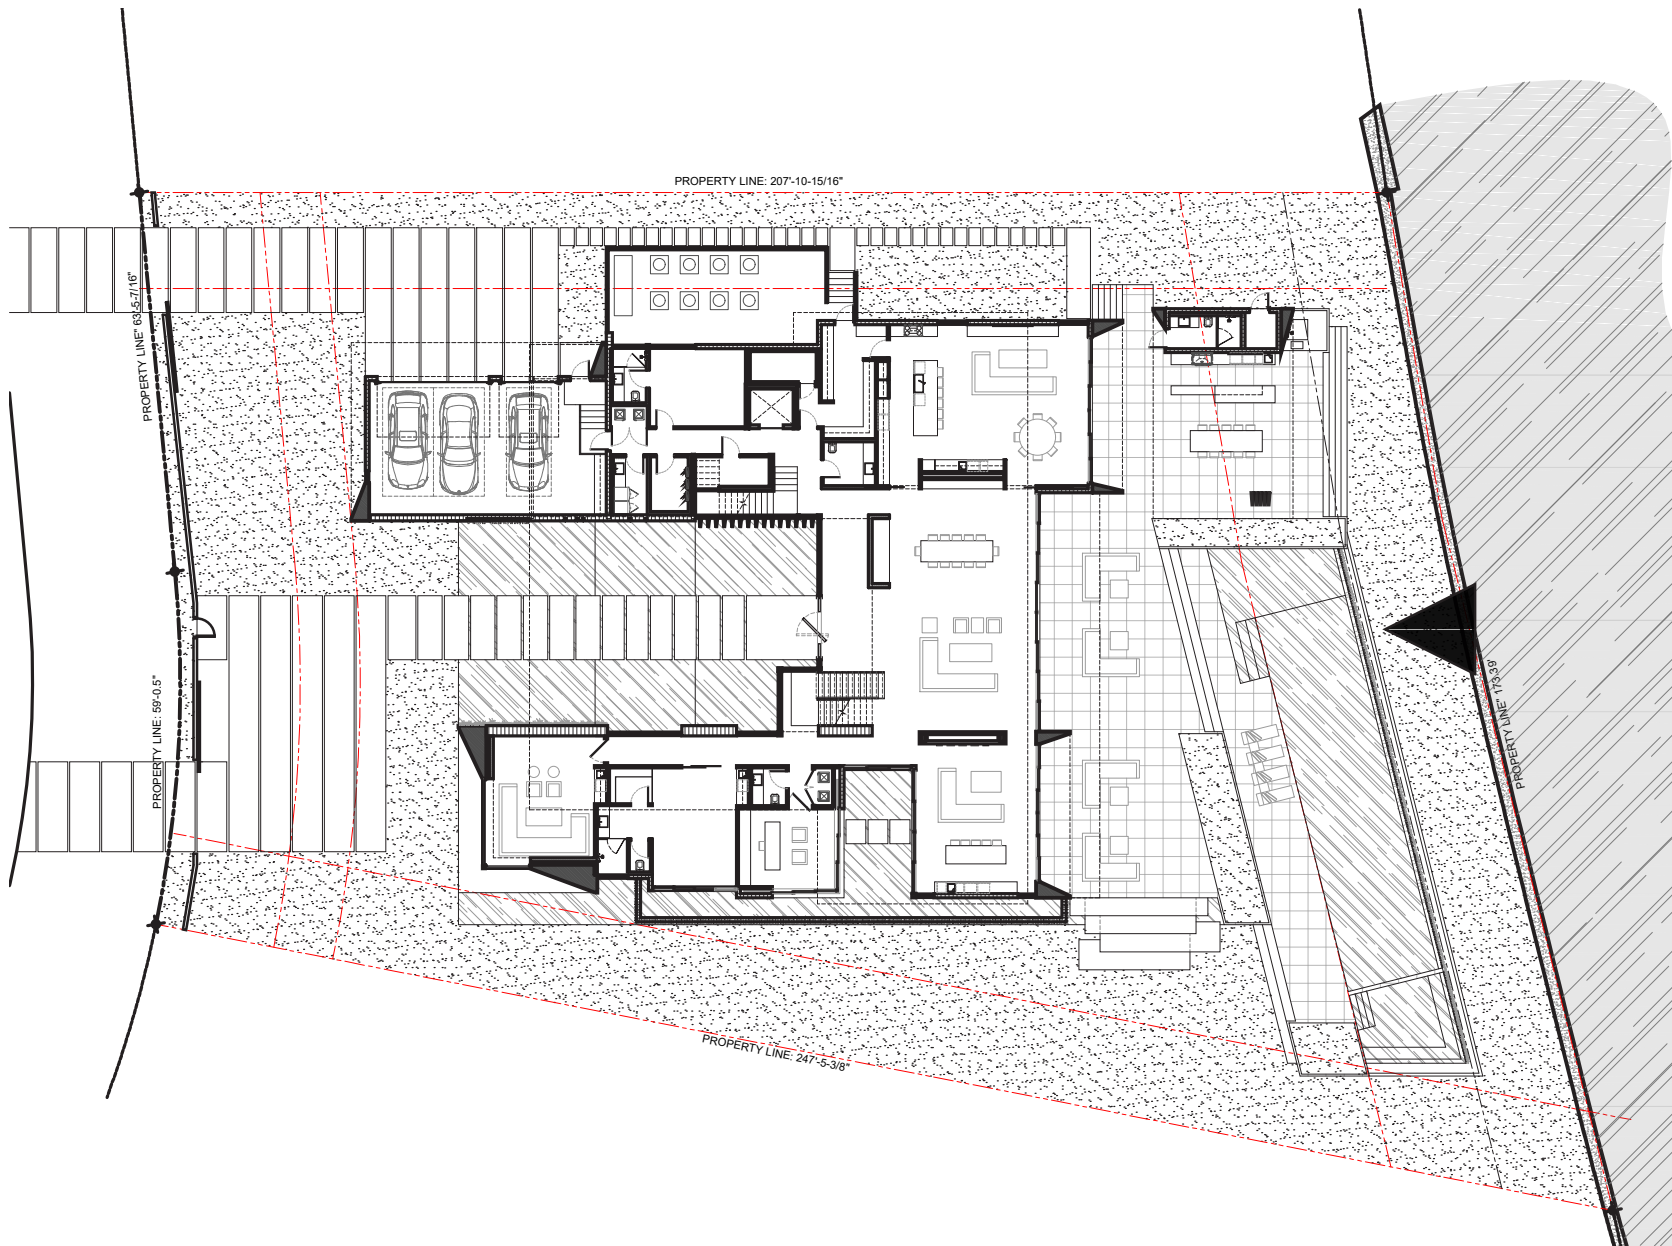

HARARI RESIDENCE
98 LAGORCE CIRCLE
MIAMI BEACH, FL 33141

seal

Ralph Choeff
registered architect
AR0009679
AA26003009

comm no.
1927

date:
12 / 09 / 2019



revised:

sheet no.

A-3.2

JANUARY 6, 2020

CHOEFF LEVY FISCHMAN
ARCHITECTURE + DESIGN
8425 Biscayne Blvd. suite 201
Miami, Florida 33138
(t) 305.434.8398
(f) 305.892.5292
www.clarchitects.com

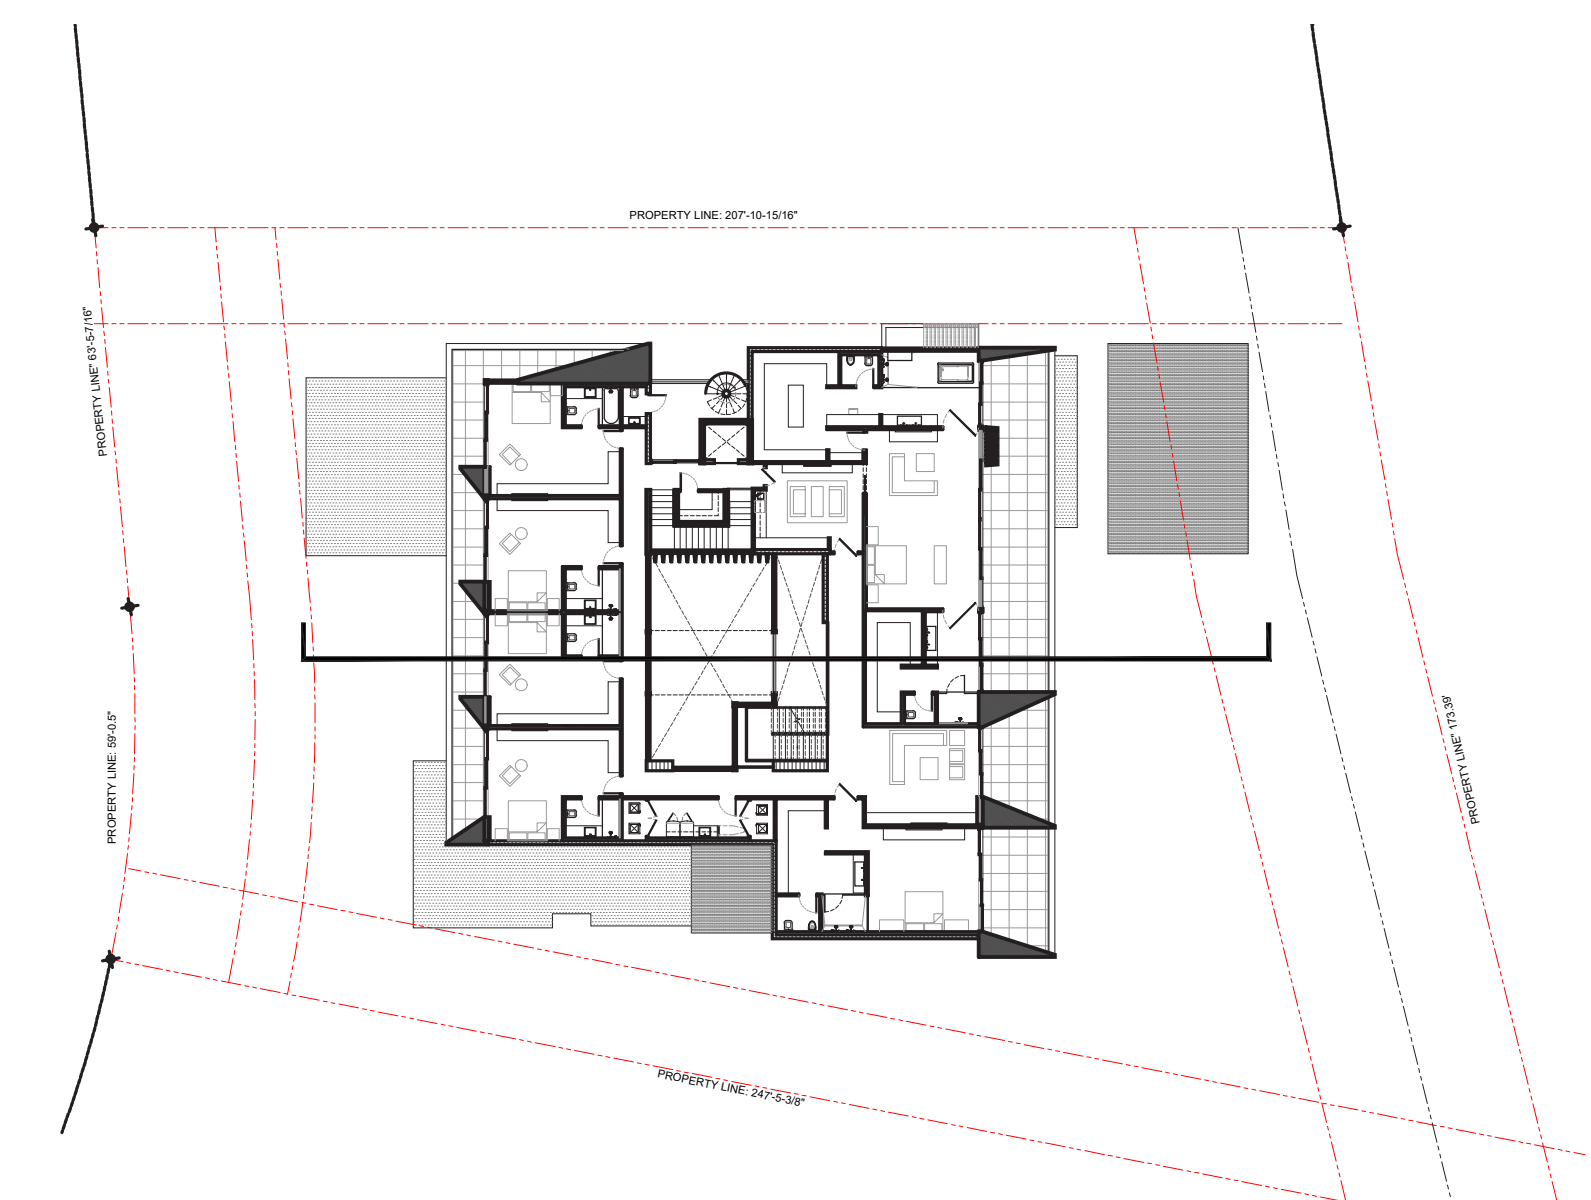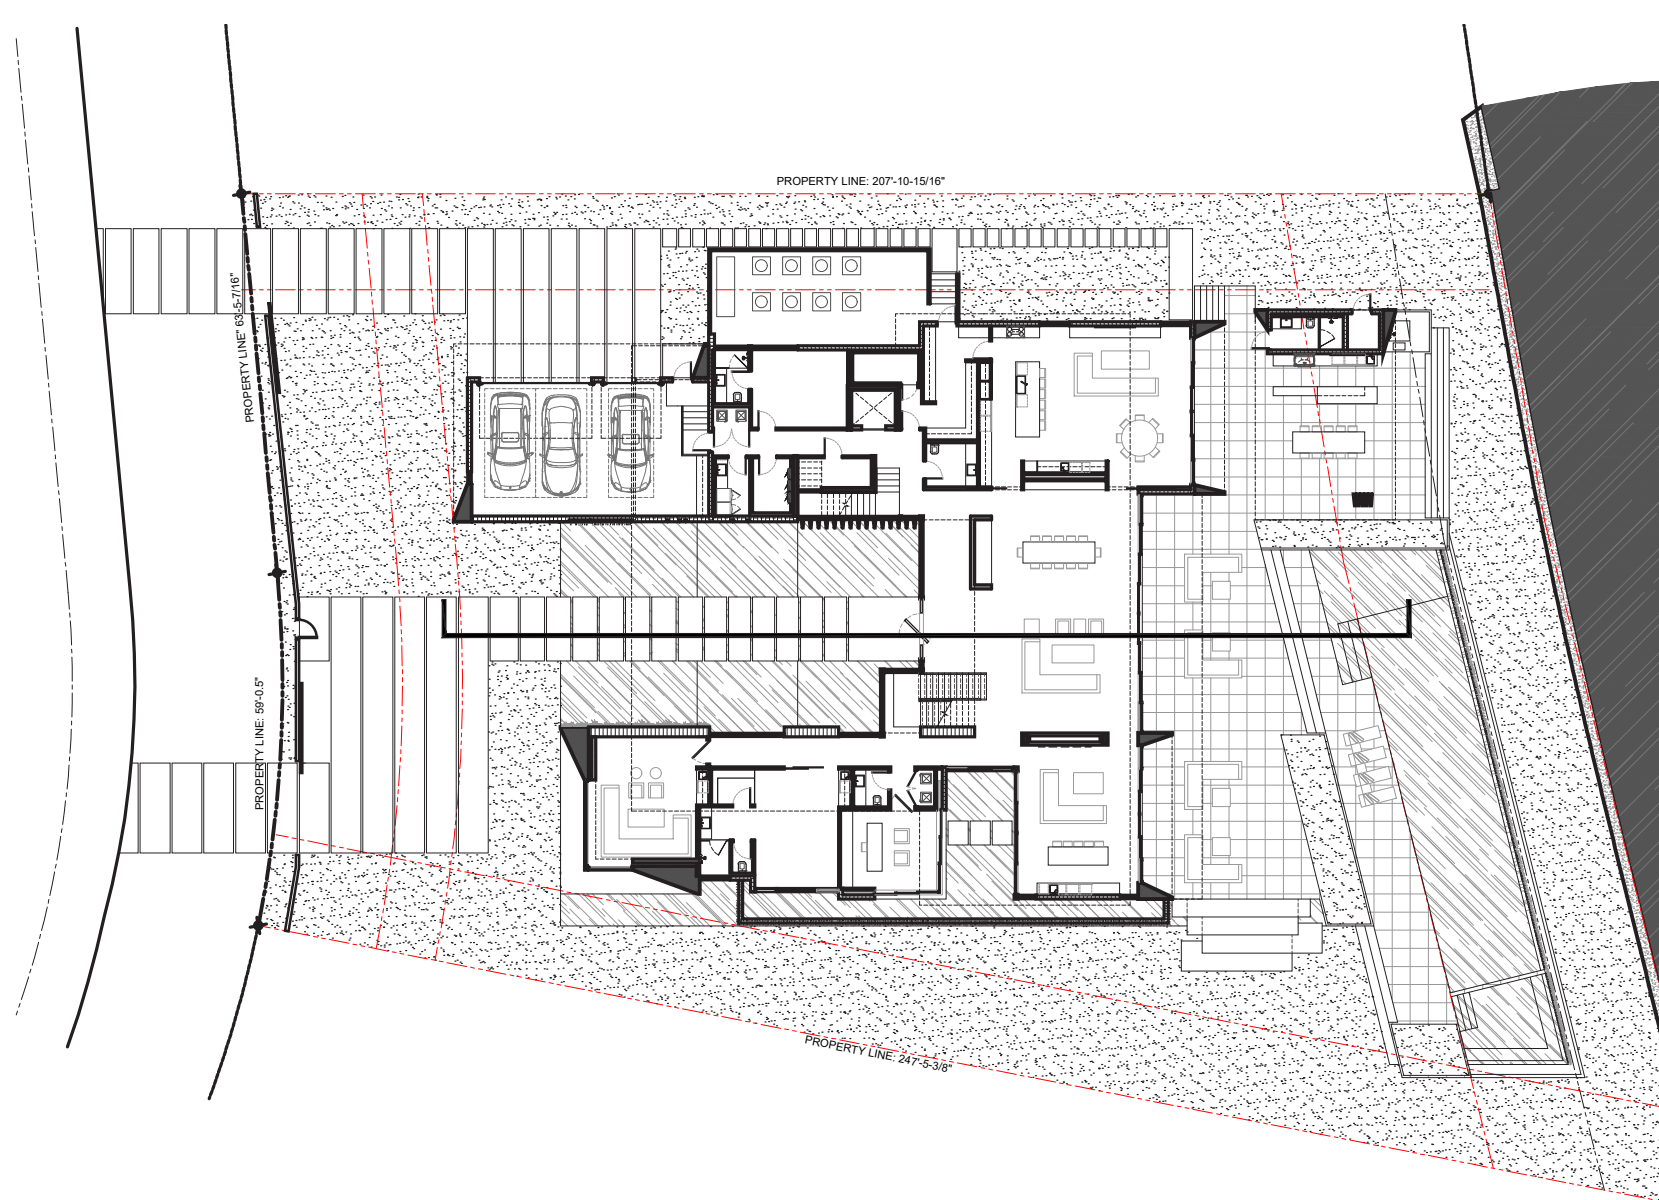

HARARI RESIDENCE
98 LAGORCE CIRCLE
MIAMI BEACH, FL 33141

seal

Ralph Choeff
registered architect
AR0009679
AA26003009

comm no.
1927

date:
12 / 09 / 2019


revised:

sheet no.


A-3.4

JANUARY 6, 2020

CHOEFF LEVY FISCHMAN
ARCHITECTURE + DESIGN
8425 Biscayne Blvd, suite 201
Miami, Florida 33138
www.clarchitects.com
(t) 305.434.8338
(f) 305.892.5292

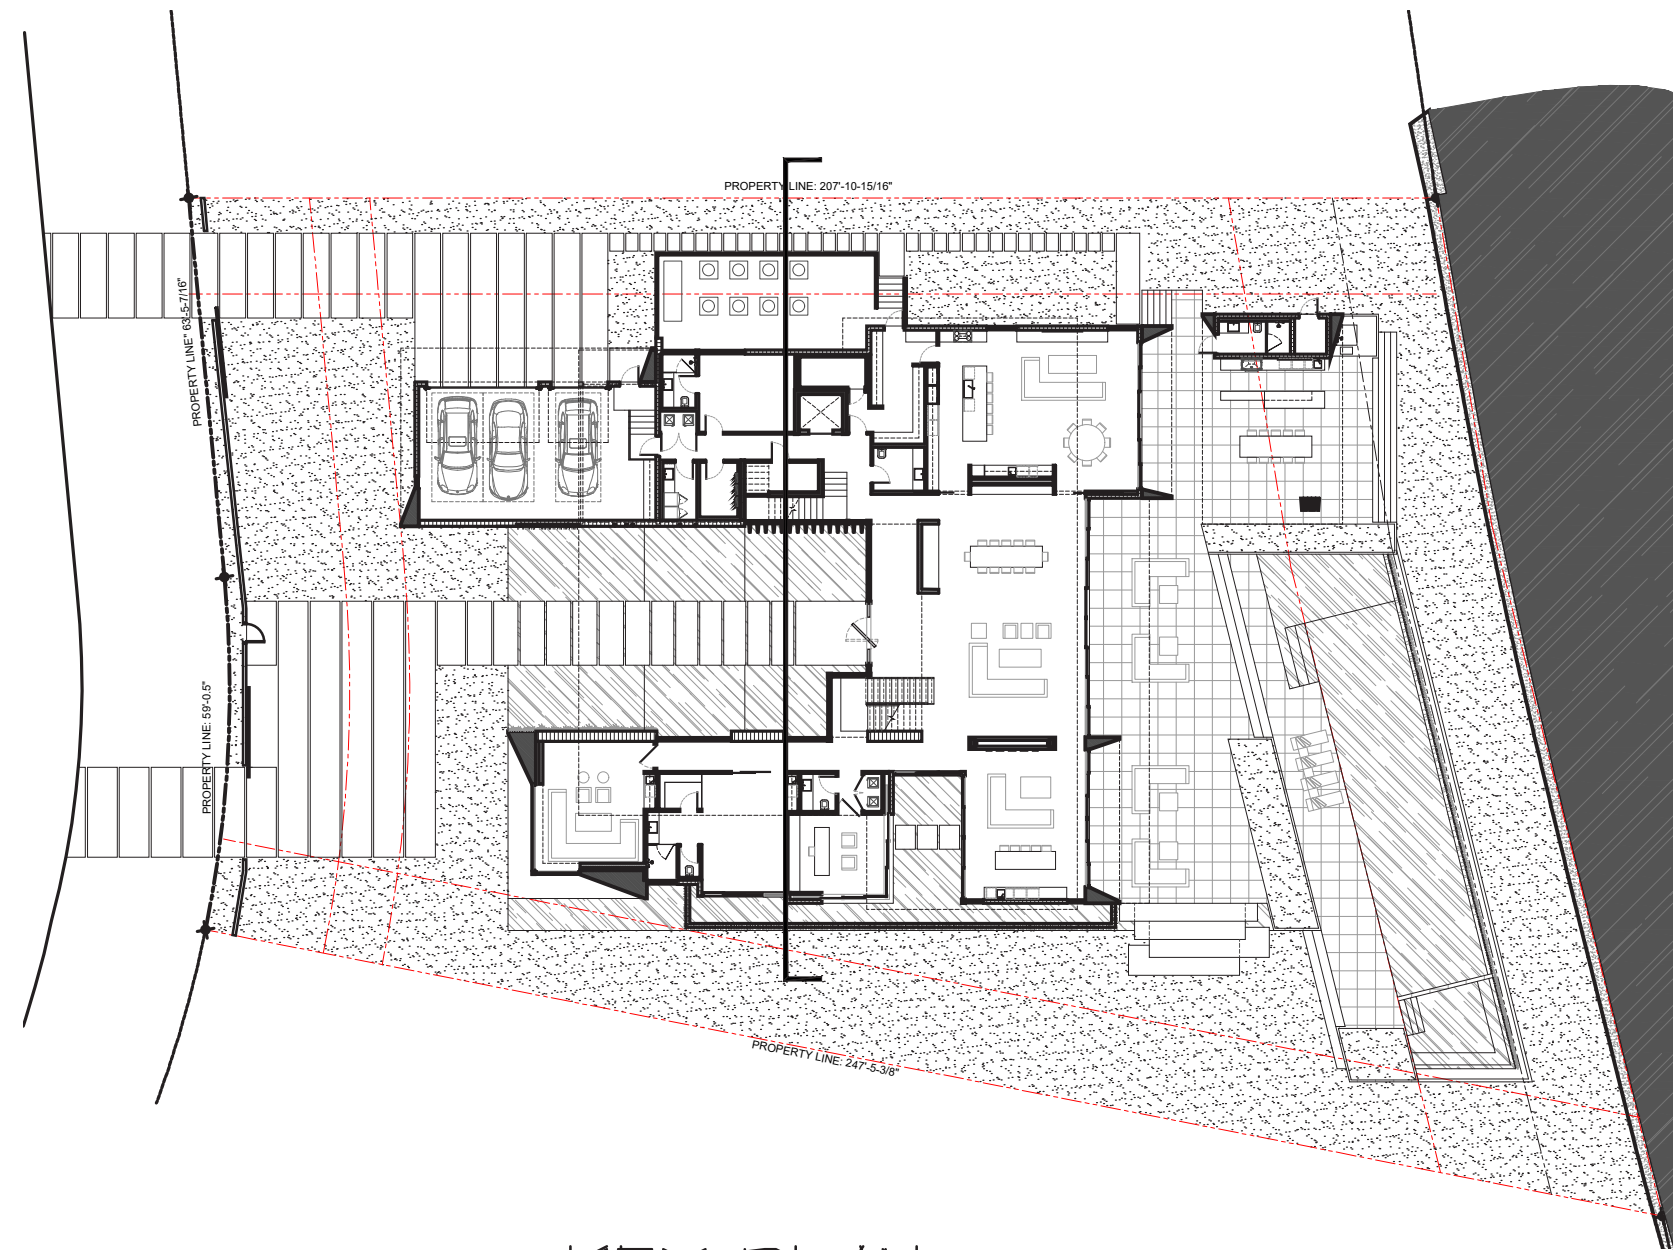

KEY PLAN
FIRST FLOOR
SCALE: 1/32"=1'-0"

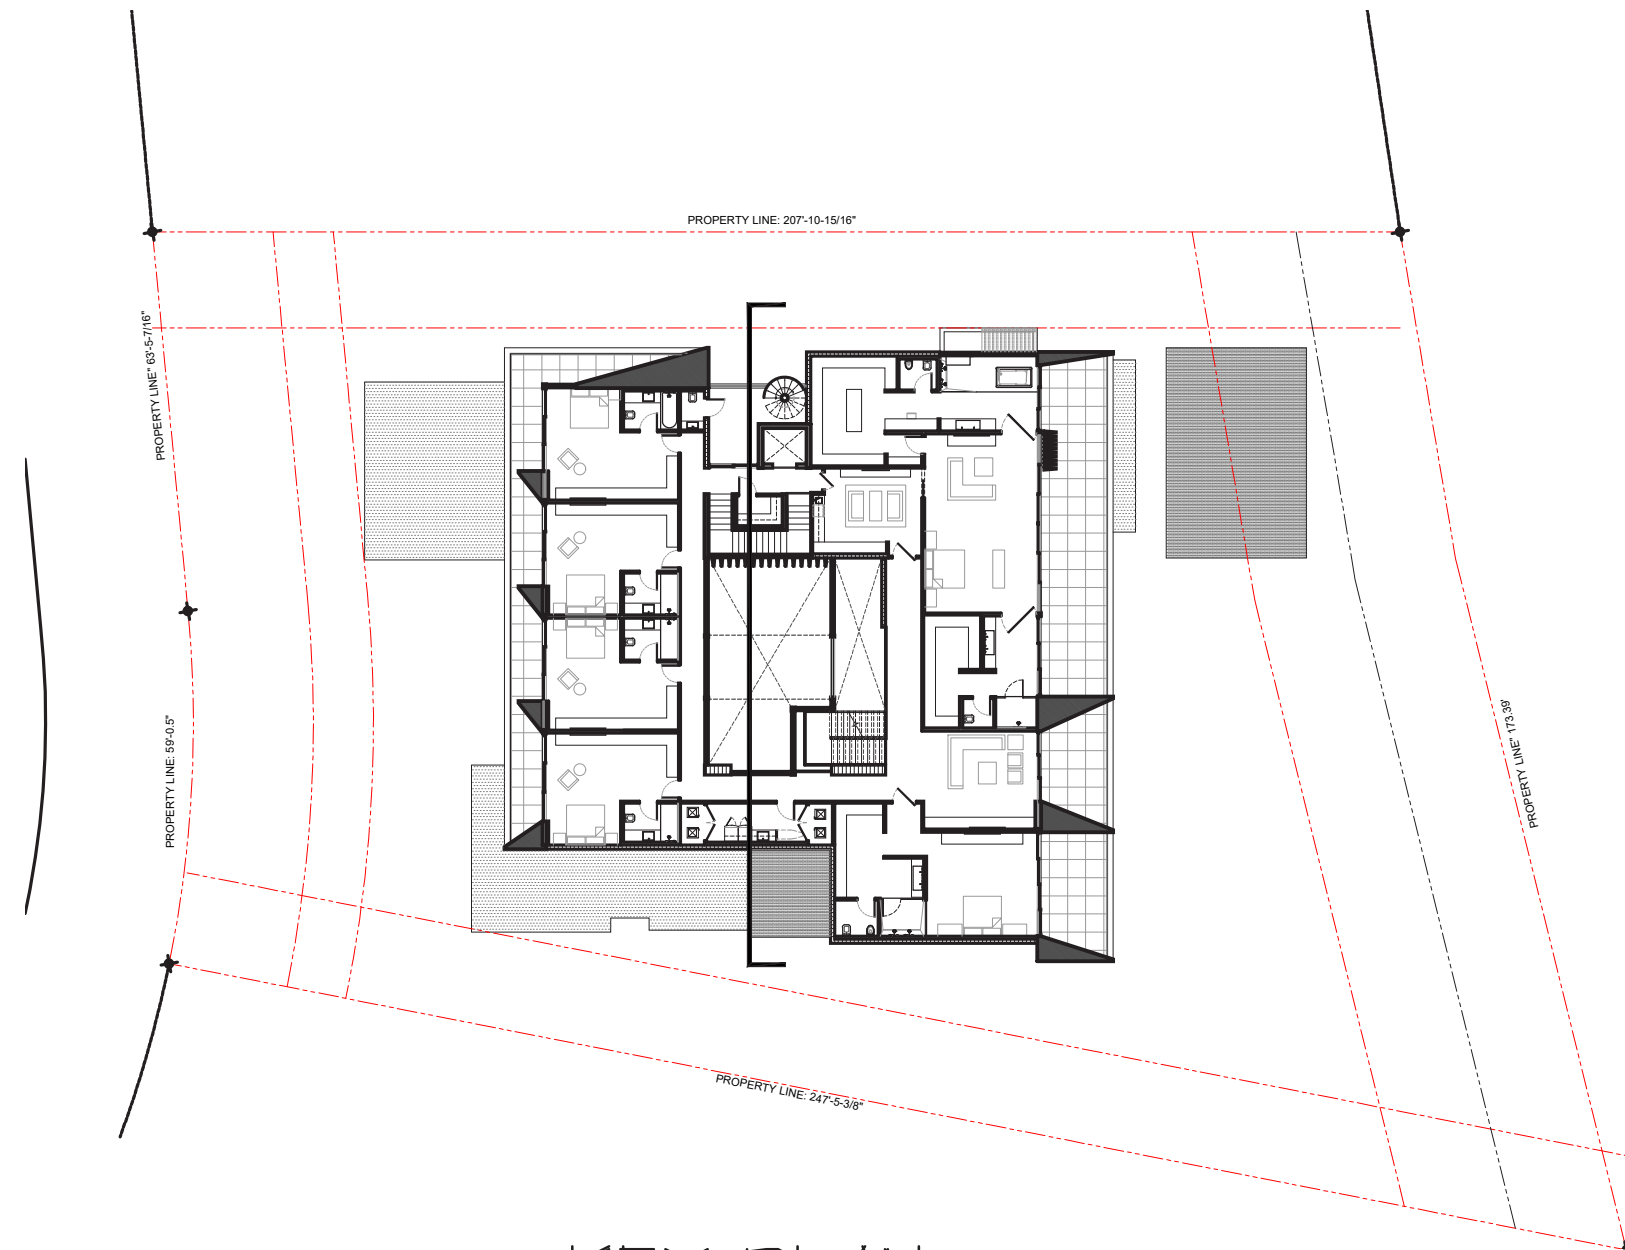

KEY PLAN
SECOND FLOOR
SCALE: 1/32"=1'-0"

