

These Design And Drawings Are The Copyrighted Property Of Revuelta Architecture International P.A. and May Not Be Reproduced, Excerpted, or Used in Any Manner Without the Written Consent of the Architect.
File: BIMcloud: RA1 - BIM Server - 1 - BIMcloud Basic for ARCHICAD 22/1922 - SANCTUARY HOTEL OP 94 UNITS - By: 03/09/2020 - Date: 03/09/2020

NOT FOR CONSTRUCTION



STREET VIEW | 1

revuelta
architecture
international

Miami
Santiago, Chile
revuelta-architecture.com

2950 SW 27TH AVE
SUITE 110
MIAMI, FL 33133
T: 305.590.5000
F: 305.590.5000

Project

SANCTUARY HOTEL

1745 JAMES AVENUE
MIAMI BEACH, FLORIDA 33139

Revisions

Owner Information

1745 JAMES LLC
1111 Kane Concourse
Bay Harbor Islands, Florida
33140

(305) 763-8166

Consultant

Luis O. Revuelta
AR-0007972

HPB FINAL SUBMITTAL

Date

03/09/2020

Scale

AS SHOWN

Project No.

1922

Sheet Name

STREET VIEW

Sheet No.

A-012

NOT FOR CONSTRUCTION

These Design And Drawings Are The Copyrighted Property Of Revuelta Architecture International P.A. and May Not Be Reproduced Except with Specific Written Consent of the Architect.
File: BIMcloud: RAL - BIM Server - 1 - BIMcloud Basic for ARCHICAD 22.1192 - SANCTUARY HOTEL OP 94 UNITS - By: 04/2020



AERIAL VIEW | 1

revuelta
architecture
international

Miami
Santiago, Chile
revuelta-architecture.com

2950 SW 27TH AVE
SUITE 110
MIAMI, FL 33133
T: 305.590.5000
F: 305.590.5000

Project

SANCTUARY HOTEL
1745 JAMES AVENUE
MIAMI BEACH, FLORIDA 33139

Revisions

Owner Information
1745 JAMES LLC
1111 Kane Concourse
Bay Harbor Islands, Florida
33140
(305) 763-8166
Consultant


Luis O. Revuelta
AR-0007972

HPB FINAL SUBMITTAL
Date
03/09/2020
Scale
AS SHOWN
Project No.
1922
Sheet Name
AERIAL VIEW
Sheet No.

A-013


These Design And Drawings Are The Copyrighted Property Of Revuelta Architecture International P.A. and May Not Be Reproduced Except with Specific Written Consent of the Architect.
File: BIMcloud: P.A.I. - BIM Server - 1 - BIMcloud Basic for ARCHICAD 22/1922 - SANCTUARY HOTEL OP 94 UNITS - By: adriana - Date: 04/02/2020

NOT FOR CONSTRUCTION

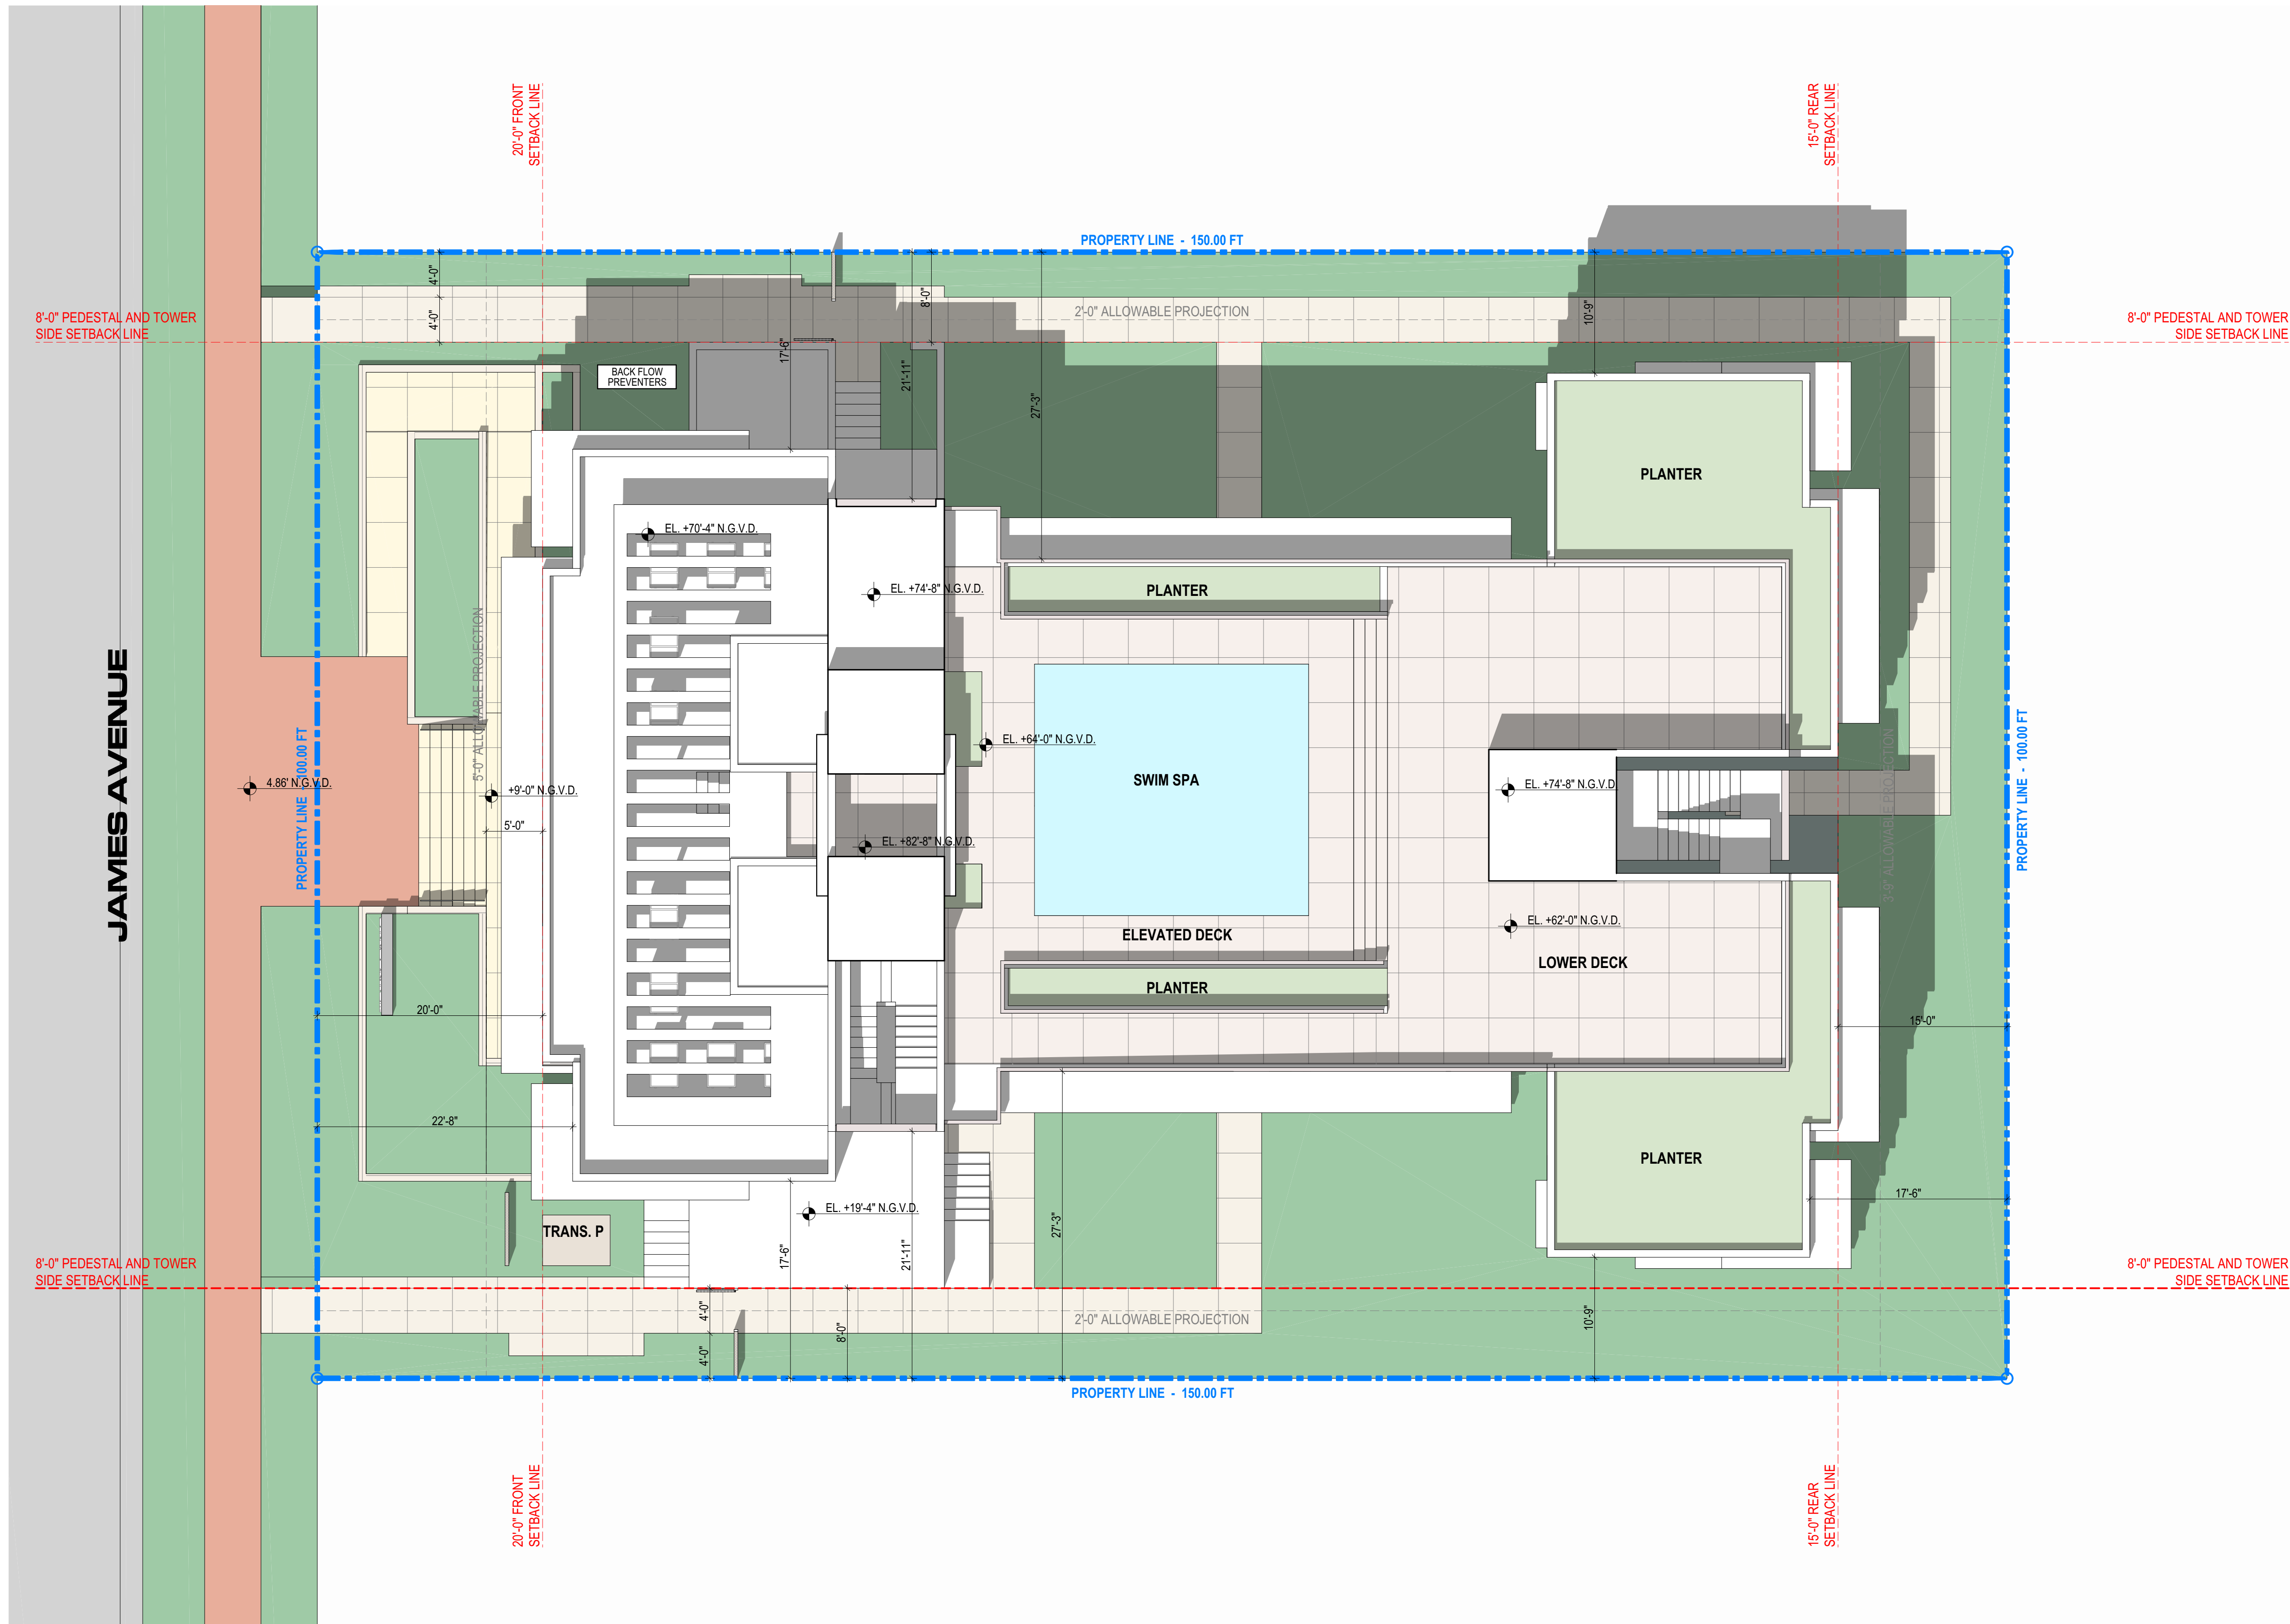

SITE PLAN | 1

SCALE 1/8" = 1'-0"

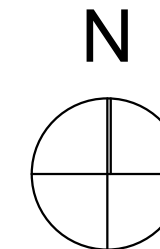

revuelta
architecture
international

Miami
Santiago, Chile
revuelta-architecture.com

2950 SW 27TH AVE
SUITE 110
MIAMI, FL 33133
T: 305.590.5000
F: 305.590.5000

Project

SANCTUARY HOTEL
1745 JAMES AVENUE
MIAMI BEACH, FLORIDA 33139


Revisions

Owner Information

1745 JAMES LLC
1111 Kane Concourse
Bay Harbor Islands, Florida
33140

(305) 763-8166

Consultant

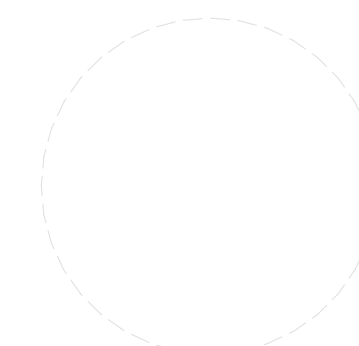

Luis O. Revuelta
AR-0007972

HPB FINAL SUBMITTAL

Date

03/09/2020

Scale

AS SHOWN

Project No.

1922

Sheet Name


SITE PLAN

Sheet No.

A-100

These Design And Drawings Are The Copyrighted Property Of Revuelta Architecture International P.A. and May Not Be Reproduced Except with Specific Written Consent of the Architect.
File: BIMcloud: RAI - BIM Server - 1 - BIMcloud Basic for ARCHICAD 27/1922 - SANCTUARY HOTEL OP 94 UNITS - By: 04/2020

NOT FOR CONSTRUCTION

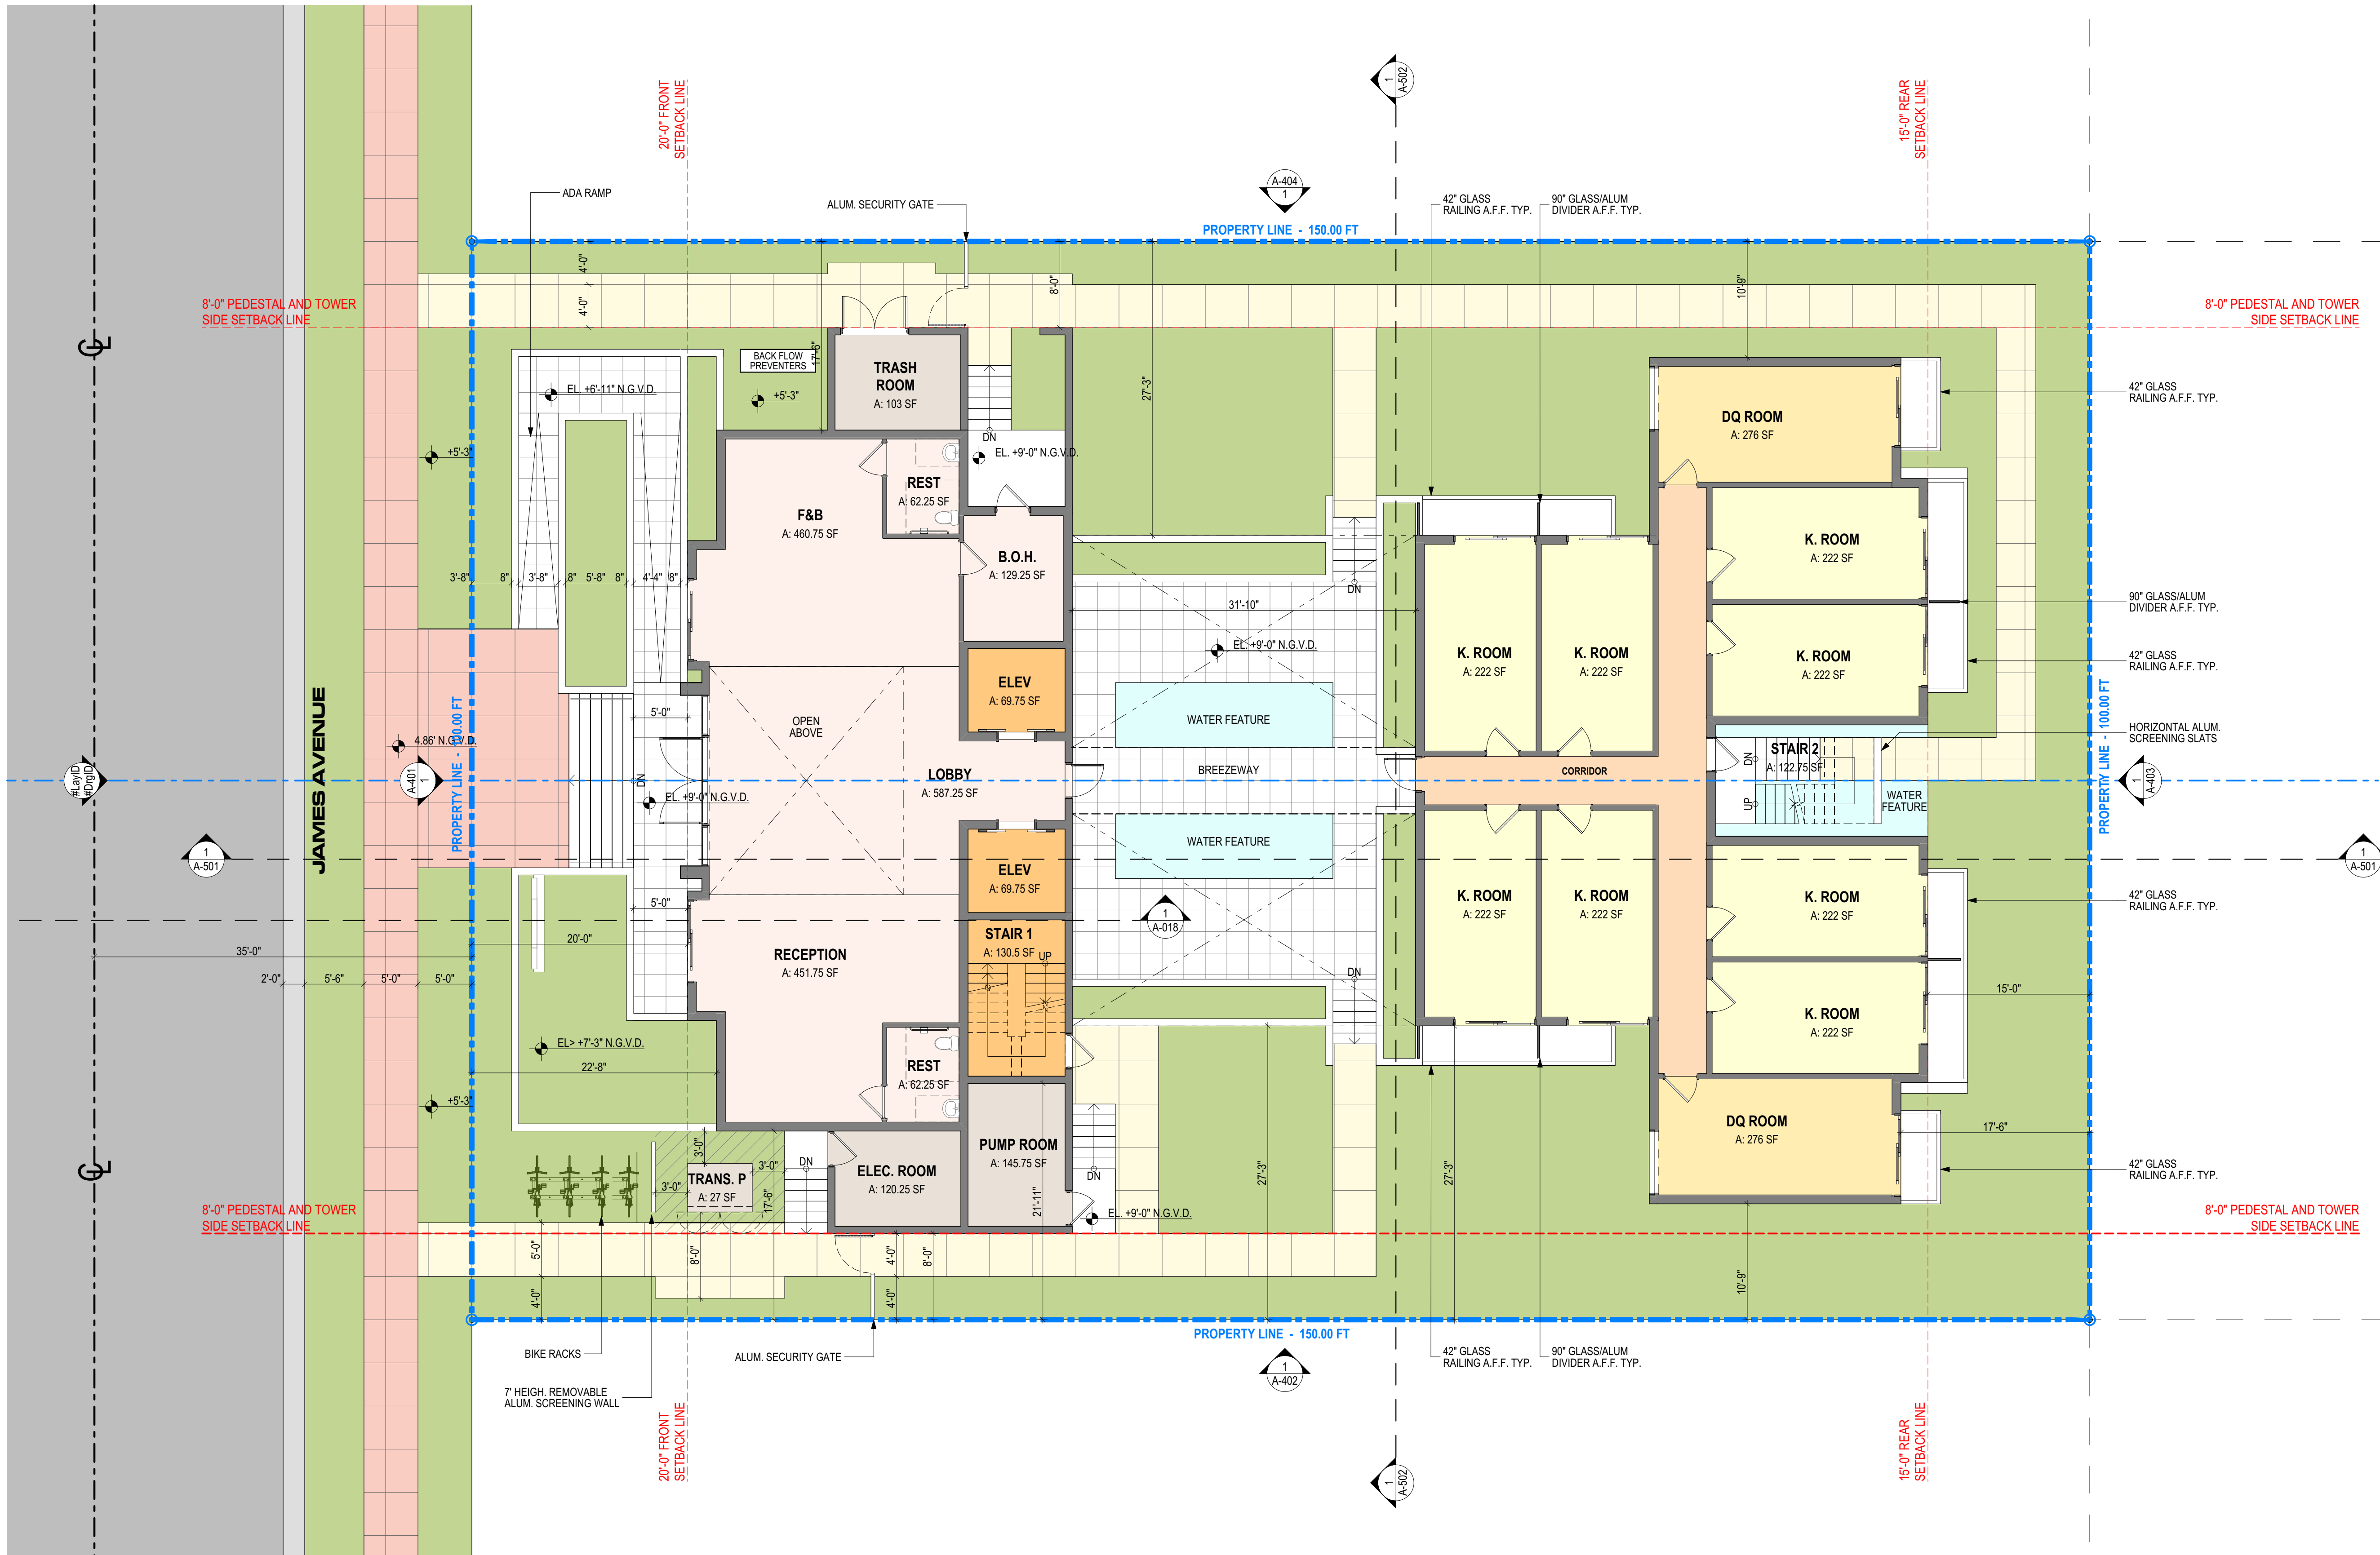

FLOOR PLAN GROUND LEVEL | 1

SCALE 1/8" = 1'-0"

revuelta
architecture
international

Miami
Santiago, Chile
revuelta-architecture.com

2950 SW 27TH AVE
SUITE 110
MIAMI, FL 33133
T: 305.590.5000
F: 305.590.5000

Project

SANCTUARY HOTEL

1745 JAMES AVENUE
MIAMI BEACH, FLORIDA 33139

Revisions

Owner Information

1745 JAMES LLC

1111 Kane Concourse
Bay Harbor Islands, Florida
33140

(305) 763-8166

Consultant

Luis O. Revuelta

AR-0007972

HPB FINAL SUBMITTAL

Date

03/09/2020

Scale

AS SHOWN

Project No.

1922

Sheet Name


FLOOR PLAN GROUND LEVEL

Sheet No.

A-101

These Design And Drawings Are The Copyrighted Property Of Revuelta Architecture International P.A. and May Not Be Reproduced Except with Specific Written Consent of the Architect. File: BIMcloud: RAU - BIM Server: 1 - BIMcloud Basic for ARCHICAD 22/1922 - SANCTUARY HOTEL OP 94 UNITS - By internet - Date: 04/02/2020

NOT FOR CONSTRUCTION

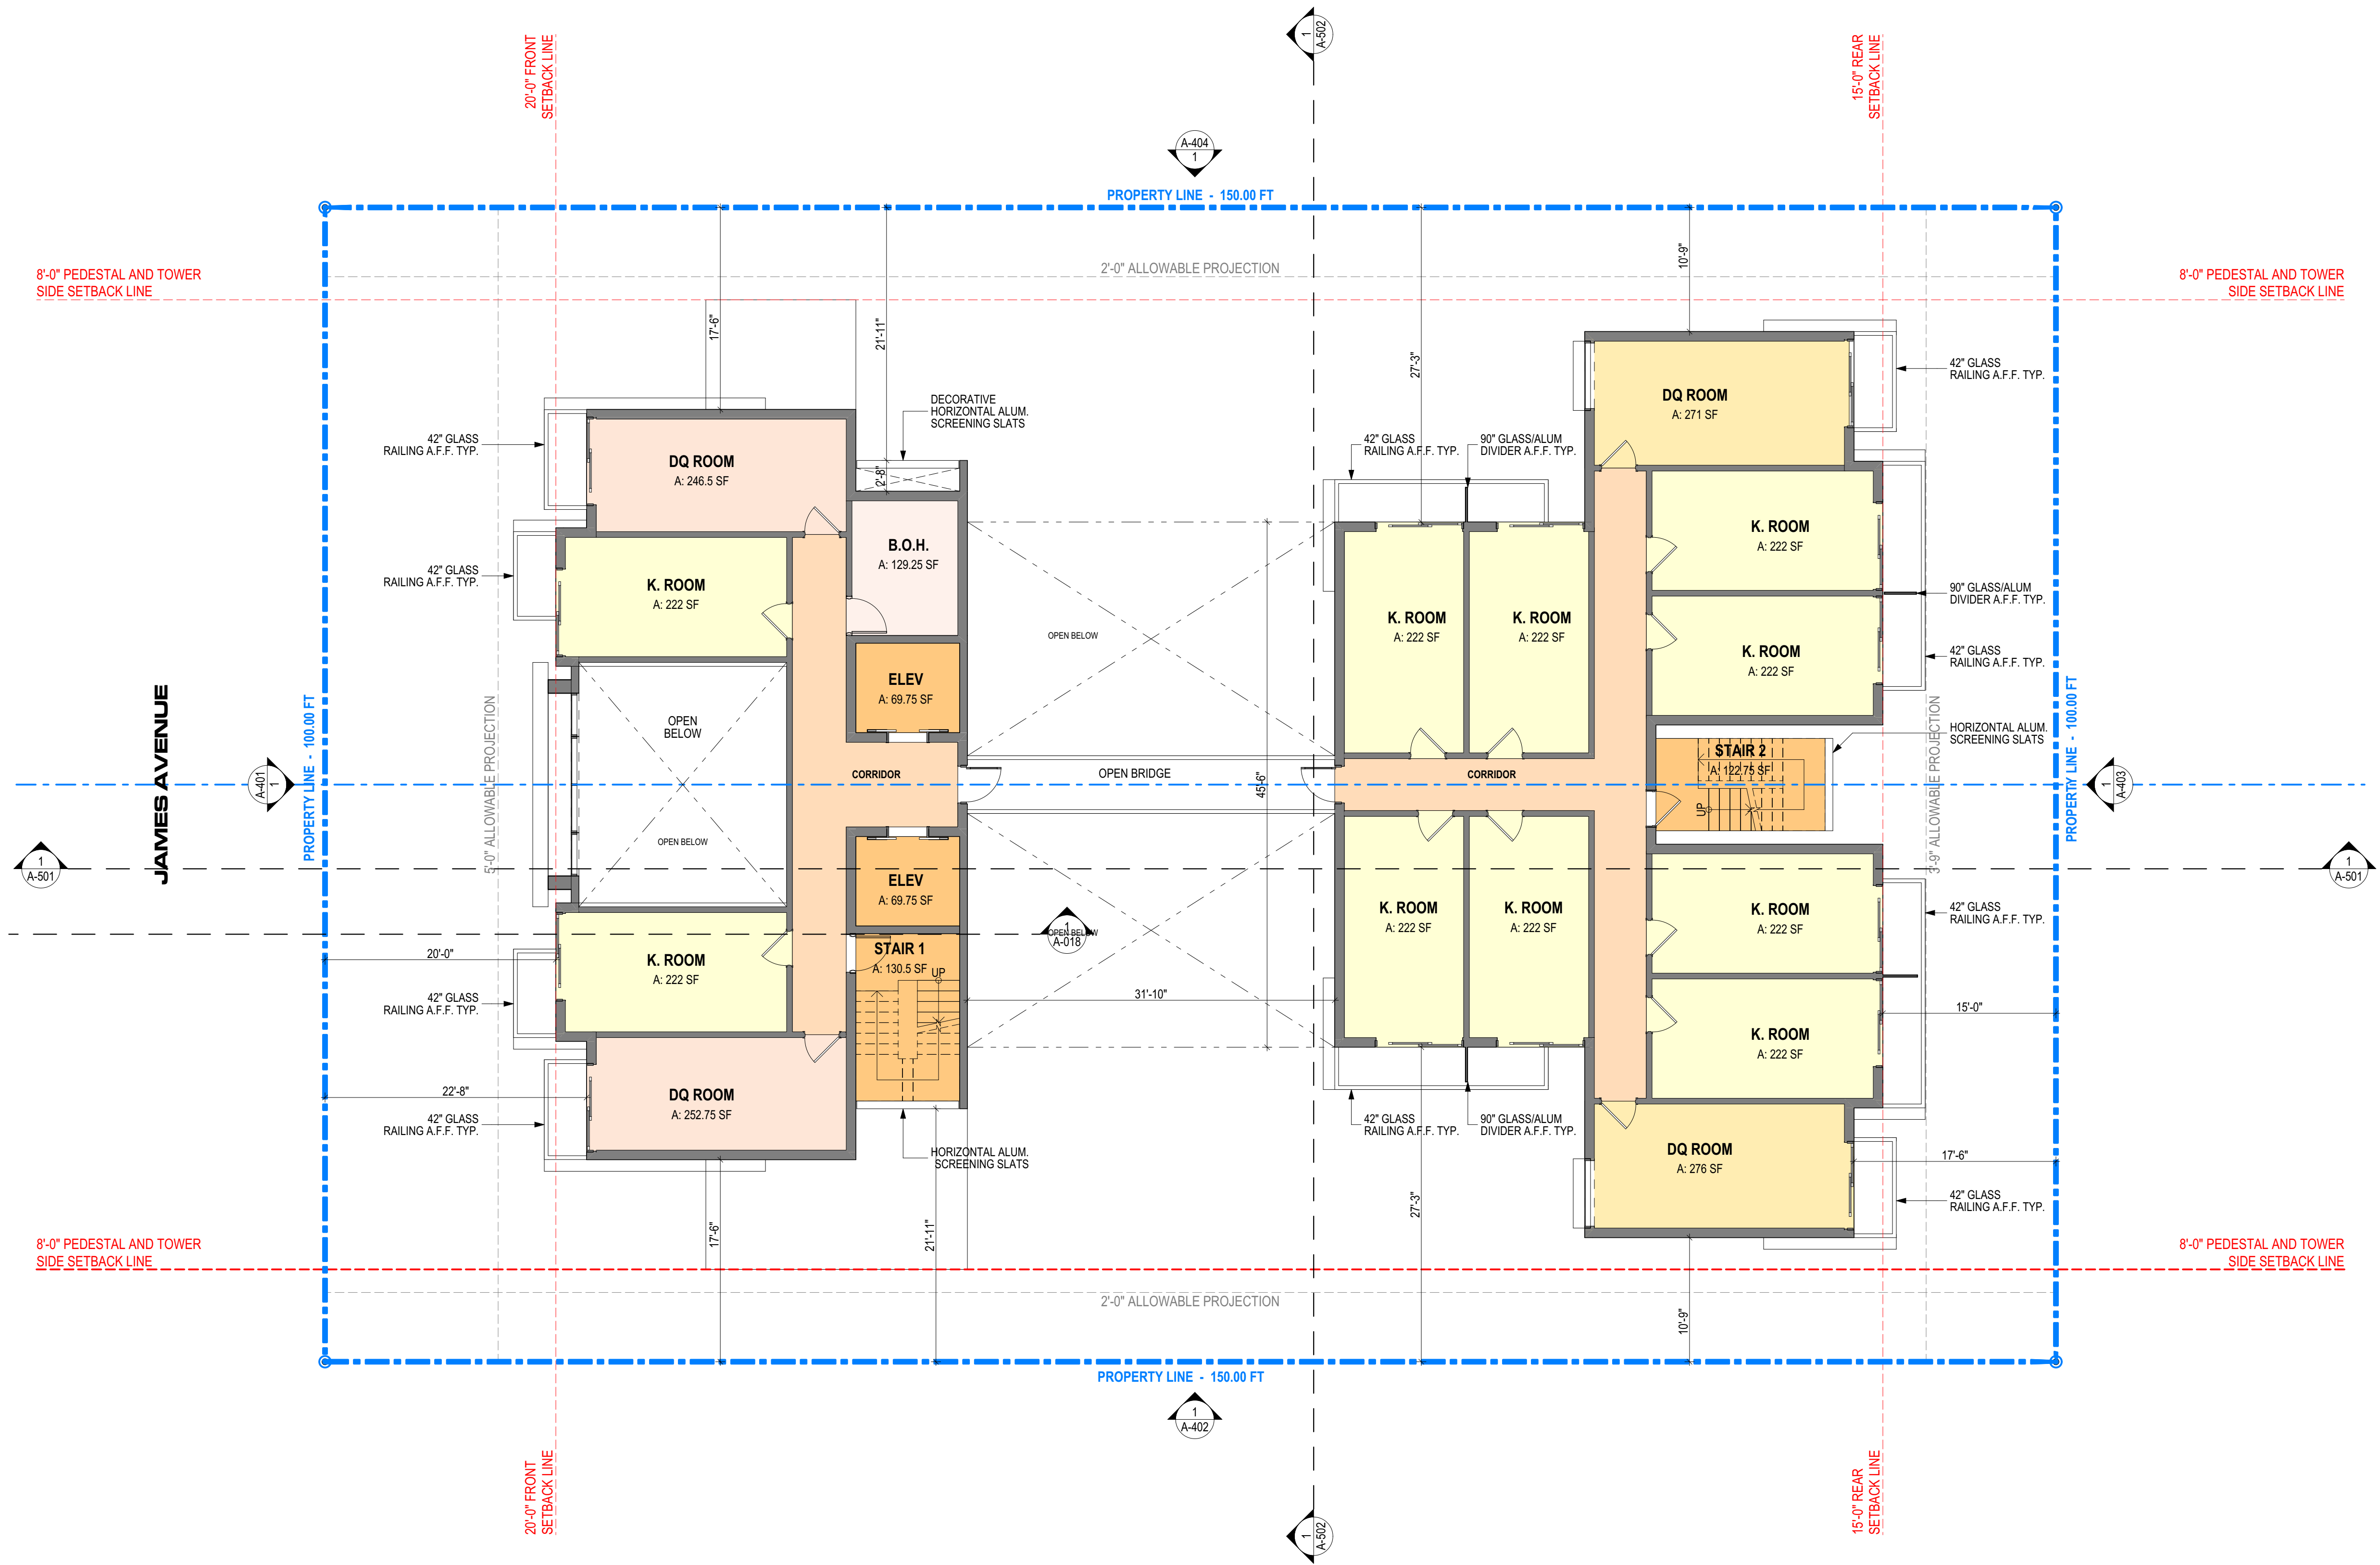

FLOOR PLAN SECOND LEVEL | 1

SCALE 1/8" = 1'-0"

revuelta
architecture
international

Miami
Santiago, Chile
revuelta-architecture.com

2950 SW 27TH AVE
SUITE 110
MIAMI, FL 33133
T: 305.590.5000
F: 305.590.5000

Project

SANCTUARY HOTEL
1745 JAMES AVENUE
MIAMI BEACH, FLORIDA 33139

Revisions

Owner Information

1745 JAMES LLC
1111 Kane Concourse
Bay Harbor Islands, Florida
33140

(305) 763-8166

Consultant

Luis O. Revuelta
AR-0007972

HPB FINAL SUBMITTAL

Date

03/09/2020

Scale

AS SHOWN

Project No.

1922

Sheet Name


FLOOR PLAN LEVEL 2

Sheet No.

A-102

These Design And Drawings Are The Copyrighted Property Of Revuelta Architecture International P.A. and May Not Be Reproduced Except with Specific Written Consent of the Architect. File: BIMcloud: RAL - BIM Server - 1 - BIMcloud Basic for ARCHICAD 22/1922 - SANCTUARY HOTEL OF 94 UNITS - By internet - Date: 04/02/2020

NOT FOR CONSTRUCTION

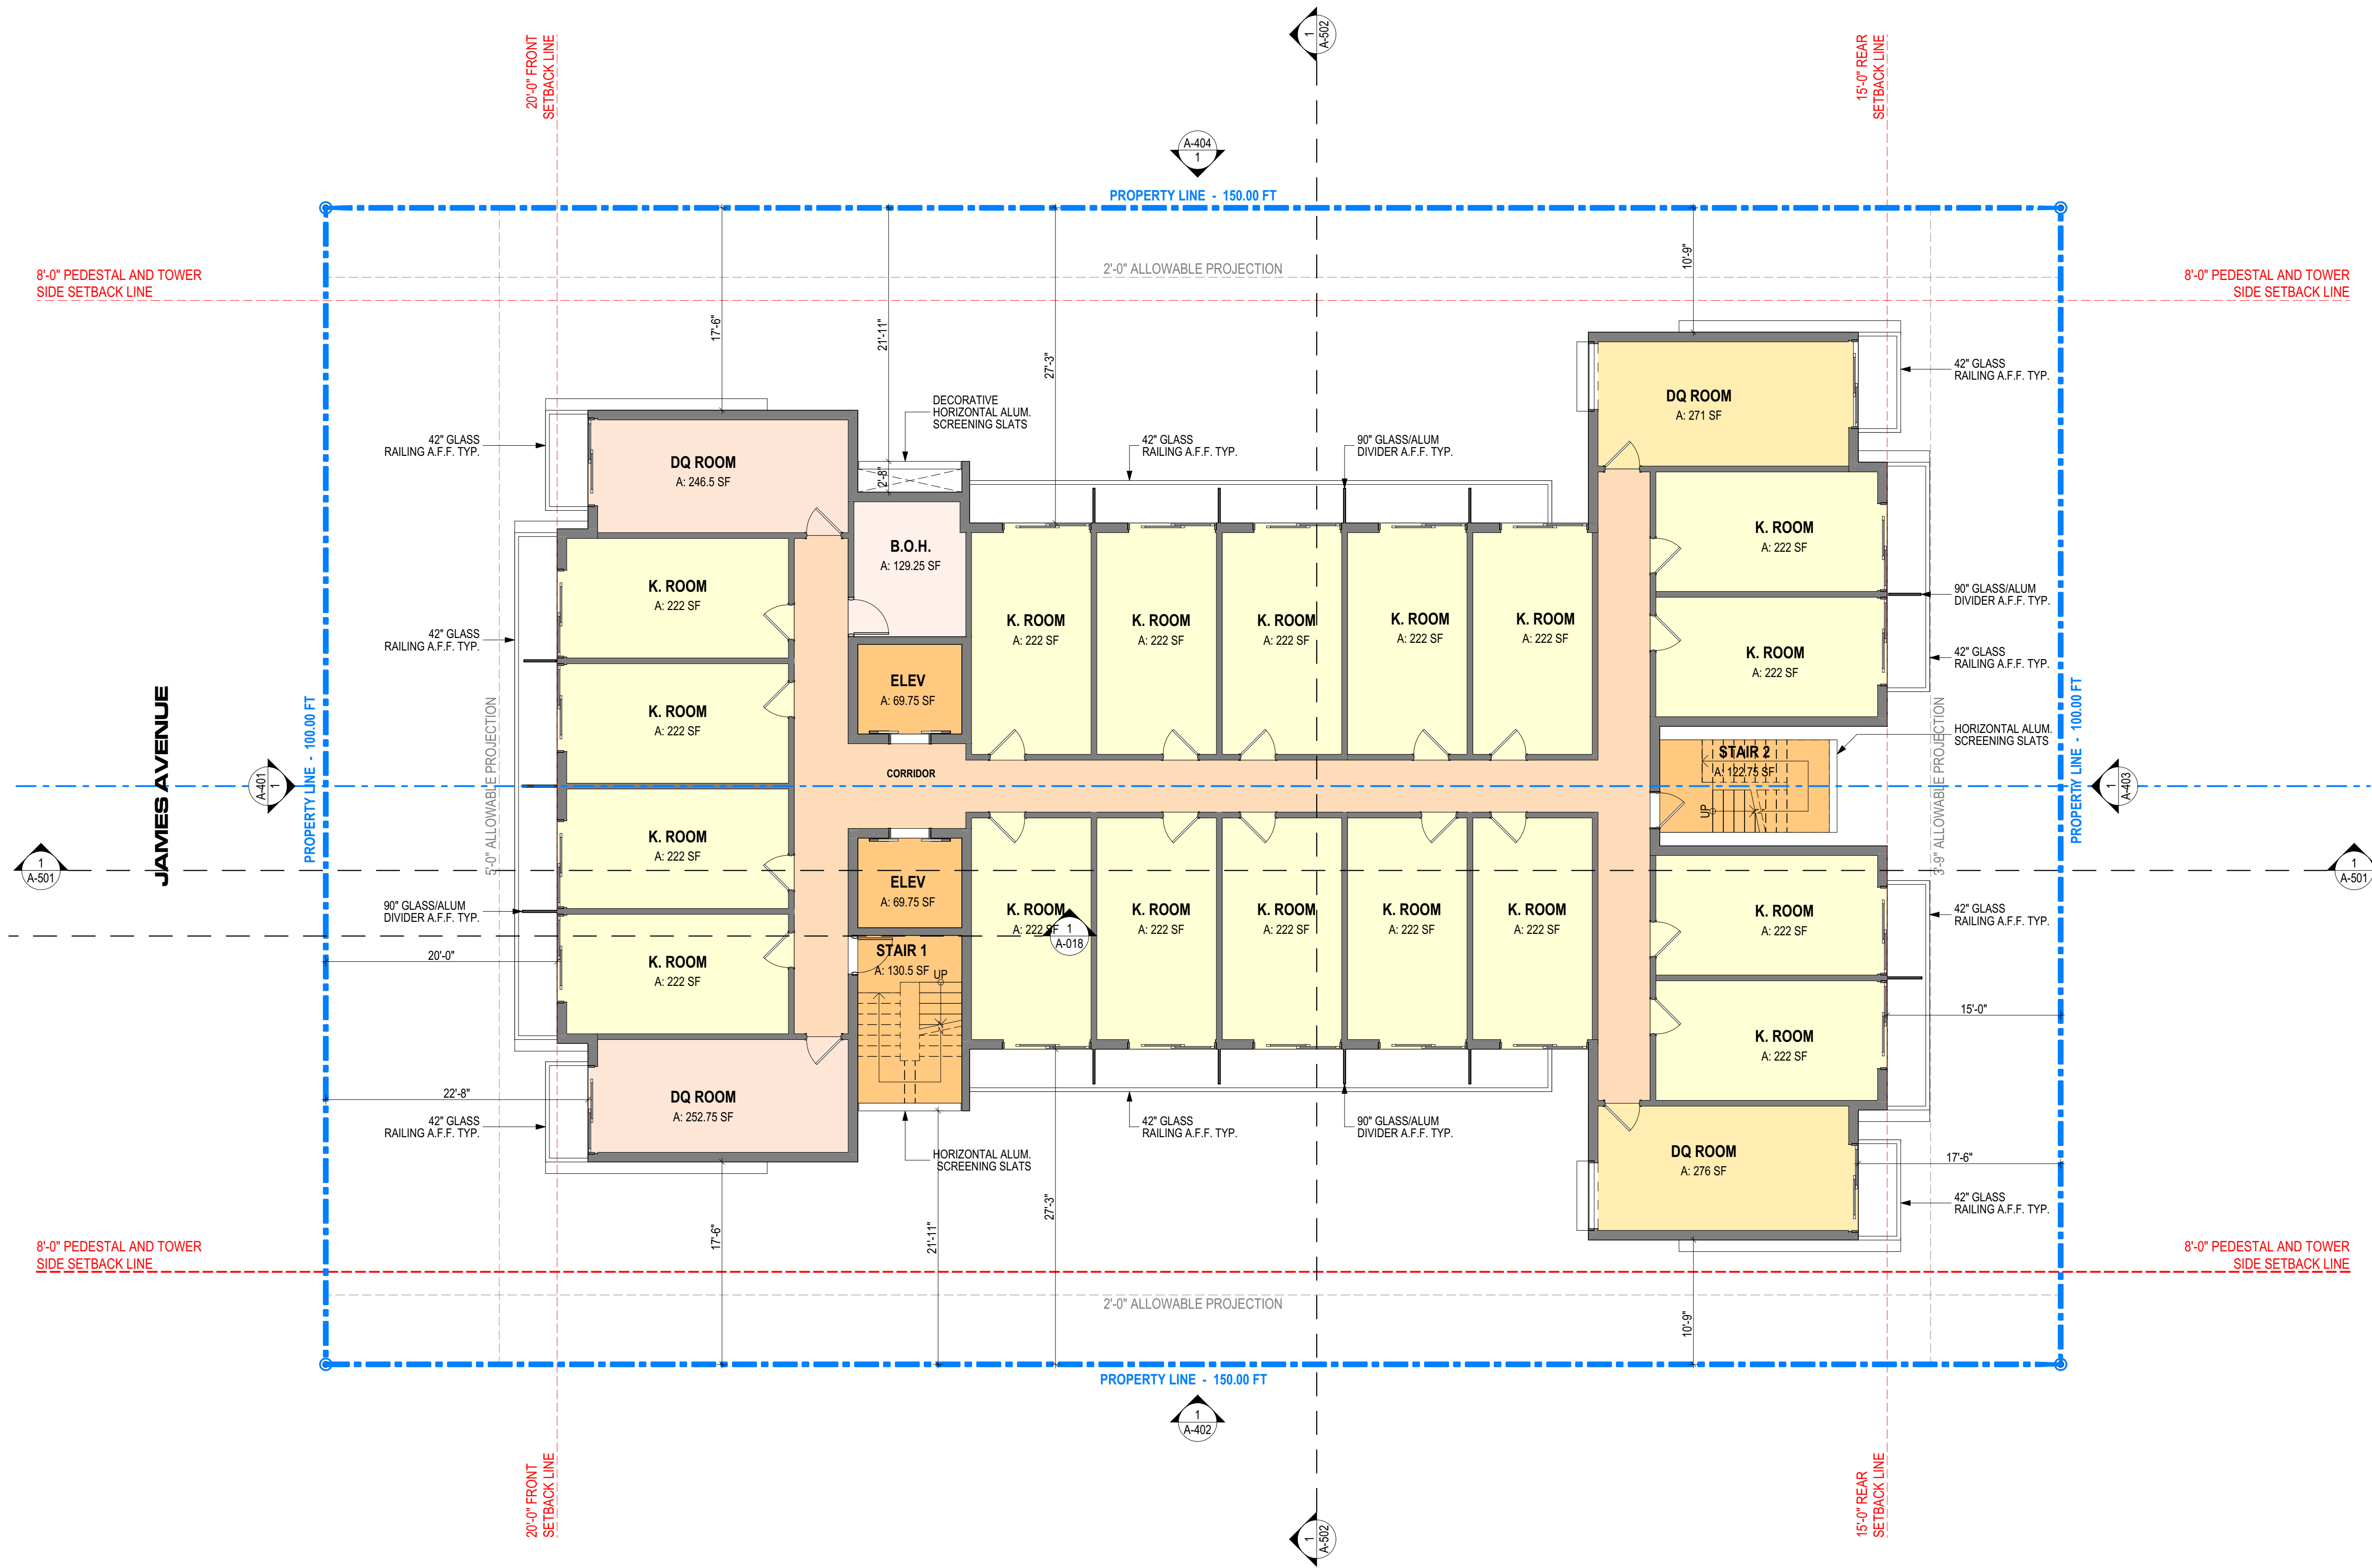

revuelta
architecture
international

Miami
Santiago, Chile
revuelta-architecture.com

2950 SW 27TH AVE
SUITE 110
MIAMI, FL 33133
T: 305.590.5000
F: 305.590.5000

Project

SANCTUARY HOTEL
1745 JAMES AVENUE
MIAMI BEACH, FLORIDA 33139

Revisions

Owner Information
1745 JAMES LLC
1111 Kane Concourse
Bay Harbor Islands, Florida
33140
(305) 763-8166
Consultant

Luis O. Revuelta
AR-0007972

HPB FINAL SUBMITTAL


Date
03/09/2020
Scale
AS SHOWN
Project No.
1922

FLOOR PLAN TYPICALS
3 THRU 5
Sheet No.

A-103

These Design And Drawings Are The Copyrighted Property Of Revuelta Architecture International P.A. and May Not Be Reproduced Except with Specific Written Consent of the Architect. File: BIMcloud: RAL - BIM Server - 1 - BIMcloud Basic for ARCHICAD 22/1922 - SANCTUARY HOTEL OP 94 UNITS - By: redoval - Date: 15/10/2020


NOT FOR CONSTRUCTION

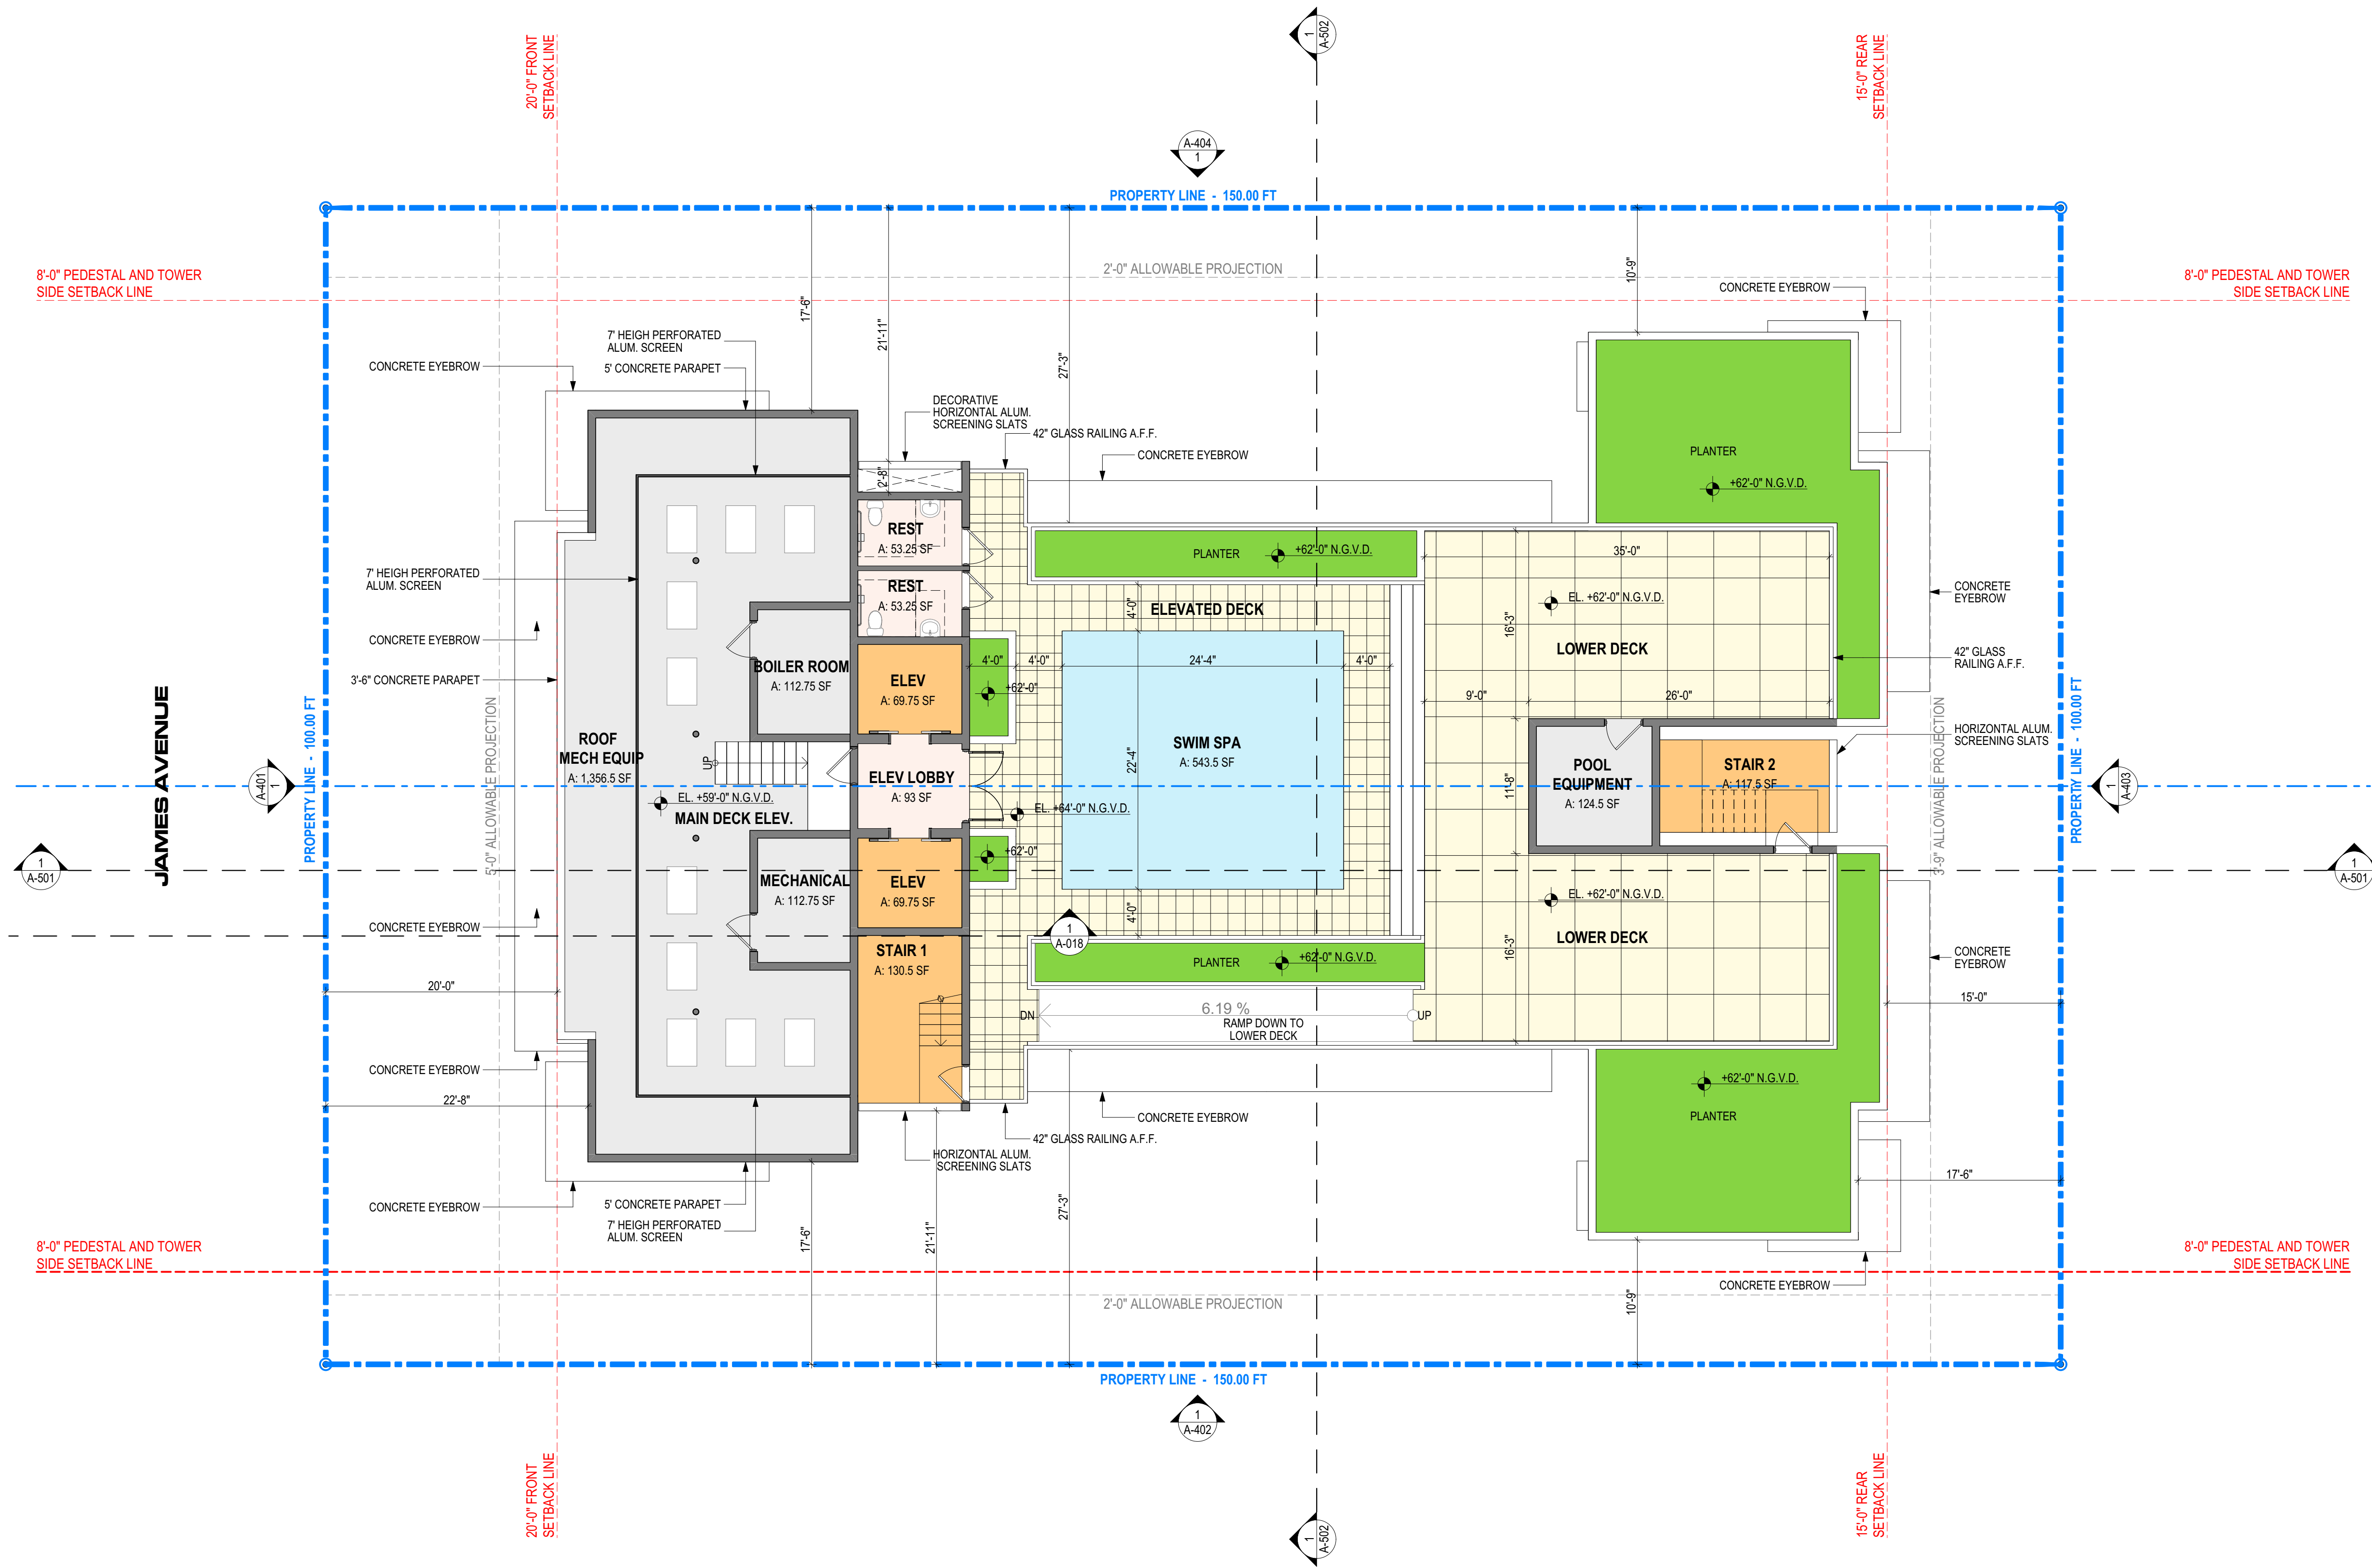

DECK AREA
ENCLOSED AREA BELOW DECK: 6,486 SF
TOTAL DECK AREA 2,806 SF < 50% FLOOR BELOW 3,243 SF

FLOOR PLAN ROOF LEVEL | 1

SCALE 1/8" = 1'-0"

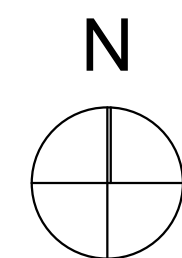

revuelta
architecture
international

Miami
Santiago, Chile
revuelta-architecture.com

2950 SW 27TH AVE
SUITE 110
MIAMI, FL 33133
T: 305.590.5000
F: 305.590.5000

Project

SANCTUARY HOTEL
1745 JAMES AVENUE
MIAMI BEACH, FLORIDA 33139

Revisions

Owner Information

1745 JAMES LLC
1111 Kane Concourse
Bay Harbor Islands, Florida
33140

(305) 763-8166

Consultant

Luis O. Revuelta

AR-0007972

HPB FINAL SUBMITTAL

Date

03/09/2020

Scale

AS SHOWN

Project No.

1922

FLOOR PLAN MECHANICAL


POOL DECK LEVEL

Sheet No.

A-104

These Design And Drawings Are The Copyrighted Property Of Revuelta Architecture International P.A. and May Not Be Reproduced Except with Specific Written Consent of the Architect.
File: BIMcloud: P.A.I. - BIM Server: 1 - BIMcloud Basic for ARCHICAD 22/1922 - SANCTUARY HOTEL OP 94 UNITS - By: adriana - Date: 04/2020

NOT FOR CONSTRUCTION

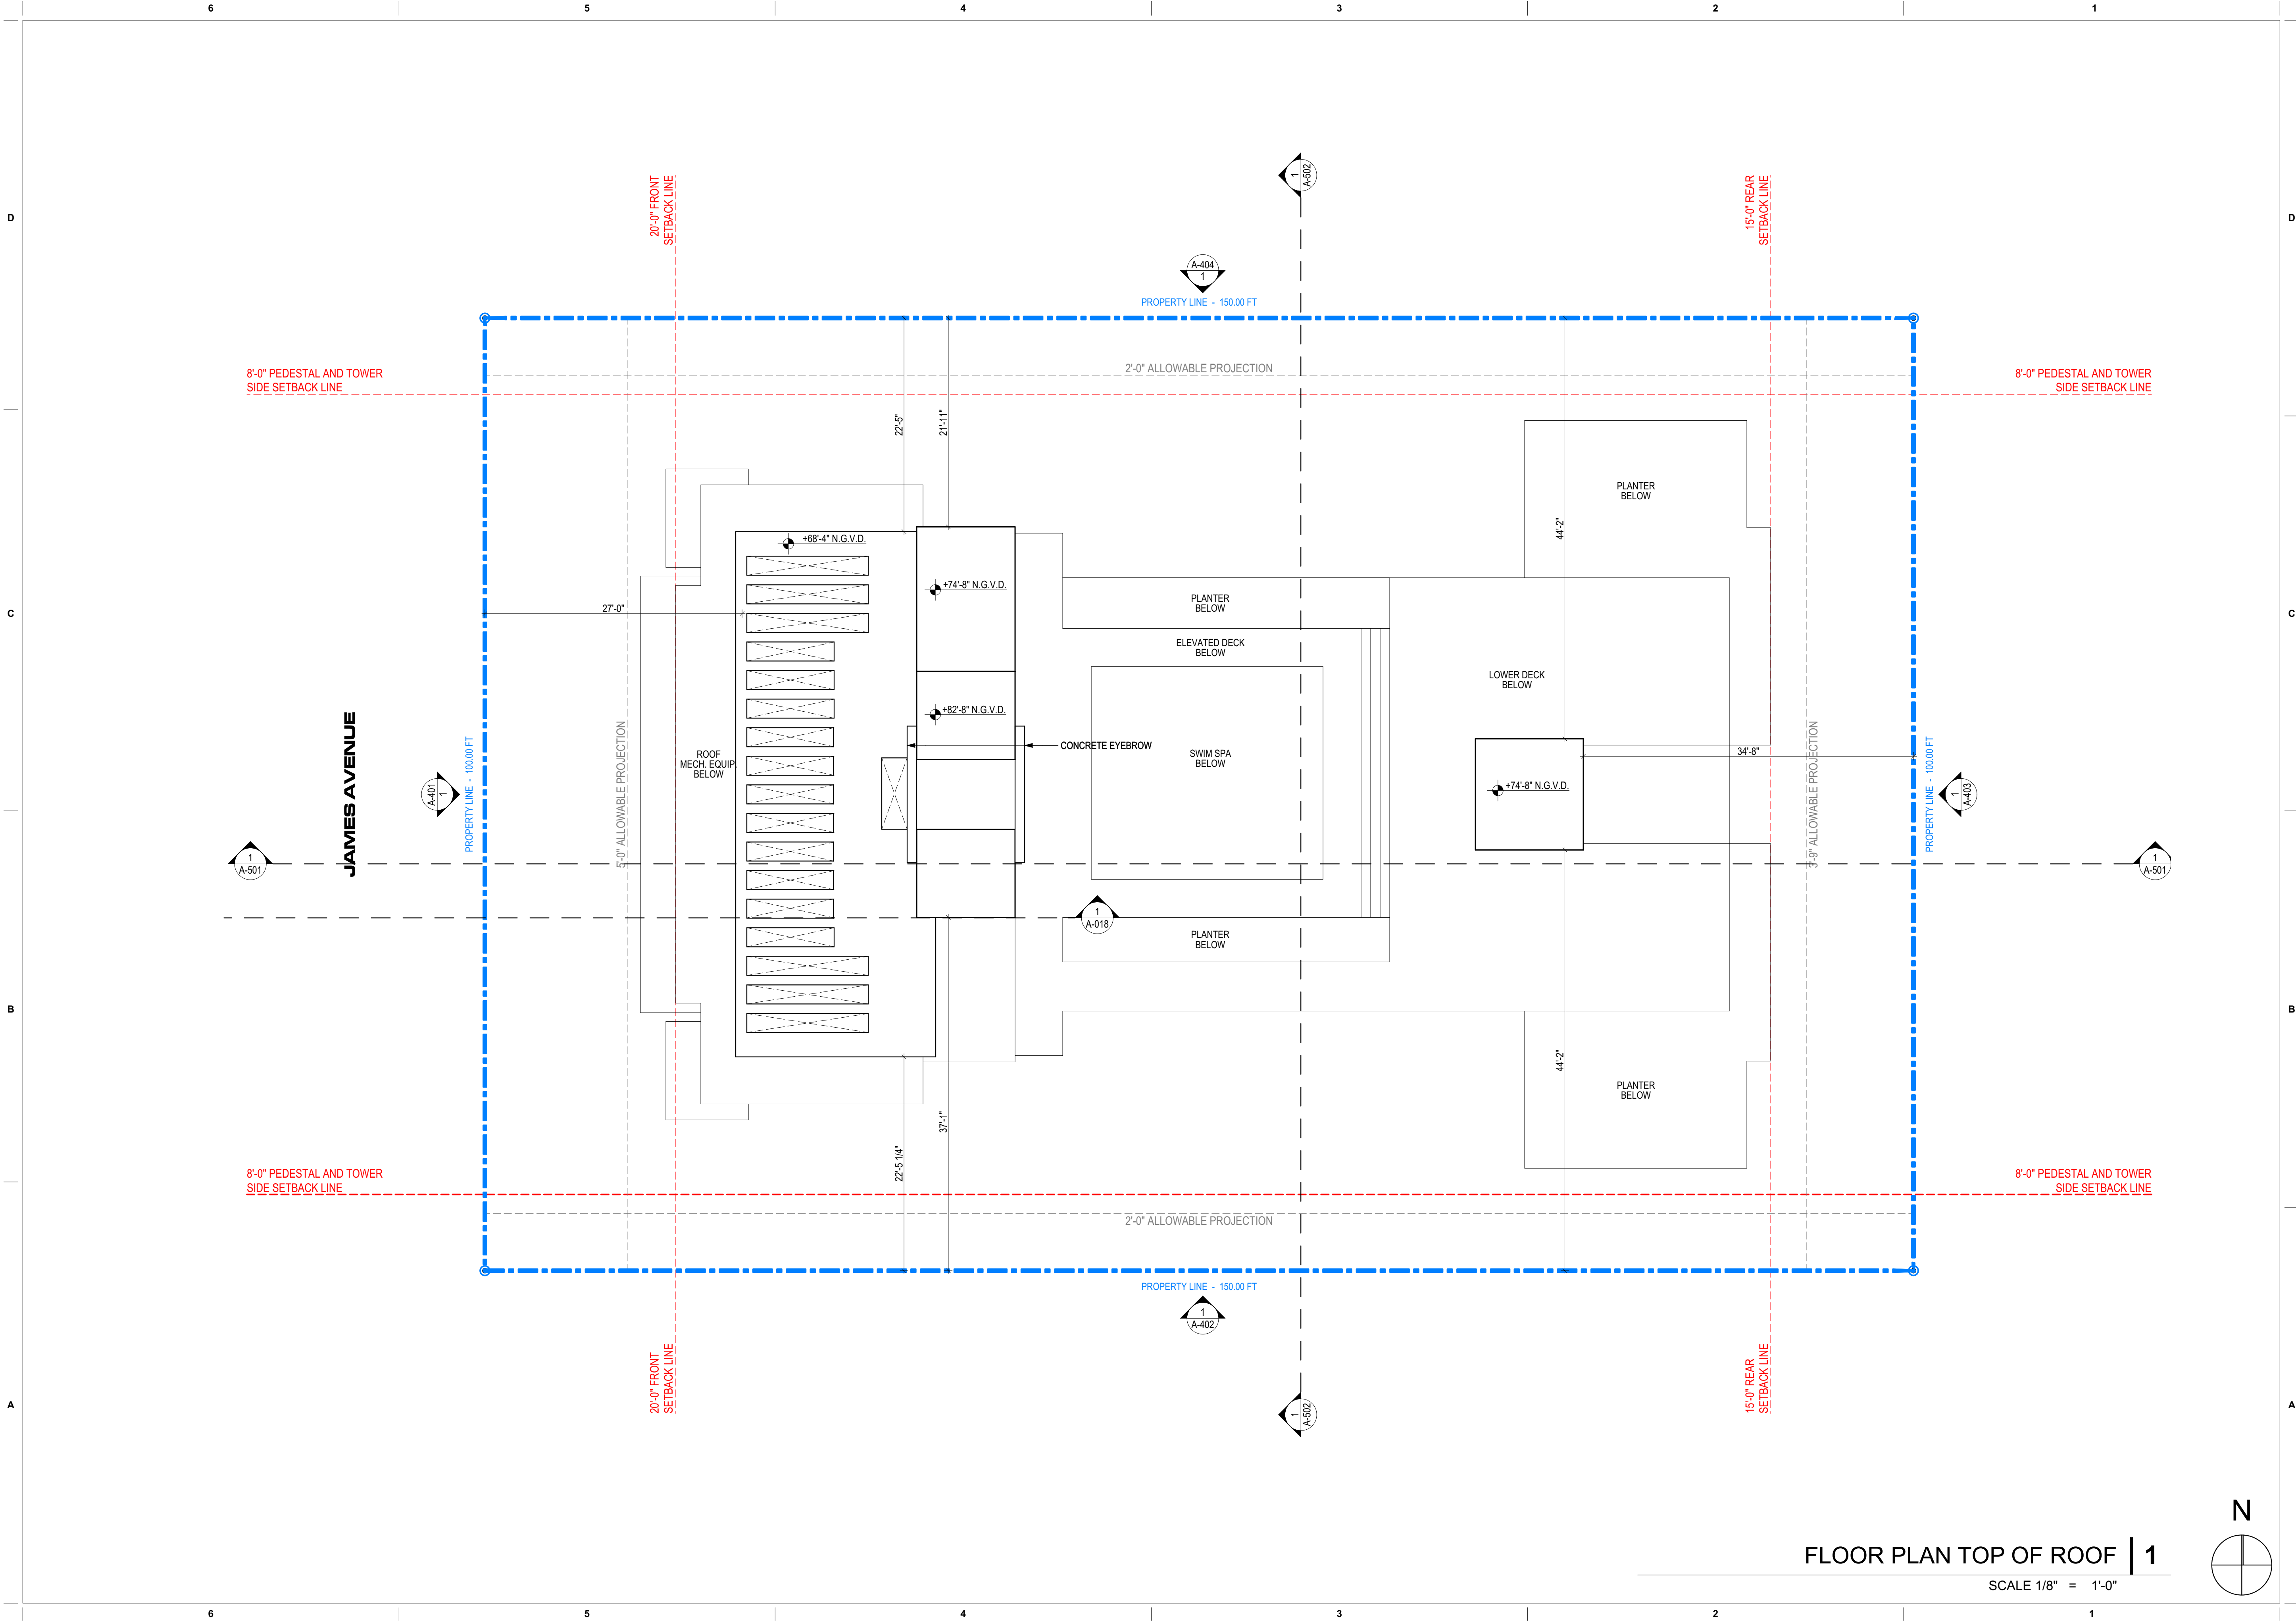

revuelta
architecture
international

Miami
Santiago, Chile
revuelta-architecture.com

2950 SW 27TH AVE
SUITE 110
MIAMI, FL 33133
T: 305.590.5000
F: 305.590.5000

Project

SANCTUARY HOTEL
1745 JAMES AVENUE
MIAMI BEACH, FLORIDA 33139

Revisions

Owner Information

1745 JAMES LLC

1111 Kane Concourse
Bay Harbor Islands, Florida
33140

(305) 763-8166

Consultant

Luis O. Revuelta

AR-0007972

HPB FINAL SUBMITTAL

Date

03/09/2020

Scale

AS SHOWN

Project No.

1922

Sheet Name


FLOOR PLAN ROOF

Sheet No.

A-105

These Design And Drawings Are The Copyrighted Property Of Revuelta Architecture International P.A. and May Not Be Reproduced Except with Specific Written Consent of the Architect.
If a drawing is reproduced without the written consent of the Architect, the user assumes all liability for any and all consequences.
File: BIMcloud: P.A.I. - BIM Server: 1 - BIMcloud Basic for ARCHICAD 22/1922 - SANCTUARY HOTEL OP 94 UNITS - By: revuelta - Date: 04/2020

NOT FOR CONSTRUCTION

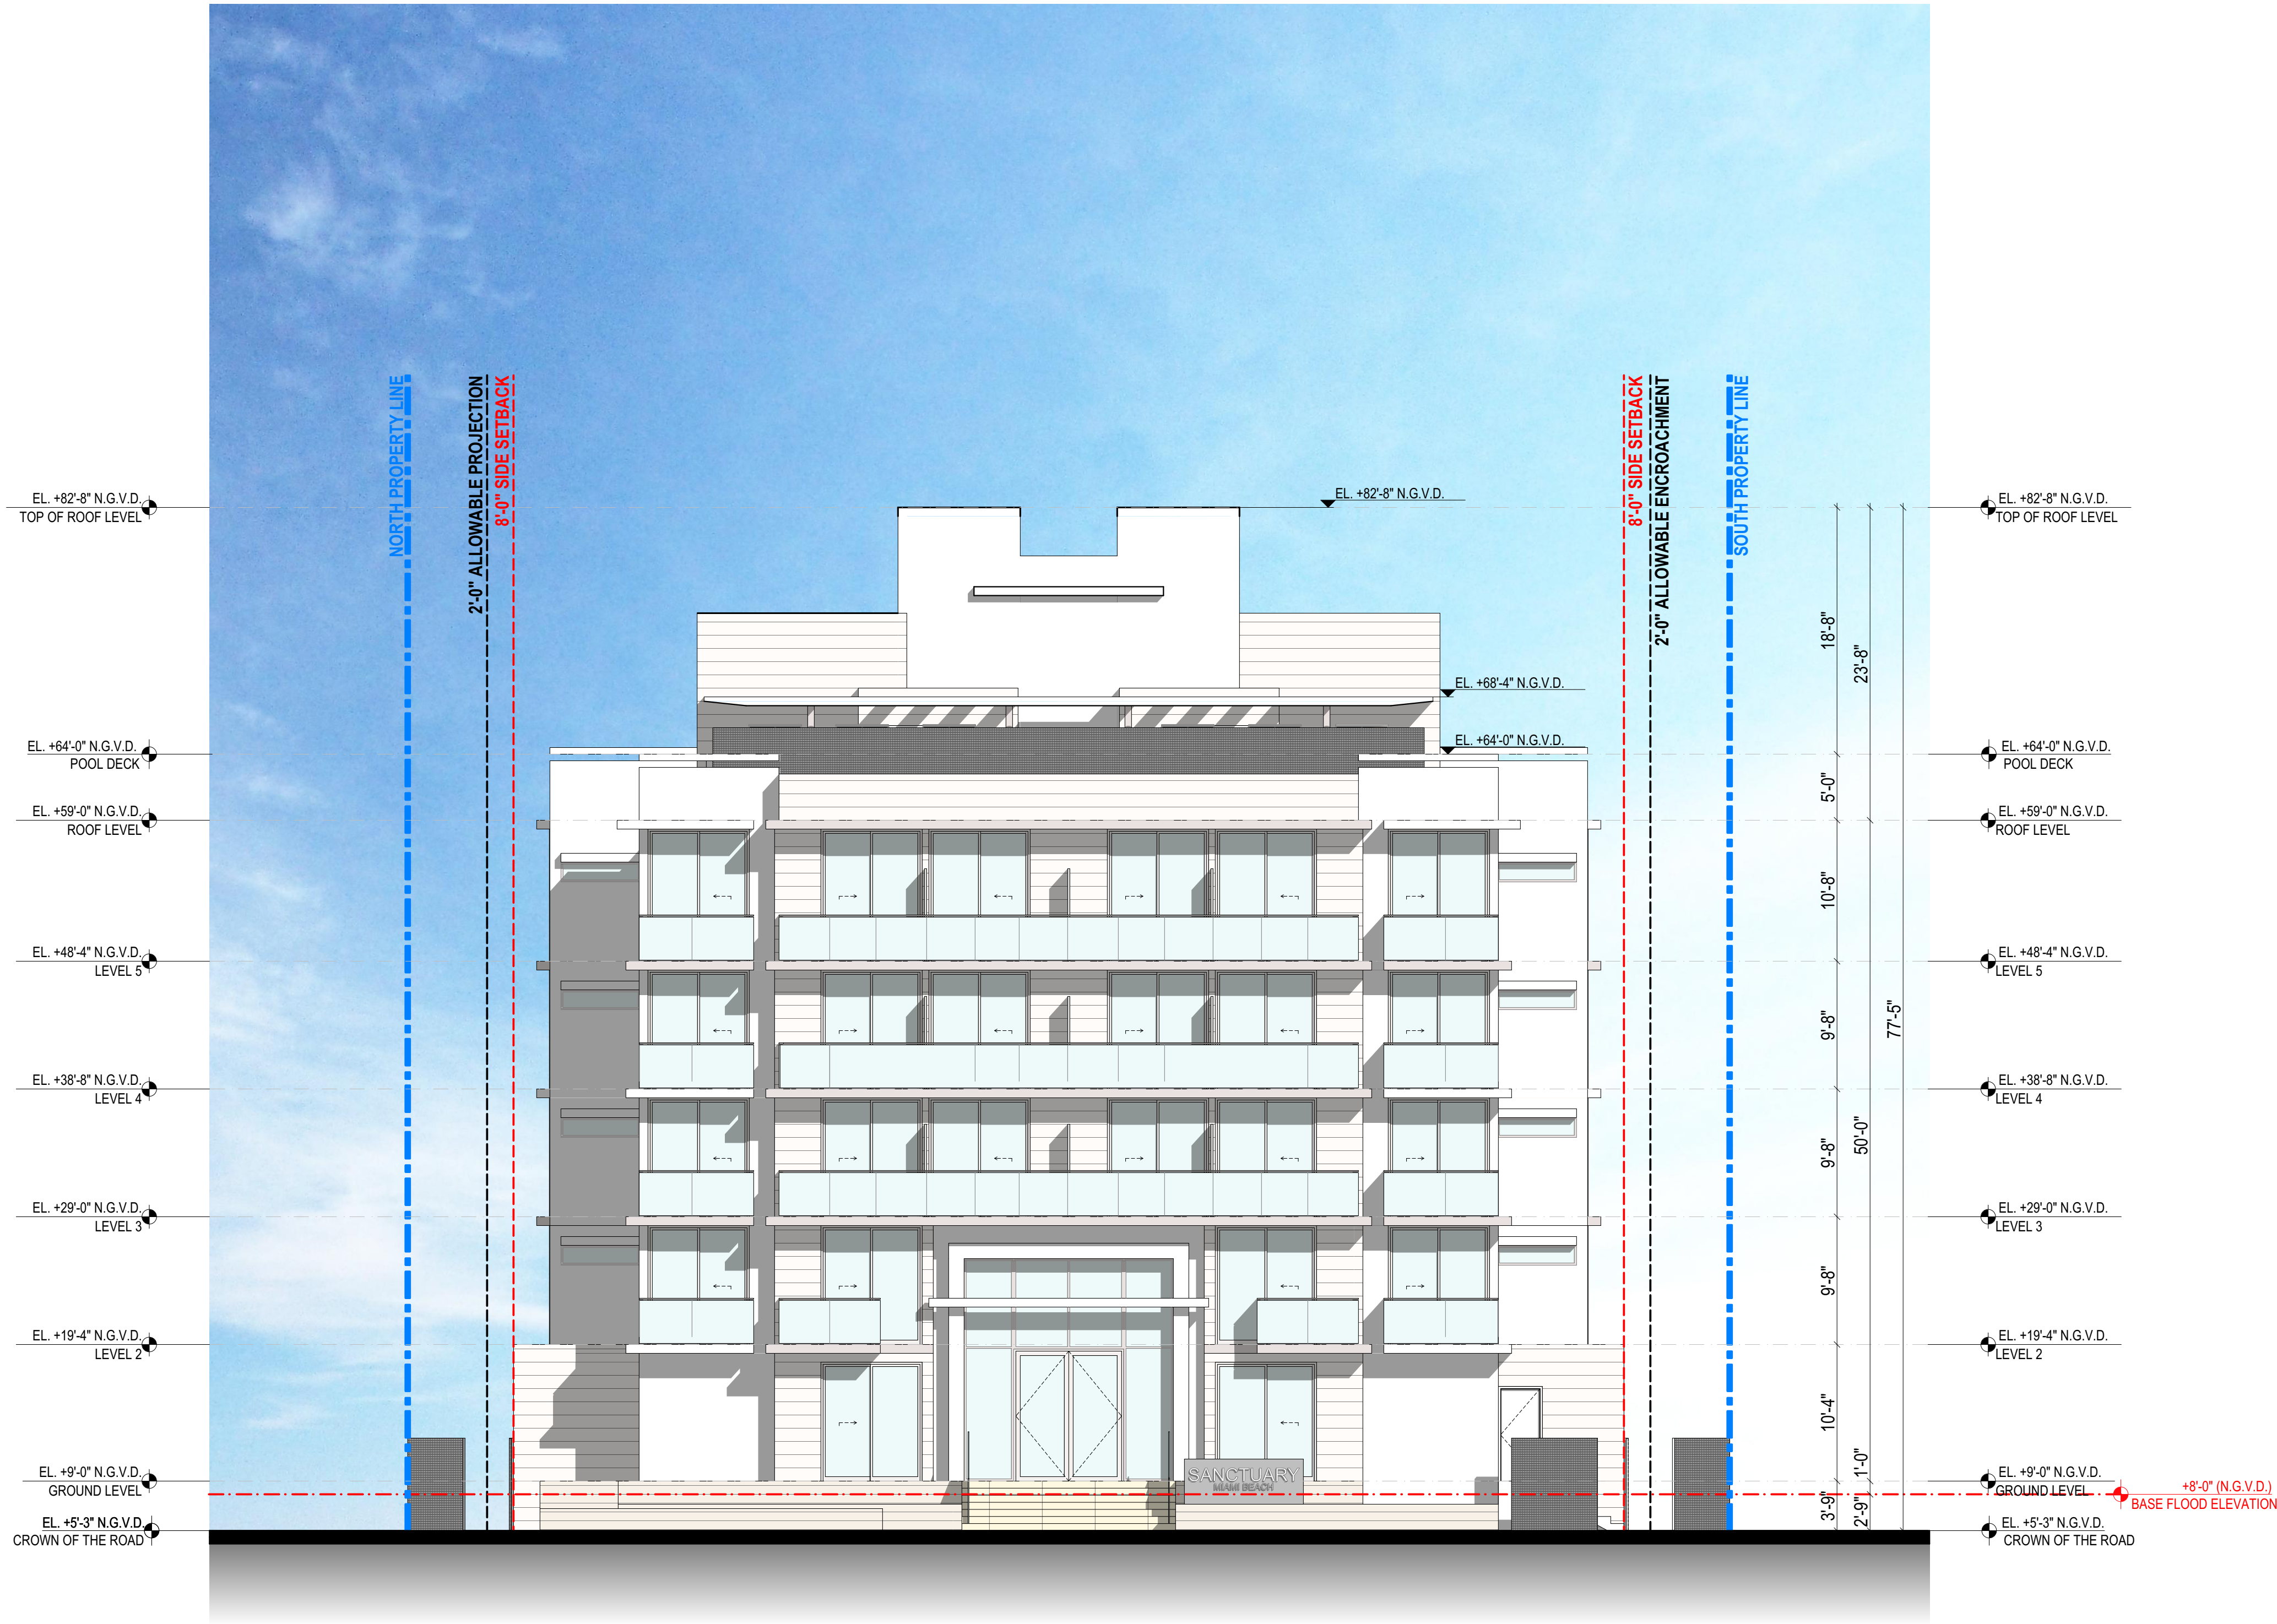

WEST ELEVATION | 1

SCALE 1/8" = 1'-0"

revuelta
architecture
international

Miami
Santiago, Chile
revuelta-architecture.com

2950 SW 27TH AVE
SUITE 110
MIAMI, FL 33133
T: 305.590.5000
F: 305.590.5000

Project

SANCTUARY HOTEL
1745 JAMES AVENUE
MIAMI BEACH, FLORIDA 33139

Revisions

Owner Information
1745 JAMES LLC
1111 Kane Concourse
Bay Harbor Islands, Florida
33140
(305) 763-8166
Consultant

Luis O. Revuelta
AR-0007972

HPB FINAL SUBMITTAL

Date

03/09/2020

Scale

AS SHOWN

Project No.

1922

Sheet Name


WEST ELEVATION

Sheet No.

A-401

These Design And Drawings Are The Copyrighted Property Of Revuelta Architecture International, P.A. and May Not Be Reproduced, Excerpted, or Used in Any Manner Without the Written Consent of the Architect.
File: BIMcloud: RAL - BIM Server - 1 - BIMcloud Basic for ARCHICAD 22/1922 - SANCTUARY HOTEL OP 94 UNITS - By: adroval - Date: 04/2020

NOT FOR CONSTRUCTION

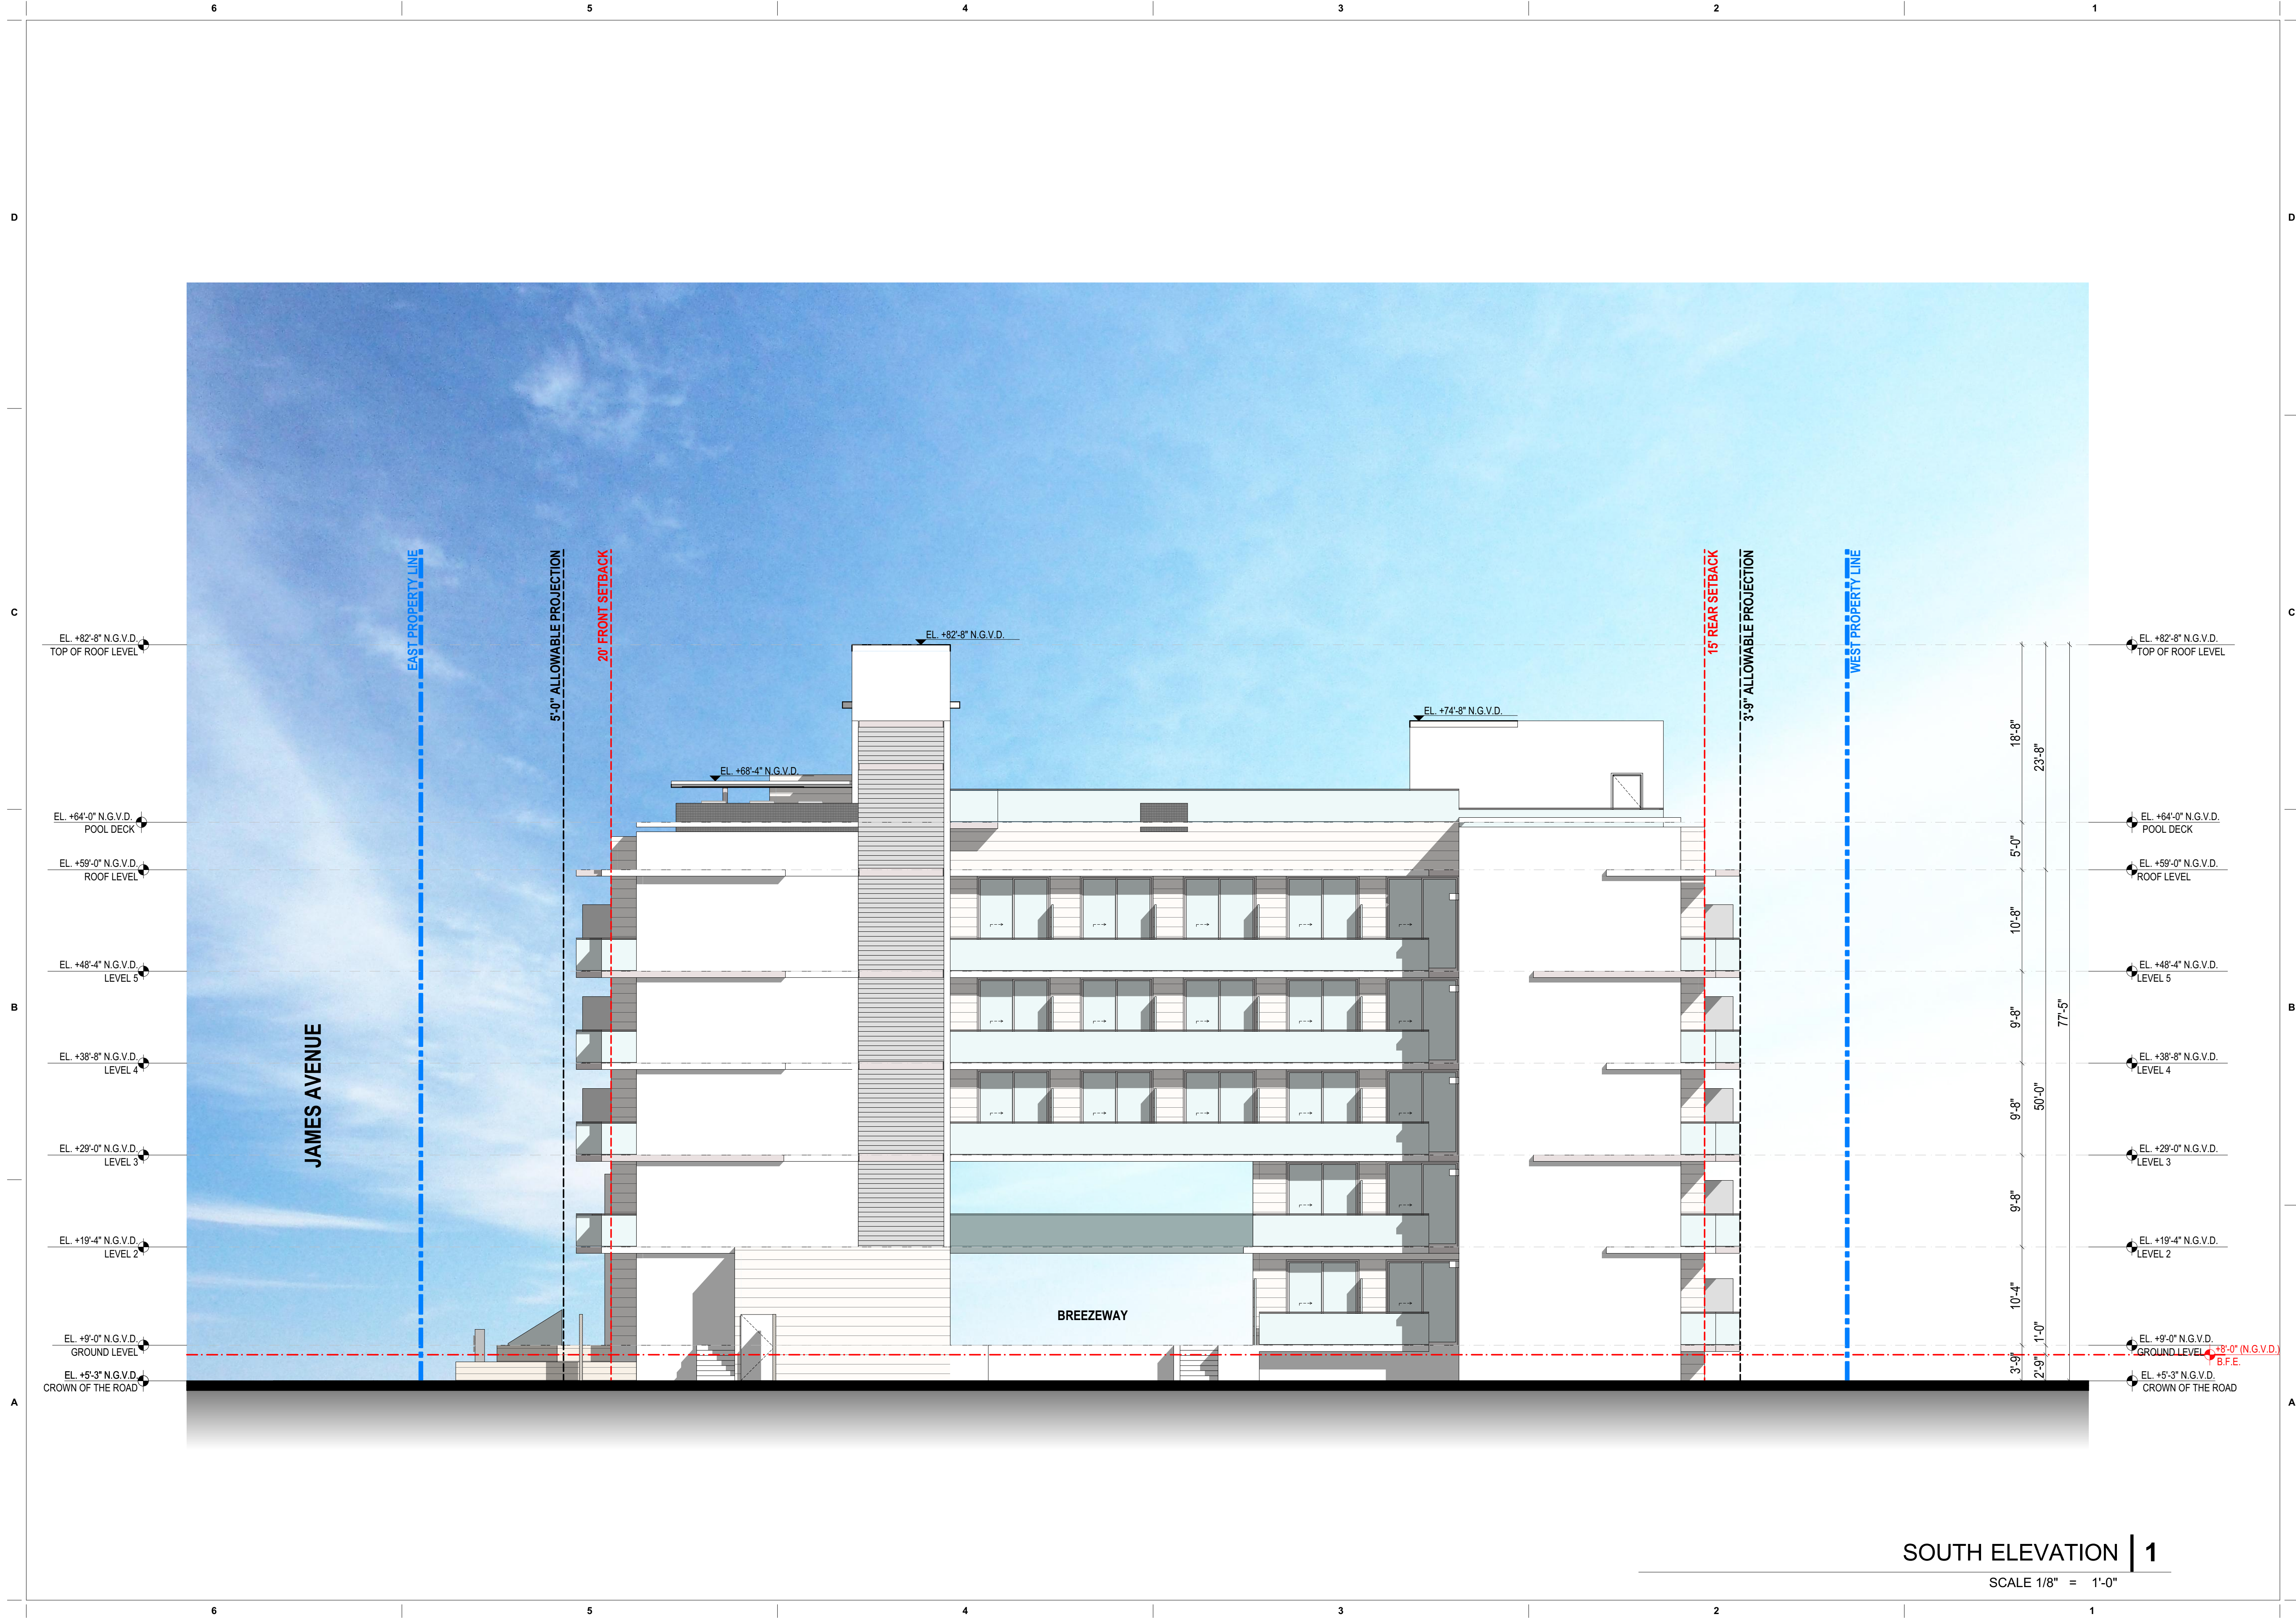

revuelta
architecture
international

Miami
Santiago, Chile
revuelta-architecture.com

2950 SW 27TH AVE
SUITE 110
MIAMI, FL 33133
T: 305.590.5000
F: 305.590.5000

Project

SANCTUARY HOTEL
1745 JAMES AVENUE
MIAMI BEACH, FLORIDA 33139

Revisions

Owner Information

1745 JAMES LLC

1111 Kane Concourse
Bay Harbor Islands, Florida
33140

(305) 763-8166

Consultant

Luis O. Revuelta

AR-0007972

HPB FINAL SUBMITTAL

Date

03/09/2020

Scale

AS SHOWN

Project No.

1922

Sheet Name

SOUTH ELEVATION

Sheet No.

A-402

These Design And Drawings Are The Copyrighted Property Of Revuelta Architecture International P.A. and May Not Be Reproduced Except with Specific Written Consent of the Architect. If a drawing is reproduced without the Architect's written consent, the reproducer shall be liable for all damages. File: BIMcloud: RAI - BIM Server - 1 - BIMcloud Basic for ARCHICAD 22/1922 - SANCTUARY HOTEL OP 94 UNITS - By: adriana - Date: 04/2020

NOT FOR CONSTRUCTION



EAST ELEVATION | 1

SCALE 1/8" = 1'-0"

revuelta
architecture
international

Miami
Santiago, Chile
revuelta-architecture.com

2950 SW 27TH AVE
SUITE 110
MIAMI, FL 33133
T: 305.590.5000
F: 305.590.5000

Project

SANCTUARY HOTEL
1745 JAMES AVENUE
MIAMI BEACH, FLORIDA 33139

Revisions

Owner Information
1745 JAMES LLC
1111 Kane Concourse
Bay Harbor Islands, Florida
33140
(305) 763-8166
Consultant


Luis O. Revuelta
AR-0007972

HPB FINAL SUBMITTAL
Date
03/09/2020
Scale
AS SHOWN
Project No.
1922
Sheet Name
EAST ELEVATION
Sheet No.

A-403

These Design And Drawings Are The Copyrighted Property Of Revuelta Architecture International P.A. and May Not Be Reproduced Except with Specific Written Consent of the Architect.
File: BIMcloud: P.A.I. - BIM Server 1 - BIMcloud Basic for ARCHICAD 22/1922 - SANCTUARY HOTEL OP 94 UNITS - By: adroval - Date: 04/02/2020

NOT FOR CONSTRUCTION

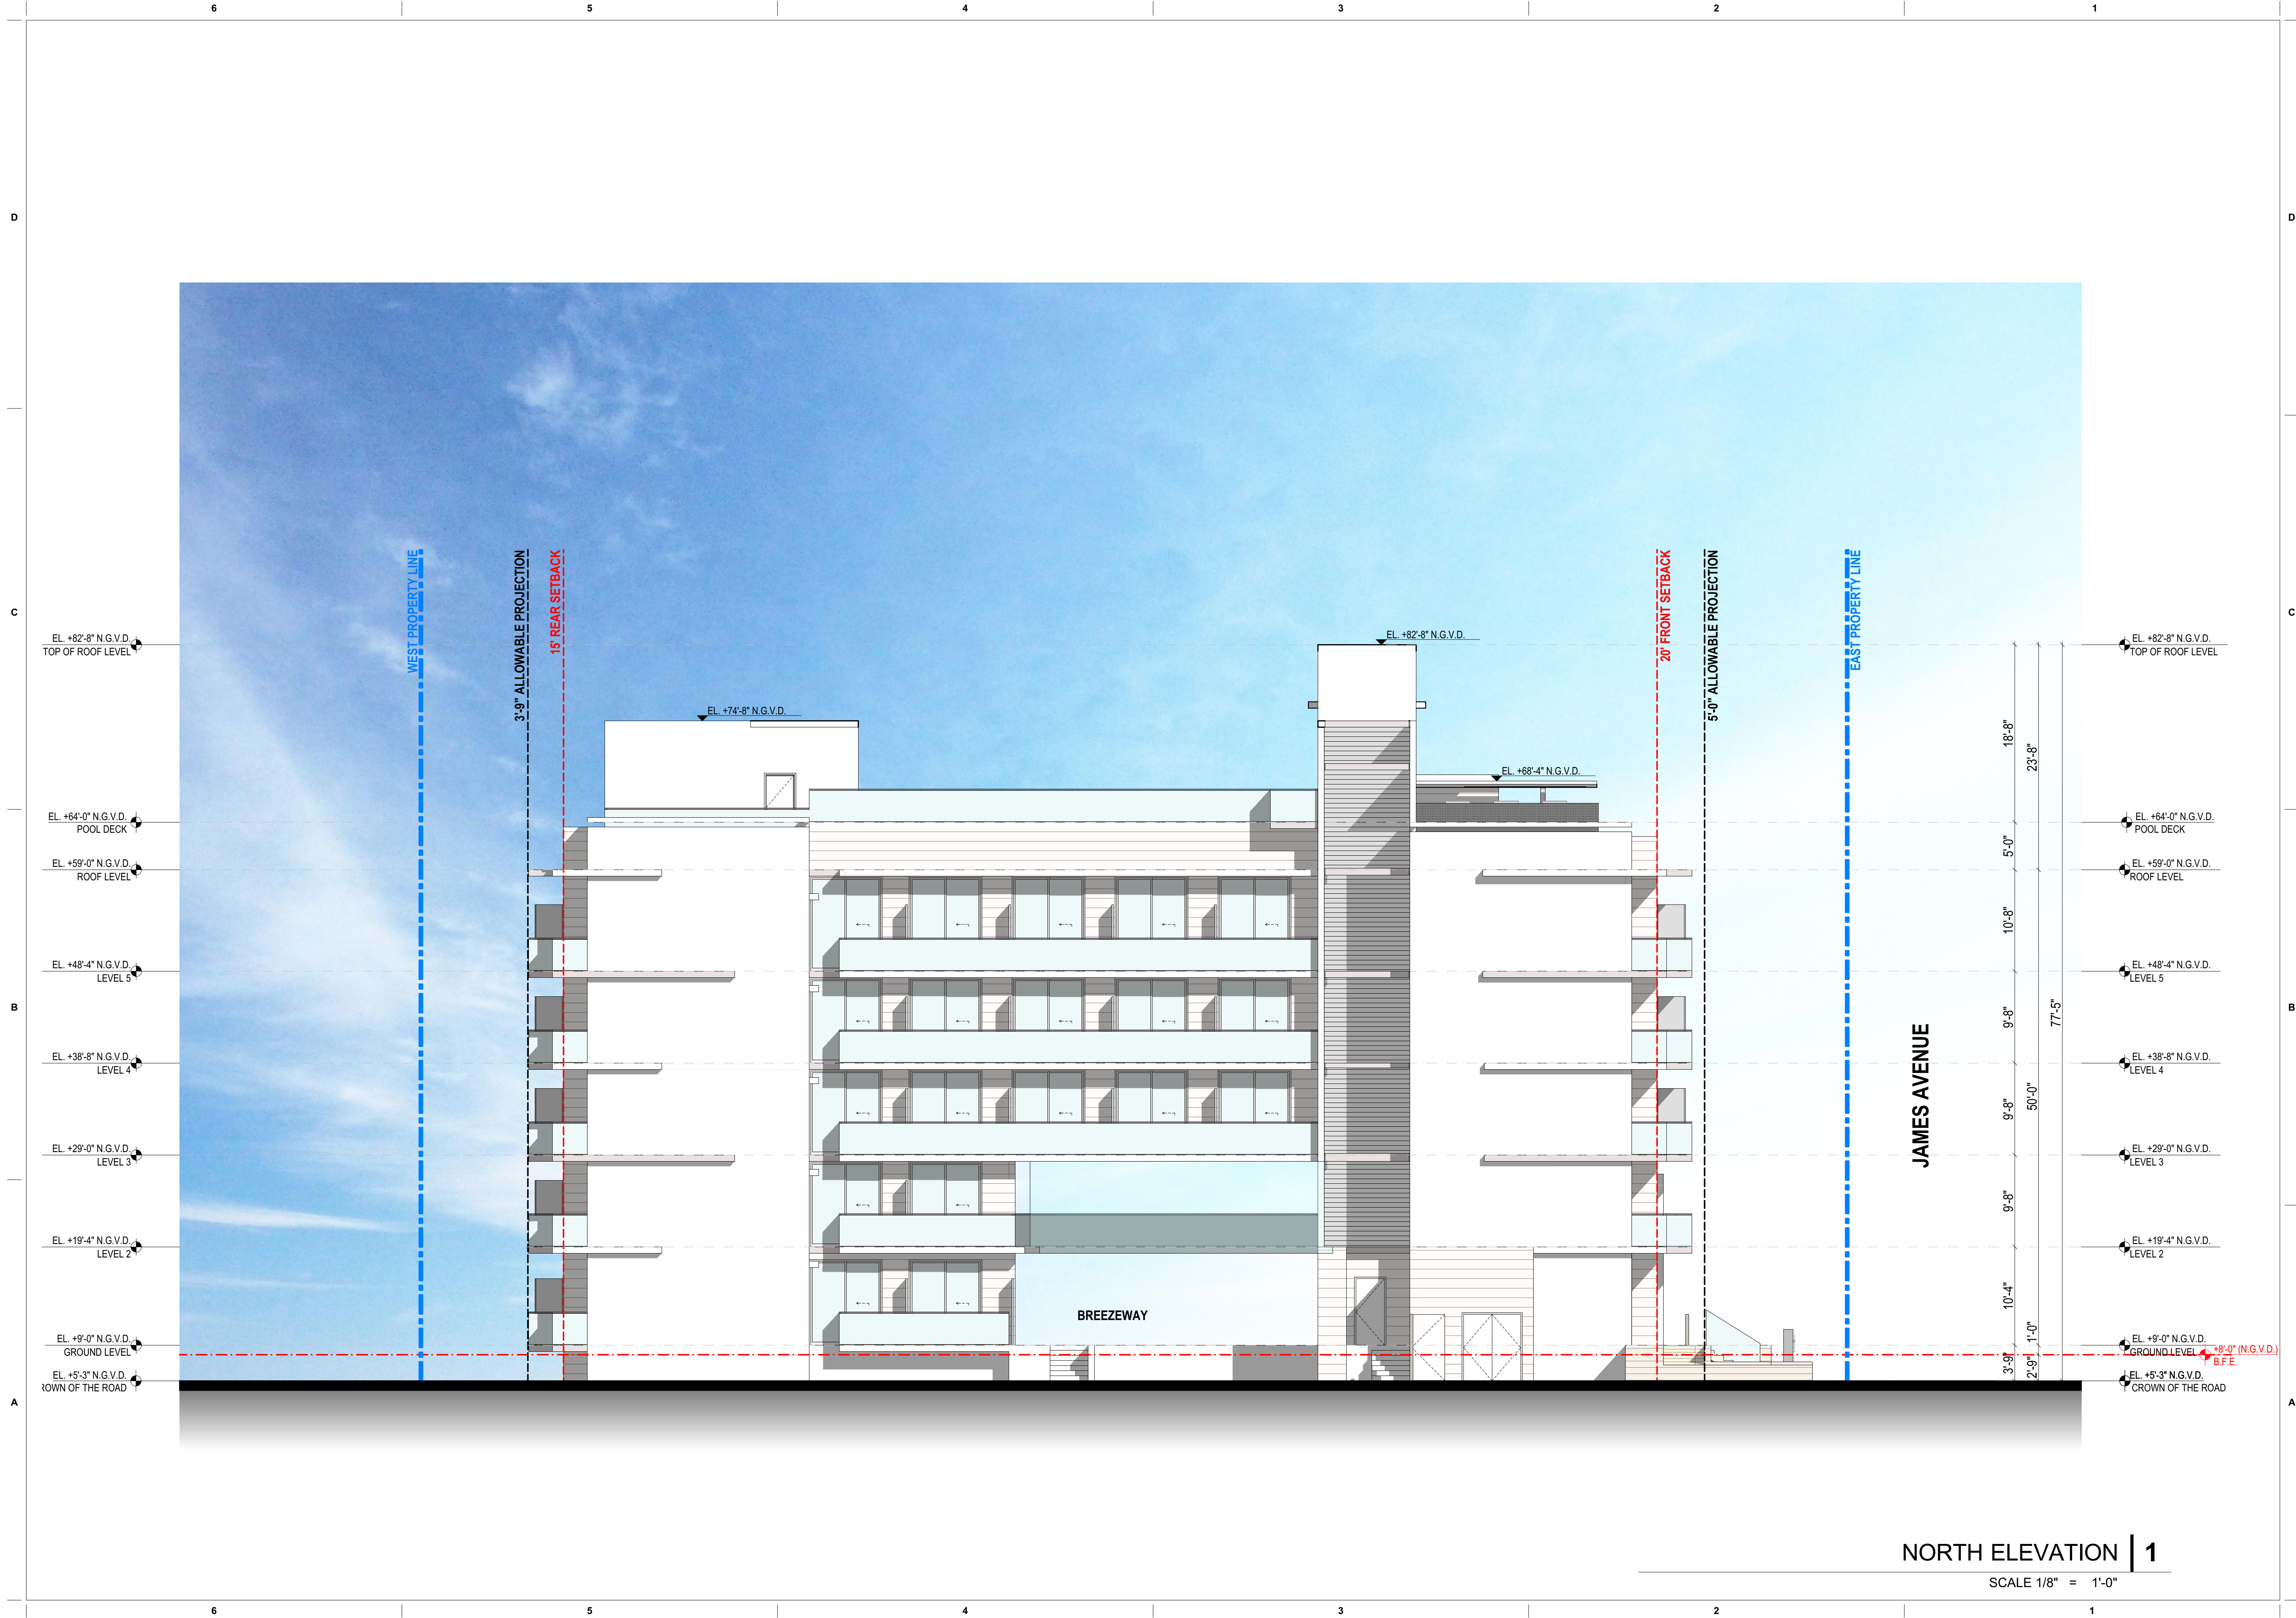

revuelta
architecture
international

Miami
Santiago, Chile
revuelta-architecture.com

2950 SW 27TH AVE
SUITE 110
MIAMI, FL 33133
T: 305.590.5000
F: 305.590.5000

Project

SANCTUARY HOTEL
1745 JAMES AVENUE
MIAMI BEACH, FLORIDA 33139

Revisions

Owner Information
1745 JAMES LLC
1111 Kane Concourse
Bay Harbor Islands, Florida
33140
(305) 763-8166
Consultant

Luis O. Revuelta
AR-0007972

HPB FINAL SUBMITTAL

Date
03/09/2020
Scale
AS SHOWN
Project No.
1922
Sheet Name
NORTH ELEVATION
Sheet No.

A-404

SANCTUARY HOTEL
1745 JAMES AVENUE
MIAMI BEACH, FLORIDA 33139

1745 JAMES AVENUE
MIAMI BEACH, FL 33139

Revisions

Owner Information

1745 JAMES LLC

1111 Kane Concourse
Bay Harbor Islands, Florida
33140

(305) 763-8166

Luis O. Revuelta

AR-0007972

HPB FINAL SUBMITTAL

Date _____

03/09/2020

Scale

AS SHOWN

Project No.

1922

Sheet Name

SECTION A-A

Sheet No.

A-501


NOT FOR CONSTRUCTION

These Design And Drawings Are The Copyrighted Property Of Revuella Architecture International P.A. and May Not Be Reproduced Except with Specific Written Consent of the Architect. The Contractor Must Check And Verify All Dimensions And Details Before Commencing Work. Drawings Not to be Scaled. BIM Model: BIM_RMI_Series_1, BIM Model Basic for ARCHVIZ 22/09/22, SANCTUARY_V022_08.04 UNITS, Background Date: 6/10/2020



These Design And Drawings Are The Copyrighted Property Of Revuelta Architecture International P.A. and May Not Be Reproduced Except with Specific Written Consent of the Architect. If a portion of these drawings are to be used for any other project, the user must obtain the written consent of the Architect. File: BIMcloud: EAL - BIM Server - 1 - BIMcloud Basic for ARCHICAD 22/1922 - SANCTUARY HOTEL OP 94 UNITS - By: adriana - Date: 04/02/2020

NOT FOR CONSTRUCTION

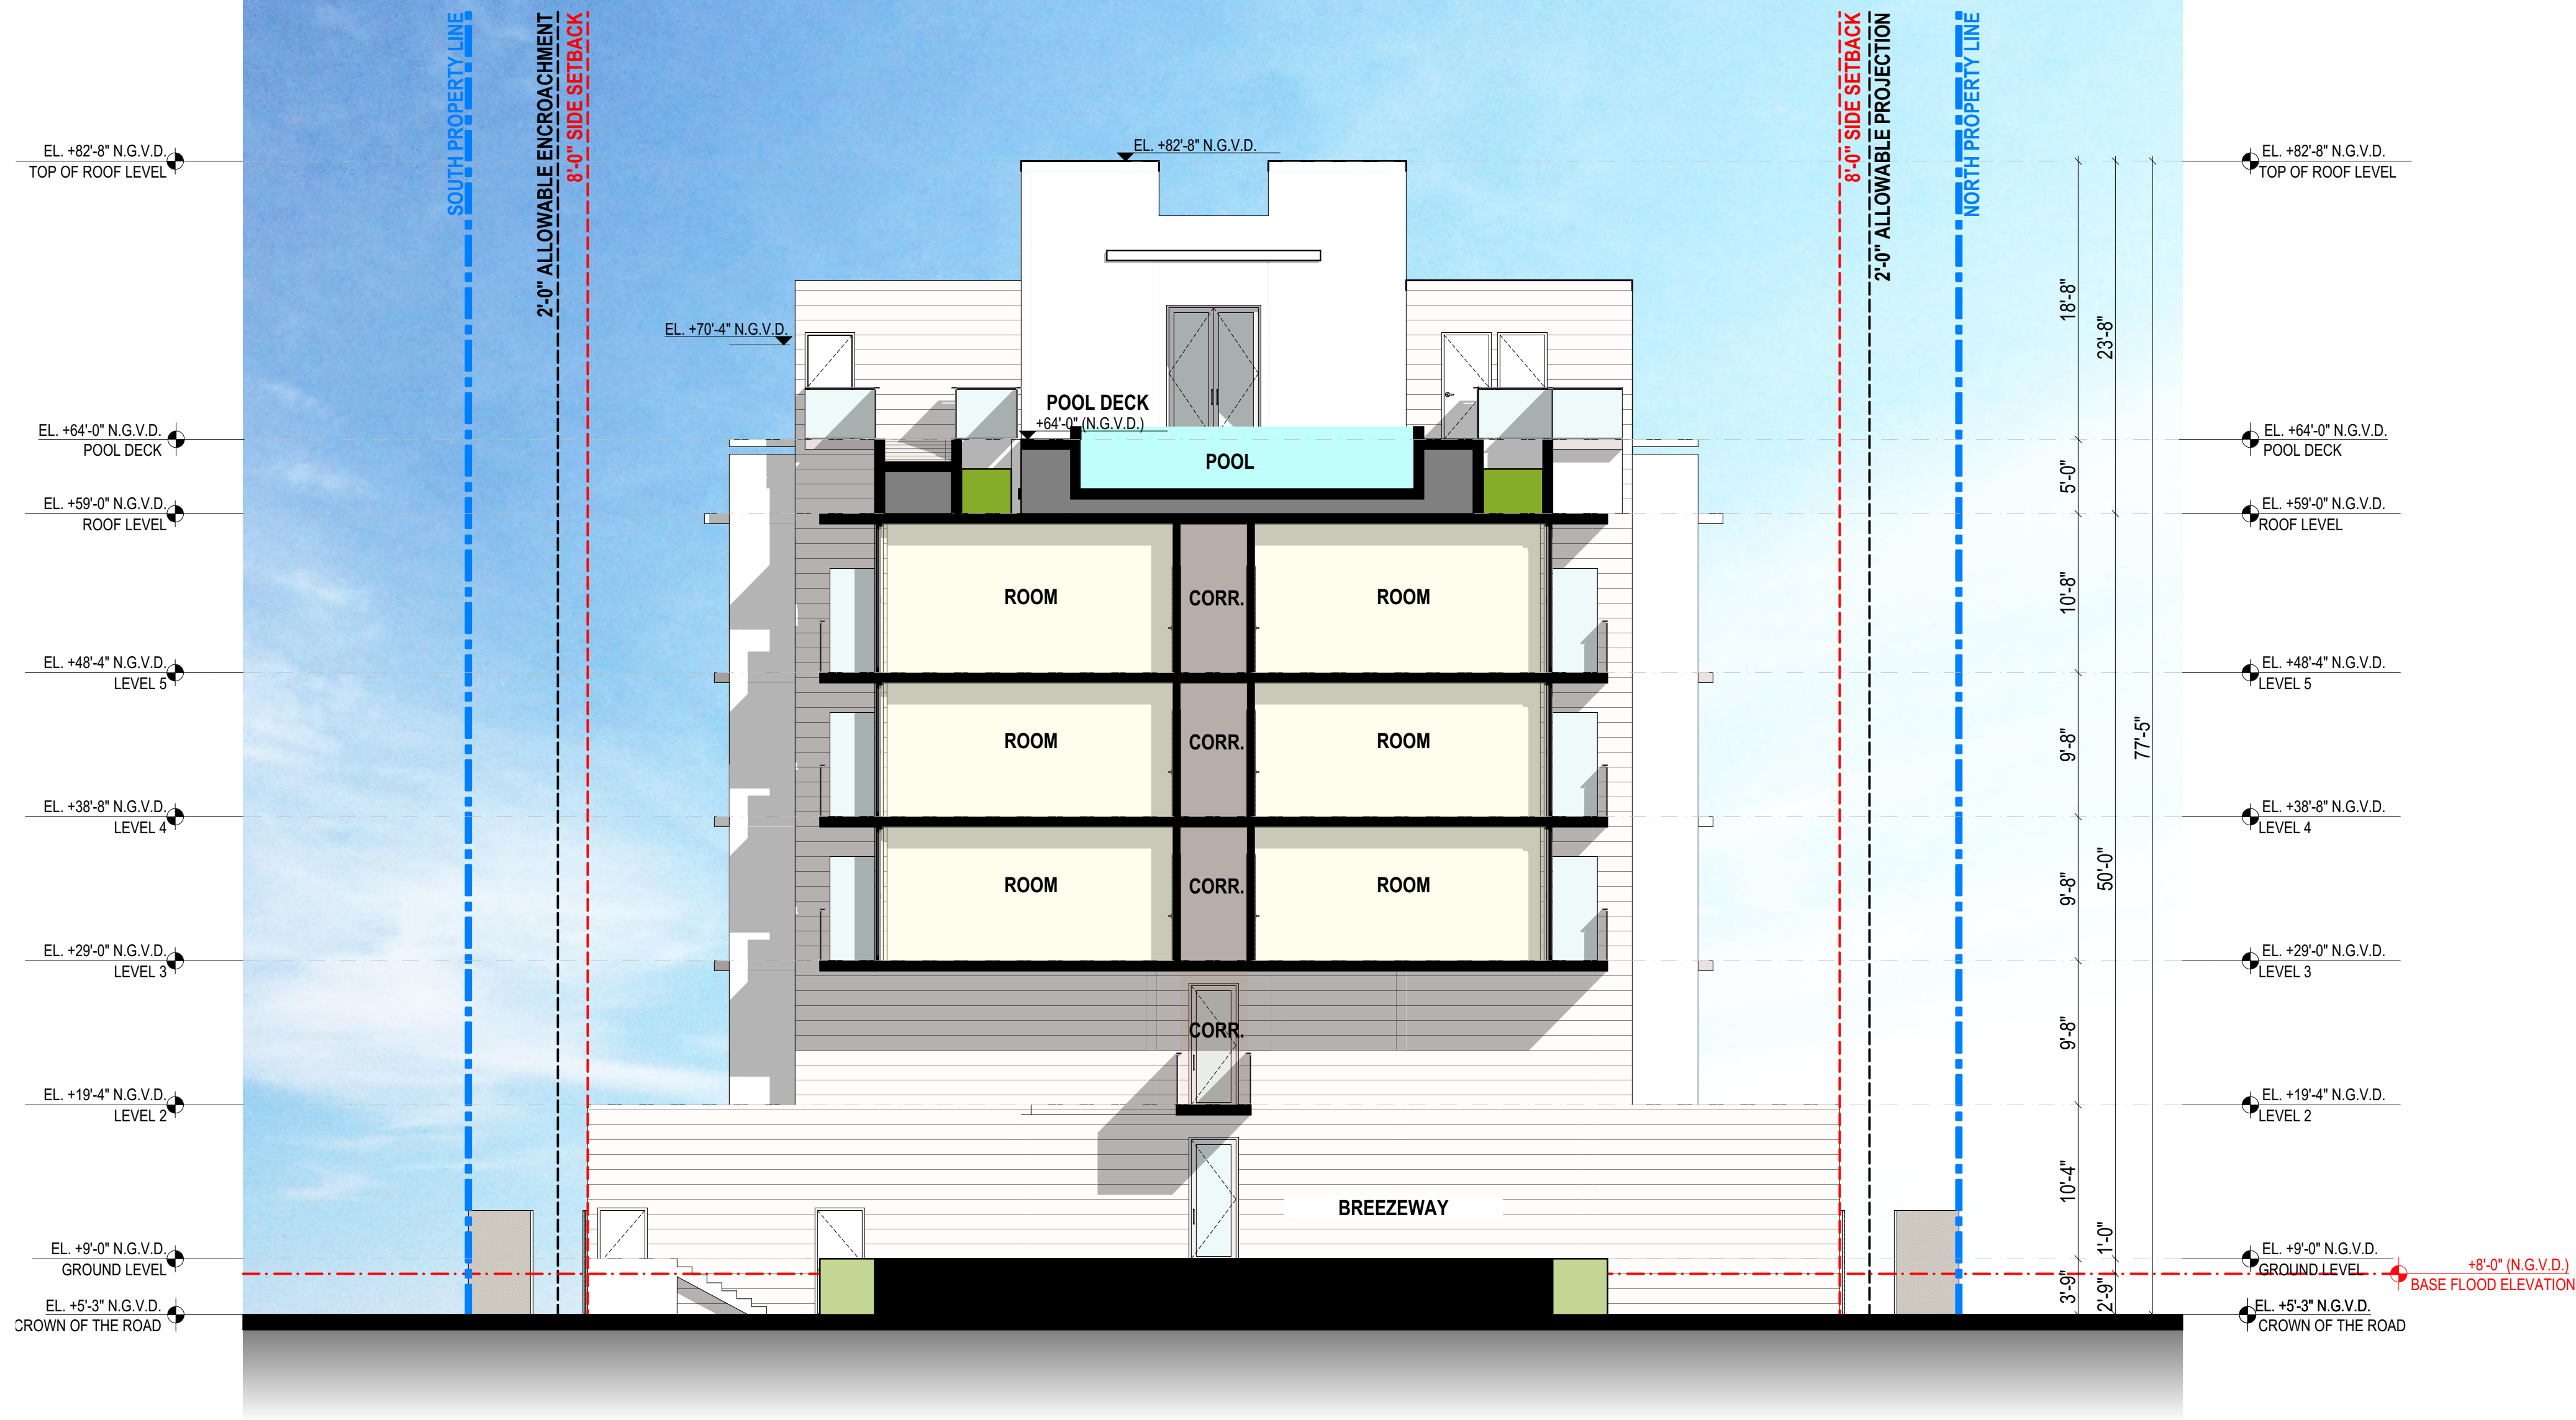

SECTION B-B | 1

SCALE 1/8" = 1'-0"

revuelta
architecture
international

Miami
Santiago, Chile
revuelta-architecture.com

2950 SW 27TH AVE
SUITE 110
MIAMI, FL 33133
T: 305.590.5000
F: 305.590.5000

Project

SANCTUARY HOTEL

1745 JAMES AVENUE
MIAMI BEACH, FLORIDA 33139

Revisions

Owner Information
1745 JAMES LLC
1111 Kane Concourse
Bay Harbor Islands, Florida
33140
(305) 763-8166
Consultant

Luis O. Revuelta
AR-0007972

HPB FINAL SUBMITTAL
Date
03/09/2020
Scale
AS SHOWN
Project No.
1922
Sheet Name
SECTION B-B
Sheet No.

A-502

These Design And Drawings Are The Copyrighted Property Of Revuelta Architecture International P.A. and May Not Be Reproduced Except with Specific Written Consent of the Architect.
File: BIMcloud: RA1 - BIM Server - 1 - BIMcloud Basic for ARCHICAD 22/1922 - SANCTUARY HOTEL OP 94 UNITS - By: adroval - Date: 04/2020

NOT FOR CONSTRUCTION



revuelta
architecture
international

Miami
Santiago, Chile
revuelta-architecture.com

2950 SW 27TH AVE
SUITE 110
MIAMI, FL 33133
T: 305.593.5000
F: 305.593.5000

Project

SANCTUARY HOTEL

1745 JAMES AVENUE
MIAMI BEACH, FLORIDA 33139

Revisions

Owner Information
1745 JAMES LLC
1111 Kane Concourse
Bay Harbor Islands, Florida
33140
(305) 763-8166
Consultant

Luis O. Revuelta
AR-0007972

HPB FINAL SUBMITTAL
Date
03/09/2020
Scale
AS SHOWN
Project No.
1922
Sheet Name
LINE OF SIGHT
Sheet No.

A-018