

Copyright © 2020 Luce Architects. All rights reserved.

NOTES:
VARIANCE REQUIRED FOR ELEVATOR TO ROOF DECK, 10' IS MAX ALLOWED HEIGHT, 13' PROPOSED.

- NOTES:
- ELEVATIONS SHOWN ARE IN NORTH GEODETIC VERTICAL DATUM 1929 (N.G.V.D. 29) UNLESS OTHERWISE NOTED.
 - CONVERSION FACTOR BETWEEN N.G.V.D. 29 AND N.A.V.D. 88 IS AS FOLLOWS: N.A.V.D. 88 = N.G.V.D. 29 - 1.56'

Inspirata Management LLC
3921 Alton Road Suite 421
Miami Beach, FL 33140

LUCE
ARCHITECTS

LEFT PLAZA ELEVATION (E)

5011 PINE TREE DRIVE
Miami Beach, FL 33140




REV 5/11/2020

Sheet: A-6.017

Date: 5/11/2020

Scale: 1/32"=1'-0"



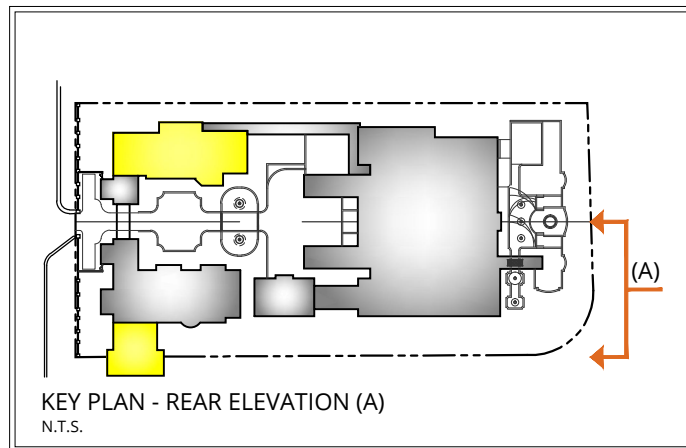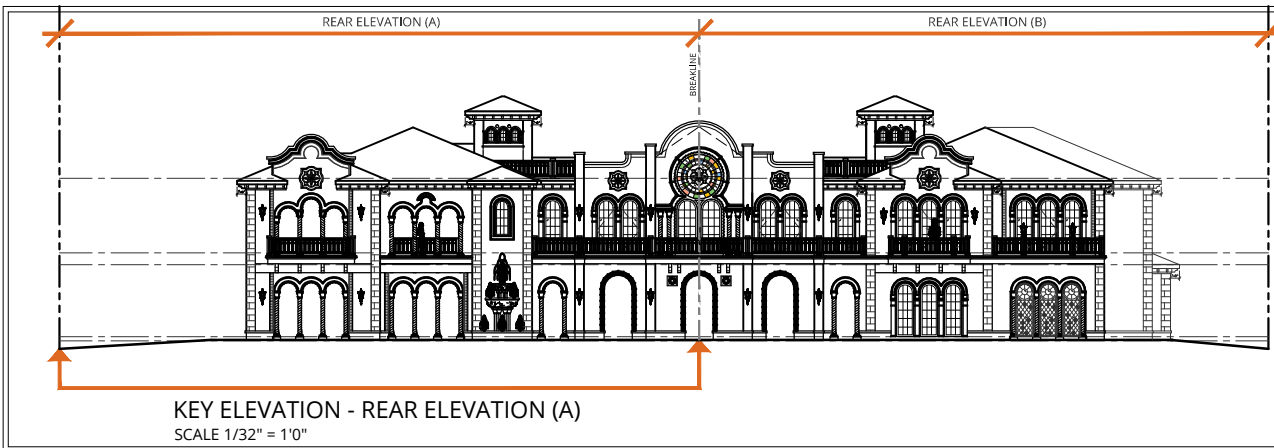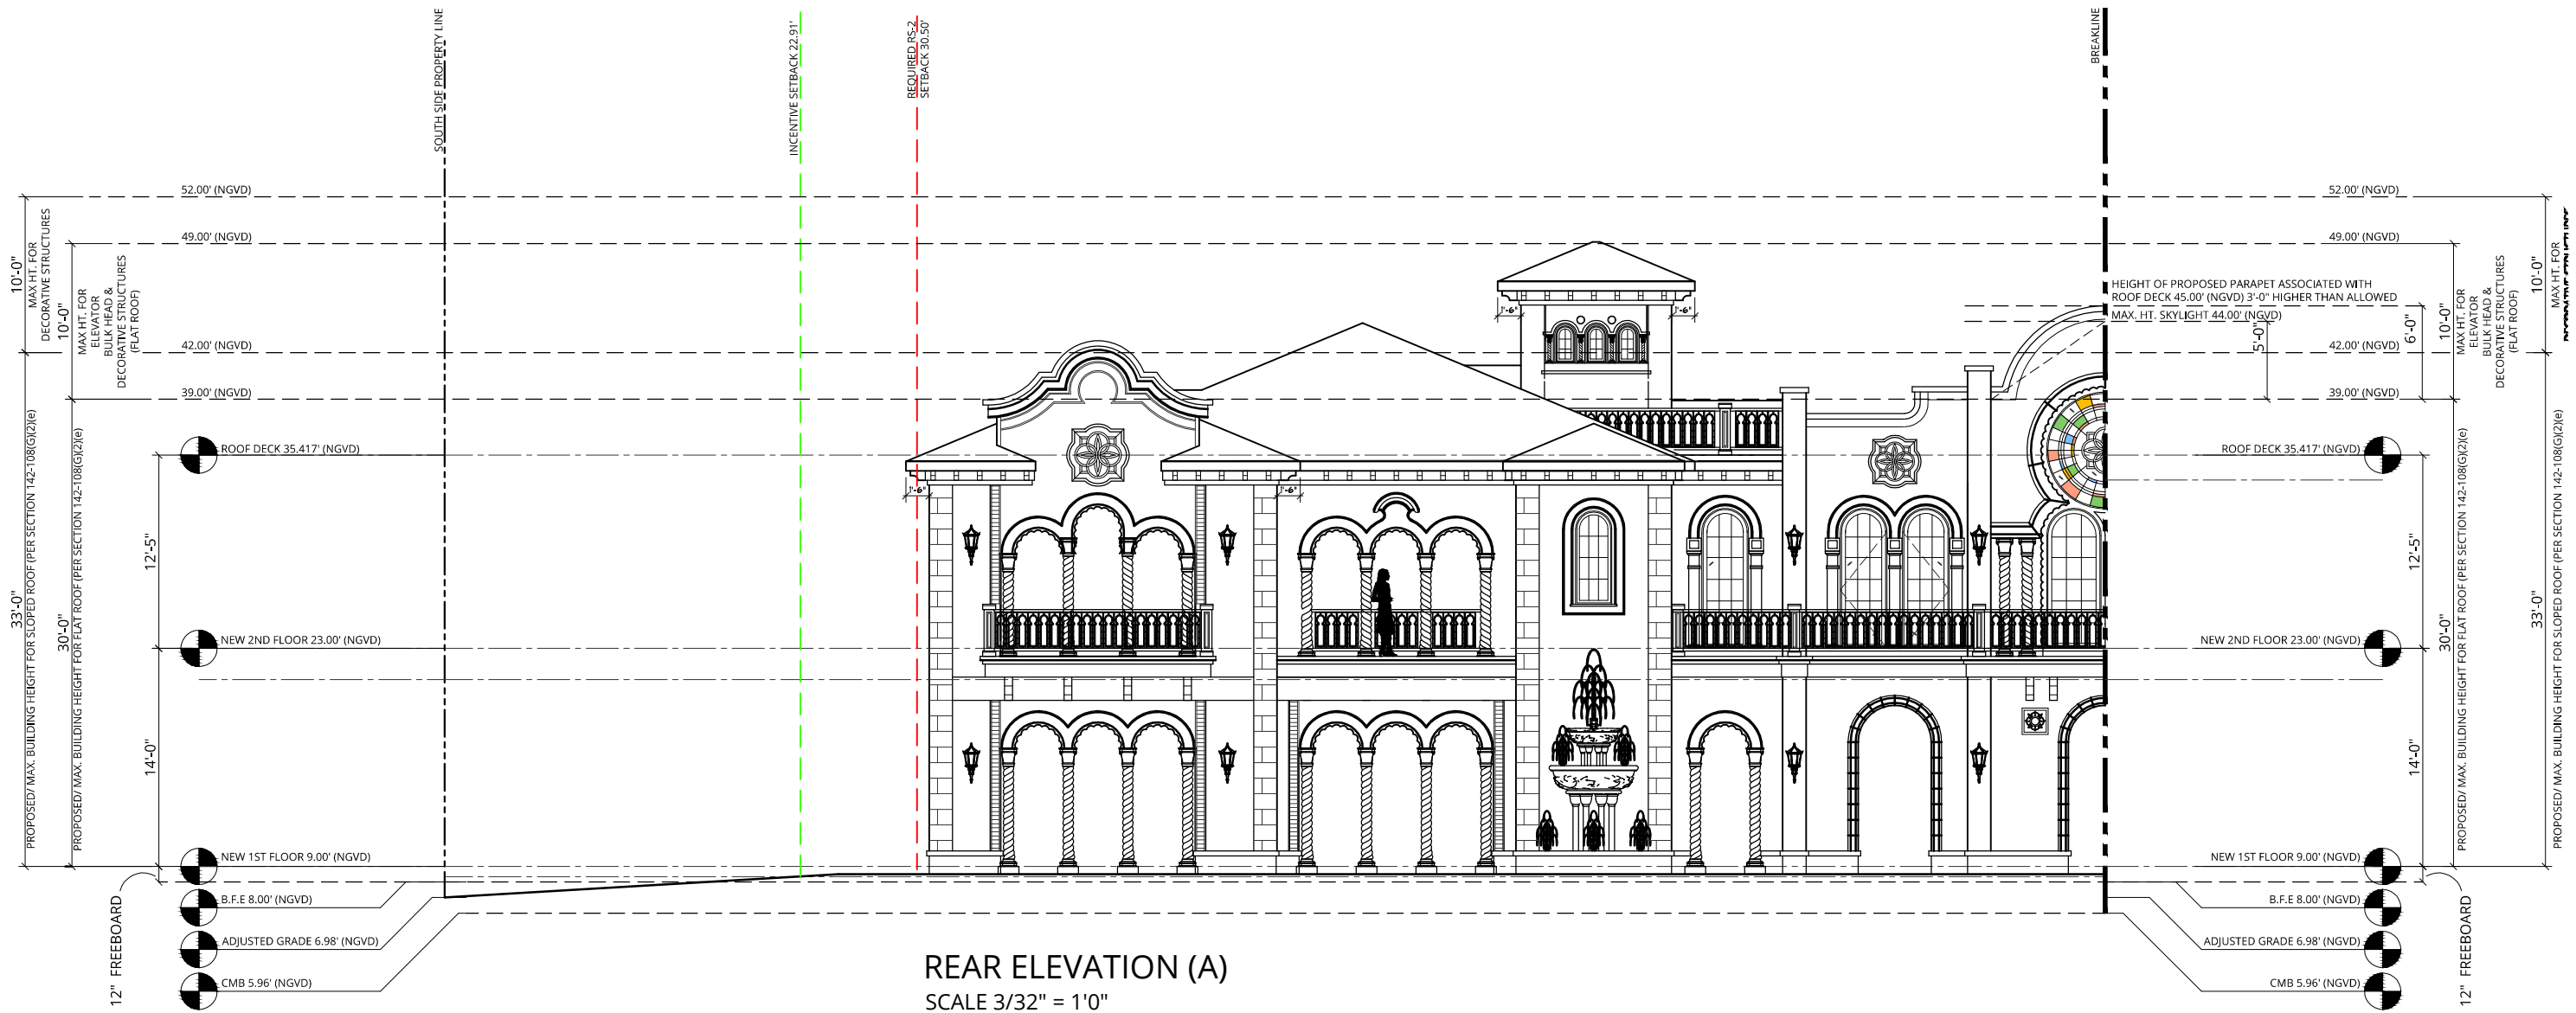

NOTES:
VARIANCE REQUIRED FOR ELEVATOR TO ROOF DECK, 10' IS MAX
ALLOWED HEIGHT, 13' PROPOSED.


- NOTES:
- ELEVATIONS SHOWN ARE IN NORTH GEODETIC VERTICAL DATUM 1929 (N.G.V.D. 29) UNLESS OTHERWISE NOTED.
 - CONVERSION FACTOR BETWEEN N.G.V.D. 29 AND N.A.V.D. 88 IS AS FOLLOWS: N.A.V.D. 88 = N.G.V.D. 29 - 1.56'

Inspirata Management LLC
3921 Alton Road Suite 421
Miami Beach, FL 33140


LUCE
ARCHITECTS

REAR ELEVATION (A)
5011 PINE TREE DRIVE
Miami Beach, FL 33140


REV 5/11/2020
Sheet: **A-6.018**
Date: 5/11/2020
Scale: 1/32"=1'-0"

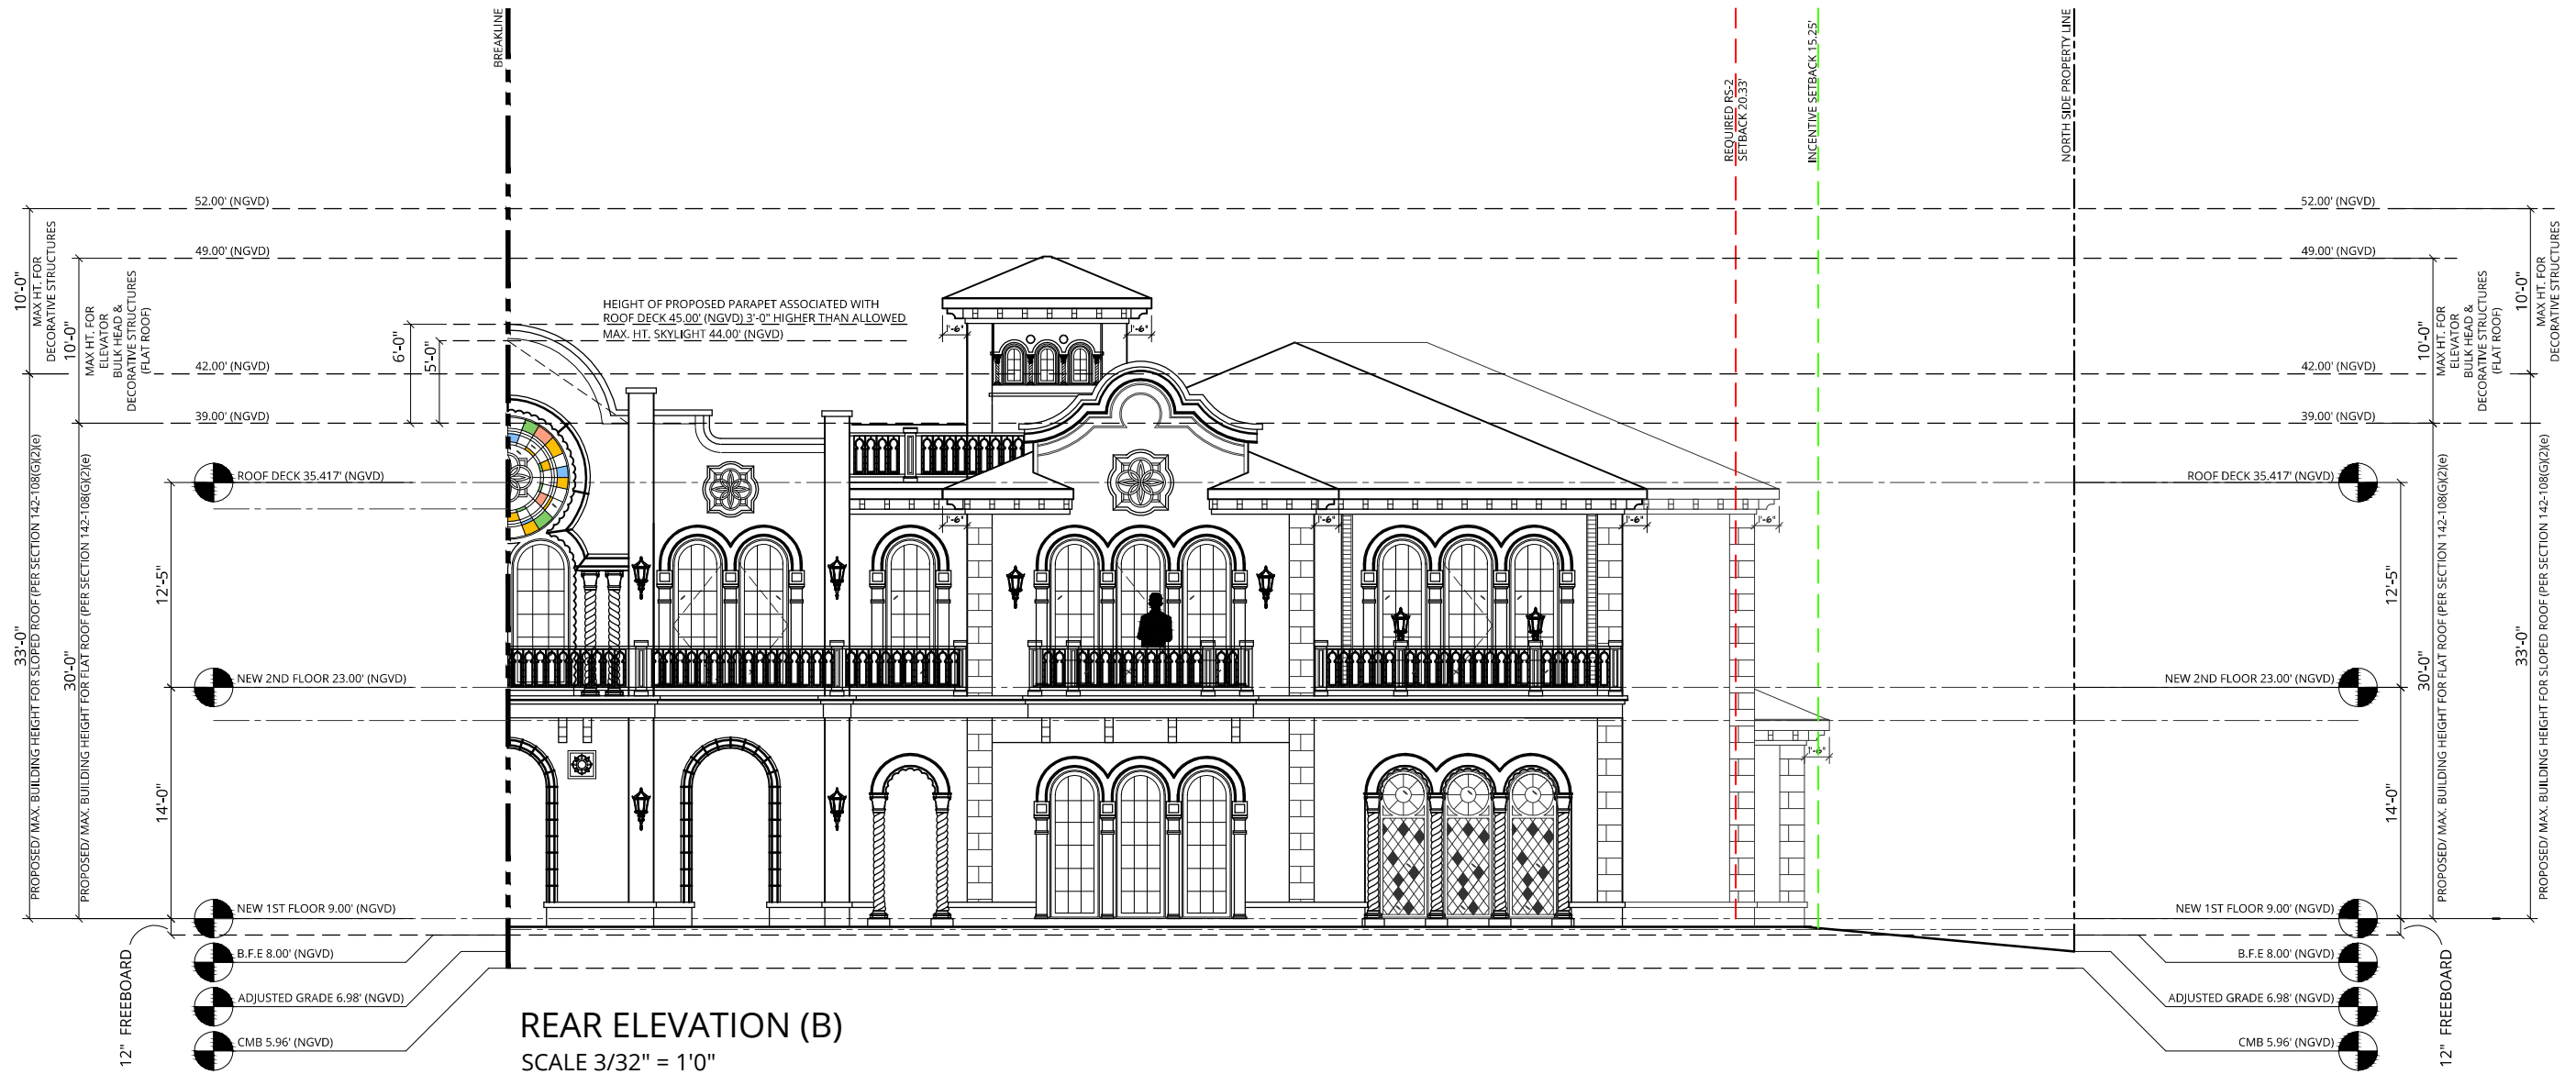

REAR ELEVATION (B)
SCALE 3/32" = 1'-0"

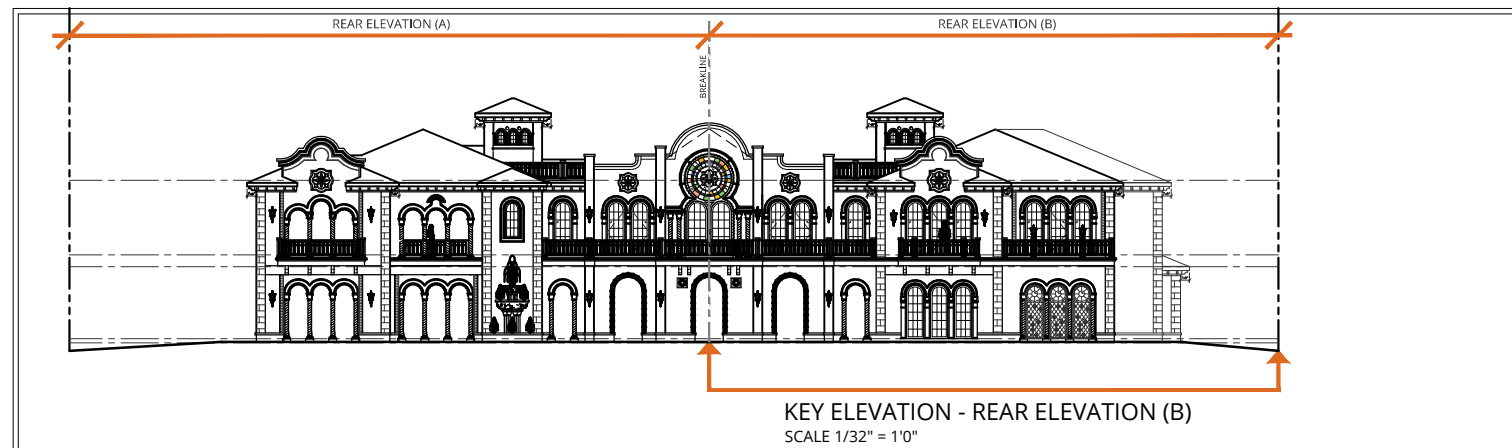

KEY ELEVATION - REAR ELEVATION (B)
SCALE 1/32" = 1'-0"

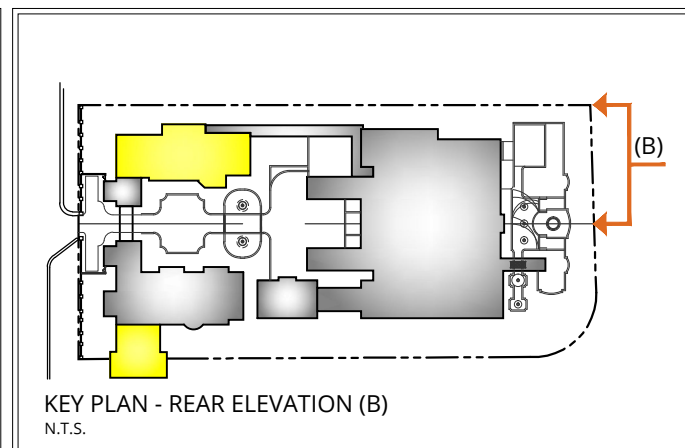

KEY PLAN - REAR ELEVATION (B)
N.T.S.



REV 5/11/2020

Sheet: **A-6.019**

Date: 5/11/2020

Scale: 1/32"=1'-0"

NOTES:
VARIANCE REQUIRED FOR ELEVATOR TO ROOF DECK, 10' IS MAX
ALLOWED HEIGHT, 13' PROPOSED.




- NOTES:
- ELEVATIONS SHOWN ARE IN NORTH GEODETIC VERTICAL DATUM 1929 (N.G.V.D. 29) UNLESS OTHERWISE NOTED.
 - CONVERSION FACTOR BETWEEN N.G.V.D. 29 AND N.A.V.D. 88 IS AS FOLLOWS: N.A.V.D. 88 = N.G.V.D. 29 - 1.56'

Inspirata Management LLC
3921 Alton Road Suite 421
Miami Beach, FL 33140

LUCE
ARCHITECTS

REAR ELEVATION (B)

5011 PINE TREE DRIVE
Miami Beach, FL 33140

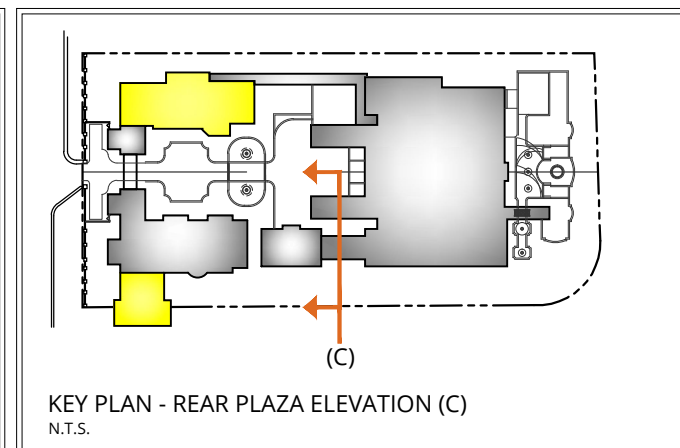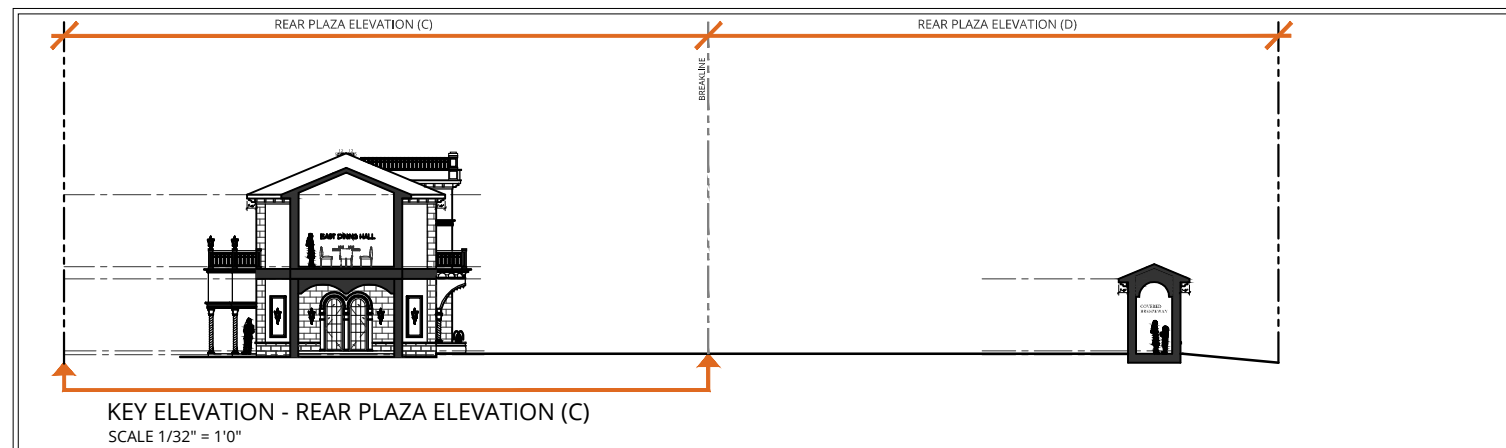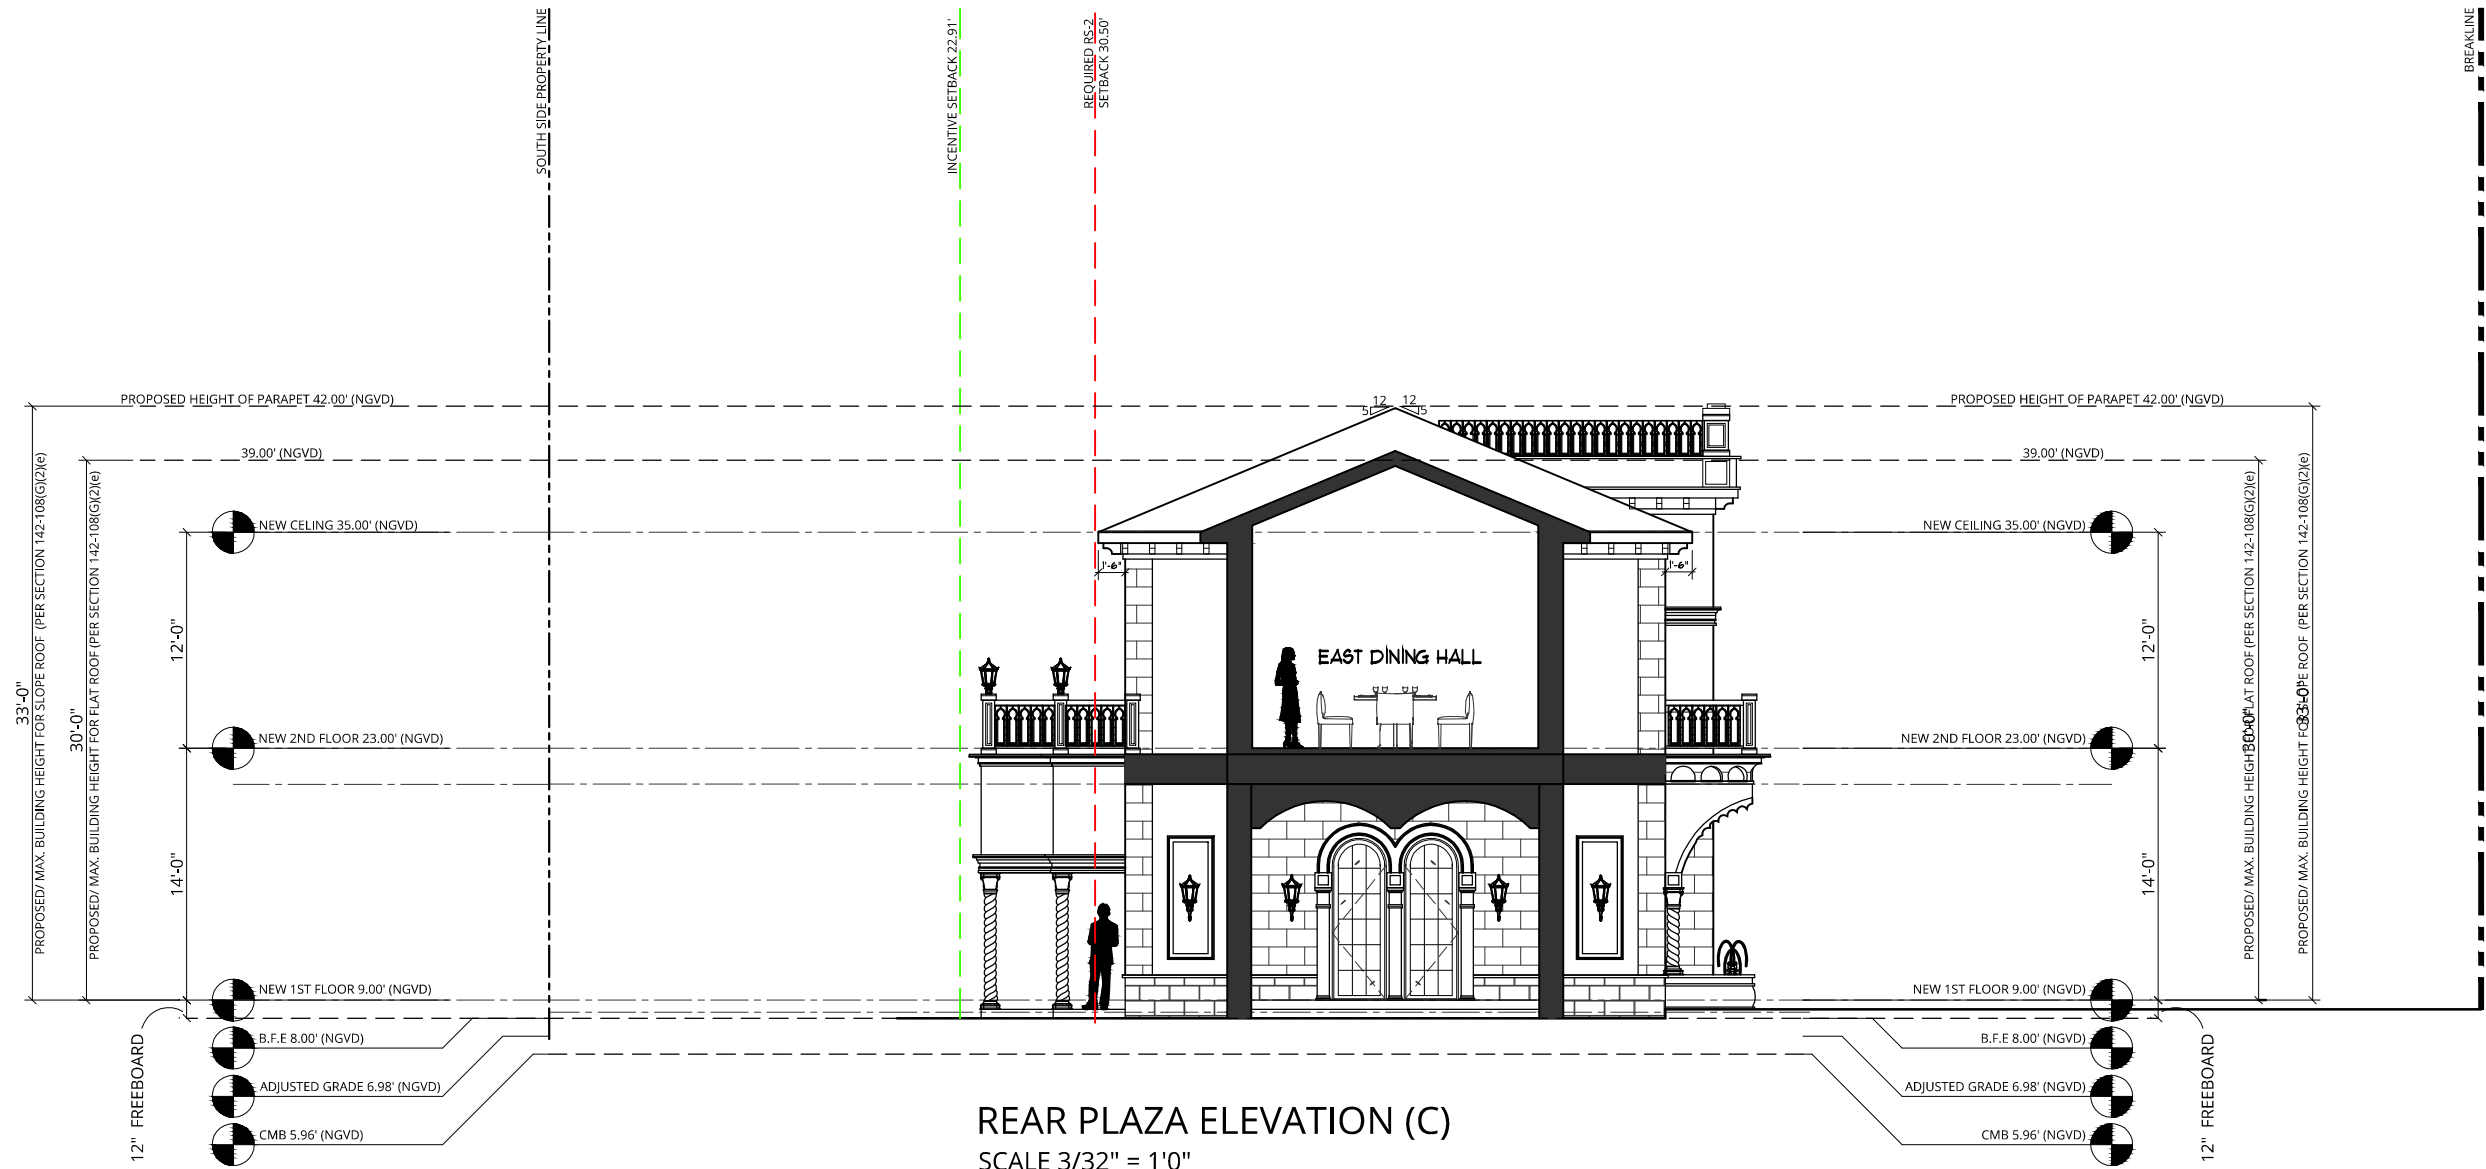

- NOTES:
- ELEVATIONS SHOWN ARE IN NORTH GEODETIC VERTICAL DATUM 1929 (N.G.V.D. 29) UNLESS OTHERWISE NOTED.
 - CONVERSION FACTOR BETWEEN N.G.V.D. 29 AND N.A.V.D. 88 IS AS FOLLOWS: N.A.V.D. 88 = N.G.V.D. 29 - 1.56'

Inspirata Management LLC
3921 Alton Road Suite 421
Miami Beach, FL 33140

LUCE
ARCHITECTS

REAR PLAZA ELEVATION (C)




5011 PINE TREE DRIVE
Miami Beach, FL 33140

REV 5/11/2020

Sheet: **A-6.020**

Date: 5/11/2020




Scale: 1/32"=1'-0"

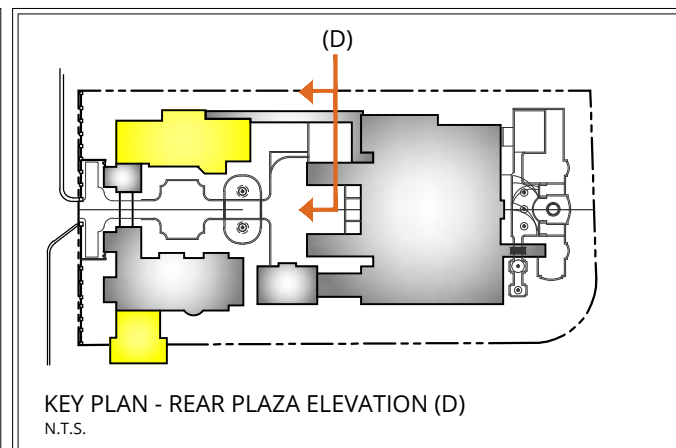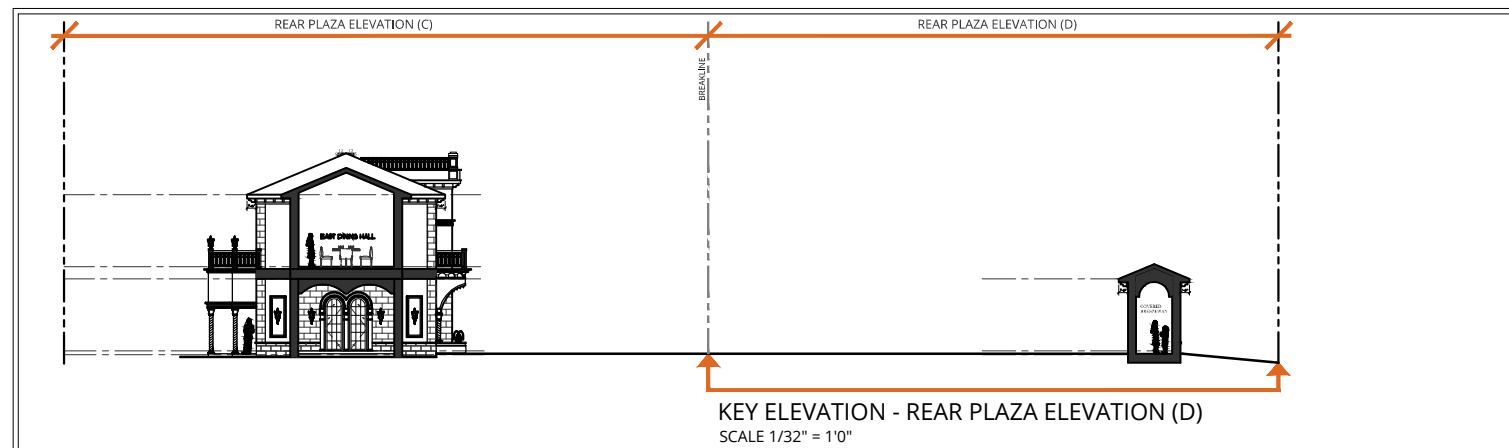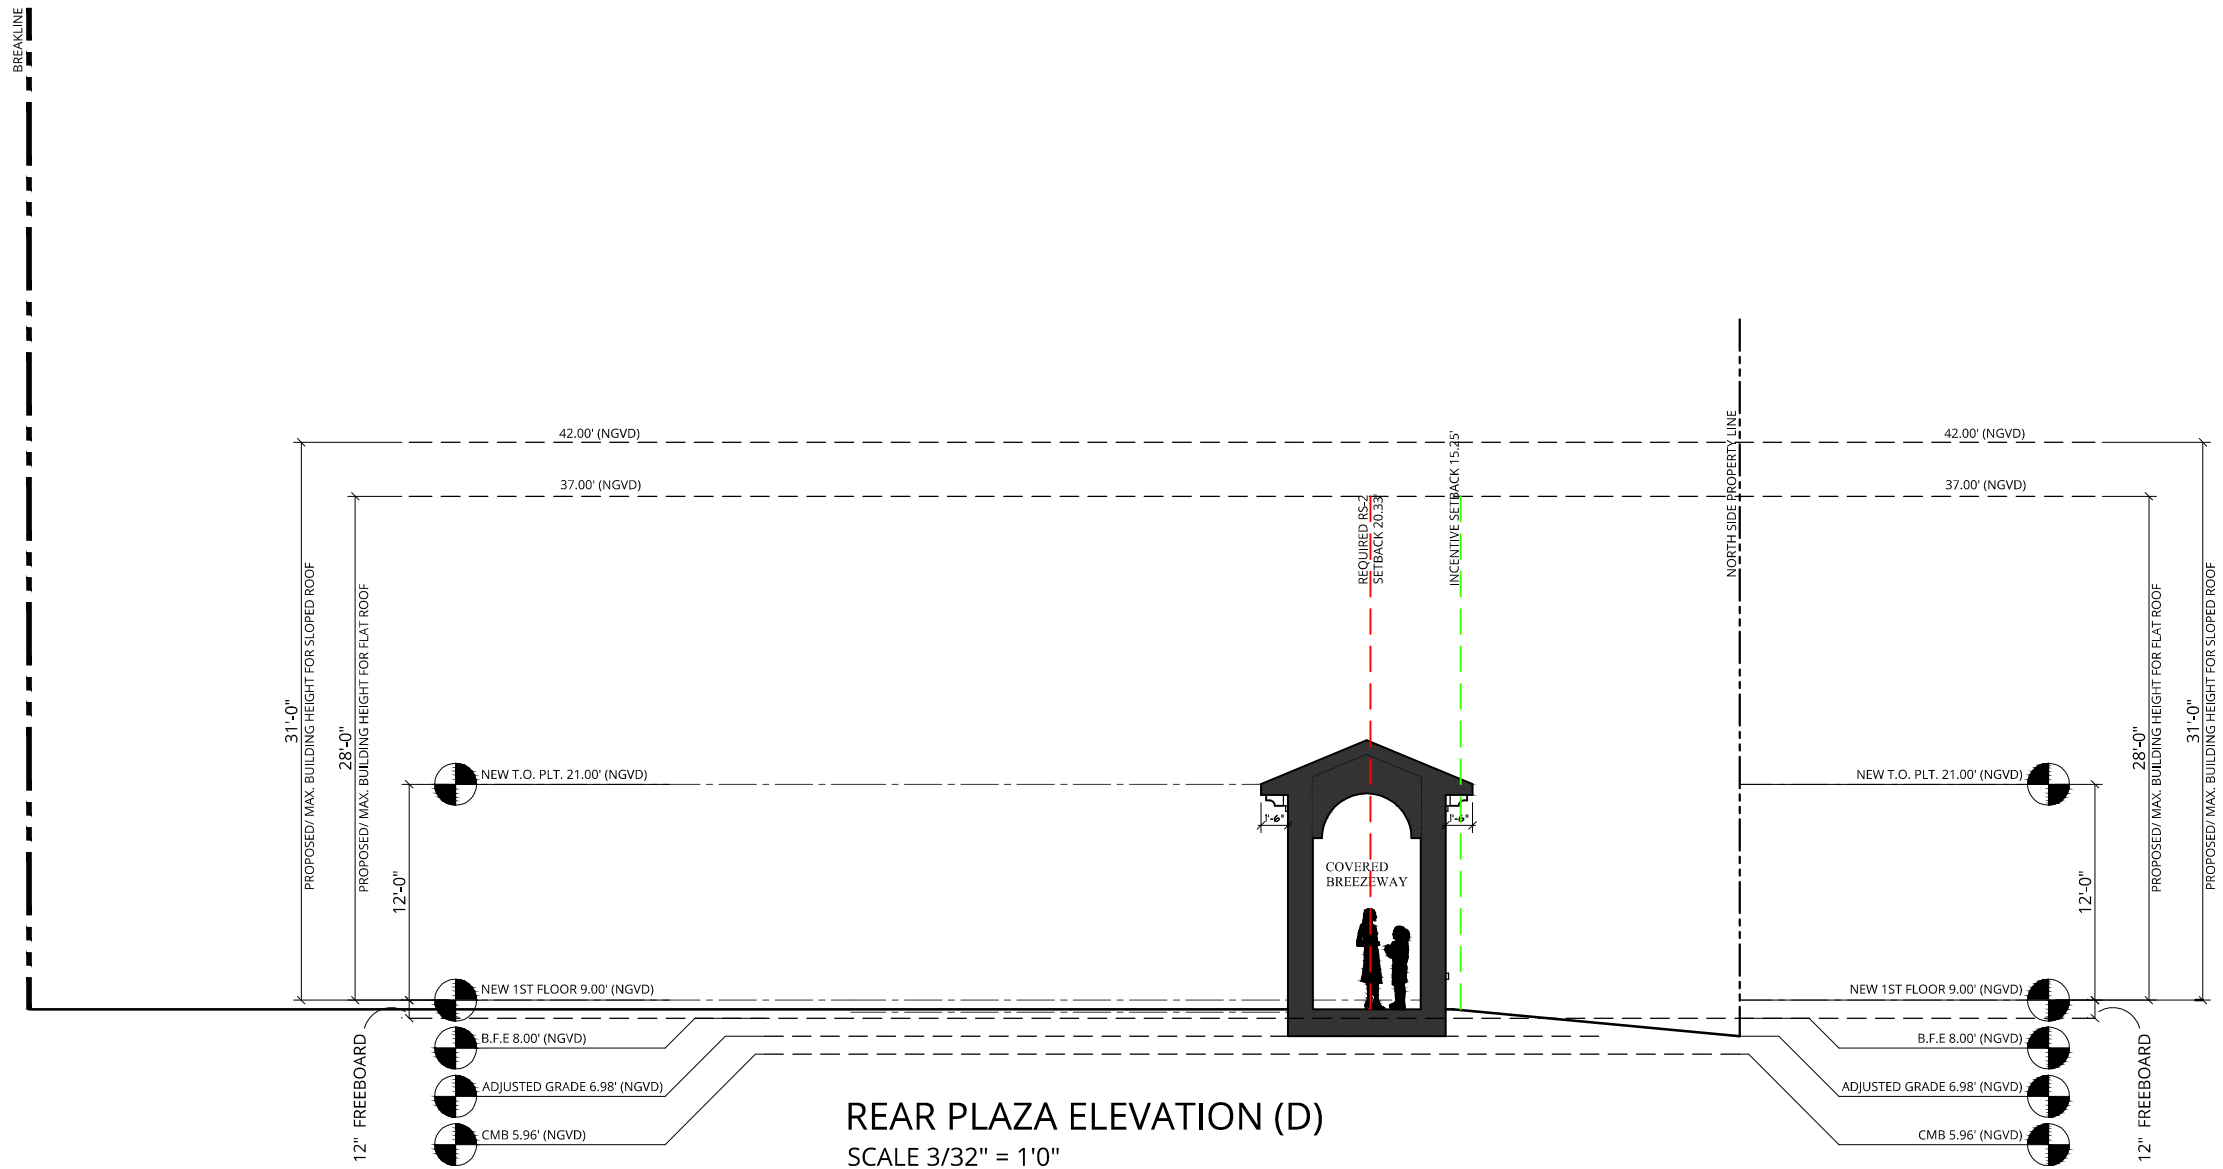

- NOTES:
- ELEVATIONS SHOWN ARE IN NORTH GEODETIC VERTICAL DATUM 1929 (N.G.V.D. 29) UNLESS OTHERWISE NOTED.
 - CONVERSION FACTOR BETWEEN N.G.V.D. 29 AND N.A.V.D. 88 IS AS FOLLOWS: N.A.V.D. 88 = N.G.V.D. 29 - 1.56'

Inspirata Management LLC 3921 Alton Road Suite 421 Miami Beach, FL 33140		REAR PLAZA ELEVATION (D) 5011 PINE TREE DRIVE Miami Beach, FL 33140	REV 5/11/2020 Sheet: A-6.021 Date: 5/11/2020 Scale: 1/32"=1'-0"
--	--	--	---



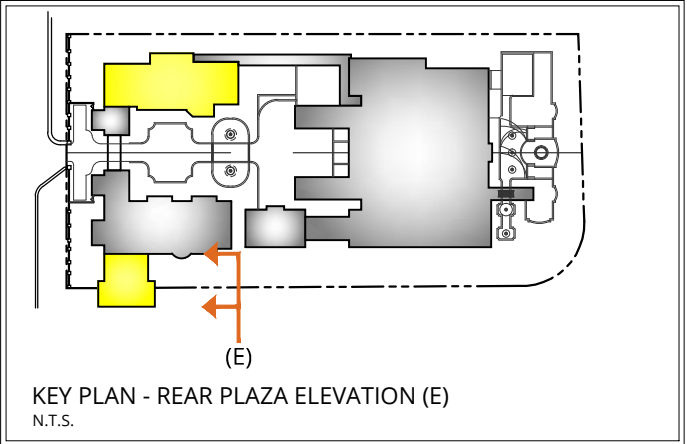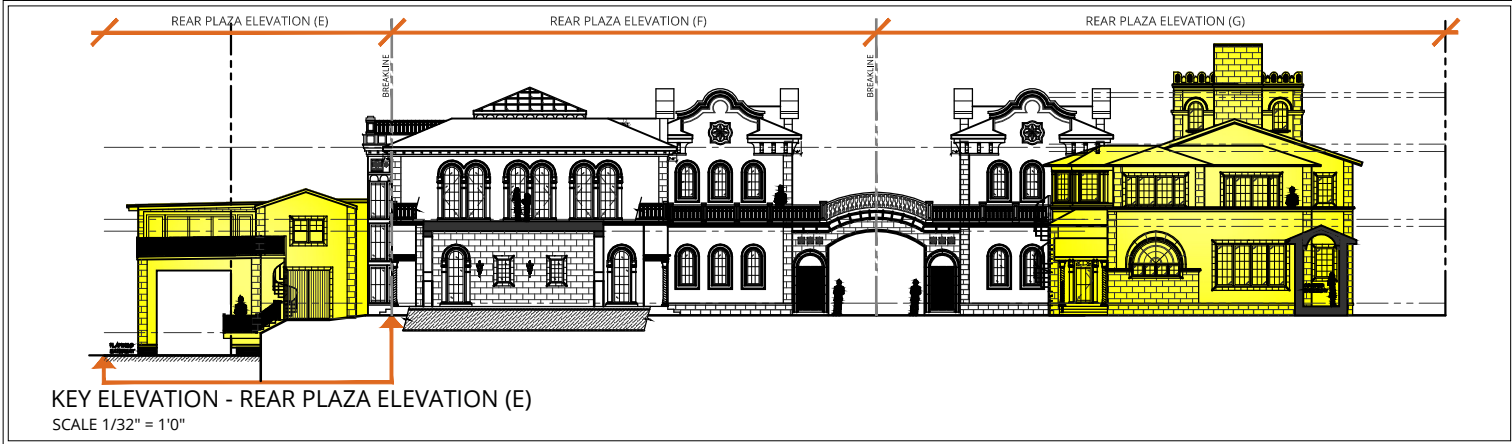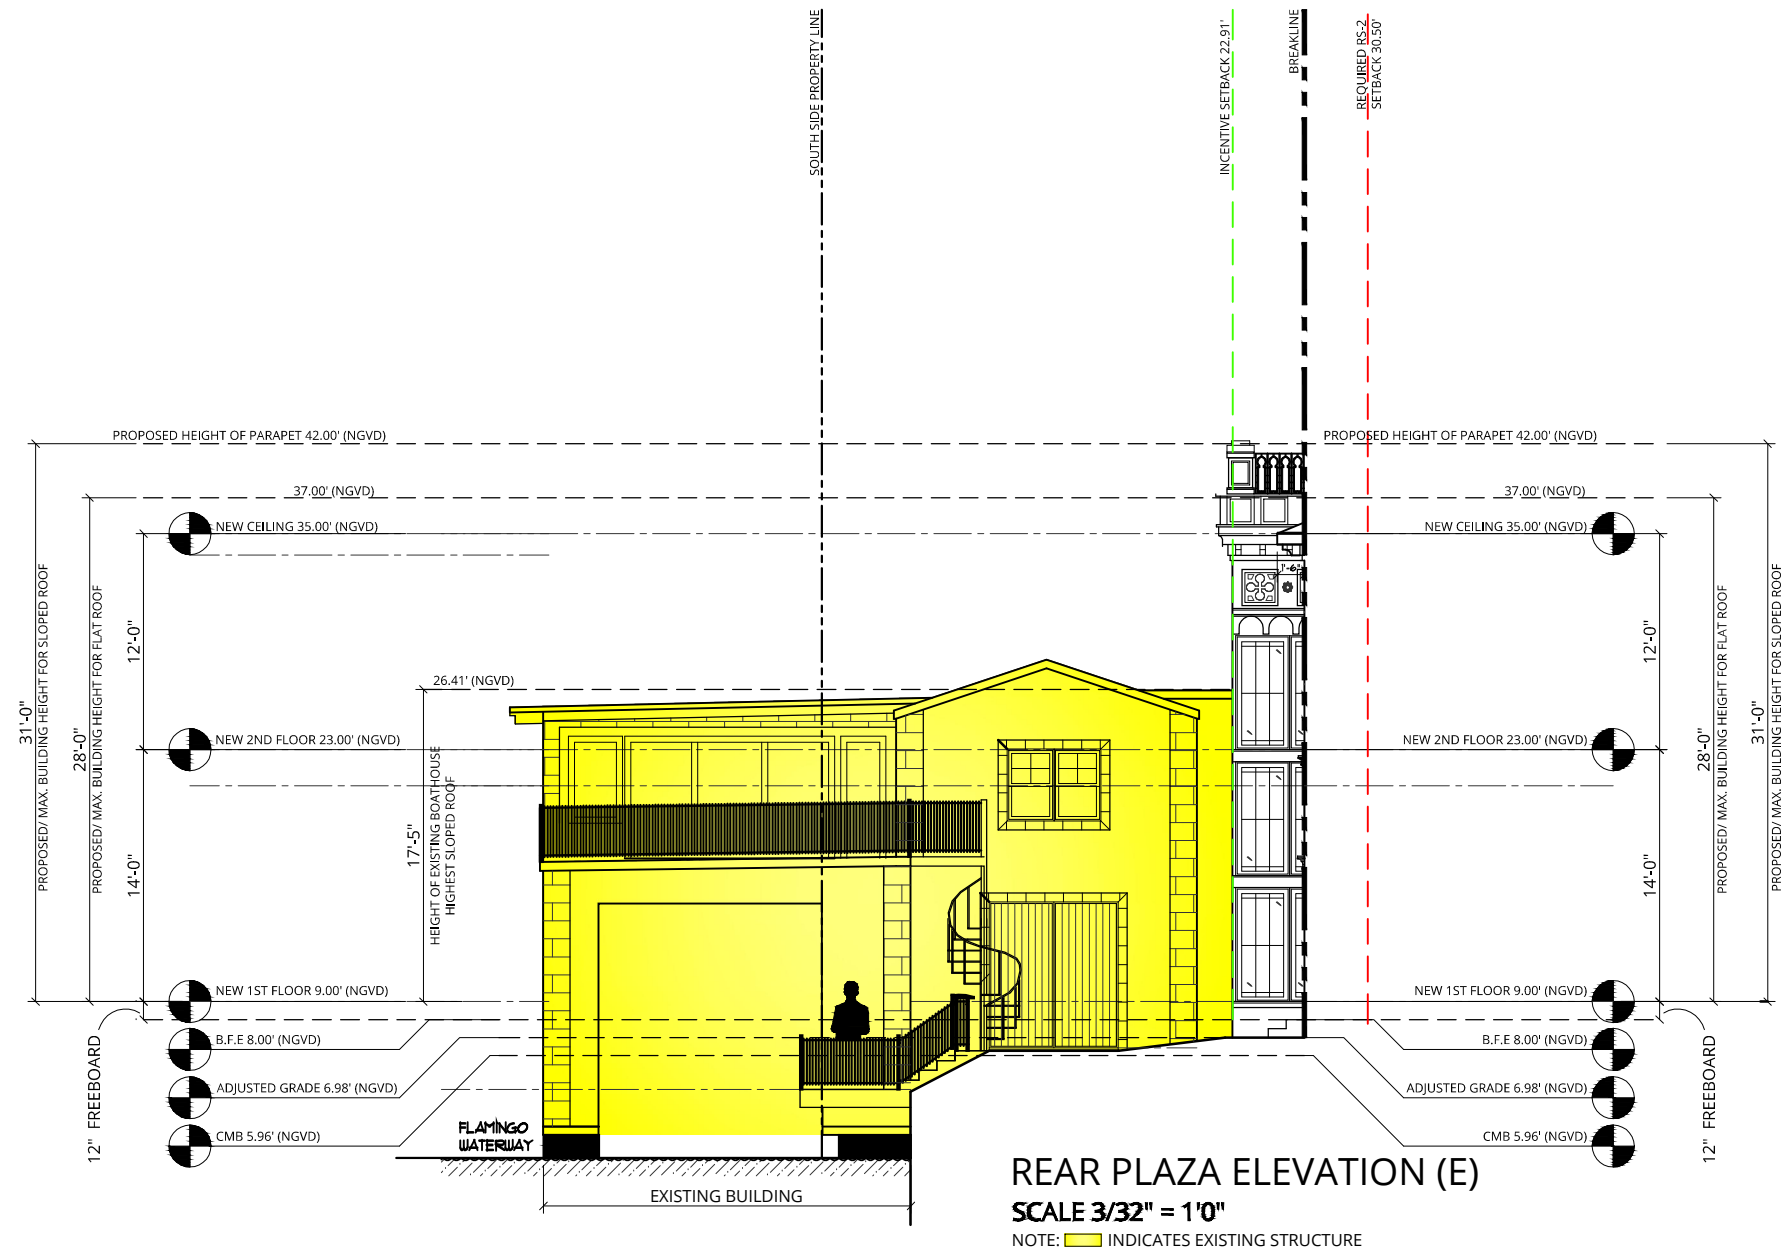

- NOTES:
- ELEVATIONS SHOWN ARE IN NORTH GEODETIC VERTICAL DATUM 1929 (N.G.V.D. 29) UNLESS OTHERWISE NOTED.
 - CONVERSION FACTOR BETWEEN N.G.V.D. 29 AND N.A.V.D. 88 IS AS FOLLOWS: N.A.V.D. 88 = N.G.V.D. 29 - 1.56'

Inspirata Management LLC
3921 Alton Road Suite 421
Miami Beach, FL 33140

LUCE
ARCHITECTS

REAR PLAZA ELEVATION (E)	REV 5/11/2020
	Sheet: A-6.022
	Date: 5/11/2020
5011 PINE TREE DRIVE Miami Beach, FL 33140	Scale: 1/32"=1'-0"