




STAR X
10 WEST STAR ISLAND DR.
MIAMI BEACH, FL., 33139

 

Paul Fischman
Registered Architect
AR96202
AA26003009

comm no.
1943



date:
03/23/2020

revised:


sheet no.


A-062





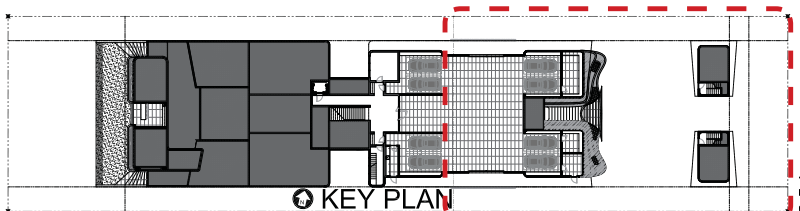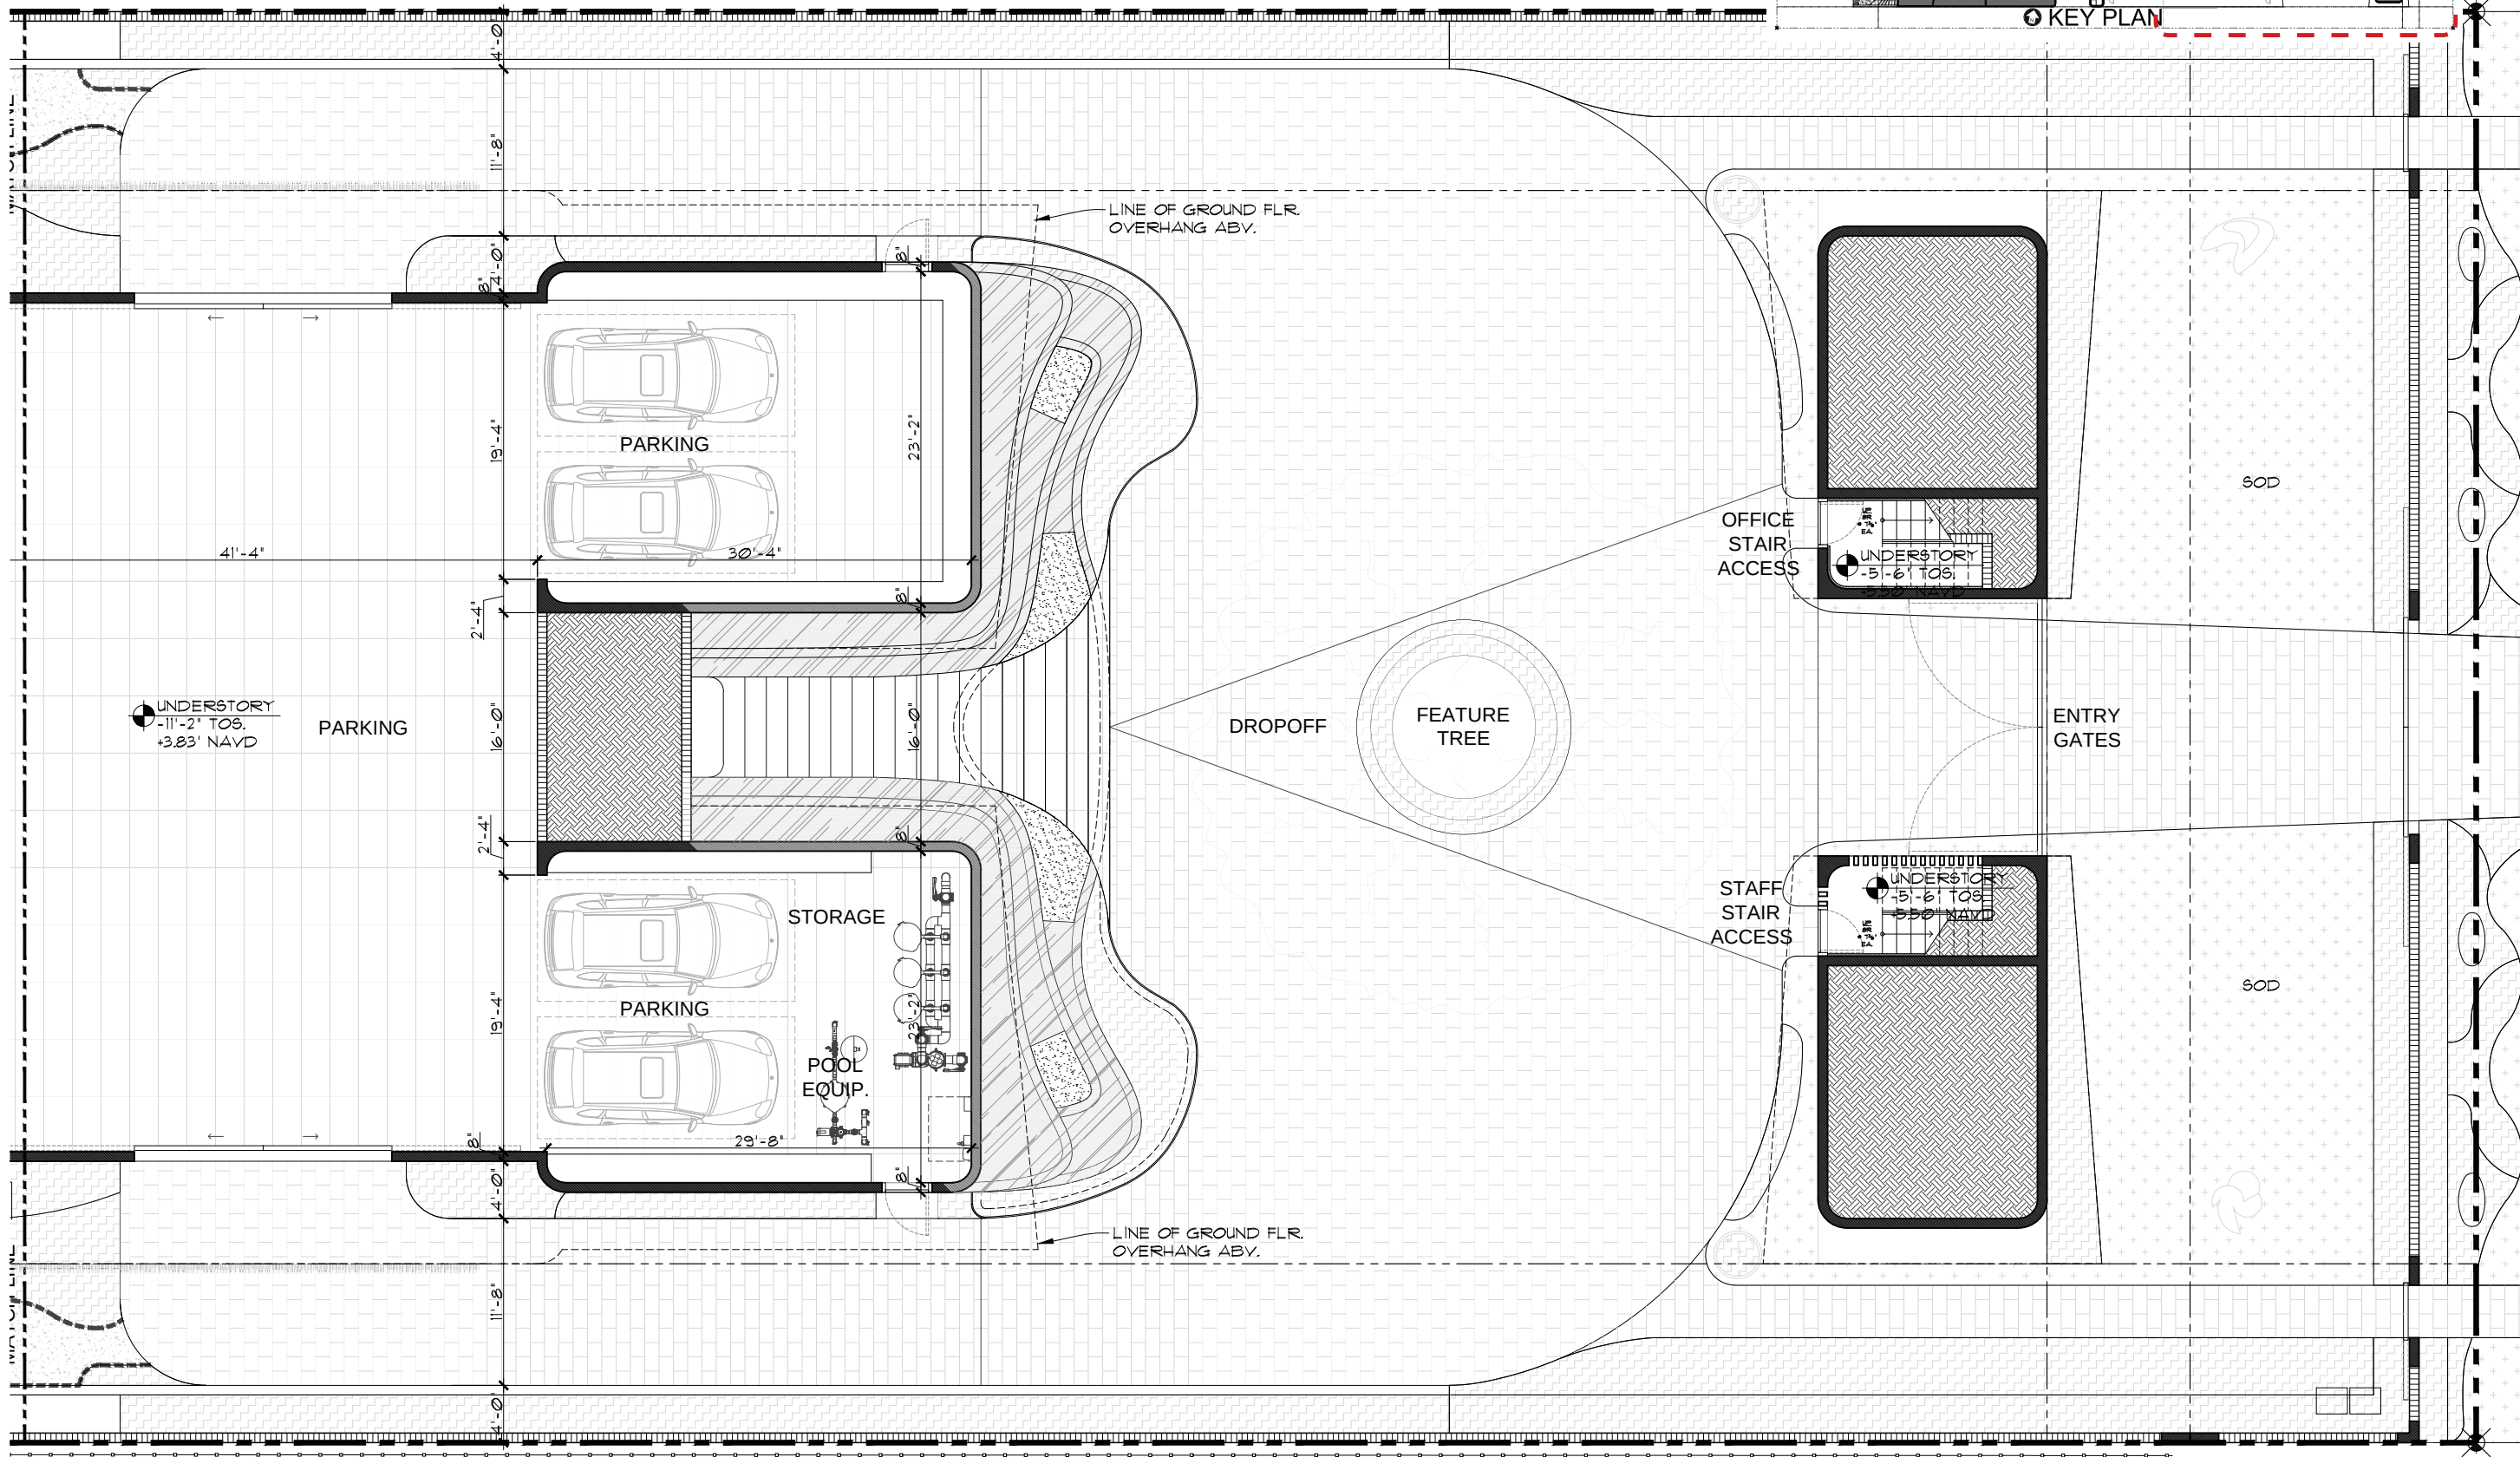

UNDERSTORY PLAN EAST

 

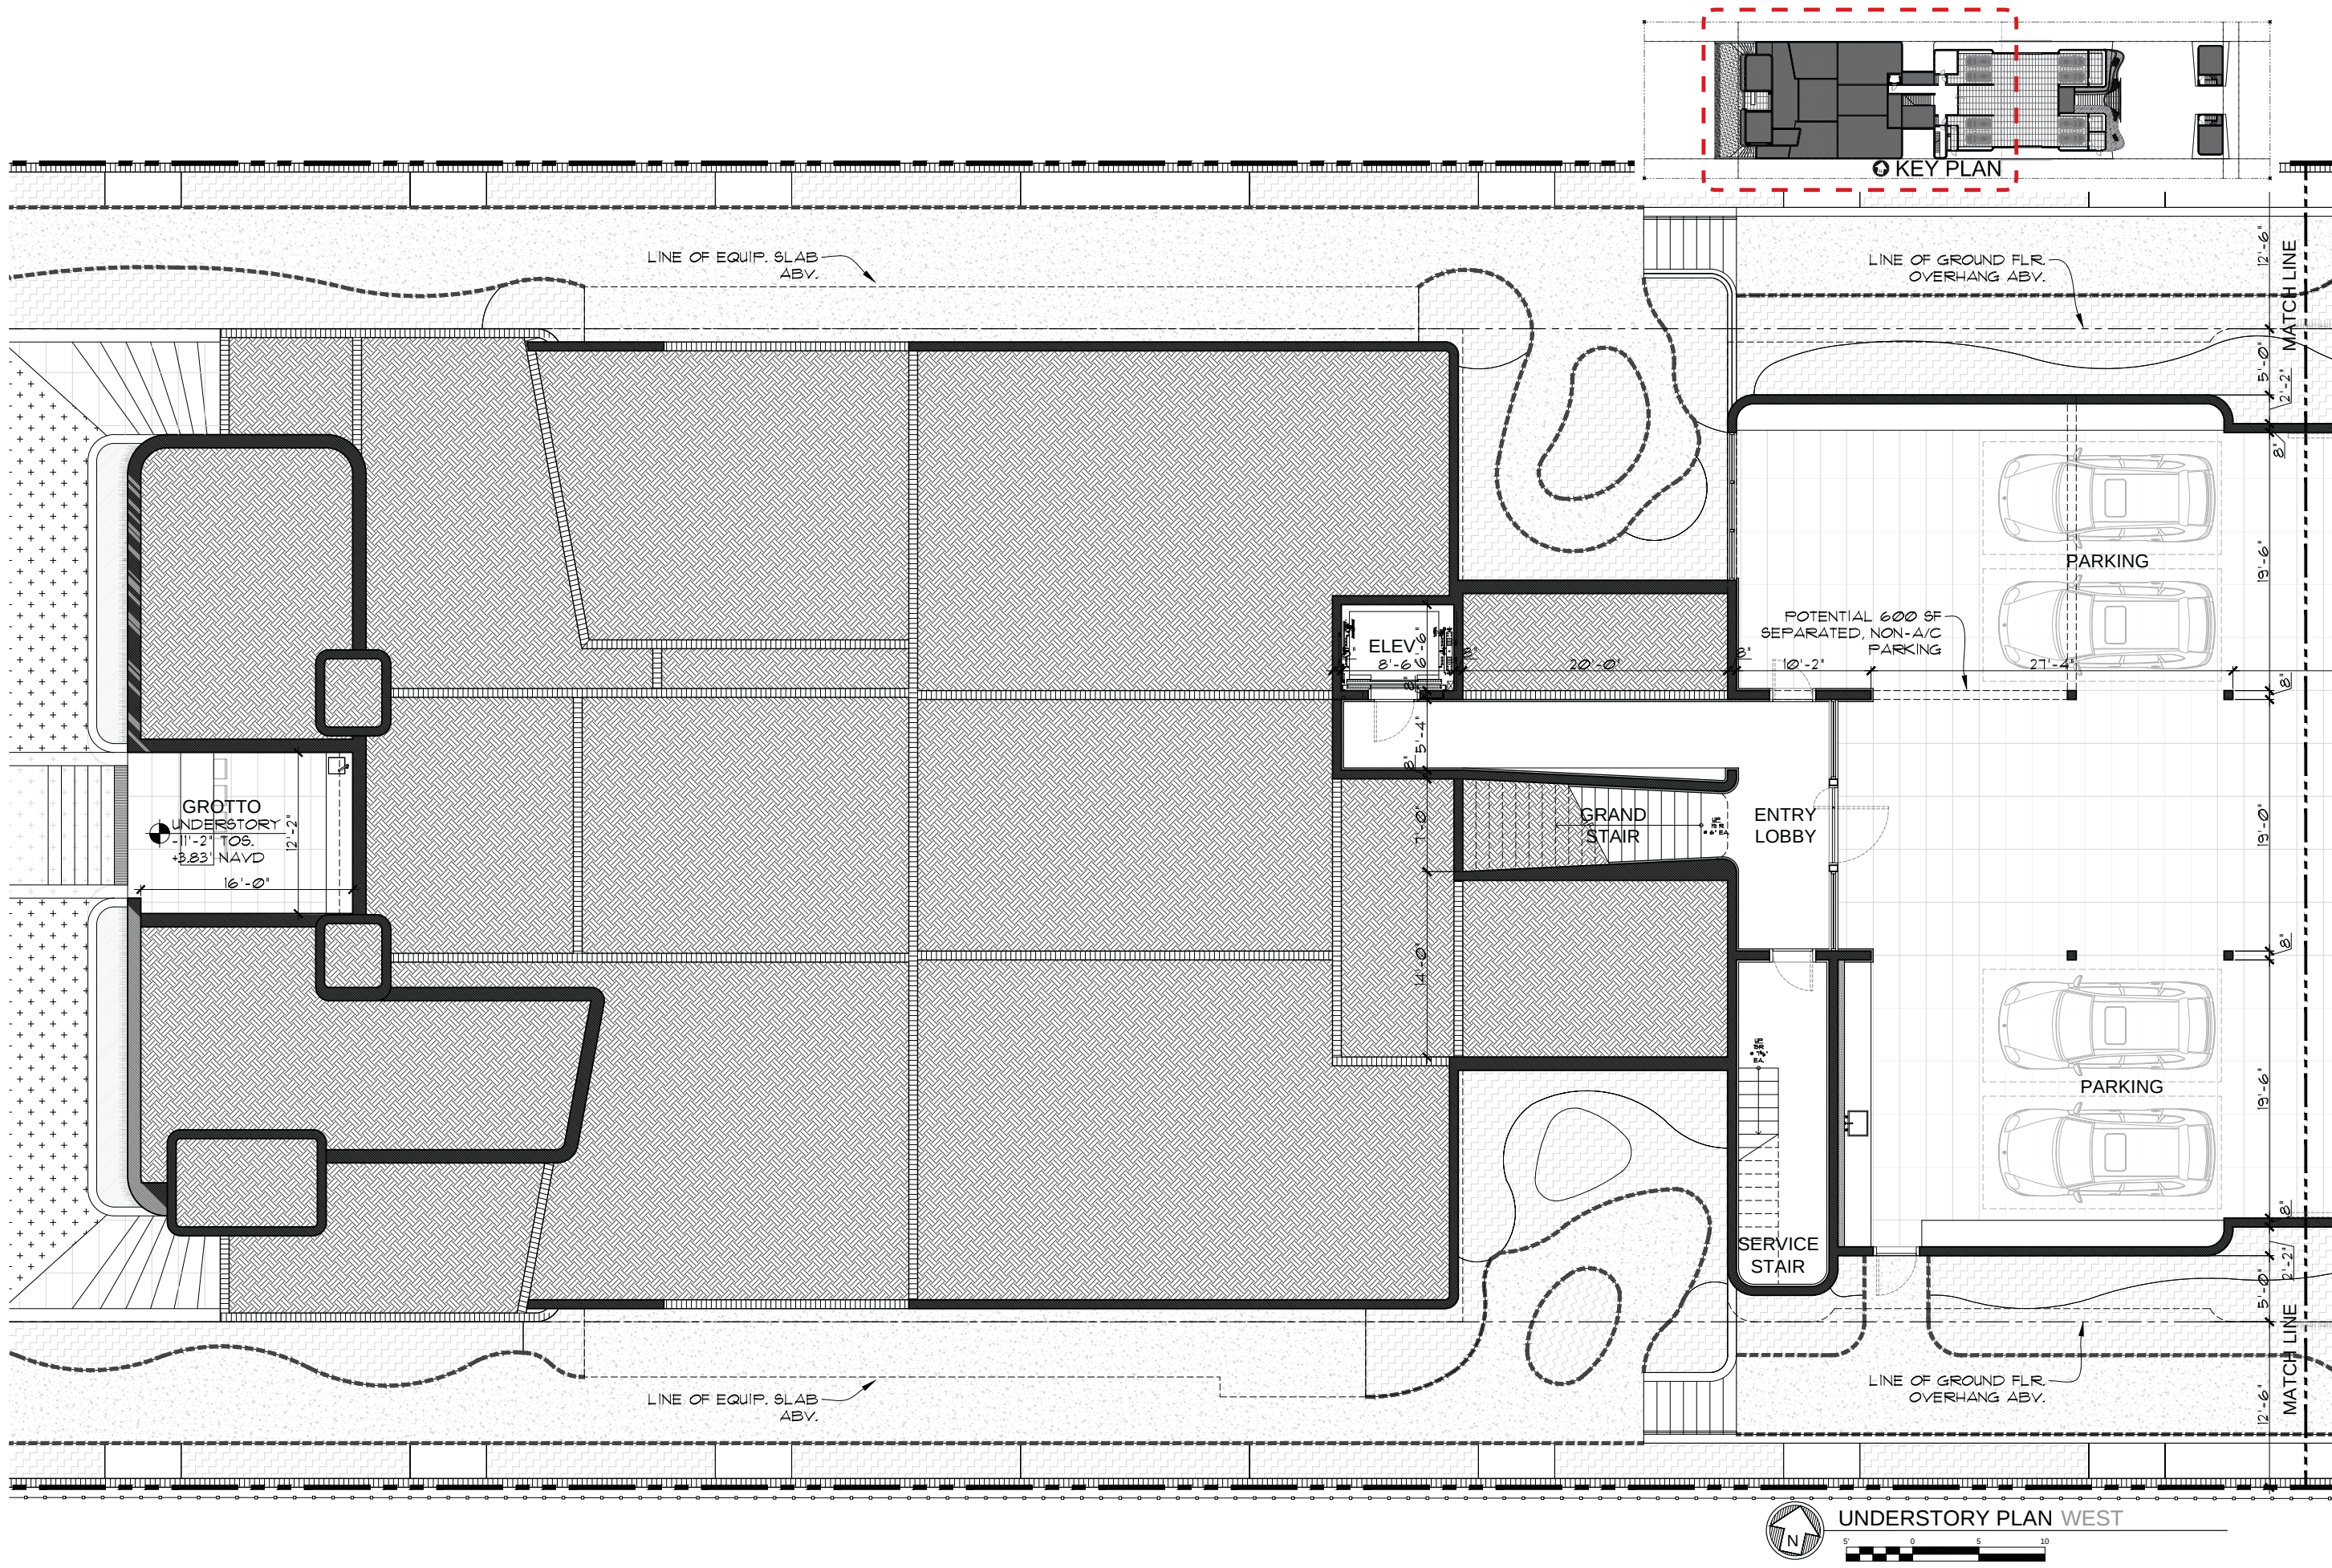

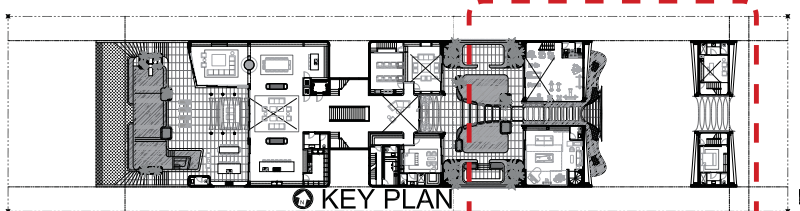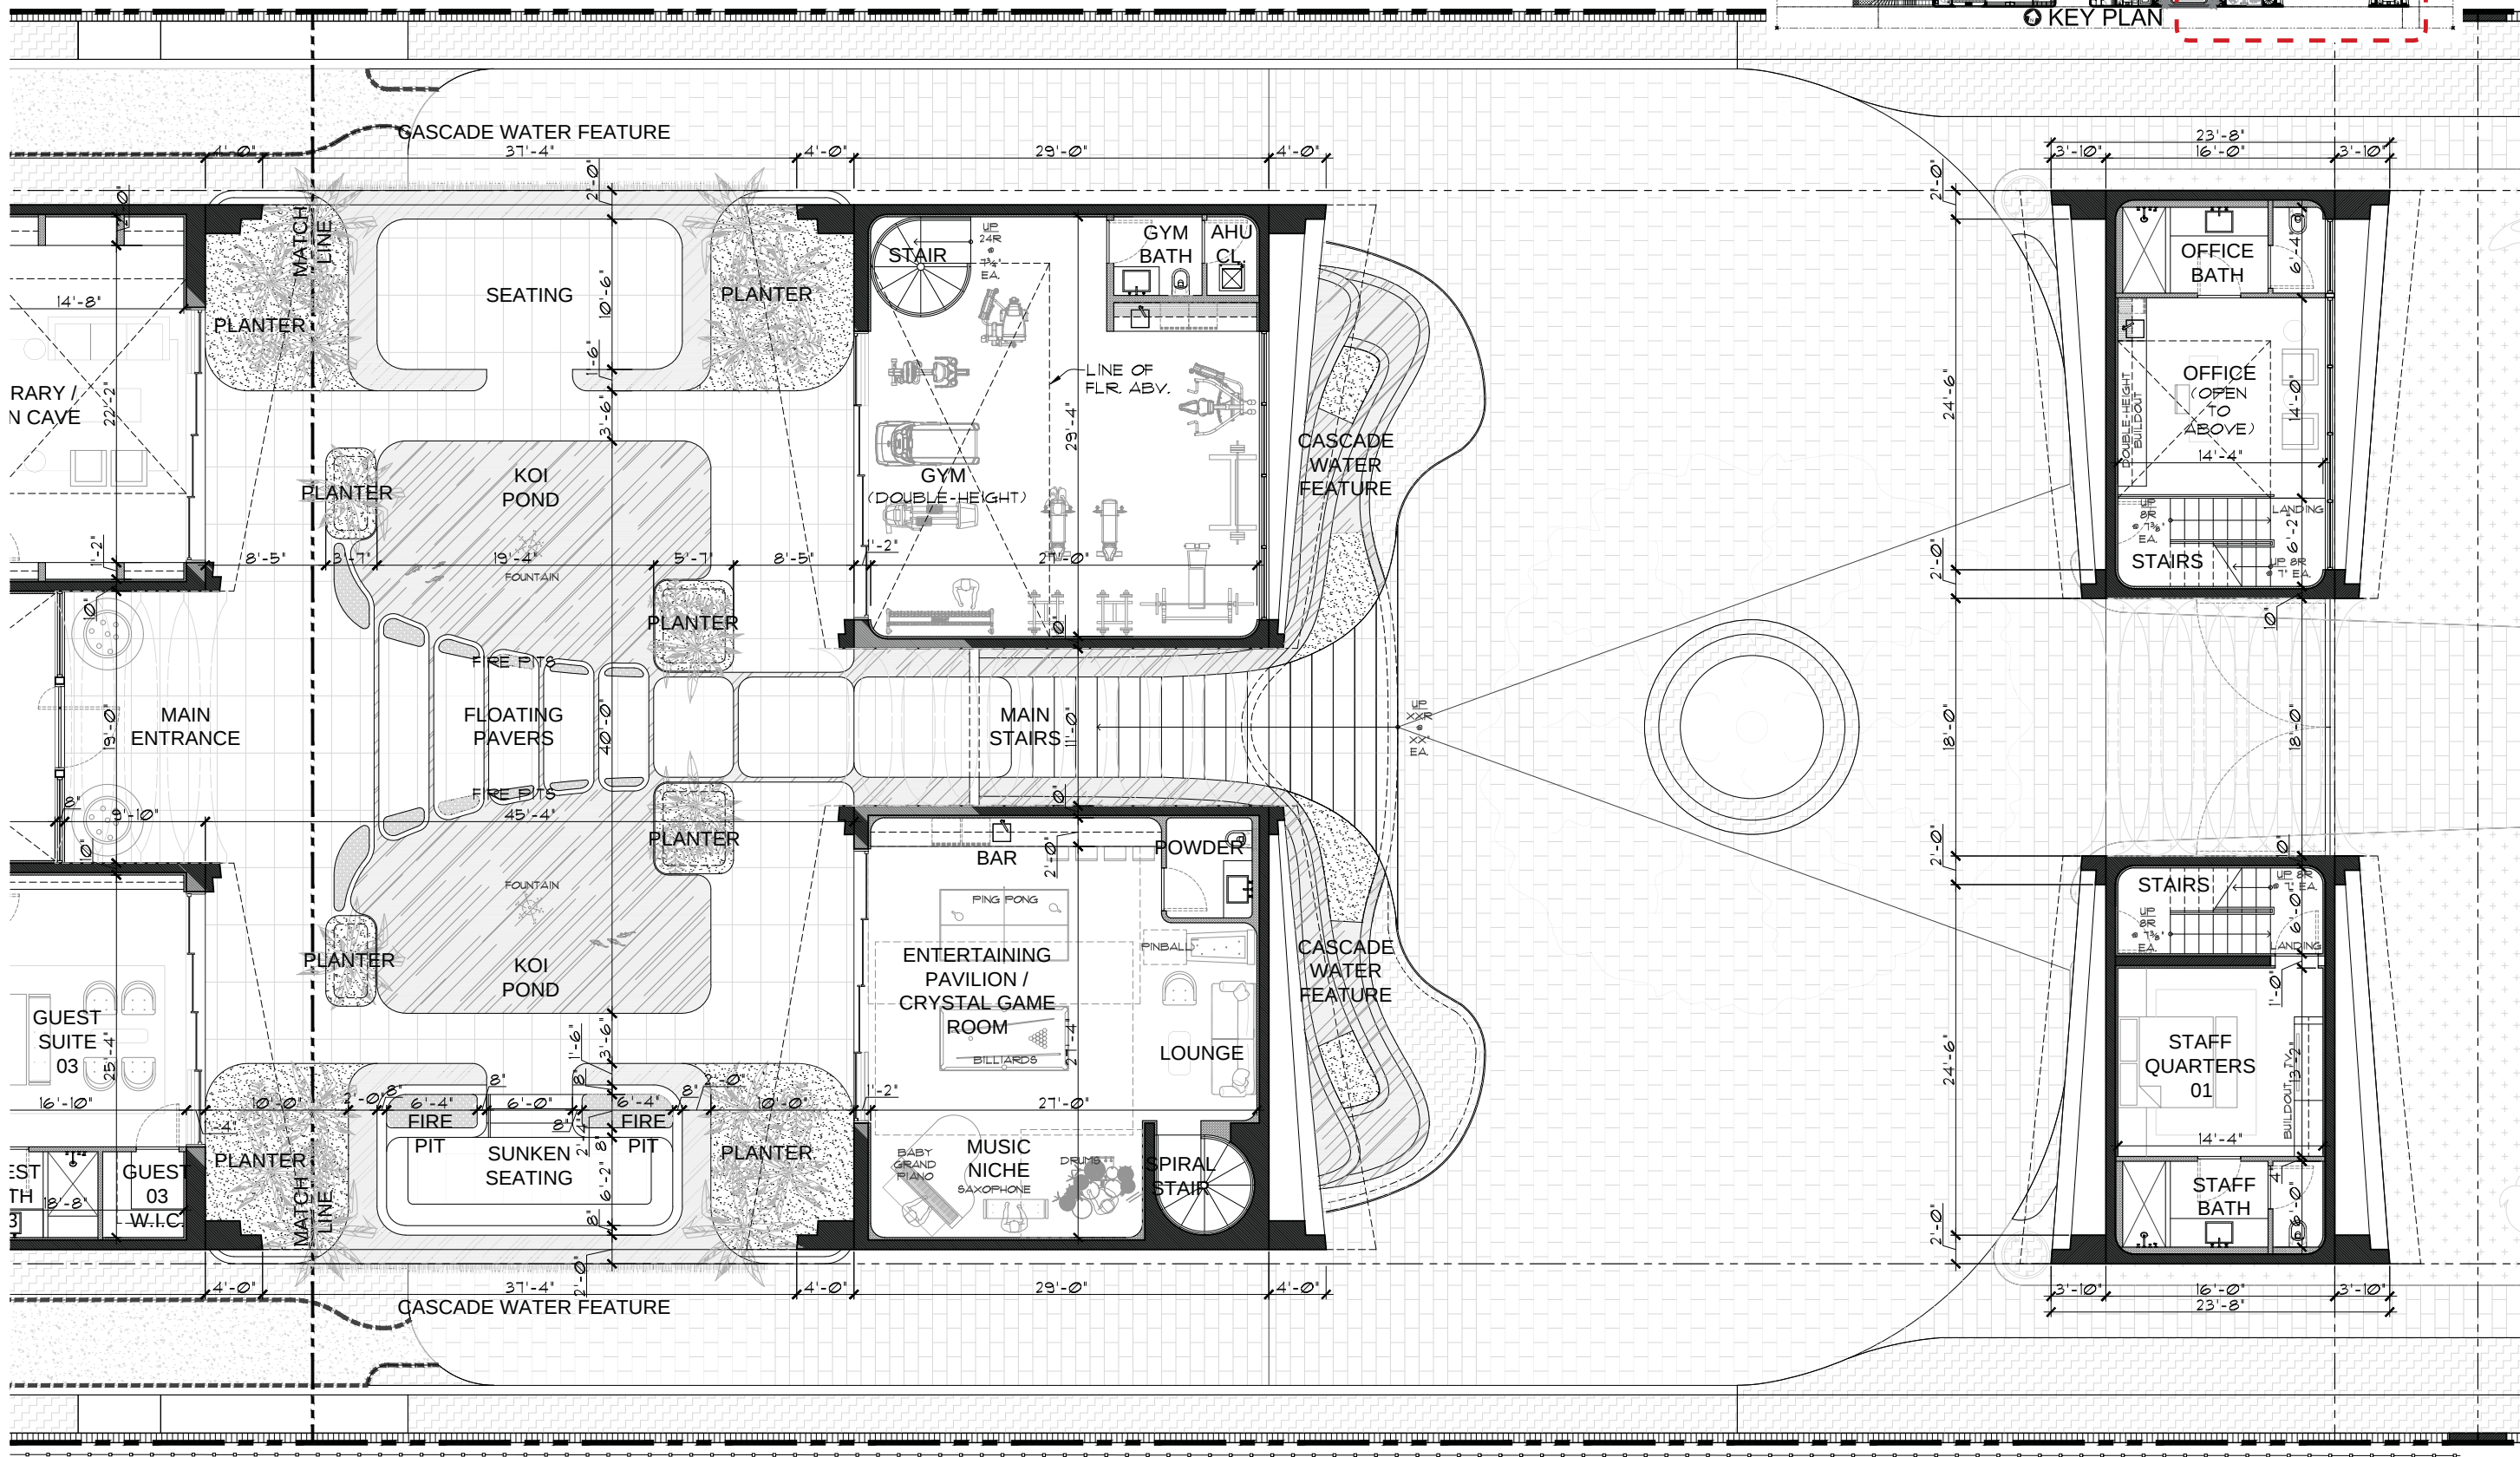

FIRST FLOOR PLAN EAST



CHOEFF LEVY FISCHMAN
ARCHITECTURE + DESIGN
8425 Biscayne Blvd., Suite 201
Miami, Florida 33138
www.clarchitects.com
(305) 434-8338
(305) 692-5292



STAR X
10 WEST STAR ISLAND DR.
MIAMI BEACH, FL., 33139

seal

Paul Fischman
Registered Architect
AP96202
AA26003009
comm no.
1943
date:
03/23/2020
revised:


sheet no.
A-110

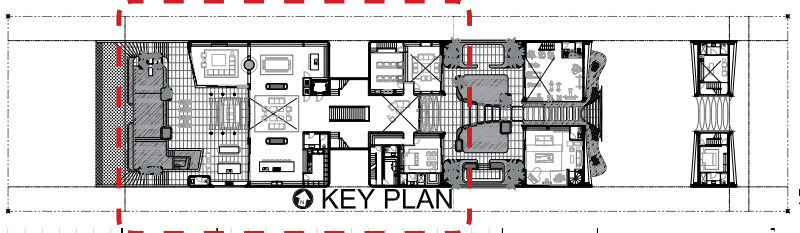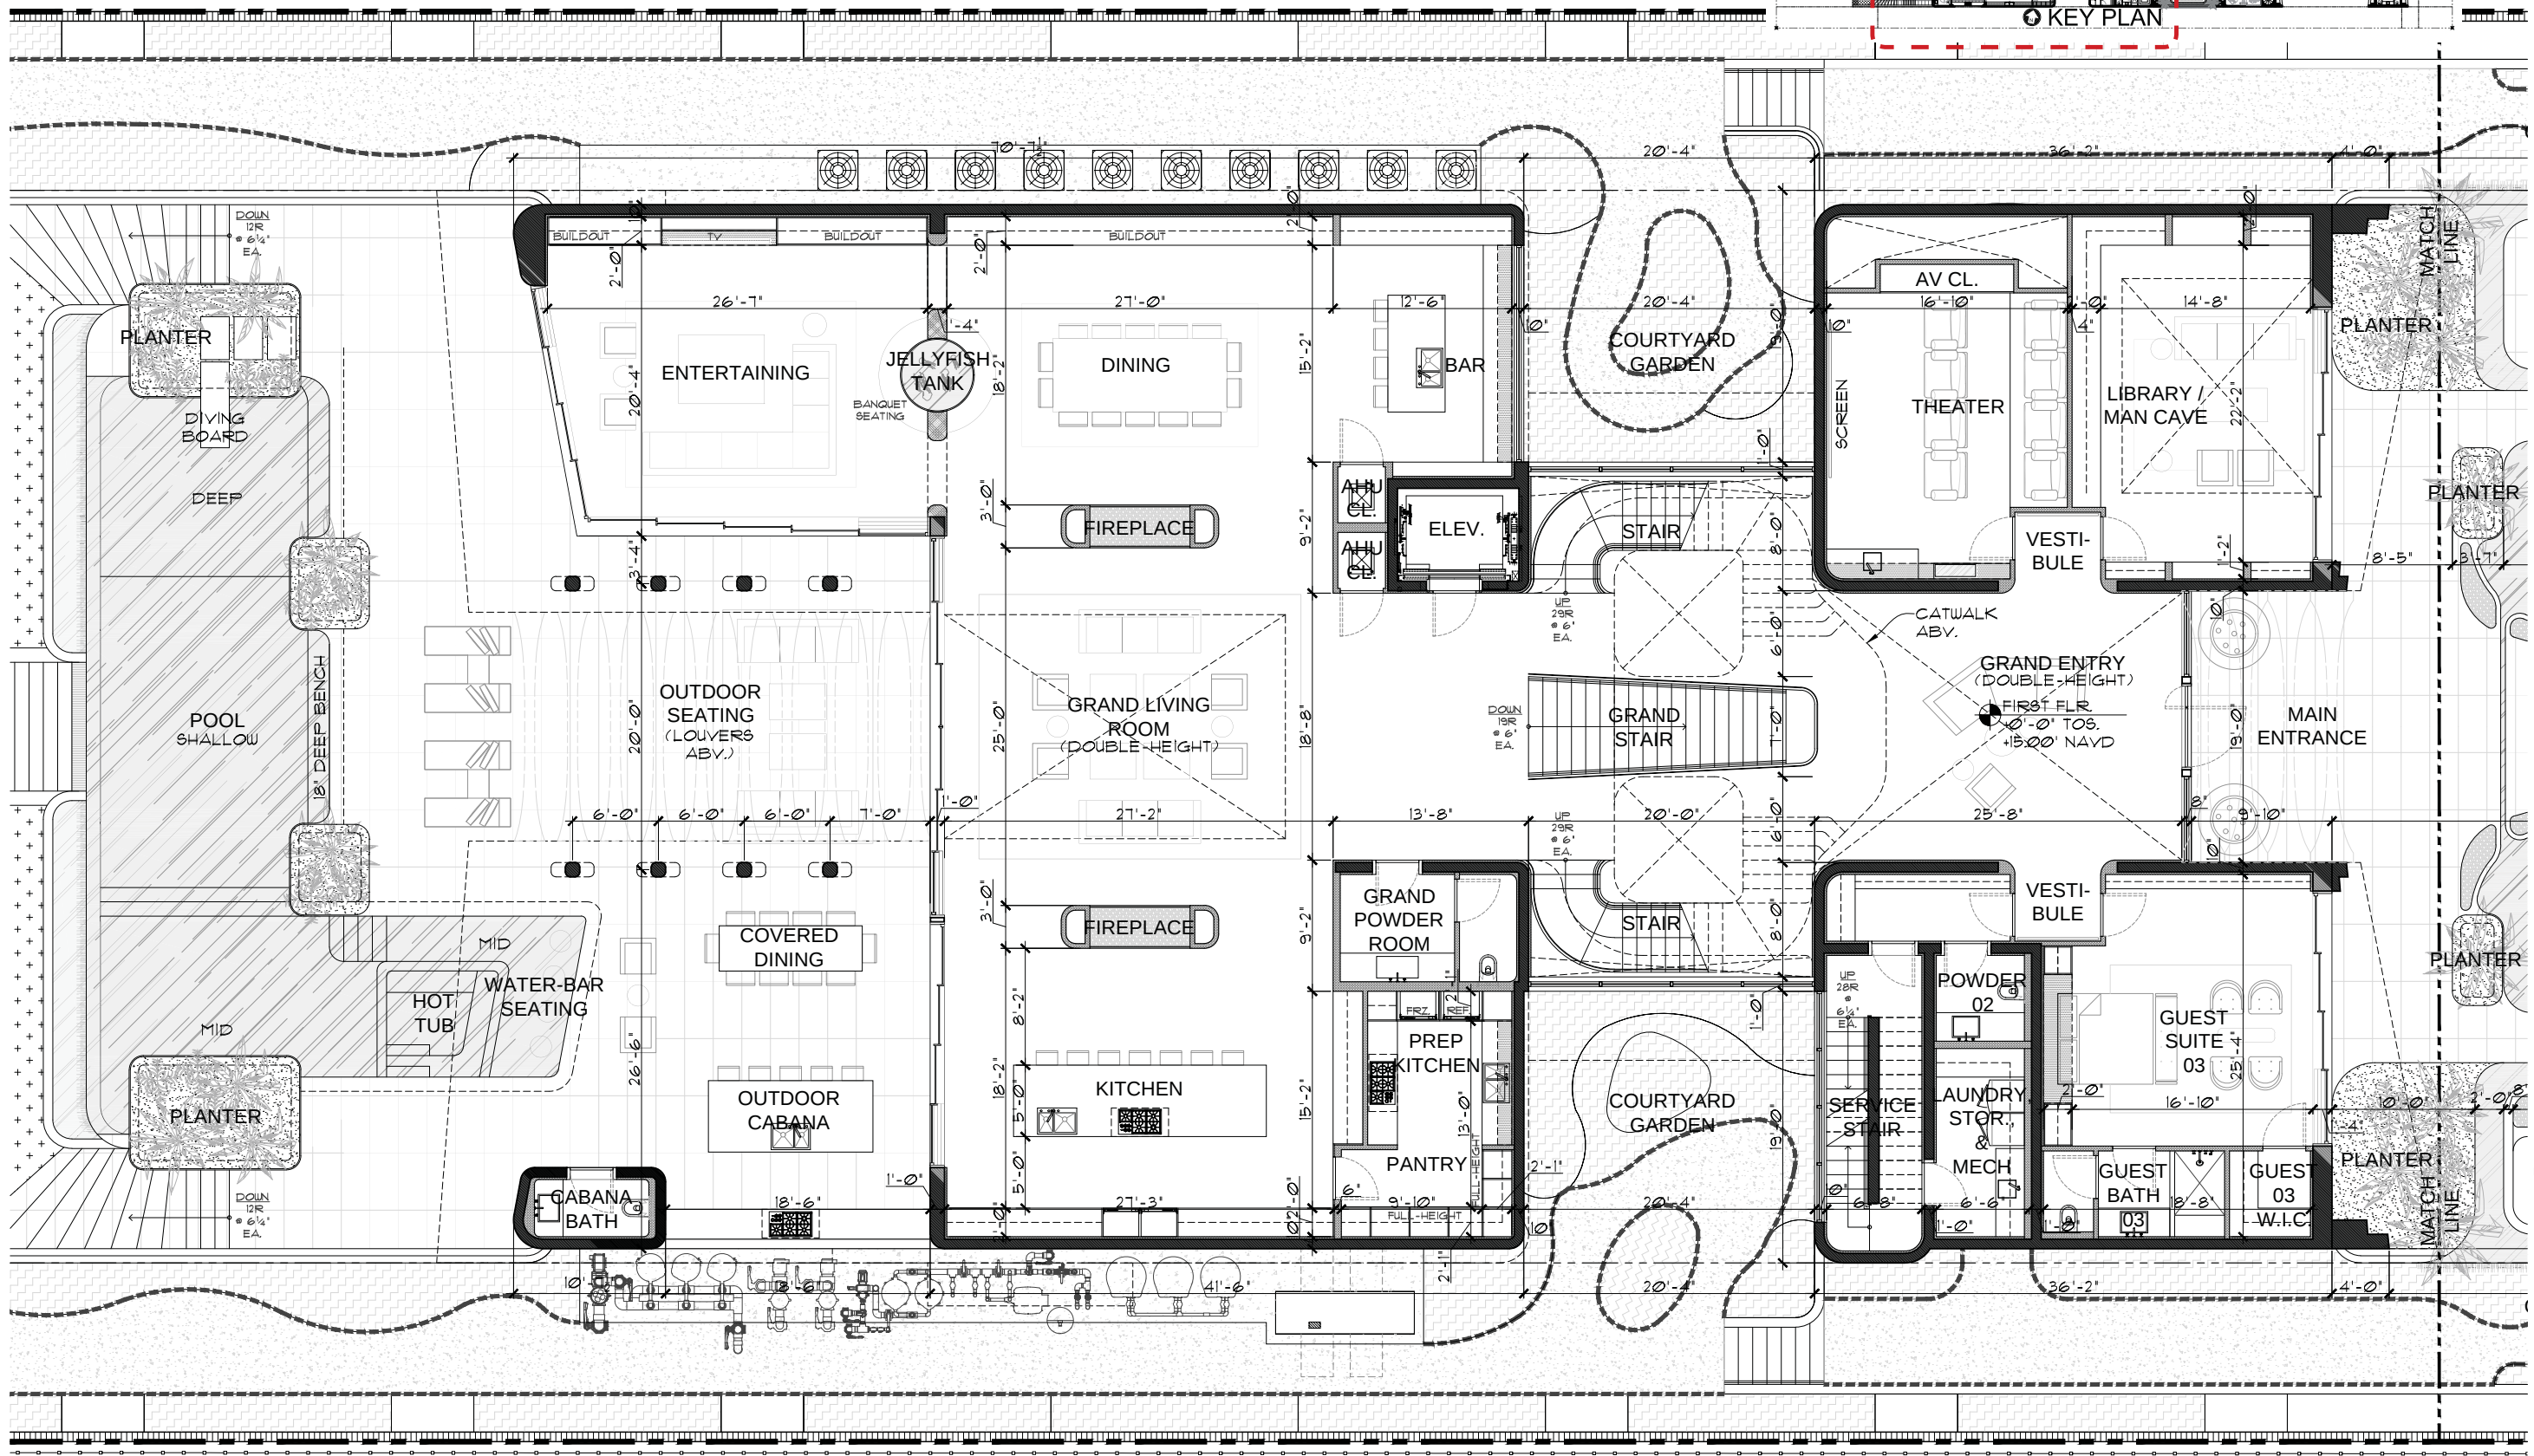




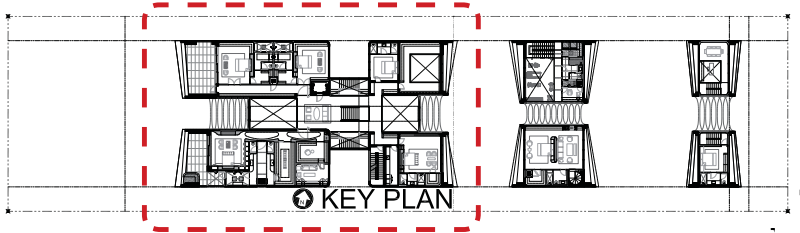
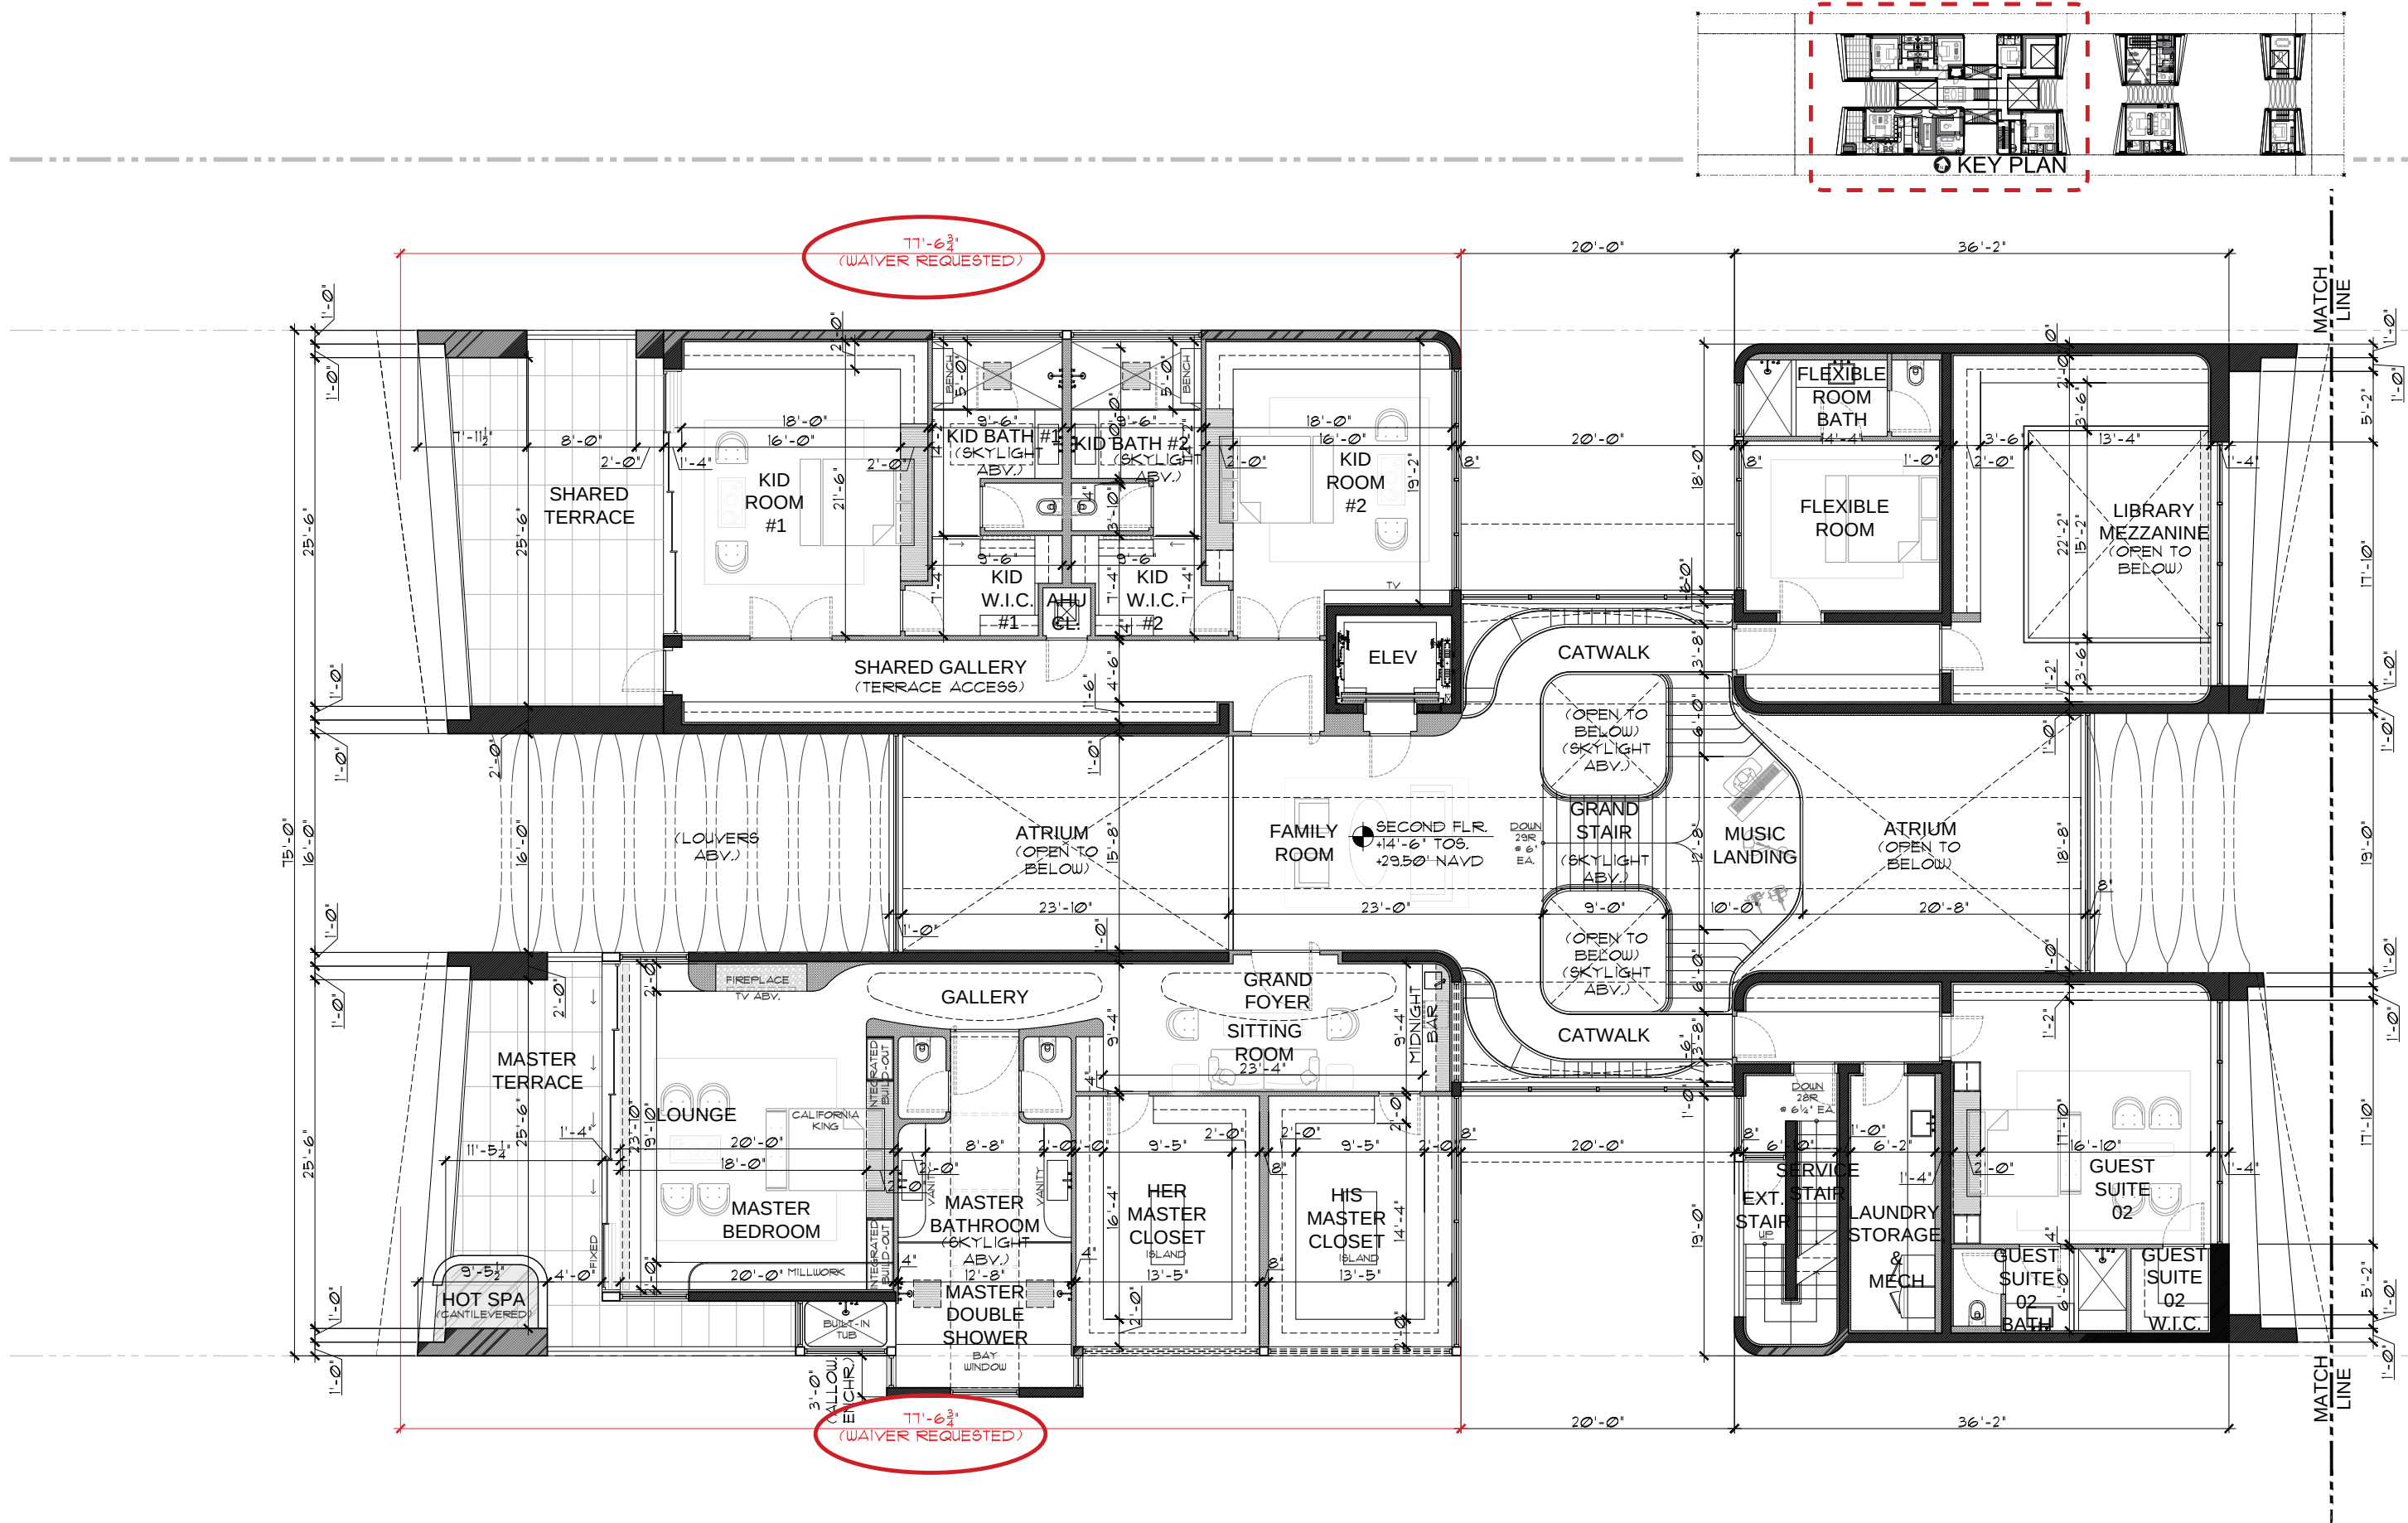





SECOND FLOOR PLAN WEST






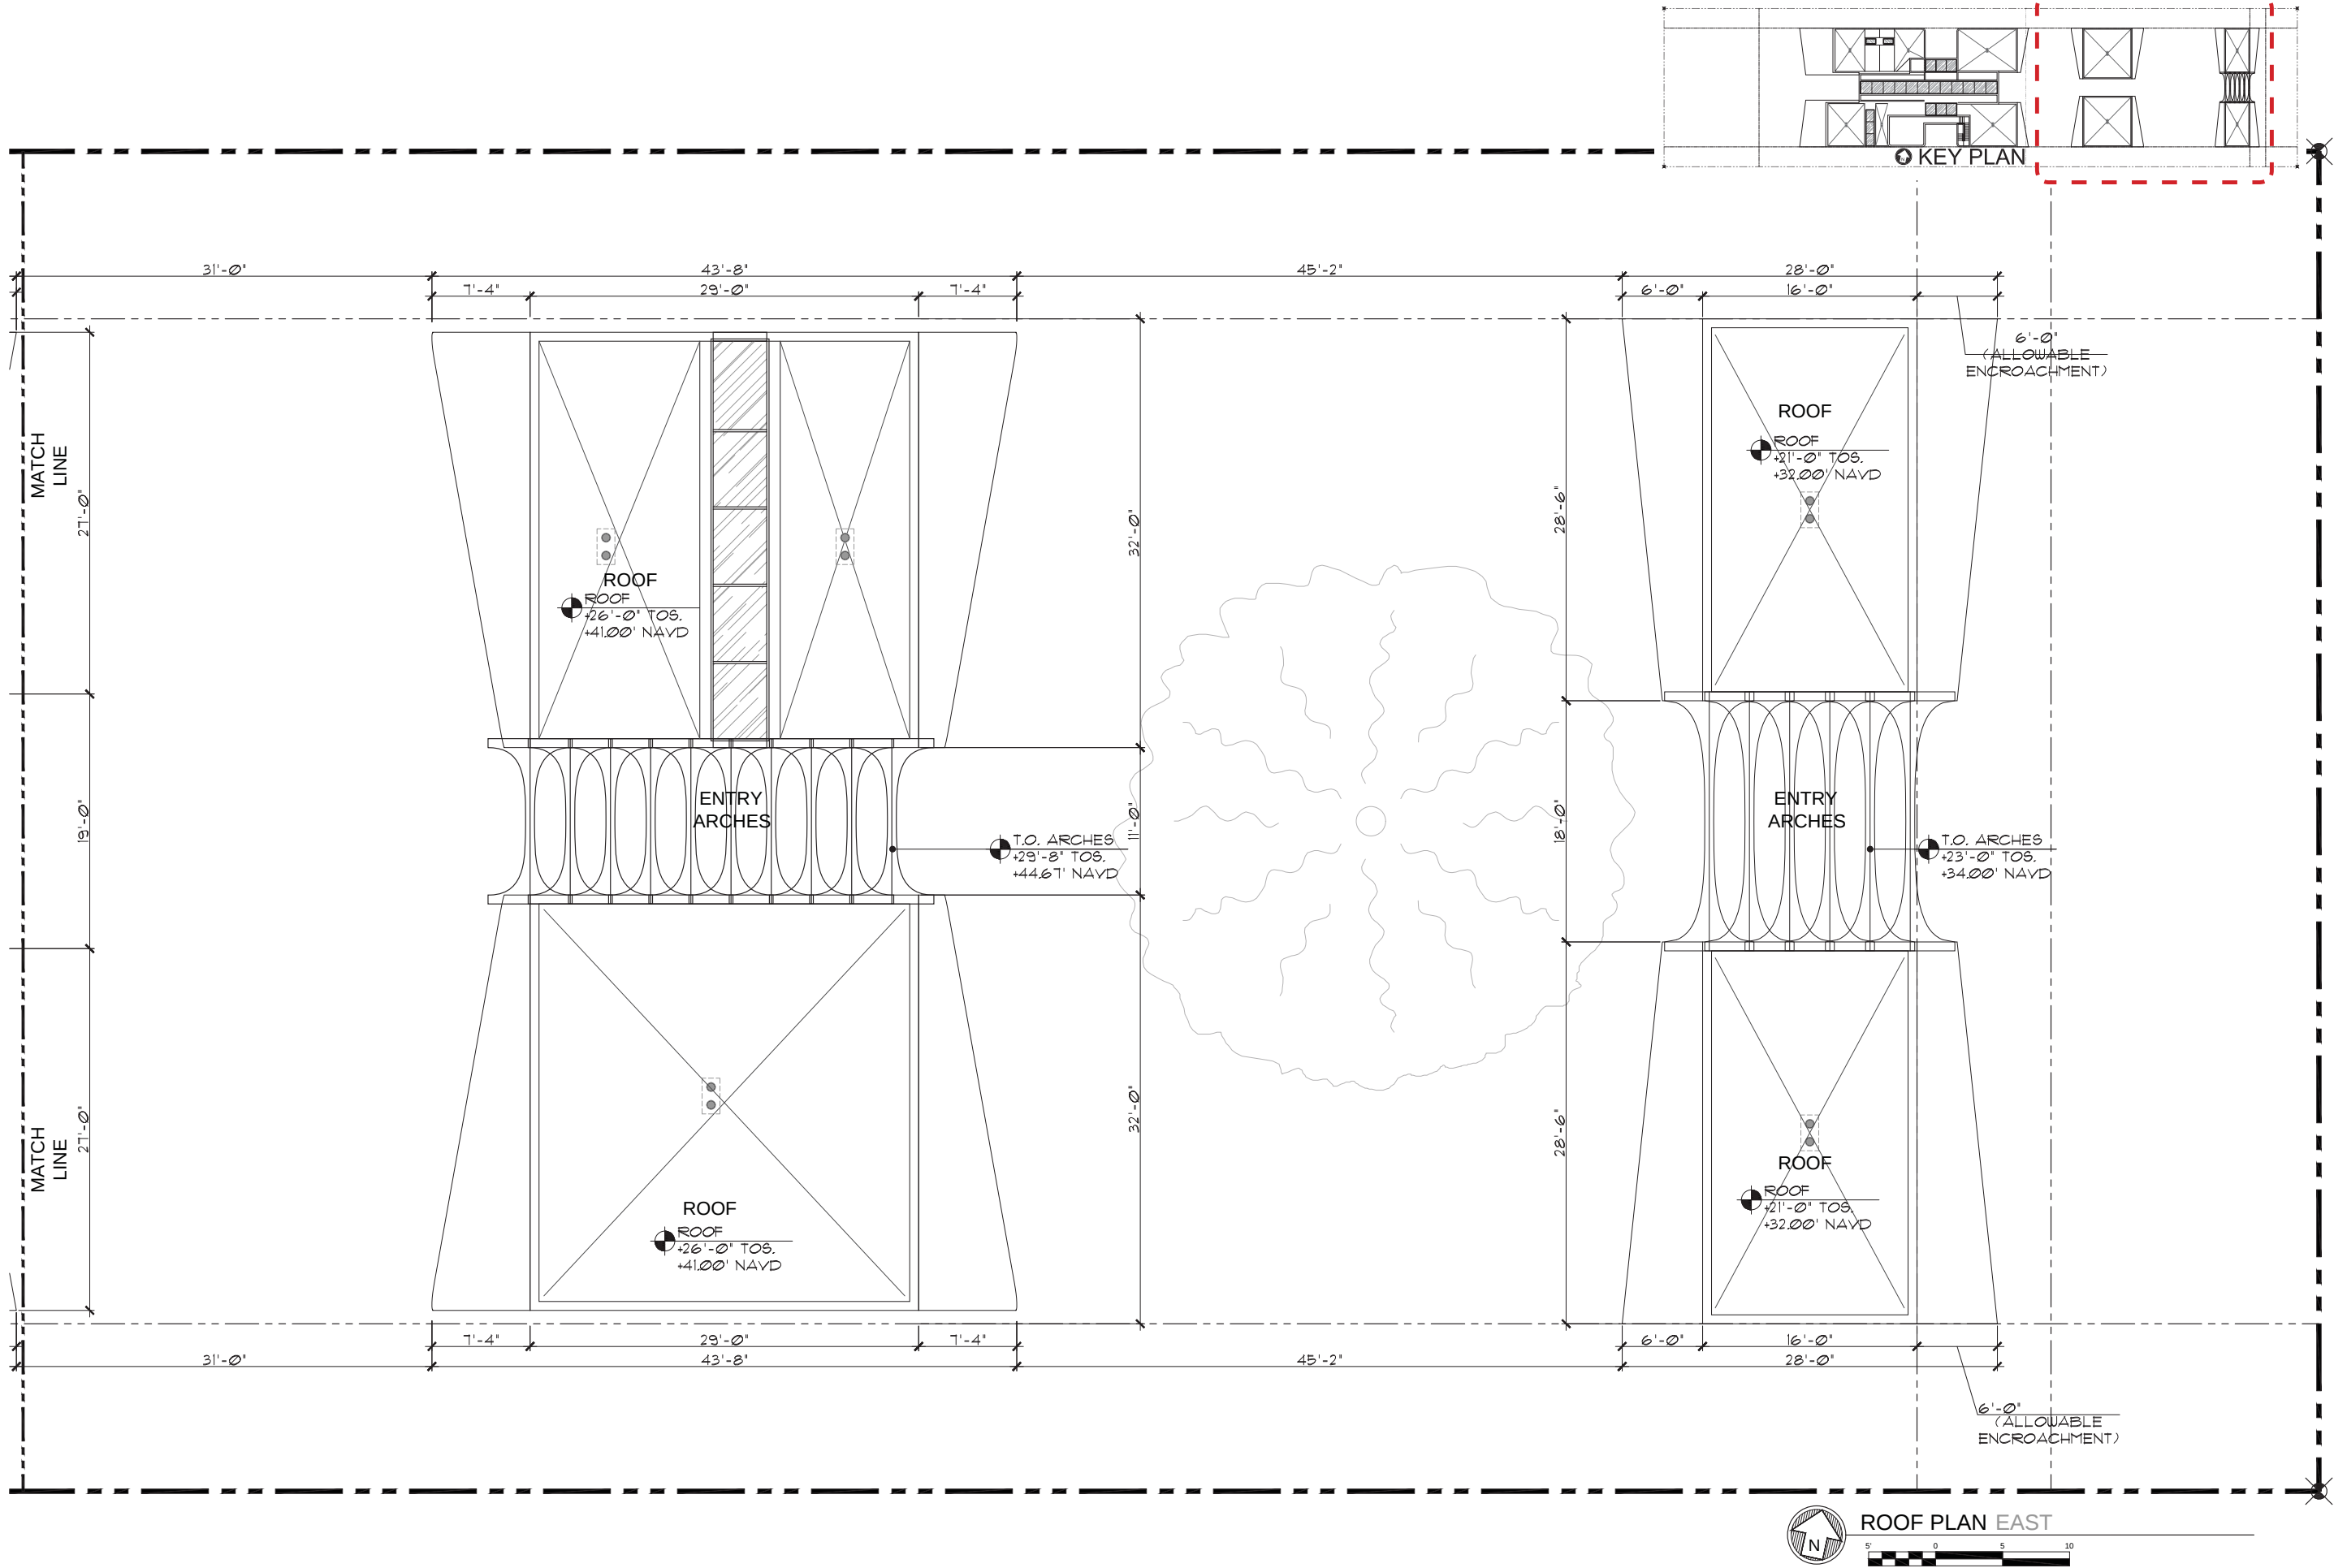



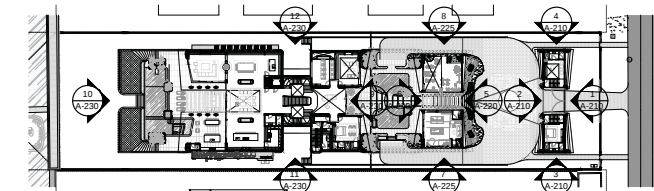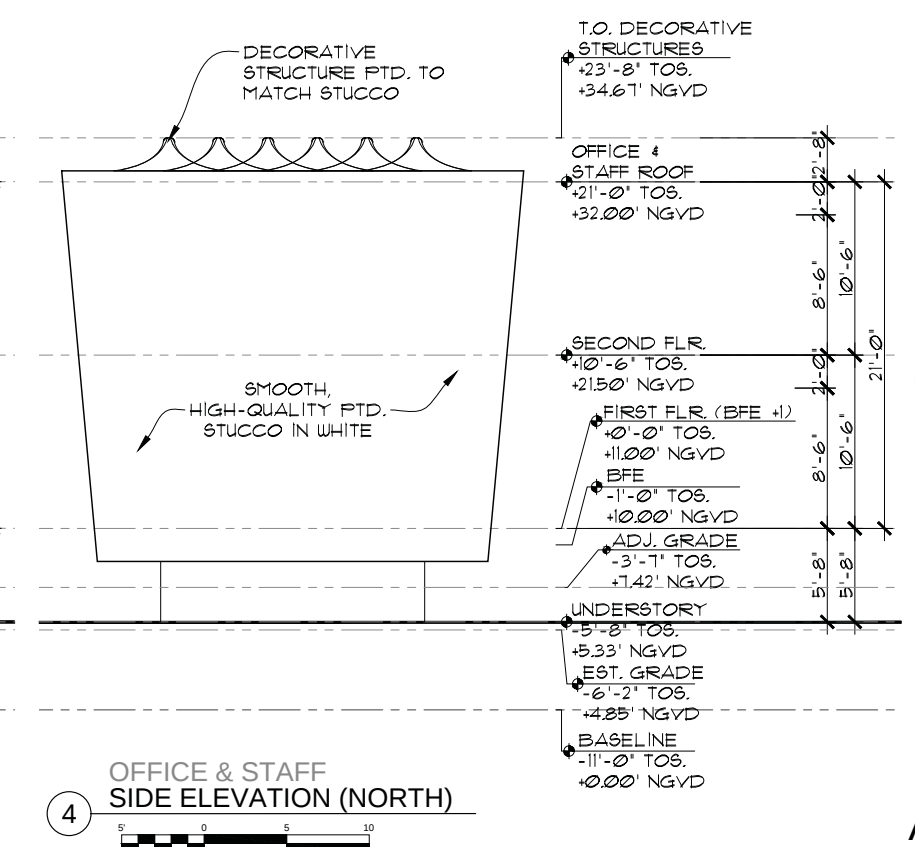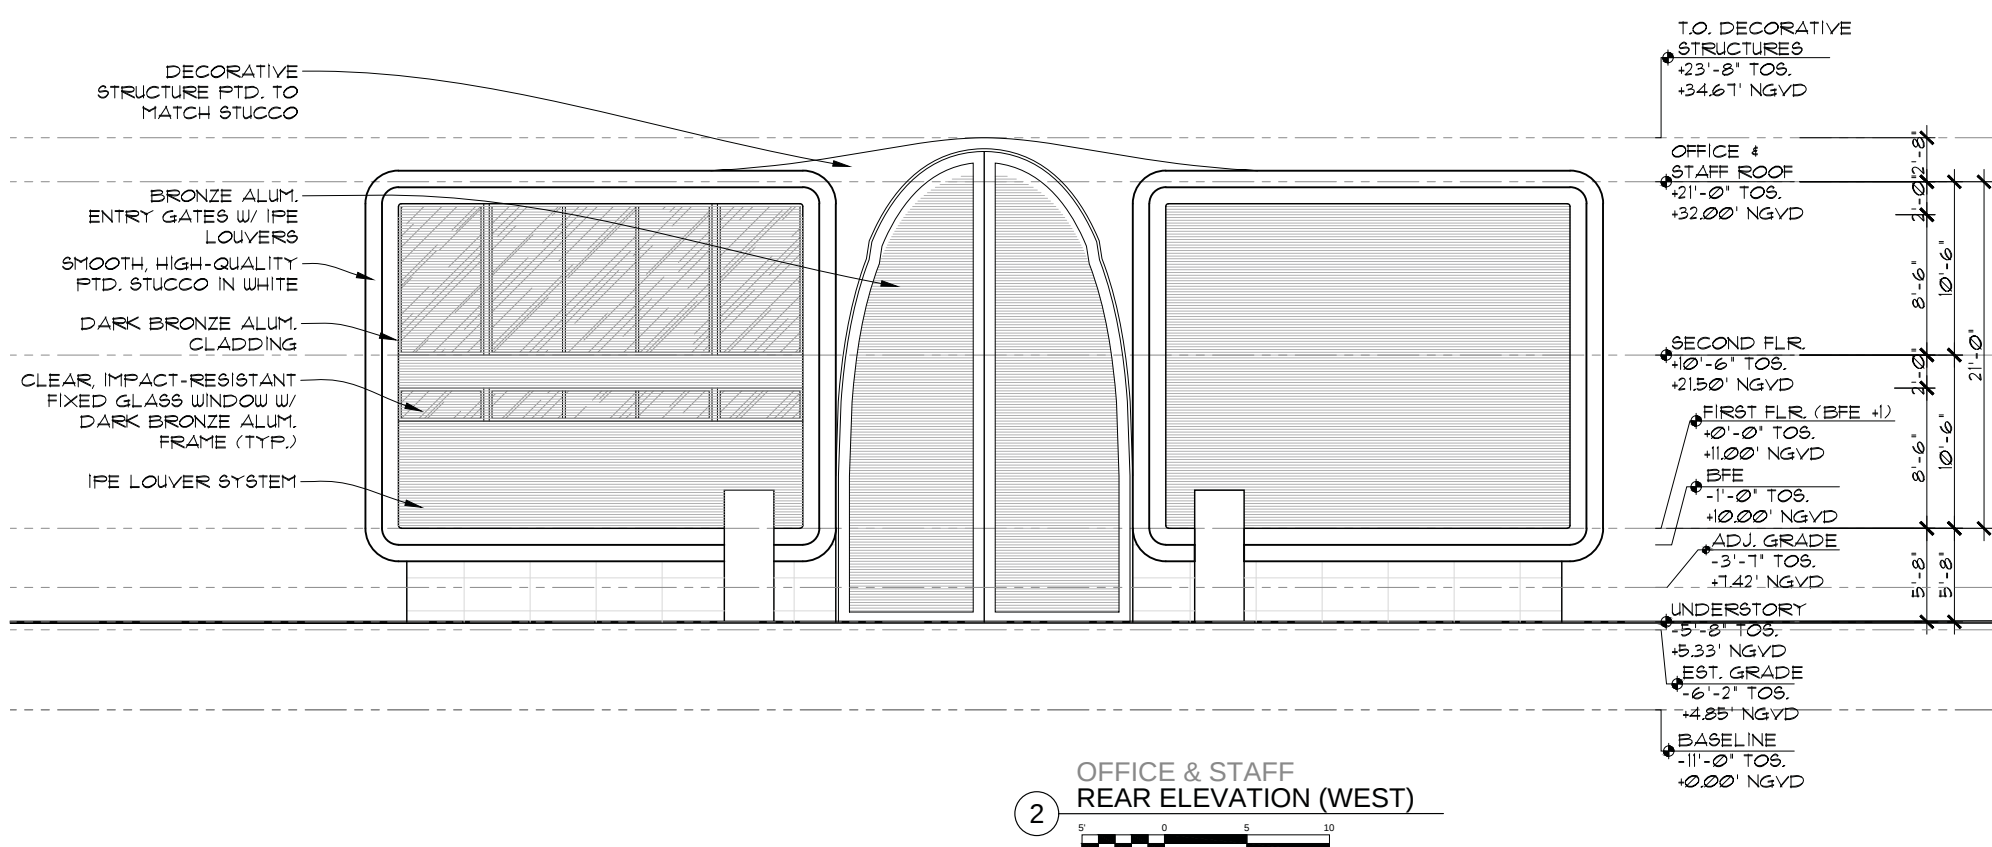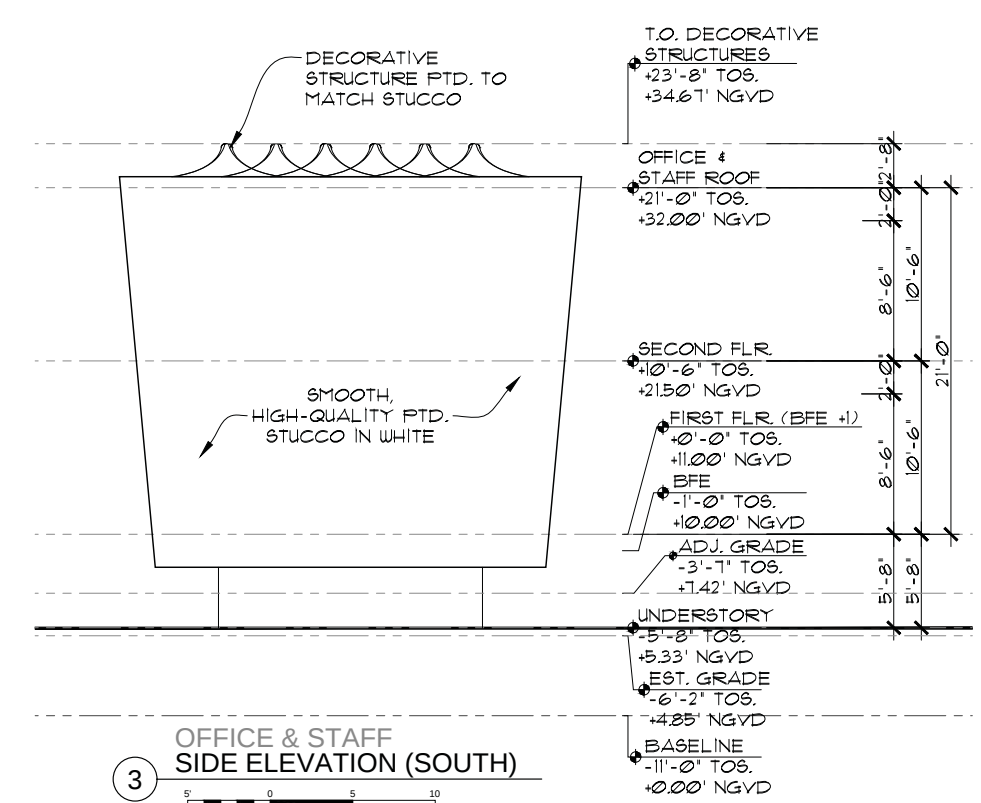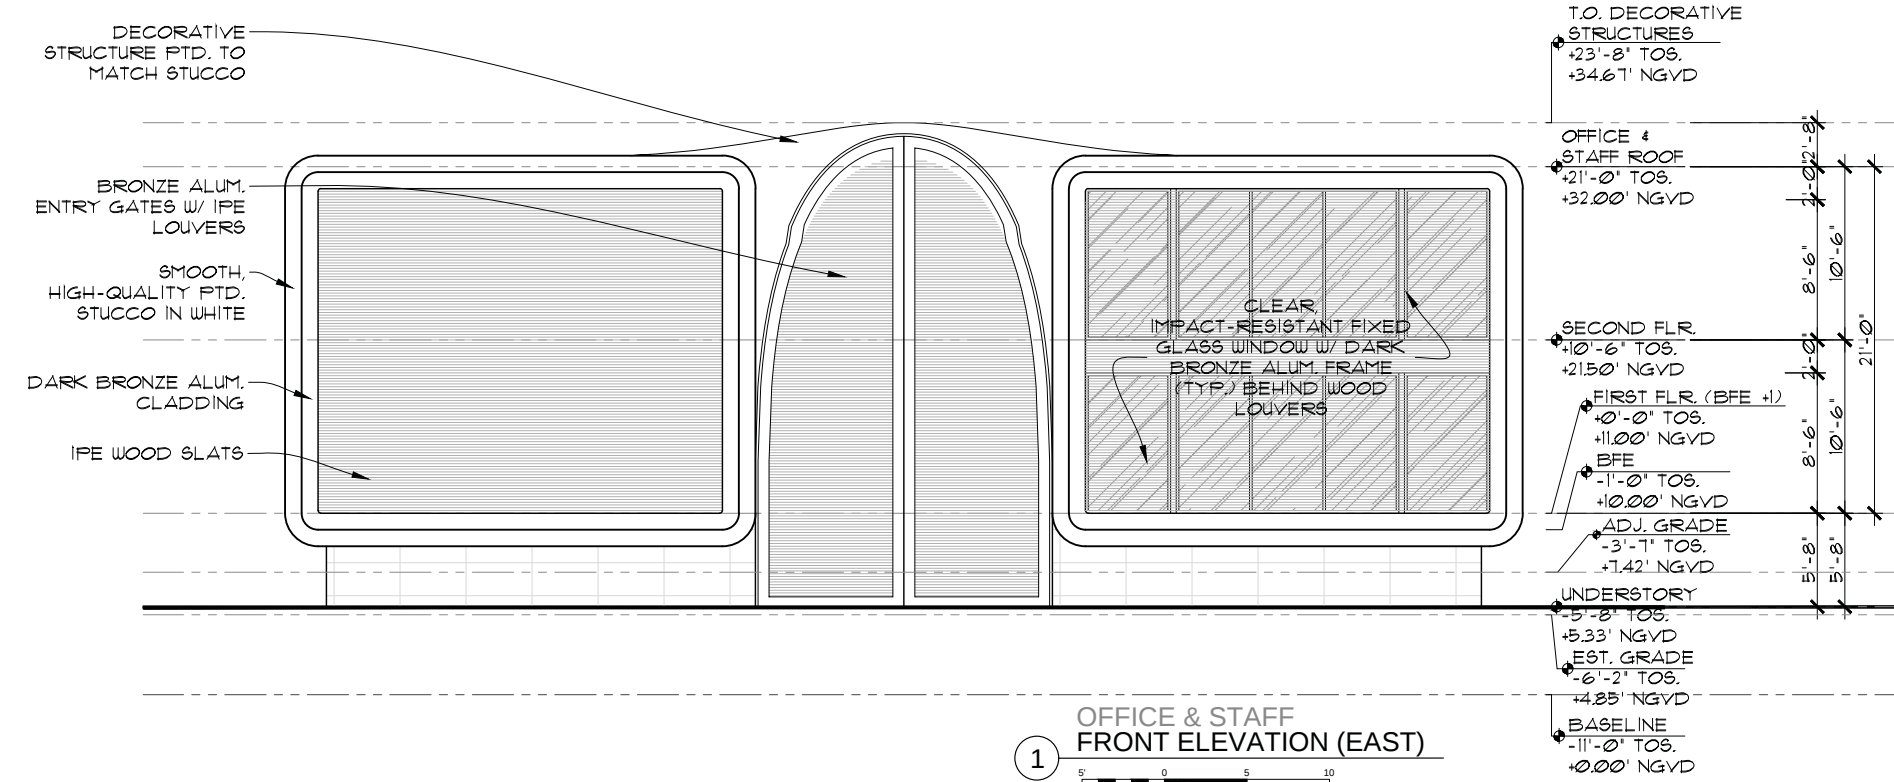

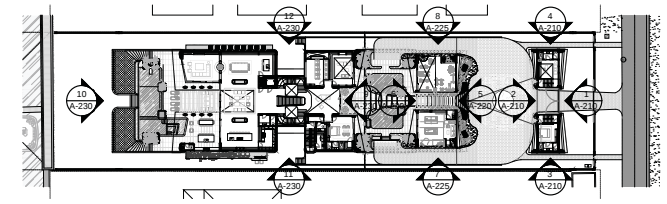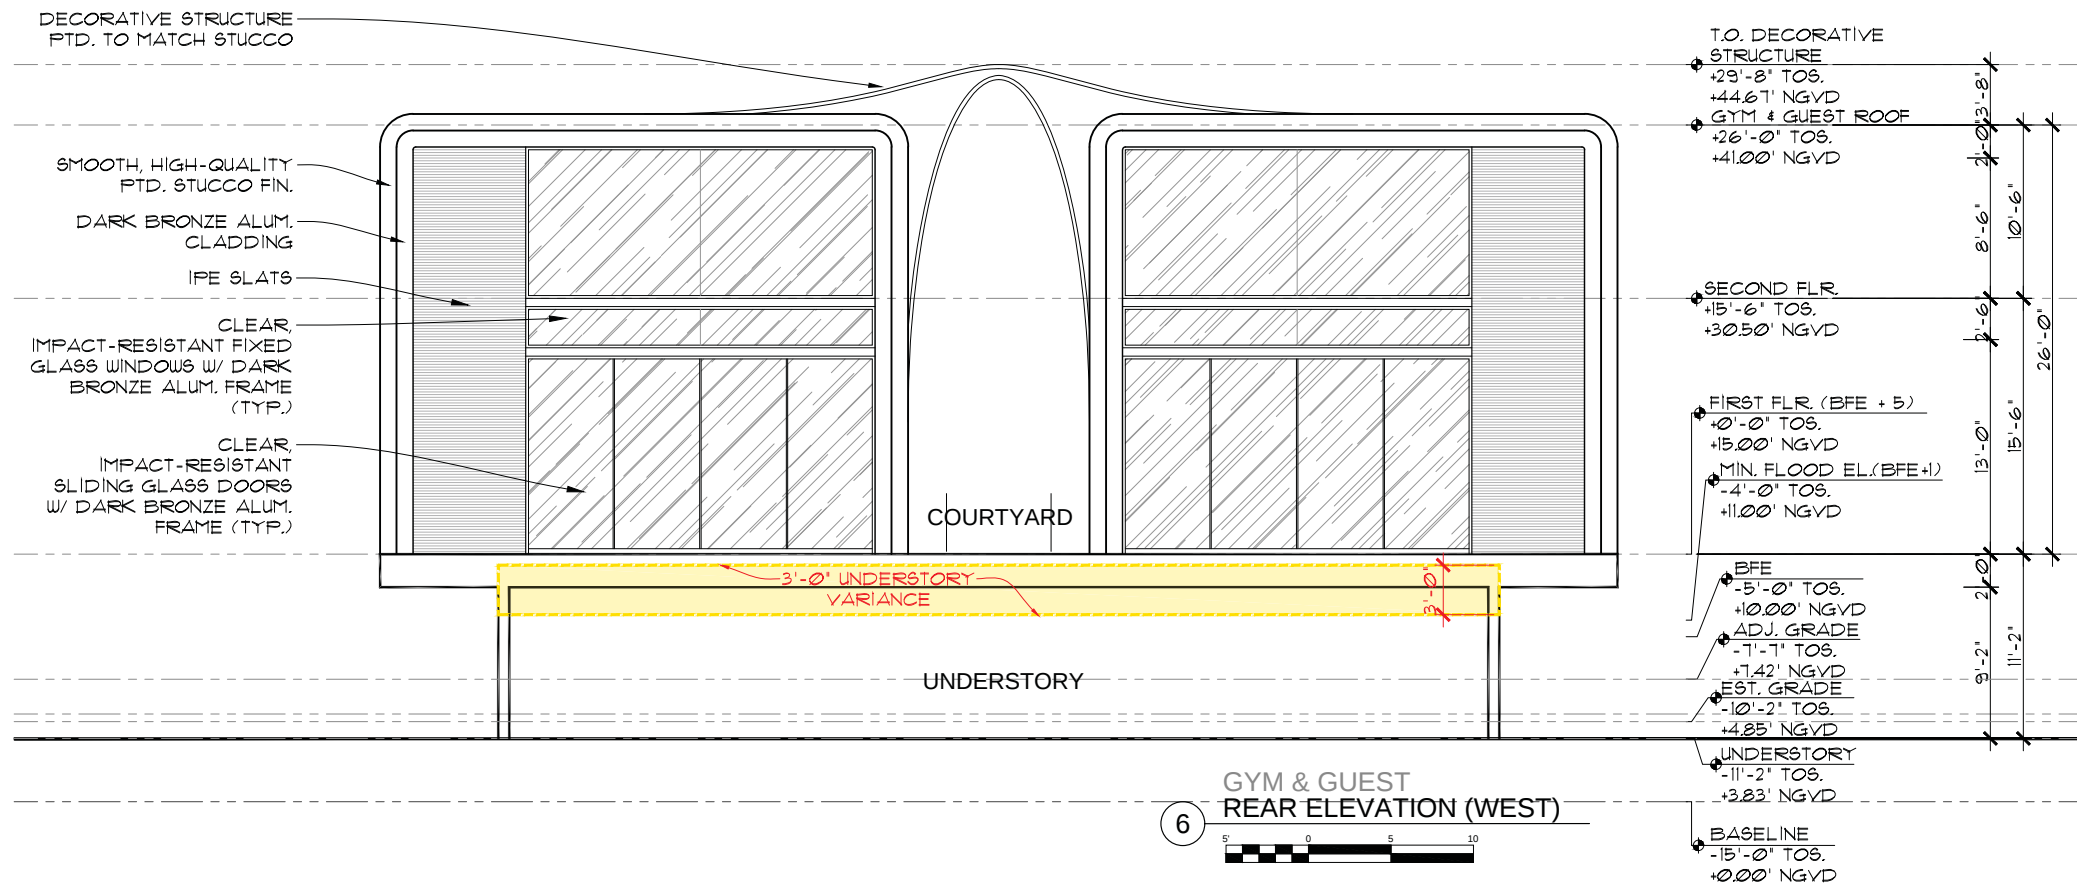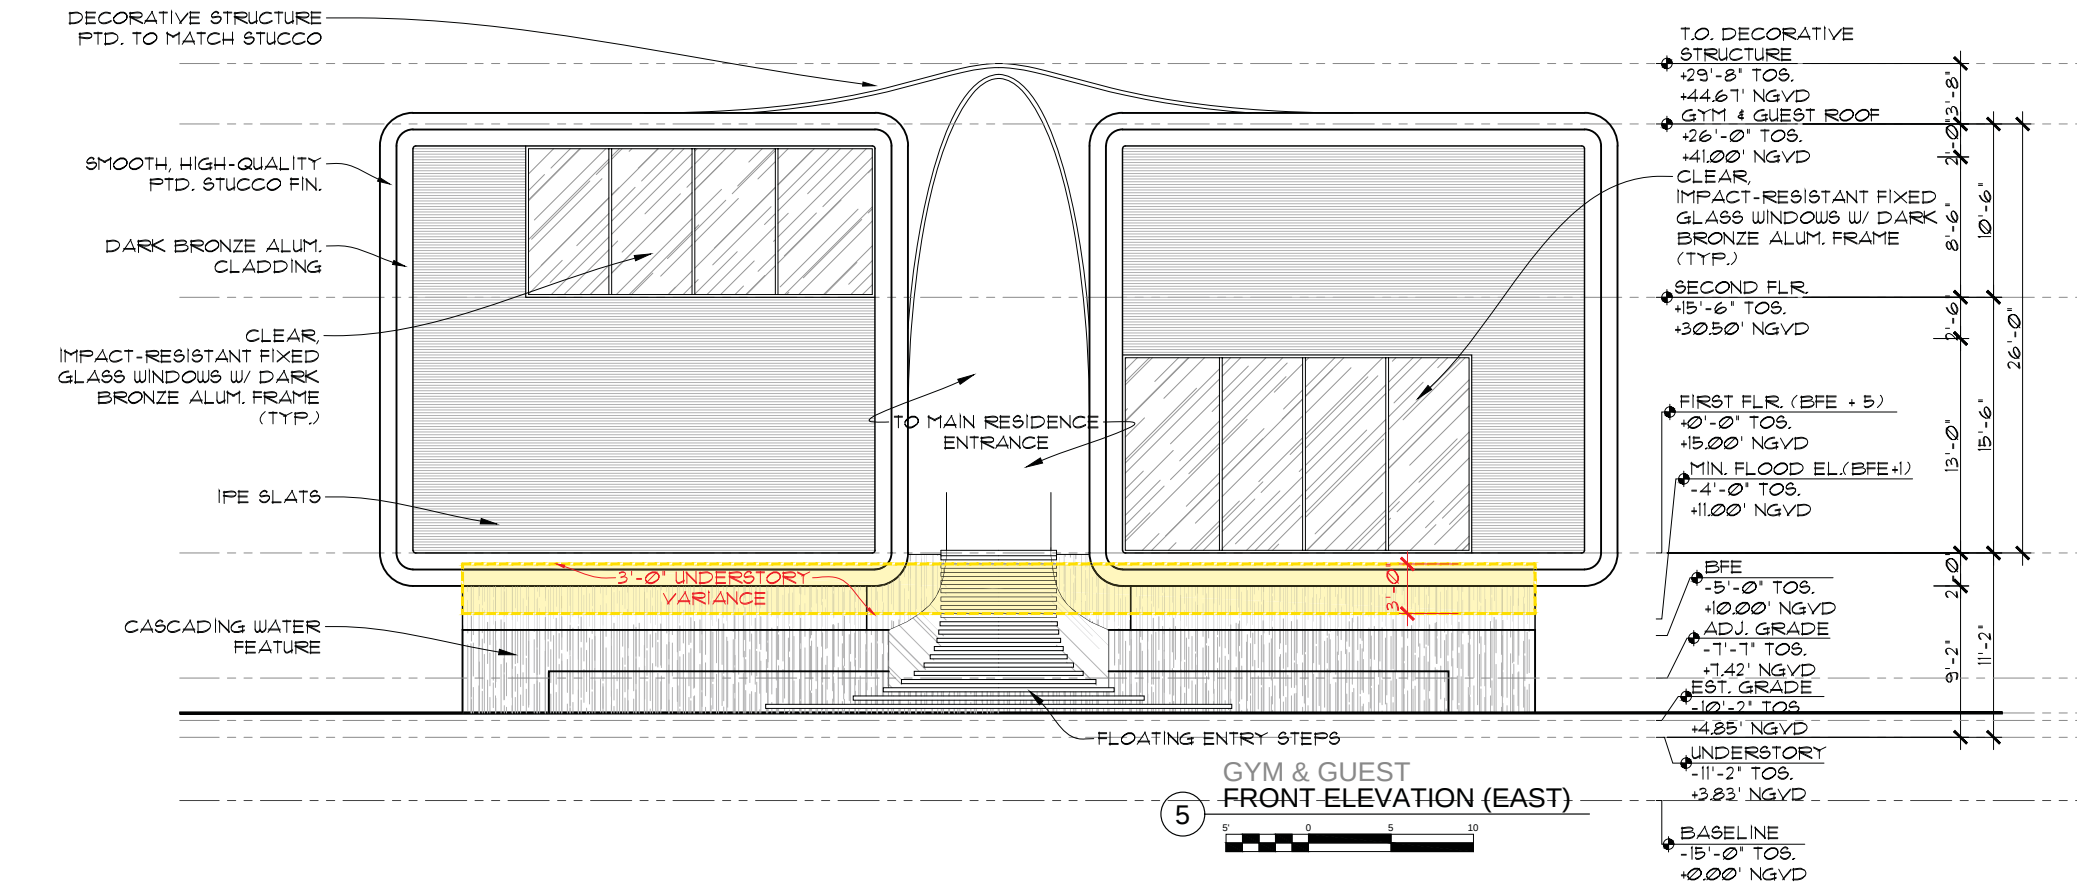

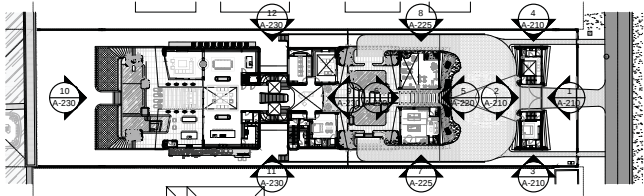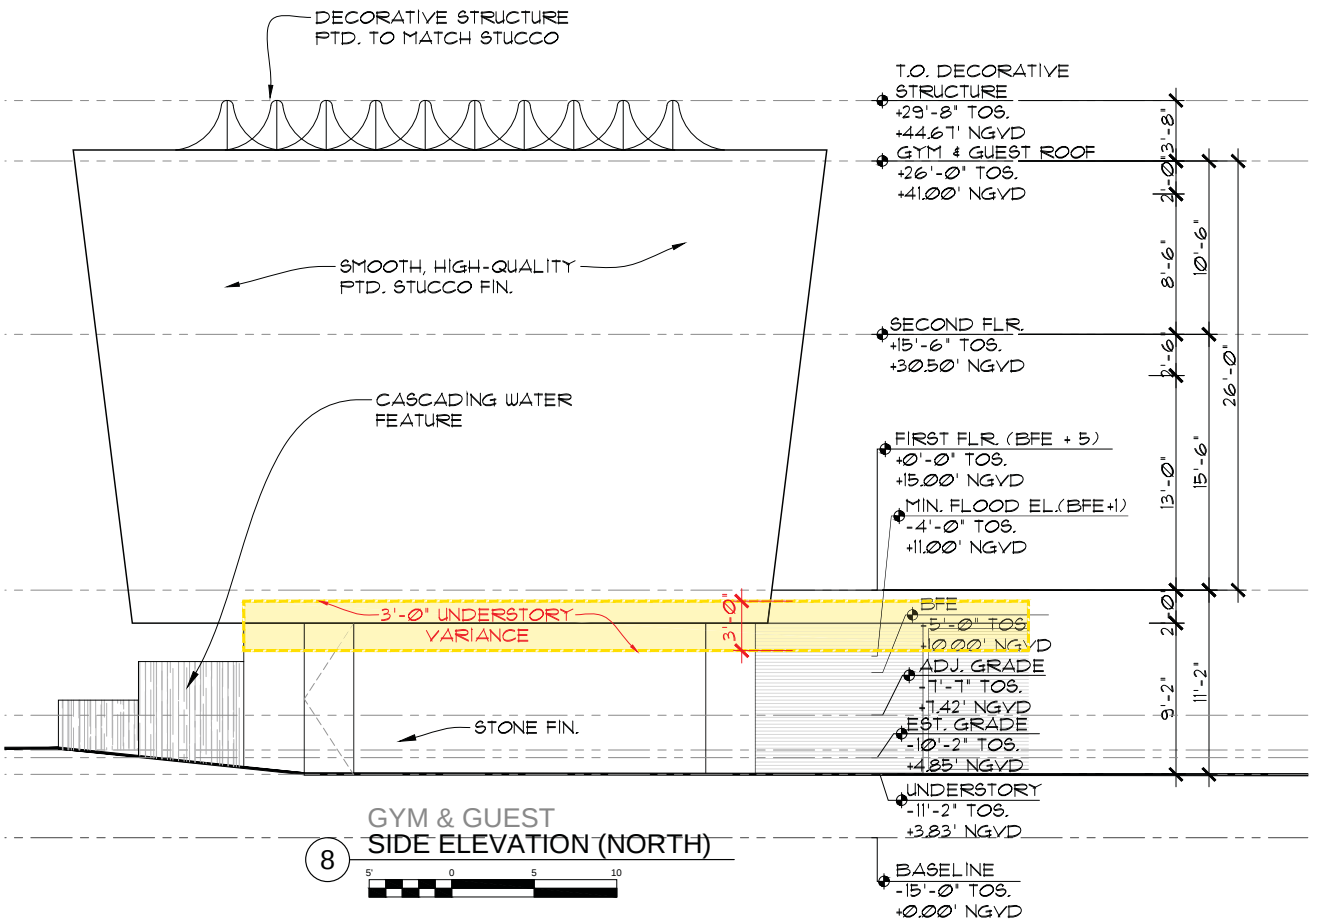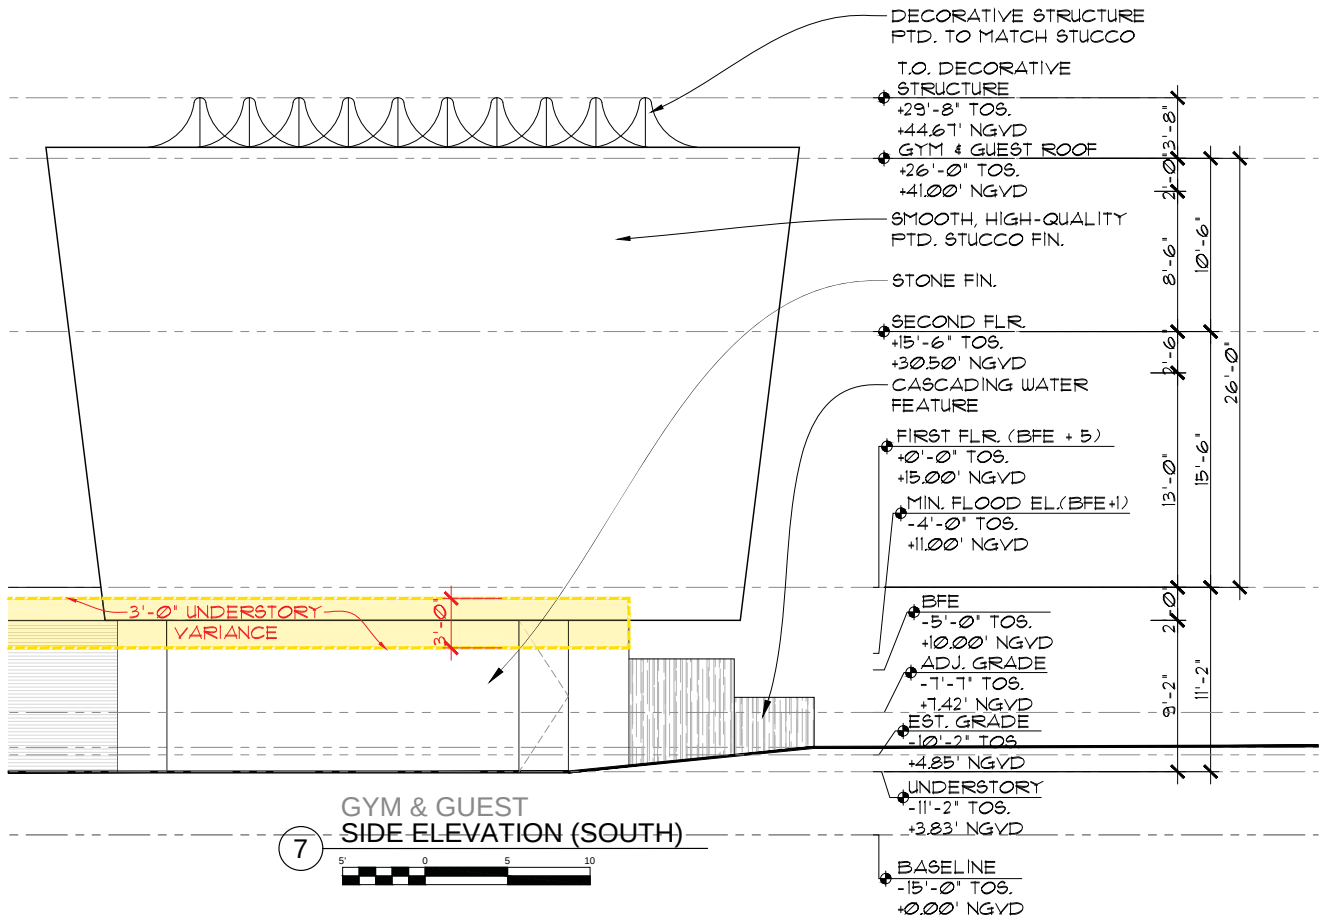

STAR X
10 WEST STAR ISLAND DR.
MIAMI BEACH, FL., 33139

seal

Paul Fischman
Registered Architect
AR96202
AA26003009

comm no.
1943




date:
03/23/2020




revised:


sheet no.


A-225

CHOFFLEVY FISCHEMAN
ARCHITECTURE + DESIGN
8425 Biscayne Blvd., Suite 201
Miami, Florida 33138
(305) 434-8338
(305) 892-5292
www.chofflevyfishman.com

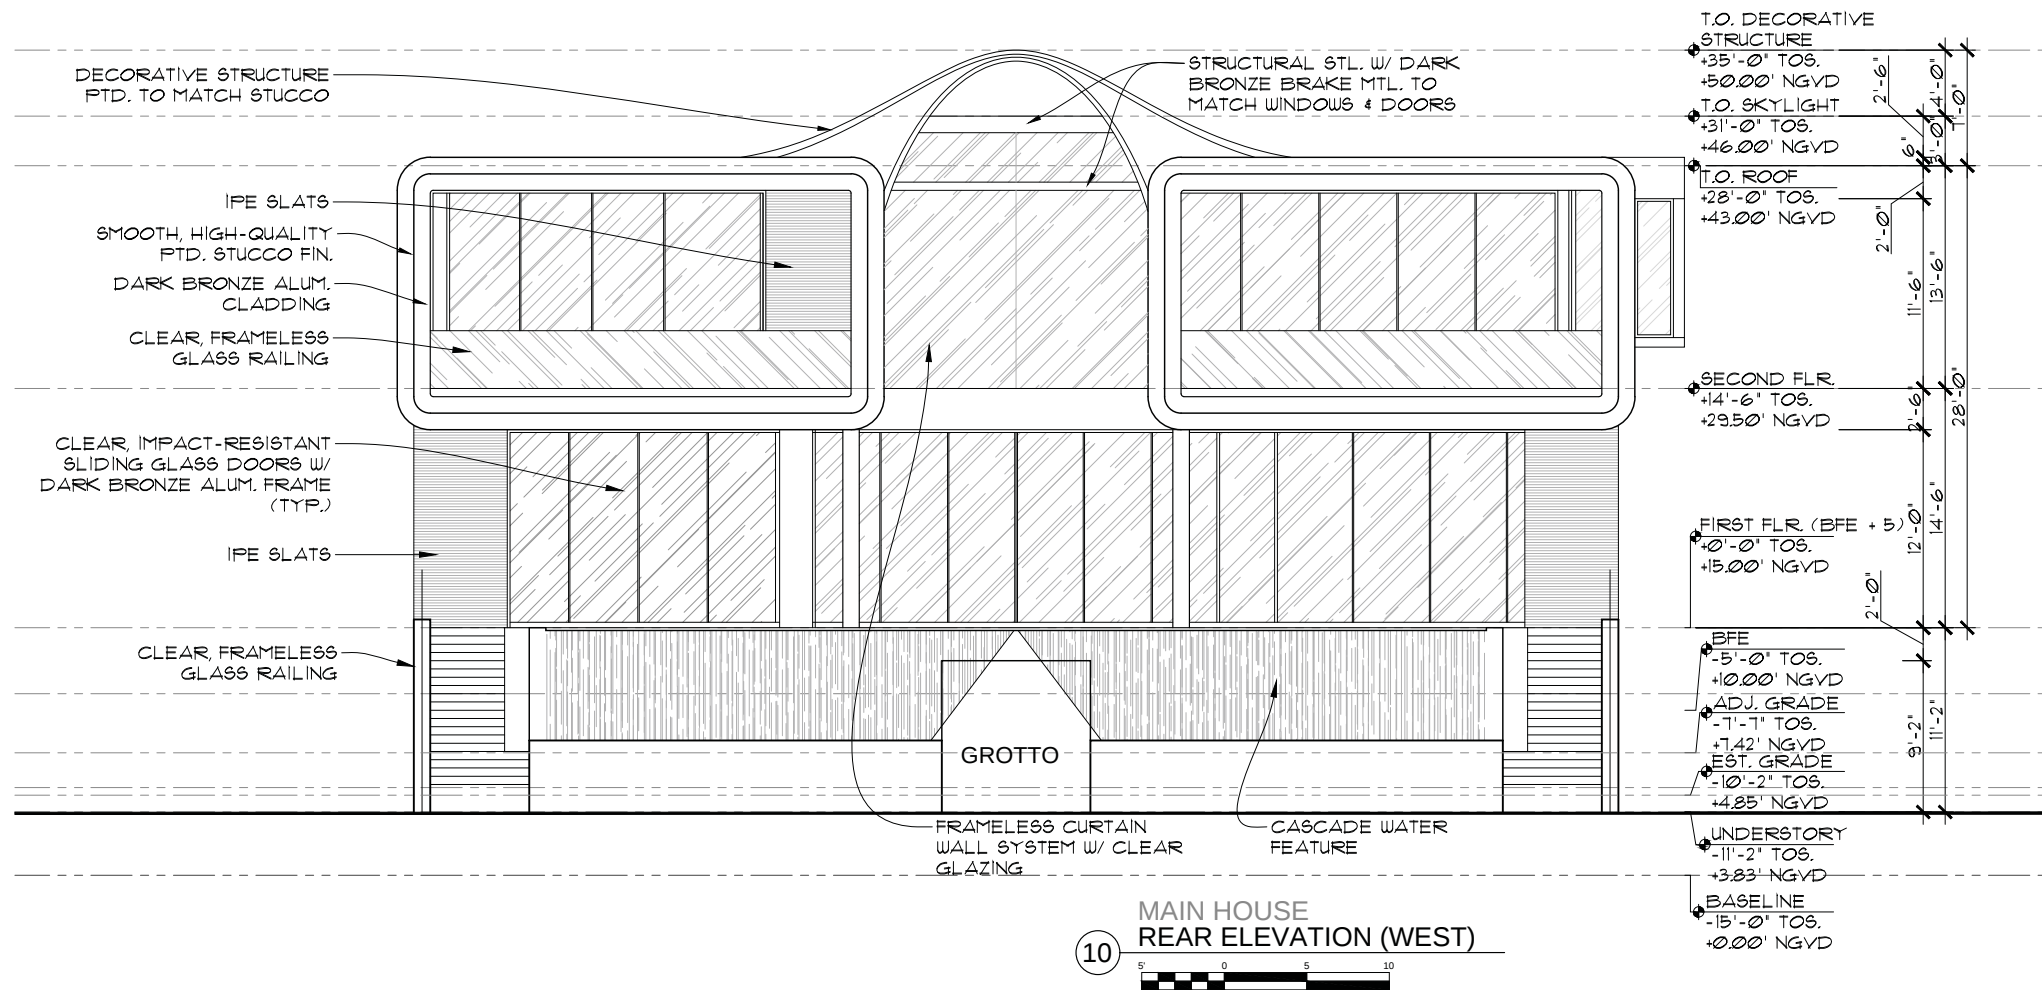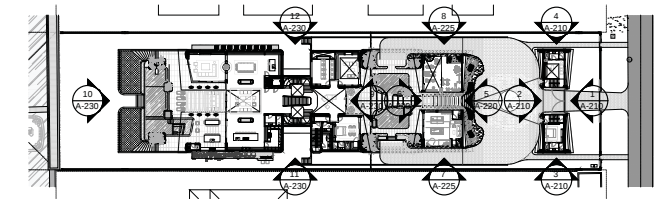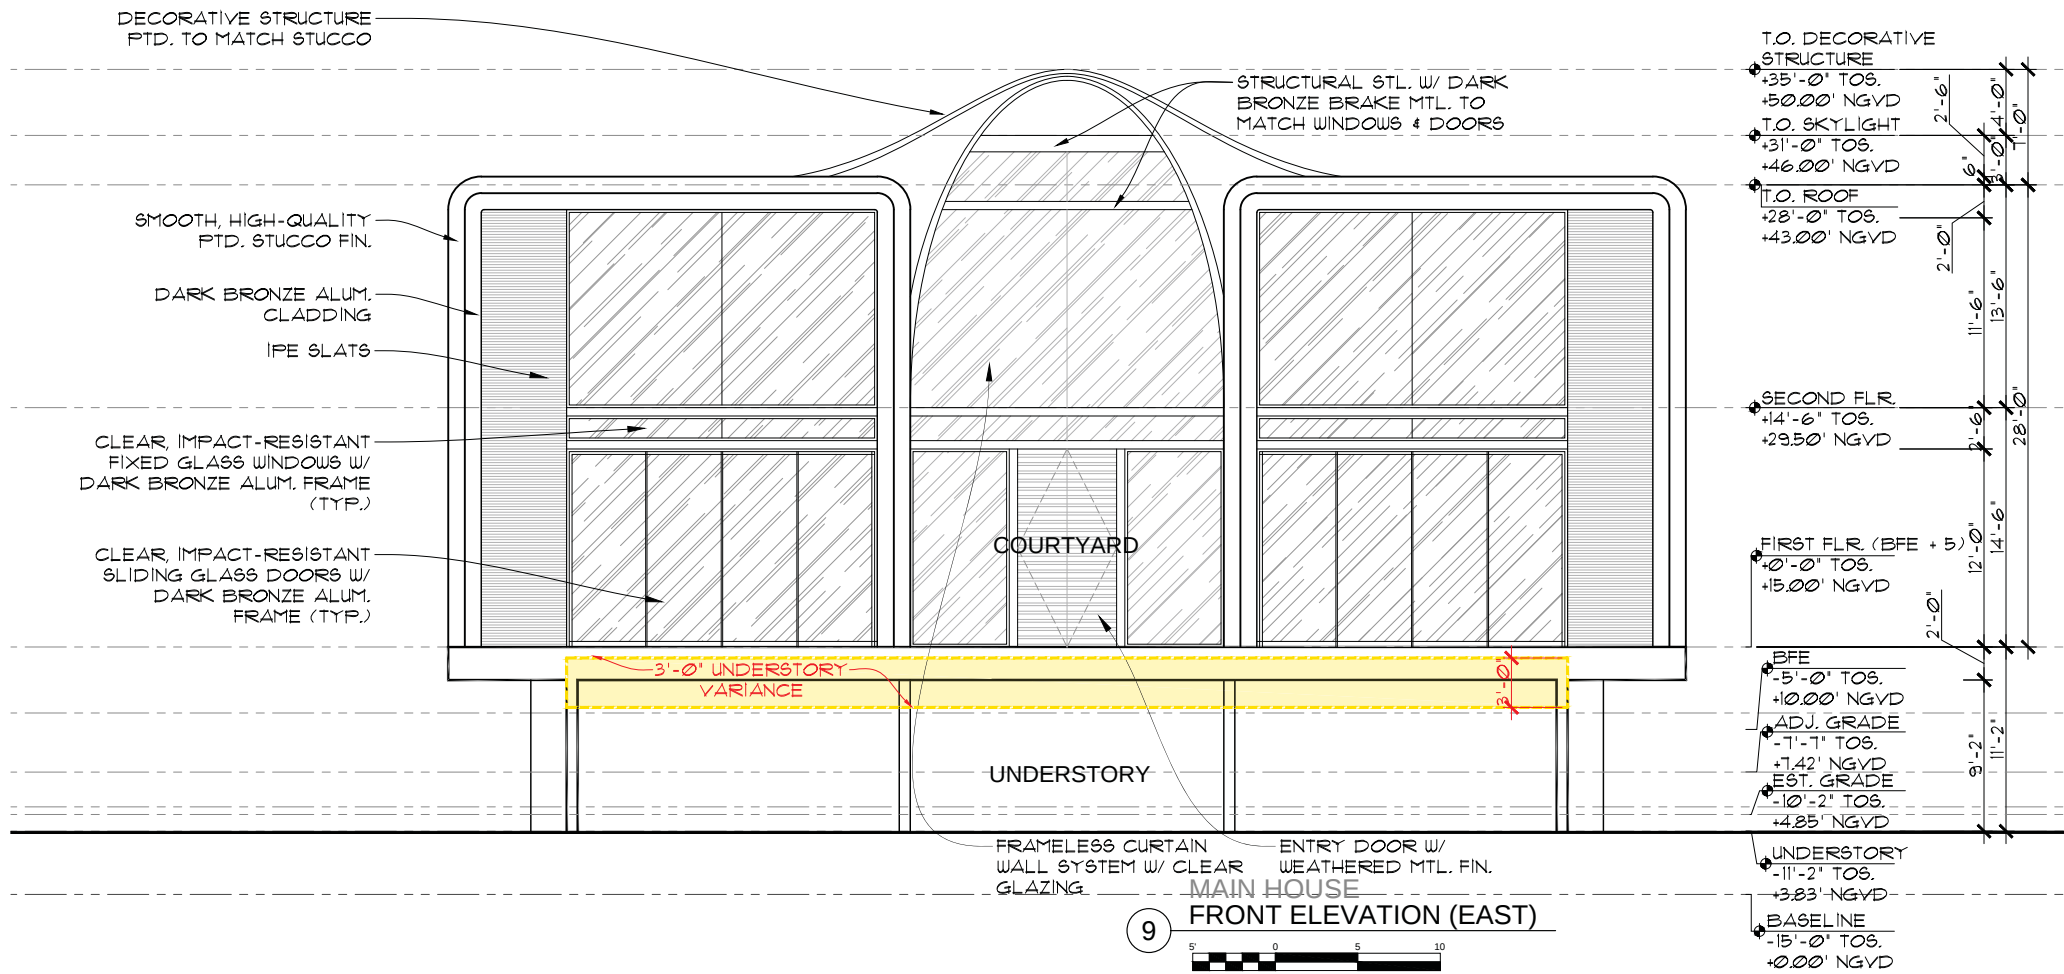


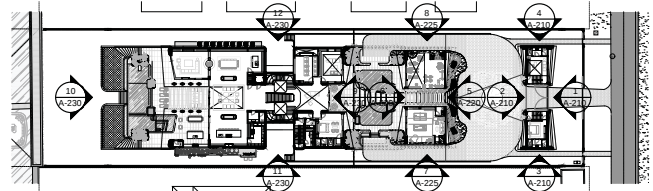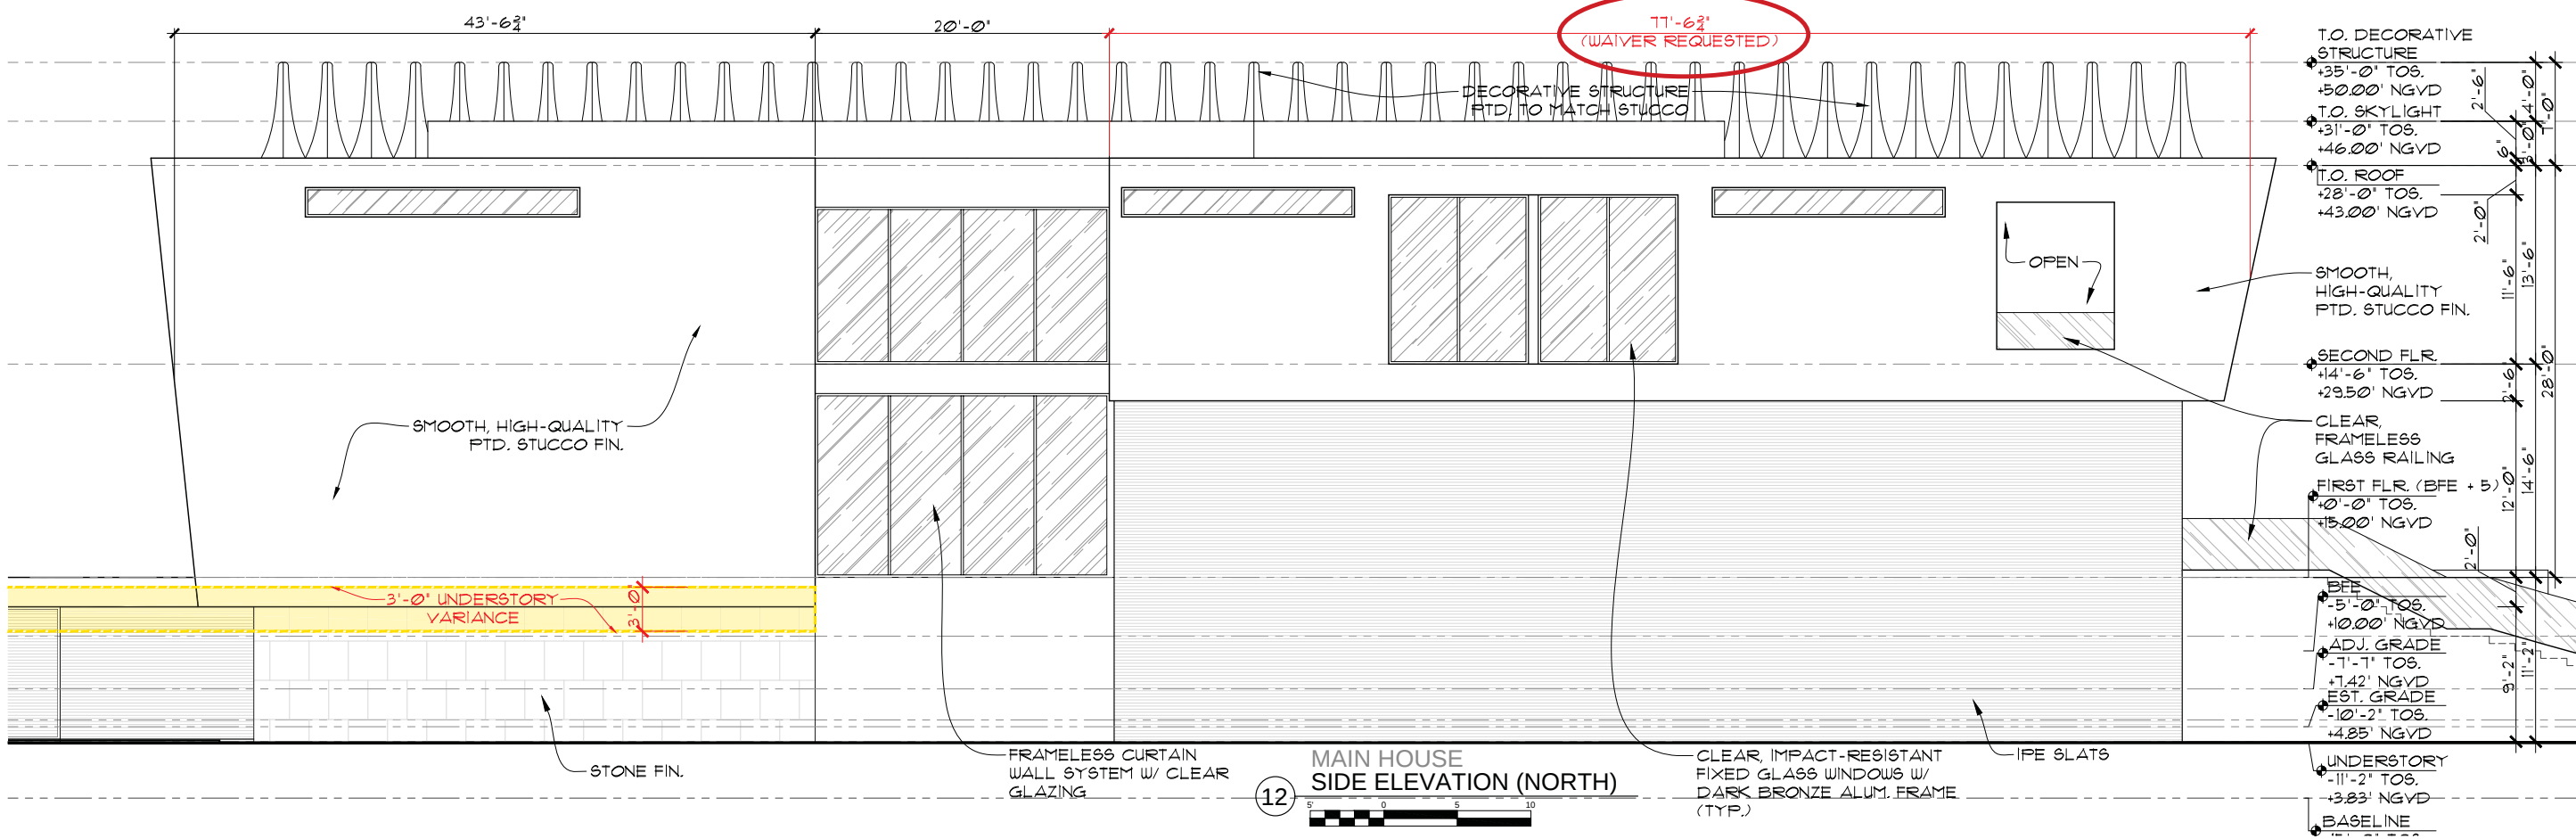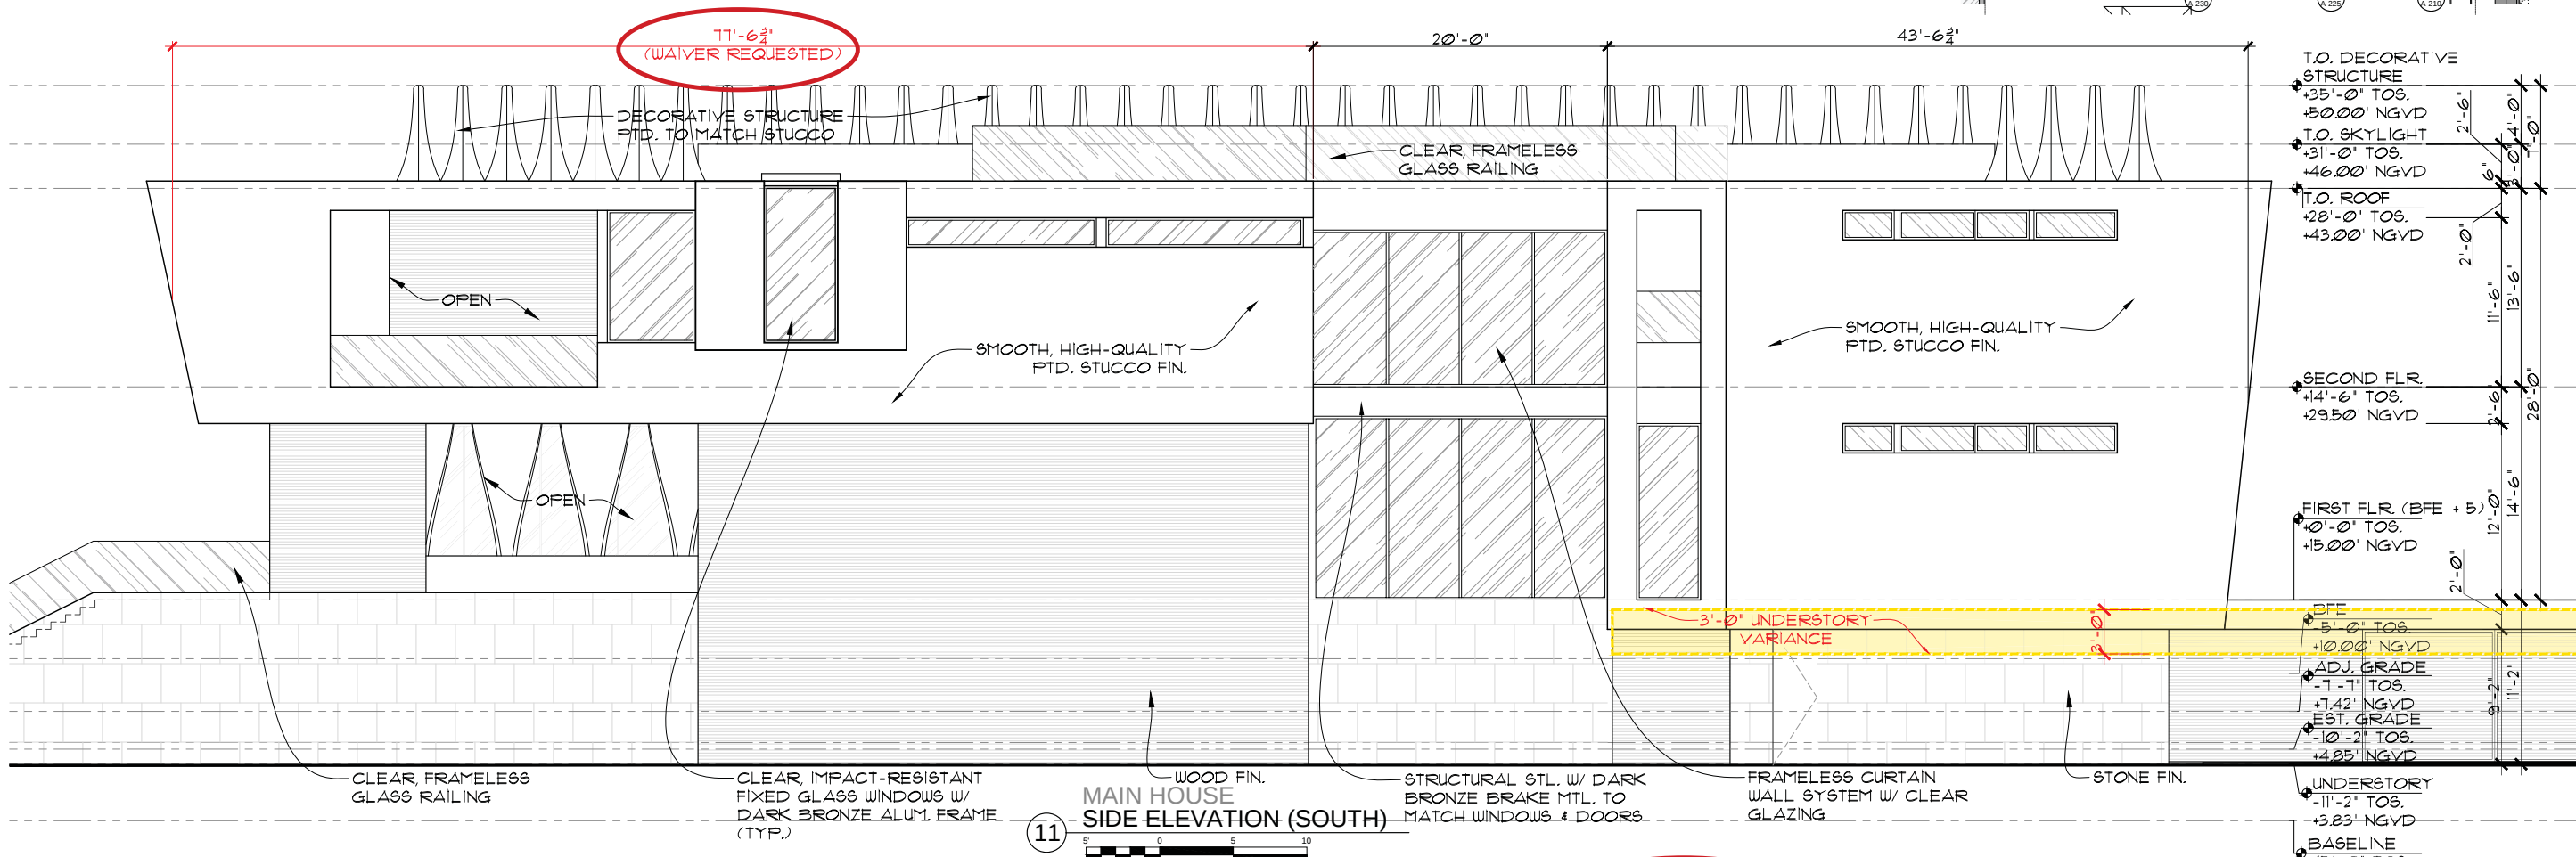

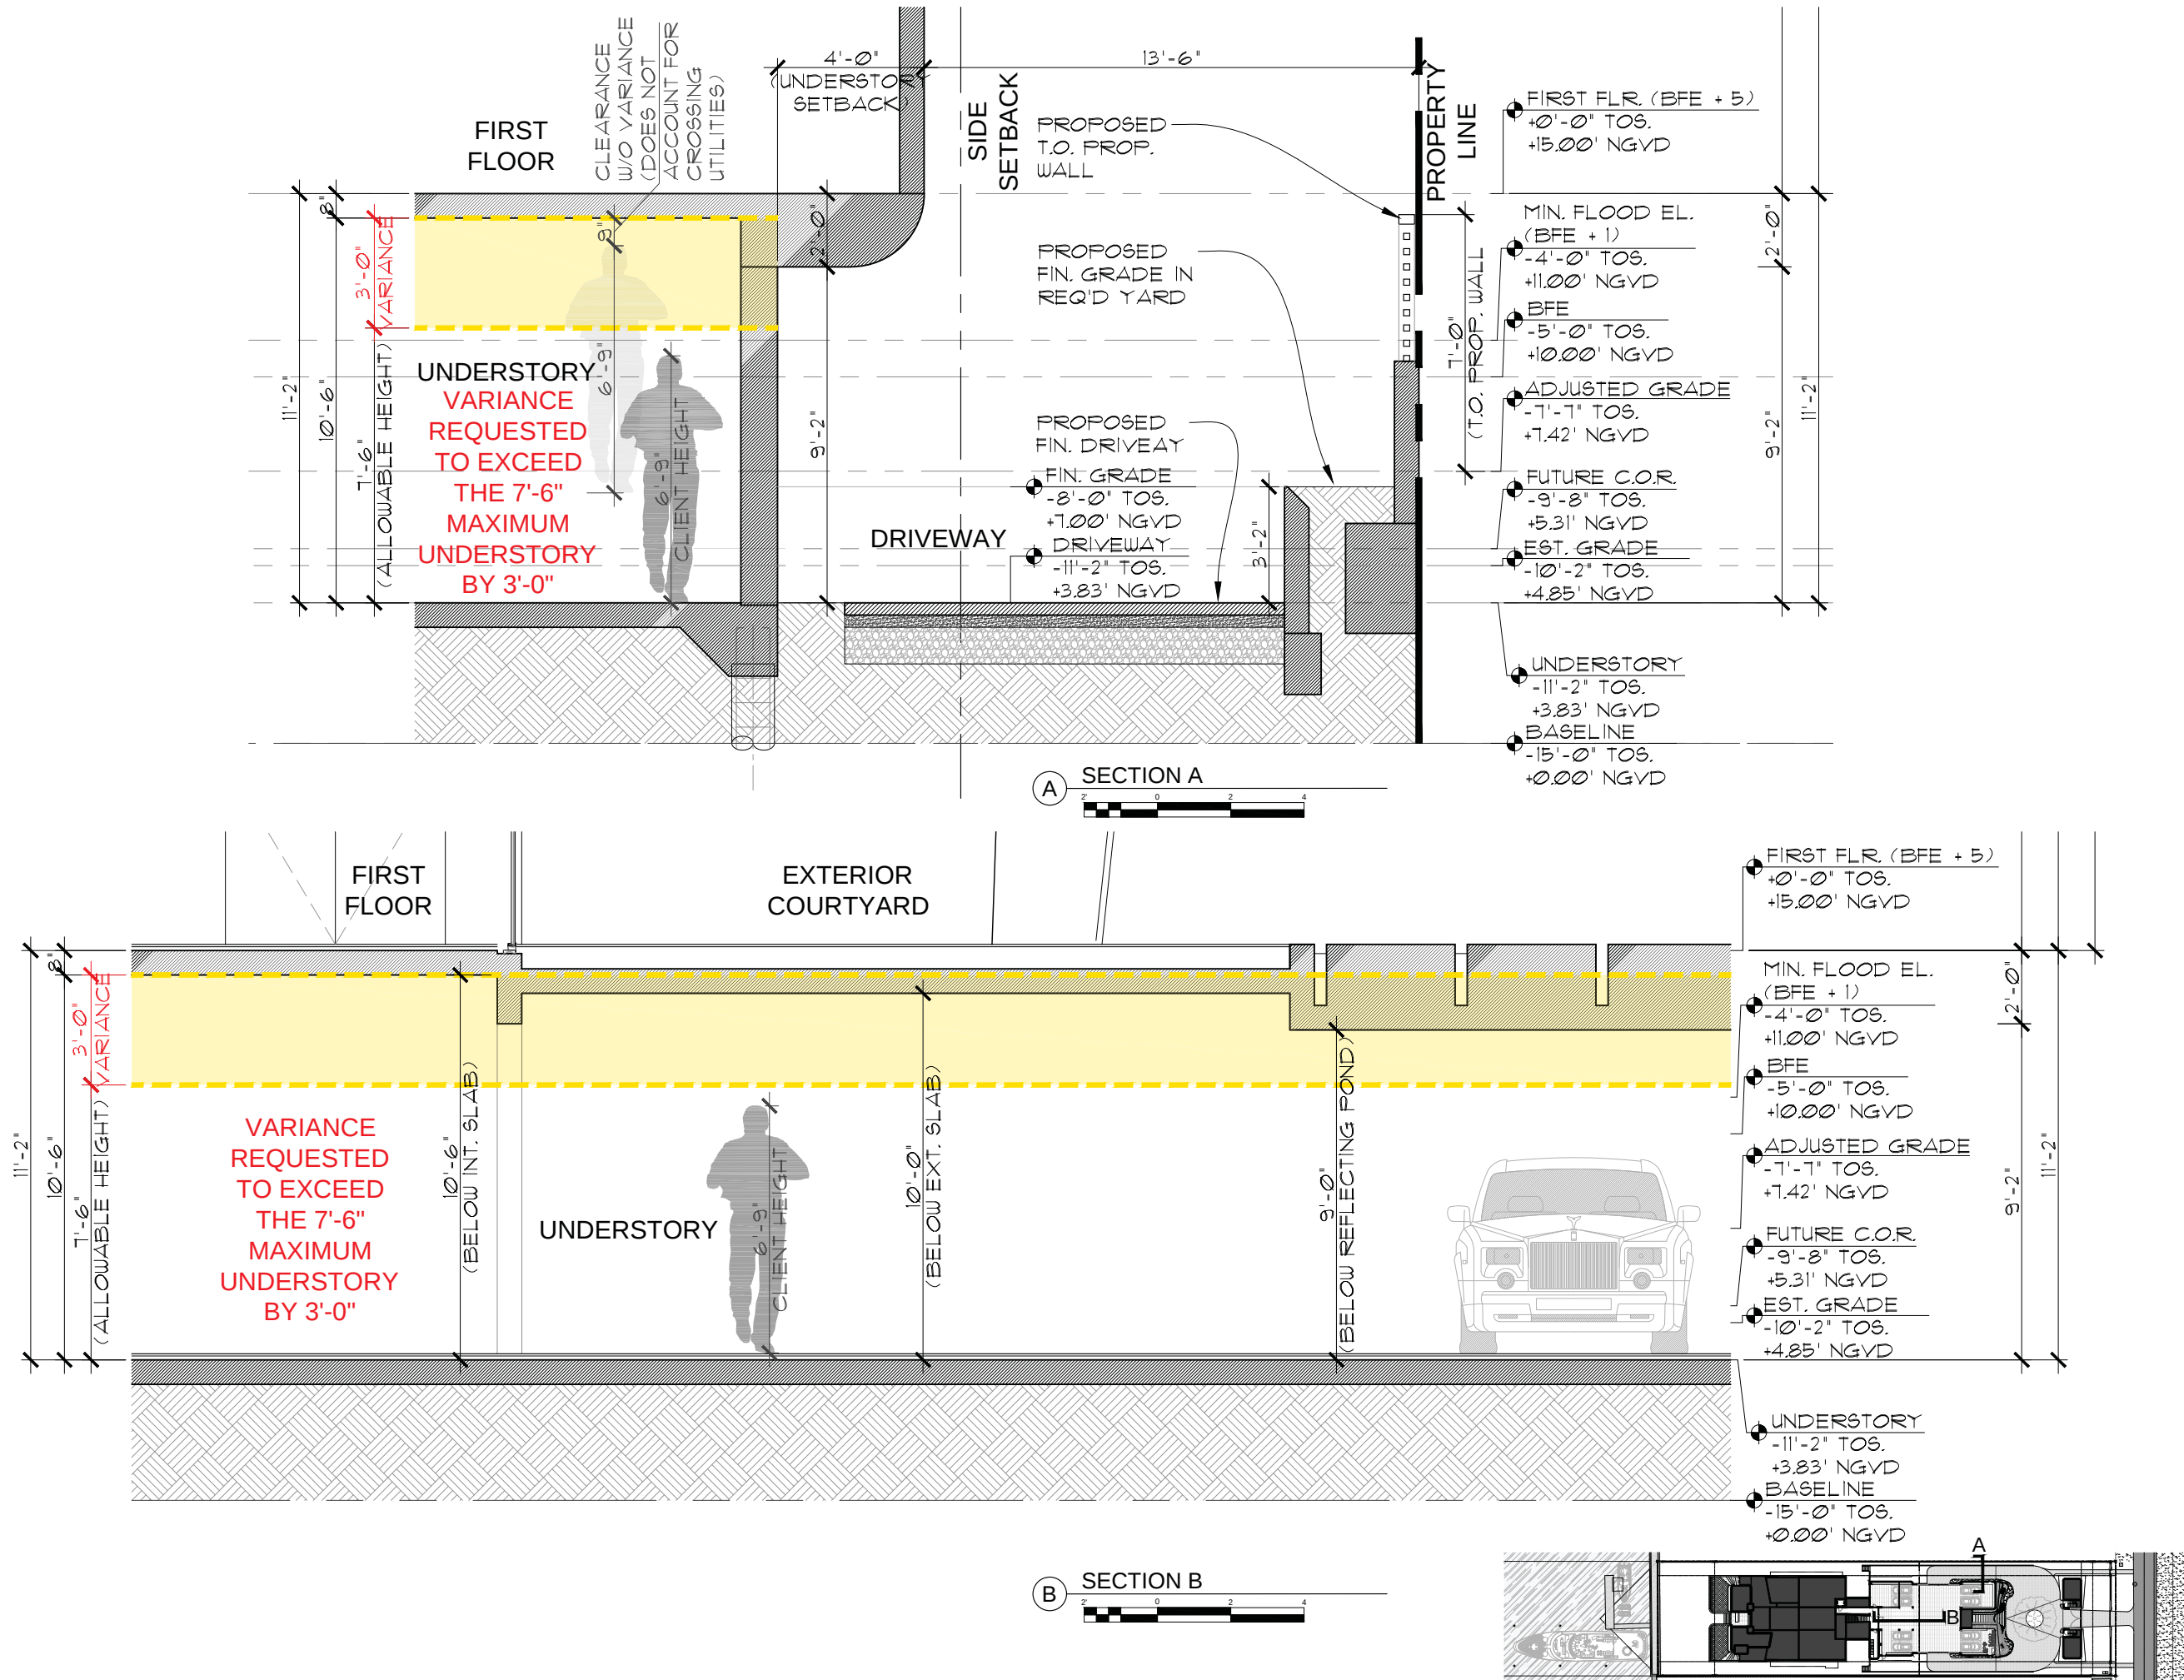


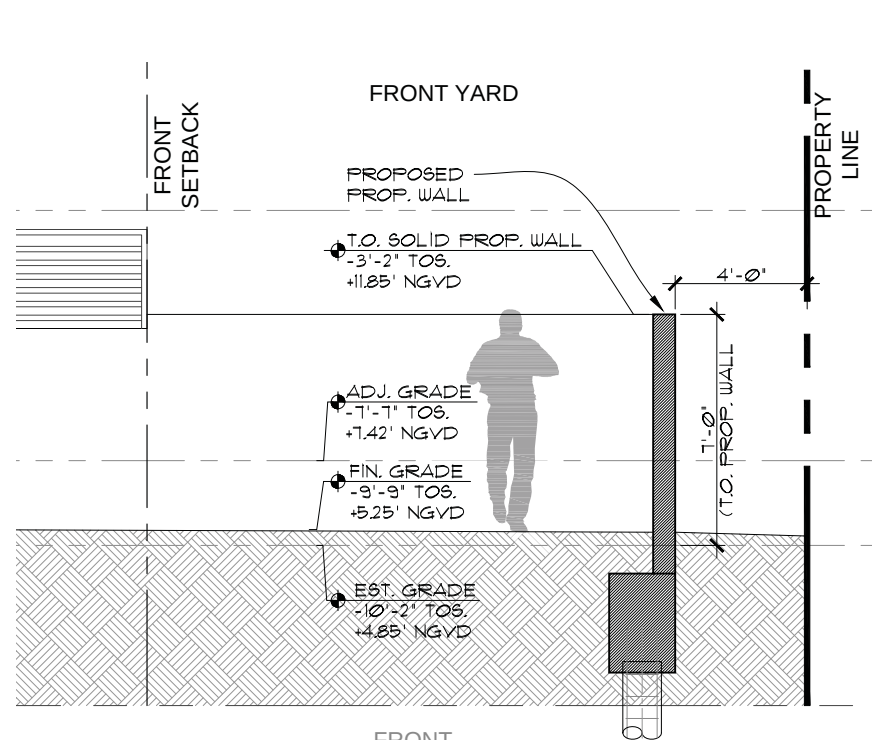


1 FRONT YARD SECTION

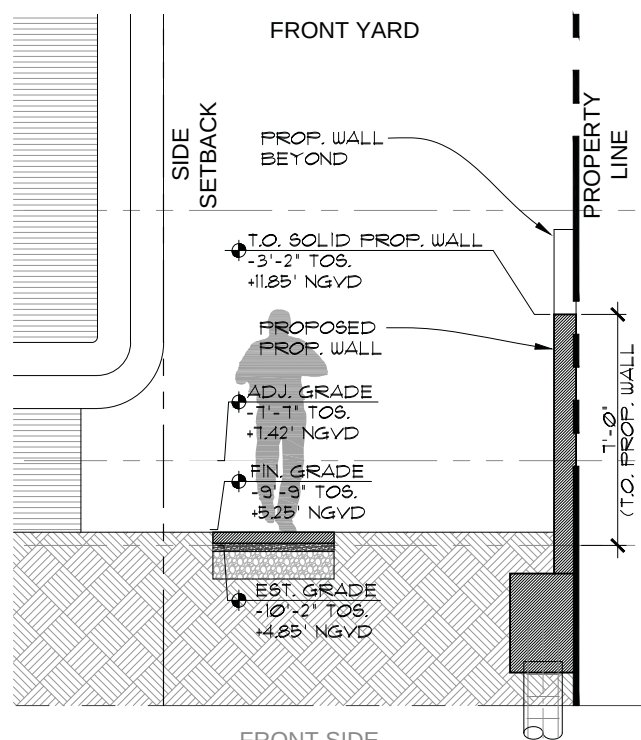


2 FRONT SIDE YARD SECTION

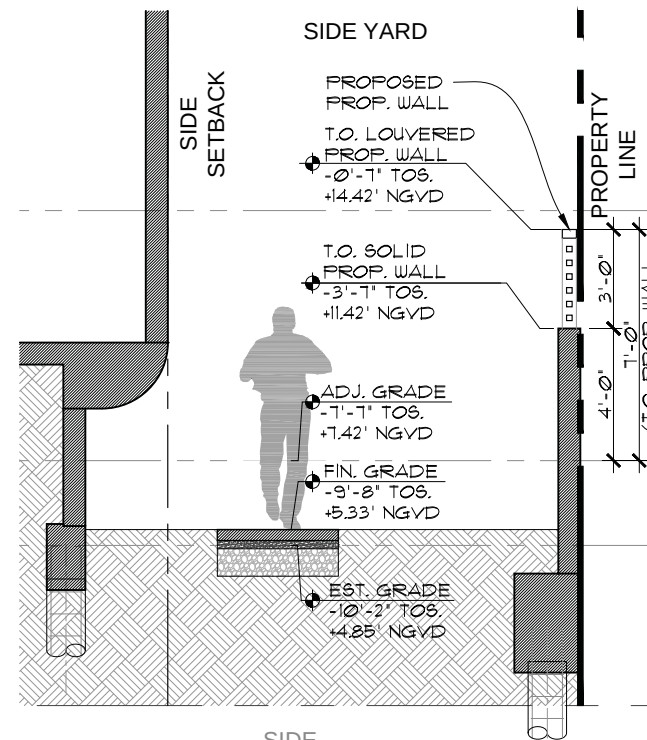


3 SIDE YARD SECTION

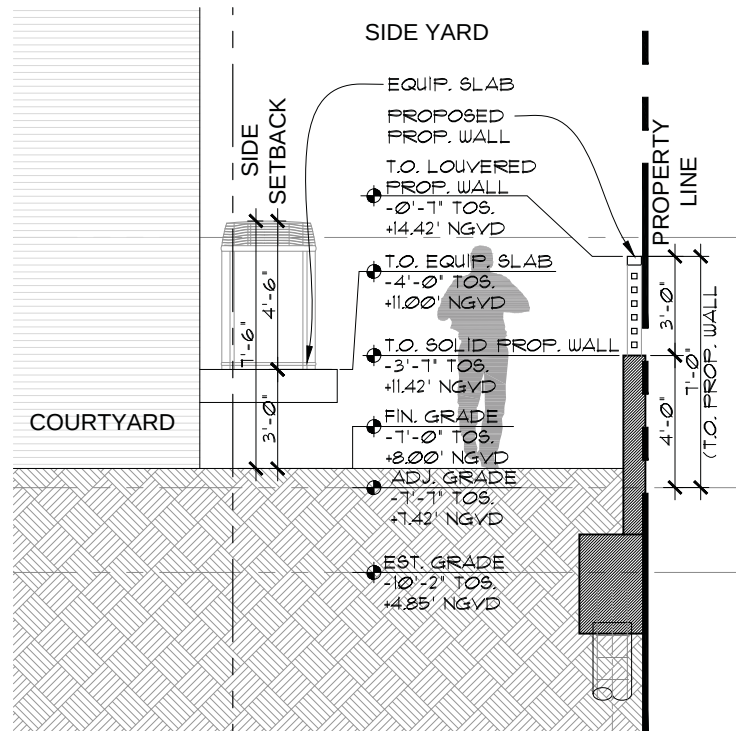

4 SIDE COURTYARD YARD SECTION

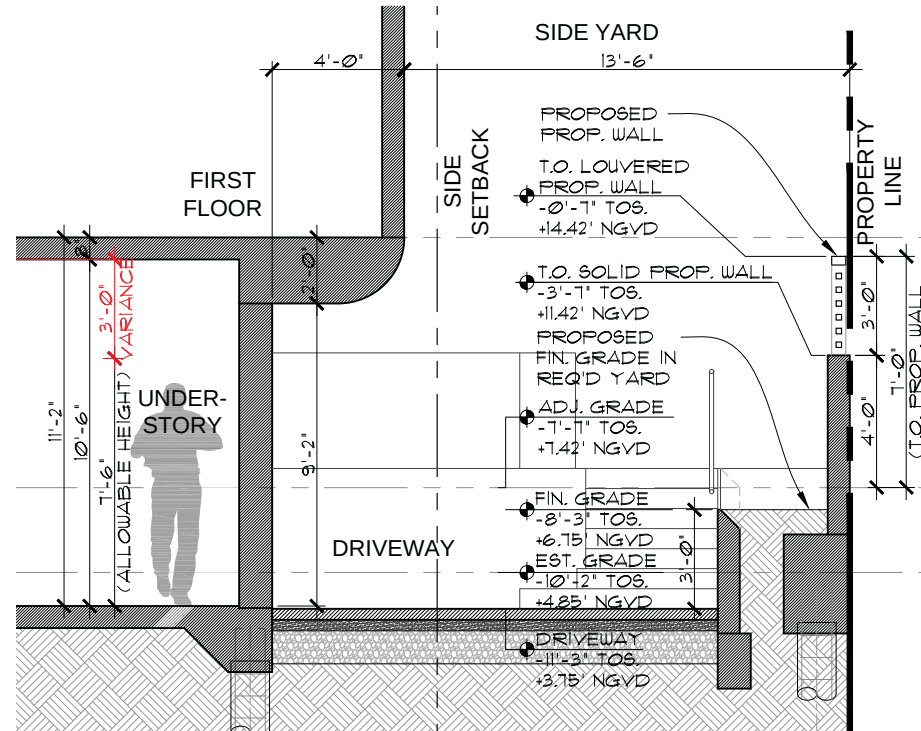


5 SIDE YARD SECTION

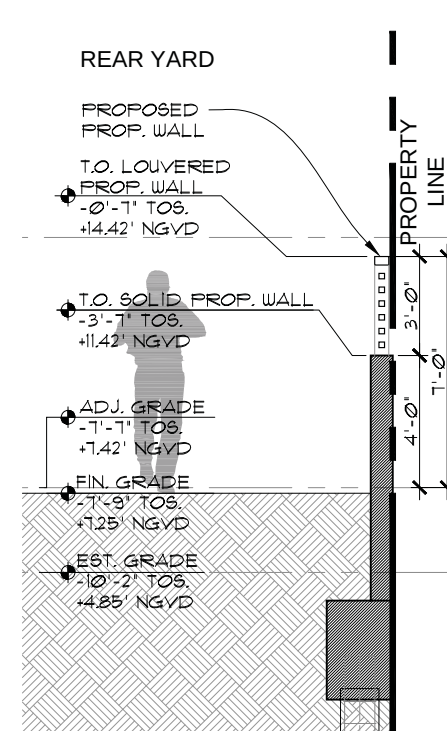

6 REAR YARD SECTION

YARD SECTIONS

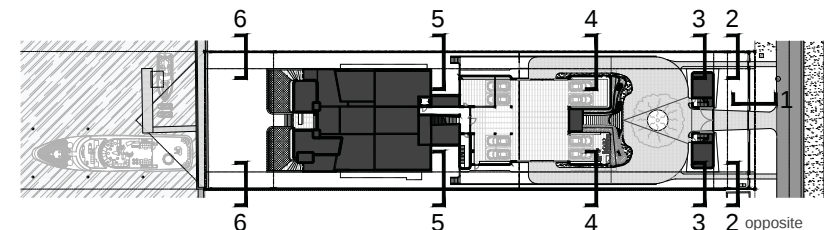



NORTHEAST BIRD'S EYE VIEW



NORTHWEST BIRD'S EYE VIEW



SOUTHEAST BIRD'S EYE VIEW



SOUTHWEST BIRD'S EYE VIEW





GYM & GUEST
FRONT RENDERING



MAIN HOUSE
FRONT RENDERING



MAIN HOUSE
REAR RENDERING



Limestone
Pool & Pool Deck



Clear Glass
Windows, sliding glass & railings



Ipe Wood Slats
Wall Finish



Dark Bronze Aluminum
Architectural Frame & Mullions



Smooth White Stucco
Wall Finish - China White Paint