


Revisions

NEW CONDITIONAL USE
 REVIVE CLINIC, LLC
 1470 16th STREET #101
 MIAMI BEACH, FL 33139

J.C.D. ARCHITECT, Inc.
 JUAN C. DAVID R. A. # 0015344
 LEED ACCREDITED PROFESSIONAL
 Design & Development


Architecture Interiors Planning Construction
 1385 Coral Way, Suite 404 Miami, FL 33145
 Ph: (305) 285-4343 Fax: (305) 285-4330

 

Job No.
 Date : 01.27.2020
 Scale : SHOWN

Seal
 AA-26001560
 Sheet No.

EXISTING

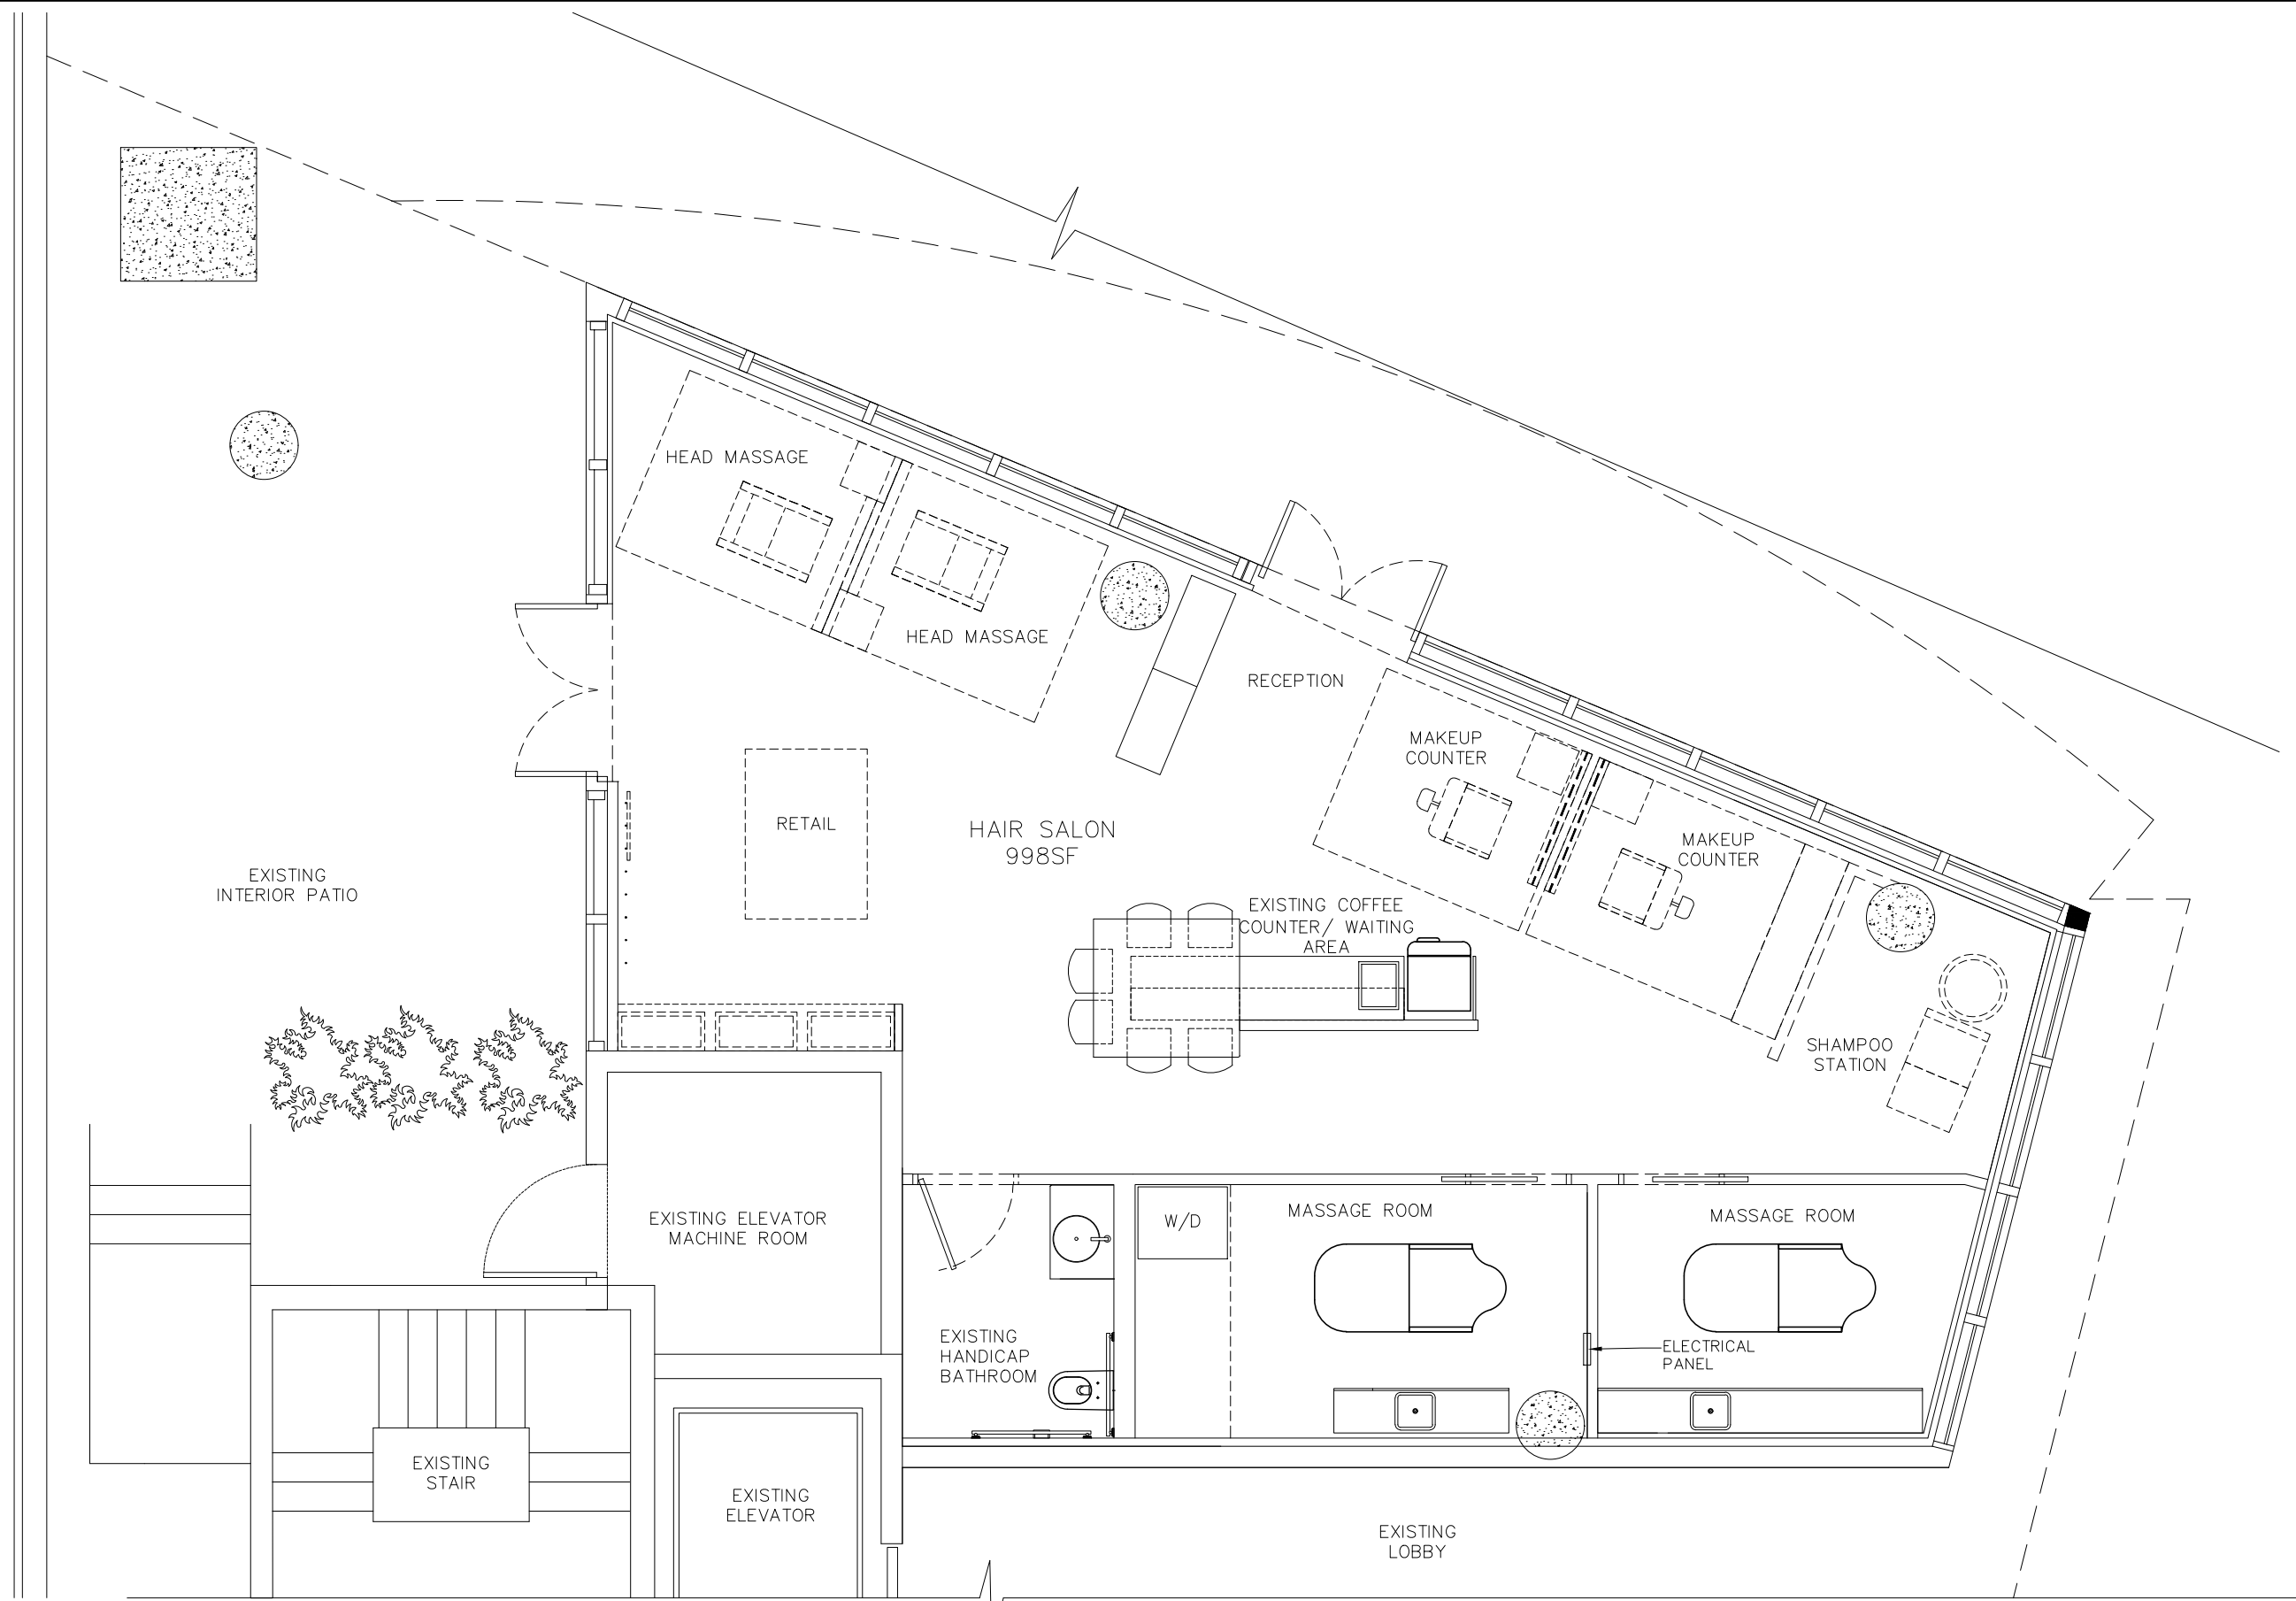

EXISTING/DEMOLITION FLOOR PLAN
 SCALE: 1"= 3/16"



FINAL SUBMITTAL: 01.27.2020