



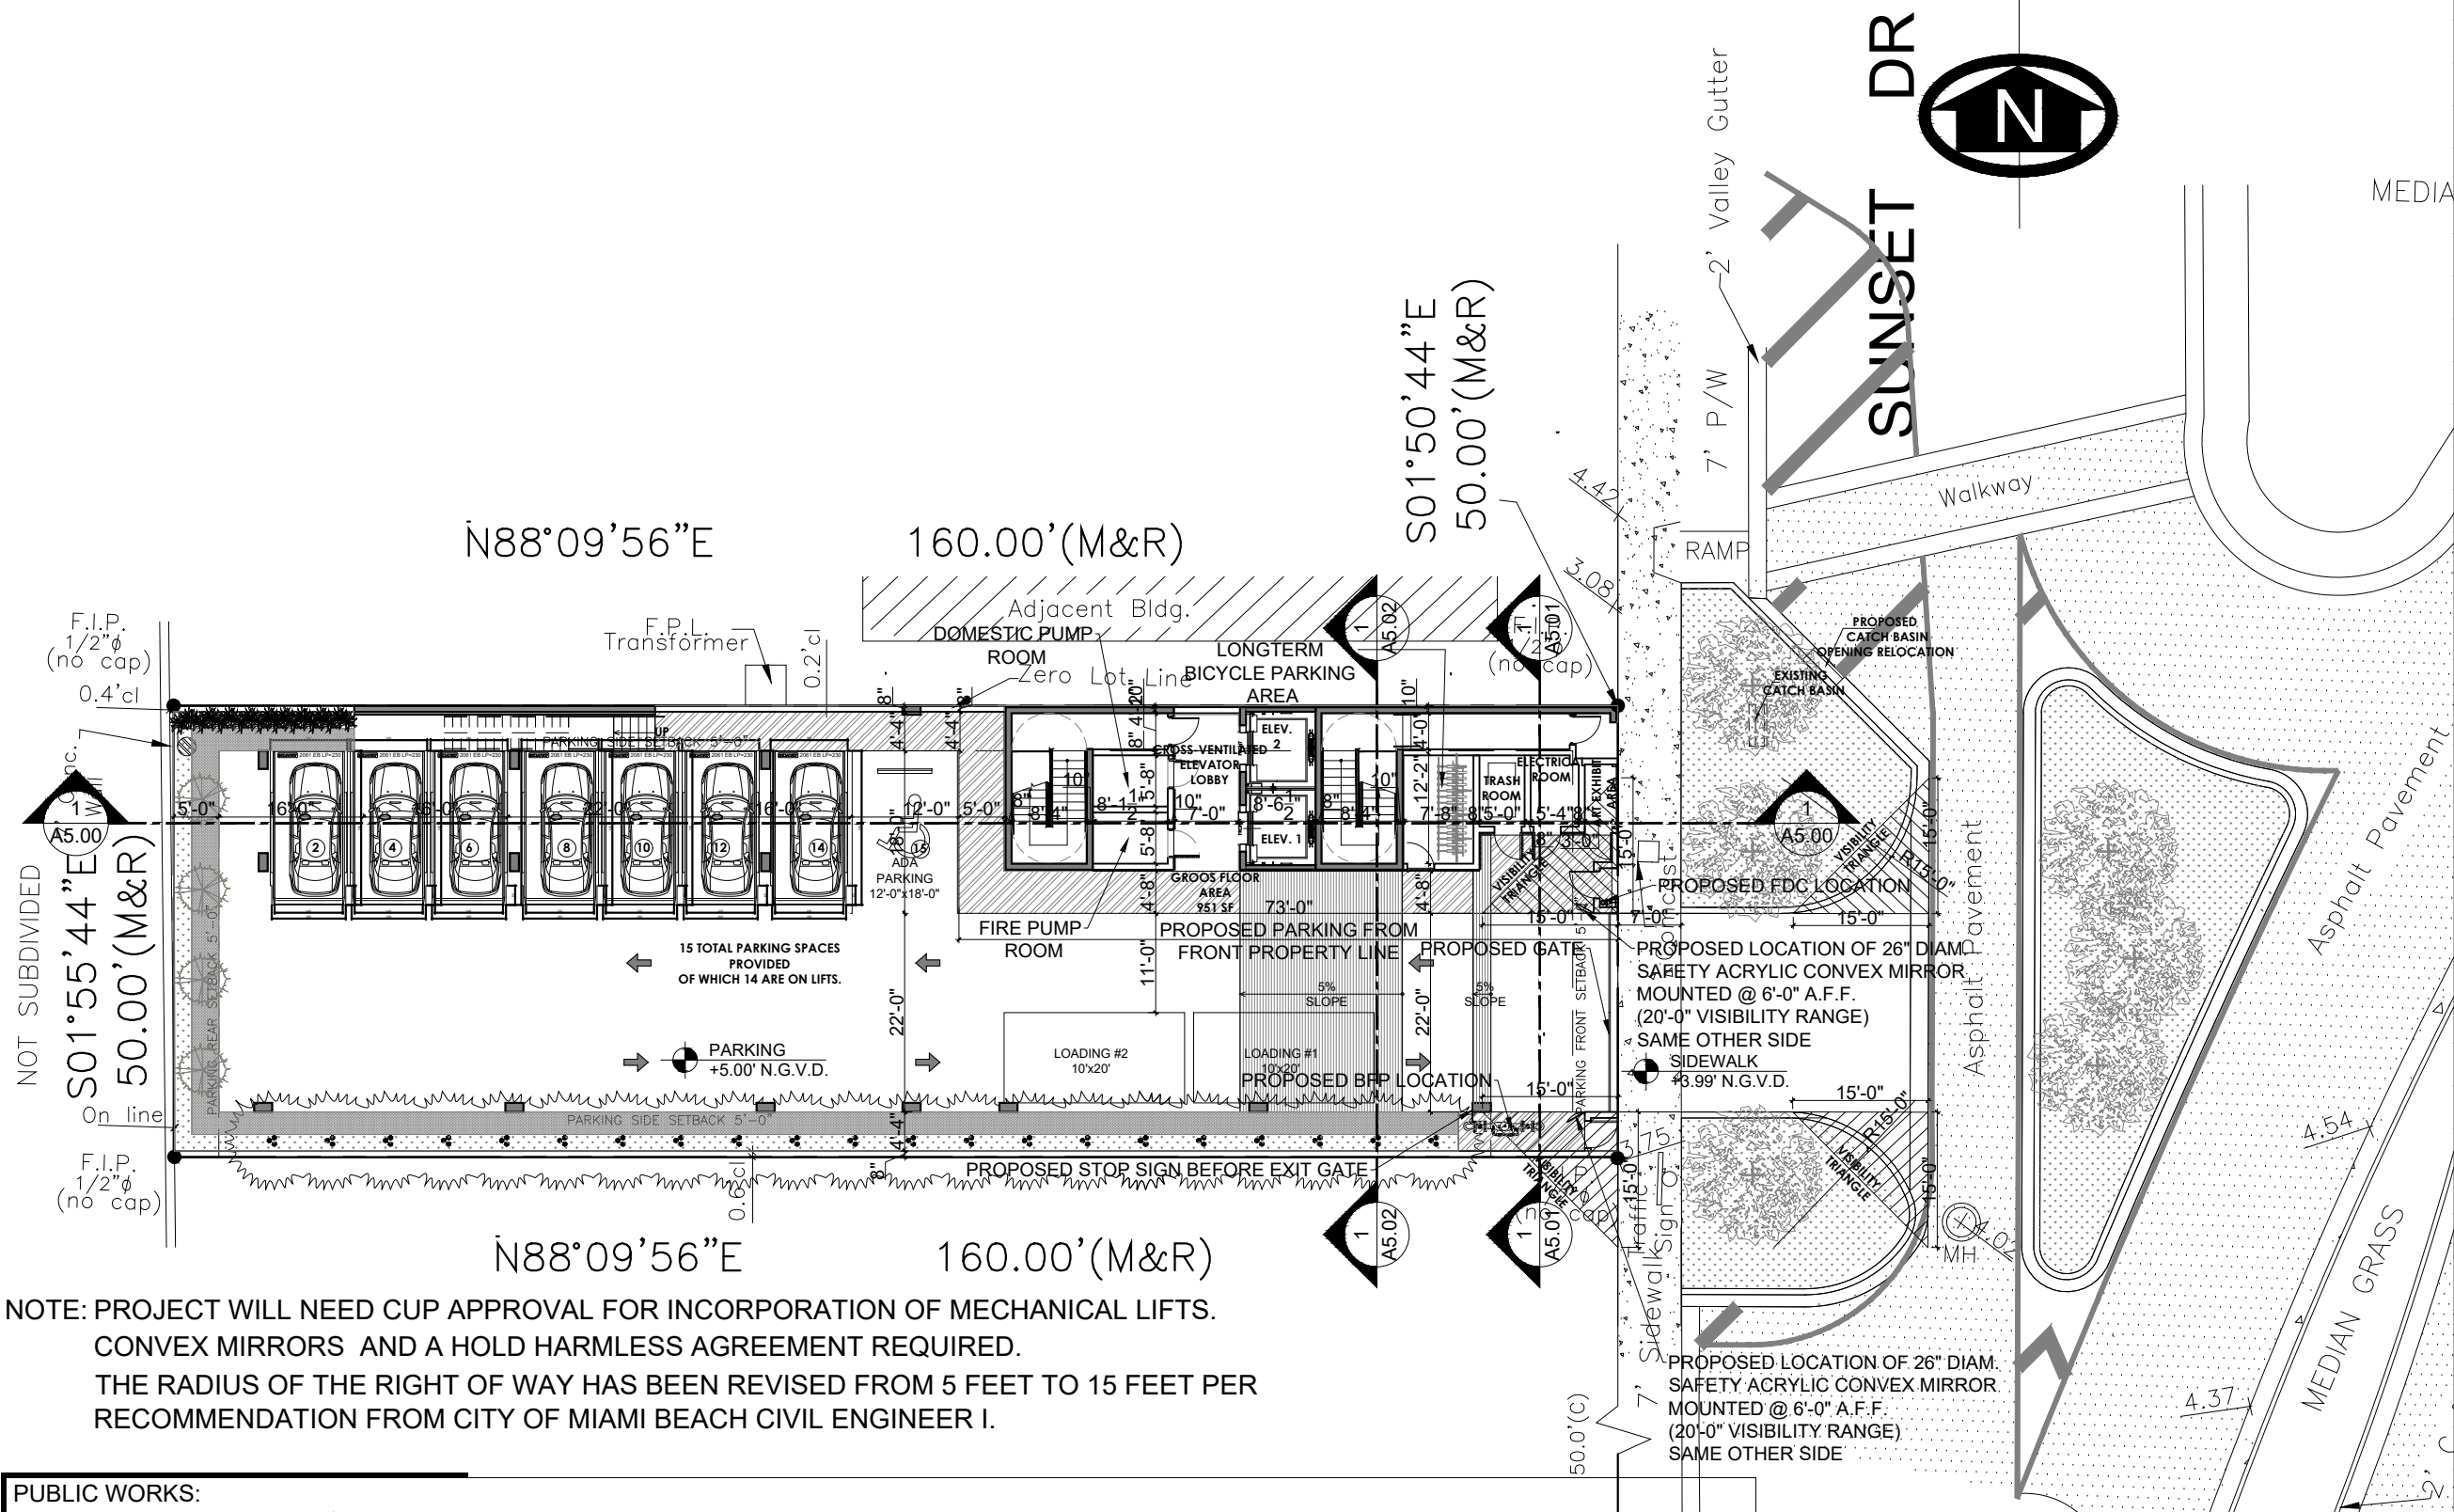

NOTE: PROJECT WILL NEED CUP APPROVAL FOR INCORPORATION OF MECHANICAL LIFTS.
CONVEX MIRRORS AND A HOLD HARMLESS AGREEMENT REQUIRED.
THE RADIUS OF THE RIGHT OF WAY HAS BEEN REVISED FROM 5 FEET TO 15 FEET PER
RECOMMENDATION FROM CITY OF MIAMI BEACH CIVIL ENGINEER I.

- PUBLIC WORKS:**
- REPLACE THE SIDEWALK ALONG THE ENTIRE STREET FRONTAGE OF THE PROPERTY.
 - RECONSTRUCT THE SWALE / SOD ALONG THE ENTIRE FRONTAGE OF THE PROPERTY.
 - MILL AND RESURFACE 2 INCHES AVERAGE USING TYPE S-III ASPHALT MIX DESIGN ON THE DRIVING LANE (22 FEET WIDE).
 - LANDSCAPING IMPROVEMENTS WITHIN THE RIGHT OF WAY REQUIRE PRELIMINARY APPROVALS FROM CMB PLANNING DEPARTMENT AND PARKS (GREEN MANAGMENT). DEPARTMENT PRIOR TO APPLYING FOR A PUBLIC WORKS DEPARTMENT RIGHT OF WAY CONSTRUCTION PERMIT.
 - ALL CONSTRUCTION AND / OR USE OF EQUIPMENT IN THE RIGHT OF WAY AND / OR EASEMENTS WILL REQUIRE A SEPARATE PUBLIC WORKS DEPARTMENT PERMIT PRIOR OR COMMENCEMENT OF CONSTRUCTION
 - ELIMINATION OF ON-STREET PARKING SPACES SHALL REQUIRE A FEE PER SPACE AND APPROVAL BY THE PARKING DIRECTOR.

 

1 SITE PLAN WITH LIFTS
Scale: 1" = 20'-0"

Rev.	Date	Rev.	Date
PB FIRST SUBMITTAL	04-06-2020		
PB FINAL SUBMITTAL	04-27-2020		

ALL DRAWINGS AND WRITTEN MATERIAL APPEARING HEREIN CONSTITUTE THE ORIGINAL AND UNPUBLISHED WORK OF KOBİ KARP AIA, AND MAY NOT BE DUPLICATED, REPRODUCED, OR DISCLOSED WITHOUT THE EXPRESS WRITTEN CONSENT OF KOBİ KARP ARCHITECTURE & INTERIOR DESIGN, INC. AIA (S) 2018

PLANNING BOARD
PB20-0357 FINAL SUBMITTAL

**MIXED USE - COMMERCIAL -
OFFICE - RESIDENCE**
1910 ALTON ROAD
MIAMI BEACH, FLORIDA 33139


Owner:

Consultant: LANDSCAPE ARCHITECT
Name: CHRISTOPHER CAWLEY
Address: 780 NE 69th STREET
Address: Suite #1106
Tel: (786) 536-2961

Consultant:
Name:
Address:
Address:
Tel:
Email:


Consultant:
Name:
Address:
Address:
Tel:
Email:

Architect of Record:
Kobi Karp Architecture and Interior Design, Inc.
2915 Biscayne Boulevard, Suite #200
Miami, Florida 33137 USA
Tel: +1(305) 573 1818
Fax: +1(305) 573 3766

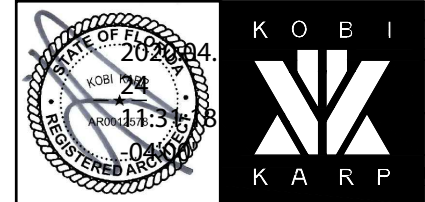

SITE PLAN
PROPOSED DESIGN

Date	04-27-2020	Sheet No.	A2.00
Scale			
Project	2001		

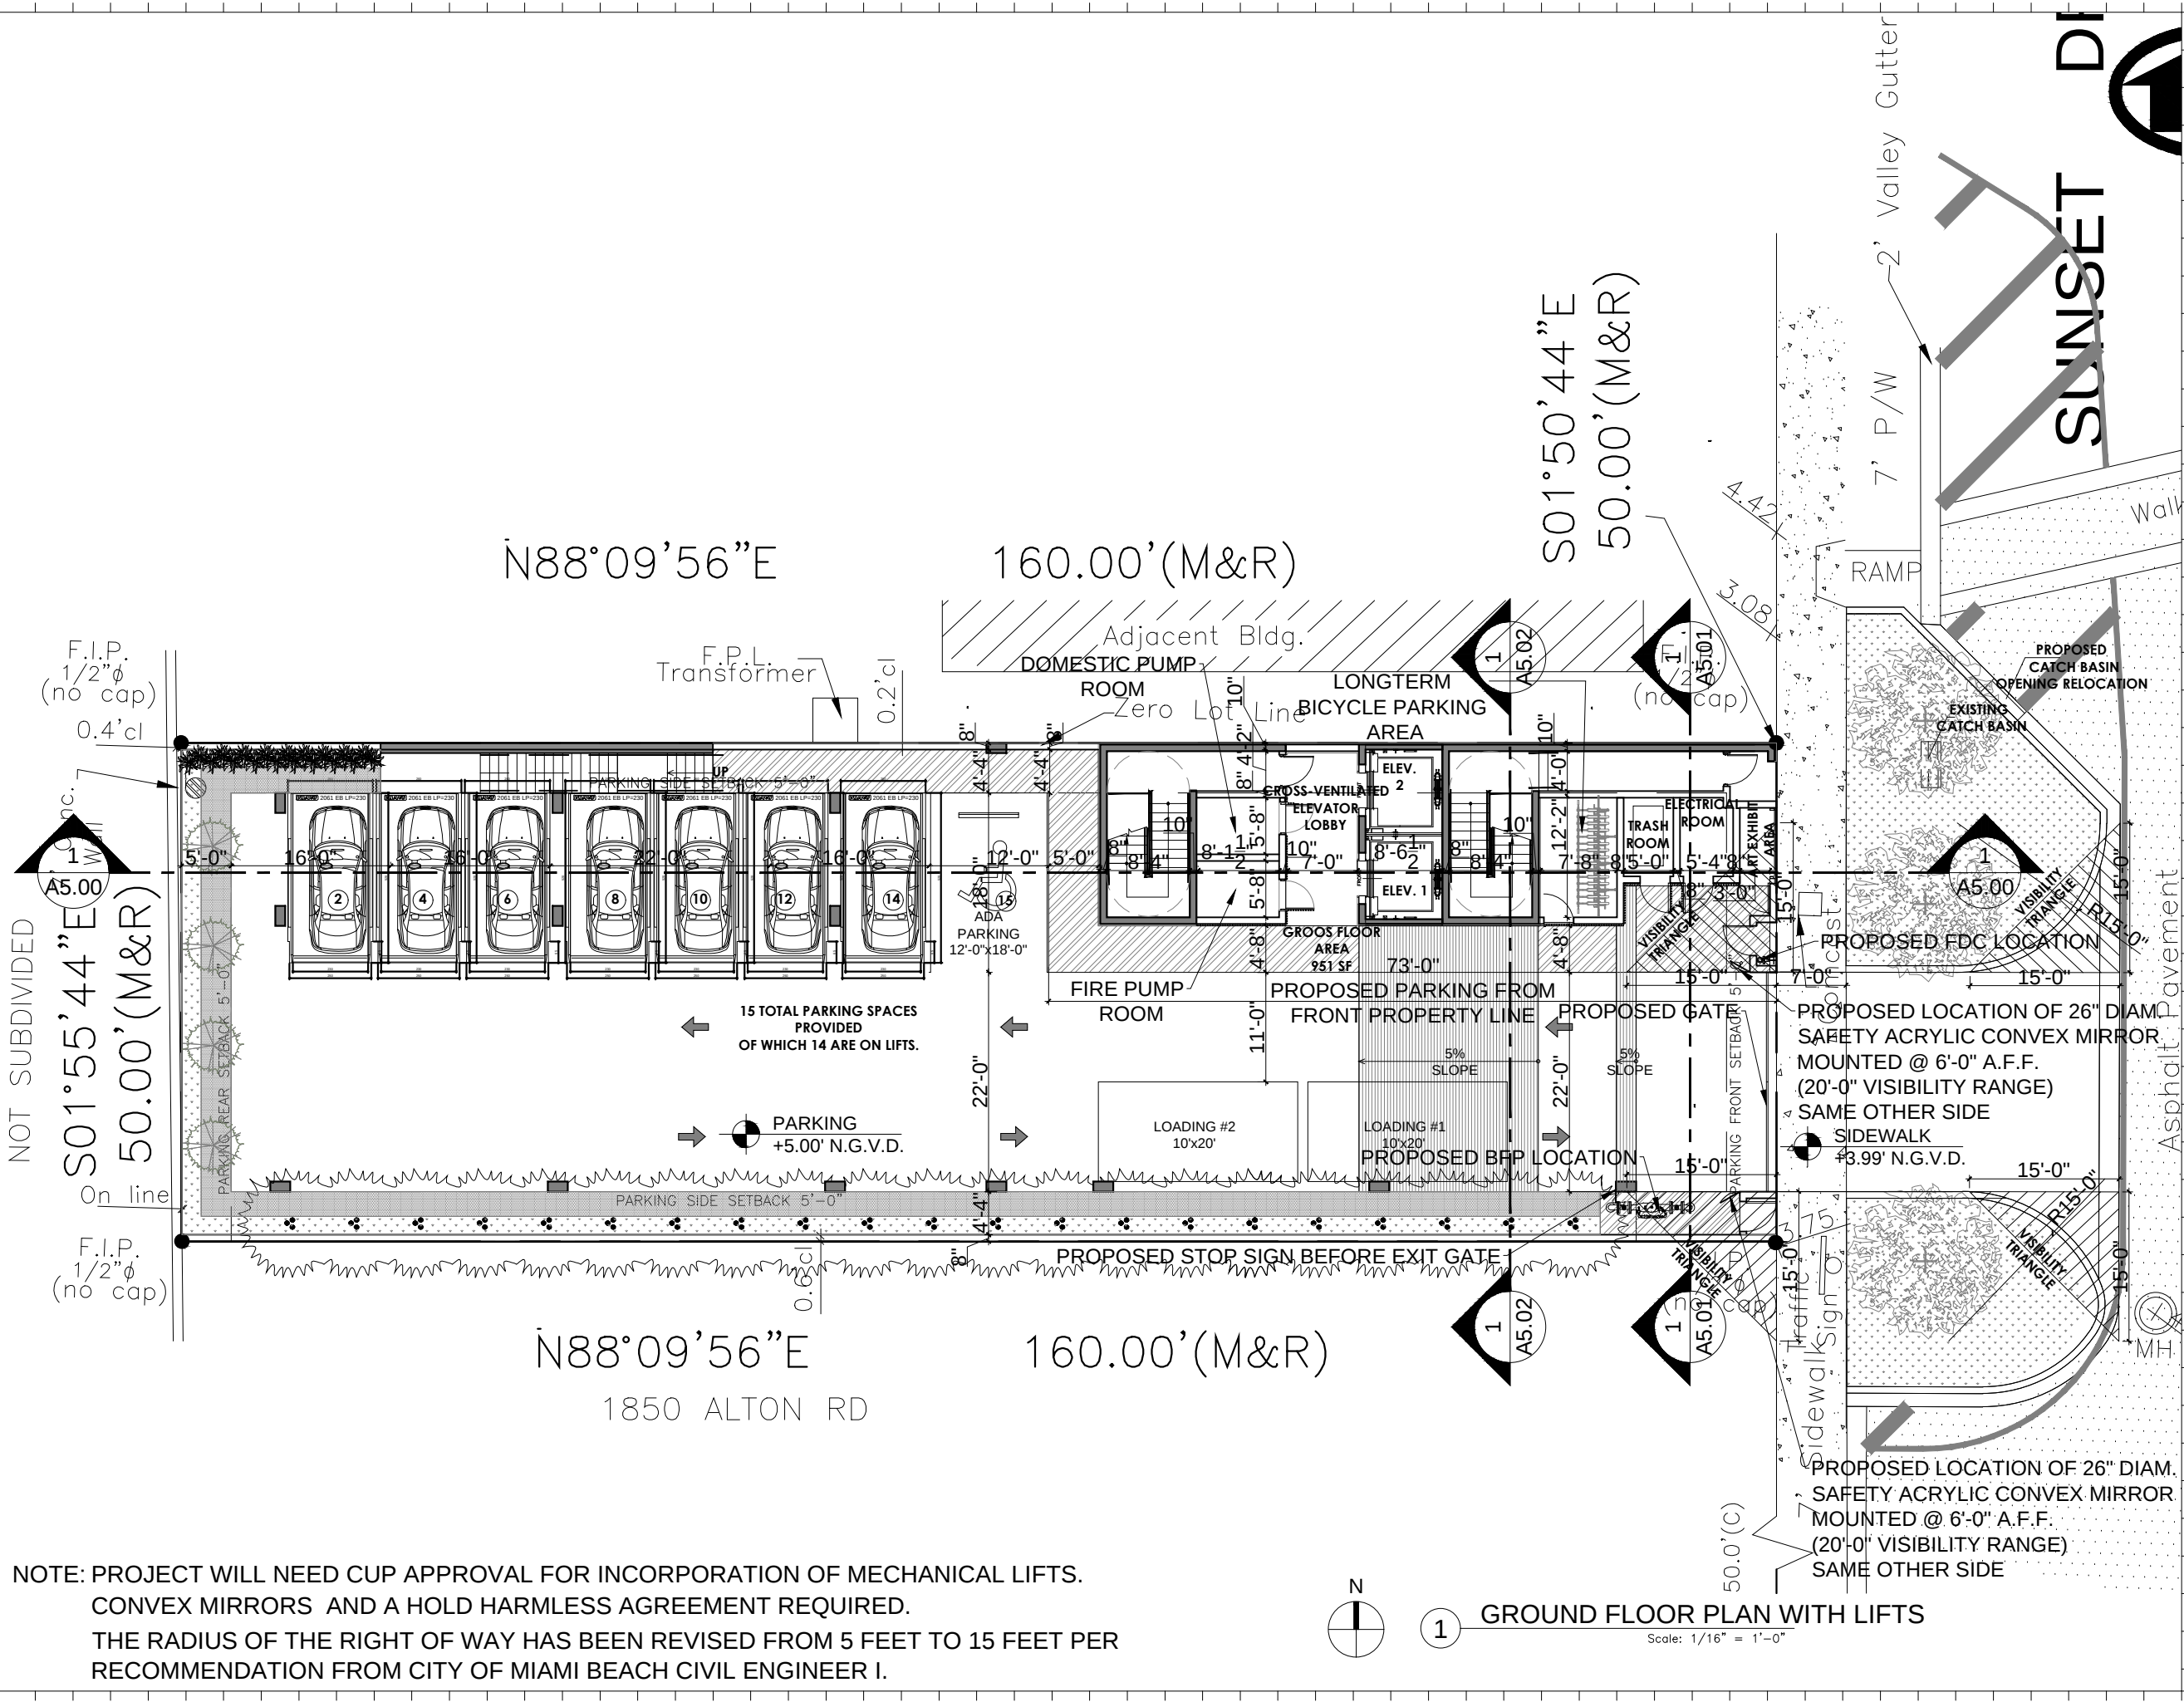

NOTE: PROJECT WILL NEED CUP APPROVAL FOR INCORPORATION OF MECHANICAL LIFTS.
CONVEX MIRRORS AND A HOLD HARMLESS AGREEMENT REQUIRED.
THE RADIUS OF THE RIGHT OF WAY HAS BEEN REVISED FROM 5 FEET TO 15 FEET PER
RECOMMENDATION FROM CITY OF MIAMI BEACH CIVIL ENGINEER I.

1 GROUND FLOOR PLAN WITH LIFTS
Scale: 1/16" = 1'-0"

Rev.	Date	Rev.	Date
PB FIRST SUBMITTAL	04-06-2020		
PB FINAL SUBMITTAL	04-27-2020		

PLANNING BOARD
PB20-0357 FINAL SUBMITTAL

MIXED USE - COMMERCIAL -
OFFICE - RESIDENCE
1910 ALTON ROAD
MIAMI BEACH, FLORIDA 33139


Owner:

Consultant: LANDSCAPE ARCHITECT
Name: CHRISTOPHER CAWLEY
Address: 780 NE 69th STREET
Address: Suite #1106
Tel: Tel: (786) 536-2961

Consultant:
Name:
Address:
Address:
Tel:
Email:


Consultant:
Name:
Address:
Address:
Tel:
Email:

Architect of Record:
Kobi Karp Architecture and Interior Design, Inc.
2915 Biscayne Boulevard, Suite #200
Miami, Florida 33137 USA
Tel: +1(305) 573 1818
Fax: +1(305) 573 3766

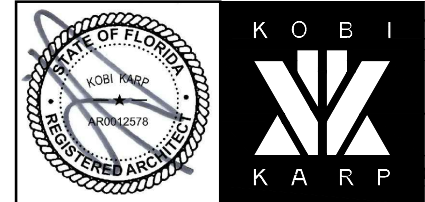

GROUND FLOOR
PROPOSED DESIGN

Date	04-27-2020	Sheet No.	A3.01
Scale			
Project	2001		

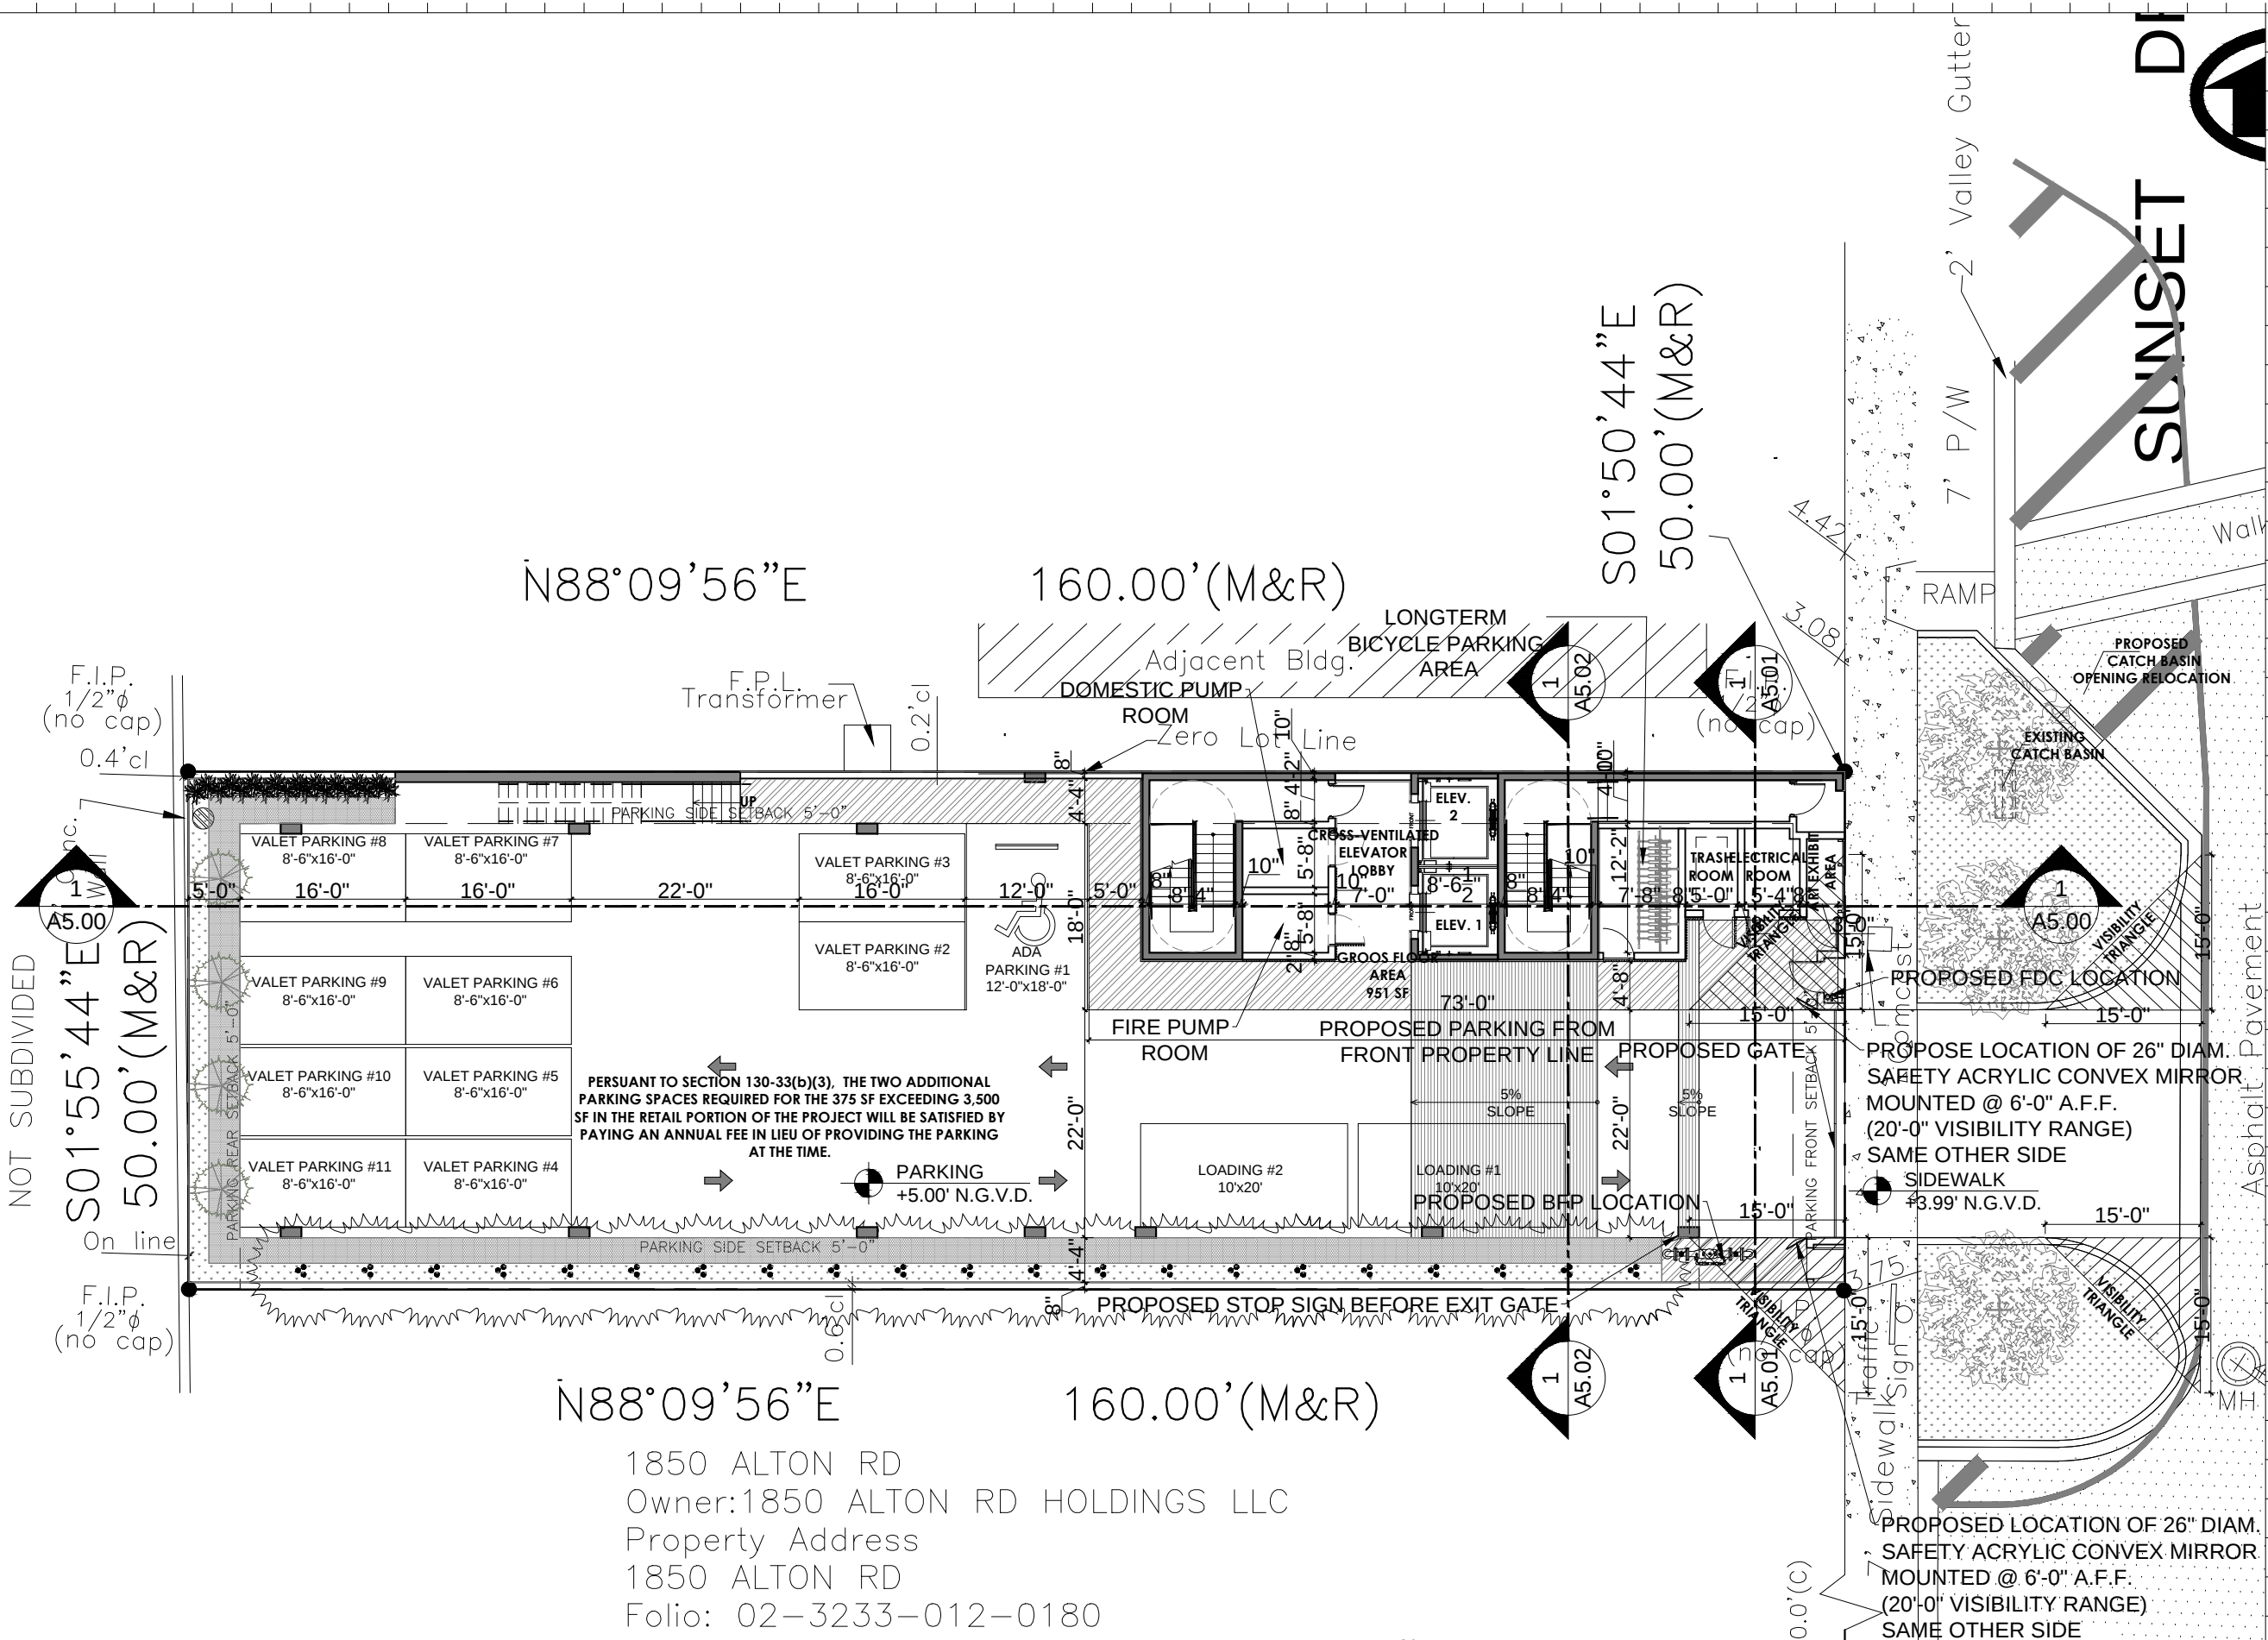

NOTE: CONVEX MIRRORS AND A HOLD HARMLESS AGREEMENT REQUIRED.
THE RADIUS OF THE RIGHT OF WAY HAS BEEN REVISED FROM 5 FEET TO 15 FEET PER
RECOMMENDATION FROM CITY OF MIAMI BEACH CIVIL ENGINEER I.

Rev.	Date	Rev.	Date
PB FIRST SUBMITTAL	04-06-2020		
PB FINAL SUBMITTAL	04-27-2020		

ALL DIMENSIONS AND WRITTEN MATERIAL APPEARING HEREIN CONSTITUTE THE ORIGINAL AND UNPUBLISHED WORK OF KOBİ KARP AIA, AND MAY NOT BE DUPLICATED, USED, OR DISCLOSED WITHOUT THE EXPRESS WRITTEN CONSENT OF KOBİ KARP ARCHITECTURE & INTERIOR DESIGN, INC. AIA #3 2018

PLANNING BOARD
PB20-0357 FINAL SUBMITTAL

**MIXED USE - COMMERCIAL -
OFFICE - RESIDENCE**
1910 ALTON ROAD
MIAMI BEACH, FLORIDA 33139


Owner:

Consultant: LANDSCAPE ARCHITECT
Name: CHRISTOPHER CAWLEY
Address: 780 NE 69th STREET
Address: Suite #1106
Tel: Tel: (786) 536-2961

Consultant:
Name:
Address:
Address:
Tel:
Email:


Consultant:
Name:
Address:
Address:
Tel:
Email:

Architect of Record:
Kobi Karp Architecture and Interior Design, Inc.
2915 Biscayne Boulevard, Suite #200
Miami, Florida 33137 USA
Tel: +1(305) 573 1818
Fax: +1(305) 573 3766

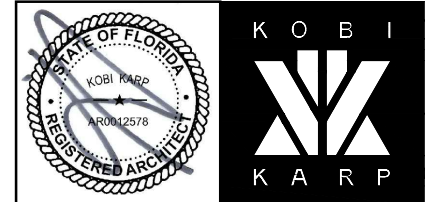

**GROUND FLOOR ALTERNATE
PROPOSED DESIGN**

Date	04-27-2020	Sheet No.	A3.01b
Scale			
Project	2001		

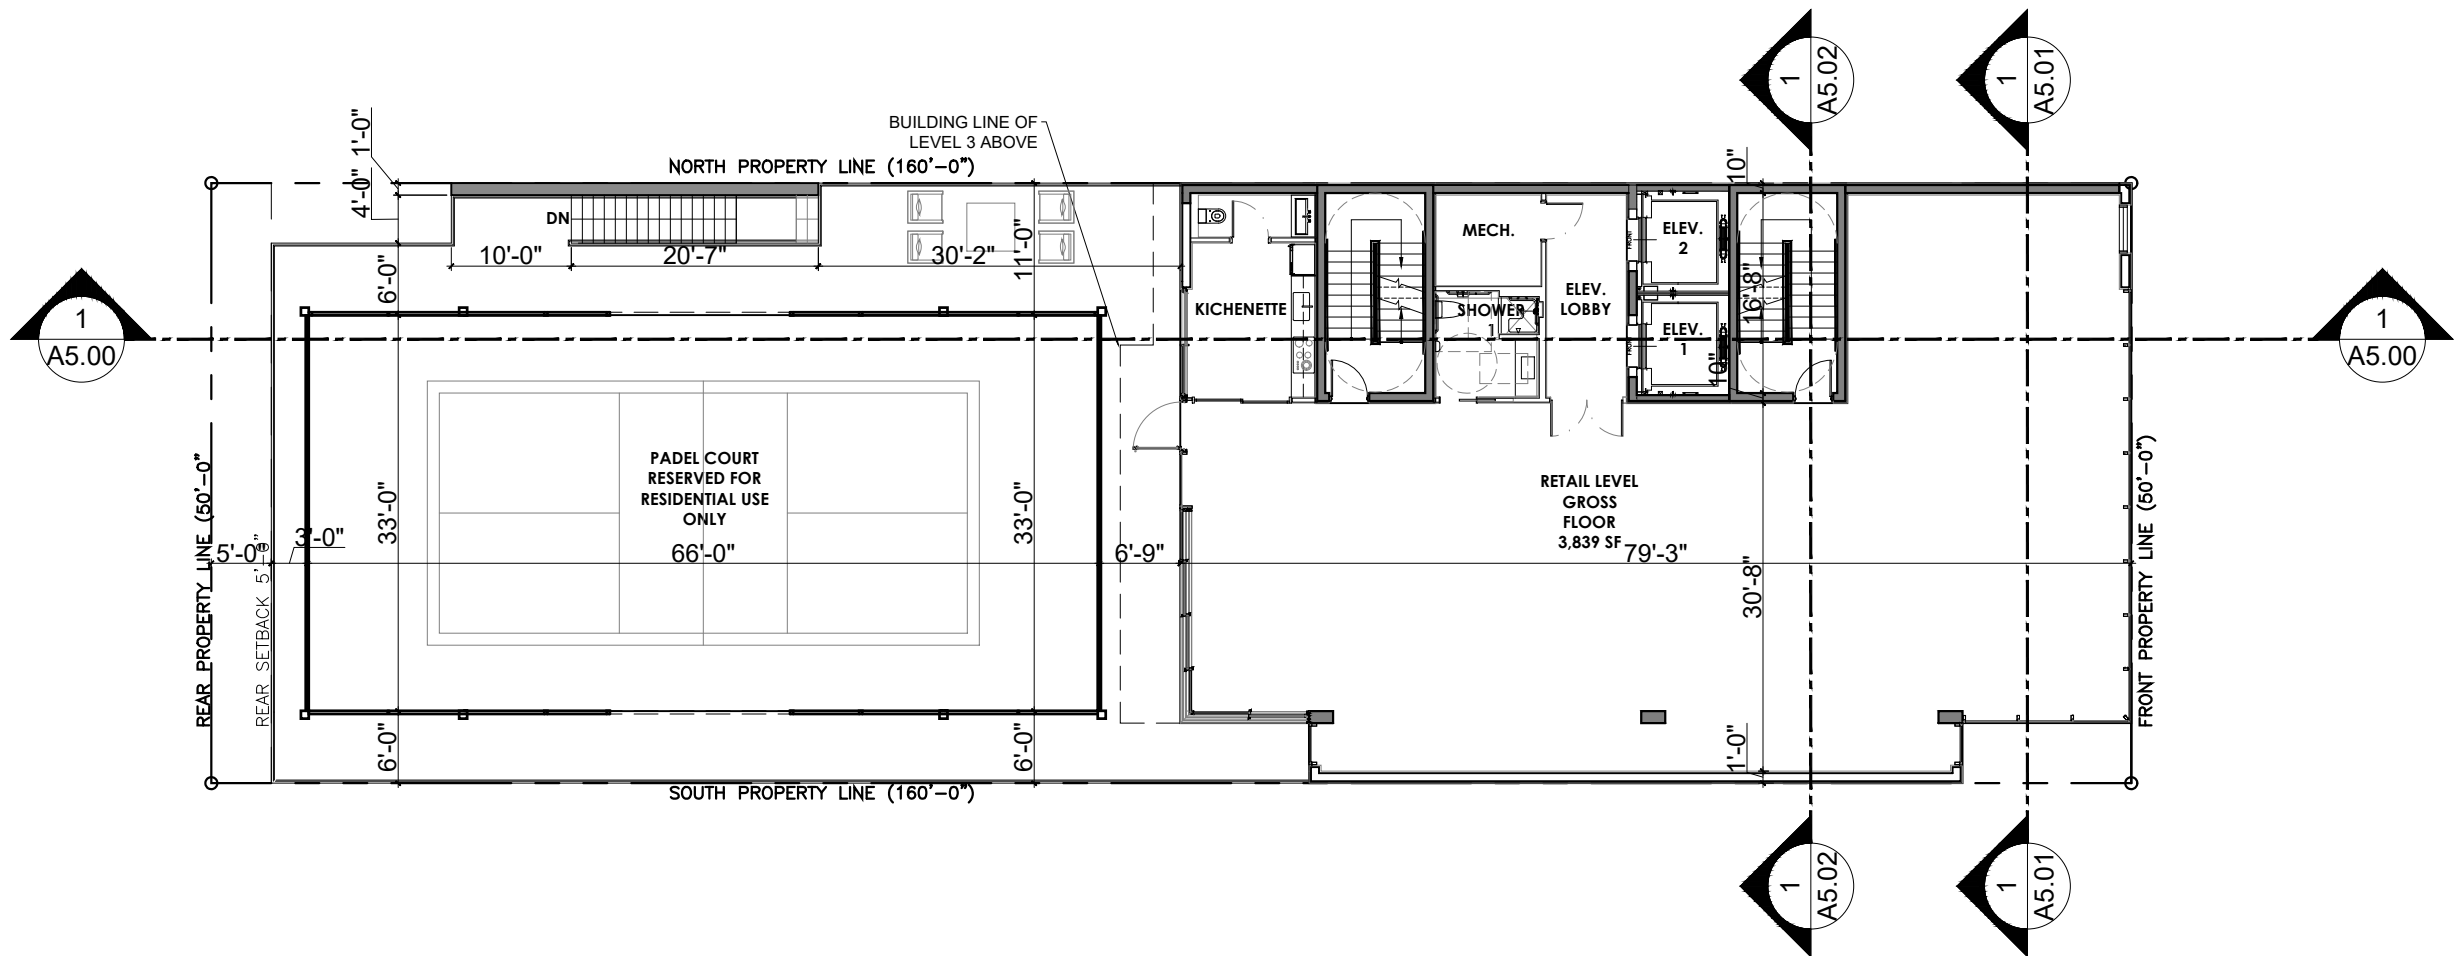

1

LEVEL 2 FLOOR PLAN

Scale: 1/16" = 1'-0"

Rev.	Date	Rev.	Date
PB FIRST SUBMITTAL	04-06-2020		
PB FINAL SUBMITTAL	04-27-2020		

ALL DRAWINGS AND WRITTEN MATERIAL APPEARING HEREIN CONSTITUTE THE ORIGINAL AND UNPUBLISHED WORK OF KOBİ KARP AIA, AND MAY NOT BE DUPLICATED, USED, OR DISCLOSED WITHOUT THE EXPRESS WRITTEN CONSENT OF KOBİ KARP ARCHITECTURE & INTERIOR DESIGN, INC. AIA (S) 2018

PLANNING BOARD

PB20-0357 FINAL SUBMITTAL

MIXED USE - COMMERCIAL -
OFFICE - RESIDENCE
1910 ALTON ROAD
MIAMI BEACH, FLORIDA 33139



Owner:

Consultant: LANDSCAPE ARCHITECT
Name CHRISTOPHER CAWLEY
Address 780 NE 69th STREET
Address Suite #1106
Tel: Tel: (786) 536-2961

Consultant:
Name
Address
Address
Tel:
Email



Consultant:
Name
Address
Address
Tel:
Email

Architect of Record:
Kobi Karp Architecture and Interior Design, Inc.
2315 Biscayne Boulevard, Suite #200
Miami, Florida 33137 USA
Tel: +1(305) 573 1818
Fax: +1(305) 573 3766

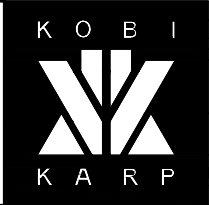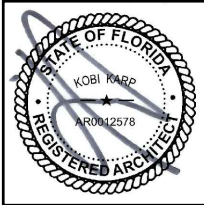

LEVEL 2
PROPOSED DESIGN

Date	04-27-2020	Sheet No.	A3.02
Scale			
Project	2001		

 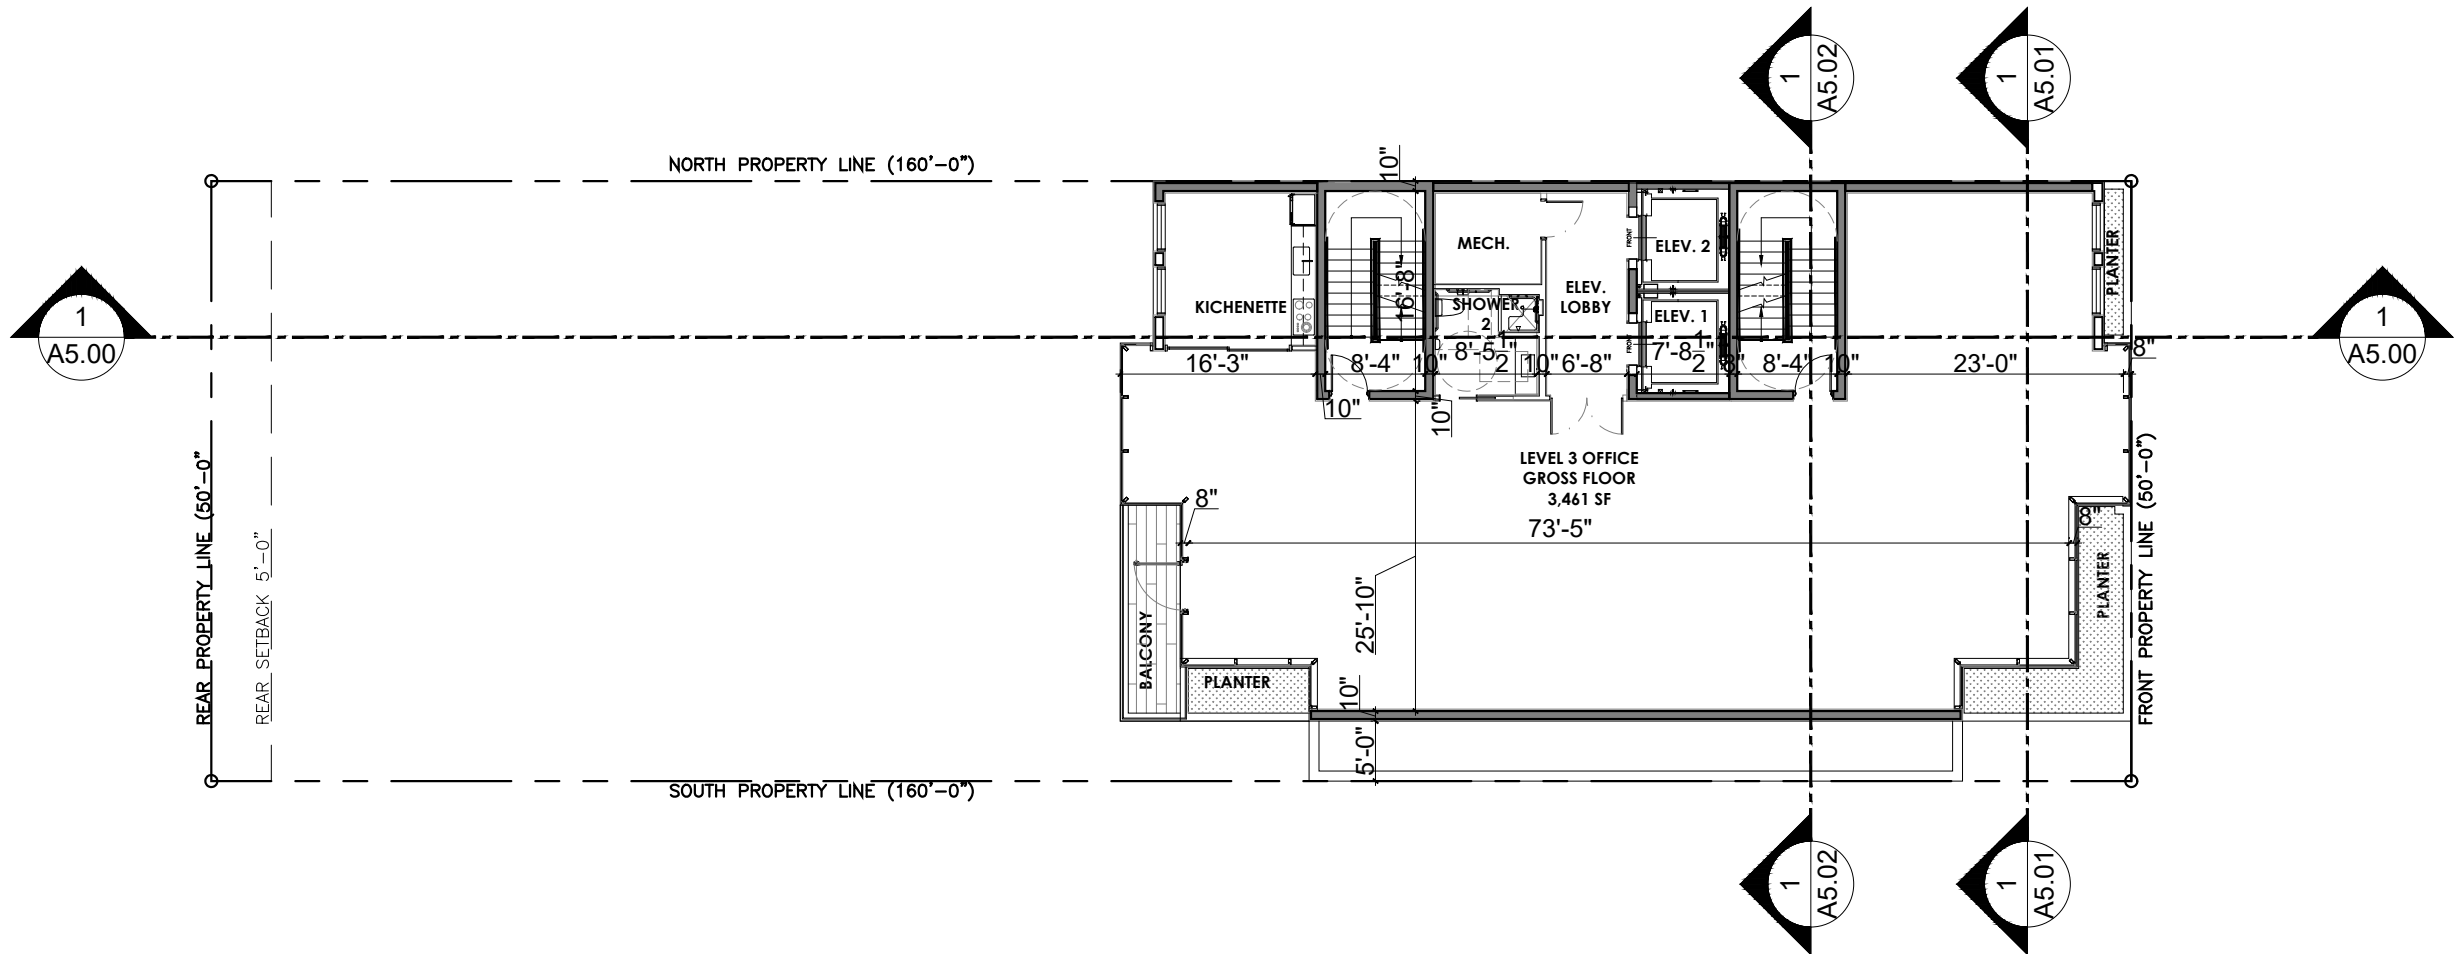

1

LEVEL 3 FLOOR PLAN

Scale: 1/16" = 1'-0"

Rev.	Date	Rev.	Date
PB FIRST SUBMITTAL	04-06-2020		
PB FINAL SUBMITTAL	04-27-2020		

ALL DRAWINGS AND WRITTEN MATERIAL APPEARING HEREIN CONSTITUTE THE ORIGINAL AND UNPUBLISHED WORK OF KOBİ KARP AIA, AND MAY NOT BE DUPLICATED, USED, OR DISCLOSED WITHOUT THE EXPRESS WRITTEN CONSENT OF KOBİ KARP ARCHITECTURE & INTERIOR DESIGN, INC. AIA: 6/ 2018

PLANNING BOARD

PB20-0357 FINAL SUBMITTAL

**MIXED USE - COMMERCIAL -
OFFICE - RESIDENCE**
1910 ALTON ROAD
MIAMI BEACH, FLORIDA 33139


Owner:

Consultant: LANDSCAPE ARCHITECT
Name: CHRISTOPHER CAWLEY
Address: 780 NE 69th STREET
Address: Suite #1106
Tel: (786) 536-2961

Consultant:
Name:
Address:
Address:
Tel:
Email:


Consultant:
Name:
Address:
Address:
Tel:
Email:

Architect of Record:
Kobi Karp Architecture and Interior Design, Inc.
2315 Biscayne Boulevard, Suite #200
Miami, Florida 33137 USA
Tel: +1(305) 573 1818
Fax: +1(305) 573 3766

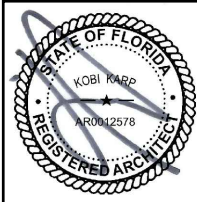

LEVEL 3 PROPOSED DESIGN

Date	04-27-2020	Sheet No.	A3.03
Scale			
Project	2001		

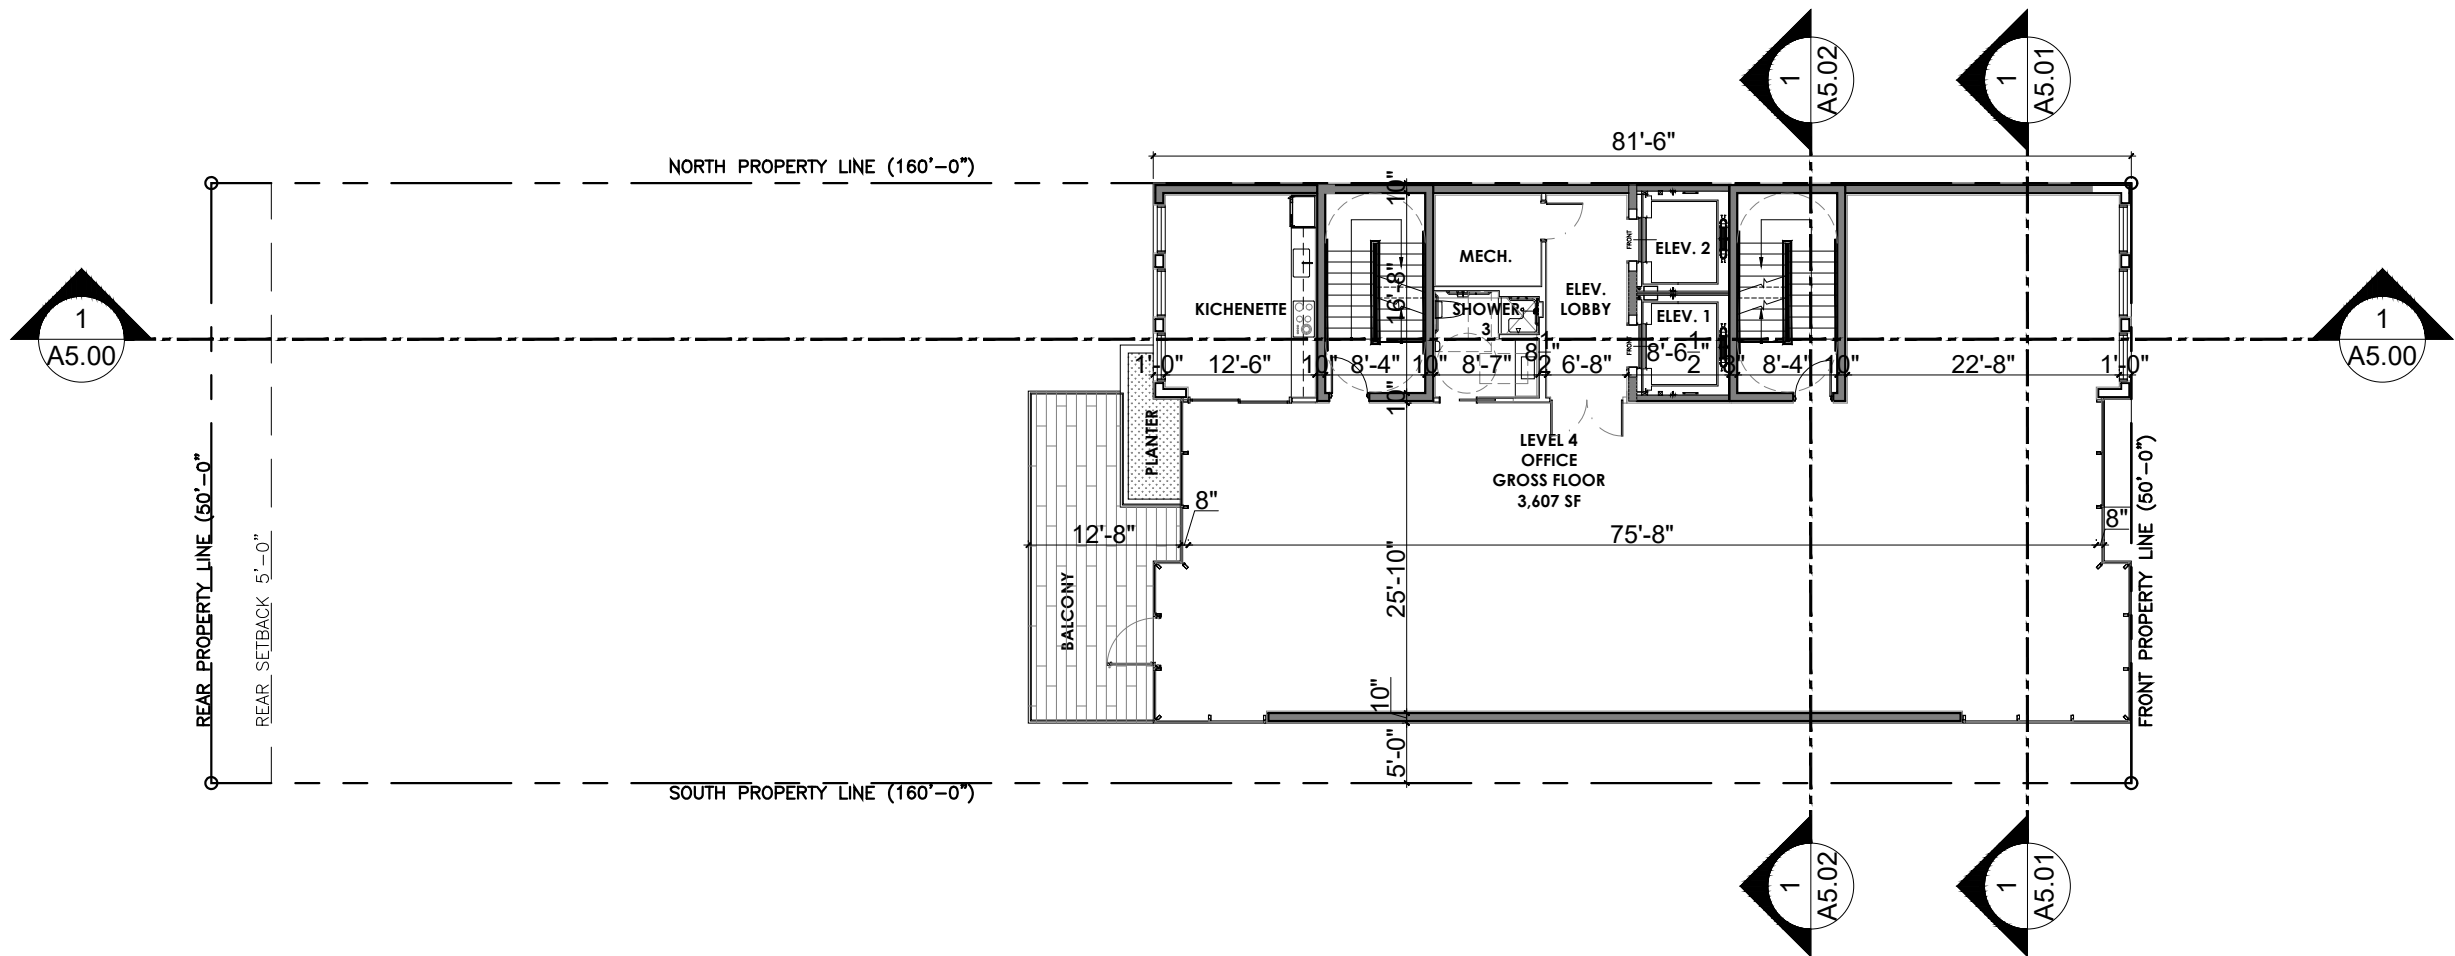

1 LEVEL 4 FLOOR PLAN
Scale: 1/16" = 1'-0"

Rev.	Date	Rev.	Date
PB FIRST SUBMITTAL	04-06-2020		
PB FINAL SUBMITTAL	04-27-2020		

ALL DRAWINGS AND WRITTEN MATERIAL APPEARING HEREIN CONSTITUTE THE ORIGINAL AND UNPUBLISHED WORK OF KOBİ KARP AIA, AND MAY NOT BE DUPLICATED, USED, OR DISCLOSED WITHOUT THE EXPRESS WRITTEN CONSENT OF KOBİ KARP ARCHITECTURE & INTERIOR DESIGN, INC. AIA: KS 2018

PLANNING BOARD

PB20-0357 FINAL SUBMITTAL

MIXED USE - COMMERCIAL -
OFFICE - RESIDENCE
1910 ALTON ROAD
MIAMI BEACH, FLORIDA 33139

Owner:

Consultant: LANDSCAPE ARCHITECT
Name: CHRISTOPHER CAWLEY
Address: 780 NE 69th STREET
Address: Suite #1106
Tel: Tel: (786) 536-2961

Consultant:
Name:
Address:
Address:
Tel:
Email:



Consultant:
Name:
Address:
Address:
Tel:
Email:

Architect of Record:
Kobi Karp Architecture and Interior Design, Inc.
2315 Biscayne Boulevard, Suite #200
Miami, Florida 33137 USA
Tel: +1(305) 573 1818
Fax: +1(305) 573 3766



LEVEL 4 PROPOSED DESIGN

Date	04-27-2020	Sheet No.	A3.04
Scale			
Project	2001		

 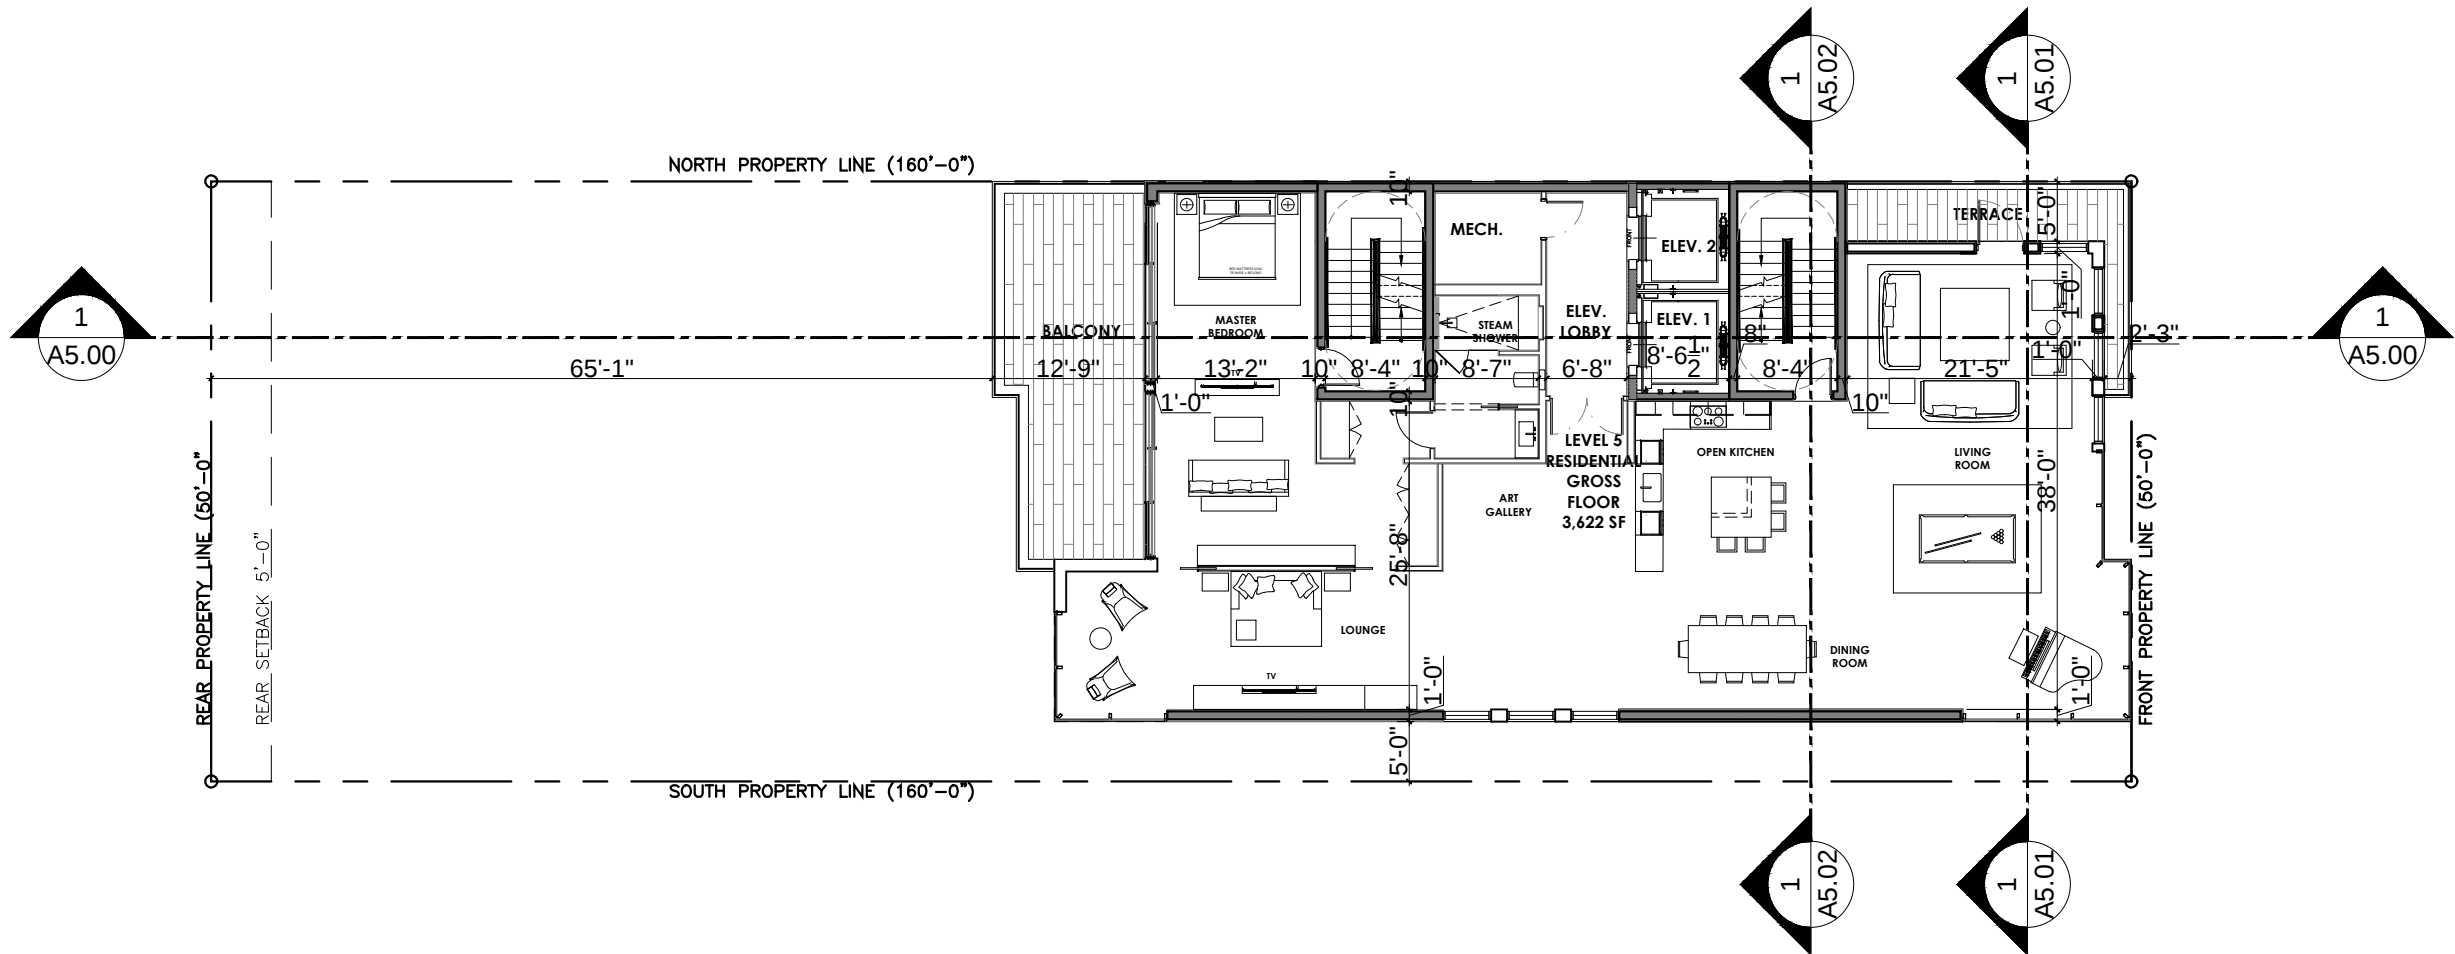

1

LEVEL 5 FLOOR PLAN

Scale: 1/16" = 1'-0"

Rev.	Date	Rev.	Date
PB FIRST SUBMITTAL	04-06-2020		
PB FINAL SUBMITTAL	04-27-2020		

ALL DIMENSIONS AND WRITTEN MATERIAL APPEARING HEREIN CONSTITUTE THE ORIGINAL AND UNPUBLISHED WORK OF KOBİ KARP AIA, AND MAY NOT BE DUPLICATED, USED, OR DISCLOSED WITHOUT THE EXPRESS WRITTEN CONSENT OF KOBİ KARP ARCHITECTURE & INTERIOR DESIGN, INC. AIA: 63 2018

PLANNING BOARD

PB20-0357 FINAL SUBMITTAL

MIXED USE - COMMERCIAL -
OFFICE - RESIDENCE

1910 ALTON ROAD
MIAMI BEACH, FLORIDA 33139

Owner:

Consultant: LANDSCAPE ARCHITECT

Name: CHRISTOPHER CAWLEY
Address: 780 NE 69th STREET
Address: Suite #1106
Tel: Tel: (786) 536-2961

Consultant:



Name:
Address:
Address:
Tel:
Email:

Consultant:

Name:
Address:
Address:
Tel:
Email:

Architect of Record:


Kobi Karp Architecture and Interior Design, Inc.
2915 Biscayne Boulevard, Suite #200
Miami, Florida 33137 USA
Tel: +1(305) 573 1818
Fax: +1(305) 573 3766

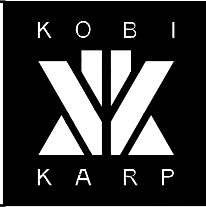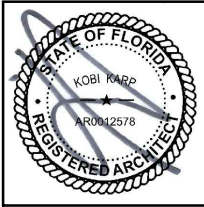


LEVEL 5

PROPOSED DESIGN

Date	04-27-2020	Sheet No.	A3.05
Scale			
Project	2001		

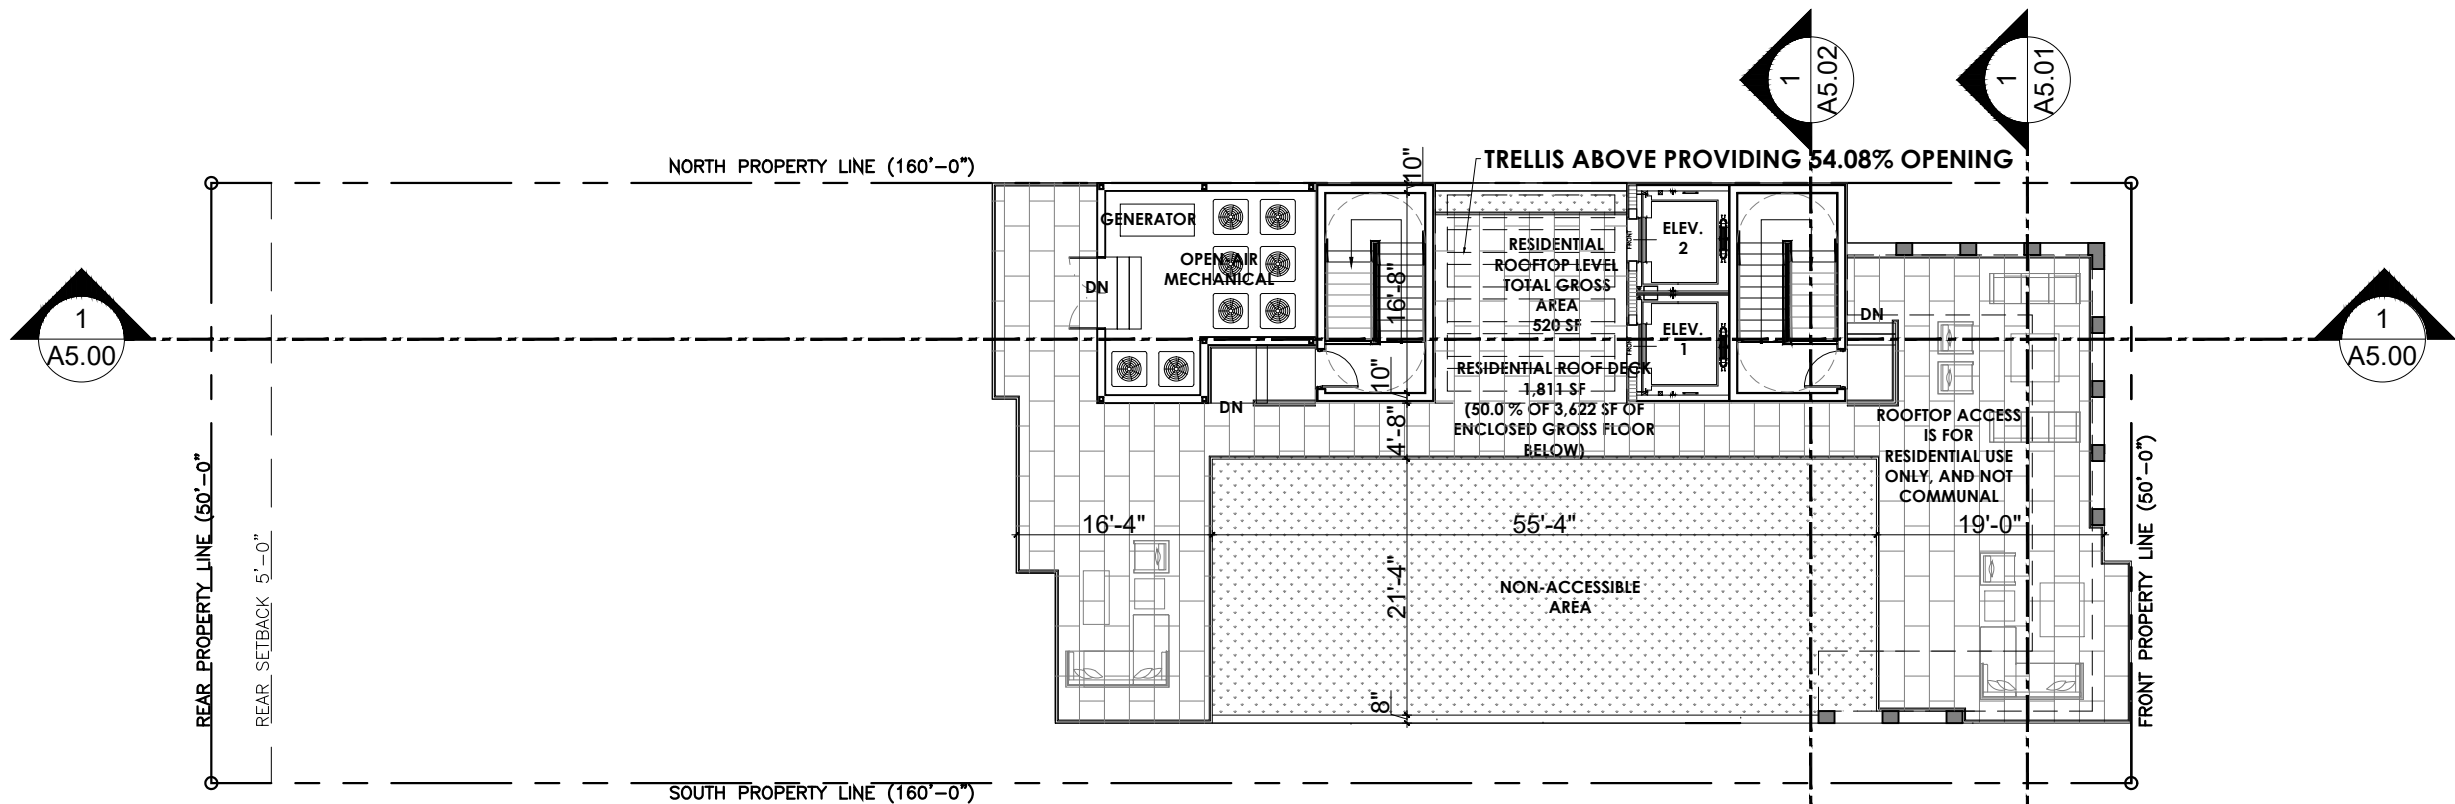

NOTE: Section 142-1161 (a) For all districts (3) Decks, not to exceed three feet above the main roofline and not exceeding a combined deck area of 50 percent of the enclosed floor area immediately one floor below. (13) Swimming pools, whirlpools or similar structures, which shall have a four-foot wide walkway surrounding such structures, not to exceed five feet above the main roofline.

 

1 ROOF PLAN

Scale: 1/16" = 1'-0"

Rev.	Date	Rev.	Date
PB FIRST SUBMITTAL	04-06-2020		
PB FINAL SUBMITTAL	04-27-2020		

ALL DRAWINGS AND WRITTEN MATERIAL APPEARING HEREIN CONSTITUTE THE ORIGINAL AND UNPUBLISHED WORK OF KOBİ KARP AIA, AND MAY NOT BE DUPLICATED, REPRODUCED, COPIED, OR DISCLOSED WITHOUT THE EXPRESS WRITTEN CONSENT OF KOBİ KARP ARCHITECTURE & INTERIOR DESIGN, INC. AIA: KS 2018

PLANNING BOARD

PB20-0357 FINAL SUBMITTAL

MIXED USE - COMMERCIAL -
OFFICE - RESIDENCE
1910 ALTON ROAD
MIAMI BEACH, FLORIDA 33139


Owner:

Consultant: LANDSCAPE ARCHITECT
Name: CHRISTOPHER CAWLEY
Address: 780 NE 69th STREET
Address: Suite #1106
Tel: Tel: (786) 536-2961

Consultant:
Name:
Address:
Address:
Tel:
Email:


Consultant:
Name:
Address:
Address:
Tel:
Email:

Architect of Record:
Kobi Karp Architecture and Interior Design, Inc.
2315 Biscayne Boulevard, Suite #200
Miami, Florida 33137 USA
Tel: +1(305) 573 1818
Fax: +1(305) 573 3766

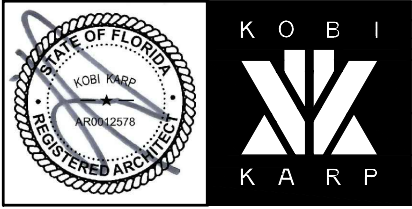

ROOF PLAN PROPOSED DESIGN

Date	04-27-2020	Sheet No.	A3.06
Scale			
Project	2001		

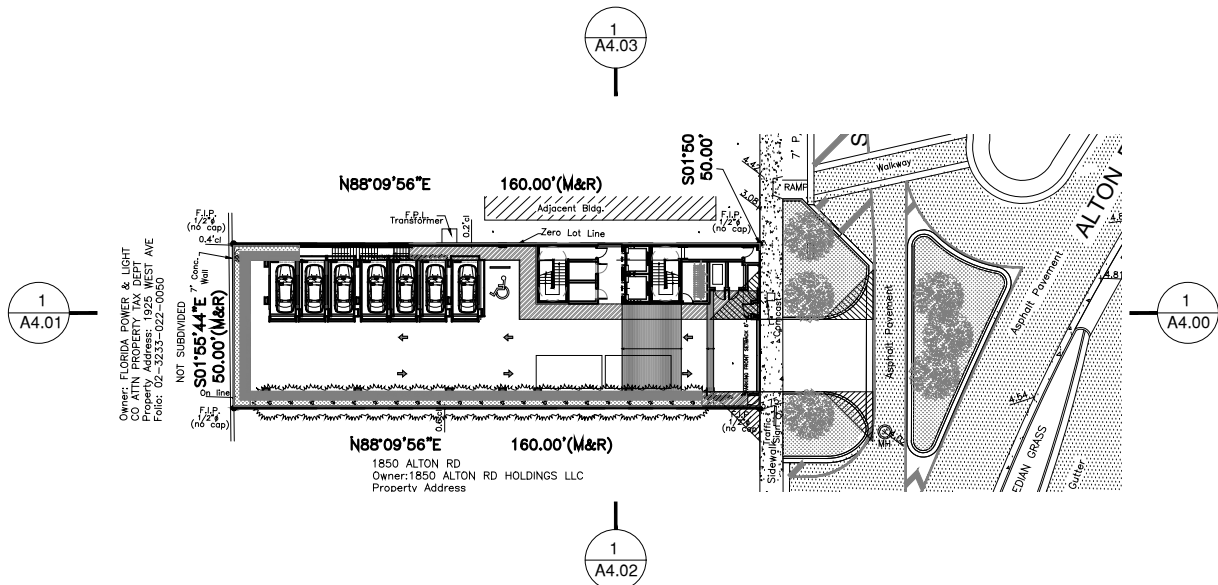

KEY PLAN
Scale: N.T.S.



1 EAST ELEVATION
Scale: 1/16" = 1'-0"

Rev.	Date	Rev.	Date
PB FIRST SUBMITTAL		04-06-2020	
PB FINAL SUBMITTAL		04-27-2020	

ALL DRAWINGS AND WRITTEN MATERIAL APPEARING HEREIN CONSTITUTE THE ORIGINAL AND UNPUBLISHED WORK OF KOBİ KARP AIA, AND MAY NOT BE DUPLICATED, REPRODUCED, COPIED, OR DISCLOSED WITHOUT THE EXPRESS WRITTEN CONSENT OF KOBİ KARP ARCHITECTURE & INTERIOR DESIGN, INC. AIA (S) 2018

PLANNING BOARD

PB20-0357 FINAL SUBMITTAL

MIXED USE - COMMERCIAL -
OFFICE - RESIDENCE
1910 ALTON ROAD
MIAMI BEACH, FLORIDA 33139


Owner:

Consultant: LANDSCAPE ARCHITECT
Name: CHRISTOPHER CAWLEY
Address: 780 NE 69th STREET
Address: Suite #1106
Tel: Tel: (786) 536-2961

Consultant:
Name:
Address:
Address:
Tel:
Email:


Consultant:
Name:
Address:
Address:
Tel:
Email:

Architect of Record:
Kobi Karp Architecture and Interior Design, Inc.
2915 Biscayne Boulevard, Suite #200
Miami, Florida 33137 USA
Tel: +1(305) 573 1818
Fax: +1(305) 573 3766

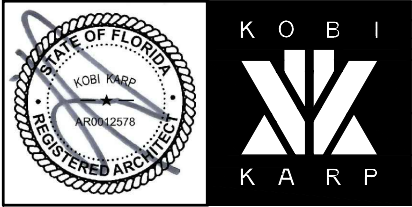


ELEVATIONS
PROPOSED DESIGN

Date	04-27-2020	Sheet No.	A4.00
Scale			
Project	2001		

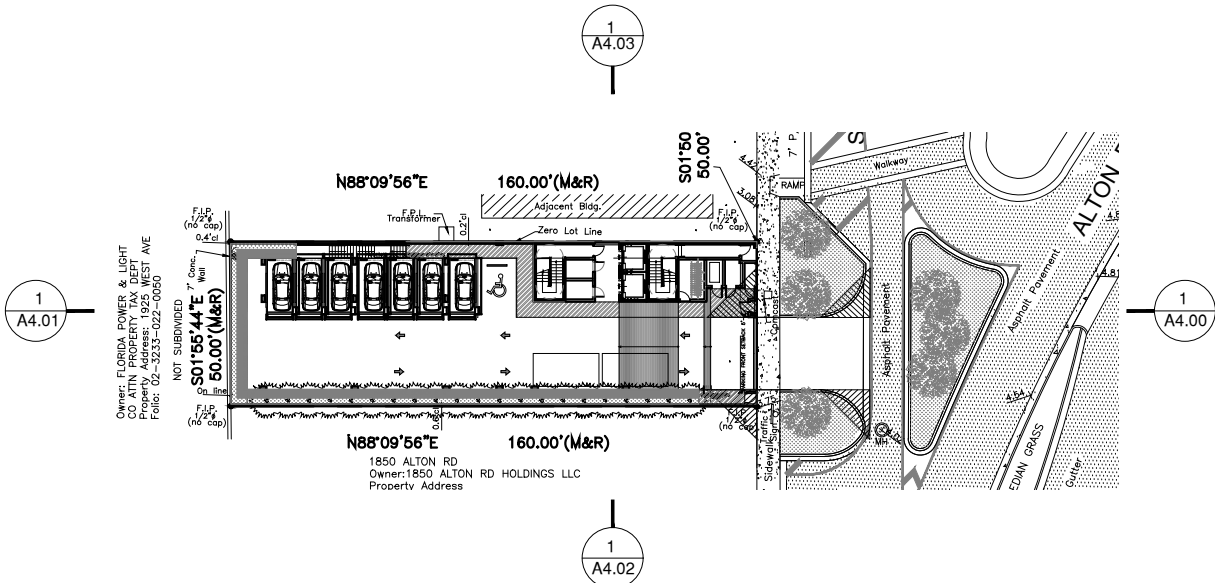

KEY PLAN
Scale: N.T.S.

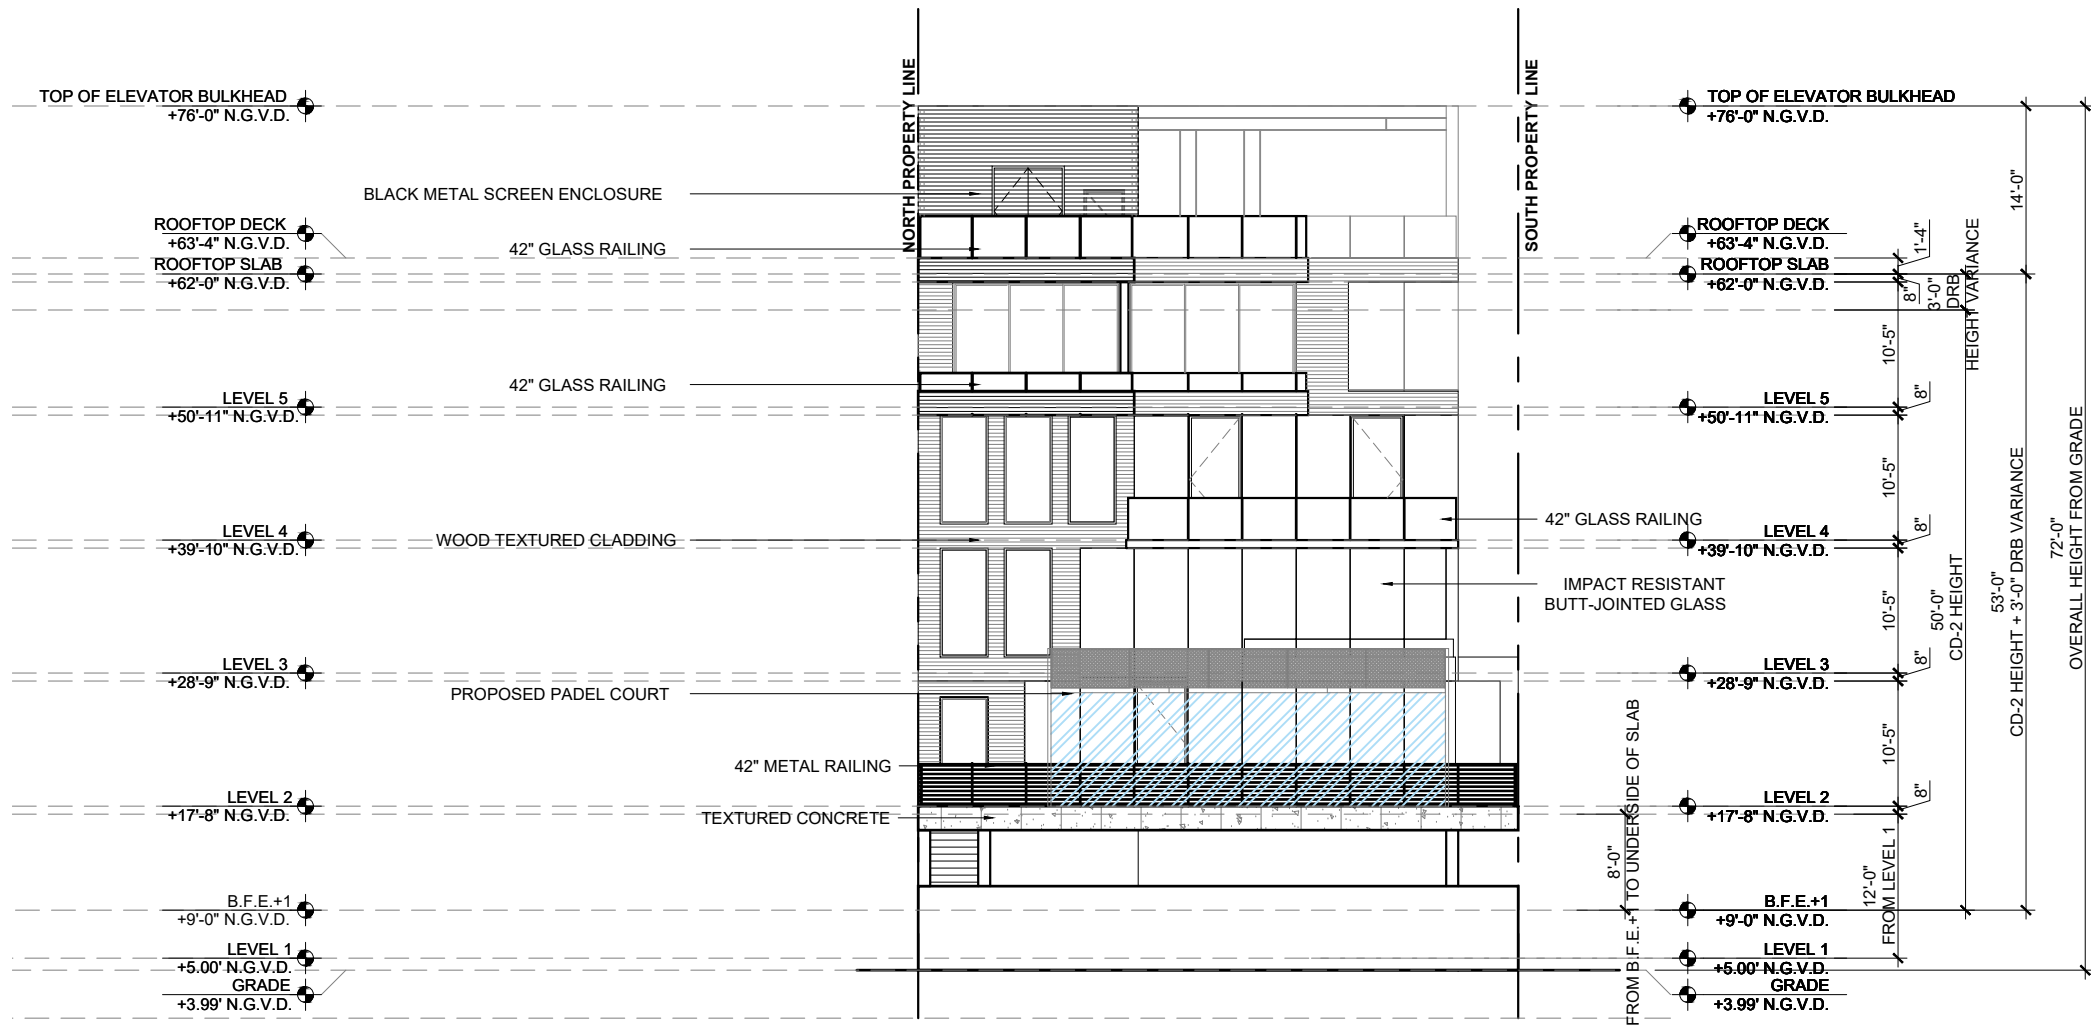

1 WEST ELEVATION
Scale: 1/16" = 1'-0"

Rev.	Date	Rev.	Date
PB FIRST SUBMITTAL	04-06-2020		
PB FINAL SUBMITTAL	04-27-2020		

ALL DRAWINGS AND WRITTEN MATERIAL APPEARING HEREIN CONSTITUTE THE ORIGINAL AND UNPUBLISHED WORK OF KOBİ KARP AIA, AND MAY NOT BE DUPLICATED, USED, OR DISCLOSED WITHOUT THE EXPRESS WRITTEN CONSENT OF KOBİ KARP ARCHITECTURE & INTERIOR DESIGN, INC. AIA (S) 2018

PLANNING BOARD

PB20-0357 FINAL SUBMITTAL

MIXED USE - COMMERCIAL - OFFICE - RESIDENCE

1910 ALTON ROAD
MIAMI BEACH, FLORIDA 33139


Owner:

Consultant: LANDSCAPE ARCHITECT
Name: CHRISTOPHER CAWLEY
Address: 780 NE 69th STREET
Address: Suite #1106
Tel: Tel: (786) 536-2961

Consultant:
Name:
Address:
Address:
Tel:
Email:


Consultant:
Name:
Address:
Address:
Tel:
Email:

Architect of Record:
Kobi Karp Architecture and Interior Design, Inc.
2915 Biscayne Boulevard, Suite #200
Miami, Florida 33137 USA
Tel: +1(305) 573 1818
Fax: +1(305) 573 3766

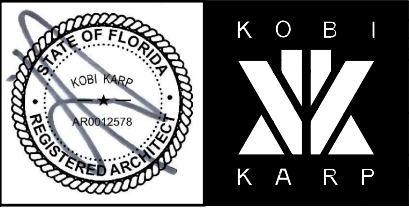


ELEVATIONS PROPOSED DESIGN

Date	04-27-2020	Sheet No.	A4.01
Scale			
Project	2001		

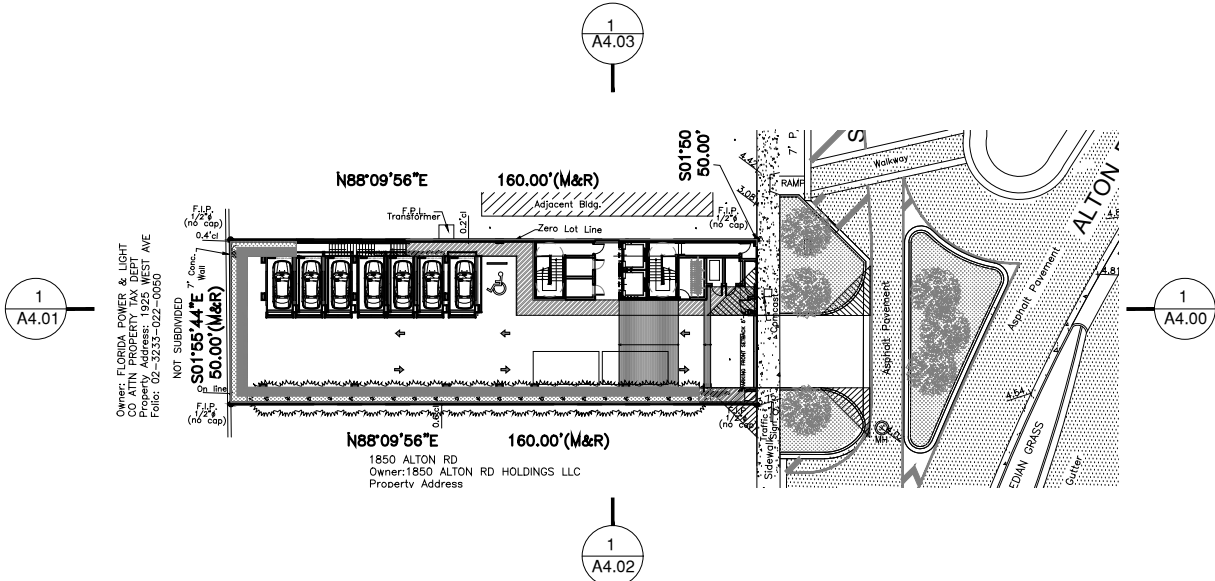

KEY PLAN

Scale: N.T.S.

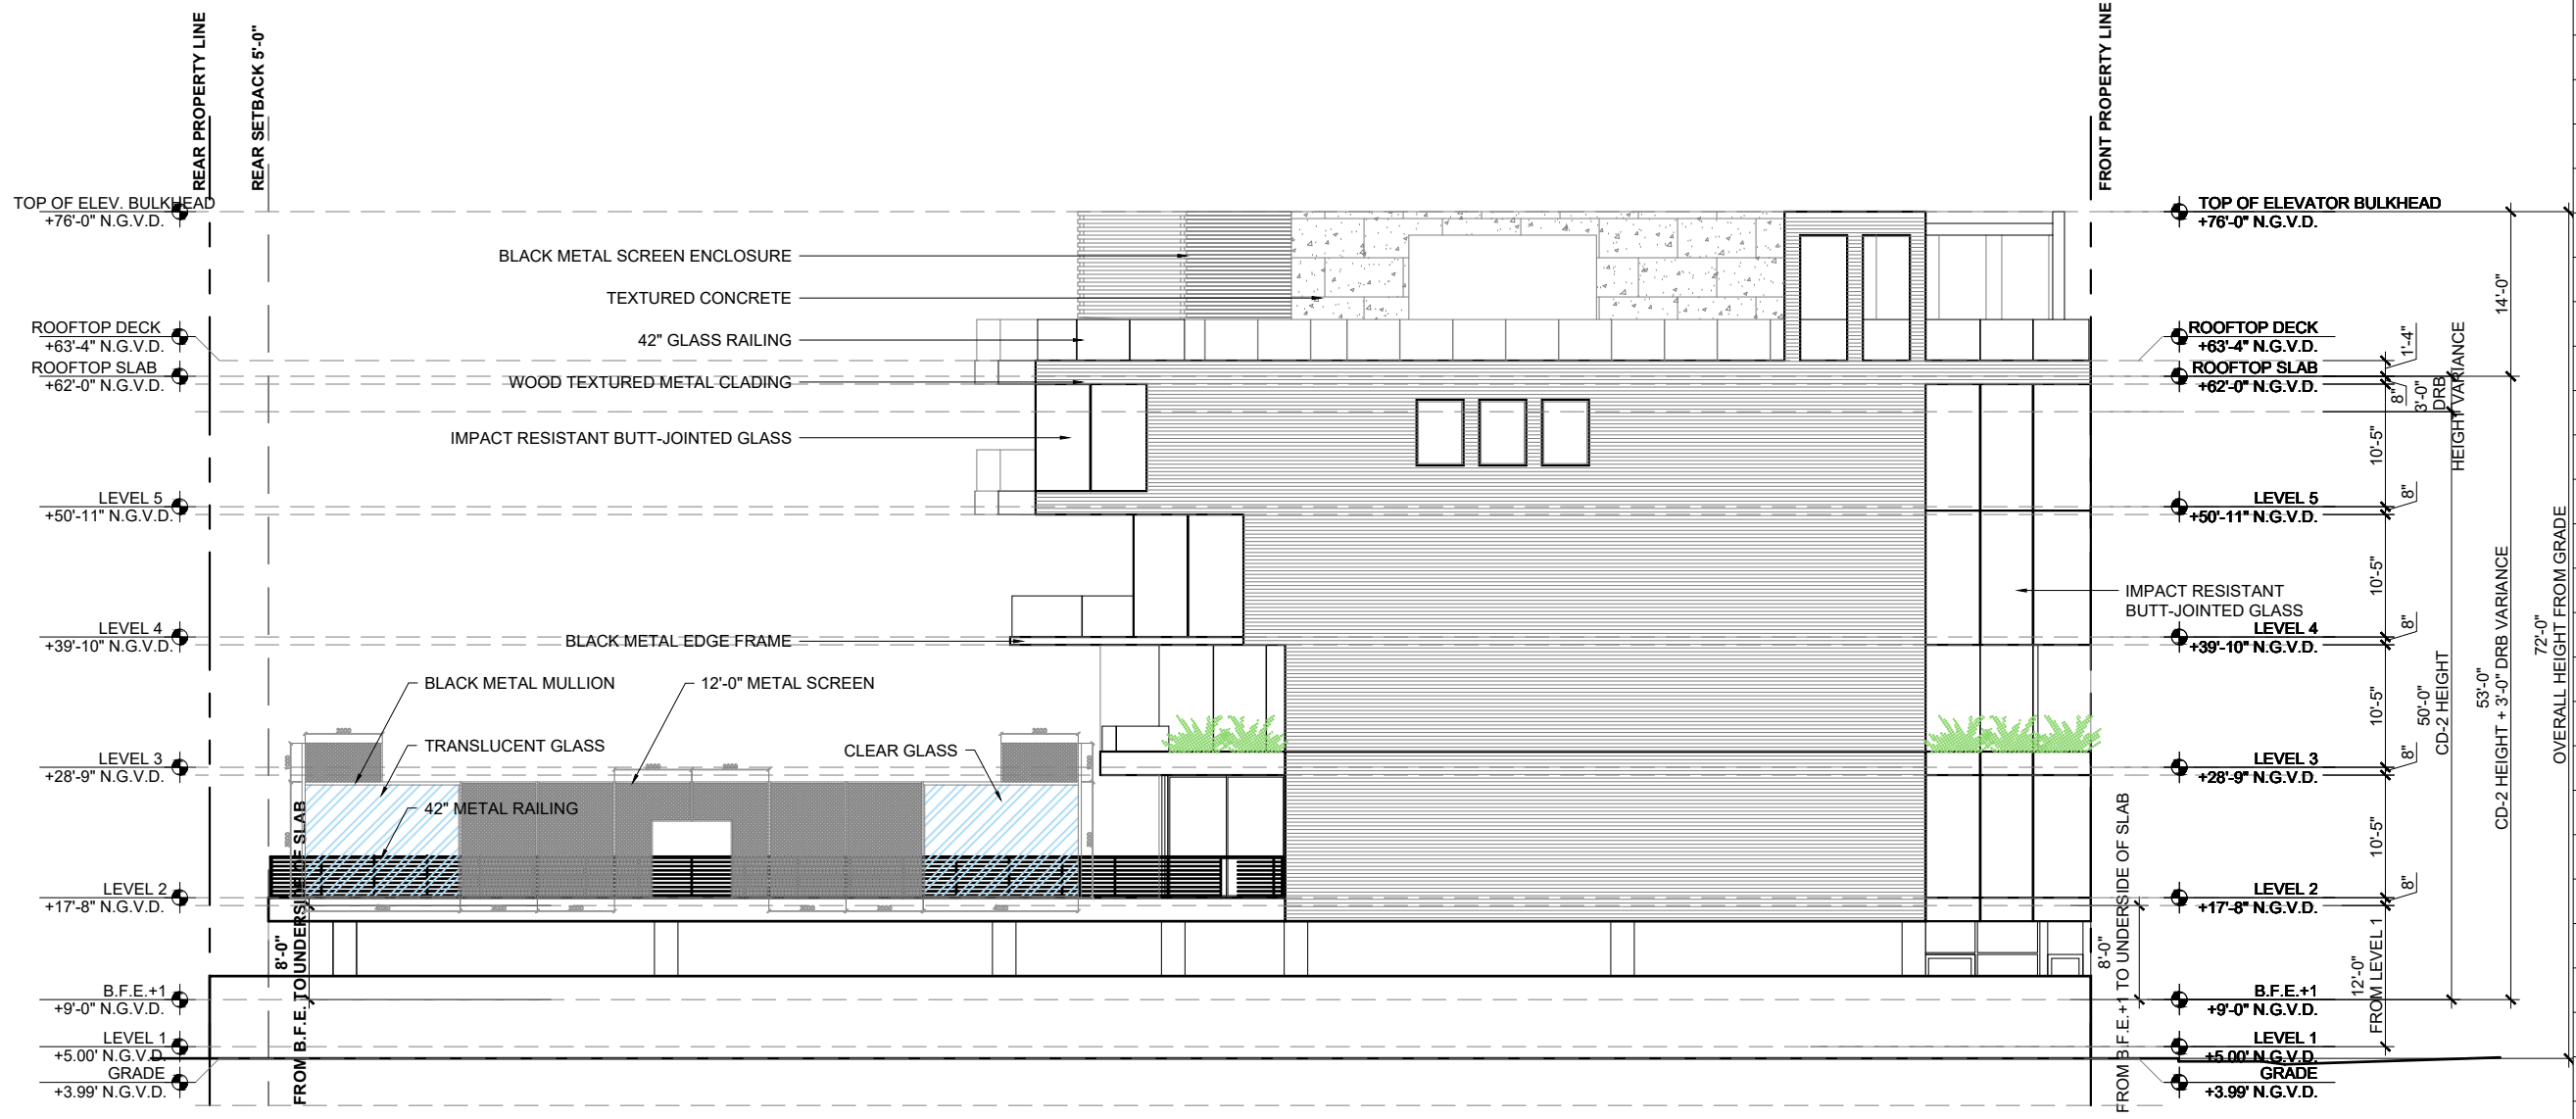

1 SOUTH ELEVATION
Scale: 1/16" = 1'-0"

Rev.	Date	Rev.	Date
PB FIRST SUBMITTAL	04-06-2020		
PB FINAL SUBMITTAL	04-27-2020		

ALL DRAWINGS AND WRITTEN MATERIAL APPEARING HEREIN CONSTITUTE THE ORIGINAL AND UNPUBLISHED WORK OF KOBİ KARP AIA, AND MAY NOT BE DUPLICATED, USED, OR DISCLOSED WITHOUT THE EXPRESS WRITTEN CONSENT OF KOBİ KARP ARCHITECTURE & INTERIOR DESIGN, INC. AIA (S) 2018

PLANNING BOARD

PB20-0357 FINAL SUBMITTAL

MIXED USE - COMMERCIAL -
OFFICE - RESIDENCE

1910 ALTON ROAD
MIAMI BEACH, FLORIDA 33139


Owner:

Consultant: LANDSCAPE ARCHITECT
Name CHRISTOPHER CAWLEY
Address 780 NE 68th STREET
Address Suite #1106
Tel: Tel: (786) 536-2961

Consultant:
Name
Address
Address
Tel:
Email


Consultant:
Name
Address
Address
Tel:
Email

Architect of Record:
Kobi Karp Architecture and Interior Design, Inc.
2315 Biscayne Boulevard, Suite #200
Miami, Florida 33137 USA
Tel: +1(305) 573 1818
Fax: +1(305) 573 3766

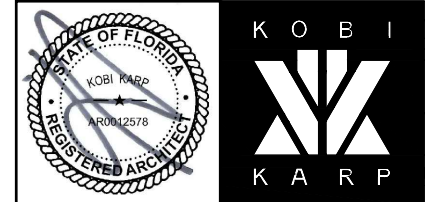


ELEVATIONS
PROPOSED DESIGN

Date	04-27-2020	Sheet No.	A4.02
Scale			
Project	2001		

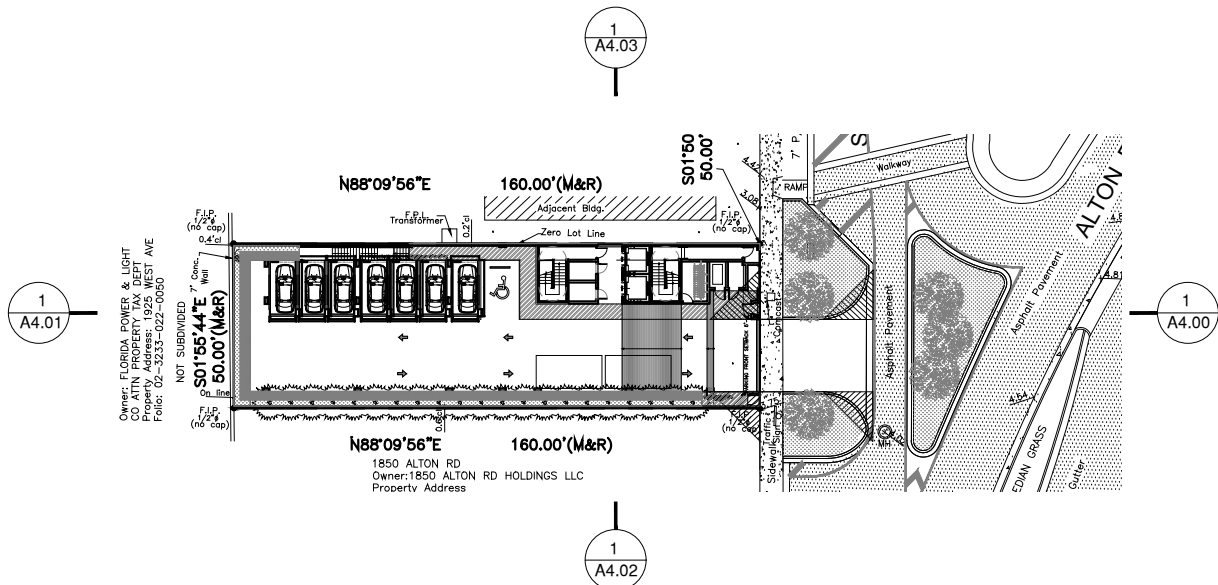

KEY PLAN

Scale: N.T.S.

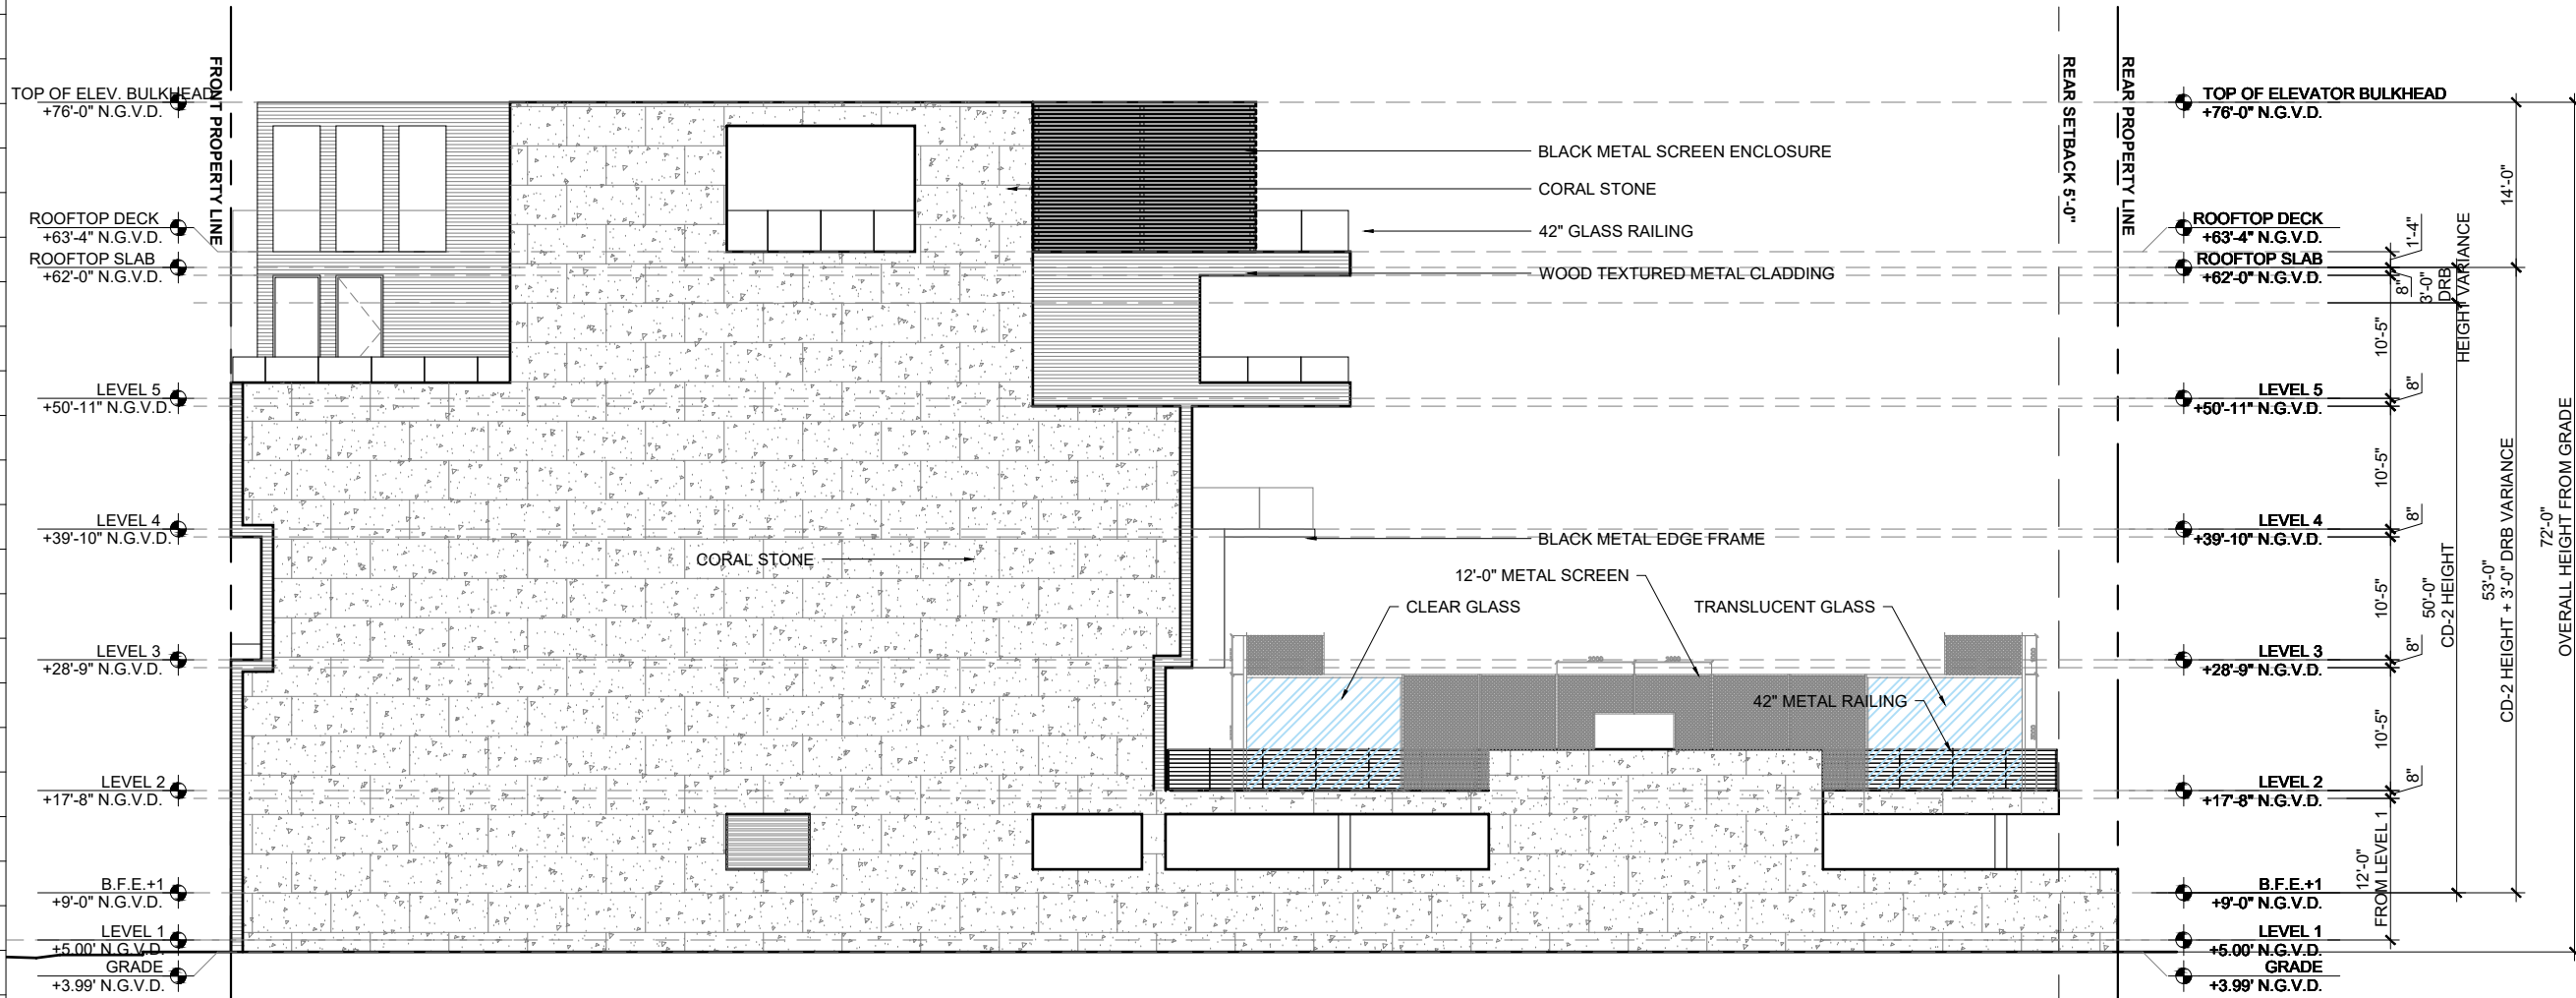

1 NORTH ELEVATION

Scale: 1/16" = 1'-0"

Rev.	Date	Rev.	Date
PB FIRST SUBMITTAL	04-06-2020		
PB FINAL SUBMITTAL	04-27-2020		

ALL DRAWINGS AND WRITTEN MATERIAL APPEARING HEREIN CONSTITUTE THE ORIGINAL AND UNPUBLISHED WORK OF KOBİ KARP AIA, AND MAY NOT BE DUPLICATED, REPRODUCED, OR DISCLOSED WITHOUT THE EXPRESS WRITTEN CONSENT OF KOBİ KARP ARCHITECTURE & INTERIOR DESIGN, INC. AIA (S) 2018

PLANNING BOARD

PB20-0357 FINAL SUBMITTAL

MIXED USE - COMMERCIAL - OFFICE - RESIDENCE

1910 ALTON ROAD
MIAMI BEACH, FLORIDA 33139


Owner:

Consultant: LANDSCAPE ARCHITECT
Name: CHRISTOPHER CAWLEY
Address: 780 NE 69TH STREET
Address: Suite #1106
Tel: (786) 536-2961

Consultant:
Name:
Address:
Address:
Tel:
Email:

Consultant:
Name:
Address:
Address:
Tel:
Email:

Architect of Record:
Kobi Karp Architecture and Interior Design, Inc.
2315 Biscayne Boulevard, Suite #200
Miami, Florida 33137 USA
Tel: +1(305) 573 1818
Fax: +1(305) 573 3766

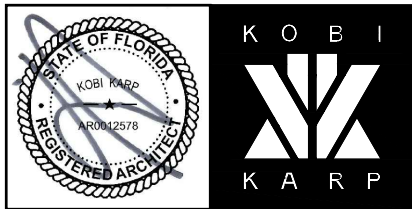


ELEVATIONS PROPOSED DESIGN

Date	04-27-2020	Sheet No.	A4.03
Scale			
Project	2001		



1 EAST ELEVATION / STREET CONTEXT
Scale: 1/16" = 1'-0"

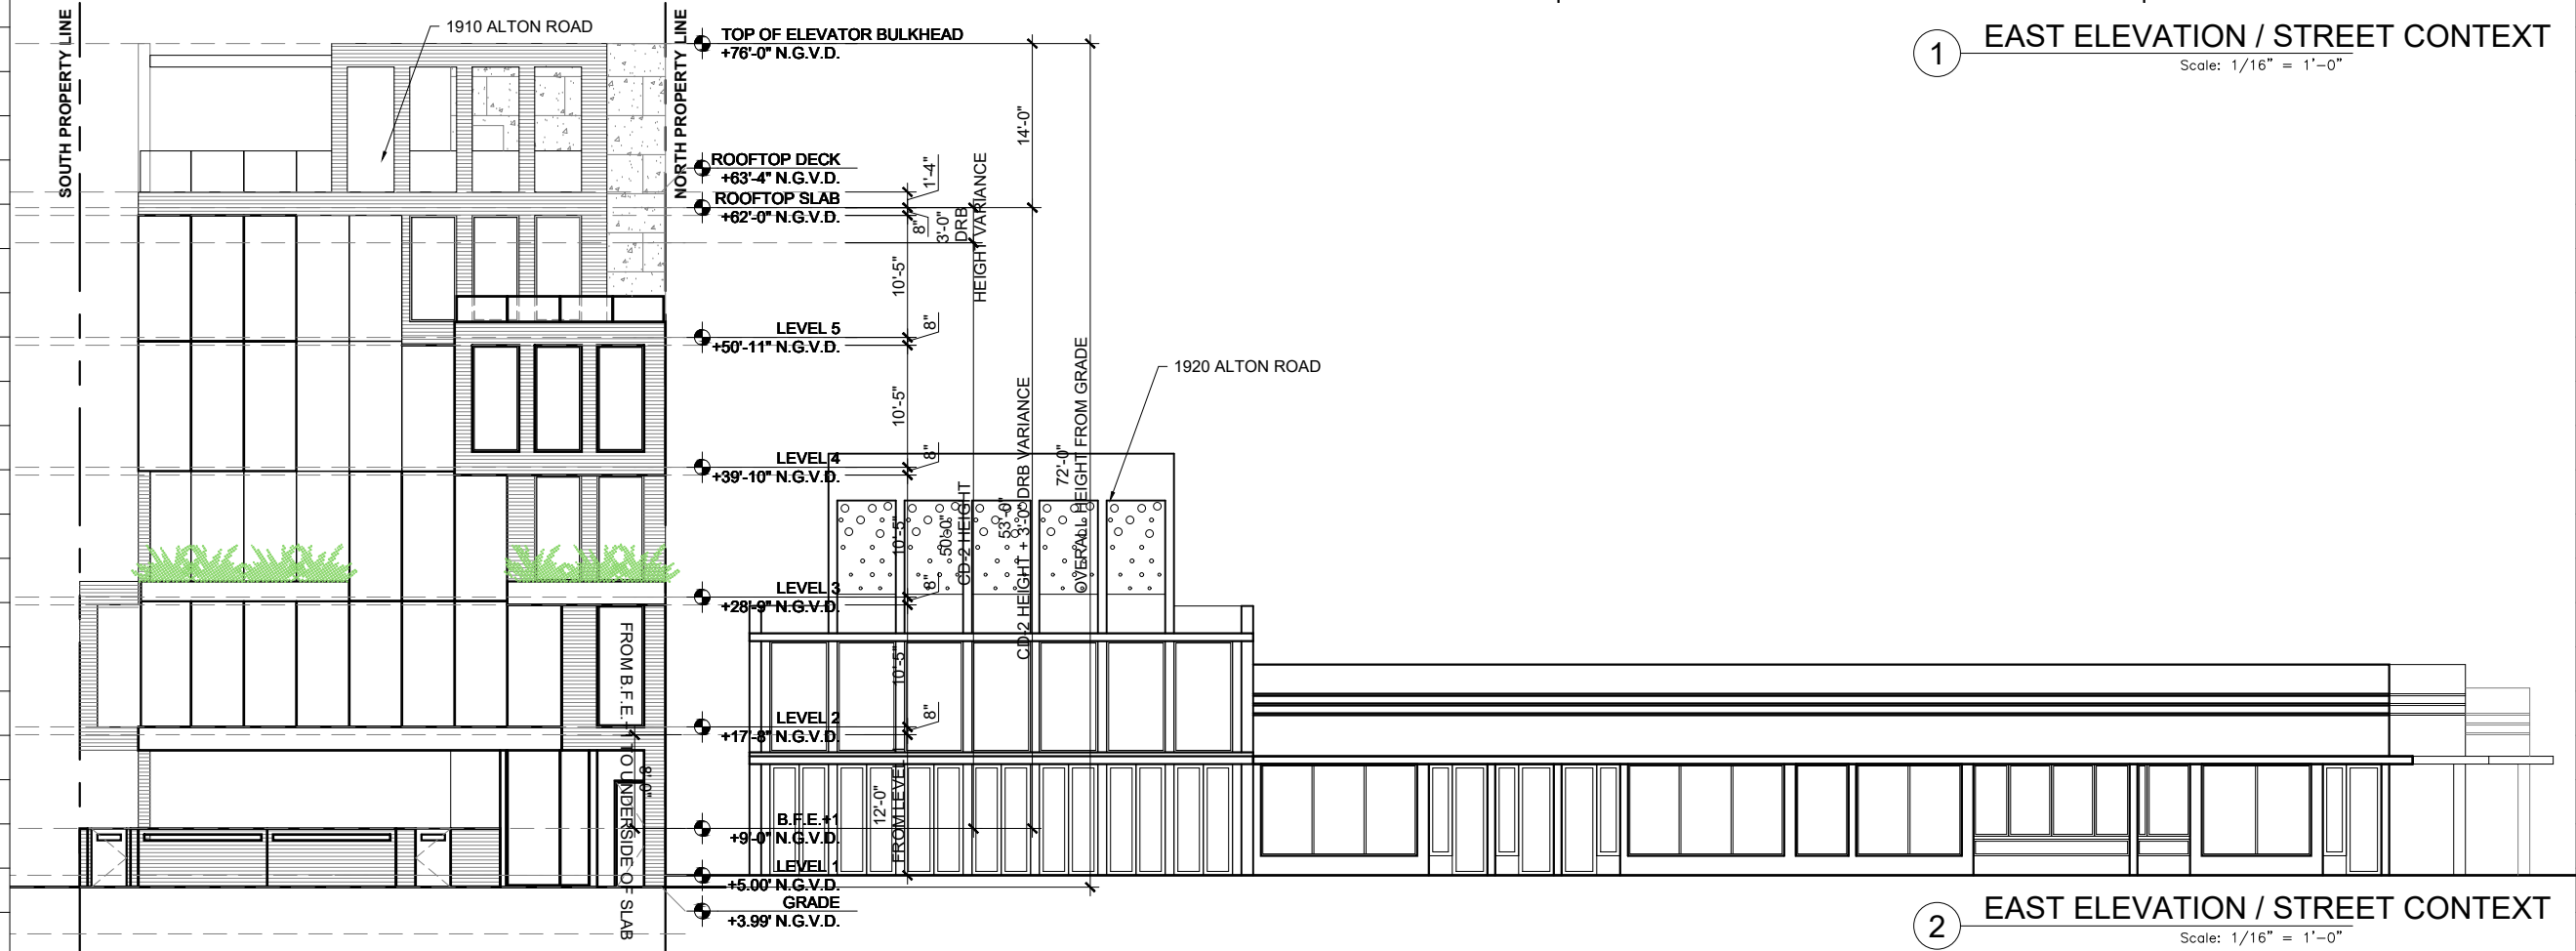

2 EAST ELEVATION / STREET CONTEXT
Scale: 1/16" = 1'-0"

Rev.	Date	Rev.	Date
PB FIRST SUBMITTAL	04-06-2020		
PB FINAL SUBMITTAL	04-27-2020		

ALL DRAWINGS AND WRITTEN MATERIAL APPEARING HEREIN CONSTITUTE THE ORIGINAL AND UNPUBLISHED WORK OF KOBİ KARP AIA, AND MAY NOT BE DUPLICATED, REPRODUCED, COPIED, OR DISCLOSED WITHOUT THE EXPRESS WRITTEN CONSENT OF KOBİ KARP ARCHITECTURE & INTERIOR DESIGN, INC. AIA #0218

PLANNING BOARD

PB20-0357 FINAL SUBMITTAL

MIXED USE - COMMERCIAL -
OFFICE - RESIDENCE

1910 ALTON ROAD
MIAMI BEACH, FLORIDA 33139



Owner:

Consultant: LANDSCAPE ARCHITECT
Name CHRISTOPHER CAWLEY
Address 780 NE 69th STREET
Address Suite #1106
Tel: (786) 536-2961

Consultant:
Name
Address
Address
Tel:
Email


Consultant:
Name
Address
Address
Tel:
Email

Architect of Record:
Kobi Karp Architecture and Interior Design, Inc.
2315 Biscayne Boulevard, Suite #200
Miami, Florida 33137 USA
Tel: +1(305) 573 1818
Fax: +1(305) 573 3766

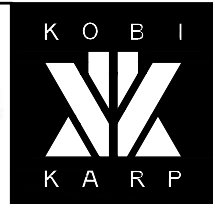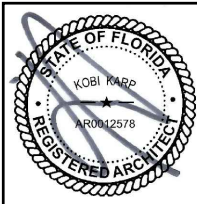


CONTEXT FRONT ELEVATION
PROPOSED DESIGN

Date	04-27-2020	Sheet No.	A4.04
Scale			
Project	2001		

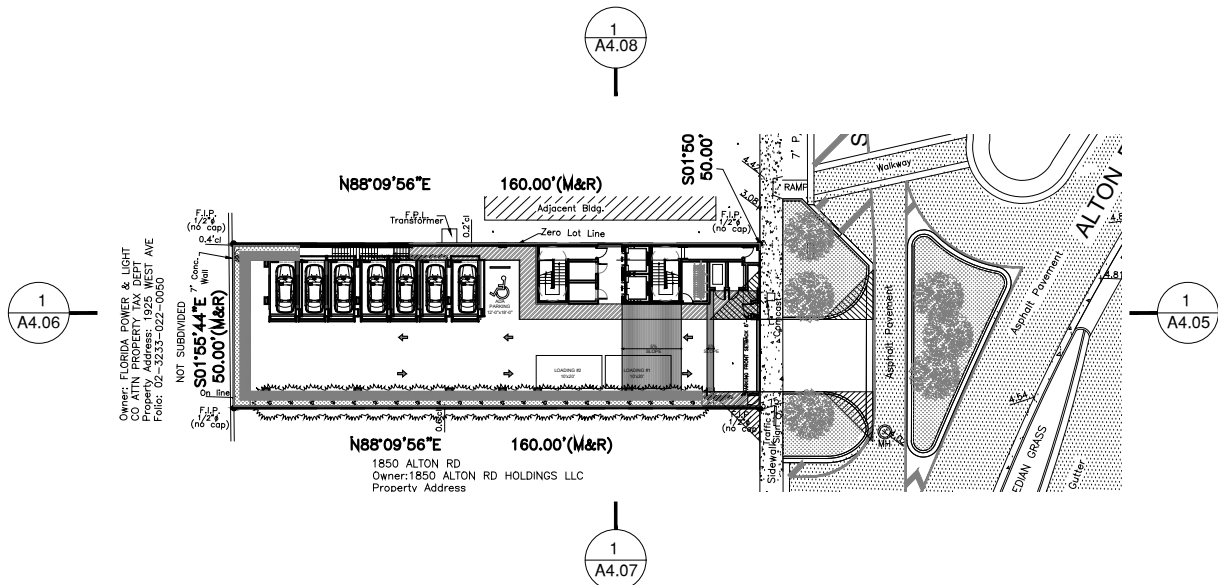

KEY PLAN
Scale: N.T.S.

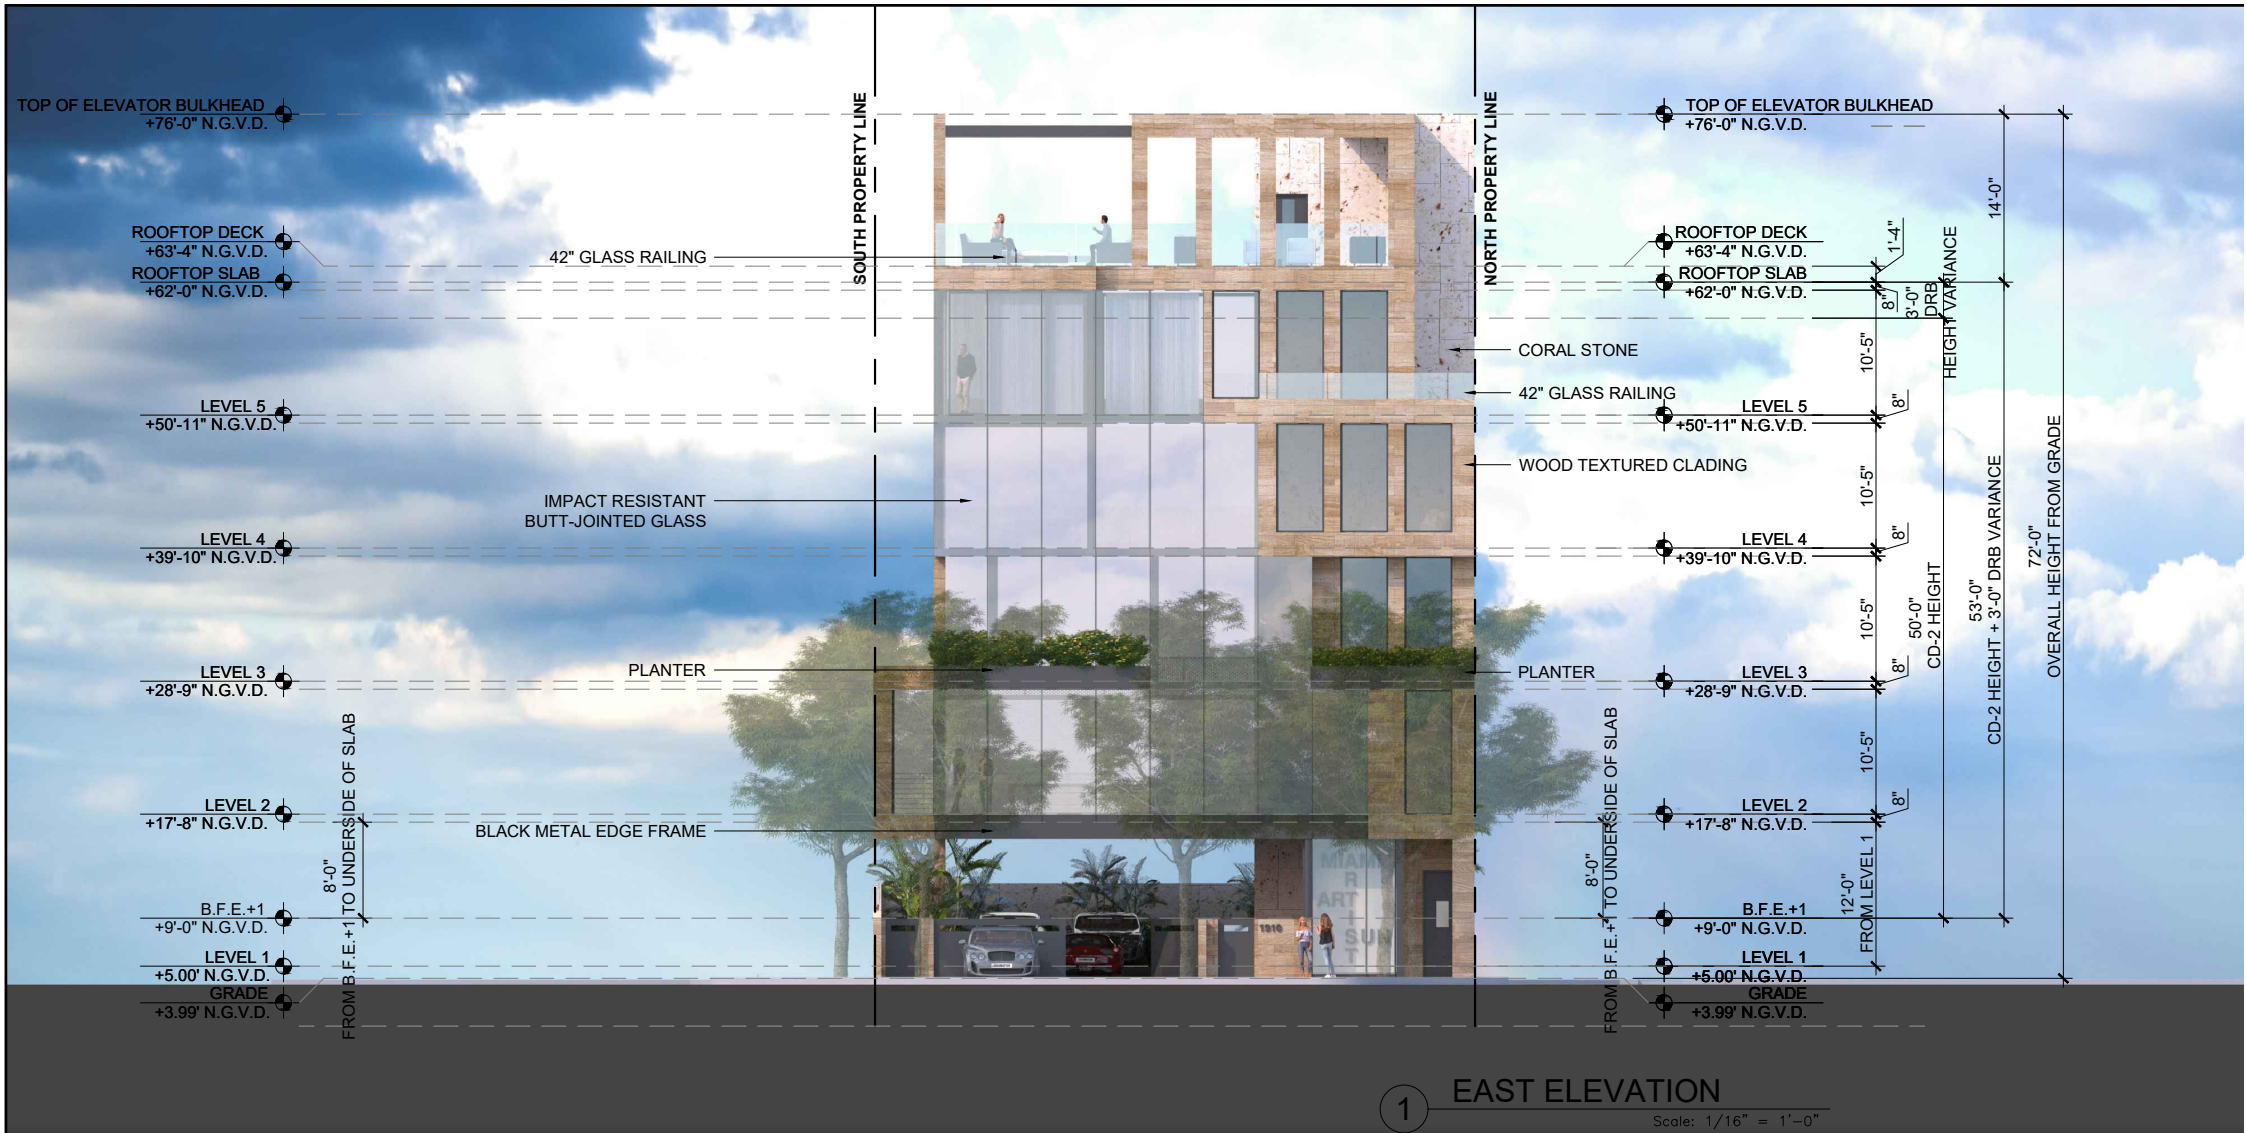

Rev.	Date	Rev.	Date
PB FIRST SUBMITTAL	04-06-2020		
PB FINAL SUBMITTAL	04-27-2020		

ALL DRAWINGS AND WRITTEN MATERIAL APPEARING HEREIN CONSTITUTE THE ORIGINAL AND UNPUBLISHED WORK OF KOBİ KARP AIA, AND MAY NOT BE DUPLICATED, USED, OR DISCLOSED WITHOUT THE EXPRESS WRITTEN CONSENT OF KOBİ KARP ARCHITECTURE & INTERIOR DESIGN, INC. AIA #0218

PLANNING BOARD

PB20-0357 FINAL SUBMITTAL

MIXED USE - COMMERCIAL -
OFFICE - RESIDENCE
1910 ALTON ROAD
MIAMI BEACH, FLORIDA 33139


Owner:

Consultant: LANDSCAPE ARCHITECT
Name: CHRISTOPHER CAWLEY
Address: 780 NE 69th STREET
Address: Suite #1106
Tel: Tel: (786) 536-2961

Consultant:
Name:
Address:
Address:
Tel:
Email:


Consultant:
Name:
Address:
Address:
Tel:
Email:

Architect of Record:
Kobi Karp Architecture and Interior Design, Inc.
2915 Biscayne Boulevard, Suite #200
Miami, Florida 33137 USA
Tel: +1(305) 573 1818
Fax: +1(305) 573 3766

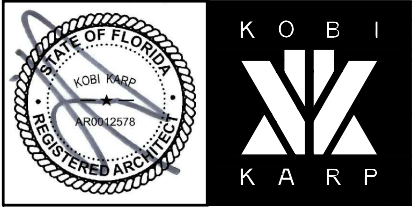


ELEVATIONS PROPOSED DESIGN

Date	04-27-2020	Sheet No.	A4.05
Scale			
Project	2001		

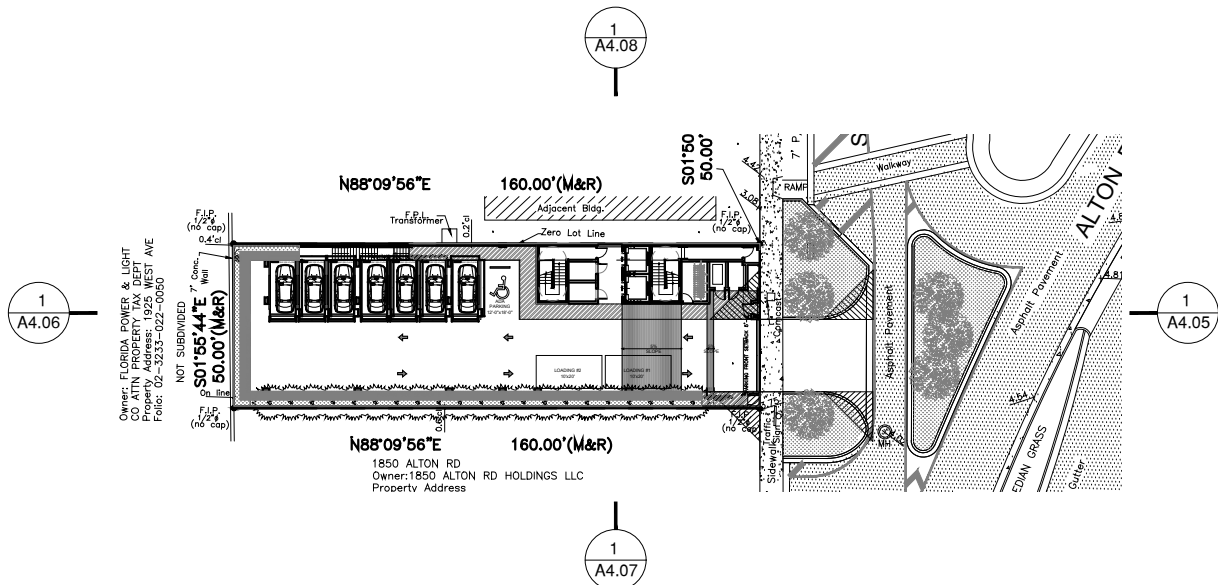

KEY PLAN

Scale: N.T.S.

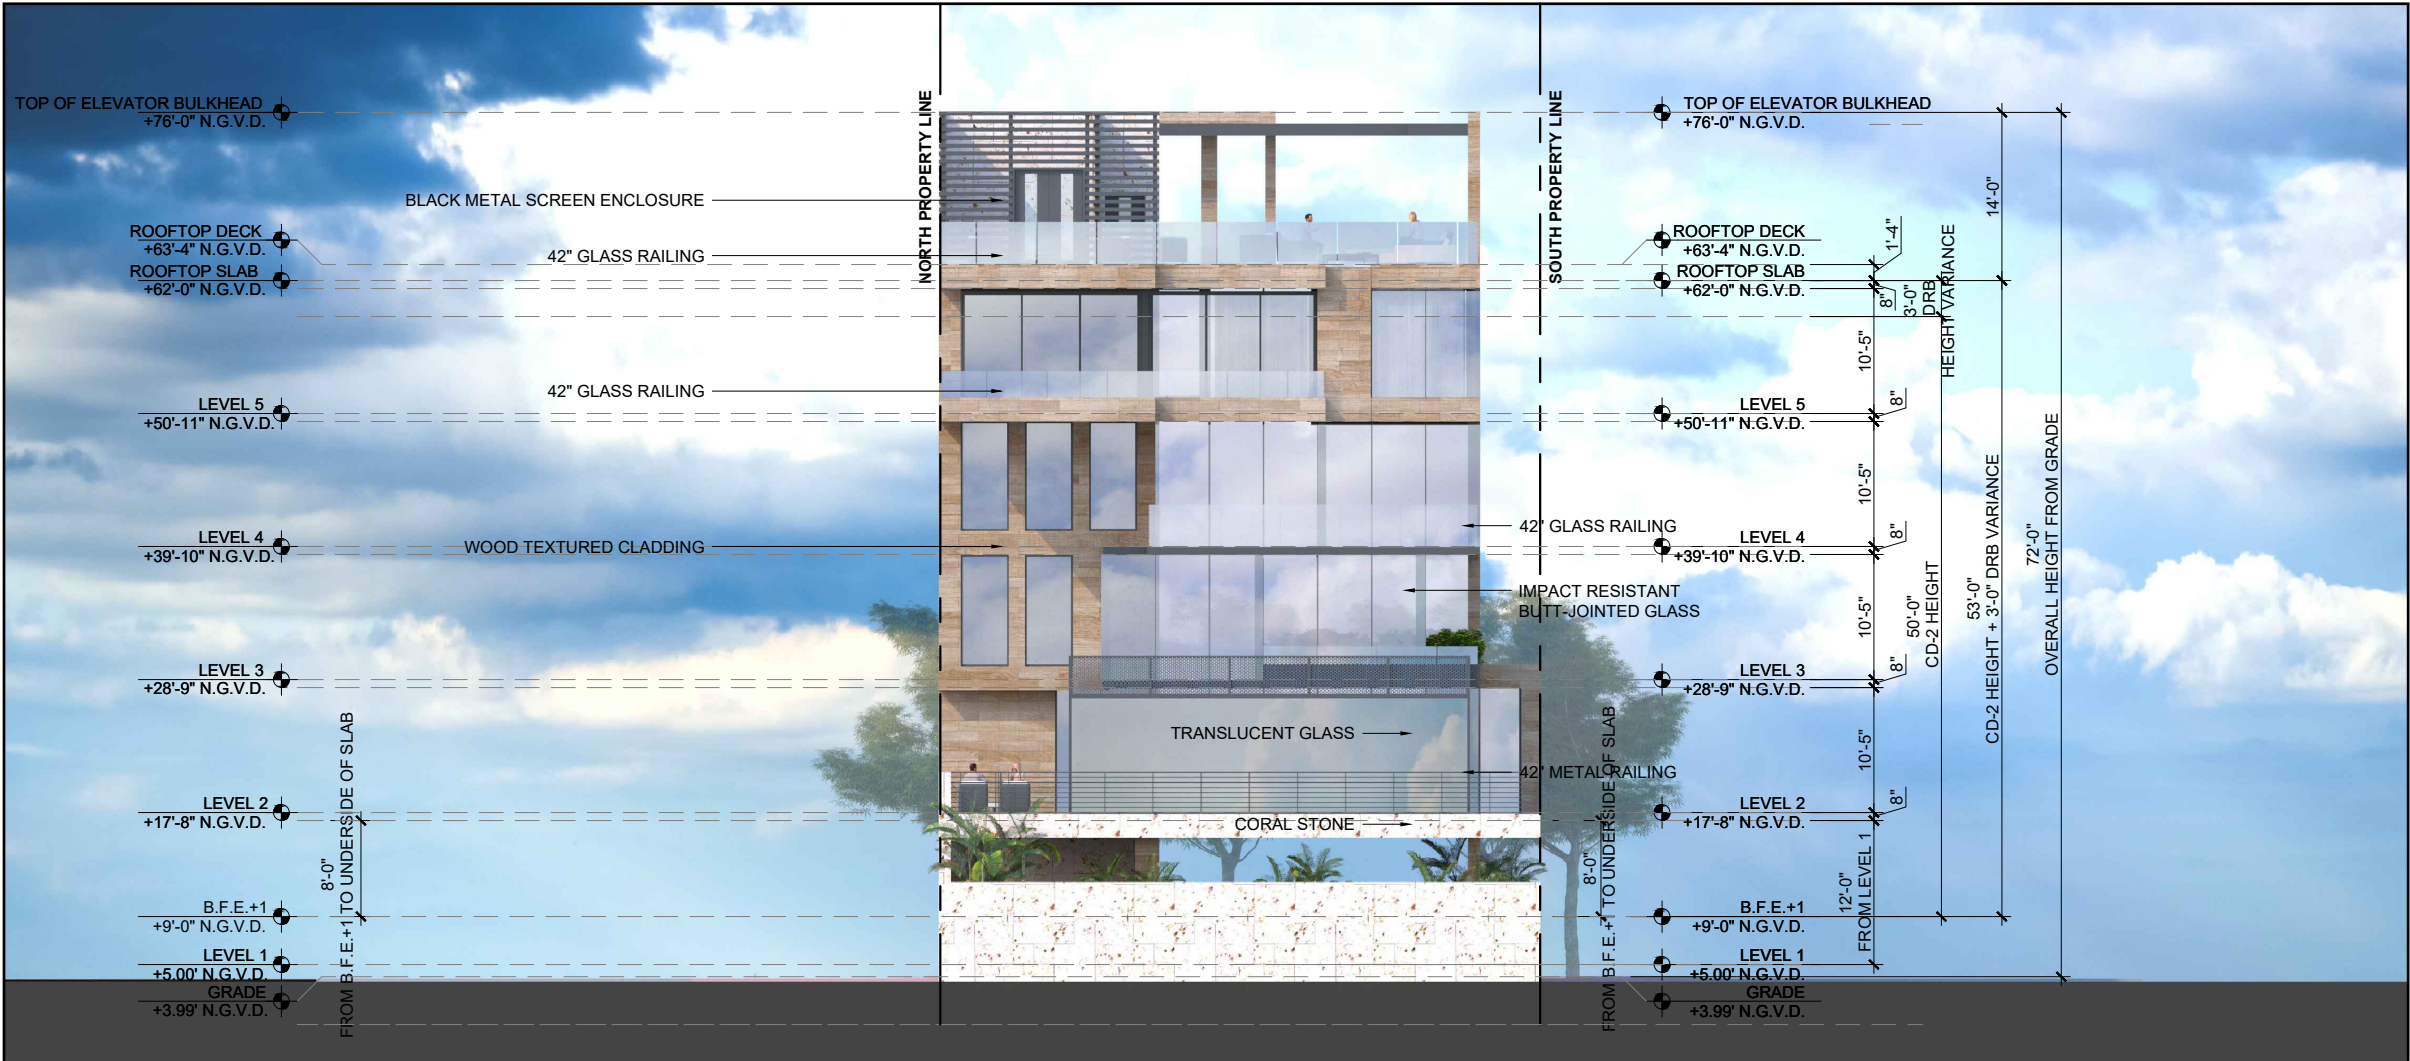

WEST ELEVATION

Scale: 1/16" = 1'-0"

Rev.	Date	Rev.	Date
PB FIRST SUBMITTAL	04-06-2020		
PB FINAL SUBMITTAL	04-27-2020		

ALL DRAWINGS AND WRITTEN MATERIAL APPEARING HEREIN CONSTITUTE THE ORIGINAL AND UNPUBLISHED WORK OF KOBİ KARP AIA, AND MAY NOT BE DUPLICATED, REPRODUCED, OR DISCLOSED WITHOUT THE EXPRESS WRITTEN CONSENT OF KOBİ KARP ARCHITECTURE & INTERIOR DESIGN, INC. AIA (S) 2018

PLANNING BOARD

PB20-0357 FINAL SUBMITTAL

MIXED USE - COMMERCIAL -
OFFICE - RESIDENCE

1910 ALTON ROAD
MIAMI BEACH, FLORIDA 33139

Owner:

Consultant: LANDSCAPE ARCHITECT

Name: CHRISTOPHER CAWLEY
Address: 780 NE 68th STREET
Address: Suite #1106
Tel: (786) 536-2961

Consultant:


Name:
Address:
Address:
Tel:
Email:

Consultant:

Name:
Address:
Address:
Tel:
Email:

Architect of Record:

Kobi Karp Architecture and Interior Design, Inc.
2315 Biscayne Boulevard, Suite #200
Miami, Florida 33137 USA
Tel: +1(305) 573 1818
Fax: +1(305) 573 3766

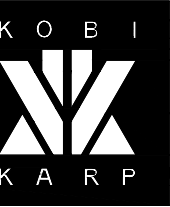

ELEVATIONS

PROPOSED DESIGN

Date	04-27-2020	Sheet No.	A4.06
Scale			
Project	2001		



ALL DRAWINGS AND WRITTEN MATERIAL APPEARING HEREIN CONSTITUTE THE ORIGINAL AND UNPUBLISHED WORK OF KOBİ KARP AIA, AND MAY NOT BE DUPLICATED, USED, OR DISCLOSED WITHOUT THE EXPRESS WRITTEN CONSENT OF KOBİ KARP ARCHITECTURE & INTERIOR DESIGN, INC. AIA. (c) 2018

PB20-0357 FINAL SUBMITTAL

Owner:

Consultant: LANDSCAPE ARCHITECT

Name CHRISTOPHER CAWLEY
Address 780 NE 69th STREET
Address Suite #1106
Tel: Tel: (786) 536-2961

Consultant

Name
Address:
Address:
Tel:
Email:


Consultant


Name
Address
Address
Tel:
Email

Architect of Record:
Kobi Karp Architecture and Interior Design, Inc.
2915 Biscayne Boulevard, Suite #200
Miami, Florida 33137 USA
Tel: +1(305) 573 1818
Fax: +1(305) 573 3766




Date	04-27-2020	Sheet No. A4.07
Scale		
Project	2001	

 

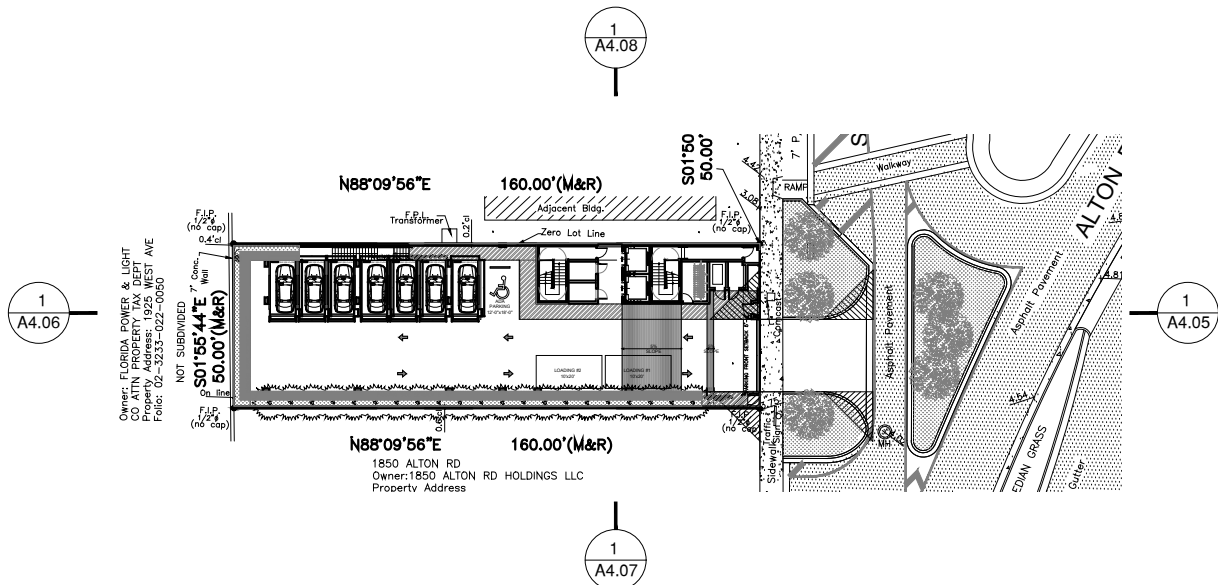

KEY PLAN

Scale: N.T.S.

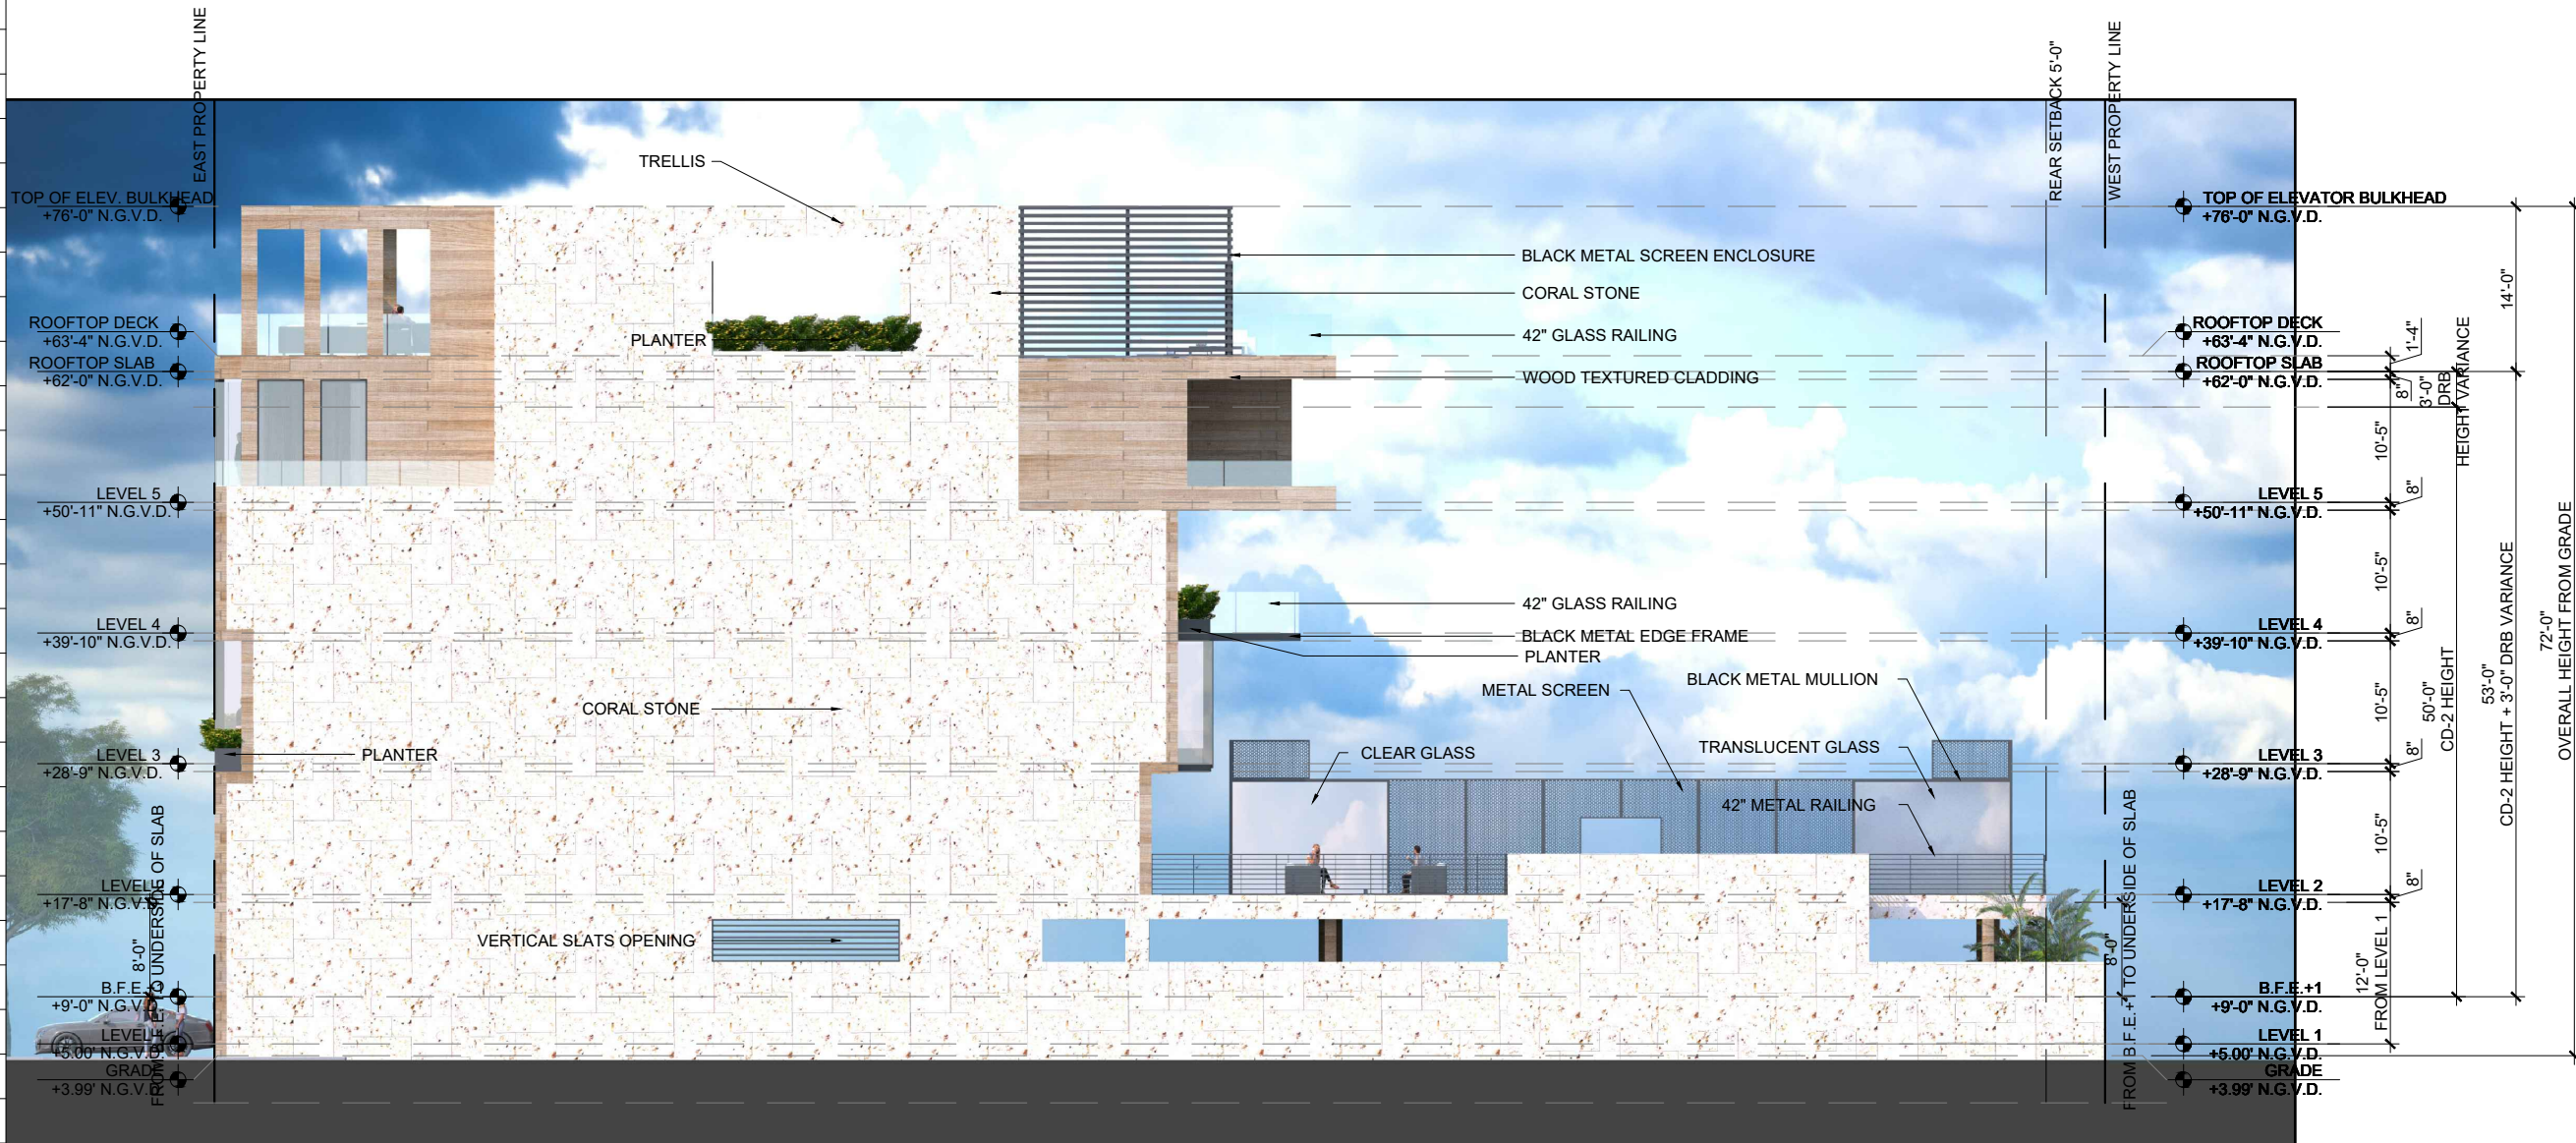

1 NORTH ELEVATION

Scale: 1/16" = 1'-0"

Rev.	Date	Rev.	Date
PB FIRST SUBMITTAL		04-06-2020	
PB FINAL SUBMITTAL		04-27-2020	

ALL DRAWINGS AND WRITTEN MATERIAL APPEARING HEREIN CONSTITUTE THE ORIGINAL AND UNPUBLISHED WORK OF KOBİ KARP AIA, AND MAY NOT BE DUPLICATED, REPRODUCED, COPIED, OR DISCLOSED WITHOUT THE EXPRESS WRITTEN CONSENT OF KOBİ KARP ARCHITECTURE & INTERIOR DESIGN, INC. AIA (S) 2018

PLANNING BOARD

PB20-0357 FINAL SUBMITTAL


MIXED USE - COMMERCIAL -
OFFICE - RESIDENCE
1910 ALTON ROAD
MIAMI BEACH, FLORIDA 33139

Owner:

Consultant: LANDSCAPE ARCHITECT
Name CHRISTOPHER CAWLEY
Address 780 NE 69TH STREET
Address Suite #1106
Tel: Tel: (786) 536-2961

Consultant:
Name
Address
Address
Tel:
Email

Consultant:
Name
Address
Address
Tel:
Email
Architect of Record:
Kobi Karp Architecture and Interior Design, Inc.
2315 Biscayne Boulevard, Suite #200
Miami, Florida 33137 USA
Tel: +1(305) 573 1818
Fax: +1(305) 573 3766

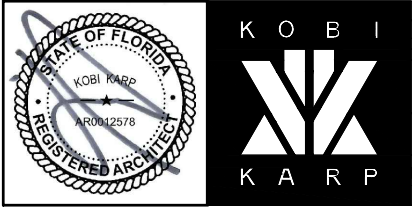

ELEVATIONS
PROPOSED DESIGN

Date	04-27-2020	Sheet No.
Scale		A4.08
Project	2001	



Scale: N.T.S.



Scale: $1/16" = 1' - 0"$

Date	04-27-2020	Sheet No. A5.00
Scale		
Project	2001	



ALL DRAWINGS AND WRITTEN MATERIAL APPEARING HEREIN CONSTITUTE THE ORIGINAL AND UNPUBLISHED WORK OF KOBİ KARP AIA, AND MAY NOT BE DUPLICATED, USED, OR DISCLOSED WITHOUT THE EXPRESS WRITTEN CONSENT OF KOBİ KARP ARCHITECTURE & INTERIOR DESIGN, INC. AIA. (c) 2018

PB20-0357 FINAL SUBMITTAL


Owner:


Consultant
Name
Address
Address
Tel:
Email

Consultant
Name
Address
Address
Tel:
Email

K O B I
K A R P

Date	04-27-2020	Sheet No. A5.01
Scale		
Project	2001	

 

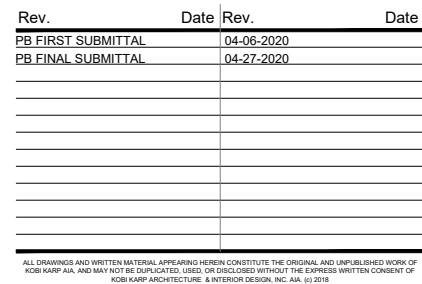

PB20-0357 FINAL SUBMITTAL

Owner:

Consultant: LANDSCAPE ARCHITECT

Name CHRISTOPHER CAWLEY
Address 780 NE 69th STREET
Address Suite #1106
Tel: Tel: (786) 536-2961

Consultant:

Name
Address
Address
Tel:
Email


Consultant:



Name
Address
Address
Tel:
Email

Architect of Record:
Kobi Karp Architecture and Interior Design, Inc.
2915 Biscayne Boulevard, Suite #200
Miami, Florida 33137 USA
Tel: +1(305) 573 1818
Fax: +1(305) 573 3766



Date	04-27-2020	Sheet No. A5.02
Scale		
Project	2001	

 

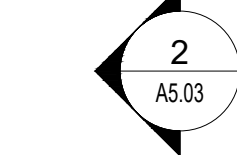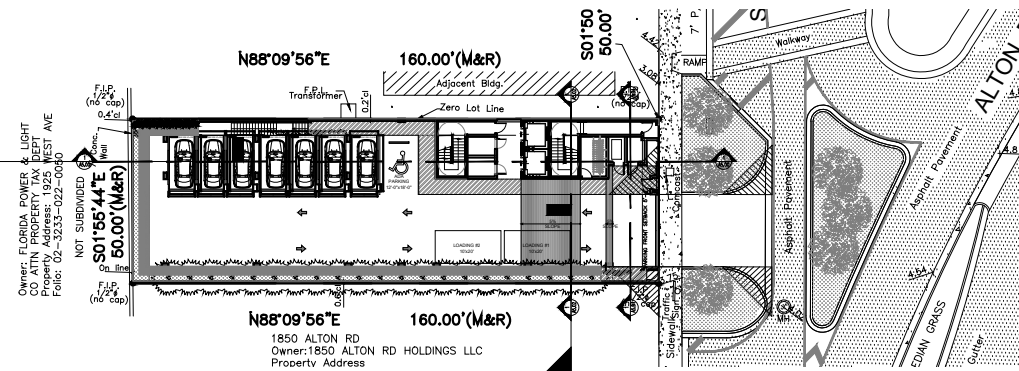

Scale: N.T.S.

[illegible]

ALL DRAWINGS AND WRITTEN MATERIAL APPEARING HEREIN CONSTITUTE THE ORIGINAL AND UNPUBLISHED WORK OF KOBİ KARP AIA, AND MAY NOT BE DUPLICATED, USED, OR DISCLOSED WITHOUT THE EXPRESS WRITTEN CONSENT OF KOBİ KARP ARCHITECTURE & INTERIOR DESIGN, INC. AIA. (c) 2018

PLANNING BOARD

PB20-0357 FINAL SUBMITTAL

MIXED USE - COMMERCIAL -
OFFICE - RESIDENCE

1910 ALTON ROAD
MIAMI BEACH, FLORIDA 33139

Owner:

Consultant: LANDSCAPE ARCHITECT
Name CHRISTOPHER CAWLEY
Address 780 NE 69th STREET
Address Suite #1106
Tel: Tel: (786) 536-2961

Consultant:
Name
Address
Address
Tel:
Email

Consultant:
Name
Address
Address
Tel:
Email



Architect of Record:
Kobi Karp Architecture and Interior Design, Inc.
2915 Biscayne Boulevard, Suite #200
Miami, Florida 33137 USA
Tel: +1(305) 573 1818
Fax: +1(305) 573 3766





SECTIONS


PROPOSED DESIGN

Date	04-27-2020	Sheet No. A5.03
Scale		
Project	2001	

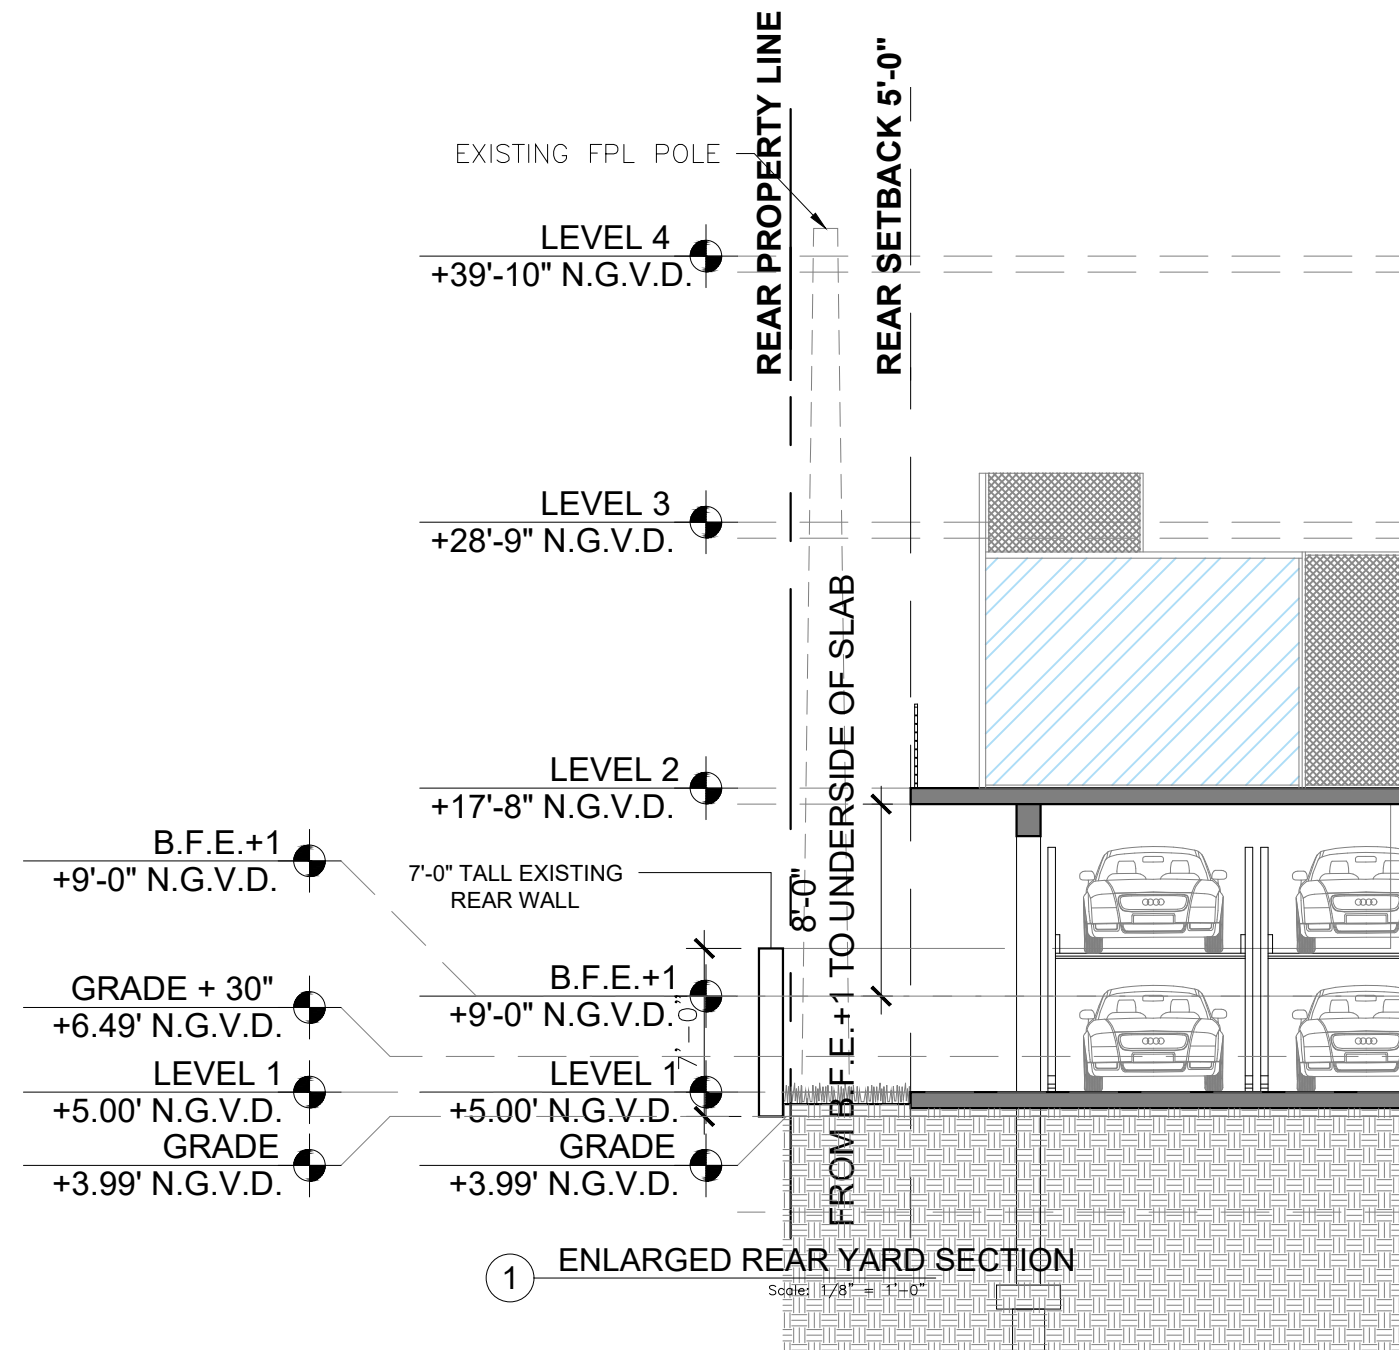
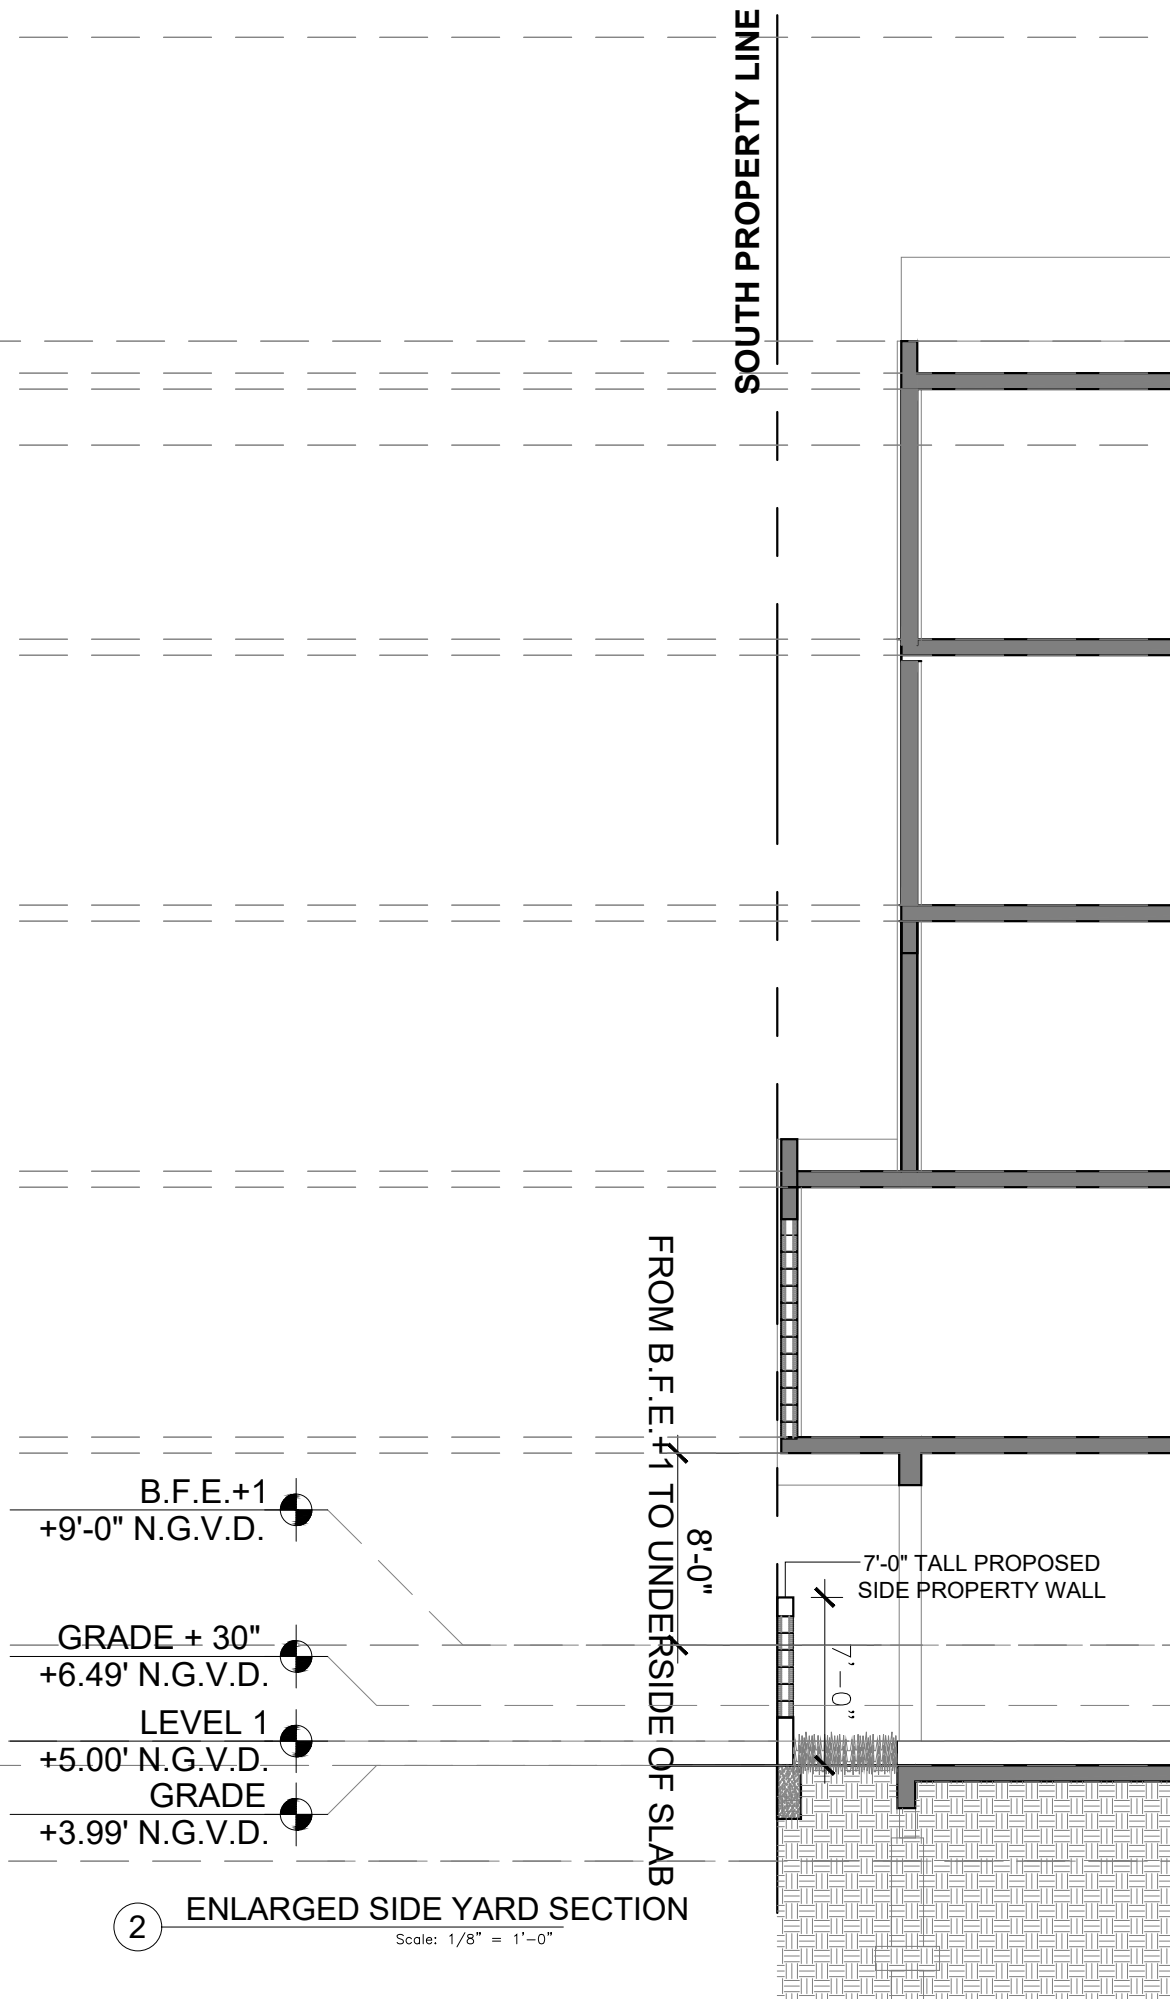


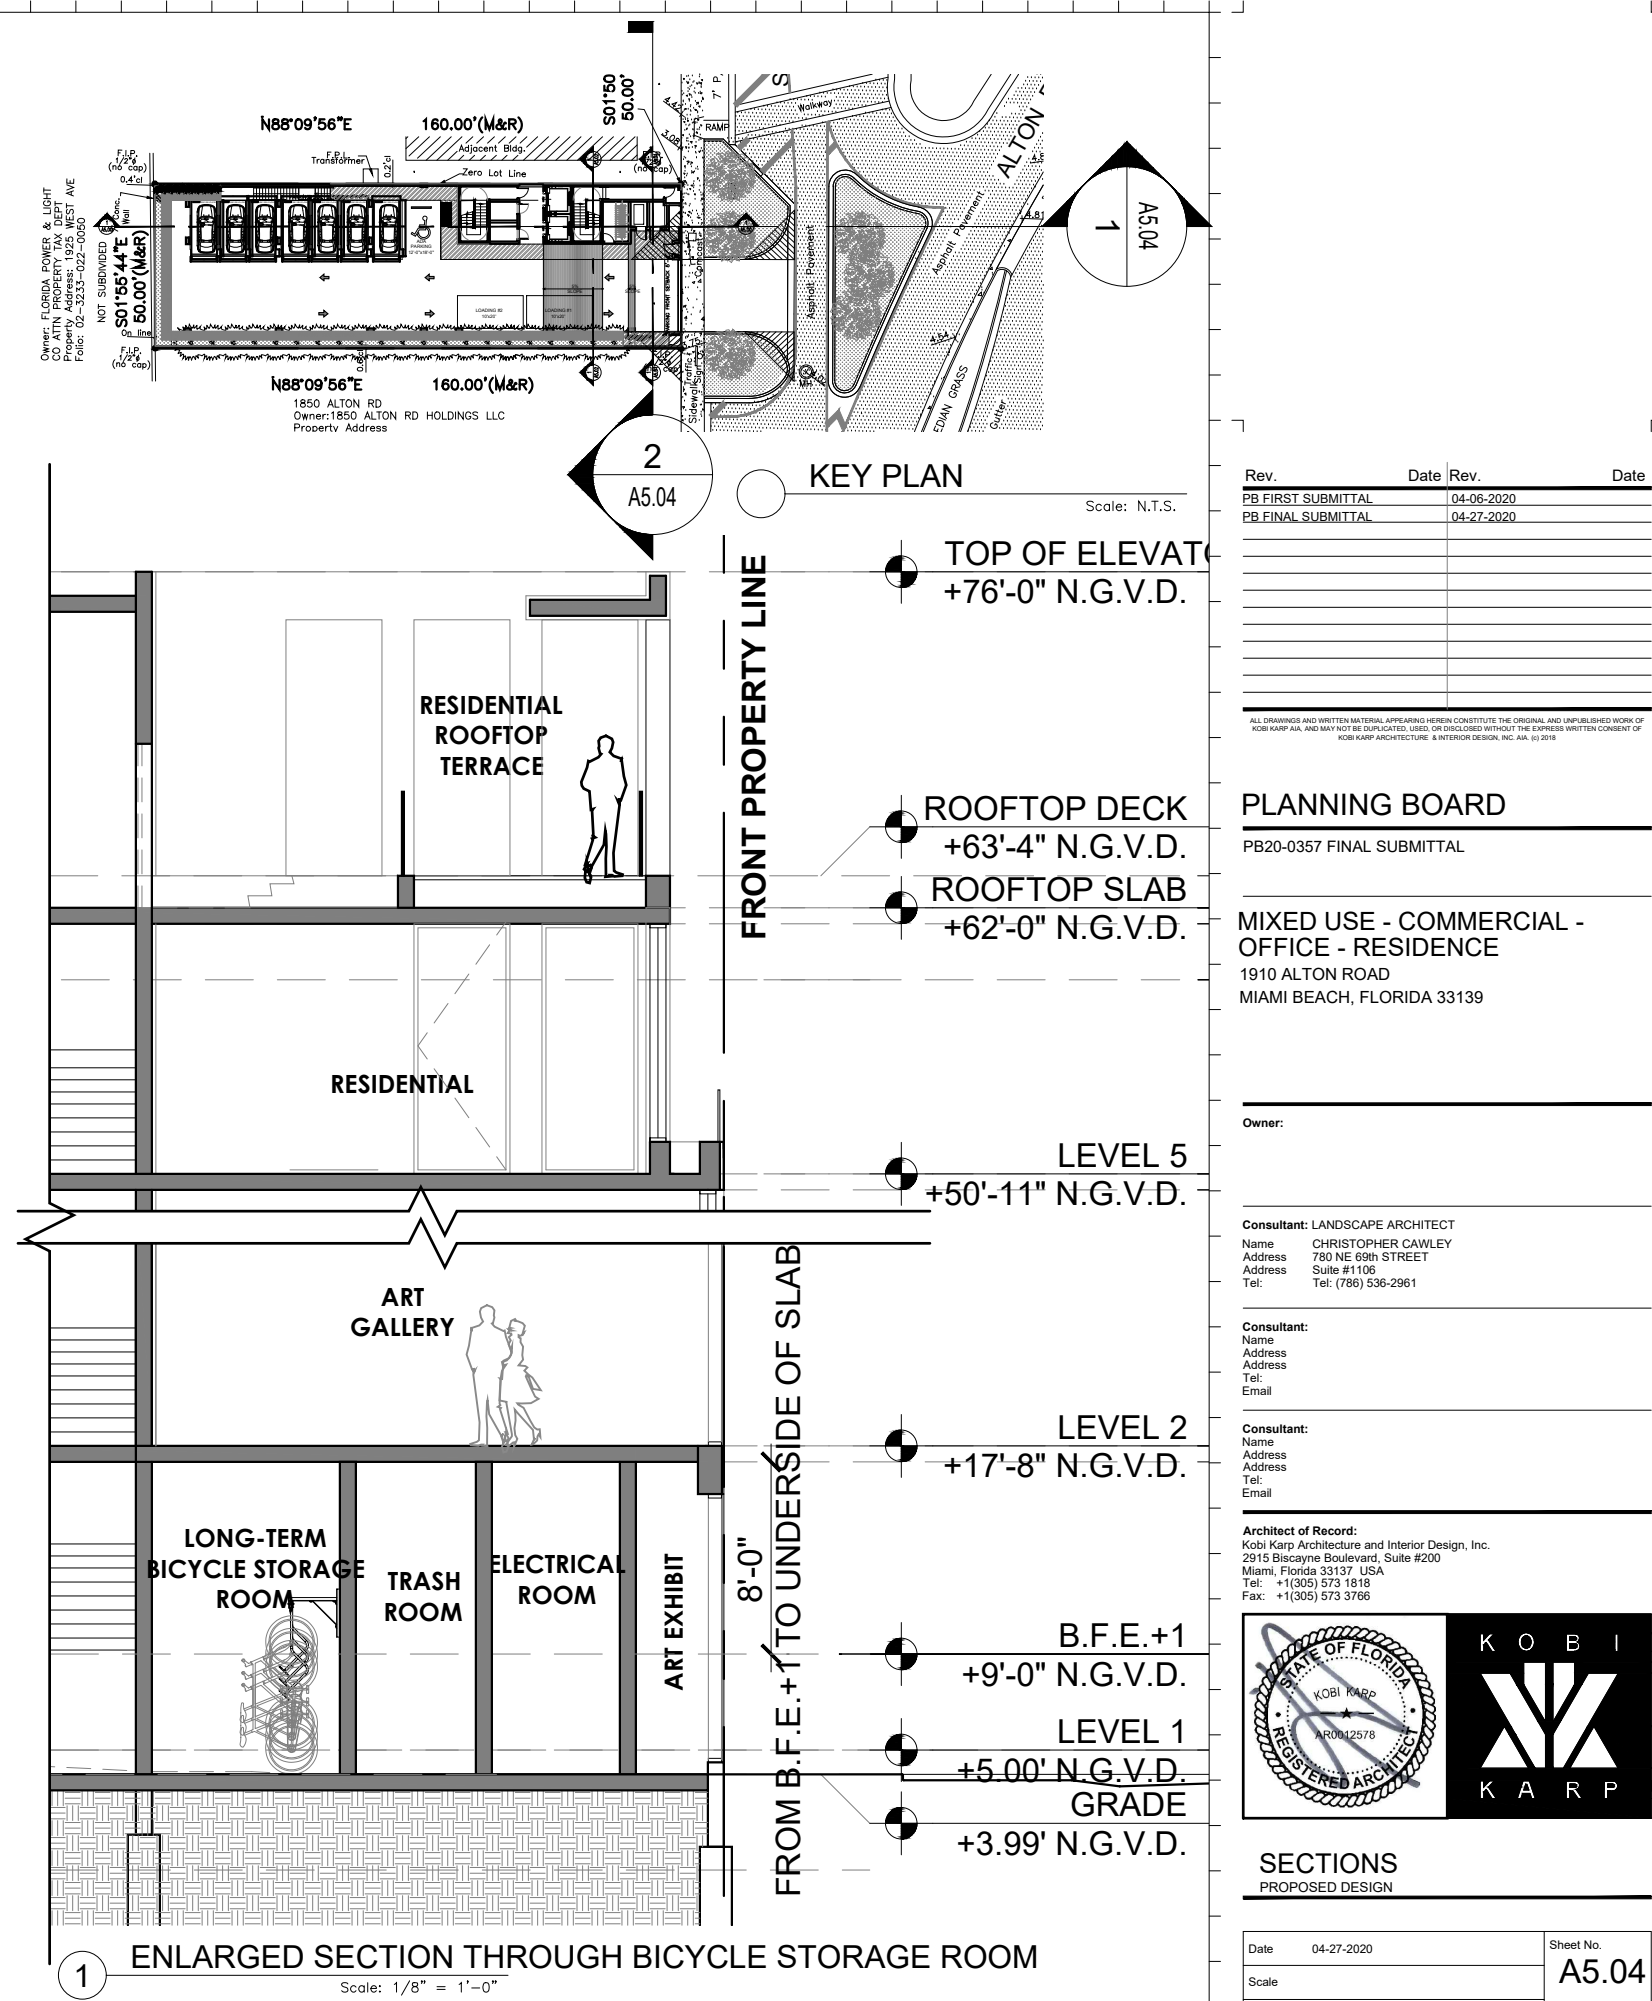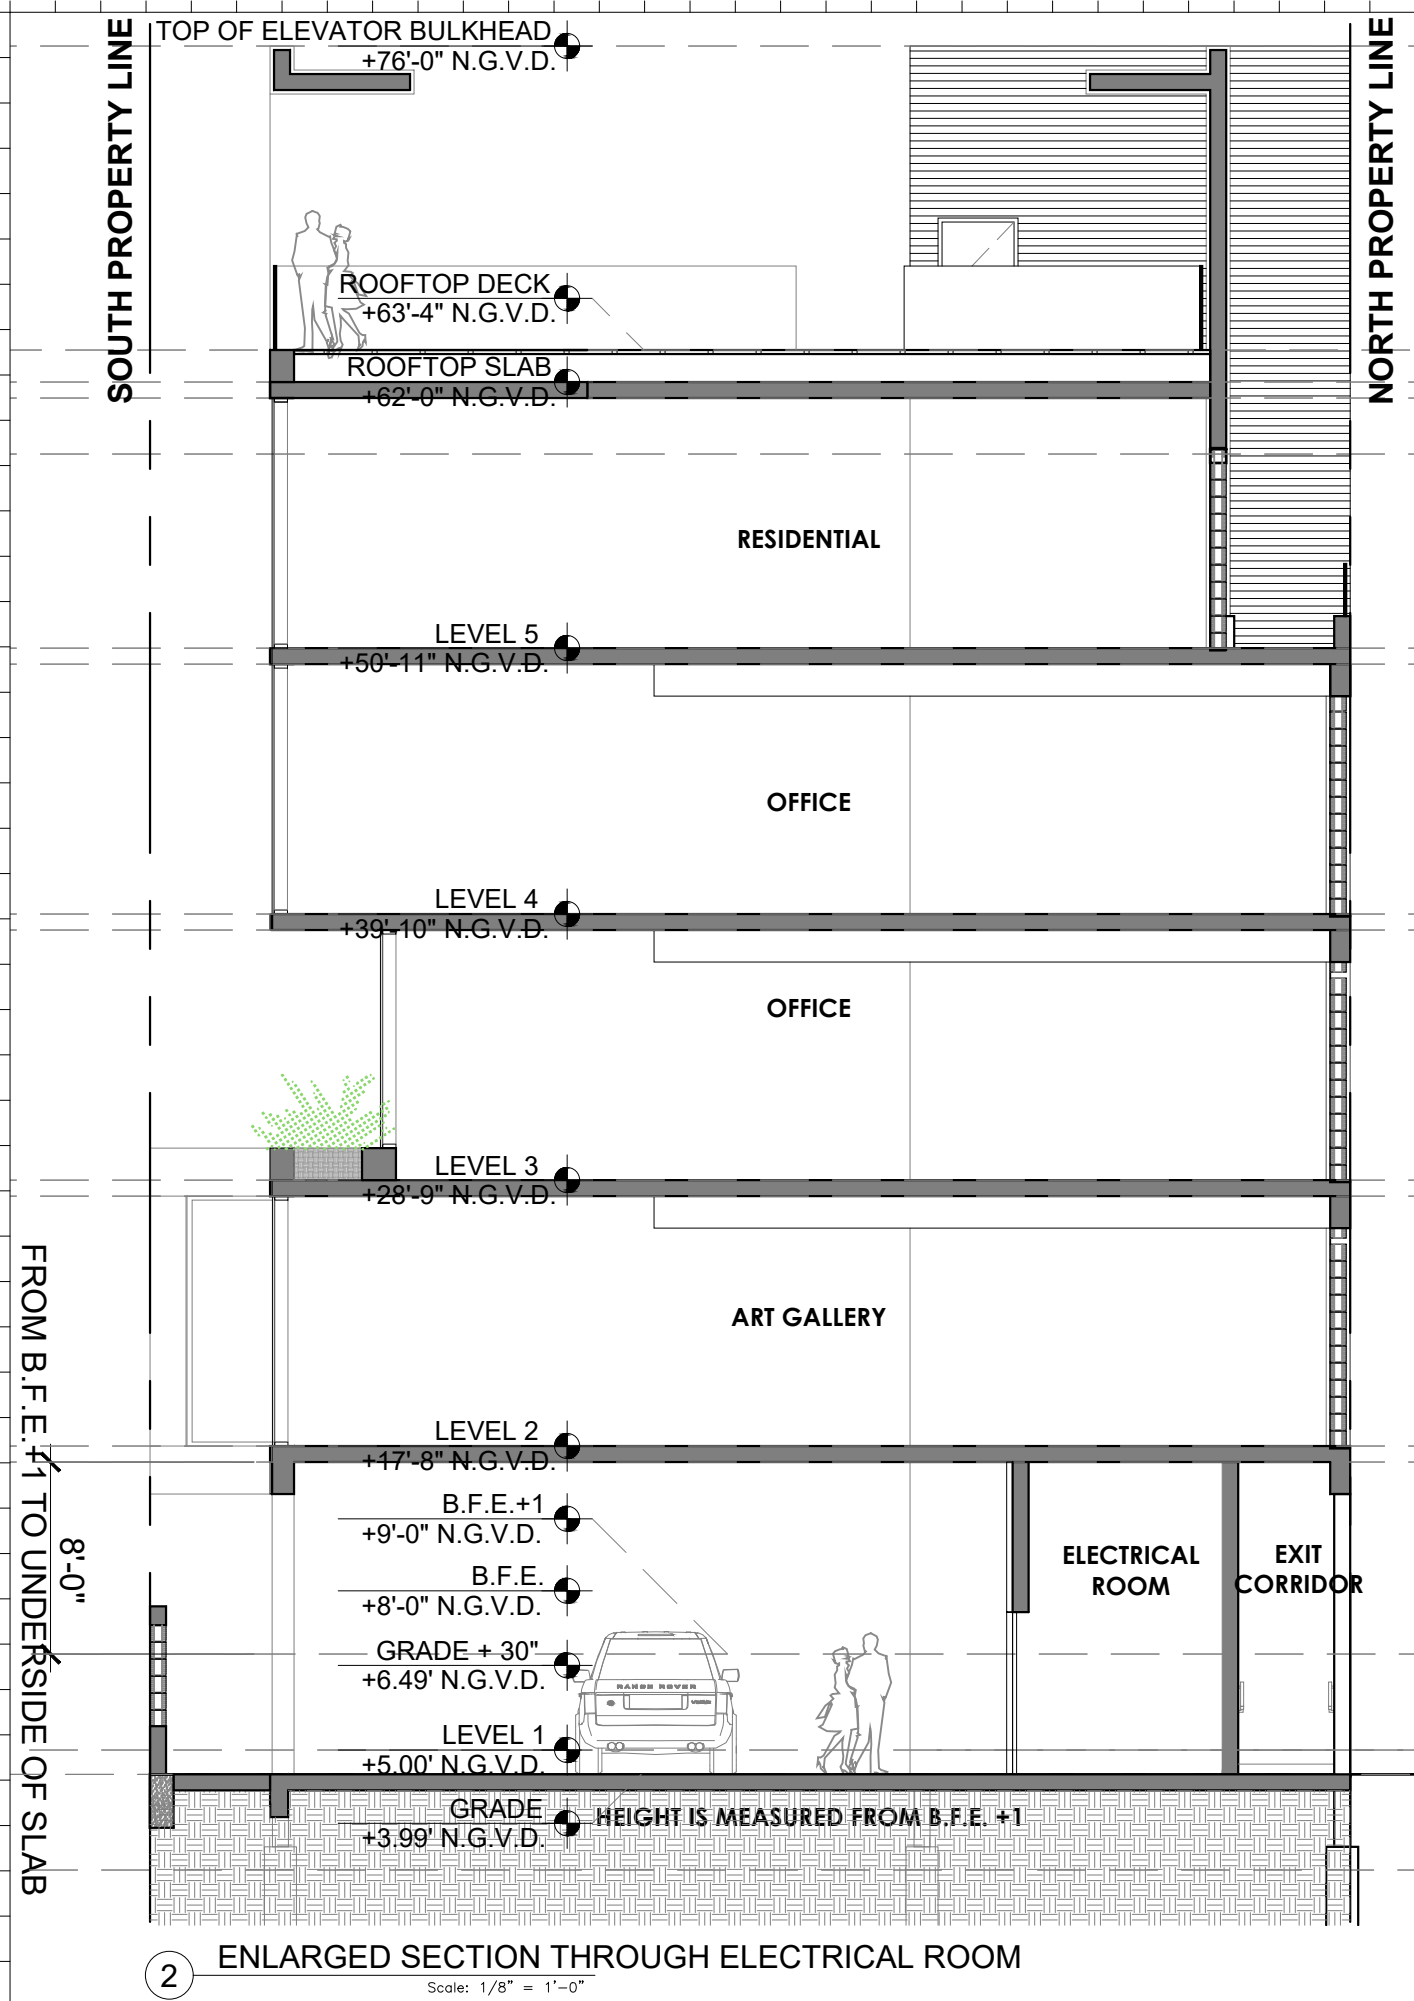

NORTH PROPERTY LINE

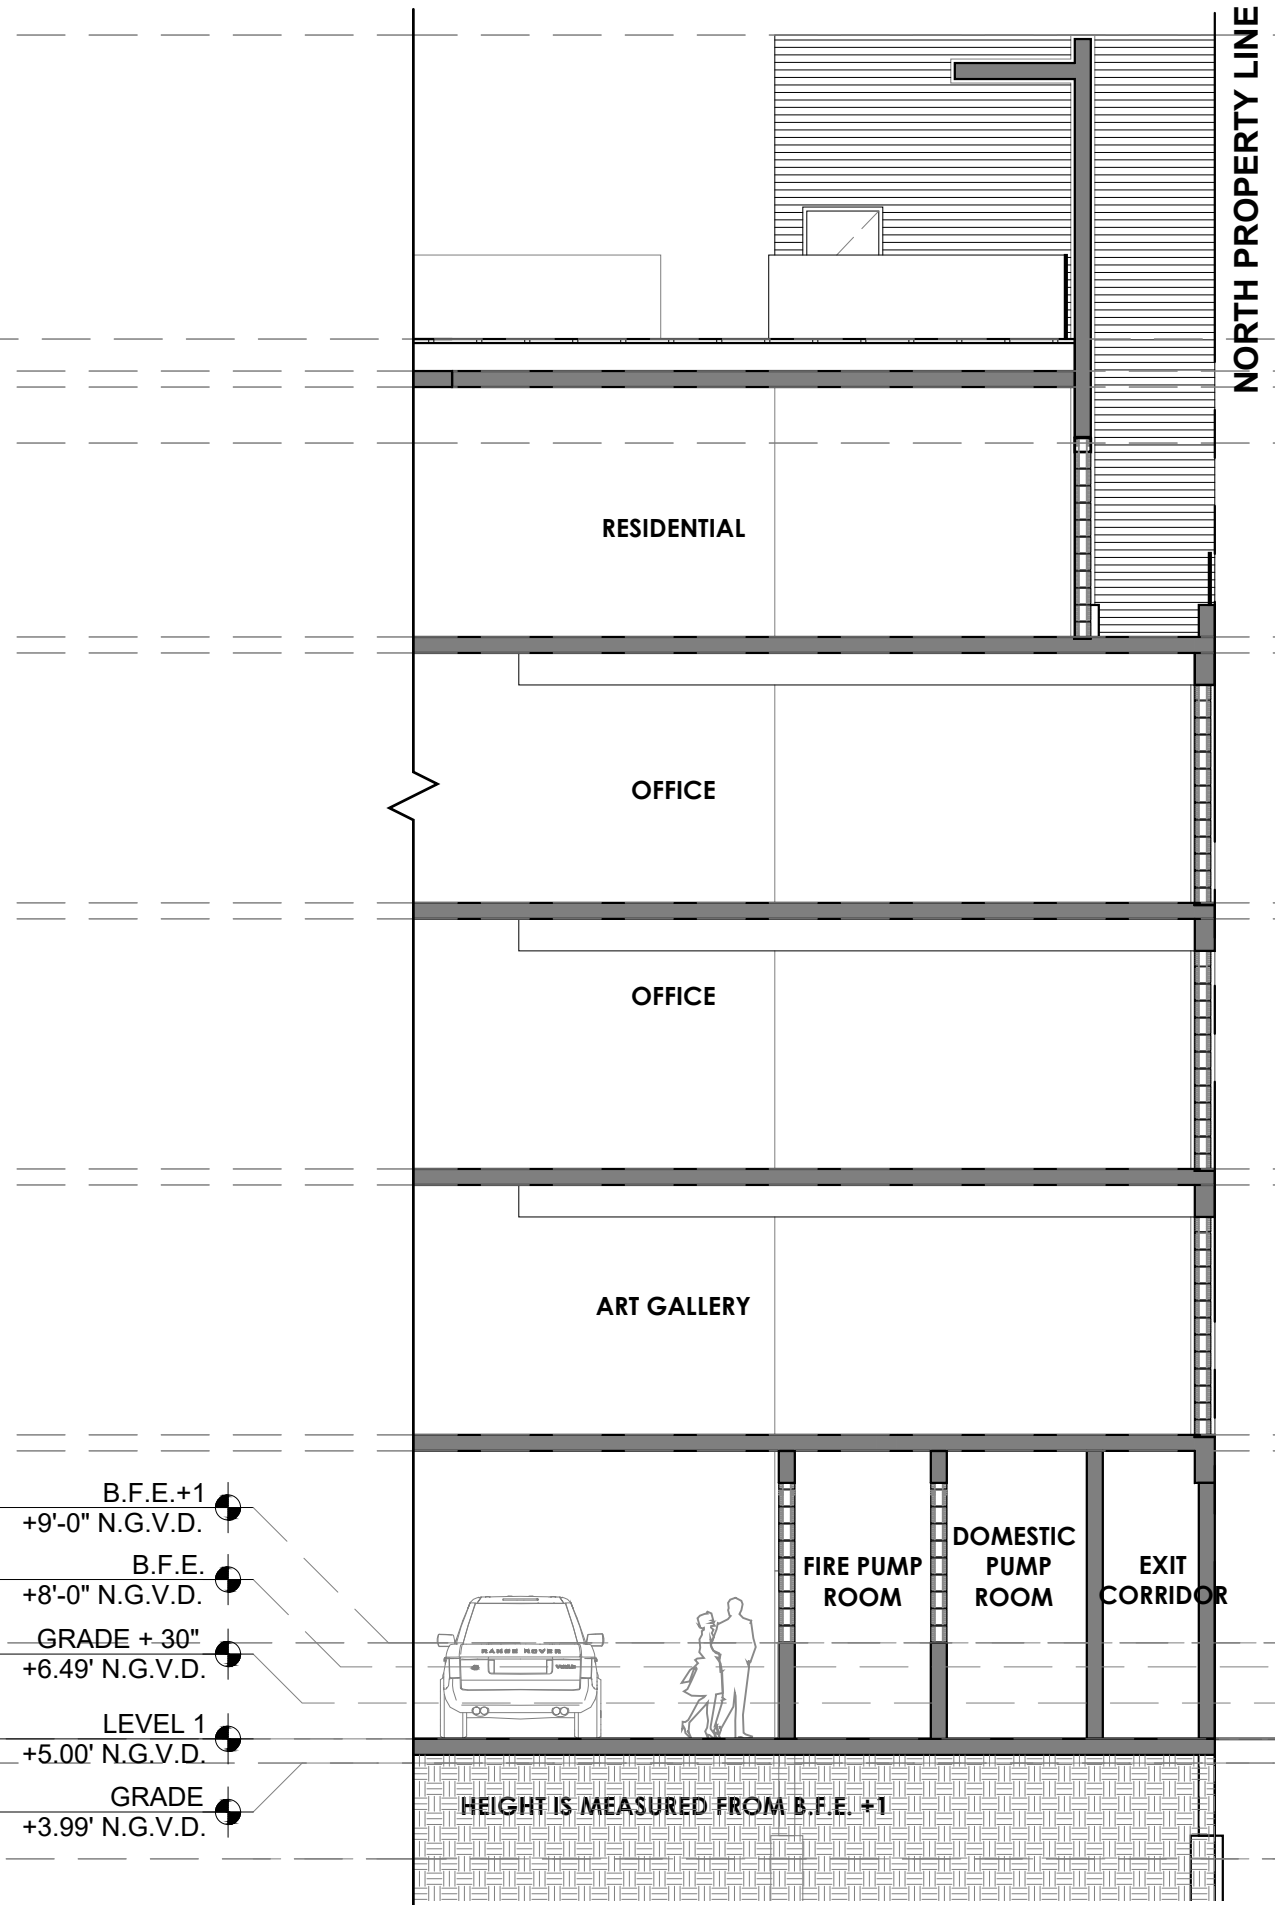

2 ENLARGED SECTION THROUGH FIRE PUMP ROOM AND DOMESTIC PUMP ROOM
Scale: 1/8" = 1'-0"

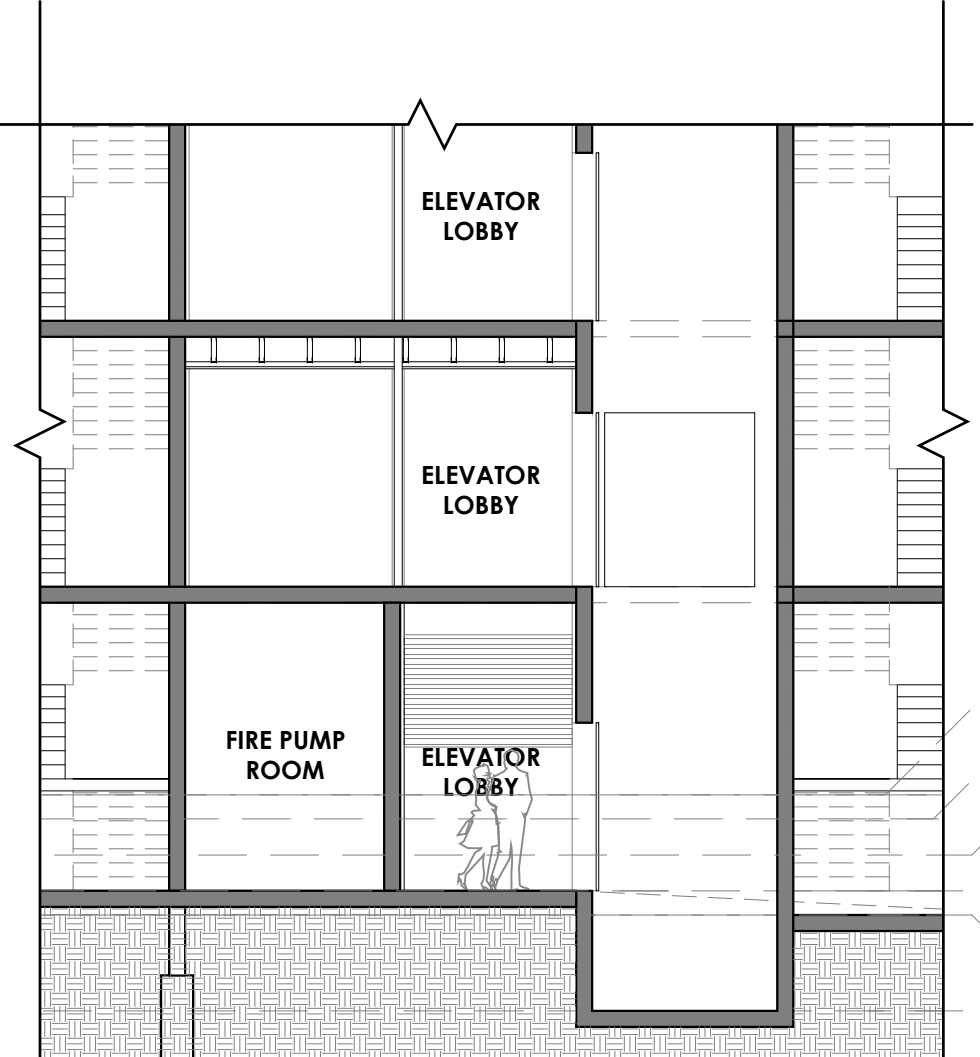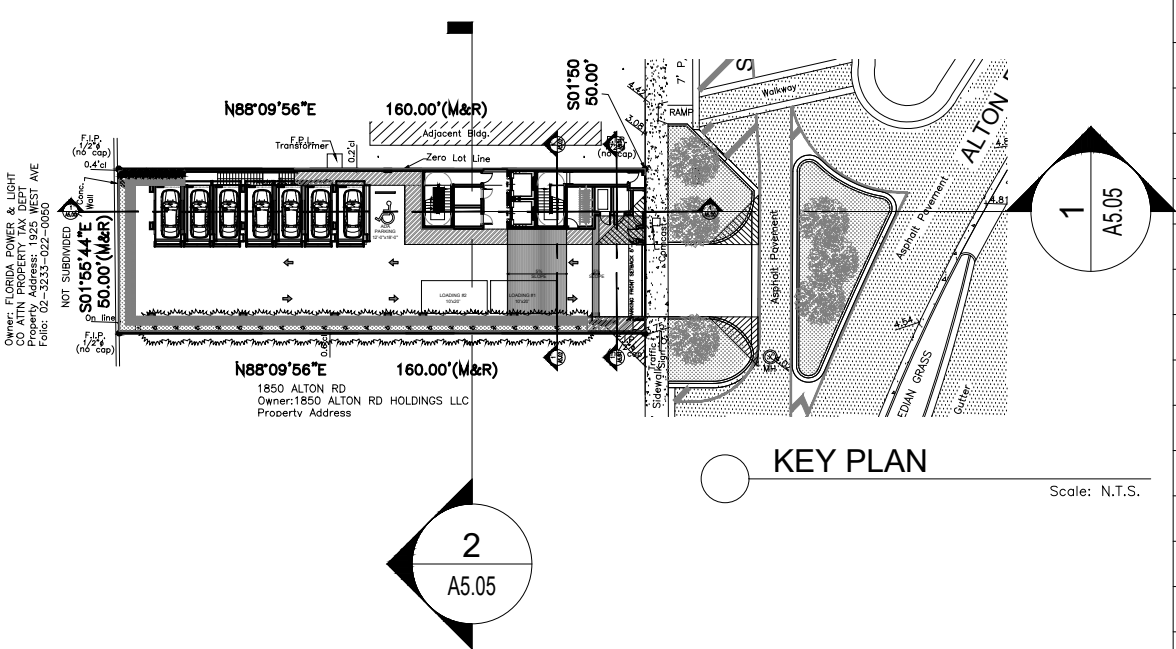

1 ENLARGED SECTION THROUGH FIRE PUMP ROOM AND ELEVATOR LOBBY
Scale: 1/8" = 1'-0"

Rev.	Date	Rev.	Date
PB FIRST SUBMITTAL	04-06-2020		
PB FINAL SUBMITTAL	04-27-2020		

ALL DRAWINGS AND WRITTEN MATERIAL APPEARING HEREIN CONSTITUTE THE ORIGINAL AND UNPUBLISHED WORK OF KOBİ KARP AIA, AND MAY NOT BE DUPLICATED, REPRODUCED, COPIED, OR DISCLOSED WITHOUT THE EXPRESS WRITTEN CONSENT OF KOBİ KARP ARCHITECTURE & INTERIOR DESIGN, INC. AIA (S) 2018

PLANNING BOARD

PB20-0357 FINAL SUBMITTAL

MIXED USE - COMMERCIAL -
OFFICE - RESIDENCE
1910 ALTON ROAD
MIAMI BEACH, FLORIDA 33139


Owner:

Consultant: LANDSCAPE ARCHITECT
Name: CHRISTOPHER CAWLEY
Address: 780 NE 69th STREET
Address: Suite #1106
Tel: Tel: (786) 536-2961

Consultant:
Name:
Address:
Address:
Tel:
Email:


Consultant:
Name:
Address:
Address:
Tel:
Email:

Architect of Record:
Kobi Karp Architecture and Interior Design, Inc.
2315 Biscayne Boulevard, Suite #200
Miami, Florida 33137 USA
Tel: +1(305) 573 1818
Fax: +1(305) 573 3766

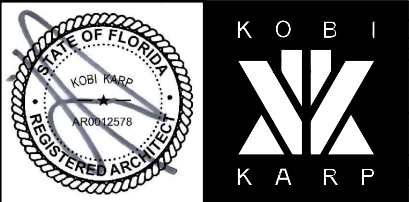


SECTIONS PROPOSED DESIGN

Date	04-27-2020	Sheet No.	A5.05
Scale			
Project	2001		

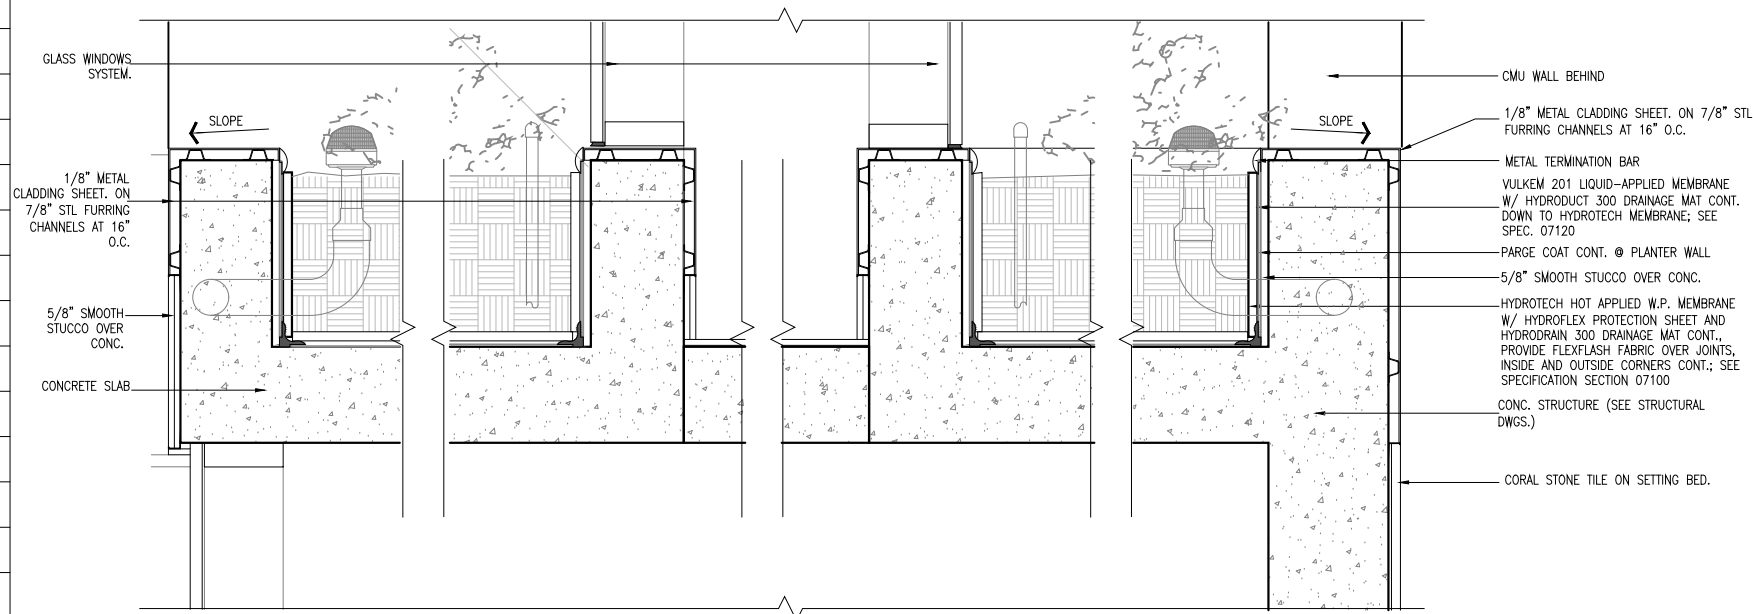


1 ENLARGED SECTION DET. A-A
Scale: 3/4" = 1'-0"

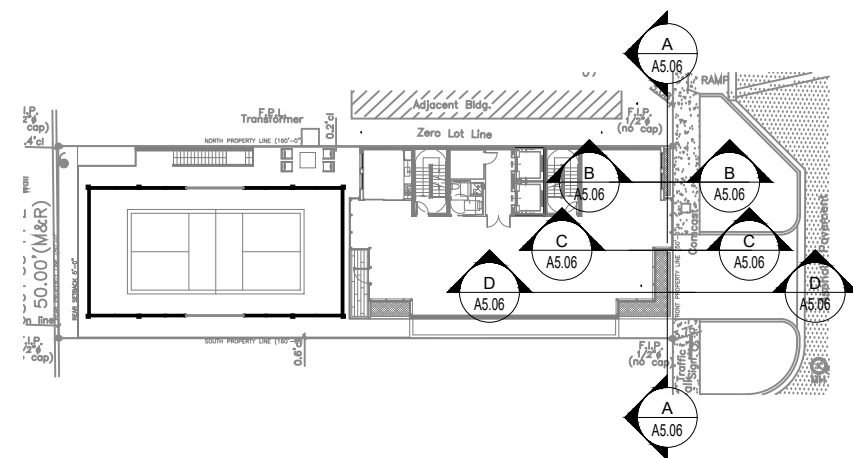


KEY PLAN


Scale: N.T.S.

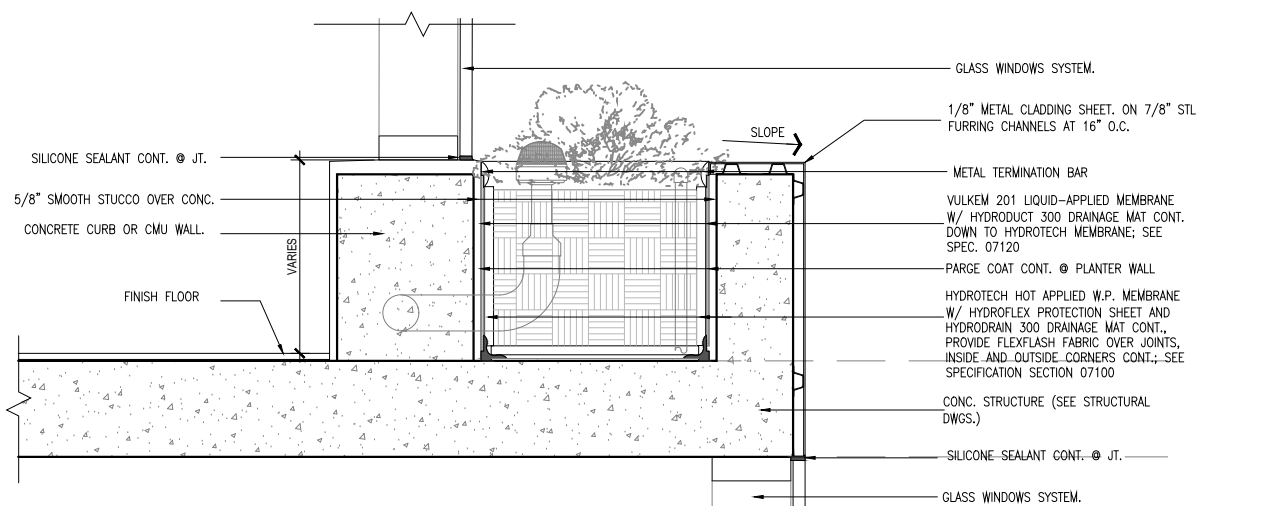

2 ENLARGED SECTION DET. B-B
Scale: 3/4" = 1'-0"

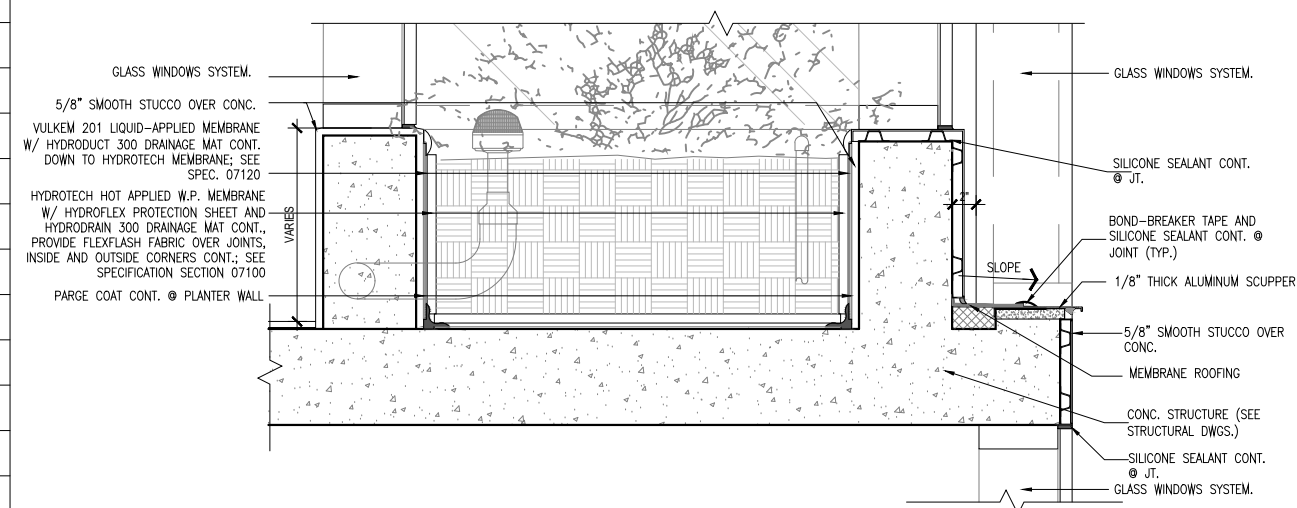

3 ENLARGED SECTION DET. C-C
Scale: 3/4" = 1'-0"

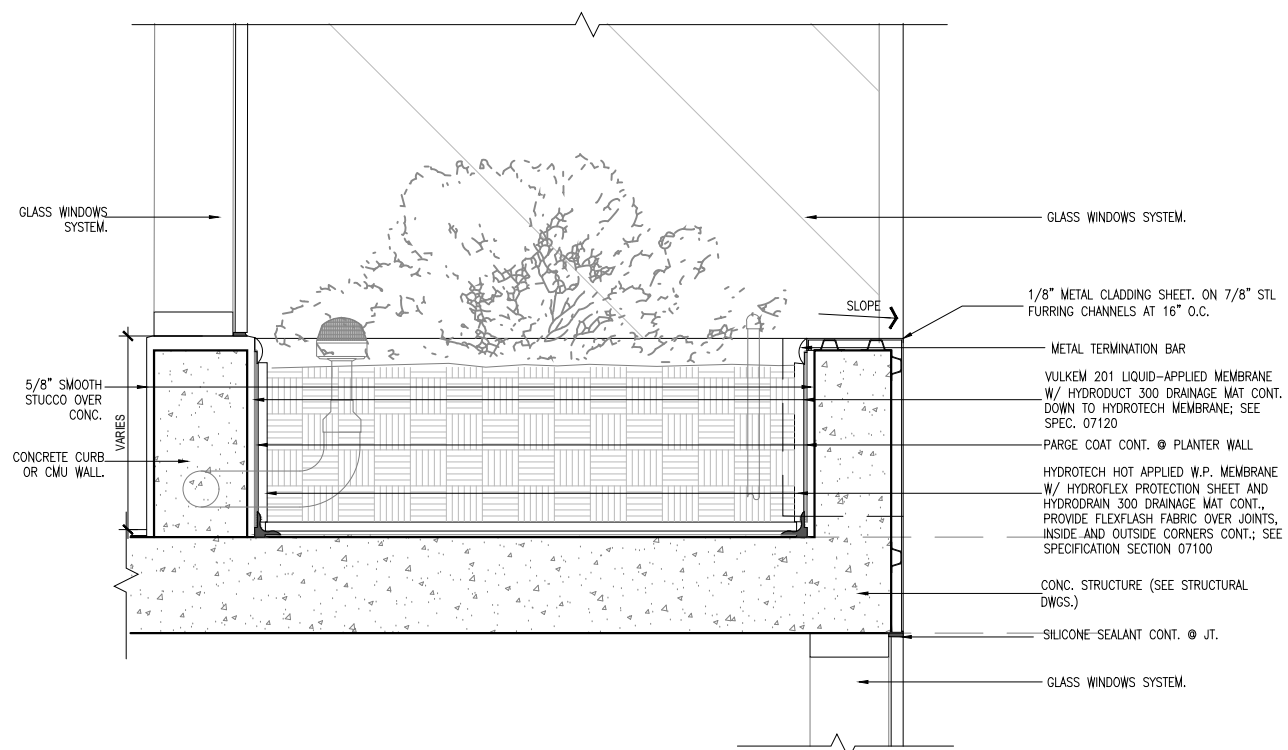

4 ENLARGED SECTION DET. D-D
Scale: 3/4" = 1'-0"

Rev.	Date	Rev.	Date
PB FIRST SUBMITTAL	04-06-2020		
PB FINAL SUBMITTAL	04-27-2020		

ALL DRAWINGS AND WRITTEN MATERIAL APPEARING HEREIN CONSTITUTE THE ORIGINAL AND UNPUBLISHED WORK OF KOBİ KARP AIA, AND MAY NOT BE DUPLICATED, REPRODUCED, OR DISCLOSED WITHOUT THE EXPRESS WRITTEN CONSENT OF KOBİ KARP ARCHITECTURE & INTERIOR DESIGN, INC. AIA (S) 2018

PLANNING BOARD

PB20-0357 FINAL SUBMITTAL

MIXED USE - COMMERCIAL -
OFFICE - RESIDENCE
1910 ALTON ROAD
MIAMI BEACH, FLORIDA 33139


Owner:

Consultant: LANDSCAPE ARCHITECT
Name: CHRISTOPHER CAWLEY
Address: 780 NE 69TH STREET
Address: Suite #1106
Tel: Tel: (786) 536-2961

Consultant:
Name:
Address:
Address:
Tel:
Email:

Consultant:
Name:
Address:
Address:
Tel:
Email:



Architect of Record:
Kobi Karp Architecture and Interior Design, Inc.
2915 Biscayne Boulevard, Suite #200
Miami, Florida 33137 USA
Tel: +1(305) 573 1818
Fax: +1(305) 573 3766

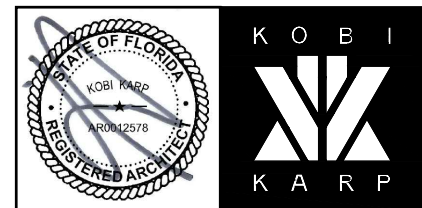

DETAILS PROPOSED DESIGN

Date	04-27-2020	Sheet No.	A5.06
Scale			
Project	2001		

ALTERNATE SECTION IF BUILT AS OF RIGHT.
TO COMPARE HEIGHT. FOR REFERENCE ONLY

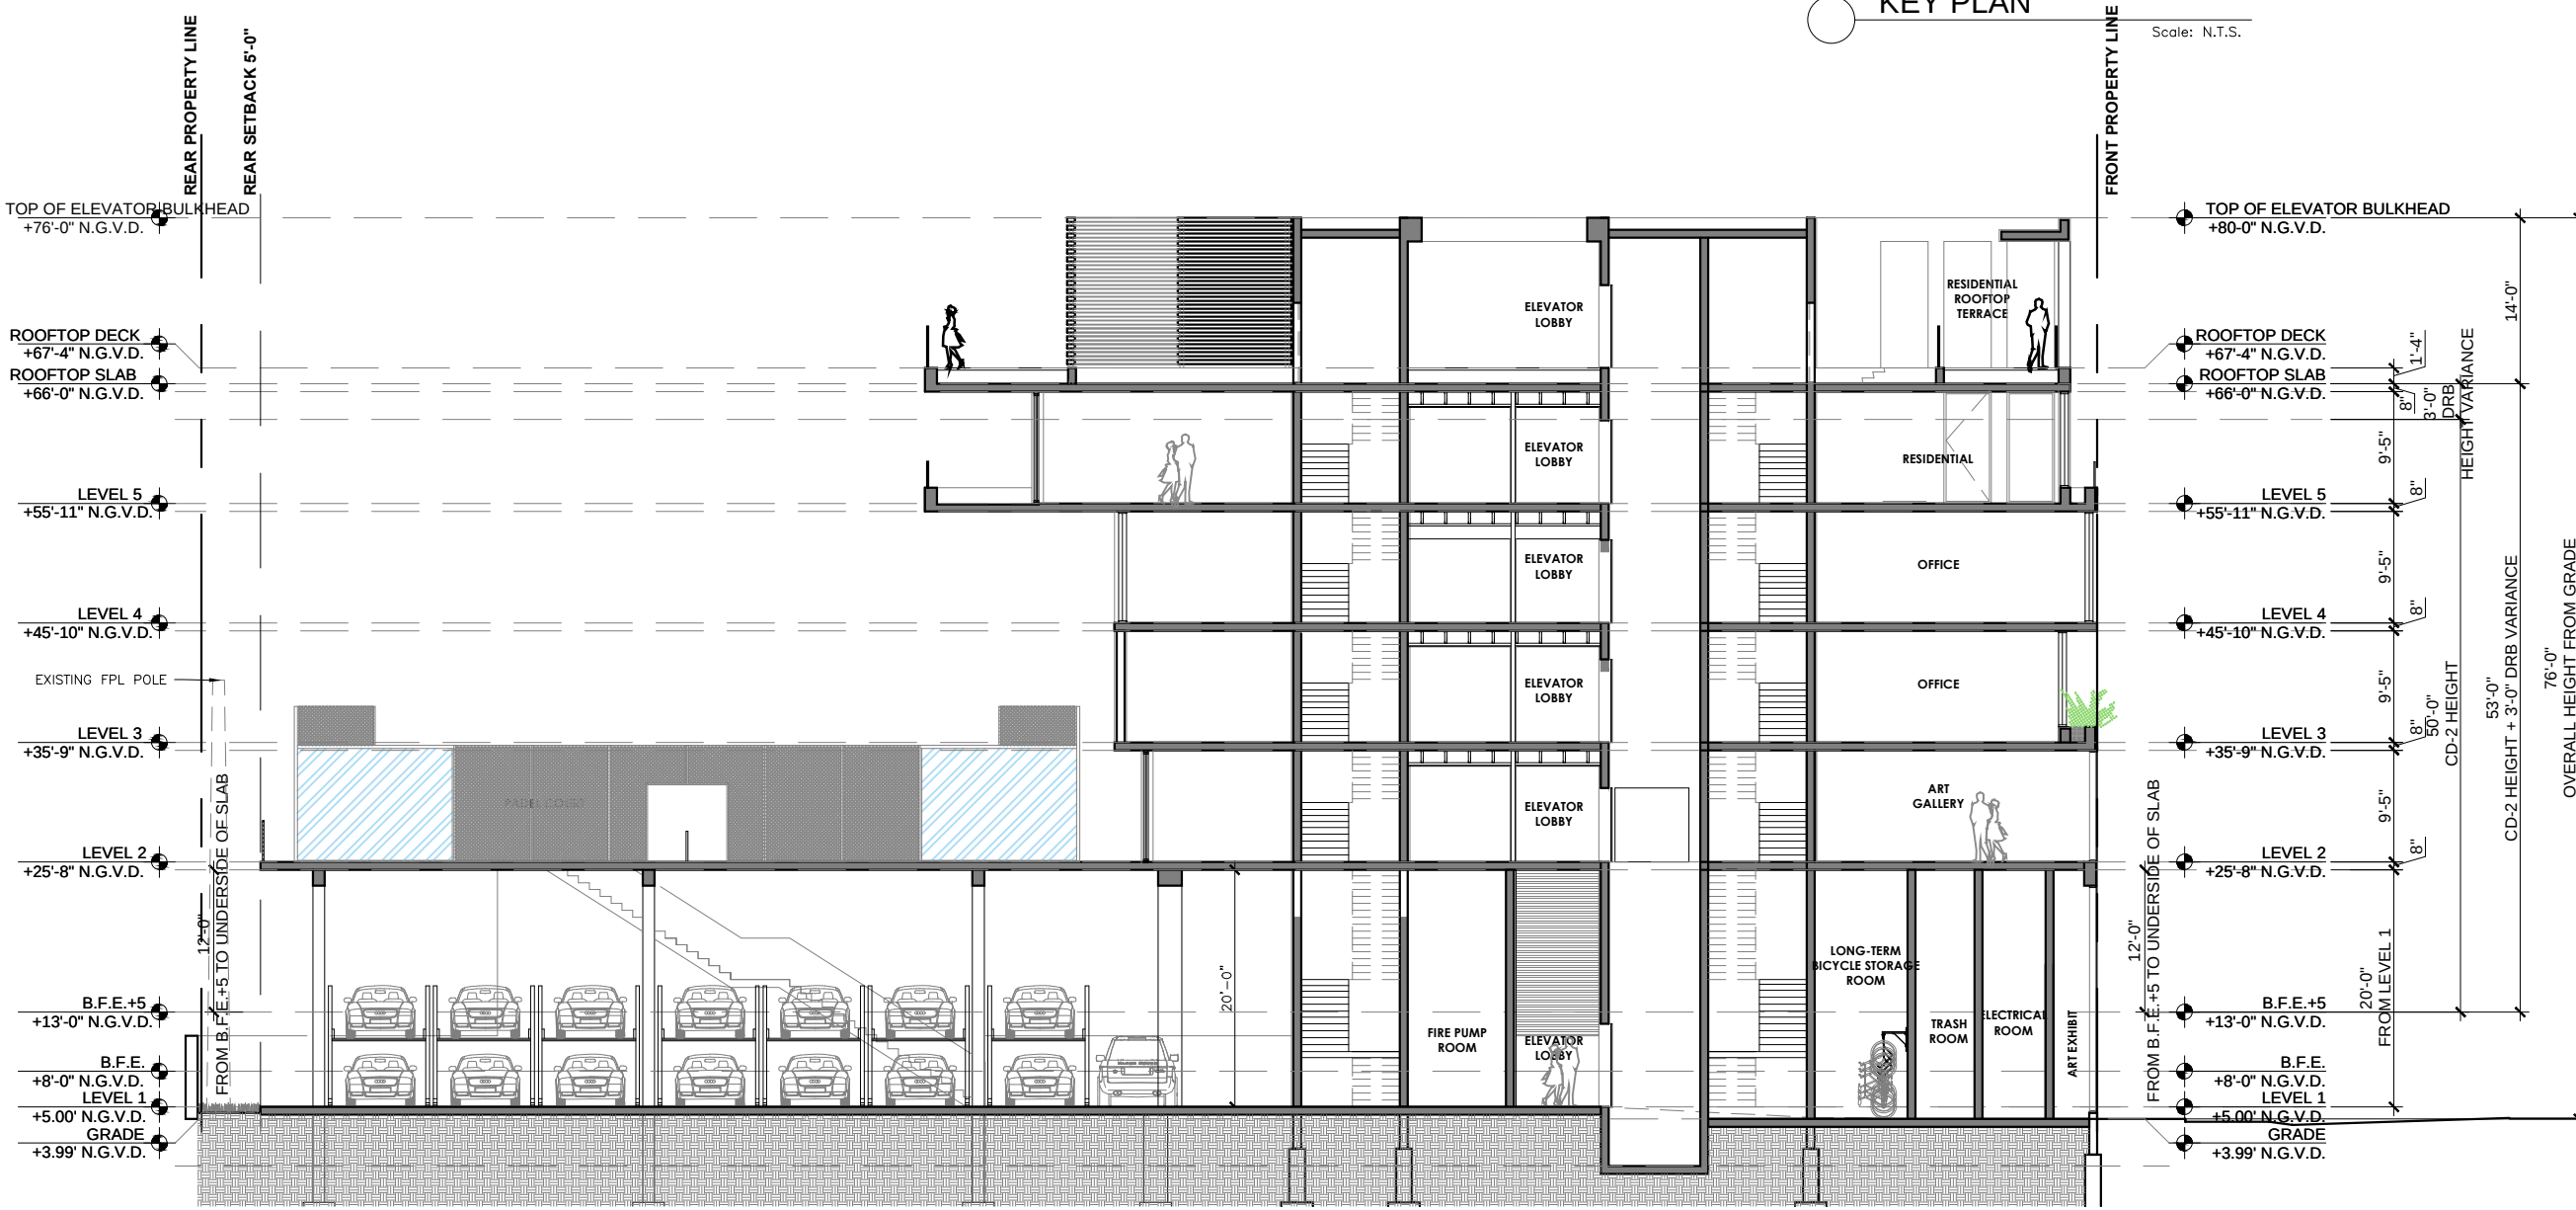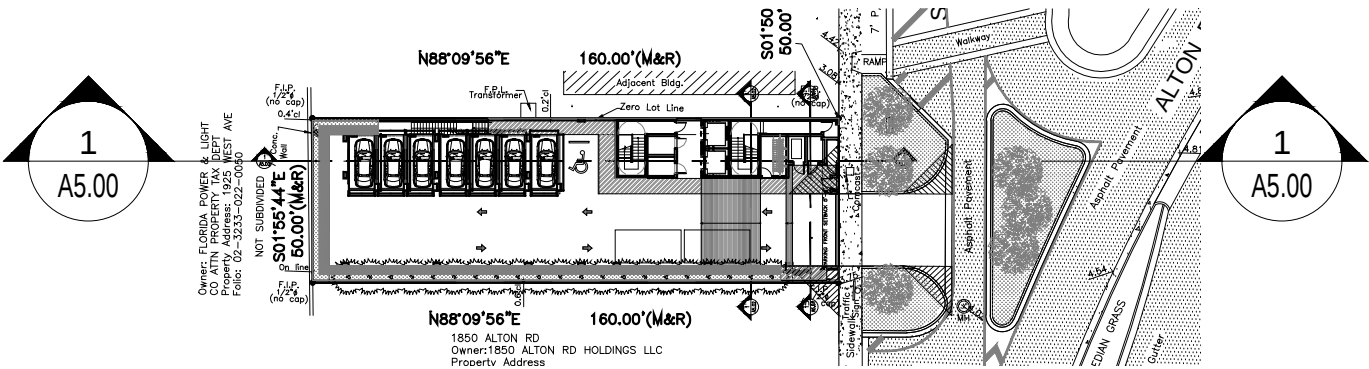

Rev.	Date	Rev.	Date
PB FIRST SUBMITTAL	04-06-2020		
PB FINAL SUBMITTAL	04-27-2020		

ALL DIMENSIONS AND WRITTEN MATERIAL APPEARING HEREIN CONSTITUTE THE ORIGINAL AND UNPUBLISHED WORK OF KOBİ KARP AIA, AND MAY NOT BE DUPLICATED, USED, OR DISCLOSED WITHOUT THE EXPRESS WRITTEN CONSENT OF KOBİ KARP ARCHITECTURE & INTERIOR DESIGN, INC. AIA (S) 2018

PLANNING BOARD

PB20-0357 FINAL SUBMITTAL

MIXED USE - COMMERCIAL -
OFFICE - RESIDENCE
1910 ALTON ROAD
MIAMI BEACH, FLORIDA 33139


Owner:

Consultant: LANDSCAPE ARCHITECT
Name: CHRISTOPHER CAWLEY
Address: 780 NE 69th STREET
Address: Suite #1106
Tel: Tel: (786) 536-2961

Consultant:
Name:
Address:
Address:
Tel:
Email:

Consultant:
Name:
Address:
Address:
Tel:
Email:

Architect of Record:
Kobi Karp Architecture and Interior Design, Inc.
2915 Biscayne Boulevard, Suite #200
Miami, Florida 33137 USA
Tel: +1(305) 573 1818
Fax: +1(305) 573 3766

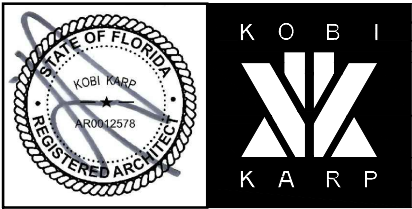

SECTION ALTERNATE PROPOSED DESIGN

Date	04-27-2020	Sheet No.	A5.07
Scale			
Project	2001		



1910 ALTON RD. - MIAMI BEACH, FL

© The work product provided by Kobi Karp Architecture and Interior Design, Inc. is the sole property of Kobi Karp Architecture and Interior Design, Inc. The work product may not be used without the expressed written consent of Kobi Karp Architecture and Interior Design, Inc. (KKAID)



1 RENDERING

Scale: N.T.S.

Rev.	Date	Rev.	Date
PB FIRST SUBMITTAL	04-06-2020		
PB FINAL SUBMITTAL	04-27-2020		

ALL DRAWINGS AND WRITTEN MATERIAL APPEARING HEREIN CONSTITUTE THE ORIGINAL AND UNPUBLISHED WORK OF Kobi KARP AIA, AND MAY NOT BE DUPLICATED, USED, OR DISCLOSED WITHOUT THE EXPRESS WRITTEN CONSENT OF Kobi KARP ARCHITECTURE & INTERIOR DESIGN, INC. AIA: KS 2018

PLANNING BOARD

PB20-0357 FINAL SUBMITTAL

MIXED USE - COMMERCIAL -
OFFICE - RESIDENCE
1910 ALTON ROAD
MIAMI BEACH, FLORIDA 33139


Owner:

Consultant: LANDSCAPE ARCHITECT
Name CHRISTOPHER CAWLEY
Address 780 NE 69th STREET
Address Suite #1106
Tel: Tel: (786) 536-2961

Consultant:
Name
Address
Address
Tel:
Email

Consultant:
Name
Address
Address
Tel:
Email

Architect of Record:
Kobi Karp Architecture and Interior Design, Inc.
2315 Biscayne Boulevard, Suite #200
Miami, Florida 33137 USA
Tel: +1(305) 573 1818
Fax: +1(305) 573 3766

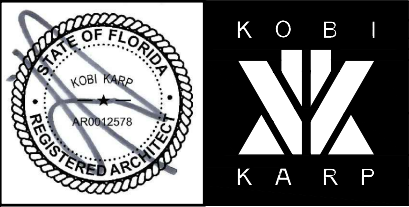

RENDERING
PROPOSED DESIGN

Date	04-27-2020	Sheet No.	A6.00
Scale			
Project	2001		



1910 ALTON RD. - MIAMI BEACH, FL

© The work product provided by Kobi Karp Architecture and Interior Design, Inc. is the sole property of Kobi Karp Architecture and Interior Design, Inc. The work product may not be used without the expressed written consent of Kobi Karp Architecture and Interior Design, Inc. (KKAID)



Rev.	Date	Rev.	Date
PB FIRST SUBMITTAL	04-06-2020		
PB FINAL SUBMITTAL	04-27-2020		

ALL DRAWINGS AND WRITTEN MATERIAL APPEARING HEREIN CONSTITUTE THE ORIGINAL AND UNPUBLISHED WORK OF KOBİ KARP AIA, AND MAY NOT BE DUPLICATED, USED, OR DISCLOSED WITHOUT THE EXPRESS WRITTEN CONSENT OF KOBİ KARP ARCHITECTURE & INTERIOR DESIGN, INC. AIA: (S) 2018

PLANNING BOARD

PB20-0357 FINAL SUBMITTAL

MIXED USE - COMMERCIAL -
OFFICE - RESIDENCE
1910 ALTON ROAD
MIAMI BEACH, FLORIDA 33139


Owner:

Consultant: LANDSCAPE ARCHITECT
Name: CHRISTOPHER CAWLEY
Address: 780 NE 69th STREET
Address: Suite #1106
Tel: (786) 536-2961

Consultant:
Name:
Address:
Address:
Tel:
Email:

Consultant:
Name:
Address:
Address:
Tel:
Email:

Architect of Record:
Kobi Karp Architecture and Interior Design, Inc.
2315 Biscayne Boulevard, Suite #200
Miami, Florida 33137 USA
Tel: +1(305) 573 1818
Fax: +1(305) 573 3766

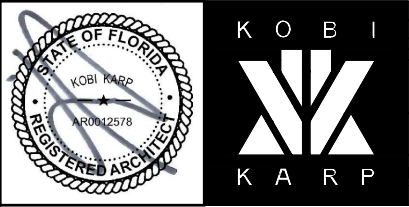

RENDERING
PROPOSED DESIGN

Date	04-27-2020	Sheet No.	A6.01
Scale			
Project	2001		

Scale: N.T.S.



1910 ALTON RD. - MIAMI BEACH, FL

© The work product provided by Kobi Karp Architecture and Interior Design, Inc. is the sole property of Kobi Karp Architecture and Interior Design, Inc. The work product may not be used without the expressed written consent of Kobi Karp Architecture and Interior Design, Inc. (KKAID)

WWW.KOBIKARP.COM

1 RENDERING

Scale: N.T.S.

Rev.	Date	Rev.	Date
PB FIRST SUBMITTAL	04-06-2020		
PB FINAL SUBMITTAL	04-27-2020		

ALL DRAWINGS AND WRITTEN MATERIAL APPEARING HEREIN CONSTITUTE THE ORIGINAL AND UNPUBLISHED WORK OF Kobi Karp AIA, AND MAY NOT BE DUPLICATED, USED, OR DISCLOSED WITHOUT THE EXPRESS WRITTEN CONSENT OF Kobi Karp Architecture & Interior Design, Inc. AIA: 6/1/2018

PLANNING BOARD

PB20-0357 FINAL SUBMITTAL

MIXED USE - COMMERCIAL -
OFFICE - RESIDENCE
1910 ALTON ROAD
MIAMI BEACH, FLORIDA 33139


Owner:

Consultant: LANDSCAPE ARCHITECT
Name: CHRISTOPHER CAWLEY
Address: 780 NE 69th STREET
Address: Suite #1106
Tel: Tel: (786) 536-2961

Consultant:
Name:
Address:
Address:
Tel:
Email:


Consultant:
Name:
Address:
Address:
Tel:
Email:

Architect of Record:
Kobi Karp Architecture and Interior Design, Inc.
2315 Biscayne Boulevard, Suite #200
Miami, Florida 33137 USA
Tel: +1(305) 573 1818
Fax: +1(305) 573 3766

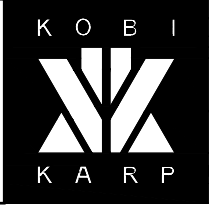

RENDERING
PROPOSED DESIGN

Date	04-27-2020	Sheet No.	A6.02
Scale			
Project	2001		

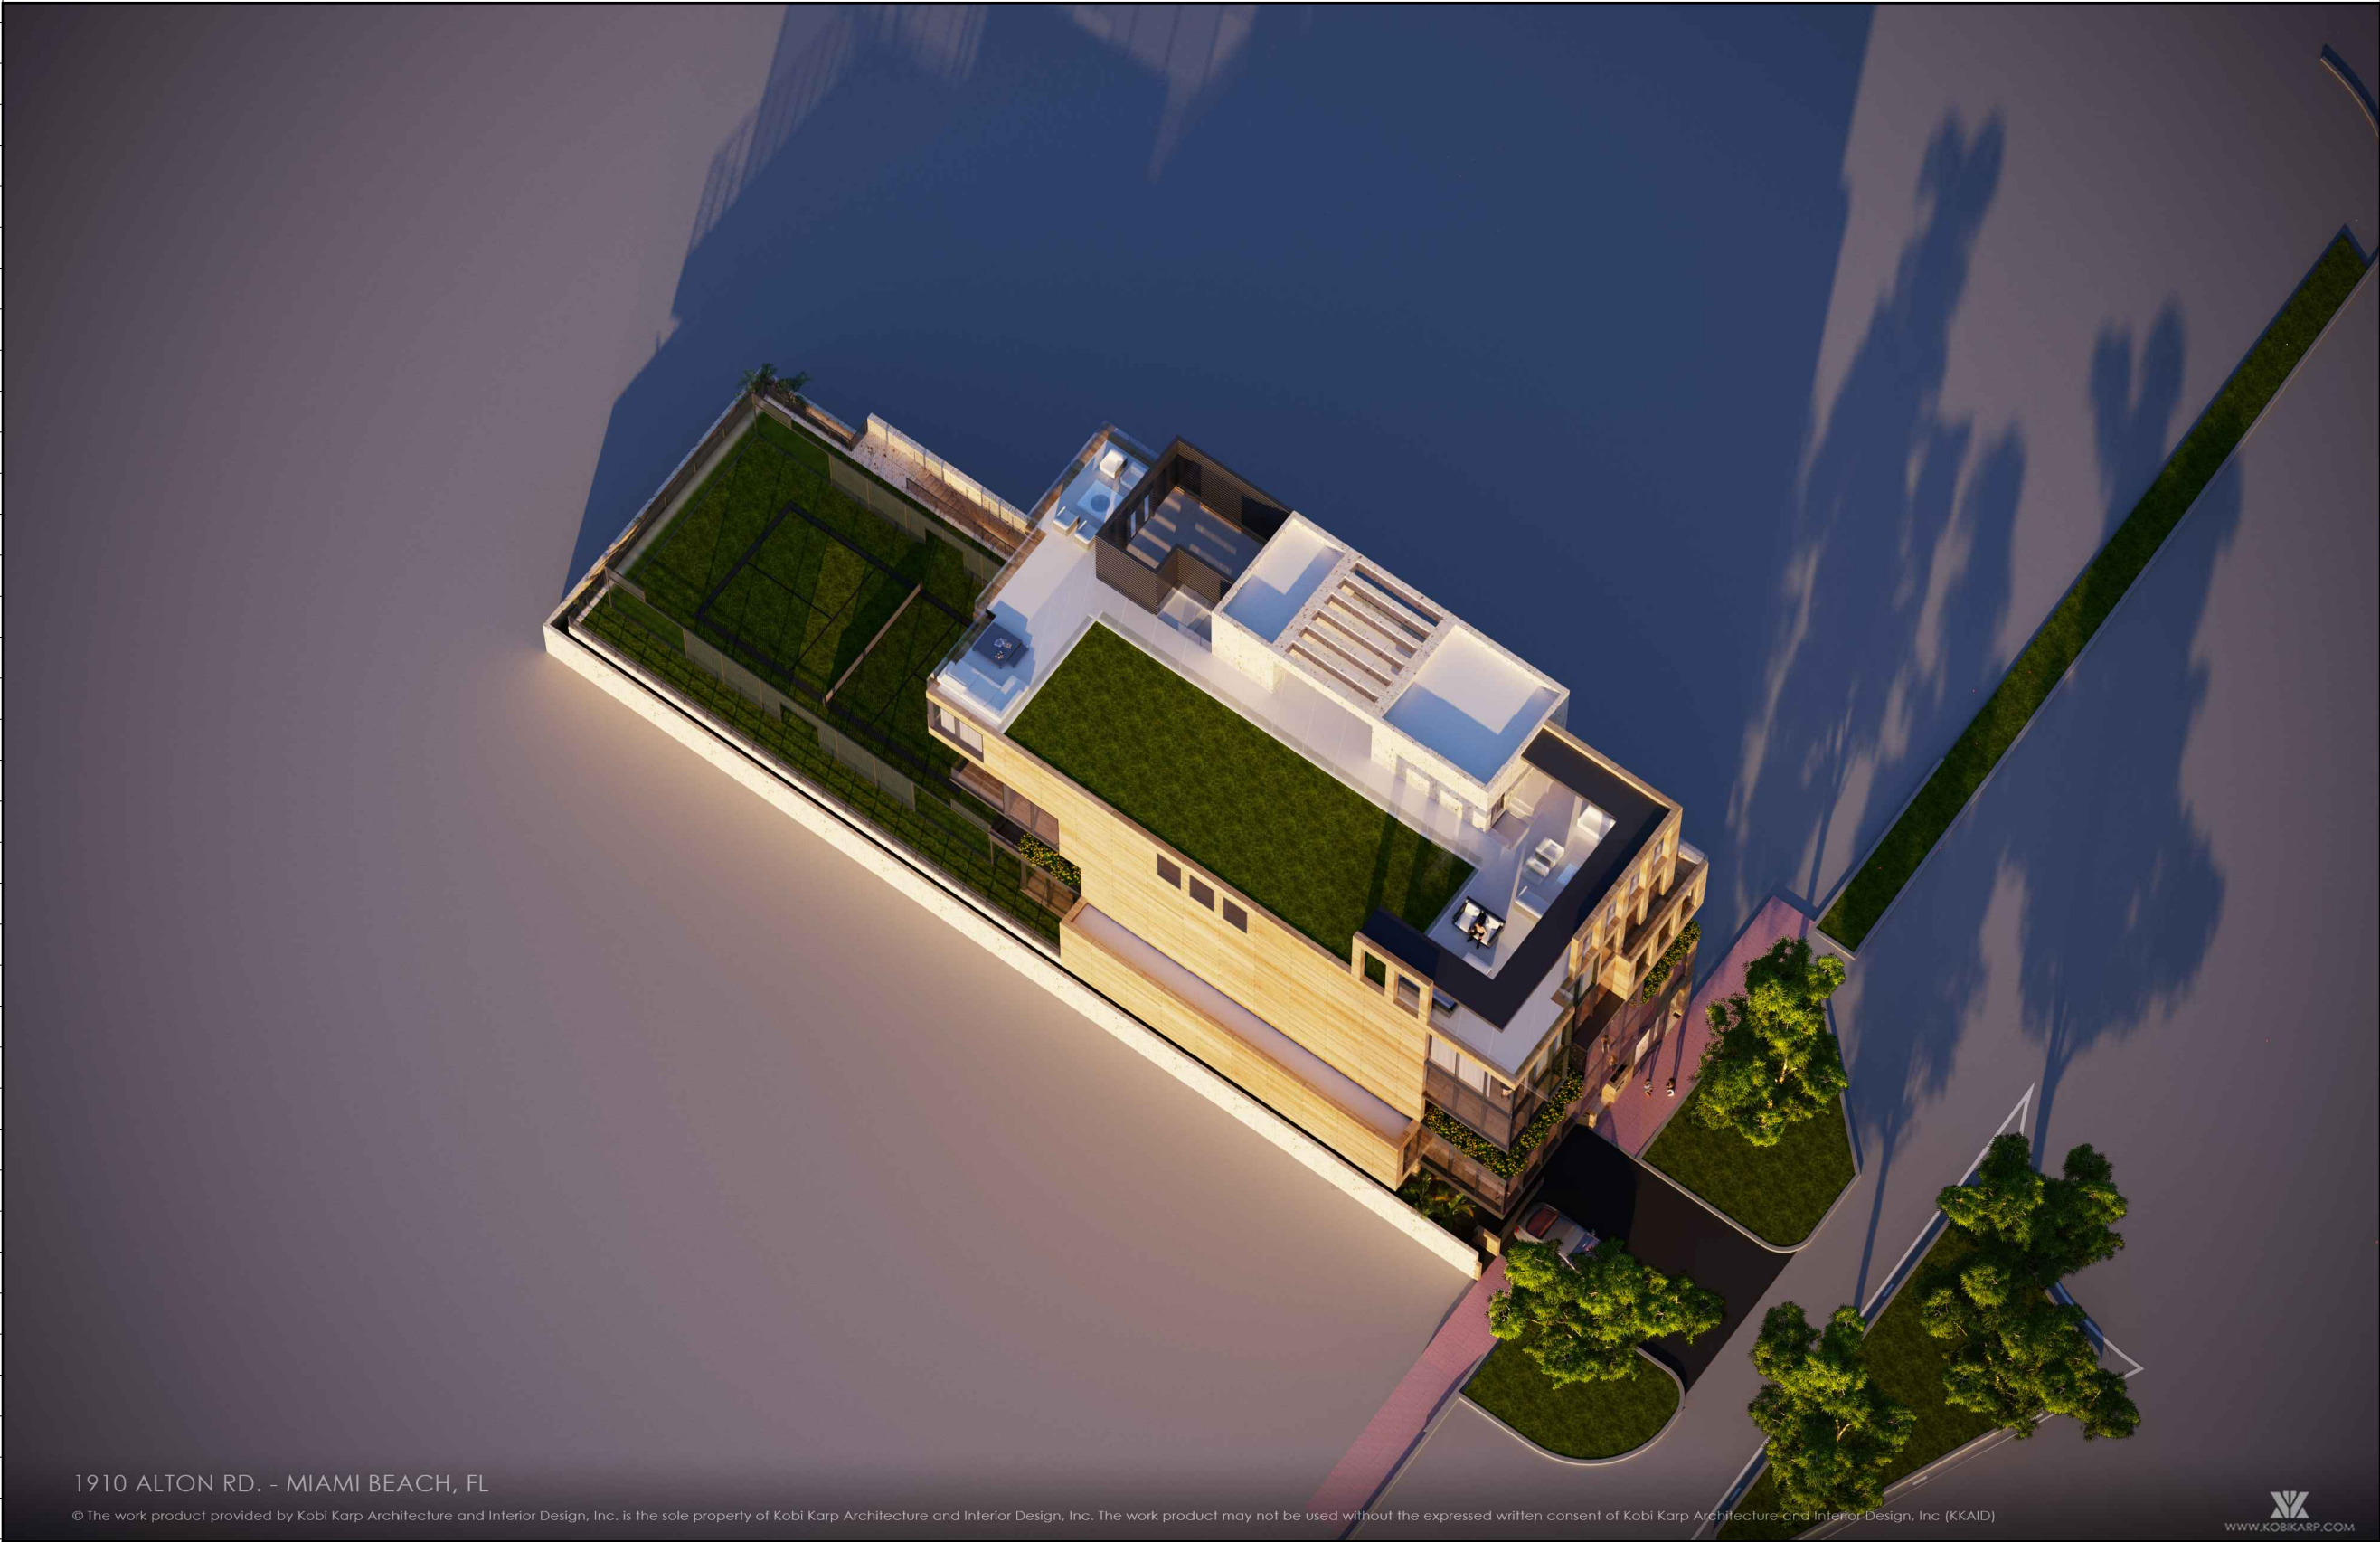

1910 ALTON RD. - MIAMI BEACH, FL

© The work product provided by Kobi Karp Architecture and Interior Design, Inc. is the sole property of Kobi Karp Architecture and Interior Design, Inc. The work product may not be used without the expressed written consent of Kobi Karp Architecture and Interior Design, Inc. (KKAID)



1 RENDERING

Scale: N.T.S.

Rev.	Date	Rev.	Date
PB FIRST SUBMITTAL	04-06-2020		
PB FINAL SUBMITTAL	04-27-2020		

ALL DRAWINGS AND WRITTEN MATERIAL APPEARING HEREIN CONSTITUTE THE ORIGINAL AND UNPUBLISHED WORK OF Kobi Karp AIA, AND MAY NOT BE DUPLICATED, USED, OR DISCLOSED WITHOUT THE EXPRESS WRITTEN CONSENT OF Kobi Karp Architecture & Interior Design, Inc. AIA: 6/1/2018

PLANNING BOARD

PB20-0357 FINAL SUBMITTAL

MIXED USE - COMMERCIAL -
OFFICE - RESIDENCE
1910 ALTON ROAD
MIAMI BEACH, FLORIDA 33139


Owner:

Consultant: LANDSCAPE ARCHITECT
Name CHRISTOPHER CAWLEY
Address 780 NE 69th STREET
Address Suite #1106
Tel: (786) 536-2961

Consultant:
Name
Address
Address
Tel:
Email

Consultant:
Name
Address
Address
Tel:
Email

Architect of Record:
Kobi Karp Architecture and Interior Design, Inc.
2315 Biscayne Boulevard, Suite #200
Miami, Florida 33137 USA
Tel: +1(305) 573 1818
Fax: +1(305) 573 3766

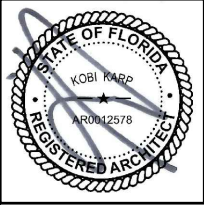

RENDERING
PROPOSED DESIGN

Date	04-27-2020	Sheet No.	A6.03
Scale			
Project	2001		