

5840 North Bay Road Residence

5840 N. BAY ROAD
MIAMI BEACH , FL 33140

Design Review Board
Pre-Application Meeting
02.06.20

FIRST SUBMISSION:
02.17.20

FINAL SUBMISSION:
03.09.20

REQUESTS-

- 1) Design review for a new single family home
- 2) Waiver of section 141-105(b)(4)(c) to permit 93% of second floor volume where 70% is permitted
- 3) Waiver of section 142-106(2)(d) to allow the two-story side elevation along the interior side yard in excess of 60' without an 8' break in the architecture
- 4) Variance from section 142-105 allowing 35.5% lot coverage where a maximum of 30% is permitted

CMA Design Studio, Inc.
ARCHITECTURE PLANNING INTERIORS
232 Andalusia Avenue Suite 101 Coral Gables, Florida 33134 T+305.448.4200 F+305.448.4215



1 RENDERING

R1.0 | R1.0

N.T.S.

DRB SET 03.09.20

©2020 THIS DRAWING IS THE PROPERTY OF CMA DESIGN STUDIO INC. AND MAY NOT BE REPRODUCED OR USED WITHOUT WRITTEN PERMISSION. CONTRACTOR SHALL VERIFY ALL DIMENSIONS AT SITE BEFORE PROCEEDING WITH WORK.

CMA Design Studio, Inc.

ARCHITECTURE PLANNING INTERIOR DESIGN
232 Andalusia Avenue Suite 101 Coral Gables, Florida 33134 T: 305.448.4200

5840 North Bay Road Residence

5840 North Bay Road
Miami Beach, FL 33140

TITLE: RENDERINGS

SEAL

03.09.20
Lynsie Christine Conn
FL Architect
AR99059
AA26000730

SHEET NO.:

R1.0



1 RENDERING

R2.0 | R2.0

N.T.S.

DRB SET 03.09.20

CMA Design Studio, Inc.

ARCHITECTURE PLANNING INTERIOR DESIGN
232 Andalusia Avenue Suite 101 Coral Gables, Florida 33134 T: 305.448.4200

5840 North Bay Road Residence

5840 North Bay Road
Miami Beach, FL 33140

TITLE: RENDERINGS

SEAL

03.09.20
Lynsie Christine Conn
FL Architect
AR99059
AA26000730

SHEET NO.:

R2.0



©2020 THIS DRAWING IS THE PROPERTY OF CMA DESIGN STUDIO INC. AND MAY NOT BE REPRODUCED OR USED WITHOUT WRITTEN PERMISSION. CONTRACTOR SHALL VERIFY ALL DIMENSIONS AT SITE BEFORE PROCEEDING WITH WORK.

1 RENDERING

R3.0|R3.0

N.T.S.

DRB SET 03.09.20

SHEET NO.:
R3.0


SEAL

03.09.20
Lynsie Christine Conn
FL Architect
AR99059
AA26000730

5840 North Bay Road Residence
5840 North Bay Road
Miami Beach, FL 33140

TITLE: RENDERINGS

CMA Design Studio, Inc.
ARCHITECTURE PLANNING INTERIOR DESIGN
232 Andalusia Avenue Suite 101 Coral Gables, Florida 33134 T: 305.448.4200

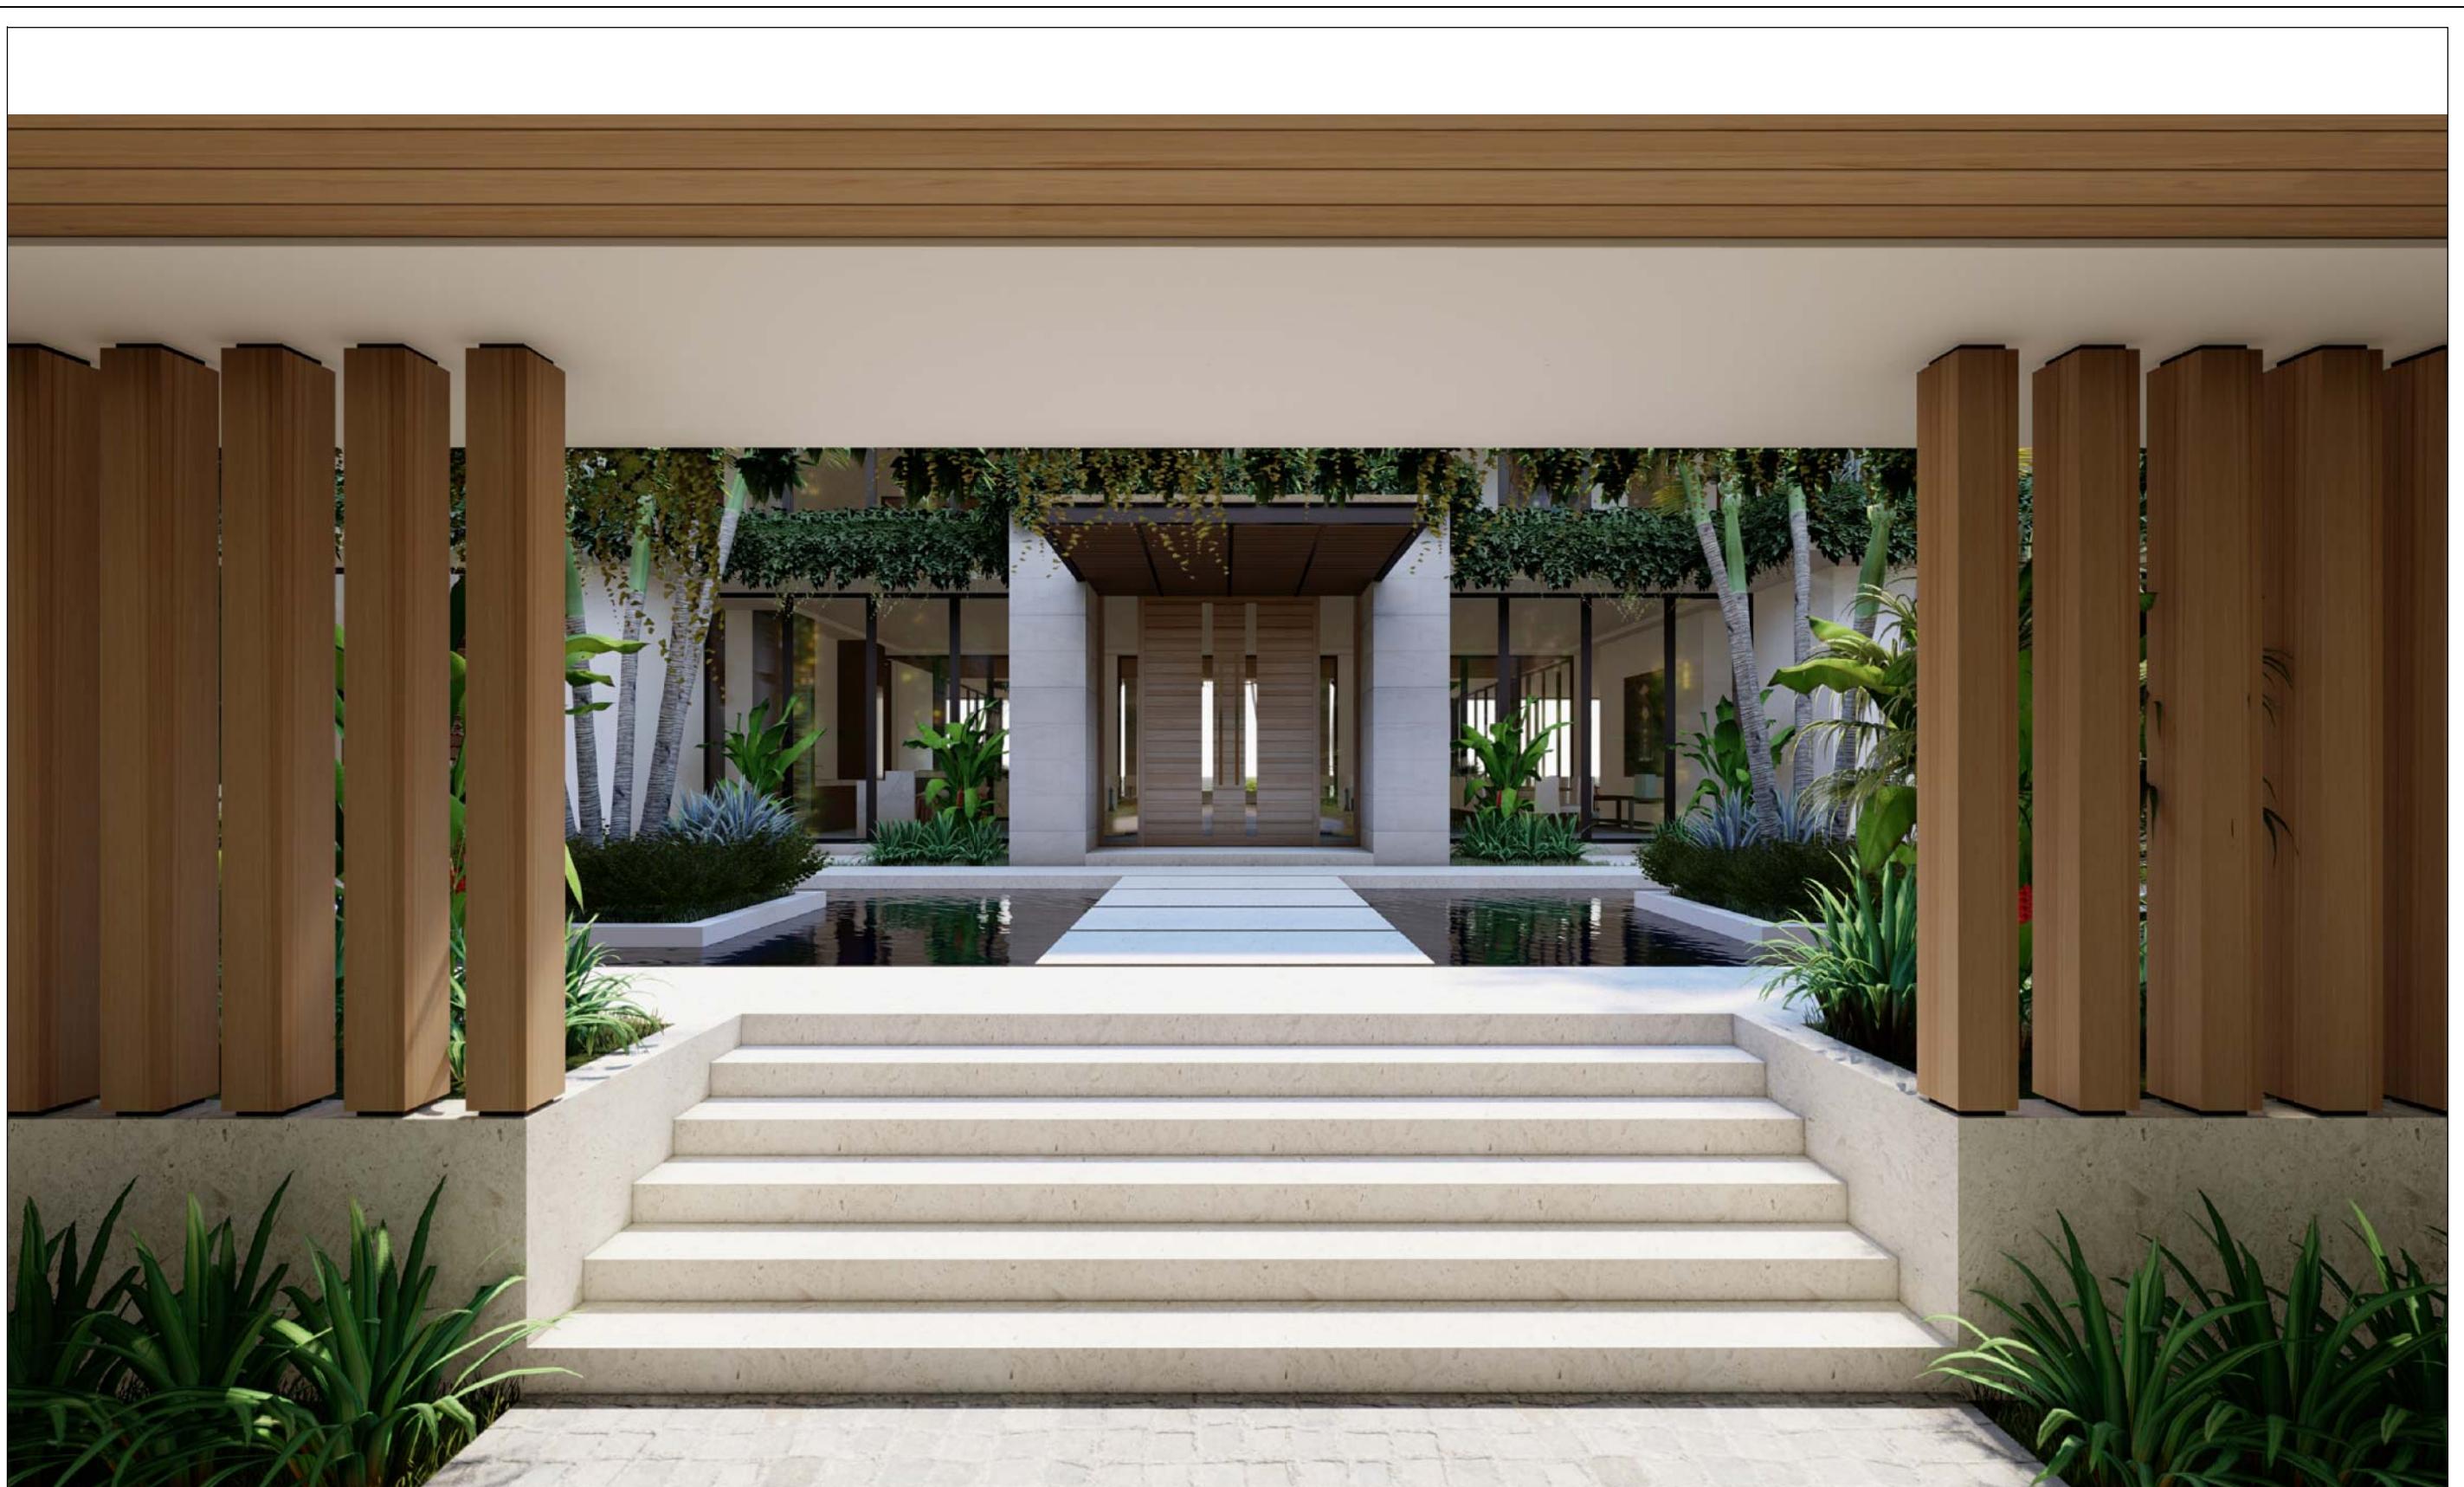

©2020 THIS DRAWING IS THE PROPERTY OF CMA DESIGN STUDIO INC. AND MAY NOT BE REPRODUCED OR USED WITHOUT WRITTEN PERMISSION. CONTRACTOR SHALL VERIFY ALL DIMENSIONS AT SITE BEFORE PROCEEDING WITH WORK.

1 RENDERING

R4.0|R4.0

N.T.S.

DRB SET 03.09.20

SHEET NO.:

R4.0

SEAL

03.09.20
Lynsie Christine Conn
FL Architect
AR99059
AA26000730

5840 North Bay Road Residence

5840 North Bay Road
Miami Beach, FL 33140

TITLE: RENDERINGS

CMA Design Studio, Inc.

ARCHITECTURE PLANNING
INTERIOR DESIGN
232 Andalusia Avenue Suite 101 Coral Gables, Florida 33134 T: 305.448.4200



1 RENDERING

R5.0 | R5.0

N.T.S.

DRB SET 03.09.20

CMA Design Studio, Inc.

ARCHITECTURE PLANNING INTERIOR DESIGN
232 Andalusia Avenue Suite 101 Coral Gables, Florida 33134 T: 305.448.4200

5840 North Bay Road Residence

5840 North Bay Road
Miami Beach, FL 33140

TITLE: RENDERINGS

SEAL

03.09.20
Lynsie Christine Conn
FL Architect
AR99059
AA26000730

SHEET NO.:

R5.0



1 RENDERING

R6.0 | R6.0

N.T.S.

DRB SET 03.09.20

CMA Design Studio, Inc.

ARCHITECTURE PLANNING INTERIOR DESIGN
232 Andalusia Avenue Suite 101 Coral Gables, Florida 33134 T: 305.448.4200

5840 North Bay Road Residence

5840 North Bay Road
Miami Beach, FL 33140

TITLE: RENDERINGS

SEAL

03.09.20
Lynsie Christine Conn
FL Architect
AR99059
AA26000730

SHEET NO.:

R6.0



©2020 THIS DRAWING IS THE PROPERTY OF CMA DESIGN STUDIO INC. AND MAY NOT BE REPRODUCED OR USED WITHOUT WRITTEN PERMISSION. CONTRACTOR SHALL VERIFY ALL DIMENSIONS AT SITE BEFORE PROCEEDING WITH WORK.

1 RENDERING

R7.0|R7.0

N.T.S.

DRB SET 03.09.20

SHEET NO.:
R7.0

SEAL

03.09.20
Lynsie Christine Conn
FL Architect
AR99059
AA26000730

5840 North Bay Road Residence
5840 North Bay Road
Miami Beach, FL 33140

TITLE: RENDERINGS

CMA Design Studio, Inc.
ARCHITECTURE PLANNING
INTERIOR DESIGN
232 Andalusia Avenue Suite 101 Coral Gables, Florida 33134 T: 305.448.4200



©2020 THIS DRAWING IS THE PROPERTY OF CMA DESIGN STUDIO INC. AND MAY NOT BE REPRODUCED OR USED WITHOUT WRITTEN PERMISSION. CONTRACTOR SHALL VERIFY ALL DIMENSIONS AT SITE BEFORE PROCEEDING WITH WORK.

1 RENDERING

R8.0

N.T.S.

DRB SET 03.09.20

SHEET NO.:
R8.0

SEAL

03.09.20
Lynsie Christine Conn
FL Architect
AR99059
AA26000730

5840 North Bay Road Residence

5840 North Bay Road
Miami Beach, FL 33140

TITLE: RENDERINGS

CMA Design Studio, Inc.

ARCHITECTURE PLANNING INTERIOR DESIGN
232 Andalusia Avenue Suite 101 Coral Gables, Florida 33134 T: 305.448.4200



©2020 THIS DRAWING IS THE PROPERTY OF CMA DESIGN STUDIO INC. AND MAY NOT BE REPRODUCED OR USED WITHOUT WRITTEN PERMISSION. CONTRACTOR SHALL VERIFY ALL DIMENSIONS AT SITE BEFORE PROCEEDING WITH WORK.

1 RENDERING

R9.0

N.T.S.

DRB SET 03.09.20

SHEET NO.:
R9.0


SEAL

03.09.20
Lynsie Christine Conn
FL Architect
AR99059
AA26000730

5840 North Bay Road Residence
5840 North Bay Road
Miami Beach, FL 33140

TITLE: RENDERINGS

CMA Design Studio, Inc.
ARCHITECTURE PLANNING
INTERIOR DESIGN
232 Andalusia Avenue Suite 101 Coral Gables, Florida 33134 T: 305.448.4200

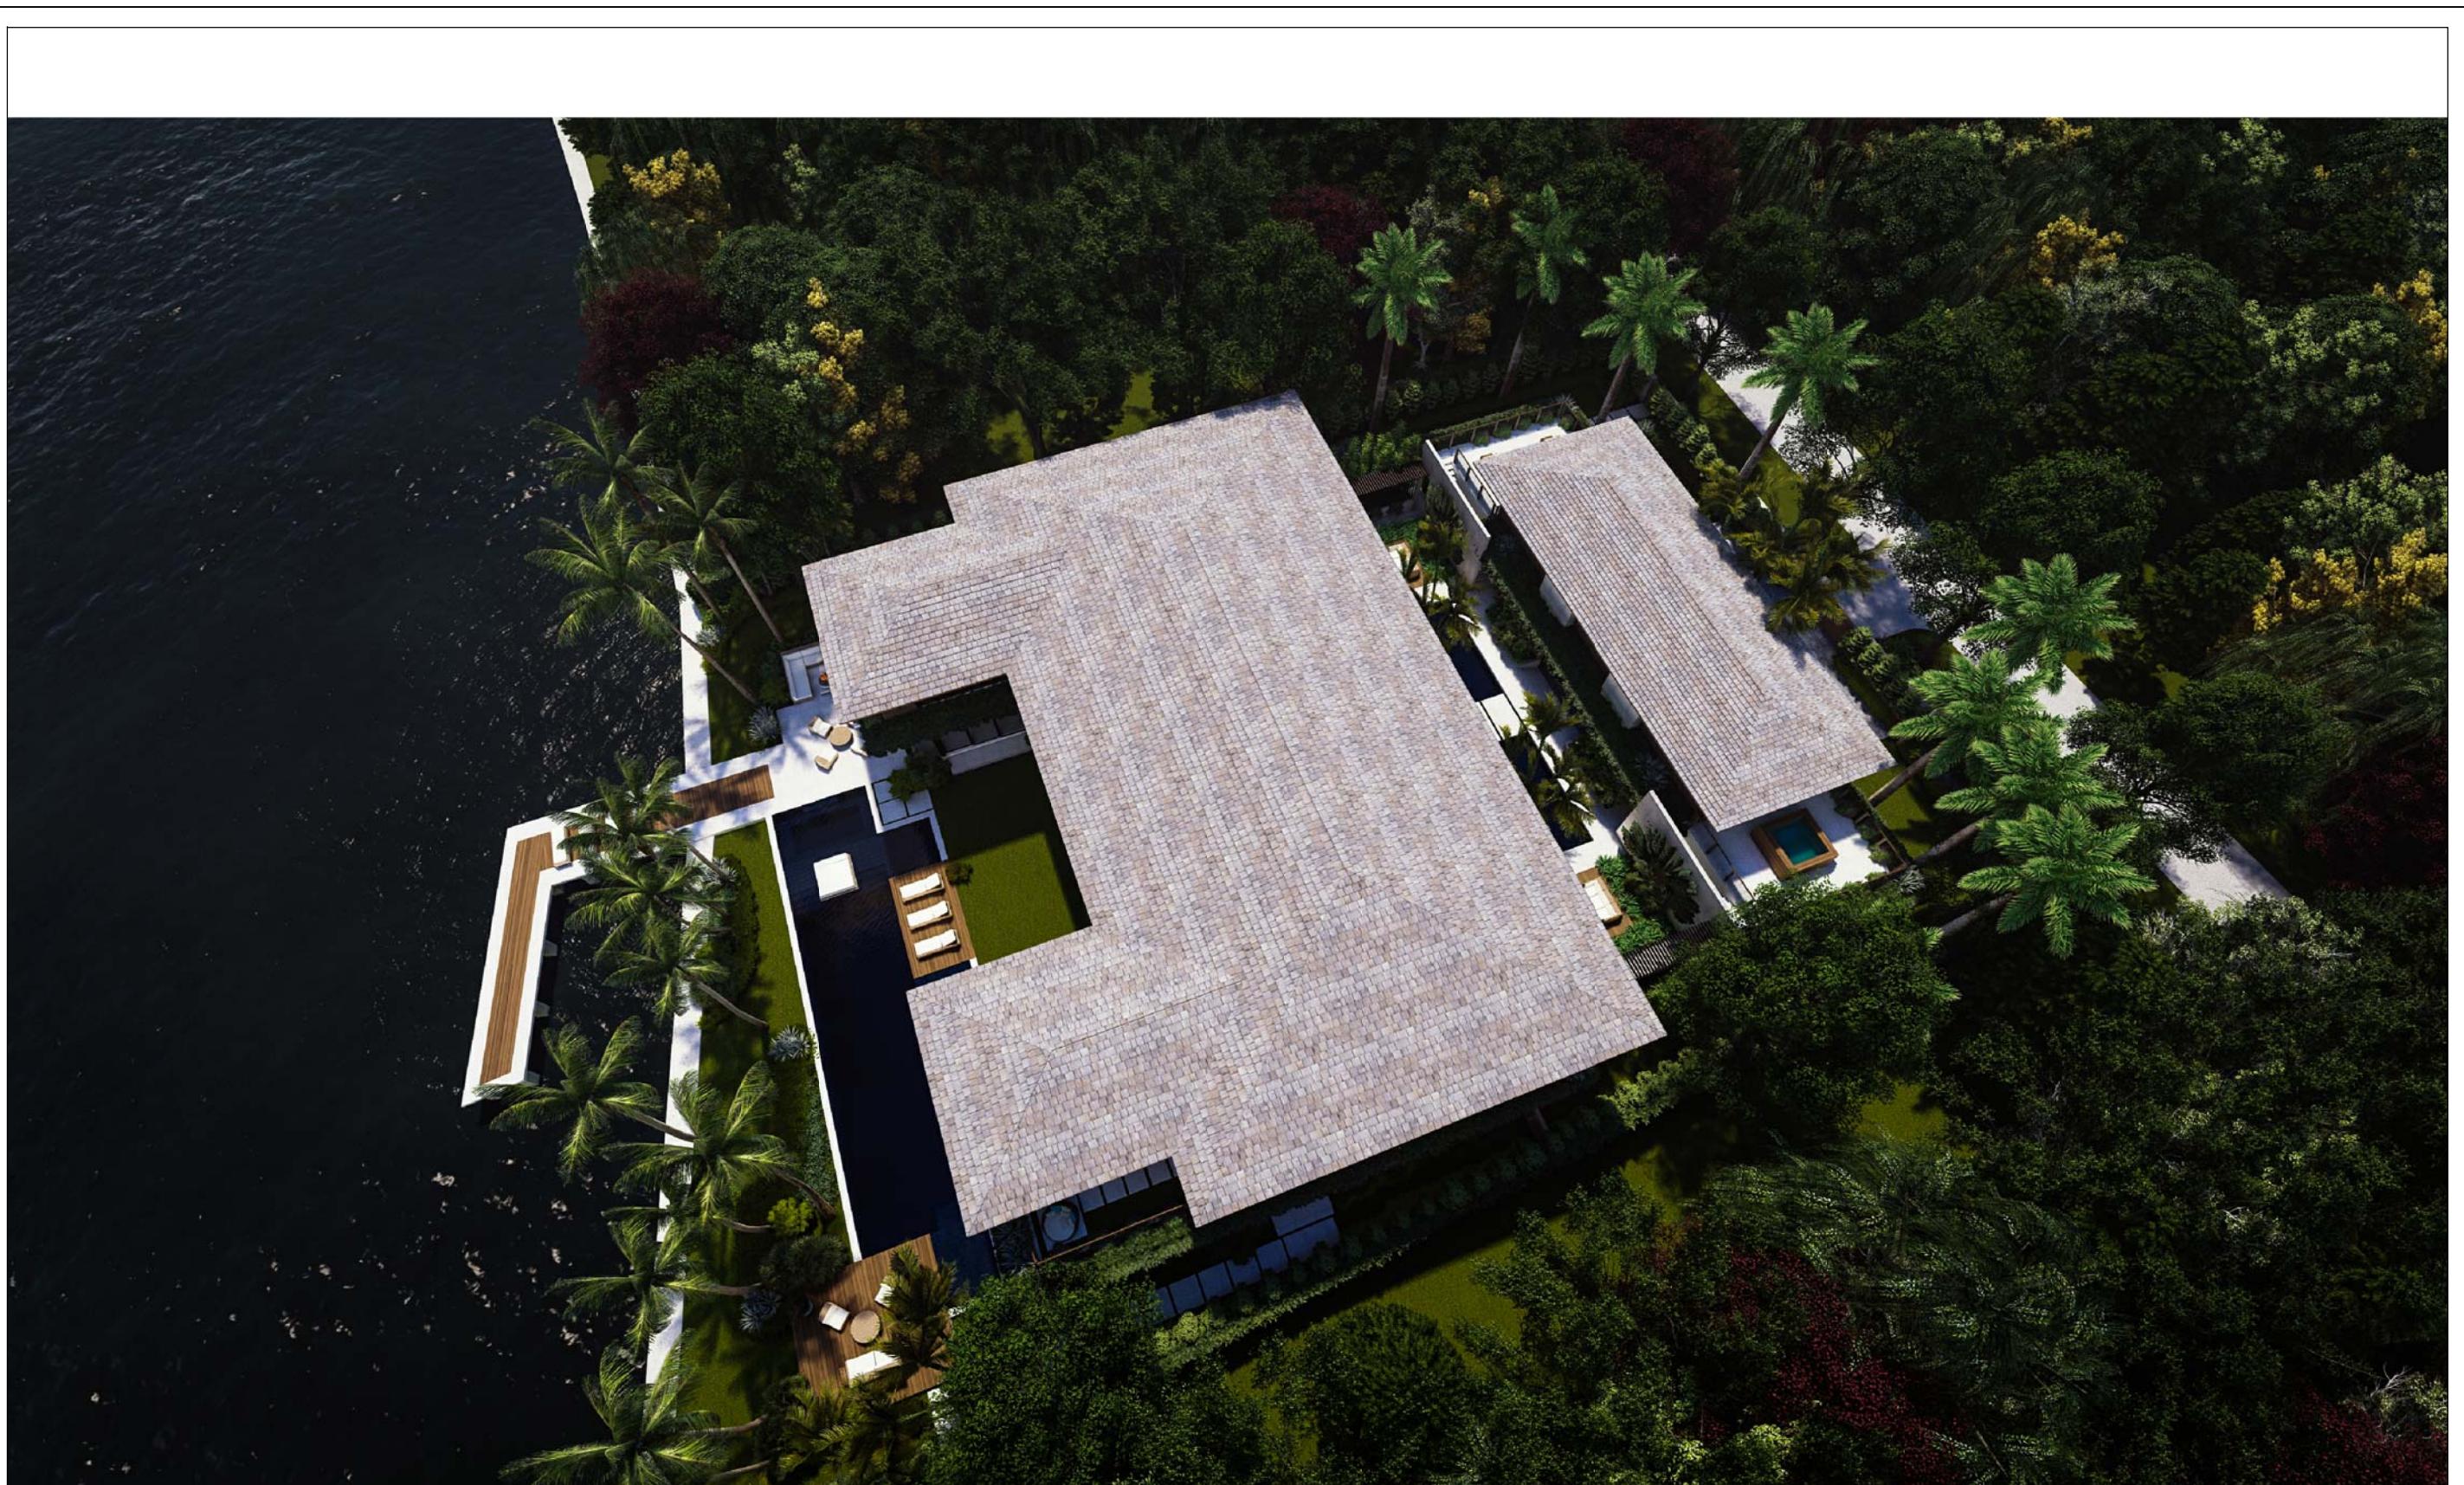

©2020 THIS DRAWING IS THE PROPERTY OF CMA DESIGN STUDIO INC. AND MAY NOT BE REPRODUCED OR USED WITHOUT WRITTEN PERMISSION. CONTRACTOR SHALL VERIFY ALL DIMENSIONS AT SITE BEFORE PROCEEDING WITH WORK.

1 RENDERING

R10.0 R10.0

N.T.S.

DRB SET 03.09.20

SHEET NO.:
R10.0

SEAL

03.09.20
Lynsie Christine Conn
FL Architect
AR99059
AA26000730

5840 North Bay Road Residence
5840 North Bay Road
Miami Beach, FL 33140

TITLE: RENDERINGS

CMA Design Studio, Inc.
ARCHITECTURE PLANNING
INTERIOR DESIGN
232 Andalusia Avenue Suite 101 Coral Gables, Florida 33134 T: 305.448.4200



1 RENDERING

R11.0 R11.0

N.T.S.

DRB SET 03.09.20

CMA Design Studio, Inc.

ARCHITECTURE PLANNING INTERIOR DESIGN
232 Andalusia Avenue Suite 101 Coral Gables, Florida 33134 T: 305.448.4200

5840 North Bay Road Residence

5840 North Bay Road
Miami Beach, FL 33140


TITLE: RENDERINGS

SEAL

03.09.20
Lynsie Christine Conn
FL Architect
AR99059
AA26000730

SHEET NO.:

R11.0

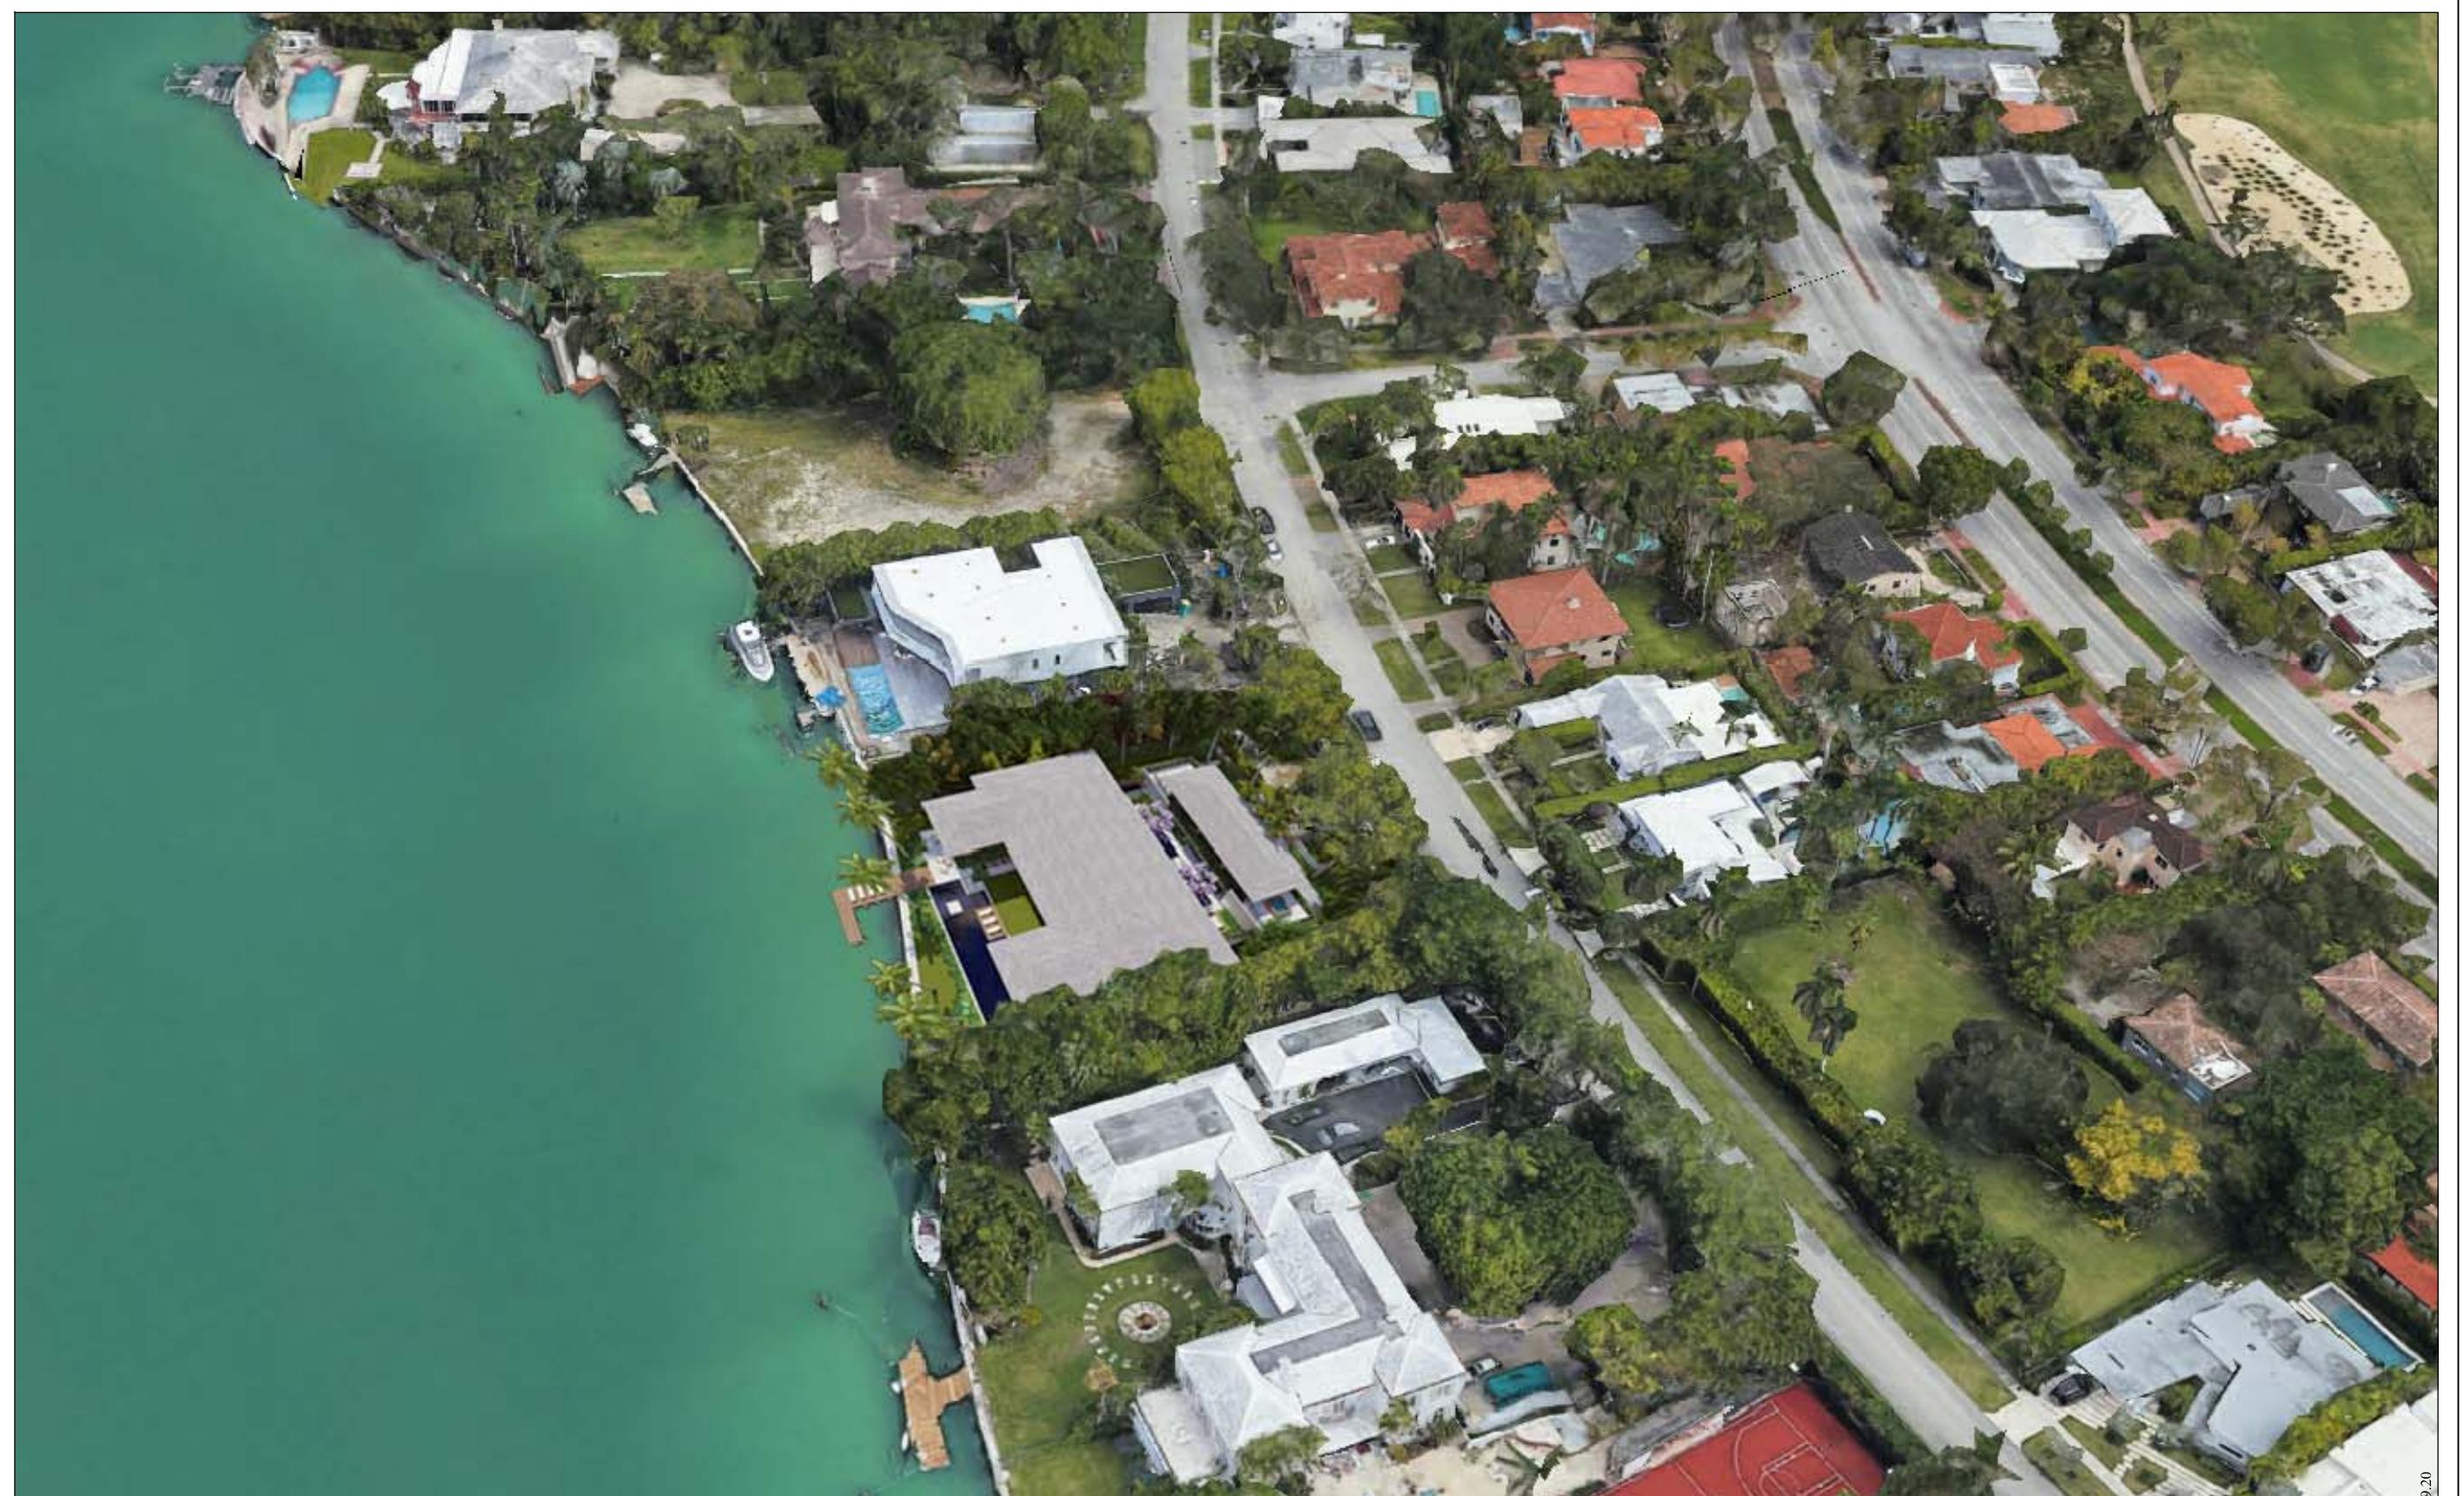

©2020 THIS DRAWING IS THE PROPERTY OF CMA DESIGN STUDIO INC. AND MAY NOT BE REPRODUCED OR USED WITHOUT WRITTEN PERMISSION. CONTRACTOR SHALL VERIFY ALL DIMENSIONS AT SITE BEFORE PROCEEDING WITH WORK.

1 PERSPECTIVE IN CONTEXT

R12.0 R12.0

N.T.S.

DRB SET 03.09.20


SHEET NO.:
R12.0

5840 North Bay Road Residence
5840 North Bay Road
Miami Beach, FL 33140
TITLE: PERSPECTIVE IN CONTEXT

SEAL

03.09.20
Lynsie Christine Conn
FL Architect
AR99059
AA26000730

CMA Design Studio, Inc.
ARCHITECTURE PLANNING INTERIOR DESIGN
232 Andalusia Avenue Suite 101 Coral Gables, Florida 33134 T: 305.448.4200

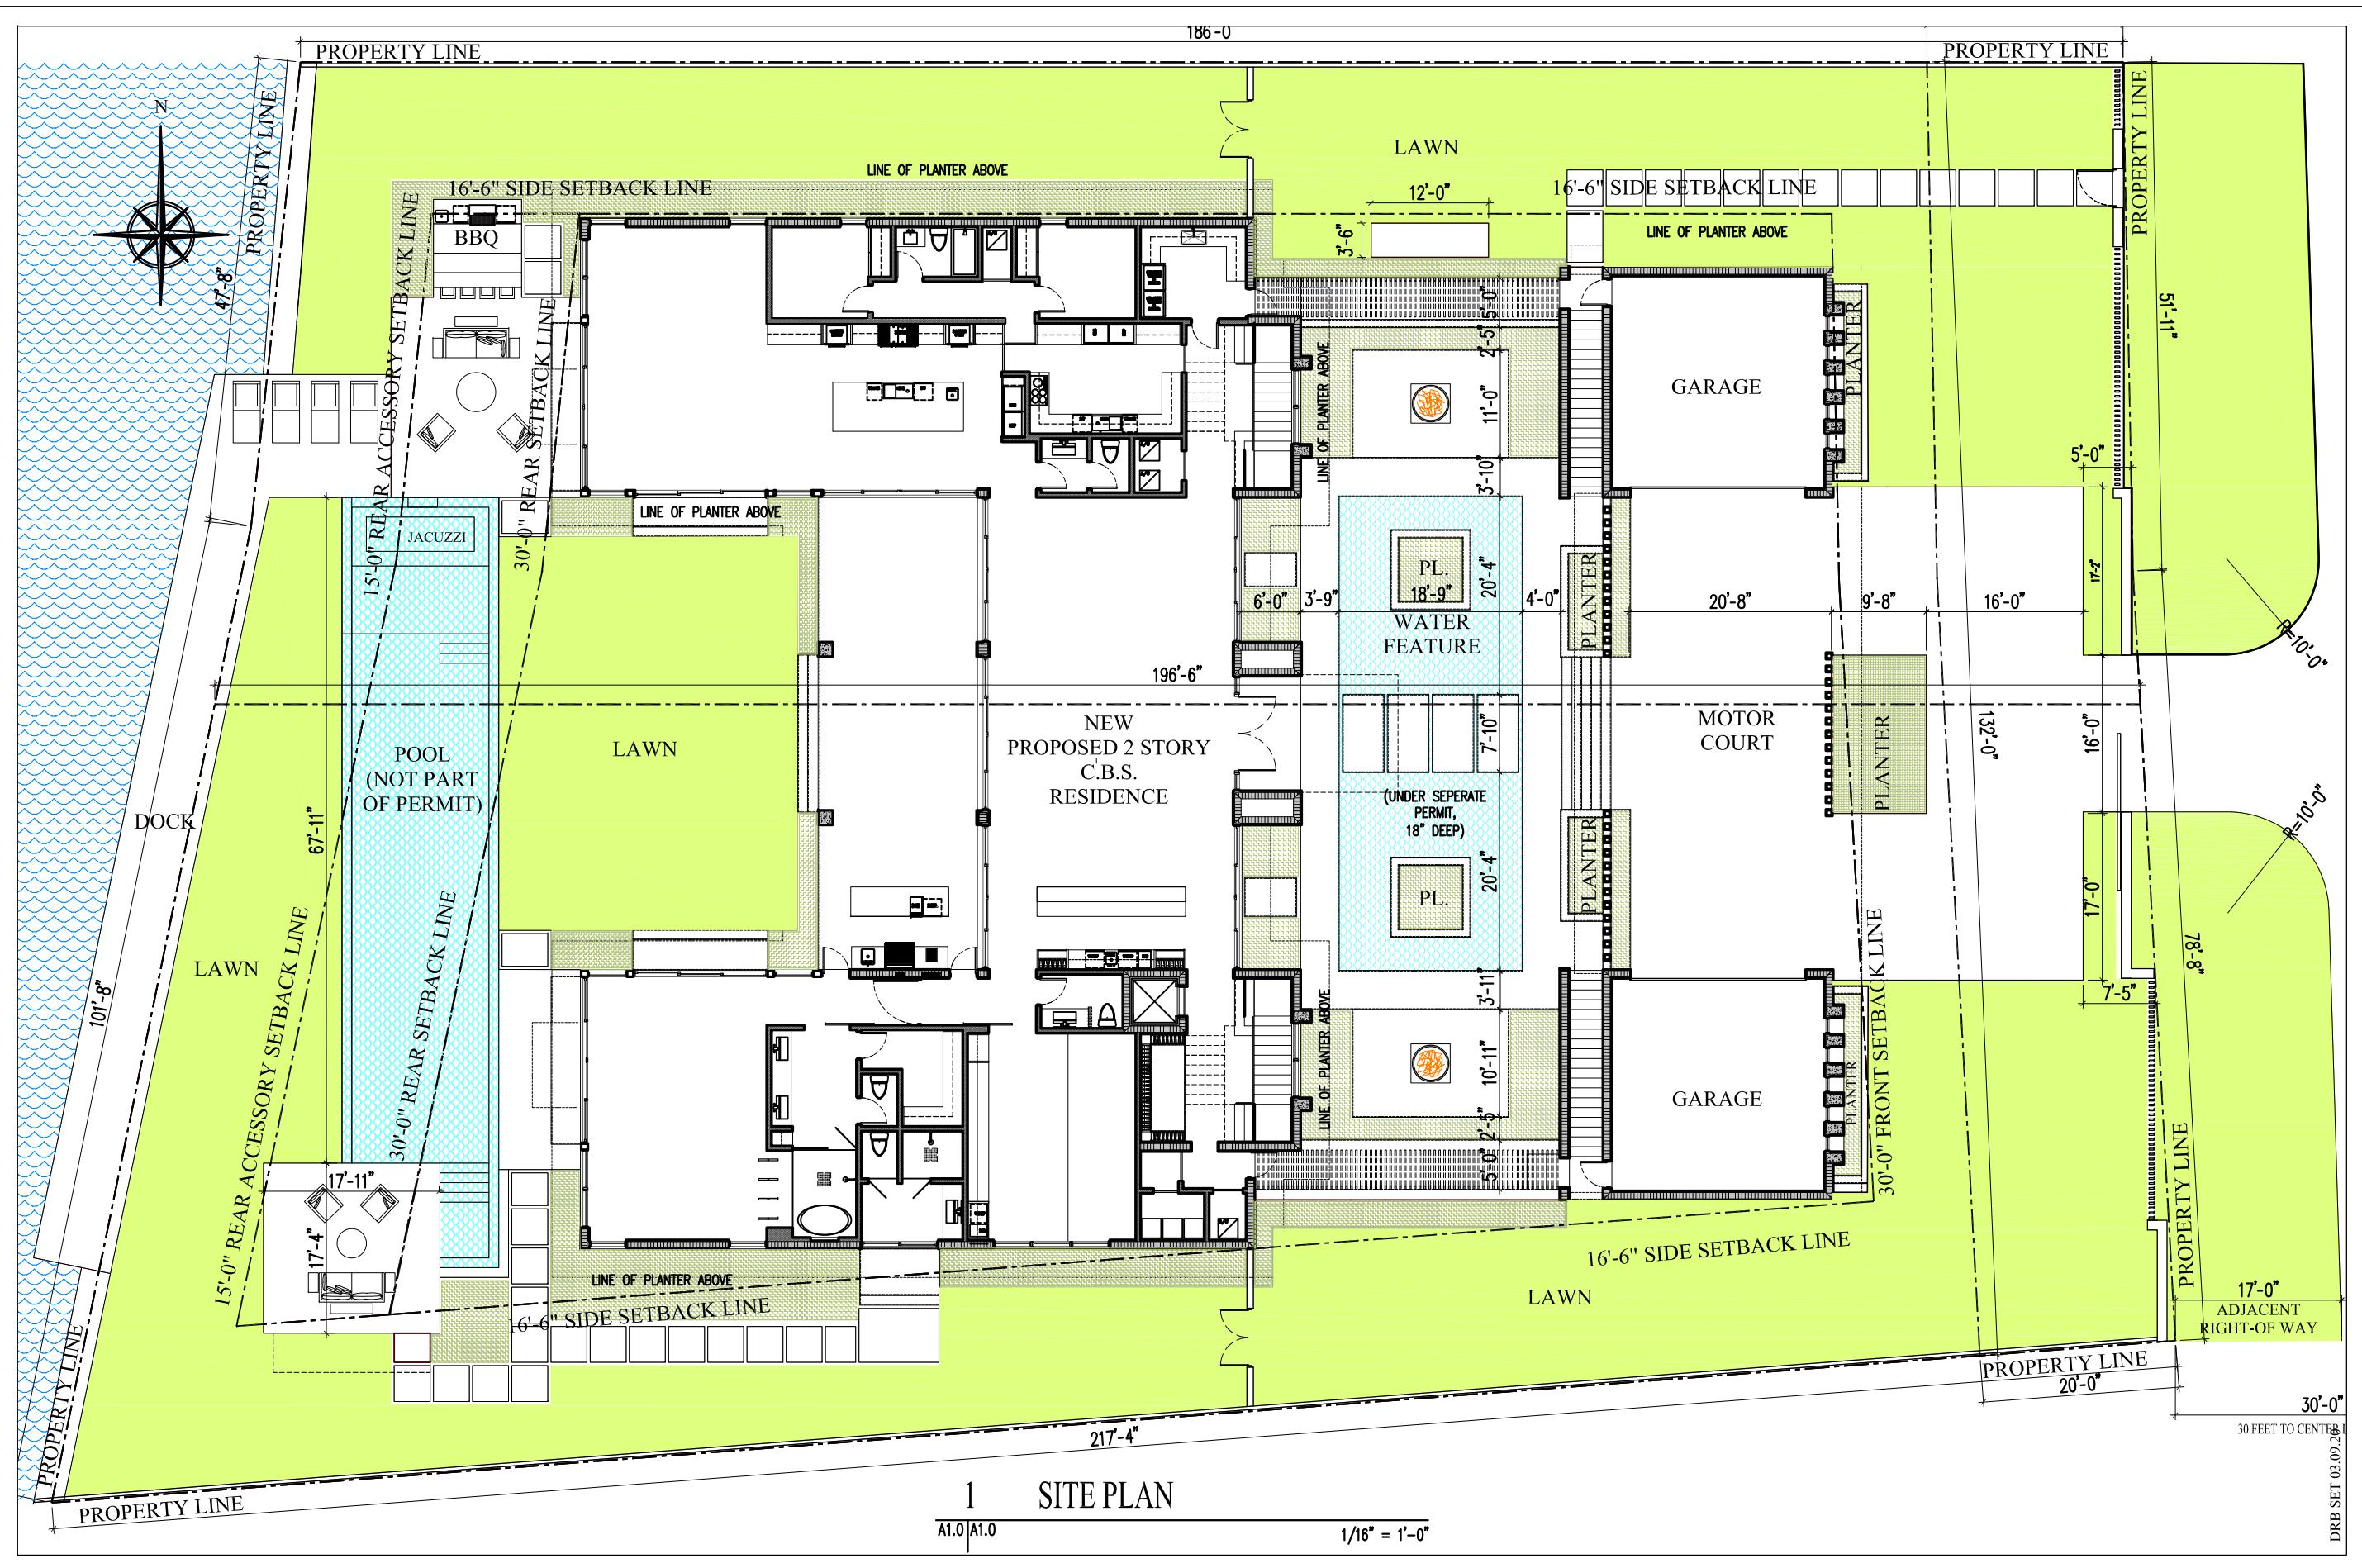

©2020 THIS DRAWING IS THE PROPERTY OF CMA DESIGN STUDIO INC. AND MAY NOT BE REPRODUCED OR USED WITHOUT WRITTEN PERMISSION. CONTRACTOR SHALL VERIFY ALL DIMENSIONS AT SITE BEFORE PROCEEDING WITH WORK.

CMA Design Studio, Inc.

ARCHITECTURE PLANNING INTERIOR DESIGN
232 Andalusia Avenue Suite 101 Coral Gables, Florida 33134 T: 305.448.4200

5840 North Bay Road Residence


TITLE: SITE PLAN
2840 North Bay Road
Miami Beach, FL 33140

SEAL

.09.20
Christine Conn
Architect
R99059

SHEET

A1.0

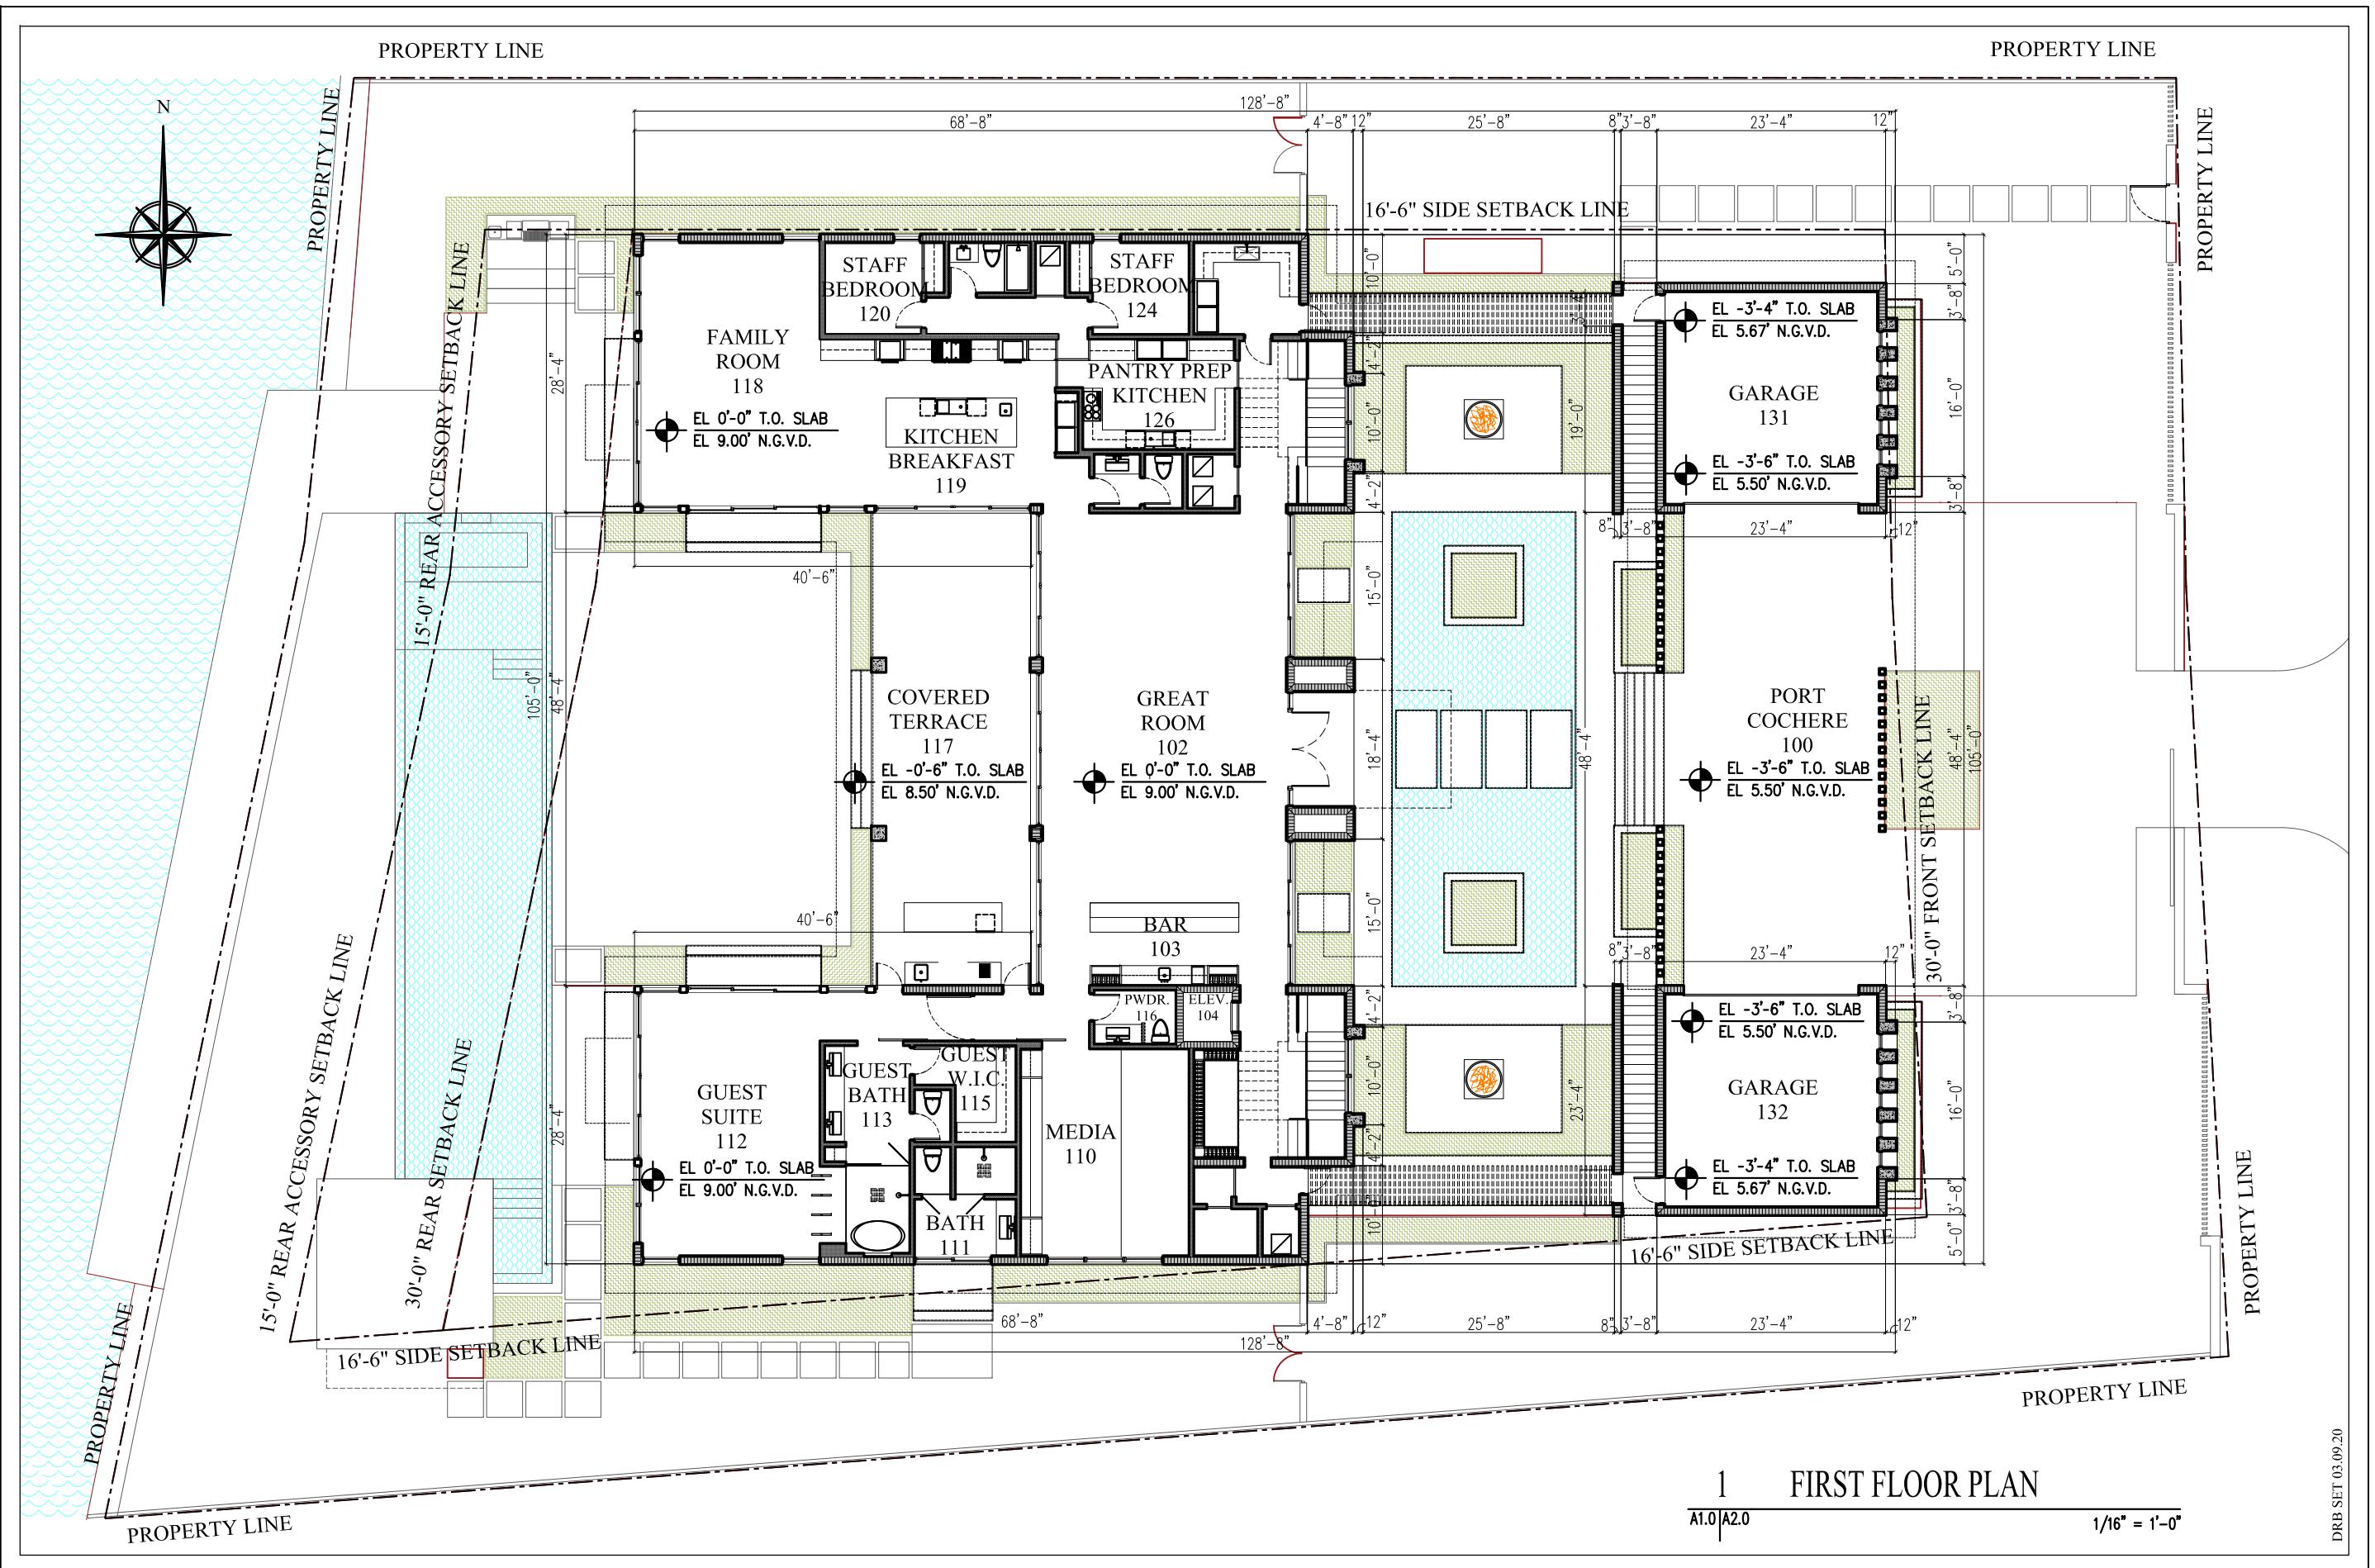

CMA Design Studio, Inc.

ARCHITECTURE PLANNING INTERIOR DESIGN
232 Andalusia Avenue Suite 101 Coral Gables, Florida 33134 T: 305.448.4200

5840 North Bay Road Residence


5840 North Bay Road
Miami Beach, FL 33140

TITLE: FIRST FLOOR PLAN

SEAL

03.09.20
Lynsie Christine Conn
FL Architect
AR99059
AA26000730

SHEET NO.:
A2.0

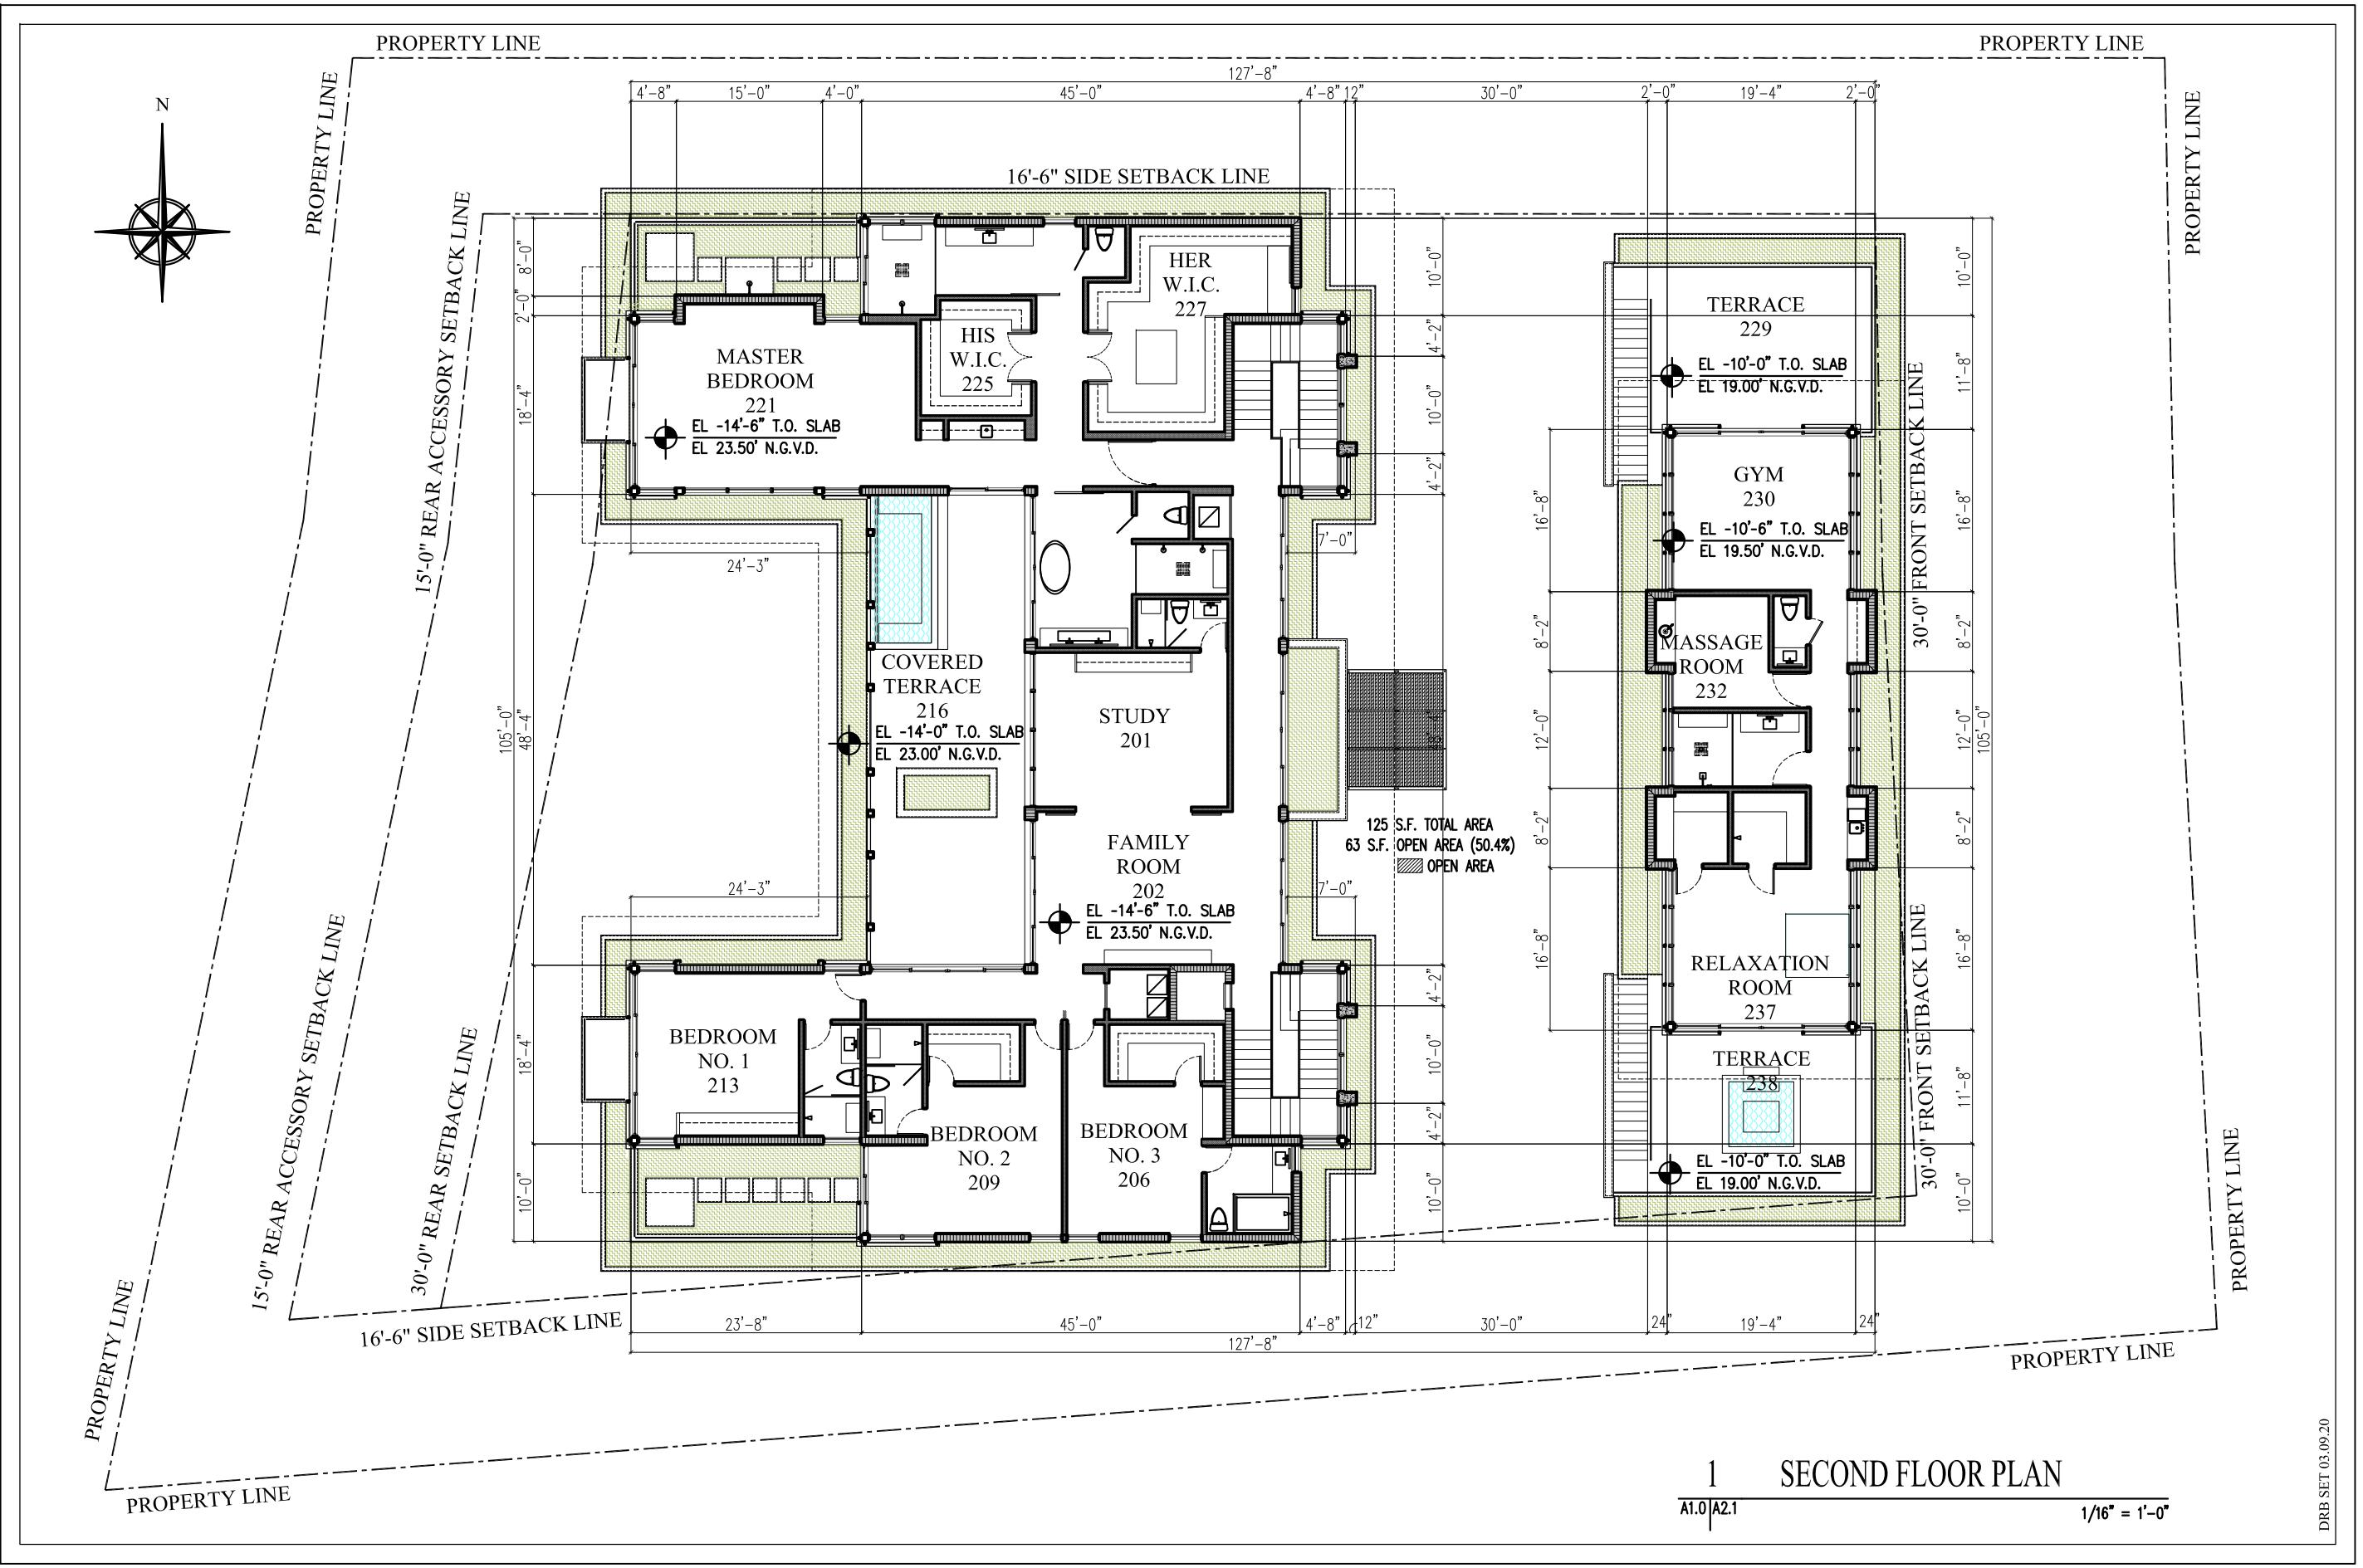

1 SECOND FLOOR PLAN
A1.0/A2.1 1/16" = 1'-0"

SHEET NO.:
A2.1

5840 North Bay Road Residence
5840 North Bay Road
Miami Beach, FL 33140
TITLE: SECOND FLOOR PLAN

SEAL
03.09.20
Lynsie Christine Conn
FL Architect
AR99059
AA2600730

CMA Design Studio, Inc.
ARCHITECTURE PLANNING INTERIOR DESIGN
232 Andalusia Avenue Suite 101 Coral Gables, Florida 33134 T: 305.448.4200

LOT COVERAGE

TOTAL LOT AREA	27,636 SF
2% OF LOT AREA	552.7 SF
FIRST FLOOR A/C AREA	5,469 SF
SECOND FLOOR A/C AREA ABOVE	1,260 SF
GARAGE NON A/C AREA	868 SF
AREAS ENCLOSED ON 3 SIDES	2,236 SF
	(1,640 GREEN SPACE)

TOTAL: 9,833 SF

LOT COVERAGE PERMITTED (30%):	PERMITTED	PROVIDED
8,290.8 SF	9,833 SF	(35.5%)



1 PROPOSED LOT COVERAGE


A1.0E | A1.0E N.T.S.

LOT COVERAGE

TOTAL LOT AREA	27,636 SF
2% OF LOT AREA	552.7 SF
FIRST FLOOR A/C AREA	5,469 SF
SECOND FLOOR A/C AREA ABOVE	1,260 SF
GARAGE NON A/C AREA	868 SF
COVERED TERRACE OVER 10'-0" DEPTH	419 SF
	(1,640 GREEN SPACE)


TOTAL: 8,016 SF

LOT COVERAGE PERMITTED (30%):	PERMITTED	PROVIDED
8,290.8 SF	8,214 SF	(29.0%)

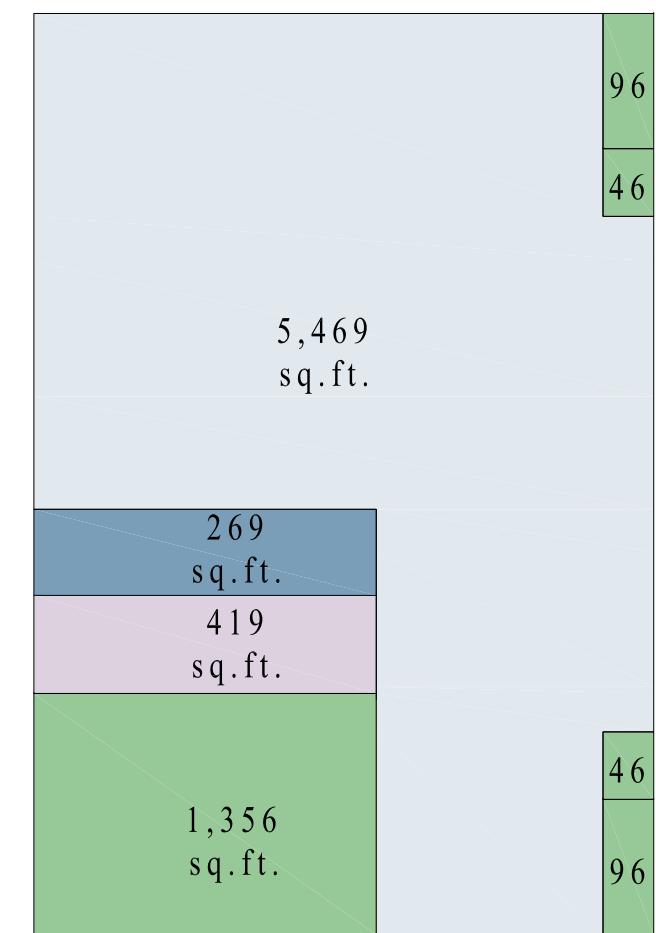

2 REARRANGED LOT COVERAGE

A1.0E | A1.0E N.T.S.

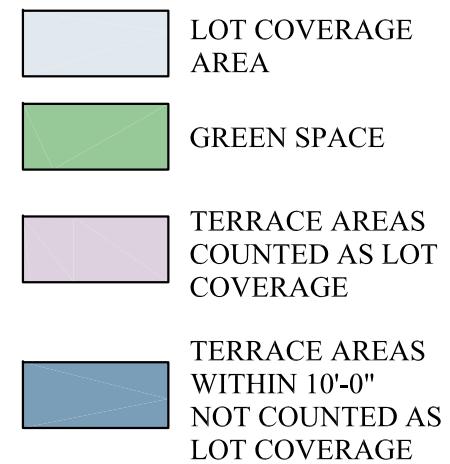

CMA Design Studio, Inc.

ARCHITECTURE PLANNING INTERIOR DESIGN
232 Andalusia Avenue Suite 101 Coral Gables, Florida 33134 T: 305.448.4200

5840 North Bay Road Residence


5840 North Bay Road
Miami Beach, FL 33140

TITLE: LOT COVERAGE COMPARISON

SEAL

03.09.20
Lynsie Christine Conn
FL Architect
AR99059
AA26000730

SHEET NO.:
A1.0E

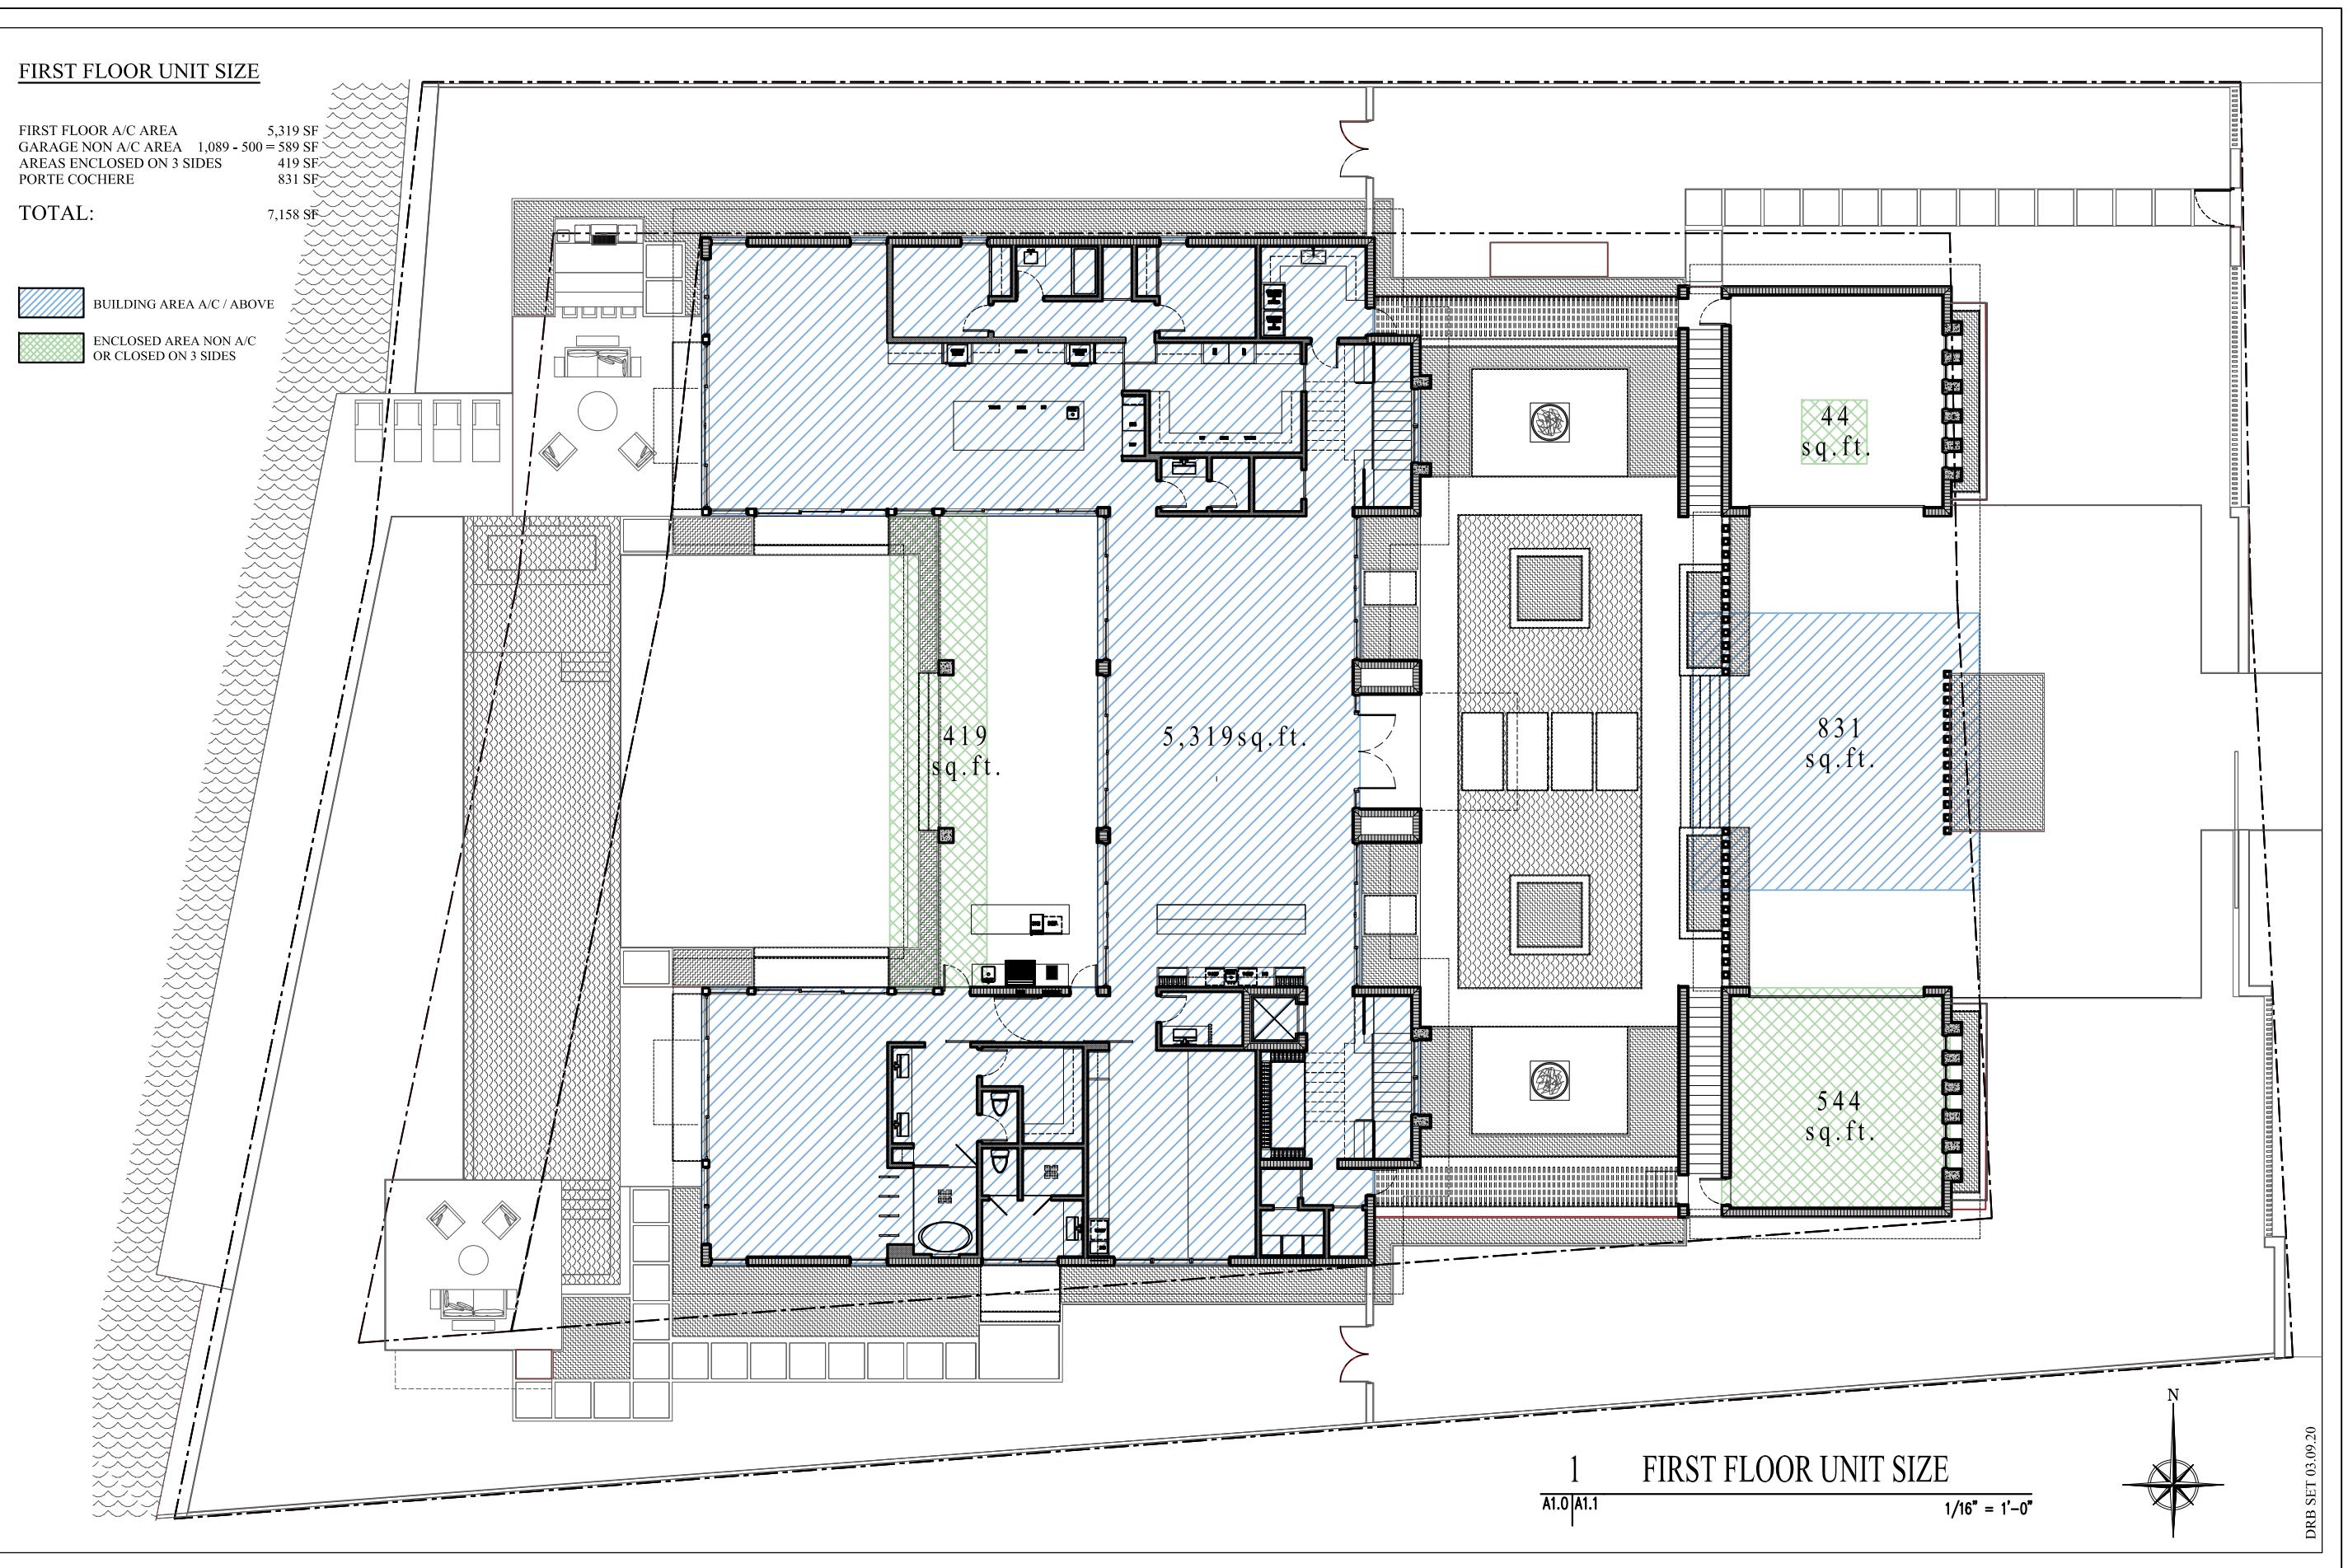

©2020 THIS DRAWING IS THE PROPERTY OF CMA DESIGN STUDIO INC. AND MAY NOT BE REPRODUCED OR USED WITHOUT WRITTEN PERMISSION. CONTRACTOR SHALL VERIFY ALL DIMENSIONS AT SITE BEFORE PROCEEDING WITH WORK.

CMA Design Studio, Inc.

INTERIOR DESIGN
PLANNING
ARCHITECTURE
232 Andalusia Avenue Suite 101 Coral Gables, Florida 33134 T: 305.448.4200

5840 North Bay Road Residence

5840 North Bay Road
Miami Beach, FL 33140

TITLE: KEY AREA PLAN

SEAL

03.09.20
Lynsie Christine Conn
FL Architect
AR99059
AA26000730

SHEET NO.:
A1.1

SECOND FLOOR UNIT SIZE


SECOND FLOOR A/C AREA
AREAS ENCLOSED ON 3 SIDES

6,175 SF
483 SF

TOTAL:

6,658 SF

BUILDING AREA A/C
ENCLOSED AREA NON A/C
OR CLOSED ON 3 SIDES

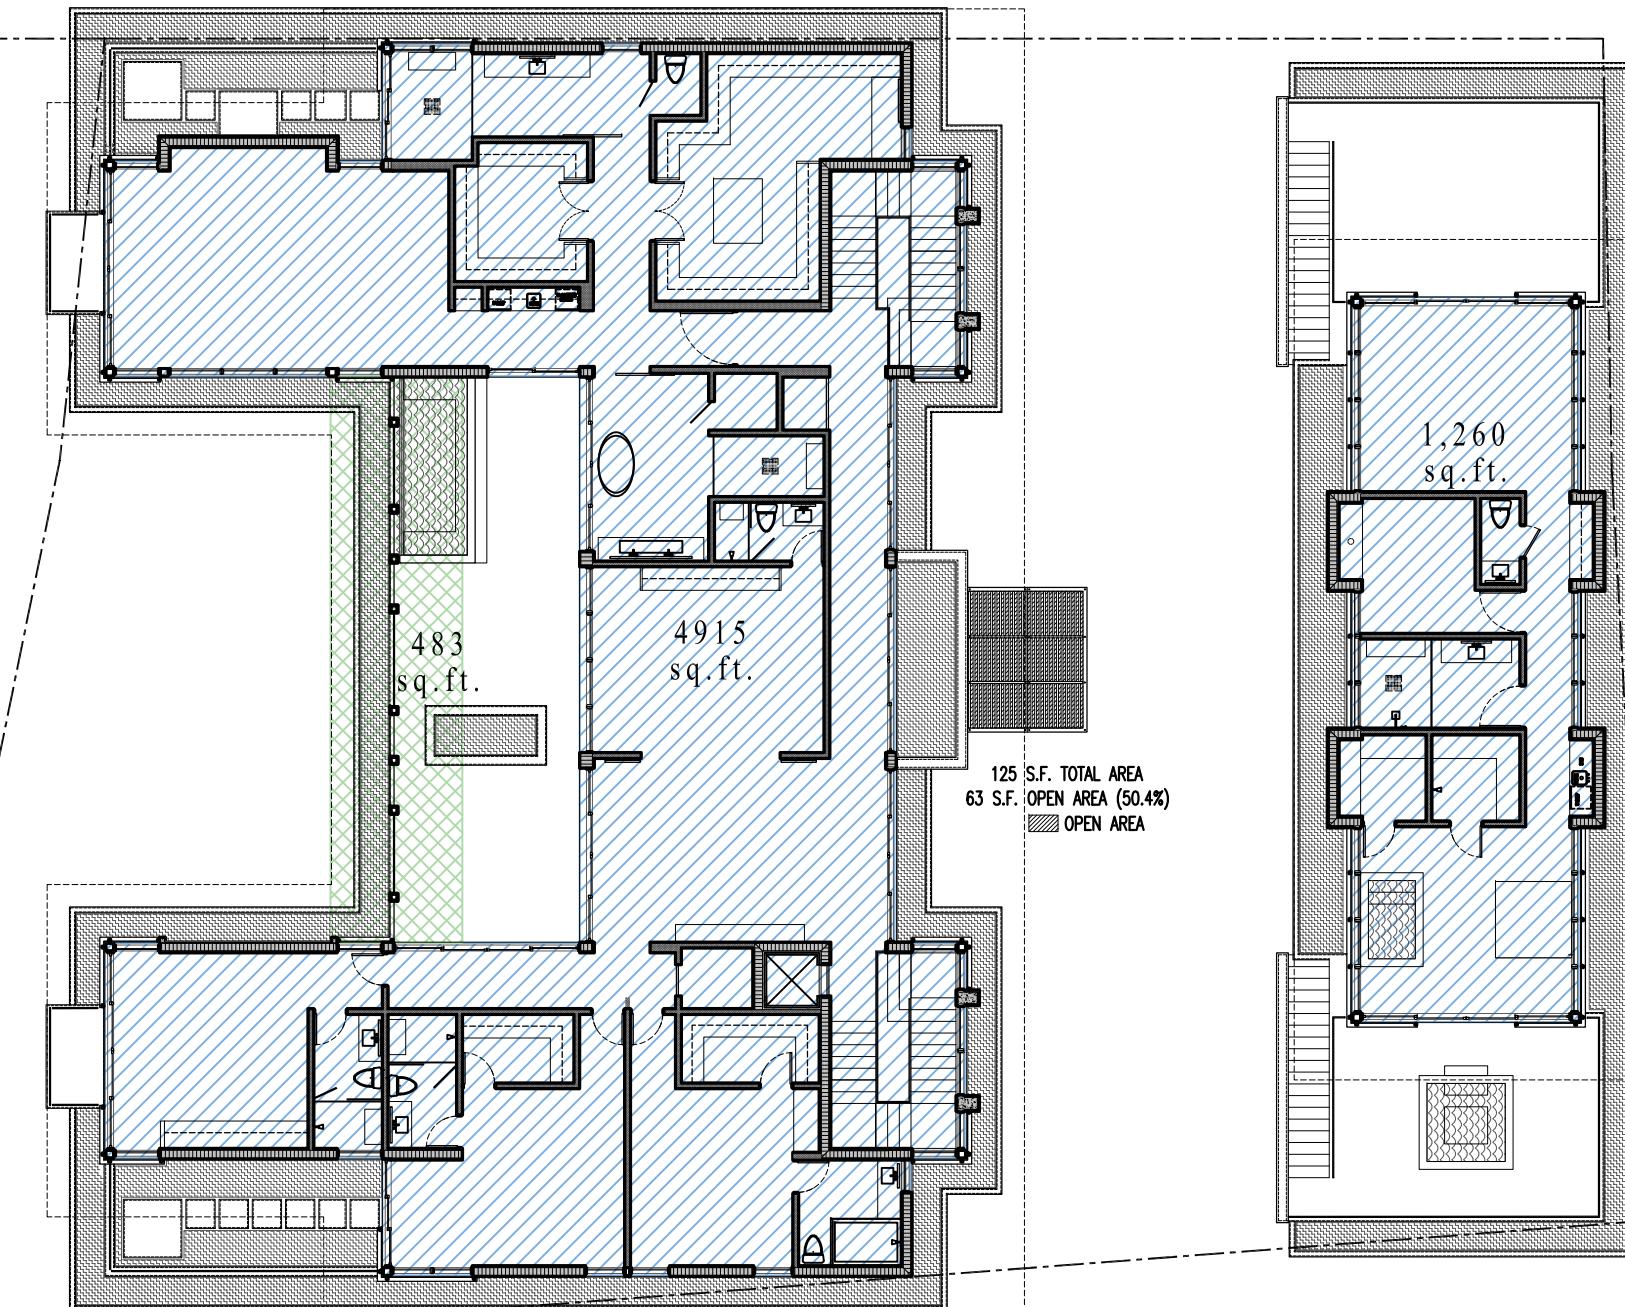

1
A1.0 | A1.1A

SECOND FLOOR UNIT SIZE
1/16" = 1'-0"



DRB SET 03.09.20

CMA Design Studio, Inc.

ARCHITECTURE PLANNING INTERIOR DESIGN
232 Andalusia Avenue Suite 101 Coral Gables, Florida 33134 T: 305.448.4200

5840 North Bay Road Residence


5840 North Bay Road
Miami Beach, FL 33140

TITLE: KEY AREA PLAN

SEAL

03.09.20
Lynsie Christine Conn
FL Architect
AR99059
AA26000730

SHEET NO.:
A1.1A

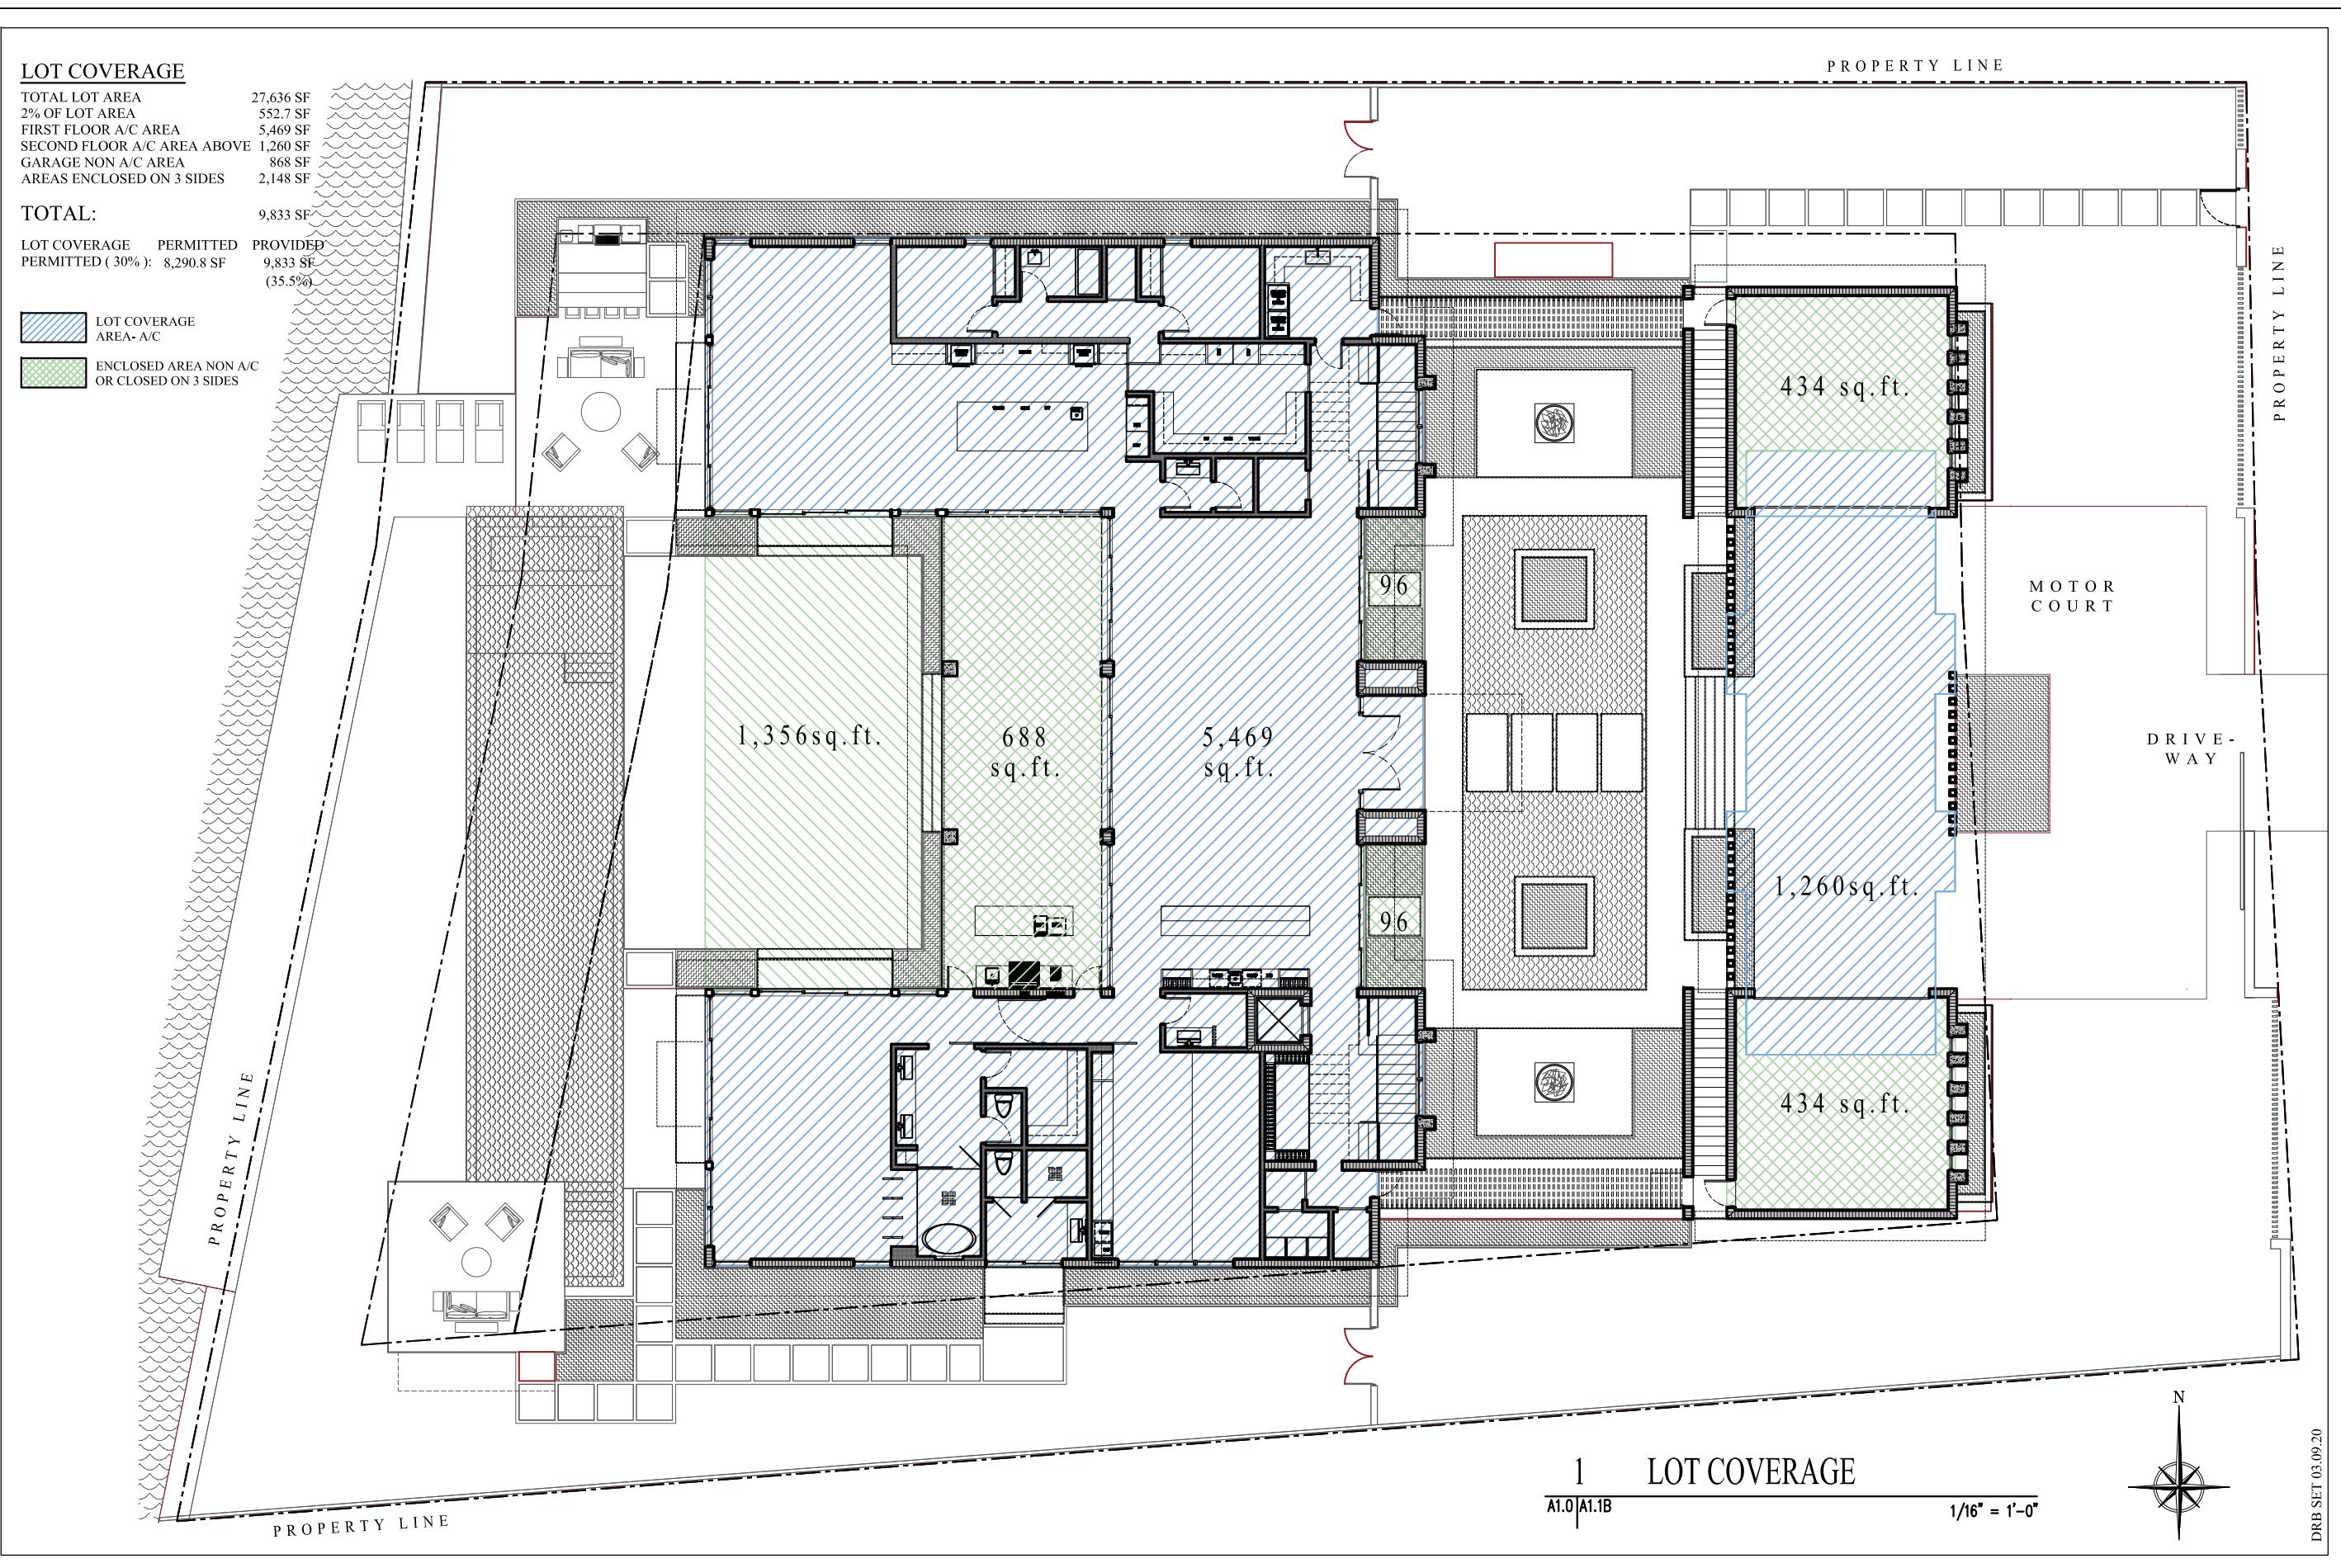

©2020 THIS DRAWING IS THE PROPERTY OF CMA DESIGN STUDIO INC. AND MAY NOT BE REPRODUCED OR USED WITHOUT WRITTEN PERMISSION. CONTRACTOR SHALL VERIFY ALL DIMENSIONS AT SITE BEFORE PROCEEDING WITH WORK.

CMA Design Studio, Inc.

INTERIOR DESIGN
 ARCHITECTURE PLANNING
 232 Andalusia Avenue Suite 101 Coral Gables, Florida 33134 T: 305.448.4200

5840 North Bay Road Residence

5840 North Bay Road
 Miami Beach, FL 33140


TITLE: KEY AREA PLAN

SEAL

03.09.20
 Lynsie Christine Conn
 FL Architect
 AR99059
 AA26000730

SHEET NO.:

A1.1B

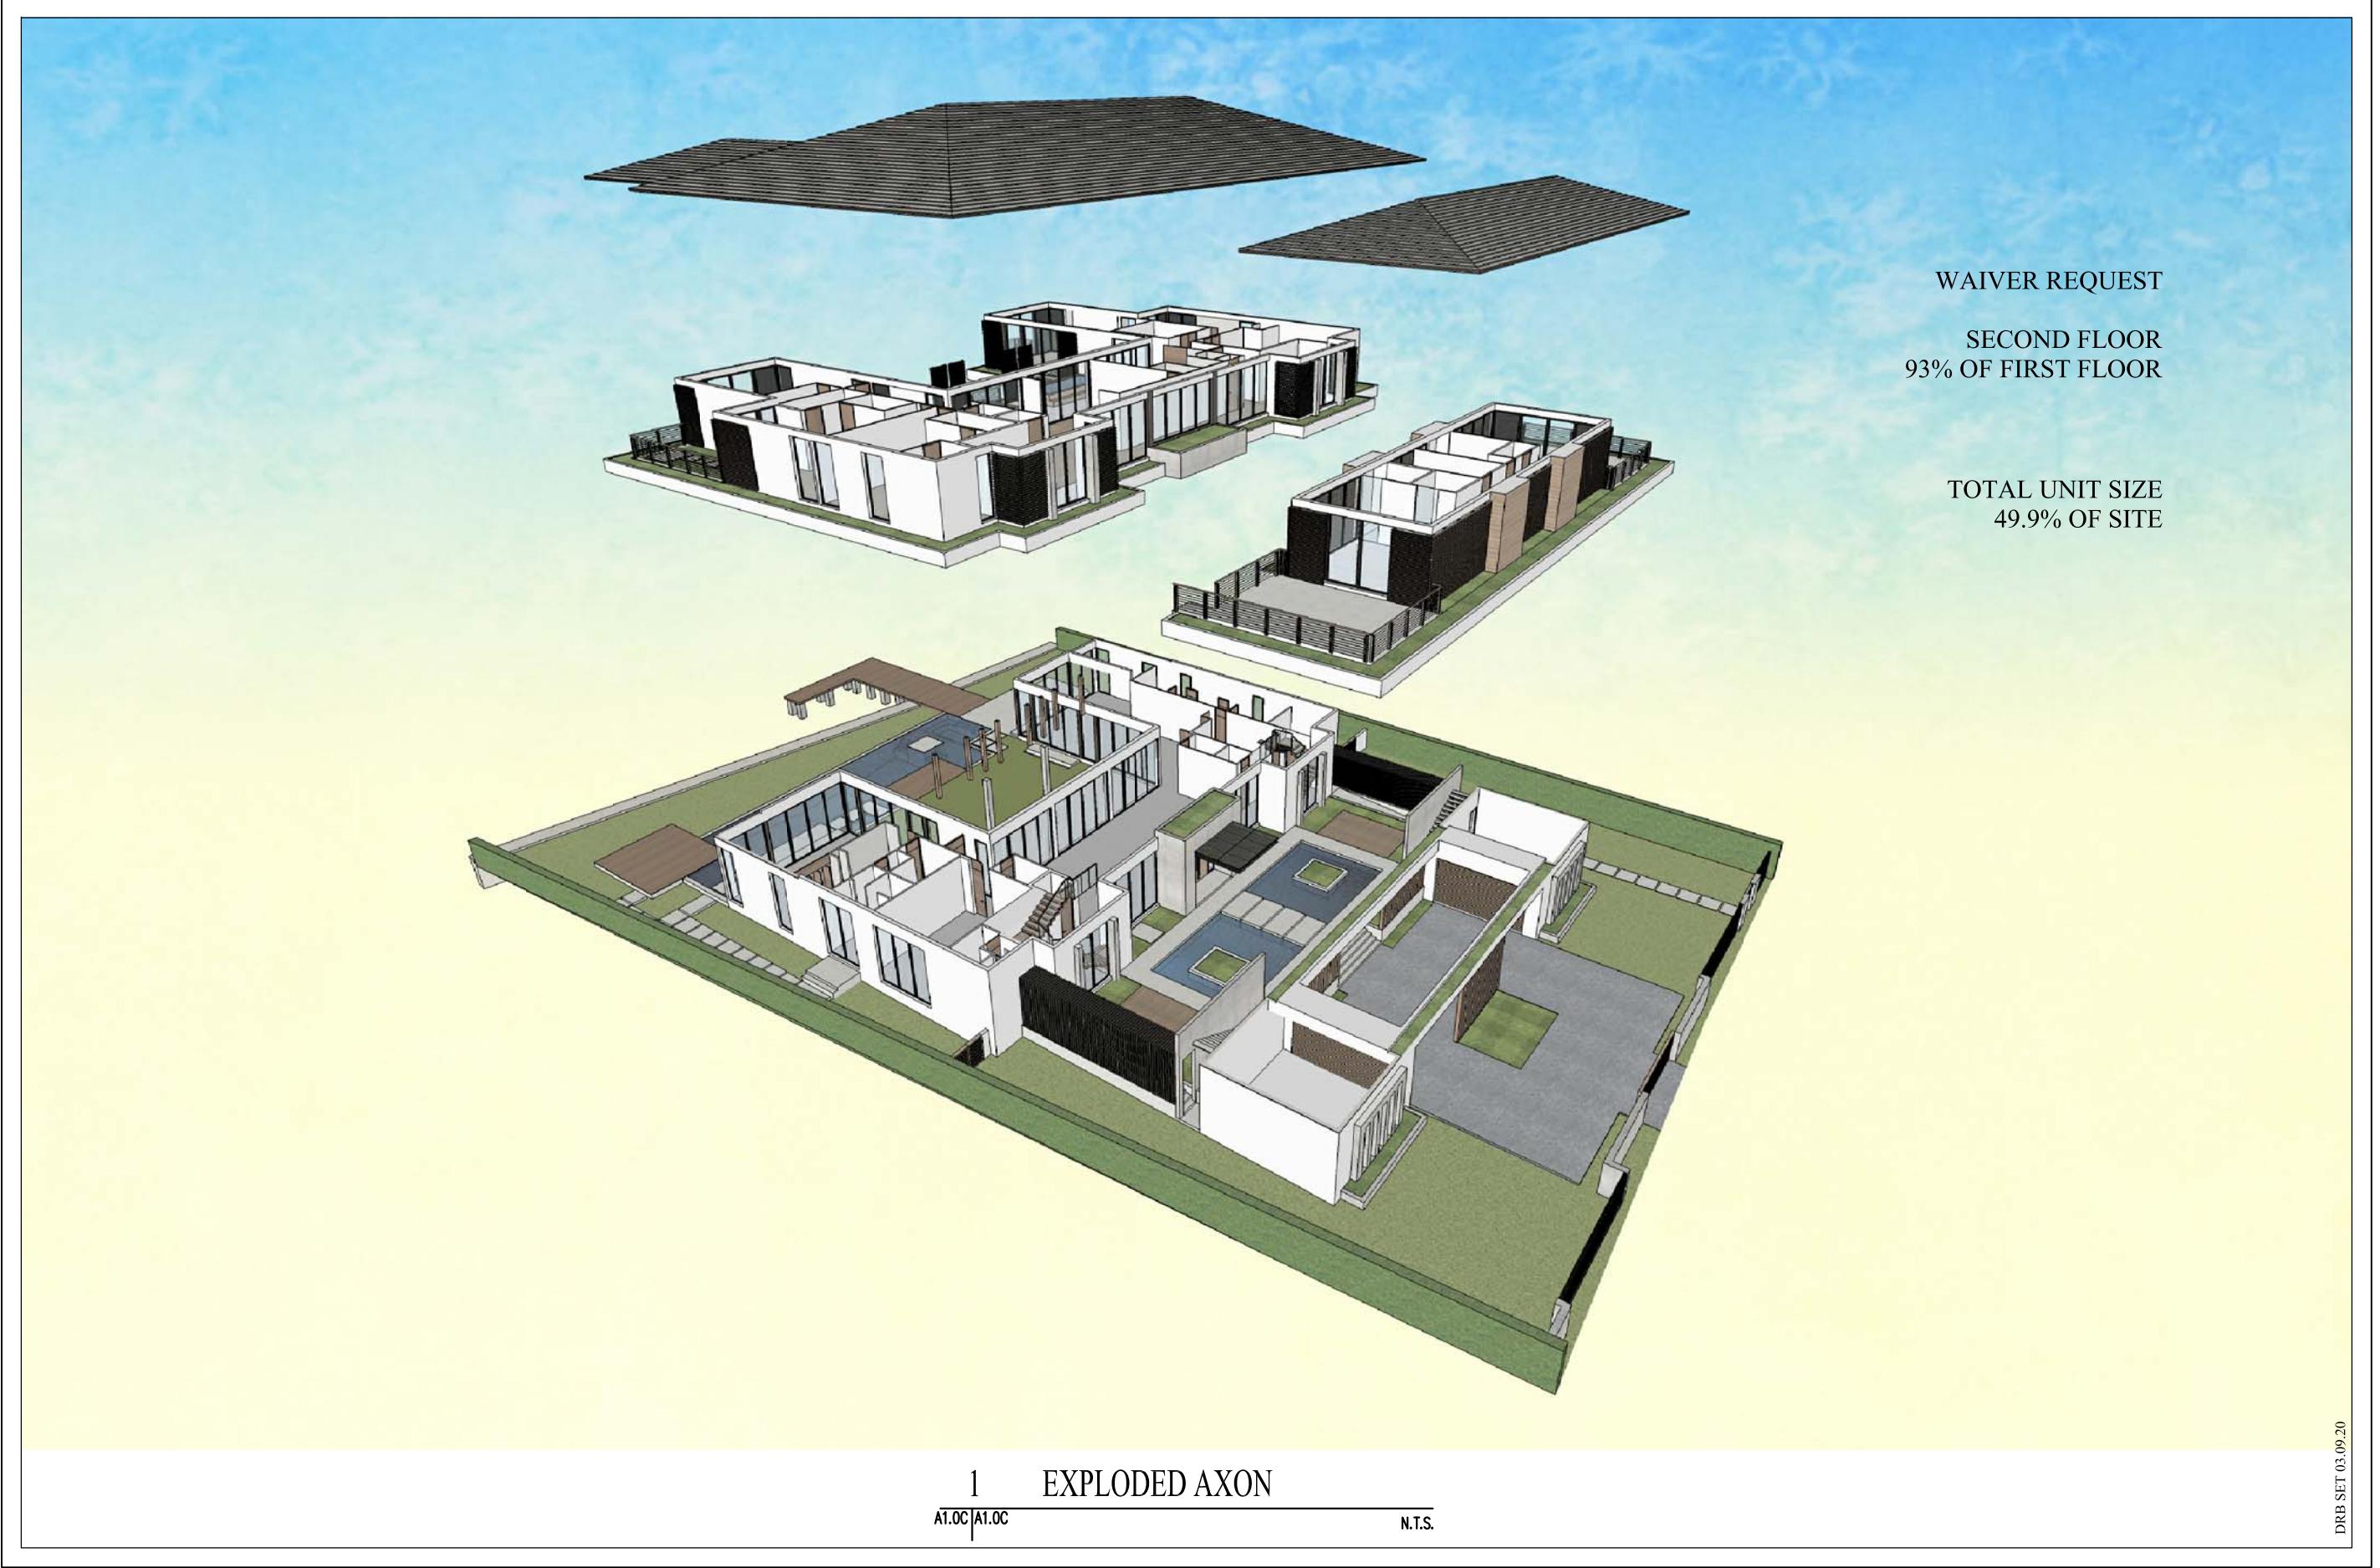

©2020 THIS DRAWING IS THE PROPERTY OF CMA DESIGN STUDIO INC. AND MAY NOT BE REPRODUCED OR USED WITHOUT WRITTEN PERMISSION. CONTRACTOR SHALL VERIFY ALL DIMENSIONS AT SITE BEFORE PROCEEDING WITH WORK.


DRB SET 03.09.20

SHEET NO.:
A1.0C


5840 North Bay Road Residence
5840 North Bay Road
Miami Beach, FL 33140
TITLE: EXPLODED AXON

SEAL
03.09.20
Lynsie Christine Conn
FL Architect
AR99059
AA26000730


CMA Design Studio, Inc.
ARCHITECTURE PLANNING INTERIOR DESIGN
232 Andalusia Avenue Suite 101 Coral Gables, Florida 33134 T: 305.448.4200

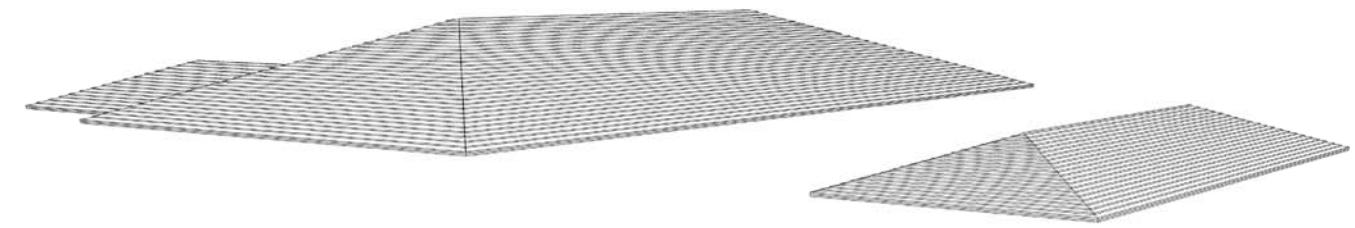

WAIVER REQUEST

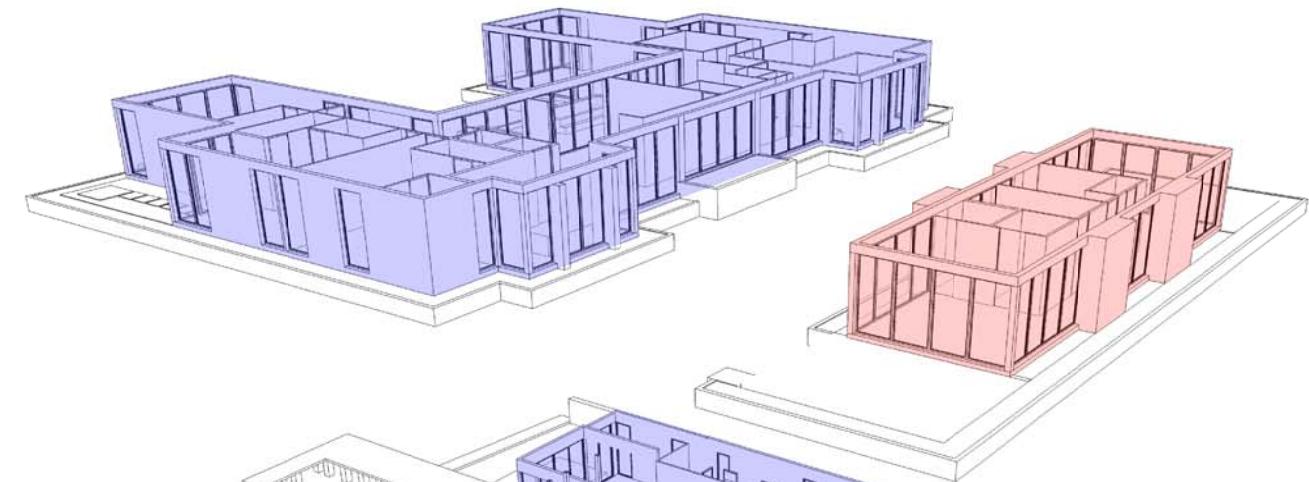

SECOND FLOOR
93% OF FIRST FLOOR

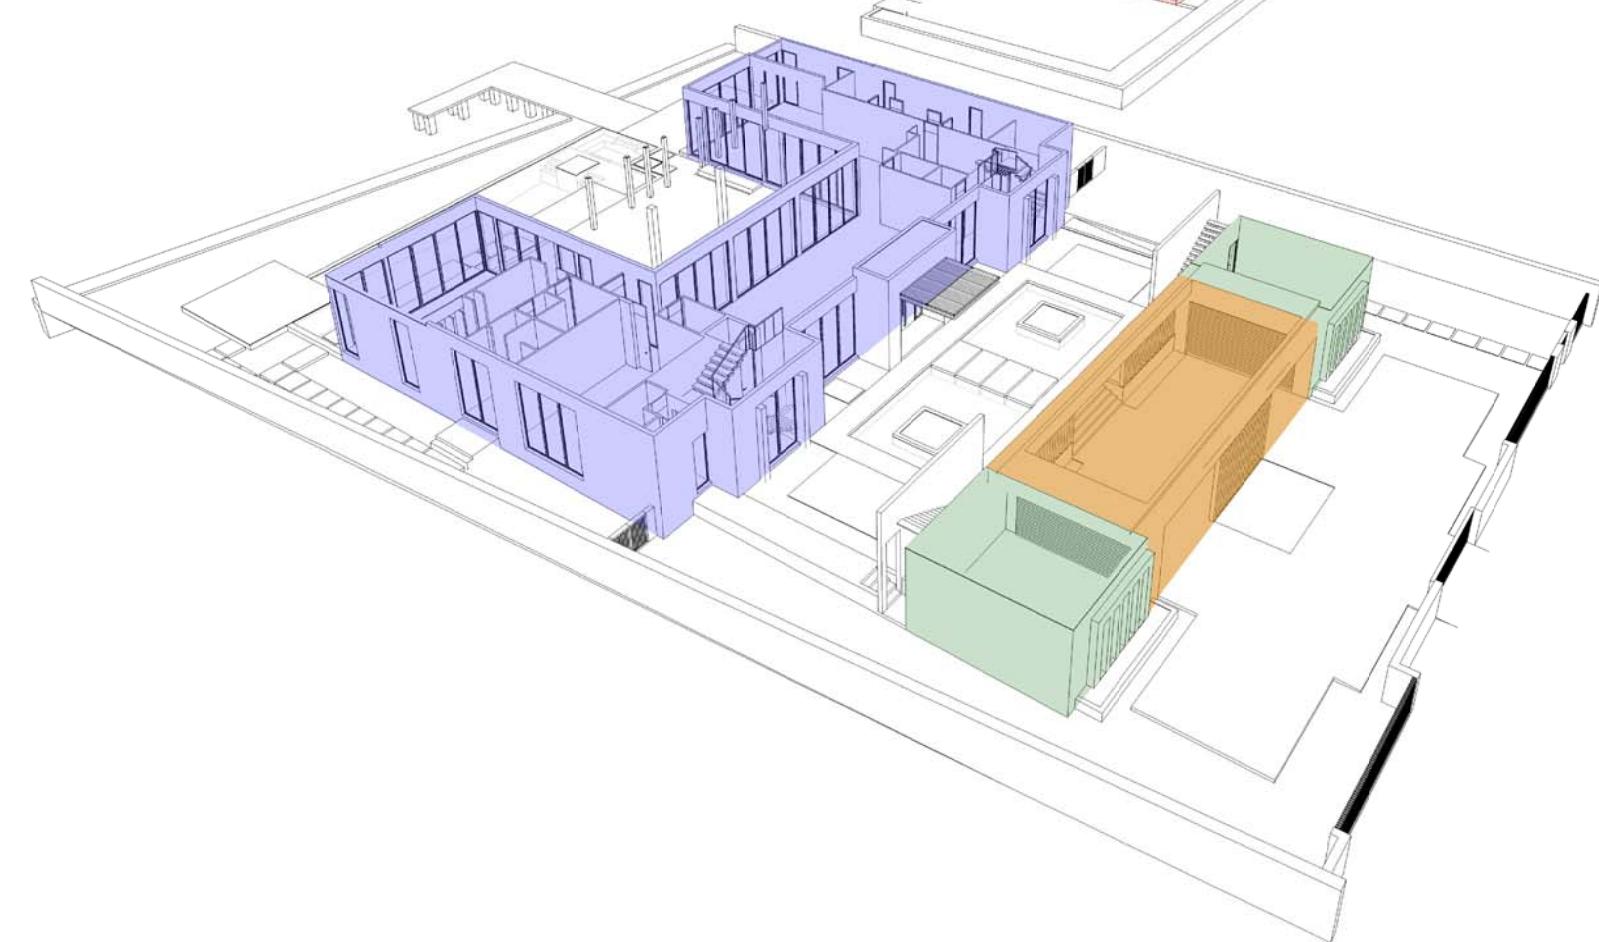

TOTAL UNIT SIZE
49.9% OF SITE

1 SHADED LINE DRAWING AXON
A1.0D | A1.0D N.T.S.

DRB SET 03.09.20

CMA Design Studio, Inc.

ARCHITECTURE PLANNING INTERIOR DESIGN
232 Andalusia Avenue Suite 101 Coral Gables, Florida 33134 T: 305.448.4200

5840 North Bay Road Residence


5840 North Bay Road
Miami Beach, FL 33140

TITLE: SHADED LINE DRAWING AXON

SEAL

03.09.20
Lynsie Christine Conn
FL Architect
AR99059
AA26000730

SHEET NO.:
A1.0D

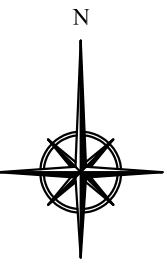

©2020 THIS DRAWING IS THE PROPERTY OF CMA DESIGN STUDIO INC. AND MAY NOT BE REPRODUCED OR USED WITHOUT WRITTEN PERMISSION. CONTRACTOR SHALL VERIFY ALL DIMENSIONS AT SITE BEFORE PROCEEDING WITH WORK.

CMA Design Studio, Inc.

ARCHITECTURE PLANNING INTERIOR DESIGN
232 Andalusia Avenue Suite 101 Coral Gables, Florida 33134 T: 305.448.4200

5840 North Bay Road Residence

5840 North Bay Road
Miami Beach, FL 33140

TITLE: ROOF PLAN

SEAL

03.09.20
Lynsie Christine Conn
FL Architect
AR99059
AA26000730

SHEET NO.:

A4.0



1 FRONT ELEVATION


A1.0/A5.0

1/16" = 1'-0"

- [1] BORAL TILE "MADERA" VINTAGEWOOD CONCRETE SHAKE ROOF TILE
- [2] CUMARU WOOD FASCIA BOARD (STAINED) W/ COPPER METAL DRIP EDGE
- [3] SMOOTH STUCCO FINISH, CALCEM LIME-BASED PAINT
- [4] CUMARU BRISE-SOLEIL SYSTEM, STAINED & SEALED W/ SIKKENS
- [5] ALUMINUM CURTAIN WALL SYSTEM, DARK BRONZE ANODIZED FINISH
- [6] RECTIFIED DOMINICAN CORAL STONE FINISH
- [7] WATER FEATURE
- [8] CONCRETE PLANTER, SMOOTH STUCCO FINISH
- [9] TRANSPARENT CUMARU WOOD SCREEN, STAINED & SEALED W/ SIKKENS
- [10] ALUMINUM SLIDING GLASS DOOR, DARK BRONZE ANODIZED FINISH, IMPACT GLAZING

- [11] ALUMINUM RAILING W/ POST TENSIONED WIRES, TYP.
- [12] ALUMINUM CASEMENT WINDOW, DARK BRONZE FINISH, IMPACT GLAZING
- [13] STEEL COLUMN W/ ANODIZED FINISH DARK BRONZE
- [14] CUMARU SIDING, STAINED & SEALED W/ SIKKENS
- [16] ALUMINUM DOOR, DARK BRONZE FINISH IMPACT GLAZING
- [17] DECORATIVE OVERHEAD GARAGE DOOR, SLATTED WOOD APPLIQUE (STAINED)
- [18] VEGETATED LIVING WALL (GREEN WALL)
- [19] STEEL COLUMN W/ CUMARU CLADDING; STAINED & SEALED W/ SIKKENS
- [20] STEEL & CUMARU CANOPY

R E A R E L E V A T I O N

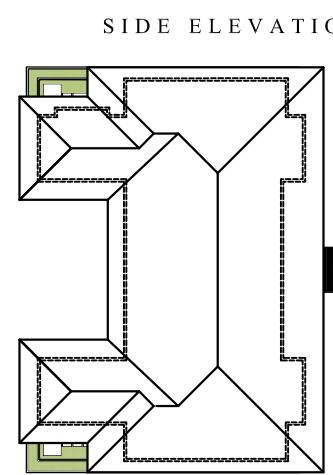

S I D E E L E V A T I O N




F R O N T E L E V A T I O N

S I D E E L E V A T I O N



1 REAR ELEVATION
 A1.0/A5.1 1/16" = 1'-0"

- [1] BORAL TILE "MADERA" VINTAGEWOOD CONCRETE SHAKE ROOF TILE
- [2] CUMARU WOOD FASCIA BOARD (STAINED) W/ COPPER METAL DRIP EDGE
- [3] SMOOTH STUCCO FINISH, CALCIM LIME-BASED PAINT
- [4] CUMARU BRISE-SOLEIL SYSTEM, STAINED & SEALED W/ SIKKENS
- [5] ALUMINUM CURTAIN WALL SYSTEM, DARK BRONZE ANODIZED FINISH
- [6] RECTIFIED DOMINICAN CORAL STONE FINISH
- [7] WATER FEATURE
- [8] CONCRETE PLANTER, SMOOTH STUCCO FINISH
- [9] TRANSPARENT CUMARU WOOD SCREEN, STAINED & SEALED W/ SIKKENS
- [10] ALUMINUM SLIDING GLASS DOOR, DARK BRONZE ANODIZED FINISH, IMPACT GLAZING
- [11] ALUMINUM RAILING W/ POST TENSIONED WIRES, TYP.
- [12] ALUMINUM CASEMENT WINDOW, DARK BRONZE FINISH, IMPACT GLAZING
- [13] STEEL COLUMN W/ ANODIZED FINISH DARK BRONZE
- [14] CUMARU SIDING, STAINED & SEALED W/ SIKKENS
- [16] ALUMINUM DOOR, DARK BRONZE FINISH IMPACT GLAZING
- [17] DECORATIVE OVERHEAD GARAGE DOOR, SLATTED WOOD APPLIQUE (STAINED)
- [18] VEGETATED LIVING WALL (GREEN WALL)
- [19] STEEL COLUMN W/ CUMARU CLADDING; STAINED & SEALED W/ SIKKENS
- [20] STEEL & CUMARU CANOPY

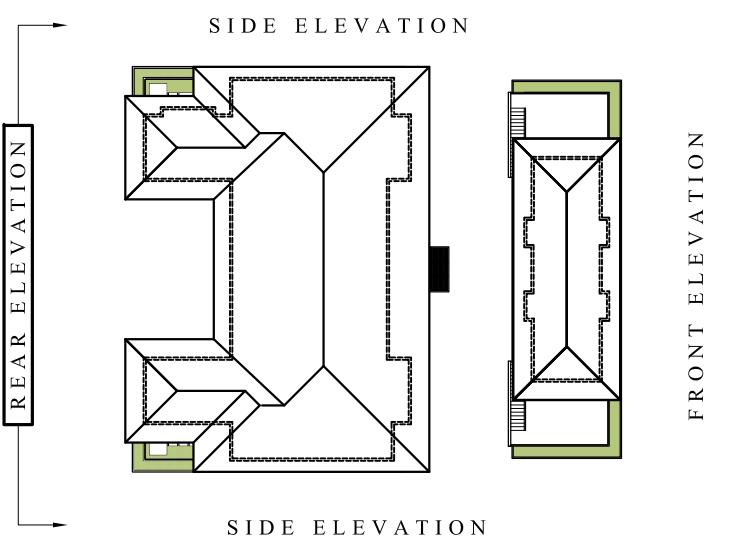




1 SIDE ELEVATION
A1.0/A5.2 1/16" = 1'-0"

- [1] BORAL TILE "MADERA" VINTAGEWOOD CONCRETE SHAKE ROOF TILE
- [2] CUMARU WOOD FASCIA BOARD (STAINED) W/ COPPER METAL DRIP EDGE
- [3] SMOOTH STUCCO FINISH, CALCEM LIME-BASED PAINT
- [4] CUMARU BRISE-SOLEIL SYSTEM, STAINED & SEALED W/ SIKKENS
- [5] ALUMINUM CURTAIN WALL SYSTEM, DARK BRONZE ANODIZED FINISH
- [6] RECTIFIED DOMINICAN CORAL STONE FINISH
- [7] WATER FEATURE
- [8] CONCRETE PLANTER, SMOOTH STUCCO FINISH
- [9] TRANSPARENT CUMARU WOOD SCREEN, STAINED & SEALED W/ SIKKENS
- [10] ALUMINUM SLIDING GLASS DOOR, DARK BRONZE ANODIZED FINISH, IMPACT GLAZING

- [11] ALUMINUM RAILING W/ POST TENSIONED WIRES, TYP.
- [12] ALUMINUM CASEMENT WINDOW, DARK BRONZE FINISH, IMPACT GLAZING
- [13] STEEL COLUMN W/ ANODIZED FINISH DARK BRONZE
- [14] CUMARU SIDING, STAINED & SEALED W/ SIKKENS
- [16] ALUMINUM DOOR, DARK BRONZE FINISH IMPACT GLAZING
- [17] DECORATIVE OVERHEAD GARAGE DOOR, SLATTED WOOD APPLIQUE (STAINED)
- [18] VEGETATED LIVING WALL (GREEN WALL)
- [19] STEEL COLUMN W/ CUMARU CLADDING; STAINED & SEALED W/ SIKKENS
- [20] STEEL & CUMARU CANOPY

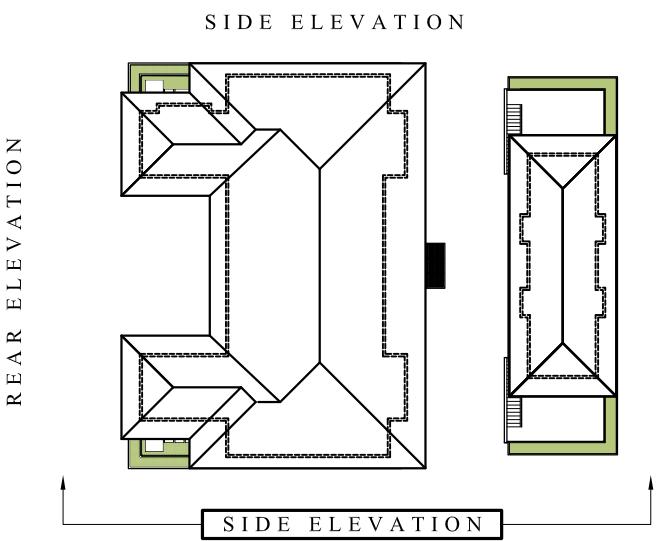

CMA Design Studio, Inc.

ARCHITECTURE PLANNING INTERIOR DESIGN
232 Andalusia Avenue Suite 101 Coral Gables, Florida 33134 T: 305.448.4200

5840 North Bay Road Residence

5840 North Bay Road
Miami Beach, FL 33140

TITLE: SIDE ELEVATION

SEAL

03.09.20
Lynsie Christine Conn
FL Architect
AR99059
AA26000730

SHEET NO.:

A5.2




CMA Design Studio, Inc.
ARCHITECTURE PLANNING
232 Andalusia Avenue Suite 101 Coral Gables, Florida 33134 T: 305.448.4200

5840 North Bay Road Residence
5840 North Bay Road
Miami Beach, FL 33140
TITLE: SIDE ELEVATION

SEAL
03.09.20
Lynsie Christine Conn
FL Architect
AR99059
AA26000730



1 FRONT BUILDING SECTION
A1.0/A6.0 1/16" = 1'-0"

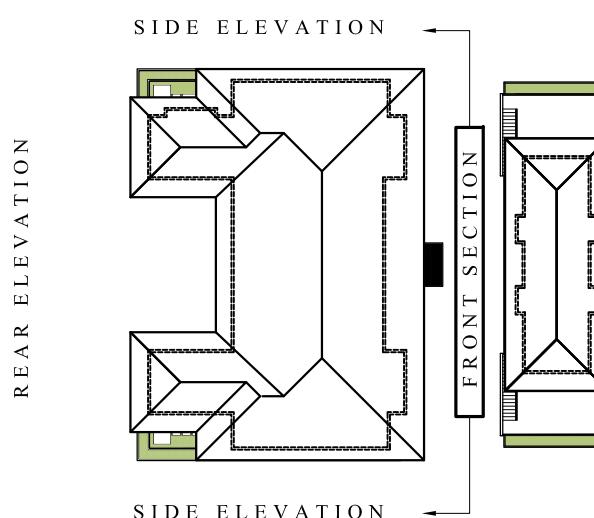

CMA Design Studio, Inc.

ARCHITECTURE PLANNING INTERIOR DESIGN
232 Andalusia Avenue Suite 101 Coral Gables, Florida 33134 T: 305.448.4200

5840 North Bay Road Residence

5840 North Bay Road
Miami Beach, FL 33140

TITLE: FRONT BUILDING SECTION

SEAL


03.09.20
Lynsie Christine Conn
FL Architect
AR99059
AA26000730

SHEET NO.:

A6.0



1 REAR BUILDING SECTION
A1.0/A6.1 1/16" = 1'-0"

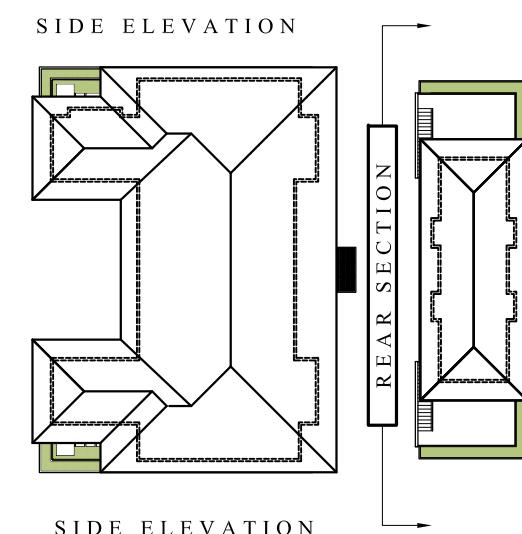

FRONT ELEVATION

DRB SET 03.09.20

SHEET NO.:
A6.1


SEAL
03.09.20
Lynsie Christine Conn
FL Architect
AR99059
AA26000730

5840 North Bay Road Residence
5840 North Bay Road
Miami Beach, FL 33140
TITLE: REAR BUILDING SECTION

CMA Design Studio, Inc.
ARCHITECTURE PLANNING INTERIOR DESIGN
232 Andalusia Avenue Suite 101 Coral Gables, Florida 33134 T: 305.448.4200



1 SIDE BUILDING SECTION
A1.0/A6.2 1/16" = 1'-0"

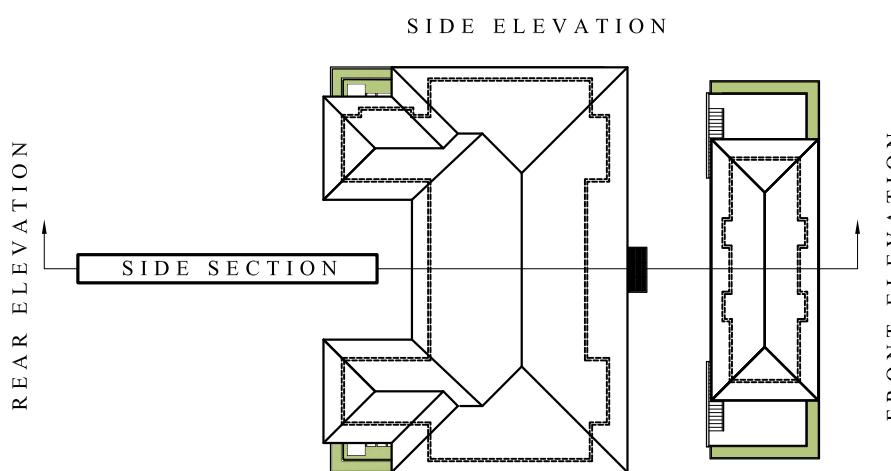

DRB SET 03.09.20

SHEET NO.:
A6.2


SEAL
03.09.20
Lynsie Christine Conn
FL Architect
AR99059
AA26000730

5840 North Bay Road Residence
5840 North Bay Road
Miami Beach, FL 33140
TITLE: SIDE BUILDING SECTION

CMA Design Studio, Inc.
ARCHITECTURE PLANNING
232 Andalusia Avenue Suite 101 Coral Gables, Florida 33134 T: 305.448.4200
INTERIOR DESIGN



1 SIDE BUILDING SECTION
A1.0/A6.3 1/16" = 1'-0"

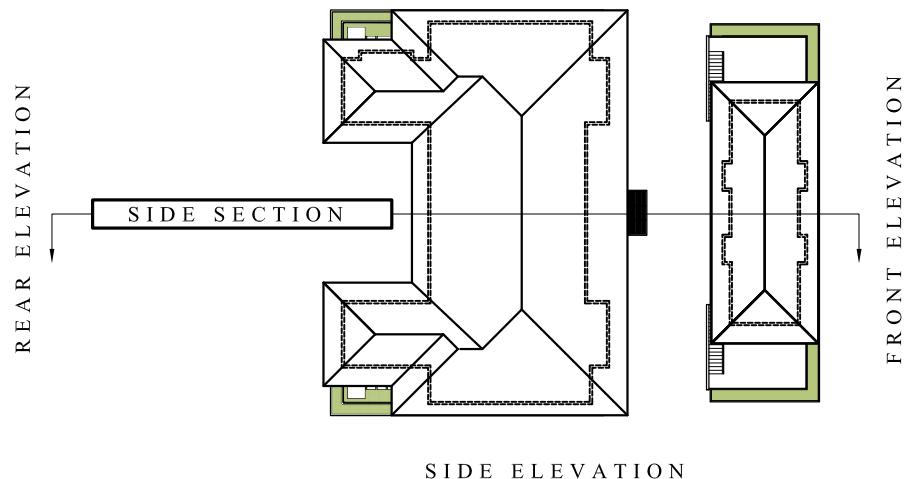

CMA Design Studio, Inc.

ARCHITECTURE PLANNING INTERIOR DESIGN
232 Andalusia Avenue Suite 101 Coral Gables, Florida 33134 T: 305.448.4200

5840 North Bay Road Residence

5840 North Bay Road
Miami Beach, FL 33140



TITLE: SIDE BUILDING SECTION

SEAL

03.09.20
Lynsie Christine Conn
FL Architect
AR99059
AA26000730

SHEET NO.:

A6.3

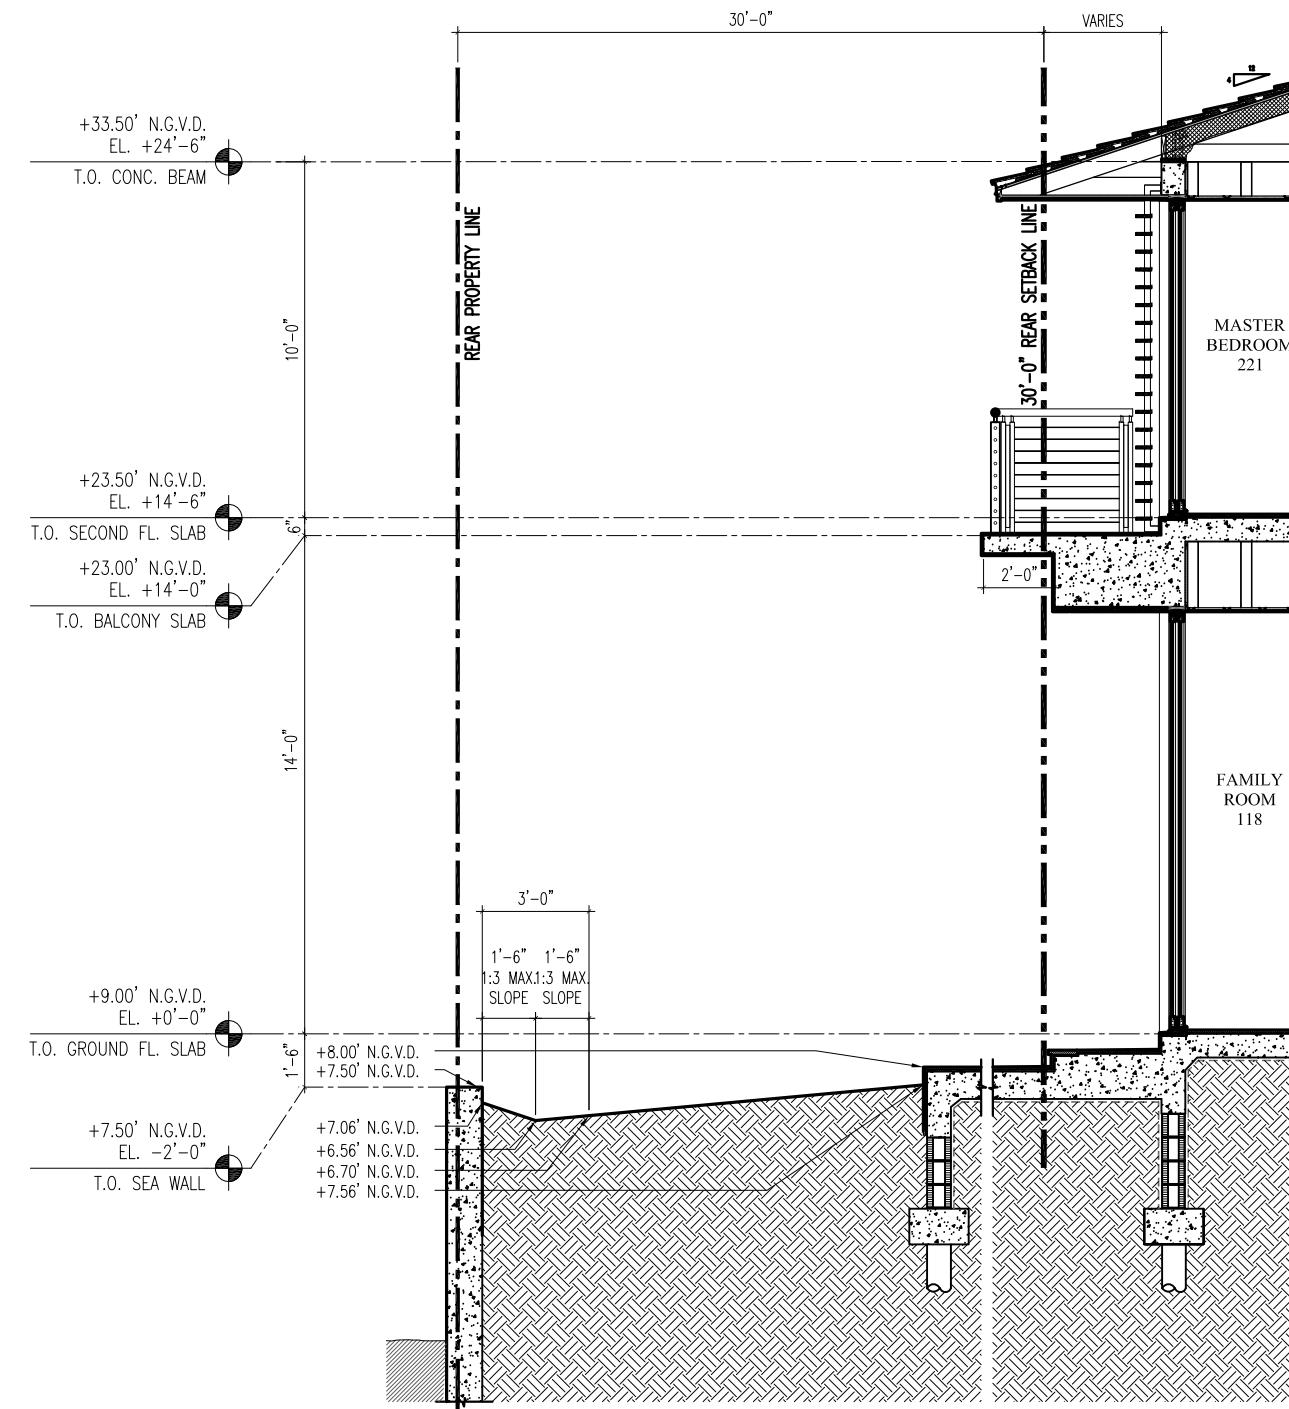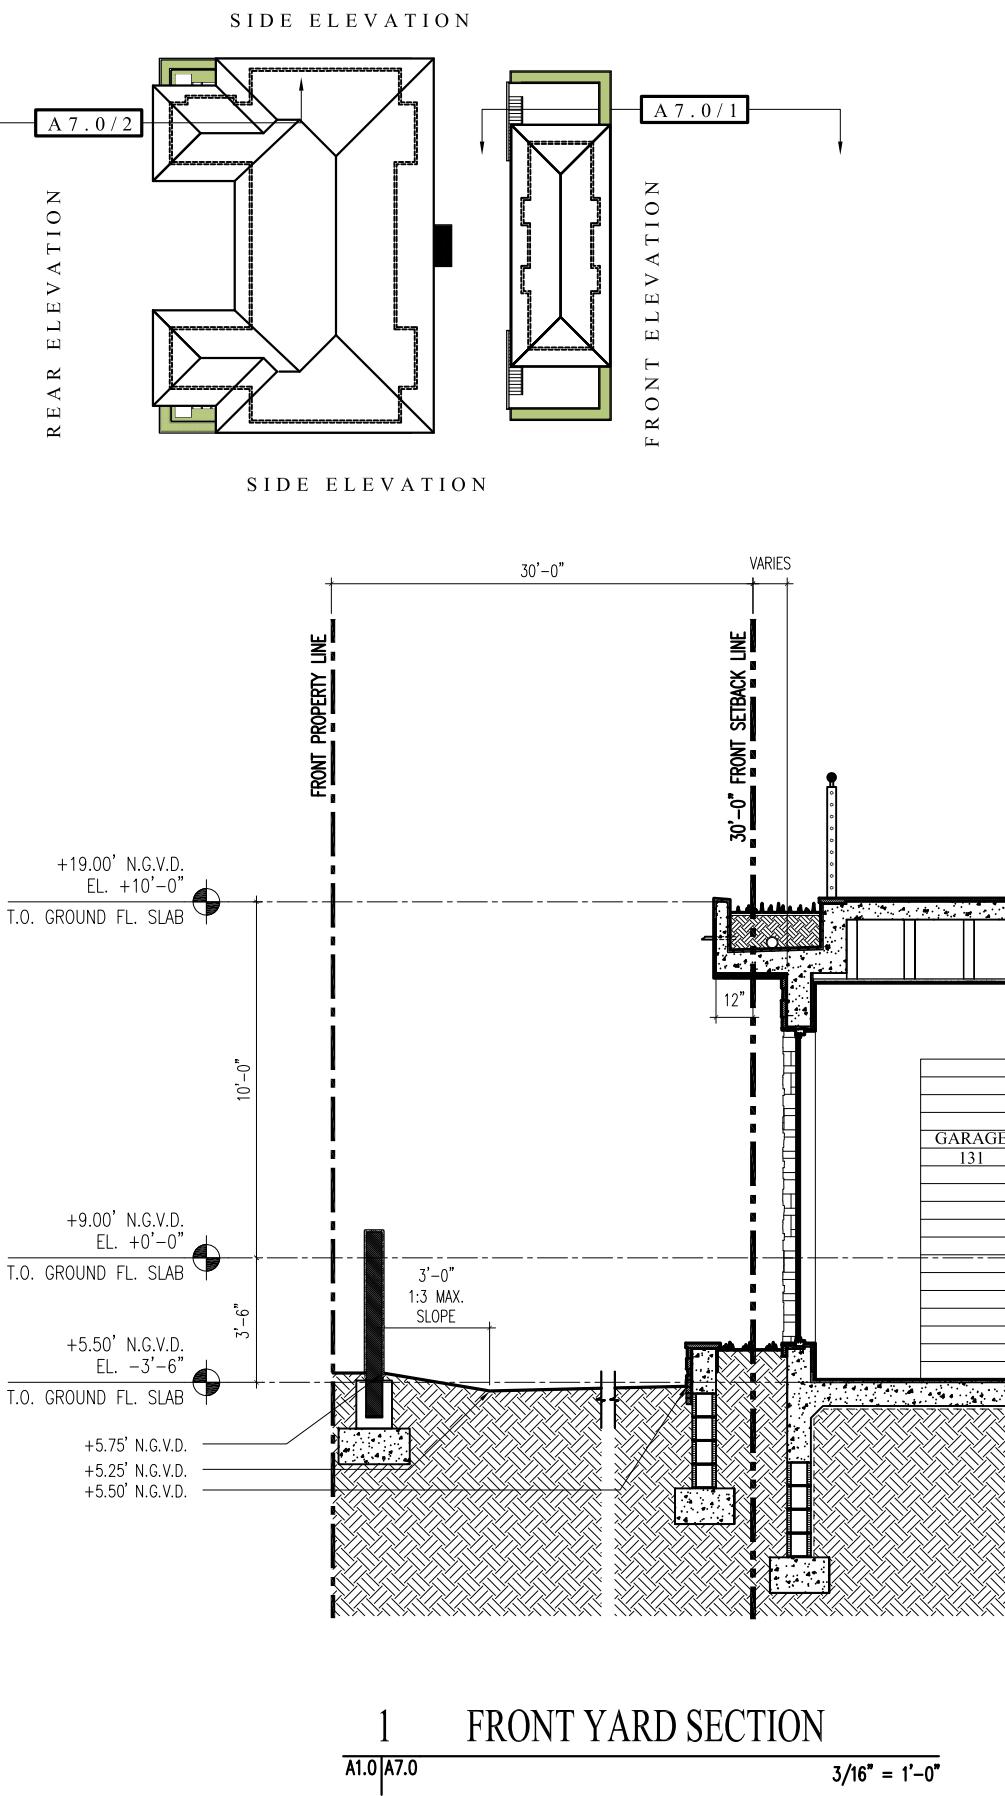

CMA Design Studio, Inc.

INTERIOR DESIGN
PLANNING
ARCHITECTURE
232 Andalusia Avenue Suite 101 Coral Gables, Florida 33134 T: 305.448.4200

5840 North Bay Road Residence

5840 North Bay Road
Miami Beach, FL 33140



TITLE: YARD SECTIONS

SEAL

03.09.20
Lynsie Christine Conn
FL Architect
AR99059
AA26000730

SHEET NO.:


A7.0

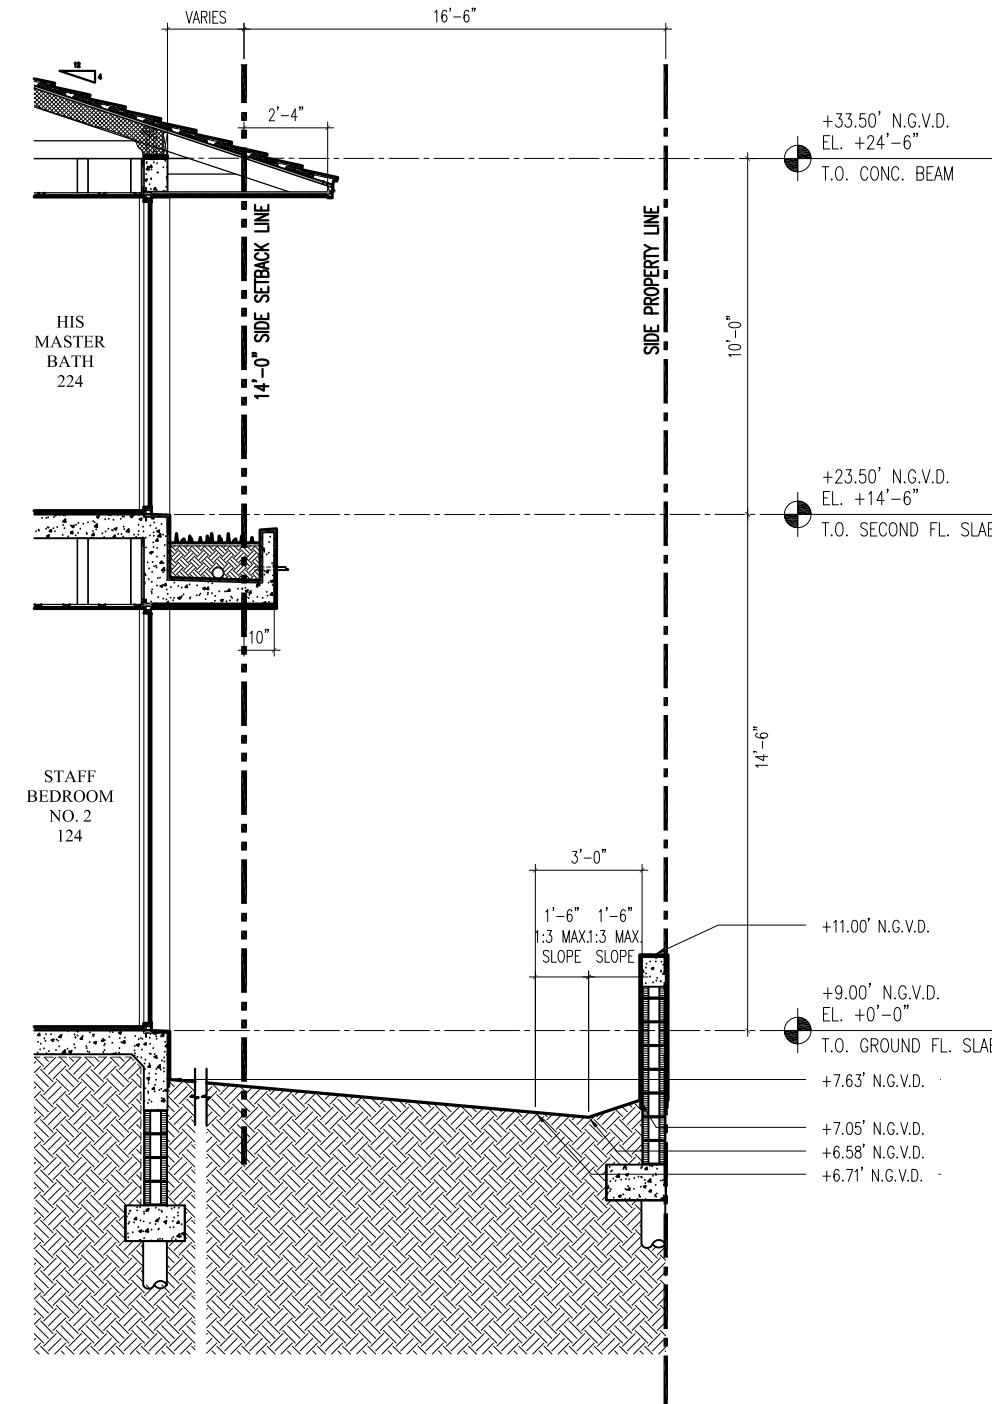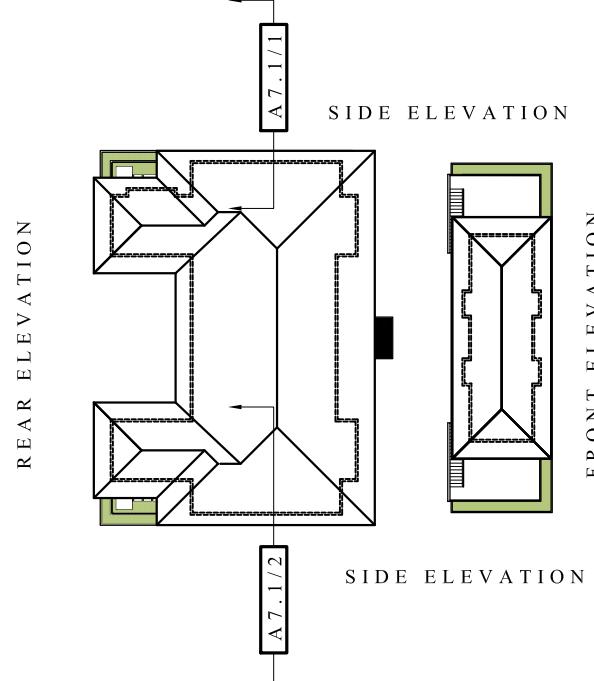

1 SIDE YARD SECTION

A1.0 A7.1

3/16" = 1'-0"

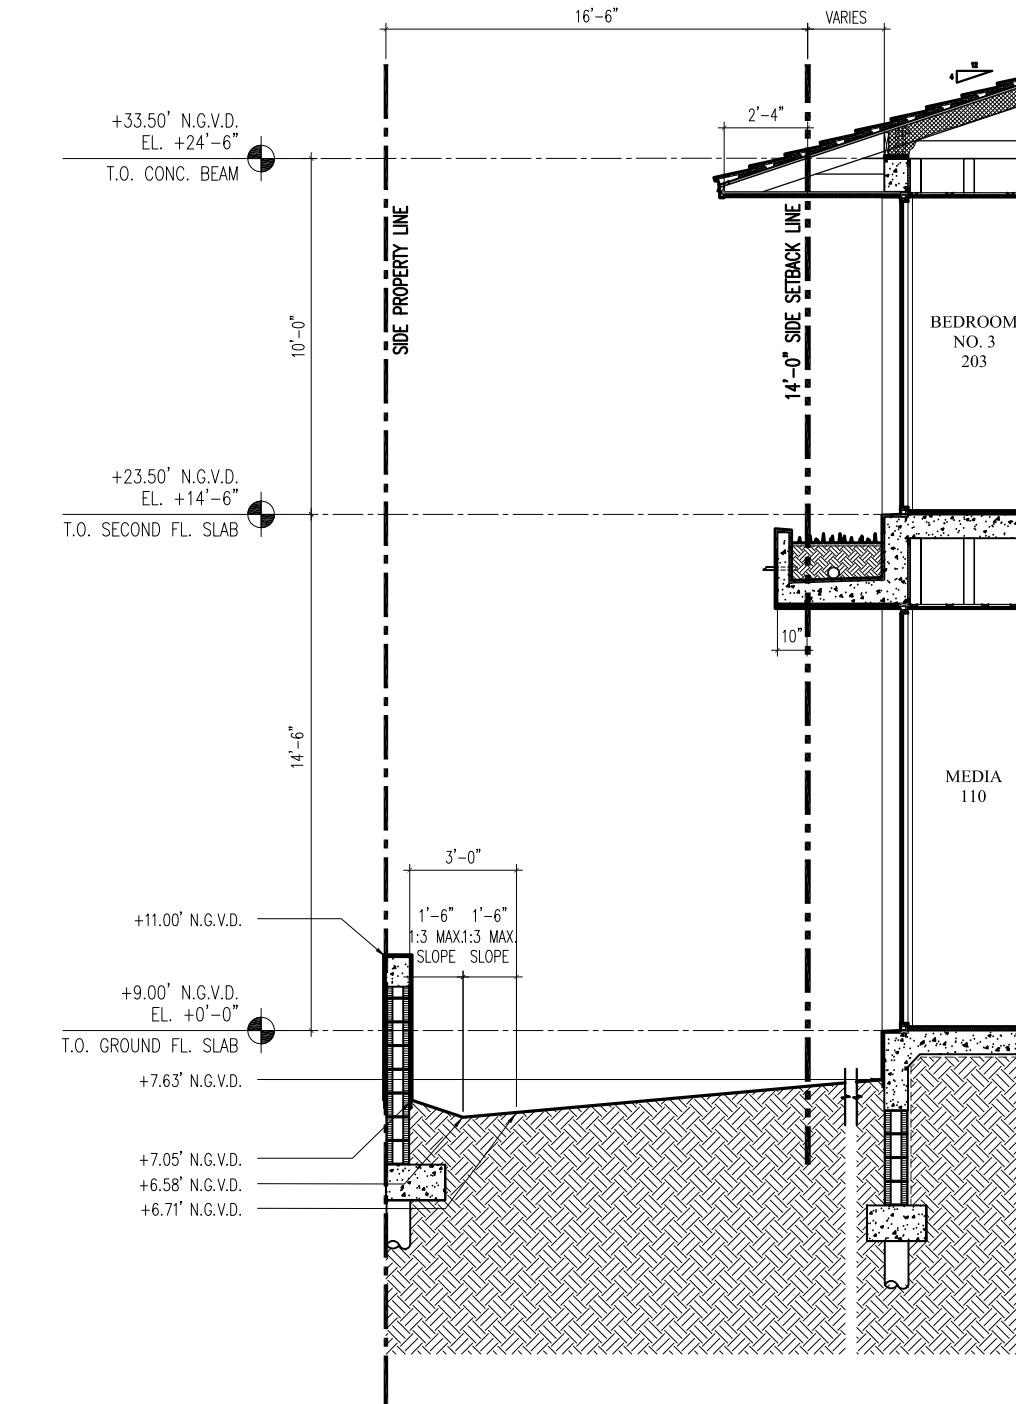

2 SIDE YARD SECTION

A1.0 A7.1

3/16" = 1'-0"

DRB SET 03.09.20

CMA Design Studio, Inc.

ARCHITECTURE PLANNING INTERIOR DESIGN
232 Andalusia Avenue Suite 101 Coral Gables, Florida 33134 T: 305.448.4200

5840 North Bay Road Residence

5840 North Bay Road
Miami Beach, FL 33140


TITLE: YARD SECTIONS

SEAL

03.09.20
Lynsie Christine Conn
FL Architect
AR99059
AA26000730

SHEET NO.:

A7.1

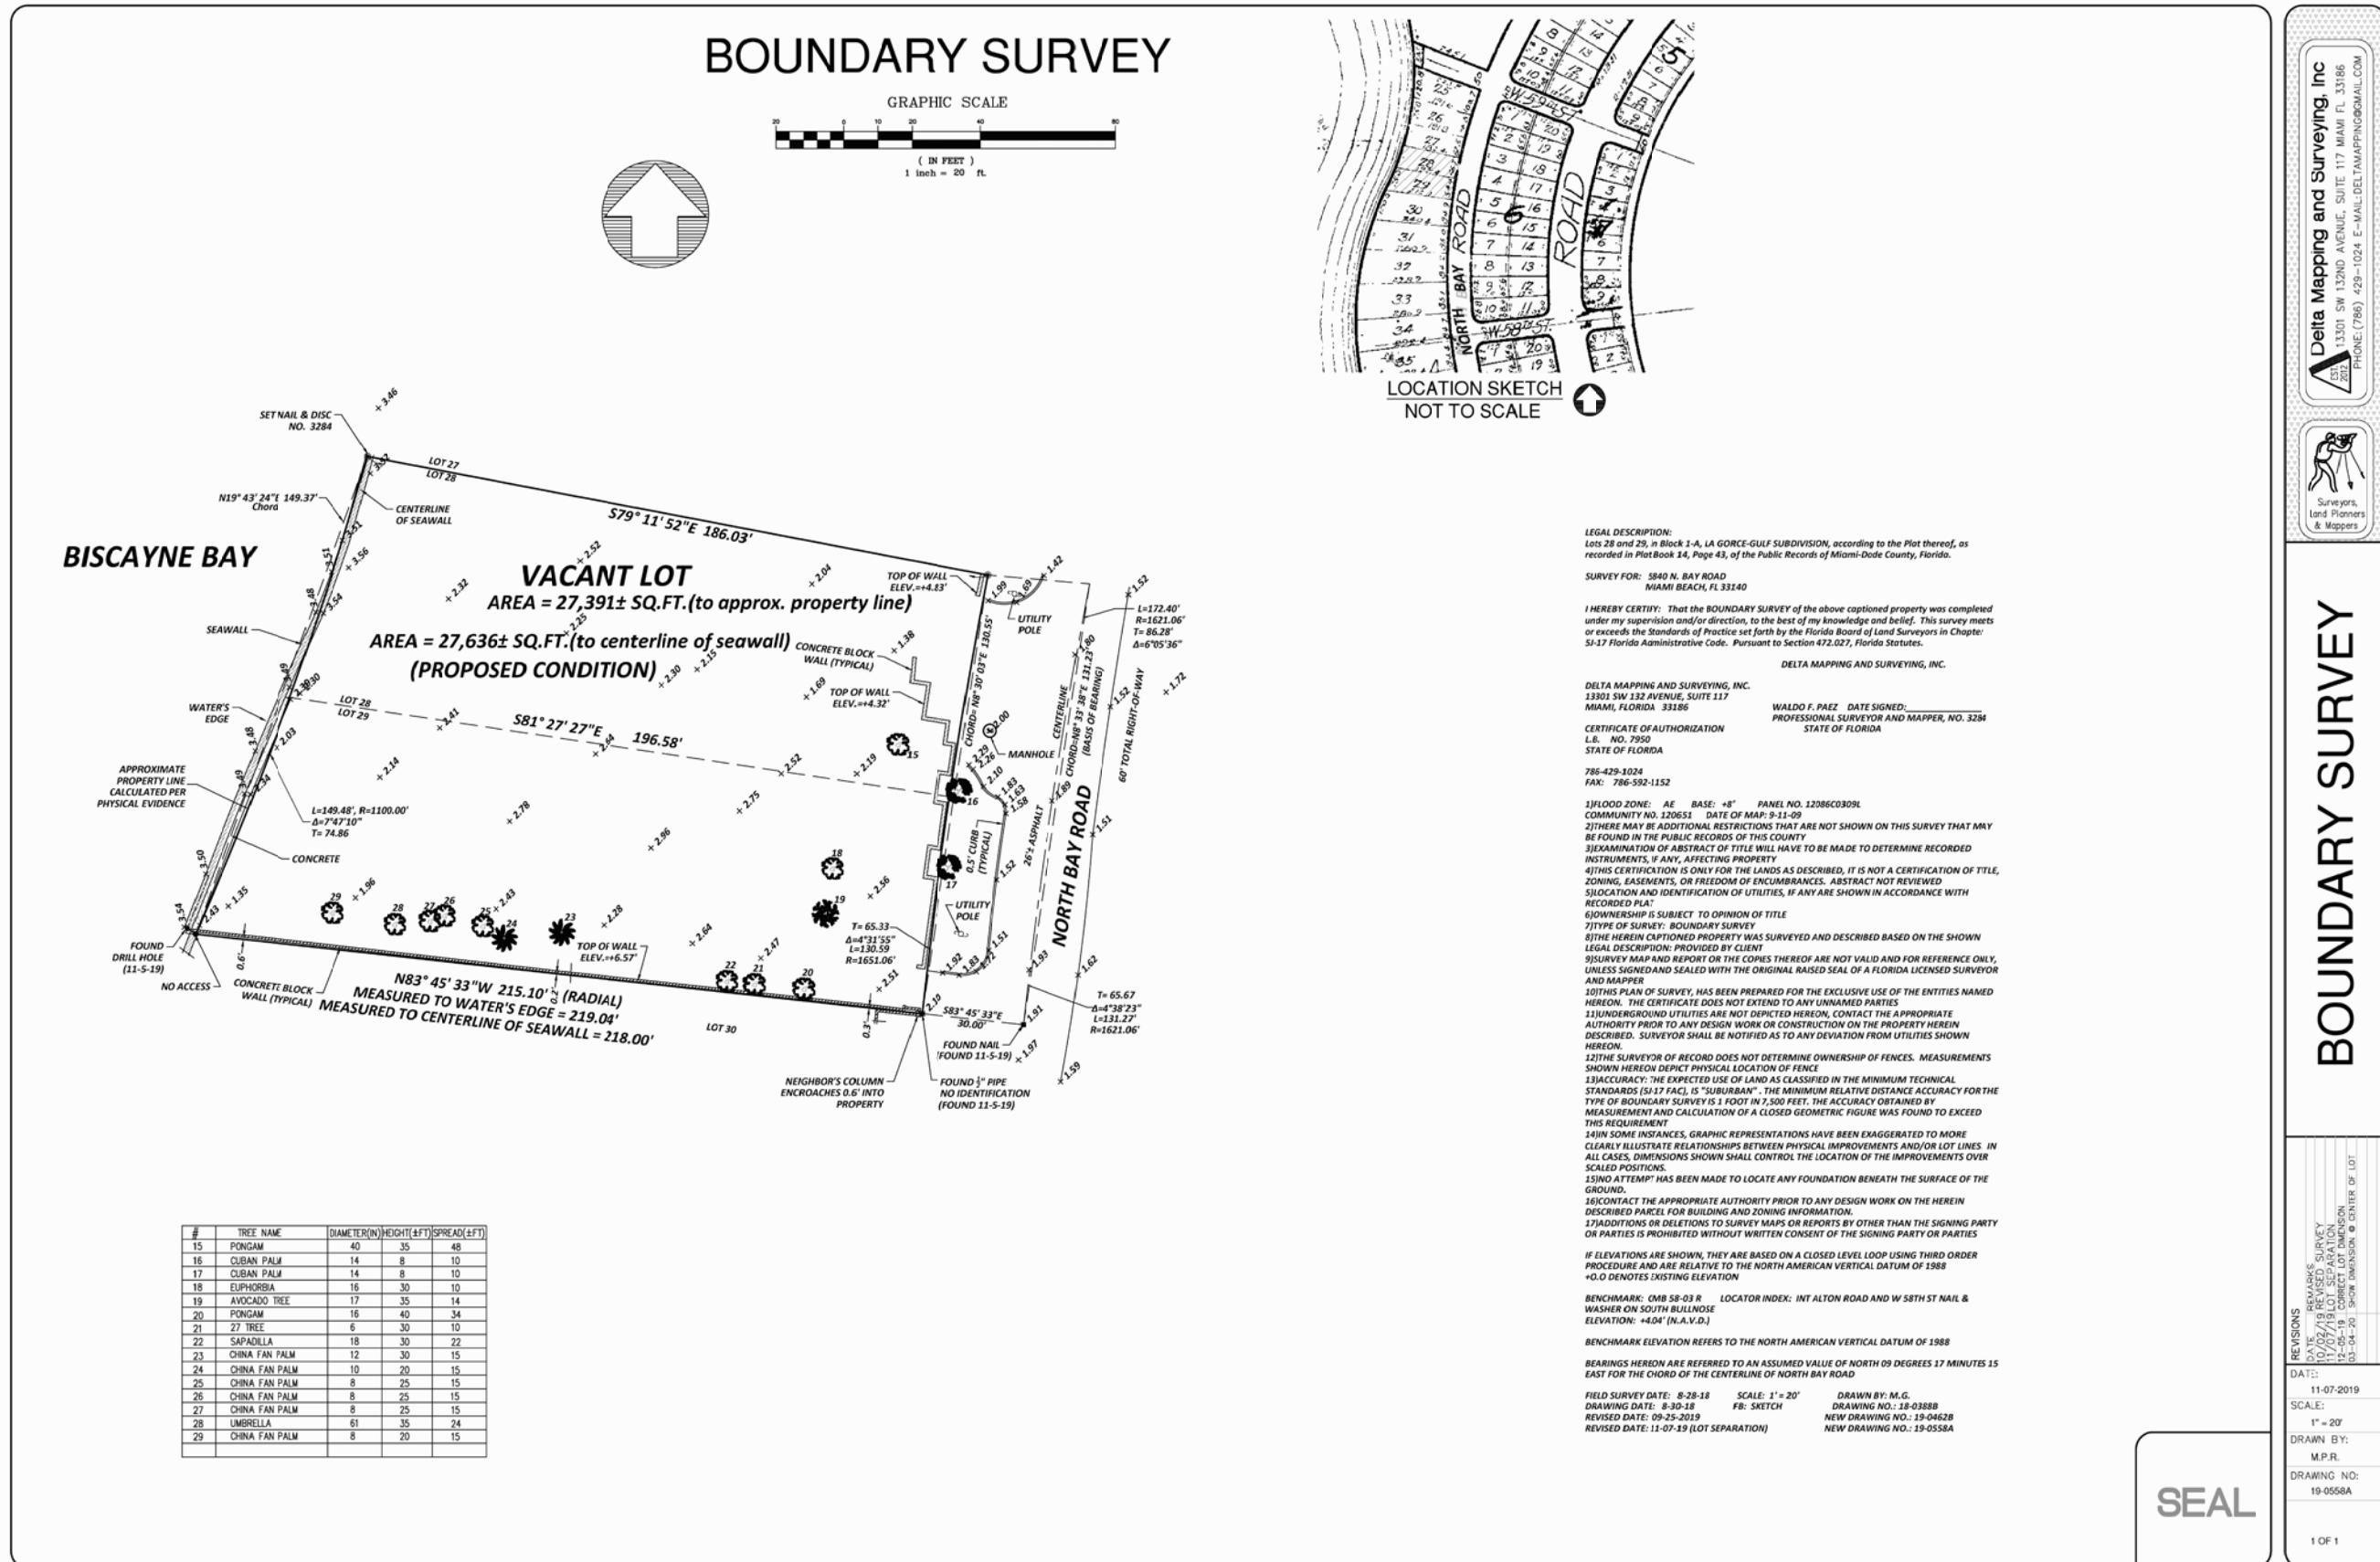

BOUNDARY SURVEY

REVISIONS	REMARKS
DATE:	10/02/19 REVISED SURVEY
	11/07/19 CORRECT LOT DIMENSION
	12/05/19 SURVEYOR: Lynsie Christine Conn
	01-04-19 BENCHMARK: OMB 58-03 R

1 OF 1

SEAL


5840 North Bay Road Residence
5840 North Bay Road
Miami Beach, FL 33140
TITLE: SURVEY

SEAL
Lynsie Christine Conn
FL Architect
AR99059
AA26000730

SHEET NO.:

G1.1

CMA Design Studio, Inc.
INTERIOR DESIGN
PLANNING
ARCHITECTURE
232 Andalusia Avenue Suite 101 Coral Gables, Florida 33134 T: 305.448.4200

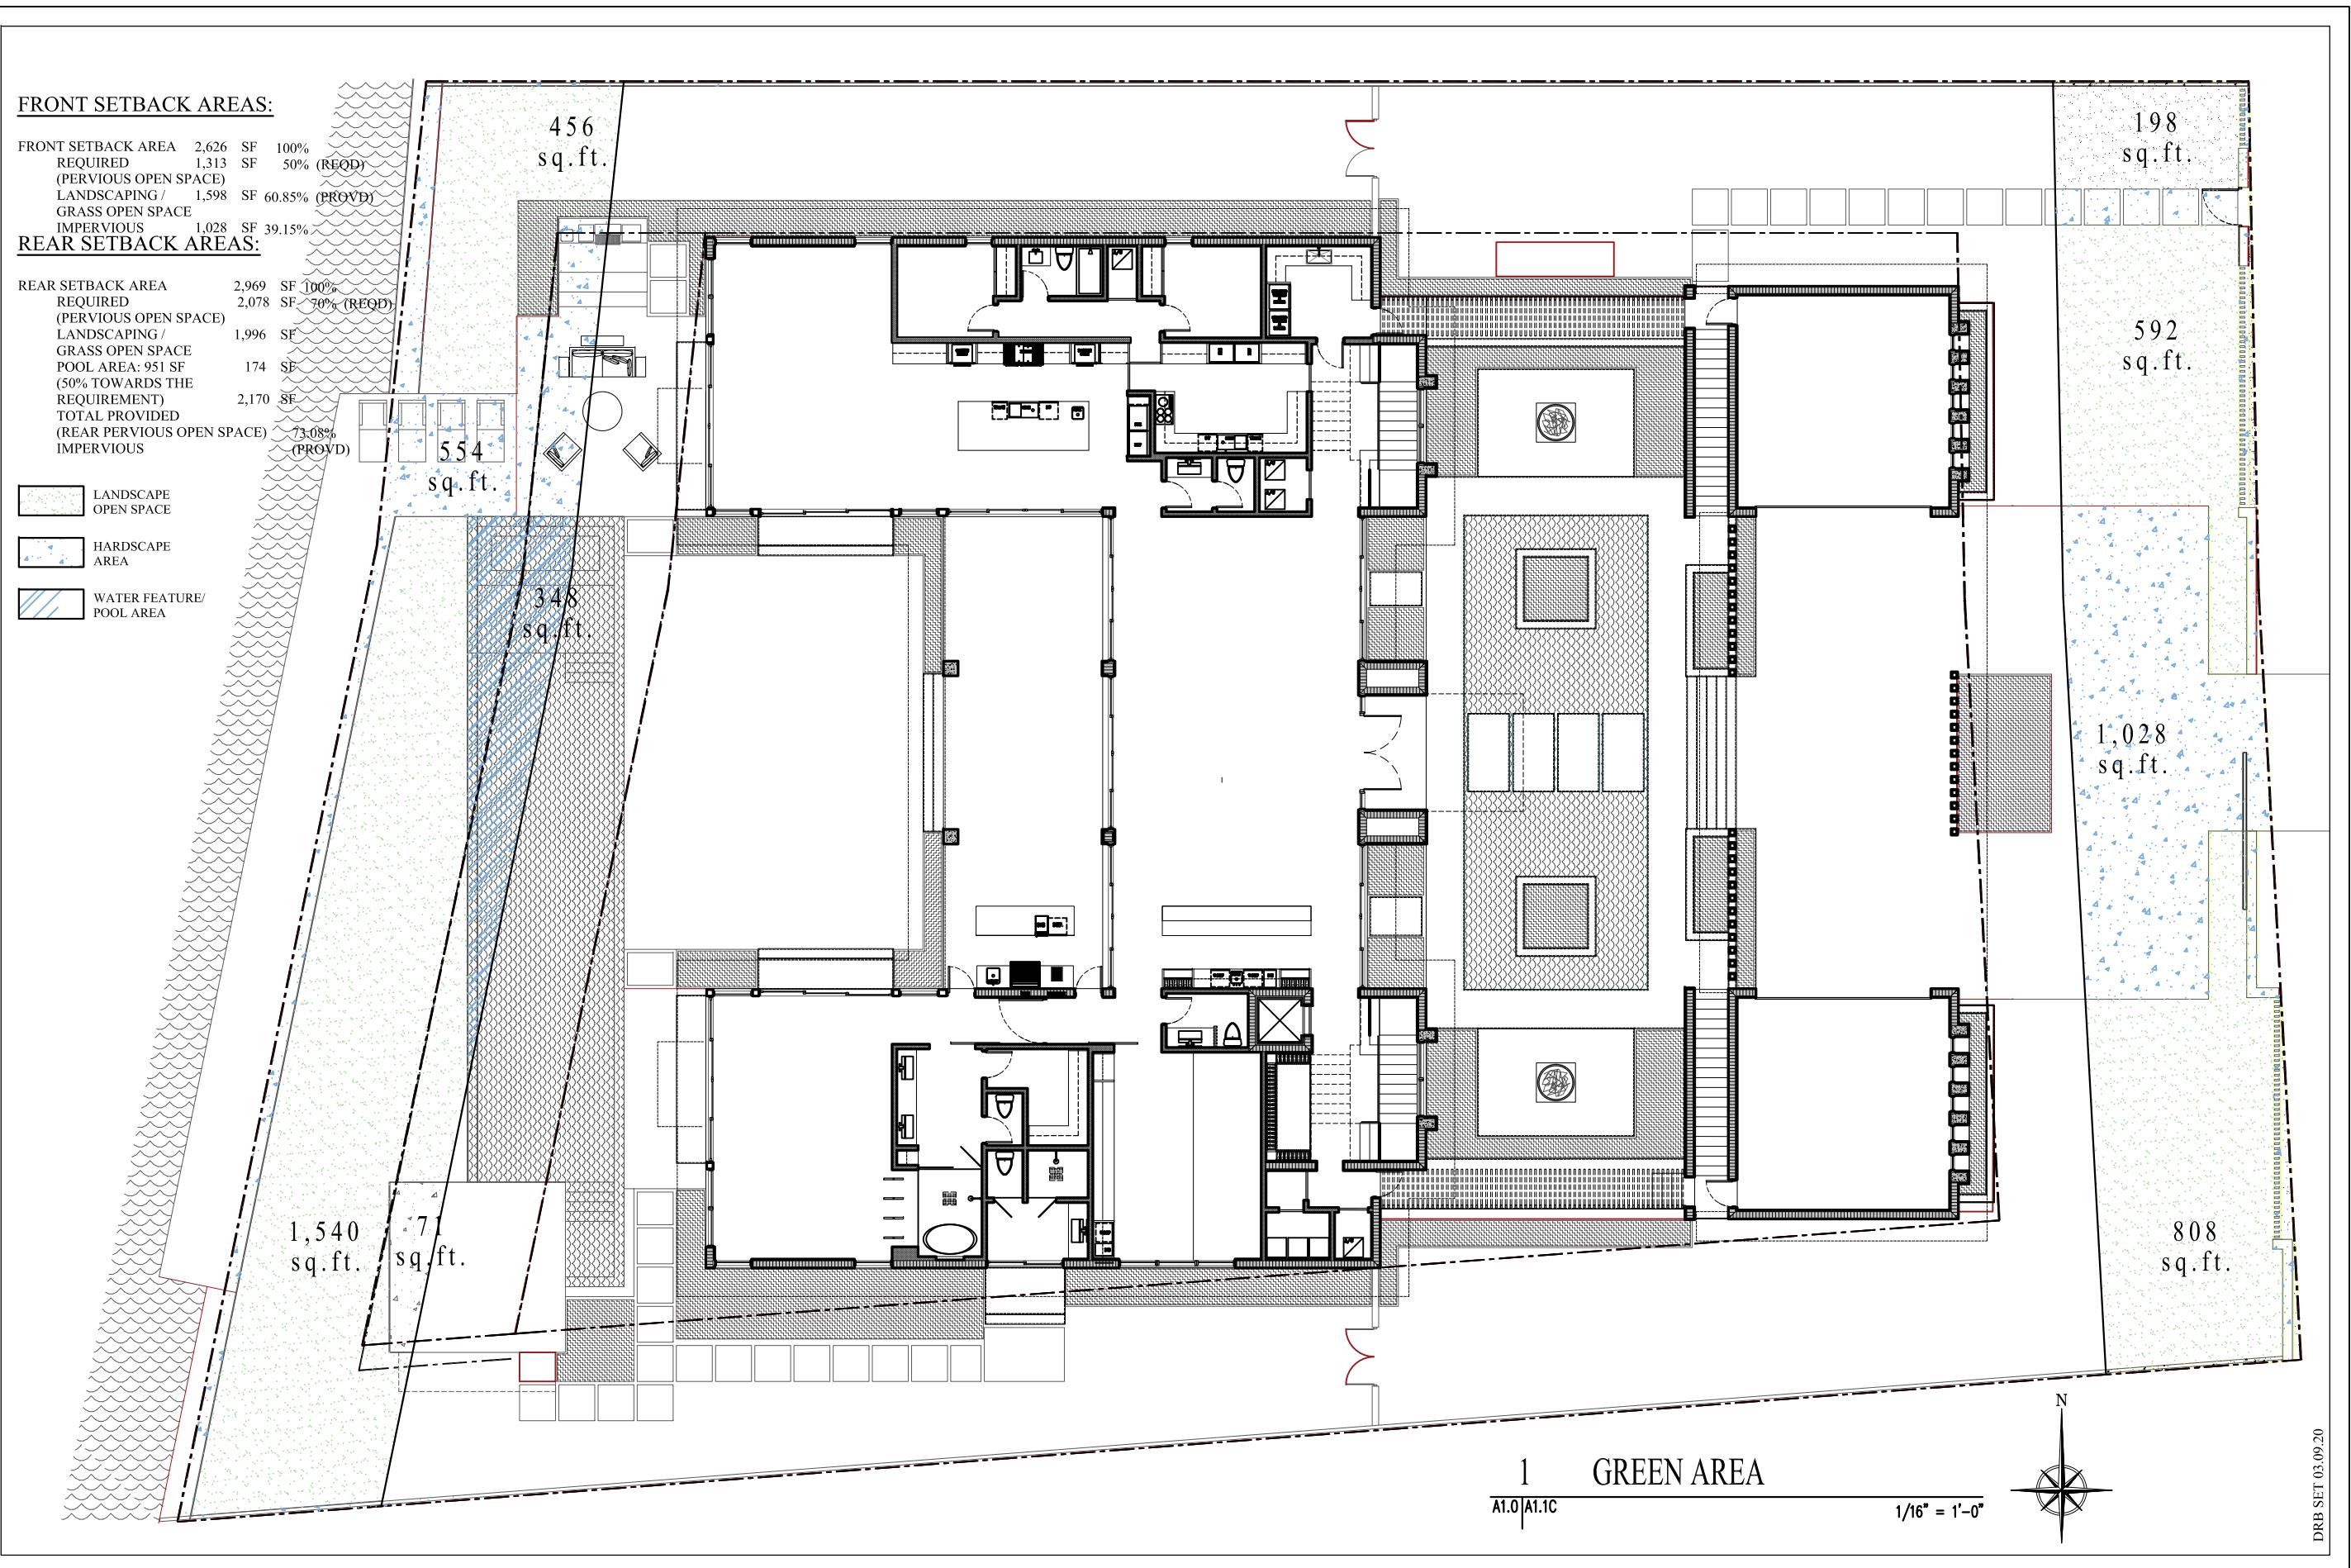

©2020 THIS DRAWING IS THE PROPERTY OF CMA DESIGN STUDIO INC. AND MAY NOT BE REPRODUCED OR USED WITHOUT WRITTEN PERMISSION. CONTRACTOR SHALL VERIFY ALL DIMENSIONS AT SITE BEFORE PROCEEDING WITH WORK.

CMA Design Studio, Inc.

INTERIOR DESIGN
ARCHITECTURE PLANNING
232 Andalusia Avenue Suite 101 Coral Gables, Florida 33134 T: 305.448.4200

5840 North Bay Road Residence

5840 North Bay Road
Miami Beach, FL 33140

TITLE: KEY AREA PLAN

SEAL

03.09.20
Lynsie Christine Conn
FL Architect
AR99059
AA26000730

SHEET NO.:
A1.1C




1 5820 N BAY RD



2 5848 N BAY RD



3 5825 N BAY RD

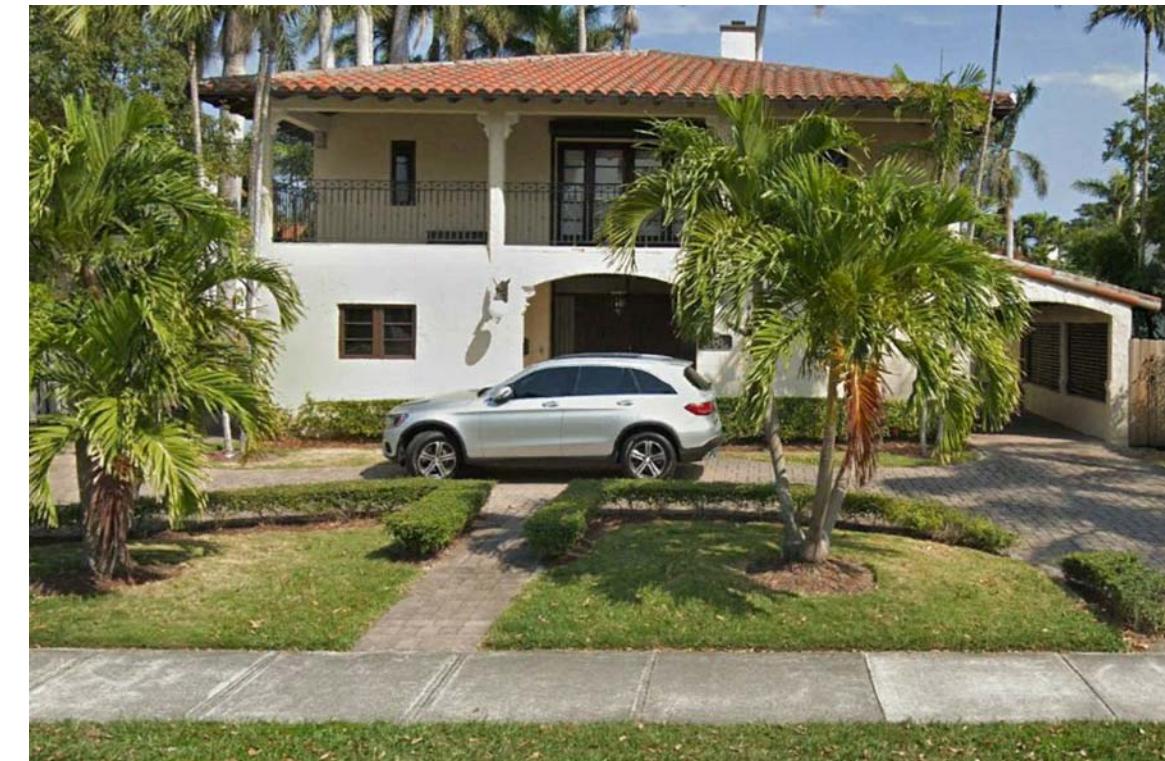

4 5845 N BAY RD

DRB SET 01.28.20

SHEET NO.:
G1.2

SEAL

01.20.20
Lynsie Christine Conn
FL Architect
AR99059
AA26000730

5840 North Bay Road Residence
5840 North Bay Road
Miami Beach, FL 33140
TITLE: CONTEXT PHOTOGRAPHS

CMA Design Studio, Inc.
ARCHITECTURE PLANNING INTERIOR DESIGN
232 Andalusia Avenue Suite 101 Coral Gables, Florida 33134 T: 305.448.4200



1 5835 N BAY RD



2 5839 N BAY RD



3 STREET VIEW



4 VIEW LOOKING WEST

DRB SET 01.28.20

SHEET NO.:
G 1 .3

SEAL

01.20.20
Lynsie Christine Conn
FL Architect
AR99059
AA26000730

5840 North Bay Road Residence

5840 North Bay Road
Miami Beach, FL 33140

TITLE: SITE PHOTOGRAPHS

CMA Design Studio, Inc.
ARCHITECTURE PLANNING INTERIOR DESIGN
232 Andalusia Avenue Suite 101 Coral Gables, Florida 33134 T: 305.448.4200



1 VIEW LOOKING SOUTHWEST



2 VIEW LOOKING NORTH WEST



3 VIEW LOOKING NORTH



4 VIEW LOOKING SOUTH

DRB SET 01.28.20

SHEET NO.:
G 1.3A

5840 North Bay Road Residence

5840 North Bay Road
Miami Beach, FL 33140

TITLE: SITE PHOTOGRAPHS

SEAL

01.20.20
Lynsie Christine Conn
FL Architect
AR99059
AA26000730

CMA Design Studio, Inc.
ARCHITECTURE PLANNING INTERIOR DESIGN
232 Andalusia Avenue Suite 101 Coral Gables, Florida 33134 T: 305.448.4200



1 CONTEXT LOCATION PLAN

G1.4

N.T.S.

DRB SET 01.28.20

SHEET NO.:
G1.4



1 LOCATION PLAN

G1.5 | G1.5

N.T.S.

SHEET NO.:


G1.5

5840 North Bay Road Residence
5840 North Bay Road
Miami Beach, FL 33140

TITLE: CONTEXT LOCATION PLAN

SEAL
01.20.20
Lynsie Christine Conn
FL Architect
AR99059
AA26000730

CMA Design Studio, Inc.
ARCHITECTURE PLANNING INTERIOR DESIGN
232 Andalusia Avenue Suite 101 Coral Gables, Florida 33134 T: 305.448.4200

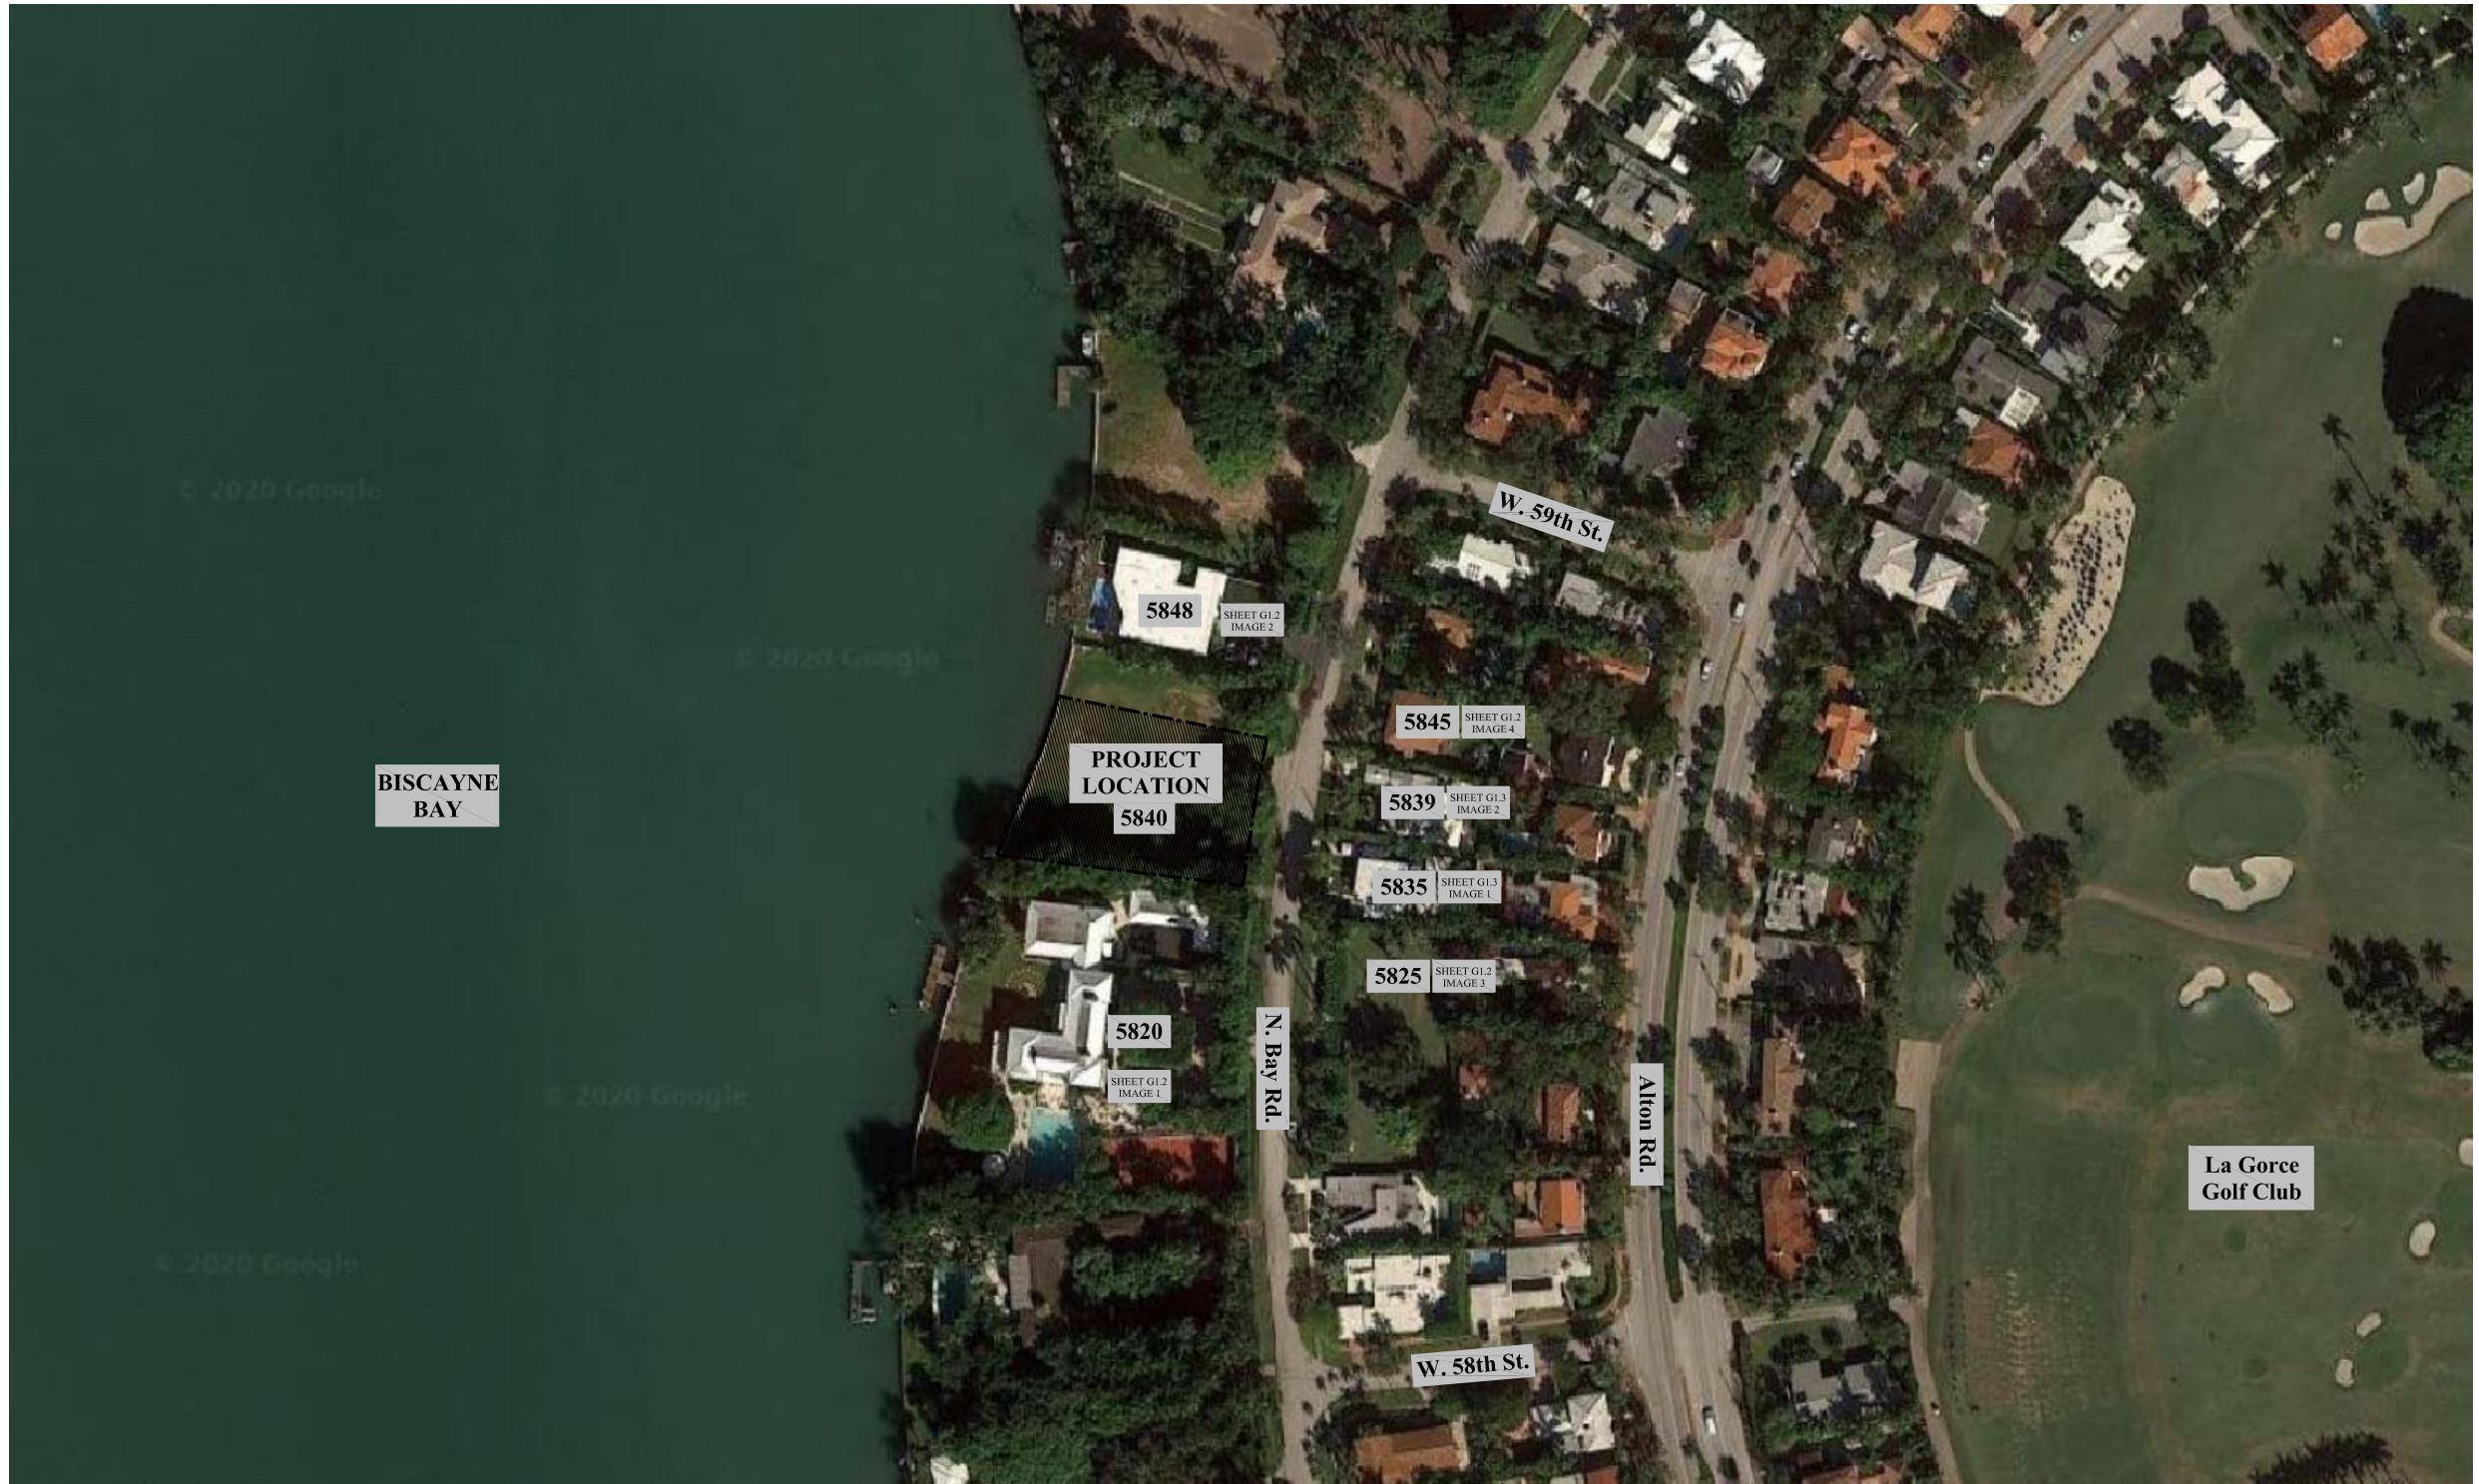

1 KEY PLAN

G1.6

N.T.S.

DRB SET 01.28.20

CMA Design Studio, Inc.

ARCHITECTURE PLANNING INTERIOR DESIGN
232 Andalusia Avenue Suite 101 Coral Gables, Florida 33134 T: 305.448.4200

5840 North Bay Road Residence

5840 North Bay Road
Miami Beach, FL 33140


TITLE: PHOTOGRAHPS KEY PLAN

SEAL

01.20.20
Lynsie Christine Conn
FL Architect
AR99059
AA26000730

SHEET NO.:

G 1 .6

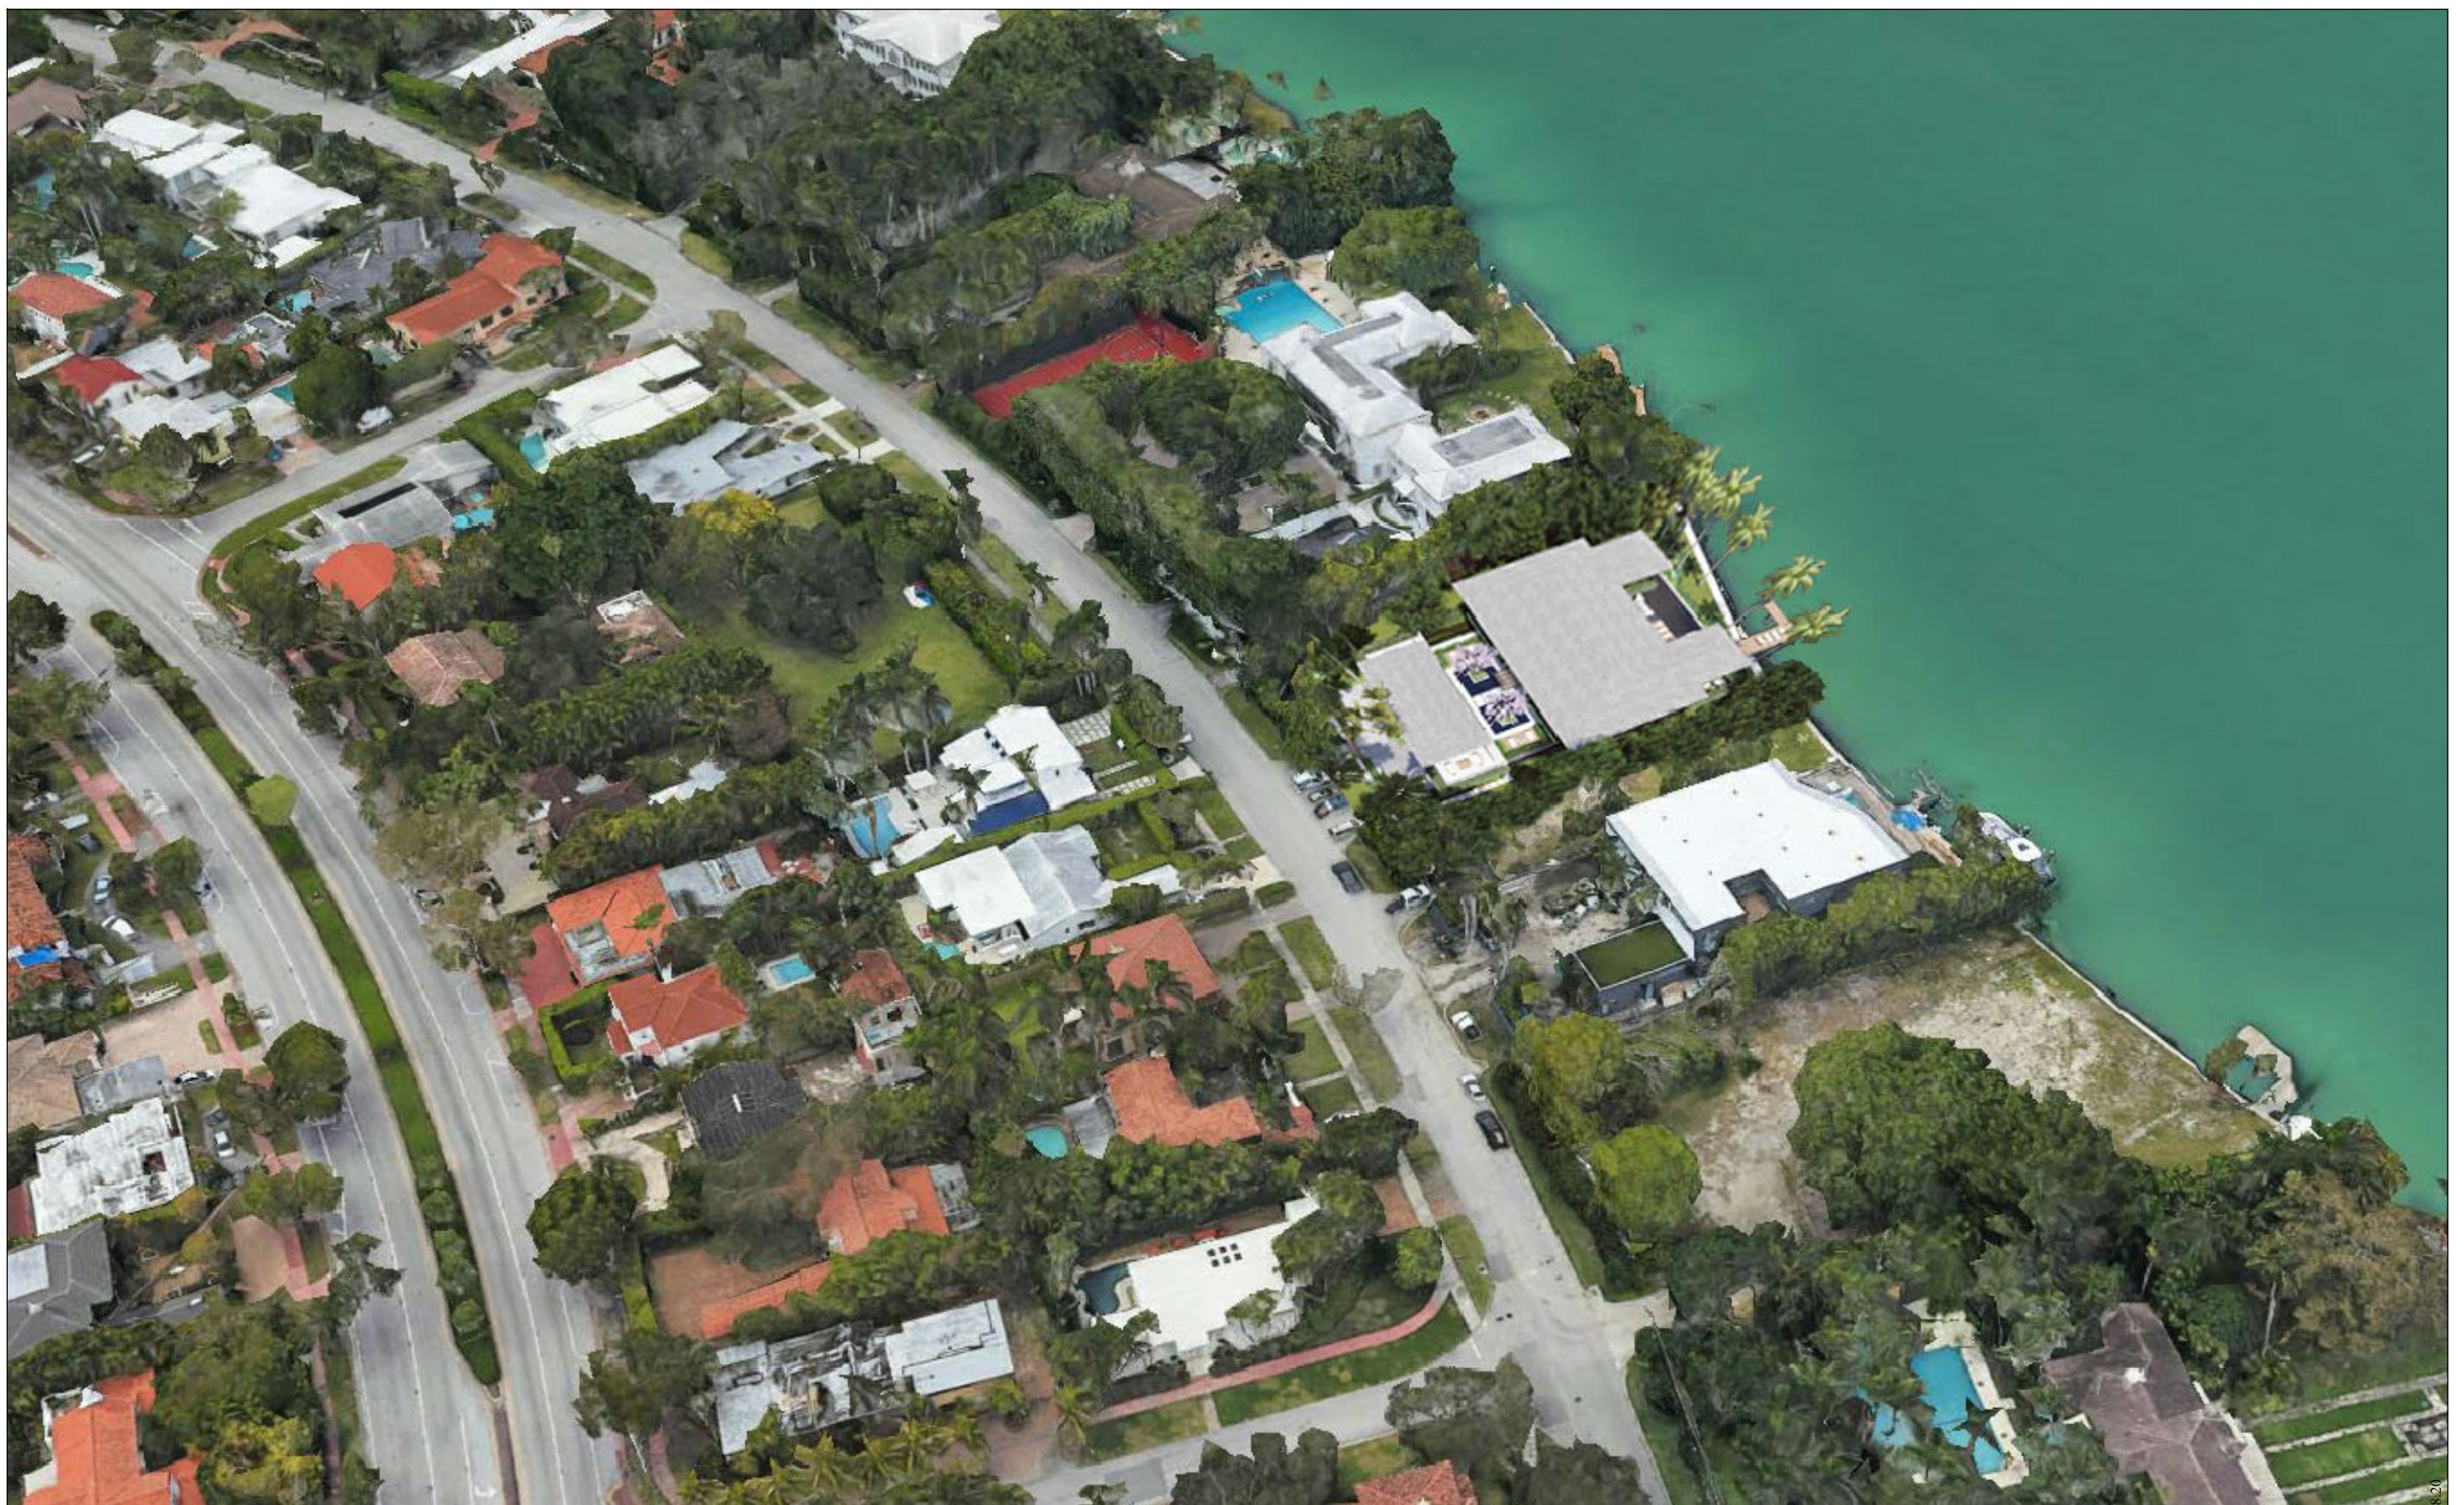

1 PERSPECTIVE IN CONTEXT

R12.0 R12.0

N.T.S.

DRB SET 01.28.20

CMA Design Studio, Inc.

INTERIOR DESIGN
PLANNING
ARCHITECTURE
232 Andalusia Avenue Suite 101 Coral Gables, Florida 33134 T: 305.448.4200

5840 North Bay Road Residence

5840 North Bay Road
Miami Beach, FL 33140

TITLE: PERSPECTIVE IN CONTEXT

SEAL

01.20.20
Lynsie Christine Conn
FL Architect
AR99059
AA26000730

SHEET NO.:

R12.0



1 PERSPECTIVE IN CONTEXT
R14.0 R14.0 N.T.S.

CMA Design Studio, Inc.

ARCHITECTURE PLANNING INTERIOR DESIGN
232 Andalusia Avenue Suite 101 Coral Gables, Florida 33134 T: 305.448.4200

5840 North Bay Road Residence

5840 North Bay Road
Miami Beach, FL 33140

TITLE: PERSPECTIVE IN CONTEXT

SEAL

01.20.20
Lynsie Christine Conn
FL Architect
AR99059
AA26000730

SHEET NO.:
R14.0