




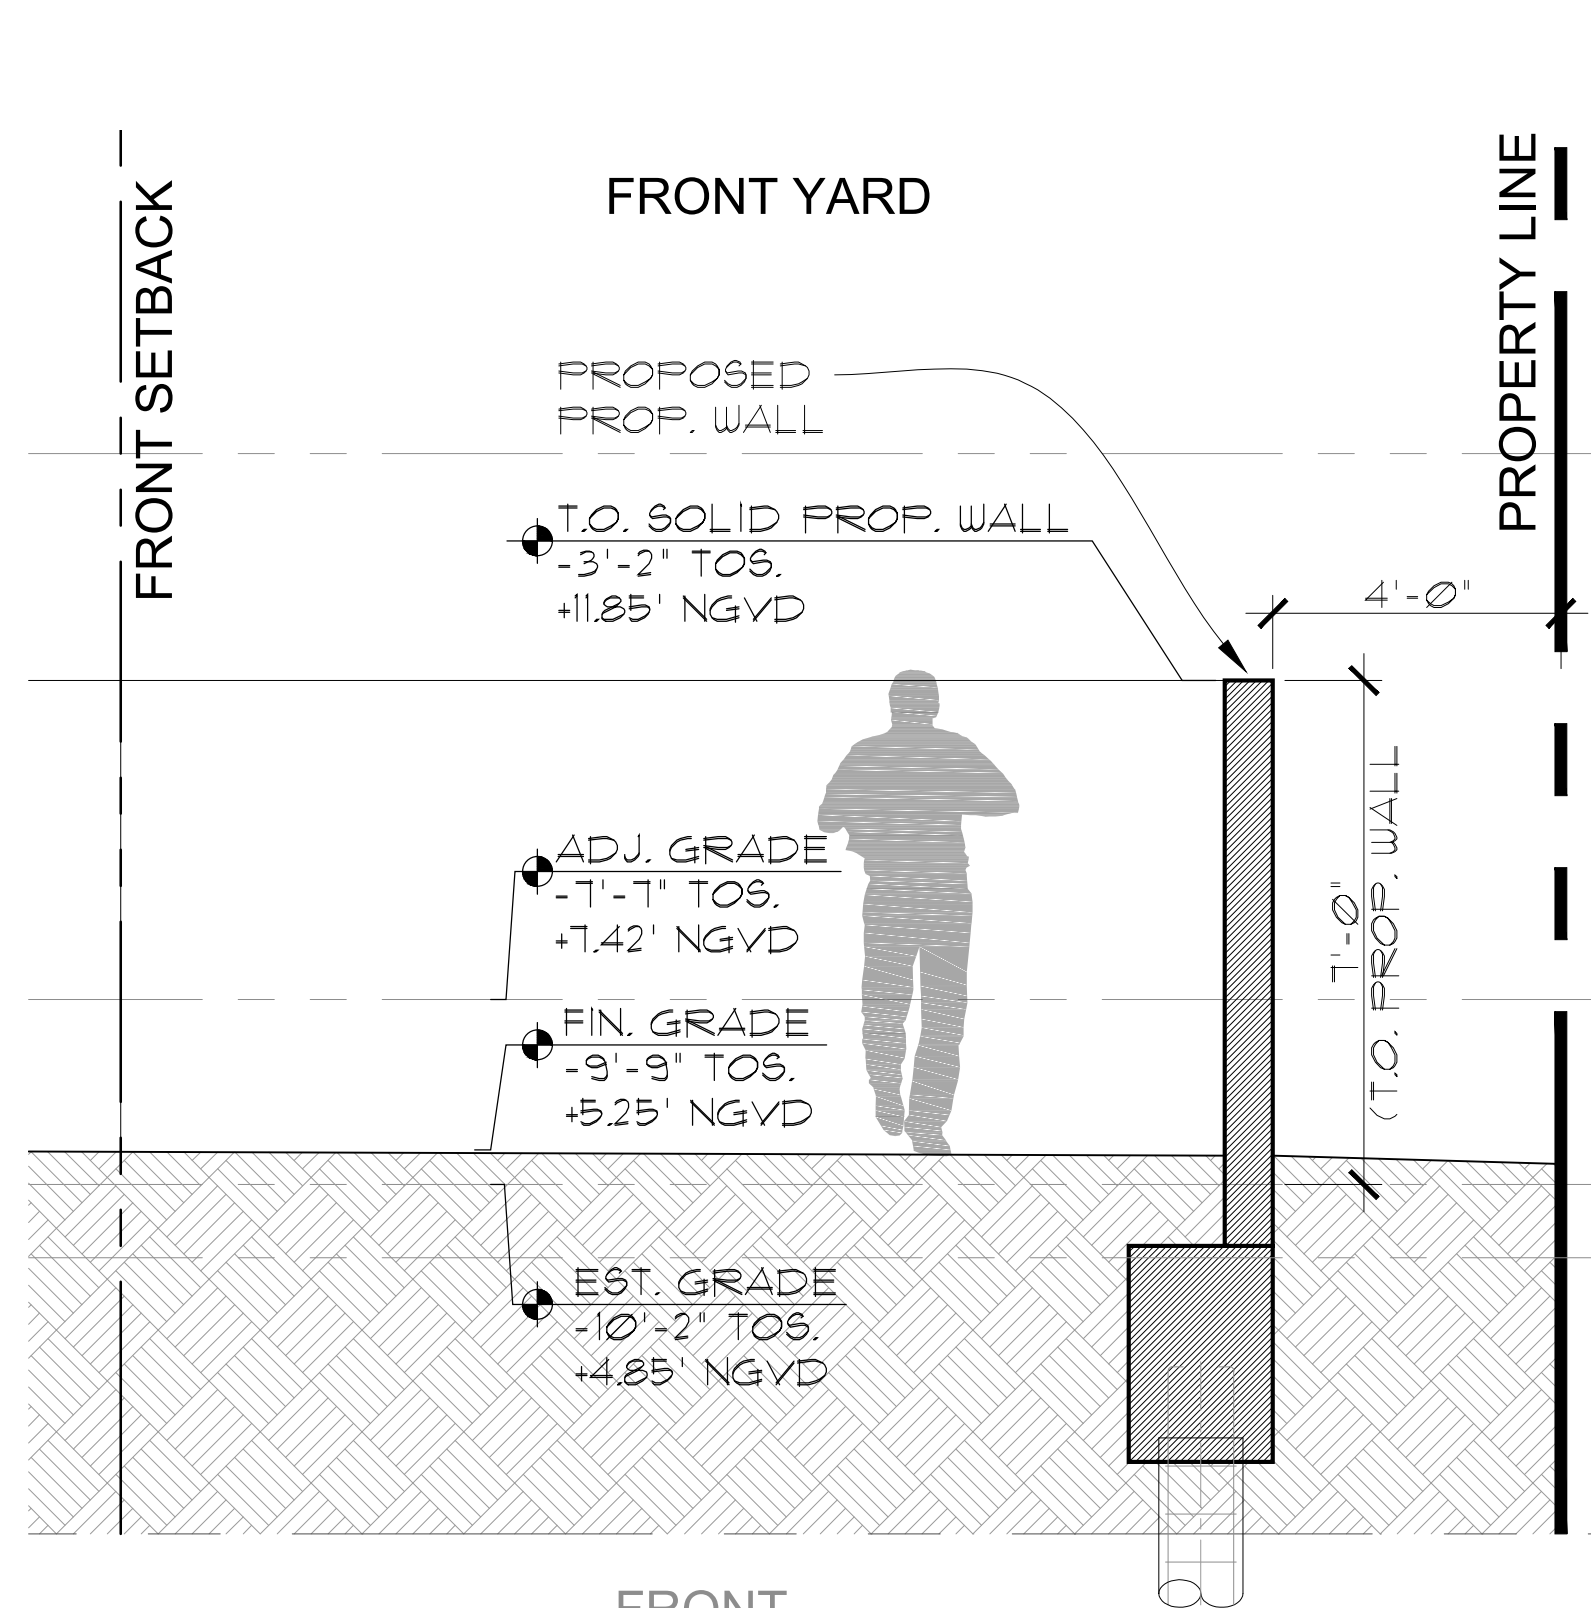


1 FRONT YARD SECTION

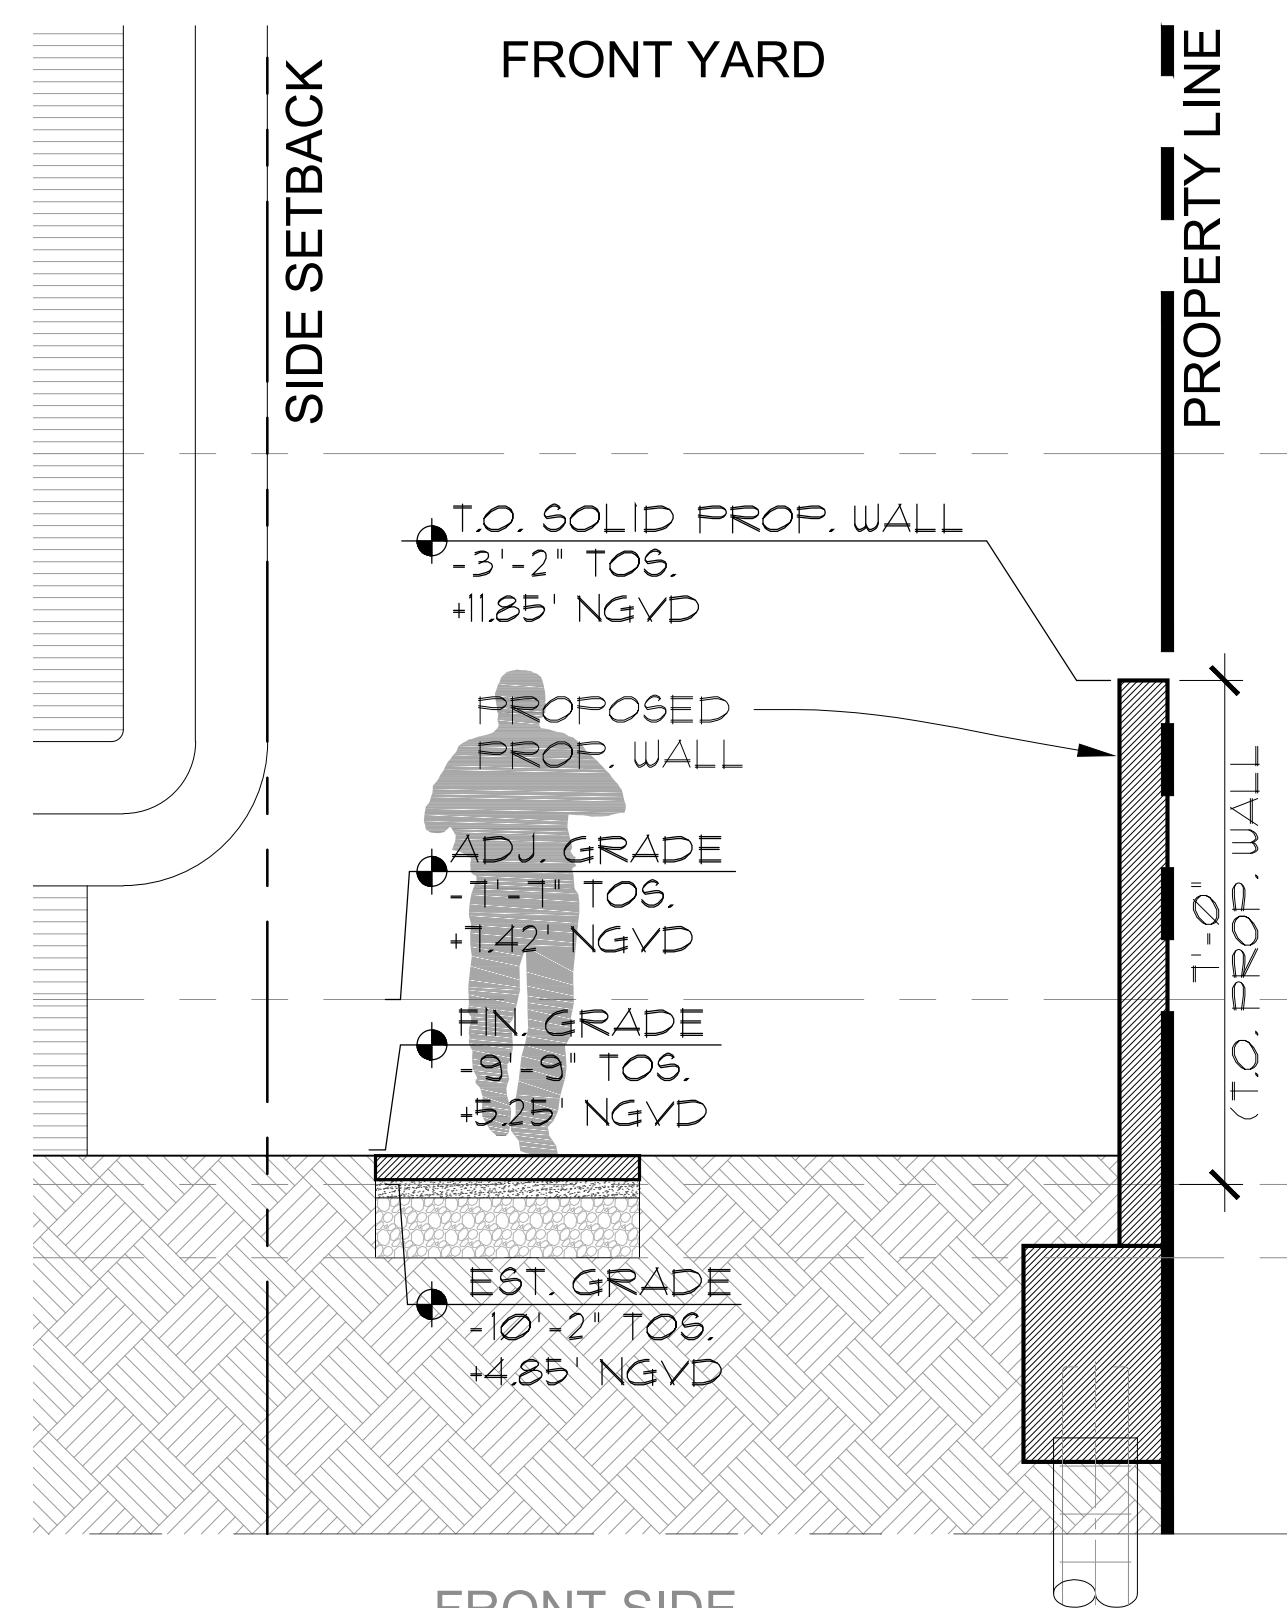


2 FRONT SIDE YARD SECTION

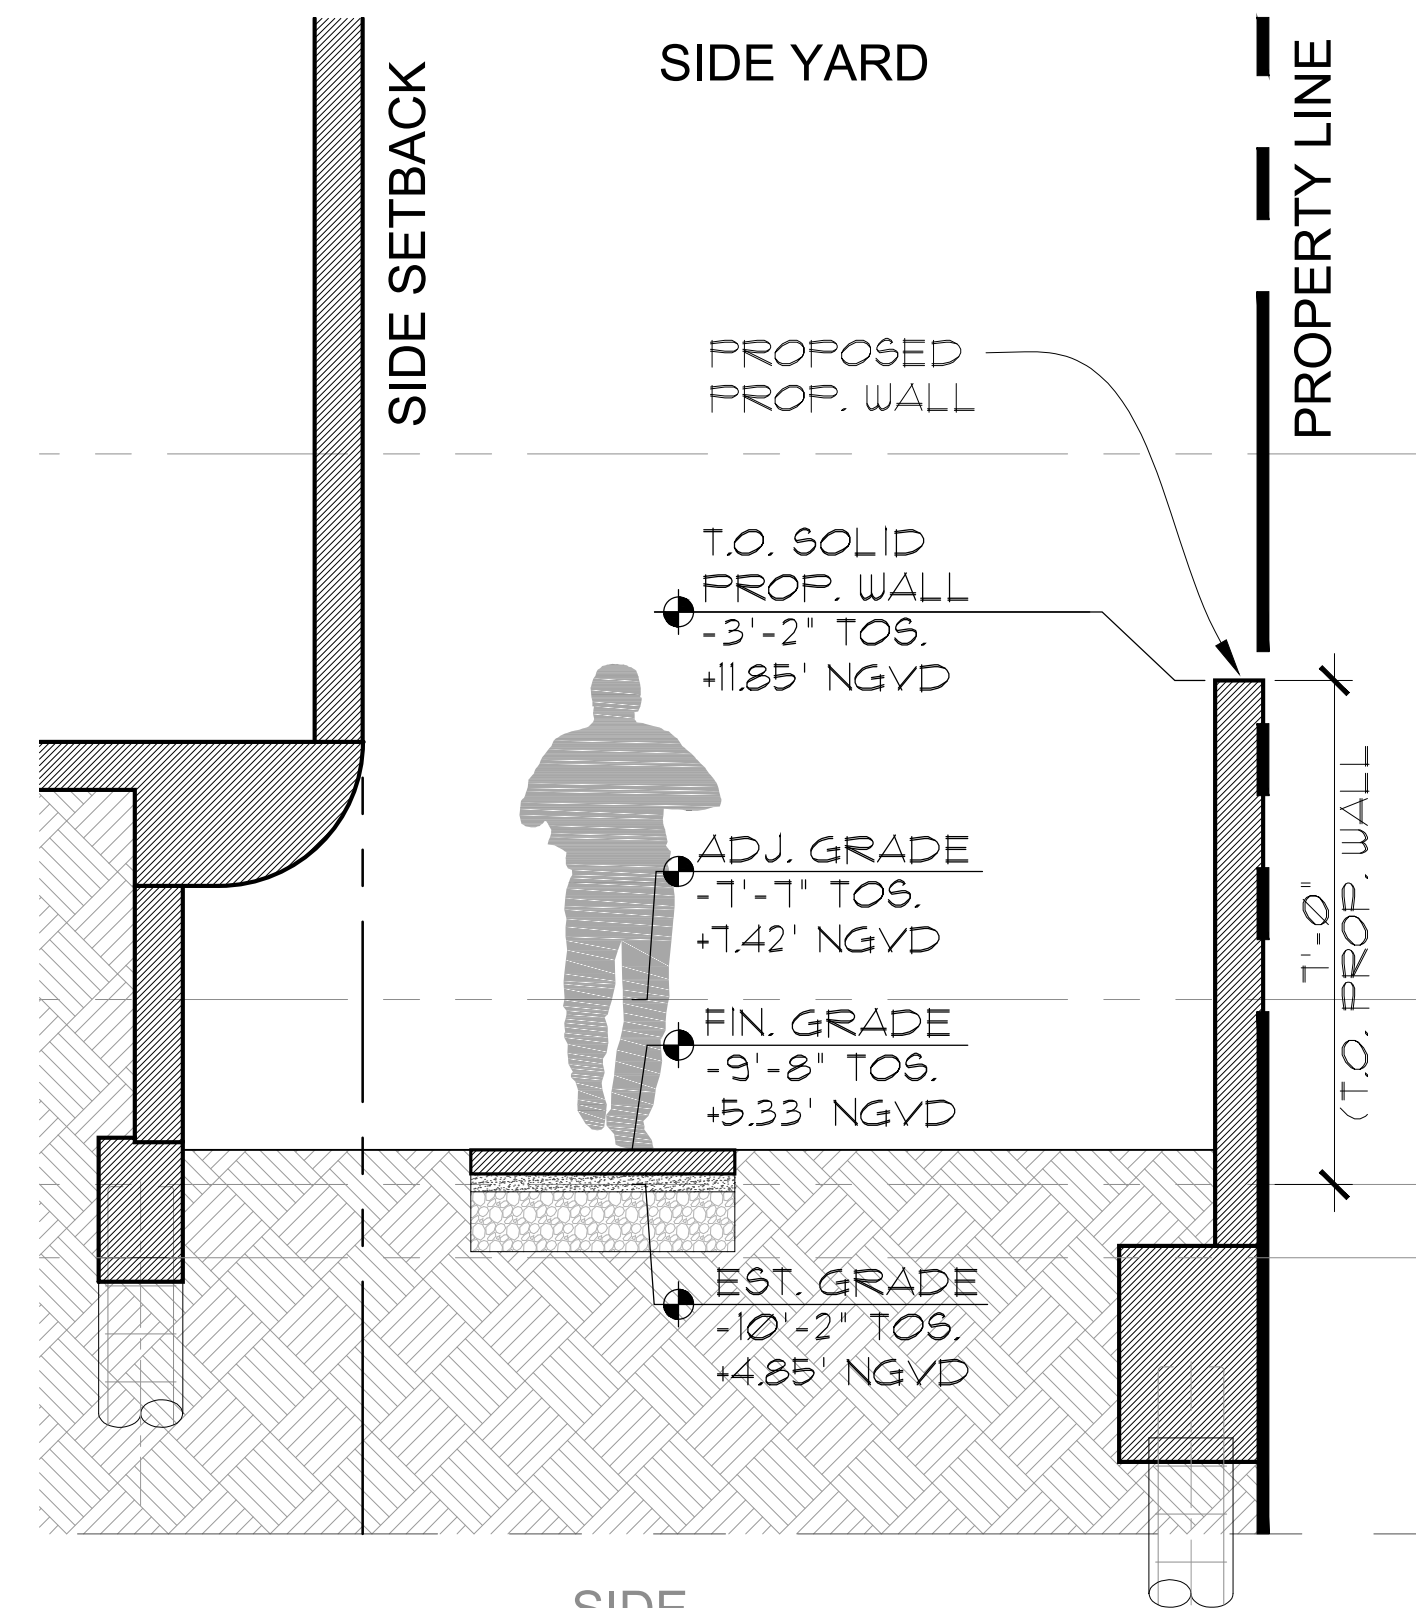


3 SIDE YARD SECTION

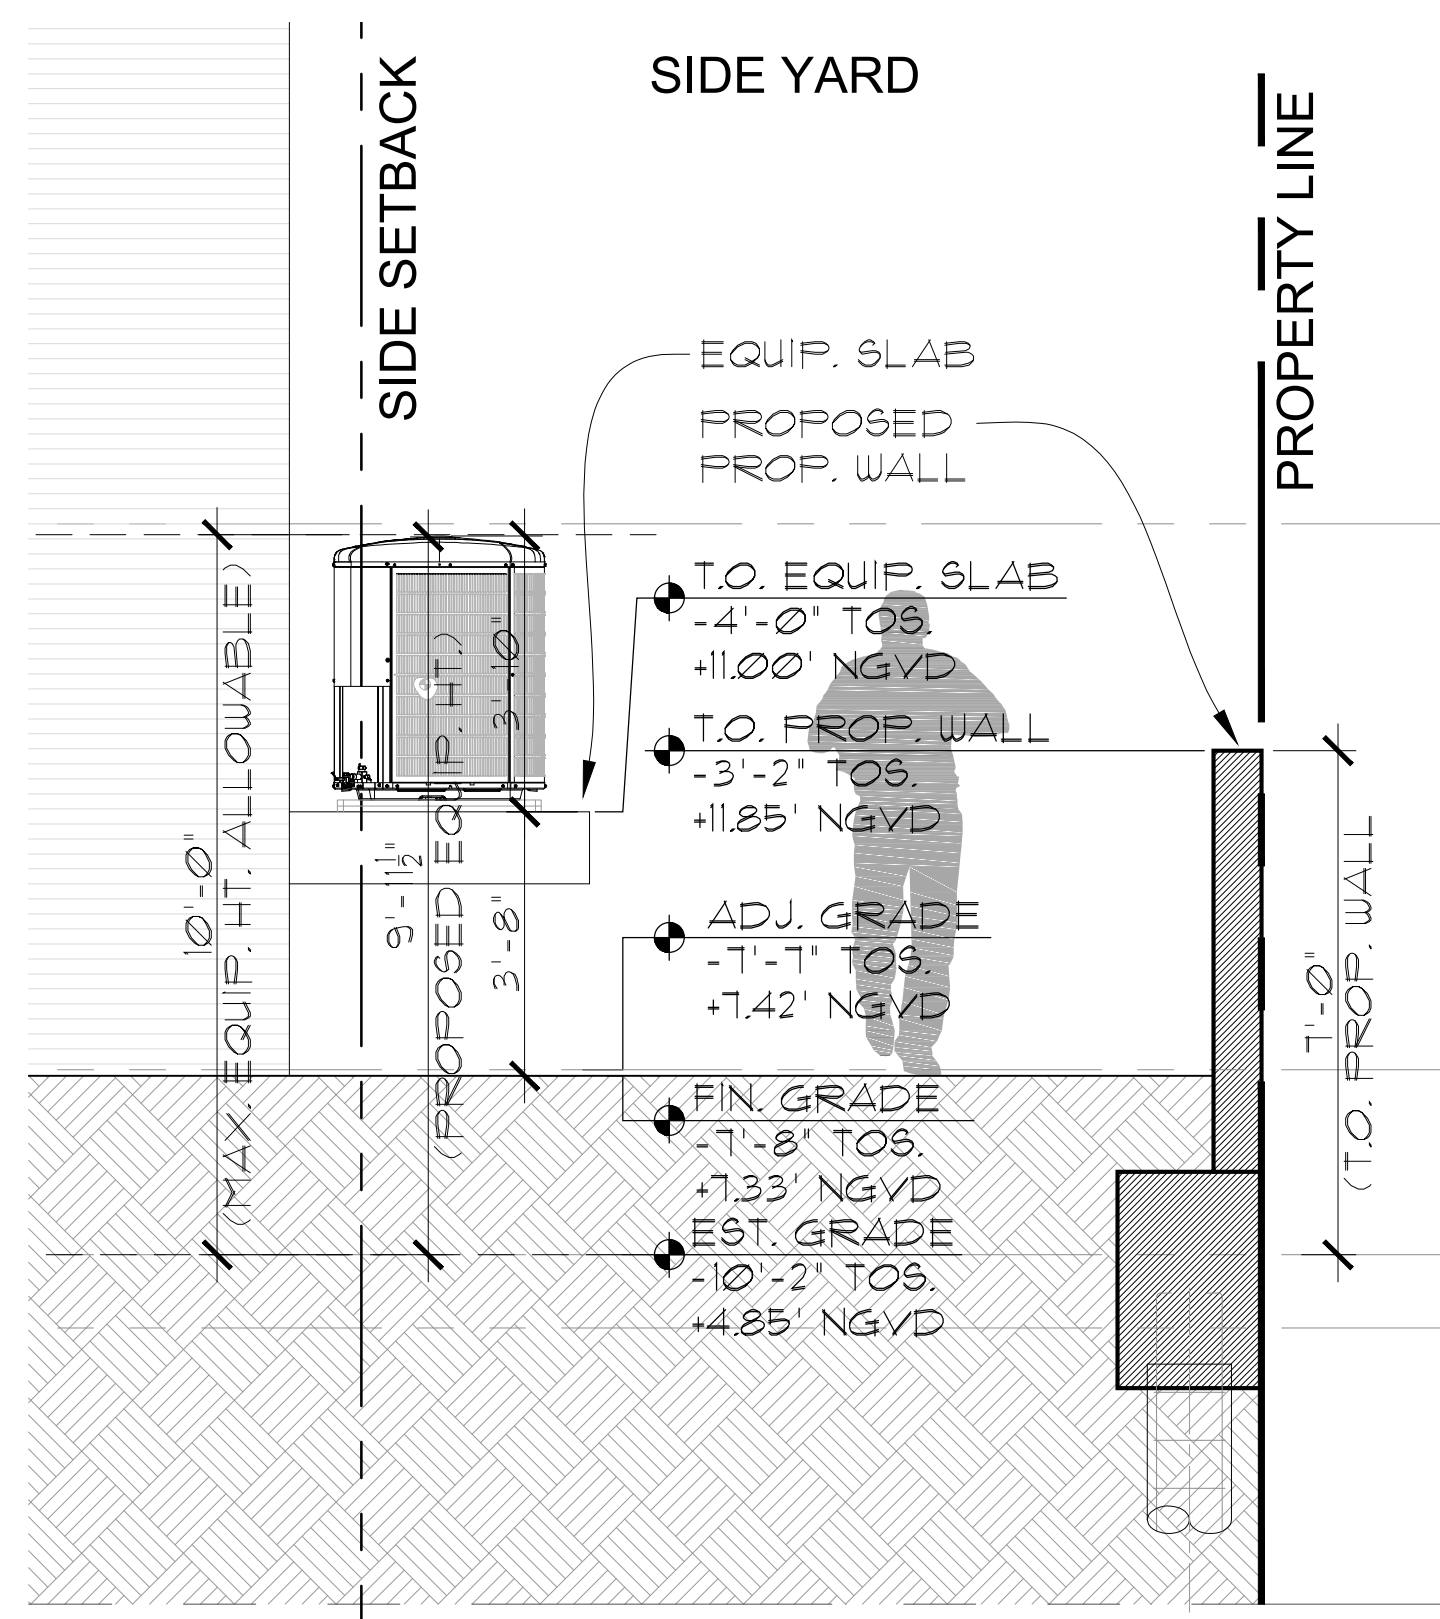


4 SIDE COURTYARD YARD SECTION

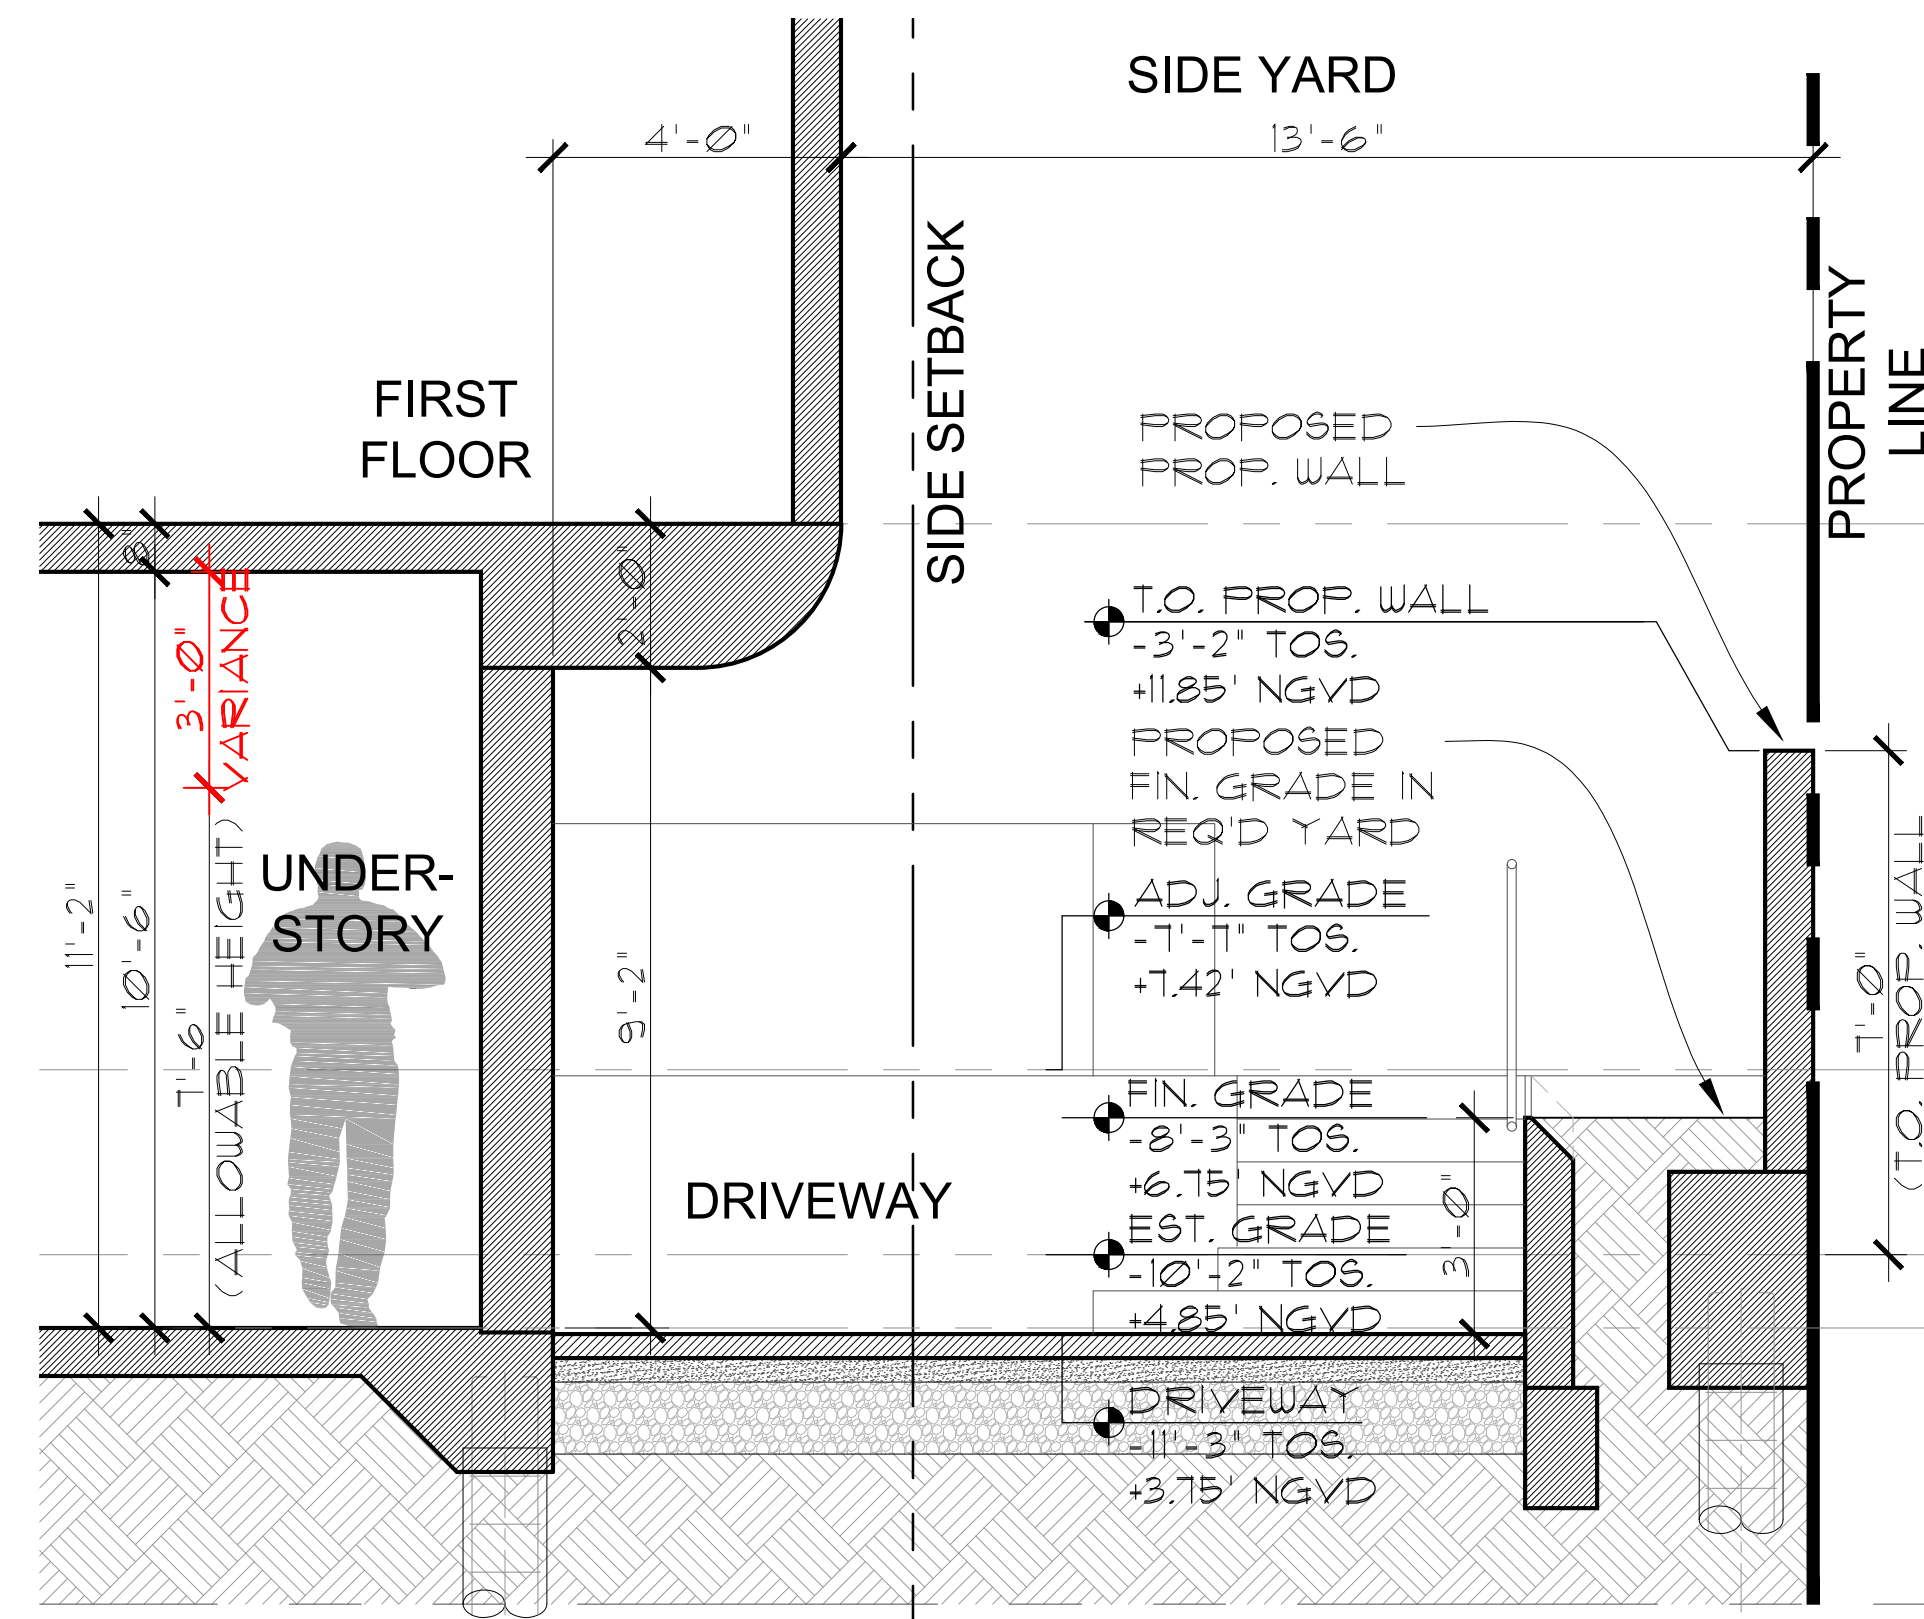

5 SIDE YARD SECTION

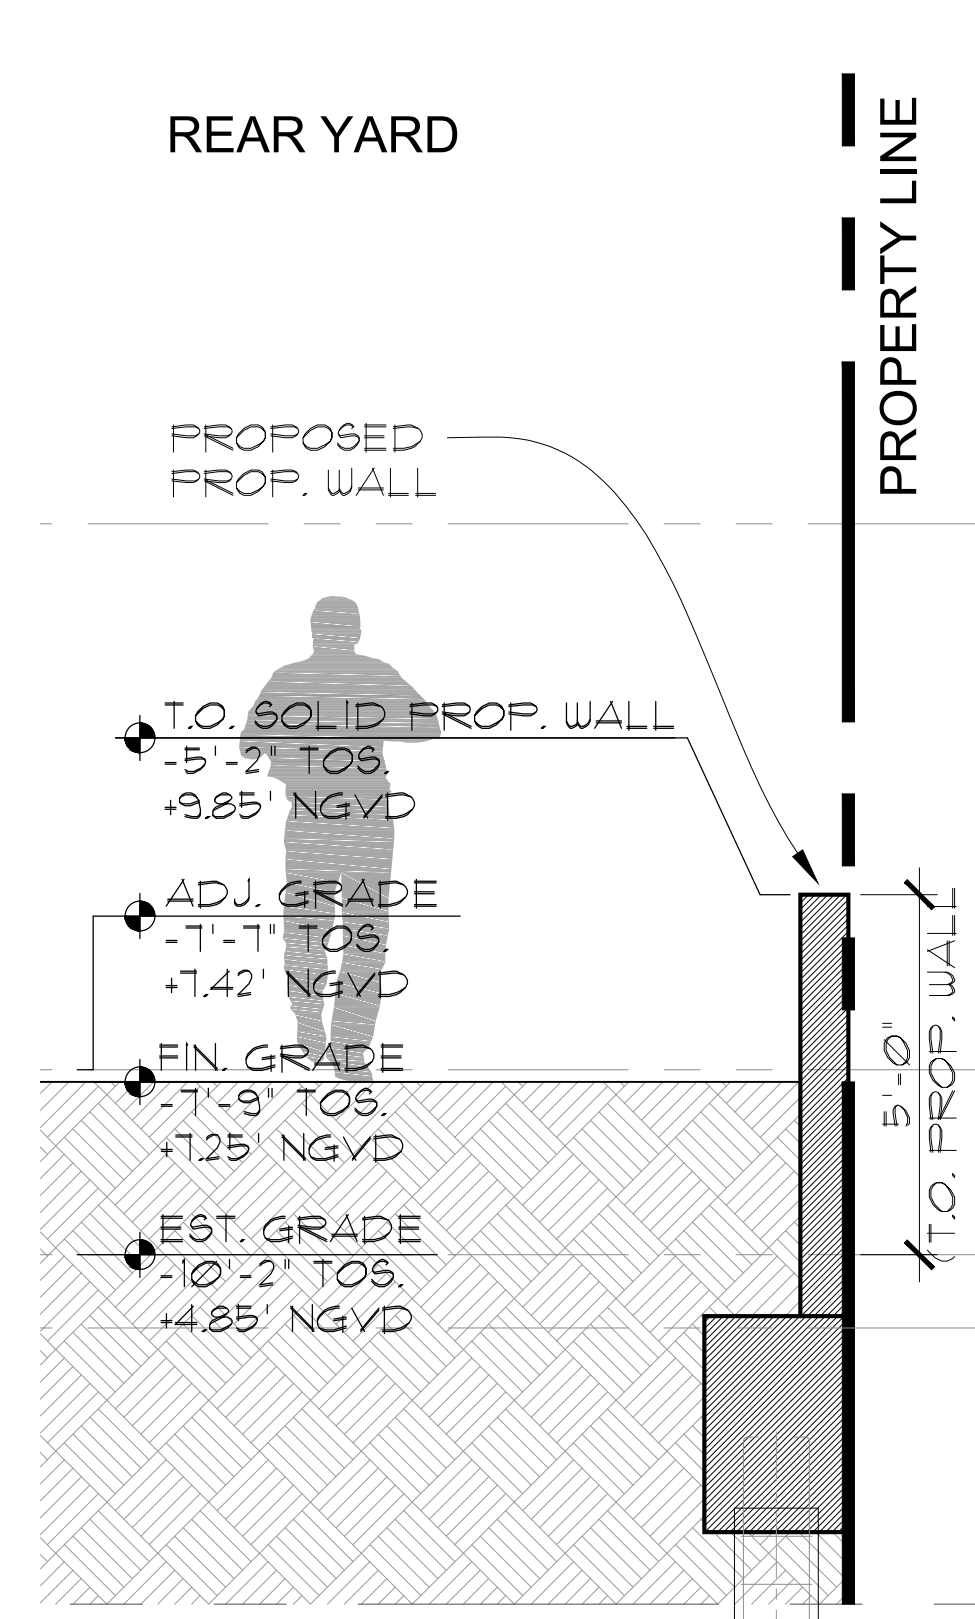



6 REAR YARD SECTION

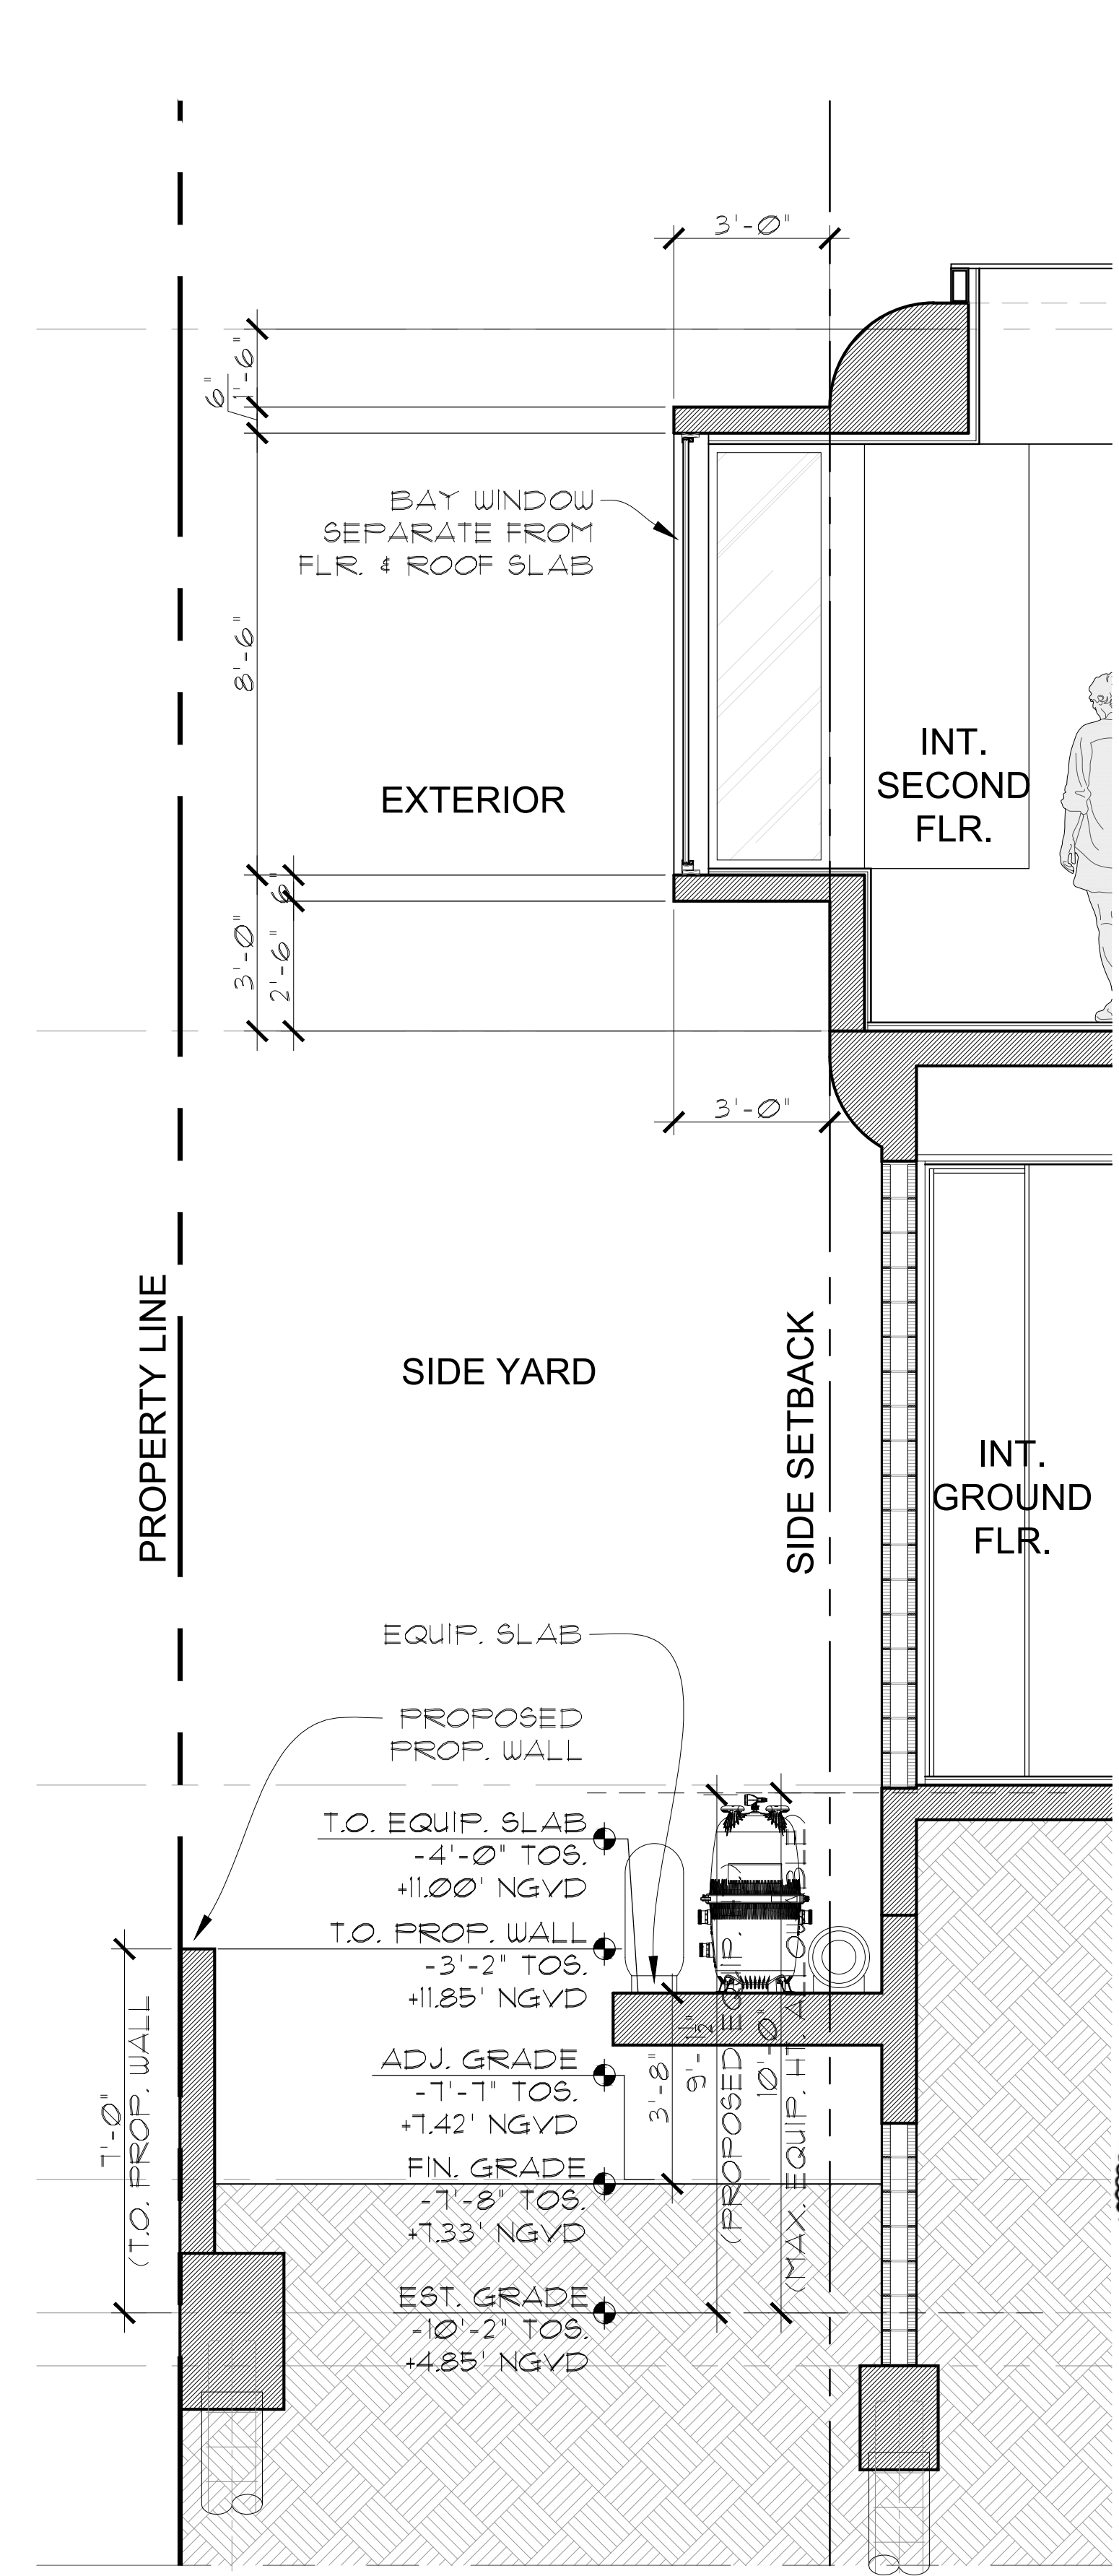


7 SIDE YARD & BAY WINDOW SECTION

YARD SECTIONS

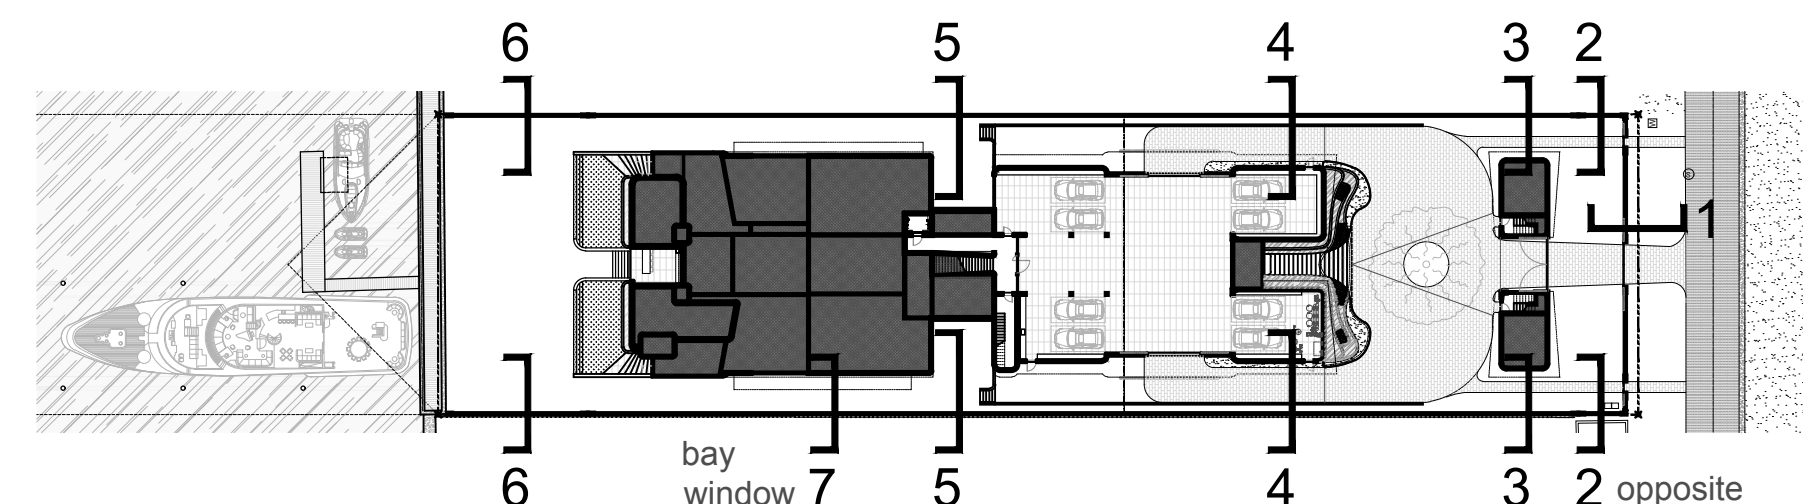


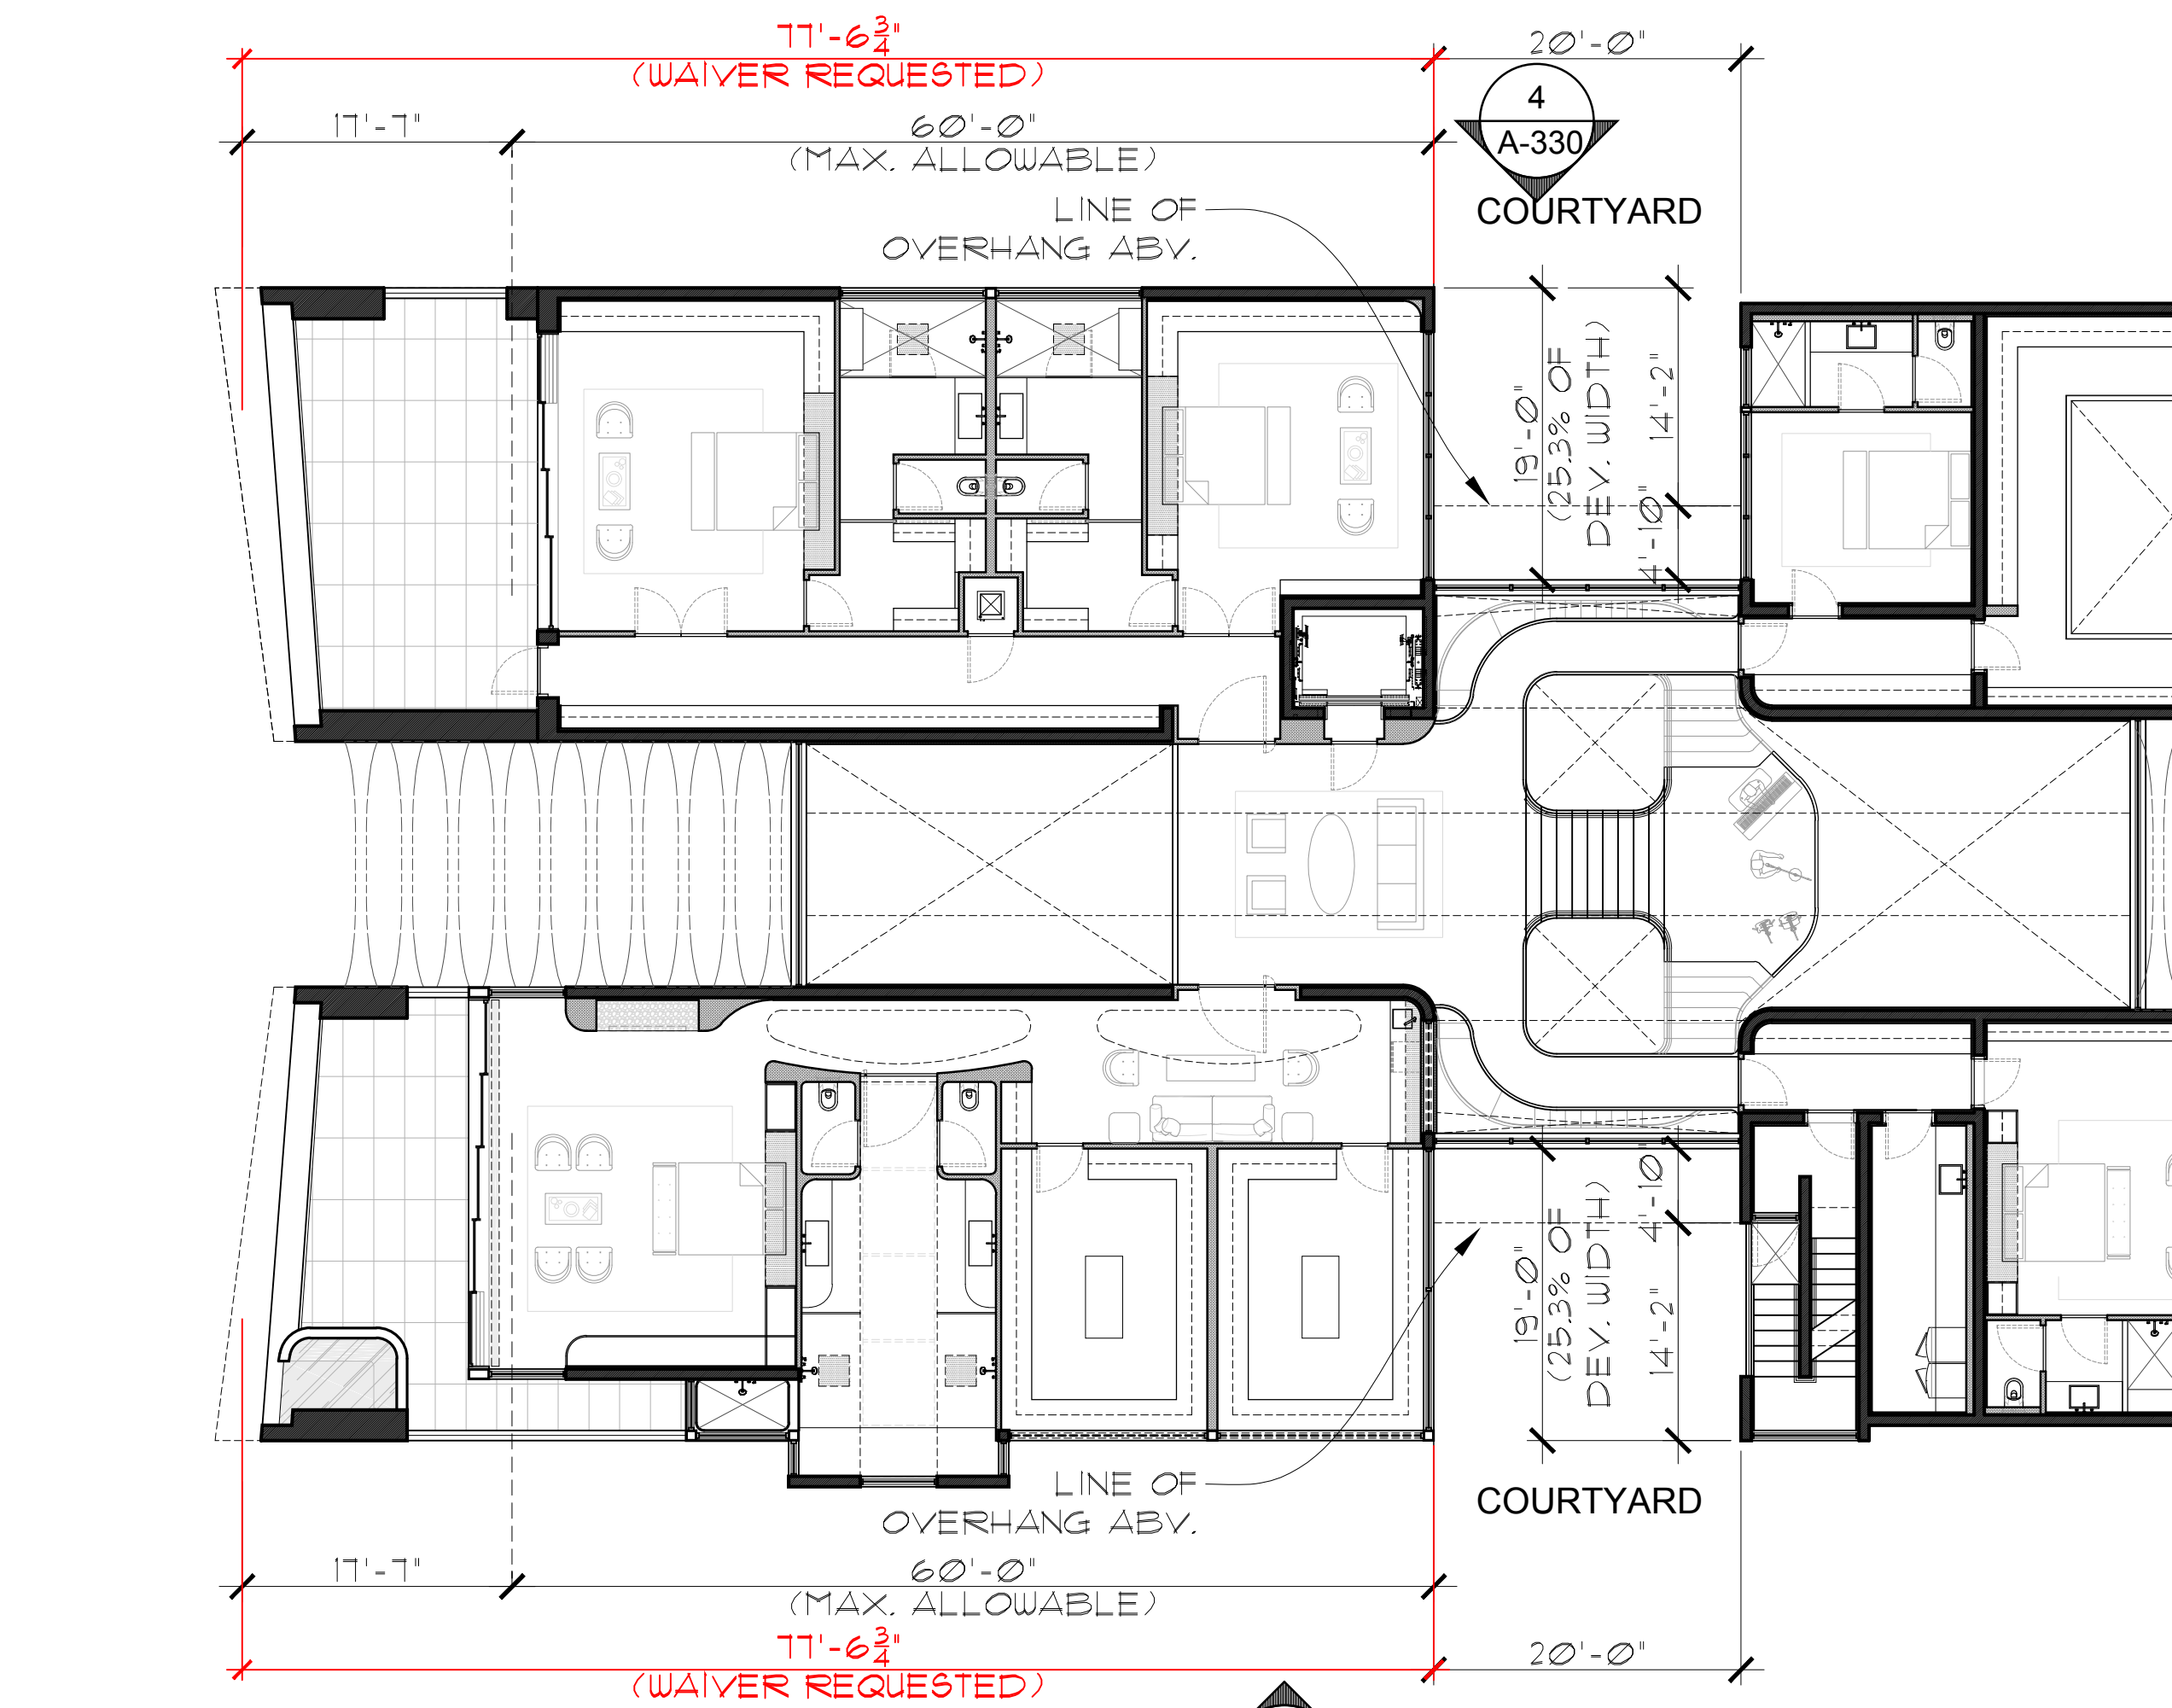


2 SECOND FLOOR
OPEN SPACE WAIVER DIAGRAM

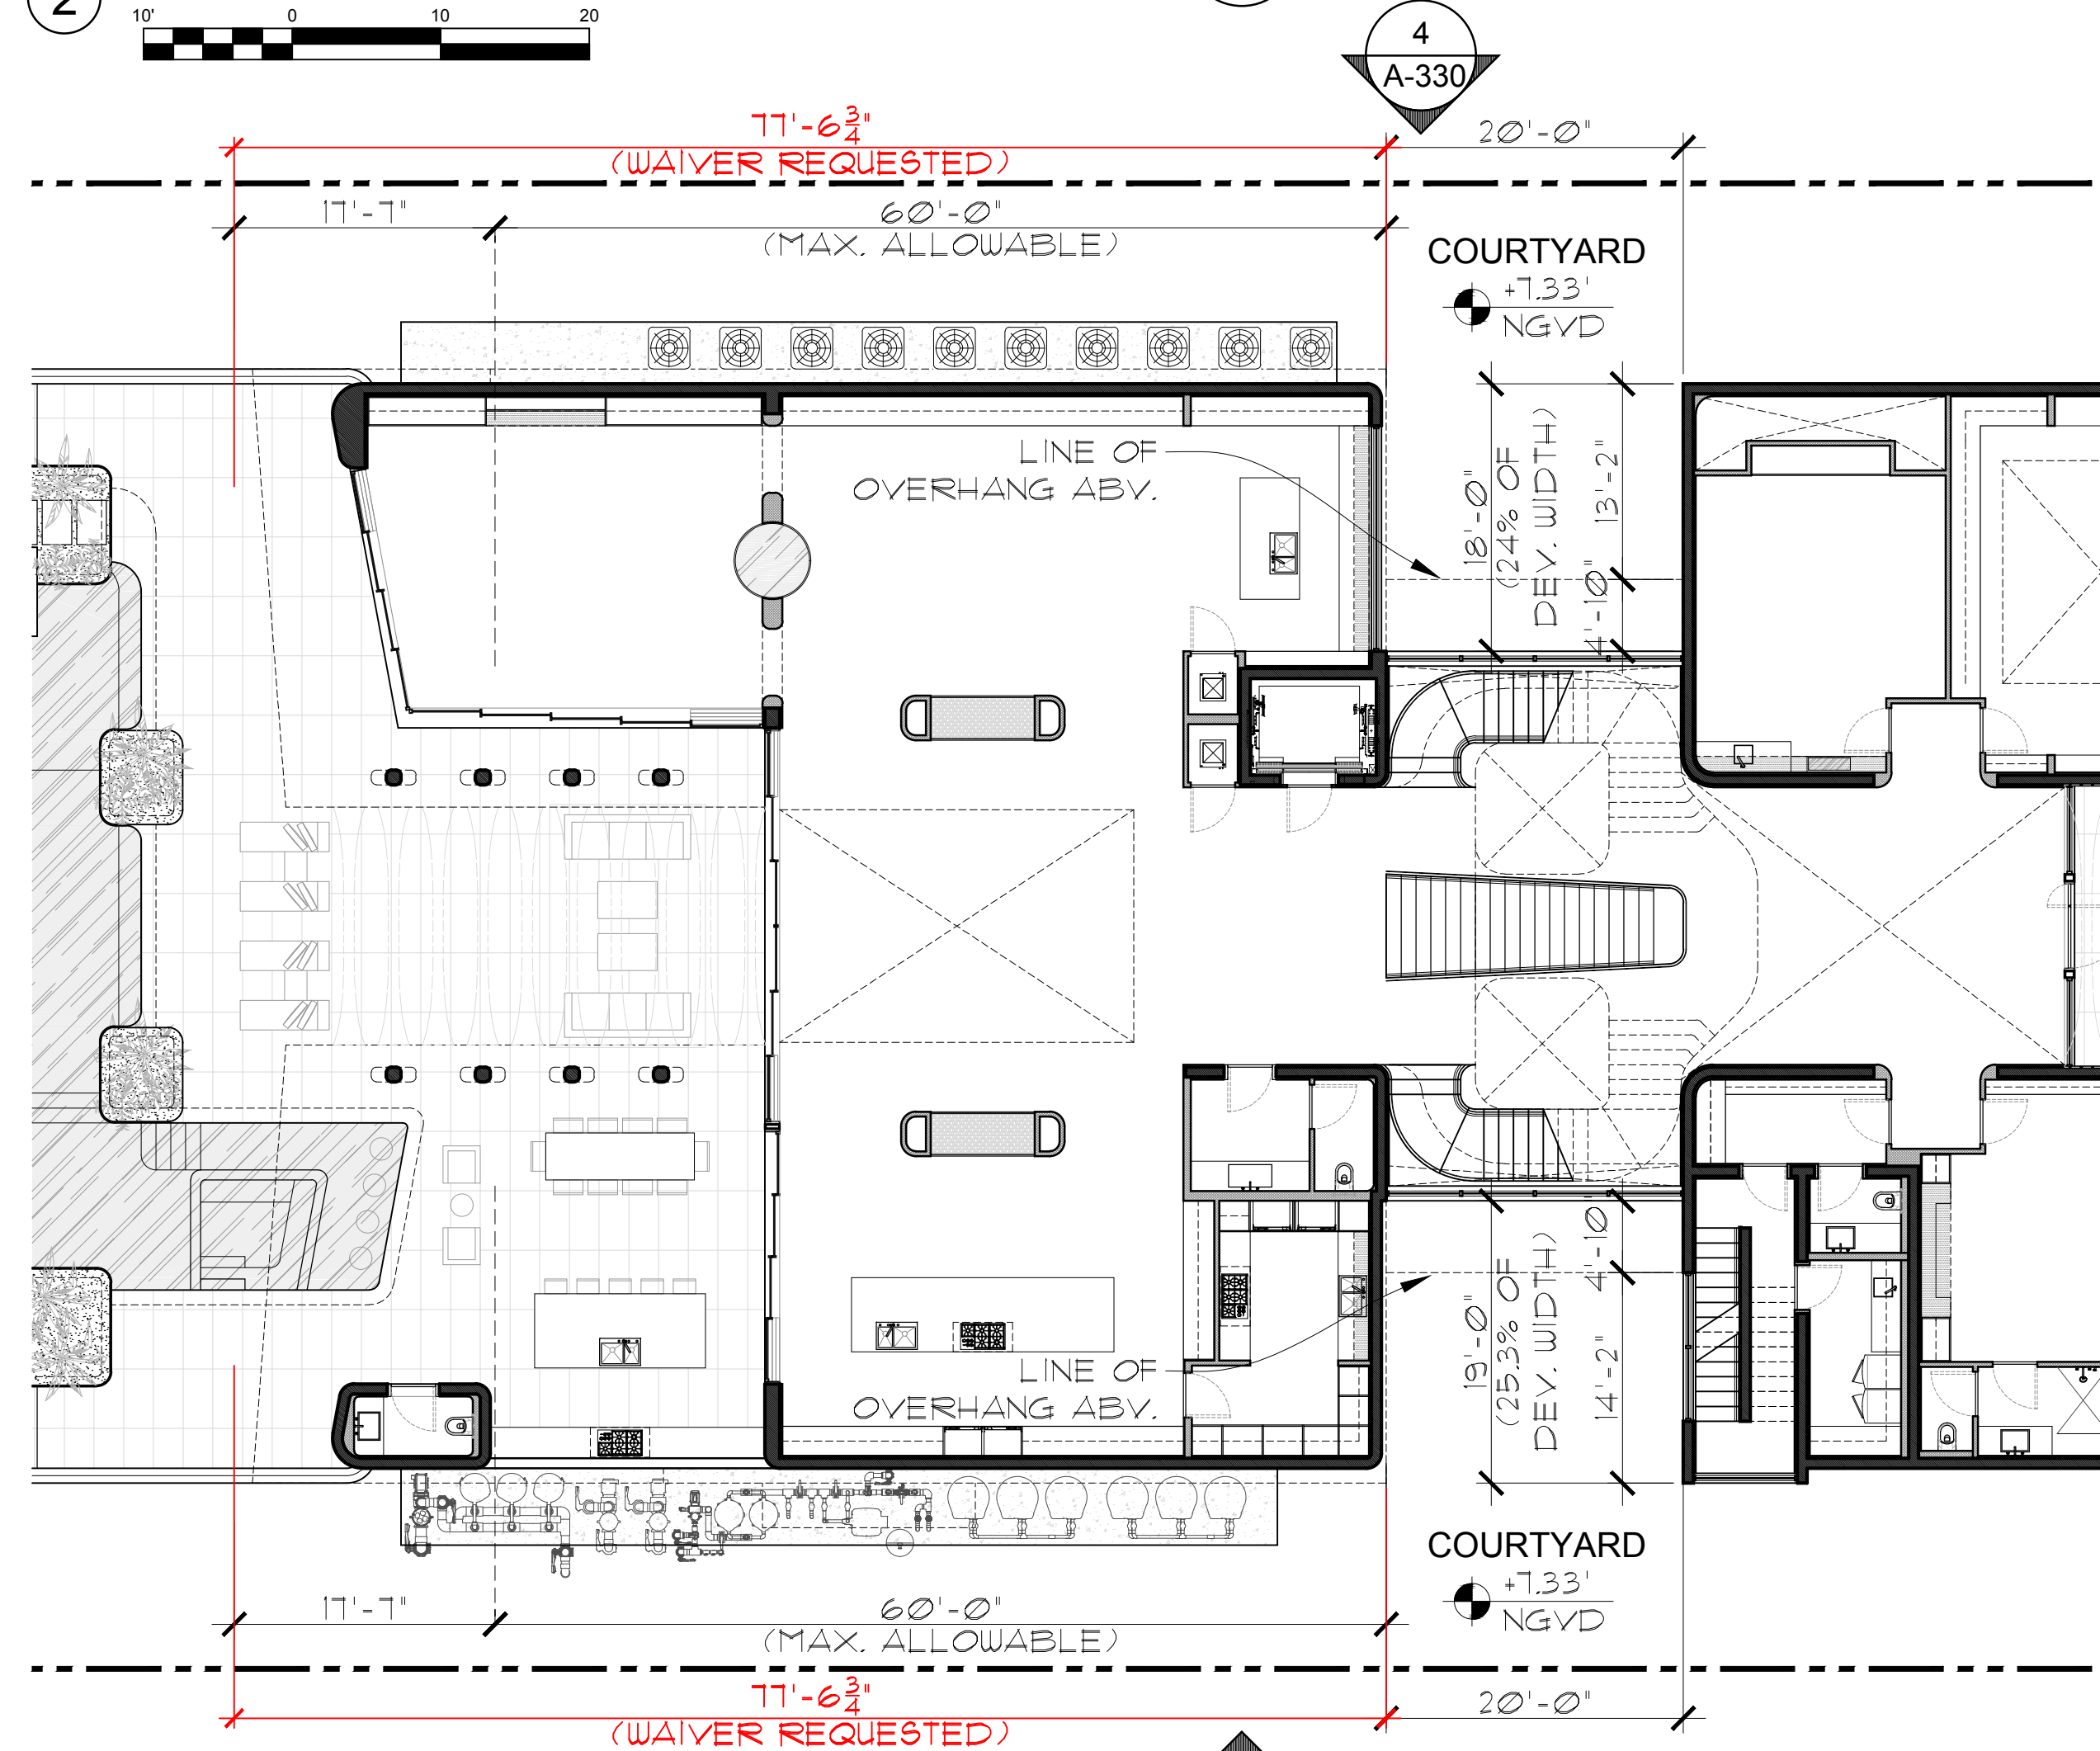

1 GROUND FLOOR
OPEN SPACE WAIVER DIAGRAM


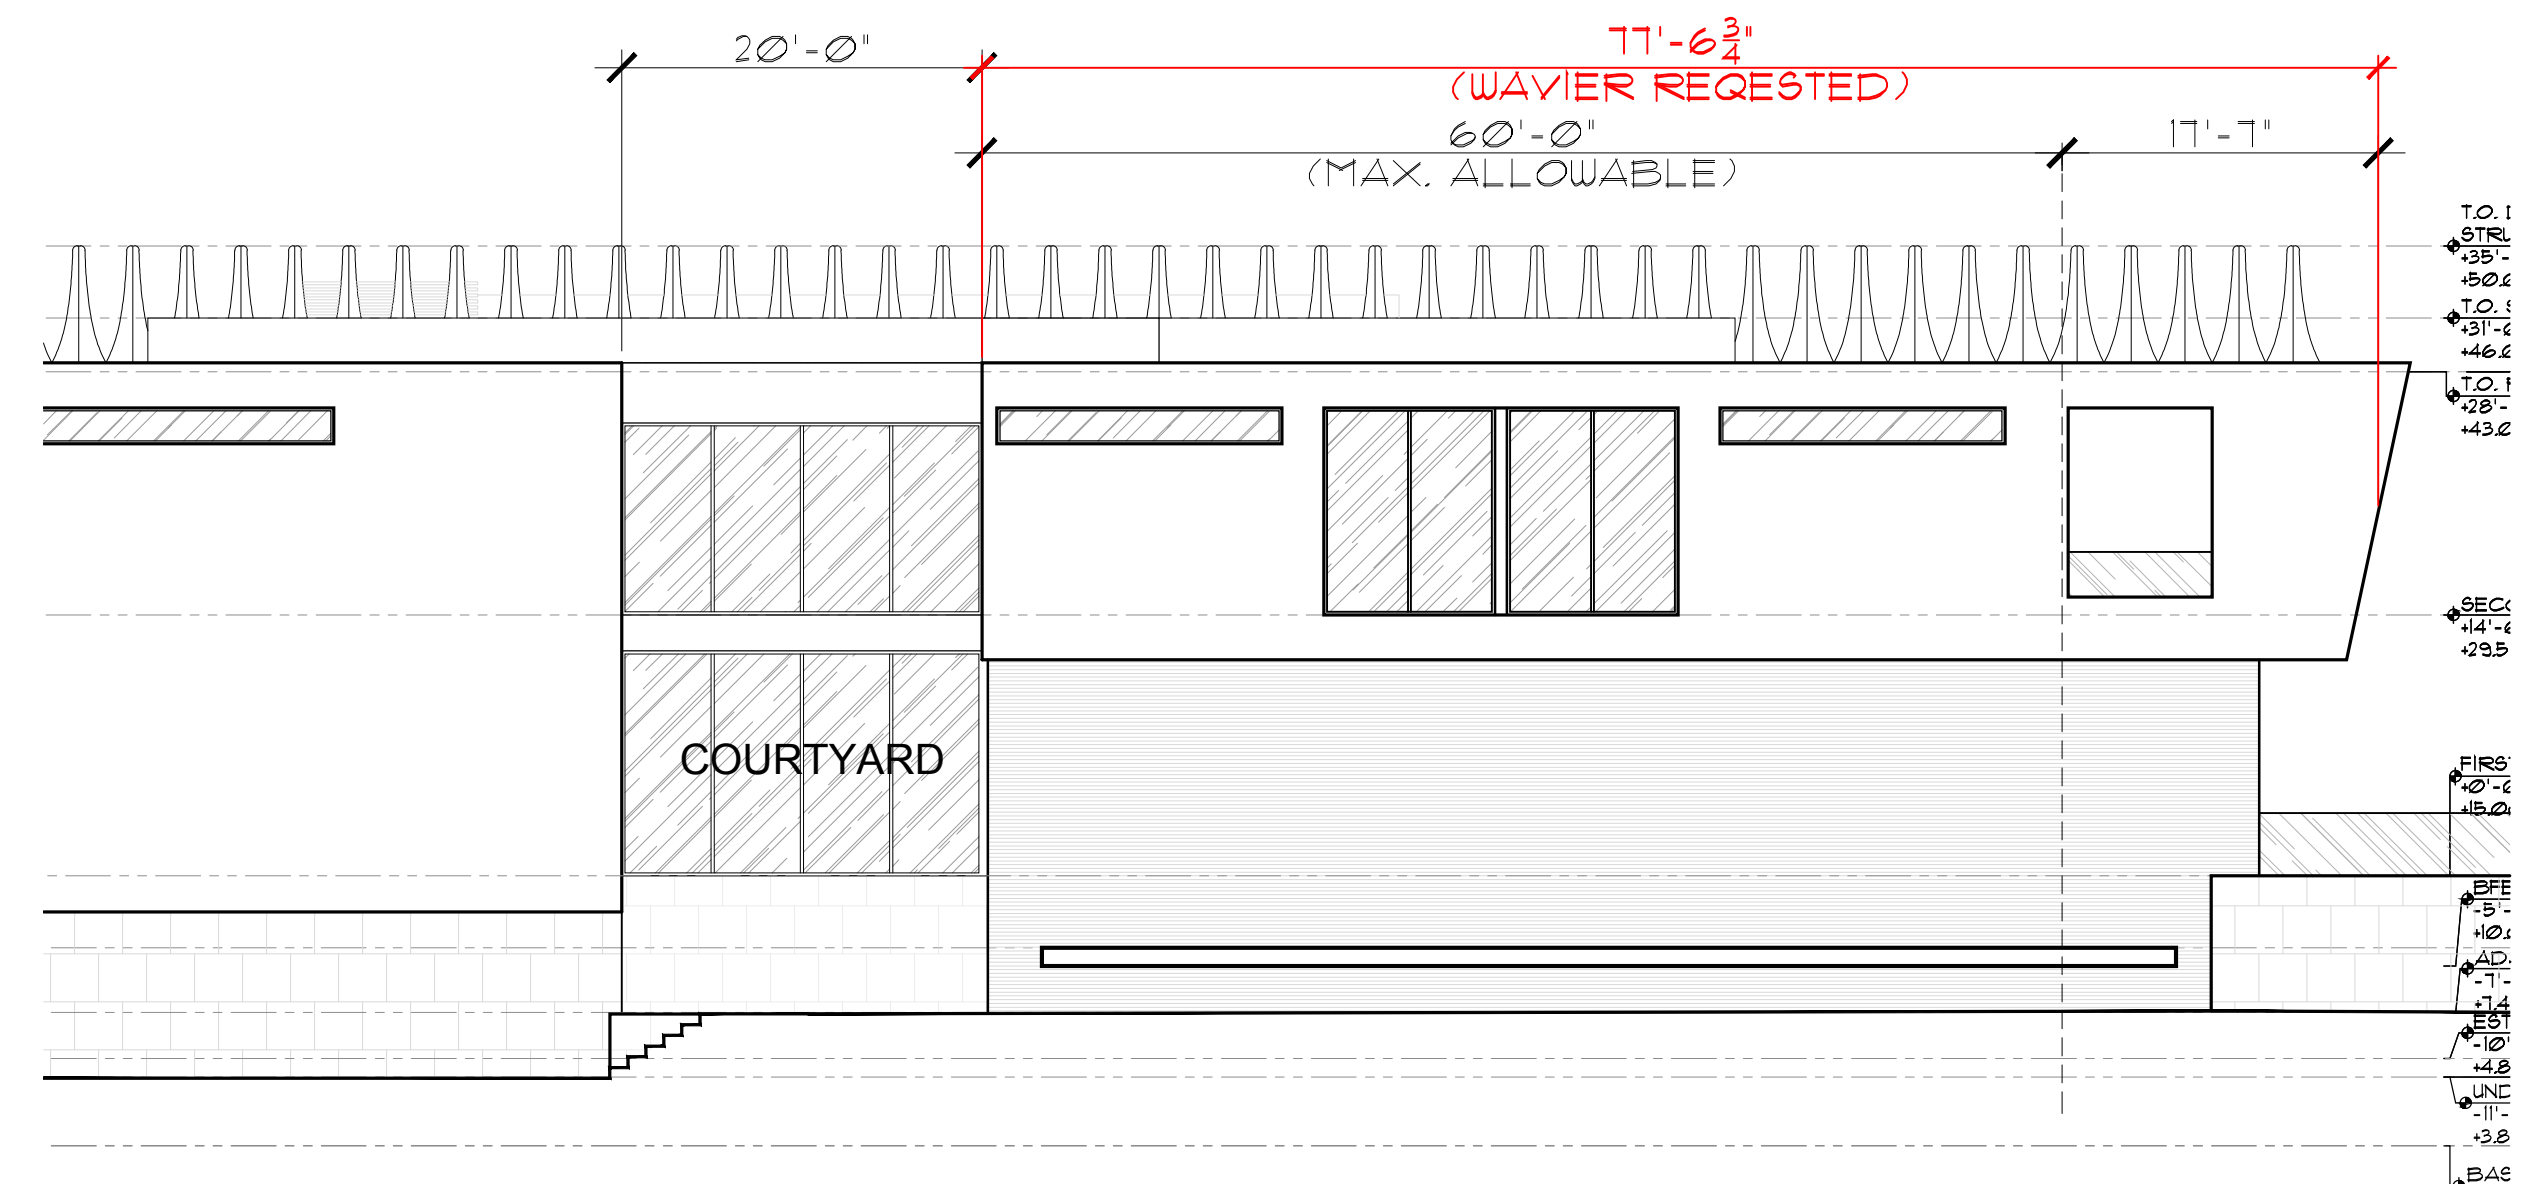


4 NORTH ELEVATION
OPEN SPACE WAIVER DIAGRAM

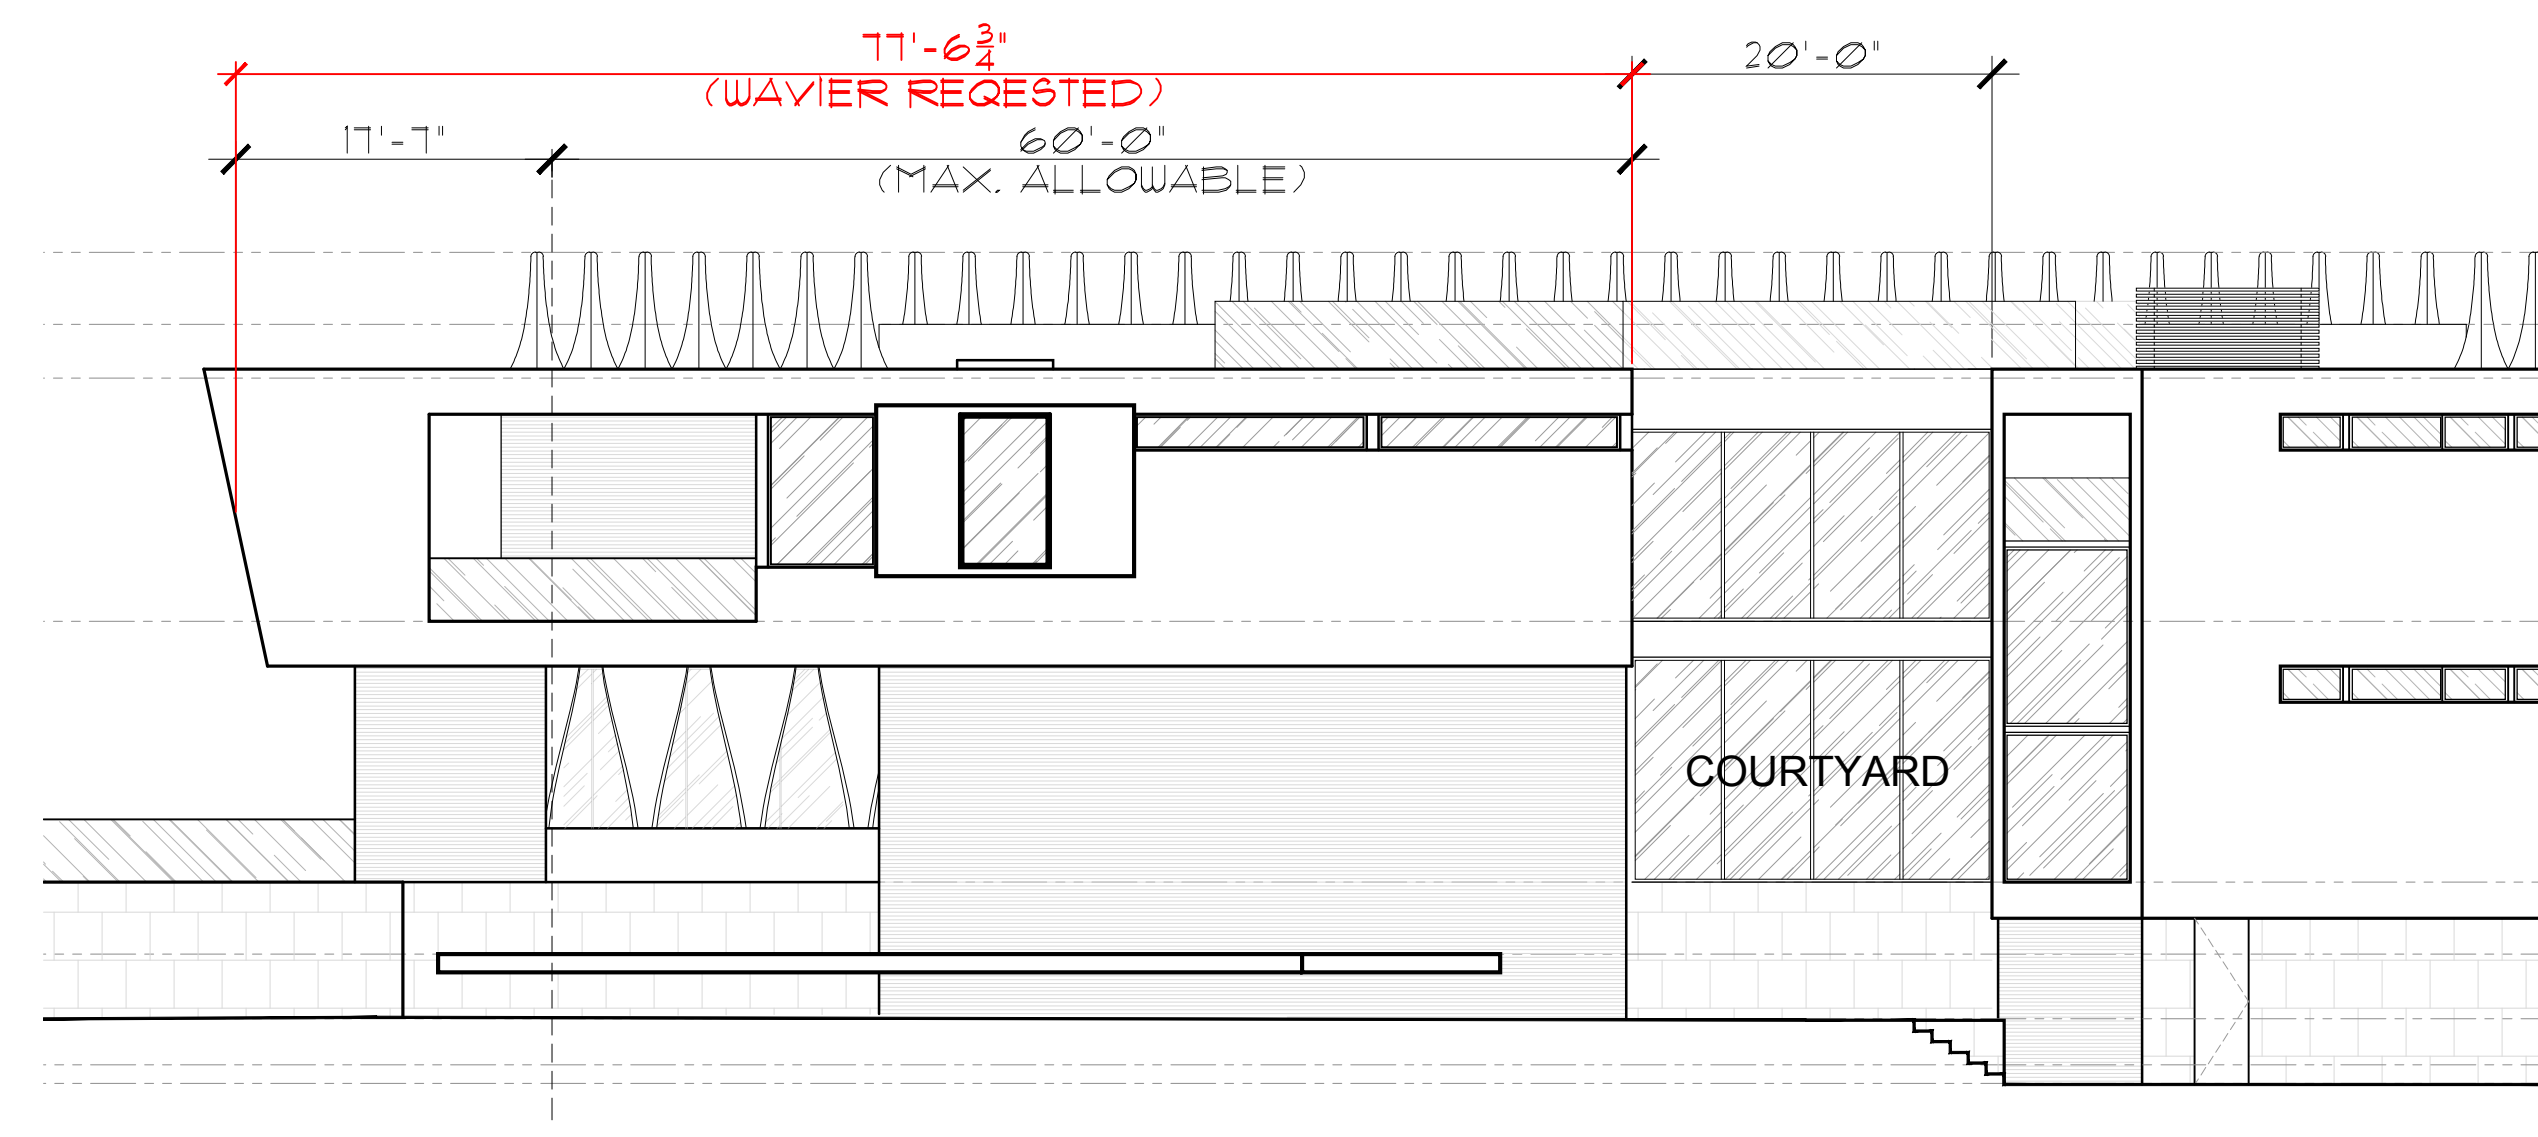

3 SOUTH ELEVATION
OPEN SPACE WAIVER DIAGRAM

WAIVER DIAGRAM

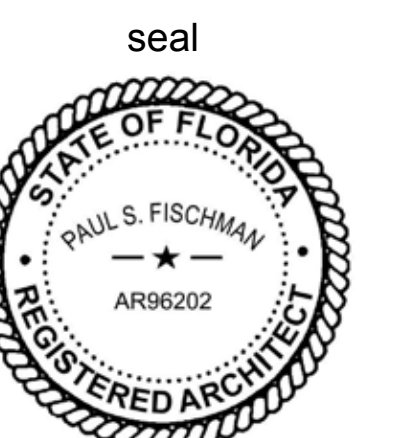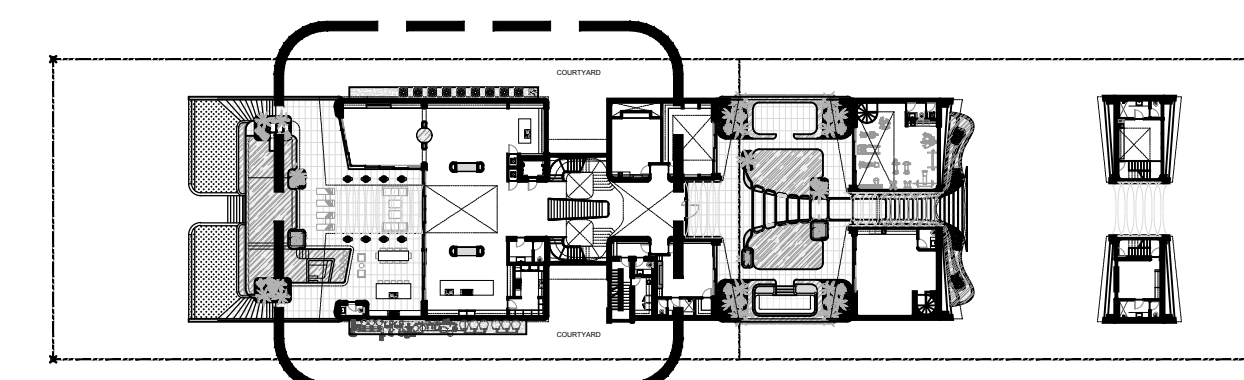



NORTHEAST BIRD'S EYE VIEW



NORTHWEST BIRD'S EYE VIEW




SOUTHEAST BIRD'S EYE VIEW



SOUTHWEST BIRD'S EYE VIEW

3D AXONOMETRICS



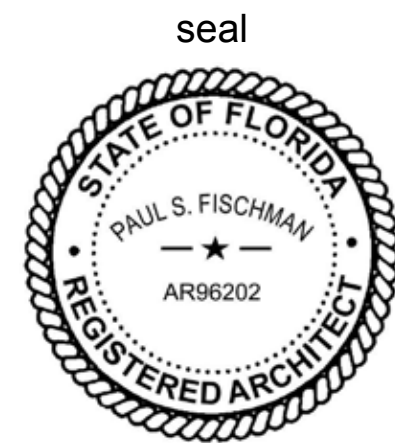

Paul Fischman
Registered Architect
AR96202
AA26003009

comm no.
1943


date:
04/06/2020
FINAL SUBMITTAL
revised:

sheet no.

A-520



GYM & GUEST
FRONT RENDERING

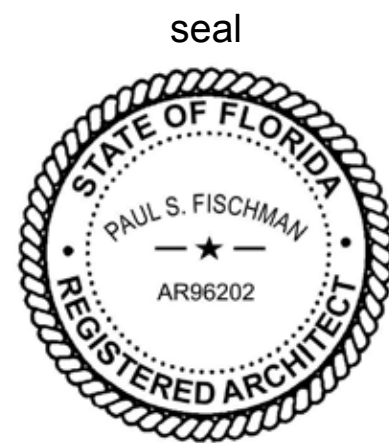

Paul Fischman
Registered Architect
AR96202
AA26003009

comm no.
1943

date:
04/06/2020
FINAL SUBMITTAL
revised:

sheet no.


A-530



MAIN HOUSE
FRONT RENDERING

CHOEFF **LEVY** FISCHEMAN
ARCHITECTURE + DESIGN
8425 Biscayne Blvd. suite 201
Miami, Florida 33138
www.cfoarchitects.com
(t) 305.434.8338
(f) 305.892.5292

STAR X
10 WEST STAR ISLAND DR.
MIAMI BEACH, FL., 33139

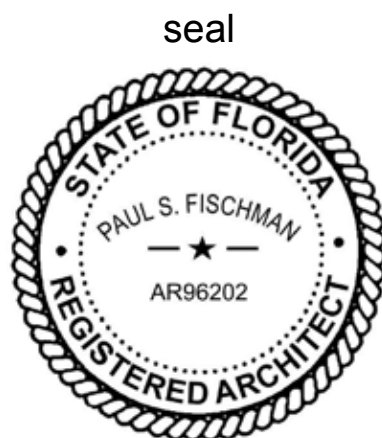

Paul Fischman
Registered Architect
AR96202
AA26003009

comm no.
1943


date:
04/06/2020
FINAL SUBMITTAL
revised:

sheet no.

A-540



MAIN HOUSE
REAR RENDERING

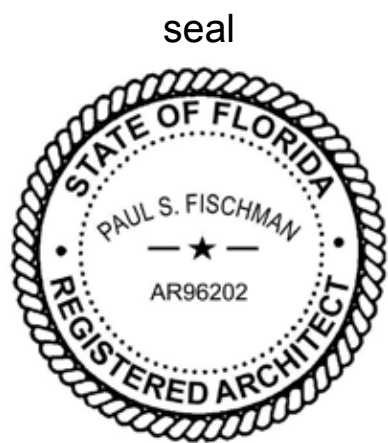

Paul Fischman
Registered Architect
AR96202
AA26003009

comm no.
1943

date:
04/06/2020
FINAL SUBMITTAL
revised:

sheet no.

A-550



Limestone
Pool & Pool Deck




Clear Glass
Windows, sliding glass & railings



Ipe Wood Slats
Wall Finish



Dark Bronze Aluminum
Architectural Frame & Mullions

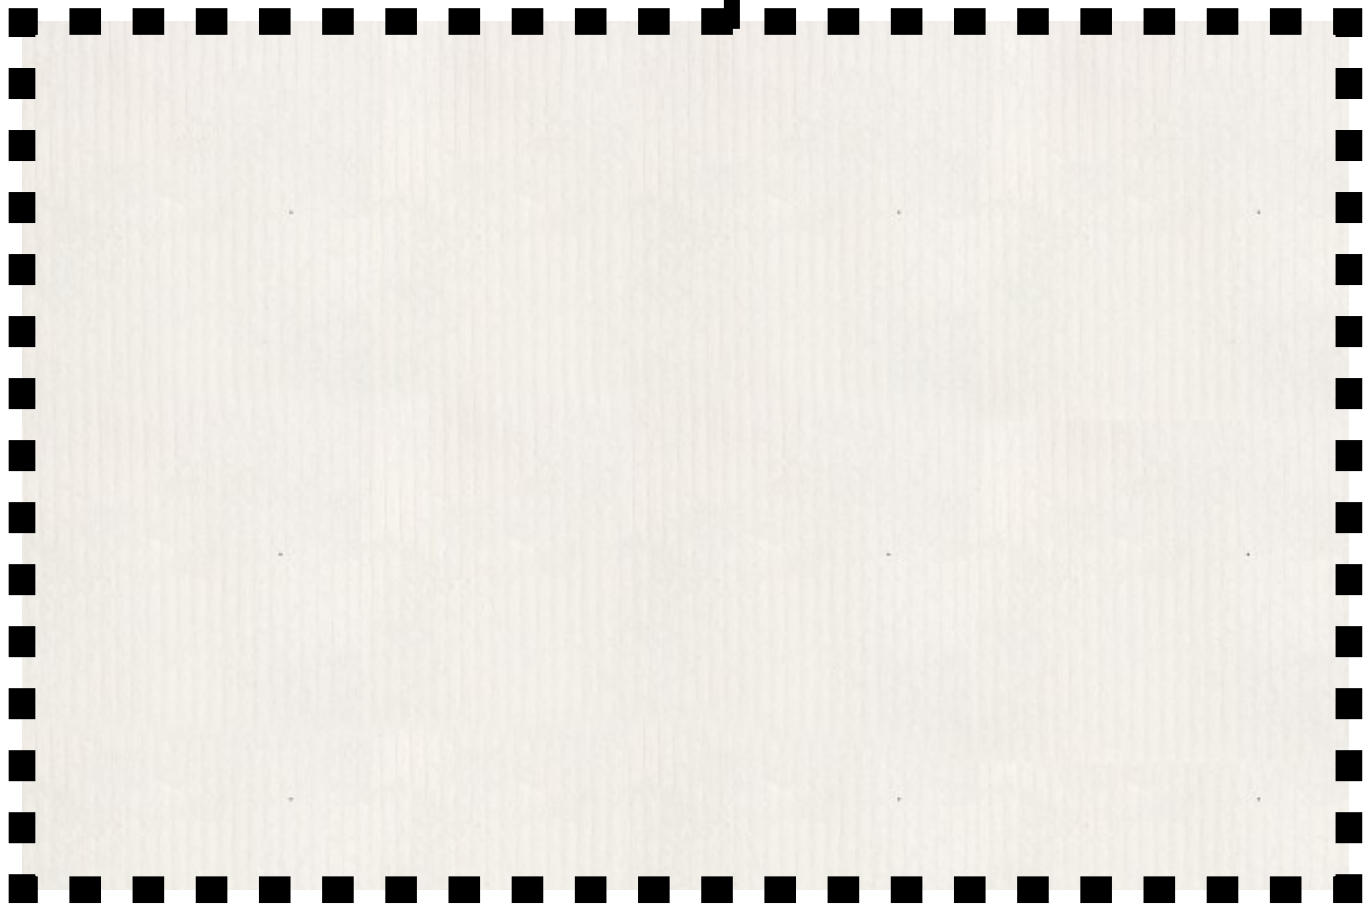

Smooth White Stucco
Wall Finish - China White Paint

MATERIALS SHEET