

# 1910 ALTON ROAD

1910 ALTON ROAD  
MIAMI BEACH, FL  
33139

DESIGN REVIEW BOARD FINAL SUBMITTAL - APRIL 6TH, 2020



ARCHITECT  
KOBI KARP ARCHITECTURE  
AND INTERIOR DESIGN, INC.  
2915 BISCAYNE BLVD. SUITE 200  
MIAMI, FLORIDA 33137  
T: 305.573.1818

| Rev.                | Date       | Rev. | Date |
|---------------------|------------|------|------|
| DRB FIRST SUBMITTAL | 03-16-2020 |      |      |
| DRB FINAL SUBMITTAL | 04-06-2020 |      |      |
|                     |            |      |      |
|                     |            |      |      |
ALL DRAWINGS AND WRITTEN MATERIAL APPEARING HEREIN CONSTITUTE THE ORIGINAL AND UNPUBLISHED WORK OF KOBI KARP AIA, AND MAY NOT BE DUPLICATED, USED, OR DISCLOSED WITHOUT THE EXPRESS WRITTEN CONSENT OF KOBI KARP ARCHITECTURE & INTERIOR DESIGN, INC. AIA (c) 2019

## DRB FINAL SUBMITTAL

DRB20-0522

MIXED USE - COMMERCIAL -  
OFFICE - RESIDENCE

1910 ALTON ROAD  
MIAMI BEACH, FLORIDA 33139

Owner:

PRIVATE

Landscape Architect:

Name  
Address  
Tel:  
Email

Consultant:


Name  
Address  
Tel:  
Email

Consultant:

Name  
Address  
Tel:  
Email

Architect of Record:



Kobi Karp Architecture and Interior Design, Inc.  
2915 Biscayne Boulevard, Suite #200  
Miami, Florida 33137 USA  
Tel: +1(305) 573 1818  
Fax: +1(305) 573 3766

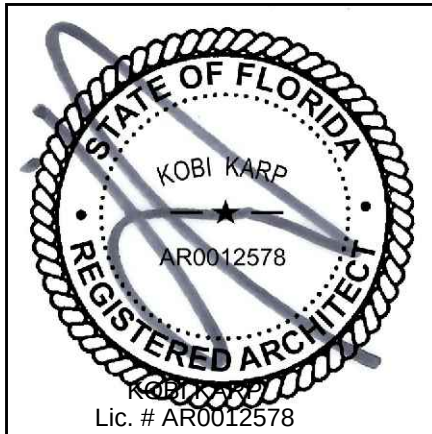

COVER

|                 |           |
|-----------------|-----------|
| Date 04-06-2020 | Sheet No. |
| Scale           | A0.00     |
| Project 2001    |           |





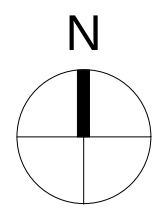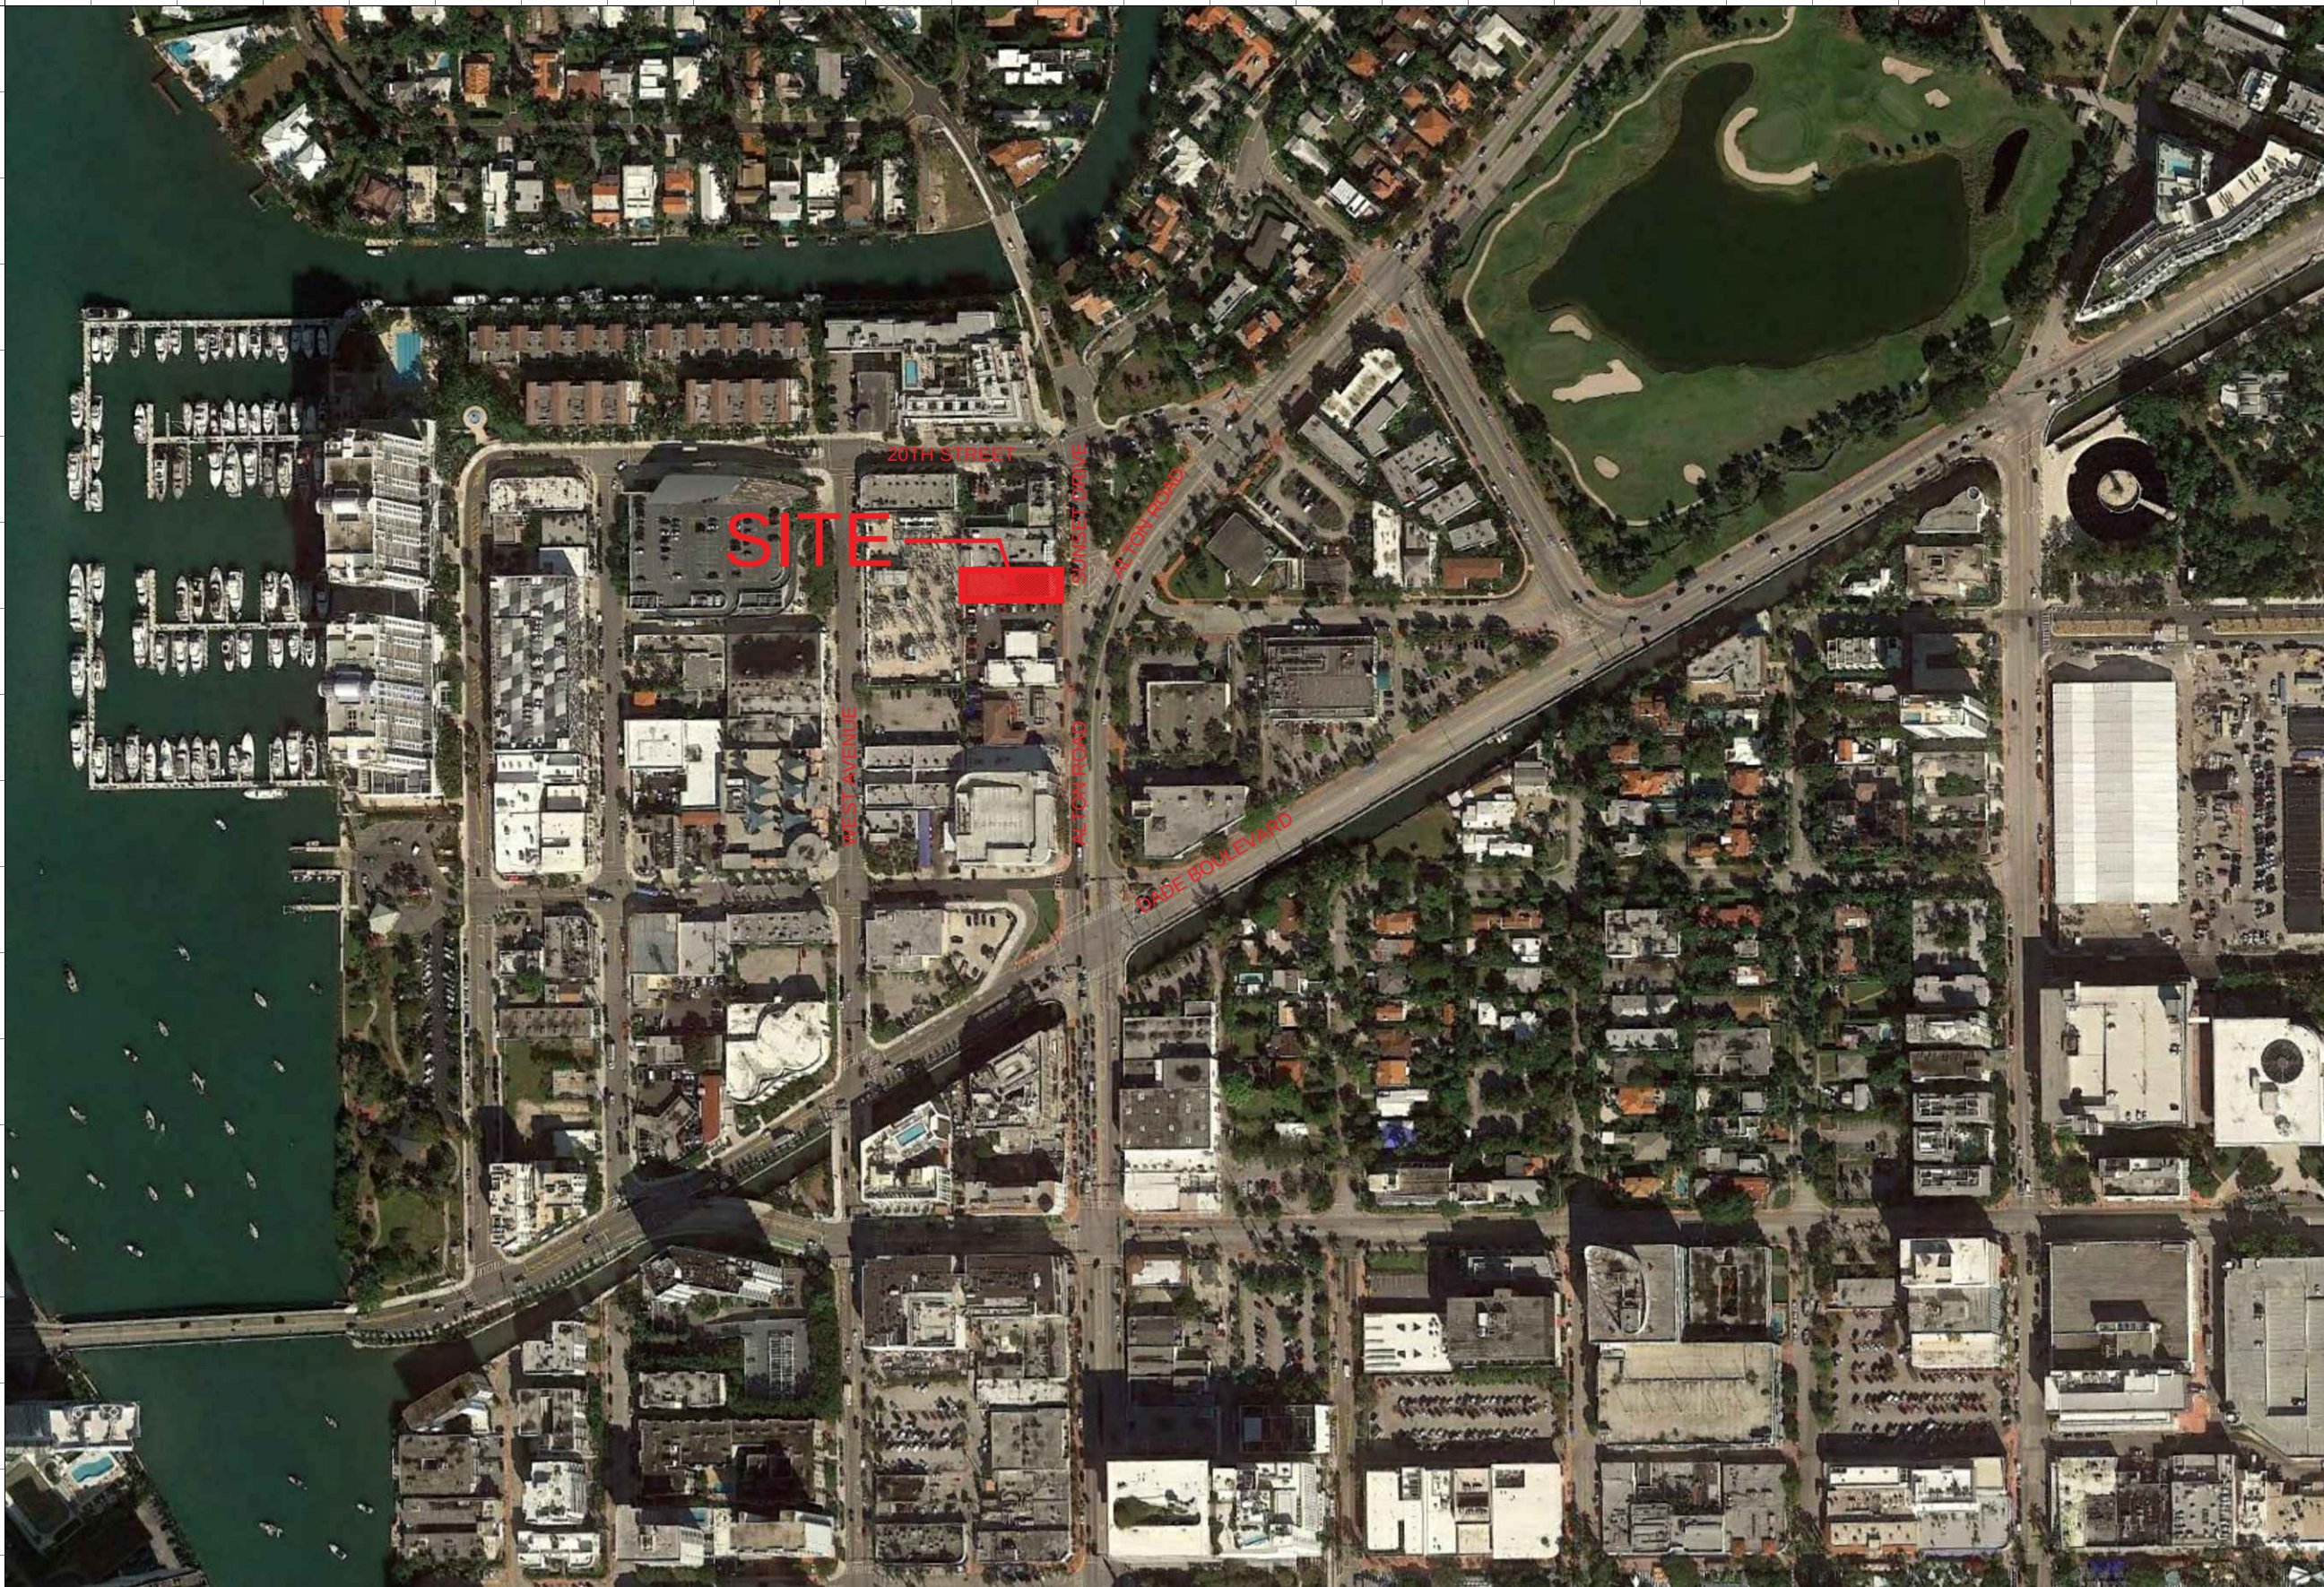

1

## LOCATION MAP

Scale: N.T.S.

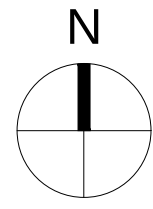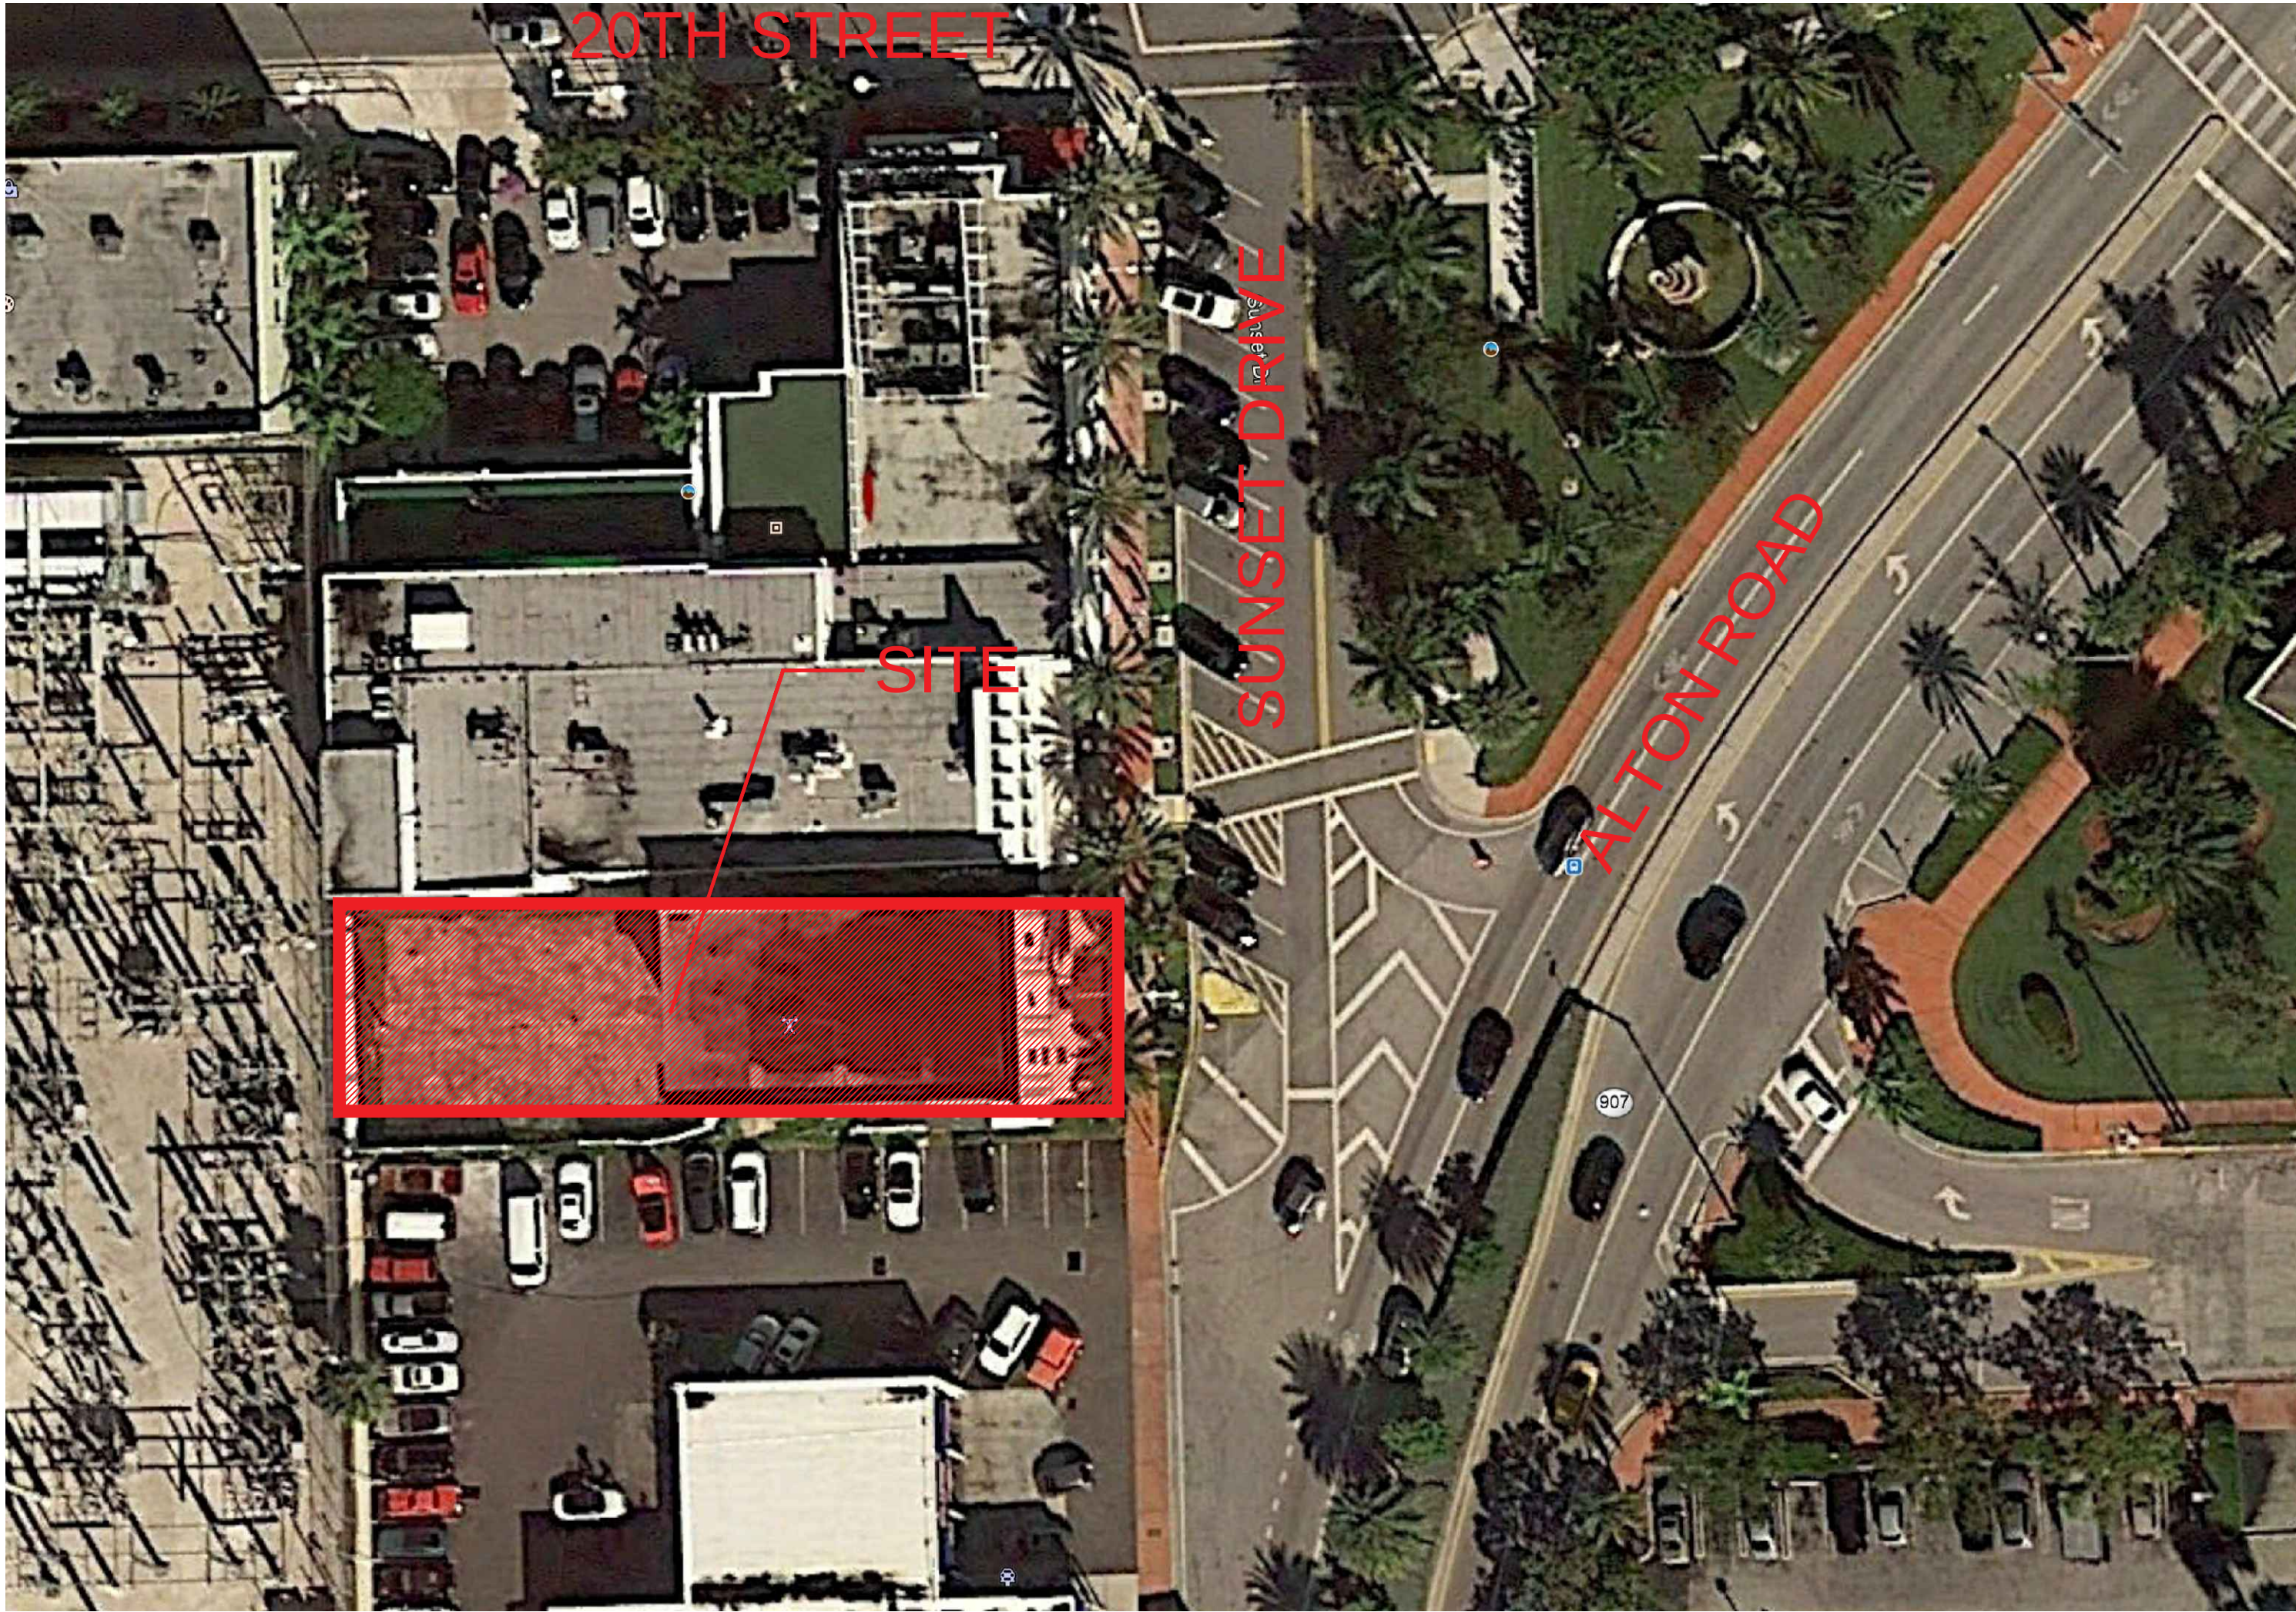

2

## CONTEXT MAP

Scale: N.T.S.

| Rev.                | Date       | Rev. | Date |
|---------------------|------------|------|------|
| DRB FIRST SUBMITTAL | 03-16-2020 |      |      |
| DRB FINAL SUBMITTAL | 04-06-2020 |      |      |
|                     |            |      |      |
|                     |            |      |      |
ALL DRAWINGS AND WRITTEN MATERIAL APPEARING HEREIN CONSTITUTE THE ORIGINAL AND UNPUBLISHED WORK OF KOBİ KARP AIA, AND MAY NOT BE DUPLICATED, USED, OR DISCLOSED WITHOUT THE EXPRESS WRITTEN CONSENT OF KOBİ KARP ARCHITECTURE & INTERIOR DESIGN, INC. AIA (c) 2019

## DRB FINAL SUBMITTAL

DRB20-0522

## MIXED USE - COMMERCIAL - OFFICE - RESIDENCE

1910 ALTON ROAD  
MIAMI BEACH, FLORIDA 33139

Owner:

PRIVATE

Landscape Architect:

Name  
Address  
Tel:  
Email

Consultant:



Name  
Address  
Tel:  
Email

Consultant:

Name  
Address  
Tel:  
Email

Architect of Record:



Kobi Karp Architecture and Interior Design, Inc.  
2915 Biscayne Boulevard, Suite #200  
Miami, Florida 33137 USA  
Tel: +1(305) 573 1818  
Fax: +1(305) 573 3766

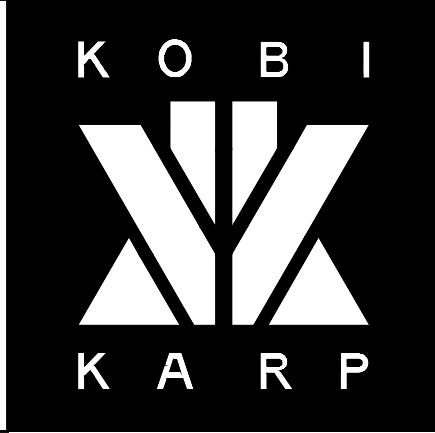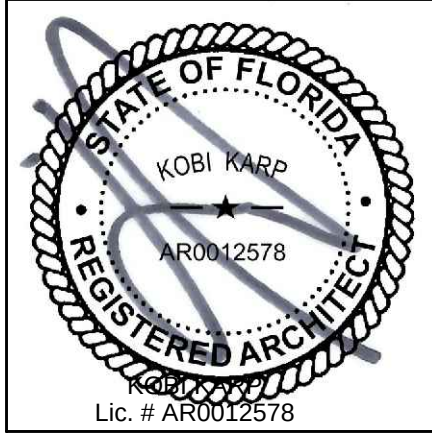

## LOCATION MAP PROPOSED DESIGN

|         |            |           |       |
|---------|------------|-----------|-------|
| Date    | 04-06-2020 | Sheet No. | A0.02 |
| Scale   |            |           |       |
| Project | 2001       |           |       |



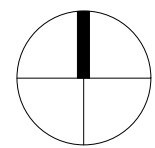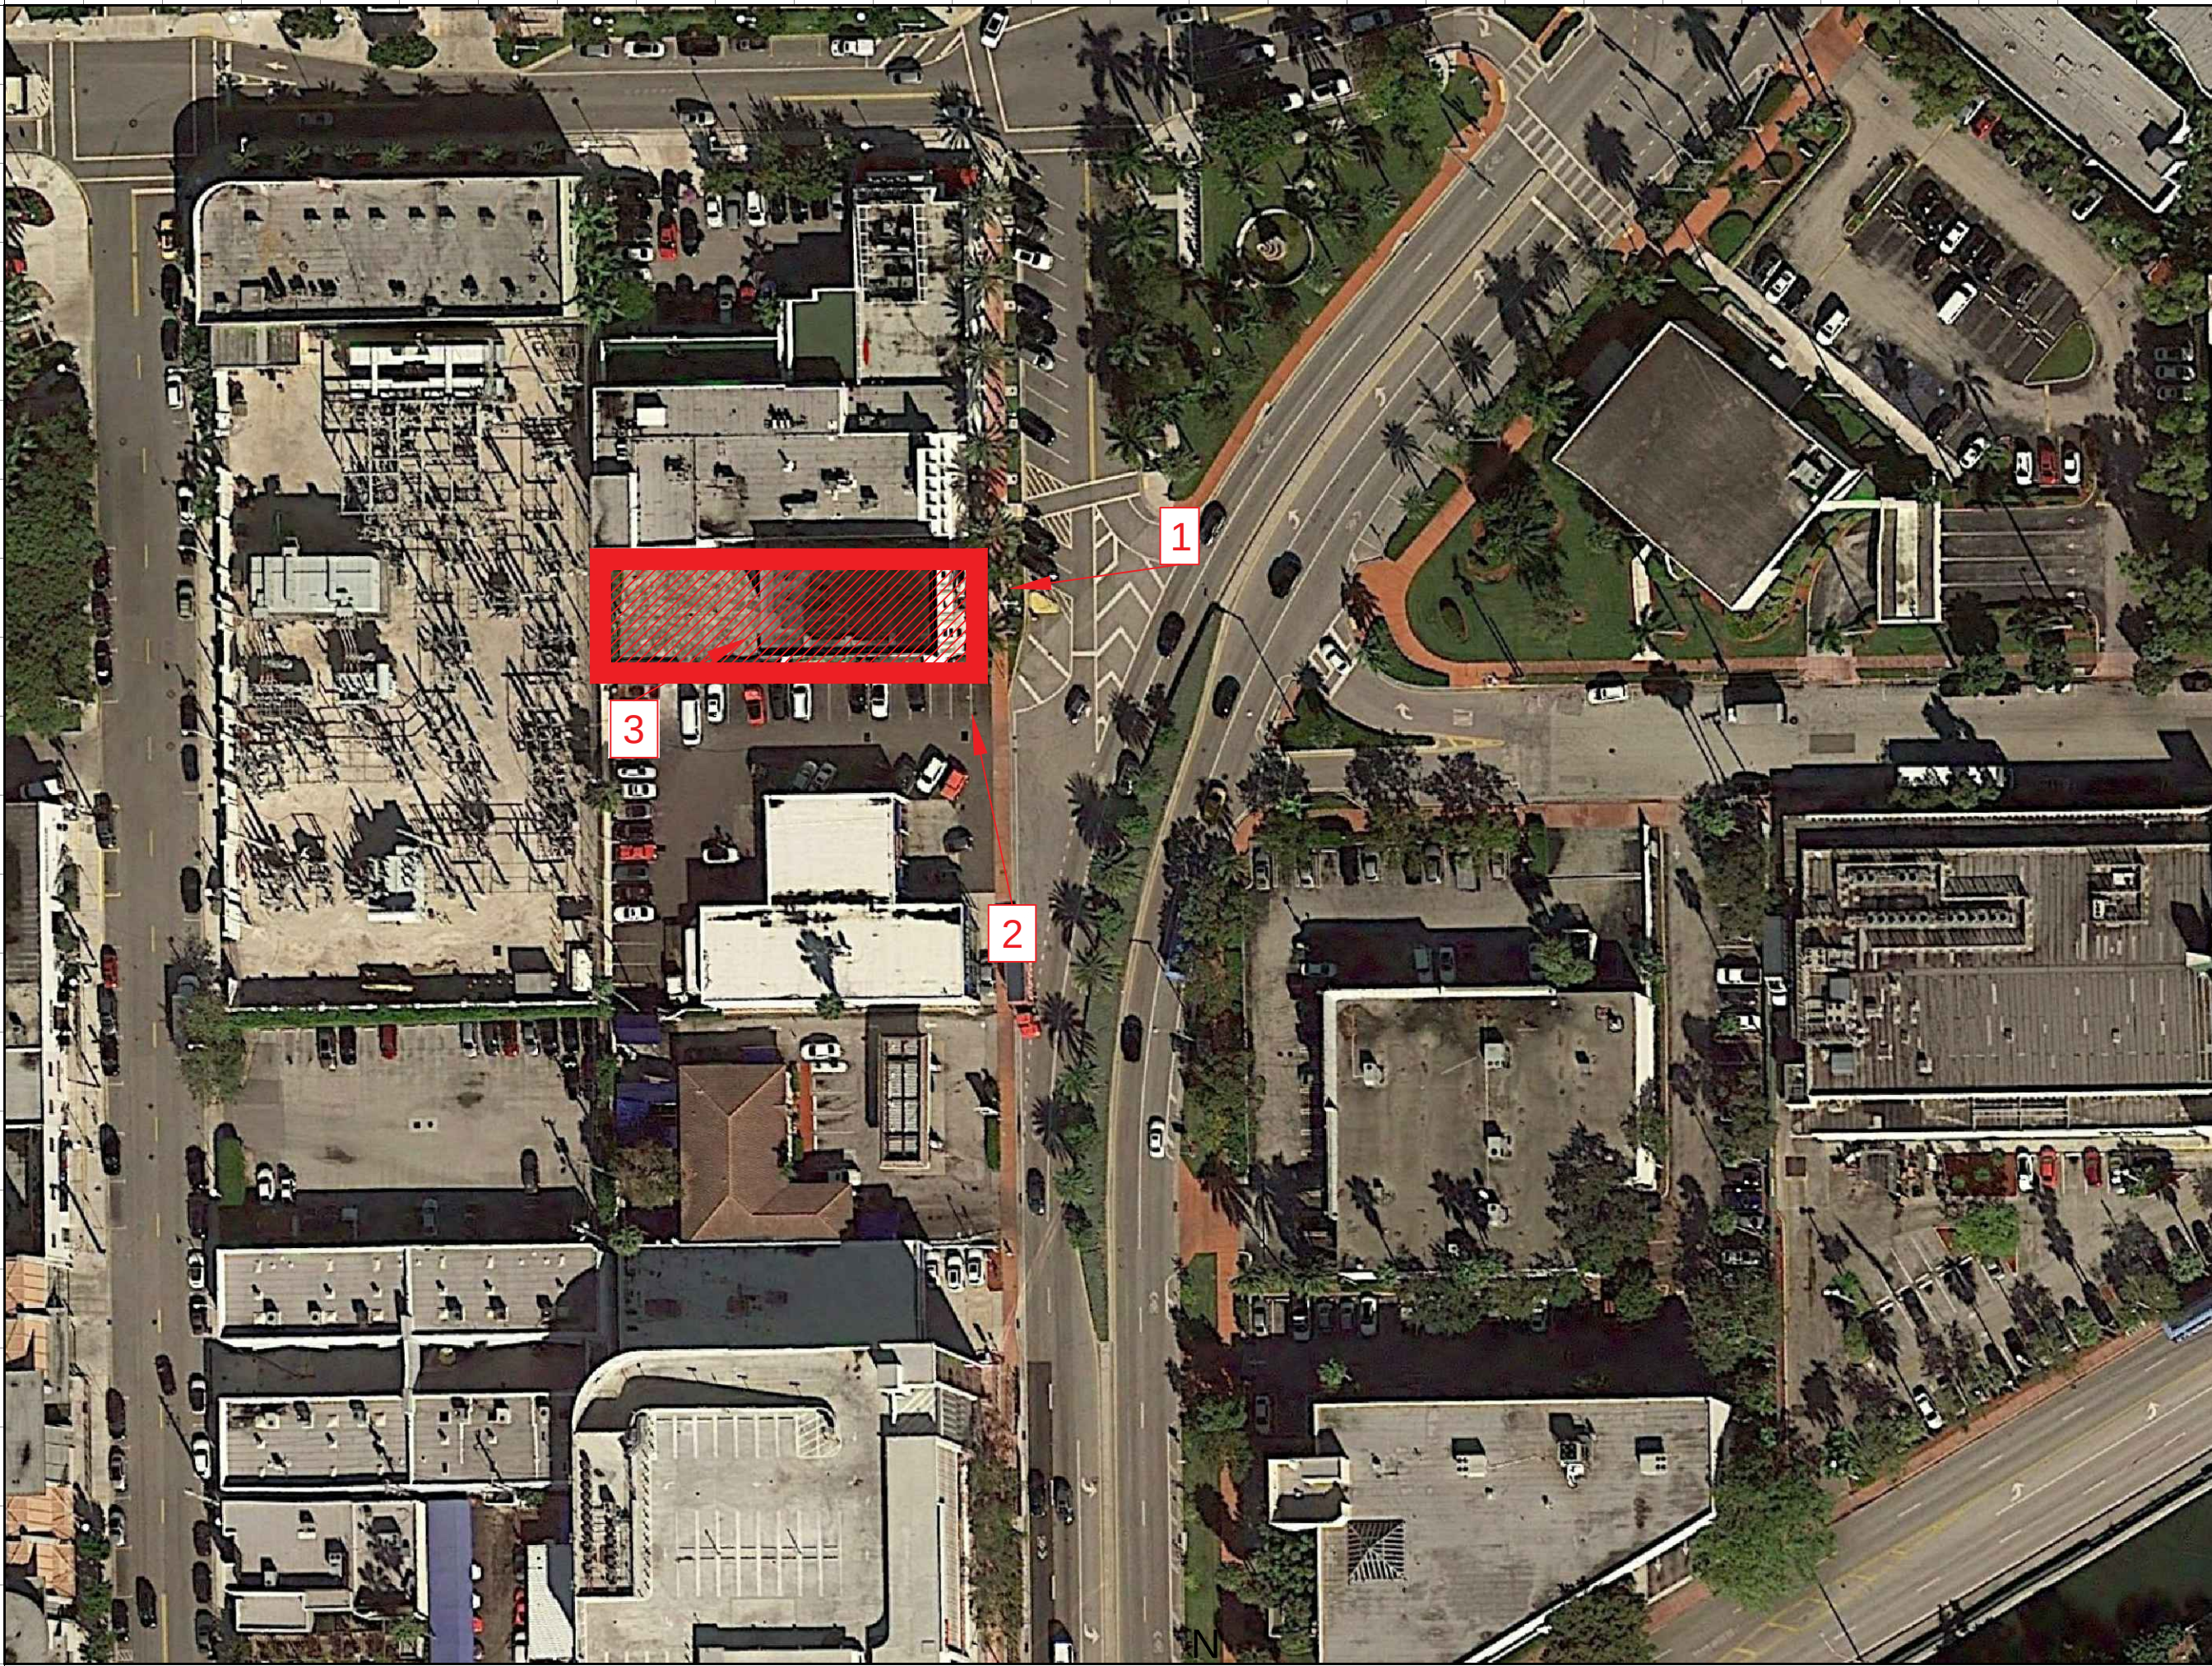

KEY PLAN

N.T.S.



1 SITE IMAGE 1

Scale: N.T.S.



3 SITE IMAGE 3

Scale: N.T.S.



2 SITE IMAGE 2

Scale: N.T.S.

| Rev.                | Date       | Rev. | Date |
|---------------------|------------|------|------|
| DRB FIRST SUBMITTAL | 03-16-2020 |      |      |
| DRB FINAL SUBMITTAL | 04-06-2020 |      |      |
|                     |            |      |      |
|                     |            |      |      |
ALL DRAWINGS AND WRITTEN MATERIAL APPEARING HEREIN CONSTITUTE THE ORIGINAL AND UNPUBLISHED WORK OF KOBİ KARP AIA, AND MAY NOT BE DUPLICATED, USED, OR DISCLOSED WITHOUT THE EXPRESS WRITTEN CONSENT OF KOBİ KARP ARCHITECTURE, & INTERIOR DESIGN, INC. AIA, (© 2019)

DRB FINAL SUBMITTAL

DRB20-0522

MIXED USE - COMMERCIAL -  
OFFICE - RESIDENCE

1910 ALTON ROAD  
MIAMI BEACH, FLORIDA 33139

Owner:

PRIVATE

Landscape Architect:

Name  
Address  
Tel:  
Email

Consultant:



Name  
Address  
Tel:  
Email

Consultant:

Name  
Address  
Tel:  
Email

Architect of Record:

Kobi Karp Architecture and Interior Design, Inc.  
2915 Biscayne Boulevard, Suite #200  
Miami, Florida 33137 USA  
Tel: +1(305) 573 1818  
Fax: +1(305) 573 3766

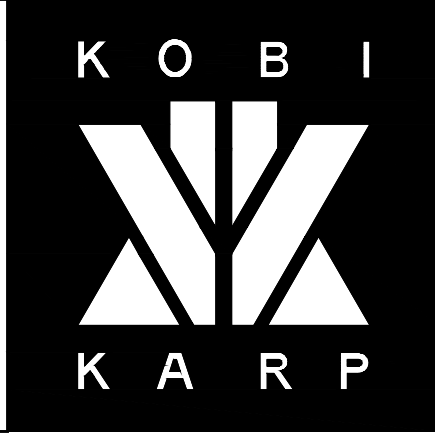
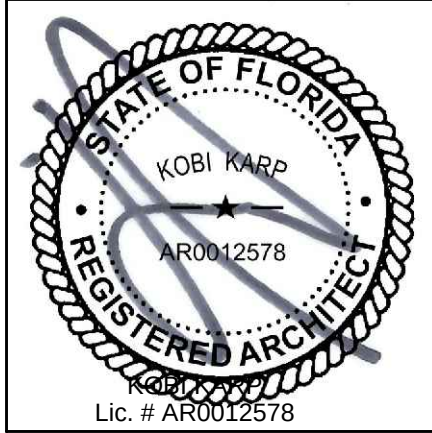


CONTEXT IMAGES

PROPOSED DESIGN

|         |            |           |       |
|---------|------------|-----------|-------|
| Date    | 04-06-2020 | Sheet No. | A0.03 |
| Scale   |            |           |       |
| Project | 2001       |           |       |



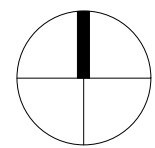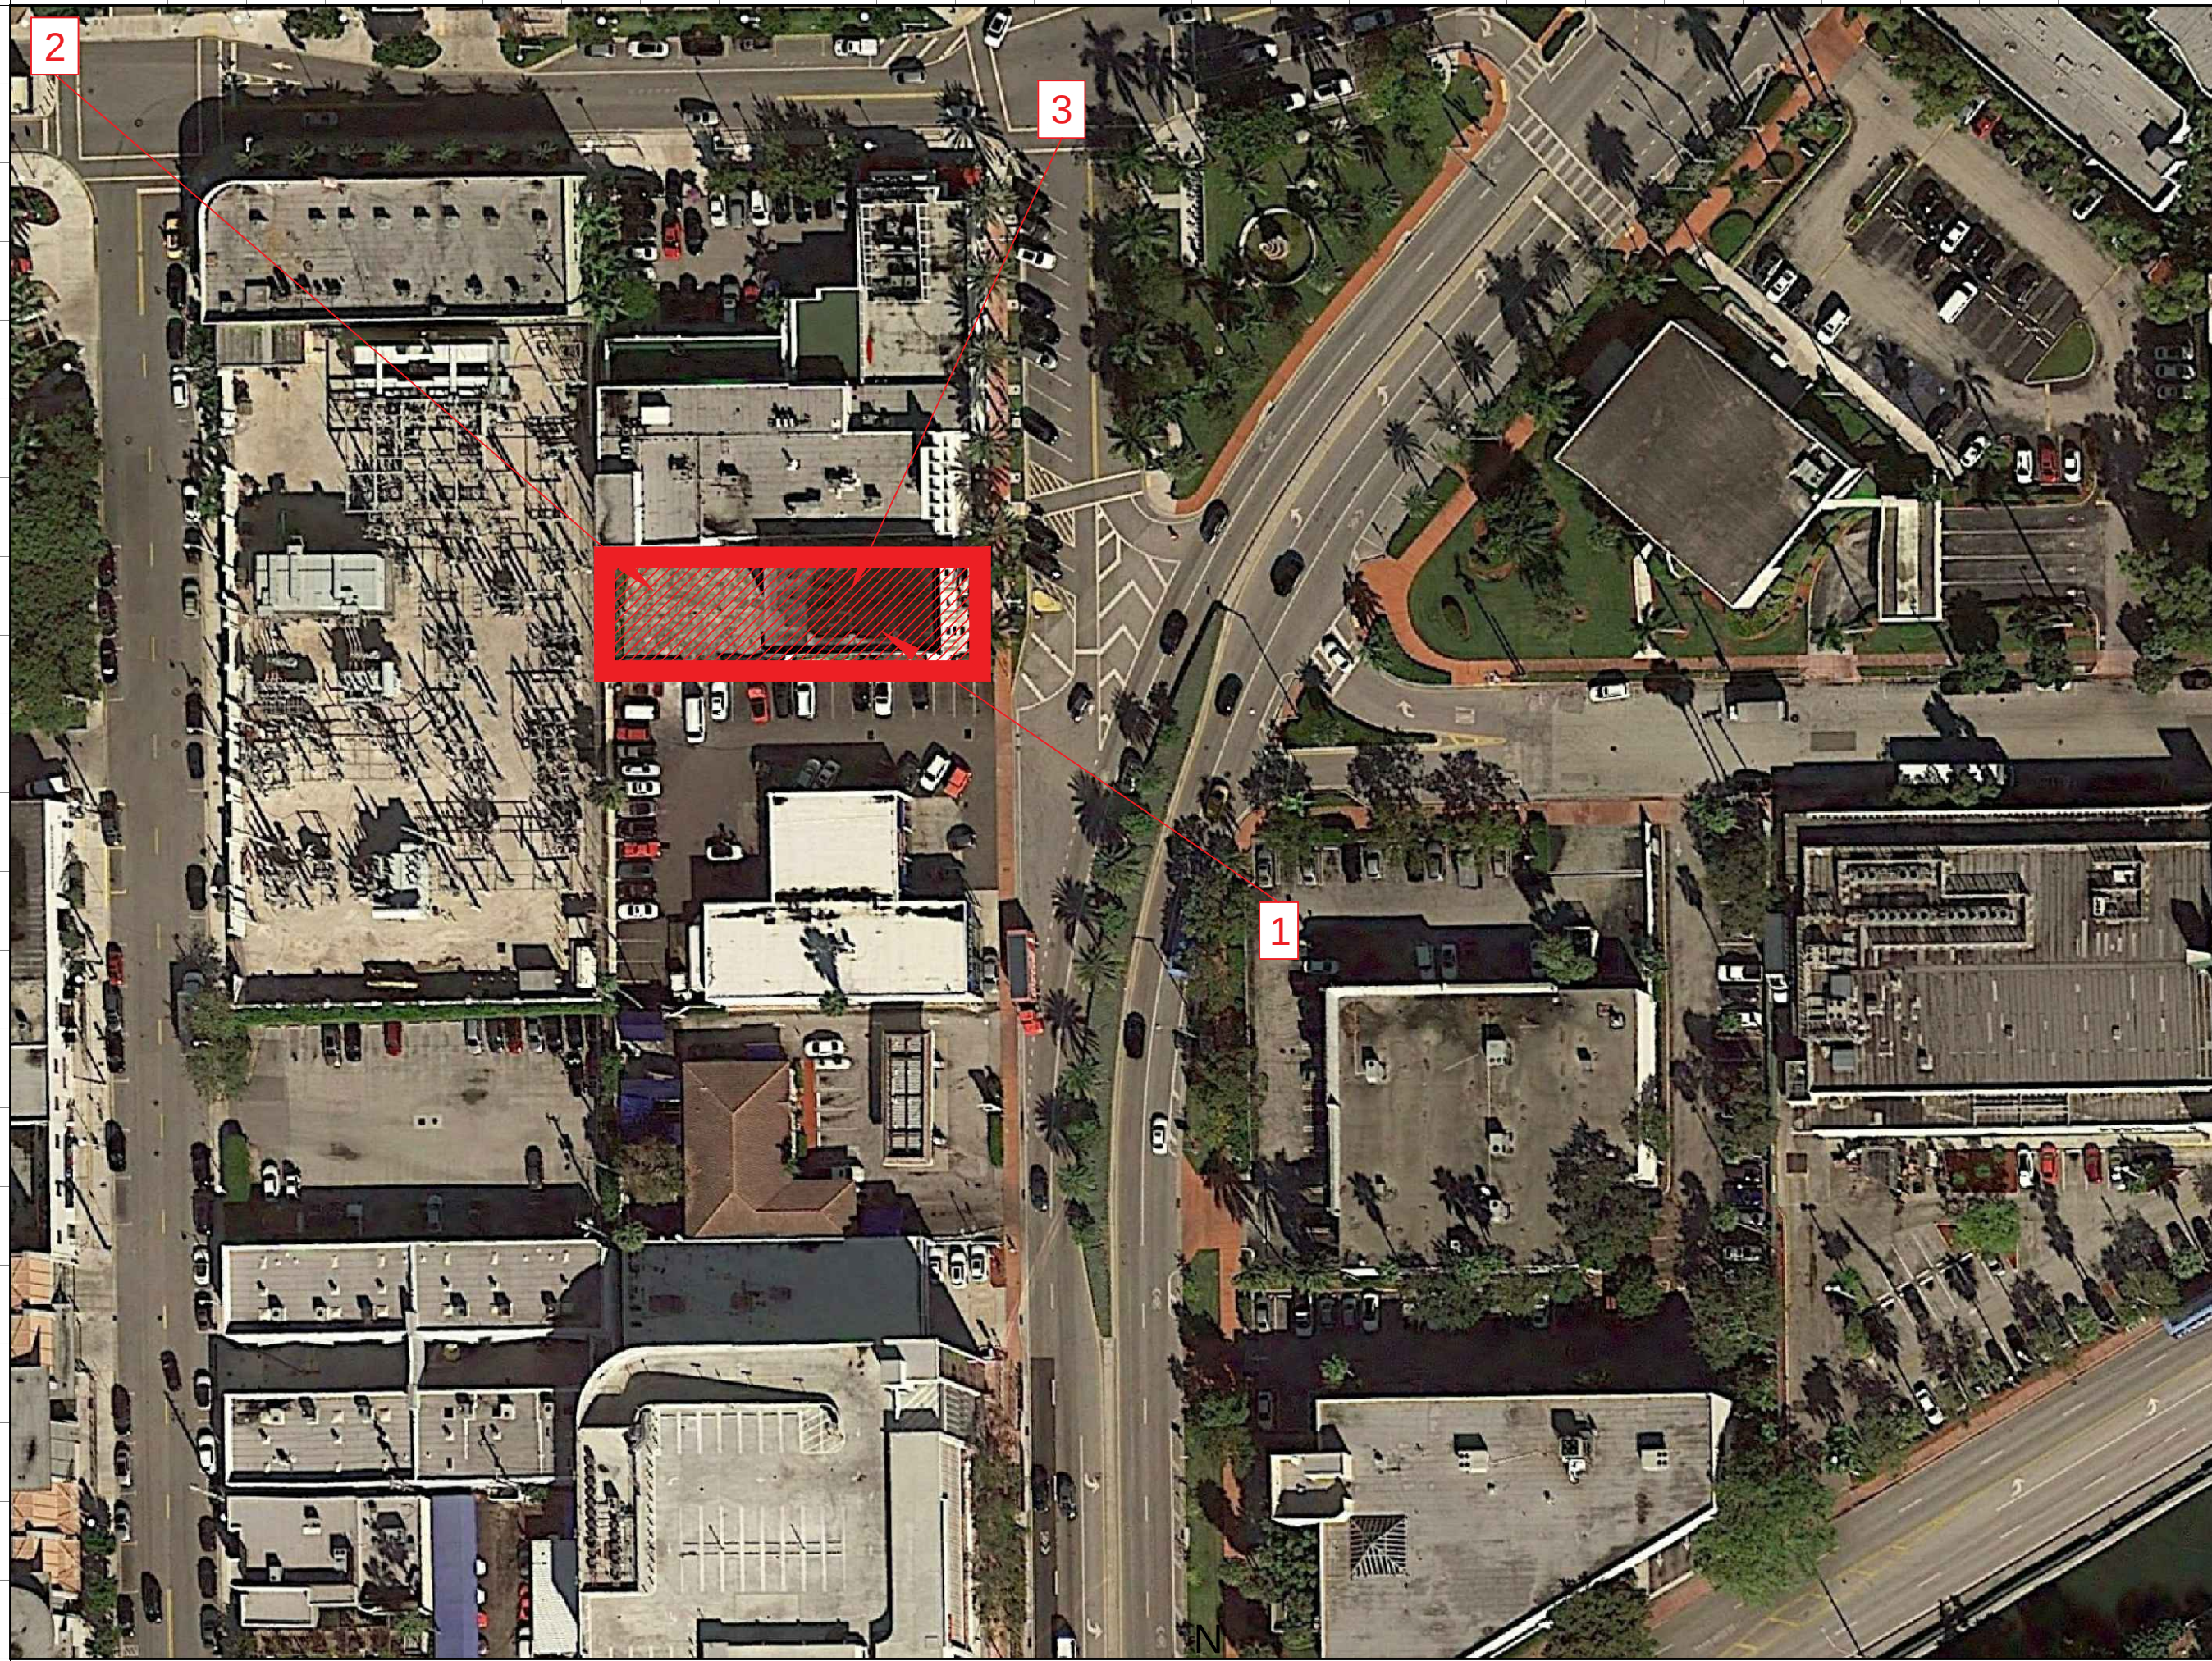

KEY PLAN

N.T.S.



1 SITE IMAGE 1

Scale: N.T.S.



3 SITE IMAGE 3

Scale: N.T.S.



2 SITE IMAGE 2

Scale: N.T.S.

| Rev.                | Date       | Rev. | Date |
|---------------------|------------|------|------|
| DRB FIRST SUBMITTAL | 03-16-2020 |      |      |
| DRB FINAL SUBMITTAL | 04-06-2020 |      |      |
|                     |            |      |      |
|                     |            |      |      |
ALL DRAWINGS AND WRITTEN MATERIAL APPEARING HEREIN CONSTITUTE THE ORIGINAL AND UNPUBLISHED WORK OF KOBİ KARP AIA, AND MAY NOT BE DUPLICATED, USED, OR DISCLOSED WITHOUT THE EXPRESS WRITTEN CONSENT OF KOBİ KARP ARCHITECTURE & INTERIOR DESIGN, INC. AIA. (© 2019)

## DRB FINAL SUBMITTAL

DRB20-0522

### MIXED USE - COMMERCIAL - OFFICE - RESIDENCE

1910 ALTON ROAD  
MIAMI BEACH, FLORIDA 33139

Owner:

PRIVATE

Landscape Architect:

Name  
Address  
Tel:  
Email

Consultant:



Name  
Address  
Tel:  
Email

Consultant:

Name  
Address  
Tel:  
Email

Architect of Record:

Kobi Karp Architecture and Interior Design, Inc.  
2915 Biscayne Boulevard, Suite #200  
Miami, Florida 33137 USA  
Tel: +1(305) 573 1818  
Fax: +1(305) 573 3766

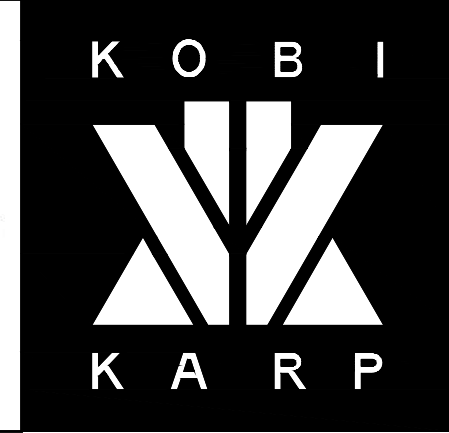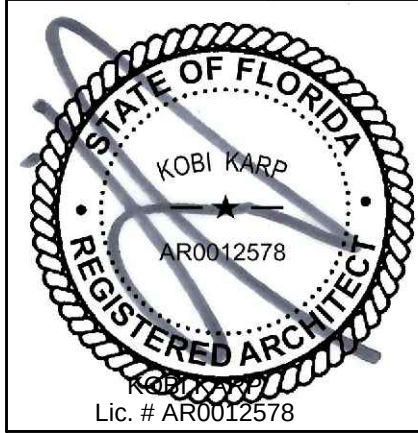


## CONTEXT IMAGES

PROPOSED DESIGN

|         |            |           |       |
|---------|------------|-----------|-------|
| Date    | 04-06-2020 | Sheet No. | A0.04 |
| Scale   |            |           |       |
| Project | 2001       |           |       |



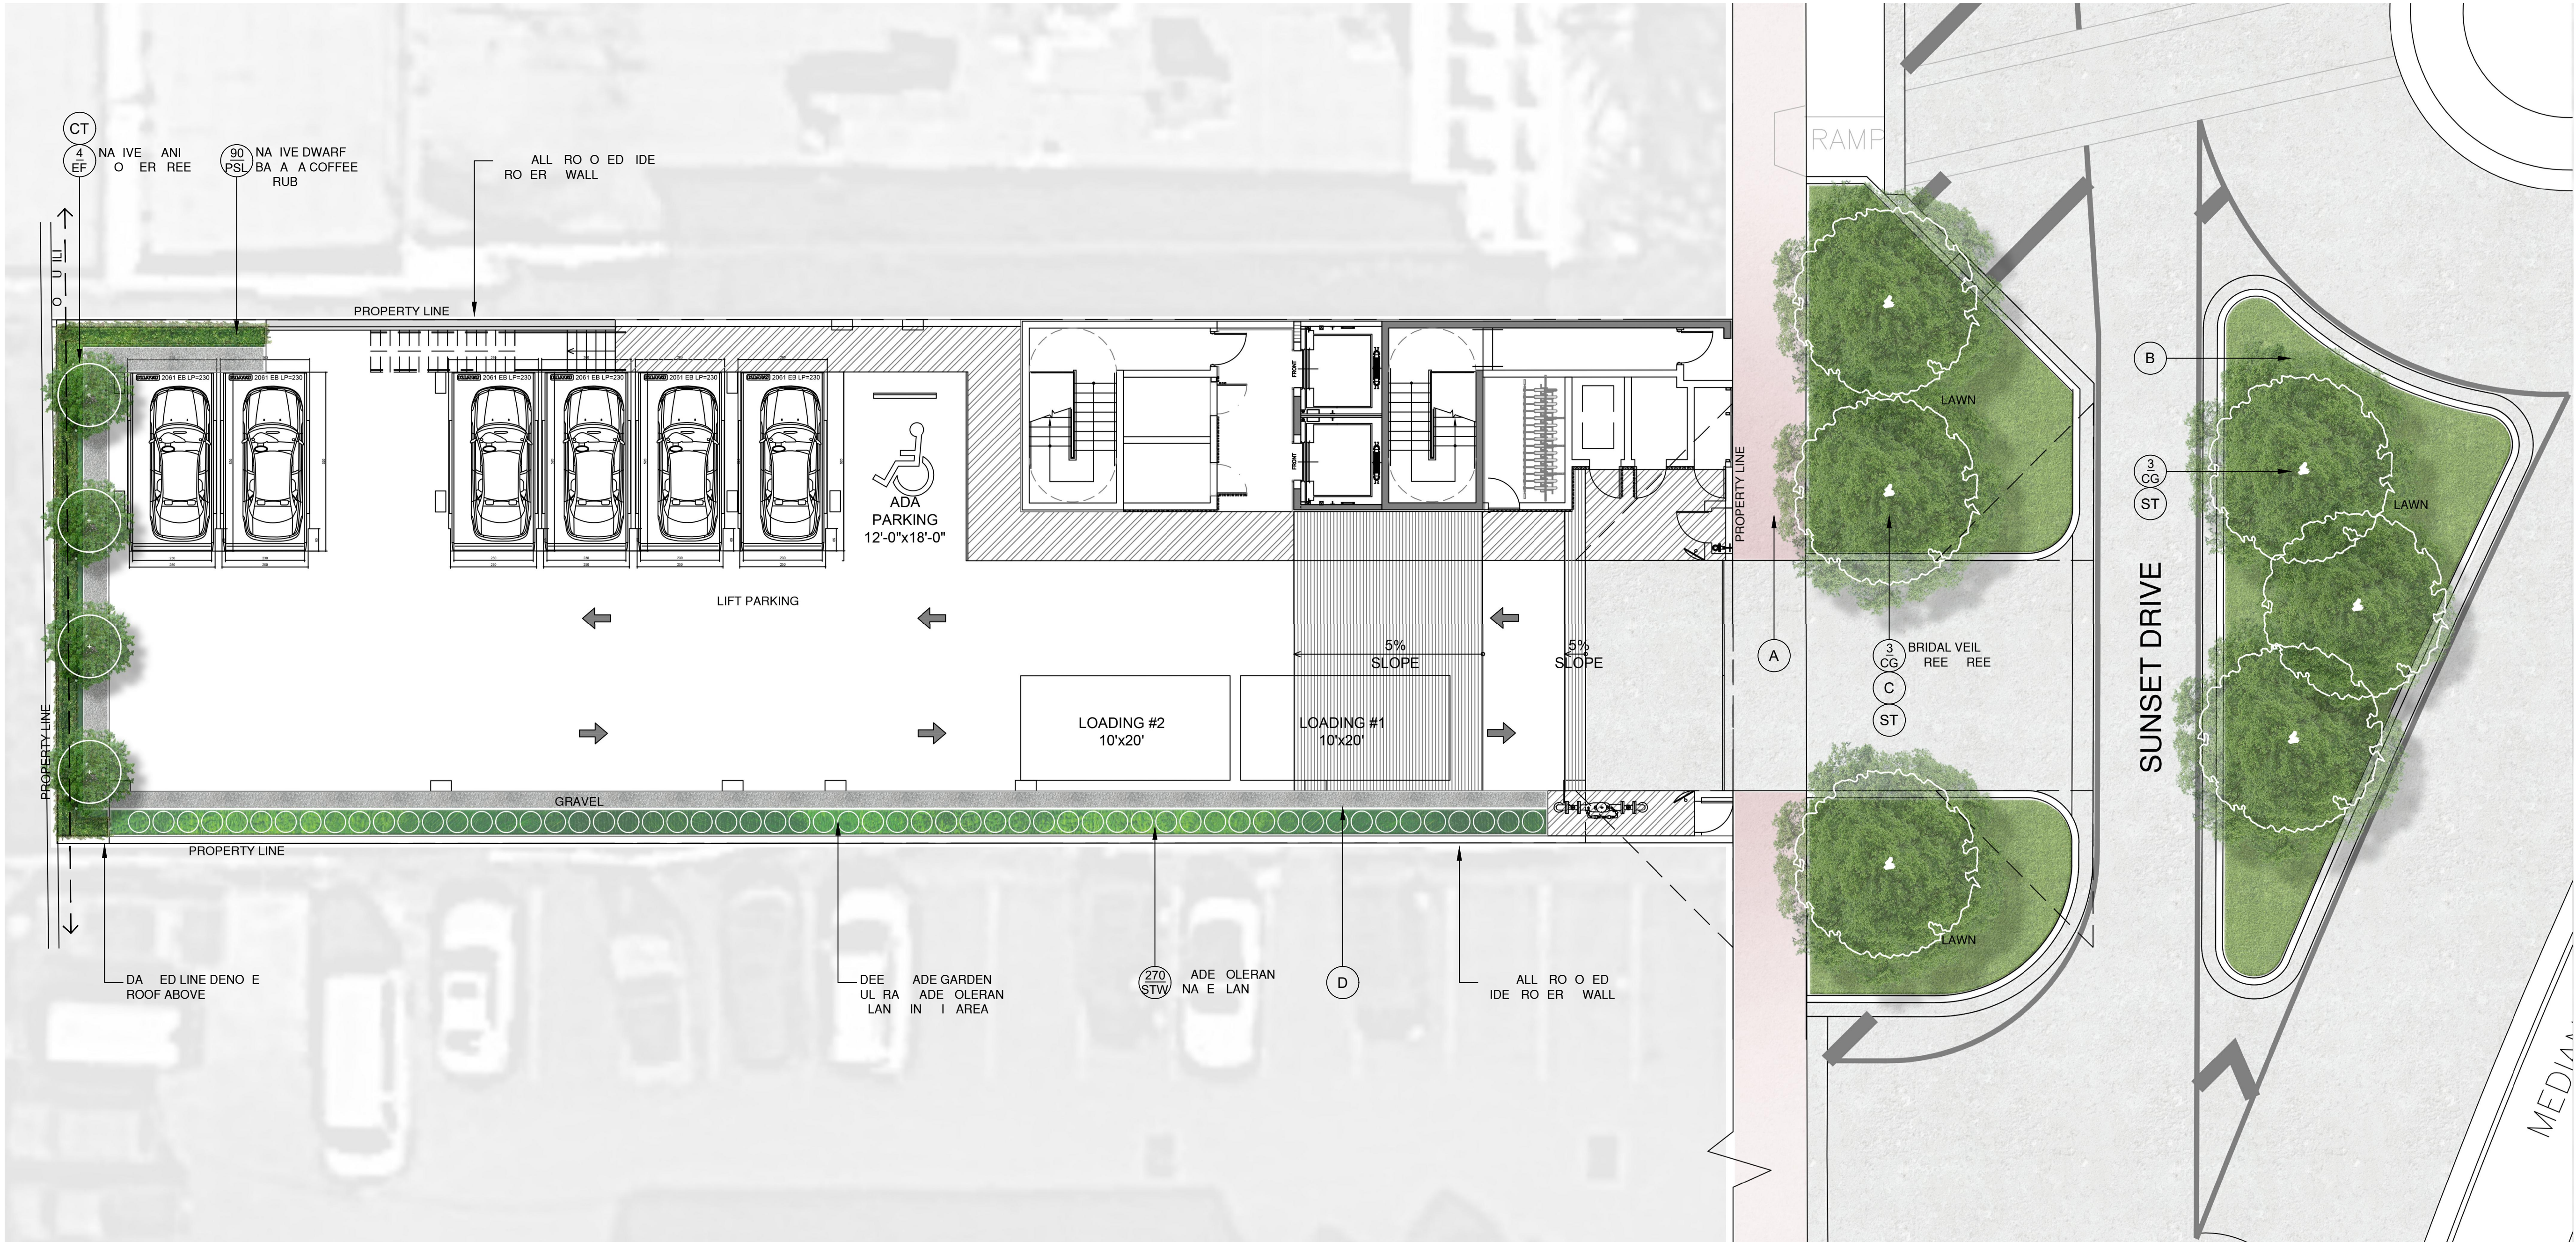

LANDSCAPE PLAN LEGEND

- A

MIAMI BEACH 'RED' CONCRETE SIDEWALK. TO BE LEVEL AND SLIP-RESISTANT AS PER FFPC 6TH ED
- B

NATIVE SEA SHORE PASPALUM LAWN - OVER 2" TOPSOIL BED. SEE PLANTING SPECS
- C

AMERIGROW 'PREMIUM PINEBARK BROWN' SHREDDED MULCH
- D


3/8" GREY DECOMPOSED GRANITE AGGREGATE OVER FILTER FABRIC
- E

CMB 15' VISIBILITY TRIANGLE
- CT

CODE TREE
- ST

STREET TREE

GROUND FLOOR LANDSCAPE PLAN

 

| Rev.                | Date       | Rev. | Date |
|---------------------|------------|------|------|
| DRB FIRST SUBMITTAL | 03-16-2020 |      |      |
| DRB FINAL SUBMITTAL | 04-06-2020 |      |      |
|                     |            |      |      |
|                     |            |      |      |
ALL DRAWINGS AND WRITTEN MATERIAL APPEARING HEREIN CONSTITUTE THE ORIGINAL AND UNPUBLISHED WORK OF KOBİ KARP ARCHITECTURE, INC. AND MAY NOT BE REPRODUCED, COPIED, OR OTHERWISE TRANSMITTED IN ANY FORM OR BY ANY MEANS, ELECTRONIC OR MECHANICAL, WITHOUT THE EXPRESS WRITTEN CONSENT OF KOBİ KARP ARCHITECTURE, INC. AIA: (0) 2019

DRB FINAL SUBMITTAL

DRB20-0522

MIXED USE - COMMERCIAL -  
OFFICE - RESIDENCE

1910 ALTON ROAD  
MIAMI BEACH, FLORIDA 33139

CHRISTOPHER  
CAWLEY  
LANDSCAPE  
ARCHITECTURE

CHRISTOPHER CAWLEY, RLA  
Florida License LA 16647986

780 NE 69th Street, Suite 200 Miami, Florida 33138  
(305) 776-5295 / (305) 776-1585  
CHRISTOPHERCAWLEY.COM | LC 2600460

Owner:

PRIVATE

Landscape Architect:

Name  
Address  
Tel:  
Email

Consultant:


Name  
Address  
Tel:  
Email

Consultant:

Name  
Address  
Tel:  
Email

Architect of Record:

Kobi Karp Architecture and Interior Design, Inc.  
2915 Biscayne Boulevard, Suite #200  
Miami, Florida 33137 USA  
Tel: +1(305) 573 1818  
Fax: +1(305) 573 3766

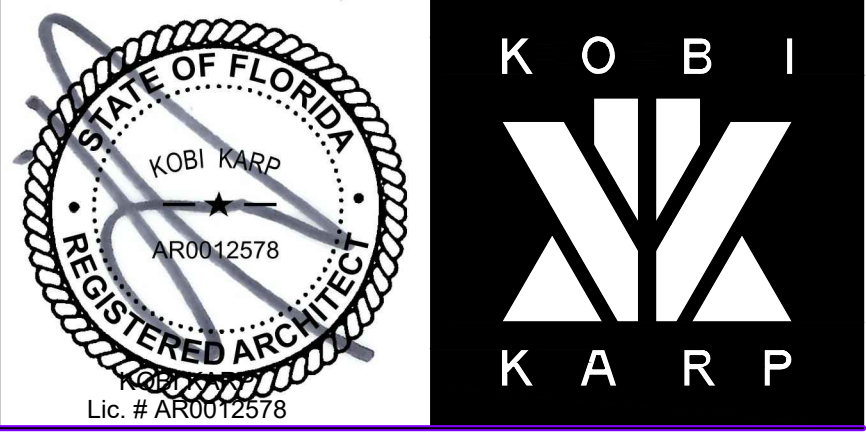

|                 |           |
|-----------------|-----------|
| Date 04-06-2020 | Sheet No. |
| Scale           |           |
| Project 2001    | L2.00     |





| Rev.                | Date       | Rev. | Date |
|---------------------|------------|------|------|
| DRB FIRST SUBMITTAL | 03-16-2020 |      |      |
| DRB FINAL SUBMITTAL | 04-06-2020 |      |      |
|                     |            |      |      |
|                     |            |      |      |
ALL DRAWINGS AND WRITTEN MATERIAL APPEARING HEREIN CONSTITUTE THE ORIGINAL AND UNPUBLISHED WORK OF KOBİ KARP AIA, AND MAY NOT BE DUPLICATED, USED, OR DISCLOSED WITHOUT THE EXPRESS WRITTEN CONSENT OF KOBİ KARP ARCHITECTURE & INTERIOR DESIGN, INC. AIA (© 2019)

DRB FINAL SUBMITTAL

DRB20-0522

MIXED USE - COMMERCIAL -  
OFFICE - RESIDENCE

1910 ALTON ROAD  
MIAMI BEACH, FLORIDA 33139

Owner:

PRIVATE

Landscape Architect:

Name  
Address  
Tel:  
Email

Consultant:


Name  
Address  
Tel:  
Email

Consultant:

Name  
Address  
Tel:  
Email

Architect of Record:

Kobi Karp Architecture and Interior Design, Inc.  
2915 Biscayne Boulevard, Suite #200  
Miami, Florida 33137 USA  
Tel: +1(305) 573 1818  
Fax: +1(305) 573 3766

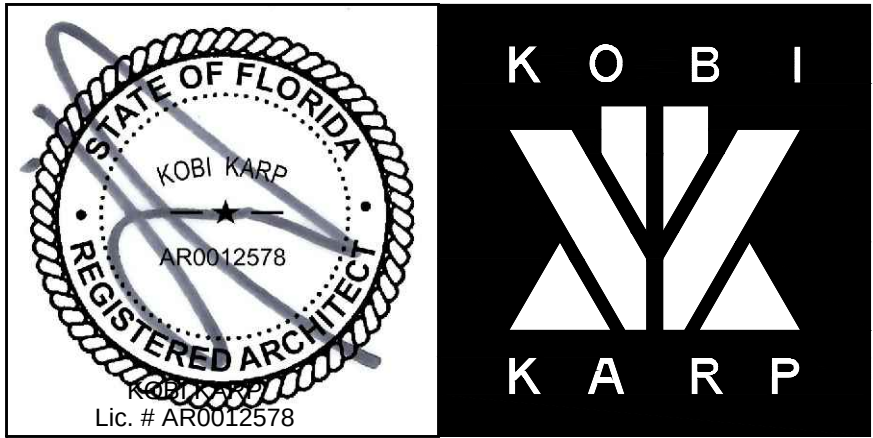

RENDERING  
PROPOSED DESIGN

|                 |           |
|-----------------|-----------|
| Date 04-06-2020 | Sheet No. |
| Scale           | A6.00     |
| Project 2001    |           |

1 RENDERING

Scale: N.T.S.





| Rev.                | Date       | Rev. | Date |
|---------------------|------------|------|------|
| DRB FIRST SUBMITTAL | 03-16-2020 |      |      |
| DRB FINAL SUBMITTAL | 04-06-2020 |      |      |
|                     |            |      |      |
|                     |            |      |      |
ALL DRAWINGS AND WRITTEN MATERIAL APPEARING HEREIN CONSTITUTE THE ORIGINAL AND UNPUBLISHED WORK OF Kobi Karp AIA, AND MAY NOT BE DUPLICATED, USED, OR DISCLOSED WITHOUT THE EXPRESS WRITTEN CONSENT OF Kobi Karp Architecture & Interior Design, Inc. AIA (c) 2019

DRB FINAL SUBMITTAL

DRB20-0522

MIXED USE - COMMERCIAL -  
OFFICE - RESIDENCE

1910 ALTON ROAD  
MIAMI BEACH, FLORIDA 33139

Owner:

PRIVATE

Landscape Architect:

Name  
Address  
Tel:  
Email

Consultant:

Name  
Address  
Tel:  
Email

Consultant:

Name  
Address  
Tel:  
Email

Architect of Record:

Kobi Karp Architecture and Interior Design, Inc.  
2915 Biscayne Boulevard, Suite #200  
Miami, Florida 33137 USA  
Tel: +1(305) 573 1818  
Fax: +1(305) 573 3766



RENDERING  
PROPOSED DESIGN

|         |            |           |       |
|---------|------------|-----------|-------|
| Date    | 04-06-2020 | Sheet No. | A6.01 |
| Scale   |            |           |       |
| Project | 2001       |           |       |





1910 ALTON RD. - MIAMI BEACH, FL

© The work product provided by Kobi Karp Architecture and Interior Design, Inc. is the sole property of Kobi Karp Architecture and Interior Design, Inc. The work product may not be used without the expressed written consent of Kobi Karp Architecture and Interior Design, Inc. (KKAID)

WWW.KOBIKARP.COM

FLORIDA POWER AND LIGHT

| Rev.                | Date       | Rev. | Date |
|---------------------|------------|------|------|
| DRB FIRST SUBMITTAL | 03-16-2020 |      |      |
| DRB FINAL SUBMITTAL | 04-06-2020 |      |      |
|                     |            |      |      |
|                     |            |      |      |
ALL DRAWINGS AND WRITTEN MATERIAL APPEARING HEREIN CONSTITUTE THE ORIGINAL AND UNPUBLISHED WORK OF Kobi Karp AIA, AND MAY NOT BE DUPLICATED, USED, OR DISCLOSED WITHOUT THE EXPRESS WRITTEN CONSENT OF Kobi Karp Architecture & Interior Design, Inc. AIA (c) 2019

DRB FINAL SUBMITTAL

DRB20-0522

MIXED USE - COMMERCIAL -  
OFFICE - RESIDENCE

1910 ALTON ROAD  
MIAMI BEACH, FLORIDA 33139

Owner:

PRIVATE

Landscape Architect:

Name  
Address  
Tel:  
Email

Consultant:


Name  
Address  
Tel:  
Email

Consultant:

Name  
Address  
Tel:  
Email

Architect of Record:

Kobi Karp Architecture and Interior Design, Inc.  
2915 Biscayne Boulevard, Suite #200  
Miami, Florida 33137 USA  
Tel: +1(305) 573 1818  
Fax: +1(305) 573 3766

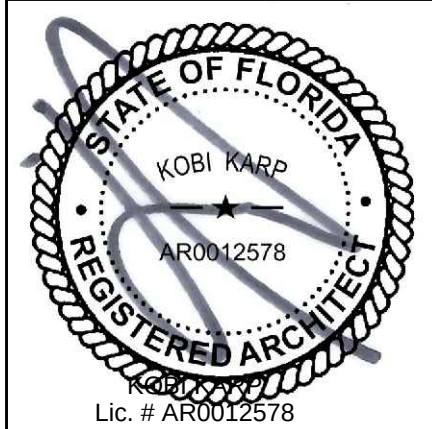

RENDERING  
PROPOSED DESIGN

|         |            |           |       |
|---------|------------|-----------|-------|
| Date    | 04-06-2020 | Sheet No. | A6.02 |
| Scale   |            |           |       |
| Project | 2001       |           |       |

1 RENDERING

Scale: N.T.S.





FLORIDA  
POWER AND LIGHT

1920 ALTON ROAD

1850 ALTON ROAD

1910 ALTON RD. - MIAMI BEACH, FL

© The work product provided by Kobi Karp Architecture and Interior Design, Inc. is the sole property of Kobi Karp Architecture and Interior Design, Inc. The work product may not be used without the expressed written consent of Kobi Karp Architecture and Interior Design, Inc. (KKAID)



1 RENDERING

Scale: N.T.S.

| Rev.                | Date       | Rev. | Date |
|---------------------|------------|------|------|
| DRB FIRST SUBMITTAL | 03-16-2020 |      |      |
| DRB FINAL SUBMITTAL | 04-06-2020 |      |      |
|                     |            |      |      |
|                     |            |      |      |
ALL DRAWINGS AND WRITTEN MATERIAL APPEARING HEREIN CONSTITUTE THE ORIGINAL AND UNPUBLISHED WORK OF Kobi Karp AIA, AND MAY NOT BE DUPLICATED, USED, OR DISCLOSED WITHOUT THE EXPRESS WRITTEN CONSENT OF Kobi Karp Architecture & Interior Design, Inc. AIA (c) 2019

DRB FINAL SUBMITTAL

DRB20-0522

MIXED USE - COMMERCIAL -  
OFFICE - RESIDENCE

1910 ALTON ROAD  
MIAMI BEACH, FLORIDA 33139

Owner:


PRIVATE

Landscape Architect:  
Name  
Address  
Tel:  
Email

Consultant:  
Name  
Address  
Tel:  
Email

Consultant:  
Name  
Address  
Tel:  
Email

Architect of Record:  
Kobi Karp Architecture and Interior Design, Inc.  
2915 Biscayne Boulevard, Suite #200  
Miami, Florida 33137 USA  
Tel: +1(305) 573 1818  
Fax: +1(305) 573 3766

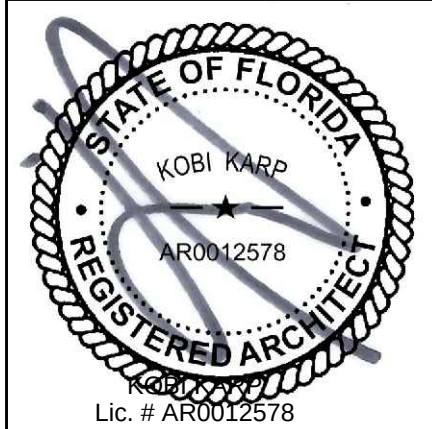

RENDERING  
PROPOSED DESIGN

|         |            |           |       |
|---------|------------|-----------|-------|
| Date    | 04-06-2020 | Sheet No. | A6.03 |
| Scale   |            |           |       |
| Project | 2001       |           |       |





| Rev.                | Date       | Rev. | Date |
|---------------------|------------|------|------|
| DRB FIRST SUBMITTAL | 03-16-2020 |      |      |
| DRB FINAL SUBMITTAL | 04-06-2020 |      |      |
|                     |            |      |      |
|                     |            |      |      |
ALL DRAWINGS AND WRITTEN MATERIAL APPEARING HEREIN CONSTITUTE THE ORIGINAL AND UNPUBLISHED WORK OF KOBİ KARP AIA, AND MAY NOT BE DUPLICATED, USED, OR DISCLOSED WITHOUT THE EXPRESS WRITTEN CONSENT OF KOBİ KARP ARCHITECTURE & INTERIOR DESIGN, INC. AIA (© 2019)

## DRB FINAL SUBMITTAL

DRB20-0522

### MIXED USE - COMMERCIAL - OFFICE - RESIDENCE

1910 ALTON ROAD  
MIAMI BEACH, FLORIDA 33139

Owner:


PRIVATE

Landscape Architect:  
Name  
Address  
Tel:  
Email

Consultant:  
Name  
Address  
Tel:  
Email

Consultant:  
Name  
Address  
Tel:  
Email

Architect of Record:  
Kobi Karp Architecture and Interior Design, Inc.  
2915 Biscayne Boulevard, Suite #200  
Miami, Florida 33137 USA  
Tel: +1(305) 573 1818  
Fax: +1(305) 573 3766

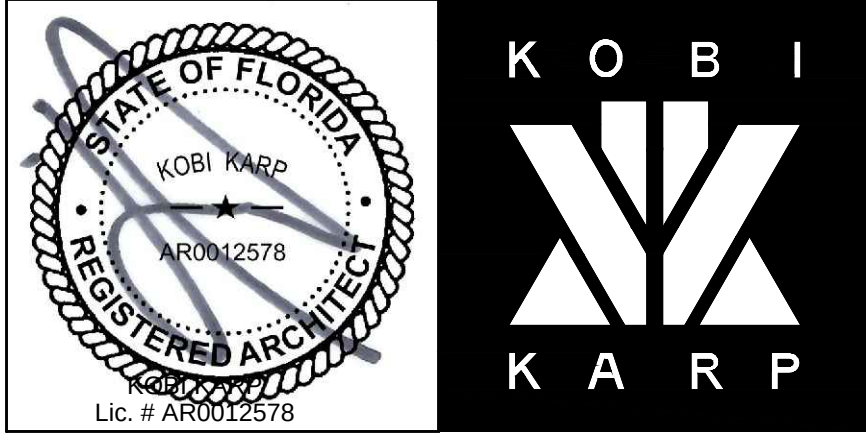


## AXONOMETRIC RENDERING PROPOSED DESIGN

|         |            |           |       |
|---------|------------|-----------|-------|
| Date    | 04-06-2020 | Sheet No. | A0.08 |
| Scale   |            |           |       |
| Project | 2001       |           |       |

## 1 S.E. AXONOMETRIC

Scale: N.T.S.



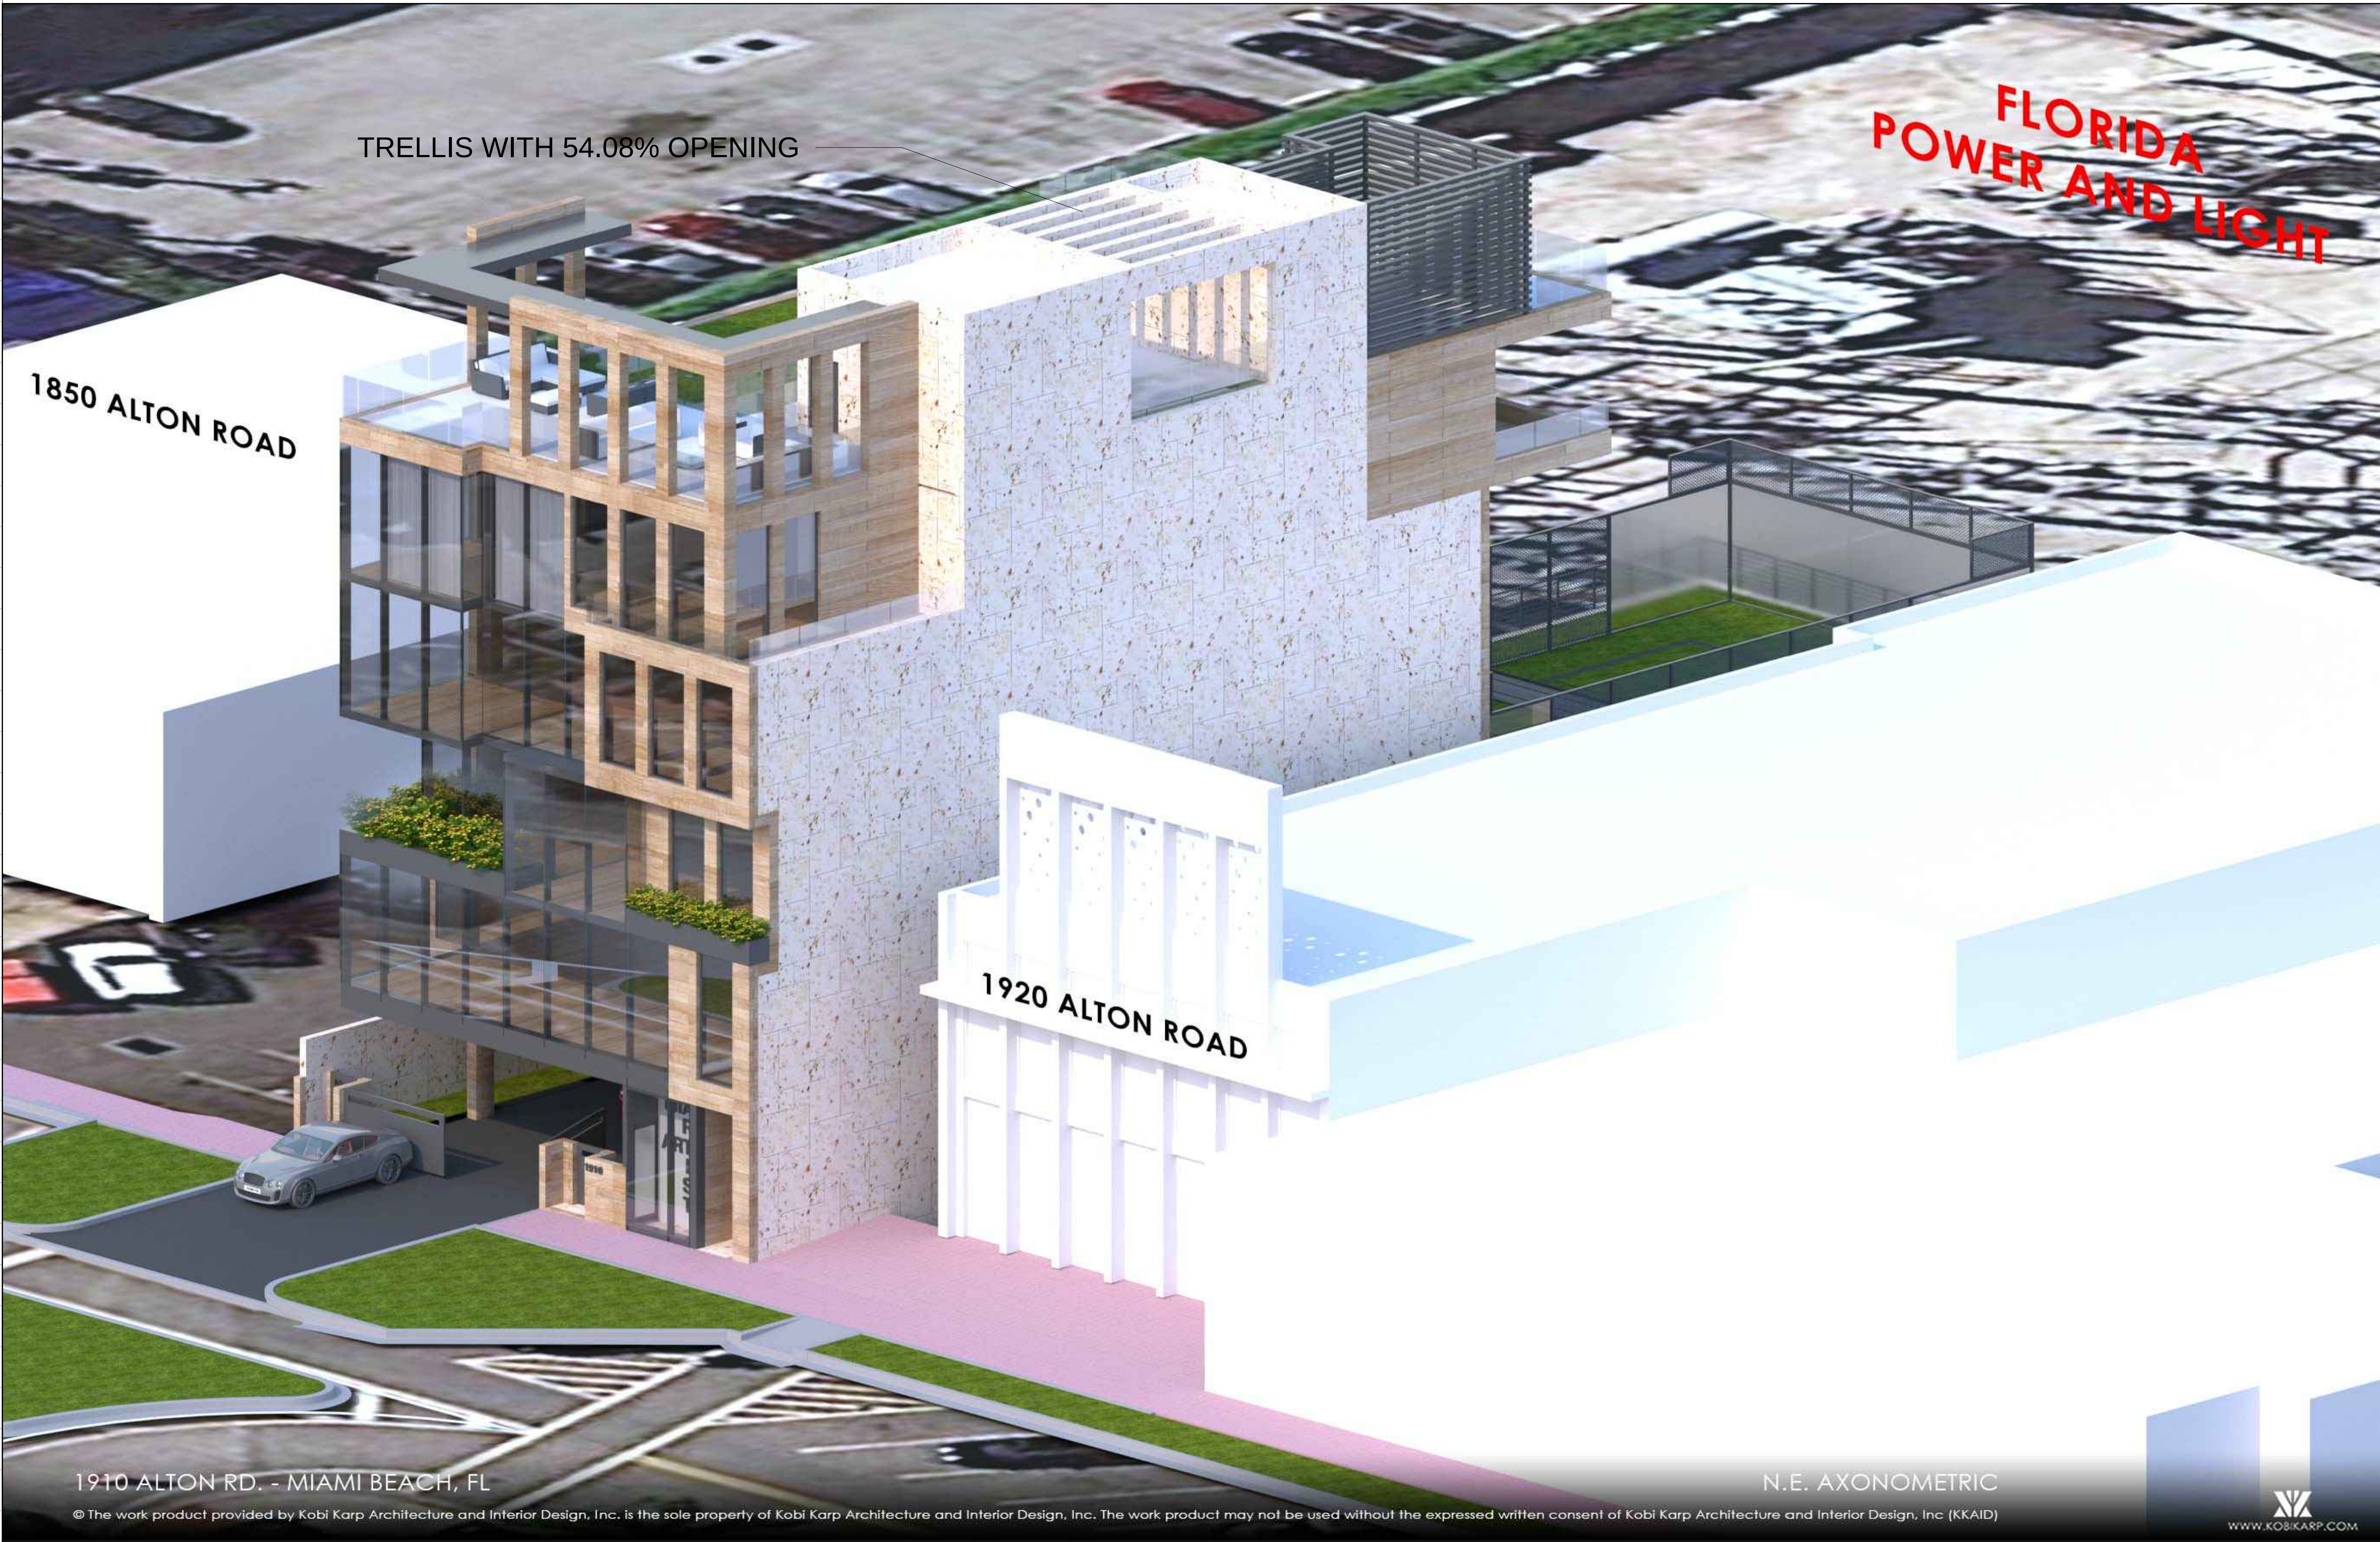

FLORIDA  
POWER AND LIGHT

TRELLIS WITH 54.08% OPENING

1850 ALTON ROAD

1920 ALTON ROAD

1910 ALTON RD. - MIAMI BEACH, FL

© The work product provided by Kobi Karp Architecture and Interior Design, Inc. is the sole property of Kobi Karp Architecture and Interior Design, Inc. The work product may not be used without the expressed written consent of Kobi Karp Architecture and Interior Design, Inc. (KKAID)

N.E. AXONOMETRIC



1 N.E. AXONOMETRIC  
Scale: N.T.S.

| Rev.                | Date       | Rev. | Date |
|---------------------|------------|------|------|
| DRB FIRST SUBMITTAL | 03-16-2020 |      |      |
| DRB FINAL SUBMITTAL | 04-06-2020 |      |      |
|                     |            |      |      |
|                     |            |      |      |
ALL DRAWINGS AND WRITTEN MATERIAL APPEARING HEREIN CONSTITUTE THE ORIGINAL AND UNPUBLISHED WORK OF Kobi Karp AIA, AND MAY NOT BE DUPLICATED, USED, OR DISCLOSED WITHOUT THE EXPRESS WRITTEN CONSENT OF Kobi Karp Architecture & Interior Design, Inc. AIA (c) 2019

DRB FINAL SUBMITTAL

DRB20-0522

MIXED USE - COMMERCIAL -  
OFFICE - RESIDENCE

1910 ALTON ROAD  
MIAMI BEACH, FLORIDA 33139

Owner:

PRIVATE

Landscape Architect:

Name  
Address  
Tel:  
Email

Consultant:


Name  
Address  
Tel:  
Email

Consultant:

Name  
Address  
Tel:  
Email

Architect of Record:

Kobi Karp Architecture and Interior Design, Inc.  
2915 Biscayne Boulevard, Suite #200  
Miami, Florida 33137 USA  
Tel: +1(305) 573 1818  
Fax: +1(305) 573 3766

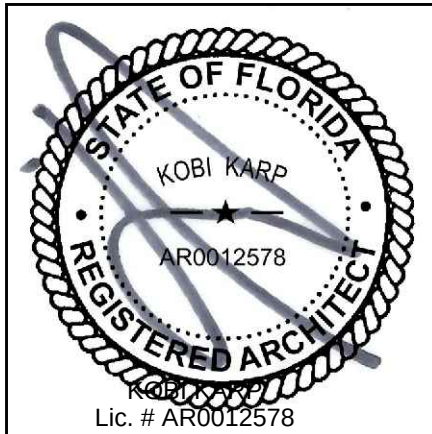

AXONOMETRIC RENDERING  
PROPOSED DESIGN

|         |            |           |       |
|---------|------------|-----------|-------|
| Date    | 04-06-2020 | Sheet No. | A0.09 |
| Scale   |            |           |       |
| Project | 2001       |           |       |



ALL DRAWINGS AND WRITTEN MATERIAL APPEARING HEREIN CONSTITUTE THE ORIGINAL AND UNPUBLISHED WORK OF KOBİ KARP AIA, AND MAY NOT BE DUPLICATED, USED, OR DISCLOSED WITHOUT THE EXPRESS WRITTEN CONSENT OF KOBİ KARP ARCHITECTURE & INTERIOR DESIGN, INC. AIA. (c) 2019

## DRB20-0522

1910 ALTON ROAD  
MIAMI BEACH, FLORIDA 33139

**PRIVATE**

Name  
Address  
Address  
Tel:  
Email


Name  
Address  
Address  
Tel:  
Email

Name  
Address  
Address  
Tel:  
Email


STATE OF FLORIDA  
KOBİ KARP  
AR00012578  
REGISTERED ARCHITECT

Lic. # AR0012578

|         |            |                           |
|---------|------------|---------------------------|
| Date    | 04-06-2020 | Sheet No.<br><b>A2.00</b> |
| Scale   |            |                           |
| Project | 2001       |                           |

 


- A. REPLACE THE SIDEWALK ALONG THE ENTIRE STREET FRONTAGE OF THE PROPERTY.
- B. RECONSTRUCT THE SWALE / SOD ALONG THE ENTIRE FRONTAGE OF THE PROPERTY.
- C. MILL AND RESURFACE 2 INCHES AVERAGE USING TYPE S-III ASPHALT MIX DESIGN ON THE DRIVING LANE (22 FEET WIDE).
- D. LANDSCAPING IMPROVEMENTS WITHIN THE RIGHT OF WAY REQUIRE PRELIMINARY APPROVALS FROM CMB PLANNING DEPARTMENT AND PARKS (GREEN MANAGMENT). DEPARTMENT PRIOR TO APPLYING FOR A PUBLIC WORKS DEPARTMENT RIGHT OF WAY CONSTRUCTION PERMIT.
- E. ALL CONSTRUCTION AND / OR USE OF EQUIPMENT IN THE RIGHT OF WAY AND / OR EASEMENTS WILL REQUIRE A SEPARATE PUBLIC WORKS DEPARTMENT PERMIT PRIOR OR COMMENCEMENT OF CONSTRUCTION
- F. ELIMINATION OF ON-STREET PARKING SPACES SHALL REQUIRE A FEE PER SPACE AND APPROVAL BY THE PARKING DIRECTOR.

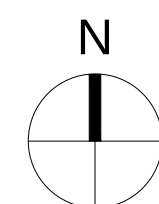

**1 SITE PLAN WITH LIFTS** Scale: 1/16" = 1'-0"

Scale:  $1/16" = 1'-0"$



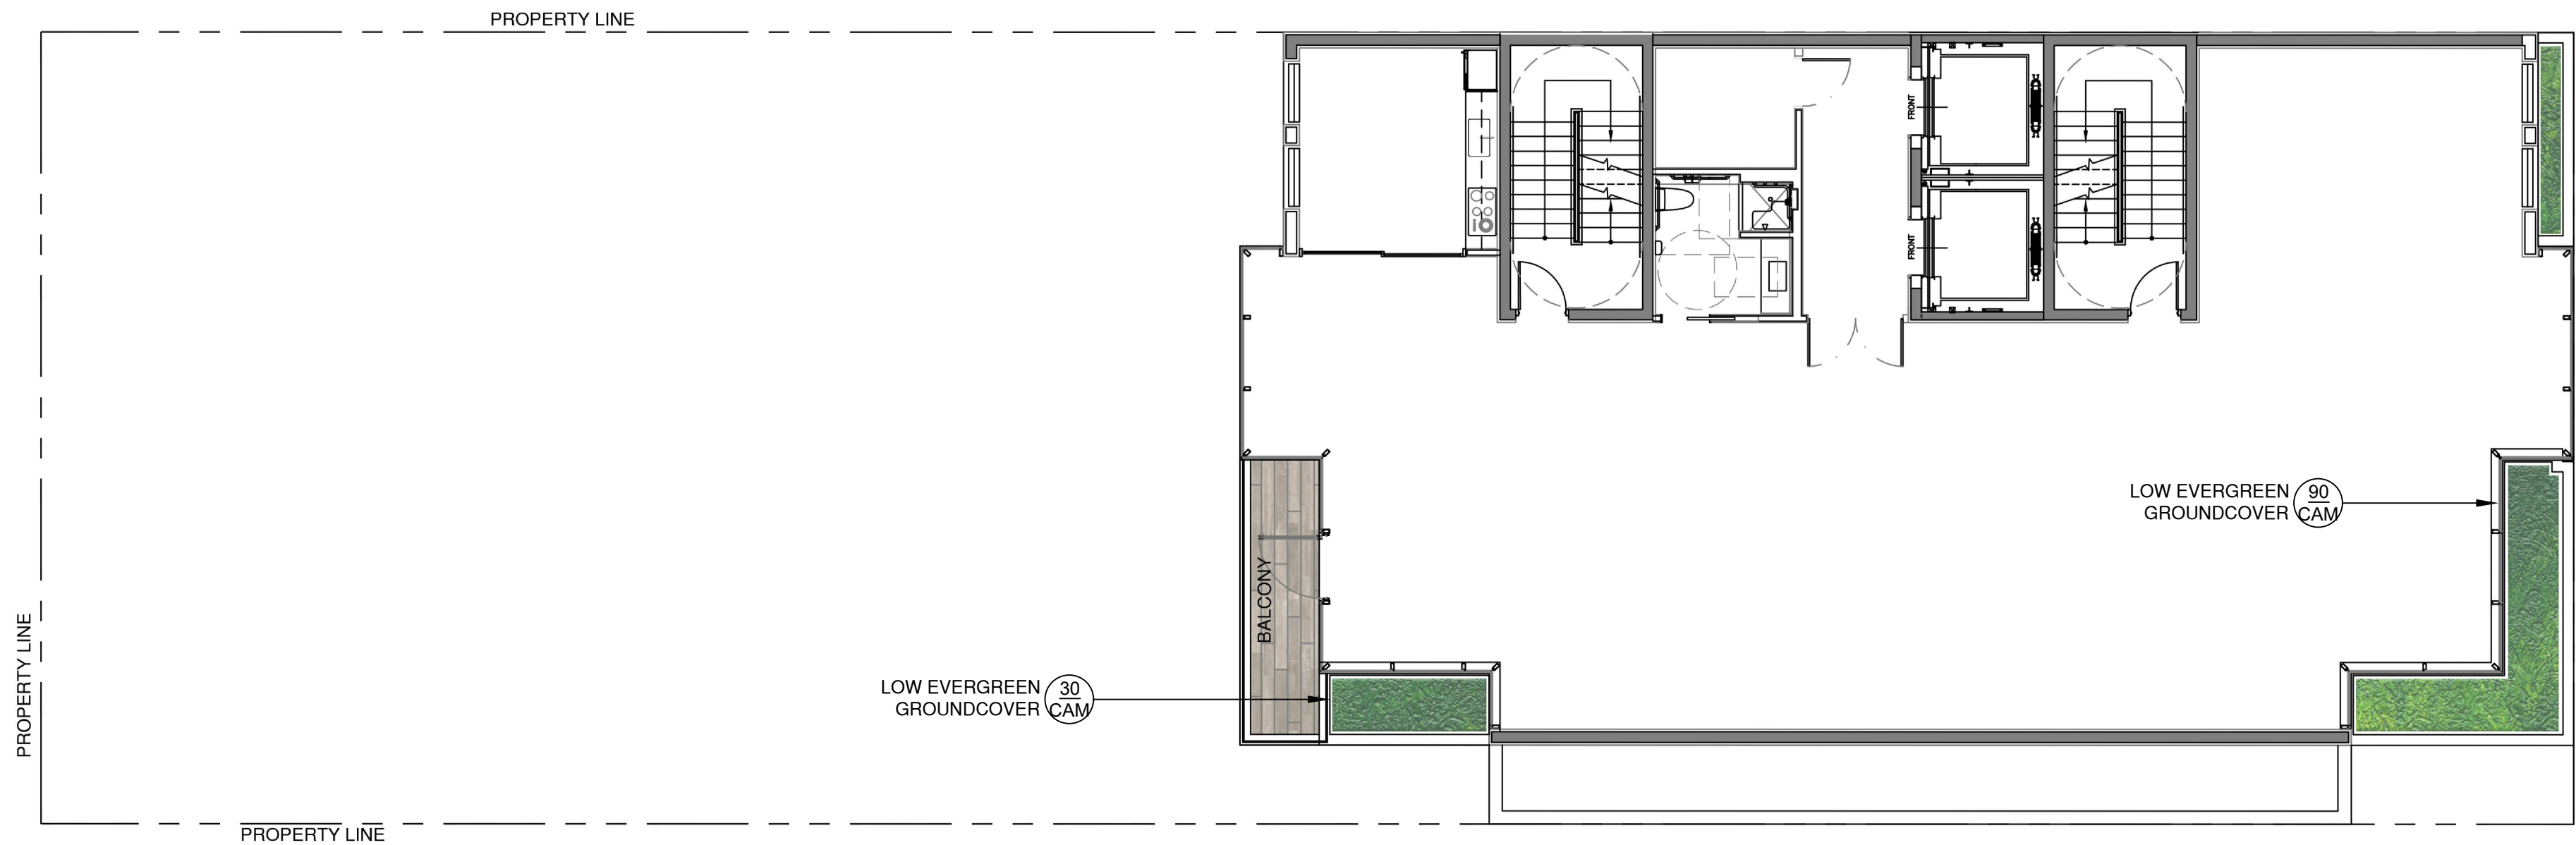


LEVEL 3



LEVEL 2

LEVEL 2 + LEVEL 3 FLOOR LANDSCAPE PLAN

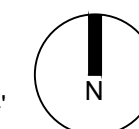

| Rev.                | Date       | Rev. | Date |
|---------------------|------------|------|------|
| DRB FIRST SUBMITTAL | 03-16-2020 |      |      |
| DRB FINAL SUBMITTAL | 04-06-2020 |      |      |
|                     |            |      |      |
|                     |            |      |      |
ALL DRAWINGS AND WRITTEN MATERIAL APPEARING HEREIN CONSTITUTE THE ORIGINAL AND UNPUBLISHED WORK OF KOBİ KARP AIA, AND MAY NOT BE DUPLICATED, USED, OR DISCLOSED WITHOUT THE EXPRESS WRITTEN CONSENT OF KOBİ KARP ARCHITECTURE & INTERIOR DESIGN, INC. AIA (c) 2019

## DRB FINAL SUBMITTAL

DRB20-0522

### MIXED USE - COMMERCIAL - OFFICE - RESIDENCE

1910 ALTON ROAD  
MIAMI BEACH, FLORIDA 33139

**CHRISTOPHER  
CAWLEY  
LANDSCAPE  
ARCHITECTURE**

CHRISTOPHER CAWLEY, RLA  
Florida License LA 1664786  
780 NE 69th Street, Suite 200 Miami, Florida 33138  
(305) 786-5326 / (305) 786-5327  
CHRISTOPHERCAWLEY.COM | LC 26000460

Owner:

PRIVATE

Landscape Architect:

Name  
Address  
Address  
Tel:  
Email

Consultant:


Name  
Address  
Address  
Tel:  
Email

Consultant:

Name  
Address  
Address  
Tel:  
Email


Architect of Record:

Kobi Karp Architecture and Interior Design, Inc.  
2915 Biscayne Boulevard, Suite #200  
Miami, Florida 33137 USA  
Tel: +1(305) 573 1818  
Fax: +1(305) 573 3766

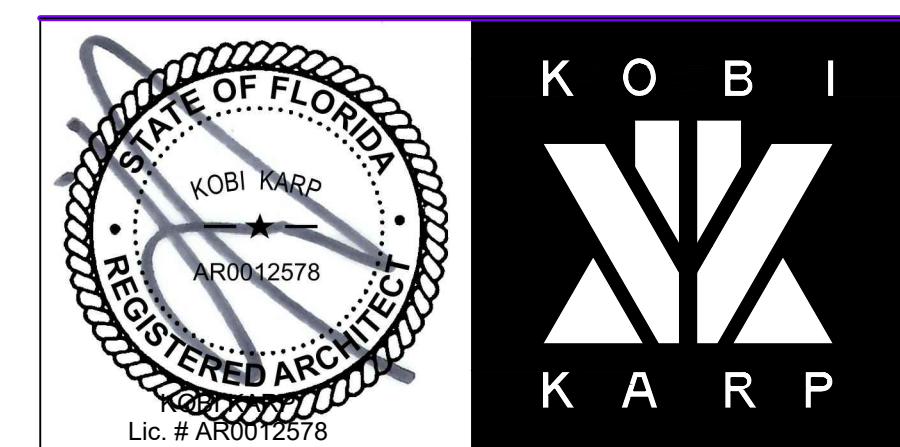


|                 |              |
|-----------------|--------------|
| Date 04-06-2020 | Sheet No.    |
| Scale           |              |
| Project 2001    | <b>L2.01</b> |



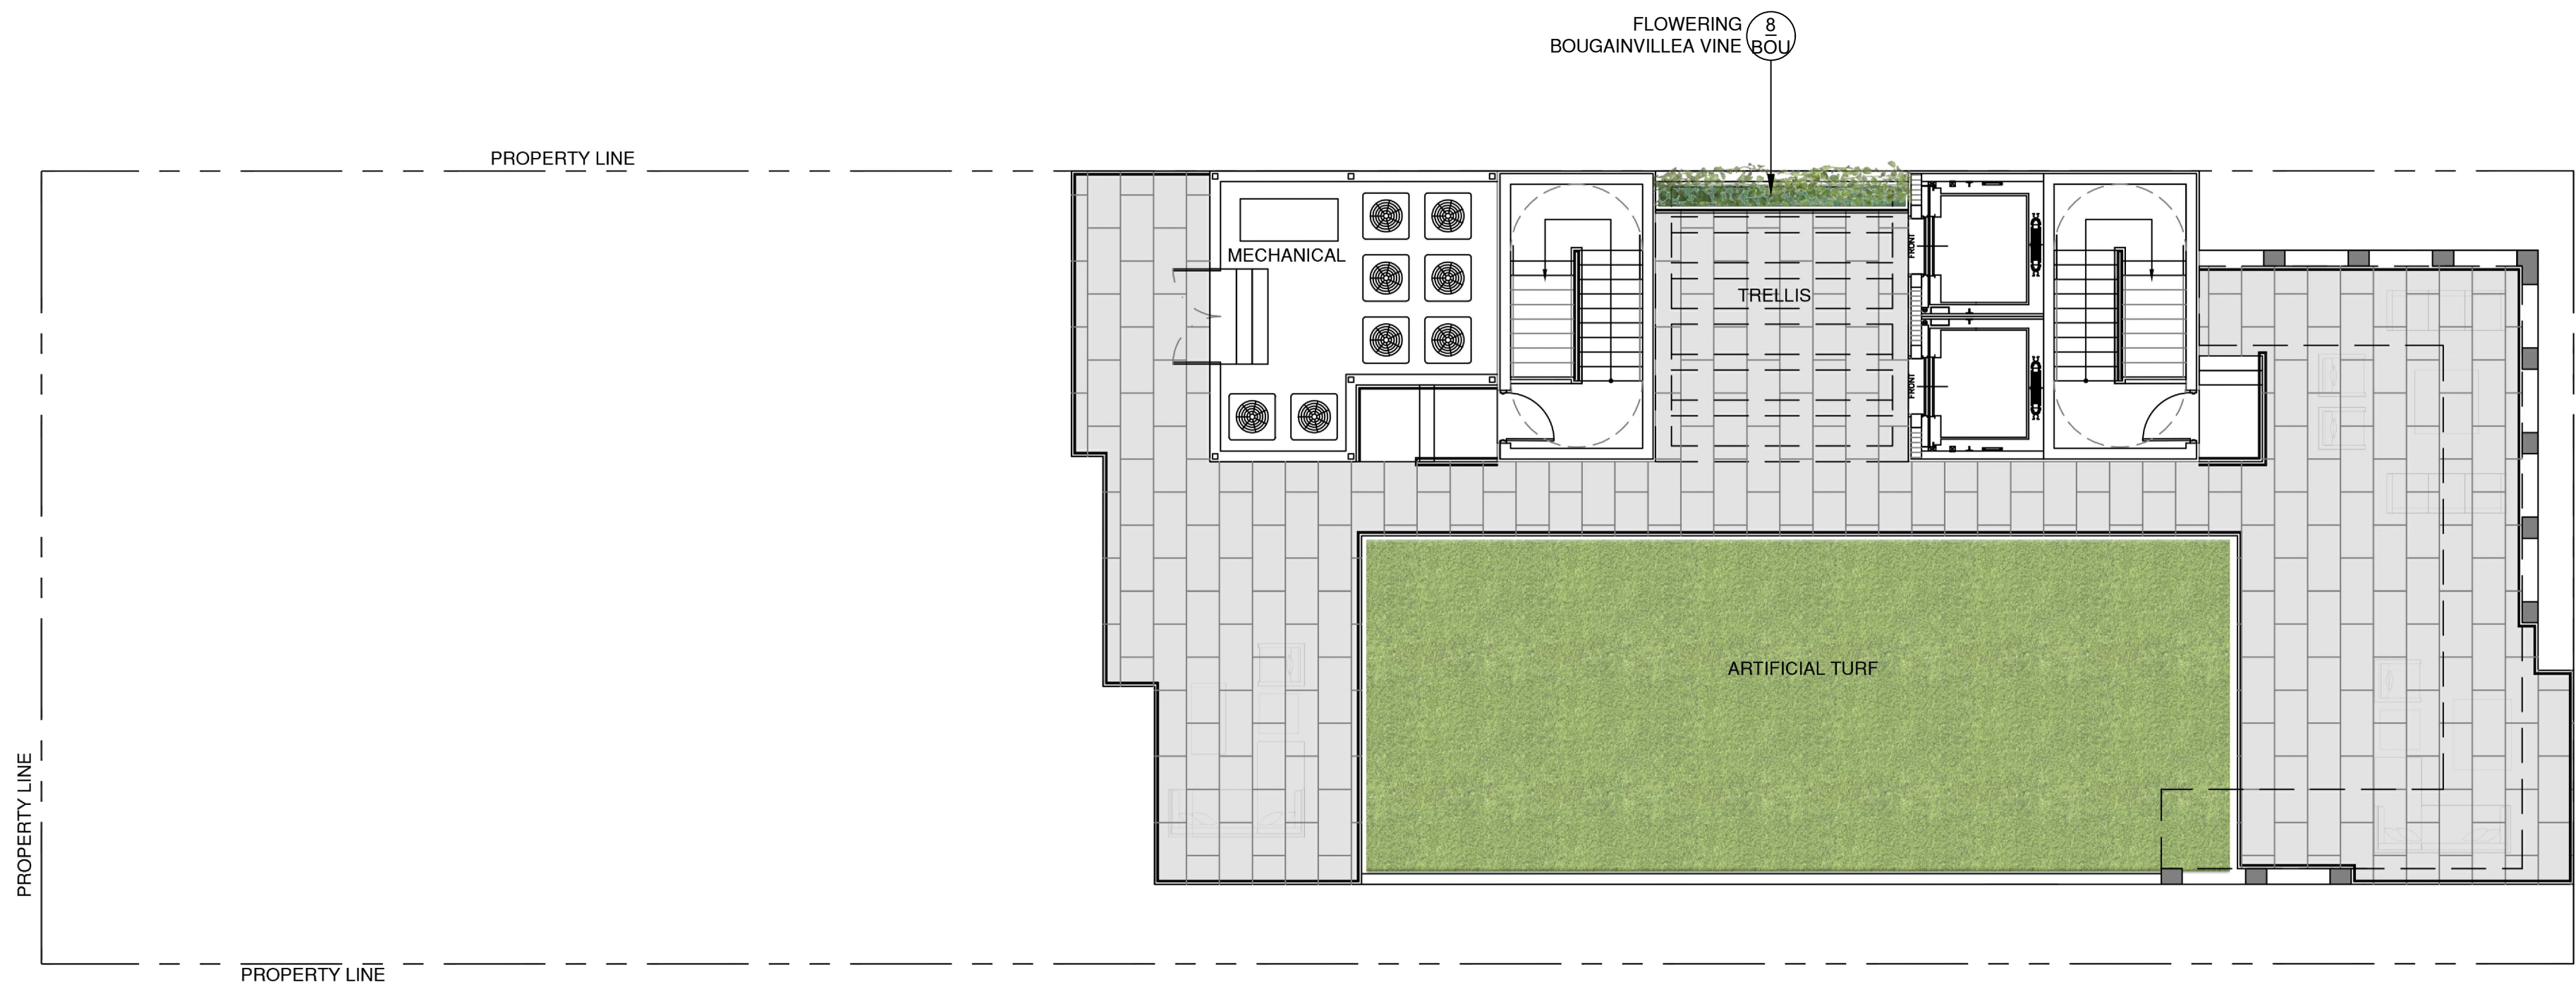


ROOF

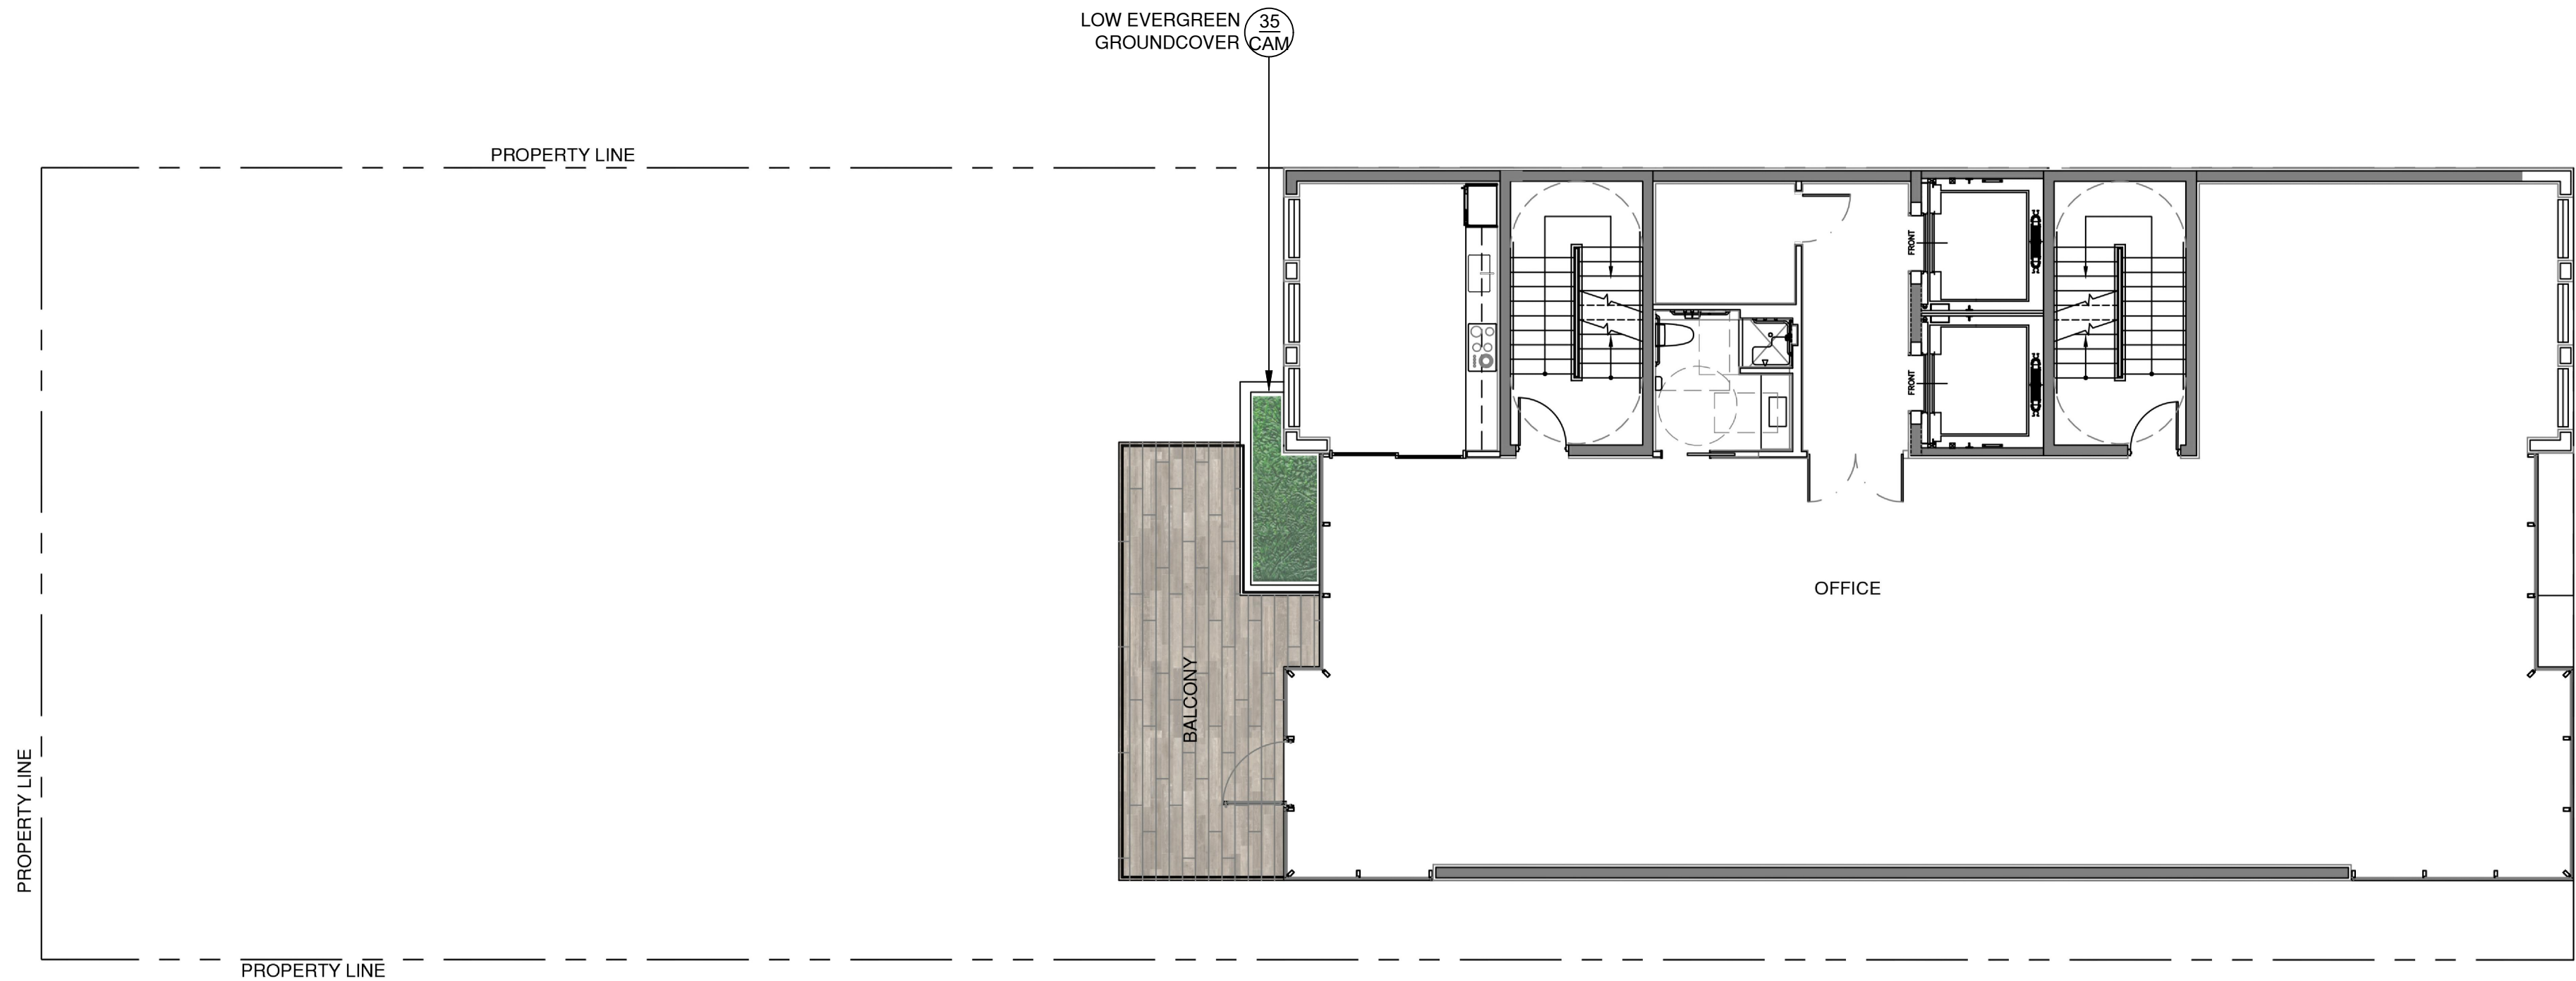

LEVEL 4

LEVEL 4 + ROOF FLOOR LANDSCAPE PLAN

 

| Rev.                | Date       | Rev. | Date |
|---------------------|------------|------|------|
| DRB FIRST SUBMITTAL | 03-16-2020 |      |      |
| DRB FINAL SUBMITTAL | 04-06-2020 |      |      |
|                     |            |      |      |
|                     |            |      |      |
ALL DRAWINGS AND WRITTEN MATERIAL APPEARING HEREIN CONSTITUTE THE ORIGINAL AND UNPUBLISHED WORK OF KOBİ KARP AIA, AND MAY NOT BE DUPLICATED, USED, OR DISCLOSED WITHOUT THE EXPRESS WRITTEN CONSENT OF KOBİ KARP ARCHITECTURE & INTERIOR DESIGN, INC. AIA (© 2019)

DRB FINAL SUBMITTAL

DRB20-0522

MIXED USE - COMMERCIAL -  
OFFICE - RESIDENCE

1910 ALTON ROAD  
MIAMI BEACH, FLORIDA 33139

**CHRISTOPHER  
CAWLEY  
LANDSCAPE  
ARCHITECTURE**

CHRISTOPHER CAWLEY, RLA  
Florida License LA 1664786

780 NE 69th Street, Suite 200 Miami, Florida 33138  
(772) 535-2951 | (305) 973-1585  
CHRISTOPHERCAWLEY.COM | LC 2600460

Owner:

PRIVATE

Landscape Architect:

Name  
Address  
Tel:  
Email

Consultant:


Name  
Address  
Tel:  
Email

Consultant:

Name  
Address  
Tel:  
Email



Architect of Record:

Kobi Karp Architecture and Interior Design, Inc.  
2915 Biscayne Boulevard, Suite #200  
Miami, Florida 33137 USA  
Tel: +1(305) 573 1818  
Fax: +1(305) 573 3766

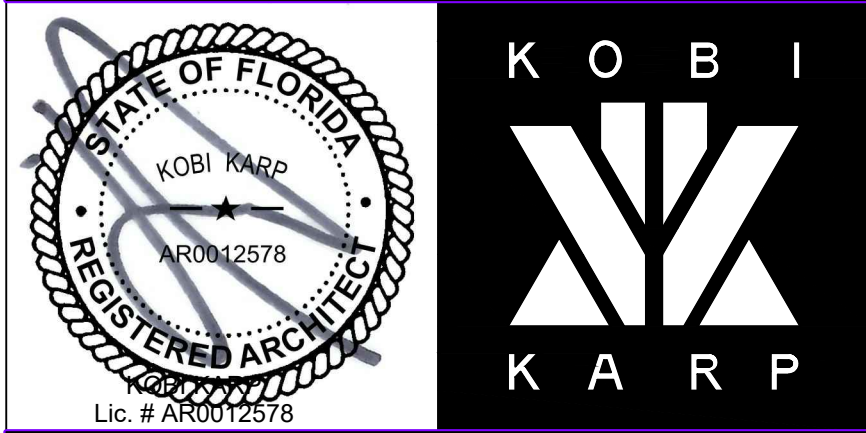

|                 |              |
|-----------------|--------------|
| Date 04-06-2020 | Sheet No.    |
| Scale           |              |
| Project 2001    | <b>L2.02</b> |



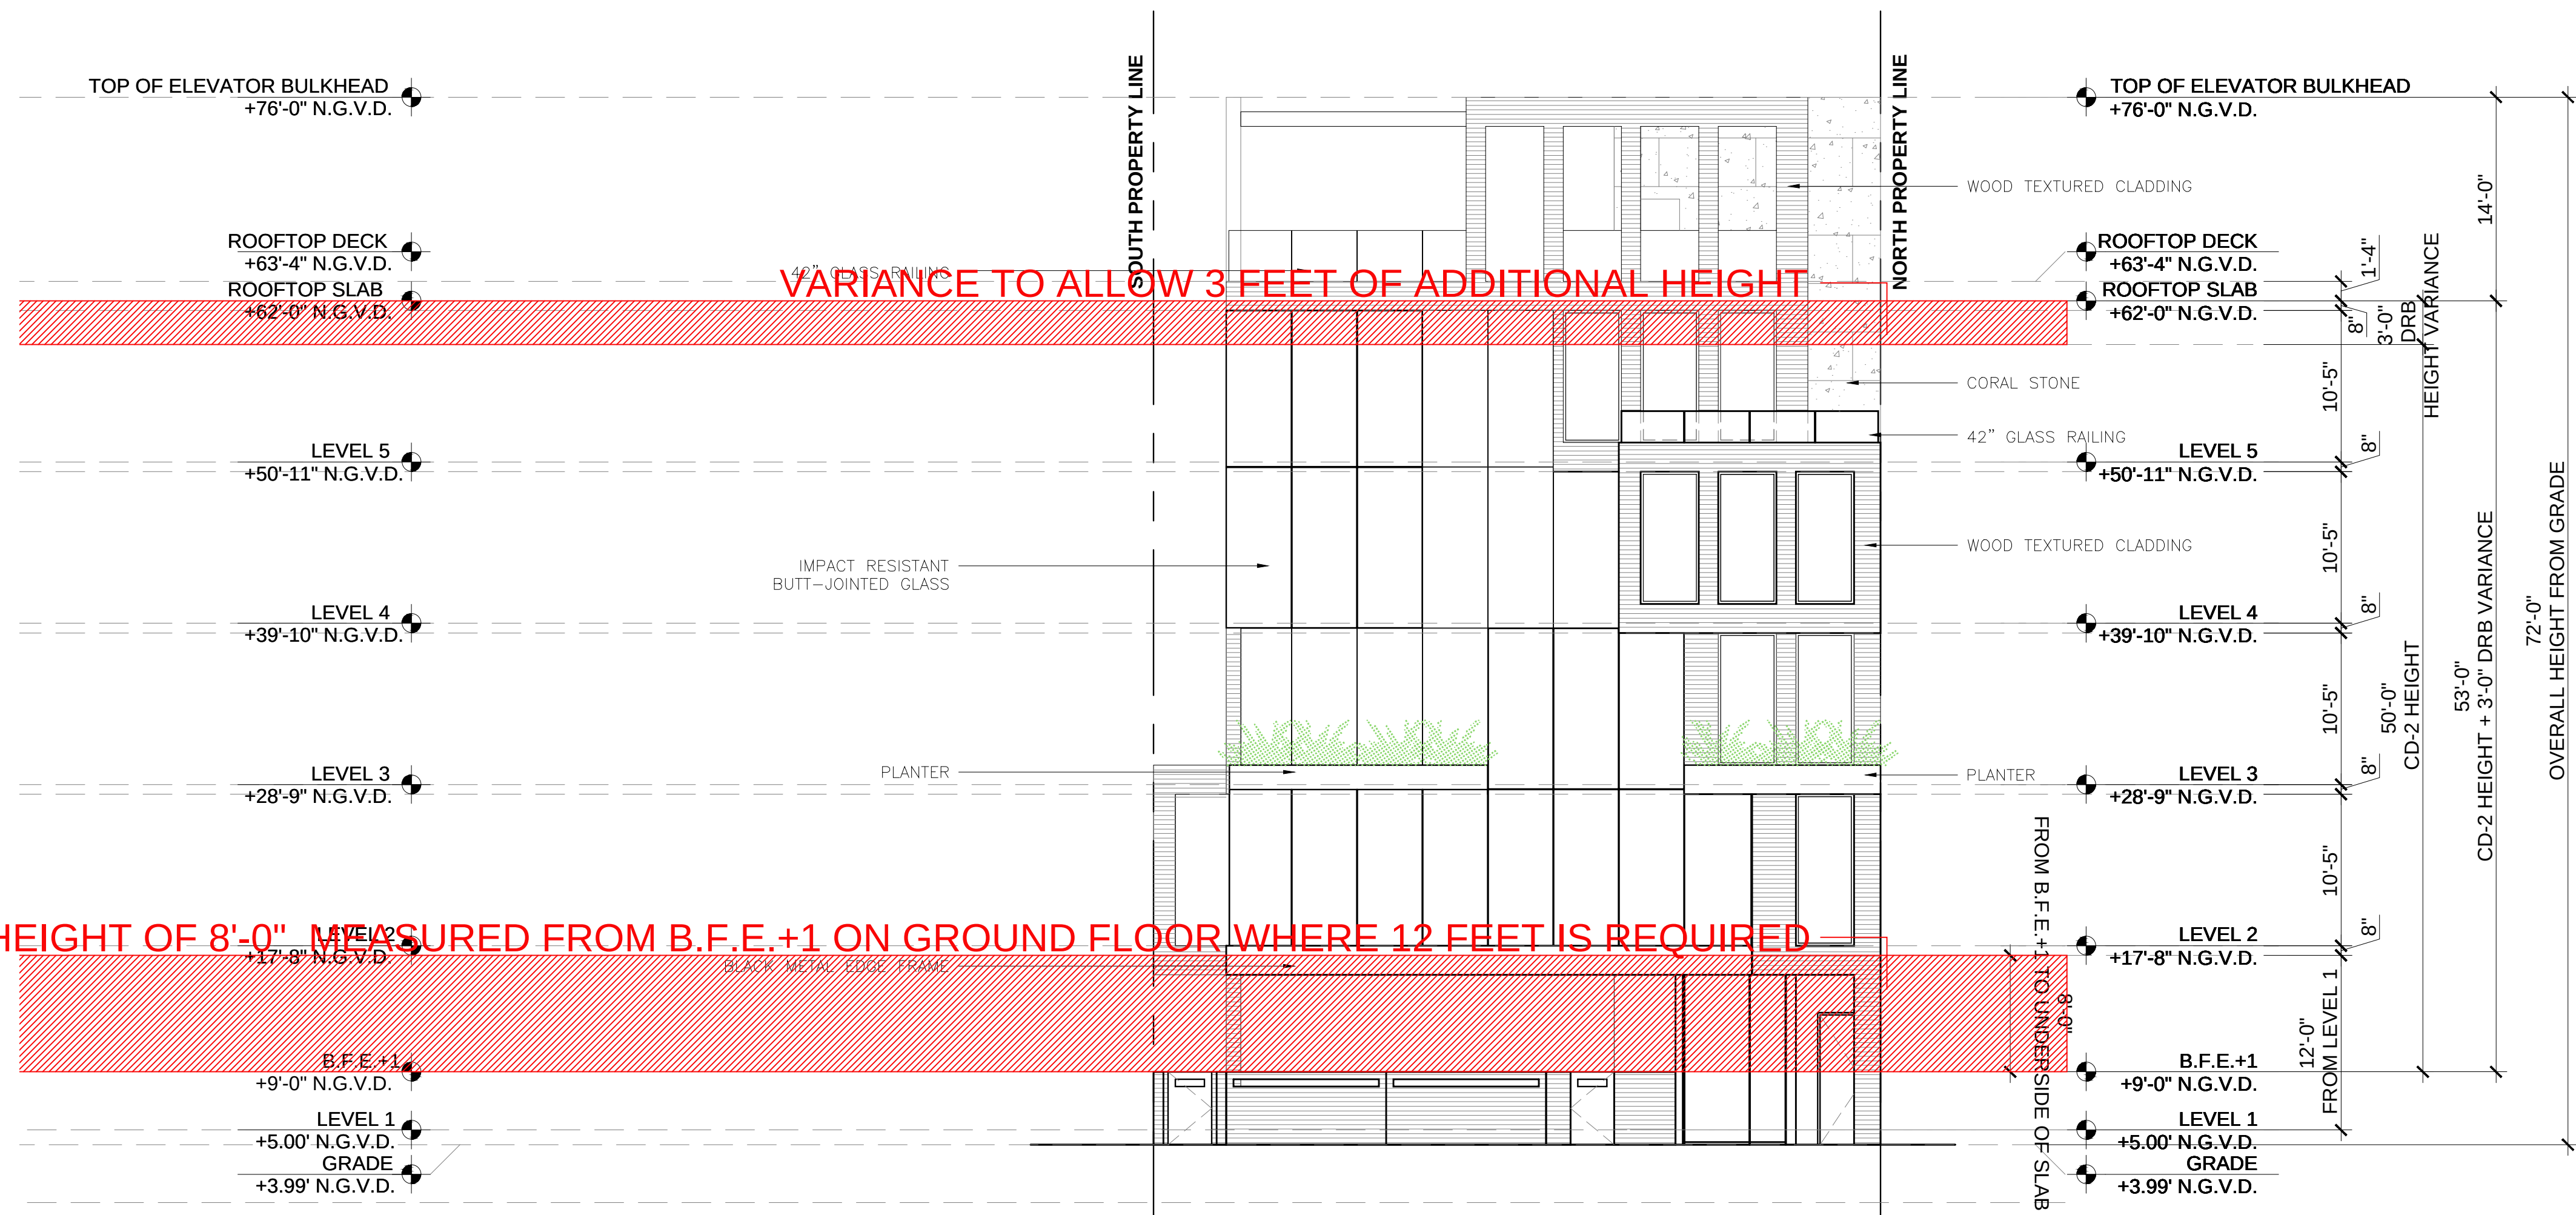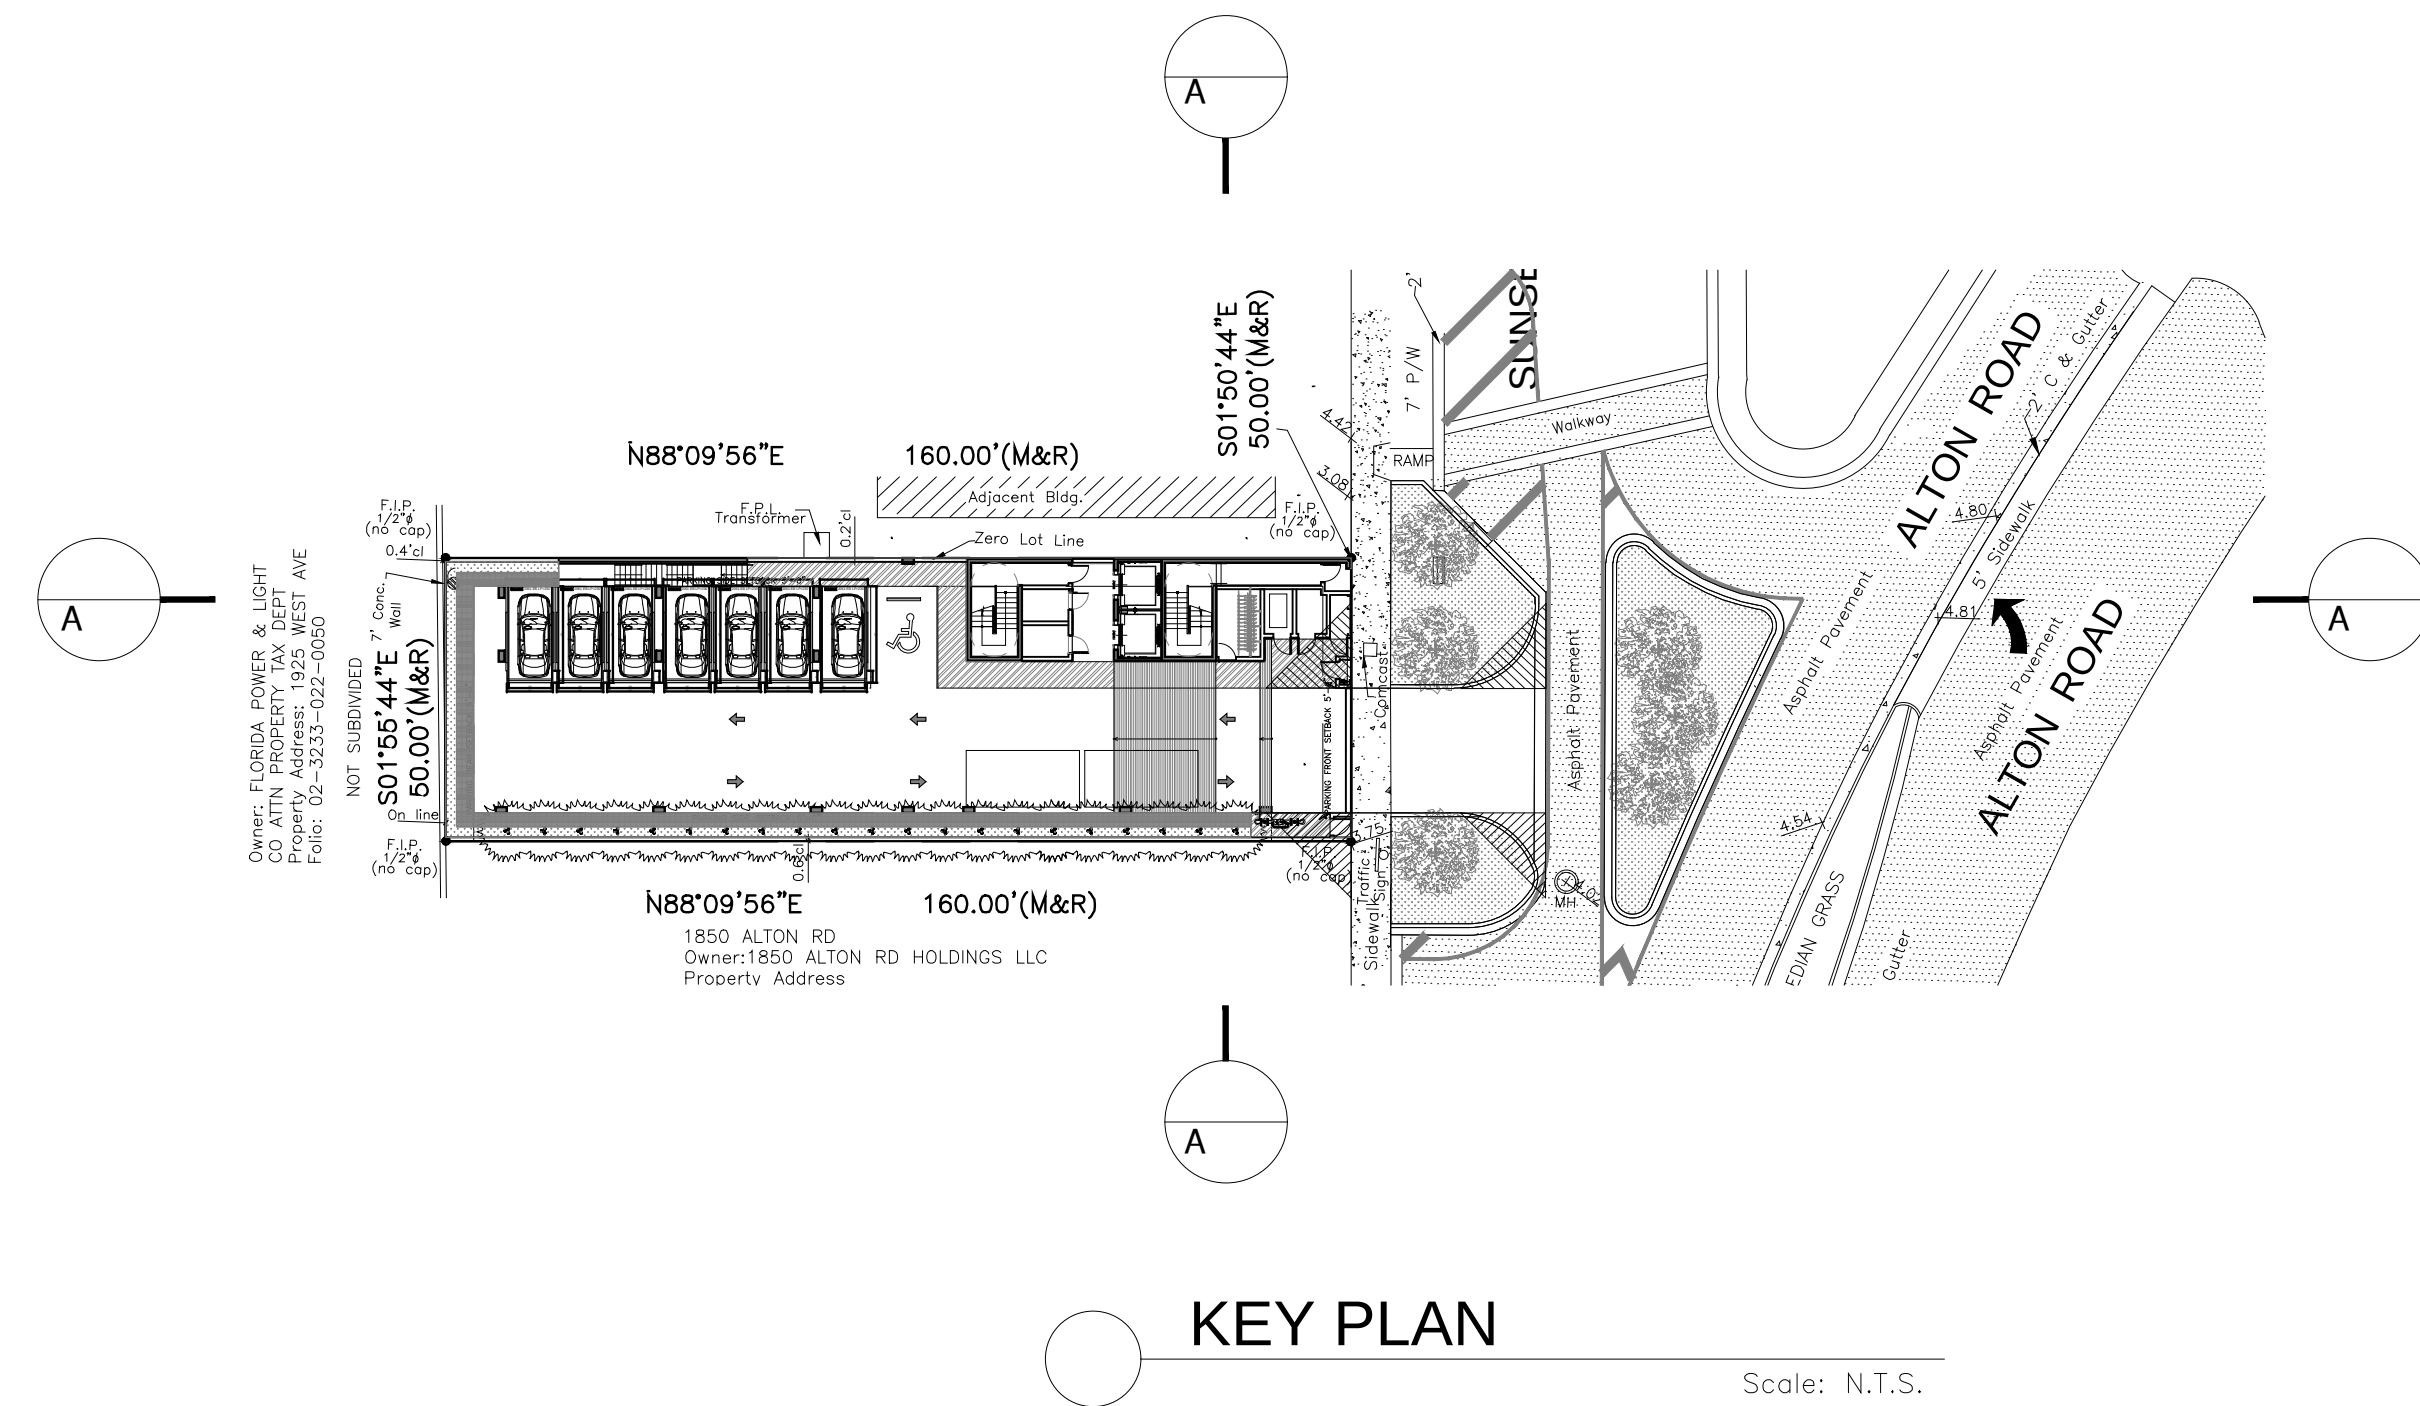

VARIANCE TO ALLOW FIRST FLOOR HEIGHT OF 8'-0" MEASURED FROM B.F.E.+1 ON GROUND FLOOR WHERE 12 FEET IS REQUIRED

VARIANCE TO ALLOW 3 FEET OF ADDITIONAL HEIGHT

| Rev.                | Date       | Rev. | Date |
|---------------------|------------|------|------|
| DRB FIRST SUBMITTAL | 03-16-2020 |      |      |
| DRB FINAL SUBMITTAL | 04-06-2020 |      |      |
|                     |            |      |      |
|                     |            |      |      |
## DRB FINAL SUBMITTAL

DRB20-0522

**MIXED USE - COMMERCIAL -  
OFFICE - RESIDENCE**

1910 ALTON ROAD  
MIAMI BEACH, FLORIDA 33139


**Owner:**  
PRIVATE

**Landscape Architect:**  
Name  
Address  
Tel:  
Email

**Consultant:**  
Name  
Address  
Tel:  
Email

**Consultant:**  
Name  
Address  
Tel:  
Email

**Architect of Record:**  
Kobi Karp Architecture and Interior Design, Inc.  
2915 Biscayne Boulevard, Suite #200  
Miami, Florida 33137 USA  
Tel: +1(305) 573 1818  
Fax: +1(305) 573 3766

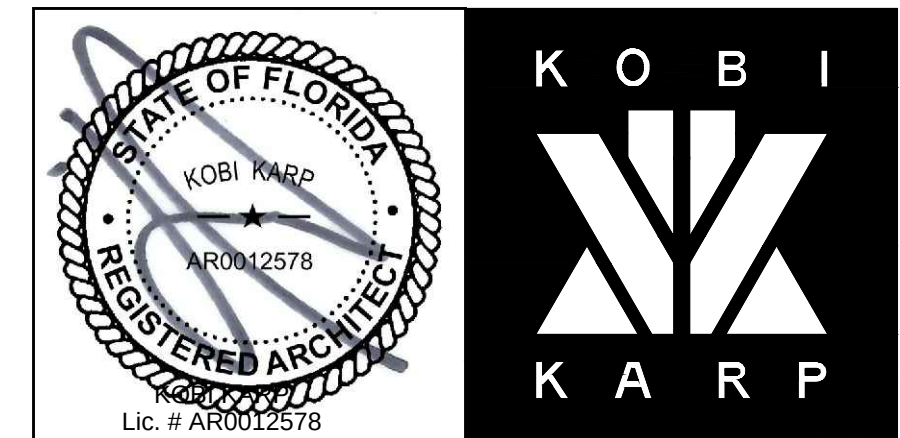


## ELEVATIONS PROPOSED DESIGN

|                 |                 |
|-----------------|-----------------|
| Date 04-06-2020 | Sheet No. A4.00 |
| Scale           |                 |
| Project 2001    |                 |




ALTERNATE SECTION IF BUILT AS OF RIGHT.  
TO COMPARE HEIGHT. FOR REFERENCE ONLY

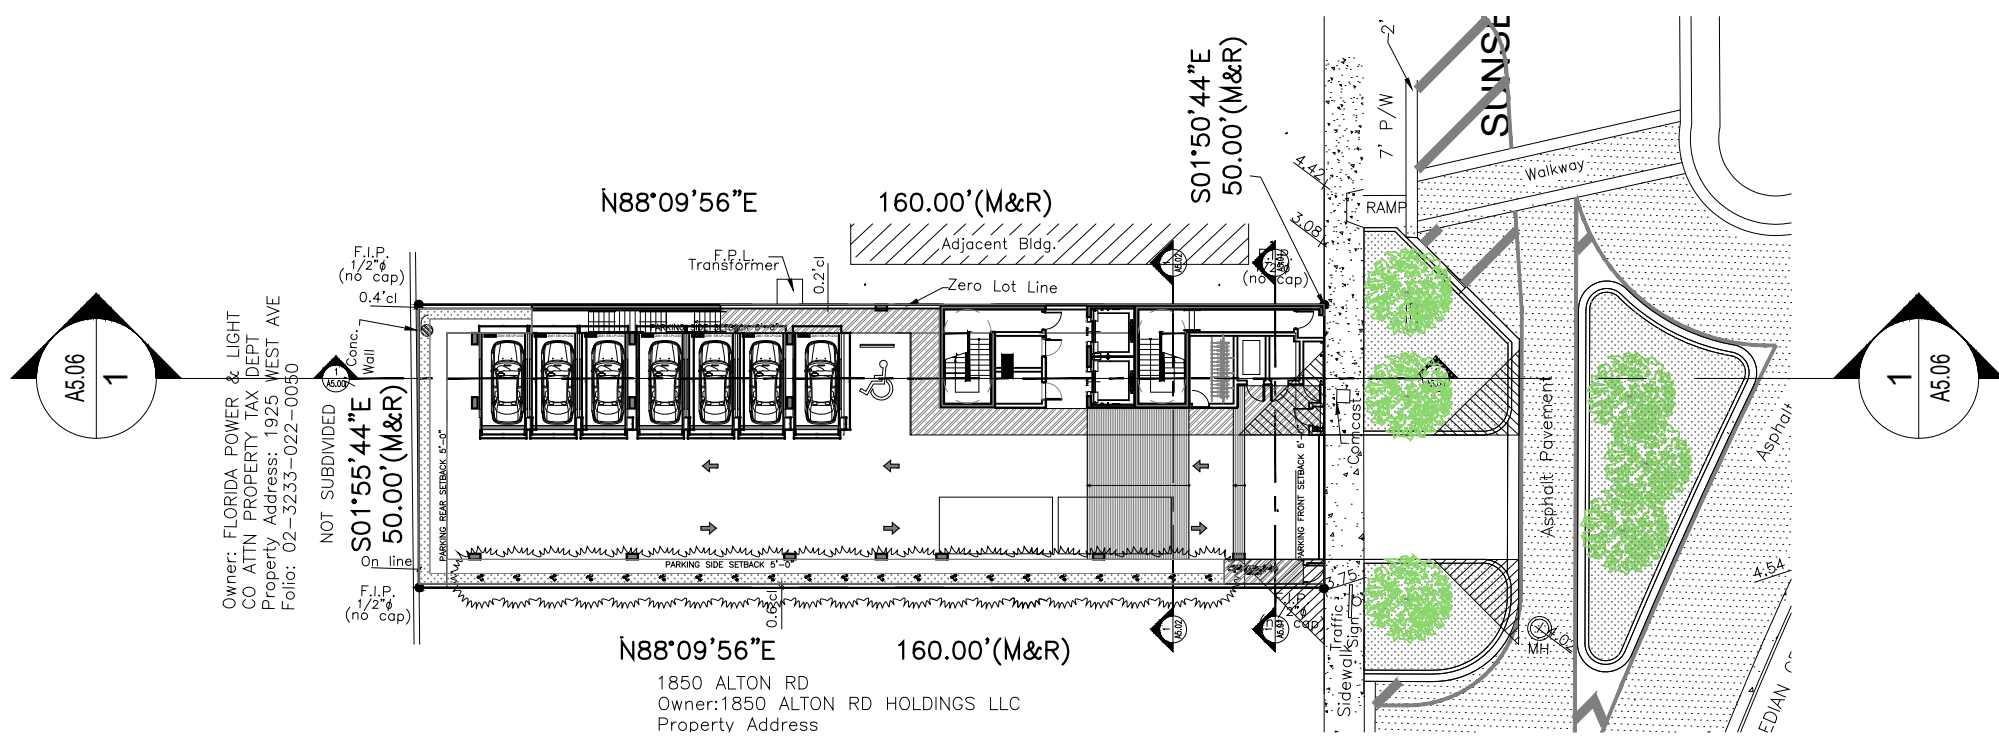

KEY PLAN

Scale: N.T.S.

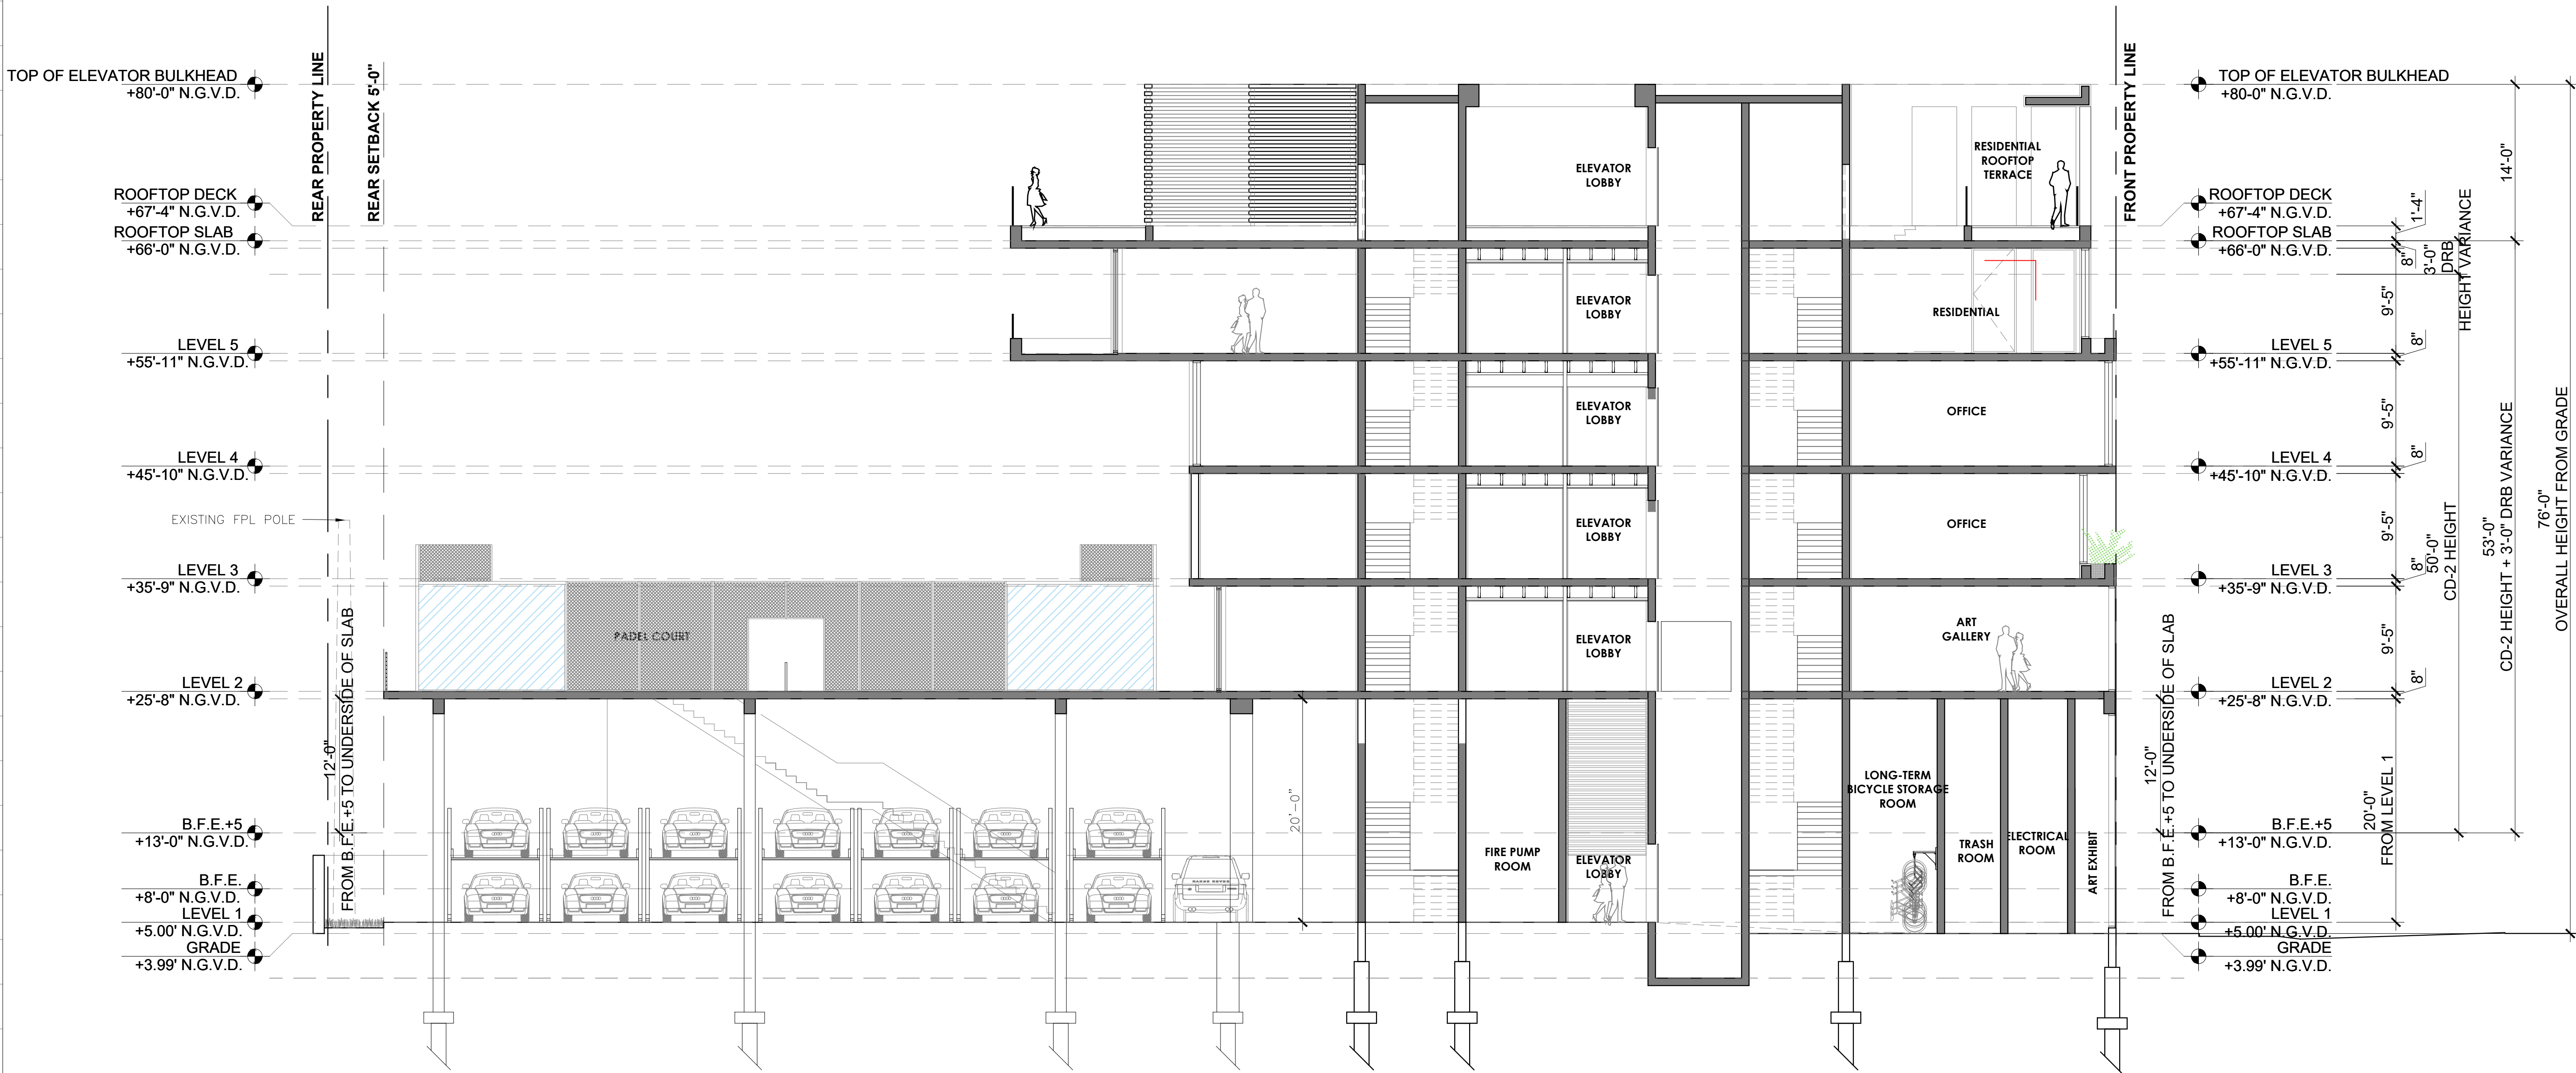

1 ALTERNATE SECTION (AS OF RIGHT) FOR REFERENCE ONLY  
Scale: 1/8" = 1'-0"

| Rev.                | Date       | Rev. | Date |
|---------------------|------------|------|------|
| DRB FIRST SUBMITTAL | 03-16-2020 |      |      |
| DRB FINAL SUBMITTAL | 04-06-2020 |      |      |
|                     |            |      |      |
|                     |            |      |      |
ALL DRAWINGS AND WRITTEN MATERIAL APPEARING HEREIN CONSTITUTE THE ORIGINAL AND UNPUBLISHED WORK OF KOBİ KARP AIA, AND MAY NOT BE REPRODUCED, USED, OR DISCLOSED WITHOUT THE EXPRESS WRITTEN CONSENT OF KOBİ KARP ARCHITECTURE & INTERIOR DESIGN, INC. AIA (c) 2019

DRB FINAL SUBMITTAL


DRB20-0522

MIXED USE - COMMERCIAL -  
OFFICE - RESIDENCE

1910 ALTON ROAD  
MIAMI BEACH, FLORIDA 33139

|                      |  |
|----------------------|--|
| Owner:               |  |
| PRIVATE              |  |
| Landscape Architect: |  |
| Name                 |  |
| Address              |  |
| Address              |  |
| Tel:                 |  |
| Email                |  |
| Consultant:          |  |
| Name                 |  |
| Address              |  |
| Address              |  |
| Tel:                 |  |
| Email                |  |
| Consultant:          |  |
| Name                 |  |
| Address              |  |
| Address              |  |
| Tel:                 |  |
| Email                |  |


**Architect of Record:**  
Kobi Karp Architecture and Interior Design, Inc.  
2915 Biscayne Boulevard, Suite #200  
Miami, Florida 33137 USA  
Tel: +1(305) 573 1818  
Fax: +1(305) 573 3766

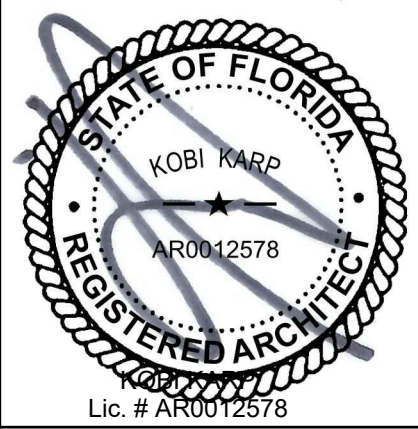

ALTERNATE SECTION  
PROPOSED DESIGN

|                 |                 |
|-----------------|-----------------|
| Date 04-06-2020 | Sheet No. A5.07 |
| Scale           |                 |
| Project 2001    |                 |



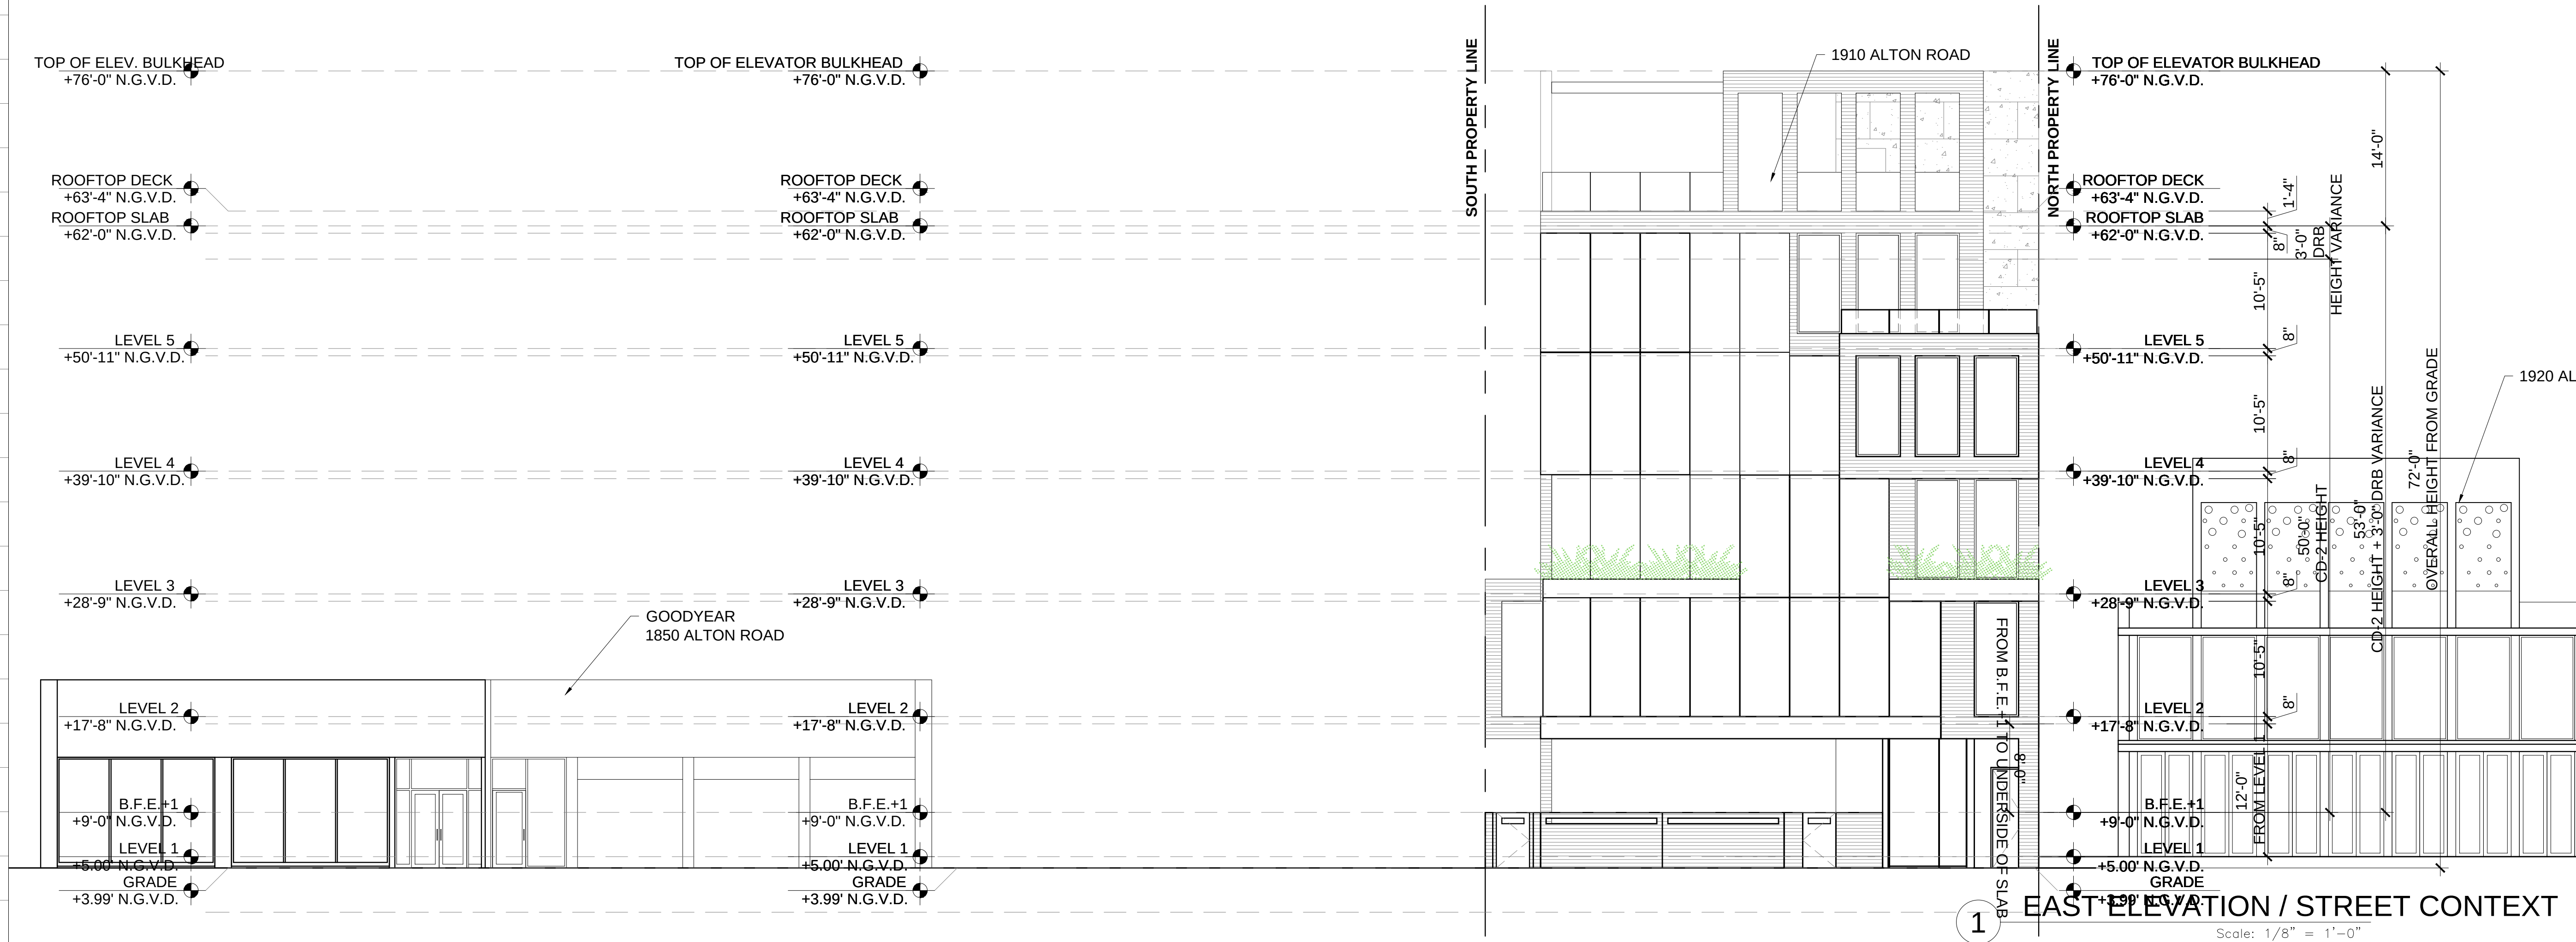

| Rev.                | Date       | Rev. | Date |
|---------------------|------------|------|------|
| DRB FIRST SUBMITTAL | 03-16-2020 |      |      |
| DRB FINAL SUBMITTAL | 04-06-2020 |      |      |
|                     |            |      |      |
|                     |            |      |      |
ALL DRAWINGS AND WRITTEN MATERIAL APPEARING HEREIN CONSTITUTE THE ORIGINAL AND UNPUBLISHED WORK OF KOBİ KARP ARCHITECTURE, INC. AND MAY NOT BE REPRODUCED, COPIED, OR DISCLOSED WITHOUT THE EXPRESS WRITTEN CONSENT OF KOBİ KARP ARCHITECTURE, INC. AIA (© 2019)

## DRB FINAL SUBMITTAL

DRB20-0522

## MIXED USE - COMMERCIAL - OFFICE - RESIDENCE

1910 ALTON ROAD  
MIAMI BEACH, FLORIDA 33139

Owner:


PRIVATE

Landscape Architect:  
Name  
Address  
Address  
Tel:  
Email

Consultant:  
Name  
Address  
Address  
Tel:  
Email

Consultant:  
Name  
Address  
Address  
Tel:  
Email


Architect of Record:  
Kobi Karp Architecture and Interior Design, Inc.  
2915 Biscayne Boulevard, Suite #200  
Miami, Florida 33137 USA  
Tel: +1(305) 573 1818  
Fax: +1(305) 573 3766

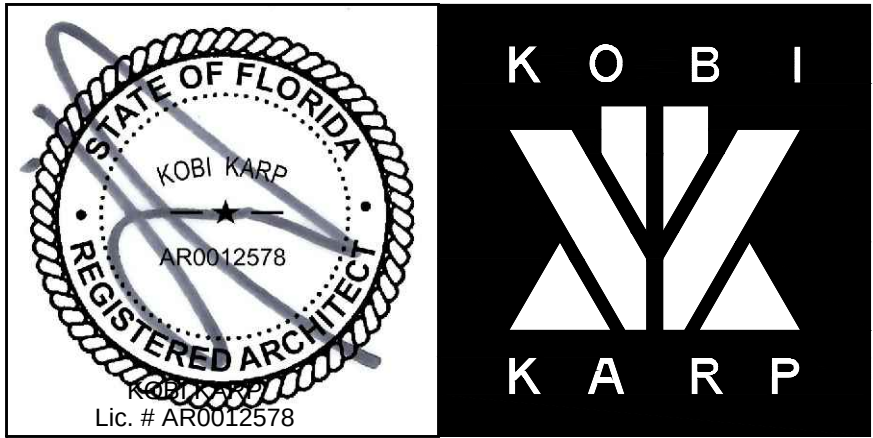

## CONTEXTUAL FRONT ELEVATION PROPOSED DESIGN

|                 |                 |
|-----------------|-----------------|
| Date 04-06-2020 | Sheet No. A4.04 |
| Scale           |                 |
| Project 2001    |                 |



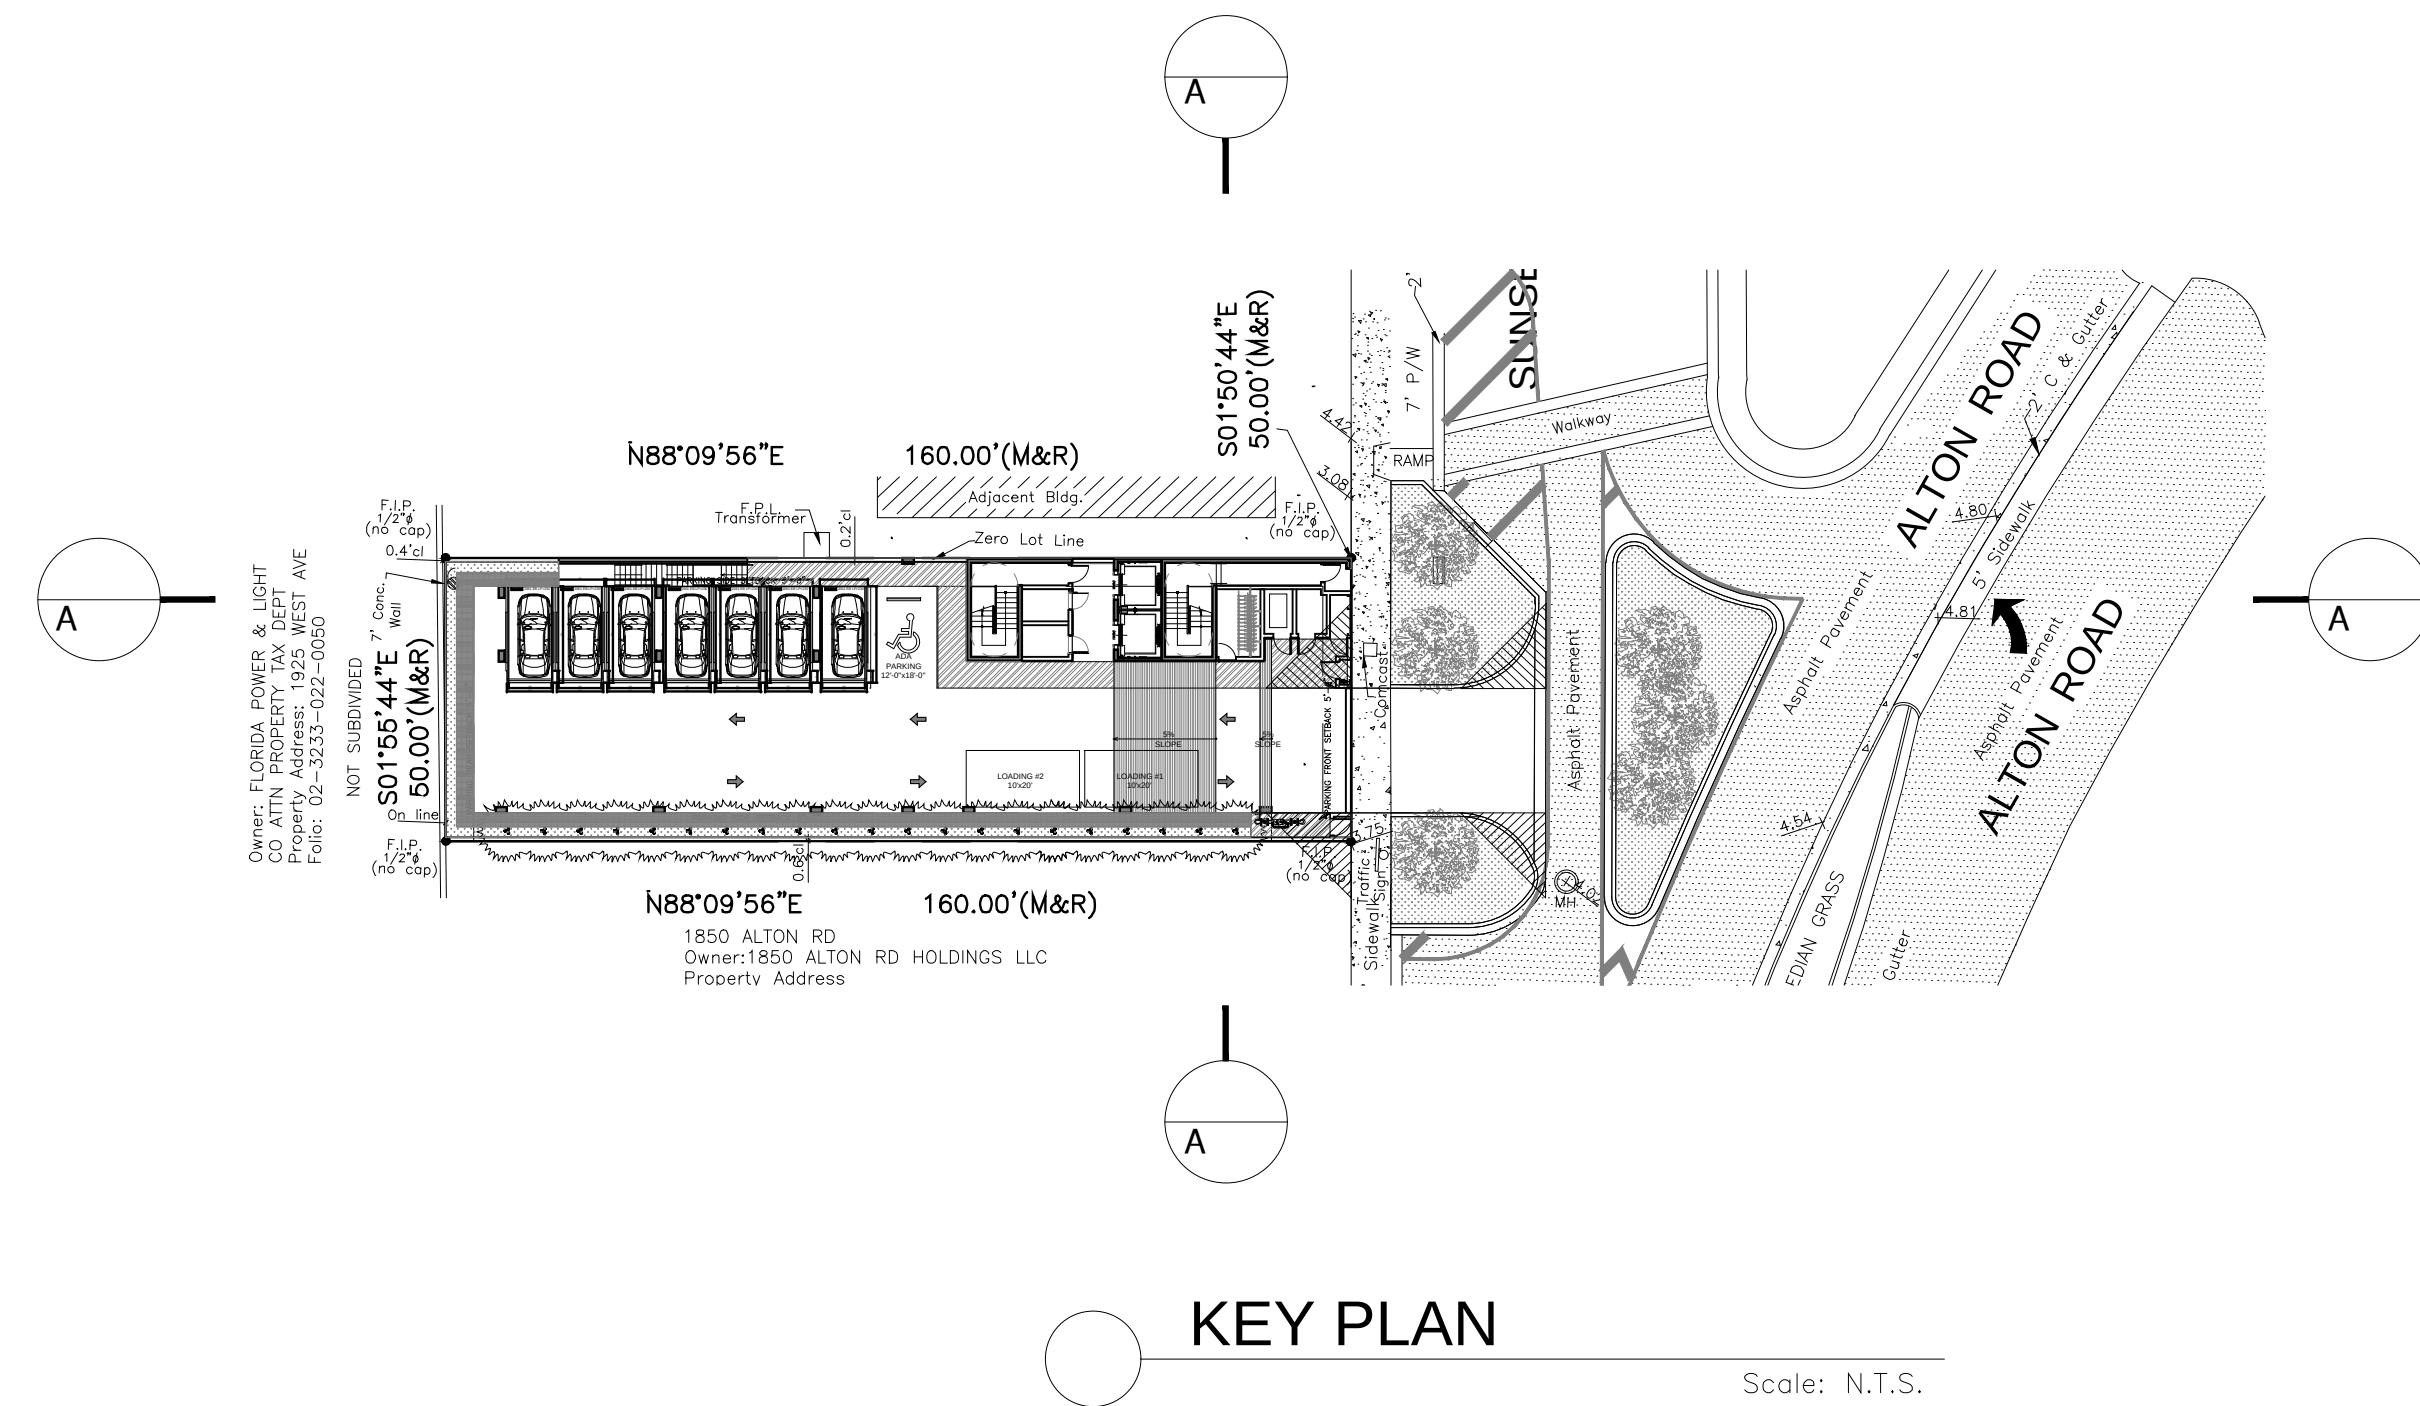

| Rev.                | Date       | Rev. | Date |
|---------------------|------------|------|------|
| DRB FIRST SUBMITTAL | 03-16-2020 |      |      |
| DRB FINAL SUBMITTAL | 04-06-2020 |      |      |
|                     |            |      |      |
|                     |            |      |      |
ALL DRAWINGS AND WRITTEN MATERIAL APPEARING HEREIN CONSTITUTE THE ORIGINAL AND UNPUBLISHED WORK OF KOBİ KARP AIA, AND MAY NOT BE DUPLICATED, USED, OR DISCLOSED WITHOUT THE EXPRESS WRITTEN CONSENT OF KOBİ KARP ARCHITECTURE & INTERIOR DESIGN, INC. AIA (© 2019)

## DRB FINAL SUBMITTAL

DRB20-0522

### MIXED USE - COMMERCIAL - OFFICE - RESIDENCE

1910 ALTON ROAD  
MIAMI BEACH, FLORIDA 33139

Owner:

PRIVATE

Landscape Architect:

Name  
Address  
Tel:  
Email

Consultant:


Name  
Address  
Tel:  
Email

Consultant:

Name  
Address  
Tel:  
Email

Architect of Record:

Kobi Karp Architecture and Interior Design, Inc.  
2915 Biscayne Boulevard, Suite #200  
Miami, Florida 33137 USA  
Tel: +1(305) 573 1818  
Fax: +1(305) 573 3766

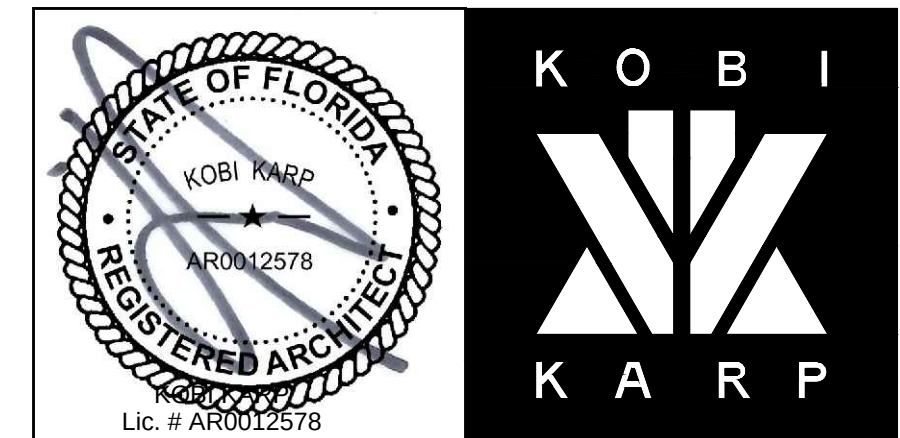


## ELEVATIONS PROPOSED DESIGN

|                 |                 |
|-----------------|-----------------|
| Date 04-06-2020 | Sheet No. A4.05 |
| Scale           |                 |
| Project 2001    |                 |





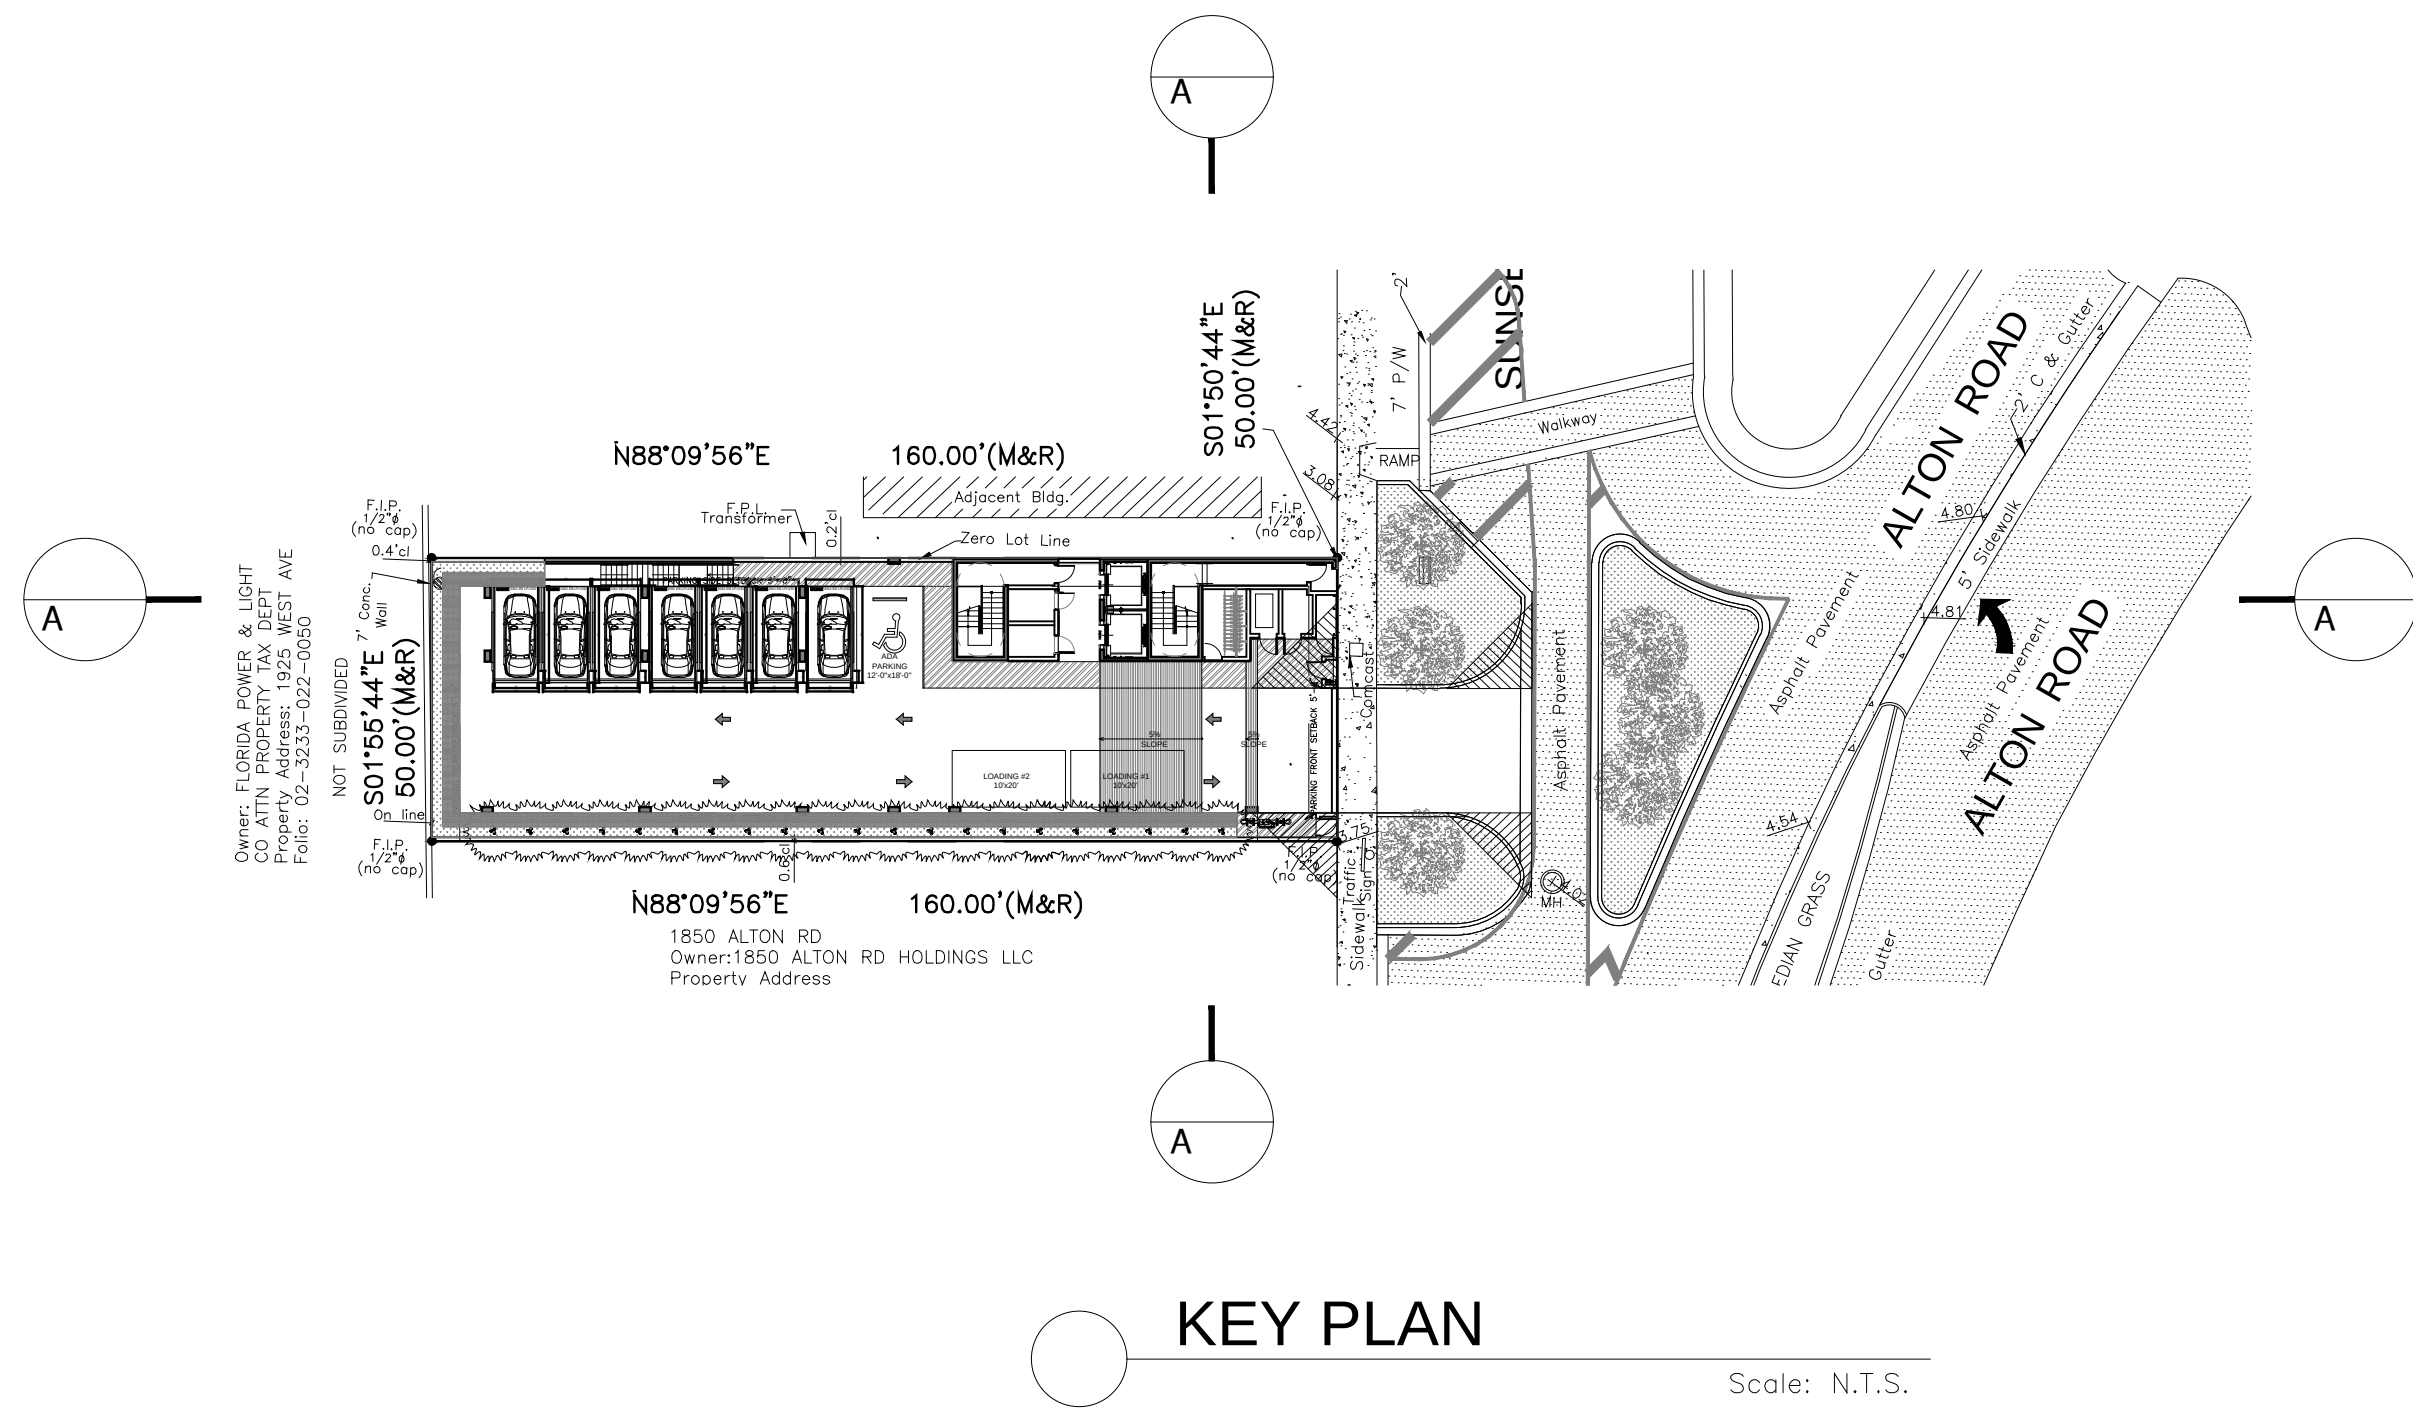

| Rev.                | Date       | Rev. | Date |
|---------------------|------------|------|------|
| DRB FIRST SUBMITTAL | 03-16-2020 |      |      |
| DRB FINAL SUBMITTAL | 04-06-2020 |      |      |
|                     |            |      |      |
|                     |            |      |      |
ALL DRAWINGS AND WRITTEN MATERIAL APPEARING HEREIN CONSTITUTE THE ORIGINAL AND UNPUBLISHED WORK OF KOBİ KARP AIA, AND MAY NOT BE REPRODUCED, COPIED, OR DISCLOSED WITHOUT THE EXPRESS WRITTEN CONSENT OF KOBİ KARP ARCHITECTURE & INTERIOR DESIGN, INC. AIA (© 2019)

DRB FINAL SUBMITTAL

DRB20-0522

MIXED USE - COMMERCIAL -  
OFFICE - RESIDENCE

1910 ALTON ROAD  
MIAMI BEACH, FLORIDA 33139


Owner:  
  
PRIVATE

Landscape Architect:  
Name  
Address  
Tel:  
Email

Consultant:  
Name  
Address  
Tel:  
Email


Consultant:  
Name  
Address  
Tel:  
Email

Architect of Record:  
Kobi Karp Architecture and Interior Design, Inc.  
2915 Biscayne Boulevard, Suite #200  
Miami, Florida 33137 USA  
Tel: +1(305) 573 1818  
Fax: +1(305) 573 3766

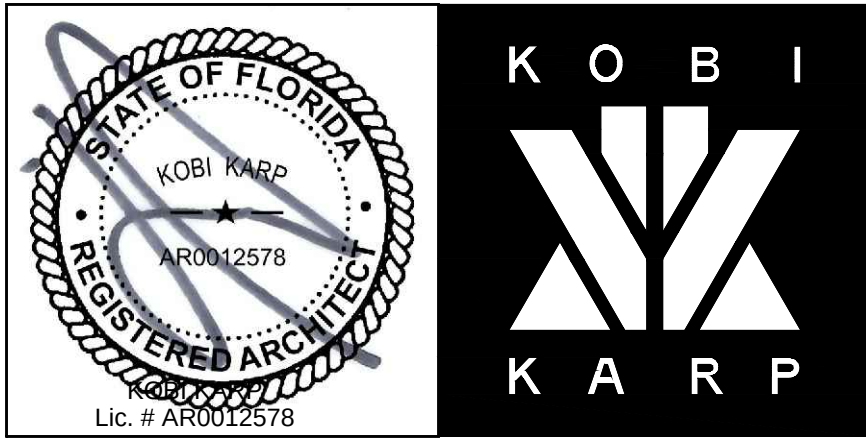


ELEVATIONS  
PROPOSED DESIGN

|                 |                 |
|-----------------|-----------------|
| Date 04-06-2020 | Sheet No. A4.06 |
| Scale           |                 |
| Project 2001    |                 |

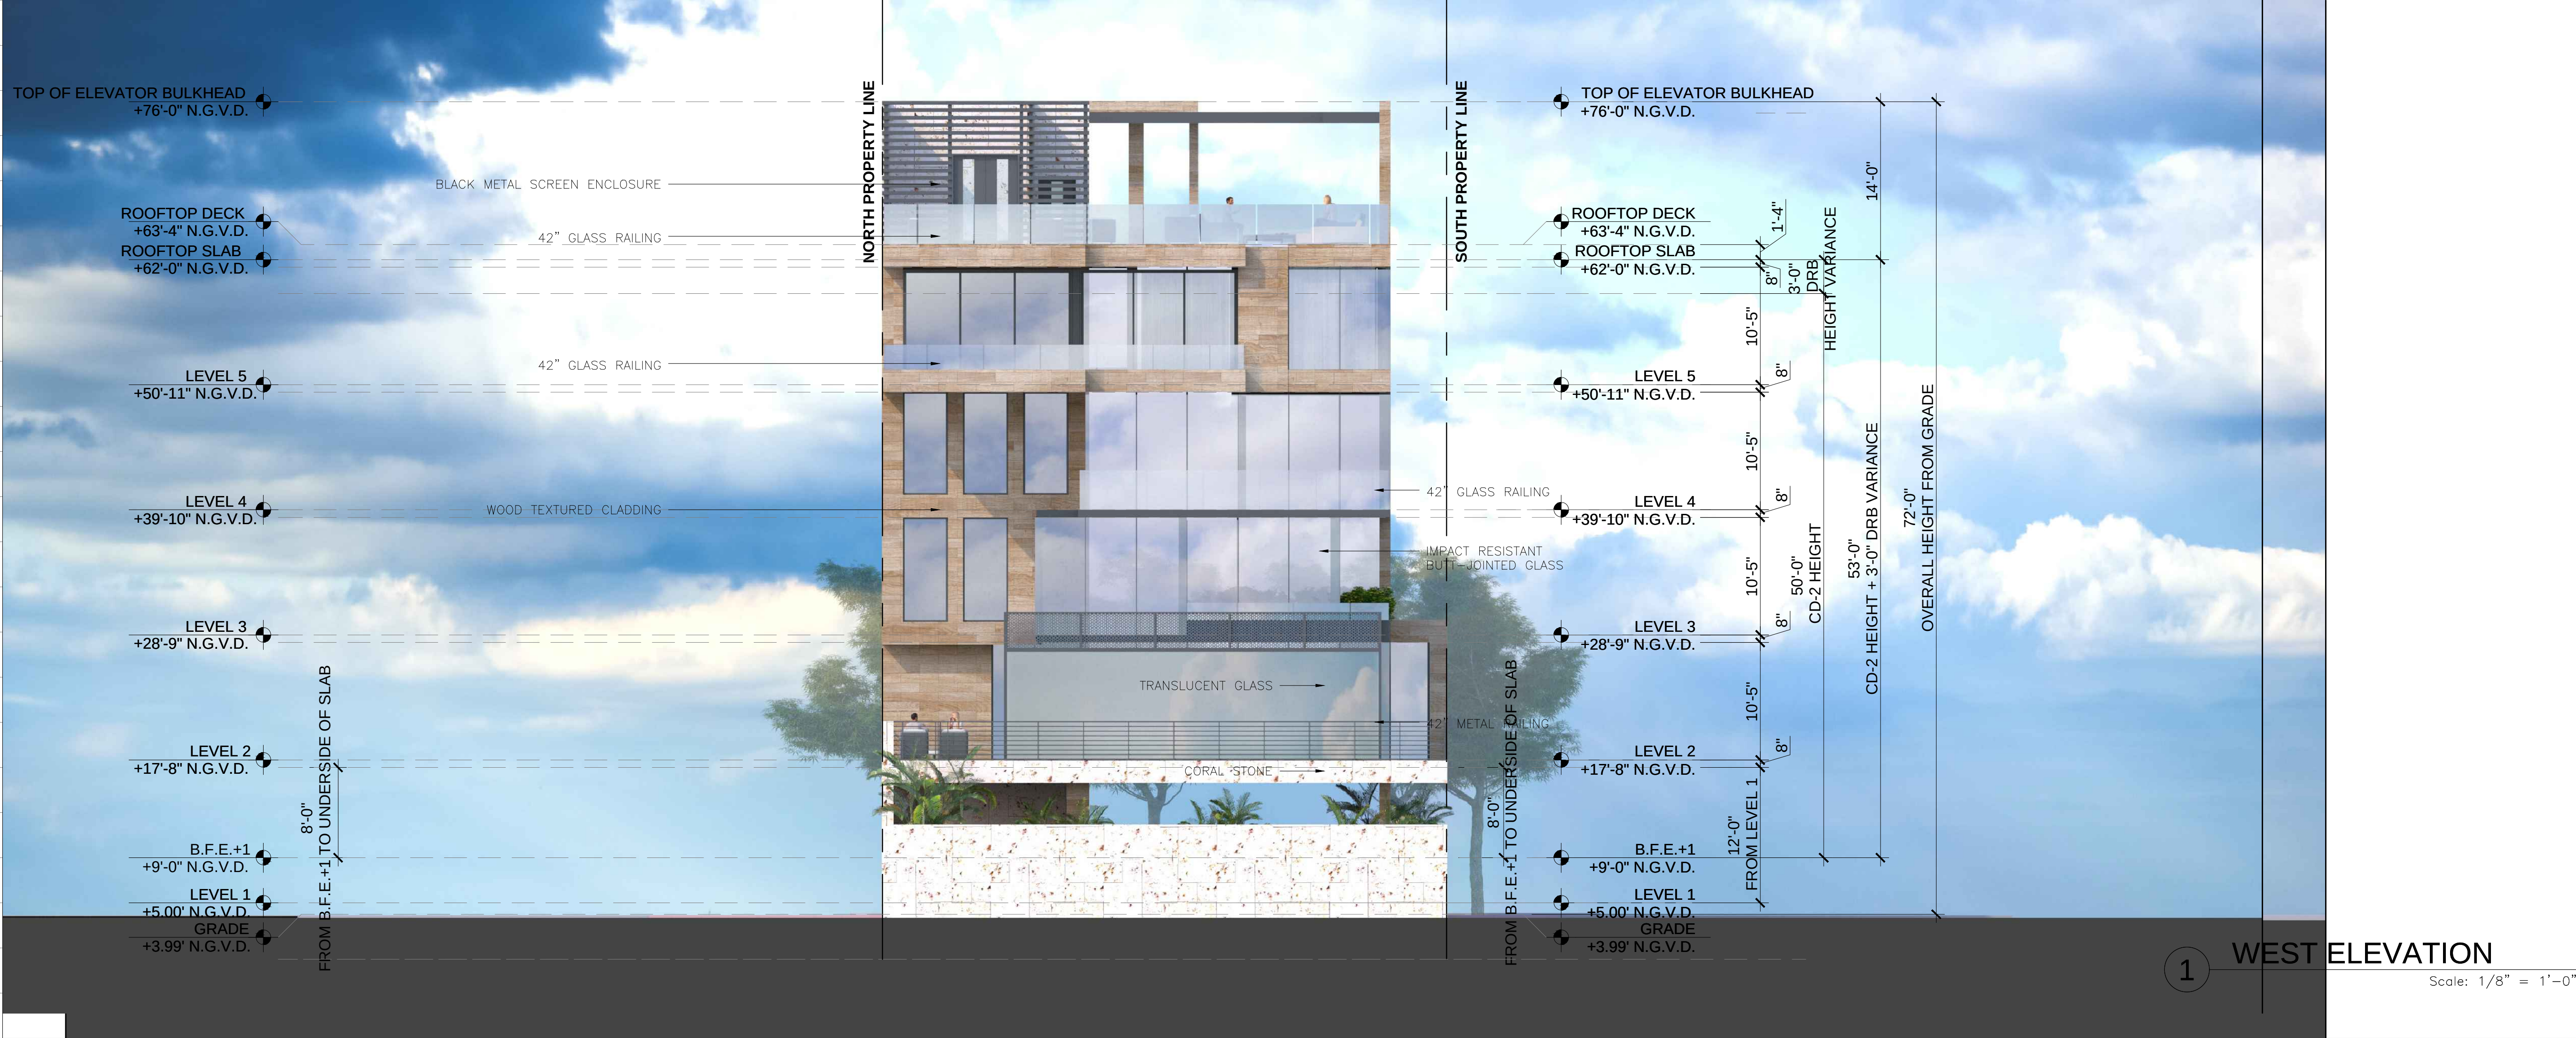



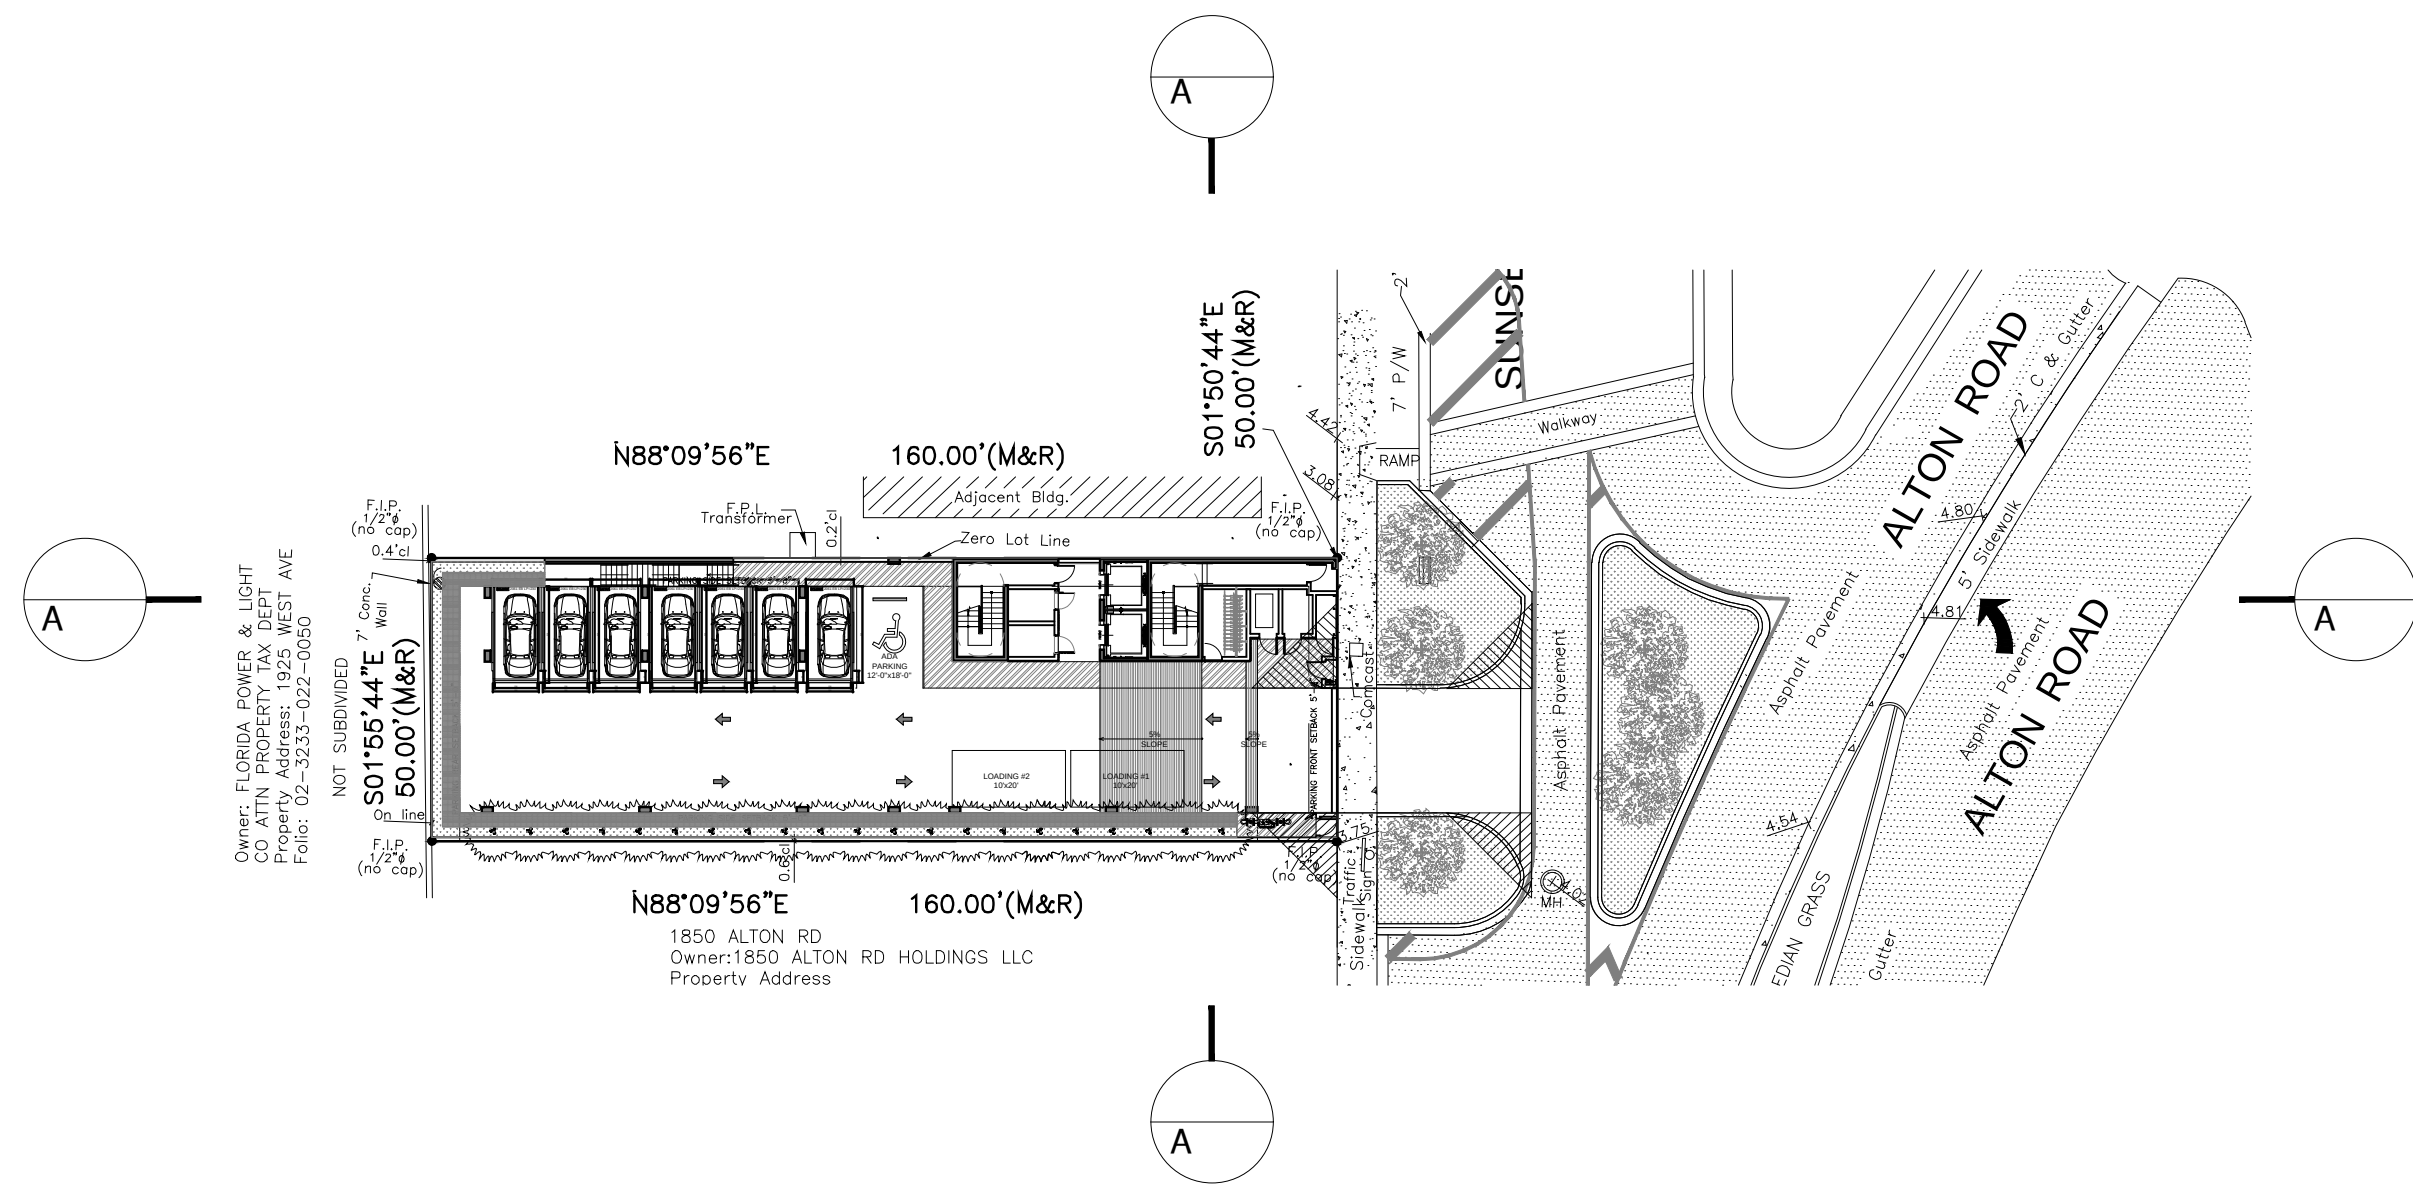

KEY PLAN

Scale: N.T.S.

| Rev.                | Date       | Rev. | Date |
|---------------------|------------|------|------|
| DRB FIRST SUBMITTAL | 03-16-2020 |      |      |
| DRB FINAL SUBMITTAL | 04-06-2020 |      |      |
|                     |            |      |      |
|                     |            |      |      |
ALL DRAWINGS AND WRITTEN MATERIAL APPEARING HEREIN CONSTITUTE THE ORIGINAL AND UNPUBLISHED WORK OF KOBİ KARP AIA, AND MAY NOT BE DUPLICATED, USED, OR DISCLOSED WITHOUT THE EXPRESS WRITTEN CONSENT OF KOBİ KARP ARCHITECTURE, & INTERIOR DESIGN, INC. AIA. (© 2019)


DRB FINAL SUBMITTAL

DRB20-0522

MIXED USE - COMMERCIAL -  
OFFICE - RESIDENCE

1910 ALTON ROAD  
MIAMI BEACH, FLORIDA 33139

|                                                  |
|--------------------------------------------------|
| Owner:                                           |
| PRIVATE                                          |
| Landscape Architect:                             |
| Name                                             |
| Address                                          |
| Tel:                                             |
| Email                                            |
| Consultant:                                      |
| Name                                             |
| Address                                          |
| Tel:                                             |
| Email                                            |
| Consultant:                                      |
| Name                                             |
| Address                                          |
| Tel:                                             |
| Email                                            |
| Architect of Record:                             |
| Kobi Karp Architecture and Interior Design, Inc. |
| 2915 Biscayne Boulevard, Suite #200              |
| Miami, Florida 33137 USA                         |
| Tel: +1(305) 573 1818                            |
| Fax: +1(305) 573 3766                            |

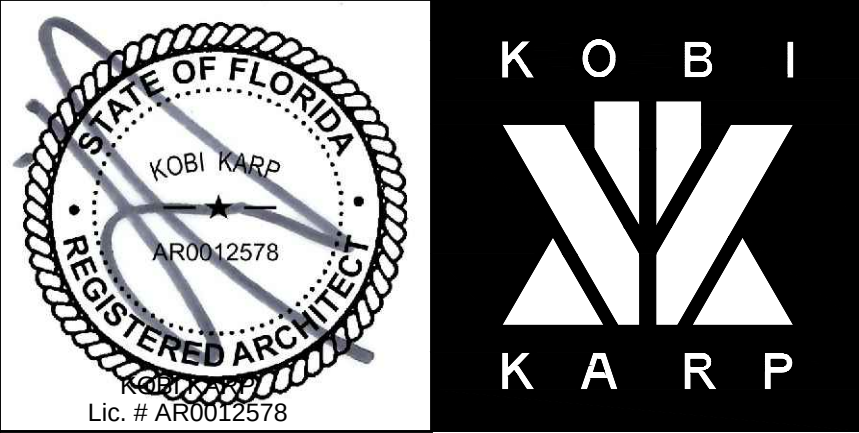


ELEVATIONS  
PROPOSED DESIGN

|                 |                 |
|-----------------|-----------------|
| Date 04-06-2020 | Sheet No. A4.07 |
| Scale           |                 |
| Project 2001    |                 |






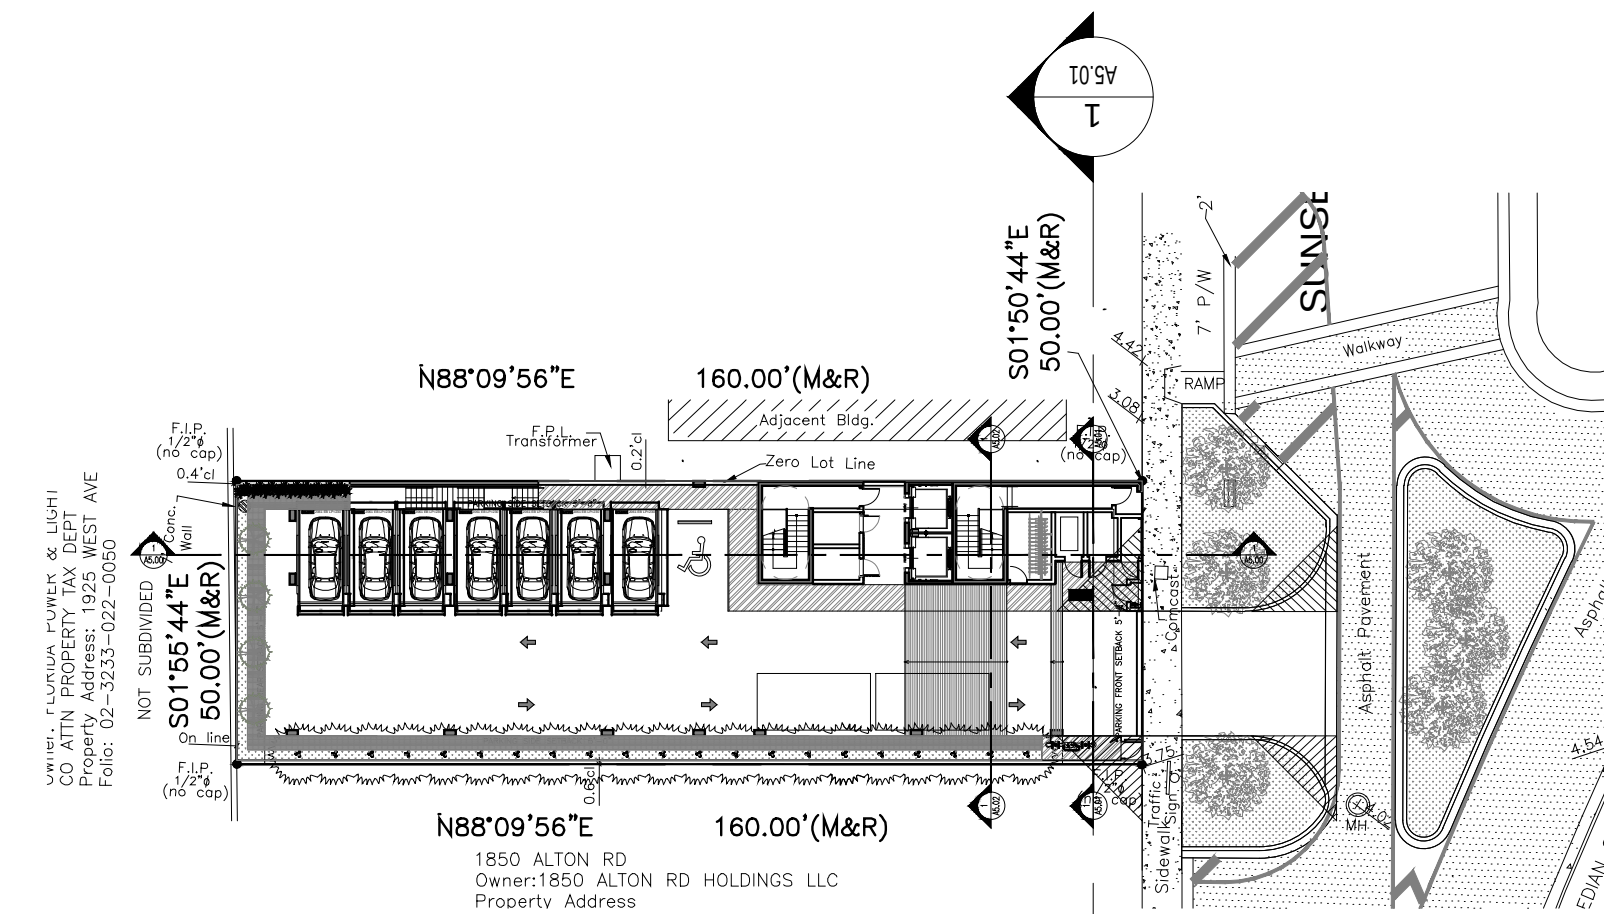

KEY PLAN

Scale: N.T.S.

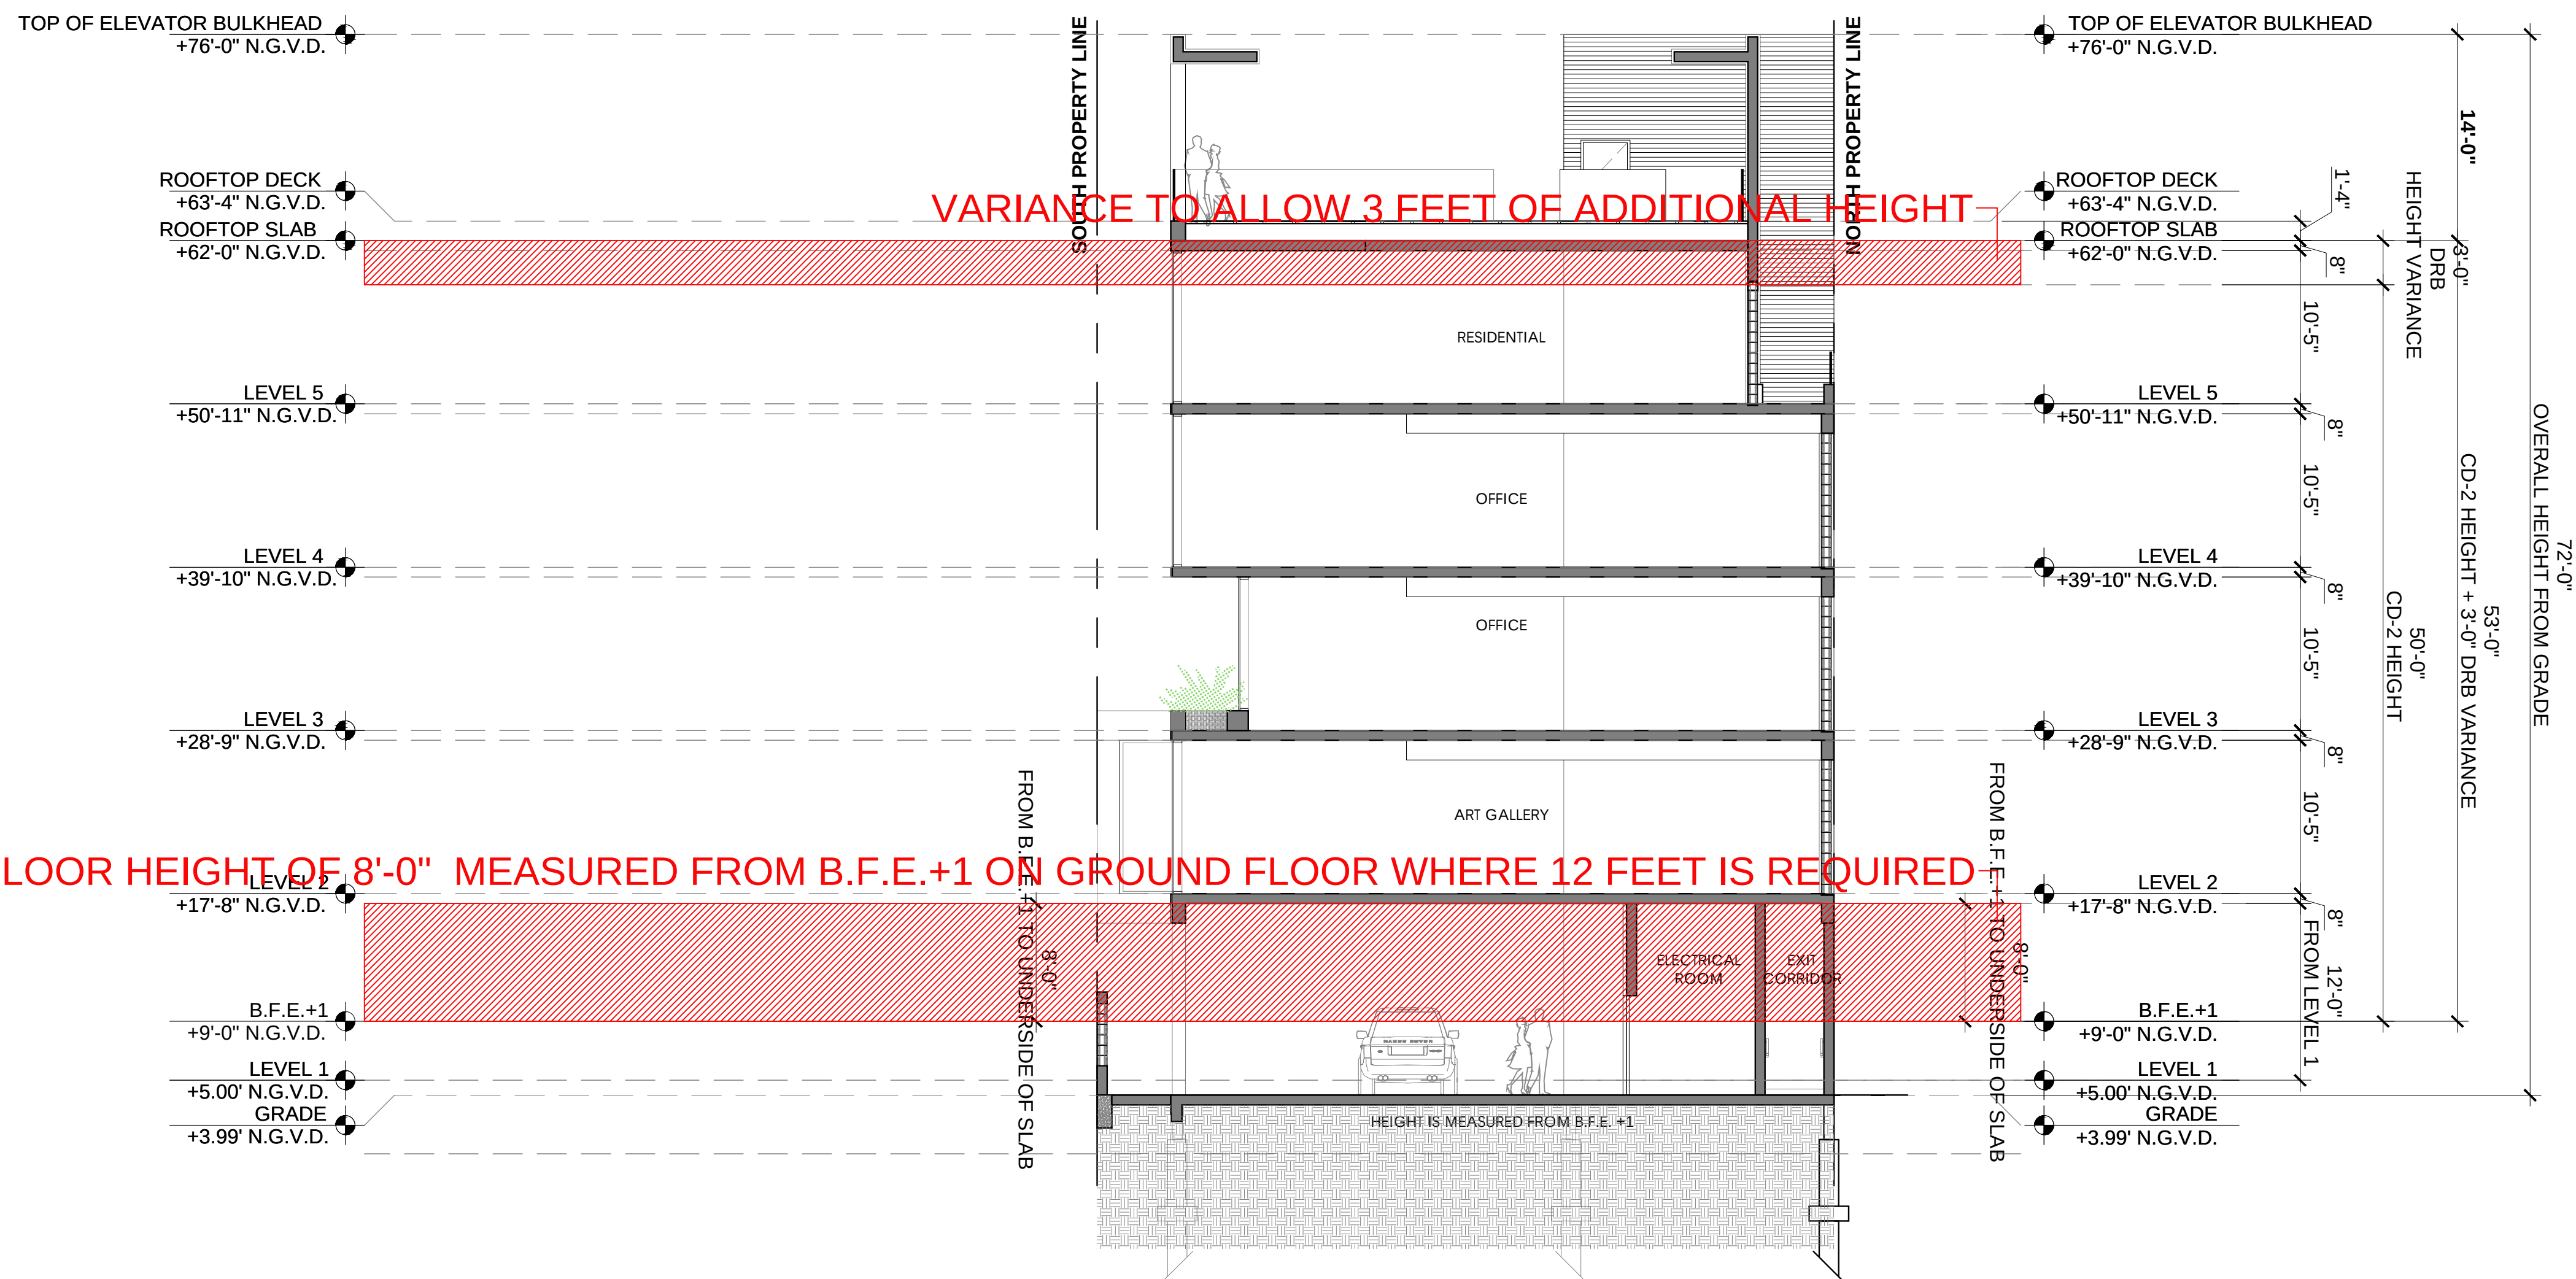

SECTION 2

Scale: 1/8" = 1'-0"

| Rev.                | Date       | Rev. | Date |
|---------------------|------------|------|------|
| DRB FIRST SUBMITTAL | 03-16-2020 |      |      |
| DRB FINAL SUBMITTAL | 04-06-2020 |      |      |
|                     |            |      |      |
|                     |            |      |      |
ALL DRAWINGS AND WRITTEN MATERIAL APPEARING HEREIN CONSTITUTE THE ORIGINAL AND UNPUBLISHED WORK OF KOBİ KARP AIA, AND MAY NOT BE REPRODUCED, COPIED, OR DISCLOSED WITHOUT THE EXPRESS WRITTEN CONSENT OF KOBİ KARP ARCHITECTURE & INTERIOR DESIGN, INC. AIA (© 2019)

## DRB FINAL SUBMITTAL

DRB20-0522

### MIXED USE - COMMERCIAL - OFFICE - RESIDENCE

1910 ALTON ROAD  
MIAMI BEACH, FLORIDA 33139

Owner:

PRIVATE

Landscape Architect:

Name  
Address  
Tel:  
Email

Consultant:


Name  
Address  
Tel:  
Email

Consultant:

Name  
Address  
Tel:  
Email

Architect of Record:


Kobi Karp Architecture and Interior Design, Inc.  
2915 Biscayne Boulevard, Suite #200  
Miami, Florida 33137 USA  
Tel: +1(305) 573 1818  
Fax: +1(305) 573 3766

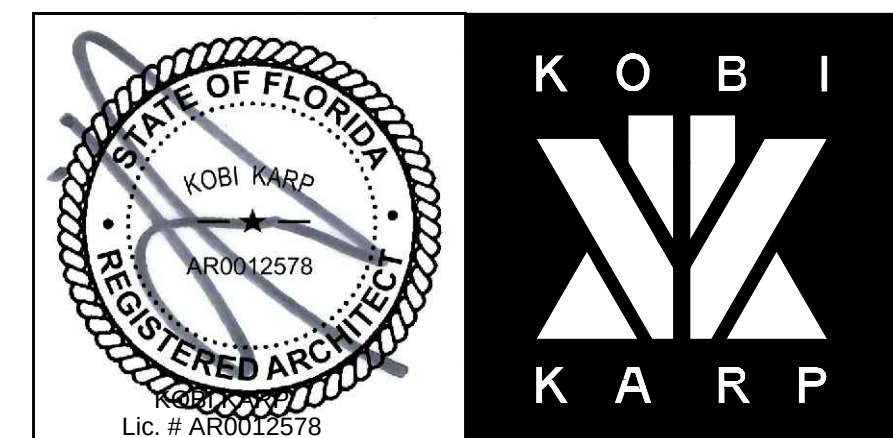

## SECTIONS PROPOSED DESIGN

|                 |                           |
|-----------------|---------------------------|
| Date 04-06-2020 | Sheet No.<br><b>A5.01</b> |
| Scale           |                           |
| Project 2001    |                           |



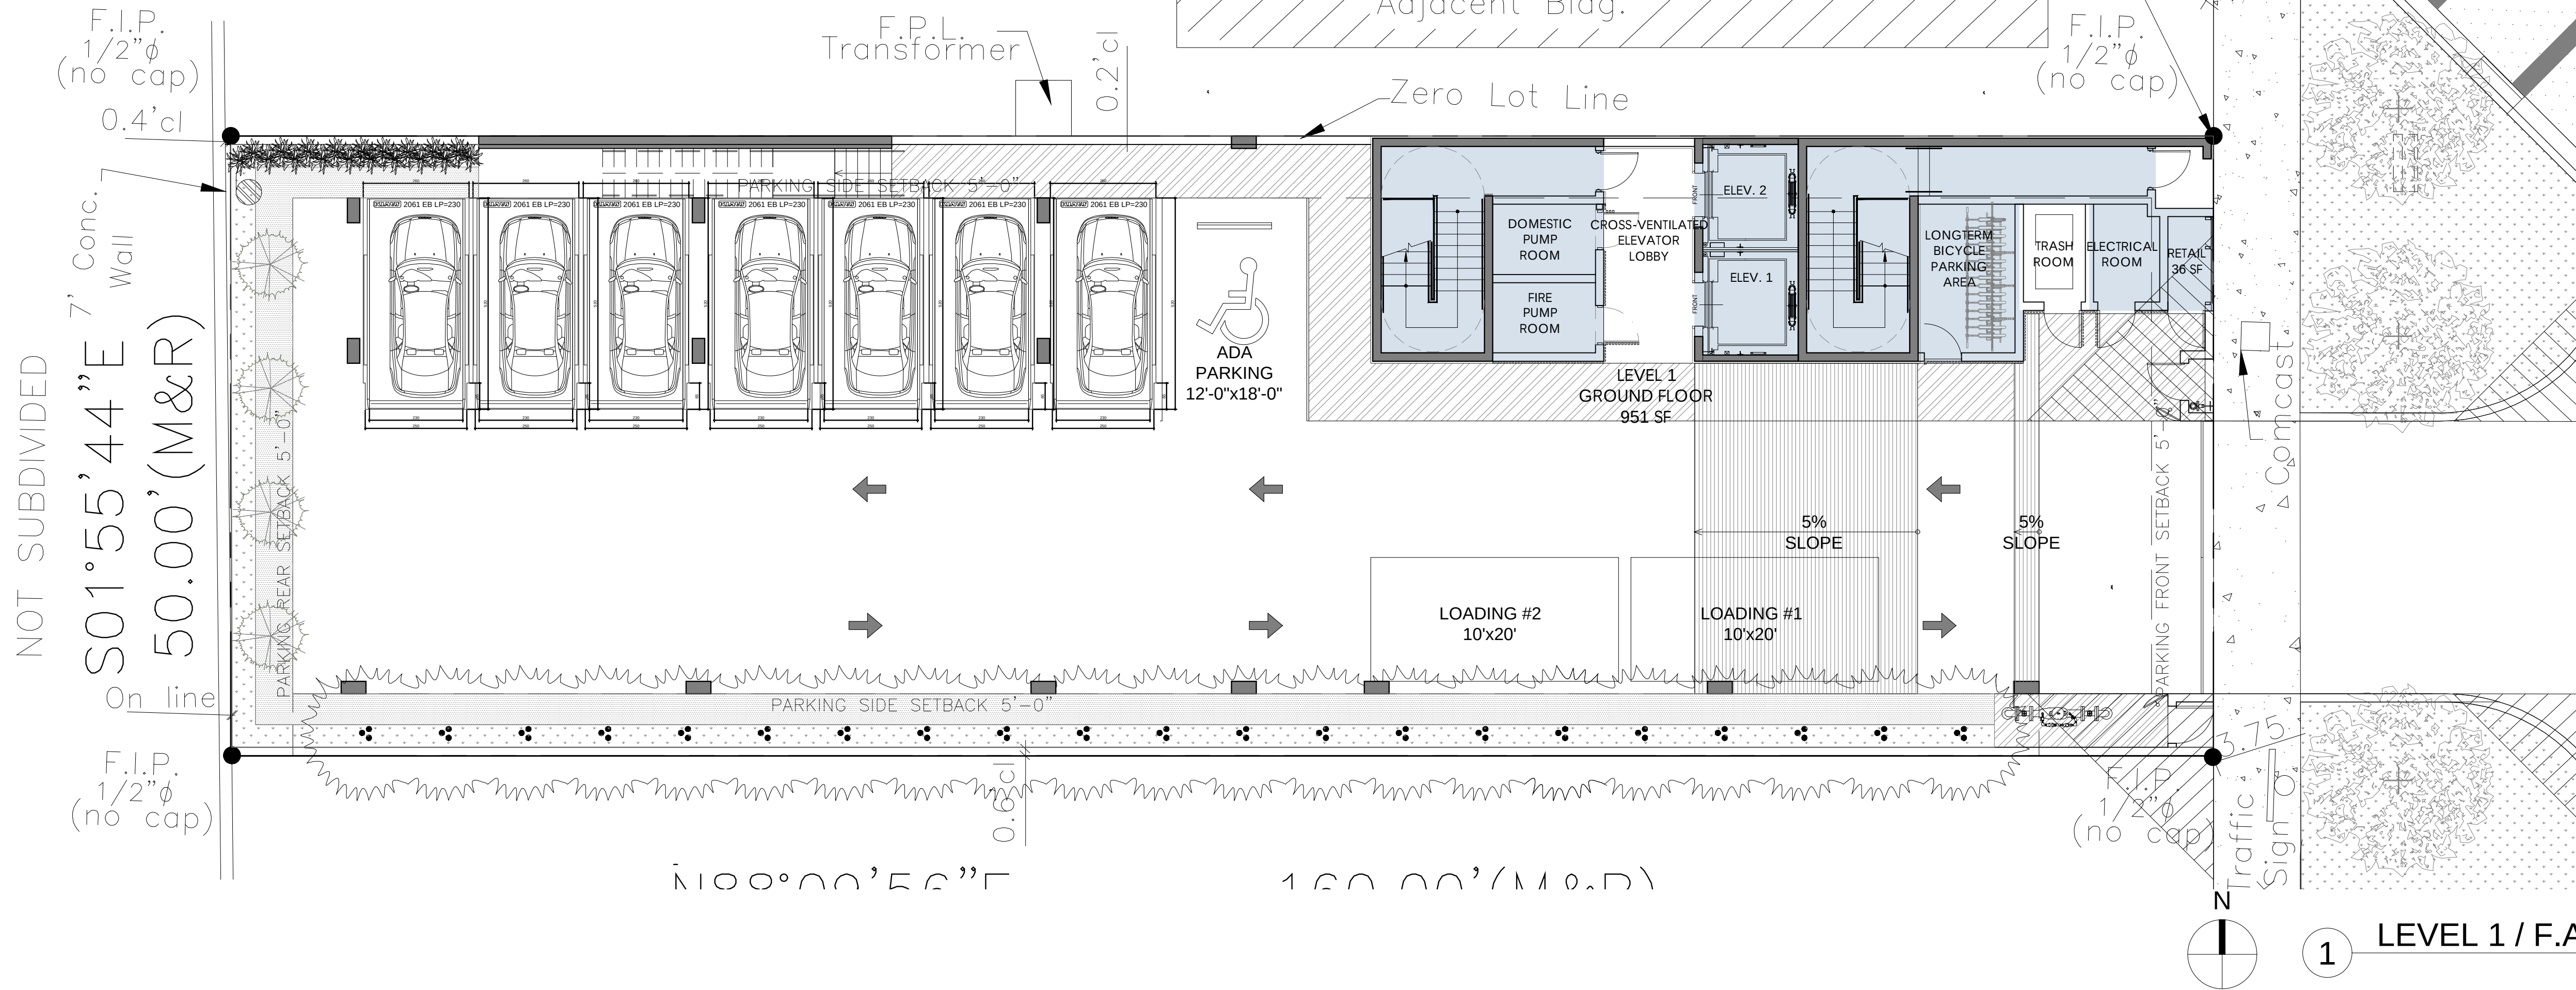

| F.A.R. CALCULATIONS |             |
|---------------------|-------------|
| LEVELS              | F.A.R.      |
| LEVEL 1             | 951 S.F.    |
| LEVEL 2             | 3,839 S.F.  |
| LEVEL 3             | 3,461 S.F.  |
| LEVEL 4             | 3,607 S.F.  |
| LEVEL 5             | 3,622 S.F.  |
| ROOFTOP             | 520 S.F.    |
| TOTAL               | 16,000 S.F. |

| Rev.                | Date       | Rev. | Date |
|---------------------|------------|------|------|
| DRB FIRST SUBMITTAL | 03-16-2020 |      |      |
| DRB FINAL SUBMITTAL | 04-06-2020 |      |      |
|                     |            |      |      |
|                     |            |      |      |
ALL DRAWINGS AND WRITTEN MATERIAL APPEARING HEREIN CONSTITUTE THE ORIGINAL AND UNPUBLISHED WORK OF KOBİ KARP AIA, AND MAY NOT BE REPRODUCED, COPIED, OR DISCLOSED WITHOUT THE EXPRESS WRITTEN CONSENT OF KOBİ KARP ARCHITECTURE & INTERIOR DESIGN, INC. AIA (© 2019)

## DRB FINAL SUBMITTAL

DRB20-0522

### MIXED USE - COMMERCIAL - OFFICE - RESIDENCE

1910 ALTON ROAD  
MIAMI BEACH, FLORIDA 33139

Owner:


PRIVATE

Landscape Architect:  
Name  
Address  
Tel:  
Email

Consultant:  
Name  
Address  
Tel:  
Email


Consultant:  
Name  
Address  
Tel:  
Email

Architect of Record:  
Kobi Karp Architecture and Interior Design, Inc.  
2915 Biscayne Boulevard, Suite #200  
Miami, Florida 33137 USA  
Tel: +1(305) 573 1818  
Fax: +1(305) 573 3766


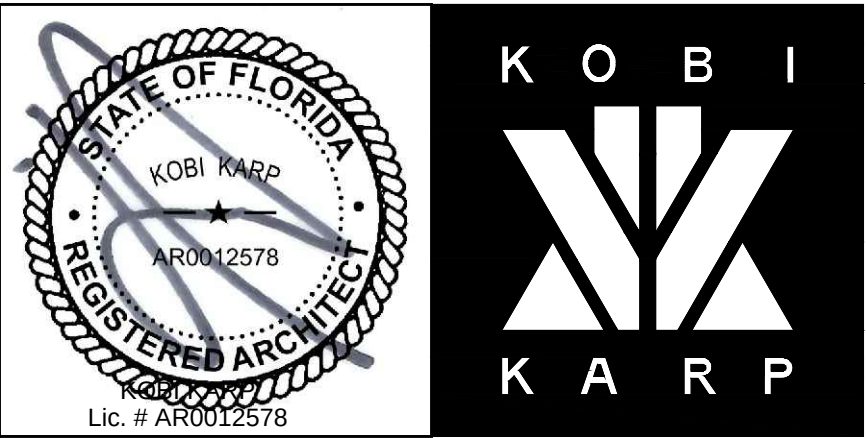


## F.A.R. DIAGRAMS PROPOSED DESIGN

|                 |                 |
|-----------------|-----------------|
| Date 04-06-2020 | Sheet No. A0.05 |
| Scale           |                 |
| Project 2001    |                 |

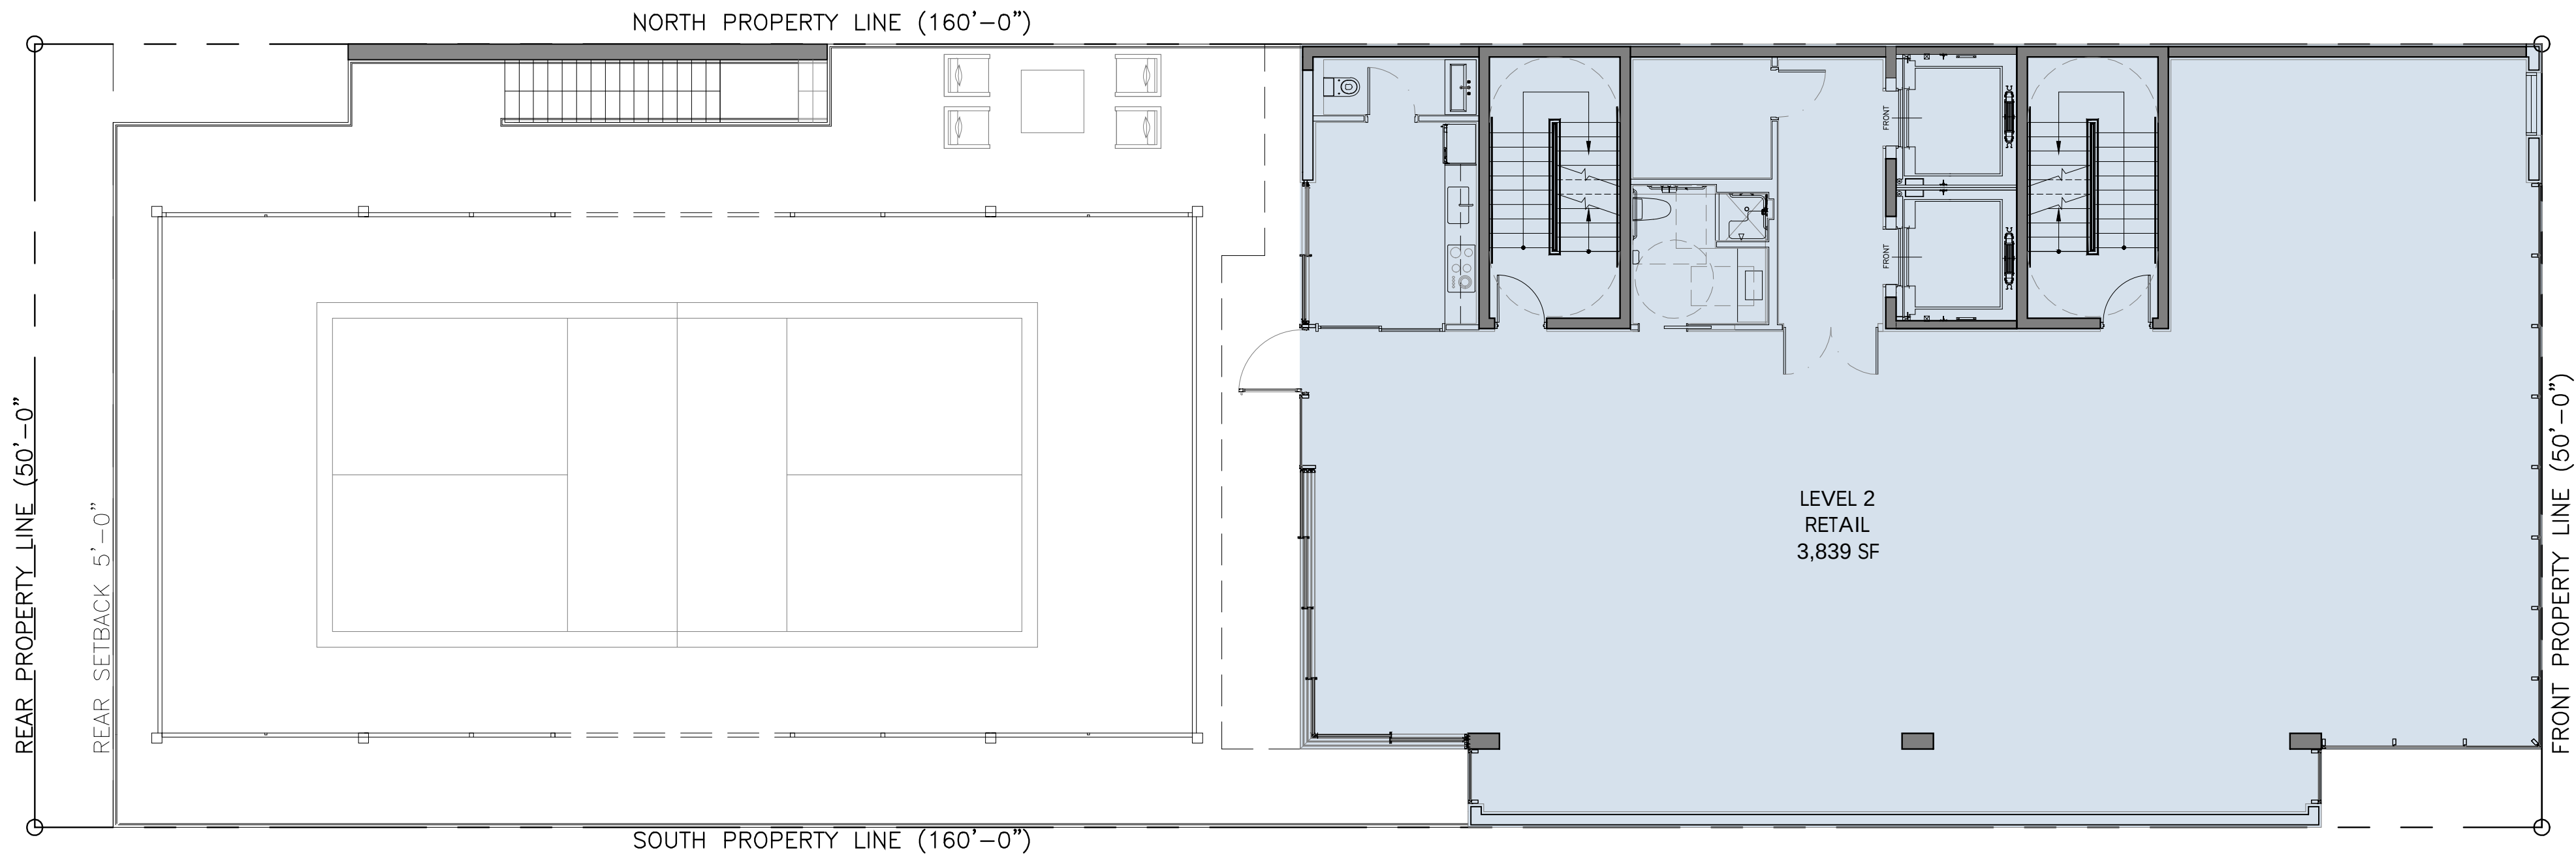





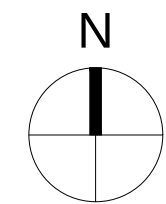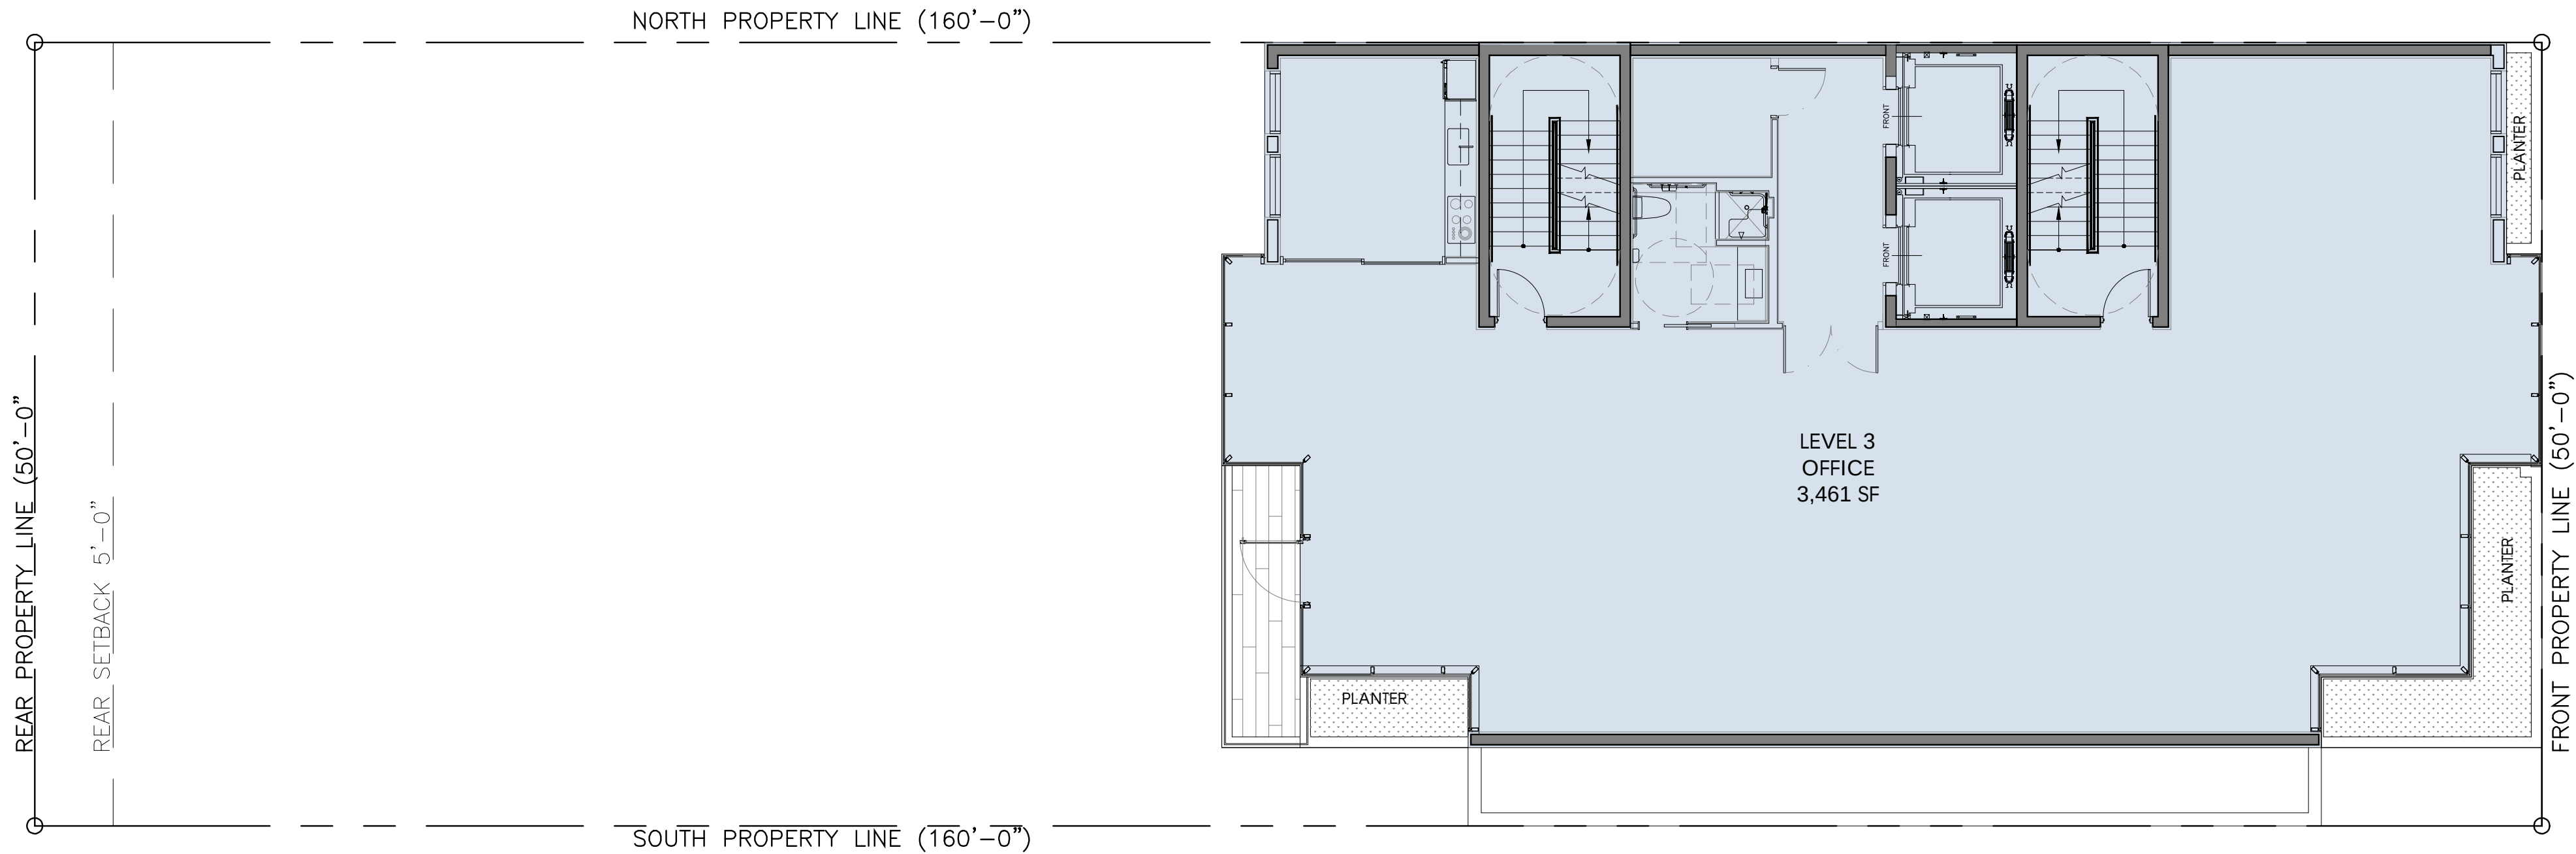

1

LEVEL 3 / F.A.R.

Scale: 1/8" = 1'-0"

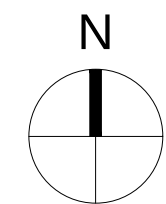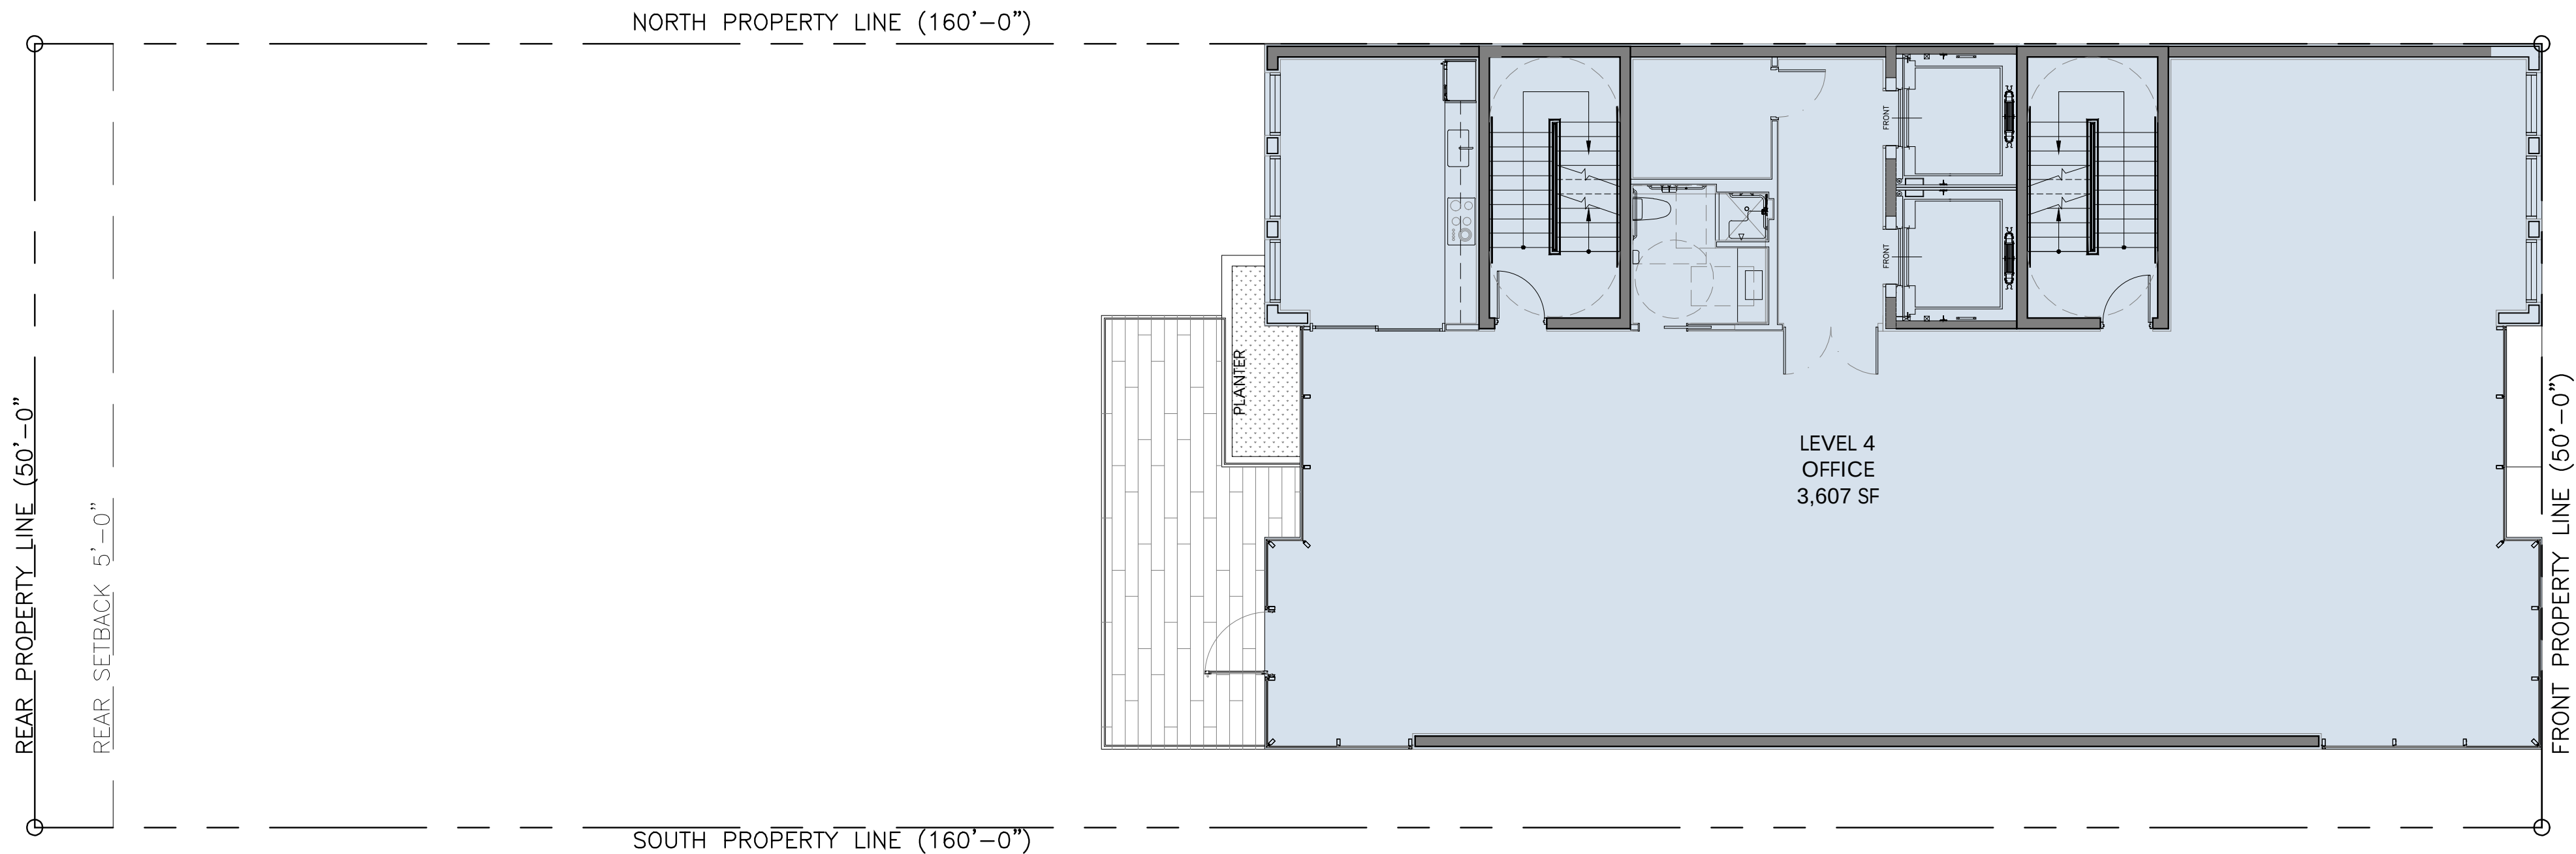

1

LEVEL 4 / F.A.R.

Scale: 1/8" = 1'-0"

| F.A.R. CALCULATIONS |             |
|---------------------|-------------|
| LEVELS              | F.A.R.      |
| LEVEL 1             | 951 S.F.    |
| LEVEL 2             | 3,839 S.F.  |
| LEVEL 3             | 3,461 S.F.  |
| LEVEL 4             | 3,607 S.F.  |
| LEVEL 5             | 3,622 S.F.  |
| ROOFTOP             | 520 S.F.    |
| TOTAL               | 16,000 S.F. |

| Rev.                | Date       | Rev. | Date |
|---------------------|------------|------|------|
| DRB FIRST SUBMITTAL | 03-16-2020 |      |      |
| DRB FINAL SUBMITTAL | 04-06-2020 |      |      |
|                     |            |      |      |
|                     |            |      |      |
ALL DRAWINGS AND WRITTEN MATERIAL APPEARING HEREIN CONSTITUTE THE ORIGINAL AND UNPUBLISHED WORK OF KOBİ KARP AIA, AND MAY NOT BE DUPLICATED, USED, OR DISCLOSED WITHOUT THE EXPRESS WRITTEN CONSENT OF KOBİ KARP ARCHITECTURE & INTERIOR DESIGN, INC. AIA. (© 2019)

## DRB FINAL SUBMITTAL

DRB20-0522

### MIXED USE - COMMERCIAL - OFFICE - RESIDENCE

1910 ALTON ROAD  
MIAMI BEACH, FLORIDA 33139

Owner:

PRIVATE

Landscape Architect:

Name  
Address  
Tel:  
Email

Consultant:


Name  
Address  
Tel:  
Email

Consultant:

Name  
Address  
Tel:  
Email

Architect of Record:


Kobi Karp Architecture and Interior Design, Inc.  
2915 Biscayne Boulevard, Suite #200  
Miami, Florida 33137 USA  
Tel: +1(305) 573 1818  
Fax: +1(305) 573 3766

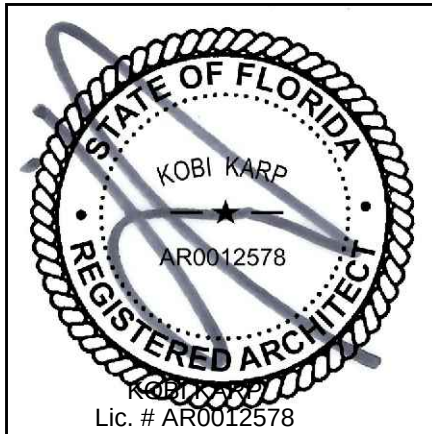


### F.A.R. DIAGRAMS PROPOSED DESIGN

|                 |           |
|-----------------|-----------|
| Date 04-06-2020 | Sheet No. |
| Scale           | A0.06     |
| Project 2001    |           |



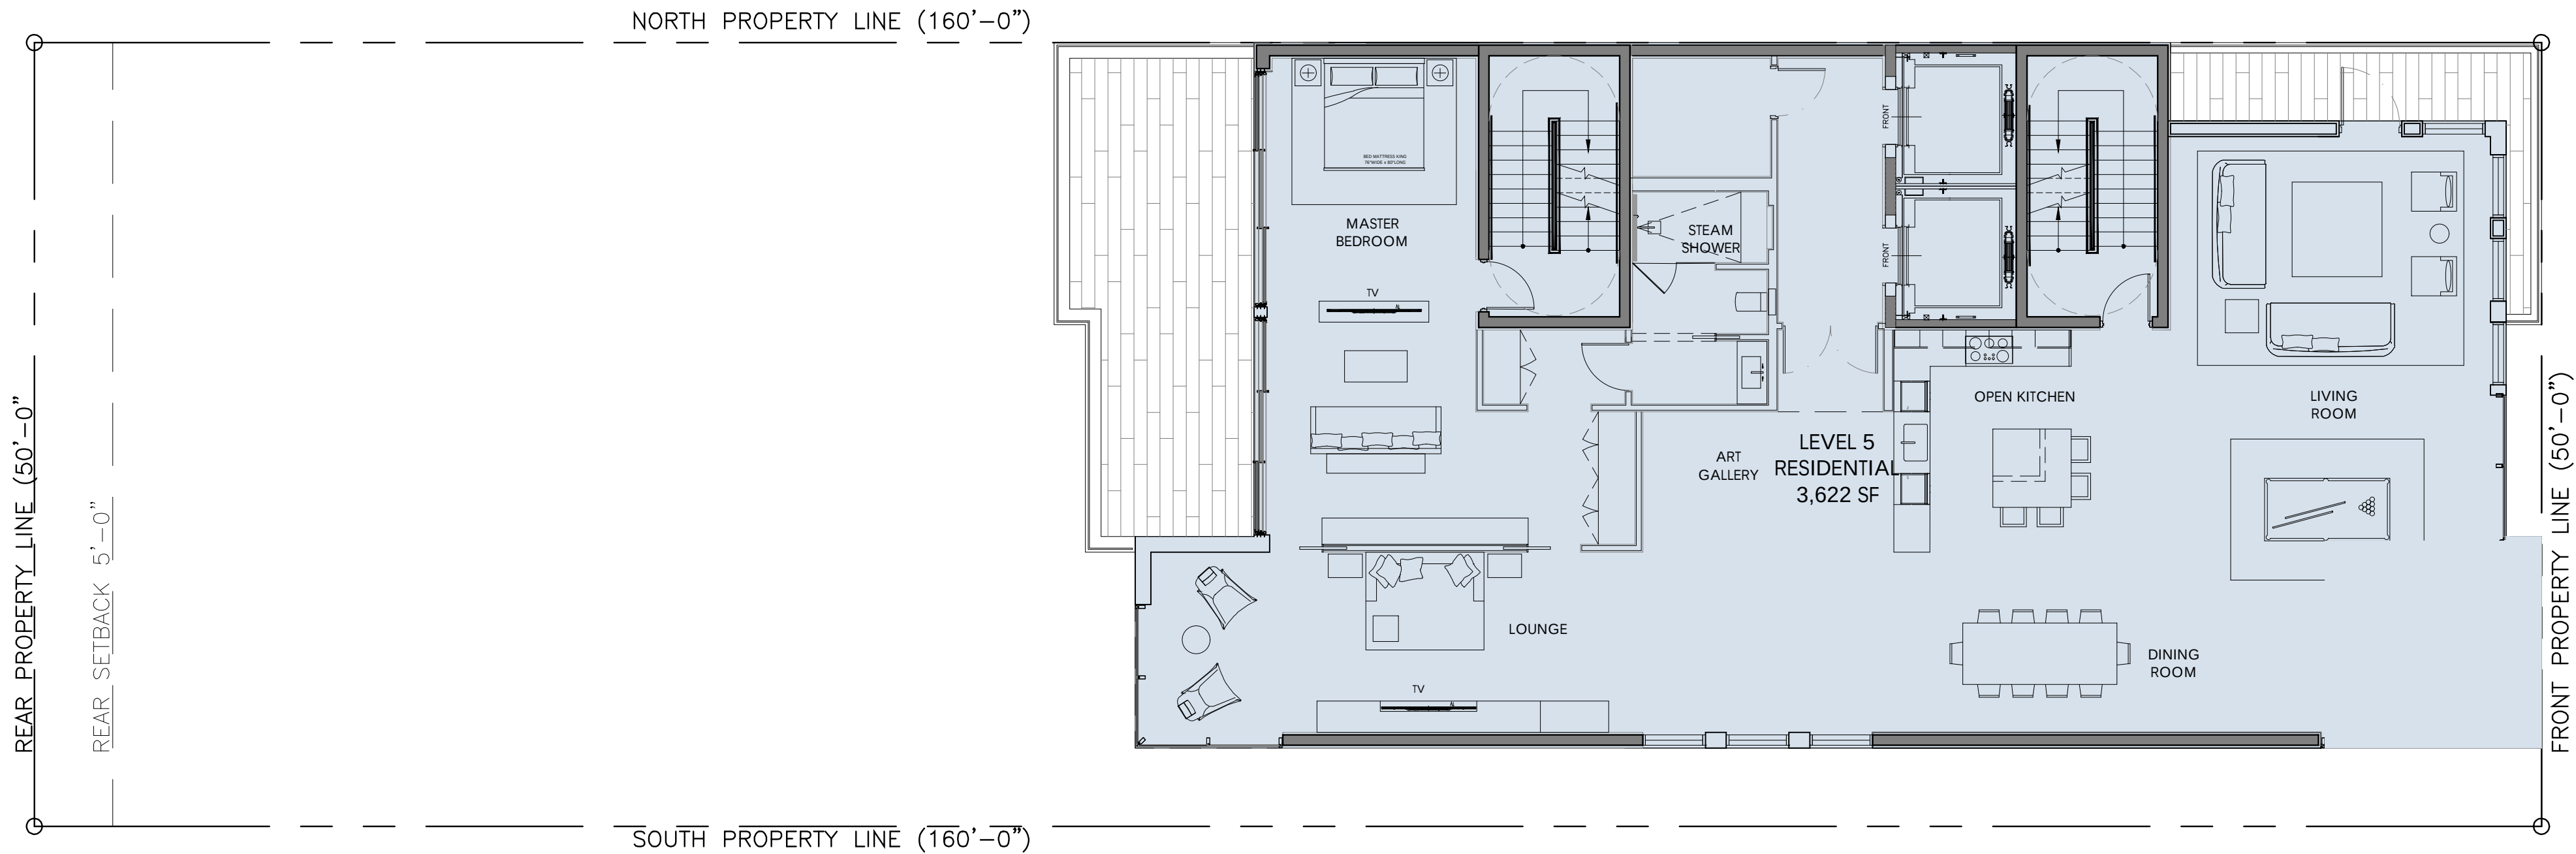



| F.A.R. CALCULATIONS |             |
|---------------------|-------------|
| LEVELS              | F.A.R.      |
| LEVEL 1             | 951 S.F.    |
| LEVEL 2             | 3,839 S.F.  |
| LEVEL 3             | 3,461 S.F.  |
| LEVEL 4             | 3,607 S.F.  |
| LEVEL 5             | 3,622 S.F.  |
| ROOFTOP             | 520 S.F.    |
| TOTAL               | 16,000 S.F. |

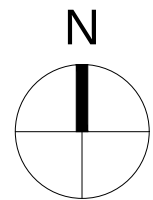

1

LEVEL 5 / F.A.R.

Scale: 1/8" = 1'-0"

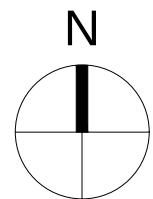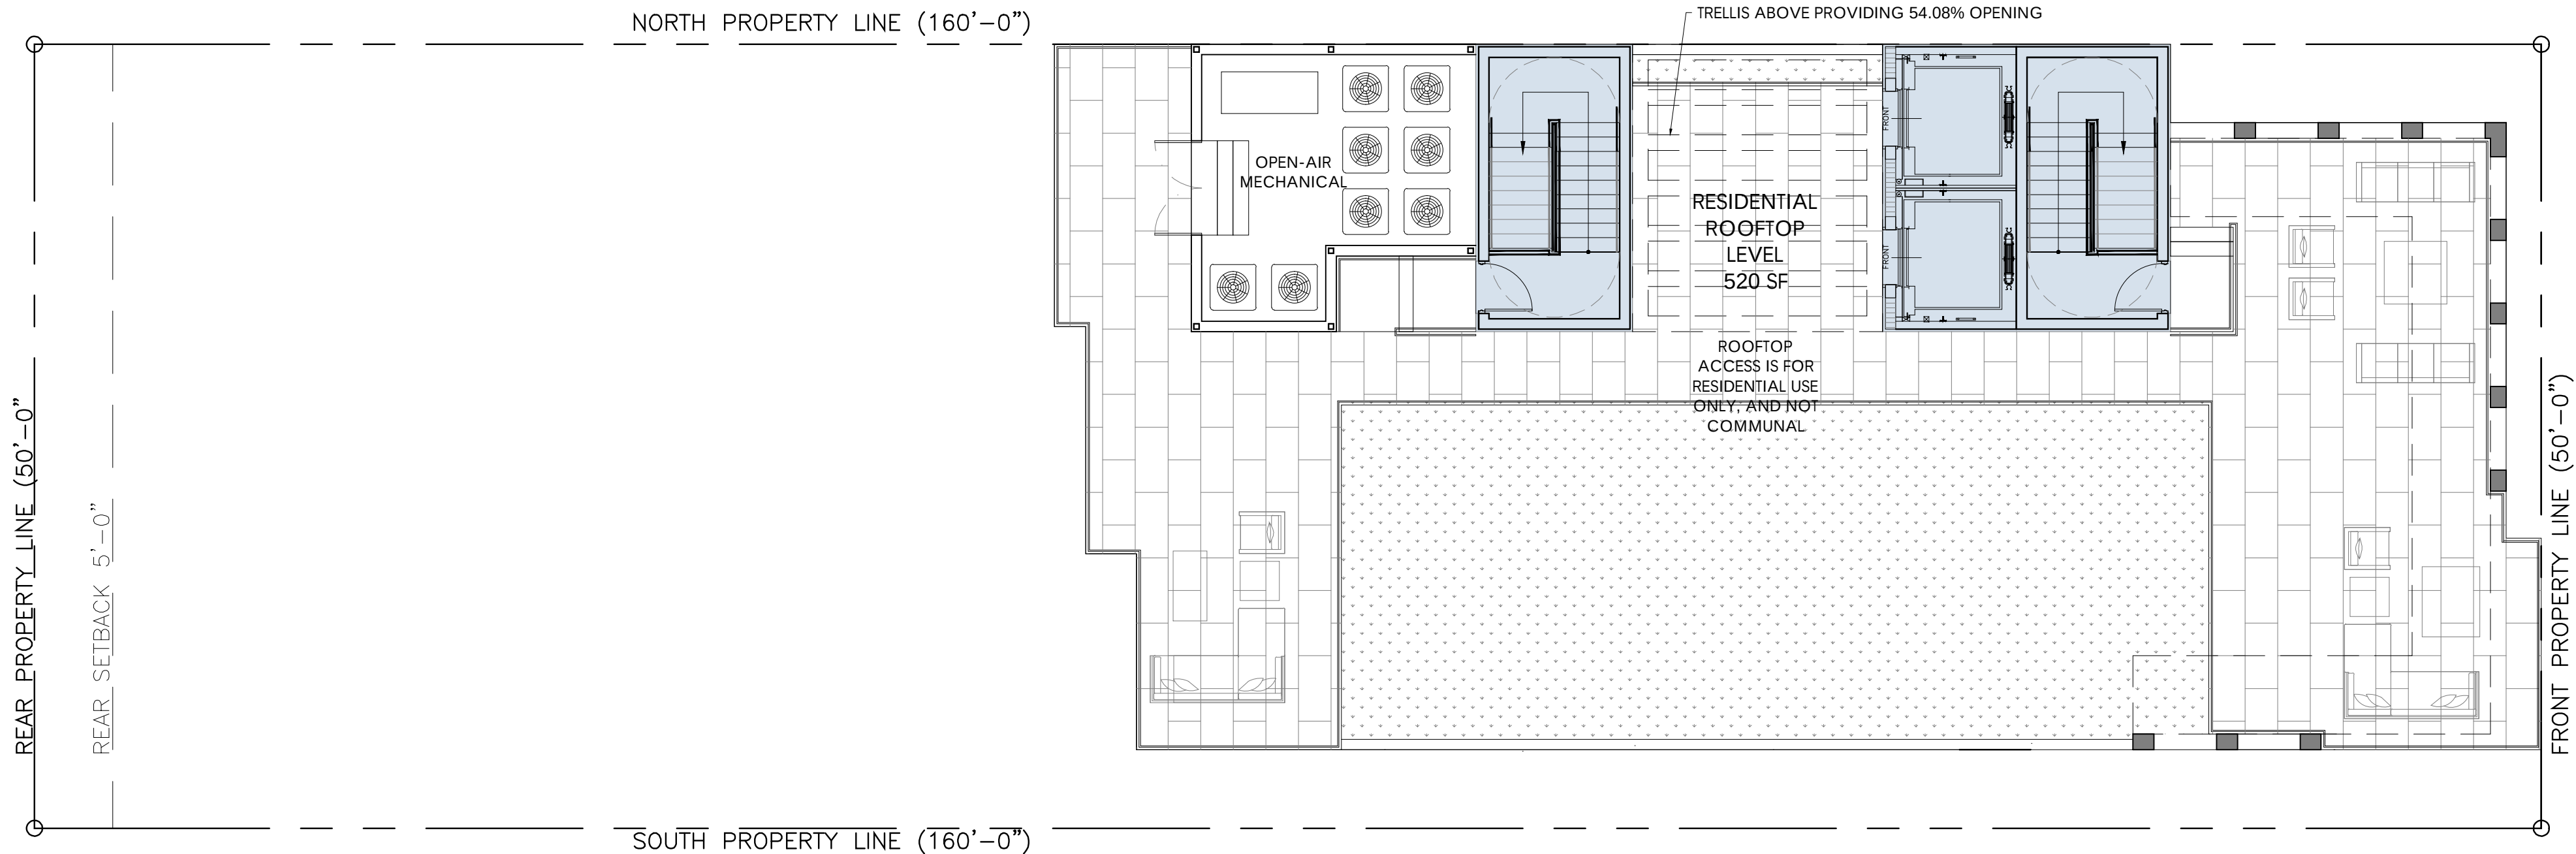

1

ROOFTOP / F.A.R.

Scale: 1/8" = 1'-0"

| Rev.                | Date       | Rev. | Date |
|---------------------|------------|------|------|
| DRB FIRST SUBMITTAL | 03-16-2020 |      |      |
| DRB FINAL SUBMITTAL | 04-06-2020 |      |      |
|                     |            |      |      |
|                     |            |      |      |
ALL DRAWINGS AND WRITTEN MATERIAL APPEARING HEREIN CONSTITUTE THE ORIGINAL AND UNPUBLISHED WORK OF KOBİ KARP AIA, AND MAY NOT BE DUPLICATED, USED, OR DISCLOSED WITHOUT THE EXPRESS WRITTEN CONSENT OF KOBİ KARP ARCHITECTURE & INTERIOR DESIGN, INC. AIA (© 2019)

DRB FINAL SUBMITTAL

DRB20-0522

MIXED USE - COMMERCIAL -  
OFFICE - RESIDENCE

1910 ALTON ROAD  
MIAMI BEACH, FLORIDA 33139

Owner:

PRIVATE

Landscape Architect:

Name  
Address  
Tel:  
Email

Consultant:



Name  
Address  
Tel:  
Email

Consultant:

Name  
Address  
Tel:  
Email

Architect of Record:

Kobi Karp Architecture and Interior Design, Inc.  
2915 Biscayne Boulevard, Suite #200  
Miami, Florida 33137 USA  
Tel: +1(305) 573 1818  
Fax: +1(305) 573 3766

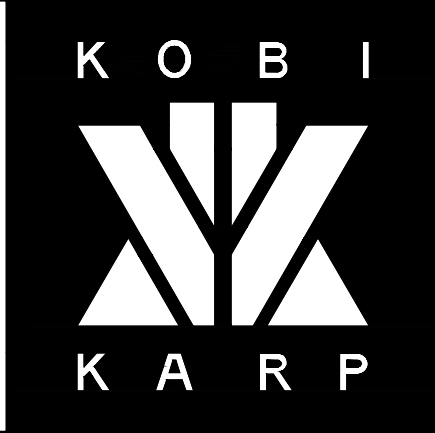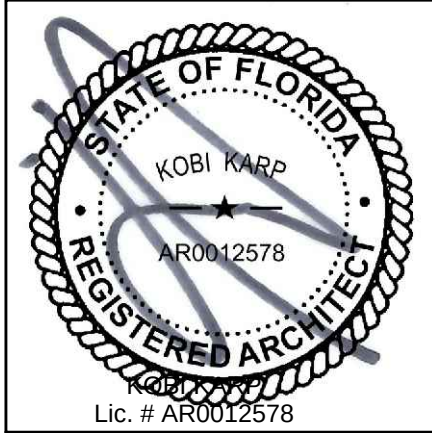

F.A.R. DIAGRAMS  
PROPOSED DESIGN

|                 |                 |
|-----------------|-----------------|
| Date 04-06-2020 | Sheet No. A0.07 |
| Scale           |                 |
| Project 2001    |                 |