



Rev.	Date	Rev.	Date

ALL DRAWINGS AND WRITTEN MATERIAL APPEARING HEREIN CONSTITUTE THE ORIGINAL AND UNPUBLISHED WORK OF KOBİ KARP AIA, AND MAY NOT BE REPRODUCED, USED, OR DISCLOSED WITHOUT THE EXPRESS WRITTEN CONSENT OF KOBİ KARP ARCHITECTURE & INTERIOR DESIGN, INC. AIA. (c) 2020.

WEST DILIDO RESIDENCE
450 WEST DILIDO
MIAMI BEACH, FL 33139

Owner:
Name 450 DILIDO, LLC
Address 450 DILIDO DRIVE
Address MIAMI BEACH, FL 33139
Tel:
Email

Consultant: Landscape Architect
Name David O. Inc., Landscape Architecture
Address P.O. Box 331615
Address Coconut Grove, Florida 33233
Tel: (305) 854-9299
Email DavidODesign@hotmail.com

Consultant:
Name
Address
Address
Tel:
Email

Consultant:
Name
Address
Address
Tel:
Email

Architect of Record:
Kobi Karp Architecture and Interior Design, Inc.
2915 Biscayne Boulevard, Suite #200
Miami, Florida 33137 USA
Tel: +1(305) 573 1818
Fax: +1(305) 573 3766



KOBİ KARP
Lic. # AR0012578

SW AXO

Date	03-16-2020	Sheet No.
Scale		A0.25
Project	2004	



Rev.	Date	Rev.	Date

ALL DRAWINGS AND WRITTEN MATERIAL APPEARING HEREIN CONSTITUTE THE ORIGINAL AND UNPUBLISHED WORK OF KOBİ KARP AIA, AND MAY NOT BE DUPLICATED, USED, OR DISCLOSED WITHOUT THE EXPRESS WRITTEN CONSENT OF KOBİ KARP ARCHITECTURE & INTERIOR DESIGN, INC. AIA. (c) 2020.

WEST DILIDO RESIDENCE
450 WEST DILIDO
MIAMI BEACH, FL 33139


Owner:
Name 450 DILIDO, LLC
Address 450 DILIDO DRIVE
Address MIAMI BEACH, FL 33139
Tel:
Email

Consultant: Landscape Architect
Name David O. Inc., Landscape Architecture
Address P.O. Box 331615
Address Coconut Grove, Florida 33233
Tel: (305) 854-9299
Email DavidODesign@hotmail.com

Consultant:
Name
Address
Address
Tel:
Email

Consultant:
Name
Address
Address
Tel:
Email

Architect of Record:
Kobi Karp Architecture and Interior Design, Inc.
2915 Biscayne Boulevard, Suite #200
Miami, Florida 33137 USA
Tel: +1(305) 573 1818
Fax: +1(305) 573 3766

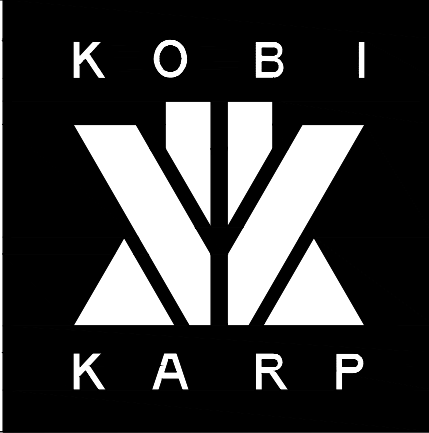

KOBİ KARP
Lic. # AR0012578


SE AXO

Date	03-16-2020	Sheet No.
Scale		A0.26
Project	2004	

118 SF

2,574 SF

3,233 SF
-500 SF GARAGE
2,733 SF

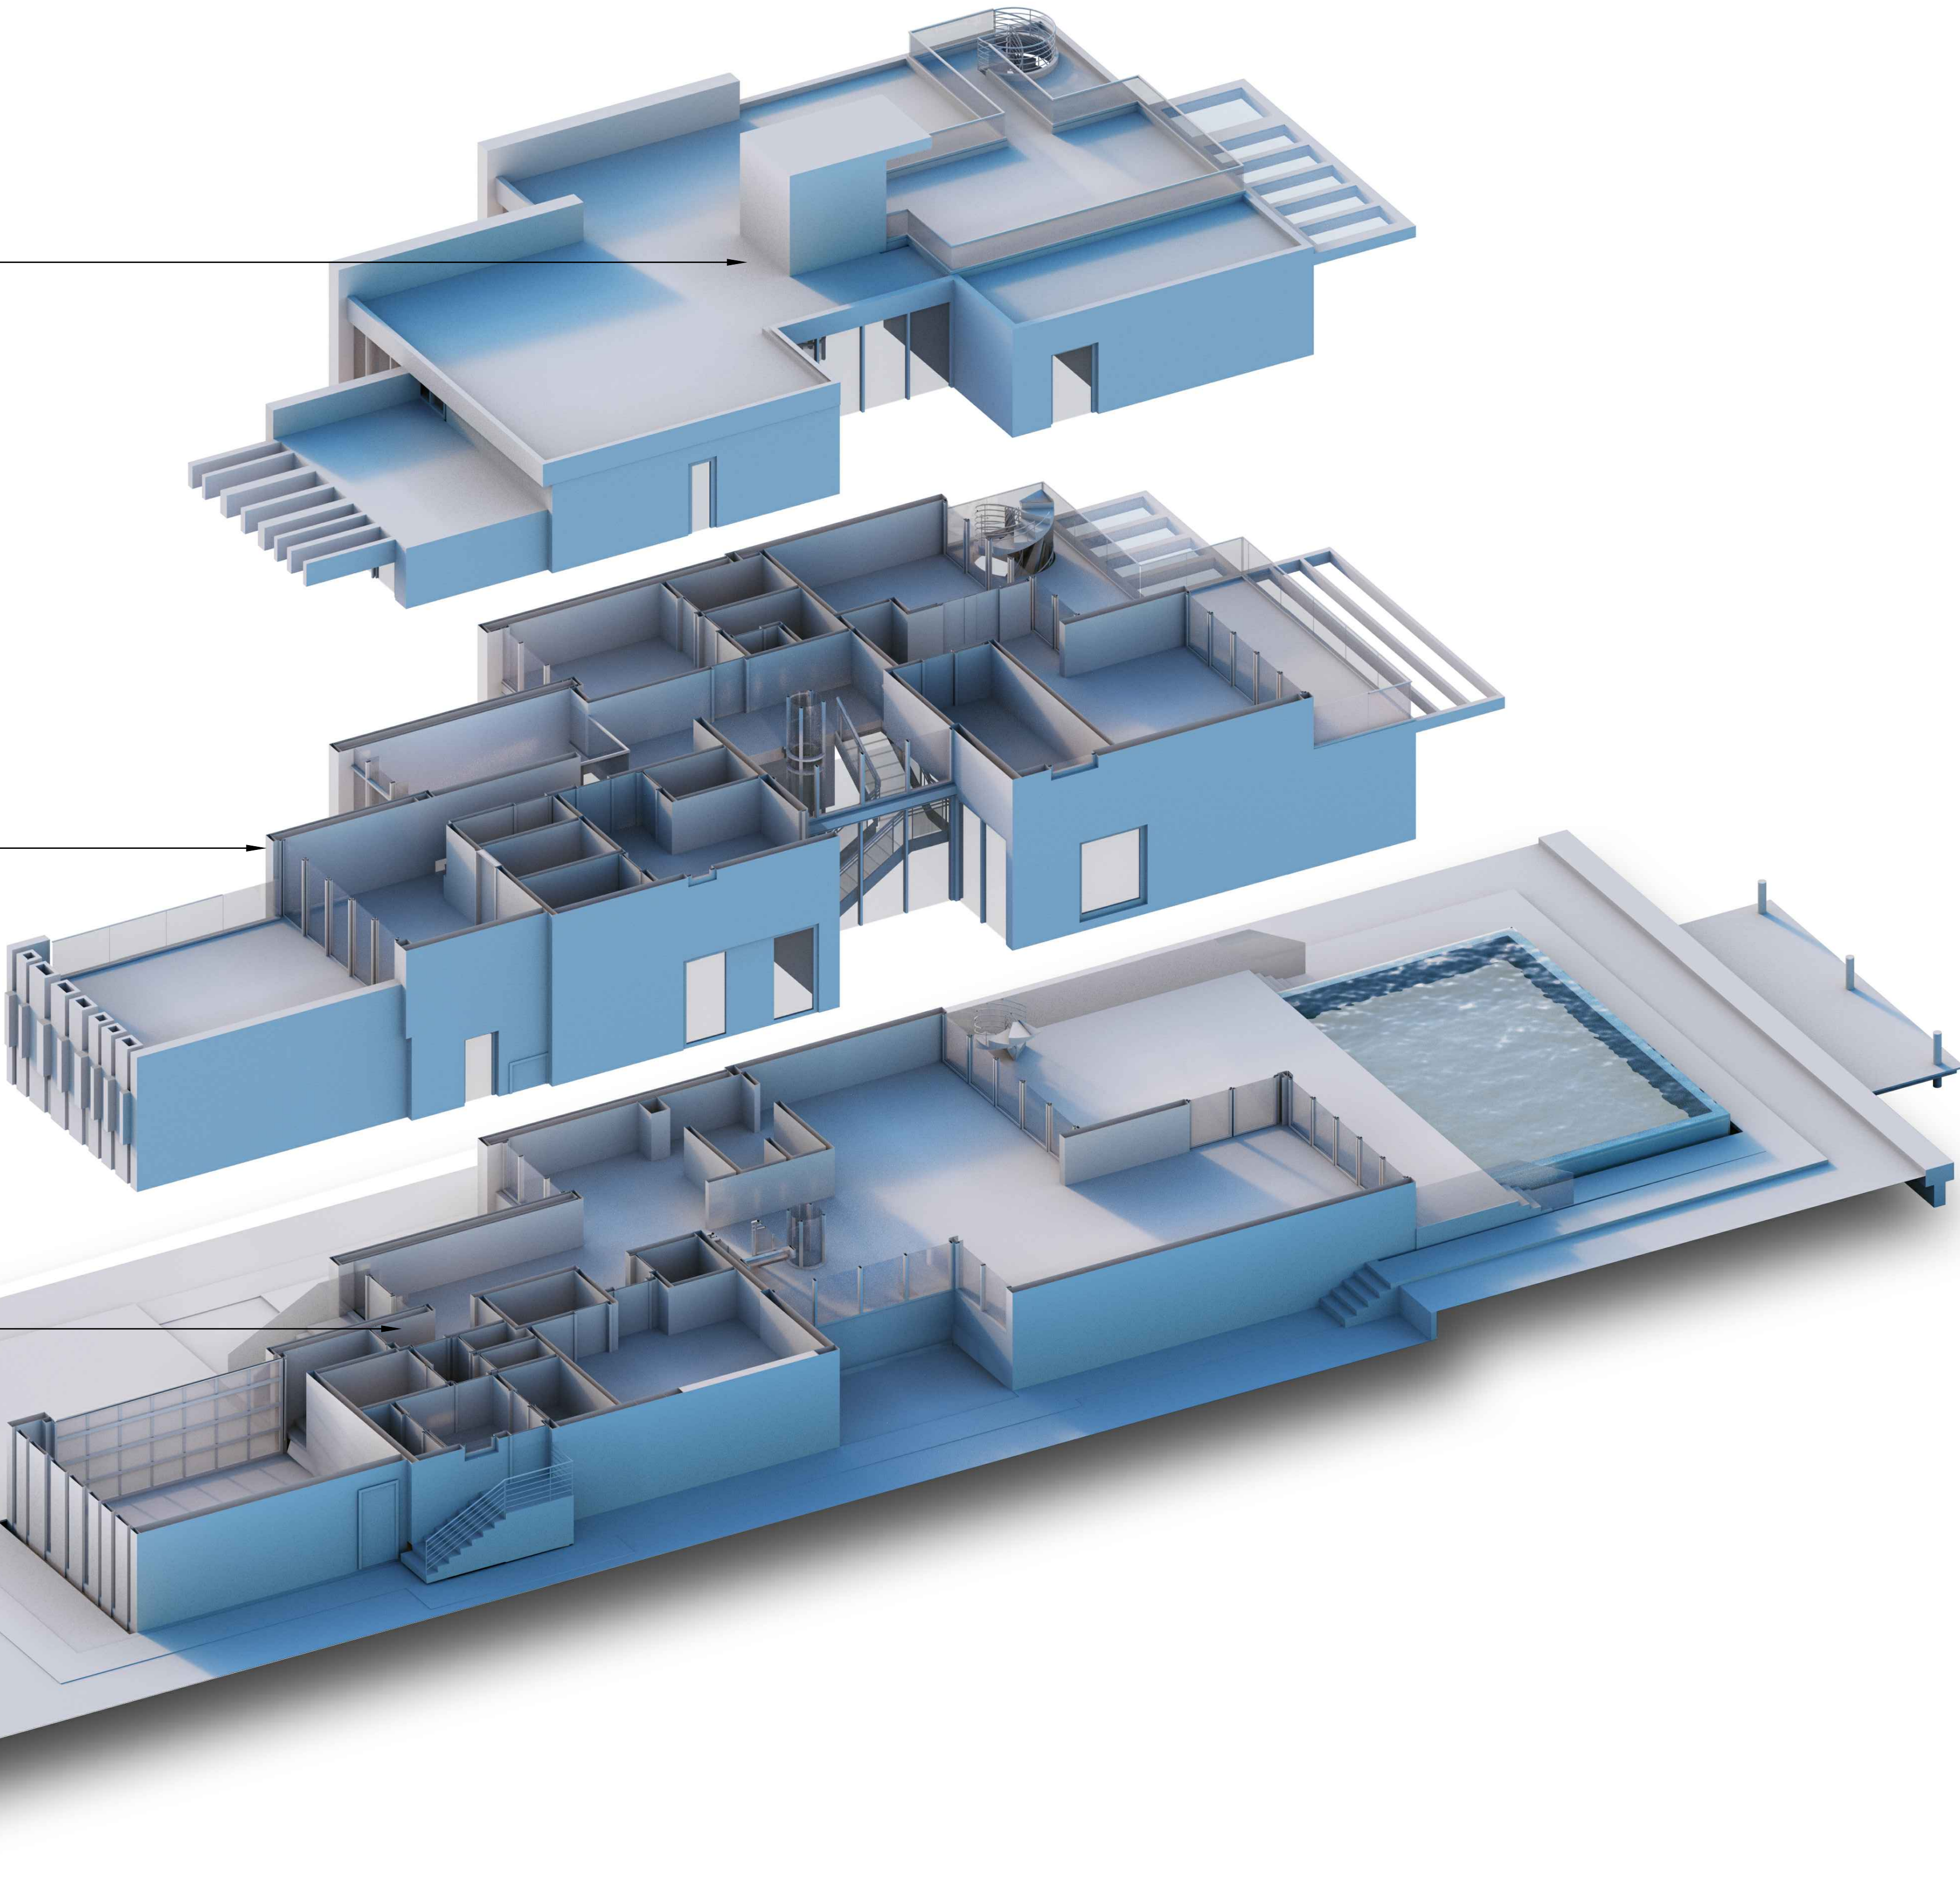

Rev.	Date	Rev.	Date

ALL DRAWINGS AND WRITTEN MATERIAL APPEARING HEREIN CONSTITUTE THE ORIGINAL AND UNPUBLISHED WORK OF KOBİ KARP AIA, AND MAY NOT BE DUPLICATED, USED, OR DISCLOSED WITHOUT THE EXPRESS WRITTEN CONSENT OF KOBİ KARP ARCHITECTURE & INTERIOR DESIGN, INC. AIA. (c) 2020.

WEST DILIDO RESIDENCE
450 WEST DILIDO
MIAMI BEACH, FL 33139

Owner:
Name 450 DILIDO, LLC
Address 450 DILIDO DRIVE
Tel: MIAMI BEACH, FL 33139
Email

Consultant: Landscape Architect
Name David O. Inc., Landscape Architecture
Address P.O. Box 331615
Tel: Coconut Grove, Florida 33233
Email: (305) 854-9299
DavidODesign@hotmail.com

Consultant:
Name
Address
Tel:
Email

Consultant:
Name
Address
Tel:
Email



Architect of Record:
Kobi Karp Architecture and Interior Design, Inc.
2915 Biscayne Boulevard, Suite #200
Tel: Miami, Florida 33137 USA
Fax: +1(305) 573 1818
+1(305) 573 3766

KOBİ
KARP

KOBİ KARP
Lic. # AR0012578

EXPLODED AXO

Date	03-16-2020	Sheet No.
Scale		A0.27
Project	2004	

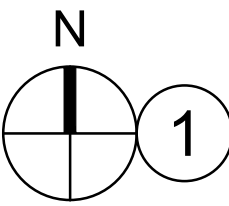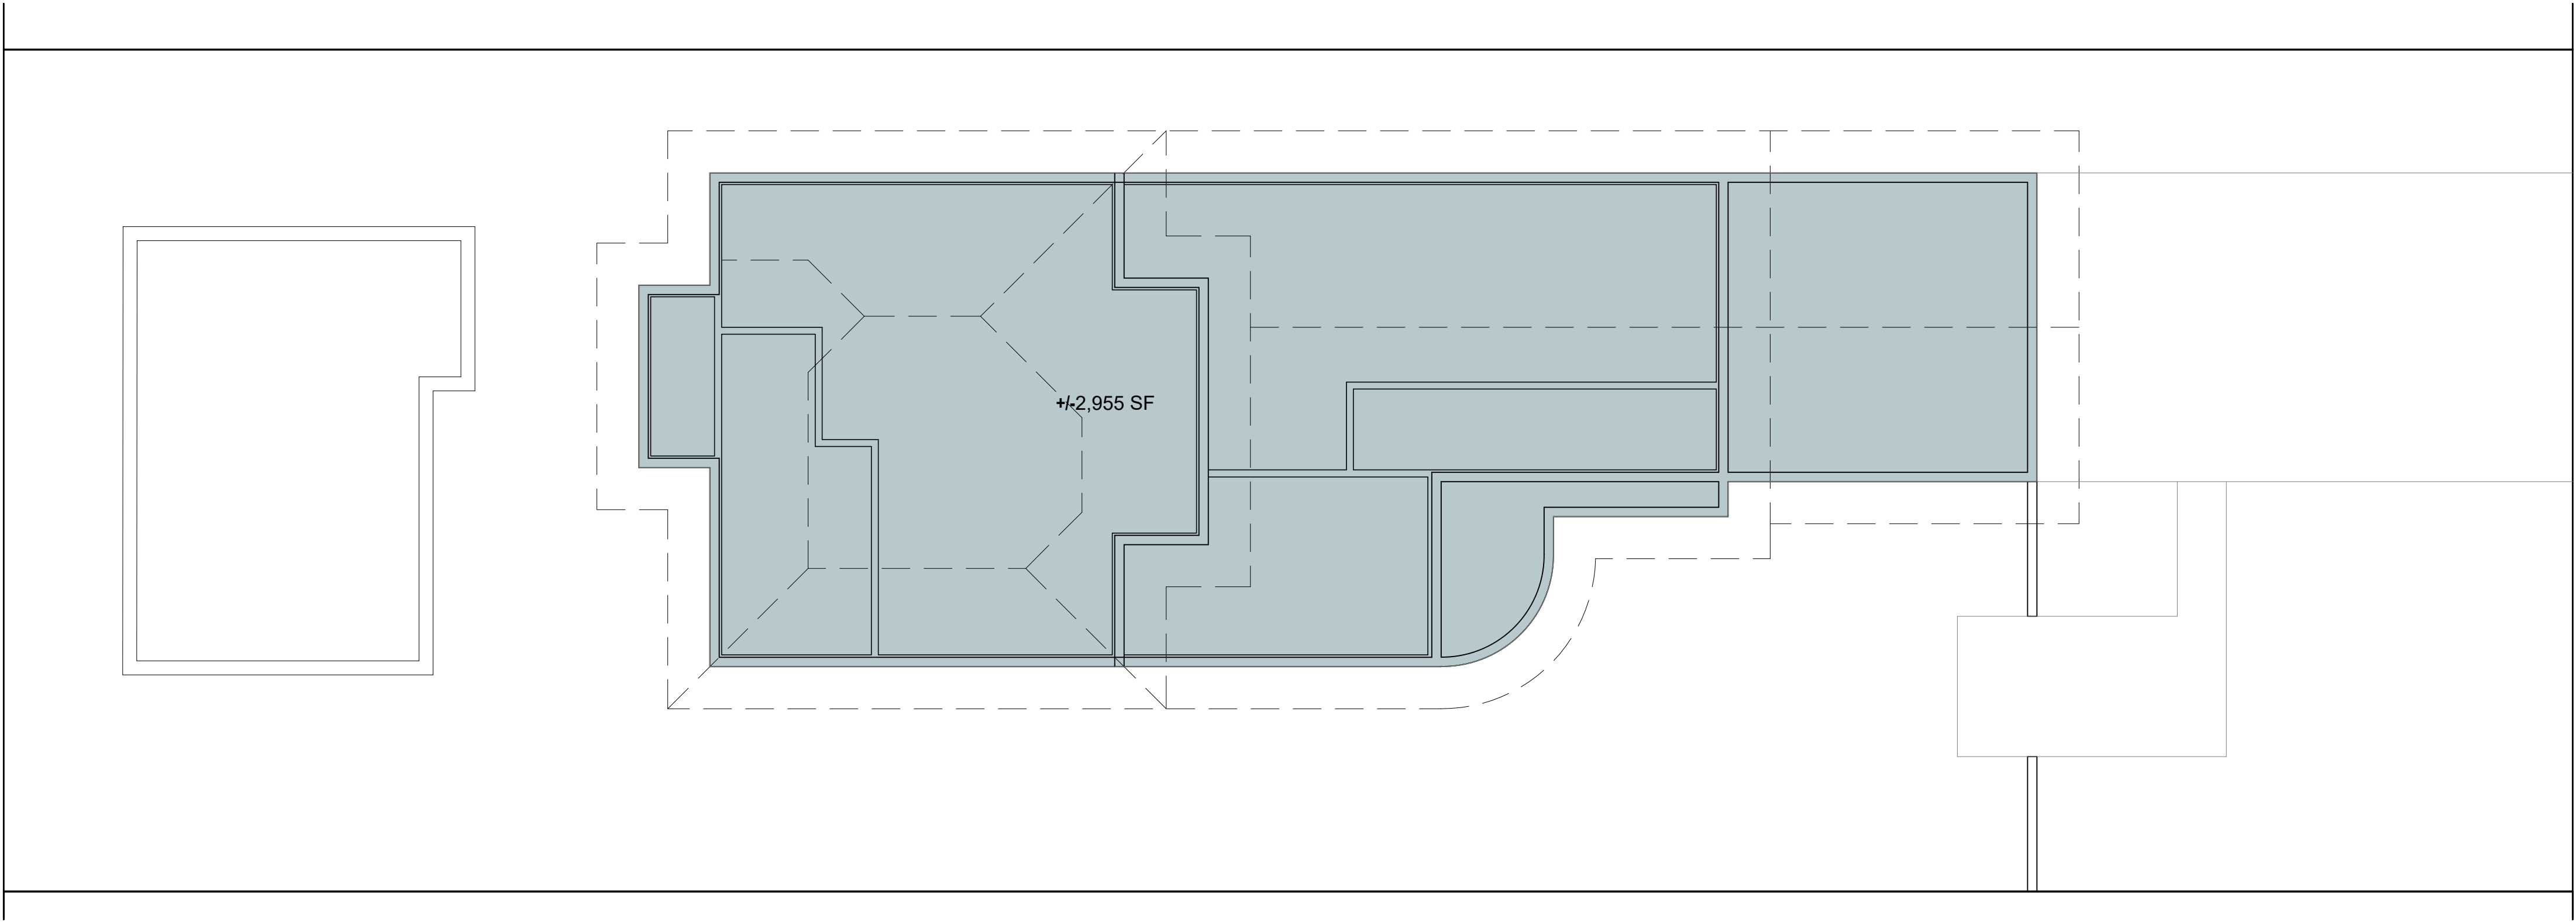

EXISTING ZONING DIAGRAM - LOT COVERAGE

Scale: 1/8" = 1'-0"

LOT AREA		10,980 S.F.
MAX LOT COVERAGE ALLOWED		3,294 S.F. (30.0%)
EXISTING LOT COVERAGE		
EXISTING MAIN RESIDENCE	+/-2,955 S.F.	
TOTAL		+/-2,955 S.F. (26.91%)

Rev.	Date	Rev.	Date

ALL DRAWINGS AND WRITTEN MATERIAL APPEARING HEREIN CONSTITUTE THE ORIGINAL AND UNPUBLISHED WORK OF KOBİ KARP AIA, AND MAY NOT BE DUPLICATED, USED, OR DISCLOSED WITHOUT THE EXPRESS WRITTEN CONSENT OF KOBİ KARP ARCHITECTURE & INTERIOR DESIGN, INC. AIA. (c) 2020.

WEST DILIDO RESIDENCE
450 WEST DILIDO
MIAMI BEACH, FL 33139

Owner:
Name 450 DILIDO, LLC
Address 450 DILIDO DRIVE
Address MIAMI BEACH, FL 33139
Tel:
Email

Consultant: Landscape Architect
Name David O. Inc., Landscape Architecture
Address P.O. Box 331615
Address Coconut Grove, Florida 33233
Tel: (305) 854-9299
Email DavidODesign@hotmail.com

Consultant:
Name
Address
Address
Tel:
Email

Consultant:
Name
Address
Address
Tel:
Email


Architect of Record:
Kobi Karp Architecture and Interior Design, Inc.
2915 Biscayne Boulevard, Suite #200
Miami, Florida 33137 USA
Tel: +1(305) 573 1818
Fax: +1(305) 573 3766

KOBİ KARP
Lic. # AR0012578




EXISTING ZONING DIAGRAM
LOT COVERAGE

Date	03-16-2020	Sheet No.
Scale		A1.01
Project	2004	

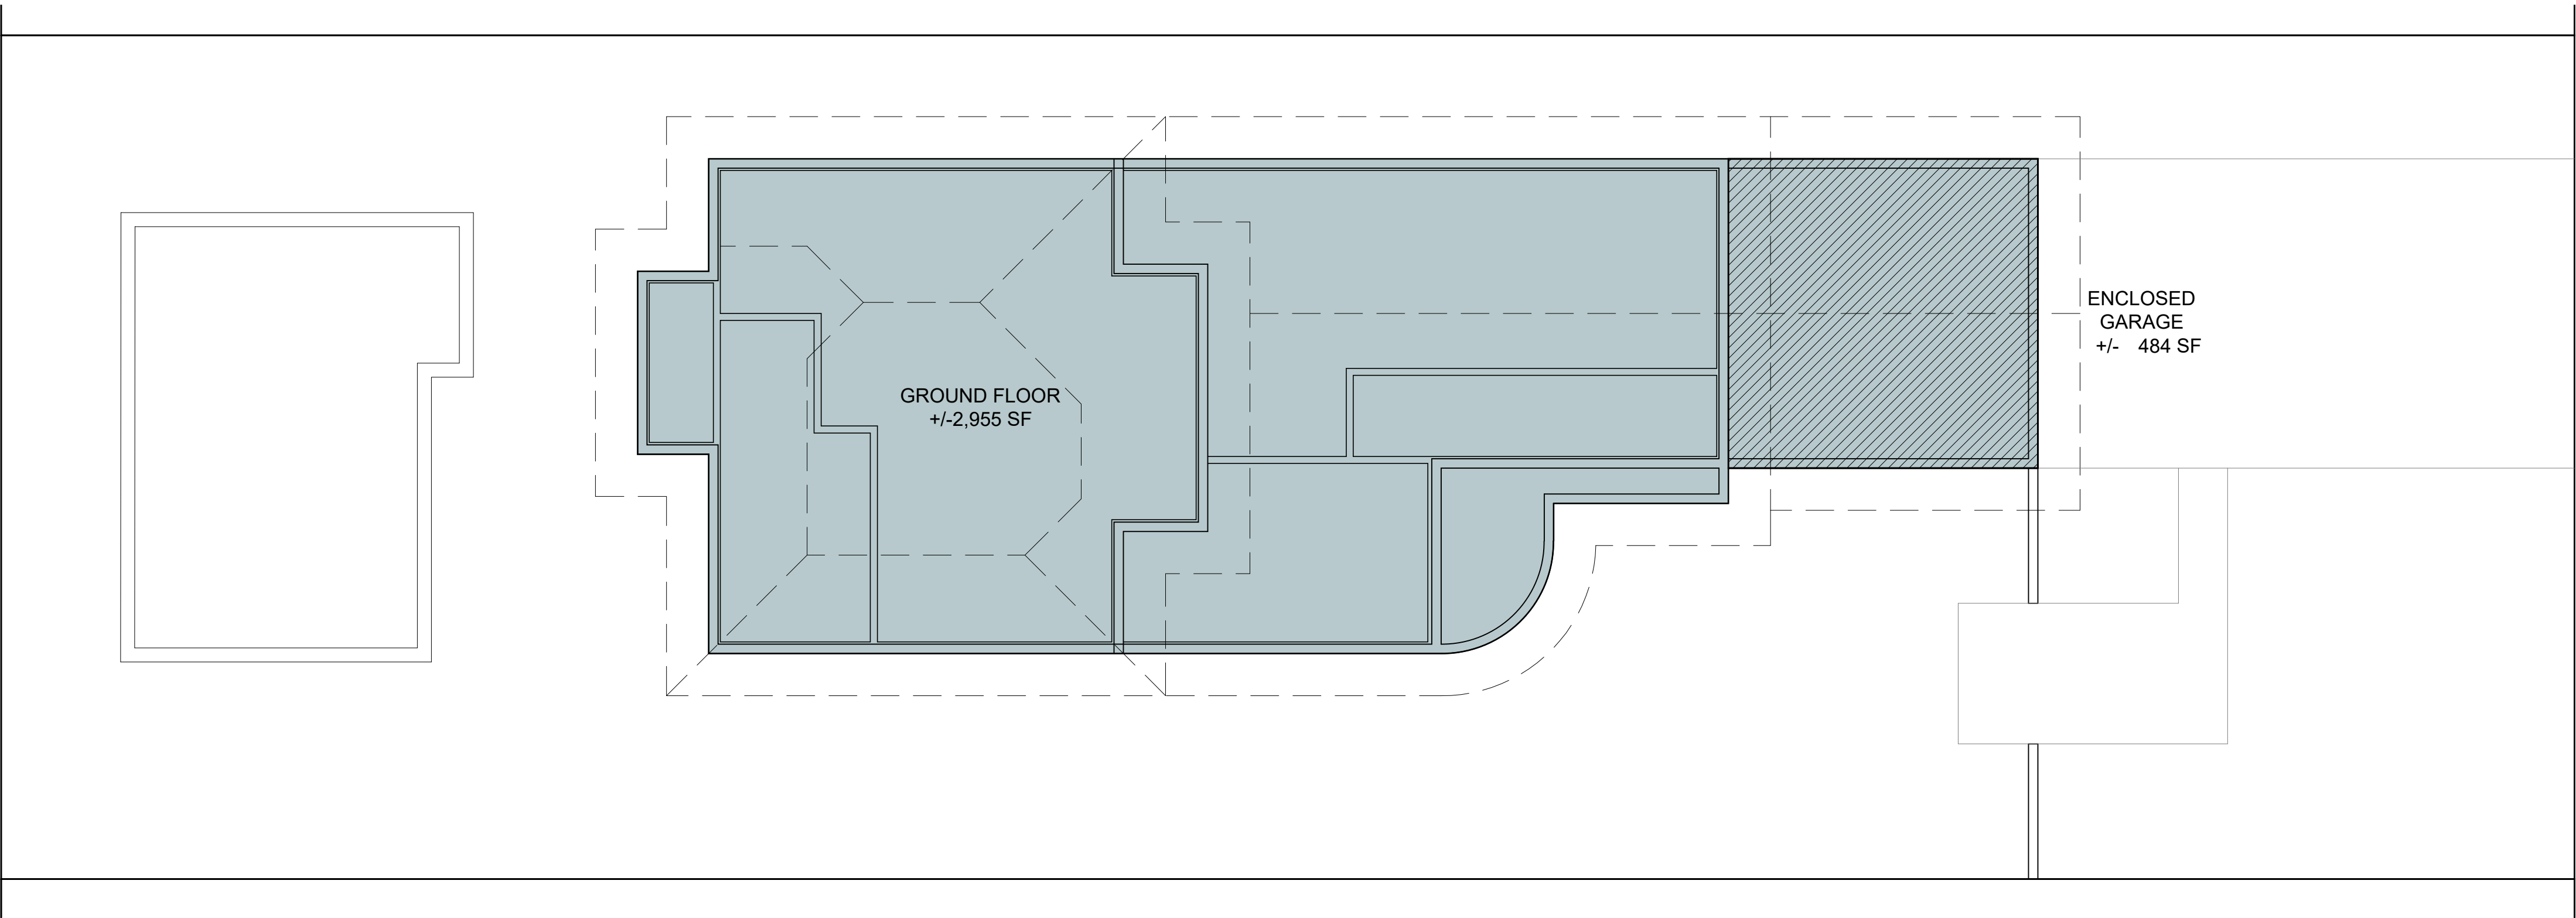

N
1
EXISTING ZONING DIAGRAM - UNIT SIZE LEVEL 1
Scale: 1/8" = 1'-0"

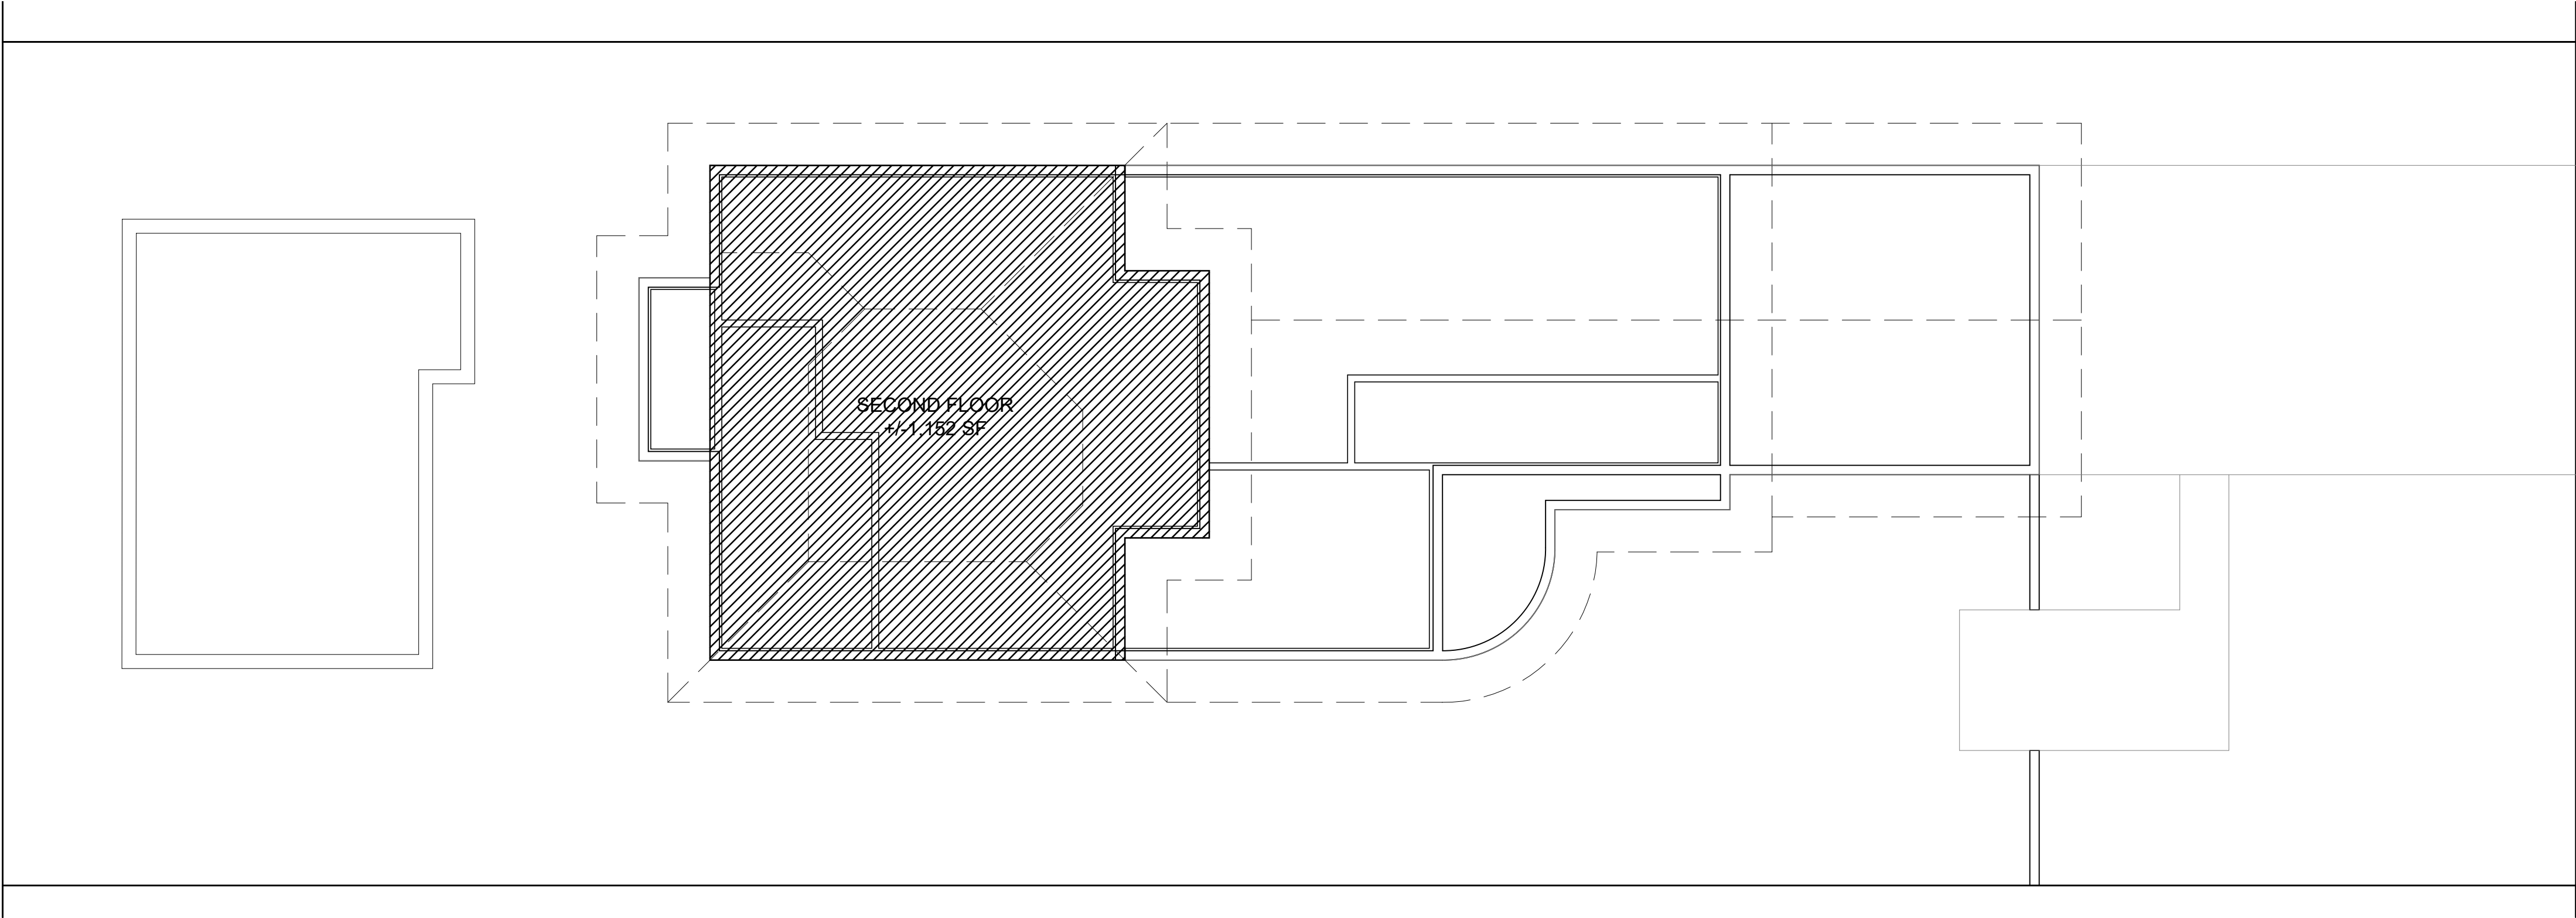

N
2
EXISTING ZONING DIAGRAM - UNIT SIZE LEVEL 2
Scale: 1/8" = 1'-0"

LOT AREA	10,980 S.F.
MAX UNIT SIZE ALLOWED	5,490 S.F. (30.00%)
EXISTING LEVEL 1 UNIT SIZE	+/-2,955 S.F.
EXISTING LEVEL 2 UNIT SIZE	+/-1,152 S.F.
TOTAL (PROPERTY APPRAISER WEBSITE)	+/-3,978 S.F (36.22 %)

Rev.	Date	Rev.	Date

ALL DRAWINGS AND WRITTEN MATERIAL APPEARING HEREIN CONSTITUTE THE ORIGINAL AND UNPUBLISHED WORK OF KOB KARP AIA, AND MAY NOT BE DUPLICATED, USED, OR DISCLOSED WITHOUT THE EXPRESS WRITTEN CONSENT OF KOB KARP ARCHITECTURE & INTERIOR DESIGN, INC. AIA. (c) 2020.

WEST DILIDO RESIDENCE
450 WEST DILIDO
MIAMI BEACH, FL 33139

Owner:
Name 450 DILIDO, LLC
Address 450 DILIDO DRIVE
Address MIAMI BEACH, FL 33139
Tel:
Email

Consultant: Landscape Architect
Name David O. Inc., Landscape Architecture
Address P.O. Box 331615
Address Coconut Grove, Florida 33233
Tel: (305) 854-9299
Email DavidODesign@hotmail.com

Consultant:
Name
Address
Address
Tel:
Email

Consultant:
Name
Address
Address
Tel:
Email



Architect of Record:
Kobi Karp Architecture and Interior Design, Inc.
2915 Biscayne Boulevard, Suite #200
Miami, Florida 33137 USA
Tel: +1(305) 573 1818
Fax: +1(305) 573 3766

K O B I
K A R P

KOBI KARP
Lic. # AR0012578

EXISTING ZONING DIAGRAM
UNIT SIZE

Date	03-16-2020	Sheet No.
Scale		A1.02
Project	2004	

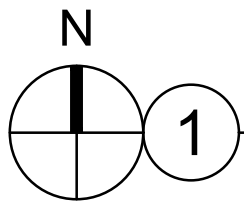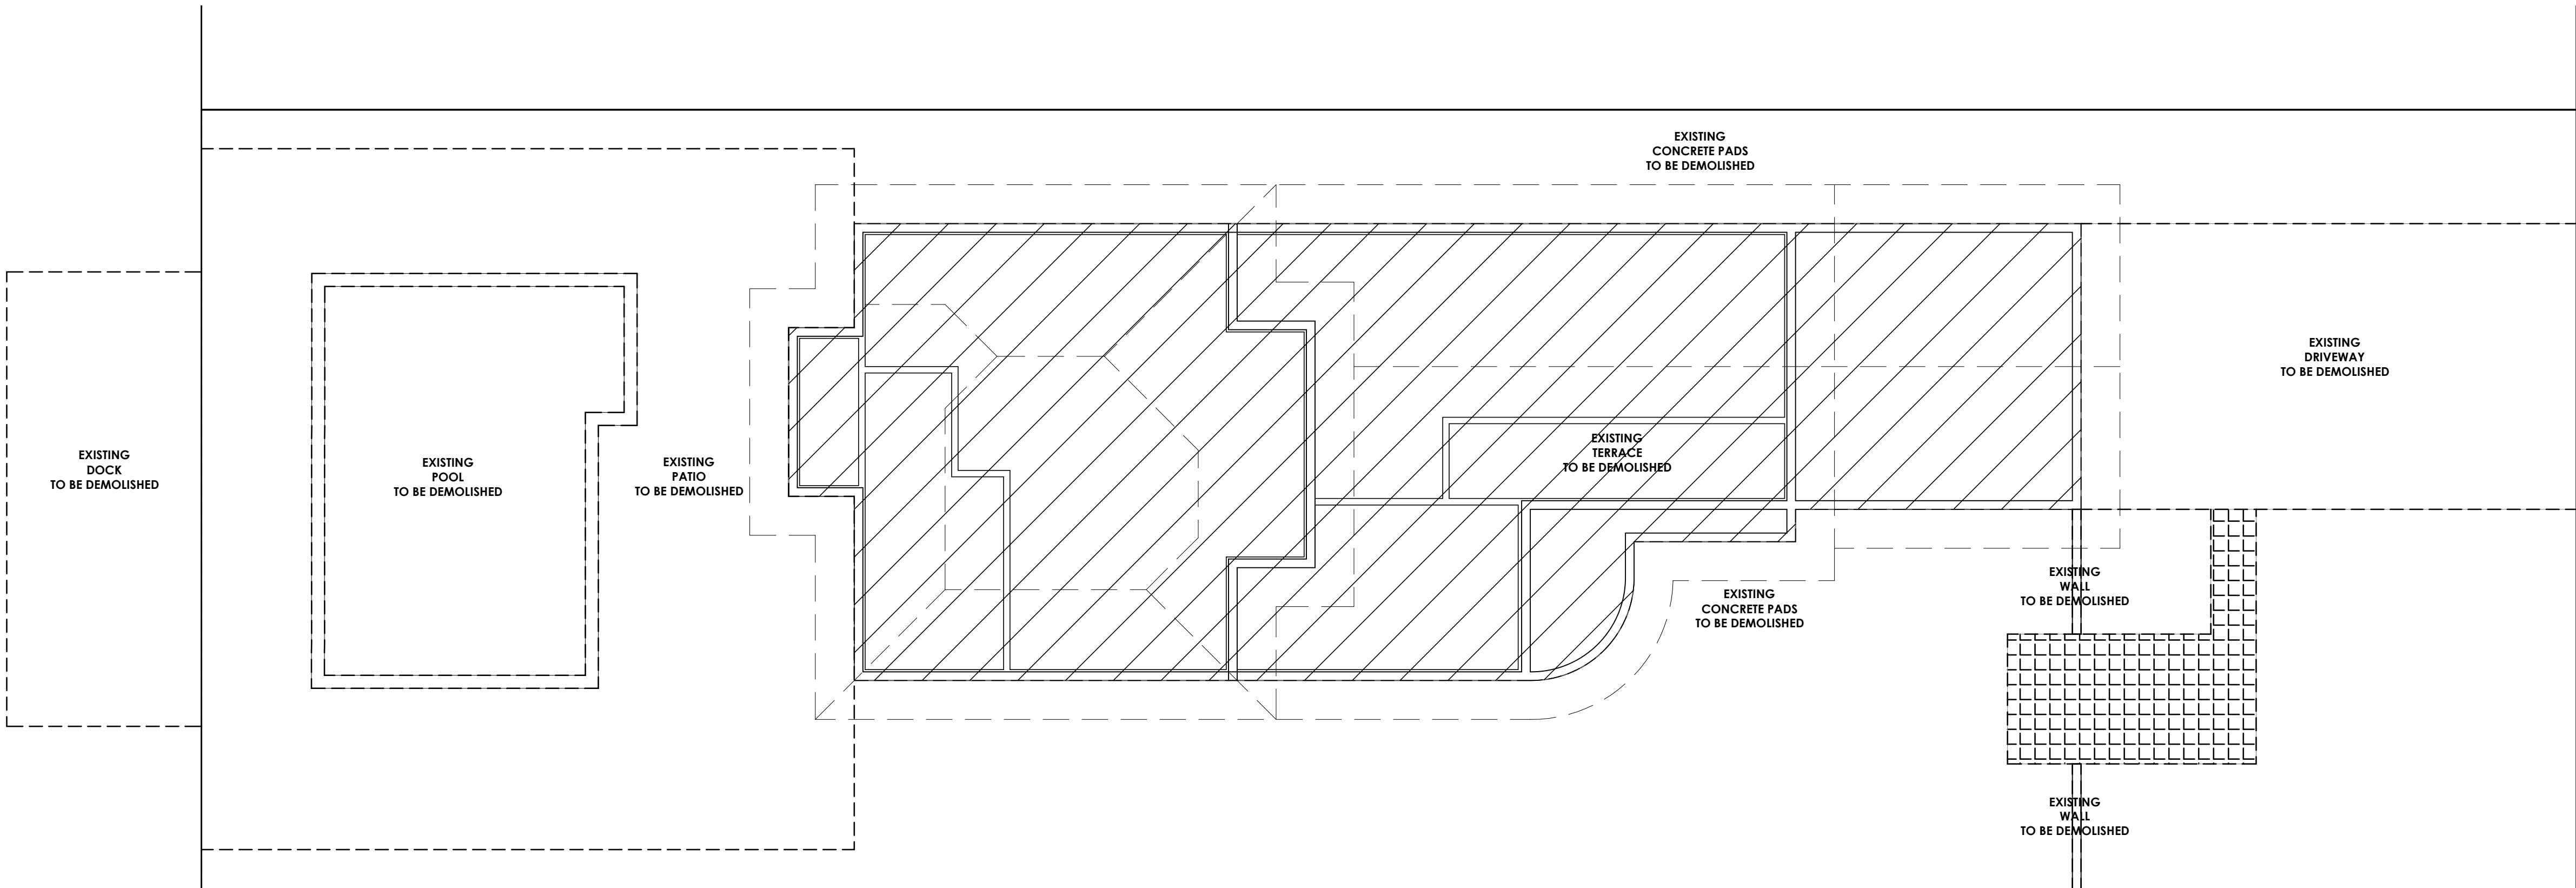

DEMOLITION PLAN

Scale: 1/8" = 1'-0"

Rev.	Date	Rev.	Date

ALL DRAWINGS AND WRITTEN MATERIAL APPEARING HEREIN CONSTITUTE THE ORIGINAL AND UNPUBLISHED WORK OF KOB KARP AIA, AND MAY NOT BE DUPLICATED, USED, OR DISCLOSED WITHOUT THE EXPRESS WRITTEN CONSENT OF KOB KARP ARCHITECTURE & INTERIOR DESIGN, INC. AIA. (c) 2020.

WEST DILIDO RESIDENCE

450 WEST DILIDO
MIAMI BEACH, FL 33139

Owner:
Name: 450 DILIDO, LLC
Address: 450 DILIDO DRIVE
Address: MIAMI BEACH, FL 33139
Tel:
Email:

Consultant: Landscape Architect
Name: David O. Inc., Landscape Architect
Address: P.O. Box 331615
Address: Coconut Grove, Florida 33233
Tel: (305) 854-9299
Email: DavidODesign@hotmail.com

Consultant:
Name:
Address:
Address:
Tel:
Email:

Consultant:
Name:
Address:
Address:
Tel:
Email:


Architect of Record:
Kobi Karp Architecture and Interior Design, Inc.
2915 Biscayne Boulevard, Suite #200
Miami, Florida 33137 USA
Tel: +1(305) 573 1818
Fax: +1(305) 573 3766

K O B I
K A R P


KOB KARP
Lic. # AR0012578

DEMOLITION PLAN

Date	03-16-2020	Sheet No.
Scale		A1.03
Project	2004	

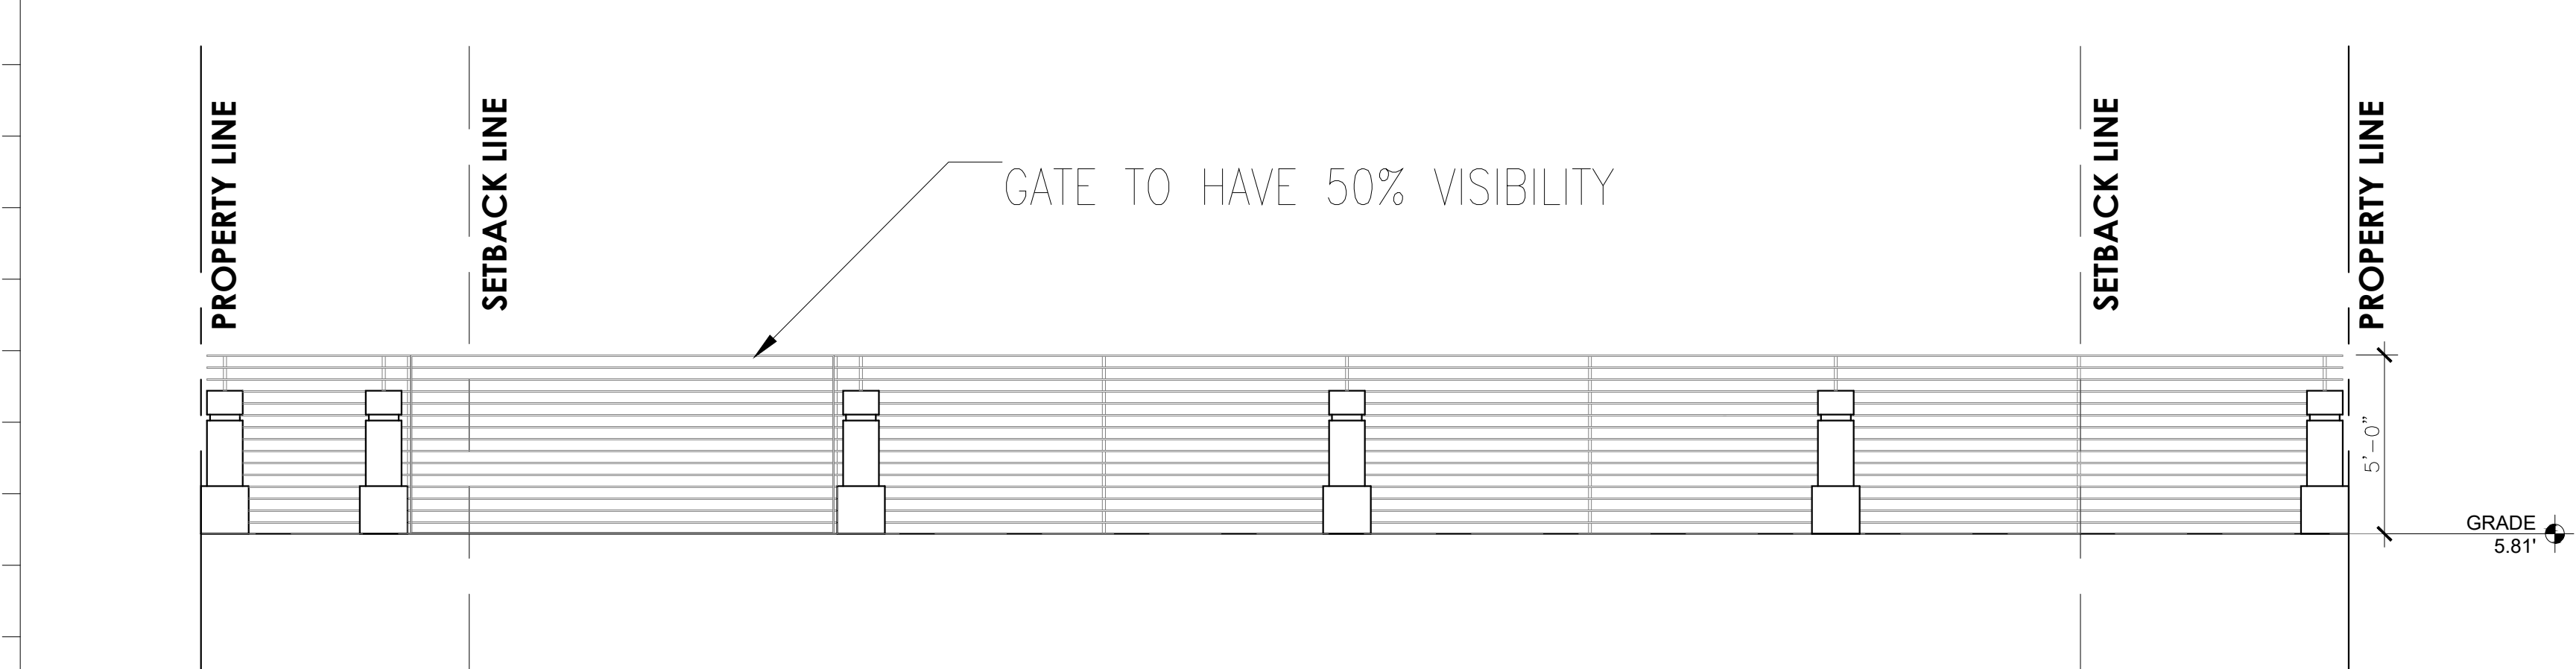


Scale: $1/4" = 1'-0"$

 

SITE PLAN

Date	03-16-2020	Sheet No. A2.01
Scale		
Project	2004	

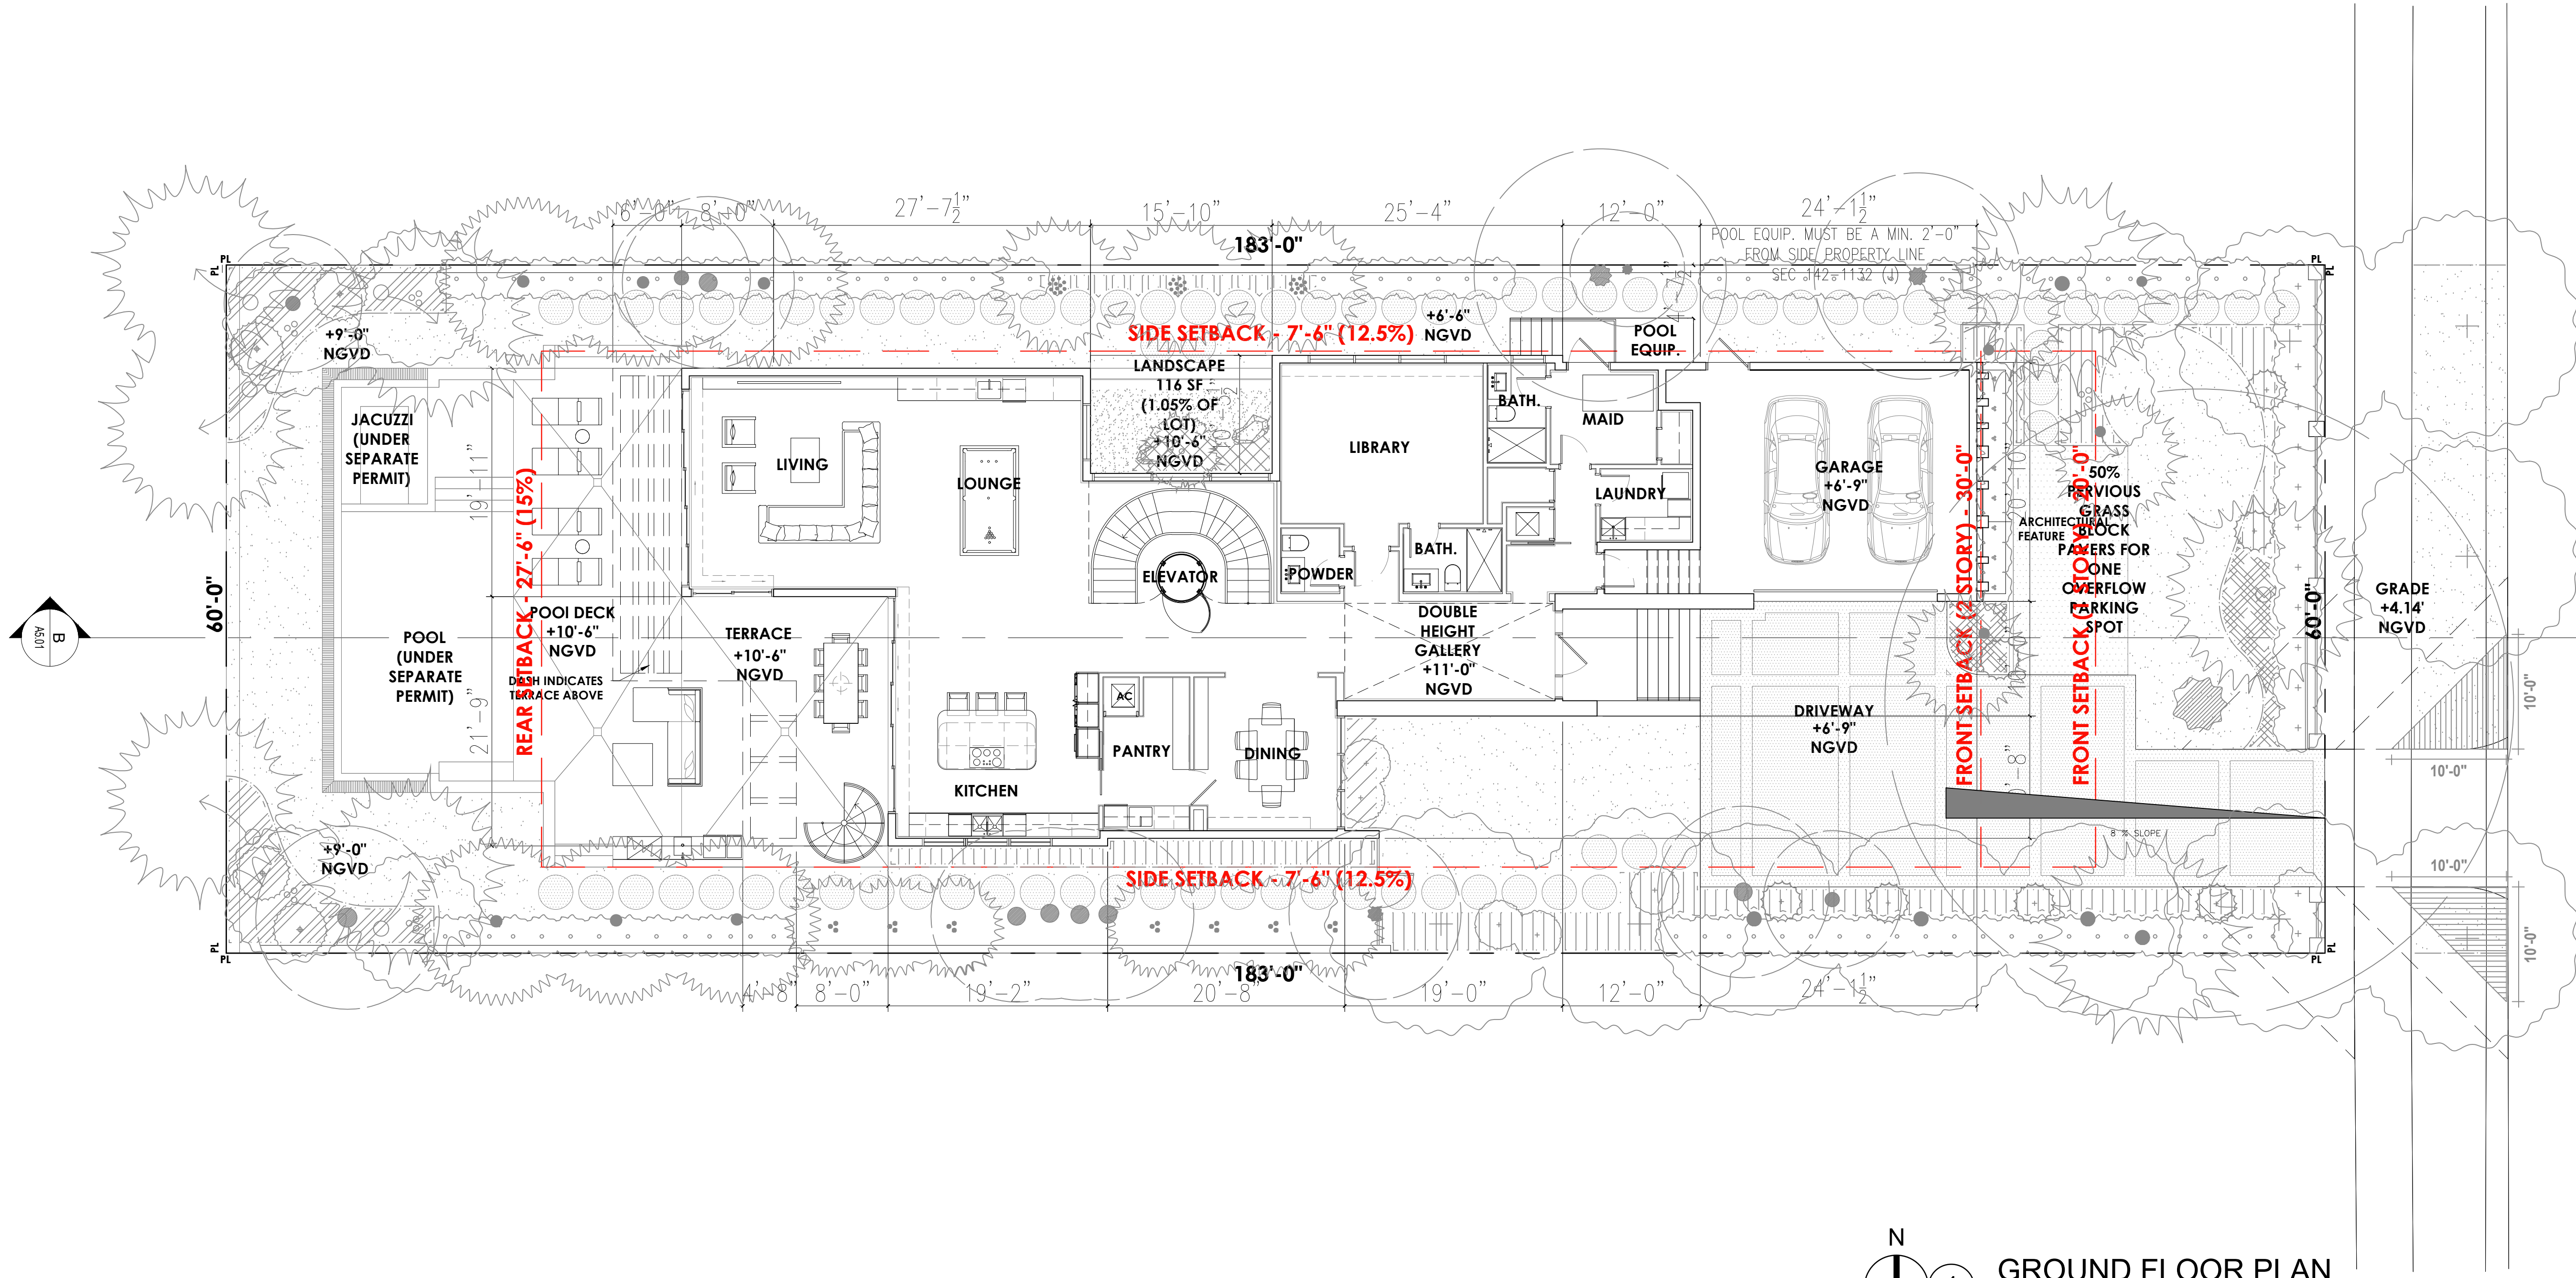

1 GROUND FLOOR PLAN

Rev.	Date	Rev.	Date

ALL DRAWINGS AND WRITTEN MATERIAL APPEARING HEREIN CONSTITUTE THE ORIGINAL AND UNPUBLISHED WORK OF KOBİ KARP AIA, AND MAY NOT BE REPRODUCED, COPIED, OR DISCLOSED WITHOUT THE EXPRESS WRITTEN CONSENT OF KOBİ KARP ARCHITECTURE & INTERIOR DESIGN, INC. AIA. (c) 2020.

WEST DILIDO RESIDENCE

450 WEST DILIDO
MIAMI BEACH, FL 33139

Owner:
Name: 450 DILIDO, LLC
Address: 450 DILIDO DRIVE
Address: MIAMI BEACH, FL 33139
Tel.:
Email:

Consultant: Landscape Architect
Name: David O. Inc., Landscape Architecture
Address: P.O. Box 331615
Address: Coconut Grove, Florida 33233
Tel.: (305) 854-9299
Email: DavidODesign@hotmail.com

Consultant:
Name:
Address:
Address:
Tel.:
Email:

Consultant:
Name:
Address:
Address:
Tel.:
Email:

Architect of Record:
Kobi Karp Architecture and Interior Design, Inc.
2915 Biscayne Boulevard, Suite #200
Miami, Florida 33137 USA
Tel.: +1(305) 573 1818
Fax: +1(305) 573 3766

KOBİ

KARP



KOBİ KARP

Lic. # AR0012578

FLOOR PLAN

GROUND FLOOR PLAN

Date	03-16-2020	Sheet No.
Scale		A3.01
Project	2004	

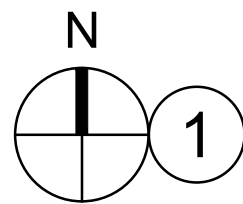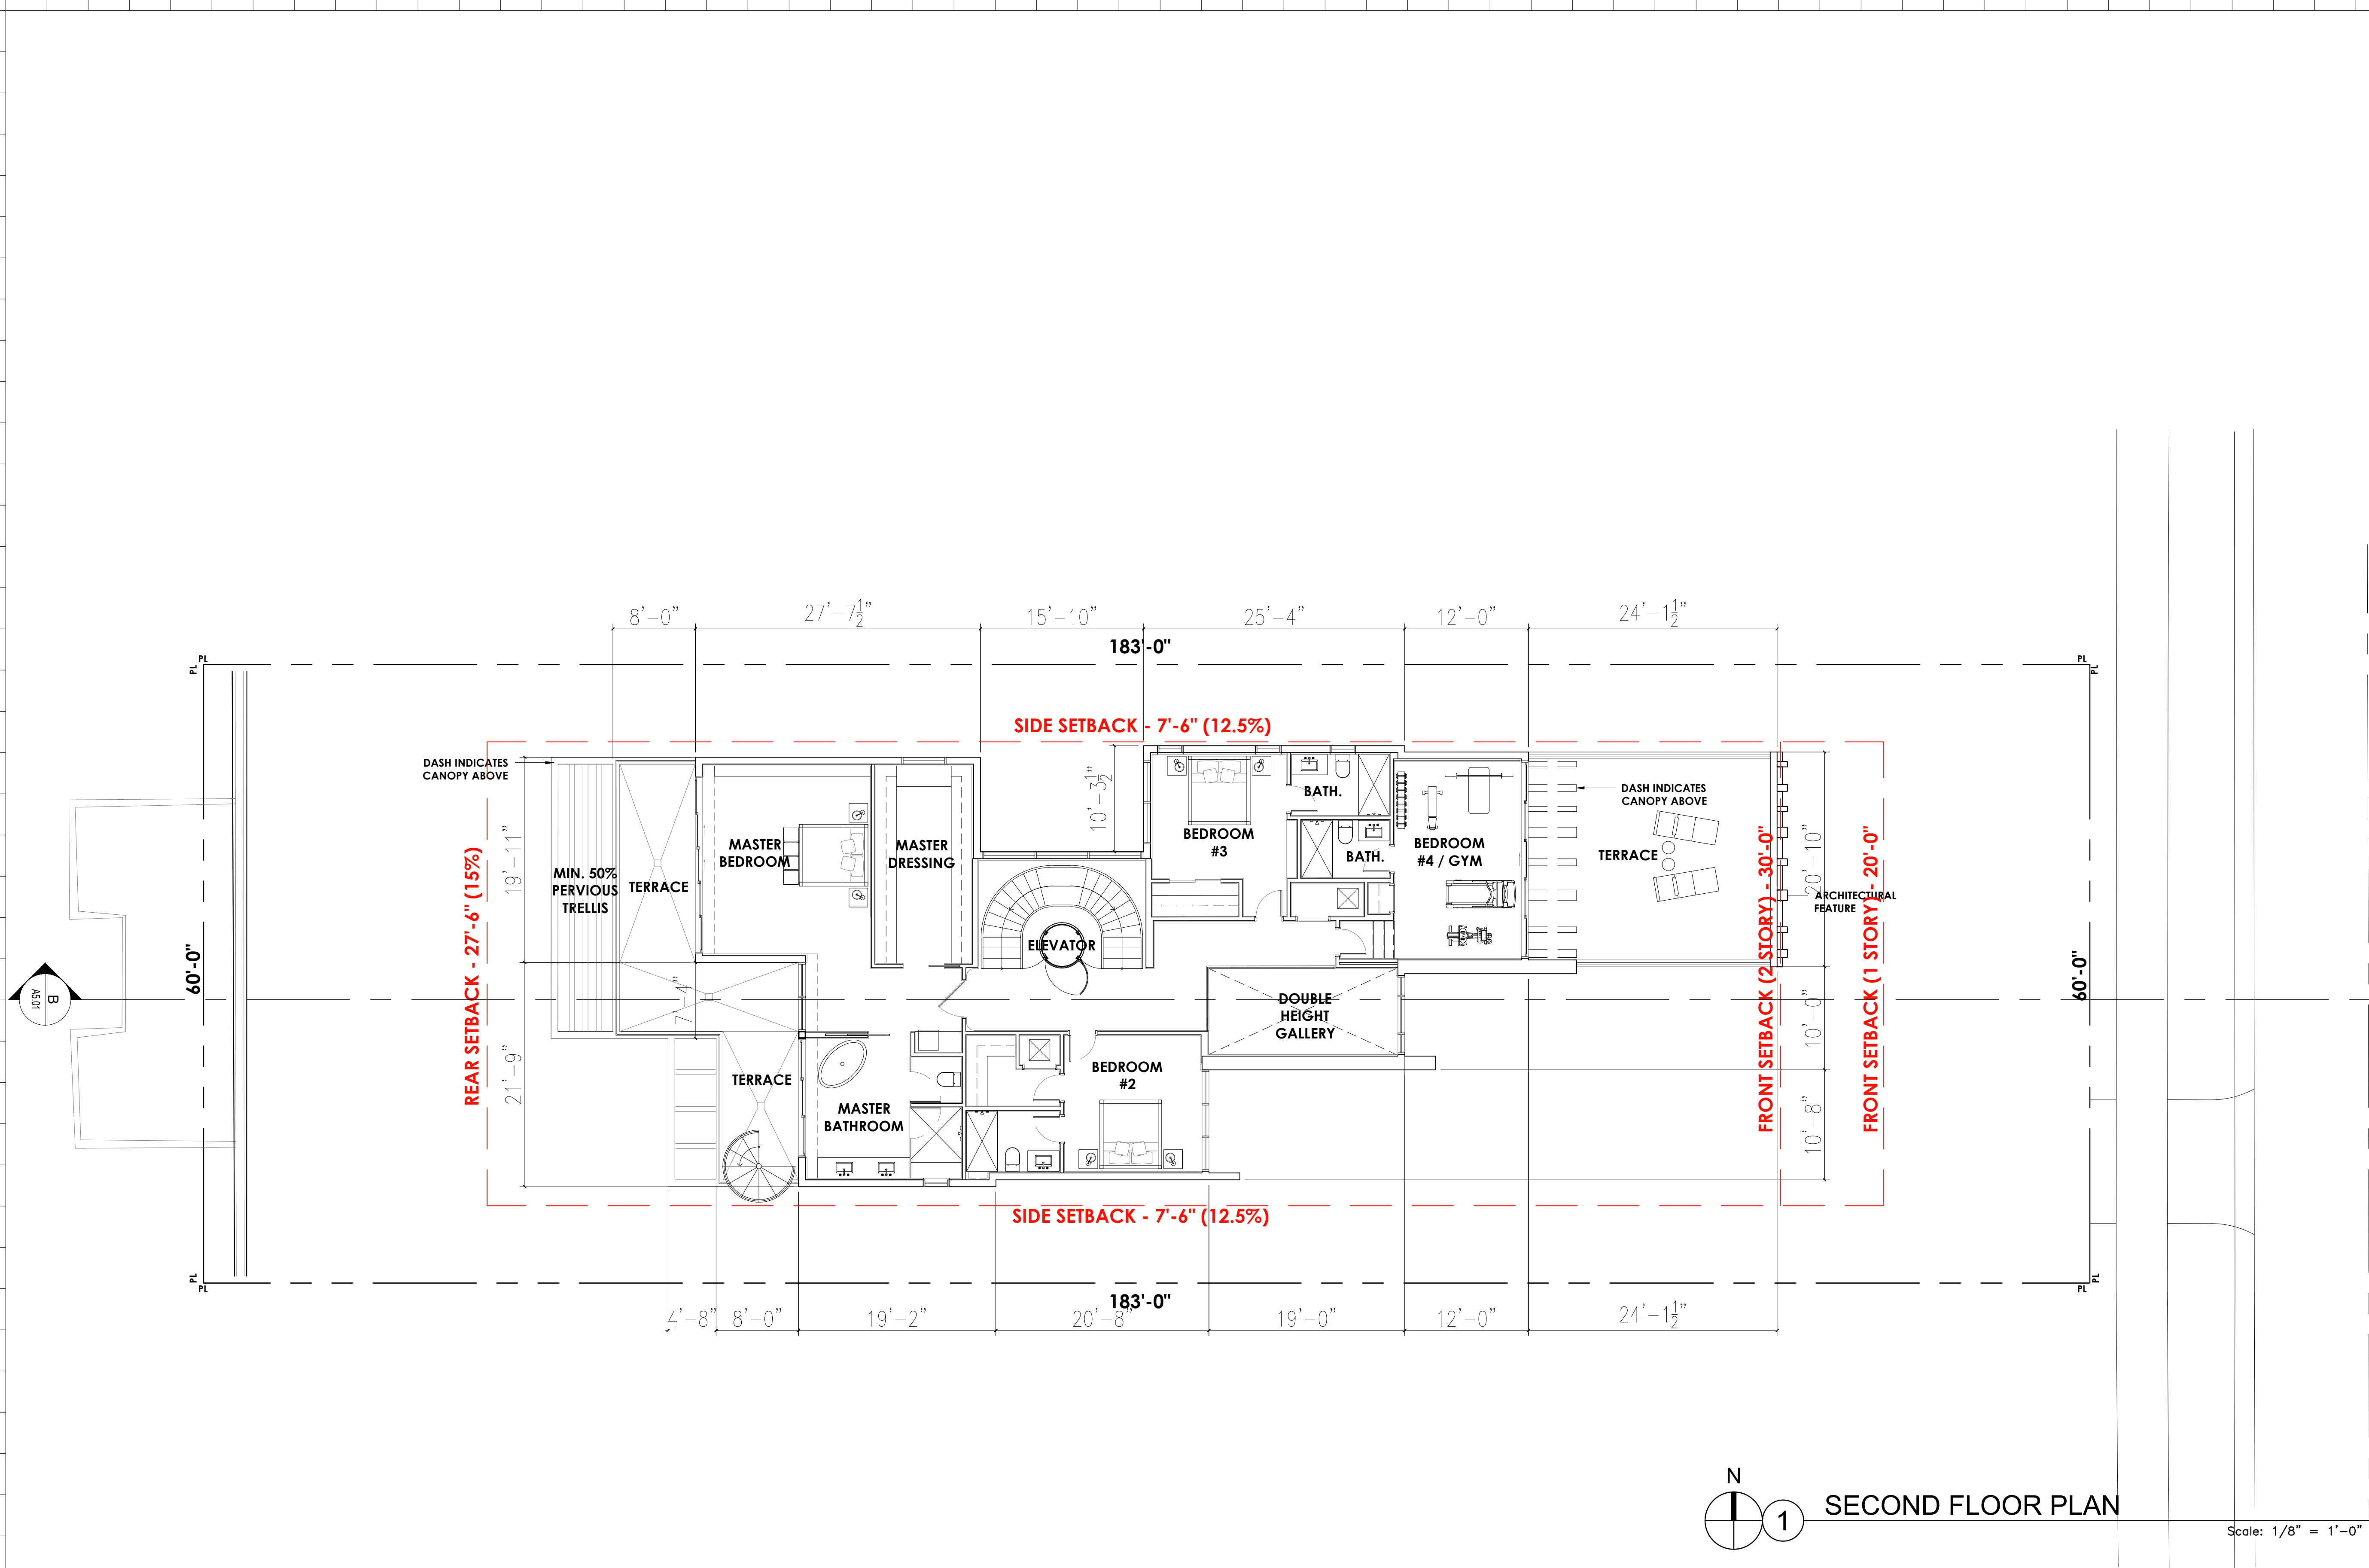

SECOND FLOOR PLAN

Scale: 1/8" = 1'-0"

Rev.	Date	Rev.	Date

ALL DRAWINGS AND WRITTEN MATERIAL APPEARING HEREIN CONSTITUTE THE ORIGINAL AND UNPUBLISHED WORK OF KOBİ KARP AIA, AND MAY NOT BE DUPLICATED, USED, OR DISCLOSED WITHOUT THE EXPRESS WRITTEN CONSENT OF KOBİ KARP ARCHITECTURE & INTERIOR DESIGN, INC. AIA. (c) 2020.

WEST DILIDO RESIDENCE

450 WEST DILIDO
MIAMI BEACH, FL 33139

Owner:
Name 450 DILIDO, LLC
Address 450 DILIDO DRIVE
Address MIAMI BEACH, FL 33139
Tel:
Email

Consultant: Landscape Architect
Name David O. Inc., Landscape Architecture
Address P.O. Box 331615
Address Coconut Grove, Florida 33233
Tel: (305) 854-9299
Email DavidODesign@hotmail.com

Consultant:
Name
Address
Address
Tel:
Email

Consultant:
Name
Address
Address
Tel:
Email


Architect of Record:
Kobi Karp Architecture and Interior Design, Inc.
2915 Biscayne Boulevard, Suite #200
Miami, Florida 33137 USA
Tel: +1(305) 573 1818
Fax: +1(305) 573 3766

KOBİ KARP
Lic. # AR0012578



FLOOR PLAN
SECOND FLOOR PLAN

Date	03-16-2020	Sheet No.
Scale		A3.02
Project	2004	

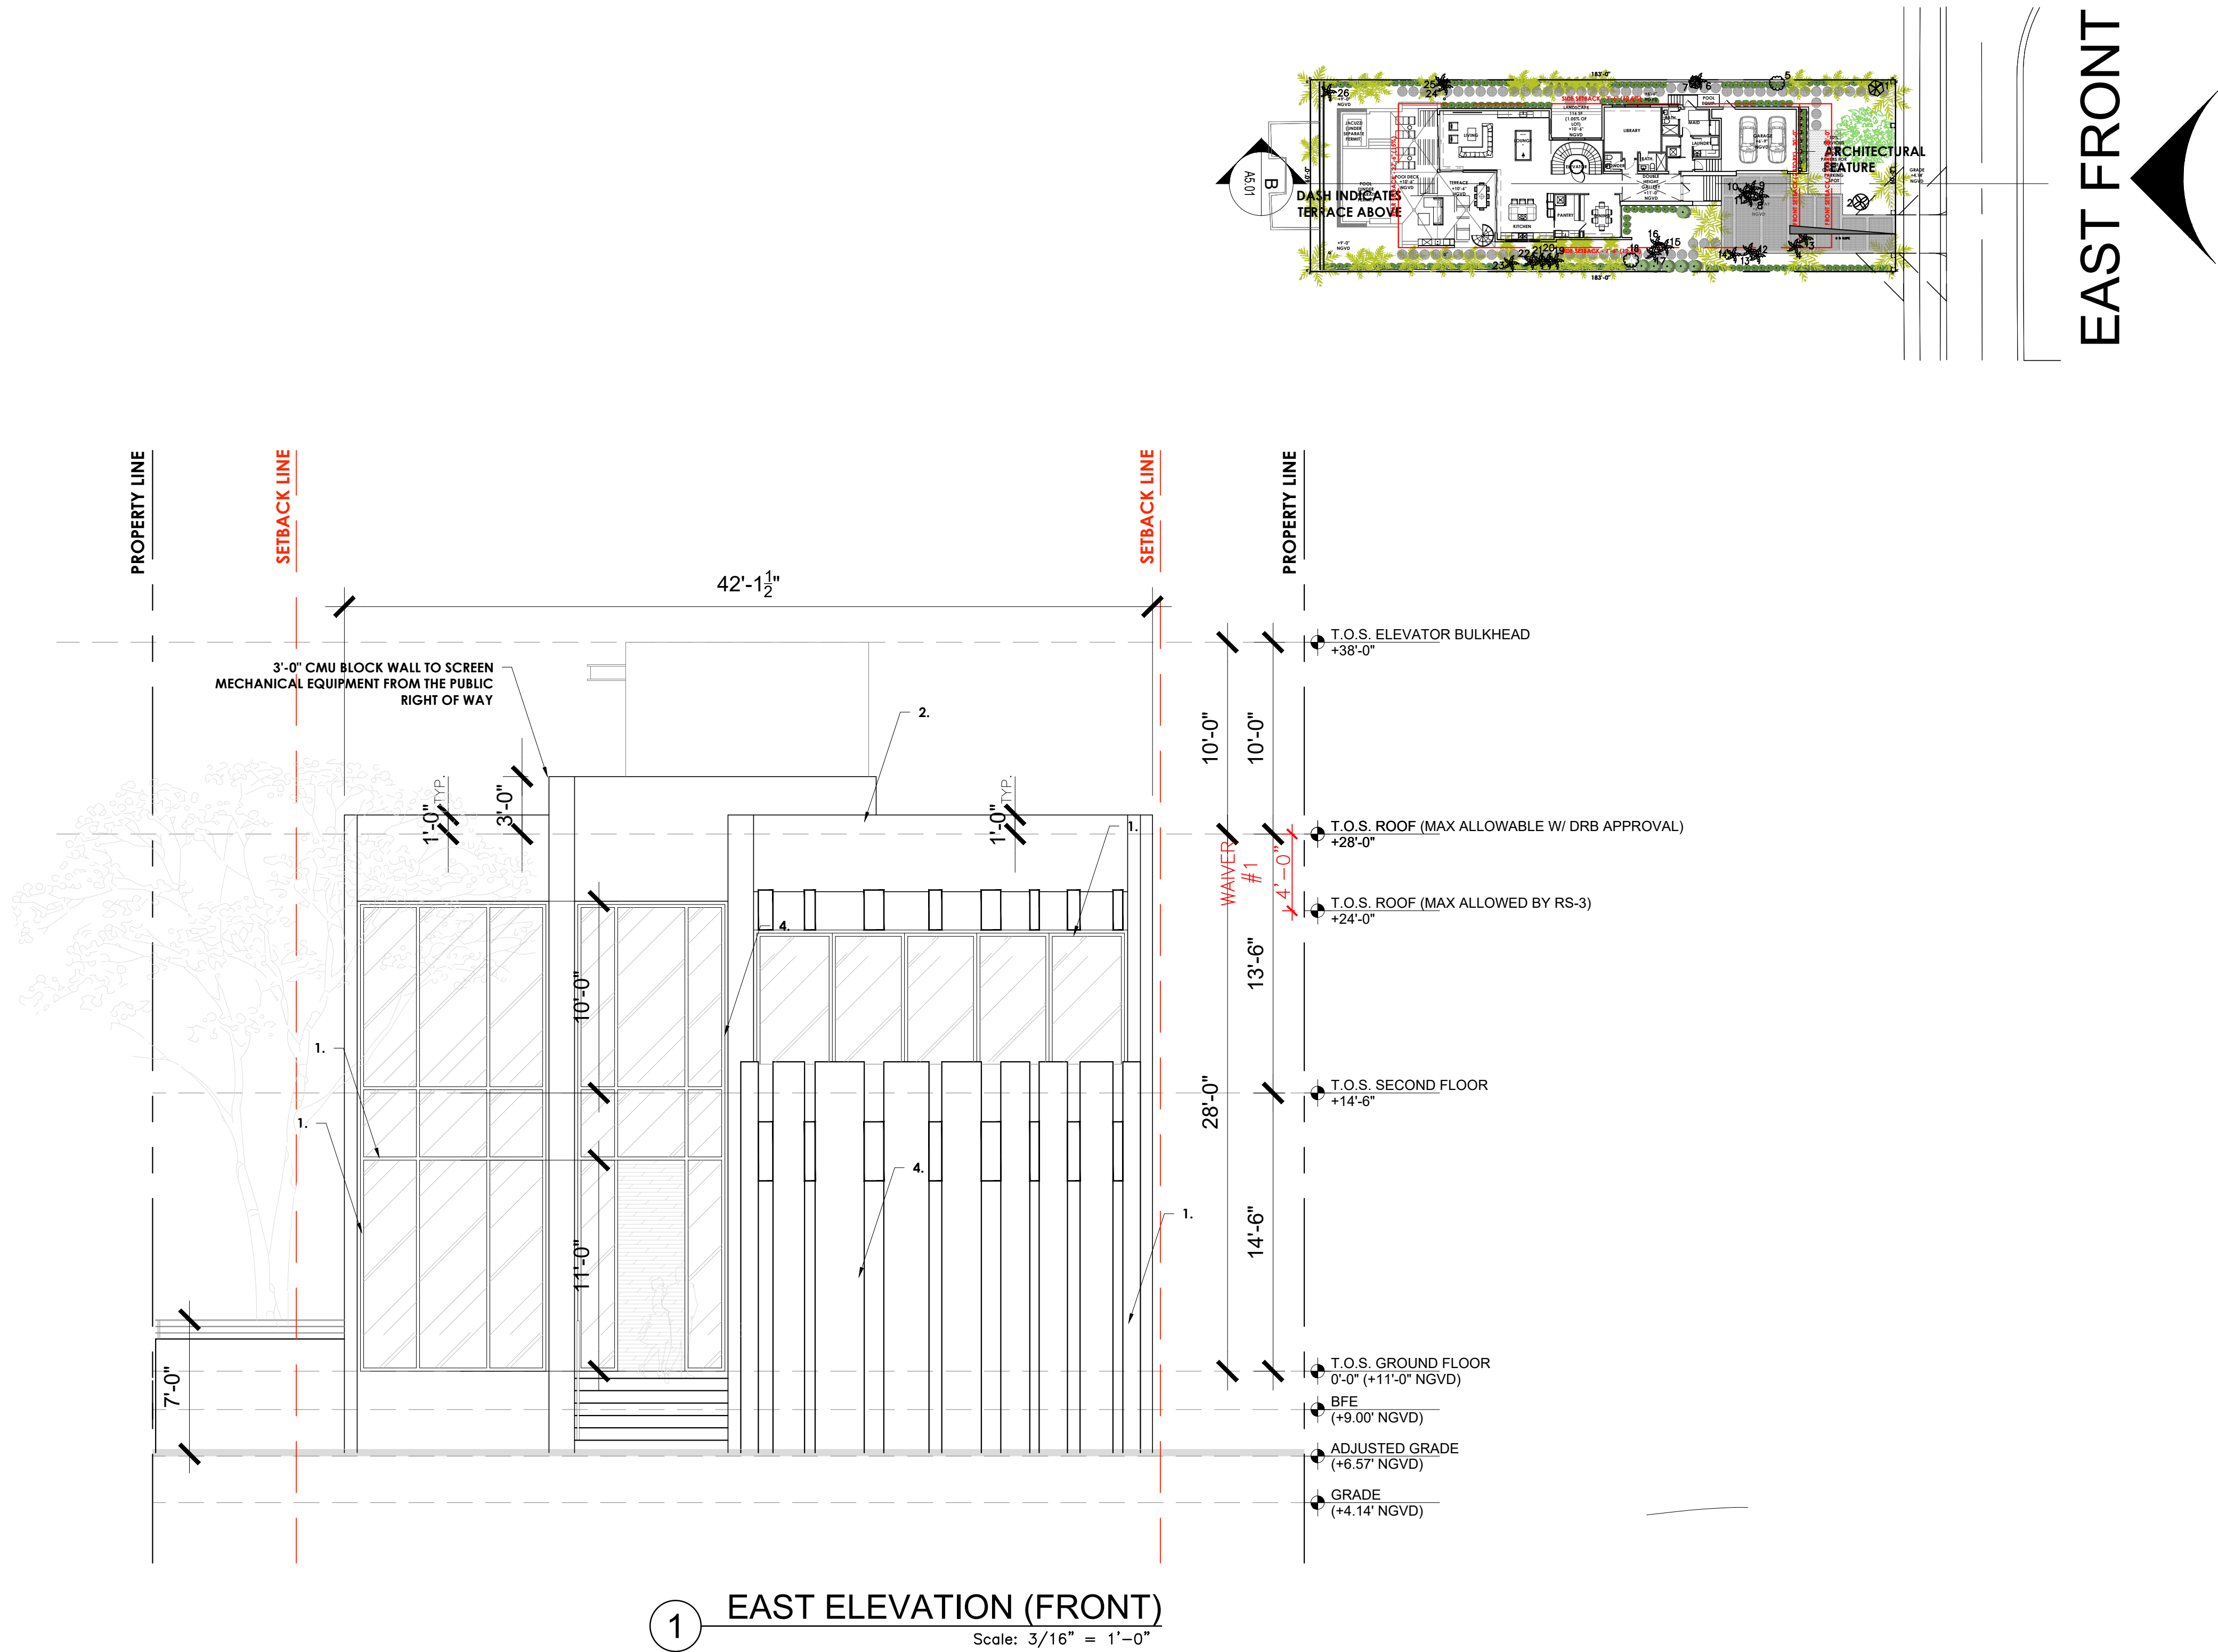

Rev.	Date	Rev.	Date

ALL DRAWINGS AND WRITTEN MATERIAL APPEARING HEREIN CONSTITUTE THE ORIGINAL AND UNPUBLISHED WORK OF KOB KARP AIA, AND MAY NOT BE DUPLICATED, USED, OR DISCLOSED WITHOUT THE EXPRESS WRITTEN CONSENT OF KOB KARP ARCHITECTURE & INTERIOR DESIGN, INC. AIA. (c) 2020.

WEST DILIDO RESIDENCE
450 WEST DILIDO
MIAMI BEACH, FL 33139

Owner:
Name 450 DILIDO, LLC
Address 450 DILIDO DRIVE
Address MIAMI BEACH, FL 33139
Tel:
Email

Consultant: Landscape Architect
Name David O. Inc., Landscape Architecture
Address P.O. Box 331615
Address Coconut Grove, Florida 33233
Tel: (305) 854-9299
Email DavidODesign@hotmail.com

Consultant:
Name
Address
Address
Tel:
Email

Consultant:
Name
Address
Address
Tel:
Email

Architect of Record:
Kobi Karp Architecture and Interior Design, Inc.
2915 Biscayne Boulevard, Suite #200
Miami, Florida 33137 USA
Tel: +1(305) 573 1818
Fax: +1(305) 573 3766



KOBI
KARP

KOBI KARP
Lic. # AR0012578


ELEVATIONS
FRONT

Date	03-16-2020	Sheet No.
Scale		A4.01
Project	2004	

WEST REAR

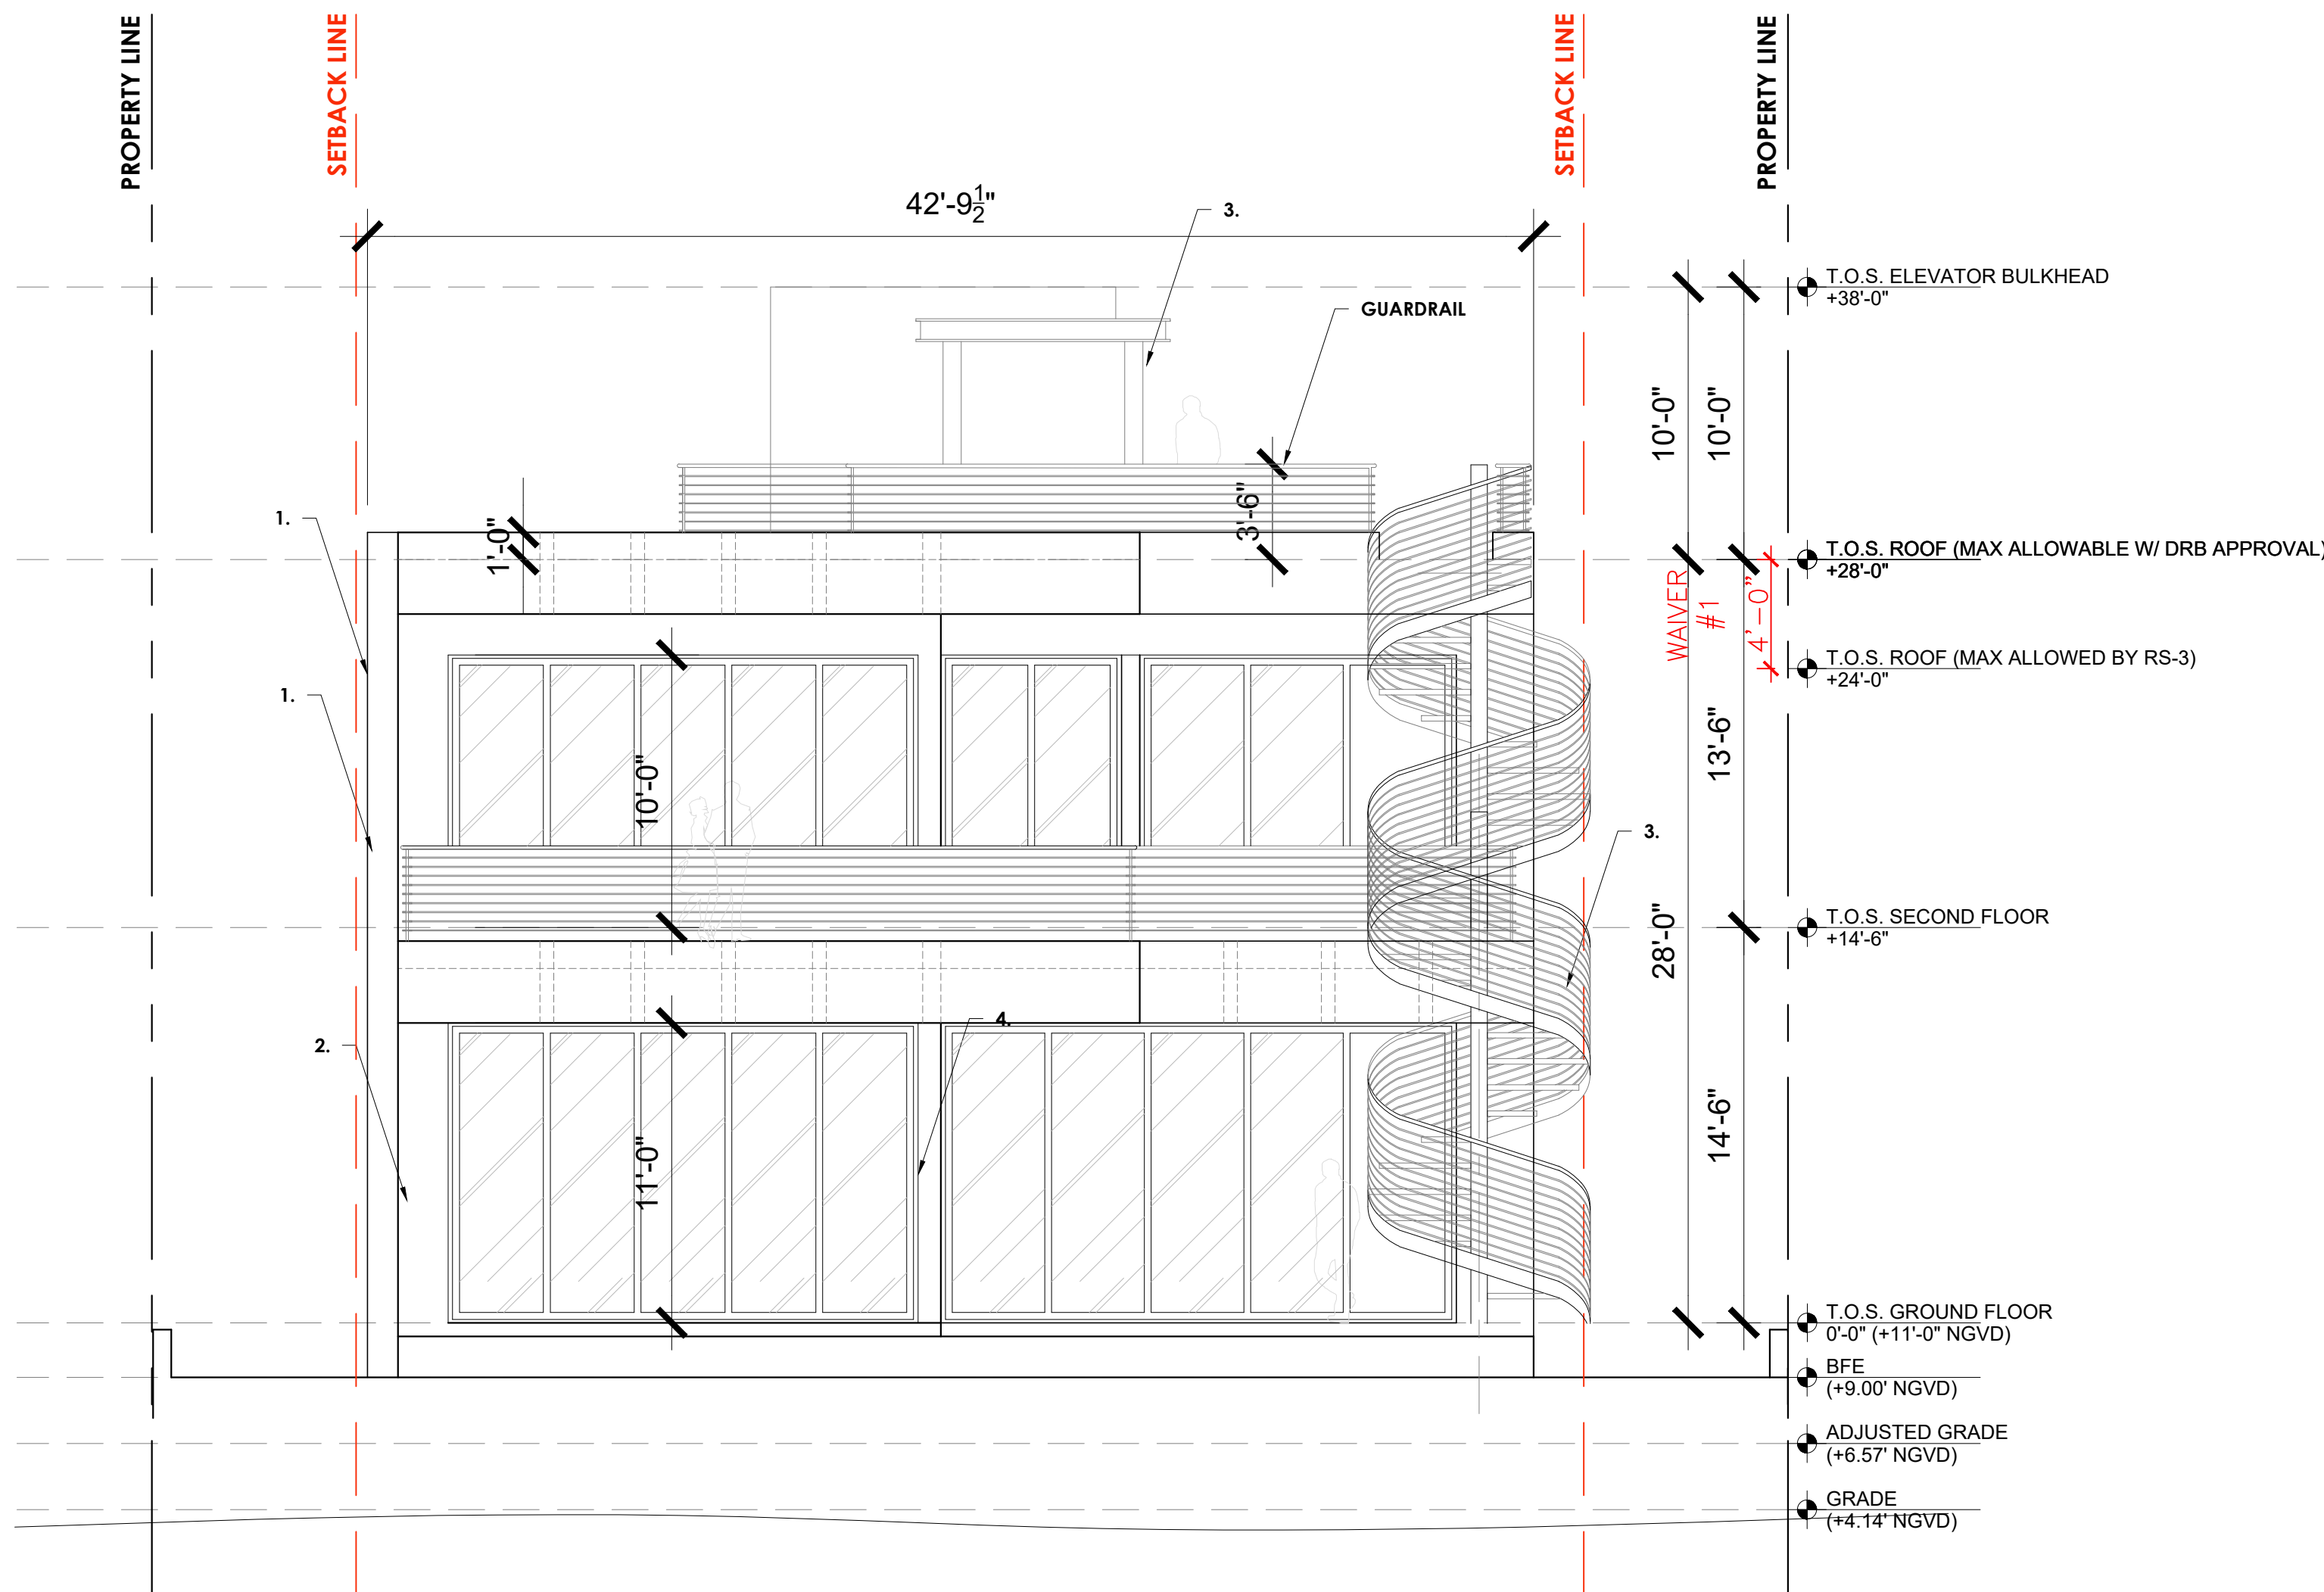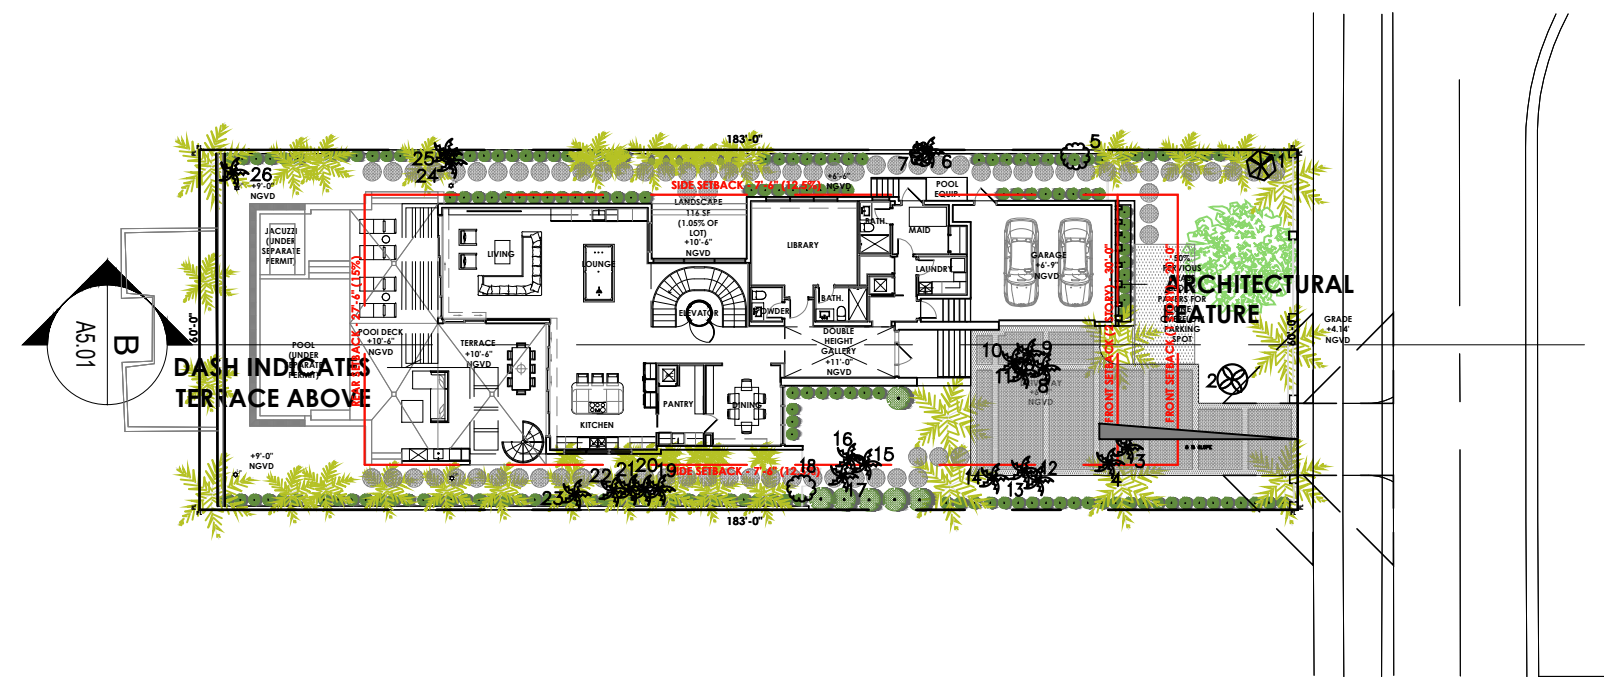

2 WEST ELEVATION (REAR)
Scale: 3/16" = 1'-0"

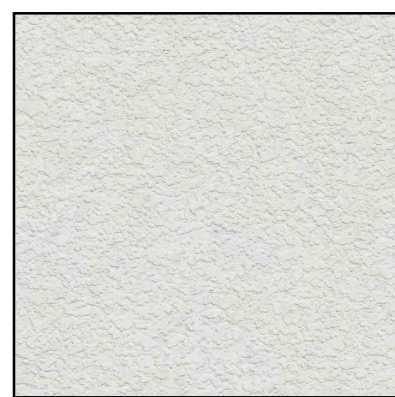

1. WHITE
STUCCO



2. HORIZONTAL
TEXTURED
BEIGE STONE



3. DARK GRAY
METAL
DETAILING



4. DARK GRAY
ALUMINUM
FRAMES

Rev.	Date	Rev.	Date

ALL DRAWINGS AND WRITTEN MATERIAL APPEARING HEREIN CONSTITUTE THE ORIGINAL AND UNPUBLISHED WORK OF KOB KARP AIA, AND MAY NOT BE DUPLICATED, USED, OR DISCLOSED WITHOUT THE EXPRESS WRITTEN CONSENT OF KOB KARP ARCHITECTURE & INTERIOR DESIGN, INC. AIA. (c) 2020.

WEST DILIDO RESIDENCE

450 WEST DILIDO
MIAMI BEACH, FL 33139

Owner:
Name: 450 DILIDO, LLC
Address: 450 DILIDO DRIVE
Address: MIAMI BEACH, FL 33139
Tel:
Email:

Consultant: Landscape Architect
Name: David O. Inc., Landscape Architecture
Address: P.O. Box 331615
Address: Coconut Grove, Florida 33233
Tel: (305) 854-9299
Email: DavidODesign@hotmail.com

Consultant:
Name:
Address:
Address:
Tel:
Email:

Consultant:
Name:
Address:
Address:
Tel:
Email:

Architect of Record:
Kobi Karp Architecture and Interior Design, Inc.
2915 Biscayne Boulevard, Suite #200
Miami, Florida 33137 USA
Tel: +1(305) 573 1818
Fax: +1(305) 573 3766


KOBI
KARP

KOBI KARP
Lic. # AR0012578



ELEVATIONS

REAR


Date	03-16-2020	Sheet No.
Scale		A4.02
Project	2004	

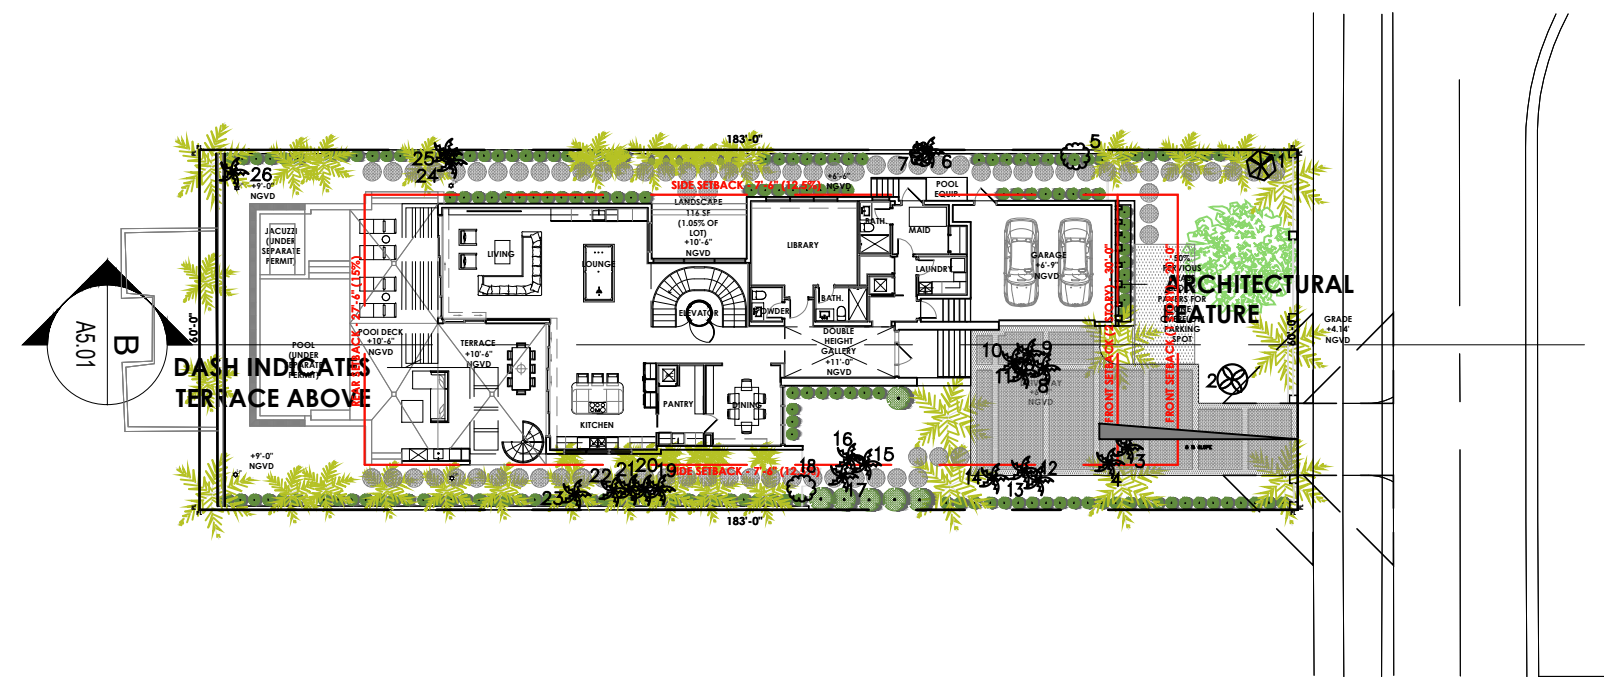

SOUTH SIDE

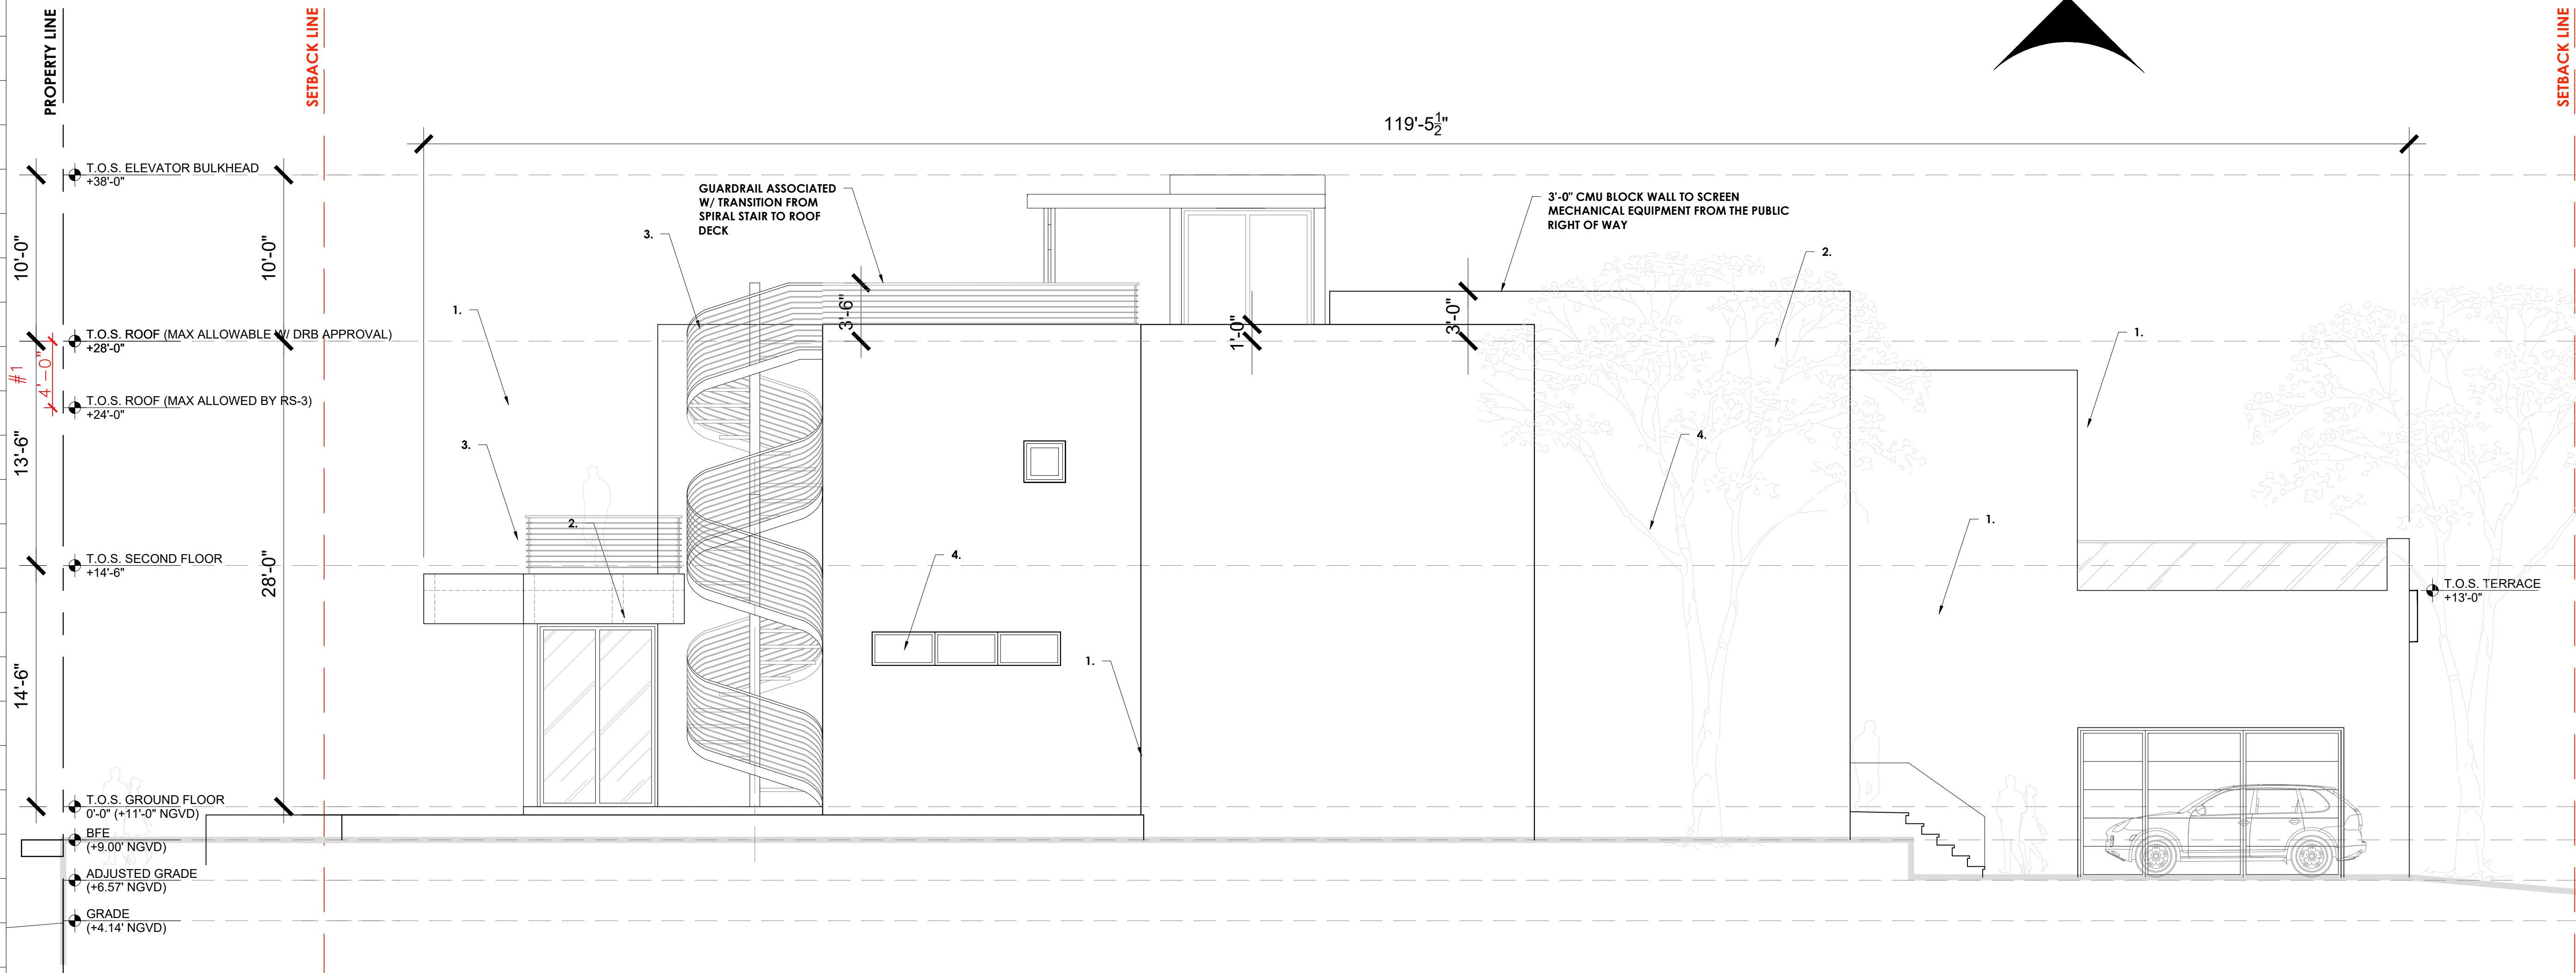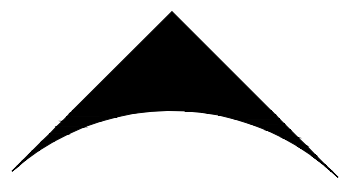

1 SOUTH ELEVATION (SIDE)
Scale: 3/16" = 1'-0"

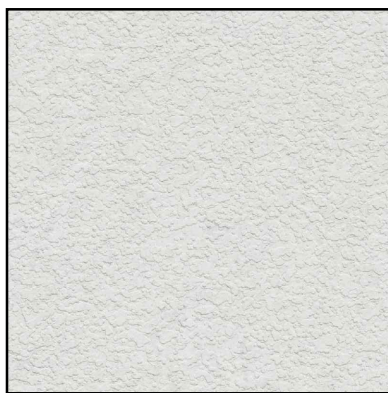

1. WHITE
STUCCO



2. HORIZONTAL
TEXTURED
BEIGE STONE



3. DARK GRAY
METAL
DETAILING



4. DARK GRAY
ALUMINUM
FRAMES

Rev.	Date	Rev.	Date

ALL DRAWINGS AND WRITTEN MATERIAL APPEARING HEREIN CONSTITUTE THE ORIGINAL AND UNPUBLISHED WORK OF KOB KARP AIA, AND MAY NOT BE DUPLICATED, USED, OR DISCLOSED WITHOUT THE EXPRESS WRITTEN CONSENT OF KOB KARP ARCHITECTURE & INTERIOR DESIGN, INC. AIA. (c) 2020.

WEST DILIDO RESIDENCE
450 WEST DILIDO
MIAMI BEACH, FL 33139

Owner:
Name 450 DILIDO, LLC
Address 450 DILIDO DRIVE
Address MIAMI BEACH, FL 33139
Tel:
Email

Consultant: Landscape Architect
Name David O. Inc., Landscape Architecture
Address P.O. Box 331615
Address Coconut Grove, Florida 33233
Tel: (305) 854-9299
Email DavidODesign@hotmail.com

Consultant:
Name
Address
Address
Tel:
Email

Consultant:
Name
Address
Address
Tel:
Email

Architect of Record:
Kobi Karp Architecture and Interior Design, Inc.
2915 Biscayne Boulevard, Suite #200
Miami, Florida 33137 USA
Tel: +1(305) 573 1818
Fax: +1(305) 573 3766


KOBI KARP
Lic. # AR0012578



ELEVATIONS
SIDE

Date	03-16-2020	Sheet No.
Scale		A4.03
Project	2004	

NORTH SIDE

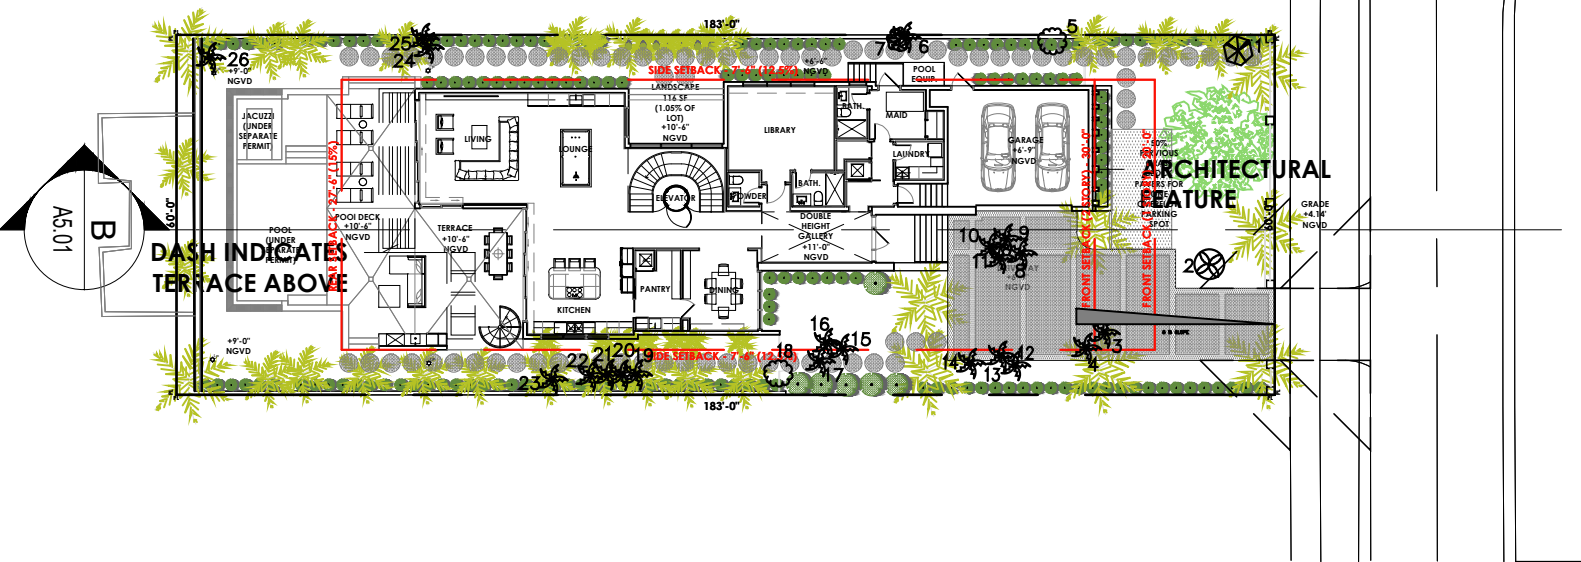

Rev.	Date	Rev.	Date
------	------	------	------

ALL DRAWINGS AND WRITTEN MATERIAL APPEARING HEREIN CONSTITUTE THE ORIGINAL AND UNPUBLISHED WORK OF KOBİ KARP AIA, AND MAY NOT BE DUPLICATED, USED, OR DISCLOSED WITHOUT THE EXPRESS WRITTEN CONSENT OF KOBİ KARP ARCHITECTURE & INTERIOR DESIGN, INC. AIA. (c) 2020.

WEST DILIDO RESIDENCE
450 WEST DILIDO
MIAMI BEACH, FL 33139

Owner:
Name 450 DILIDO, LLC
Address 450 DILIDO DRIVE
Address MIAMI BEACH, FL 33139
Tel:
Email

Consultant: Landscape Architect
Name David O. Inc., Landscape Architecture
Address P.O. Box 331615
Address Coconut Grove, Florida 33233
Tel: (305) 854-9299
Email DavidODesign@hotmail.com

Consultant:
Name
Address
Address
Tel:
Email

Consultant:
Name
Address
Address
Tel:
Email


Architect of Record:
Kobi Karp Architecture and Interior Design, Inc.
2915 Biscayne Boulevard, Suite #200
Miami, Florida 33137 USA
Tel: +1(305) 573 1818
Fax: +1(305) 573 3766

KOBİ
KARP


KOBİ KARP
Lic. # AR0012578

ELEVATIONS
SIDE

Date	03-16-2020	Sheet No.
Scale		A4.04
Project	2004	

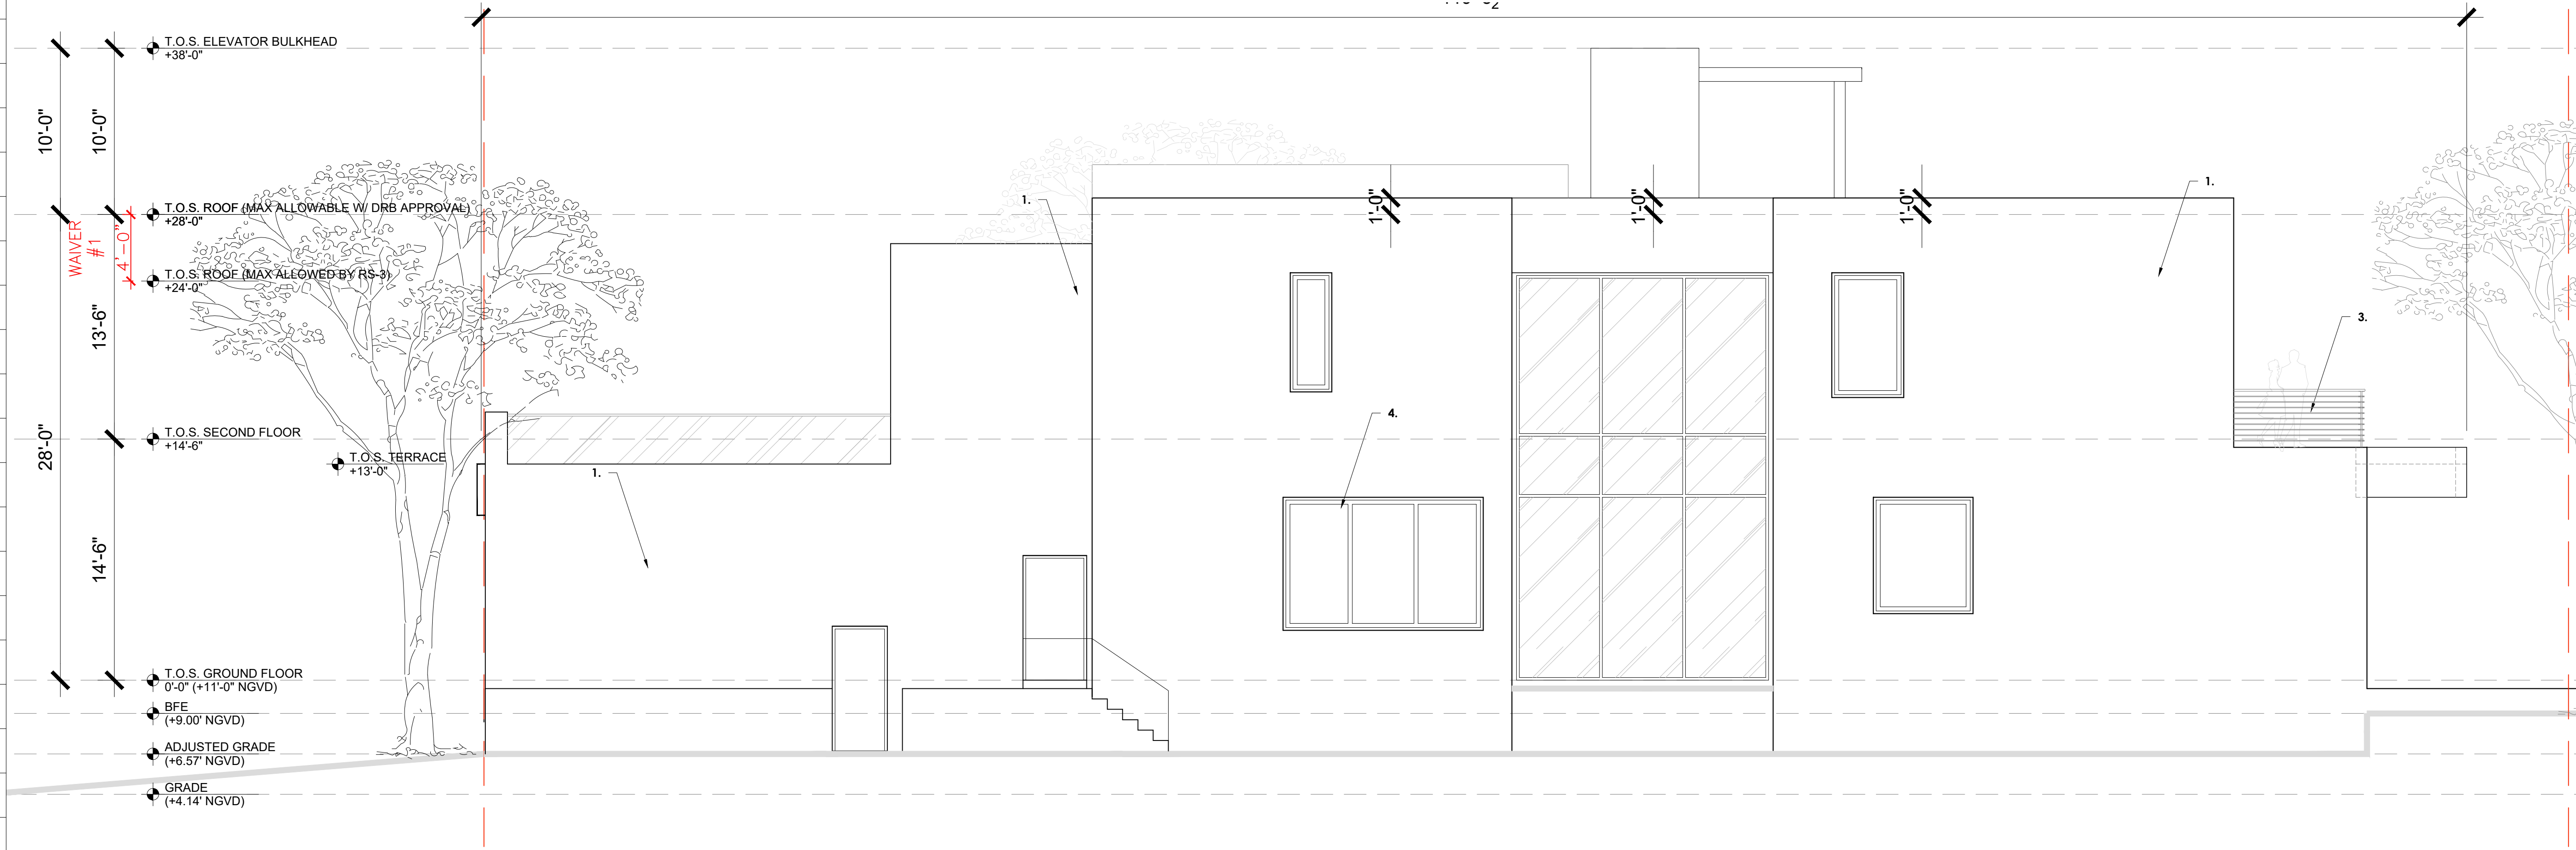

② NORTH ELEVATION (SIDE)
Scale: 3/16" = 1'-0"

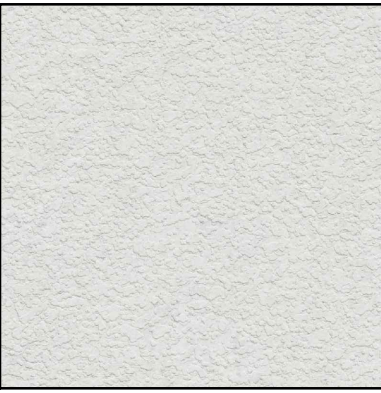

1. WHITE
STUCCO




2. HORIZONTAL
TEXTURED
BEIGE STONE



3. DARK GRAY
METAL
DETAILING



4. DARK GRAY
ALUMINUM
FRAMES

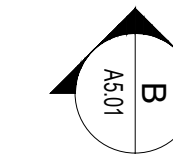

ALL DRAWINGS AND WRITTEN MATERIAL APPEARING HEREIN CONSTITUTE THE ORIGINAL AND UNPUBLISHED WORK OF KOBİ KARP AIA, AND MAY NOT BE DUPLICATED, USED, OR DISCLOSED WITHOUT THE EXPRESS WRITTEN CONSENT OF KOBİ KARP ARCHITECTURE & INTERIOR DESIGN, INC. AIA. (c) 2020.

450 WEST DILIDO
MIAMI BEACH, FL 33139

Owner:
Name 450 DILIDO, LLC
Address 450 DILIDO DRIVE
Address MIAMI BEACH, FL 33139
Tel:
Email

Consultant: Landscape Architect
Name David O. Inc., Landscape Architecture
Address P.O. Box 331615
Address Coconut Grove, Florida 33233
Tel: (305) 854-9299
Email DavidODesign@hotmail.com

Consultant:
Name
Address
Address
Tel:
Email


Consultant:
Name
Address
Address
Tel:
Email

Architect of Record:
Kobi Karp Architecture and Interior Design, Inc.
2915 Biscayne Boulevard, Suite #200
Miami, Florida 33137 USA
Tel: +1(305) 573 1818
Fax: +1(305) 573 3766




KOBI KARP
Lic. # AR0012578

Date	03-16-2020	Sheet No. A4.05
Scale		
Project	2004	

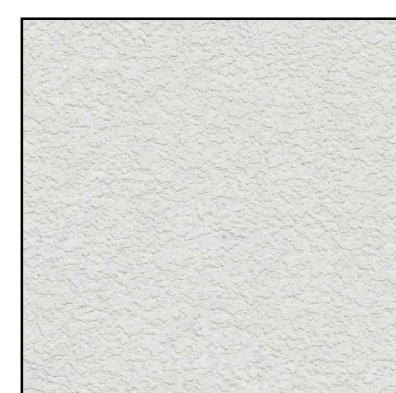

1. WHITE STUCCO

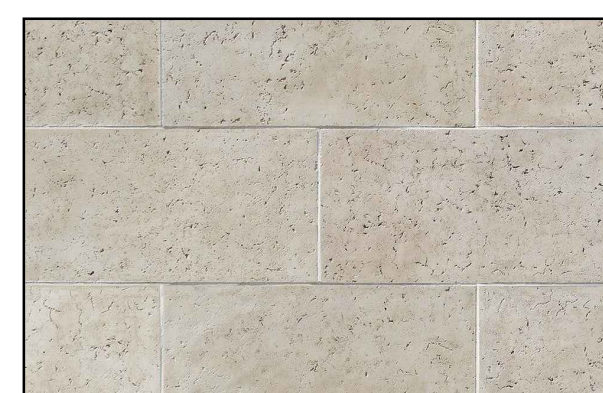

2. HORIZONTAL TEXTURED BEIGE STONE





3. DARK GRAY METAL DETAILING




4. DARK GRAY ALUMINUM FRAMES

WEST REAR

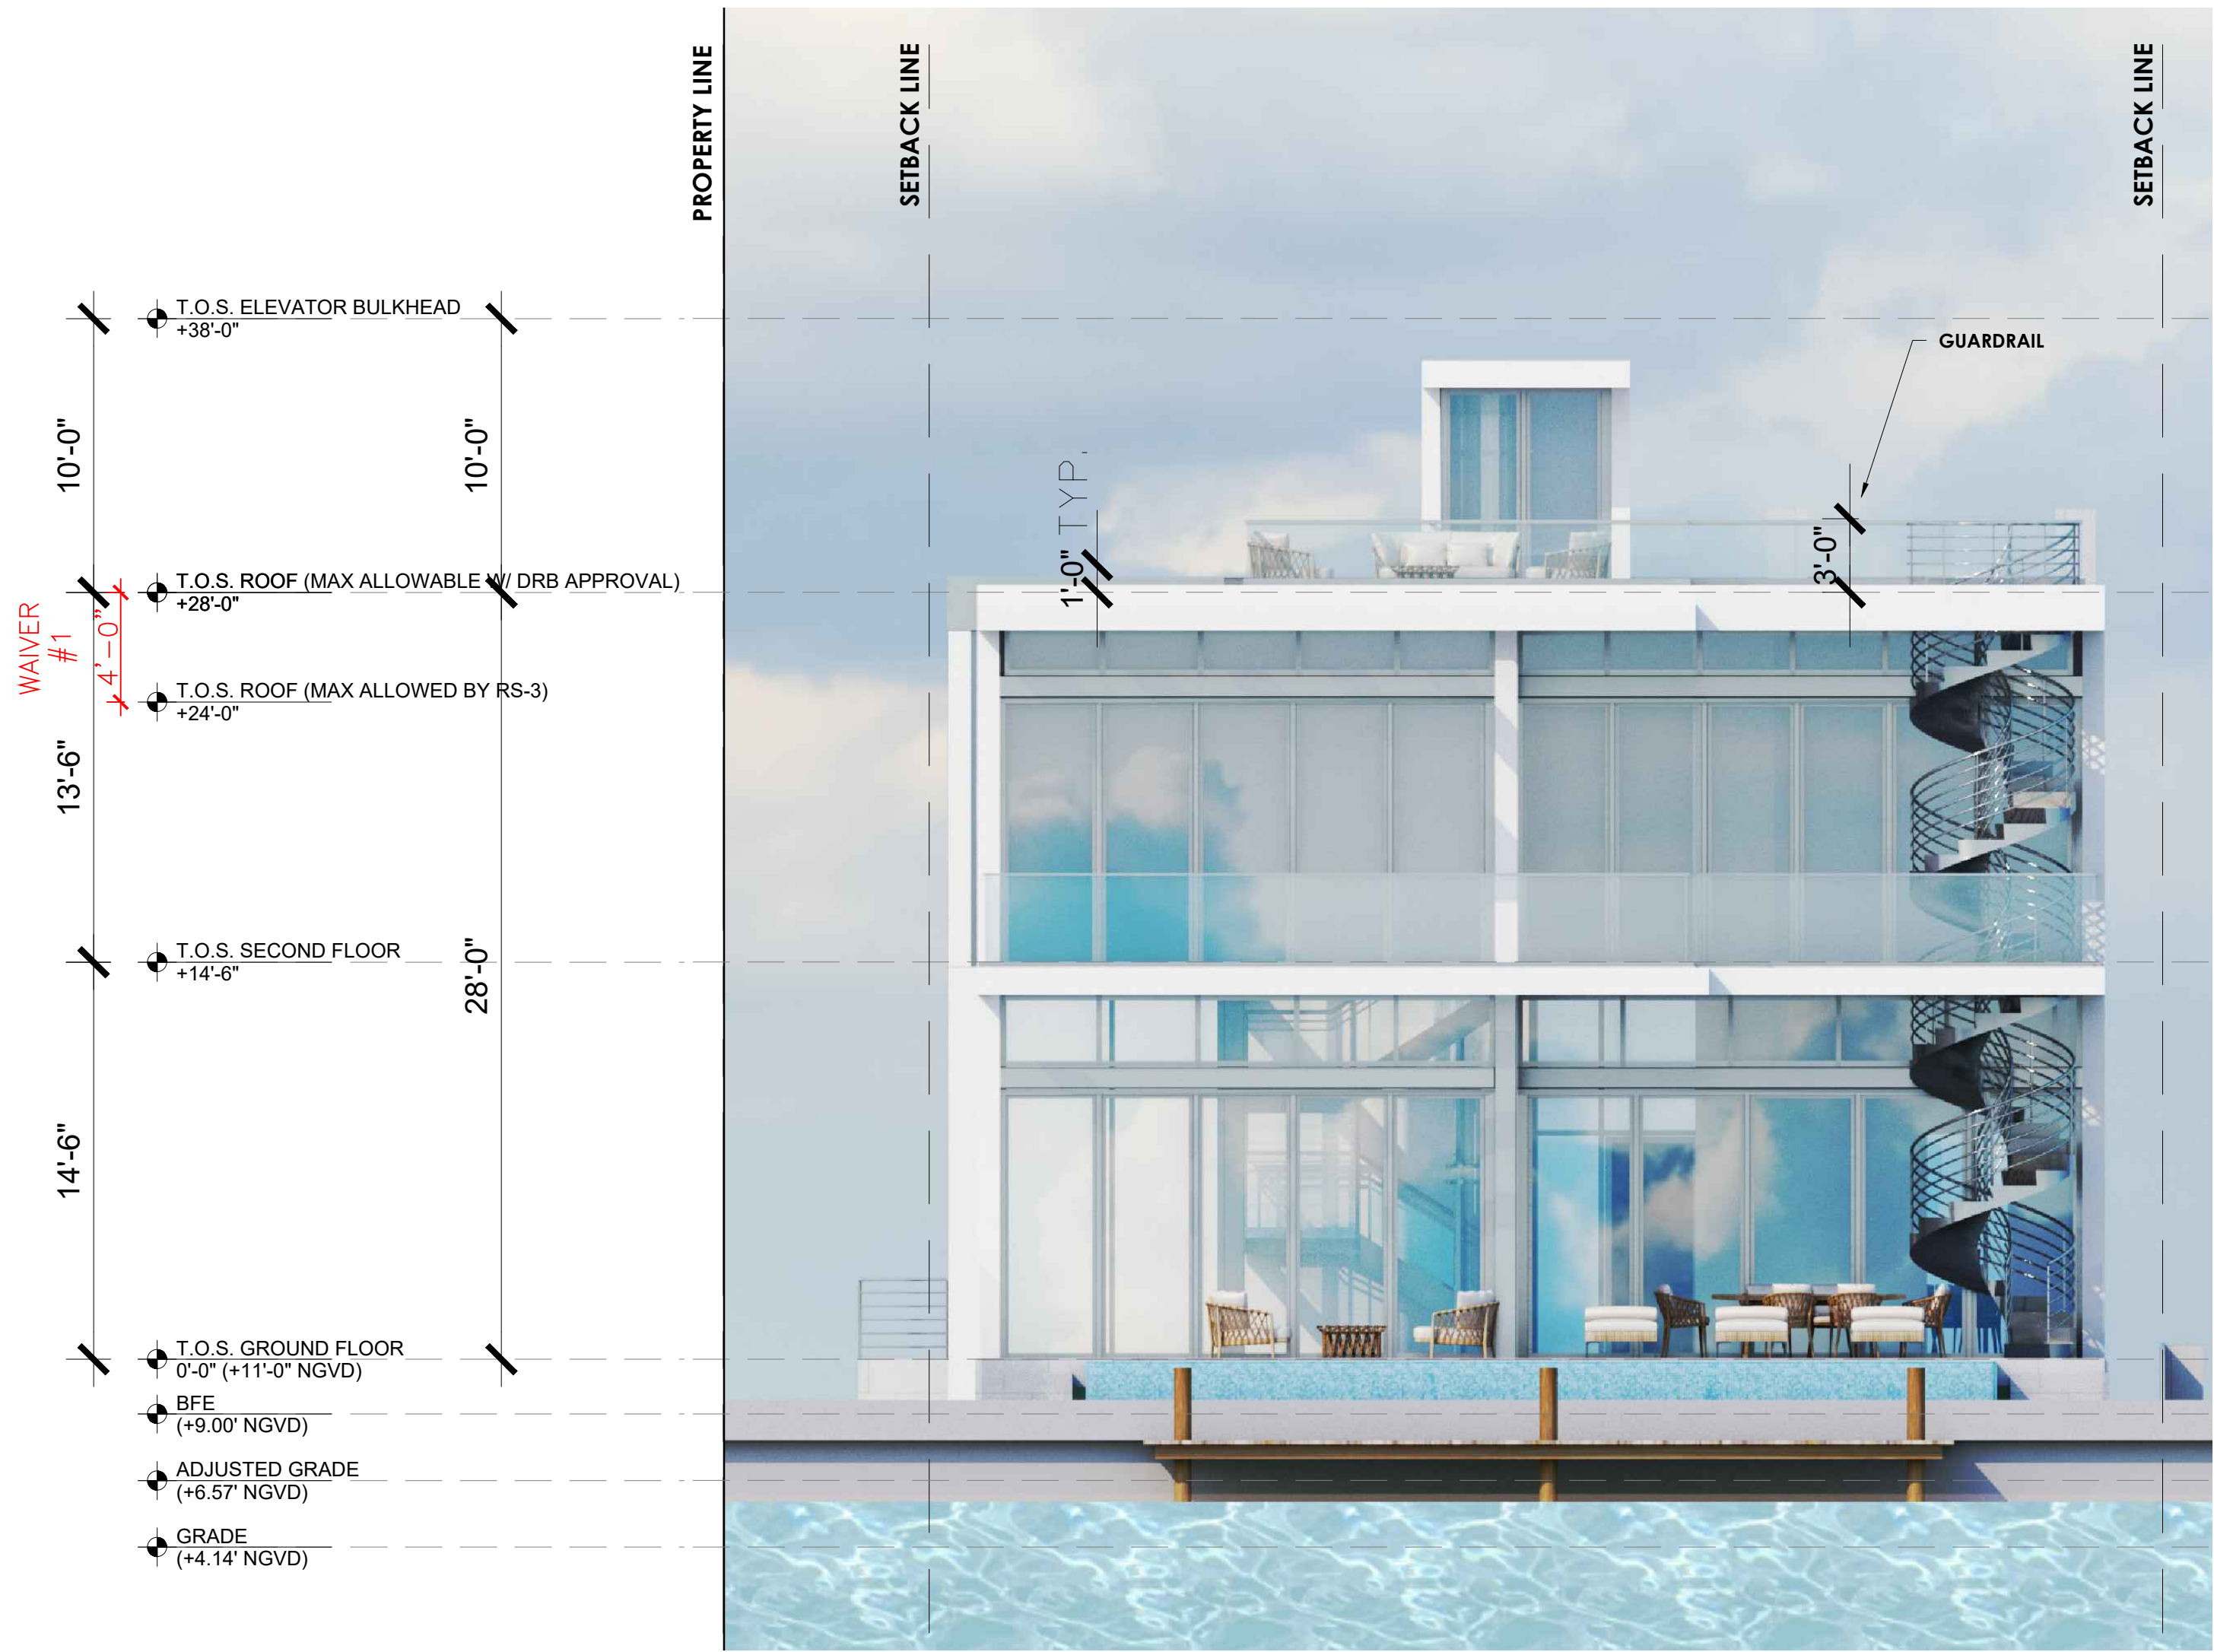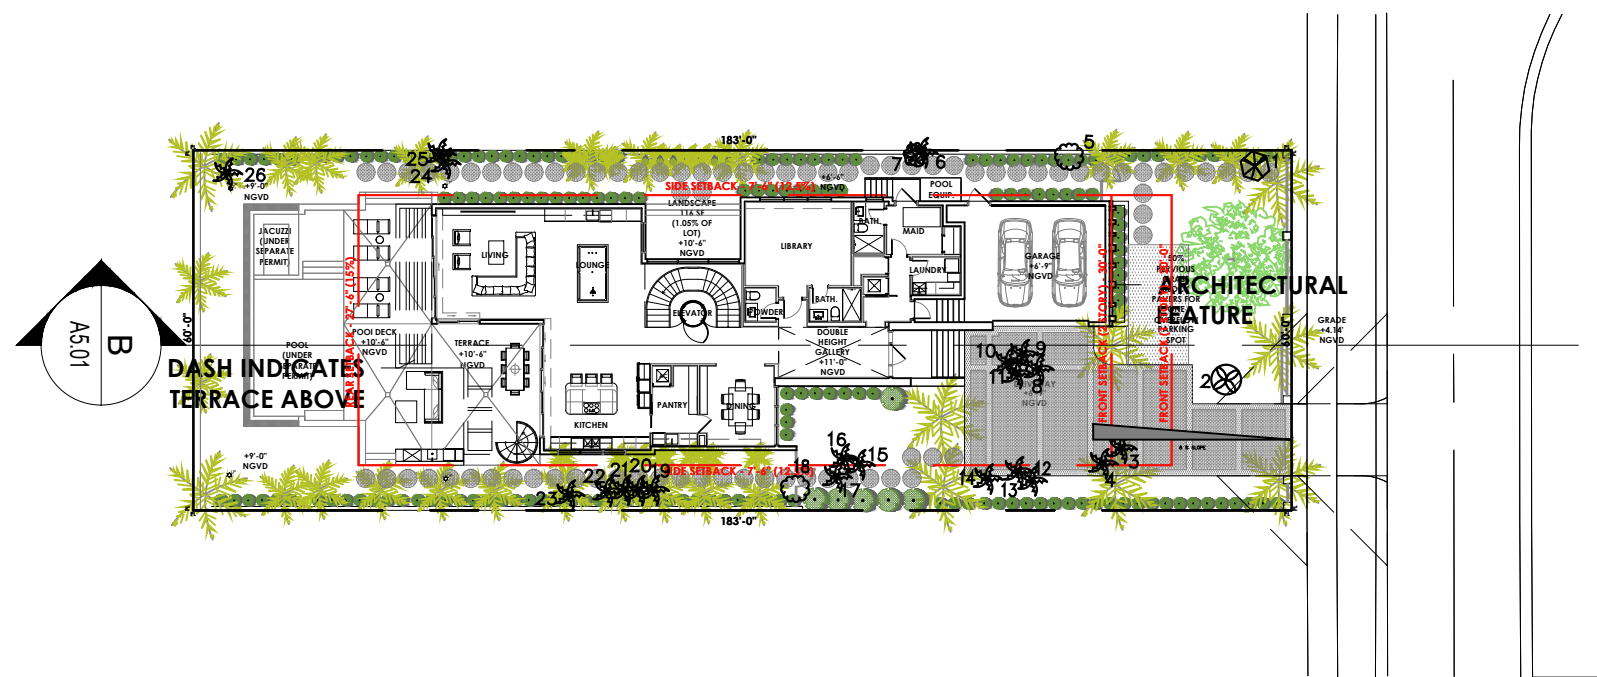


2 WEST ELEVATION (REAR)

Scale: 3/16" = 1'-0"

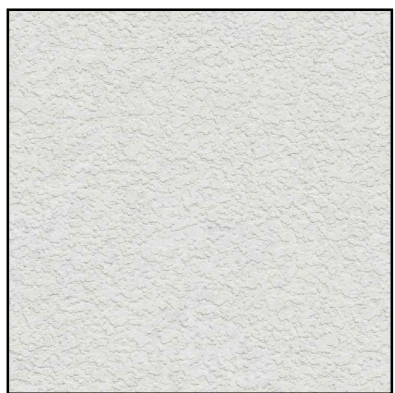

1. WHITE STUCCO

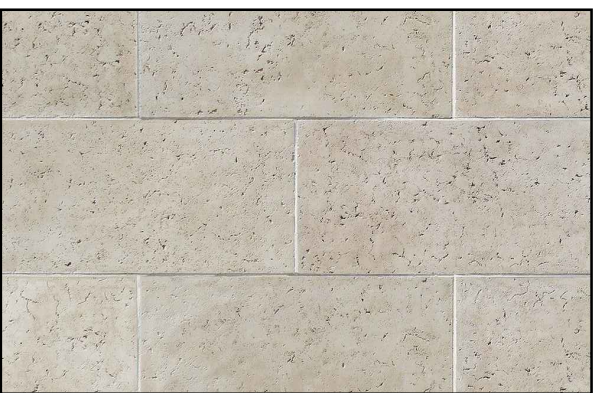

2. HORIZONTAL TEXTURED BEIGE STONE



3. DARK GRAY METAL DETAILING



4. DARK GRAY ALUMINUM FRAMES

Rev.	Date	Rev.	Date

ALL DRAWINGS AND WRITTEN MATERIAL APPEARING HEREIN CONSTITUTE THE ORIGINAL AND UNPUBLISHED WORK OF KOBİ KARP AIA, AND MAY NOT BE DUPLICATED, USED, OR DISCLOSED WITHOUT THE EXPRESS WRITTEN CONSENT OF KOBİ KARP ARCHITECTURE & INTERIOR DESIGN, INC. AIA. (c) 2020.

WEST DILIDO RESIDENCE

450 WEST DILIDO
MIAMI BEACH, FL 33139

Owner:
Name 450 DILIDO, LLC
Address 450 DILIDO DRIVE
Address MIAMI BEACH, FL 33139
Tel:
Email


Consultant: Landscape Architect
Name David O. Inc., Landscape Architecture
Address P.O. Box 331615
Address Coconut Grove, Florida 33233
Tel: (305) 854-9299
Email DavidODesign@hotmail.com

Consultant:
Name
Address
Address
Tel:
Email

Consultant:
Name
Address
Address
Tel:
Email

Architect of Record:
Kobi Karp Architecture and Interior Design, Inc.
2915 Biscayne Boulevard, Suite #200
Miami, Florida 33137 USA
Tel: +1(305) 573 1818
Fax: +1(305) 573 3766

KOBİ KARP
Lic. # AR0012578

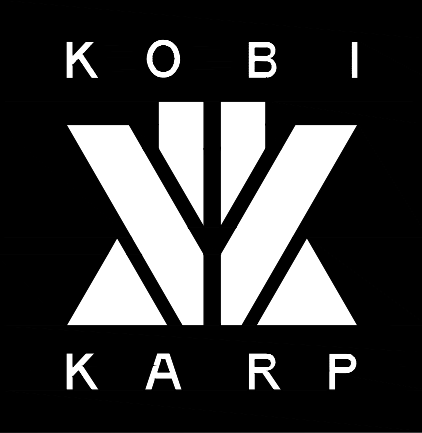

ELEVATIONS

RENDERED ELEVATIONS


Date	03-16-2020	Sheet No.
Scale		A4.06
Project	2004	




SOUTH SIDE



1 SOUTH ELEVATION (SIDE)
Scale: 3/16" = 1'-0"

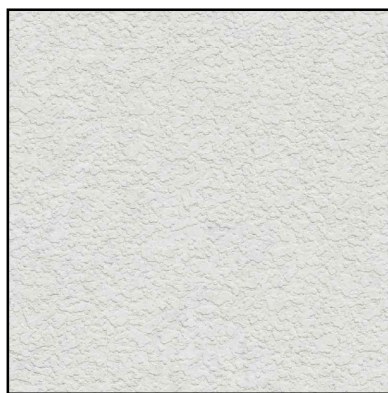

1. WHITE
STUCCO

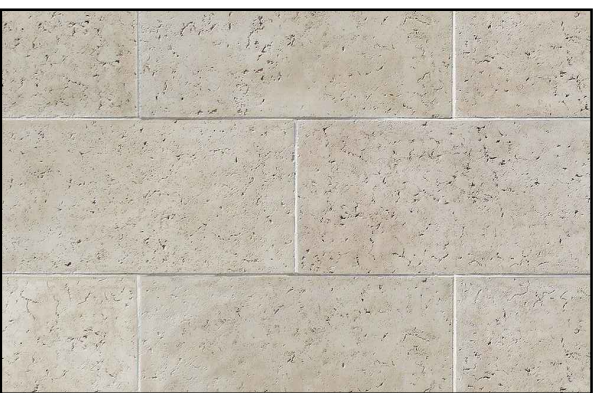

2. HORIZONTAL
TEXTURED
BEIGE STONE



3. DARK GRAY
METAL
DETAILING



4. DARK GRAY
ALUMINUM
FRAMES

Rev.	Date	Rev.	Date

ALL DRAWINGS AND WRITTEN MATERIAL APPEARING HEREIN CONSTITUTE THE ORIGINAL AND UNPUBLISHED WORK OF KOBİ KARP AIA, AND MAY NOT BE DUPLICATED, USED, OR DISCLOSED WITHOUT THE EXPRESS WRITTEN CONSENT OF KOBİ KARP ARCHITECTURE & INTERIOR DESIGN, INC. AIA. (c) 2020.

WEST DILIDO RESIDENCE
450 WEST DILIDO
MIAMI BEACH, FL 33139

Owner:
Name 450 DILIDO, LLC
Address 450 DILIDO DRIVE
Address MIAMI BEACH, FL 33139
Tel:
Email

Consultant: Landscape Architect
Name David O. Inc., Landscape Architecture
Address P.O. Box 331615
Address Coconut Grove, Florida 33233
Tel: (305) 854-9299
Email DavidODesign@hotmail.com

Consultant:
Name
Address
Address
Tel:
Email

Consultant:
Name
Address
Address
Tel:
Email


Architect of Record:
Kobi Karp Architecture and Interior Design, Inc.
2915 Biscayne Boulevard, Suite #200
Miami, Florida 33137 USA
Tel: +1(305) 573 1818
Fax: +1(305) 573 3766

KOBİ
KARP
KOBİ KARP
Lic. # AR0012578


ELEVATIONS
RENDERED ELEVATIONS

Date	03-16-2020	Sheet No.
Scale		A4.07
Project	2004	

NORTH SIDE

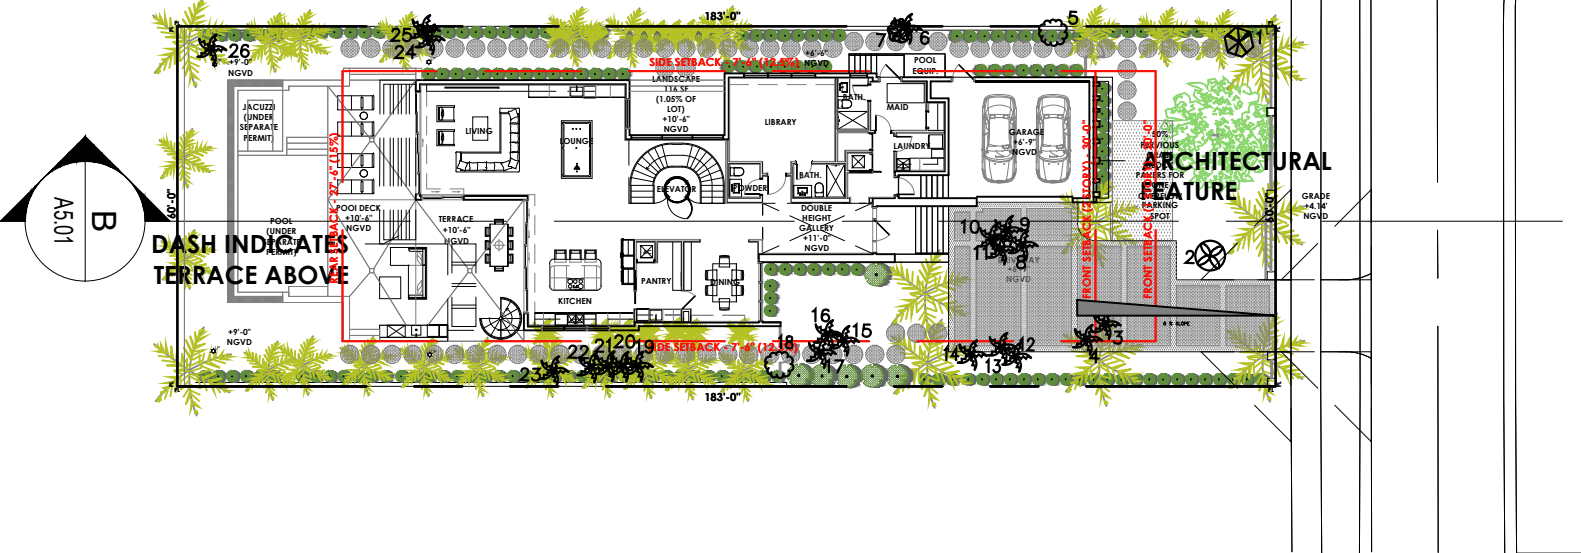

② NORTH ELEVATION (SIDE)
Scale: 3/16" = 1'-0"

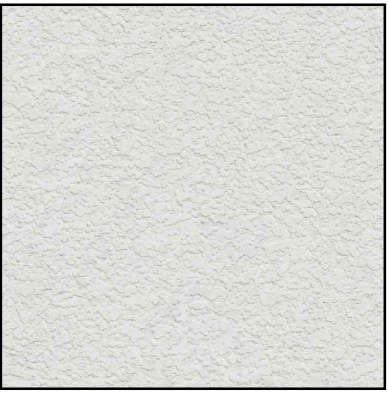

1. WHITE
STUCCO



2. HORIZONTAL
TEXTURED
BEIGE STONE



3. DARK GRAY
METAL
DETAILING



4. DARK GRAY
ALUMINUM
FRAMES

Rev.	Date	Rev.	Date

ALL DRAWINGS AND WRITTEN MATERIAL APPEARING HEREIN CONSTITUTE THE ORIGINAL AND UNPUBLISHED WORK OF KOBİ KARP AIA, AND MAY NOT BE DUPLICATED, USED, OR DISCLOSED WITHOUT THE EXPRESS WRITTEN CONSENT OF KOBİ KARP ARCHITECTURE & INTERIOR DESIGN, INC. AIA. (c) 2020.

WEST DILIDO RESIDENCE
450 WEST DILIDO
MIAMI BEACH, FL 33139

Owner:
Name 450 DILIDO, LLC
Address 450 DILIDO DRIVE
Address MIAMI BEACH, FL 33139
Tel:
Email

Consultant: Landscape Architect
Name David O. Inc., Landscape Architecture
Address P.O. Box 331615
Address Coconut Grove, Florida 33233
Tel: (305) 854-9299
Email DavidODesign@hotmail.com

Consultant:
Name
Address
Address
Tel:
Email

Consultant:
Name
Address
Address
Tel:
Email


Architect of Record:
Kobi Karp Architecture and Interior Design, Inc.
2915 Biscayne Boulevard, Suite #200
Miami, Florida 33137 USA
Tel: +1(305) 573 1818
Fax: +1(305) 573 3766

KOBİ
KARP

KOBİ KARP
Lic. # AR0012578

ELEVATIONS
RENDERED ELEVATIONS

Date	03-16-2020	Sheet No.
Scale		A4.08
Project	2004	

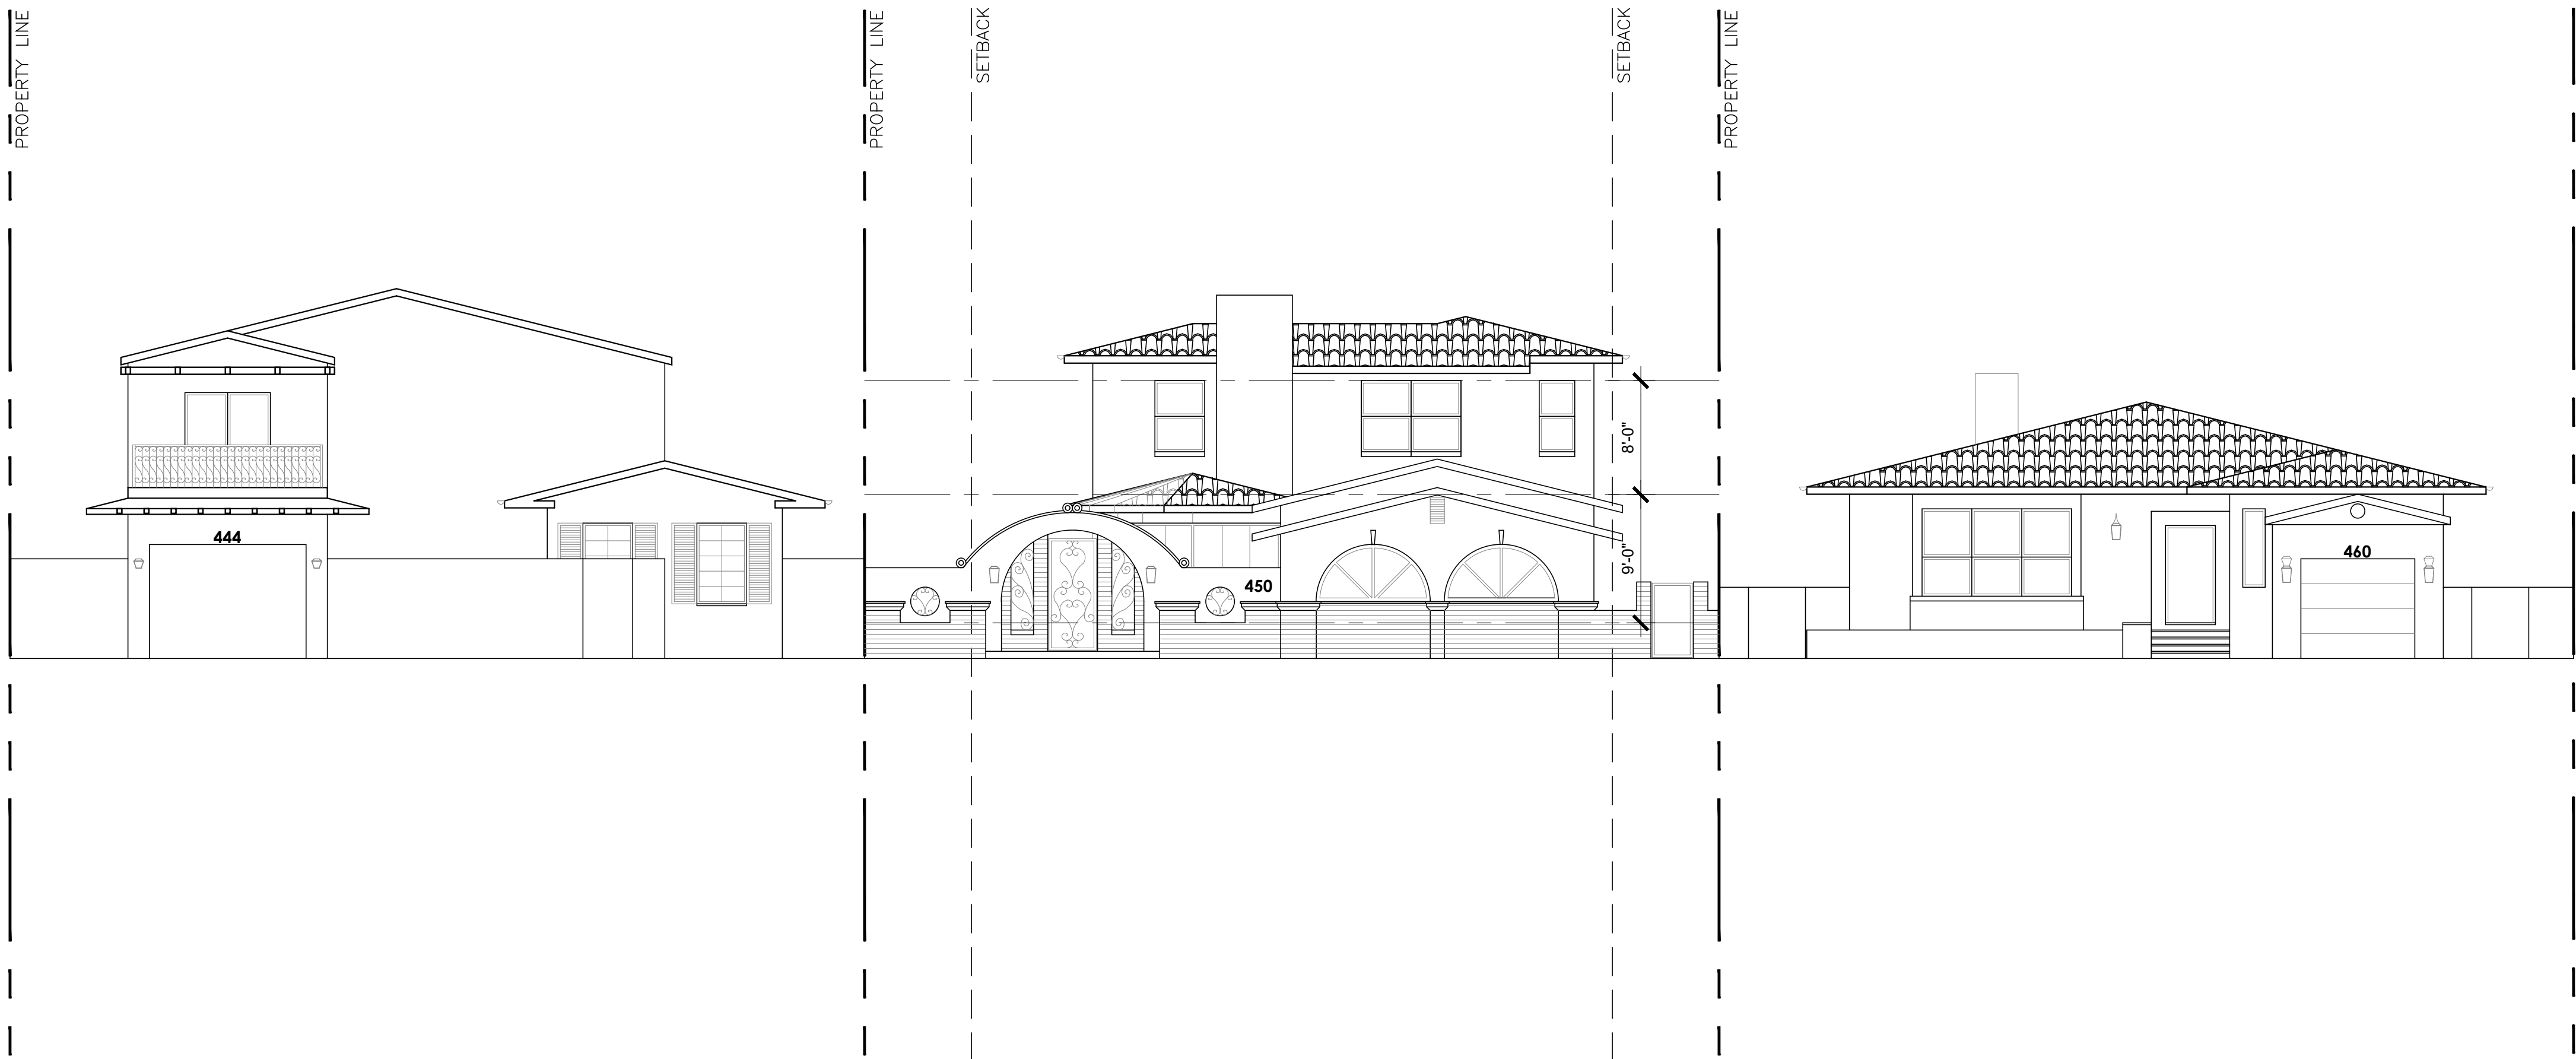

1 CONTEXT ELEVATIONS (FRONT)
Scale: 1/8" = 1'-0"



2 CONTEXT ELEVATIONS (REAR)
Scale: 1/8" = 1'-0"

Rev.	Date	Rev.	Date

ALL DRAWINGS AND WRITTEN MATERIAL APPEARING HEREIN CONSTITUTE THE ORIGINAL AND UNPUBLISHED WORK OF KOB KARP AIA, AND MAY NOT BE DUPLICATED, USED, OR DISCLOSED WITHOUT THE EXPRESS WRITTEN CONSENT OF KOB KARP ARCHITECTURE & INTERIOR DESIGN, INC. AIA. (c) 2020.

WEST DILIDO RESIDENCE
450 WEST DILIDO
MIAMI BEACH, FL 33139

Owner:
Name 450 DILIDO, LLC
Address 450 DILIDO DRIVE
Address MIAMI BEACH, FL 33139
Tel:
Email

Consultant: Landscape Architect
Name David O. Inc., Landscape Architecture
Address P.O. Box 331615
Address Coconut Grove, Florida 33233
Tel: (305) 854-9299
Email DavidODesign@hotmail.com

Consultant:
Name
Address
Address
Tel:
Email

Consultant:
Name
Address
Address
Tel:
Email


Architect of Record:
Kobi Karp Architecture and Interior Design, Inc.
2915 Biscayne Boulevard, Suite #200
Miami, Florida 33137 USA
Tel: +1(305) 573 1818
Fax: +1(305) 573 3766

KOBI
KARP

KOBI
KARP
Lic. # AR0012578

ELEVATIONS
CONTEXT ELEVATIONS

Date	03-16-2020	Sheet No.
Scale		A4.09
Project	2004	

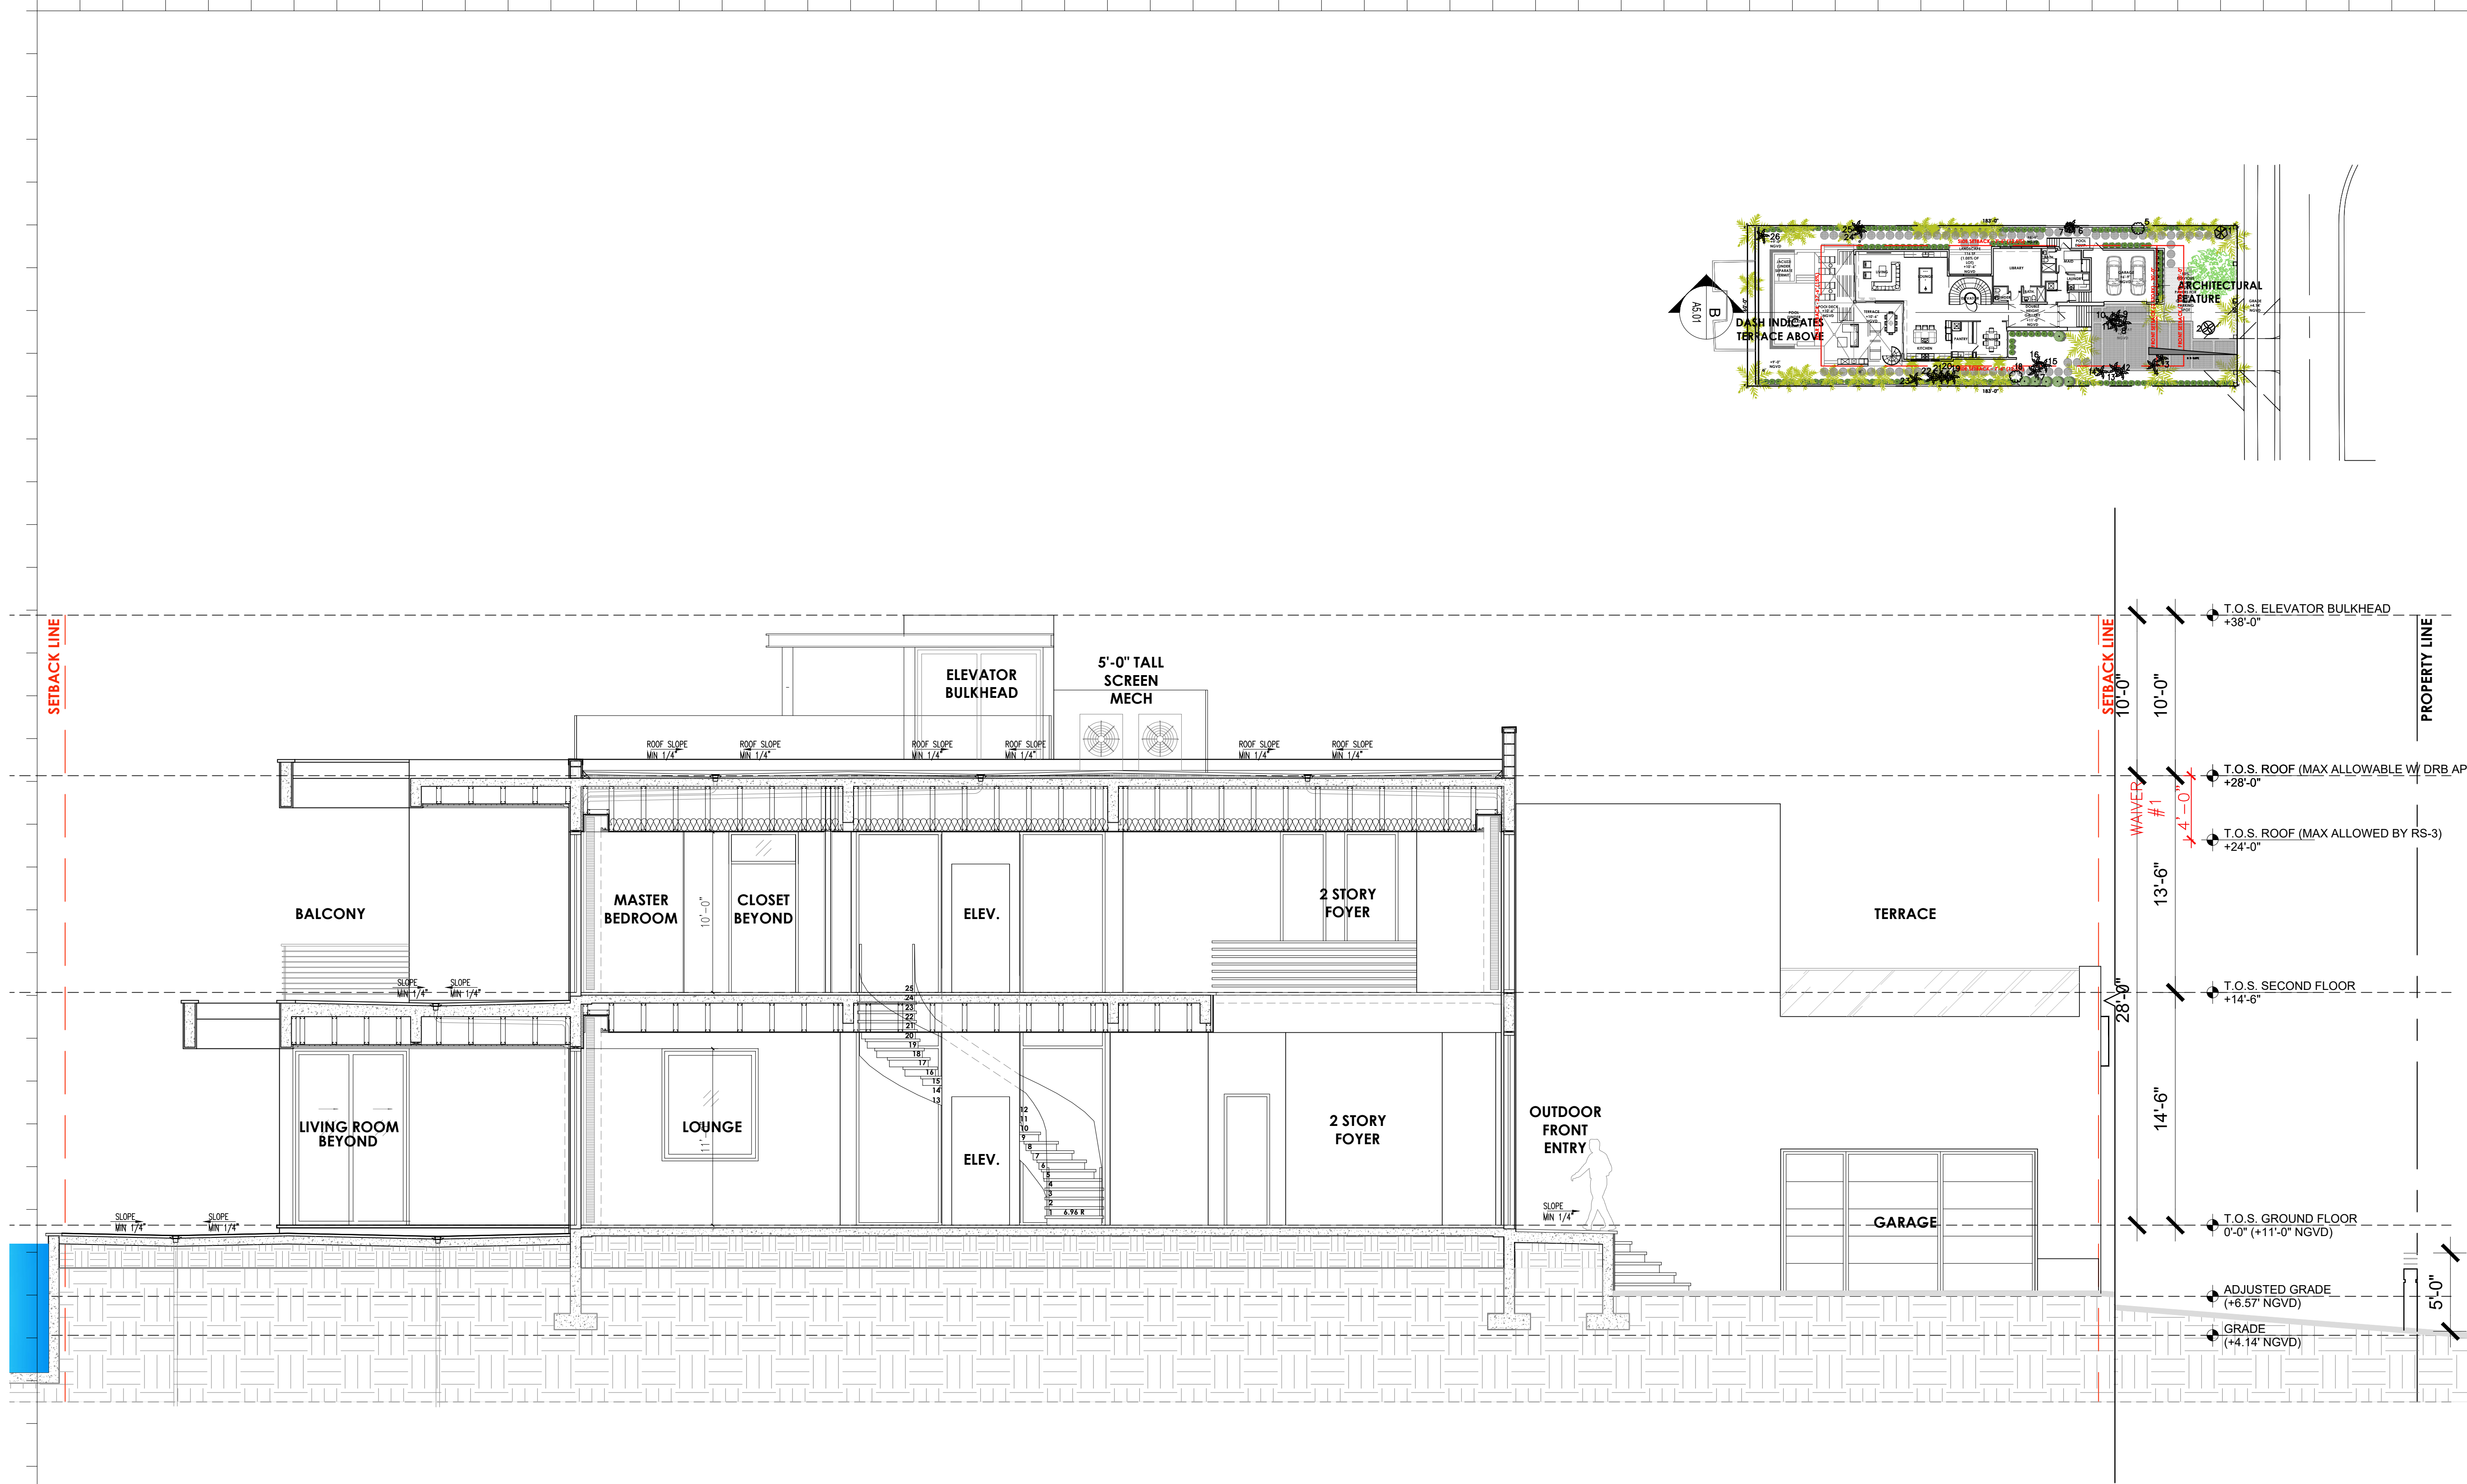

1 FRONT TO REAR SECTION
Scale: 3/16" = 1'-0"



Rev.	Date	Rev.	Date
------	------	------	------

ALL DRAWINGS AND WRITTEN MATERIAL APPEARING HEREIN CONSTITUTE THE ORIGINAL AND UNPUBLISHED WORK OF KOBİ KARP AIA, AND MAY NOT BE DUPLICATED, USED, OR DISCLOSED WITHOUT THE EXPRESS WRITTEN CONSENT OF KOBİ KARP ARCHITECTURE & INTERIOR DESIGN, INC. AIA. (c) 2020.

WEST DILIDO RESIDENCE
450 WEST DILIDO
MIAMI BEACH, FL 33139

Owner:
Name: 450 DILIDO, LLC
Address: 450 DILIDO DRIVE
Address: MIAMI BEACH, FL 33139
Tel:
Email:

Consultant: Landscape Architect
Name: David O. Inc., Landscape Architecture
Address: P.O. Box 331615
Address: Coconut Grove, Florida 33233
Tel: (305) 854-9299
Email: DavidODesign@hotmail.com

Consultant:
Name:
Address:
Address:
Tel:
Email:

Consultant:
Name:
Address:
Address:
Tel:
Email:

Architect of Record:
Kobi Karp Architecture and Interior Design, Inc.
2915 Biscayne Boulevard, Suite #200
Miami, Florida 33137 USA
Tel: +1(305) 573 1818
Fax: +1(305) 573 3766

KOBİ
KARP

KOBİ KARP
Lic. # AR0012578

SECTION

Date	03-16-2020	Sheet No.
Scale		A5.01
Project	2004	