

WEST DILIDO RESIDENCE

450 W DILIDO DRIVE
MIAMI BEACH, FL 33139

DRB20-0527
FINAL SUBMITTAL - 04-6-2020

SCOPE OF WORK

- DEMOLITION OF AN EXISTING PRE-1942 STRUCTURE
- NEW 2-STORY SINGLE FAMILY RESIDENCE



450 W DILIDO, MIAMI BEACH, FLORIDA

© The work product provided by Kobi Karp Architecture and Interior Design, Inc. is the sole property of Kobi Karp Architecture and Interior Design, Inc. (KKAID). The work product may not be used without the expressed written consent of Kobi Karp Architecture and Interior Design, Inc. (KKAID).

WWW.KOBIKARP.COM

ARCHITECT
KOBI KARP ARCHITECTURE
AND INTERIOR DESIGN, INC.

2915 BISCAYNE BLVD. SUITE 200
MIAMI, FLORIDA 33137
T: 305.573.1818

Rev.	Date	Rev.	Date

ALL DRAWINGS AND WRITTEN MATERIAL, APPEARING HEREIN CONSTITUTE THE ORIGINAL AND UNPUBLISHED WORK OF KOBI KARP AIA, AND MAY NOT BE DUPLICATED, USED, OR DISCLOSED WITHOUT THE EXPRESS WRITTEN CONSENT OF KOBI KARP ARCHITECTURE & INTERIOR DESIGN, INC. AIA 10-2020

WEST DILIDO RESIDENCE
450 WEST DILIDO
MIAMI BEACH, FL 33139

Owner:
Name 450 DILIDO, LLC
Address 450 DILIDO DRIVE
Address MIAMI BEACH, FL 33139
Tel:
Email:

Consultant: Landscape Architect
Name David O. Inc., Landscape Architecture
Address P.O. Box 331615
Address Coconut Grove, Florida 33233
Tel: (305) 854-9299
Email DavidODesign@hotmail.com

Consultant:
Name
Address
Address
Tel:
Email

Consultant:
Name
Address
Address
Tel:
Email

Architect of Record:
Kobi Karp Architecture and Interior Design, Inc.
2915 Biscayne Boulevard, Suite #200
Miami, Florida 33137 USA
Tel: +1(305) 573 1818
Fax: +1(305) 573 3766



COVER PAGE

Date	03-16-2020	Sheet No.
Scale		A0.00
Project	2004	



N
1 LOCATION MAP - DILIDO ISLAND
Scale: None



N
2 LOCATION MAP - DILIDO ISLAND
Scale: None

Rev.	Date	Rev.	Date

ALL DRAWINGS AND WRITTEN MATERIAL HEREIN CONSTITUTE THE ORIGINAL AND UNPUBLISHED WORK OF KOB KARP P.A. AND MAY NOT BE REPRODUCED, COPIED, OR DISCLOSED WITHOUT THE EXPRESS WRITTEN CONSENT OF KOB KARP P.A. AND MAY NOT BE USED FOR ANY OTHER PROJECT WITHOUT THE EXPRESS WRITTEN CONSENT OF KOB KARP P.A. AND MAY NOT BE USED FOR ANY OTHER PROJECT WITHOUT THE EXPRESS WRITTEN CONSENT OF KOB KARP P.A.

WEST DILIDO RESIDENCE
450 WEST DILIDO
MIAMI BEACH, FL 33139

Owner:
Name: 450 DILIDO, LLC
Address: 450 DILIDO DRIVE
Address: MIAMI BEACH, FL 33139
Tel:
Email:

Consultant: Landscape Architect
Name: David O. Inc., Landscape Architecture
Address: P.O. Box 331615
Address: Coconut Grove, Florida 33233
Tel: (305) 854-9299
Email: DavidODesign@hotmail.com

Consultant:
Name:
Address:
Address:
Tel:
Email:

Consultant:
Name:
Address:
Address:
Tel:
Email:


Architect of Record:
Kobi Karp Architecture and Interior Design, Inc.
2915 Biscayne Boulevard, Suite #200
Miami, Florida 33137 USA
Tel: +1(305) 573 1818
Fax: +1(305) 573 3766

K O B I
K A R P

K O B I K A R P
Lic. # AR0012578

LOCATION MAP

Date	03-16-2020	Sheet No.
Scale		A0.02
Project	2004	

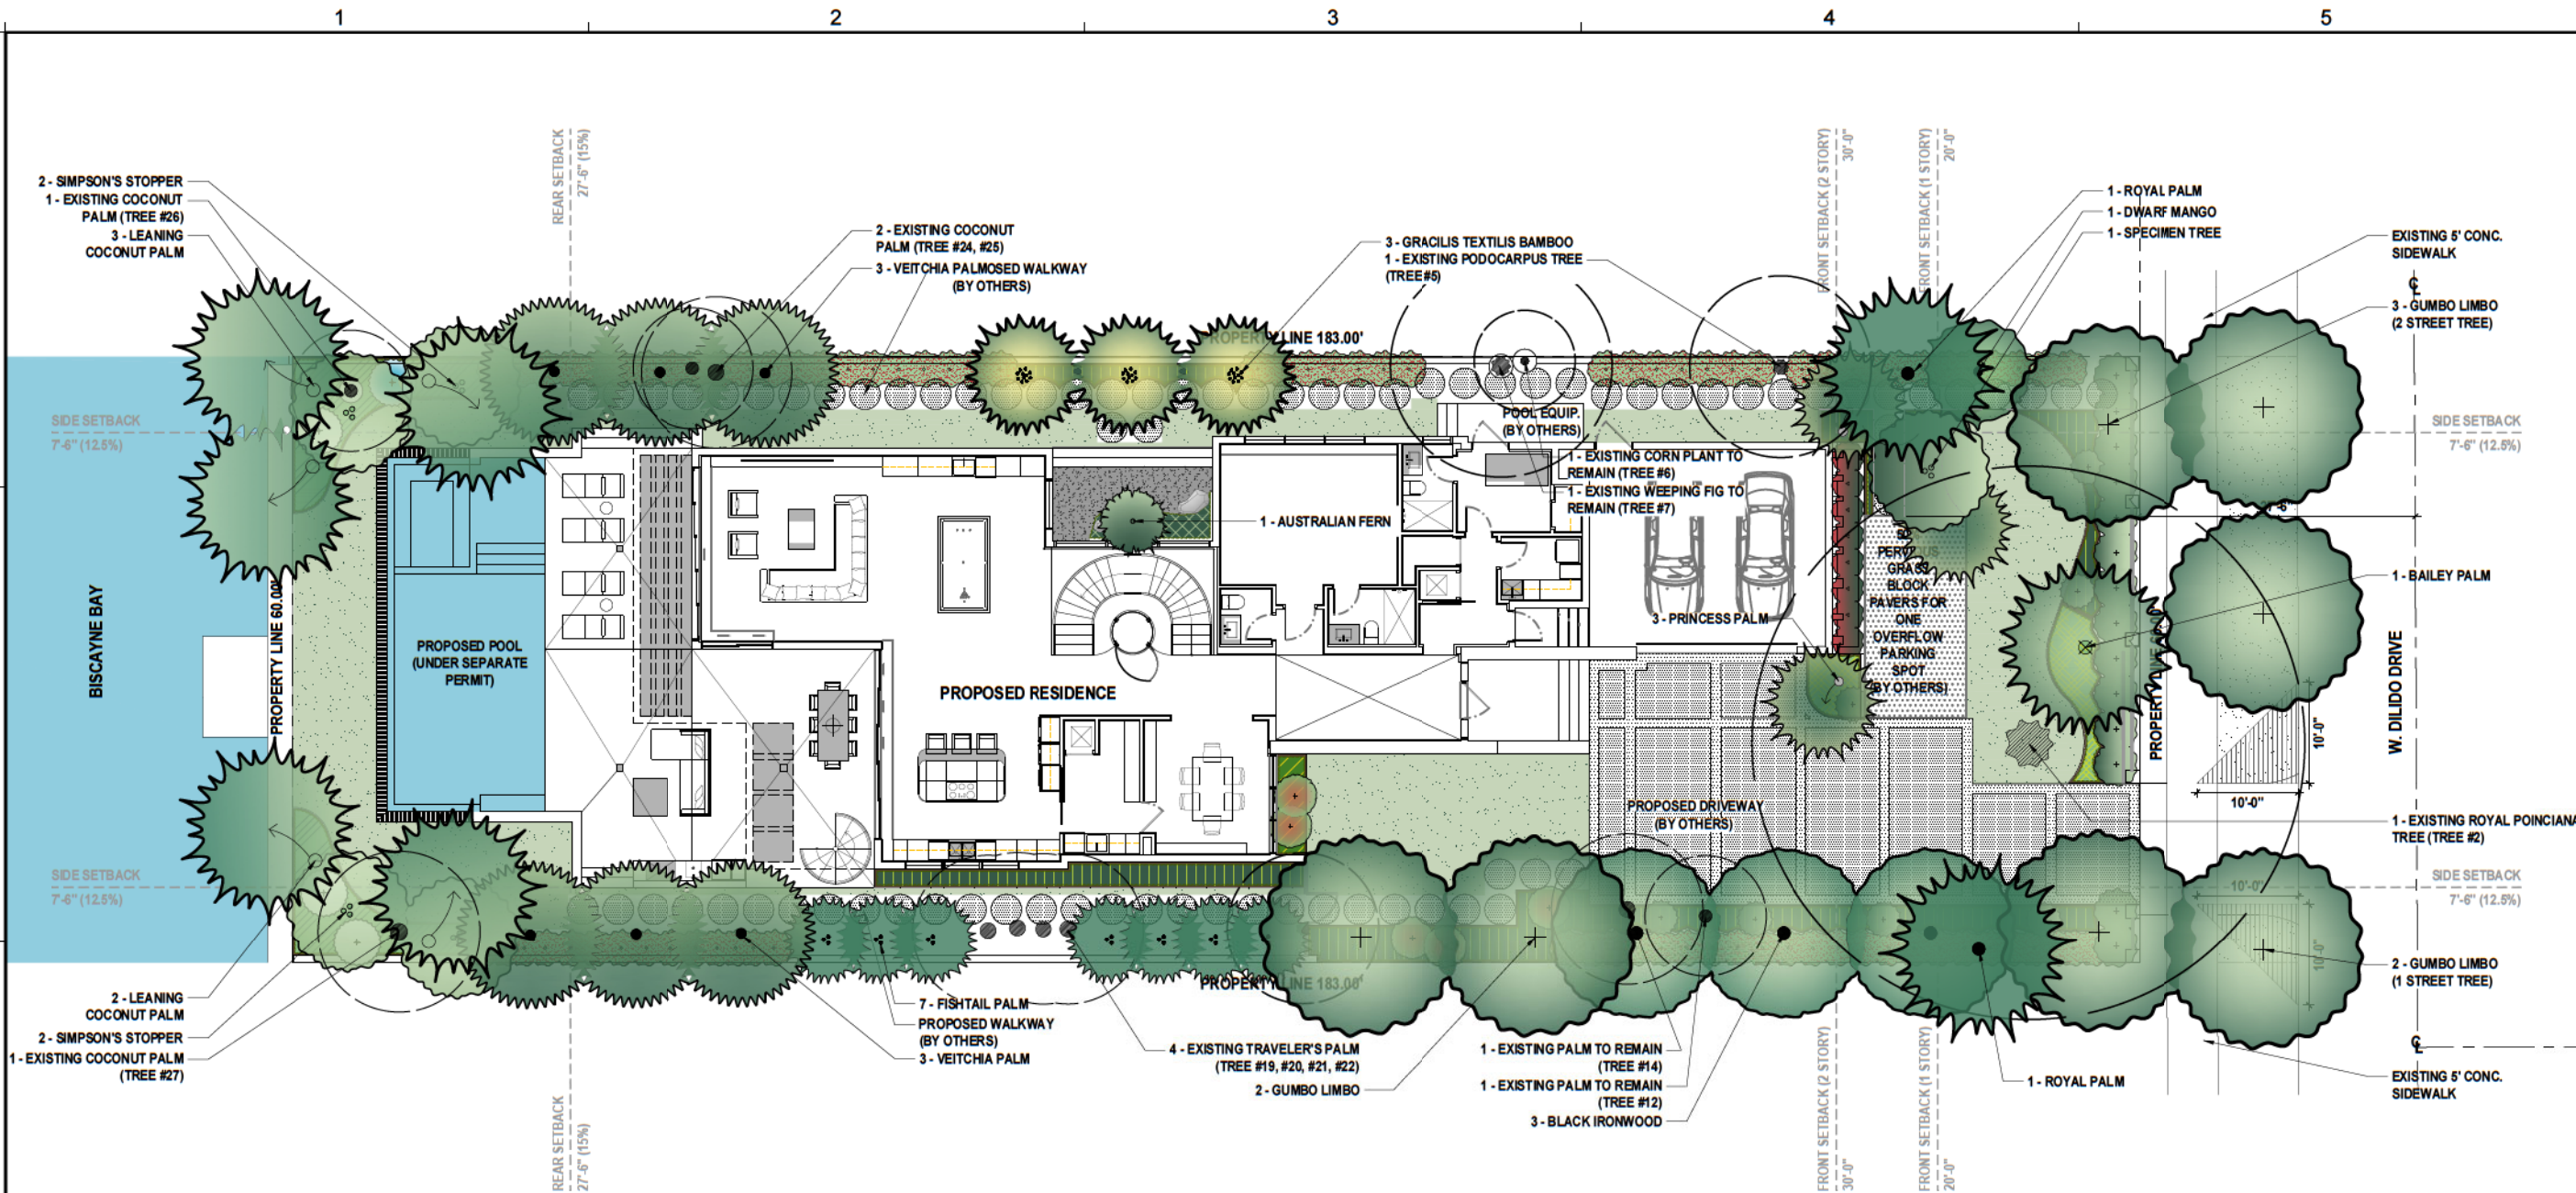

TREES & PALMS		
Native	Qty	Botanical/Common Name Specifications
N	3	<i>Bambusa textilis gracilis</i> Gumbo Limbo 18'-20' HT. x 8" SP. FULL MIN.
Y	7	<i>Bursera simaruba</i> Gumbo Limbo 4" DBH x 16' HT. x 12" SP. MIN., FL GRADE #1 OR BETTER; 3 STREET TREES
N	7	<i>Caryota</i> Fishtail Palm 14'-16' HT. x 6'-8" SP. MIN.
N	5	<i>Cocos nucifera</i> 'Maypan' Coconut Palm LEANING/CURVED, 10'-18' WD., FL GRADE #1 OR BETTER
N	1	<i>Copernicia baileyana</i> Bailey Palm SPECIMEN, L.A. TO APPROVE
N	3	<i>Dictyosperma album</i> Princess Palm 6' C.T., MIN., FL GRADE #1 OR BETTER
Y	3	<i>Krugiodendron ferreum</i> Black Ironwood 2" DBH x 8' HT. x 8'-10' SP. MIN., L.A. TO APPROVE, FL GRADE #1 OR BETTER
Y	5	<i>Myrcianthes fragrans</i> Simpson's stopper 4 @ 2" DBH x 8' HT. x 8'-10' SP. MIN., 1 @ 10'-12' HT. x 8'-10' SP., L.A. TO APPROVE
N	1	<i>Mangifera indica</i> Dwarf Mango 6'-8' HT. x 6'-8' SP., CHARACTER
Y	2	<i>Roystonea regia</i> Royal Palm 6' C.T., MIN., FL GRADE #1 OR BETTER
N	6	<i>Veitchia montgomeryana</i> Montgomery Palm 6' C.T., MIN., FL GRADE #1 OR BETTER

PLANTING PLAN: CANOPY

SCALE: 1/8" = 1'-0"



REVISIONS / SUBMISSIONS	

2004

ALL DRAWINGS AND WRITTEN MATERIAL ARE THE PROPERTY OF DAVID O. LANDSCAPE ARCHITECTURE, INC. AND SHALL BE USED ONLY FOR THE PROJECT AND SITE SPECIFICALLY IDENTIFIED HEREON. ANY REUSE OR MODIFICATION OF THIS DOCUMENT WITHOUT THE EXPRESS WRITTEN CONSENT OF DAVID O. LANDSCAPE ARCHITECTURE, INC. IS PROHIBITED.

WEST DILDO RESIDENCE
450 WEST DILDO DRIVE
MIAMI BEACH, FL 33139


PLANTING PLAN

david o.
landscape
architecture

DAVID J. ODISHOO
RLA1666999


ARCHITECTURE,
INTERIOR DESIGN
PLANNING

AIA ASID NCARB
2915 Biscayne Boulevard
Suite 200
Miami, FL 33137
O: 305.573.1818
F: 305.573.3766
WWW.KOBIKARP.COM

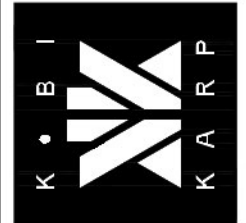

DRAWN BY: C.P.
CHECKED BY: D.O.
DATE: 04-06-2020

LP-100

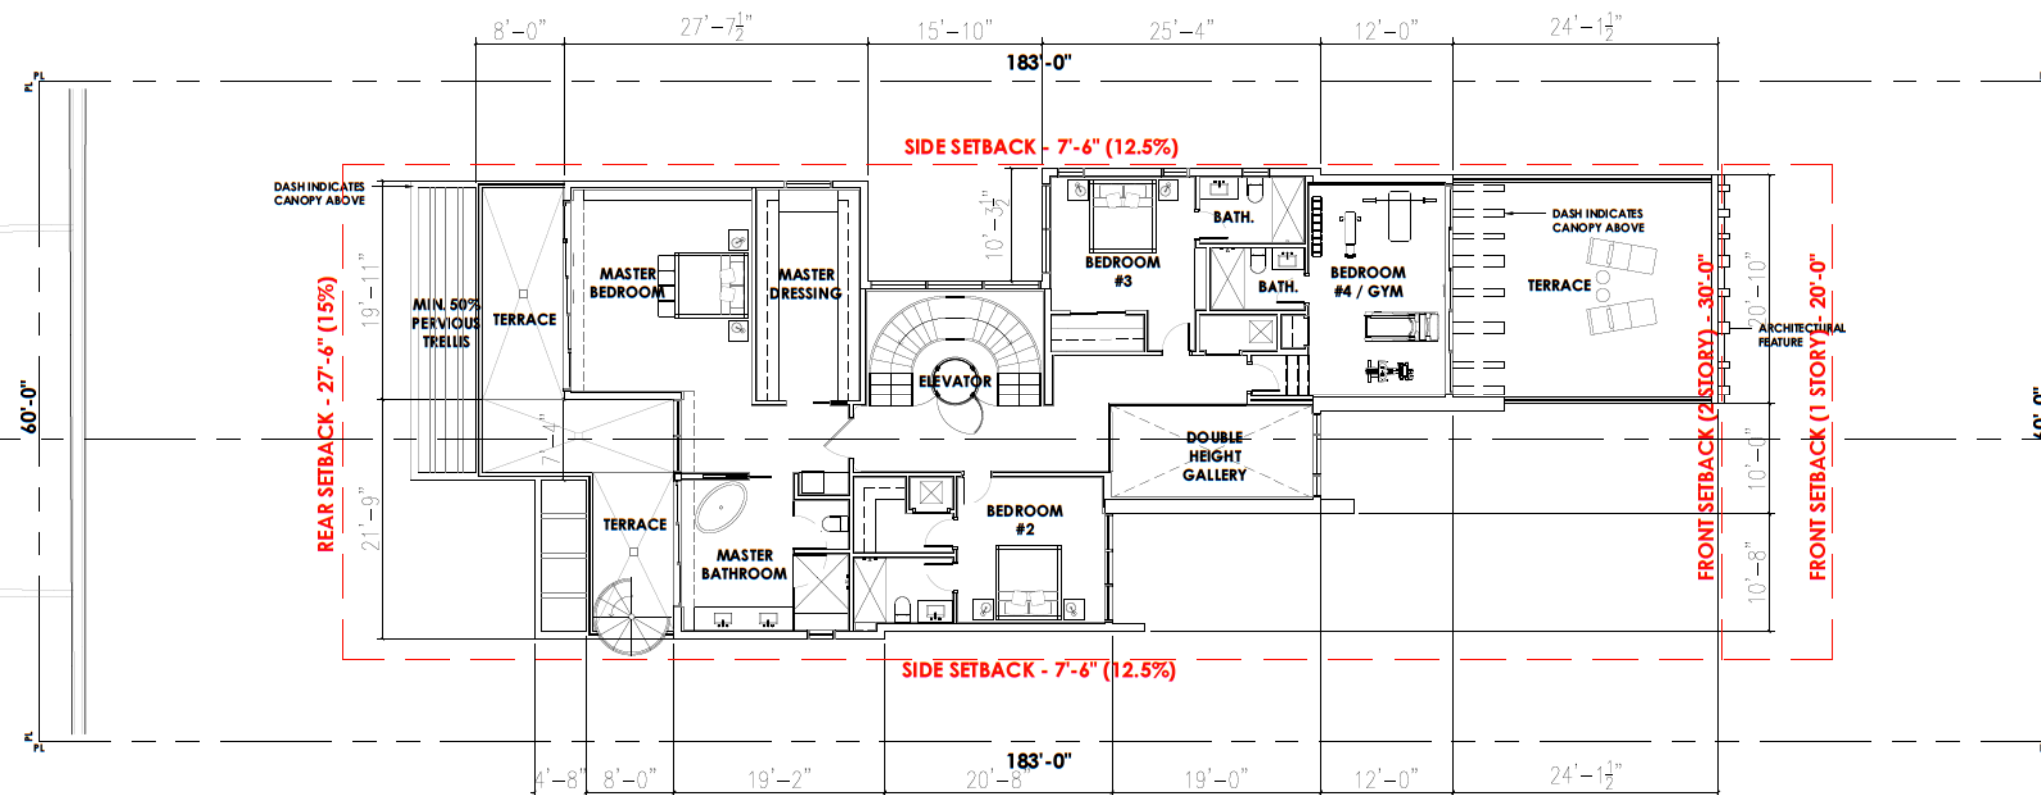

1 SECOND FLOOR PLAN

Scale: 1/8" = 1'-0"

Rev.	Date	Rev.	Date

ALL DRAWINGS AND WRITTEN MATERIAL, APPEARING HEREIN CONSTITUTE THE ORIGINAL AND UNPUBLISHED WORK OF KOB KARP P.A. AND MAY NOT BE DUPLICATED, USED, OR DISCLOSED WITHOUT THE EXPRESS WRITTEN CONSENT OF KOB KARP P.A. ARCHITECTURE & INTERIOR DESIGN, INC. ALL RIGHTS RESERVED.

WEST DILIDO RESIDENCE
450 WEST DILIDO
MIAMI BEACH, FL 33139

Owner:
Name 450 DILIDO, LLC
Address 450 DILIDO DRIVE
Address MIAMI BEACH, FL 33139
Tel:
Email:

Consultant: Landscape Architect
Name David O. Inc., Landscape Architecture
Address P.O. Box 331615
Address Coconut Grove, Florida 33233
Tel: (305) 854-9299
Email DavidODesign@hotmail.com

Consultant:
Name
Address
Address
Tel:
Email:

Consultant:
Name
Address
Address
Tel:
Email:



Architect of Record:
Kobi Karp Architecture and Interior Design, Inc.
2915 Biscayne Boulevard, Suite #200
Miami, Florida 33137 USA
Tel: +1(305) 573 1818
Fax: +1(305) 573 3766



KOB KARP
Lic. # AR0012578

FLOOR PLAN
SECOND FLOOR PLAN

Date	03-16-2020	Sheet No.
Scale		A3.02
Project	2004	

 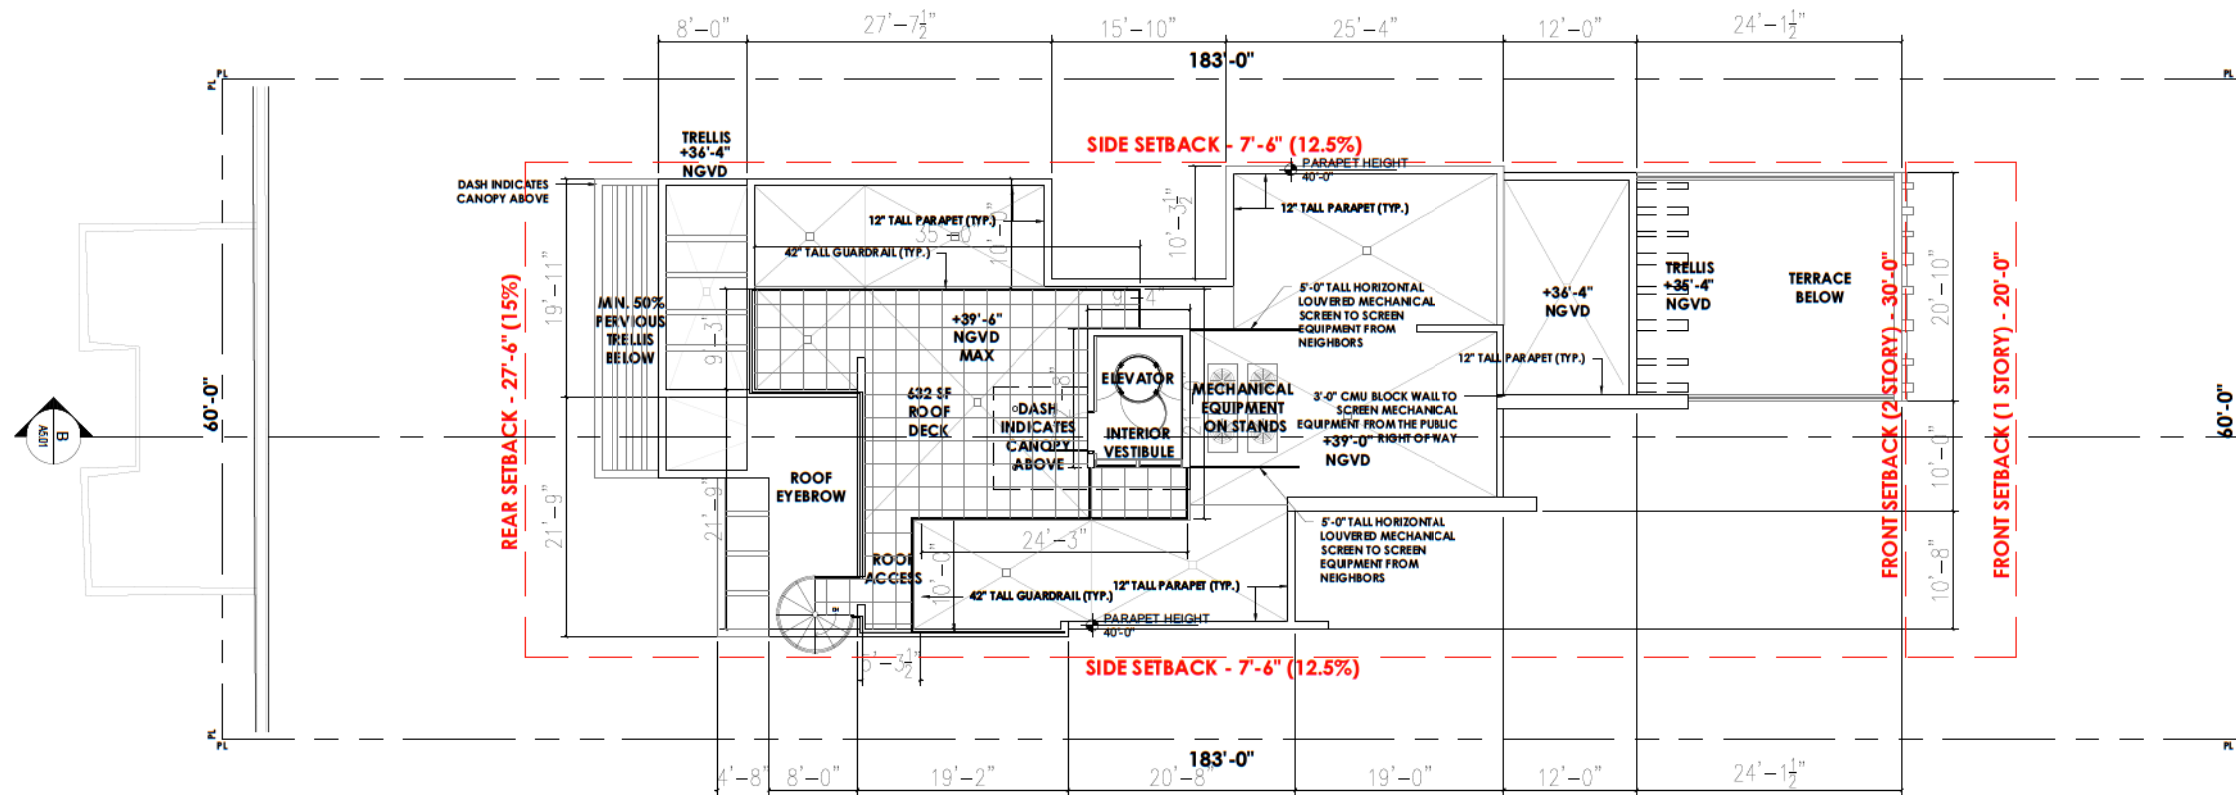

ROOF FLOOR PLAN

Scale: 1/8" = 1'-0"

Rev.	Date	Rev.	Date

ALL DRAWINGS AND WRITTEN MATERIAL, APPEARING HEREIN CONSTITUTE THE ORIGINAL AND UNPUBLISHED WORK OF KOB KARP P.A. AND MAY NOT BE REPRODUCED, COPIED, OR DISCLOSED WITHOUT THE EXPRESS WRITTEN CONSENT OF KOB KARP P.A. ARCHITECTURE & INTERIOR DESIGN, INC. 03/16/2020

WEST DILIDO RESIDENCE
450 WEST DILIDO
MIAMI BEACH, FL 33139

Owner:
Name: 450 DILIDO, LLC
Address: 450 DILIDO DRIVE
Address: MIAMI BEACH, FL 33139
Tel:
Email:

Consultant: Landscape Architect
Name: David O. Inc., Landscape Architecture
Address: P.O. Box 331615
Address: Coconut Grove, Florida 33233
Tel: (305) 854-9299
Email: DavidODesign@hotmail.com

Consultant:
Name:
Address:
Address:
Tel:
Email:

Consultant:
Name:
Address:
Address:
Tel:
Email:

Architect of Record:
Kobi Karp Architecture and Interior Design, Inc.
2915 Biscayne Boulevard, Suite #200
Miami, Florida 33137 USA
Tel: +1(305) 573 1818
Fax: +1(305) 573 3766



KOB KARP
Lic. # AR0012578

FLOOR PLAN
ROOF FLOOR PLAN

Date	03-16-2020	Sheet No.
Scale		A3.03
Project	2004	

[illegible]

ALL DRAWINGS AND WRITTEN MATERIAL APPEARING HEREIN CONSTITUTE THE ORIGINAL AND UNPUBLISHED WORK OF KORI KARPFAH, AND MAY NOT BE DUPLICATED, USED, OR DISCLOSED WITHOUT THE EXPRESS WRITTEN CONSENT OF KORI KARPFAH ARCHITECTURE & INTERIOR DESIGN, INC. AA. 6/2020.

WEST DILIDO RESIDENCE

450 WEST DILIDO
MIAMI BEACH, FL 33139

Owner:
Name 450 DILIDO, LLC
Address 450 DILIDO DRIVE
Address MIAMI BEACH, FL 33139
Tel:
Email

Consultant: Landscape Architect
Name David O. Inc., Landscape Architecture
Address P.O. Box 331615
Address Coconut Grove, Florida 33233
Tel: (305) 854-9299
Email DavidODesign@hotmail.com

Consultant:
Name
Address
Address
Tel:
Email

Consultant:
Name
Address
Address
Tel:
Email

Architect of Record:
Kobi Karp Architecture and Interior Design, Inc.
2915 Biscayne Boulevard, Suite #200
Miami, Florida 33137 USA
Tel: +1(305) 573 1818
Fax: +1(305) 573 3766


KOBI KARP
Lic. # AR0012578



ELEVATIONS

RENDERED ELEVATIONS

Date	03-16-2020	Sheet No. A4.05
Scale		
Project	2004	

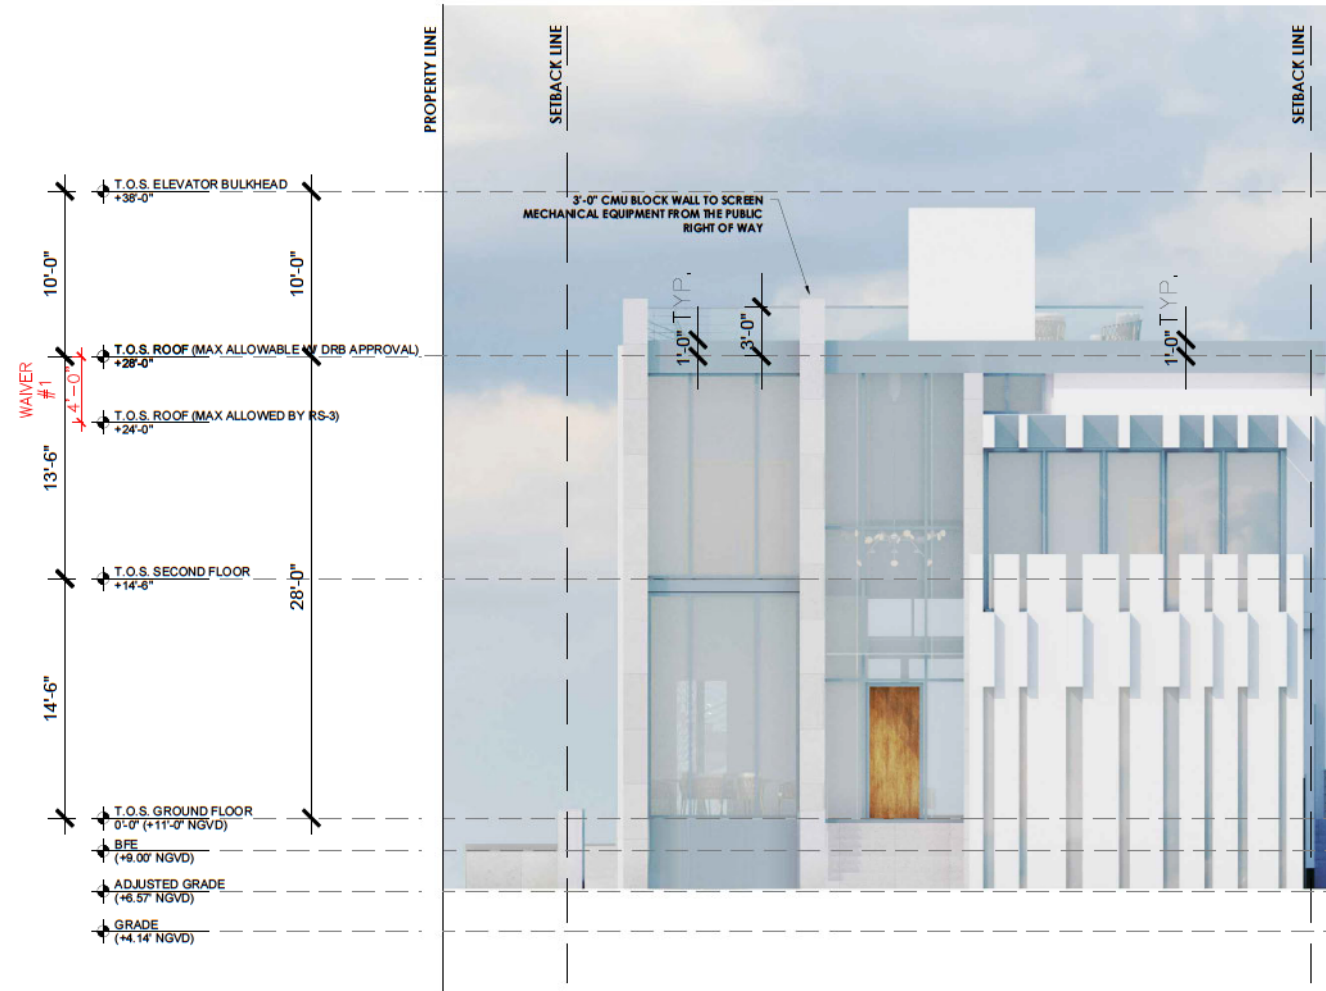


1 EAST ELEVATION (FRONT) Scale: $\frac{3}{16}'' = 1'-0''$


Scale: $3/16" = 1'-0"$



1. WHITE STUCCO

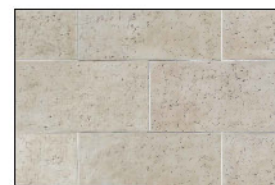

2. HORIZONTAL
TEXTURED
BEIGE STONE

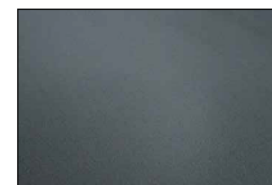


3. DARK GRAY METAL DETAILING



4. DARK GRAY ALUMINUM FRAMES

WEST REAR

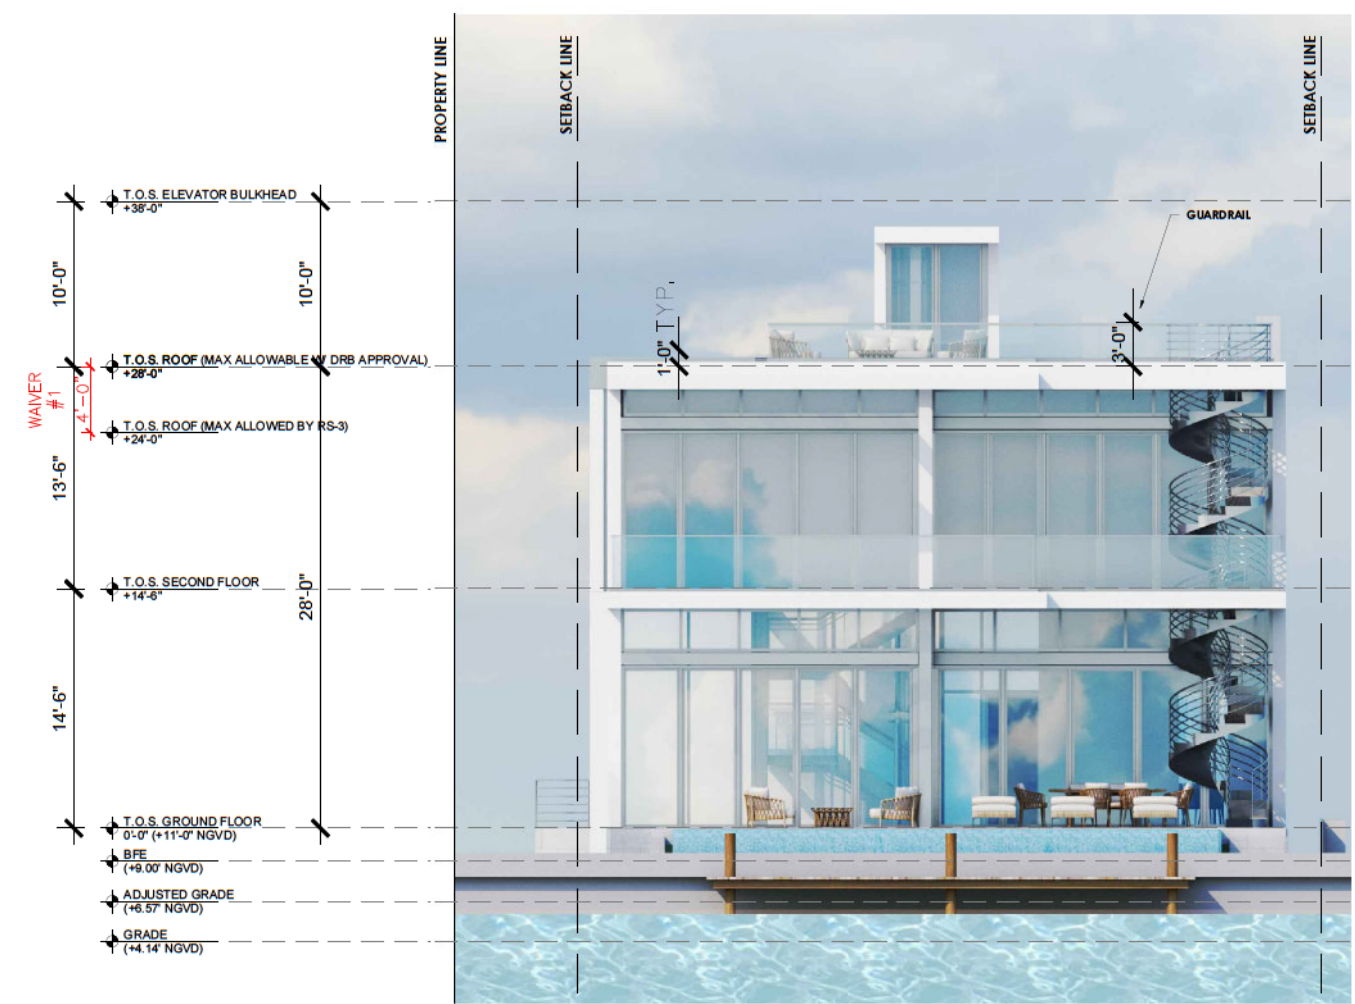


2 WEST ELEVATION (REAR)
Scale: 3/16" = 1'-0"



1. WHITE STUCCO



2. HORIZONTAL TEXTURED BEIGE STONE

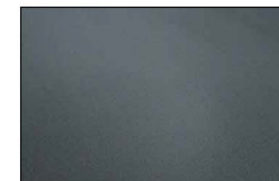

3. DARK GRAY METAL DETAILING



4. DARK GRAY ALUMINUM FRAMES

Rev.	Date	Rev.	Date

ALL DRAWINGS AND WRITTEN MATERIALS APPEARING HEREIN CONSTITUTE THE ORIGINAL AND UNPUBLISHED WORK OF KOB I KARP AND MAY NOT BE DUPLICATED, USED, OR DISCLOSED WITHOUT THE EXPRESS WRITTEN CONSENT OF KOB I KARP ARCHITECTURE, A LIMITED LIABILITY COMPANY, INC. 03/2020

WEST DILIDO RESIDENCE
450 WEST DILIDO
MIAMI BEACH, FL 33139

Owner:
Name: 450 DILIDO, LLC
Address: 450 DILIDO DRIVE
Address: MIAMI BEACH, FL 33139
Tel:
Email:

Consultant: Landscape Architect
Name: David O. Inc., Landscape Architecture
Address: P.O. Box 331615
Address: Coconut Grove, Florida 33233
Tel: (305) 854-9299
Email: DavidODesign@hotmail.com

Consultant:
Name:
Address:
Address:
Tel:
Email:

Consultant:
Name:
Address:
Address:
Tel:
Email:

Architect of Record:
Kobi Karp Architecture and Interior Design, Inc.
2915 Biscayne Boulevard, Suite #200
Miami, Florida 33137 USA
Tel: +1(305) 573 1818
Fax: +1(305) 573 3766

KOB I KARP
Lic. # AR0012578

ELEVATIONS
RENDERED ELEVATIONS


Date	03-16-2020	Sheet No.
Scale		A4.06
Project	2004	



SOUTH SIDE




① SOUTH ELEVATION (SIDE)
Scale: 3/16" = 1'-0"

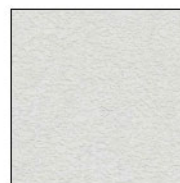

1. WHITE
STUCCO



2. HORIZONTAL
TEXTURED
BEIGE STONE

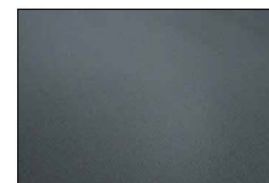

3. DARK GRAY
METAL
DETAILING



4. DARK GRAY
ALUMINUM
FRAMES

Rev.	Date	Rev.	Date

ALL DRAWINGS AND WRITTEN MATERIAL APPEARING HEREIN CONSTITUTE THE ORIGINAL AND UNPUBLISHED WORK OF Kobi Karp Architecture, Inc. AND MAY NOT BE REPRODUCED, COPIED, OR DISCLOSED IN ANY MANNER WITHOUT THE EXPRESS WRITTEN CONSENT OF Kobi Karp Architecture, Inc. A4.07.00

WEST DILIDO RESIDENCE 450 WEST DILIDO MIAMI BEACH, FL 33139

Owner:
Name 450 DILIDO, LLC
Address 450 DILIDO DRIVE
Address MIAMI BEACH, FL 33139
Tel:
Email:

Consultant: Landscape Architect
Name David O. Inc., Landscape Architecture
Address P.O. Box 331615
Address Coconut Grove, Florida 33233
Tel: (305) 854-9299
Email DavidODesign@hotmail.com

Consultant:
Name
Address
Address
Tel:
Email:

Consultant:
Name
Address
Address
Tel:
Email:

Architect of Record:
Kobi Karp Architecture and Interior Design, Inc.
2915 Biscayne Boulevard, Suite #200
Miami, Florida 33137 USA
Tel: +1(305) 573 1818
Fax: +1(305) 573 3766



KOBI KARP
Lic. # AR0012578

ELEVATIONS RENDERED ELEVATIONS

Date	03-16-2020	Sheet No.
Scale		A4.07
Project	2004	



450 W DILIDO, MIAMI BEACH, FLORIDA



450 W DILIDO, MIAMI BEACH, FLORIDA









NORTH SIDE



10'-0" T.O.S. ELEVATOR BULKHEAD +36'-0"

10'-0" T.O.S. ROOF (MAX ALLOWABLE W/ DRB APPROVAL) +28'-0"

13'-5" T.O.S. ROOF (MAX ALLOWED BY RS-3) +24'-0"

14'-6" T.O.S. SECOND FLOOR +14'-6"

28'-0"

T.O.S. GROUND FLOOR 0'-0" (+11'-0" NGVD)

BFE (+9.00' NGVD)

ADJUSTED GRADE (+6.57' NGVD)

GRADE (+4.14' NGVD)



2 NORTH ELEVATION (SIDE)
Scale: 3/16" = 1'-0"



1. WHITE STUCCO



2. HORIZONTAL TEXTURED BEIGE STONE



3. DARK GRAY METAL DETAILING



4. DARK GRAY ALUMINUM FRAMES

Rev.	Date	Rev.	Date

ALL DRAWINGS AND WRITTEN MATERIAL APPEARING HEREIN CONSTITUTE THE ORIGINAL AND UNPUBLISHED WORK OF Kobi Karp Architecture, Inc. AND MAY NOT BE REPRODUCED, COPIED, OR DISCLOSED IN ANY MANNER WITHOUT THE EXPRESS WRITTEN CONSENT OF Kobi Karp Architecture, Inc. 03-16-2020

WEST DILIDO RESIDENCE
450 WEST DILIDO
MIAMI BEACH, FL 33139

Owner:
Name 450 DILIDO, LLC
Address 450 DILIDO DRIVE
Address MIAMI BEACH, FL 33139
Tel:
Email:

Consultant: Landscape Architect
Name David O. Inc., Landscape Architecture
Address P.O. Box 331615
Address Coconut Grove, Florida 33233
Tel: (305) 854-9299
Email DavidODesign@hotmail.com

Consultant:
Name
Address
Address
Tel:
Email

Consultant:
Name
Address
Address
Tel:
Email

Architect of Record:
Kobi Karp Architecture and Interior Design, Inc.
2915 Biscayne Boulevard, Suite #200
Miami, Florida 33137 USA
Tel: +1(305) 573 1818
Fax: +1(305) 573 3766


Kobi Karp
Lic. # AR0012578



ELEVATIONS
RENDERED ELEVATIONS

Date 03-16-2020	Sheet No. A4.08
Scale	
Project 2004	

NORTH SIDE

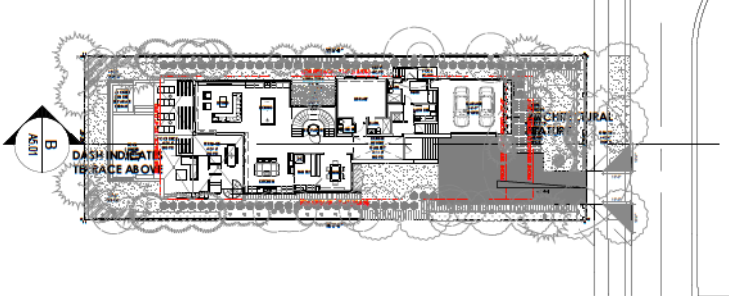

② NORTH ELEVATION (SIDE)
Scale: 3/16" = 1'-0"



1. WHITE
STUCCO



2. HORIZONTAL
TEXTURED
BEIGE STONE



3. DARK GRAY
METAL
DETAILING



4. DARK GRAY
ALUMINUM
FRAMES

Rev.	Date	Rev.	Date

ALL DRAWINGS AND WRITTEN MATERIAL APPEARING HEREIN CONSTITUTE THE ORIGINAL AND UNPUBLISHED WORK OF Kobi Karp Architecture, Inc. AND MAY NOT BE REPRODUCED, COPIED, OR DISCLOSED WITHOUT THE EXPRESS WRITTEN CONSENT OF Kobi Karp Architecture, Inc. A-17-2020

WEST DILIDO RESIDENCE
450 WEST DILIDO
MIAMI BEACH, FL 33139

Owner:
Name: 450 DILIDO, LLC
Address: 450 DILIDO DRIVE
Address: MIAMI BEACH, FL 33139
Tel:
Email:

Consultant: Landscape Architect
Name: David O. Inc., Landscape Architecture
Address: P.O. Box 331615
Address: Coconut Grove, Florida 33233
Tel: (305) 854-9299
Email: DavidODesign@hotmail.com

Consultant:
Name:
Address:
Address:
Tel:
Email:

Consultant:
Name:
Address:
Address:
Tel:
Email:

Architect of Record:
Kobi Karp Architecture and Interior Design, Inc.
2915 Biscayne Boulevard, Suite #200
Miami, Florida 33137 USA
Tel: +1(305) 573 1818
Fax: +1(305) 573 3766



KOBI KARP
Lic. # AR0012578

ELEVATIONS
RENDERED ELEVATIONS

Date	03-16-2020	Sheet No.
Scale		A4.08
Project	2004	