

CASABLANCA

4424 NORTH BAY ROAD
MIAMI BEACH, FL
33140

DRB20-0551 FINAL SUBMITTAL - MAY 11, 2020



SCOPE OF WORK: NEW 2-STORY SINGLE FAMILY HOME WITH WAIVER FOR HEIGHT OF SLOPED ROOF,
WAIVER FOR ADDITIONAL OPEN SPACE FOR NORTH SIDE.

ARCHITECT
KOBI KARP ARCHITECTURE
AND INTERIOR DESIGN, INC.
2915 BISCAYNE BLVD. SUITE 200
MIAMI, FLORIDA 33137
T: 305.573.1818

[illegible]

ALL DRAWINGS AND WRITTEN MATERIAL APPEARING HEREIN CONSTITUTE THE ORIGINAL AND UNPUBLISHED WORK OF KOBİ KARP AIA, AND MAY NOT BE DUPLICATED, USED, OR DISCLOSED WITHOUT THE EXPRESS WRITTEN CONSENT OF KOBİ KARP ARCHITECTURE & INTERIOR DESIGN, INC. AIA. © 2010

CASABLANCA
4424 N. BAY RD.
MIAMI, FLORIDA

Owner:
Name
Address 4424 N BAY ROAD
Address MIAMI BEACH
Tel:
Email

Consultant:
Name
Address
Address
Tel:
Email

Consultant:
Name
Address
Address
Tel:
Email


Consultant:
Name
Address
Address
Tel:
Email

Consultant:
Name
Address
Address
Tel:
Email

Consultant:
Name
Address
Address
Tel:
Email

Consultant:
Name
Address
Address
Tel:
Email

Architect of Record:
Kobi Karp Architecture and Interior Design, Inc.
2915 Biscayne Boulevard, Suite #200
Miami, Florida 33137 USA
Tel: +1(305) 573 1818
Fax: +1(305) 573 3766

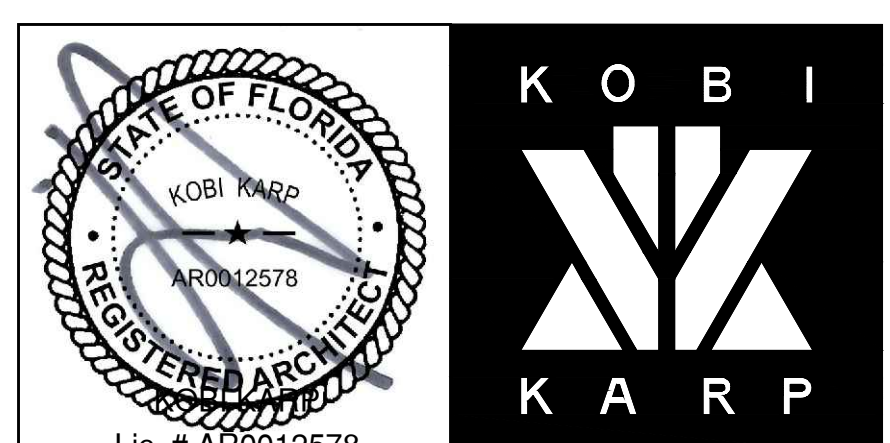COVER PAGE
PROPOSED DESIGN

Date:	05-11-2020	Sheet No. A0.00
Scale:		
Project:	2016	

4424 NORTH BAY ROAD, MIAMI BEACH, FL. 33140



SCALE: 1"=30'



AERIAL PHOTOGRAPH
(NOT-TO-SCALE)



- TOPO DATUM BASED ON NGVD 29


- ALL ANGLES AND DISTANCES SHOWN HEREON ARE BOTH RECORD AND MEASURED UNLESS OTHERWISE NOTED


SHEET 1 OF 2 (SKETCH OF SURVEY) - SEE SHEET 2 OF 2 FOR LEGAL DESCRIPTION, AND OTHER SURVEY RELATED DATA. SURVEY IS NOT COMPLETE WITHOUT ALL SHEETS

The survey map & report or the copies thereof are not valid without the digital signature and seal of a Florida licensed surveyor and mapper

Date of Field Work : 04-27-2020
 Drawn By: Caitlyn
 Order #: 75262
 Last Revision Date: 04-27-2020
 Boundary Survey prepared by: LB8111
 NexGen Surveying, LLC
 5601 Corporate Way, Suite #103
 West Palm Beach, FL 33407
 561-508-6272


NEXGEN
 SURVEYING, LLC.

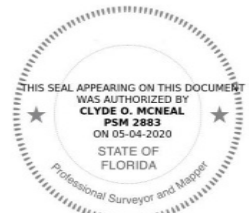

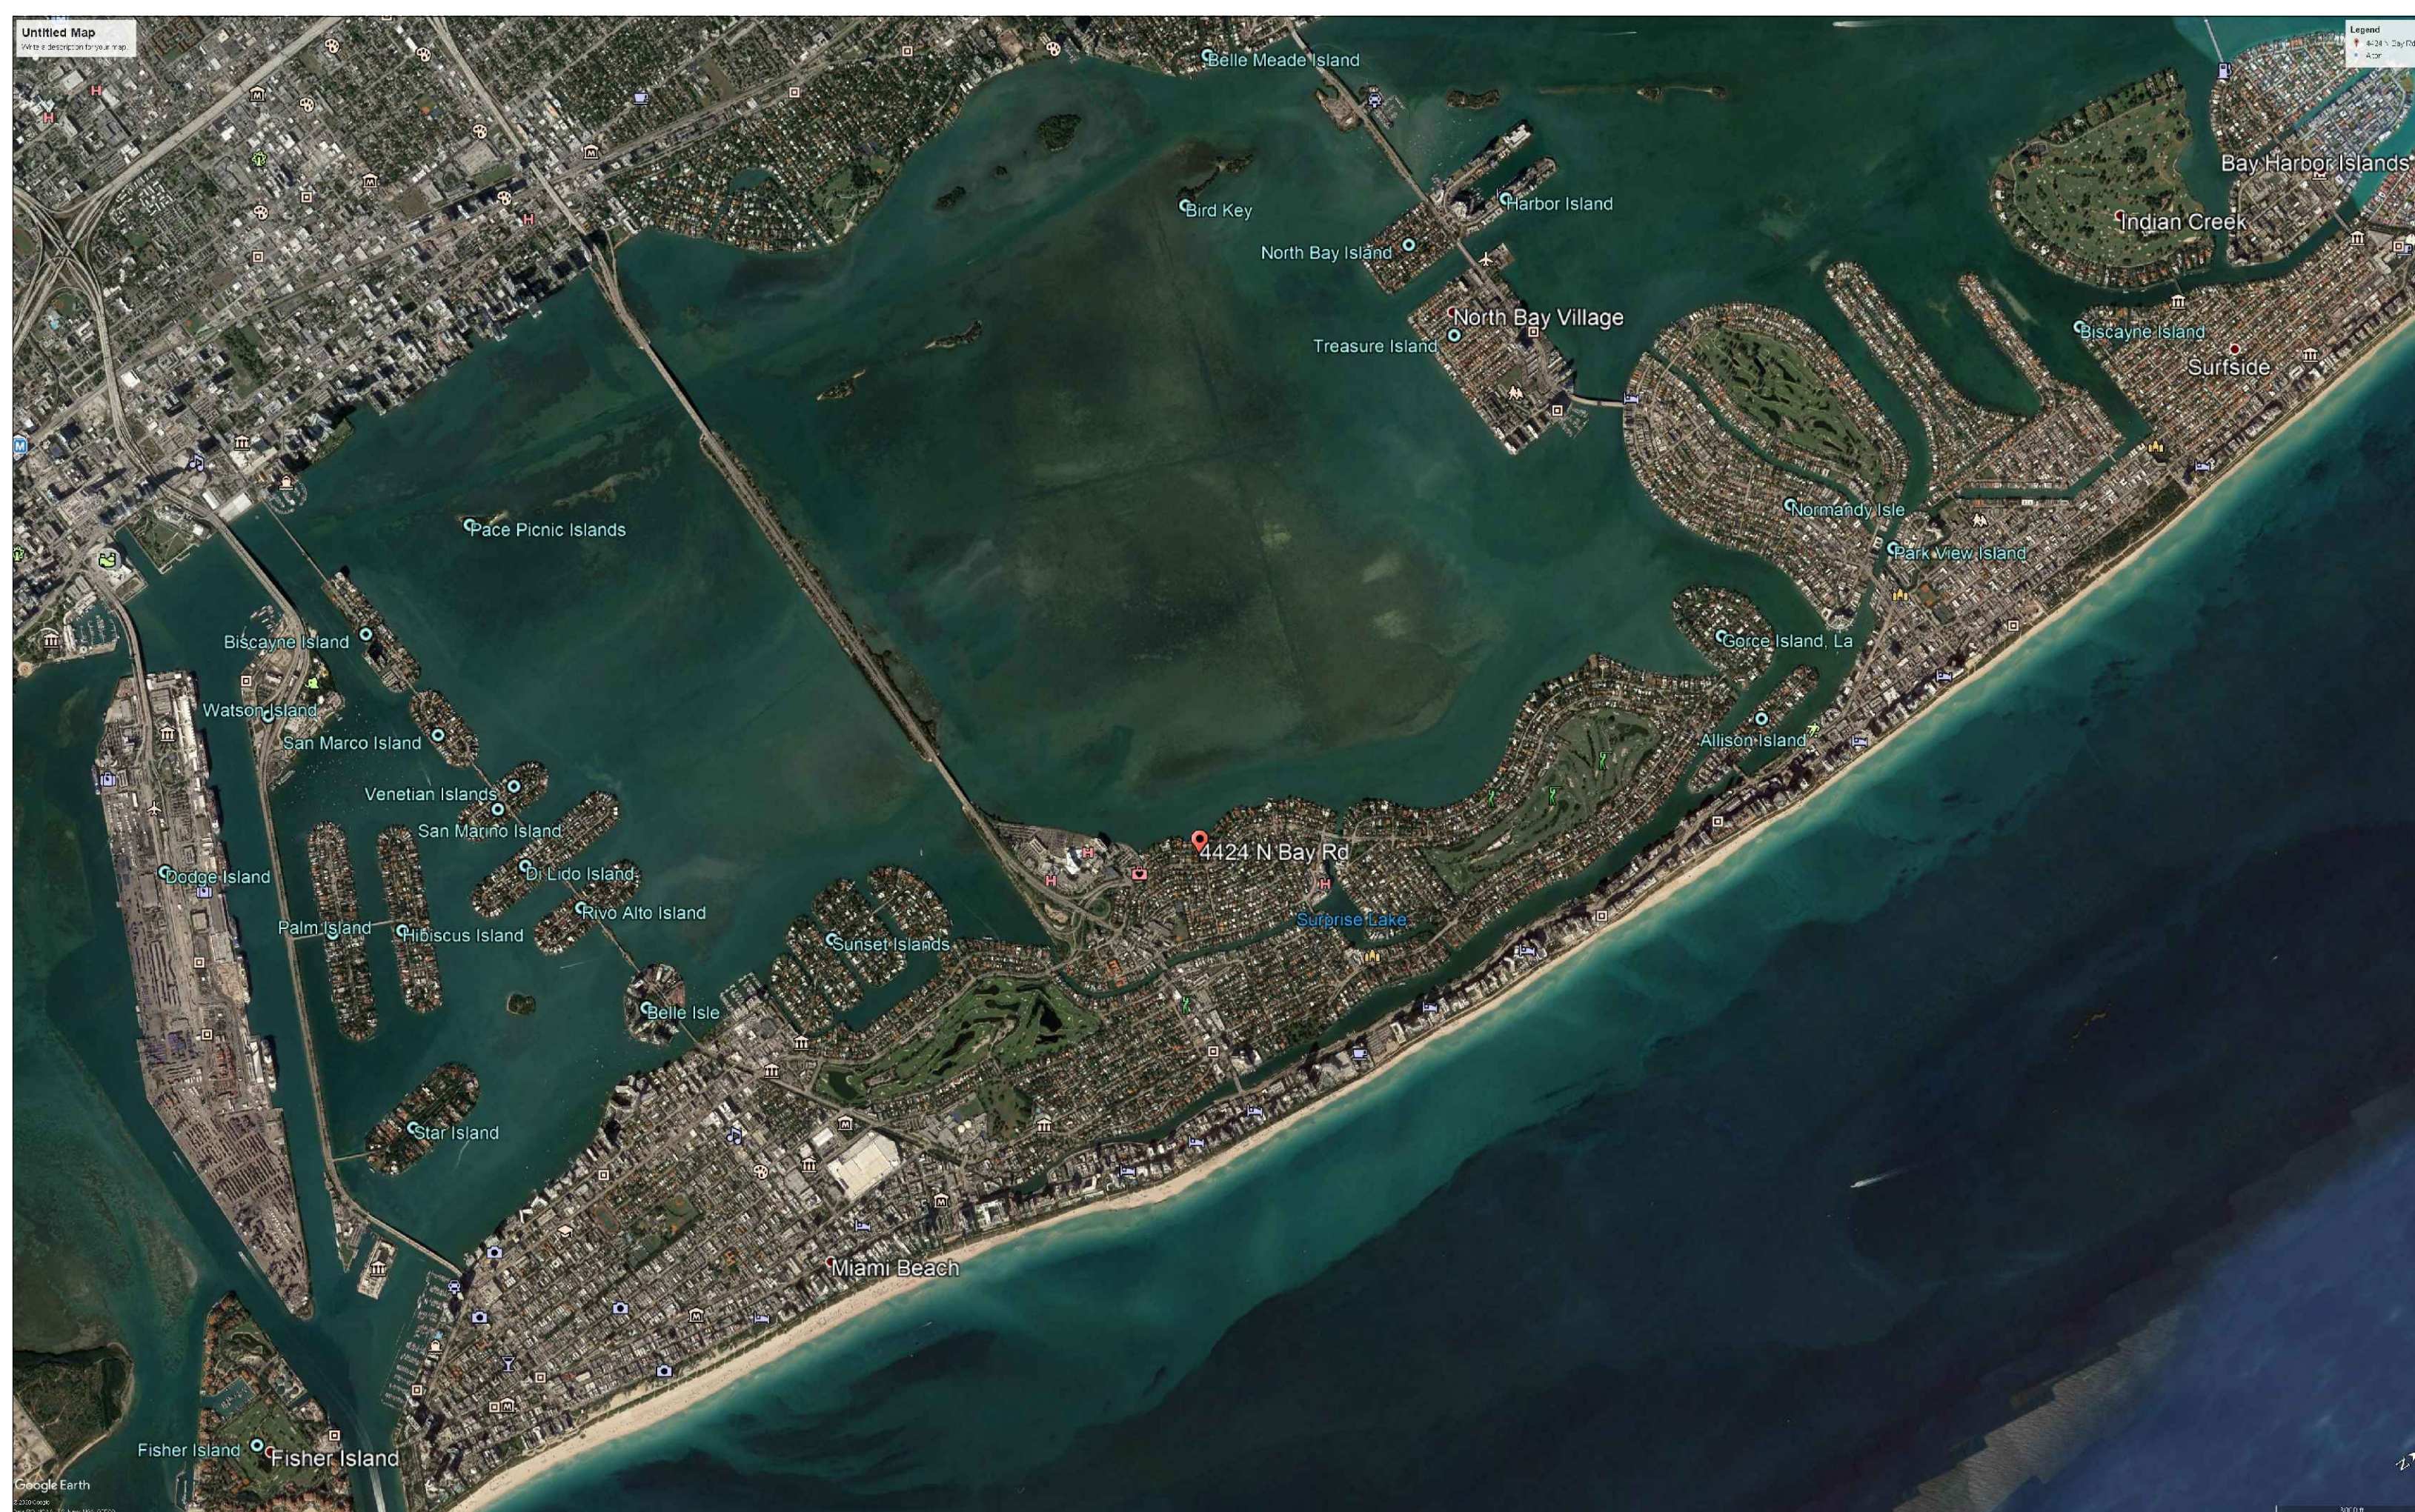


1 LOCATION MAP

Scale: N T S

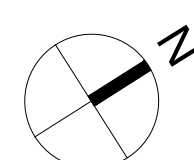

2 LOCATION MAP

Scale: N.T.S.

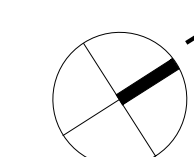[illegible]

ALL DRAWINGS AND WRITTEN MATERIAL APPEARING HEREIN CONSTITUTE THE ORIGINAL AND UNPUBLISHED WORK OF KOBİ KARP AIA, AND MAY NOT BE DUPLICATED, USED, OR DISCLOSED WITHOUT THE EXPRESS WRITTEN CONSENT OF KOBİ KARP ARCHITECTURE & INTERIOR DESIGN, INC. AIA, © 2019

CASABLANCA

4424 N. BAY RD.
MIAMI, FLORIDA

Owner:

Name
Address 4424 N BAY ROAD
Address MIAMI BEACH
Tel:
Email

Consultant:

Name
 Address
 Address
 Tel:
 Email

Consultant:

Name
 Address
 Address
 Tel:
 Email

Consultant:

Name
Address
Address
Tel:
Email

Consultant:

Name
 Address
 Address
 Tel:
 Email

Consultant:

Name
 Address
 Address
 Tel:
 Email

Consultant:

Name
 Address
 Address
 Tel:
 Email

Architect of Record:

Kobi Karp Architecture and Interior Design, Inc.
2915 Biscayne Boulevard, Suite #200
Miami, Florida 33137 USA
Tel: +1(305) 573 1818
Fax: +1(305) 573 3766



LOCATION MAP

PROPOSED DESIGN

Date:	05-11-2020	Sheet No. A0.02
Scale:		
Project:	2016	

[illegible]

ALL DRAWINGS AND WRITTEN MATERIAL APPEARING HEREIN CONSTITUTE THE ORIGINAL AND UNPUBLISHED WORK OF KOBİ KARP AIA, AND MAY NOT BE DUPLICATED, USED, OR DISCLOSED WITHOUT THE EXPRESS WRITTEN CONSENT OF KOBİ KARP ARCHITECTURE & INTERIOR DESIGN, INC. AIA. © 2018

CASABLANCA

4424 N. BAY RD.
MIAMI, FLORIDA

Owner:
Name
Address 4424 N BAY ROAD
Address MIAMI BEACH
Tel:
Email

Consultant:
Name
Address
Address
Tel:
Email

Consultant:
Name
Address
Address
Tel:
Email


Consultant:
Name
Address
Address
Tel:
Email

Consultant:
Name
Address
Address
Tel:
Email

Consultant:
Name
Address
Address
Tel:
Email

Consultant:
Name
Address
Address
Tel:
Email

Architect of Record:
Kobi Karp Architecture and Interior Design, Inc.
2915 Biscayne Boulevard, Suite #200
Miami, Florida 33137 USA
Tel: +1(305) 573 1818
Fax: +1(305) 573 3766

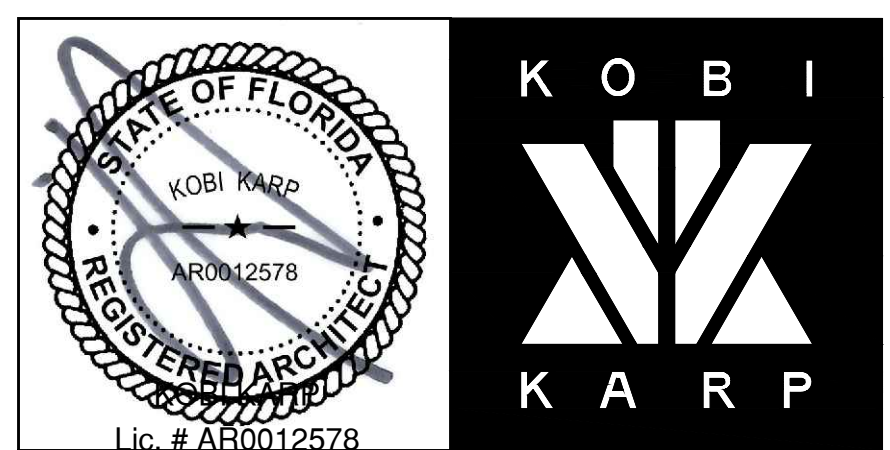

CONTEXT IMAGES

Date: 05-11-2020	Sheet No. A0.03
Scale:	
Project: 2016	

[illegible]

ALL DRAWINGS AND WRITTEN MATERIAL APPEARING HEREIN CONSTITUTE THE ORIGINAL AND UNPUBLISHED WORK OF KOBİ KARP AIA, AND MAY NOT BE DUPLICATED, USED, OR DISCLOSED WITHOUT THE EXPRESS WRITTEN CONSENT OF KOBİ KARP ARCHITECTURE & INTERIOR DESIGN, INC. AIA. © 2018

CASABLANCA

4424 N. BAY RD.
MIAMI, FLORIDA

Owner:
Name
Address 4424 N BAY ROAD
Address MIAMI BEACH
Tel:
Email

Consultant:
Name
Address
Address
Tel:
Email

Consultant:
Name
Address
Address
Tel:
Email

Consultant:
Name
Address
Address
Tel:
Email

Consultant:
Name
Address
Address
Tel:
Email

Consultant:
Name
Address
Address
Tel:
Email


Consultant:
Name
Address
Address
Tel:
Email

Architect of Record:
Kobi Karp Architecture and Interior Design, Inc.
2915 Biscayne Boulevard, Suite #200
Miami, Florida 33137 USA
Tel: +1(305) 573 1818
Fax: +1(305) 573 3766



CONTEXT IMAGES

Date: 05-11-2020	Sheet No. A0.04
Scale:	
Project: 2016	

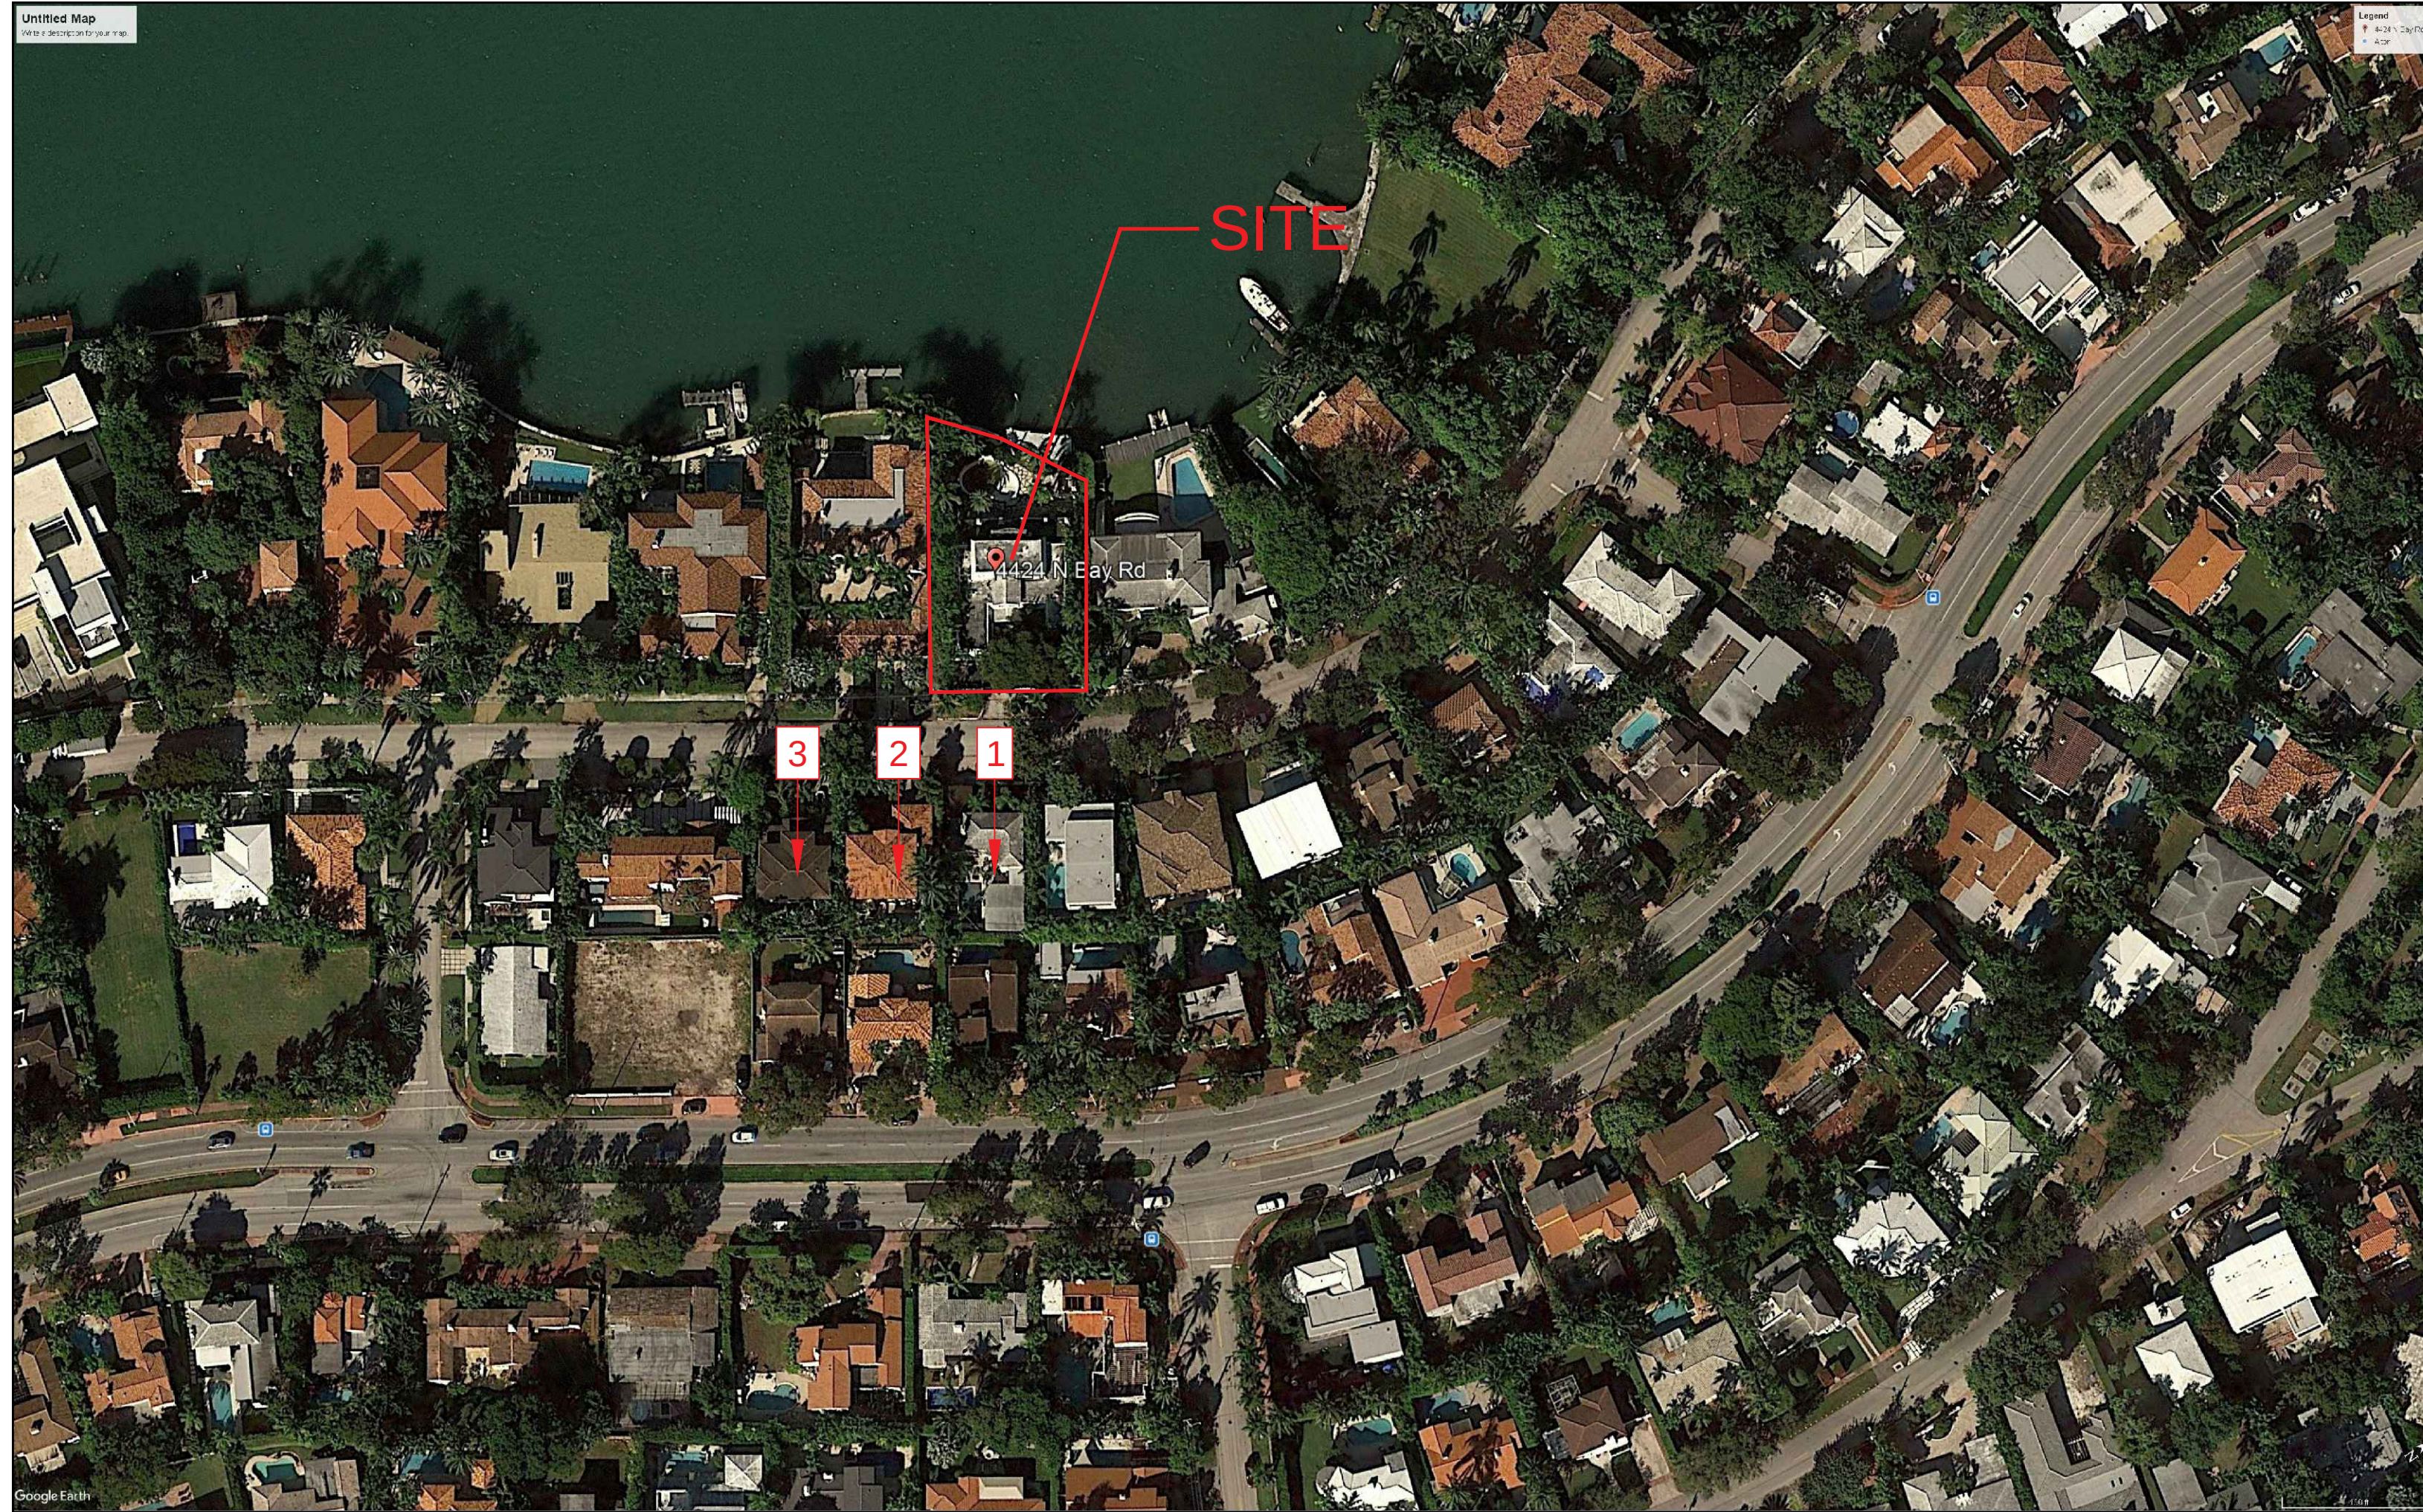[illegible]

Owner:
Name
Address 4424 N BAY ROAD
Address MIAMI BEACH
Tel:
Email

Consultant:
Name
Address
Address
Tel:
Email

Consultant:
Name
Address
Address
Tel:
Email


Consultant:
Name
Address
Address
Tel:
Email

Consultant:
Name
Address
Address
Tel:
Email

Consultant:
Name
Address
Address
Tel:
Email


Consultant:
Name
Address
Address
Tel:
Email

Architect of Record:
Kobi Karp Architecture and Interior Design, Inc.
2915 Biscayne Boulevard, Suite #200
Miami, Florida 33137 USA
Tel: +1(305) 573 1818
Fax: +1(305) 573 3766

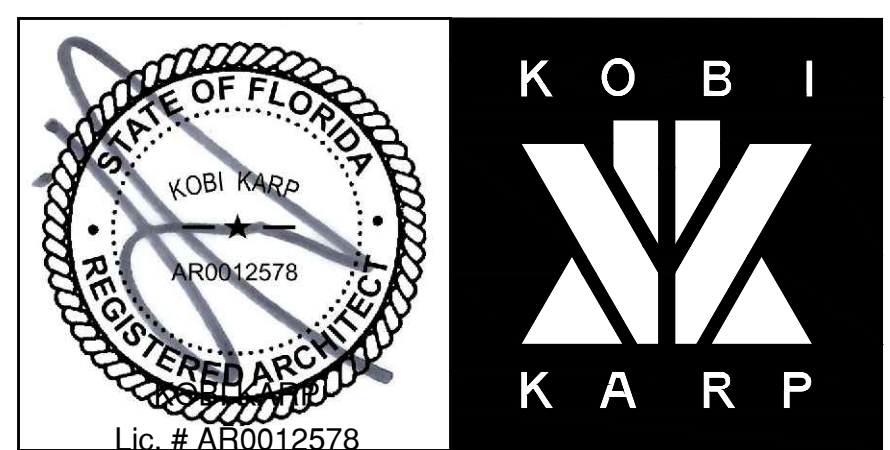

CONTEXT IMAGES

Date: 05-11-2020	Sheet No. A0.05
Scale:	
Project: 2016	

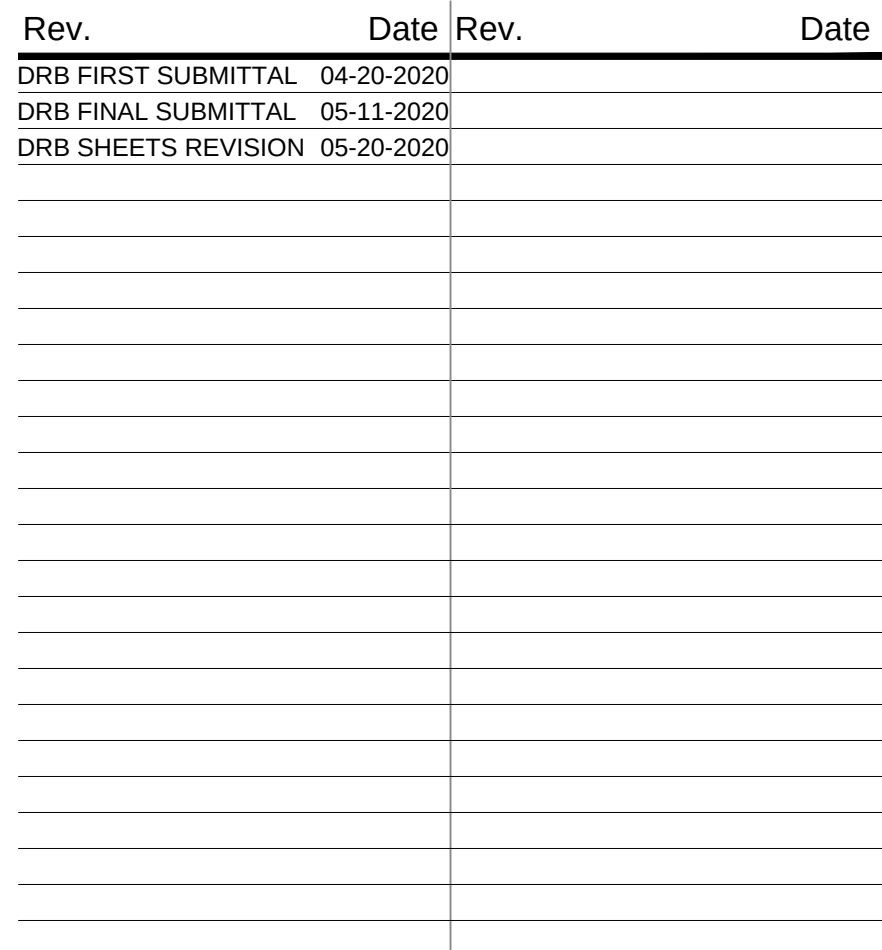

ALL DRAWINGS AND WRITTEN MATERIAL APPEARING HEREIN CONSTITUTE THE ORIGINAL AND UNPUBLISHED WORK OF KOBİ KARP AIA, AND MAY NOT BE DUPLICATED, USED, OR DISCLOSED WITHOUT THE EXPRESS WRITTEN CONSENT OF KOBİ KARP ARCHITECTURE & INTERIOR DESIGN, INC. AIA. © 2018


4424 N. BAY RD.
MIAMI, FLORIDA

Architect of Record:
Kobi Karp Architecture and Interior Design, Inc.
2915 Biscayne Boulevard, Suite #200
Miami, Florida 33137 USA
Tel: +1(305) 573 1818
Fax: +1(305) 573 3766



Date:	05-11-2020	Sheet No. A6.00
Scale:		
Project:	2016	

Date:	05-11-2020	Sheet No. L-0
Scale:		
Project:	2016	

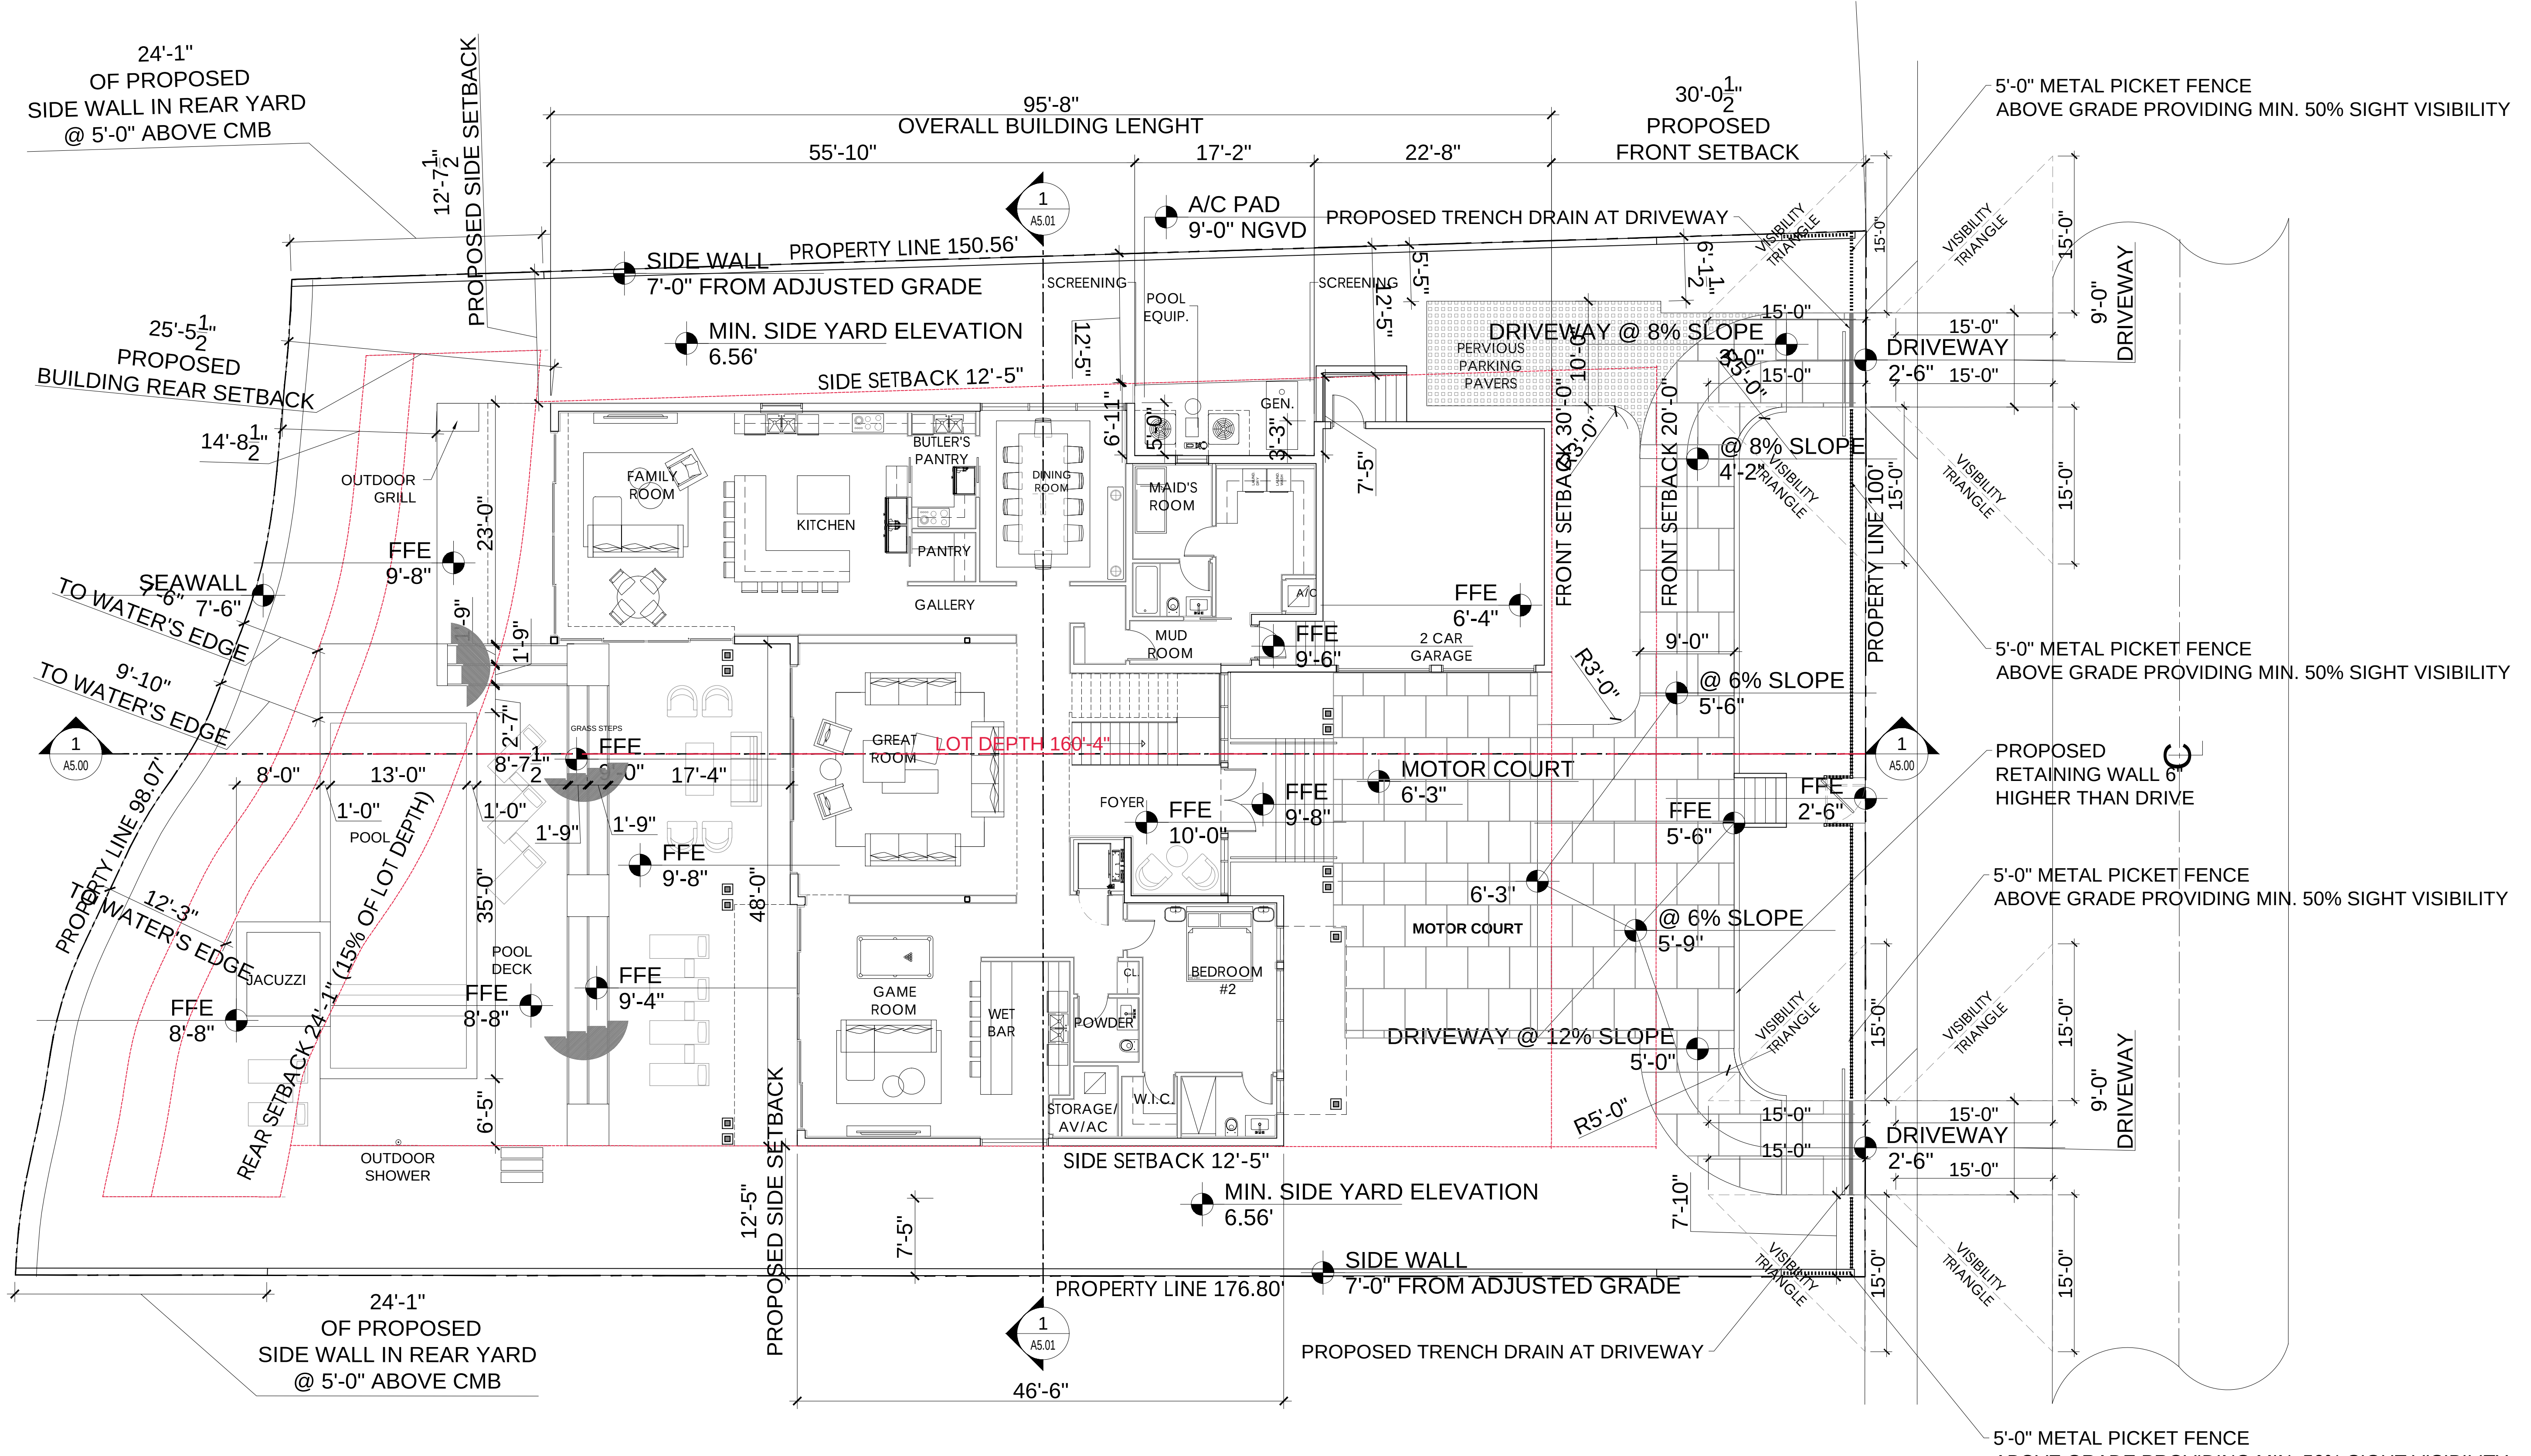

PUBLIC WORKS:


- REPLACE THE SIDEWALK ALONG THE ENTIRE STREET FRONTAGE OF THE PROPERTY.
- RECONSTRUCT THE SWALE / SOD ALONG THE ENTIRE FRONTAGE OF THE PROPERTY.
- MILL AND RESURFACE 2 INCHES AVERAGE USING TYPE S-III ASPHALT MIX DESIGN ON THE DRIVING LANE (9 FEET WIDE).
- LANDSCAPING IMPROVEMENTS WITHIN THE RIGHT OF WAY REQUIRE PRELIMINARY APPROVALS FROM CMB PLANNING DEPARTMENT AND PARKS (GREEN MAGNANT). DEPARTMENT PRIOR TO APPLYING FOR A PUBLIC WORKS DEPARTMENT RIGHT OF WAY CONSTRUCTION PERMIT.
- ALL CONSTRUCTION AND / OR USE OF EQUIPMENT IN THE RIGHT OF WAY AND / OR EASEMENTS WILL REQUIRE A SEPARATE PUBLIC WORKS DEPARTMENT PERMIT PRIOR OR COMMENCEMENT OF CONSTRUCTION

NOTE:

NO SCREENING IN ANY REQUIRED YARD.

1 SITE PLAN

Scale: 1/8" = 1'-0"

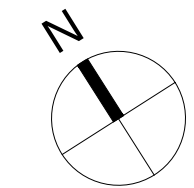

Rev.	Date	Rev.	Date
DRB FIRST SUBMITTAL	04-20-2020		
DRB FINAL SUBMITTAL	05-11-2020		
DRB SHEETS REVISION	05-20-2020		

CASABLANCA
4424 N. BAY RD.
MIAMI, FLORIDA

Owner:
Name:
Address: 4424 N BAY ROAD
Address: MIAMI BEACH
Tel:
Email:

Consultant:
Name:
Address:
Tel:
Email:

Consultant:
Name:
Address:
Tel:
Email:

Consultant:
Name:
Address:
Tel:
Email:

Consultant:
Name:
Address:
Tel:
Email:

Consultant:
Name:
Address:
Tel:
Email:



Consultant:
Name:
Address:
Tel:
Email:

Architect of Record:
Kobi Karp Architecture and Interior Design, Inc.
2815 Biscayne Boulevard, Suite #200
Miami, Florida 33137 USA
Tel: +1(305) 573 1818
Fax: +1(305) 573 3766




SITE PLAN
PROPOSED DESIGN

Date:	05-11-2020	Sheet No.
Scale:		A2.00
Project:	2016	

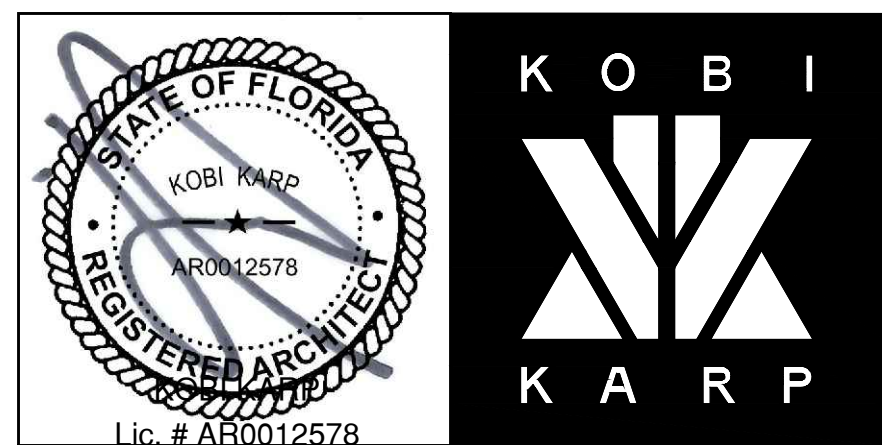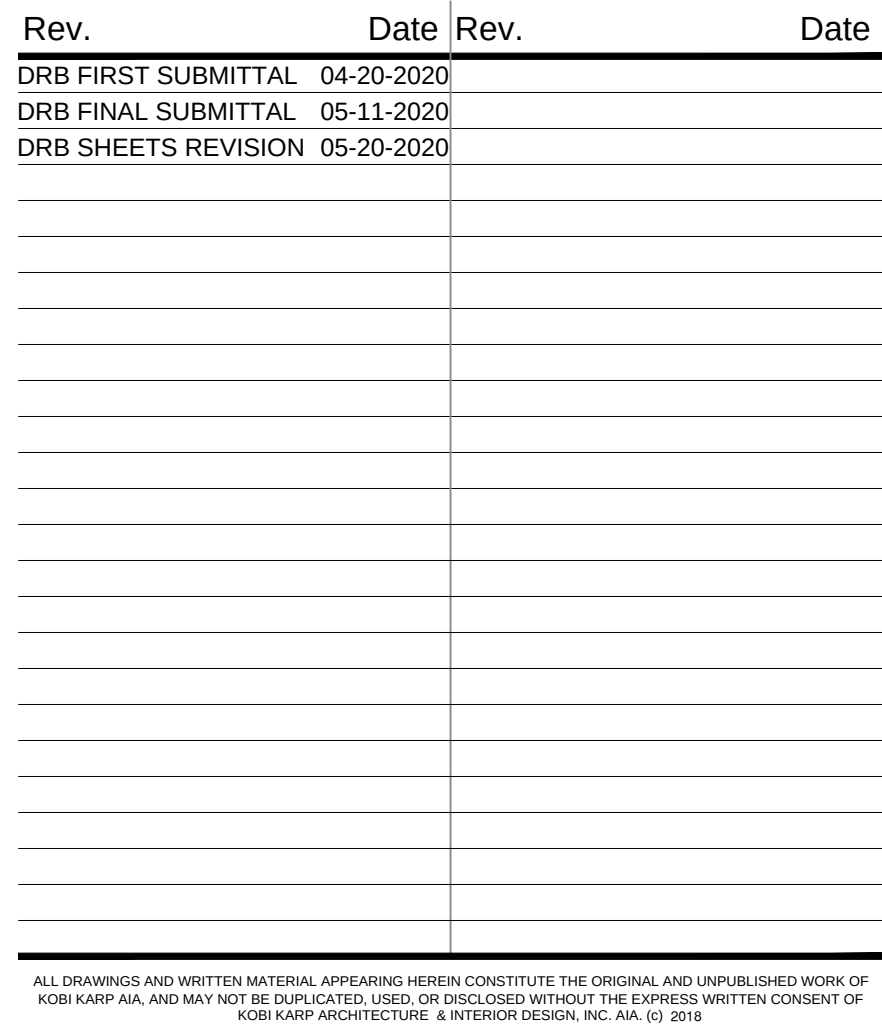


Date: 05-11-2020	Sheet No. A3.02
Scale:	
Project: 2016	

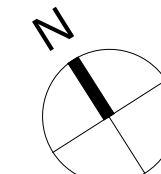

HEIGHT WAIVER LEGEND

- 4'-0" HEIGHT WAIVER REQUEST
- 1'-8" HEIGHT WAIVER REQUEST
- 9" HEIGHT WAIVER REQUEST
- 8" HEIGHT WAIVER REQUEST
- 7" HEIGHT WAIVER REQUEST
- 5" HEIGHT WAIVER REQUEST
- 2" HEIGHT WAIVER REQUEST

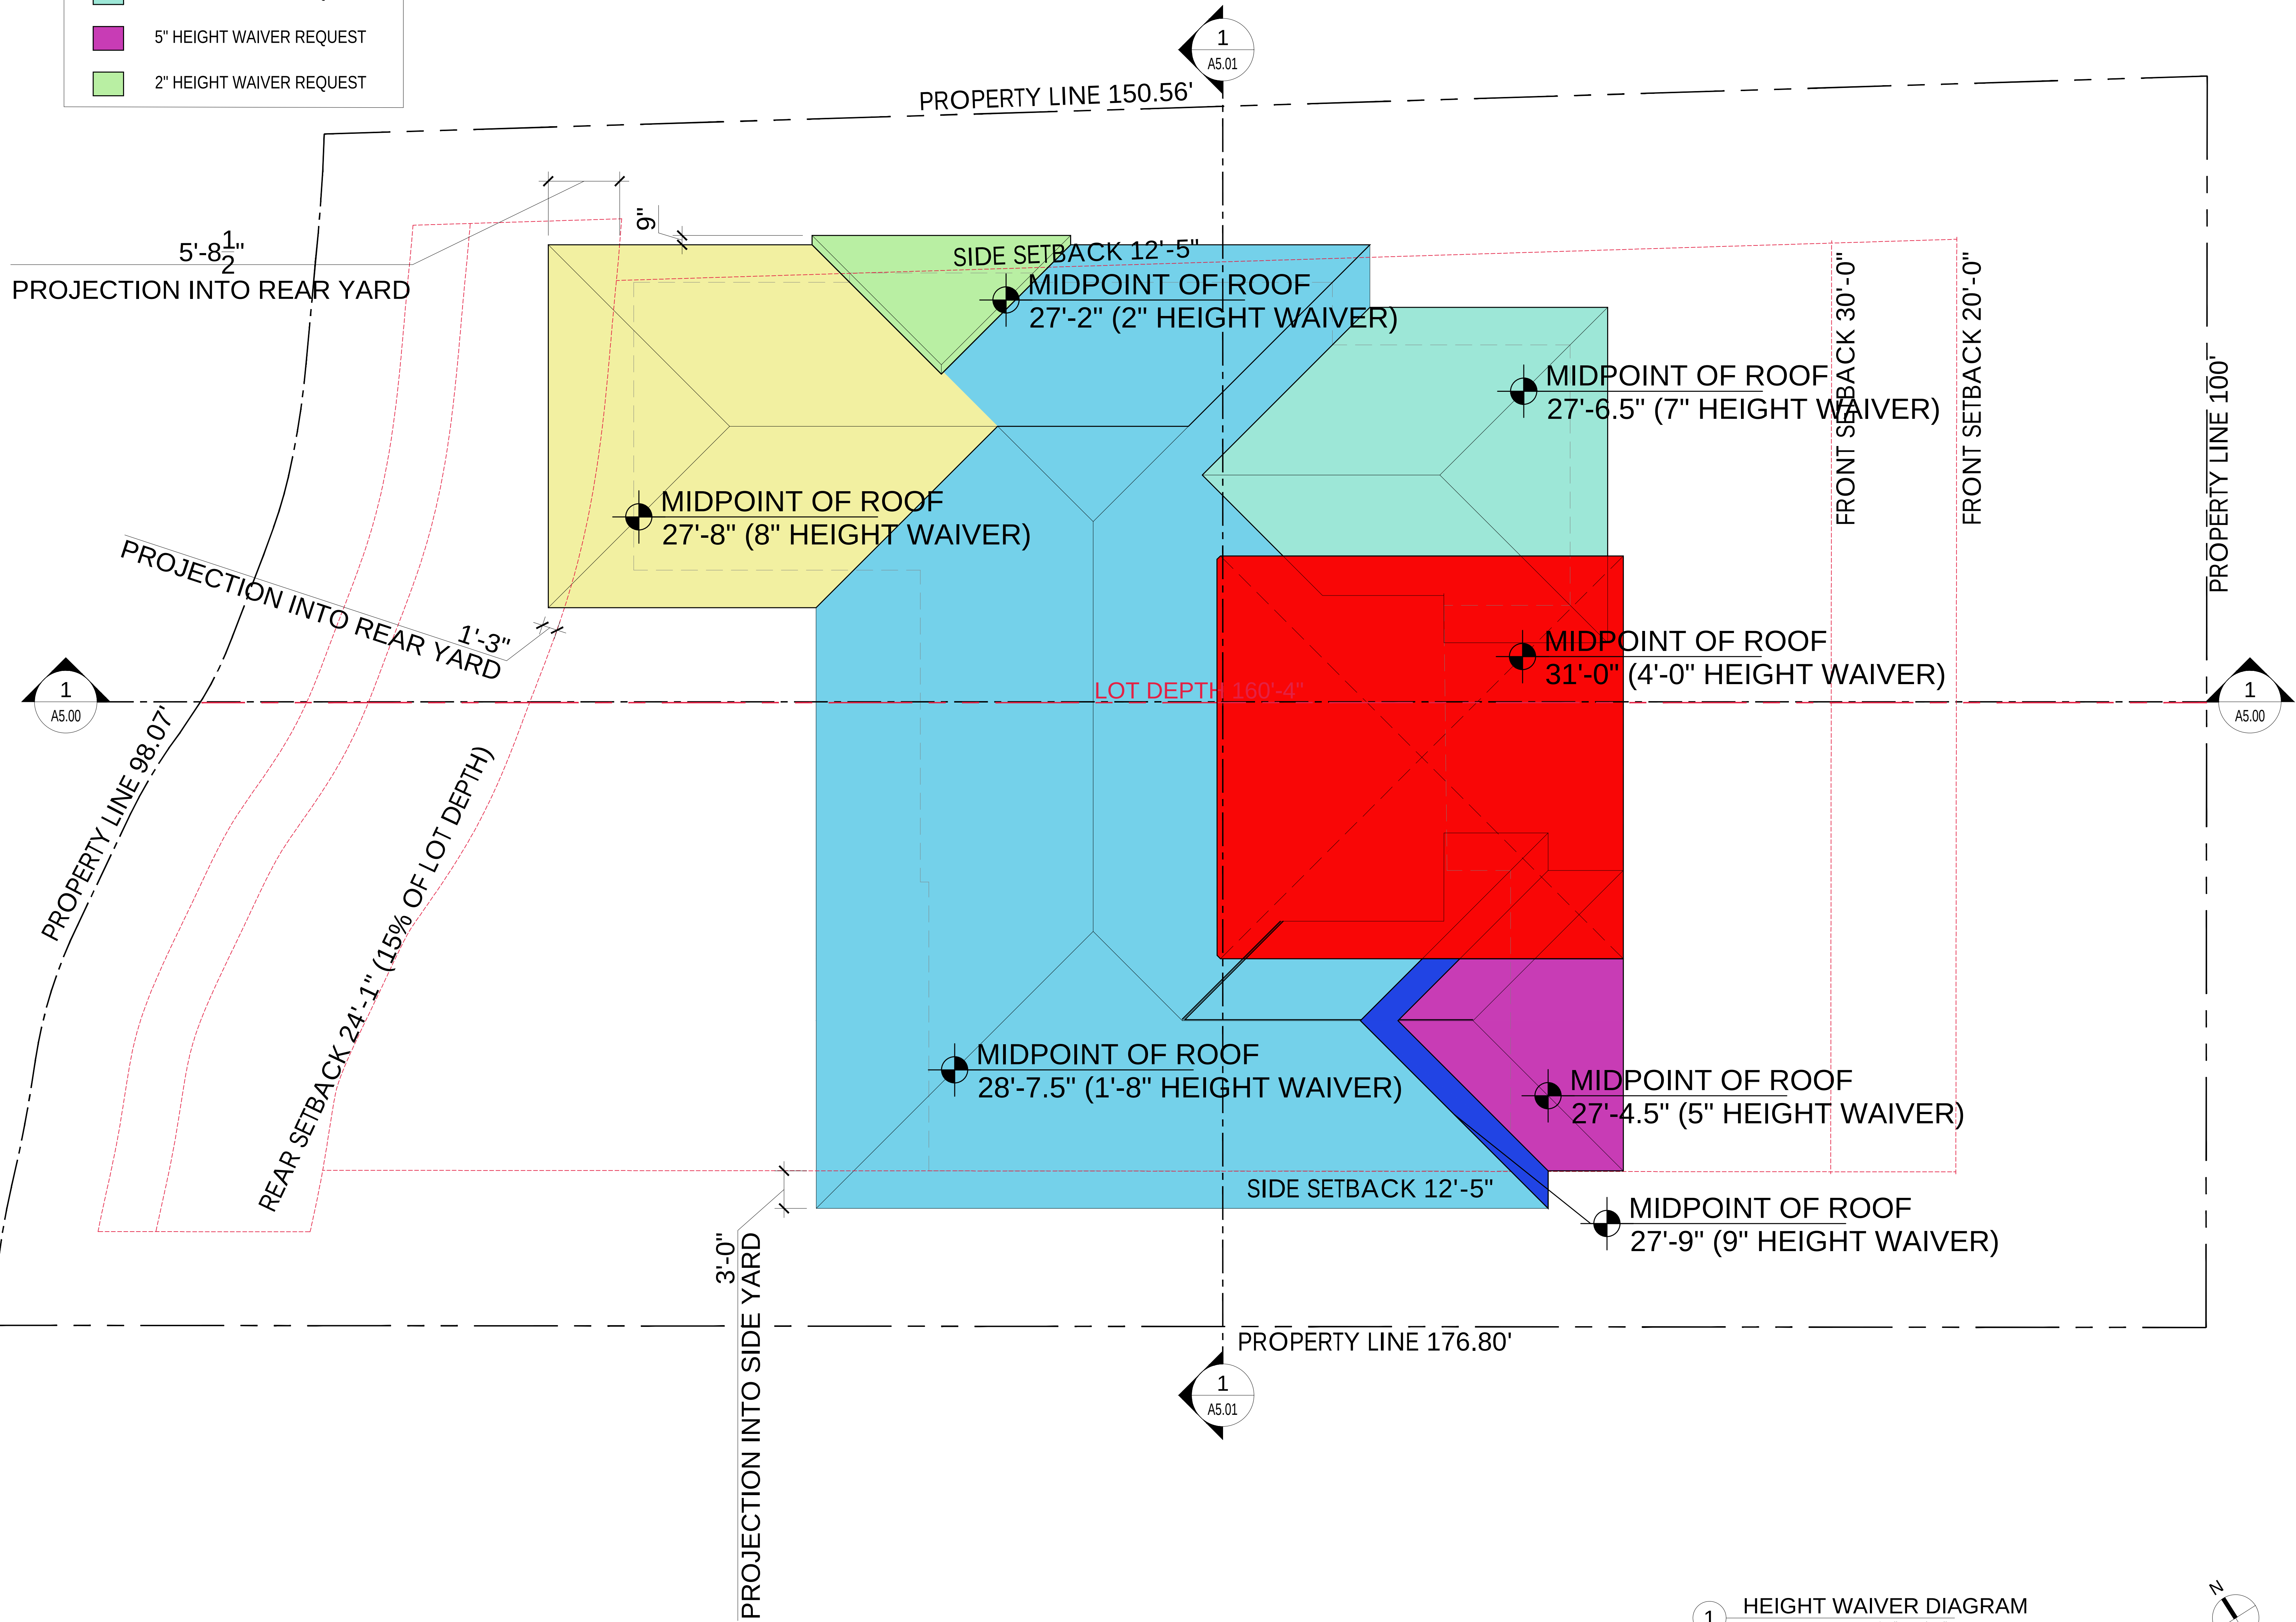

Rev.	Date	Rev.	Date
DRB FIRST SUBMITTAL	04-20-2020		
DRB FINAL SUBMITTAL	05-11-2020		
DRB SHEETS REVISION	05-20-2020		

ALL DRAWINGS AND WRITTEN MATERIAL APPEARING HEREIN CONSTITUTE THE ORIGINAL AND UNPUBLISHED WORK OF KOB KARP AIA, AND MAY NOT BE DUPLICATED, USED, OR DISCLOSED WITHOUT THE EXPRESS WRITTEN CONSENT OF KOB KARP ARCHITECTURE & INTERIOR DESIGN, INC. 04.10.2016

CASABLANCA
4424 N. BAY RD.
MIAMI, FLORIDA

Owner:
Name
Address
Address
Tel:
Email

Consultant:
Name
Address
Address
Tel:
Email

Consultant:
Name
Address
Address
Tel:
Email


Consultant:
Name
Address
Address
Tel:
Email

Consultant:
Name
Address
Address
Tel:
Email

Consultant:
Name
Address
Address
Tel:
Email

Consultant:
Name
Address
Address
Tel:
Email

Architect of Record:
Kobi Karp Architecture and Interior Design, Inc.
2815 Biscayne Boulevard, Suite #200
Miami, Florida 33137, USA
Tel: +1(305) 573 1818
Fax: +1(305) 573 3766

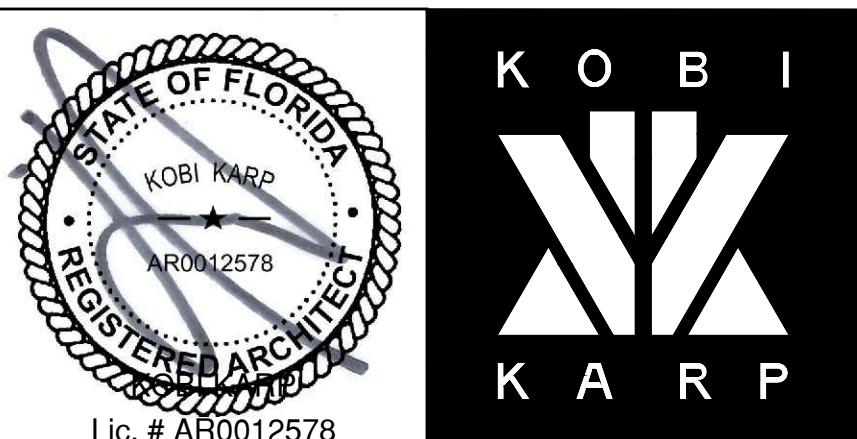

HEIGHT WAIVER DIAGRAM
PROPOSED DESIGN

Date:	05-11-2020	Sheet No.
Scale:		A3.04
Project:	2016	

Architectural site plan showing building setbacks, property line, and various dimensions. The plan includes a building footprint with a laundry room, a setback area, and a property line. Key dimensions and labels include:

- SETBACK**: A vertical dashed line indicating the setback boundary.
- PROPERTY LINE**: A vertical dashed line indicating the property boundary.
- 12'-5"**: Dimension across the setback area.
- STACKED A/C UNITS WITHIN MAIN BUILDING**: Label pointing to the building footprint.
- SCREENING WITHIN MAIN BUILDING SETBACK**: Label pointing to the setback area.
- 10'-8"**: Dimension across the building footprint.
- 14'-6"**: Dimension across the building footprint.
- LAUNDRY ROOM**: Label for the room within the building footprint.
- 9'-0" NGVD**: Elevation marker.
- 11'-10"**: Dimension across the setback area.
- 4'-10"**: Dimension across the setback area.
- 1'-0"**: Dimension across the setback area.
- MIN. 6.56' NGVD**: Elevation marker.
- 4'-9"**: Dimension across the setback area.
- 2'-5 1/2"**: Dimension across the setback area.
- 7'-0" WALL FROM ADJACENT GRADE**: Label for the wall.

SLOPED ROOF
(37.00' NGVD)

T.O. LEVEL 2
(24.50' NGVD)

T.O. LEVEL 1
(10.00' NGVD)



B.F.E.+ 1
(9'-0" NGVD)

B.F.E.
(8'-0" NGVD)

SIDE YARDS
(6.56' NGVD)

GRADE
(2.50' NGVD)

30" ABOVE ADJUSTED GRADE
(7.75' NGVD)

ADJUSTED GRADE
(5.25' NGVD)



1 SECTION Scale: 1/2" = 1'-0"


ALL DRAWINGS AND WRITTEN MATERIAL APPEARING HEREIN CONSTITUTE THE ORIGINAL AND UNPUBLISHED WORK OF KOBİ KARP A.Ş. AND MAY NOT BE DUPLICATED, USED, OR DISCLOSED WITHOUT THE EXPRESS WRITTEN CONSENT OF KOBİ KARP ARCHITECTURE & INTERIOR DESIGN, INC. A.Ş. © 2018



Date:	05-11-2020	Sheet No. A5.02
Scale:		
Project:	2016	

ELEVATION MATERIAL LEGEND					
1 SLATE ROOF	2 WOOD TEXTURED CLADDING	3 LIGHT GREY ANODIZED METAL FINISH	4 LIMESTONE	5 WHITE SMOOTH STUCCO	6 SCREENING

	4'-0" HEIGHT WAIVER REQUEST
	1'-8" HEIGHT WAIVER REQUEST
	9" HEIGHT WAIVER REQUEST
	8" HEIGHT WAIVER REQUEST
	7" HEIGHT WAIVER REQUEST
	5" HEIGHT WAIVER REQUEST
	2" HEIGHT WAIVER REQUEST

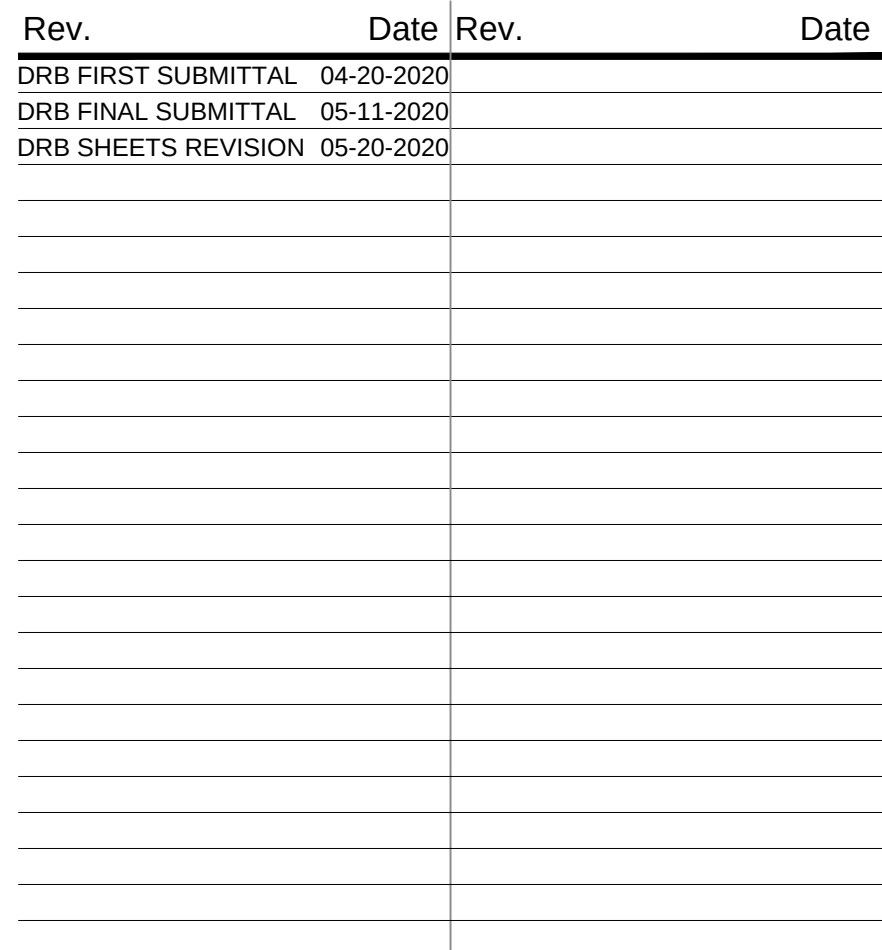

ELEVATION MATERIAL LEGEND



1 SLATE ROOF



2 WOOD TEXTURED CLADDING



3 LIGHT GREY ANODIZED METAL FINISH



4 LIMESTONE




5 WHITE SMOOTH STUCCO




6 SCREENING

	4'-0" HEIGHT WAIVER REQUEST
	1'-8" HEIGHT WAIVER REQUEST
	9" HEIGHT WAIVER REQUEST
	8" HEIGHT WAIVER REQUEST
	7" HEIGHT WAIVER REQUEST
	5" HEIGHT WAIVER REQUEST
	2" HEIGHT WAIVER REQUEST

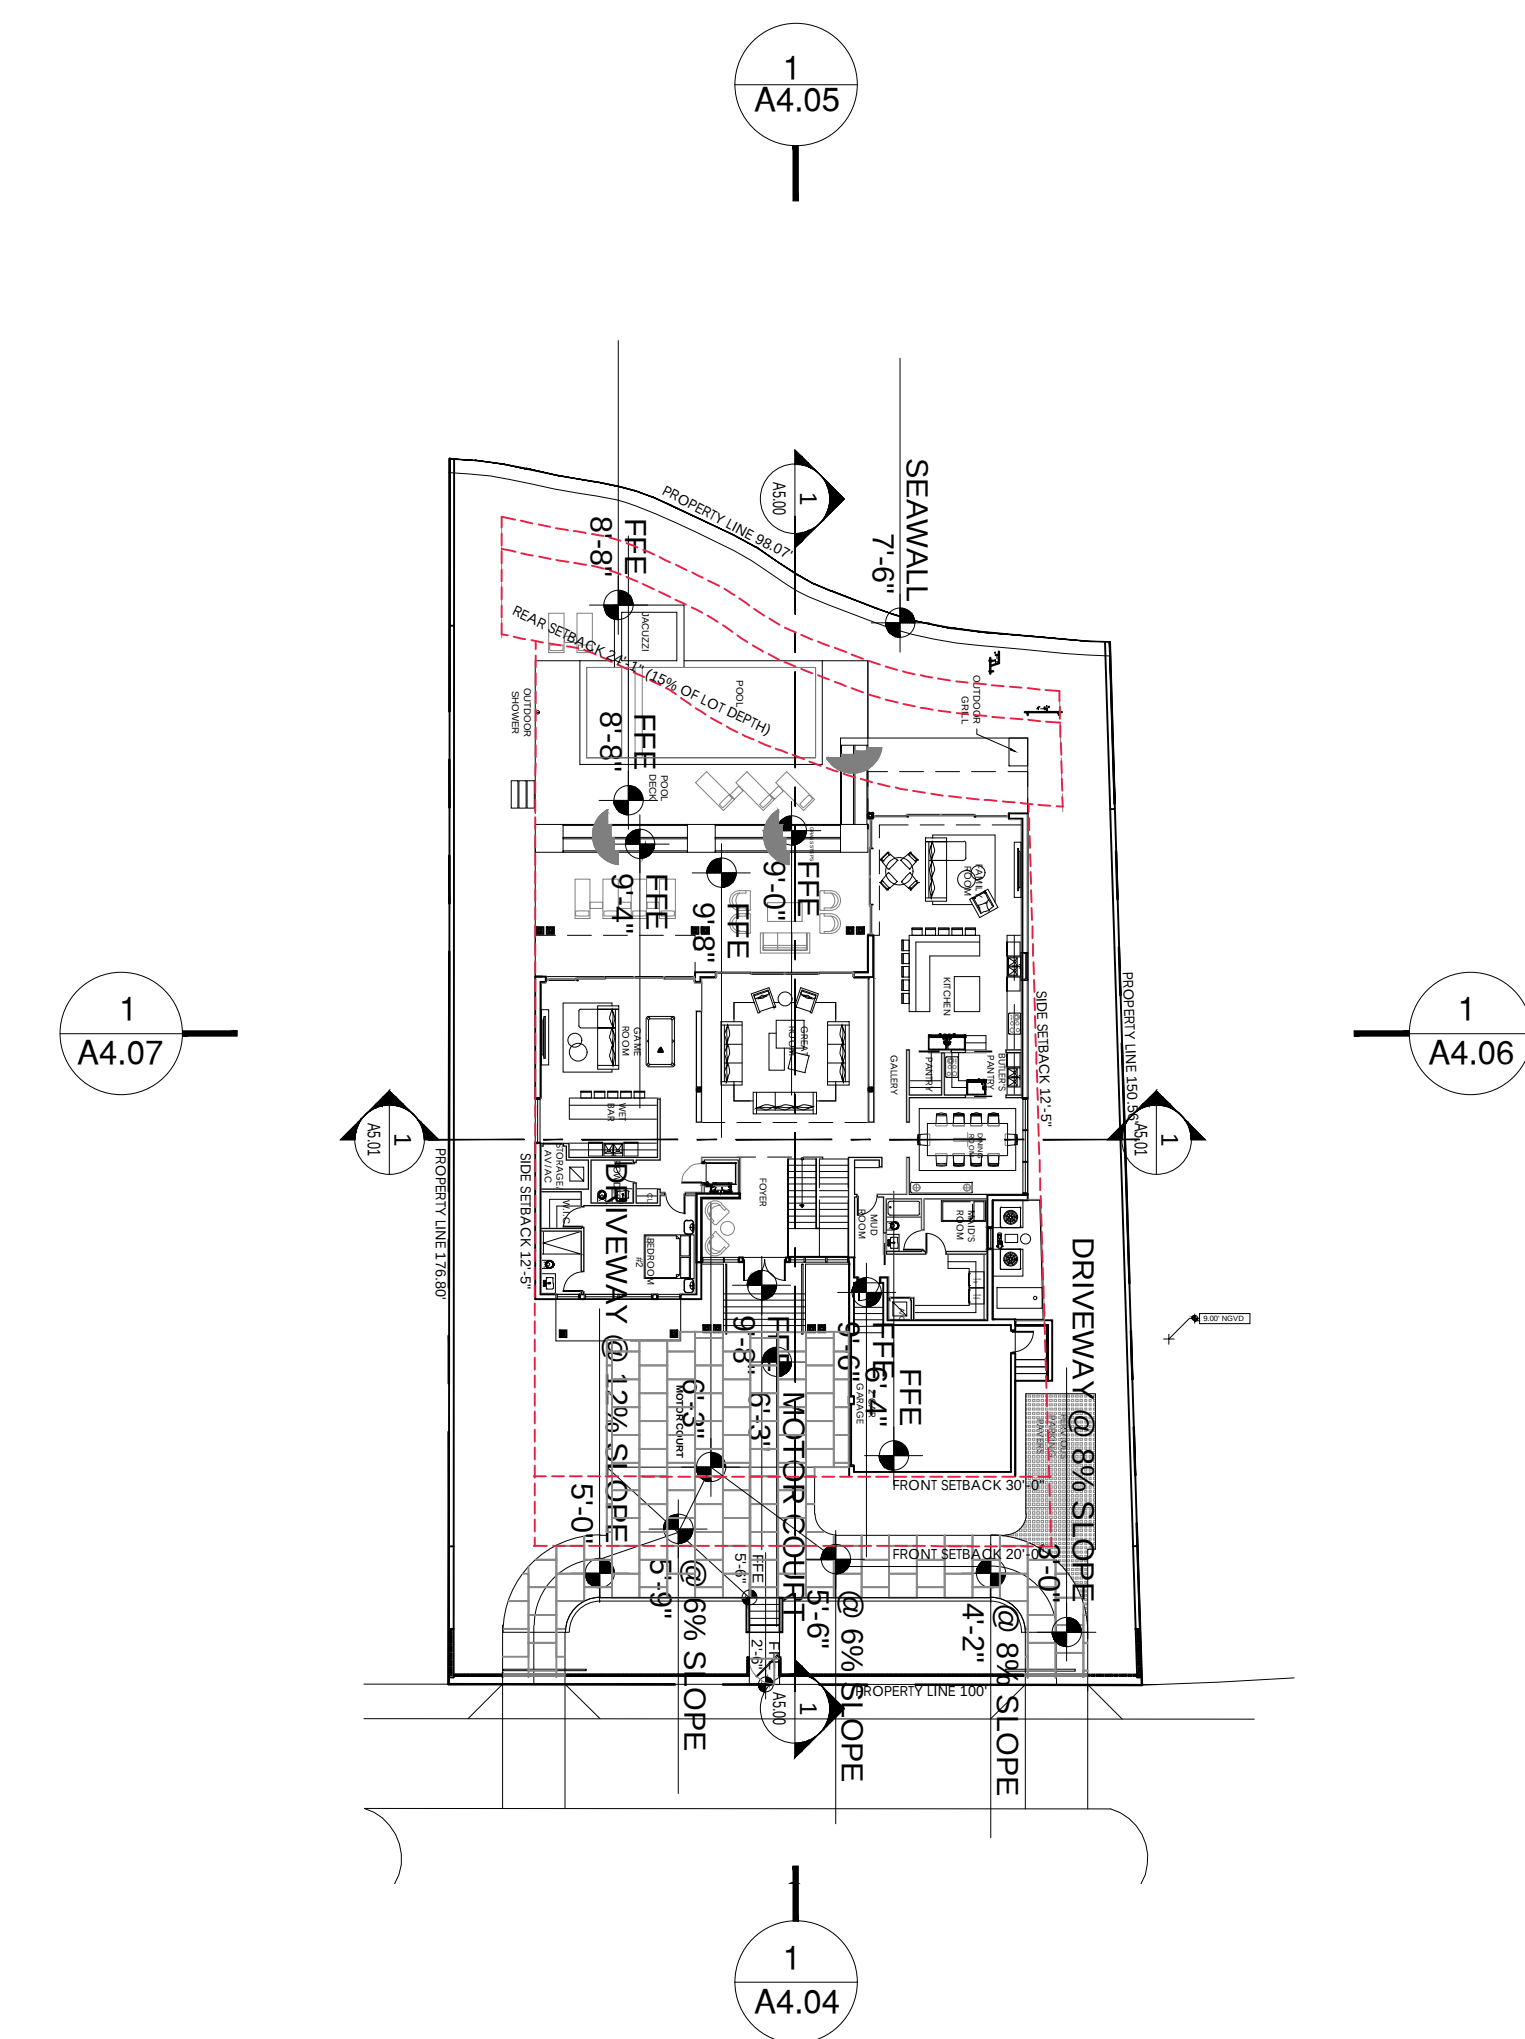[illegible]

ALL DRAWINGS AND WRITTEN MATERIAL APPEARING HEREIN CONSTITUTE THE ORIGINAL AND UNPUBLISHED WORK OF KOBİ KARP AIA, AND MAY NOT BE DUPLICATED, USED, OR DISCLOSED WITHOUT THE EXPRESS WRITTEN CONSENT OF KOBİ KARP ARCHITECTURE & INTERIOR DESIGN, INC. AIA. © 2018

Scale: N.T.S.

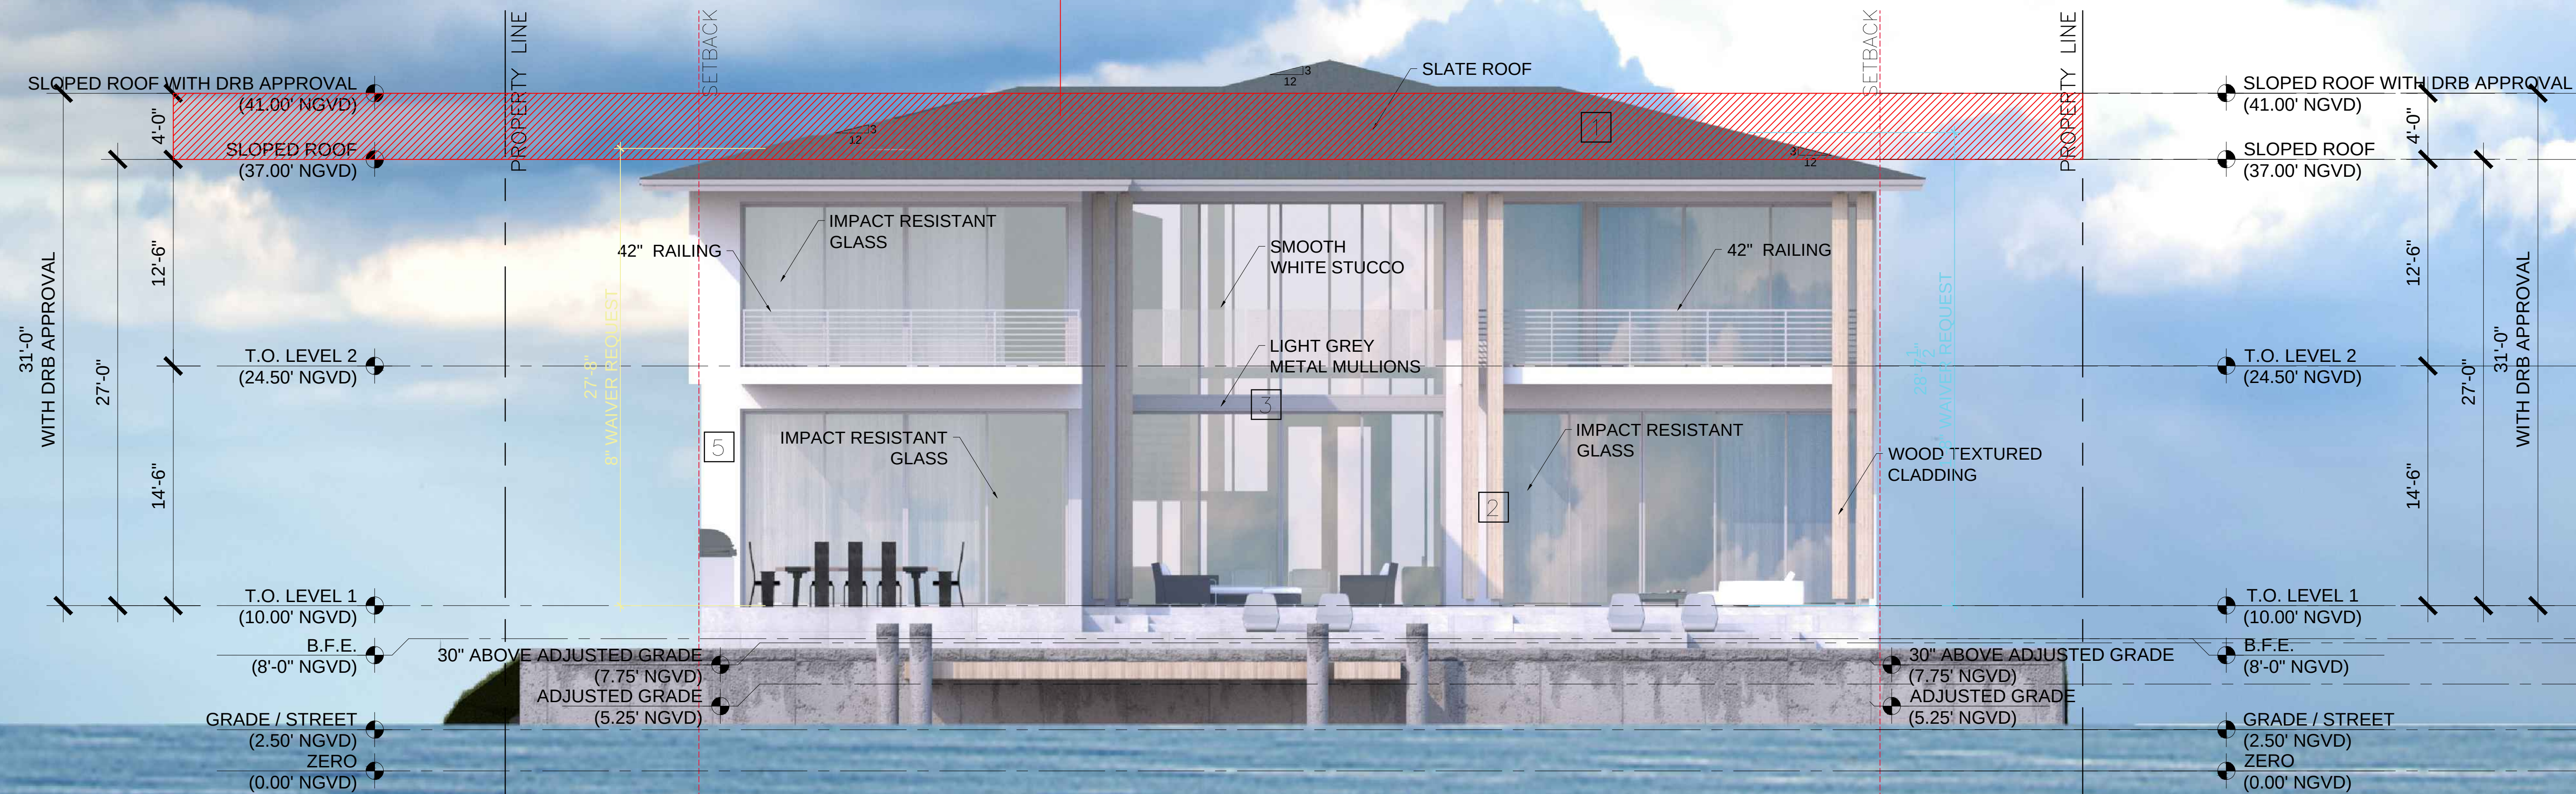

WEST ELEVATION

© The work product provided by Kobi Karp Architecture and Interior Design, Inc. is the sole property of Kobi Karp Architecture and Interior Design, Inc. The work product may not be used without the expressed written consent of Kobi Karp Architecture and Interior Design, Inc (KKAID)

Owner:
Name
Address 4424 N BAY ROAD
Address MIAMI BEACH
Tel:
Email

Owner:
Name
Address 4424 N BAY ROAD
Address MIAMI BEACH
Tel:
Email

Consultant:
Name
Address
Address
Tel:
Email

Consultant:
Name
Address
Address
Tel:
Email

Consultant:
Name
Address
Address
Tel:
Email

Consultant:
Name
Address
Address
Tel:
Email

Consultant:
Name
Address
Address
Tel:
Email

Consultant:
Name
Address
Address
Tel:
Email

Architect of Record:
Kobi Karp Architecture and Interior Design, Inc.
2915 Biscayne Boulevard, Suite #200
Miami, Florida 33137 USA
Tel: +1(305) 573 1818
Fax: +1(305) 573 3766



Date:	05-11-2020
Scale:	
Project:	2016

Sheet No.

A4.05

1 RENDERED WEST ELEVATION
Scale: $\frac{3}{16}'' = 1'-0''$


ELEVATION MATERIAL LEGEND




1 SLATE ROOF




2 WOOD TEXTURED CLADDING

 


3 LIGHT GREY ANODIZED METAL FINISH

 

4 LIMESTONE

 


5 WHITE SMOOTH STUCCO

 


6 SCREENING

	4'-0" HEIGHT WAIVER REQUEST
	1'-8" HEIGHT WAIVER REQUEST
	9" HEIGHT WAIVER REQUEST
	8" HEIGHT WAIVER REQUEST
	7" HEIGHT WAIVER REQUEST
	5" HEIGHT WAIVER REQUEST
	2" HEIGHT WAIVER REQUEST

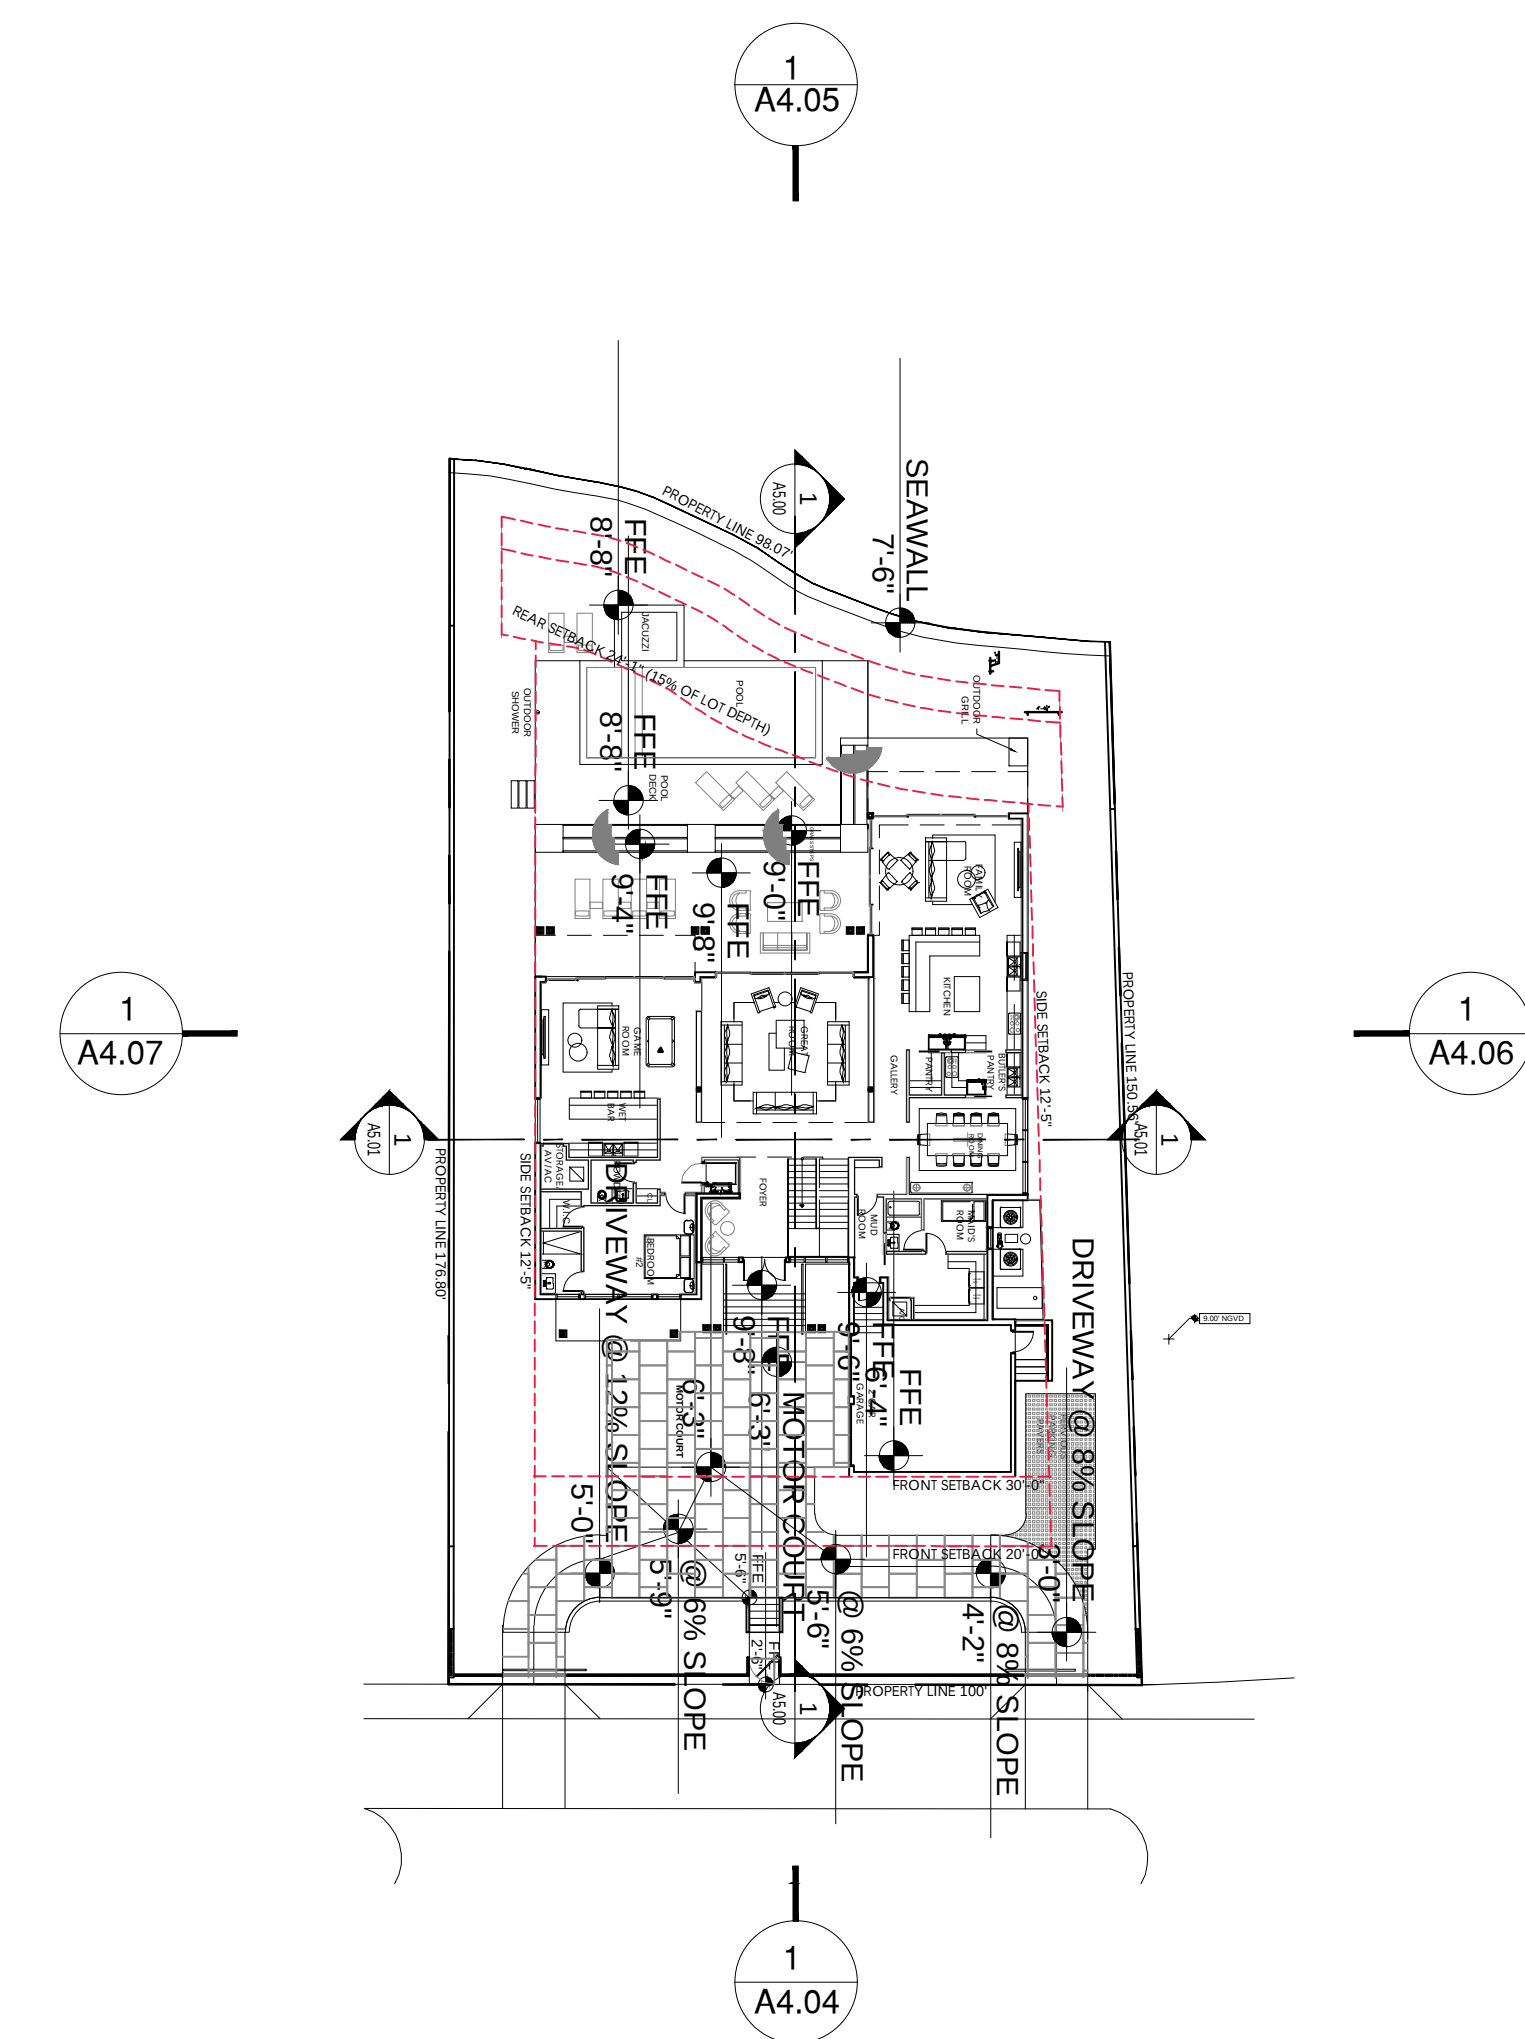[illegible]

ALL DRAWINGS AND WRITTEN MATERIAL APPEARING HEREIN CONSTITUTE THE ORIGINAL AND UNPUBLISHED WORK OF KOBİ KARP AIA, AND MAY NOT BE DUPLICATED, USED, OR DISCLOSED WITHOUT THE EXPRESS WRITTEN CONSENT OF KOBİ KARP ARCHITECTURE & INTERIOR DESIGN, INC. AIA. © 2018

Scale: N.T.S.

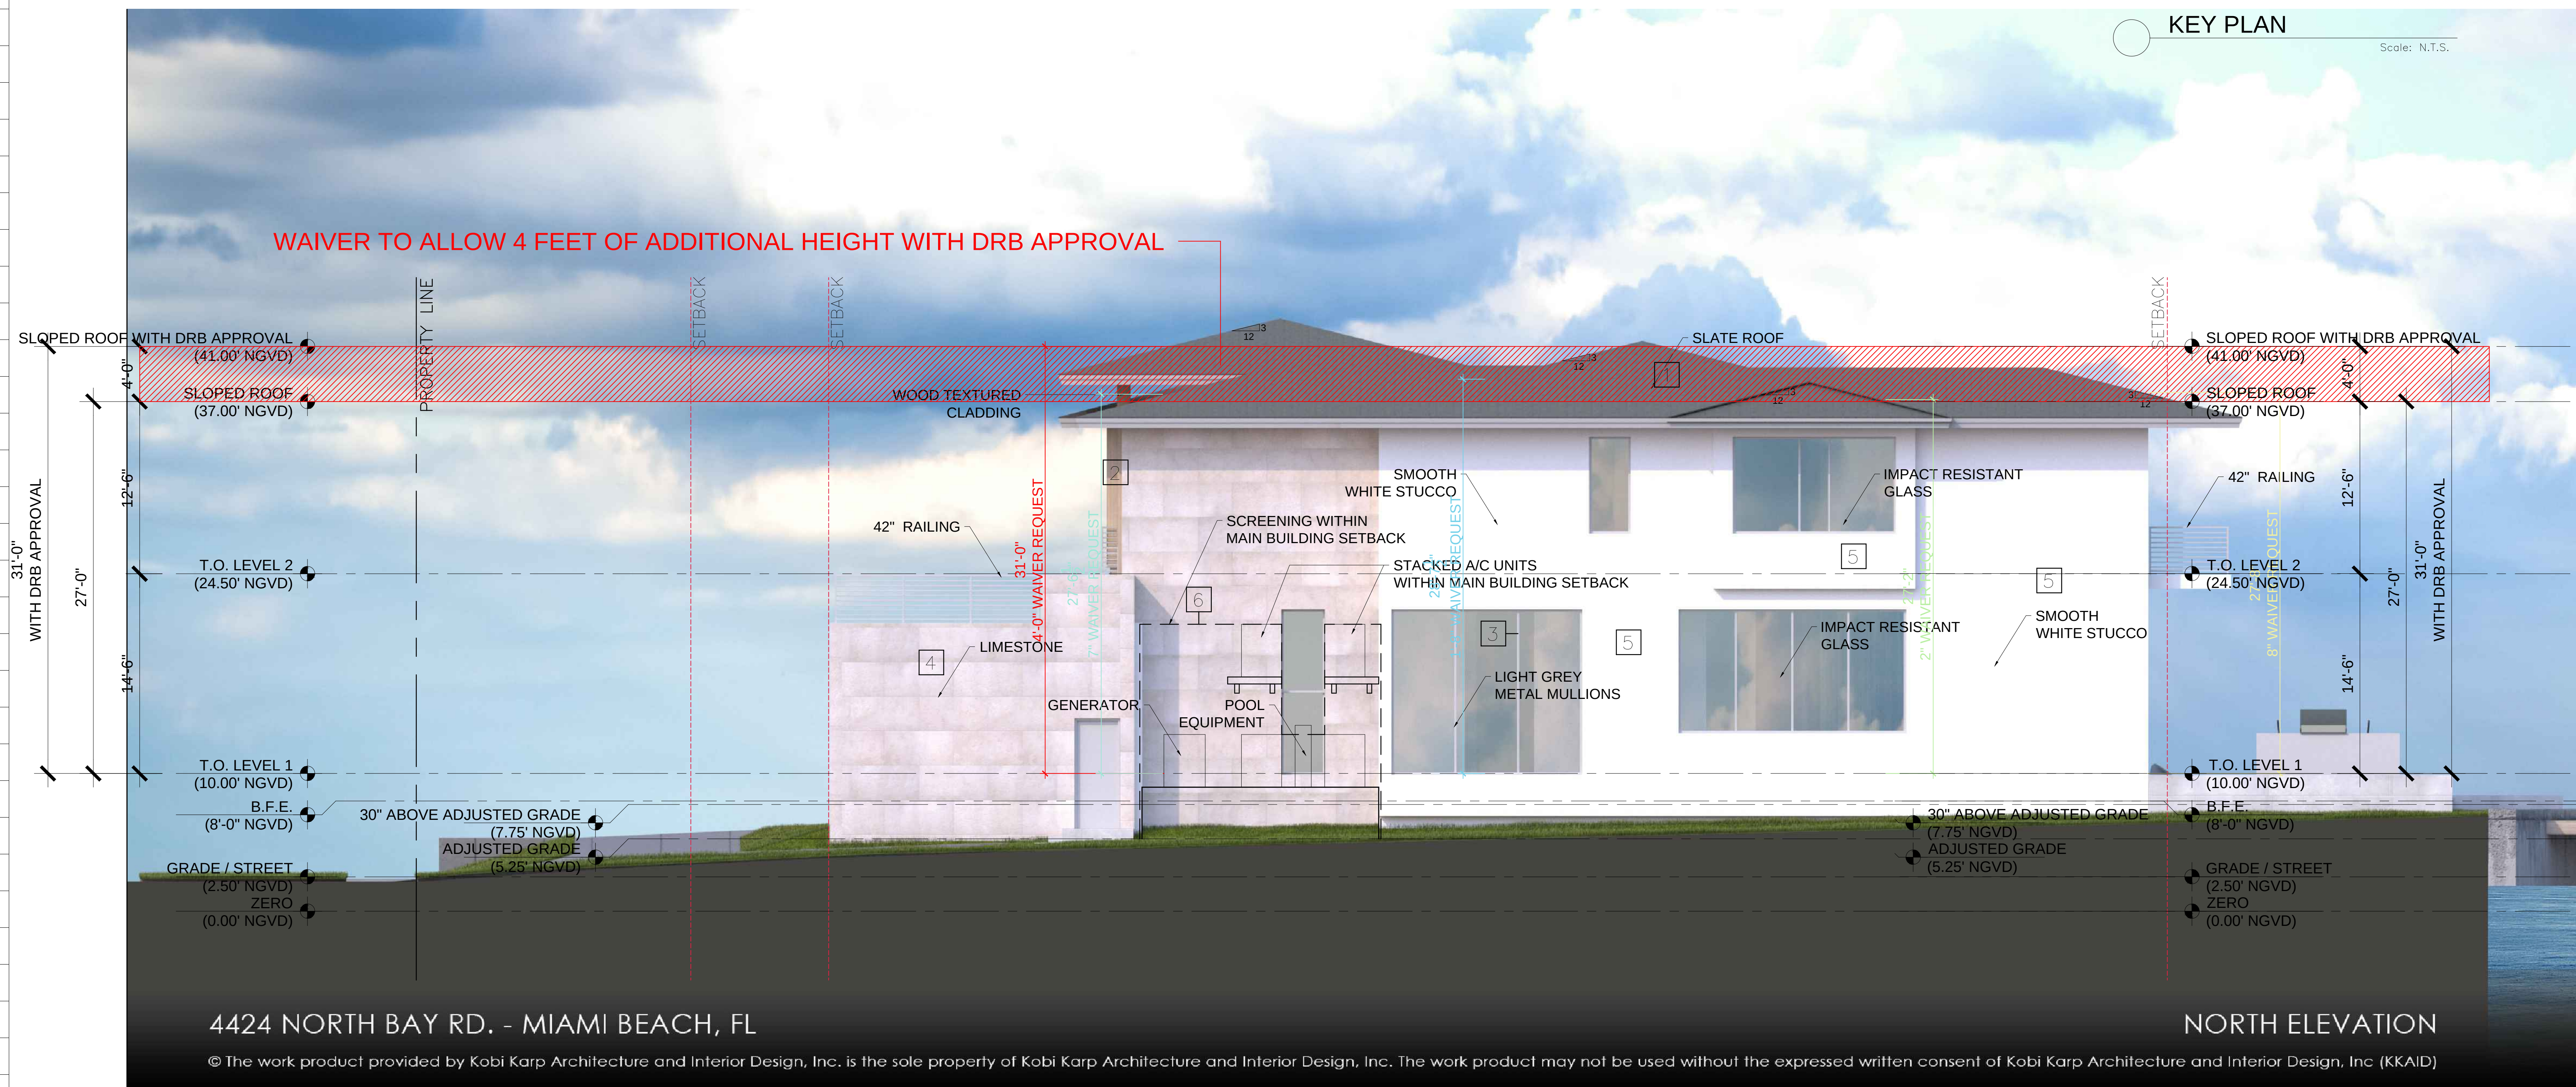

CASABLANCA
4424 N. BAY RD.
MIAMI, FLORIDA

Owner:
Name
Address 4424 N BAY ROAD
Address MIAMI BEACH
Tel:
Email

Consultant:
Name
Address
Address
Tel:
Email

Consultant:
Name
Address
Address
Tel:
Email


Consultant:
Name
Address
Address
Tel:
Email

Consultant:
Name
Address
Address
Tel:
Email

Consultant:
Name
Address
Address
Tel:
Email

Consultant:
Name
Address
Address
Tel:
Email

Architect of Record:
Kobi Karp Architecture and Interior Design, Inc.
2915 Biscayne Boulevard, Suite #200
Miami, Florida 33137 USA
Tel: +1(305) 573 1818
Fax: +1(305) 573 3766

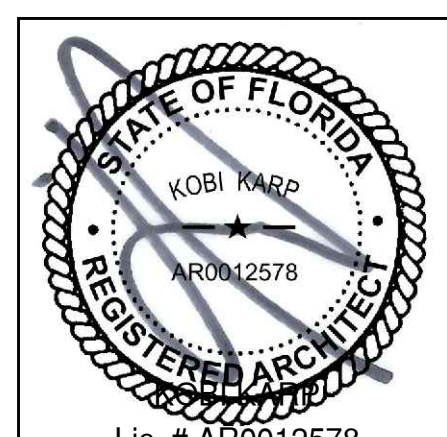

ELEVATIONS


PROPOSED DESIGN

Date: 05-11-2020	Sheet No. A4.06
Scale:	
Project: 2016	

1 RENDERED NORTH ELEVATION
Scale: $\frac{3}{16}'' = 1'-0''$

ELEVATION MATERIAL LEGEND					
1 SLATE ROOF	2 WOOD TEXTURED CLADDING	3 LIGHT GREY ANODIZED METAL FINISH	4 LIMESTONE	5 WHITE SMOOTH STUCCO	6 SCREENING

	4'-0" HEIGHT WAIVER REQUEST
	1'-8" HEIGHT WAIVER REQUEST
	9" HEIGHT WAIVER REQUEST
	8" HEIGHT WAIVER REQUEST
	7" HEIGHT WAIVER REQUEST
	5" HEIGHT WAIVER REQUEST
	2" HEIGHT WAIVER REQUEST

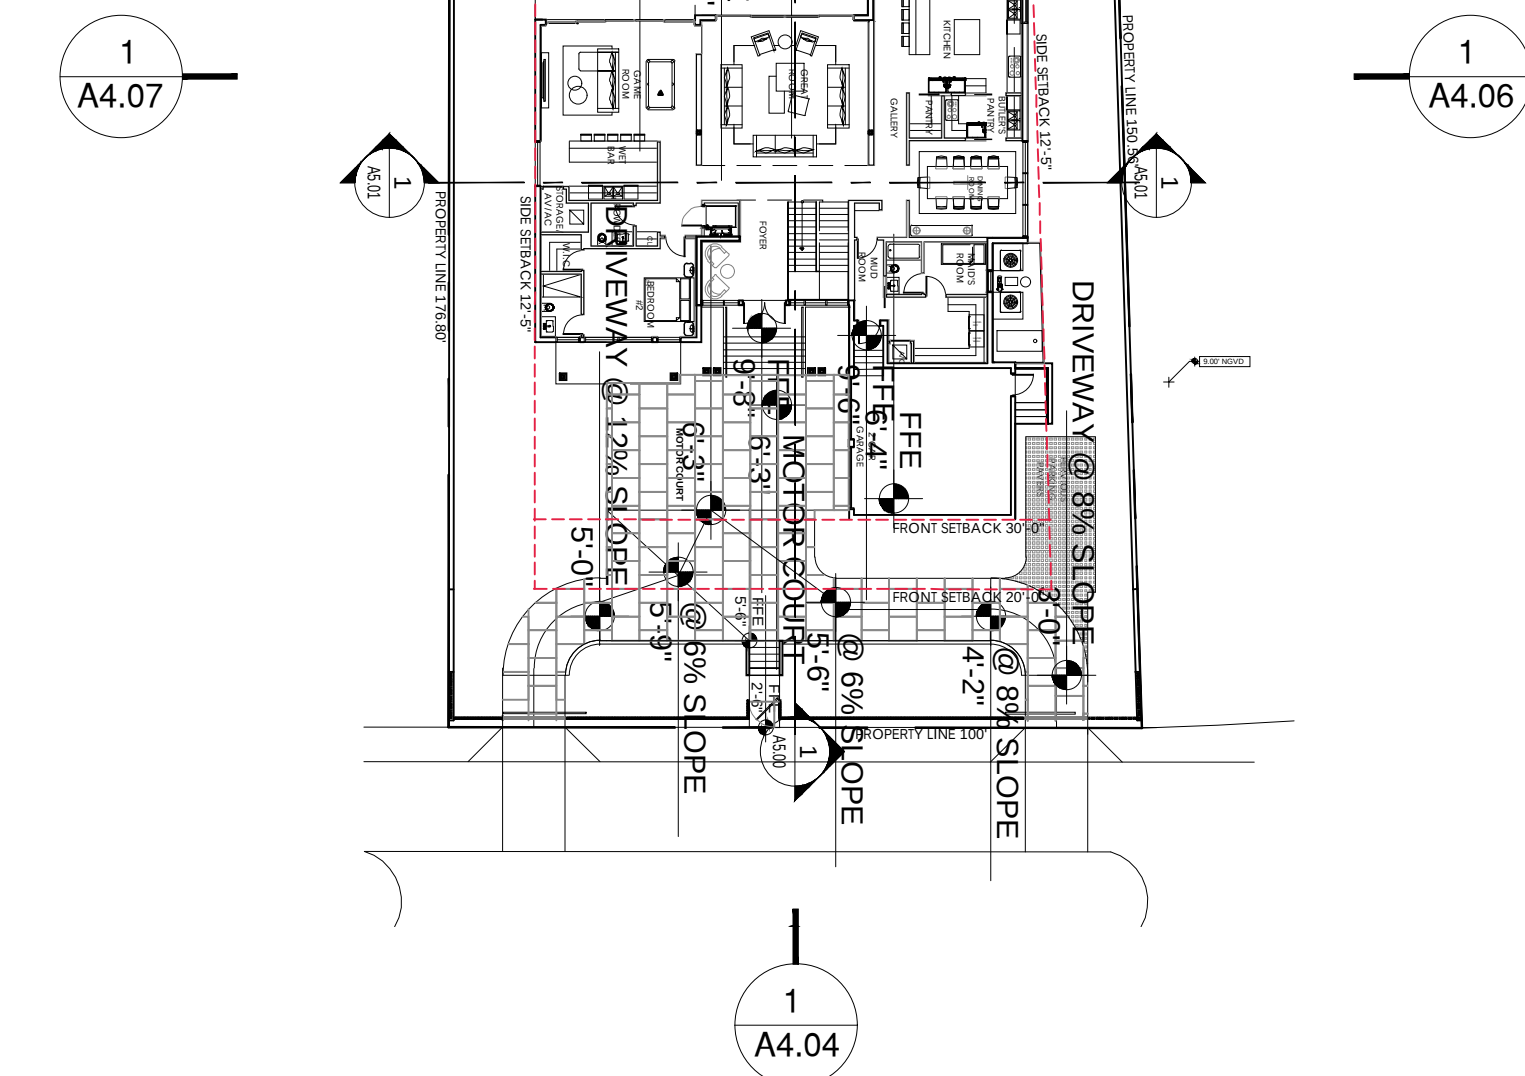[illegible]

ALL DRAWINGS AND WRITTEN MATERIAL APPEARING HEREIN CONSTITUTE THE ORIGINAL AND UNPUBLISHED WORK OF KOBİ KARP AIA, AND MAY NOT BE DUPLICATED, USED, OR DISCLOSED WITHOUT THE EXPRESS WRITTEN CONSENT OF KOBİ KARP ARCHITECTURE & INTERIOR DESIGN, INC. AIA. © 2018

KEY PLAN Scale: N.T.S.

Scale: N.T.S.

4424 N. BAY RD.
MIAMI, FLORIDA

Owner:
Name
Address 4424 N BAY ROAD
Address MIAMI BEACH
Tel:
Email

Consultant:
Name
Address
Address
Tel:
Email

Consultant:
Name
Address
Address
Tel:
Email

Consultant:
Name
Address
Address
Tel:
Email

Consultant:
Name
Address
Address
Tel:
Email

Consultant:
Name
Address
Address
Tel:
Email

Consultant:
Name
Address
Address
Tel:
Email

Architect of Record:
Kobi Karp Architecture and Interior Design, Inc.
2915 Biscayne Boulevard, Suite #200
Miami, Florida 33137 USA
Tel: +1(305) 573 1818
Fax: +1(305) 573 3766



ELEVATIONS

PROPOSED DESIGN

Date:	05-11-2020
Scale:	
Project:	2016

Sheet No.

A4.07


4424 NORTH BAY RD. - MIAMI BEACH, FL

© The work product provided by Kobi Karp Architecture and Interior Design, Inc. is the sole property of Kobi Karp Architecture and Interior Design, Inc. The work product may not be used without the expressed written consent of Kobi Karp Architecture and Interior Design, Inc (KKAID)

SOUTH ELEVATION

1 RENDERED SOUTH ELEVATION
Scale: $\frac{3}{16}'' = 1'-0''$

Scale: $3/16" = 1'-0"$

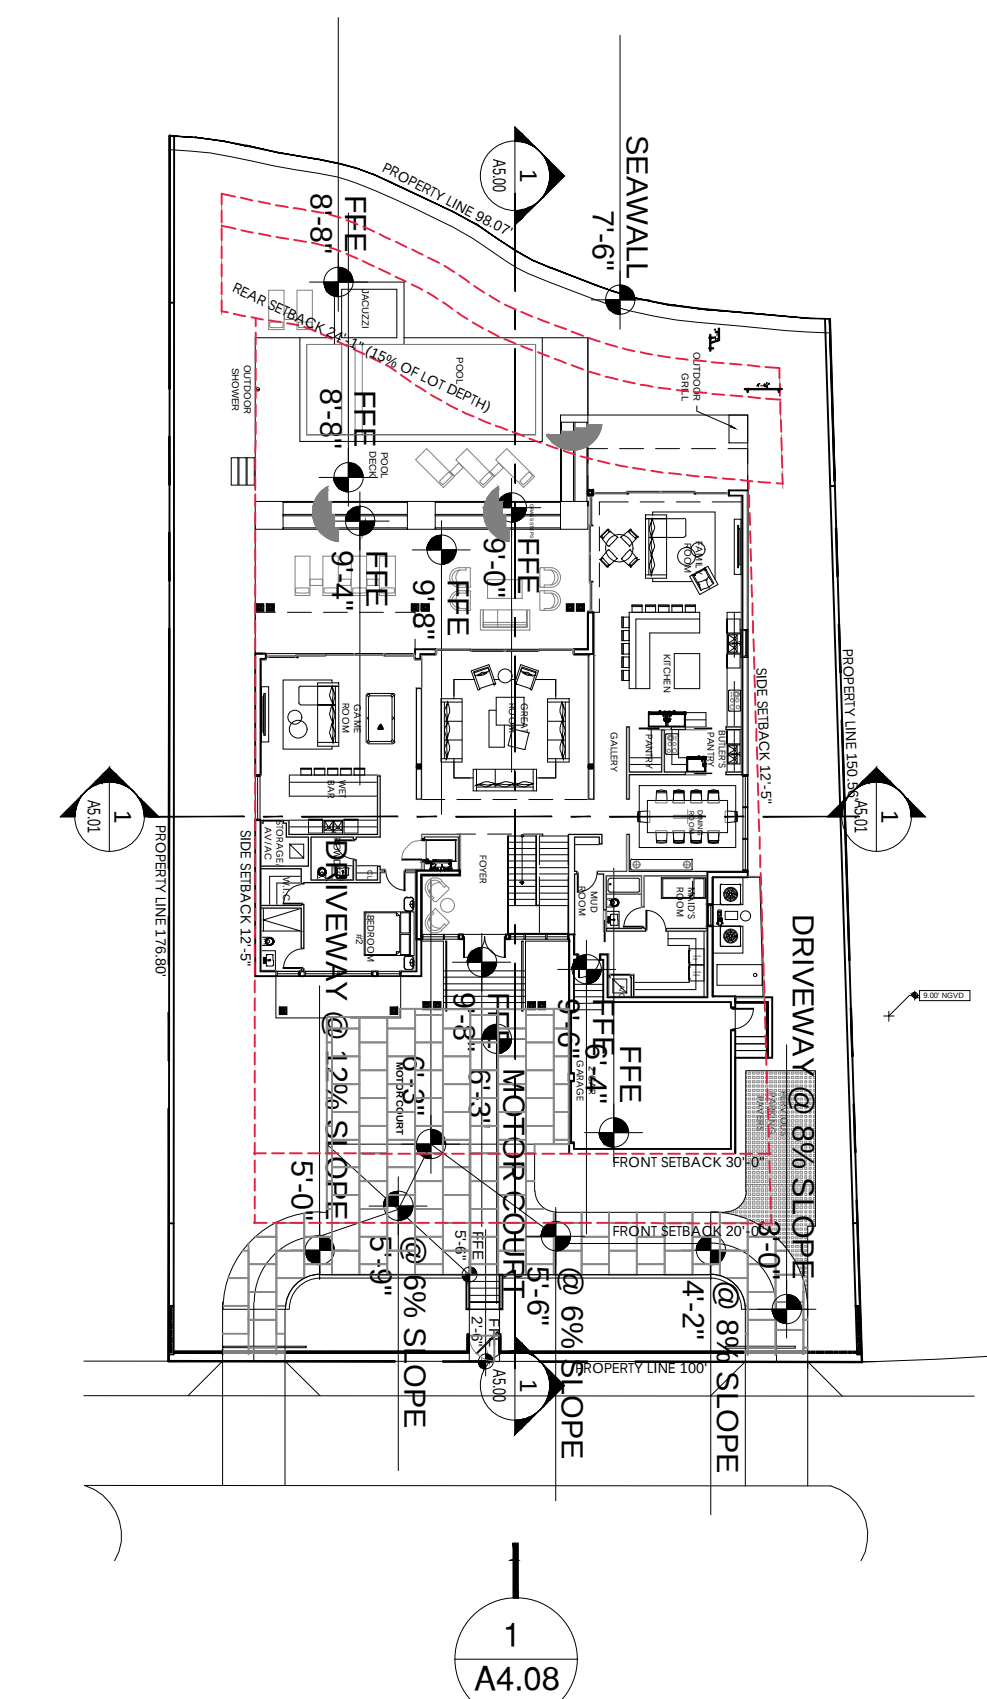

KEY PLAN

Scale: N.T.S.

[illegible]

ALL DRAWINGS AND WRITTEN MATERIAL APPEARING HEREIN CONSTITUTE THE ORIGINAL AND UNPUBLISHED WORK OF KOBİ KARP AIA, AND MAY NOT BE DUPLICATED, USED, OR DISCLOSED WITHOUT THE EXPRESS WRITTEN CONSENT OF KOBİ KARP ARCHITECTURE & INTERIOR DESIGN, INC. AIA. © 2018

CASABLANCA

4424 N. BAY RD.
MIAMI, FLORIDA

Owner:
Name
Address 4424 N BAY ROAD
Address MIAMI BEACH
Tel:
Email

Consultant:
Name
Address
Address
Tel:
Email

Consultant:
Name
Address
Address
Tel:
Email


Consultant:
Name
Address
Address
Tel:
Email

Consultant:
Name
Address
Address
Tel:
Email

Consultant:
Name
Address
Address
Tel:
Email

Consultant:
Name
Address
Address
Tel:
Email


Architect of Record:
Kobi Karp Architecture and Interior Design, Inc.
2915 Biscayne Boulevard, Suite #200
Miami, Florida 33137 USA
Tel: +1(305) 573 1818
Fax: +1(305) 573 3766

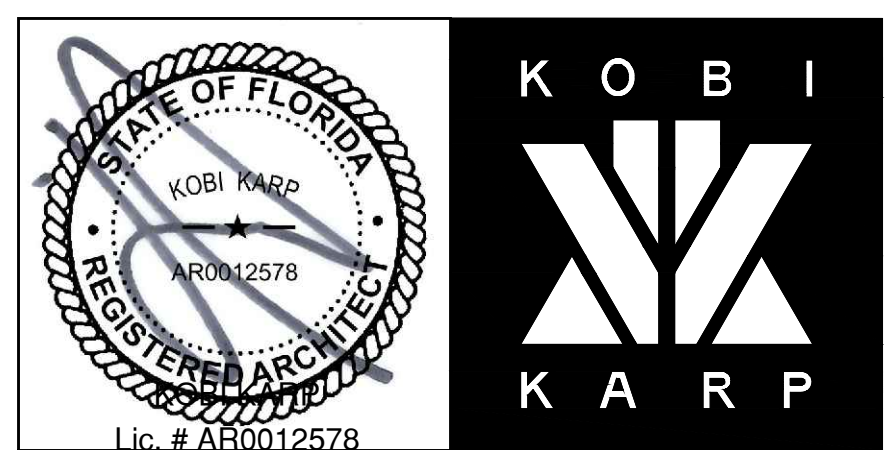

ELEVATIONS


PROPOSED DESIGN

Date: 05-11-2020	Sheet No. A4.08
Scale:	
Project: 2016	

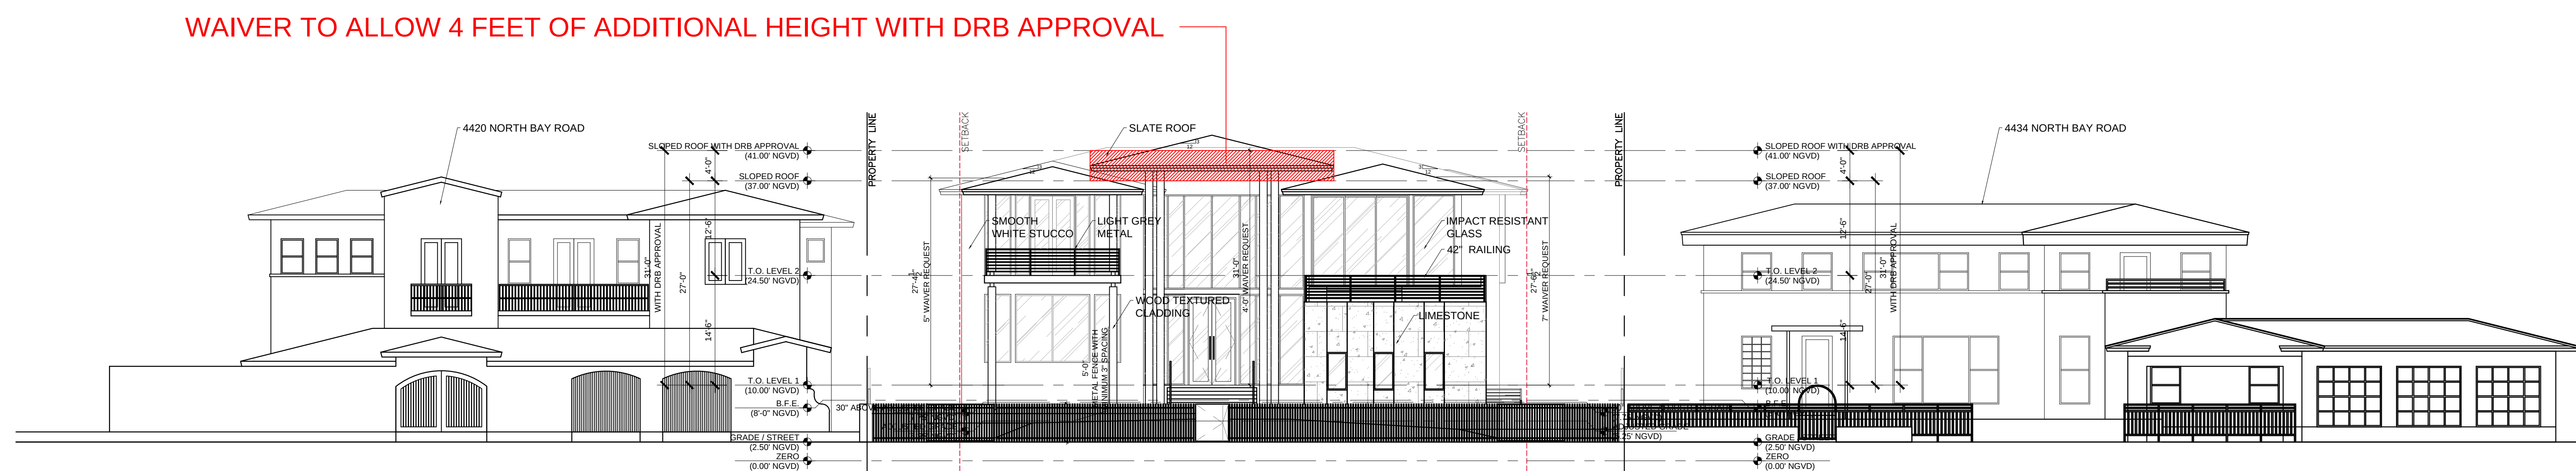

CONTEXTUAL FRONT ELEVATION

Scale: $3/32" = 1'-0"$

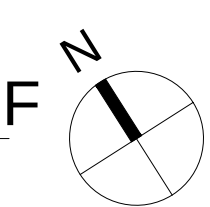

24'-1"
OF PROPOSED
SIDE WALL IN REAR YARD
@ 5'-0" ABOVE CMB

25'-5¹/₂"
PROPOSED
BUILDING REAR SETBACK

SEAWALL
7'-6"

9'-10"
TO WATER'S EDGE

12'-3"
TO WATER'S EDGE

REAR SETBACK 24'-1"
(15% OF LOT DEPTH)

24'-1"
OF PROPOSED
SIDE WALL IN REAR YARD
@ 5'-0" ABOVE CMB

95'-8"
OVERALL BUILDING LENGHT

30'-0¹/₂"
PROPOSED
FRONT SETBACK

SIDE WALL
7'-0" FROM ADJUSTED GRADE

MAX. SIDE YARD ELEVATION
6.56'

SIDE SETBACK 12'-5"

A/C PAD
9'-0" NGVD

DRIVEWAY @ 8% SLOPE
PERVIOUS
PARKING
PAVERS

DRIV
2'-6"

FRONT WALL
5'-0" FROM GRADE
@ 6% SLOPE

MOTOR COURT
6'-3"

MOTOR COURT

DRIVEWAY @ 12% SLOPE

MAX. SIDE YARD ELEVATION
6.56'

SIDE WALL
7'-0" FROM ADJUSTED GRADE

Rev.	Date	Rev.	Date
DRB FIRST SUBMITTAL	04-20-2020		
DRB FINAL SUBMITTAL	05-11-2020		
DRB SHEETS REVISION	05-20-2020		

ALL DRAWINGS AND WRITTEN MATERIAL APPEARING HEREIN CONSTITUTE THE ORIGINAL AND UNPUBLISHED WORK OF KOB KARP ARCHITECTURE & INTERIOR DESIGN, INC. ALL RIGHTS RESERVED.

CASABLANCA
4424 N. BAY RD.
MIAMI, FLORIDA

Owner:
Name
Address
Address
Tel.
Email

Consultant:
Name
Address
Address
Tel.
Email

Consultant:
Name
Address
Address
Tel.
Email



Consultant:
Name
Address
Address
Tel.
Email

Consultant:
Name
Address
Address
Tel.
Email

Consultant:
Name
Address
Address
Tel.
Email

Consultant:
Name
Address
Address
Tel.
Email

Architect of Record:
Kobi Karp Architecture and Interior Design, Inc.
2915 Biscayne Boulevard, Suite #200
Miami, Florida 33137 USA
Tel: +1(305) 573 1818
Fax: +1(305) 573 3766

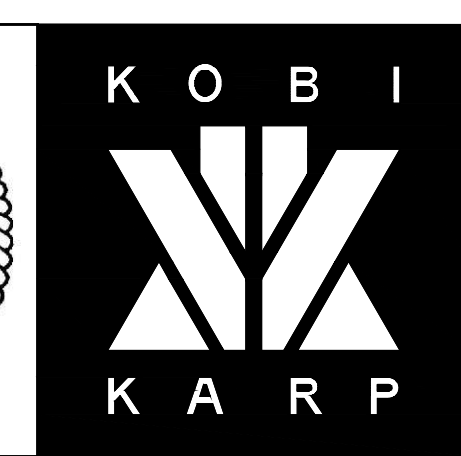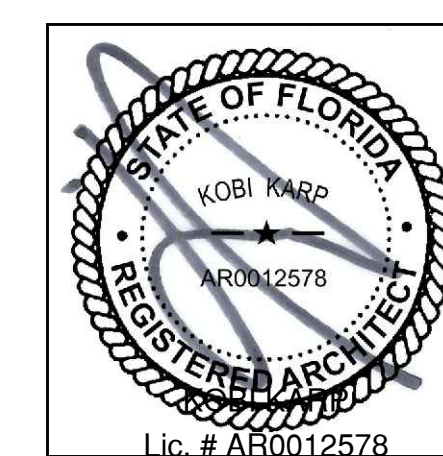

FLOOR PLAN
PROPOSED DESIGN

Date:	05-11-2020	Sheet No.	
Scale:			A3.01
Project:	2016		

1 GROUND FLOOR PLAN
Scale: 3/16" = 1'-0"




1 ROOF PLAN
Scale: $\frac{3}{16}" = 1'-0"$

ELEVATION MATERIAL LEGEND

1 SLATE ROOF	2 WOOD TEXTURED CLADDING	3 LIGHT GREY ANODIZED METAL FINISH	4 LIMESTONE	5 WHITE SMOOTH STUCCO	6 SCREENING

	4'-0" HEIGHT WAIVER REQUEST
	1'-8" HEIGHT WAIVER REQUEST
	9" HEIGHT WAIVER REQUEST
	8" HEIGHT WAIVER REQUEST
	7" HEIGHT WAIVER REQUEST
	5" HEIGHT WAIVER REQUEST
	2" HEIGHT WAIVER REQUEST

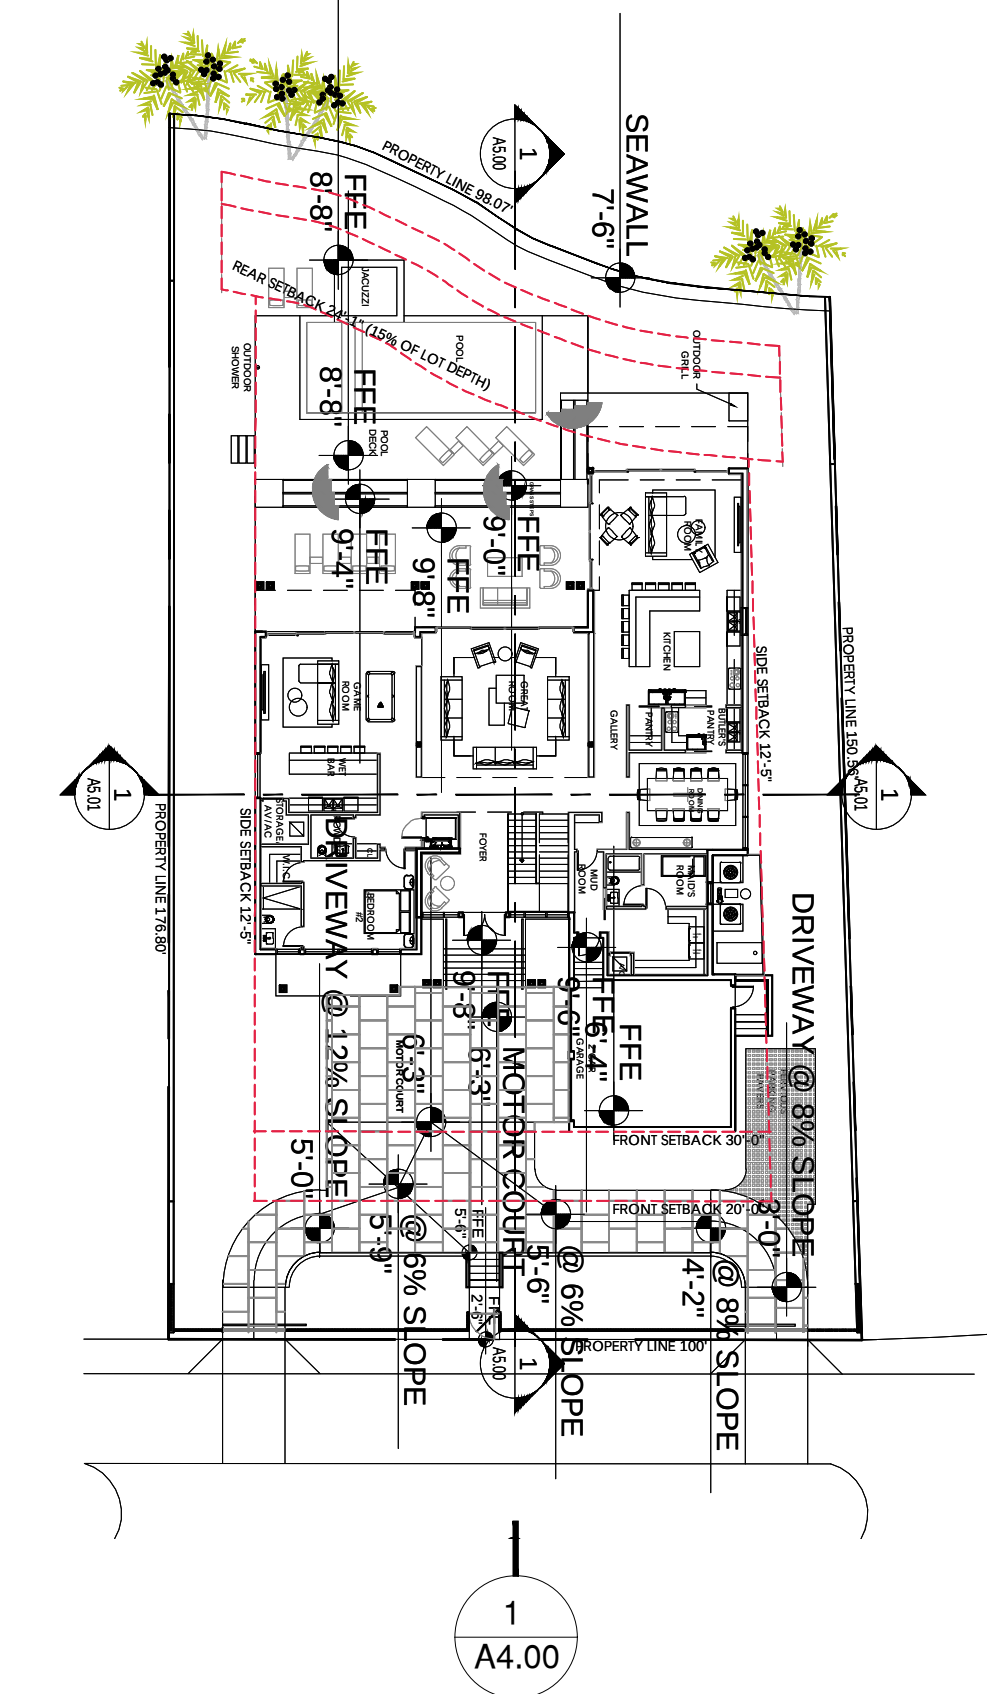

Scale: N.T.S.

[illegible]

ALL DRAWINGS AND WRITTEN MATERIAL APPEARING HEREIN CONSTITUTE THE ORIGINAL AND UNPUBLISHED WORK OF KOBİ KARP AIA, AND MAY NOT BE DUPLICATED, USED, OR DISCLOSED WITHOUT THE EXPRESS WRITTEN CONSENT OF KOBİ KARP ARCHITECTURE & INTERIOR DESIGN, INC. AIA. © 2018

Owner:
Name
Address 4424 N BAY ROAD
Address MIAMI BEACH
Tel:
Email

Consultant:
Name
Address
Address
Tel:
Email

Consultant:
Name
Address
Address
Tel:
Email

Consultant:
Name
Address
Address
Tel:
Email

Consultant:
Name
Address
Address
Tel:
Email


Consultant:
Name
Address
Address
Tel:
Email

Consultant:
Name
Address
Address
Tel:
Email

Architect of Record:
Kobi Karp Architecture and Interior Design, Inc.
2915 Biscayne Boulevard, Suite #200
Miami, Florida 33137 USA
Tel: +1(305) 573 1818
Fax: +1(305) 573 3766



Date: 05-11-2020	Sheet No. A4.00
Scale:	
Project: 2016	

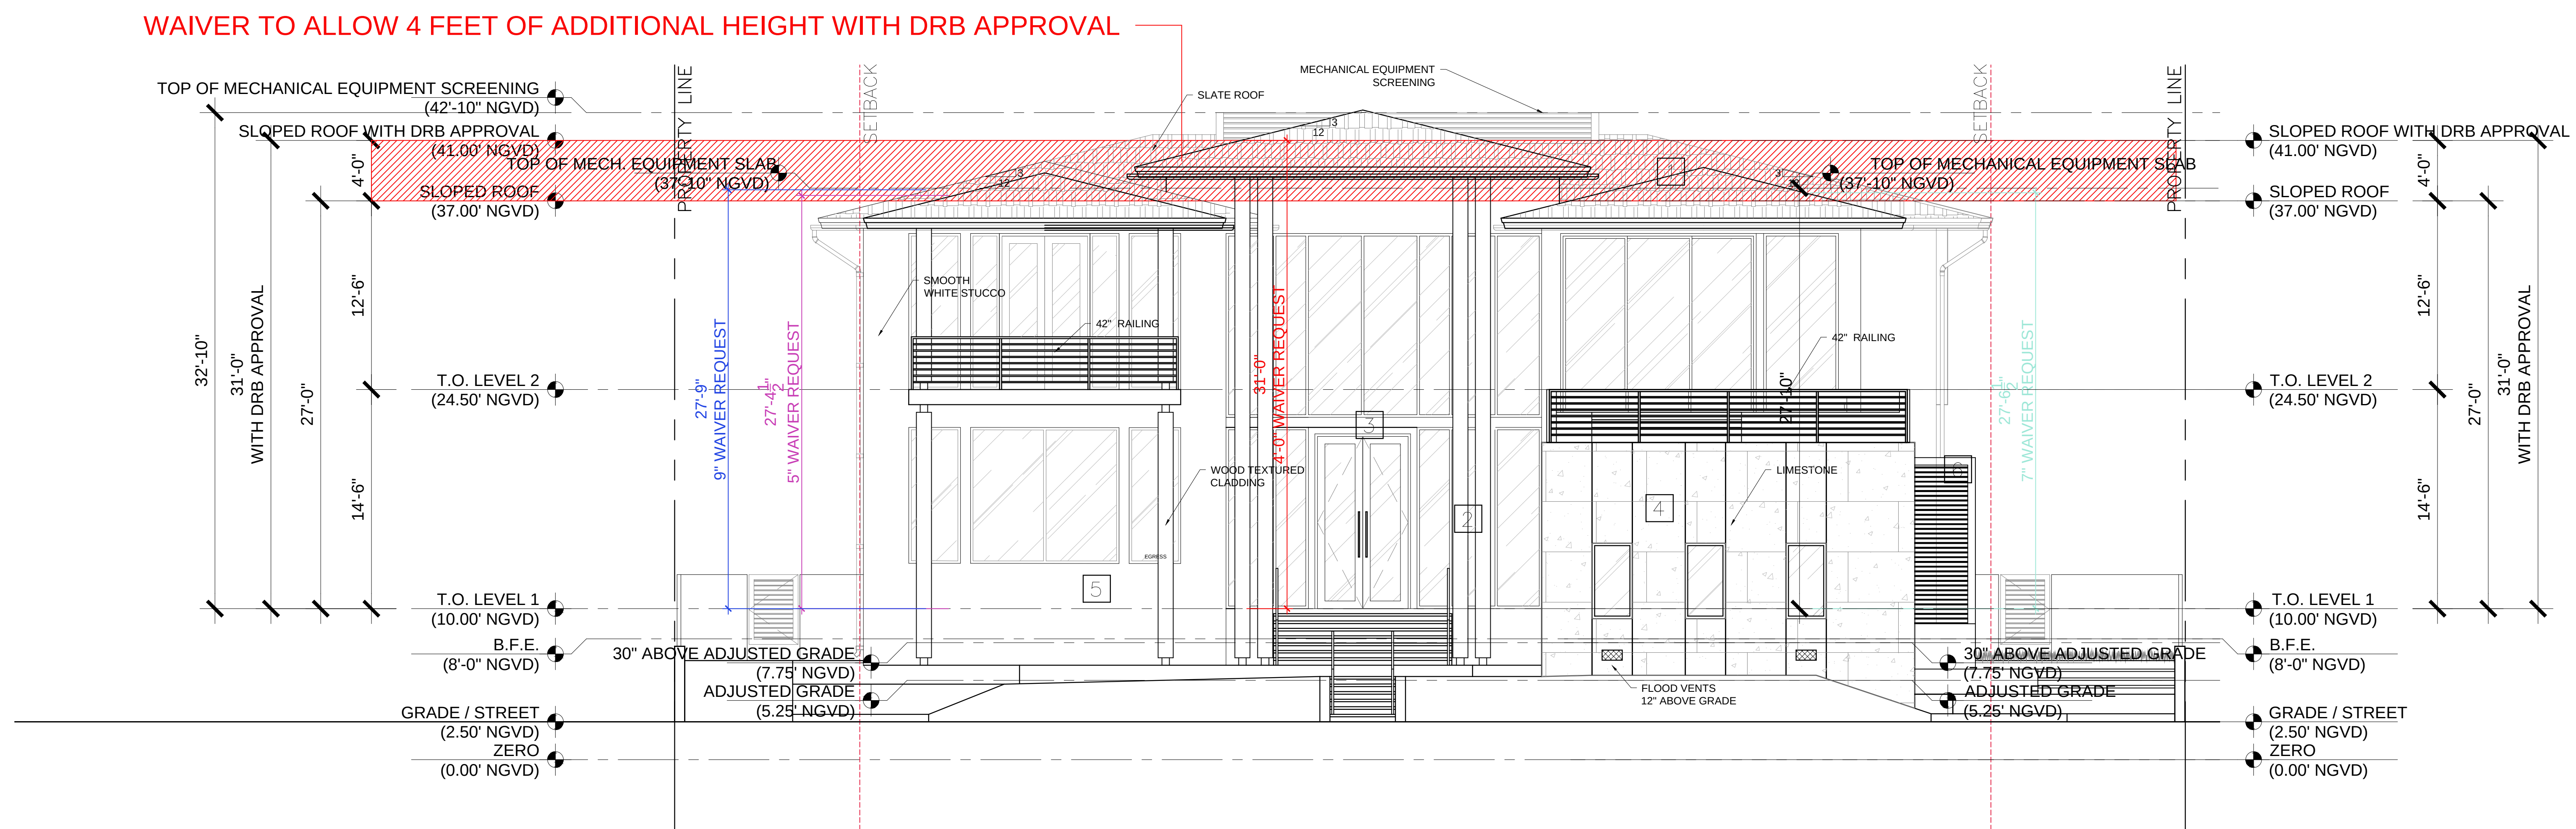


1 FRONT ELEVATION
Scale: 3/16" = 1'-0"

ELEVATION MATERIAL LEGEND

1 SLATE ROOF	2 WOOD TEXTURED CLADDING	3 LIGHT GREY ANODIZED METAL FINISH	4 LIMESTONE	5 WHITE SMOOTH STUCCO	6 SCREENING

	4'-0" HEIGHT WAIVER REQUEST
	1'-8" HEIGHT WAIVER REQUEST
	9" HEIGHT WAIVER REQUEST
	8" HEIGHT WAIVER REQUEST
	7" HEIGHT WAIVER REQUEST
	5" HEIGHT WAIVER REQUEST
	2" HEIGHT WAIVER REQUEST

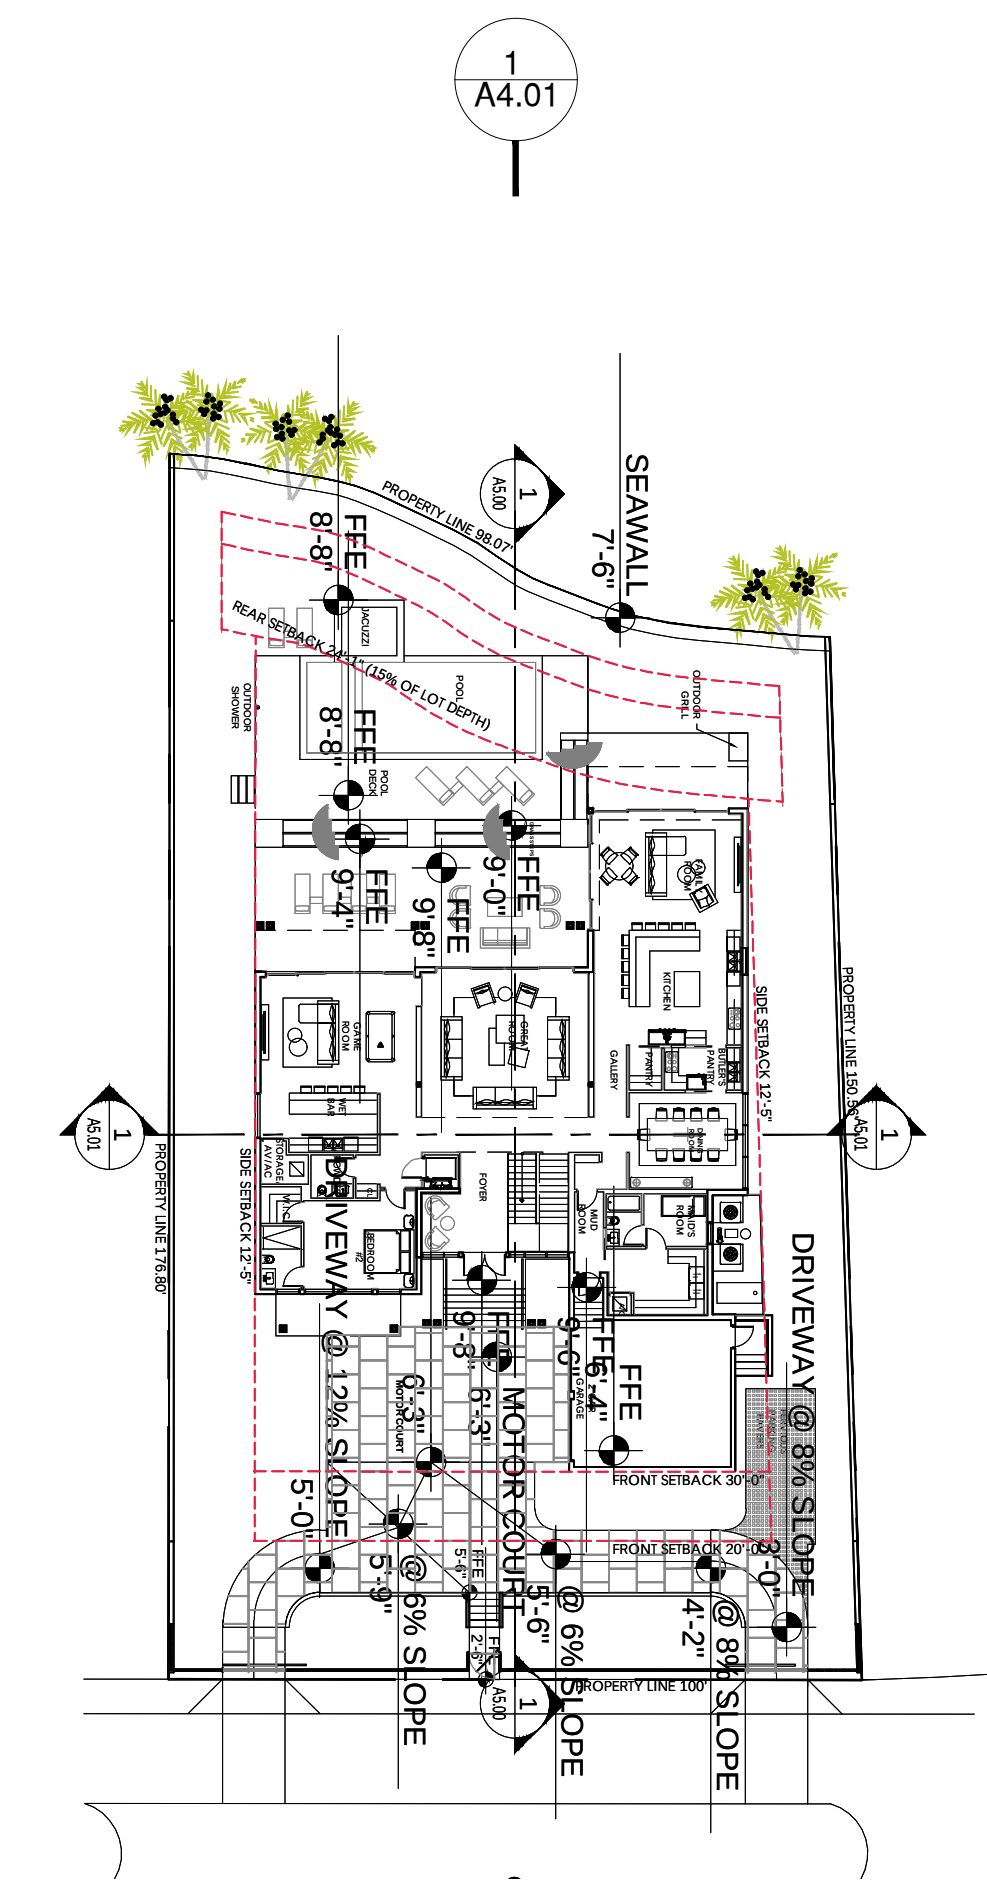

Scale: N.T.S.

[illegible]

ALL DRAWINGS AND WRITTEN MATERIAL APPEARING HEREIN CONSTITUTE THE ORIGINAL AND UNPUBLISHED WORK OF KOBİ KARP AIA, AND MAY NOT BE DUPLICATED, USED, OR DISCLOSED WITHOUT THE EXPRESS WRITTEN CONSENT OF KOBİ KARP ARCHITECTURE & INTERIOR DESIGN, INC. AIA. © 2018

Owner:
Name
Address 4424 N BAY ROAD
Address MIAMI BEACH
Tel:
Email

Consultant:
Name
Address
Address
Tel:
Email

Consultant:
Name
Address
Address
Tel:
Email

Consultant:
Name
Address
Address
Tel:
Email

Consultant:
Name
Address
Address
Tel:
Email


Consultant:
Name
Address
Address
Tel:
Email

Consultant:
Name
Address
Address
Tel:
Email

Architect of Record:
Kobi Karp Architecture and Interior Design, Inc.
2915 Biscayne Boulevard, Suite #200
Miami, Florida 33137 USA
Tel: +1(305) 573 1818
Fax: +1(305) 573 3766




Date: 05-11-2020	Sheet No. A4.01
Scale:	
Project: 2016	

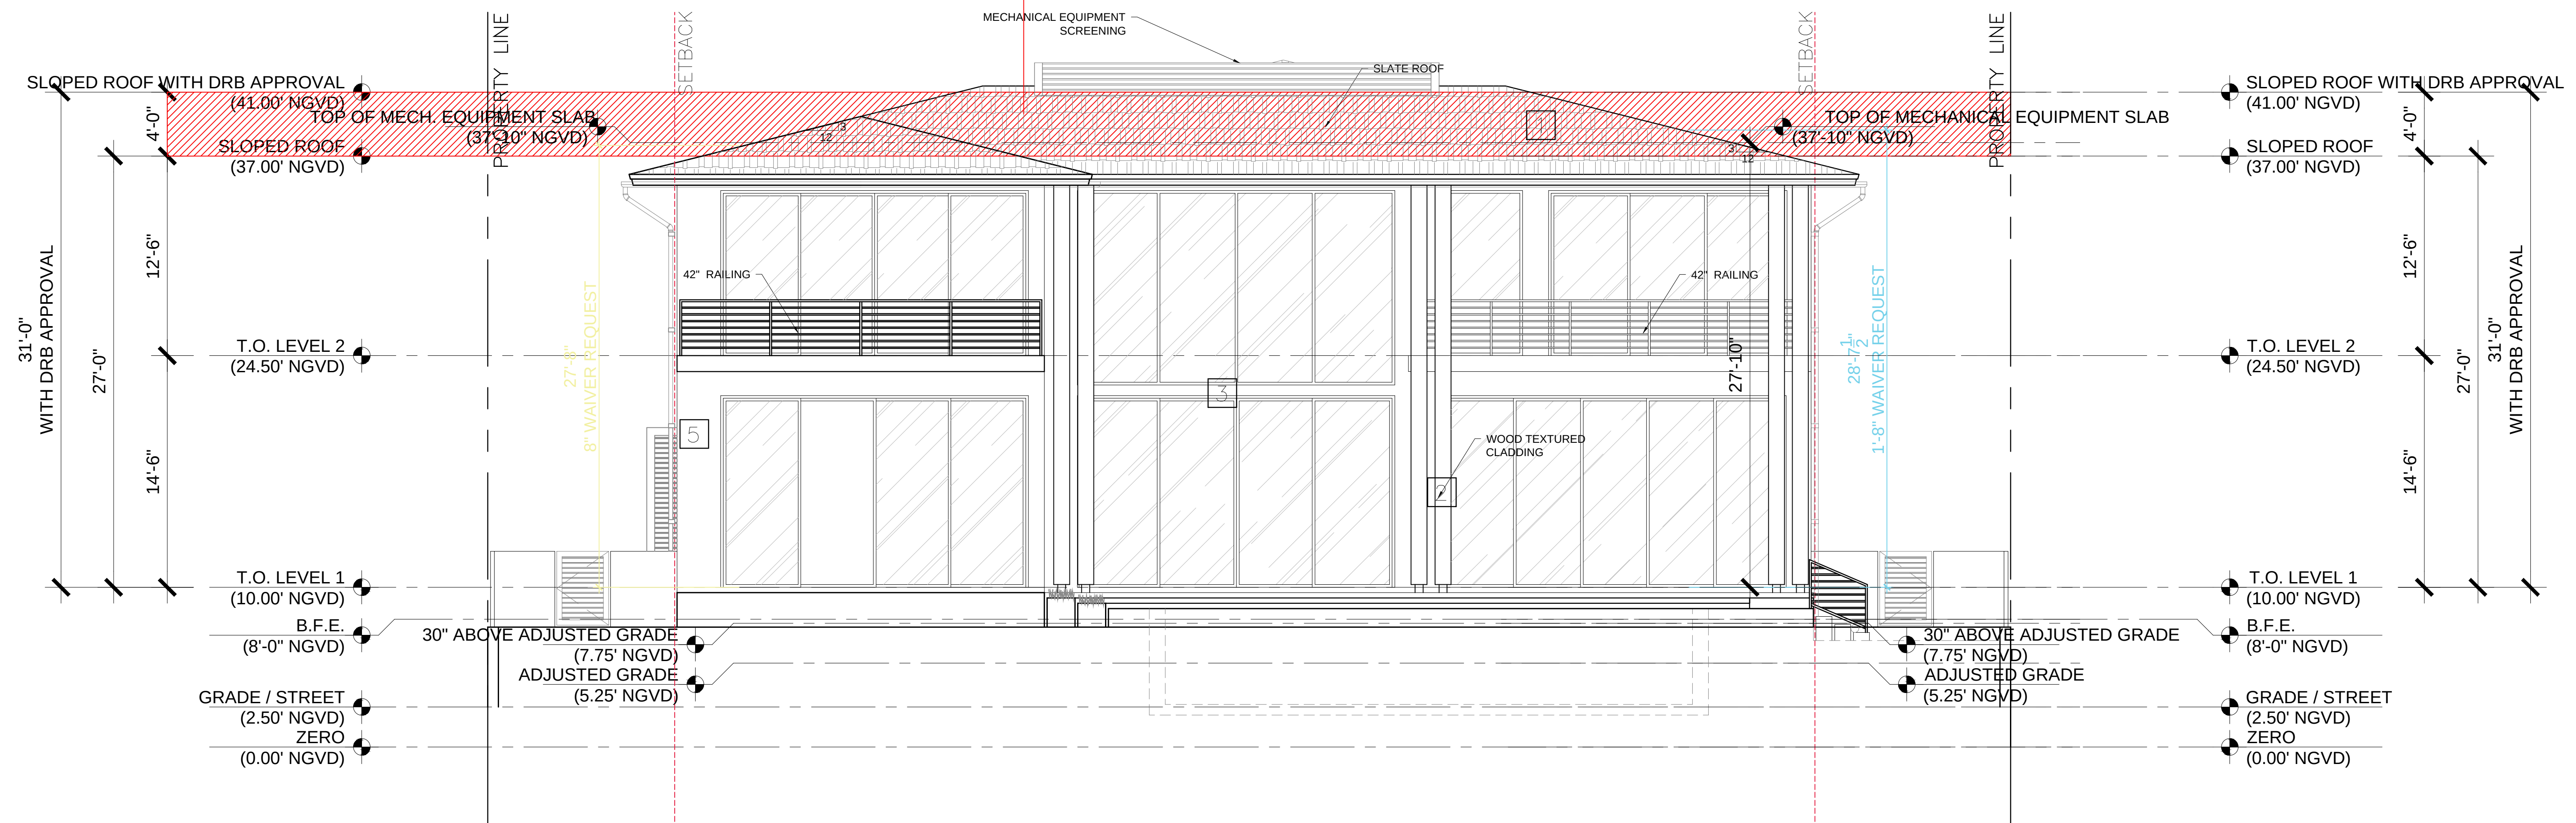

Scale: $3/16" = 1'-0"$

ELEVATION MATERIAL LEGEND					
1 SLATE ROOF	2 WOOD TEXTURED CLADDING	3 LIGHT GREY ANODIZED METAL FINISH	4 LIMESTONE	5 WHITE SMOOTH STUCCO	6 SCREENING

	4'-0" HEIGHT WAIVER REQUEST
	1'-8" HEIGHT WAIVER REQUEST
	9" HEIGHT WAIVER REQUEST
	8" HEIGHT WAIVER REQUEST
	7" HEIGHT WAIVER REQUEST
	5" HEIGHT WAIVER REQUEST
	2" HEIGHT WAIVER REQUEST

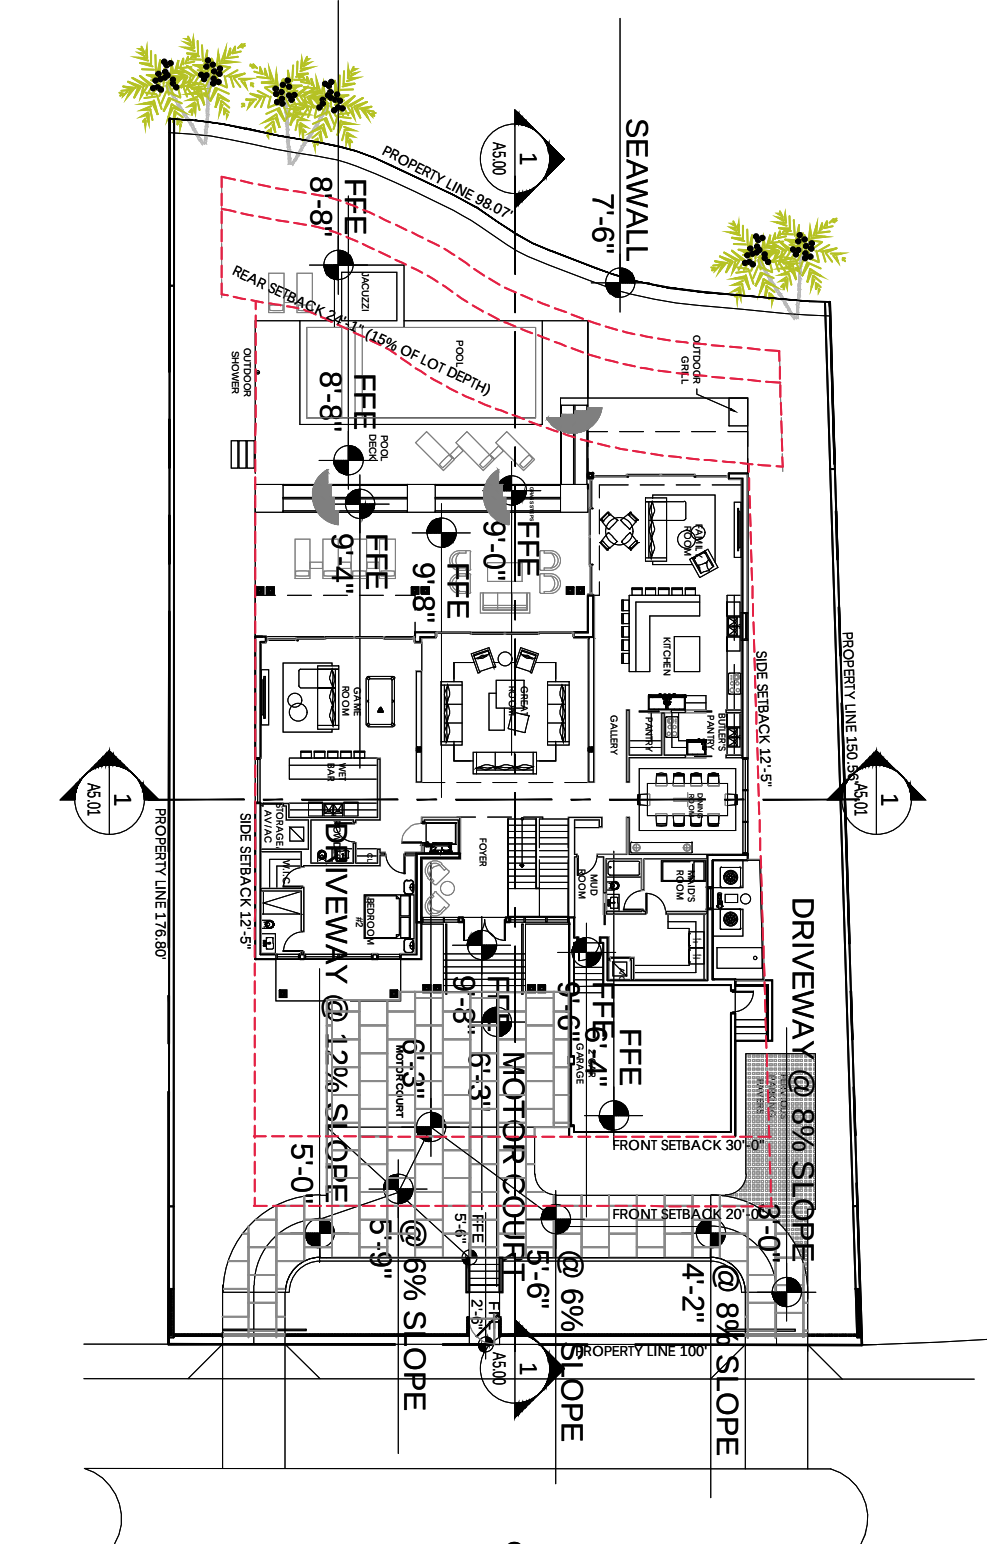

Scale: N.T.S.

[illegible]

ALL DRAWINGS AND WRITTEN MATERIAL APPEARING HEREIN CONSTITUTE THE ORIGINAL AND UNPUBLISHED WORK OF KOBİ KARP AIA, AND MAY NOT BE DUPLICATED, USED, OR DISCLOSED WITHOUT THE EXPRESS WRITTEN CONSENT OF KOBİ KARP ARCHITECTURE & INTERIOR DESIGN, INC. AIA. © 2018

Owner:
Name
Address 4424 N BAY ROAD
Address MIAMI BEACH
Tel:
Email

Consultant:
Name
Address
Address
Tel:
Email

Consultant:
Name
Address
Address
Tel:
Email

Consultant:
Name
Address
Address
Tel:
Email

Consultant:
Name
Address
Address
Tel:
Email

Consultant:
Name
Address
Address
Tel:
Email

Consultant:
Name
Address
Address
Tel:
Email

Architect of Record:
Kobi Karp Architecture and Interior Design, Inc.
2915 Biscayne Boulevard, Suite #200
Miami, Florida 33137 USA
Tel: +1(305) 573 1818
Fax: +1(305) 573 3766




Date: 05-11-2020	Sheet No. A4.02
Scale:	
Project: 2016	

Scale: $3/16" = 1'-0"$

ELEVATION MATERIAL LEGEND

1 SLATE ROOF	2 WOOD TEXTURED CLADDING	3 LIGHT GREY ANODIZED METAL FINISH	4 LIMESTONE	5 WHITE SMOOTH STUCCO	6 SCREENING

	4'-0" HEIGHT WAIVER REQUEST
	1'-8" HEIGHT WAIVER REQUEST
	9" HEIGHT WAIVER REQUEST
	8" HEIGHT WAIVER REQUEST
	7" HEIGHT WAIVER REQUEST
	5" HEIGHT WAIVER REQUEST
	2" HEIGHT WAIVER REQUEST

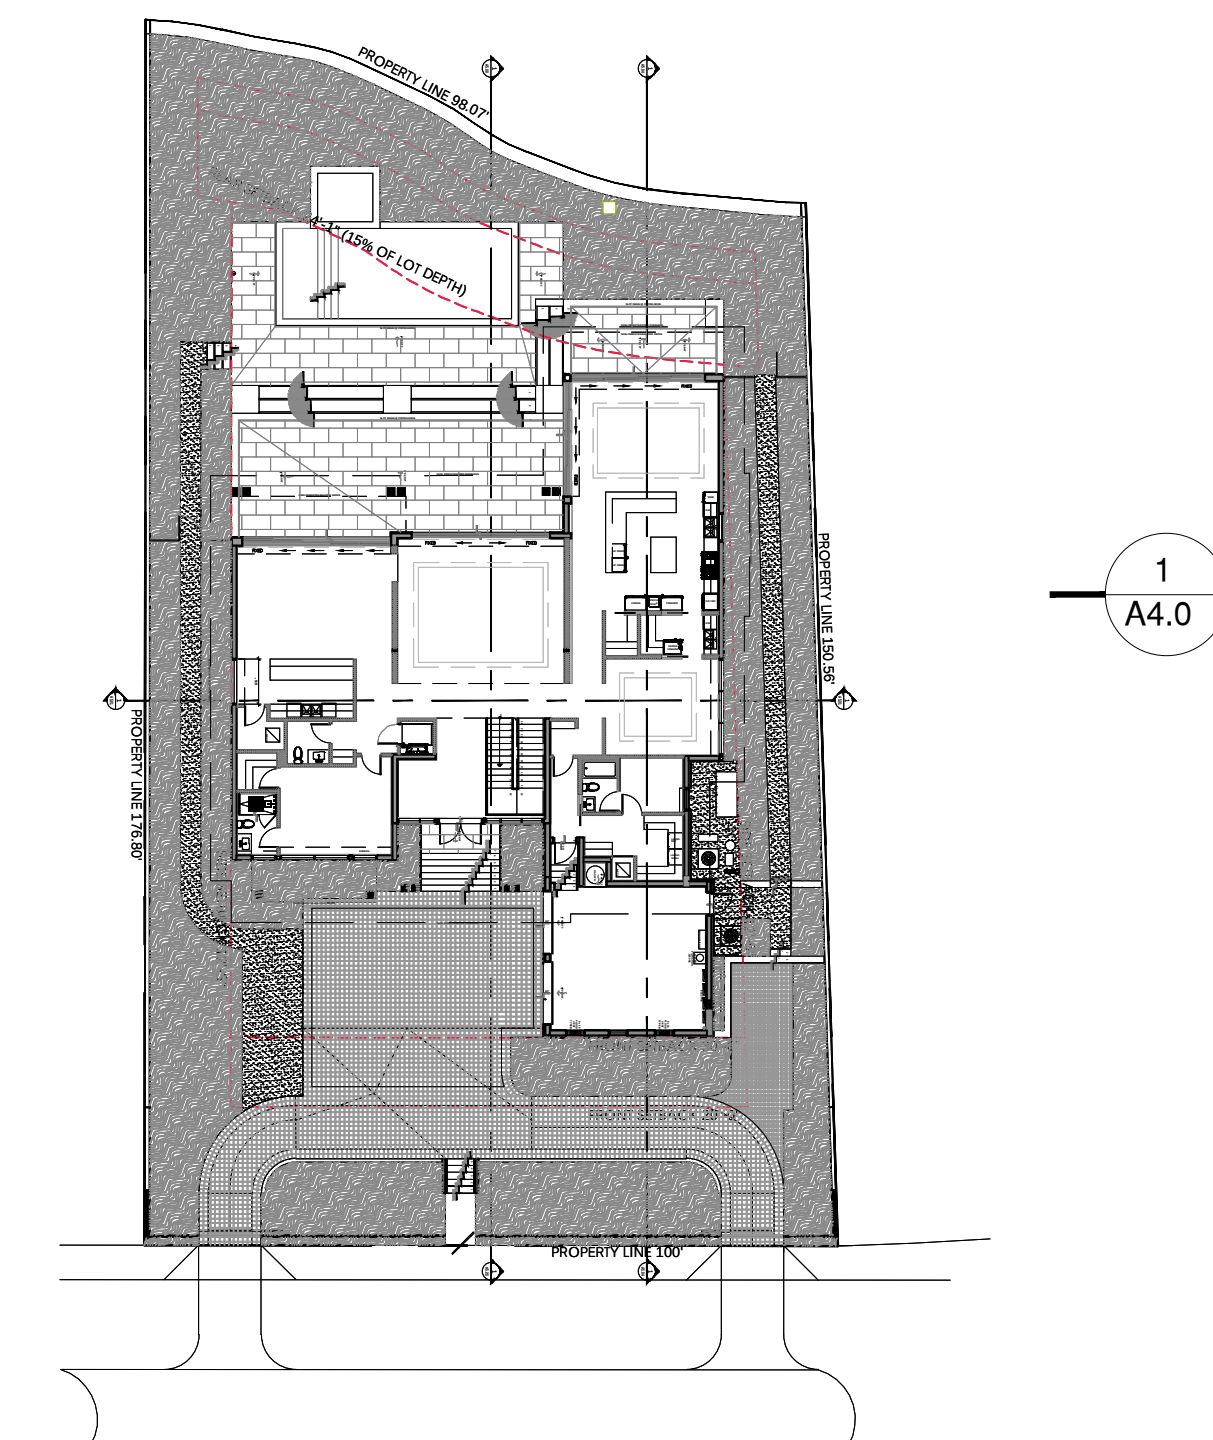

Scale: N.T.S.

[illegible]

ALL DRAWINGS AND WRITTEN MATERIAL APPEARING HEREIN CONSTITUTE THE ORIGINAL AND UNPUBLISHED WORK OF KOBİ KARP AIA, AND MAY NOT BE DUPLICATED, USED, OR DISCLOSED WITHOUT THE EXPRESS WRITTEN CONSENT OF KOBİ KARP ARCHITECTURE & INTERIOR DESIGN, INC. AIA. © 2018

Owner:
Name
Address 4424 N BAY ROAD
Address MIAMI BEACH
Tel:
Email

Consultant:
Name
Address
Address
Tel:
Email

Consultant:
Name
Address
Address
Tel:
Email

Consultant:
Name
Address
Address
Tel:
Email

Consultant:
Name
Address
Address
Tel:
Email

Consultant:
Name
Address
Address
Tel:
Email

Consultant:
Name
Address
Address
Tel:
Email

Architect of Record:
Kobi Karp Architecture and Interior Design, Inc.
2915 Biscayne Boulevard, Suite #200
Miami, Florida 33137 USA
Tel: +1(305) 573 1818
Fax: +1(305) 573 3766



Date: 05-11-2020	Sheet No. A4.03
Scale:	
Project: 2016	

Scale: $3/16" = 1'-0"$