

1910 ALTON ROAD

1910 ALTON ROAD
MIAMI BEACH, FL
33139

DESIGN REVIEW BOARD FINAL SUBMITTAL - APRIL 6TH, 2020



ARCHITECT
KOBI KARP ARCHITECTURE
AND INTERIOR DESIGN, INC.
2915 BISCAYNE BLVD. SUITE 200
MIAMI, FLORIDA 33137
T: 305.573.1818

Rev.	Date	Rev.	Date
DRB FIRST SUBMITTAL	03-16-2020		
DRB FINAL SUBMITTAL	04-06-2020		

ALL DRAWINGS AND WRITTEN MATERIAL APPEARING HEREIN CONSTITUTE THE ORIGINAL AND UNPUBLISHED WORK OF KOBI KARP AIA, AND MAY NOT BE DUPLICATED, USED, OR DISCLOSED WITHOUT THE EXPRESS WRITTEN CONSENT OF KOBI KARP ARCHITECTURE & INTERIOR DESIGN, INC. AIA (c) 2019

DRB FINAL SUBMITTAL

DRB20-0522

MIXED USE - COMMERCIAL -
OFFICE - RESIDENCE

1910 ALTON ROAD
MIAMI BEACH, FLORIDA 33139

Owner:

PRIVATE

Landscape Architect:

Name
Address
Tel:
Email

Consultant:

Name
Address
Tel:
Email

Consultant:

Name
Address
Tel:
Email



Architect of Record:

Kobi Karp Architecture and Interior Design, Inc.
2915 Biscayne Boulevard, Suite #200
Miami, Florida 33137 USA
Tel: +1(305) 573 1818
Fax: +1(305) 573 3766



COVER

Date 04-06-2020	Sheet No.
Scale	A0.00
Project 2001	

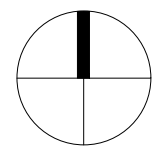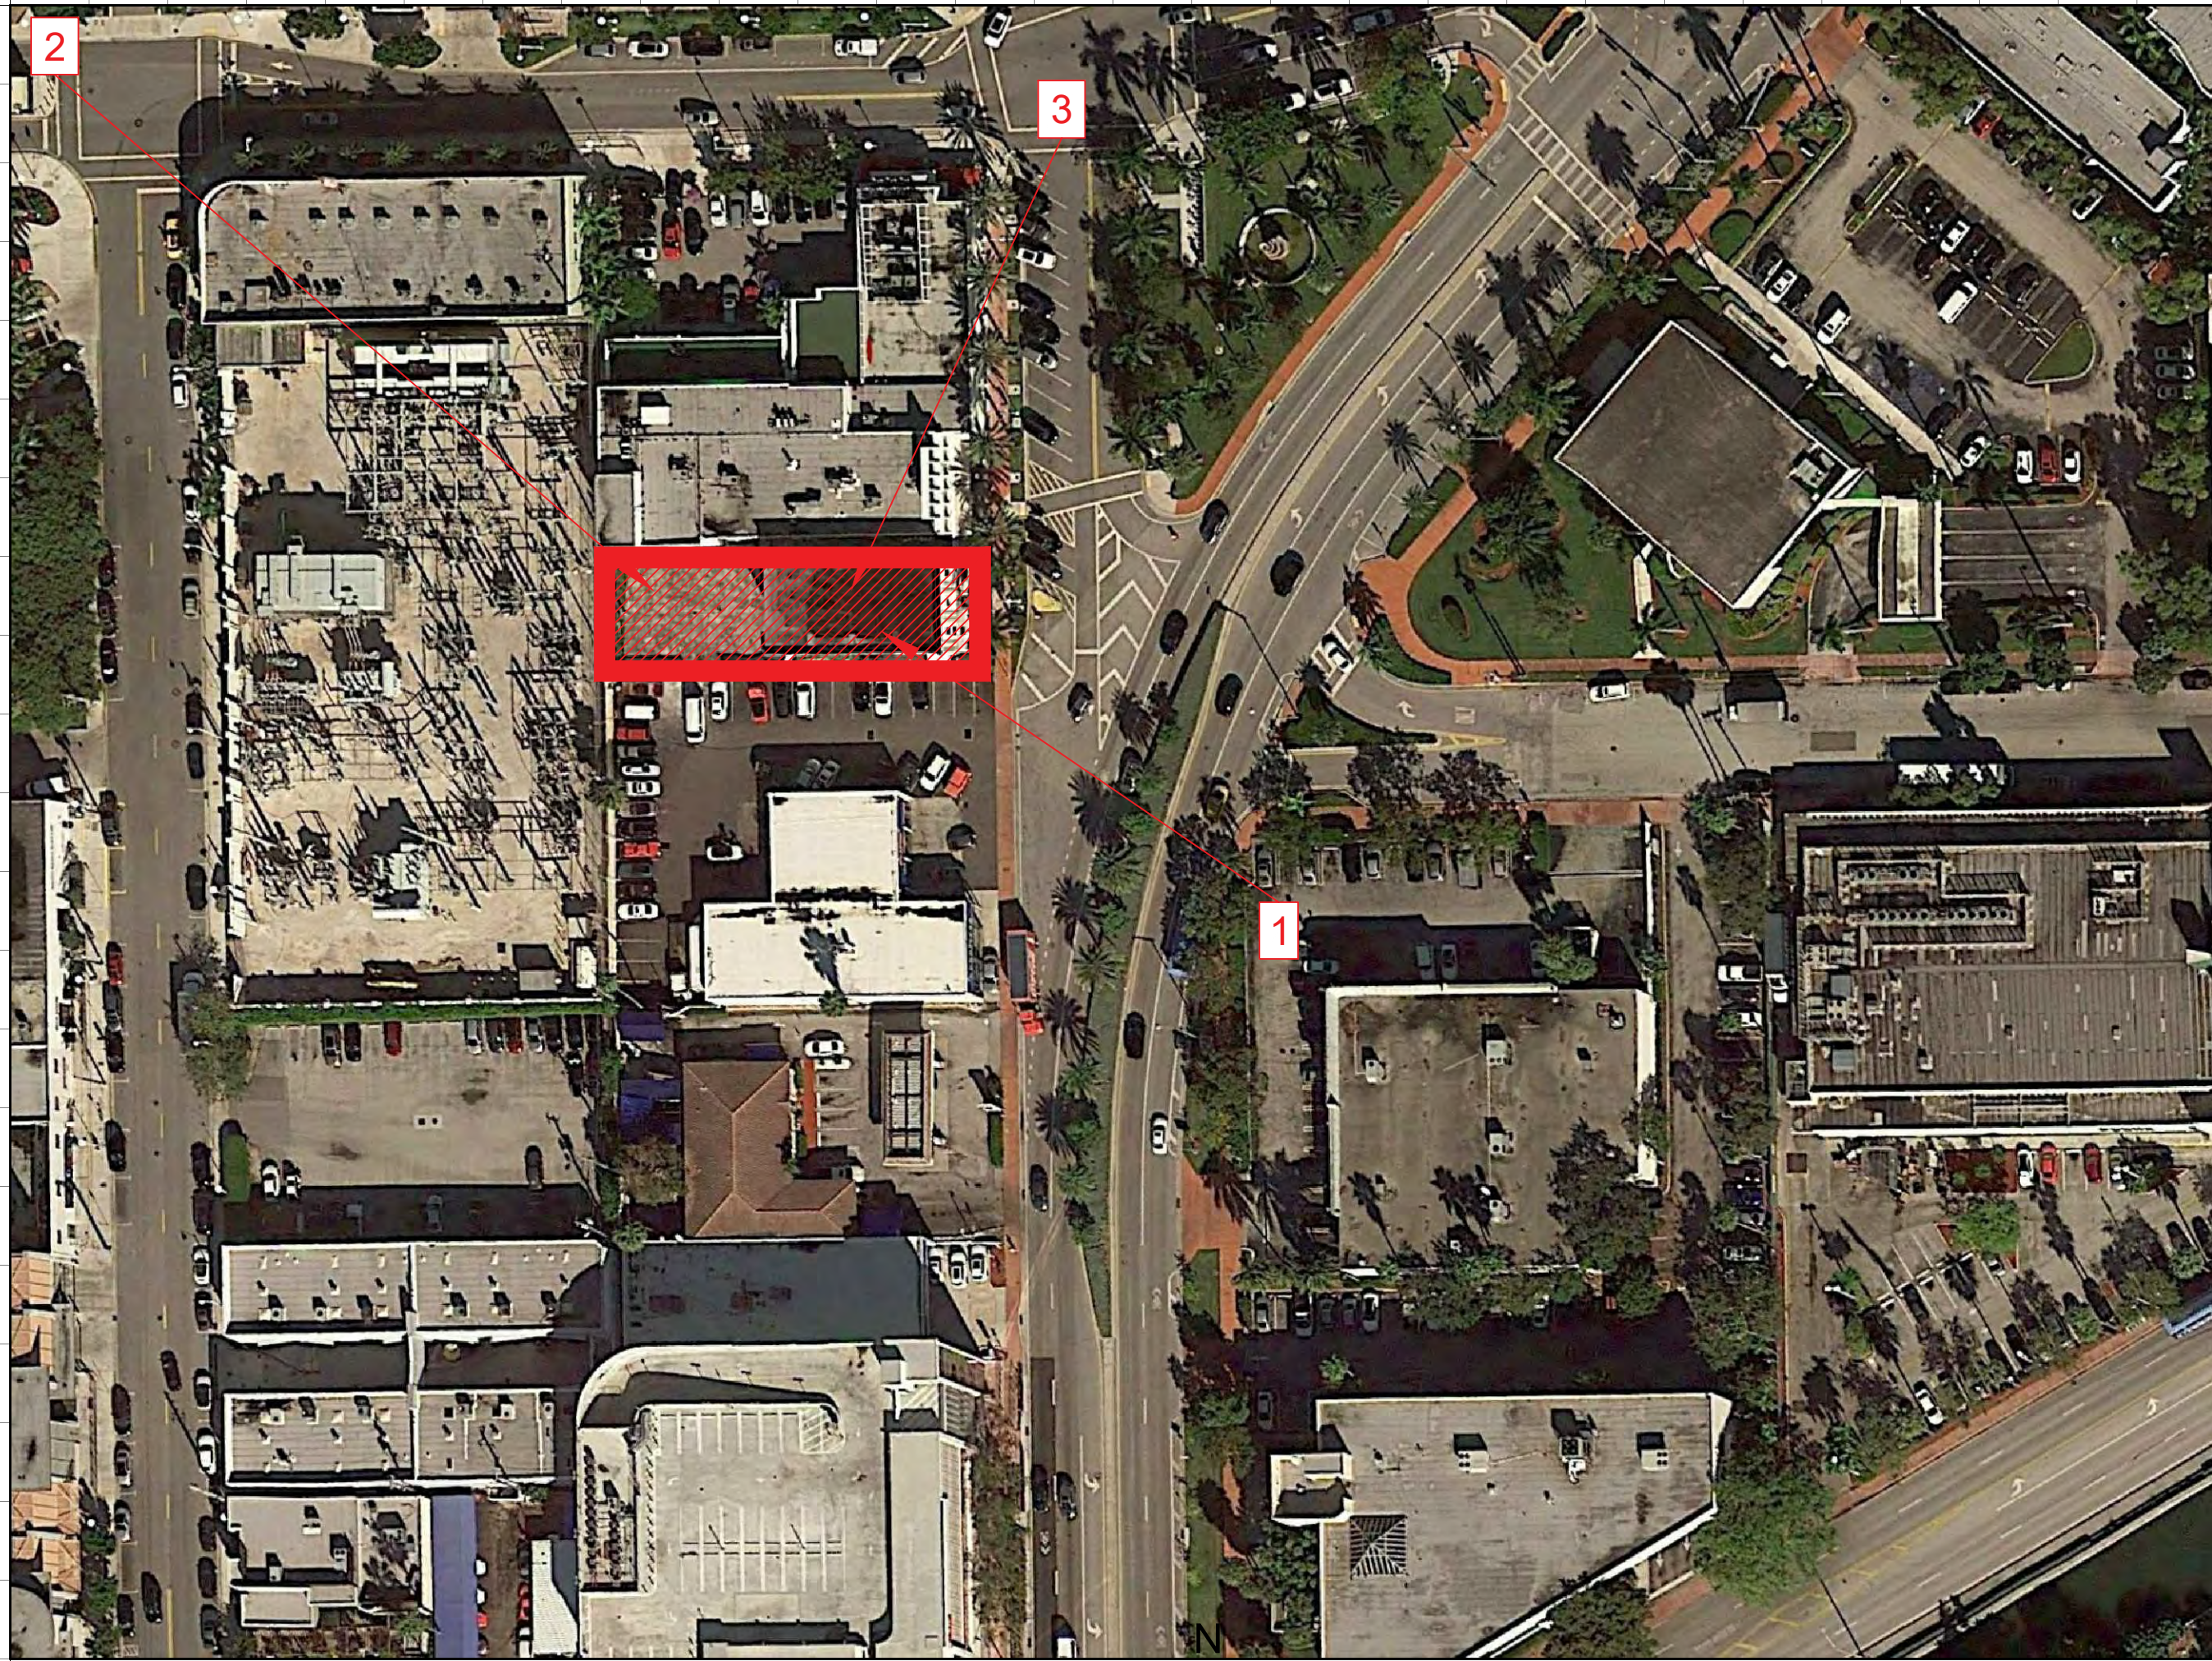

KEY PLAN

N.T.S.



1 SITE IMAGE 1

Scale: N.T.S.



3 SITE IMAGE 3

Scale: N.T.S.



2 SITE IMAGE 2

Scale: N.T.S.

Rev.	Date	Rev.	Date
DRB FIRST SUBMITTAL	03-16-2020		
DRB FINAL SUBMITTAL	04-06-2020		

ALL DRAWINGS AND WRITTEN MATERIAL APPEARING HEREIN CONSTITUTE THE ORIGINAL AND UNPUBLISHED WORK OF KOBİ KARP AIA, AND MAY NOT BE DUPLICATED, USED, OR DISCLOSED WITHOUT THE EXPRESS WRITTEN CONSENT OF KOBİ KARP ARCHITECTURE & INTERIOR DESIGN, INC. AIA. (c) 2019

DRB FINAL SUBMITTAL

DRB20-0522

MIXED USE - COMMERCIAL - OFFICE - RESIDENCE

1910 ALTON ROAD
MIAMI BEACH, FLORIDA 33139

Owner:

PRIVATE

Landscape Architect:

Name
Address
Tel:
Email

Consultant:


Name
Address
Tel:
Email

Consultant:

Name
Address
Tel:
Email


Architect of Record:

Kobi Karp Architecture and Interior Design, Inc.
2915 Biscayne Boulevard, Suite #200
Miami, Florida 33137 USA
Tel: +1(305) 573 1818
Fax: +1(305) 573 3766

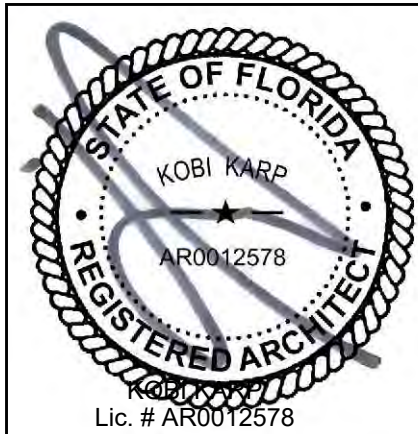

CONTEXT IMAGES PROPOSED DESIGN

Date	04-06-2020	Sheet No.	A0.04
Scale			
Project	2001		

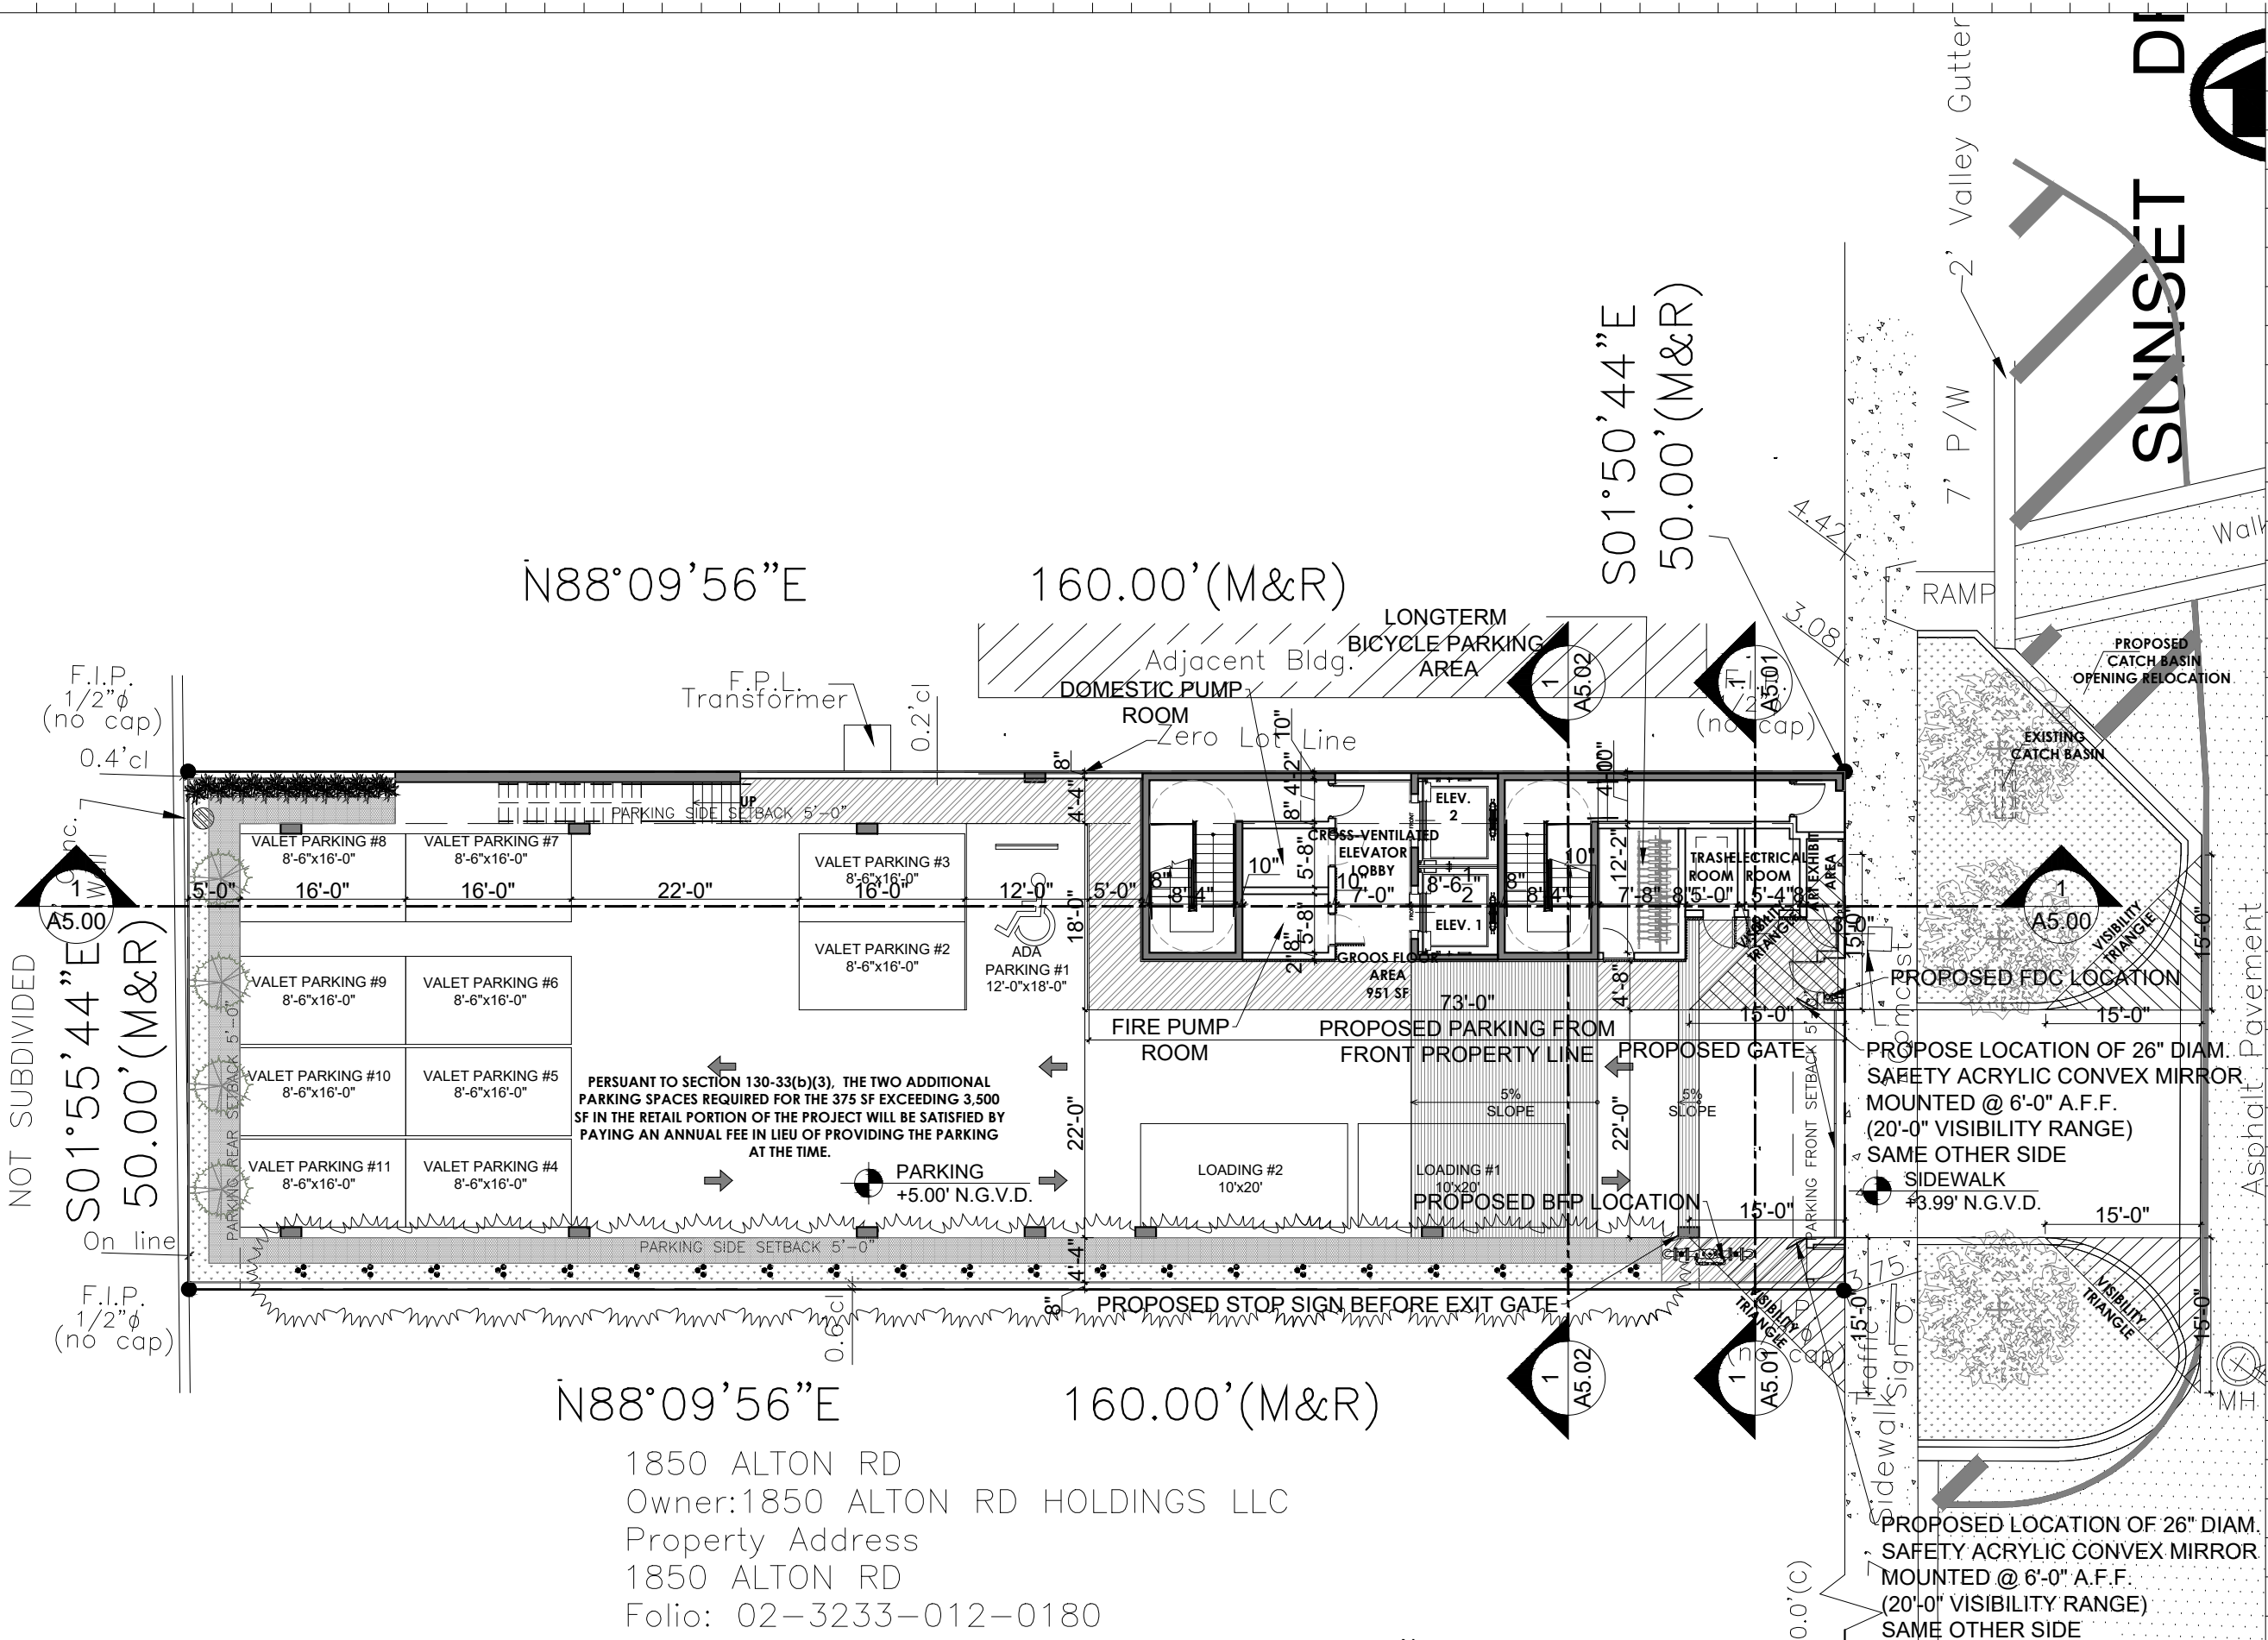

NOTE: CONVEX MIRRORS AND A HOLD HARMLESS AGREEMENT REQUIRED.
THE RADIUS OF THE RIGHT OF WAY HAS BEEN REVISED FROM 5 FEET TO 15 FEET PER
RECOMMENDATION FROM CITY OF MIAMI BEACH CIVIL ENGINEER I.

Rev.	Date	Rev.	Date
PB FIRST SUBMITTAL	04-06-2020		
PB FINAL SUBMITTAL	04-27-2020		

PLANNING BOARD
PB20-0357 FINAL SUBMITTAL

MIXED USE - COMMERCIAL -
OFFICE - RESIDENCE
1910 ALTON ROAD
MIAMI BEACH, FLORIDA 33139


Owner:

Consultant: LANDSCAPE ARCHITECT
Name: CHRISTOPHER CAWLEY
Address: 780 NE 69th STREET
Address: Suite #1106
Tel: Tel: (786) 536-2961

Consultant:
Name:
Address:
Address:
Tel:
Email:

Consultant:
Name:
Address:
Address:
Tel:
Email:

Architect of Record:
Kobi Karp Architecture and Interior Design, Inc.
2915 Biscayne Boulevard, Suite #200
Miami, Florida 33137 USA
Tel: +1(305) 573 1818
Fax: +1(305) 573 3766

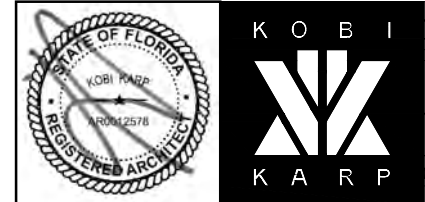

GROUND FLOOR ALTERNATE
PROPOSED DESIGN

Date	04-27-2020	Sheet No.	A3.01b
Scale			
Project	2001		


1 ALTERNATE GROUND FLOOR PLAN WITHOUT LIFTS
Scale: 1/16" = 1'-0"



LANDSCAPE PLAN LEGEND

- | | |
|--|---------------------------------|
| (A) MIAMI BEACH 'RED' CONCRETE SIDEWALK. TO BE LEVEL AND SLIP-RESISTANT AS PER FFPC 6TH ED | (E) CMB 15' VISIBILITY TRIANGLE |
| (B) NATIVE SEA SHORE PASPALUM LAWN - OVER 2" TOPSOIL BED. SEE PLANTING SPECS | (CT) CODE TREE |
| (C) AMERIGROW 'PREMIUM PINEBARK BROWN' SHREDDED MULCH | (ST) STREET TREE |
| (D) 3/8" GREY DECOMPOSED GRANITE AGGREGATE OVER FILTER FABRIC | |

GROUND FLOOR LANDSCAPE PLAN

 

Rev.	Date	Rev.	Date
DRB FIRST SUBMITTAL	03-16-2020		
DRB FINAL SUBMITTAL	04-06-2020		

ALL DRAWINGS AND WRITTEN MATERIAL APPEARING HEREIN CONSTITUTE THE ORIGINAL AND UNPUBLISHED WORK OF KOBİ KARP ARCHITECTURE, INC. AND MAY NOT BE REPRODUCED, COPIED, OR OTHERWISE TRANSMITTED IN ANY FORM OR BY ANY MEANS, ELECTRONIC OR MECHANICAL, WITHOUT THE EXPRESS WRITTEN CONSENT OF KOBİ KARP ARCHITECTURE, INC. AIA: (0) 2019

DRB FINAL SUBMITTAL

DRB20-0522

MIXED USE - COMMERCIAL -
OFFICE - RESIDENCE

1910 ALTON ROAD
MIAMI BEACH, FLORIDA 33139

CHRISTOPHER
CAWLEY
LANDSCAPE
ARCHITECTURE

CHRISTOPHER CAWLEY, RLA
Florida License LA 16647986

Owner:

PRIVATE

Landscape Architect:

Name
Address
Tel:
Email

Consultant:


Name
Address
Tel:
Email

Consultant:

Name
Address
Tel:
Email

Architect of Record:

Kobi Karp Architecture and Interior Design, Inc.
2915 Biscayne Boulevard, Suite #200
Miami, Florida 33137 USA
Tel: +1(305) 573 1818
Fax: +1(305) 573 3766

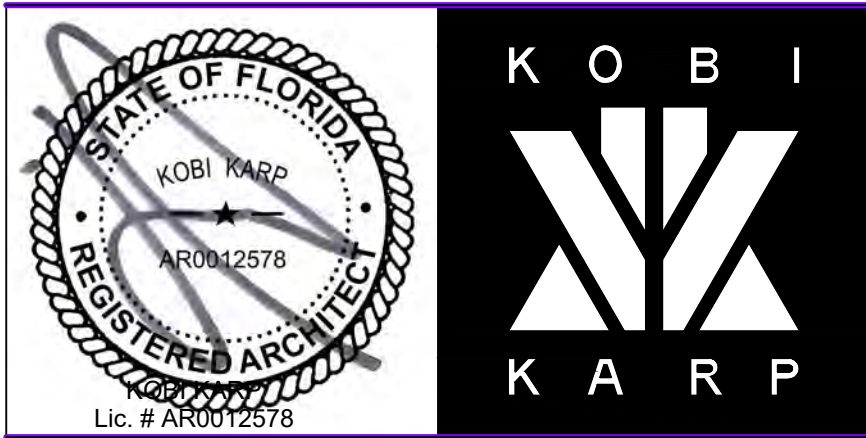

Date 04-06-2020	Sheet No.
Scale	
Project 2001	L2.00



Rev.	Date	Rev.	Date
DRB FIRST SUBMITTAL	03-16-2020		
DRB FINAL SUBMITTAL	04-06-2020		

ALL DRAWINGS AND WRITTEN MATERIAL APPEARING HEREIN CONSTITUTE THE ORIGINAL AND UNPUBLISHED WORK OF KOBİ KARP AIA, AND MAY NOT BE DUPLICATED, USED, OR DISCLOSED WITHOUT THE EXPRESS WRITTEN CONSENT OF KOBİ KARP ARCHITECTURE & INTERIOR DESIGN, INC. AIA (c) 2019

DRB FINAL SUBMITTAL

DRB20-0522

MIXED USE - COMMERCIAL -
OFFICE - RESIDENCE

1910 ALTON ROAD
MIAMI BEACH, FLORIDA 33139

Owner:

PRIVATE

Landscape Architect:

Name
Address
Tel:
Email

Consultant:


Name
Address
Tel:
Email

Consultant:

Name
Address
Tel:
Email

Architect of Record:

Kobi Karp Architecture and Interior Design, Inc.
2915 Biscayne Boulevard, Suite #200
Miami, Florida 33137 USA
Tel: +1(305) 573 1818
Fax: +1(305) 573 3766

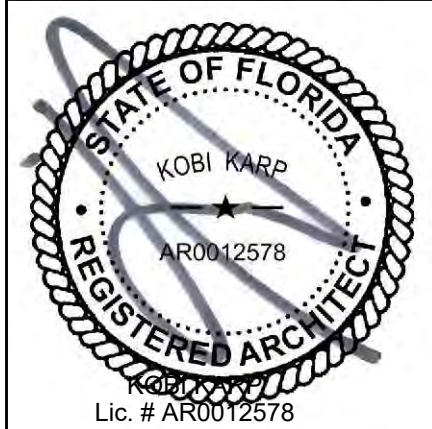

RENDERING
PROPOSED DESIGN

Date 04-06-2020	Sheet No.
Scale	A6.00
Project 2001	

1 RENDERING

Scale: N.T.S.



1910 ALTON RD. - MIAMI BEACH, FL

© The work product provided by Kobi Karp Architecture and Interior Design, Inc. is the sole property of Kobi Karp Architecture and Interior Design, Inc. The work product may not be used without the expressed written consent of Kobi Karp Architecture and Interior Design, Inc. (KKAID)



Rev.	Date	Rev.	Date
DRB FIRST SUBMITTAL	03-16-2020		
DRB FINAL SUBMITTAL	04-06-2020		

ALL DRAWINGS AND WRITTEN MATERIAL APPEARING HEREIN CONSTITUTE THE ORIGINAL AND UNPUBLISHED WORK OF Kobi Karp AIA, AND MAY NOT BE DUPLICATED, USED, OR DISCLOSED WITHOUT THE EXPRESS WRITTEN CONSENT OF Kobi Karp Architecture & Interior Design, Inc. AIA (c) 2019

DRB FINAL SUBMITTAL

DRB20-0522

MIXED USE - COMMERCIAL -
OFFICE - RESIDENCE

1910 ALTON ROAD
MIAMI BEACH, FLORIDA 33139

Owner:

PRIVATE

Landscape Architect:

Name
Address
Tel:
Email

Consultant:


Name
Address
Tel:
Email

Consultant:

Name
Address
Tel:
Email

Architect of Record:

Kobi Karp Architecture and Interior Design, Inc.
2915 Biscayne Boulevard, Suite #200
Miami, Florida 33137 USA
Tel: +1(305) 573 1818
Fax: +1(305) 573 3766

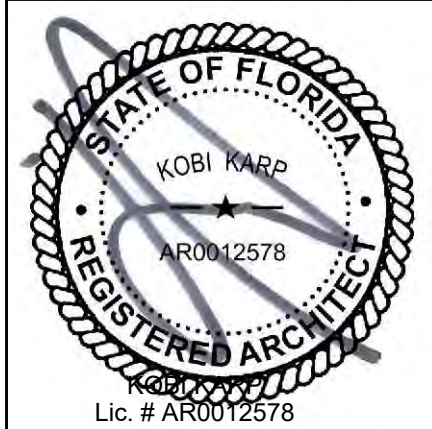

RENDERING
PROPOSED DESIGN

Date 04-06-2020	Sheet No. A6.01
Scale	
Project 2001	

Scale: N.T.S.



1910 ALTON RD. - MIAMI BEACH, FL

© The work product provided by Kobi Karp Architecture and Interior Design, Inc. is the sole property of Kobi Karp Architecture and Interior Design, Inc. The work product may not be used without the expressed written consent of Kobi Karp Architecture and Interior Design, Inc. (KKAID)

WWW.KOBIKARP.COM

FLORIDA POWER AND LIGHT

Rev.	Date	Rev.	Date
DRB FIRST SUBMITTAL	03-16-2020		
DRB FINAL SUBMITTAL	04-06-2020		

ALL DRAWINGS AND WRITTEN MATERIAL APPEARING HEREIN CONSTITUTE THE ORIGINAL AND UNPUBLISHED WORK OF KOBİ KARP AIA, AND MAY NOT BE DUPLICATED, USED, OR DISCLOSED WITHOUT THE EXPRESS WRITTEN CONSENT OF KOBİ KARP ARCHITECTURE & INTERIOR DESIGN, INC. AIA (c) 2019

DRB FINAL SUBMITTAL

DRB20-0522

MIXED USE - COMMERCIAL -
OFFICE - RESIDENCE

1910 ALTON ROAD
MIAMI BEACH, FLORIDA 33139

Owner:

PRIVATE

Landscape Architect:

Name
Address
Tel:
Email

Consultant:


Name
Address
Tel:
Email

Consultant:

Name
Address
Tel:
Email

Architect of Record:

Kobi Karp Architecture and Interior Design, Inc.
2915 Biscayne Boulevard, Suite #200
Miami, Florida 33137 USA
Tel: +1(305) 573 1818
Fax: +1(305) 573 3766

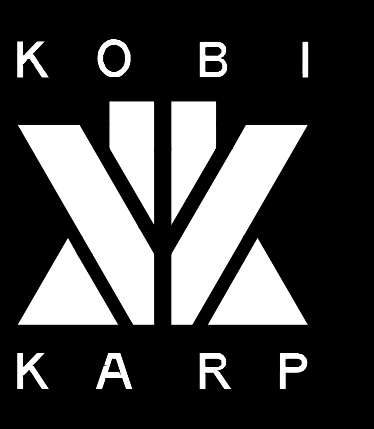

RENDERING
PROPOSED DESIGN

Date	04-06-2020	Sheet No.	A6.02
Scale			
Project	2001		

1 RENDERING

Scale: N.T.S.



FLORIDA
POWER AND LIGHT

1920 ALTON ROAD

1850 ALTON ROAD

1910 ALTON RD. - MIAMI BEACH, FL

© The work product provided by Kobi Karp Architecture and Interior Design, Inc. is the sole property of Kobi Karp Architecture and Interior Design, Inc. The work product may not be used without the expressed written consent of Kobi Karp Architecture and Interior Design, Inc. (KKAID)



1 RENDERING

Scale: N.T.S.

Rev.	Date	Rev.	Date
DRB FIRST SUBMITTAL	03-16-2020		
DRB FINAL SUBMITTAL	04-06-2020		

ALL DRAWINGS AND WRITTEN MATERIAL APPEARING HEREIN CONSTITUTE THE ORIGINAL AND UNPUBLISHED WORK OF Kobi Karp AIA, AND MAY NOT BE DUPLICATED, USED, OR DISCLOSED WITHOUT THE EXPRESS WRITTEN CONSENT OF Kobi Karp Architecture & Interior Design, Inc. AIA (c) 2019

DRB FINAL SUBMITTAL

DRB20-0522

MIXED USE - COMMERCIAL -
OFFICE - RESIDENCE

1910 ALTON ROAD
MIAMI BEACH, FLORIDA 33139

Owner:


PRIVATE

Landscape Architect:
Name
Address
Tel:
Email

Consultant:
Name
Address
Tel:
Email

Consultant:
Name
Address
Tel:
Email

Architect of Record:
Kobi Karp Architecture and Interior Design, Inc.
2915 Biscayne Boulevard, Suite #200
Miami, Florida 33137 USA
Tel: +1(305) 573 1818
Fax: +1(305) 573 3766

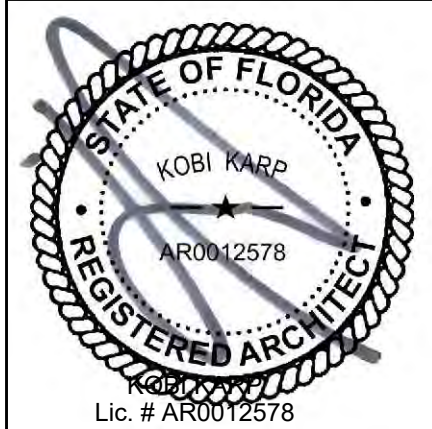

RENDERING
PROPOSED DESIGN

Date 04-06-2020	Sheet No. A6.03
Scale	
Project 2001	



FLORIDA
POWER AND LIGHT

TRELLIS WITH 54.08% OPENING

1920 ALTON RD

1850 ALTON RD

1910 ALTON RD. - MIAMI BEACH, FL

© The work product provided by Kobi Karp Architecture and Interior Design, Inc. is the sole property of Kobi Karp Architecture and Interior Design, Inc. The work product may not be used without the expressed written consent of Kobi Karp Architecture and Interior Design, Inc. (KKAID)

S.E. AXONOMETRIC

WWW.KOBIKARP.COM

Rev.	Date	Rev.	Date
DRB FIRST SUBMITTAL	03-16-2020		
DRB FINAL SUBMITTAL	04-06-2020		

ALL DRAWINGS AND WRITTEN MATERIAL APPEARING HEREIN CONSTITUTE THE ORIGINAL AND UNPUBLISHED WORK OF KOBİ KARP AIA, AND MAY NOT BE DUPLICATED, USED, OR DISCLOSED WITHOUT THE EXPRESS WRITTEN CONSENT OF KOBİ KARP ARCHITECTURE & INTERIOR DESIGN, INC. AIA (c) 2019

DRB FINAL SUBMITTAL

DRB20-0522

MIXED USE - COMMERCIAL -
OFFICE - RESIDENCE

1910 ALTON ROAD
MIAMI BEACH, FLORIDA 33139

Owner:

PRIVATE

Landscape Architect:

Name
Address
Tel:
Email

Consultant:



Name
Address
Tel:
Email

Consultant:

Name
Address
Tel:
Email

Architect of Record:

Kobi Karp Architecture and Interior Design, Inc.
2915 Biscayne Boulevard, Suite #200
Miami, Florida 33137 USA
Tel: +1(305) 573 1818
Fax: +1(305) 573 3766

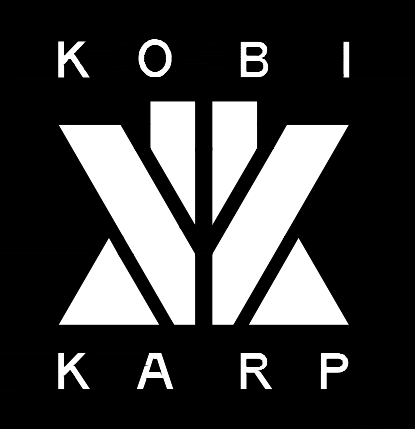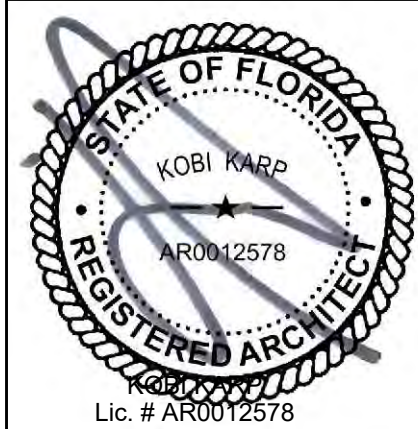


AXONOMETRIC RENDERING
PROPOSED DESIGN

Date	04-06-2020	Sheet No.	A0.08
Scale			
Project	2001		

1 S.E. AXONOMETRIC

Scale: N.T.S.

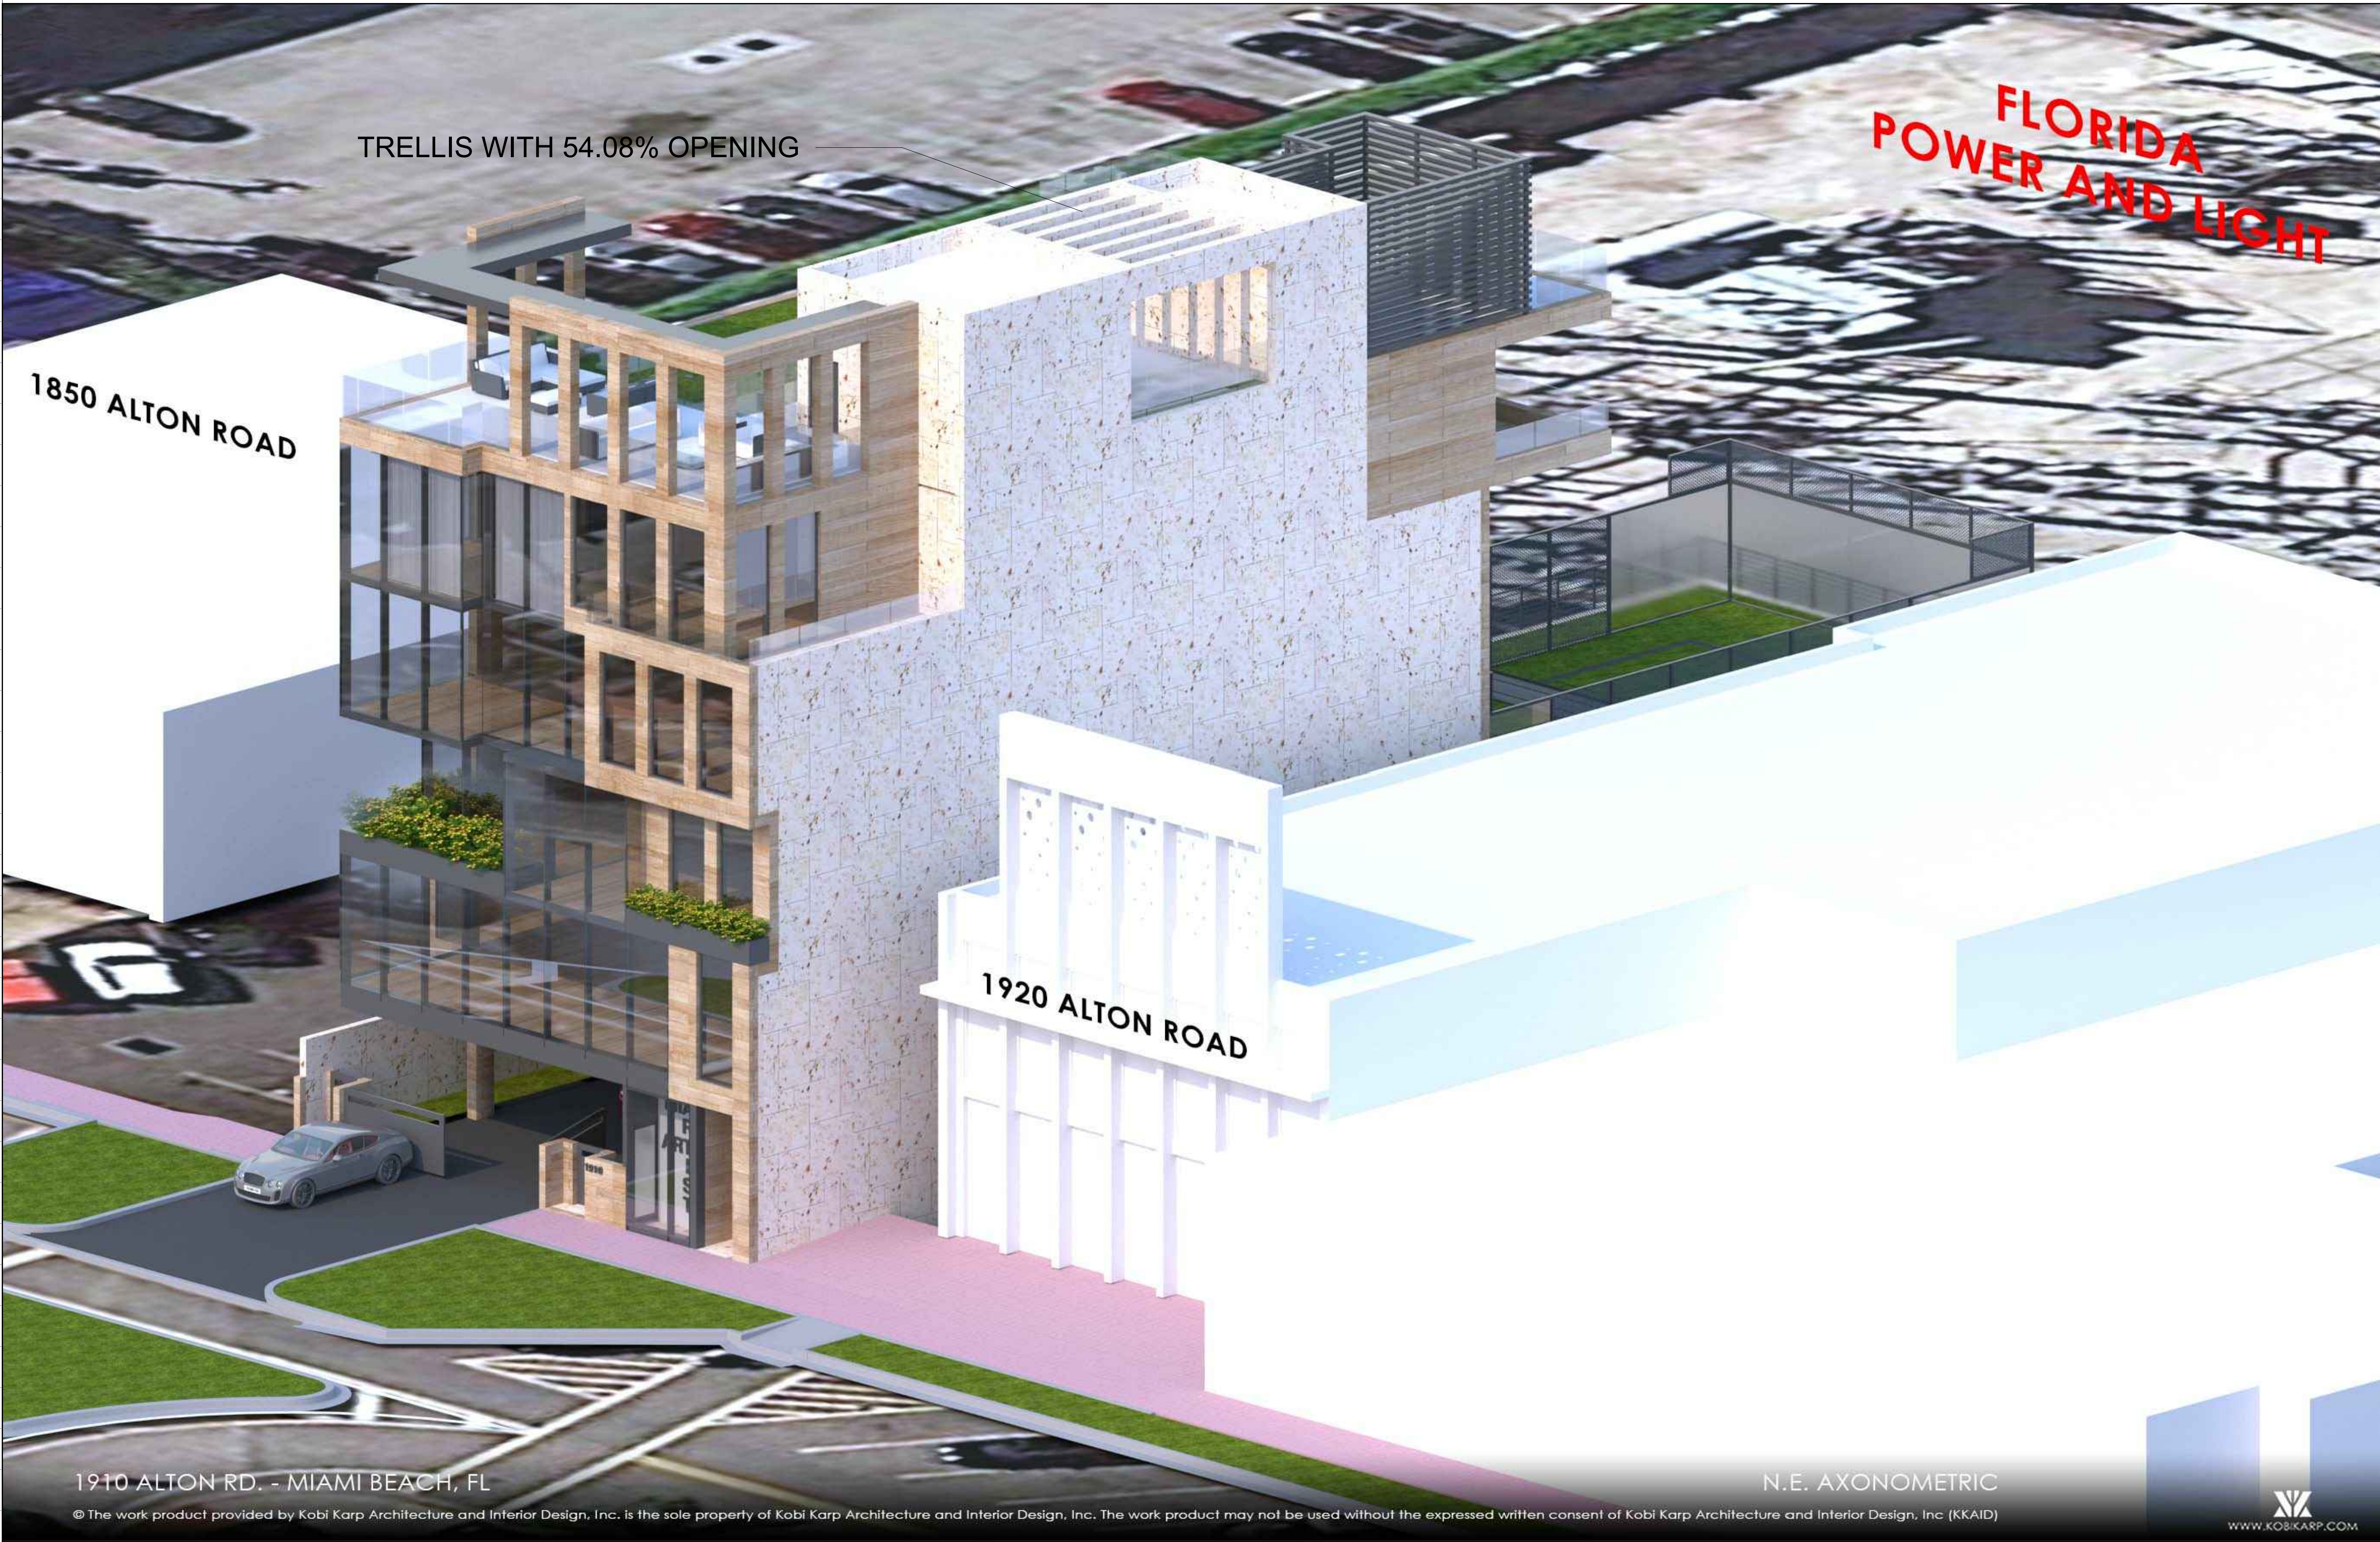

FLORIDA
POWER AND LIGHT

TRELLIS WITH 54.08% OPENING

1850 ALTON ROAD

1920 ALTON ROAD

1910 ALTON RD. - MIAMI BEACH, FL

© The work product provided by Kobi Karp Architecture and Interior Design, Inc. is the sole property of Kobi Karp Architecture and Interior Design, Inc. The work product may not be used without the expressed written consent of Kobi Karp Architecture and Interior Design, Inc. (KKAID)

N.E. AXONOMETRIC



1 N.E. AXONOMETRIC

Scale: N.T.S.

Rev.	Date	Rev.	Date
DRB FIRST SUBMITTAL	03-16-2020		
DRB FINAL SUBMITTAL	04-06-2020		

ALL DRAWINGS AND WRITTEN MATERIAL APPEARING HEREIN CONSTITUTE THE ORIGINAL AND UNPUBLISHED WORK OF Kobi Karp AIA, AND MAY NOT BE DUPLICATED, USED, OR DISCLOSED WITHOUT THE EXPRESS WRITTEN CONSENT OF Kobi Karp Architecture & Interior Design, Inc. AIA (c) 2019

DRB FINAL SUBMITTAL

DRB20-0522

MIXED USE - COMMERCIAL -
OFFICE - RESIDENCE

1910 ALTON ROAD
MIAMI BEACH, FLORIDA 33139

Owner:

PRIVATE

Landscape Architect:

Name
Address
Tel:
Email

Consultant:



Name
Address
Tel:
Email

Consultant:

Name
Address
Tel:
Email

Architect of Record:

Kobi Karp Architecture and Interior Design, Inc.
2915 Biscayne Boulevard, Suite #200
Miami, Florida 33137 USA
Tel: +1(305) 573 1818
Fax: +1(305) 573 3766

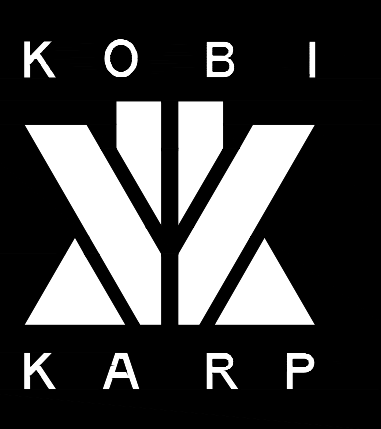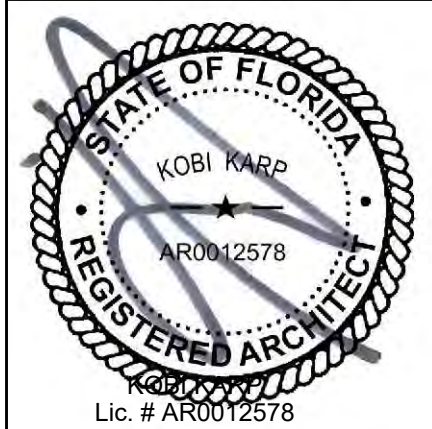

AXONOMETRIC RENDERING

PROPOSED DESIGN


Date	04-06-2020	Sheet No.	A0.09
Scale			
Project	2001		



LANDSCAPE PLAN LEGEND

- | | |
|--|---------------------------------|
| (A) MIAMI BEACH 'RED' CONCRETE SIDEWALK. TO BE LEVEL AND SLIP-RESISTANT AS PER FFPC 6TH ED | (E) CMB 15' VISIBILITY TRIANGLE |
| (B) NATIVE SEA SHORE PASPALUM LAWN - OVER 2" TOPSOIL BED. SEE PLANTING SPECS | (CT) CODE TREE |
| (C) AMERIGROW 'PREMIUM PINEBARK BROWN' SHREDDDED MULCH | (ST) STREET TREE |
| (D) 3/8" GREY DECOMPOSED GRANITE AGGREGATE OVER FILTER FABRIC | |

GROUND FLOOR LANDSCAPE PLAN

 

Rev.	Date	Rev.	Date
DRB FIRST SUBMITTAL	03-16-2020		
DRB FINAL SUBMITTAL	04-06-2020		

ALL DRAWINGS AND WRITTEN MATERIAL APPEARING HEREIN CONSTITUTE THE ORIGINAL AND UNPUBLISHED WORK OF KOBİ KARP ARCHITECTURE, INC. AND MAY NOT BE REPRODUCED, COPIED, OR OTHERWISE TRANSMITTED IN ANY FORM OR BY ANY MEANS, ELECTRONIC OR MECHANICAL, WITHOUT THE EXPRESS WRITTEN CONSENT OF KOBİ KARP ARCHITECTURE, INC. AIA: (0) 2019

DRB FINAL SUBMITTAL

DRB20-0522

MIXED USE - COMMERCIAL -
OFFICE - RESIDENCE

1910 ALTON ROAD
MIAMI BEACH, FLORIDA 33139

CHRISTOPHER
CAWLEY
LANDSCAPE
ARCHITECTURE

CHRISTOPHER CAWLEY, RLA
Florida License LA 16647986

Owner:

PRIVATE

Landscape Architect:

Name
Address
Tel:
Email

Consultant:


Name
Address
Tel:
Email

Consultant:


Name
Address
Tel:
Email

Architect of Record:

Kobi Karp Architecture and Interior Design, Inc.
2915 Biscayne Boulevard, Suite #200
Miami, Florida 33137 USA
Tel: +1(305) 573 1818
Fax: +1(305) 573 3766

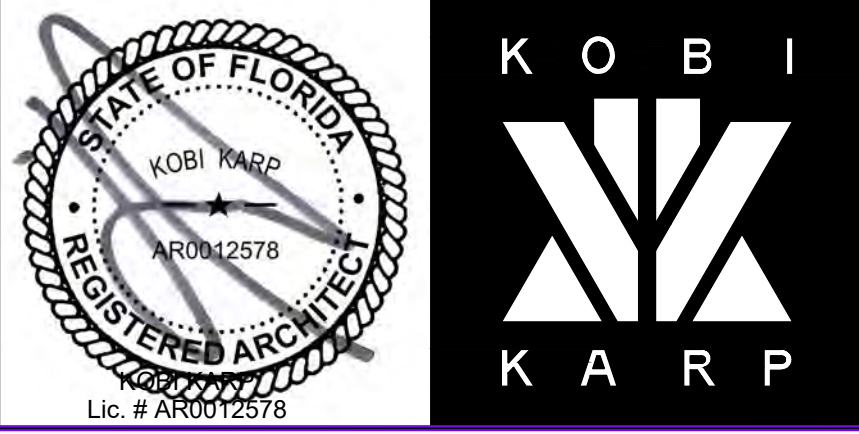

Date 04-06-2020	Sheet No.
Scale	
Project 2001	L2.00

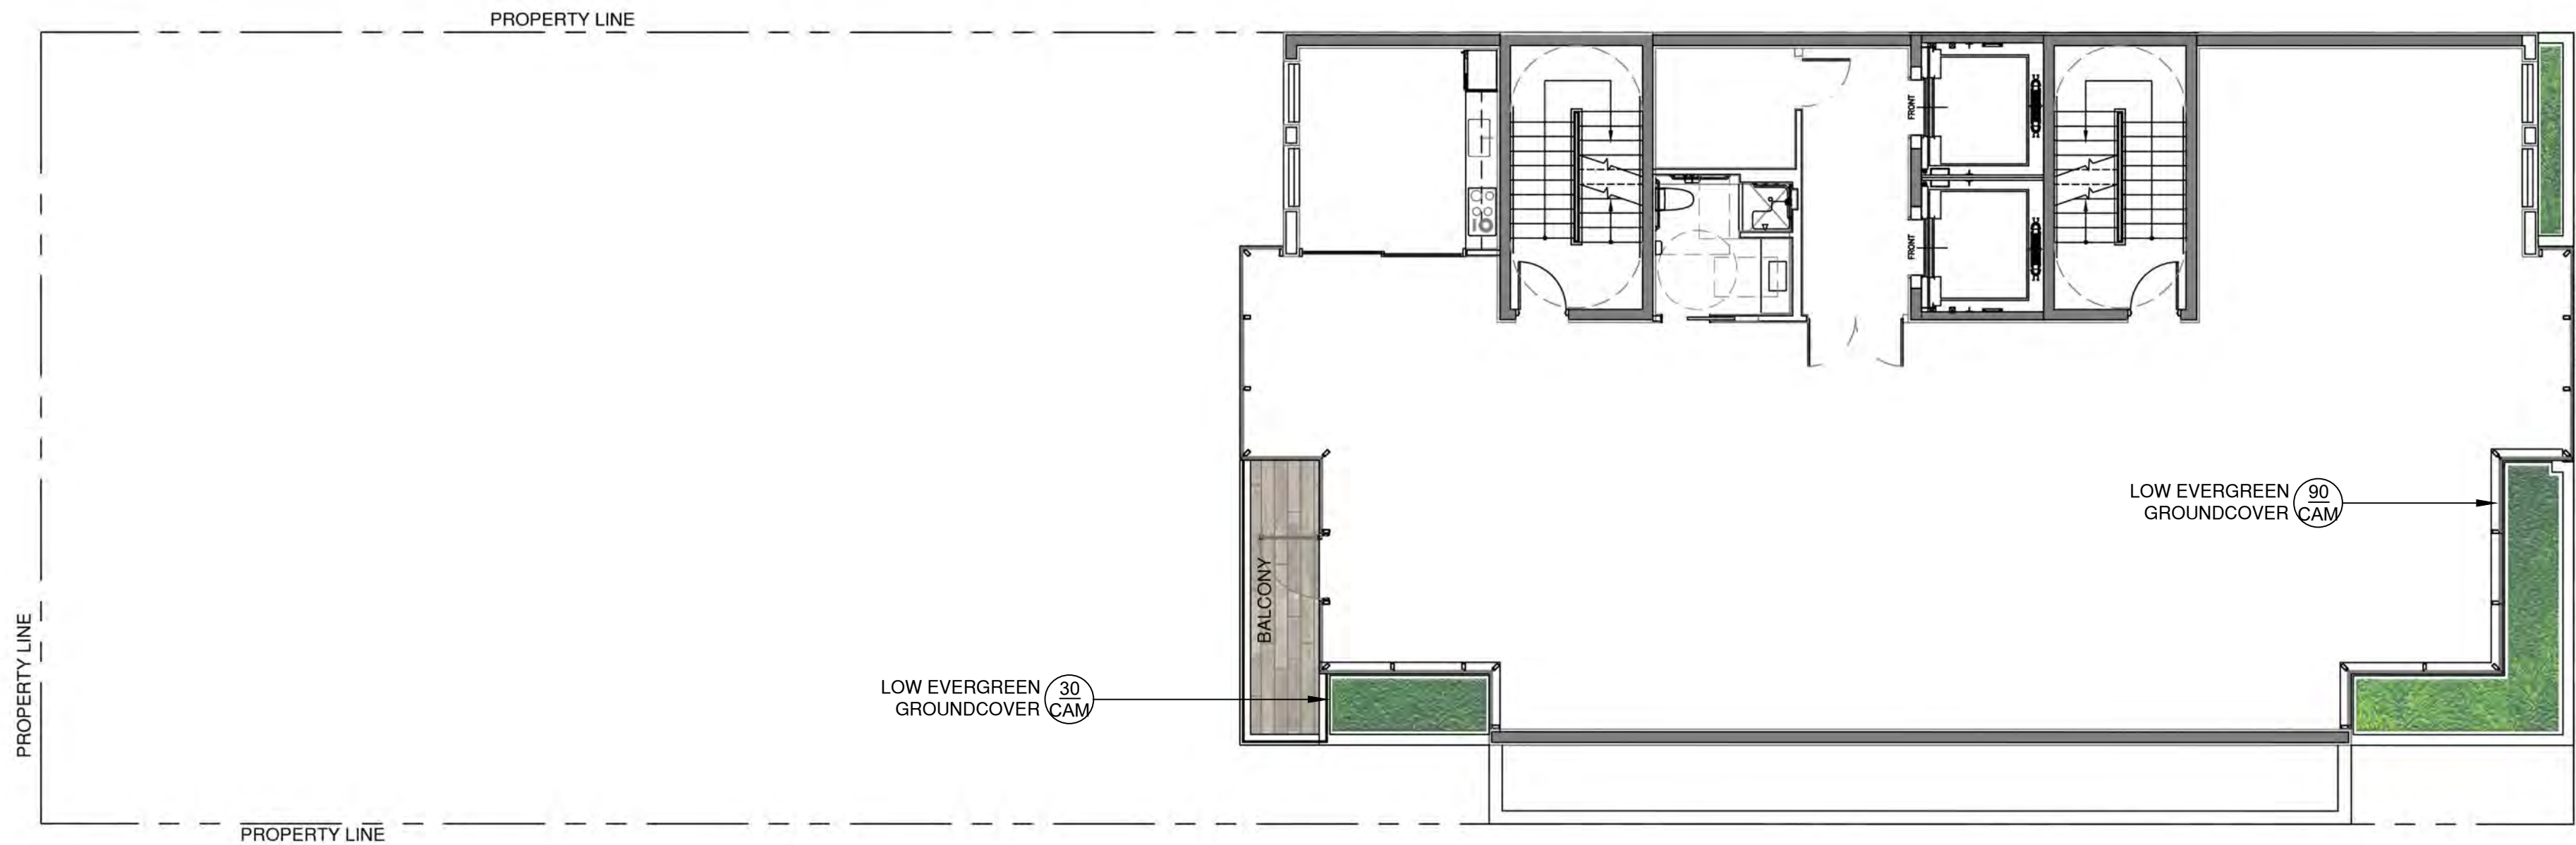


LEVEL 3



LEVEL 2

LEVEL 2 + LEVEL 3 FLOOR LANDSCAPE PLAN

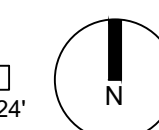

Rev.	Date	Rev.	Date
DRB FIRST SUBMITTAL	03-16-2020		
DRB FINAL SUBMITTAL	04-06-2020		

ALL DRAWINGS AND WRITTEN MATERIAL APPEARING HEREIN CONSTITUTE THE ORIGINAL AND UNPUBLISHED WORK OF KOBİ KARP AIA, AND MAY NOT BE DUPLICATED, USED, OR DISCLOSED WITHOUT THE EXPRESS WRITTEN CONSENT OF KOBİ KARP ARCHITECTURE & INTERIOR DESIGN, INC. AIA (© 2019)

DRB FINAL SUBMITTAL

DRB20-0522

MIXED USE - COMMERCIAL - OFFICE - RESIDENCE

1910 ALTON ROAD
MIAMI BEACH, FLORIDA 33139

**CHRISTOPHER
CAWLEY
LANDSCAPE
ARCHITECTURE**

CHRISTOPHER CAWLEY, RLA
Florida License LA 1664786

780 NE 69th Street, Suite 200 Miami, Florida 33138
(305) 786-5305 / (305) 786-5305
CHRISTOPHERCAWLEY.COM | LC 26000460

Owner:

PRIVATE

Landscape Architect:

Name
Address
Address
Tel:
Email

Consultant:


Name
Address
Address
Tel:
Email

Consultant:


Name
Address
Address
Tel:
Email

Architect of Record:


Kobi Karp Architecture and Interior Design, Inc.
2915 Biscayne Boulevard, Suite #200
Miami, Florida 33137 USA
Tel: +1(305) 573 1818
Fax: +1(305) 573 3766

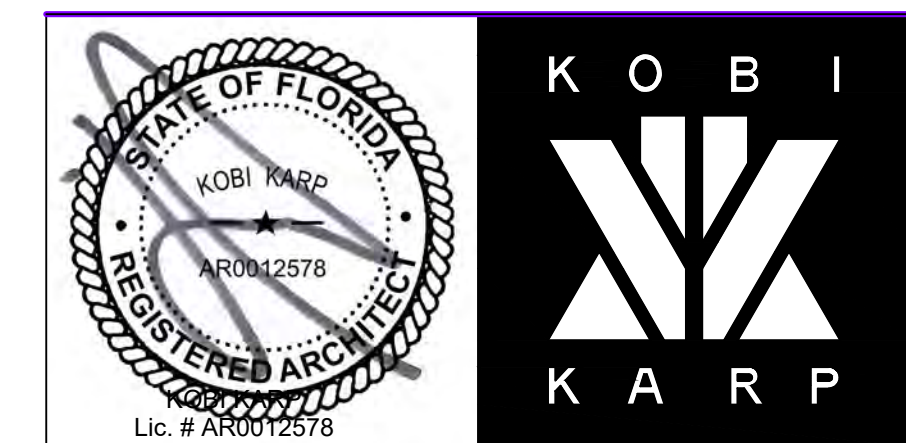

Date 04-06-2020	Sheet No.
Scale	
Project 2001	L2.01

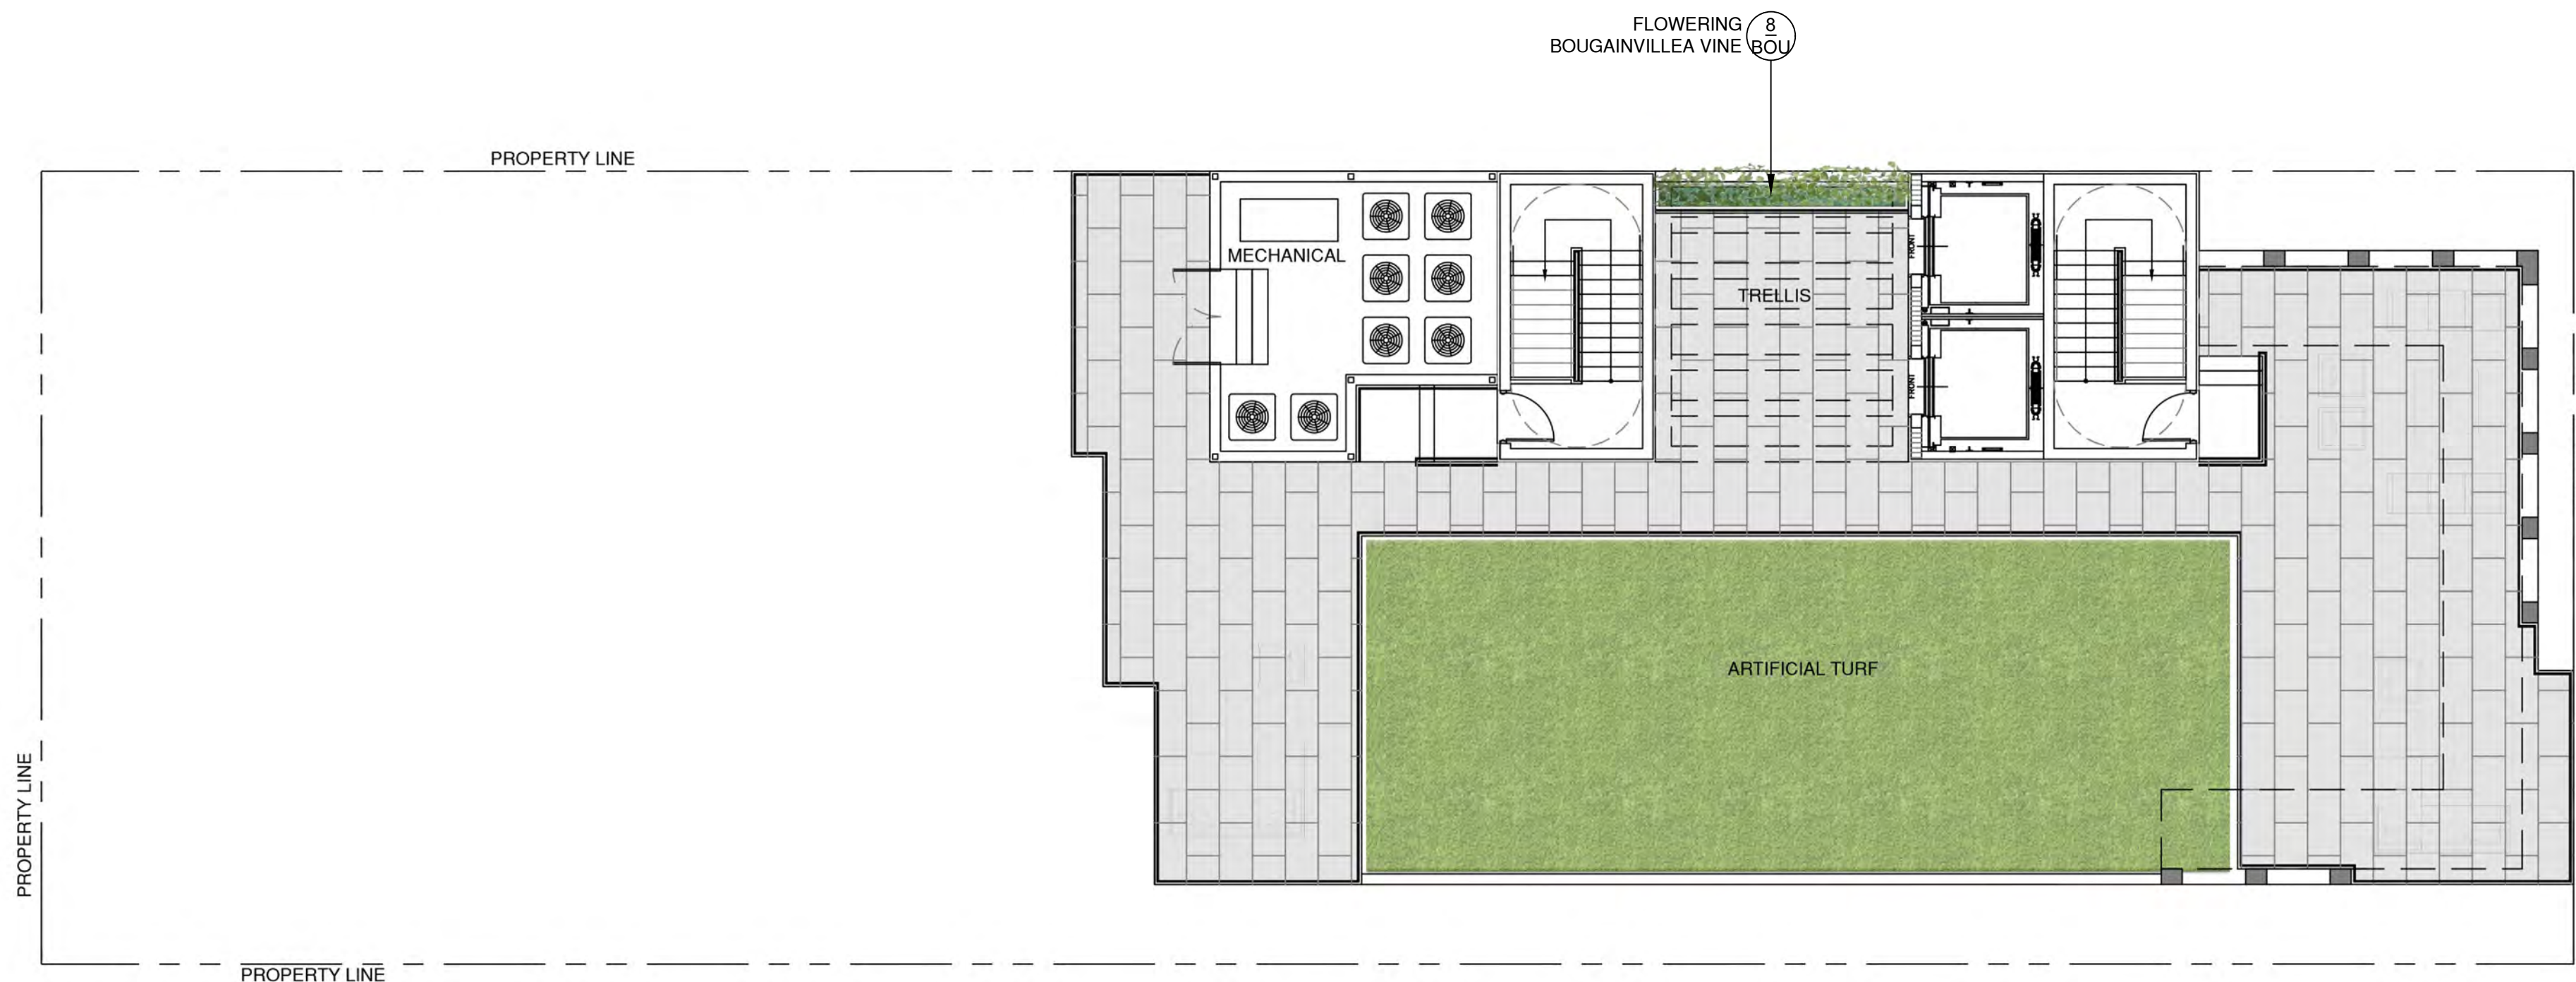


ROOF

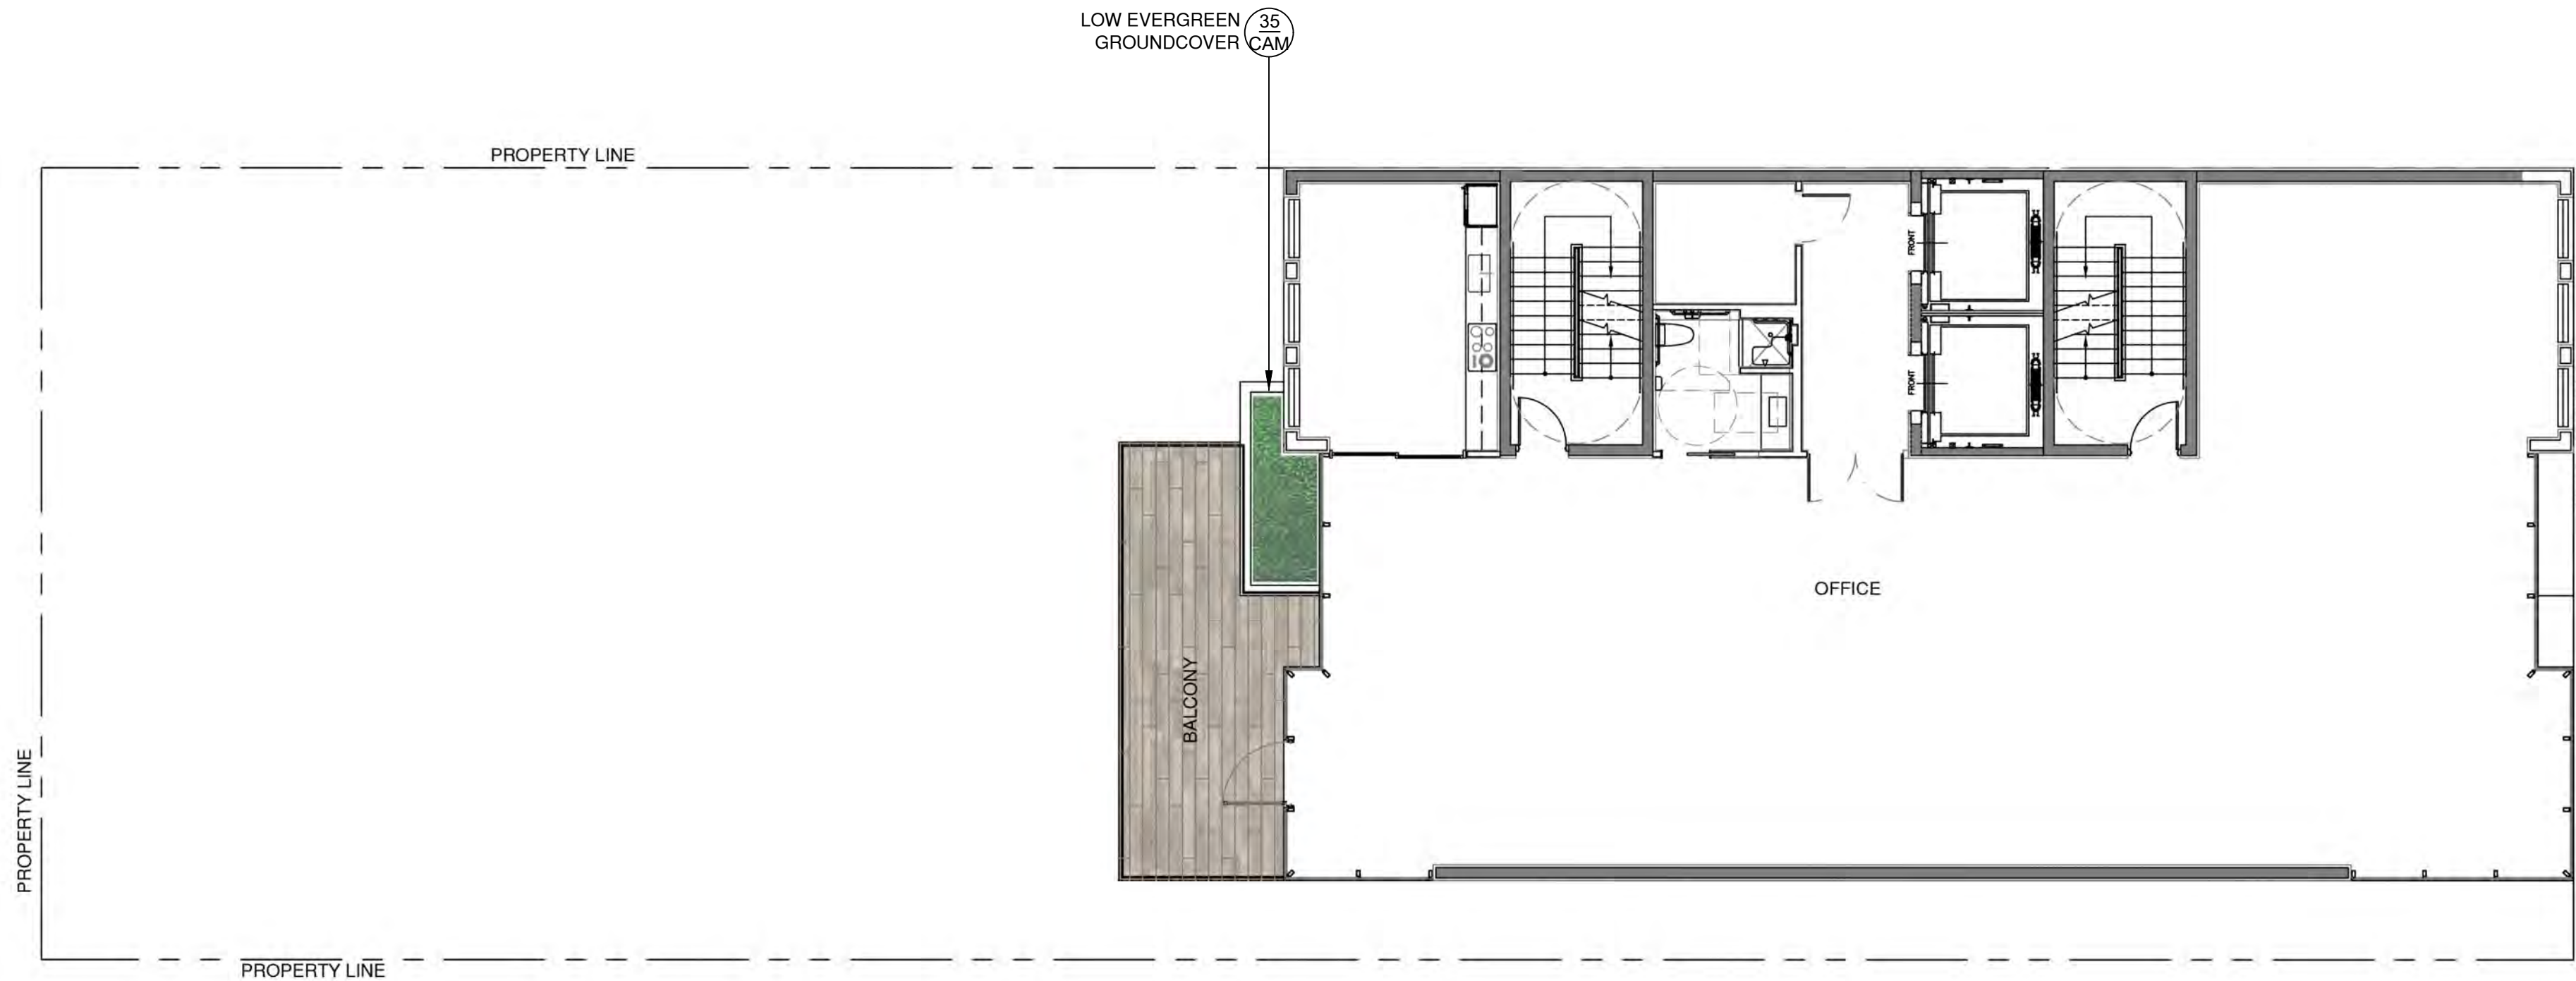

LEVEL 4

LEVEL 4 + ROOF FLOOR LANDSCAPE PLAN

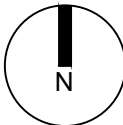

Rev.	Date	Rev.	Date
DRB FIRST SUBMITTAL	03-16-2020		
DRB FINAL SUBMITTAL	04-06-2020		

ALL DRAWINGS AND WRITTEN MATERIAL APPEARING HEREIN CONSTITUTE THE ORIGINAL AND UNPUBLISHED WORK OF KOBİ KARP AIA, AND MAY NOT BE DUPLICATED, USED, OR DISCLOSED WITHOUT THE EXPRESS WRITTEN CONSENT OF KOBİ KARP ARCHITECTURE & INTERIOR DESIGN, INC. AIA (© 2019)

DRB FINAL SUBMITTAL

DRB20-0522

MIXED USE - COMMERCIAL -
OFFICE - RESIDENCE

1910 ALTON ROAD
MIAMI BEACH, FLORIDA 33139

**CHRISTOPHER
CAWLEY
LANDSCAPE
ARCHITECTURE**

CHRISTOPHER CAWLEY, RLA
Florida License LA 1664786

780 NE 69th Street, Suite 200 Miami, Florida 33138
(313) 786-5326 / (305) 303-9710
CHRISTOPHERCAWLEY.COM | LC 26000460

Owner:

PRIVATE

Landscape Architect:

Name
Address
Tel:
Email

Consultant:


Name
Address
Tel:
Email

Consultant:

Name
Address
Tel:
Email


Architect of Record:

Kobi Karp Architecture and Interior Design, Inc.
2915 Biscayne Boulevard, Suite #200
Miami, Florida 33137 USA
Tel: +1(305) 573 1818
Fax: +1(305) 573 3766

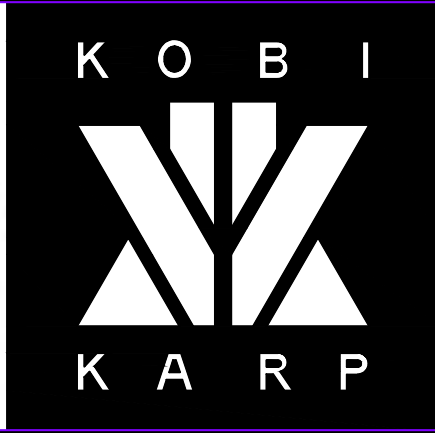


Date 04-06-2020	Sheet No.
Scale	
Project 2001	L2.02

ALTERNATE SECTION IF BUILT AS OF RIGHT.
TO COMPARE HEIGHT. FOR REFERENCE ONLY

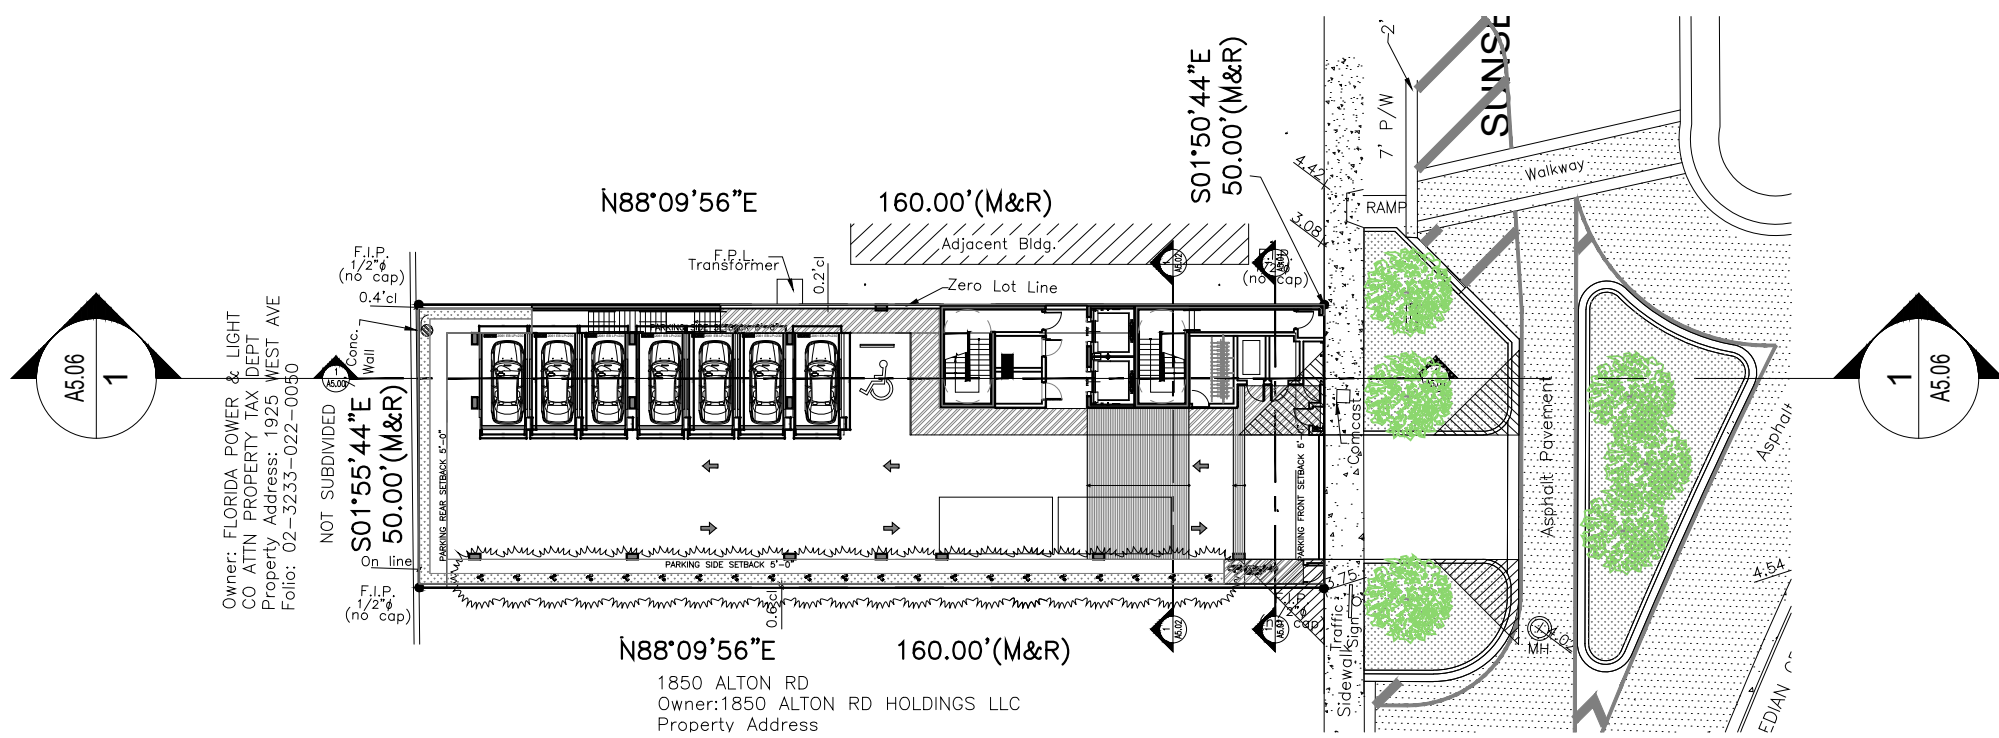

KEY PLAN

Scale: N.T.S.

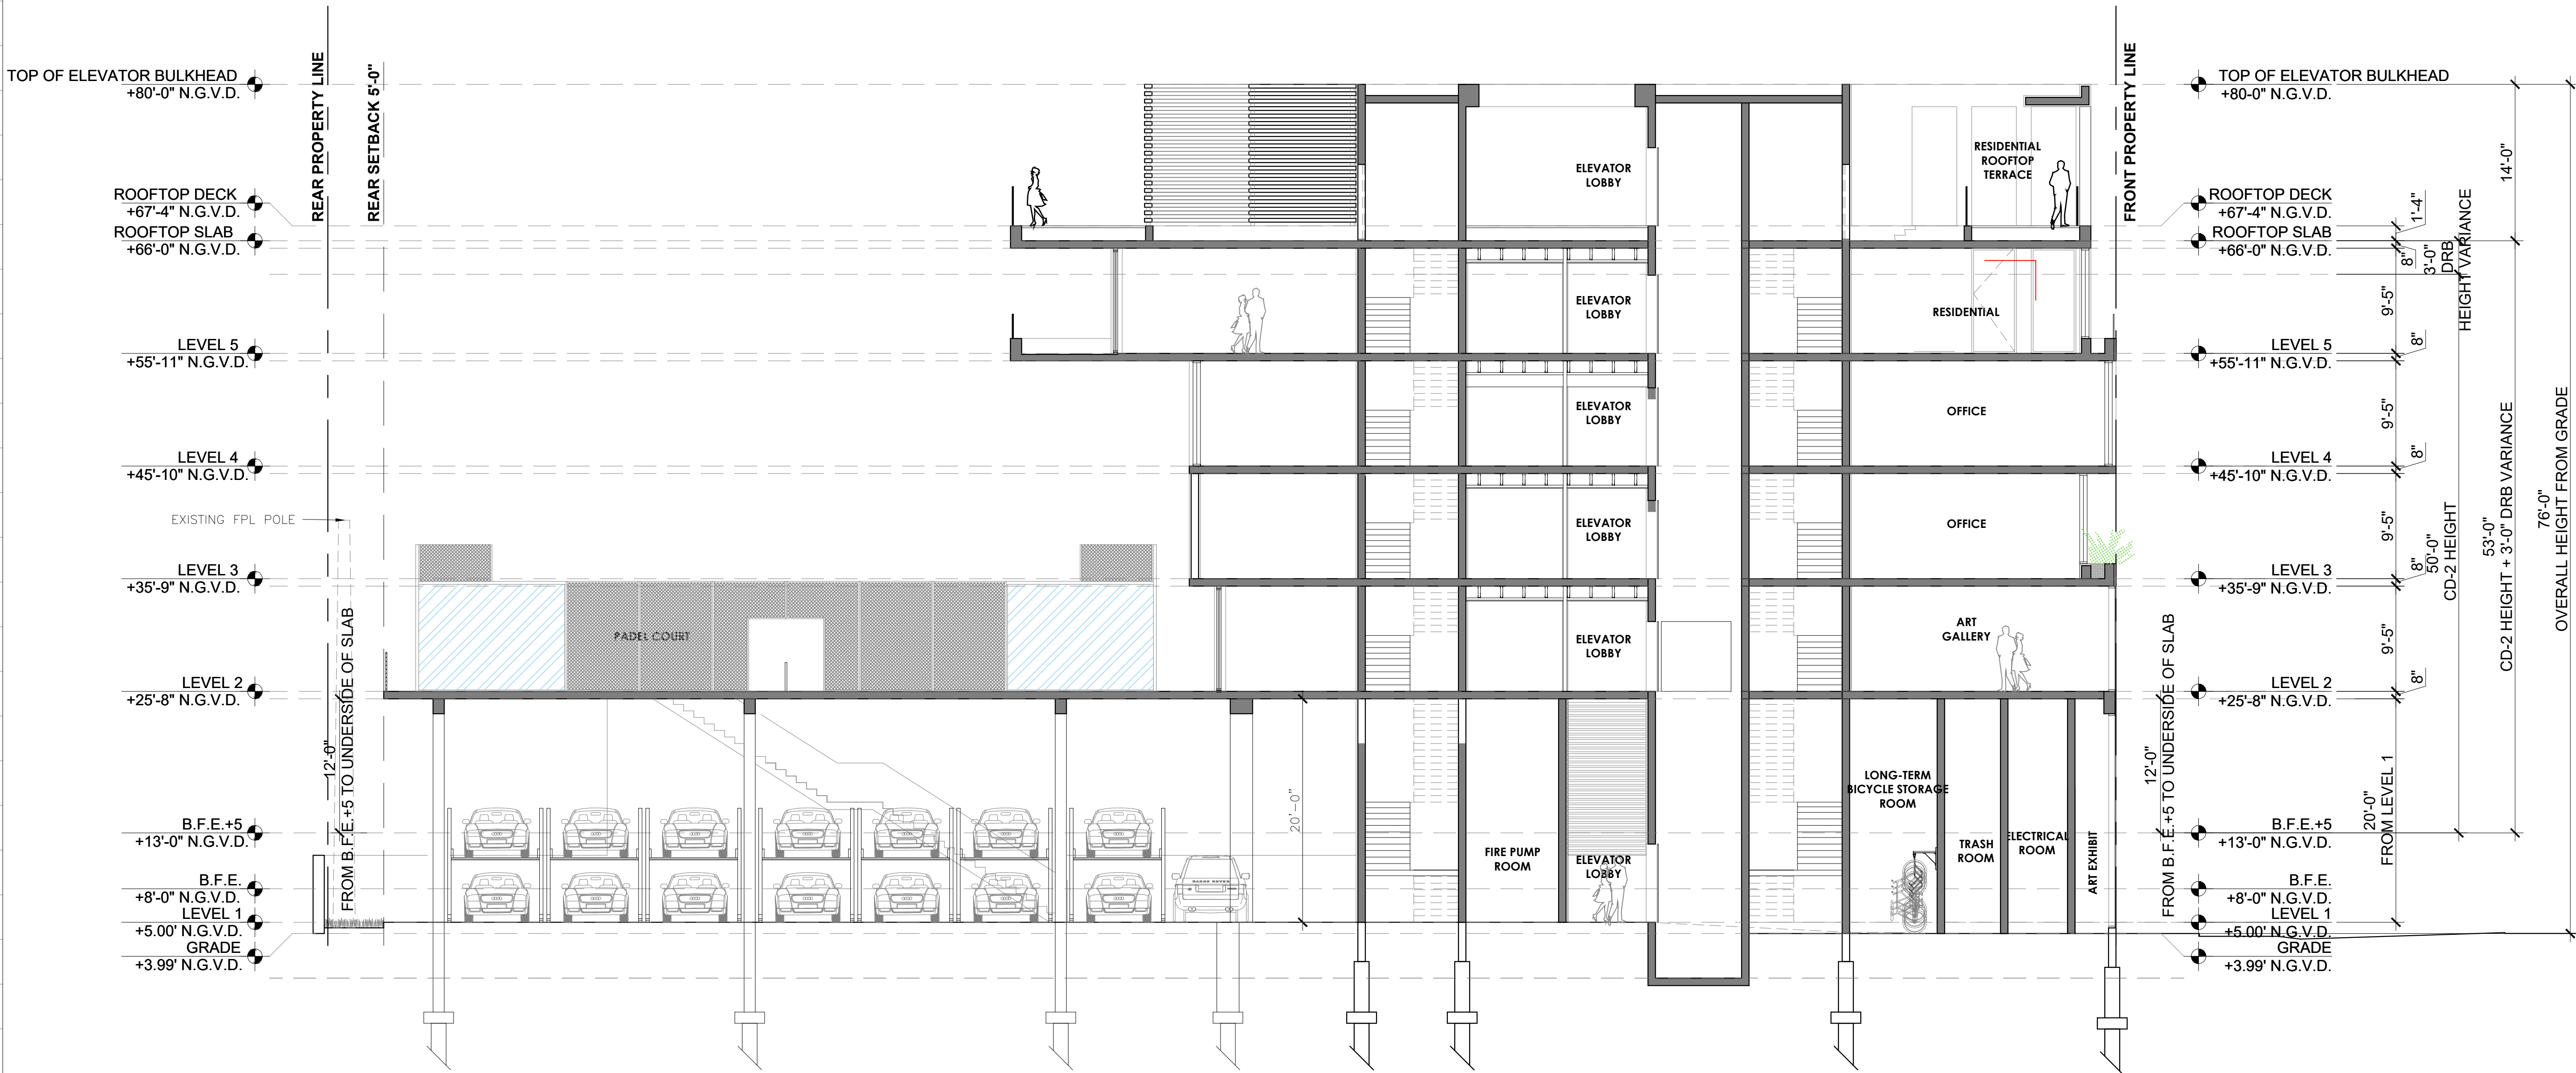

1 ALTERNATE SECTION (AS OF RIGHT) FOR REFERENCE ONLY
Scale: 1/8" = 1'-0"

Rev.	Date	Rev.	Date
DRB FIRST SUBMITTAL	03-16-2020		
DRB FINAL SUBMITTAL	04-06-2020		

ALL DRAWINGS AND WRITTEN MATERIAL APPEARING HEREIN CONSTITUTE THE ORIGINAL AND UNPUBLISHED WORK OF KOBİ KARP AIA, AND MAY NOT BE REPRODUCED, USED, OR DISCLOSED WITHOUT THE EXPRESS WRITTEN CONSENT OF KOBİ KARP ARCHITECTURE & INTERIOR DESIGN, INC. AIA (c) 2019

DRB FINAL SUBMITTAL

DRB20-0522

MIXED USE - COMMERCIAL -
OFFICE - RESIDENCE

1910 ALTON ROAD
MIAMI BEACH, FLORIDA 33139

Owner:

PRIVATE

Landscape Architect:

Name
Address
Address
Tel:
Email

Consultant:


Name
Address
Address
Tel:
Email

Consultant:

Name
Address
Address
Tel:
Email

Architect of Record:

Kobi Karp Architecture and Interior Design, Inc.
2915 Biscayne Boulevard, Suite #200
Miami, Florida 33137 USA
Tel: +1(305) 573 1818
Fax: +1(305) 573 3766

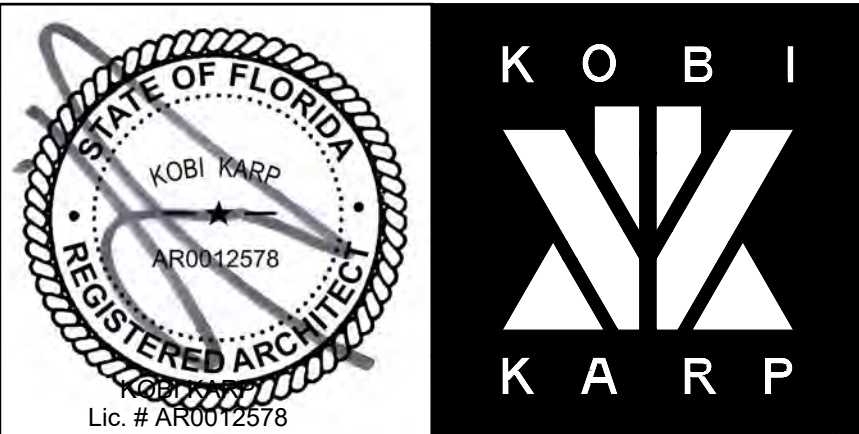

ALTERNATE SECTION
PROPOSED DESIGN

Date 04-06-2020	Sheet No. A5.07
Scale	
Project 2001	

TOP OF ELEV. BULKHEAD
+76'-0" N.G.V.D.

TOP OF ELEVATOR BULKHEAD
+76'-0" N.G.V.D.

ROOFTOP DECK
+63'-4" N.G.V.D.
ROOFTOP SLAB
+62'-0" N.G.V.D.

ROOFTOP DECK
+63'-4" N.G.V.D.
ROOFTOP SLAB
+62'-0" N.G.V.D.

LEVEL 5
+50'-11" N.G.V.D.

LEVEL 5
+50'-11" N.G.V.D.

LEVEL 4
+39'-10" N.G.V.D.

LEVEL 4
+39'-10" N.G.V.D.

LEVEL 3
+28'-9" N.G.V.D.

LEVEL 3
+28'-9" N.G.V.D.

GOODYEAR
1850 ALTON ROAD

LEVEL 2
+17'-8" N.G.V.D.

LEVEL 2
+17'-8" N.G.V.D.

B.F.E.+1
+9'-0" N.G.V.D.
LEVEL 1
+5.00' N.G.V.D.
GRADE
+3.99' N.G.V.D.

B.F.E.+1
+9'-0" N.G.V.D.
LEVEL 1
+5.00' N.G.V.D.
GRADE
+3.99' N.G.V.D.

SOUTH PROPERTY LINE

NORTH PROPERTY LINE

1910 ALTON ROAD

TOP OF ELEVATOR BULKHEAD
+76'-0" N.G.V.D.

ROOFTOP DECK
+63'-4" N.G.V.D.
ROOFTOP SLAB
+62'-0" N.G.V.D.

LEVEL 5
+50'-11" N.G.V.D.

LEVEL 4
+39'-10" N.G.V.D.

LEVEL 3
+28'-9" N.G.V.D.

LEVEL 2
+17'-8" N.G.V.D.

B.F.E.+1
+9'-0" N.G.V.D.
LEVEL 1
+5.00' N.G.V.D.
GRADE
+3.99' N.G.V.D.

1

EAST ELEVATION / STREET CONTEXT

Scale: 1/8" = 1'-0"

SOUTH PROPERTY LINE

NORTH PROPERTY LINE

1910 ALTON ROAD

TOP OF ELEVATOR BULKHEAD
+76'-0" N.G.V.D.

ROOFTOP DECK
+63'-4" N.G.V.D.
ROOFTOP SLAB
+62'-0" N.G.V.D.

LEVEL 5
+50'-11" N.G.V.D.

LEVEL 4
+39'-10" N.G.V.D.

LEVEL 3
+28'-9" N.G.V.D.

LEVEL 2
+17'-8" N.G.V.D.

B.F.E.+1
+9'-0" N.G.V.D.
LEVEL 1
+5.00' N.G.V.D.
GRADE
+3.99' N.G.V.D.

1920 ALTON ROAD

FROM B.F.E. TO UNDERSIDE OF SLAB

2

EAST ELEVATION / STREET CONTEXT

Scale: 1/8" = 1'-0"

Rev.	Date	Rev.	Date
DRB FIRST SUBMITTAL	03-16-2020		
DRB FINAL SUBMITTAL	04-06-2020		

ALL DRAWINGS AND WRITTEN MATERIAL APPEARING HEREIN CONSTITUTE THE ORIGINAL AND UNPUBLISHED WORK OF KOBİ KARP AIA, AND MAY NOT BE DUPLICATED, USED, OR DISCLOSED WITHOUT THE EXPRESS WRITTEN CONSENT OF KOBİ KARP ARCHITECTURE & INTERIOR DESIGN, INC. AIA (c) 2019

DRB FINAL SUBMITTAL

DRB20-0522

MIXED USE - COMMERCIAL - OFFICE - RESIDENCE

1910 ALTON ROAD
MIAMI BEACH, FLORIDA 33139

Owner:

PRIVATE

Landscape Architect:

Name
Address
Tel:
Email

Consultant:


Name
Address
Tel:
Email

Consultant:

Name
Address
Tel:
Email


Architect of Record:

Kobi Karp Architecture and Interior Design, Inc.
2915 Biscayne Boulevard, Suite #200
Miami, Florida 33137 USA
Tel: +1(305) 573 1818
Fax: +1(305) 573 3766

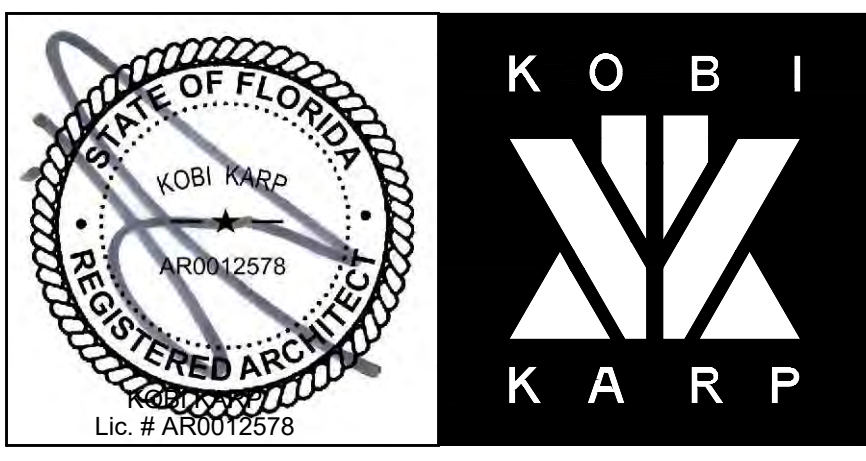

CONTEXTUAL FRONT ELEVATION

Date 04-06-2020	Sheet No. A4.04
Scale	
Project 2001	

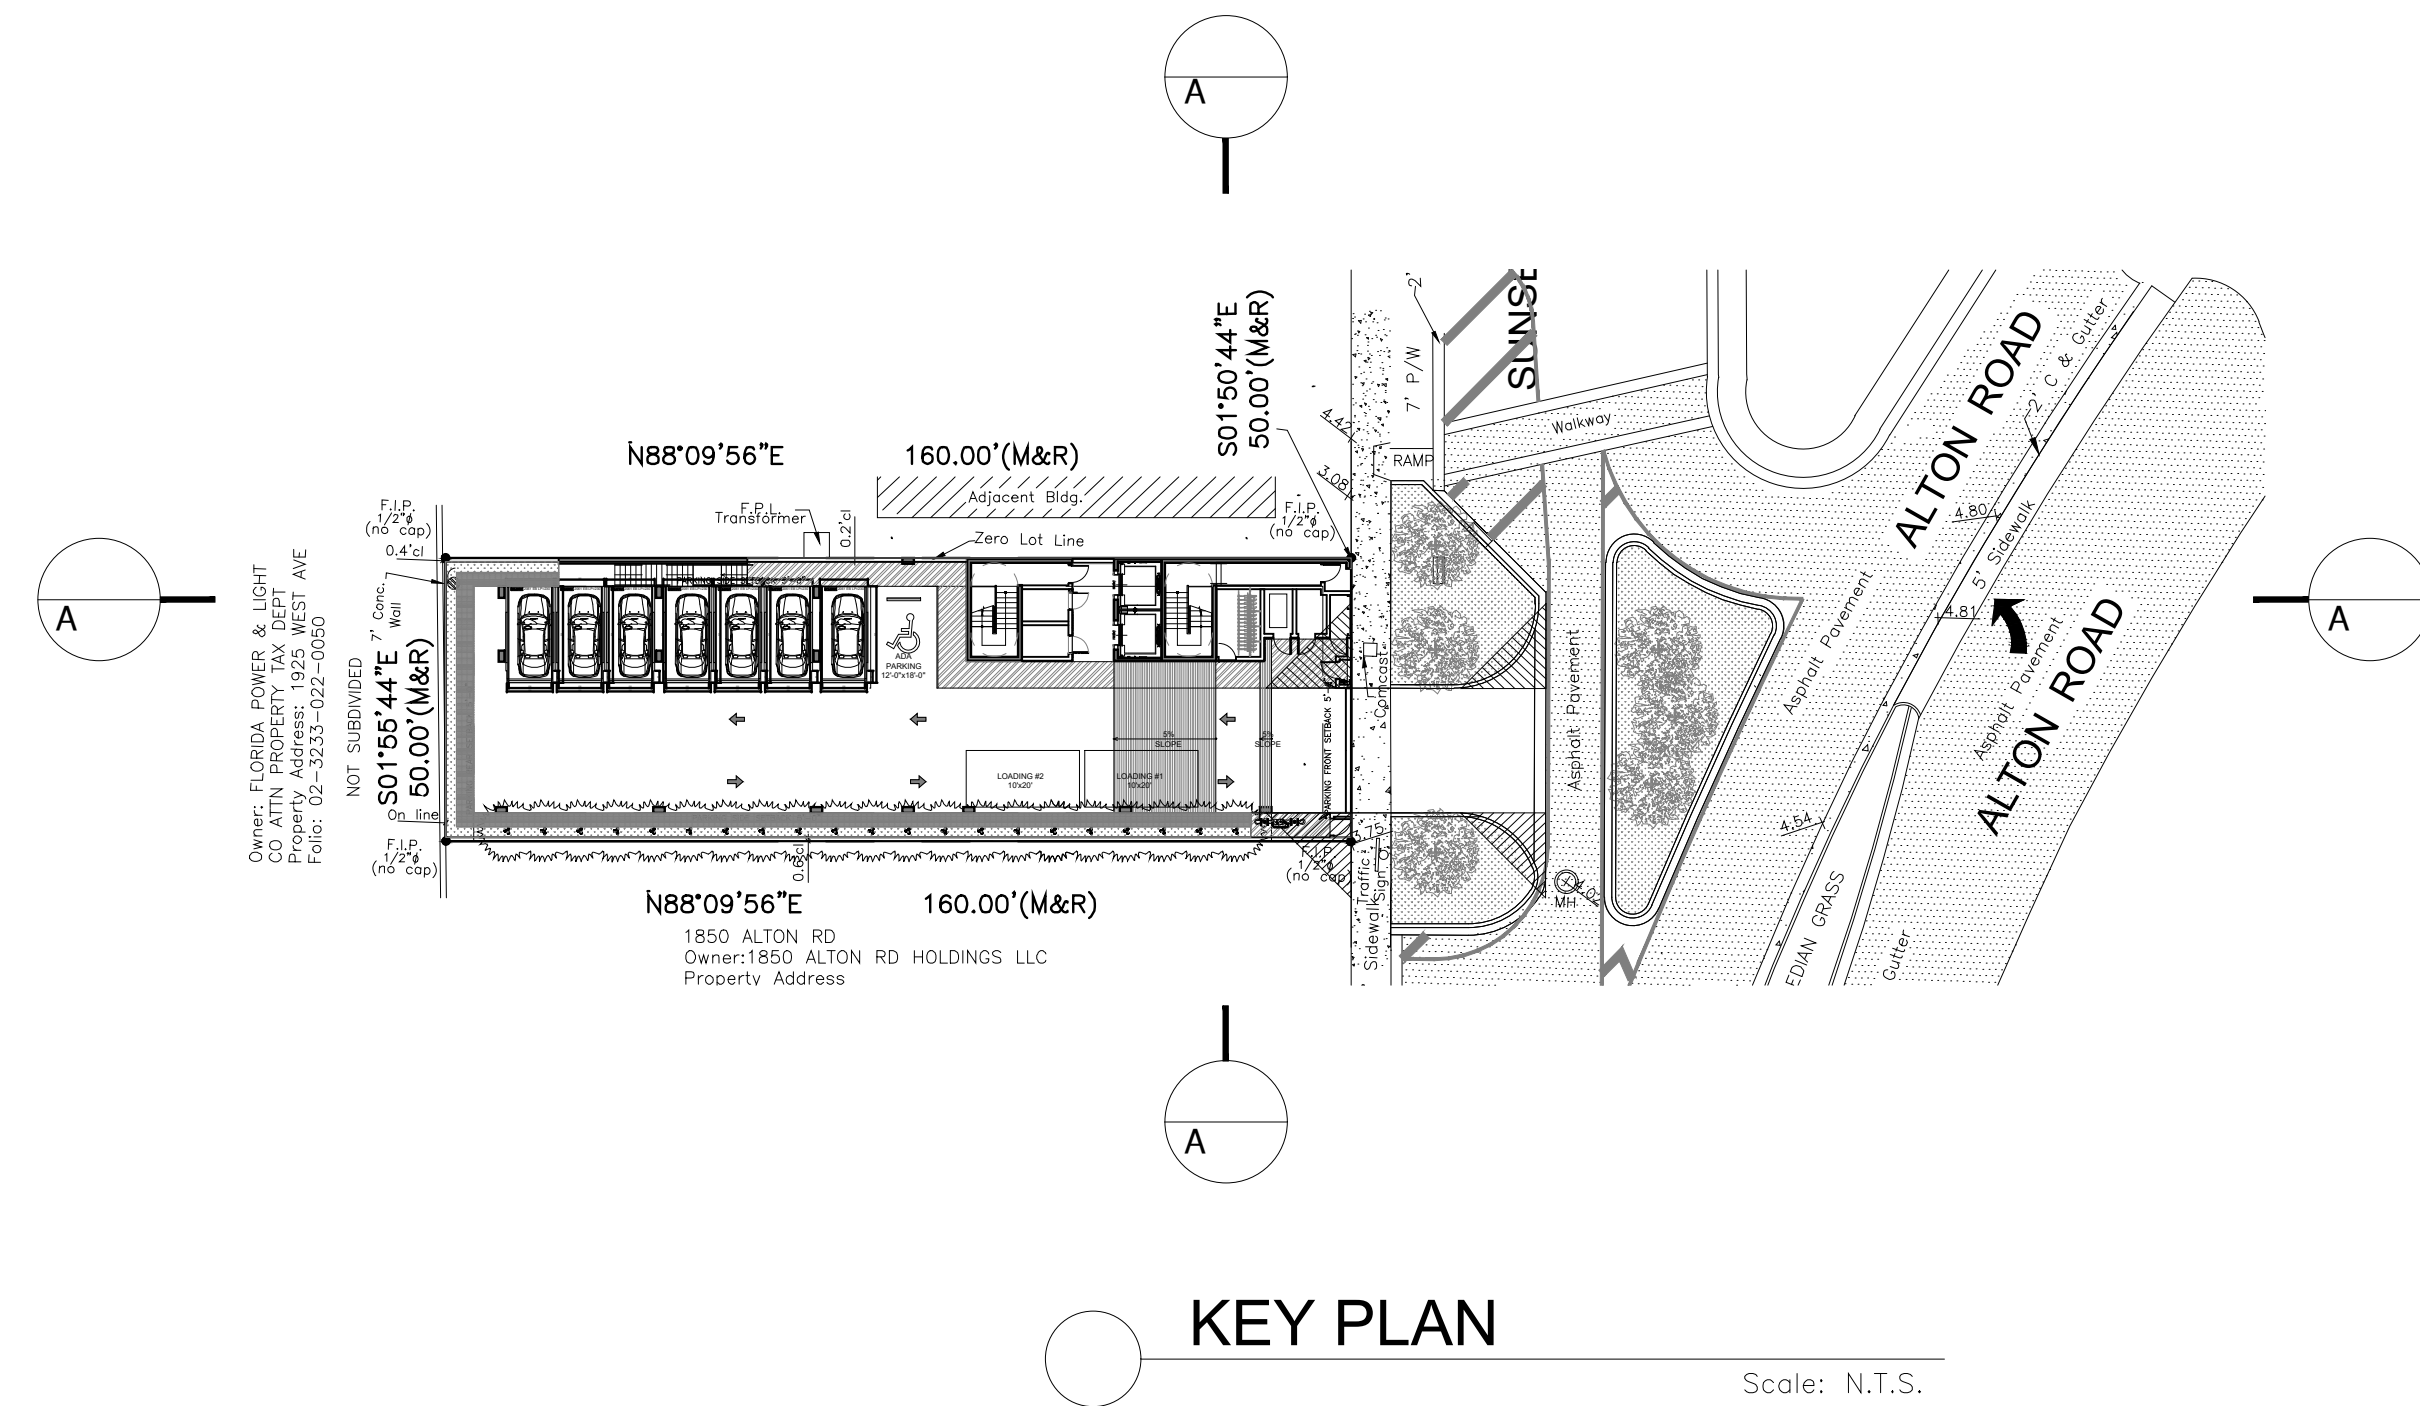

Rev.	Date	Rev.	Date
DRB FIRST SUBMITTAL	03-16-2020		
DRB FINAL SUBMITTAL	04-06-2020		

ALL DRAWINGS AND WRITTEN MATERIAL APPEARING HEREIN CONSTITUTE THE ORIGINAL AND UNPUBLISHED WORK OF KOBİ KARP AIA, AND MAY NOT BE REPRODUCED, COPIED, OR DISCLOSED WITHOUT THE EXPRESS WRITTEN CONSENT OF KOBİ KARP ARCHITECTURE & INTERIOR DESIGN, INC. AIA (c) 2019

DRB FINAL SUBMITTAL

DRB20-0522

MIXED USE - COMMERCIAL - OFFICE - RESIDENCE

1910 ALTON ROAD
MIAMI BEACH, FLORIDA 33139

Owner:

PRIVATE

Landscape Architect:

Name
Address
Tel:
Email

Consultant:


Name
Address
Tel:
Email

Consultant:

Name
Address
Tel:
Email


Architect of Record:


Kobi Karp Architecture and Interior Design, Inc.
2915 Biscayne Boulevard, Suite #200
Miami, Florida 33137 USA
Tel: +1(305) 573 1818
Fax: +1(305) 573 3766

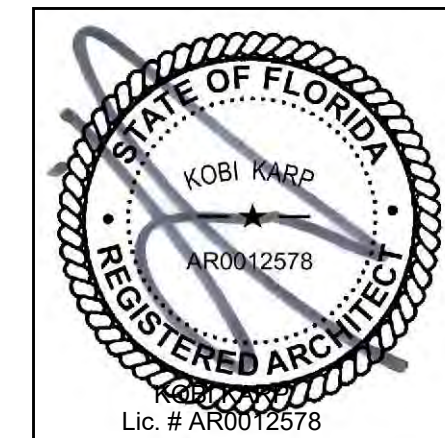

ELEVATIONS PROPOSED DESIGN

Date 04-06-2020	Sheet No. A4.05
Scale	
Project 2001	

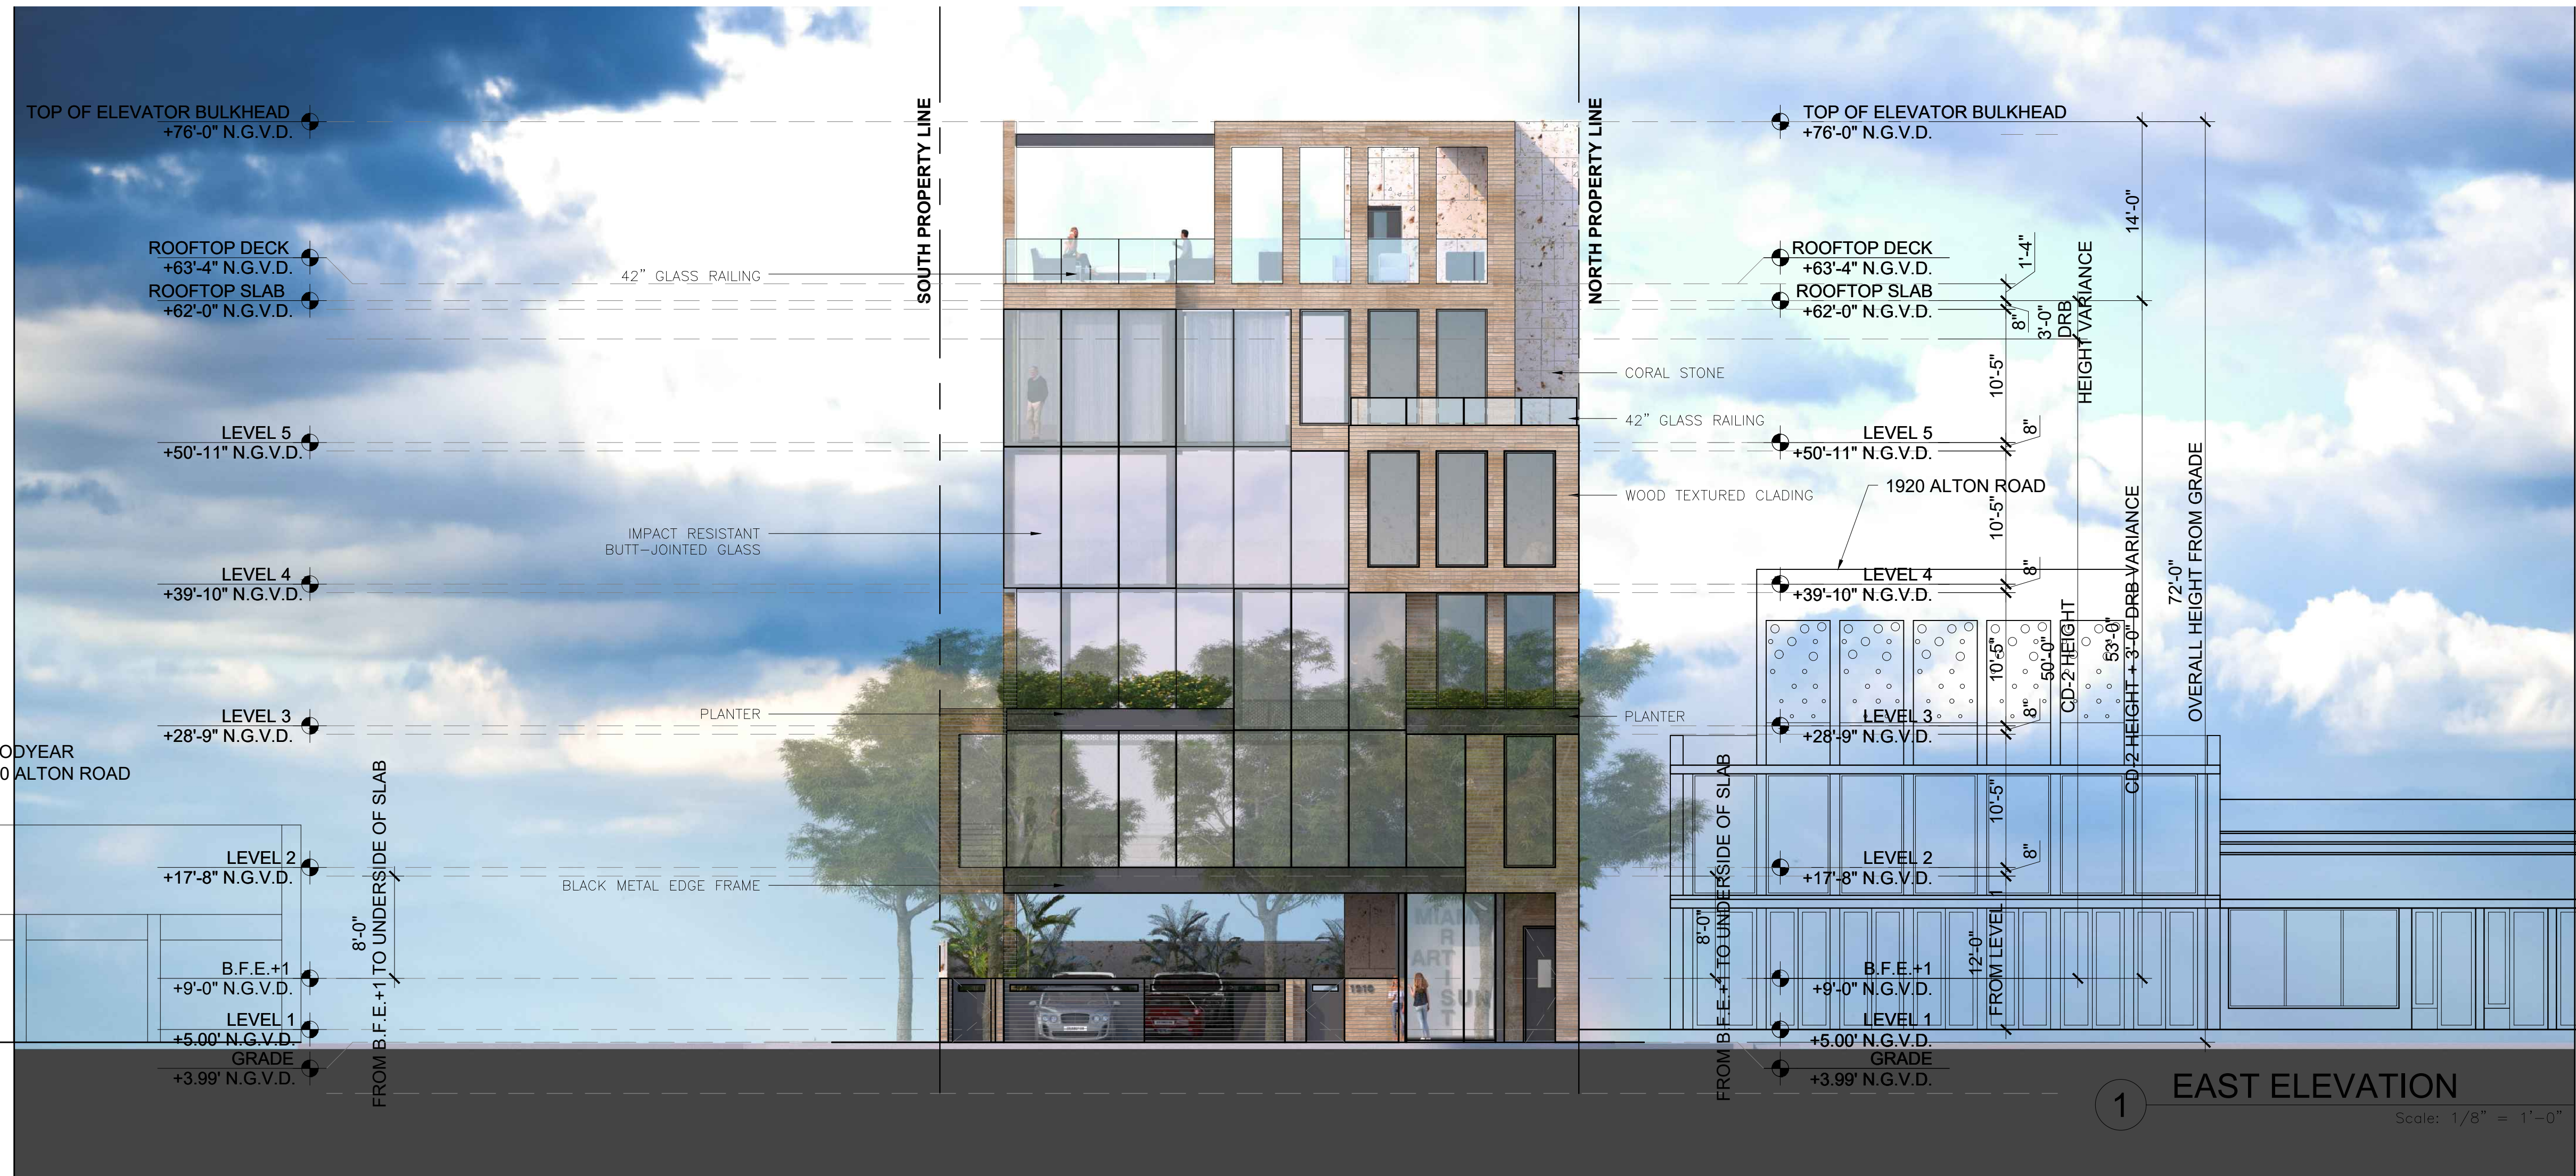

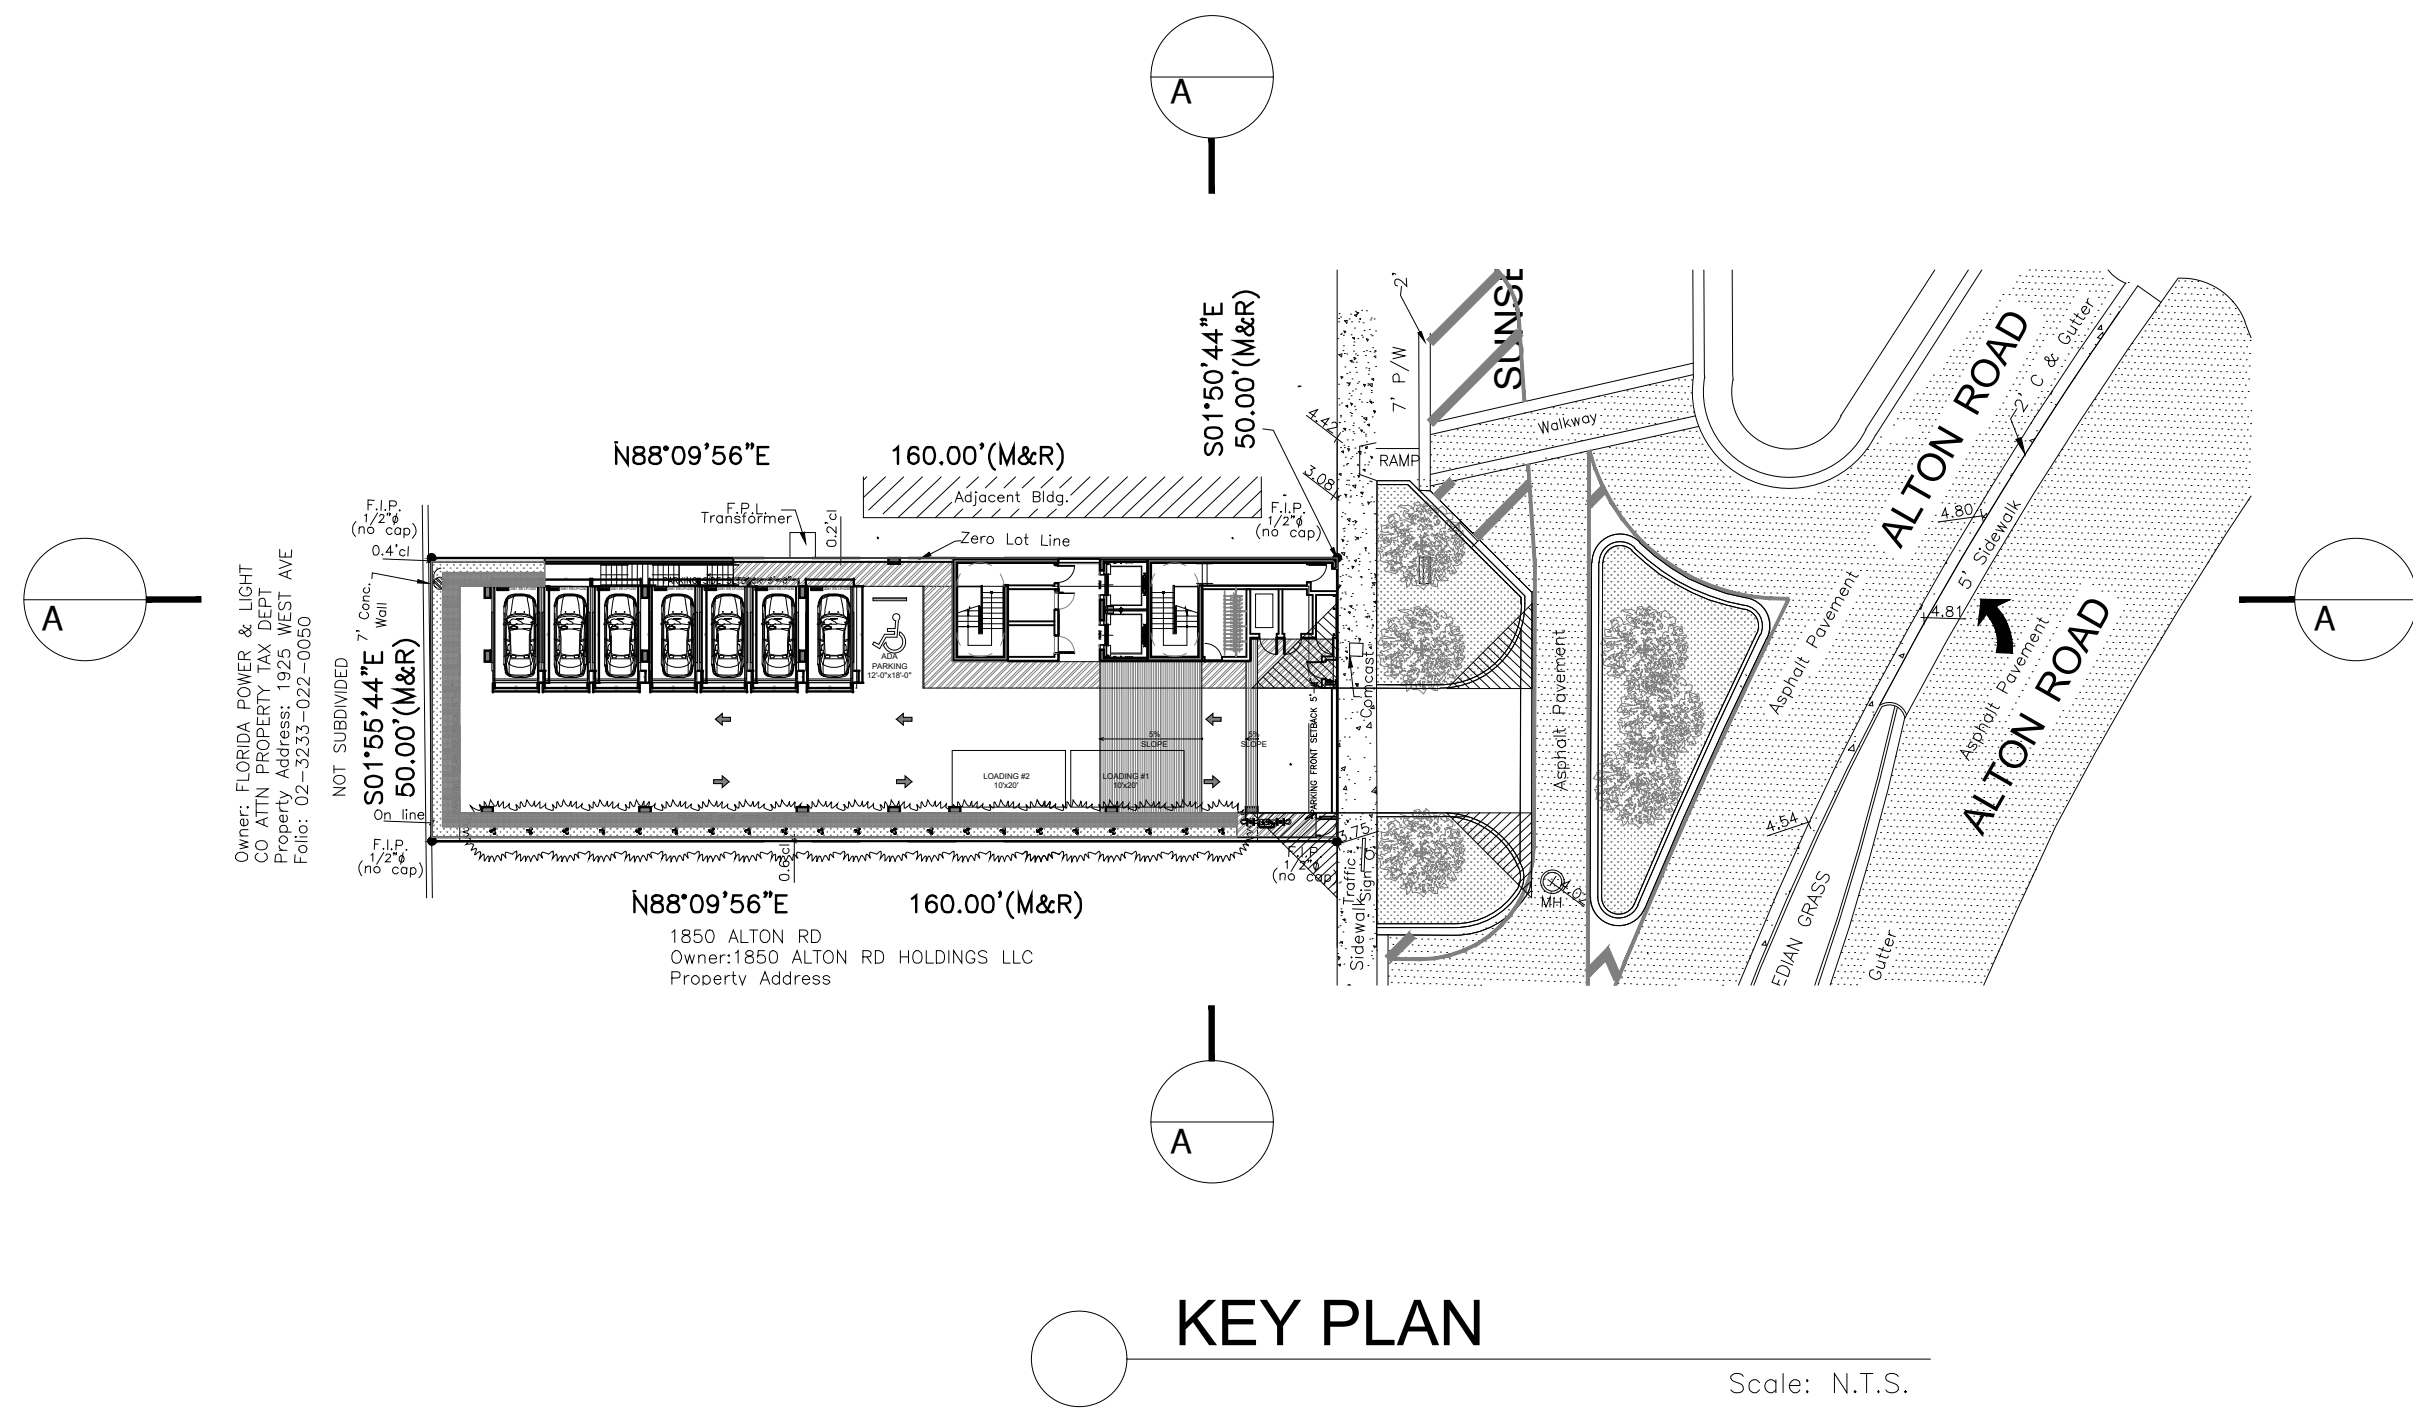

Rev.	Date	Rev.	Date
DRB FIRST SUBMITTAL	03-16-2020		
DRB FINAL SUBMITTAL	04-06-2020		

ALL DRAWINGS AND WRITTEN MATERIAL APPEARING HEREIN CONSTITUTE THE ORIGINAL AND UNPUBLISHED WORK OF KOBİ KARP AIA, AND MAY NOT BE DUPLICATED, USED, OR DISCLOSED WITHOUT THE EXPRESS WRITTEN CONSENT OF KOBİ KARP ARCHITECTURE & INTERIOR DESIGN, INC. AIA (c) 2019

DRB FINAL SUBMITTAL

DRB20-0522

MIXED USE - COMMERCIAL - OFFICE - RESIDENCE

1910 ALTON ROAD
MIAMI BEACH, FLORIDA 33139

Owner:

PRIVATE

Landscape Architect:

Name
Address
Tel:
Email

Consultant:


Name
Address
Tel:
Email

Consultant:

Name
Address
Tel:
Email

Architect of Record:

Kobi Karp Architecture and Interior Design, Inc.
2915 Biscayne Boulevard, Suite #200
Miami, Florida 33137 USA
Tel: +1(305) 573 1818
Fax: +1(305) 573 3766

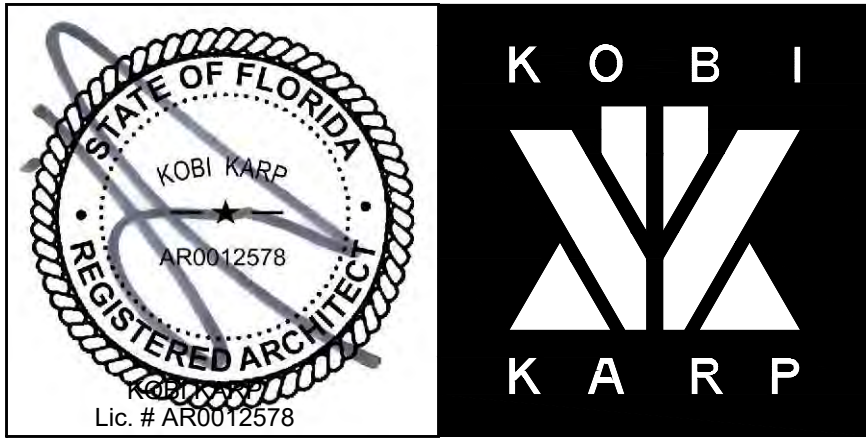

ELEVATIONS PROPOSED DESIGN


Date 04-06-2020	Sheet No. A4.06
Scale	
Project 2001	









ALL DRAWINGS AND WRITTEN MATERIAL APPEARING HEREIN CONSTITUTE THE ORIGINAL AND UNPUBLISHED WORK OF KOBİ KARP AIA, AND MAY NOT BE DUPLICATED, USED, OR DISCLOSED WITHOUT THE EXPRESS WRITTEN CONSENT OF KOBİ KARP ARCHITECTURE & INTERIOR DESIGN, INC. AIA. (c) 2019

1910 ALTON ROAD
MIAMI BEACH, FLORIDA 33139

 

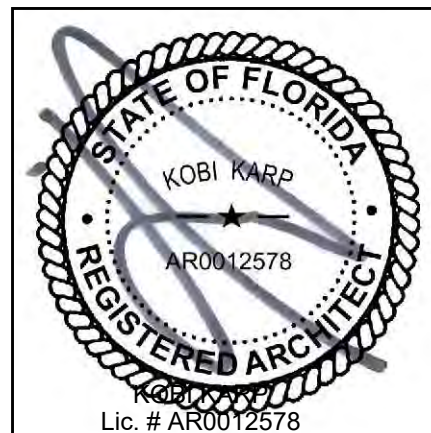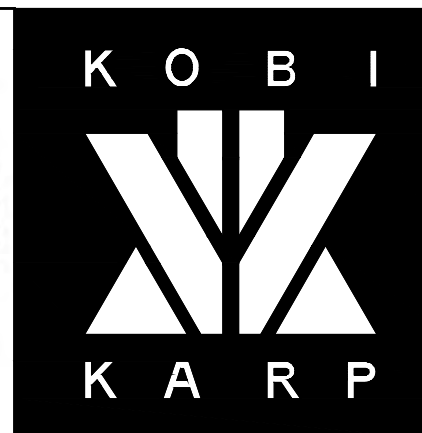Owner:	
PRIVATE	
Landscape Architect: Name Address Address Tel. Email	
Consultant: Name Address Address Tel. Email	
Consultant: Name Address Address Tel. Email	
Architect of Record: Kobi Karp Architecture and Interior Design, Inc. 2915 Biscayne Boulevard, Suite #200 Miami, Florida 33137 USA Tel: +1(305) 573 1818 Fax: +1(305) 573 3766	
	
Lic. # AR0012578	
ELEVATIONS	
PROPOSED DESIGN	
Date 04-06-2020	Sheet No. A4.07
Scale	
Project 2001	

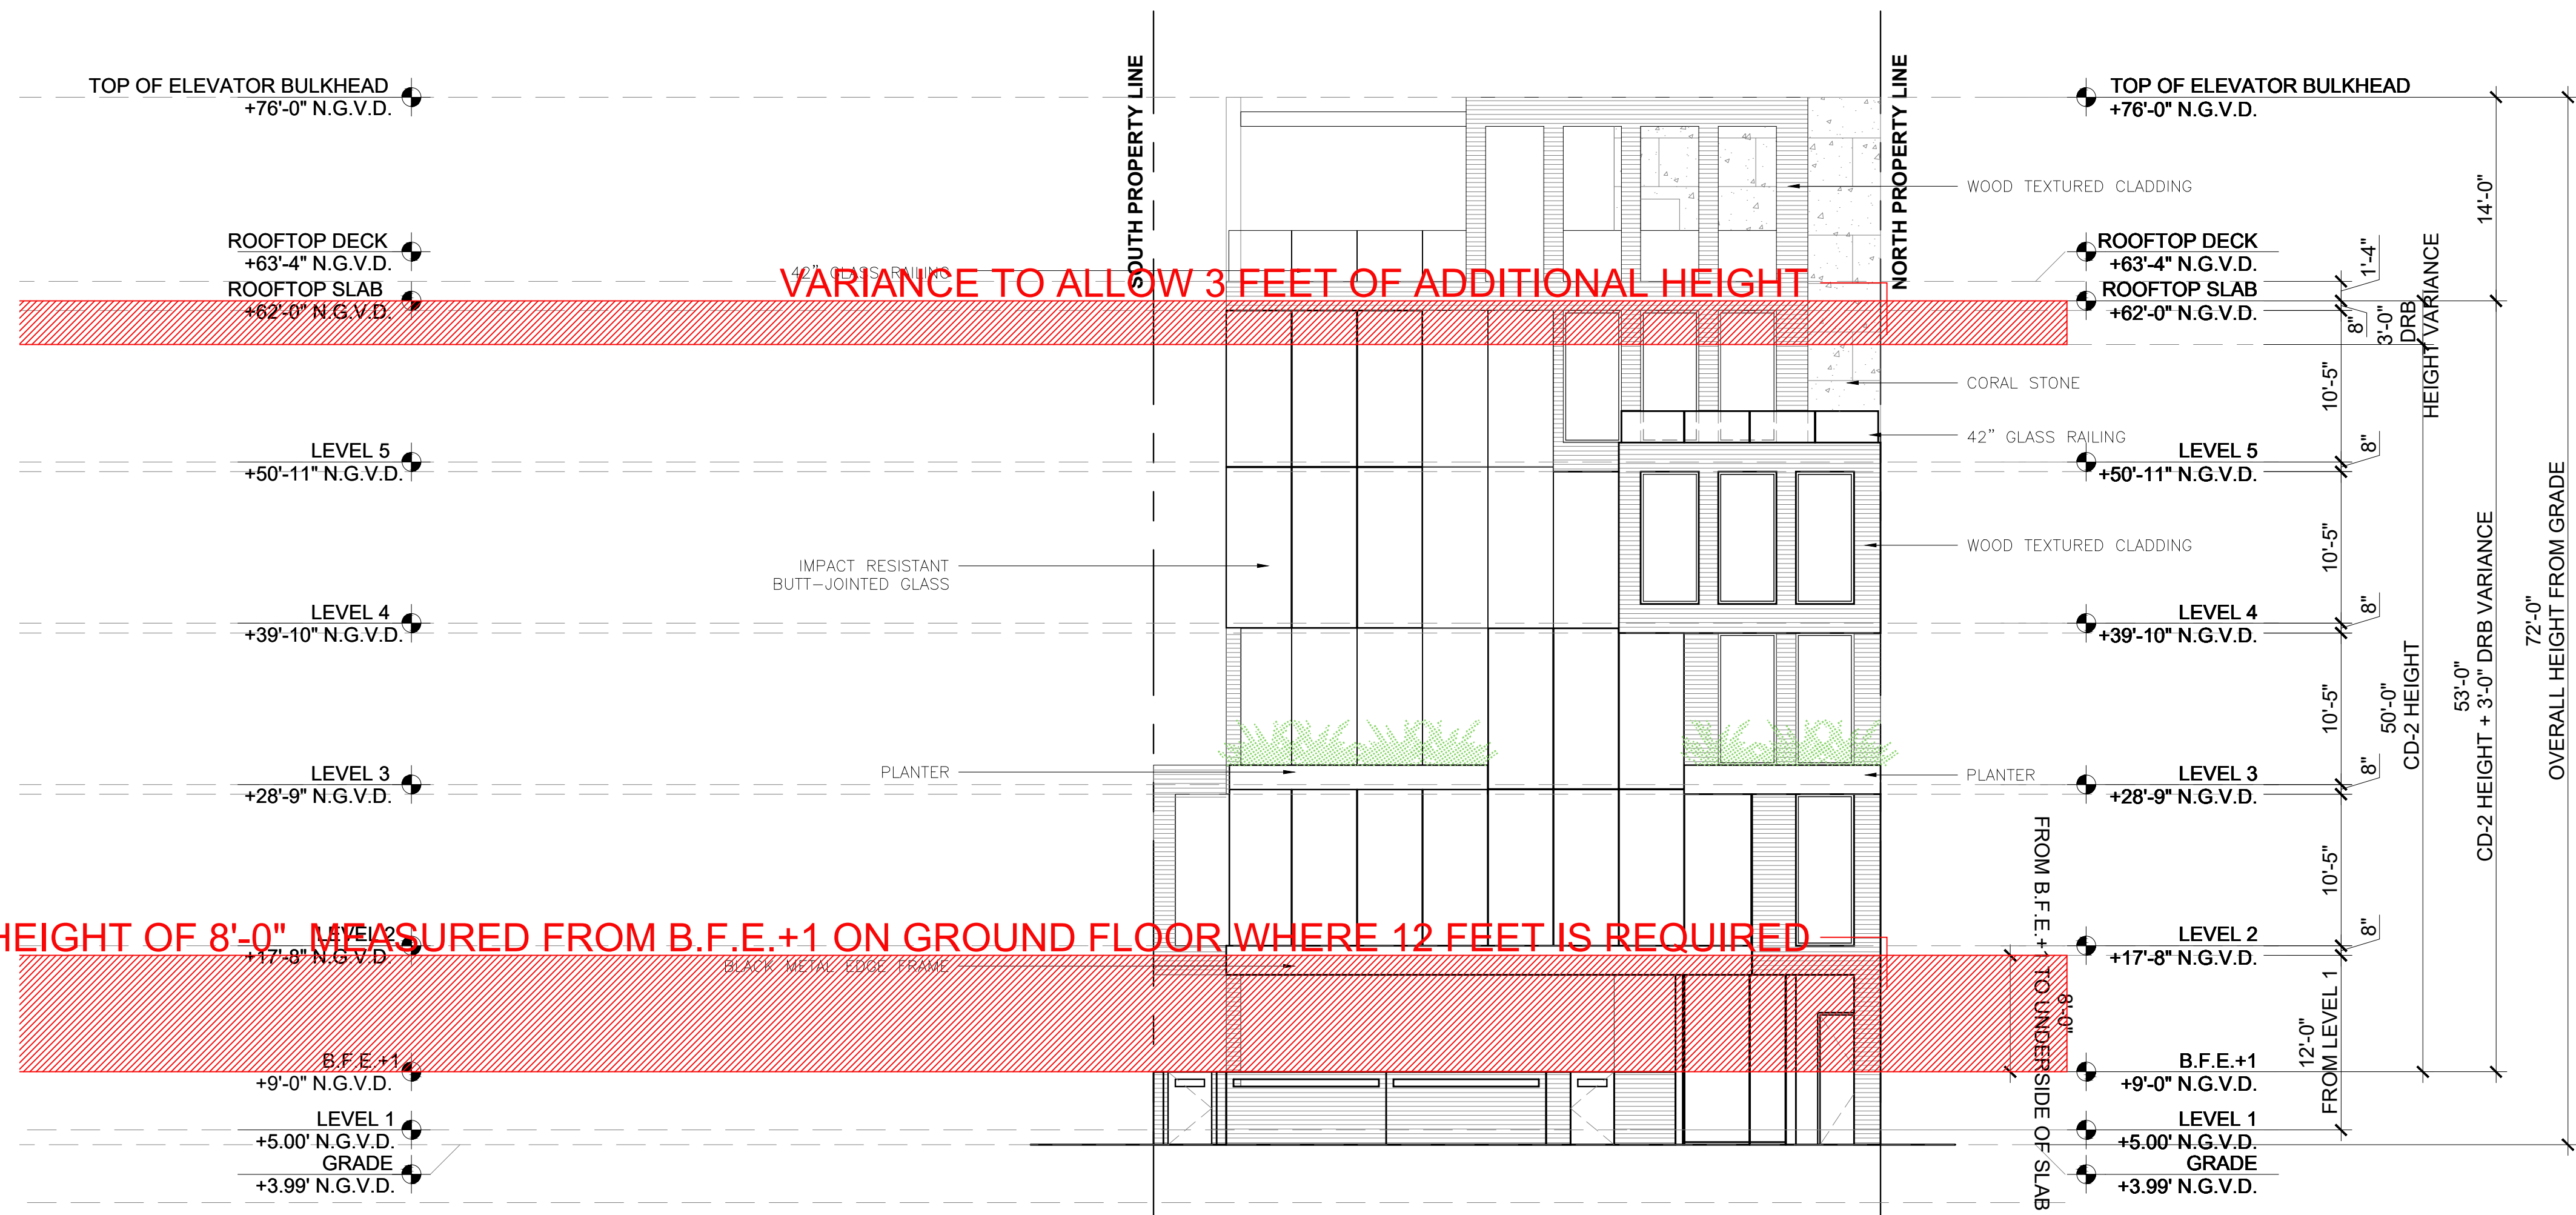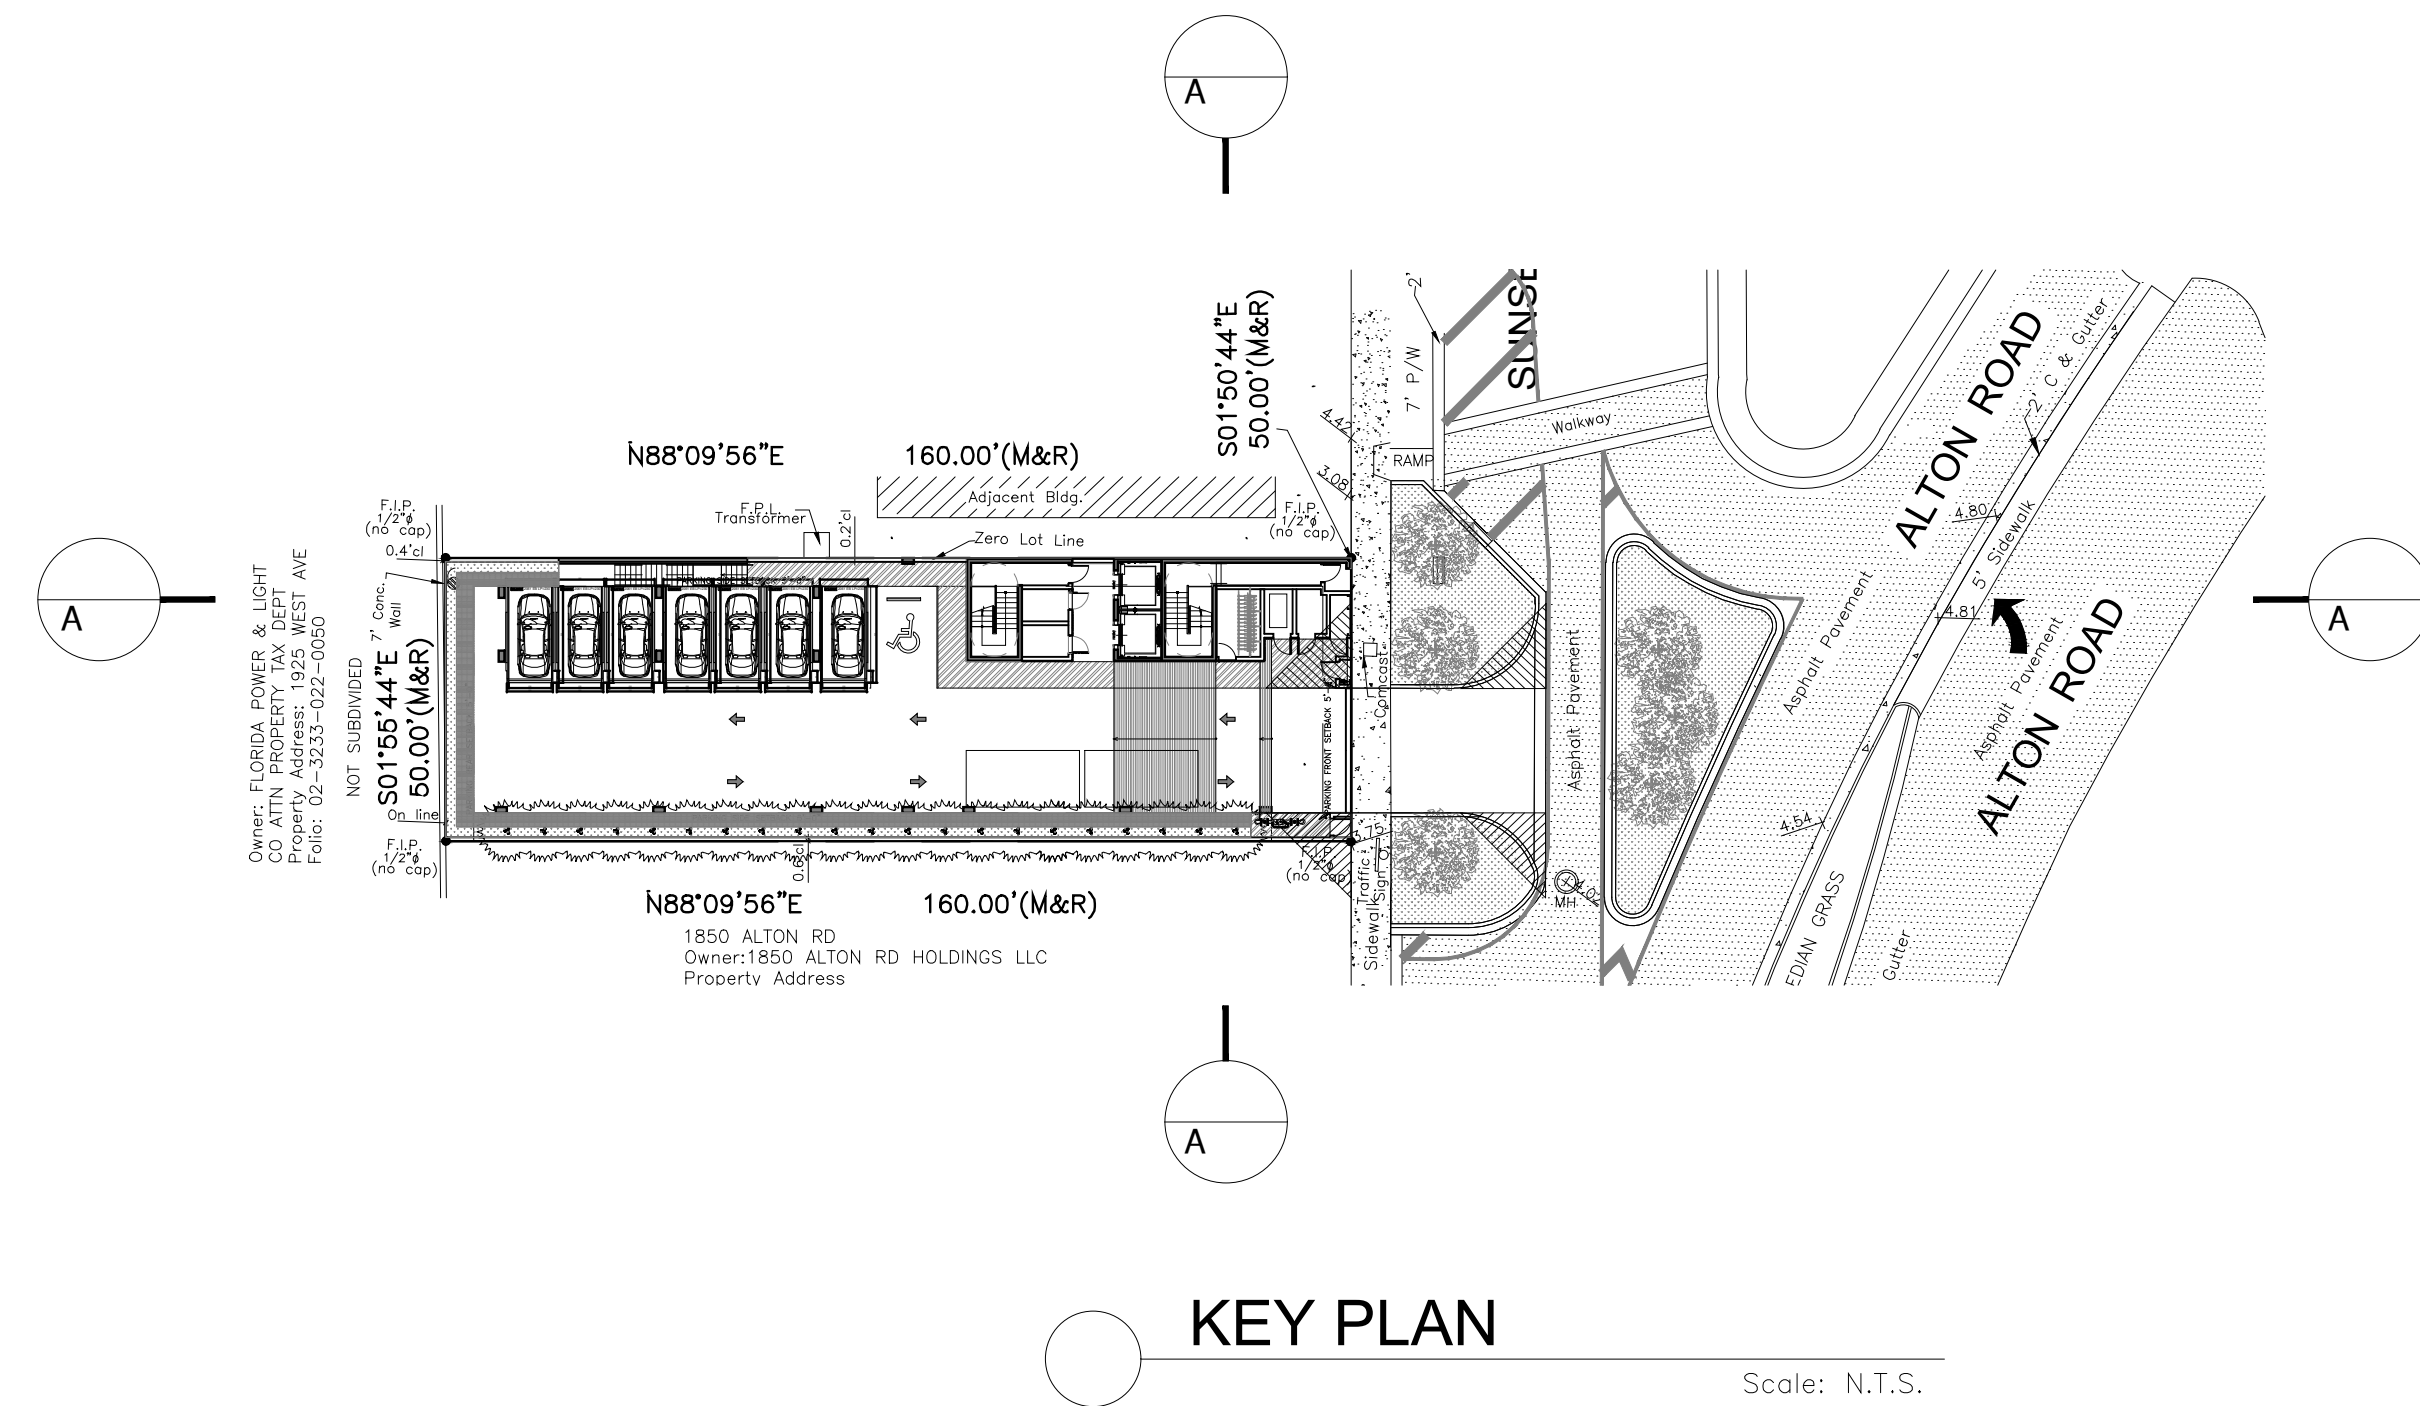

VARIANCE TO ALLOW FIRST FLOOR HEIGHT OF 8'-0" MEASURED FROM B.F.E.+1 ON GROUND FLOOR WHERE 12 FEET IS REQUIRED

VARIANCE TO ALLOW 3 FEET OF ADDITIONAL HEIGHT

Rev.	Date	Rev.	Date
DRB FIRST SUBMITTAL	03-16-2020		
DRB FINAL SUBMITTAL	04-06-2020		

DRB FINAL SUBMITTAL

DRB20-0522

**MIXED USE - COMMERCIAL -
OFFICE - RESIDENCE**

1910 ALTON ROAD
MIAMI BEACH, FLORIDA 33139


Owner:
PRIVATE

Landscape Architect:
Name
Address
Tel:
Email

Consultant:
Name
Address
Tel:
Email


Consultant:
Name
Address
Tel:
Email

Architect of Record:
Kobi Karp Architecture and Interior Design, Inc.
2915 Biscayne Boulevard, Suite #200
Miami, Florida 33137 USA
Tel: +1(305) 573 1818
Fax: +1(305) 573 3766

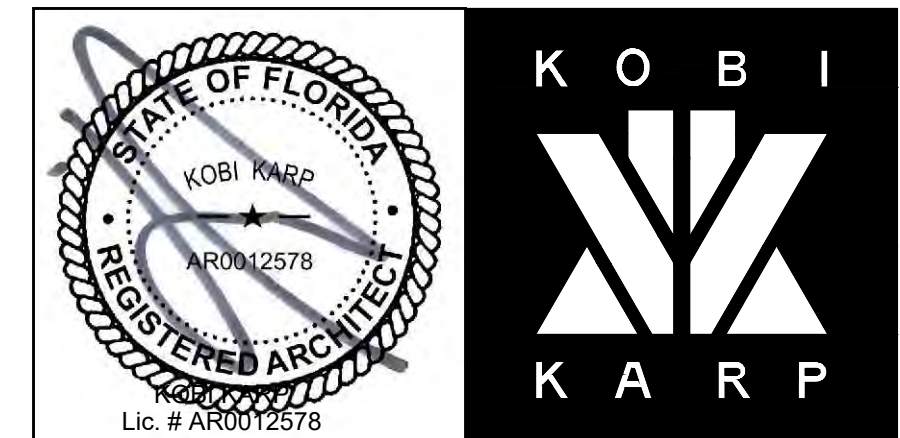


ELEVATIONS PROPOSED DESIGN

Date 04-06-2020	Sheet No. A4.00
Scale	
Project 2001	

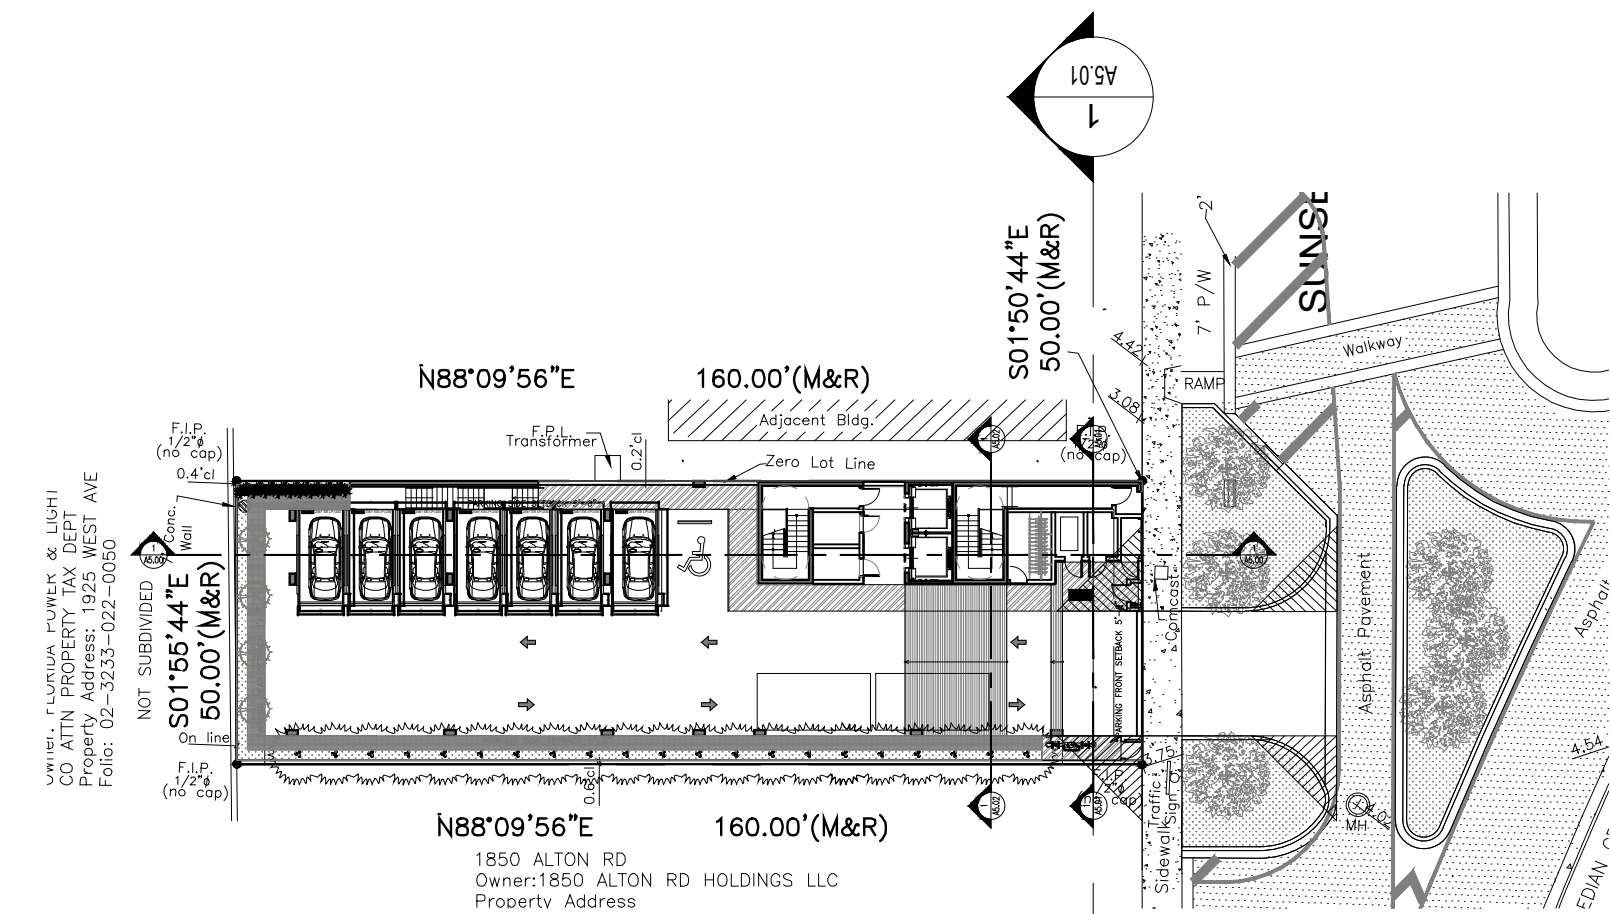

KEY PLAN
Scale: N.T.S.

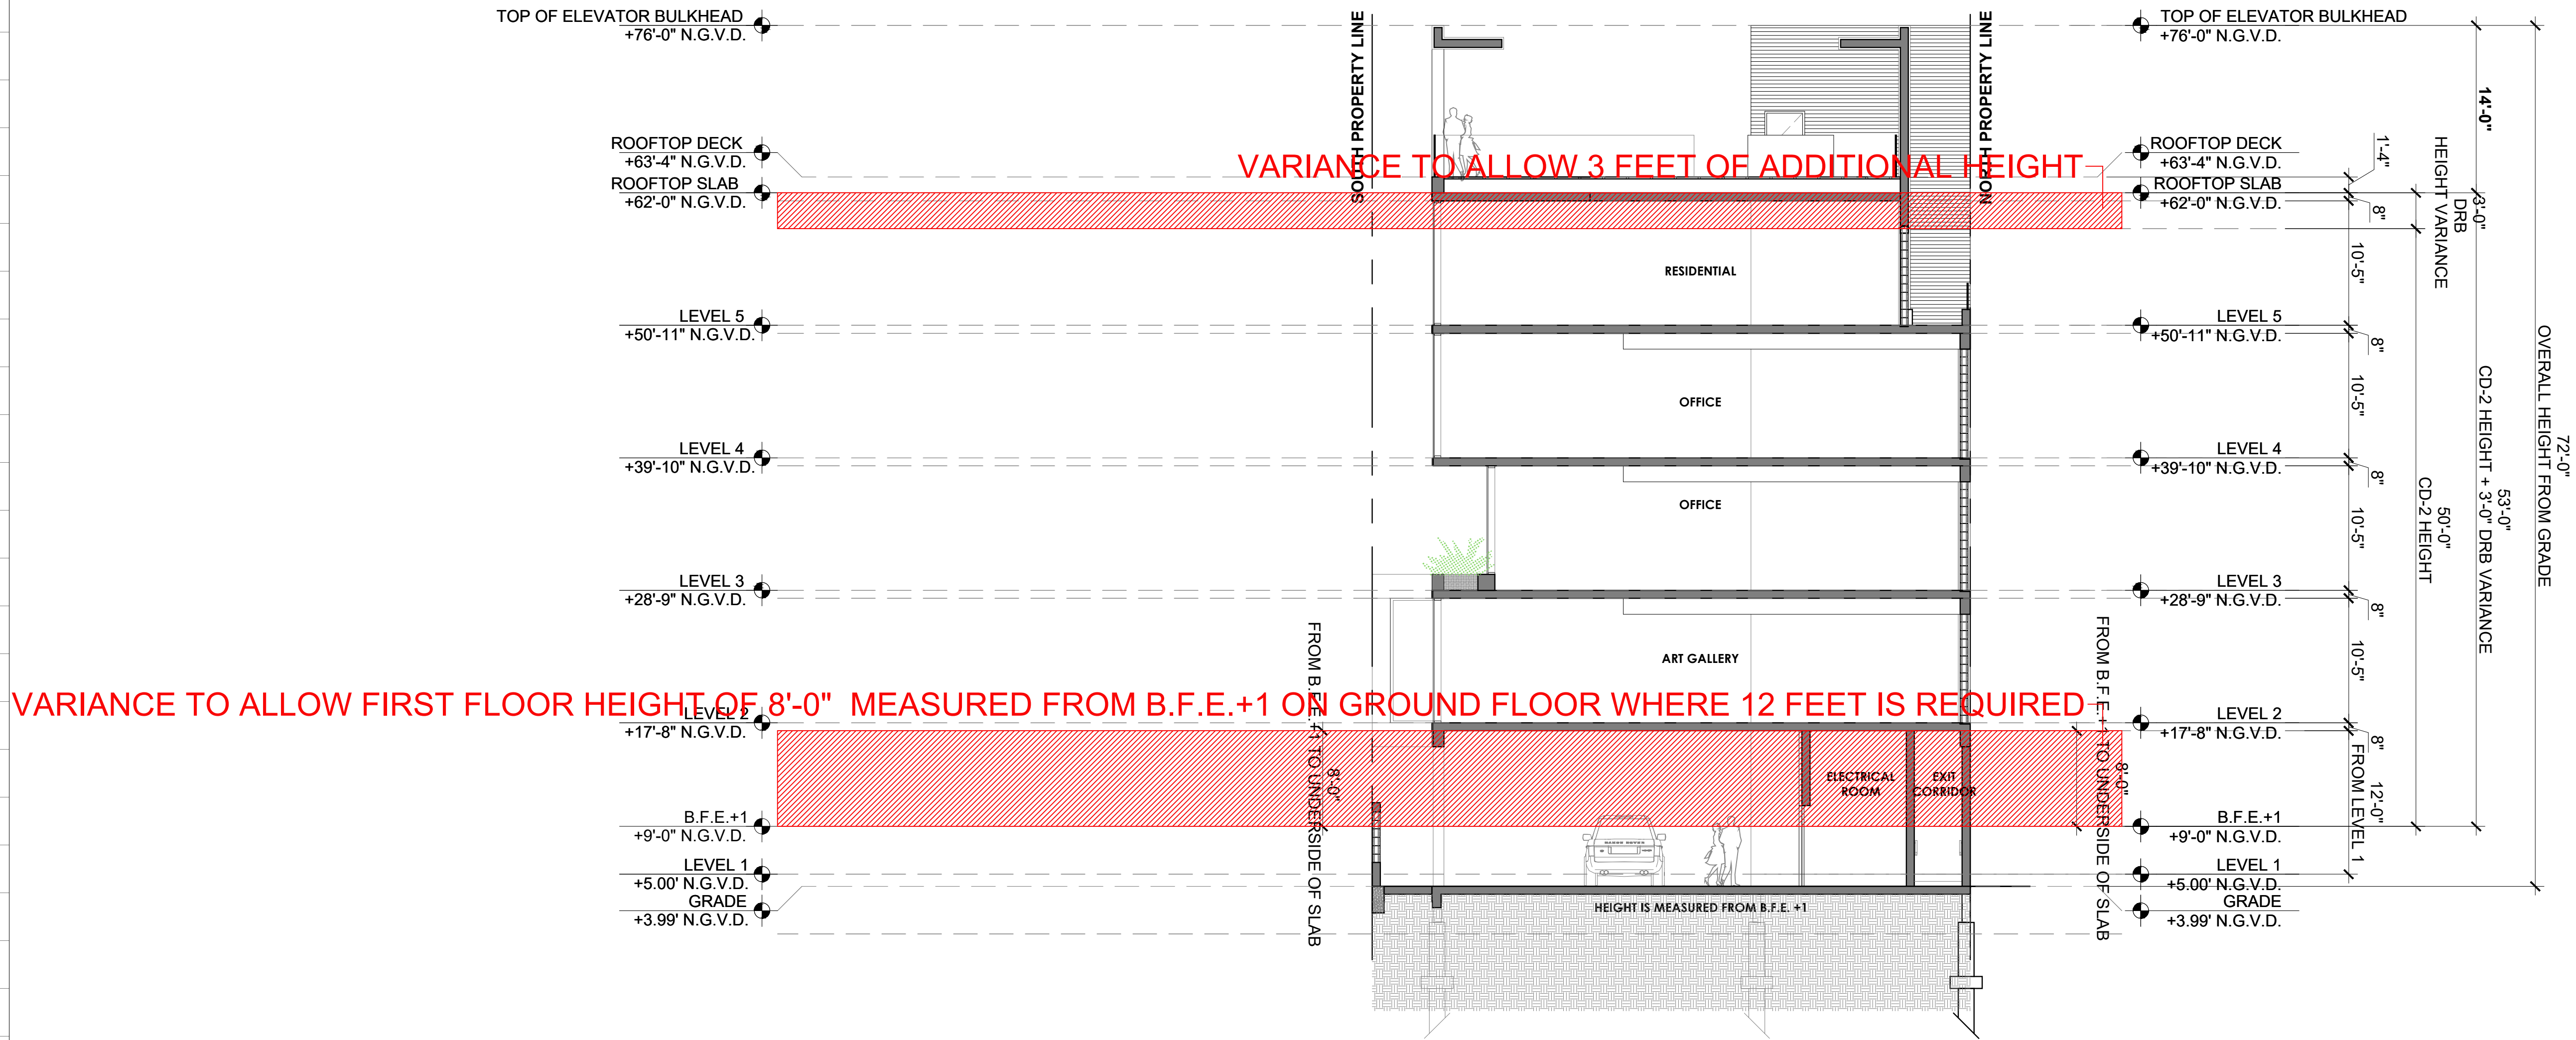

SECTION 2
Scale: 1/8" = 1'-0"

Rev.	Date	Rev.	Date
DRB FIRST SUBMITTAL	03-16-2020		
DRB FINAL SUBMITTAL	04-06-2020		

ALL DRAWINGS AND WRITTEN MATERIAL APPEARING HEREIN CONSTITUTE THE ORIGINAL AND UNPUBLISHED WORK OF KOBİ KARP AIA, AND MAY NOT BE DUPLICATED, USED, OR DISCLOSED WITHOUT THE EXPRESS WRITTEN CONSENT OF KOBİ KARP ARCHITECTURE & INTERIOR DESIGN, INC. AIA (c) 2019

DRB FINAL SUBMITTAL

DRB20-0522

MIXED USE - COMMERCIAL -
OFFICE - RESIDENCE

1910 ALTON ROAD
MIAMI BEACH, FLORIDA 33139

Owner:

PRIVATE

Landscape Architect:

Name
Address
Tel:
Email

Consultant:


Name
Address
Tel:
Email

Consultant:

Name
Address
Tel:
Email


Architect of Record:

Kobi Karp Architecture and Interior Design, Inc.
2915 Biscayne Boulevard, Suite #200
Miami, Florida 33137 USA
Tel: +1(305) 573 1818
Fax: +1(305) 573 3766

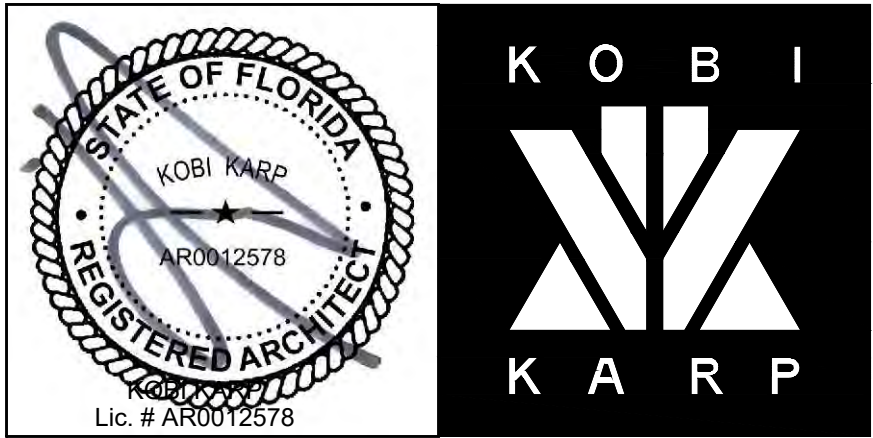

SECTIONS
PROPOSED DESIGN

Date 04-06-2020	Sheet No. A5.01
Scale	
Project 2001	

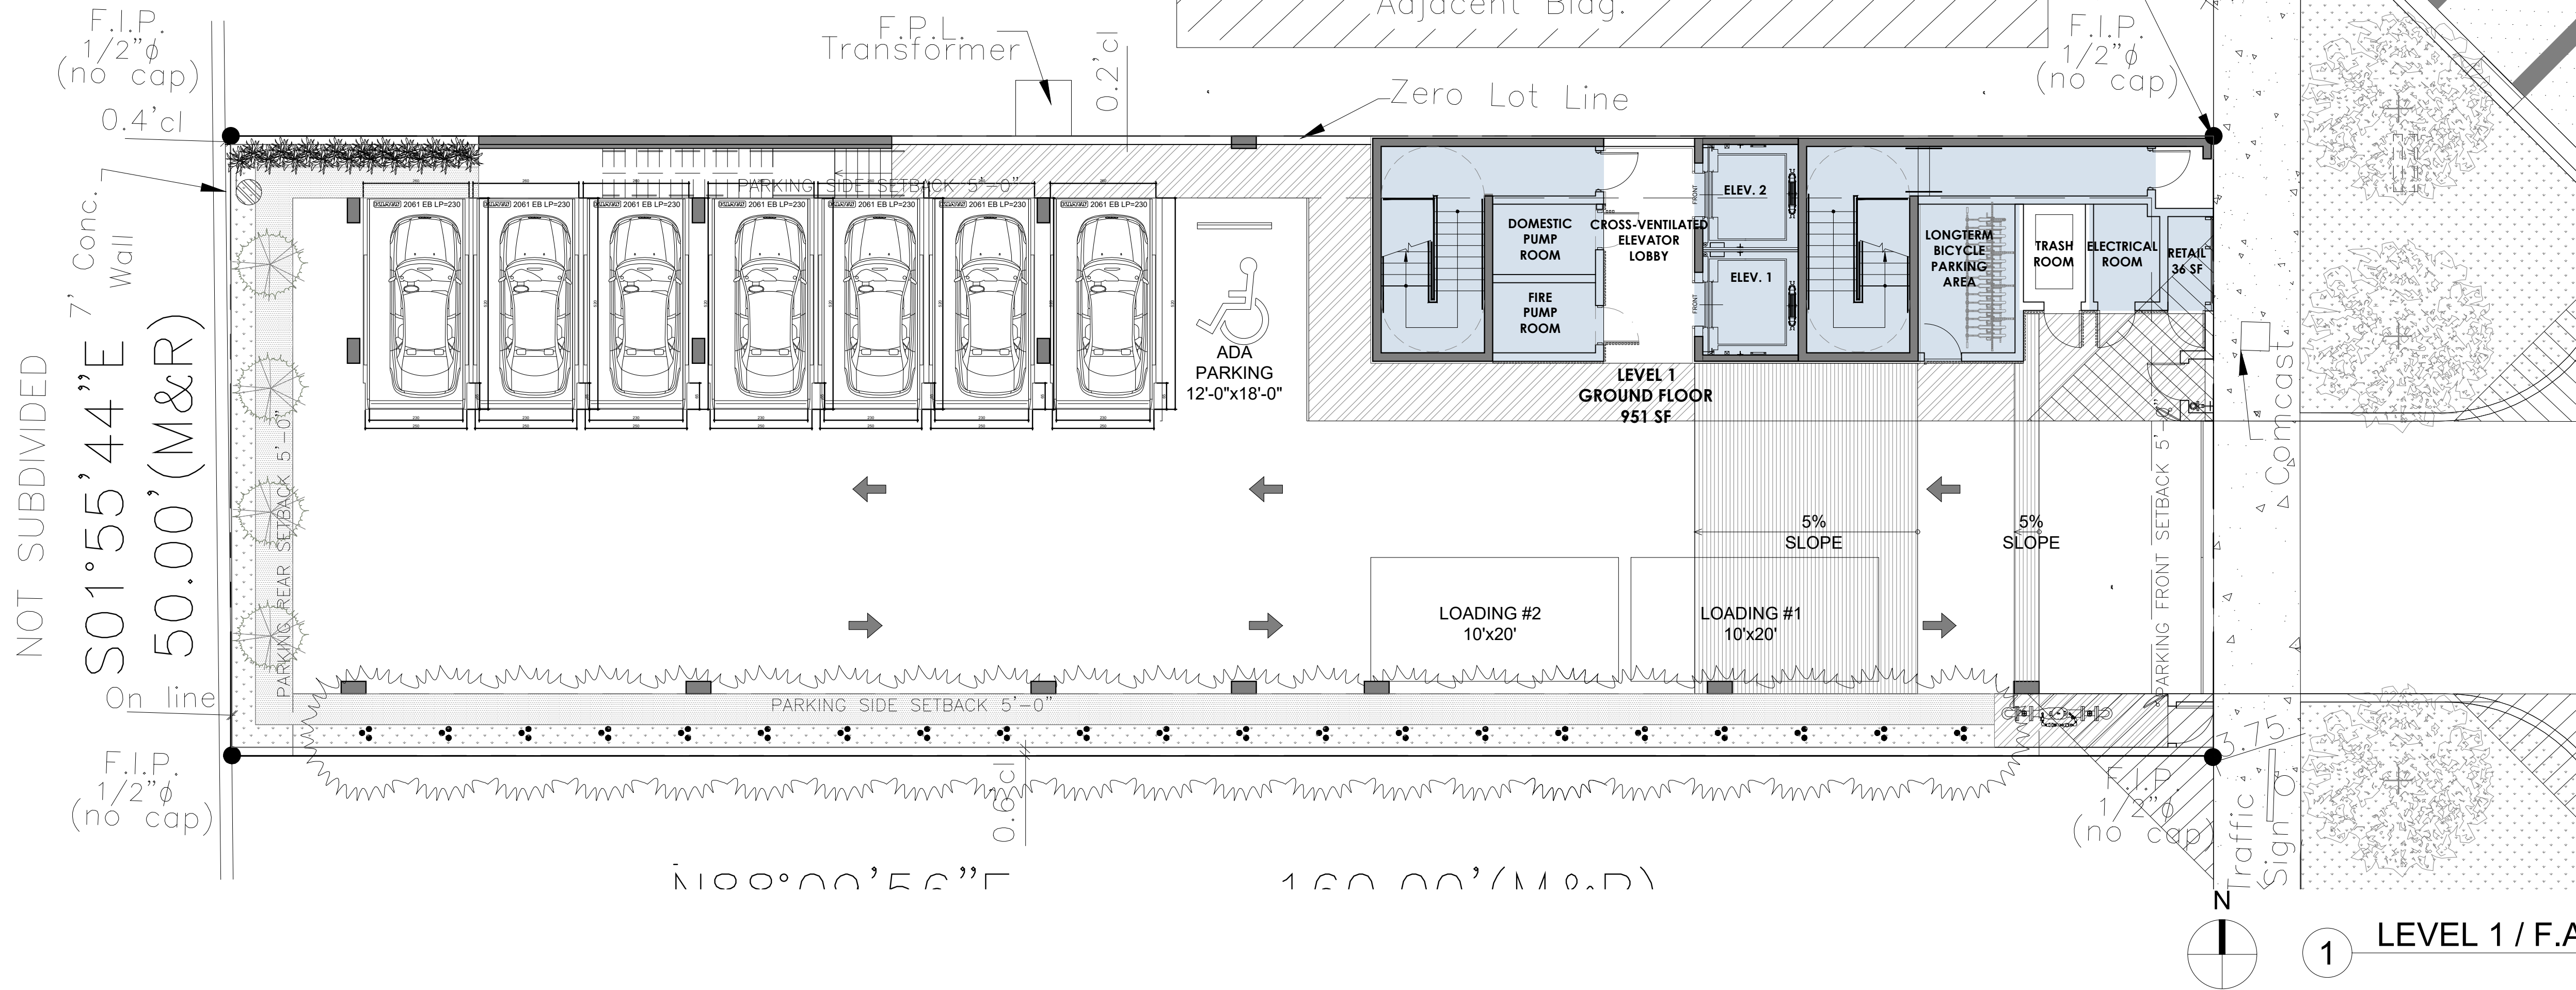

F.A.R. CALCULATIONS	
LEVELS	F.A.R.
LEVEL 1	951 S.F.
LEVEL 2	3,839 S.F.
LEVEL 3	3,461 S.F.
LEVEL 4	3,607 S.F.
LEVEL 5	3,622 S.F.
ROOFTOP	520 S.F.
TOTAL	16,000 S.F.

Rev.	Date	Rev.	Date
DRB FIRST SUBMITTAL	03-16-2020		
DRB FINAL SUBMITTAL	04-06-2020		

ALL DRAWINGS AND WRITTEN MATERIAL APPEARING HEREIN CONSTITUTE THE ORIGINAL AND UNPUBLISHED WORK OF KOBİ KARP ARCHITECTURE, INC. AND MAY NOT BE REPRODUCED, COPIED, OR DISCLOSED WITHOUT THE EXPRESS WRITTEN CONSENT OF KOBİ KARP ARCHITECTURE, INC. AIA, (c) 2019

DRB FINAL SUBMITTAL

DRB20-0522

MIXED USE - COMMERCIAL - OFFICE - RESIDENCE

1910 ALTON ROAD
MIAMI BEACH, FLORIDA 33139

Owner:

PRIVATE

Landscape Architect:

Name
Address
Tel:
Email

Consultant:


Name
Address
Tel:
Email

Consultant:

Name
Address
Tel:
Email

Architect of Record:



Kobi Karp Architecture and Interior Design, Inc.
2915 Biscayne Boulevard, Suite #200
Miami, Florida 33137 USA
Tel: +1(305) 573 1818
Fax: +1(305) 573 3766

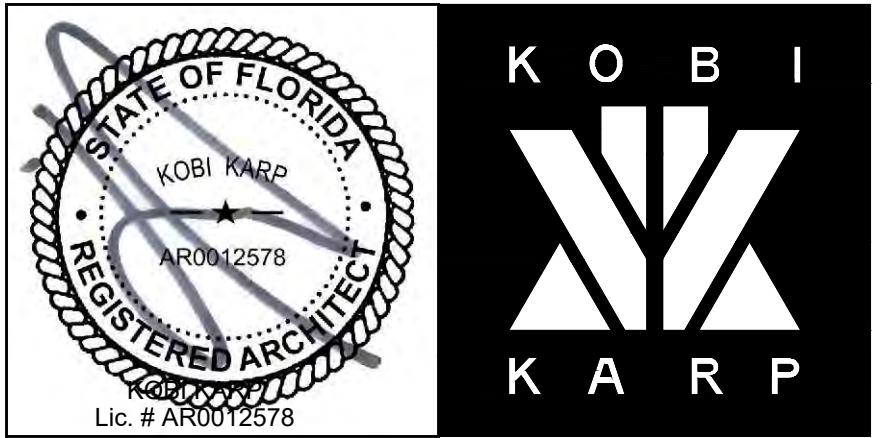

F.A.R. DIAGRAMS

PROPOSED DESIGN



Date 04-06-2020	Sheet No. A0.05
Scale	
Project 2001	

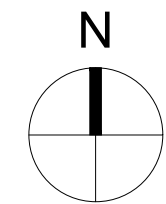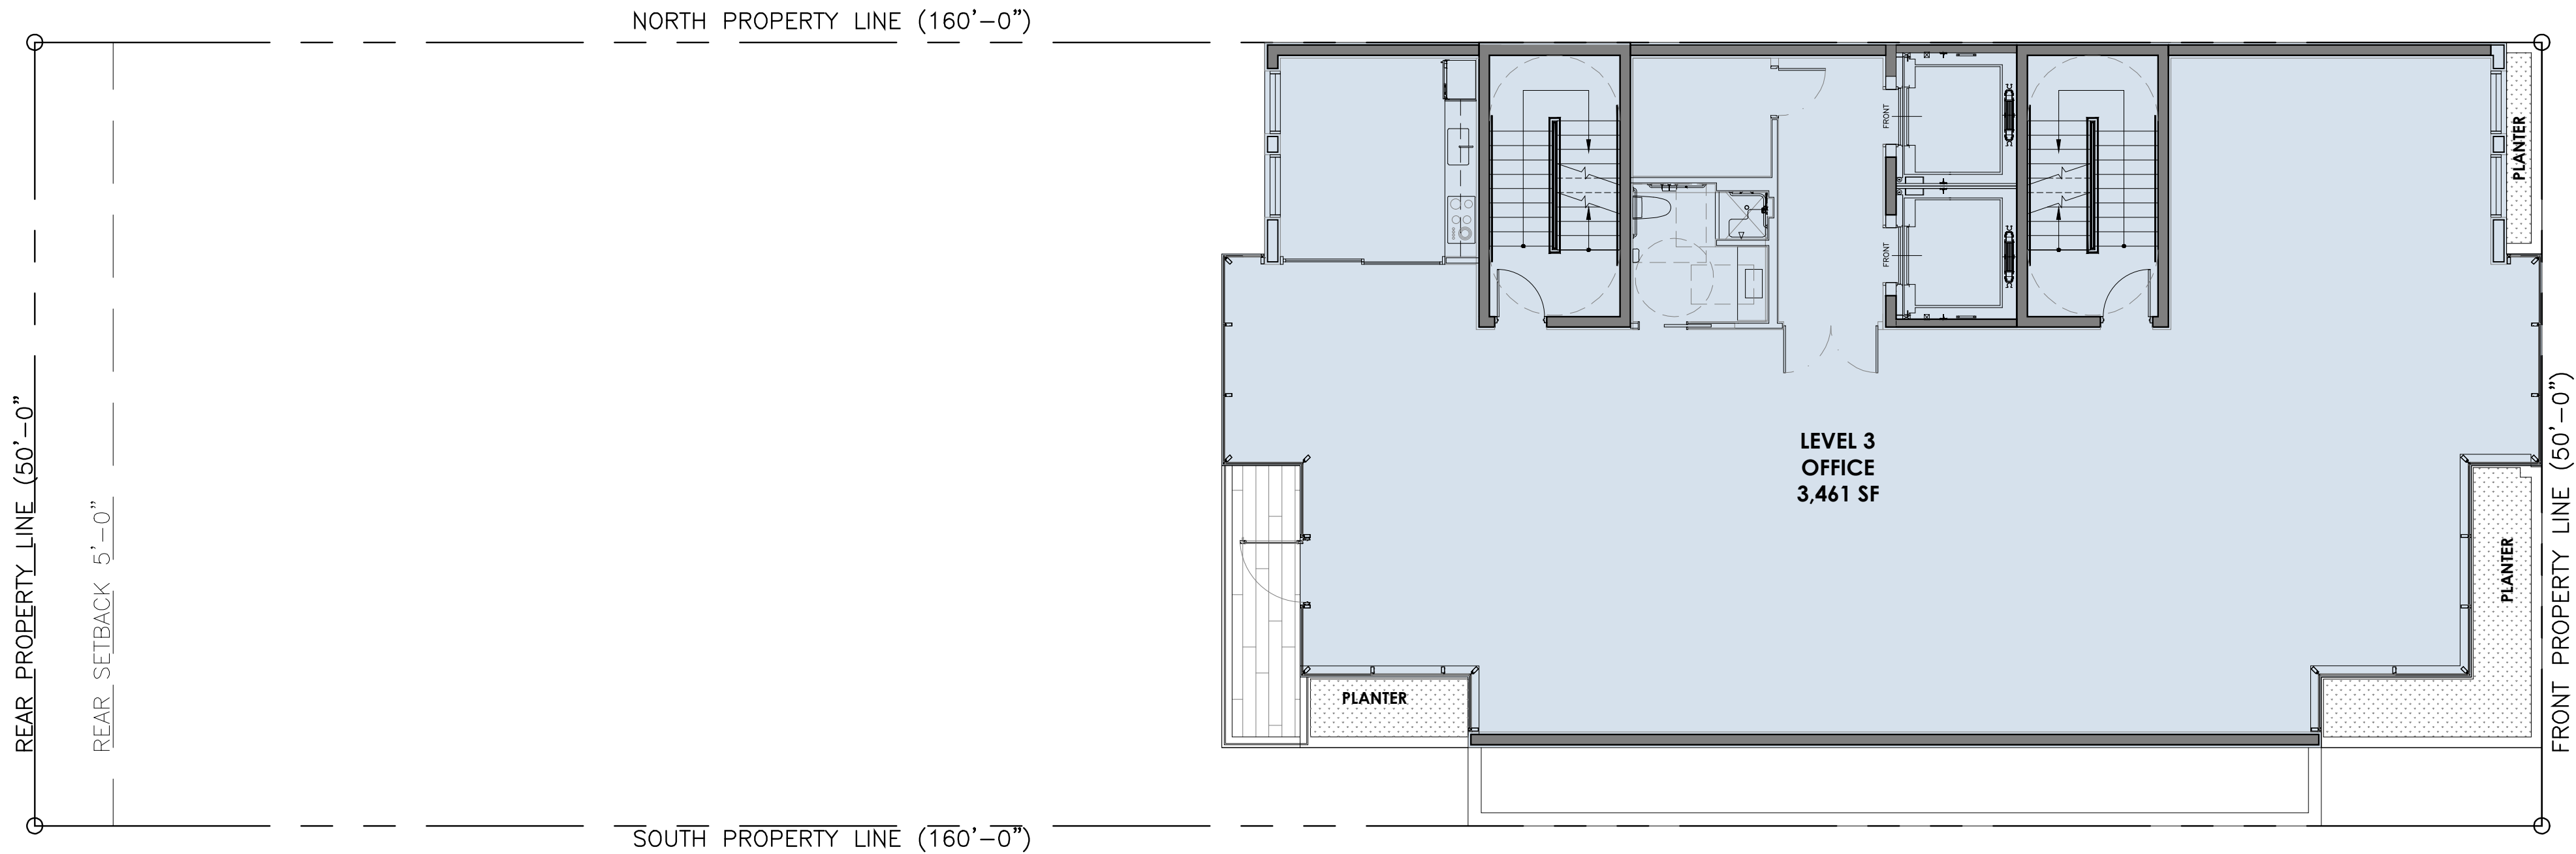

1

LEVEL 3 / F.A.R.

Scale: 1/8" = 1'-0"

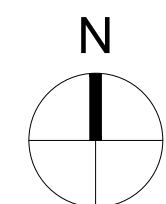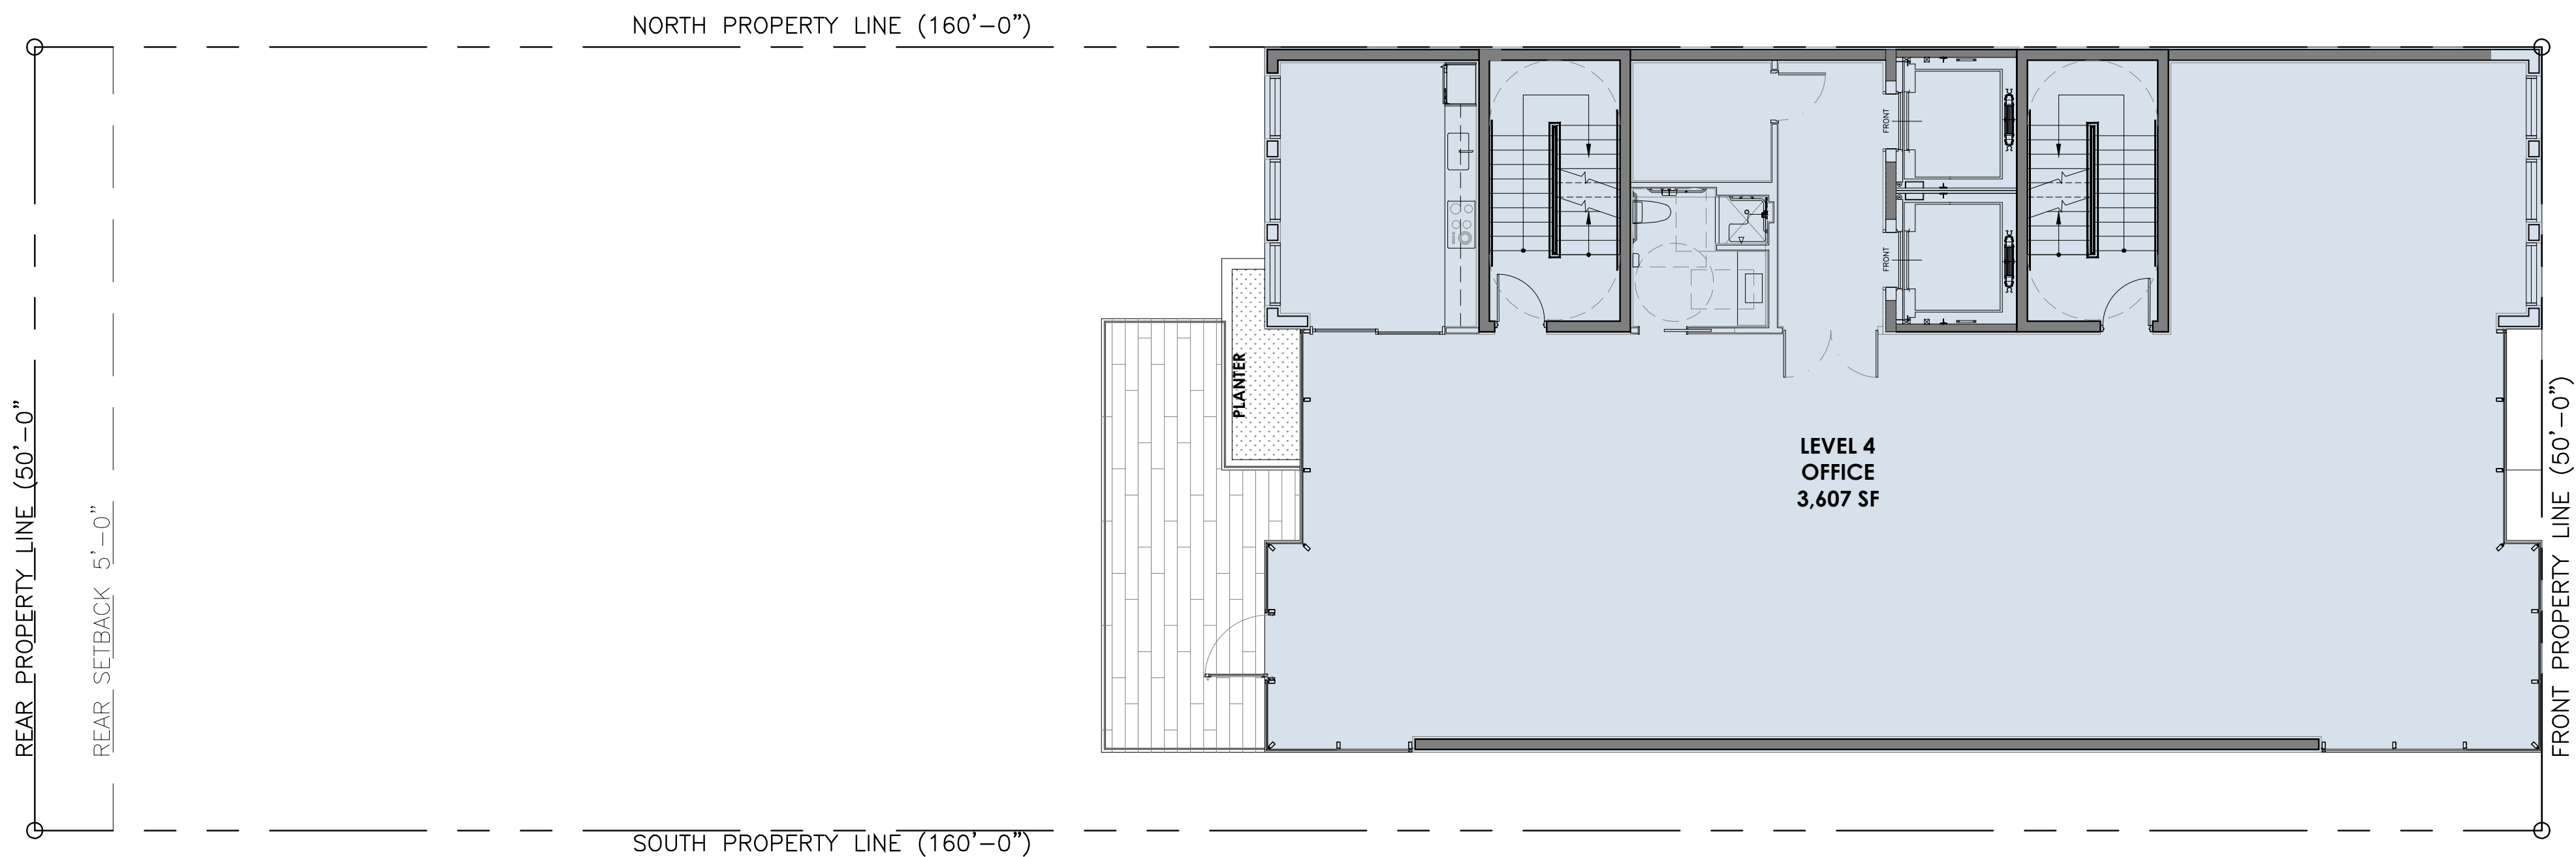

1

LEVEL 4 / F.A.R.

Scale: 1/8" = 1'-0"

F.A.R. CALCULATIONS	
LEVELS	F.A.R.
LEVEL 1	951 S.F.
LEVEL 2	3,839 S.F.
LEVEL 3	3,461 S.F.
LEVEL 4	3,607 S.F.
LEVEL 5	3,622 S.F.
ROOFTOP	520 S.F.
TOTAL	16,000 S.F.

Rev.	Date	Rev.	Date
DRB FIRST SUBMITTAL	03-16-2020		
DRB FINAL SUBMITTAL	04-06-2020		

ALL DRAWINGS AND WRITTEN MATERIAL APPEARING HEREIN CONSTITUTE THE ORIGINAL AND UNPUBLISHED WORK OF KOBİ KARP AIA, AND MAY NOT BE DUPLICATED, USED, OR DISCLOSED WITHOUT THE EXPRESS WRITTEN CONSENT OF KOBİ KARP ARCHITECTURE & INTERIOR DESIGN, INC. AIA (c) 2019

DRB FINAL SUBMITTAL

DRB20-0522

MIXED USE - COMMERCIAL - OFFICE - RESIDENCE

1910 ALTON ROAD
MIAMI BEACH, FLORIDA 33139

Owner:

PRIVATE

Landscape Architect:

Name
Address
Tel:
Email

Consultant:


Name
Address
Tel:
Email

Consultant:

Name
Address
Tel:
Email

Architect of Record:


Kobi Karp Architecture and Interior Design, Inc.
2915 Biscayne Boulevard, Suite #200
Miami, Florida 33137 USA
Tel: +1(305) 573 1818
Fax: +1(305) 573 3766

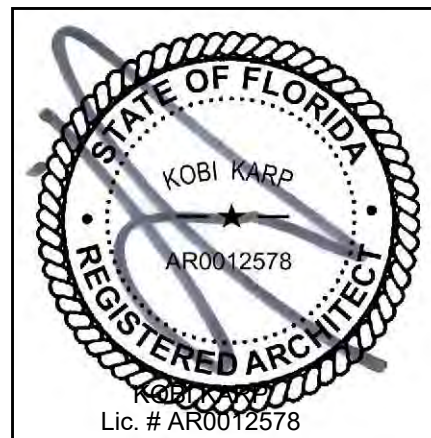


F.A.R. DIAGRAMS

PROPOSED DESIGN

Date 04-06-2020	Sheet No.
Scale	A0.06
Project 2001	

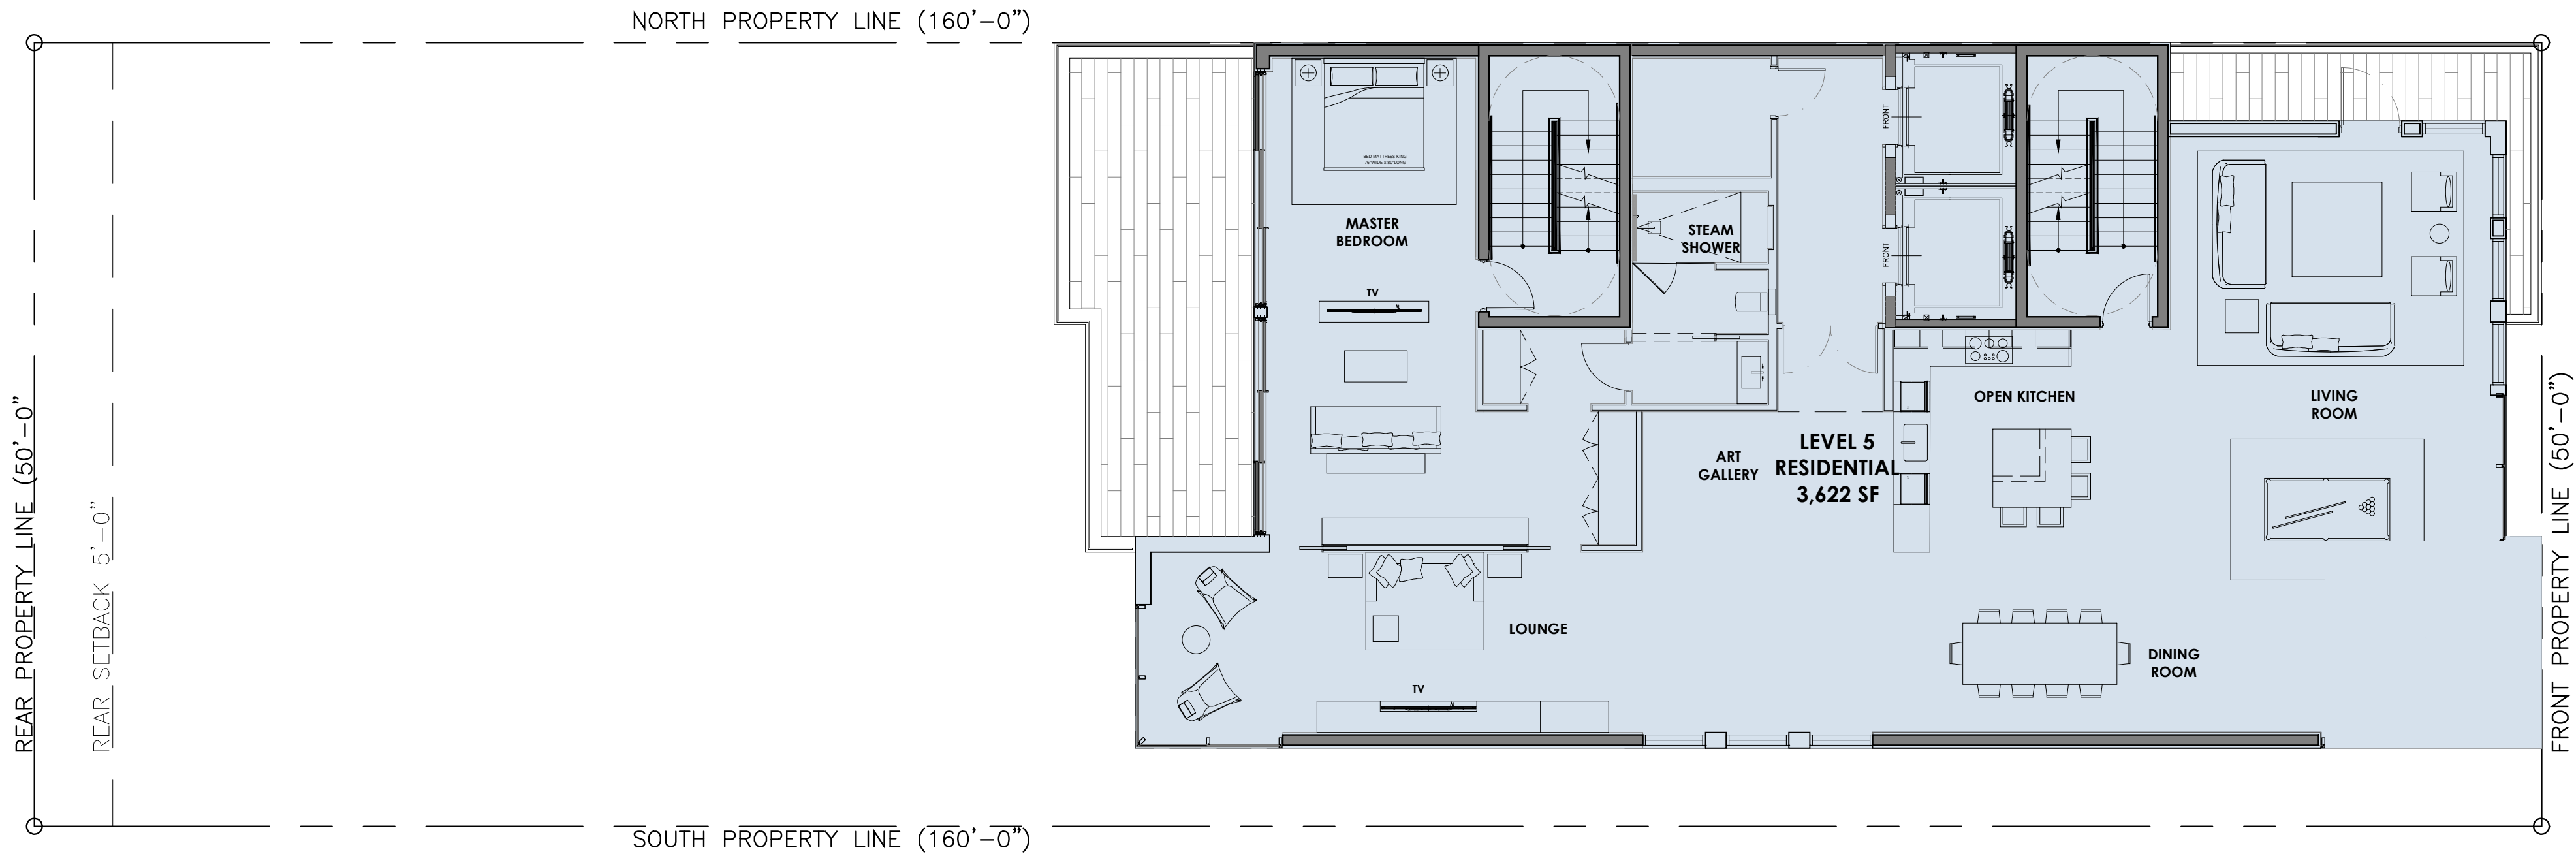



F.A.R. CALCULATIONS	
LEVELS	F.A.R.
LEVEL 1	951 S.F.
LEVEL 2	3,839 S.F.
LEVEL 3	3,461 S.F.
LEVEL 4	3,607 S.F.
LEVEL 5	3,622 S.F.
ROOFTOP	520 S.F.
TOTAL	16,000 S.F.

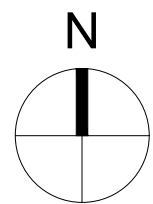

1

LEVEL 5 / F.A.R.

Scale: 1/8" = 1'-0"

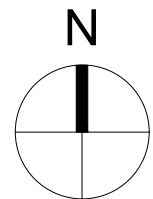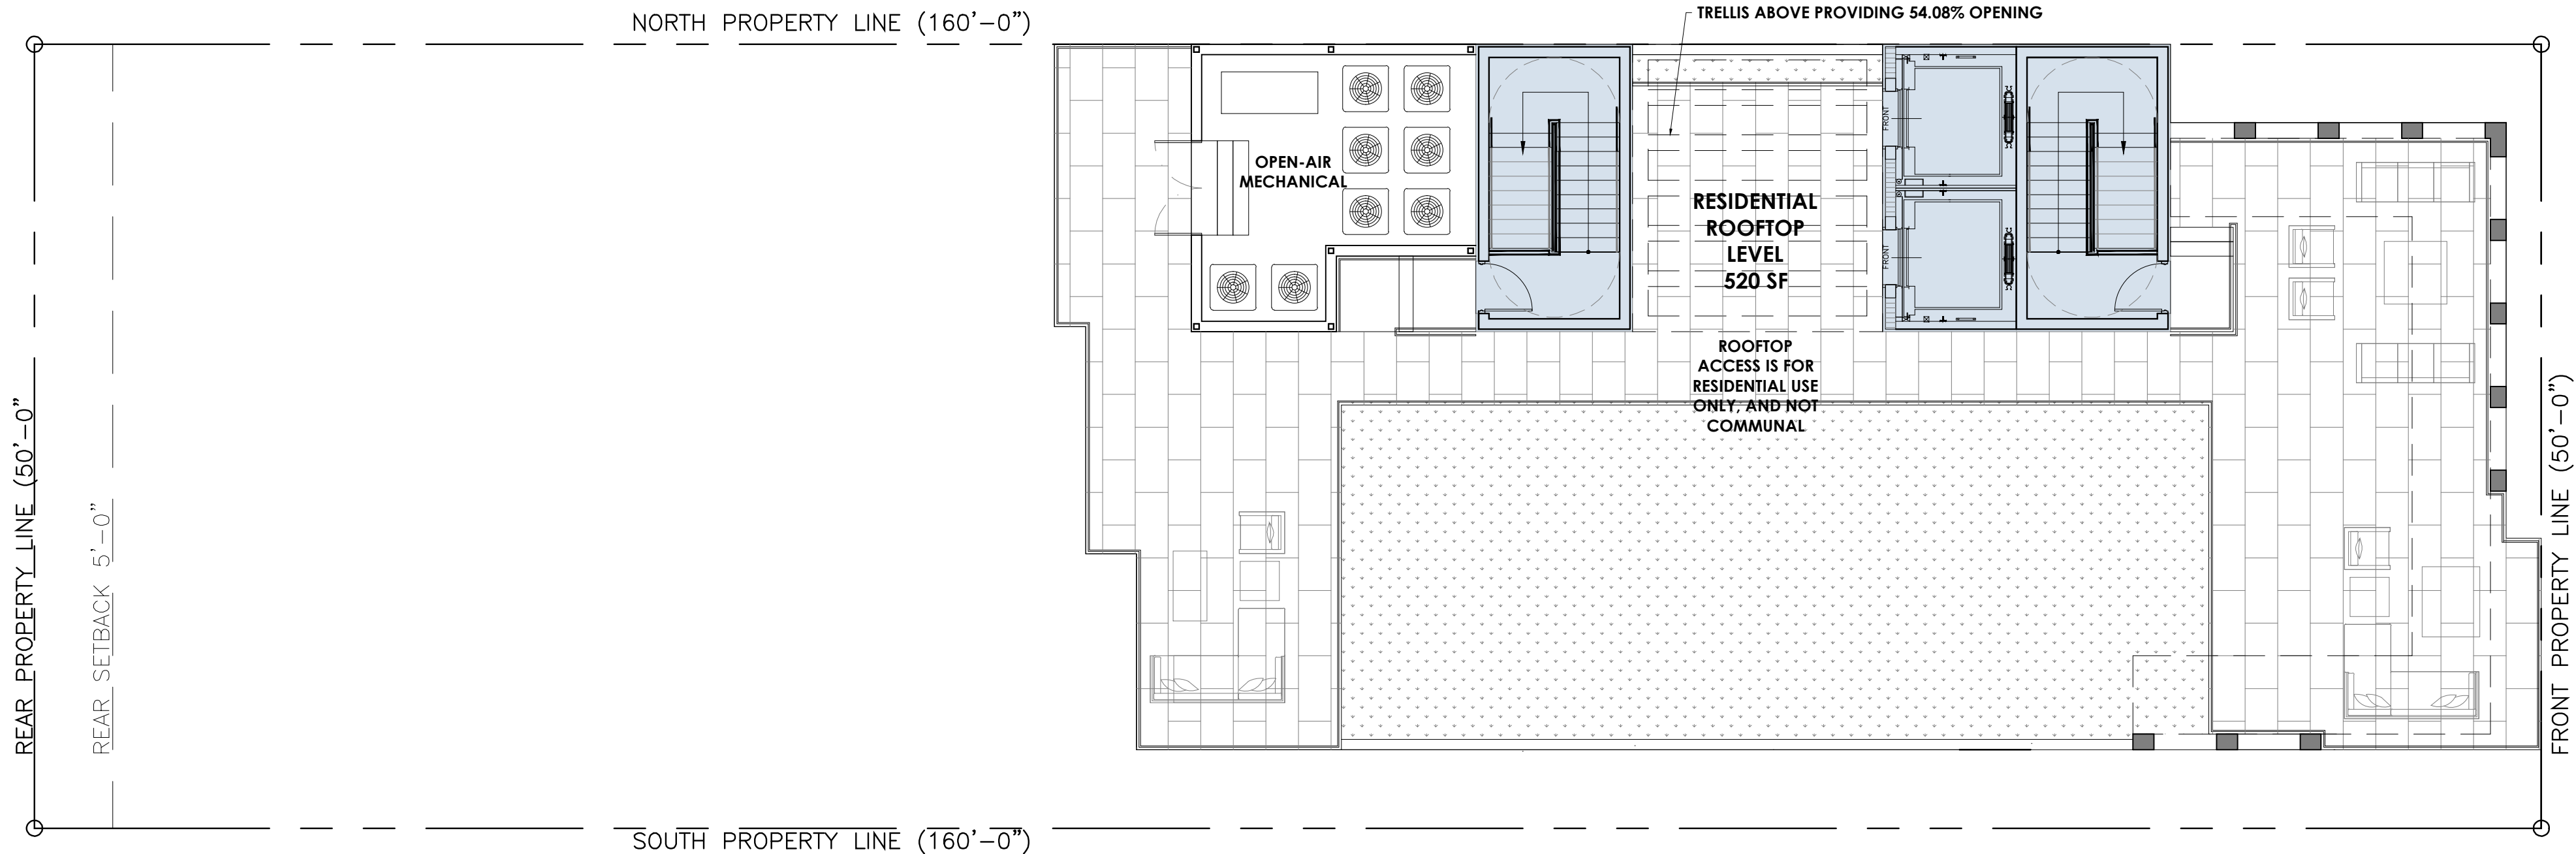

1

ROOFTOP / F.A.R.

Scale: 1/8" = 1'-0"

Rev.	Date	Rev.	Date
DRB FIRST SUBMITTAL	03-16-2020		
DRB FINAL SUBMITTAL	04-06-2020		

ALL DRAWINGS AND WRITTEN MATERIAL APPEARING HEREIN CONSTITUTE THE ORIGINAL AND UNPUBLISHED WORK OF KOBİ KARP AIA, AND MAY NOT BE DUPLICATED, USED, OR DISCLOSED WITHOUT THE EXPRESS WRITTEN CONSENT OF KOBİ KARP ARCHITECTURE & INTERIOR DESIGN, INC. AIA (© 2019)

DRB FINAL SUBMITTAL

DRB20-0522

MIXED USE - COMMERCIAL -
OFFICE - RESIDENCE

1910 ALTON ROAD
MIAMI BEACH, FLORIDA 33139

Owner:

PRIVATE

Landscape Architect:

Name
Address
Tel:
Email

Consultant:


Name
Address
Tel:
Email

Consultant:

Name
Address
Tel:
Email

Architect of Record:

Kobi Karp Architecture and Interior Design, Inc.
2915 Biscayne Boulevard, Suite #200
Miami, Florida 33137 USA
Tel: +1(305) 573 1818
Fax: +1(305) 573 3766

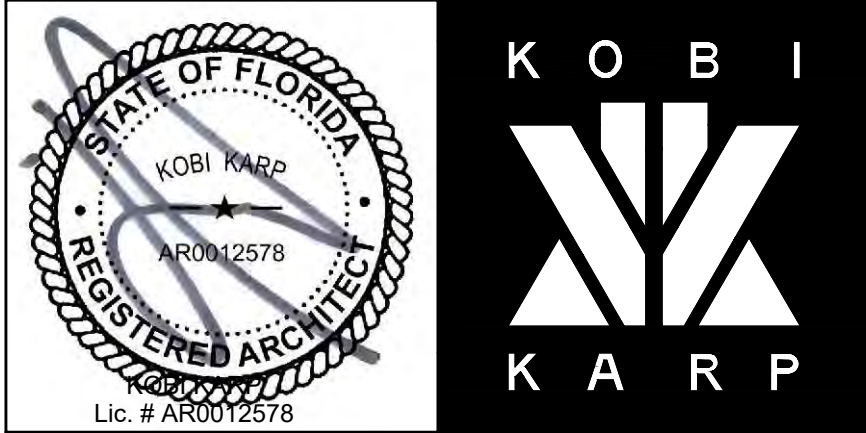

F.A.R. DIAGRAMS
PROPOSED DESIGN

Date 04-06-2020	Sheet No. A0.07
Scale	
Project 2001	