


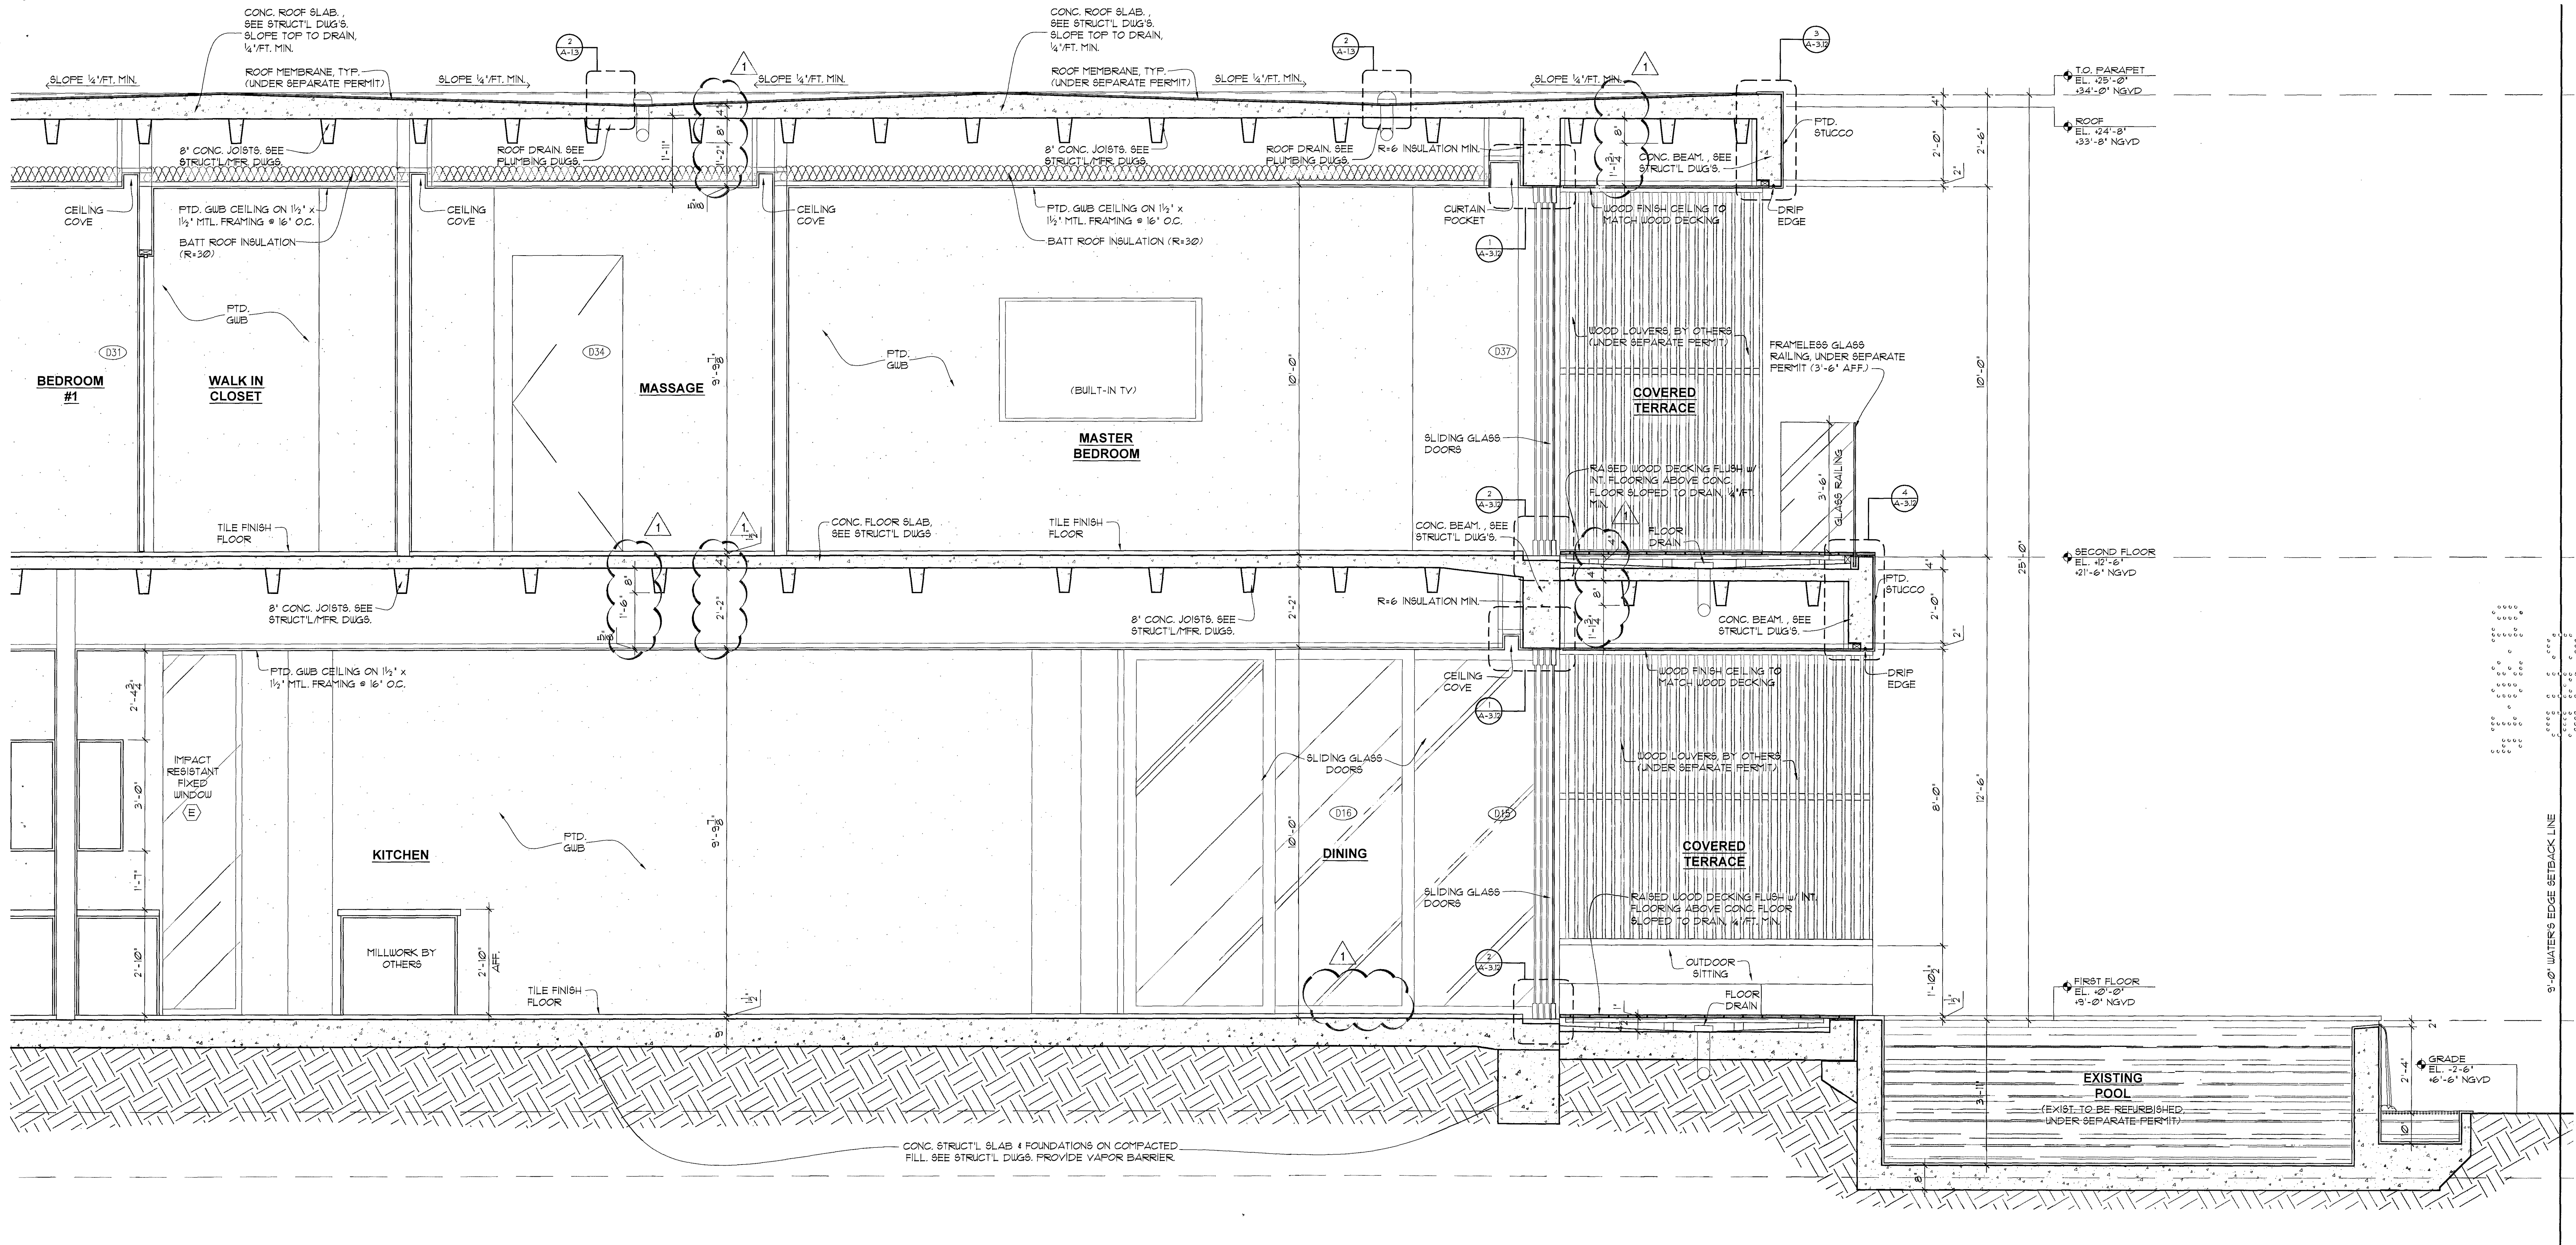

choeff + levy p.a.
architecture interior design

8425 biscayne blvd, suite 201
miami, florida 33138

www.choefflevy.com
AR0009679 AR0094779

Phone: 305.434.8338
Fax: 305.892.5292

DILIDO RESIDENCE

808 WEST DILIDO DR. MIAMI BEACH, FL 33139


comm no.
1241

date:
09-30-13


revised:
01-06-2014
OWNER/B.D. REV.

sheet no.
A-3.7

[Signature]
JAN 20 2014

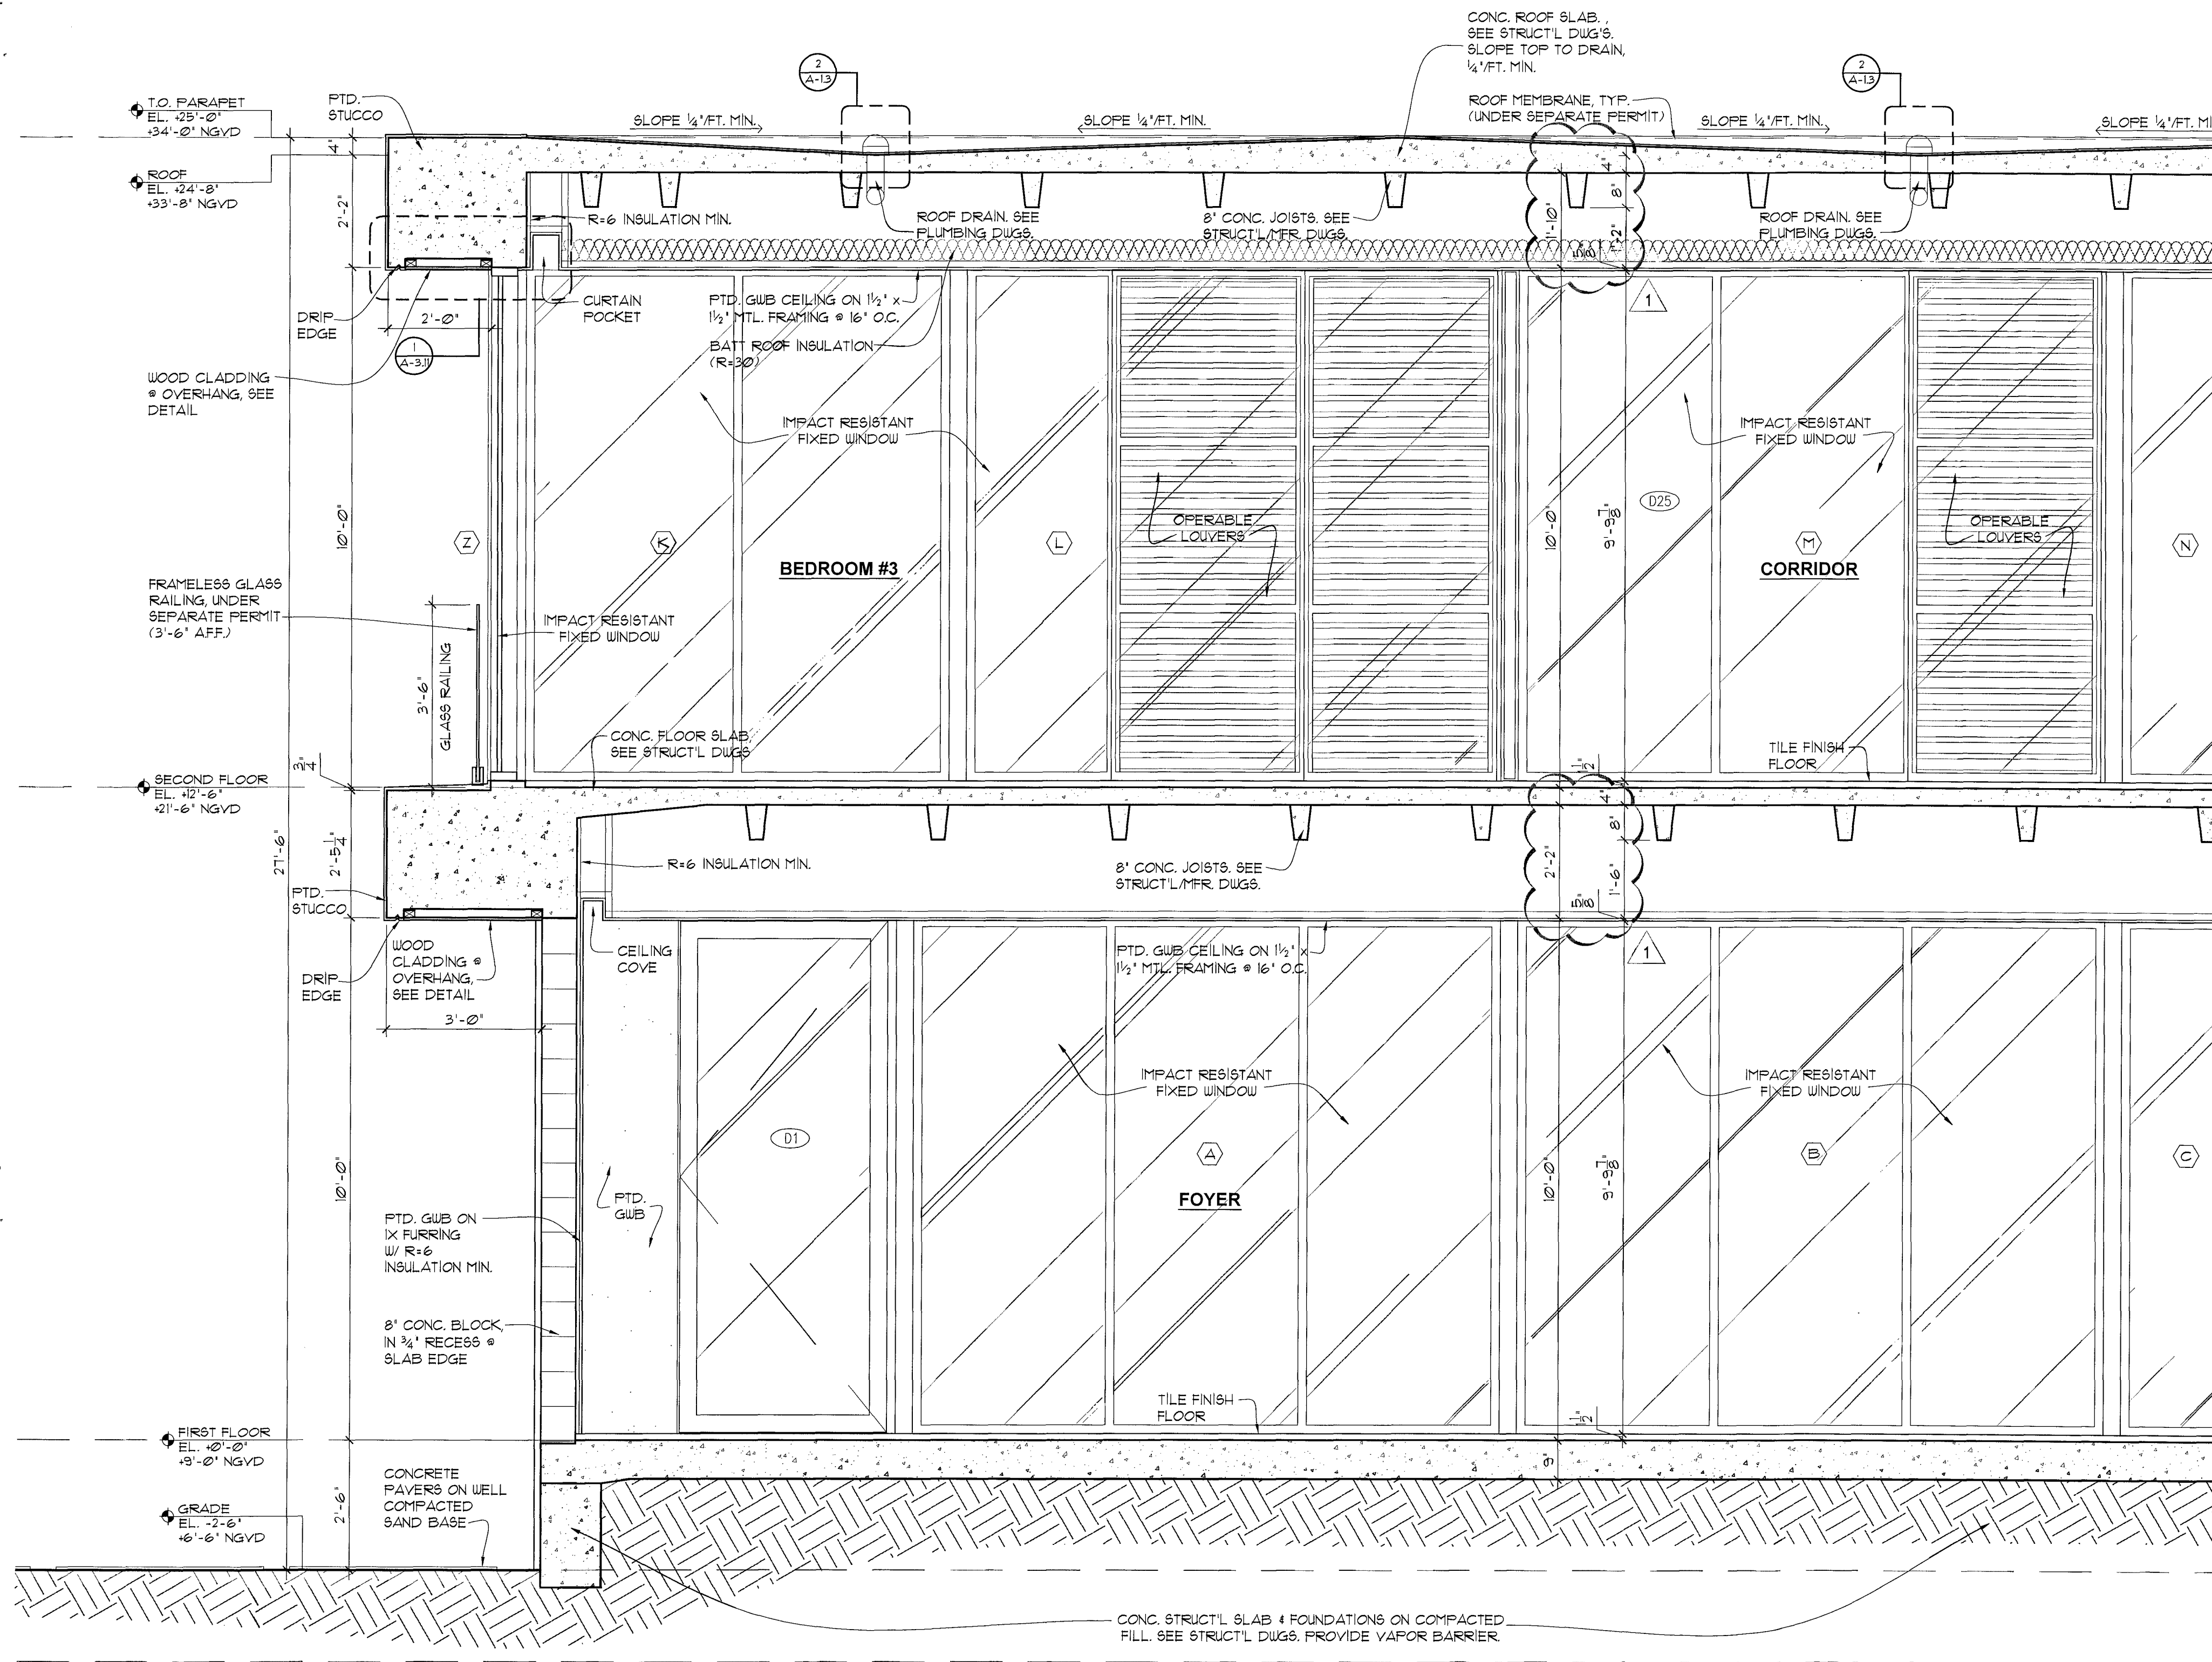

1 SECTION
A-3-B SCALE 1/2" = 1'-0"

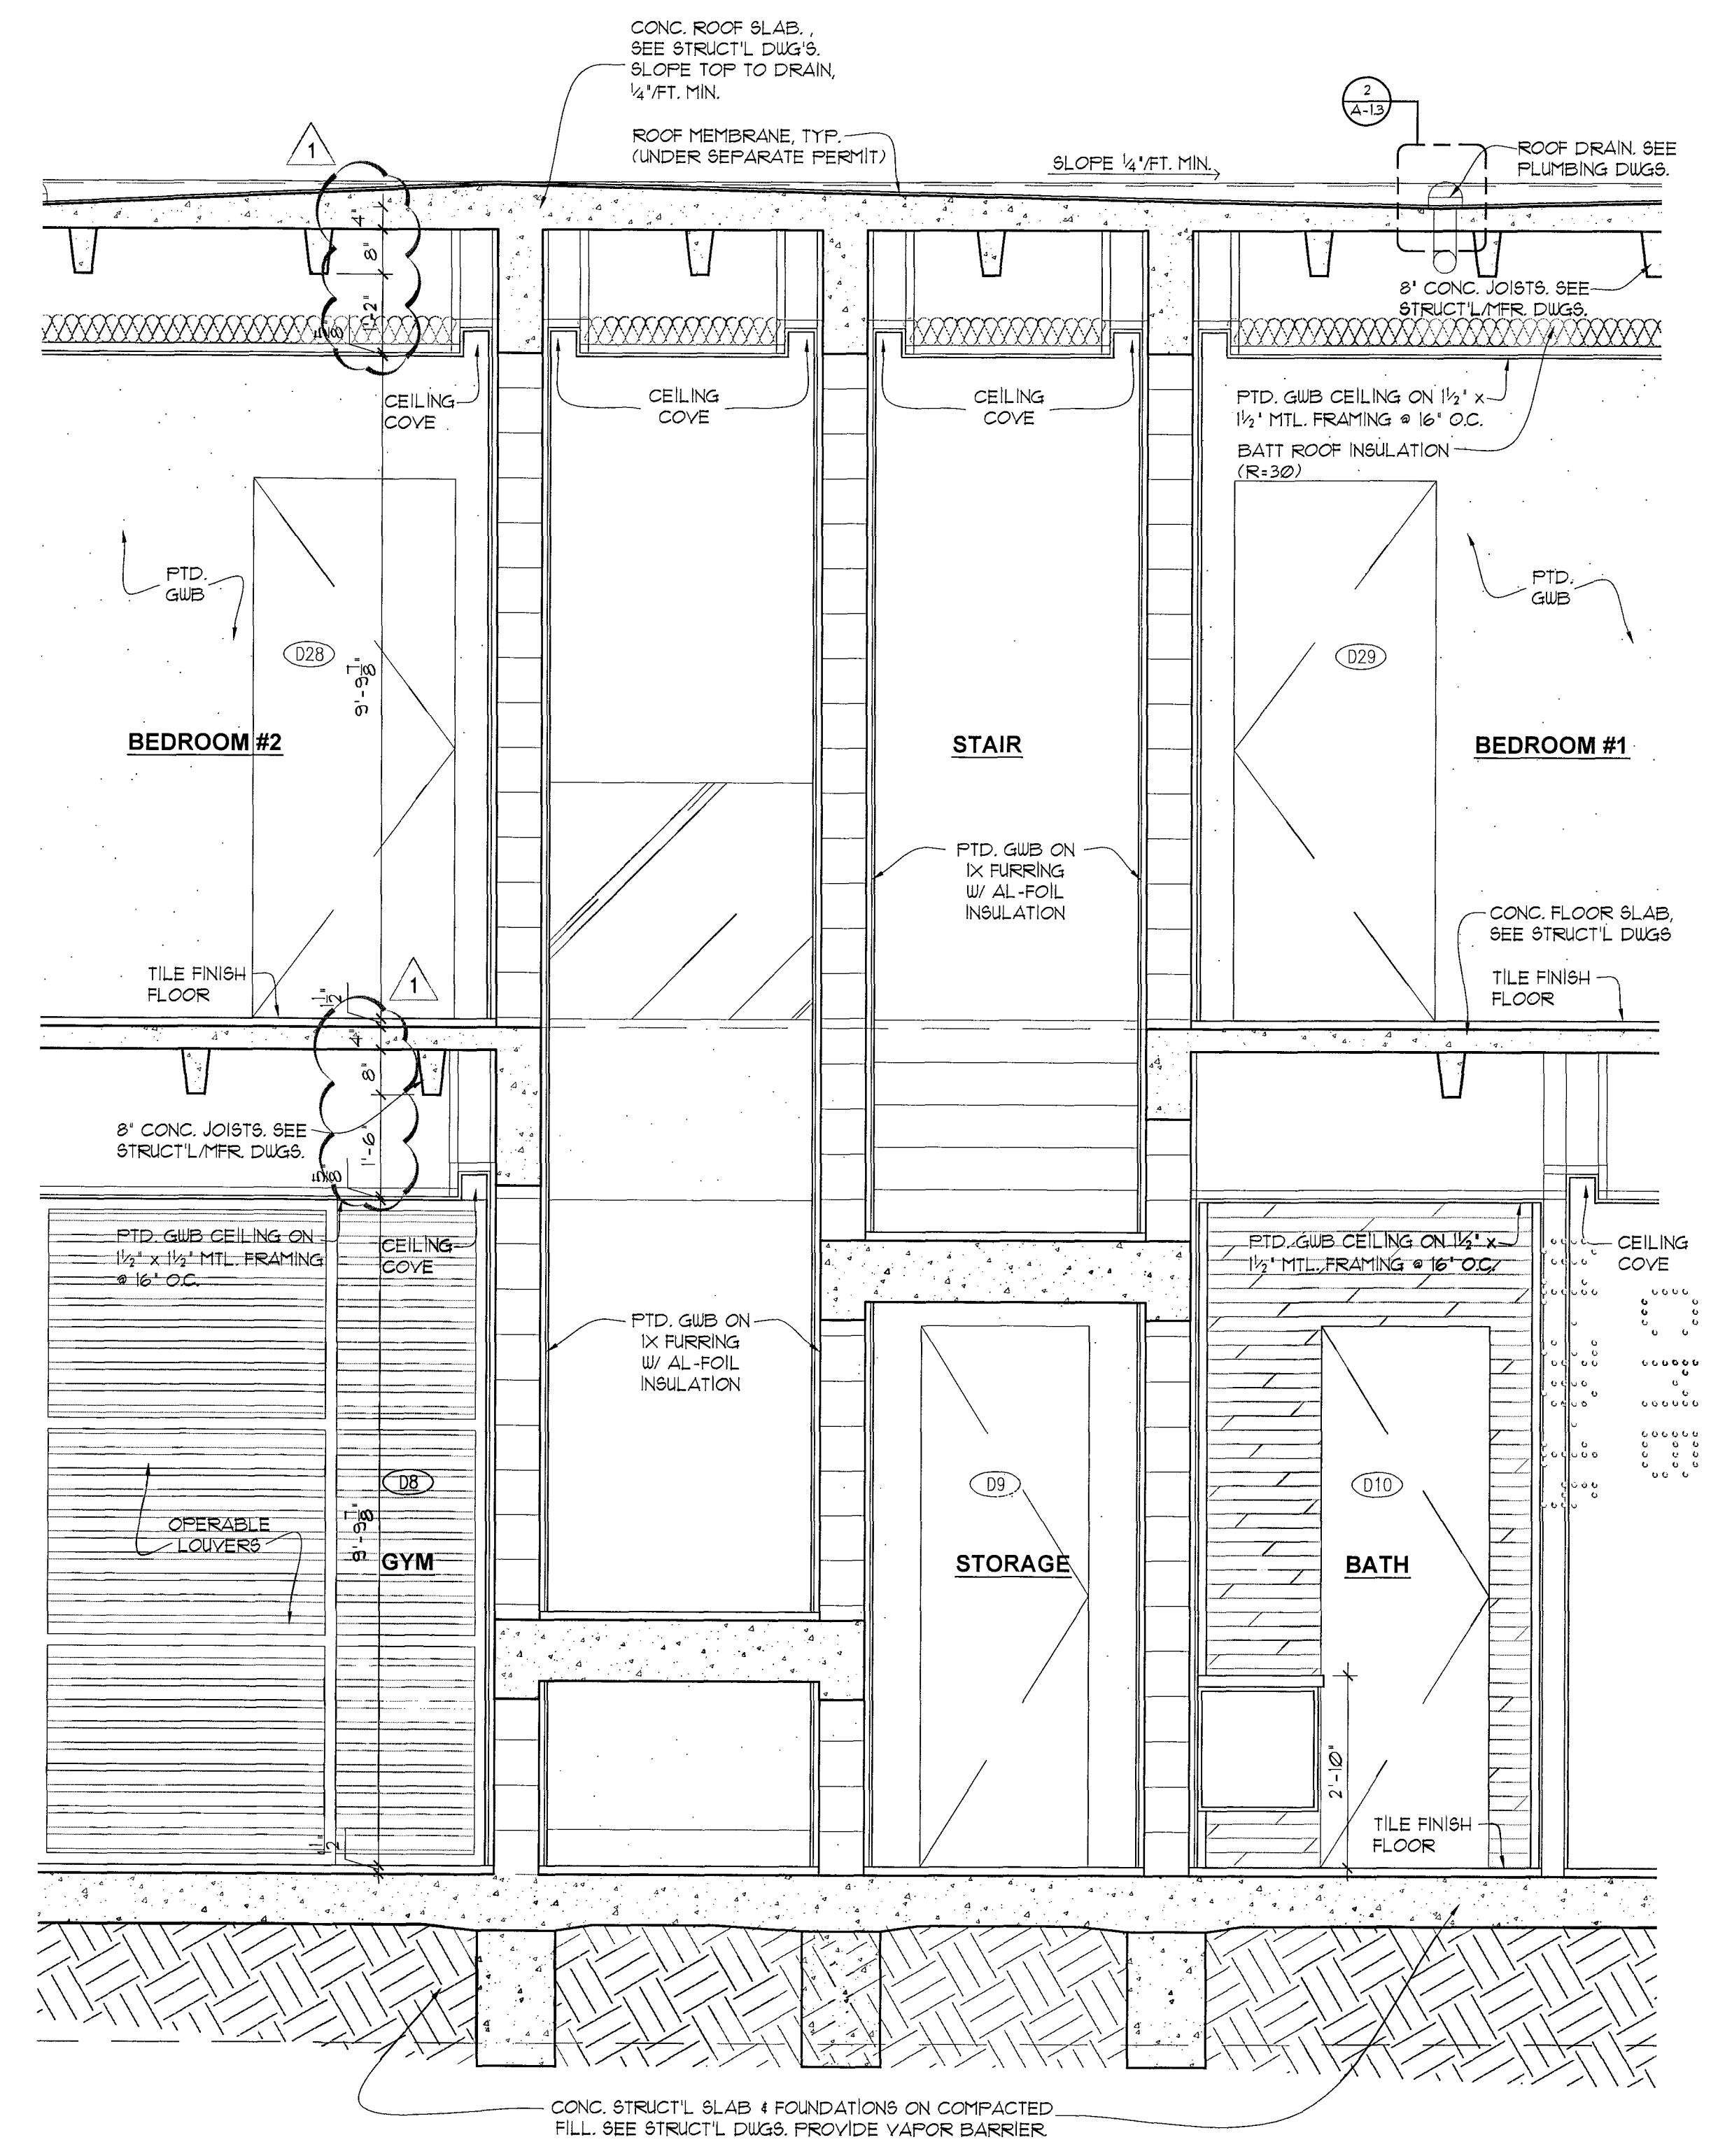

2 SECTION
A-3-B SCALE 1/2" = 1'-0"

choeff + levy p.a.
architecture interior design

8425 biscayne blvd, suite 201
miami, florida 33138

www.choefflevy.com
AR0009679 AR0094779

Phone: 305.434.8338
Fax: 305.892.5292

DILIDO RESIDENCE

808 WEST DILIDO DR. MIAMI BEACH, FL 33139


comm no.
1241

date:
09-30-13


revised:
01-06-2014
OWNER/B.D. REV.

sheet no.
A-3.8


[Signature]
JAN 20 2014

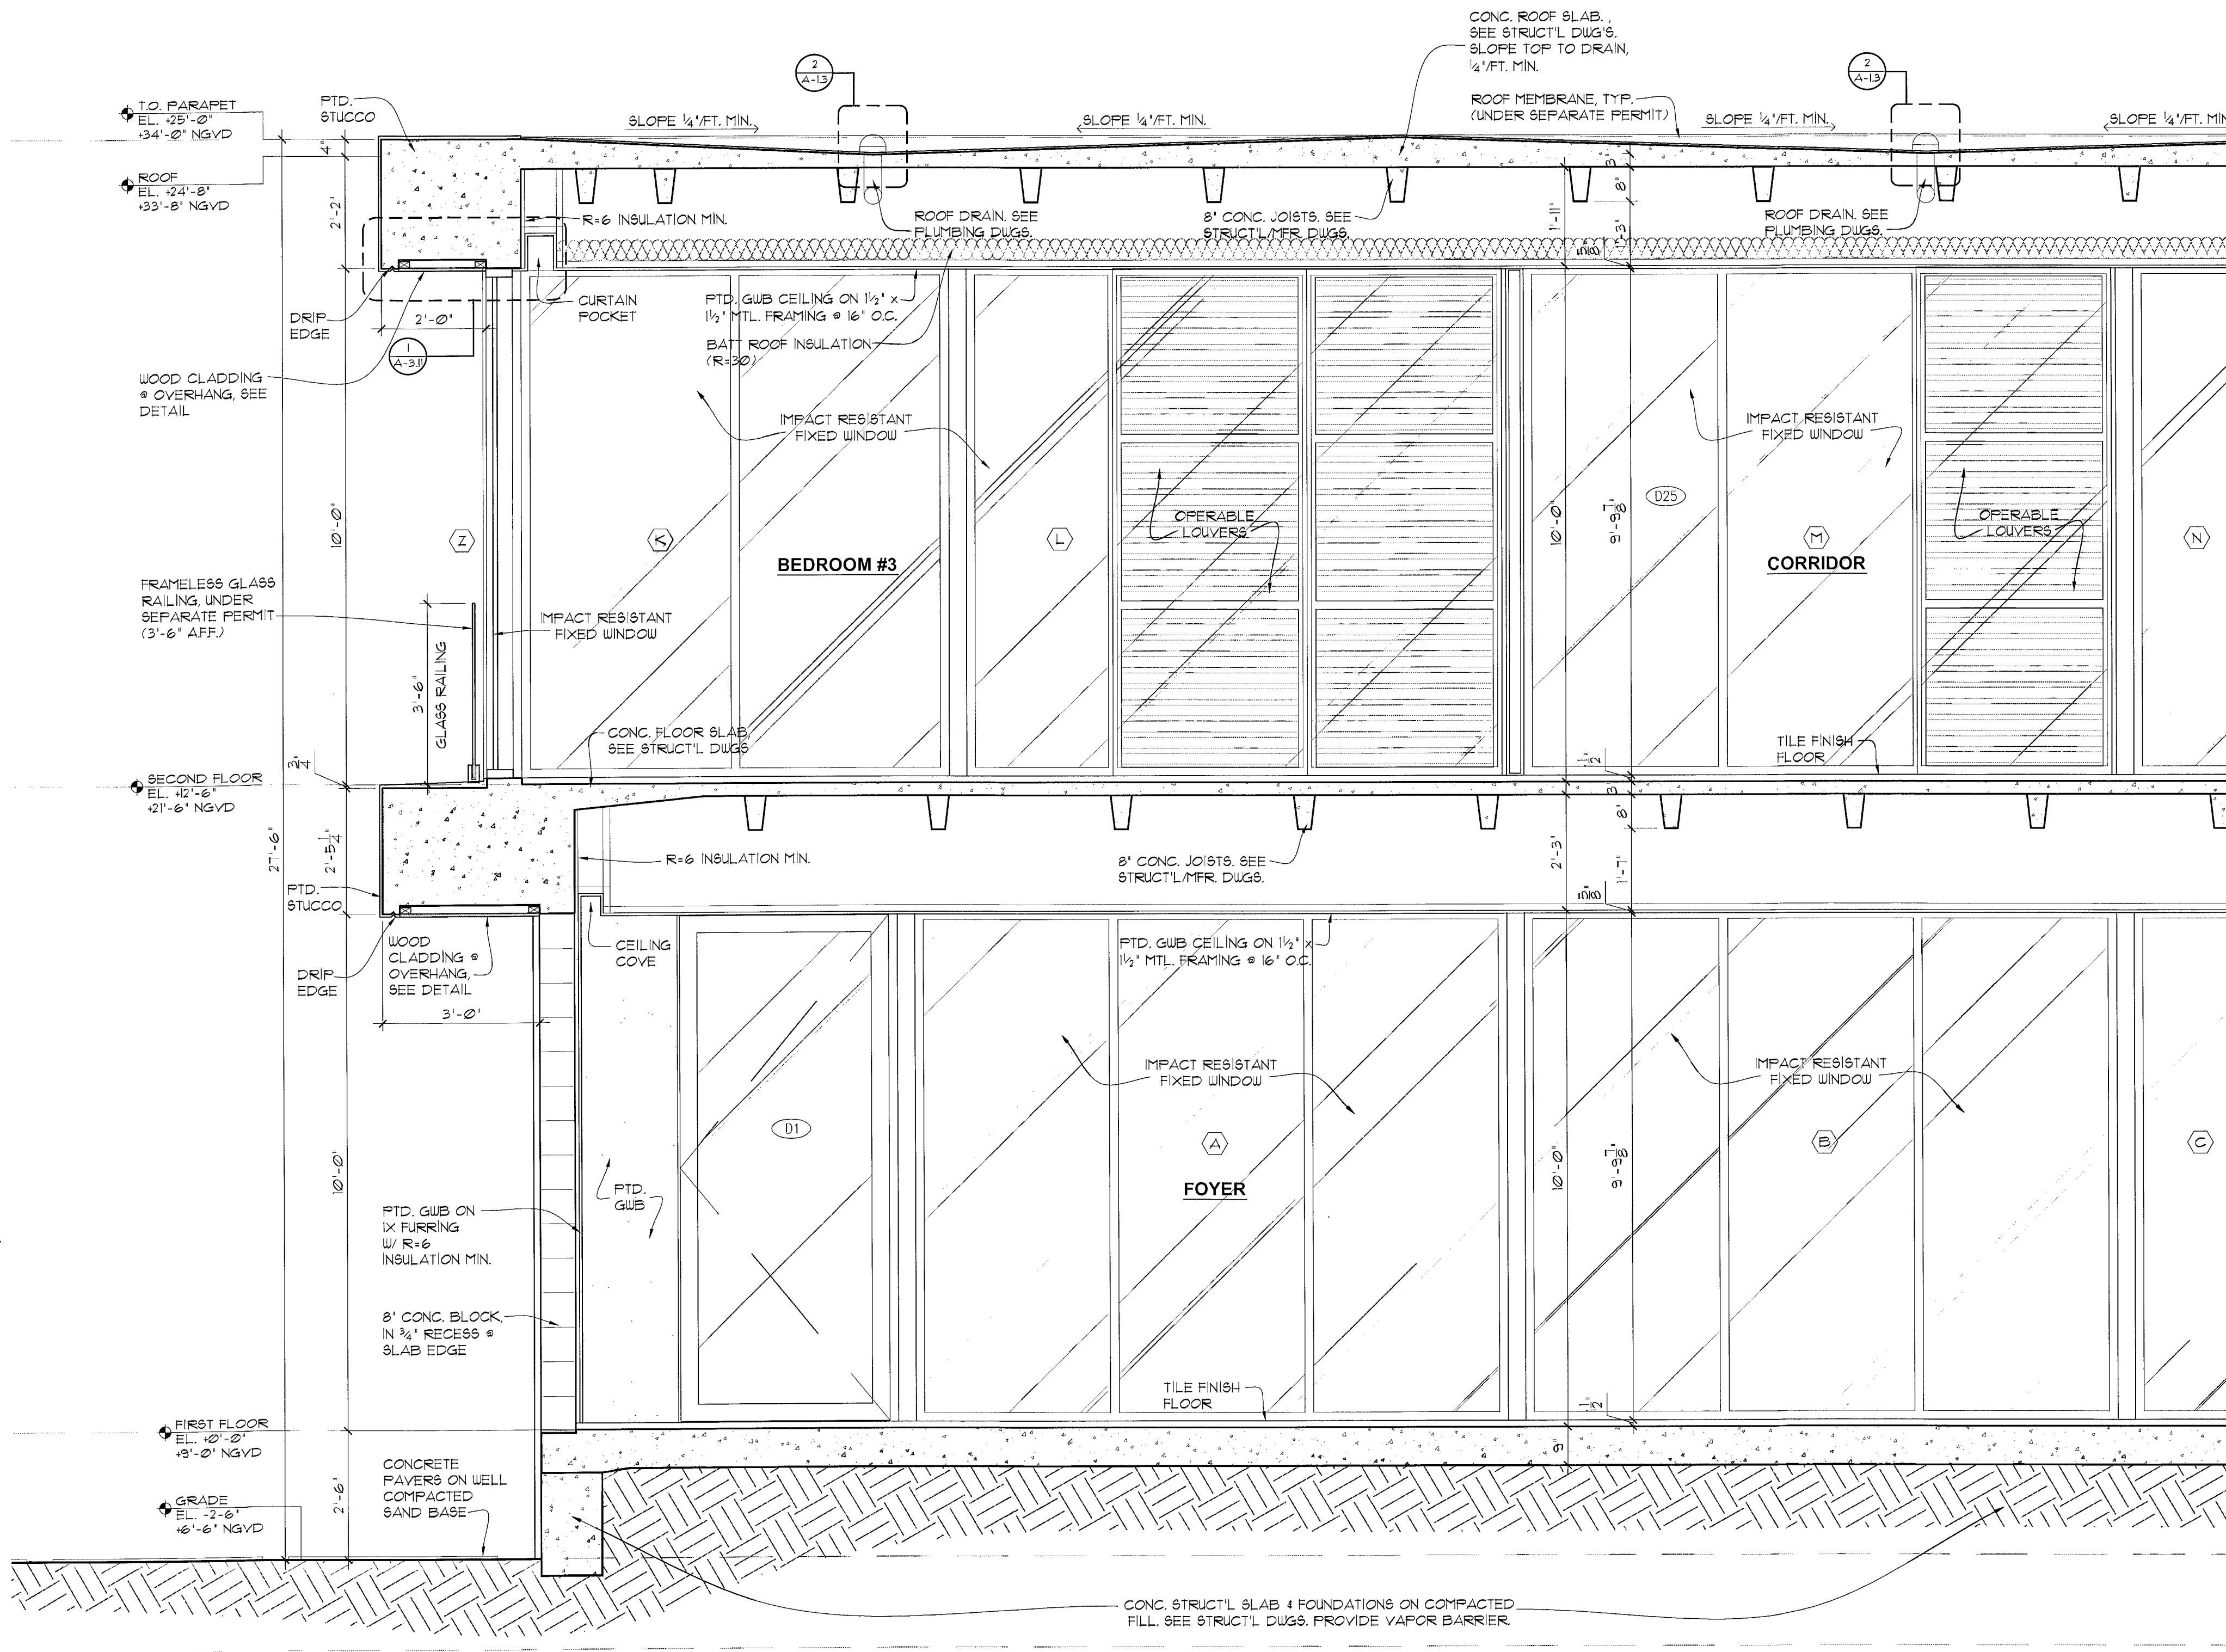


1 SECTION
A-3B SCALE 1/2" = 1'-0"

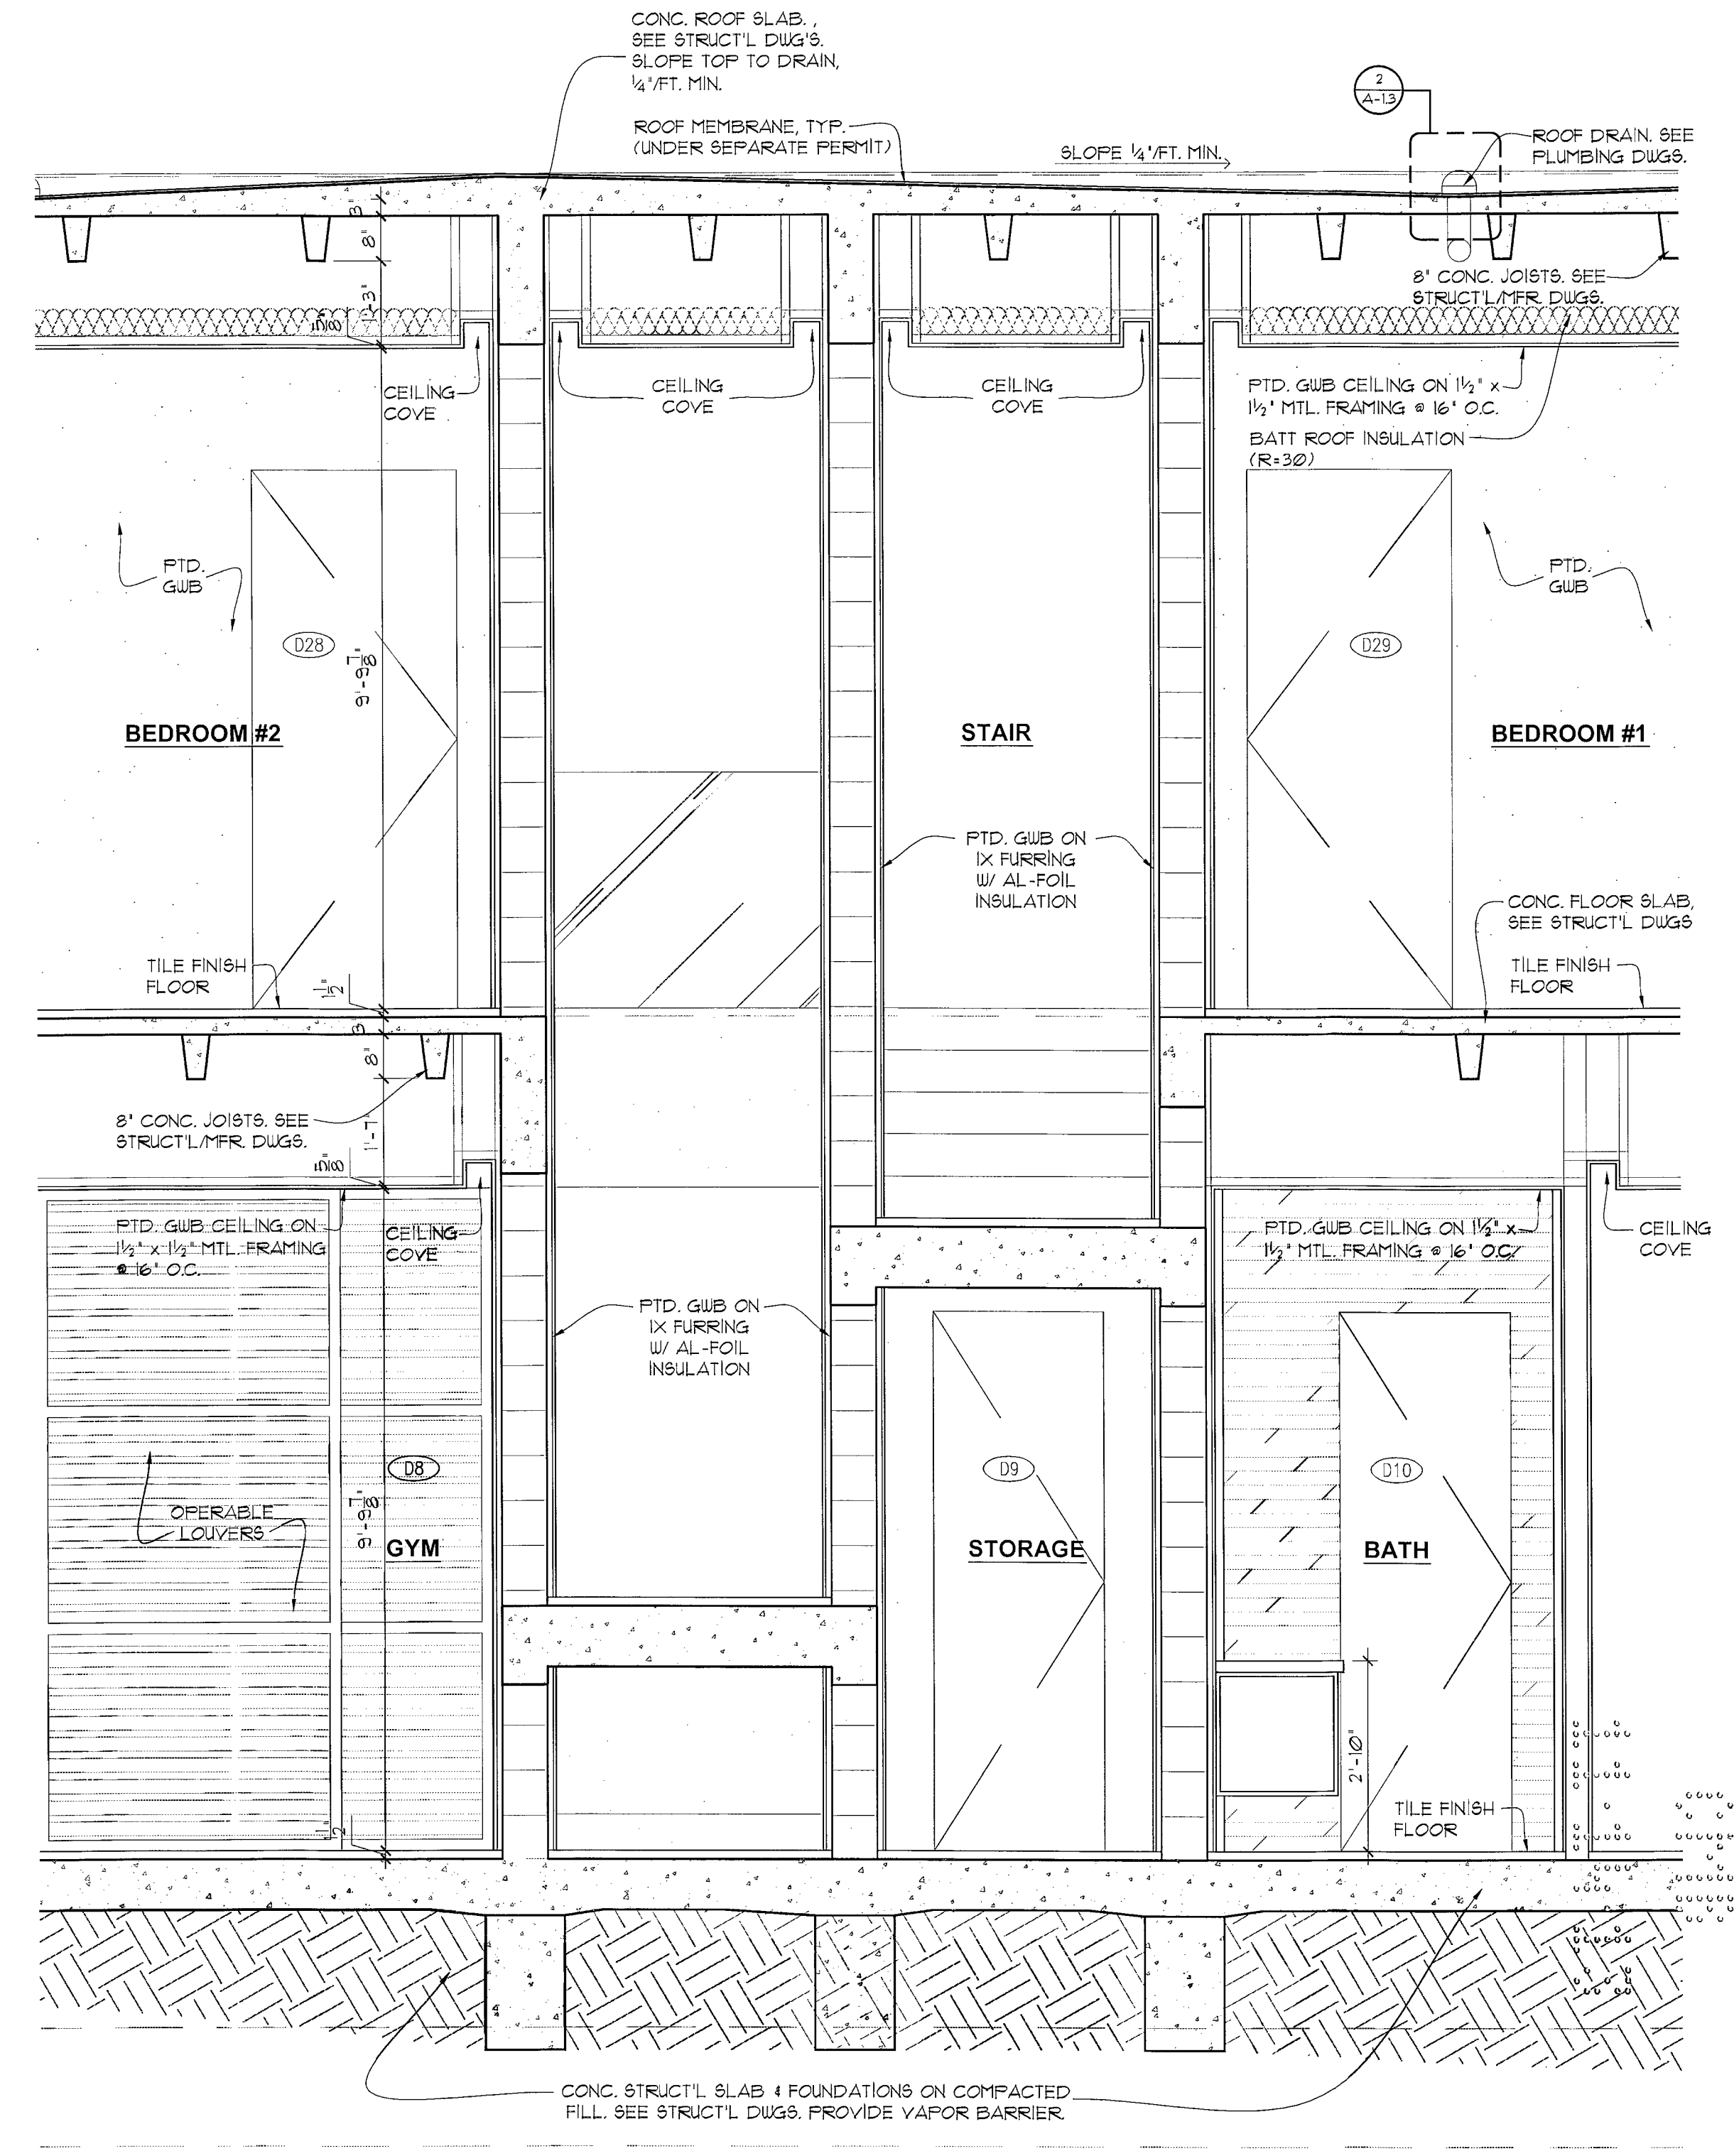

2 SECTION
A-3B SCALE 1/2" = 1'-0"

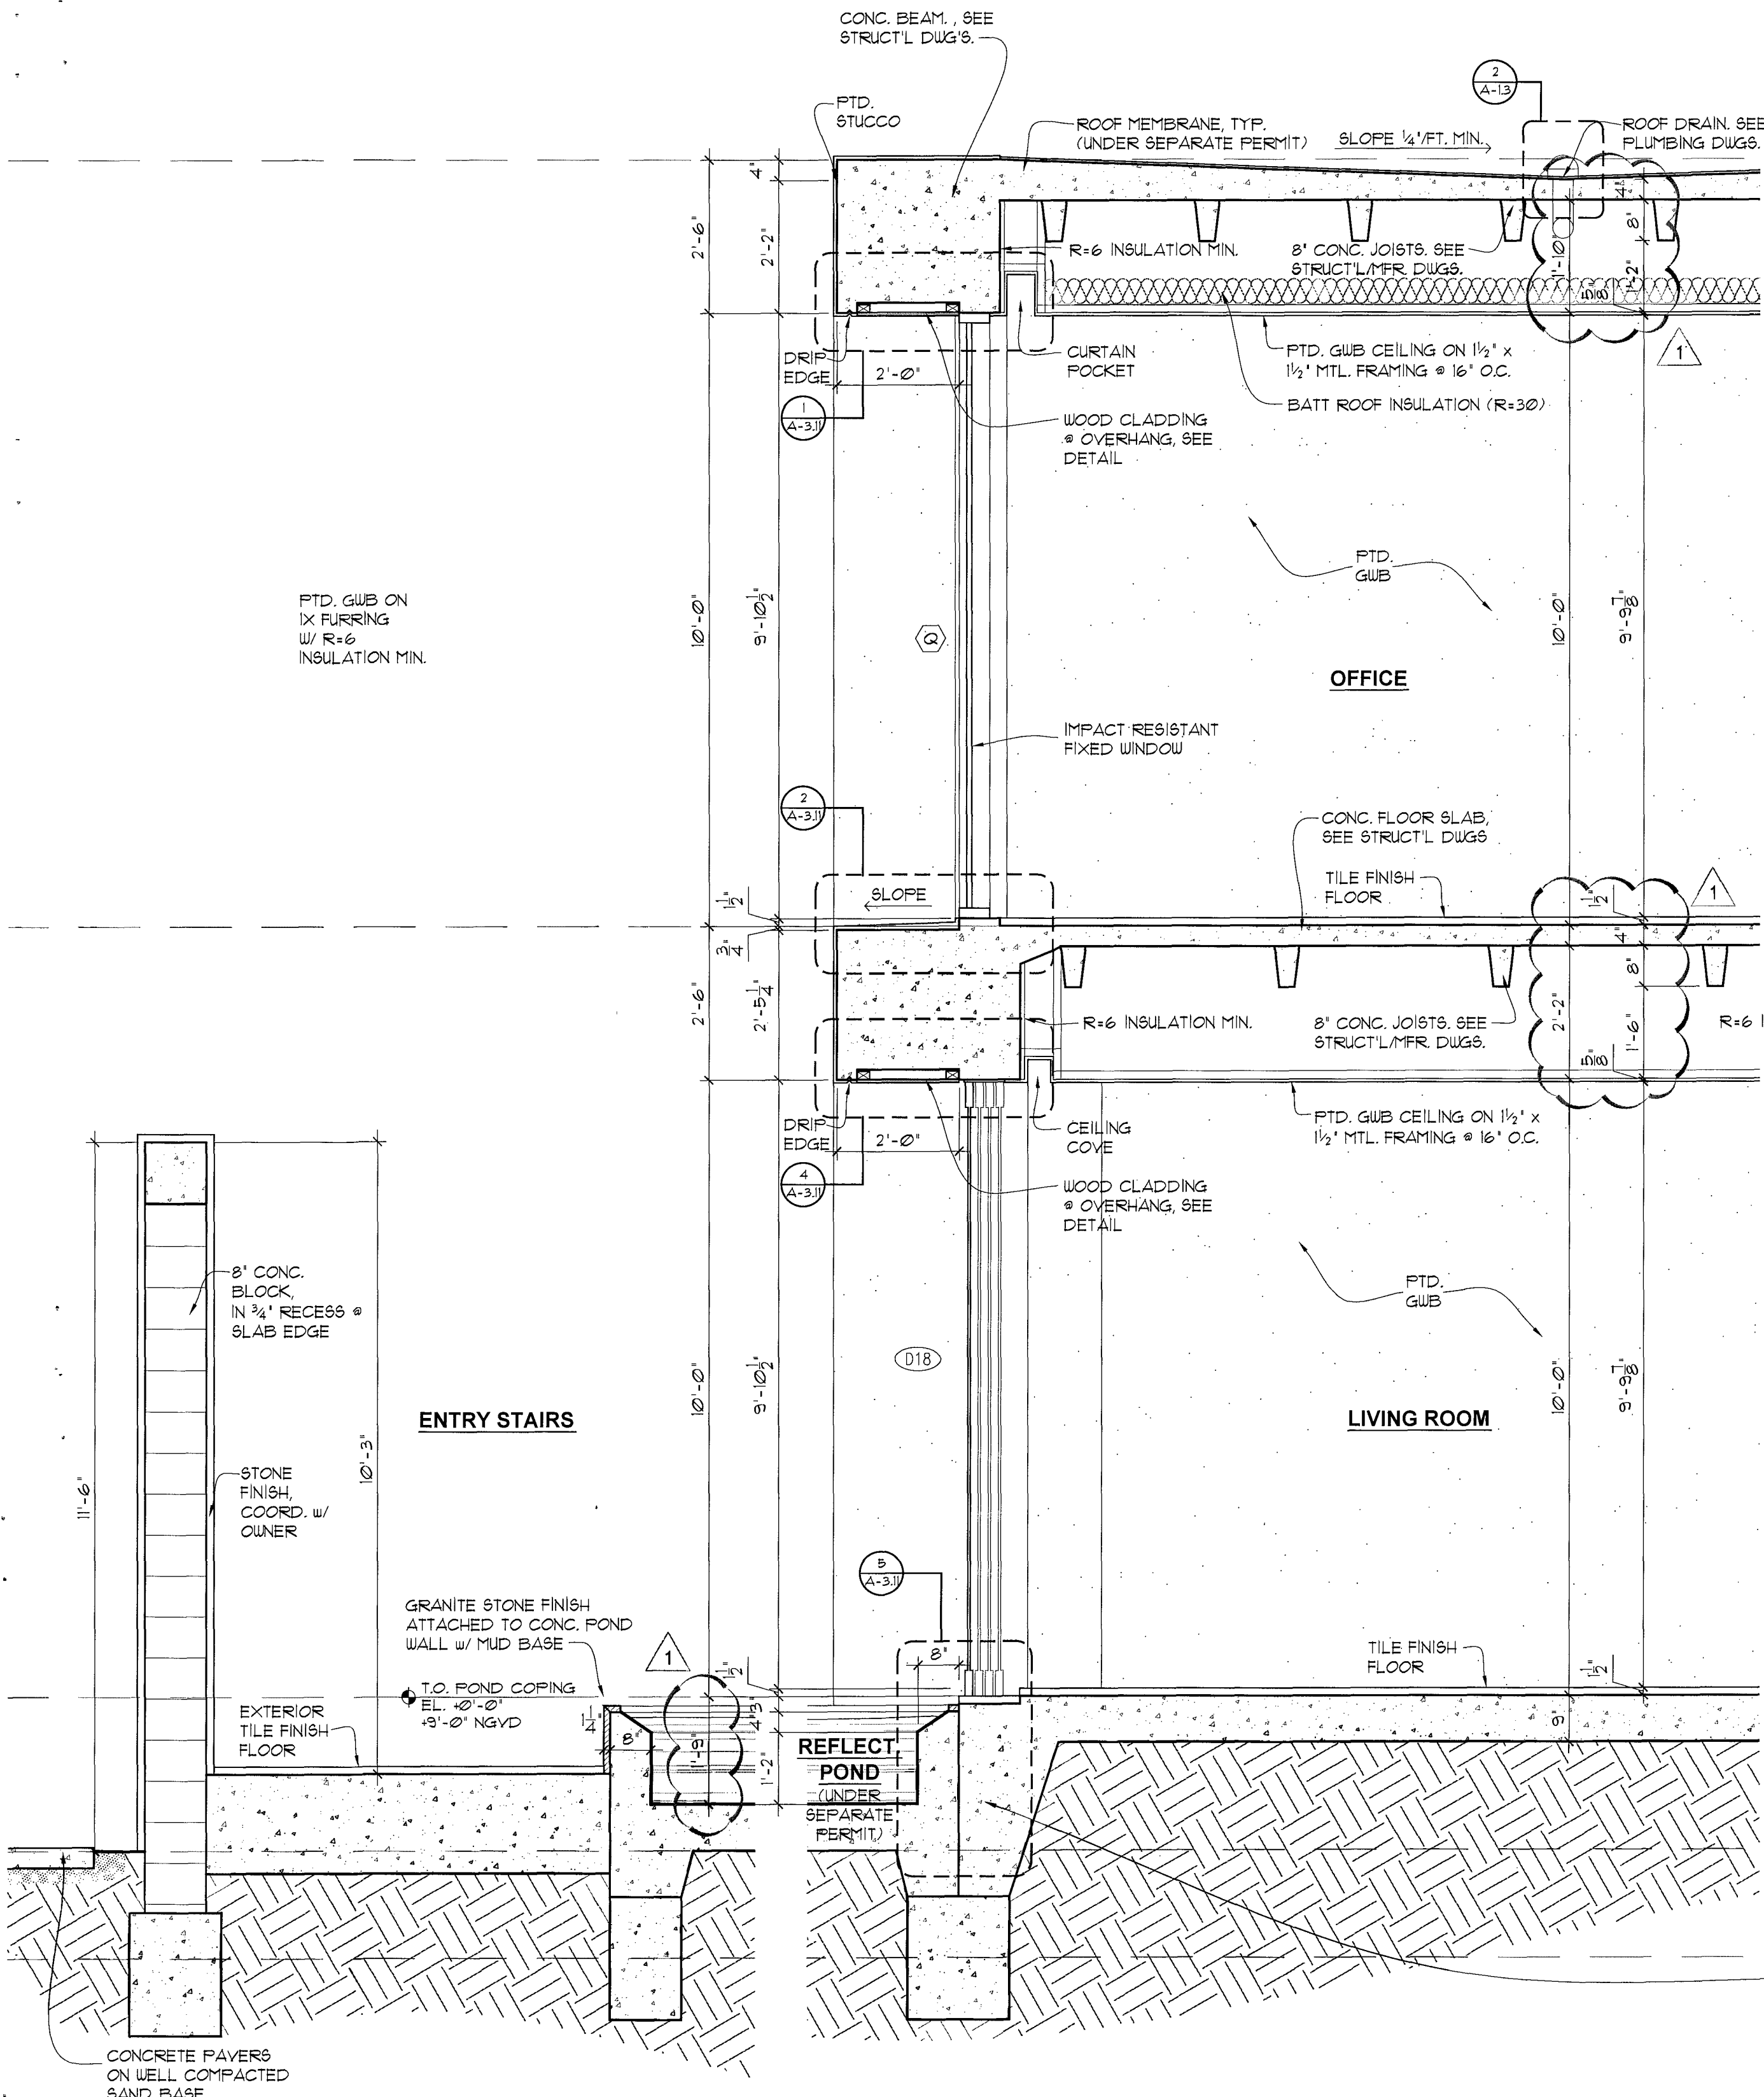

1 SECTION
A-3.9 SCALE 1/2" = 1'-0"

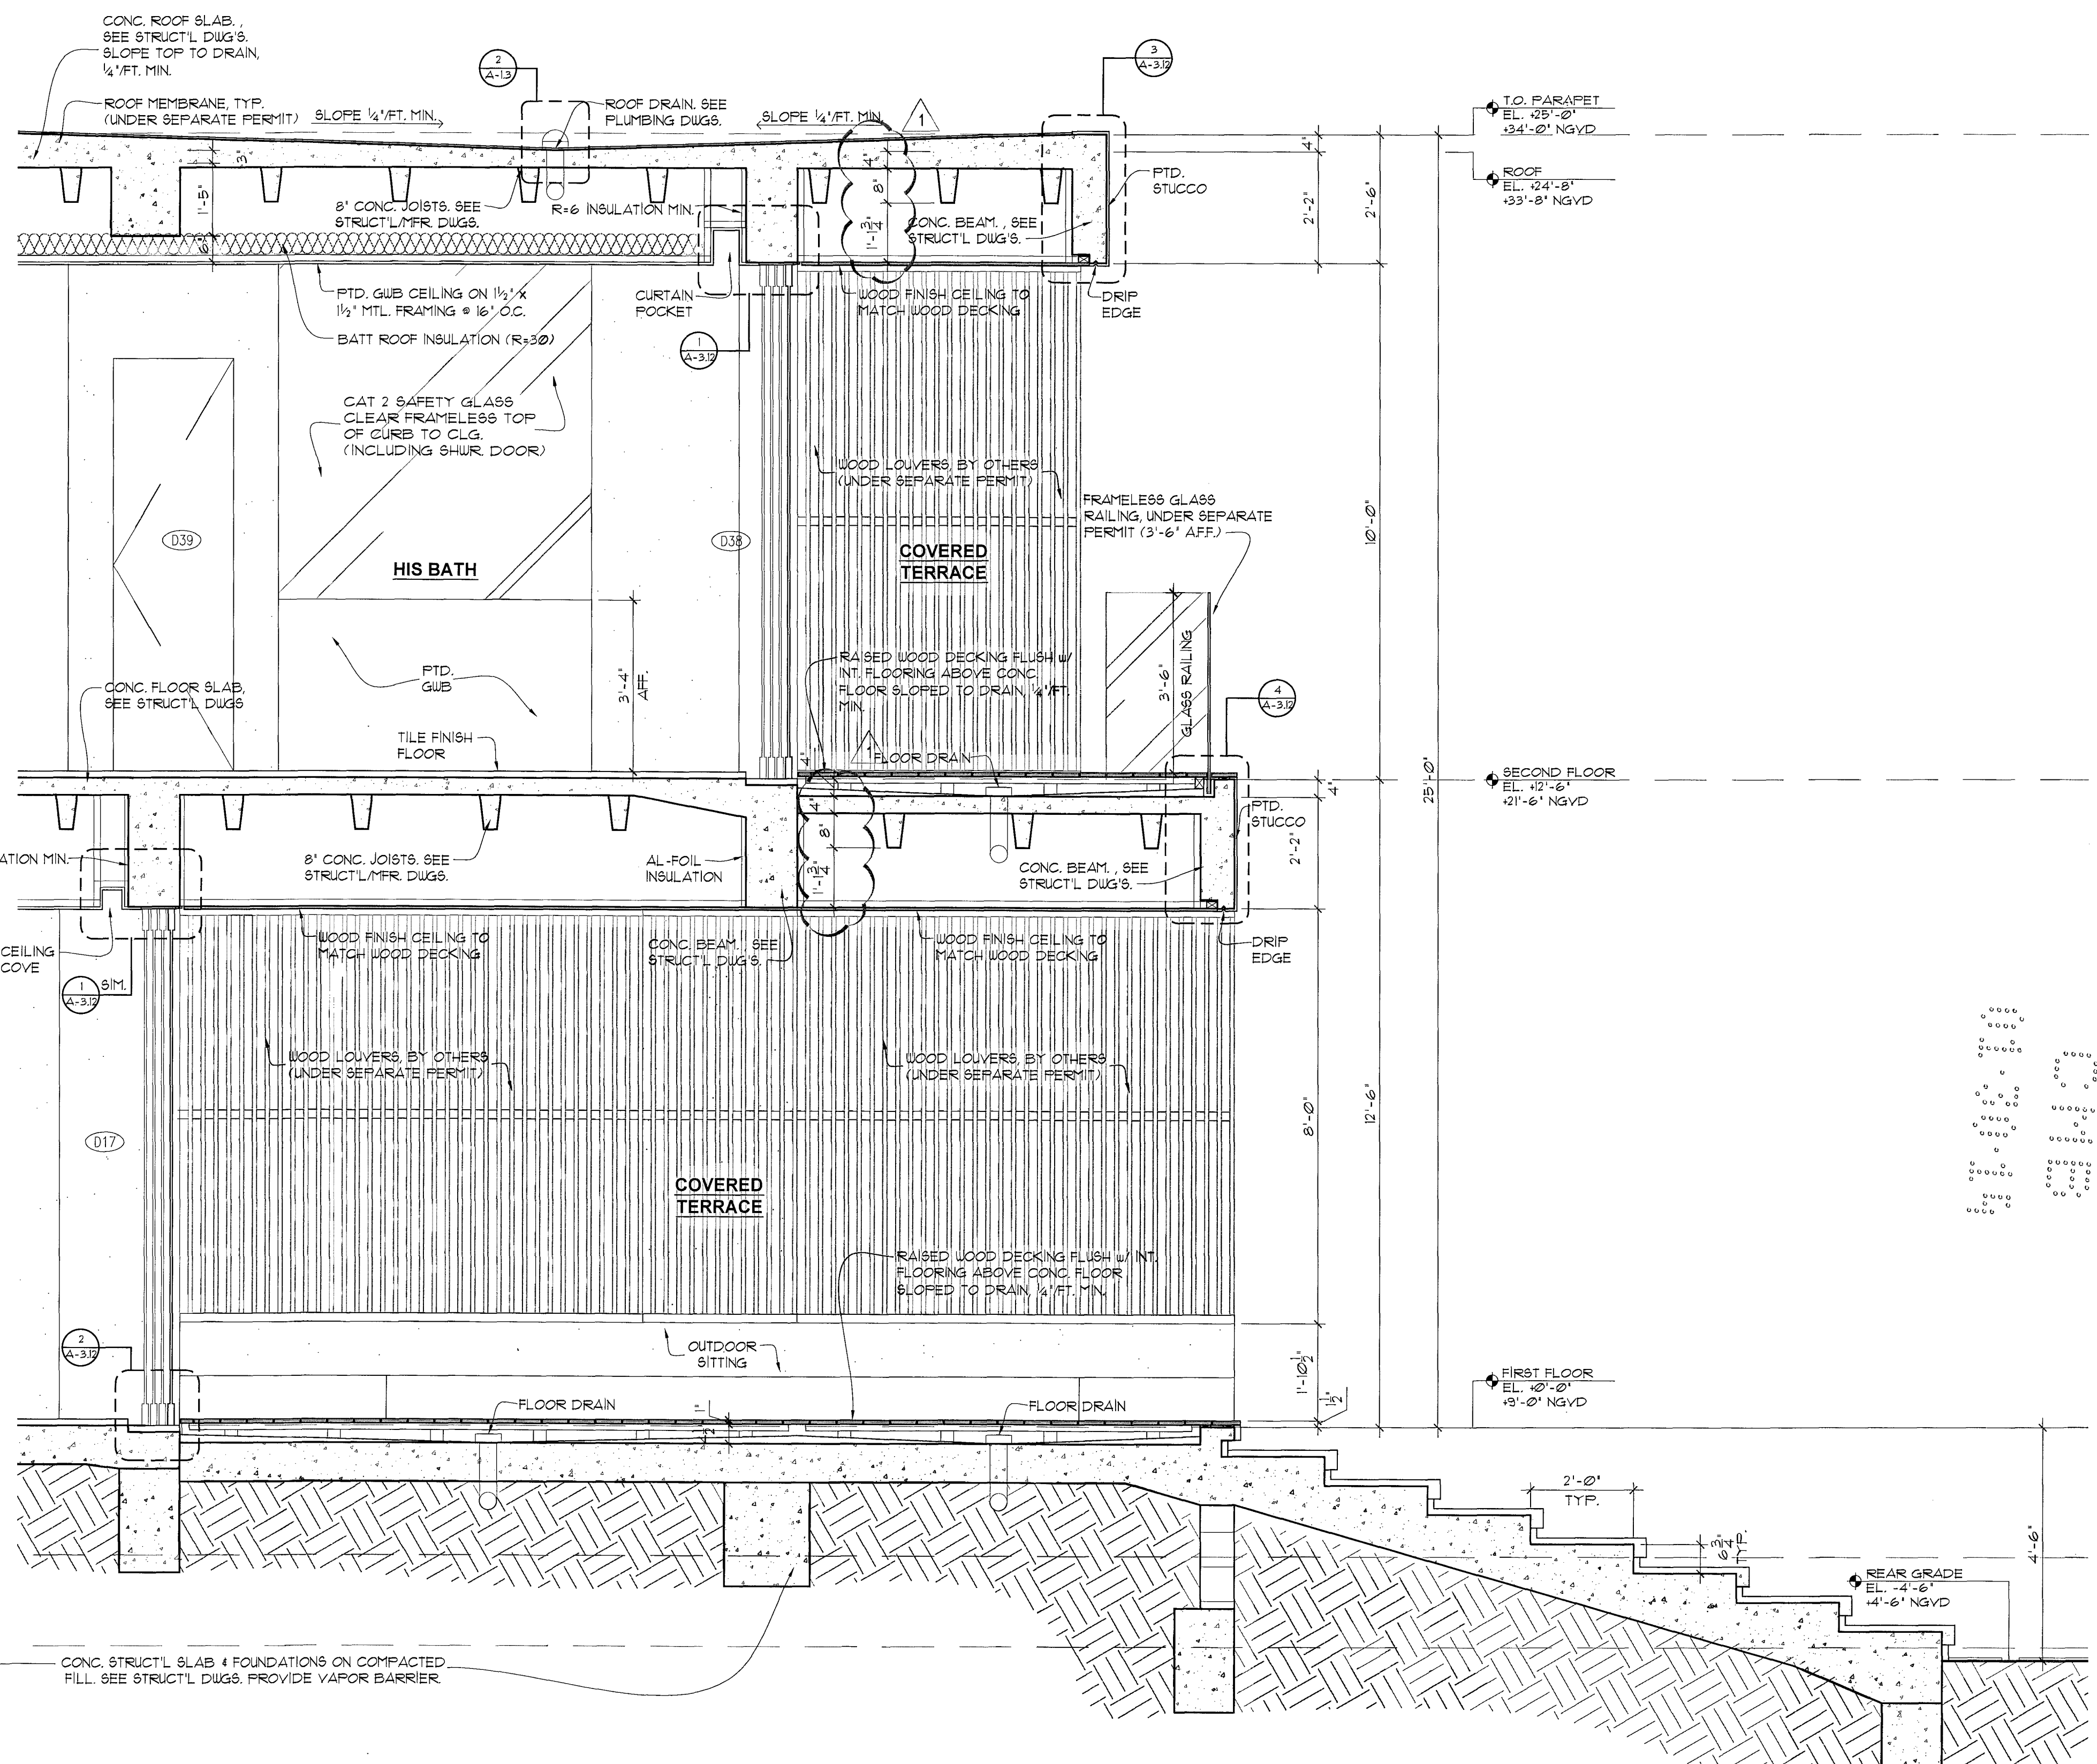

2 SECTION
A-3.9 SCALE 1/2" = 1'-0"

choeff + levy p.a.
architecture interior design

8425 biscayne blvd, suite 201
miami, florida 33138

www.choefflevy.com
AR0009679 AR0094779

Phone: 305.434.8338
Fax: 305.892.5292

DILIDO RESIDENCE

808 WEST DILIDO DR. MIAMI BEACH, FL 33139


comm no.
1241

date:
09-30-13


revised:
01-06-2014
OWNER/B.D. REV.

sheet no.
A-3.9

[Signature]
JAN 20 2014




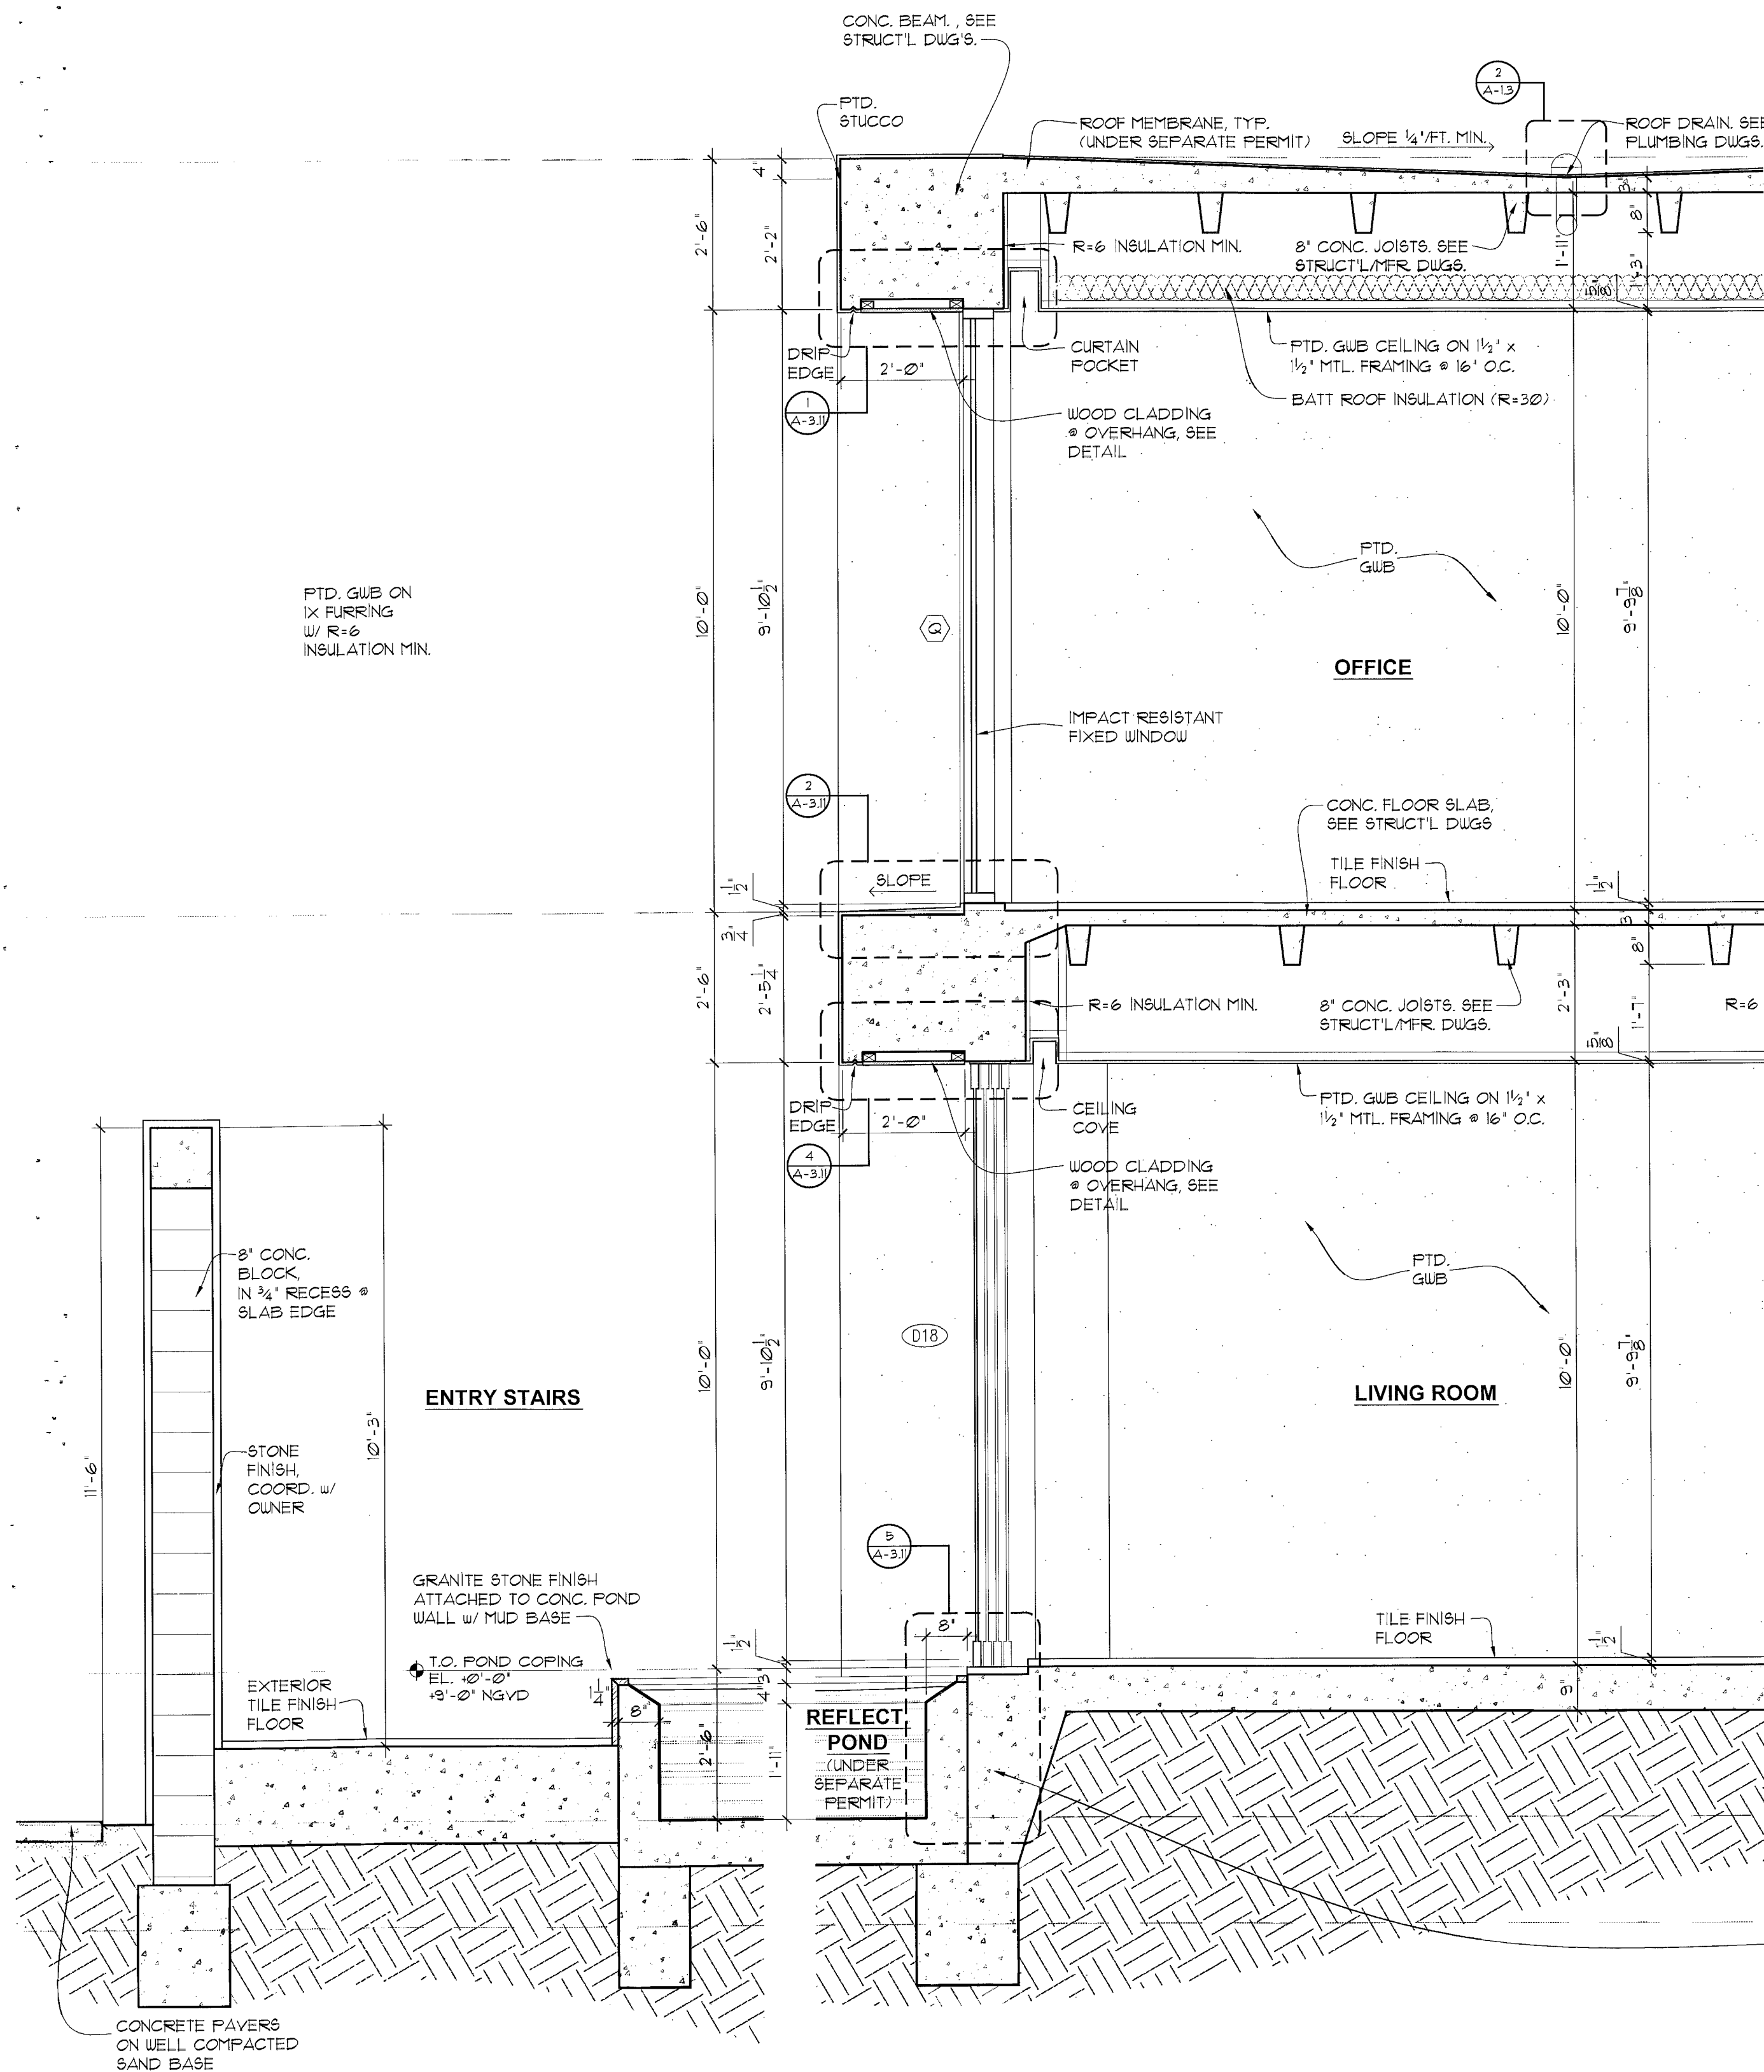


1 SECTION
A-3.8 SCALE 1/2" = 1'-0"

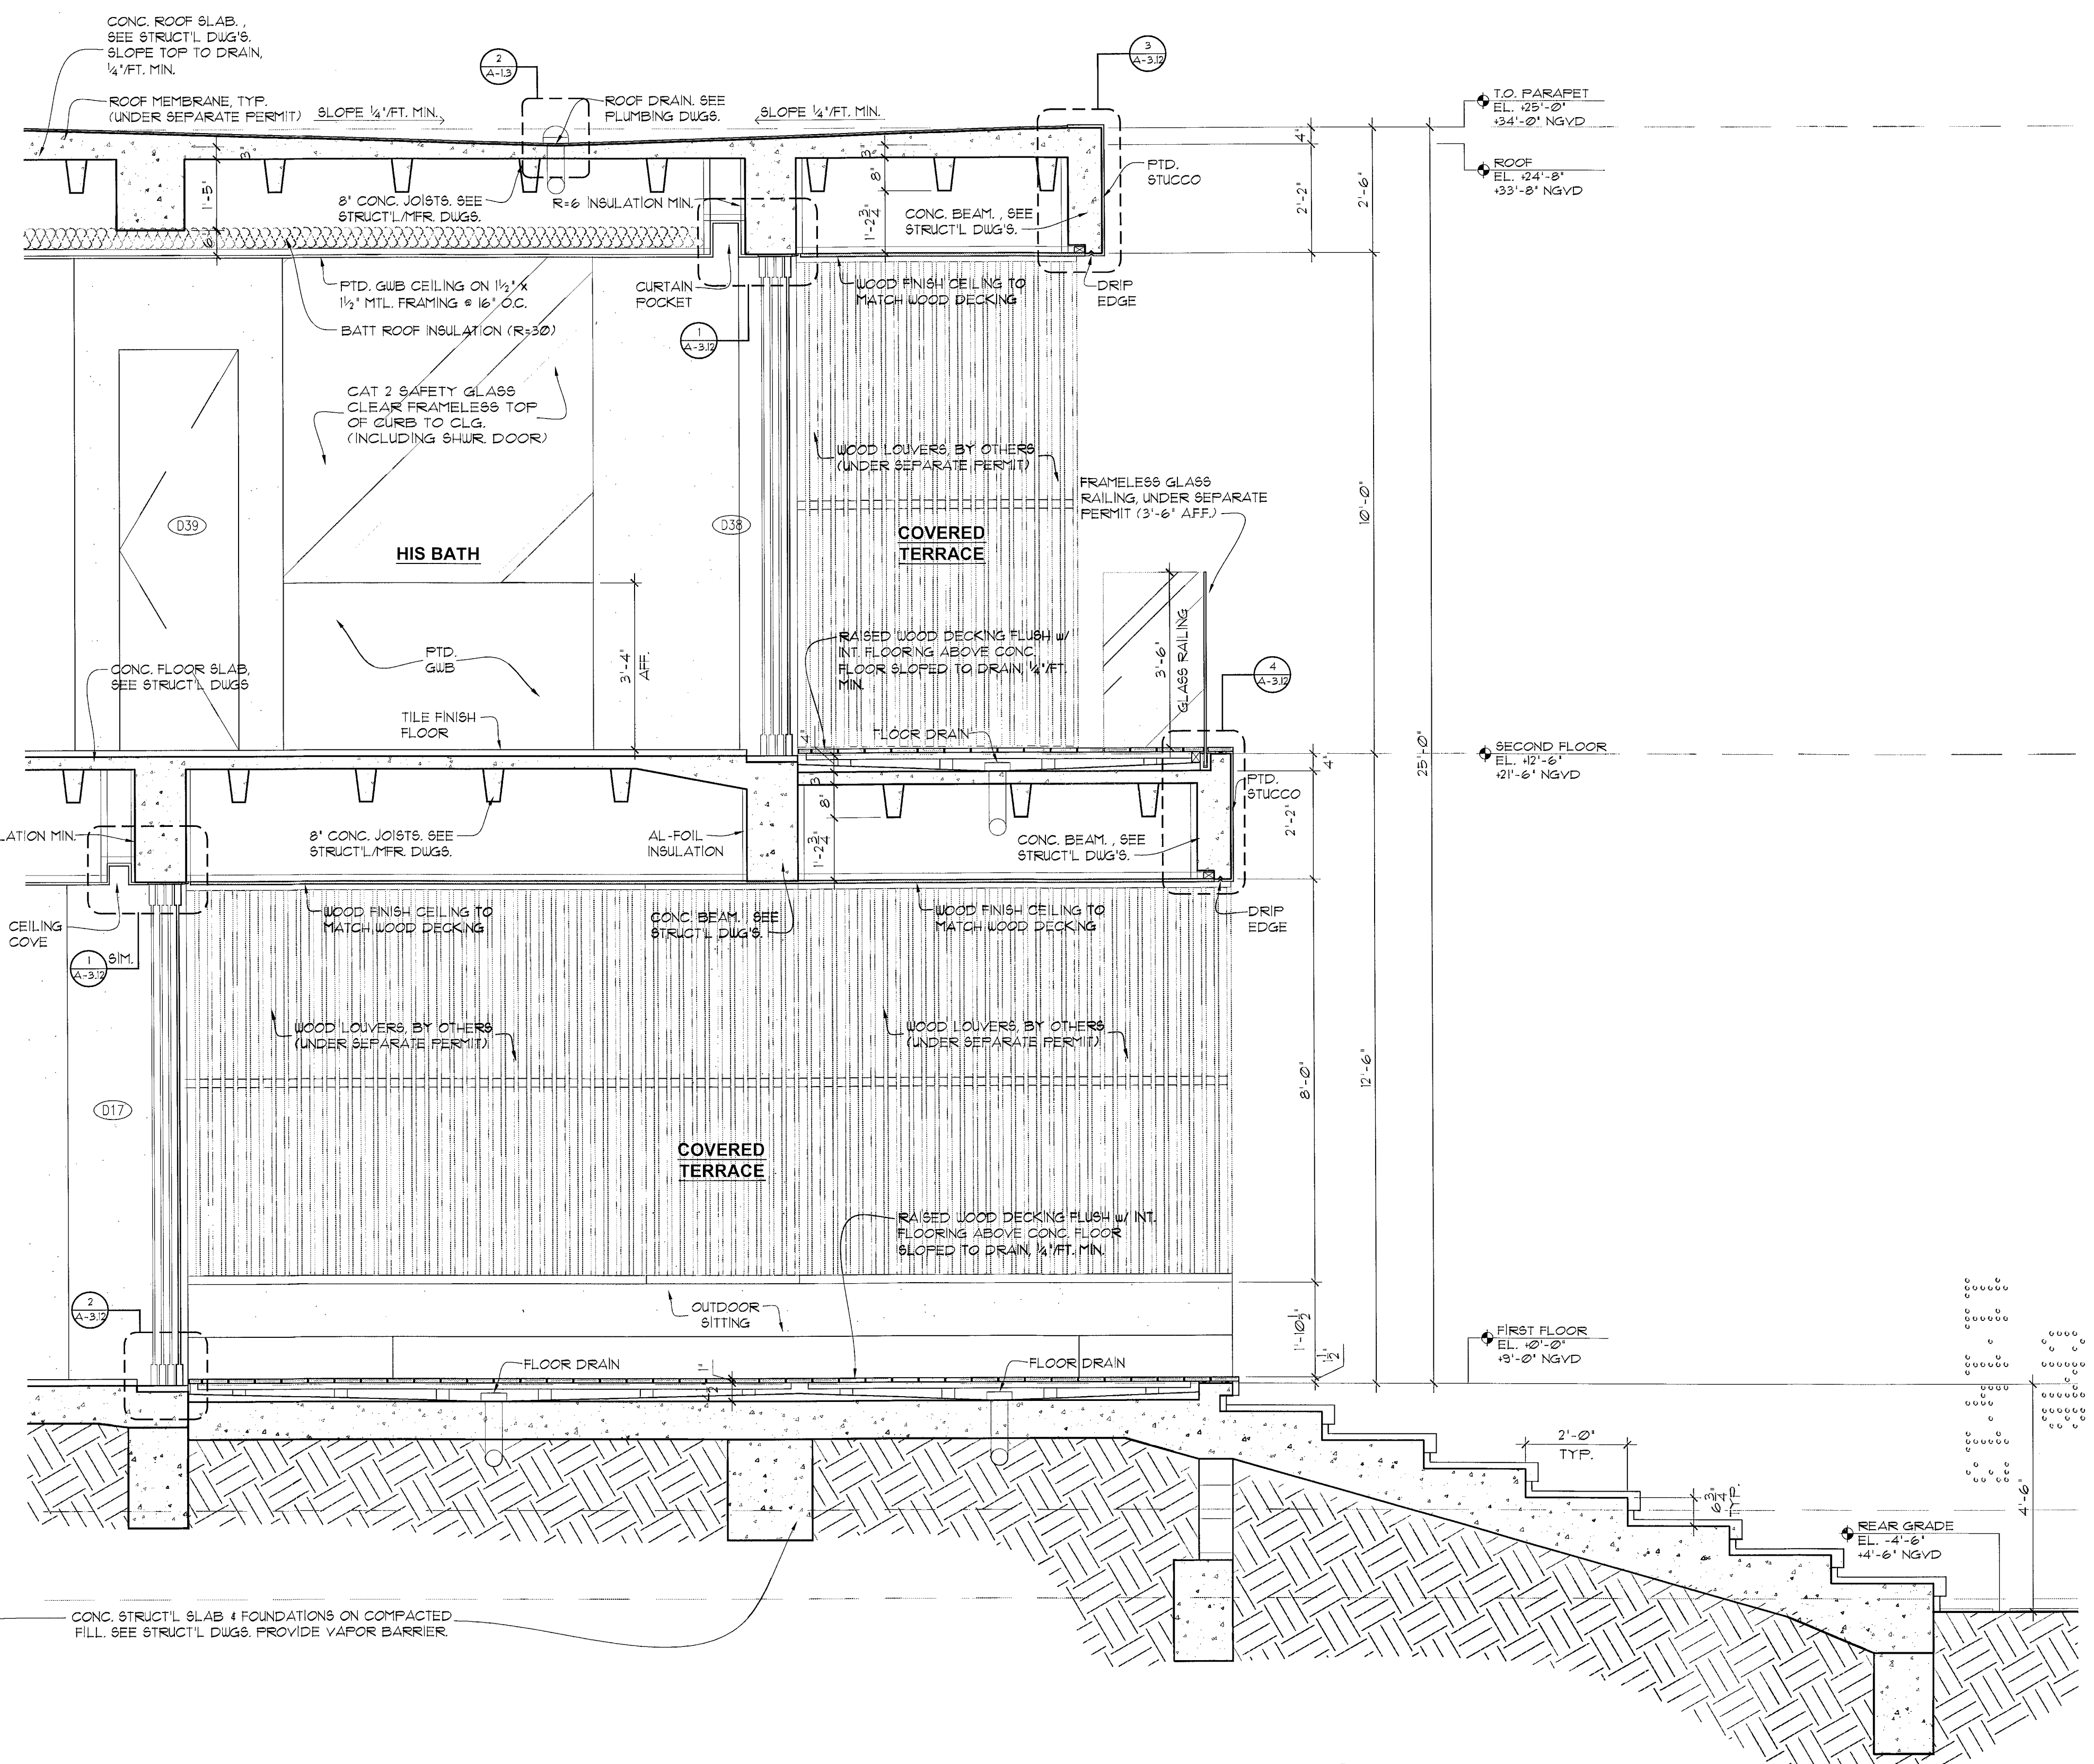

2 SECTION
A-3.9 SCALE 1/2" = 1'-0"

[Signature]
NOV 06 2013

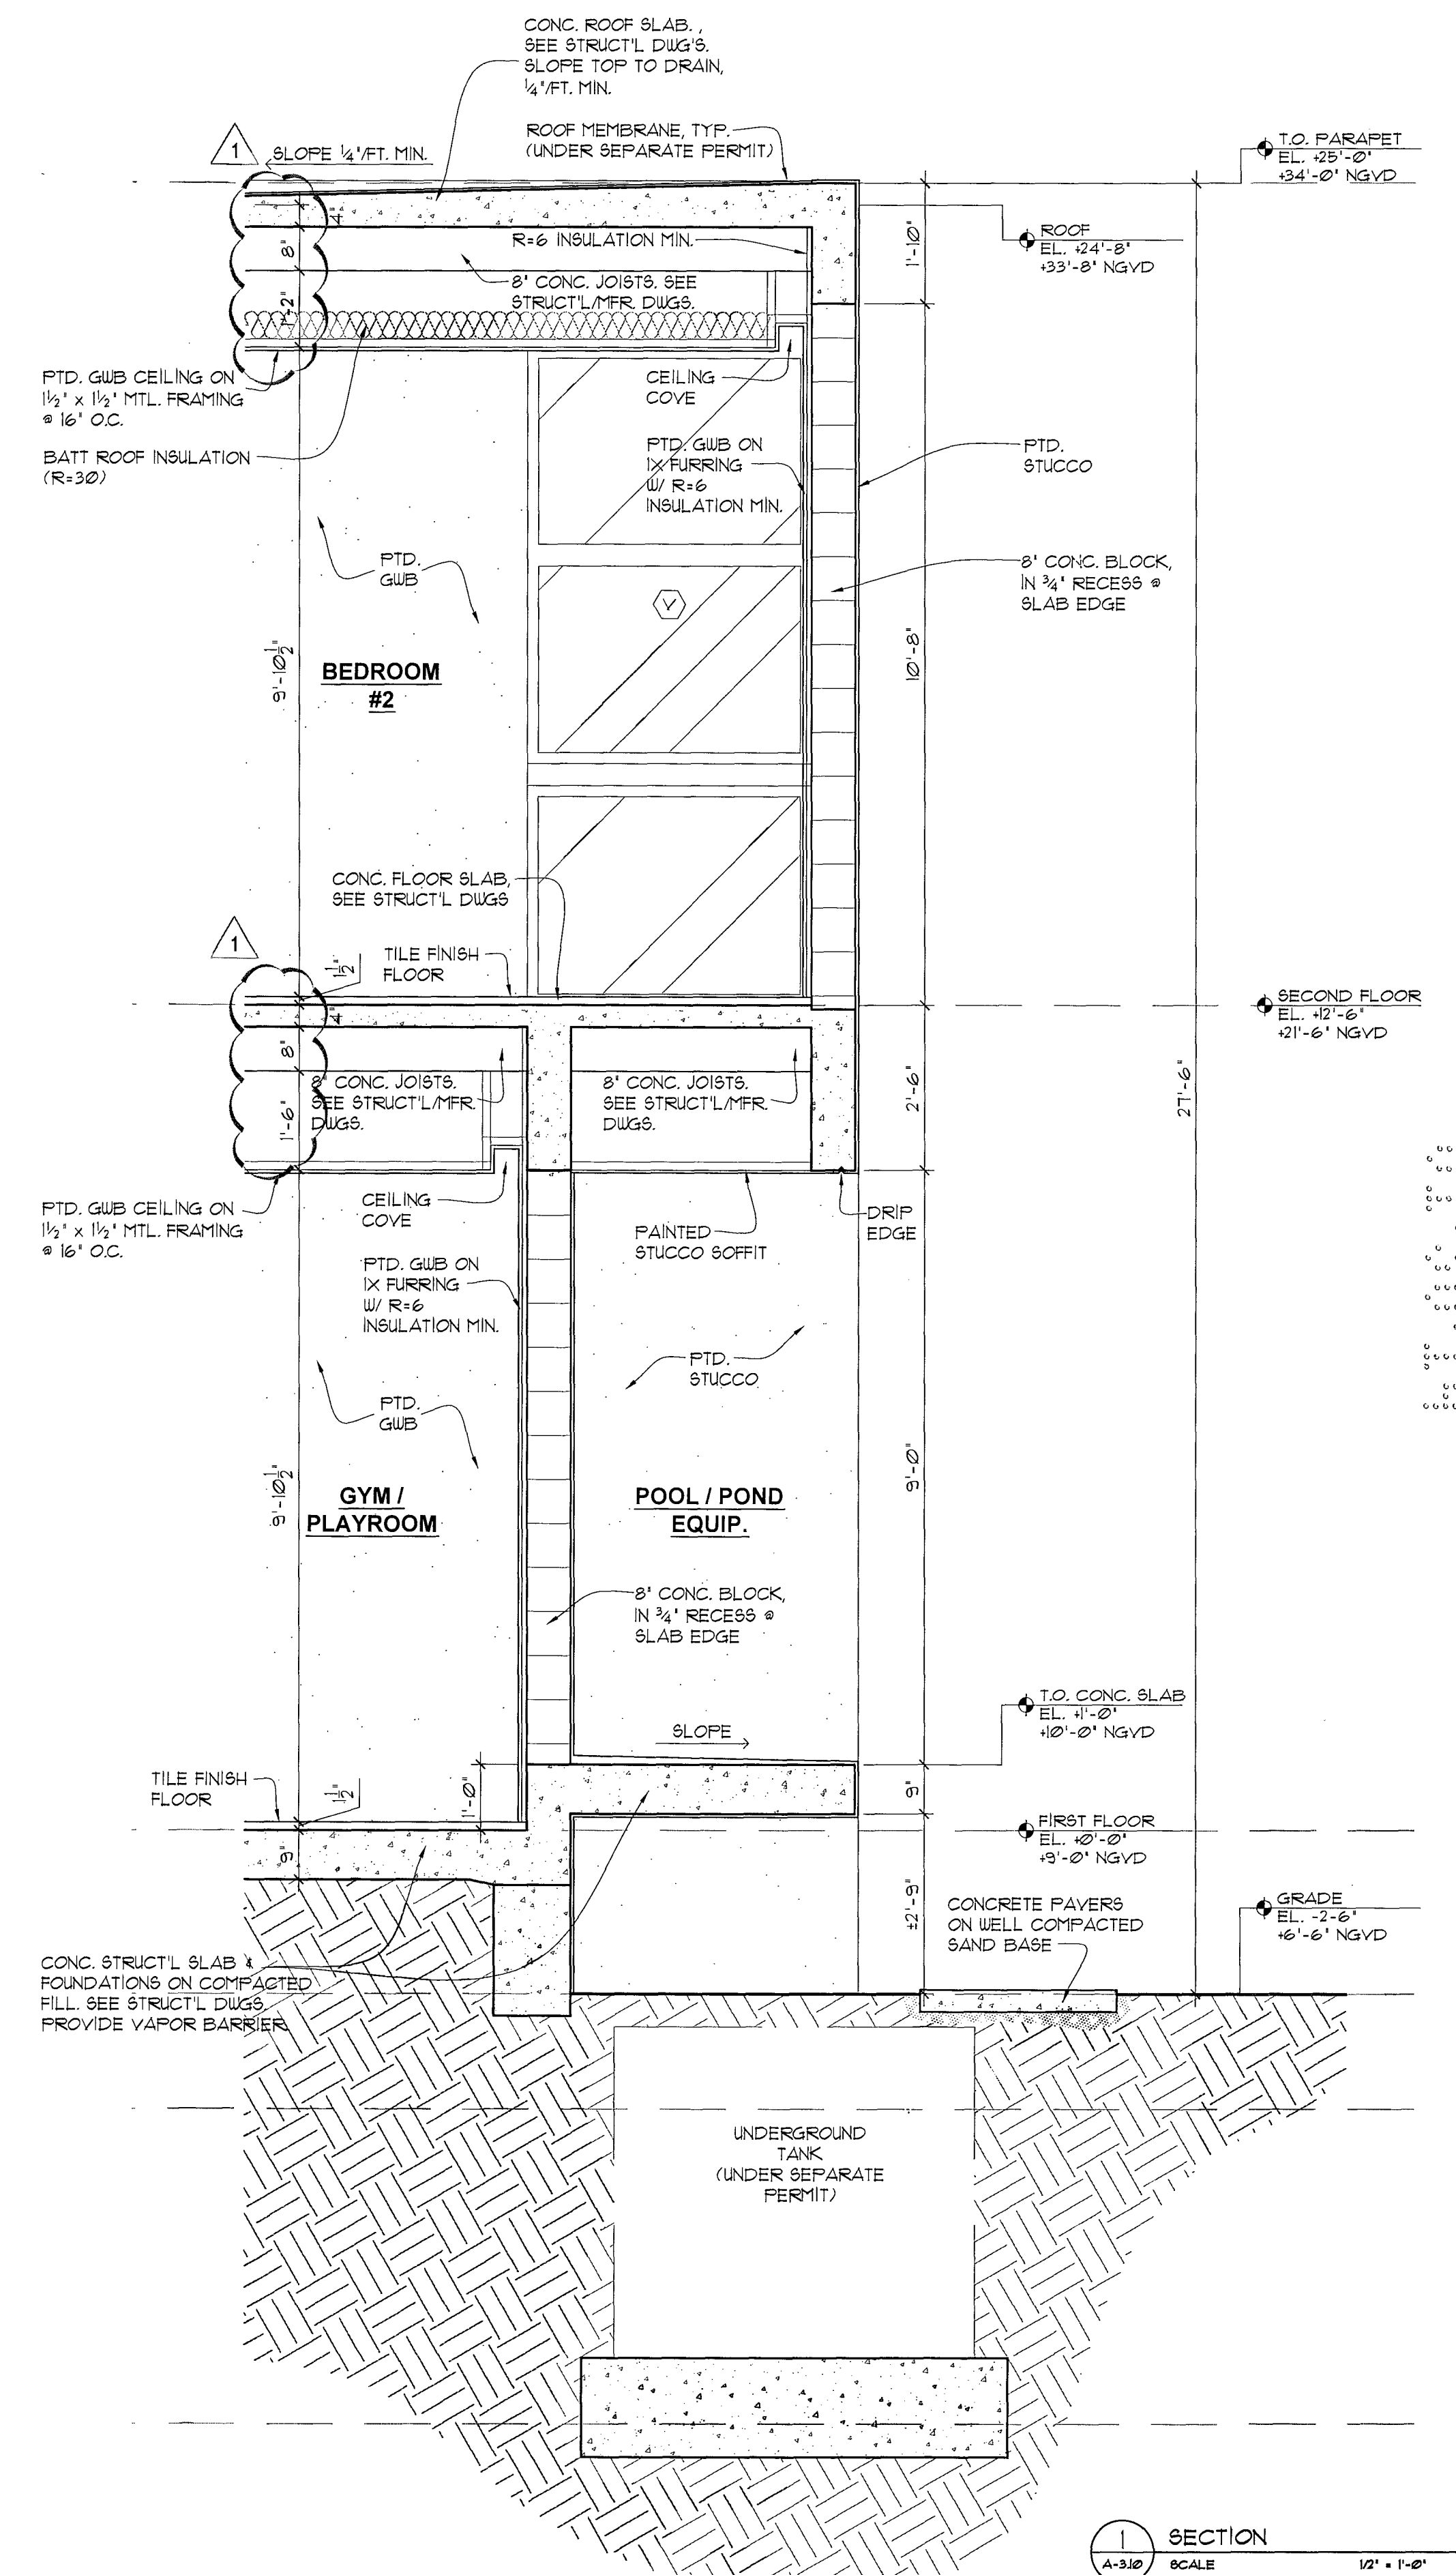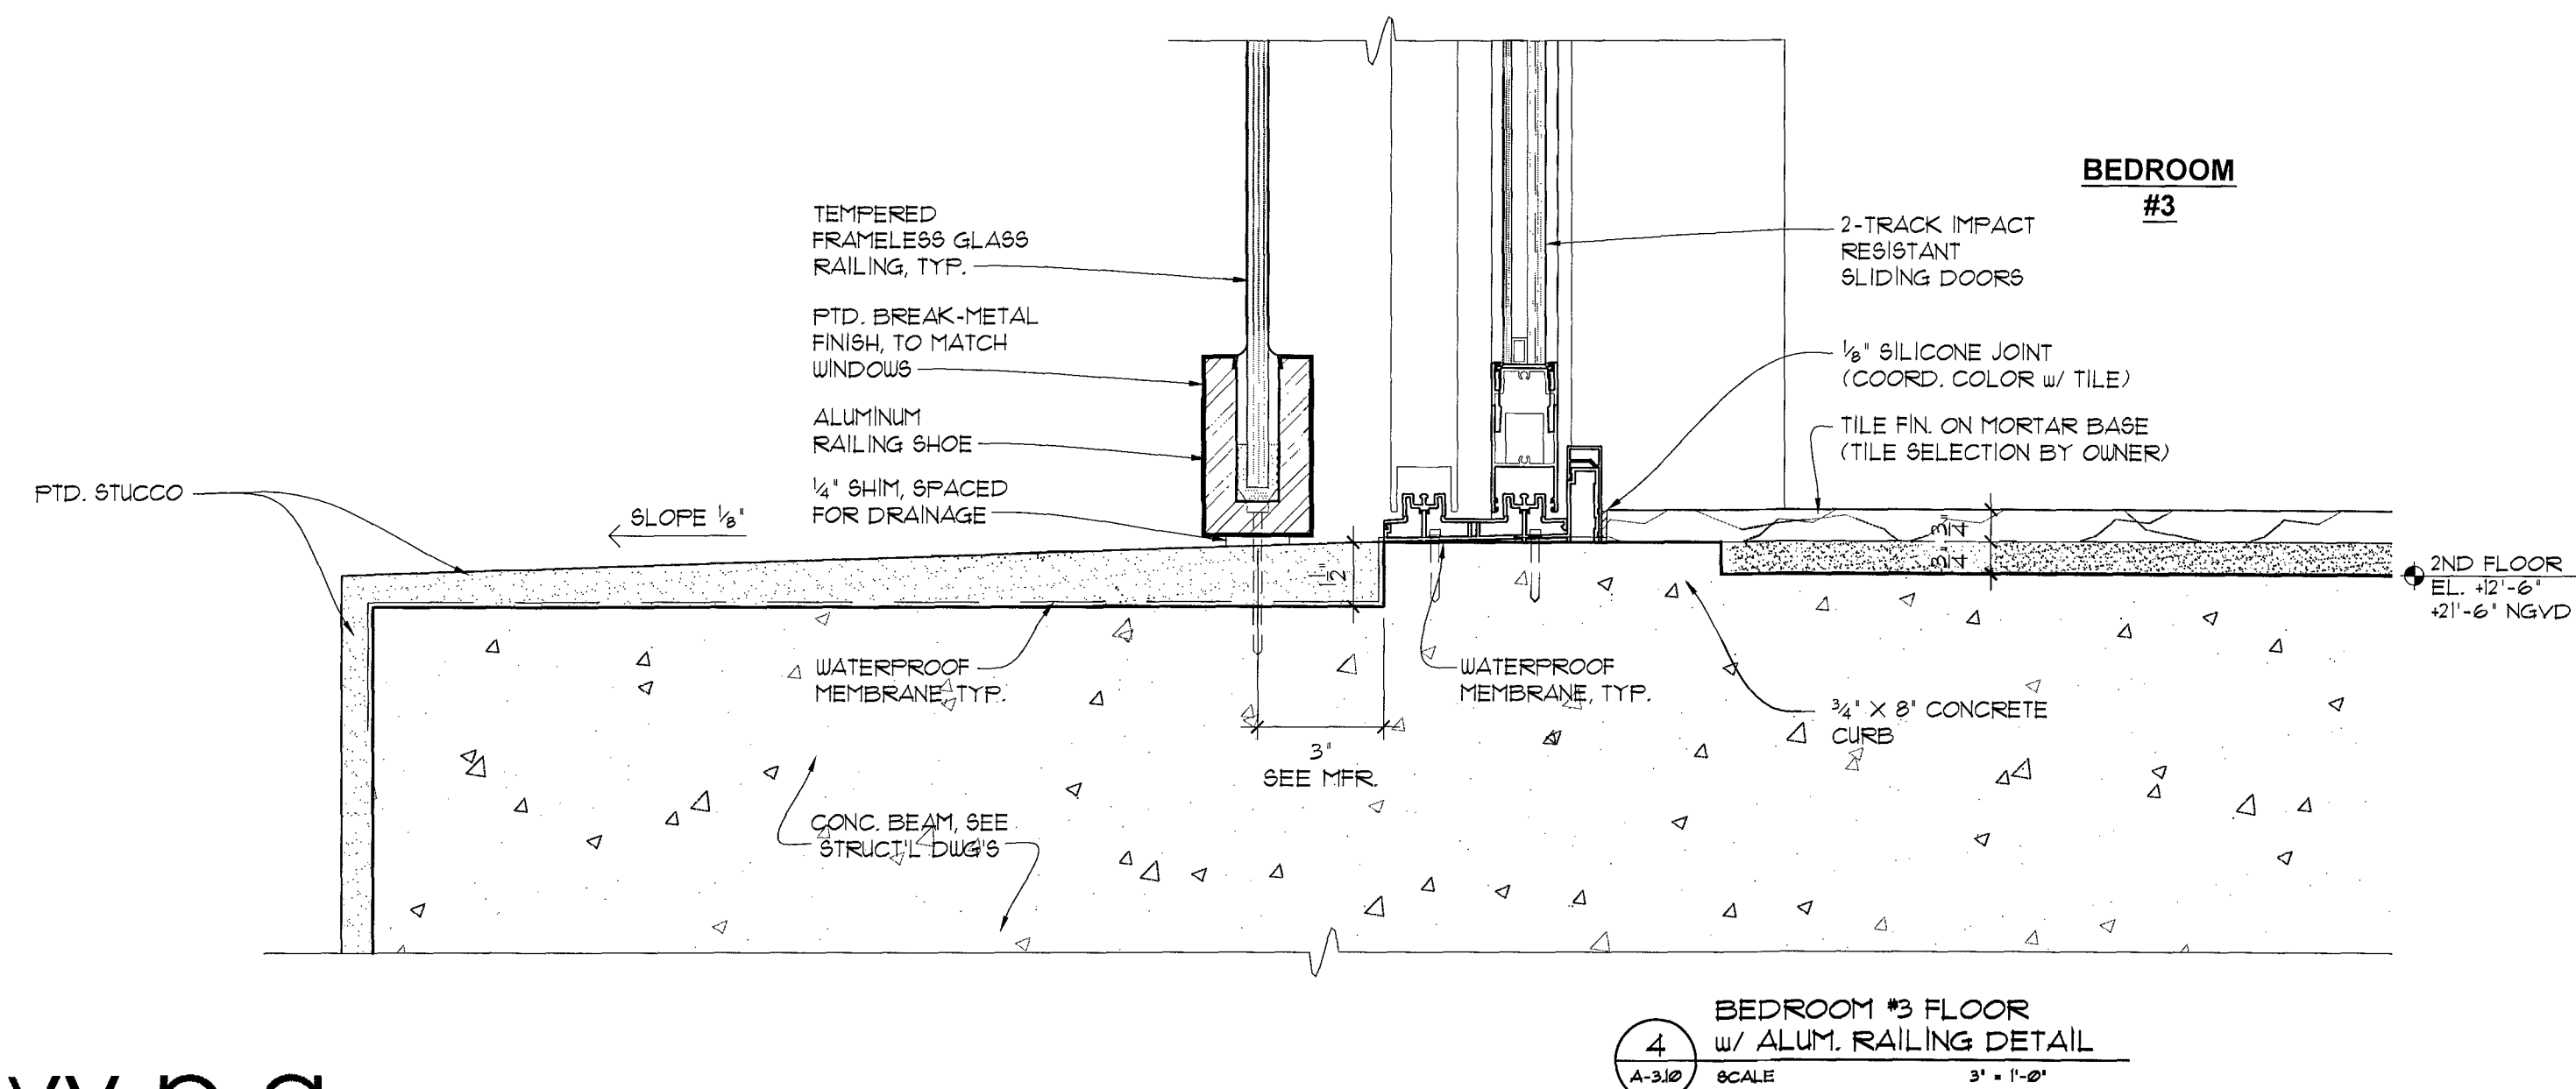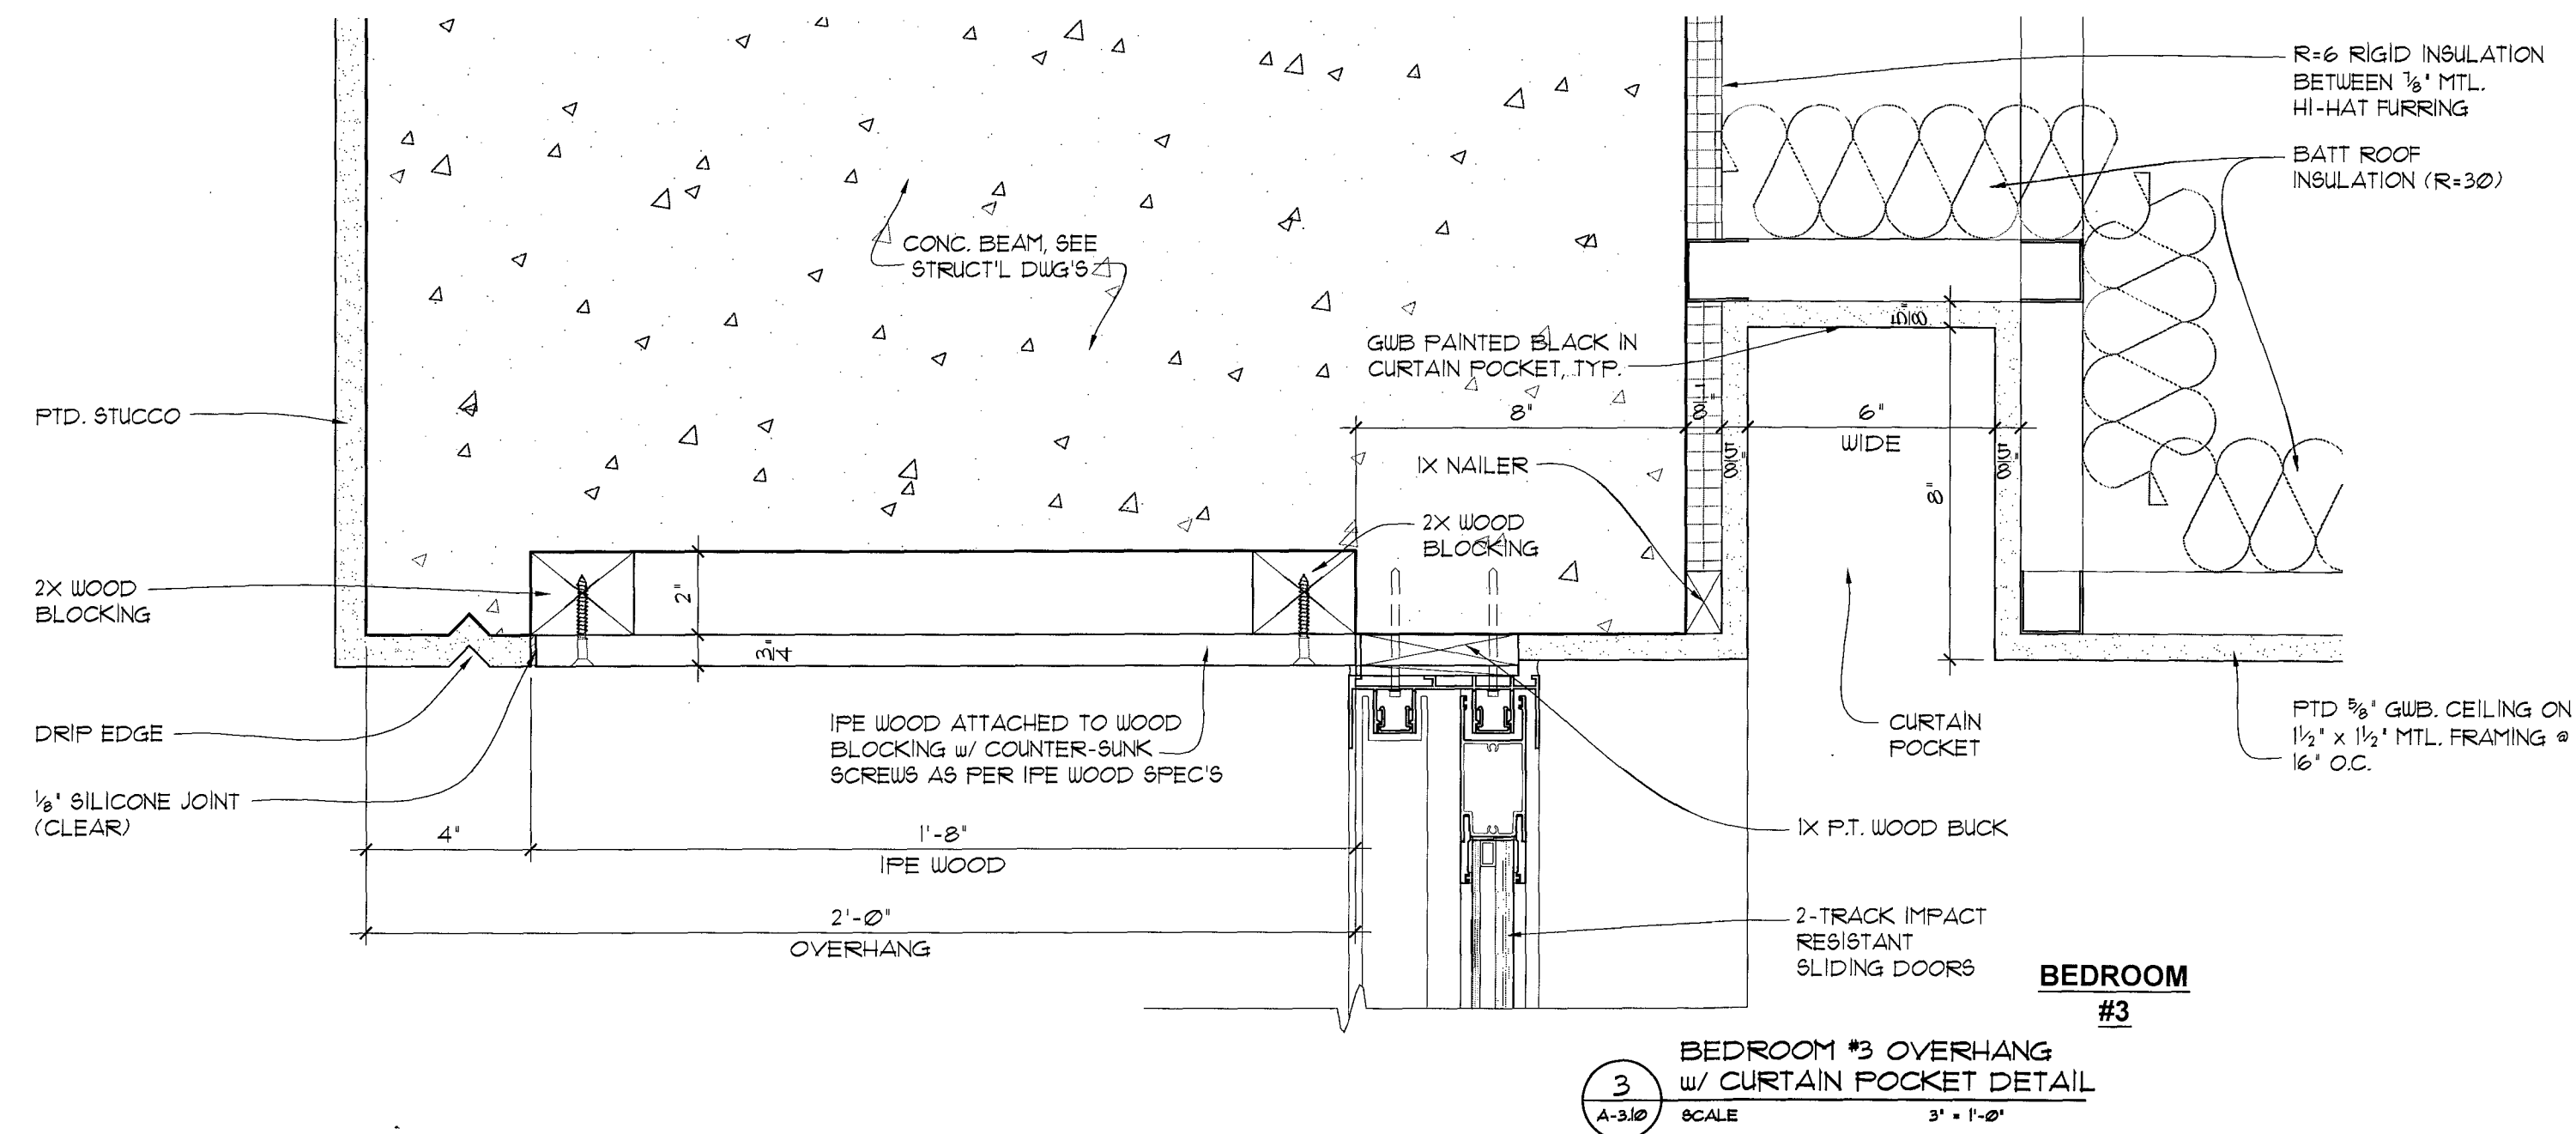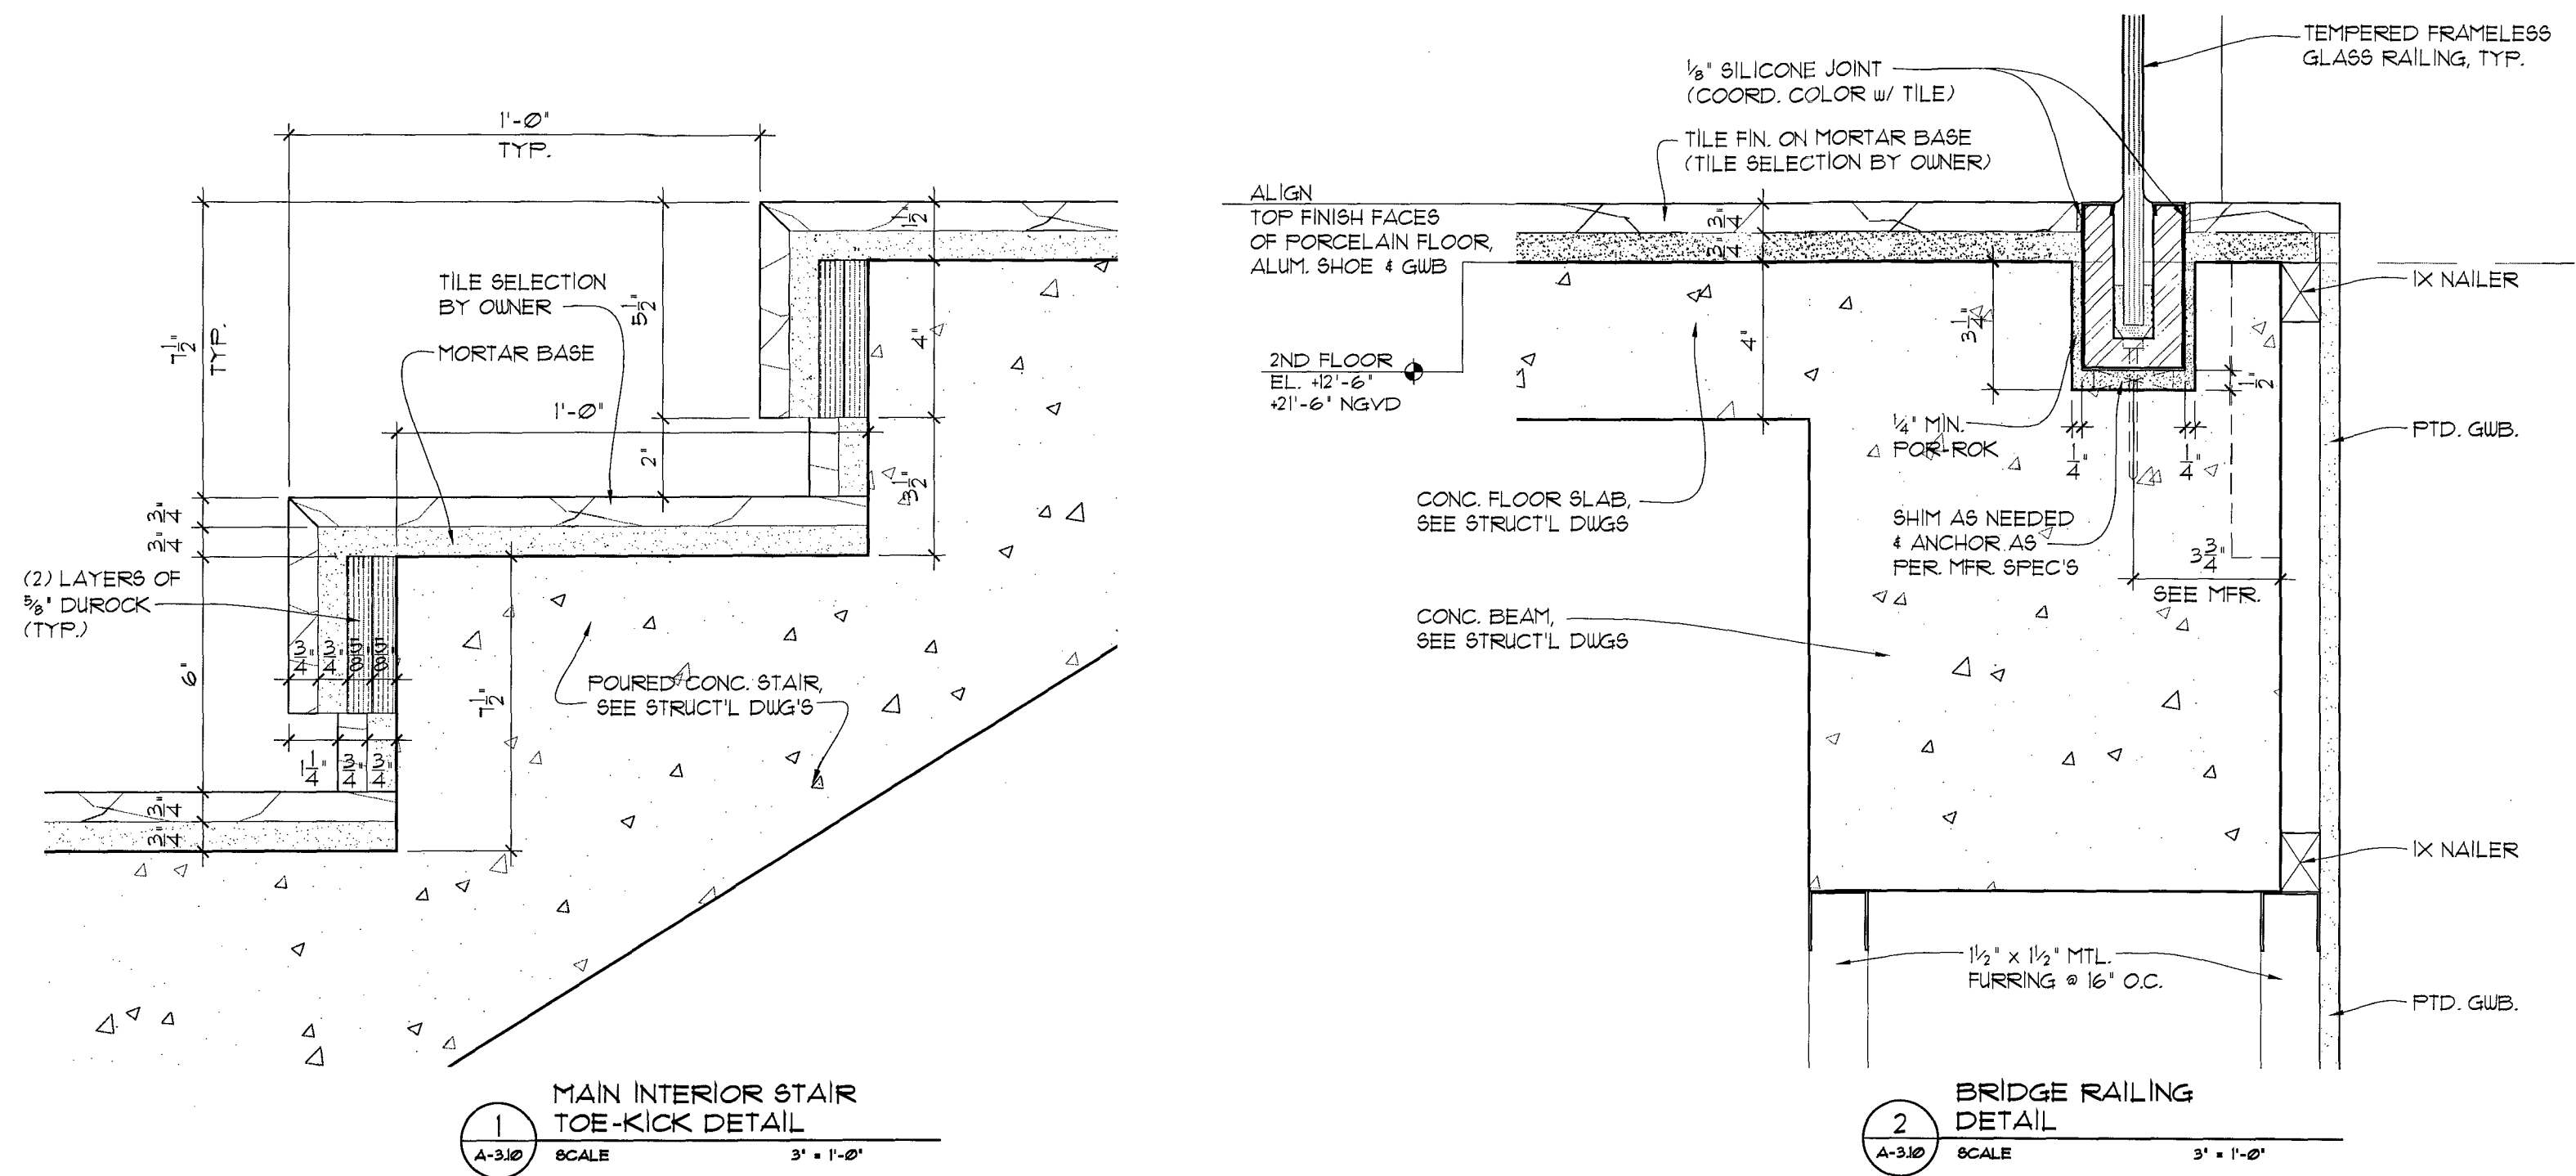

choeff + levy p.a.
architecture interior design

8425 biscayne blvd, suite 201
miami, florida 33138

www.choefflevy.com
AR0009679 AR0094779

Phone: 305.434.8338
Fax: 305.892.5292

DILIDO RESIDENCE

808 WEST DILIDO DR. MIAMI BEACH, FL 33139





comm no.
1241

date:
09-30-13

revised:
01-06-2014
OWNER/B.D. REV.

sheet no.
A-3.10

[Signature]
JAN 20 2014

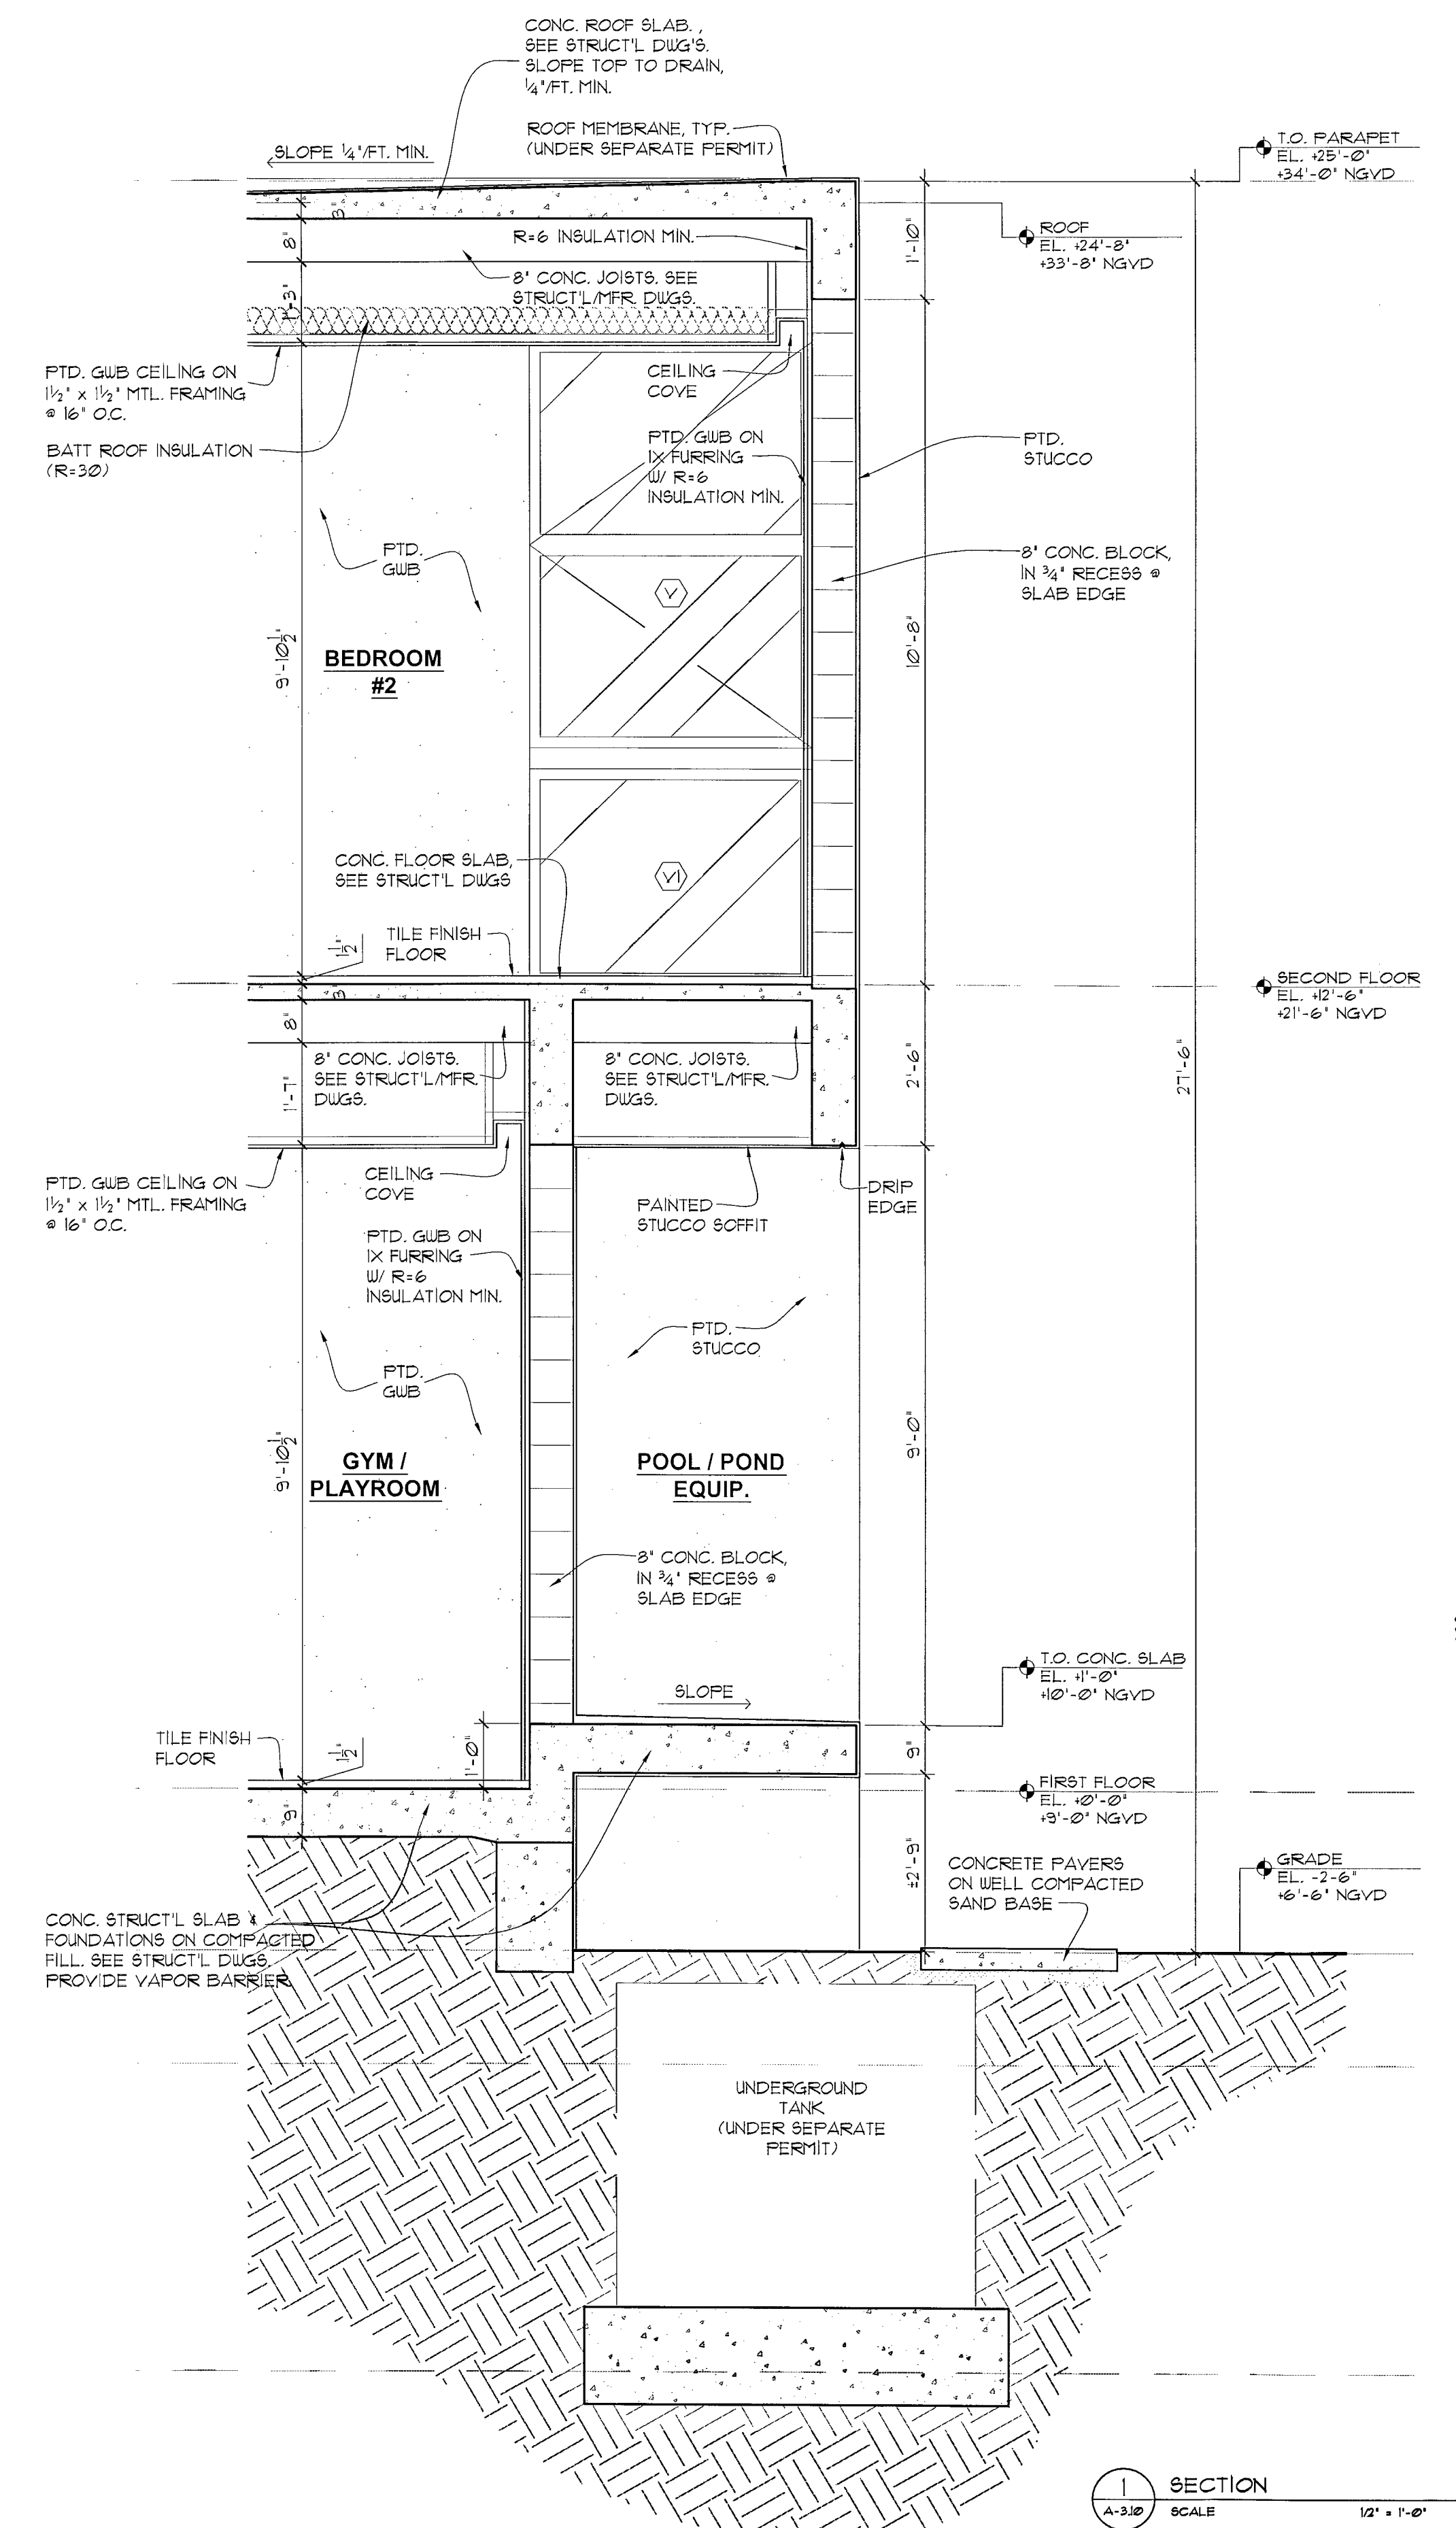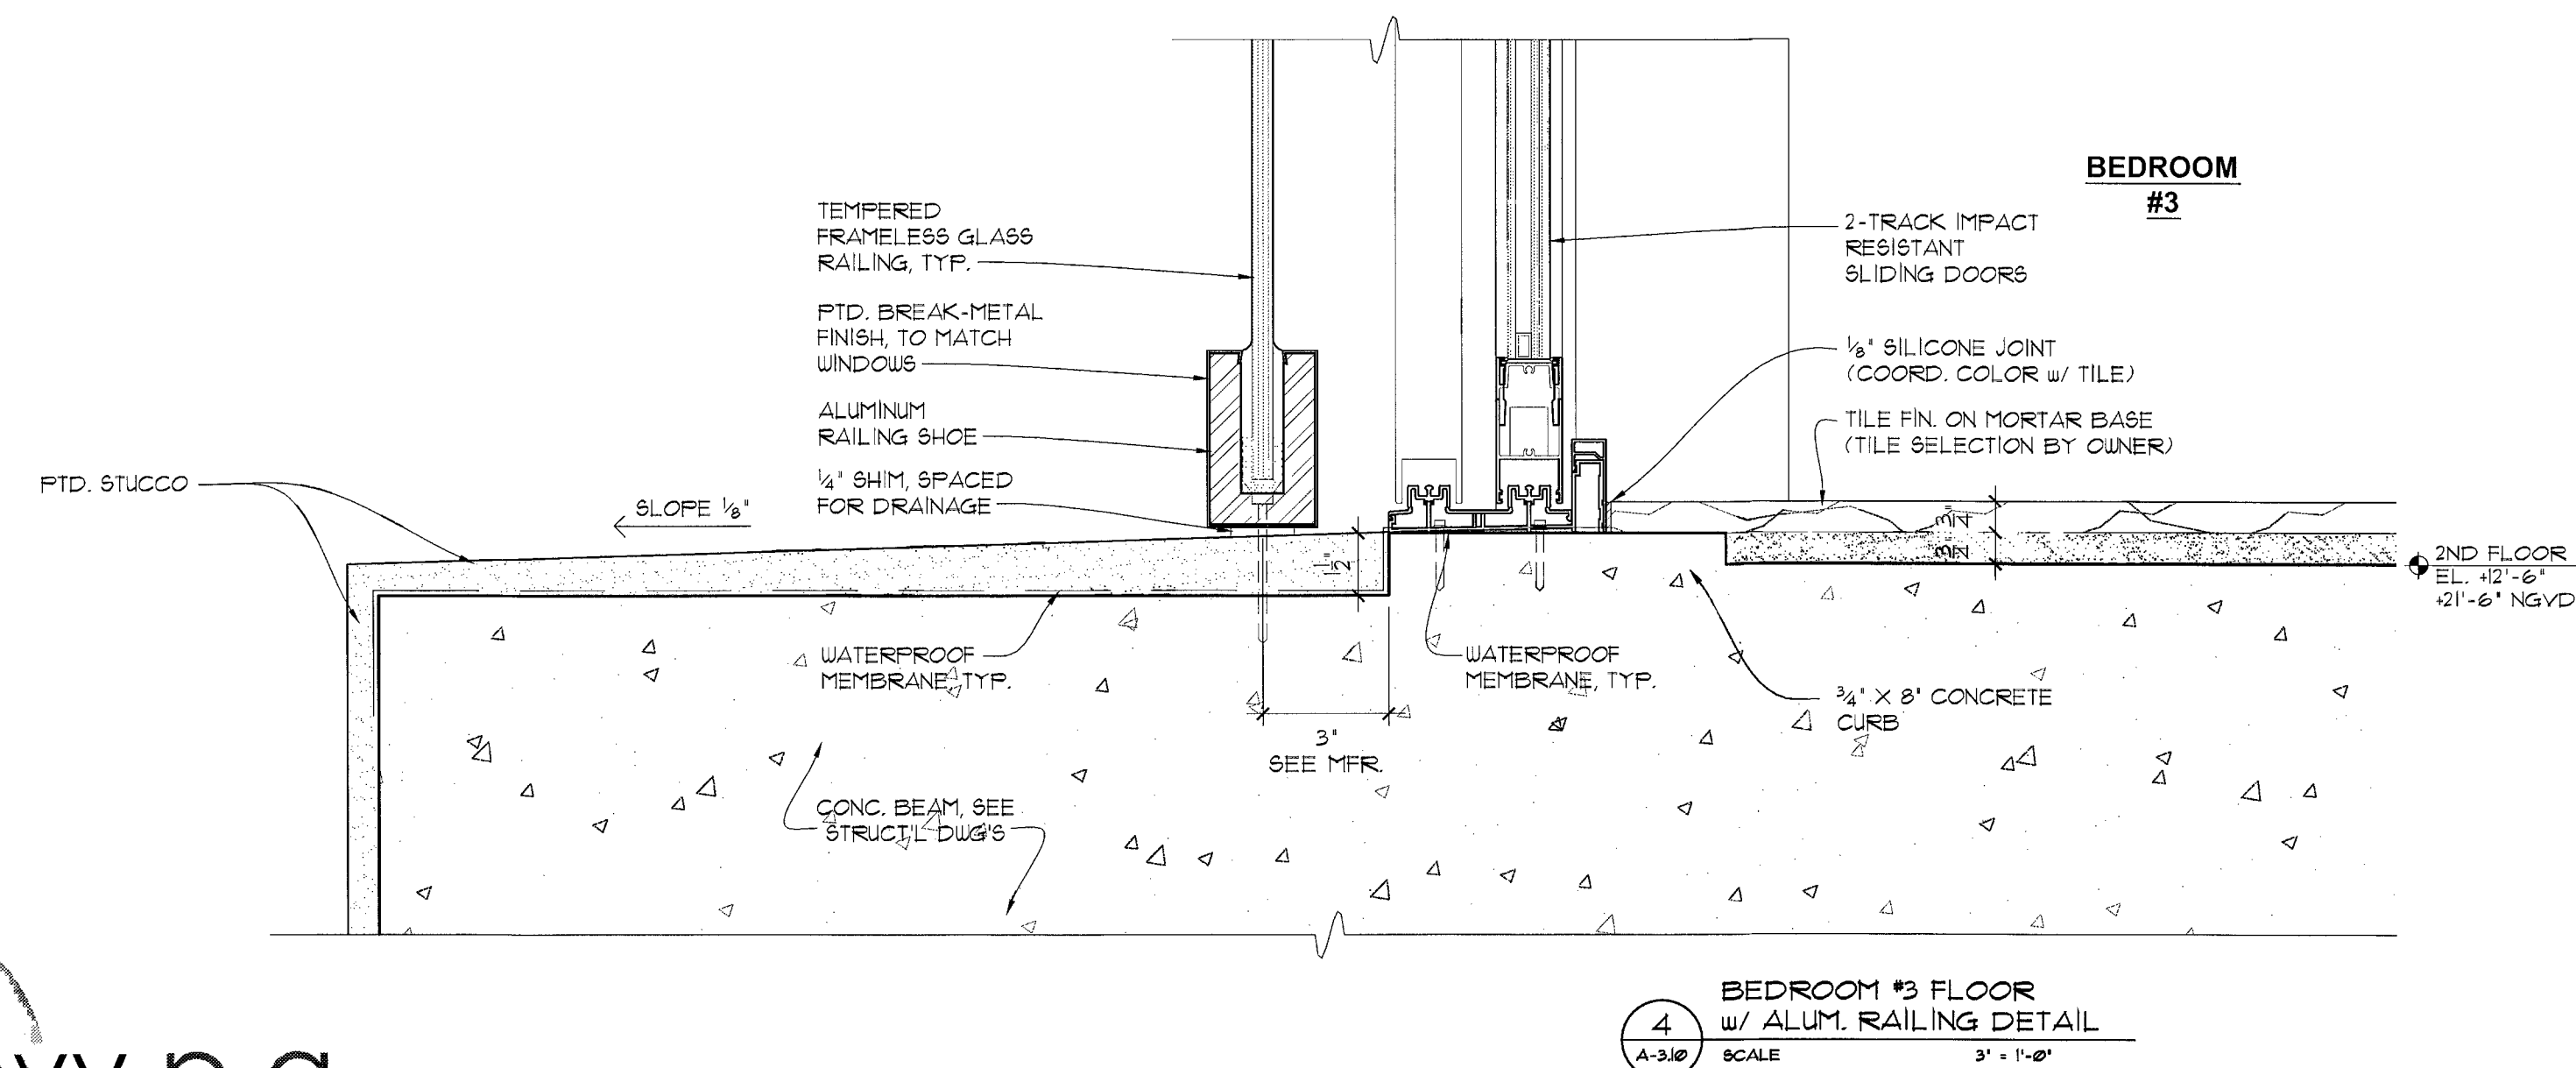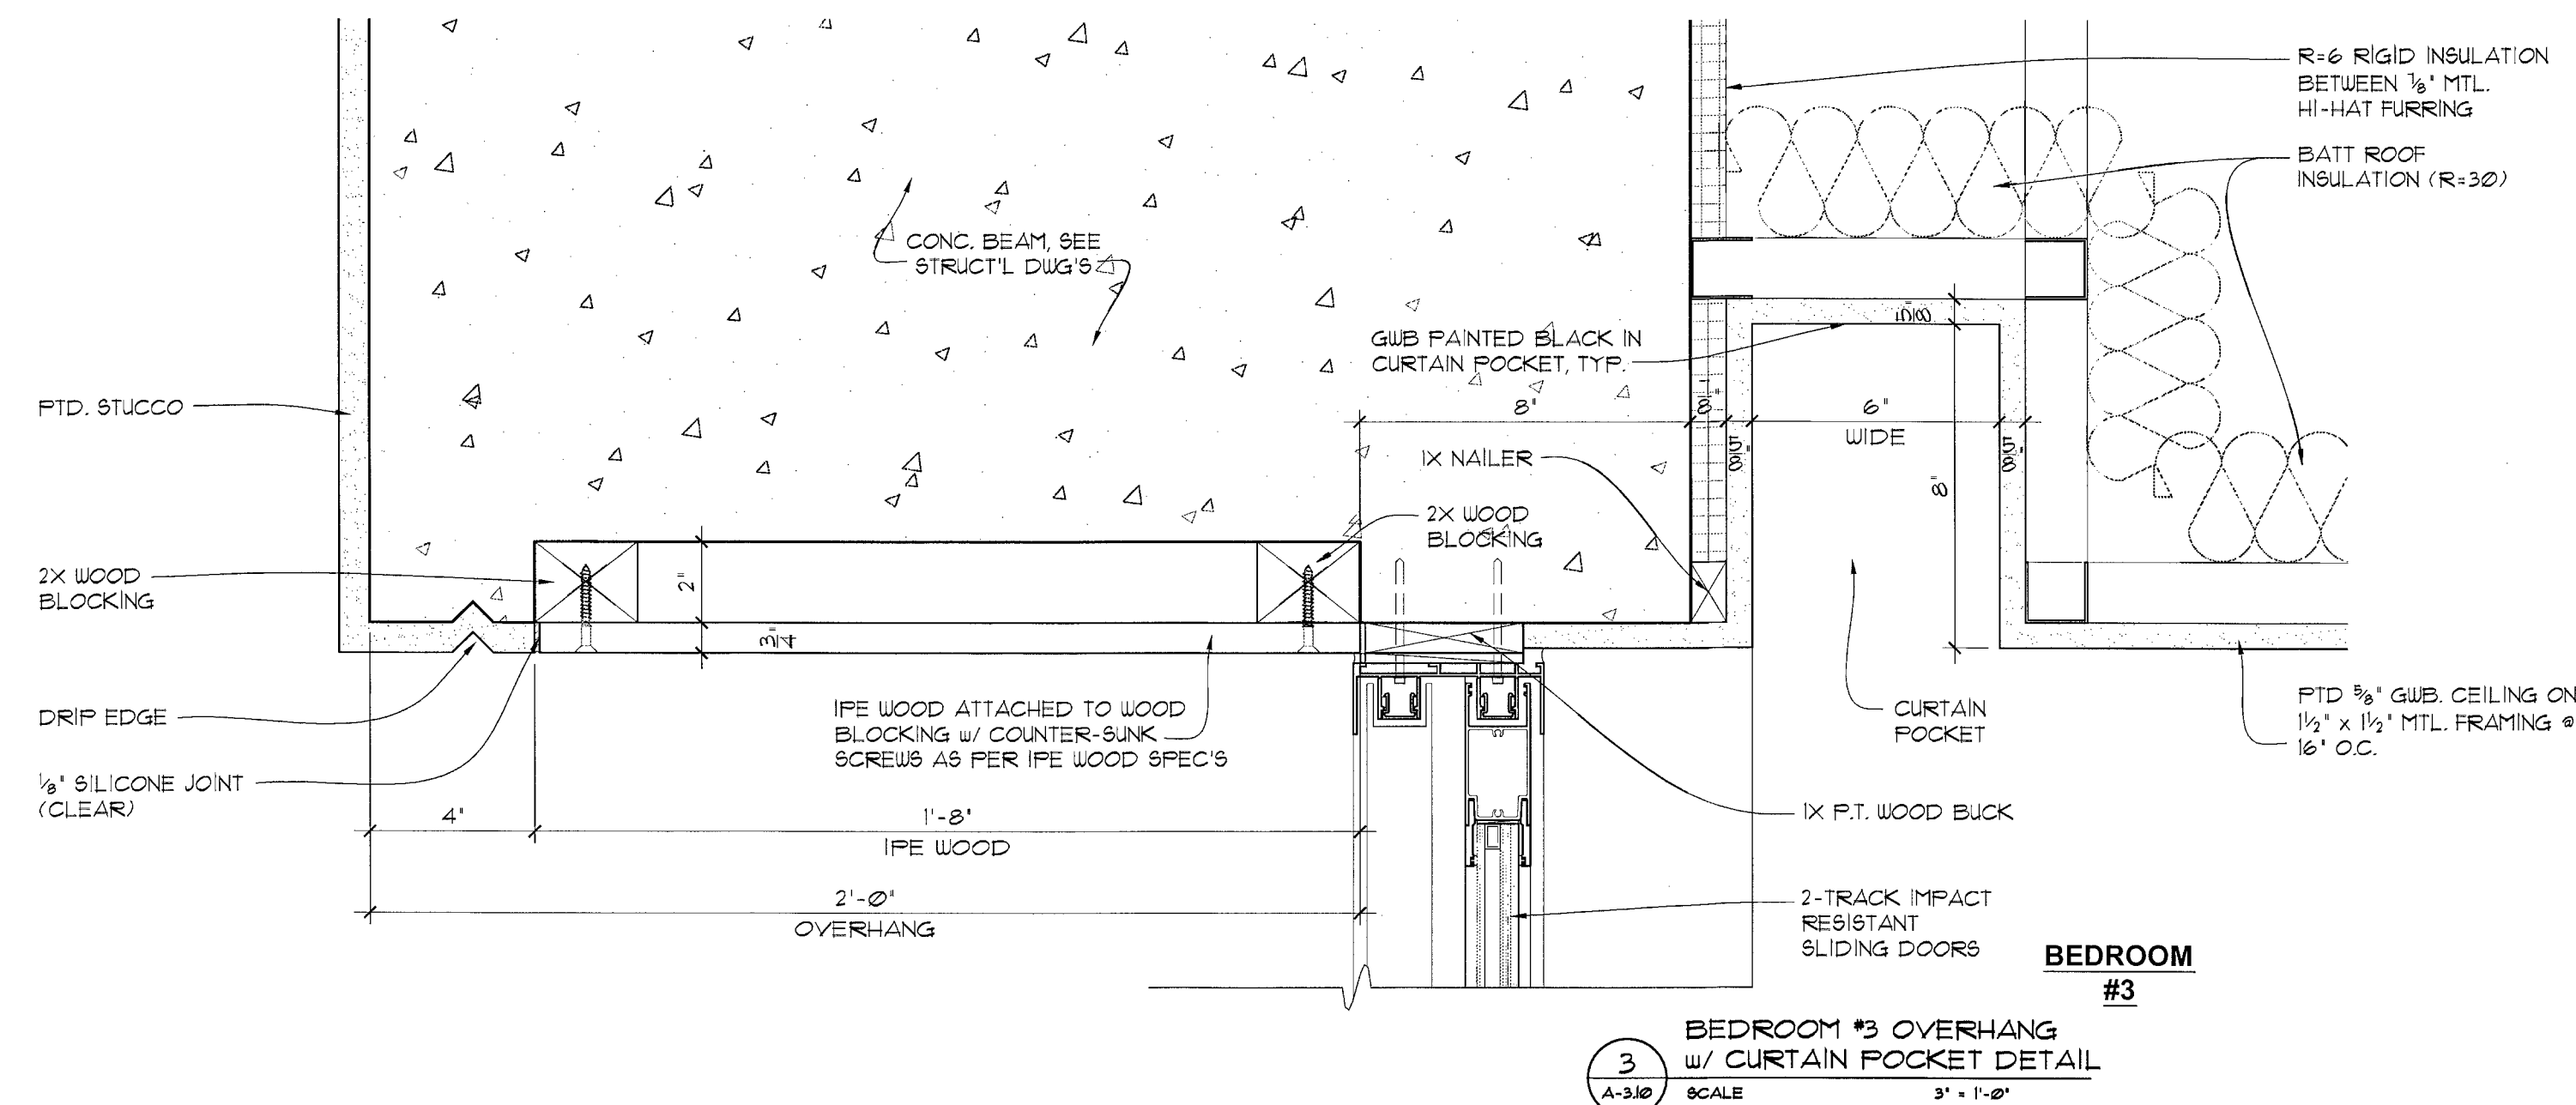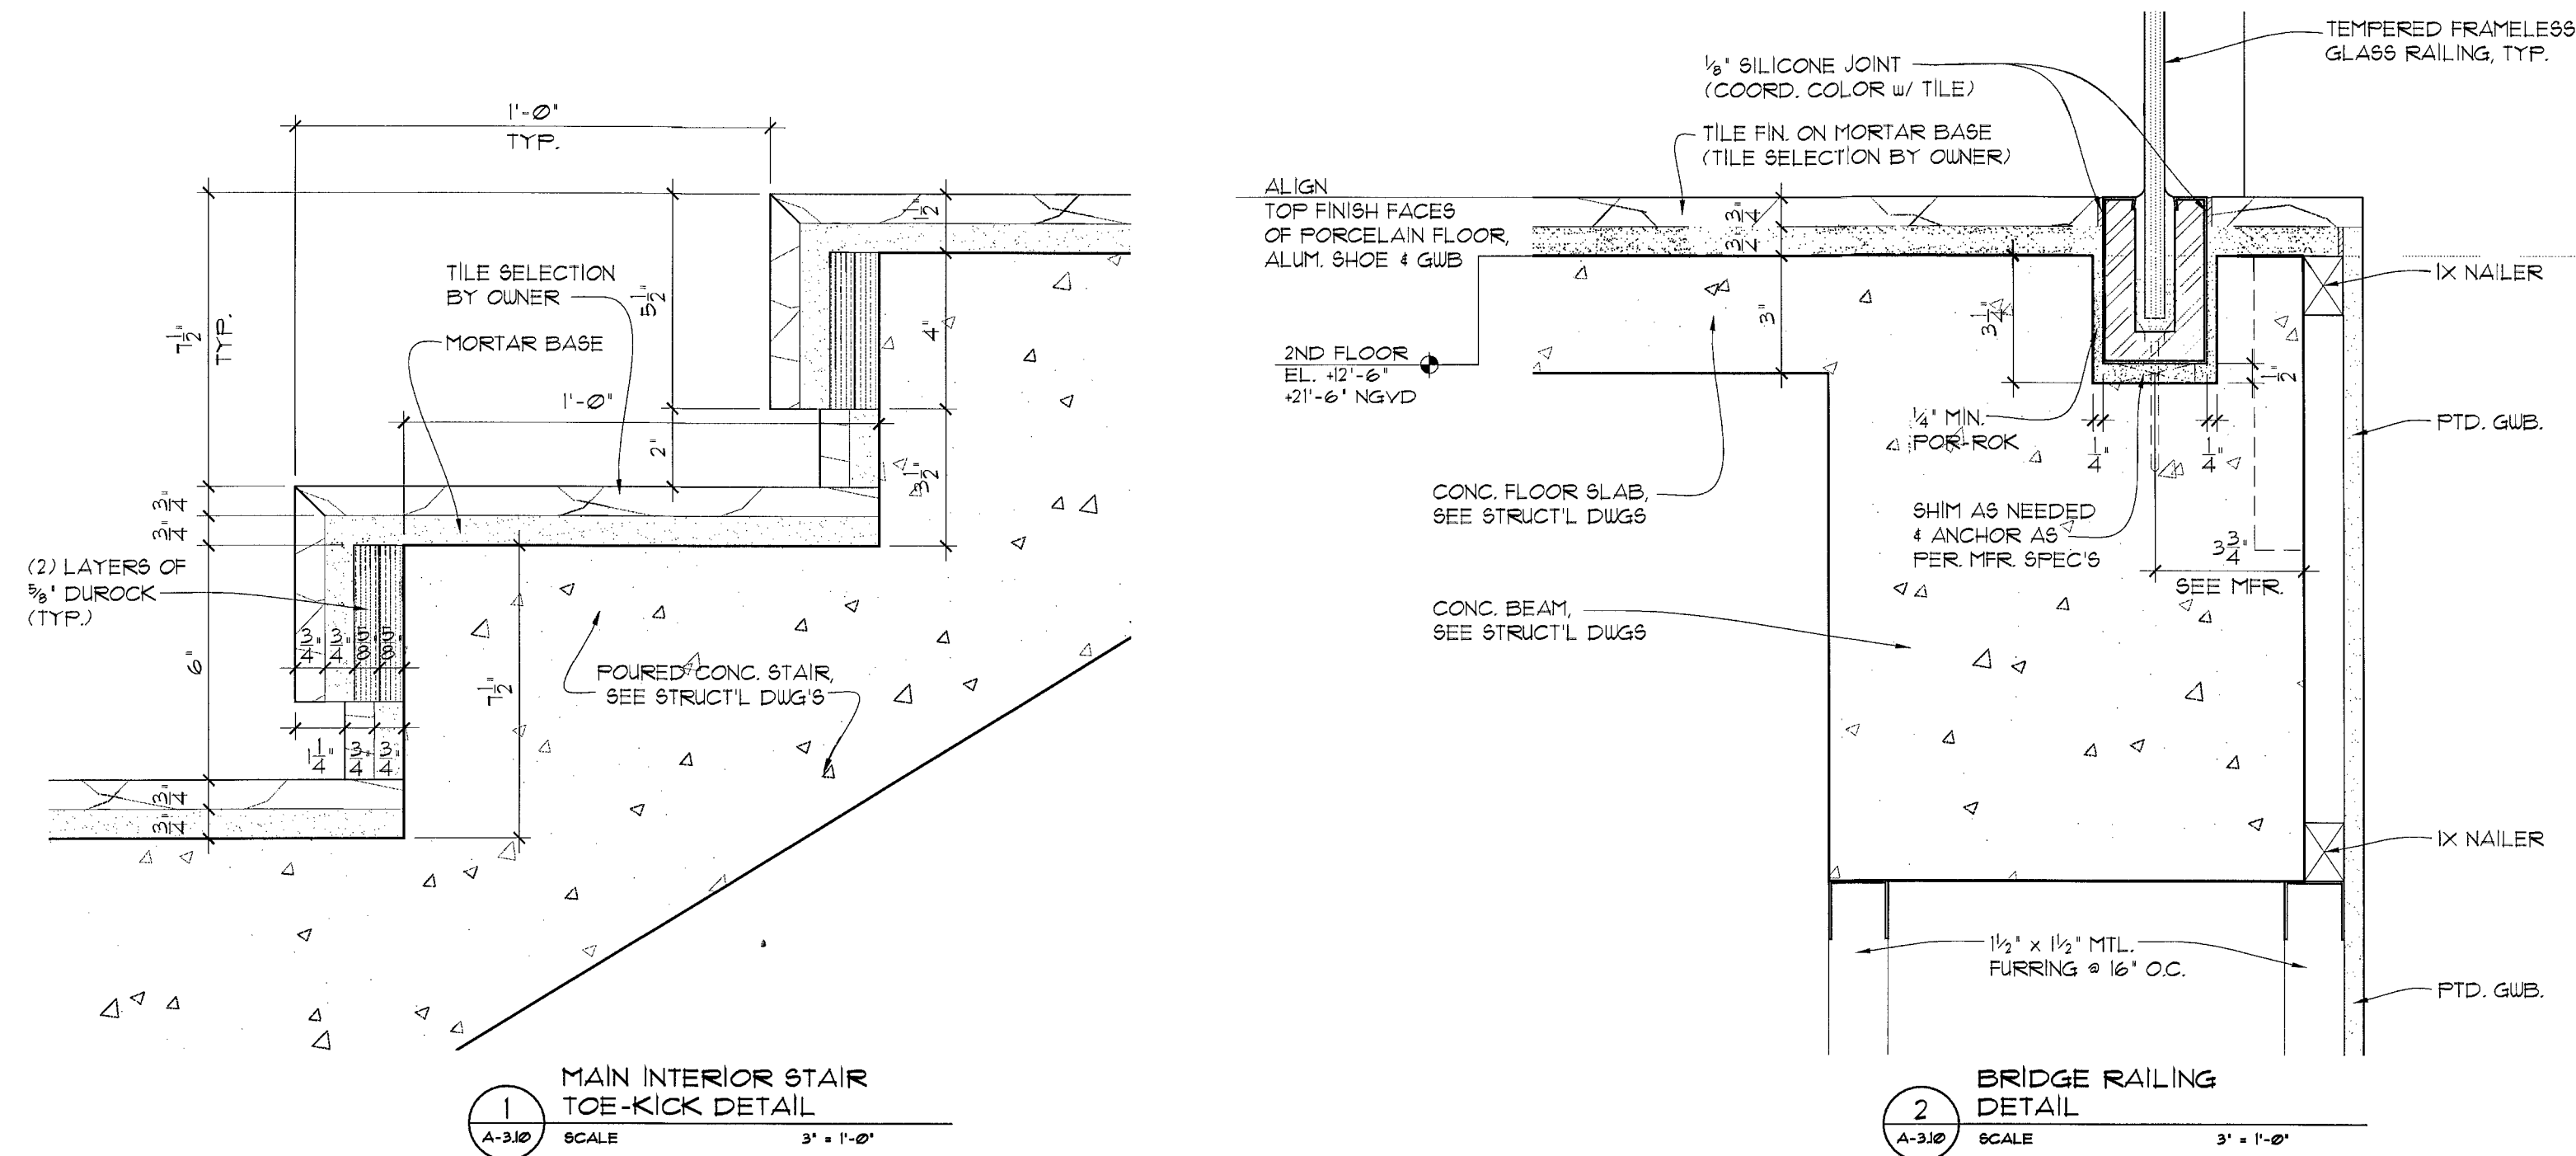

choeff + levy p.a.
architecture interior design

8425 biscayne blvd, suite 201
miami, florida 33138

www.choefflevy.com
AR0009679 AR0094779

Phone: 305.434.8338
Fax: 305.892.5292

DILIDO RESIDENCE

808 WEST DILIDO DR. MIAMI BEACH, FL 33139

comm no.
1241


date:
09-30-13

revised:


sheet no.

A-3.10


[Signature]
NOV 06 2013

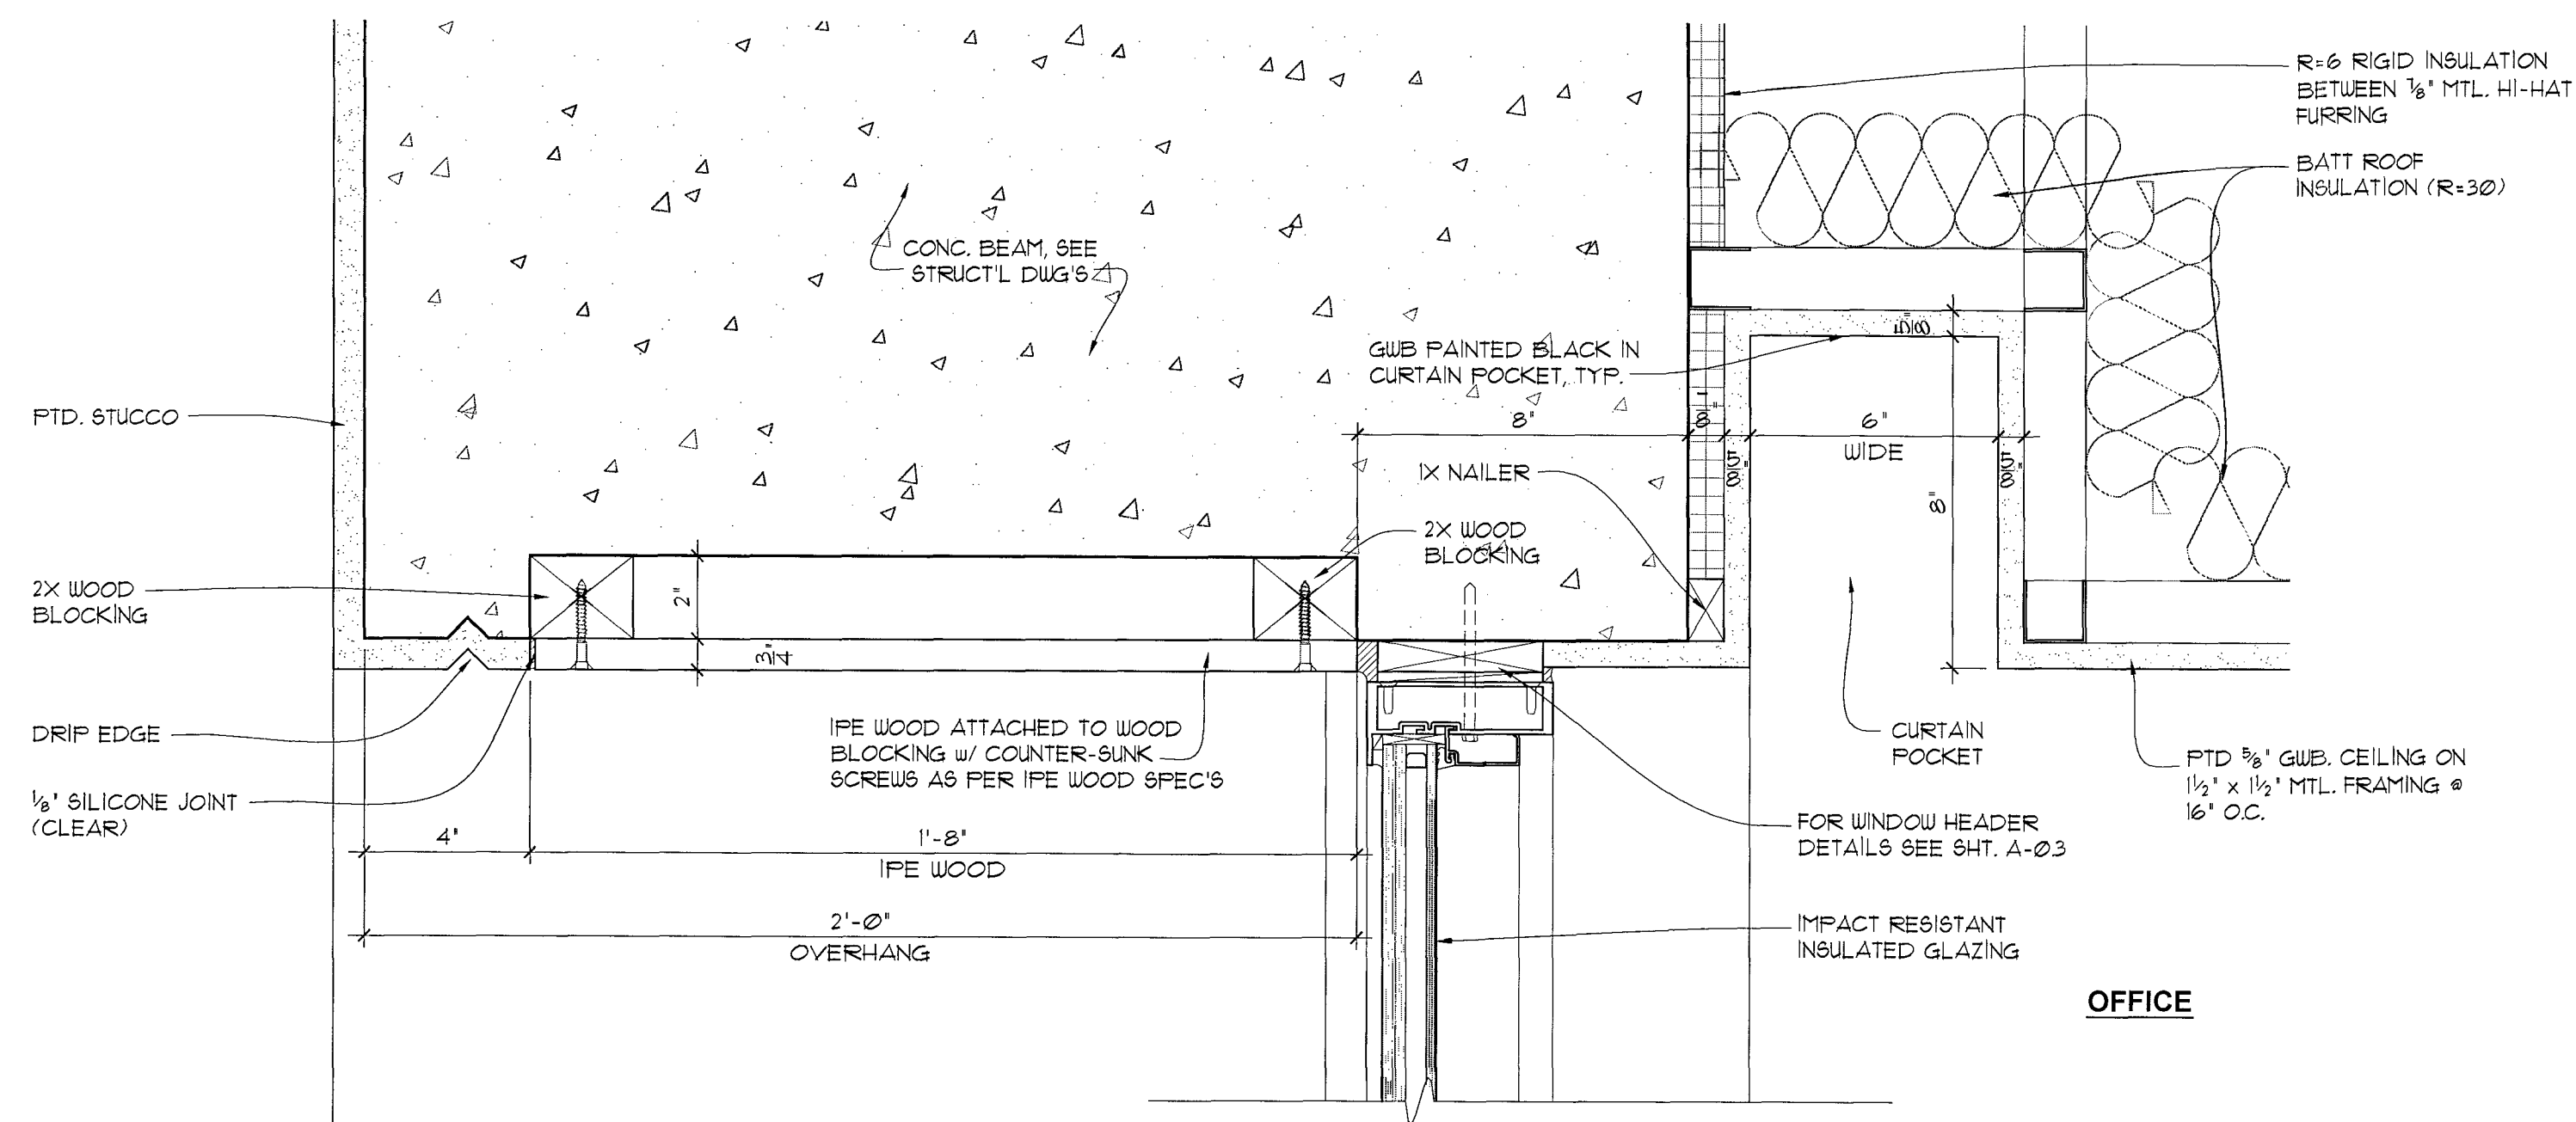


1
A-3/11
SCALE 3\"/>

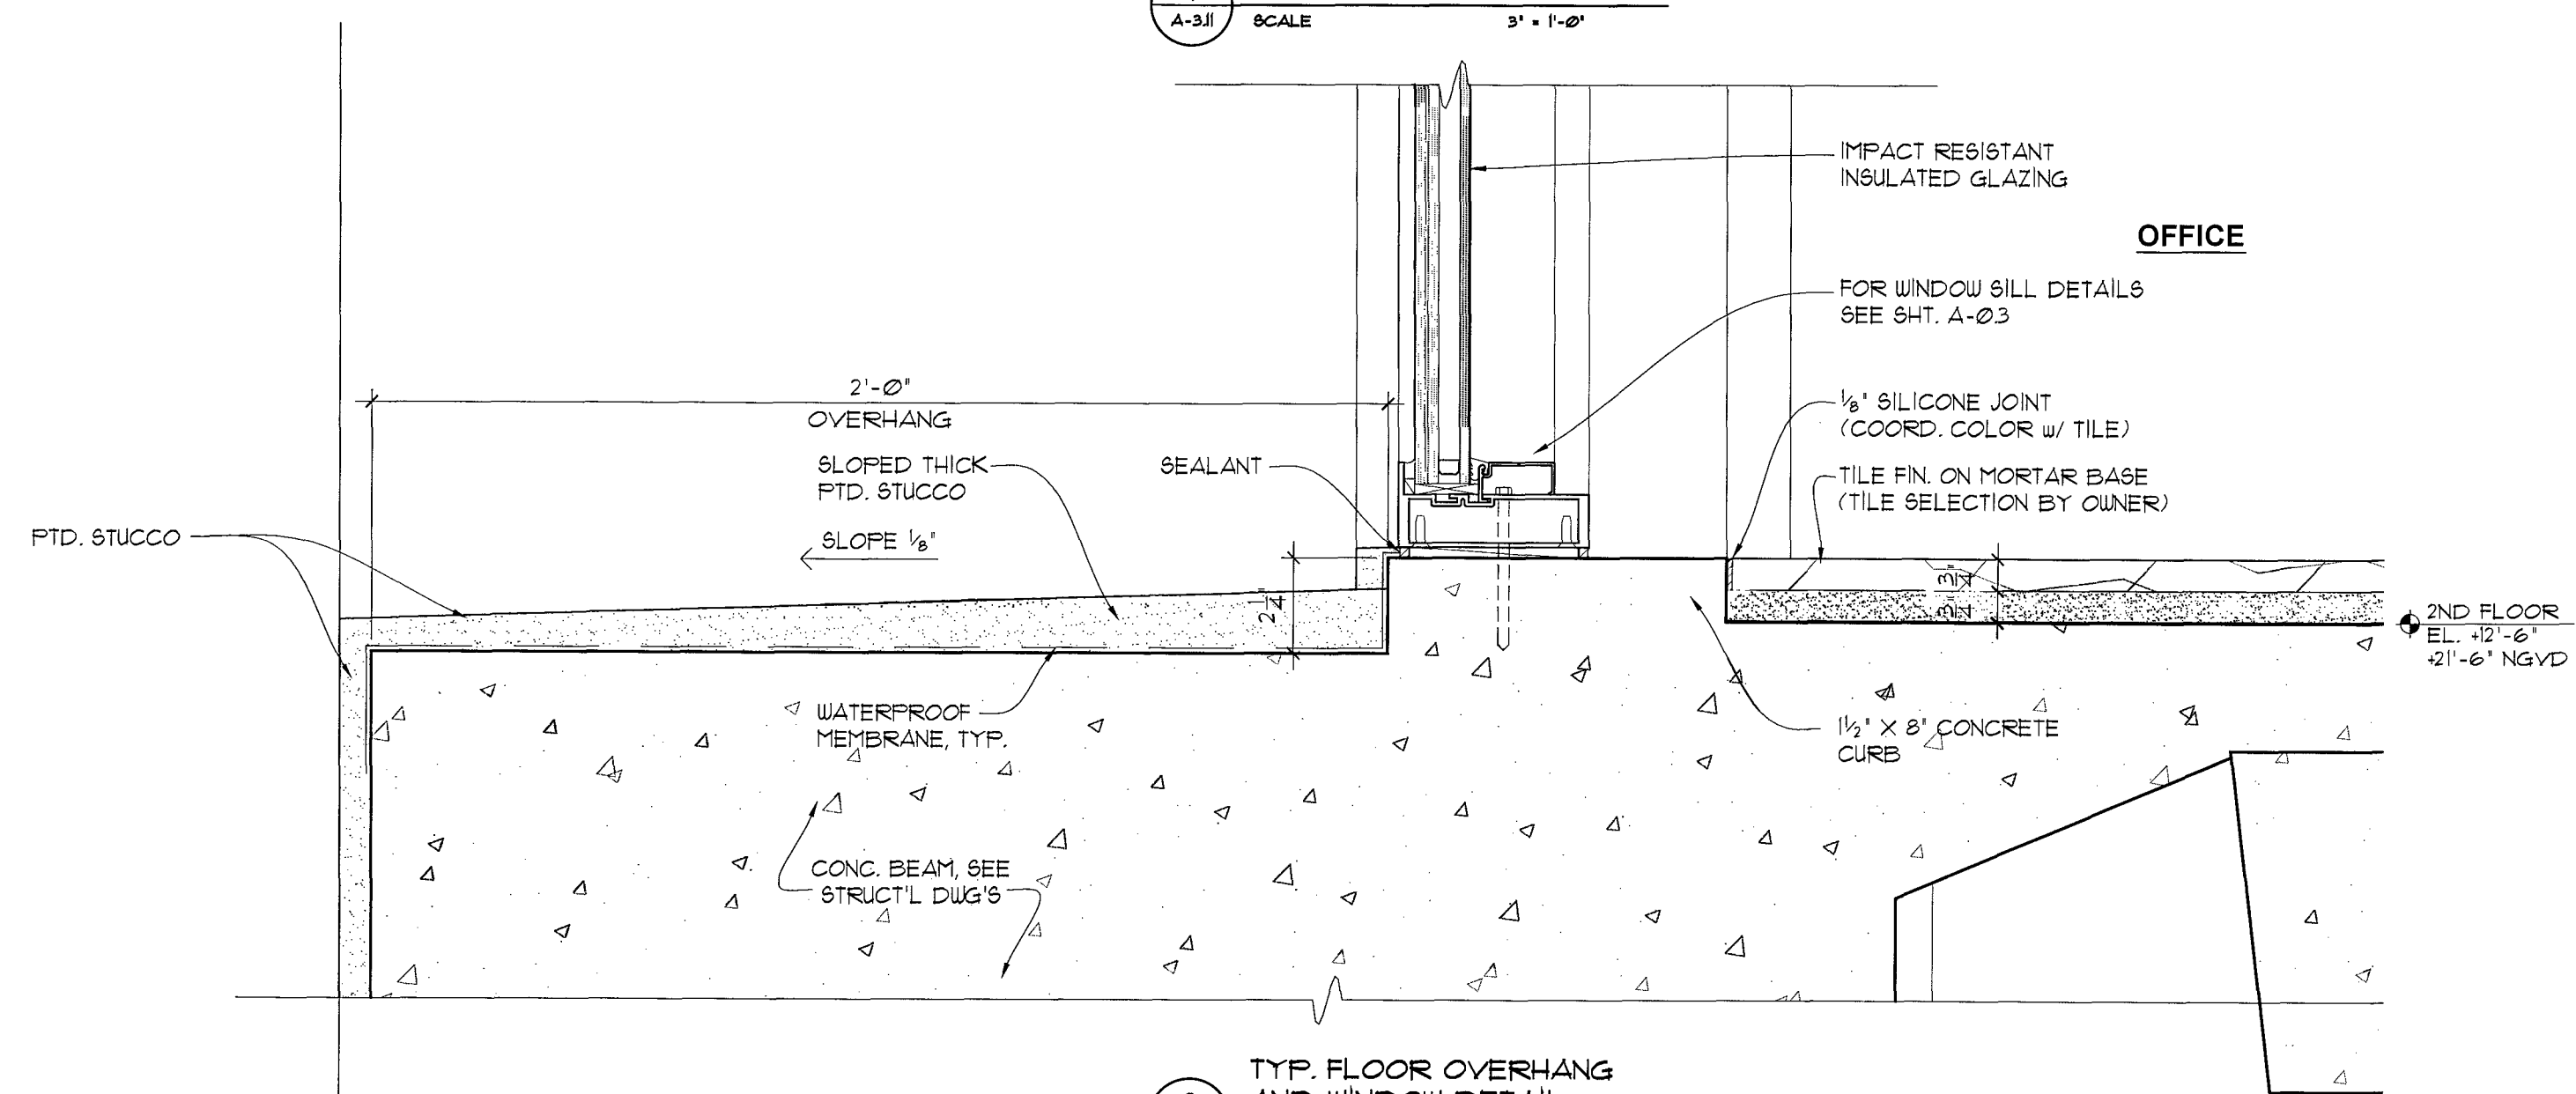


2
A-3/11
SCALE 3\"/>

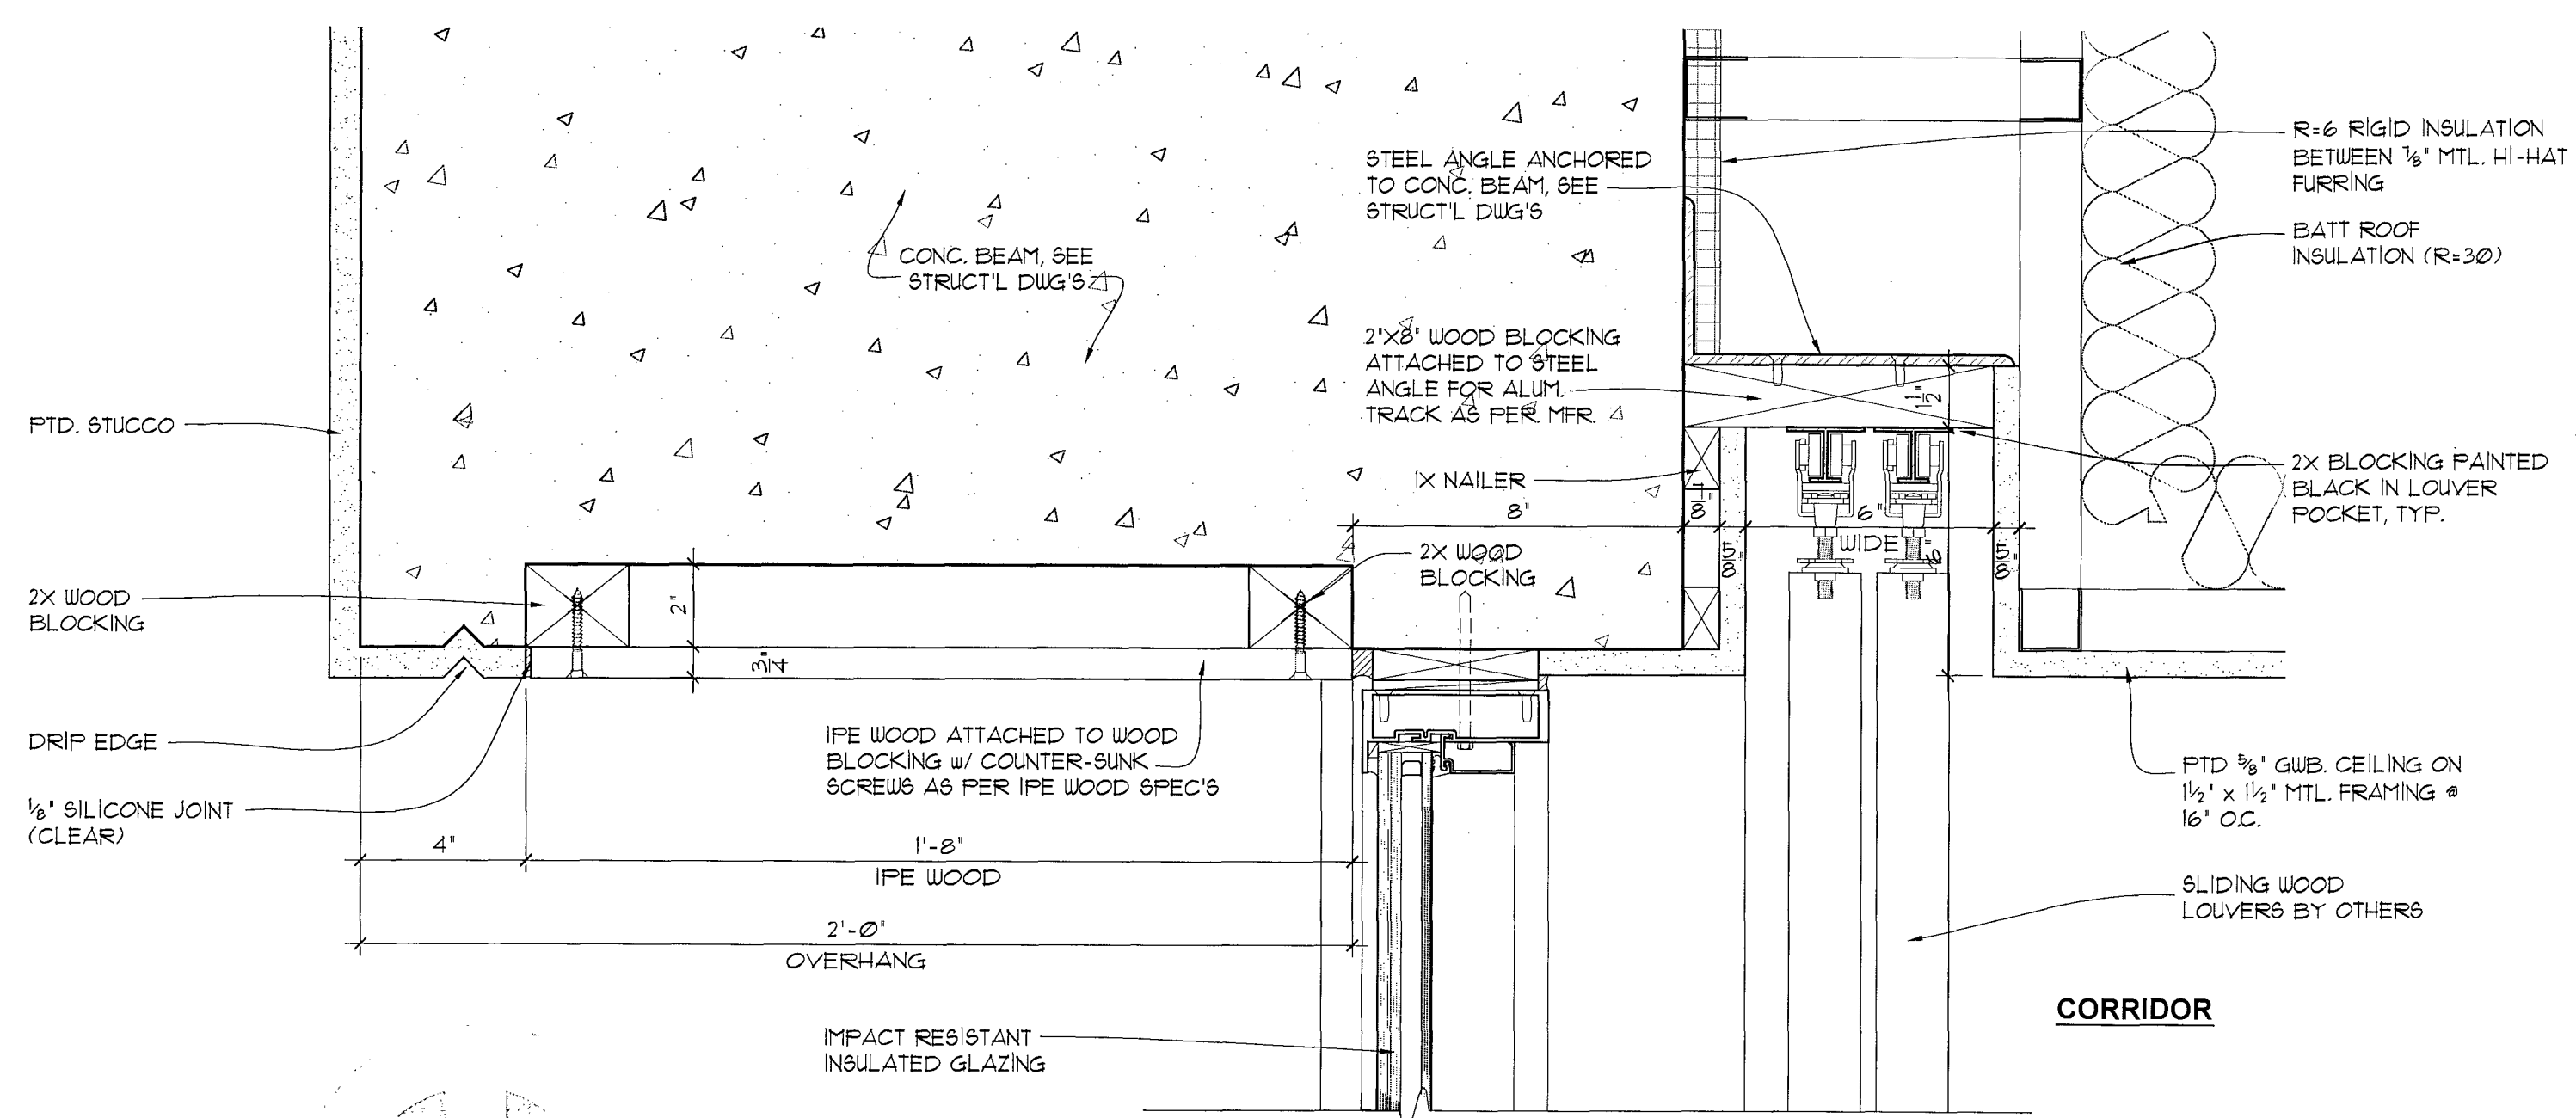

3
A-3/11
SCALE 3\"/>

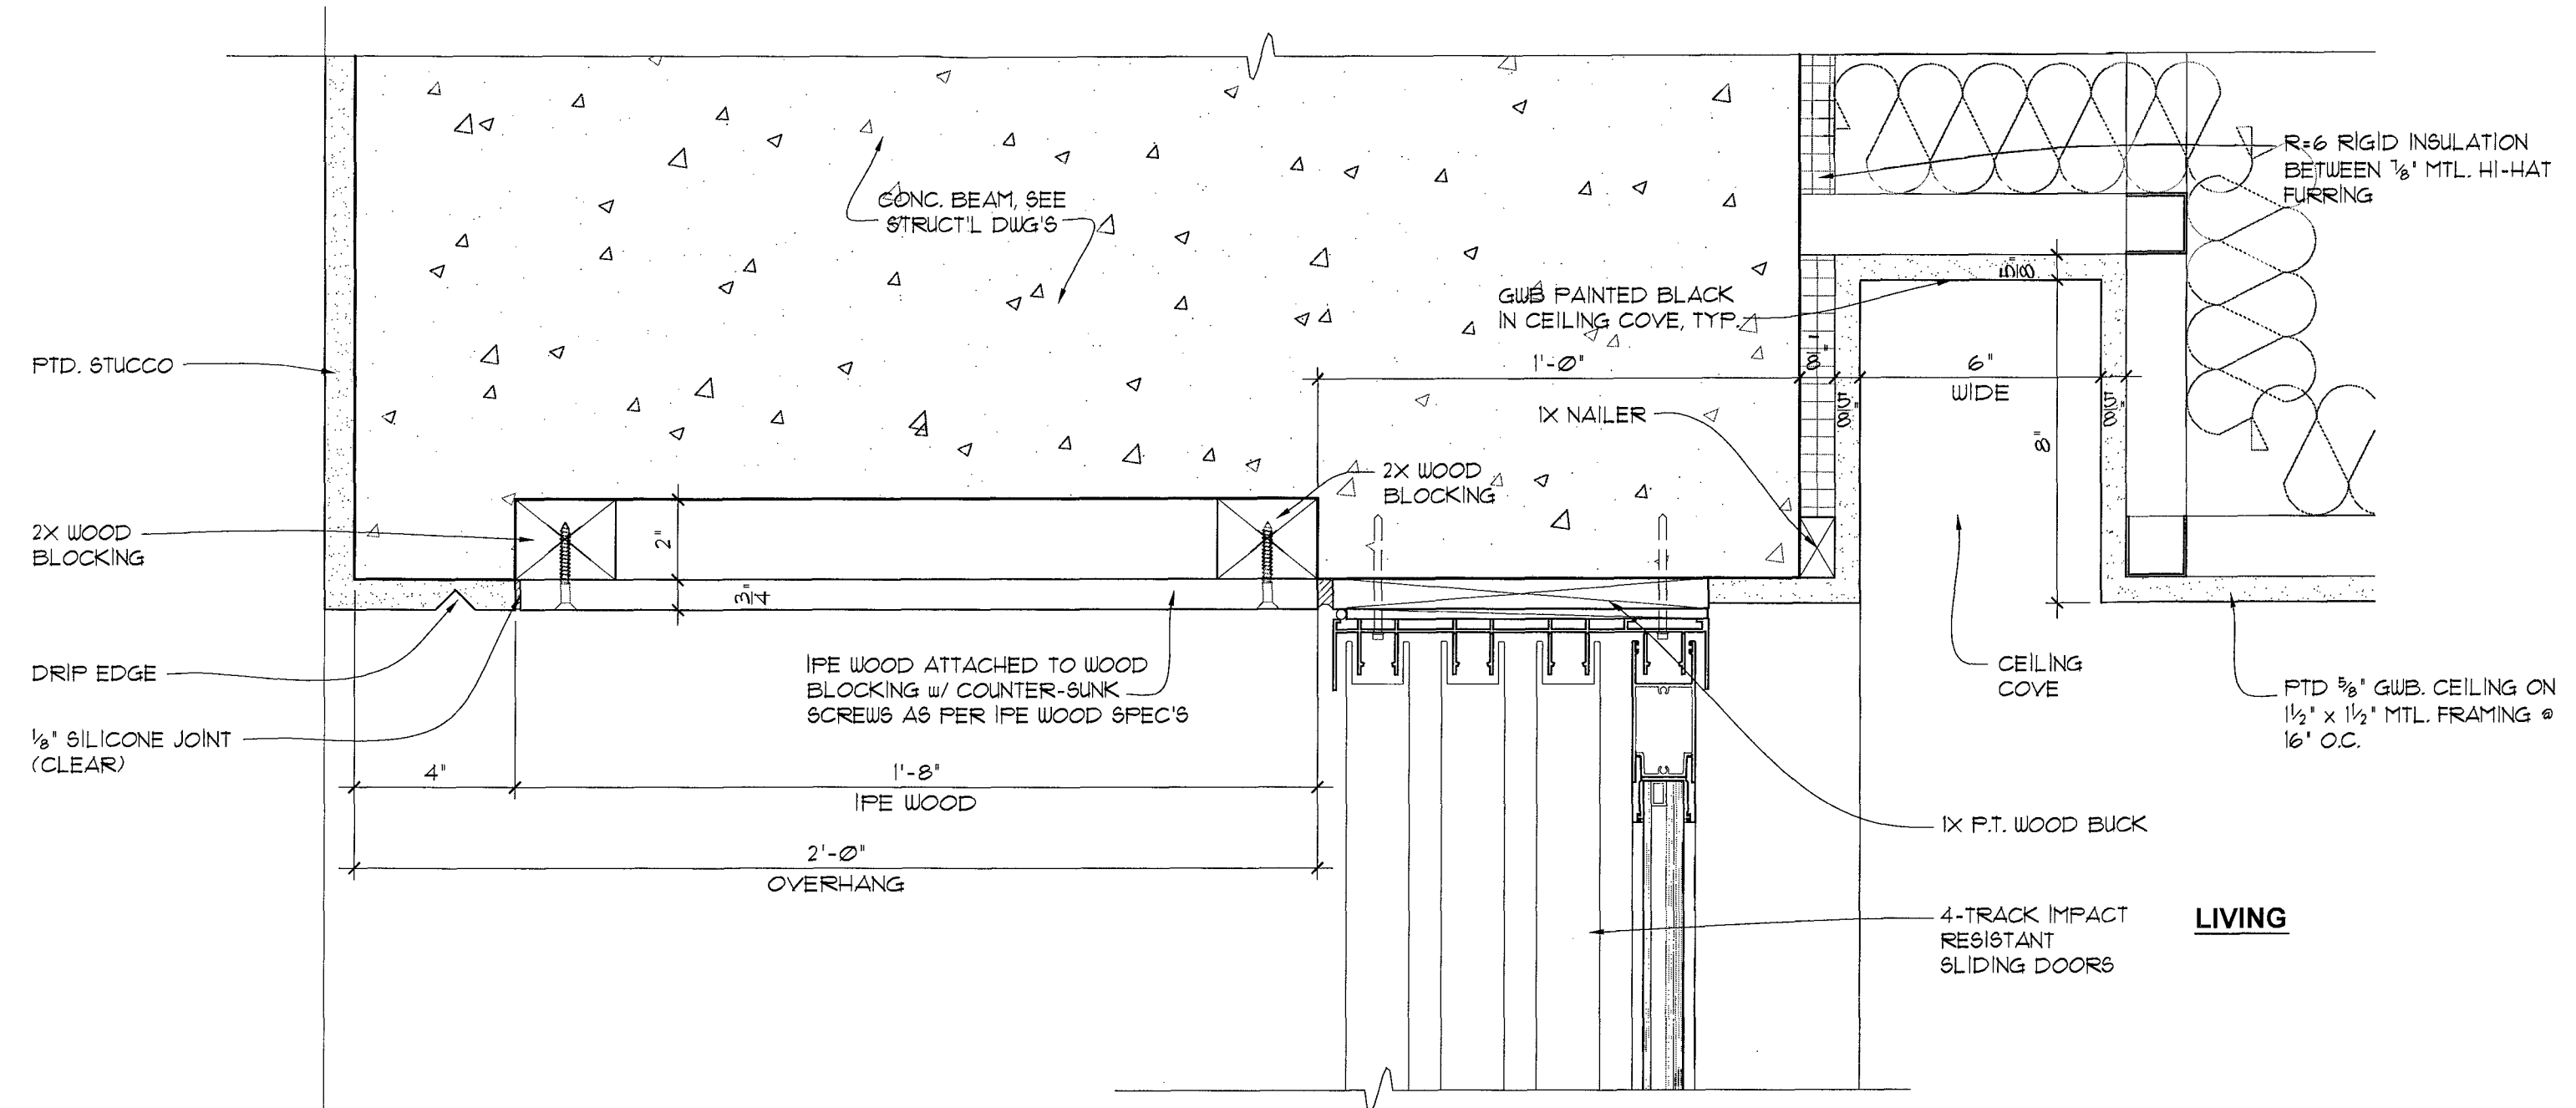

4
A-3/11
SCALE 3\"/>

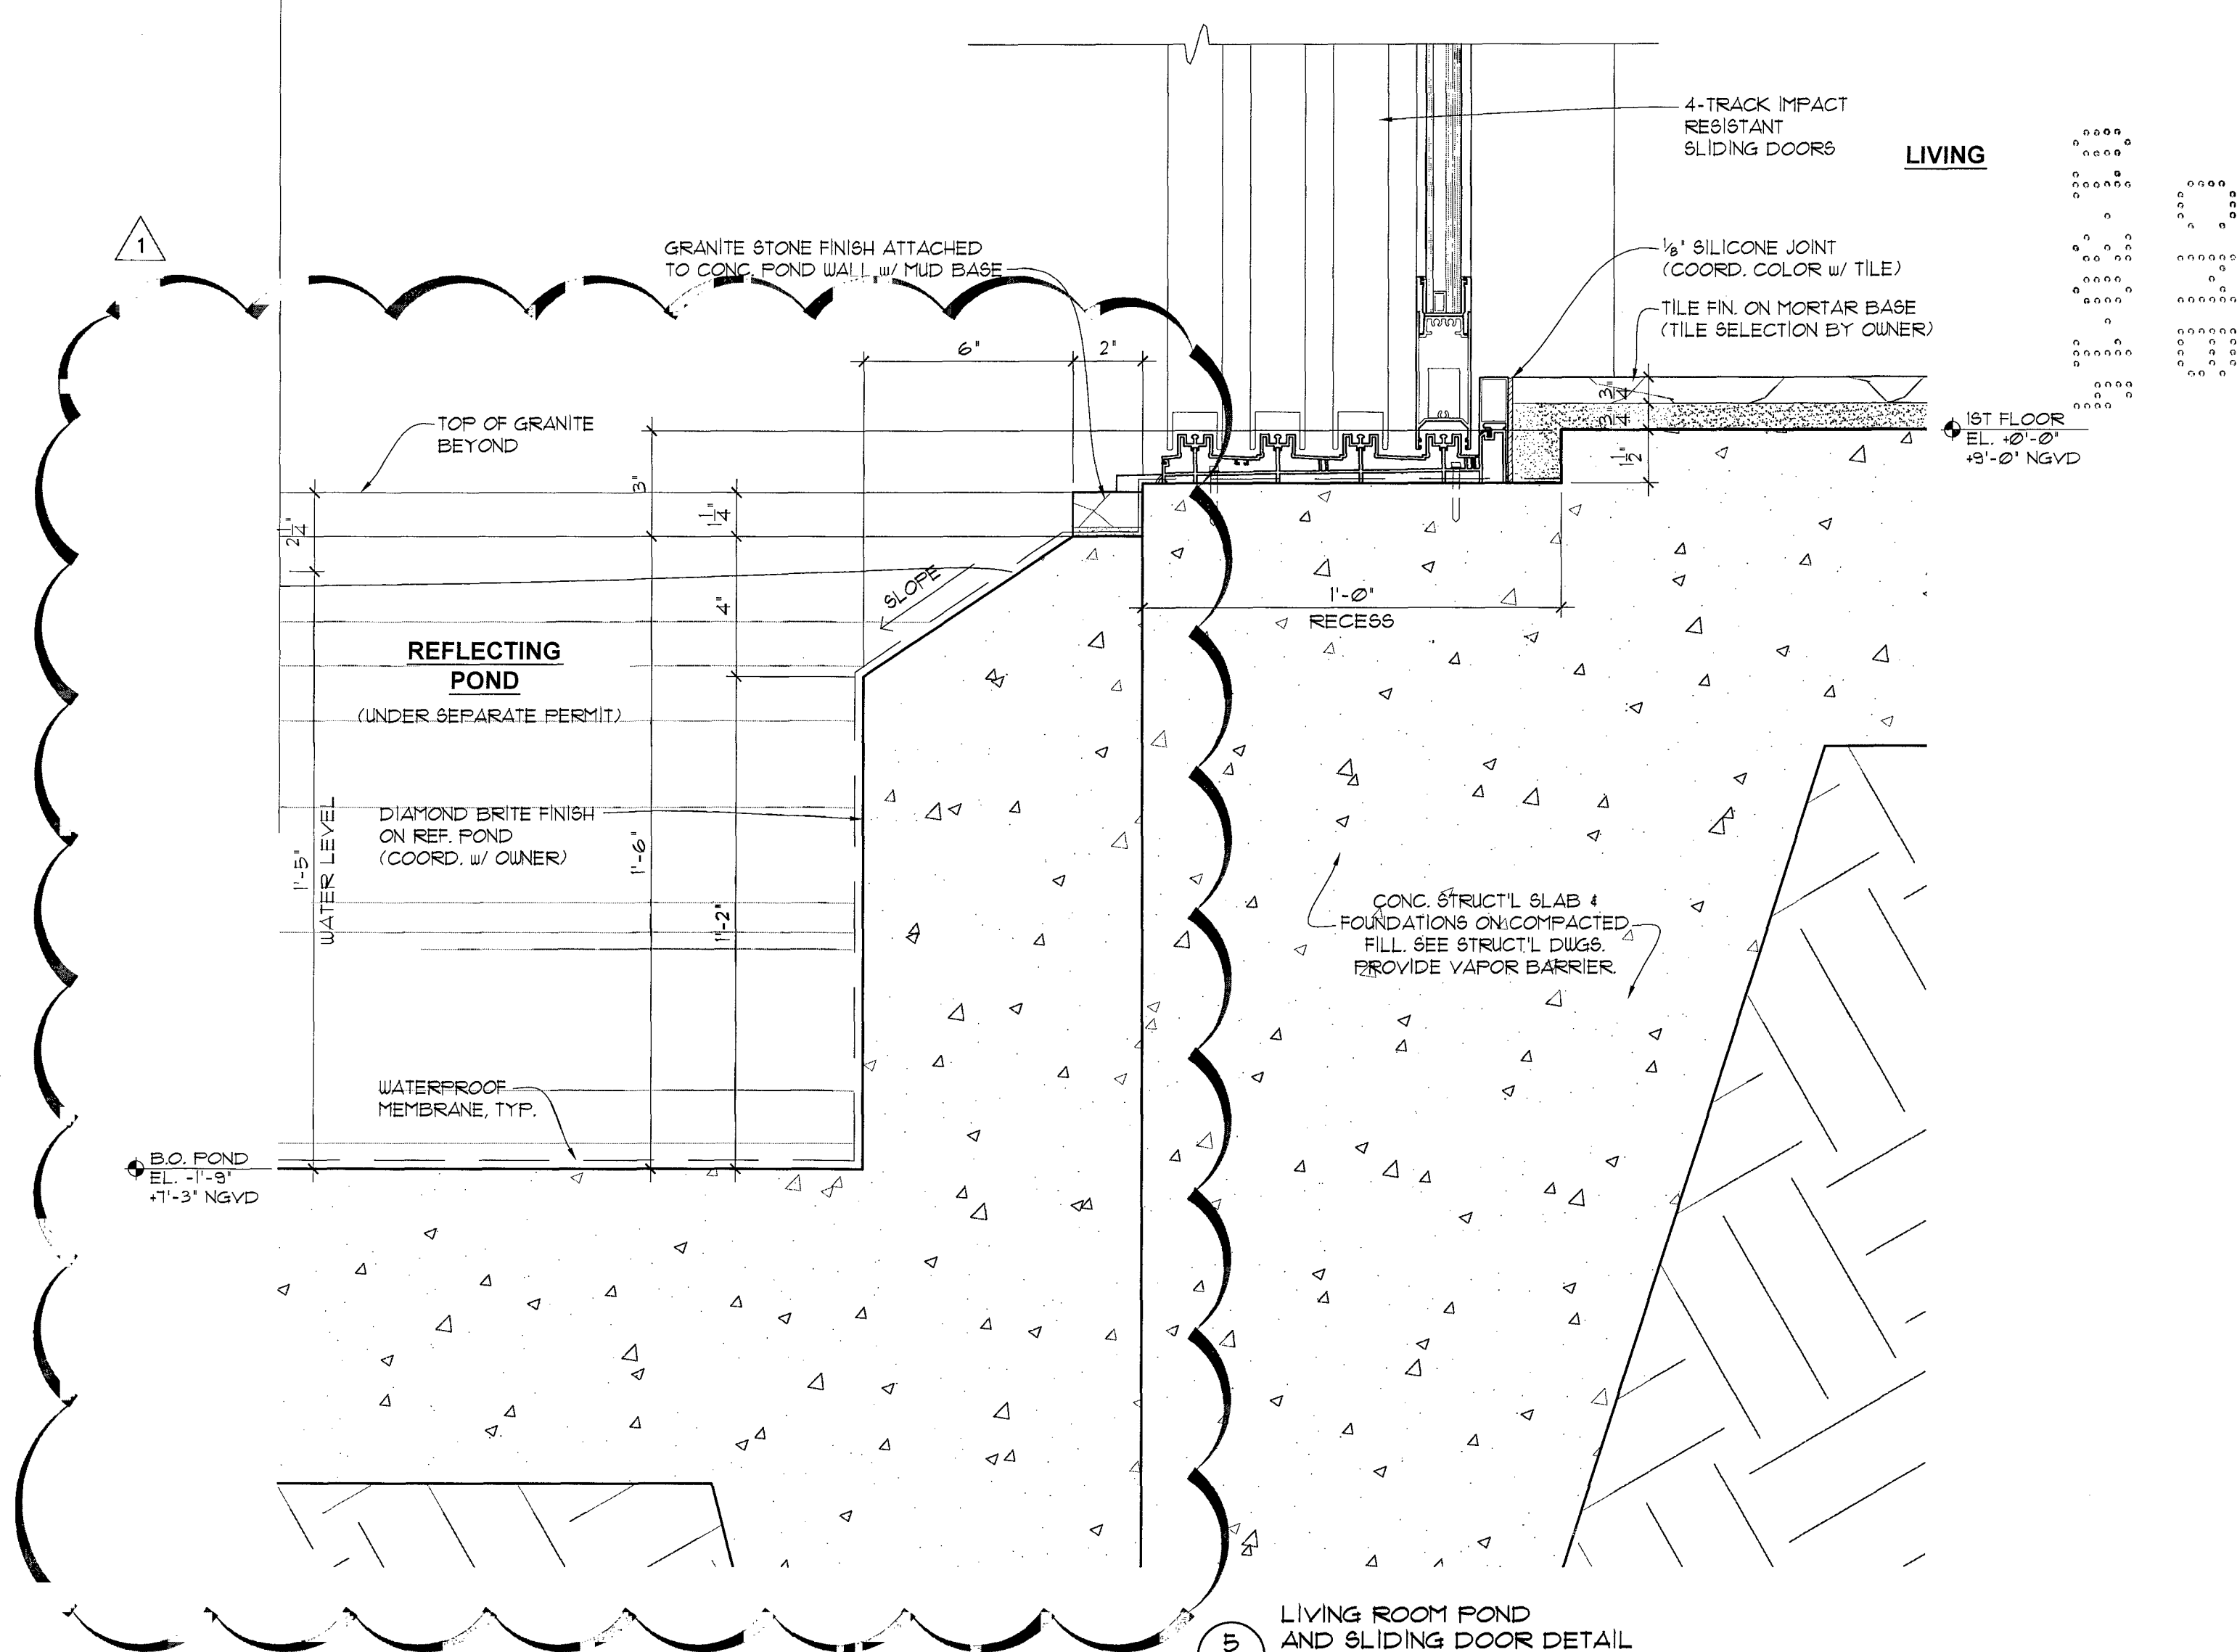

5
A-3/11
SCALE 3\"/>

choeff + levy p.a.
architecture interior design

8425 biscayne blvd, suite 201
miami, florida 33138

www.choefflevy.com
AR0009679 AR0094779

Phone: 305.434.8338
Fax: 305.892.5292

DILIDO RESIDENCE

808 WEST DILIDO DR. MIAMI BEACH, FL 33139


comm no.
1241

date:
09-30-13


revised:
01-06-2014
OWNER/B.D. REV.

sheet no.
A-3.11


[Handwritten signature]
MAY 20 2014

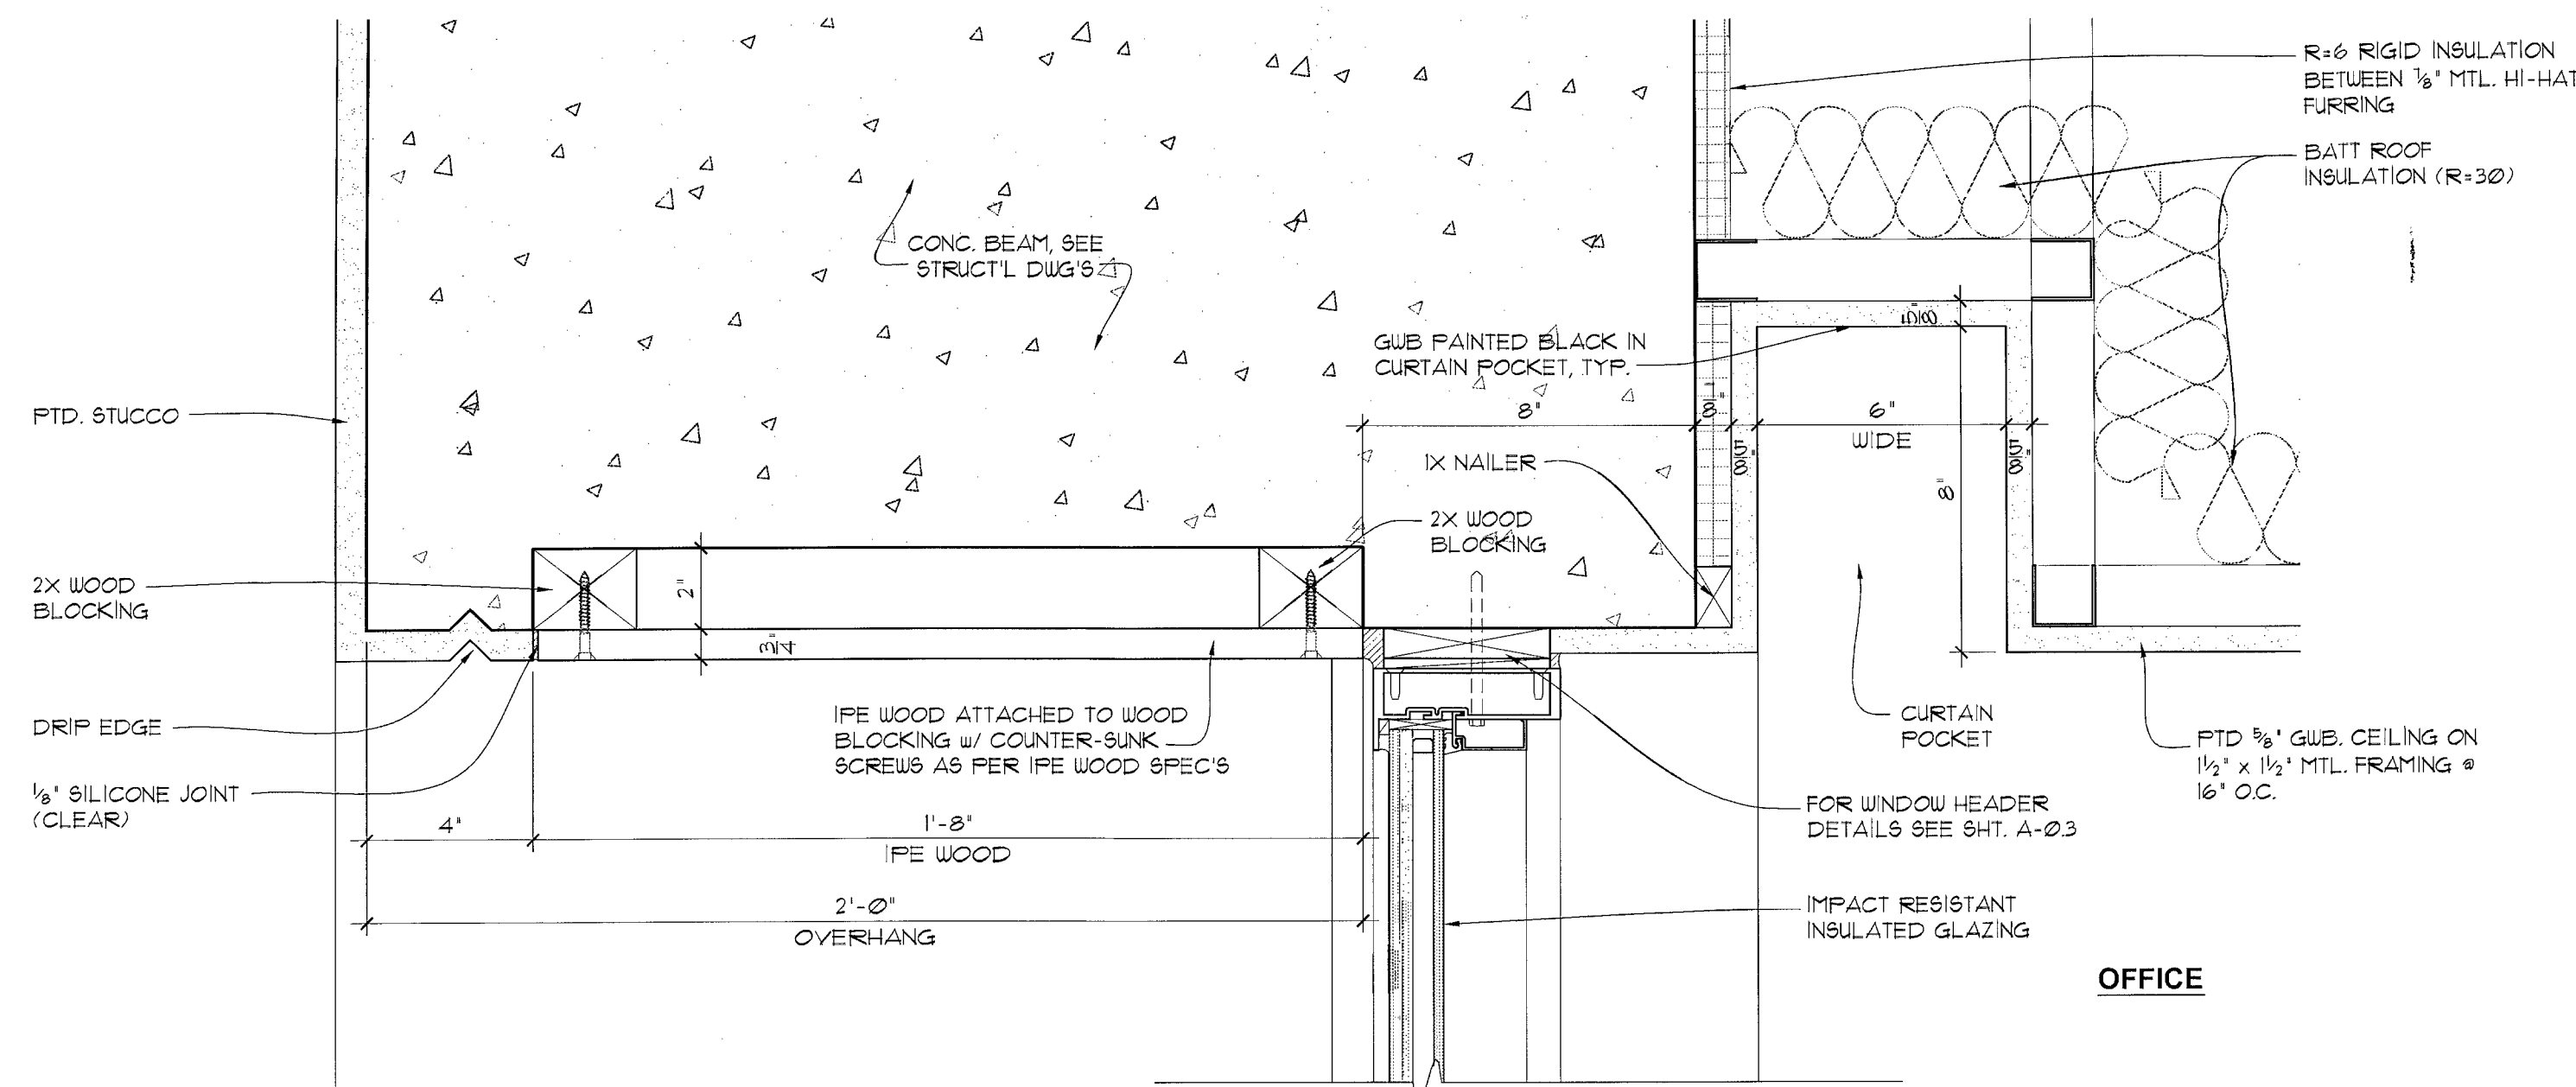


1
A-3/J SCALE 3' = 1'-0"

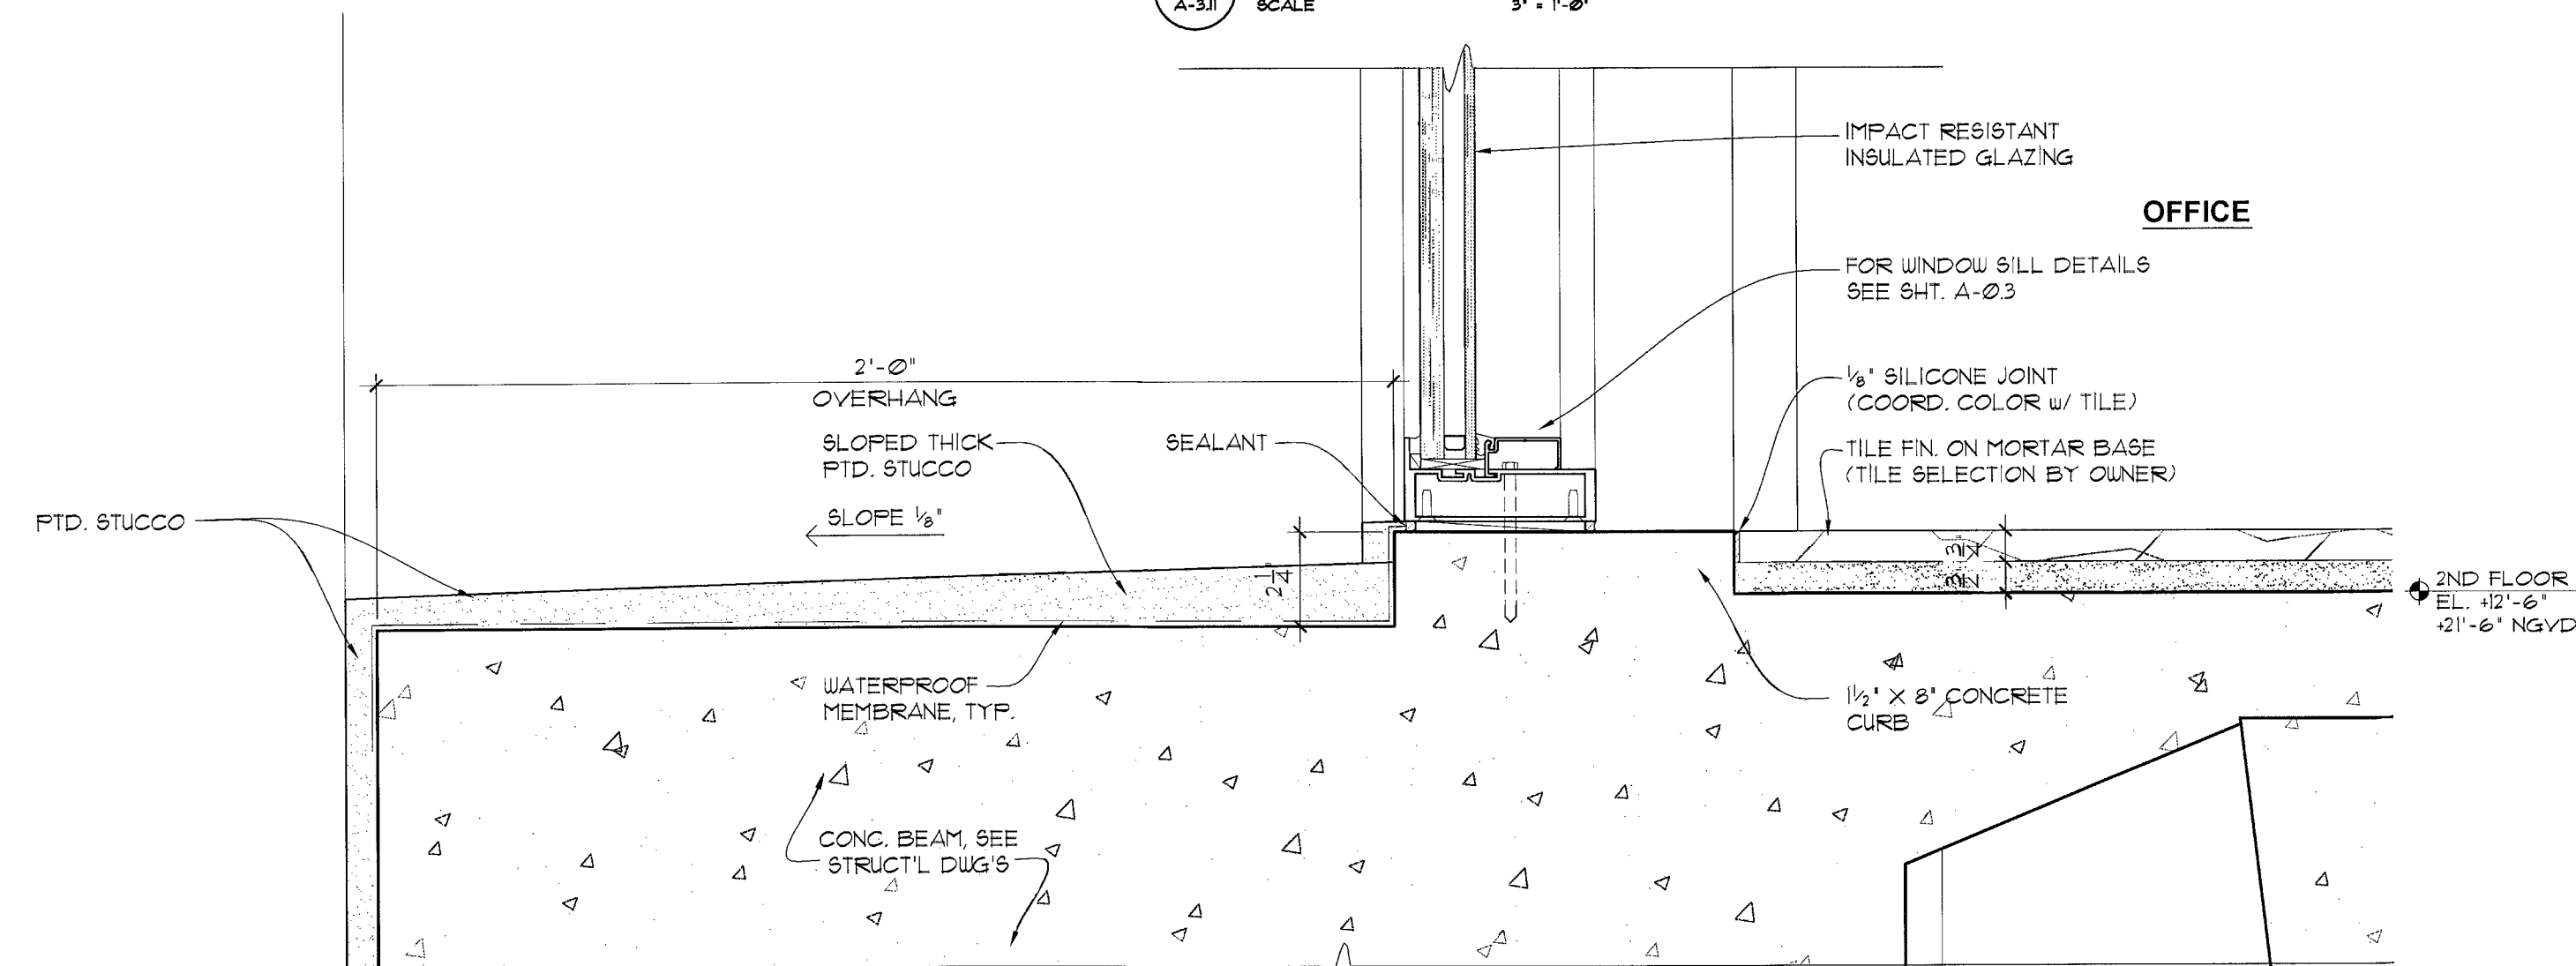


2
A-3/J SCALE 3' = 1'-0"

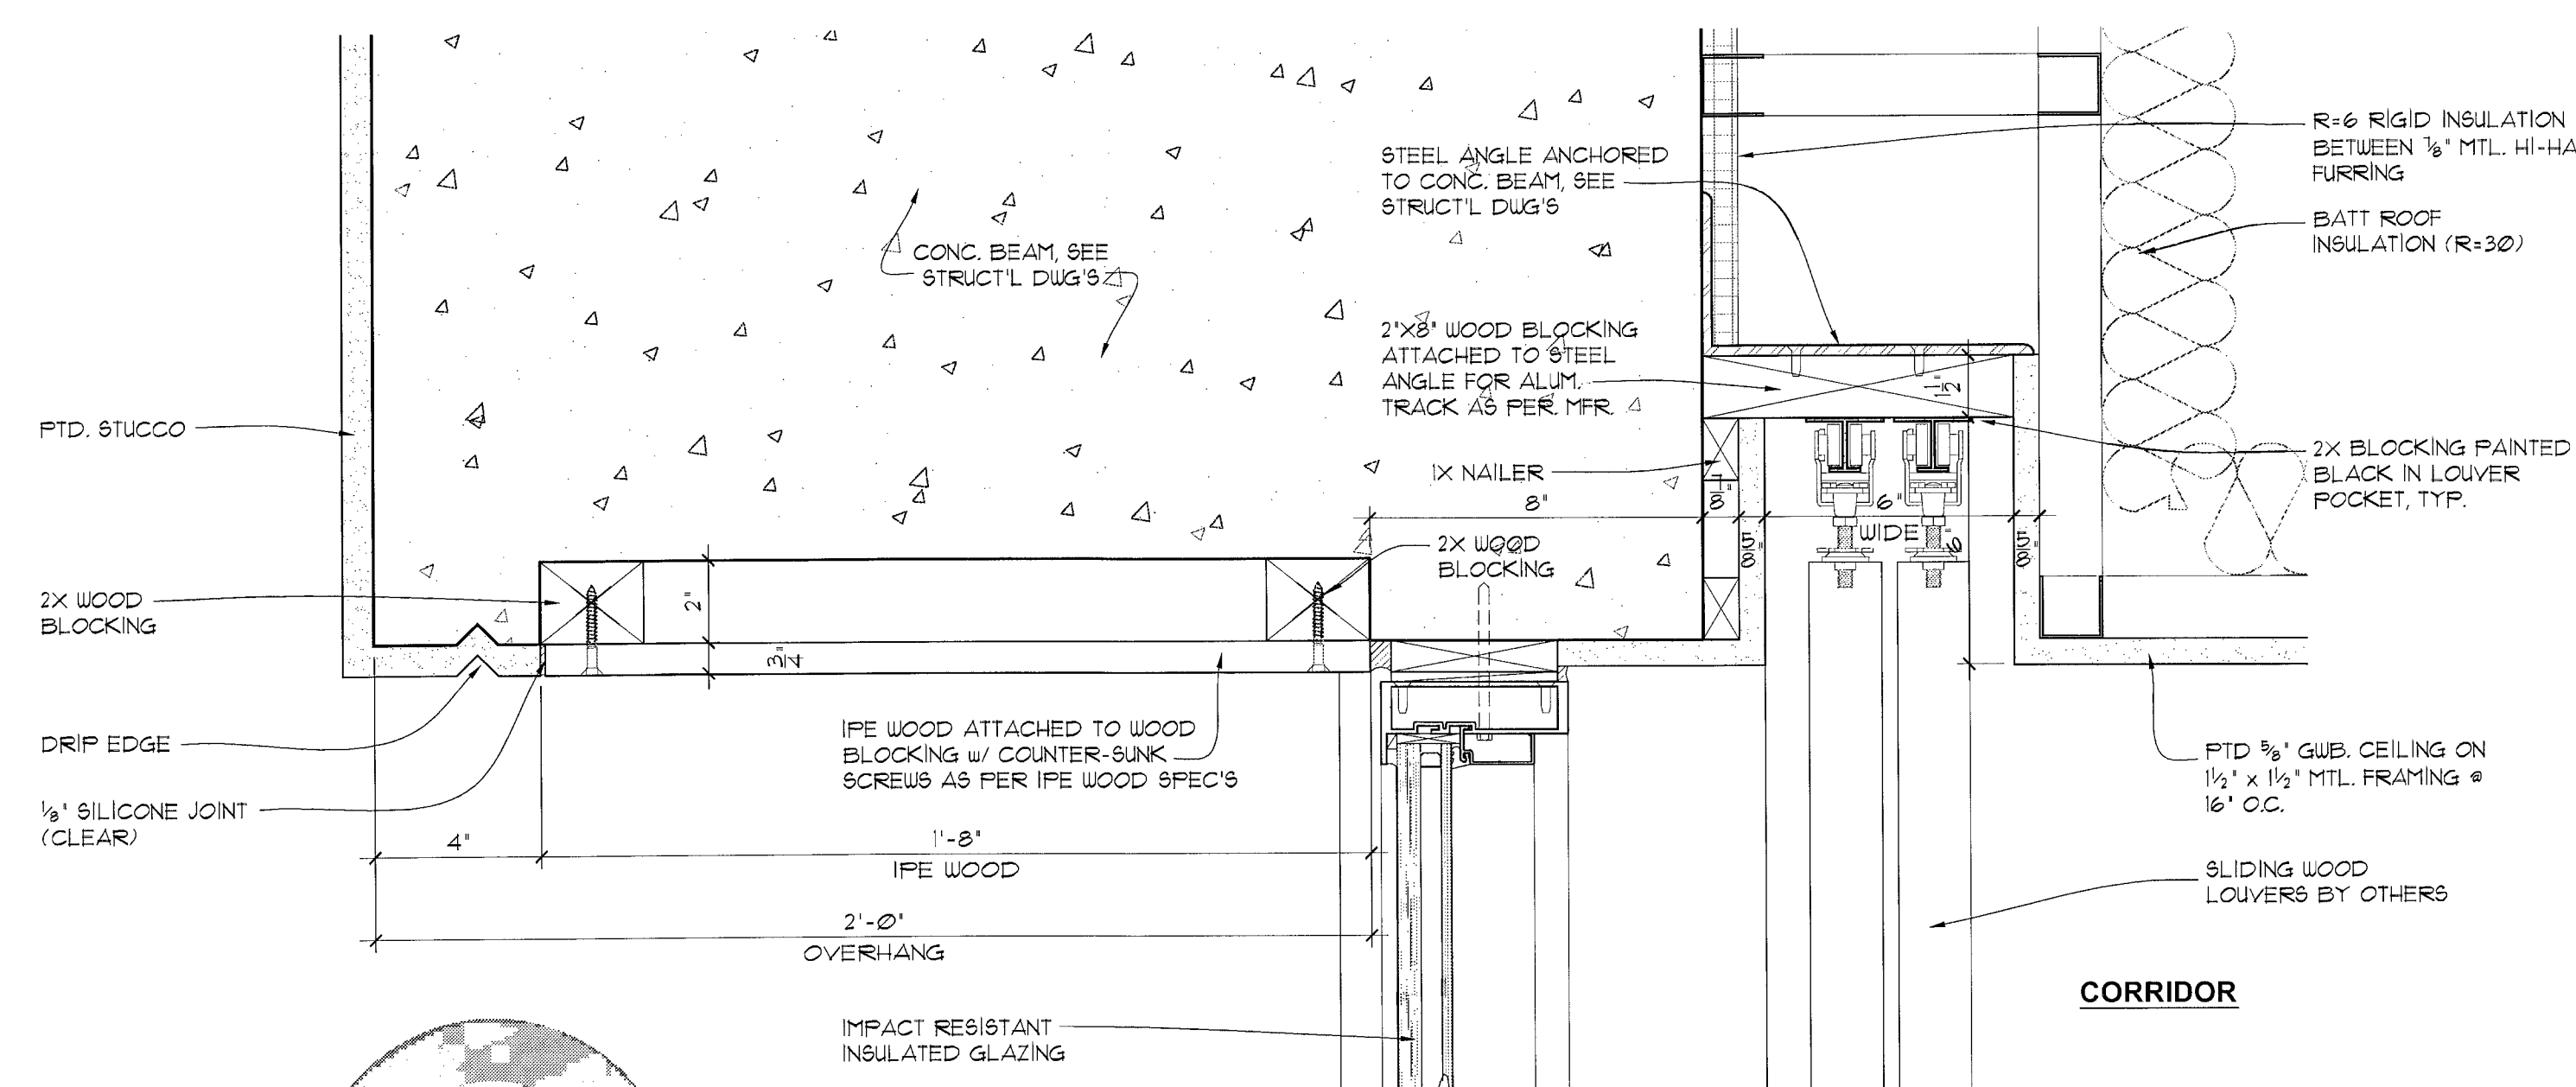

3
A-3/J SCALE 3' = 1'-0"

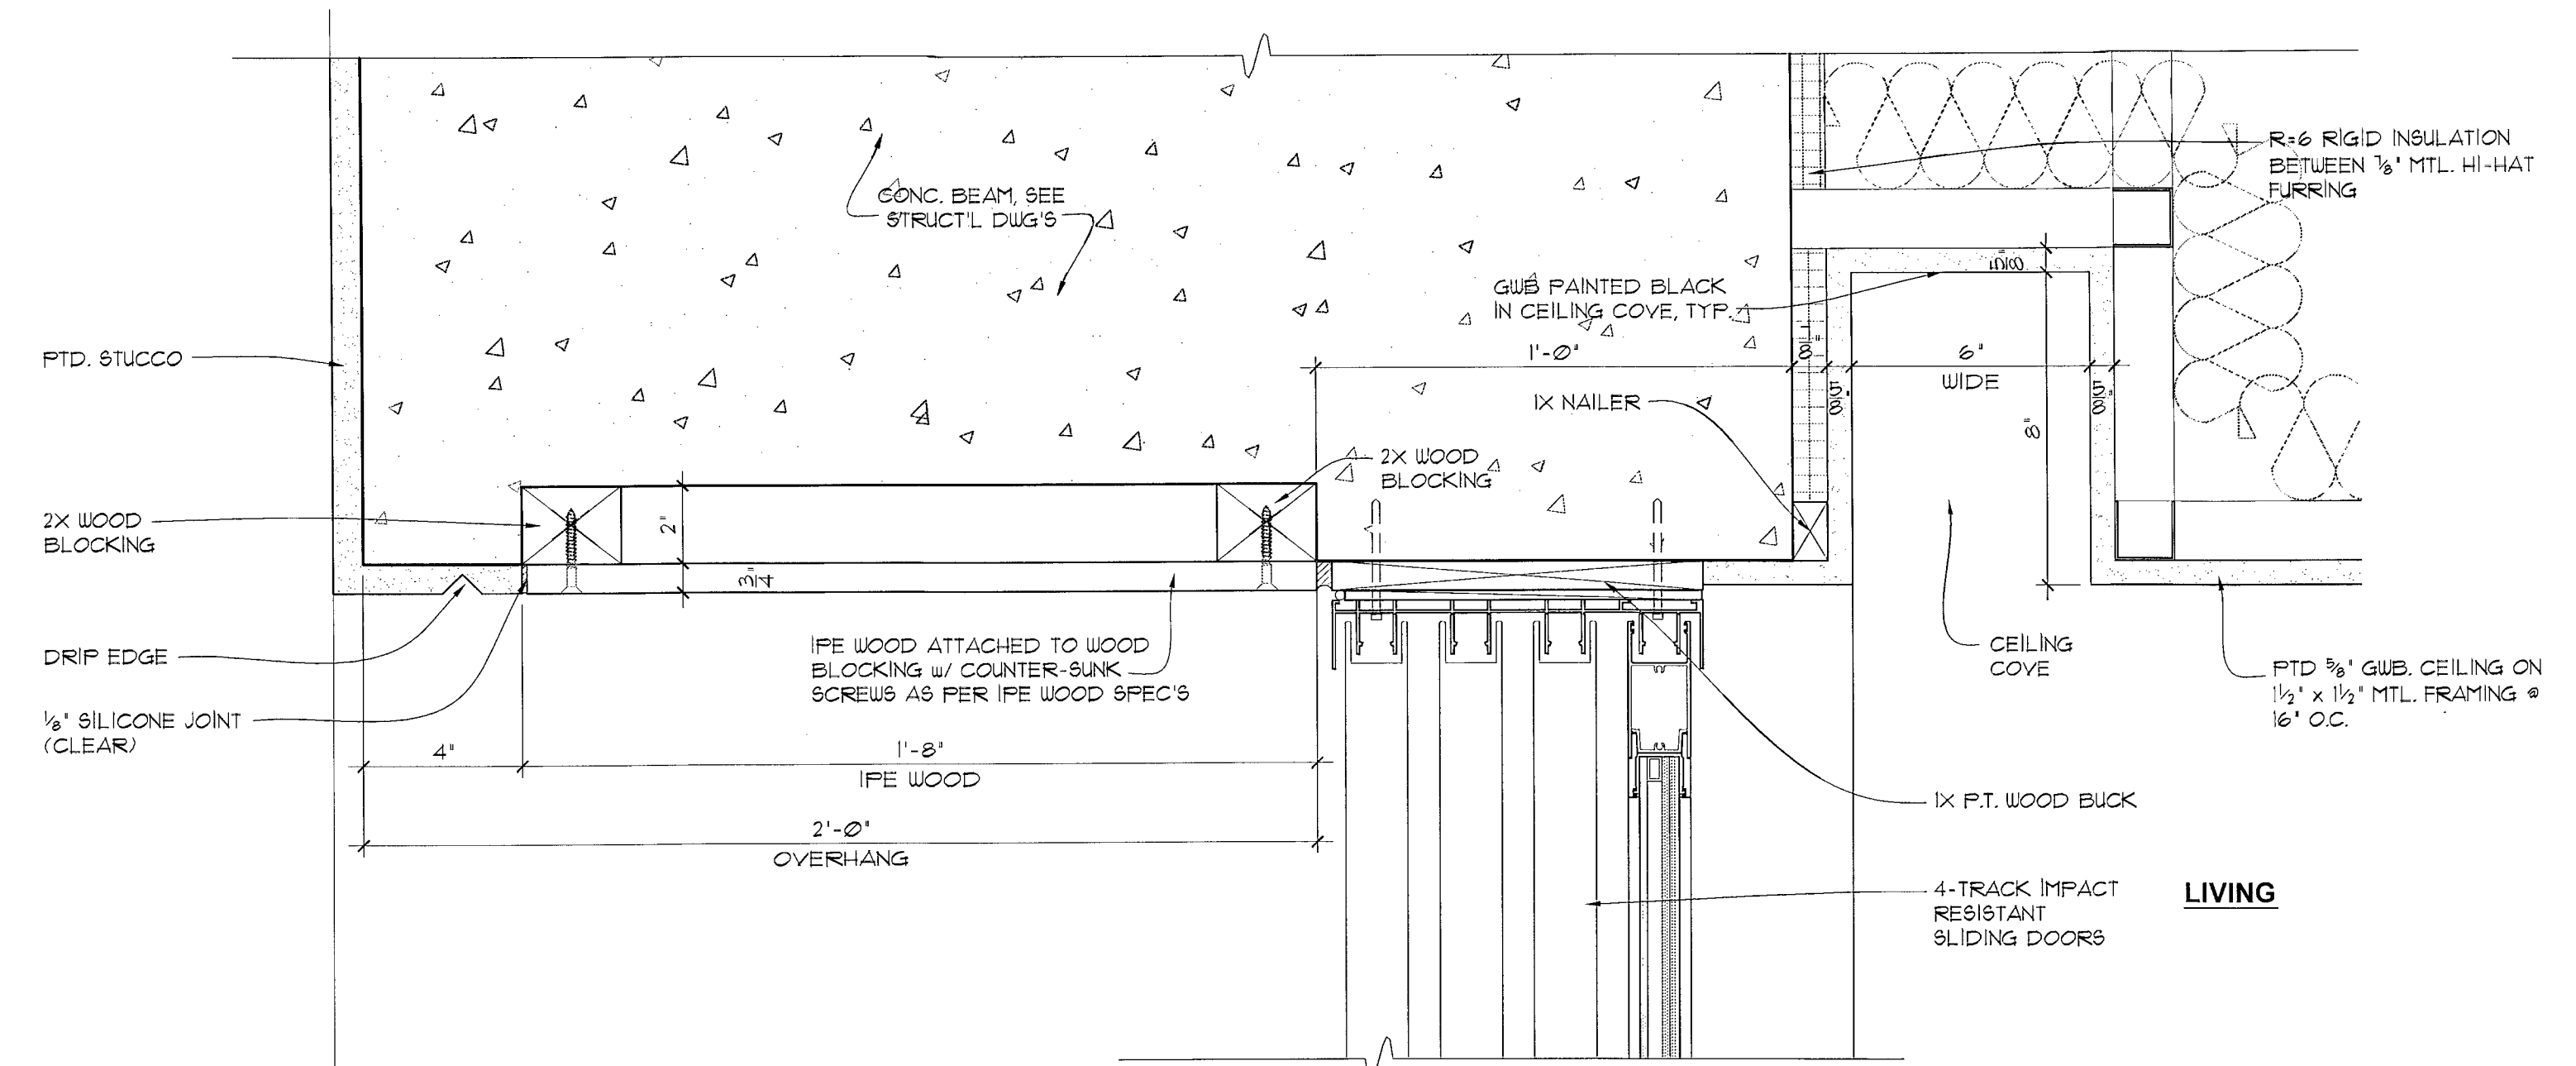

4
A-3/J SCALE 3' = 1'-0"

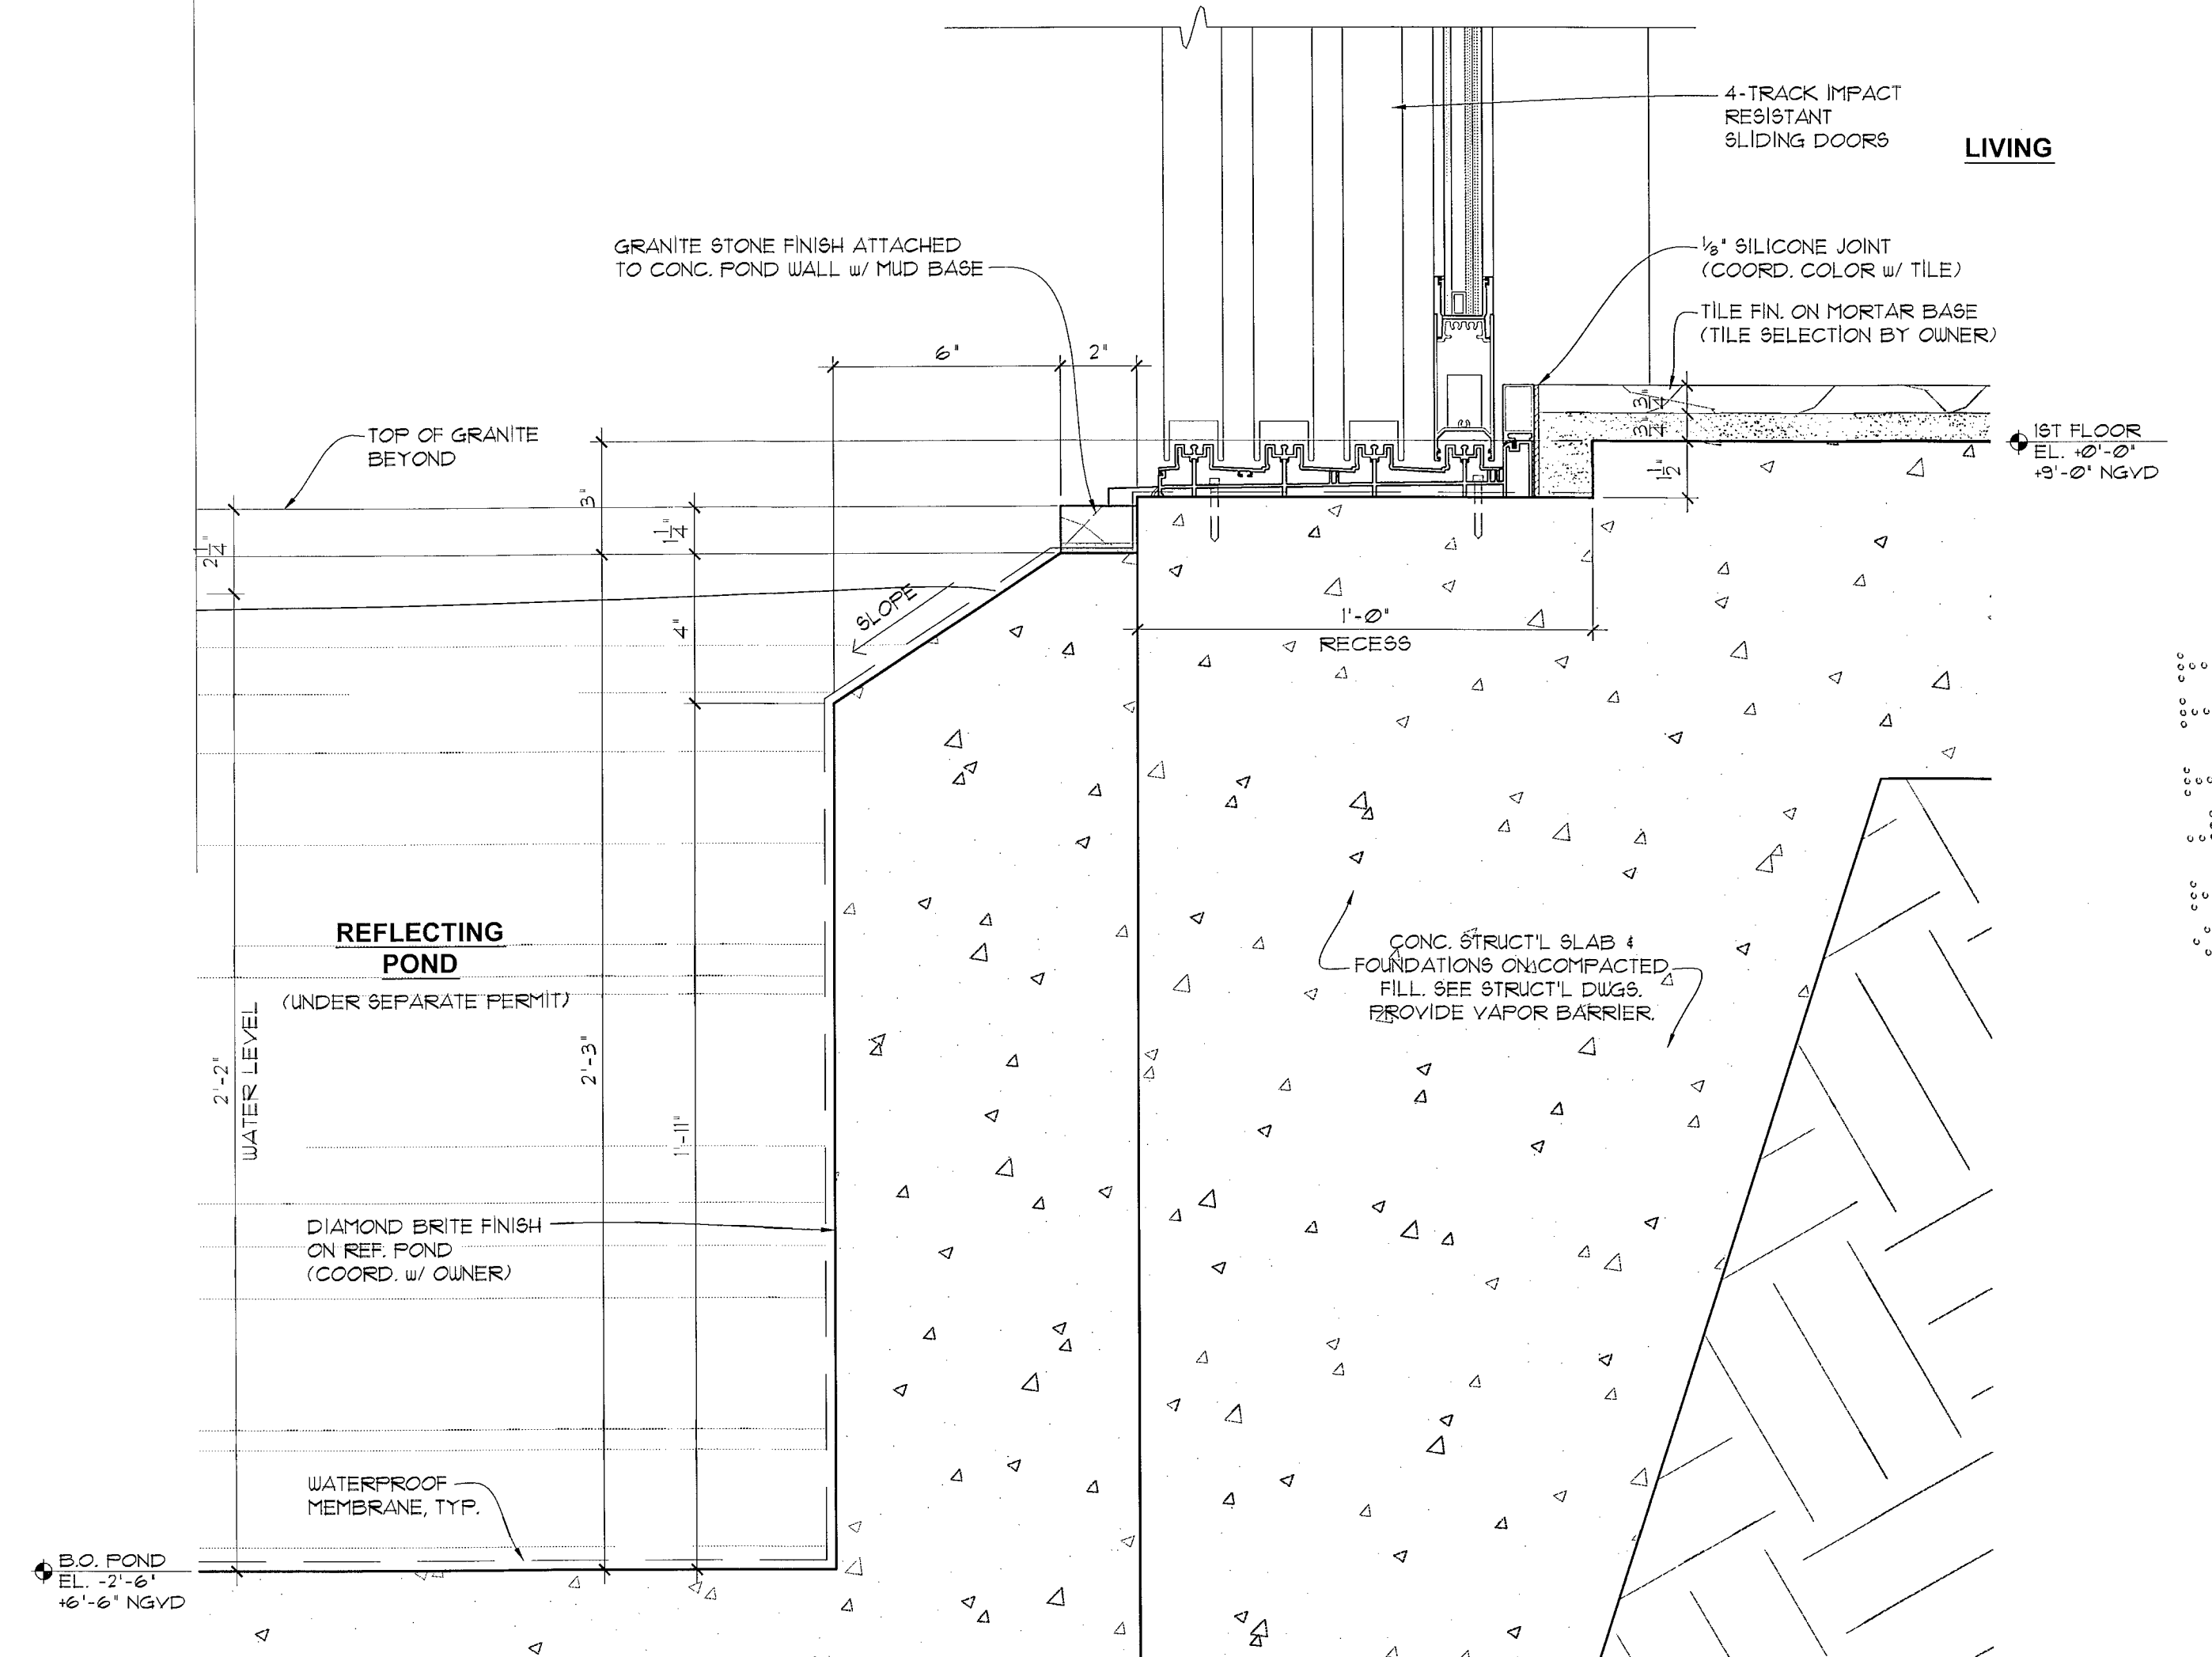

5
A-3/J SCALE 3' = 1'-0"

choeff + levy p.a.
architecture interior design

8425 biscayne blvd, suite 201
miami, florida 33138

www.choefflevy.com
AR0009679 AR0094779

Phone: 305.434.8338
Fax: 305.892.5292

DILIDO RESIDENCE

808 WEST DILIDO DR. MIAMI BEACH, FL 33139

comm no.
1241


date:
09-30-13

revised:


sheet no.

A-3.11


[Handwritten signature]
NOV 06 2013

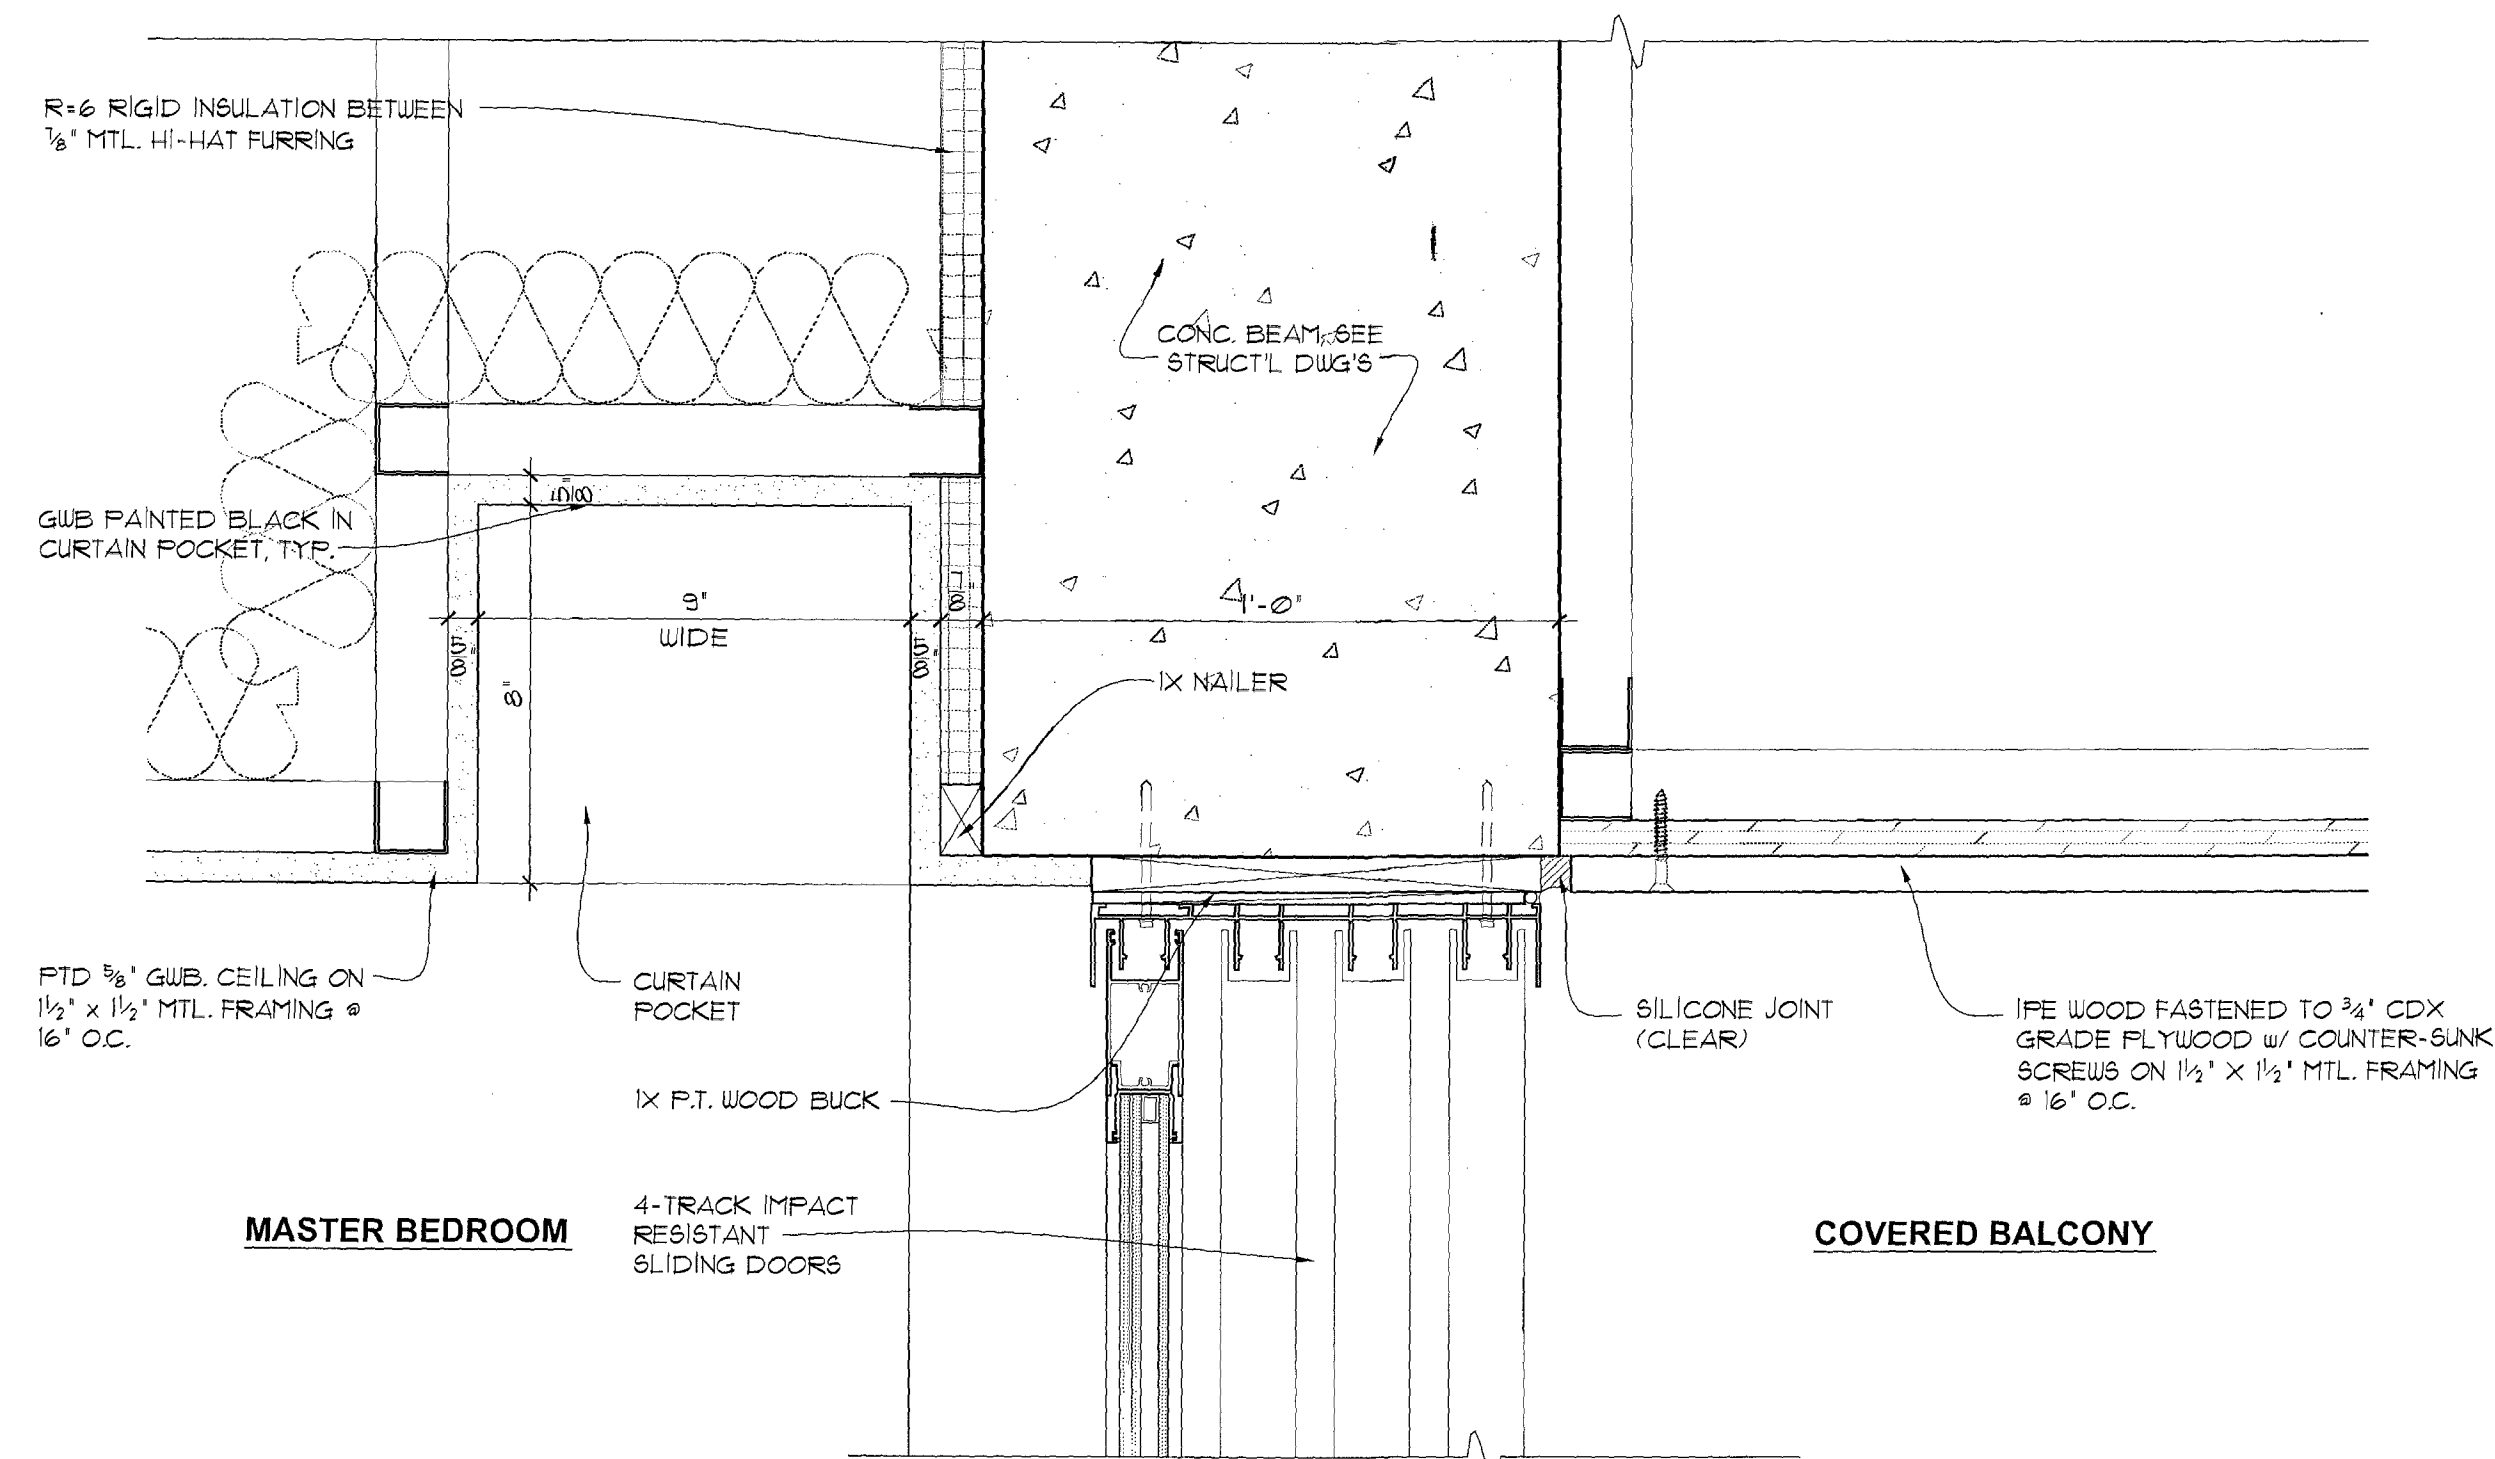


1
A-3.12
SCALE 3\"/>

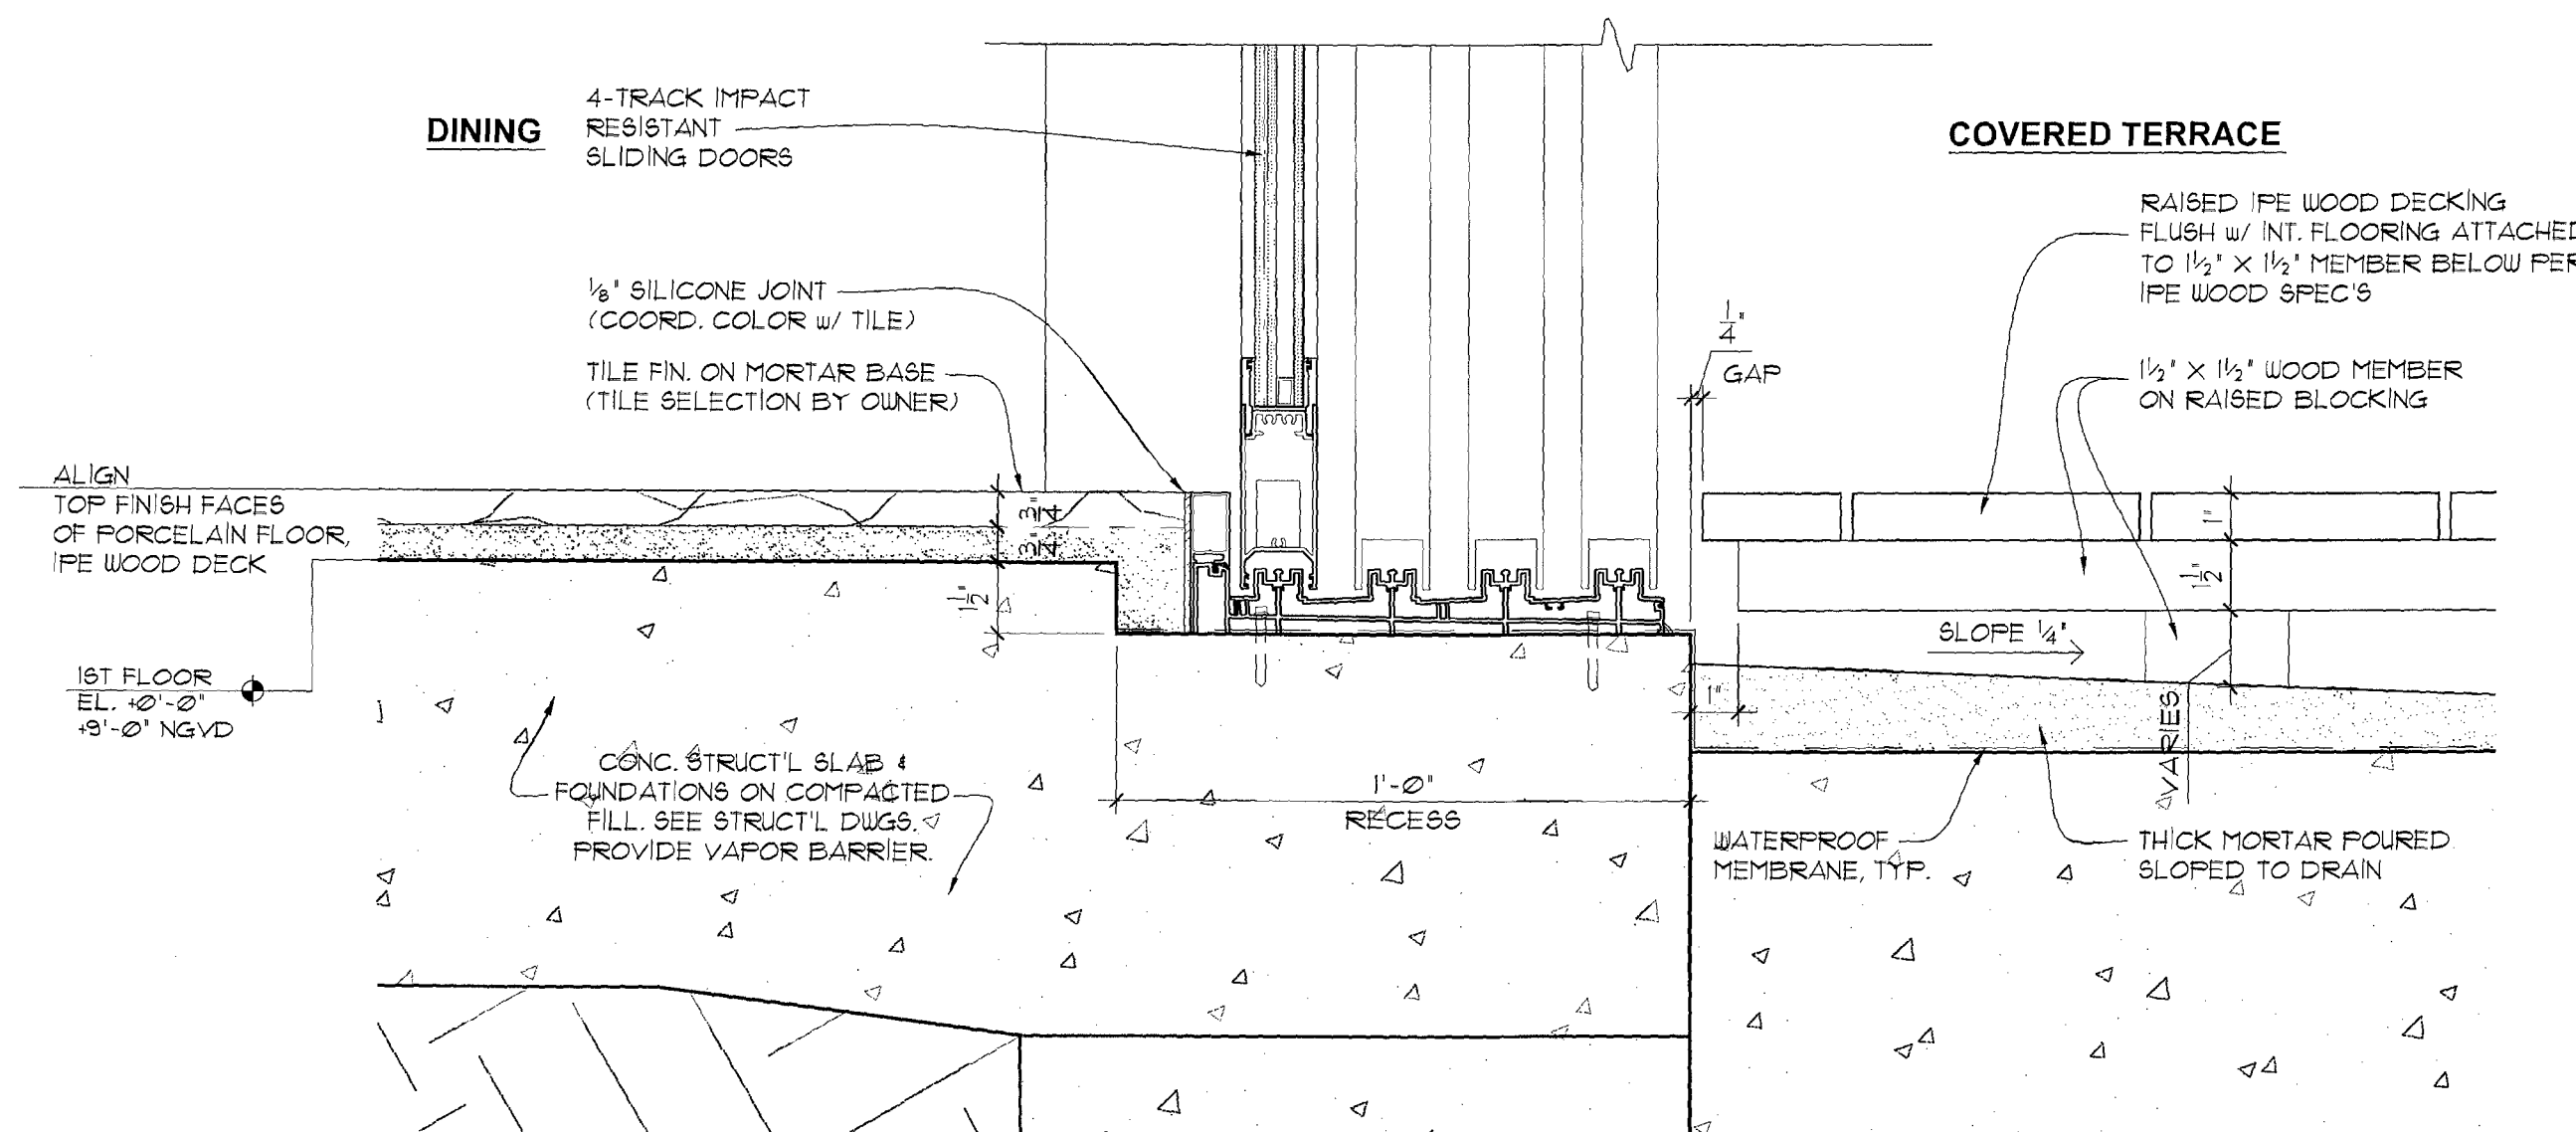


2
A-3.12
SCALE 3\"/>

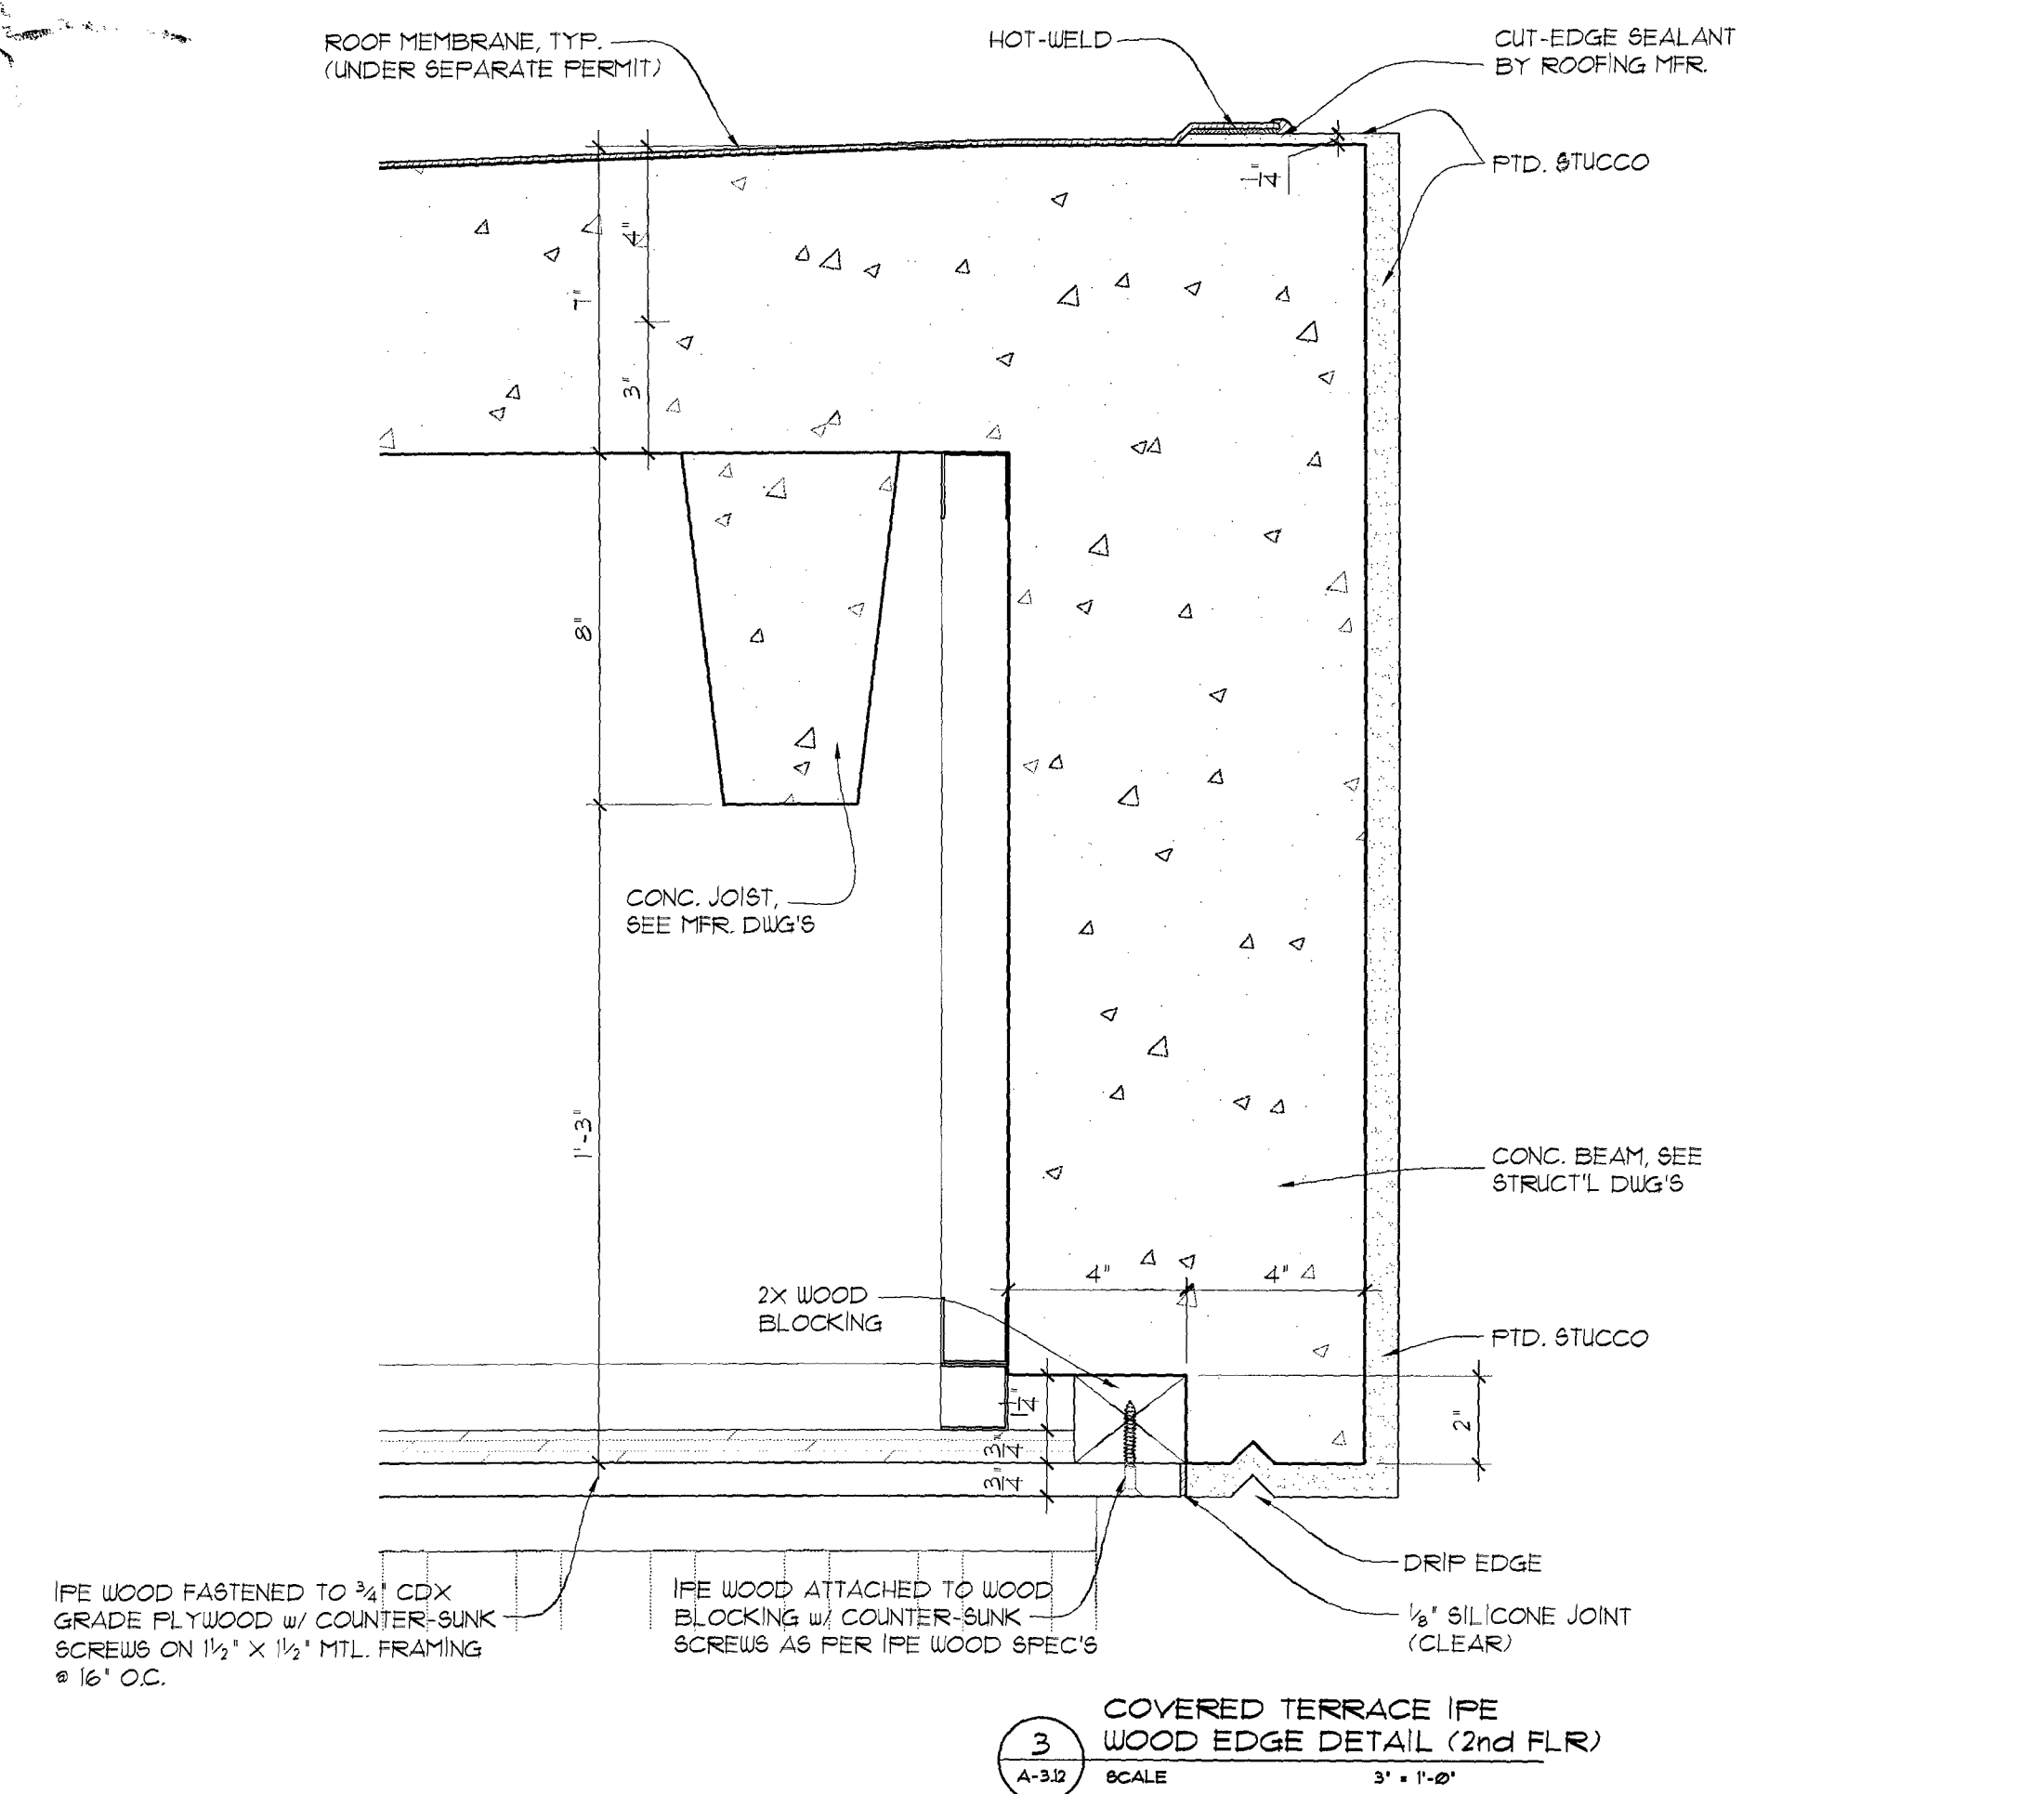


3
A-3.12
SCALE 3\"/>

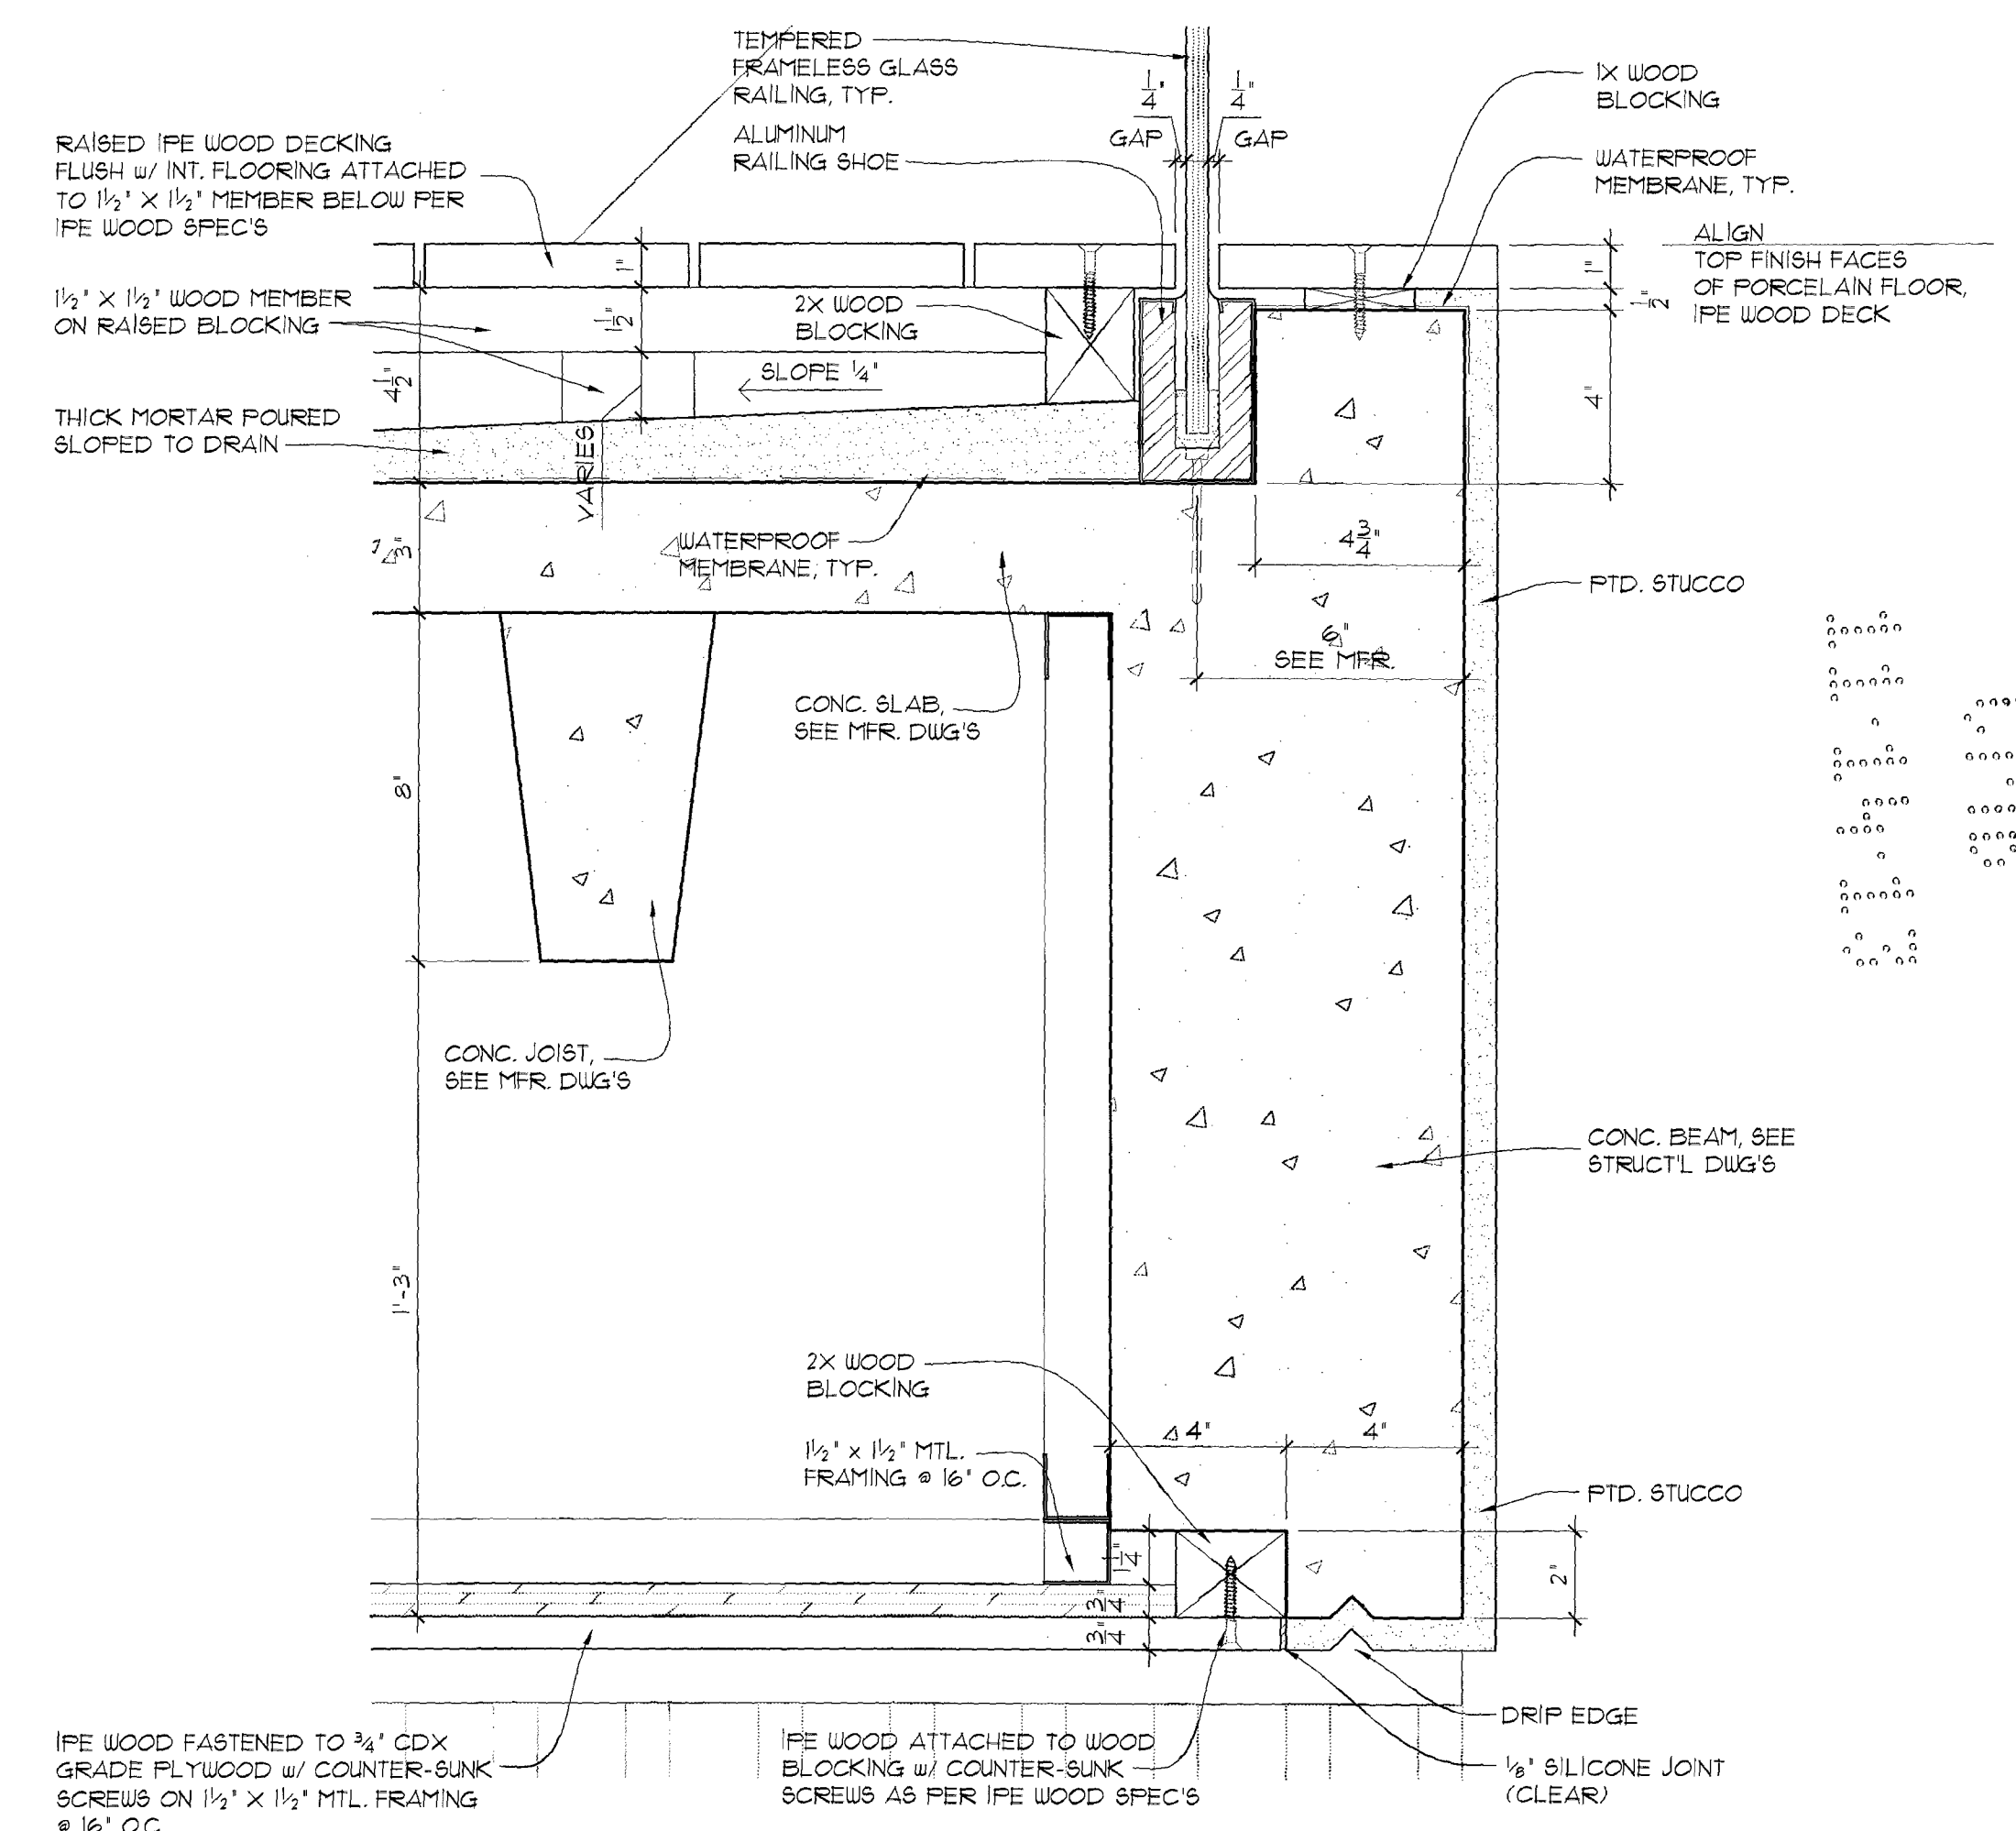


4
A-3.12
SCALE 3\"/>

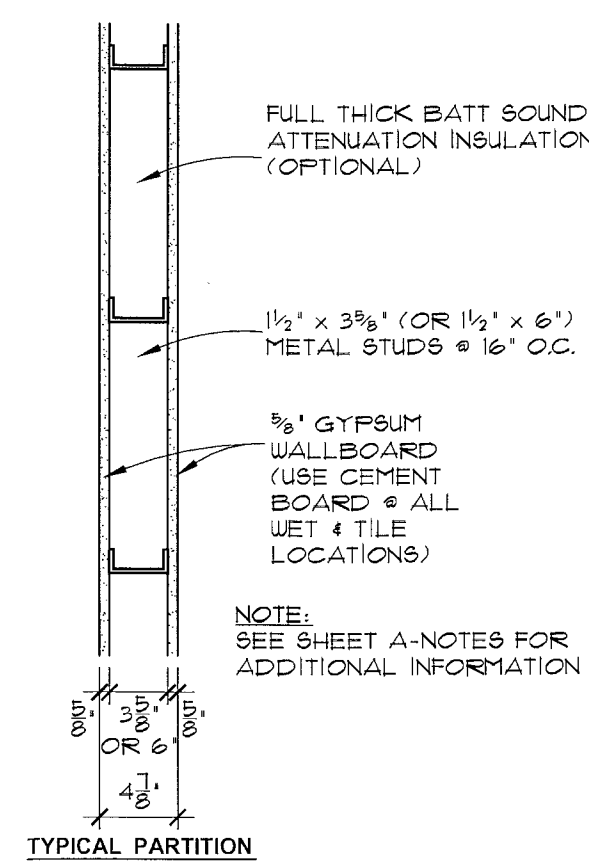


A PARTITION
DETAIL
SCALE: 1" = 1'-0"

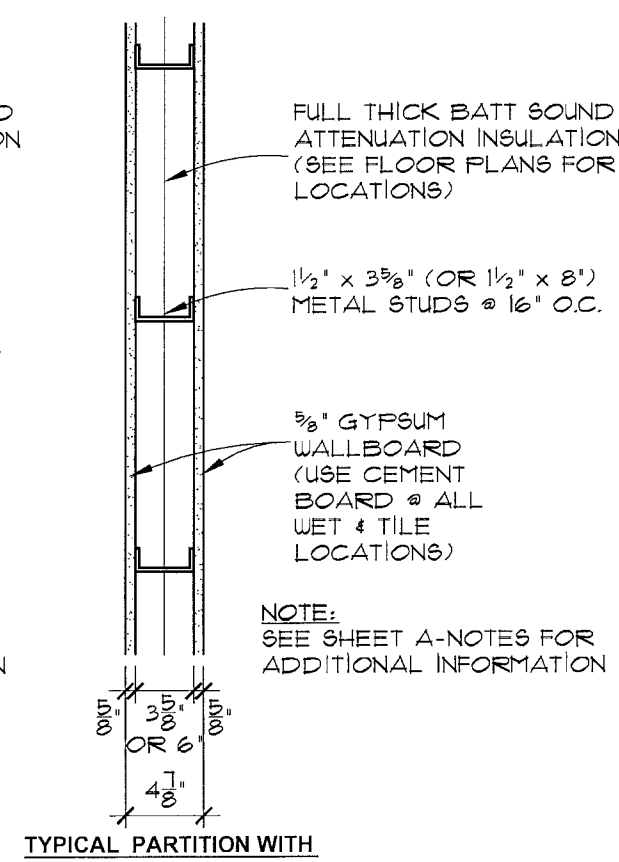


B PARTITION
DETAIL
SCALE: 1" = 1'-0"

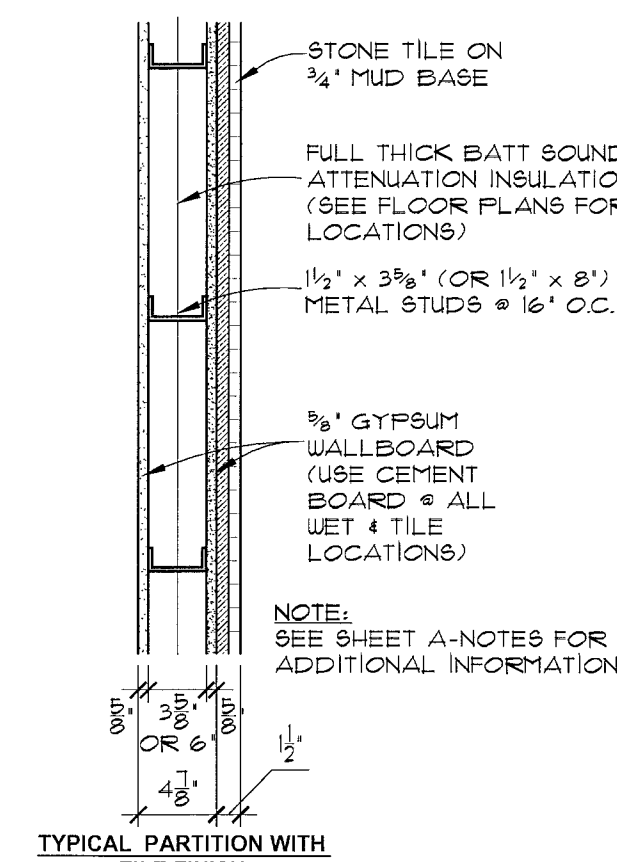


C BLOCK WALL
DETAIL
SCALE: 1" = 1'-0"

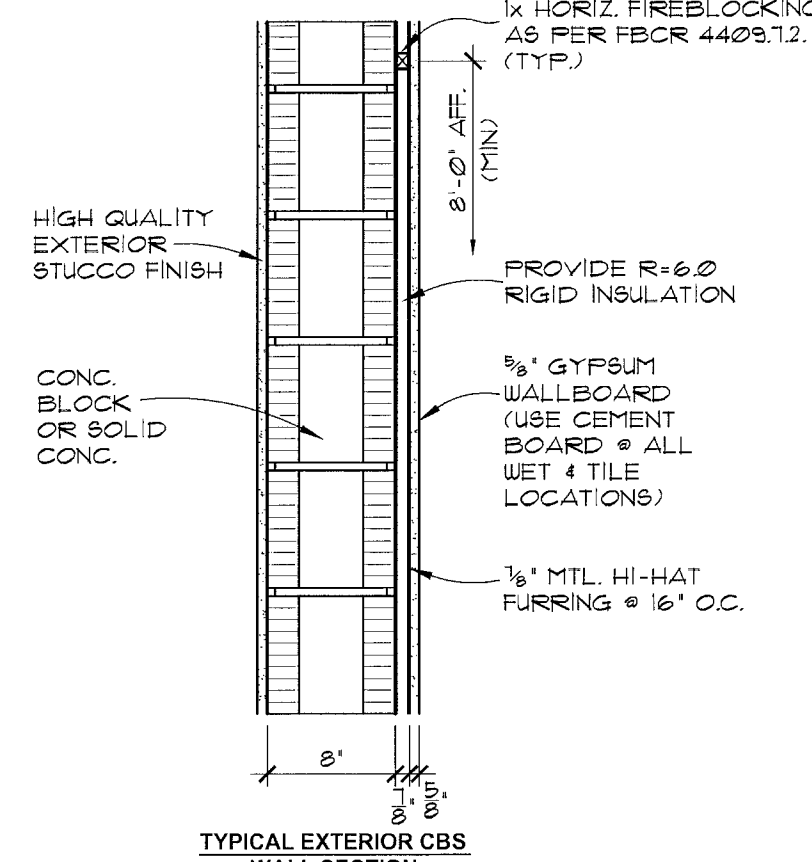


D BLOCK WALL
DETAIL
SCALE: 1" = 1'-0"

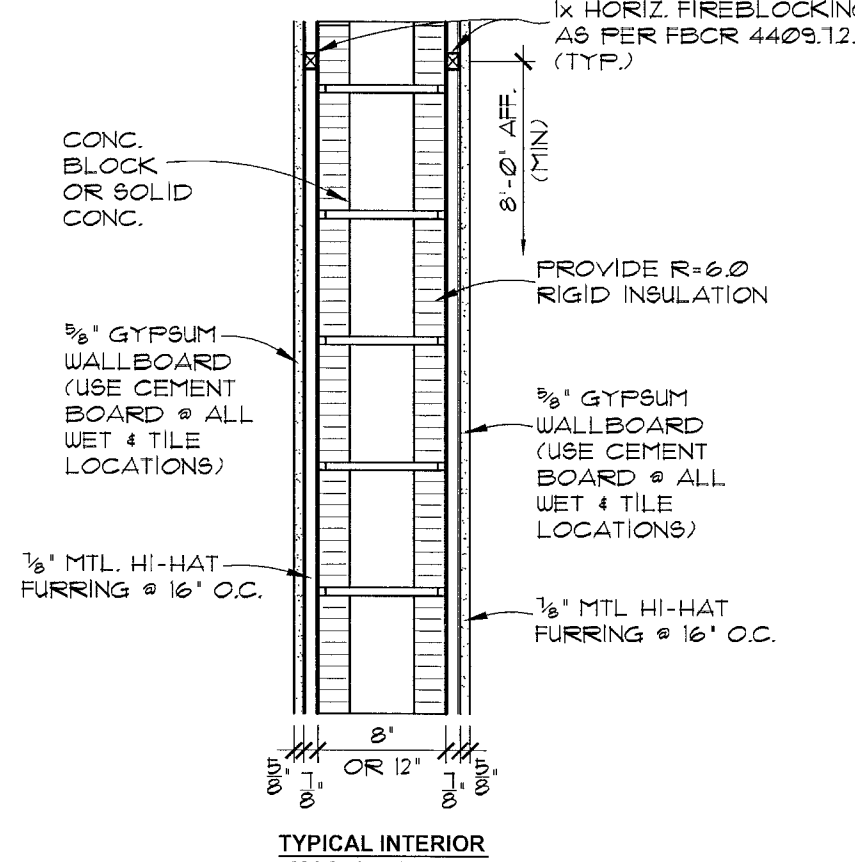


E BLOCK WALL
DETAIL
SCALE: 1" = 1'-0"

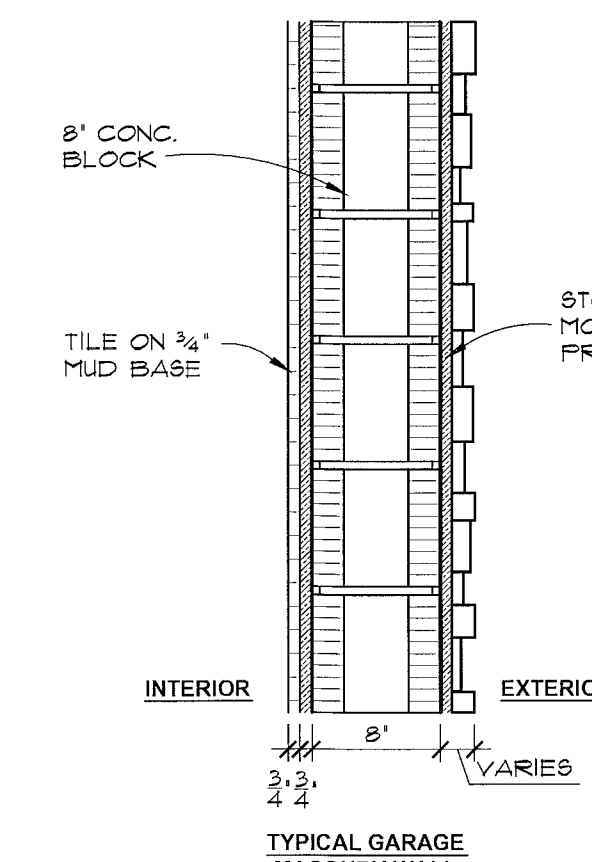


F BLOCK WALL
DETAIL
SCALE: 1" = 1'-0"

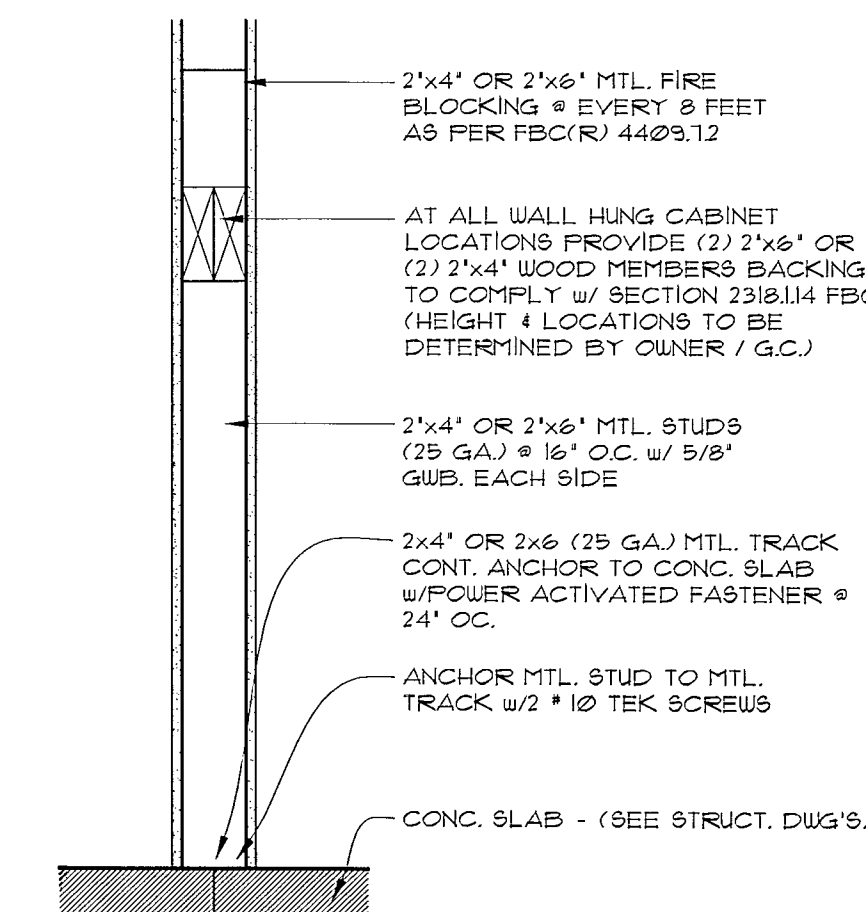


TYP. PARTITION
REINFORCING DETAIL
SCALE: 1" = 1'-0"

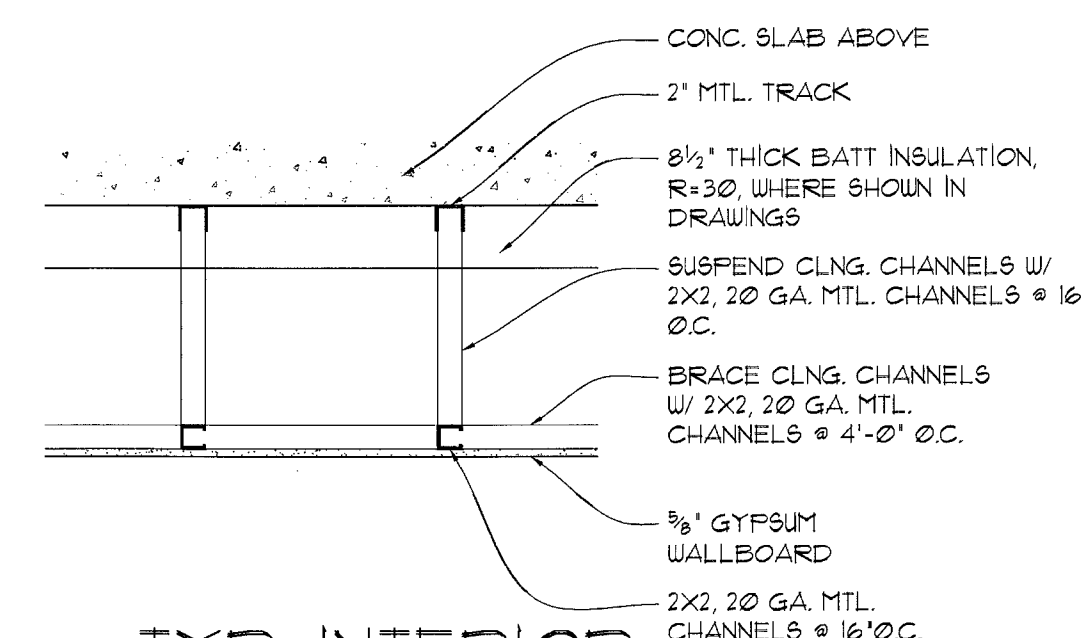


1 TYP. INTERIOR
CEILING DETAIL
SCALE: 1" = 1'-0"

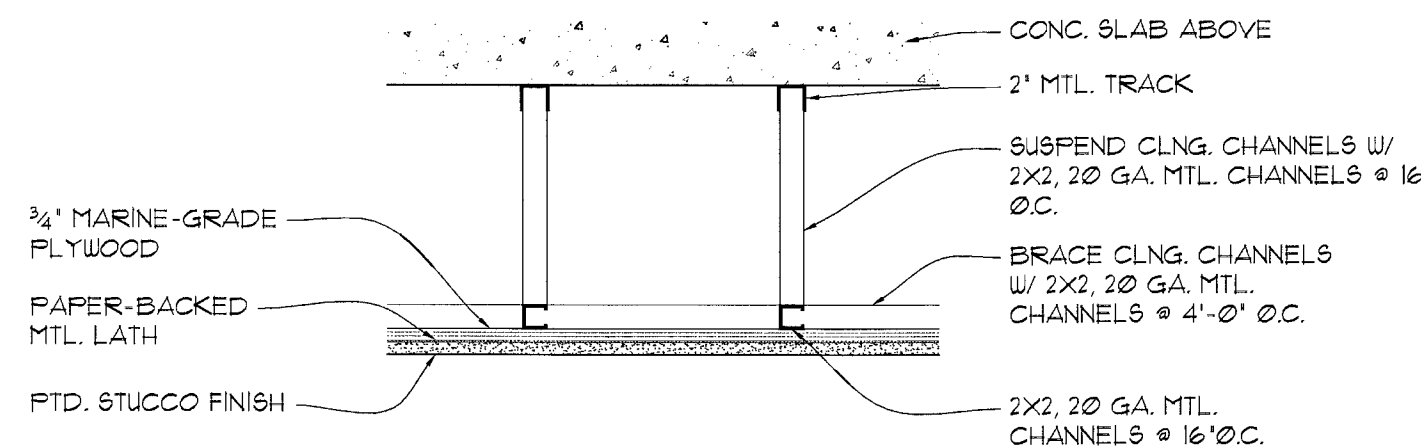

2 TYP. EXTERIOR
CEILING DETAIL
SCALE: 1" = 1'-0"

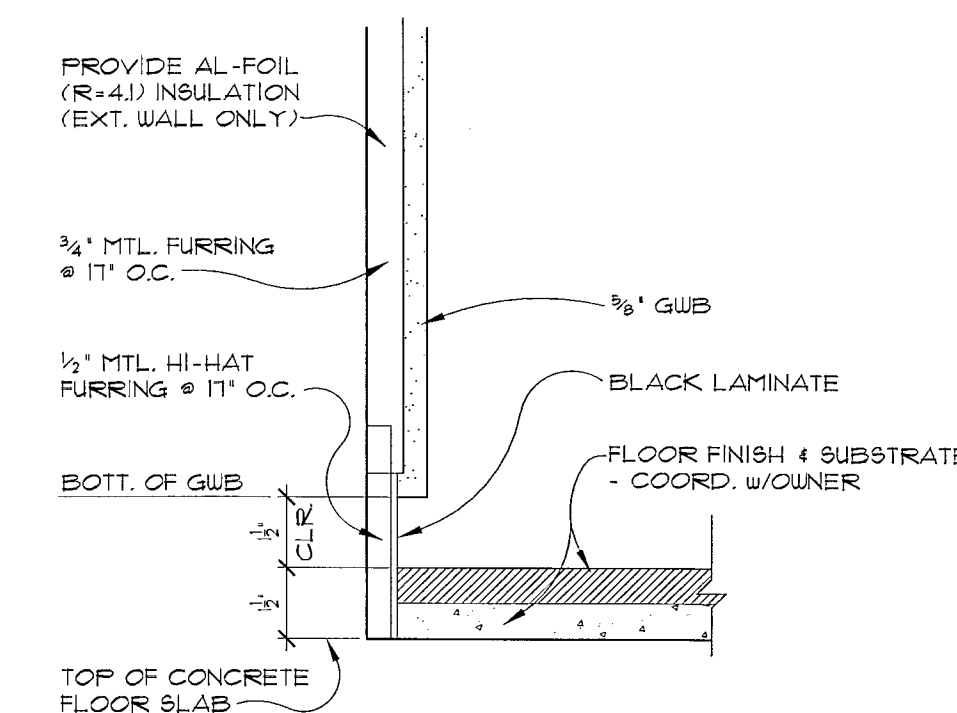

TYP. BASE DETAIL
SCALE: 3" = 1'-0"

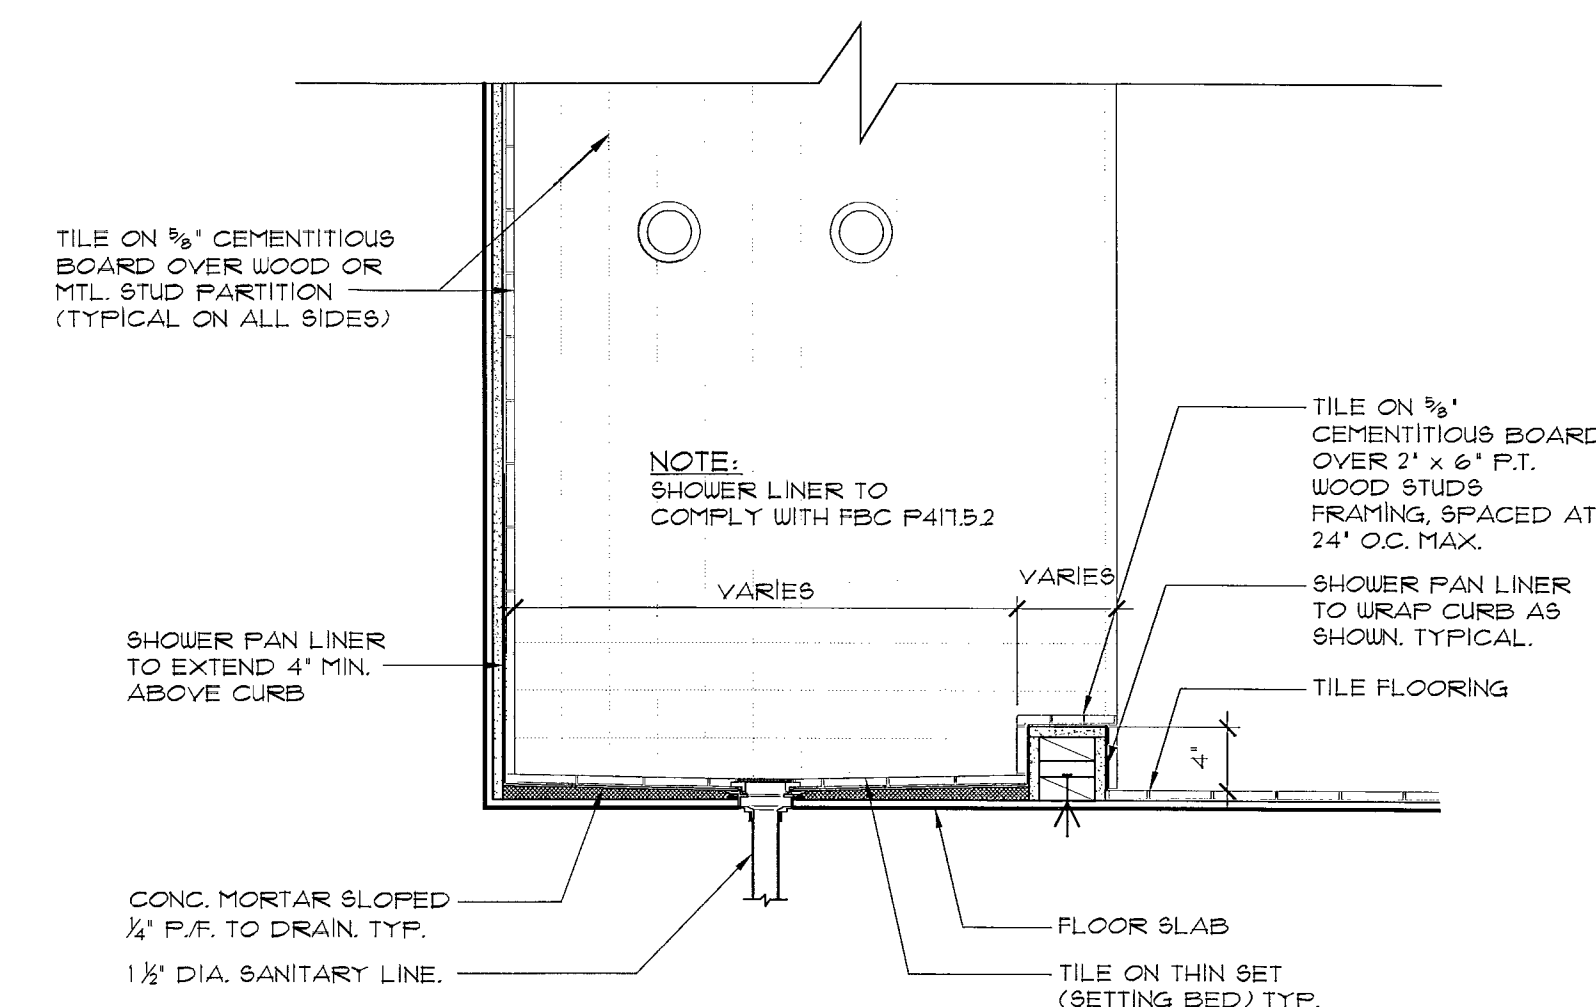

TYP. SHOWER PAN DETAIL
SCALE: 1" = 1'-0"

choef + levy p.d.
architects
interior design

Phone: 305.434.8338
fax: 305.892.5292

8425 biscayne blvd, suite 201
miami, florida 33139
www.choeflevy.com
AR0094779

DILIDO RESIDENCE
808 WEST DILIDO DR. MIAMI BEACH, FL 33139


NOV 06 2013

comm no.
1241

date:
09-30-2013

revised:

sheet no.
A-4.1

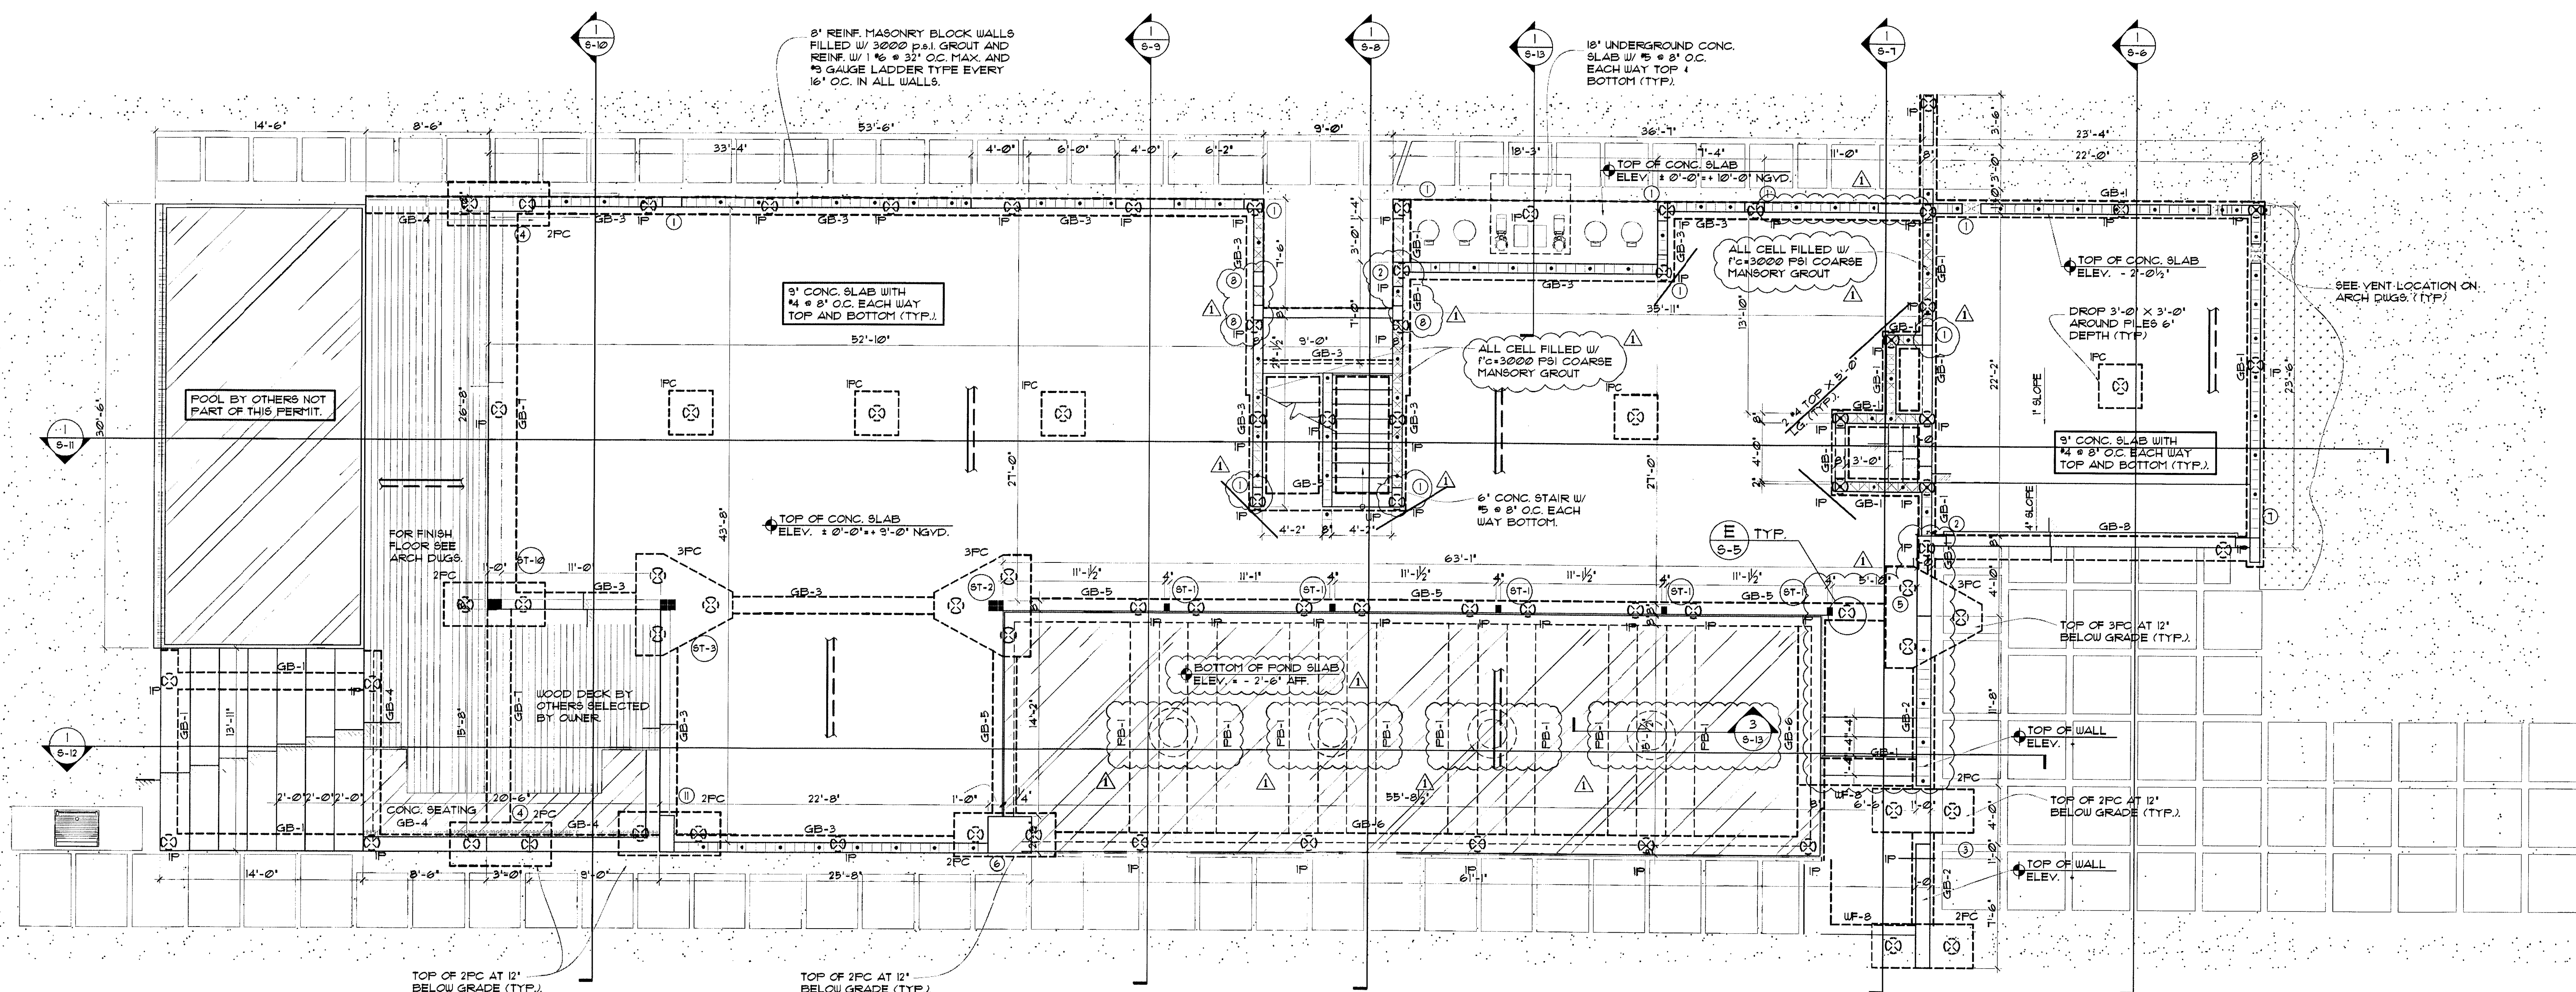

FOUND/GROUND FLOOR FRAMING PLAN

SCALE: 3/16"=1'-0"

GROUND FLOOR NOTES:

- 1.- THE CONC. GROUND SLAB TO BE 9" CONC. SLAB OVER VAPOR BARRIER ON WELL. COMPACTED FILL REIN. W/ 14 # 8" O.C. EACH WAY TOP AND BOTTOM (TYP.) UNLESS OTHERWISE NOTED.
- 2.- TOP OF GROUND FLOOR SLAB ELEVATION=+0'-0" ± 9.00' NGVD. TYP. UNLESS OTHERWISE NOTED.
- 3.- FOR GENERAL NOTES, SCHEDULES, SECTIONS AND DETAILS SEE SHEET S-4 TO S-13.
- 4.- SOIL SHALL BE TREATED FOR TERMITE PROTECTION AS PER F.B.C. 2010 RESIDENTIAL EDITION.
- 5.- PLAN AND CALCULATIONS HAVE BEEN DESIGNED FOR COMPLIANCE WITH F.B.C. 2010 RESIDENTIAL EDITION.
- 6.- ALL GRADE BEAMS NEED TO BE FORMED.
- 7.- UNDERGROUND PIPING HAVE TO BE SUPPORTED BY HANGER FROM GROUND CONC. SLAB.
- 8.- ALL POURED CONCRETE HAS TO BE TESTED.

- 9.- REBAR SPLICES: BOTTOM BARS: LENGTH=36" ABOVE BEARING BLOCK WALL (TYP.). TOP BARS: LENGTH=36" AWAY OF BEARING BLOCK WALL AT MID SPAN BETWEEN WALL (TYP.).
- 10.- LAYOUT OF RESIDENCE AS PER ARCH. SITE PLAN.
- 11.- SEE FLOOD VENTS ON ARCH. PLAN.
- 12.- RAILING BY OTHERS. SUBMIT SHOP DRAWINGS & CALCULATIONS TO ENGINEER OF RECORD. & BUILDING DEPARTMENT FOR REVIEW & APPROVAL PRIOR FABRICATION. IT SHALL NOT BE PART OF THIS PERMIT.
- 13.- COORDINATE WINDOWS OPENING WITH WINDOW MANUFACTURE SHOP DRAWINGS BEFORE TO START WORKING ON MASONRY WALLS.
- 14.- COORDINATE WITH M.E.P. AND LOW VOLTAGE DUGS EMBED FIXTURES IN CONCRETE BEFORE POURING.

LEGEND:

- NEW 14" DIAM. AUGER CAST PILES.
- NEW CONC. GRADE BEAMS SEE SCHEDULE.
- NEW 8" BLOCK WALLS.
- ALL CELL FILLED W/ 1" C-3000 F91 COARSE MANSORY GROUT
- NEW CONCRETE COLUMN SEE SCHEDULE.
- NEW STEEL COLUMN SEE SCHEDULE.
- OUTER REIN. LAYER ON CONC. SLAB.
- DENOTE TOP BAR (TYP.).
- DENOTE BOTTOM BAR (TYP.).

NOTICE:

GENERAL CONTRACTOR:
IT IS YOUR RESPONSIBILITY WORK TOGETHER WITH ARCHITECTURAL & STRUCTURAL DRAWINGS FOR CONSTRUCTION. IF ANY DISCREPANCY APPEAR CALL ARCHITECT AND ENGINEER OF RECORD BEFORE CONTINUE WORKING.

QUALITY DESIGN
MANUEL I. ORTEGA, P.E.
STRUCTURAL ENGINEER
FL REG. # 52091 CA # 27078
310 MERIDIAN AVE SUITE # 30
MIAMI BEACH, FLORIDA 33139
Phone: (786) 419-2953

revised:
B. D. C.
01-07-2014

sheet no.

S-1

choeff + levy p.a.
architecture + interior design

8425 biscayne blvd, suite 201
miami, florida 33138

www.choefflevy.com
AR0009679 AR0094779


Phone: 305.434.8338
fax: 305.892.5292

DILIDO RESIDENCE

808 WEST DILIDO DR. MIAMI BEACH, FL 33139

comm no.
1241

date:
01-07-14

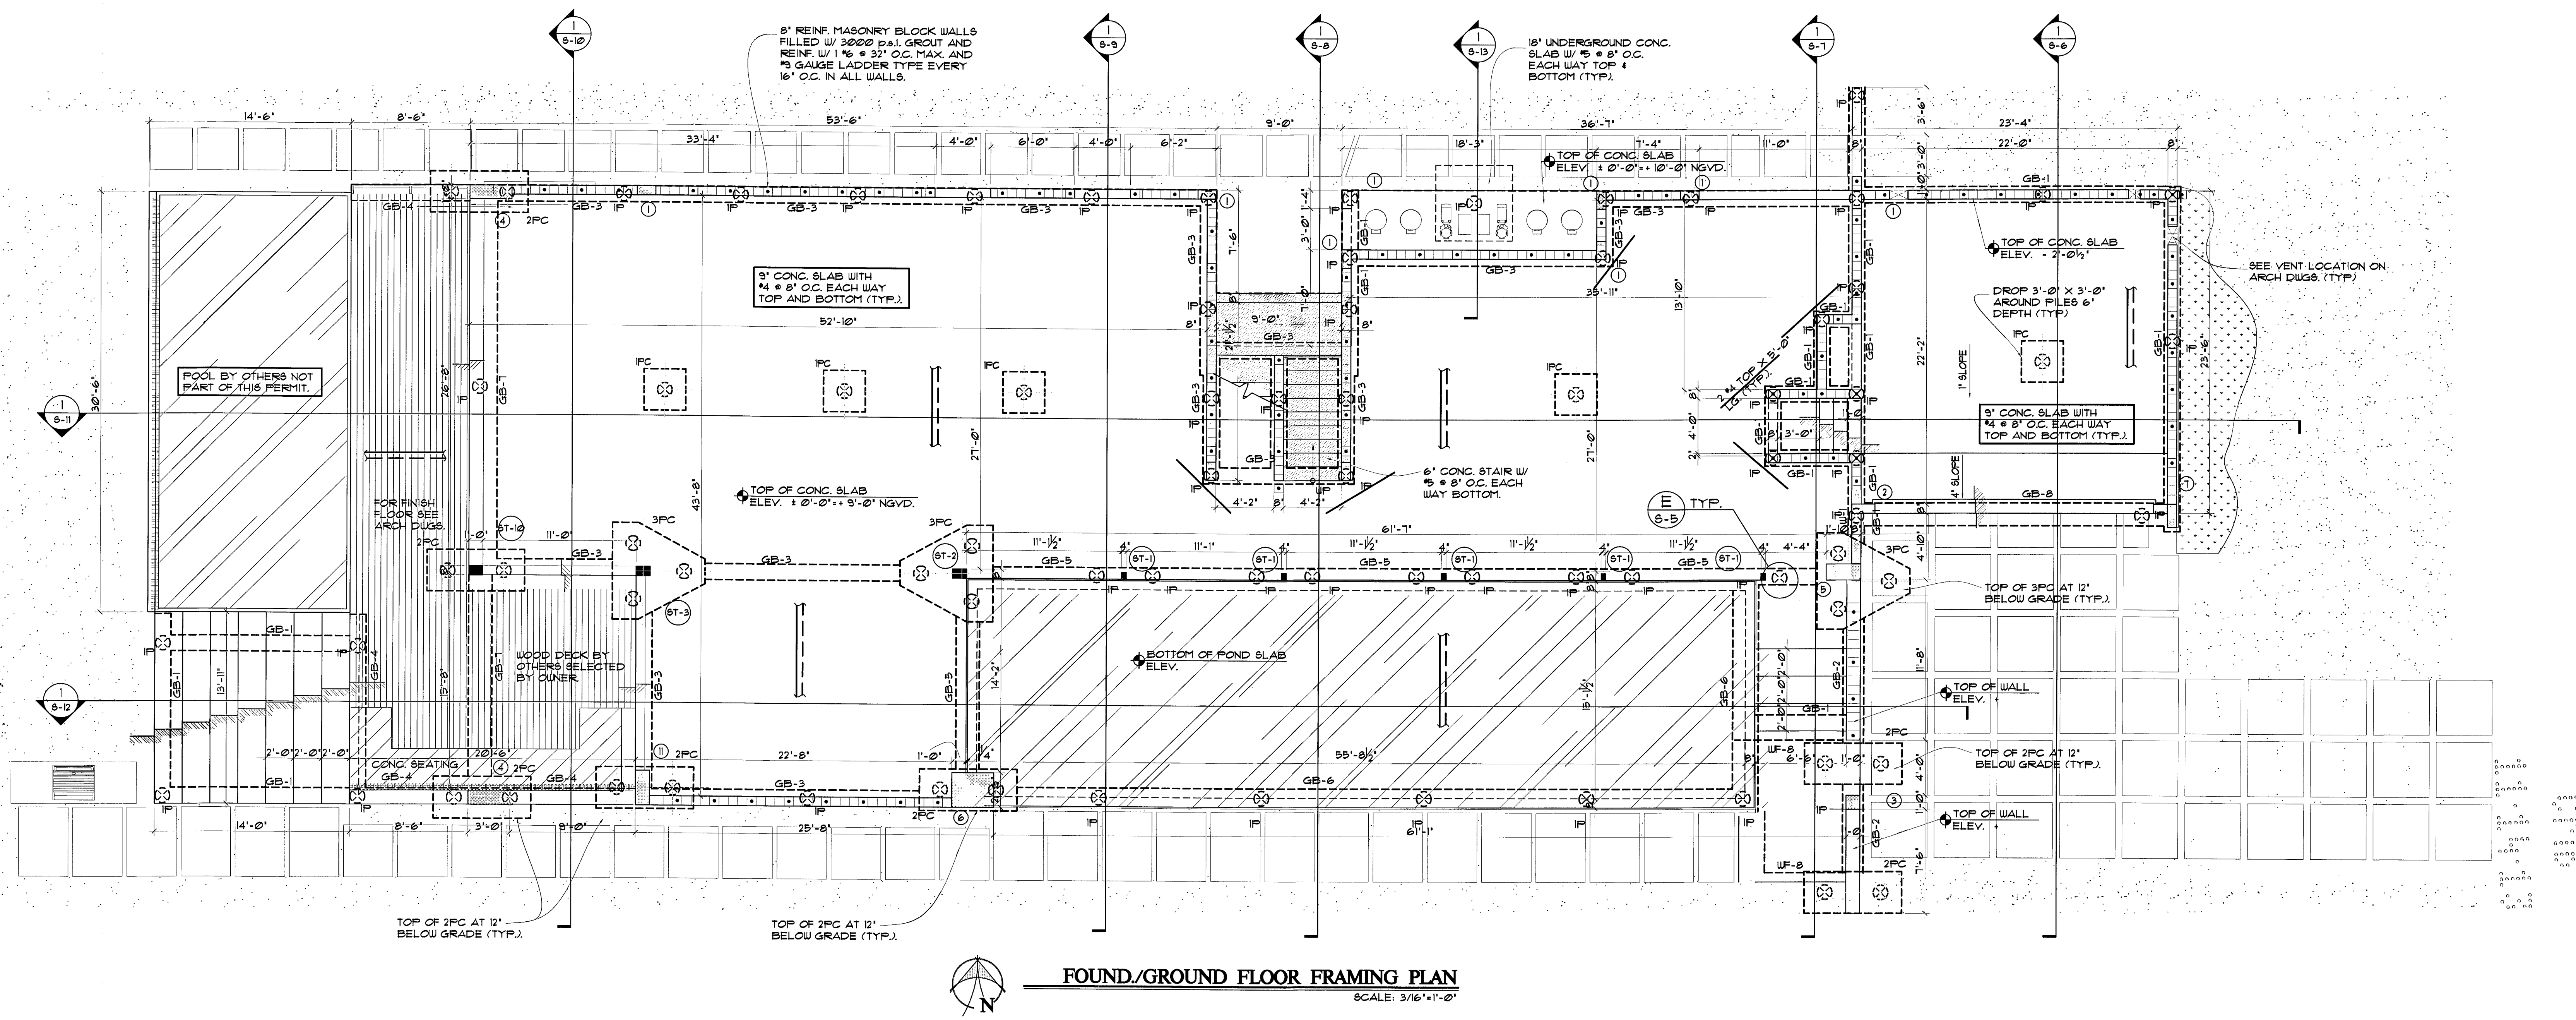

GROUND FLOOR NOTES:

- 1.- THE CONC. GROUND SLAB TO BE 9" CONC. SLAB OVER VAPOR BARRIER ON WELL COMPACTED FILL REINF. W/ #4 @ 8" O.C. EACH WAY TOP AND BOTTOM (TYP), UNLESS OTHERWISE NOTED.
- 2.- TOP OF GROUND FLOOR SLAB ELEVATION: +0'-0" NGVD. TYP. UNLESS OTHERWISE NOTED.
- 3.- FOR GENERAL NOTES, SCHEDULES, SECTIONS AND DETAILS SEE SHEET S-4 TO S-13.
- 4.- SOIL SHALL BE TREATED FOR TERMITE PROTECTION AS PER F.B.C. 2010 RESIDENTIAL EDITION.
- 5.- PLAN AND CALCULATIONS HAVE BEEN DESIGNED FOR COMPLIANCE WITH F.B.C. 2010 RESIDENTIAL EDITION.
- 6.- ALL GRADE BEAMS NEED TO BE FORMED.
- 7.- UNDERGROUND PIPING HAVE TO BE SUPPORTED BY HANGER FROM GROUND CONC. SLAB.
- 8.- ALL POURED CONCRETE HAS TO BE TESTED.

- 9.- REBAR SPLICES :
BOTTOM BARS : LENGTH +36" ABOVE BEARING BLOCK WALL (TYP).
TOP BARS : LENGTH +36" AWAY OF BEARING BLOCK WALL AT MID SPAN BETWEEN WALL (TYP).
- 10.- LAYOUT OF RESIDENCE AS PER ARCH. SITE PLAN.
- 11.- SEE FLOOD VENTS ON ARCH. PLAN.
- 12.- RAILING BY OTHERS.
SUBMIT SHOP DRAWINGS & CALCULATIONS TO ENGINEER OF RECORD, & BUILDING DEPARTMENT FOR REVIEW & APPROVAL PRIOR FABRICATION. IT SHALL NOT BE PART OF THIS PERMIT.
- 13.- COORDINATE WINDOWS OPENING WITH WINDOW MANUFACTURE SHOP DRAWINGS BEFORE TO START WORKING ON MASONRY WALLS.
- 14.- COORDINATE WITH M.E.P. AND LOW VOLTAGE DUGS EMBED FIXTURES IN CONCRETE BEFORE POURING.

LEGEND:	
	NEW 14" DIAM. AUGER CAST PILES.
	NEW CONC. GRADE BEAMS SEE SCHEDULE.
	NEW 8" BLOCK WALLS.
	NEW CONCRETE COLUMN SEE SCHEDULE.
	NEW STEEL COLUMN SEE SCHEDULE.
	OUTER REINF. LAYER ON CONC. SLAB.
	DENOTE TOP BAR (TYP.).
	DENOTE BOTTOM BAR (TYP.).

NOTICE:
GENERAL CONTRACTOR:
IT IS YOUR RESPONSIBILITY TO WORK TOGETHER WITH ARCHITECTURAL & STRUCTURAL DRAWINGS FOR CONSTRUCTION. IF ANY DISCREPANCY APPEARS, CALL ARCHITECT AND ENGINEER OF RECORD BEFORE CONTINUE WORKING.

MANUEL I. ORTEGA, P.E.
STRUCTURAL ENGINEER
FL REG. # 52021 CA # 27078
360 MERIDIAN AVE SUITE # 202
MIAMI BEACH, FLORIDA 33139
Phone: (786) 419-2853

MANUEL I. ORTEGA
FL, P.E. 52021

DESIGN SIGN

choeff + levy p.a.
architecture interior design

8425 biscayne blvd, suite 201
miami, florida 33138
www.choefflevy.com
AR0009679 AR0094779
Phone: 305.434.8338
fax: 305.892.5292

DILIDO RESIDENCE
808 WEST DILIDO DR. MIAMI BEACH, FL 33139

comm no.
1241


date:
10-14-13

revised:

sheet no.
S-1

PERMIT SET

"In my professional judgement and to the best of my knowledge and belief, these plans and specifications comply with applicable Building Codes." This document and the information it contains is the exclusive property of QSD, Inc. and may not be reproduced or used for other purpose other than the specific project for which it was prepared without the explicit consent of QUALITY STRUCTURE DESIGN, INC.

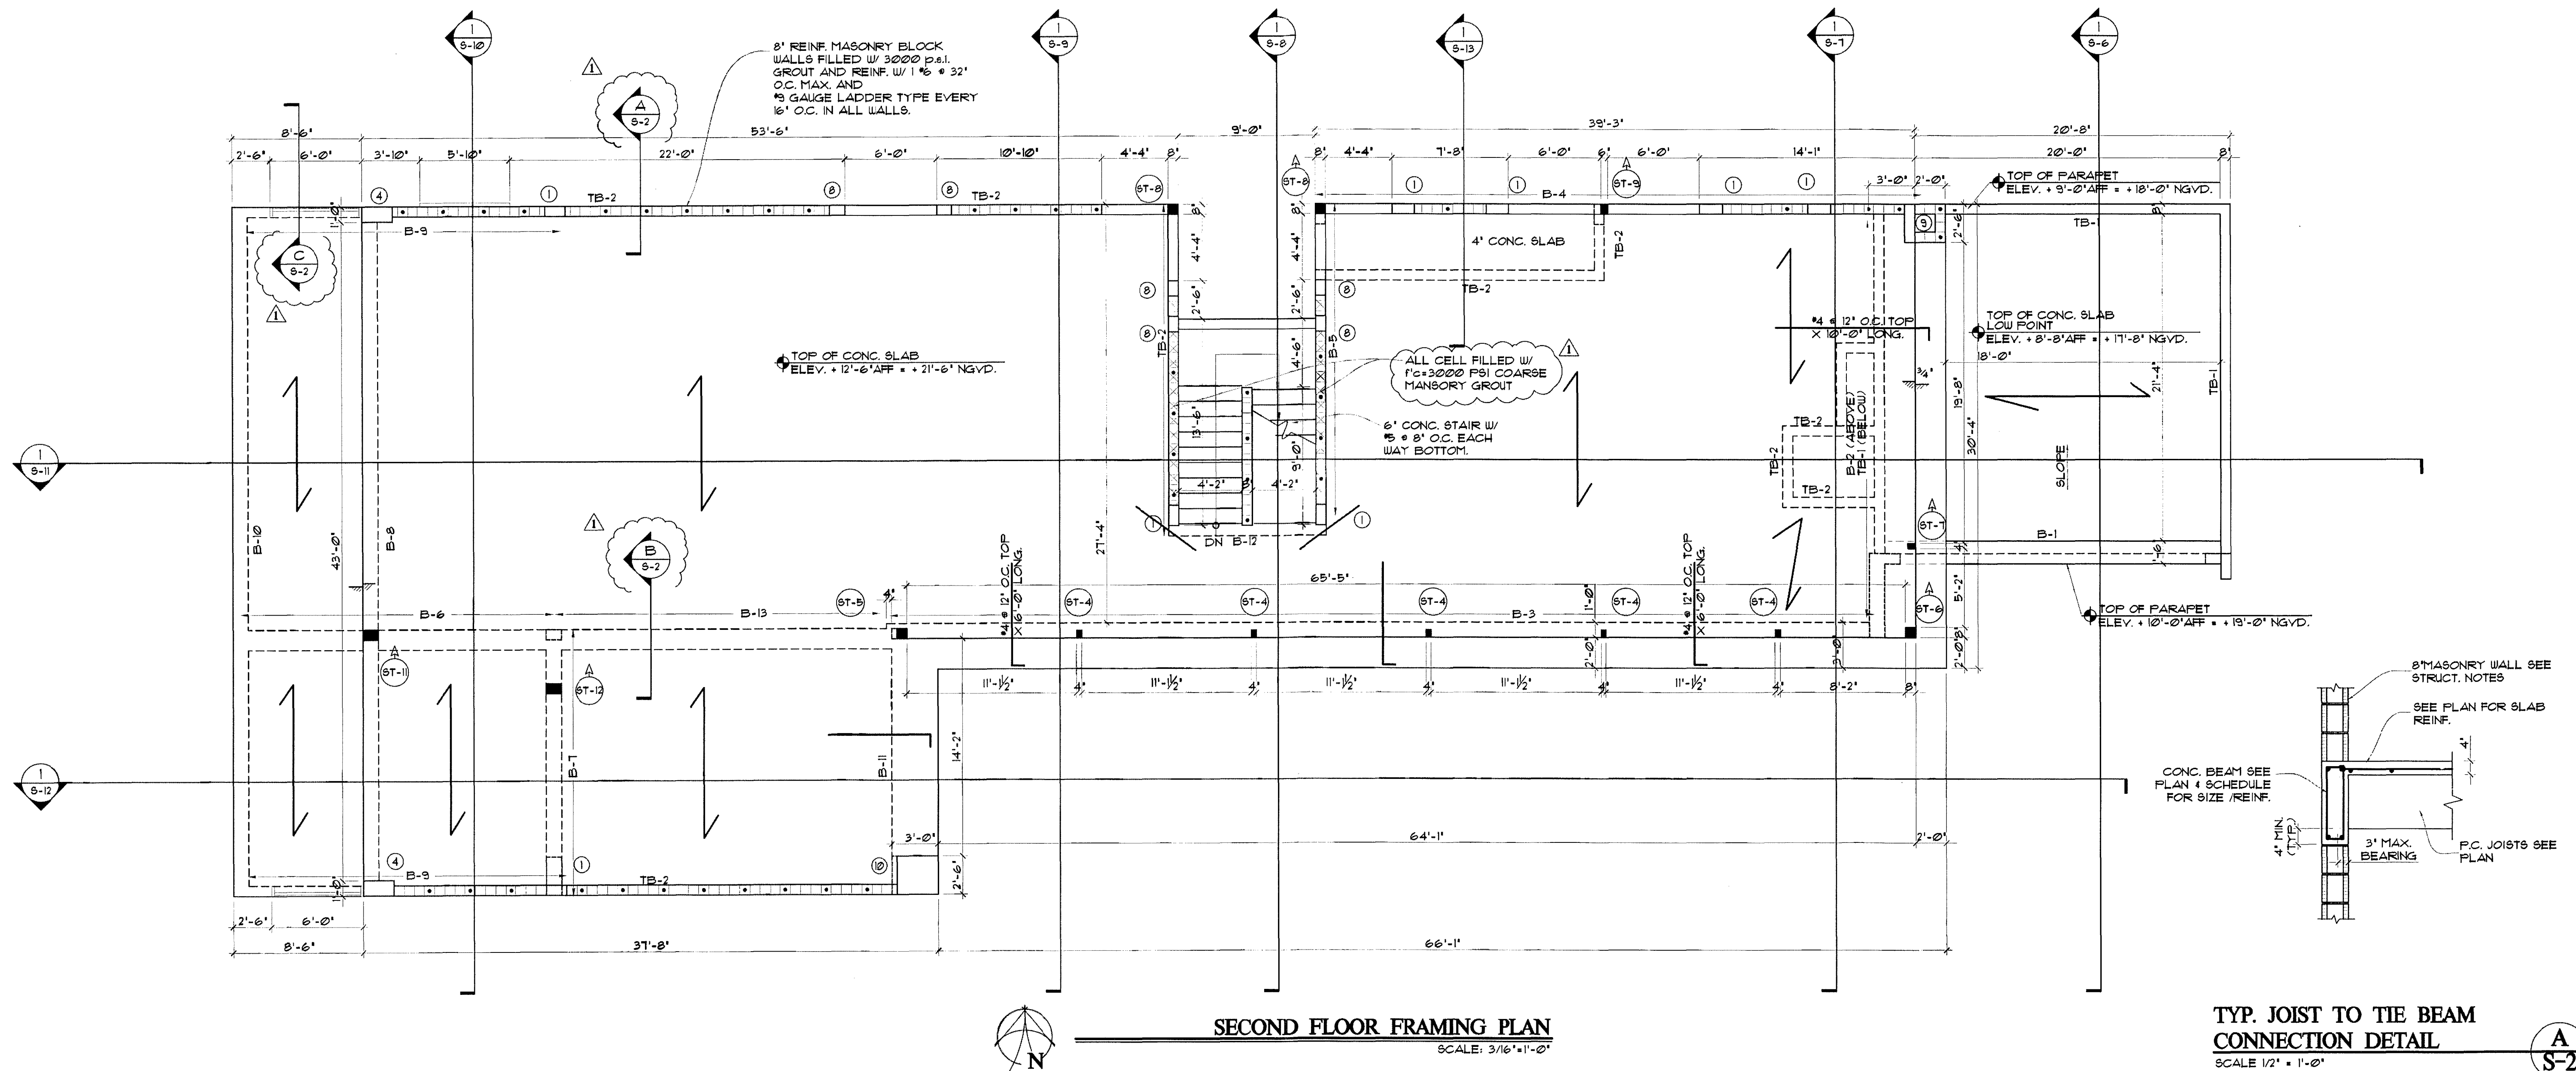

choeff + levy p.a.
architecture interior design

8425 biscayne blvd, suite 201
miami, florida 33138

www.choefflevy.com
AR0009679 AR0094779

Phone: 305.434.8338
fax: 305.892.5292

DILIDO RESIDENCE

808 WEST DILIDO DR. MIAMI BEACH, FL 33139

comm no.
1241

date:
01-07-14


revised:
B. D. C.
01-07-2014

sheet no.
S-2

NOTICE:
GENERAL CONTRACTOR:
IT IS YOUR RESPONSIBILITY TO WORK TOGETHER WITH ARCHITECTURAL & STRUCTURAL DRAWINGS FOR CONSTRUCTION. IF ANY DISCREPANCY APPEARS, CALL ARCHITECT AND ENGINEER OF RECORD BEFORE CONTINUE WORKING.

MANUEL I. ORTEGA, P.E.
STRUCTURAL ENGINEER
FL REG. # 52021, CA # 27078
360 MENDHAM AVE SUITE # 302
MIAMI BEACH, FLORIDA 33139
Phone: (786) 419-2853

QUALITY STRUCTURE DESIGN, INC.
PERMIT SET

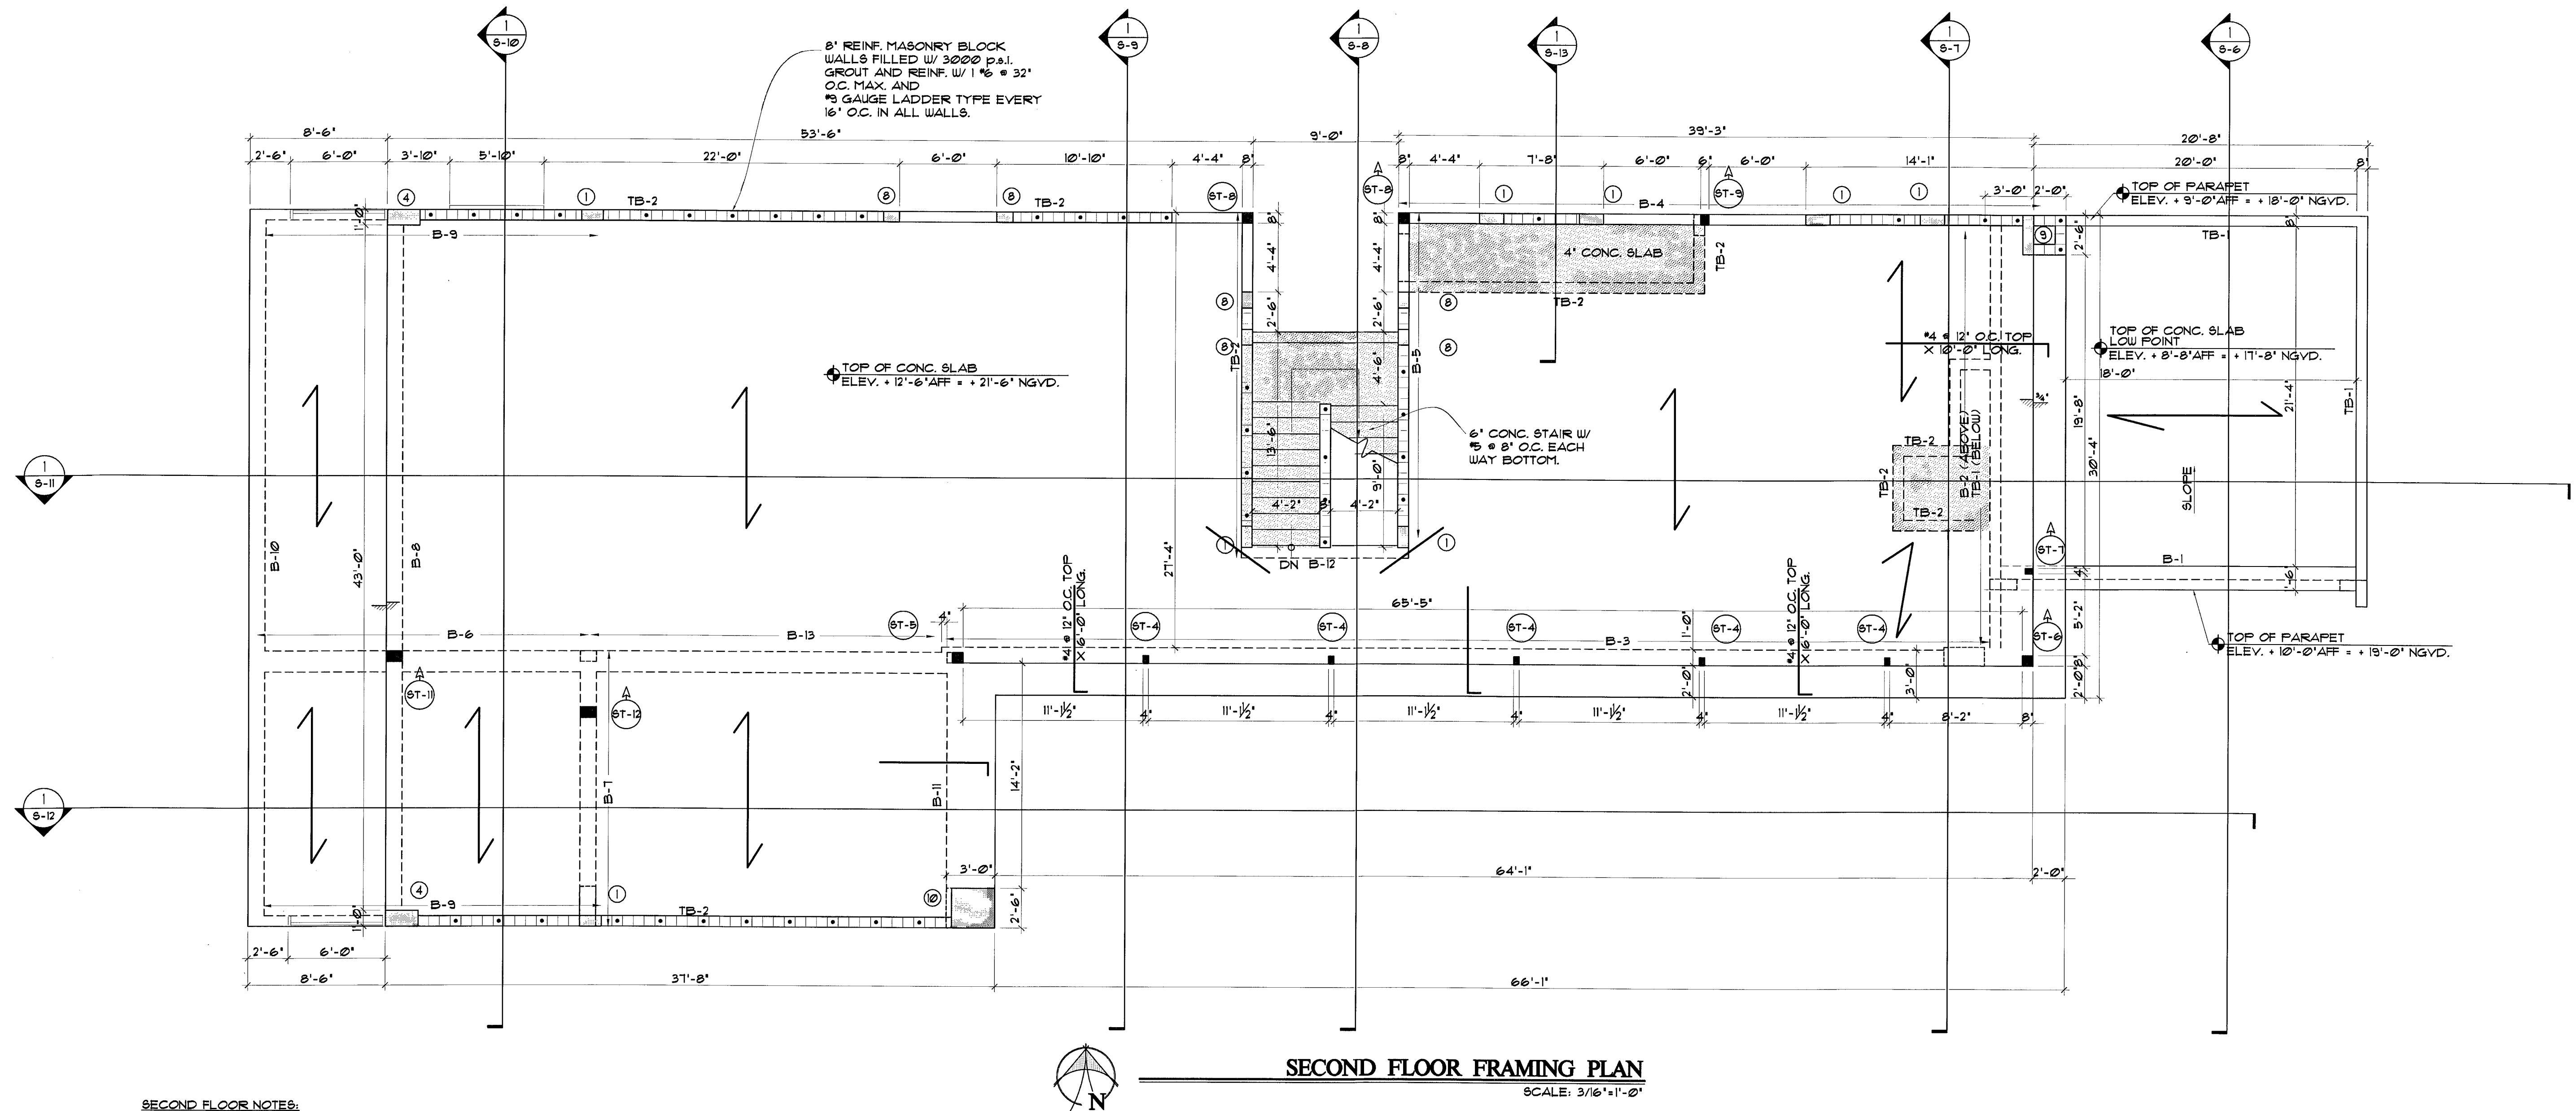

SECOND FLOOR NOTES:

- 1- THE SECOND FLOOR CONC. SLAB TO BE 3" CONC. SLAB REINF. W/ #4 @ 12" O.C. EACH WAY AT MIDDLE DEPTH OVER PRECAST CONC. JOIST (TYP.).
- 2- DESIGN LOADS:
FLOOR : LL = 40 PSF DL = 30 PSF + SYSTEM WEIGHT
WIND LOAD:
AS PER F.B.C. 2010 EDITION AND ASCE 7-10.
V=175 MPH.
EXPOSURE=D
I=110.
- 3- PLAN & CALCULATIONS HAVE BEEN DESIGNED IN COMPLIANCE WITH THE F.B.C. 2010 EDITION.
- 4- FOR GENERAL NOTES, DETAILS, BEAM SCHEDULE AND COLUMN SCHEDULE, SEE SHEET S-4.
- 5- DROP TIE BEAMS OVER WINDOWS & DOORS. EXTEND 8" OVER EACH SIDE OF OPENING. ADD (2) #5 BOTTOM AND STIRRUPS #3 @ 12" O.C. (TYP.).
- 6- REBAR SPLICES:
BOTTOM BARS: LENGTH=36" ABOVE BEARING BLOCK WALL (TYP.).
TOP BARS: LENGTH=36" AWAY OF BEARING BLOCK WALL AT MID SPAN BETWEEN WALL (TYP.).
- 7- RAILING BY OTHERS.
SUBMIT SHOP DRAWINGS & CALCULATIONS TO ENGINEER OF RECORD. & BUILDING DEPARTMENT FOR REVIEW & APPROVAL PRIOR FABRICATION. IT SHALL NOT BE PART OF THIS PERMIT.
- 8- COORDINATE WITH M.E.P. AND LOW VOLTAGE DUGS. EMBED FIXTURES AND OPENING ON CONCRETE SLAB BEFORE POURING.

LEGEND:	
	NEW 8" BLOCK WALLS.
	NEW CONCRETE COLUMN SEE SCHEDULE.
	DENOTE 8" PRECAST CONC. JOIST @ 3'-6" O.C. (TYP.).

choeff + levy p.a.
architecture interior design

8425 biscayne blvd, suite 201
miami, florida 33138

www.choefflevy.com
AR0009679 AR0094779

Phone: 305.434.8338
fax: 305.892.5292

DILIDO RESIDENCE

808 WEST DILIDO DR. MIAMI BEACH, FL 33139

comm no.
1241

date:
10-14-13

revised:

sheet no.

S-2


NOTICE:
GENERAL CONTRACTOR:
IT IS YOUR RESPONSIBILITY TO CONSULT WITH ARCHITECTURAL & STRUCTURAL DRAWINGS FOR CONSTRUCTION. IF ANY DISCREPANCY APPEARS, CALL ARCHITECT AND ENGINEER OF RECORD BEFORE CONTINUE WORKING.

MANUEL I. ORTEGA, P.E.
STRUCTURAL ENGINEER
FL REG. # 55051 CA. # 27078
300 MERIDIAN AVE. SUITE # 302
MIAMI BEACH, FLORIDA 33139
Phone: (786) 419-2933

QUALITY STRUCTURE DESIGN
SIGN

MANUEL I. ORTEGA
FL, P.E. 52261

PERMIT SET

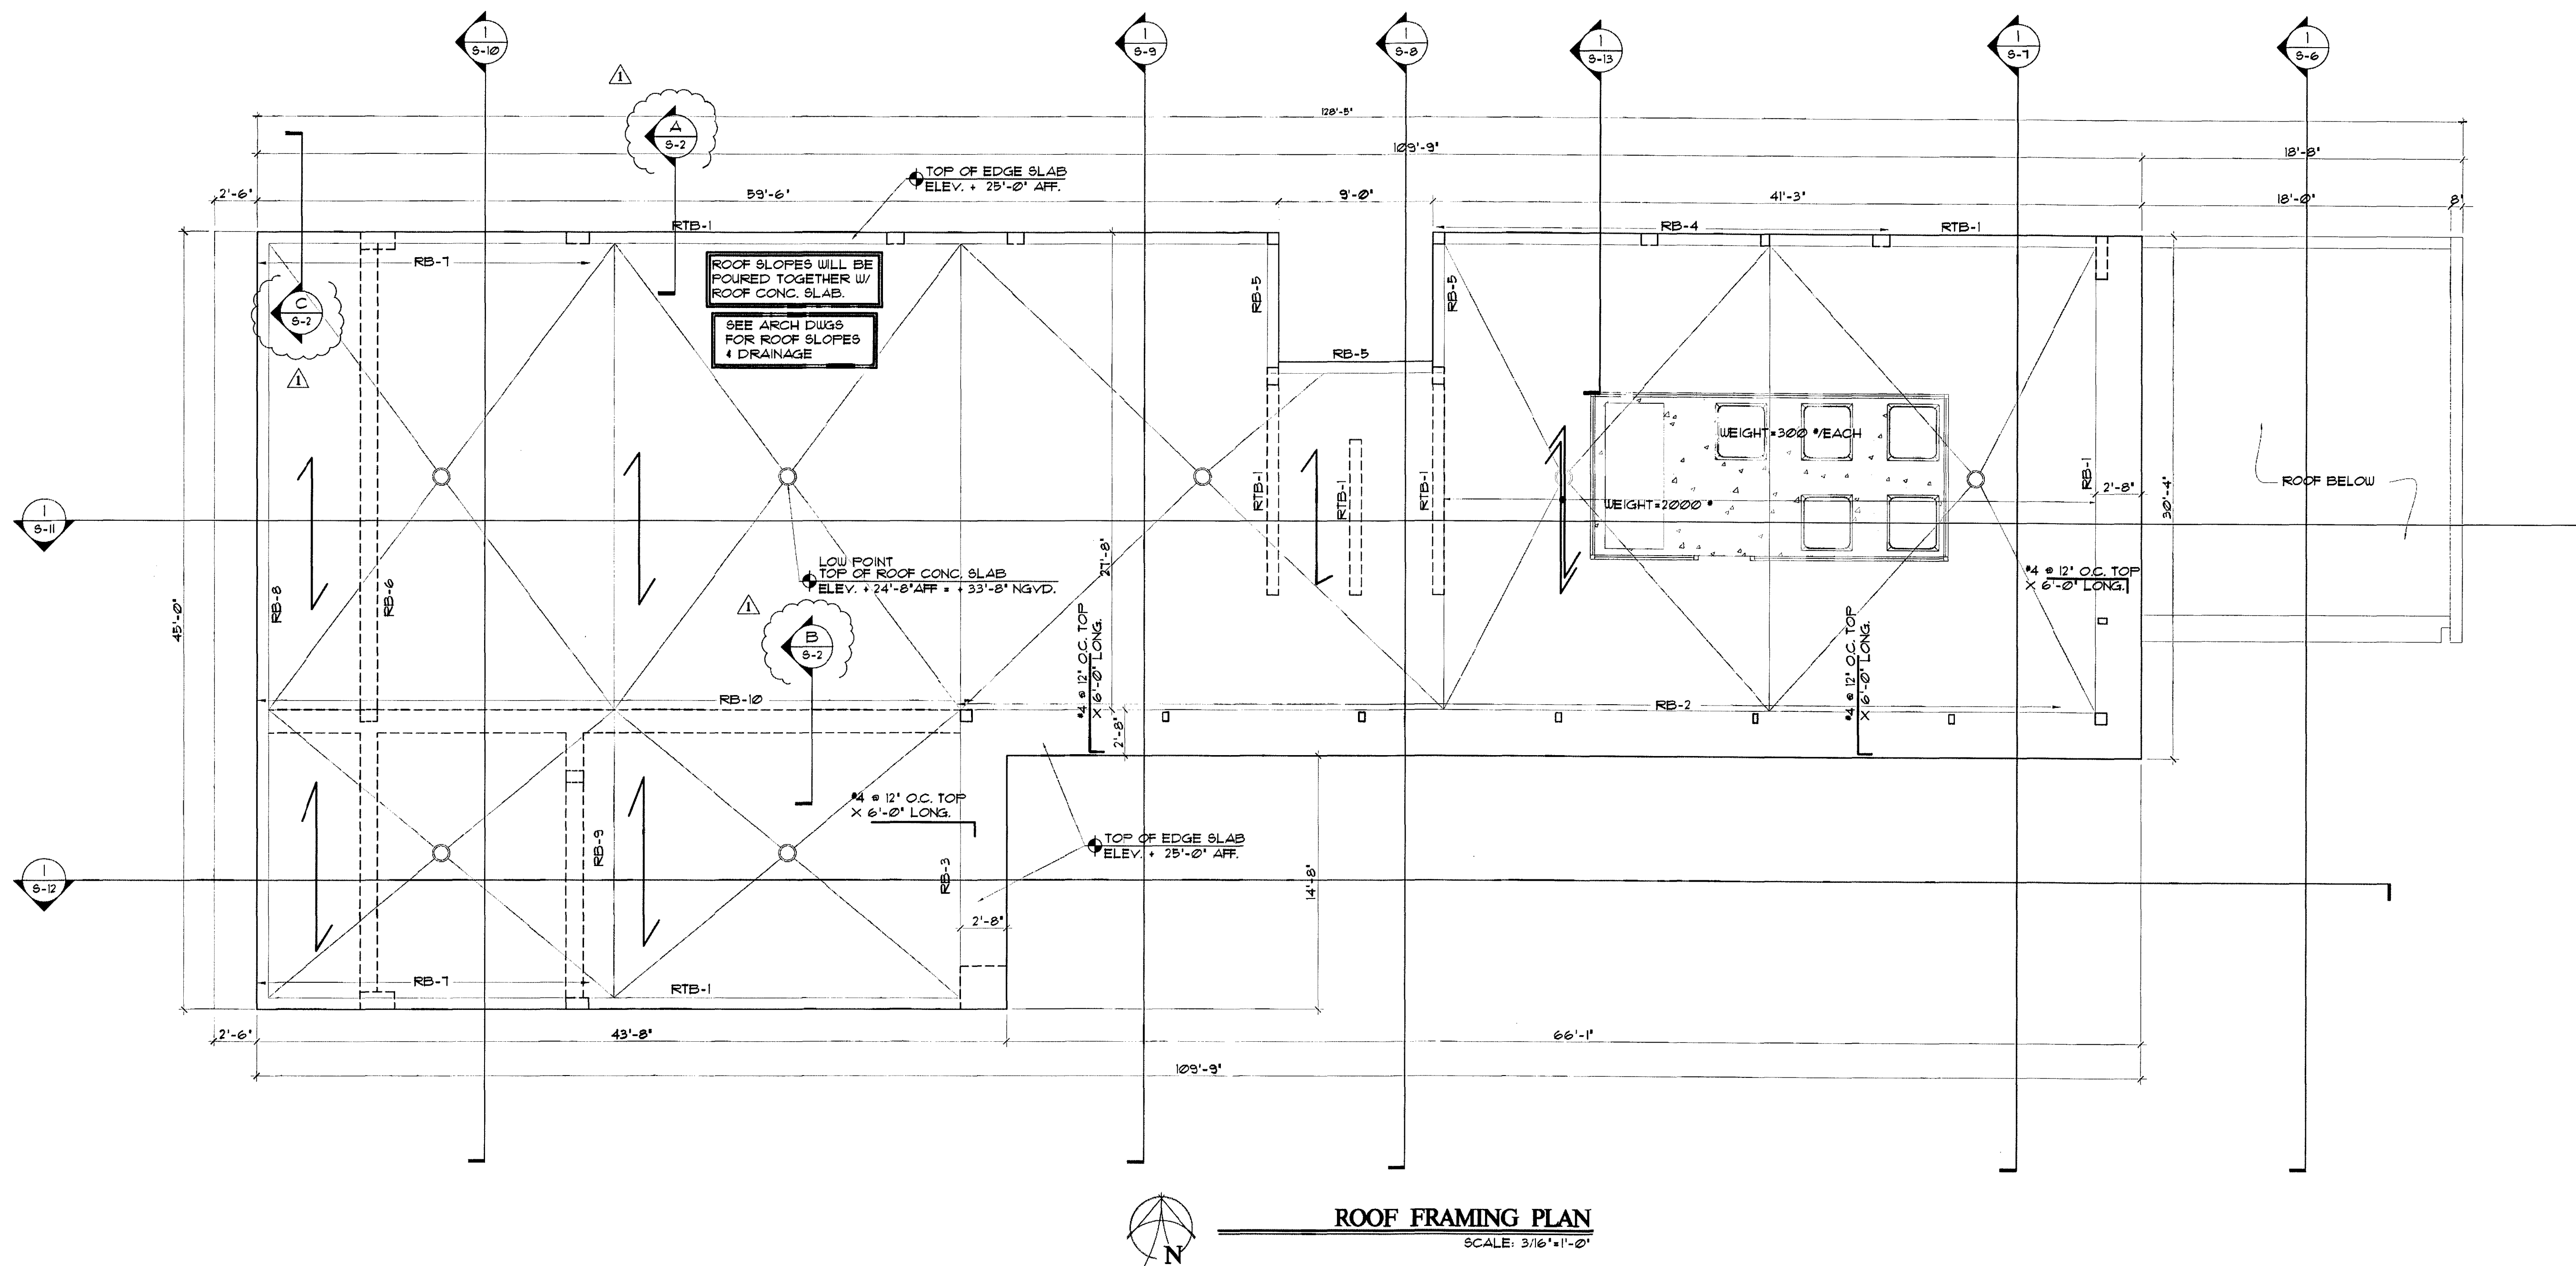

ROOF NOTES:

1. THE ROOF CONC. SLAB TO BE 4" CONC. SLAB REIN. W/ #4 @ 12" O.C. EACH WAY AT MIDDLE DEPTH OVER PRECAST CONC. JOIST (TYP).
2. DESIGN LOADS:
ROOF: LL = 30 PSF DL = 30 PSF + SYSTEM WEIGHT.
WIND LOAD:
45 PSF PER F.B.C. 2010 EDITION AND ASCE 7-10.
V=115 MPH
EXPOSURE=D
I=110.
3. PLAN & CALCULATIONS HAVE BEEN DESIGNED IN COMPLIANCE WITH THE F.B.C. 2010 EDITION.
4. FOR GENERAL NOTES, DETAILS, BEAM SCHEDULE AND COLUMN SCHEDULE, SEE SHEET S-4.
5. DROP TIE BEAMS OVER WINDOWS & DOORS. EXTEND 8" OVER EACH SIDE OF OPENING. ADD (2) #5 BOTTOM AND STIRRUPS #3 @ 12" O.C. (TYP.).
6. COORDINATE WITH M.E.P. AND LOW VOLTAGE DWGS. EMBED FIXTURES AND OPENING ON CONCRETE SLAB BEFORE POURING.

LEGEND:

- NEW 8" BLOCK WALLS.
- DENOTE 8" PRECAST CONC. JOIST @ 3'-6" O.C. (TYP.).
- DENOTE 8" PRECAST CONC. JOIST @ 2'-6" O.C. (TYP.).

choeff + levy p.c.
architecture interior design

8425 biscayne blvd, suite 201
miami, florida 33138

www.choefflevy.com
AR0009679 AR0094779

Phone: 305.434.8338
fax: 305.892.5292

DILIDO RESIDENCE

808 WEST DILIDO DR. MIAMI BEACH, FL 33139

comm no.
1241

date:
01-07-14

revised:
B.D.C.
01-01-2014


sheet no.
S-3

NOTICE:
GENERAL CONTRACTOR:
IT IS YOUR RESPONSIBILITY TO WORK TOGETHER WITH ARCHITECTURAL & STRUCTURAL DRAWINGS FOR CONSTRUCTION. IF ANY DISCREPANCY APPEARS, CALL ARCHITECT AND ENGINEER OF RECORD BEFORE CONTINUING WORK.

MANUEL I. ORTEGA, P.E.
STRUCTURAL ENGINEER
FL REG. # 22011 CA. # 20719
300 MERIDIAN AVE SUITE # 302
MIAMI BEACH, FLORIDA 33139
Phone: (305) 418-2853

MANUEL I. ORTEGA
P.E. 53091
DESIGN

PERMIT SET

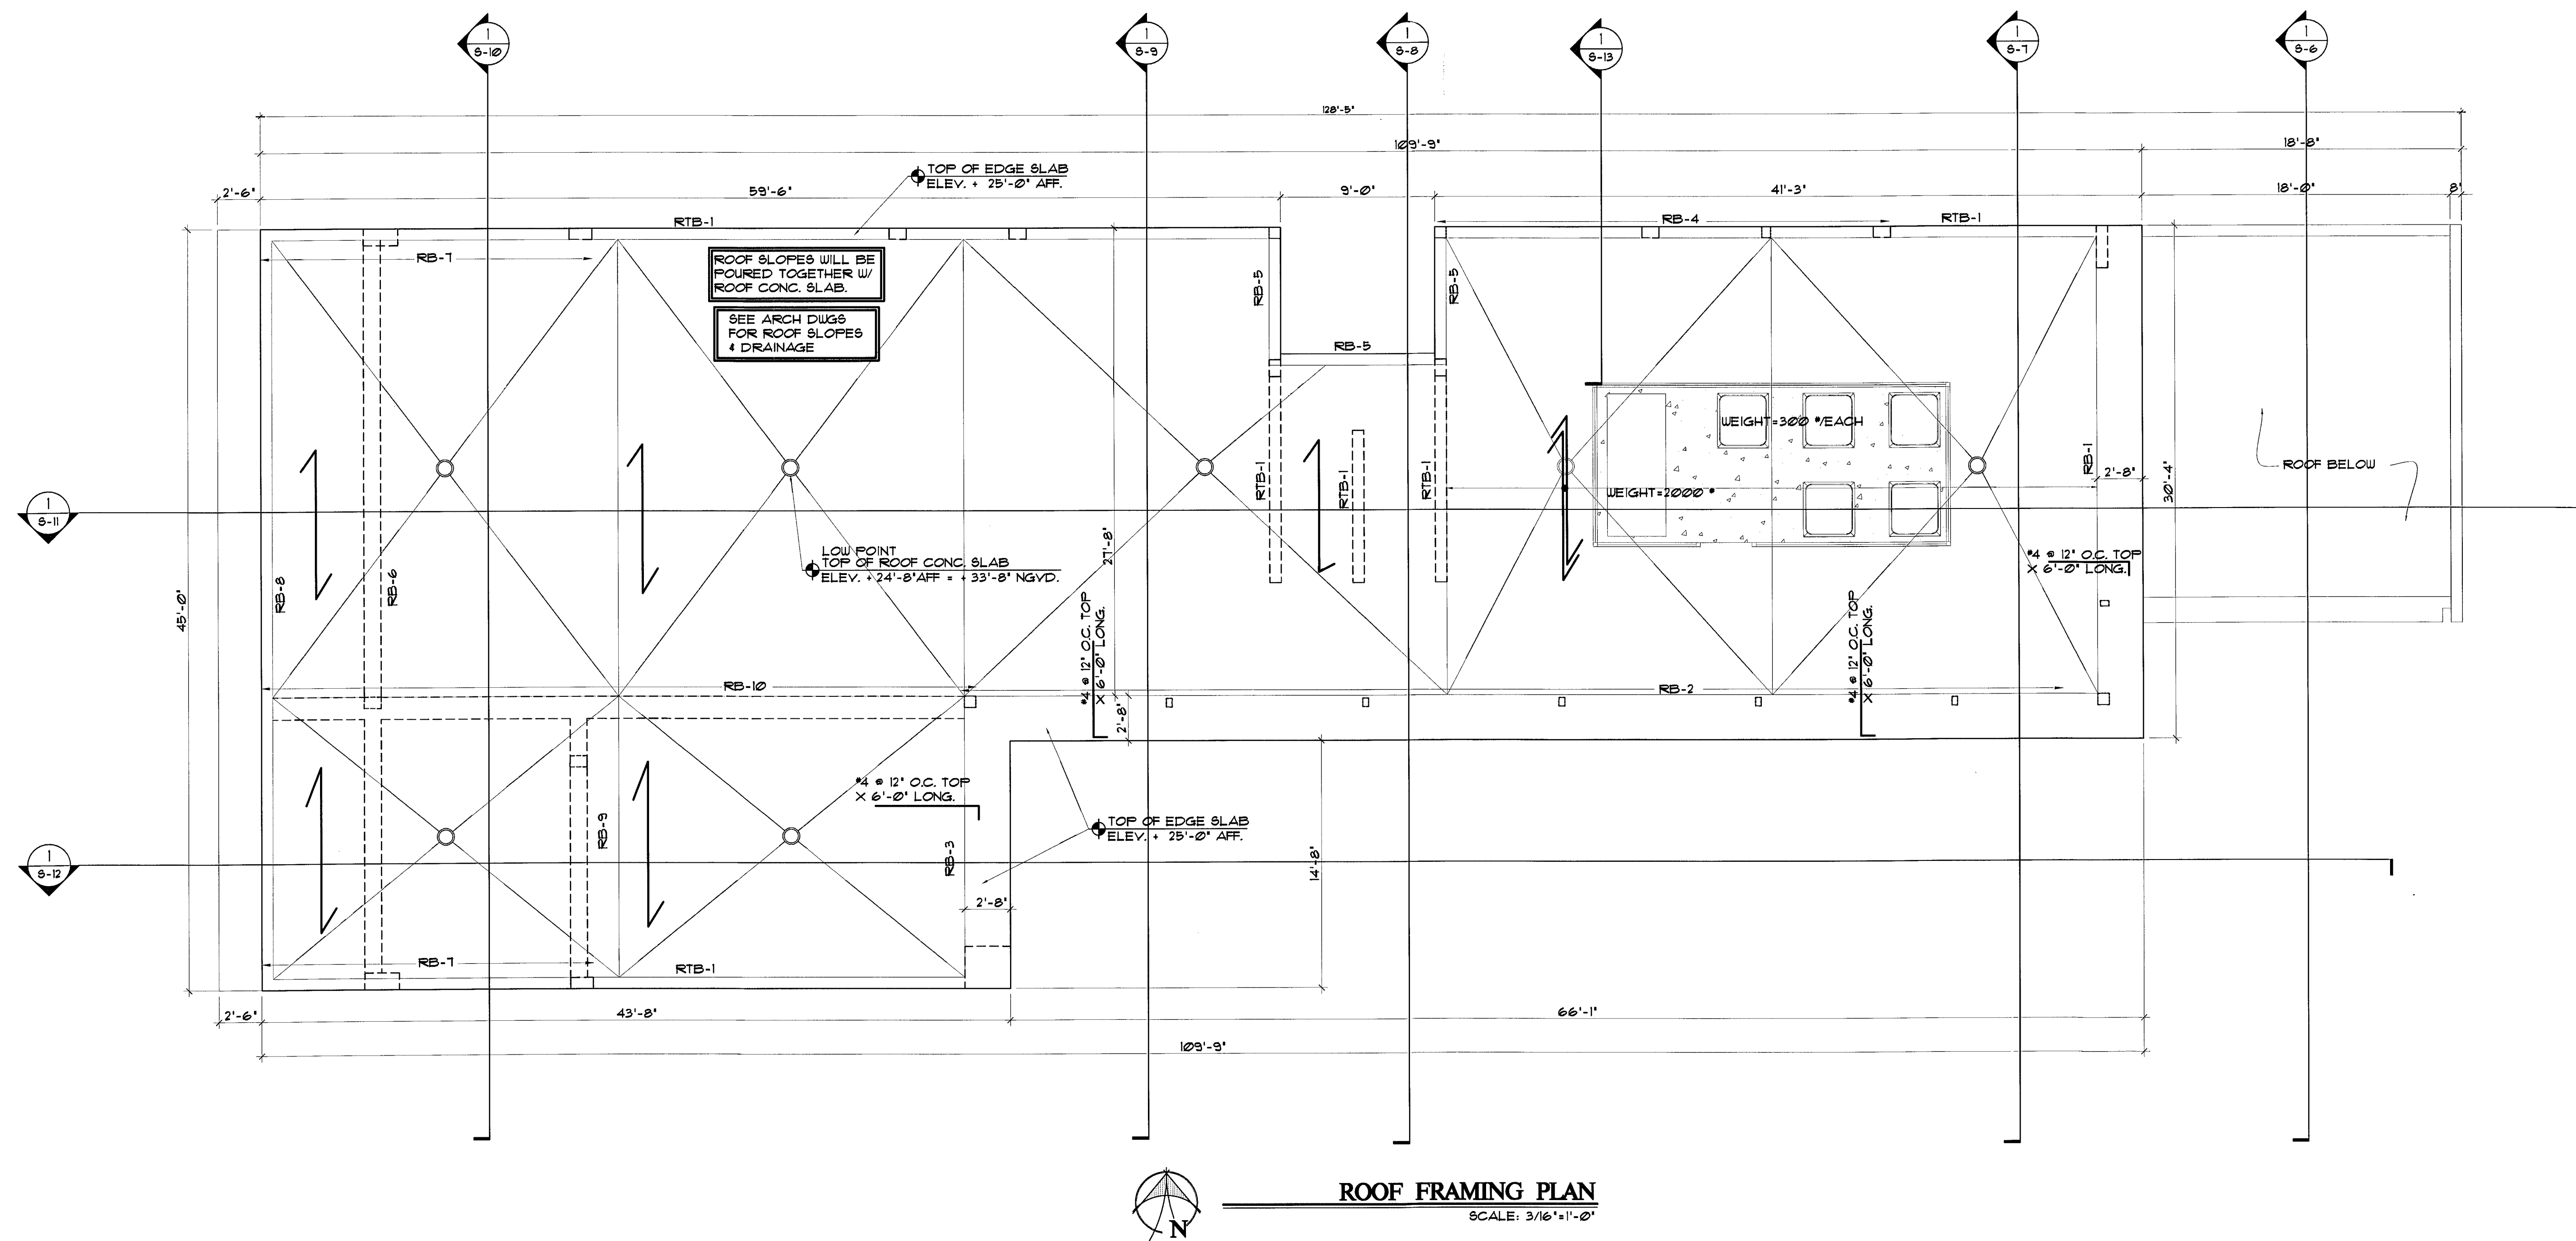


ROOF FRAMING PLAN
SCALE: 3/16"=1'-0"

ROOF NOTES:

- 1- THE ROOF CONC. SLAB TO BE 3" CONC. SLAB REINF. W/ #4 @ 12" O.C. EACH WAY AT MIDDLE DEPTH OVER PRECAST CONC. JOIST (TYP).
- 2- DESIGN LOADS:
ROOF: LL = 30 PSF DL = 30 PSF + SYSTEM WEIGHT.
WIND LOAD:
AS PER F.B.C. 2010 EDITION AND ASCE 7-10.
V=115 MPH.
EXPOSURE=D
I=10.
- 3- PLAN & CALCULATIONS HAVE BEEN DESIGNED IN COMPLIANCE W/THE F.B.C. 2010 EDITION.
- 4- FOR GENERAL NOTES, DETAILS, BEAM SCHEDULE AND COLUMN SCHEDULE, SEE SHEET S-4.
- 5- DROP TIE BEAMS OVER WINDOWS & DOORS. EXTEND 8" OVER EACH SIDE OF OPENING. ADD (2) #5 BOTTOM AND STIRRUPS #3 @ 12" O.C. (TYP.).
- 6- COORDINATE WITH M.E.P. AND LOW VOLTAGE DUGS. EMBED FIXTURES AND OPENING ON CONCRETE SLAB BEFORE POURING.

LEGEND:

- NEW 8" BLOCK WALLS.
- DENOTE 8" PRECAST CONC. JOIST @ 3'-6" O.C. (TYP.).
- DENOTE 8" PRECAST CONC. JOIST @ 2'-6" O.C. (TYP.).

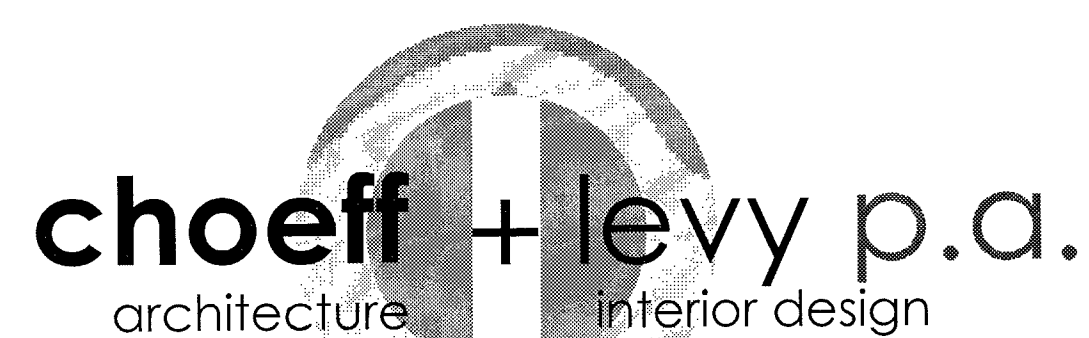

8425 biscayne blvd, suite 201
miami, florida 33138

www.choefflevy.com
AR0009679 AR0094779

Phone: 305.434.8338
fax: 305.892.5292

DILIDO RESIDENCE

808 WEST DILIDO DR. MIAMI BEACH, FL 33139

comm no.
1241

date:
10-14-13

revised:

sheet no.
S-3

NOTICE:
IT IS YOUR RESPONSIBILITY TO WORK TOGETHER WITH ARCHITECTURAL & STRUCTURAL DRAWINGS FOR CONSTRUCTION. IF ANY DISCREPANCY APPEARS, CALL ARCHITECT AND ENGINEER OF RECORD BEFORE CONTINUE WORKING.

MANUEL I. ORTEGA, P.E.
STRUCTURAL ENGINEER
FL REG. # 55551 CA. # 27059
380 MERIDIAN AVE SUITE # 3C
MIAMI BEACH, FLORIDA 33139
Phone: (785) 419-2853



MANUEL I. ORTEGA
FL, P.E. 52091

DESIGN SIGN 1220

PERMIT SET

A. ALL PILES THAT EXCEED THE FOLLOWING TOLERANCES SHALL BE SUBMITTED TO THE ENGINEER OF RECORD FOR REVIEW:

H ² + ALGER CAST PILES: ALLOWABLE SOIL BEARING CAPACITY, AS PER SOIL REPORT PREPARED BY DYNATECH ENGINEERING CORPORATION. DATE: JUNE 27, 1980.	ALGER CAST PILES REINFORCED W/ 6 % VERTICAL AND STIRRUPS ½ " @ 12" O.C. FILL LENGTH APPROXIMATE PILE LENGTH MINUS 1' TO 1.5' GRADE. WATER-REPAIRS ALLOWED.
--	---





B. A. PILES AS BUILT SURVEY SIGNED AND SEALED BY A FLORIDA REGISTERED LAND SURVEYOR SHALL BE SUBMITTED TO THE ENGINEER OF RECORD FOR REVIEW. PROVIDE A FILE INFERRING SYSTEM IN ADDITION TO ALL DEVIATIONS OF FILE LOCATION FROM THE STRUCTURAL PILE LAYOUT PLANS.

C. NO FILE CARS WILL BE INSPECTED BY THE THRESHOLD INSPECTOR BEFORE REVIEW OF FILES HAS BEEN DETERMINED.

D. ALL FENCIBL RODS OR WIRE FOR FORMING PILE CAP SHALL BE CUT BACK 1' FROM FACE OF CONCRETE CAP AND COVERED WITH EPOXY.



'C' BARS ARE TOP BARS AT NON-CONTINUOUS ENDS.
'E' BARS ARE TOP BARS OVER RIGHT INTERIOR SUPPORTS.
TOP BARS ARE REINFORCED WITH ALL REINFORCED IN THE

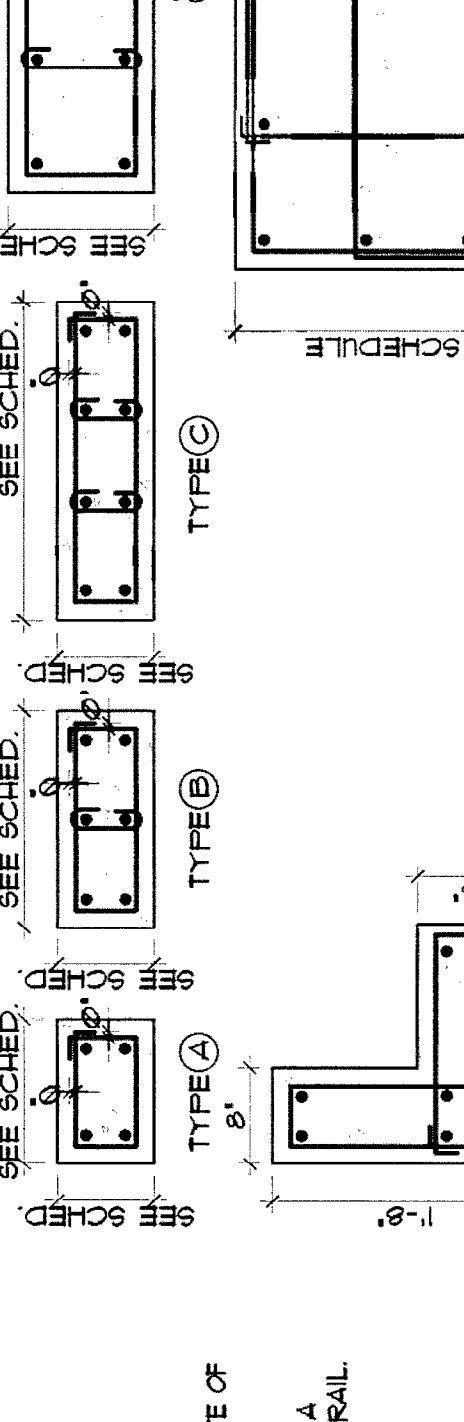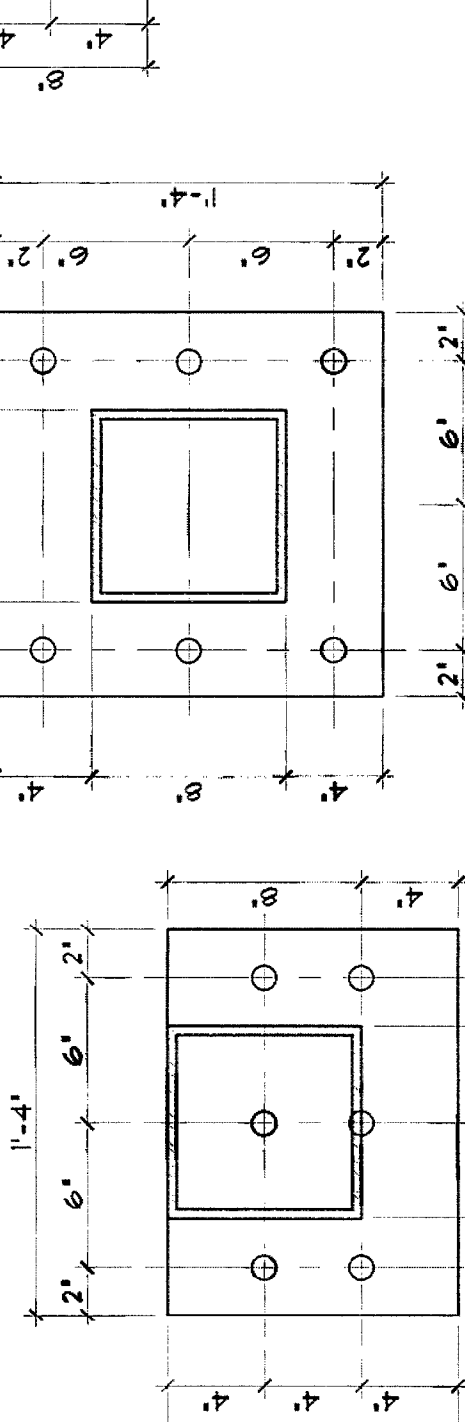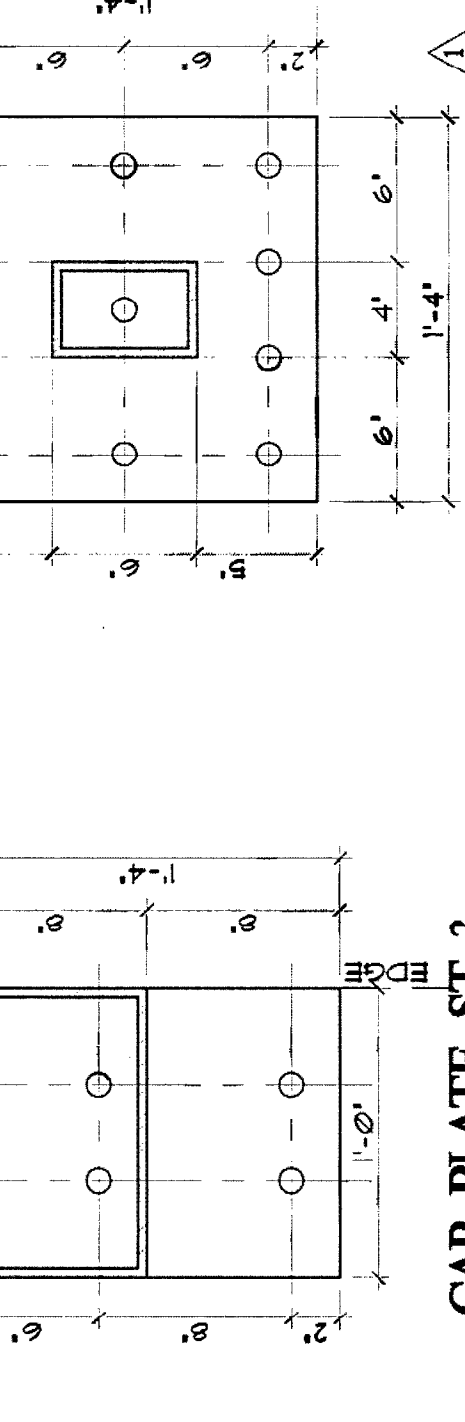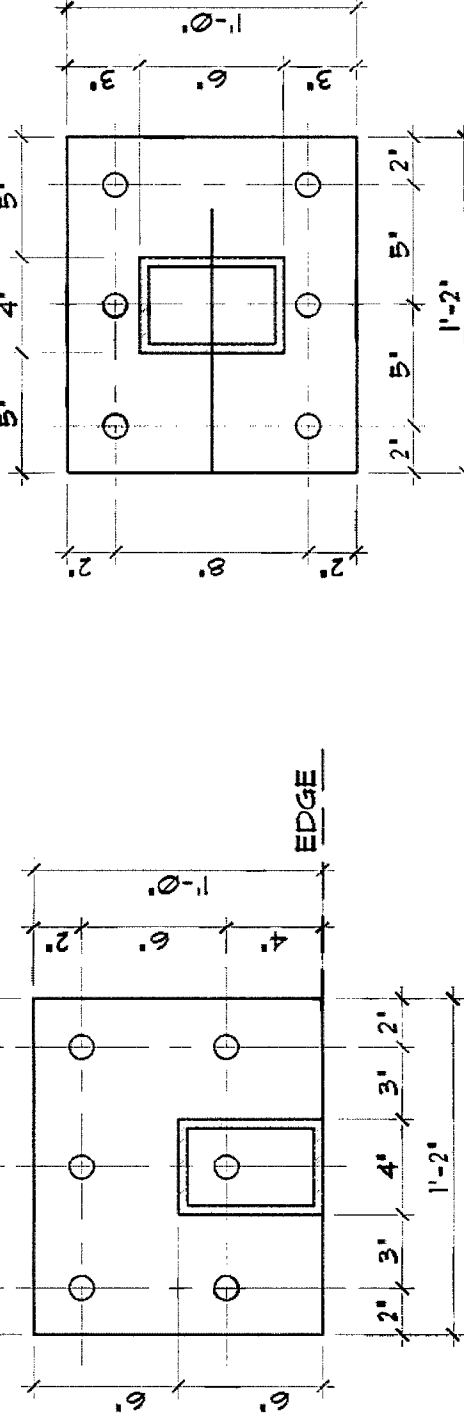

choeff + levy p.a.
architecture interior design

Phone: 305.434.8338
fax: 305.892.5292

308 WEST DILIDO DR. MIAMI BEACH, FL 33139

BASE PLATE ST-2 & ST-3

SCALE: $\frac{1}{8}" = 1'-0"$



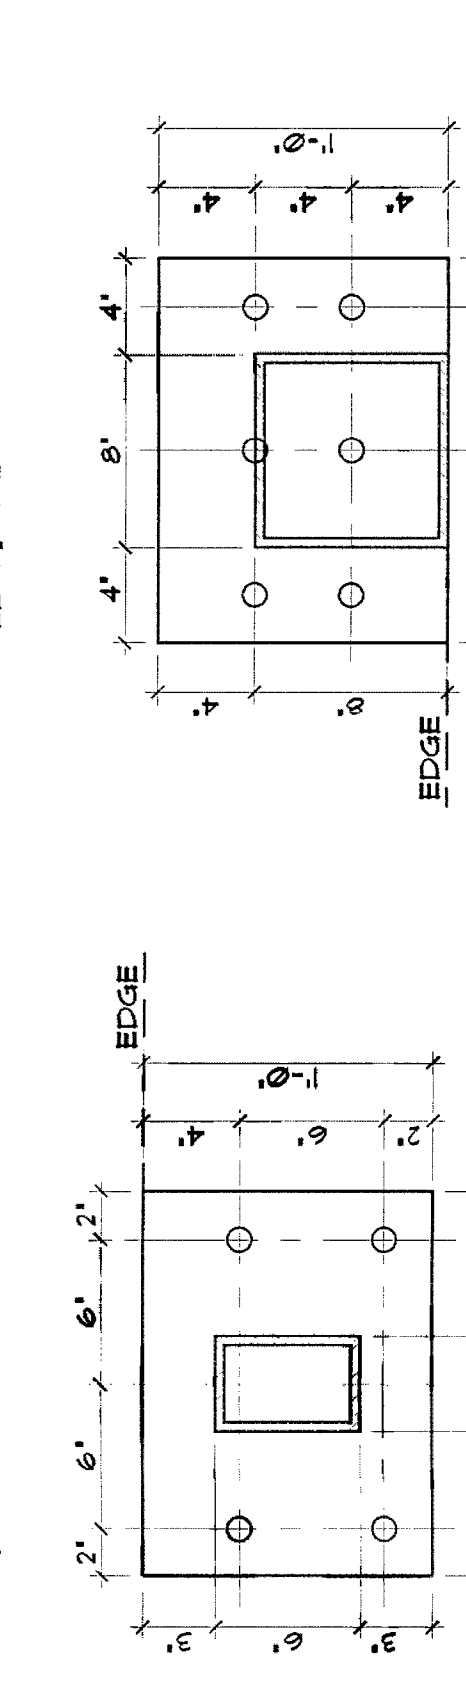


Figure 1 is a schematic diagram of the experimental setup. It shows a subject seated at a table, looking at a video screen. A camera is positioned above the screen. A scale bar is shown on the screen. The subject is looking at a point on the screen, which is labeled 'B'.

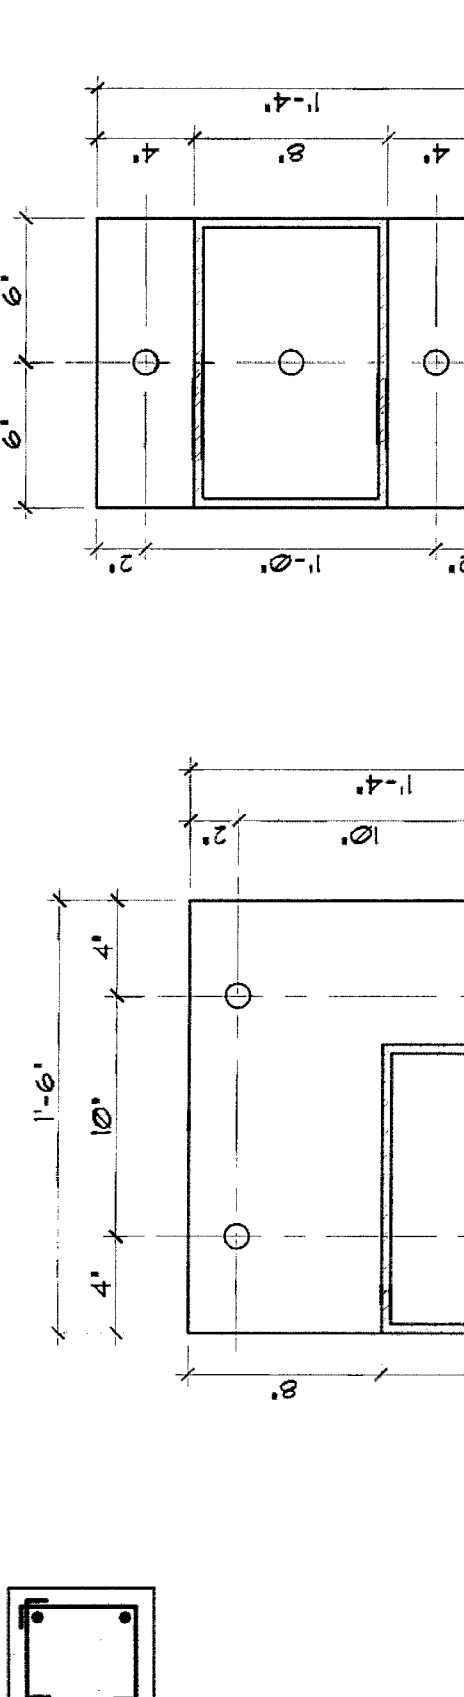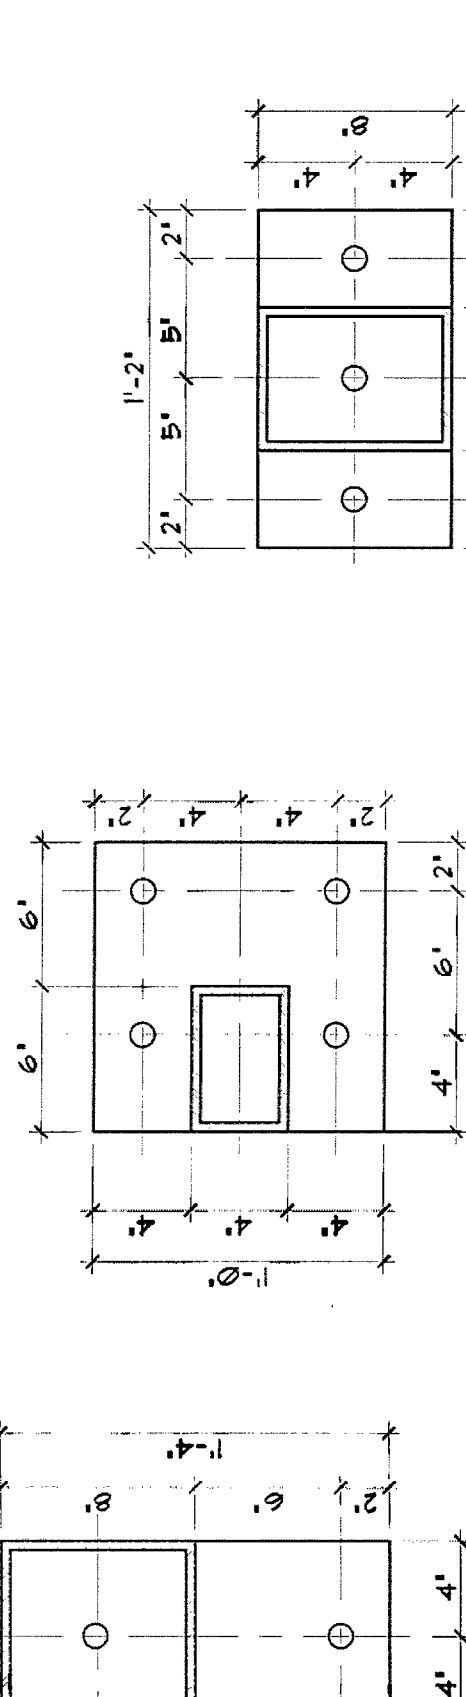

BASE PLATE ST-10
SCALE: $1\frac{1}{2}''=1'-0''$

BASE PLATE ST-11 & ST-12
SCALE: $1\frac{1}{2}''=1'-0''$

NOTE : TOP OF ROOF CONC. BEAM EQUAL TO LOW POINT ROOF CONC. SLAB

MARK	SIZE	BASE IE	CAP IE	REMARKS
ST-1	6' x 4' x 1/4"	12' x 14' x 1" (e) 3/4" x e' LG. H.S.	12' x 10' x 1" (e) 3/4" x e' LG. H.S.	FILL W/3000 psi GROUT
ST-2	8' x 12' x 3/8"	16' x 16' x 1" (e) 3/4" x e' LG. H.S.	12' x 20' x 1" (e) 3/4" x e' LG. H.S.	FILL W/3000 psi GROUT
ST-3	8' x 12' x 3/8"	16' x 16' x 1" (e) 3/4" x e' LG. H.S.	12' x 16' x 1" (e) 3/4" x e' LG. H.S.	FILL W/3000 psi GROUT
ST-4	6' x 4' x 1/2"	16' x 16' x 1 1/2" (1) 3/4" x e' LG. H.S. (2) 3/4" x e' LG. H.S.	12' x 16' x 1" (e) 3/4" x e' LG. H.S.	FILL W/3000 psi GROUT
ST-5	8' x 8' x 1/4"	12' x 16' x 1" (e) 3/4" x e' LG. H.S.	12' x 16' x 1" (e) 3/4" x e' LG. H.S.	FILL W/3000 psi GROUT
ST-6	8' x 8' x 1/4"	16' x 16' x 1" (e) 3/4" x e' LG. H.S.	16' x 16' x 1" (e) 3/4" x e' LG. H.S.	FILL W/3000 psi GROUT
ST-7	6' x 4' x 1/2"	12' x 12' x 1" (e) 3/4" x e' LG. H.S.	12' x 12' x 1" (e) 3/4" x e' LG. H.S.	FILL W/3000 psi GROUT
ST-8	8' x 8' x 1/4"	16' x 16' x 1" (e) 3/4" x e' LG. H.S.	16' x 16' x 1" (e) 3/4" x e' LG. H.S.	FILL W/3000 psi GROUT
ST-9	6' x 8' x 1/4"	12' x 14' x 1" (e) 3/4" x e' LG. H.S.	8' x 14' x 1" (e) 3/4" x e' LG. H.S.	FILL W/3000 psi GROUT
ST-10	8' x 12' x 3/8"	16' x 16' x 1" (e) 3/4" x e' LG. H.S.	12' x 16' x 1" (e) 3/4" x e' LG. H.S.	FILL W/3000 psi GROUT
ST-11	8' x 12' x 3/8"	12' x 16' x 1" (e) 3/4" x e' LG. H.S.	12' x 16' x 1" (e) 3/4" x e' LG. H.S.	FILL W/3000 psi GROUT
ST-12	8' x 12' x 3/8"	12' x 16' x 1" (e) 3/4" x e' LG. H.S.	12' x 16' x 1" (e) 3/4" x e' LG. H.S.	FILL W/3000 psi GROUT


NOTE : COORDINATE STEEL COLUMNS/STEEL MILLIONS W/
WINDOW MANUF. SHOPPINGS.
BASE & CAP STEEL PLATES SHALL BE WELDED
ALL AROUND STEEL TUBES W/ 1/4" WELDING (TYP.).

-:NOTICE:-
GENERAL CONTRACTOR:
IS YOUR RESPONSIBILITY WORK TOGETHER WITH ARCHITECTURAL &
STRUCTURAL DRAWINGS FOR CONSTRUCTION. IF ANY DISCREPANCY APPEAR
ALL ARCHITECT AND ENGINEER OF RECORD BEFORE CONTINUE WORKING.


revised:
B. D. C.
01-07-2014

S-4


"I, my professional judgement and to the best of my knowledge and belief, these plans and specifications comply with applicable Building Codes." The document and the information it contains is the exclusive property of ASD, Inc. and may not be reproduced or used for other purposes other than the specific project for which it was prepared without the explicit consent of QUALITY STRUCTURE DESIGN, INC.

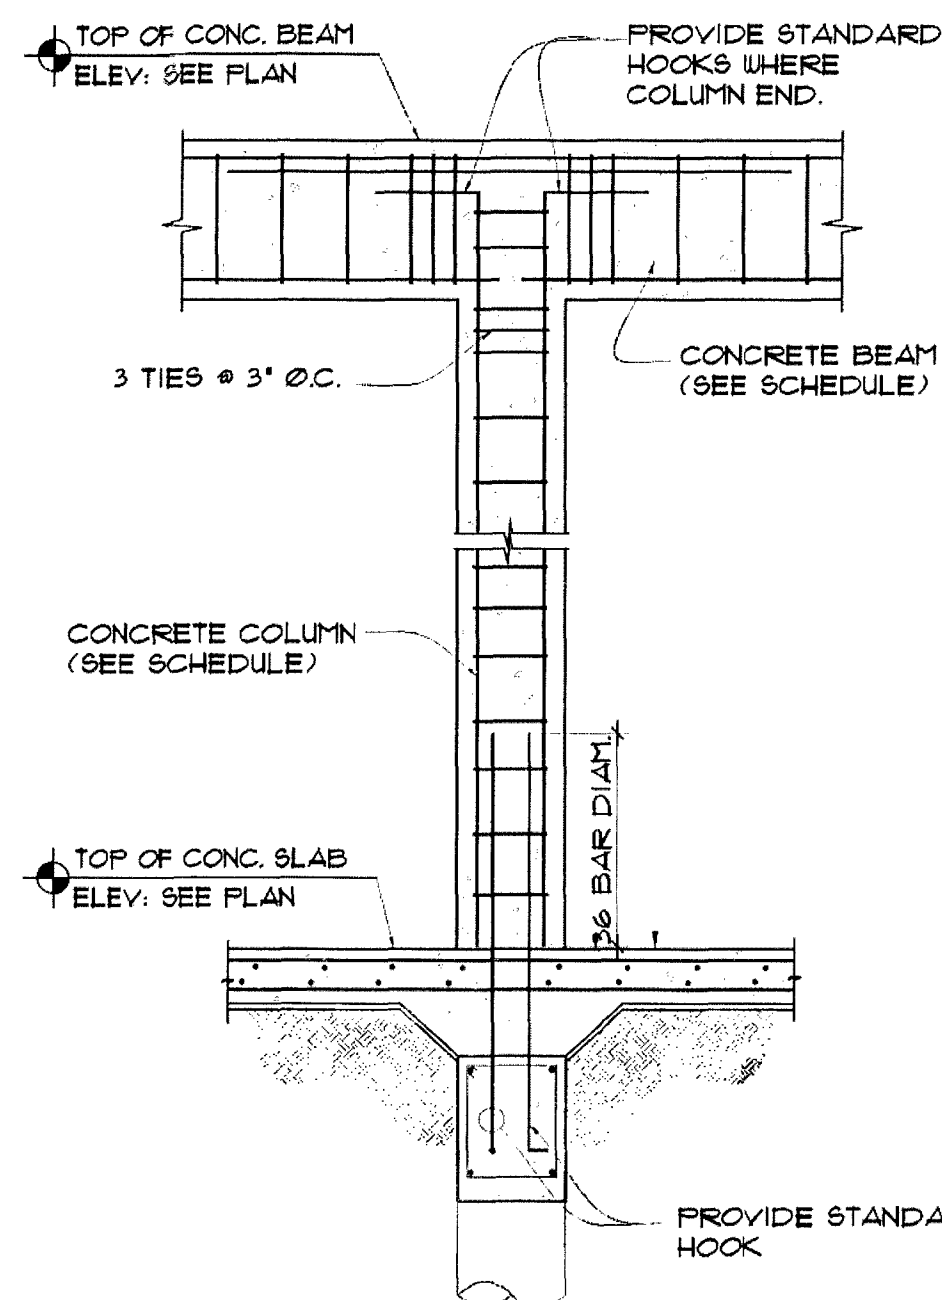


TYP. CONC. COLUMN DETAIL
NTS.

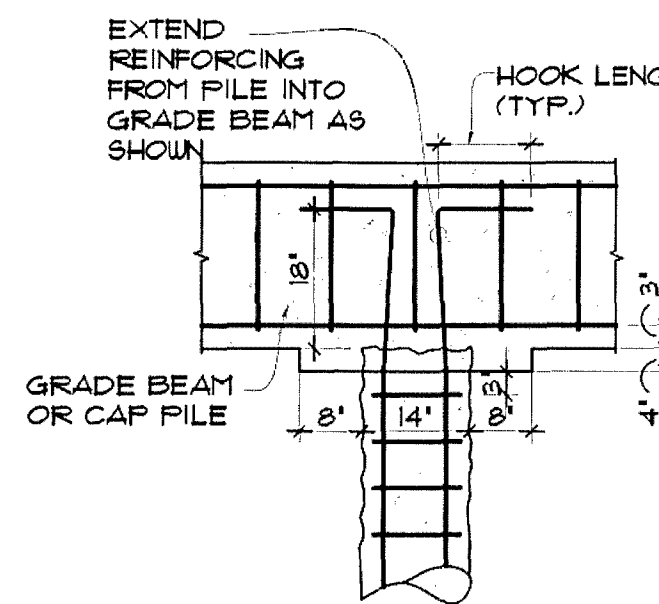


**TYP. PILE TO GRADE
BEAM DETAIL**
SCALE: N.T.S.

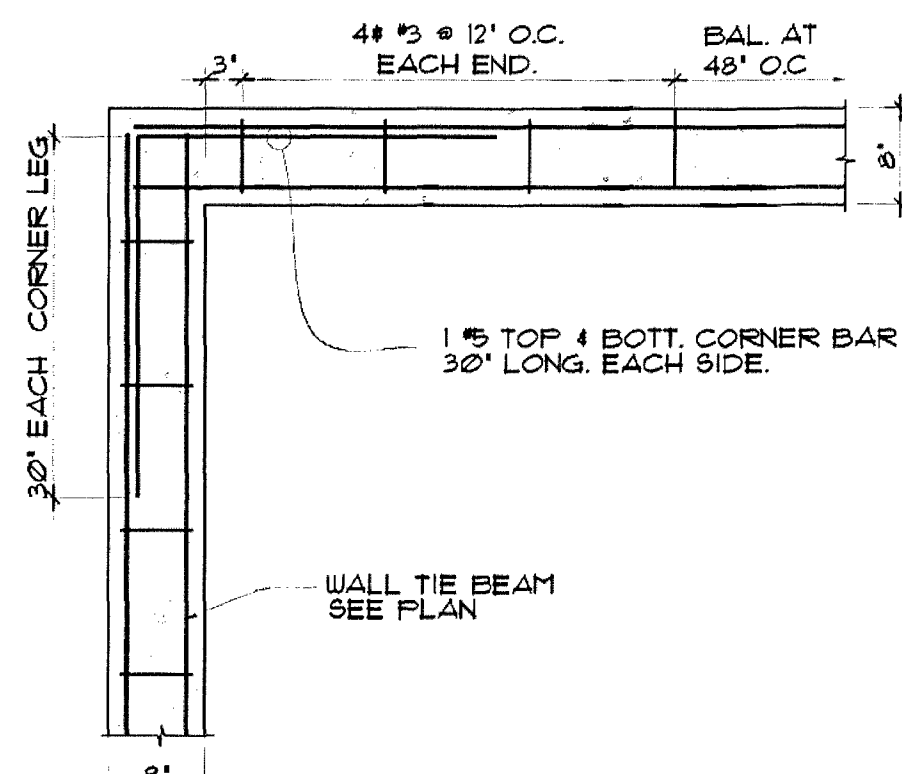


**TYP. CONC. BEAM
REINF. CORNER DETAIL**
NTS.

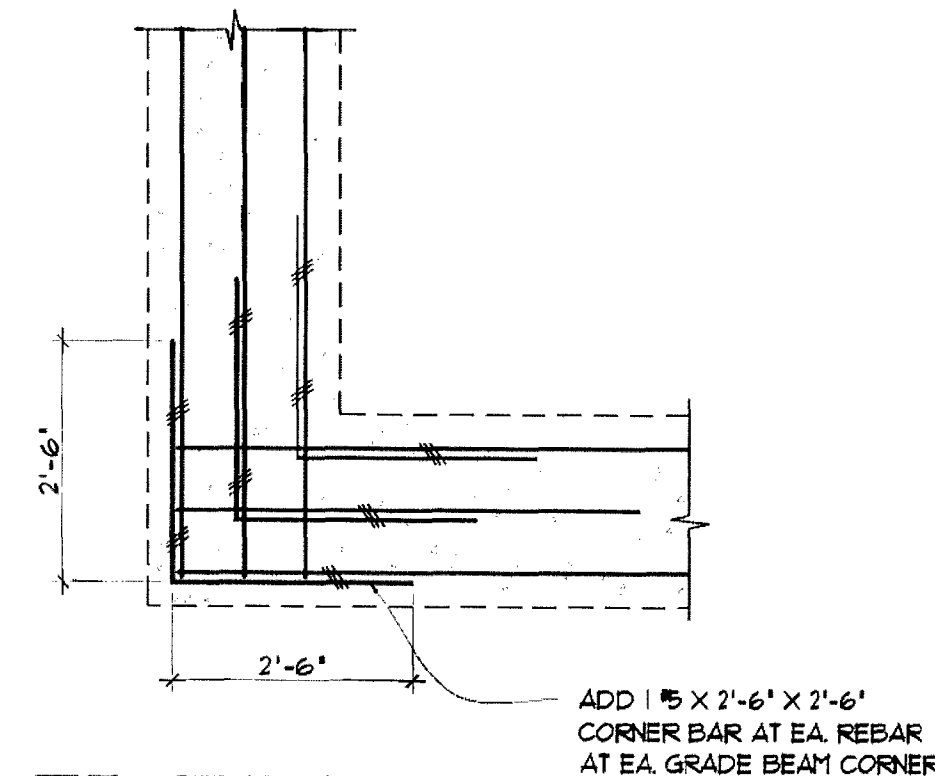


**TYP. GRADE BEAM
CORNER BAR DETAIL**
NTS.

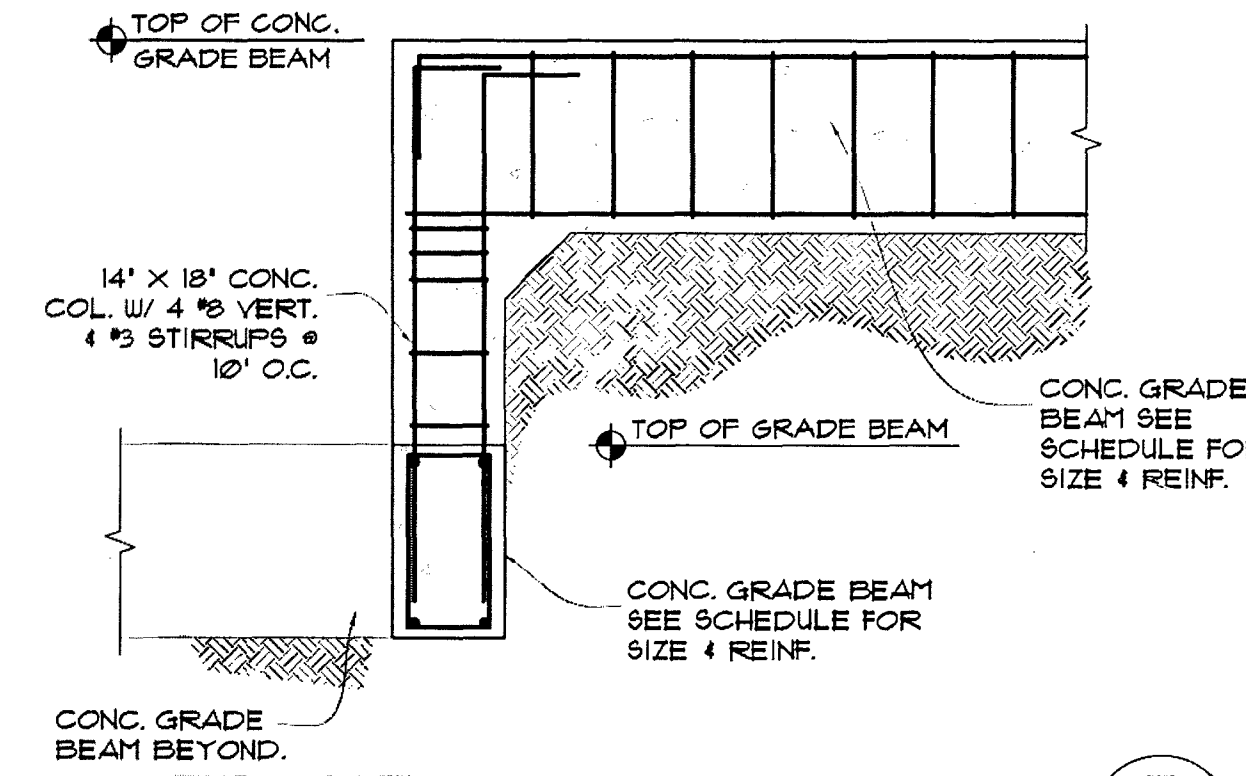


TYP. STEP GRADE BEAM DETAIL
SCALE 1/2" = 1'-0"

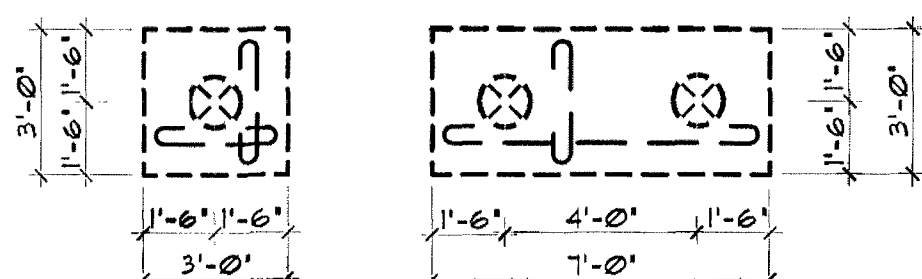


TYP. ROOF SLOPES DETAIL
SCALE: 1/2" = 1'-0"

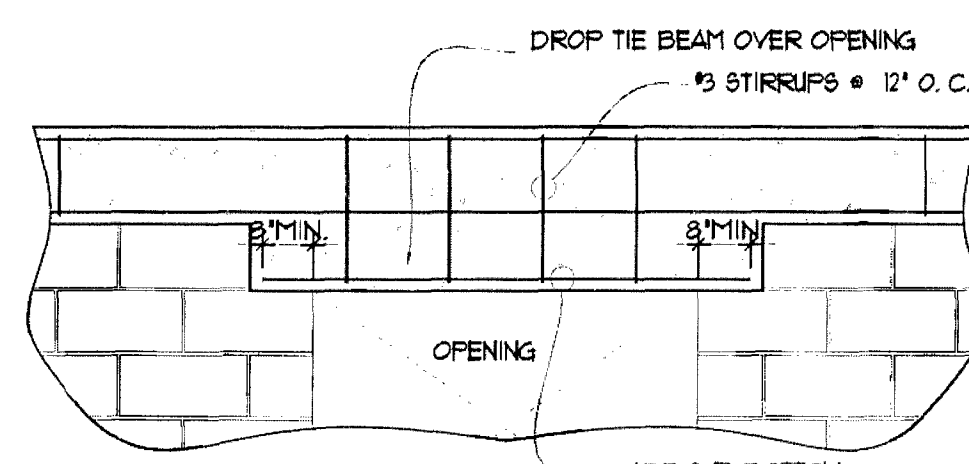


TYP. DROP TIE BEAM DETAIL
NTS.

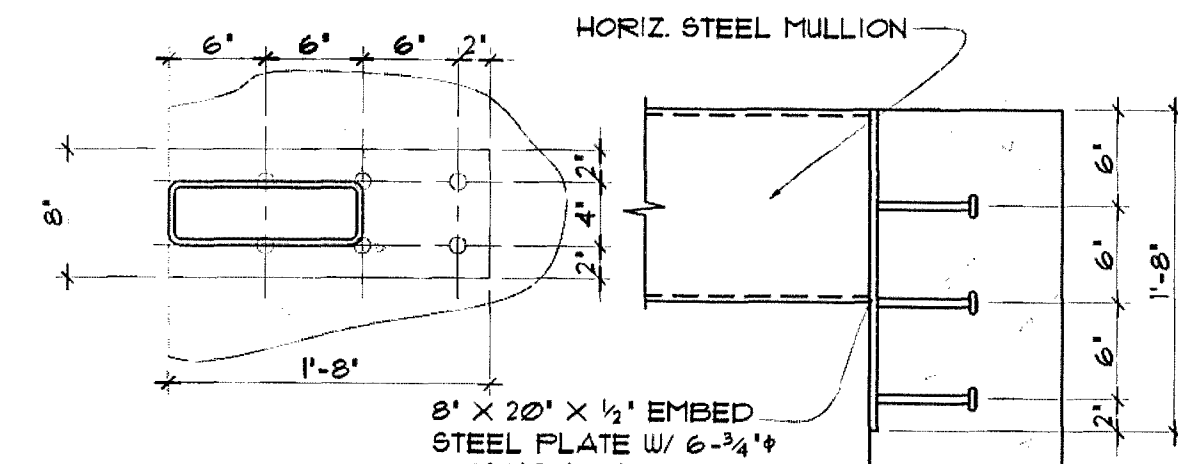


**TYP. HORIZONTAL MULLION
CONNECTION DETAIL**
SCALE: 1" = 1'-0"

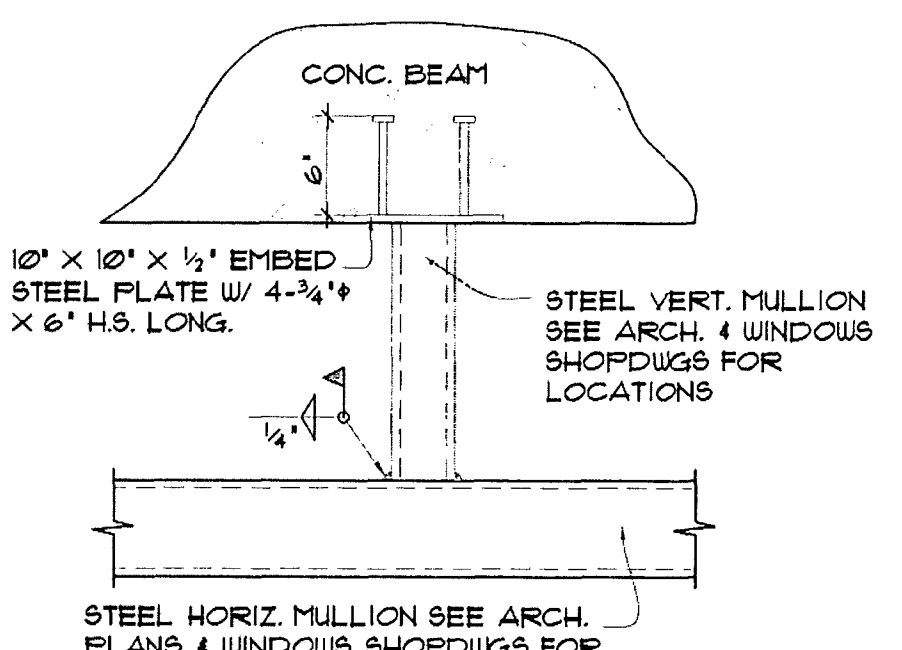


**TYP. VERTICAL MULLION
CONNECTION DETAIL**
SCALE: 1" = 1'-0"

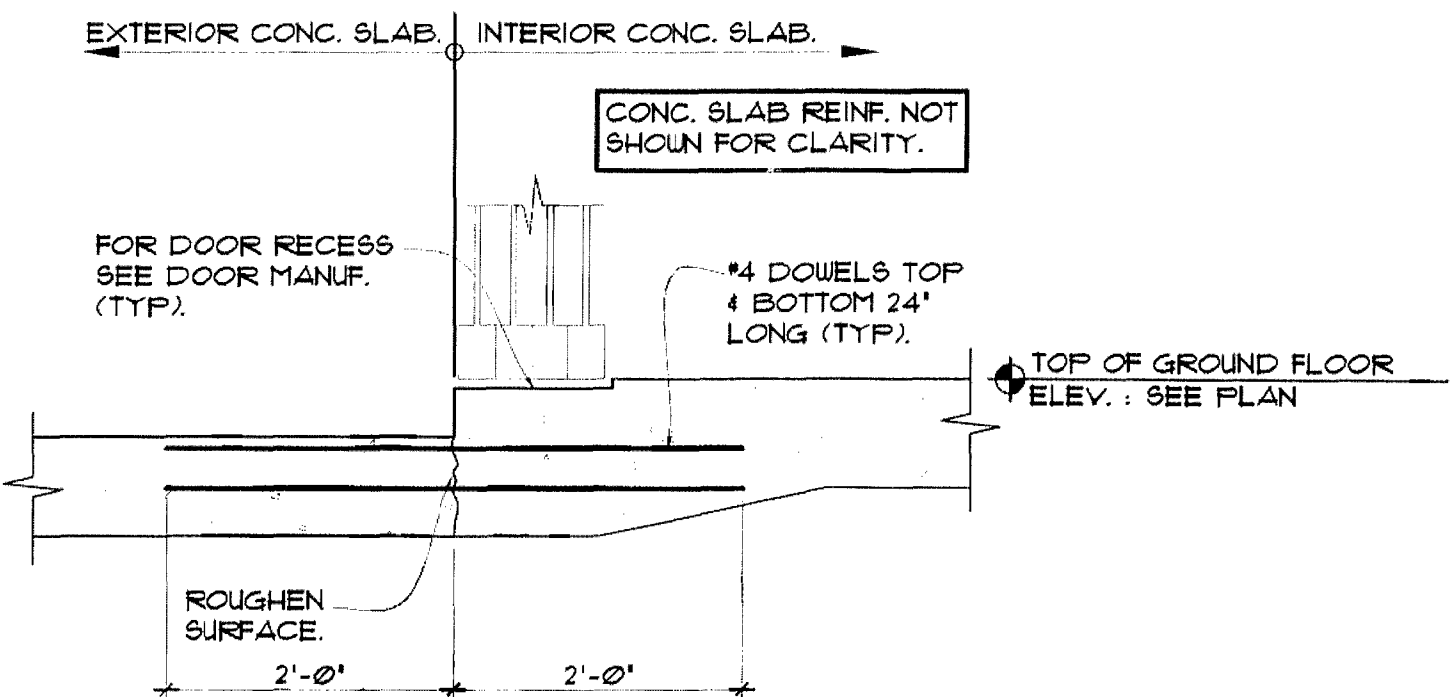


**TYP. CONNECTION BETWEEN INTERIOR
& EXTERIOR SLAB DETAIL**
SCALE: 3/4" = 1'-0"

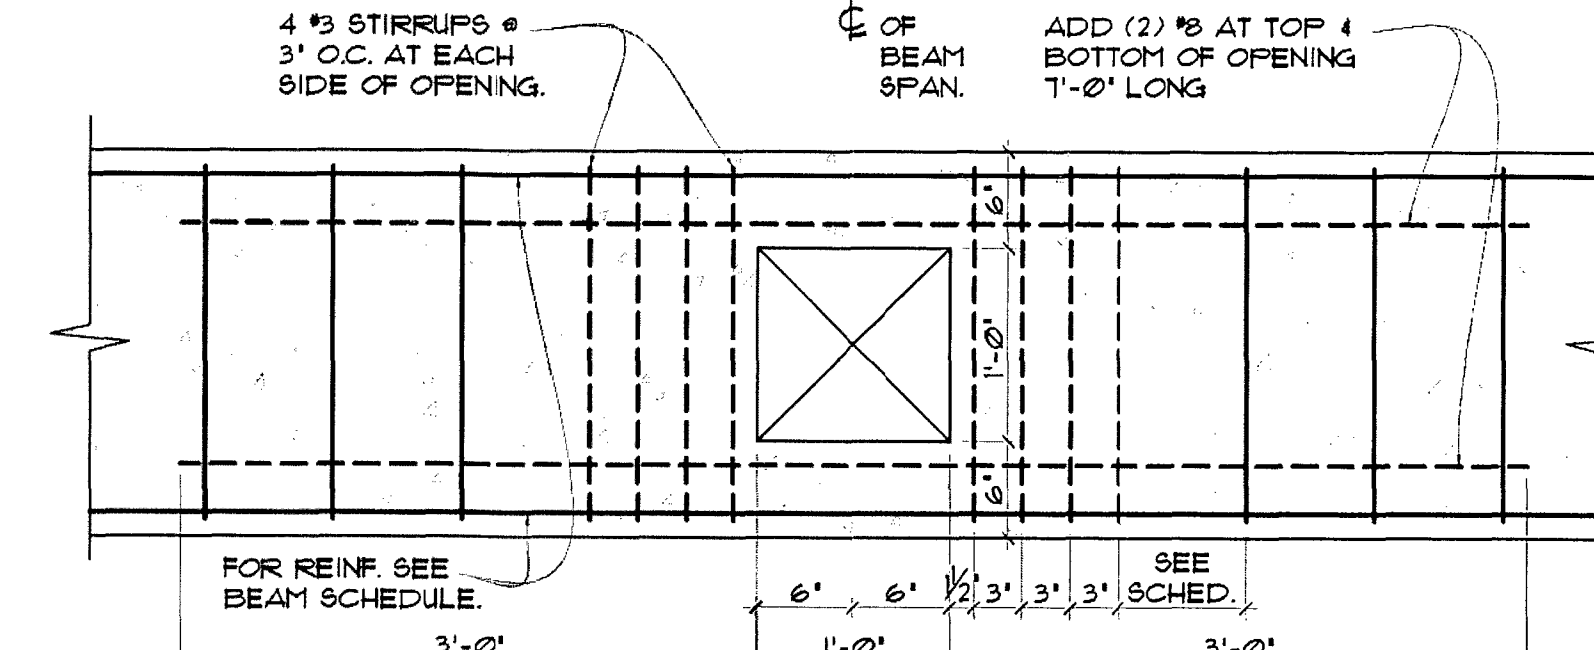


DETAIL
SCALE: 1" = 1'-0"

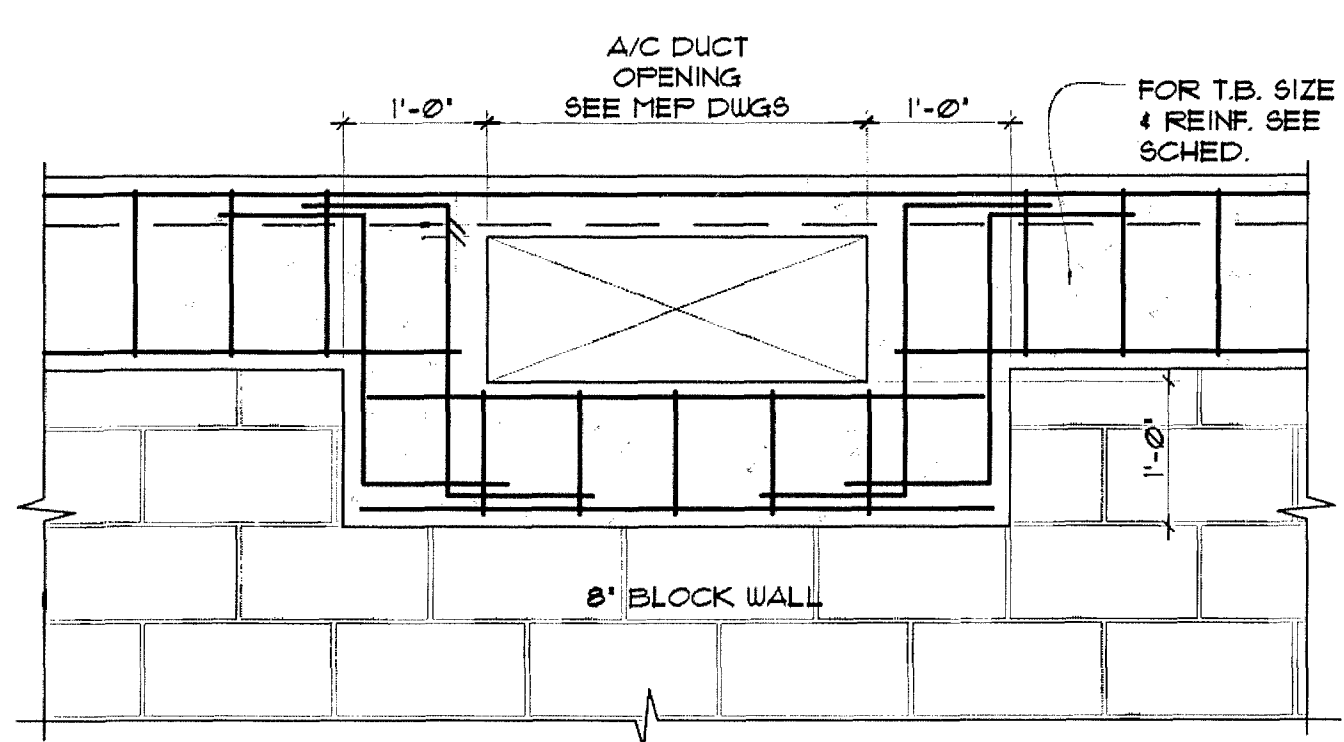


DETAIL
SCALE: 3/4" = 1'-0"

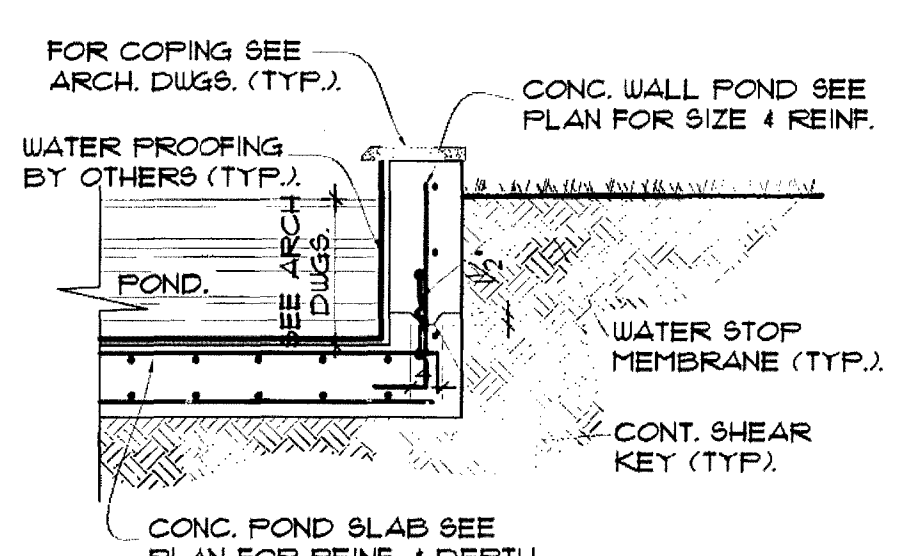

**TYP. POND COLD
JOINT DETAIL**
SCALE: 3/4" = 1'-0"

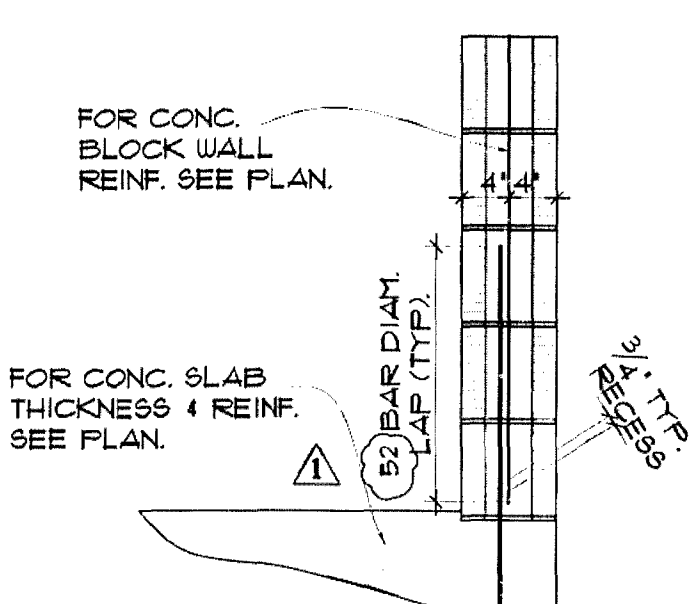

**TYP. EXTERIOR WALL
RECESS DETAIL**
SCALE: 3/4" = 1'-0"

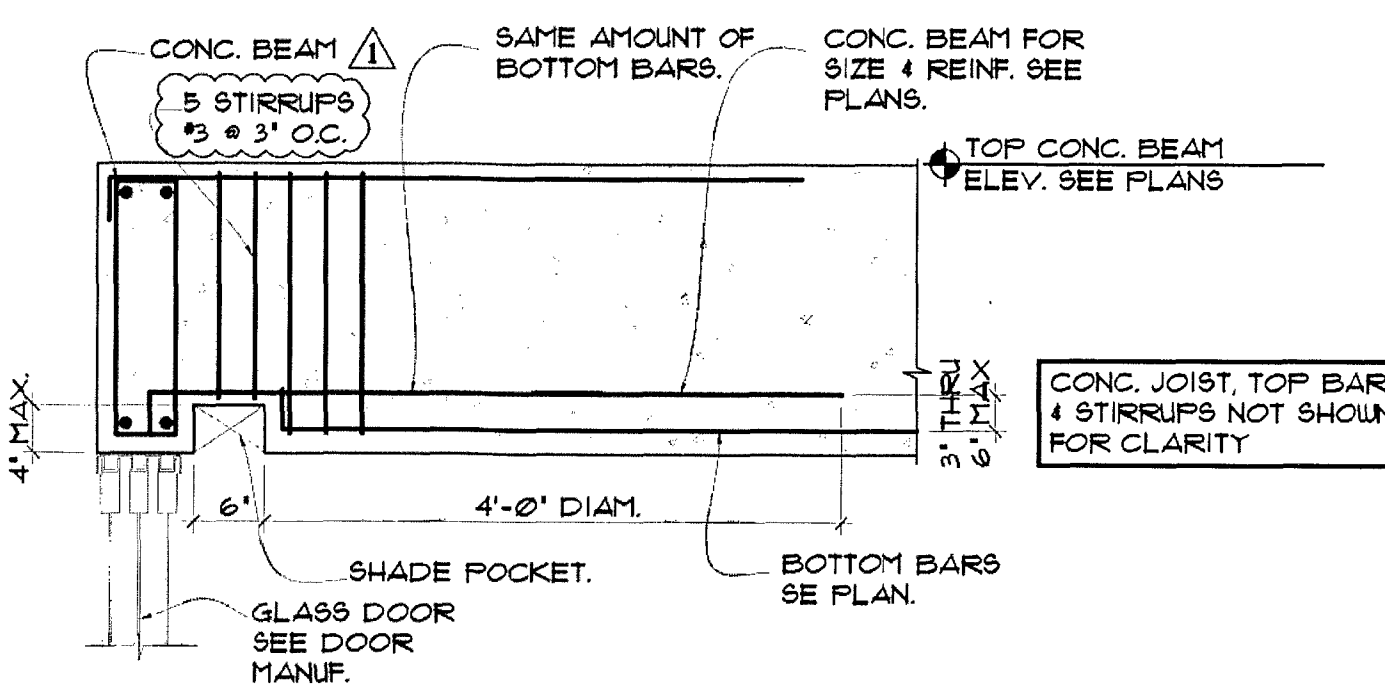

TYP. SHADE POCKET DETAIL
SCALE: 3/4" = 1'-0"

choeff + levy p.a.
architecture interior design

8425 biscayne blvd, suite 201
miami, florida 33138

www.choefflevy.com
AR0009679 AR0094779

Phone: 305.434.8338
fax: 305.892.5292

DILIDO RESIDENCE
808 WEST DILIDO DR. MIAMI BEACH, FL 33139

comm no.
1241

date:
01-07-14

revised:
B.D.C.
01-01-2014

sheet no.
S-5







NOTICE
GENERAL CONTRACTOR:
IT IS YOUR RESPONSIBILITY TO WORK TOGETHER WITH ARCHITECTURAL &
STRUCTURAL DRAWINGS FOR CONSTRUCTION. IF ANY DISCREPANCY APPEARS
CALL ARCHITECT AND ENGINEER OF RECORD BEFORE CONTINUE WORKING.

**QUALITY
STRUCTURAL
DESIGN**

MANUEL I. ORTEGA, P.E.
STRUCTURAL ENGINEER
FL REG. # 30251 CA # 21079
360 MERIDIAN AVE SUITE # 3C
MIAMI BEACH, FLORIDA 33139
Phone (305) 419-2953

PERMIT SET

MANUEL I. ORTEGA
FL P.E. 52051

  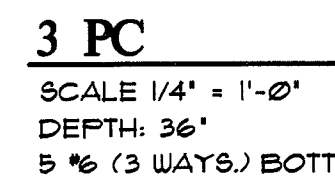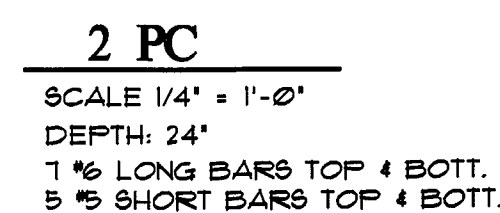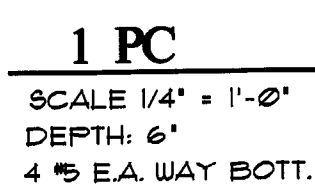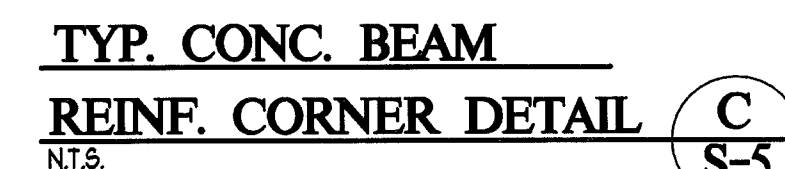

Phone: 305.434.8338
fax: 305.892.5292

DILIDO RESIDENCE

808 WEST DILIDO DR. MIAMI BEACH, FL 33139

comm no.
1241

date:
10-14-13

revised:

sheet no. **S-5**

"In my professional judgement and to the best of my knowledge and belief, these plans and specifications comply with applicable Building Codes." This document and the information it contains is the exclusive property of G&D, Inc. and may not be reproduced or used for other purpose other than the specific project for which it was prepared without the explicit consent of QUALITY STRUCTURE DESIGN, INC.


- : NOTICE : -
GENERAL CONTRACTOR:
IT IS YOUR RESPONSIBILITY TO WORK TOGETHER WITH ARCHITECTURAL &
STRUCTURAL DRAWINGS FOR CONSTRUCTION. IF ANY DISCREPANCY APPEARS,
CALL ARCHITECT AND ENGINEER OF RECORD BEFORE CONTINUING WORKING.

MANUEL I. ORTEGA, P.E.
STRUCTURAL ENGINEER
 FL REG. # 52051. CA. # 27078
 360 MERIDIAN AVE SUITE # 3C
 MIAMI BEACH, FLORIDA 33139
 Phone: (773) 419-2853

MANUEL I. ORTEGA
FL, P.E. 52051

SIGN **1220**

PERMILSEI

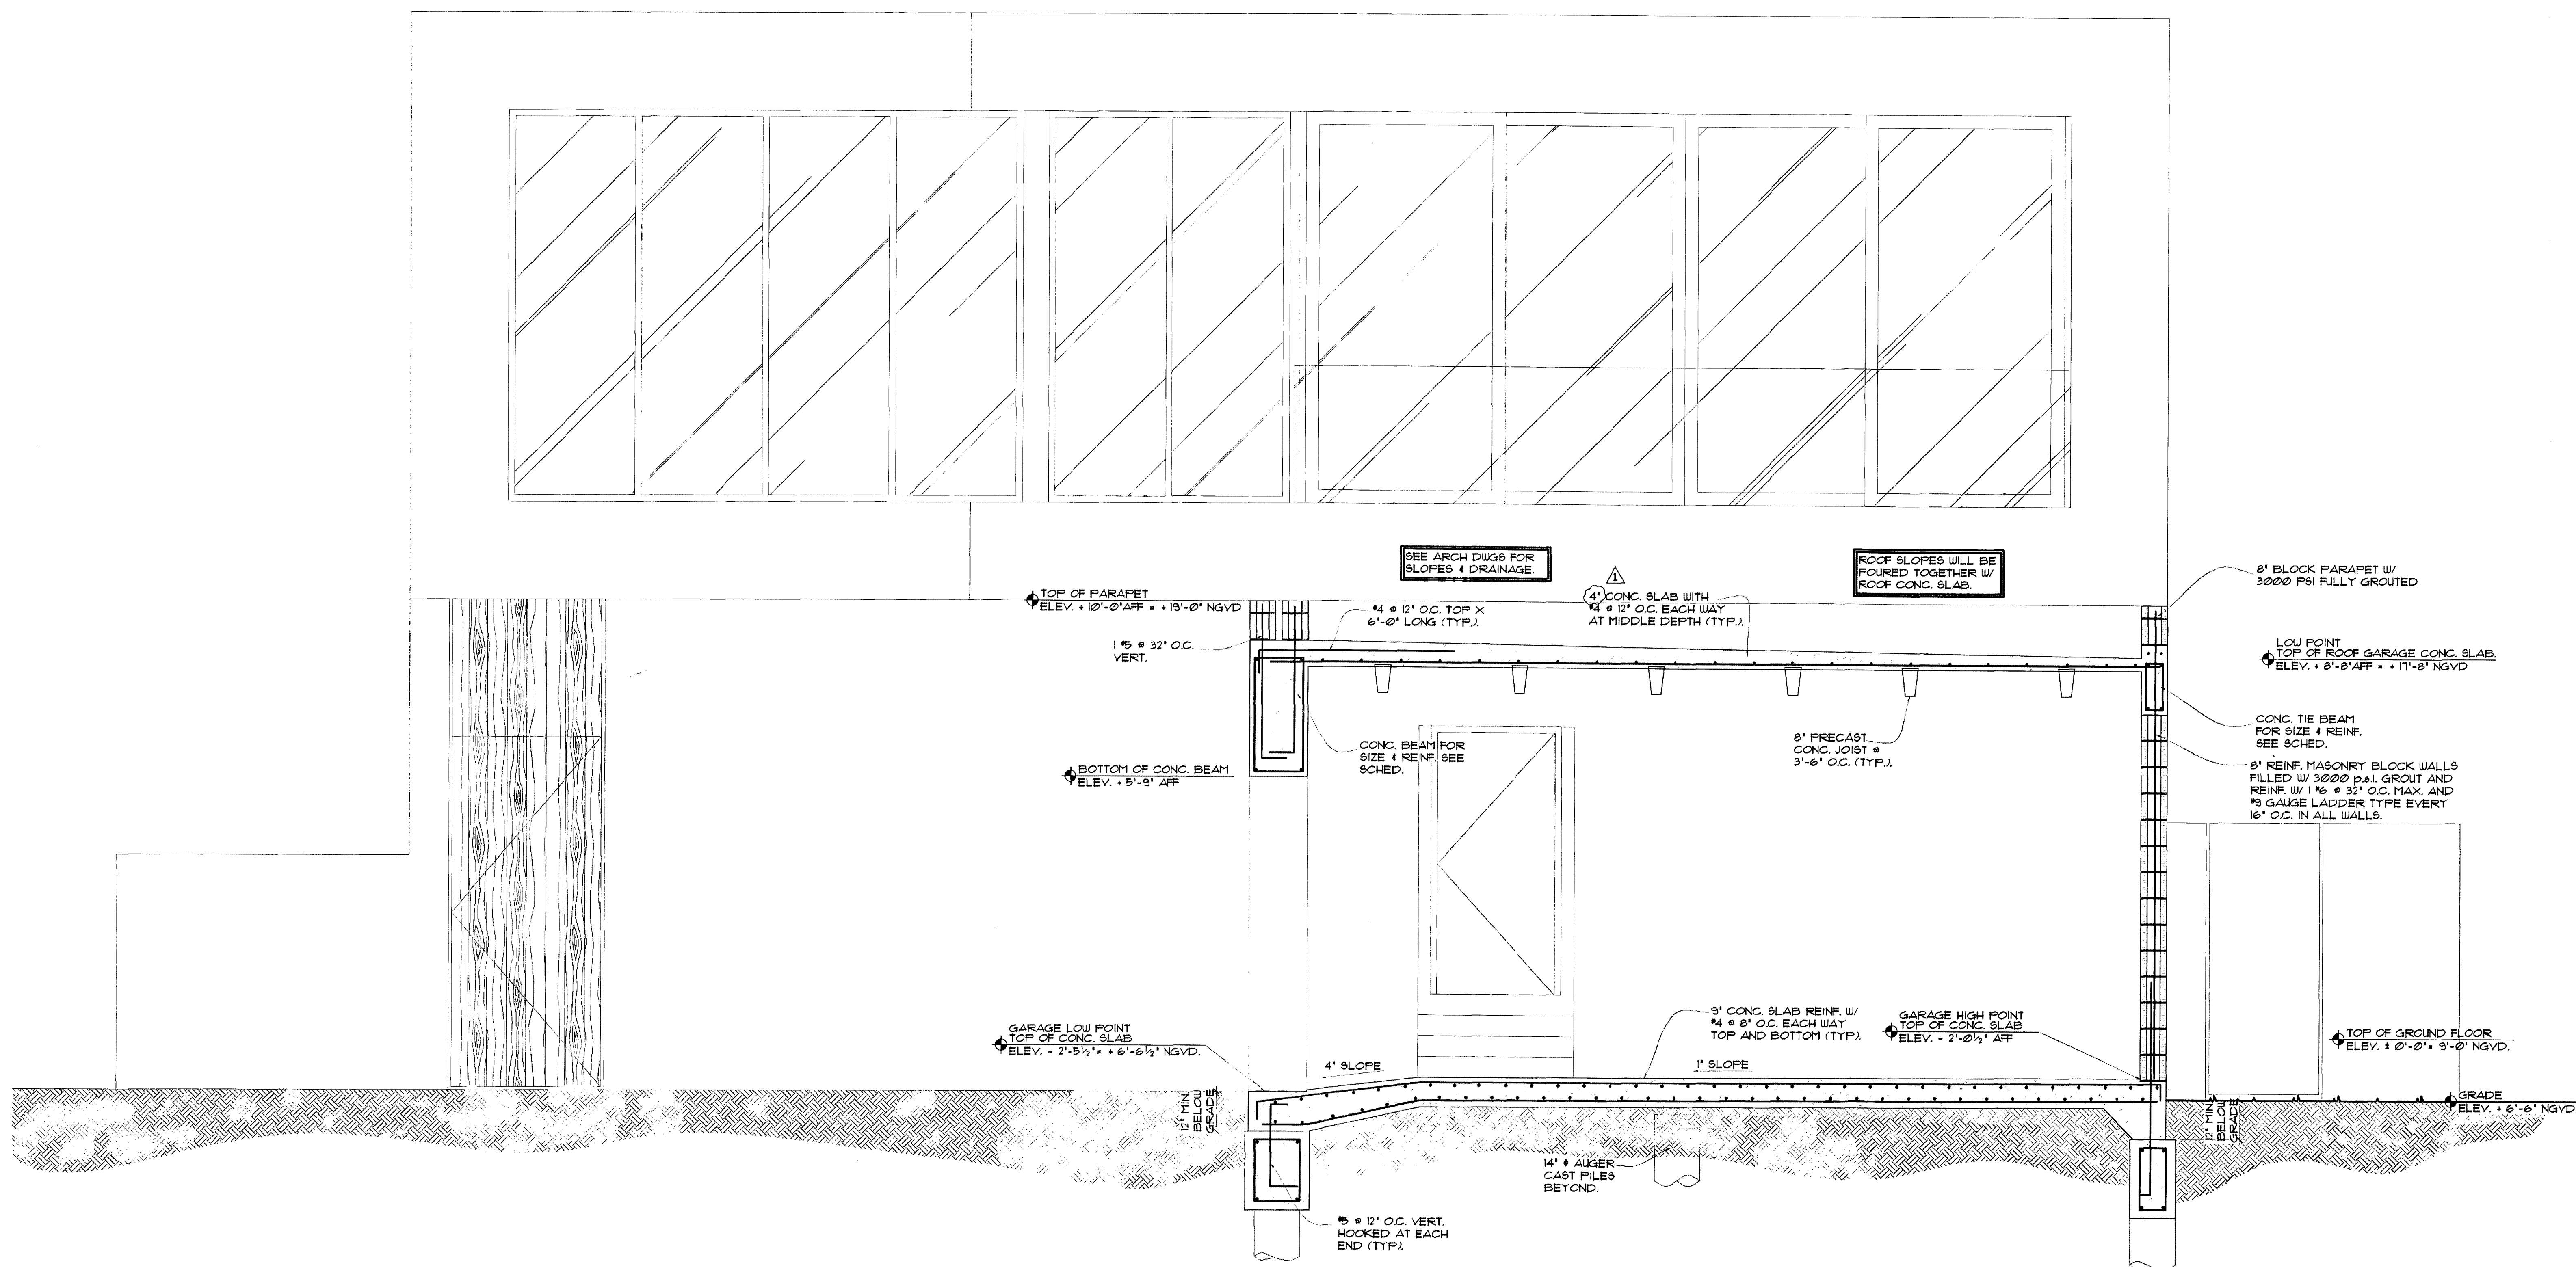

SECTION 1
SCALE: 1/2" = 1'-0"

choeff + levy p.a.
architecture + interior design

8425 biscayne blvd, suite 201
miami, florida 33138

www.choefflevy.com
AR0009679 AR0094779

Phone: 305.434.8338
fax: 305.892.5292

DILIDO RESIDENCE

808 WEST DILIDO DR. MIAMI BEACH, FL 33139

comm no.
1241

date:
01-07-14

revised:
B.D.C.
01-01-2014


sheet no.
S-6

NOTICE
GENERAL CONTRACTOR:
IT IS YOUR RESPONSIBILITY TO WORK TOGETHER WITH ARCHITECTURAL & STRUCTURAL DRAWINGS FOR CONSTRUCTION. IF ANY DISCREPANCY APPEARS, CALL ARCHITECT AND ENGINEER OF RECORD BEFORE CONTINUE WORKING.

QUALITY STRUCTURE DESIGN
MANUEL I. ORTEGA, P.E.
STRUCTURAL ENGINEER
FL REG. # 20091 CA # 27078
360 MERIDIAN AVE. SUITE # 302
MIAMI BEACH, FLORIDA 33139
Phone: (305) 419-2853

MANUEL I. ORTEGA
FL, P.E. 51281
12210

PERMIT SET

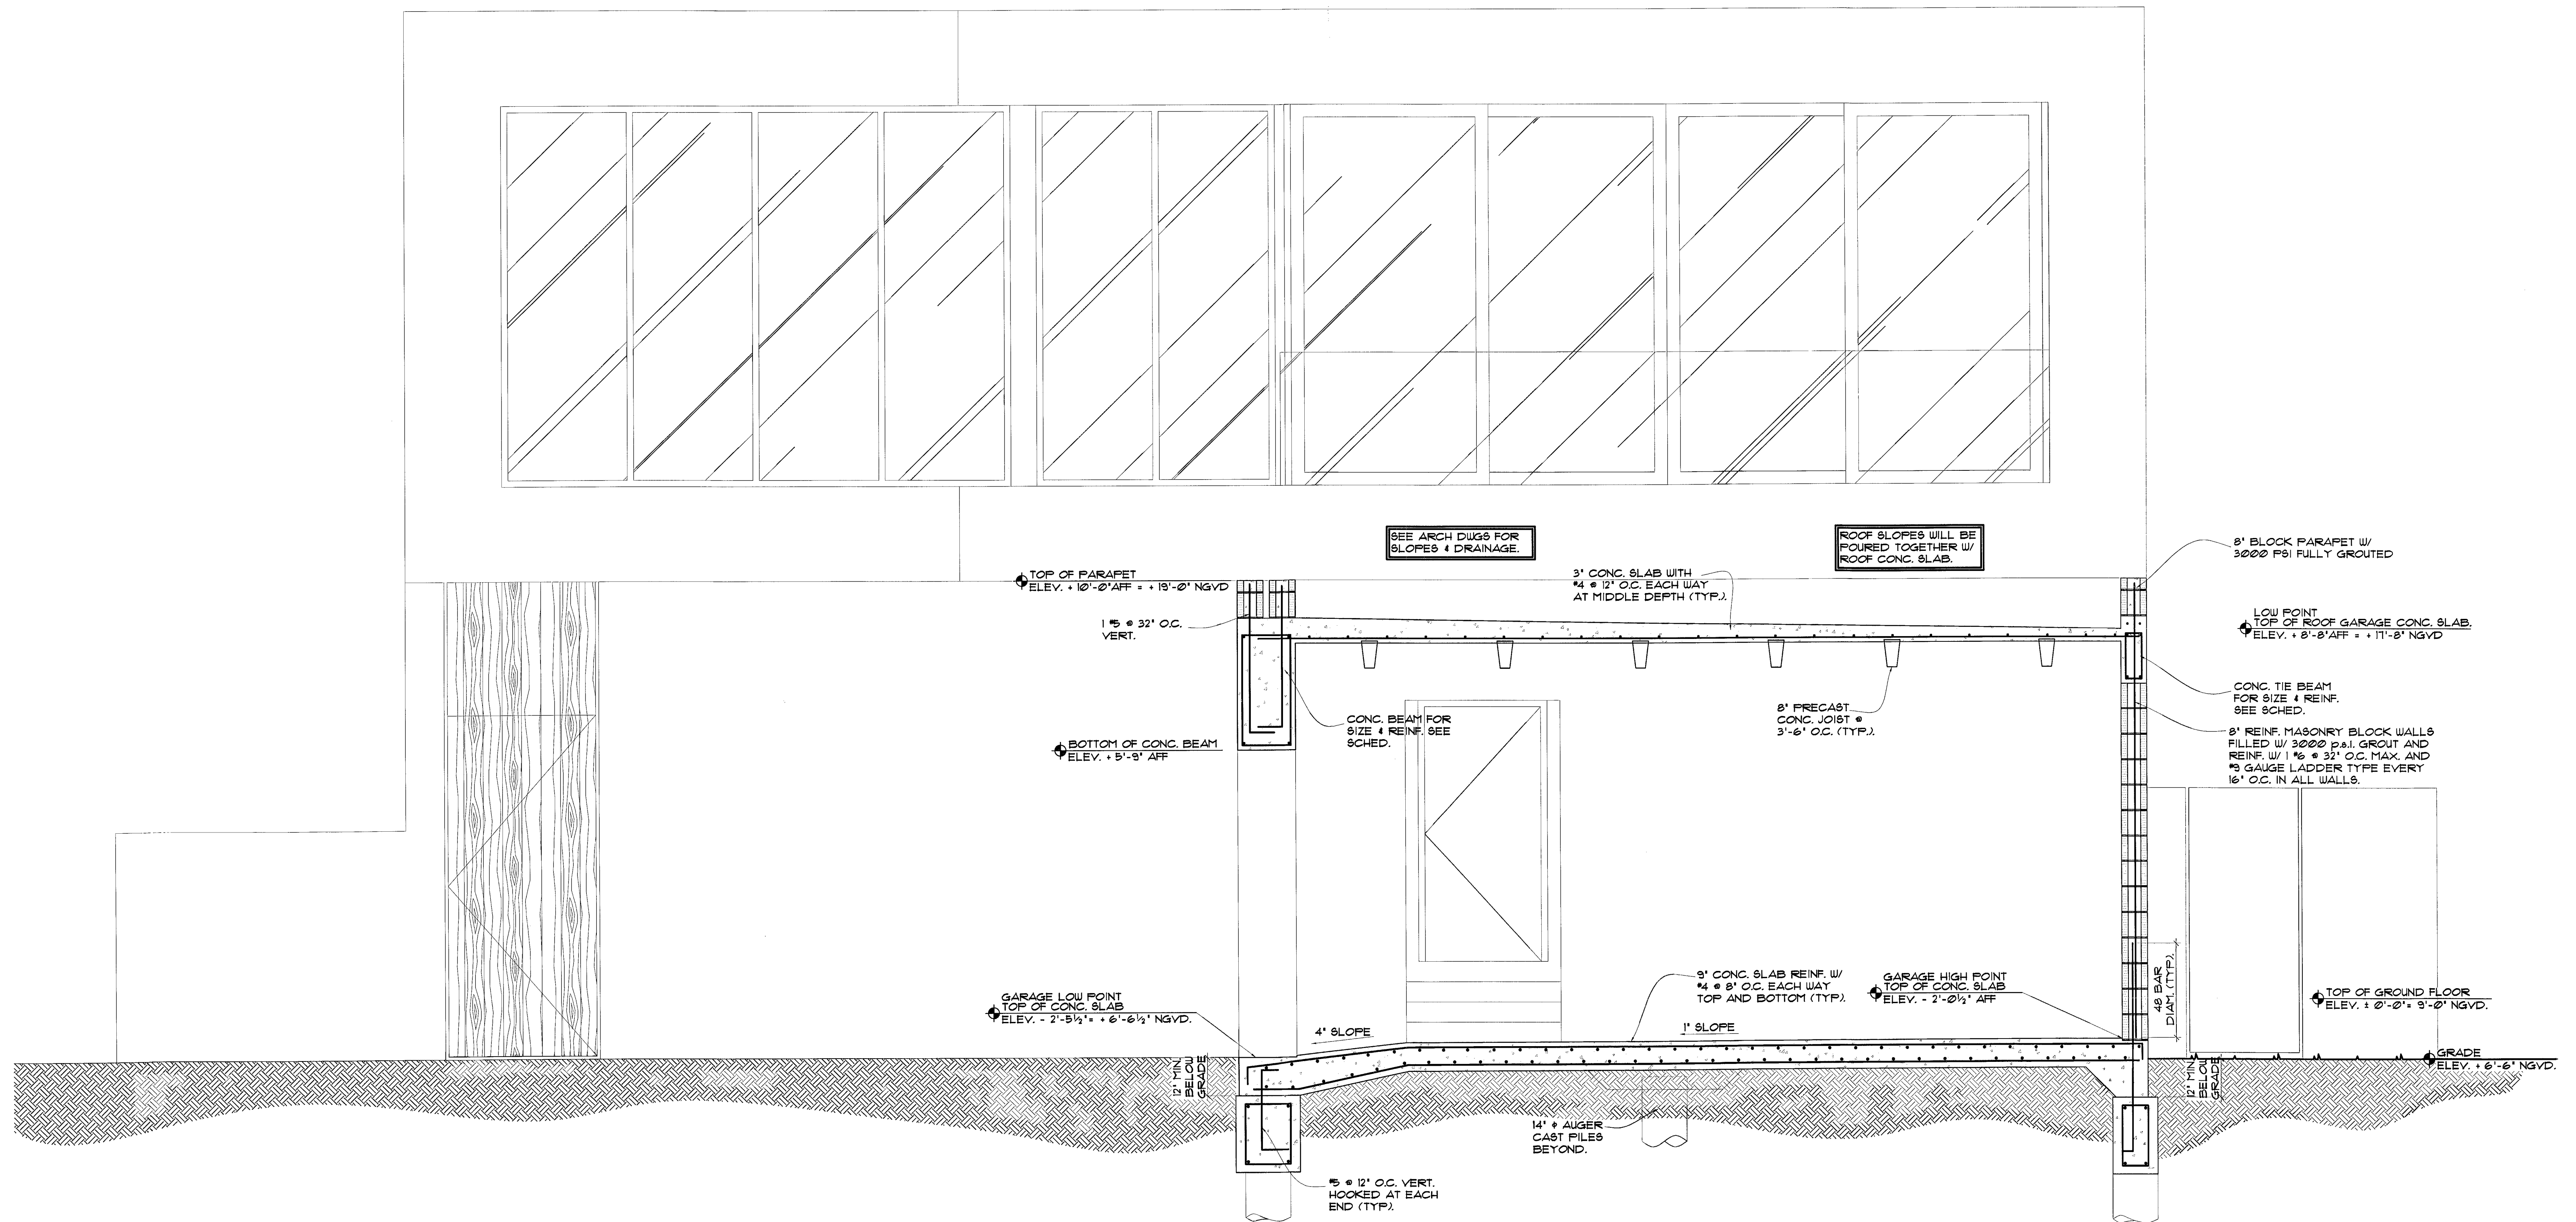

SECTION 1
SCALE: 1/2"=1'-0"

choeff + levy p.a.
architecture interior design

8425 biscayne blvd, suite 201
miami, florida 33138

www.choefflevy.com
AR0009679 AR0094779

Phone: 305.434.8338
fax: 305.892.5292

DILIDO RESIDENCE

808 WEST DILIDO DR. MIAMI BEACH, FL 33139

comm no.
1241

date:
10-14-13

revised:


sheet no.
S-6

NOTICE
GENERAL CONTRACTOR
IT IS YOUR RESPONSIBILITY TO WORK TOGETHER WITH ARCHITECTURAL
STRUCTURAL DRAWINGS FOR CONSTRUCTION. IF ANY DISCREPANCY APPEARS
CALL ARCHITECT AND ENGINEER OF RECORD BEFORE CONTINUE WORKING.

MANUEL I. ORTEGA, P.E.
STRUCTURAL ENGINEER
FL REG. # 50551, CA. # 27078
360 MERIDIAN AVE SUITE # 30
MIAMI BEACH, FLORIDA 33139
Phone (786) 419-2853

QUALITY
DESIGN
STRUCTURE
SIGN 1220

PERMIT SET

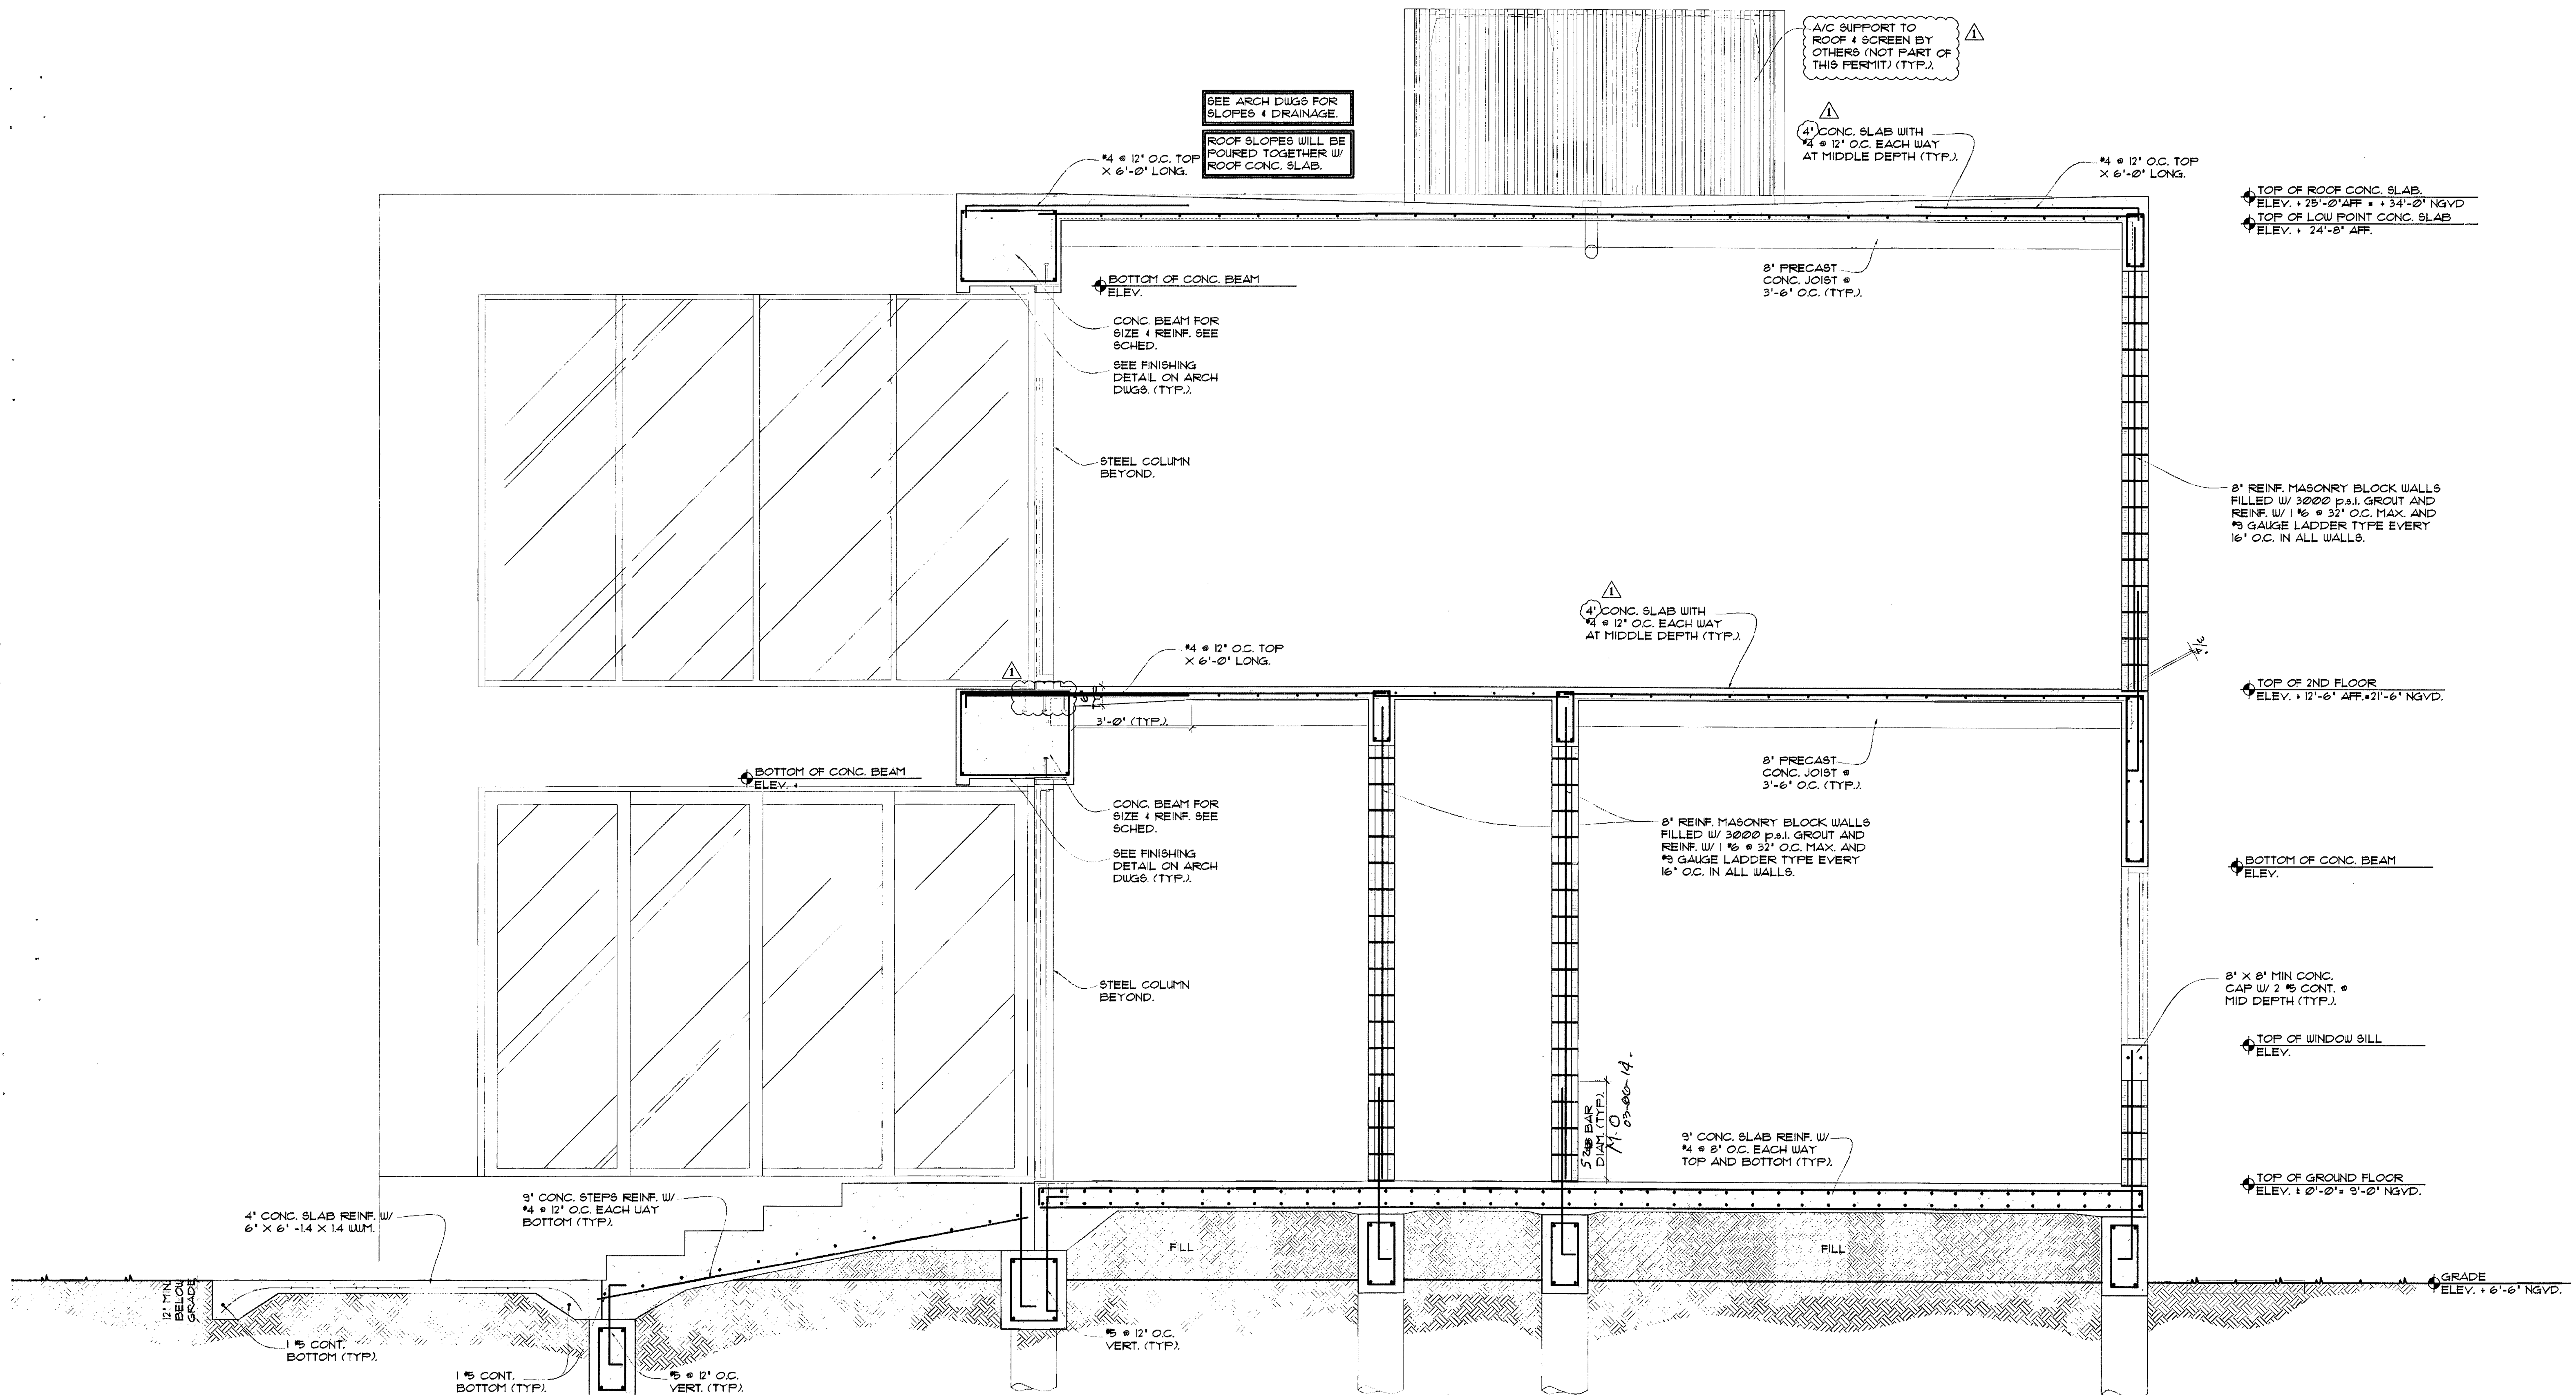

SECTION 1
SCALE: 1/2"=1'-0"
S-7

choeff + levy p.a.
architecture interior design

8425 biscayne blvd, suite 201
miami, florida 33138

www.choefflevy.com
AR0009679 AR0094779

Phone: 305.434.8338
fax: 305.892.5292

DILIDO RESIDENCE

808 WEST DILIDO DR. MIAMI BEACH, FL 33139

comm no.
1241

date:
01-07-14


revised:
B. D. C.
01-01-2014

sheet no.
S-7

NOTICE
GENERAL CONTRACTOR:
IT IS YOUR RESPONSIBILITY TO WORK TOGETHER WITH ARCHITECTURAL & STRUCTURAL DRAWINGS FOR CONSTRUCTION. IF ANY DISCREPANCY APPEARS, CALL ARCHITECT AND ENGINEER OF RECORD BEFORE CONTINUING WORKING.

QUALITY STRUCTURE DESIGN
MANUEL I. ORTEGA, P.E.
STRUCTURAL ENGINEER
FL REG. # 52091, CA # 27078
300 N. MIAMI AVE. SUITE 200
MIAMI BEACH, FLORIDA 33139
Phone: (305) 419-2953
MANUEL I. ORTEGA
FL, P.E. 52091
SIGN 1220

PERMIT SET

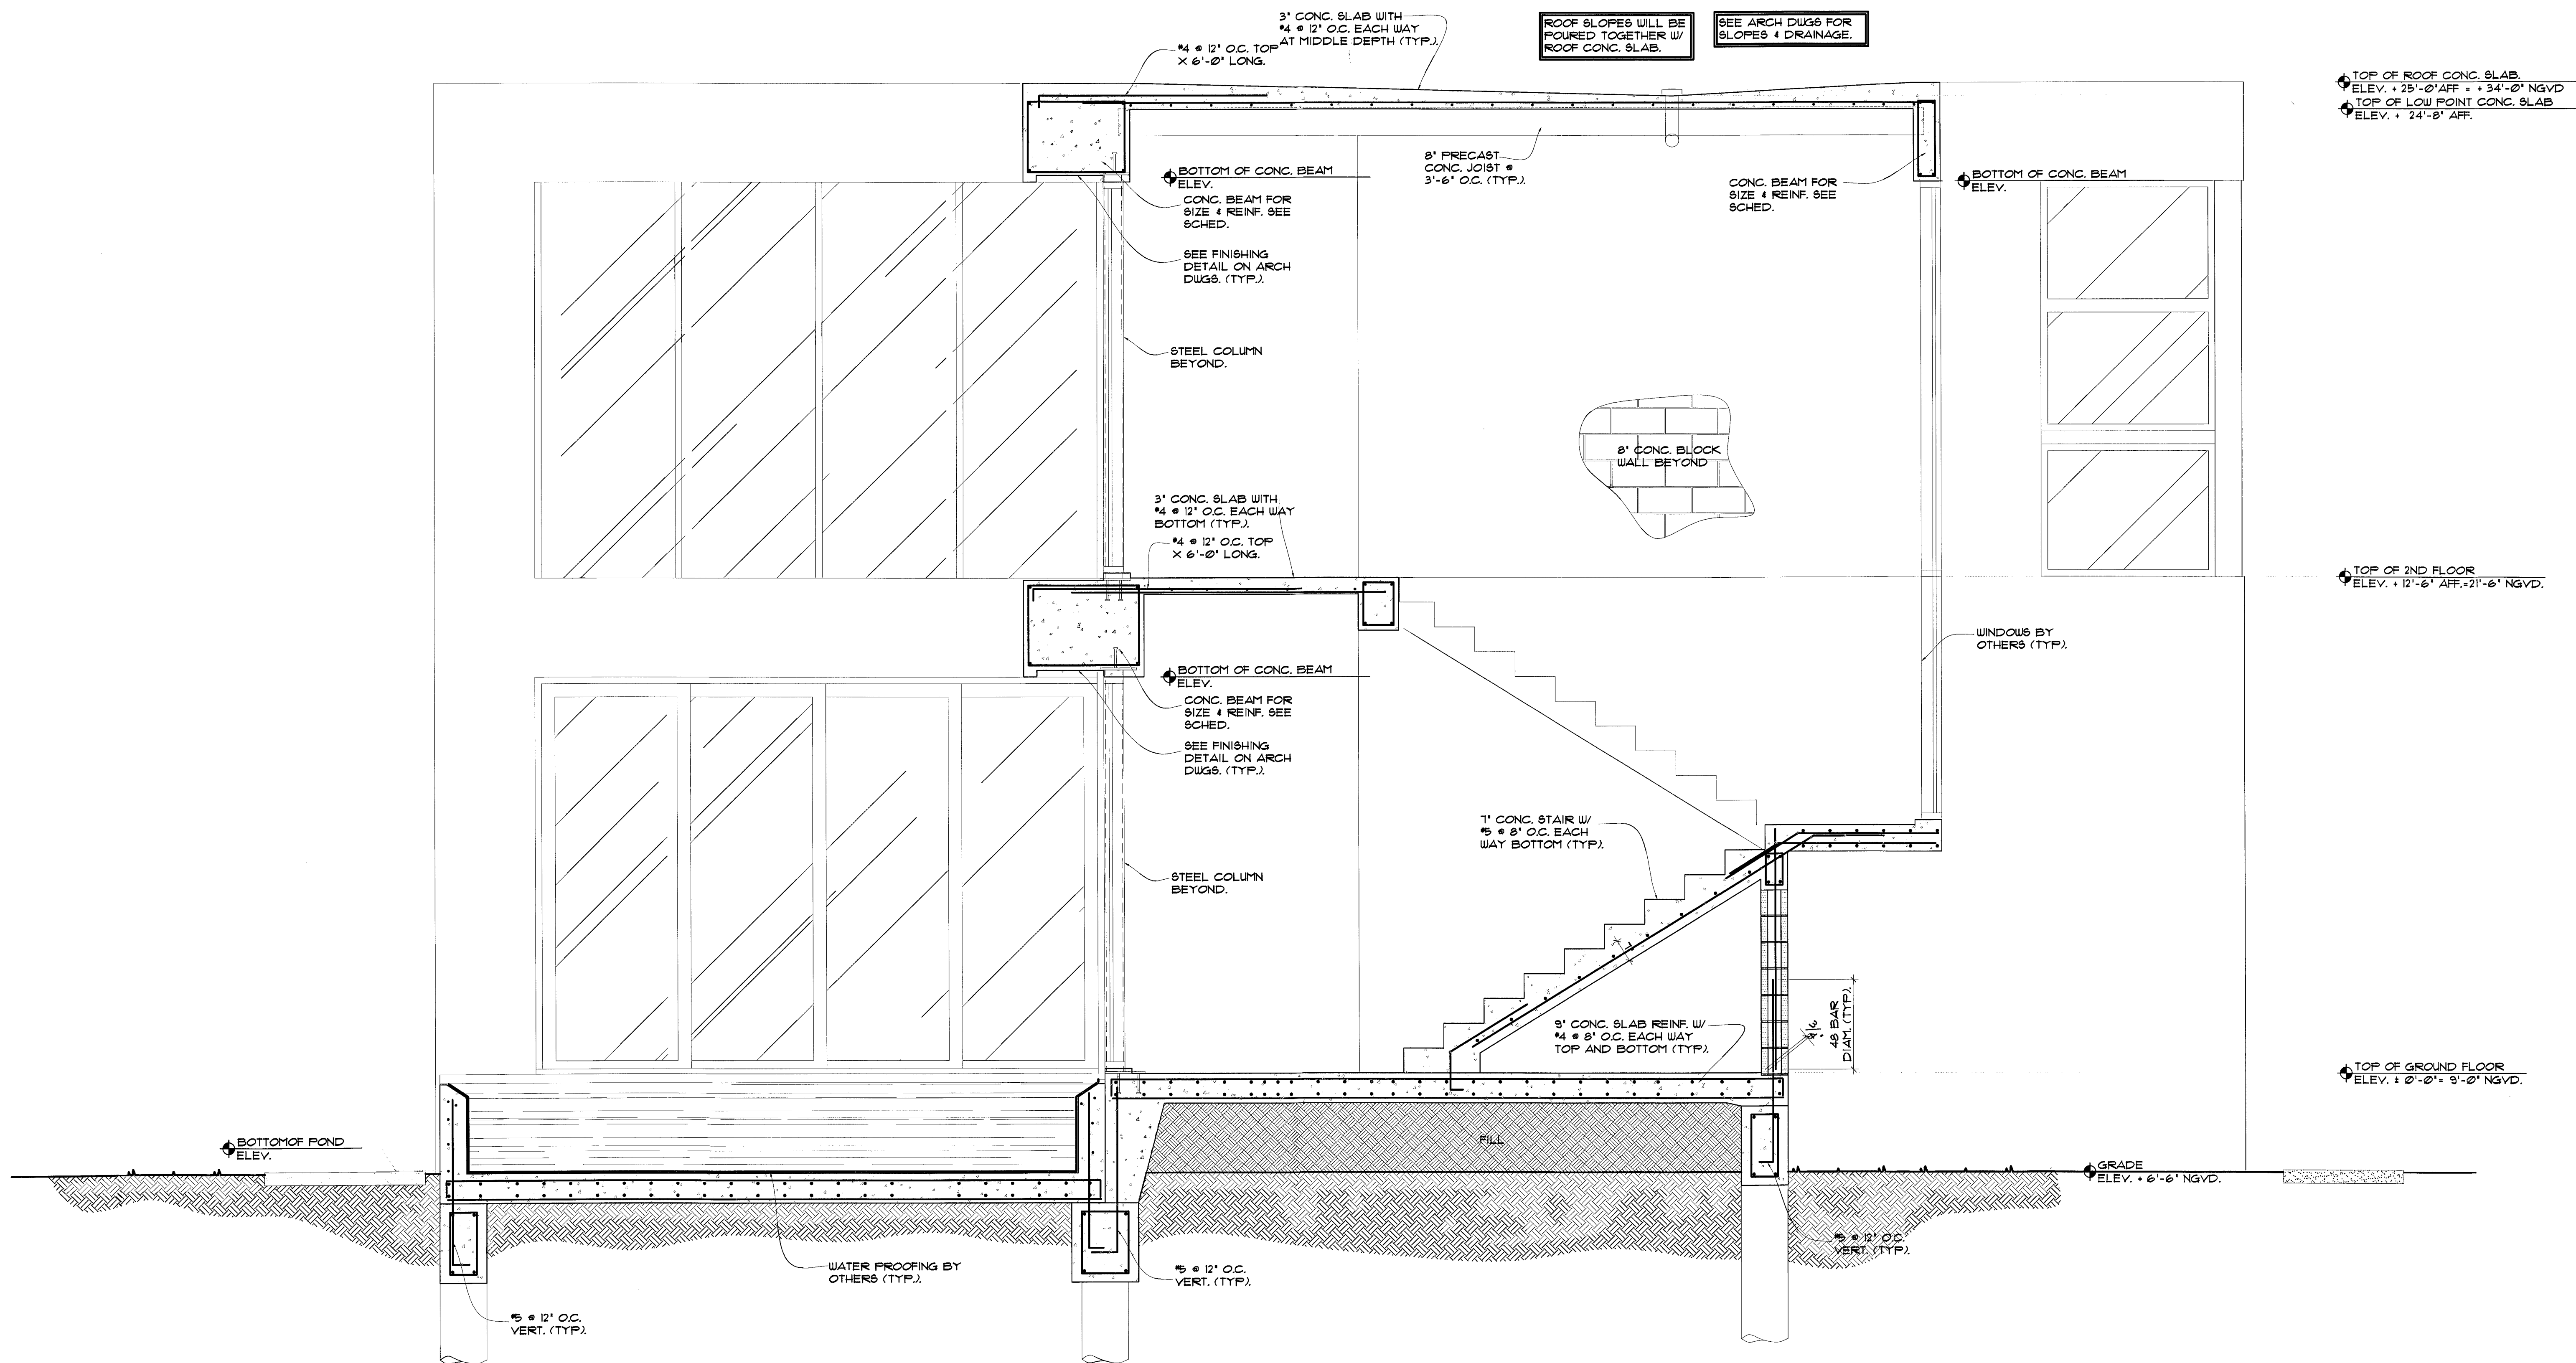

SECTION
SCALE: 1/2"=1'-0"

1
S-8

choeff + levy p.a.
architecture interior design

8425 biscayne blvd, suite 201
miami, florida 33138

www.choefflevy.com
AR0009679 AR0094779

Phone: 305.434.8338
fax: 305.892.5292

DILIDO RESIDENCE

808 WEST DILIDO DR. MIAMI BEACH, FL 33139

comm no.
1241

date:
10-14-13

revised:

sheet no.
S-8

NOTICE:
GENERAL CONTRACTOR:
IT IS YOUR RESPONSIBILITY TO WORK TOGETHER WITH ARCHITECTURAL &
STRUCTURAL DRAWINGS FOR CONSTRUCTION. IF ANY DISCREPANCY APPEARS,
CALL ARCHITECT AND ENGINEER OF RECORD BEFORE CONTINUE WORKING.

QUALITY STRUCTURE DESIGN


MANUEL I. ORTEGA, P.E.
STRUCTURAL ENGINEER
FL REG. # 52026 CA # 27078
300 MERIDIAN AVE SUITE # 302
MIAMI BEACH, FLORIDA 33139
Phone: (786) 419-2023

MANUEL I. ORTEGA
FL, P.E. 52026

1229

PERMIT SET

"In my professional judgement and to the best of my knowledge and belief, these plans and specifications comply with applicable Building Codes." This document and the information it contains is the exclusive property of QSD, Inc. and may not be reproduced or used for other purpose other than the specific project for which it was prepared without the explicit consent of QUALITY STRUCTURE DESIGN, INC.

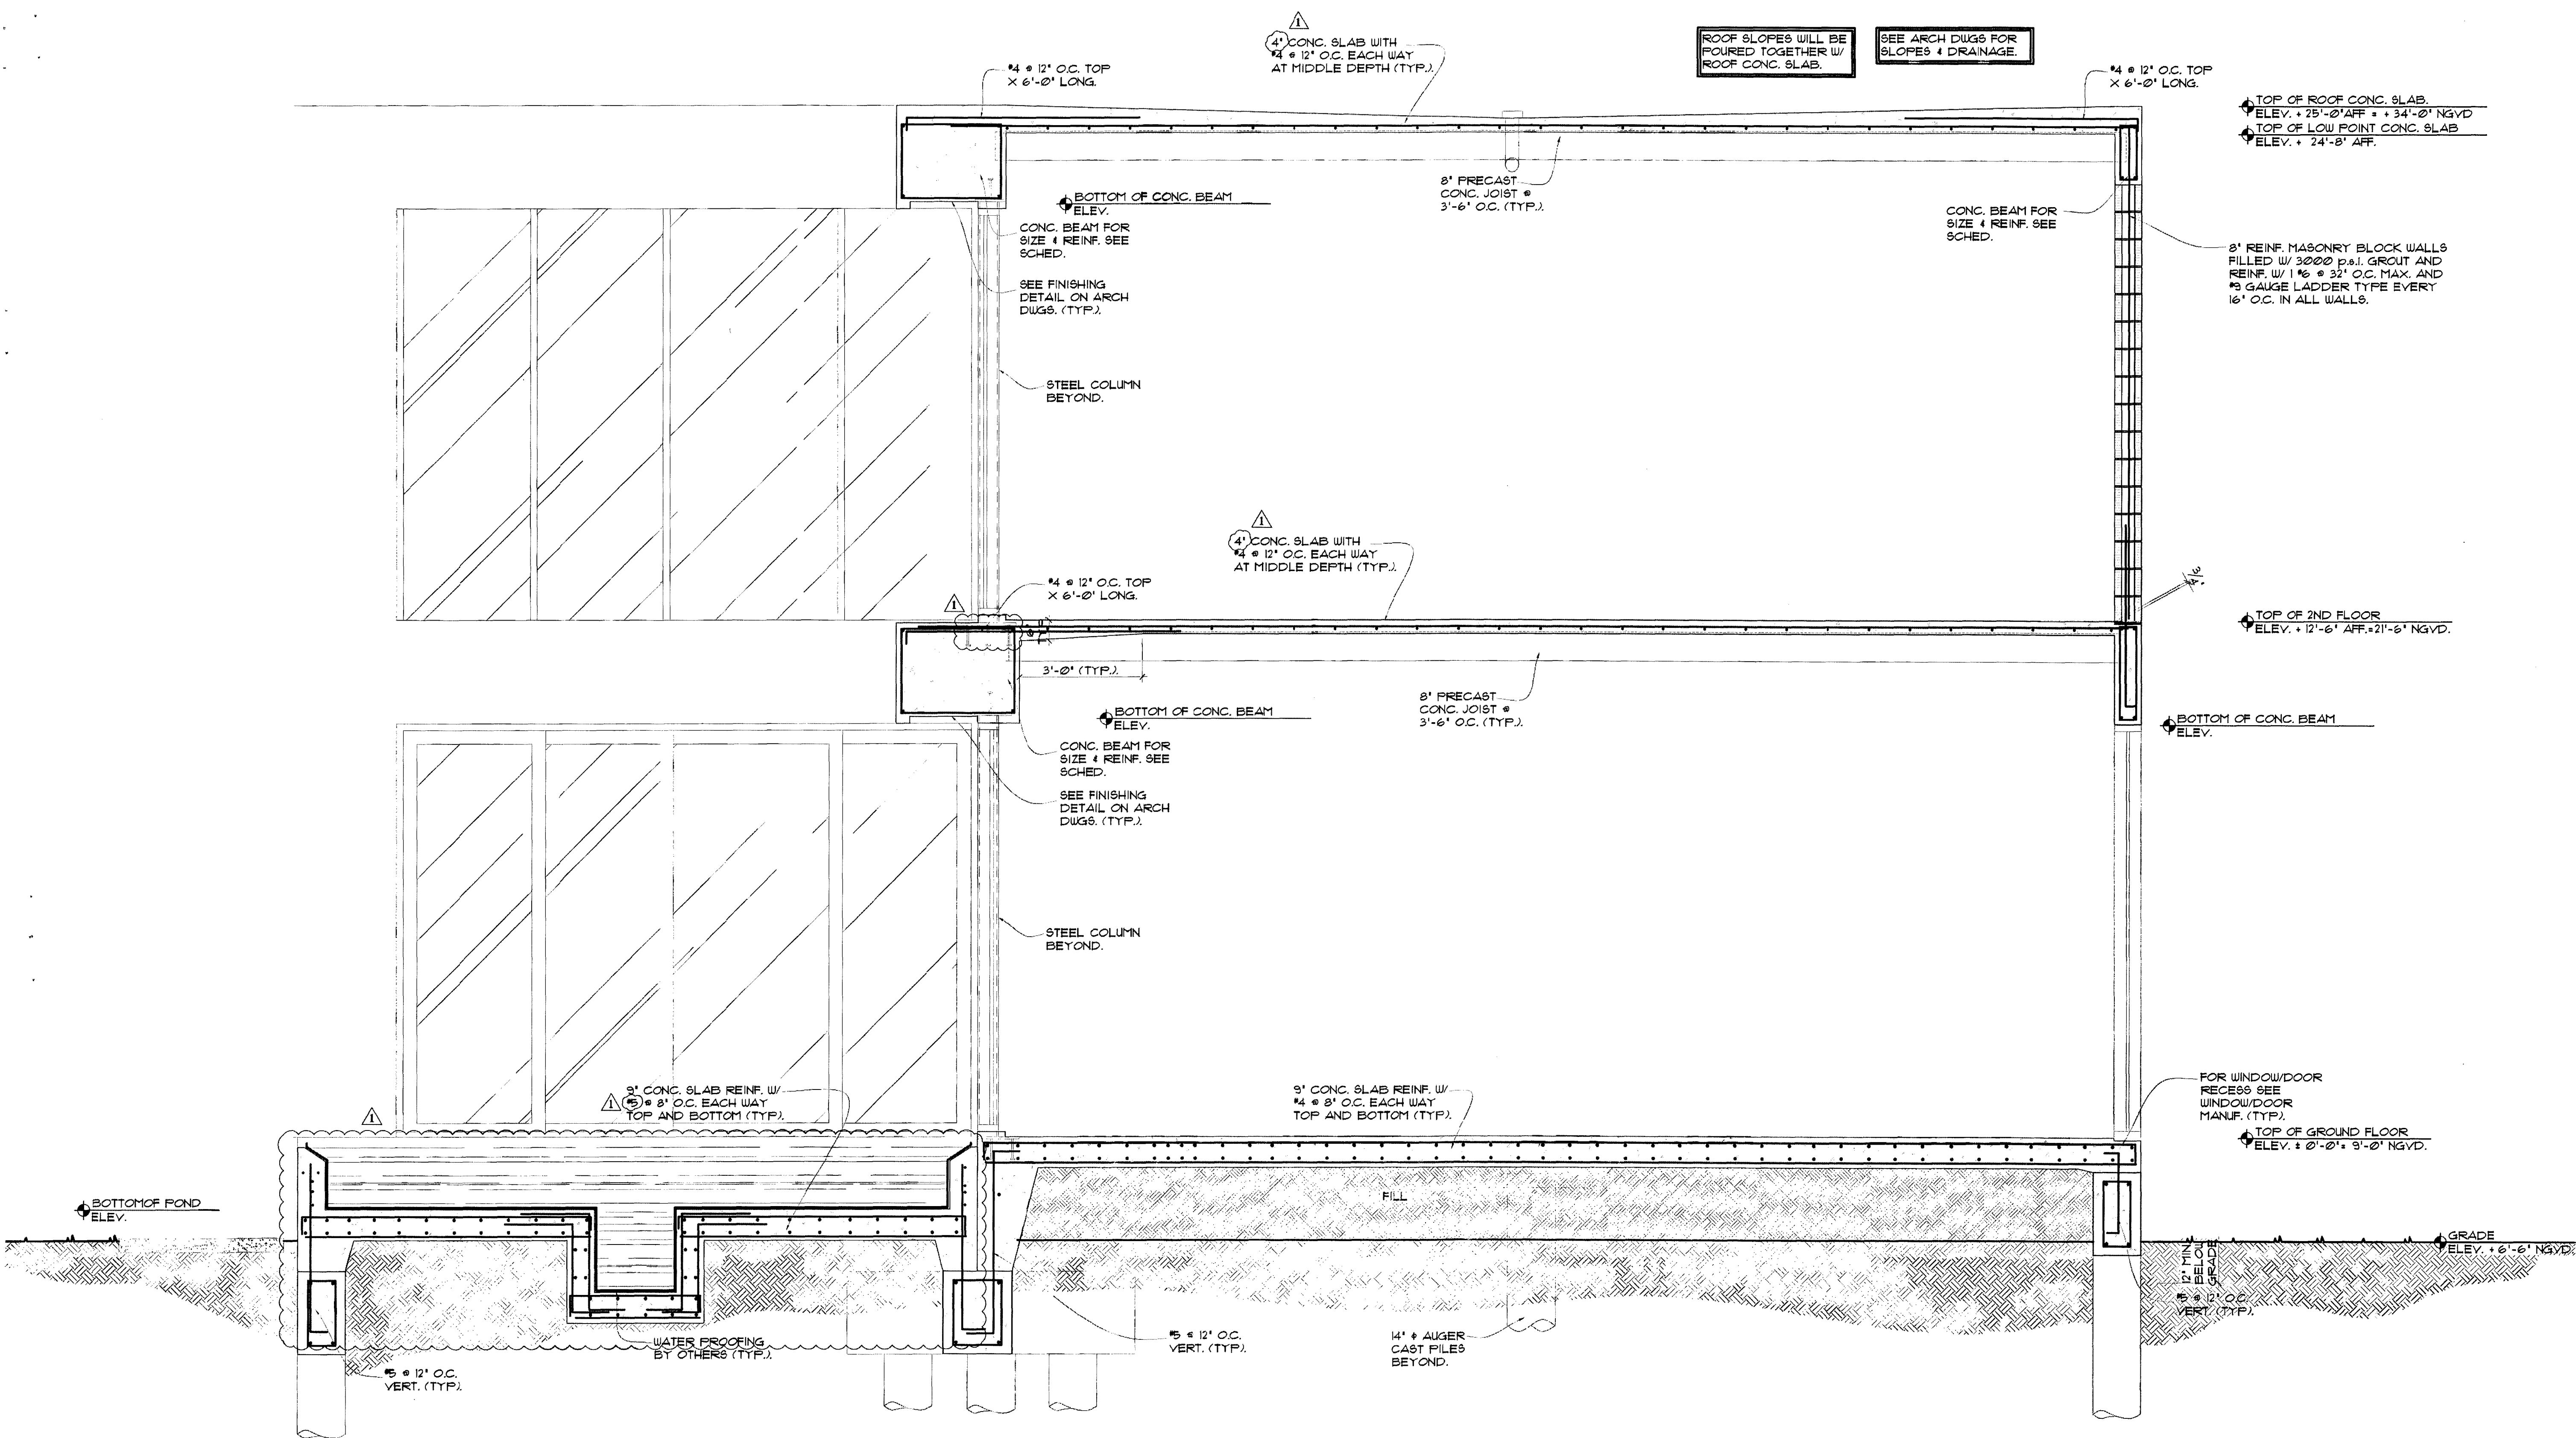

SECTION 1
SCALE: 1/2"=1'-0"

choeff + levy p.a.
architecture interior design

8425 biscayne blvd, suite 201
miami, florida 33138

www.choefflevy.com
AR0009679 AR0094779

Phone: 305.434.8338
fax: 305.892.5292

DILIDO RESIDENCE

808 WEST DILIDO DR. MIAMI BEACH, FL 33139

comm no.
1241

date:
01-07-14


revised:
B.D.C.
01-01-2014

sheet no.
S-9

NOTICE
GENERAL CONTRACTOR:
IT IS YOUR RESPONSIBILITY TO WORK TOGETHER WITH ARCHITECTURAL & STRUCTURAL DRAWINGS FOR CONSTRUCTION. IF ANY DISCREPANCY APPEARS, CALL ARCHITECT AND ENGINEER OF RECORD BEFORE CONTINUE WORKING.

QUALITY SECURITY DESIGN
MANUEL I. ORTEGA, P.E.
STRUCTURAL ENGINEER
FL REG. # 20091 CA # 27078
360 MERIDIAN AVE SUITE # 3C
MIAMI BEACH, FLORIDA 33139
Phone (786) 419-2803

PERMIT SET

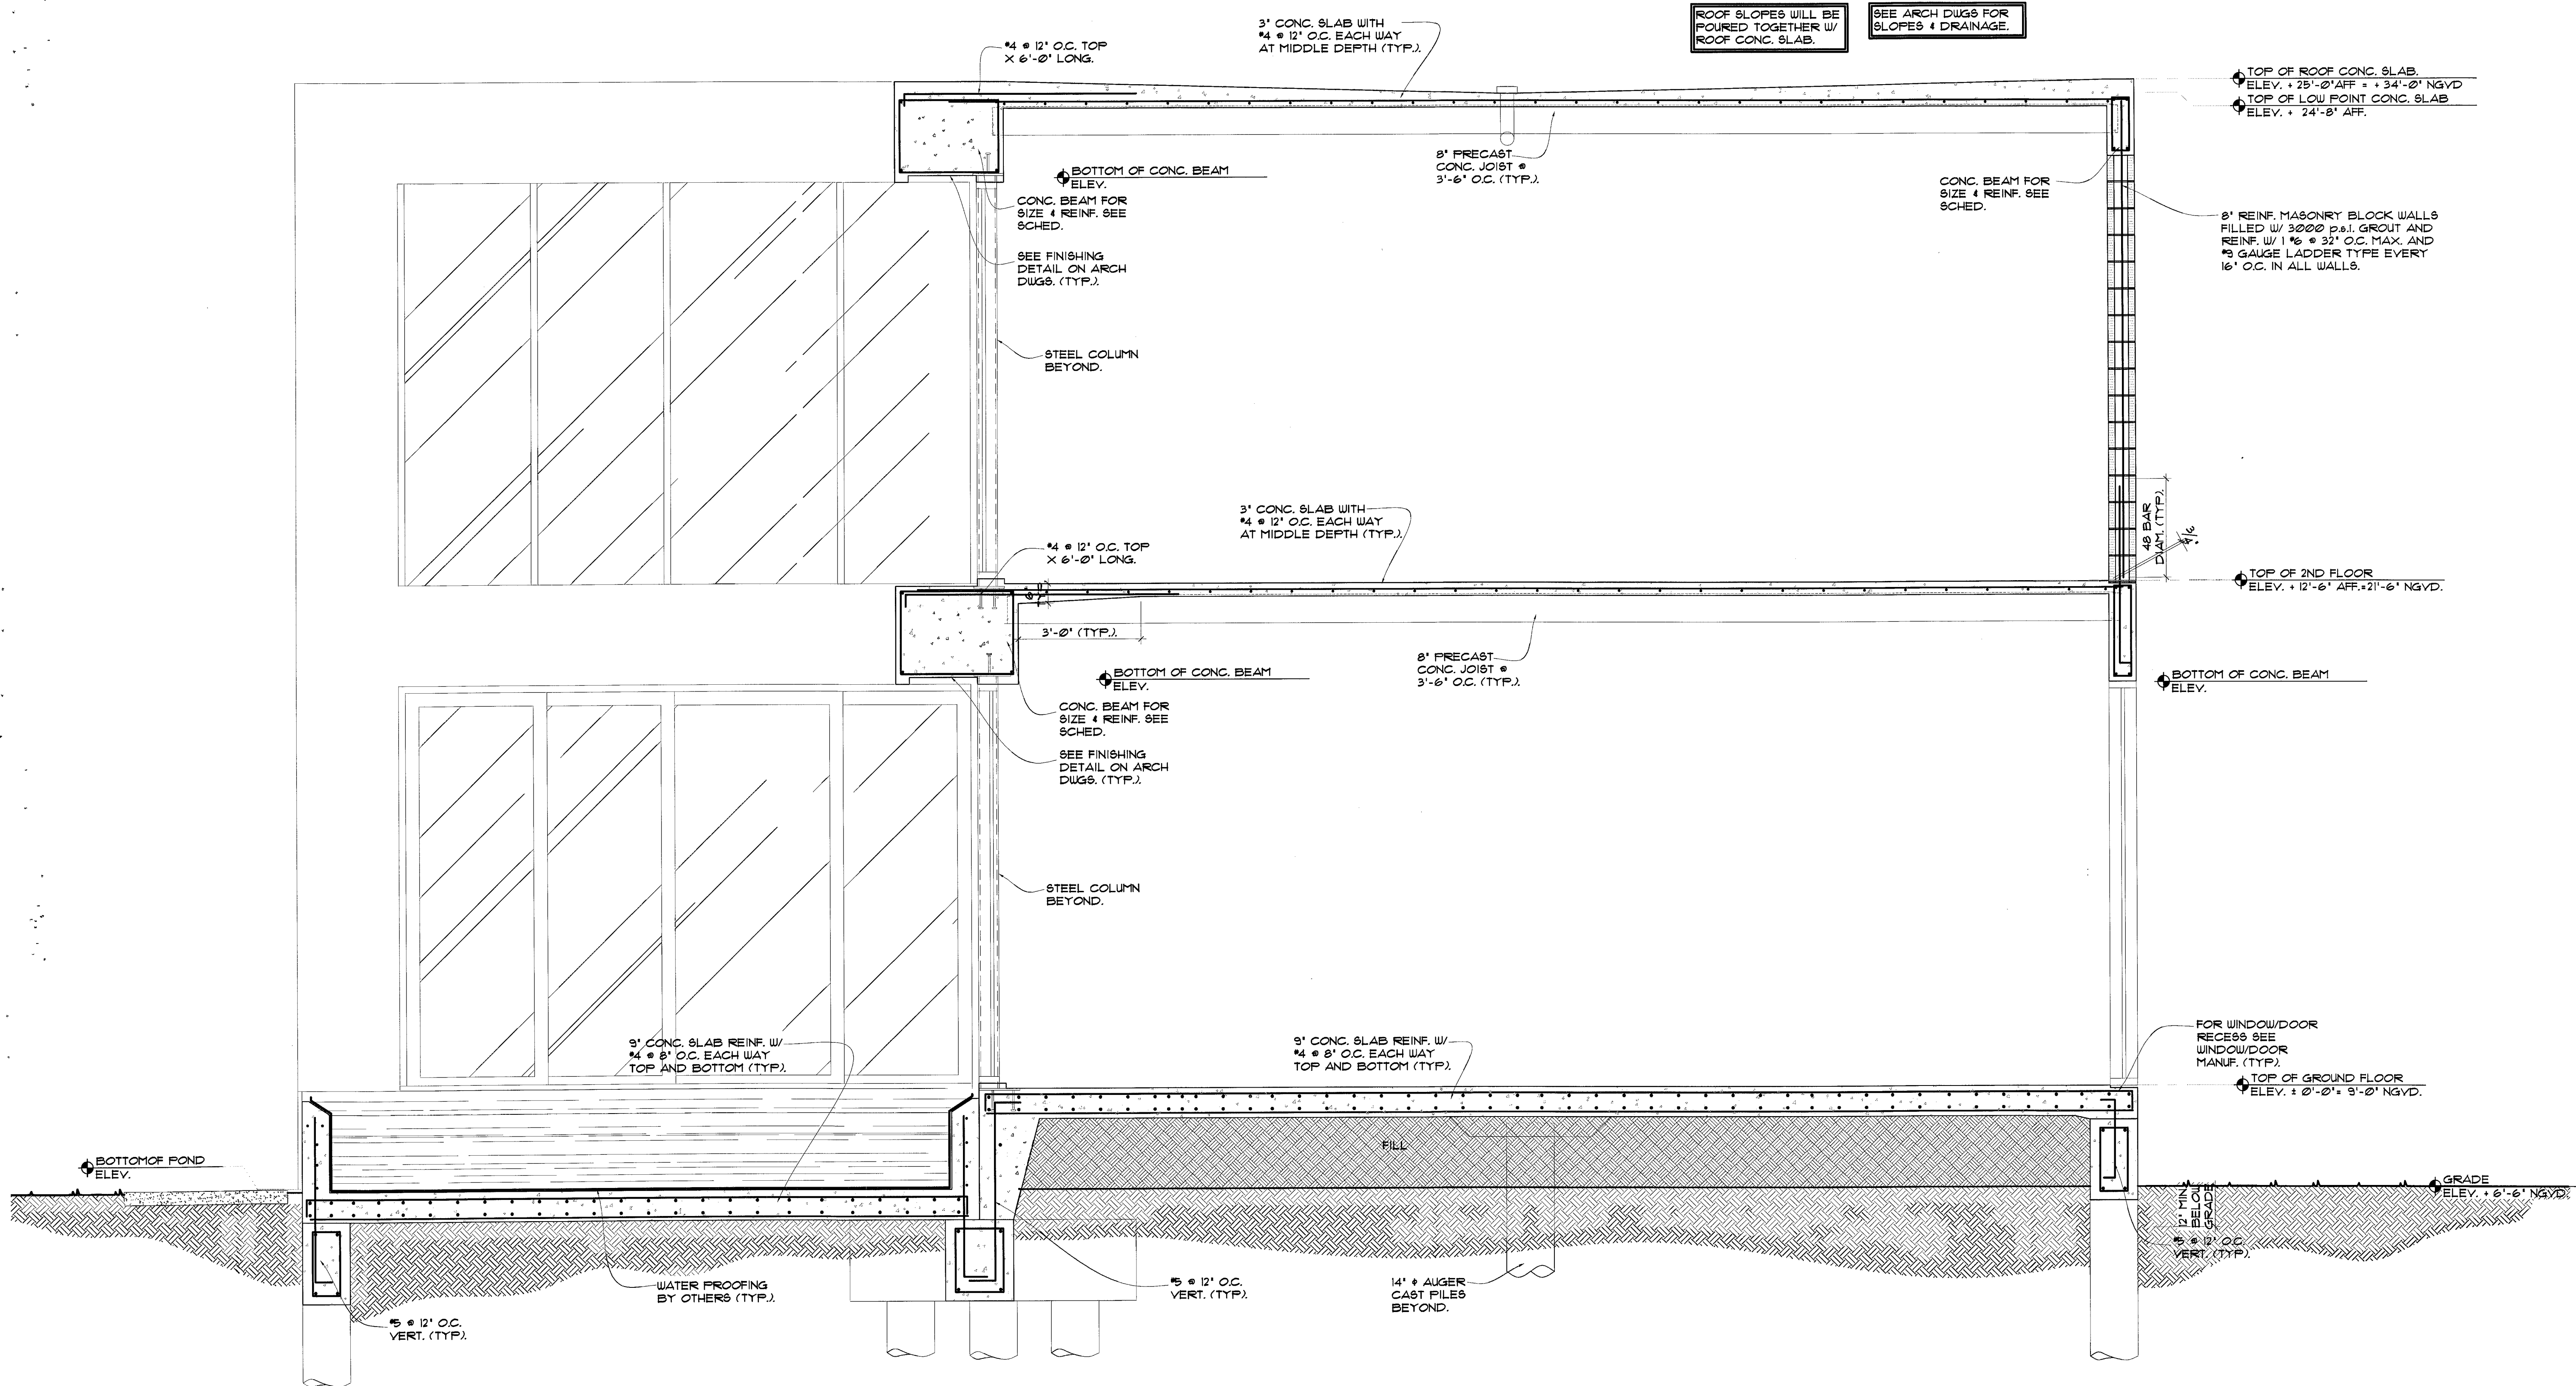

SECTION 1
SCALE: 1/2"=1'-0"

choeff + levy p.a.
architecture interior design

8425 biscayne blvd, suite 201
miami, florida 33138

www.choefflevy.com
AR0009679 AR0094779

Phone: 305.434.8338
fax: 305.892.5292

DILIDO RESIDENCE

808 WEST DILIDO DR. MIAMI BEACH, FL 33139

comm no.
1241

date:
10-14-13

revised:

sheet no.
S-9


NOTICE:
IT IS YOUR RESPONSIBILITY TO WORK THIS DRAWING WITH ARCHITECTURAL & STRUCTURAL DRAWINGS FOR CONSTRUCTION. IF ANY DISCREPANCY APPEARS, CALL ARCHITECT AND ENGINEER OF RECORD BEFORE CONTINUE WORKING.

MANUEL I. ORTEGA, P.E.
STRUCTURAL ENGINEER
FL. REG. # 100051, C.S. # 170073
360 MERIDIAN AVE SUITE # 302
MIAMI BEACH, FLORIDA 33139
Phone: (786) 419-2853

QUALITY DESIGN

MANUEL I. ORTEGA
P.E. 100051

PERMIT SET

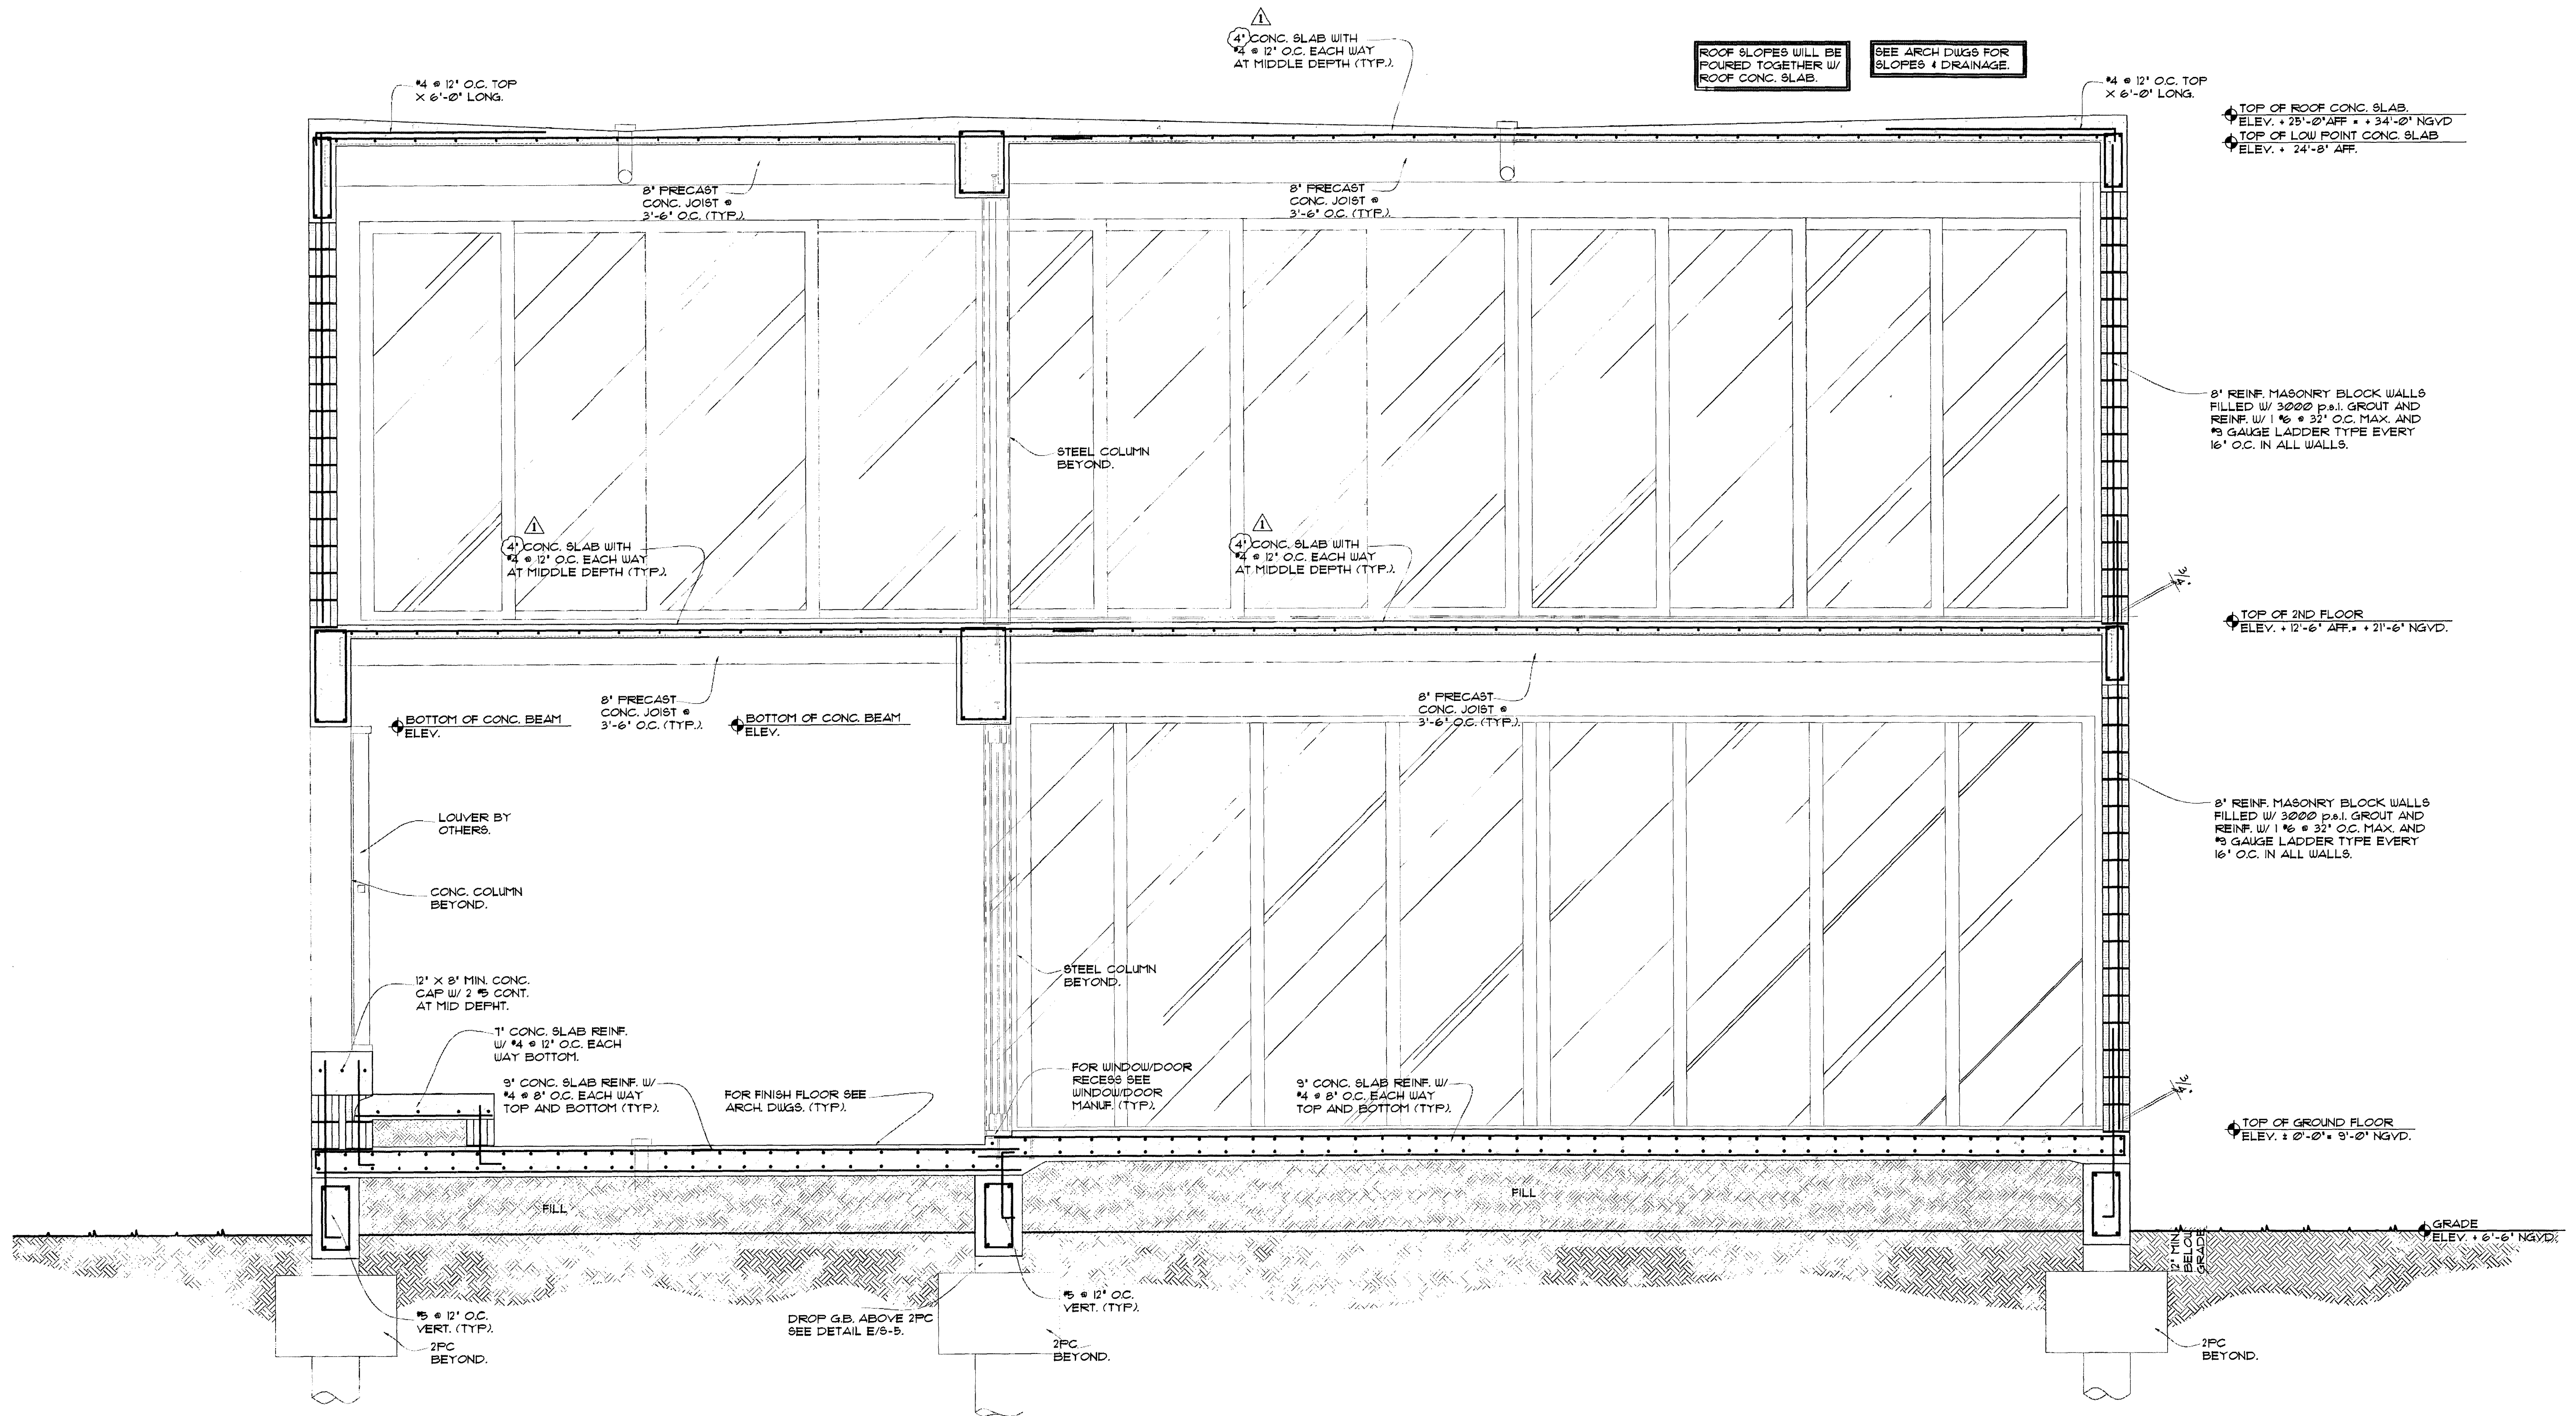

choeff + levy p.a.
architecture interior design

8425 biscayne blvd, suite 201
miami, florida 33138

www.choefflevy.com
AR0009679 AR0094779

Phone: 305.434.8338
fax: 305.892.5292

DILIDO RESIDENCE

808 WEST DILIDO DR. MIAMI BEACH, FL 33139

comm no.
1241

date:
01-07-14

revised:
B. D. C.
01-01-2014

sheet no.
S-10


NOTICE:
GENERAL CONTRACTOR:
IT IS YOUR RESPONSIBILITY TO WORK TOGETHER WITH ARCHITECTURAL & STRUCTURAL DRAWINGS FOR CONSTRUCTION. IF ANY DISCREPANCY APPEARS, CALL ARCHITECT AND ENGINEER OF RECORD BEFORE CONTINUING WORKING.

MANUEL I. ORTEGA, P.E.
STRUCTURAL ENGINEER
FL REG. # 5001 CA # 20078
360 MERIDIAN AVE SUITE # 302
MIAMI BEACH, FLORIDA 33139
Phone: (305) 419-2853

QUALITY STRUCTURE DESIGN

MANUEL I. ORTEGA
FL P.E. 5001

PERMIT SET

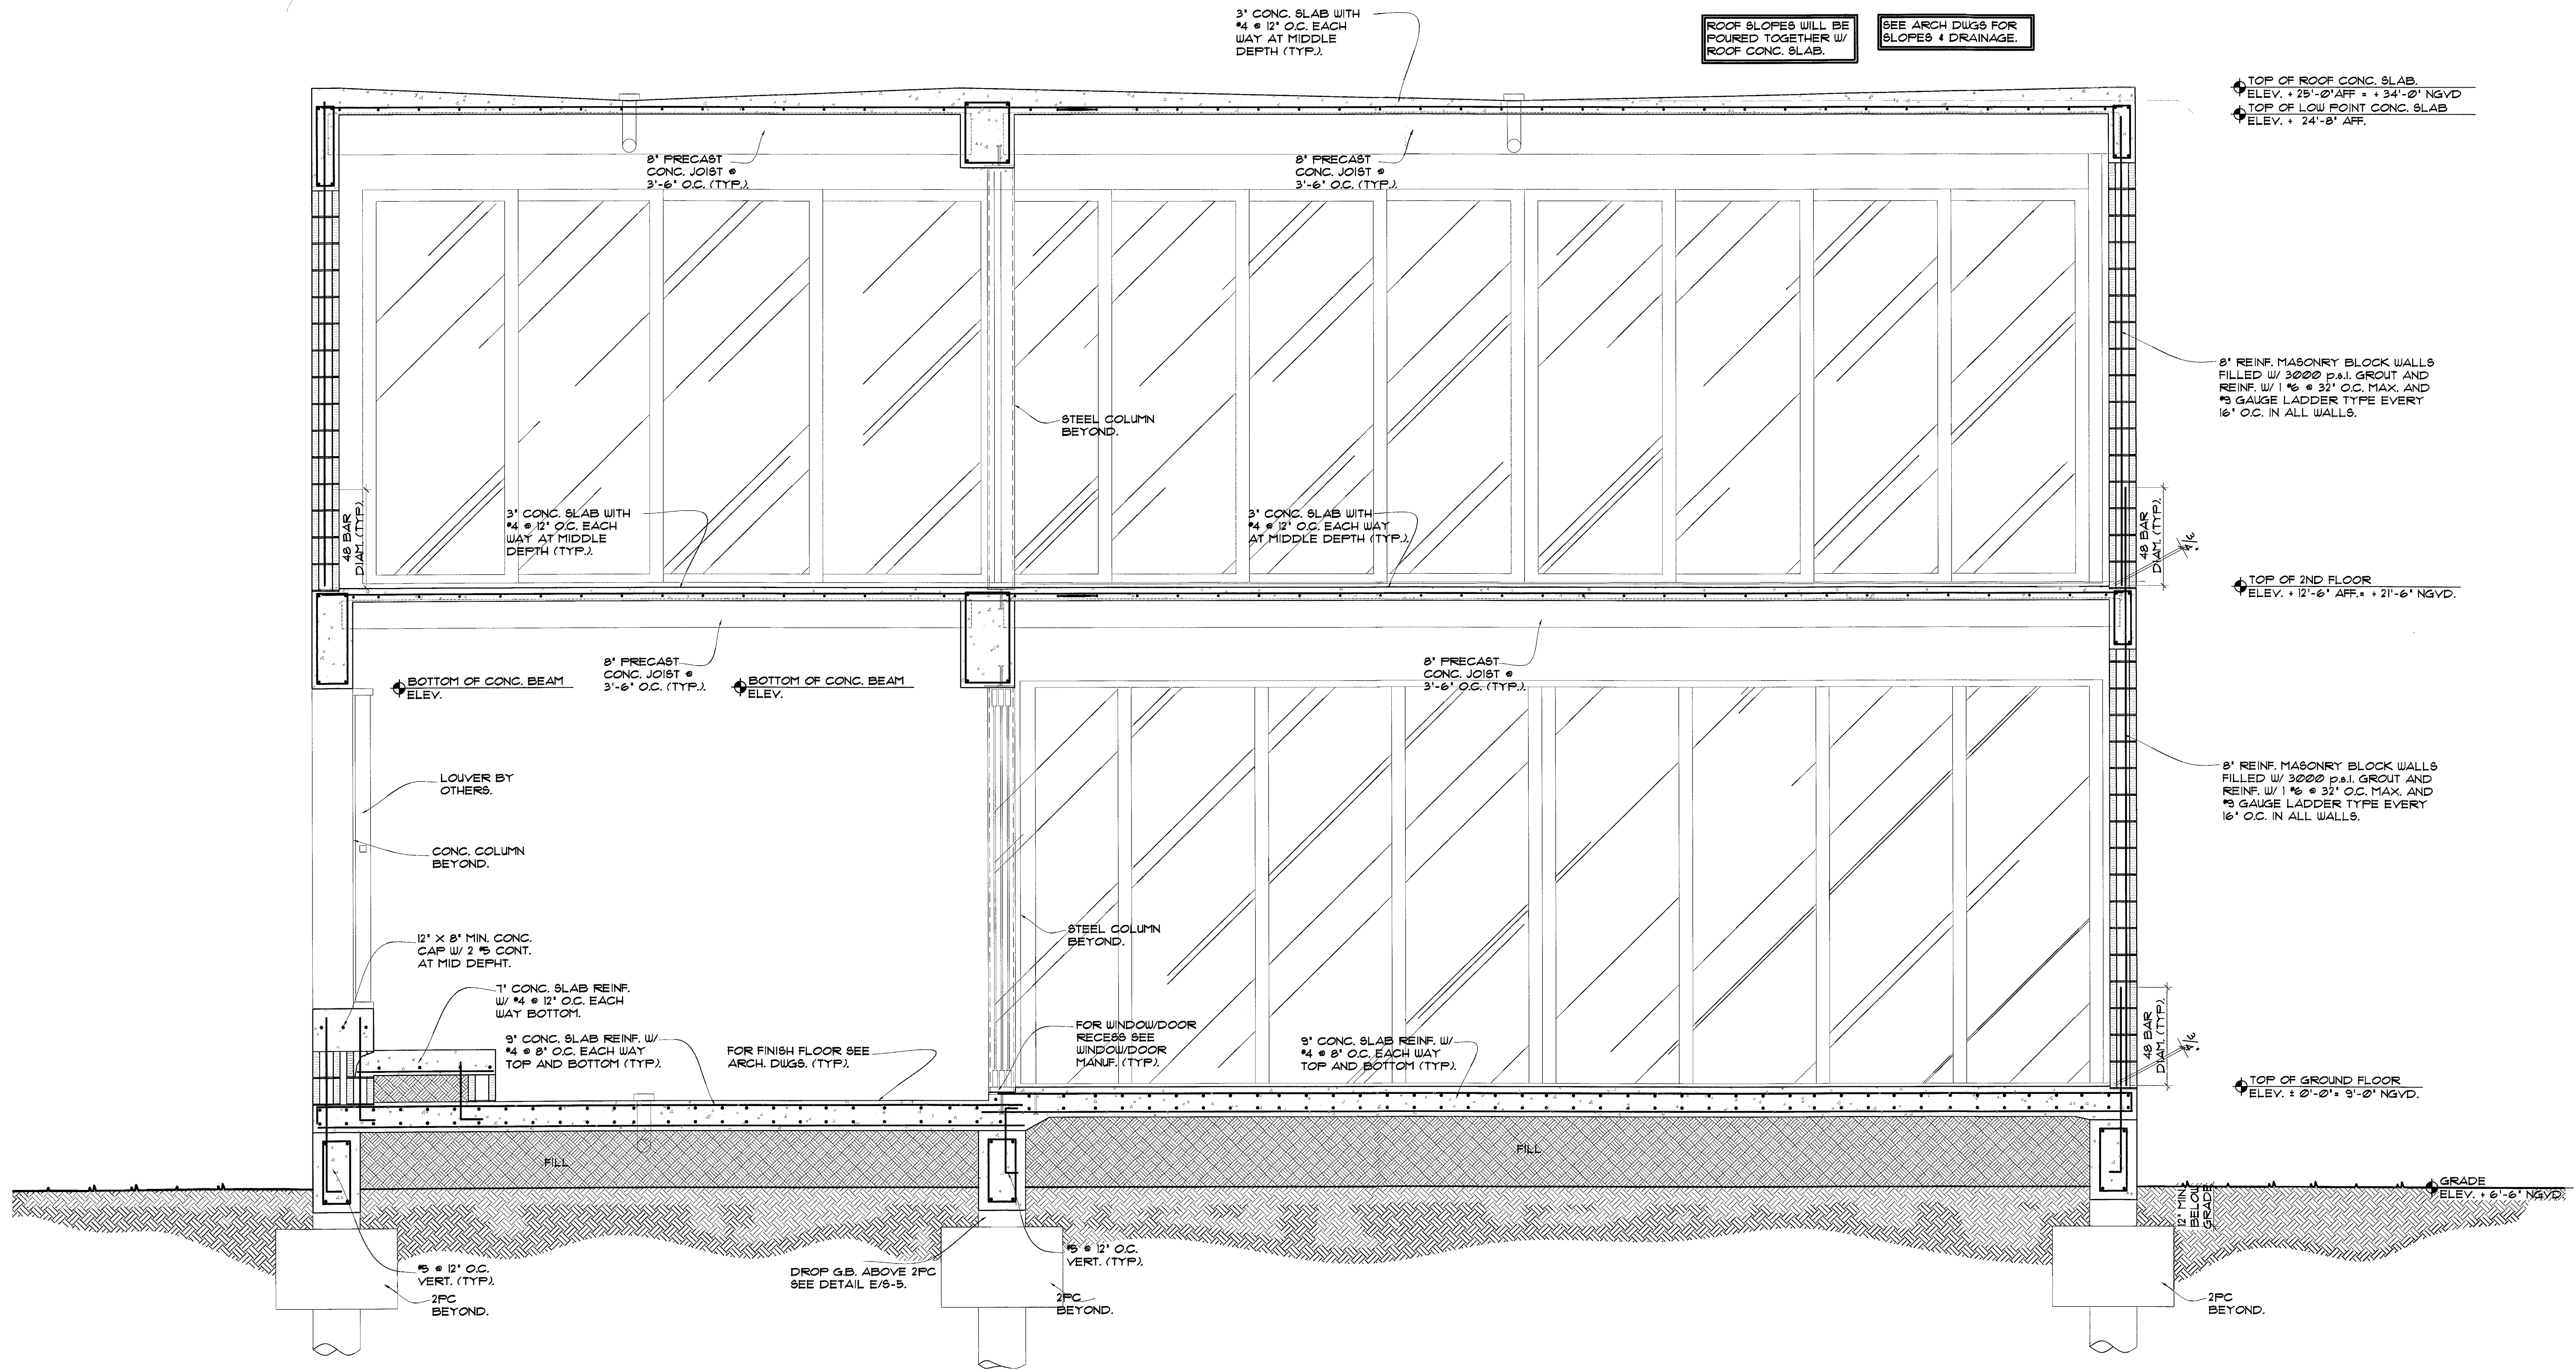

SECTION 1
SCALE: 1/2"=1'-0"

choeff + levy p.a.
architecture interior design

8425 biscayne blvd, suite 201
miami, florida 33138

www.choefflevy.com
AR0009679 AR0094779

Phone: 305.434.8338
fax: 305.892.5292

DILIDO RESIDENCE

808 WEST DILIDO DR. MIAMI BEACH, FL 33139

comm no.
1241

date:
10-14-13

revised:

sheet no.
S-10


NOTICE
IT IS YOUR RESPONSIBILITY TO WORK TOGETHER WITH ARCHITECT AND ENGINEER OF RECORD BEFORE CONTINUE WORKING.

MANUEL I. ORTEGA, P.E.
STRUCTURAL ENGINEER
FL REG. # 30051 CA # 31779
360 MERIDIAN AVE SUITE # 3C
MIAMI BEACH, FLORIDA 33139
Phone (305) 419-2853

QUALITY STRUCTURE DESIGN

MANUEL I. ORTEGA
FL, P.E. 30051

PERMIT SET

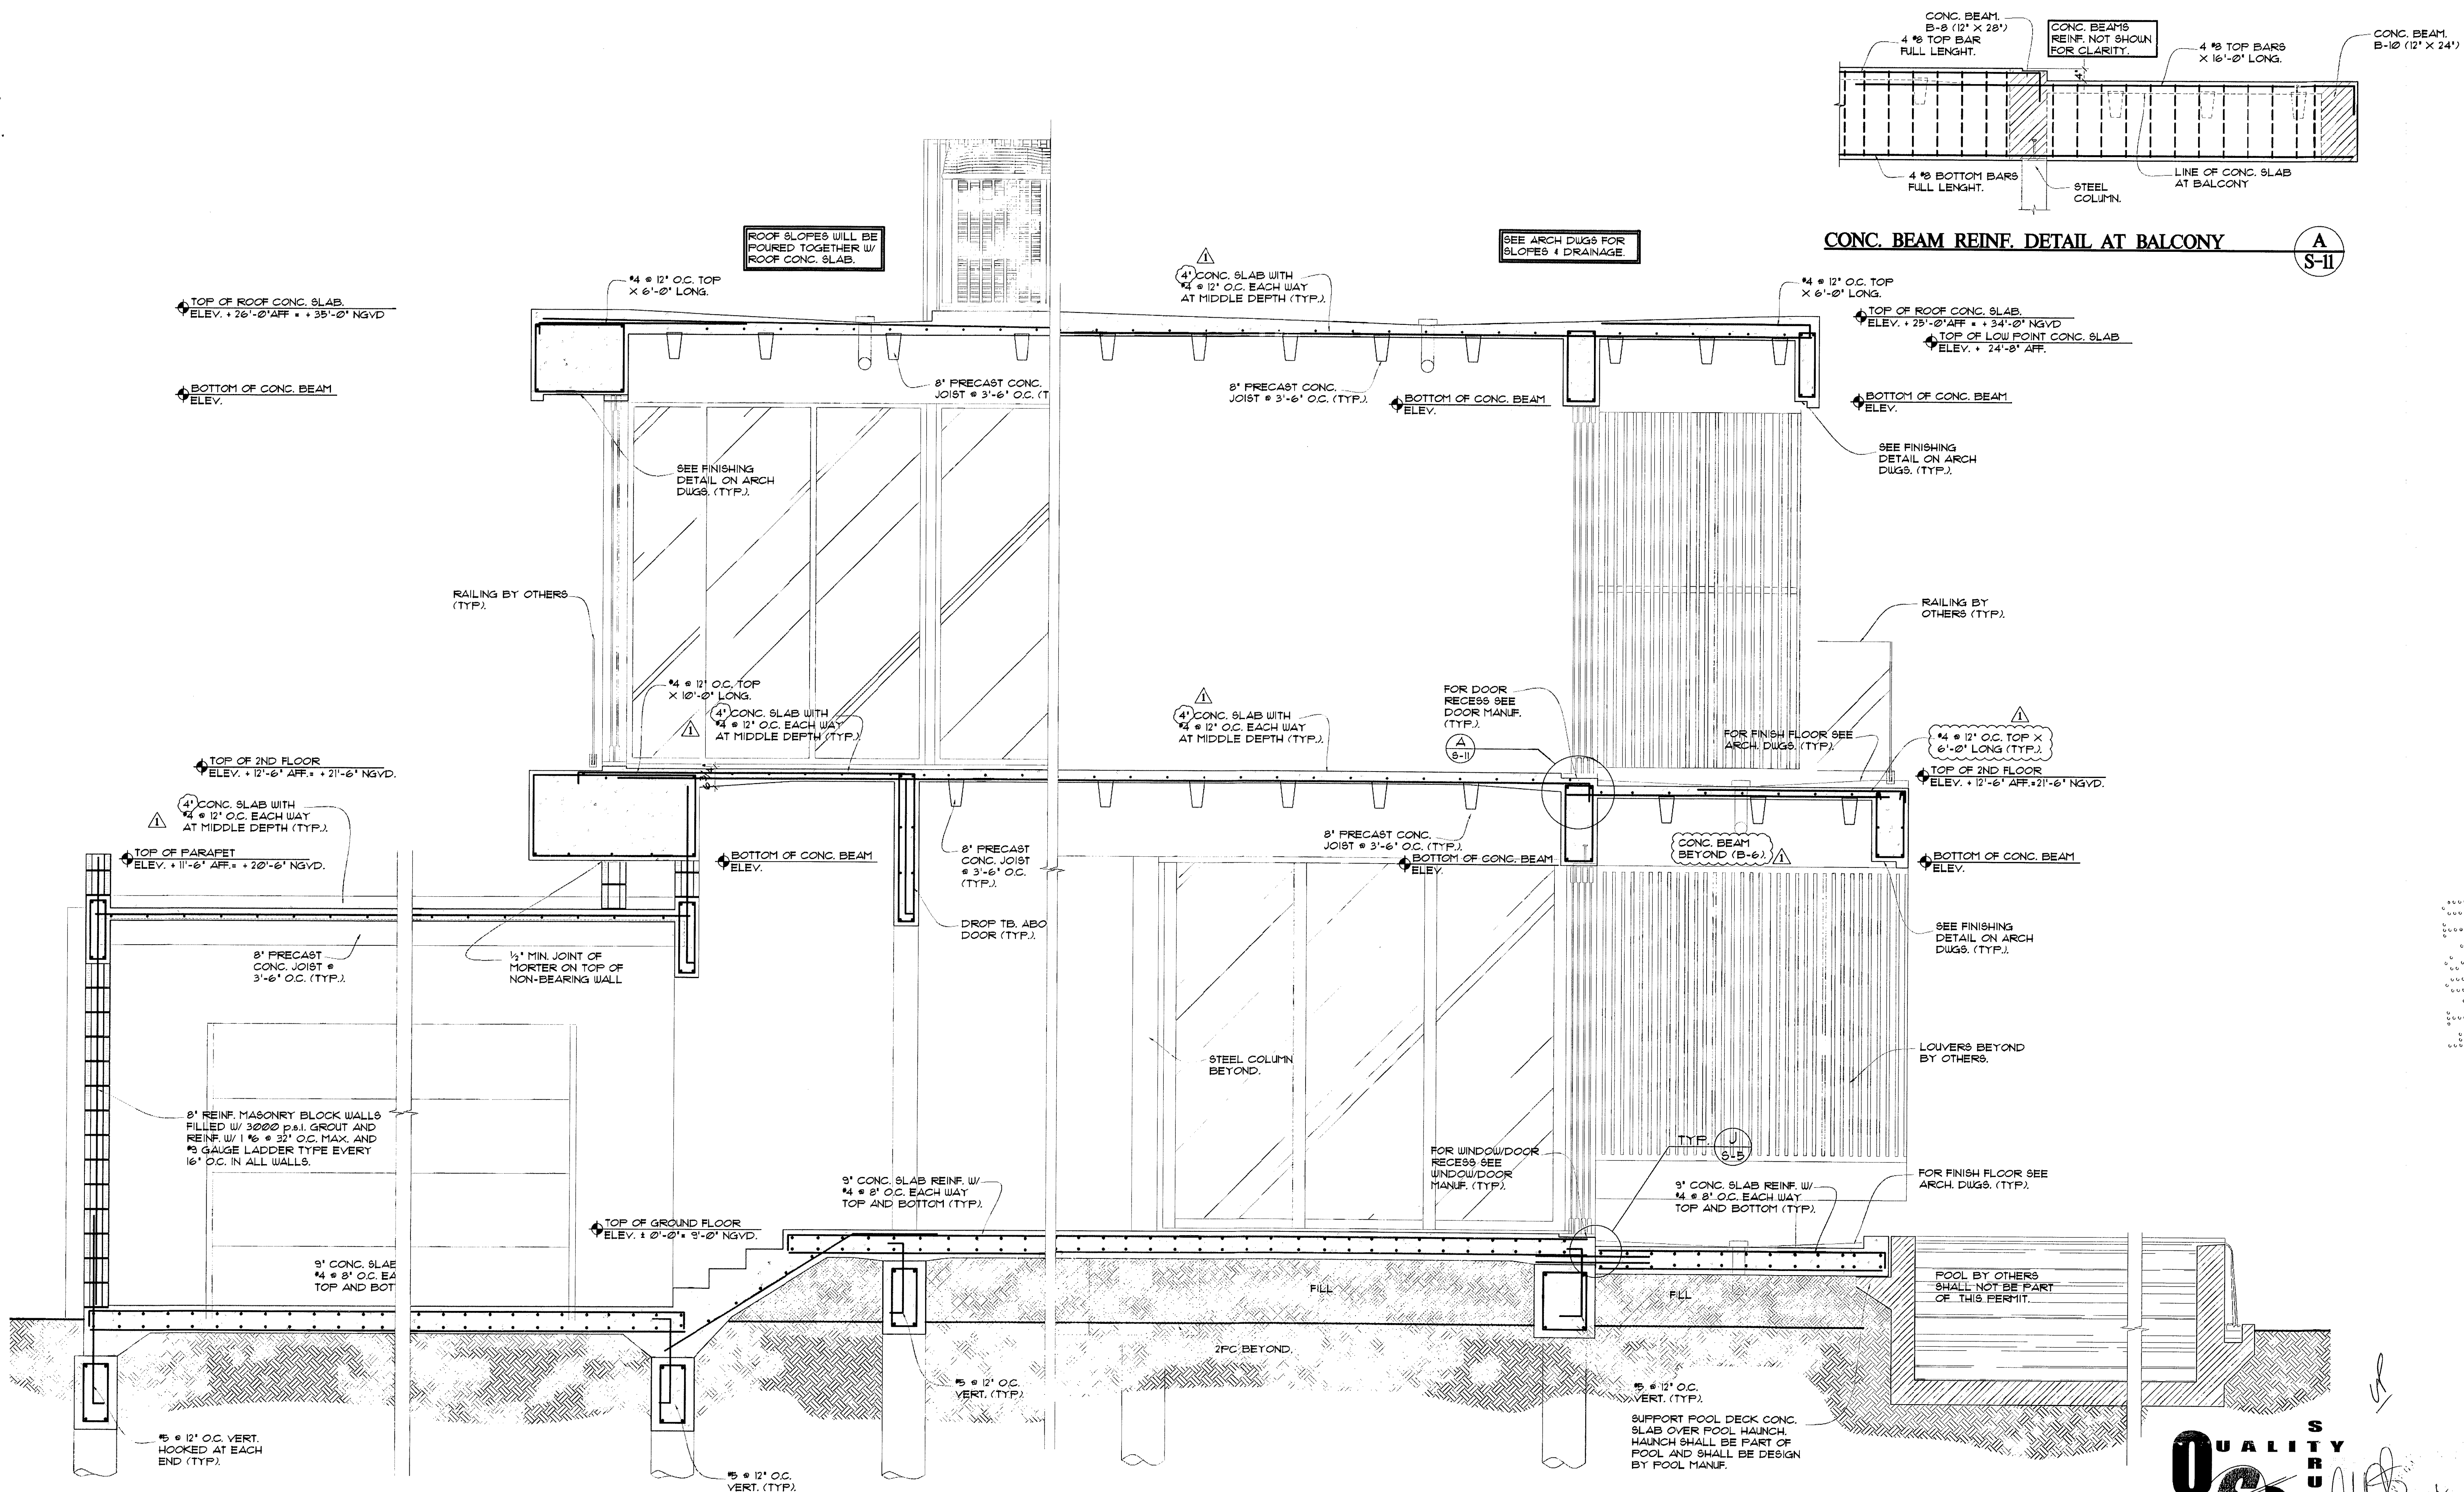

choeff + levy p.a.
architecture interior design

8425 biscayne blvd, suite 201
miami, florida 33138

www.choefflevy.com
AR0009679 AR0094779

Phone: 305.434.8338
fax: 305.892.5292

DILIDO RESIDENCE

808 WEST DILIDO DR. MIAMI BEACH, FL 33139

comm no.
1241

date:
01-07-14

revised:
B. D. C.
01-01-2014


sheet no.
S-11

NOTICE:
GENERAL CONTRACTOR
IT IS YOUR RESPONSIBILITY TO WORK TOGETHER WITH ARCHITECTURAL & STRUCTURAL DRAWINGS FOR CONSTRUCTION. IF ANY DISCREPANCY APPEAR CALL ARCHITECT AND ENGINEER OF RECORD BEFORE CONTINUE WORKING.

MANUEL I. ORTEGA, P.E.
STRUCTURAL ENGINEER
FL REG. # 52091 CA # 27079
360 N. MIAMI AVE. SUITE 130
MIAMI BEACH, FLORIDA 33139
Phone (305) 419-2853

MANUEL I. ORTEGA
FL P.E. 52091
SIGN 1220

PERMIT SET

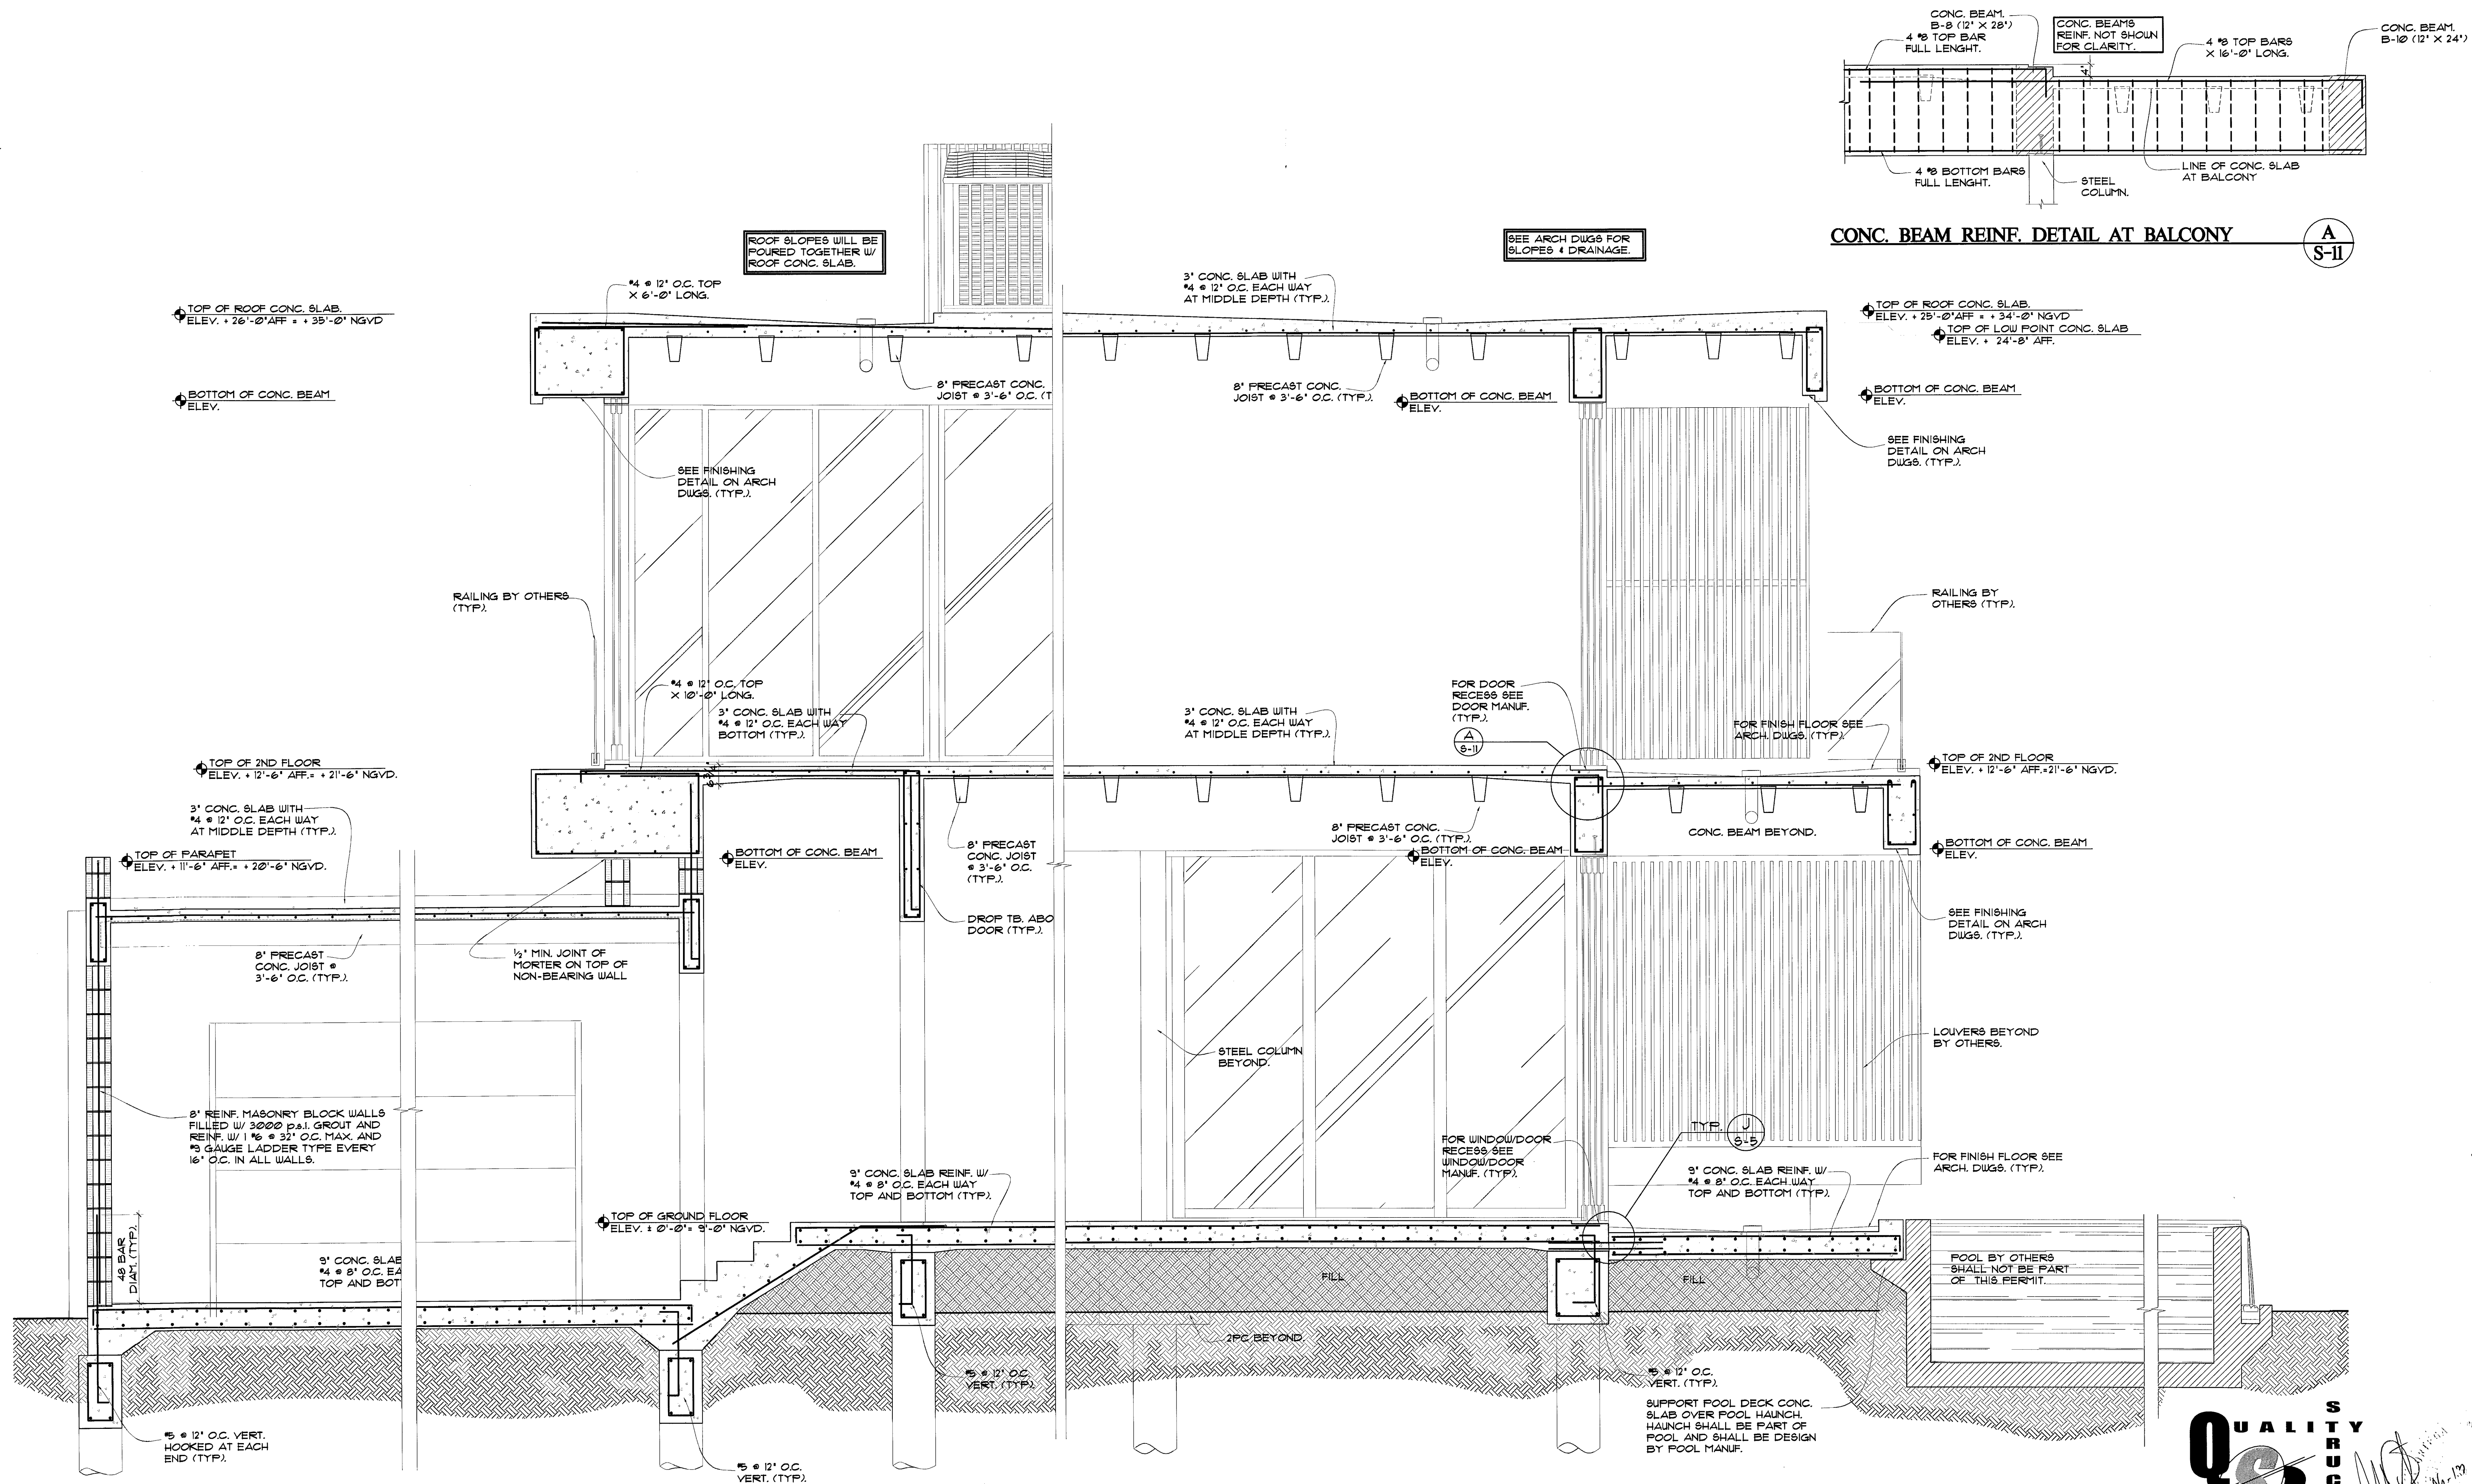

CONC. BEAM REINF. DETAIL AT BALCONY

A
S-11

SECTION
SCALE: 1/2"=1'-0"

1
S-11

DILIDO RESIDENCE

808 WEST DILIDO DR. MIAMI BEACH, FL 33139

comm no.
1241

date:
10-14-13

revised:

sheet no.

S-11

choeff + levy p.a.
architecture interior design

8425 biscayne blvd, suite 201
miami, florida 33138

www.choefflevy.com
AR0009679 AR0094779

Phone: 305.434.8338
fax: 305.892.5292

NOTICE
GENERAL CONTRACTOR
IT IS YOUR RESPONSIBILITY TO WORK TOGETHER WITH ARCHITECTURAL
STRUCTURAL DRAWINGS FOR CONSTRUCTION. IF ANY DISCREPANCY APPEARS
CALL ARCHITECT AND ENGINEER OF RECORD BEFORE CONTINUING WORKING.


MANUEL I. ORTEGA, P.E.
STRUCTURAL ENGINEER
FL REG. # 00001 CA. # 27078
360 MERIDIAN AVE SUITE # 302
MIAMI BEACH, FLORIDA 33139
Phone (790) 419-2953

QUALITY
STRUCTURE
DESIGN

MANUEL I. ORTEGA
FL, P.E. 53291

1220

PERMIT SET

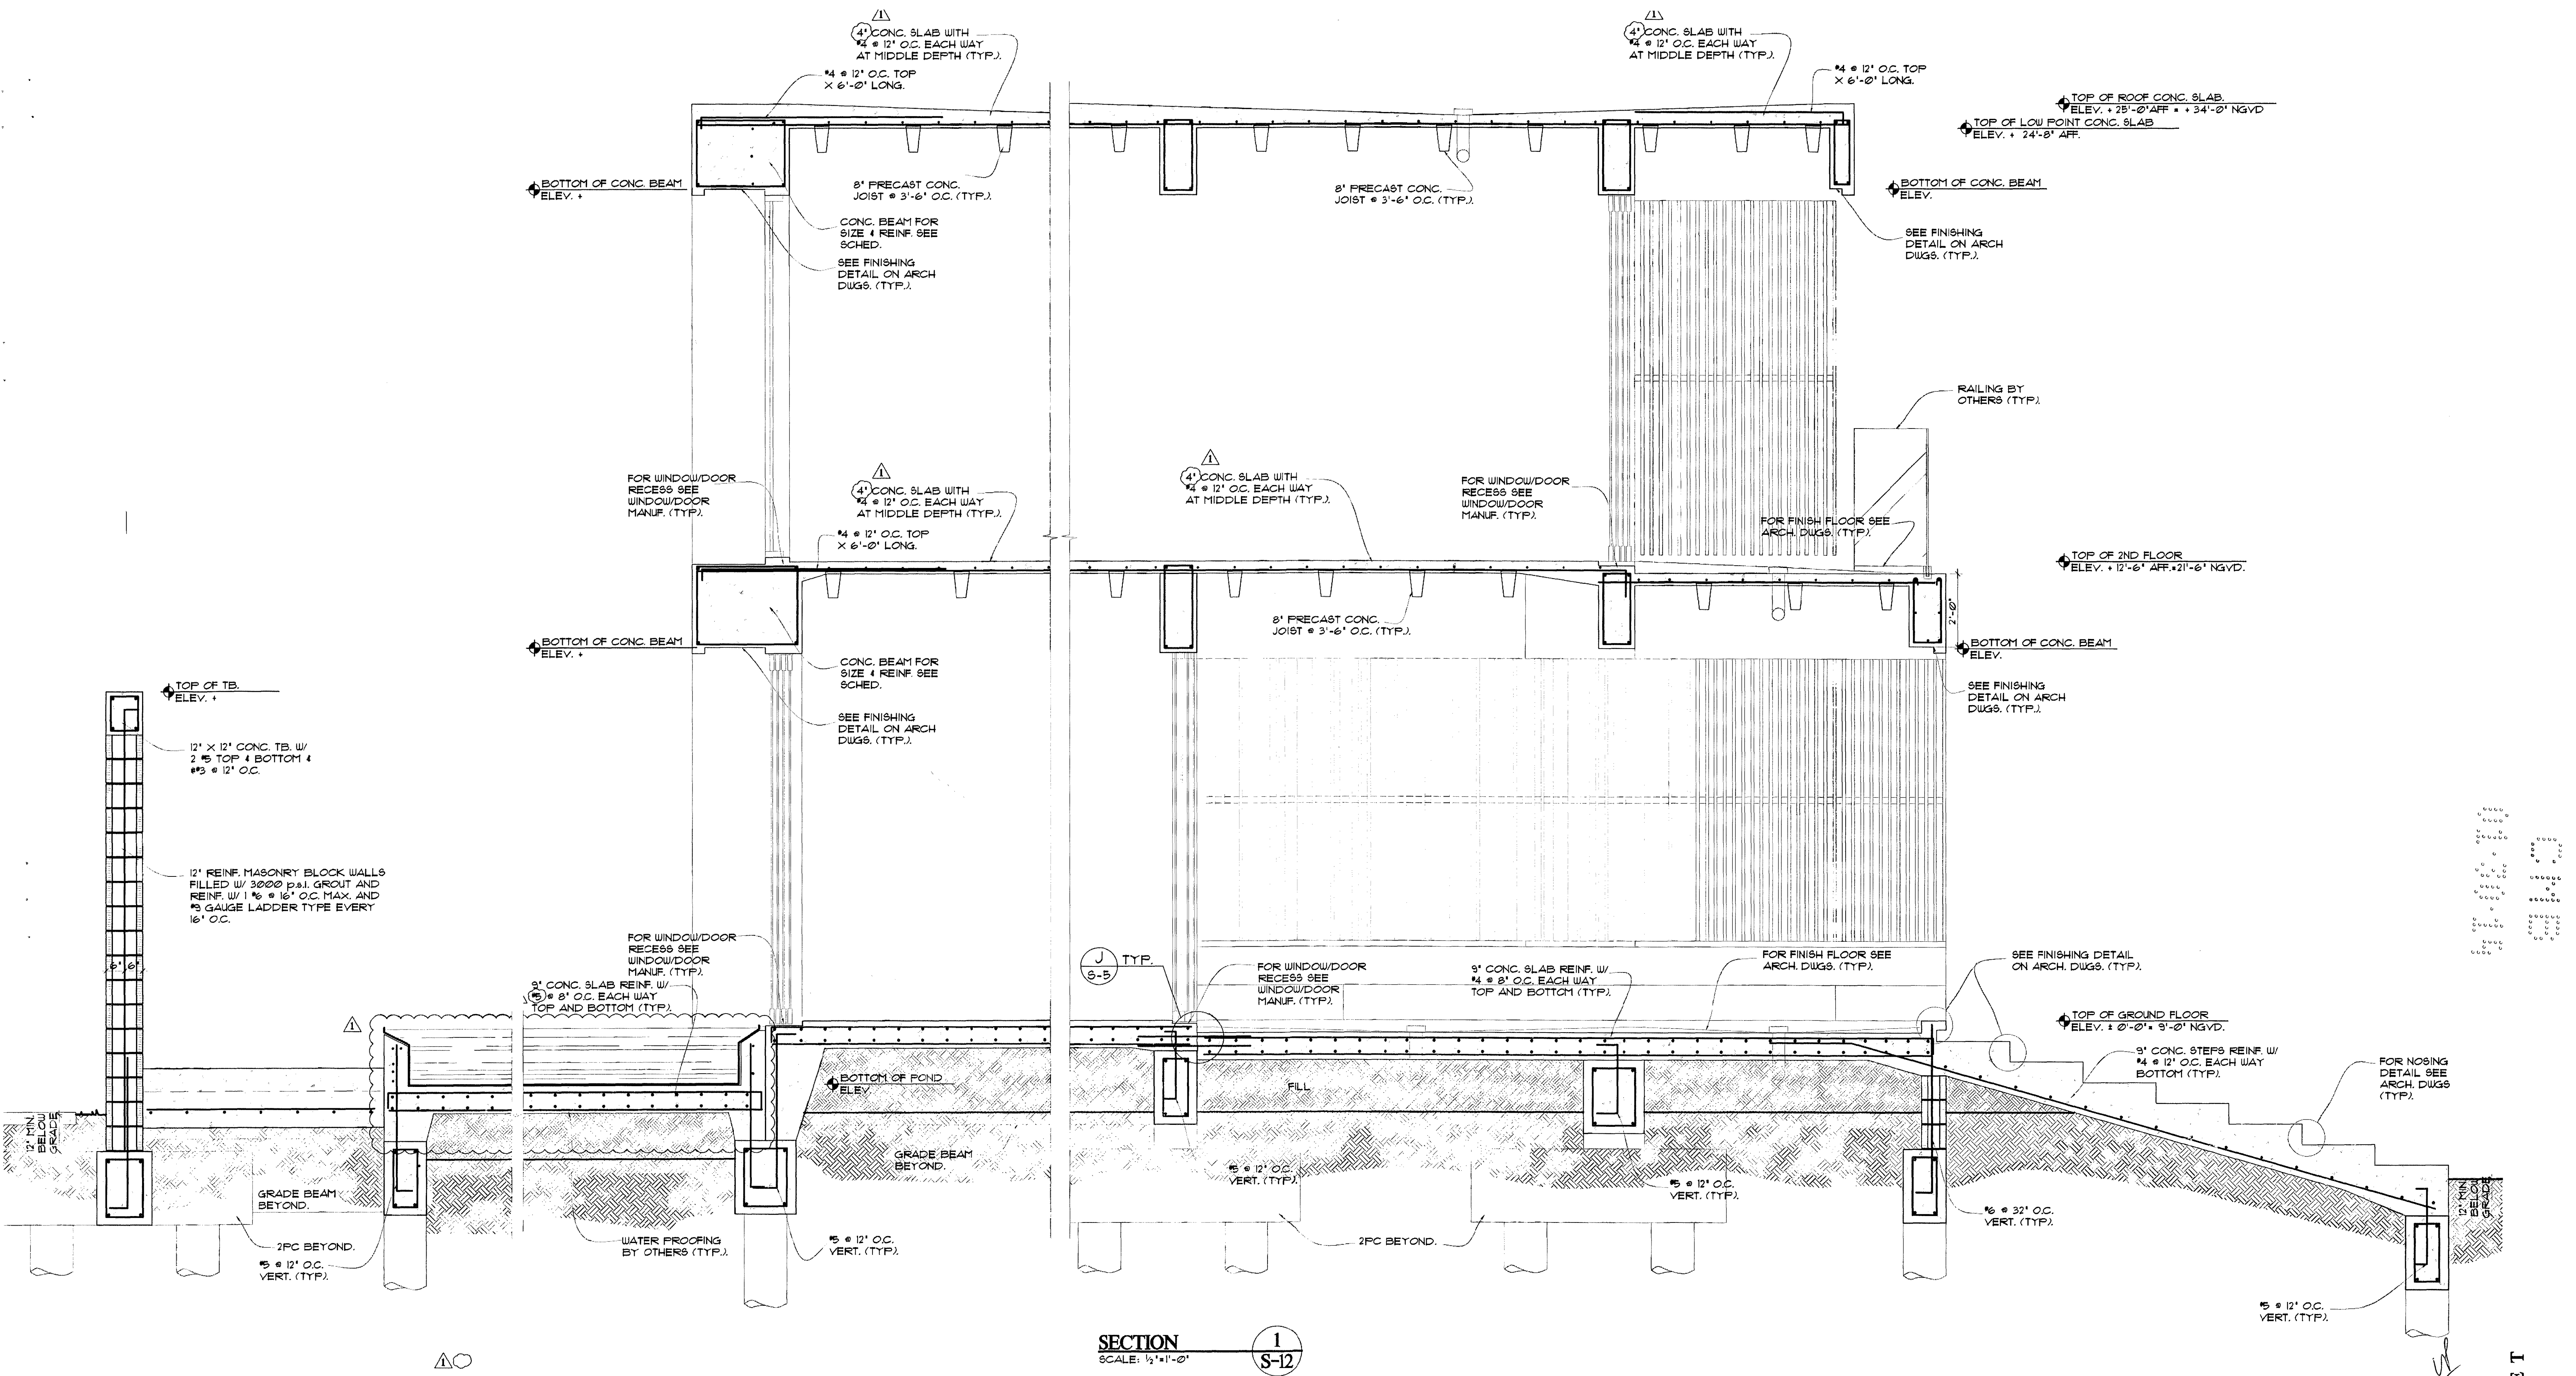

SECTION
SCALE: 1/2"=1'-0"

choeff + levy p.a.
architecture interior design

8425 biscayne blvd, suite 201
miami, florida 33138

www.choefflevy.com
AR0009679 AR0094779

Phone: 305.434.8338
fax: 305.892.5292

DILIDO RESIDENCE

808 WEST DILIDO DR. MIAMI BEACH, FL 33139

comm no.
1241


date:
01-07-14

revised:
B, D, C
01-07-2014

sheet no.
S-12

NOTICE
GENERAL CONTRACTOR
IT IS YOUR RESPONSIBILITY TO WORK TOGETHER WITH ARCHITECTURAL & STRUCTURAL DRAWINGS FOR CONSTRUCTION. IF ANY DISCREPANCY APPEARS, CALL ARCHITECT AND ENGINEER OF RECORD BEFORE CONTINUE WORKING.

QUALITY
DESIGN
DR
MANUEL I. ORTEGA, P.E.
STRUCTURAL ENGINEER
FL REG. # 52071 CA # 27079
360 MERIDIAN AVE SUITE # 303
MIAMI BEACH, FLORIDA 33139
Phone (305) 419-2853
MANUEL I. ORTEGA
P.E. 52071
SIGN 1220
PERMIT SET

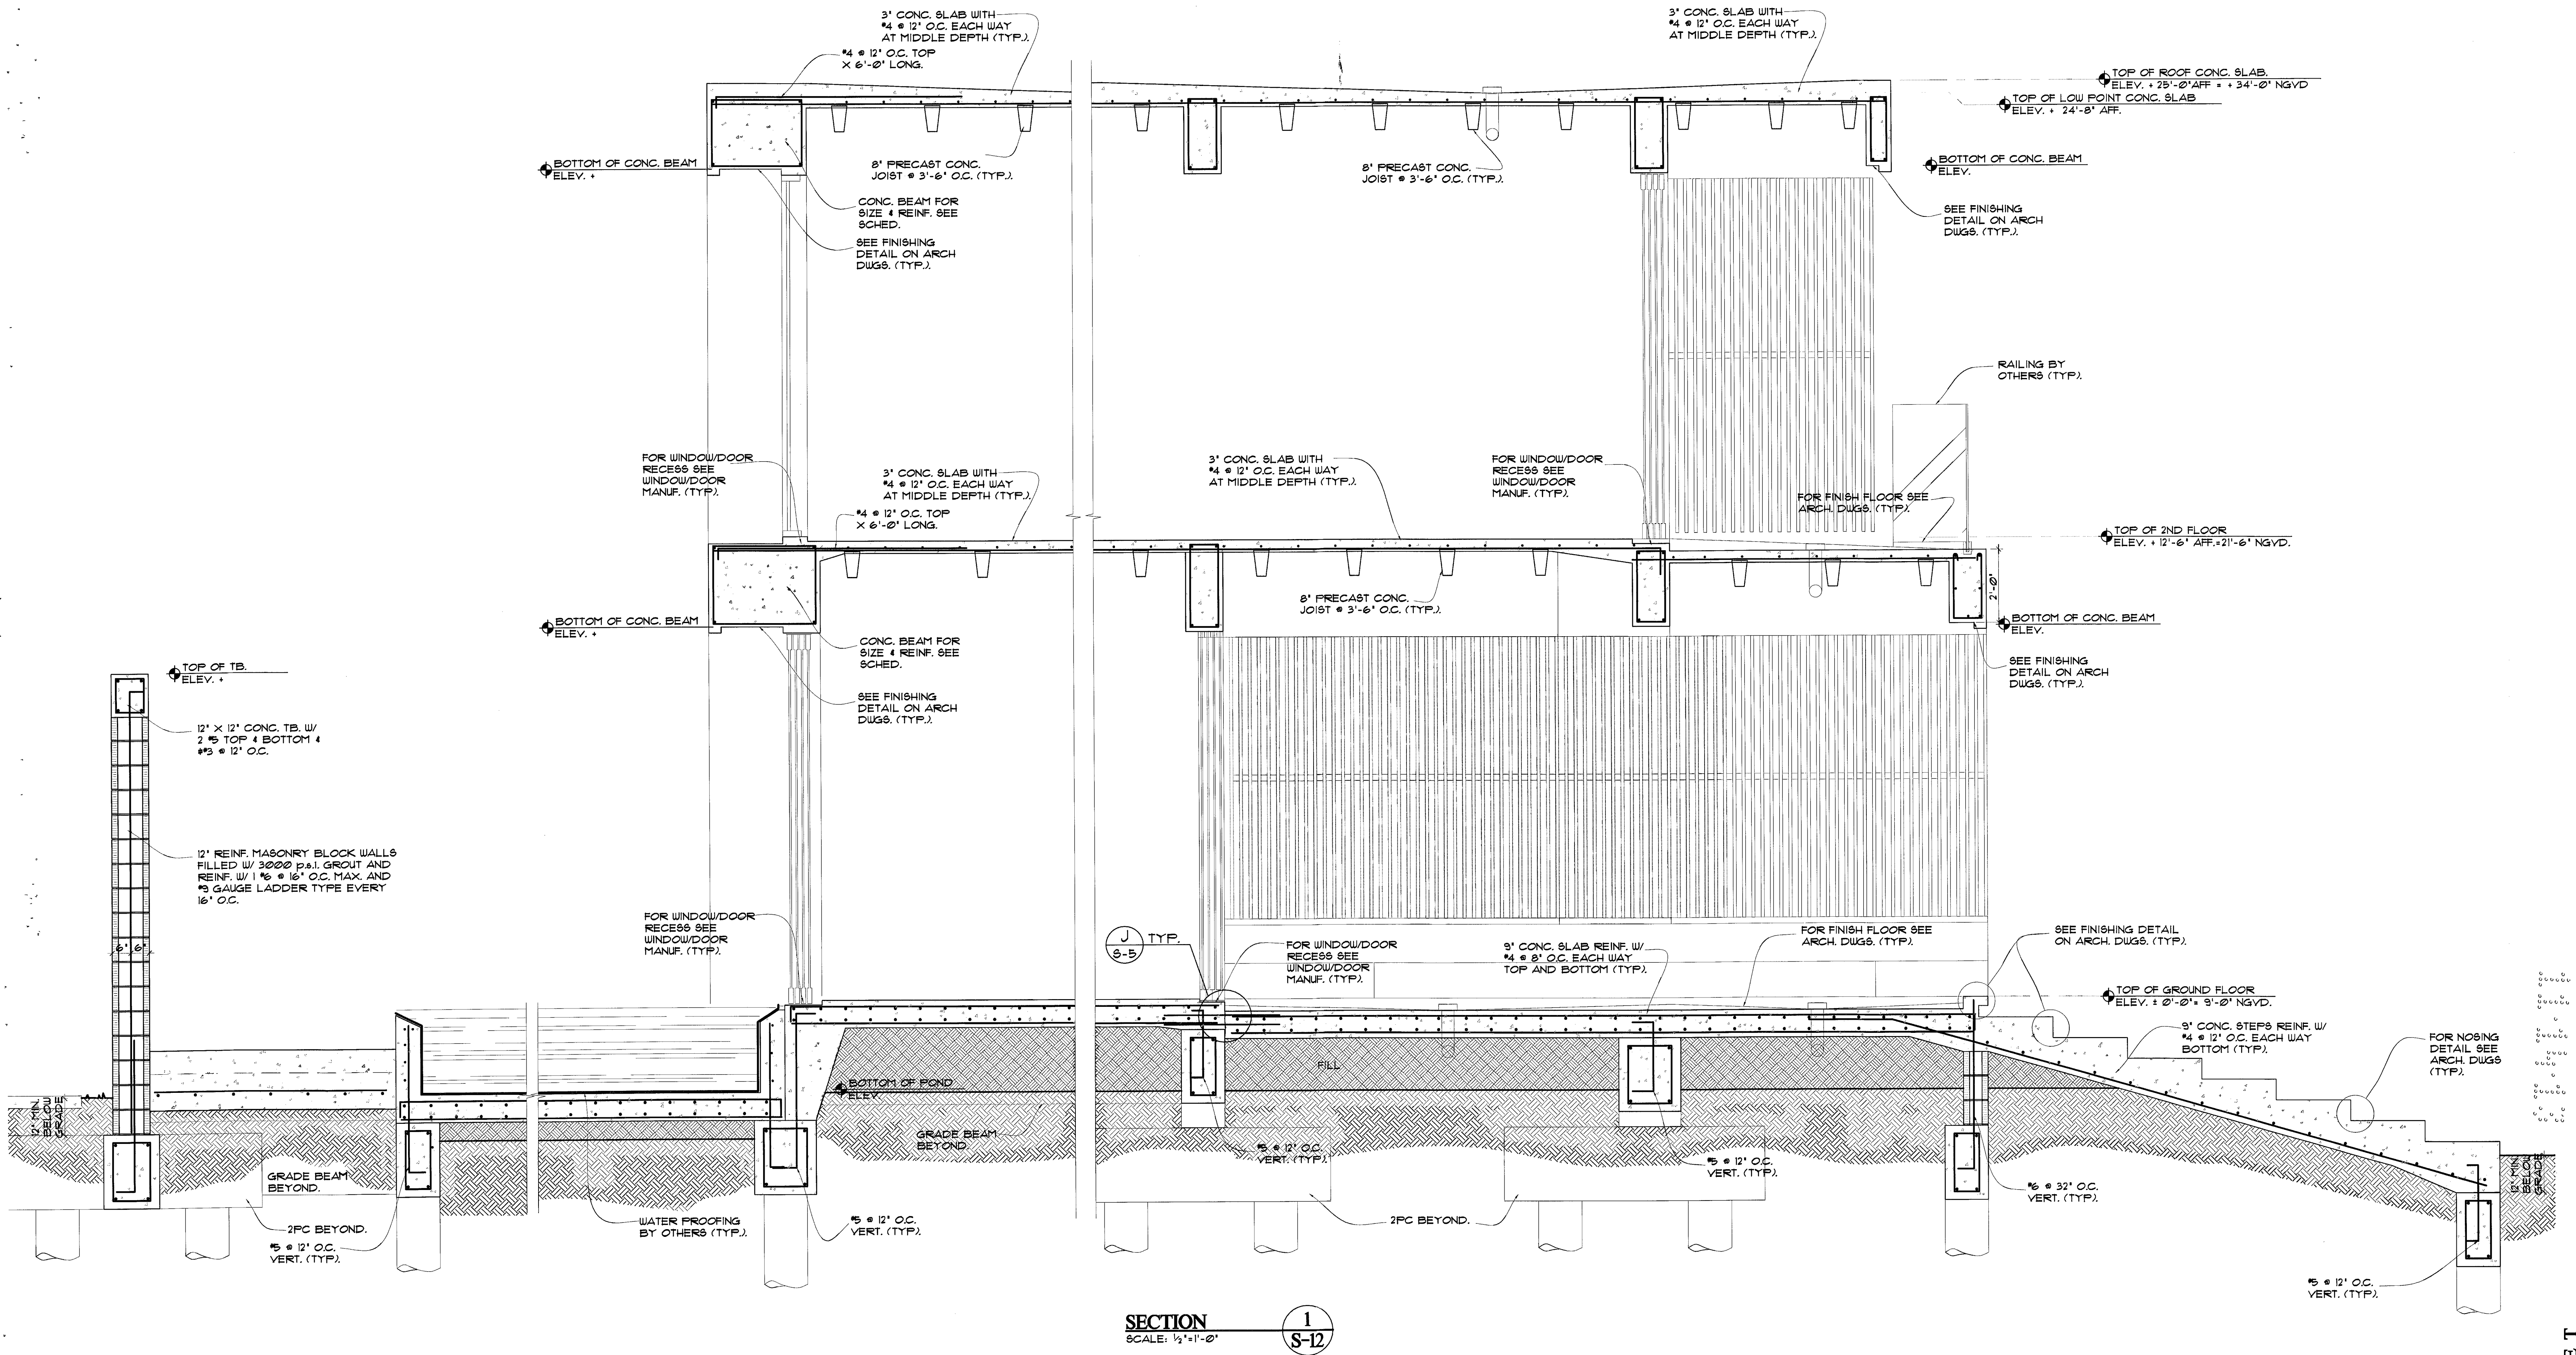

SECTION 1
SCALE: 1/2"=1'-0"

choeff + levy p.a.
architecture interior design

8425 biscayne blvd, suite 201
miami, florida 33138

www.choefflevy.com
AR0009679 AR0094779

Phone: 305.434.8338
fax: 305.892.5292

DILIDO RESIDENCE
808 WEST DILIDO DR. MIAMI BEACH, FL 33139

comm no.
1241

date:
10-14-13

revised:


sheet no.
S-12

NOTICE
GENERAL CONTRACTOR
IT IS YOUR RESPONSIBILITY TO OBTAIN ALL NECESSARY PERMITS AND TO VERIFY THE ACCURACY OF ALL INFORMATION PROVIDED BY THE ARCHITECT. IF ANY DISCREPANCY APPEARS, CALL ARCHITECT AND ENGINEER OF RECORD BEFORE CONTINUING WORK.


QUALITY STRUCTURE DESIGN, INC.
MANUEL I. ORTEGA, P.E.
STRUCTURAL ENGINEER
FL REG. # 22851, CA # 27079
380 MERIDIAN AVE SUITE # 30
MIAMI BEACH, FLORIDA 33139
Phone (786) 419-2851

MANUEL I. ORTEGA
FL. P.E. 93285


PERMIT SET

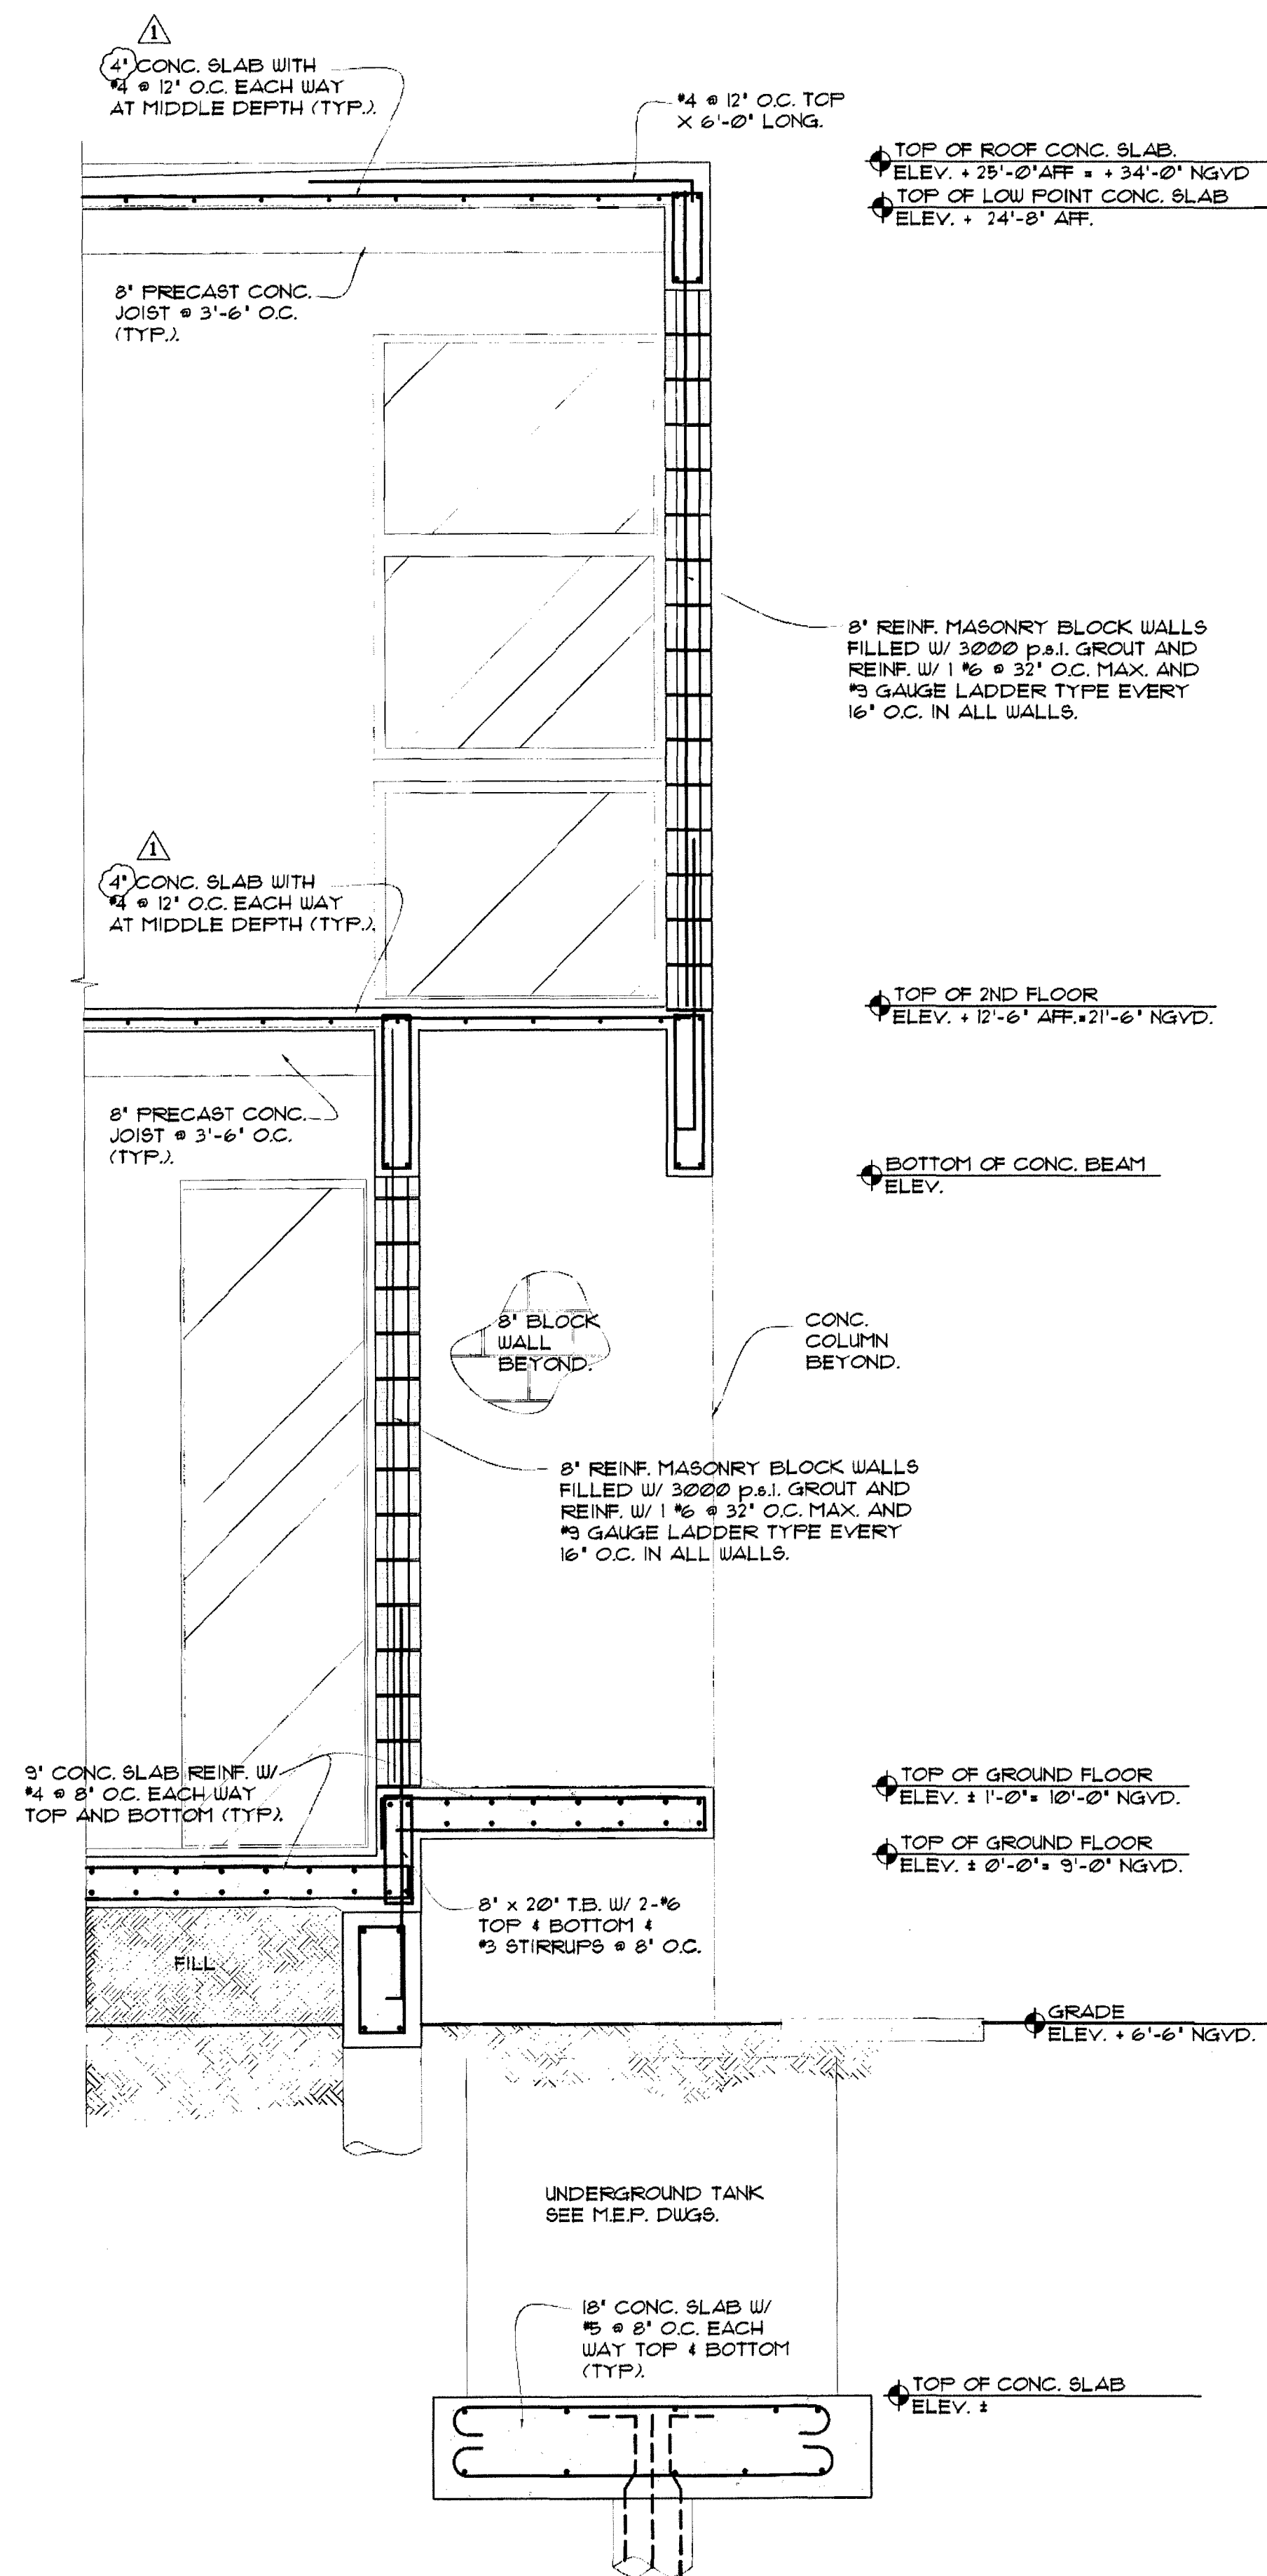

SECTION 1
SCALE: 1/2" = 1'-0"

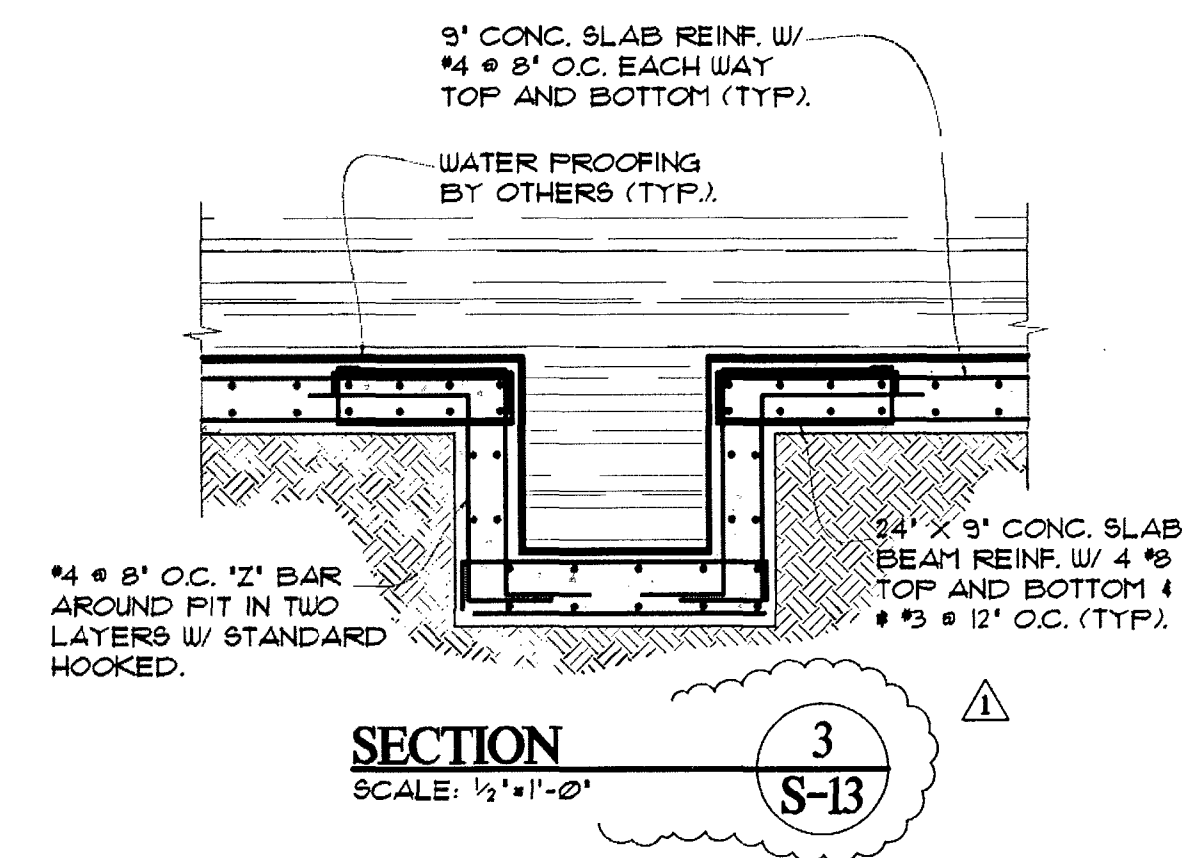

SECTION 3
SCALE: 1/2" = 1'-0"

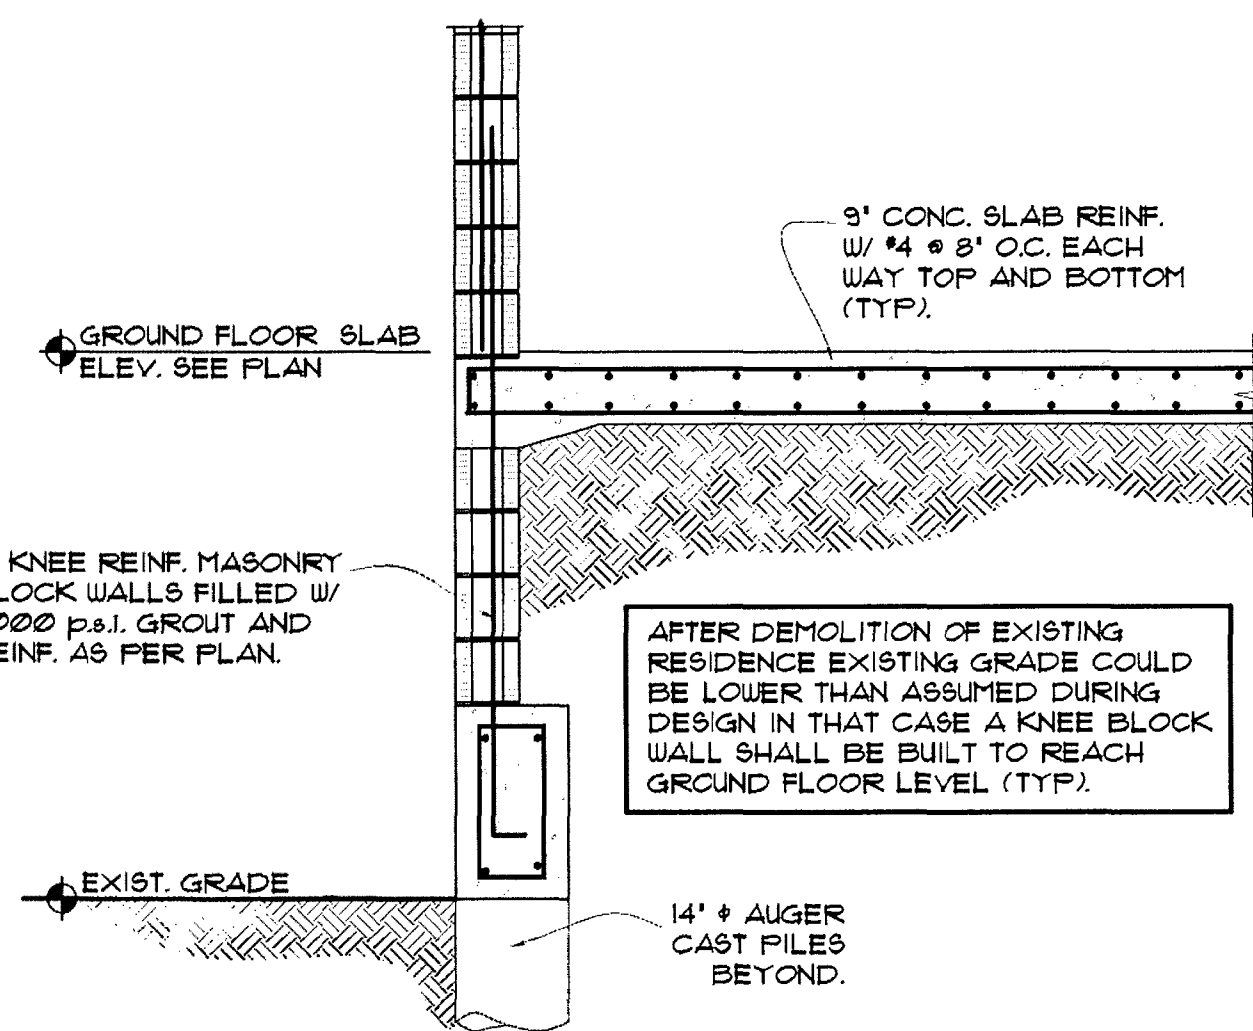

SECTION 2
SCALE: 1/2" = 1'-0"

NOTICE
GENERAL CONTRACTOR:
IT IS YOUR RESPONSIBILITY TO WORK TOGETHER WITH ARCHITECTURAL & STRUCTURAL DRAWINGS FOR CONSTRUCTION, IF ANY DISCREPANCY APPEARS, CALL ARCHITECT AND ENGINEER OF RECORD BEFORE CONTINUE WORKING.

MANUEL I. ORTEGA, P.E.
STRUCTURAL ENGINEER
FL REG. # 52051 CA # 21078
360 MERIDIAN AVE SUITE # 303
MIAMI BEACH, FLORIDA 33139
Phone (305) 419-2853

revised:
B. D. C.
01-07-14

sheet no.
S-13

choeff + levy p.a.
architecture interior design

8425 biscayne blvd, suite 201
miami, florida 33138

www.choefflevy.com
AR0009679 AR0094779


Phone: 305.434.8338
fax: 305.892.5292

DILIDO RESIDENCE


808 WEST DILIDO DR. MIAMI BEACH, FL 33139

comm no.
1241

date:
01-07-14

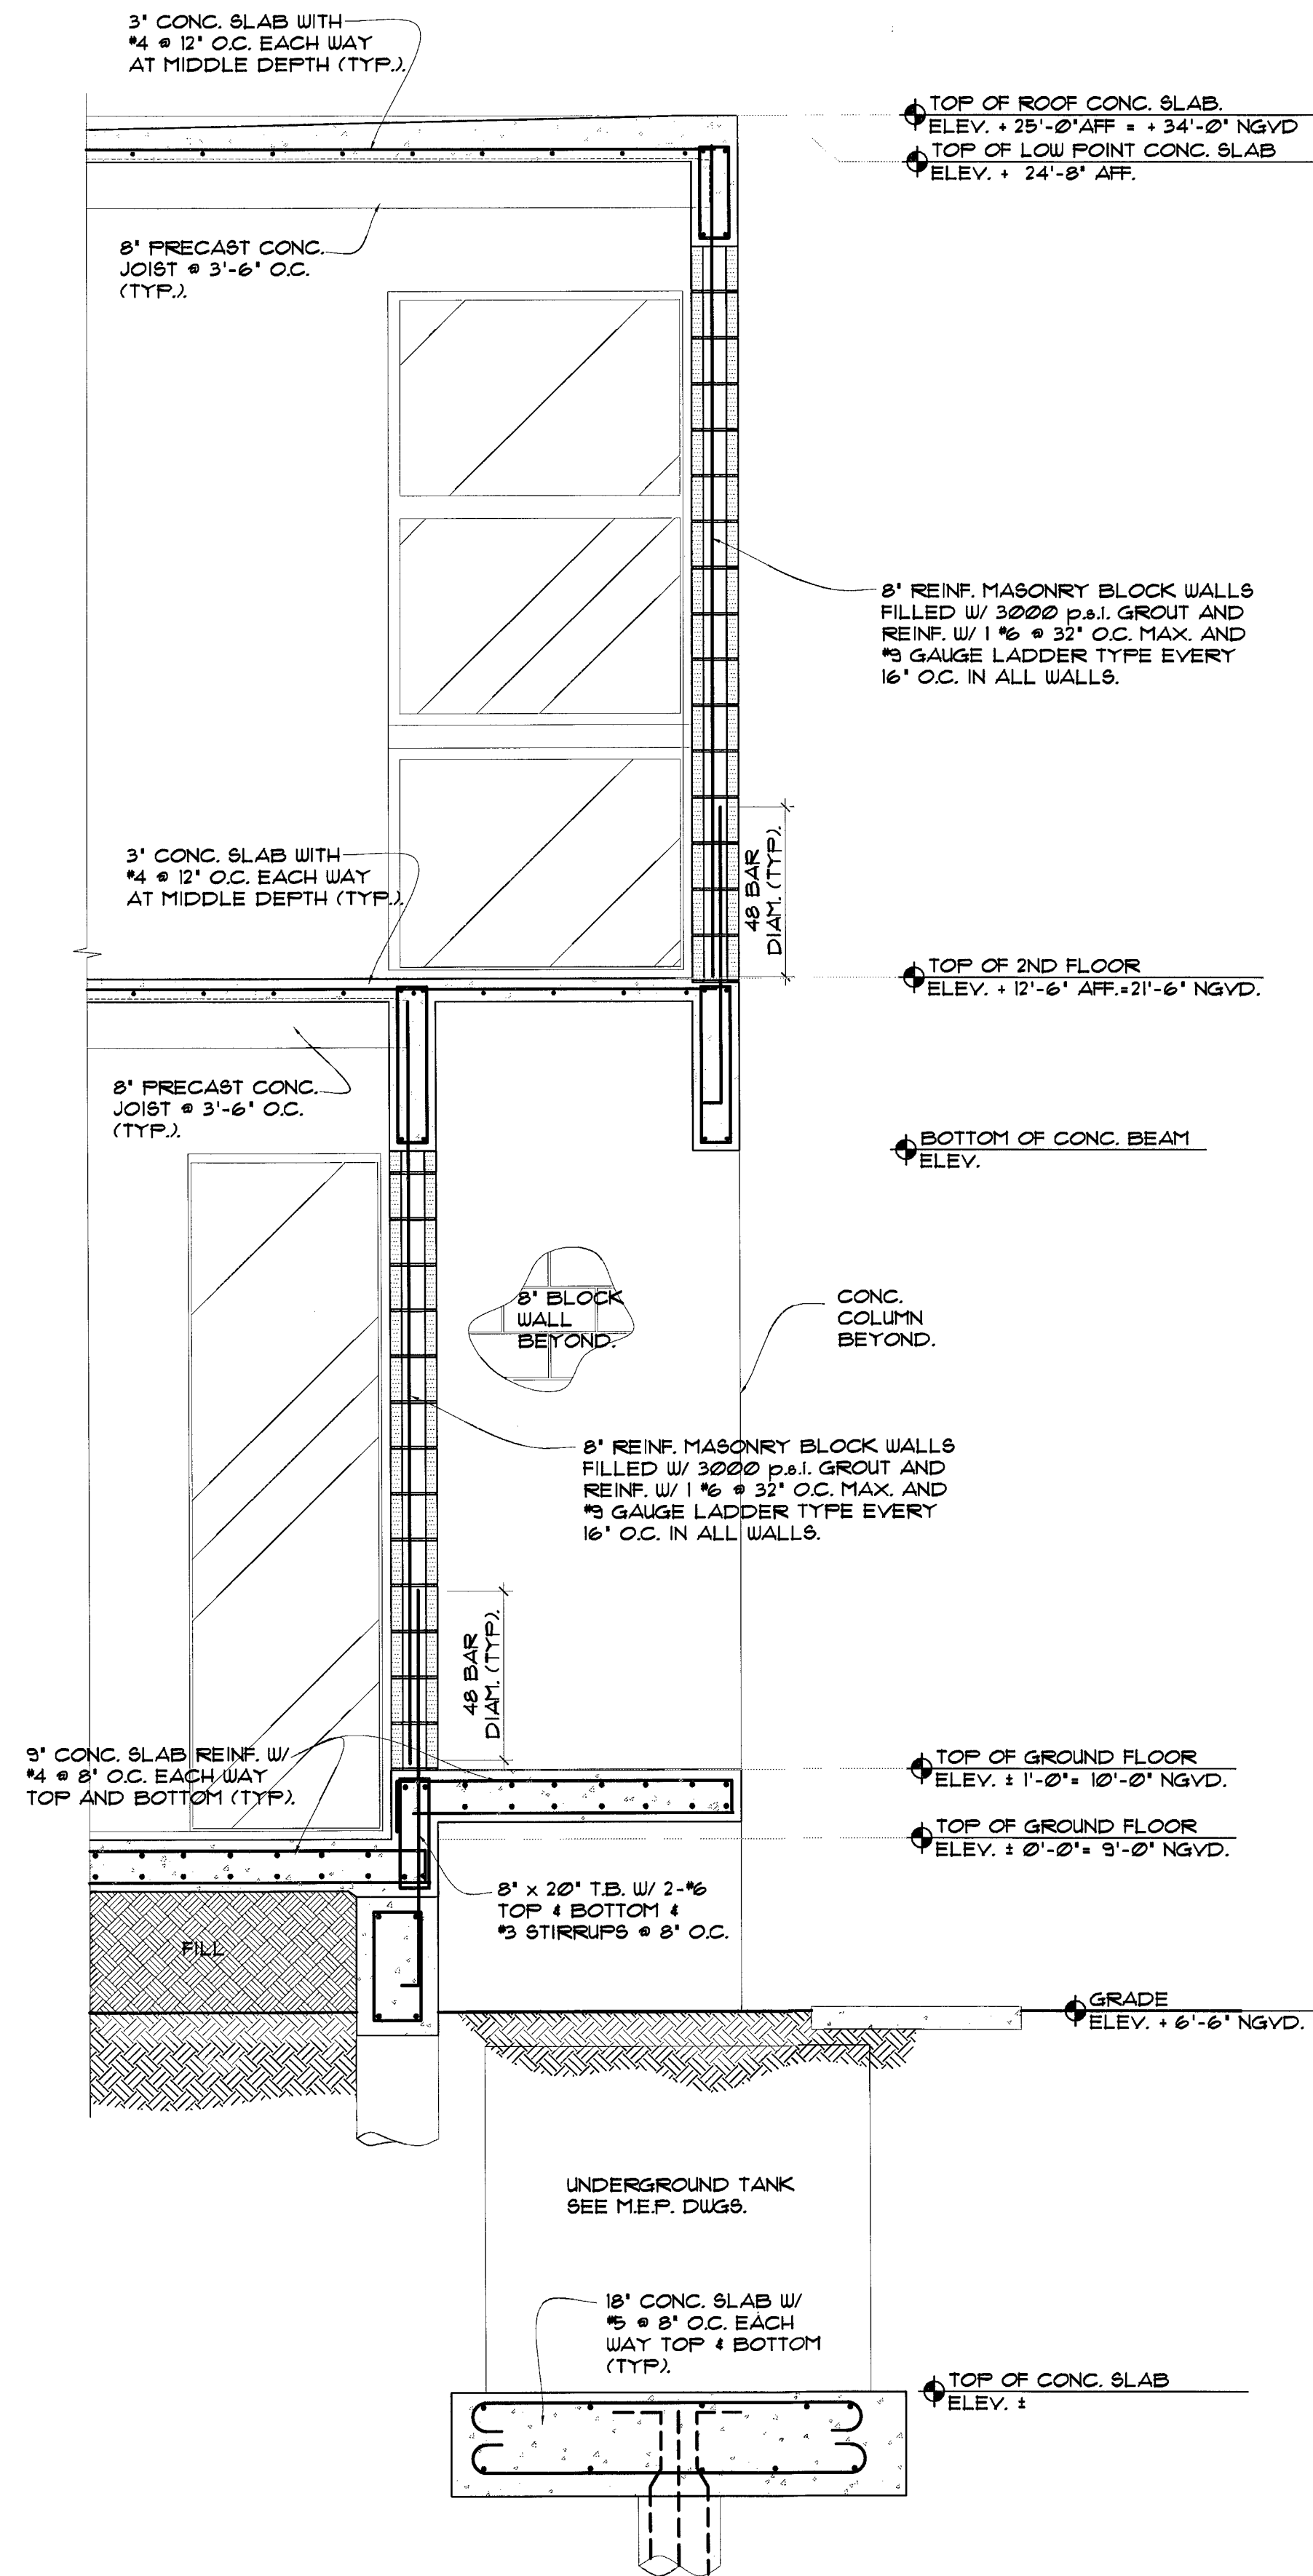

SECTION 1
SCALE: 1/2"=1'-0"

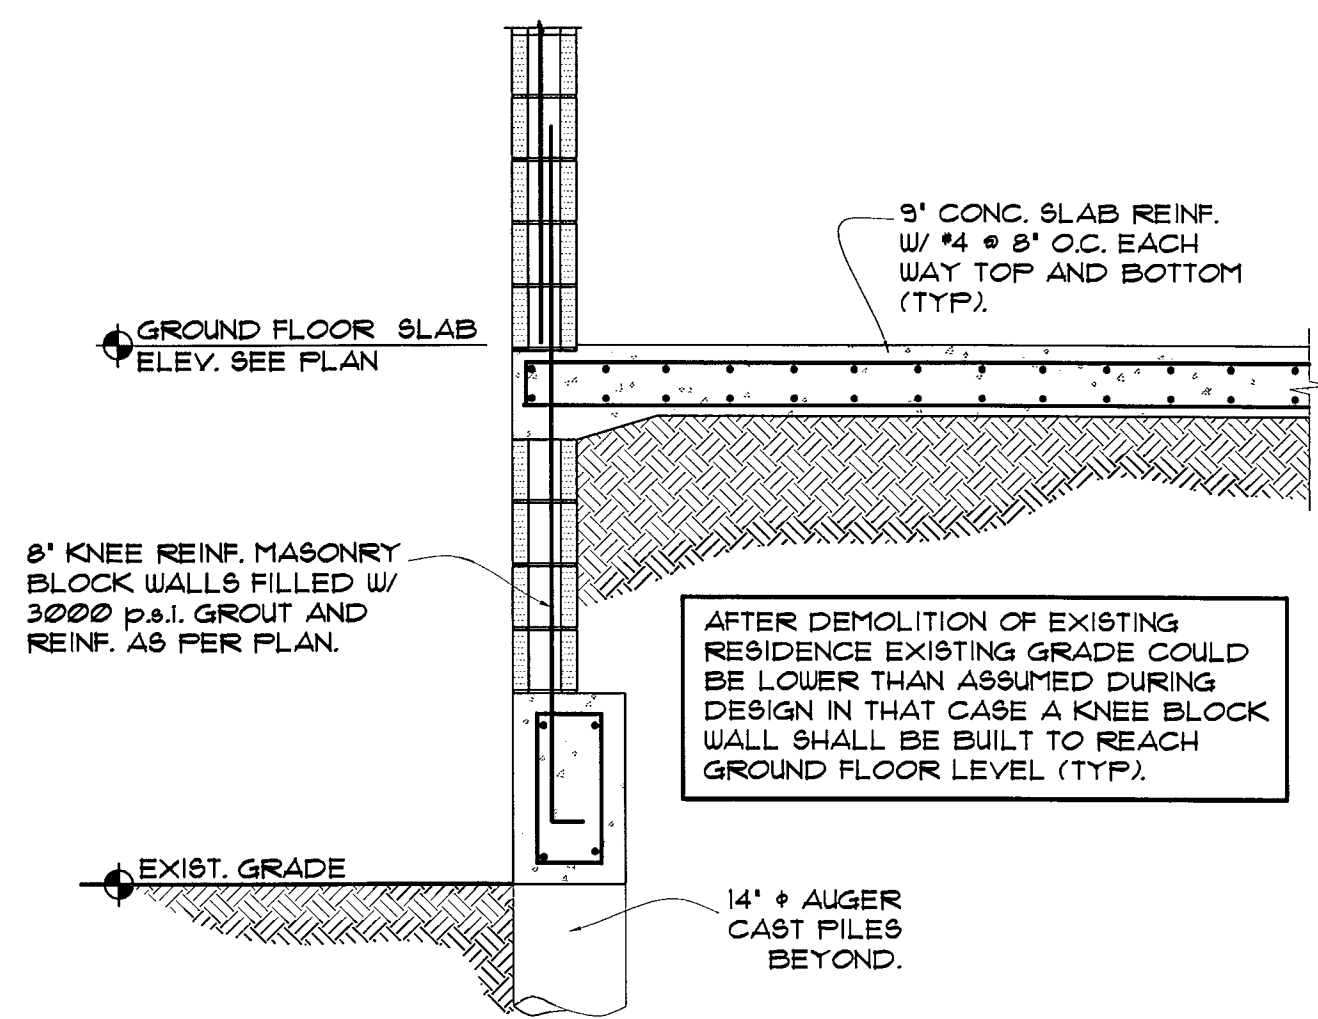

SECTION 2
SCALE: 1/2"=1'-0"

choeff + levy p.a.
architecture interior design

8425 biscayne blvd, suite 201 Phone: 305.434.8338
miami, florida 33138 AR0009679 AR0094779 fax: 305.892.5292

DILIDO RESIDENCE
808 WEST DILIDO DR. MIAMI BEACH, FL 33139

comm no.
1241

date:
10-14-13

revised:

sheet no.
S-13

NOTICE
IT IS YOUR RESPONSIBILITY TO CHECK THESE DRAWINGS AGAINST THE RECORD DRAWINGS FOR CONSTRUCTION. IF ANY DISCREPANCY APPEARS, CALL ARCHITECT AND ENGINEER OF RECORD BEFORE CONTINUING WORK.

QUALITY STRUCTURE DESIGN, INC.
MANUEL I. ORTEGA, P.E.
STRUCTURAL ENGINEER
FL REG. # 60051, CA. # 27079
360 MERIDIAN AVE SUITE # 303
MIAMI BEACH, FLORIDA 33139
Phone (781) 419-2853

"In my professional judgement, and to the best of my knowledge and belief, these plans and specifications comply with applicable Building Codes." This document and the information it contains is the exclusive property of QSD, Inc. and may not be reproduced or used for other purpose other than the specific project for which it was prepared without the explicit consent of QUALITY STRUCTURE DESIGN, INC.