





Date 04/04/2

06/04/2020


QUINN SCULPTURE -VARIANCE PACKAGE

FINAL SUBMITTAL

Project No. 219420338

Sheet No.

QV.00

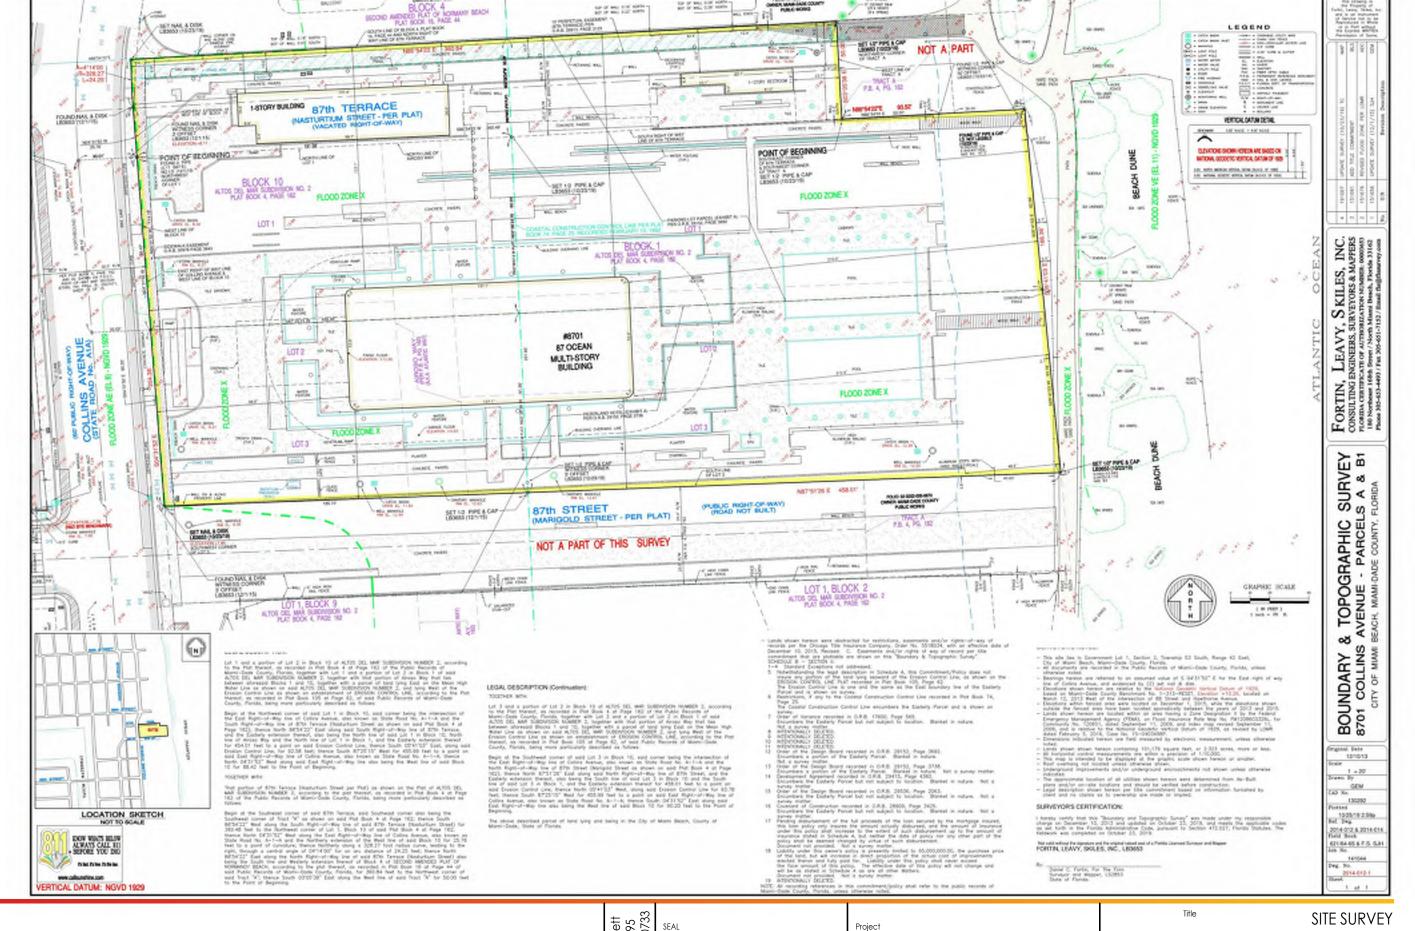



Andrew Burnett Lic. #AR98495 Lic. #AA26000733

Date


06/04/2020

8701 COLLINS


Project No.

FINAL SUBMITTAL

QV.01

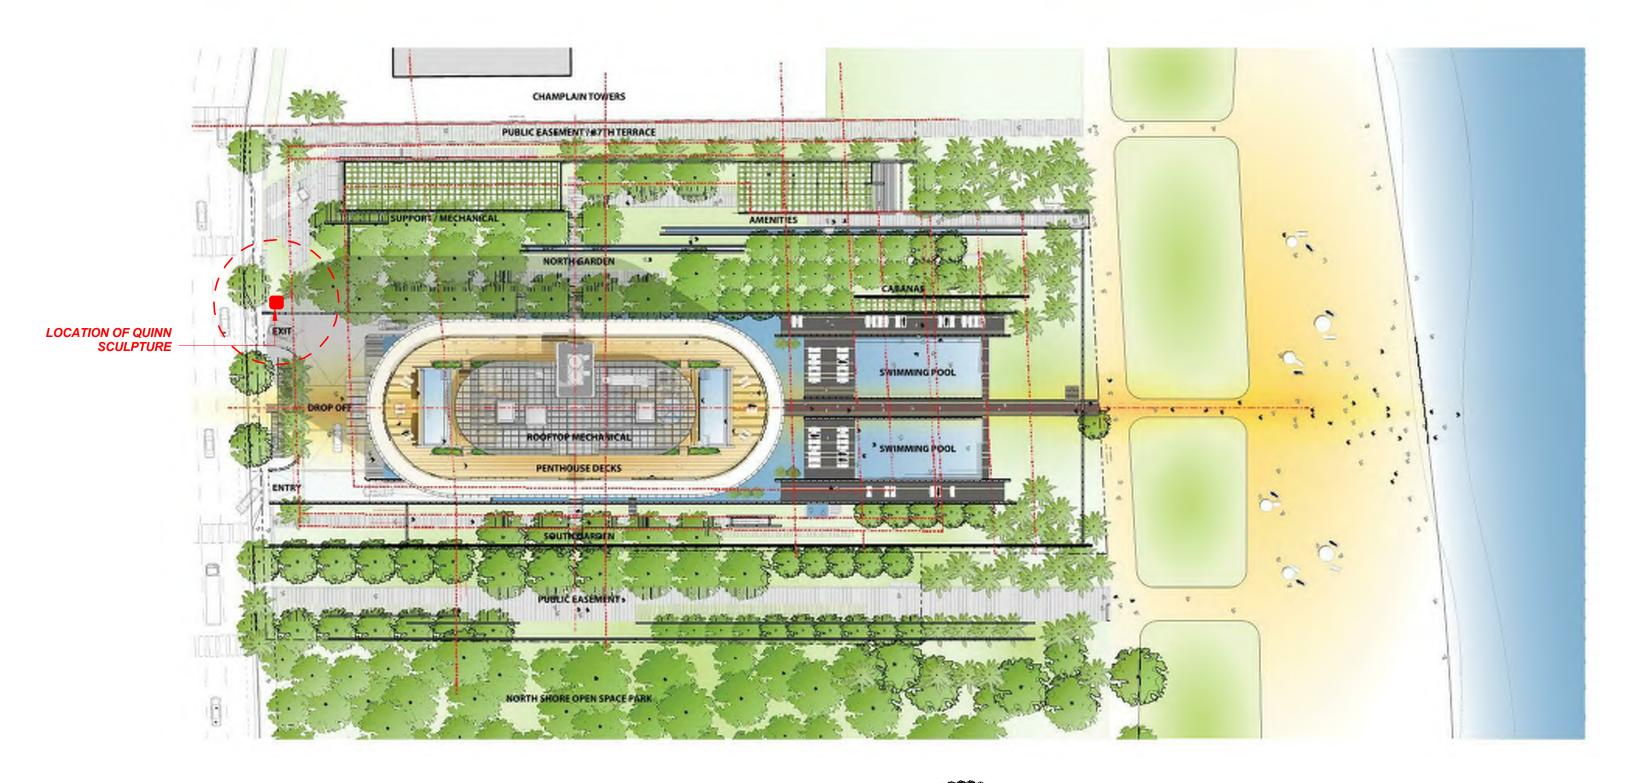



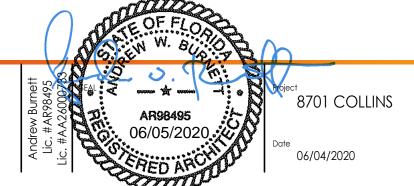



Title SITE PLAN + SCULPTURE LOCATION

FINAL SUBMITTAL


Project No. 219420338


et No. QV.02

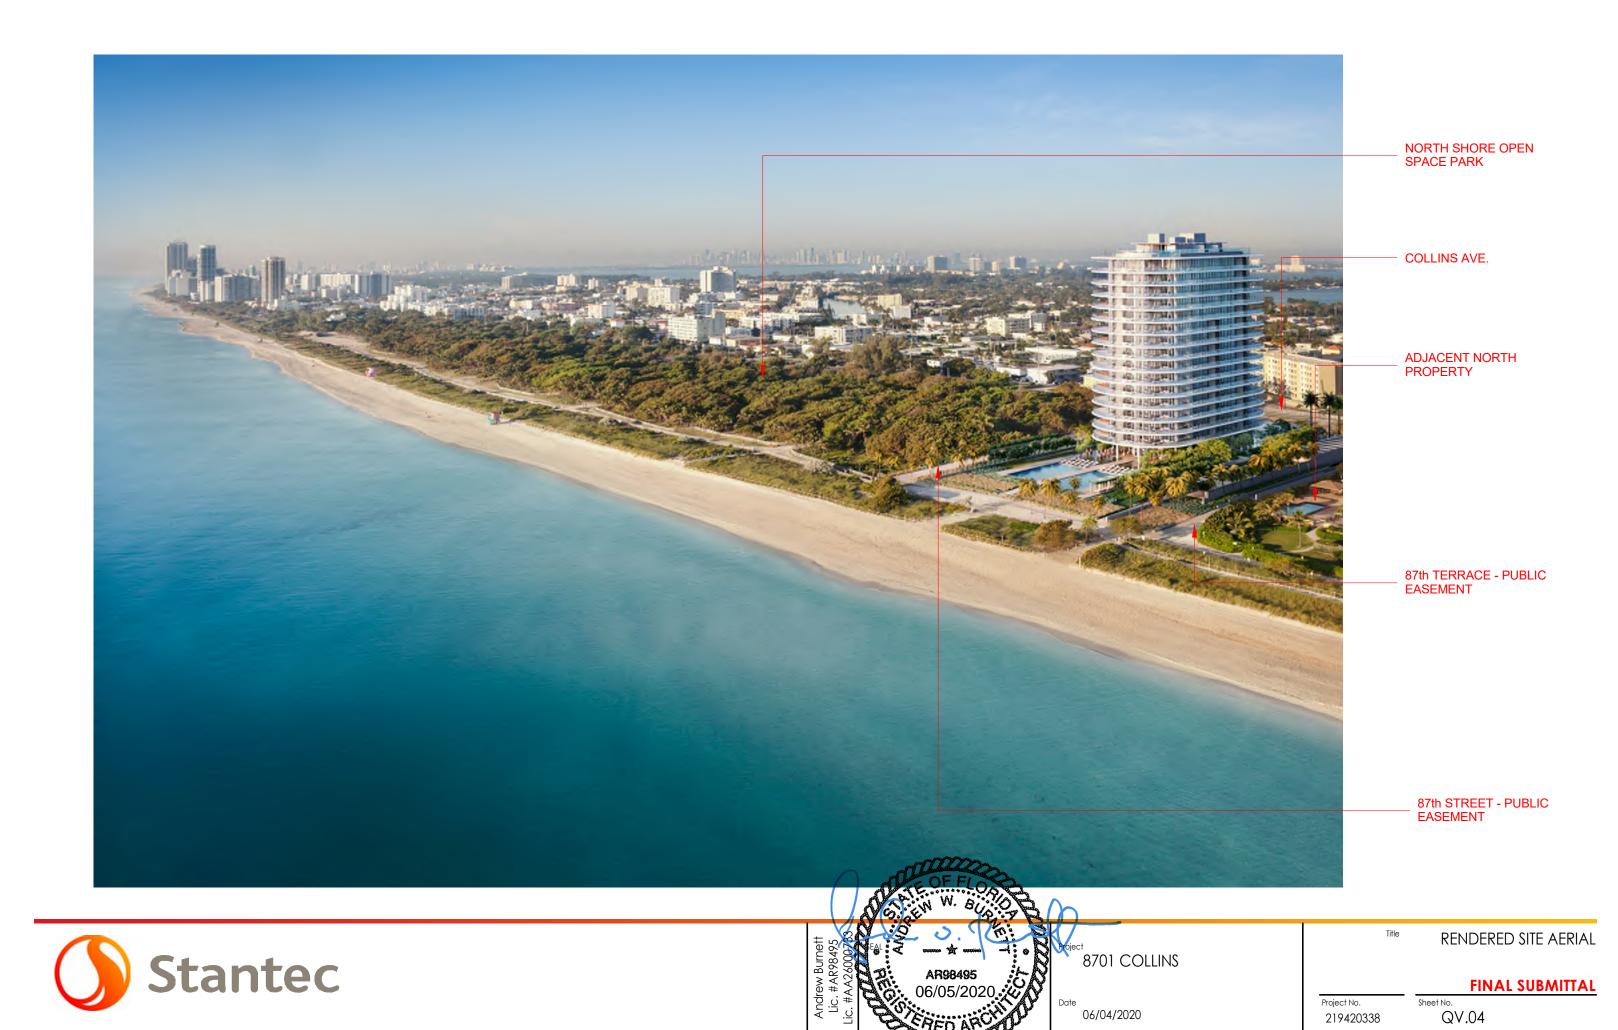

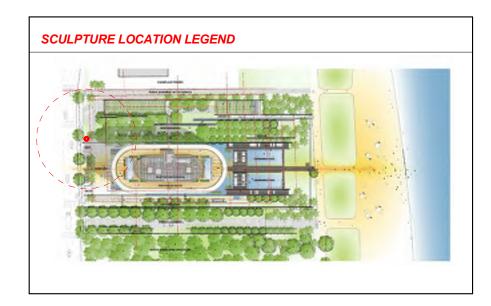

| VARIANCE SETBACK LEGEND (200FT LOT WIDTH) | | | |
|---|----------|----------|-------------|
| SETBACK | REQUIRED | PROPOSED | % LOT WIDTH |
| FRONT SETBACK (BUILDING) | 20' - 0" | 20' - 0" | 10% |
| FRONT SETBACK (SCULPTURE) | 20' - 0" | 7' - 5" | 4% |

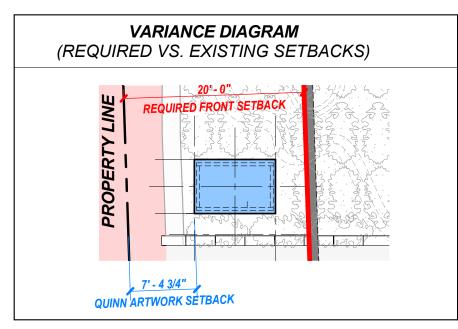

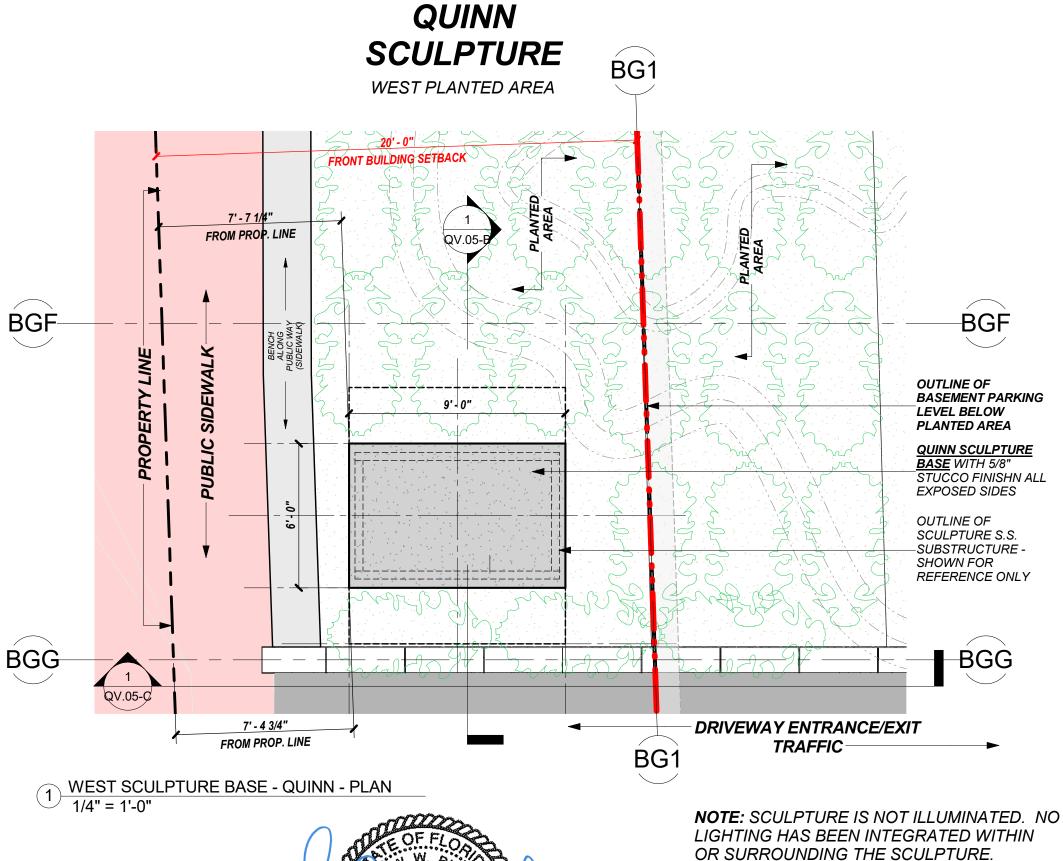




DRAWINGS - ENLARGED PLAN


FINAL SUBMITTAL


No. Sheet No.

219420338

QV.05-A

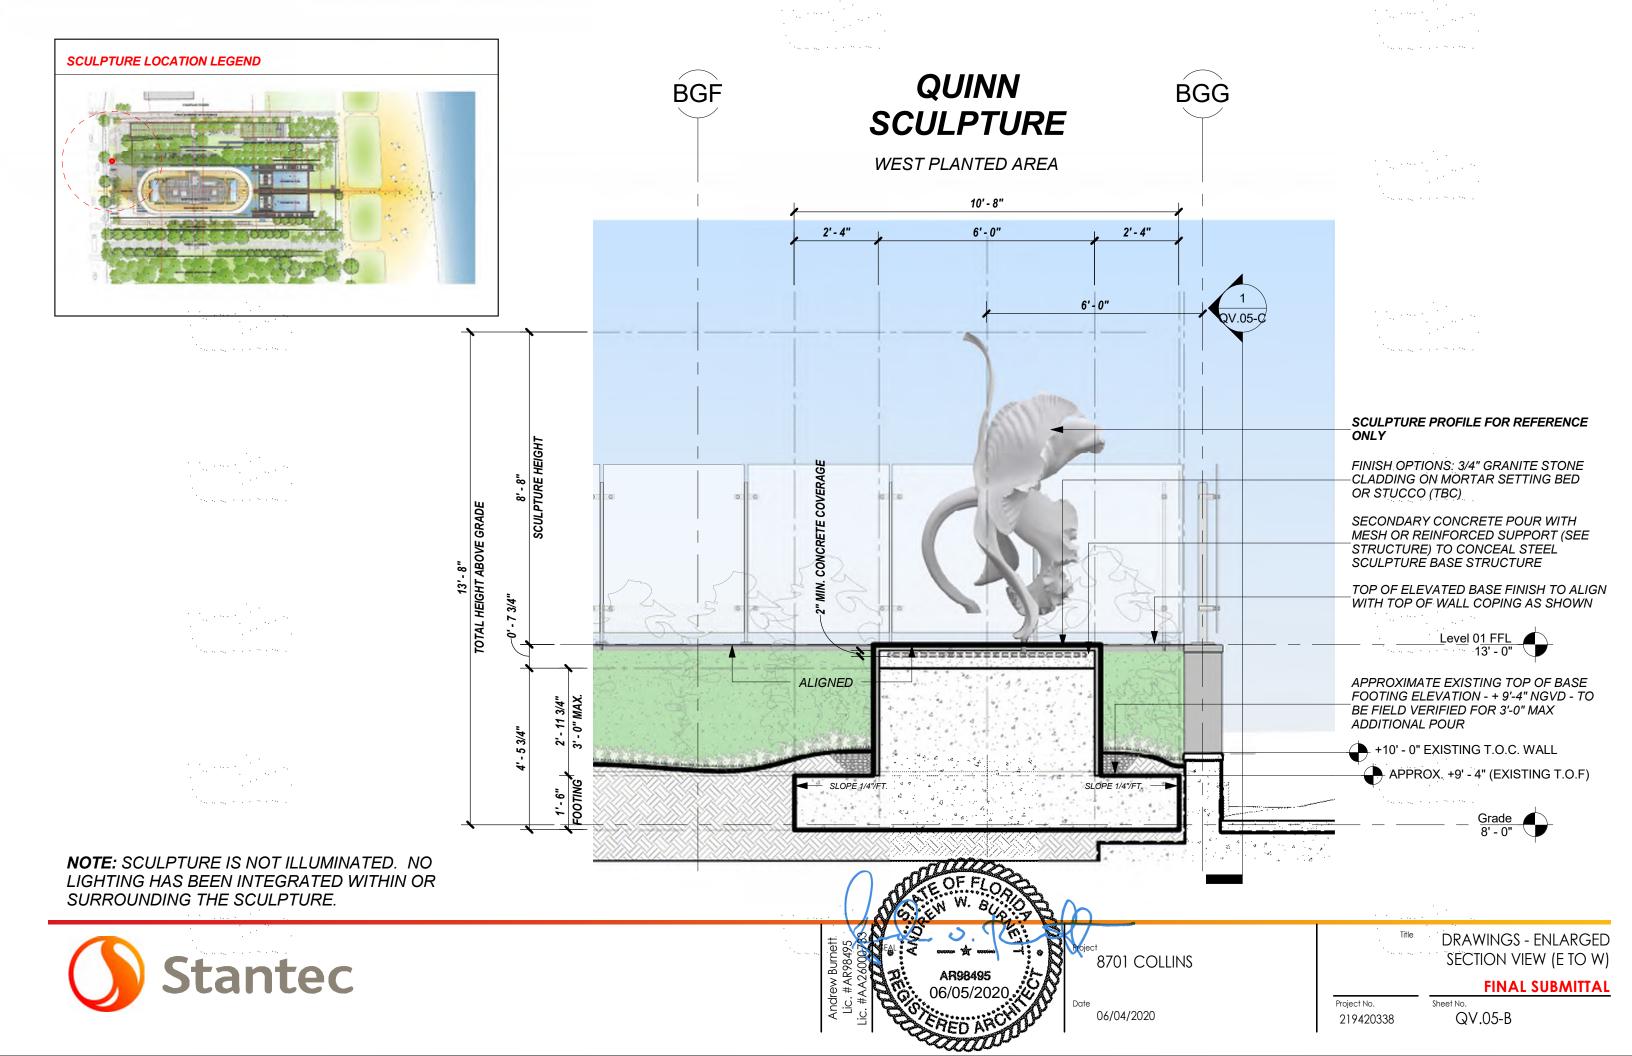

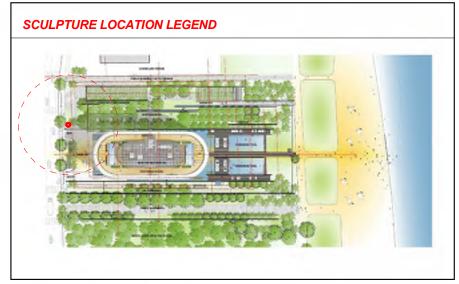

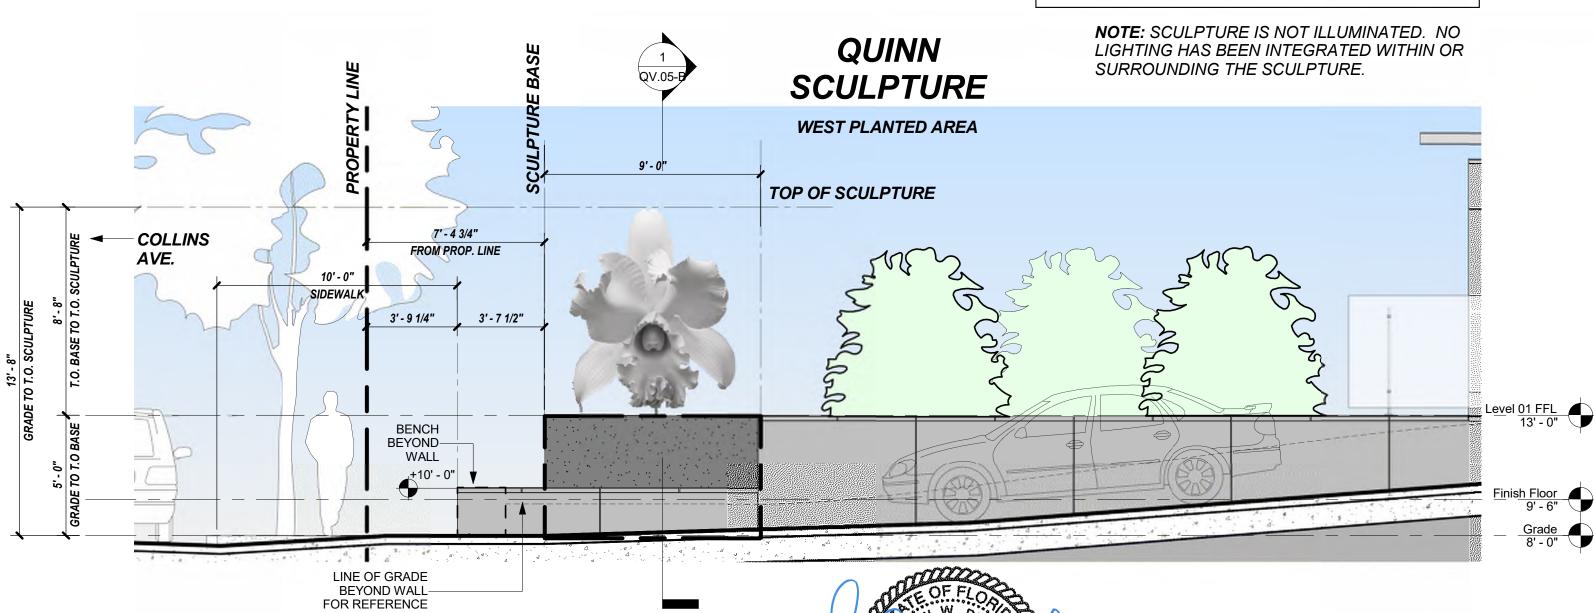



06/04/2020

DRAWINGS - ENLARGED ELEVATION (S TO N)


FINAL SUBMITTAL

Project No. 219420338

QV.05-C





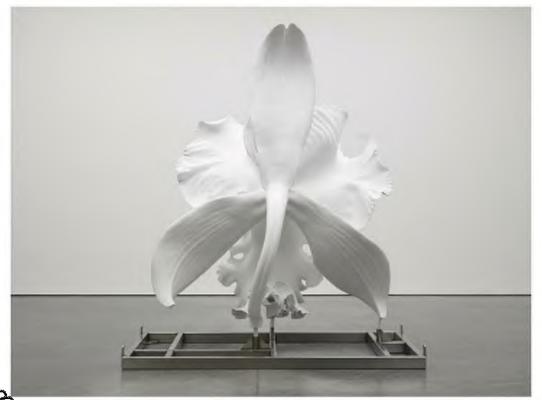



06/04/2020

SCULPTURE PHOTOS

FINAL SUBMITTAL

Project No. 219420338

Sheet No. QV.06

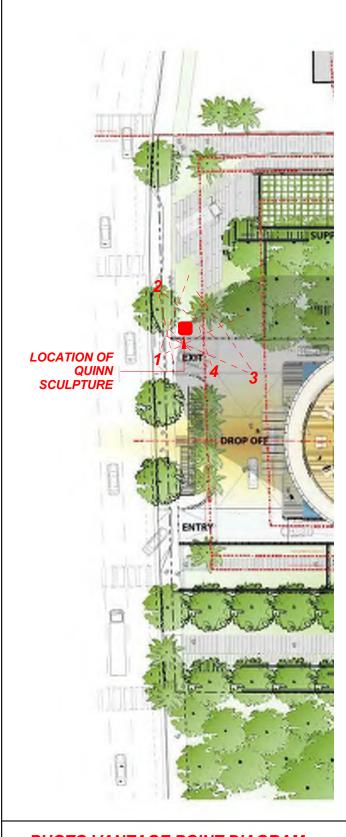


PHOTO VANTAGE POINT DIAGRAM











06/04/2020

Project No. 219420338

Title POST-INSTALLATION PHOTOS

FINAL SUBMITTAL
Sheet No.

38 QV.07