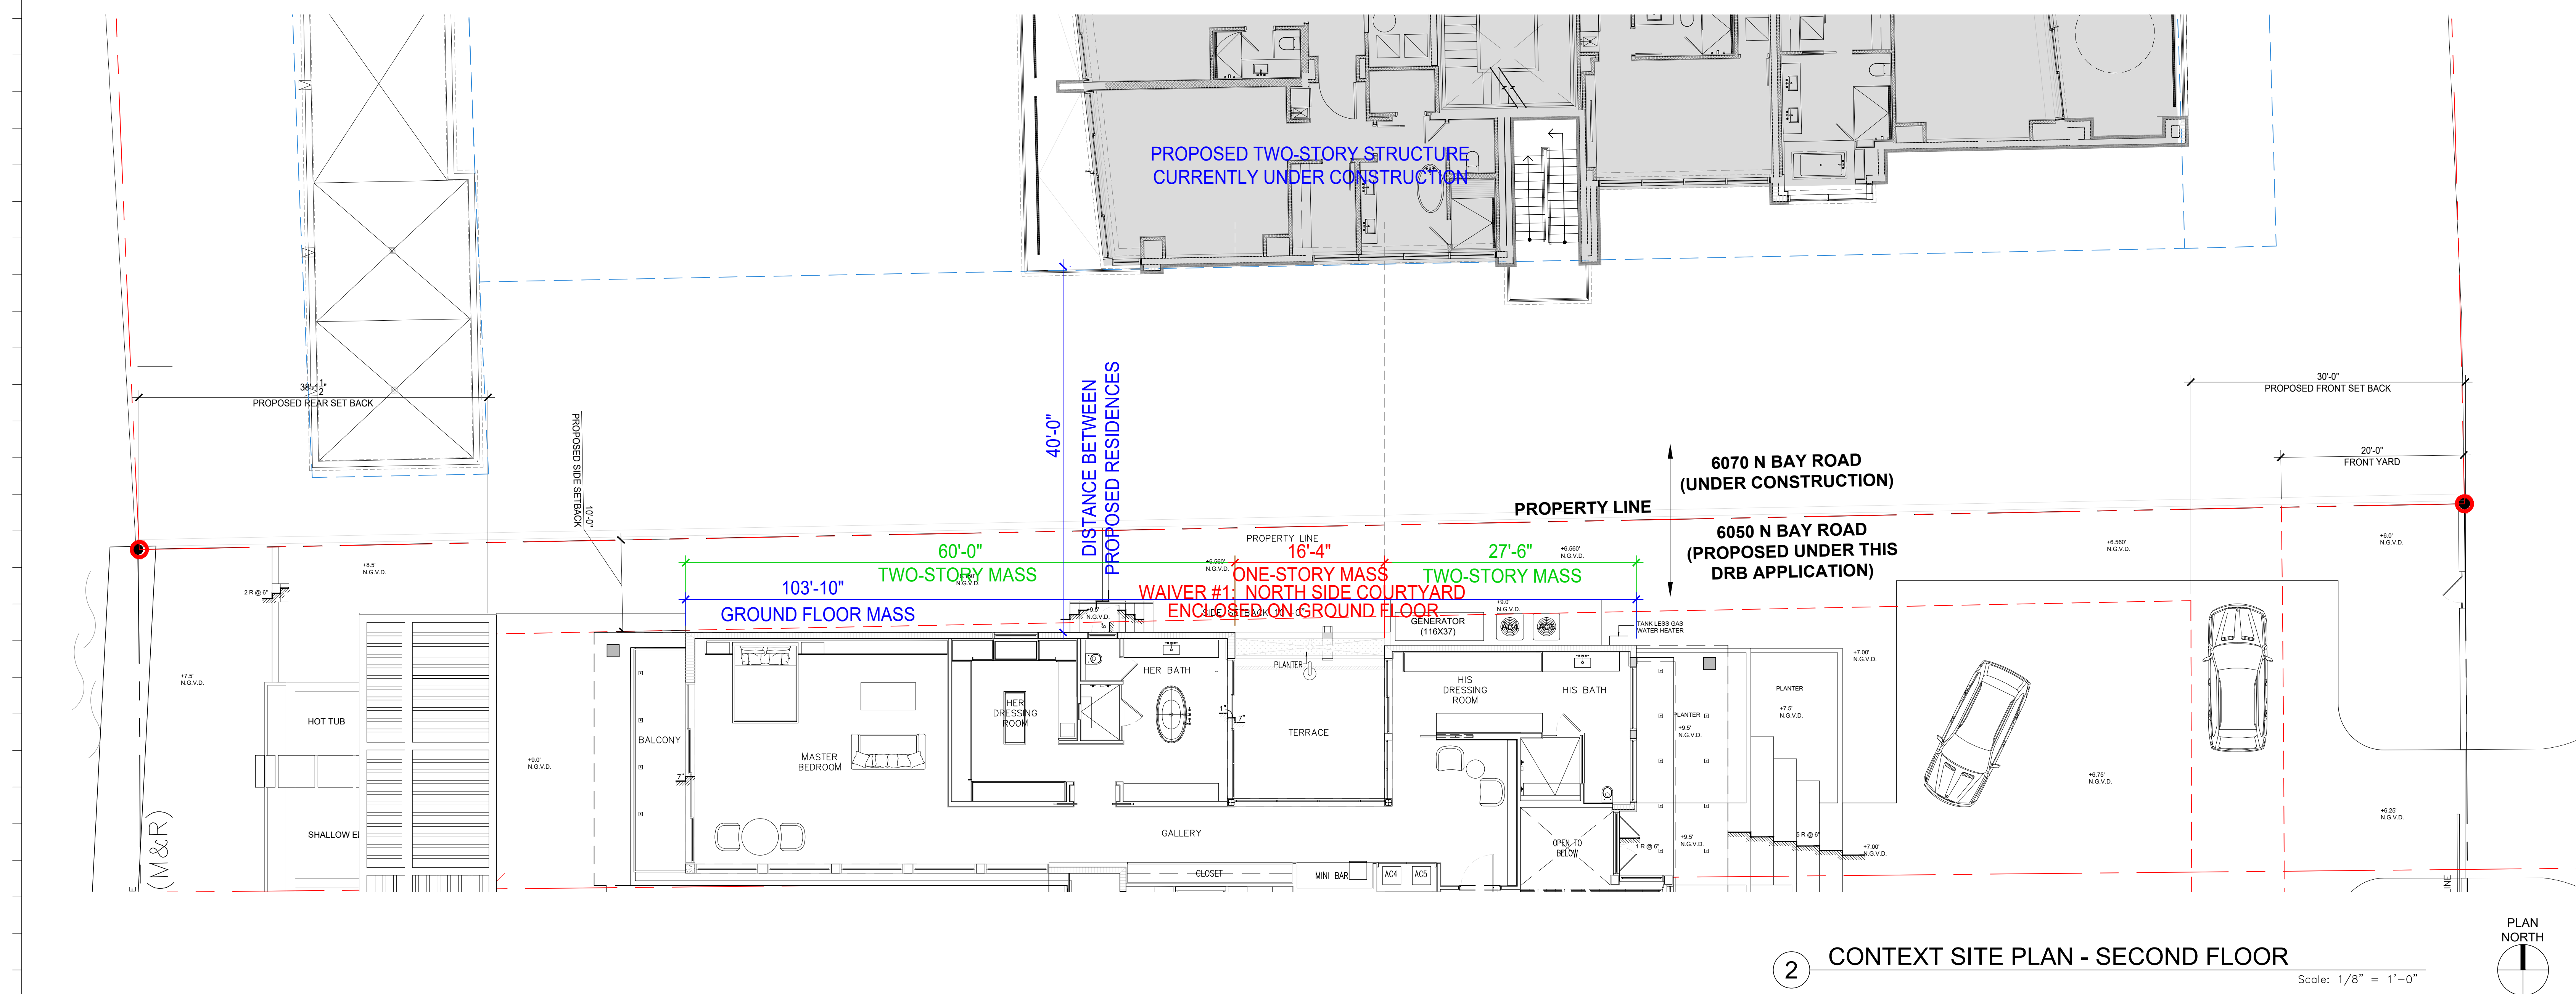
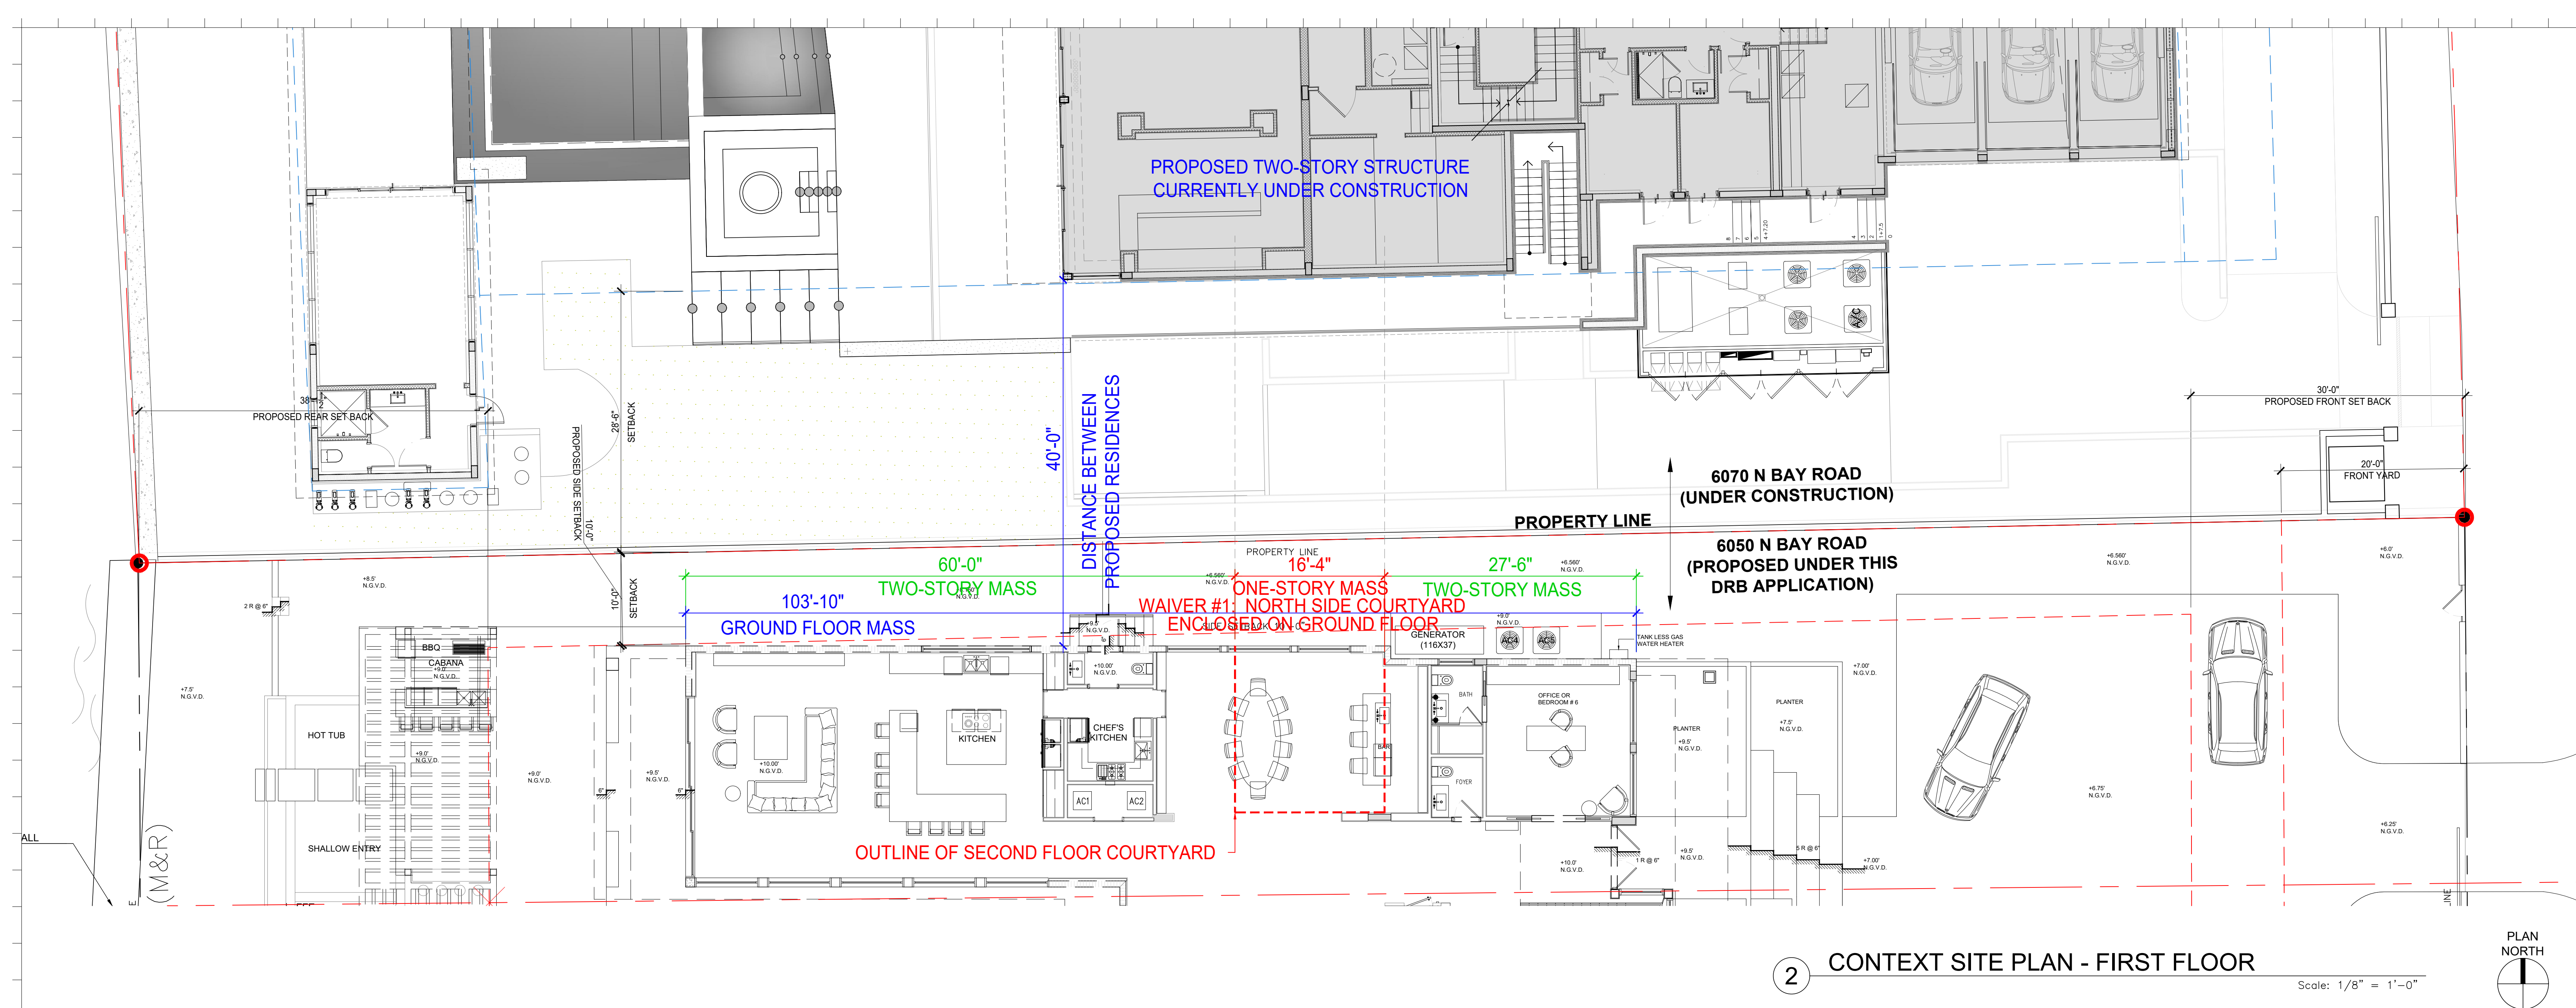


[illegible]

Owner:
Name
Address
Address
Tel:
Email

Consultant:
Name
Address
Address
Tel:
Email

Consultant:
Name
Address
Address
Tel.
Email


Consultant:
Name
Address
Address
Tel:
Email

Consultant:
Name
Address
Address
Tel:
Email

Consultant:
Name
Address
Address
Tel:
Email

Consultant:
Name
Address
Address
Tel:
Email

Architect of Record:
Kobi Karp Architecture and Interior Design, Inc.
2915 Biscayne Boulevard, Suite #200
Miami, Florida 33137 USA
Tel: +1(305) 573 1818
Fax: +1(305) 573 3766

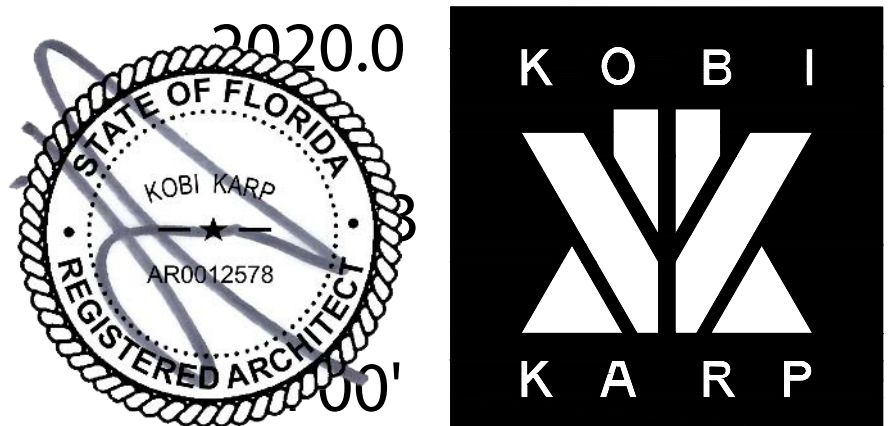


WAIVER #1 DIAGRAM

Date:	Sheet No. A1.01
Scale:	
Project:	

- A. REPLACE SIDE WALK ALONG THE ENTIRE STREET FRONTAGE OF THE PROPERTY.
- B. RECONSTRUCT THE SWALE / SOD ALONG THE ENTIRE FRONTAGE OF THE PROPERTY.
- C. MILL AND RESURFACE 2 INCHES AVERAGE USING TYPE S-III ASPHALT MIX DESIGN ON THE DRIVING LANE (9 FEET WIDE).
- D. LANDSCAPING IMPROVEMENTS WHITING THE RIGHT OF WAY REQUIRE PRELIMINARY APPROVALS FROM CMB PLANNING DEPARTMENT AND PARKS (GREEN MANAGEMENT) DEPARTMENT PRIOR TO APPLYING FOR A PUBLIC WORKS DEPARTMENT RIGHT OF WAY CONSTRUCT PERMIT.
- E. ALL CONSTRUCTION AND / OR USE OF EQUIPMENT IN THE RIGHTS OF WAY AND / OR EASEMENTS WILL REQUIRE A SEPARATE PUBLIC WORKS DEPARTMENT PERMIT PRIOR OR COMMENCEMENT OF CONSTRUCTION.

N85°31'51"W 254.40'(R) 257.44' TO EDGE OF SEAWALL

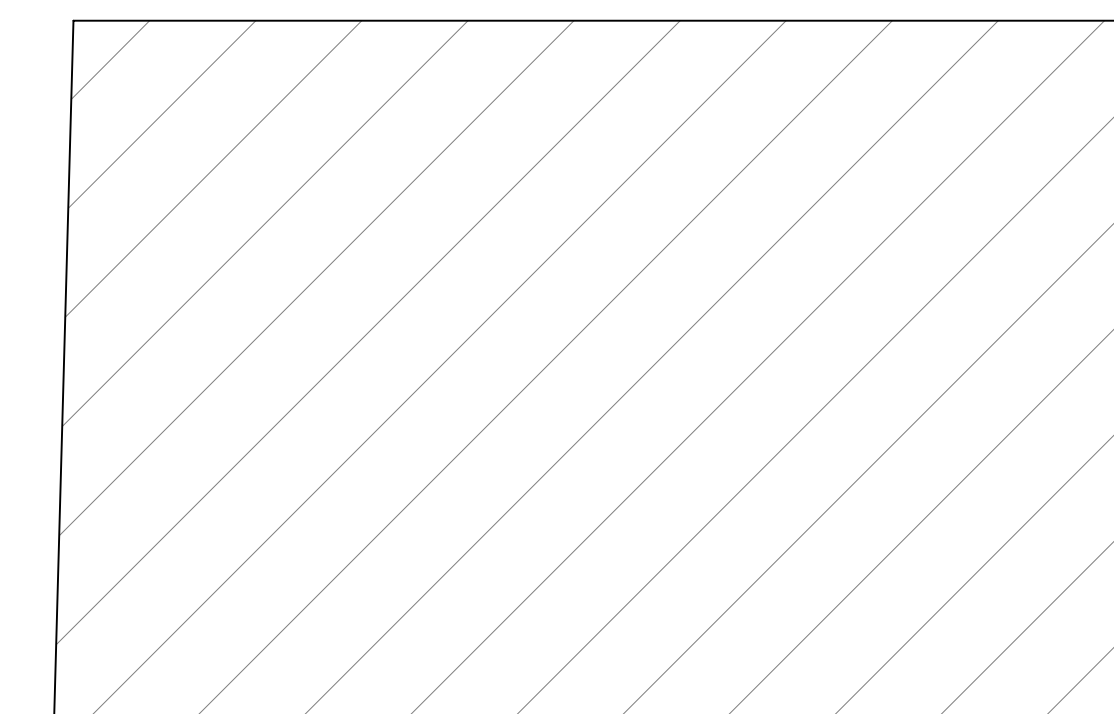


Lot 16, Blk 1
(PB 14-Pg 43)

[illegible]

ALL DRAWINGS AND WRITTEN MATERIAL APPEARING HEREIN CONSTITUTE THE ORIGINAL AND UNPUBLISHED WORK OF KOBİ KARP AIA, AND MAY NOT BE DUPLICATED, USED, OR DISCLOSED WITHOUT THE EXPRESS WRITTEN CONSENT OF KOBİ KARP ARCHITECTURE & INTERIOR DESIGN, INC. AIA. (c)

Architect of Record:
Kobi Karp Architecture and Interior Design, Inc.
2915 Biscayne Boulevard, Suite #200
Miami, Florida 33137 USA
Tel: +1(305) 573 1818
Fax: +1(305) 573 3766

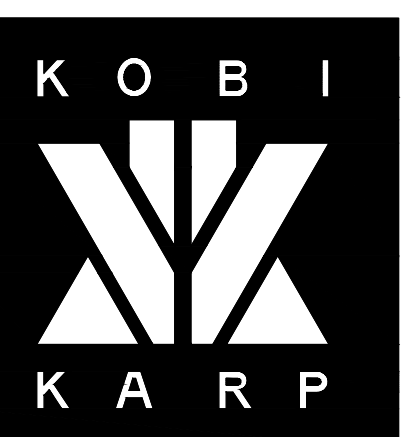

Date:	Sheet No. A2.00
Scale:	
Project:	

1 SITE PLAN
Scale: 1/8" = 1'-0"



N85°31'51"W 254.40'(R) 257.44' TO EDGE OF SEAWALL



PLAN
NORTH



Date:	Sheet No. A3.00
Scale:	
Project:	

N85°31'51"W 254.40'(R) 257.44' TO EDGE OF SEAWALL



Lot 16, Blk 1
(PB 14-Pg 43)

ALL DRAWINGS AND WRITTEN MATERIAL APPEARING HEREIN CONSTITUTE THE ORIGINAL AND UNPUBLISHED WORK OF KOBİ KARP A.Ş. AND MAY NOT BE DUPLICATED, USED, OR DISCLOSED WITHOUT THE EXPRESS WRITTEN CONSENT OF KOBİ KARP ARCHITECTURE & INTERIOR DESIGN, INC. A.Ş. (c)

Architect of Record:
Kobi Karp Architecture and Interior Design, Inc.
2915 Biscayne Boulevard, Suite #200
Miami, Florida 33137 USA
Tel: +1(305) 573 1818
Fax: +1(305) 573 3766



Date:	Sheet No. A3.01
Scale:	
Project:	

PLAN
NORTH

N85°31'51"W 254.40'(R) 257.44' TO EDGE OF SEAWALL



Lot 16, Blk 1
(PB 14-Pg 43)

ALL DRAWINGS AND WRITTEN MATERIAL APPEARING HEREIN CONSTITUTE THE ORIGINAL AND UNPUBLISHED WORK OF KOBİ KARP AIA, AND MAY NOT BE DUPLICATED, USED, OR DISCLOSED WITHOUT THE EXPRESS WRITTEN CONSENT OF KOBİ KARP ARCHITECTURE & INTERIOR DESIGN, INC. AIA. (c)



PLAN
NORTH

Date:	Sheet No. A3.02
Scale:	
Project:	


[illegible][illegible]

ALL DRAWINGS AND WRITTEN MATERIAL APPEARING HEREIN CONSTITUTE THE ORIGINAL AND UNPUBLISHED WORK OF KOBİ KARP AIA, AND MAY NOT BE DUPLICATED, USED, OR DISCLOSED WITHOUT THE EXPRESS WRITTEN CONSENT OF KOBİ KARP ARCHITECTURE & INTERIOR DESIGN, INC. AIA. (c)

Architect of Record:
Kobi Karp Architecture and Interior Design, Inc.
2915 Biscayne Boulevard, Suite #200
Miami, Florida 33137 USA
Tel: +1(305) 573 1818
Fax: +1(305) 573 3766



Date:	Sheet No. A4.00
Scale:	
Project:	

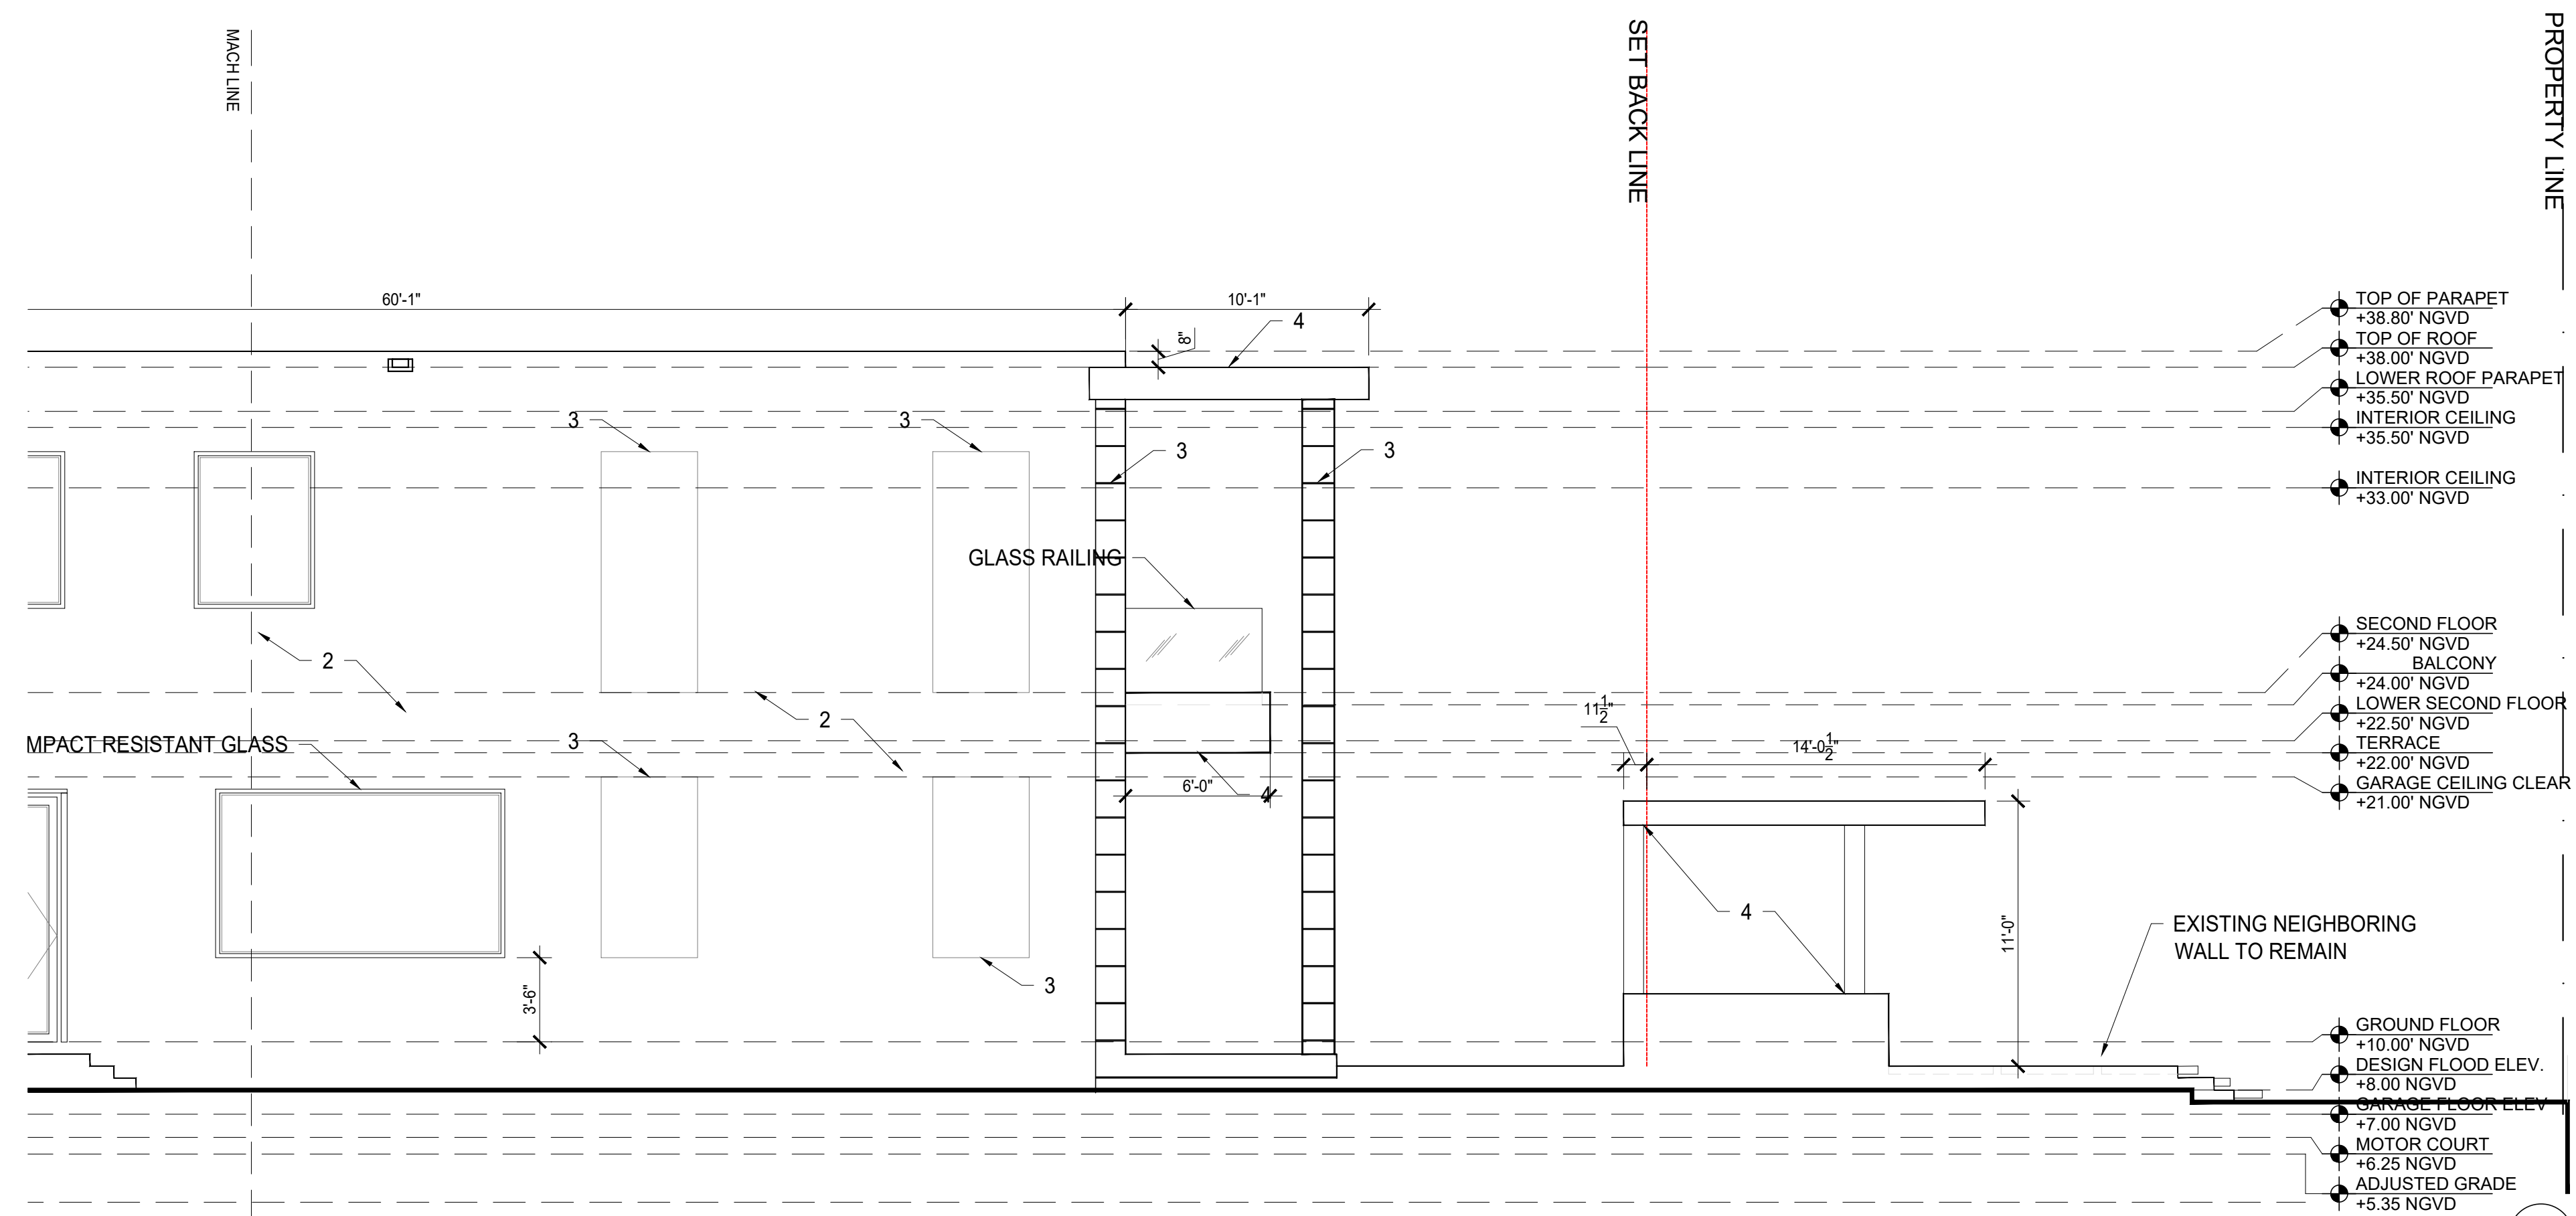[illegible]

Scale: $3/32'' = 1'-0''$

[illegible]

Owner:
Name
Address
Address
Tel:
Email

Consultant:
Name
Address
Address
Tel:
Email

Consultant:
Name
Address
Address
Tel:
Email

Consultant:
Name
Address
Address
Tel:
Email

Consultant:
Name
Address
Address
Tel:
Email

Consultant:
Name
Address
Address
Tel:
Email

Consultant:
Name
Address
Address
Tel:
Email


Architect of Record:
Kobi Karp Architecture and Interior Design, Inc.
2915 Biscayne Boulevard, Suite #200
Miami, Florida 33137 USA
Tel: +1(305) 573 1818
Fax: +1(305) 573 3766



6050 N. BAY

ELEVATIONS

Date:	Sheet No. A4.01
Scale:	
Project:	

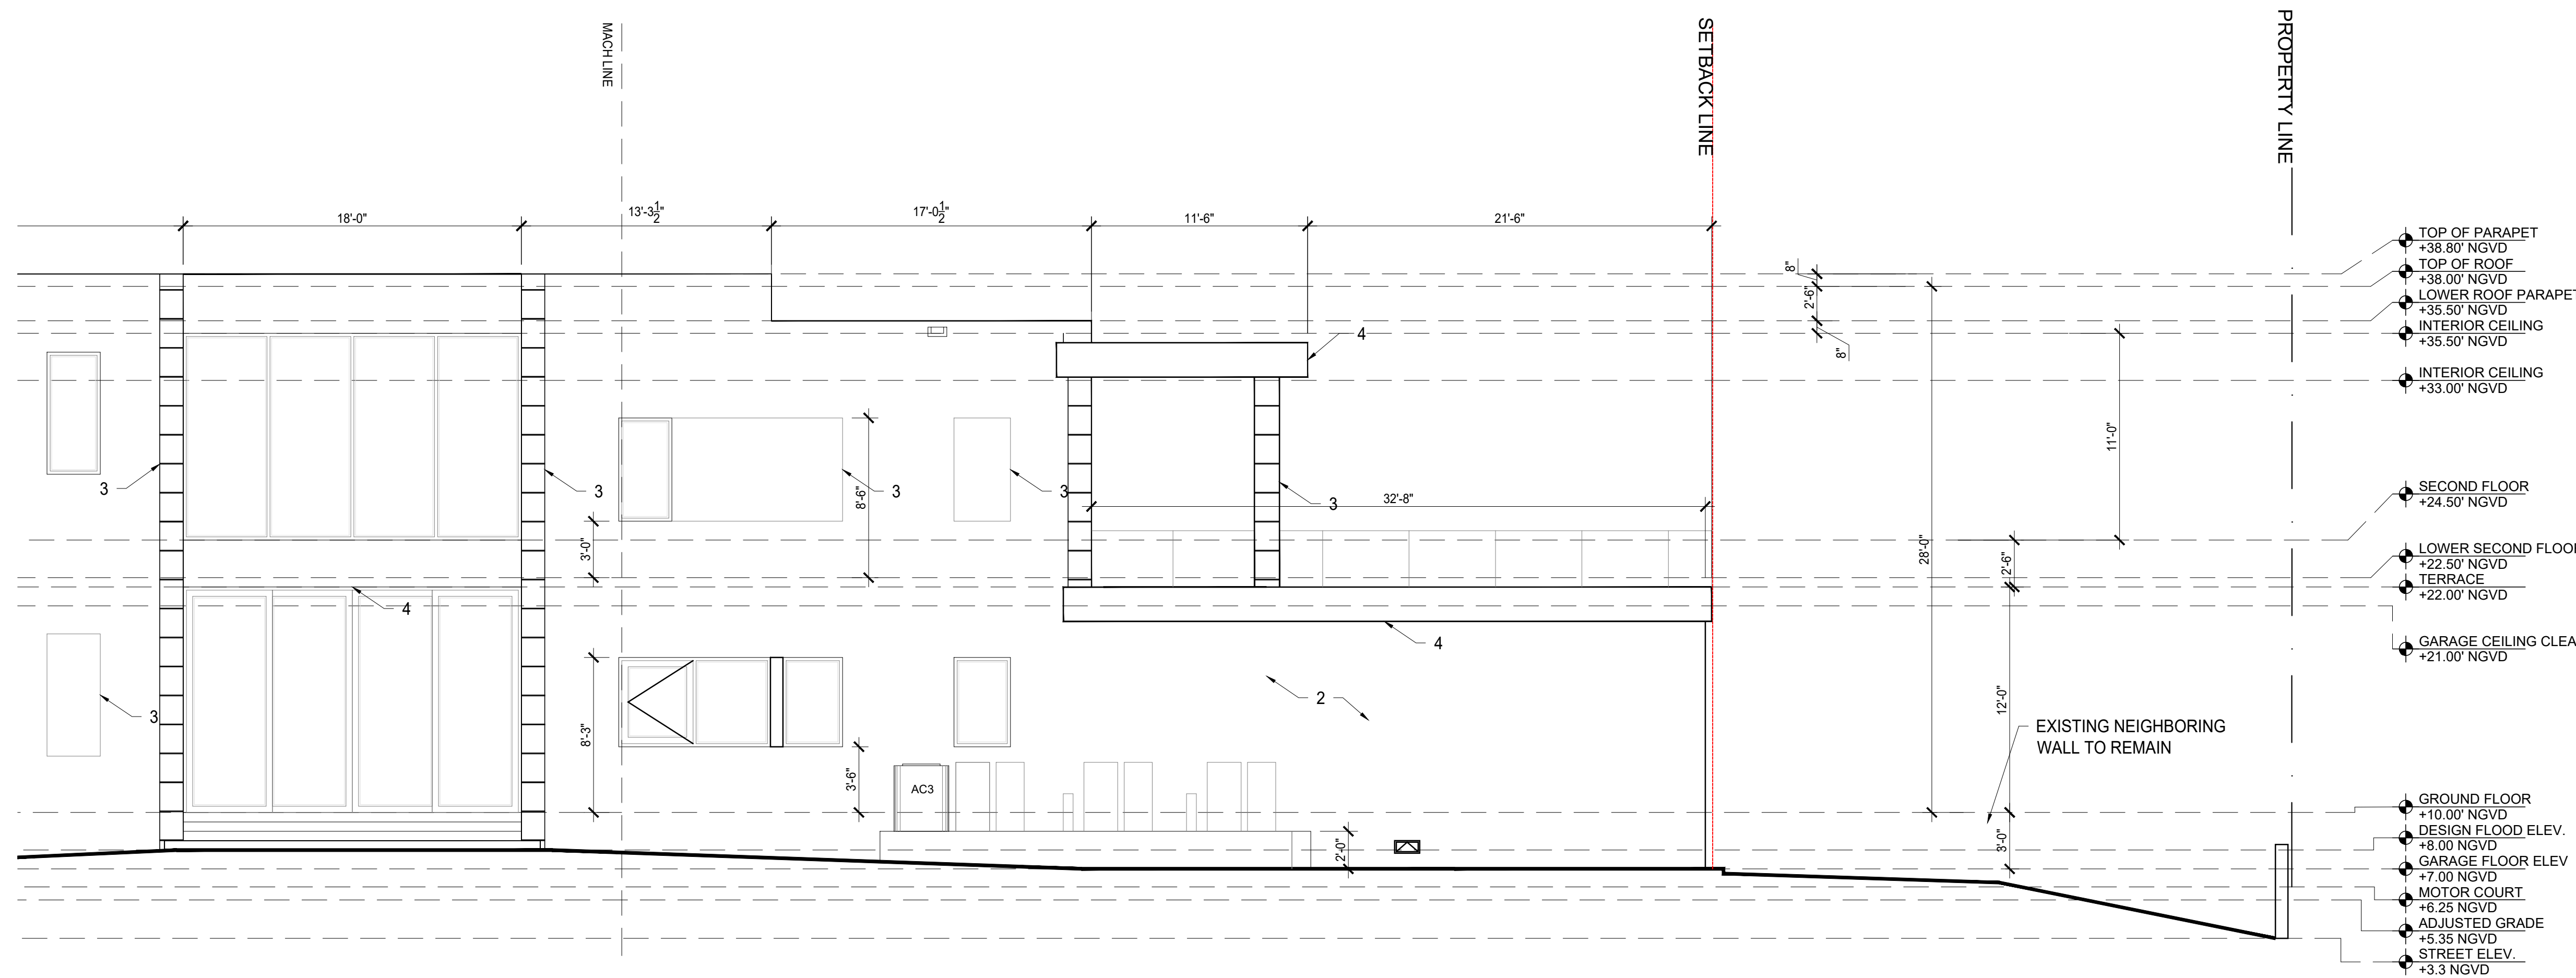
[illegible]

Scale: $3/32" = 1'-0"$

ALL DRAWINGS AND WRITTEN MATERIAL APPEARING HEREIN CONSTITUTE THE ORIGINAL AND UNPUBLISHED WORK OF KOBİ KARP AIA, AND MAY NOT BE DUPLICATED, USED, OR DISCLOSED WITHOUT THE EXPRESS WRITTEN CONSENT OF KOBİ KARP ARCHITECTURE & INTERIOR DESIGN, INC. AIA. (c)



Date:	Sheet No. A4.02
Scale:	
Project:	

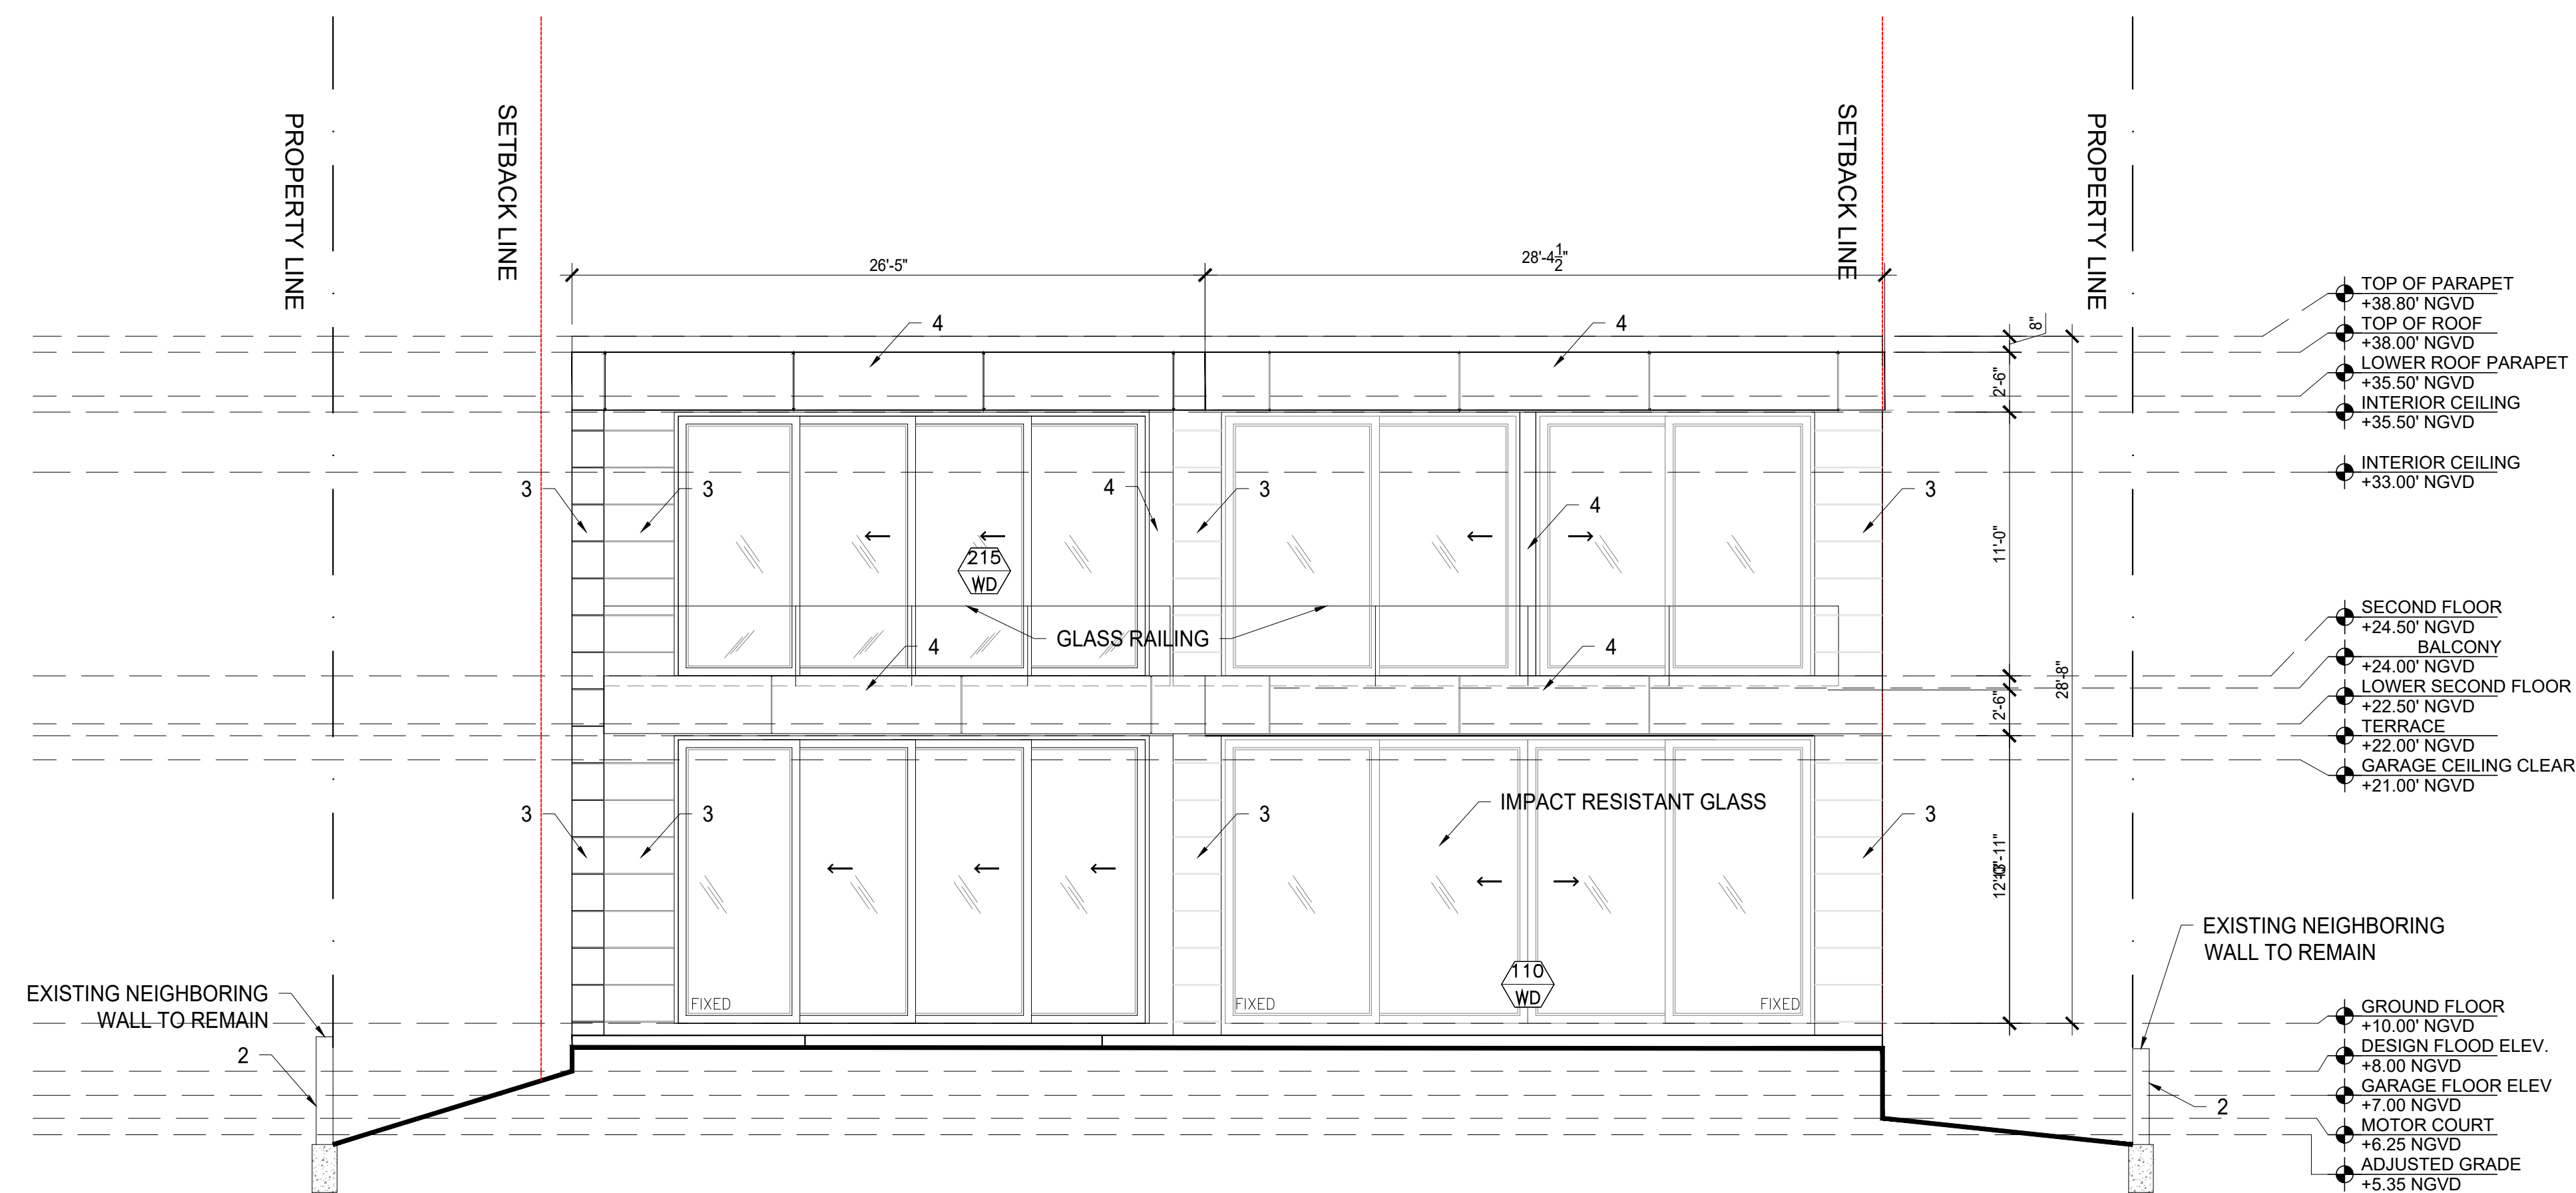[illegible]

ALL DRAWINGS AND WRITTEN MATERIAL APPEARING HEREIN CONSTITUTE THE ORIGINAL AND UNPUBLISHED WORK OF KOBİ KARP AIA, AND MAY NOT BE DUPLICATED, USED, OR DISCLOSED WITHOUT THE EXPRESS WRITTEN CONSENT OF KOBİ KARP ARCHITECTURE & INTERIOR DESIGN, INC. AIA. (c)



Sheet No.

A4.03