




FLAMINGO NORTH TOWER PERMIT
No: BC1910575

FLAMINGO
1420 BAY ROAD, MIAMI BEACH

Stantec Architecture Inc - AA26000733
Andrew Burnett Lic. # AR98495

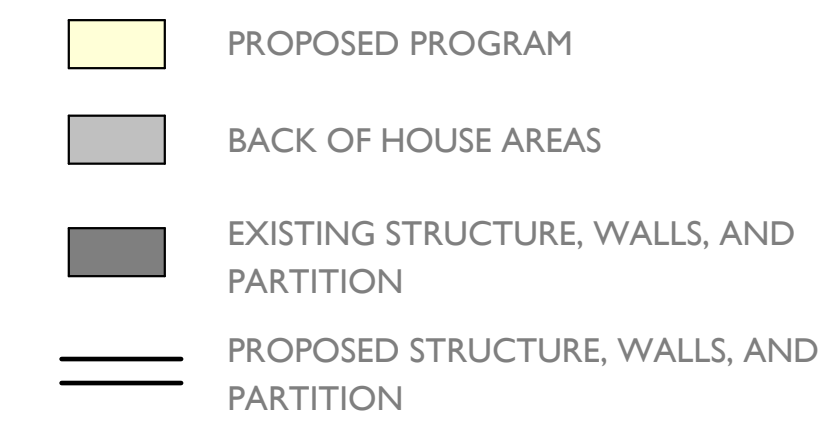

Stantec Architecture Inc.
One Biscayne Tower Suite 1670
2 South Biscayne Boulevard
Miami, FL 33131-1804
Tel: (305) 482-8700 / Fax:

(305) 482-8770

DRB SUBMITTAL

08.03.2017

Revision


Copyright Reserved

A-N110A

Level 4, 6, 8, 10, 12 - Approved


SCALE: 3/64" = 1'-0"

Scale: As indicated
Note: When printed on 11 x 17 paper scale is halved

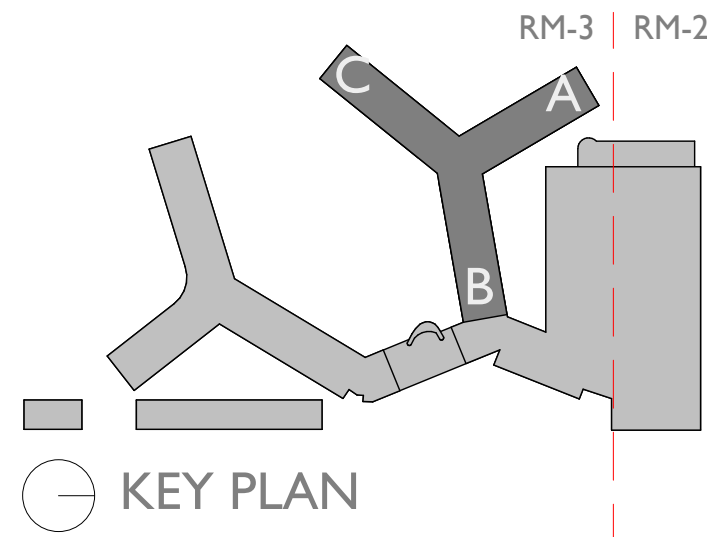

- PROPOSED PROGRAM
- BACK OF HOUSE AREAS
- EXISTING STRUCTURE, WALLS, AND PARTITION
- PROPOSED STRUCTURE, WALLS, AND PARTITION

North Tower Sheet Notes -...	
1	Proposed Storefront/Glazing
2	Relocated Stairs
3	Proposed Elevator To Mezzanine Level

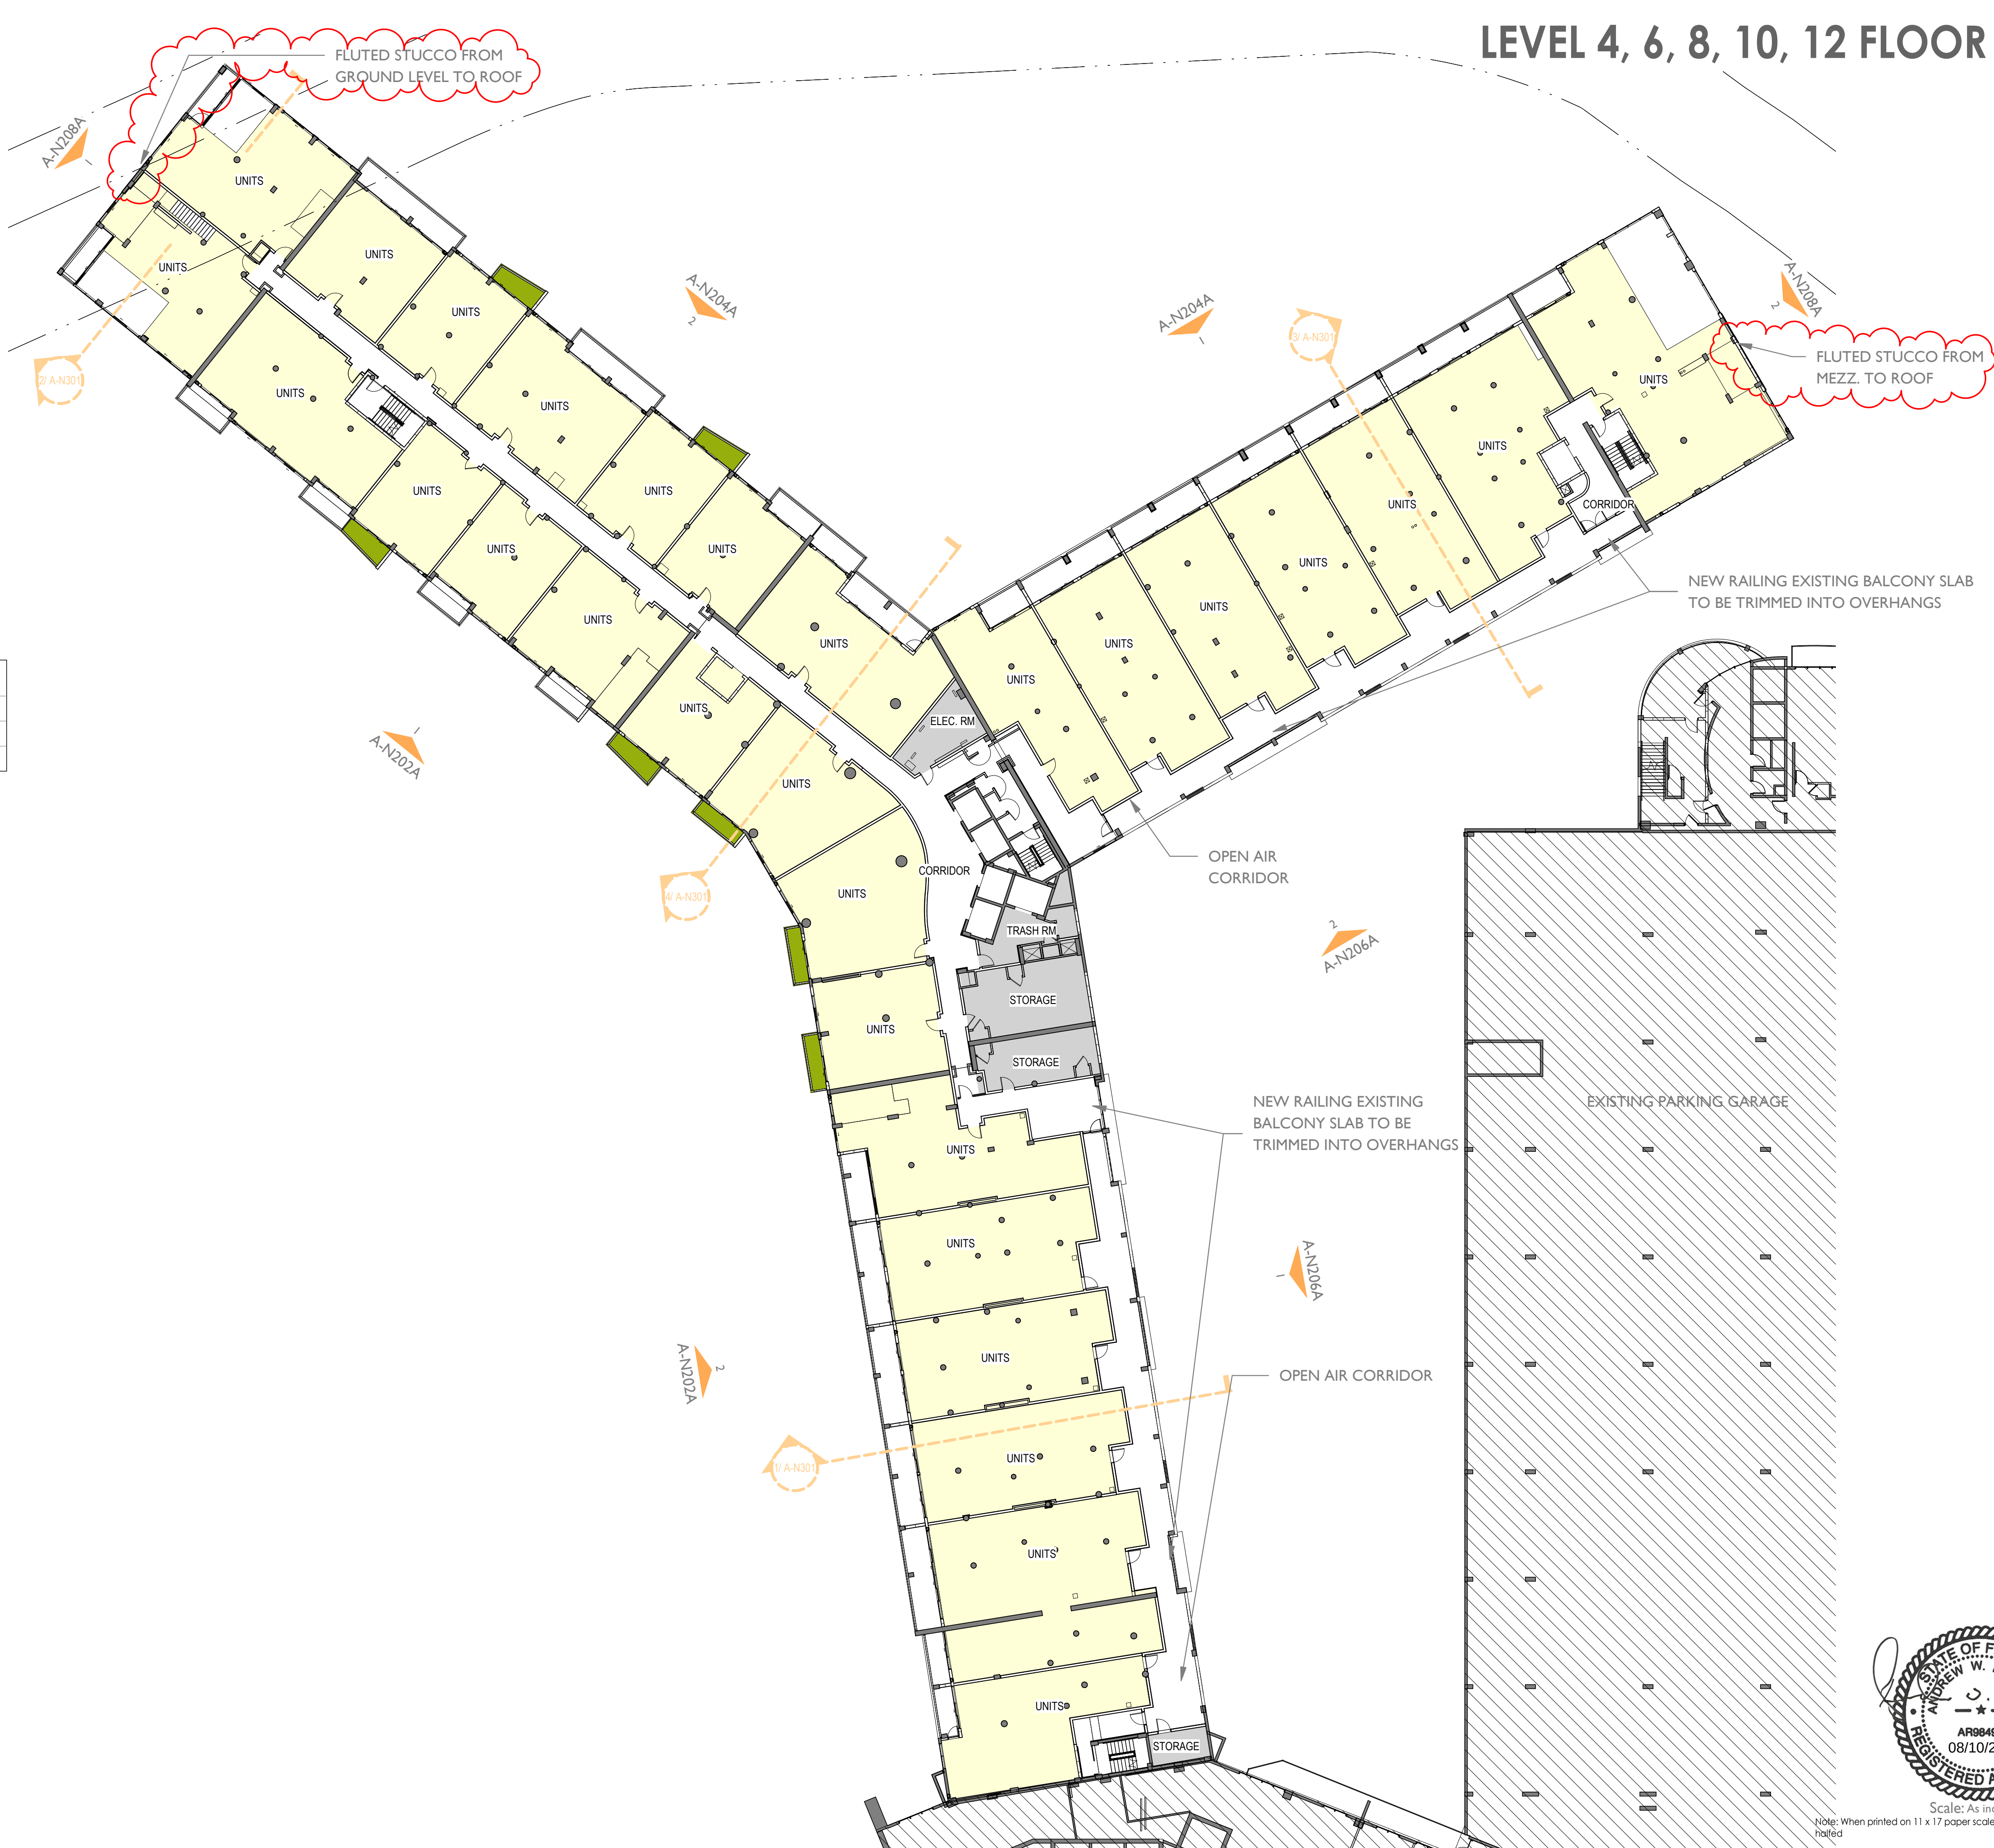

LEVEL 4, 6, 8, 10, 12 FLOOR PLAN - PROPOSED

FLAMINGO
1420 BAY ROAD, MIAMI BEACH

Stantec Architecture Inc - AA26000733
Andrew Burnett Lic. # AR98495

Tel: (305) 482-8700 / Fax: (305) 482-8770



DRB SUBMITTAL

08.03.2017

Revision

08-10-2020



Copyright Reserved

A-N110B

Level 4, 6, 8, 10, 12 - Proposed
SCALE: 3/64" = 1'-0"