




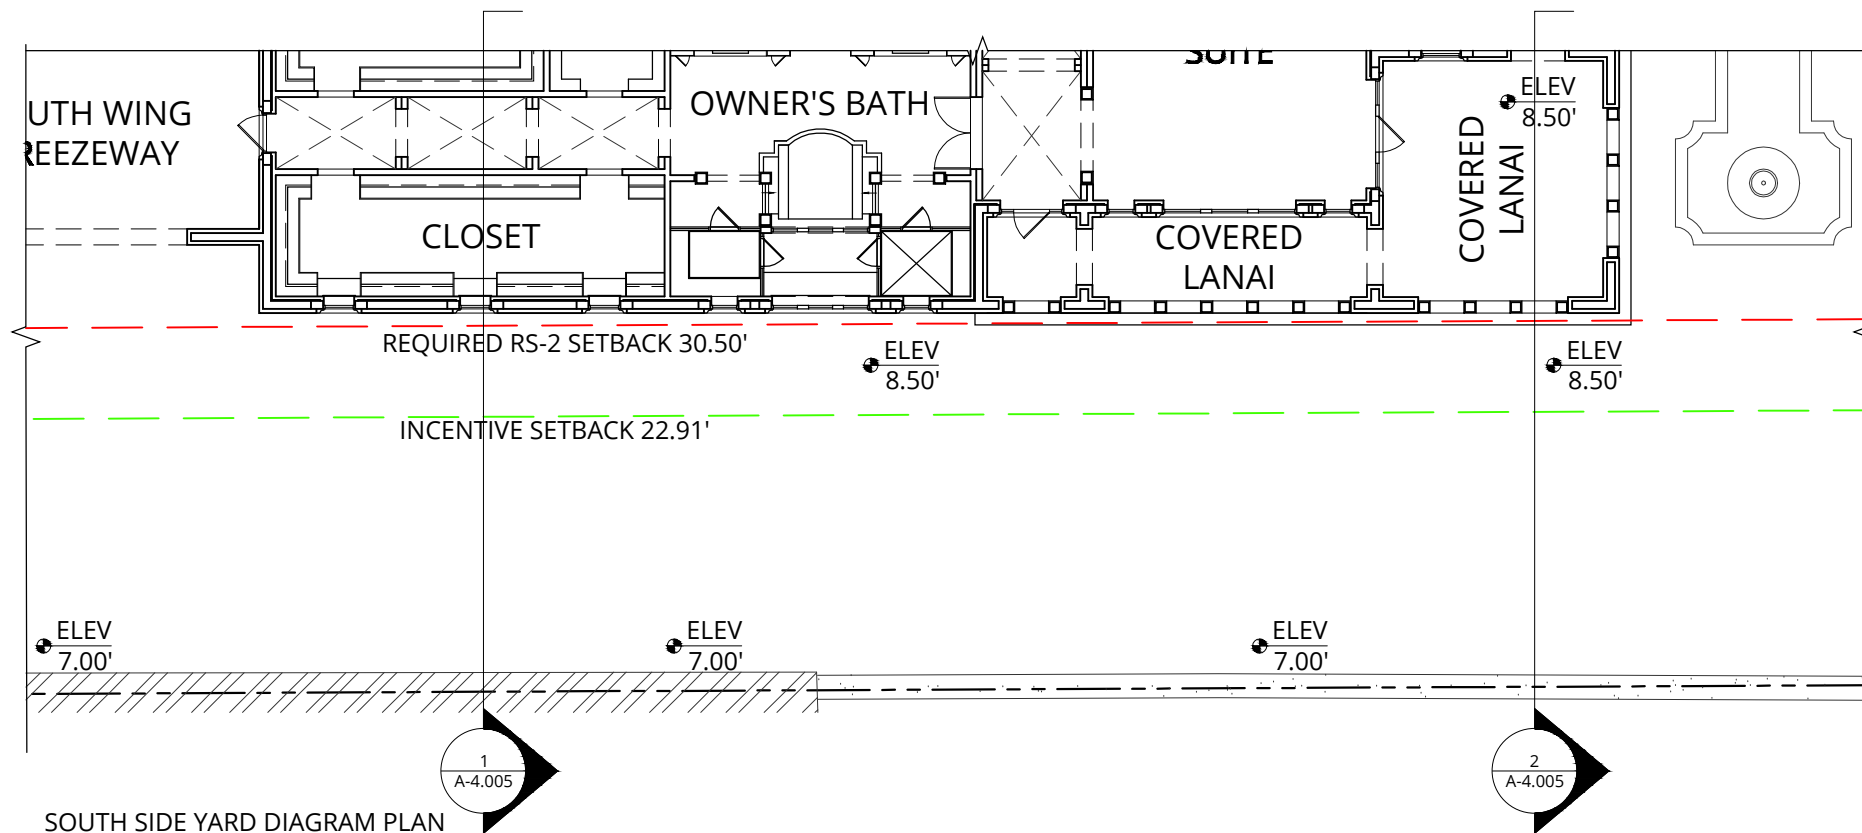


SOUTH SIDE YARD DIAGRAM PLAN
SCALE: 1/16" = 1'-0"

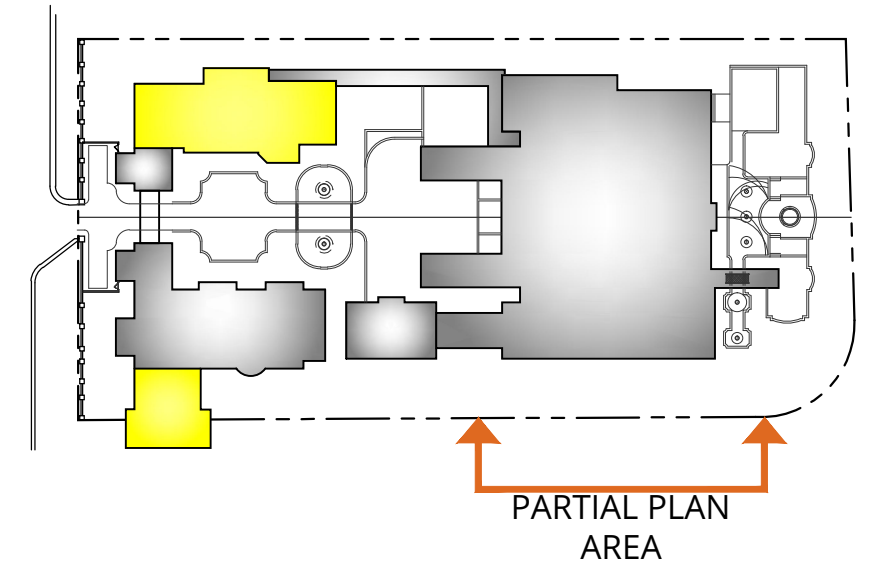

KEY PLAN - SOUTH SIDE YARD
N.T.S.

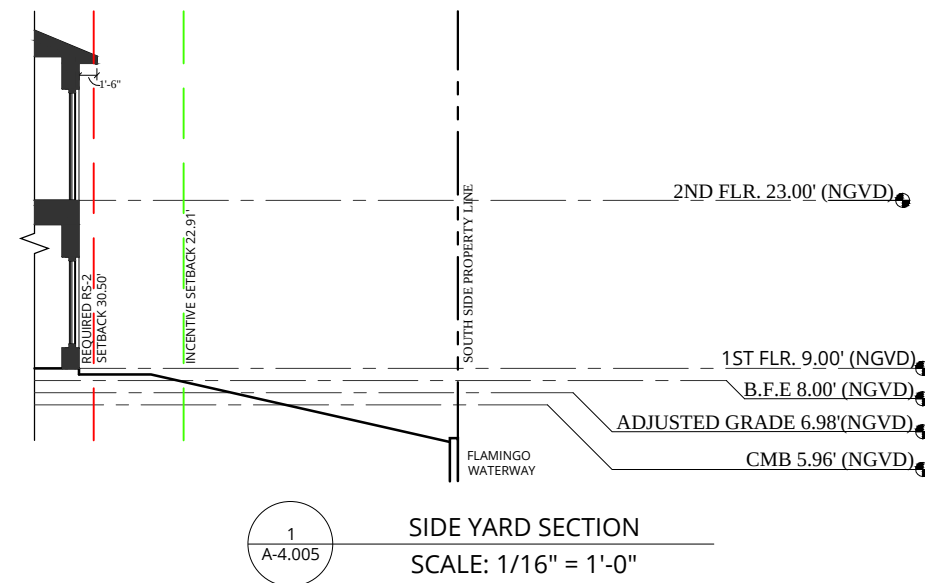

SIDE YARD SECTION
SCALE: 1/16" = 1'-0"

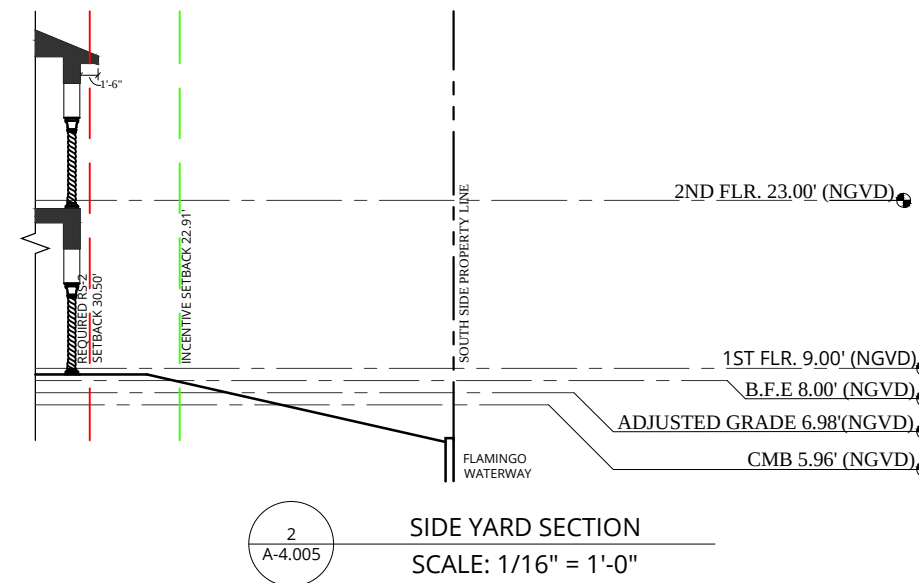

SIDE YARD SECTION
SCALE: 1/16" = 1'-0"



NOTES:
1. ELEVATIONS SHOWN ARE IN NORTH GEODETIC VERTICAL DATUM 1929 (N.G.V.D. 29) UNLESS OTHERWISE NOTED.
2. CONVERSION FACTOR BETWEEN N.G.V.D. 29 AND N.A.V.D. 88 IS AS FOLLOWS: N.A.V.D. 88 = N.G.V.D. 29 - 1.56'

Inspirata Management LLC
3921 Alton Road Suite 421
Miami Beach, FL 33140



SOUTH SIDE YARD SECTIONS


5011 PINE TREE DRIVE
Miami Beach, FL 33140

REV 10/5/2020


Sheet: A-4.005

Date: 5/11/2020


Scale: 1/32"=1'-0"

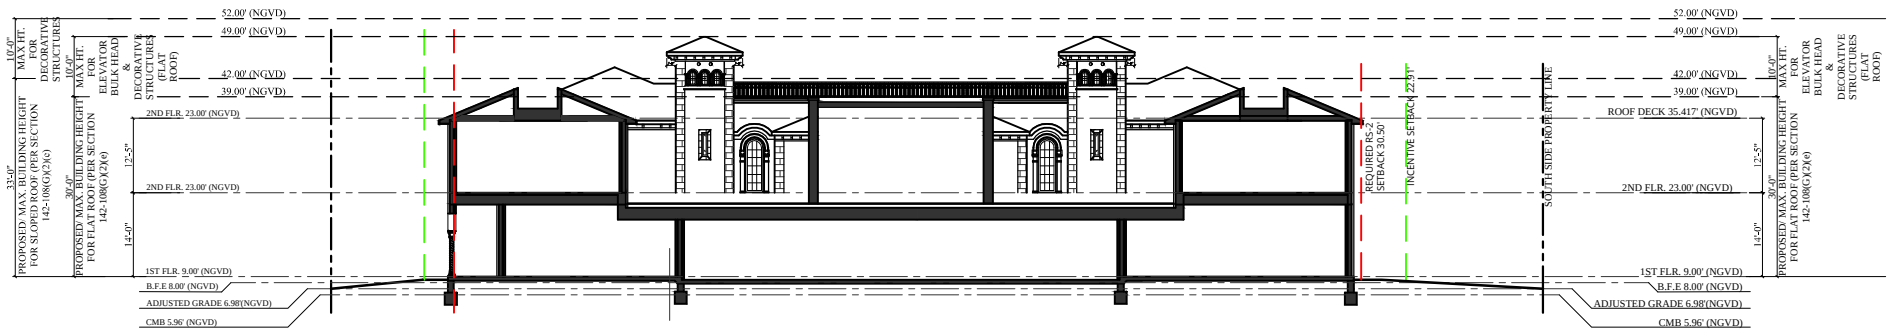

2 SITE SECTION
A-2.006

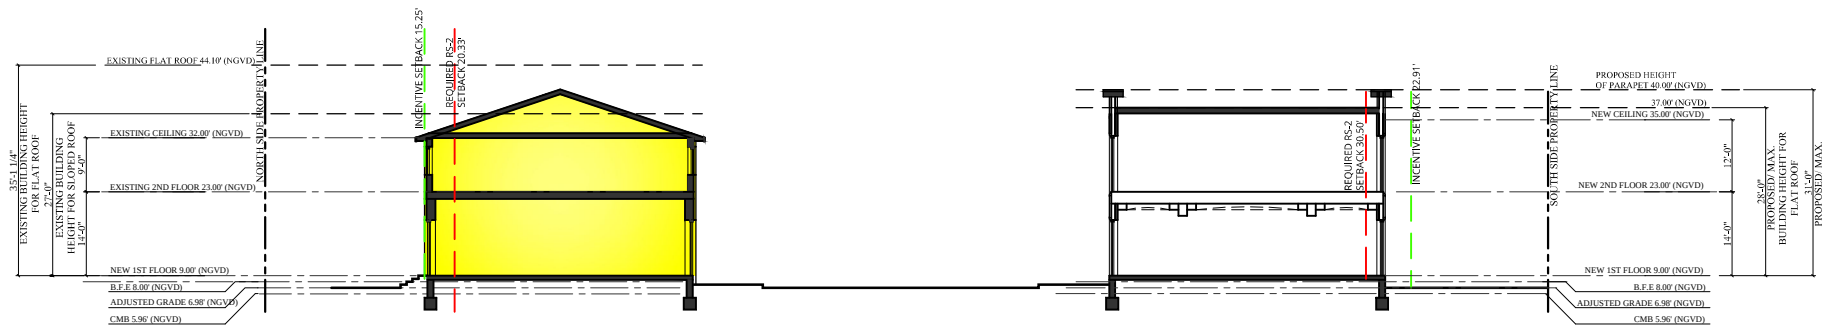

1 SITE SECTION
A-2.006
NOTE: INDICATES EXISTING STRUCTURE TO REMAIN

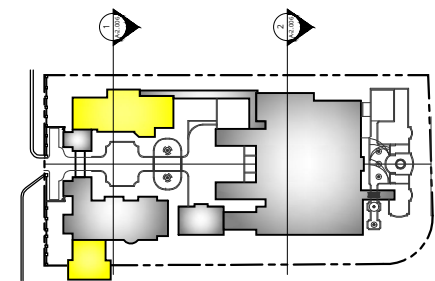

KEY PLAN
N.T.S.



- NOTES:
- ELEVATIONS SHOWN ARE IN NORTH GEODETIC VERTICAL DATUM 1929 (N.G.V.D. 29) UNLESS OTHERWISE NOTED.
 - CONVERSION FACTOR BETWEEN N.G.V.D. 29 AND N.A.V.D. 88 IS AS FOLLOWS: N.A.V.D. 88 = N.G.V.D. 29 - 1.56'

Inspirata Management LLC
3921 Alton Road Suite 421
Miami Beach, FL 33140

LUCE
ARCHITECTS

SITE SECTIONS


5011 PINE TREE DRIVE
Miami Beach, FL 33140

REV 10/5/2020

Sheet: **A-4.006**


Date: 5/11/2020

Scale: 1/32"=1'-0"

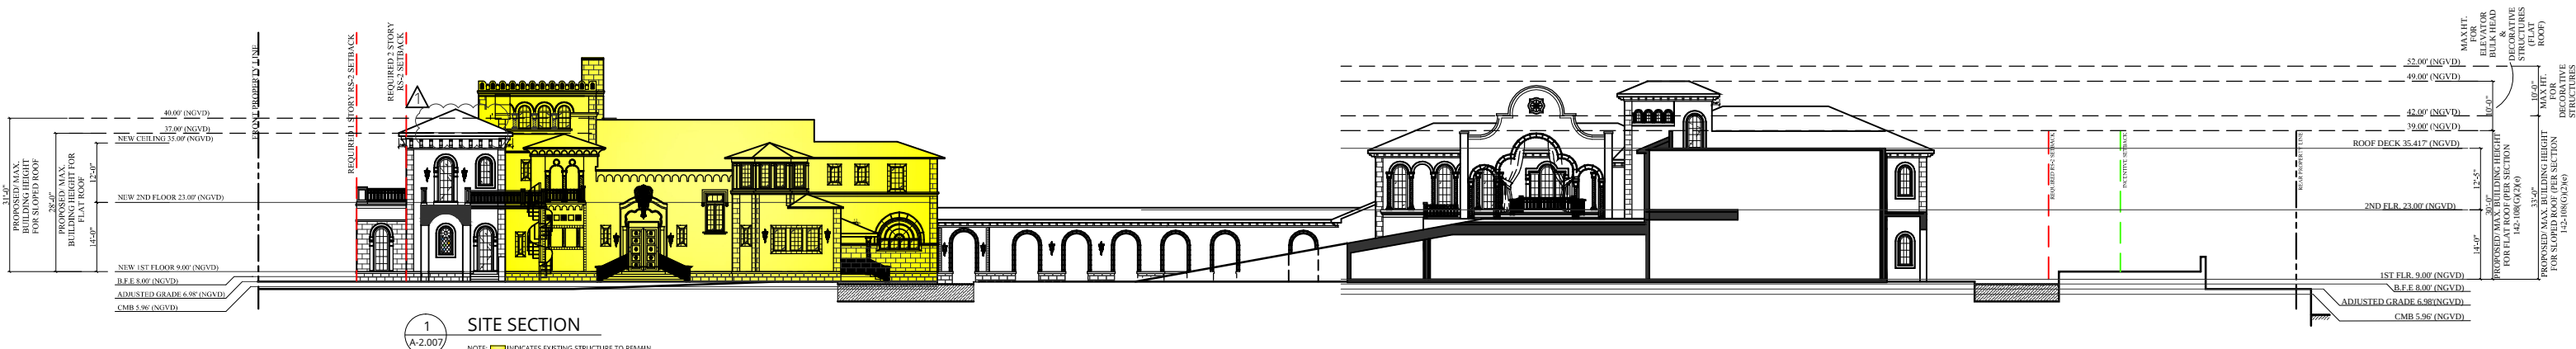

Scale:	1/32"=1'-0"
--------	-------------

5011 PINE TREE DRIVE
Miami Beach, FL 33140

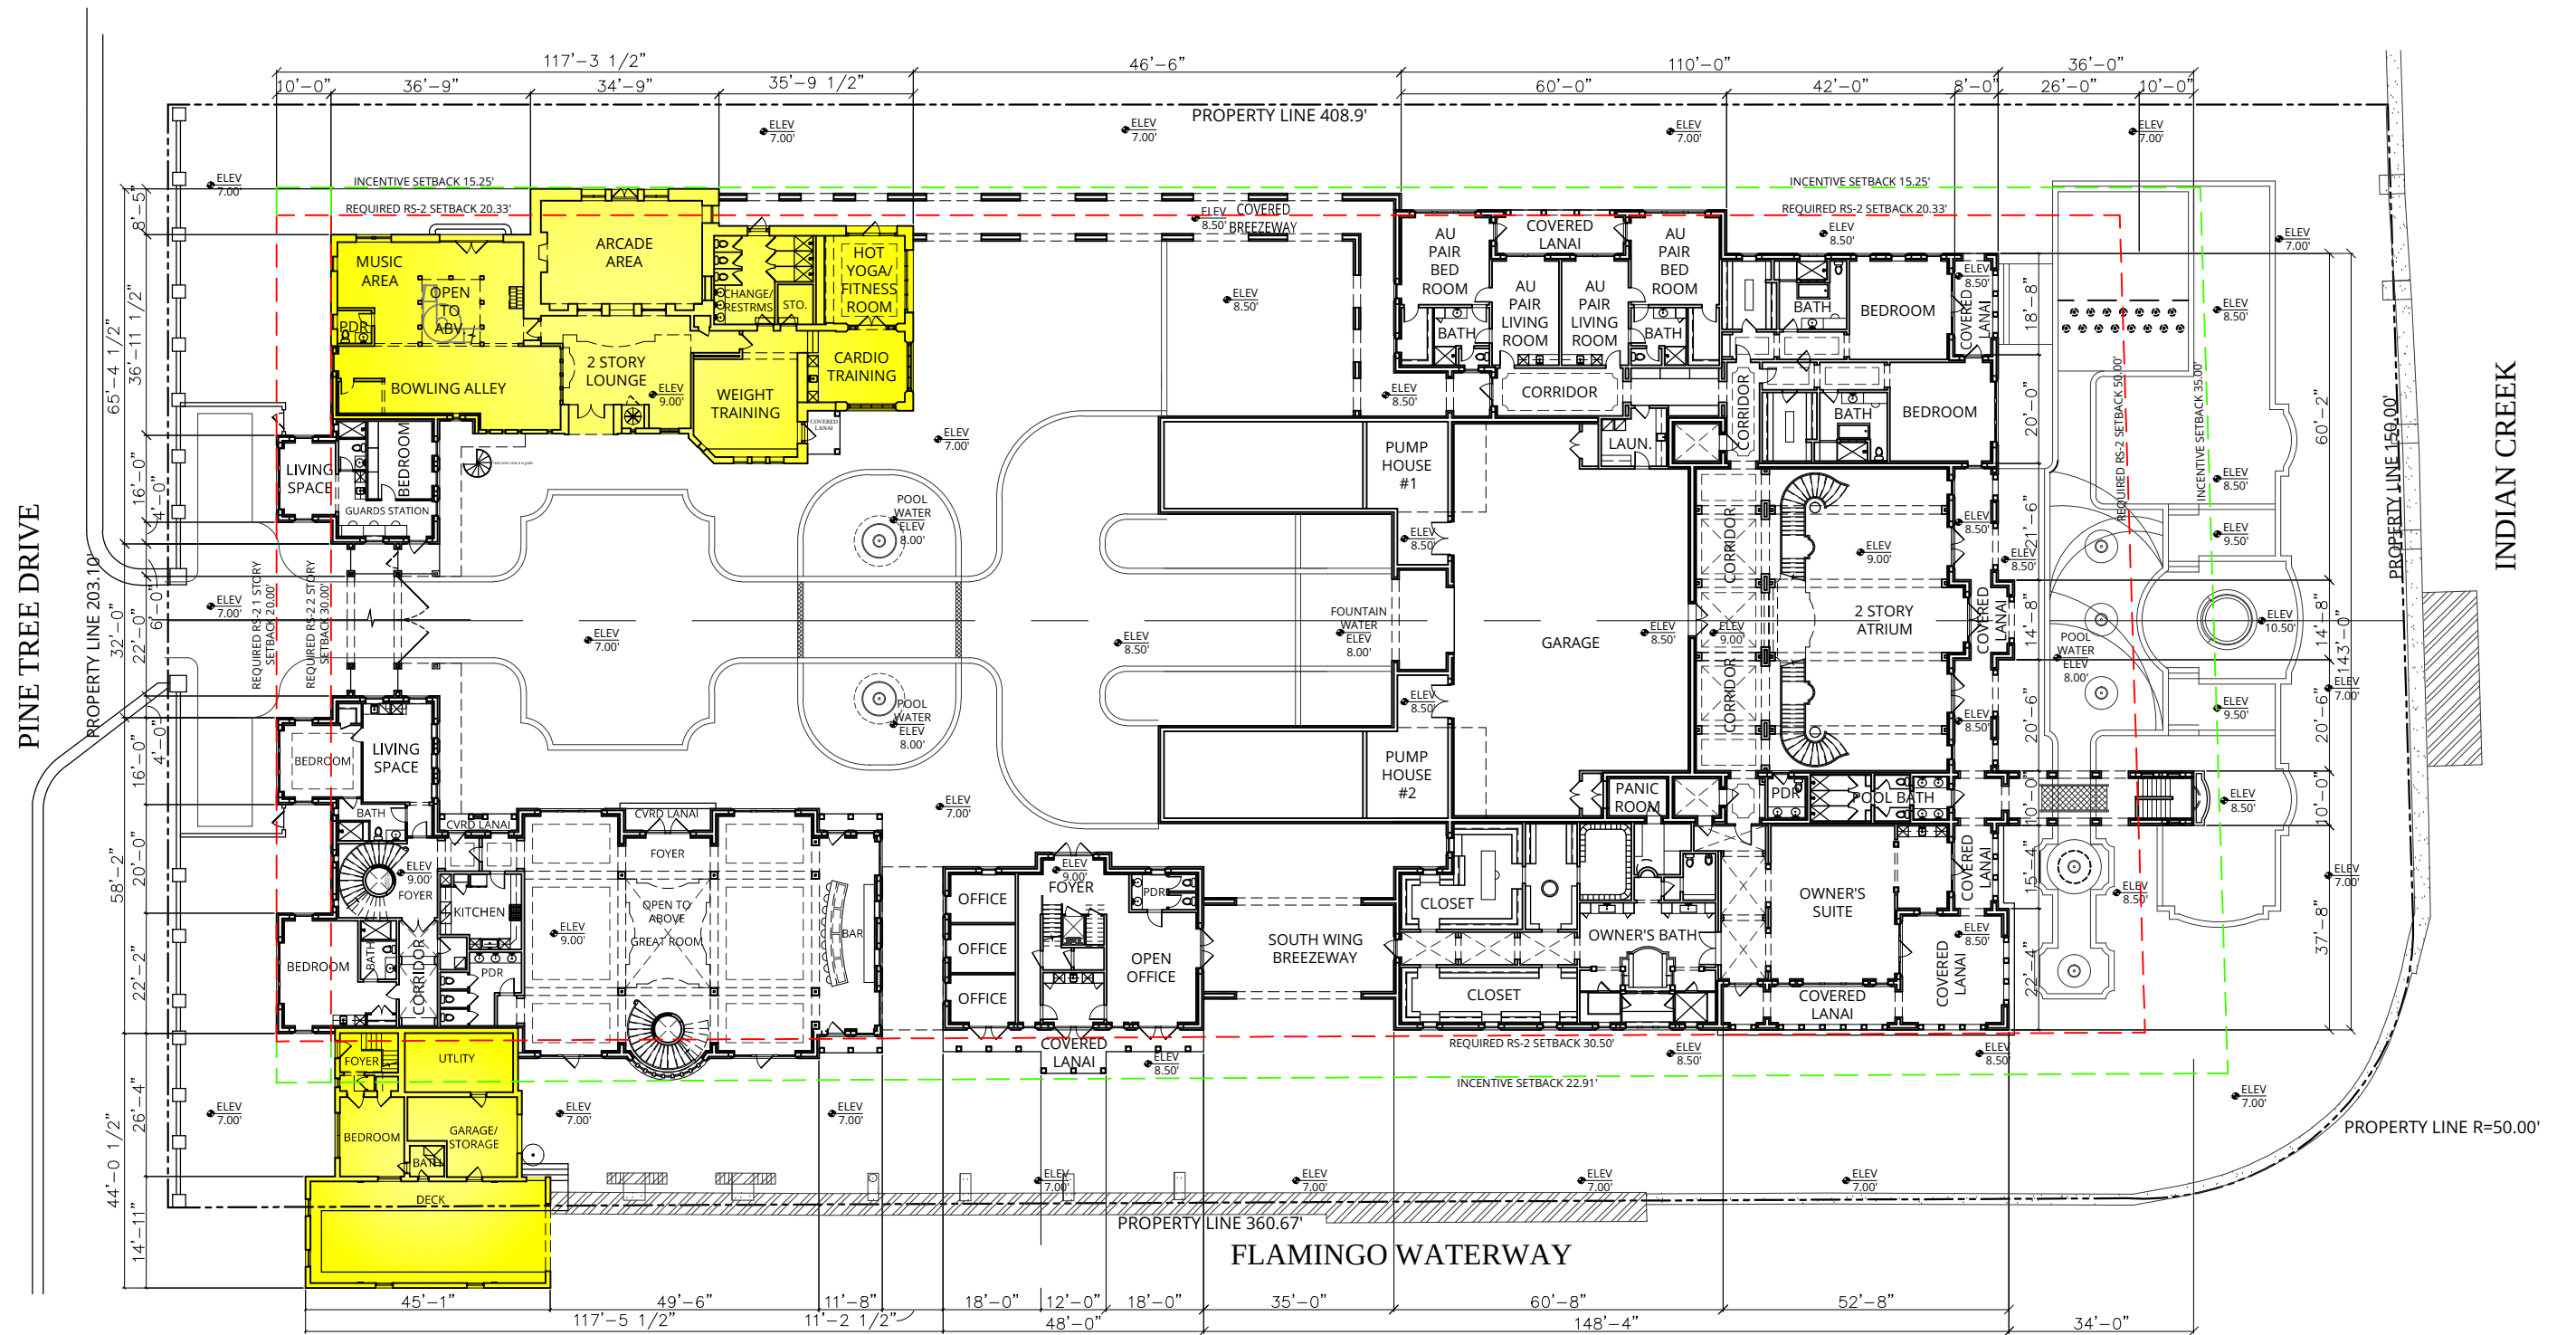

FIRST FLOOR PLAN
SCALE: 1/32" = 1'-0"

NOTE: INDICATES EXISTING STRUCTURE



- NOTES:
- ELEVATIONS SHOWN ARE IN NORTH GEODETIC VERTICAL DATUM 1929 (N.G.V.D. 29) UNLESS OTHERWISE NOTED.
 - CONVERSION FACTOR BETWEEN N.G.V.D. 29 AND N.A.V.D. 88 IS AS FOLLOWS: N.A.V.D. 88 = N.G.V.D. 29 - 1.56'

Inspirata Management LLC
3921 Alton Road Suite 421
Miami Beach, FL 33140

LUCE
ARCHITECTS

FIRST FLOOR PLAN


5011 PINE TREE DRIVE
Miami Beach, FL 33140

REV 10/5/2020

Sheet: **A-5.000**

Date: 5/11/2020

Scale: 1/32"=1'-0"

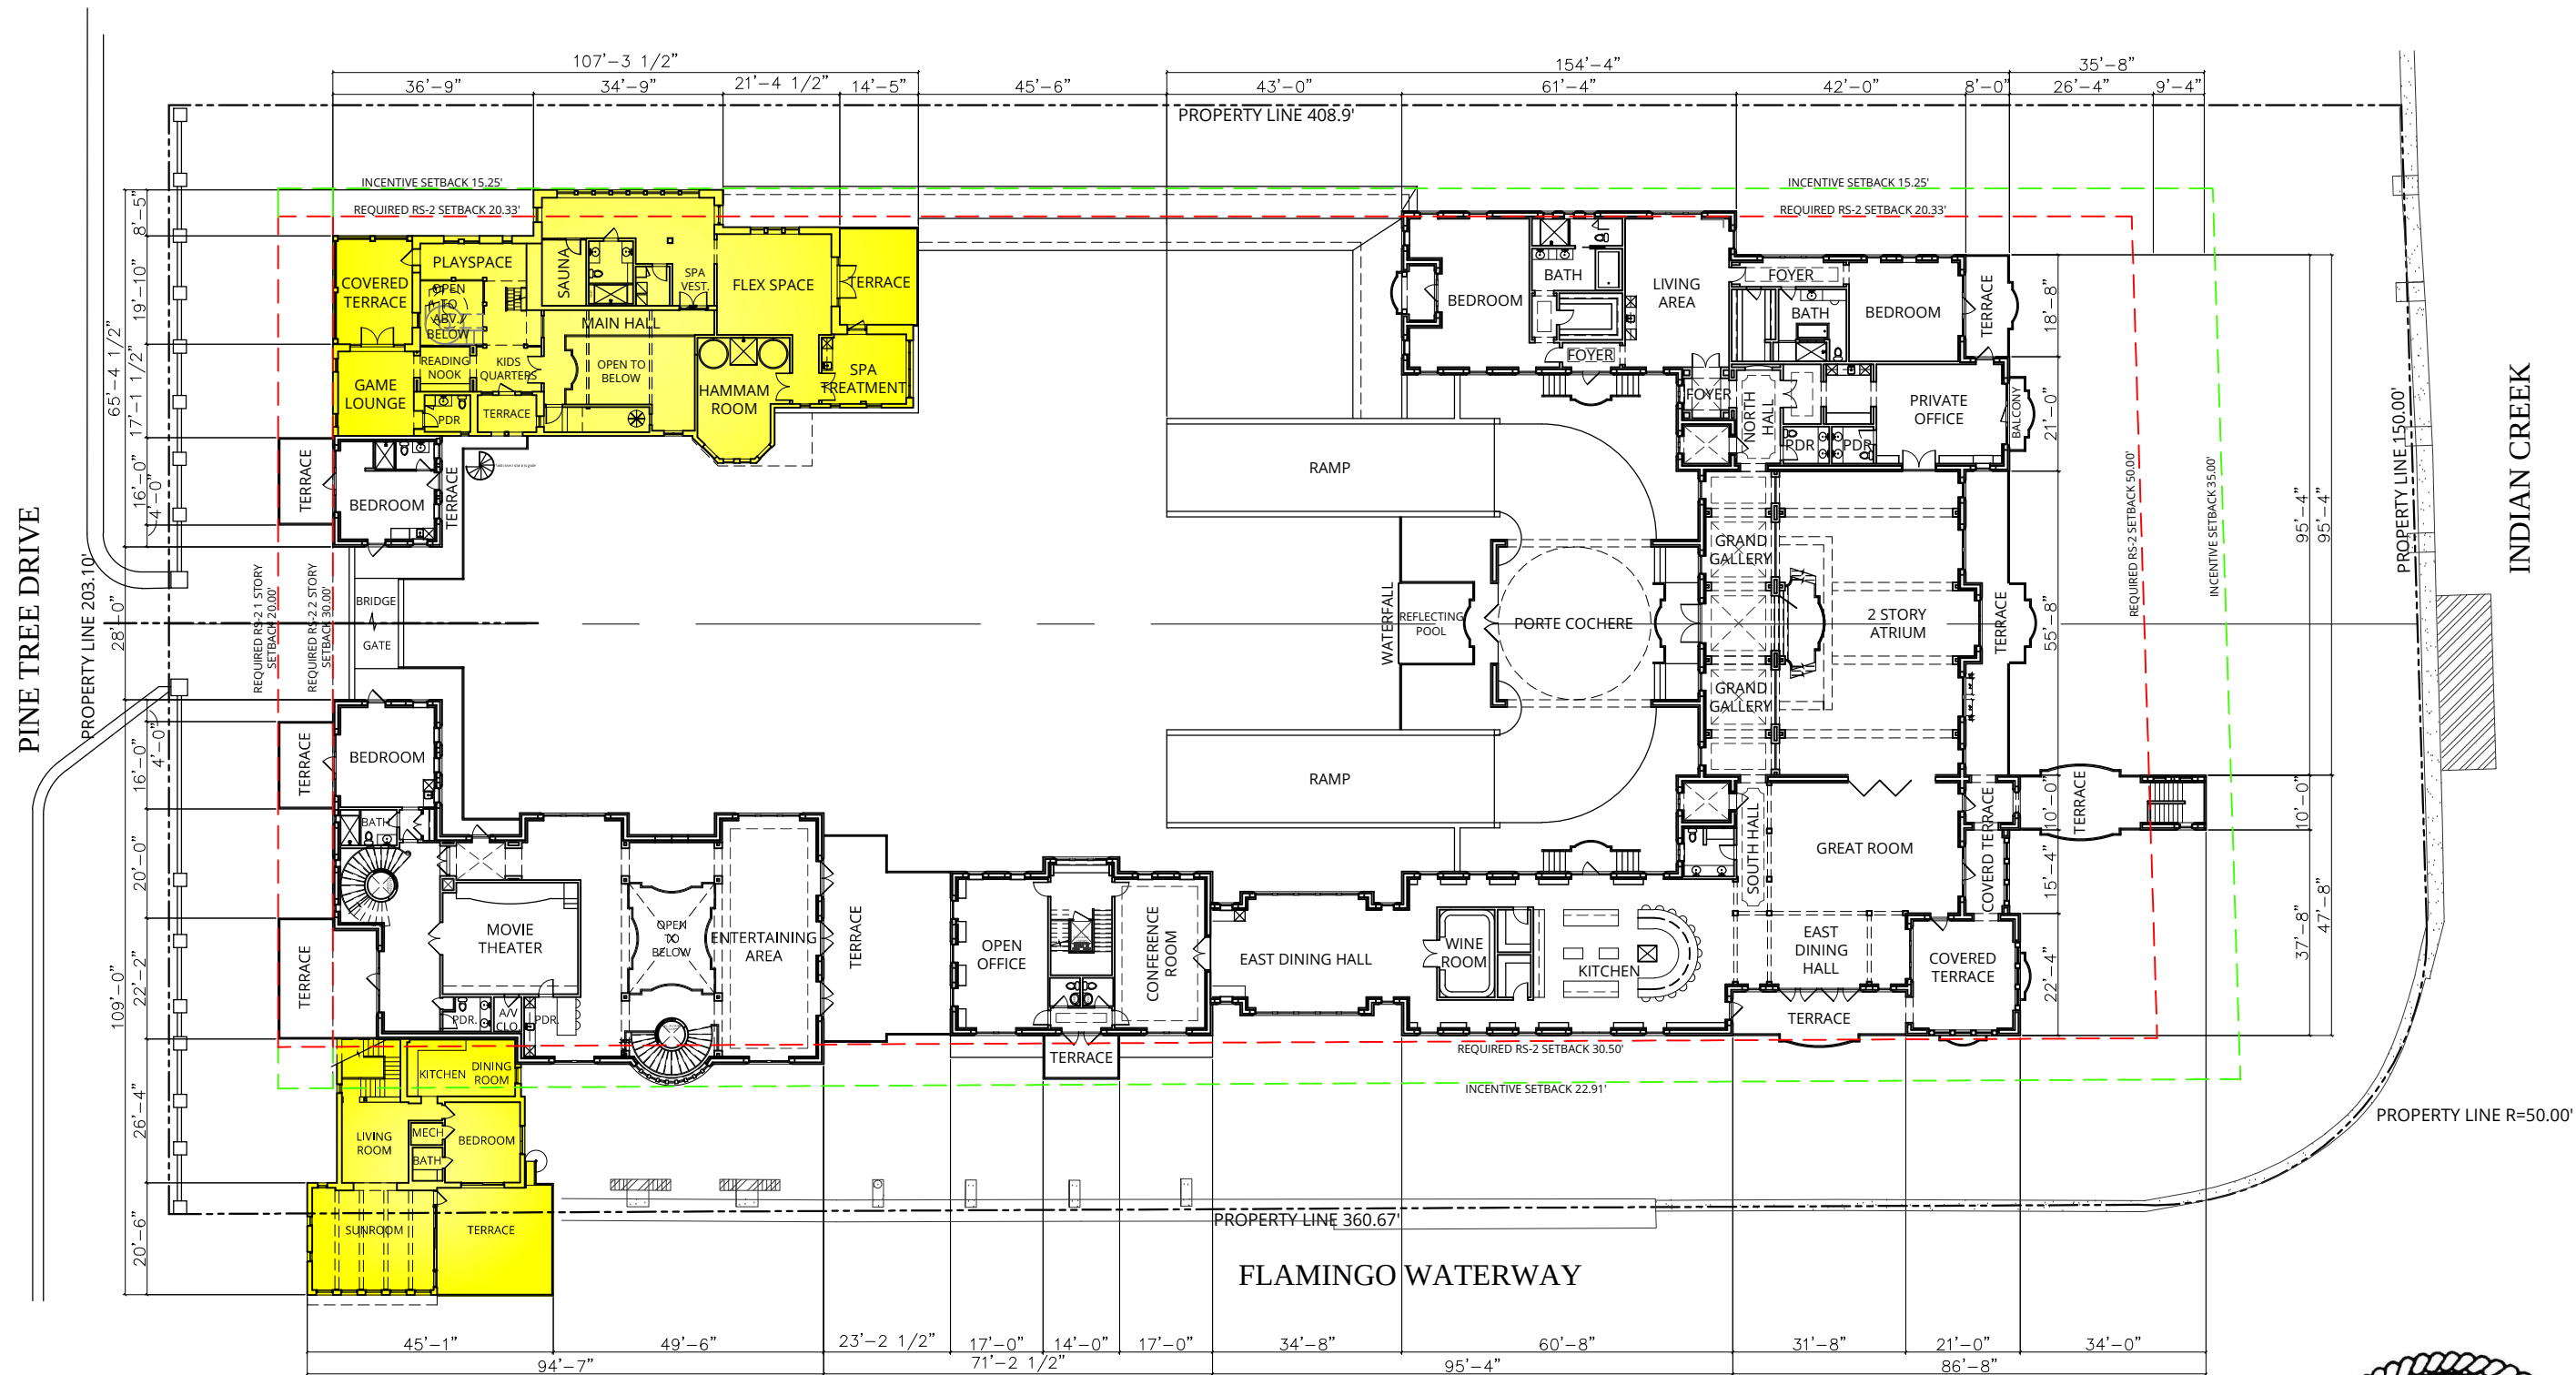

SECOND FLOOR PLAN
SCALE: 1/32" = 1'-0"
NOTE: INDICATES EXISTING STRUCTURE



NOTES:
1. ELEVATIONS SHOWN ARE IN NORTH GEODETIC VERTICAL DATUM 1929 (N.G.V.D. 29) UNLESS OTHERWISE NOTED.
2. CONVERSION FACTOR BETWEEN N.G.V.D. 29 AND N.A.V.D. 88 IS AS FOLLOWS: N.A.V.D. 88 = N.G.V.D. 29 - 1.56'

Inspirata Management LLC
3921 Alton Road Suite 421
Miami Beach, FL 33140

LUCE
ARCHITECTS

SECOND FLOOR PLAN	REV 10/5/2020
	Sheet: A-5.001
	Date: 5/11/2020
5011 PINE TREE DRIVE Miami Beach, FL 33140	Scale: 1/32"=1'-0"

