
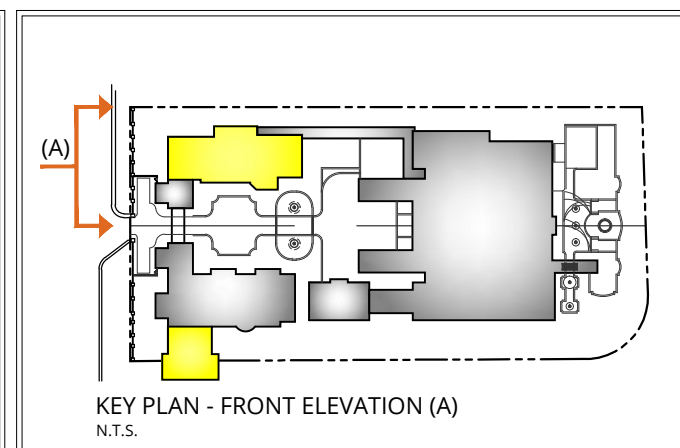
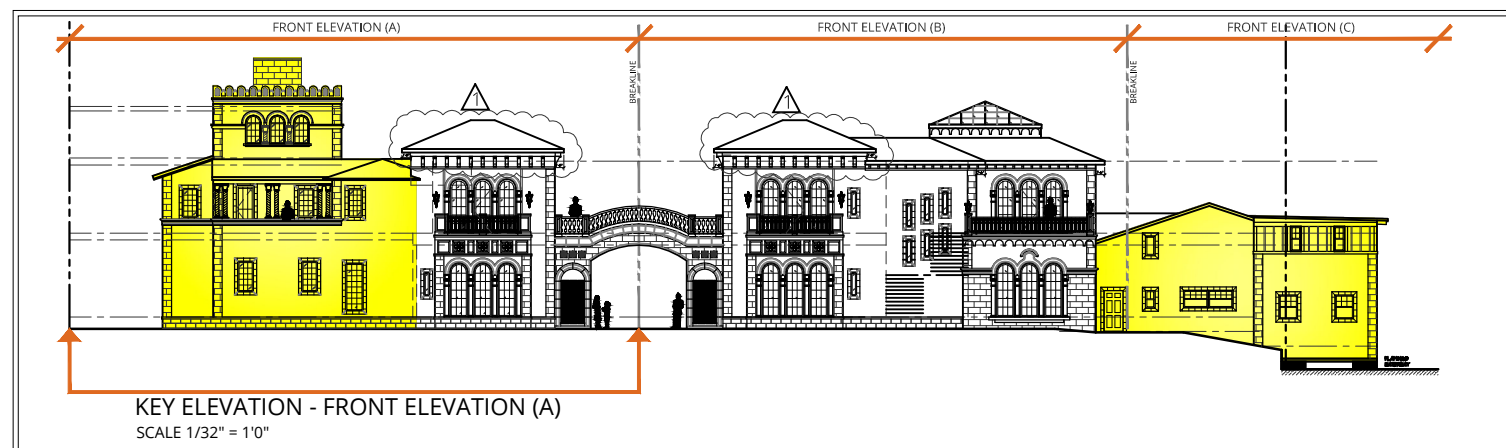


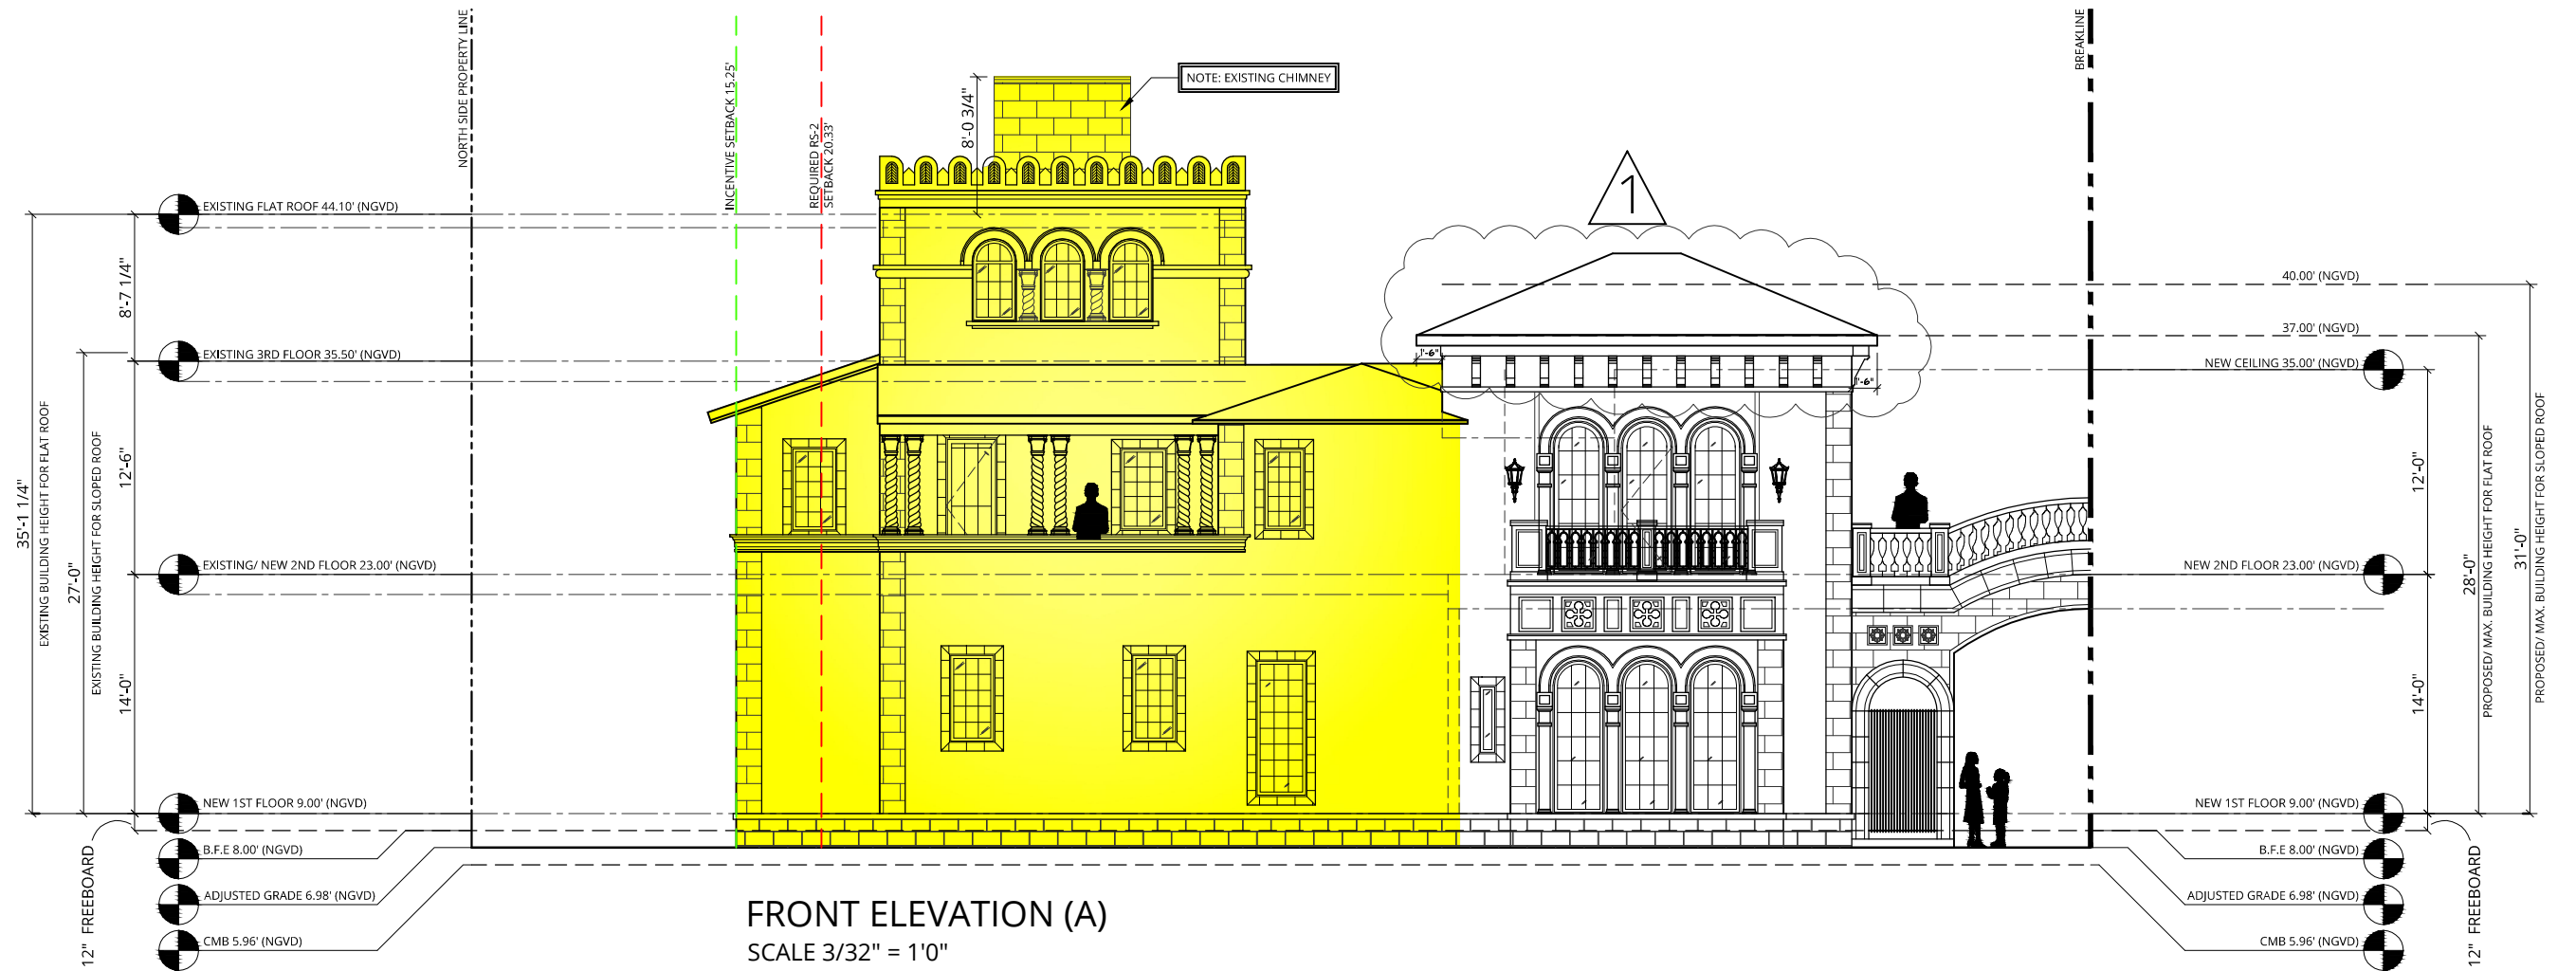

- NOTES:
- ELEVATIONS SHOWN ARE IN NORTH GEODETIC VERTICAL DATUM 1929 (N.G.V.D. 29) UNLESS OTHERWISE NOTED.
 - CONVERSION FACTOR BETWEEN N.G.V.D. 29 AND N.A.V.D. 88 IS AS FOLLOWS: N.A.V.D. 88 = N.G.V.D. 29 - 1.56'

Inspirata Management LLC
3921 Alton Road Suite 421
Miami Beach, FL 33140

LUCE
ARCHITECTS

FRONT ELEVATION (A)
5011 PINE TREE DRIVE
Miami Beach, FL 33140







REV 10/5/2020

Sheet: **A-6.000**

Date: 5/11/2020

Scale: 1/32"=1'-0"

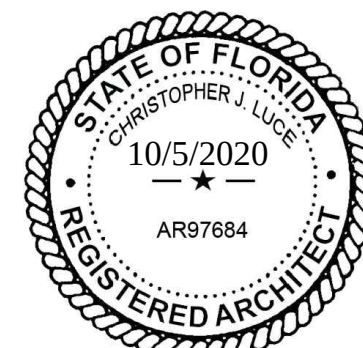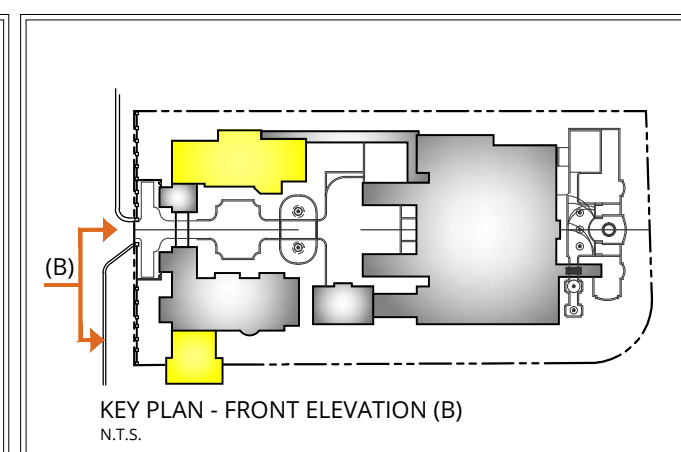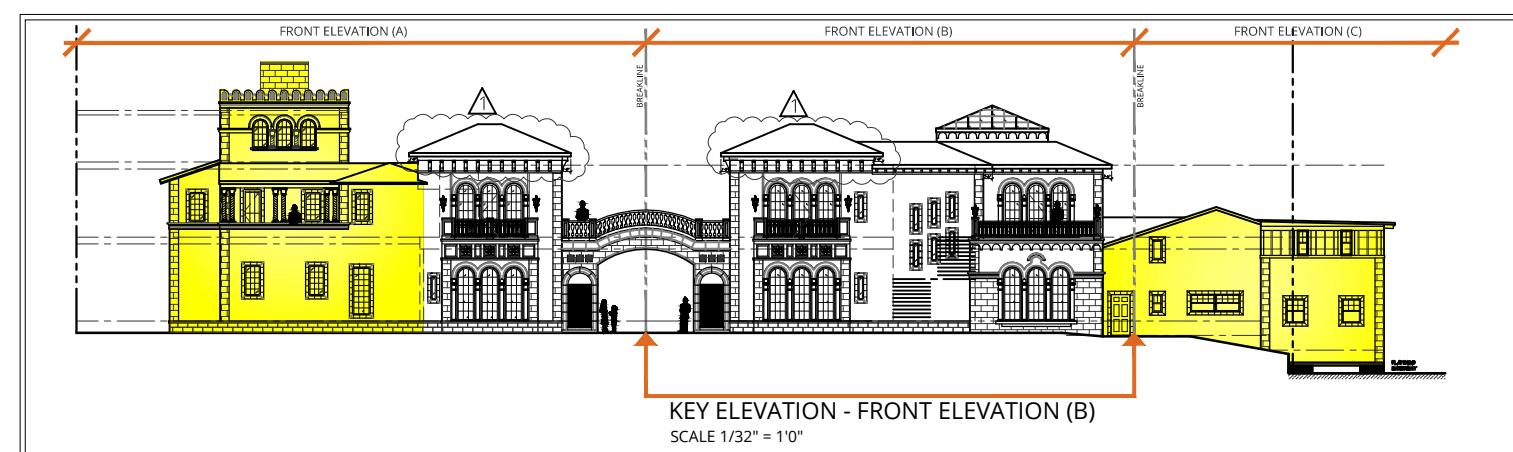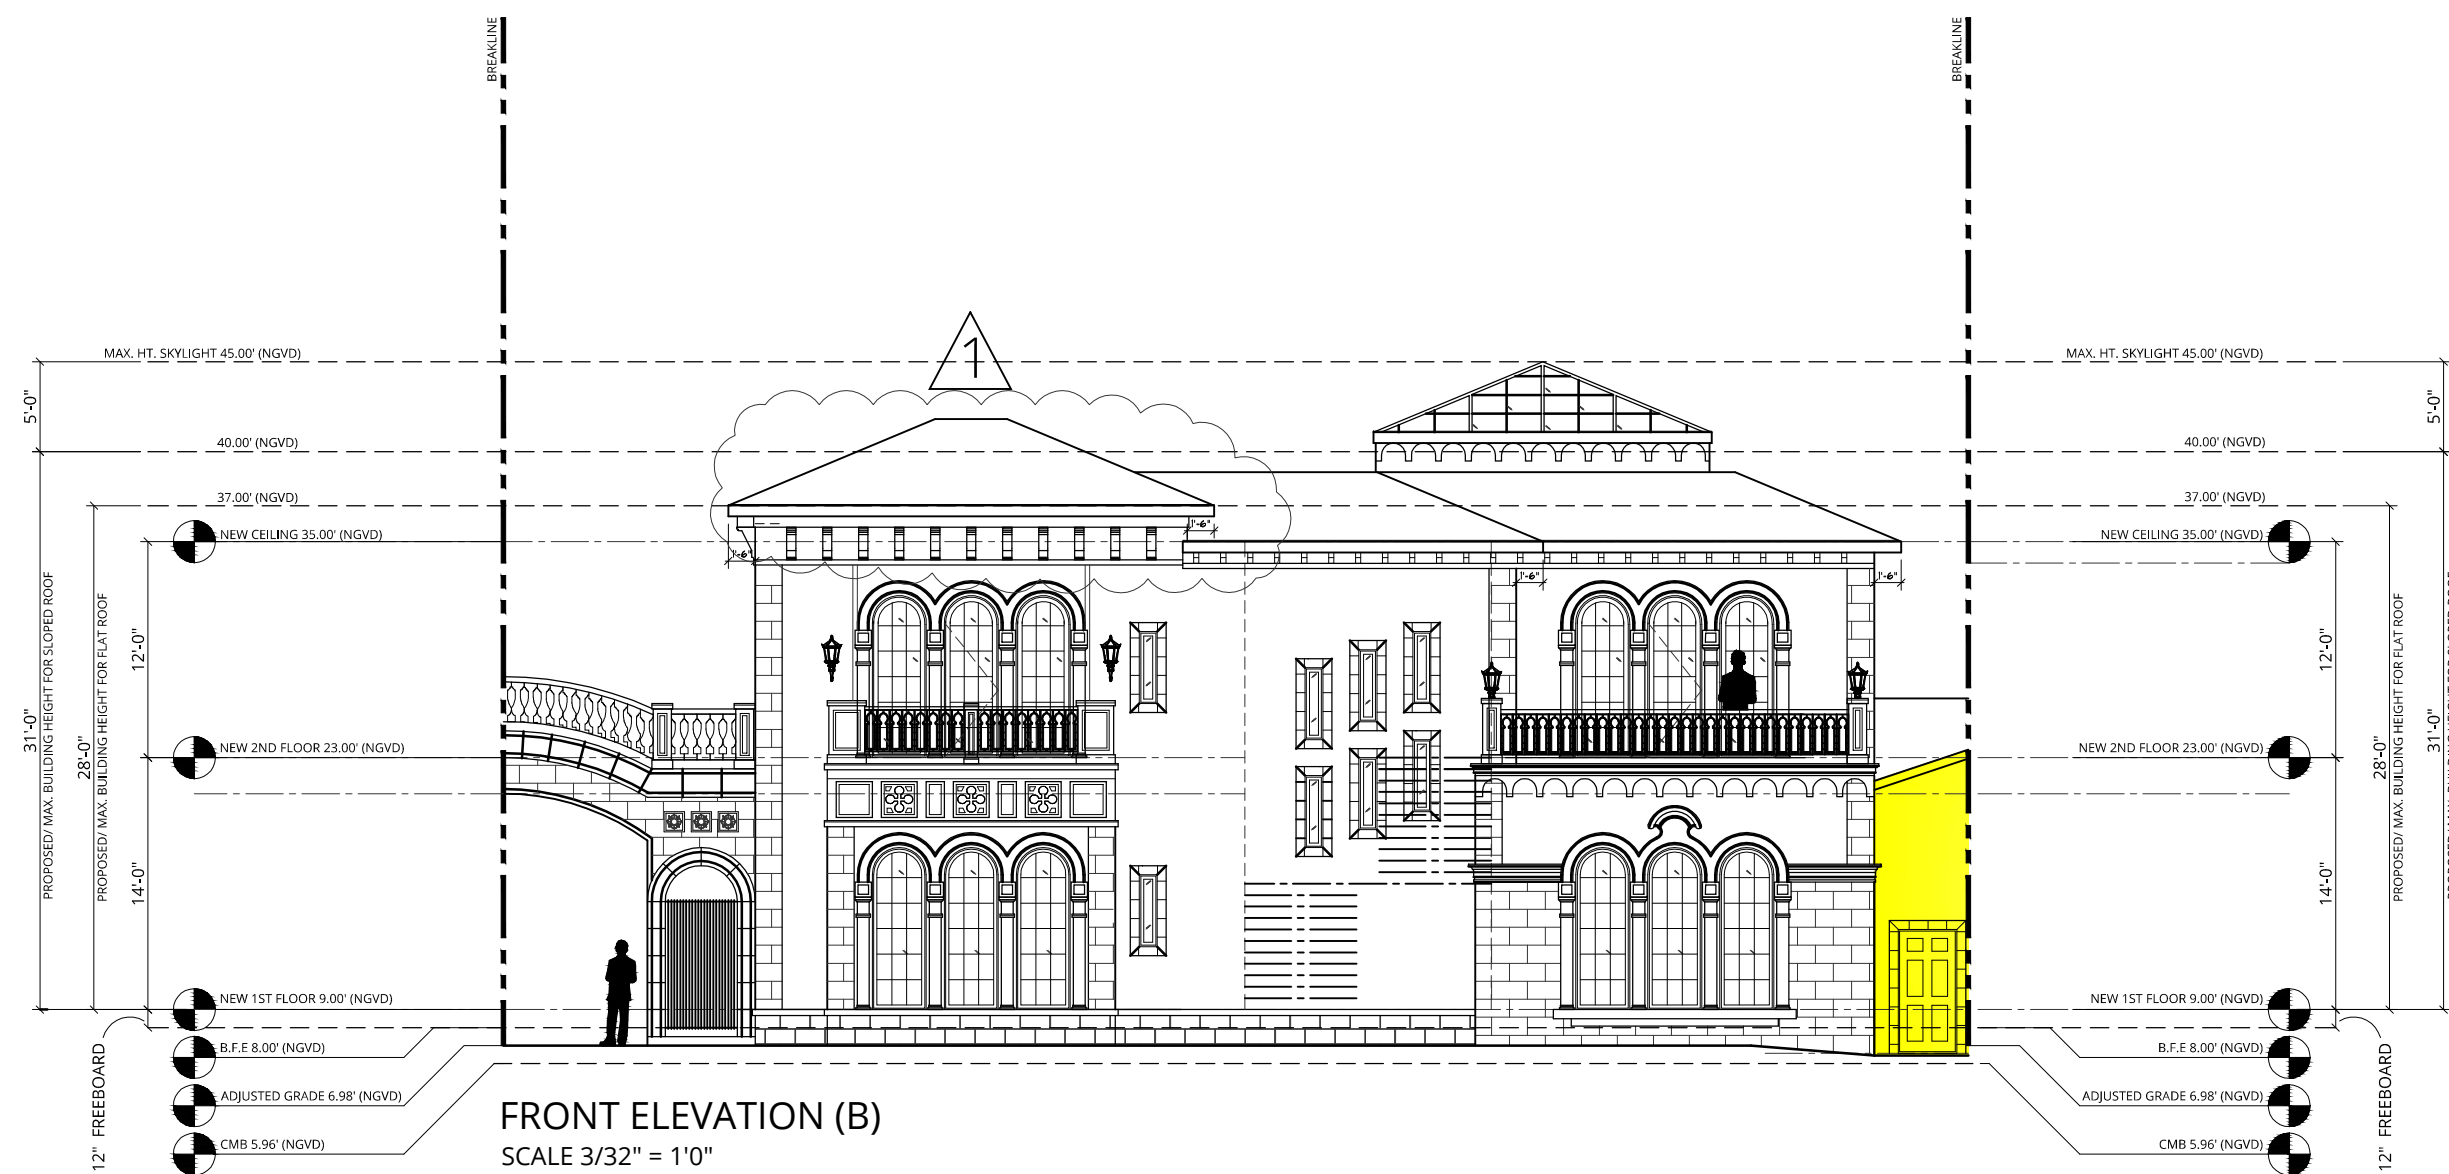




NOTES:
1. ELEVATIONS SHOWN ARE IN NORTH GEODETIC VERTICAL DATUM 1929 (N.G.V.D. 29) UNLESS OTHERWISE NOTED.
2. CONVERSION FACTOR BETWEEN N.G.V.D. 29 AND N.A.V.D. 88 IS AS FOLLOWS: N.A.V.D. 88 = N.G.V.D. 29 - 1.56'

Inspirata Management LLC
3921 Alton Road Suite 421
Miami Beach, FL 33140

LUCE
ARCHITECTS

FRONT ELEVATION (B)
5011 PINE TREE DRIVE
Miami Beach, FL 33140

REV 10/5/2020
Sheet: A-6.001
Date: 5/11/2020
Scale: 1/32"=1'-0"

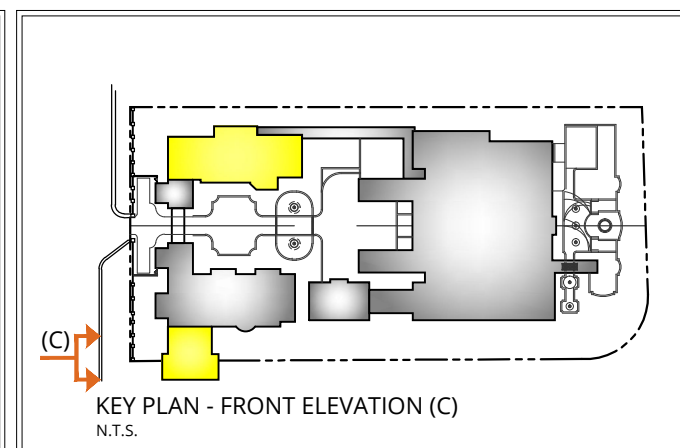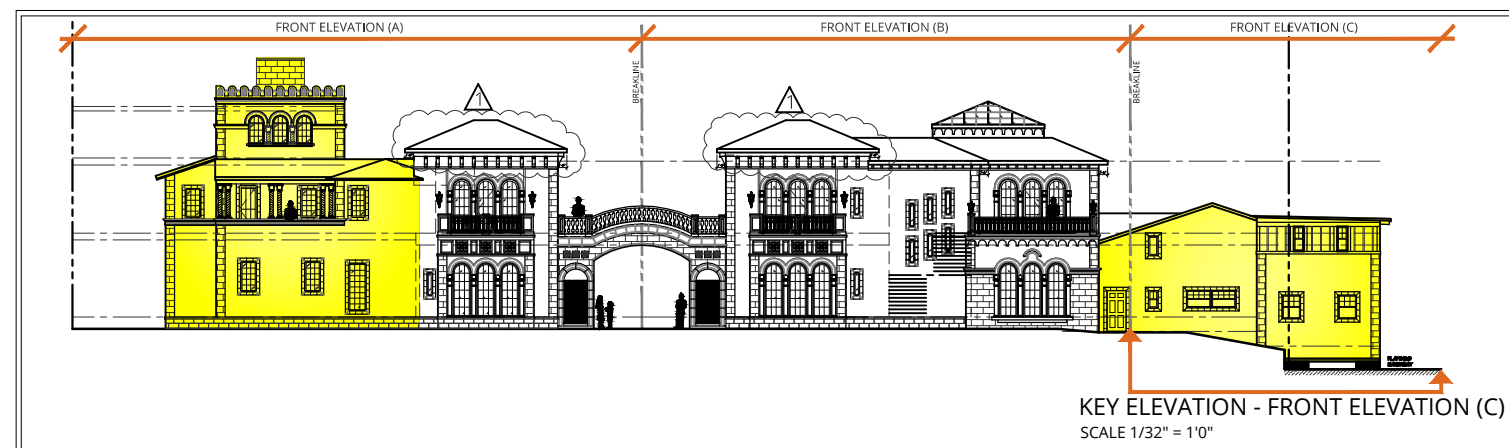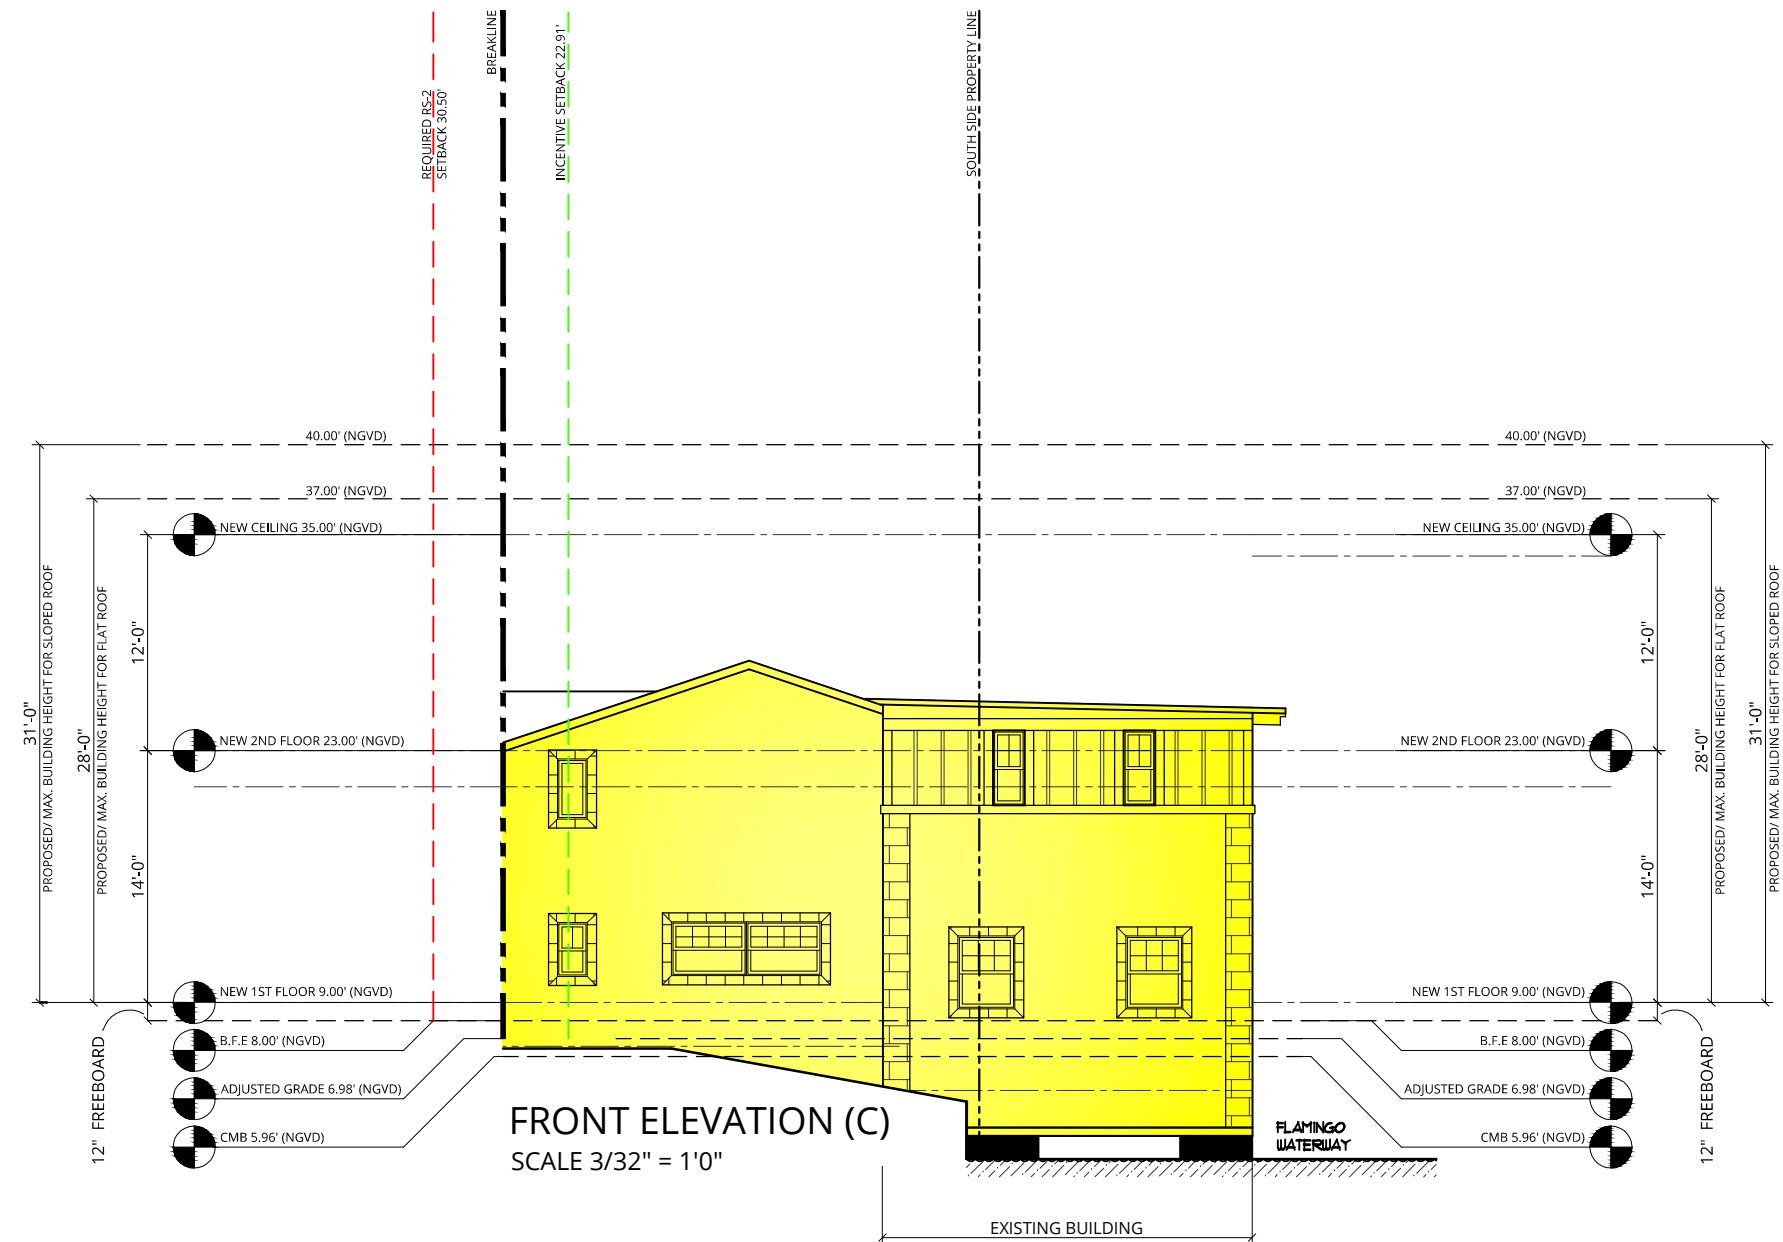


- NOTES:
- ELEVATIONS SHOWN ARE IN NORTH GEODETIC VERTICAL DATUM 1929 (N.G.V.D. 29) UNLESS OTHERWISE NOTED.
 - CONVERSION FACTOR BETWEEN N.G.V.D. 29 AND N.A.V.D. 88 IS AS FOLLOWS: N.A.V.D. 88 = N.G.V.D. 29 - 1.56'





Inspirata Management LLC
3921 Alton Road Suite 421
Miami Beach, FL 33140

LUCE
ARCHITECTS

FRONT ELEVATION (C)
5011 PINE TREE DRIVE
Miami Beach, FL 33140

REV 10/5/2020
Sheet: **A-6.002**
Date: 5/11/2020
Scale: 1/32"=1'-0"

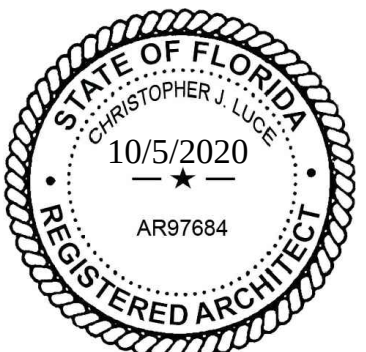

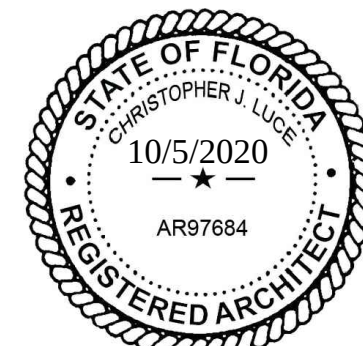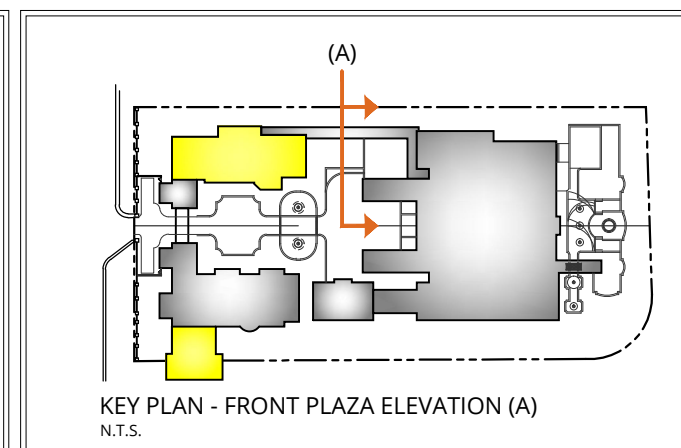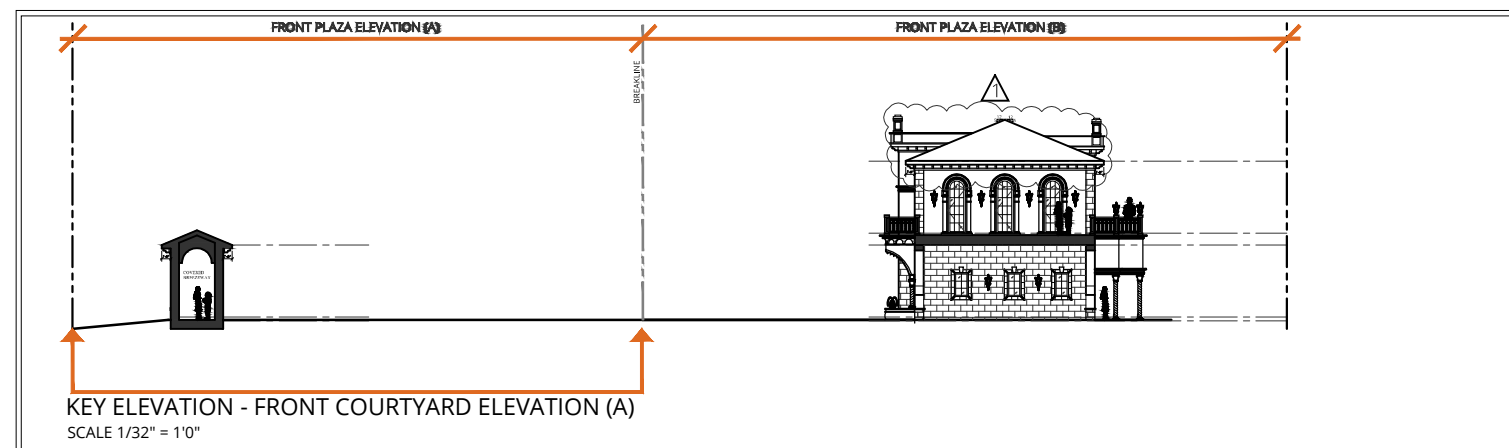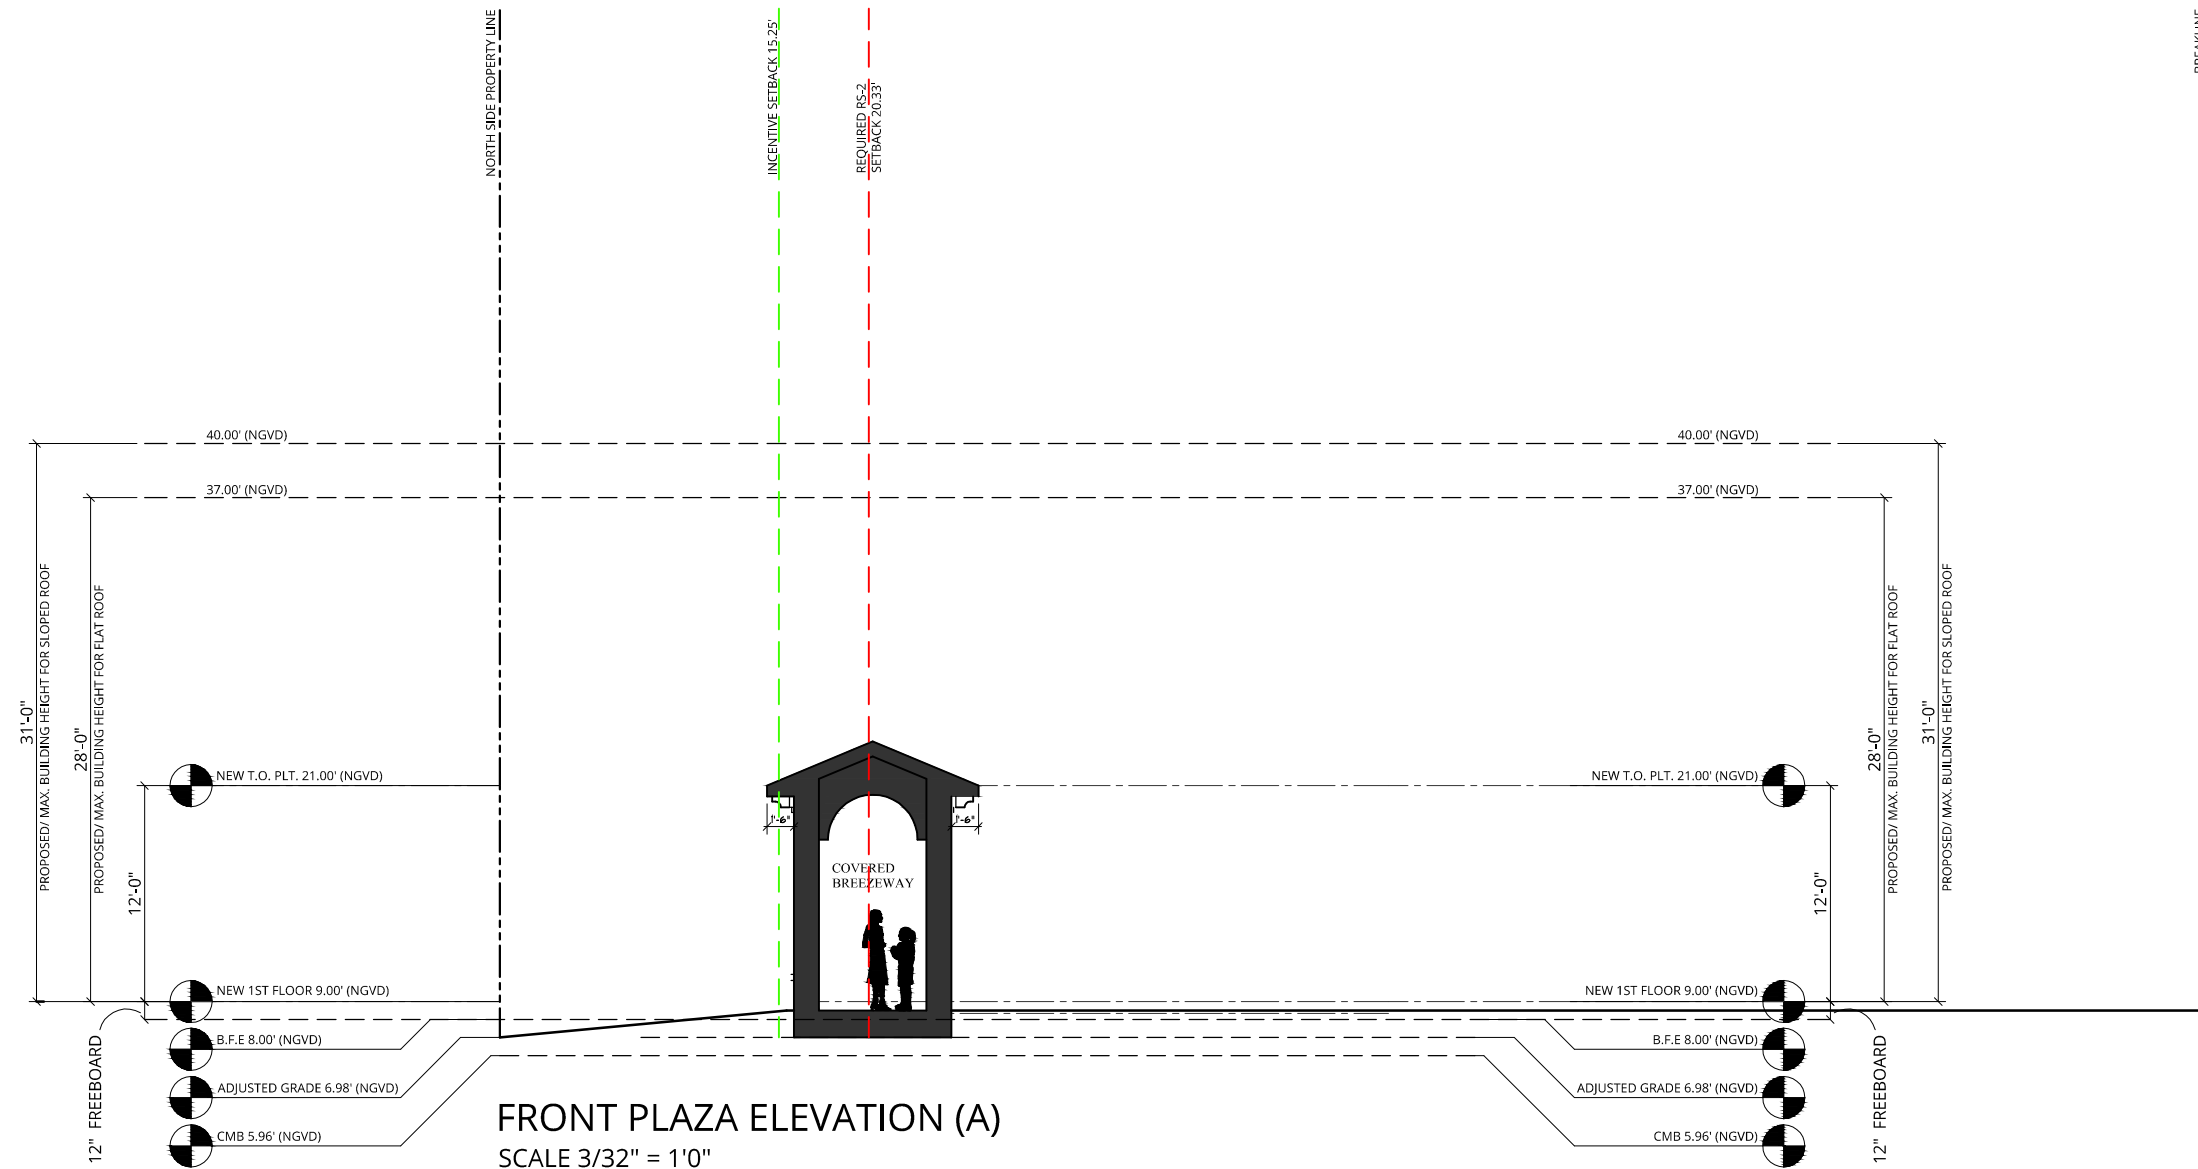

- NOTES:
- ELEVATIONS SHOWN ARE IN NORTH GEODETIC VERTICAL DATUM 1929 (N.G.V.D. 29) UNLESS OTHERWISE NOTED.
 - CONVERSION FACTOR BETWEEN N.G.V.D. 29 AND N.A.V.D. 88 IS AS FOLLOWS: N.A.V.D. 88 = N.G.V.D. 29 - 1.56'


Inspirata Management LLC
3921 Alton Road Suite 421
Miami Beach, FL 33140

LUCE
ARCHITECTS



FRONT PLAZA ELEVATION (A)

5011 PINE TREE DRIVE
Miami Beach, FL 33140

REV 10/5/2020
Sheet: **A-6.003**
Date: 5/11/2020
Scale: 1/32"=1'-0"

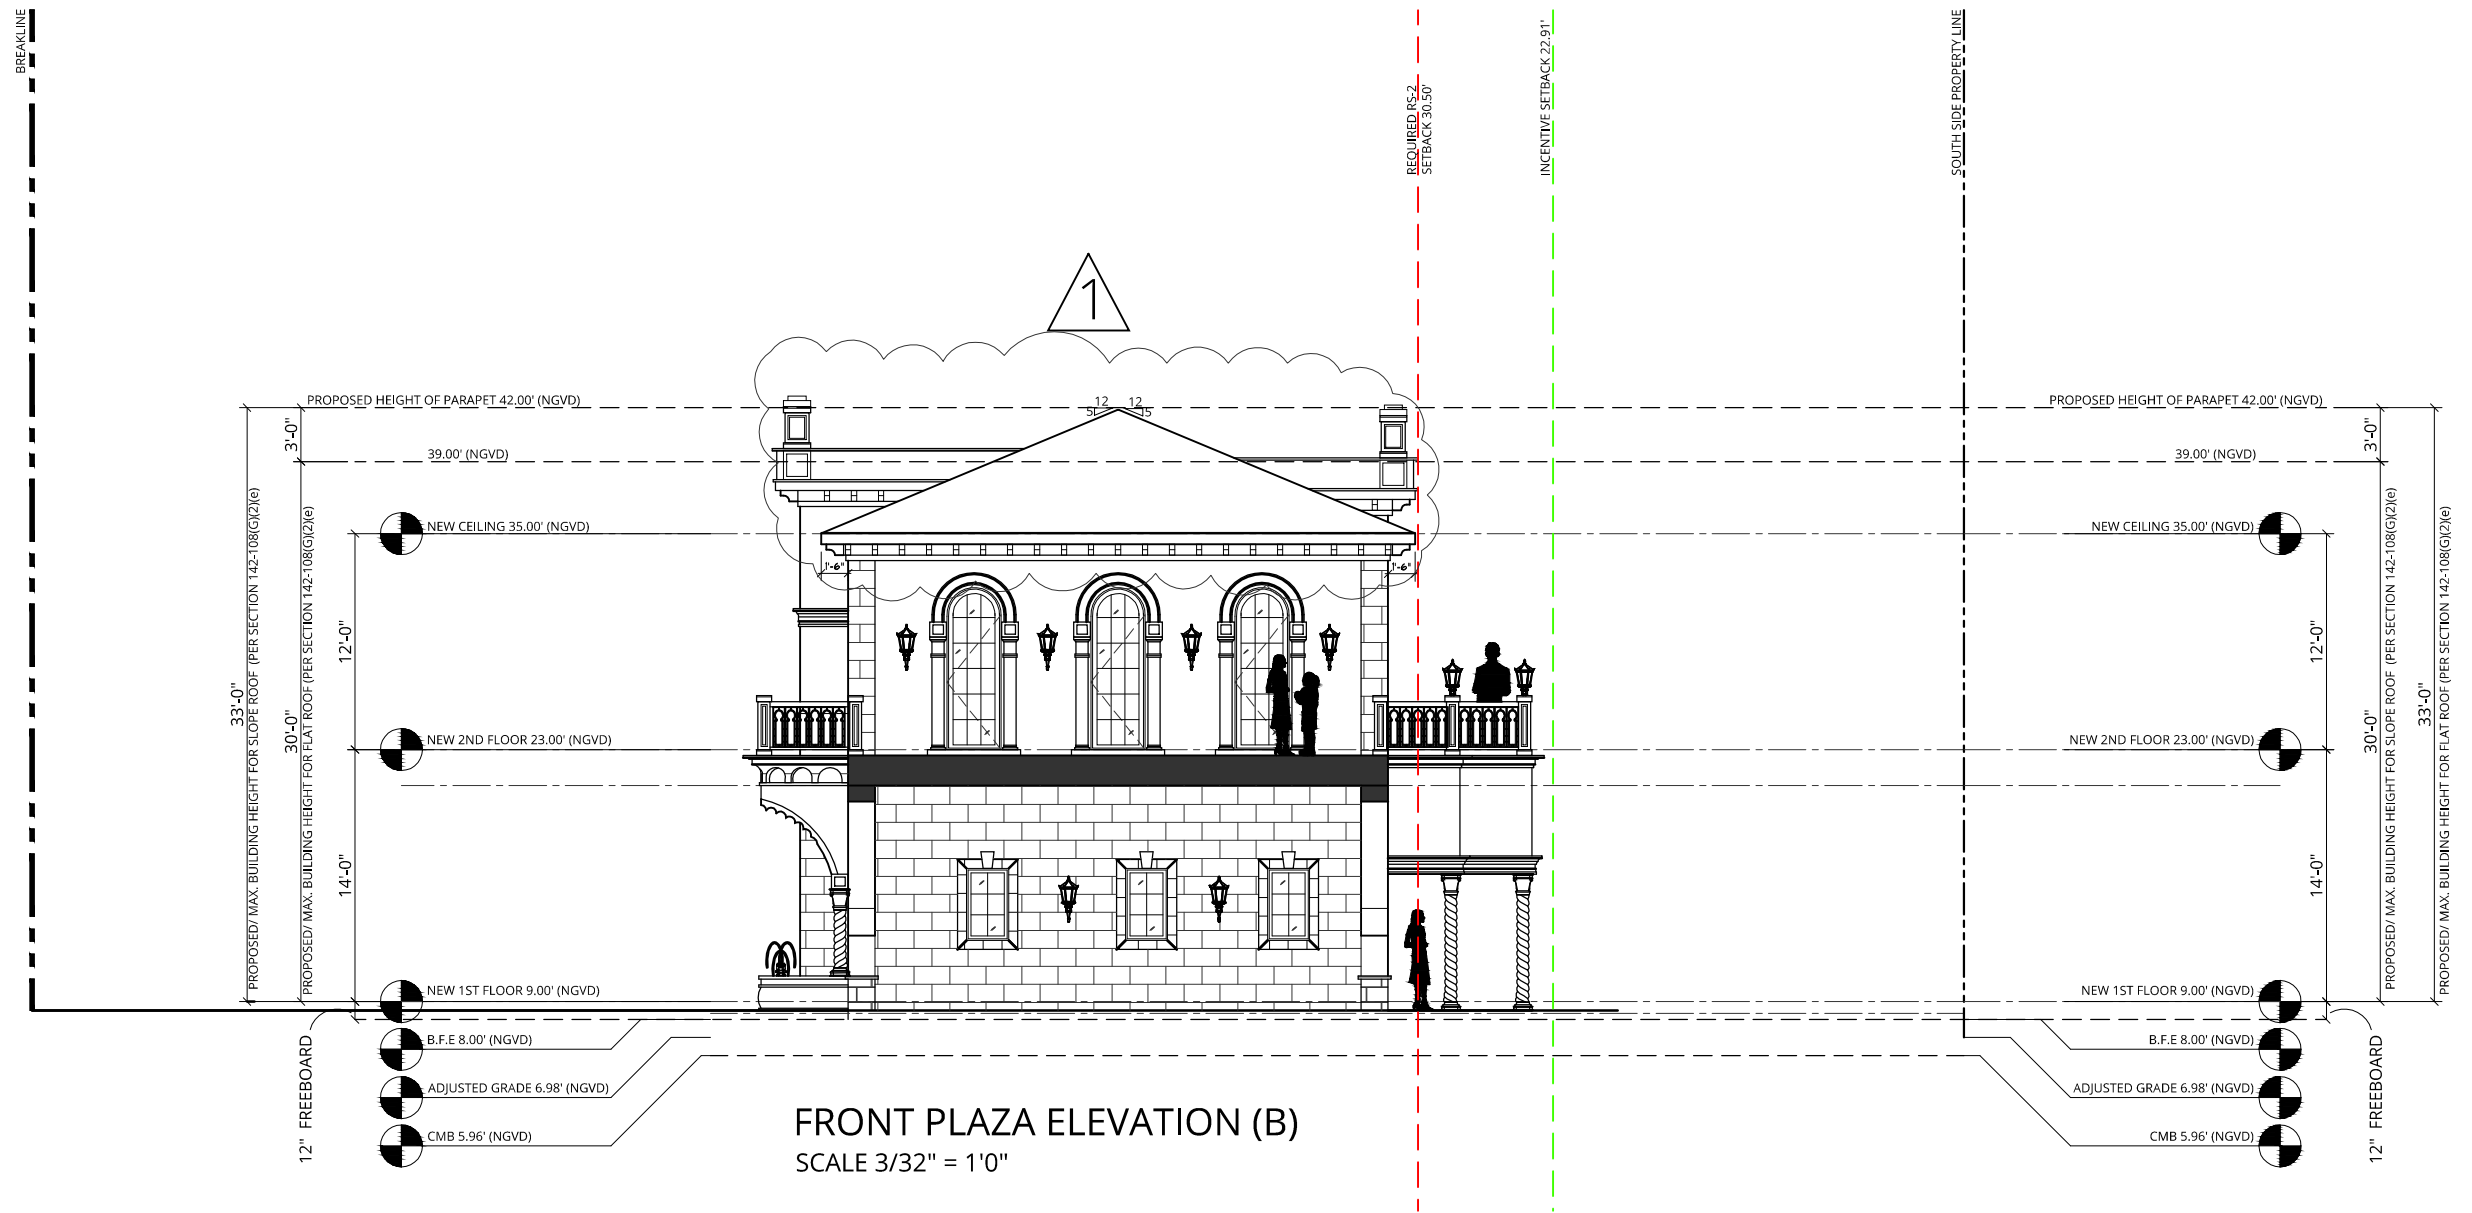

FRONT PLAZA ELEVATION (B)
SCALE 3/32" = 1'-0"

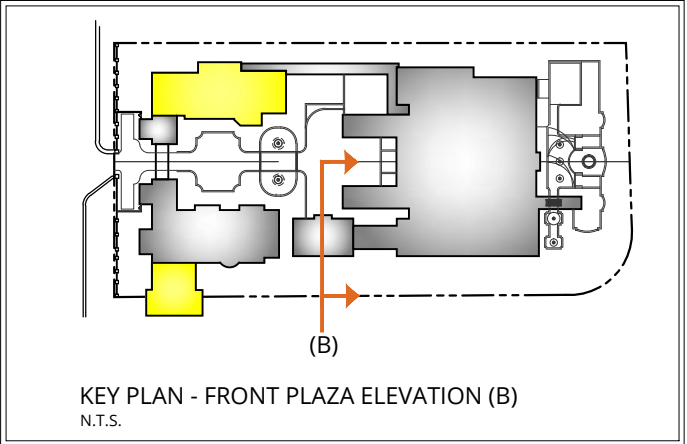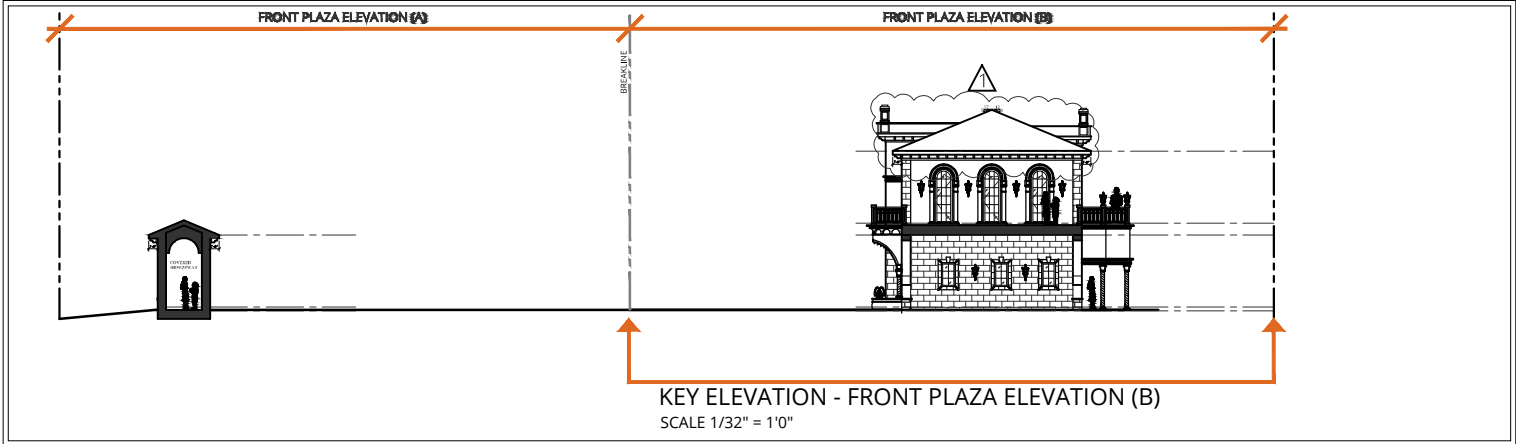

NOTES:
1. ELEVATIONS SHOWN ARE IN NORTH GEODETIC VERTICAL DATUM 1929 (N.G.V.D. 29) UNLESS OTHERWISE NOTED.
2. CONVERSION FACTOR BETWEEN N.G.V.D. 29 AND N.A.V.D. 88 IS AS FOLLOWS: N.A.V.D. 88 = N.G.V.D. 29 - 1.56'

Inspirata Management LLC
3921 Alton Road Suite 421
Miami Beach, FL 33140

LUCE
ARCHITECTS

FRONT PLAZA ELEVATION (B)		REV 10/5/2020
5011 PINE TREE DRIVE Miami Beach, FL 33140		Sheet: A-6.004
		Date: 5/11/2020
		Scale: 1/32"=1'-0"