

MILLER RESIDENCE

1515 W 22ND ST
MIAMI BEACH, FL 33140

DESIGNER

jenifer briley + associates
architecture . interior design . planning

3250 NE 1st Avenue . Suite 305 . Miami . Florida . 33133
T. 305 857 9323
brileyarchitects.com

CONSULTANTS

REGISTRATION

M. JENIFER BRILEY, AIA
ARCHITECT OF RECORD
STATE OF FLORIDA LICENSE
#AR0011358

TO THE BEST OF THE ARCHITECT'S OR
ENGINEER'S KNOWLEDGE, THE PLANS AND
SPECIFICATIONS COMPLY WITH THE
APPLICABLE MINIMUM BUILDING CODES AND
THE APPLICABLE FIRE-SAFETY STANDARDS

ISSUE

[illegible]

PROJECT NO:

DRAWN BY:	DE / MC / MS
CHECKED BY:	JB

PHASE:	PLOT DATE:
SCHEMATIC DESIGN	12.07.2020

SHEET TITLE

AXONOMETRIC

SHEET NUMBER

A6.02



1
A6.02

MILLER RESIDENCE

1515 W 22ND ST
MIAMI BEACH, FL 33140

DESIGNER

jennifer briley + associates
architecture . interior design . planning

3250 NE 1st Avenue . Suite 305 . Miami . Florida . 33133
T. 305 857 9323
brileyarchitects.com

CONSULTANTS

REGISTRATION

M. JENIFER BRILEY, AIA
ARCHITECT OF RECORD
STATE OF FLORIDA LICENSE
#AR0011358

TO THE BEST OF THE ARCHITECT'S OR
ENGINEER'S KNOWLEDGE, THE PLANS AND
SPECIFICATIONS COMPLY WITH THE
APPLICABLE MINIMUM BUILDING CODES AND
THE APPLICABLE FIRE-SAFETY STANDARDS

ISSUE

[illegible]

PROJECT NO:

DRAWN BY: DE / MC / MS

CHECKED BY: JB

PHASE:	PLOT DATE:
--------	------------

SHEET TITLE


AXONOMETRIC

SHEET NUMBER


A6.03



1
A6.03

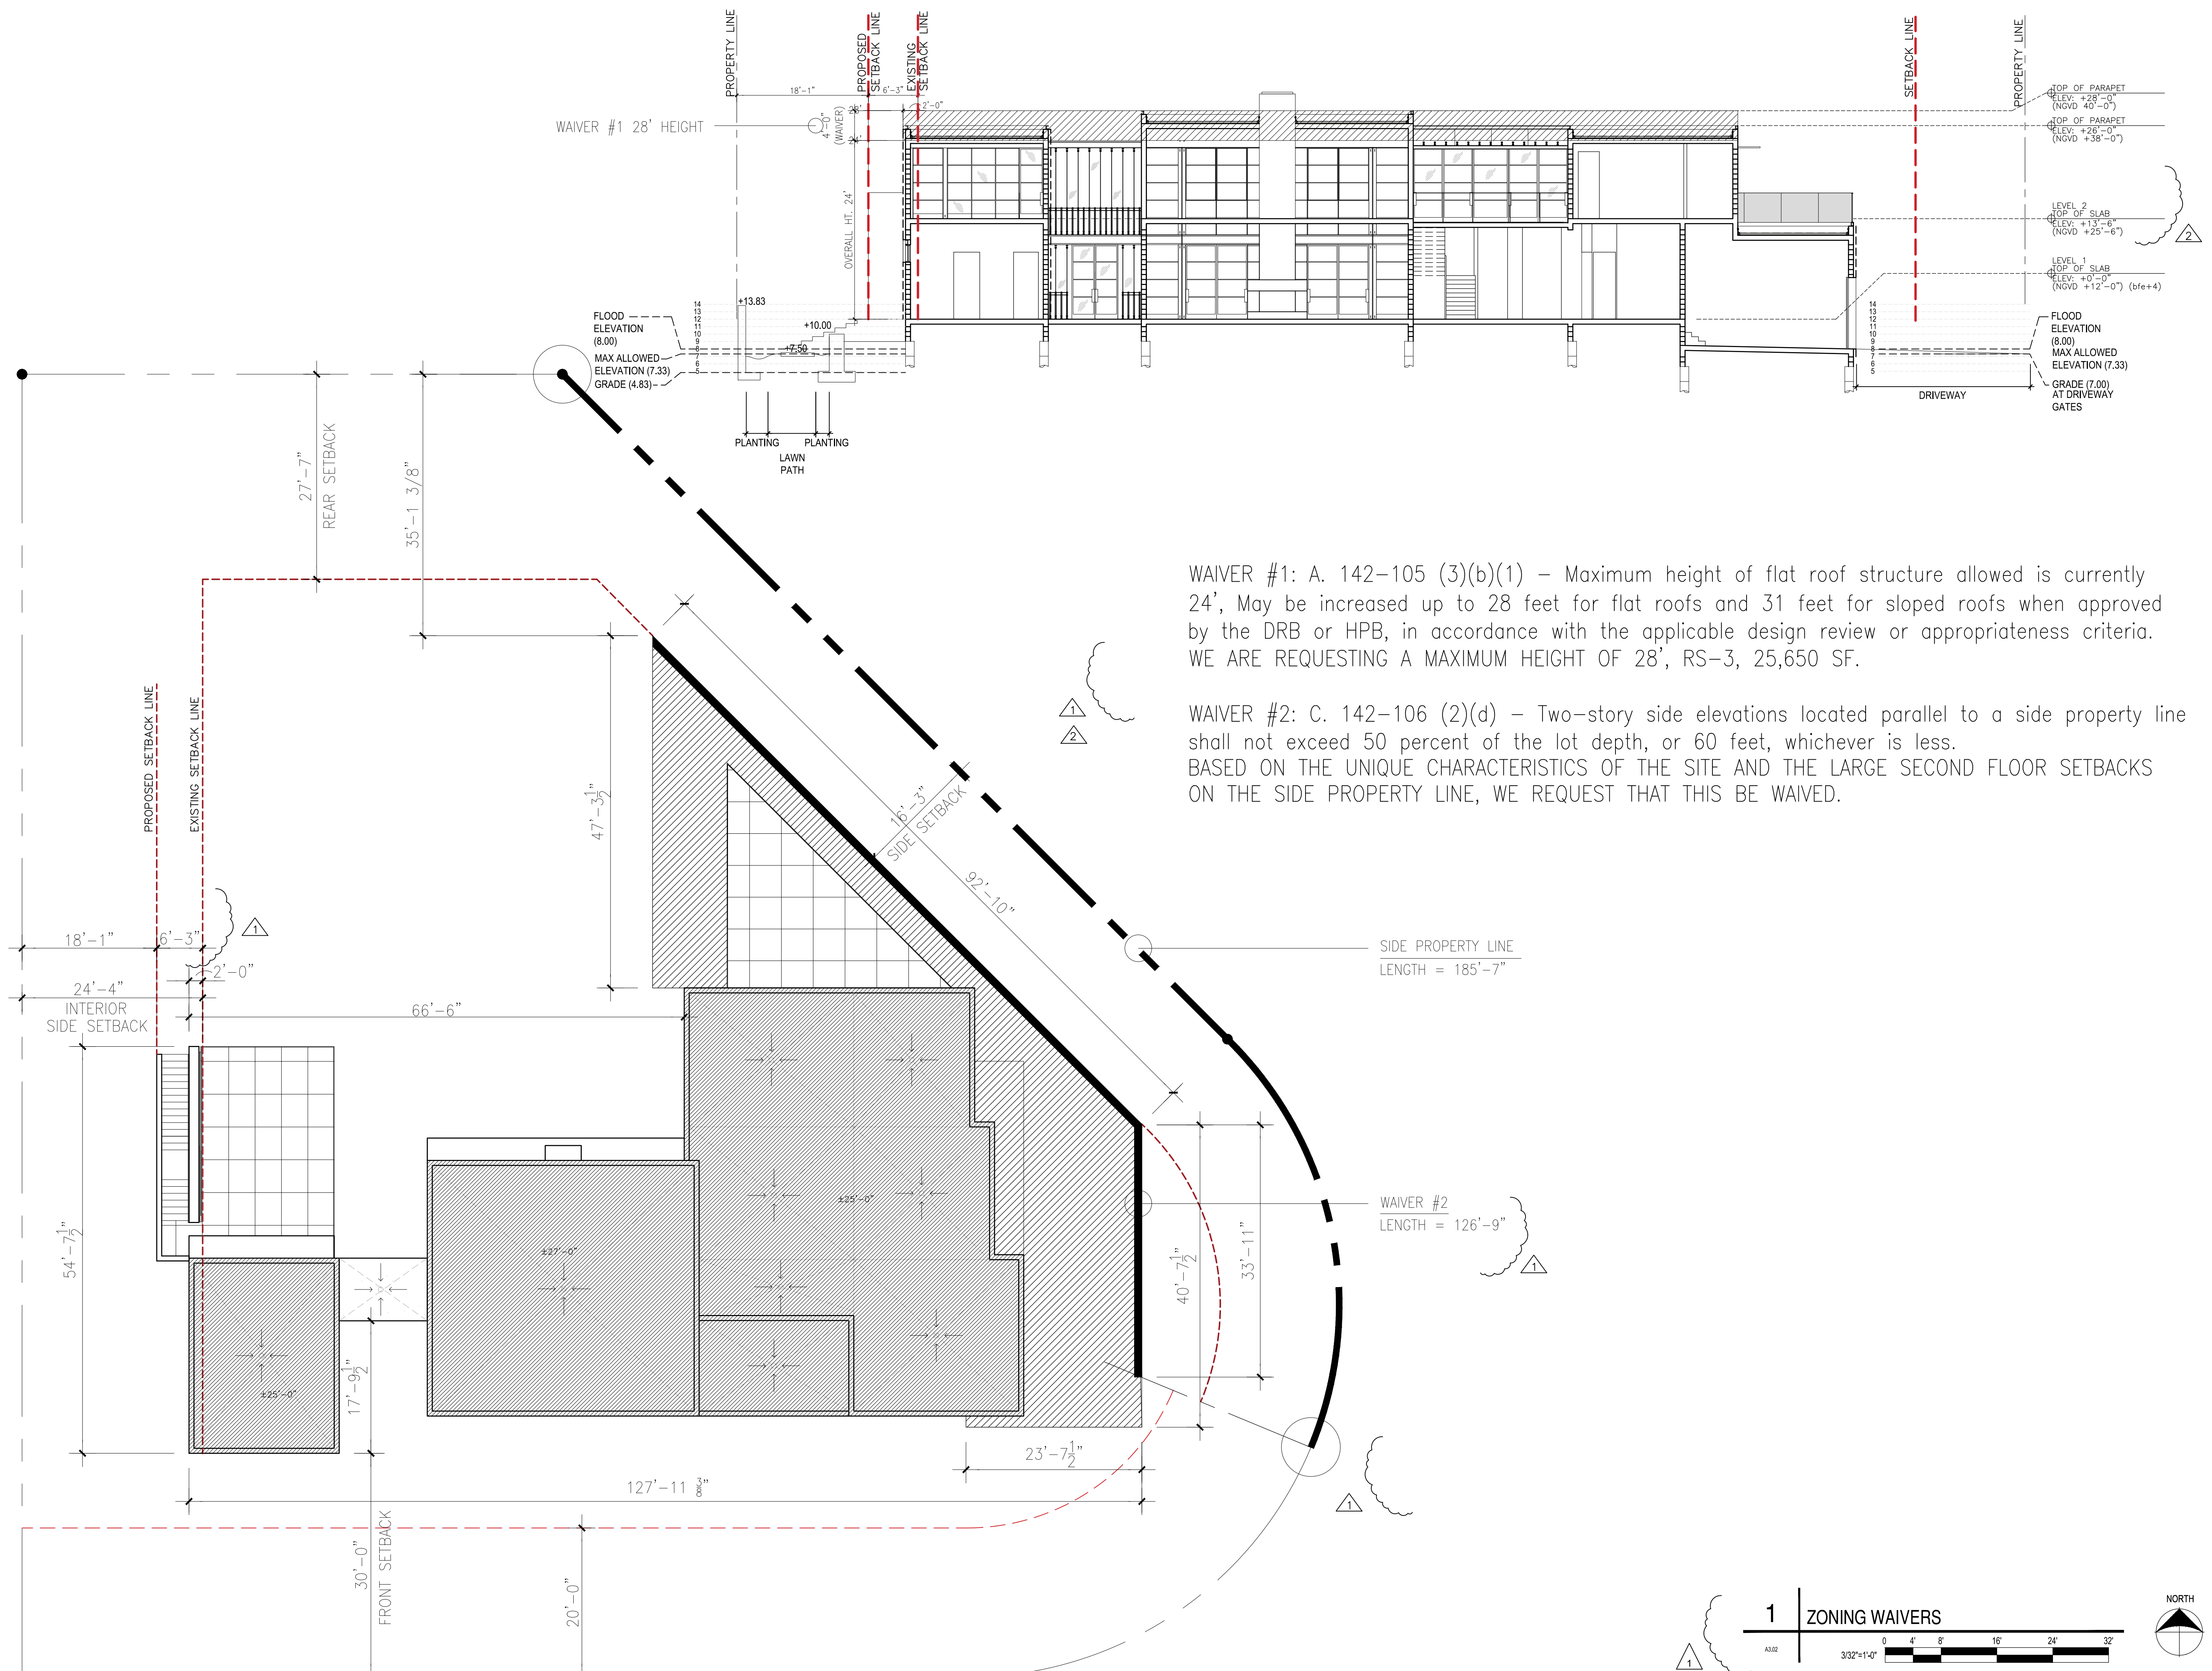

D:\PROFILE\DESKTOP\MILLER PROJECT\CAD FROM DAW 7.31.2020\MILLER 11.6.2020\MILLER_A7.01_VARIANCES.DWG 12/6/20 MARTHA LUCIA

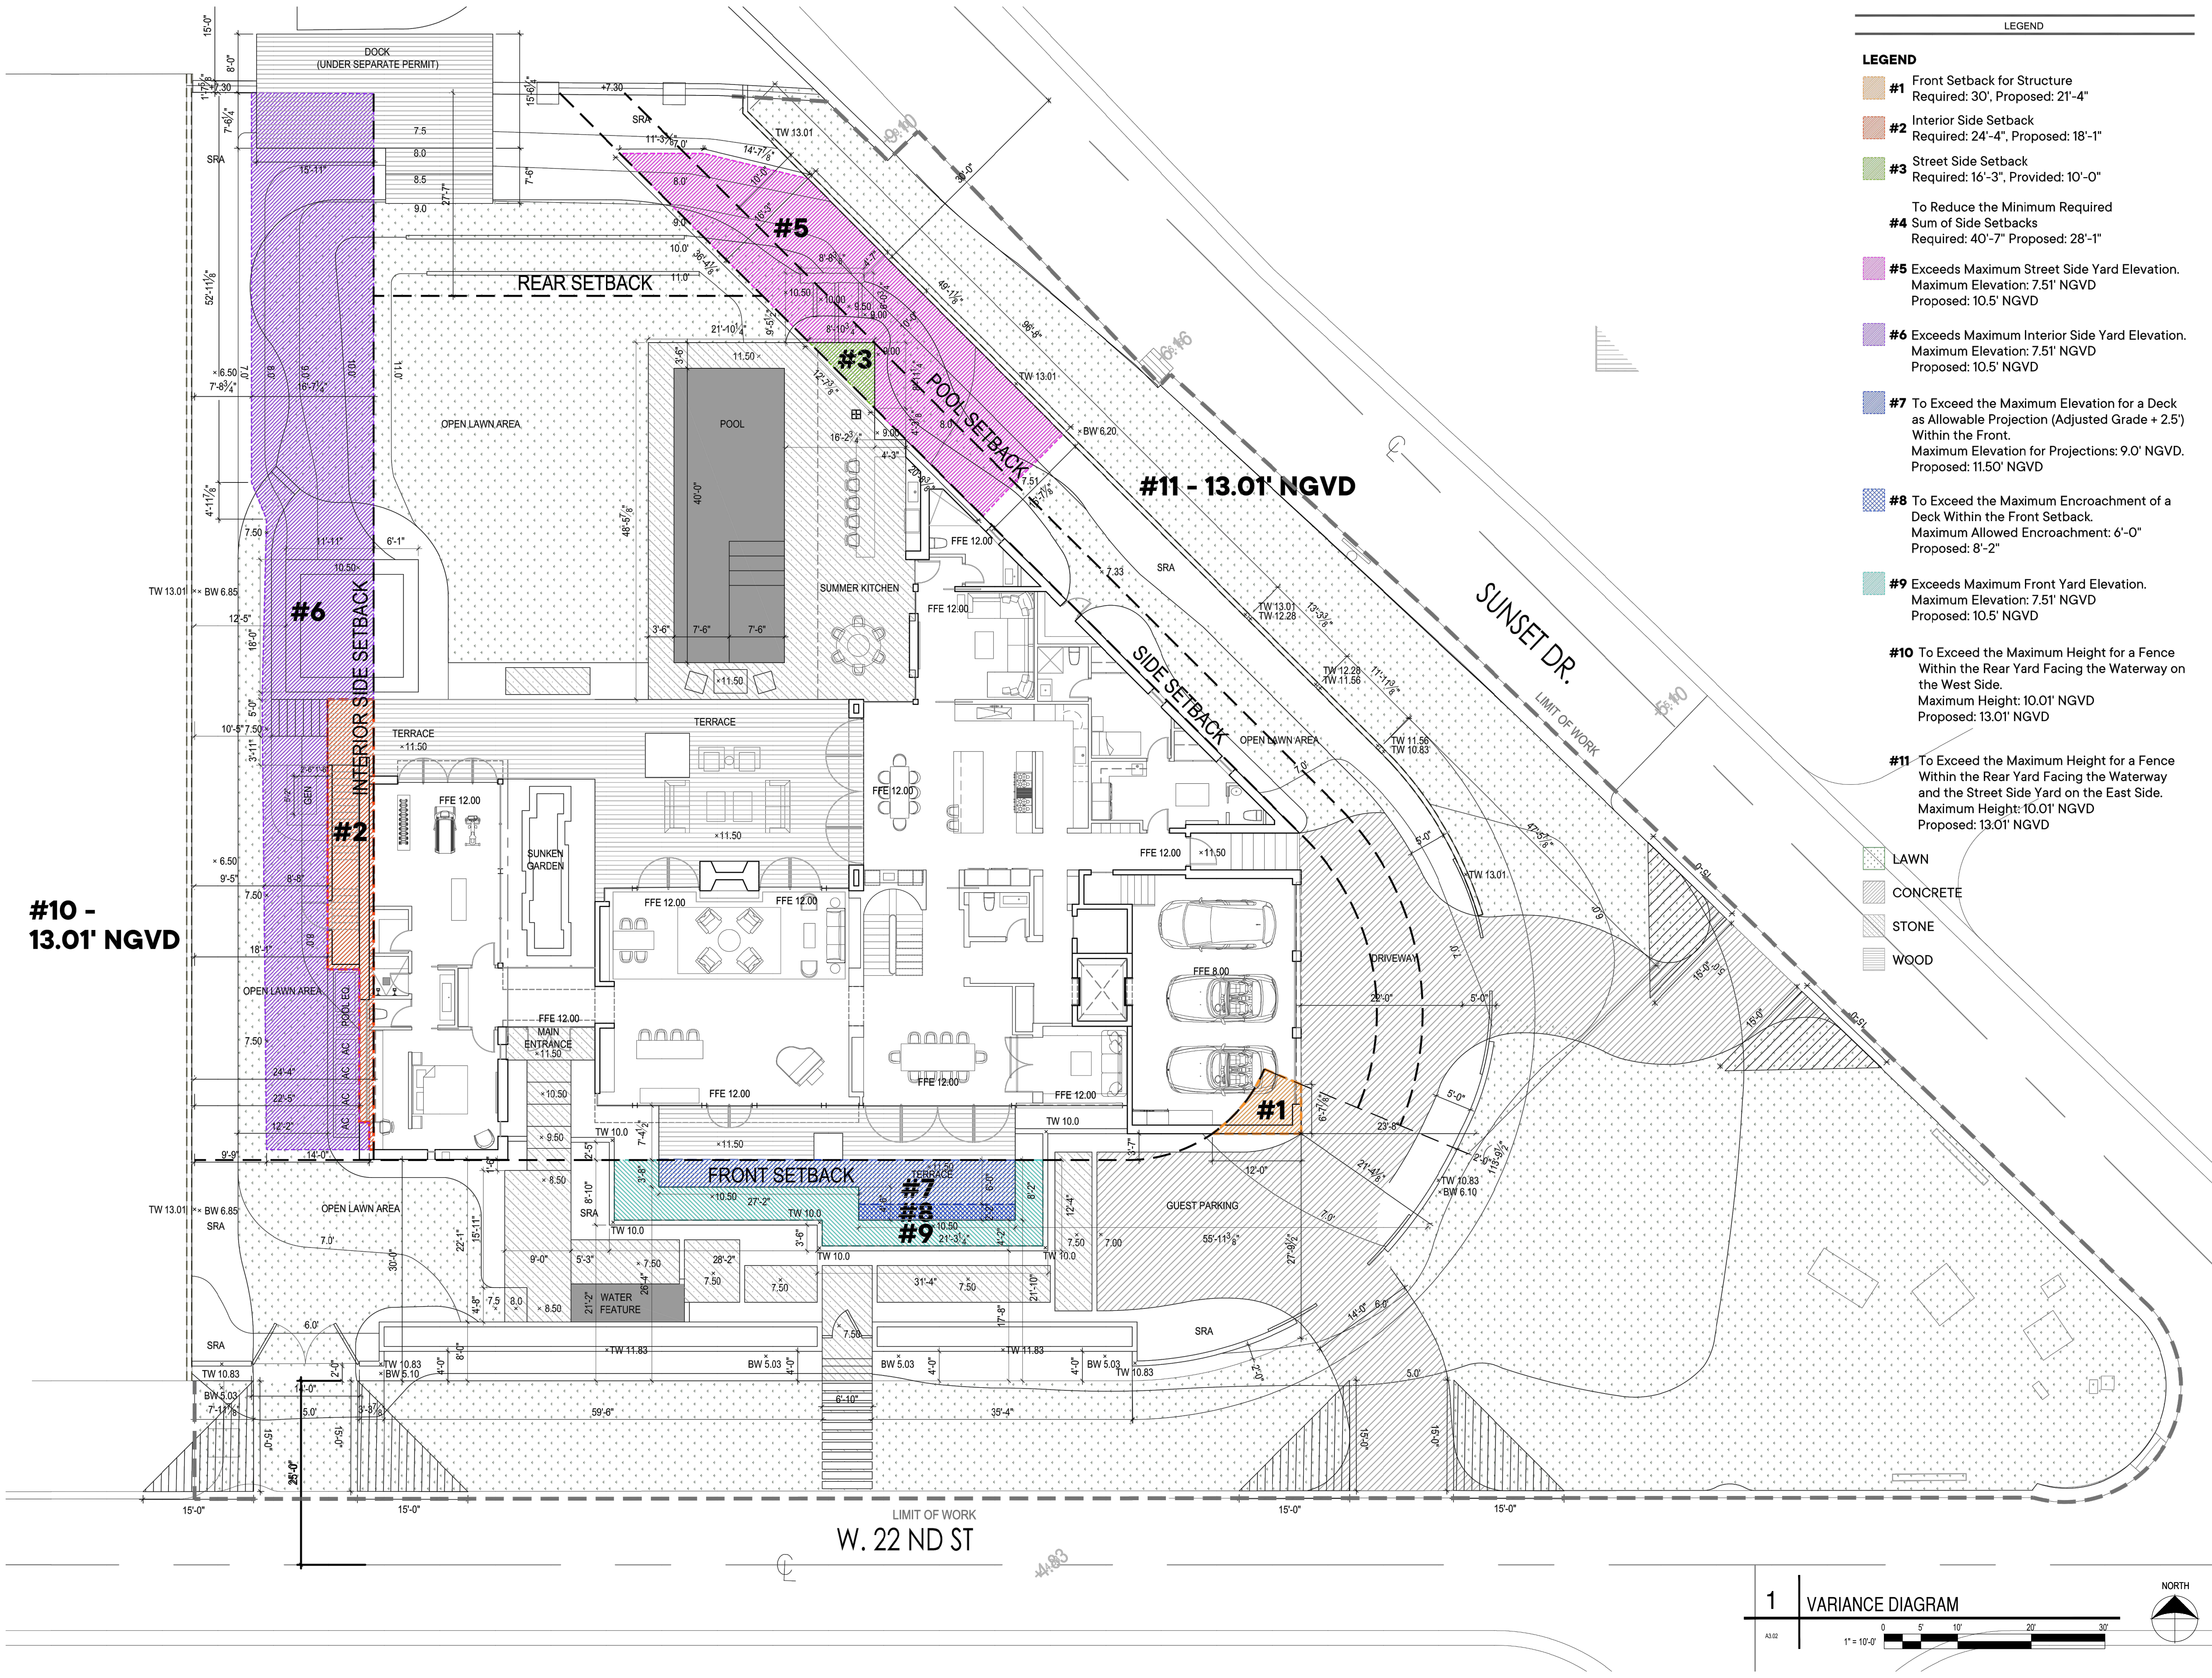

- LEGEND
- #1 Front Setback for Structure
Required: 30', Proposed: 21'-4"
 - #2 Interior Side Setback
Required: 24'-4", Proposed: 18'-1"
 - #3 Street Side Setback
Required: 16'-3", Provided: 10'-0"
 - To Reduce the Minimum Required
 - #4 Sum of Side Setbacks
Required: 40'-7" Proposed: 28'-1"
 - #5 Exceeds Maximum Street Side Yard Elevation.
Maximum Elevation: 7.51' NGVD
Proposed: 10.5' NGVD
 - #6 Exceeds Maximum Interior Side Yard Elevation.
Maximum Elevation: 7.51' NGVD
Proposed: 10.5' NGVD
 - #7 To Exceed the Maximum Elevation for a Deck as Allowable Projection (Adjusted Grade + 2.5') Within the Front.
Maximum Elevation for Projections: 9.0' NGVD.
Proposed: 11.50' NGVD
 - #8 To Exceed the Maximum Encroachment of a Deck Within the Front Setback.
Maximum Allowed Encroachment: 6'-0"
Proposed: 8'-2"
 - #9 Exceeds Maximum Front Yard Elevation.
Maximum Elevation: 7.51' NGVD
Proposed: 10.5' NGVD
 - #10 To Exceed the Maximum Height for a Fence Within the Rear Yard Facing the Waterway on the West Side.
Maximum Height: 10.01' NGVD
Proposed: 13.01' NGVD
 - #11 To Exceed the Maximum Height for a Fence Within the Rear Yard Facing the Waterway and the Street Side Yard on the East Side.
Maximum Height: 10.01' NGVD
Proposed: 13.01' NGVD

- LAWN
- CONCRETE
- STONE
- WOOD

CLIENT

MILLER RESIDENCE

1515 W 22ND ST
MIAMI BEACH, FL 33140

DESIGNER

jenifer briley + associates
architecture . interior design . planning

3250 NE 1st Avenue , Suite 303 , Miami , Florida . 33133
brileyarchitects.com

CONSULTANTS

REGISTRATION

M. JENIFER BRILEY, AIA
ARCHITECT OF RECORD
STATE OF FLORIDA LICENSE
#AR0011358

TO THE BEST OF THE ARCHITECT'S OR
ENGINEER'S KNOWLEDGE, THE PLANS AND
SPECIFICATIONS COMPLY WITH THE
APPLICABLE MINIMUM BUILDING CODES AND
THE APPLICABLE FIRE-SAFETY STANDARDS

ISSUE

MARK	DATE	DESCRIPTION
1	10/19/2020	DRB SUBMITTAL
2	11/9/2020	
3	12/7/2020	

PROJECT NO:

DRAWN BY:

DE / MC / MS

CHECKED BY:

JB

PHASE:

SCHEMATIC DESIGN

PLOT DATE:

12.07.2020

SHEET TITLE

VARIANCE DIAGRAM

SHEET NUMBER

A7.01

1515 W 22ND ST
MIAMI BEACH, FL 33140

DESIGNER

jenifer briley + associates
architecture . interior design . planning

3250 NE 1st Avenue . Suite 305 . Miami . Florida . 33133
T. 305 857 9323
brileyarchitects.com

CONSULTANTS

REGISTRATION

M. JENIFER BRILEY, AIA
ARCHITECT OF RECORD
STATE OF FLORIDA LICENSE
#AR0011358

TO THE BEST OF THE ARCHITECT'S OR
ENGINEER'S KNOWLEDGE, THE PLANS AND
SPECIFICATIONS COMPLY WITH THE
APPLICABLE MINIMUM BUILDING CODES AND
THE APPLICABLE FIRE-SAFETY STANDARDS

ISSUE

[illegible]

PROJECT NO:

DRAWN BY: DE / MC / MS

CHECKED BY: JB	
PHASE:	PLOT DATE:


PHASE:	PLOT DATE:
--------	------------

SHEET TITLE


**MICROFILM
OF
EXISTING HOME**

SHEET NUMBER


MF1.00

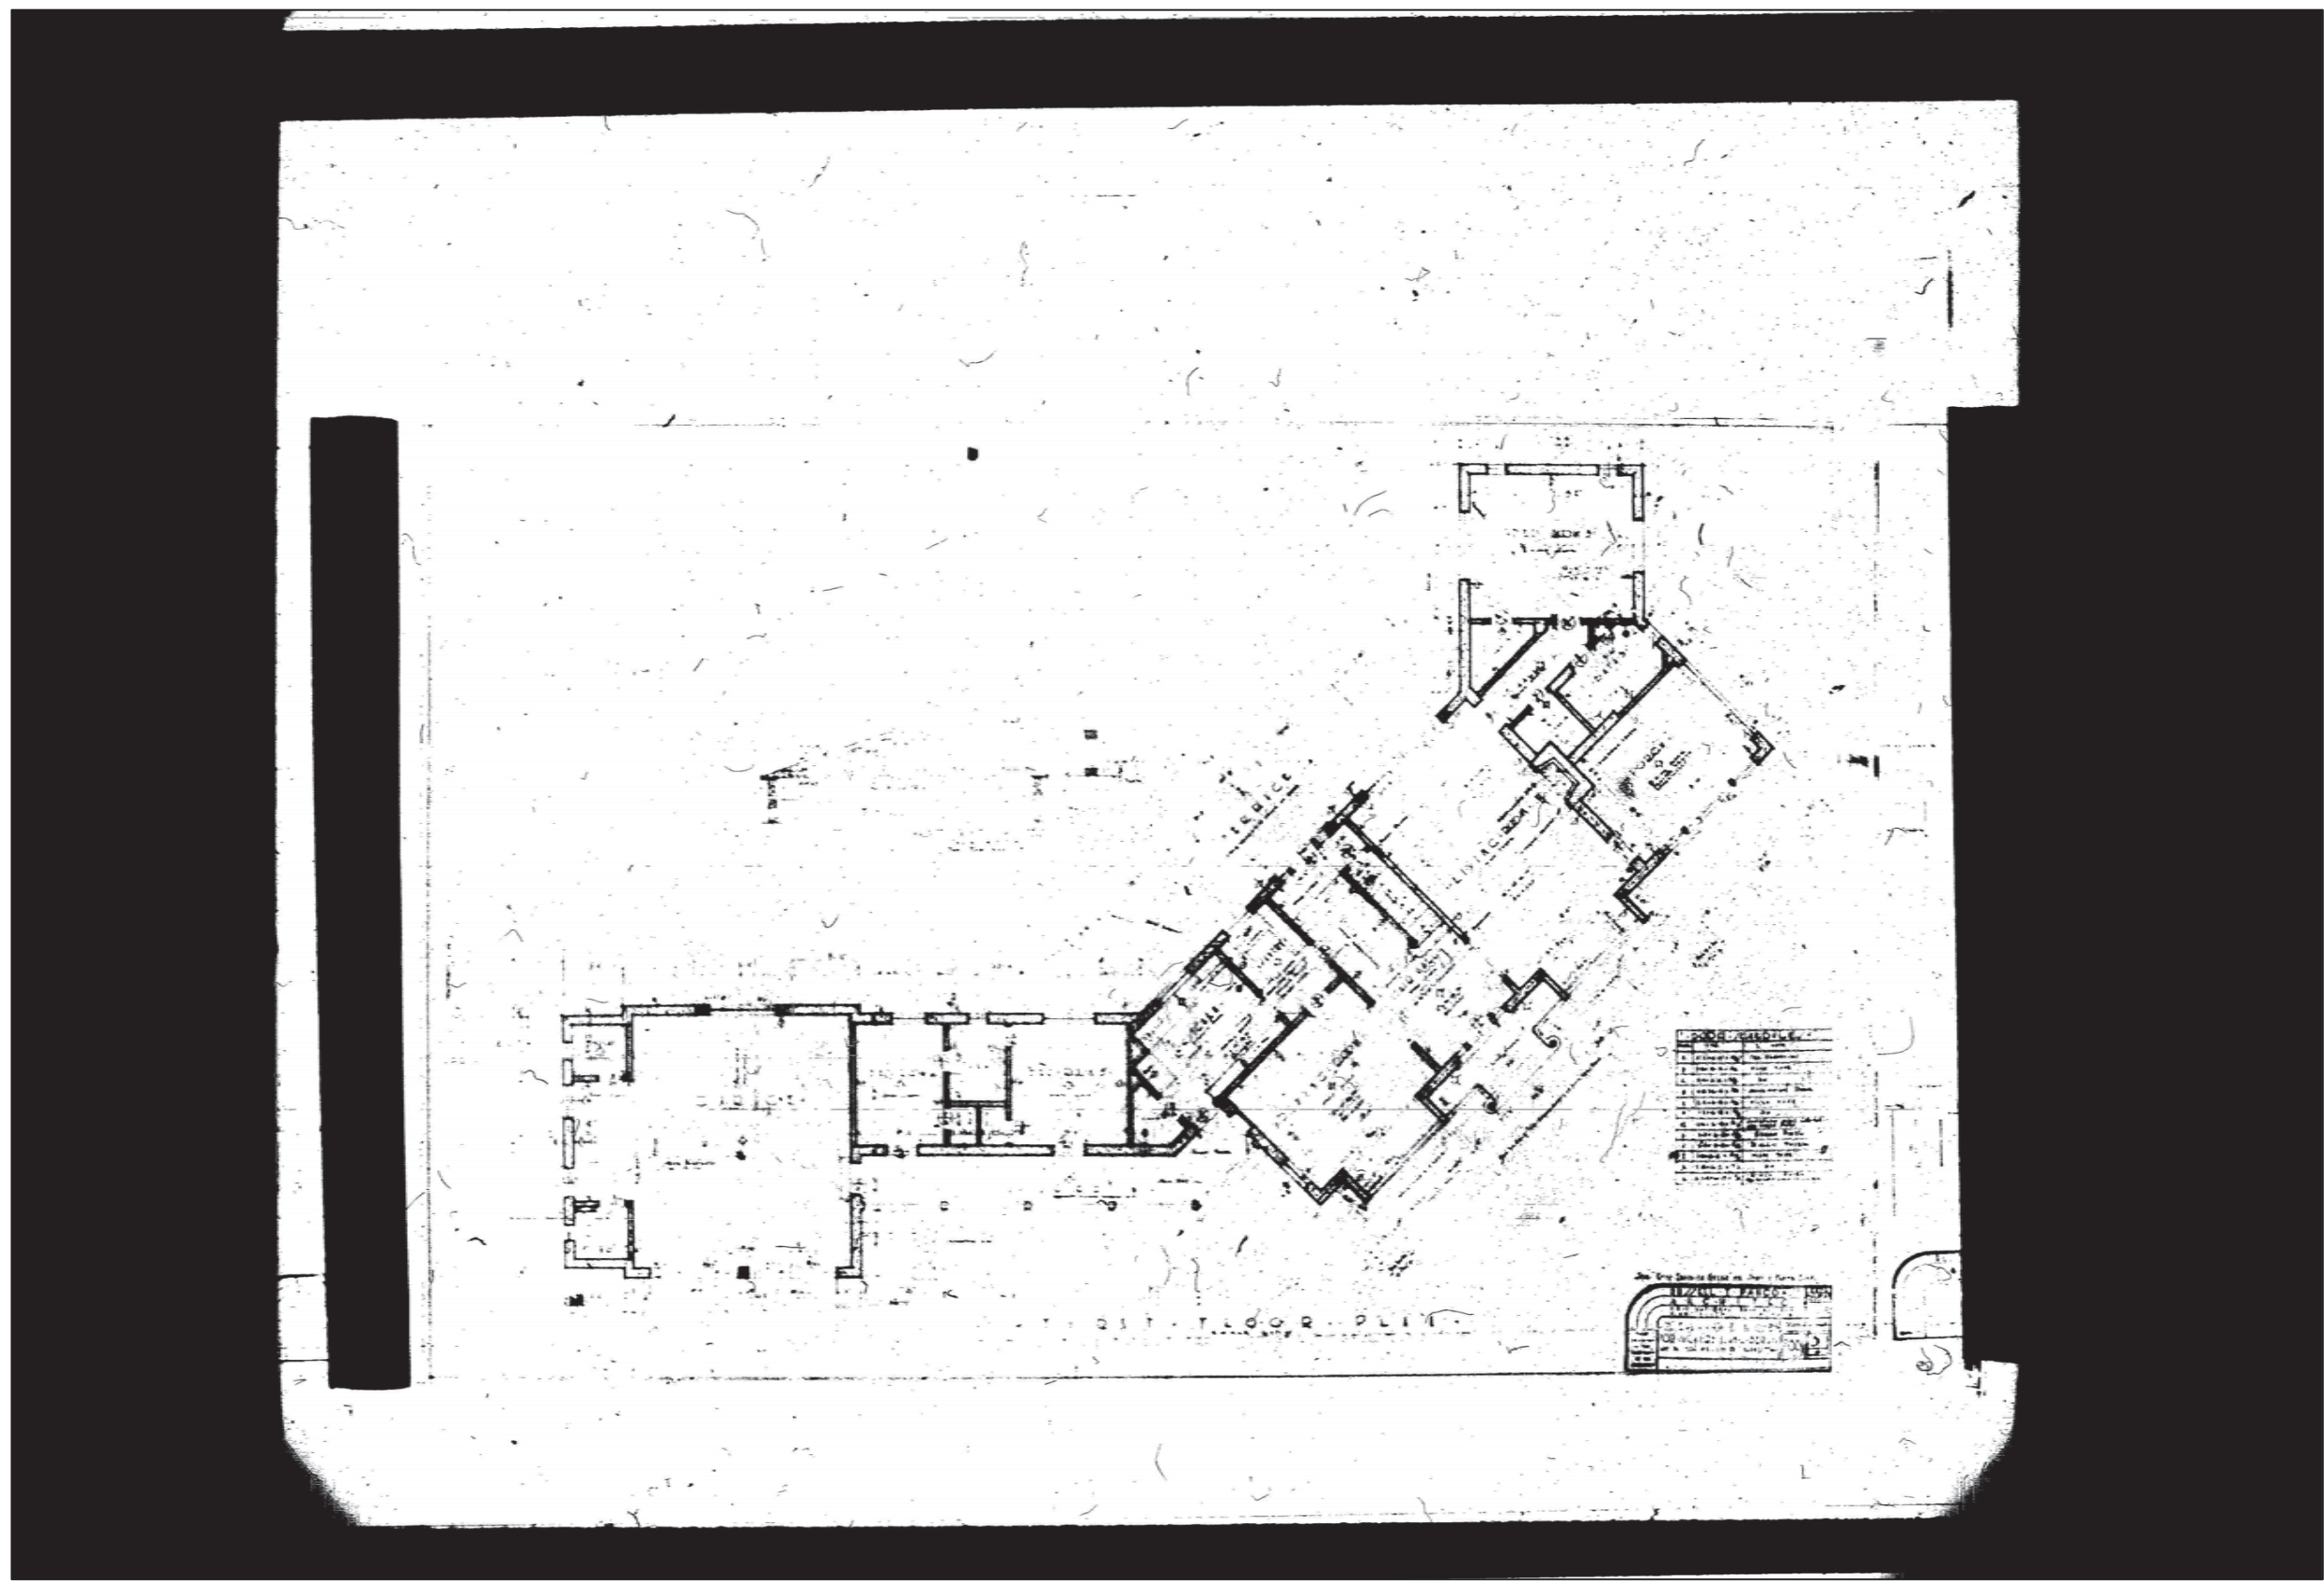

1 (MICROFILM) EXISTING FIRST FLOOR
MF1.00 N.T.S.

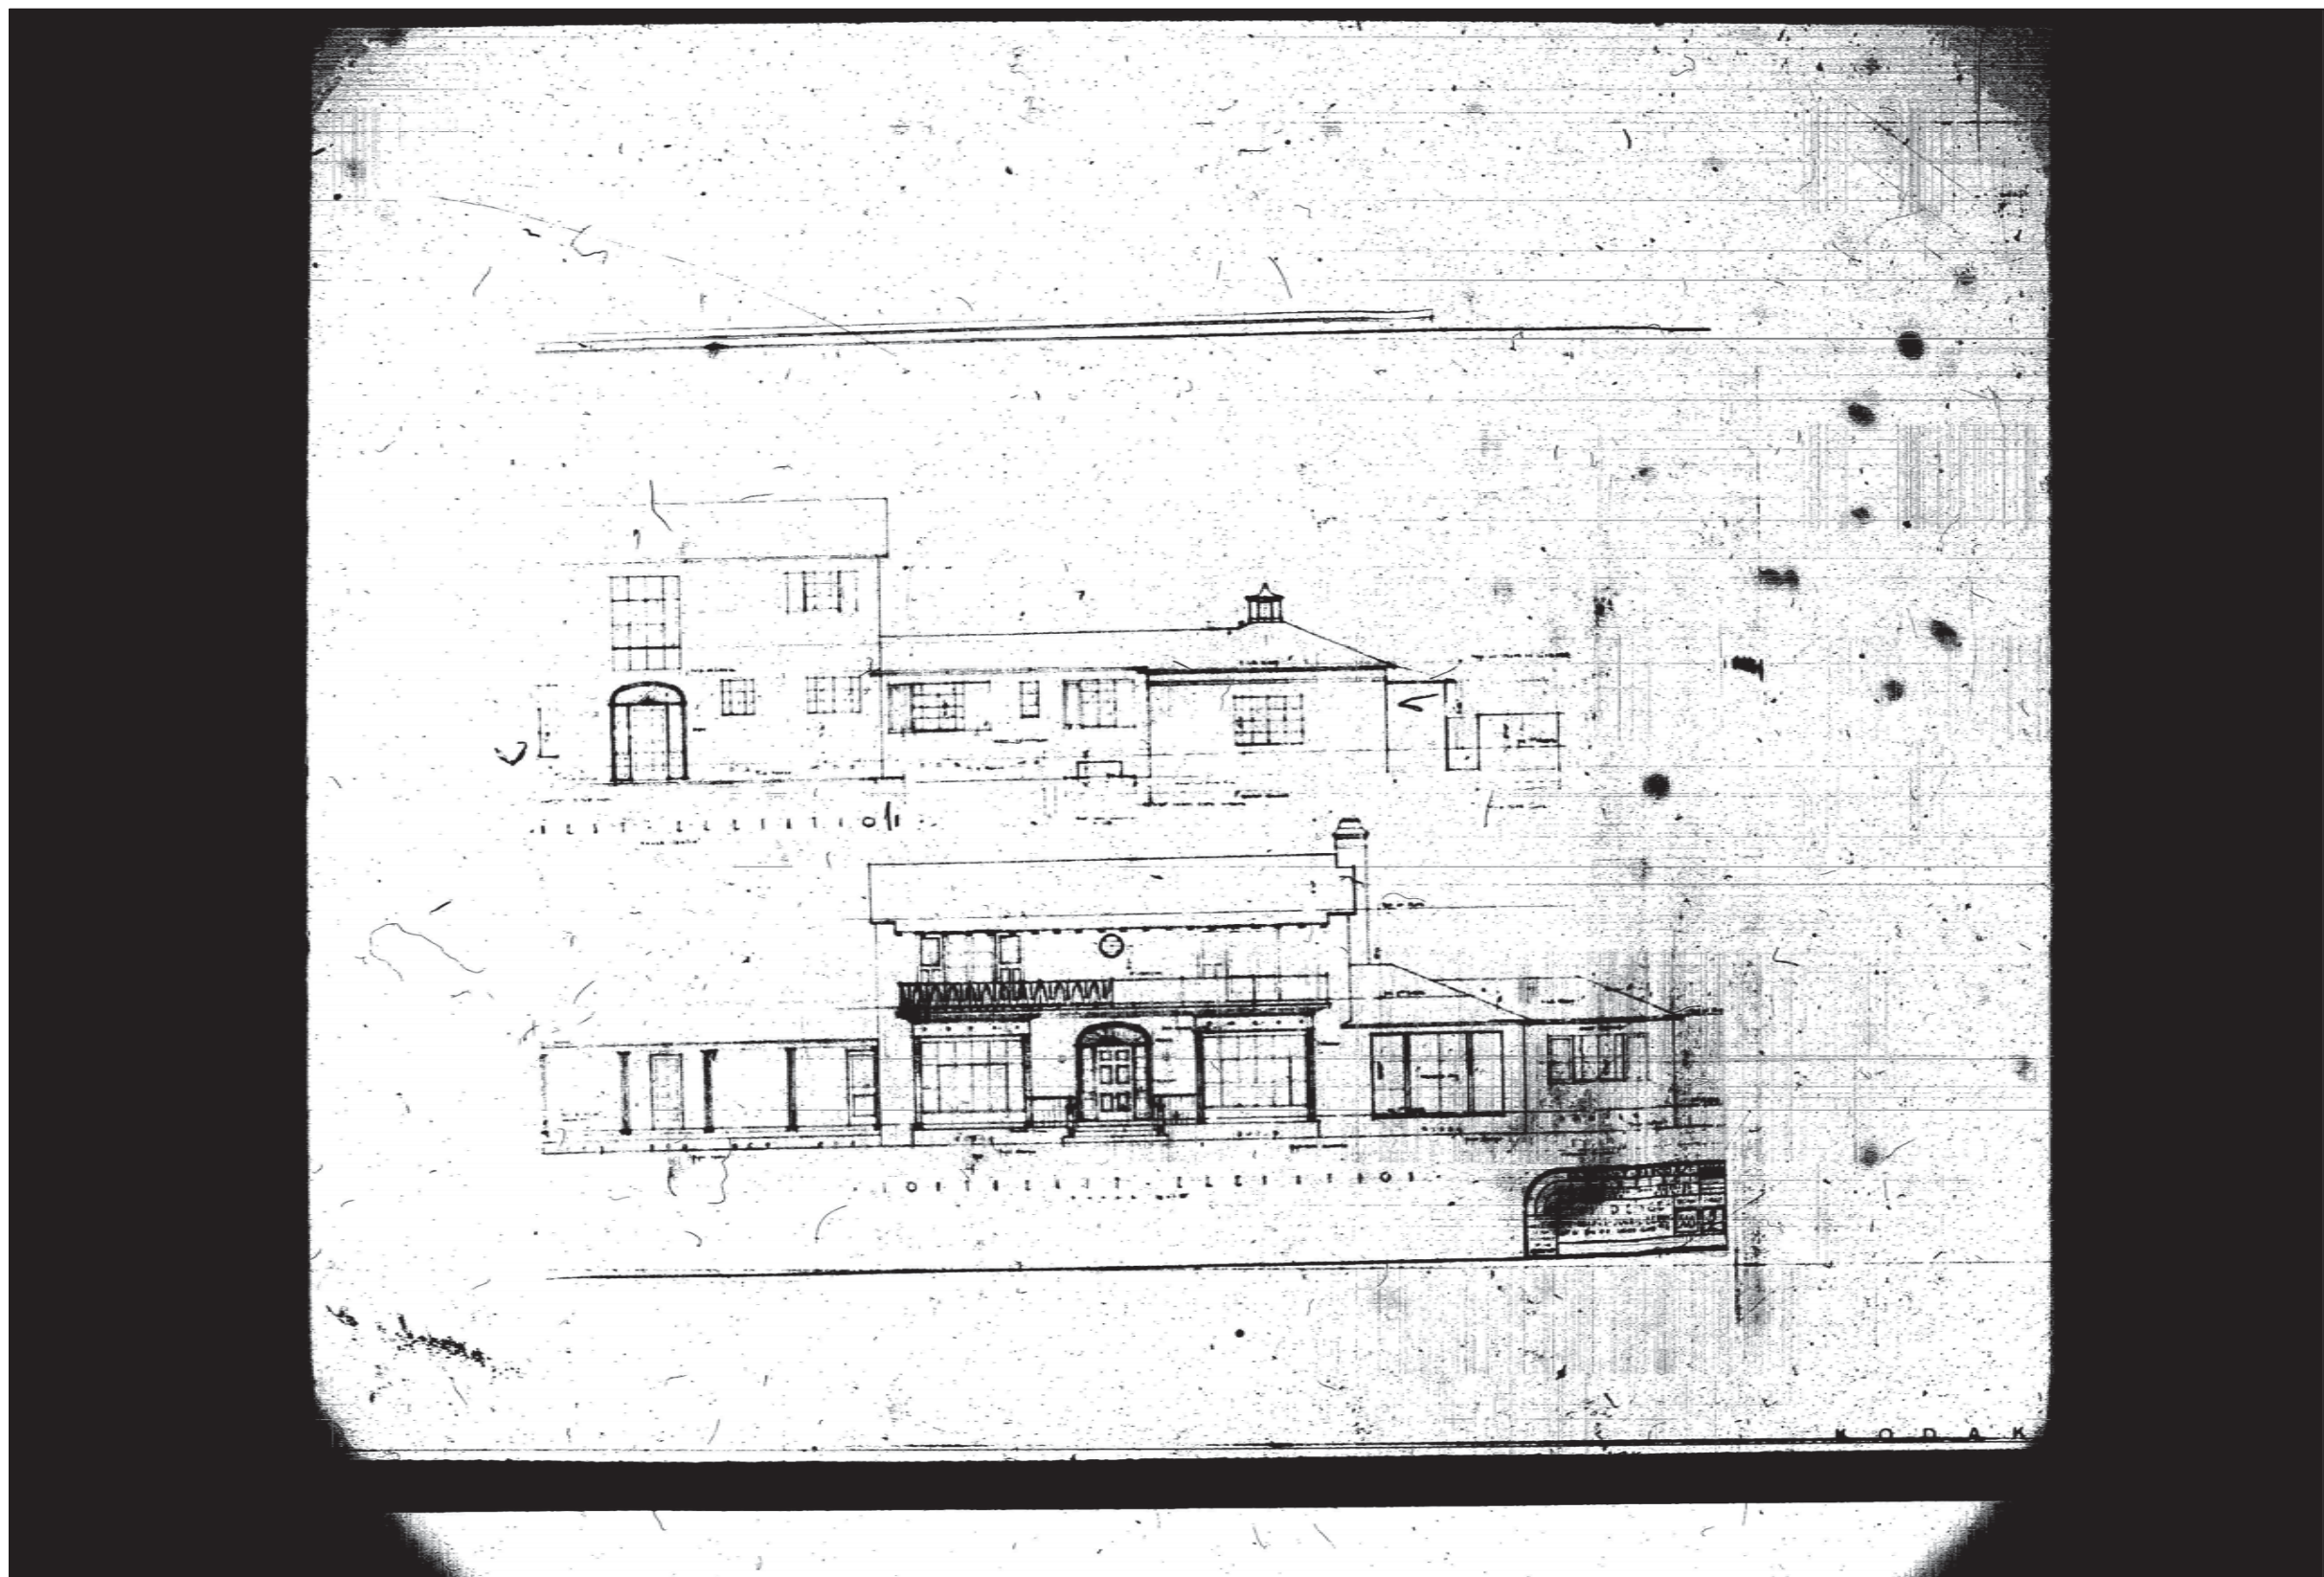

3 (MICROFILM) EXISTING FRONT/REAR ELEVATIONS
MF1.00 N.T.S.

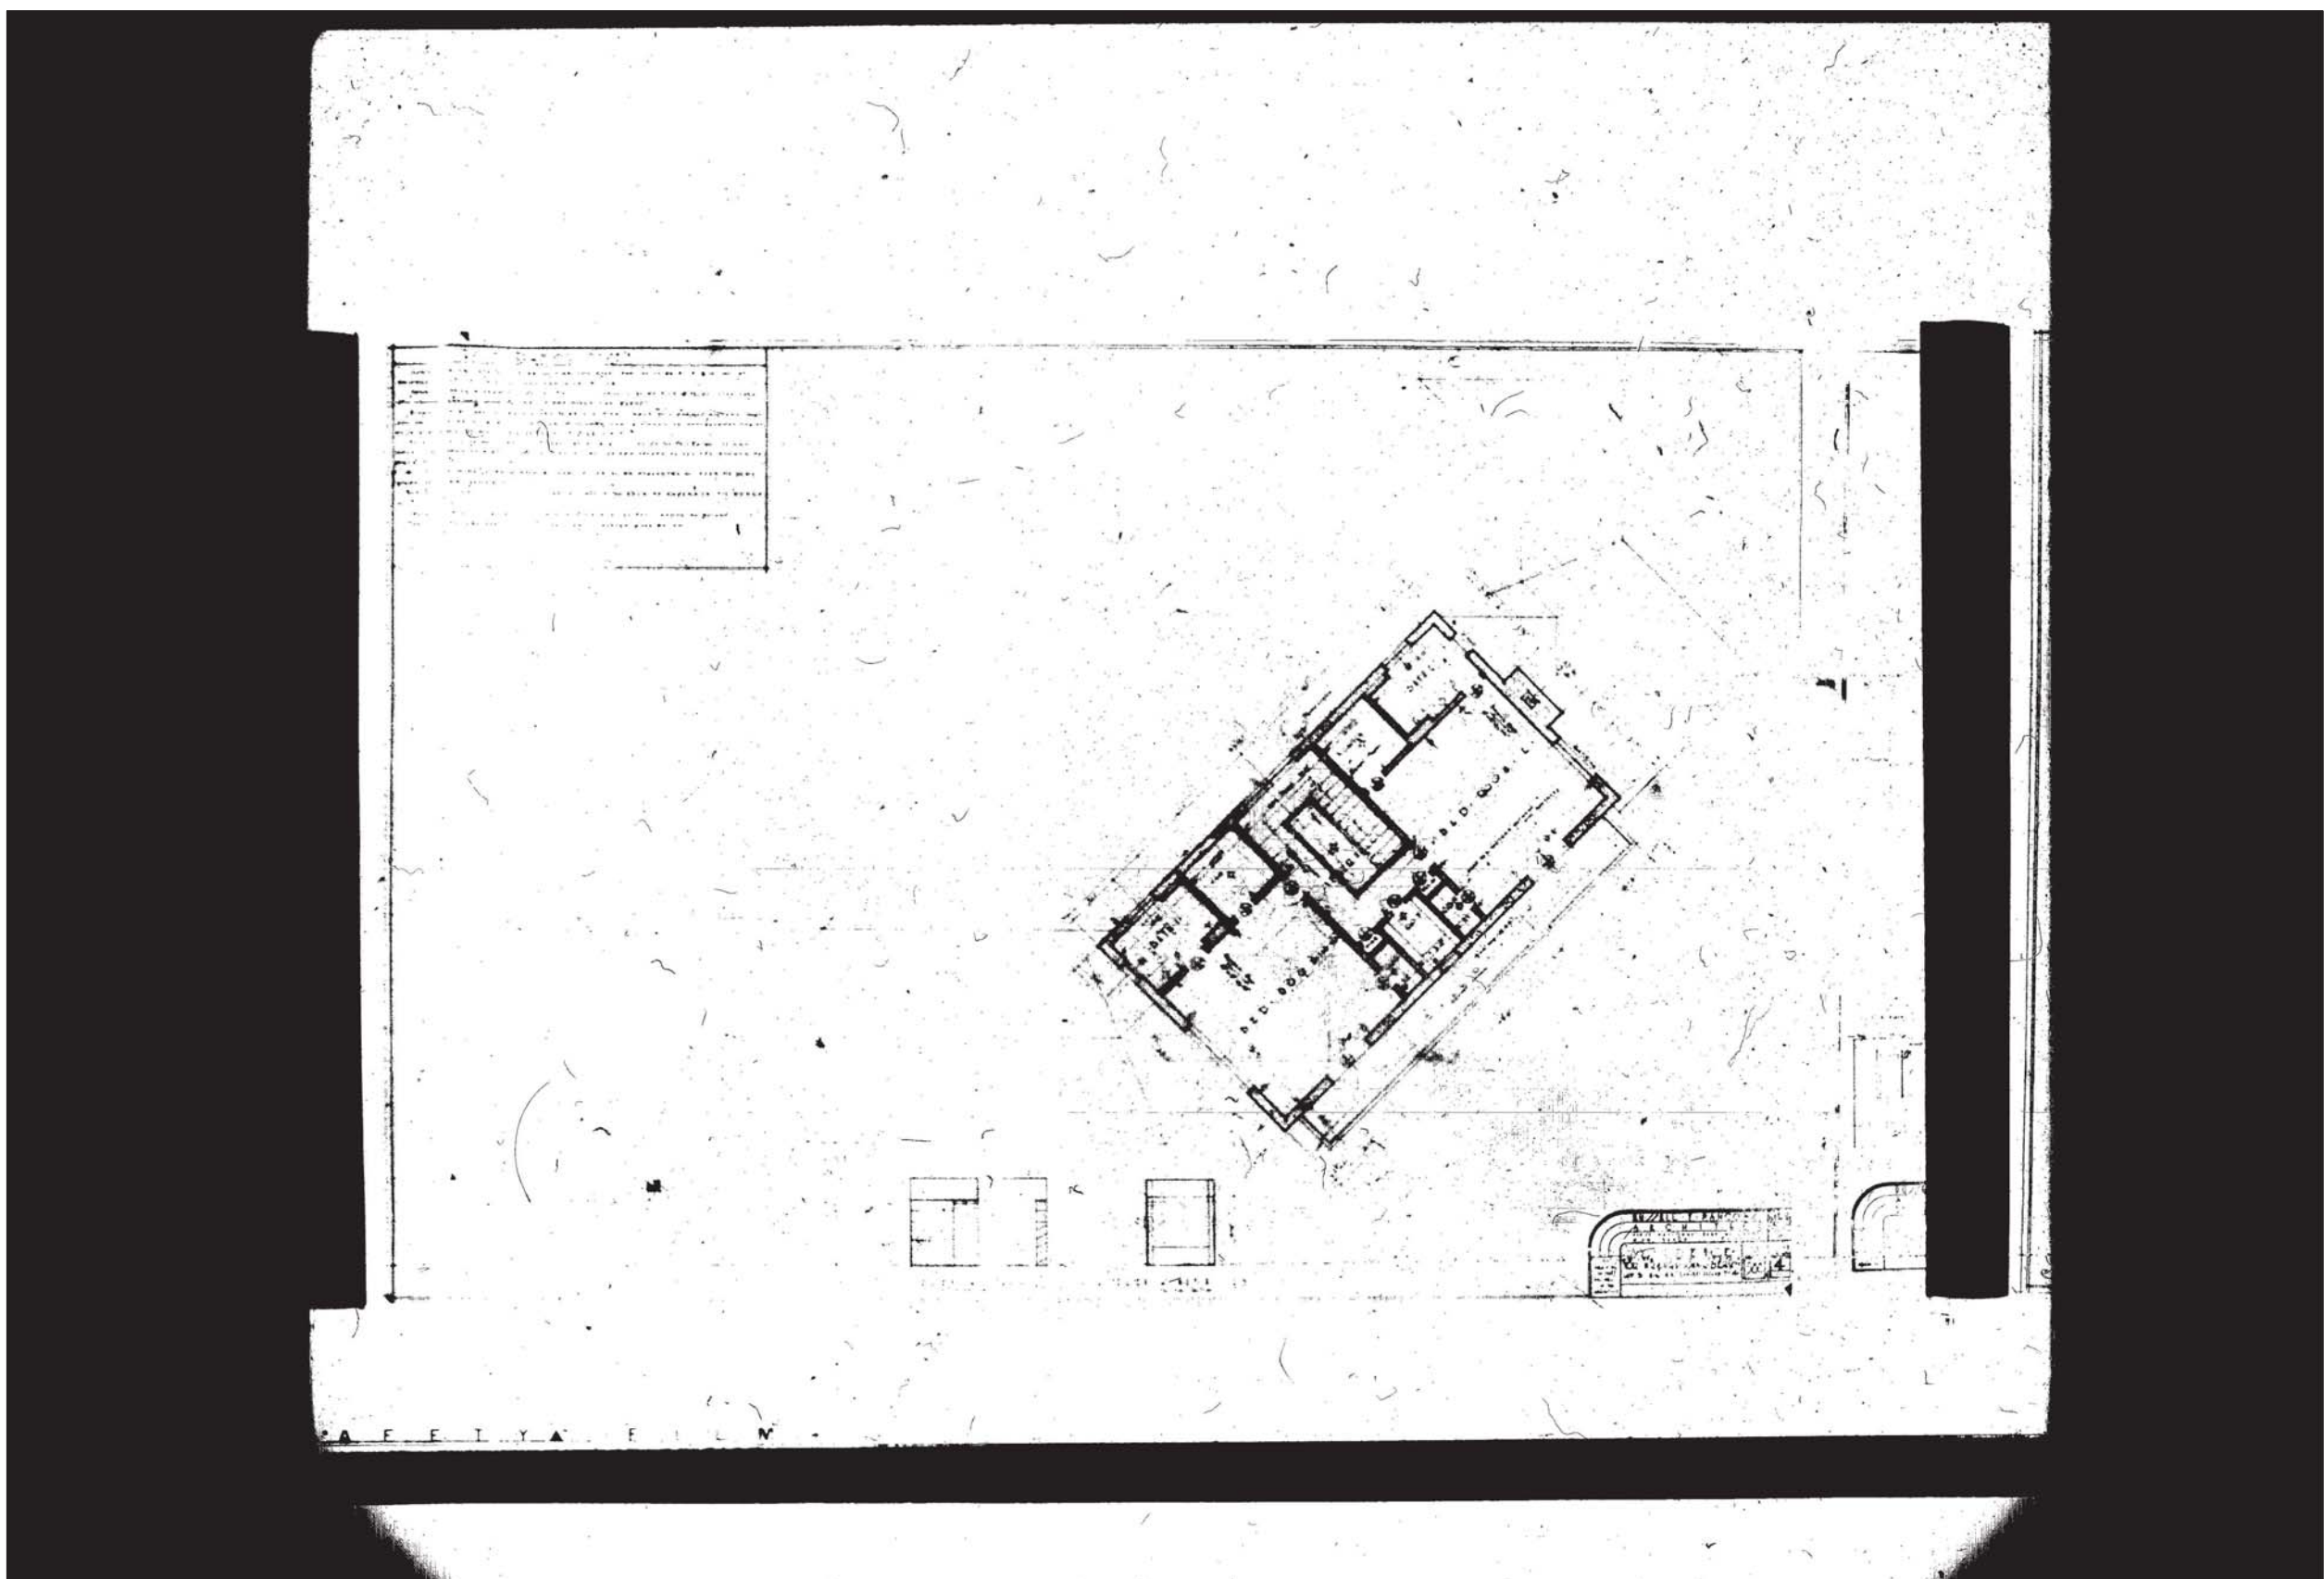

2 (MICROFILM) EXISTING SECOND FLOOR
MF1.00 N.T.S.