


These Design And Drawings Are The Copyrighted Property Of Revuelta Architecture International P.A. and May Not Be Reproduced Except with Specific Written Consent of the Architect.
File: BIMcloud: RA1 - BIM Cloud 23.1 - BIMcloud Basic for ARCHICAD 23.1033, AMAN HOTEL & RESIDENCES - MAIN, Lb, By #1 and saved by: Date: 12/13/2020

NOT FOR CONSTRUCTION

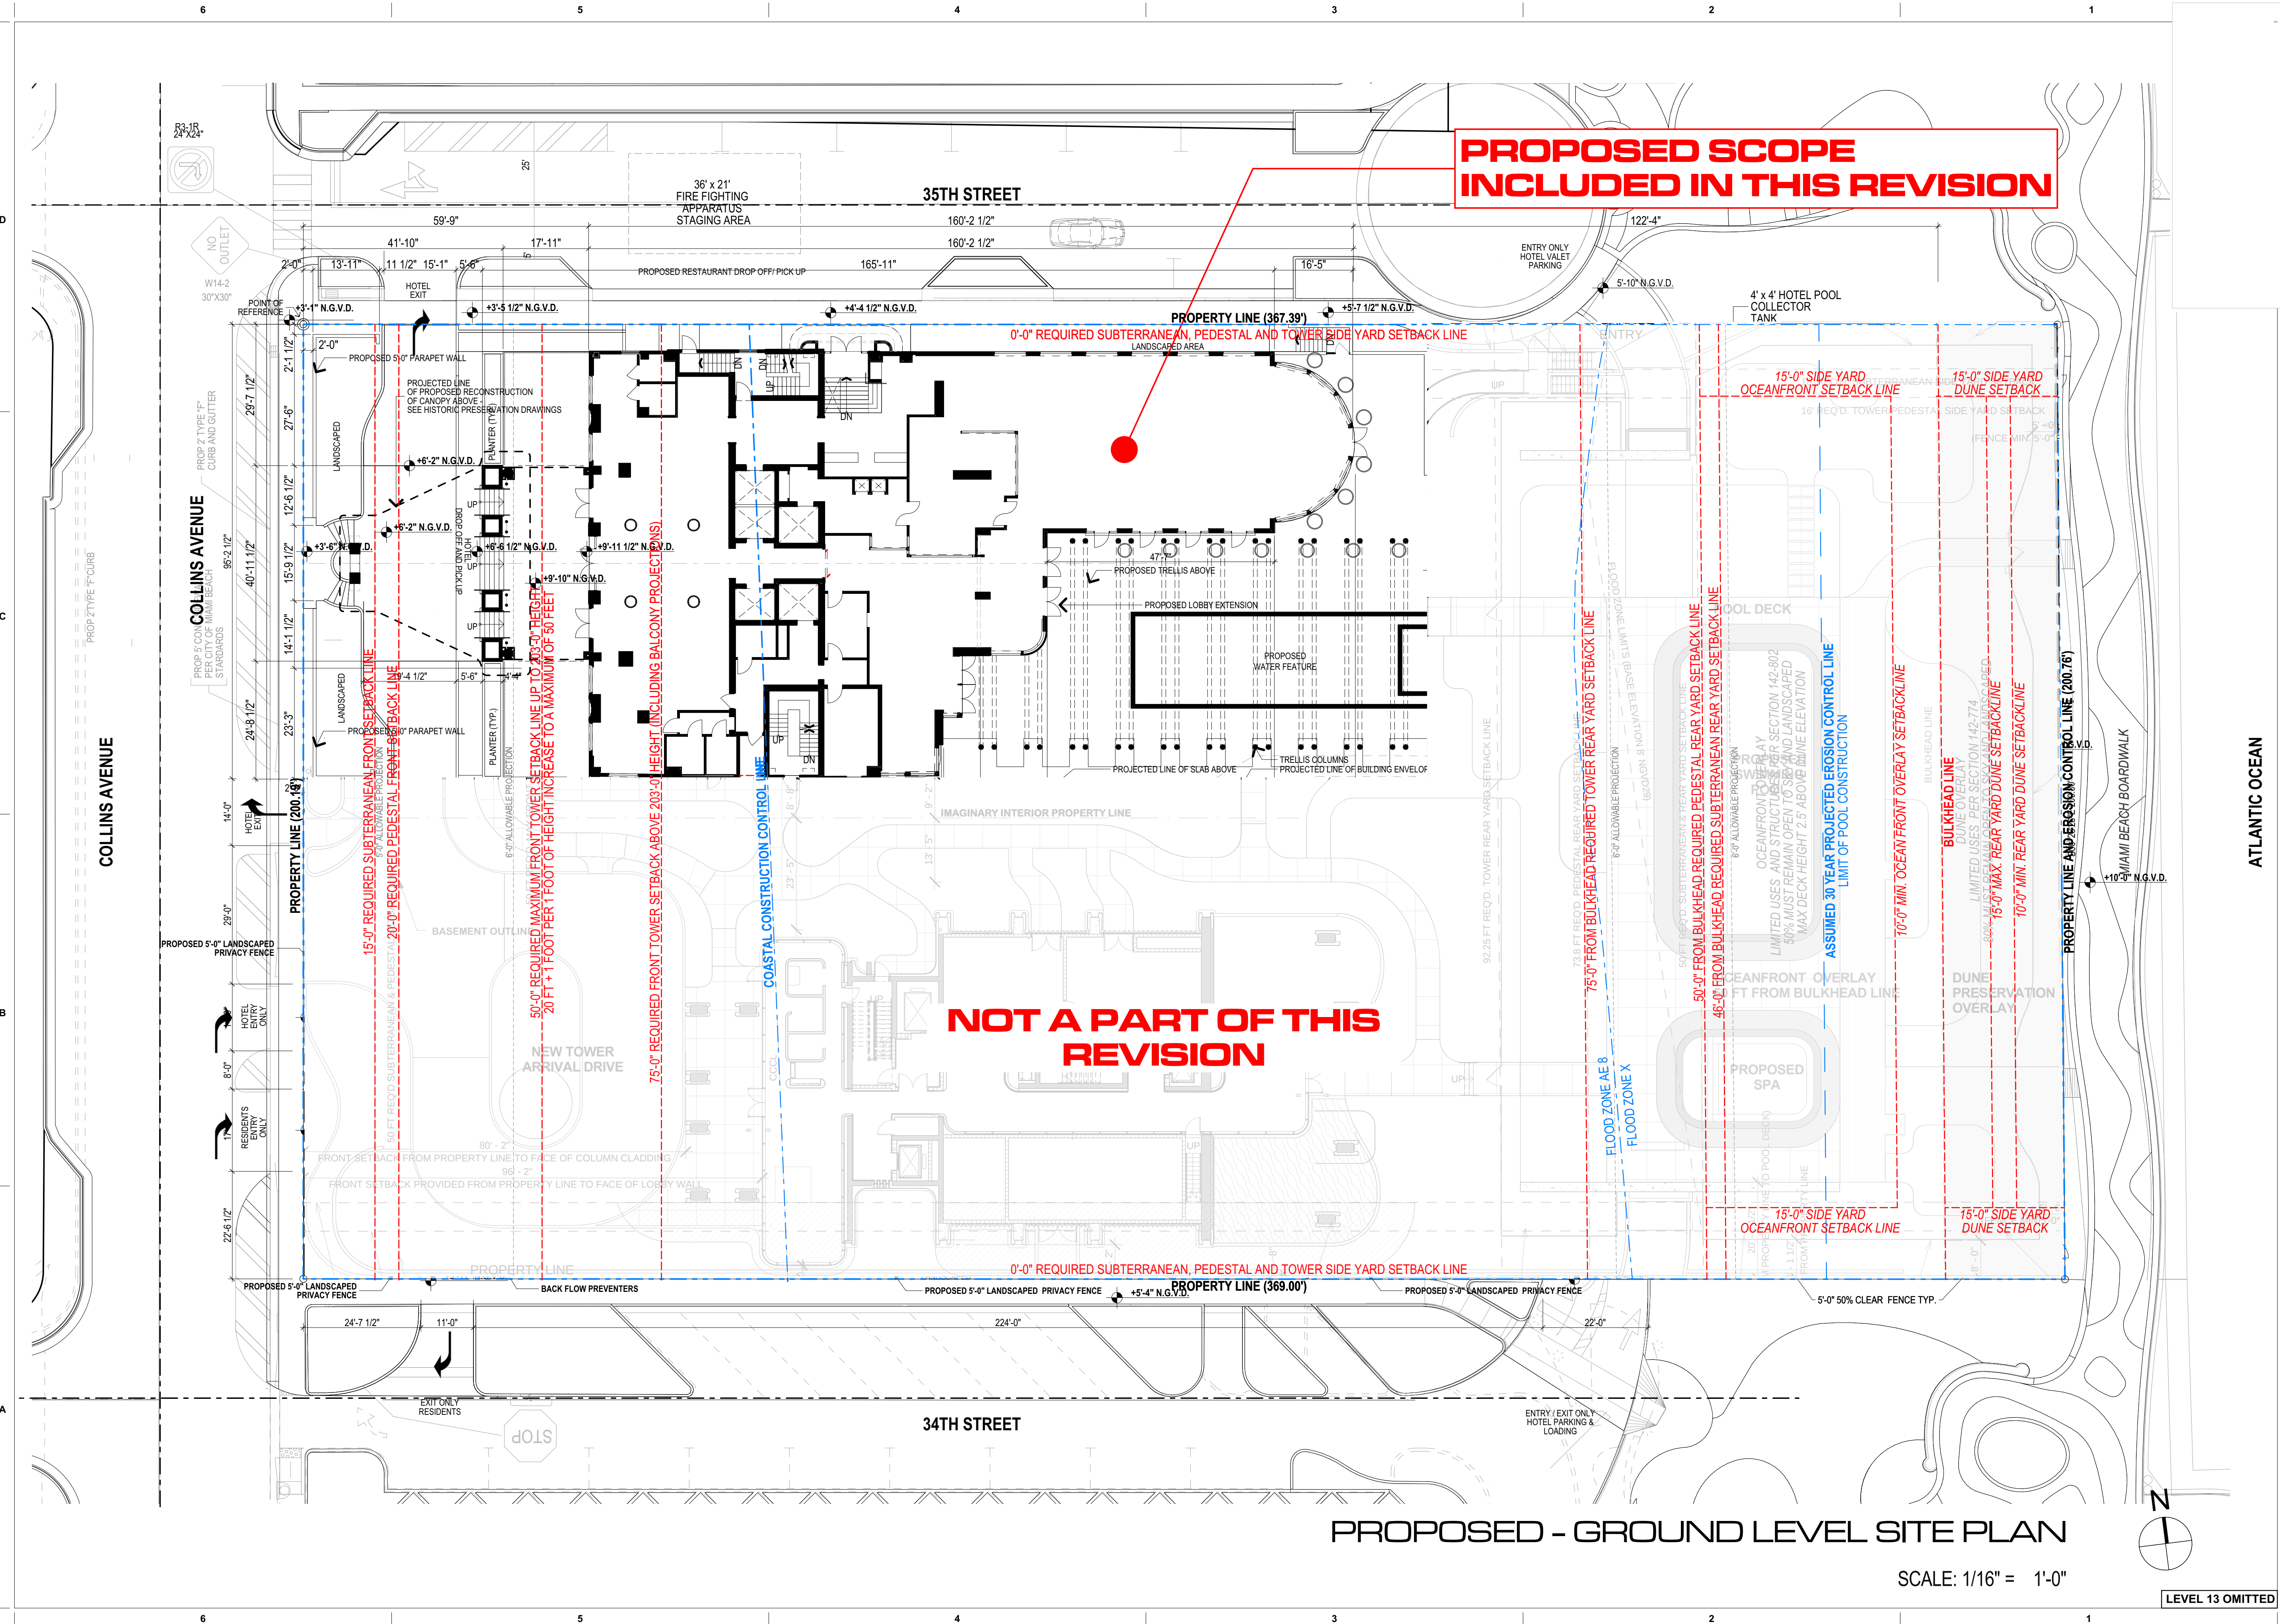

revuelta
architecture
international

Miami
Santiago, Chile
revuelta-architecture.com
2950 SW 27TH AVE
SUITE 110
MIAMI, FL 33133
T. 305.590.5000
F. 305.590.5040

AMAN HOTEL AND
RESIDENCES

3425 COLLINS AVE.
MIAMI, FL 33140


Owner Information

OKO GROUP

4100 N.E. 2ND AVENUE
MIAMI, FL 33137

(305) 573-1158

Revisions

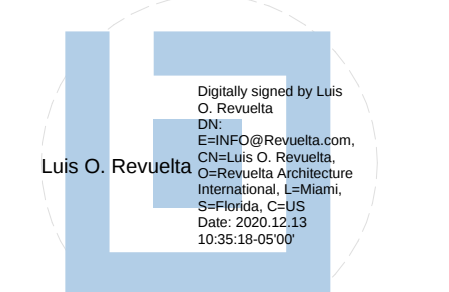

Luis O. Revuelta

AR-0007972

HPB - January 12, 2021

Date

12-14-2020

Scale

AS SHOWN

Project No.

1933


Sheet Name

PROPOSED - GROUND LEVEL

SITE PLAN


Sheet No.

AH-100.P

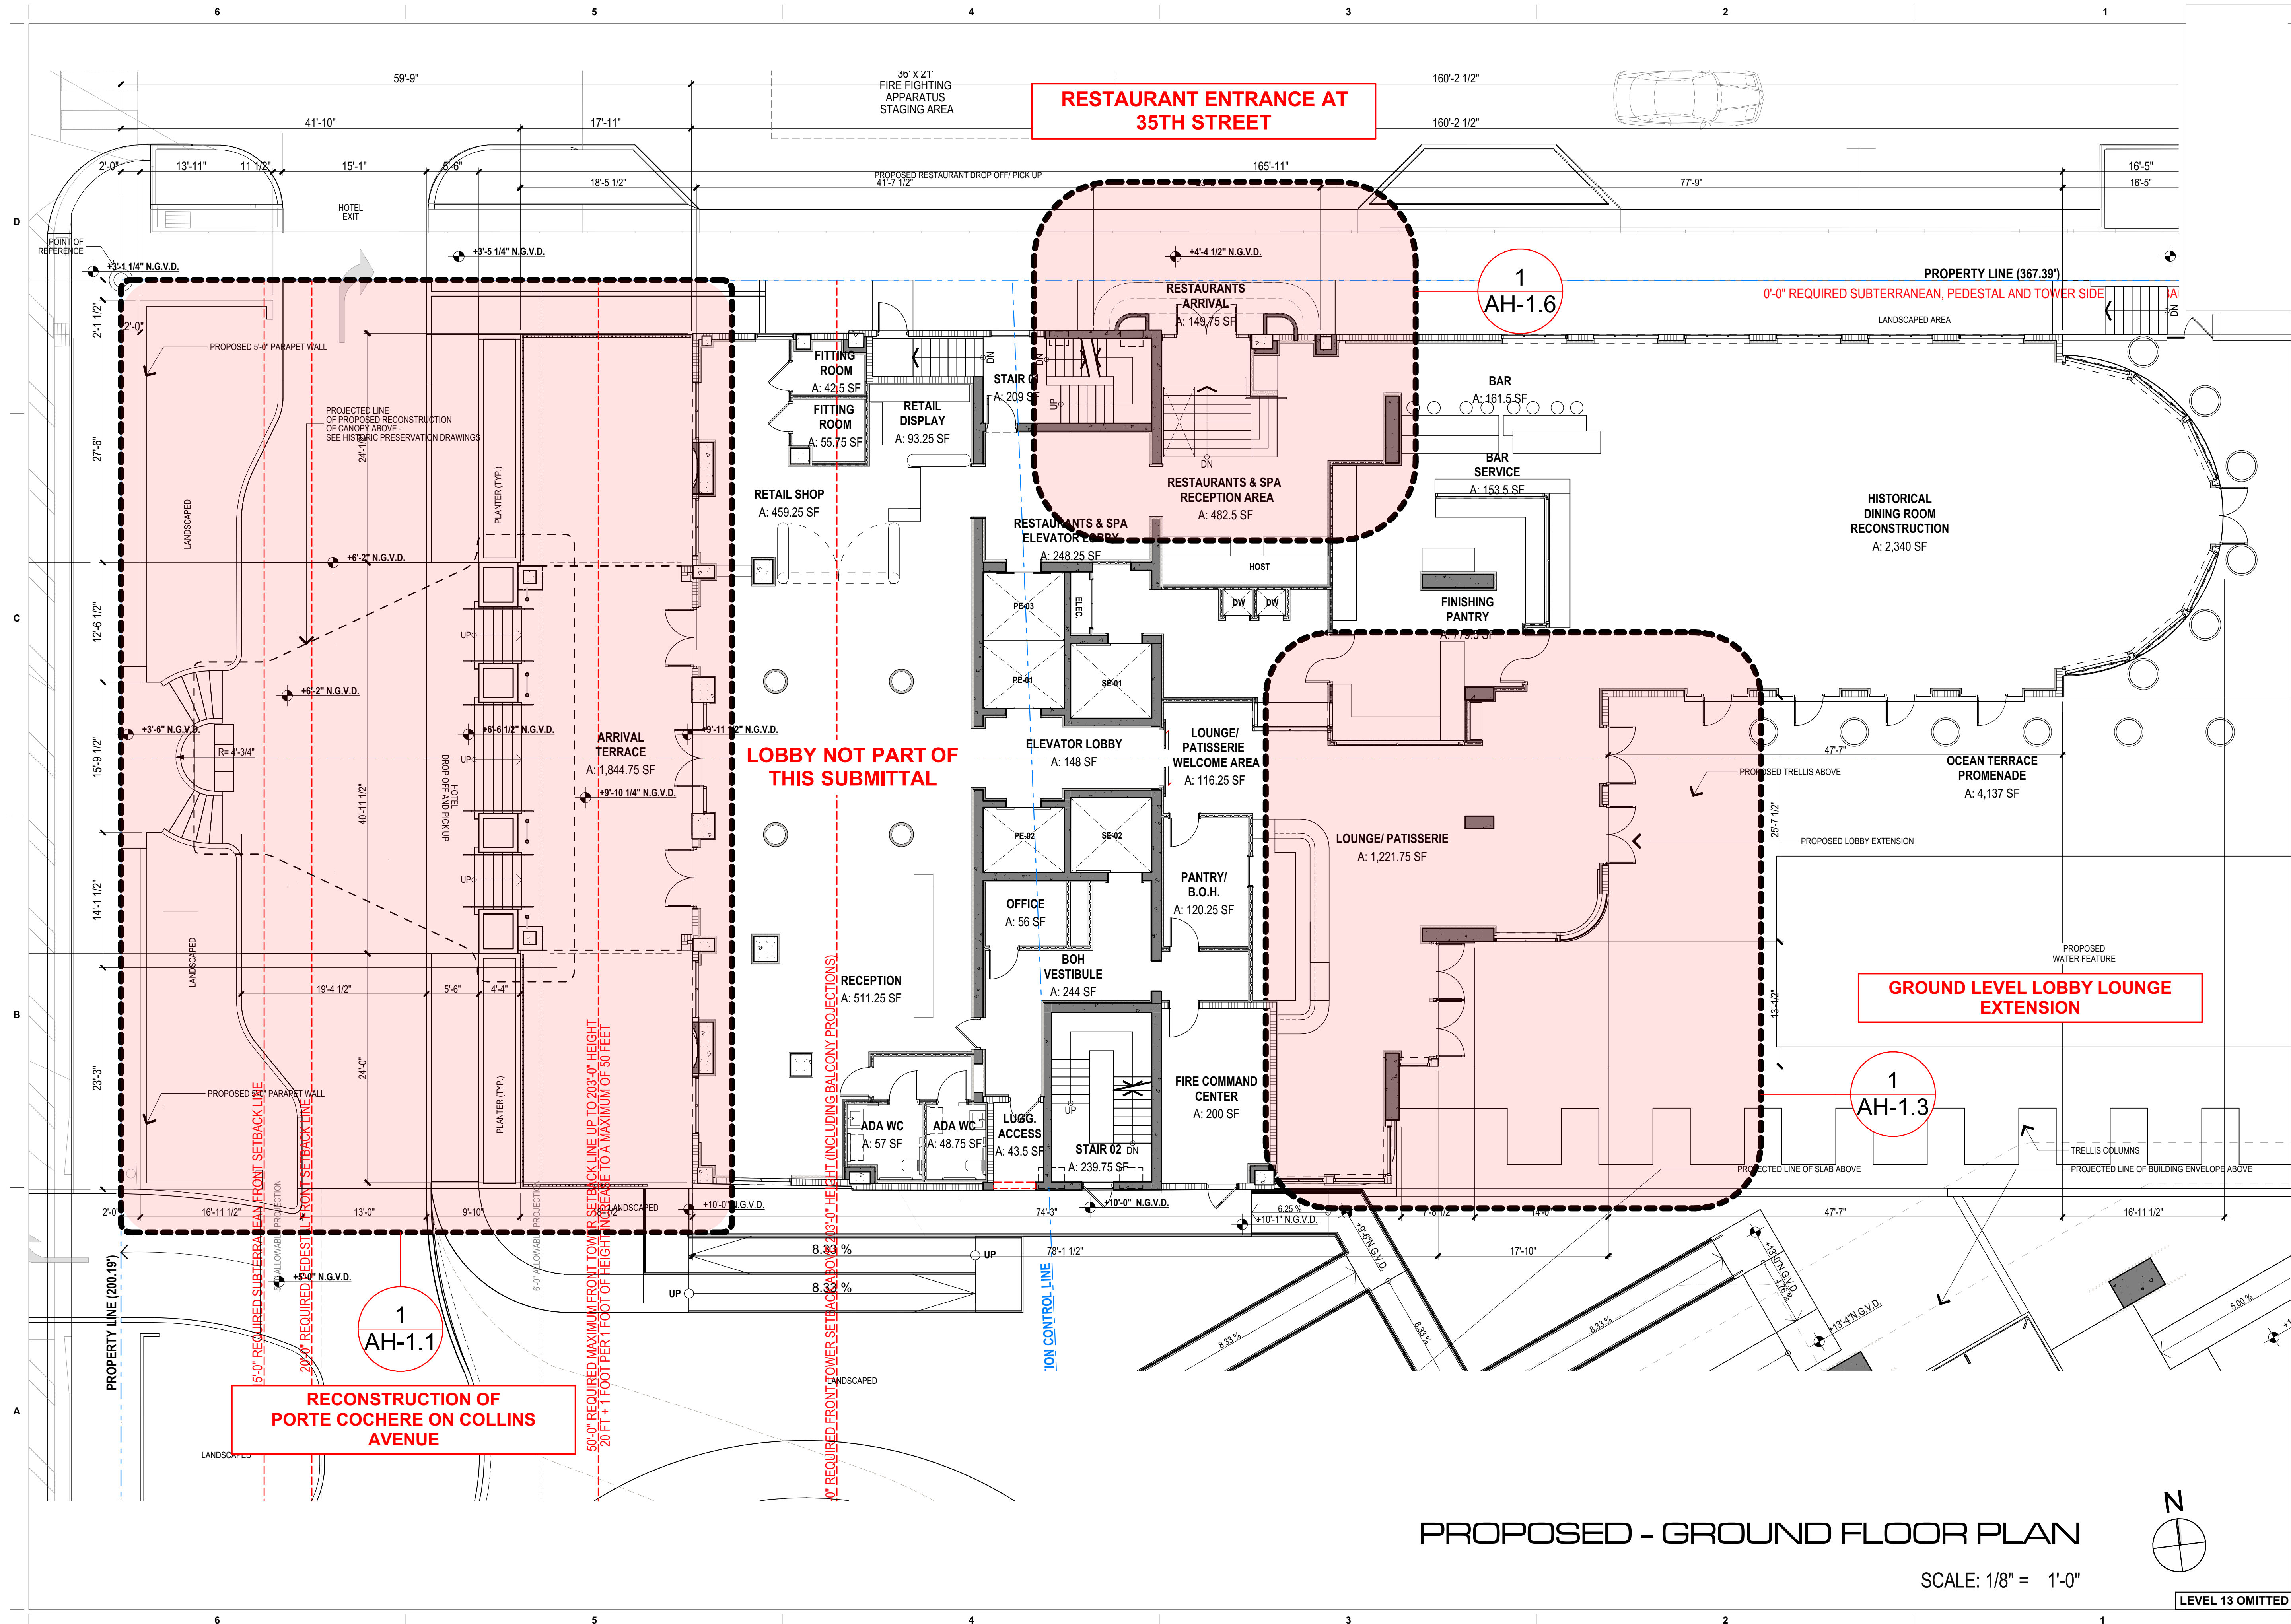

PROPOSED - GROUND FLOOR PLAN

SCALE: 1/8" = 1'-0"

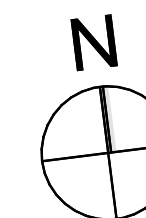

LEVEL 13 OMITTED

revuelta
architecture
international

Miami
go, Chile

revuelta-architecture.com
2950 SW 27TH AVE.
SUITE 110
MIAMI, FL 33133
T. 305.590.5000
F. 305.590.5040

Project

**AMAN HOTEL AND
RESIDENCES**
3425 COLLINS AVE

3425 COLLINS AVE.
MIAMI, FL 33140

Owner Information

OKO GROUP
00 N.E. 2ND AVENUE
MIAMI, FL 33137

(305) 573-1158

Revisions



Luis O. Revuelta
CN=Luis O. Revuelta,
O=Revuelta Architecture
Internacional, L=Miami,
S=Florida, C=US
Date: 2020.12.13
exp@revuelta.com

Luis O. Revuelta
AR-0007972

HPB - January 12, 2021

Date _____

12-14-2020

Scale
AS SHOWN

ect No.

Sheet Name
PROPOSED - GROUND FLOOR
PLAN


Sheet No.

AH-101.P

Digitally signed by Luis O. Revuelta
DN:
E=INFO@Revuelta.com
CN=Luis O. Revuelta,
O=Revuelta Architecture
International, L=Miami,
S=Florida, C=US
Date: 2020.12.13
10:35:53-0500

HISTORIC PRESERVATION

HISTORIC VERSAILLES PORTE COCHERE

 

Miami
Santiago, Chile
revuelta-architecture.com
2950 SW 27TH AVE.
SUITE 110
MIAMI, FL 33133
T. 305.590.5000
F. 305.590.5040

**AMAN HOTEL AND
RESIDENCES**
3425 COLLINS AVE.

405) 573-1158

Revisions

Luis O. Revuelta

HPB - January 12, 2021

Date _____

Scale

AS SHOWN

1933


PROPOSED - ENLARGED PORTE

Sheet No.

AH-1.101

These Design And Drawings Are The Copyrighted Property Of Revuelta Architecture International P.A. and May Not Be Reproduced Except With Specific Written Consent of the Architect.
File: BIMcloud: RA1 - BIM Cloud 23.1 - BIMcloud Basic for ARCHICAD 23.1033, AMAN HOTEL & RESIDENCES - AMAN HOTEL & RESIDENCES - MAIN - By #1 and saved by - Date: 12/13/2020

NOT FOR CONSTRUCTION

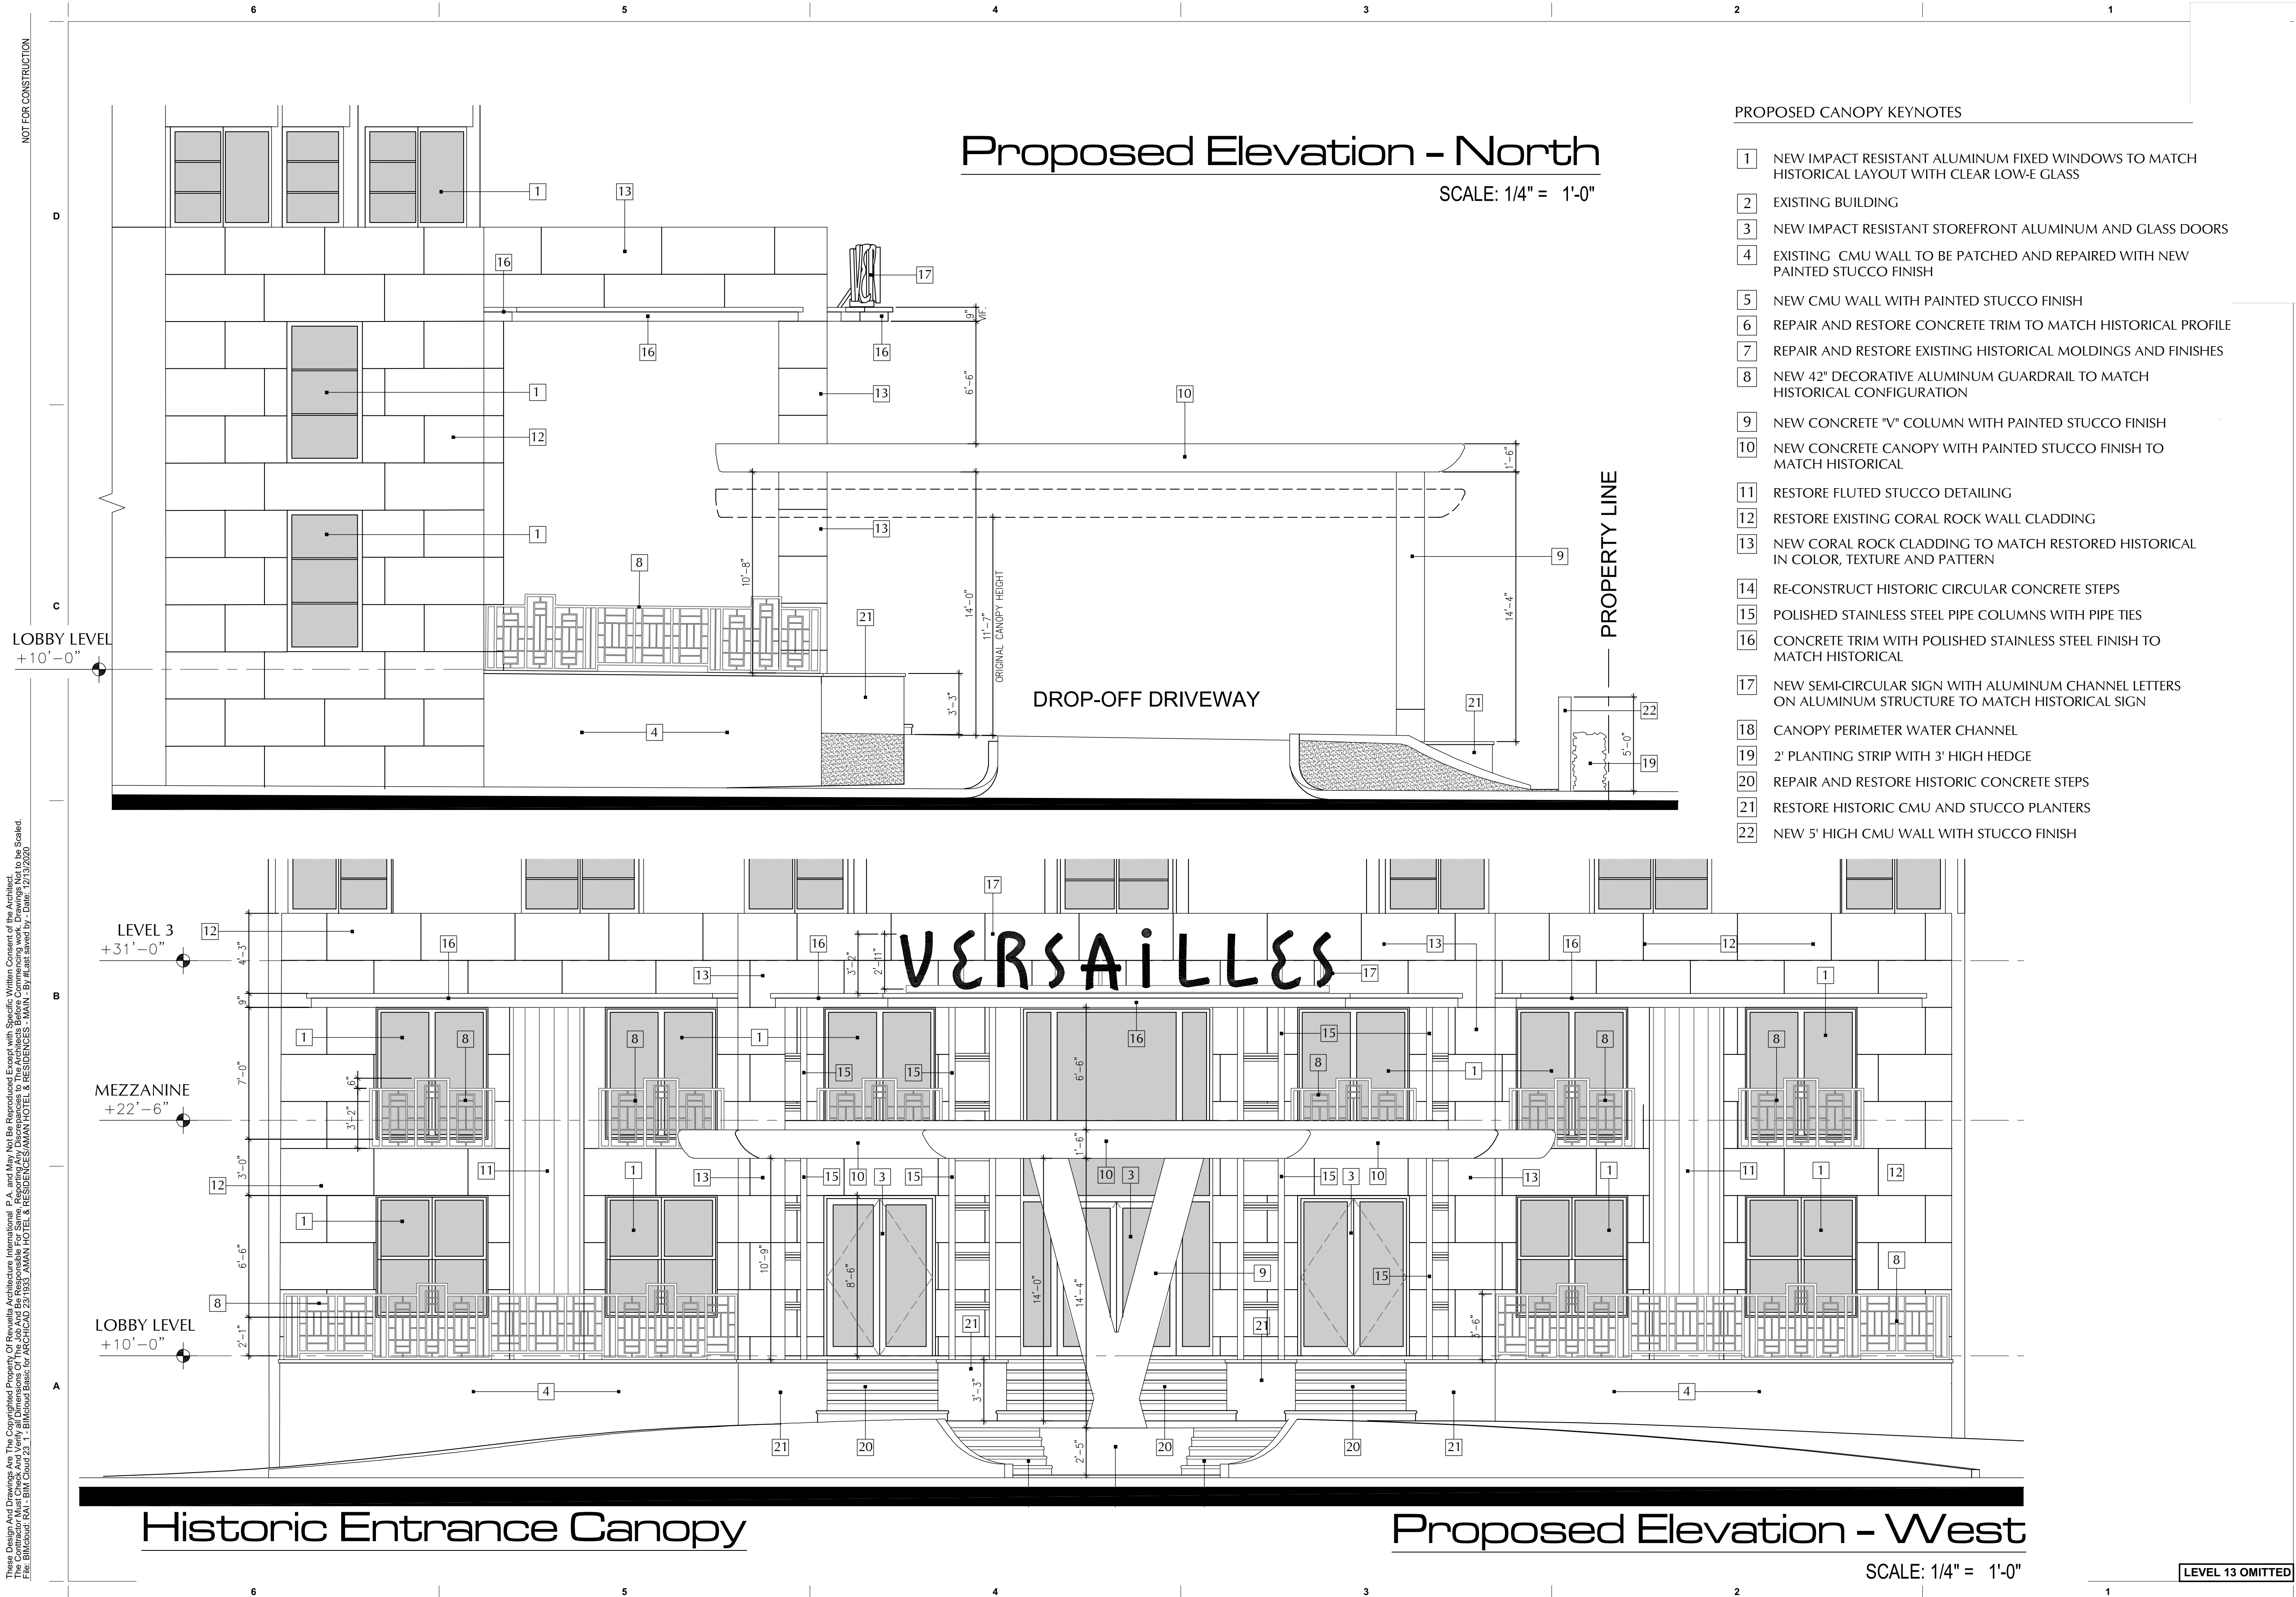

revuelta
architecture
international

Miami
Santiago, Chile
revuelta-architecture.com
2850 SW 27TH AVE
SUITE 110
MIAMI, FL 33133
T: 305.590.5000
F: 305.590.5040

HEISENBOTTLE
ARCHITECT
2199 PONCE DE LEON BLVD.
SUITE 400
CORAL GABLES, FL 33134
TELEPHONE: 305/446-7799
FAX: 305/446-9275

AMAN HOTEL AND
RESIDENCES
3425 COLLINS AVE.
MIAMI, FL 33140

Owner Information
OKO GROUP
4100 N.E. 2ND AVENUE
MIAMI, FL 33137
(305) 573-1158

Revisions

Digitally signed by Luis
O. Revuelta
DN:
c=US, o=Revuelta, ou=Revuelta
Architecture International, cn=Luis
O. Revuelta
Date: 2021.12.13 10:34:29 -0500

Luis O. Revuelta
AR-0007972

HPB - January 12, 2021

Date
12-14-2020


Scale
AS SHOWN

Project No.
1933

Sheet Name
HISTORIC ENTRANCE AND
CANOPY ELEVATION

Sheet No.

AH-1.102

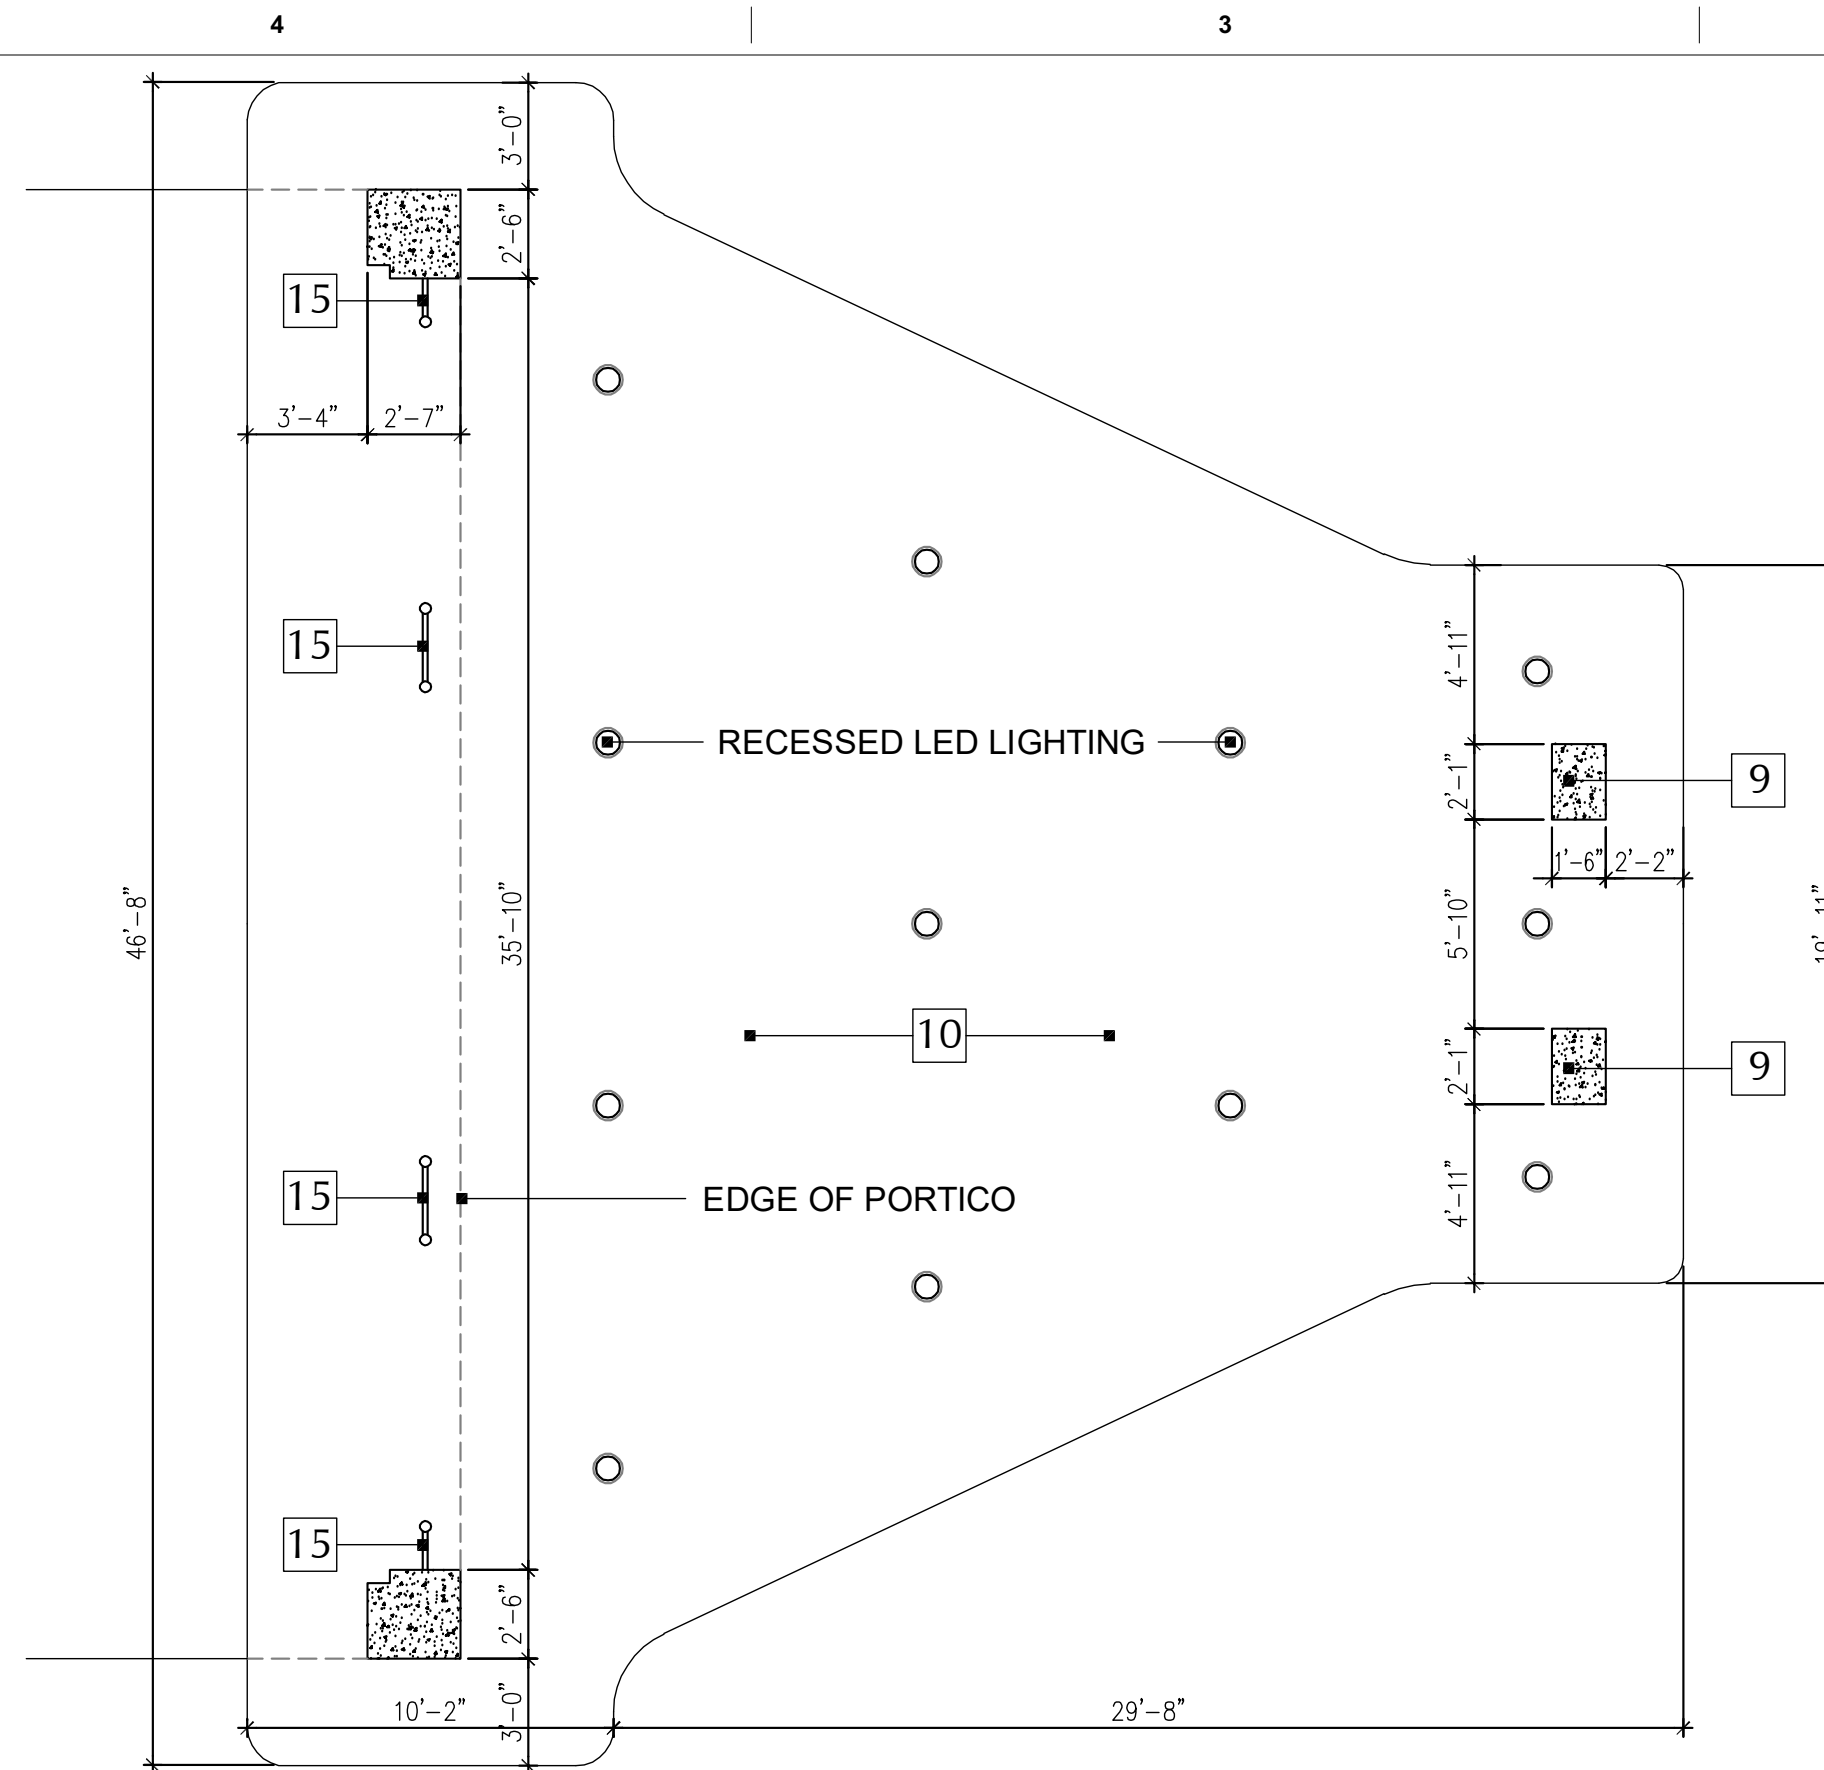


Reflected Ceiling Plan

Proposed Section

LEVEL 13 OMITTED

AH-1.103

The Contractor Must Check And Verify all Dimensions Of The Job And Be Responsible For Same, Reporting Any Discrepancies To The Architects Before Commencing work. Drawings Not to be Scaled;
 File: BIMcloud; RA1 - BIM Cloud 23 1 - BIMcloud Basic for ARCHICAD 23/1933 AMAN HOTEL & RESIDENCES/AMAN HOTEL & RESIDENCES - MAIN - By #last saved by - Date: 12/13/2020

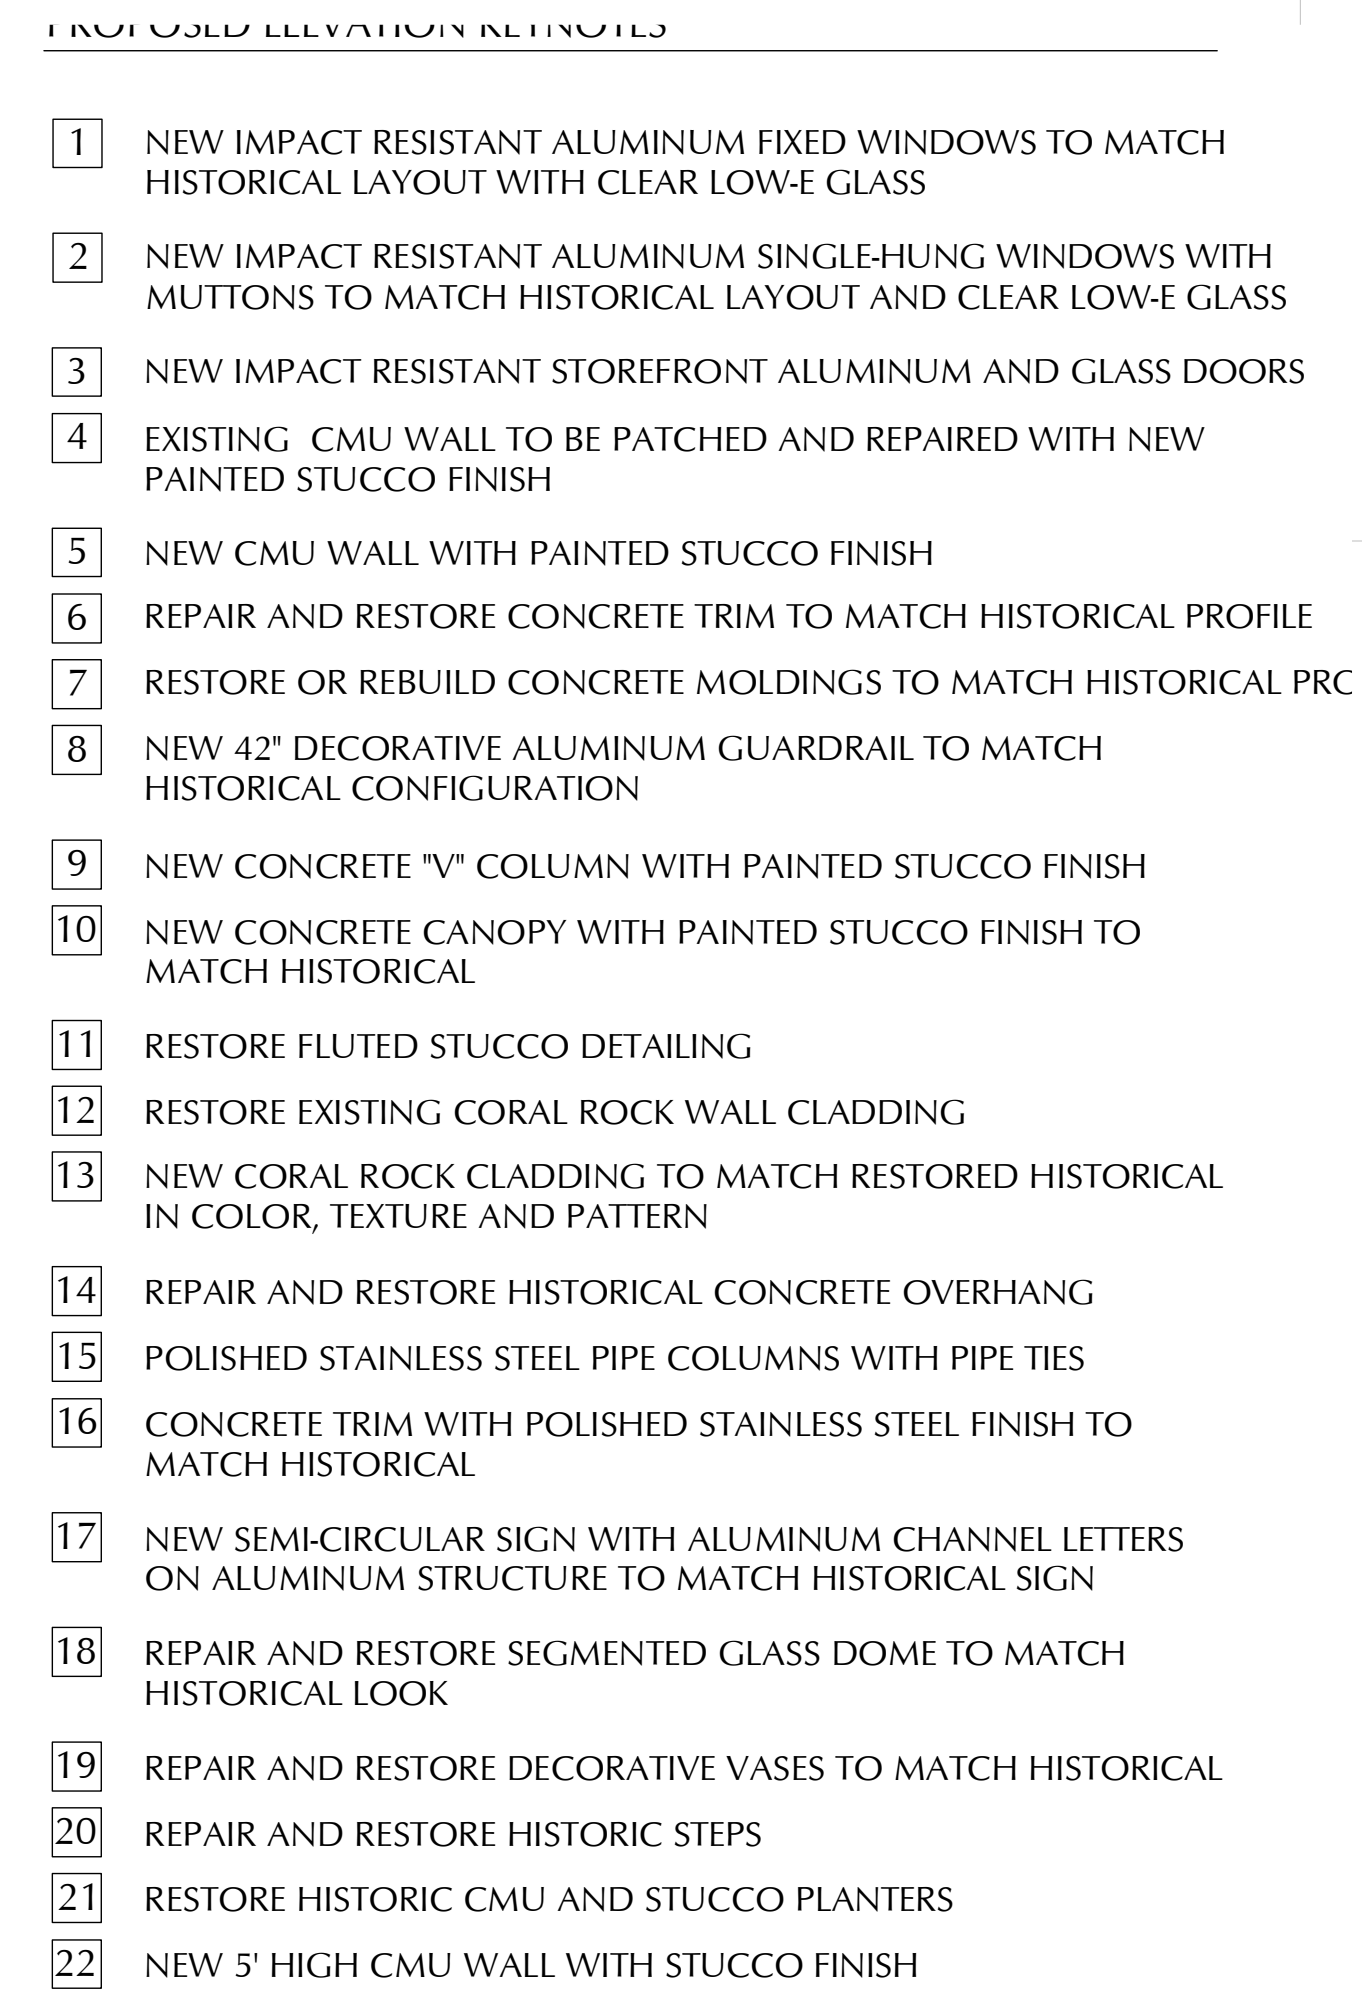

SCALE: 3/32" = 1'-0"

AH-1.104



revuelta

architecture
international



Miami
Santiago, Chile

revuelta-architecture.com

2950 SW 27TH AVE.
SUITE 110
MIAMI, FL 33133

T. 305.590.5000
F. 305.590.5040

**AMAN HOTEL AND
RESIDENCES**

3425 COLLINS AVE.
MIAMI, FL 33140


Owner Information

OKO GROUP

4100 N.E. 2ND AVENUE
MIAMI, FL 33137

(305) 573-1158

Revisions

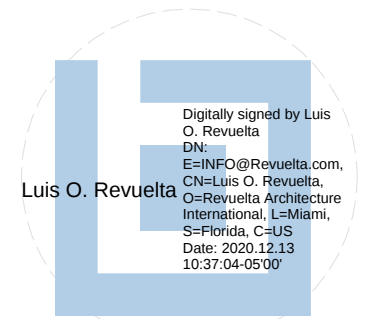

Luis O. Revuelta
AR-0007972

HPB - January 12, 2021

Date
12-14-2020

Scale
AS SHOWN

Project No.
1933

Sheet Name
PROPOSED - RENDER SOUTH

WEST VIEW

Sheet No.

AH-1.105

These Design And Drawings Are The Copyrighted Property Of Revuelta Architecture International P.A. and May Not Be Reproduced Except with Specific Written Consent of the Architect.
File: BIMcloud: RAU - BIM Cloud 23.1 - BIMcloud Basic for ARCHICAD 23.1033, AMAN HOTEL & RESIDENCES/AMAN HOTEL & RESIDENCES - MAIN - By #1 and saved by - Date: 12/13/2020

NOT FOR CONSTRUCTION



PROPOSED - RENDER NORTH - WEST VIEW - HISTORIC CANOPY

LEVEL 13 OMITTED

revuelta
architecture
international

Miami
Santiago, Chile
revuelta-architecture.com
2950 SW 27TH AVE
SUITE 110
MIAMI, FL 33133
T. 305.590.5000
F. 305.590.5040

Project

**AMAN HOTEL AND
RESIDENCES**

3425 COLLINS AVE.
MIAMI, FL 33140

Owner Information

OKO GROUP
4100 N.E. 2ND AVENUE
MIAMI, FL 33137
(305) 573-1158

Revisions



Luis O. Revuelta
AR-0007972

HPB - January 12, 2021

Date

12-14-2020

Scale

AS SHOWN


Project No.

1933


Sheet Name
PROPOSED - RENDER NORTH -
WEST VIEW - HISTORIC CANOPY

Sheet No.

AH-1.106

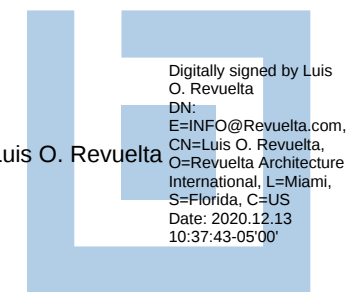

PROPOSED
FINAL DESIGN EAST ELEVATION

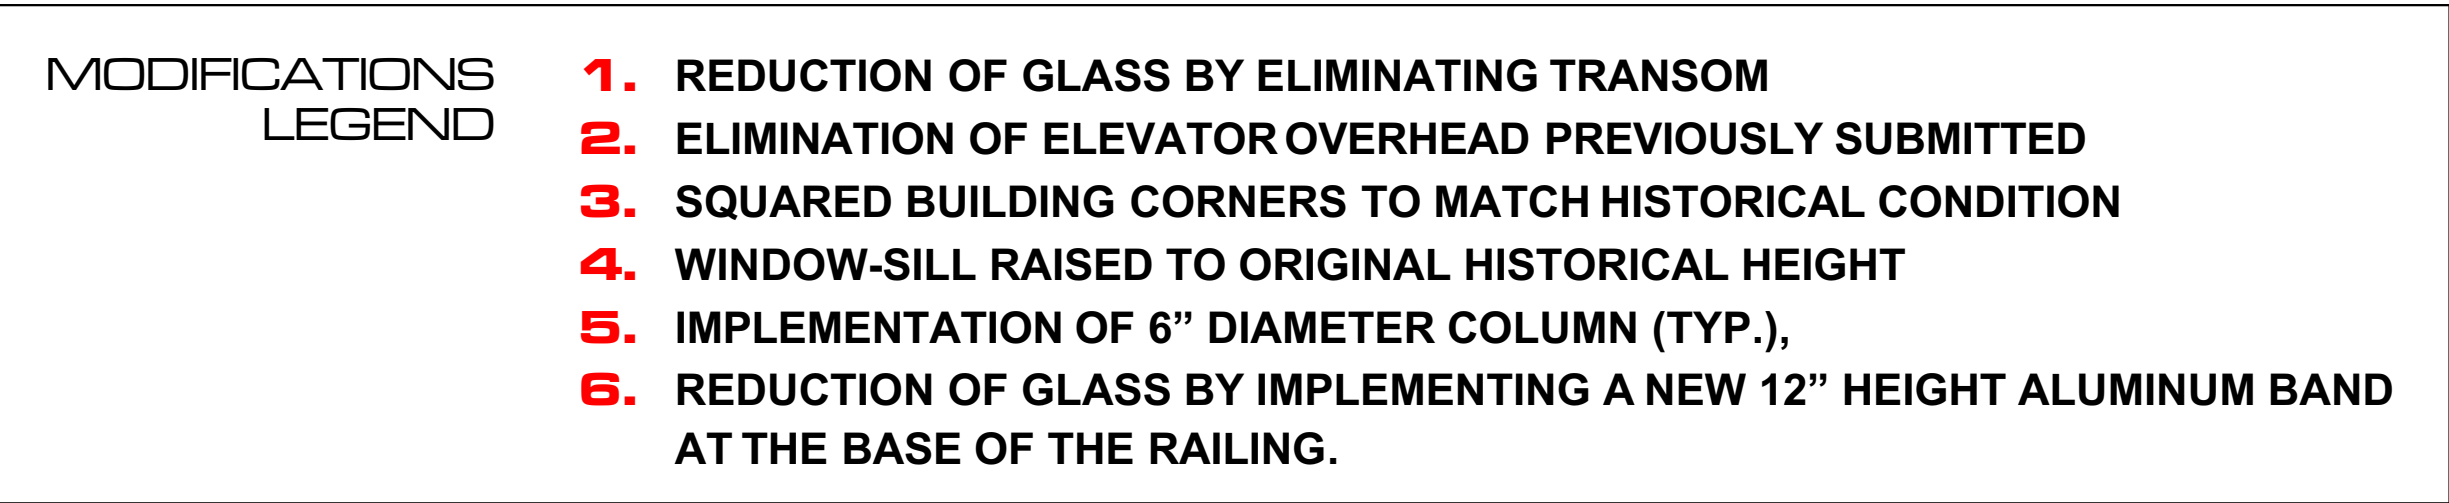

SCALE: 1/16" = 1'-0"

LEVEL 13 OMITTED


Miami
Santiago, Chile
revuelta-architecture.com
2950 SW 27TH AVE.
SUITE 110
MIAMI, FL 33133
T. 305.590.5000
F. 305.590.5040

**AMAN HOTEL AND
RESIDENCES**

3425 COLLINS AVE.
MIAMI, FL 33140

OKO GROUP
100 N.E. 2ND AVENUE
MIAMI, FL 33137

Revisions

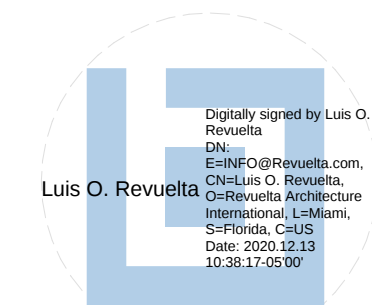

AR-0007972

Date _____

Scale
AS SHOWN



Project No. 1000

ELEVATION - COMPARISON

201

APPENDIX 1

File: BIMcloud: RAI - BIM Cloud 23 | - BIMcloud Basic for ARCUICAD 23/1933 AMAN HOTEL & RESIDENCES\AMAN HOTEL & RESIDENCES - MAIN - Bv#Last used by - Date: 12/13/2020
The Contractor Must Check And Verify all Dimensions Of The Job And Be Responsible For Same, Reporting Any Discrepancies To The Architects Before Commencing work. Drawings Not to be Scaled.
I have made drawings and the copyright is reported by the Architect. Except with explicit consent of the Architect, I will not be reproduced or transmitted in any form or by any means, electronic, mechanical, photocopying, recording, or by any information storage and retrieval system, without the prior written permission of the Architect.

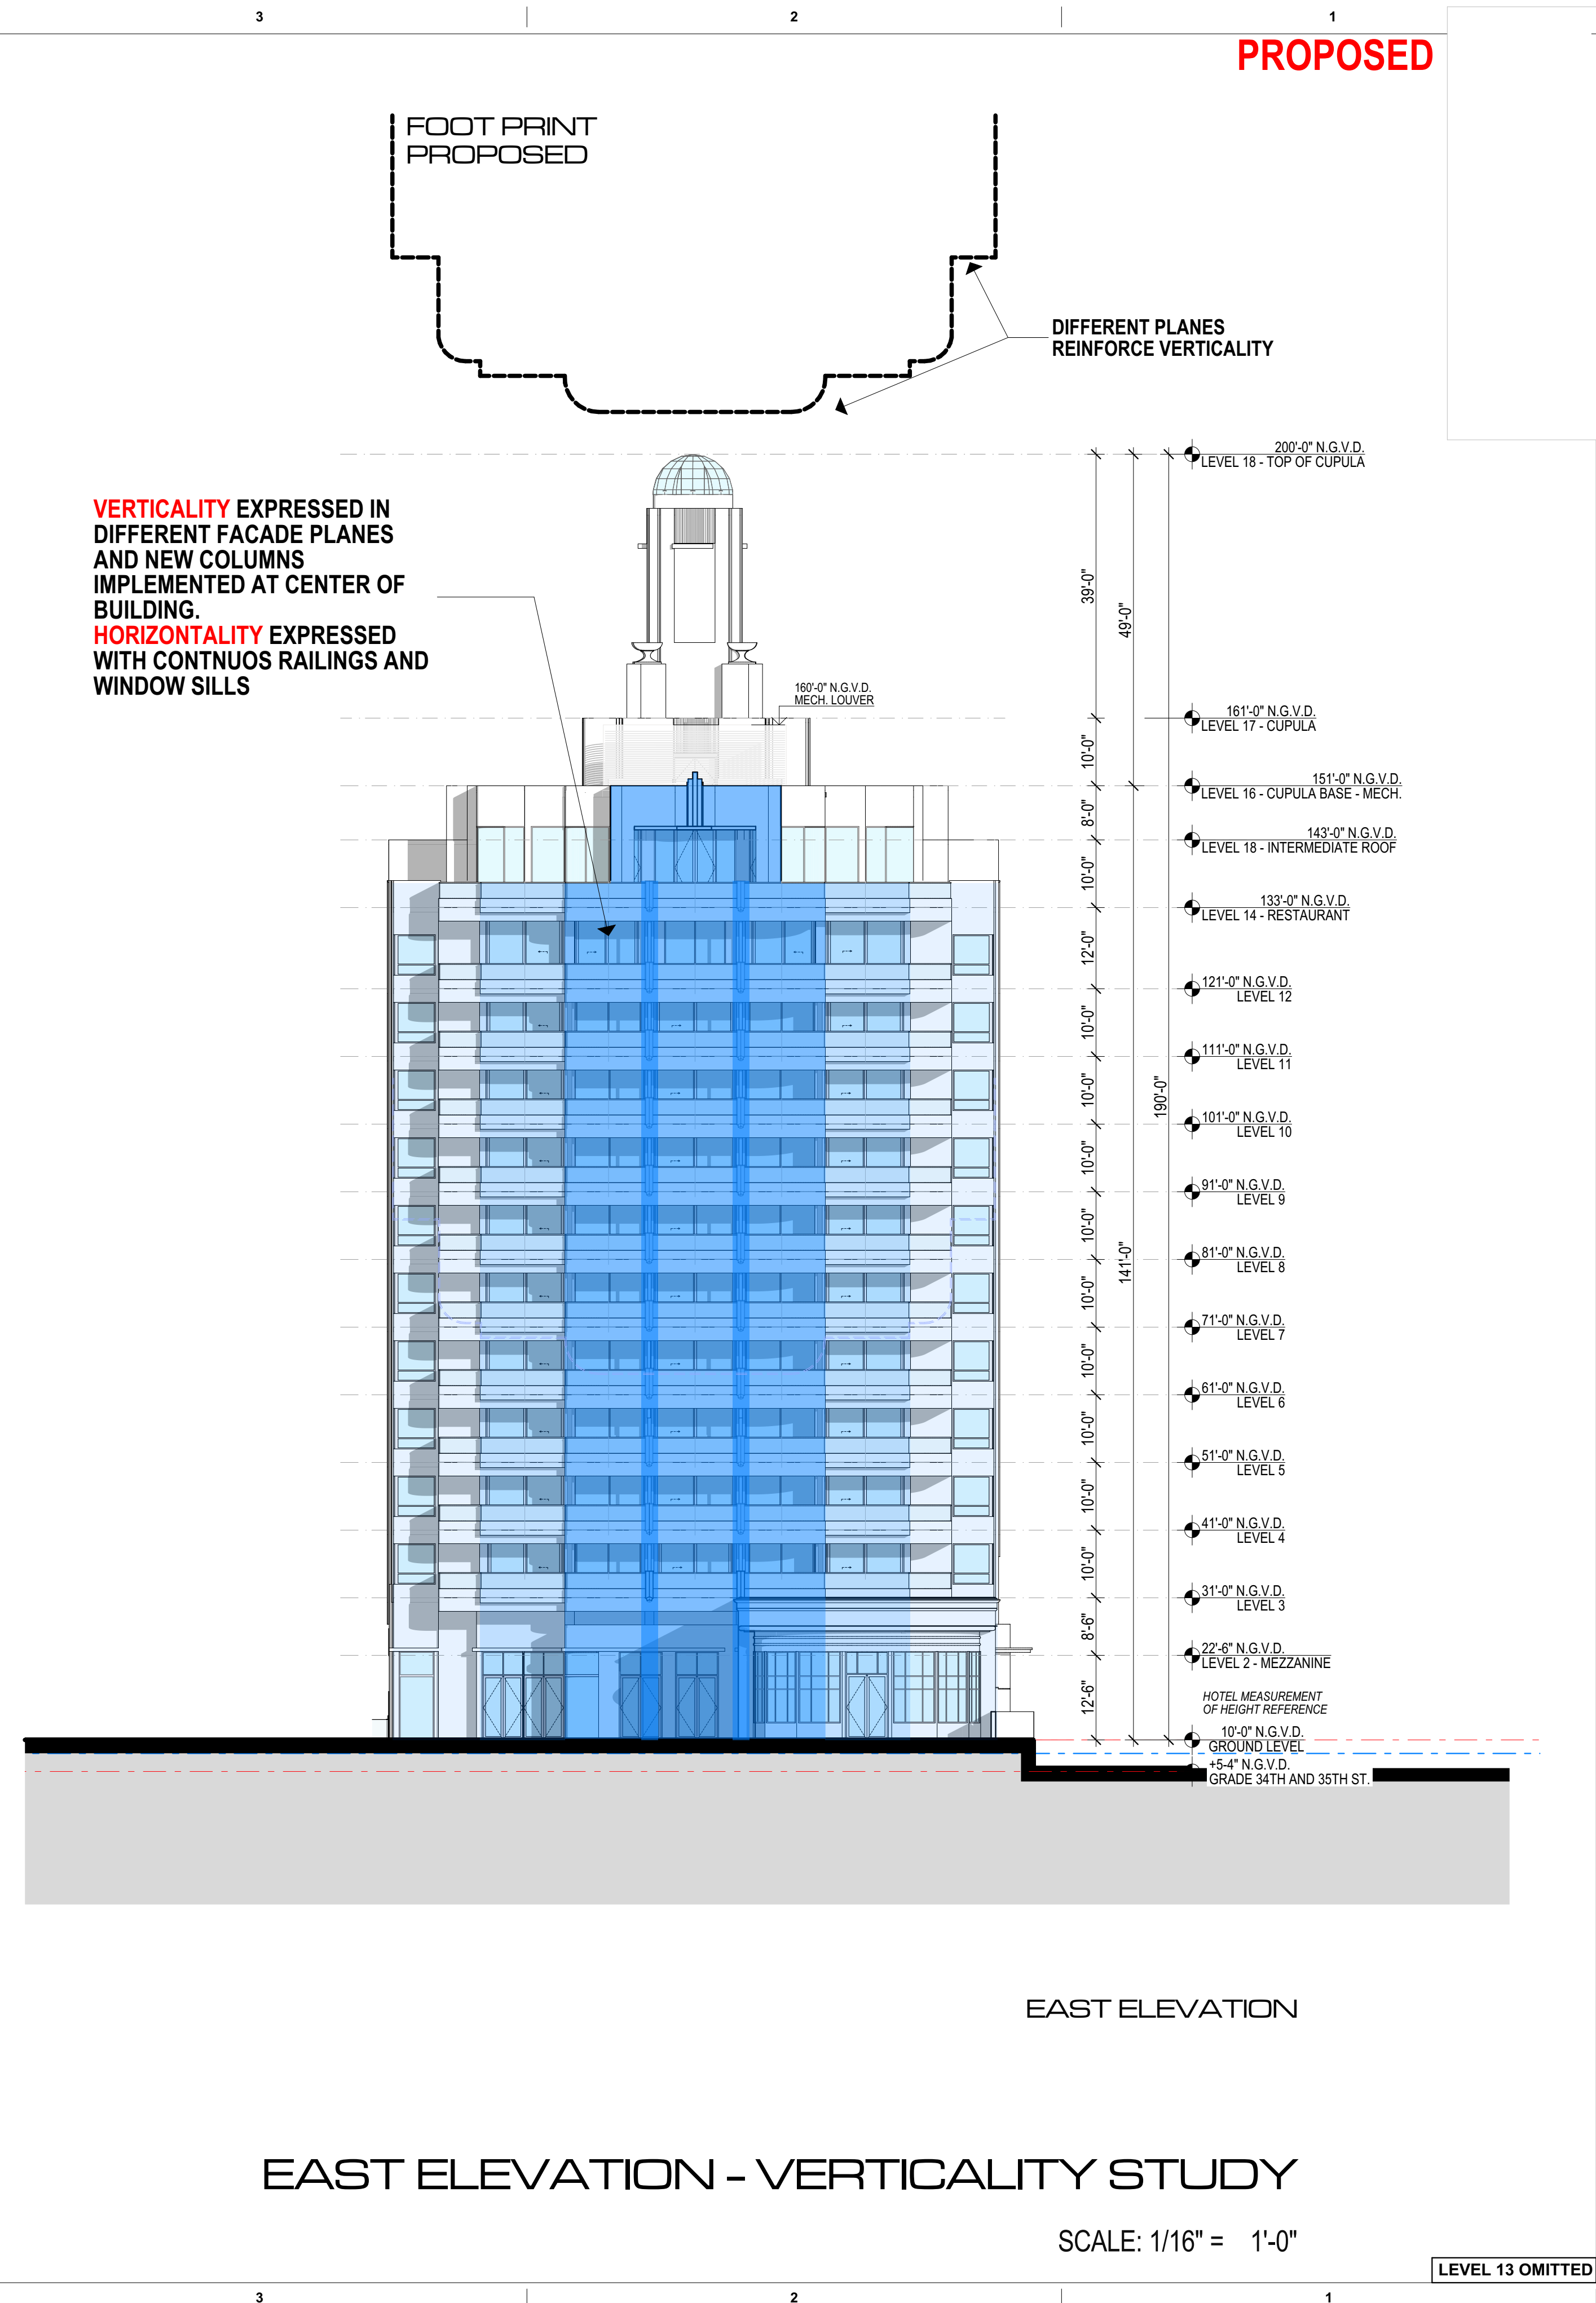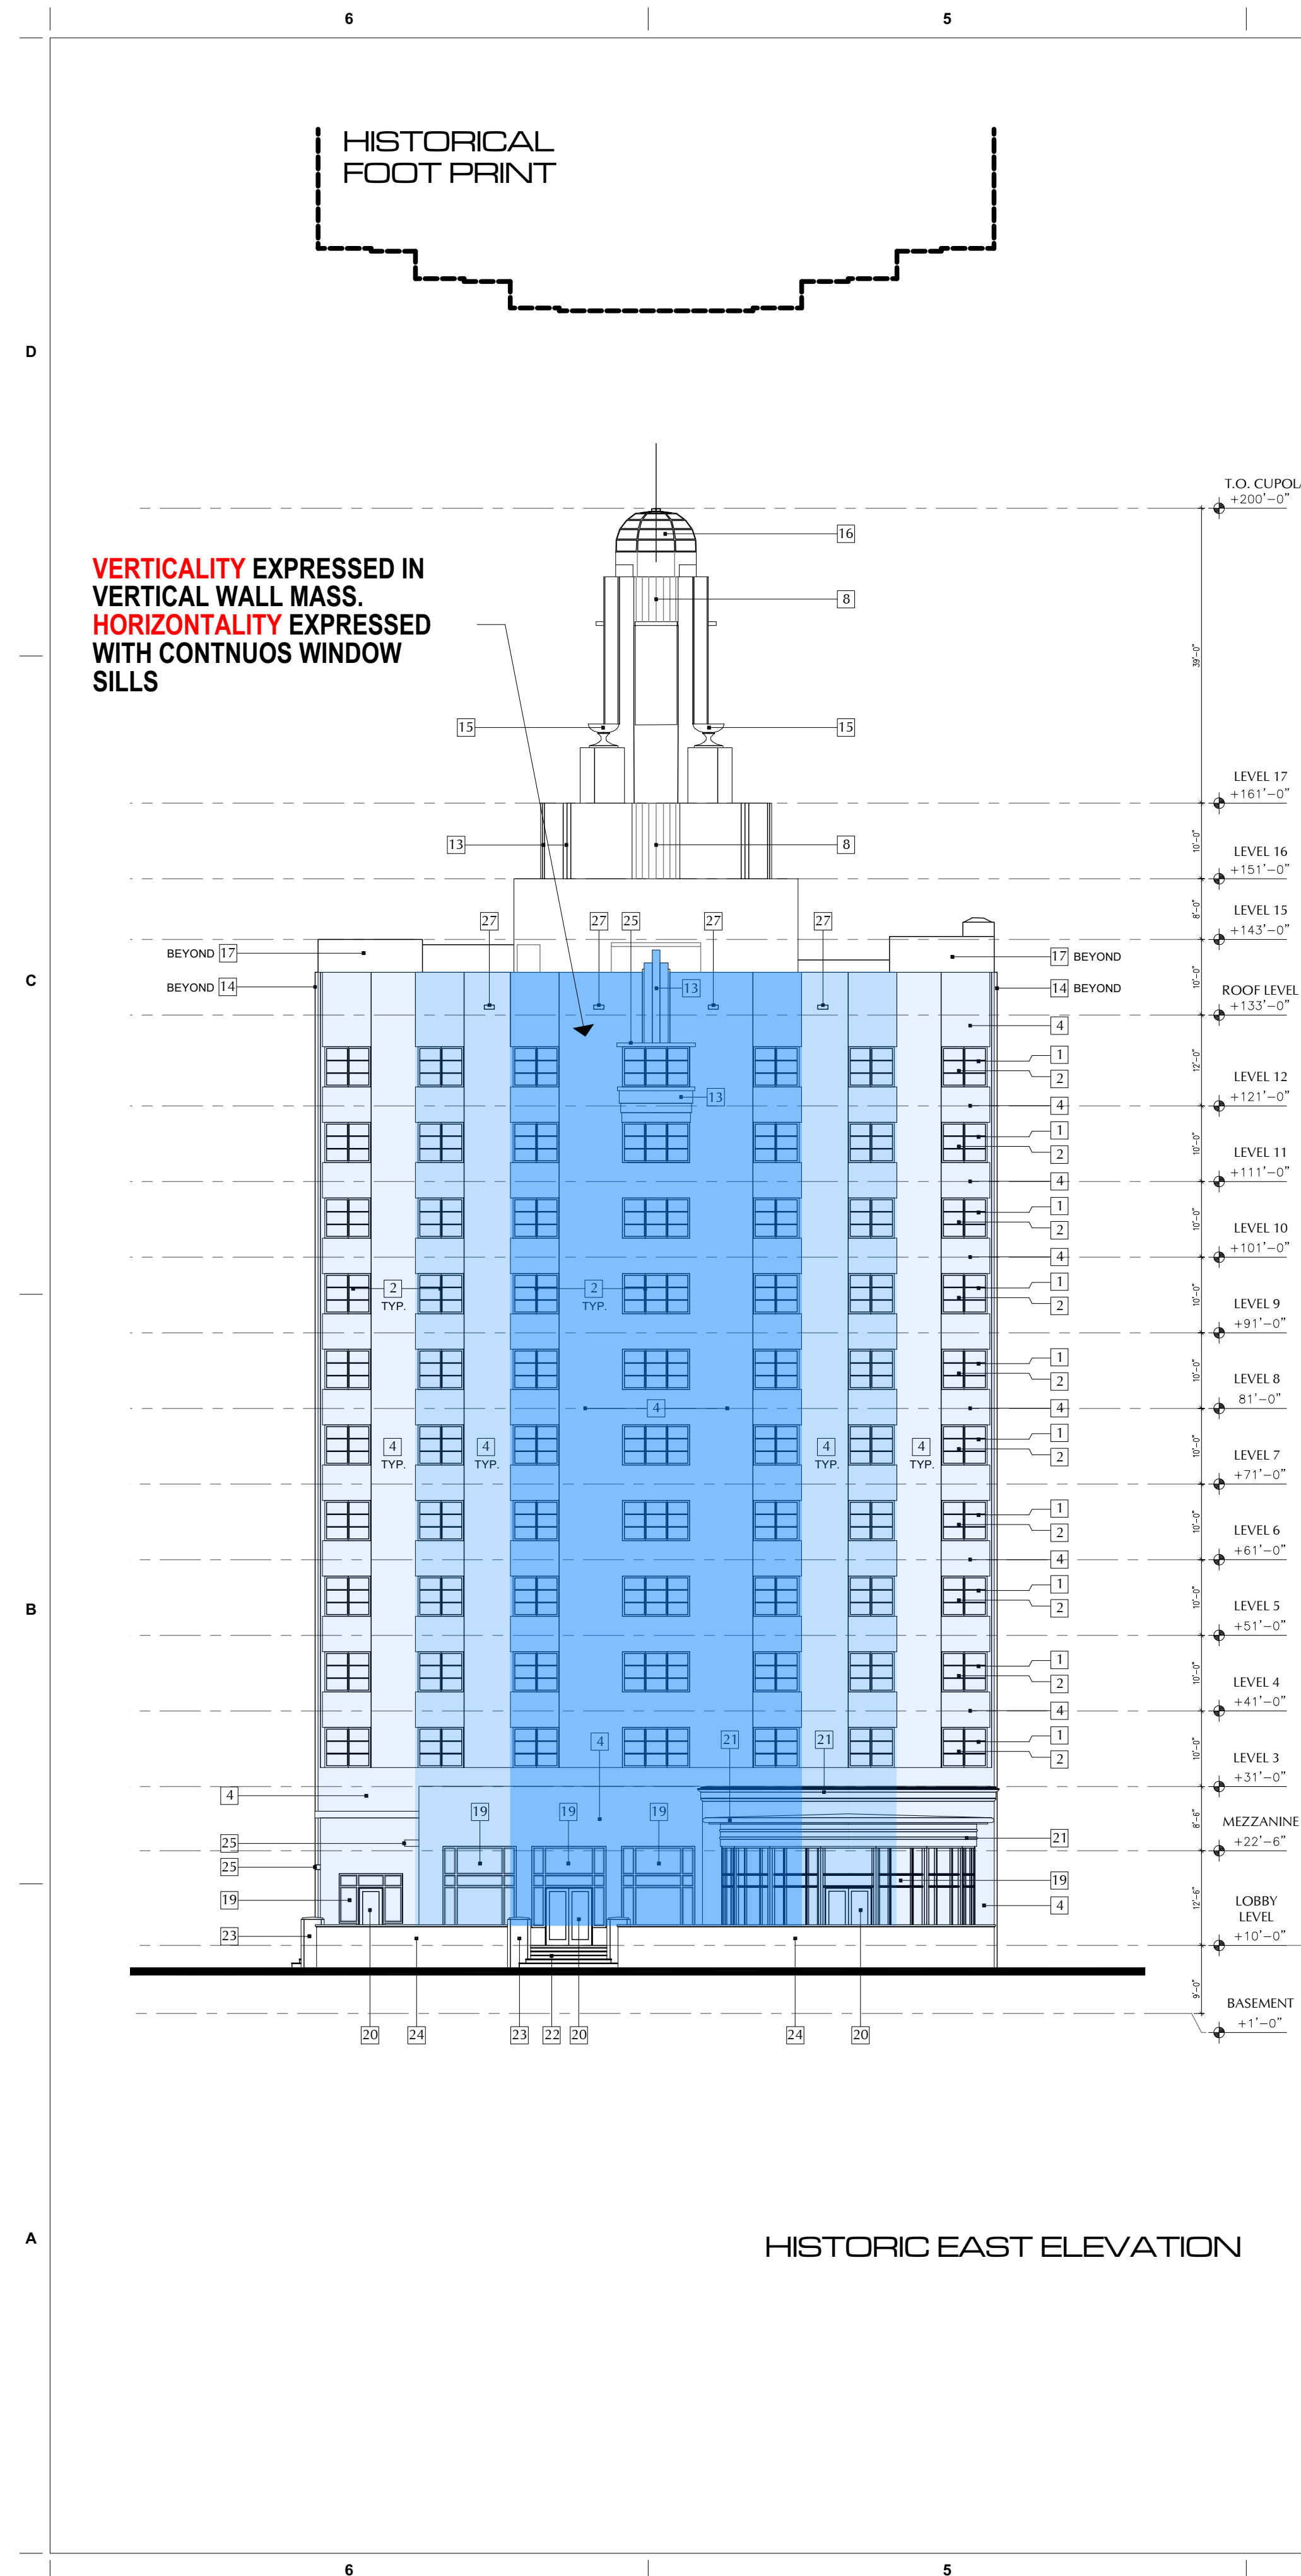

revuelta

architecture
international



Miami
Santiago, Chile

revuelta-architecture.com

2950 SW 27TH AVE.
SUITE 1110
MIAMI, FL 33133

T: 305.590.5000
F: 305.590.5040

**AMAN HOTEL AND
RESIDENCES**
3425 COLLINS AVE.
MIAMI, FL 33140

Owner Information
OKO GROUP
100 N.E. 2ND AVENUE
MIAMI, FL 33137
(305) 573-1158

Revisions

Digitally signed by Luis O. Revuelta
DN:
E=INFO@Revuelta.com,
C=USA, O=Revuelta,
O=Revuelta Architecture
International, L=Miami,
S=Florida, C=US
Date: 2020.12.13
10:38:37 -0500

Luis O. Revuelta
AR-0007972

HPB - January 12, 2021


Date
12-14-2020
Scale
AS SHOWN
Project No.
1933

Sheet Name
EAST ELEVATION - VERTICALITY
STUDY
Sheet No.

AH-1.202

These Design And Drawings Are The Copyrighted Property Of Revuelta Architecture International P.A. and May Not Be Reproduced Except with Specific Written Consent of the Architect.
File: BIMcloud: RAU - BIM Cloud 25.1 - BIMcloud Basic for ARCHICAD 23.033.2 AMAN HOTEL & RESIDENCES - AMAN HOTEL & RESIDENCES - AMAN - By #1 and saved by - Date: 12/13/2020


NOT FOR CONSTRUCTION

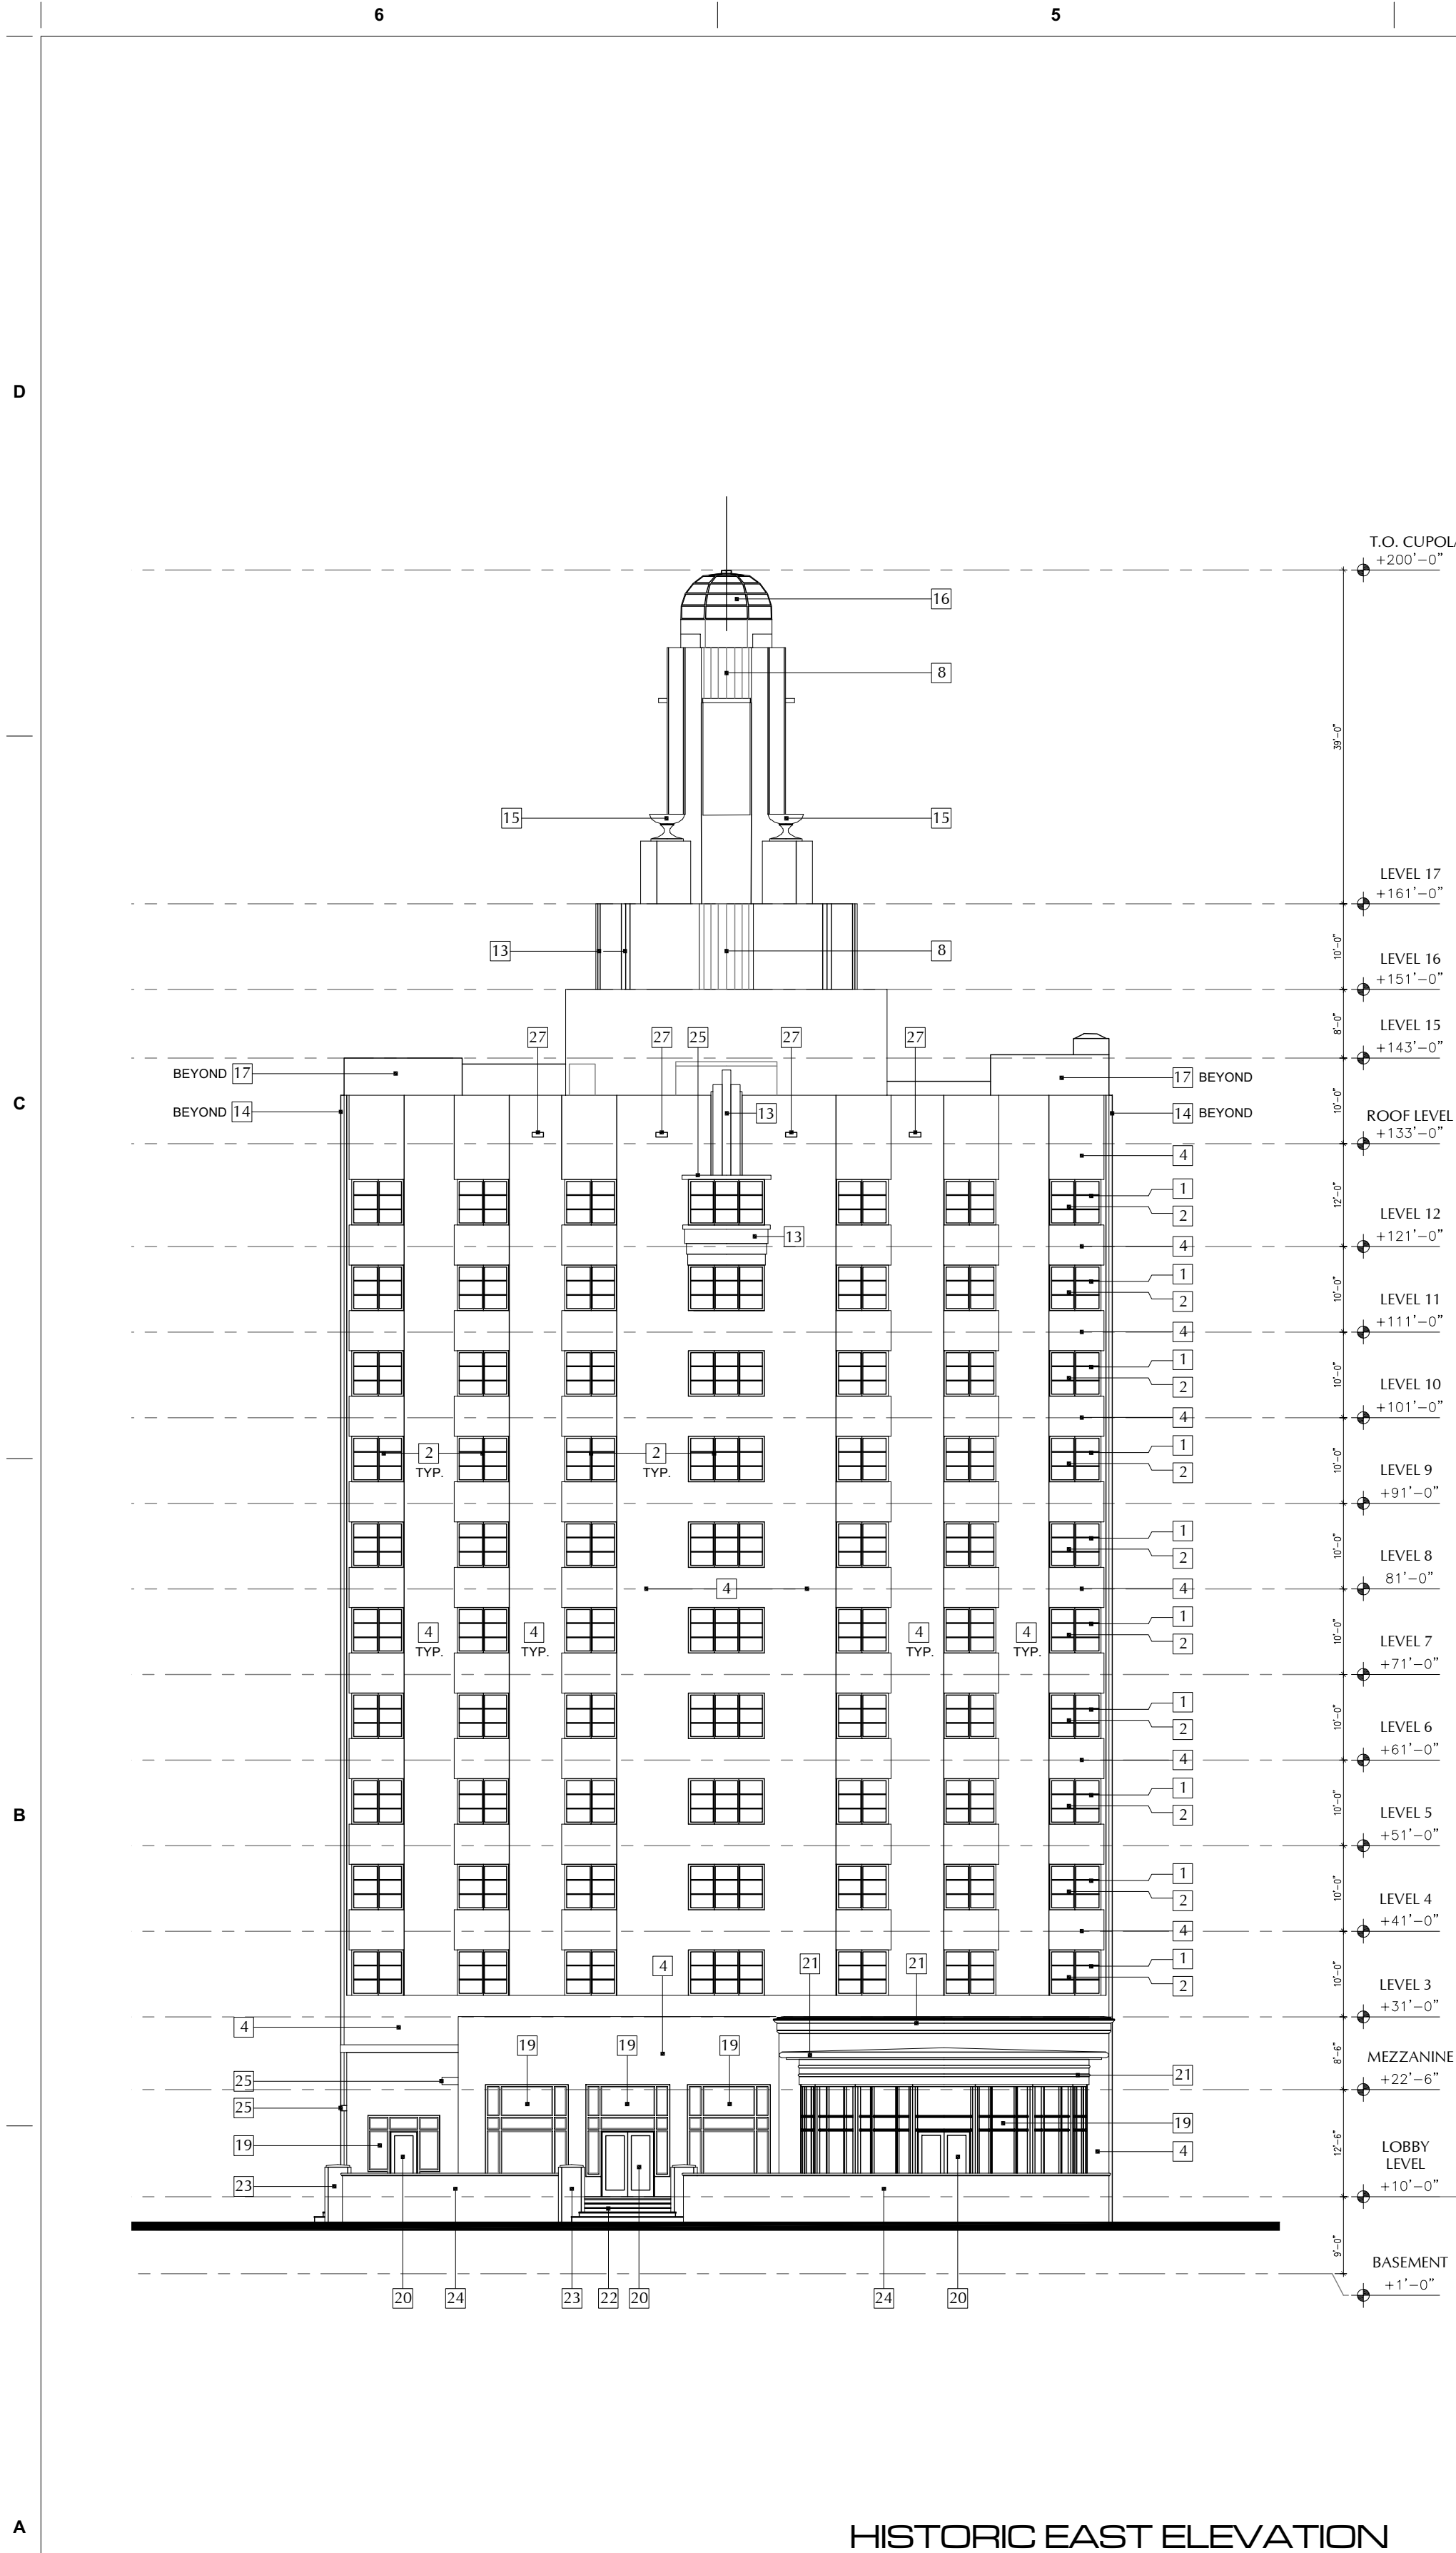

HISTORIC EAST ELEVATION

HISTORIC ELEVATION KEYNOTES

- 1 ALUMINUM FIXED WINDOWS WITH CLEAR GLASS
- 2 ALUMINUM AWNING WINDOWS WITH CLEAR GLASS
- 3 ALUMINUM AND GLASS STOREFRONT DOORS
- 4 CMU WALL WITH STUCCO FINISH
- 5 DECORATIVE ALUMINUM GUARDRAIL
- 6 CONCRETE "V" COLUMN WITH STUCCO FINISH
- 7 CONCRETE CANOPY WITH STUCCO FINISH
- 8 FLUTED STUCCO DETAILING
- 9 CORAL ROCK - WALL CLADDING
- 10 POLISHED STAINLESS STEEL PIPE COLUMNS WITH PIPE TIES
- 11 CONCRETE TRIM WITH POLISHED STAINLESS STEEL
- 12 SEMI-CIRCULAR SIGN WITH ALUMINUM CHANNEL LETTERS AND NEON LIGHTING ON ALUMINUM STRUCTURE
- 13 DECORATIVE STUCCO DETAILING
- 14 DECORATIVE STUCCO TRIM MOLDINGS
- 15 DECORATIVE VASES ENGAGED TO STRUCTURE BEHIND
- 16 SEGMENTED GLASS DOME
- 17 STAIR TOWER
- 18 ALUMINUM SINGLE-HUNG WINDOWS WITH CLEAR GLASS
- 19 FIXED WOOD WINDOWS
- 20 WOOD AND GLASS DOORS
- 21 CONCRETE AND STUCCO CORNICE AND MOLDINGS
- 22 CONCRETE STEPS
- 23 CONCRETE AND STUCCO PILASTERS
- 24 CMU TERRACE GUARDRAIL WITH STUCCO FINISH
- 25 CONCRETE OVERHANG
- 26 SOLID DOOR
- 27 OVERFLOW SCUPPER

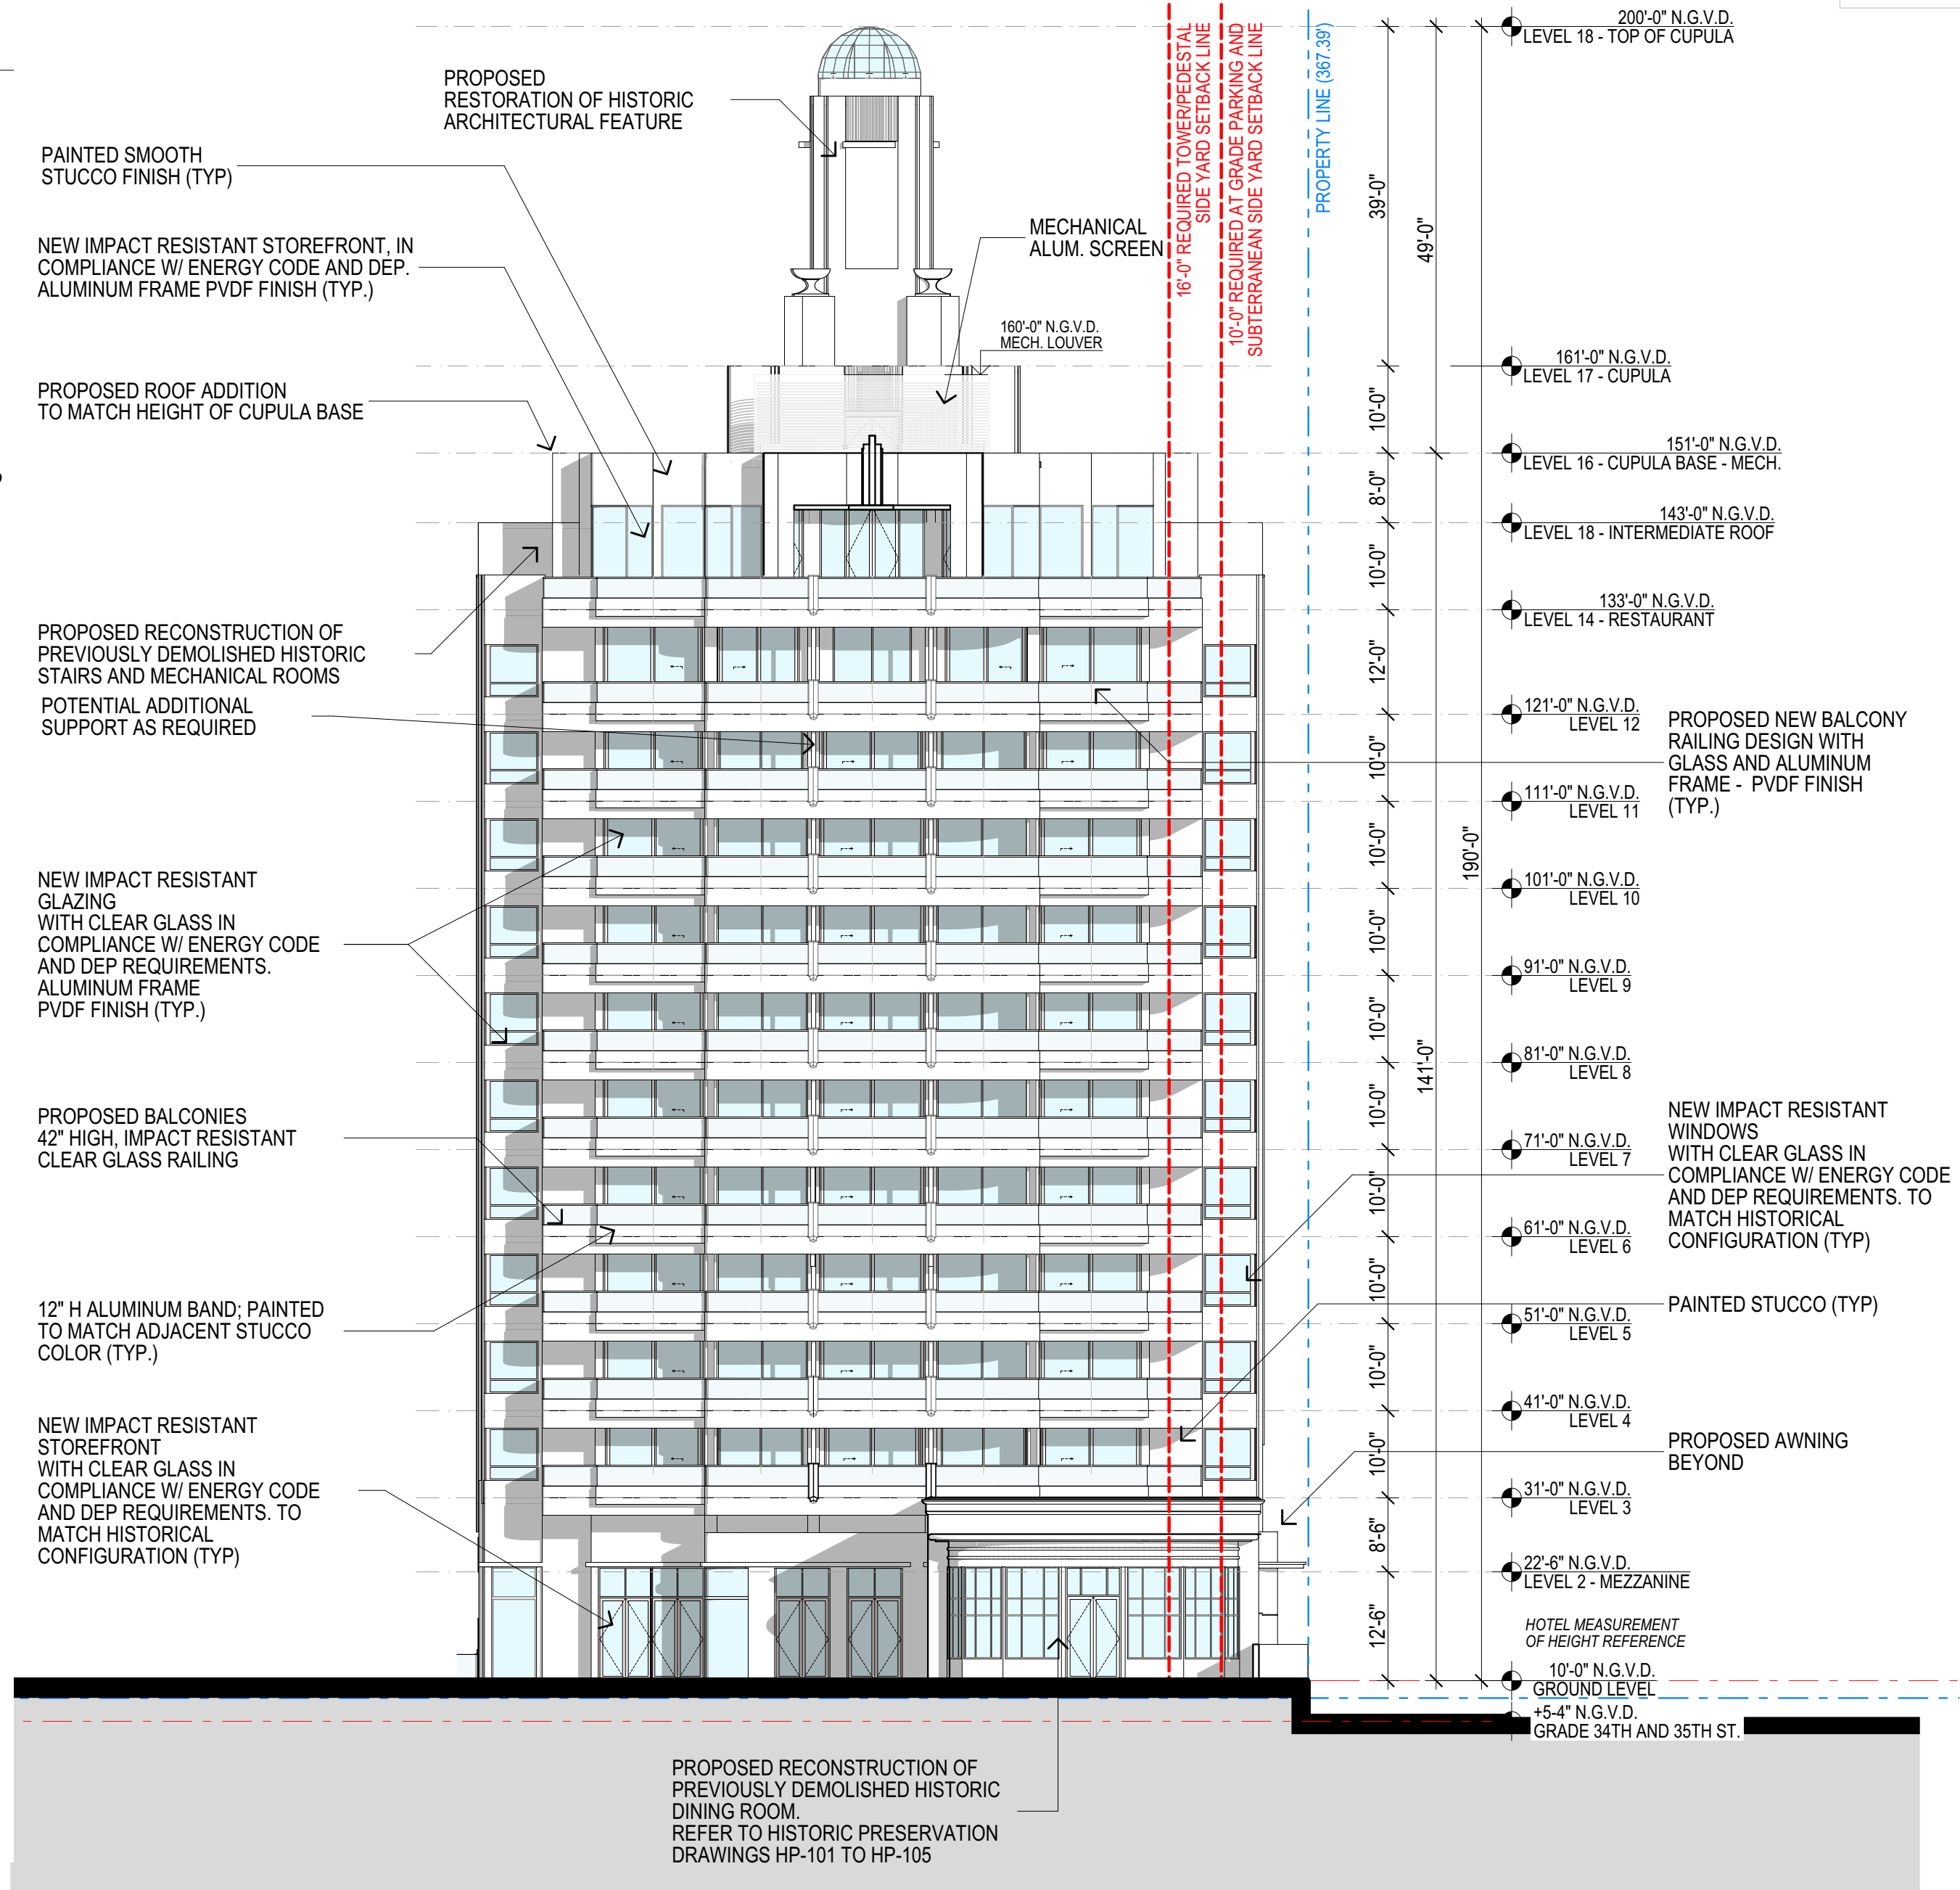

EAST ELEVATION

PROPOSED - EAST ELEVATION

SCALE: 1/16" = 1'-0"

LEVEL 13 OMITTED

PROPOSED

revuelta
architecture
international

Miami
Santiago, Chile
revuelta-architecture.com
2850 SW 27TH AVE
SUITE 110
MIAMI, FL 33133
T. 305.590.5000
F. 305.590.5040

AMAN HOTEL AND
RESIDENCES

3425 COLLINS AVE.
MIAMI, FL 33140

Owner Information

OKO GROUP
4100 N.E. 2ND AVENUE
MIAMI, FL 33137
(305) 573-1158

Revisions

Dispersed signed by Luis O. Revuelta
Date: 12/13/2020
Signature: Luis O. Revuelta
Title: Architect
Date: 12/13/2020
Signature: Luis O. Revuelta
Title: Architect

Luis O. Revuelta

AR-0007972

HPB - January 12, 2021

Date

12-14-2020

Scale

AS SHOWN

Project No.


1933

Sheet Name

PROPOSED - EAST ELEVATION

Sheet No.

AH-1.203

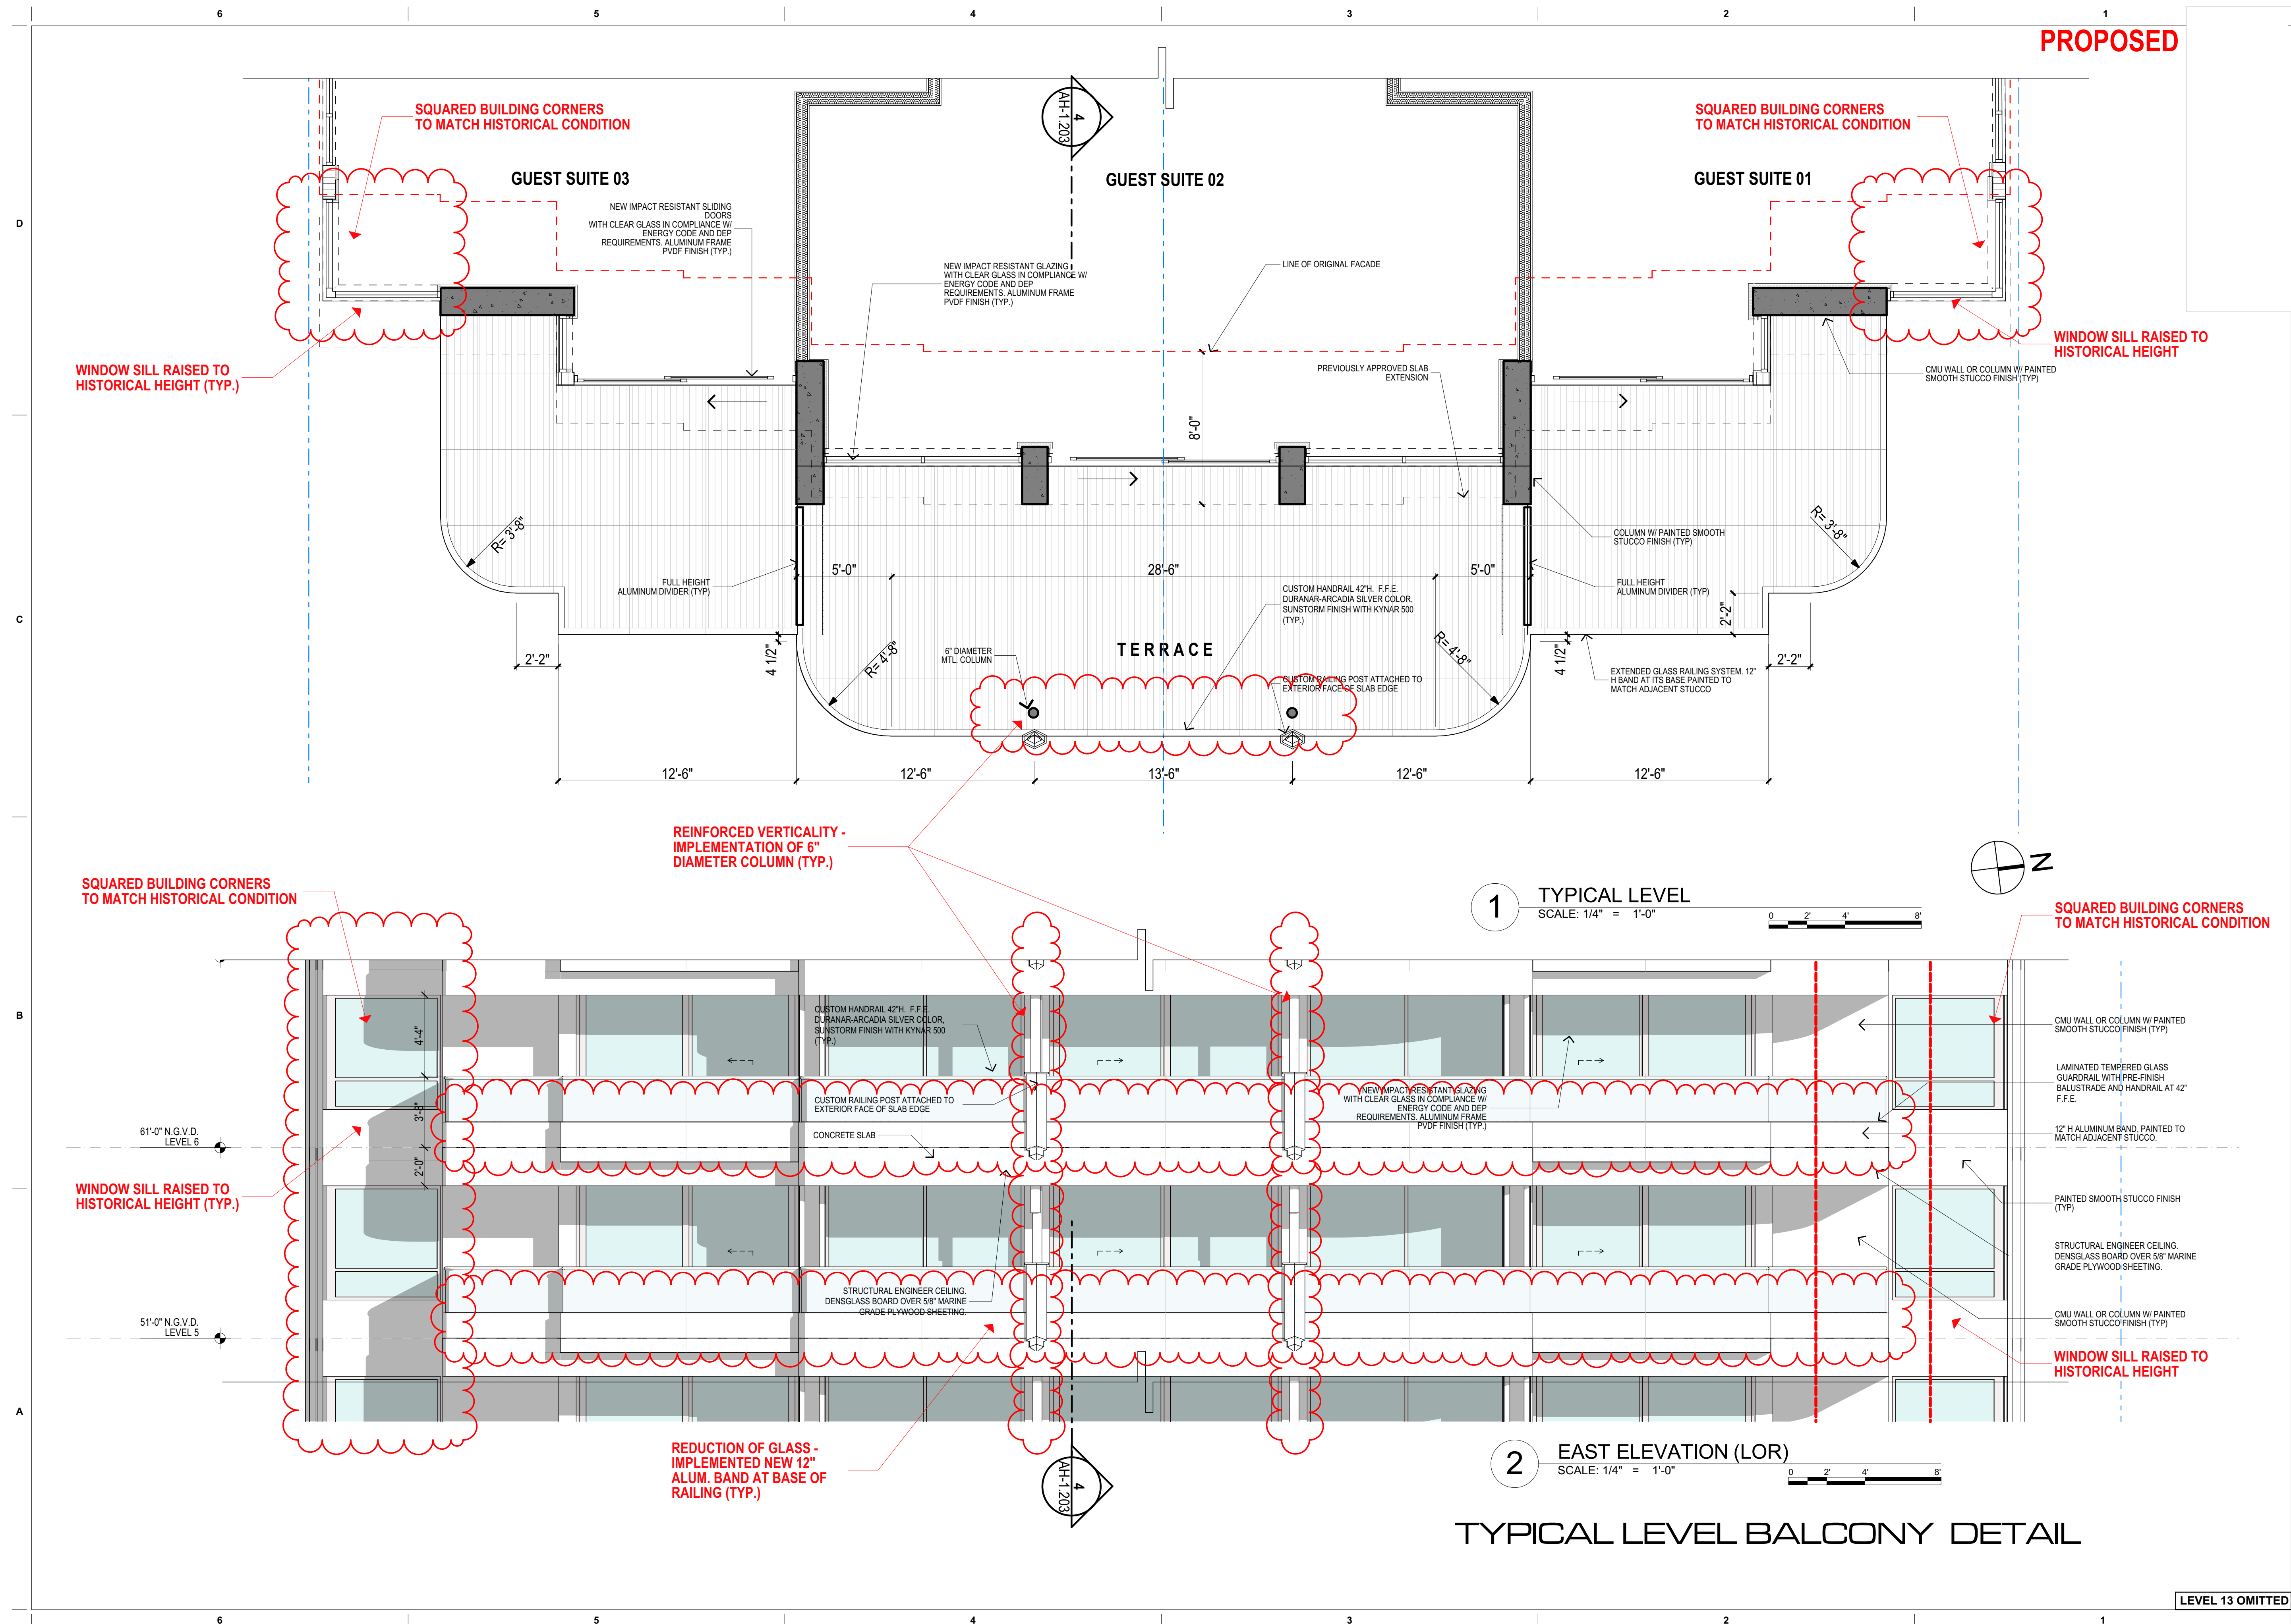

LEVEL 13 OMITTED

Miami
Santiago, Chile
revuelta-architecture.com
2950 SW 27TH AVE
SUITE 110
MIAMI, FL 33133
T. 305.590.5000
F. 305.590.5040

**AMAN HOTEL AND
RESIDENCES**

3425 COLLINS AVE.
MIAMI, FL 33140


Owner Information
OKO GROUP
4100 N.E. 2ND AVENUE
MIAMI, FL 33137
(305) 573-1158

Revisions

Digitally signed by Luis O. Revuelta
DN:
E=INFO@Revuelta.com,
CN=Luis O. Revuelta,
O=Revuelta Architecture
International, L=Miami,
S=Florida, C=US
Date: 2020.12.13
10:39:16 -05'00'

Luis O. Revuelta
AR-000797
HPB - January 12, 2021
Date
12-14-2020
Scale
AS SHOWN
Project No.
1933
Sheet Name
TYPICAL LEVEL BALCONY
DETAIL
Sheet No.

AH-1.204

 

7. 303.390.3040

AH-1.205

These Design And Drawings Are The Copyrighted Property Of Revuelta Architecture International P.A. and May Not Be Reproduced Except with Specific Written Consent of the Architect.
File: BIM/Output: RAI - BIM Cloud 23.1 - BIM/Cloud Basic for ARCHICAD 23.1033: AMAN HOTEL & RESIDENCES/AMAN HOTEL & RESIDENCES - MAIN - By #last saved by - Date: 12/13/2020

NOT FOR CONSTRUCTION



PROPOSED - RENDER NORTH EAST VIEW

LEVEL 13 OMITTED

revuelta
architecture
international

Miami
Santiago, Chile
revuelta-architecture.com
2950 SW 27TH AVE
SUITE 110
MIAMI, FL 33133
T: 305.590.5000
F: 305.590.5040

Project

**AMAN HOTEL AND
RESIDENCES**

3425 COLLINS AVE.
MIAMI, FL 33140

Owner Information

OKO GROUP
4100 N.E. 2ND AVENUE
MIAMI, FL 33137
(305) 573-1158

Revisions



Luis O. Revuelta
AR-0007972

HPB - January 12, 2021

Date

12-14-2020

Scale

AS SHOWN

Project No.

1933

Sheet Name
PROPOSED - RENDER NORTH
EAST VIEW

Sheet No.

AH-1.206



PROPOSED - VIGNETTE EAST VIEW - BALCONY DESIGN

LEVEL 13 OMITTED

revuelta
architecture
international

Miami
Santiago, Chile

revuelta-architecture.com

2950 SW 27TH AVE.
SUITE 110
MIAMI, FL 33133

T. 305.590.5000
F. 305.590.5040

AMAN HOTEL AND RESIDENCES

Owner Information

OKO GROUP
4100 N.E. 2ND AVENUE
MIAMI, FL 33137
(305) 573-1158

Revisions

Digitally signed by Luis O. Revuelta
DN:
E=INFO@Revuelta.com,
CN=Luis O. Revuelta,
O=Revuelta Architecture
International, L=Miami,
S=Florida, C=US
Date: 2020.12.13
10:40:19-0500

Luis O. Revuelta
AR-0007972

HPB - January 12, 2021

Date
12-14-2020

Scale
AS SHOWN

Project No.
1933

Sheet Name
PROPOSED - VIGNETTE EAST
VIEW - BALCONY DESIGN

Sheet No.

AH-1.207

Digitally signed by Luis
O. Revuelta
DN:
E=LRD@Revuelta.com,
O=Luis O. Revuelta,
C=Revuelta Architecture
International, L=Miami,
S=Florida, C=US
Date: 2020.12.13
10:40:25 -0500


PROPOSED LOBBY LOUNGE EAST EXTENSION

These Design And Drawings Are The Copyrighted Property Of Revuelta Architecture International P.A. and May Not Be Reproduced Except with Specific Written Consent of the Architect.
File: BIMcloud: RA1 - BIM Cloud 25.1 - BIMcloud Basic for ARCHICAD 23.1033, AMAN HOTEL & RESIDENCES/AMAN HOTEL & RESIDENCES - MAIN - By #1 and saved by - Date: 12/13/2020

NOT FOR CONSTRUCTION

SQUARED BUILDING CORNERS
TO MATCH HISTORICAL CONDITION

PROPOSED

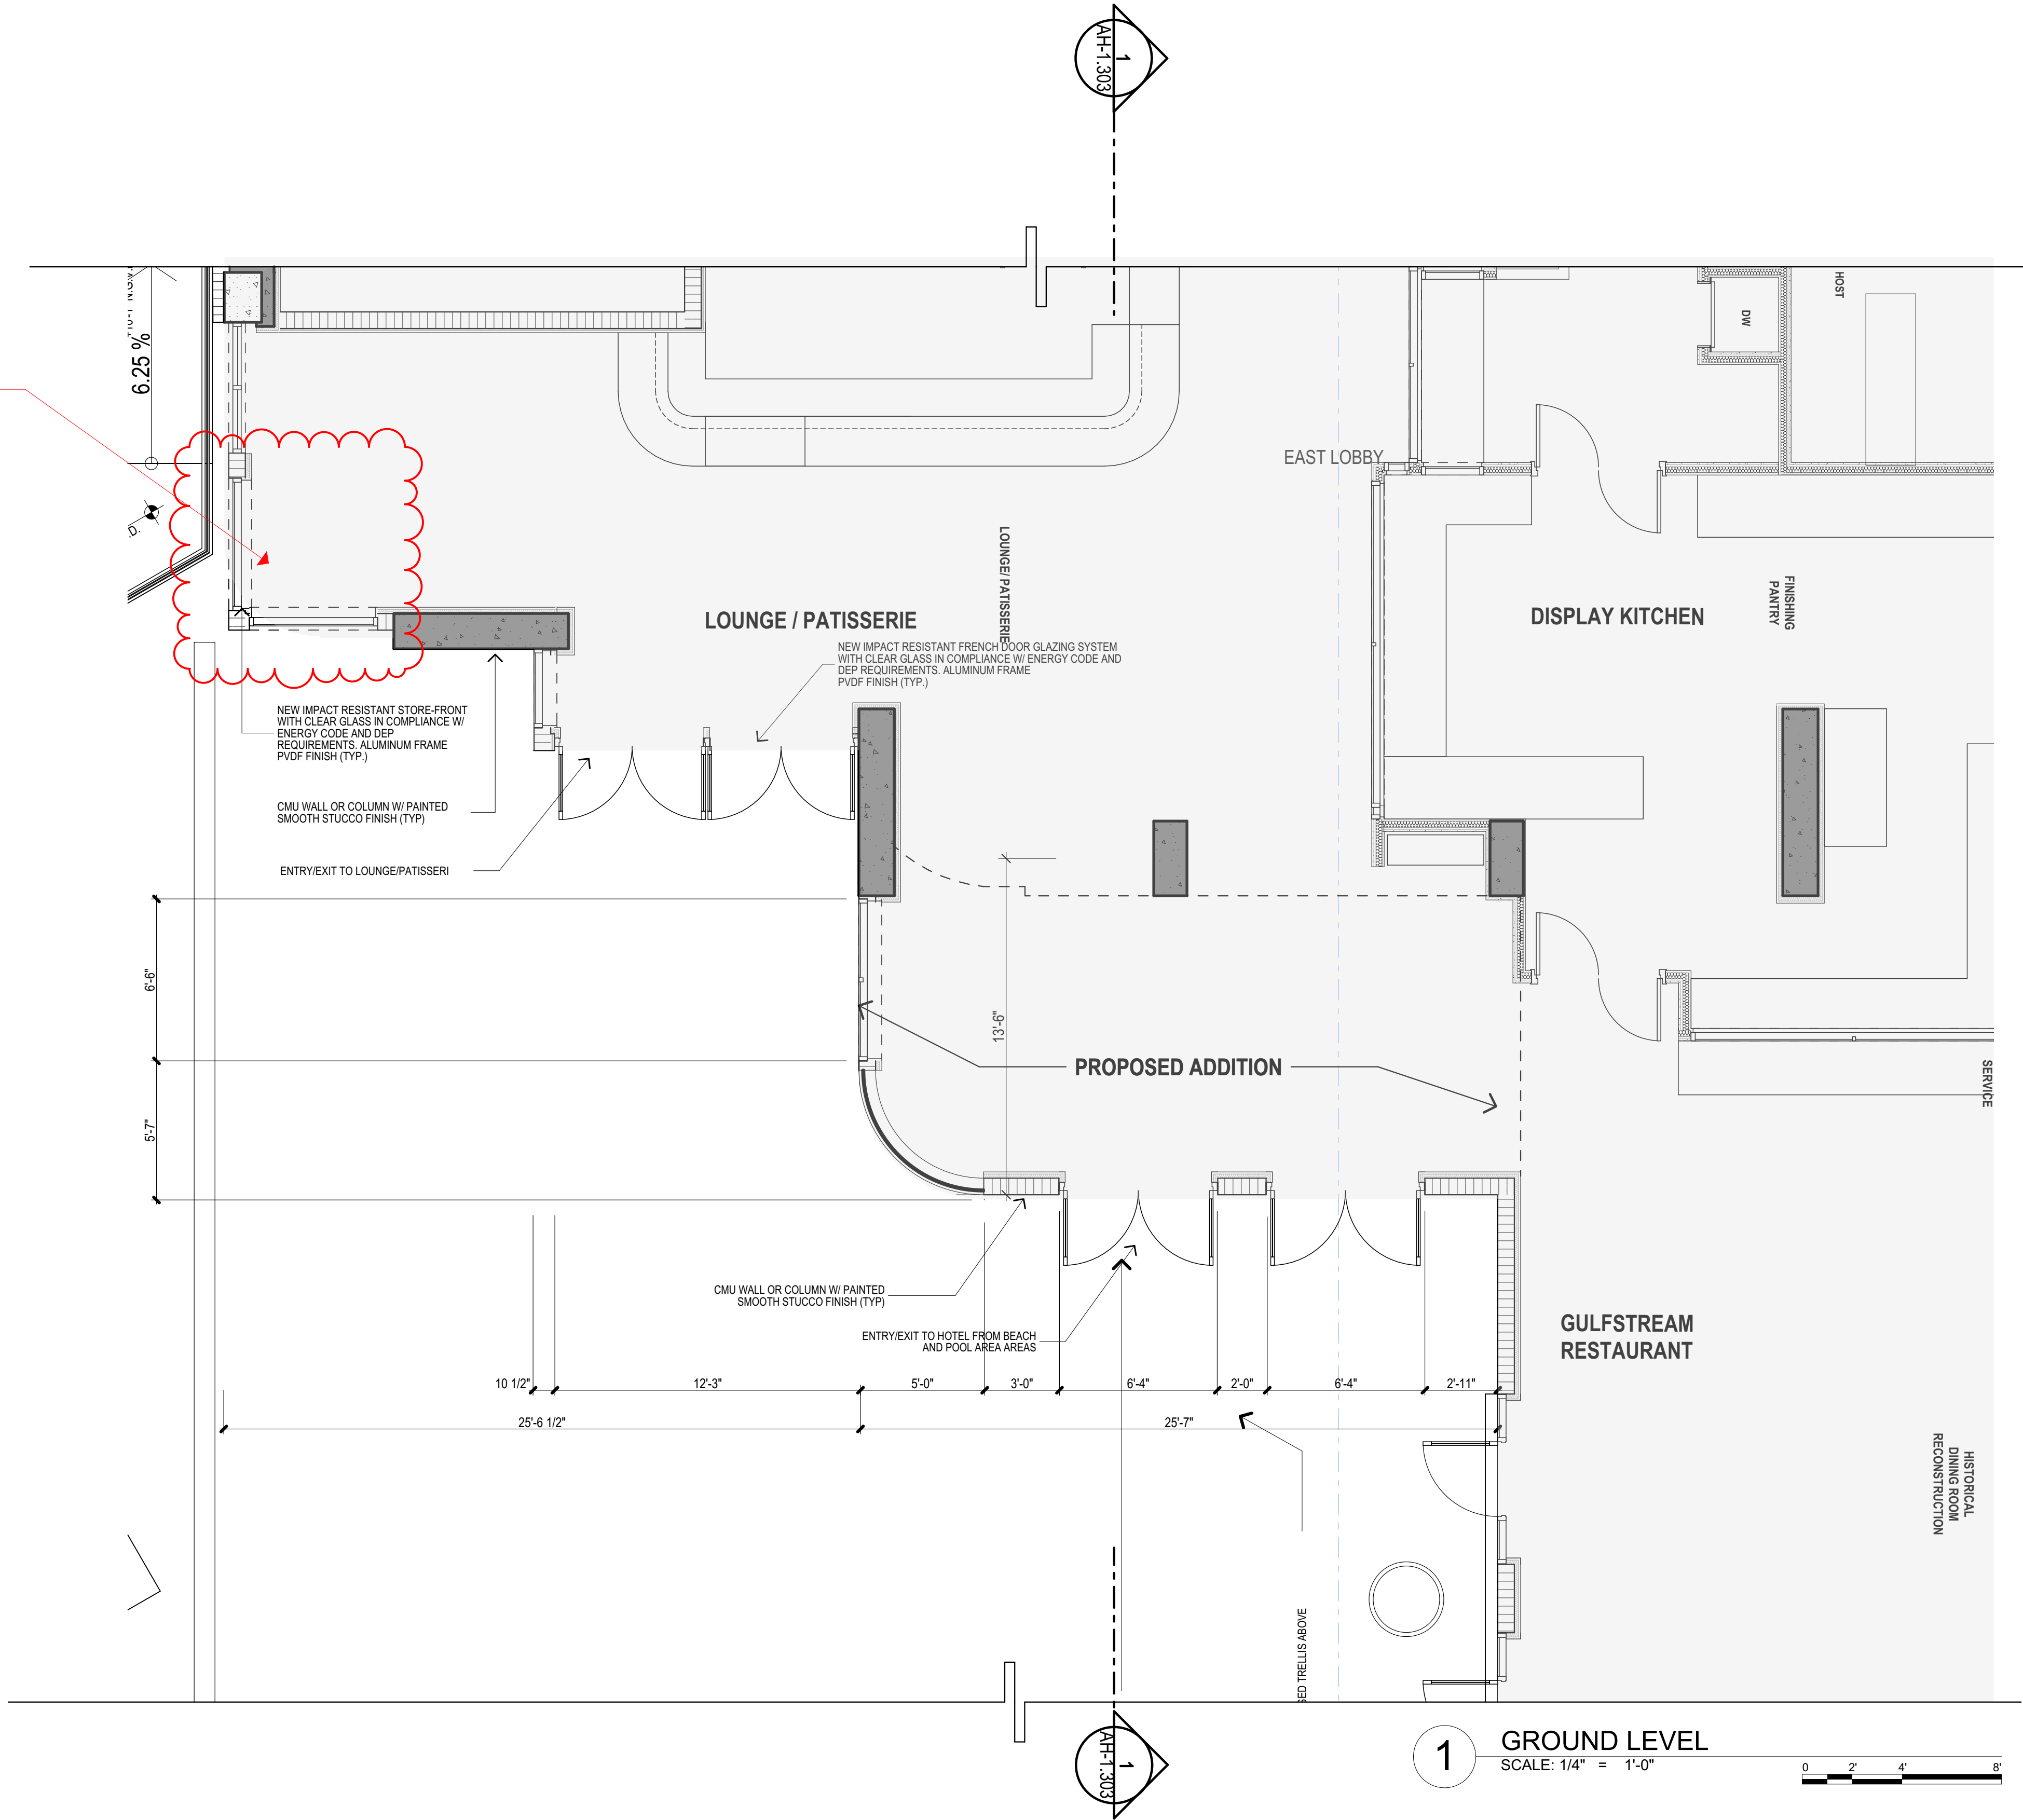

GROUND LEVEL ADDITION PLAN DETAIL

revuelta
architecture
international

Miami
Santiago, Chile
revuelta-architecture.com
2950 SW 27TH AVE
SUITE 110
MIAMI, FL 33133
T. 305.590.5000
F. 305.590.5040

AMAN HOTEL AND
RESIDENCES

3425 COLLINS AVE.
MIAMI, FL 33140

Owner Information
OKO GROUP
4100 N.E. 2ND AVENUE
MIAMI, FL 33137
(305) 573-1158

Revisions



Luis O. Revuelta

AR-0007972

HPB - January 12, 2021

Date

12-14-2020

Scale

AS SHOWN

Project No.

1933

Sheet Name

GROUND LEVEL ADDITION PLAN


DETAIL

Sheet No.


AH-1.301



SCALE: 1/4" = 1'-0"

 

SCALE: 1/4" = 1'-0"

 

GROUND LEVEL ADDITION DETAIL

LEVEL 13 OMITTED

Miami
Santiago, Chile

revuelta-architecture.com
2950 SW 27TH AVE
SUITE 110
MIAMI, FL 33133
T. 305.590.5000
F. 305.590.5040

AMAN HOTEL AND RESIDENCES

425 COLLINS AVE.
MIAMI, FL 33140

Owner Information

OKO GROUP
10 N.E. 2ND AVENUE
MIAMI, FL 33137

(305) 573-1158

Revisions

Digitally signed by Luis O. Revuelta
DN:
E=INFO@Revuelta.com,
CN=Luis O. Revuelta,
O=Revuelta Architecture
International, L=Miami,
S=Florida, C=US
Date: 2020.12.13
10:41:16-0500

Luis O. Revuelta

HPB - January 12, 2021

Date _____

12-14-2020

Scale

AS SHOWN

ct No


Sheet Name
GROUND LEVEL ADDITION
DETAIL

Sheet No.

AH-1.302

These Design And Drawings Are The Copyrighted Property Of Revuelta Architecture International P.A. and May Not Be Reproduced Except with Specific Written Consent of the Architect.
File: BIMcloud: RA1 - BIM Cloud 23.1 - BIMcloud Basic for ARCHICAD 23.1033, AMAN HOTEL & RESIDENCES - MAIN - By #1 and saved by: Date: 12/13/2020

NOT FOR CONSTRUCTION

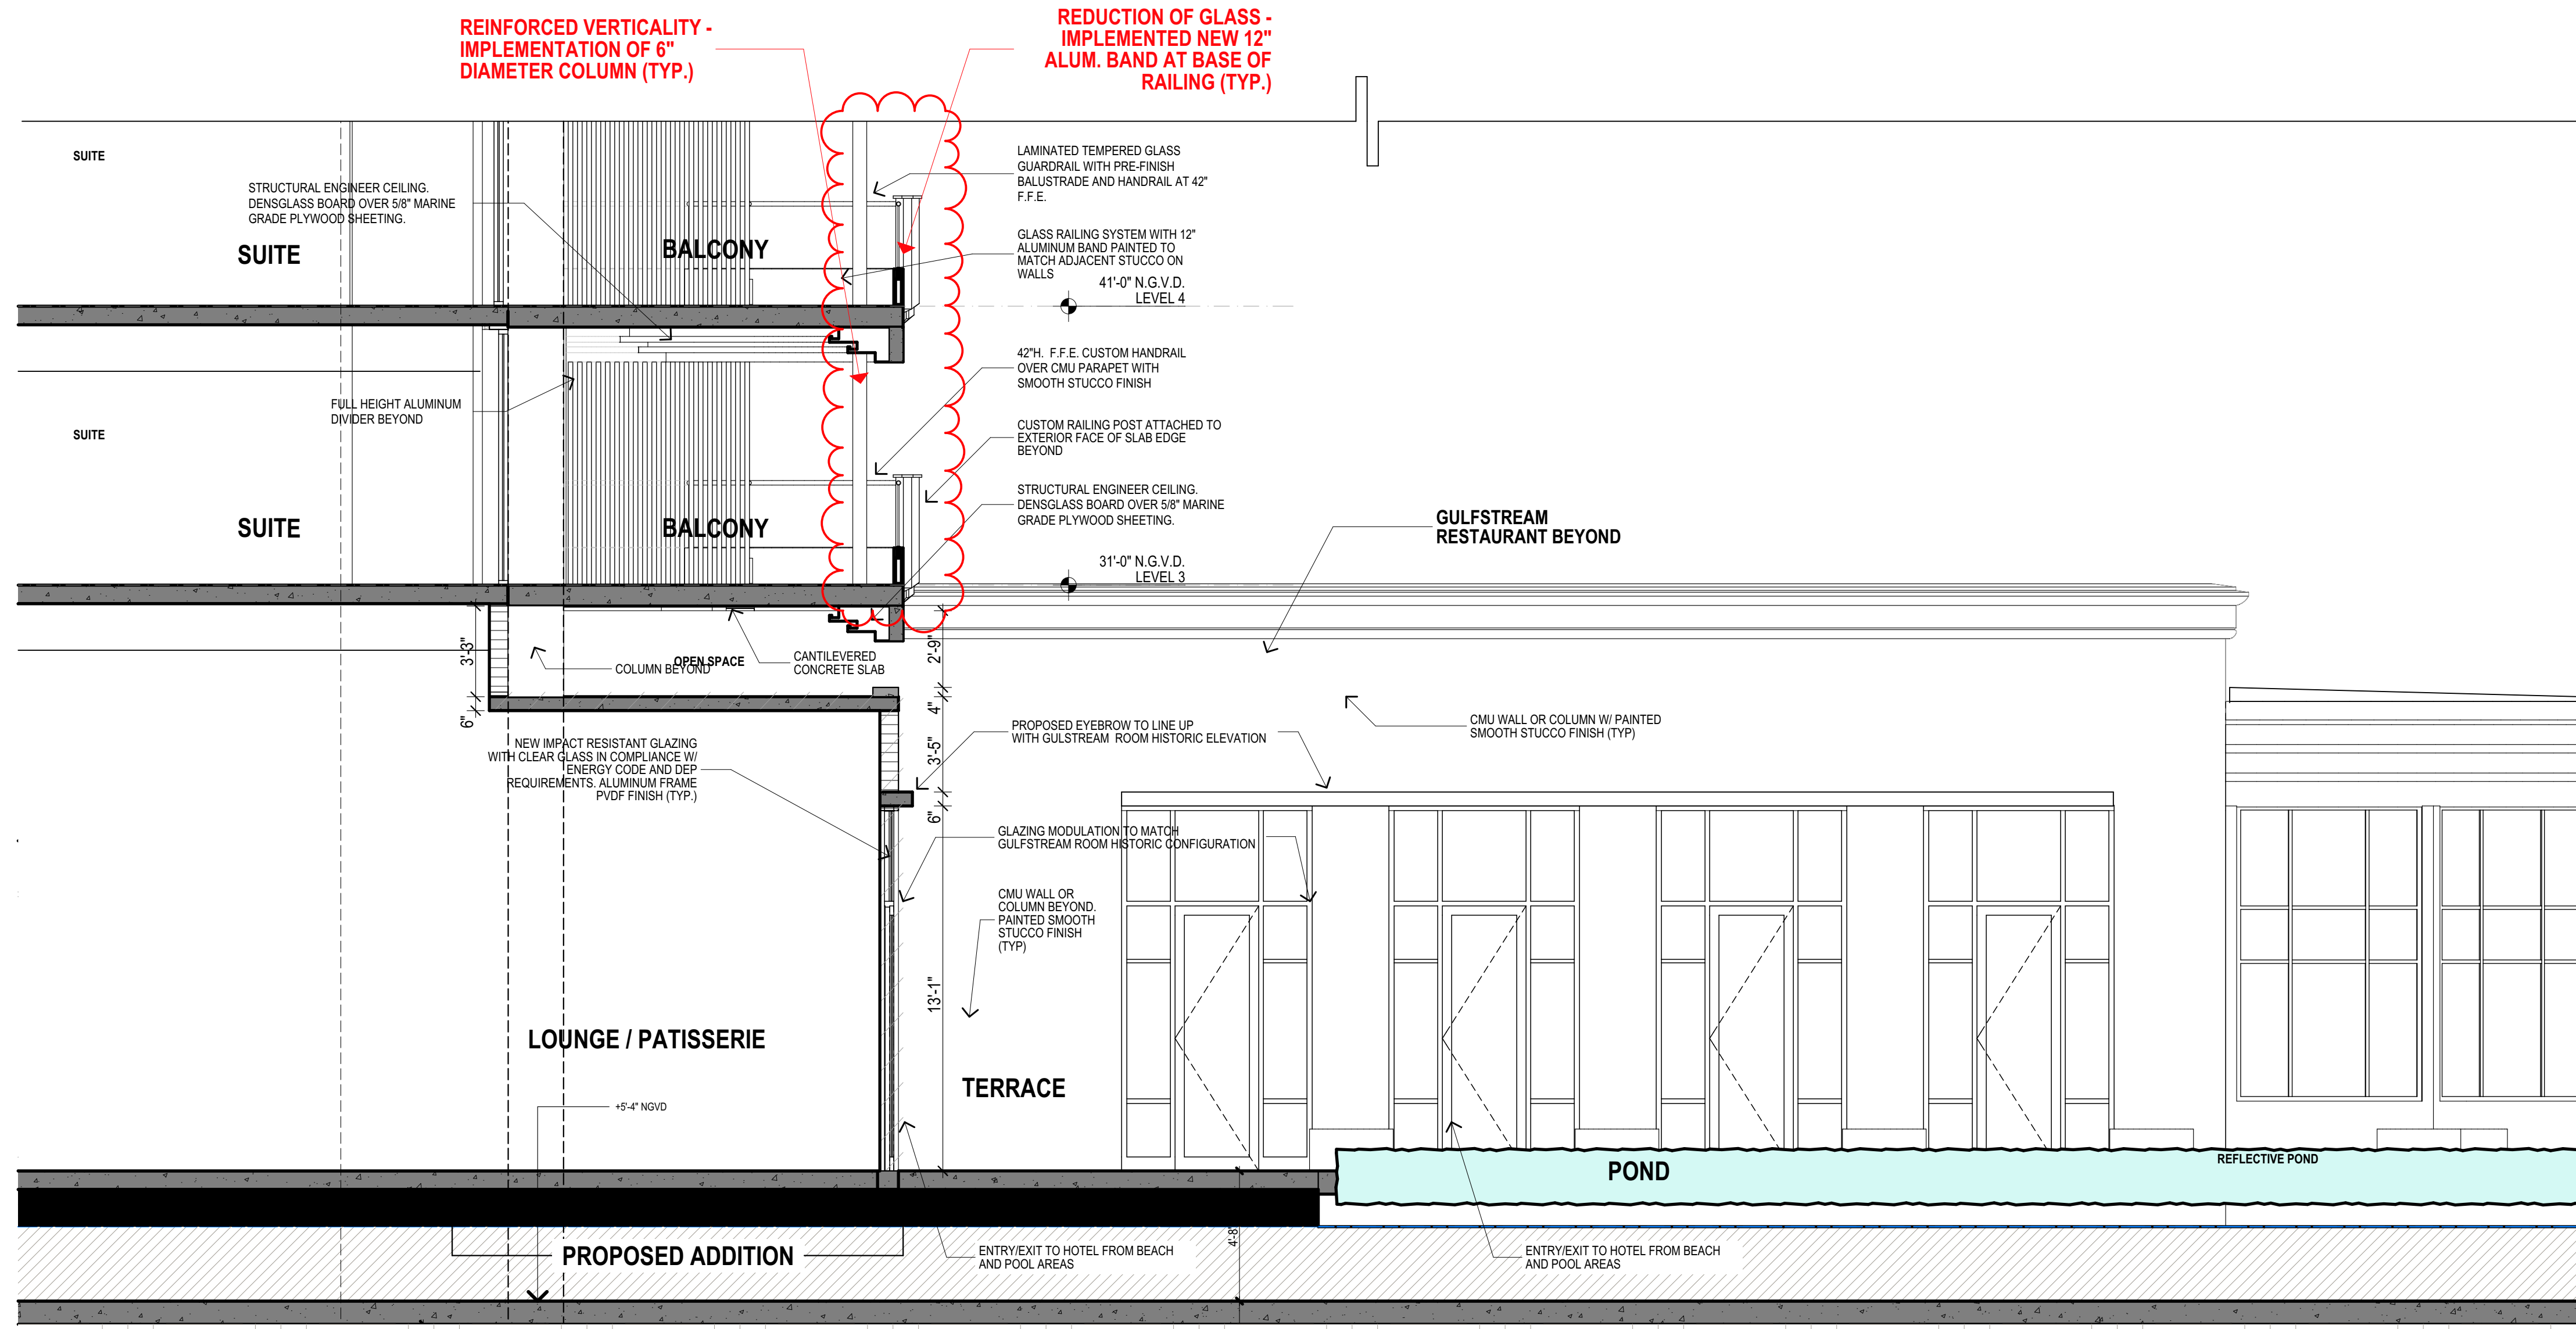

1 PARTIAL SECTION GROUND ADDITION
SCALE: 1/4" = 1'-0"

GROUND LEVEL ADDITION DETAIL

LEVEL 13 OMITTED

PROPOSED

revuelta
architecture
international

Miami
Santiago, Chile
revuelta-architecture.com
2850 SW 27TH AVE
SUITE 110
MIAMI, FL 33133
T. 305.590.5000
F. 305.590.5040

Project
AMAN HOTEL AND
RESIDENCES
3425 COLLINS AVE.
MIAMI, FL 33140

Owner Information
OKO GROUP
4100 N.E. 2ND AVENUE
MIAMI, FL 33137
(305) 573-1158
Revisions

Luis O. Revuelta
AR-0007972
Digitally signed by Luis O. Revuelta
DN: cn=Luis O. Revuelta, email=LO.Revuelta@revuelta.com, o=Revuelta Architecture International, c=US
Date: 2020.12.13 10:41:37 -0500

Luis O. Revuelta
AR-0007972
HPB - January 12, 2021
Date
12-14-2020
Scale
AS SHOWN
Project No.
1933
Sheet Name
GROUND LEVEL ADDITION
DETAIL
Sheet No.

AH-1.303