

These Design And Drawings Are The Copyrighted Property Of Revuelta Architecture International P.A. and May Not Be Reproduced Except with Specific Written Consent of the Architect.
File: BIMcloud: RAU - BIM Cloud 23_1 - BIMcloud Basic for ARCHICAD 23_1033_ AMAN HOTEL & RESIDENCES/AMAN HOTEL & RESIDENCES - MAIN - By: Ispiderzoi - Date: 1/11/2021

NOT FOR CONSTRUCTION



CONTEXT SITE PLAN

LEVEL 13 OMITTED

revuelta
architecture
international

Miami
Santiago, Chile
revuelta-architecture.com
2950 SW 27TH AVE
SUITE 110
MIAMI, FL 33133
T. 305.590.5000
F. 305.590.5040


Project

**AMAN HOTEL AND
RESIDENCES**

3425 COLLINS AVE.
MIAMI, FL 33140

Owner Information

OKO GROUP
4100 N.E. 2ND AVENUE
MIAMI, FL 33137
(305) 573-1158

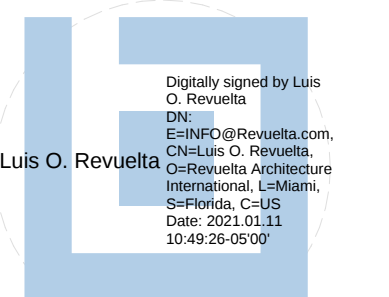

Luis O. Revuelta
AR-0007972

HPB - February 09, 2021

Date

1/11/2021

Scale

AS SHOWN

Project No.


1933

Sheet Name

CONTEXT SITE PLAN


Sheet No.

A-017

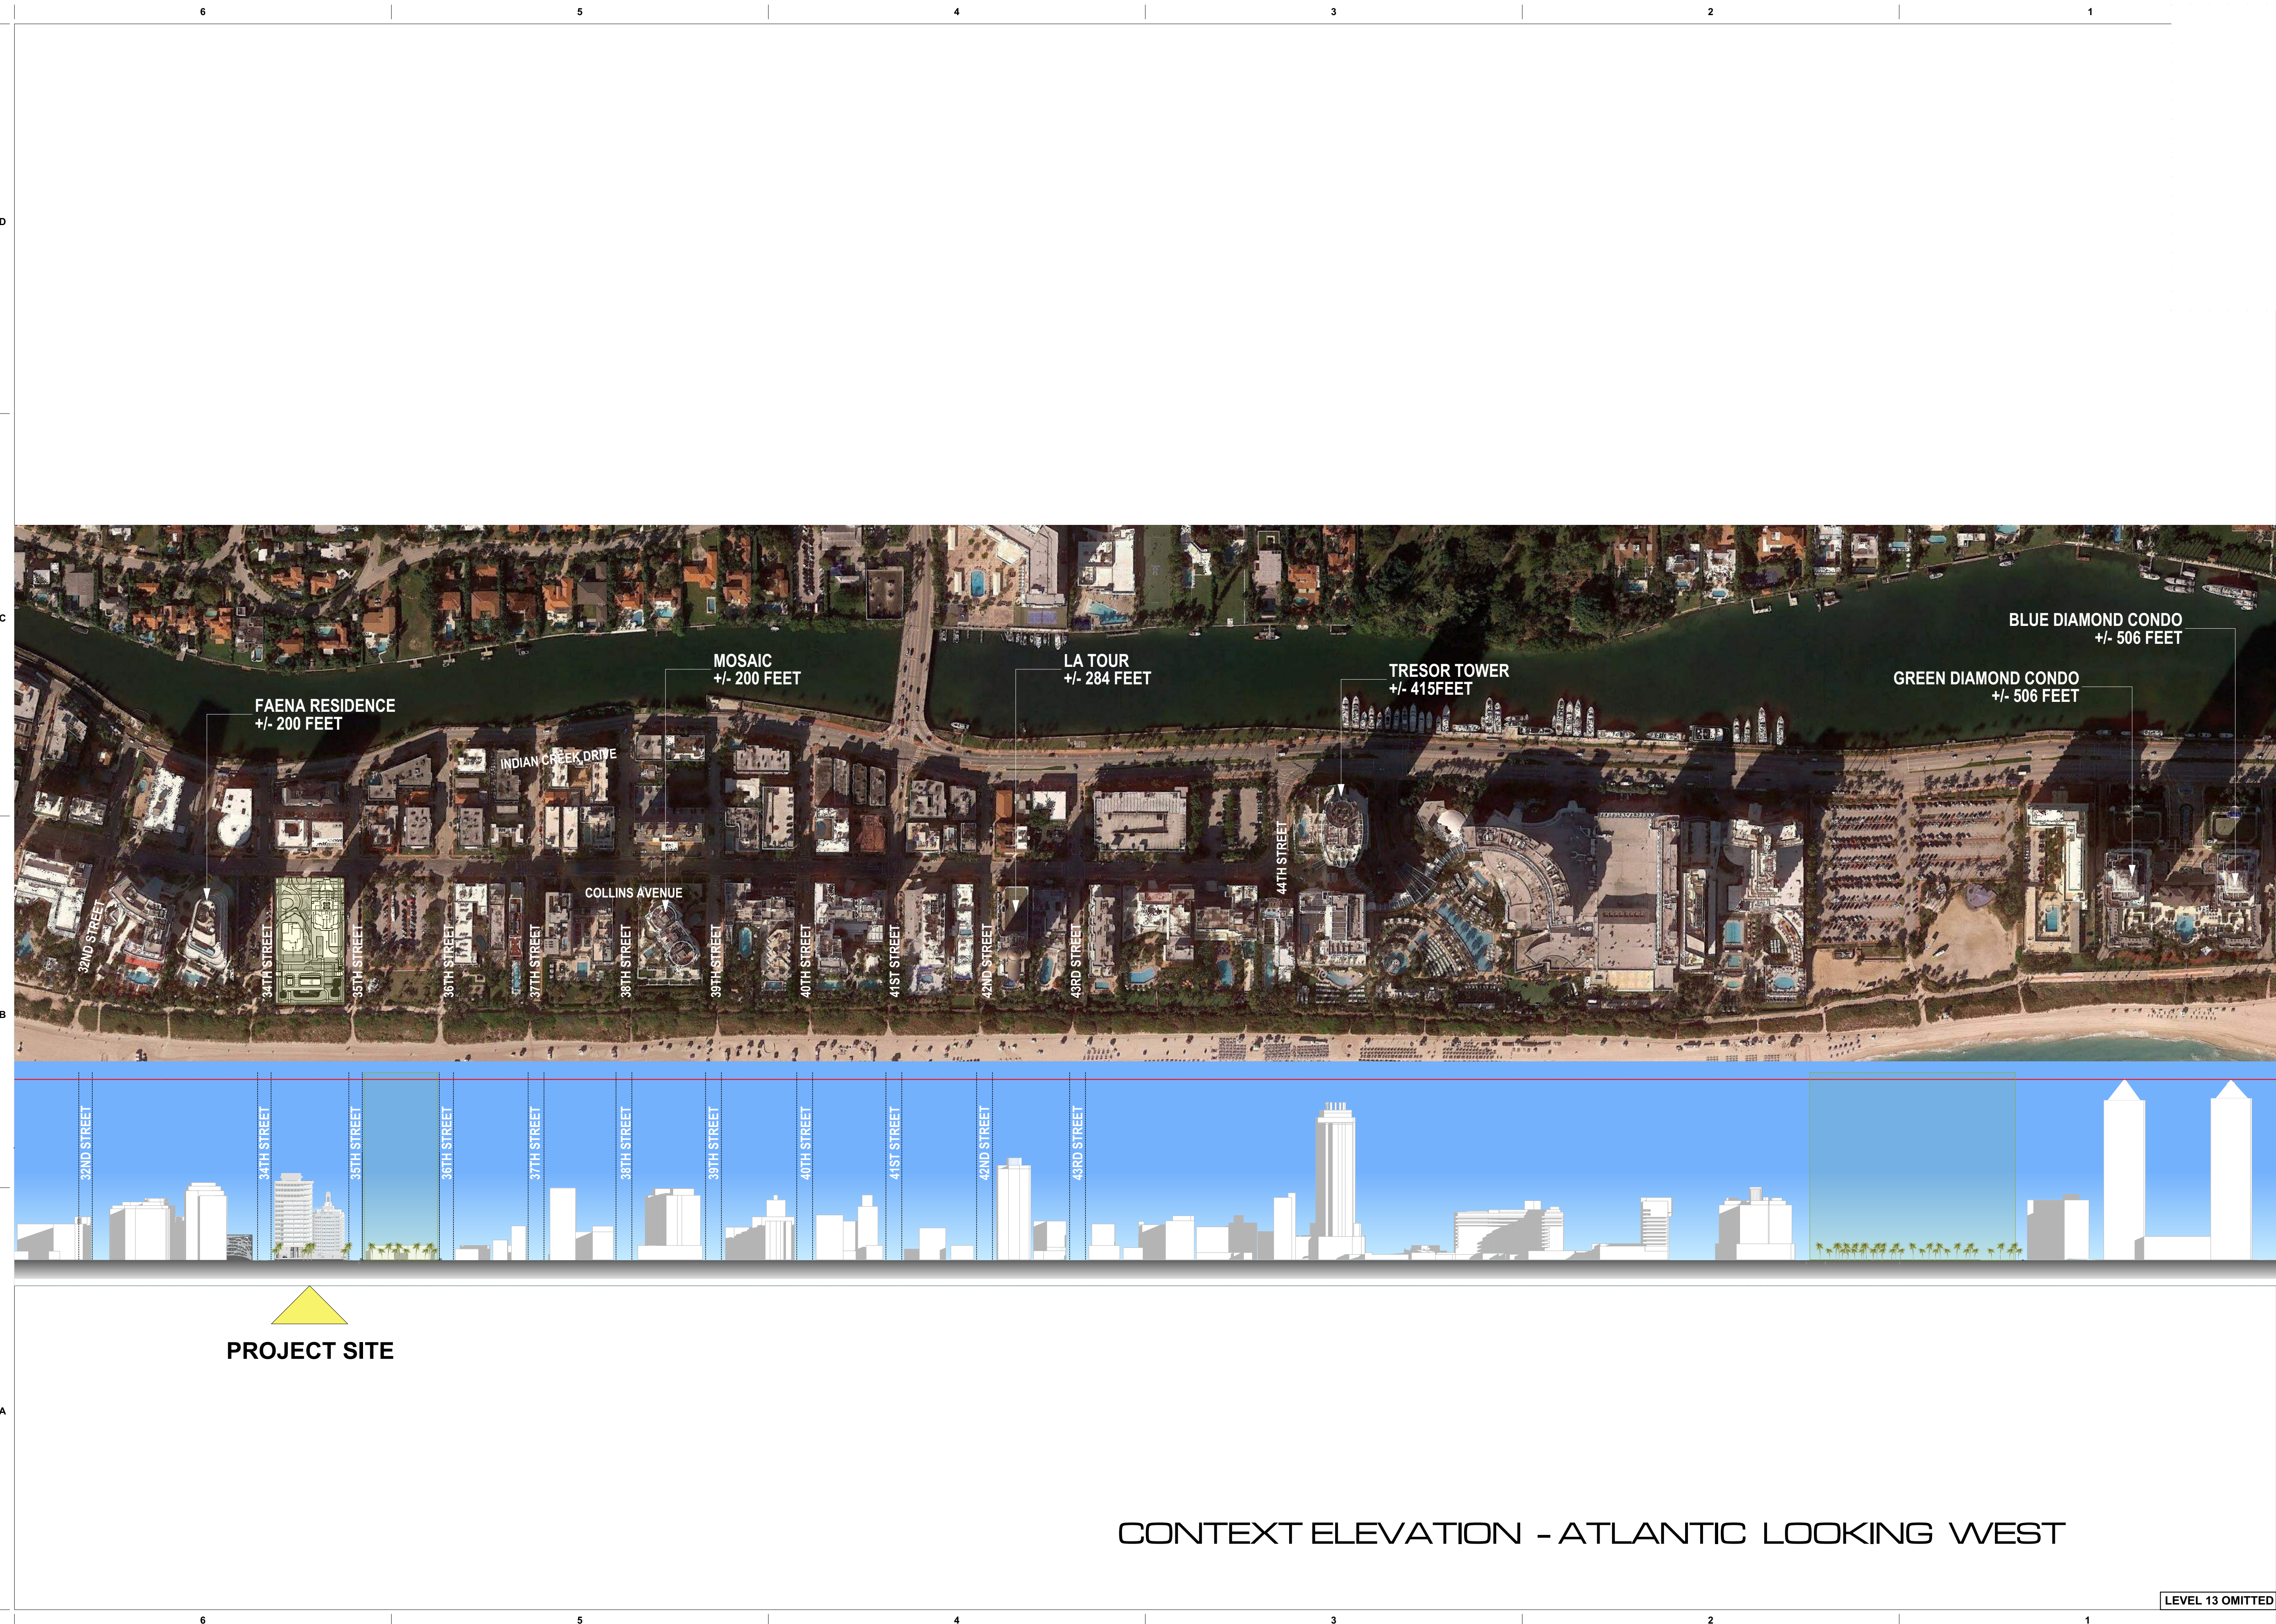

These Design And Drawings Are The Copyrighted Property Of Revuelta Architecture International P.A. and May Not Be Reproduced Except with Specific Written Consent of the Architect. File: BIMcloud: RA1 - BIM Cloud 25.1 - BIMcloud Basic for ARCHICAD 23.033.2 AMAN HOTEL & RESIDENCE/AMAN HOTEL & RESIDENCES - MAIN - By: Isabella Zola - Date: 1/11/2021

NOT FOR CONSTRUCTION

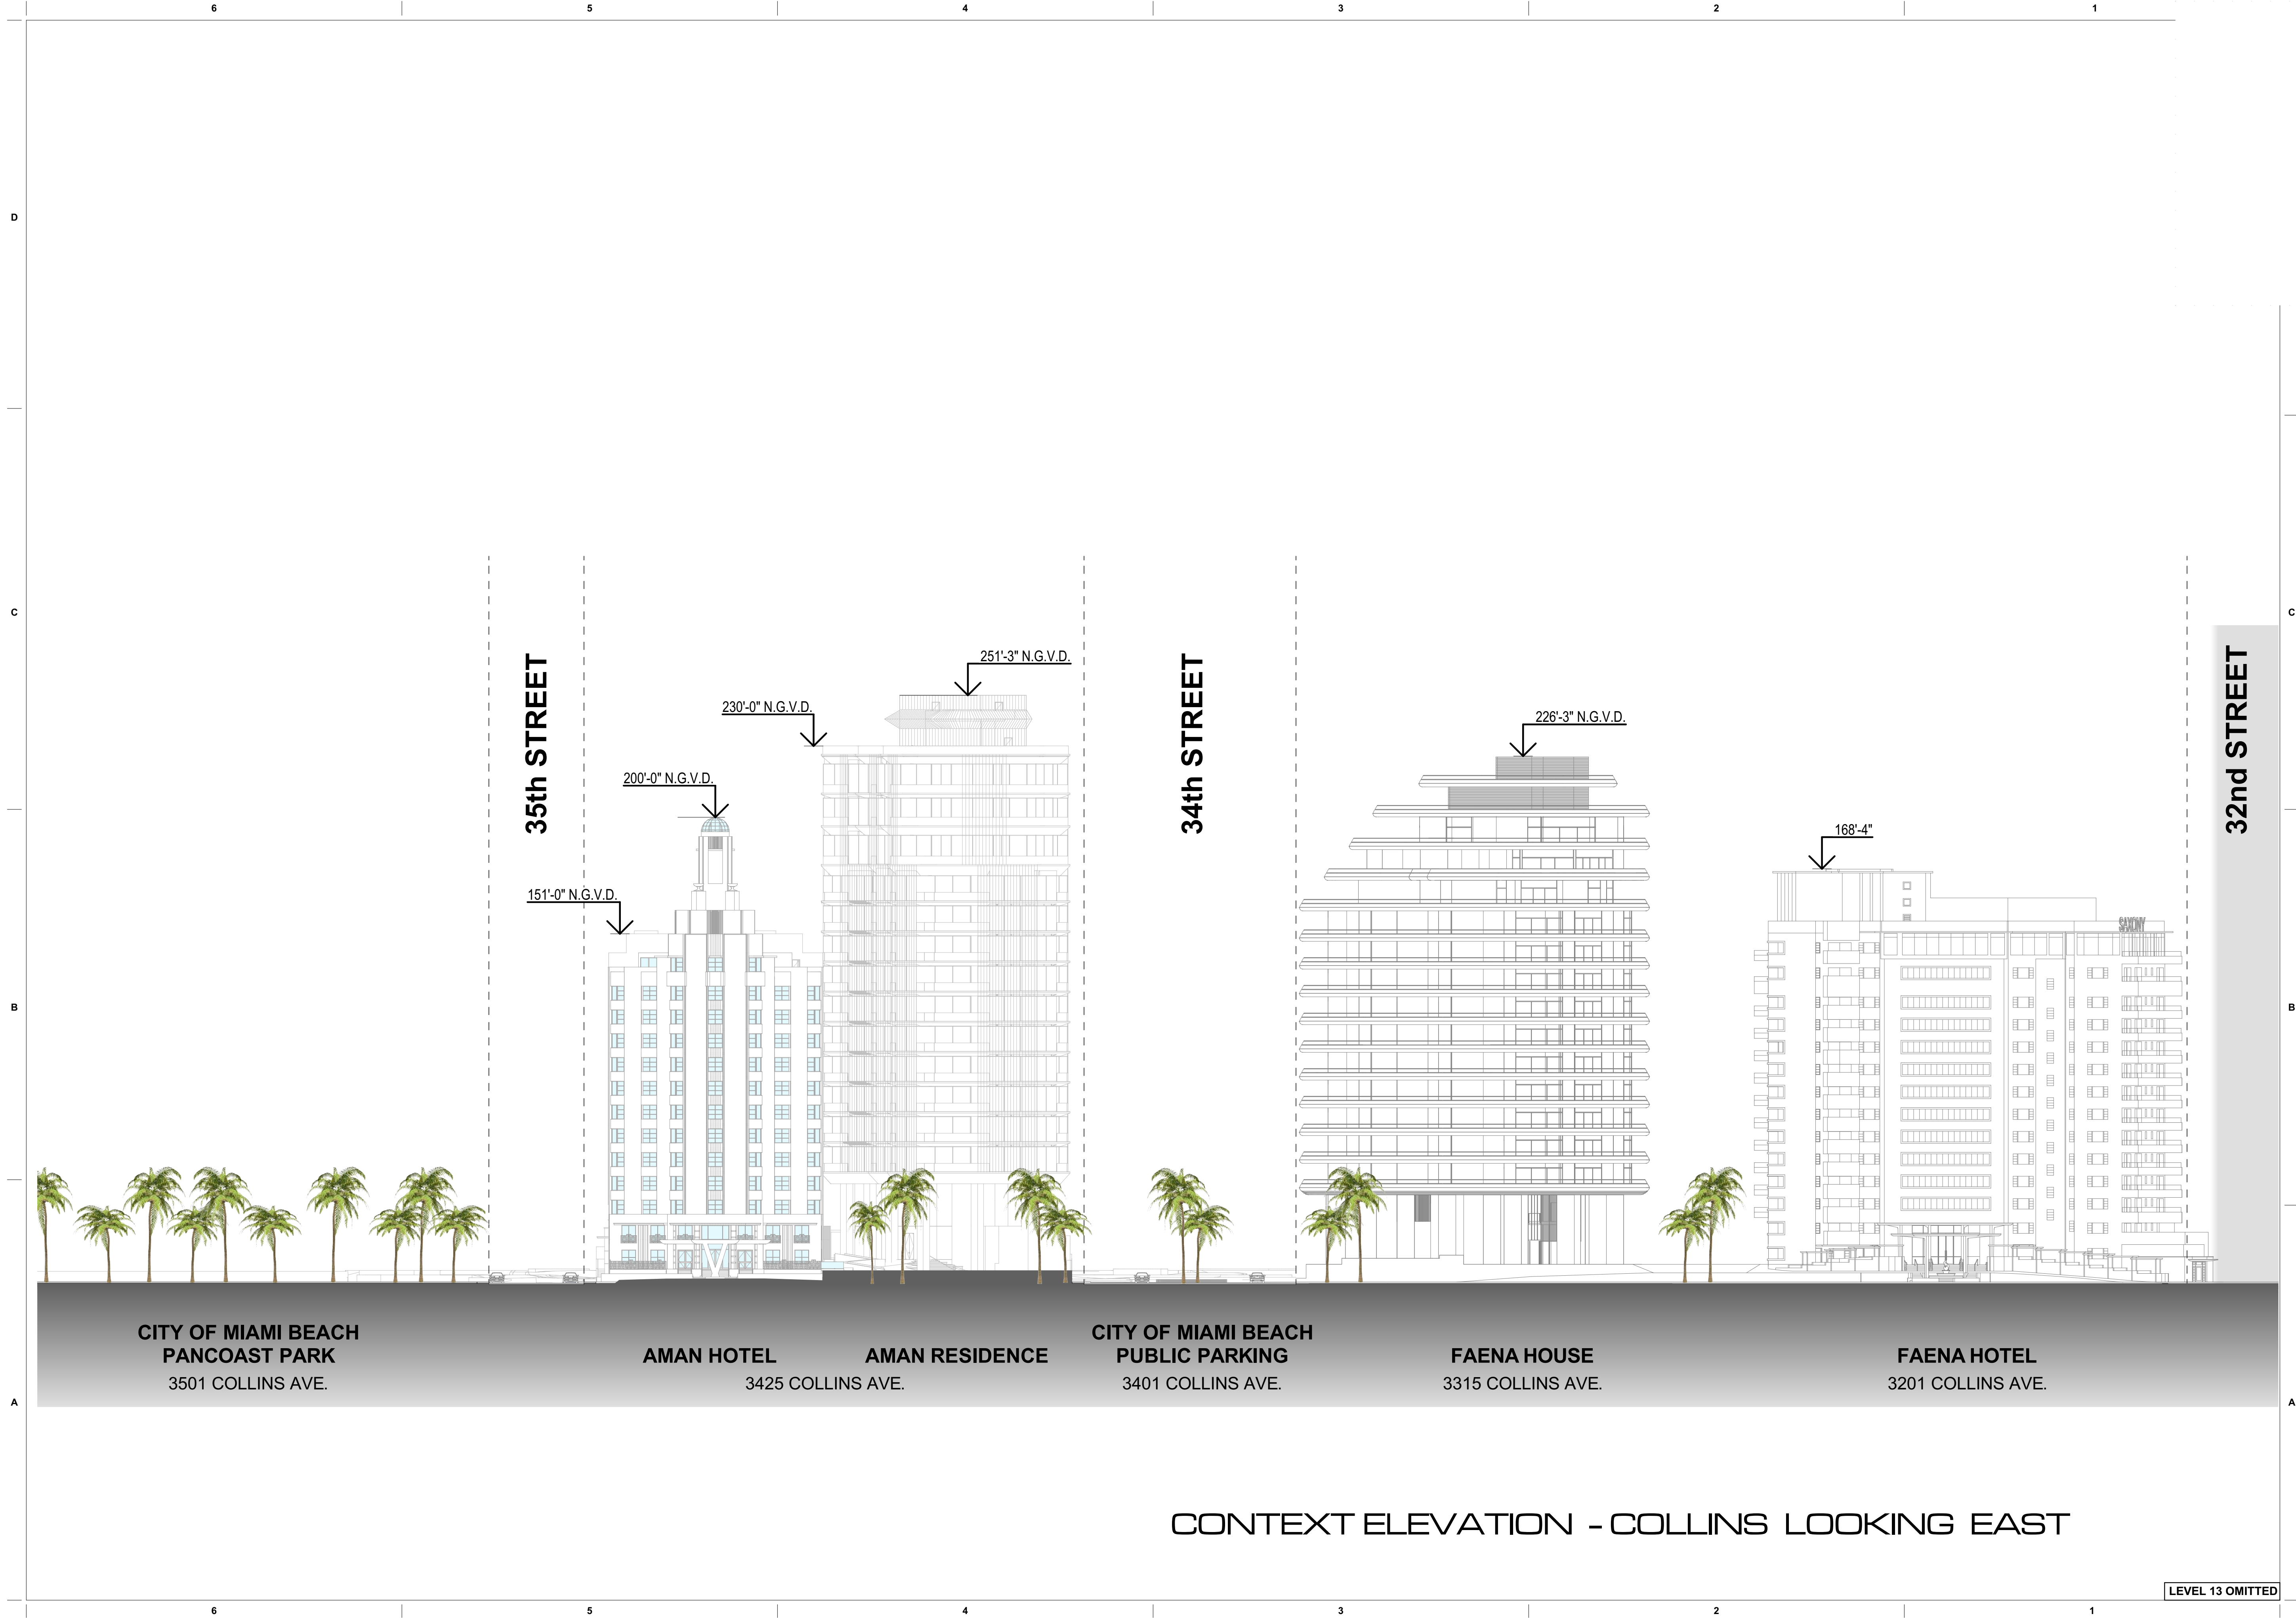

CONTEXT ELEVATION - COLLINS LOOKING EAST

revuelta
architecture
international

Miami
Santiago, Chile

revuelta-architecture.com

2850 SW 27TH AVE
SUITE 110
MIAMI, FL 33133

T. 305.590.5000
F. 305.590.5040

Project

AMAN HOTEL AND
RESIDENCE

3425 COLLINS AVE.
MIAMI, FL 33140

Owner Information

OKO GROUP

4100 N.E. 2ND AVENUE
MIAMI, FL 33137

(305) 573-1158

Digitally signed by Luis
O. Revuelta
DN:
c=US, o=Revuelta, ou=Revuelta
Architecture International, cn=Luis
O. Revuelta

Luis O. Revuelta
AR-0007972

HPB - January 12, 2021

Date
12-14-2020

Scale
AS SHOWN

Project No.
1933


Sheet Name
CONTEXT ELEVATION -
COLLINS LOOKING EAST

Sheet No.

A-019

These Design And Drawings Are The Copyrighted Property Of Revuelta Architecture International P.A. and May Not Be Reproduced Except with Specific Written Consent of the Architect.
File: BIMcloud: RA1 - BIM Cloud 25.1 - BIMcloud Basic for ARCHICAD 23.033. AMAN HOTEL & RESIDENCES - MAIN - By: J. S. S. - Date: 1/11/2021

NOT FOR CONSTRUCTION

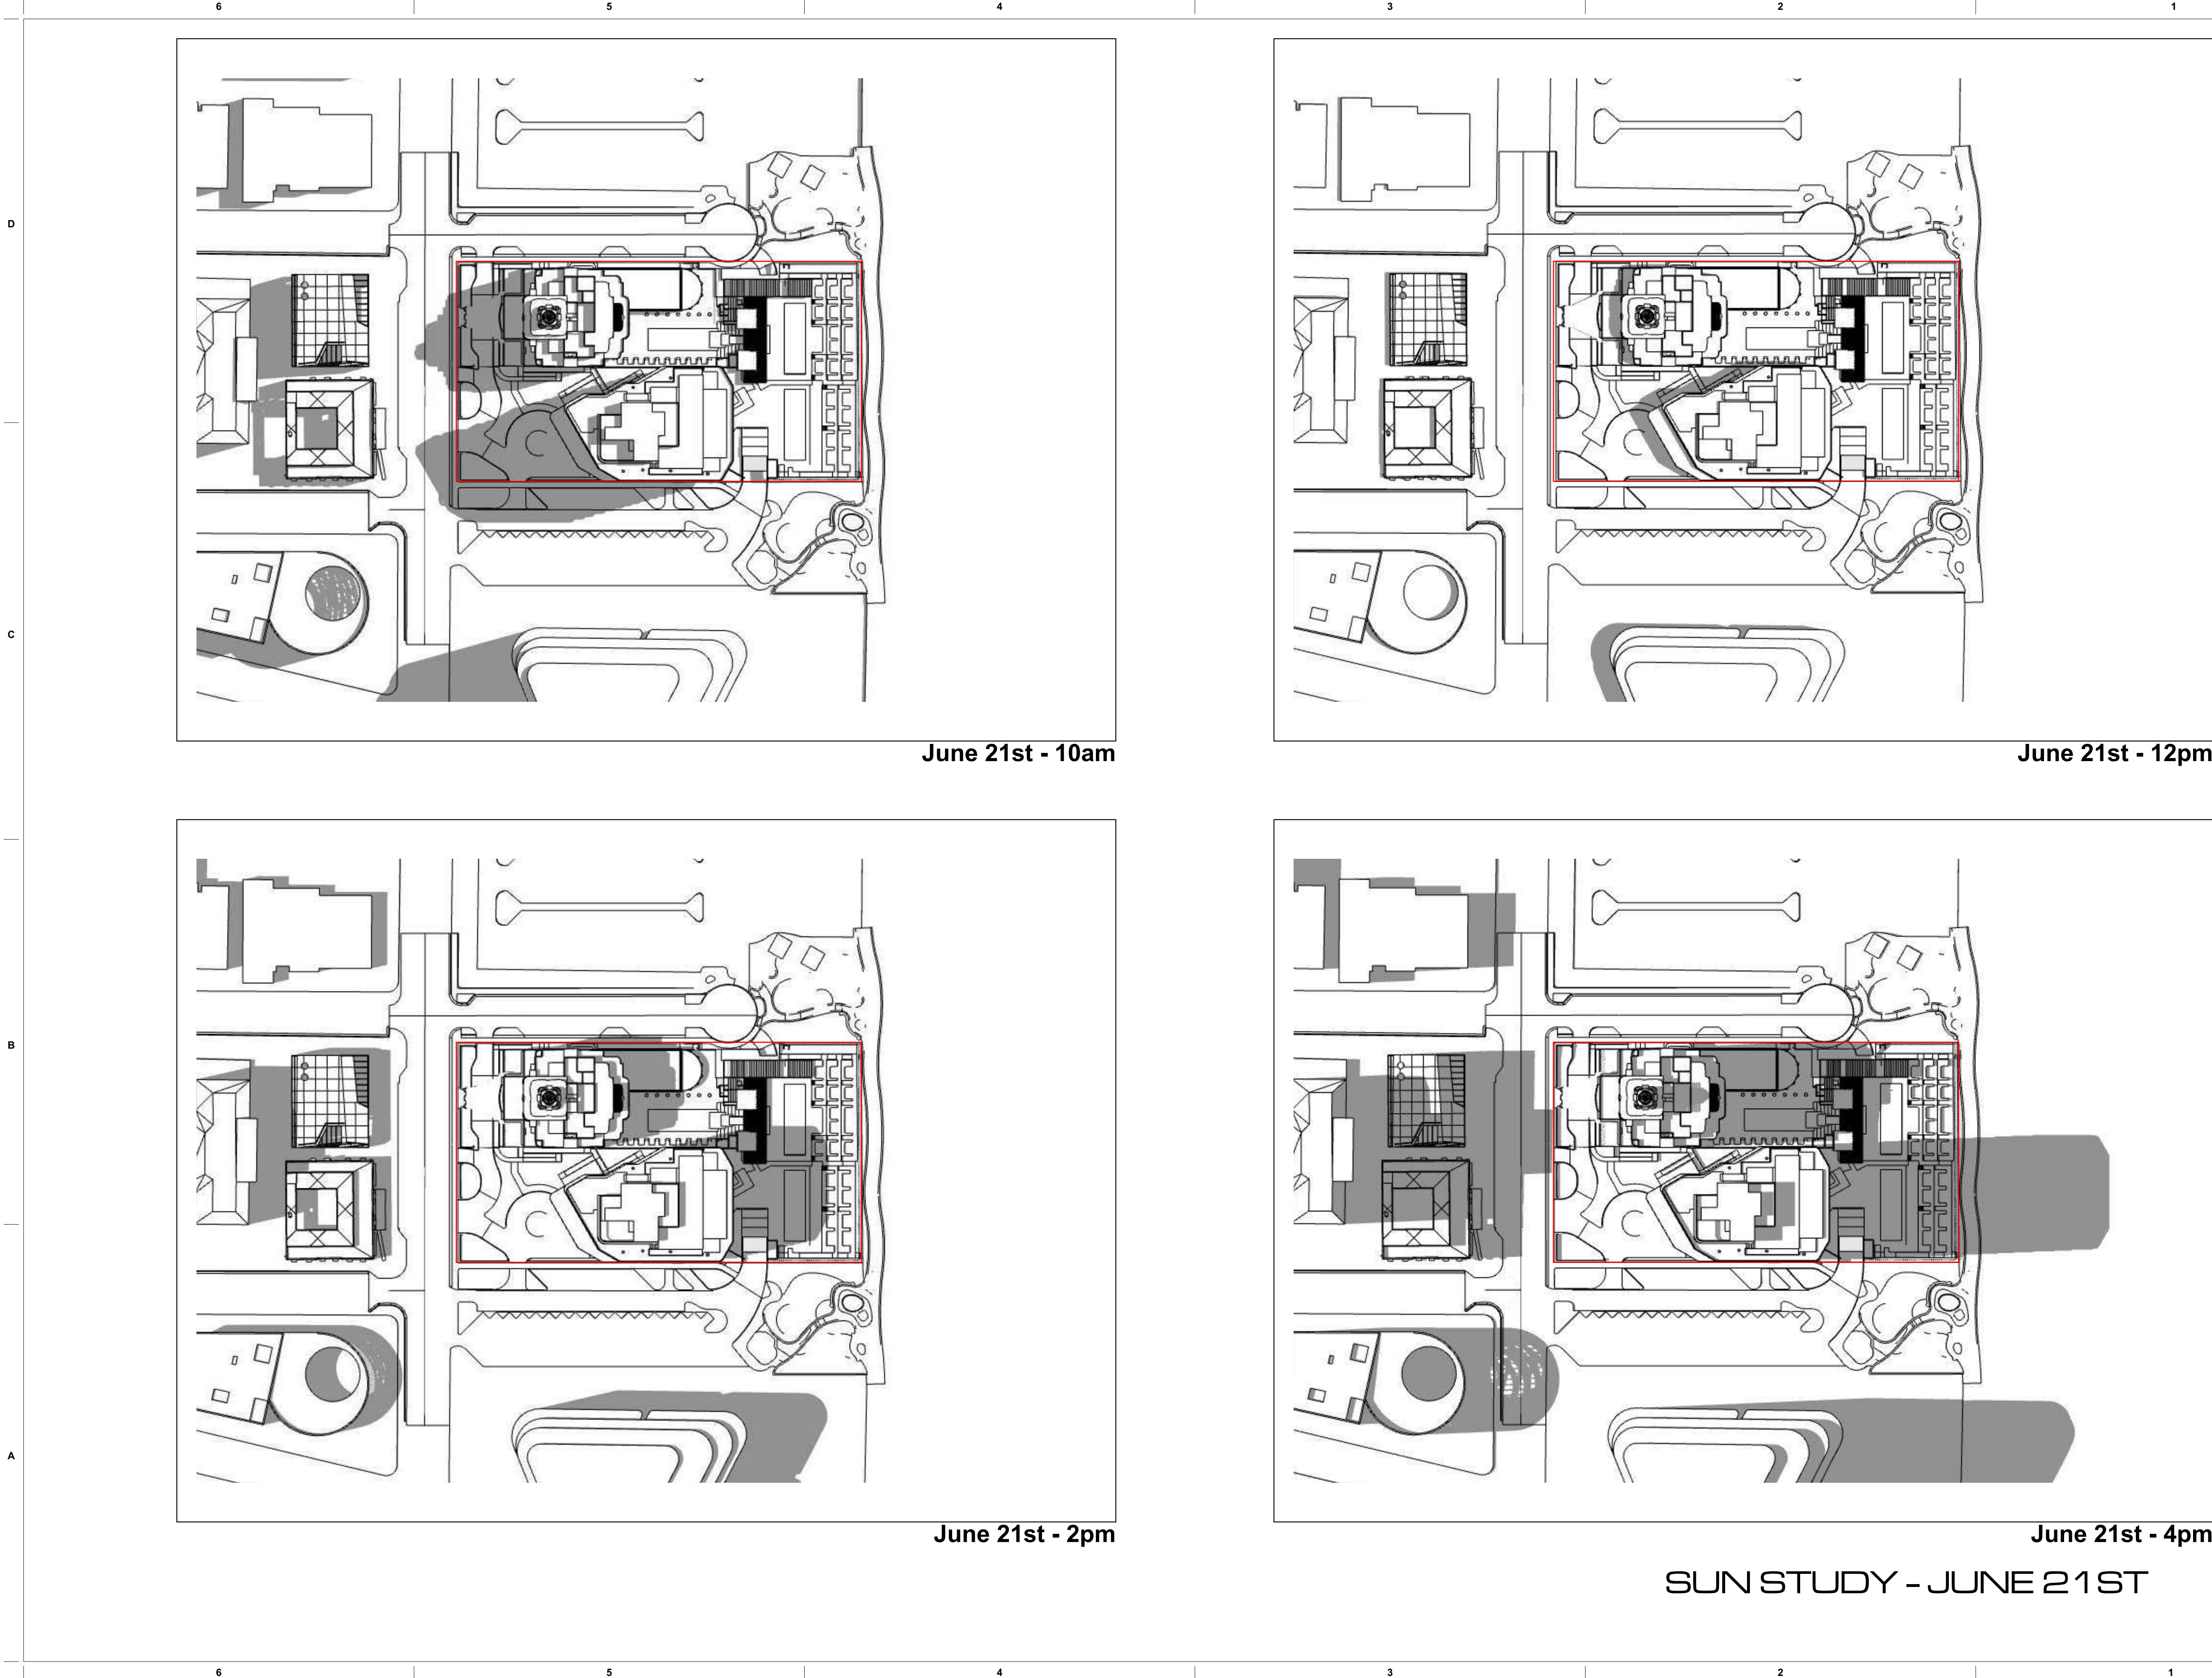

June 21st - 10am

June 21st - 12pm

June 21st - 2pm

June 21st - 4pm

SUN STUDY - JUNE 21ST

LEVEL 13 OMITTED

revuelta
architecture
international

Miami
Santiago, Chile
revuelta-architecture.com
2950 SW 27TH AVE
SUITE 110
MIAMI, FL 33133
T. 305.590.5000
F. 305.590.5040

Project
**AMAN HOTEL AND
RESIDENCES**
3425 COLLINS AVE.
MIAMI, FL 33140

Owner Information
OKO GROUP
4100 N.E. 2ND AVENUE
MIAMI, FL 33137
(305) 573-1158

Diguly signed by Luis
O. Revuelta
P.E.
E: info@revuelta.com
C: Luis O. Revuelta
A: Revuelta Architecture
International - Miami
S: Revuelta, C-05
Date: 2021.01.11
10:52:05-0500

Luis O. Revuelta
AR-0007972

HPB - February 09, 2021

Date
1/11/2021

Scale
AS SHOWN


Project No.
1933

Sheet Name
SUN STUDY - JUNE 21ST


Sheet No.
A-020

These Design And Drawings Are The Copyrighted Property Of Revuelta Architecture International P.A. and May Not Be Reproduced Except with Specific Written Consent of the Architect. File: BIMcloud: RA1 - BIM Cloud 25.1 - BIMcloud Basic for ARCHICAD 23.1033, AMAN HOTEL & RESIDENCES - AMAN HOTEL & RESIDENCES - AMAN HOTEL & RESIDENCES - Date: 1/11/2021


NOT FOR CONSTRUCTION

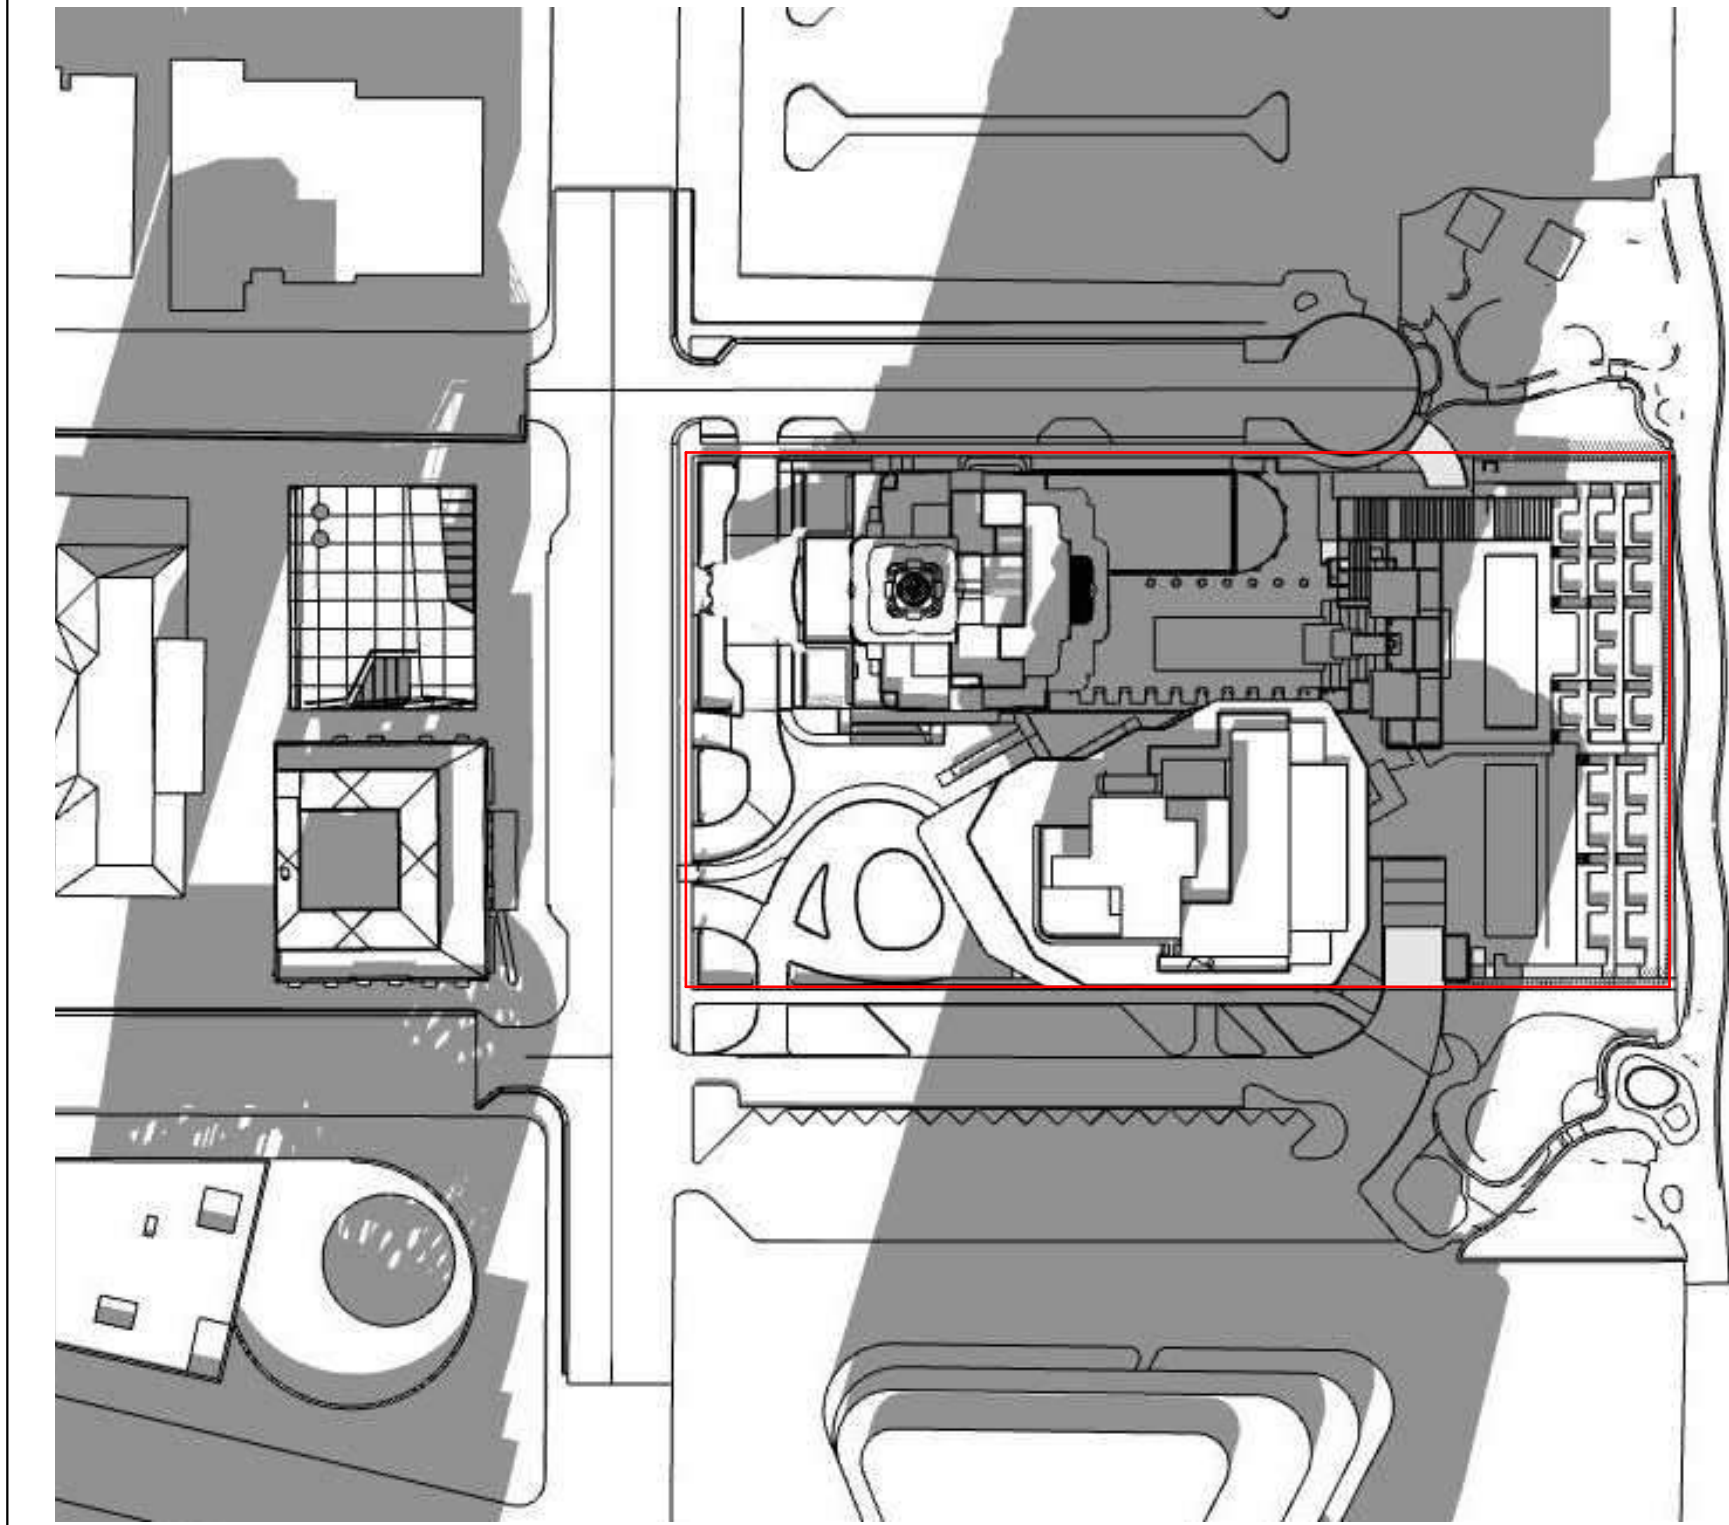


Dec. 21st - 2pm

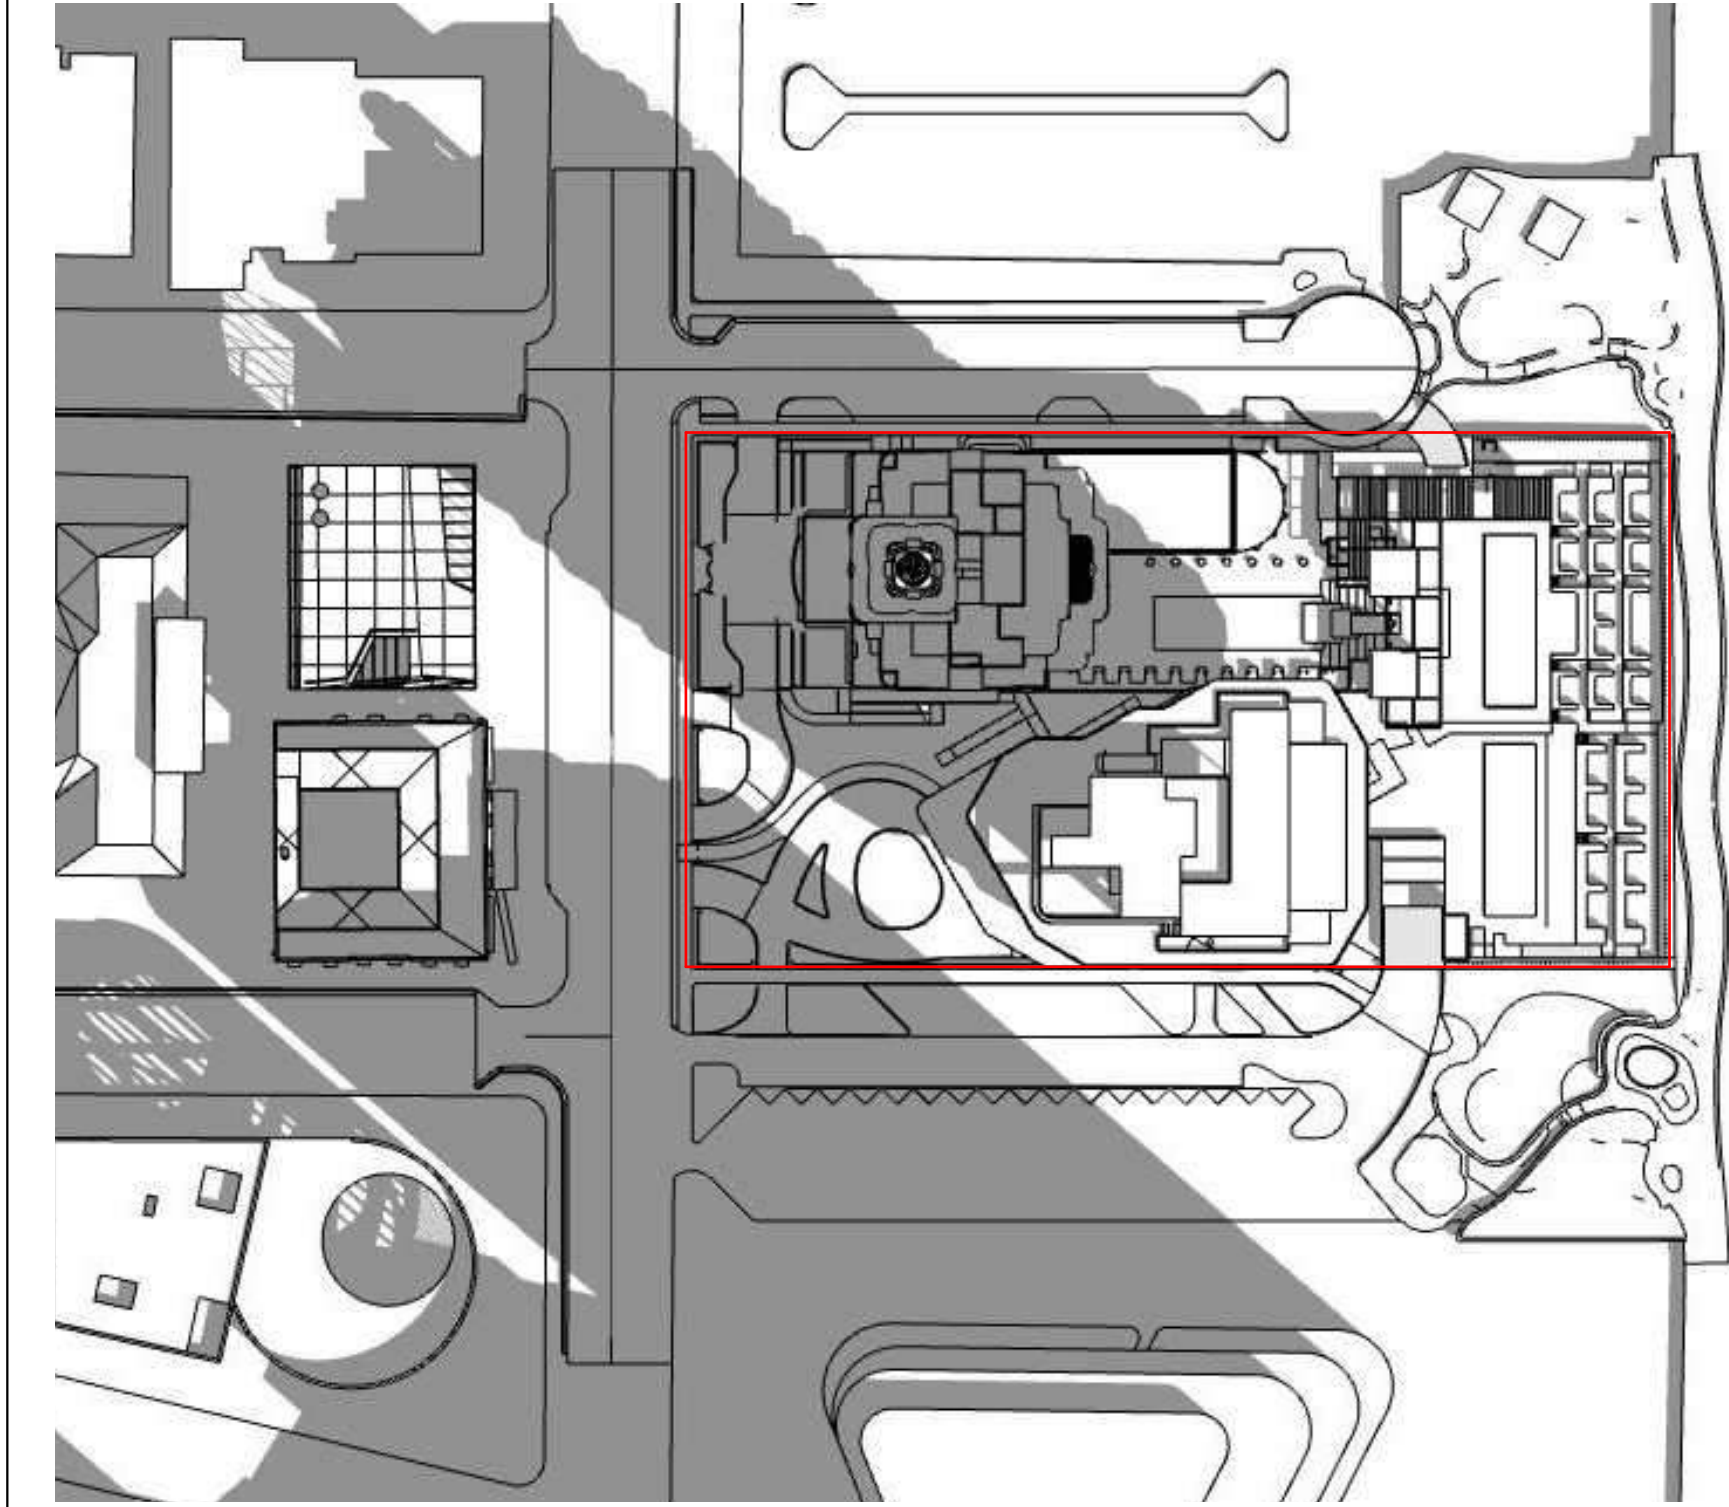

Dec. 21st - 10am

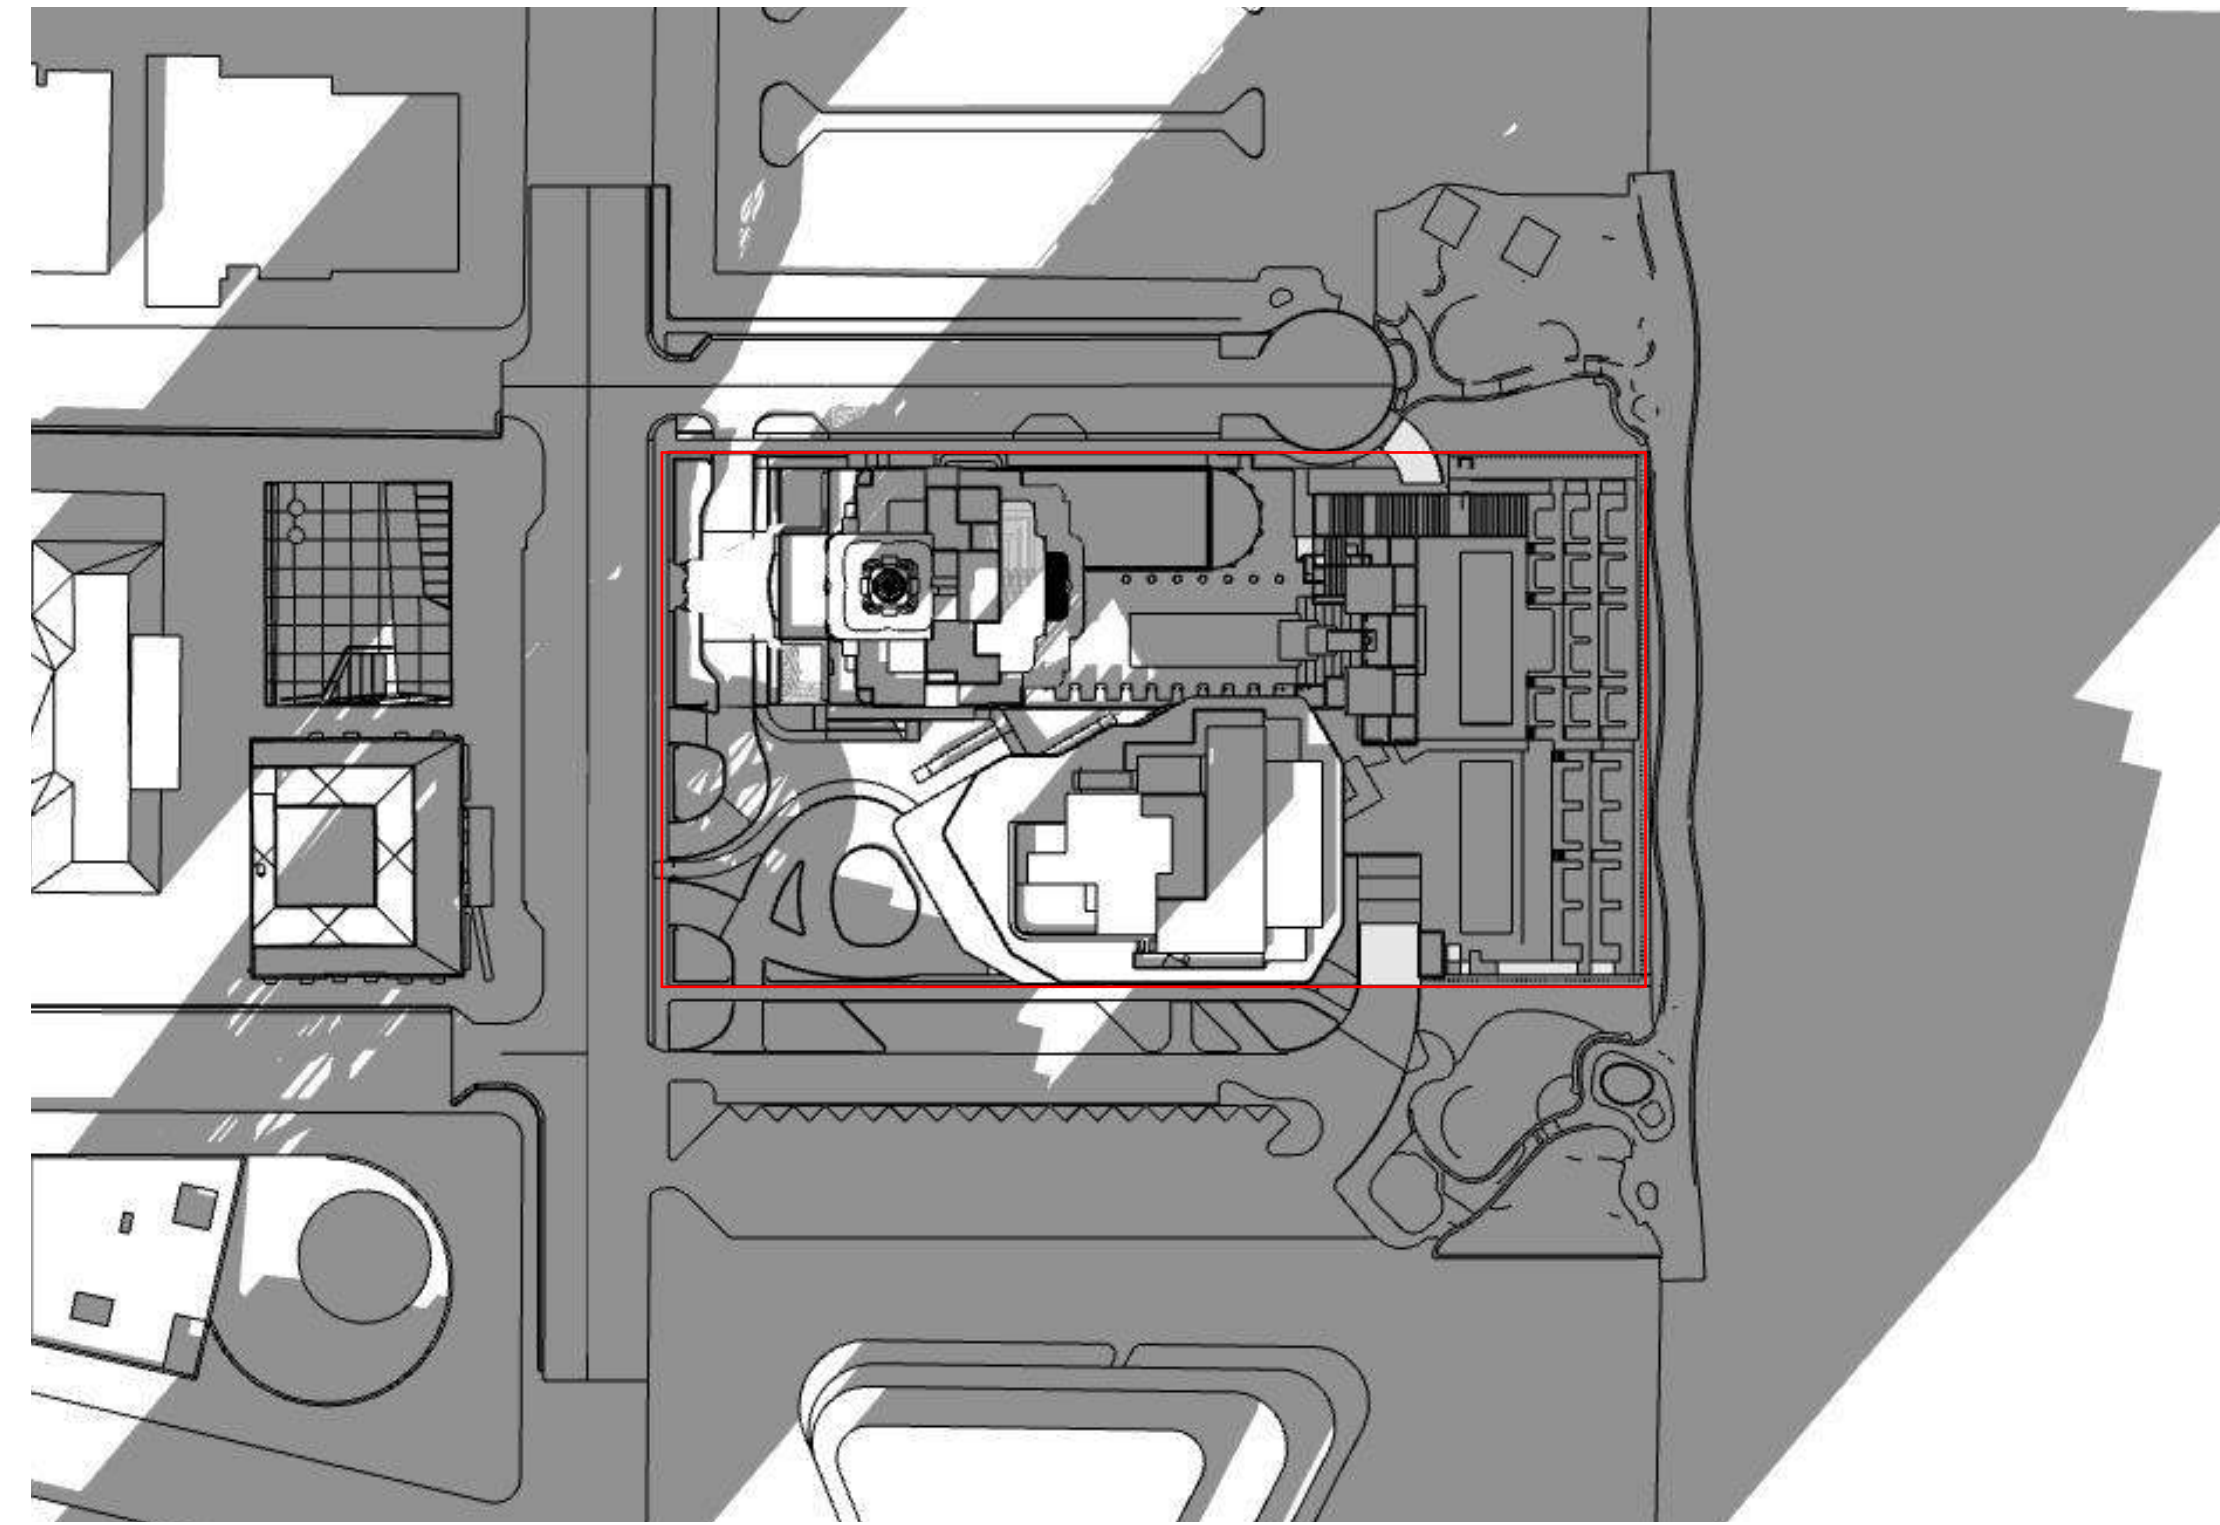

Dec. 21st - 4pm

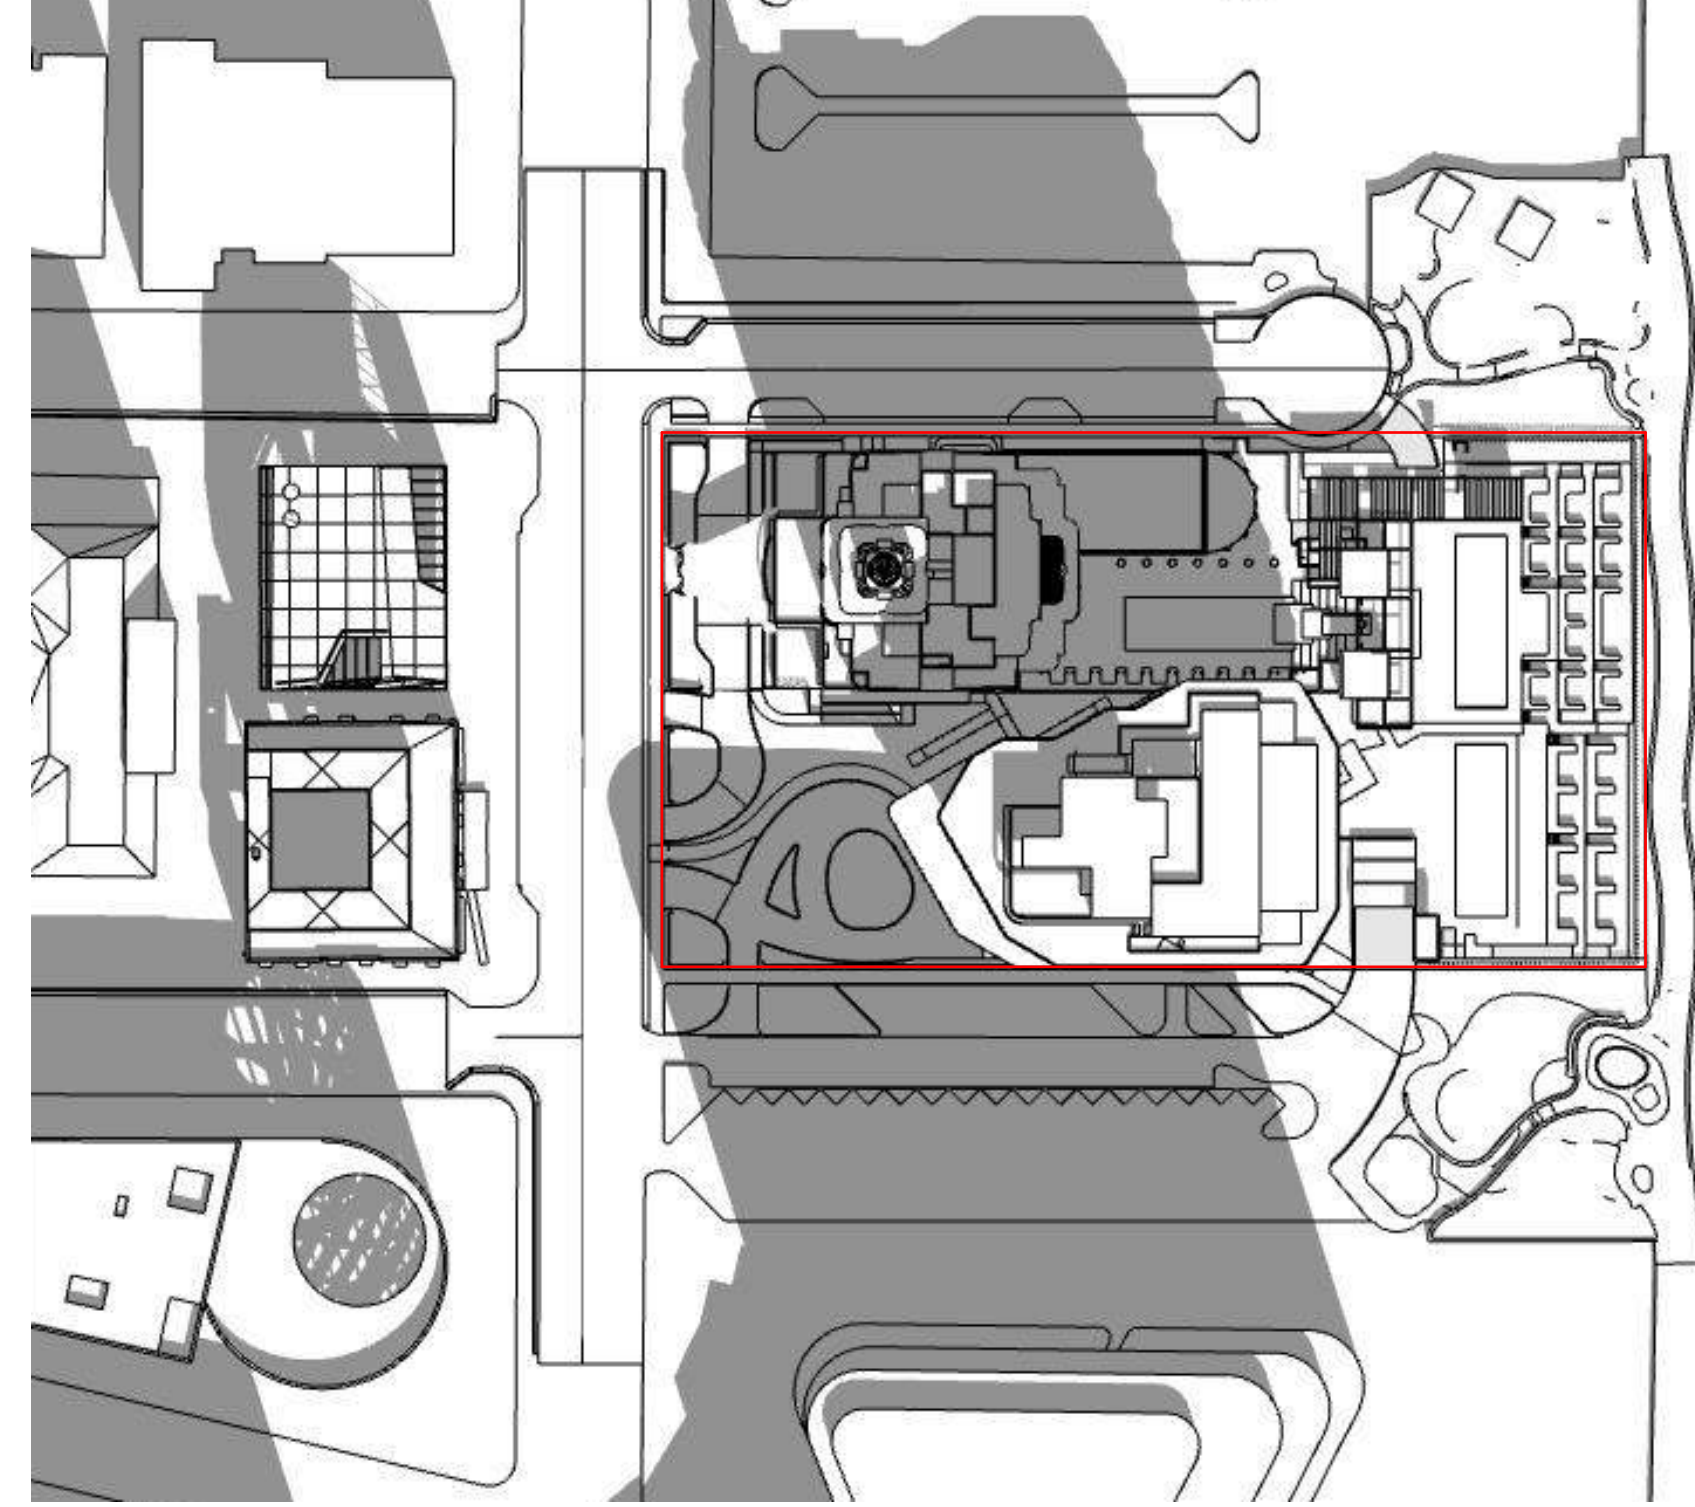

Dec. 21st - 12pm

SUN STUDY - DECEMBER 21ST

LEVEL 13 OMITTED

revuelta
architecture
international


Miami
Santiago, Chile
revuelta-architecture.com
2950 SW 27TH AVE
SUITE 110
MIAMI, FL 33133
T. 305.590.5000
F. 305.590.5040

AMAN HOTEL AND RESIDENCES

3425 COLLINS AVE.
MIAMI, FL 33140

Owner Information

OKO GROUP
4100 N.E. 2ND AVENUE
MIAMI, FL 33137
(305) 573-1158

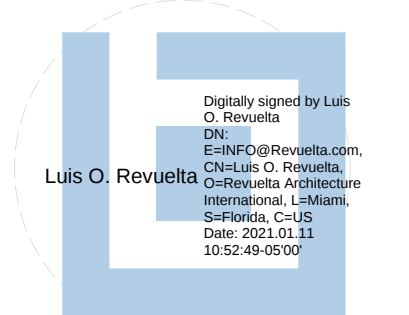

Luis O. Revuelta
AR-0007972

HPB - February 09, 2021

Date

1/11/2021

Scale

AS SHOWN

Project No.

1933

Sheet Name

SUN STUDY - DECEMBER 21ST

Sheet No.

A-021