




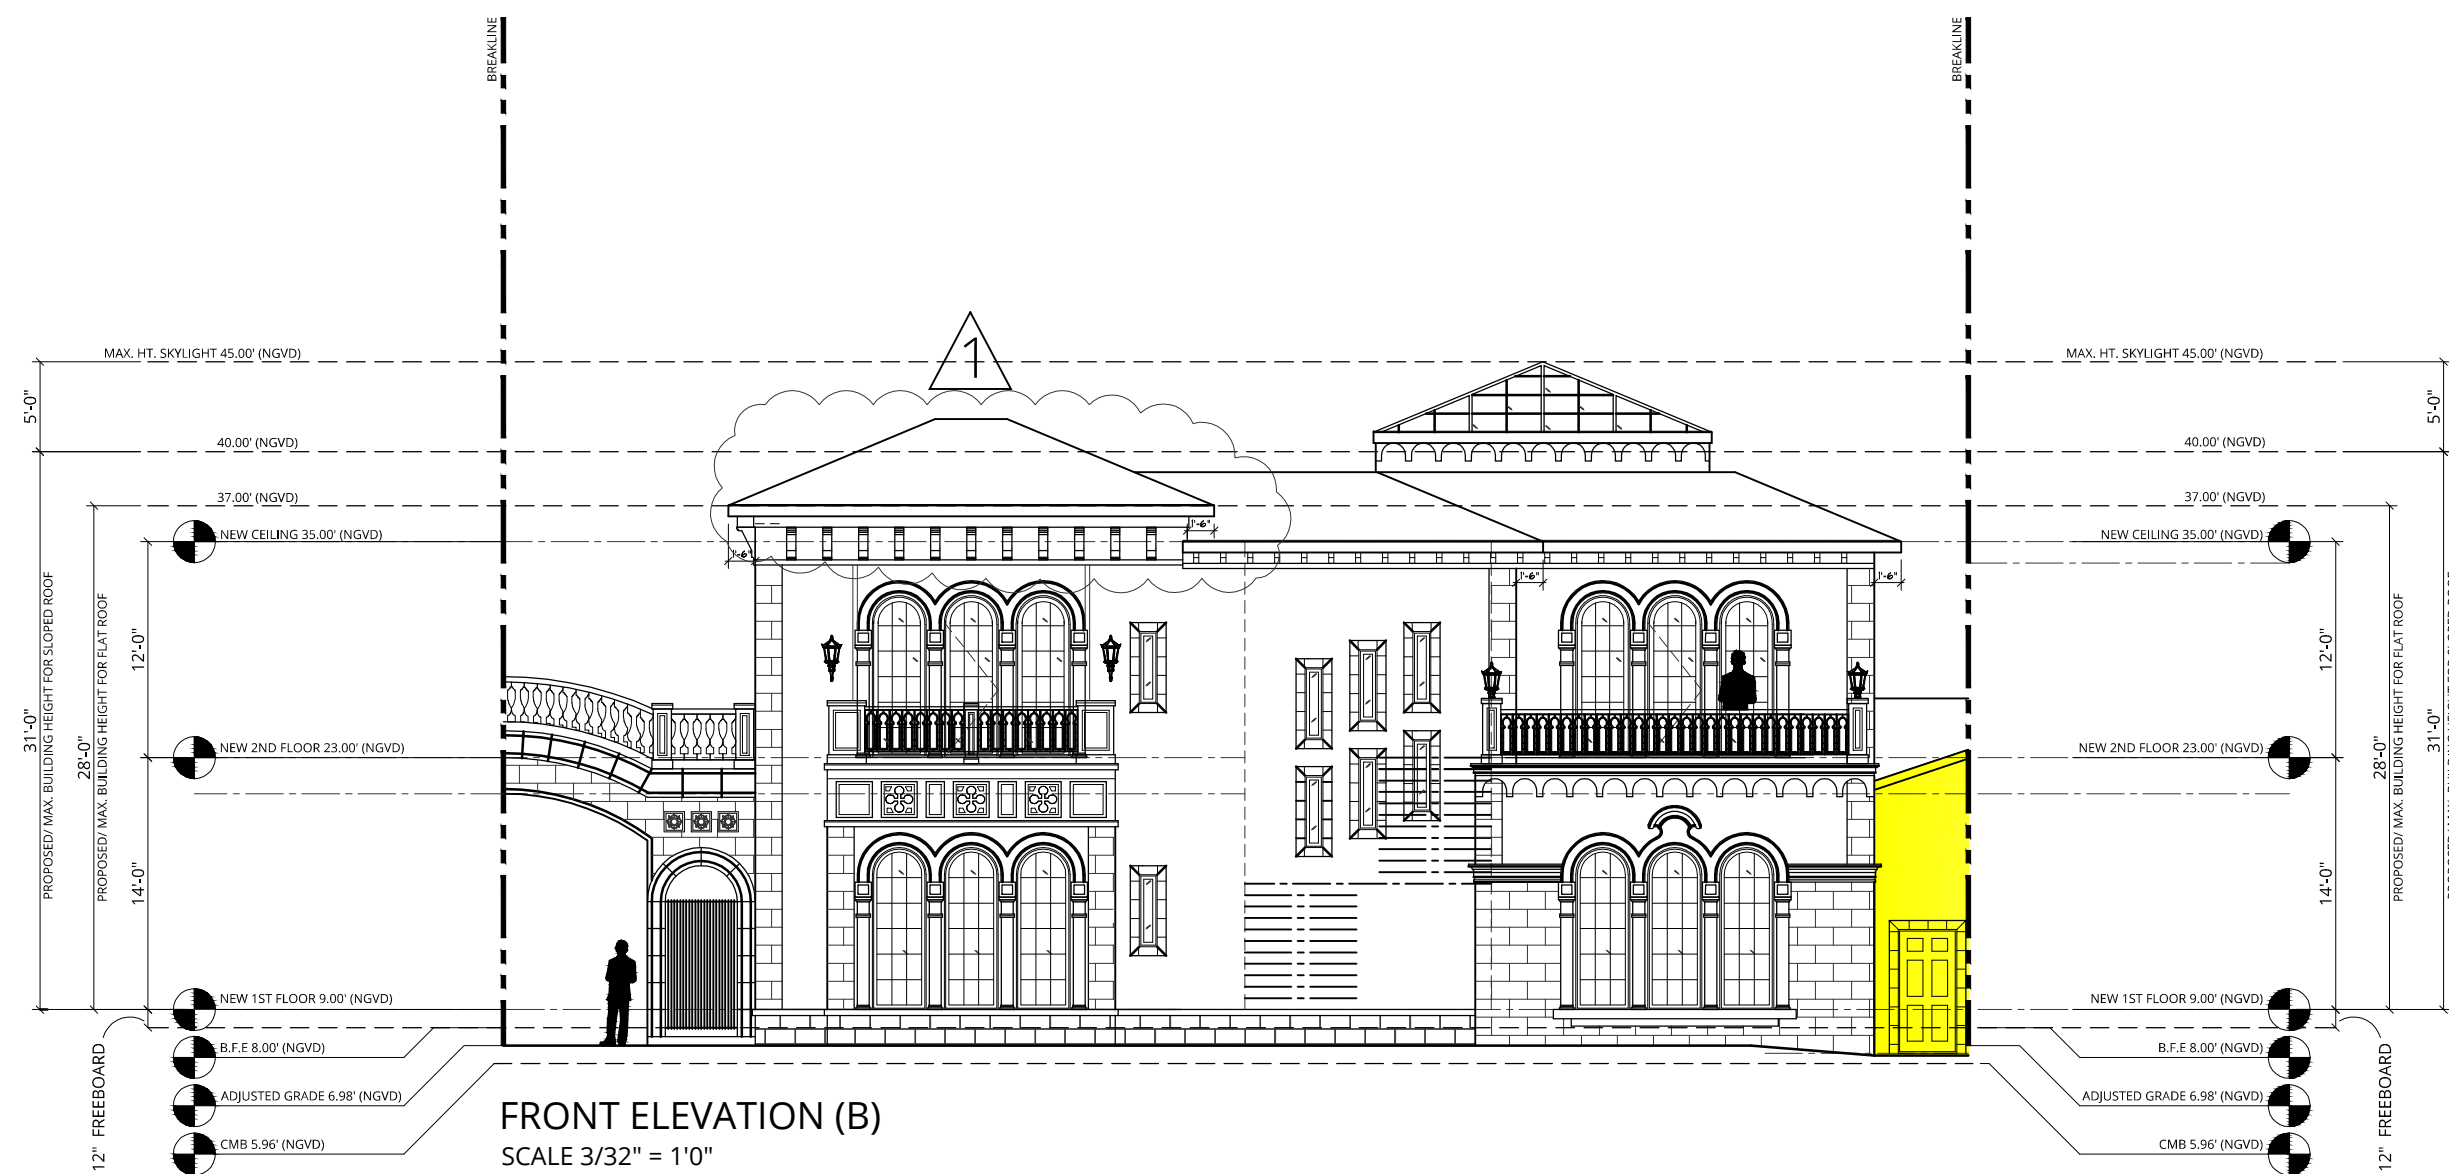

FRONT ELEVATION (B)
SCALE 3/32" = 1'0"

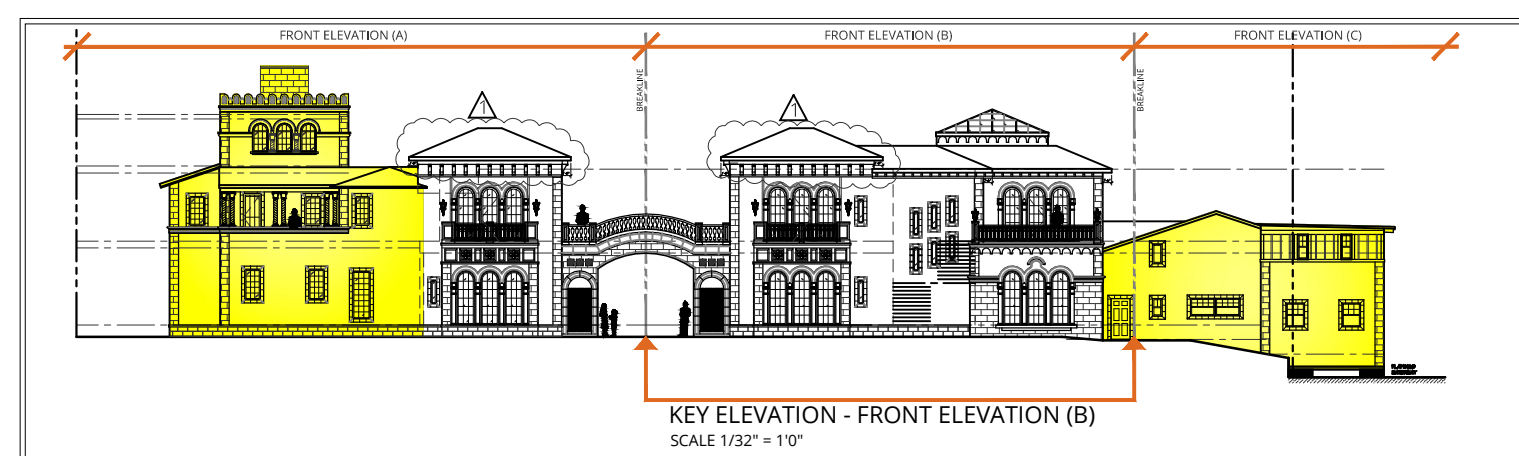

KEY ELEVATION - FRONT ELEVATION (B)
SCALE 1/32" = 1'0"

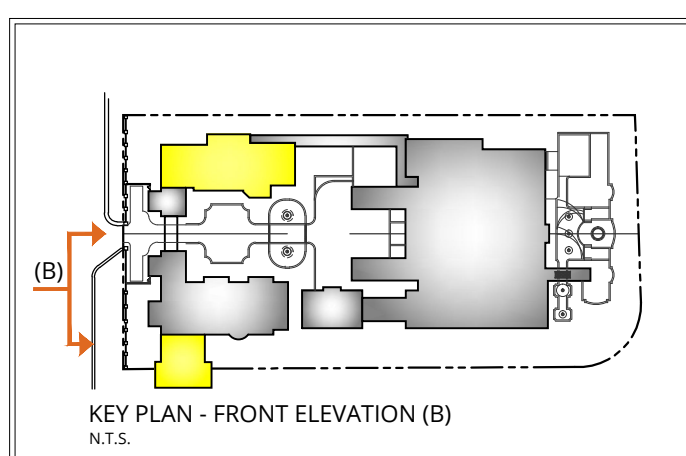

KEY PLAN - FRONT ELEVATION (B)
N.T.S.


NOTES:
1. ELEVATIONS SHOWN ARE IN NORTH GEODETIC VERTICAL DATUM 1929 (N.G.V.D. 29) UNLESS OTHERWISE NOTED.
2. CONVERSION FACTOR BETWEEN N.G.V.D. 29 AND N.A.V.D. 88 IS AS FOLLOWS: N.A.V.D. 88 = N.G.V.D. 29 - 1.56'

Inspirata Management LLC
3921 Alton Road Suite 421
Miami Beach, FL 33140




FRONT ELEVATION (B)	Sheet: A-6.001
5011 PINE TREE DRIVE Miami Beach, FL 33140	Date: 5/11/2020
	Scale: 1/32"=1'-0"




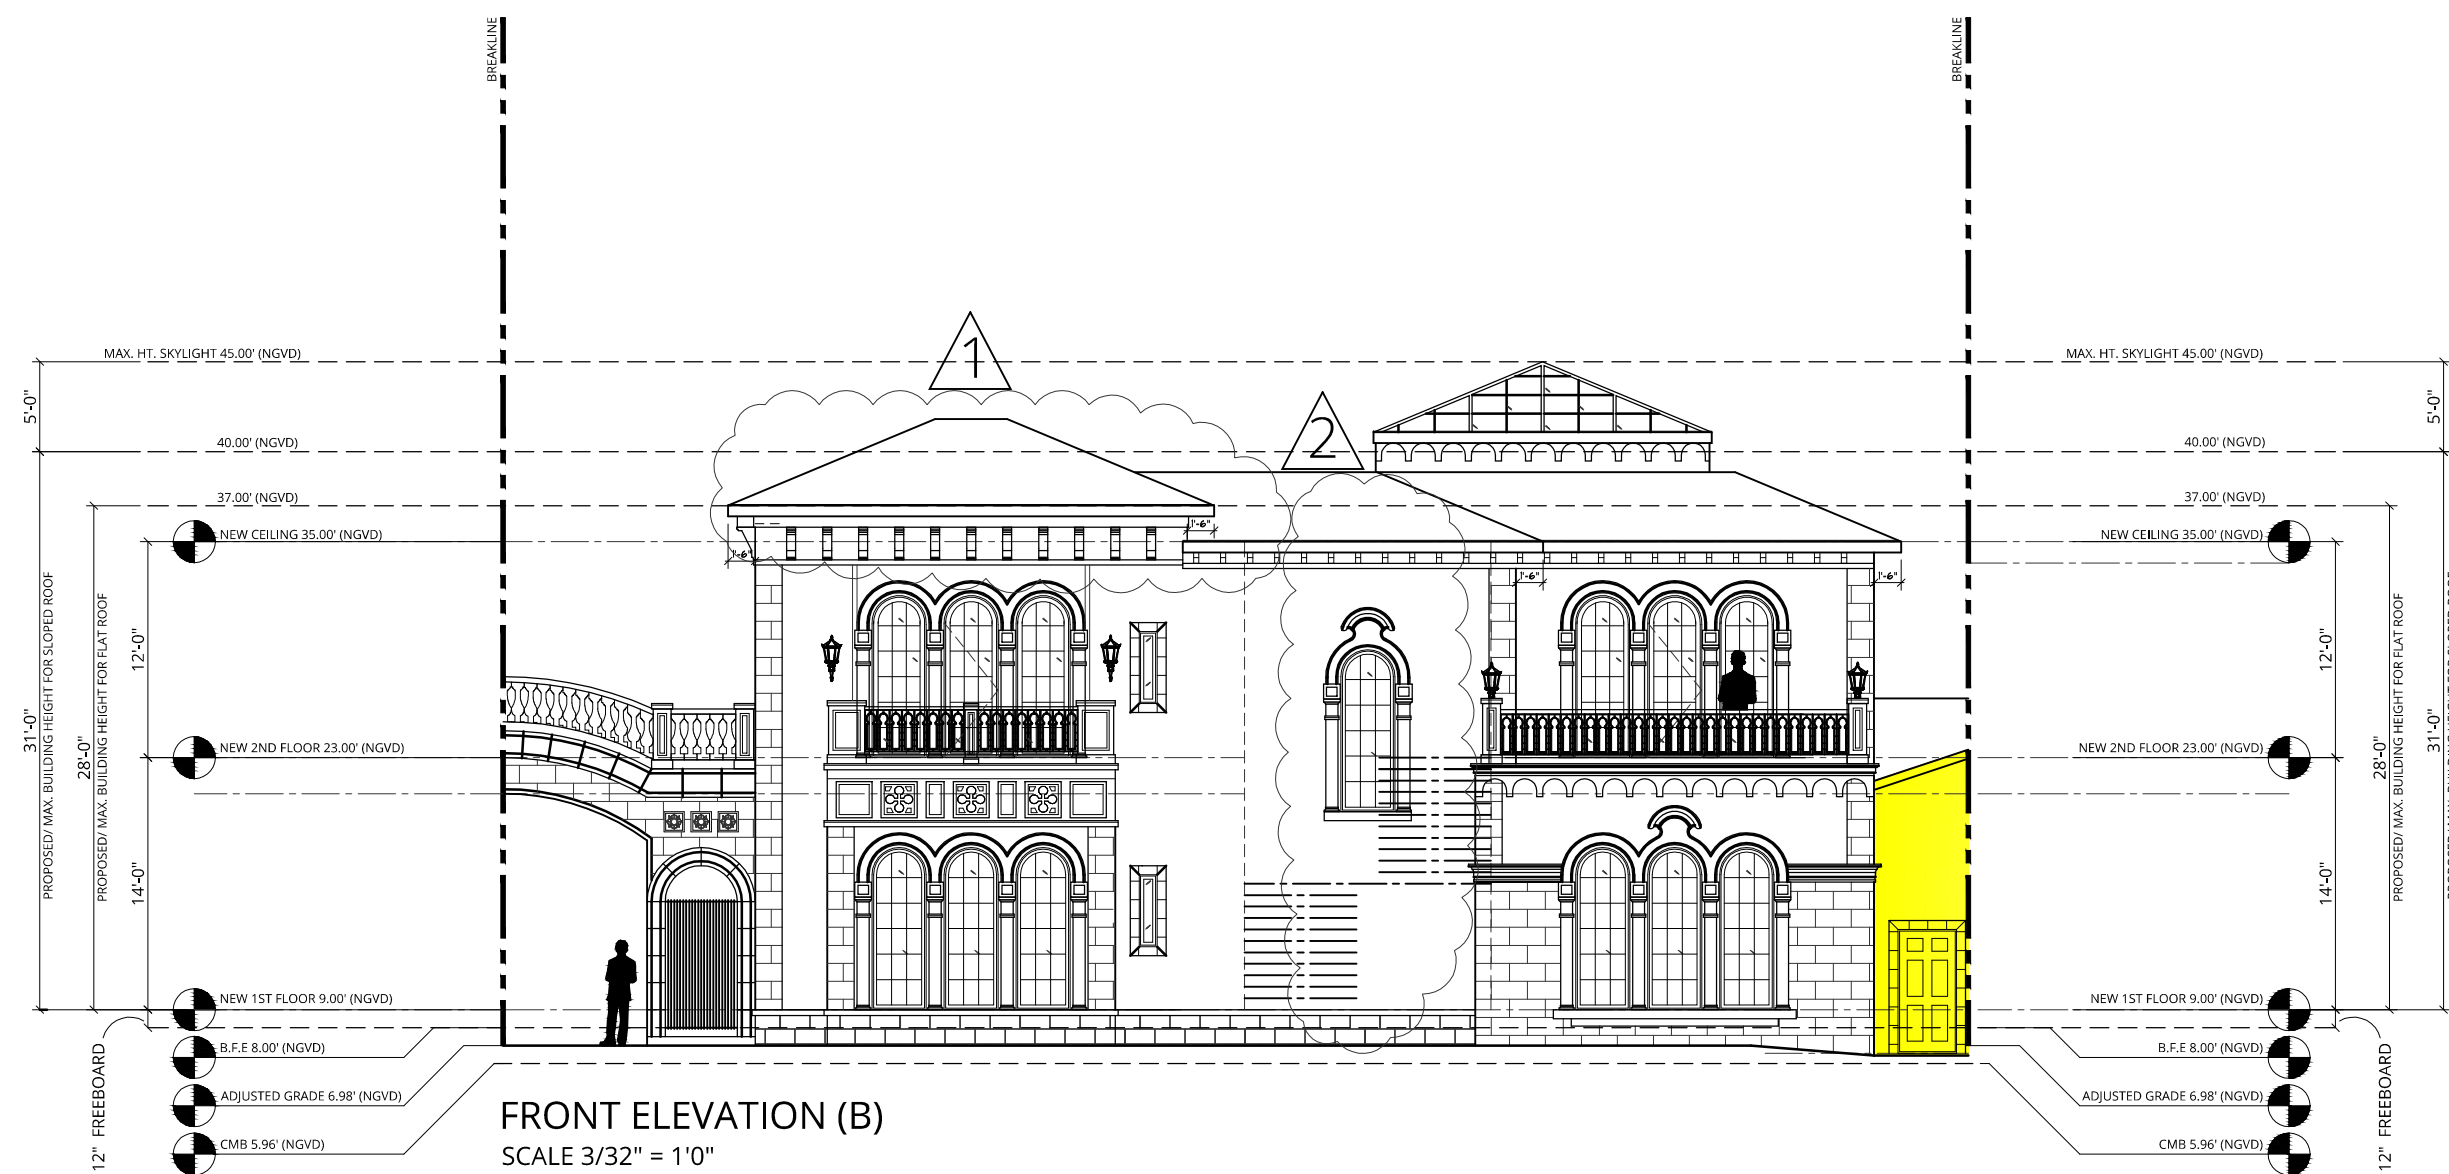

FRONT ELEVATION (B)
SCALE 3/32" = 1'0"

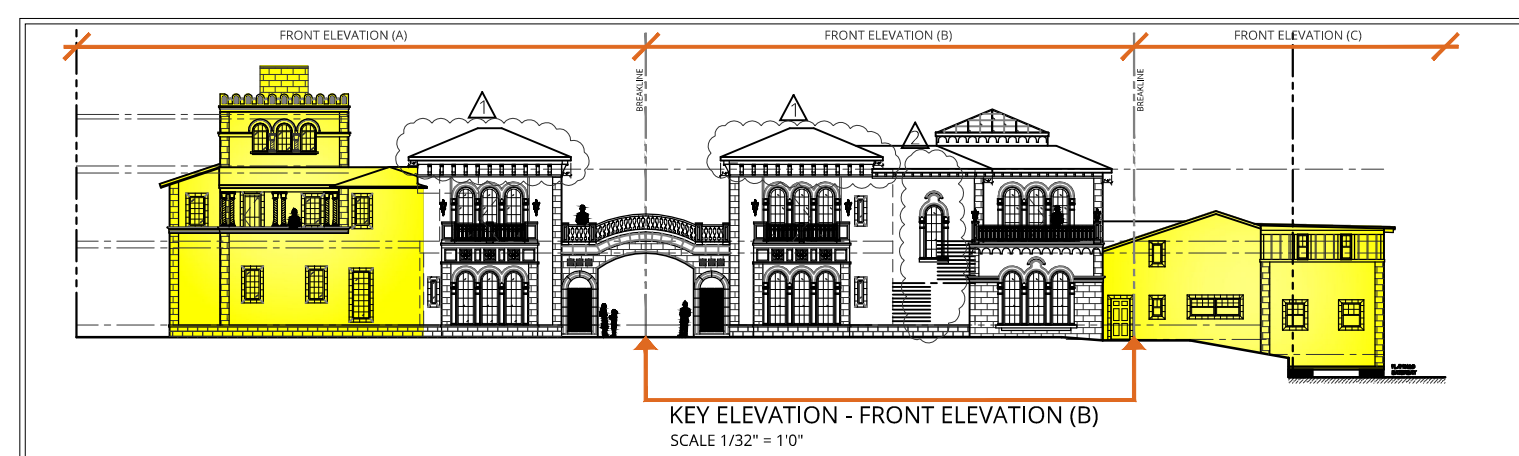

KEY ELEVATION - FRONT ELEVATION (B)
SCALE 1/32" = 1'0"

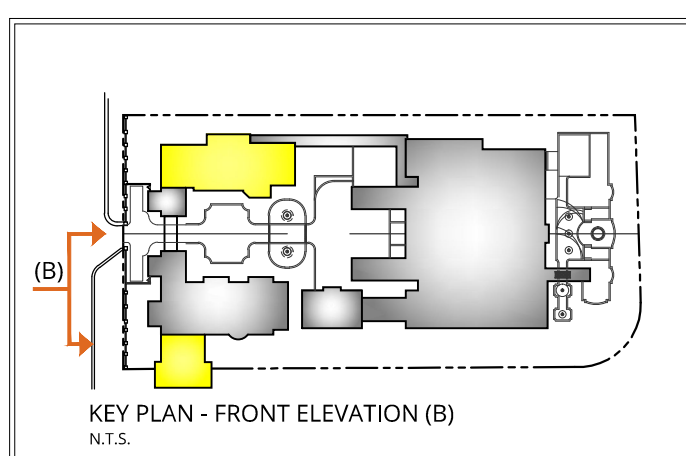


KEY PLAN - FRONT ELEVATION (B)
N.T.S.



NOTES:
1. ELEVATIONS SHOWN ARE IN NORTH GEODETIC VERTICAL DATUM 1929 (N.G.V.D. 29) UNLESS OTHERWISE NOTED.
2. CONVERSION FACTOR BETWEEN N.G.V.D. 29 AND N.A.V.D. 88 IS AS FOLLOWS: N.A.V.D. 88 = N.G.V.D. 29 - 1.56'

Inspirata Management LLC
3921 Alton Road Suite 421
Miami Beach, FL 33140




FRONT ELEVATION (B)	Sheet: A-6.001
5011 PINE TREE DRIVE Miami Beach, FL 33140	Date: 5/11/2020
	Scale: 1/32"=1'-0"

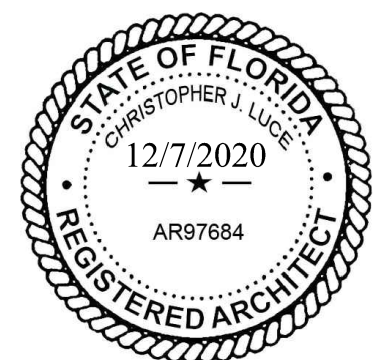

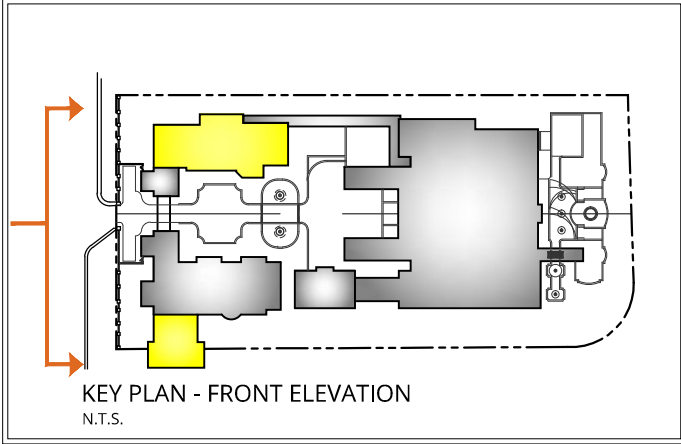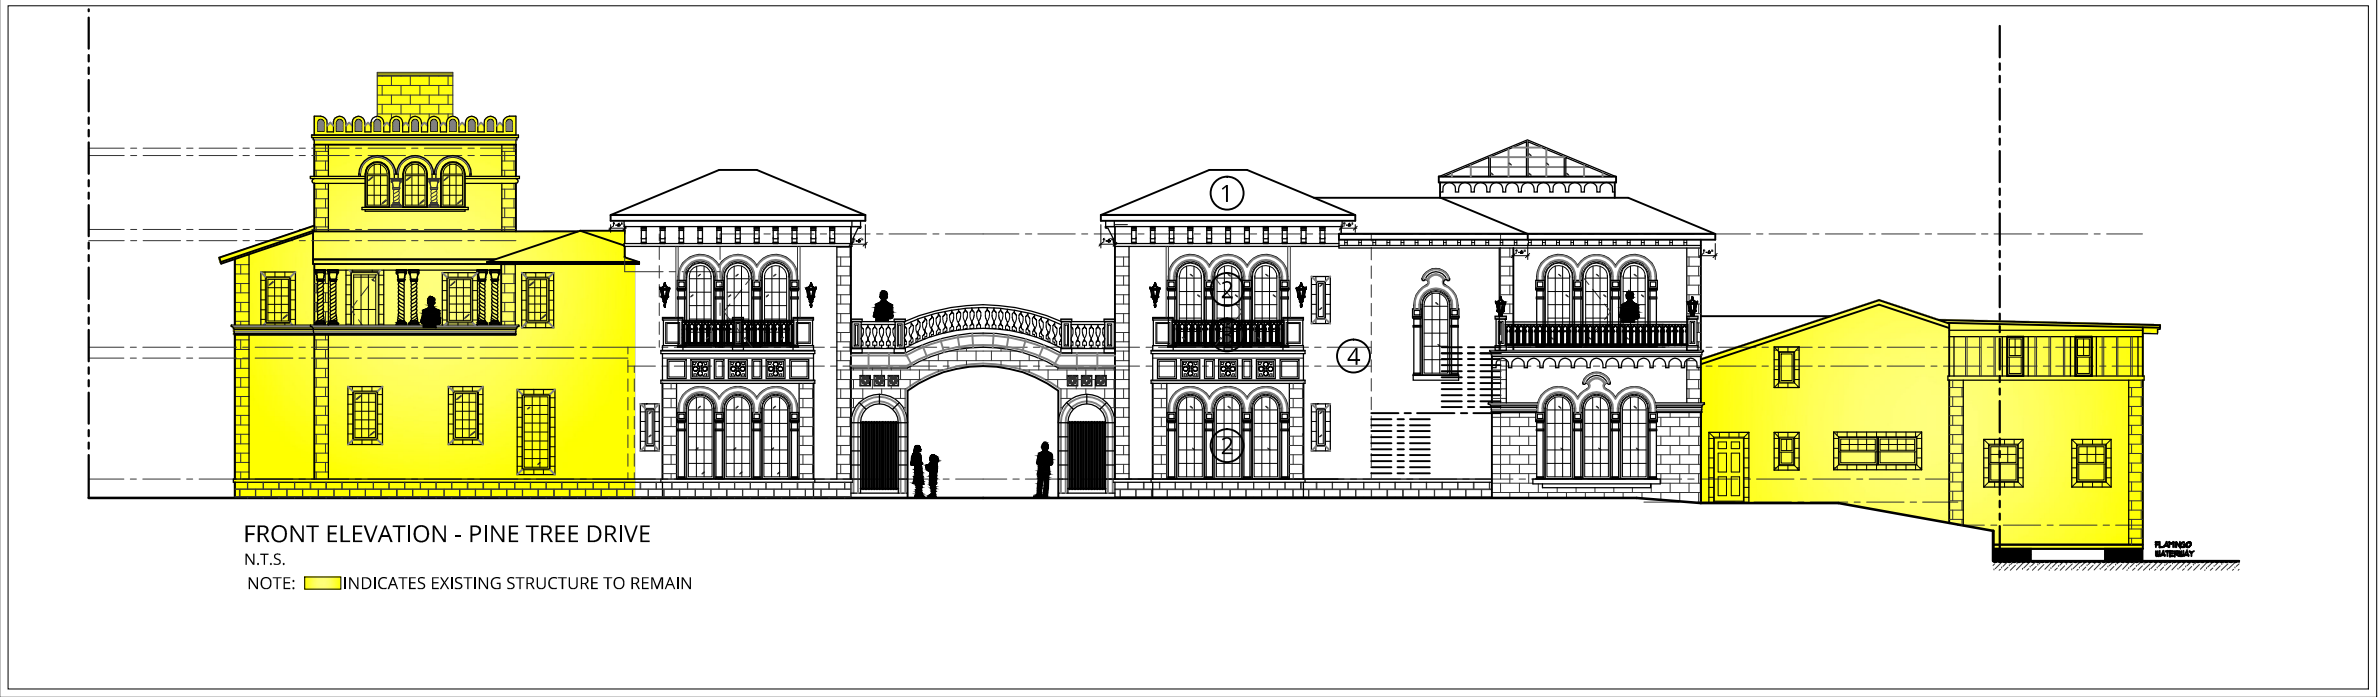

1 - RED TERRACOTTA ROOF TILE
MADE BY LUDWICI TILE
WWW.LUDOWICI.COM

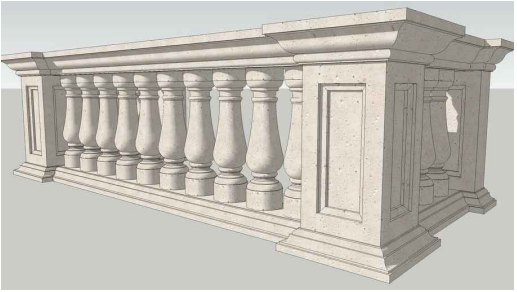

3 - CAST RAILINGS, WINDOW TRIM & ACCENT DETAILS
CUSTOM MADE BY SUNPRECAST
WWW.SUNPRECAST.COM



2 - ALL WINDOWS AND DOORS TO BE
CUSTOM MADE BY LUXBAUM
WWW.LUXBAUM.COM
(TYPICAL ALL WINDOWS & DOORS)



4- SMOOTH STUCCO FINISH - CREAM IN COLOR
(TYPICAL ALL BUILDINGS)



NOTES:
1. ELEVATIONS SHOWN ARE IN NORTH GEODETIC VERTICAL DATUM 1929 (N.G.V.D. 29) UNLESS OTHERWISE NOTED.
2. CONVERSION FACTOR BETWEEN N.G.V.D. 29 AND N.A.V.D. 88 IS AS FOLLOWS: N.A.V.D. 88 = N.G.V.D. 29 - 1.56'

Inspirata Management LLC
3921 Alton Road Suite 421
Miami Beach, FL 33140



TYPICAL EXTERIOR FINISHES

5011 PINE TREE DRIVE
Miami Beach, FL 33140

REV 10/5/2020
Sheet: **A-100**
Date: 5/11/2020
Scale: 1/32"=1'-0"

LUDWICI TILE
RED TERRACOTTA ROOF
TILE
WWW.LUDOWICI.COM



LUDWICI TILE
RED TERRACOTTA ROOF
PRIVATE RESIDENCE
PALM BEACH, FLORIDA



LUDWICI TILE
RED TERRACOTTA ROOF
UNIVERSITY OF FLORIDA

SUNCAST PRECAST CO.
WWW.SUNPRECAST.COM



SUNCAST PRECAST
5465 PINE TREE DRIVE, MIAMI BEACH

DRB APPLICATION DRB17-0199 APPROVED MARCH 6, 2018



SUNCAST PRECAST
PRIVATE RESIDENCE



SUNCAST PRECAST
PRIVATE RESIDENCE
DOYLESTOWN, PENNSYLVANIA

2011 CAST STONE INSTITUTE EXCELLENCE AWARD WINNER



SUNCAST PRECAST
PROVIDENCE COLLEGE
PROVIDENCE, RHODE ISLAND

LUXBAUM WINDOWS AND DOORS
WWW.LUXBAUM.COM



LUXBAUM
PRIVATE RESIDENCE
PALM BEACH, FLORIDA



LUXBAUM