
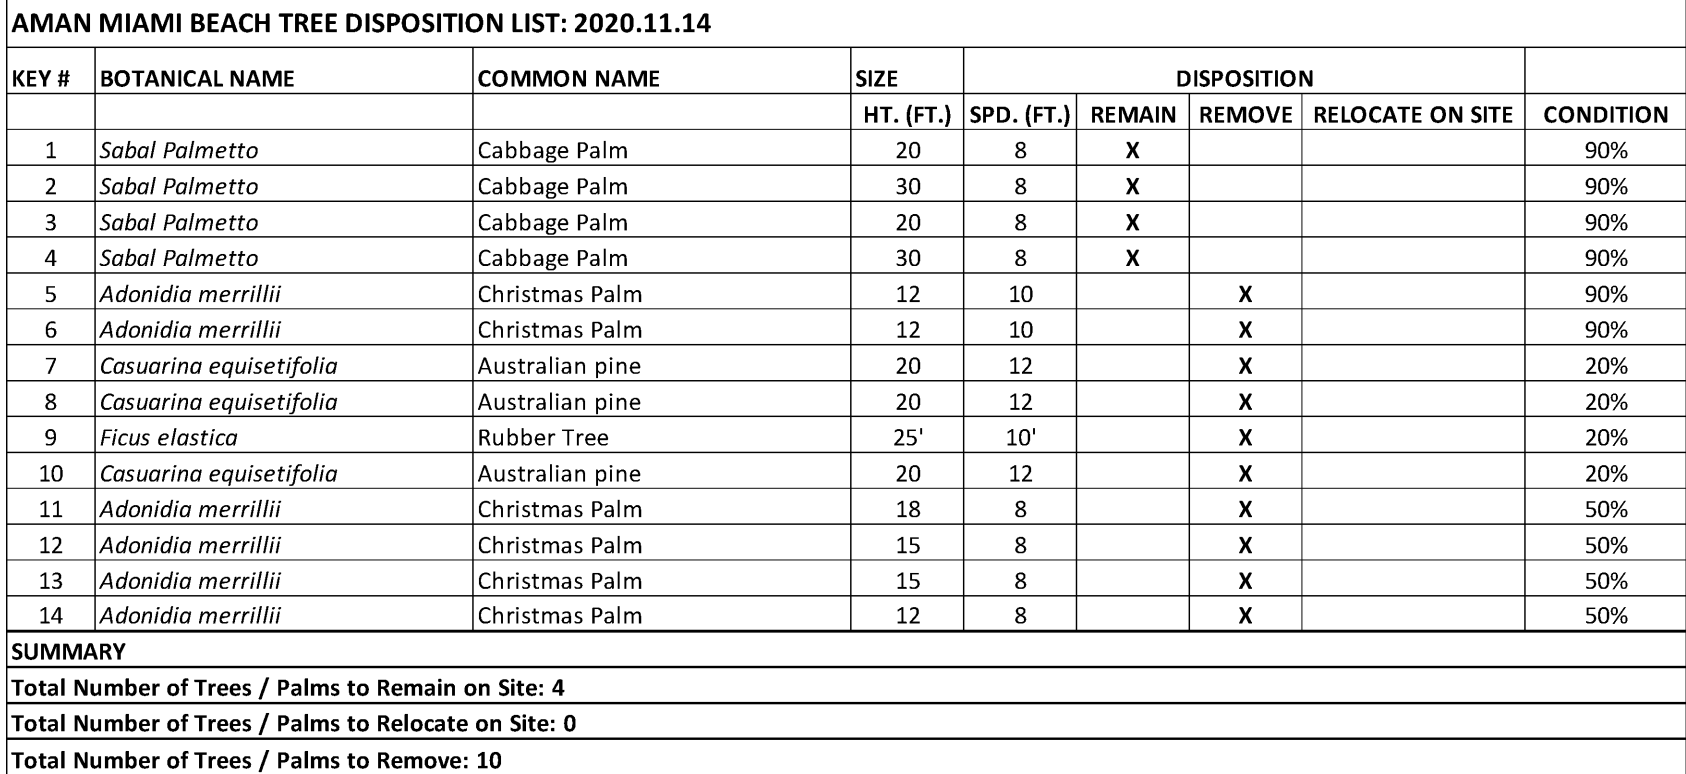
 


These Design And Drawings Are The Copyrighted Property Of Revuelta Architecture International, P.A., and May Not Be Reproduced Except with Specific Written Consent of the Architect. The Contractor Must Check And Verify all Dimensions Of The Job And Be Responsible For Same. Reporting Any Discrepancies To The Architects Before Commencing work. Drawings Not to be Scaled.

 

DISPOSITION	REMAIN	REMOVE	RELOCATE
TREE			
PALM			
MULTI TRUNK PALM			

HPB - March 8, 2021

Date
08/03/2020

Scale
AS SHOWN

Project No.
1933

Sheet Name
**TREE DISPOSITION
PLAN**

Sheet No.
L-005.00



HPB - March 8, 2021


Date
08/03/2020

Scale
AS SHOWN

Project No.
1933


Sheet Name
PROPOSED LANDSCAPE
GROUND LEVEL SITE PLAN

Sheet No.
L-100.00

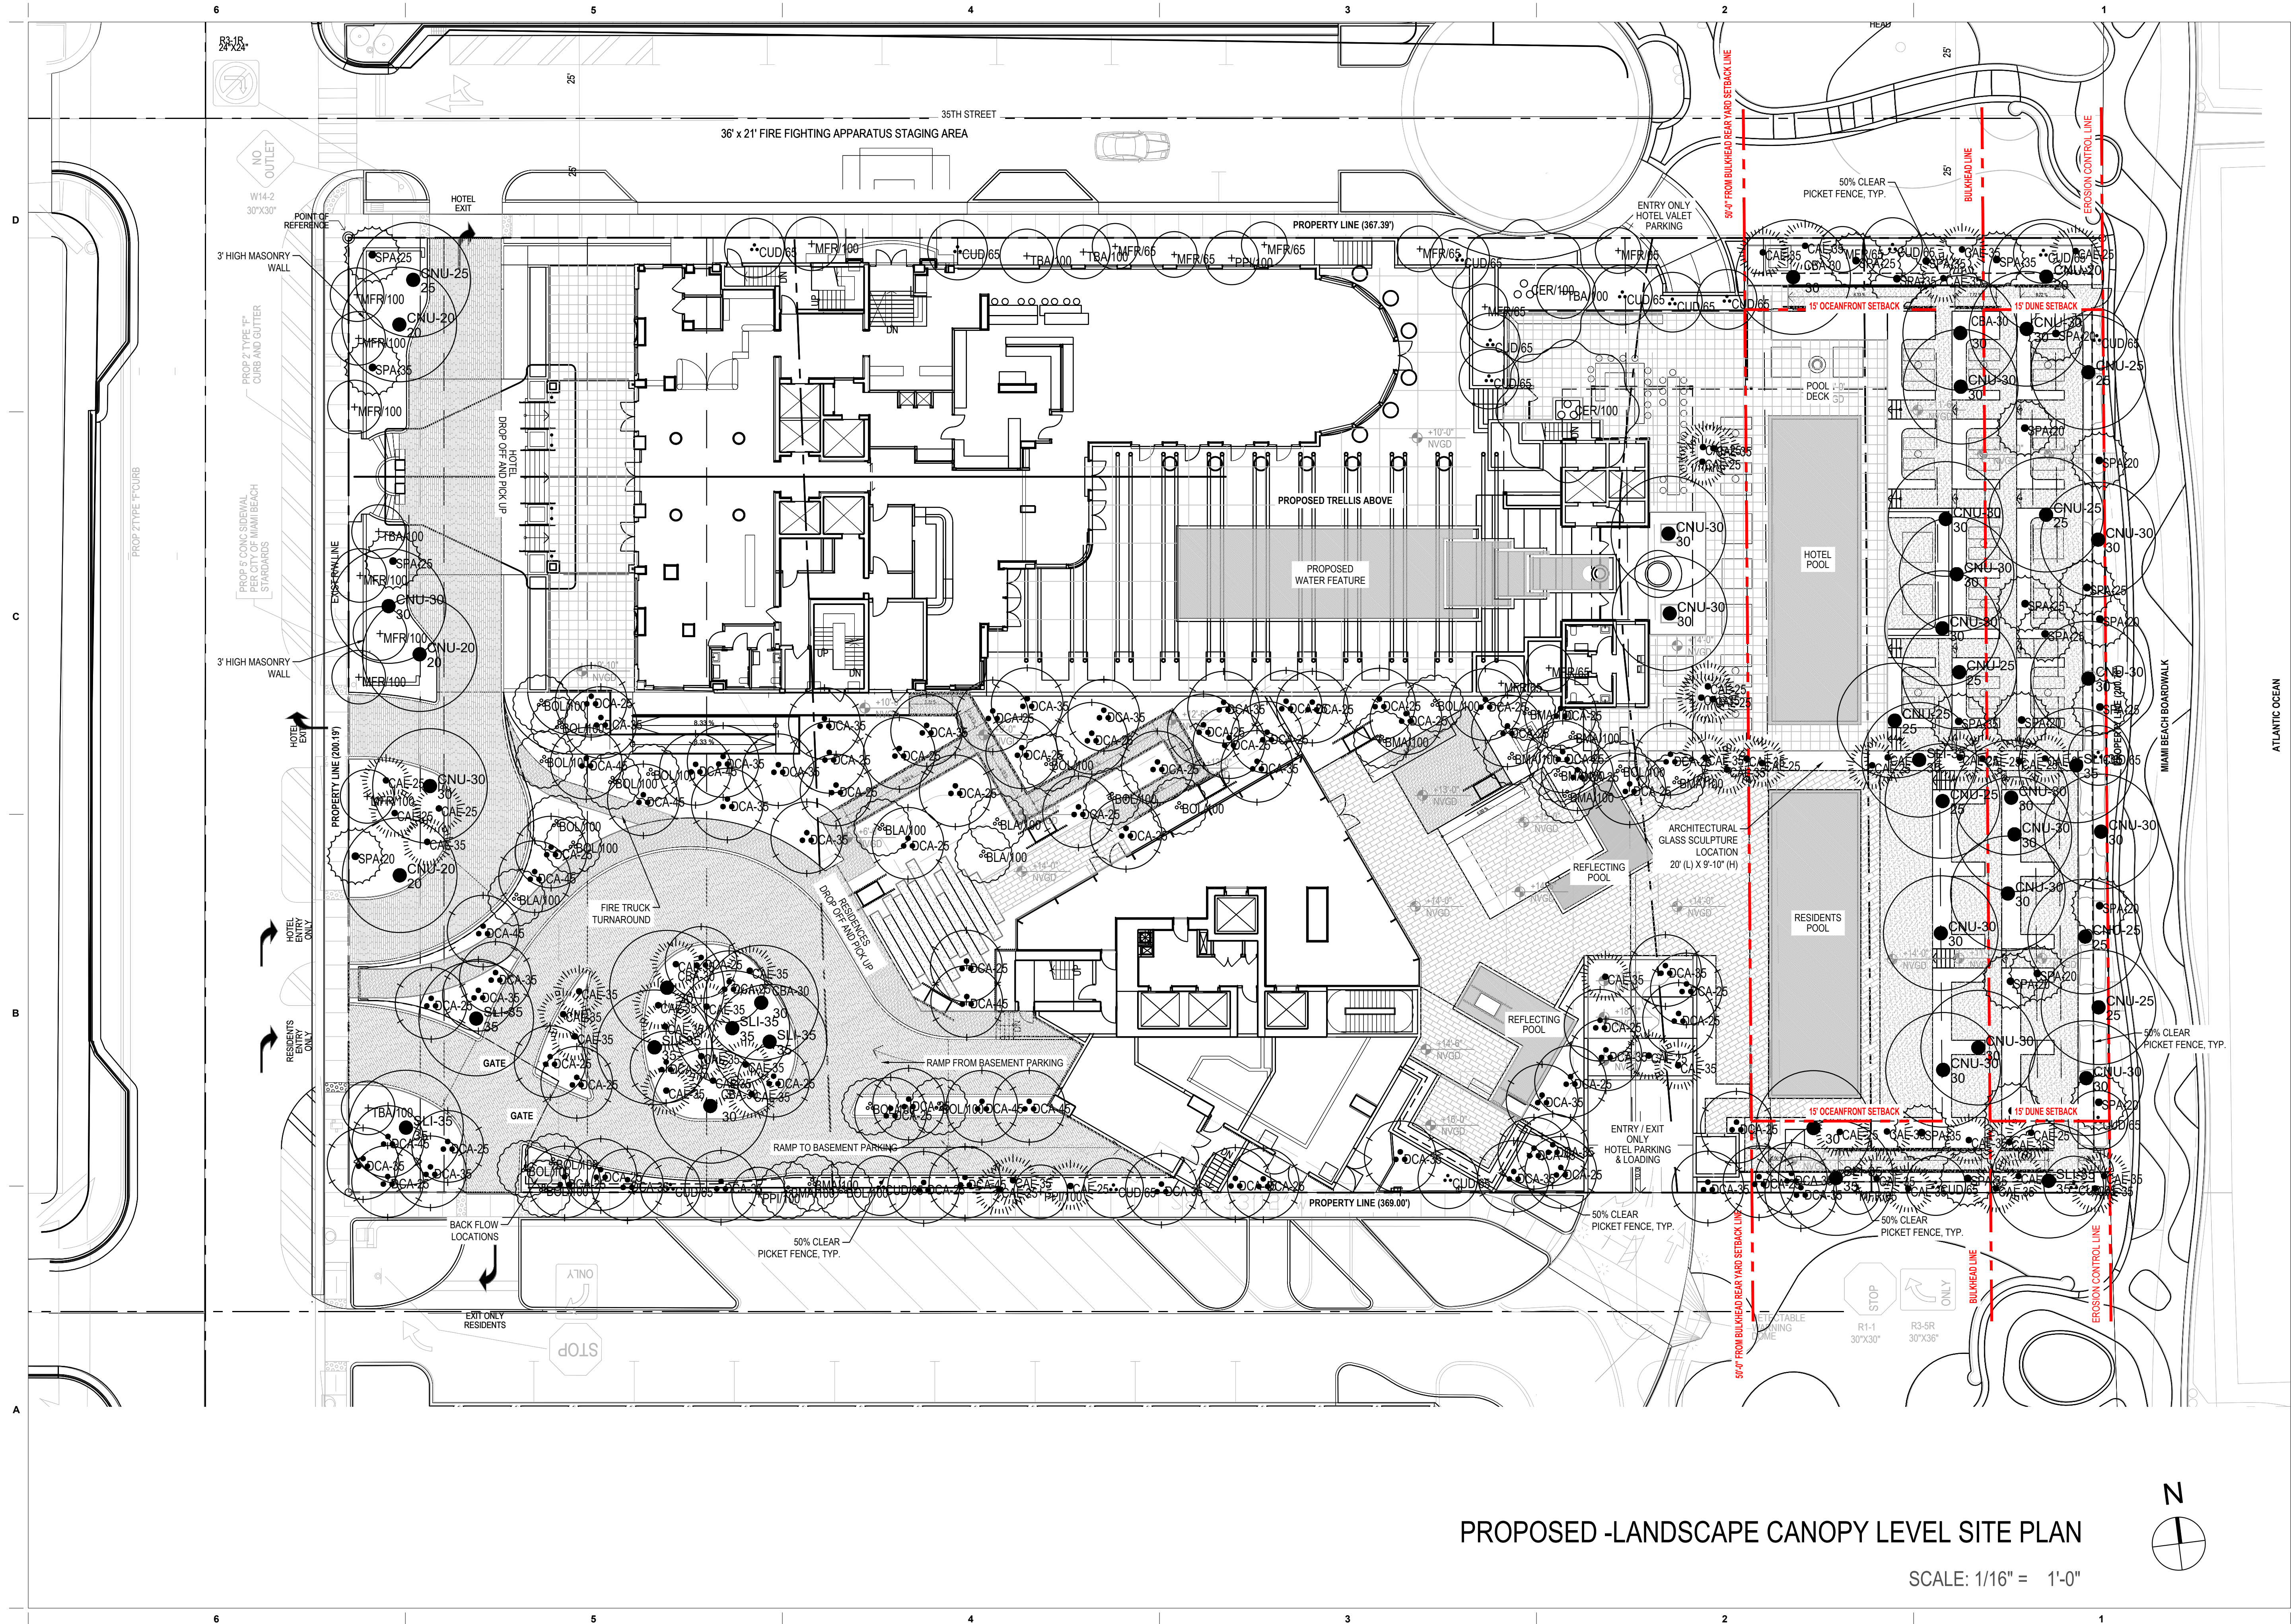

HPB - March 8, 2021	
Date	00/00/2020
Scale	AS SHOWN
Project No.	1933
Sheet Name	PROPOSED LANDSCAPE CANOPY LEVEL SITE PLAN

L-101.00

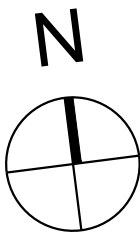

SCALE: 1/16" = 1'-0"

t No.

L-102.00

These drawings and designs are the copyrighted property of the Architect and may not be reproduced, stored in a retrieval system, or transmitted in any form or by any means, electronic, mechanical, photocopying, recording, or by any information storage and retrieval system, without the prior written permission of the Architect. The Contractor must check and verify all dimensions of the job and be responsible for any discrepancies to the architects before commencing work. Drawings not to be scaled. File: BIMcloud: RA1 - BIM Cloud 23 1 - BIMcloud Basic for ARCHICAD 23/1933 AMAN HOTEL & RESIDENCES/AMAN HOTEL & RESIDENCES - MAIN - By bpedroli - Date: 10/17/2020

OCEANFRONT OVERLAY TOTAL AREA: 10,000 SF
OCEANFRONT OPEN TO SKY AREA: 5,150 SF = 51.5%
OCEANFRONT NOT OPEN TO SKY AREA: 4,850 SF = 48.5%




Project


MIAMI, FL 33140

05) 573-1158

-102.01

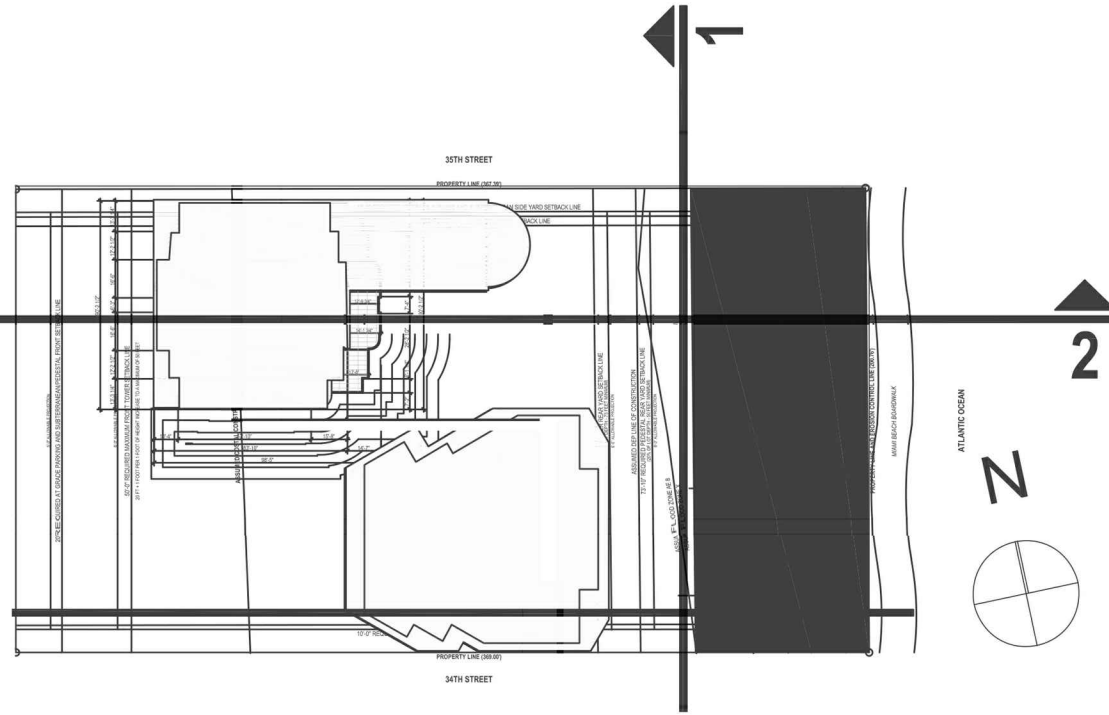

Miami
Santiago, Chile
revuelta-architecture.com
2950 SW 27TH AVE.
SUITE 110
MIAMI, FL 33133
T. 305.590.5000
F. 305.590.5040
ALVARIÑAS | BOSCOLO | RODRIGUEZ

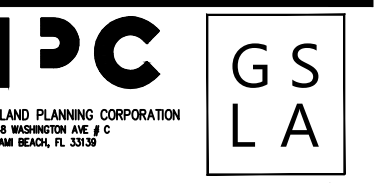

**AMAN HOTEL AND
RESIDENCES**

3425 COLLINS AVE.
MIAMI, FL 33140

Project

Owner Information
OKO GROUP
4100 N.E. 2ND AVENUE
MIAMI, FL 33137
(305) 573-1158

Charles M
Atkins
2021.01.04
11:30:37-05'00'
Charles M. Atkins, PLA
LA6667197 LC26000523

HPB - March 8, 2021

Date
08/03/2020

Scale
AS SHOWN

Project No.
1933

Sheet Name
**PROPOSED LANDSCAPE
N-S SECTION**

Sheet No.
L-201.00