



 **Keyplan - Zoning Map**
SCALE: 1" = 400'-0"

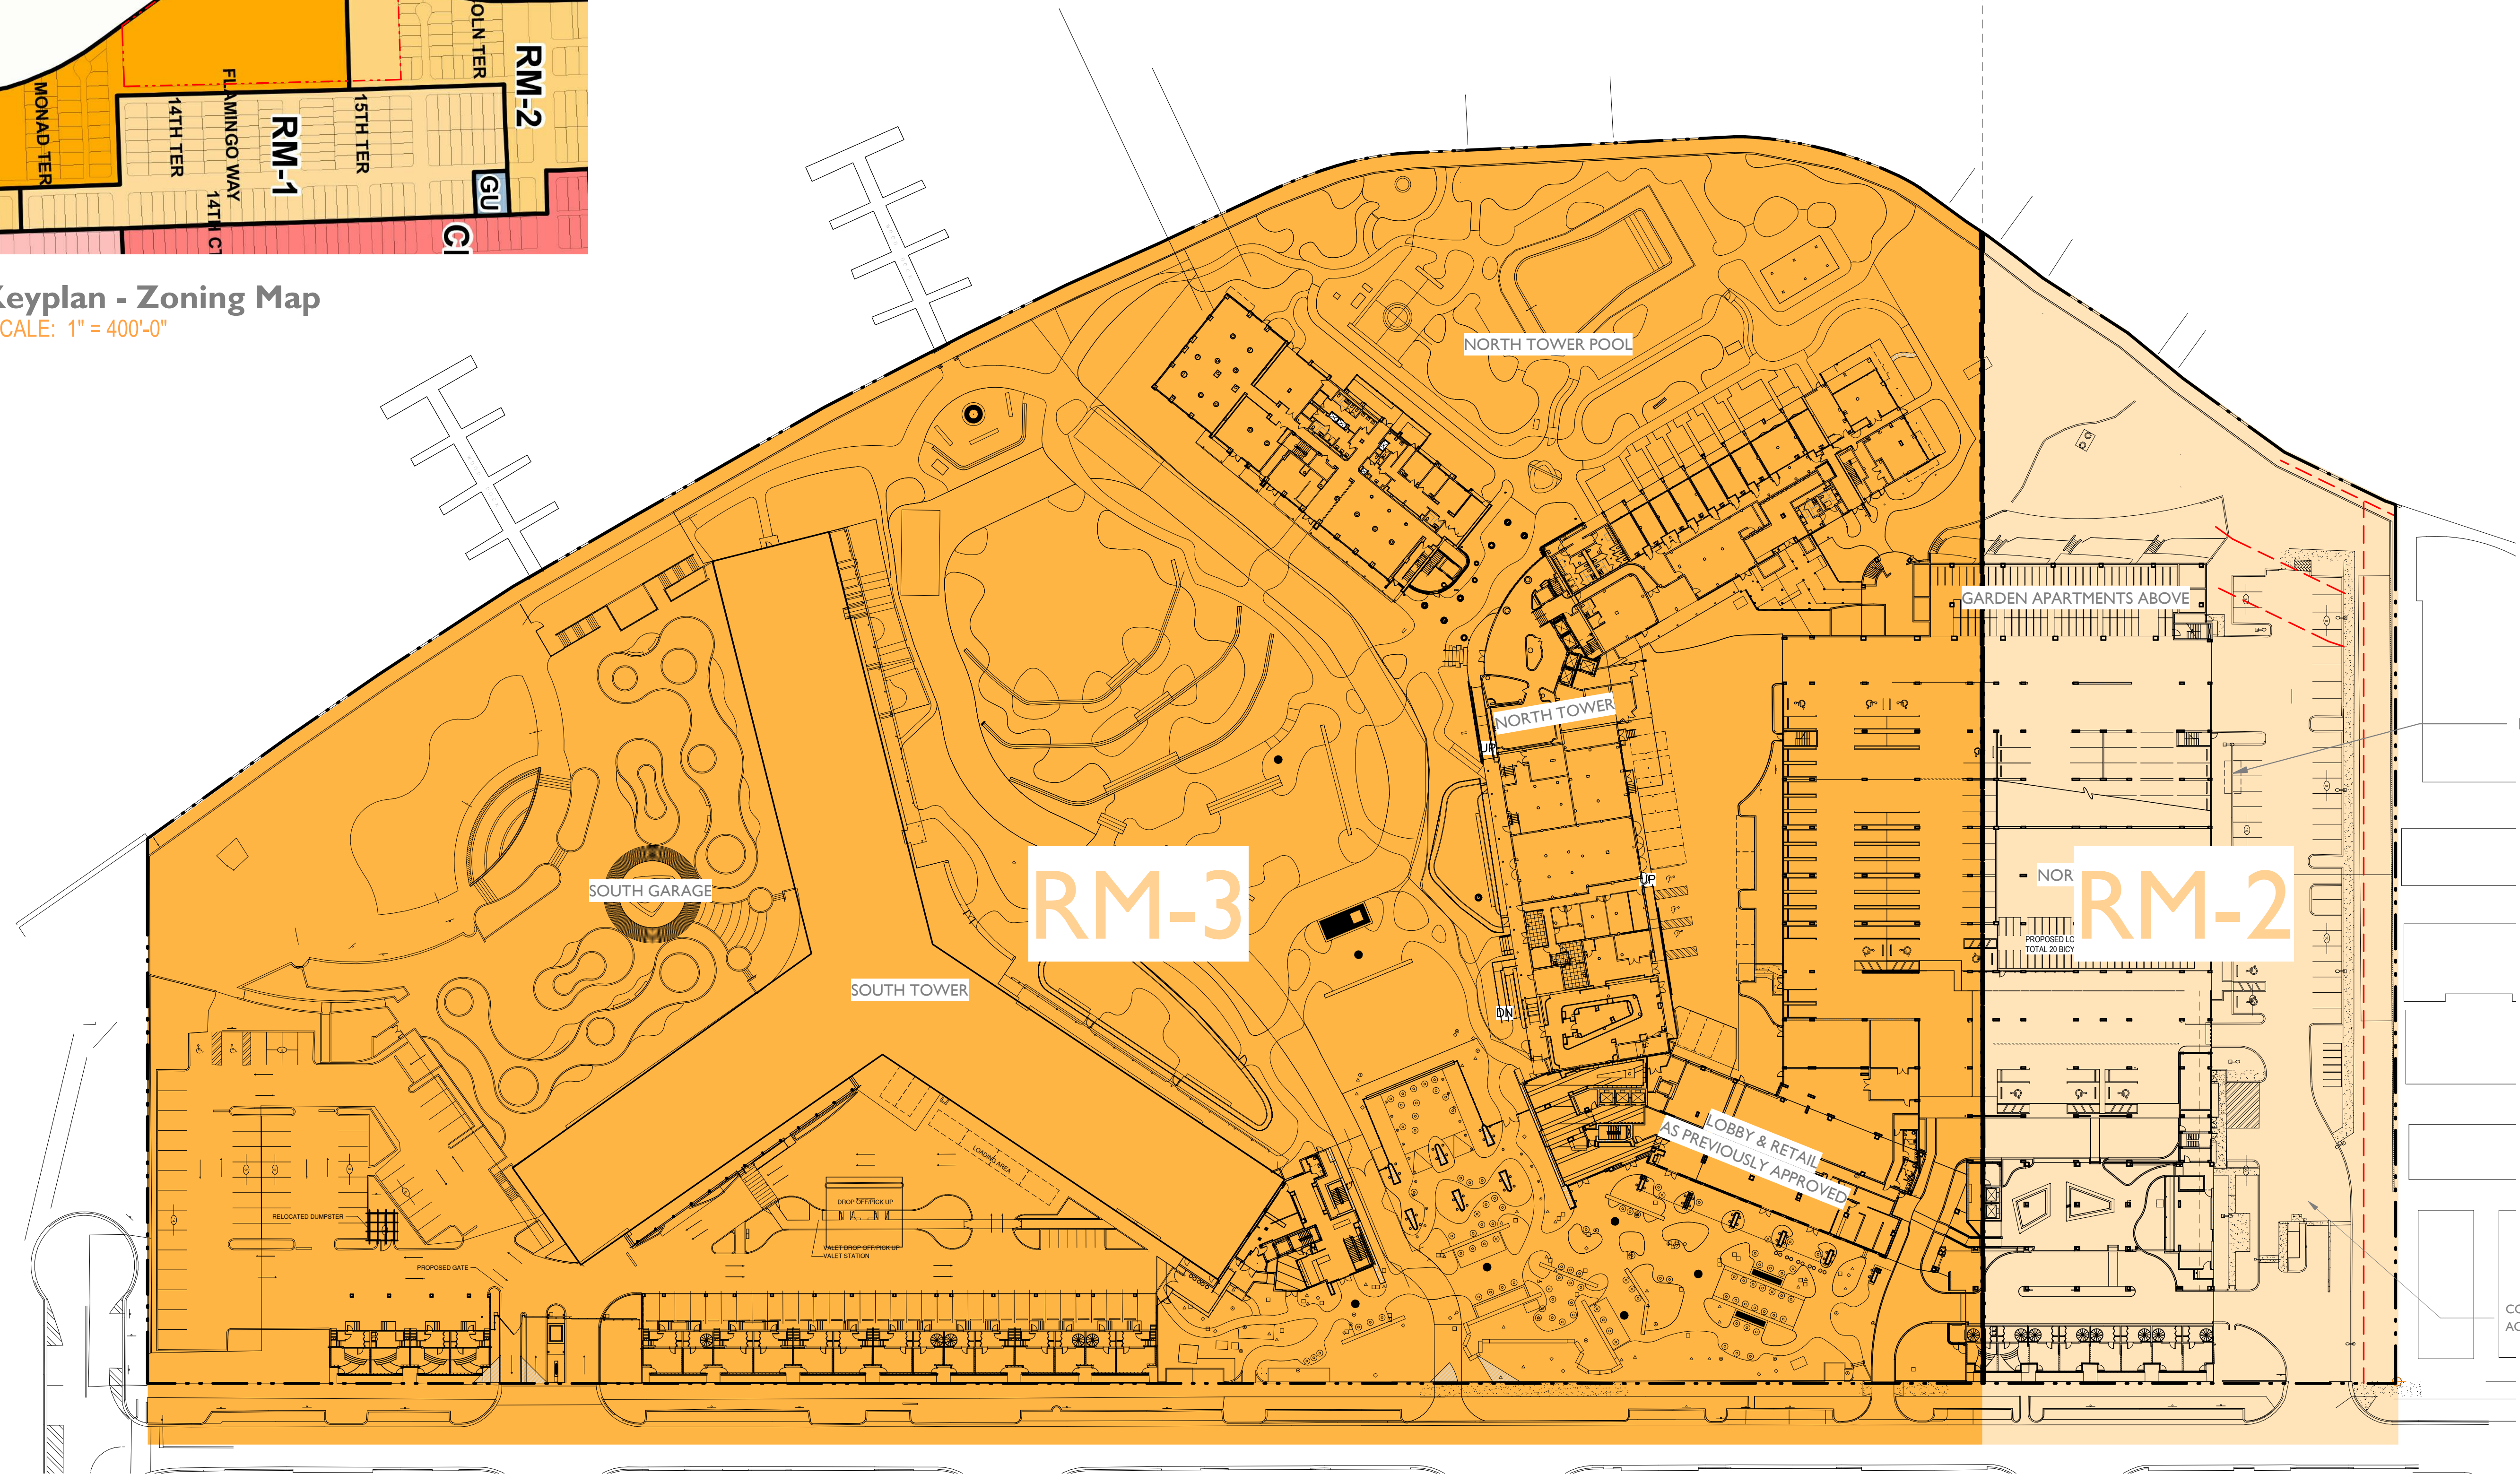

SITE PLAN - PREVIOUSLY APPROVED

FLAMINGO
1420 BAY ROAD, MIAMI BEACH

Stantec Architecture Inc - AA26000733
Andrew Burnett Lic. # AR98495

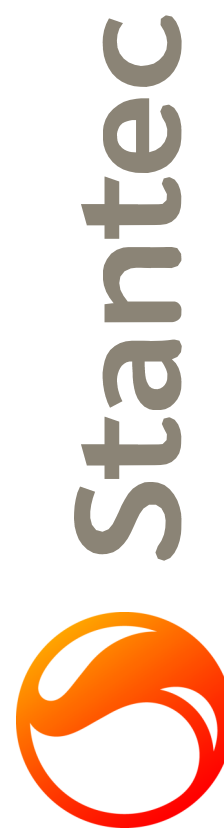

Stantec Architecture Inc.
One Biscayne Tower Suite 1670
2 South Biscayne Boulevard
Miami, FL 33131-1804
Tel: (305) 482-8700 / Fax: (305) 482-8770

DRB SUBMITTAL

08.03.2017

Revision

Copyright Reserved

G7B.0

 **Site Plan - Approved**
SCALE: 1" = 50'-0"

Note: When printed on 11 x 17 paper scale is halved
Scale: As indicated