
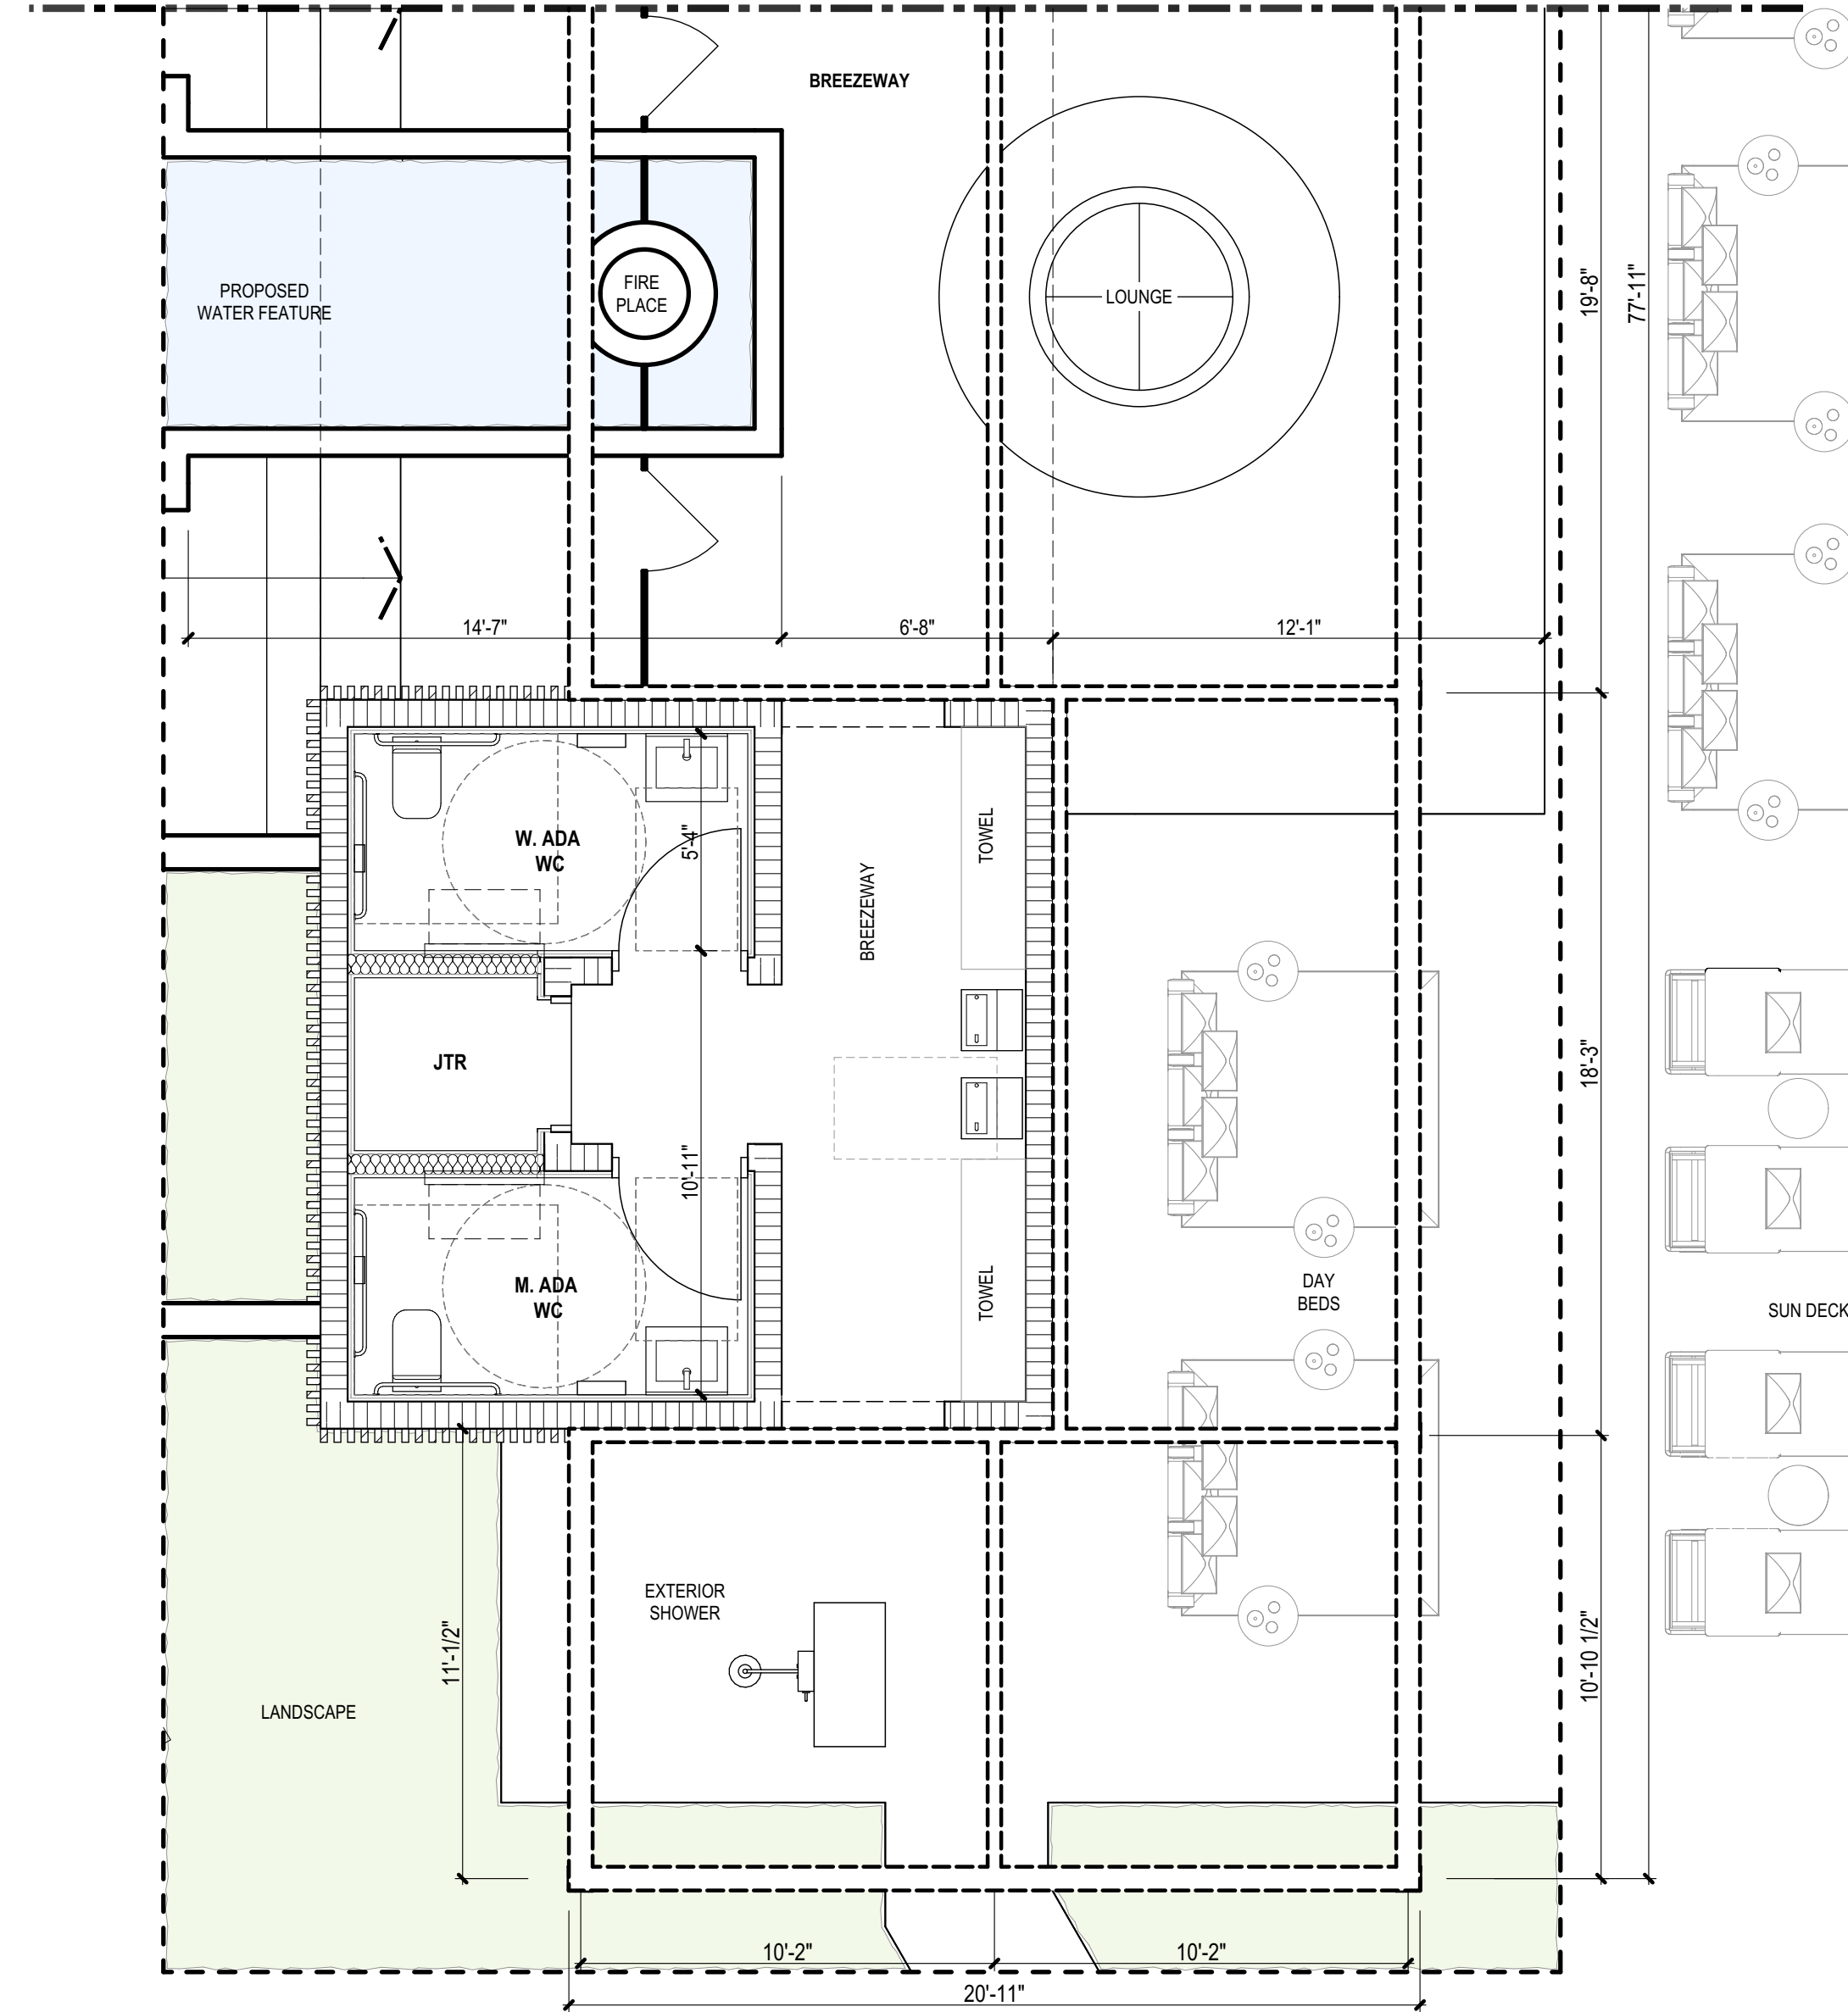
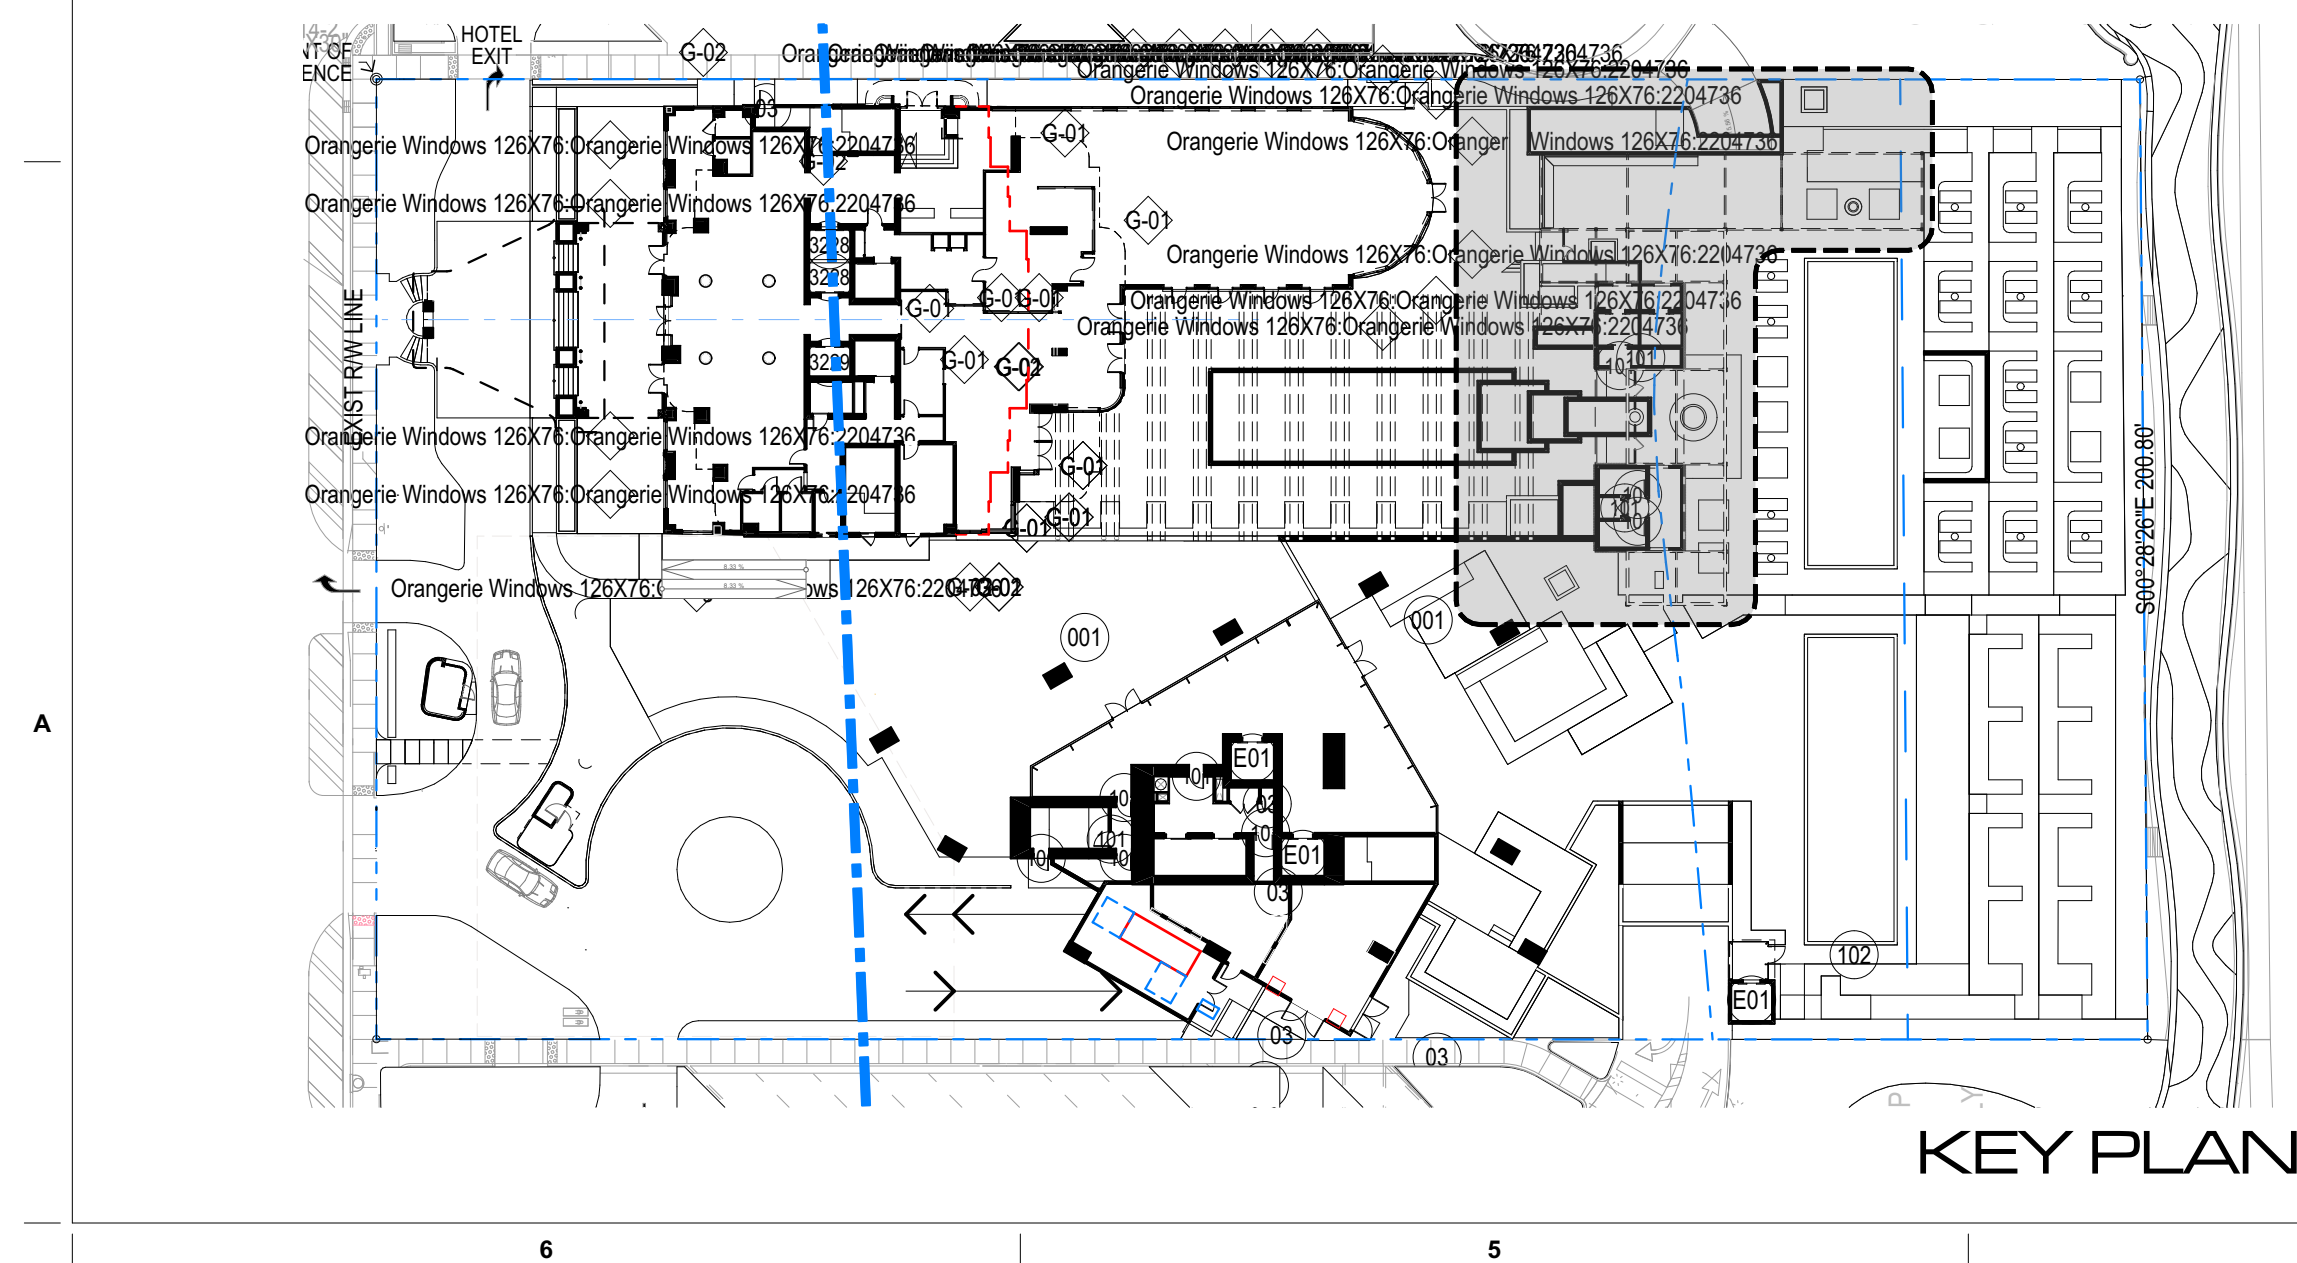


HISTORIC HOTEL BEACH CLUB PERGOLA

Digitally signed by Luis
O. Revuelta
DN:
E=INFO@Revuelta.com,
CN=Luis O. Revuelta,
O=Revuelta Architecture
International, L=Miami,
S=Florida, C=US
Reason: I am the author
of this document
Date: 2021.03.17
15:49:47-04'00'

Luis O. Revuelta

NOT FOR CONSTRUCTION

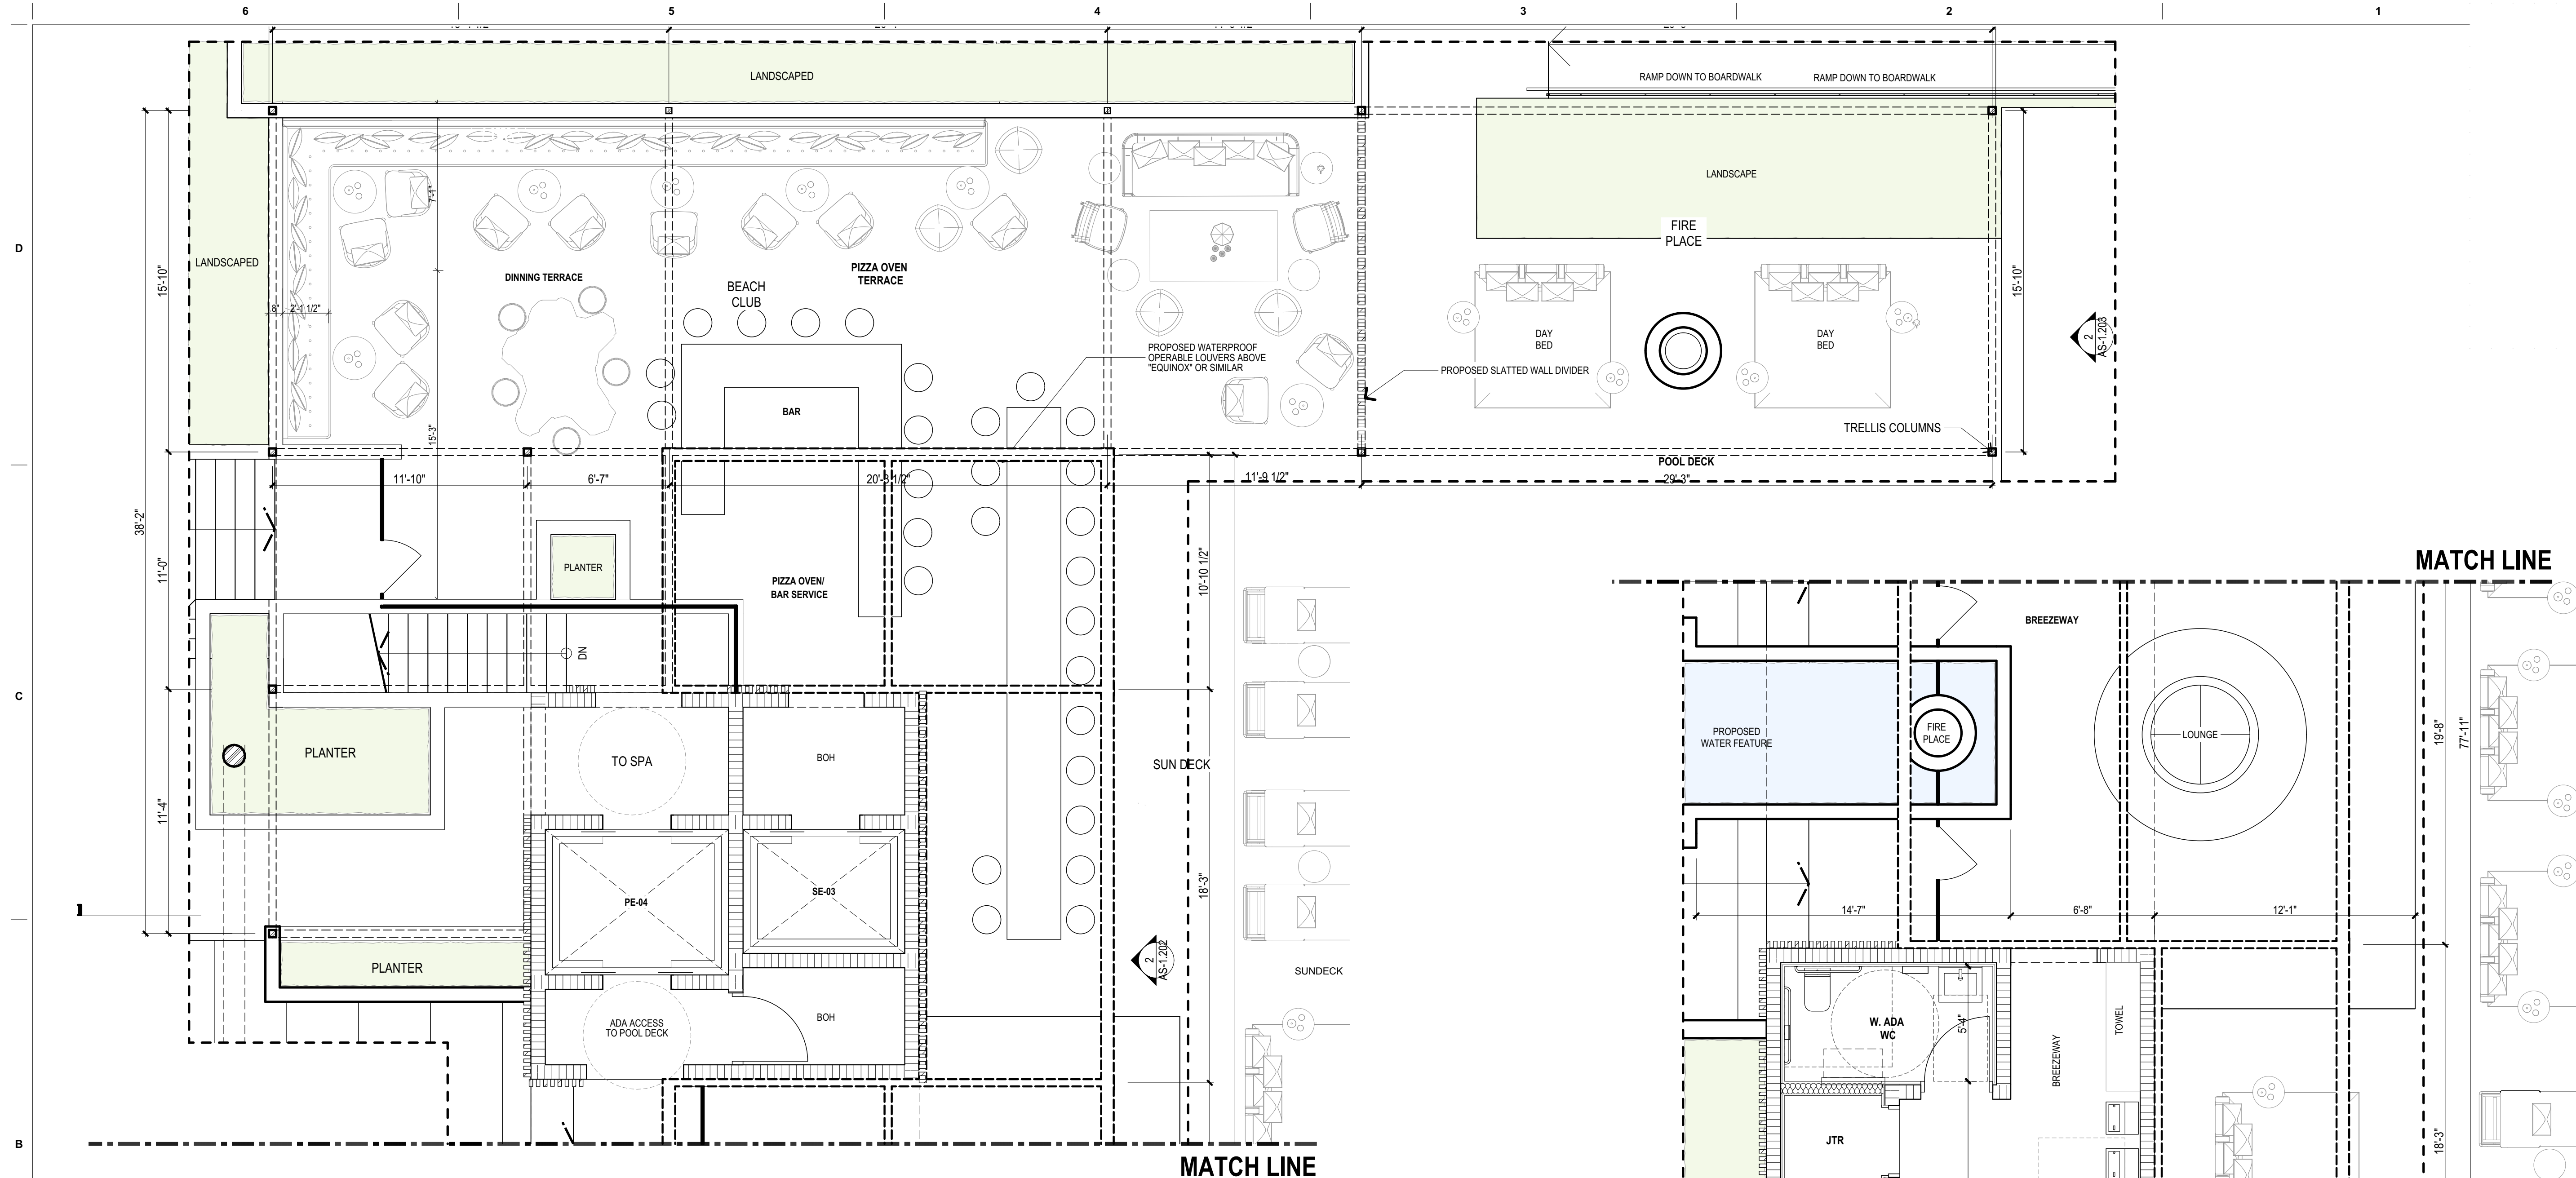

FLOOR PLAN
SCALE: 1/4" = 1'-0"
HOTEL BEACH CLUB - ENLARGED PLAN

revuelta
architecture
international

Miami
Santiago, Chile
revuelta-architecture.com
2850 SW 27TH AVE
SUITE 110
MIAMI, FL 33133
T: 305.560.5000
F: 305.560.5040

Project
**AMAN HOTEL AND
RESIDENCES**
3425 COLLINS AVE.
MIAMI, FL 33140

Owner Information
OKO GROUP
4100 N.E. 2ND AVENUE
MIAMI, FL 33137
(305) 573-1158

Digitally signed by Luis O. Revuelta
DN: cn=Luis O. Revuelta,
o=Revuelta Architecture
International, ou=Luis O.
Revuelta, c=US
Reason: I am the author
of this document
Date: 2021.05.17
15:50:16-0400'

Luis O. Revuelta
AR-0007972

HPB - May 11, 2021

Date
03-17-2021

Scale
AS SHOWN


Project No.
1933

Sheet Name
HOTEL BEACH CLUB -
ENLARGED PLAN

Sheet No.
AS-1.201

These Design And Drawings Are The Copyrighted Property Of Revuelta Architecture International P.A. and May Not Be Reproduced, Excerpted, or Modified in Any Manner Without the Written Consent of the Architect.
 File: BIM/Draw/AR-1.202 - HOTEL BEACH CLUB - ROOF PLAN & RESIDENCES - MAIN - By: ccs@rva.com Date: 3/17/2021

NOT FOR CONSTRUCTION

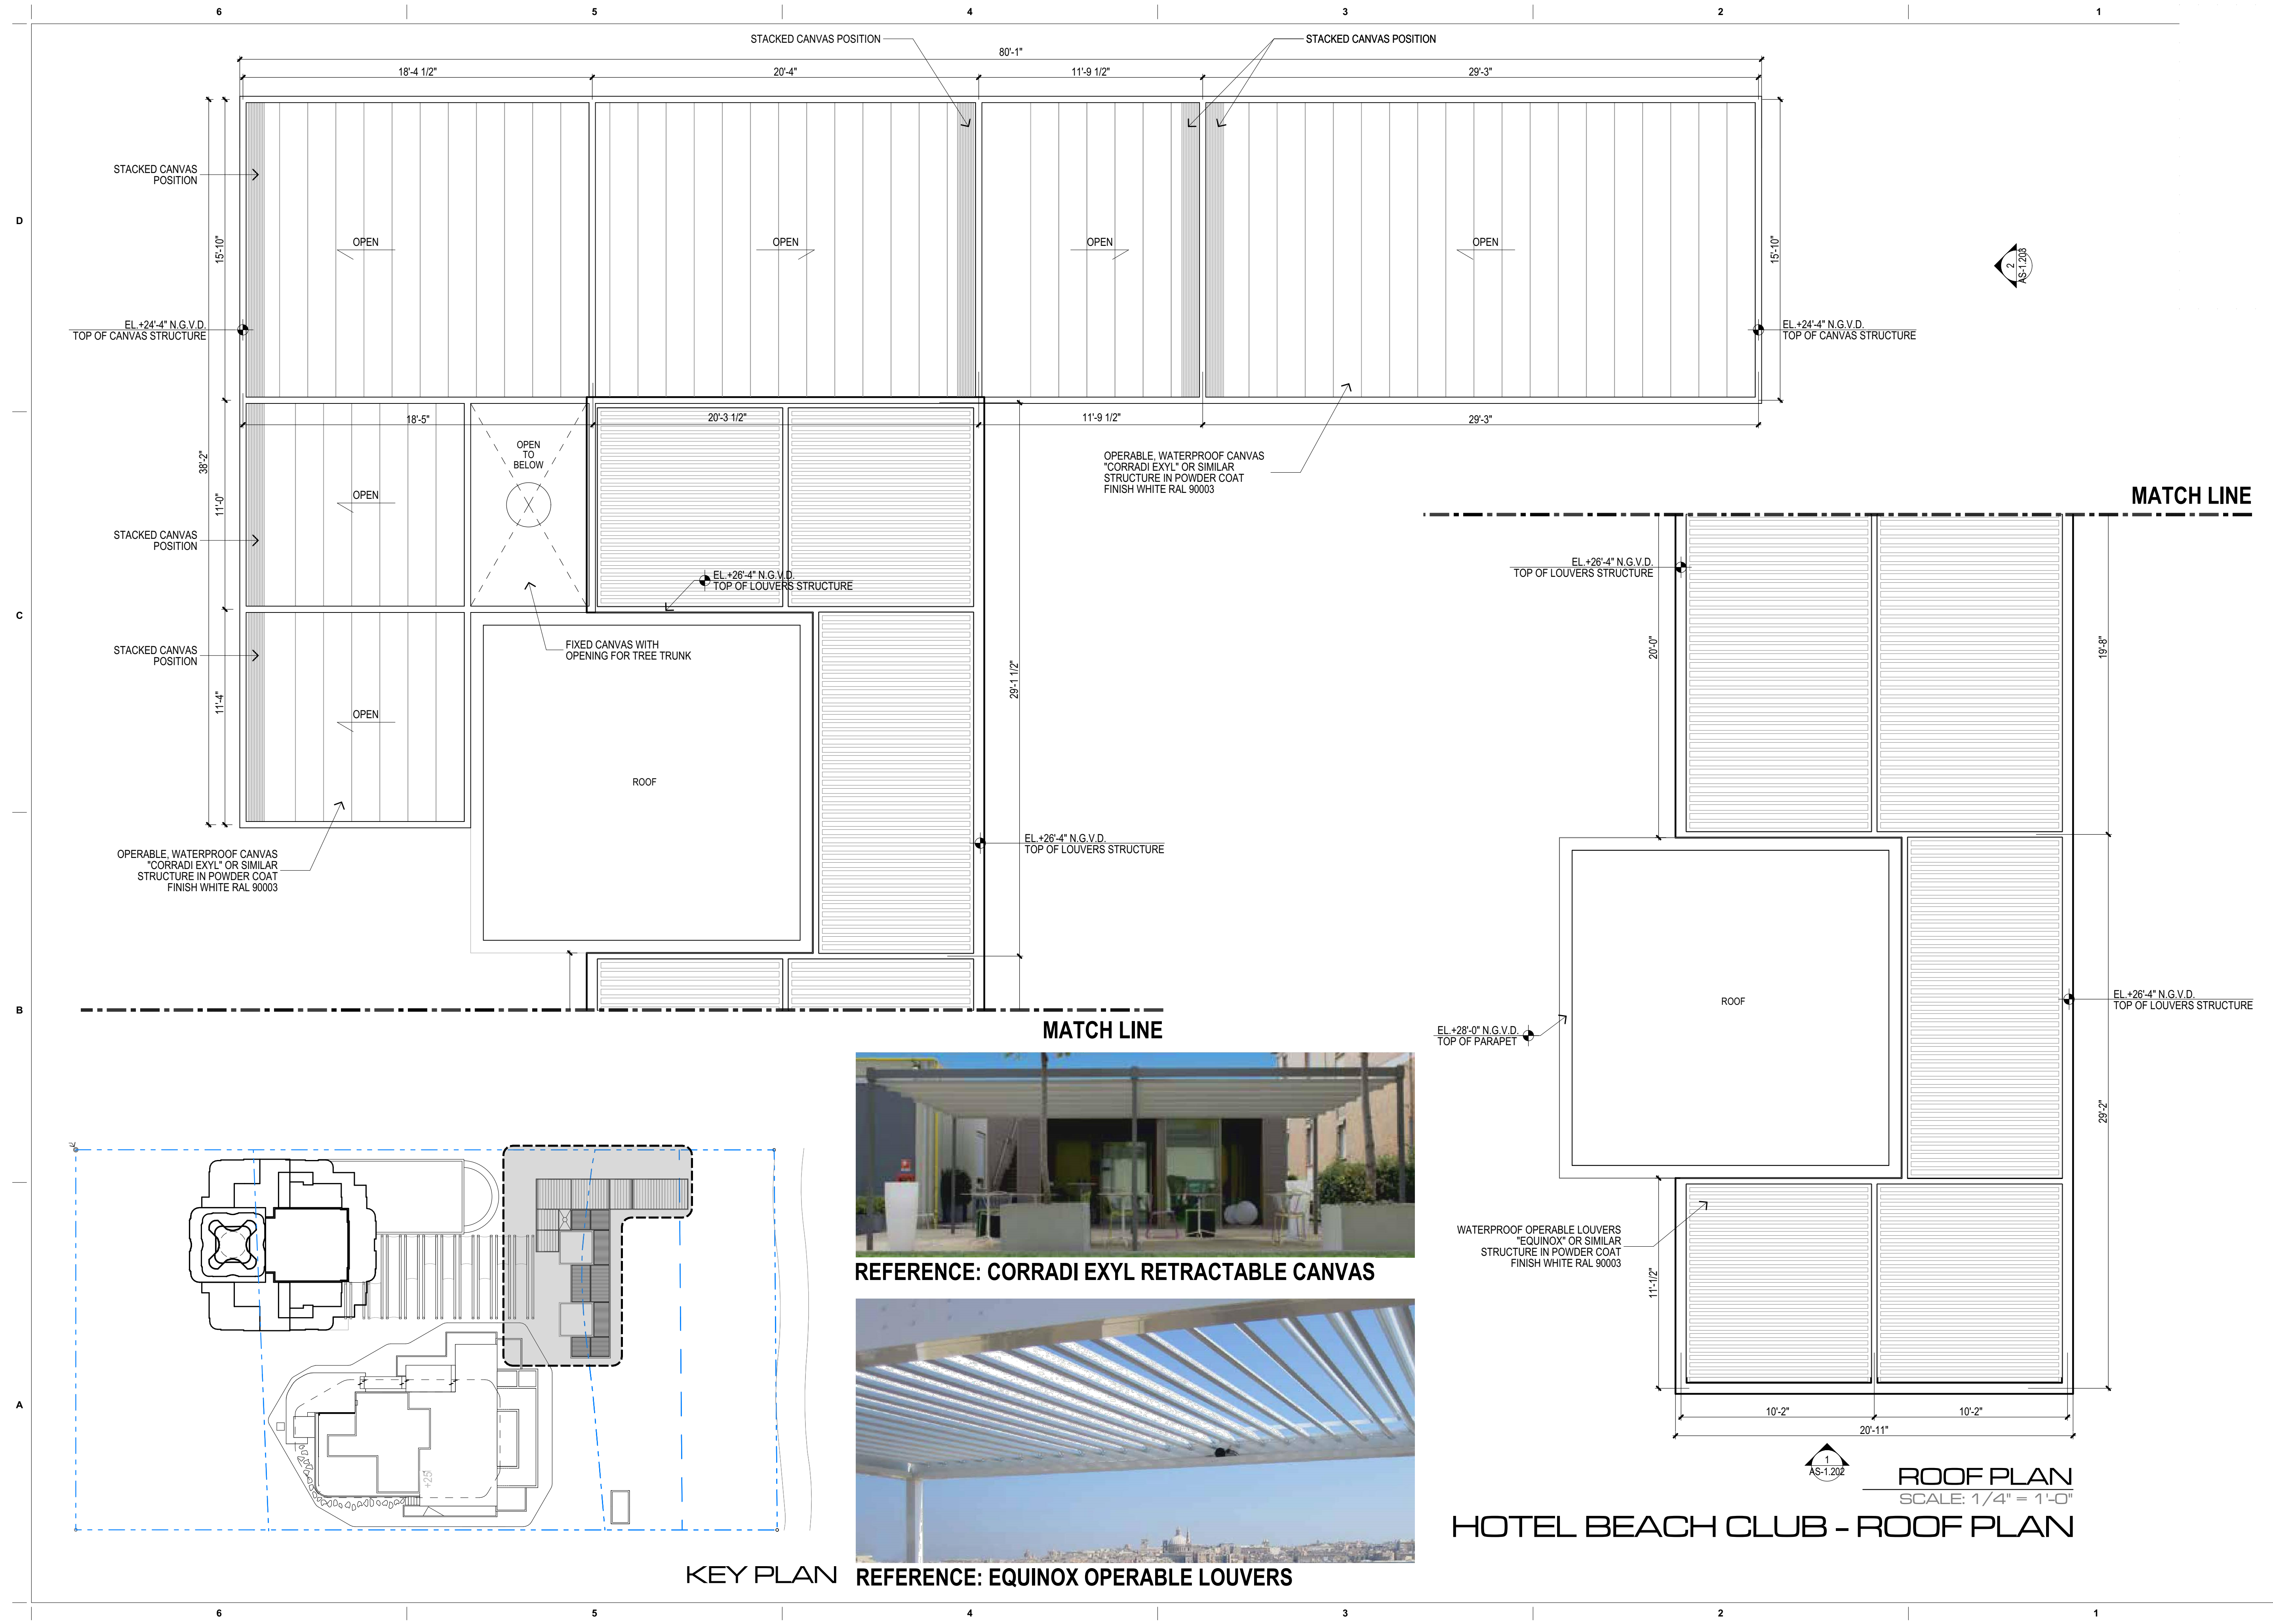

revuelta
 architecture
 international

Miami
 Santiago, Chile
 revuelta-architecture.com
 2950 SW 27TH AVE
 SUITE 110
 MIAMI, FL 33133
 T: 305.560.5000
 F: 305.560.5040

Project
AMAN HOTEL AND RESIDENCES
 3425 COLLINS AVE.
 MIAMI, FL 33140

Owner Information
OKO GROUP
 4100 N.E. 2ND AVENUE
 MIAMI, FL 33137
 (305) 573-1158

Digitally signed by Luis O. Revuelta
 DN: cn=Luis O. Revuelta, o=Revuelta Architecture International, ou=Revuelta Architecture International, email=Luis@revuelta.com, c=US
 Reason: I am the author of this document.
 Date: 2021.05.17 15:50:25-0400

Luis O. Revuelta
 AR-0007972

HPB - May 11, 2021

Date
 03-17-2021

Scale
 AS SHOWN


Project No.
 1933

Sheet Name
 HOTEL BEACH CLUB - ROOF PLAN


Sheet No.
AS-1.202

These Design And Drawings Are The Copyrighted Property Of Revuelta Architecture International P.A. and May Not Be Reproduced, Excerpted, Copied, or Distributed Without the Written Consent of the Architect.
File: BIM/Output: RAL - BIM/Output: ARCH/CAD 23_1033_ AMAN HOTEL & RESIDENCES/AMAN HOTEL & RESIDENCES - MAIN/By: ccs@rva - Date: 3/17/2021

NOT FOR CONSTRUCTION

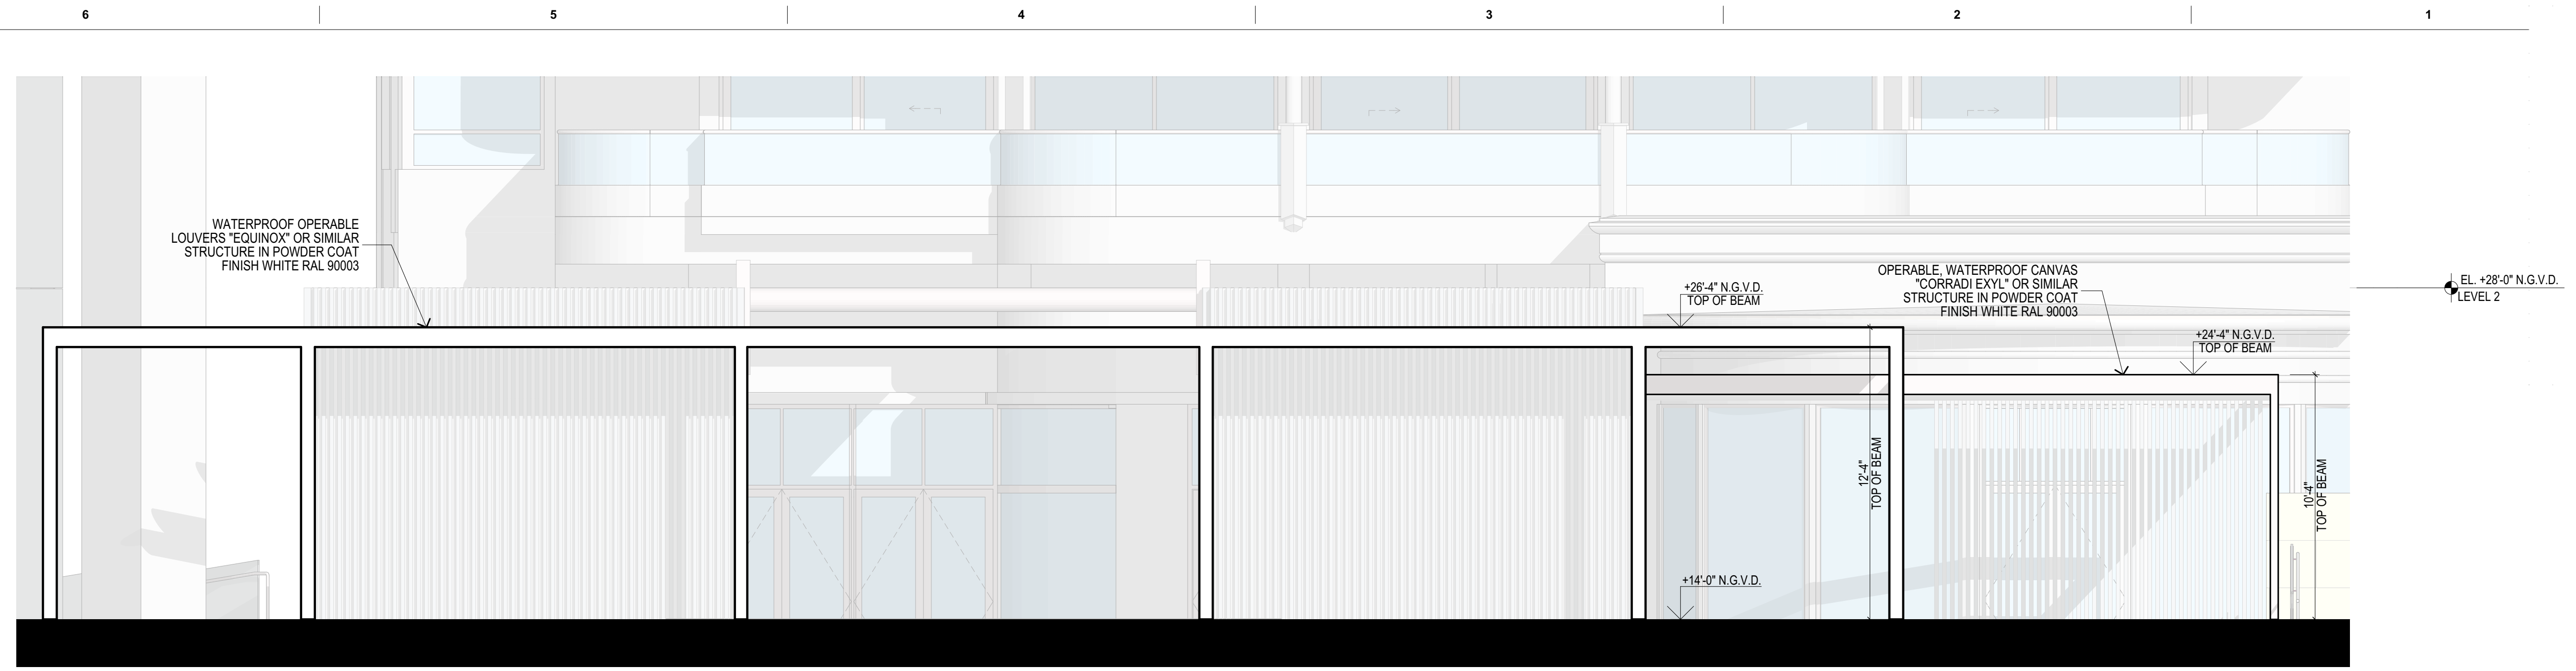


SOUTH ELEVATION

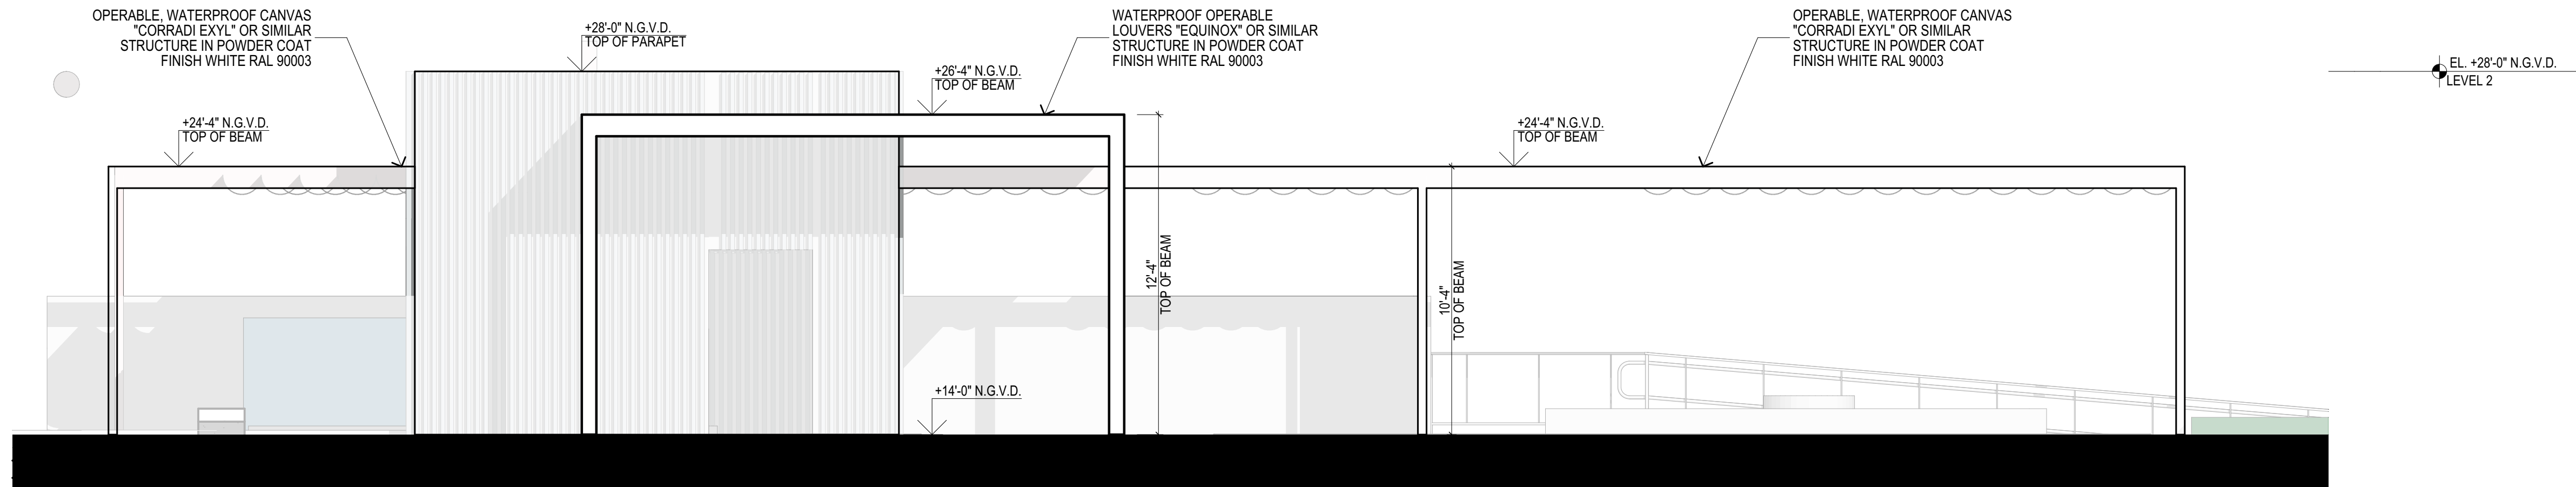

EAST ELEVATION



EQUINOX LOUVERED ROOF

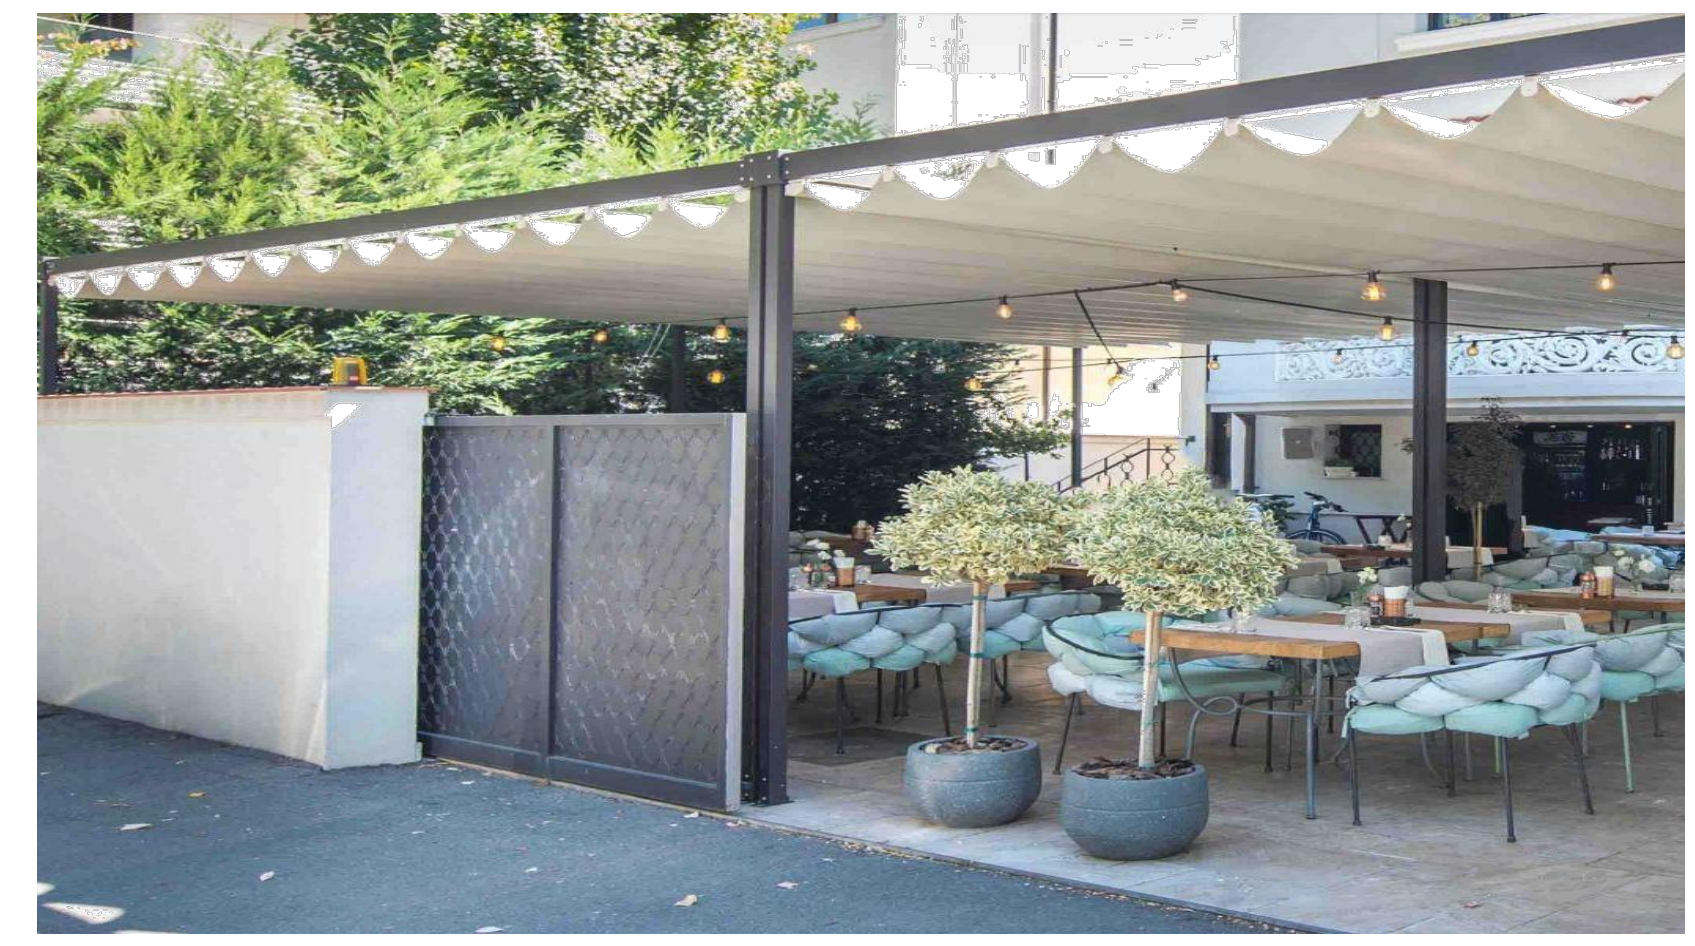

"CORRADI EXYL" CANVAS

PROPOSED - BEACH CLUB PERGOLA ELEVATIONS & DETAIL

revuelta
architecture
international
Miami
Santiago, Chile
revuelta-architecture.com
2950 SW 27TH AVE
SUITE 110
MIAMI, FL 33133
T: 305.590.5000
F: 305.590.5040

**AMAN HOTEL AND
RESIDENCES**
3425 COLLINS AVE.
MIAMI, FL 33140

Owner Information
OKO GROUP
4100 N.E. 2ND AVENUE
MIAMI, FL 33137
(305) 573-1158

Digitally signed by Luis O. Revuelta
DN:
c=US, o=Luis O. Revuelta,
ou=Revuelta Architecture
International, ou=Miami,
ou=Florida, ou=US
Reason: I am the author
of this document
Date: 2021.03.17
15:51:04-04'00'

Luis O. Revuelta
AR-0007972

HPB - May 11, 2021

Date
03-17-2021

Scale
AS SHOWN

Project No.
1933

Sheet Name
PROPOSED - BEACH CLUB
PERGOLA ELEVATIONS &
DETAIL

AS-1.203

These Design And Drawings Are The Copyrighted Property Of Revuelta Architecture International P.A. and May Not Be Reproduced, Excerpted, or Modified Without the Written Consent of the Architect.
File: BIM/Output: RAL - BIM/Output: ARCH/CAD 23_1033_ AMAN HOTEL & RESIDENCES - MAIN HOTEL & RESIDENCES - MAIN - By: c20210 - Date: 3/17/2021

NOT FOR CONSTRUCTION



VIEW OF HOTEL POOL DECK

revuelta
architecture
international

Miami
Santiago, Chile
revuelta-architecture.com
2950 SW 27TH AVE
SUITE 110
MIAMI, FL 33133
T: 305.590.5000
F: 305.590.5040

Project
**AMAN HOTEL AND
RESIDENCES**
3425 COLLINS AVE.
MIAMI, FL 33140

Owner Information
OKO GROUP
4100 N.E. 2ND AVENUE
MIAMI, FL 33137
(305) 573-1158

Digitally signed by Luis O. Revuelta
DN:
c=US, o=Revuelta.com, ou=Luis O. Revuelta,
ou=Revuelta Architecture International, L.L.C.,
ou=San Jose, CA, cn=Luis O. Revuelta
Reason: I am the author
of this document.
Date: 2021.03.17
15:51:29 -0400

Luis O. Revuelta
AR-0007972

HPB - May 11, 2021

Date
03-17-2021

Scale
AS SHOWN

Project No.
1933

Sheet Name
VIEW OF HOTEL POOL DECK

Sheet No.
AS-1.204

These Design And Drawings Are The Copyrighted Property Of Revuelta Architecture International P.A. and May Not Be Reproduced, Excerpted With Specific Written Consent of the Architect.
File: BIM/Draw/0412 - BIM/Draw/25_1 - BIM/Draw/25_1 - AMAN HOTEL & RESIDENCES - AMAN HOTEL & RESIDENCES - AMAN HOTEL & RESIDENCES - Dwg_3/17/2021

NOT FOR CONSTRUCTION



VIEW FROM BEACHWALK

revuelta
architecture
international

Miami
Santiago, Chile
revuelta-architecture.com
2950 SW 27TH AVE
SUITE 110
MIAMI, FL 33133
T: 305.590.5000
F: 305.590.5040

Project
**AMAN HOTEL AND
RESIDENCES**
3425 COLLINS AVE.
MIAMI, FL 33140

Owner Information
OKO GROUP
4100 N.E. 2ND AVENUE
MIAMI, FL 33137
(305) 573-1158

Digitally signed by Luis O. Revuelta
DN:
c=Chile, ou=Revuelta, o=Luis O. Revuelta,
ou=Revuelta Architecture International, L, Miami,
CA=Florida, C=US
Reason: I am the author
of this document.
Date: 2021.03.17
15:51:43 -0400

Luis O. Revuelta
AR-0007972

HPB - May 11, 2021

Date

03-17-2021

Scale

AS SHOWN

Project No.

1933

Sheet Name

VIEW FROM BEACHWALK

Sheet No.

AS-1.205

NOT FOR CONSTRUCTION



RENDERED EAST ELEVATION

These Design And Drawing Are The Copyrighted Property Of Revuelta Architecture International P.A. and May Not Be Reproduced, Excerpted, or Modified in Any Manner Without the Written Consent of the Architect.
File: BIM/Output: RAL - BIM/Output: RAL - 0353 - AMAN HOTEL & RESIDENCES/AMAN HOTEL & RESIDENCES - MAIN - BY CONCEPT - DATE: 31/17/2021

revuelta
architecture
international

Miami
Santiago, Chile
revuelta-architecture.com
2950 SW 27TH AVE
SUITE 110
MIAMI, FL 33133
T: 305.590.5000
F: 305.590.5040

**AMAN HOTEL AND
RESIDENCES**

3425 COLLINS AVE.
MIAMI, FL 33140

Owner Information
OKO GROUP
4100 N. E. 2ND AVENUE
MIAMI, FL 33137
(305) 573-1158

Digitally signed by Luis O. Revuelta
DN:
c=US, o=Revuelta Architecture International, ou=Revuelta Architecture International, cn=Luis O. Revuelta
Reason: I am the author of this document.
Date: 2021.03.17 15:52:09-04:00

Luis O. Revuelta
AR-0007972

HPB - May 11, 2021

Date

03-17-2021

Scale

AS SHOWN

Project No.

1933

Sheet Name

RENDERED EAST ELEVATION

Sheet No.

AS-1.206