

EIGHTEEN SUNSET

MIAMI BEACH, FLORIDA  
10/14/20


# WEST ELEVATIONS (PURDY) APPROVED (FOR REFERENCE ONLY)




**MT1**  
ALUMINUM MULLIONS  
- BRONZE FINISH



**MT2**  
ALUMINUM WALL  
CLADDING- WOOD FINISH

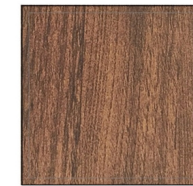

**MT3**  
ALUMINUM TRELLIS  
- WOOD FINISH

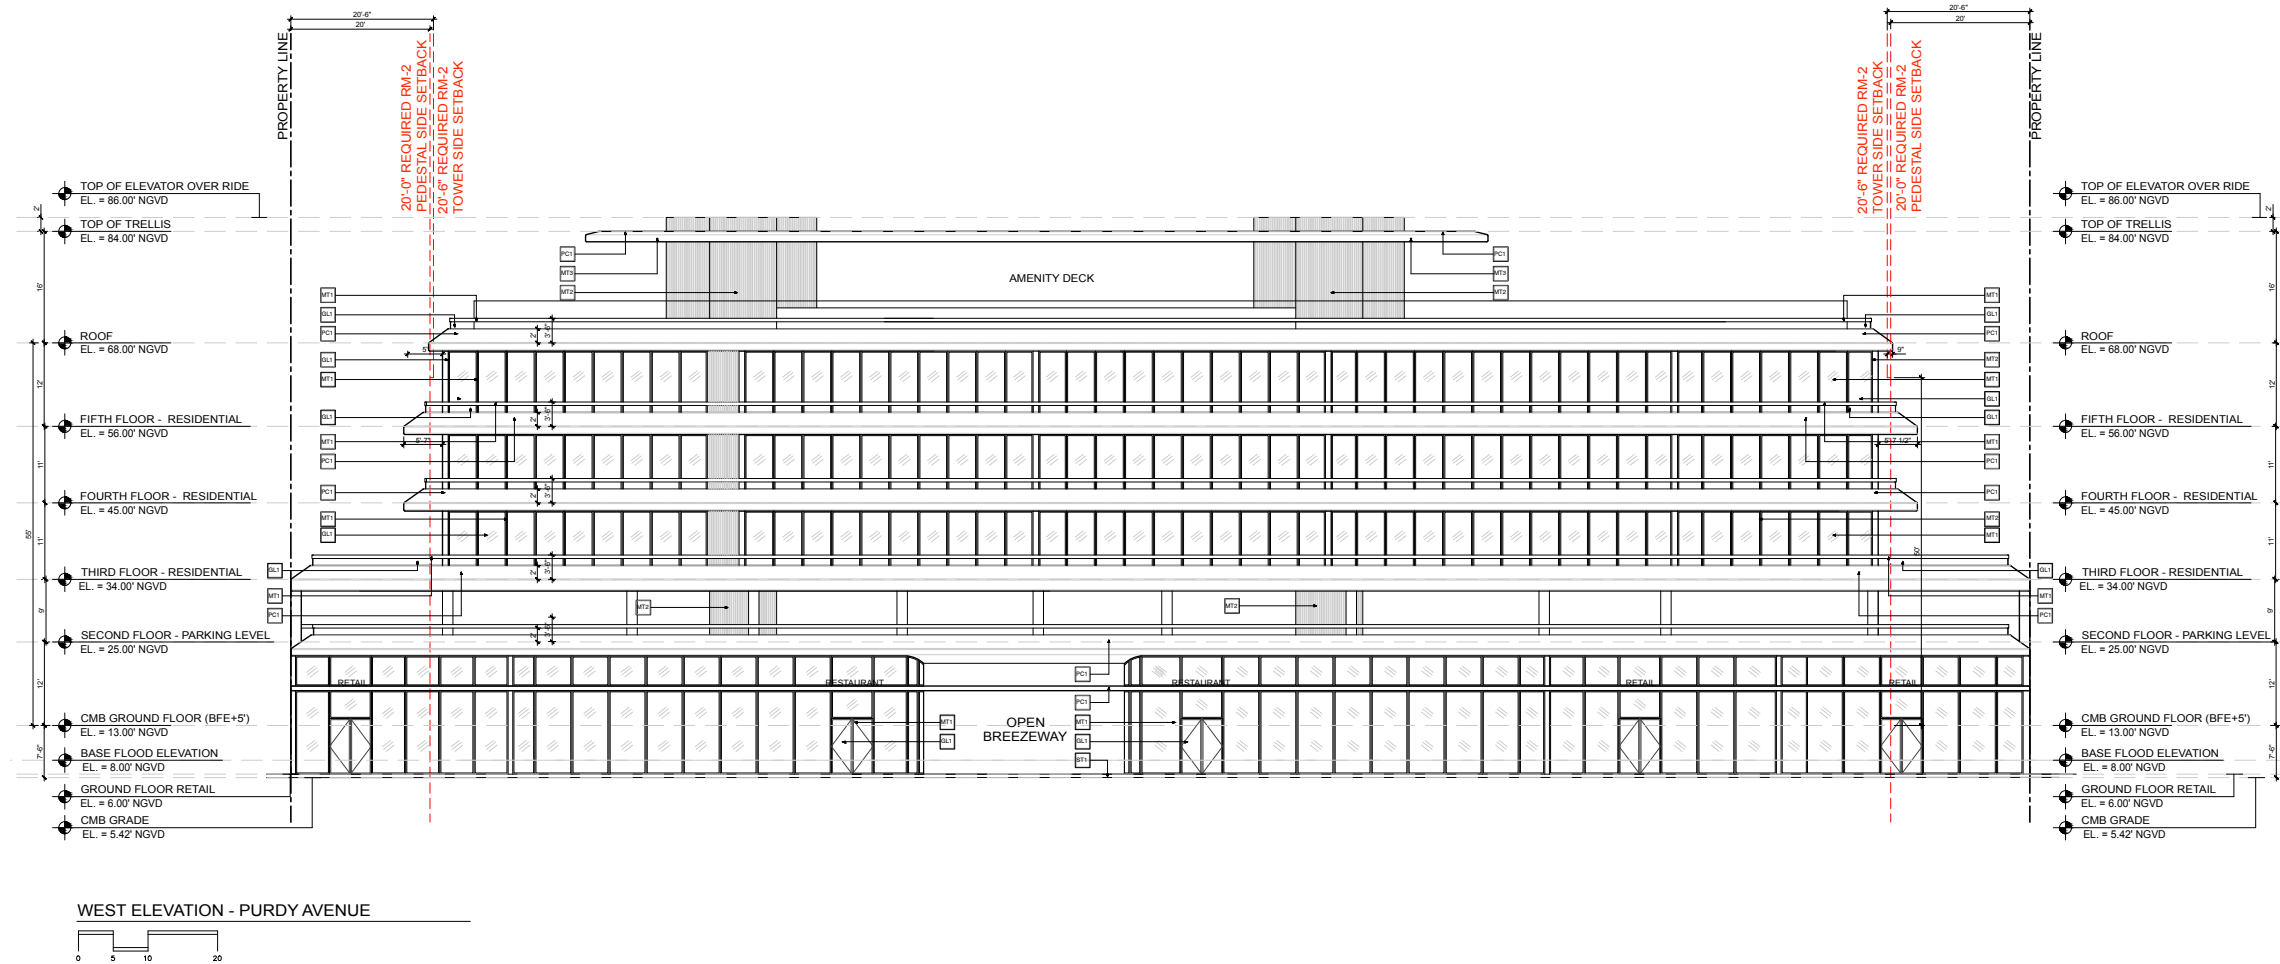

**PC1**  
PRECAST POLISHED  
CONCRETE FINISH



**ST1**  
STONE PAVERS



**PS1**  
PAINTED STUCCO  
FINISH



**GL1**  
CLEAR IMPACT GLASS

## WEST ELEVATION (PURDY) PROPOSED



**PS1**  
PAINTED STUCCO  
FINISH




**GL1**  
CLEAR IMPACT GLASS



**MT4**  
ALUMINUM TRELLIS

ALL MATERIALS ARE EITHER STUCCO OR GLASS  
EXCEPT ALUMINUM TRELLIS

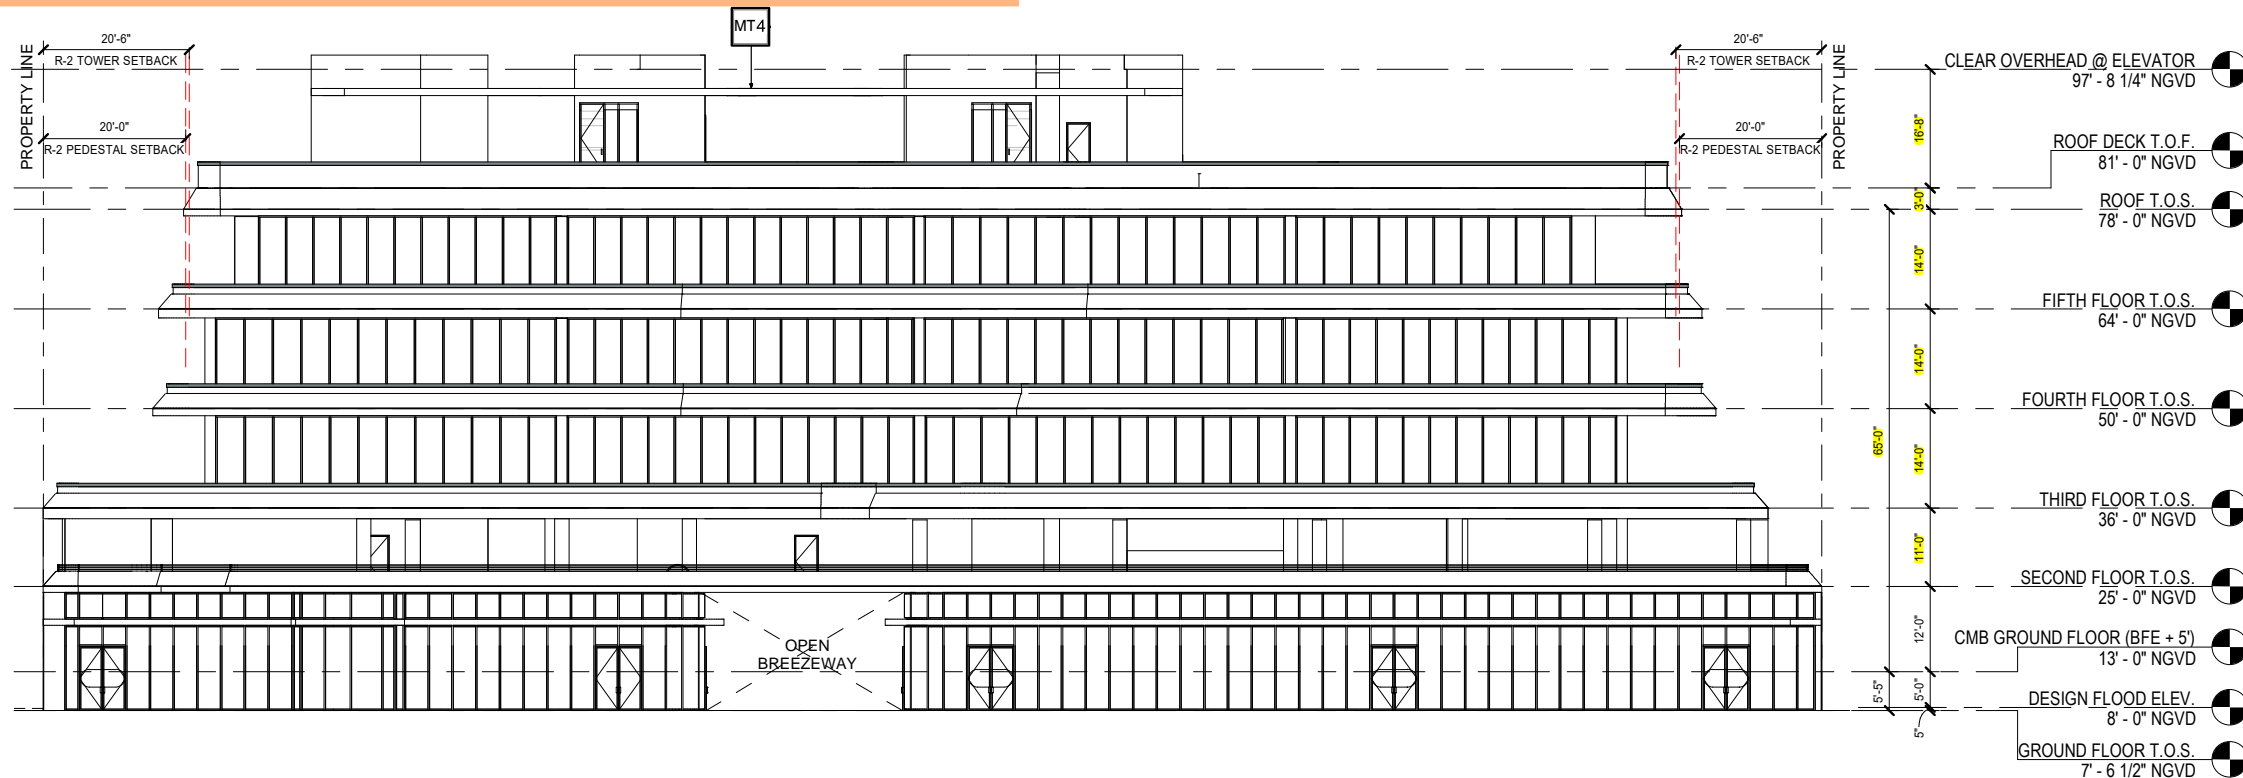

**RAI A. FERNANDEZ R.A.**  
AR 0012637

# EAST ELEVATION (BAY) APPROVED (FOR REFERENCE ONLY)




**MT1**  
ALUMINUM MULLIONS  
- BRONZE FINISH




**MT2**  
ALUMINUM WALL  
CLADDING- WOOD FINISH



**MT3**  
ALUMINUM TRELLIS  
- WOOD FINISH

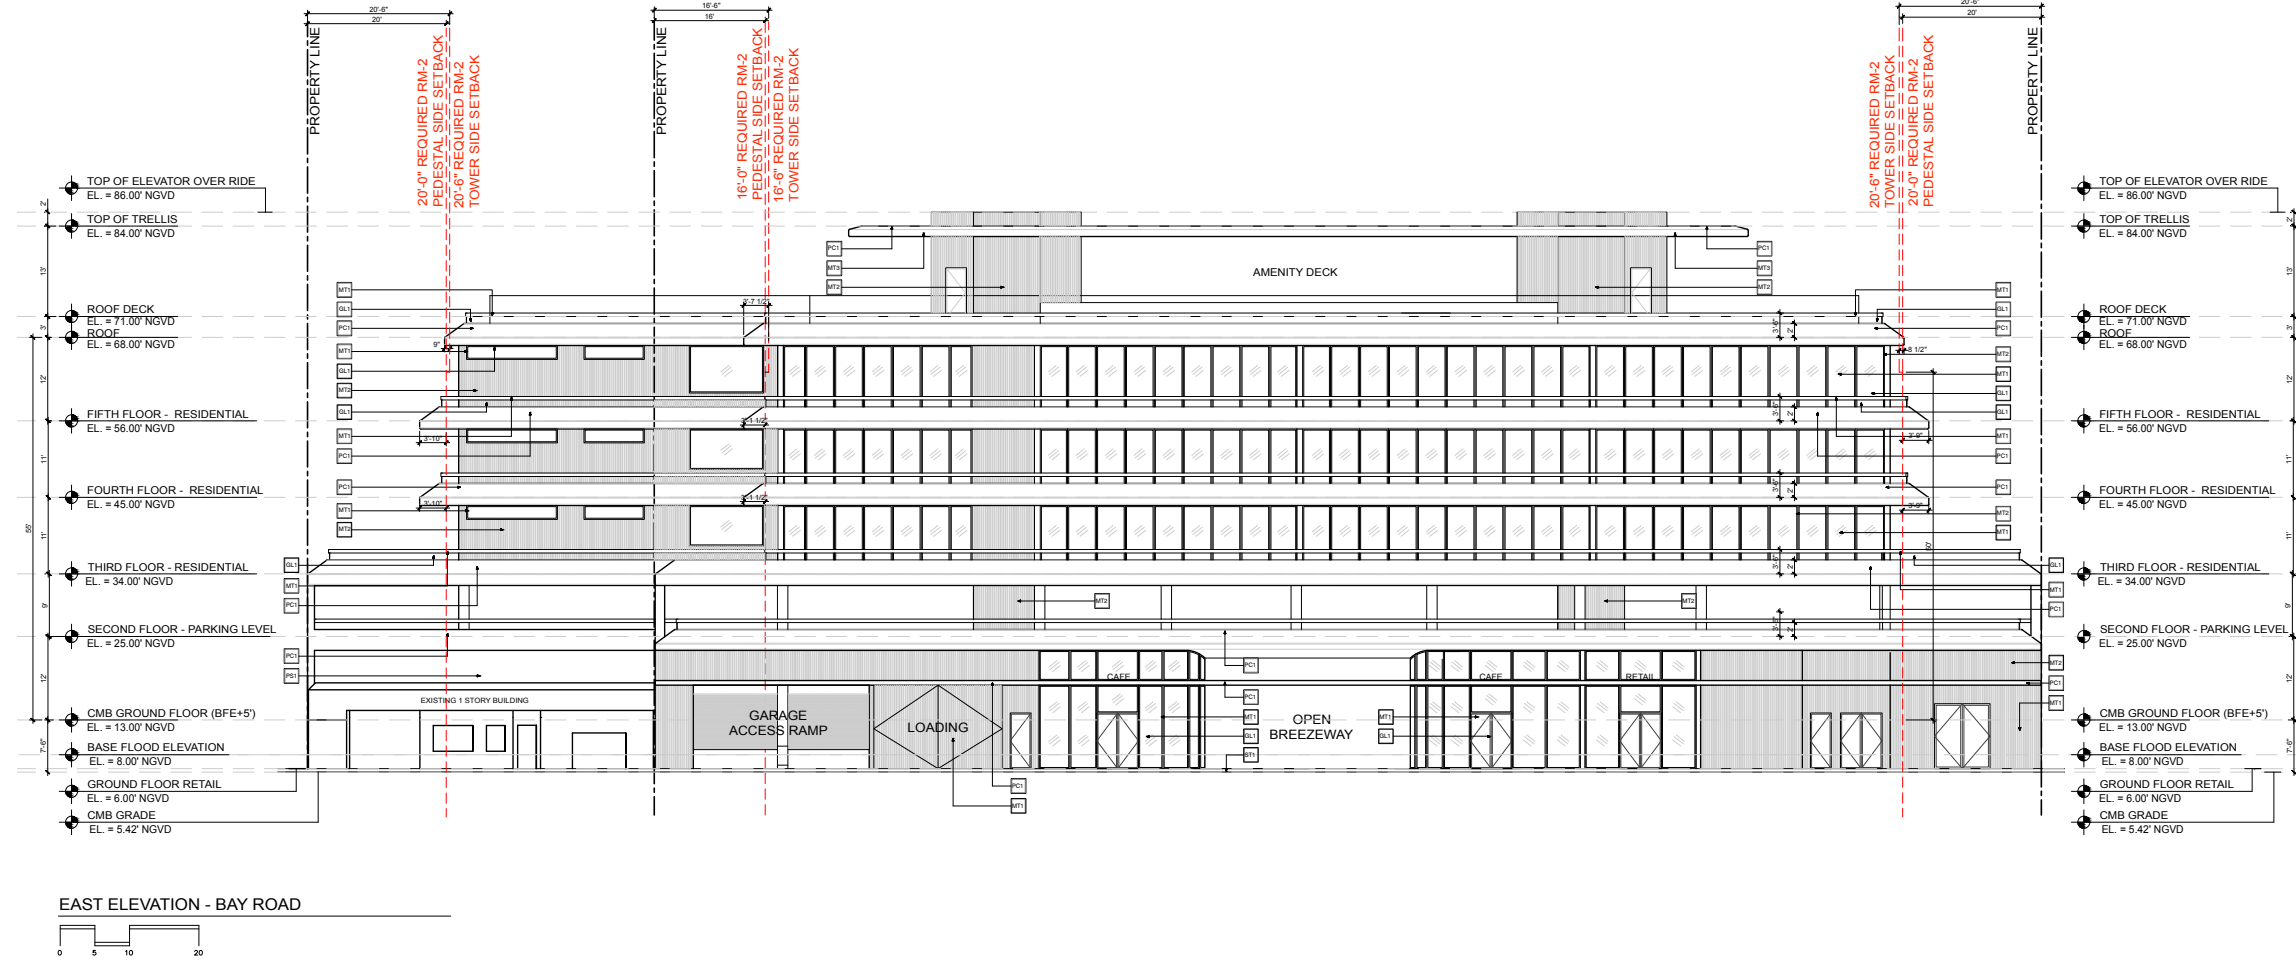

**PC1**  
PRECAST POLISHED  
CONCRETE FINISH

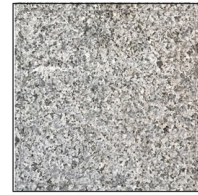

**ST1**  
STONE PAVERS



**PS1**  
PAINTED STUCCO  
FINISH



**GL1**  
CLEAR IMPACT GLASS

# EAST ELEVATION (BAY) PROPOSED



**PS1**  
PAINTED STUCCO  
FINISH





**GL1**  
CLEAR IMPACT GLASS



**MT4**  
ALUMINUM TRELLIS

ALL MATERIALS ARE EITHER STUCCO OR GLASS  
EXCEPT ALUMINUM TRELLIS

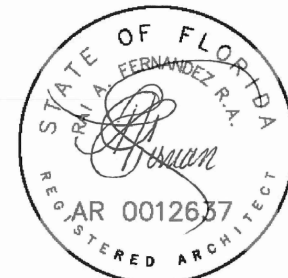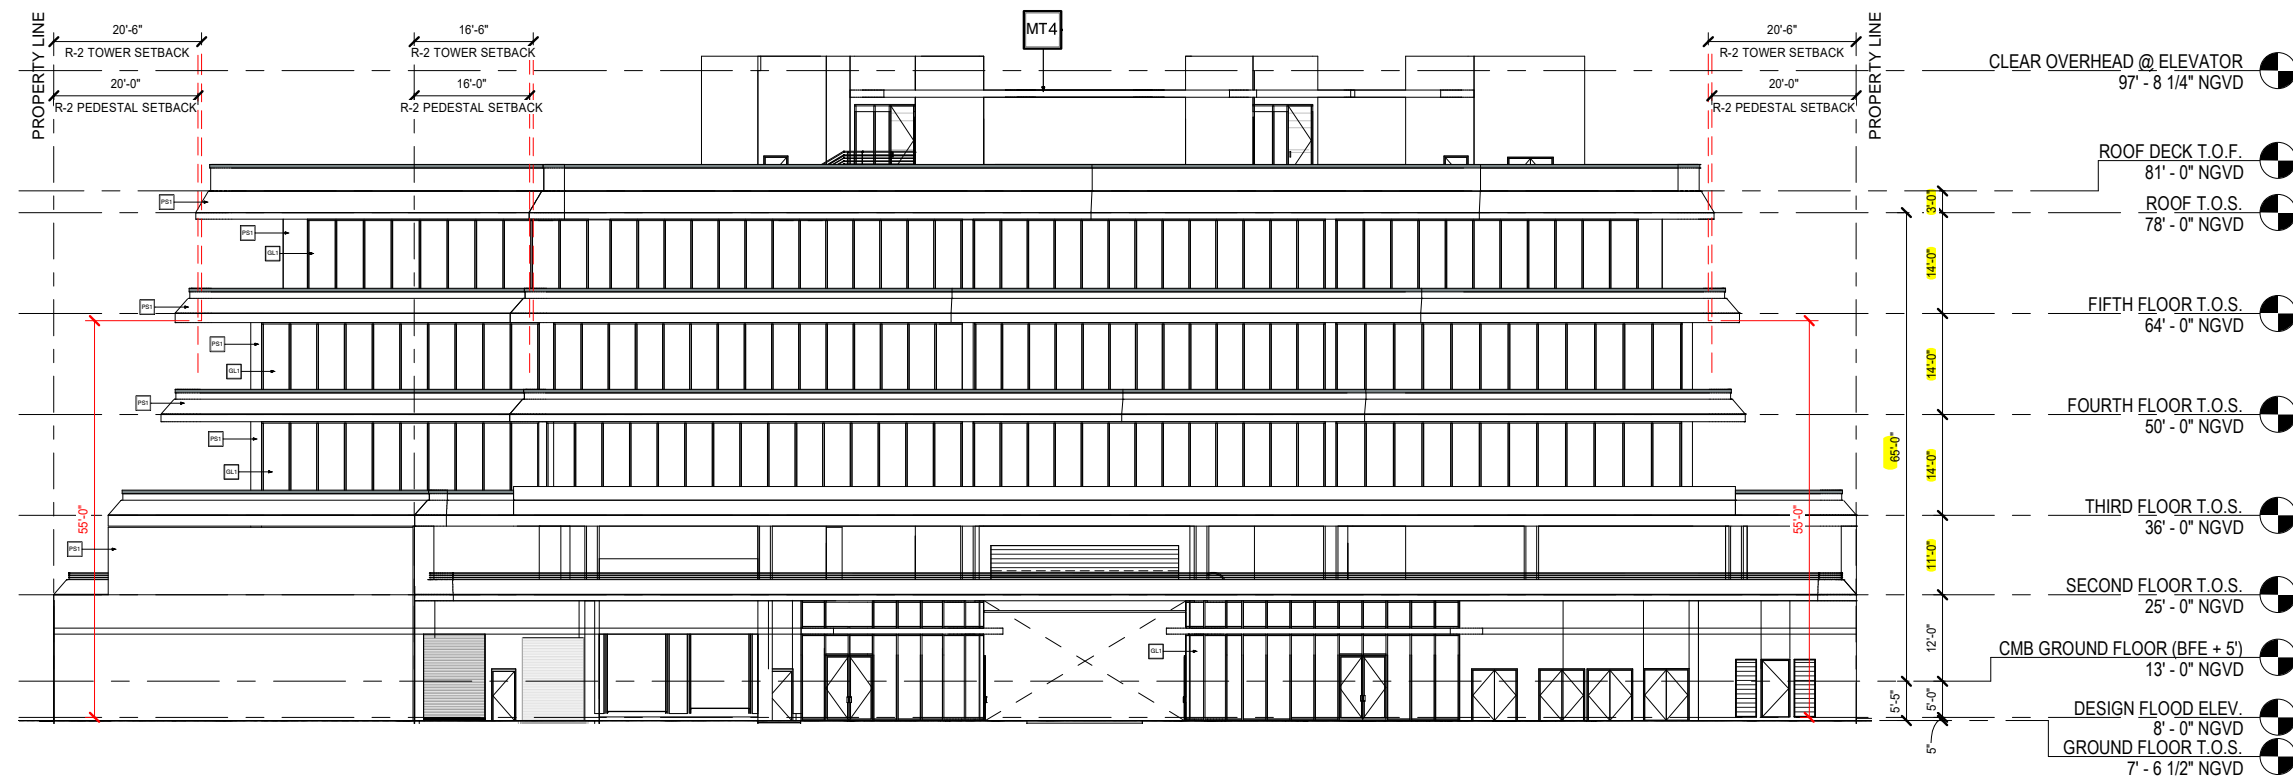

**RAI A. FERNANDEZ R.A.**  
AR 0012637

# NORTH ELEVATION *APPROVED (FOR REFERENCE ONLY)*




**MT1**  
ALUMINUM MULLIONS  
- BRONZE FINISH



**MT2**  
ALUMINUM WALL  
CLADDING - WOOD FINISH



**MT3**  
ALUMINUM TRELLIS  
- WOOD FINISH

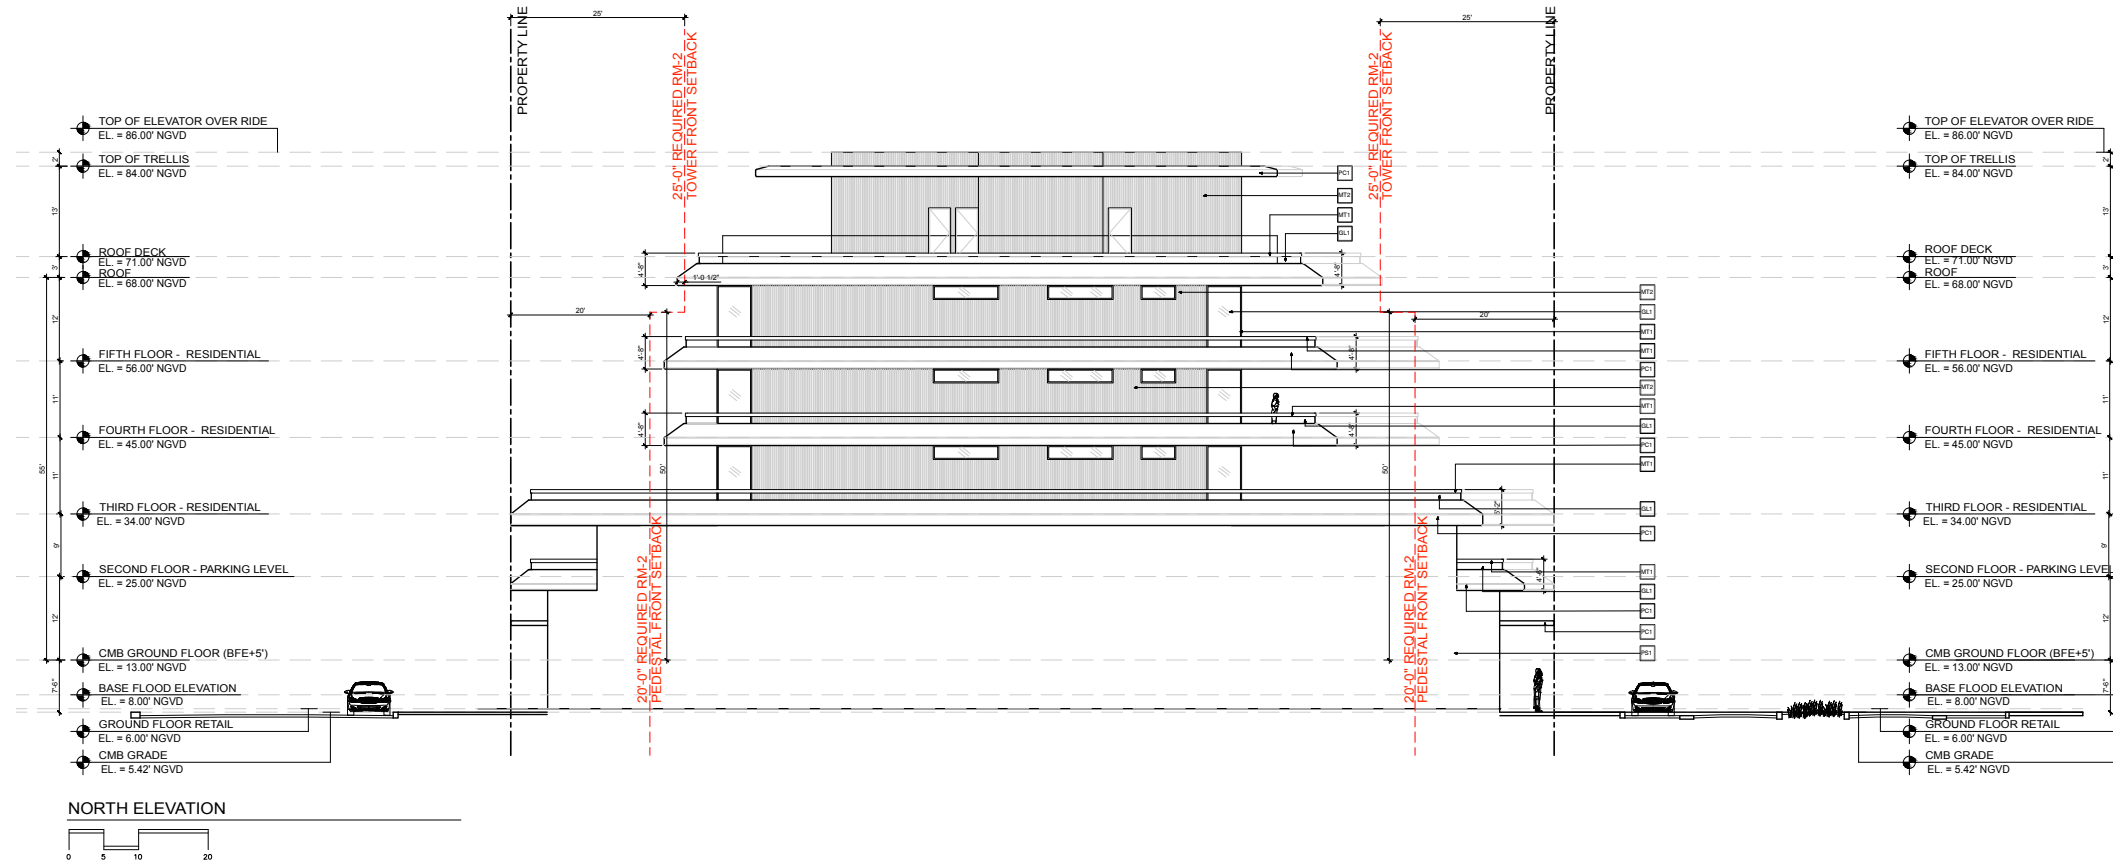

**PC1**  
PRECAST POLISHED  
CONCRETE FINISH



**ST1**  
STONE PAVERS



**PS1**  
PAINTED STUCCO  
FINISH



**GL1**  
CLEAR IMPACT GLASS

# NORTH ELEVATION *PROPOSED*



**PS1**  
PAINTED STUCCO  
FINISH





**GL1**  
CLEAR IMPACT GLASS



**MT4**  
ALUMINUM TRELLIS

ALL MATERIALS ARE EITHER STUCCO OR GLASS  
EXCEPT ALUMINUM TRELLIS

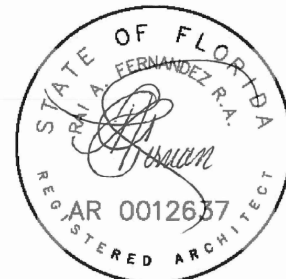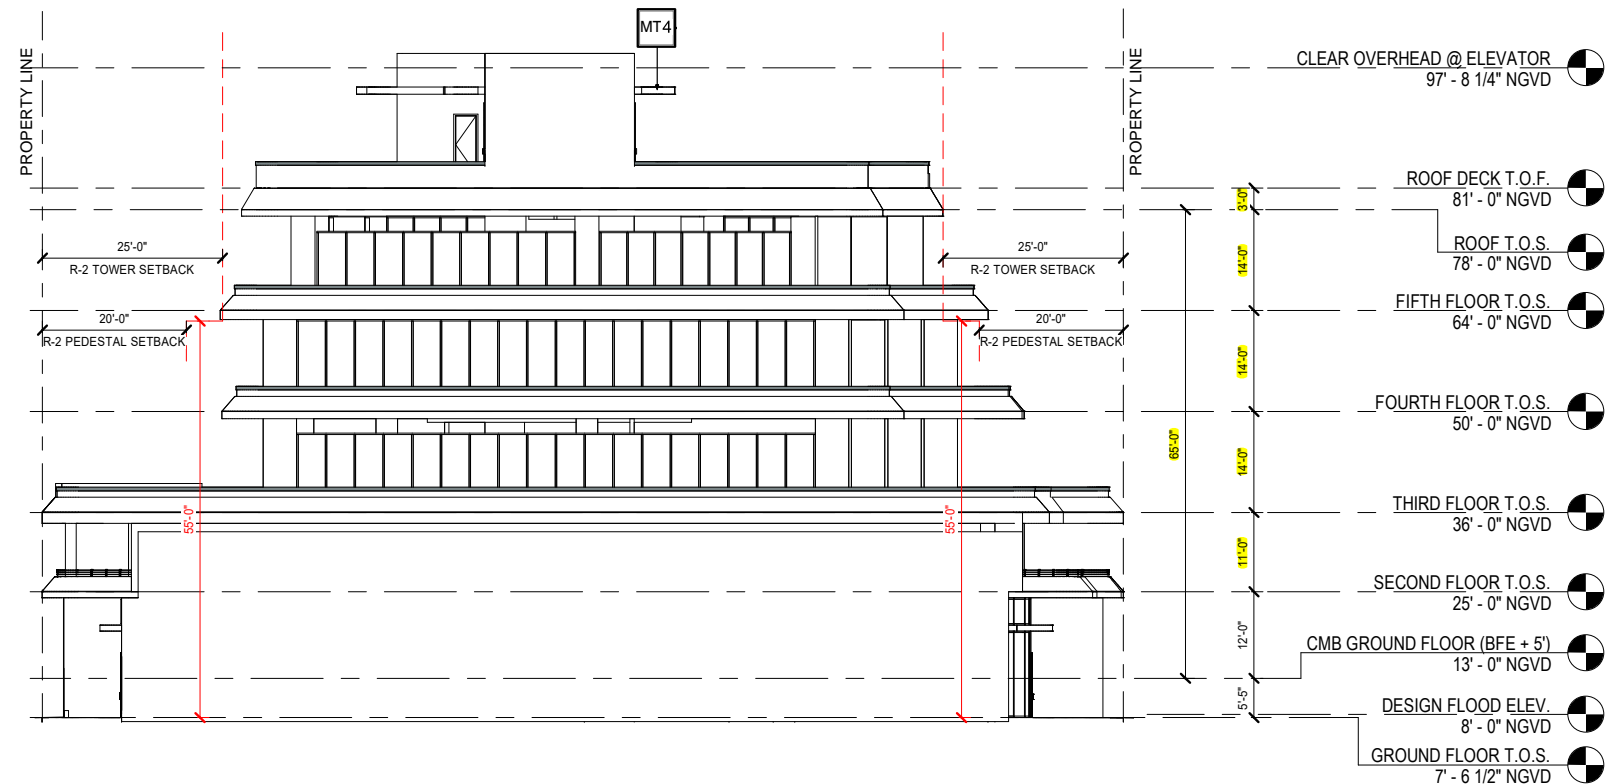

**RAI A. FERNANDEZ R.A.**  
AR 0012637

# SOUTH ELEVATION APPROVED (FOR REFERENCE ONLY)




**MT1**  
ALUMINUM MULLIONS  
- BRONZE FINISH



**MT2**  
ALUMINUM WALL  
CLADDING - WOOD FINISH



**MT3**  
ALUMINUM TRELLIS  
- WOOD FINISH

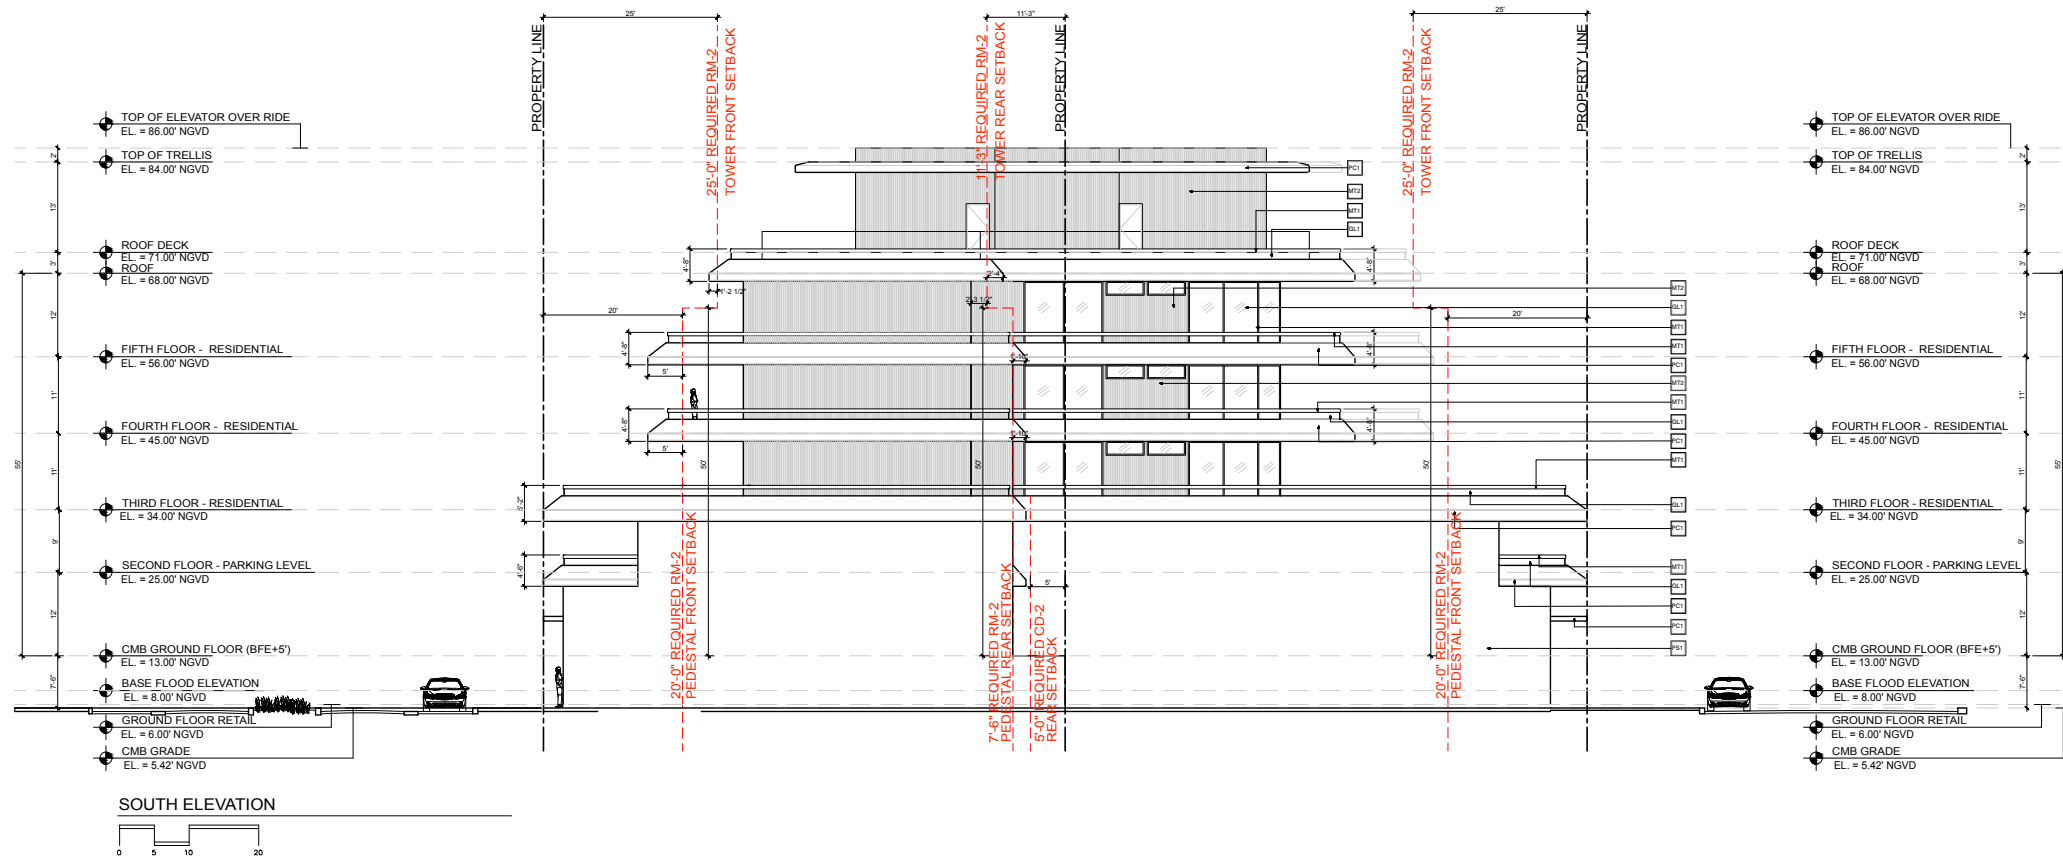

**PC1**  
PRECAST POLISHED  
CONCRETE FINISH



**ST1**  
STONE PAVERS



**PS1**  
PAINTED STUCCO  
FINISH



**GL1**  
CLEAR IMPACT GLASS

# SOUTH ELEVATION PROPOSED



**PS1**  
PAINTED STUCCO  
FINISH





**GL1**  
CLEAR IMPACT GLASS





**MT4**  
ALUMINUM TRELLIS

ALL MATERIALS ARE EITHER STUCCO OR GLASS  
EXCEPT ALUMINUM TRELLIS

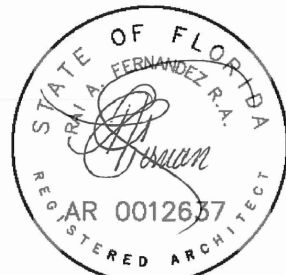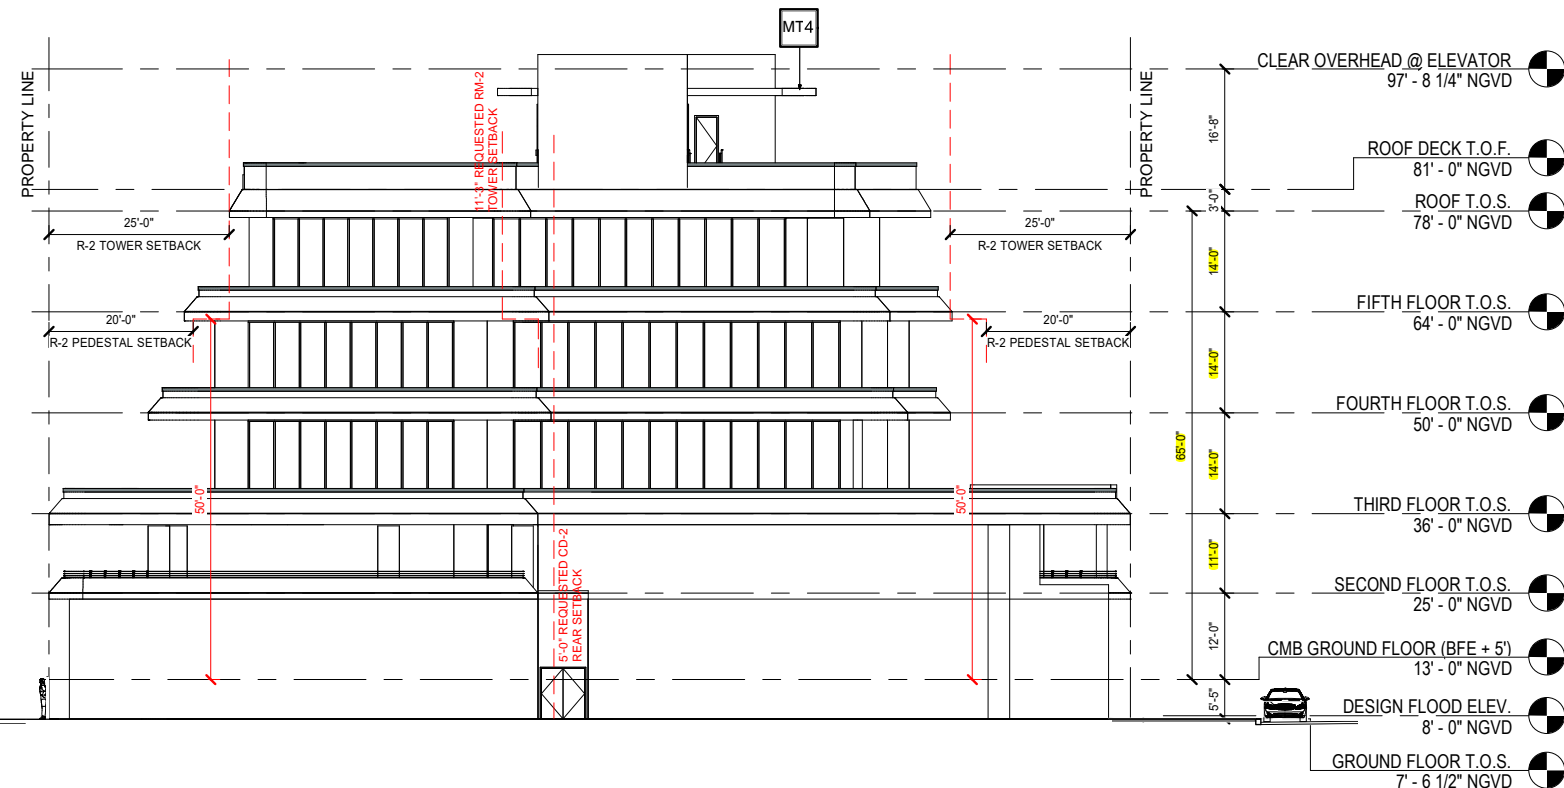

**RAI A. FERNANDEZ R.A.**  
AR 0012637

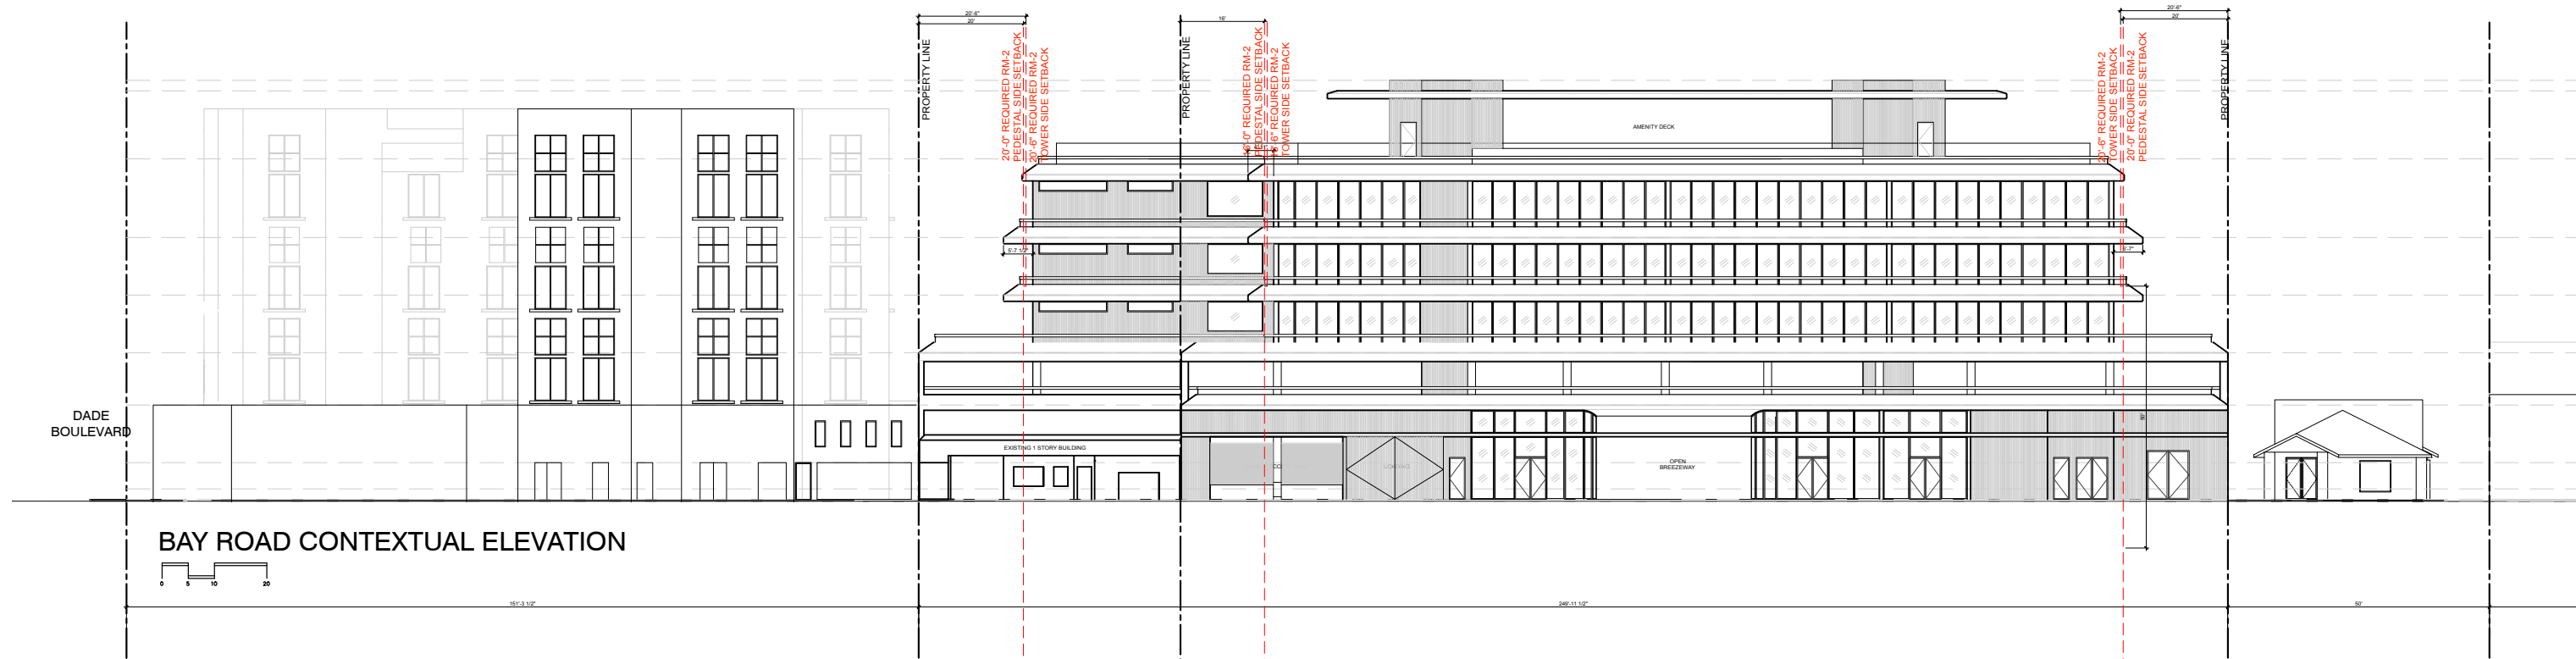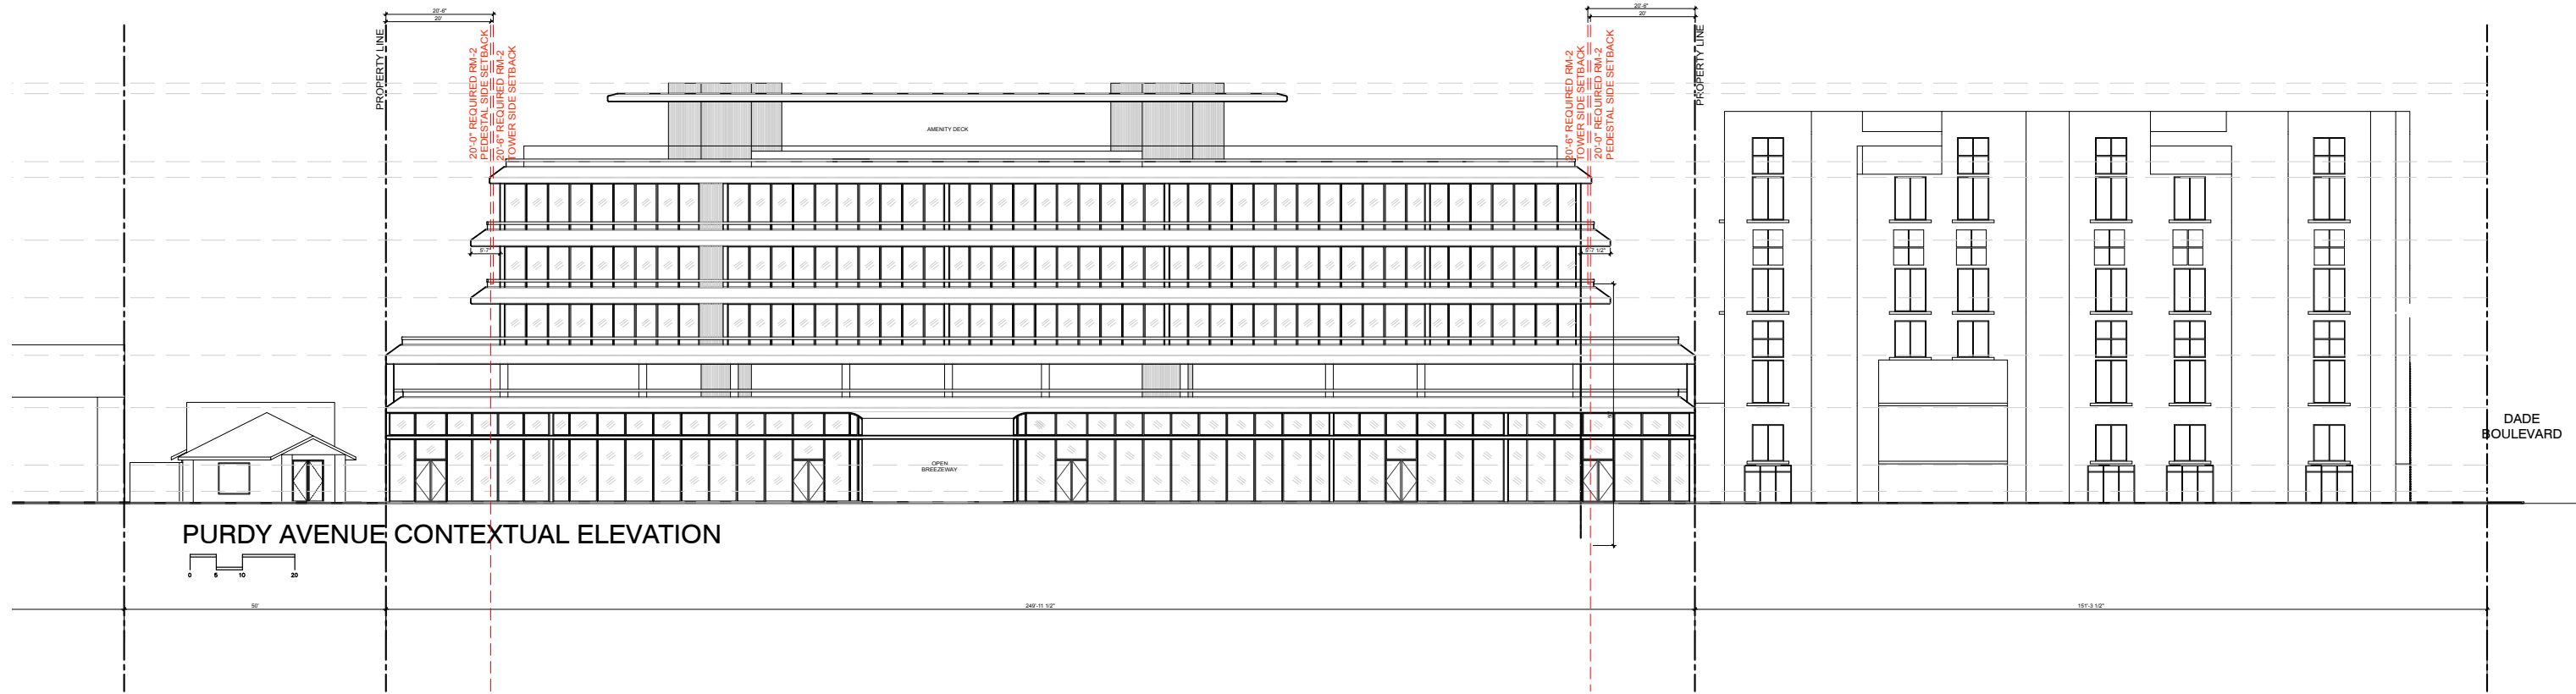

SCALE: 1"=30'-0"