
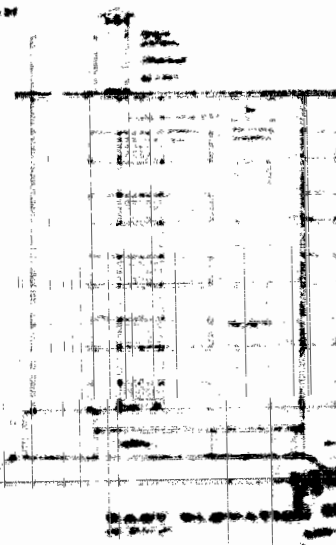
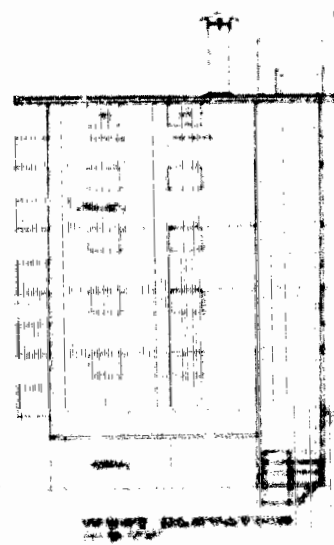
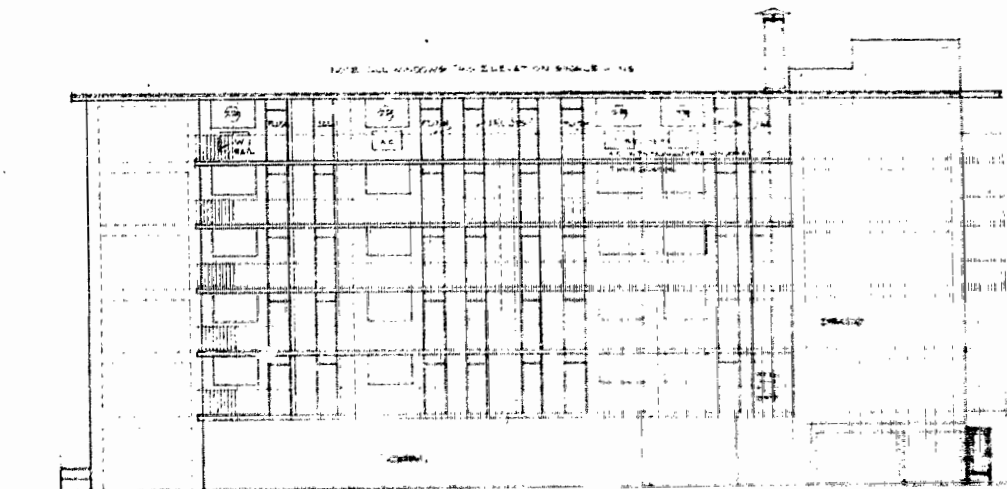


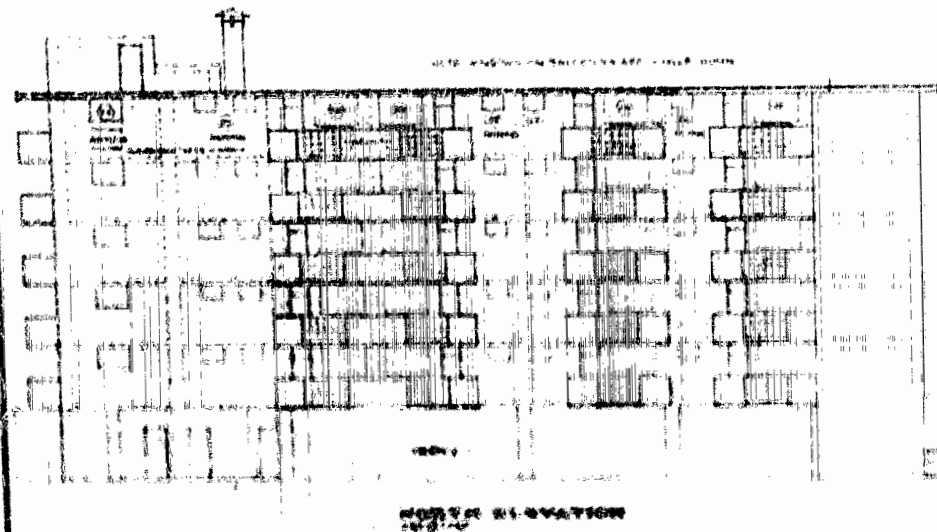

6 8573 24 UNIT
APARTMENT BUILDING


REUBEN S. SCHNEIDER

1001 EAST FOURTH AVENUE
CHICAGO, ILL.

ASSOCIATES
ARCHITECTS
REUBEN S. SCHNEIDER
CHARLES E. HUNTER

AIA

Check

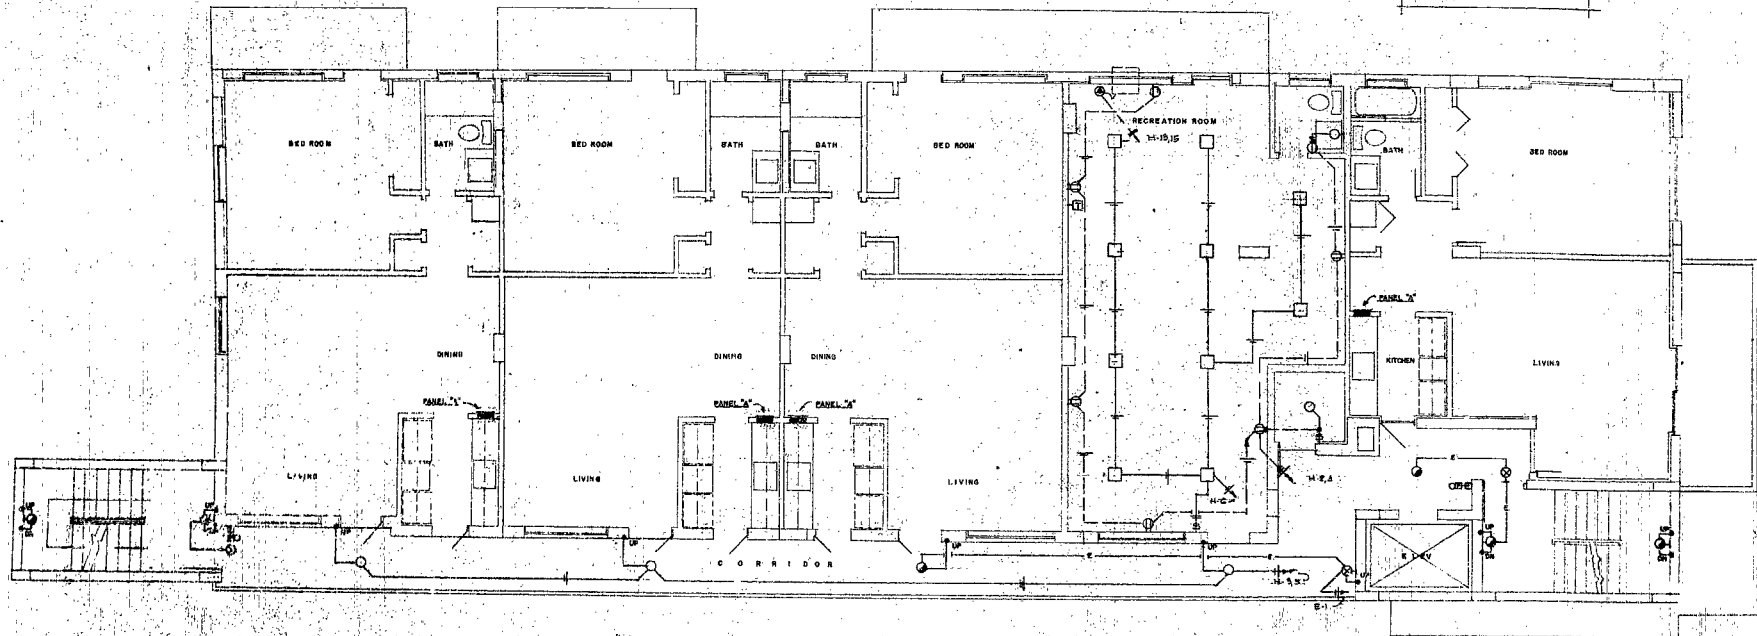

NOTE:
FOR LOCATION OF OUTLETS & CIRCUITS
OF INDIVIDUAL APTS. SEE TYPICAL FLOOR PLAN
SHEET 5-3

SECOND FLOOR PLAN
SCALE: 1/4" = 1'-0"

RECEIVED
OCT 1968
PLANNING & DESIGN ASSOCIATES

Charles S. Schneider

24 UNIT
APARTMENT BUILDING

NO. 6473

53

REUBEN S. SCHNEIDER
1431 EAST FOURTH AVENUE
MIAMI, FLORIDA


ASSOCIATES
ARCHITECTS
REUBEN S. SCHNEIDER
CHARLES S. SCHNEIDER
AIA
AIA
AIA

PANEL A											
NO.	DESCRIPTION	NO.	DESCRIPTION	NO.	DESCRIPTION	NO.	DESCRIPTION	NO.	DESCRIPTION	NO.	DESCRIPTION
1	LYO. RECEPT	5	1	50	5	1	50	5	1	50	5
2	A.C. UNIT	6	1	50	6	1	50	6	1	50	6
3	A.C.	7	1	50	7	1	50	7	1	50	7
4	UNIT	8	1	50	8	1	50	8	1	50	8

LOGAN'S & S. SCHNEIDER






John A.

NOTE
FOR LOCATION OF OUTLETS & CIRCUITING
OF INDIVIDUAL APPTS SEE THIS SHEET

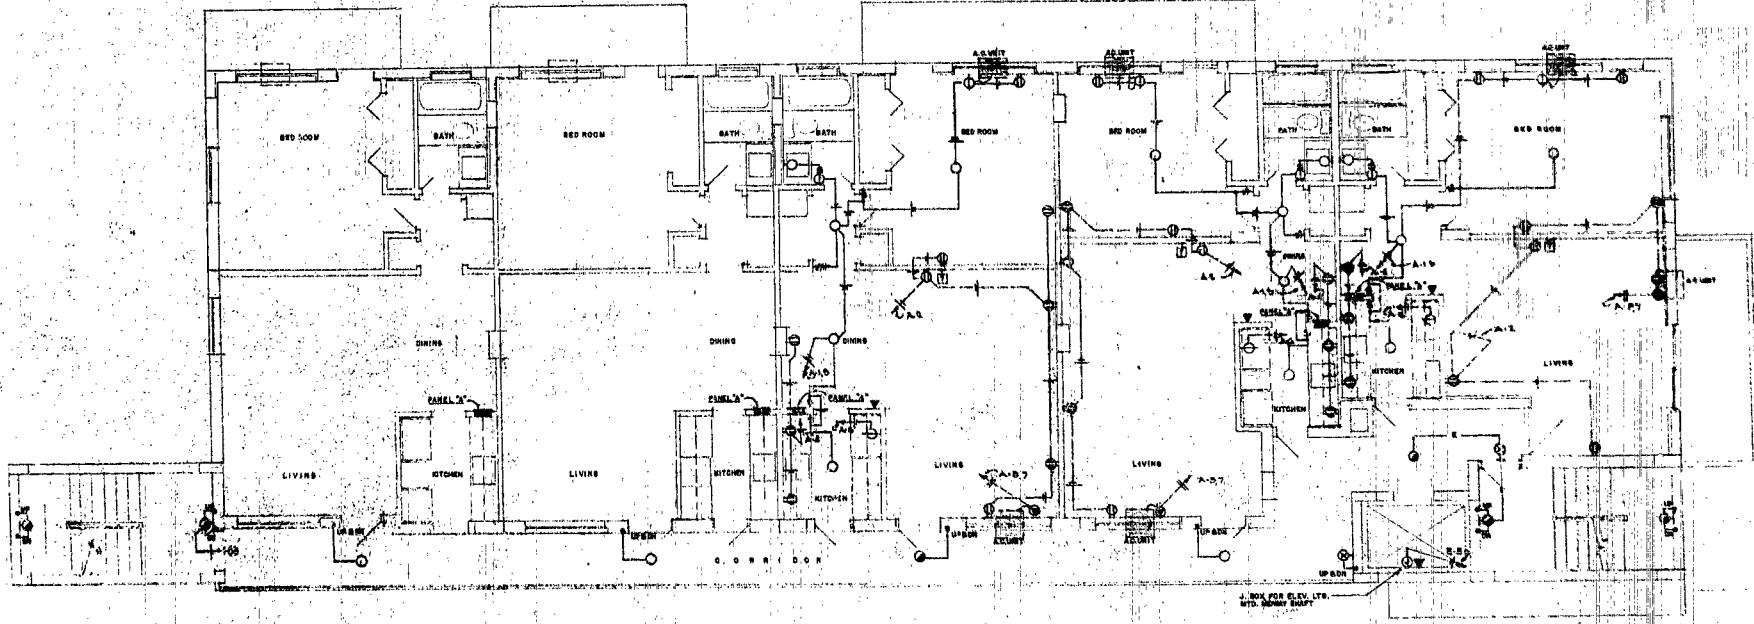


TYPICAL FLOOR PLAN
SCALE 1/4" = 1'-0"

RECEIVED
JAN 11 1968
ELECTRICAL

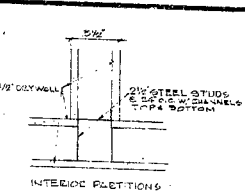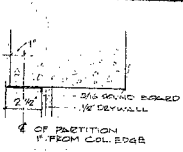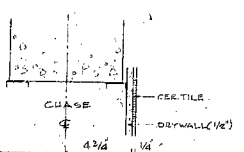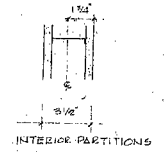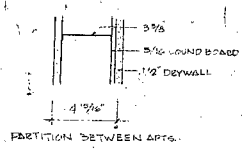

TYPICAL WALL SECTIONS & WALL SYSTEMS

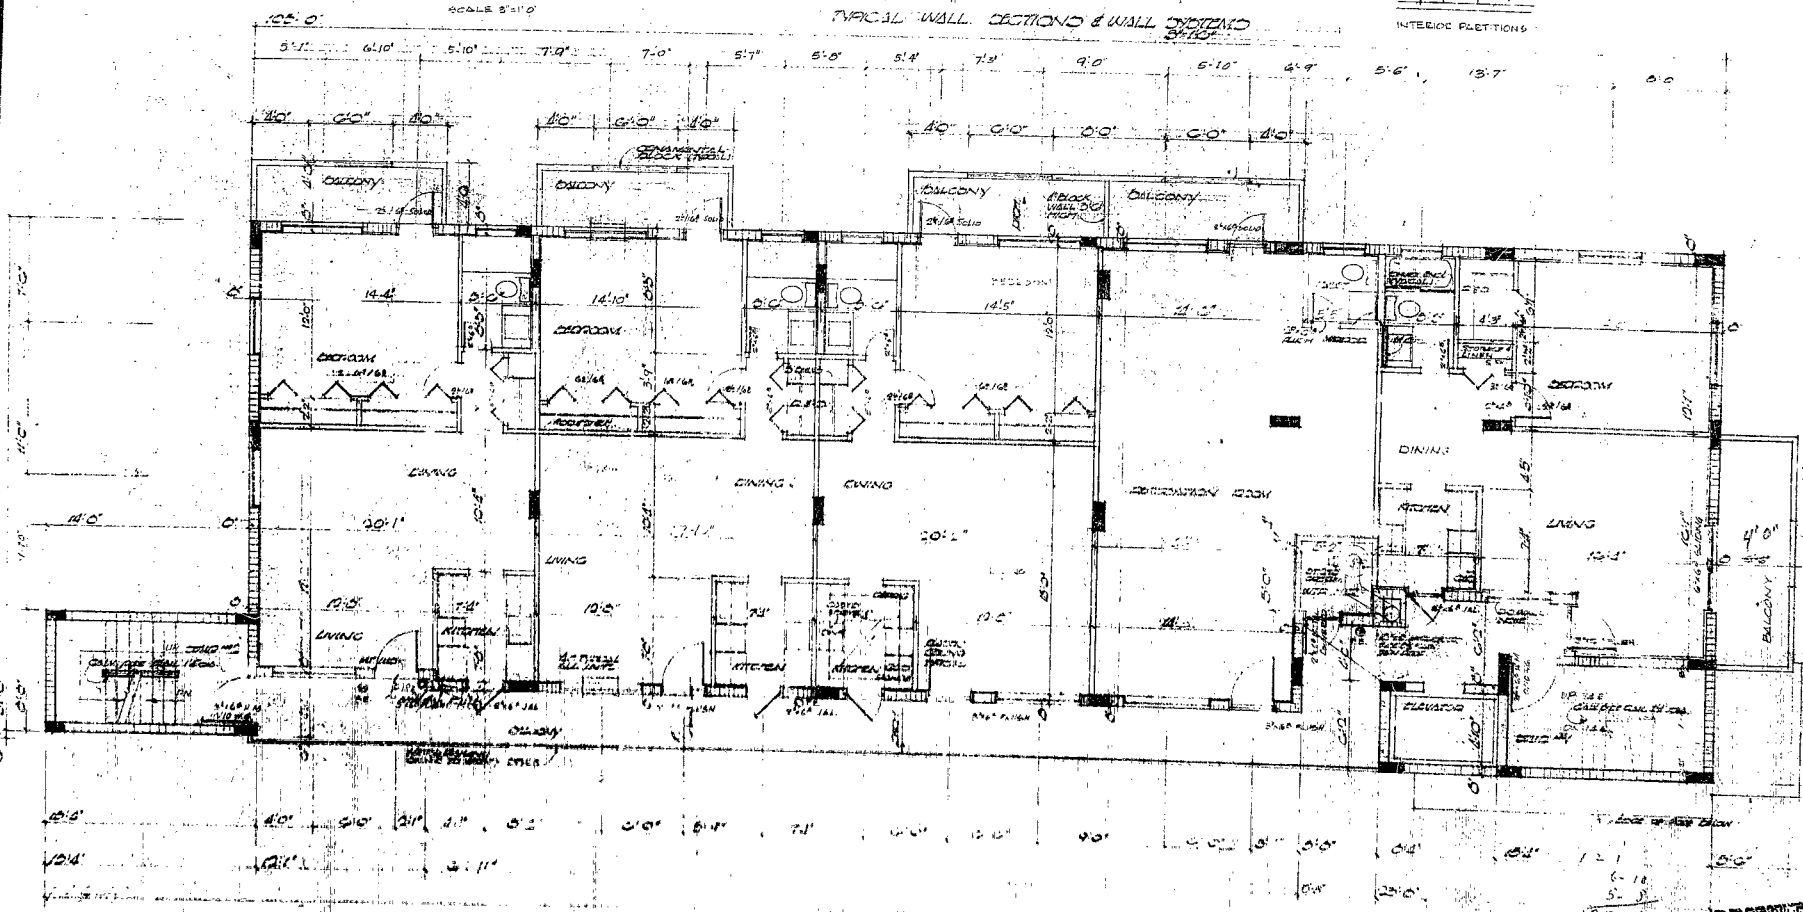

Charles
 ASSOCIATES
 ARCHITECTS
 REUBEN S. SCHNEIDER
 CHARLES S. SCHNEIDER

REUBEN S. SCHNEIDER
 1431 EAST FOURTH AVENUE
 MIAMI, FLORIDA

24 UNIT APARTMENT BUILDING

RECEIVED
 OCT 11 1936
 PLANNING & ENGINEERING

01205