

A photograph of a large, gnarled, reddish-brown tree trunk with many branches, surrounded by dense green foliage and ferns. The tree trunk is the central focus, showing a rough, textured bark. The surrounding vegetation is lush and green, with various types of leaves and ferns visible. The background is slightly blurred, emphasizing the tree trunk.

A large, spreading tree with dense green foliage and numerous small, bright pink flowers, likely a flowering dogwood, in a garden setting. The tree has a thick, gnarled trunk and branches that spread out horizontally, creating a wide canopy. The ground around the tree is covered with green grass and some low-lying plants. In the background, there are other trees and a brick wall.

A large, mature mangrove tree with a complex, buttressed root system, standing in a wetland area. The tree's trunk is thick and gnarled, with numerous roots extending outwards and upwards, creating a dense, intricate network. The leaves are dark green and glossy, contrasting with the lighter, weathered bark. The background shows a body of water and a distant shoreline with more vegetation.

A large, gnarled tree with a thick trunk and dense green foliage, surrounded by other tropical plants like palm trees and agave.

A large, mature palm tree with a thick, textured trunk and a dense canopy of green fronds, standing in a landscaped garden area with other plants and a lawn.

A photograph of a large, fan-shaped palm tree (Livistona rotundifolia) in a tropical garden setting. The tree has several large, deeply lobed fronds that are a vibrant green color. In the foreground, there is a large, light-colored rock on the right and a smaller, reddish-brown plant with thick, fleshy leaves on the left. The background shows more tropical vegetation and a clear sky.

A large, mature agave plant with a thick, textured trunk and a dense crown of long, pointed leaves, growing in a garden setting.

A large, mature tree with a thick, gnarled trunk and dense green foliage, standing in a garden setting. The tree has many branches and is surrounded by other greenery and a brick wall in the background.

A photograph of a coastal landscape. In the foreground, there is a large, dark, gnarled tree with dense green foliage. Behind the tree, a wooden fence runs across the middle ground. In the background, the ocean is visible under a clear blue sky. The overall scene is bright and sunny.



A photograph of a garden path. In the foreground, there are tall, thin-stemmed plants with yellow flowers. A light-colored stone path leads from the bottom center towards the background. To the left of the path, there is a large, dark, sculptural plant. In the background, there are several palm trees and a body of water. The overall scene is a lush, tropical garden.

2021/07/02 Raunak Rasal S:\PROJECTS\19000_Ocean Terrace 2019\20 DESIGN\24 WORKING\CAD\Sheets\19000_4_LP_400_Plant Material Imagery.dwg

UNDERSTORY PLANTS AND ACCENTS




Helianthus debilis



Ipomea pes-caprae



Muhlenbergia capillaris

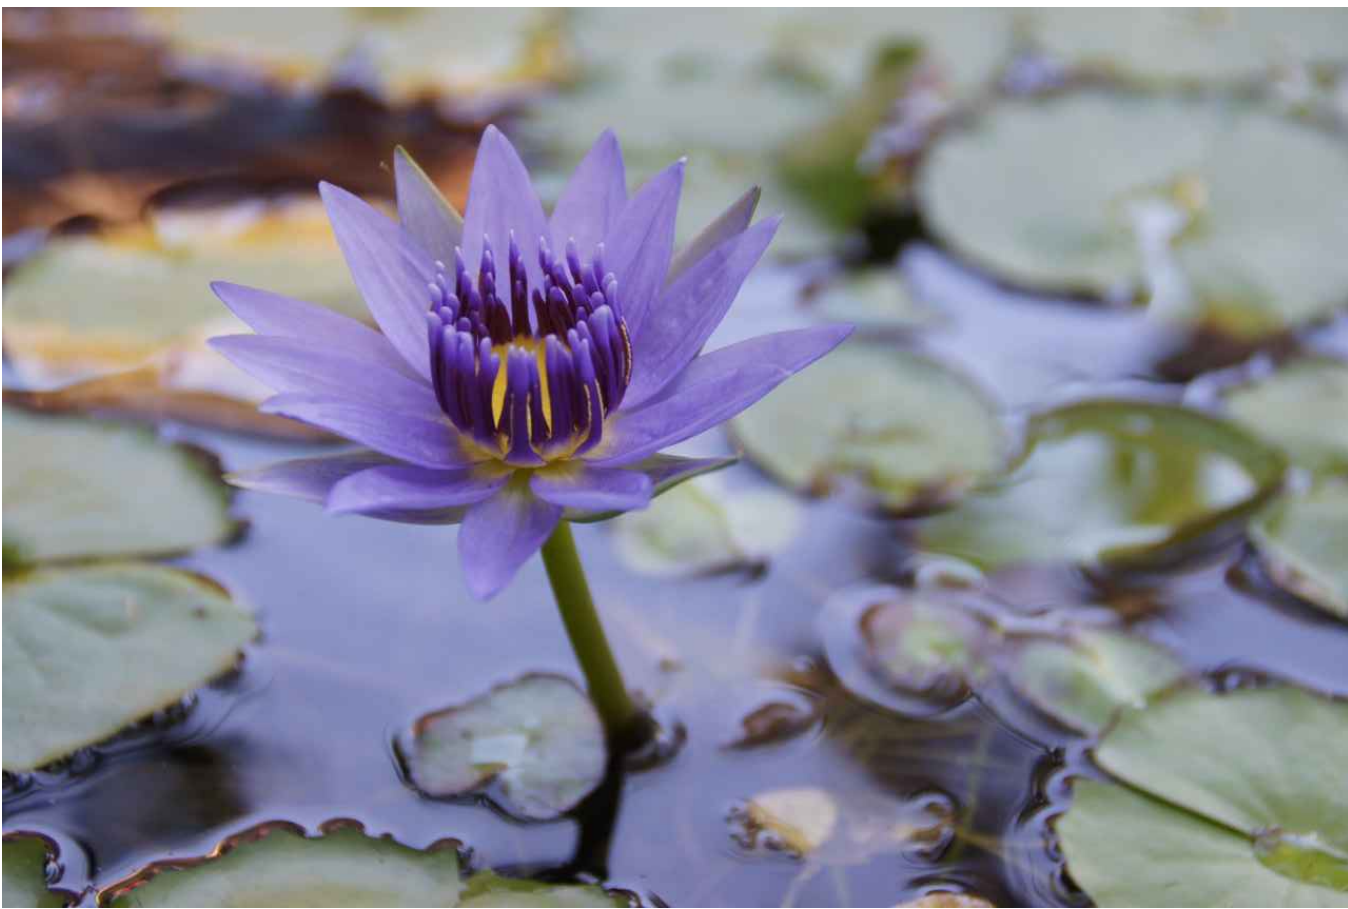

Nymphaea 'Blue Beauty'



Nymphaea 'Lindsey Woods'



Serenoa repens 'Cinerea'



Alcantarea imperialis




Spartina bakeri



Tripsacum floridana



Uniola paniculata

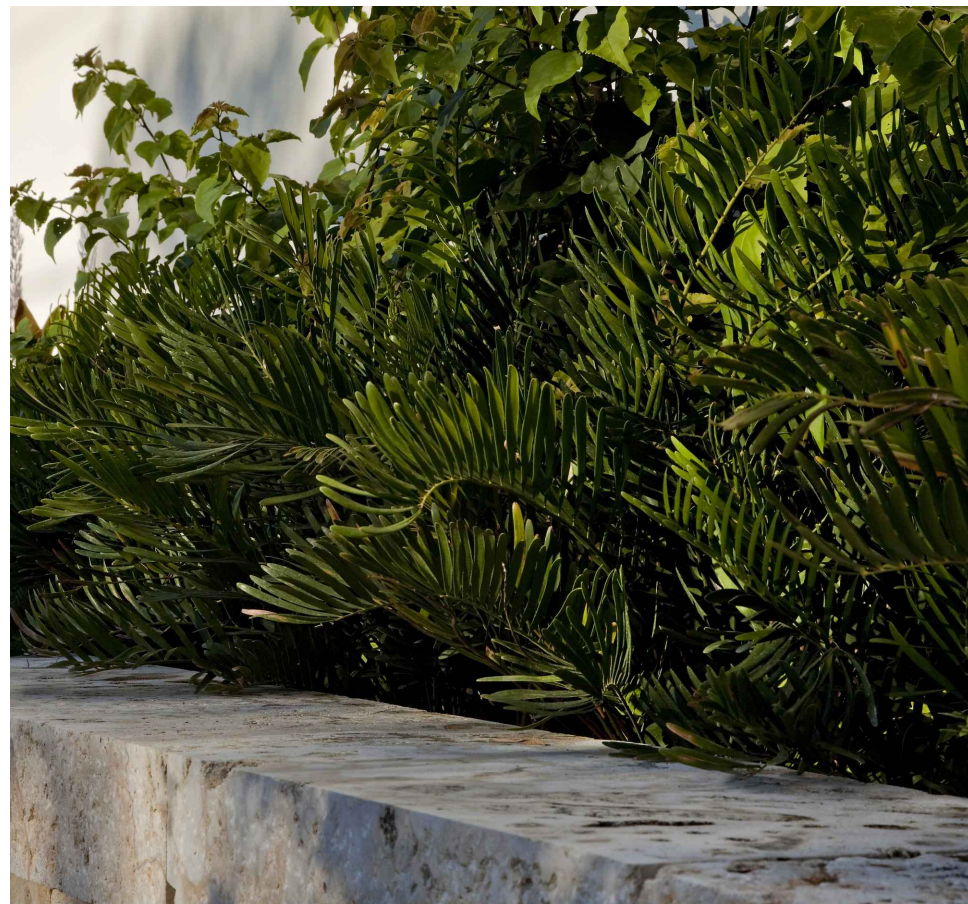

Zamia pumila

jungles

Landscape Architect FASLA
2964 Aviation Avenue
Coconut Grove, FL 33133
PH 305.858.6777 FAX 786.703.4382
www.raymondjungles.com

PROJECT NO. : 19000

HISTORIC PRESERVATION BOARD - FIRST SUBMISSION
OCEAN TERRACE
OCEAN TERRACE, MIAMI BEACH, FL 33141

SUBMISSION:		
1	DATE	DESCRIPTION
2		
3		
SEAL:
LANDSCAPE ARCHITECT

FLORIDA LICENSE NO.
LA 0000856
Not valid for construction unless signed in this box


SHEET TITLE:
**PLANT IMAGES
AND SPECIFICATIONS**

Scale: N.T.S.
Drawn By: _____
Checked By: _____
Date: 06/14/2021

SHEET NUMBER:
LP.401



NOTE: PLAN ONLY FOR GRAPHIC PURPOSES - REFER TO CANOPY PLAN AND SCHEDULE

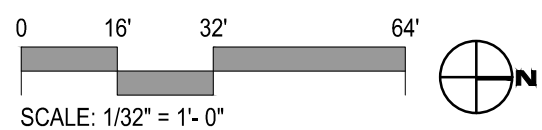

jungles

Landscape Architect FASLA
2964 Aviation Avenue
Coconut Grove, FL 33133
PH 305.858.6777 FAX 786.703.4382
www.raymondjungles.com

PROJECT NO. - 19000

HISTORIC PRESERVATION BOARD - FIRST SUBMISSION
OCEAN TERRACE
OCEAN TERRACE, MIAMI BEACH, FL 33141

SUBMISSION:		
DATE	DESCRIPTION	REVISION
06/14/2021	1ST SUBMITTAL - PERMITS	1

SEAL:
LANDSCAPE ARCHITECT

FLORIDA LICENSE NO.
LA 0000856
Not valid for construction unless signed in this box

SHEET TITLE:
**OVERALL
SITE PLAN RENDER**

Scale: 1/16"=1'-0"
Drawn By:
Checked By:
Date: 06/14/2021

SHEET NUMBER:

RD.100