



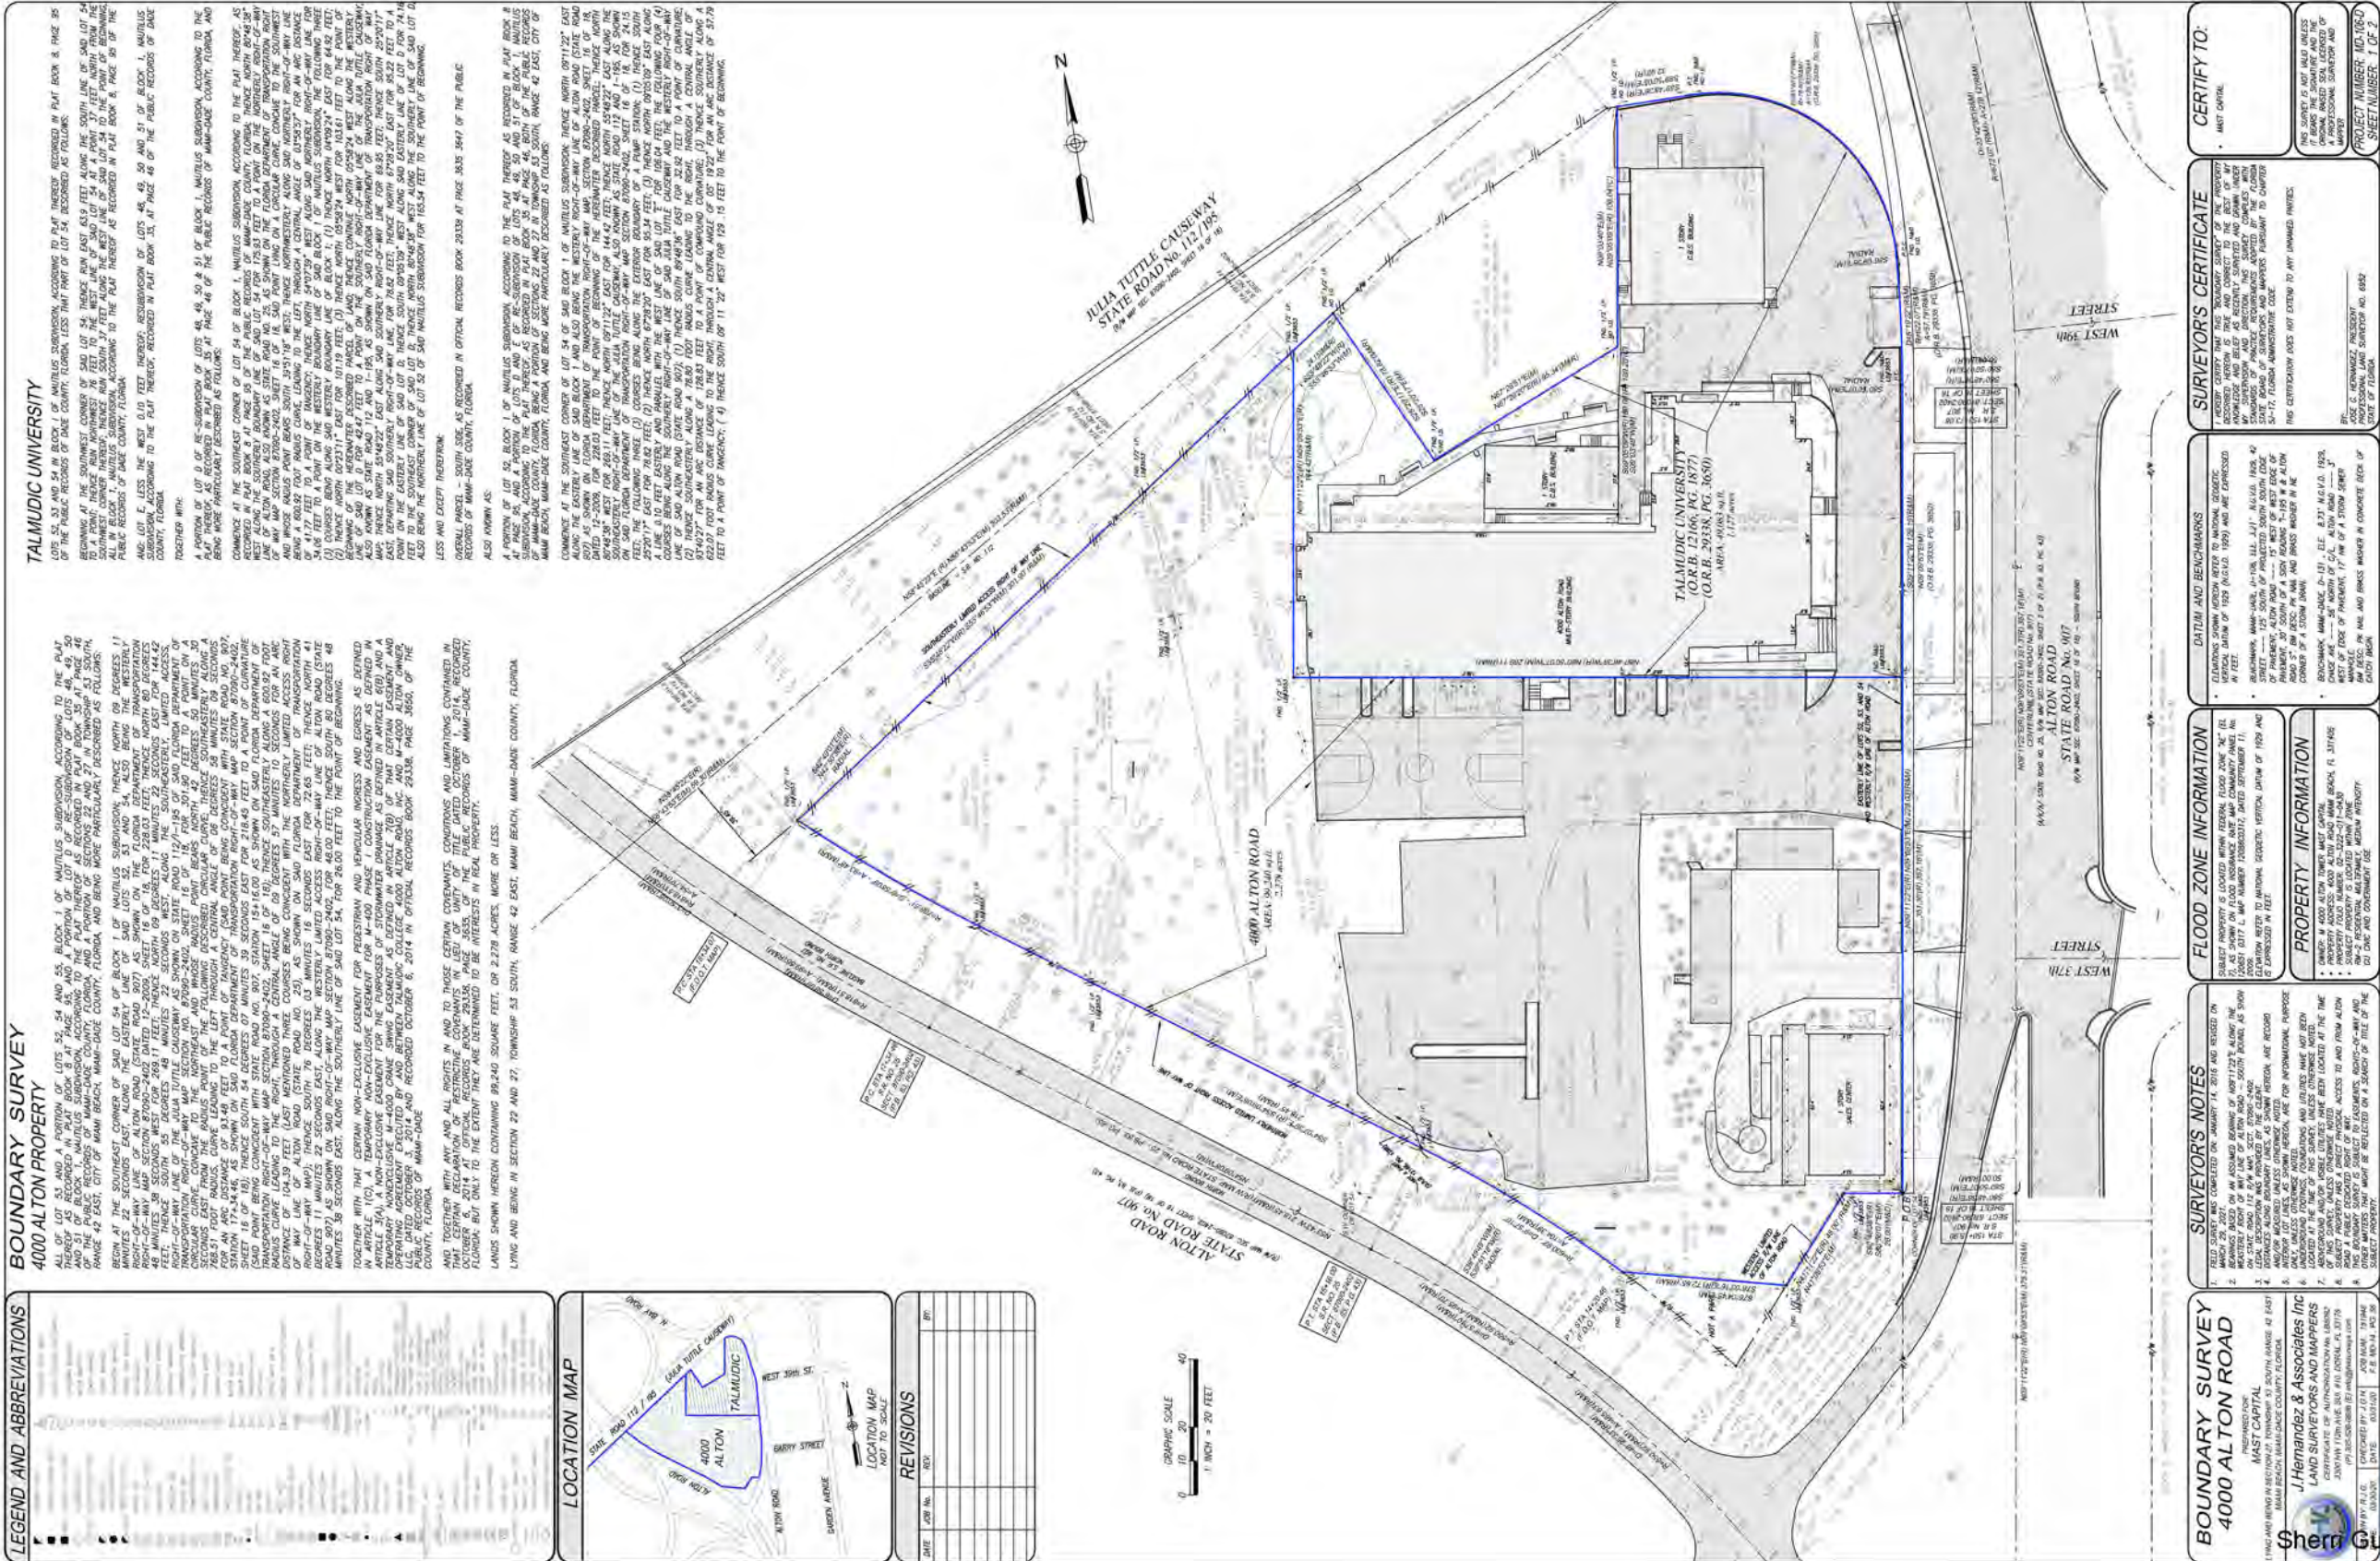

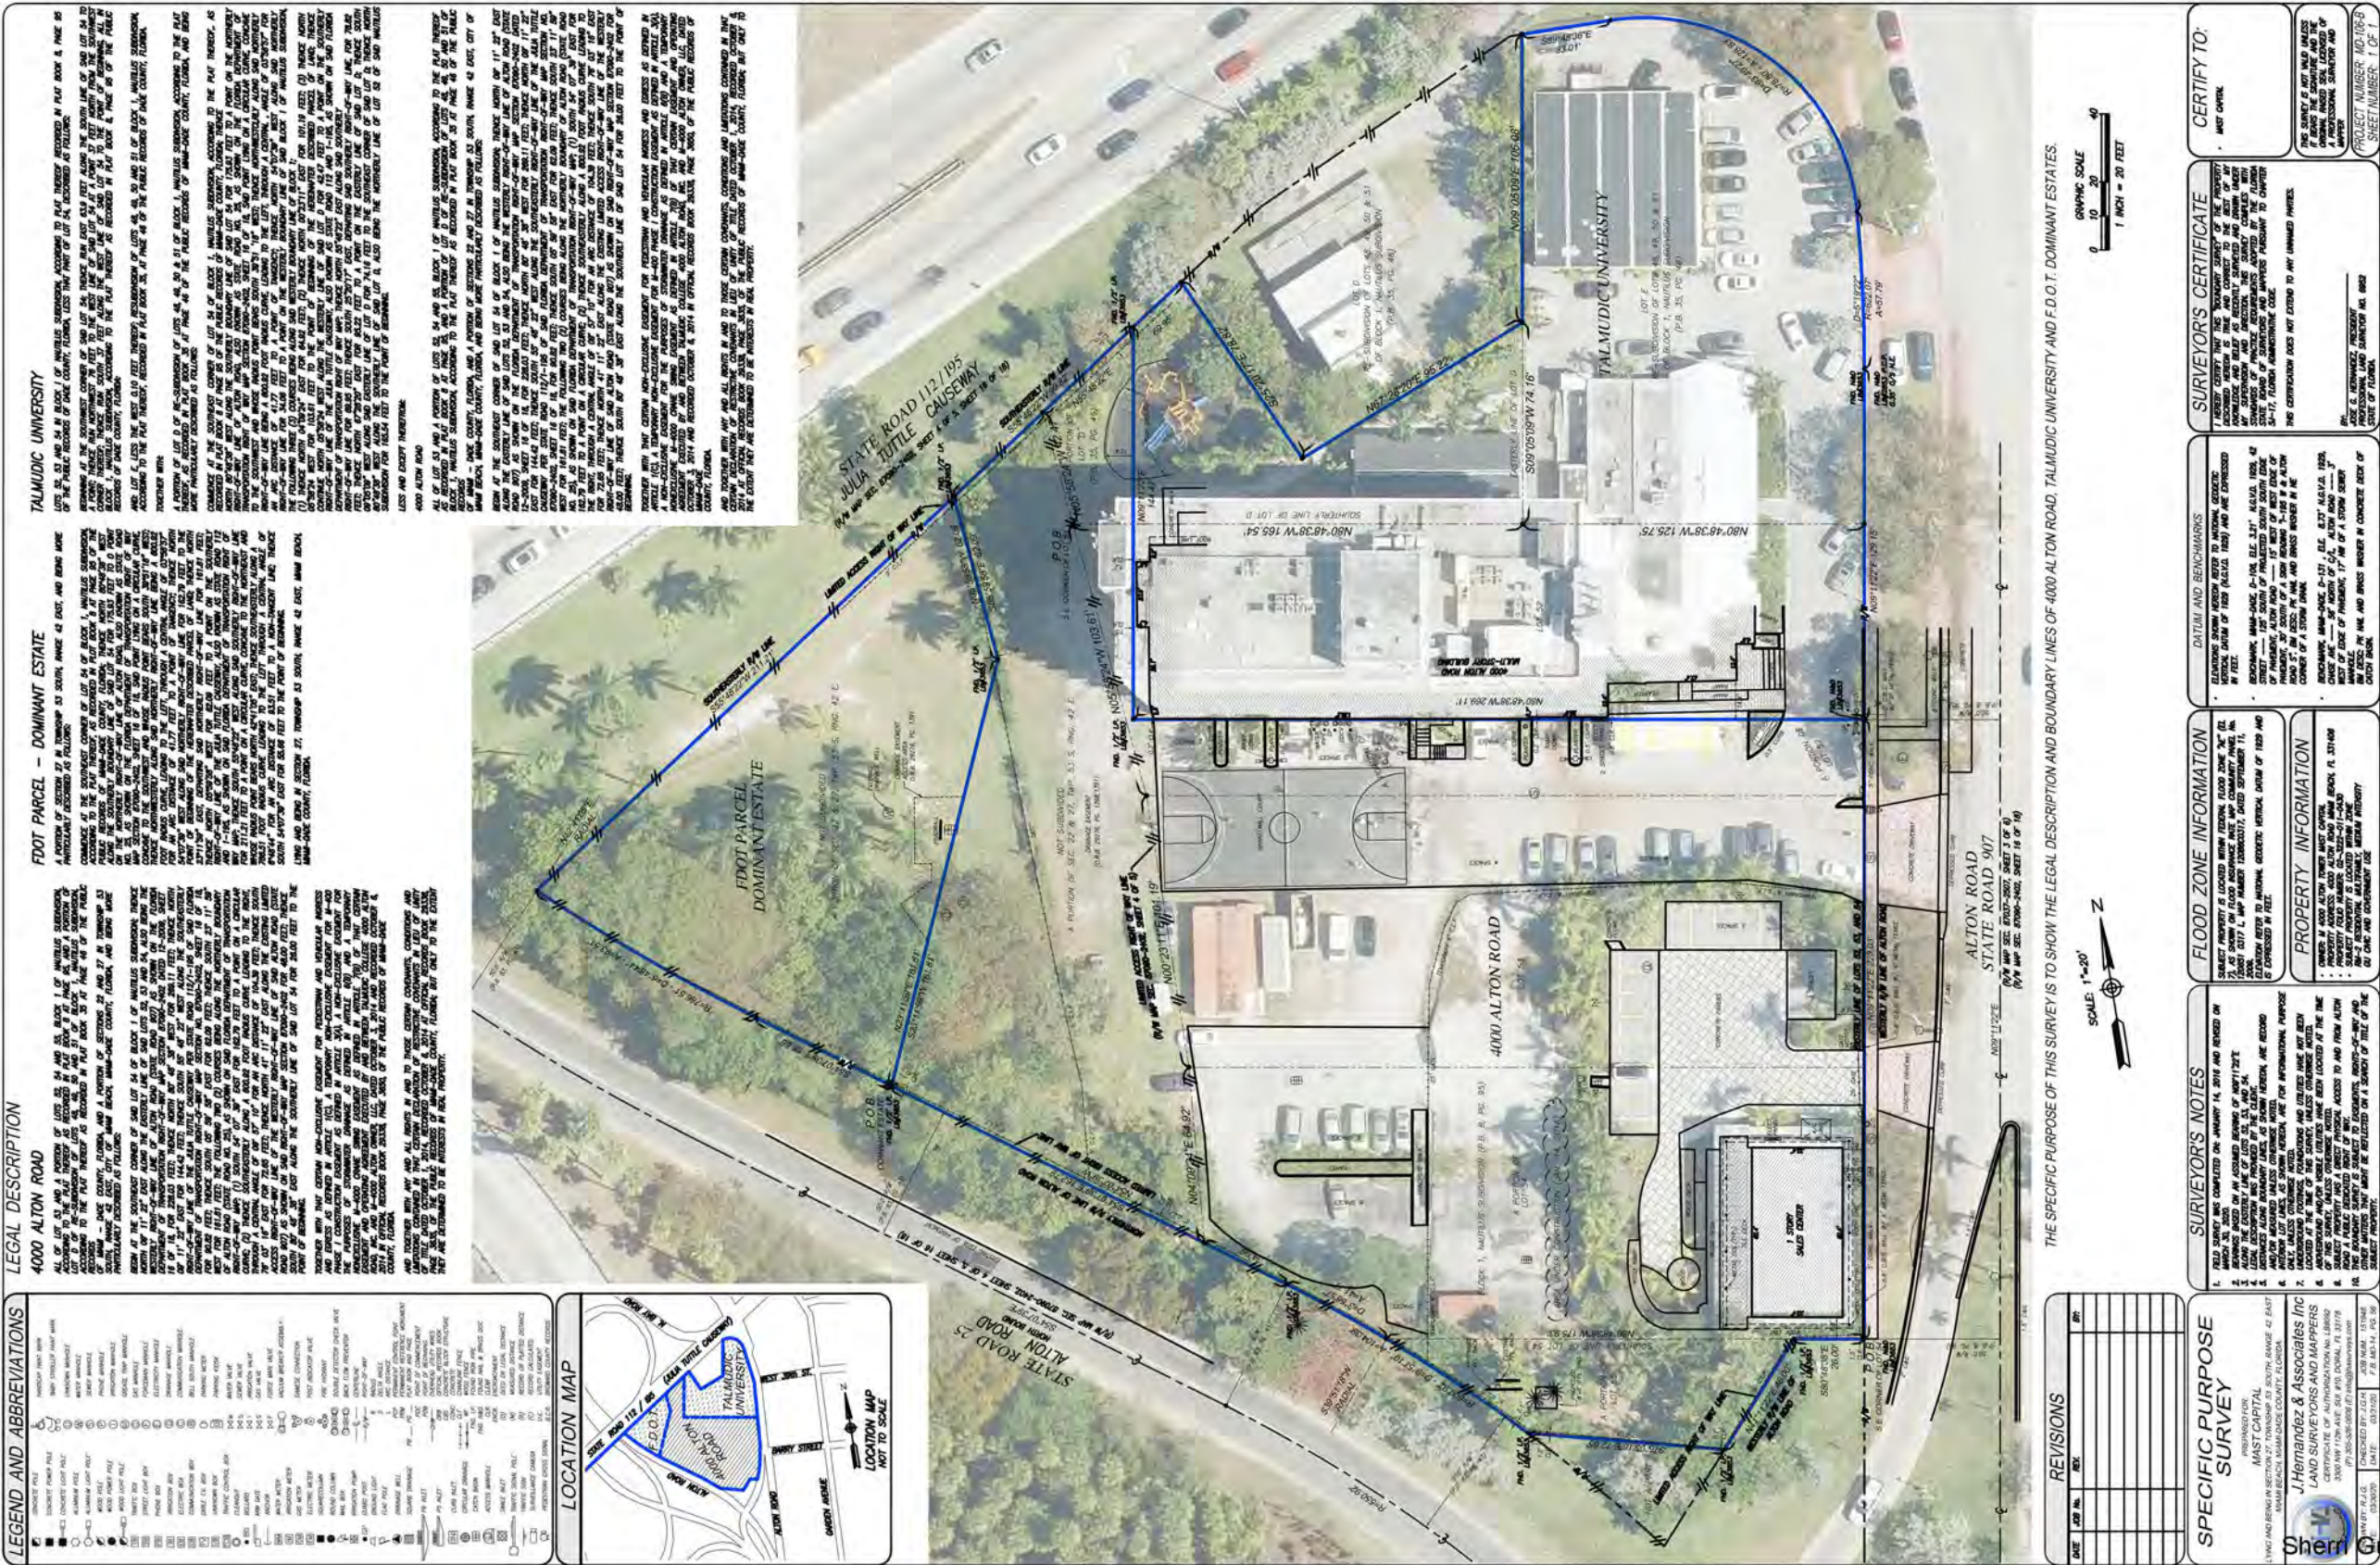

		Units	Amenities	Parking	FAR	GSF
T.O. Roof						0 SF
Roof					0 SF	0 SF
Level 08	R7	26			27,648 SF	27,648 SF
Level 07	R6	26			27,648 SF	27,648 SF
Level 06	R5	26			27,648 SF	27,648 SF
Level 05	R4	26			27,648 SF	27,648 SF
Level 04	R3	26			27,648 SF	27,648 SF
Level 03	R2	24	420 SF		27,227 SF	27,648 SF
Level 02	R1	22	3,410 SF		27,648 SF	27,648 SF
Level 01			2,230 SF	113 Spaces	4,026 SF	34,882 SF
Grade Level				141 Spaces	639 SF	37,268 SF
		176 Units		254 Spaces	197,780 SF	265,686 SF

TOTAL PARKING SPACES	254 SPACES
PARKING RATIO	1.44
PARKING GSF	72,150 SF
PARKING EFFICIENCY	284 SF

12 spaces included for Talmudic

TOTAL AMENITIES/RESI GSF	6,060 SF
AMENITIES/RESI FAR	6,060 SF

OVERALL TOTAL GSF	265,686 SF
OVERALL TOTAL FAR	197,780 SF
ALLOWABLE FAR	198,490 SF
FAR DELTA	710 SF

FAR AVAILABLE	
Parcel A	98,166 SF
Parcel B (includes FDOT Parcel)	198,490 SF
Total	296,656 SF



RM - 2 DISTRICT - ZONING DATA

ITEM #	Project Information			
1	Address: 4000 Alton Road, Miami Beach, FL, 33140			
a	Board and file numbers :			
b	Folio number(s): PARCEL A 03-3222-011-0430 / PARCEL B 02-3222-011-0432			
c	Year constructed:	Zoning District:	RM-2 Residential Multifamily	
d	Lot Areas: Parcel A 49,083 SF	Grade value in NGVD:	6.03	
	Parcel B (includes FDOT Parcel): 99,245 SF			
e	Lot width: 562' - 5"	Based Flood Elevation:	8'-0"	
f	Lot Depth: 488' - 7"	CMB Free Board:	5'-0"	
2	Zoning Information			
a	Base Maximum Height	Maximum	Existing	Proposed
		85'-0"		85'-0"
a	If exceeding Base Maximum height per CMB 142-743 (b)(2) for public benefit participation if applicable.			
b	Number of Stories	N/A	7	8
c	FAR	297,010 sf	72,775 sf	271,625 sf
d	Gross square footage	N/A		273,630 GSF (364,340 SF Floorplate)
3	Uses			
a	Existing use:	Residential Multifamily	Proposed use/uses:	Residential Multifamily.
b	Residential:	Quantity		
c	Apartment/townhomes:	176 Units		
i	Total residential units:	176 Units		
j	Minimum Unit Size:	550 SF		
k	Residential density proposed :		Total commercial area:	0 SF
4	Setbacks (As applicable)			
a	Alton Road (Front)	Required	Existing	Proposed
		N/A		50' - 0" *
b	Julia Tuttle Causeway (I-195) (Pedestal)	N/A		10' - 0" *
c	Julia Tuttle Causeway (I-195) (Tower)	N/A		15' - 0" *
d	State Road No. 907 Alton Road (Pedestal)	N/A		10' - 0" *
e	State Road No. 907 Alton Road (Pedestal)	N/A		15' - 0" *
				*Please reference the RM-2 amendment Ordinance No. 2020-4374
13	Parking (District # 1)			
		Required	Existing	Proposed
		Parcel A = 47 (previously approved)	35 spaces on Parcel A	Parcel A = 35 Parcel B = 234 TOTAL = 269
	Total # of parking spaces	Parcel B = 194 TOTAL = 241		
		Parcel A Talmudic College = 47 spaces (previously approved)		Parcel A = 35 Parcel B = 234 TOTAL = 269
		Parcel B 1 space per unit for the 176 units between 550-1600 sf (and 10% of required parking for guest) = 194 spaces		
	# of parking spaces per use			
	# of parking spaces per level (Provide a separate chart for a breakdown calculation)			* refer to sheet A0-03
	Parking Space Dimensions			18' - 0" x 8' - 6"
	Drive aisle width			22'-0"
	Loading Bays			3 bays 1 of 420 sf (12'x35') 2 of 200 sf (10'x20')
	Bicycle parking, location and Number of racks			
14	Restaurants, Cafes, Bars, Lounges, Nightclubs			
	Type of use			N/A
	Number of seats located outside on private property			N/A
	Number of seats inside			N/A
	Total number of seats			N/A
	Total number of seats per venue (Provide a separate chart for a breakdown calculation)			N/A
	Total occupant content			N/A
	Occupant content per venue (Provide a separate chart for a breakdown calculation)			N/A
	Proposed hours of operation			N/A
	Is this an NIE? (Neighbor Impact Establishment, see CMB 142-741 (5))			N/A
	Is dancing and/or entertainment proposed ? (see CMB 114)			N/A
Notes:				
If not applicable write N/A				
Additional data or information must be presented in the format outlined in this section				

Sherri Gutierrez

Digitally signed by Sherri Gutierrez
DN: cn=Sherri Gutierrez,
o=ARQUITECTONICA INTERNATIONAL CORP.,
ou=ARQUITECTONICA INTERNATIONAL CORP.,
email=sgutierrez@arquitectonica.com,
c=US,
Date: 2021.09.10 10:27:48-0500

Unit Mix

Unit (Type)	Unit (Area)	Count	Percentage
Studio	550-600 SF	28	16%
1 Bed	700-900 SF	57	32%
1 Bed+Den	900-1,000 SF	33	19%
2 Bed	1,000-1,200 SF	35	20%
2 Bed+Den	1,200-1,300 SF	2	1%
3 Bed	1,400-1,500 SF	21	12%
Total		176	100%

TOTAL RESIDENTIAL UNITS	176 Units
UNIT AVG. SIZE	910 SF



Digitally signed by Sherri Gutierrez
 DN: CN=Sherri Gutierrez,
 OU=ARQ 141000000179916600AD000002P3,
 O=Arquitectonica International Corporation,
 C=US
 Date: 2021.05.10 10:28:05 -0400



VIEW FROM NORTH



VIEW FROM EAST



VIEW FROM WEST



VIEW FROM SOUTH



ARQUITECTONICA

2900 Oak Avenue, Miami, FL 33133
T 305.372.1812 F 305.372.1175

ALL DESIGNS INDICATED IN THESE DRAWINGS ARE PROPERTY OF ARQUITECTONICA INTERNATIONAL CORP. NO COPIES, TRANSMISSIONS, REPRODUCTIONS OR ELECTRONIC MANIPULATION OF ANY PORTION OF THESE DRAWINGS IN THE WHOLE OR IN PART ARE TO BE MADE WITHOUT THE EXPRESS WRITTEN AUTHORIZATION OF ARQUITECTONICA INTERNATIONAL CORP. DESIGN INTENT SHOWN IS SUBJECT TO REVIEW AND APPROVAL OF ALL APPLICABLE LOCAL AND GOVERNMENTAL AUTHORITIES HAVING JURISDICTION. ALL COPYRIGHTS RESERVED © 2019. THE DATA INCLUDED IN THIS STUDY IS CONCEPTUAL IN NATURE AND WILL CONTINUE TO BE MODIFIED THROUGHOUT THE COURSE OF THE PROJECTS DEVELOPMENT WITH THE EVENTUAL INTEGRATION OF STRUCTURAL, MEP AND LIFE SAFETY SYSTEMS. AS THESE ARE FURTHER REFINED, THE NUMBERS WILL BE ADJUSTED ACCORDINGLY.

DRB FINAL SUBMITTAL


3900 ALTON ROAD, MIAMI
BEACH, FL 33140

AERIAL VIEWS


SCALE: 1" = 160'-0"

DATE:
05/10/2021

A0-06

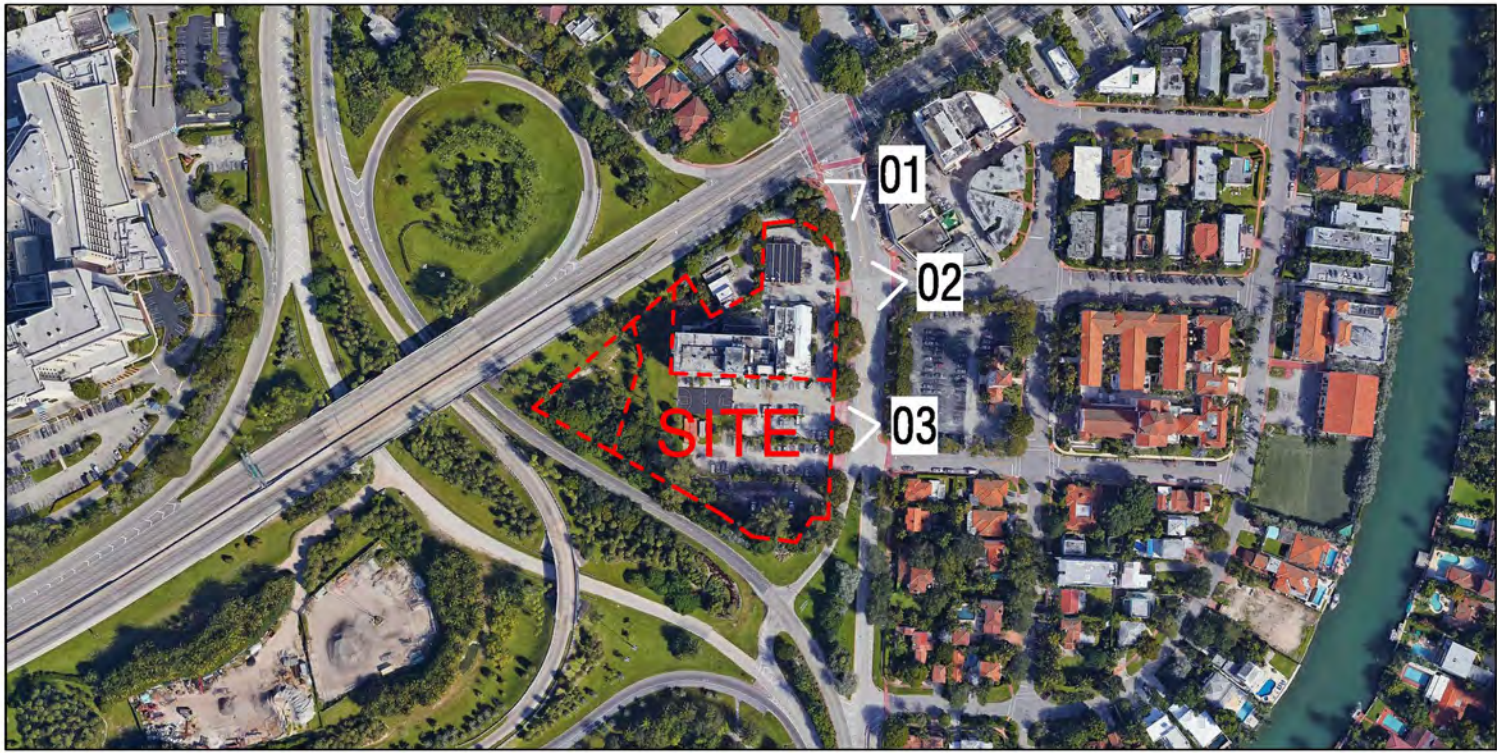

LOCATION MAP

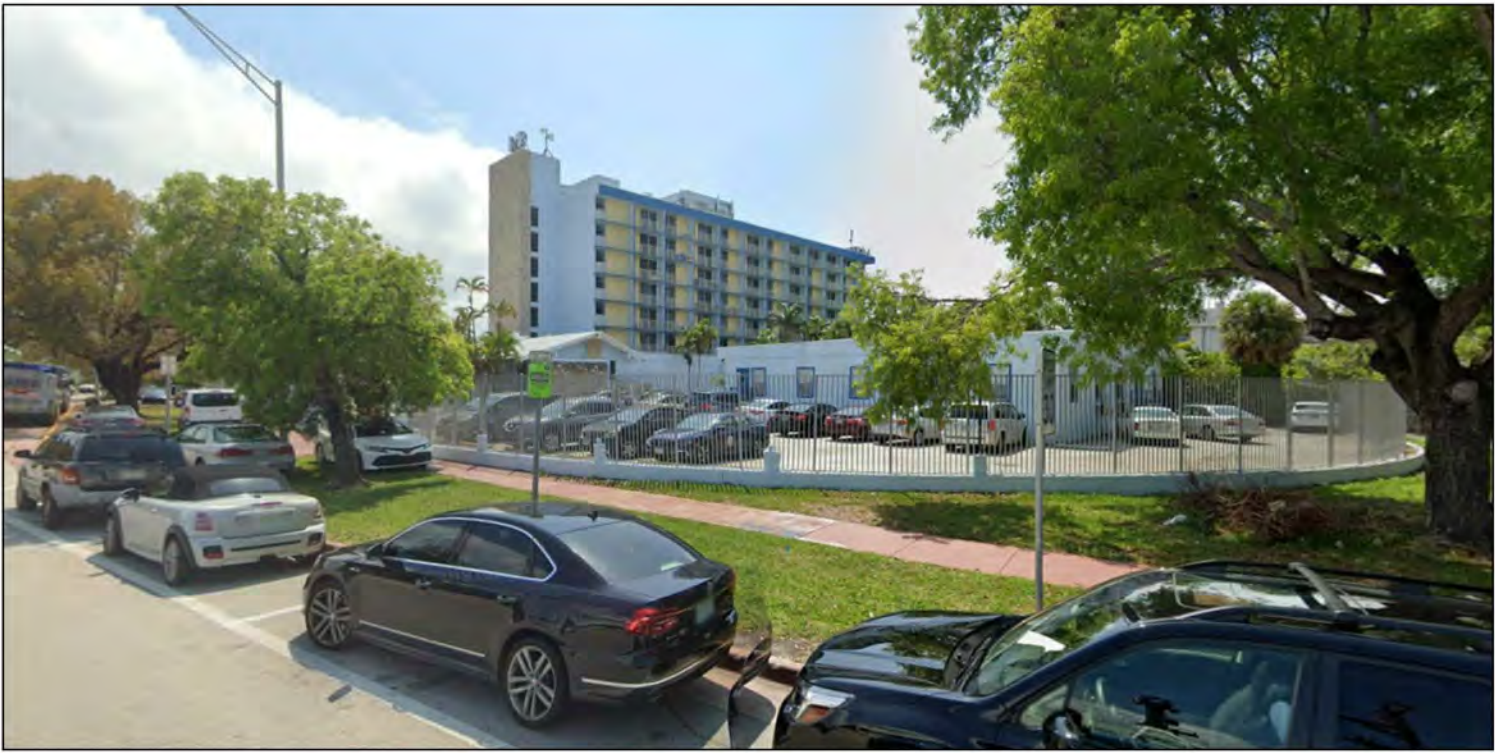

VIEW 01



VIEW 02



VIEW 03



 Digitally signed by Sherri Gutierrez

 DN: CN=Sherri Gutierrez,

 OU=AR 141000000176916500AC000092F3,

 O=Arquitectonica International Corporation,

 C=US

 Date: 2021.05.10 10:28:45 -0400

ARQUITECTONICA

2900 Oak Avenue, Miami, FL 33133
 T 305.372.1812 F 305.372.1175

ALL DESIGNS INDICATED IN THESE DRAWINGS ARE PROPERTY OF ARQUITECTONICA INTERNATIONAL CORP. NO COPIES, TRANSMISSIONS, REPRODUCTIONS OR ELECTRONIC MANIPULATION OF ANY PORTION OF THESE DRAWINGS IN THE WHOLE OR IN PART ARE TO BE MADE WITHOUT THE EXPRESS WRITTEN AUTHORIZATION OF ARQUITECTONICA INTERNATIONAL CORP. DESIGN INTENT SHOWN IS SUBJECT TO REVIEW AND APPROVAL OF ALL APPLICABLE LOCAL AND GOVERNMENTAL AUTHORITIES HAVING JURISDICTION. ALL COPYRIGHTS RESERVED © 2019. THE DATA INCLUDED IN THIS STUDY IS CONCEPTUAL IN NATURE AND WILL CONTINUE TO BE MODIFIED THROUGHOUT THE COURSE OF THE PROJECTS DEVELOPMENT WITH THE EVENTUAL INTEGRATION OF STRUCTURAL, MEP AND LIFE SAFETY SYSTEMS. AS THESE ARE FURTHER REFINED, THE NUMBERS WILL BE ADJUSTED ACCORDINGLY.

DRB FINAL SUBMITTAL

3900 ALTON ROAD, MIAMI
 BEACH, FL 33140

CONTEXT - STREET VIEWS

SCALE: 1" = 160'-0"

DATE:
 05/10/2021

A0-07



LOCATION MAP



VIEW 04



VIEW 05



VIEW 06


 Digitally signed by Sherri Gutierrez
 DN: CN=Sherri Gutierrez,
 OU=AD 141000000176916500AC000092F3,
 O=Arquitectonica International Corporation,
 C=US
 Date: 2021.05.10 10:29:05-0400

ARQUITECTONICA

2900 Oak Avenue, Miami, FL 33133
 T 305.372.1812 F 305.372.1175

ALL DESIGNS INDICATED IN THESE DRAWINGS ARE PROPERTY OF ARQUITECTONICA INTERNATIONAL CORP. NO COPIES, TRANSMISSIONS, REPRODUCTIONS OR ELECTRONIC MANIPULATION OF ANY PORTION OF THESE DRAWINGS IN THE WHOLE OR IN PART ARE TO BE MADE WITHOUT THE EXPRESS WRITTEN AUTHORIZATION OF ARQUITECTONICA INTERNATIONAL CORP. DESIGN INTENT SHOWN IS SUBJECT TO REVIEW AND APPROVAL OF ALL APPLICABLE LOCAL AND GOVERNMENTAL AUTHORITIES HAVING JURISDICTION. ALL COPYRIGHTS RESERVED © 2019. THE DATA INCLUDED IN THIS STUDY IS CONCEPTUAL IN NATURE AND WILL CONTINUE TO BE MODIFIED THROUGHOUT THE COURSE OF THE PROJECTS DEVELOPMENT WITH THE EVENTUAL INTEGRATION OF STRUCTURAL, MEP AND LIFE SAFETY SYSTEMS. AS THESE ARE FURTHER REFINED, THE NUMBERS WILL BE ADJUSTED ACCORDINGLY.

DRB FINAL SUBMITTAL

3900 ALTON ROAD, MIAMI
 BEACH, FL 33140

CONTEXT - STREET VIEWS

SCALE: 1" = 160'-0"

DATE:
 05/10/2021

A0-08



VIEW FROM SOUTHEAST



VIEW FROM EAST

Sherri Gutierrez

Digitally signed by Sherri Gutierrez
DN: cn=Sherri Gutierrez,
ou=ARQUITECTONICA INTERNATIONAL CORPORATION,
c=US,
Date: 2021.05.10 10:29:26-04'00'

ARQUITECTONICA

2900 Oak Avenue, Miami, FL 33133
T 305.372.1812 F 305.372.1175

ALL DESIGNS INDICATED IN THESE DRAWINGS ARE PROPERTY OF ARQUITECTONICA INTERNATIONAL CORP. NO COPIES, TRANSMISSIONS, REPRODUCTIONS OR ELECTRONIC MANIPULATION OF ANY PORTION OF THESE DRAWINGS IN THE WHOLE OR IN PART ARE TO BE MADE WITHOUT THE EXPRESS WRITTEN AUTHORIZATION OF ARQUITECTONICA INTERNATIONAL CORP. DESIGN INTENT SHOWN IS SUBJECT TO REVIEW AND APPROVAL OF ALL APPLICABLE LOCAL AND GOVERNMENTAL AUTHORITIES HAVING JURISDICTION. ALL COPYRIGHTS RESERVED © 2019. THE DATA INCLUDED IN THIS STUDY IS CONCEPTUAL IN NATURE AND WILL CONTINUE TO BE MODIFIED THROUGHOUT THE COURSE OF THE PROJECTS DEVELOPMENT WITH THE EVENTUAL INTEGRATION OF STRUCTURAL, MEP AND LIFE SAFETY SYSTEMS. AS THESE ARE FURTHER REFINED, THE NUMBERS WILL BE ADJUSTED ACCORDINGLY.

DRB FINAL SUBMITTAL
3900 ALTON ROAD, MIAMI
BEACH, FL 33140

EXISTING CONDITIONS

SCALE:

DATE:
05/10/2021

A0-09



ARQUITECTONICA

2900 Oak Avenue, Miami, FL 33133
T 305.372.1812 F 305.372.1175

ALL DESIGNS INDICATED IN THESE DRAWINGS ARE PROPERTY OF ARQUITECTONICA INTERNATIONAL CORP. NO COPIES, TRANSMISSIONS, REPRODUCTIONS OR ELECTRONIC MANIPULATION OF ANY PORTION OF THESE DRAWINGS IN THE WHOLE OR IN PART ARE TO BE MADE WITHOUT THE EXPRESS WRITTEN AUTHORIZATION OF ARQUITECTONICA INTERNATIONAL CORP. DESIGN INTENT SHOWN IS SUBJECT TO REVIEW AND APPROVAL OF ALL APPLICABLE LOCAL AND GOVERNMENTAL AUTHORITIES HAVING JURISDICTION. ALL COPYRIGHTS RESERVED © 2019. THE DATA INCLUDED IN THIS STUDY IS CONCEPTUAL IN NATURE AND WILL CONTINUE TO BE MODIFIED THROUGHOUT THE COURSE OF THE PROJECTS DEVELOPMENT WITH THE EVENTUAL INTEGRATION OF STRUCTURAL, MEP AND LIFE SAFETY SYSTEMS, AS THESE ARE FURTHER REFINED, THE NUMBERS WILL BE ADJUSTED ACCORDINGLY.

DRB FINAL SUBMITTAL


3900 ALTON ROAD, MIAMI
BEACH, FL 33140


SITE PLAN - LEVEL 01


SCALE: 1" = 1400'

DATE:
05/10/2021

A0-10

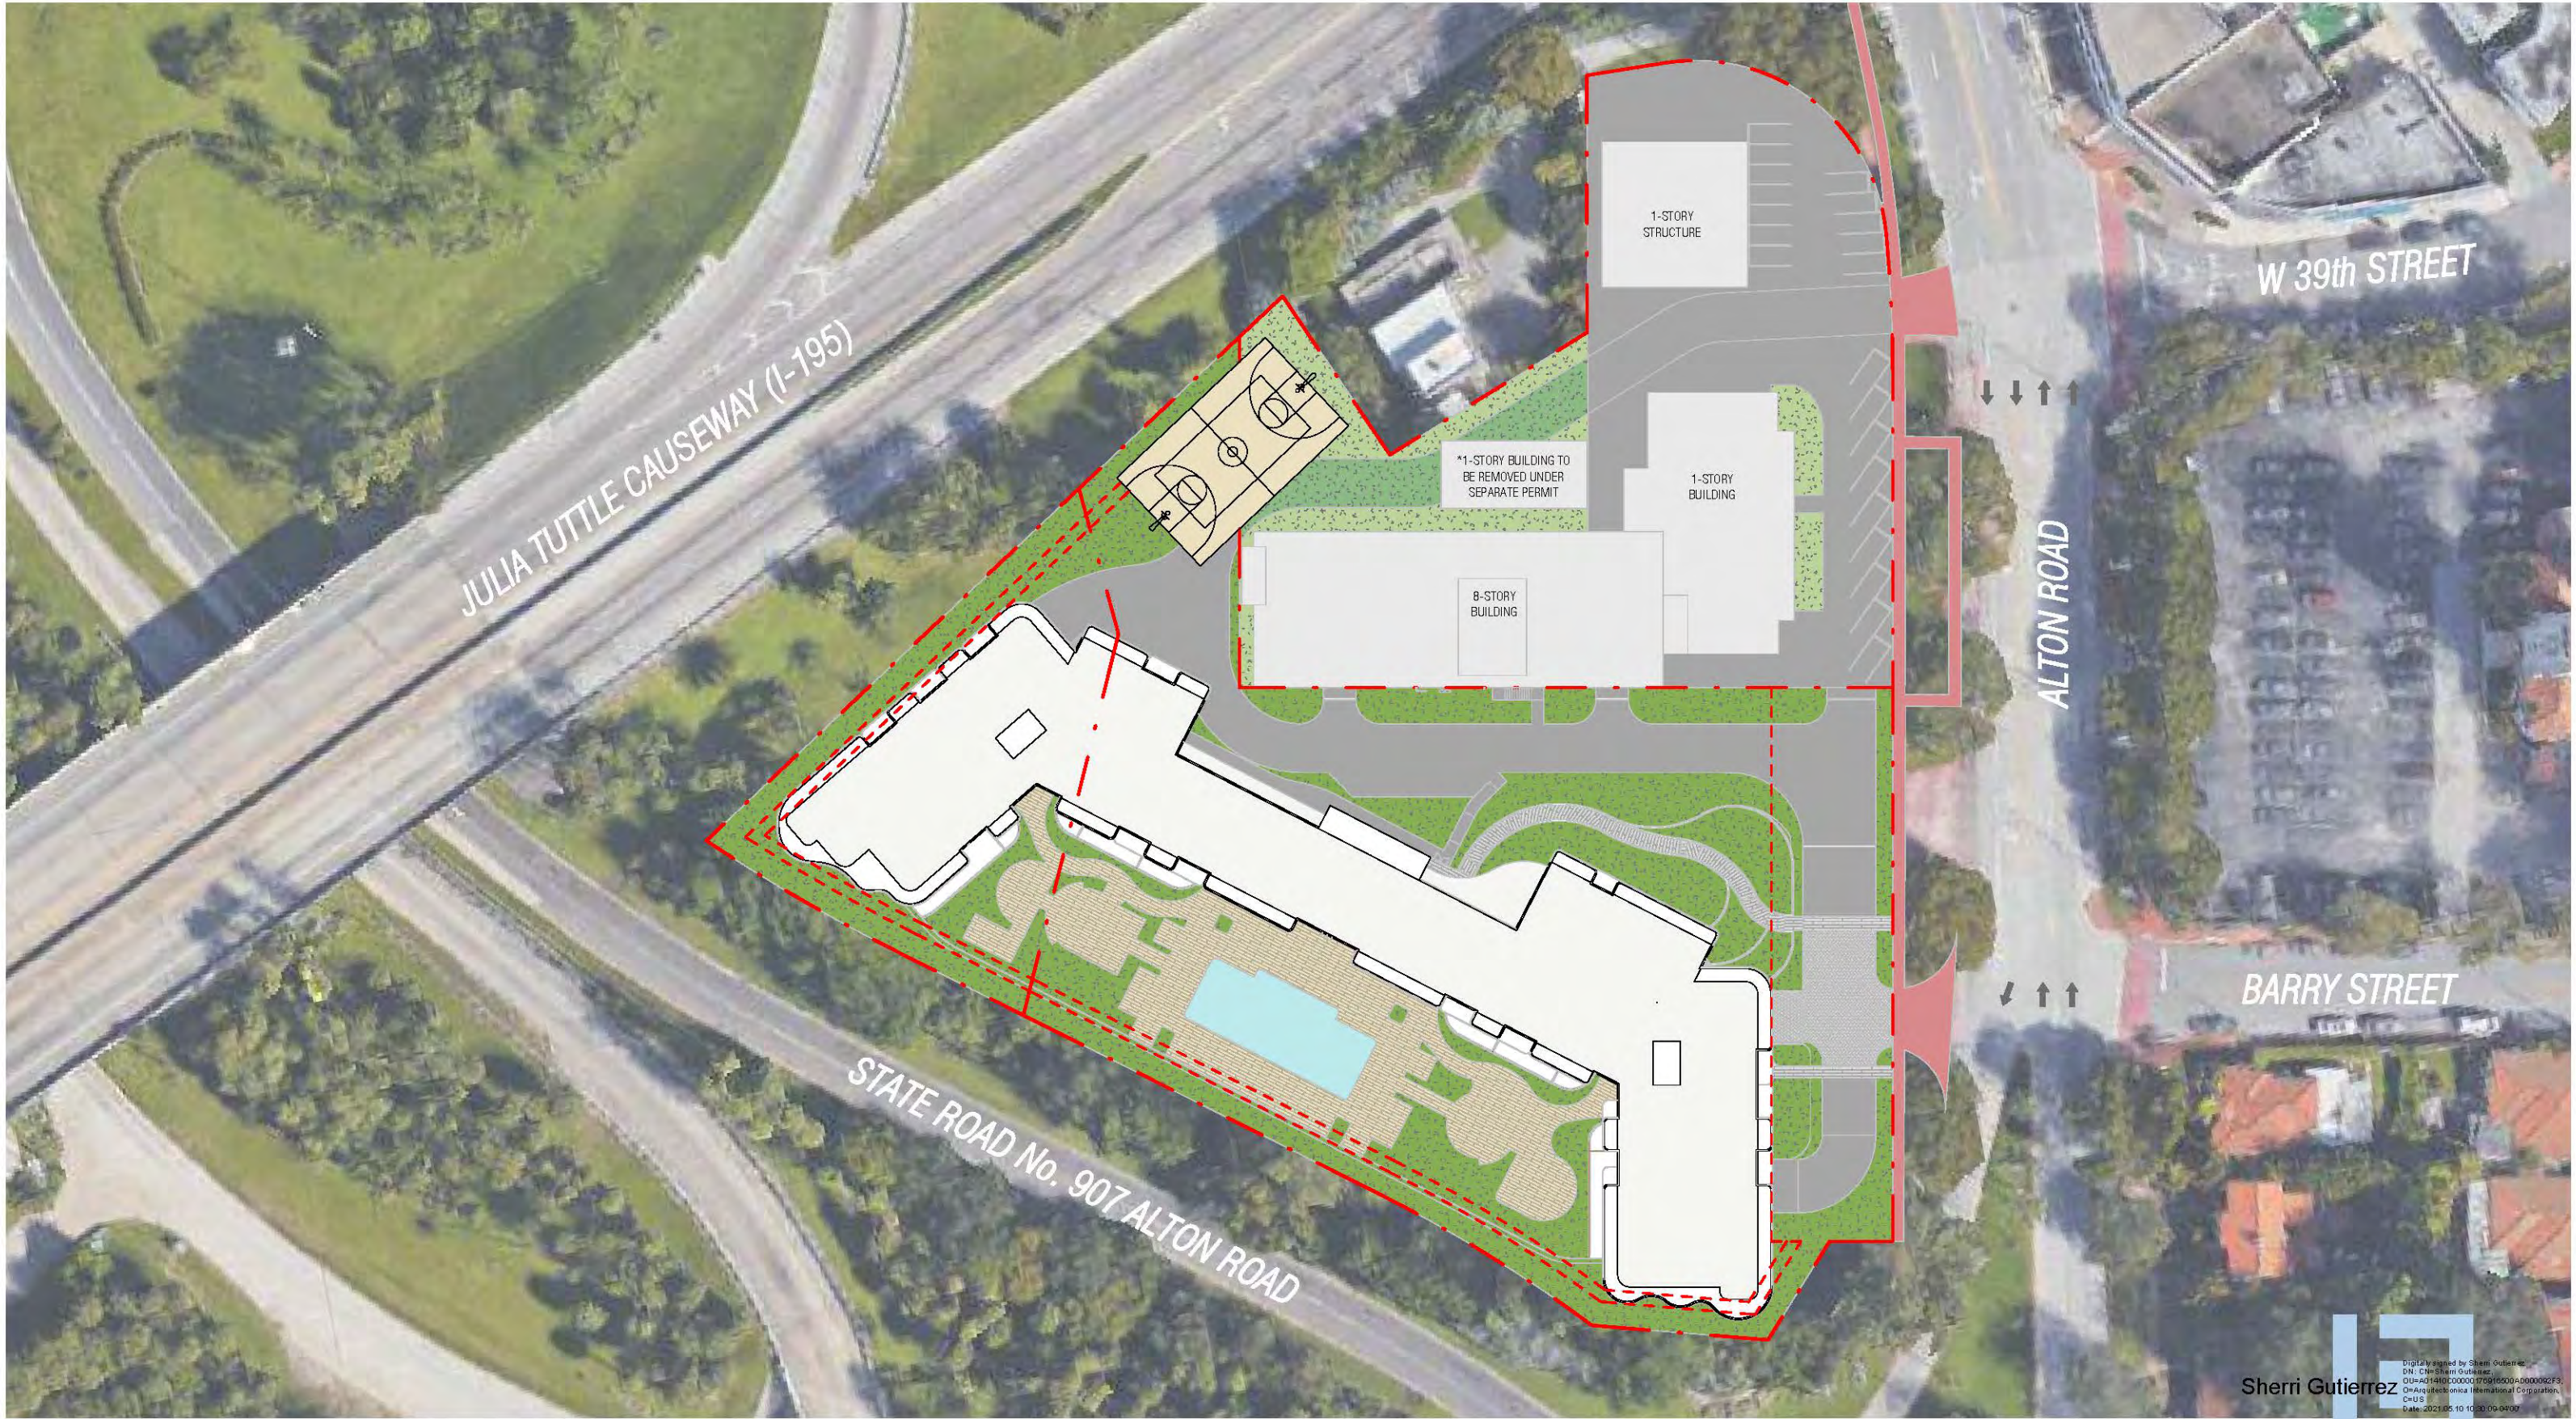

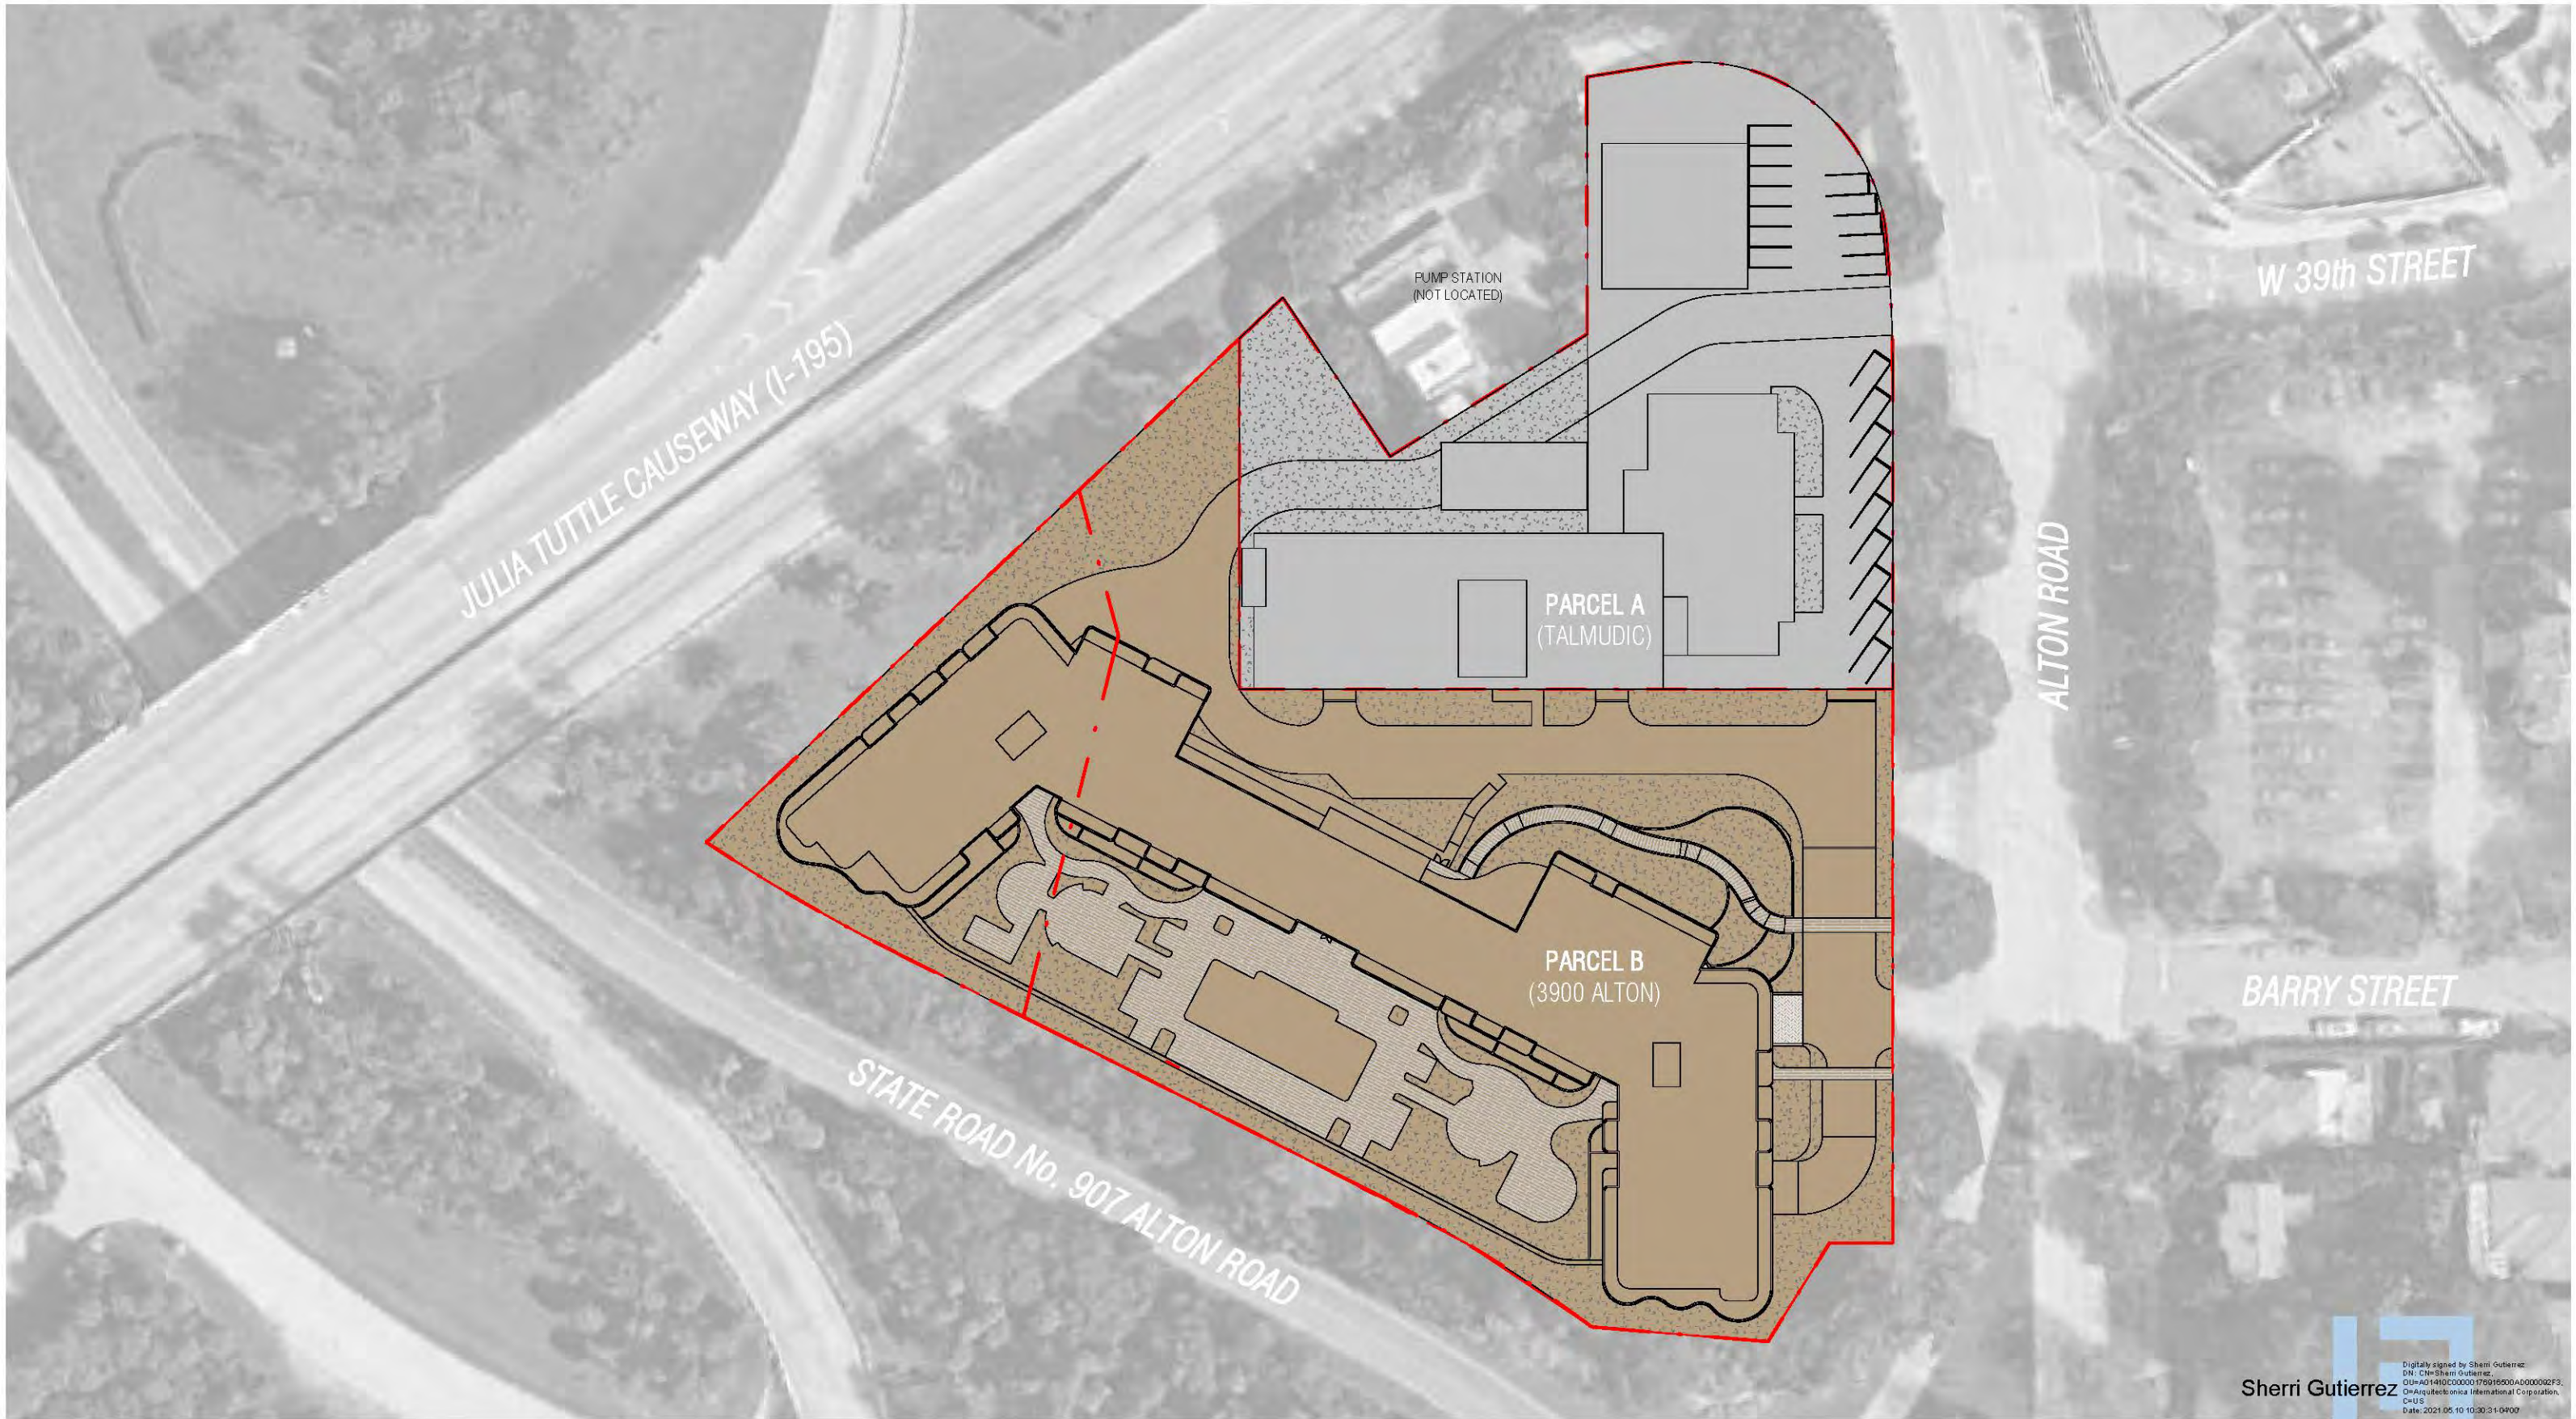

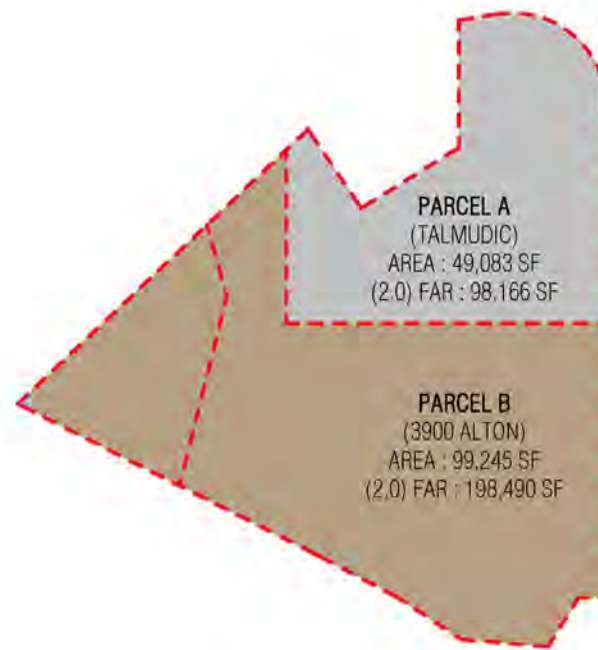

PARCEL A (TALMUDIC UNIV.)

PARCEL B (3900 ALTON)

GSF (FAR)

GSF (non-FAR)

GSF (FAR)

GSF (non-FAR)

Roof

Level 07

Level 06

Level 05

Level 04

Level 03

Level 02

Level 01

Level B1

10,761 SF	
10,046 SF	
10,046 SF	
10,046 SF	
10,046 SF	
10,046 SF	
10,046 SF	
10,485 SF	
1,299 SF	7,449 SF

72,775 SF

7,449 SF

27,648 SF	
27,648 SF	
27,648 SF	
27,648 SF	
27,648 SF	
27,227 SF	
27,648 SF	
4,026 SF	34,882 SF
639 SF	37,268 SF

197,780 SF

72,150 SF

Roof

Level 08

Level 07

Level 06

Level 05

Level 04

Level 03

Level 02

Level 01

Grade Level

Maximum (2.0)

Existing


Proposed

Parcel A (Talmudic)	98,166	72,775	72,775
Parcel B (3900 Alton)	198,490	0	198,490
Property (Total)	296,656	72,775	271,265

TOTAL GSF	79,599 SF
TOTAL FAR	270,555 SF
ALLOWABLE FAR	296,656 SF

Sherri Gutierrez

Digital signed by Sherri Gutierrez
DN: CN=Sherri Gutierrez,
OU=ARQ (410000000178916000420000002F),
O=Arquitectonica International Corporation,
C=US
Date: 2021.05.10 10:30:54-0400

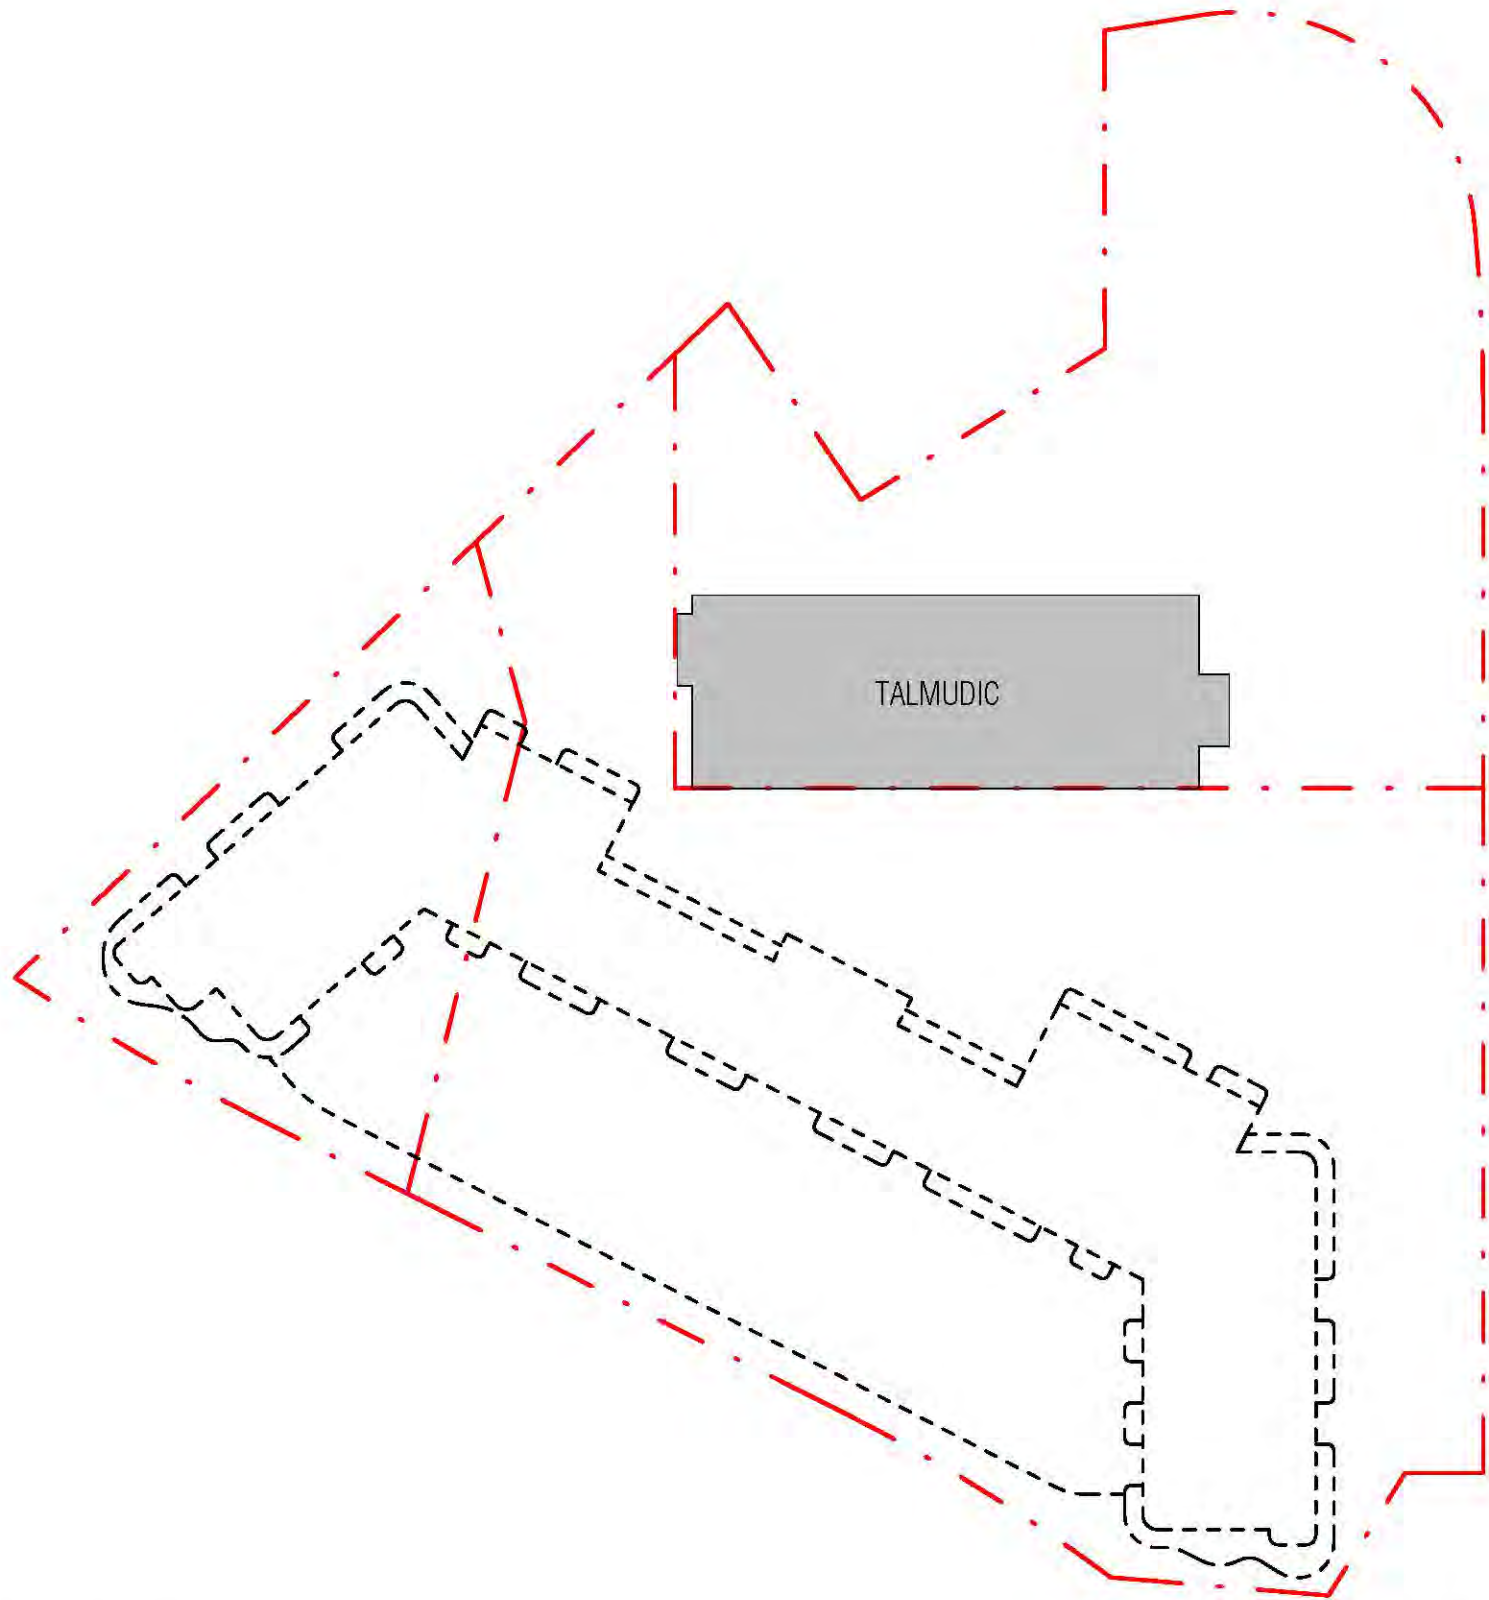


BASEMENT LEVEL

- EXISTING (TALMUDIC)
- PROPOSED (4000 ALTON)

1,299 SF

2,597 SF/2
0 SF

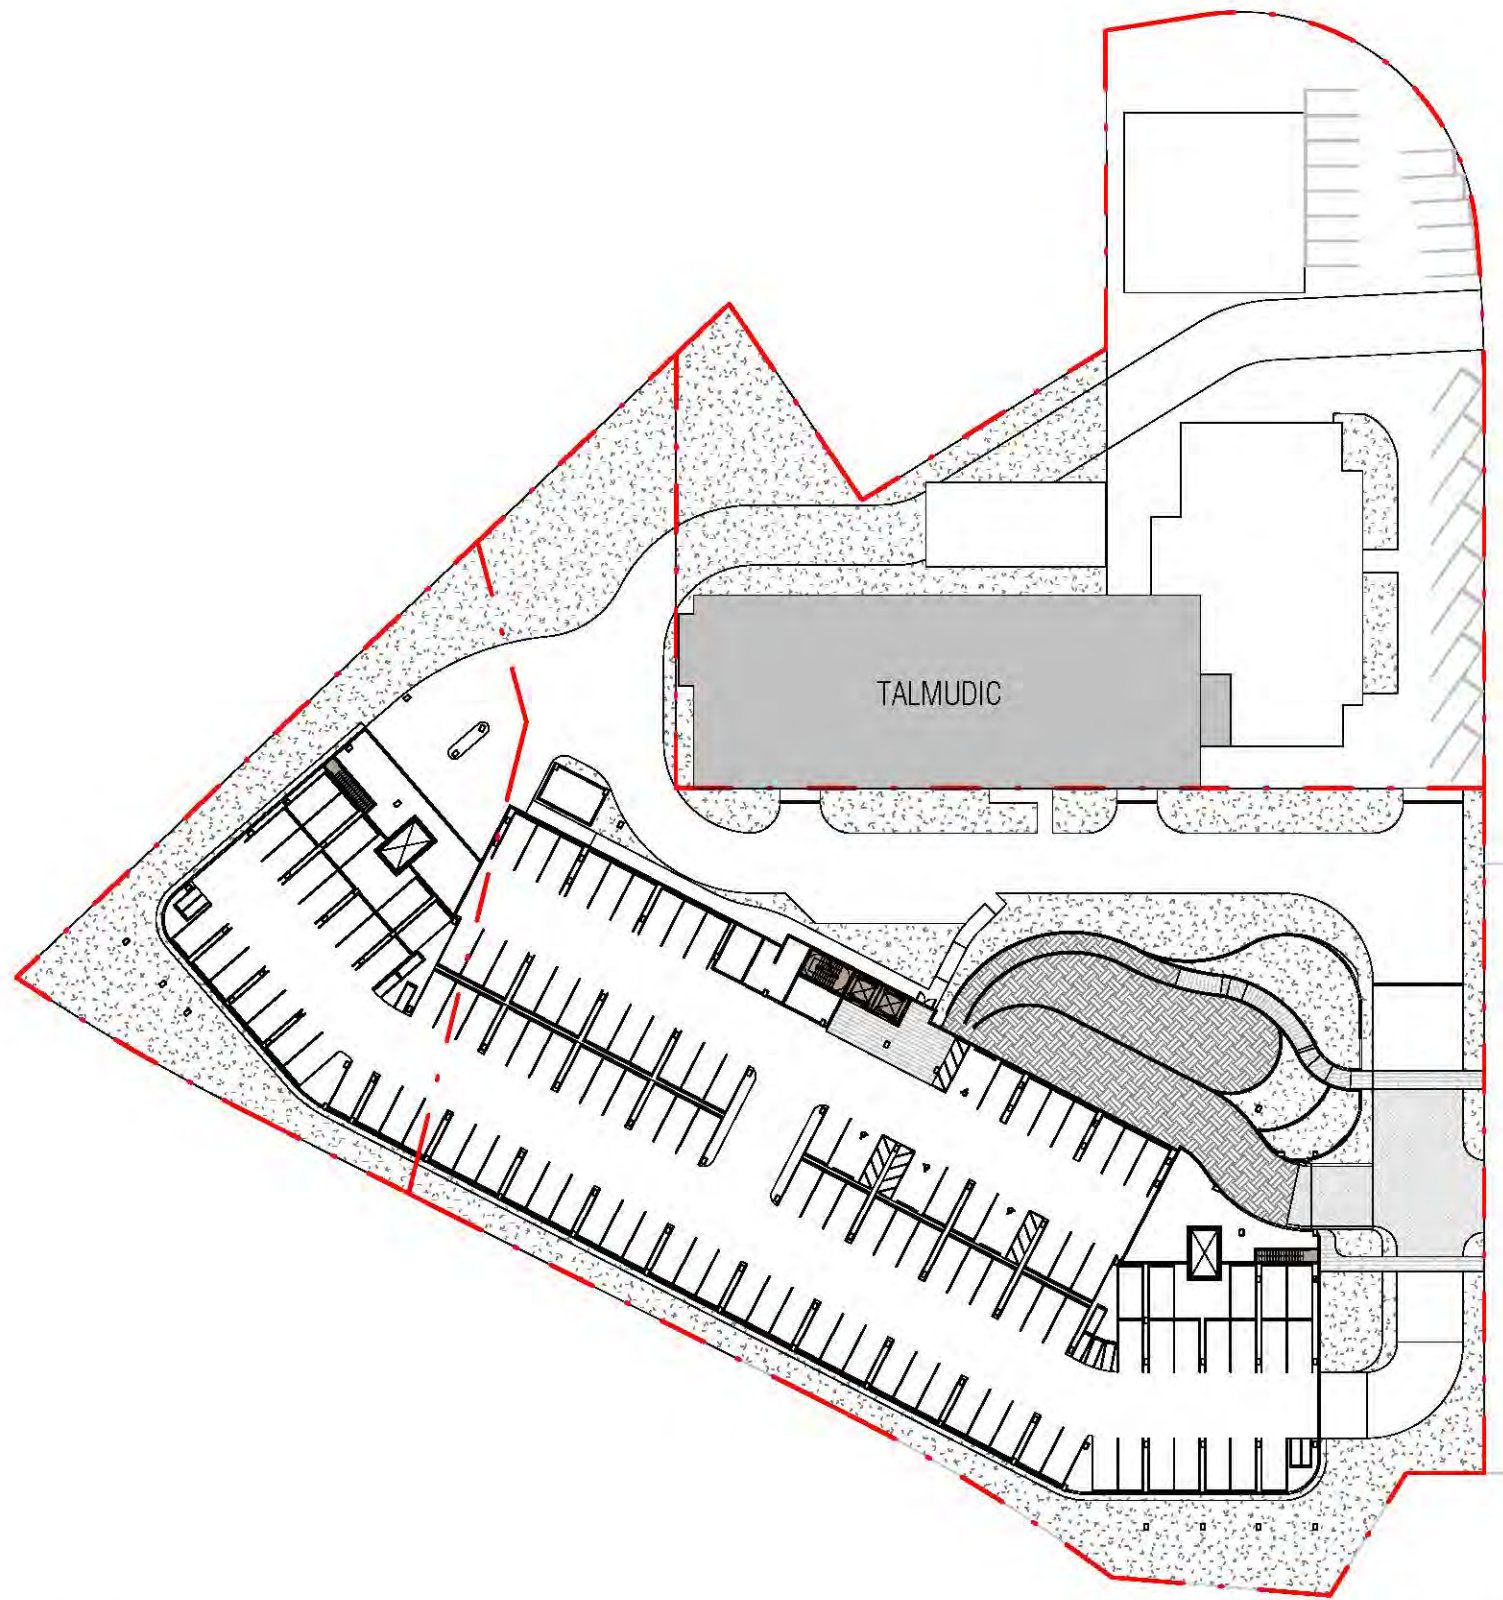

GRADE LEVEL

- EXISTING (TALMUDIC)
- PROPOSED (4000 ALTON)

1,150 SF

1,150 SF
1,150 SF
1,150 SF

Sherri Gutierrez

1,150 SF
1,150 SF
1,150 SF

ARQUITECTONICA

2900 Oak Avenue, Miami, FL 33133
T 305.372.1812 F 305.372.1175

ALL DESIGNS INDICATED IN THESE DRAWINGS ARE PROPERTY OF ARQUITECTONICA INTERNATIONAL CORP. NO COPIES, TRANSMISSIONS, REPRODUCTIONS OR ELECTRONIC MANIPULATION OF ANY PORTION OF THESE DRAWINGS IN THE WHOLE OR IN PART ARE TO BE MADE WITHOUT THE EXPRESS WRITTEN AUTHORIZATION OF ARQUITECTONICA INTERNATIONAL CORP. DESIGN INTENT SHOWN IS SUBJECT TO REVIEW AND APPROVAL OF ALL APPLICABLE LOCAL AND GOVERNMENTAL AUTHORITIES HAVING JURISDICTION. ALL COPYRIGHTS RESERVED © 2019. THE DATA INCLUDED IN THIS STUDY IS CONCEPTUAL IN NATURE AND WILL CONTINUE TO BE MODIFIED THROUGHOUT THE COURSE OF THE PROJECTS DEVELOPMENT WITH THE EVENTUAL INTEGRATION OF STRUCTURAL, MEP AND LIFE SAFETY SYSTEMS, AS THESE ARE FURTHER REFINED, THE NUMBERS WILL BE ADJUSTED ACCORDINGLY.

DRB FINAL SUBMITTAL


3900 ALTON ROAD, MIAMI
BEACH, FL 33140

FAR ANALYSIS

SCALE: 1/64" = 1'-0"

DATE:
05/10/2021


A0-14

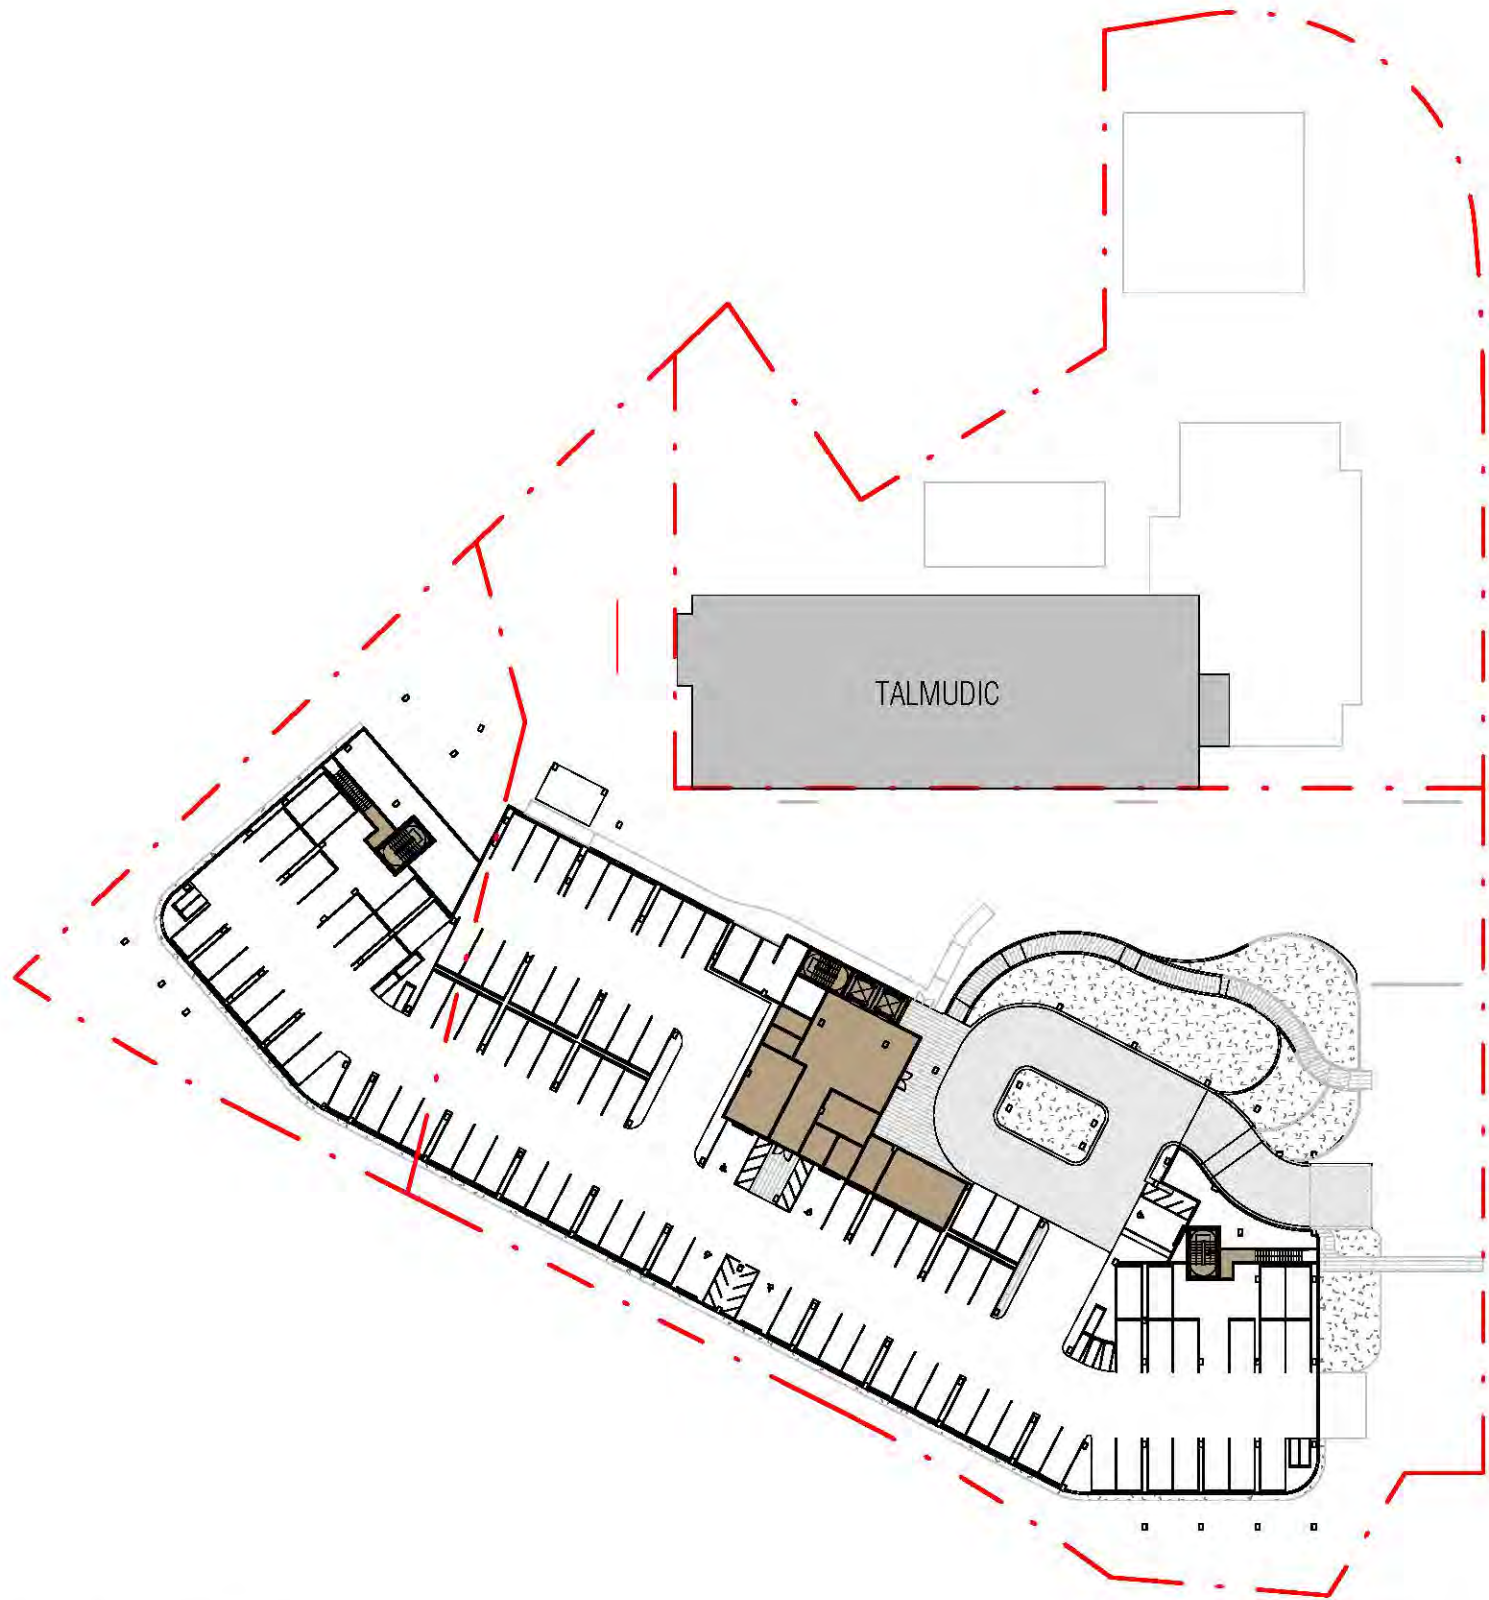

LEVEL 01 (LOBBY LEVEL)

- EXISTING (TALMUDIC)
- PROPOSED (4000 ALTON)


13,897 SF
10,046 SF
4,026 SF

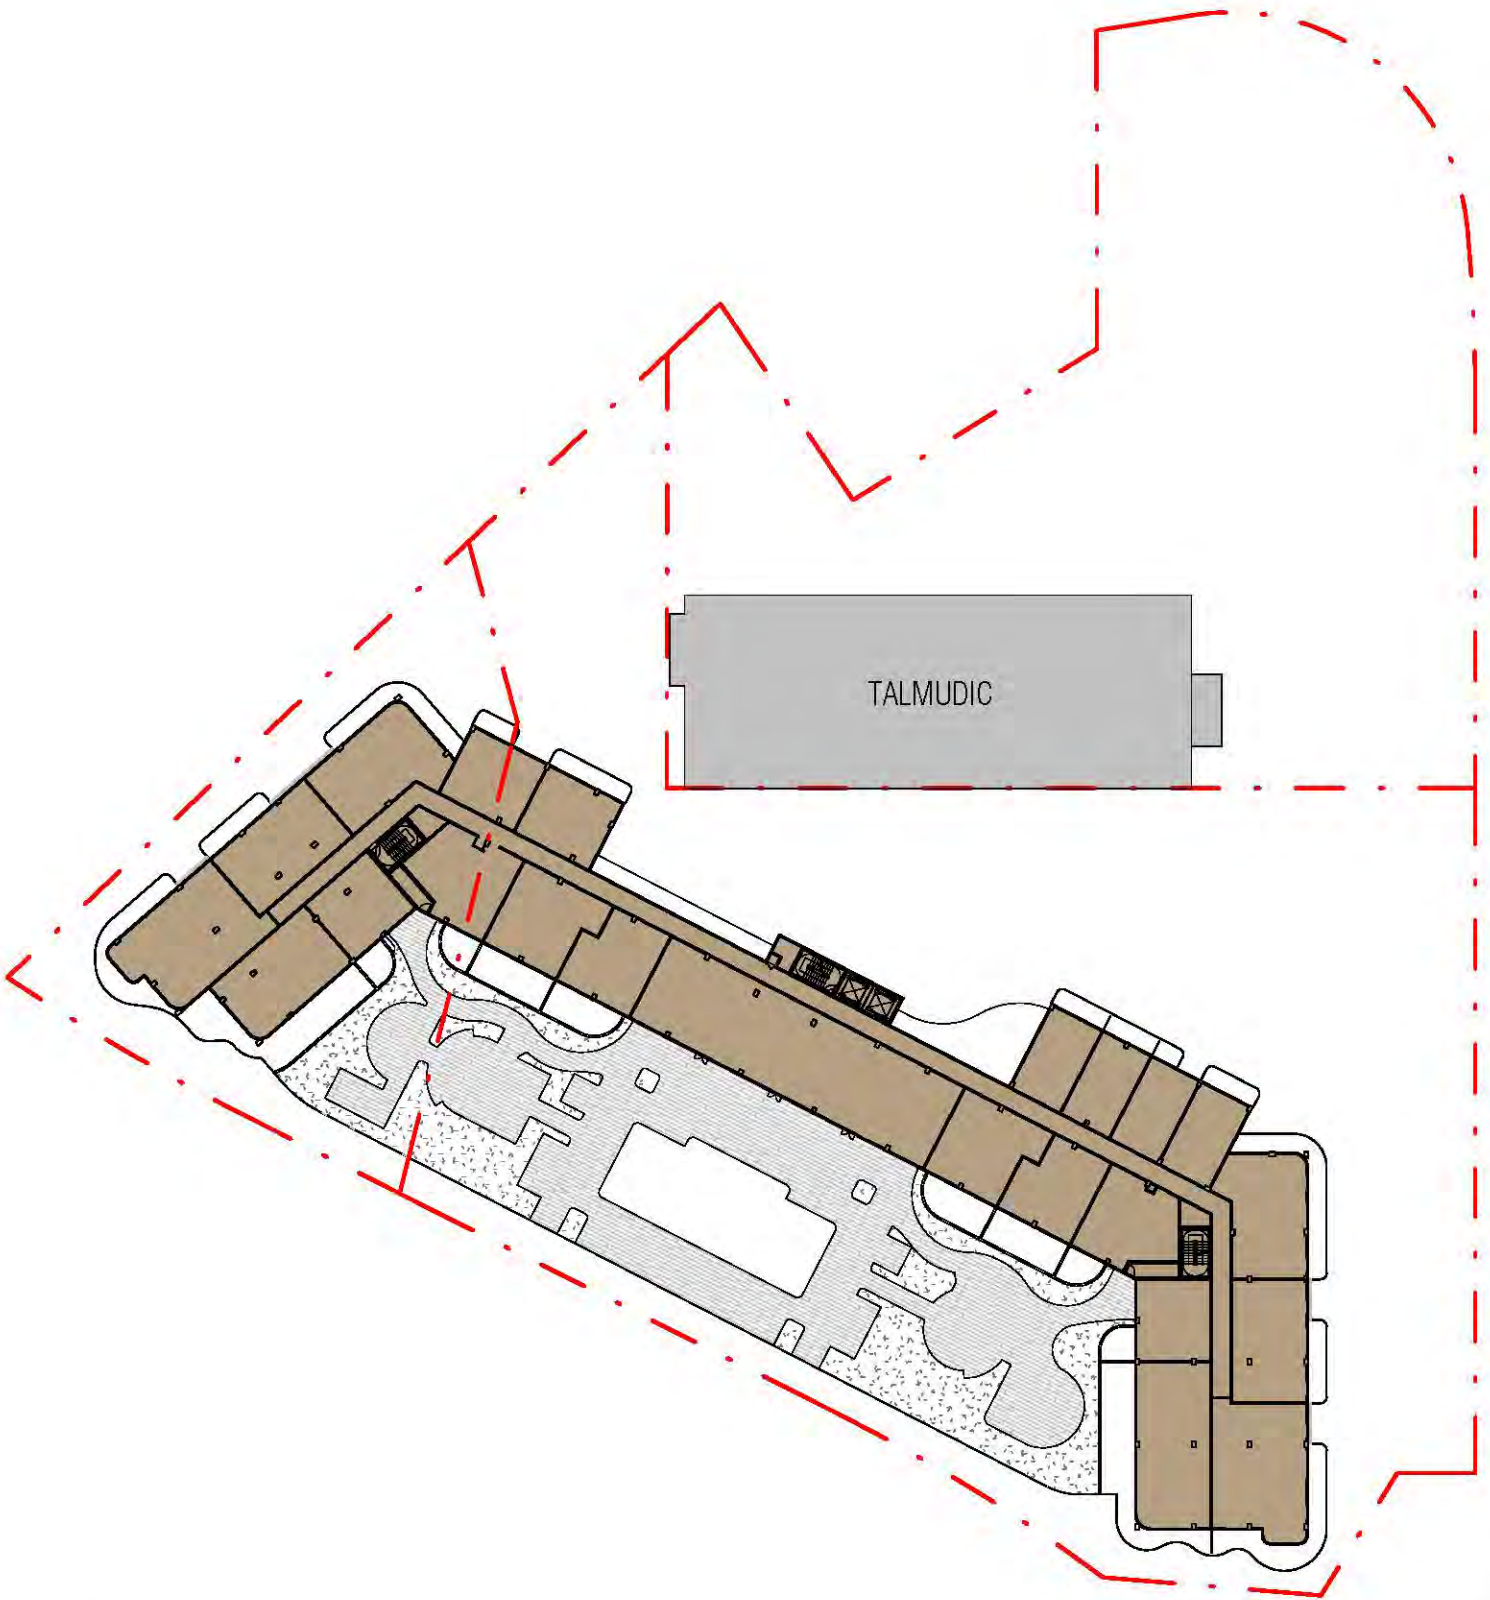

LEVEL 02 (AMENITY LEVEL)

- EXISTING (TALMUDIC)
- PROPOSED (4000 ALTON)

31,194 SF
10,046 SF
2,148 SF
Sherri Gutierrez
Digital designed by Sherri Gutierrez
DN: CH Sherri Gutierrez
OU=ARQUITECTONICA INTERNATIONAL CORP.
CN=ARQUITECTONICA INTERNATIONAL CORPORATION
Date: 2022-05-10 10:31:04 AM

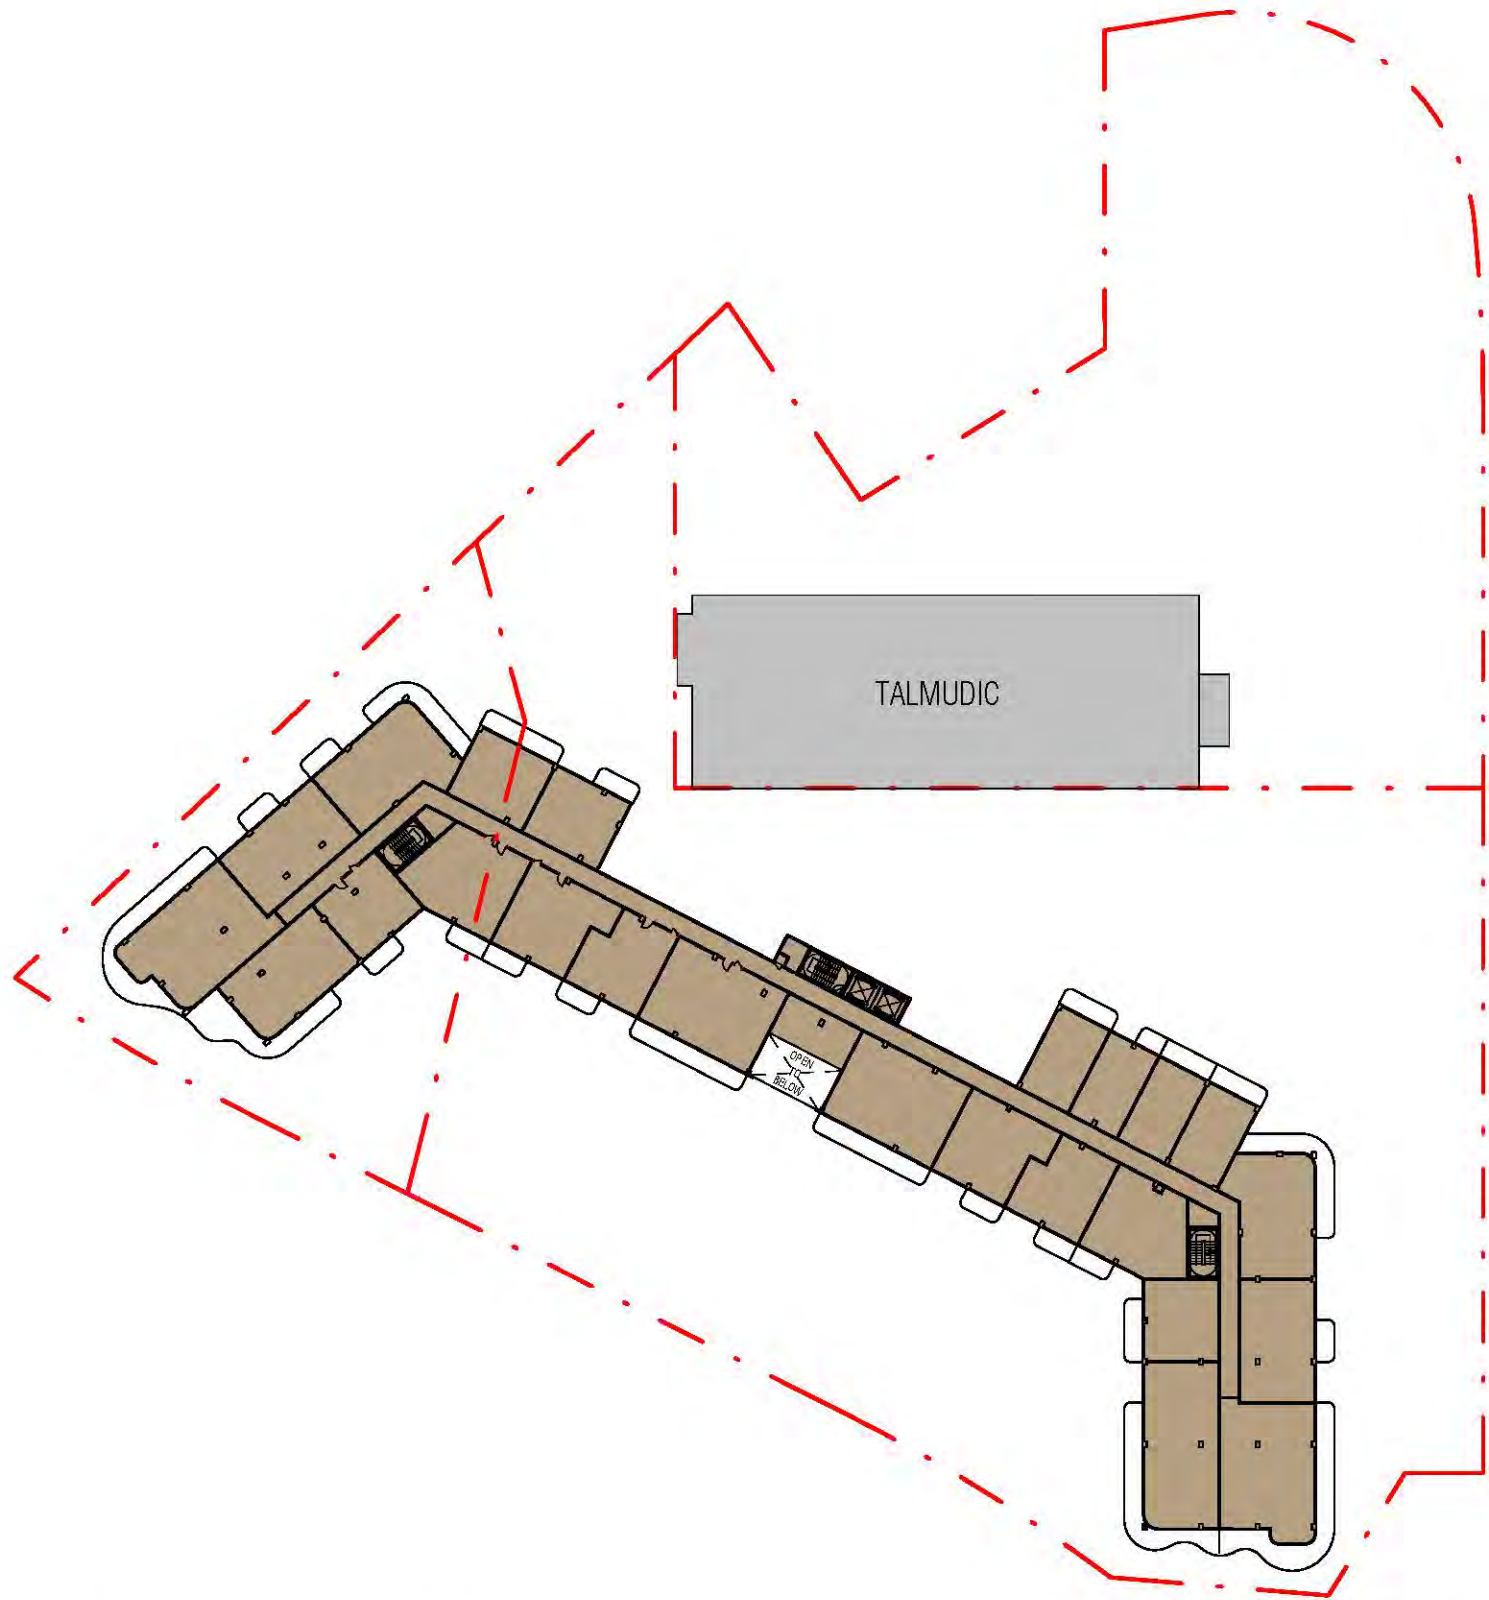


LEVEL 03 (DOUBLE HEIGHT AMENITY)

- EXISTING (TALMUDIC)
- PROPOSED (4000 ALTON)

37,273 SF

10,046 SF x1
27,227 SF x1

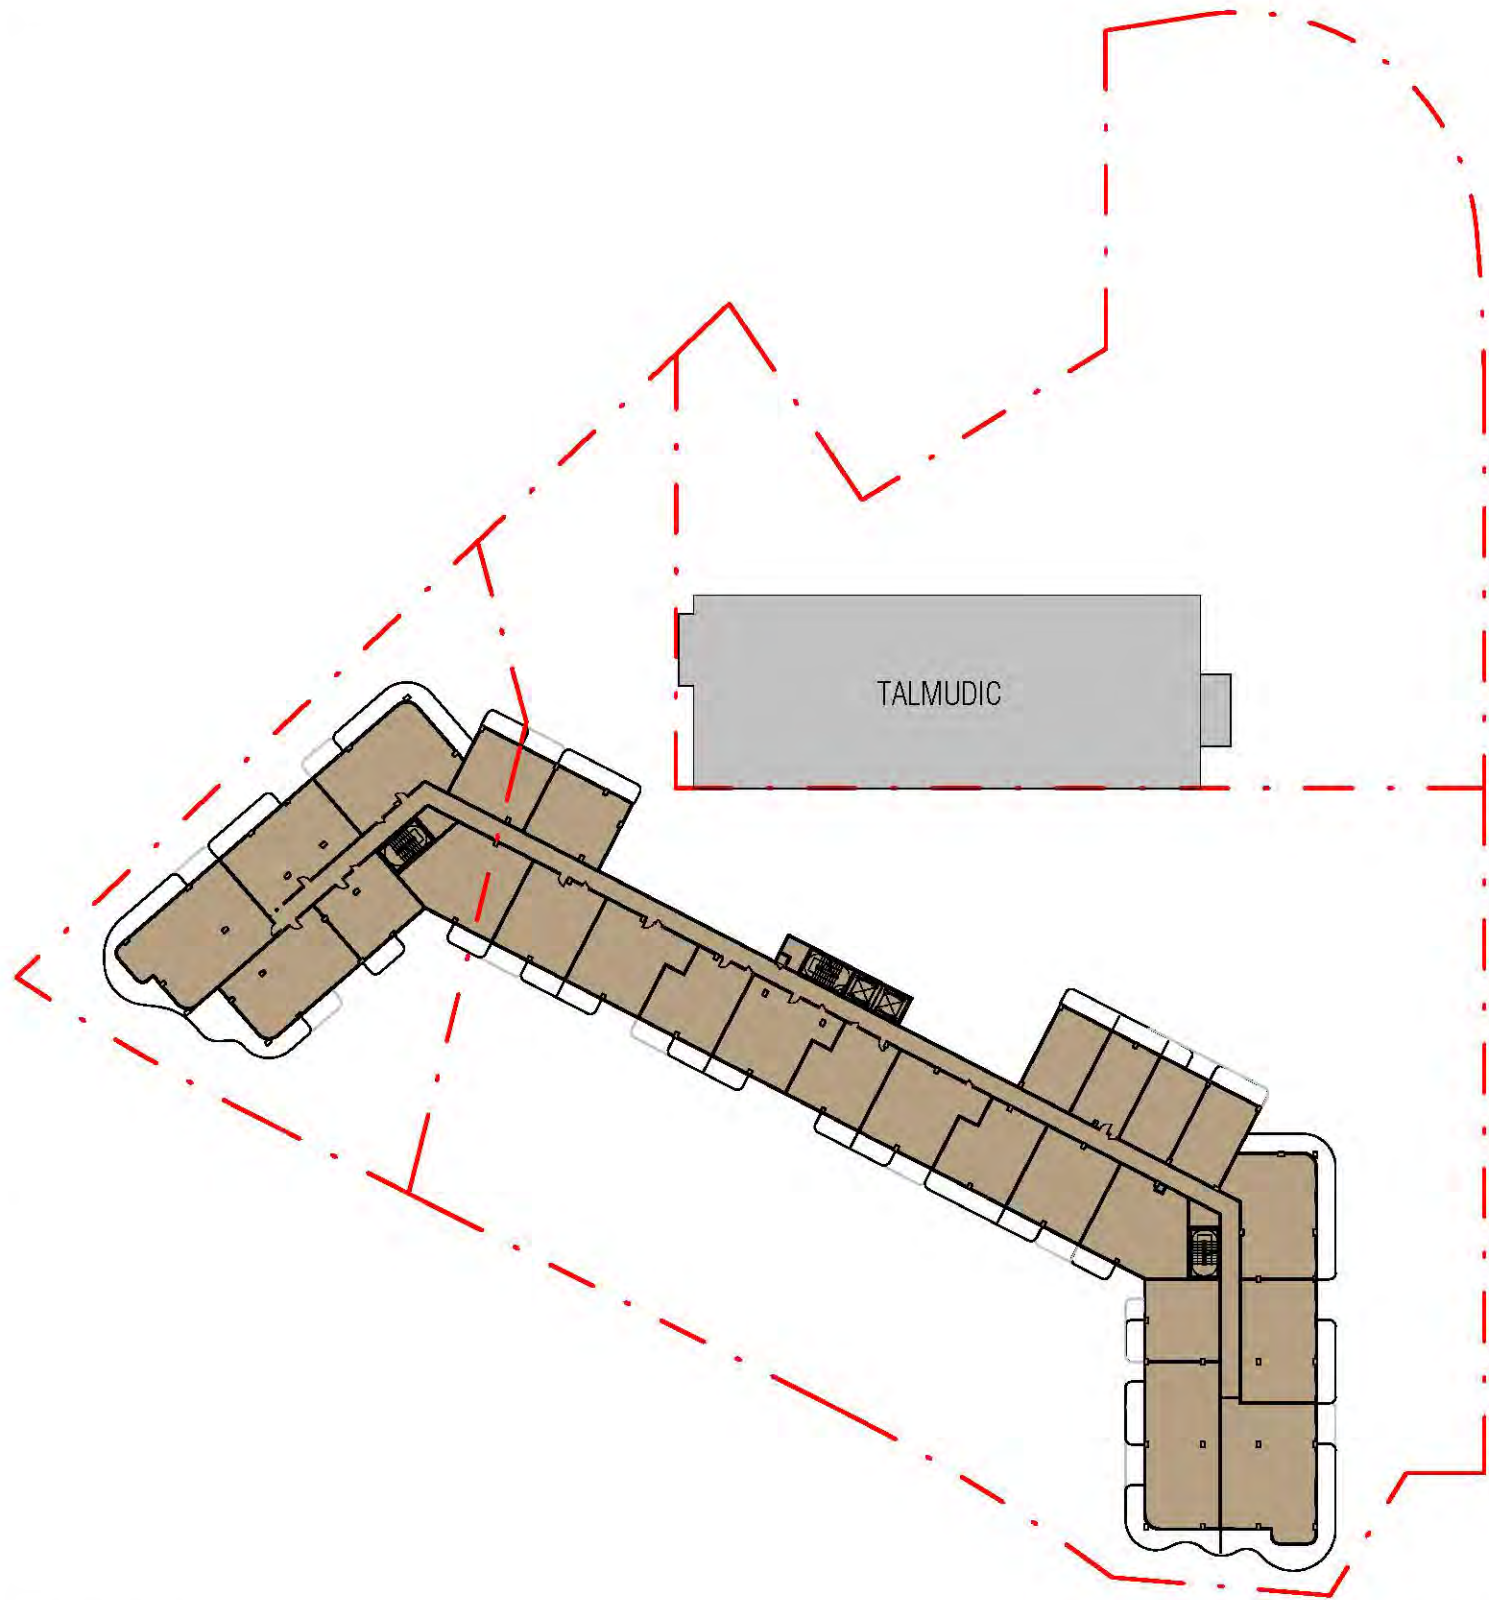


LEVEL 04-06 (TYPICAL LEVELS)


- EXISTING (TALMUDIC)
- PROPOSED (4000 ALTON)

92,190 SF

10,046 SF x1
27,610 SF x3

Sherri Gutierrez

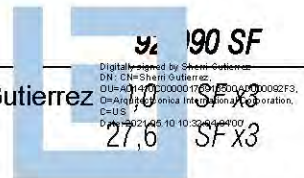

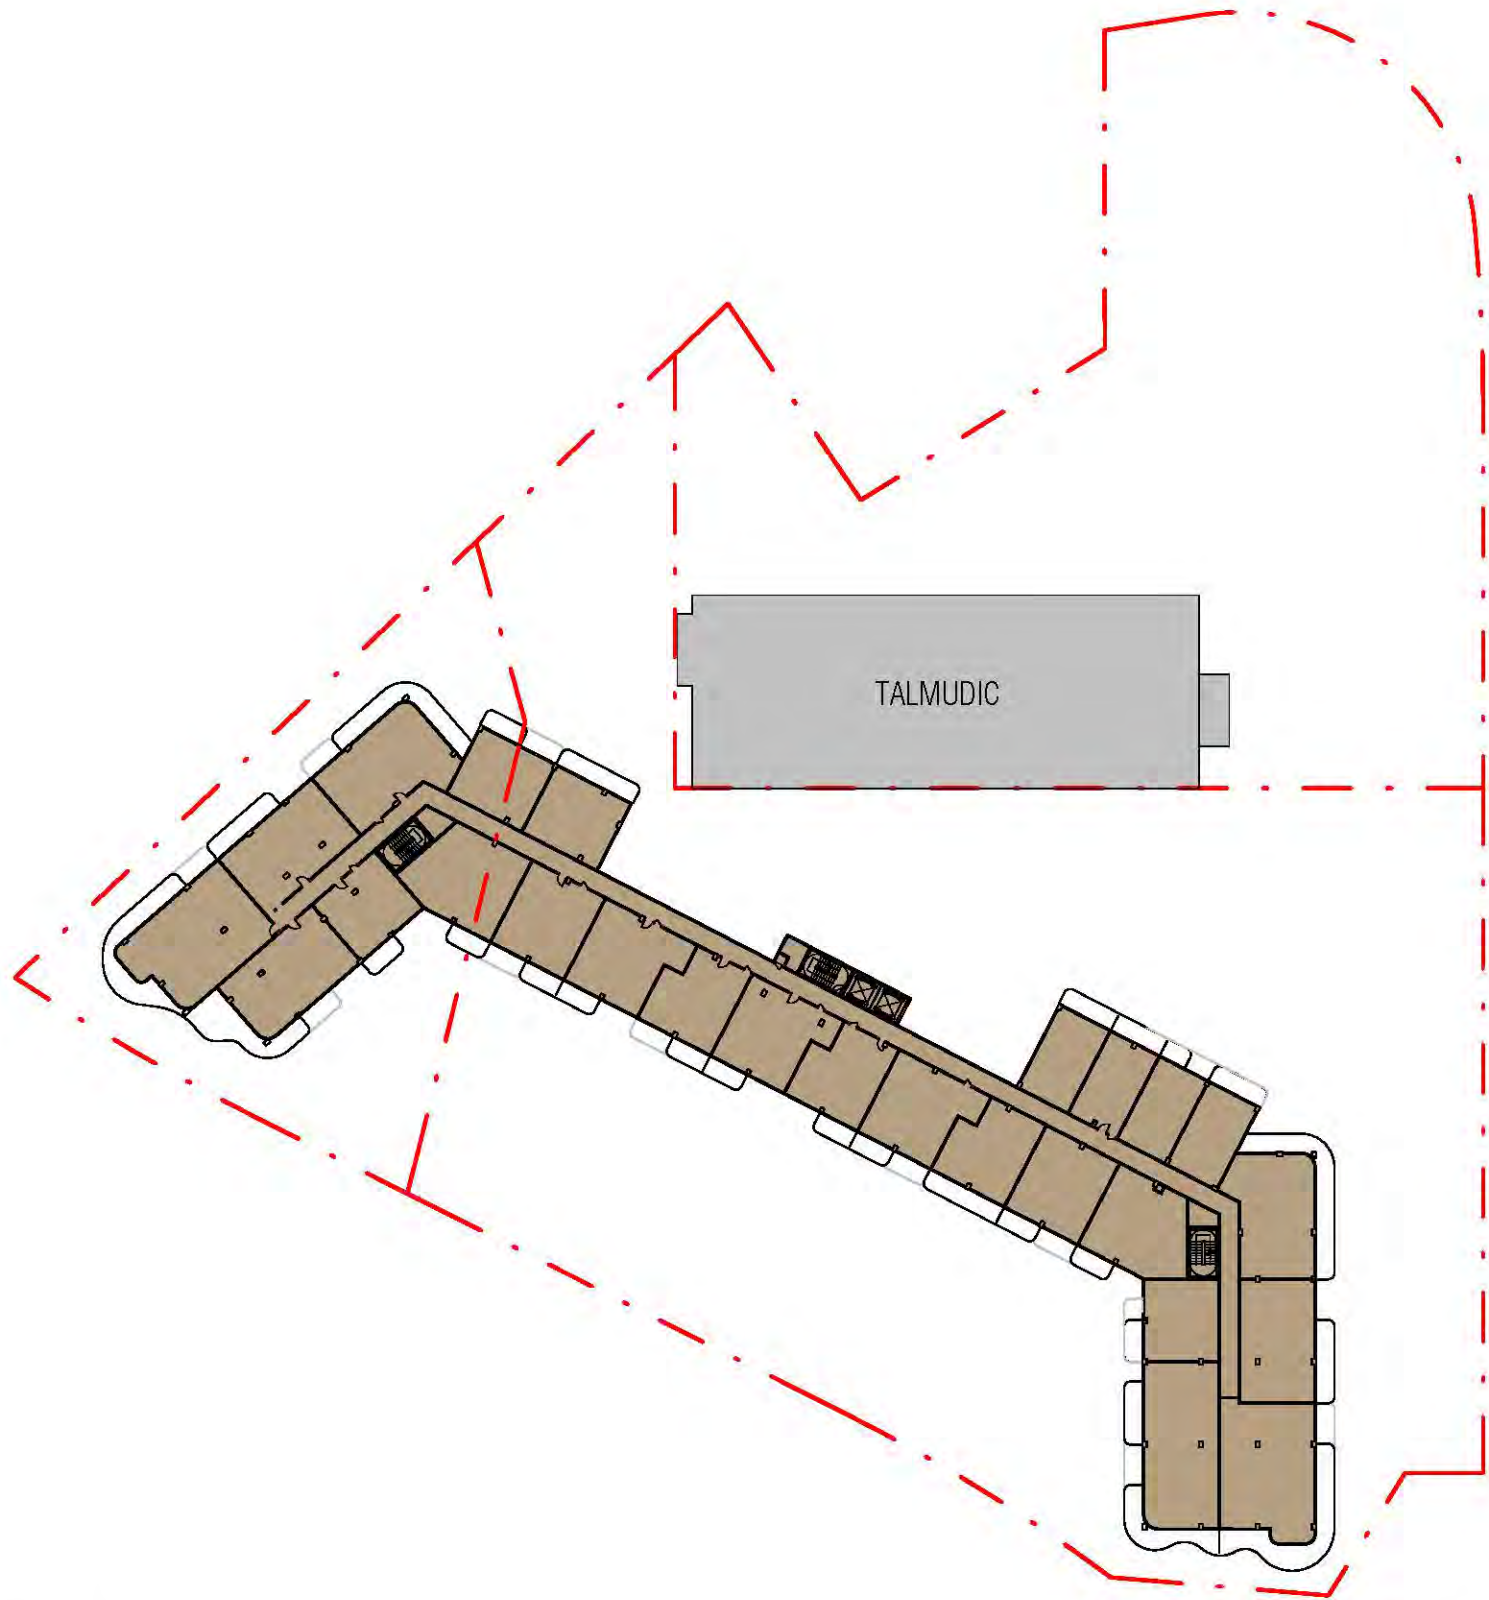


LEVEL 07

- EXISTING (TALMUDIC)
- PROPOSED (4000 ALTON)

38,409 SF

10,761 SF
27,648 SF

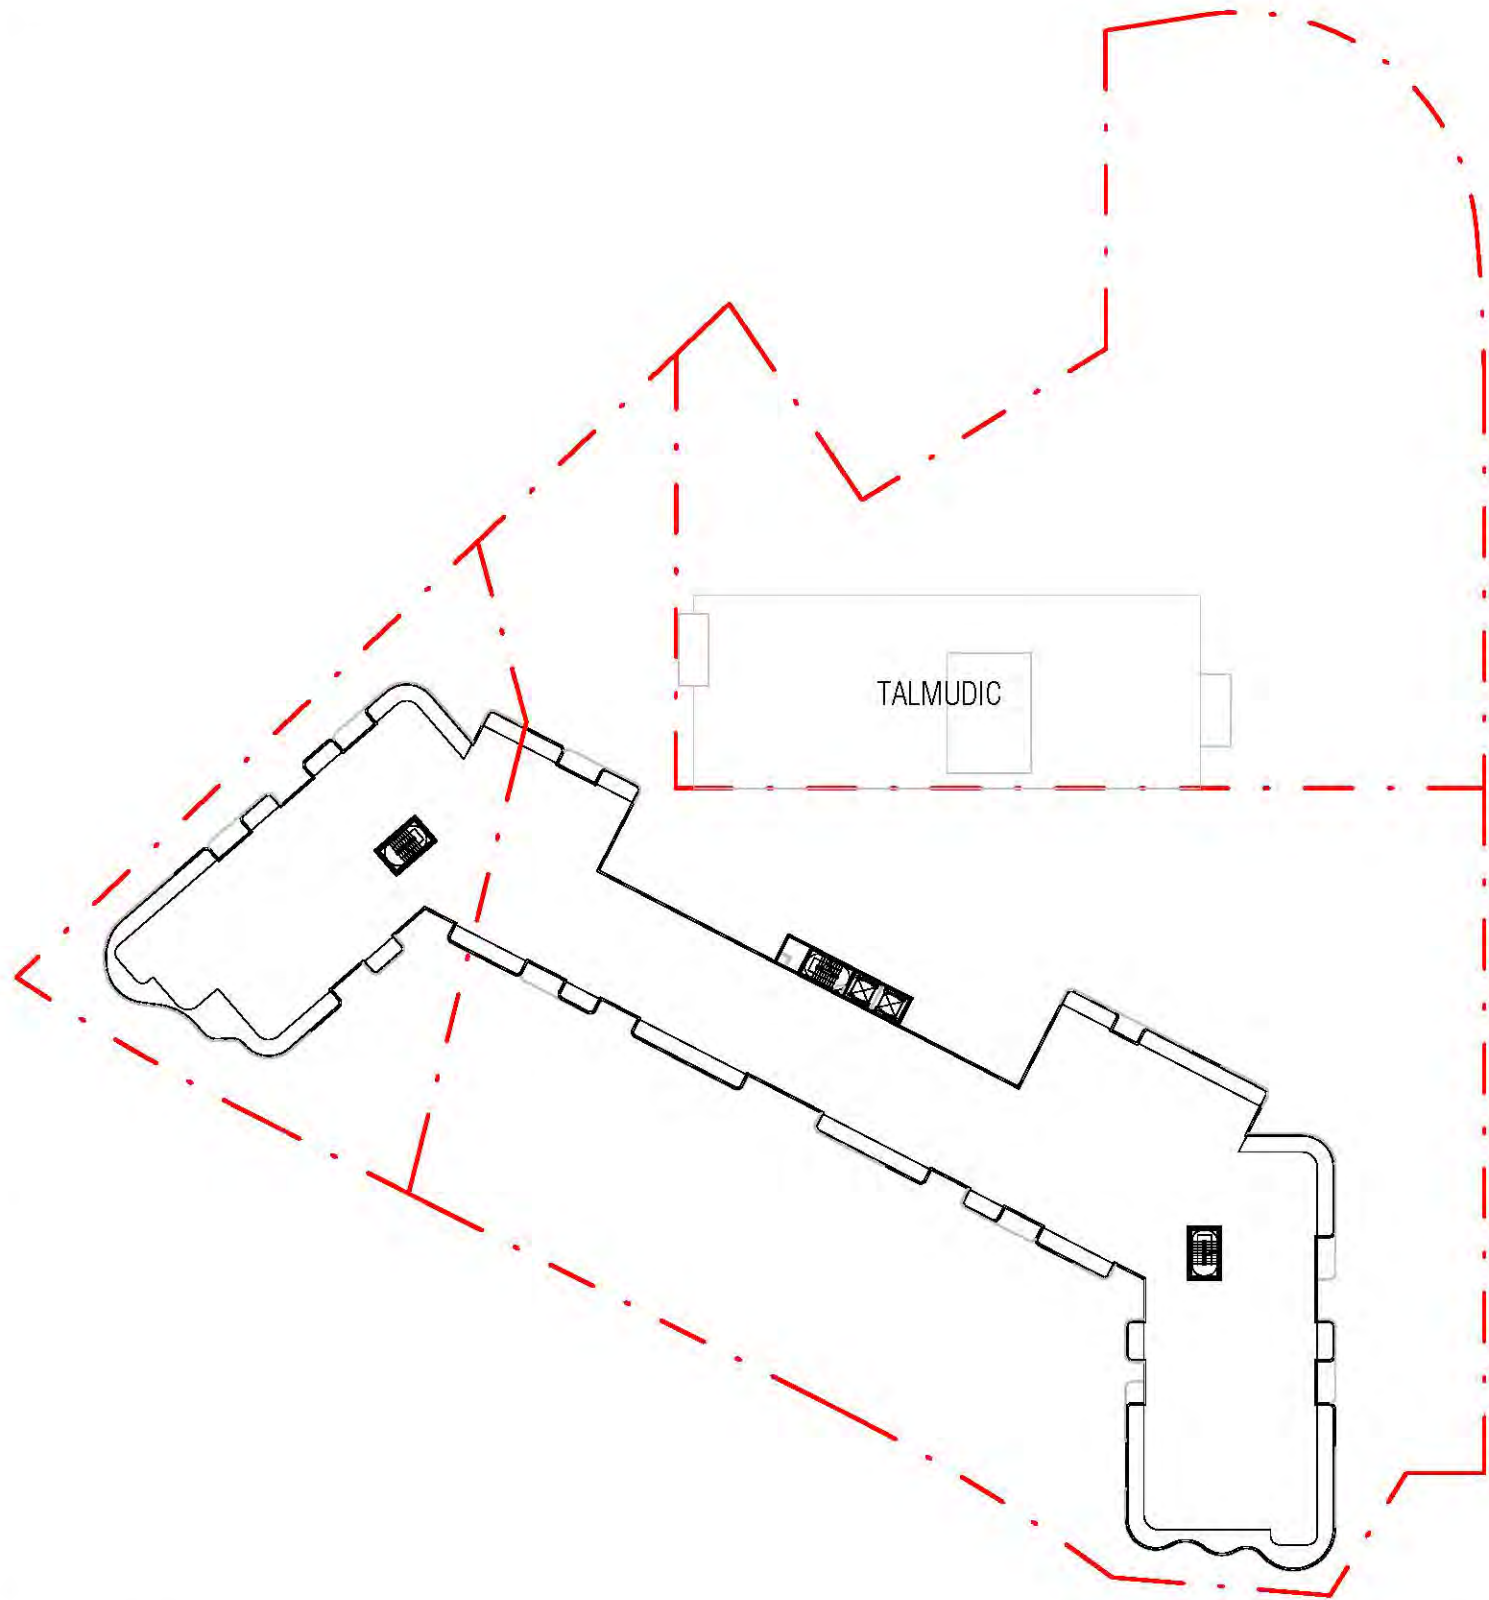

ROOF LEVEL

- EXISTING (TALMUDIC)
- PROPOSED (4000 ALTON)

0 SF

0 SF
0 SF
0 SF

Sherri Gutierrez

0 SF

0 SF

0 SF

ARQUITECTONICA

2900 Oak Avenue, Miami, FL 33133
T 305.372.1812 F 305.372.1175

ALL DESIGNS INDICATED IN THESE DRAWINGS ARE PROPERTY OF ARQUITECTONICA INTERNATIONAL CORP. NO COPIES, TRANSMISSIONS, REPRODUCTIONS OR ELECTRONIC MANIPULATION OF ANY PORTION OF THESE DRAWINGS IN THE WHOLE OR IN PART ARE TO BE MADE WITHOUT THE EXPRESS WRITTEN AUTHORIZATION OF ARQUITECTONICA INTERNATIONAL CORP. DESIGN INTENT SHOWN IS SUBJECT TO REVIEW AND APPROVAL OF ALL APPLICABLE LOCAL AND GOVERNMENTAL AUTHORITIES HAVING JURISDICTION. ALL COPYRIGHTS RESERVED © 2019. THE DATA INCLUDED IN THIS STUDY IS CONCEPTUAL IN NATURE AND WILL CONTINUE TO BE MODIFIED THROUGHOUT THE COURSE OF THE PROJECTS DEVELOPMENT WITH THE EVENTUAL INTEGRATION OF STRUCTURAL, MEP AND LIFE SAFETY SYSTEMS, AS THESE ARE FURTHER REFINED, THE NUMBERS WILL BE ADJUSTED ACCORDINGLY.

DRB FINAL SUBMITTAL

3900 ALTON ROAD, MIAMI
BEACH, FL 33140

FAR ANALYSIS

SCALE: 1/64" = 1'-0"

DATE:
05/10/2021

A0-17

