




75 VALENCIA AVE., SUITE 1050
CORAL GABLES, FLORIDA 33134
V 305.866.5474
F 305.866.4994
WOLFBERGALVAREZ.COM
AA 002416 EB 002354

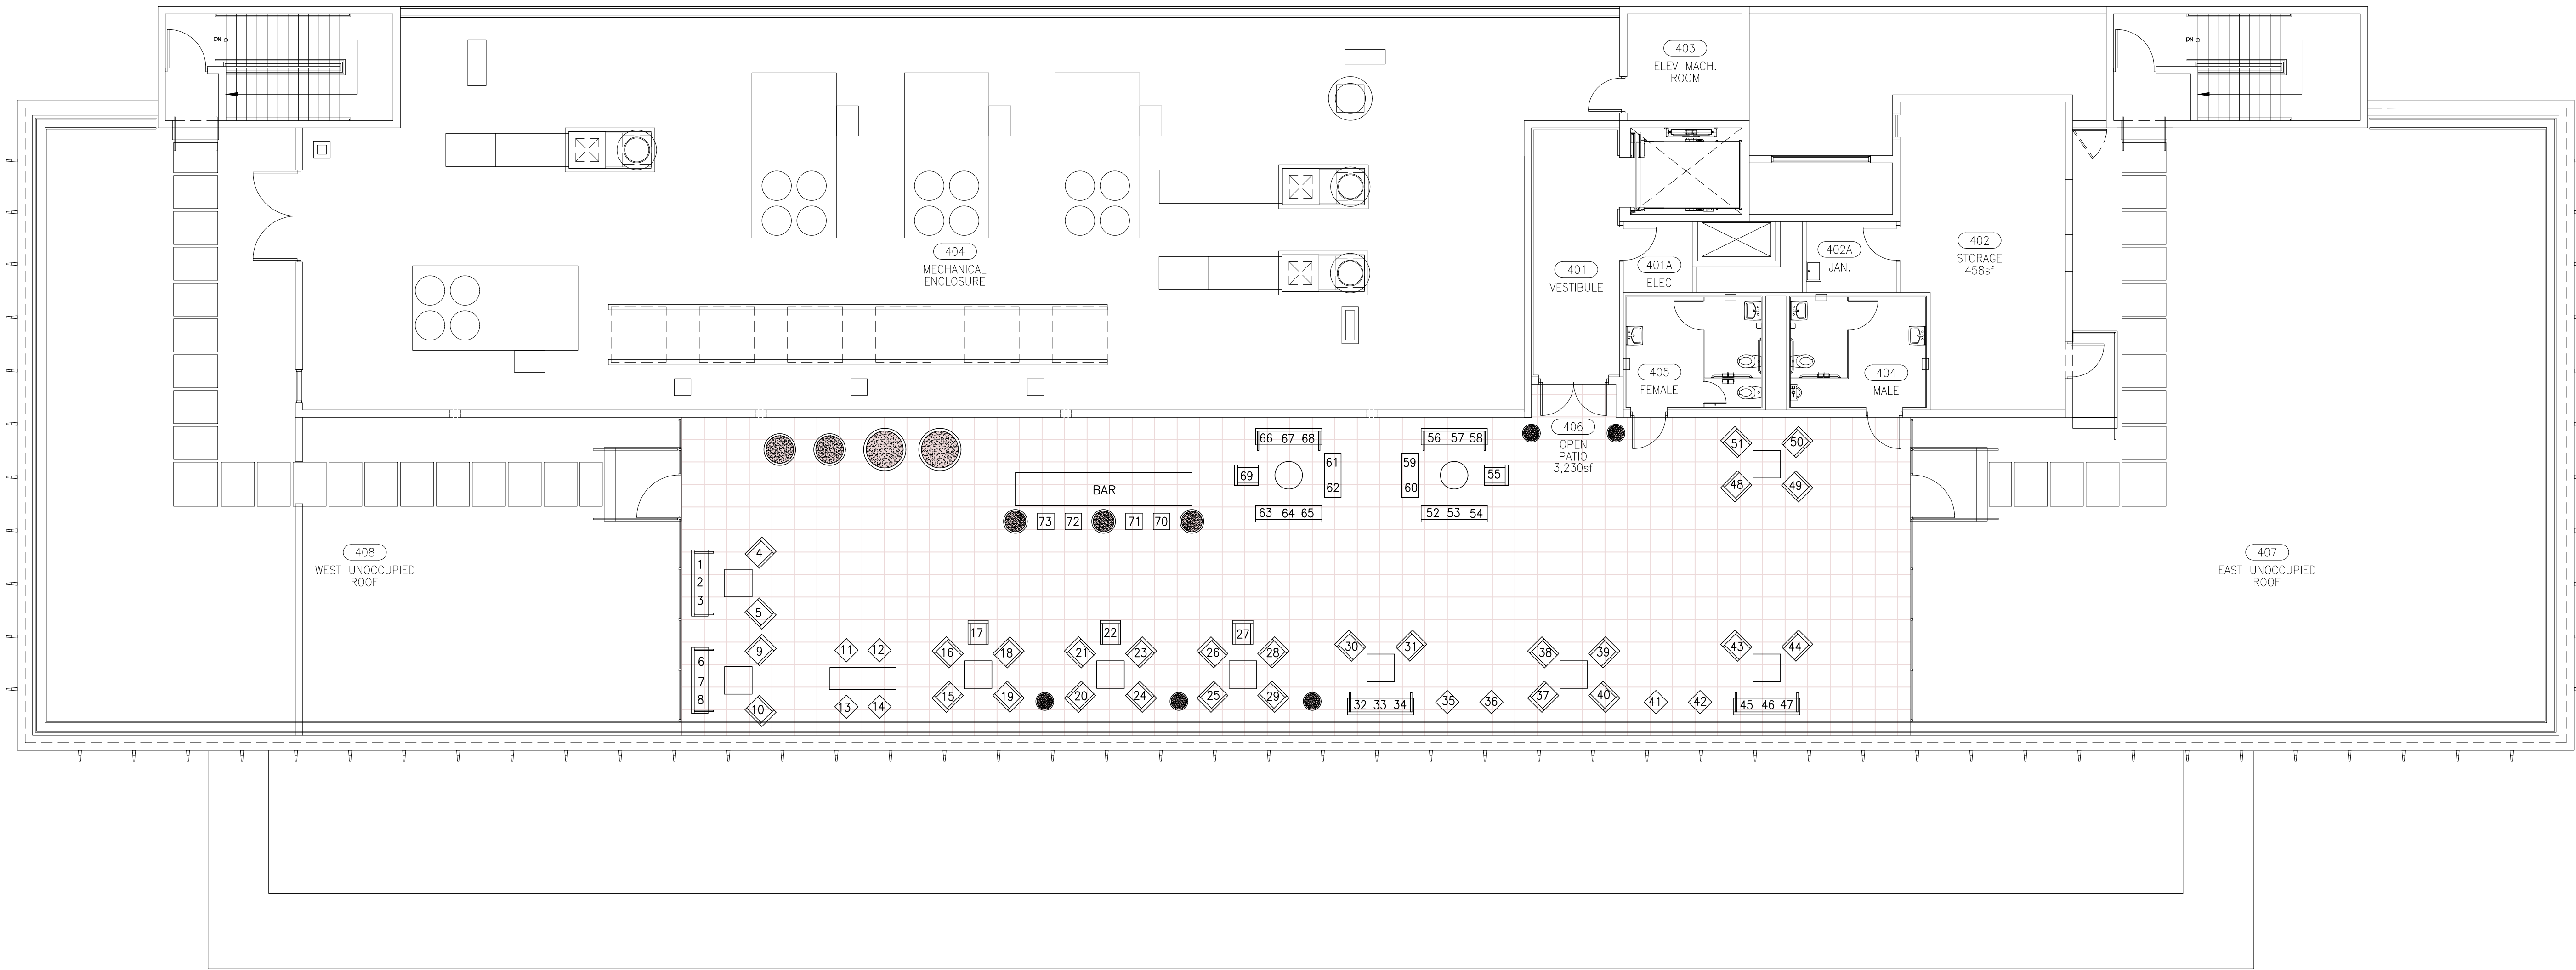

1
A3.04 EXISTING ROOF PLAN
SCALE: 1/8"=1'-0"

OCCUPANCY CALCULATIONS – OPEN PATIO ROOF		
AREA	USE	TOTAL
OPEN PATIO ROOF	ASSEMBLY	3,230 SF / 15 = 215 PERSONS

SEAL


WA PROJECT NO.: 21500.00	
ISSUE DATE	
07/12/2021	
NO.	REVISION DATE

DRAWING TITLE
ROOF PLAN

SHEET NUMBER
A3.04



75 VALENCIA AVE., SUITE 1050
CORAL GABLES, FLORIDA 33134
V 305.866.5474
F 305.866.4994
WOLFBERGALVAREZ.COM
AA 002416 EB 002354

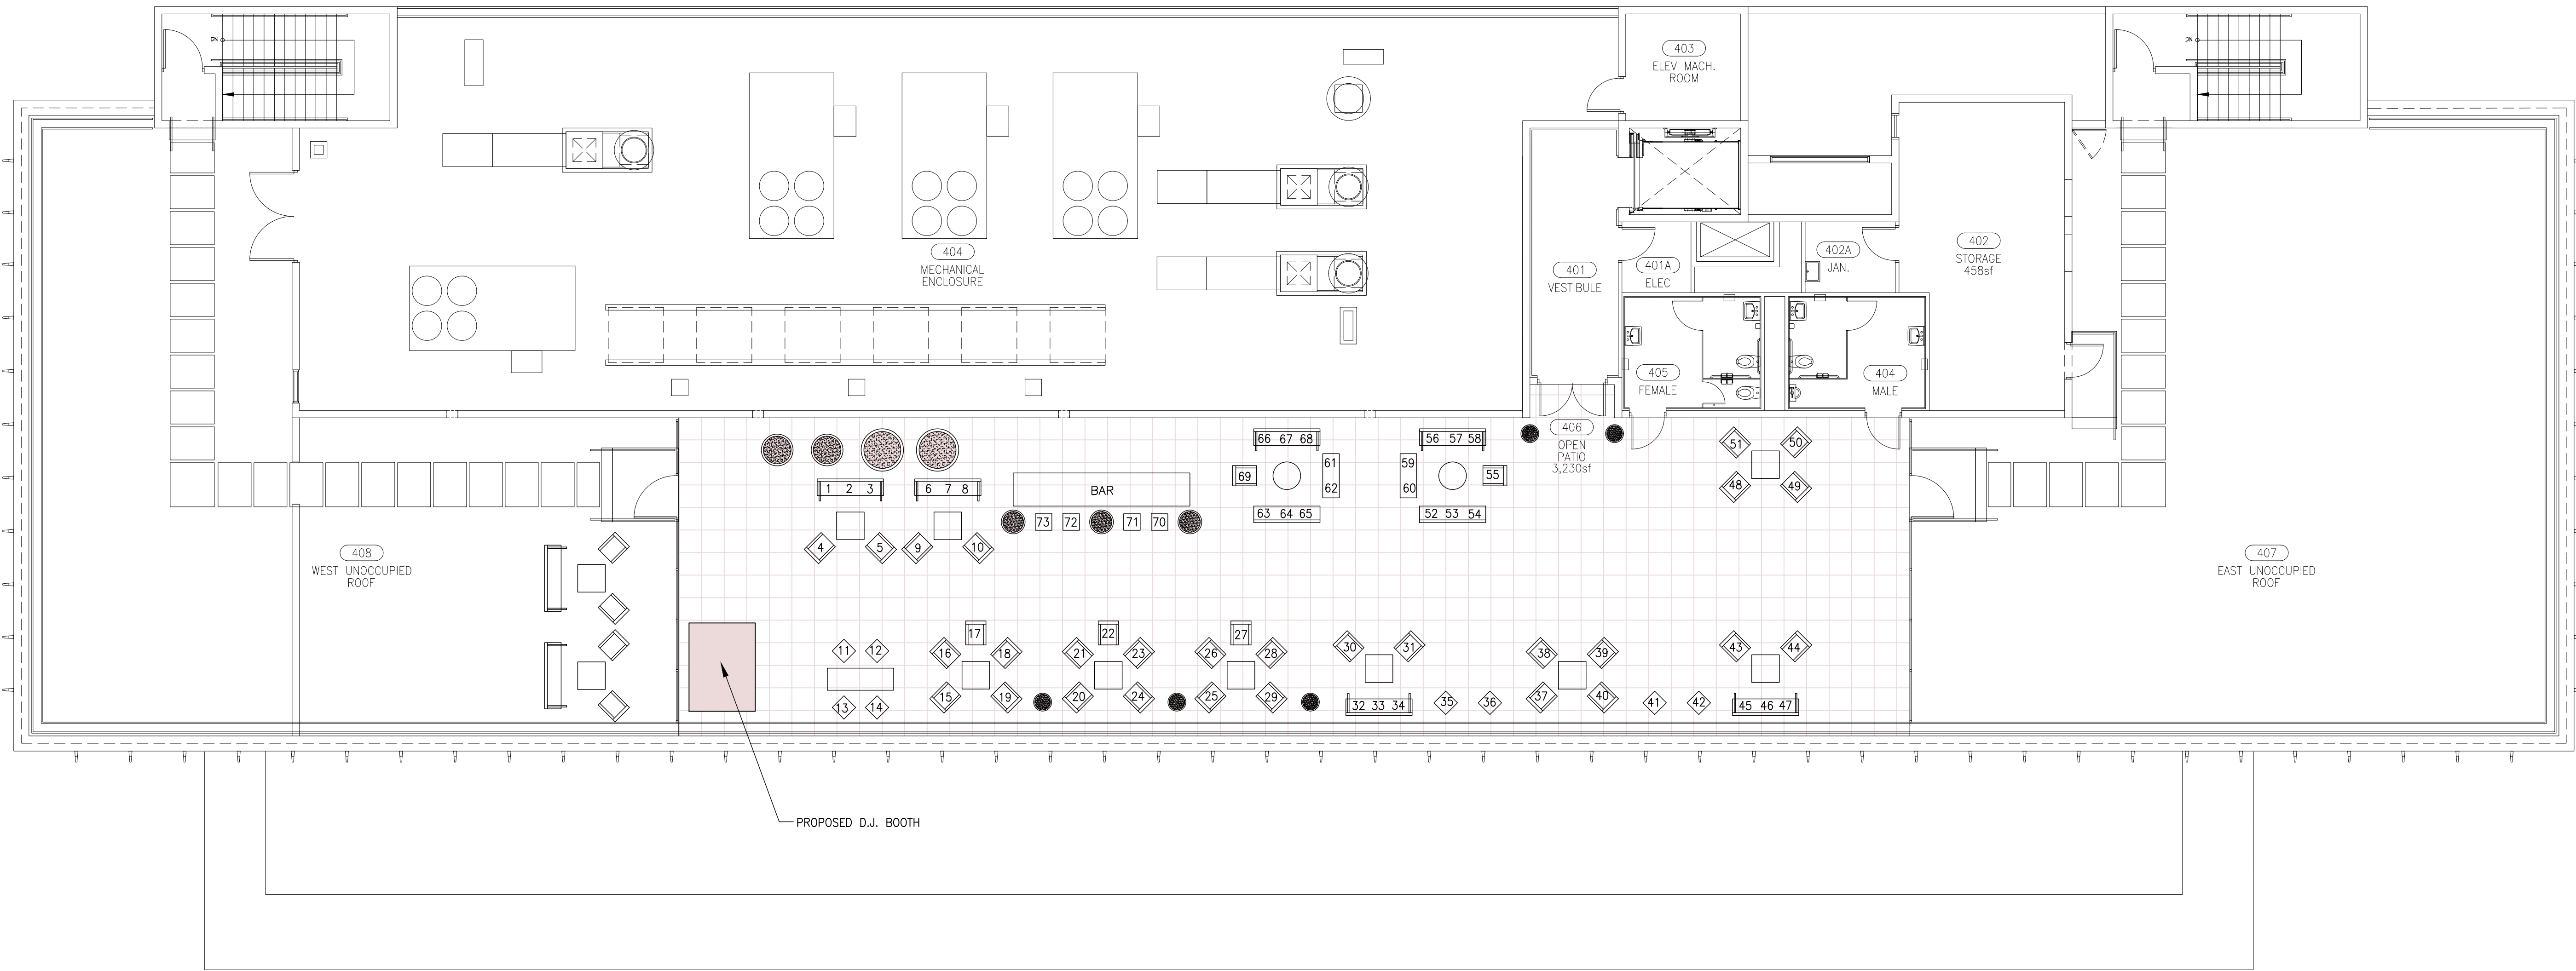


 1
A3.05 PROPOSED ROOF PLAN - PHASE 1
SCALE: 1/8"=1'-0"

OCCUPANCY CALCULATIONS - OPEN PATIO ROOF		
AREA	USE	TOTAL
OPEN PATIO ROOF	ASSEMBLY	3,230 SF / 15 = 215 PERSONS

SEAL

WA PROJECT NO.: 21500.00	
ISSUE DATE	
07/12/2021	
NO.	REVISION DATE

DRAWING TITLE
ROOF PLAN
SHEET NUMBER
A3.05

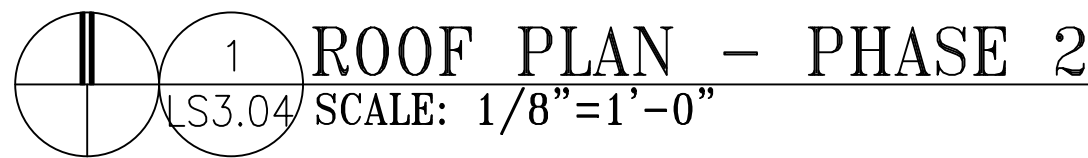

OCCUPANCY CALCULATIONS — SECOND FLOOR		
AREA	USE	TOTAL
WEST OCCUPIED ROOF	ASSEMBLY (BAR)	156 SEATS
		2,783 SF / 15 = 186 PERSONS (AREA EXCLUDES CIRCULATION and PLANTER AREAS)

SEAL

[illegible]

DRAWING TITLE
ROOF L.S. PLAN

SHEET NUMBER
A3.06