


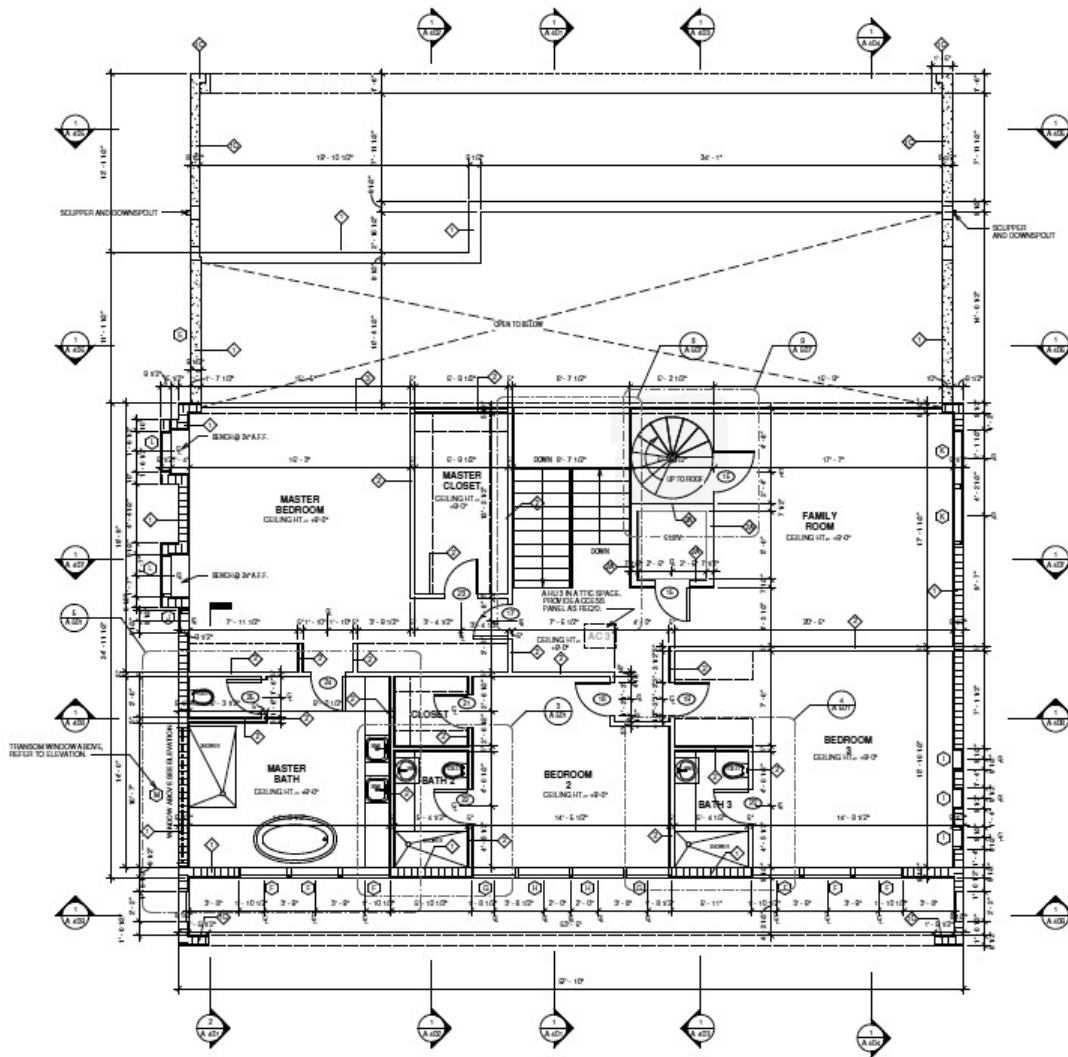

LEVEL 2
1/4" = 1'-0"

Submitted/Revision No.	001
DRAWN	08/13/17
CHECKED	11/15/17
DATE	
BY	
DATE	
BY	
DATE	
BY	
DATE	
BY	

NEW SINGLE FAMILY RESIDENCE AT:
117 W. 1st COURT
MIAMI BEACH, FL.

Project Number: 17-0701
Date: 11-15-17
Drawing Name: Proposed Second Floor Plan
Sheet Number:

A 102

