


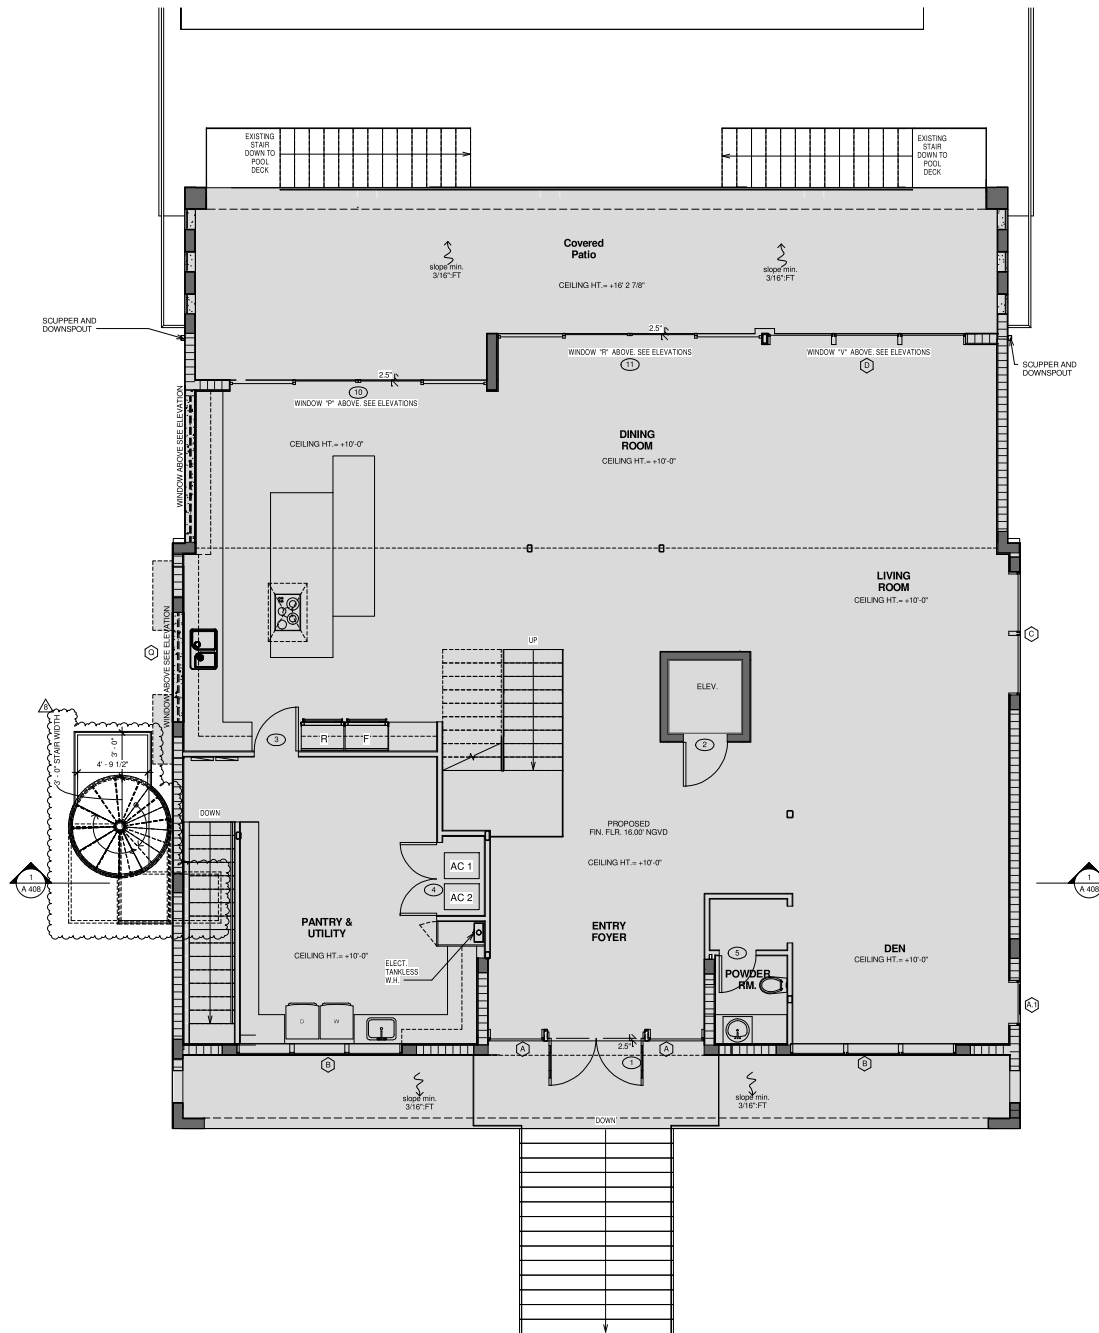

① PROPOSED FLOOR PLAN
1/4" = 1'-0"

Architect Seal



JOSE RUBEN JIMENEZ FLORIDA REGISTERED ARCHITECT No. AR 94863		
Submittal / Revision No.	1	Date
FOR PERMITTING		
▲ Bldg Dept. Comments	01/19/18	
▲ Bldg Dept. Comments	03/13/18	
▲ Owner Revisions	07/30/19	
▲ Const. Coord/Owner Revisions	1/29/20	
▲ Const. Coord/Owner Revisions	3/26/20	
▲ PW Comments for Revisions	6/23/20	
▲ Owner for Revisions	2/04/21	
▲ Special Star Variance Submittal	08/18/21	

NEW SINGLE FAMILY RESIDENCE AT:
**117 W. 1st COURT
MIAMI BEACH, FL.**

"NOTE: THE DOCUMENT CONTAINS COPYRIGHTED MATERIAL.
BY USING THIS DOCUMENT FOR ANY PURPOSE, ANY REPRODUCTION,
OR INFORMATION CONTAINED HEREIN MAY BE SUBJECT TO INFRINGEMENT
LAW ENFORCEMENT ACTION."

Project Number
17-0701


Date
11-15-17

Drawing Name

Proposed First
Floor Plan

Sheet Number

A 101

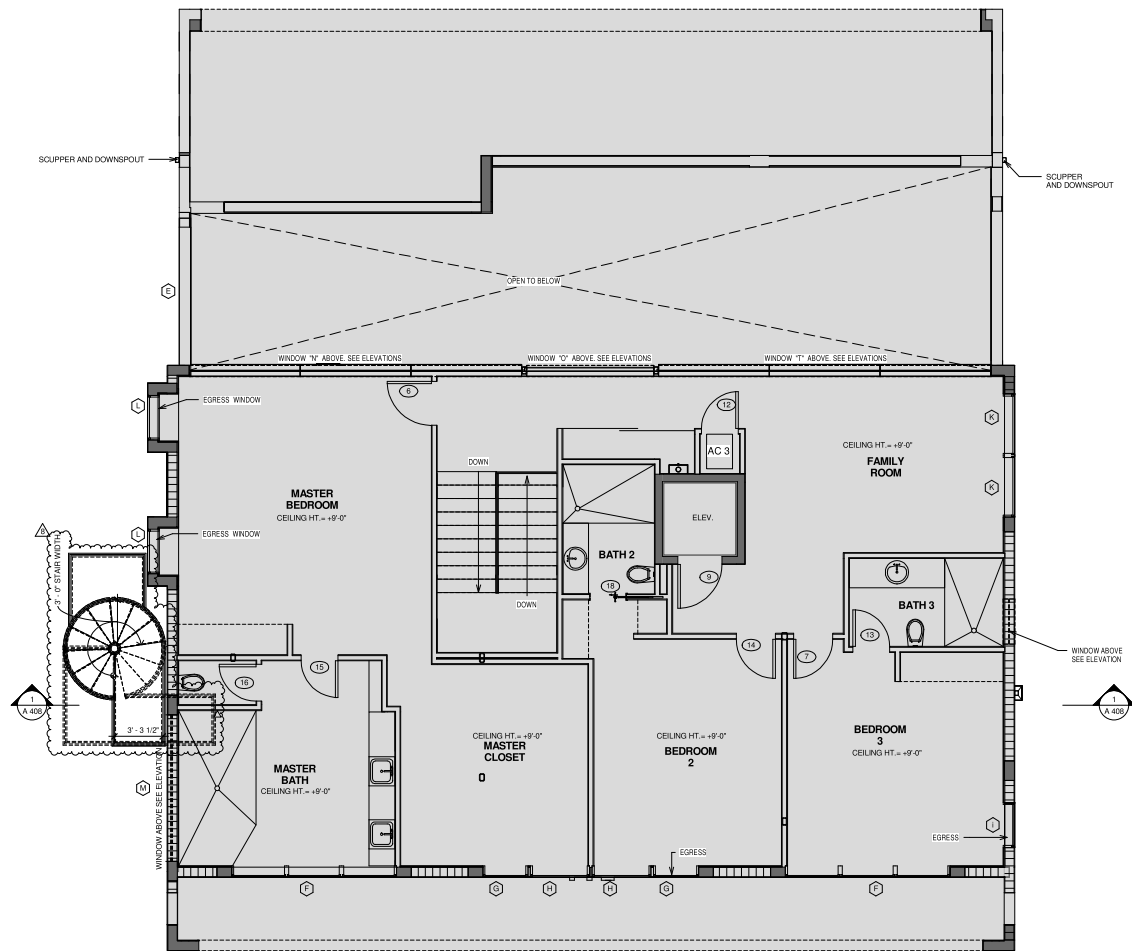

LEVEL 2
1/4" = 1'-0"

Architect Seal



JOSE RUBEN JIMENEZ
FLORIDA REGISTERED ARCHITECT
No. A15-54653
SUBMITTAL / Revision No. Date
FOR PERMITTING 11 / 15 / 17
Bldg Dept. Comments 01 / 19 / 18
Bldg Dept. Comments 03 / 13 / 18
Owner Revisions 07 / 30 / 19
Const. Coord/Owner Revisions 1 / 29 / 20
Const. Coord/Owner Revisions 3 / 26 / 20
PW Comments for Revisions 6 / 23 / 20
Owner for Revisions 2 / 04 / 21
Special Star Variance Submittal 08 / 18 / 21

NEW SINGLE FAMILY RESIDENCE AT:
**117 W. 1st COURT
MIAMI BEACH, FL.**

"NOTE: THE FLOOR PLAN CONTAINS COMPROMISED INFORMATION. ANY CHANGES TO THE FLOOR PLAN WILL BE THE RESPONSIBILITY OF THE ARCHITECT. THE INFORMATION CONTAINED HEREIN MAY BE SUBJECT TO CHANGE WITHOUT NOTICE."

Project Number 17-0701

Date 11-15-17

Drawing Name

Proposed
Second Floor
Plan

Sheet Number

A 102