




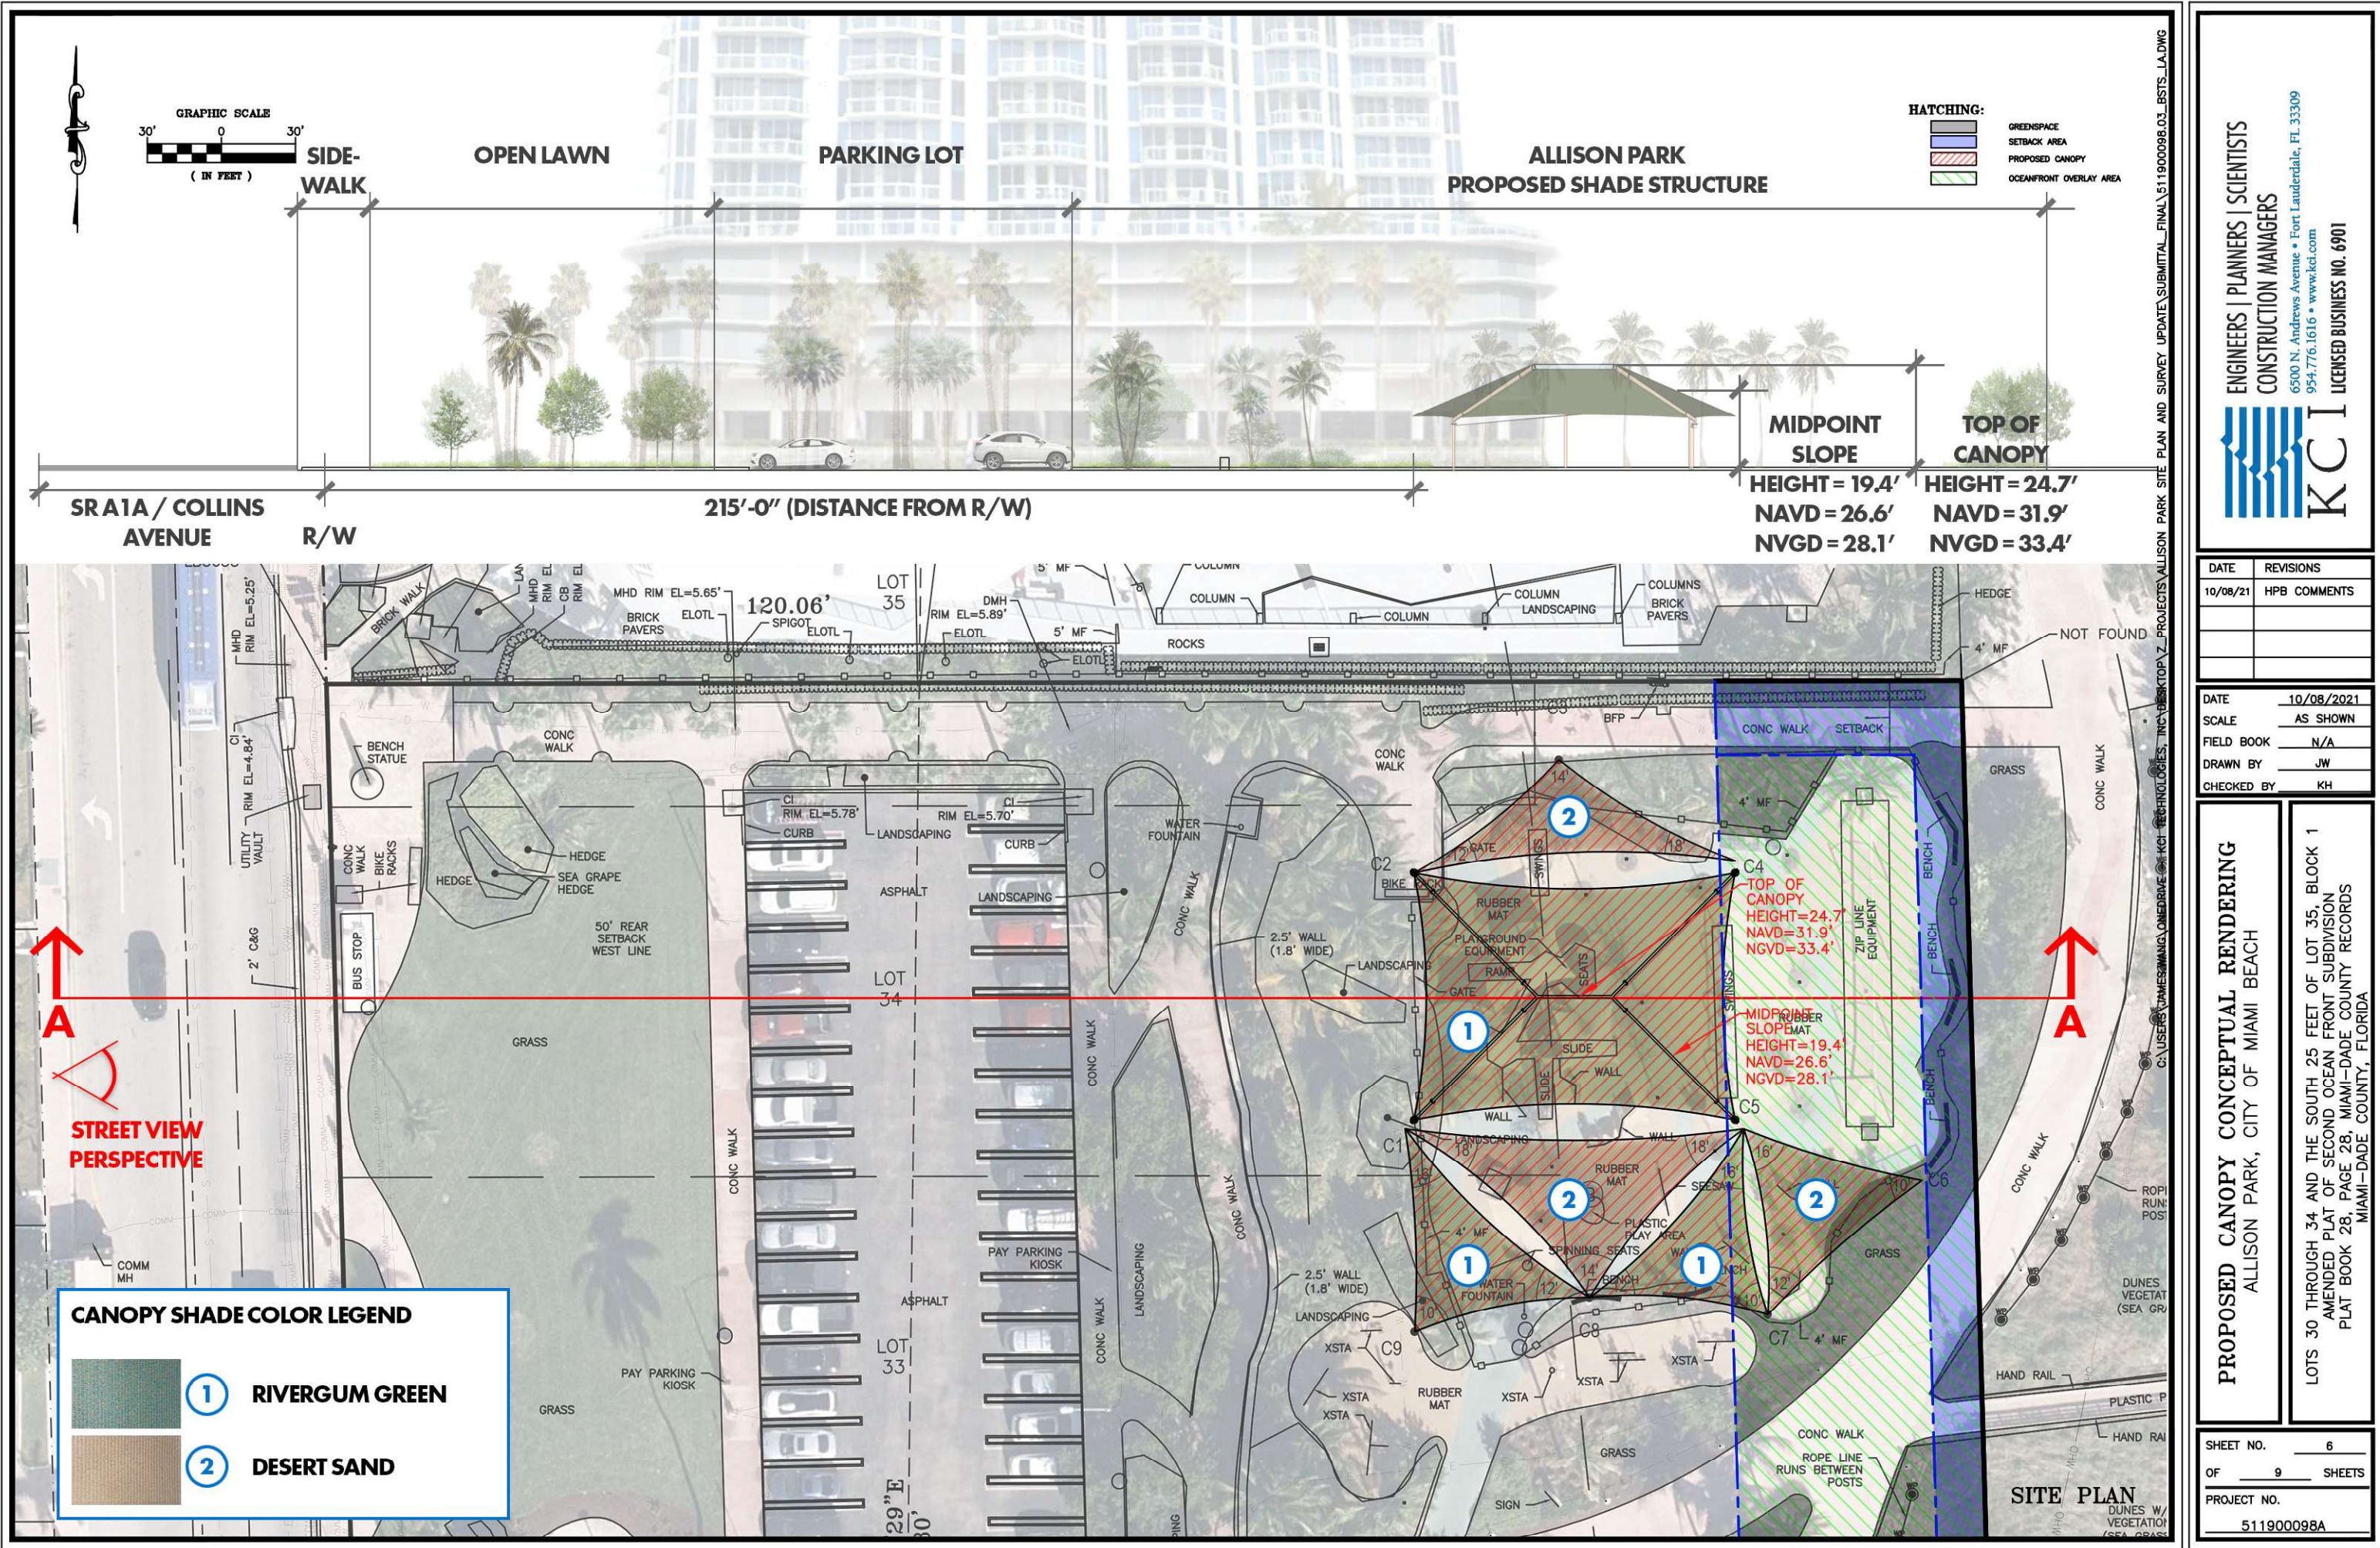

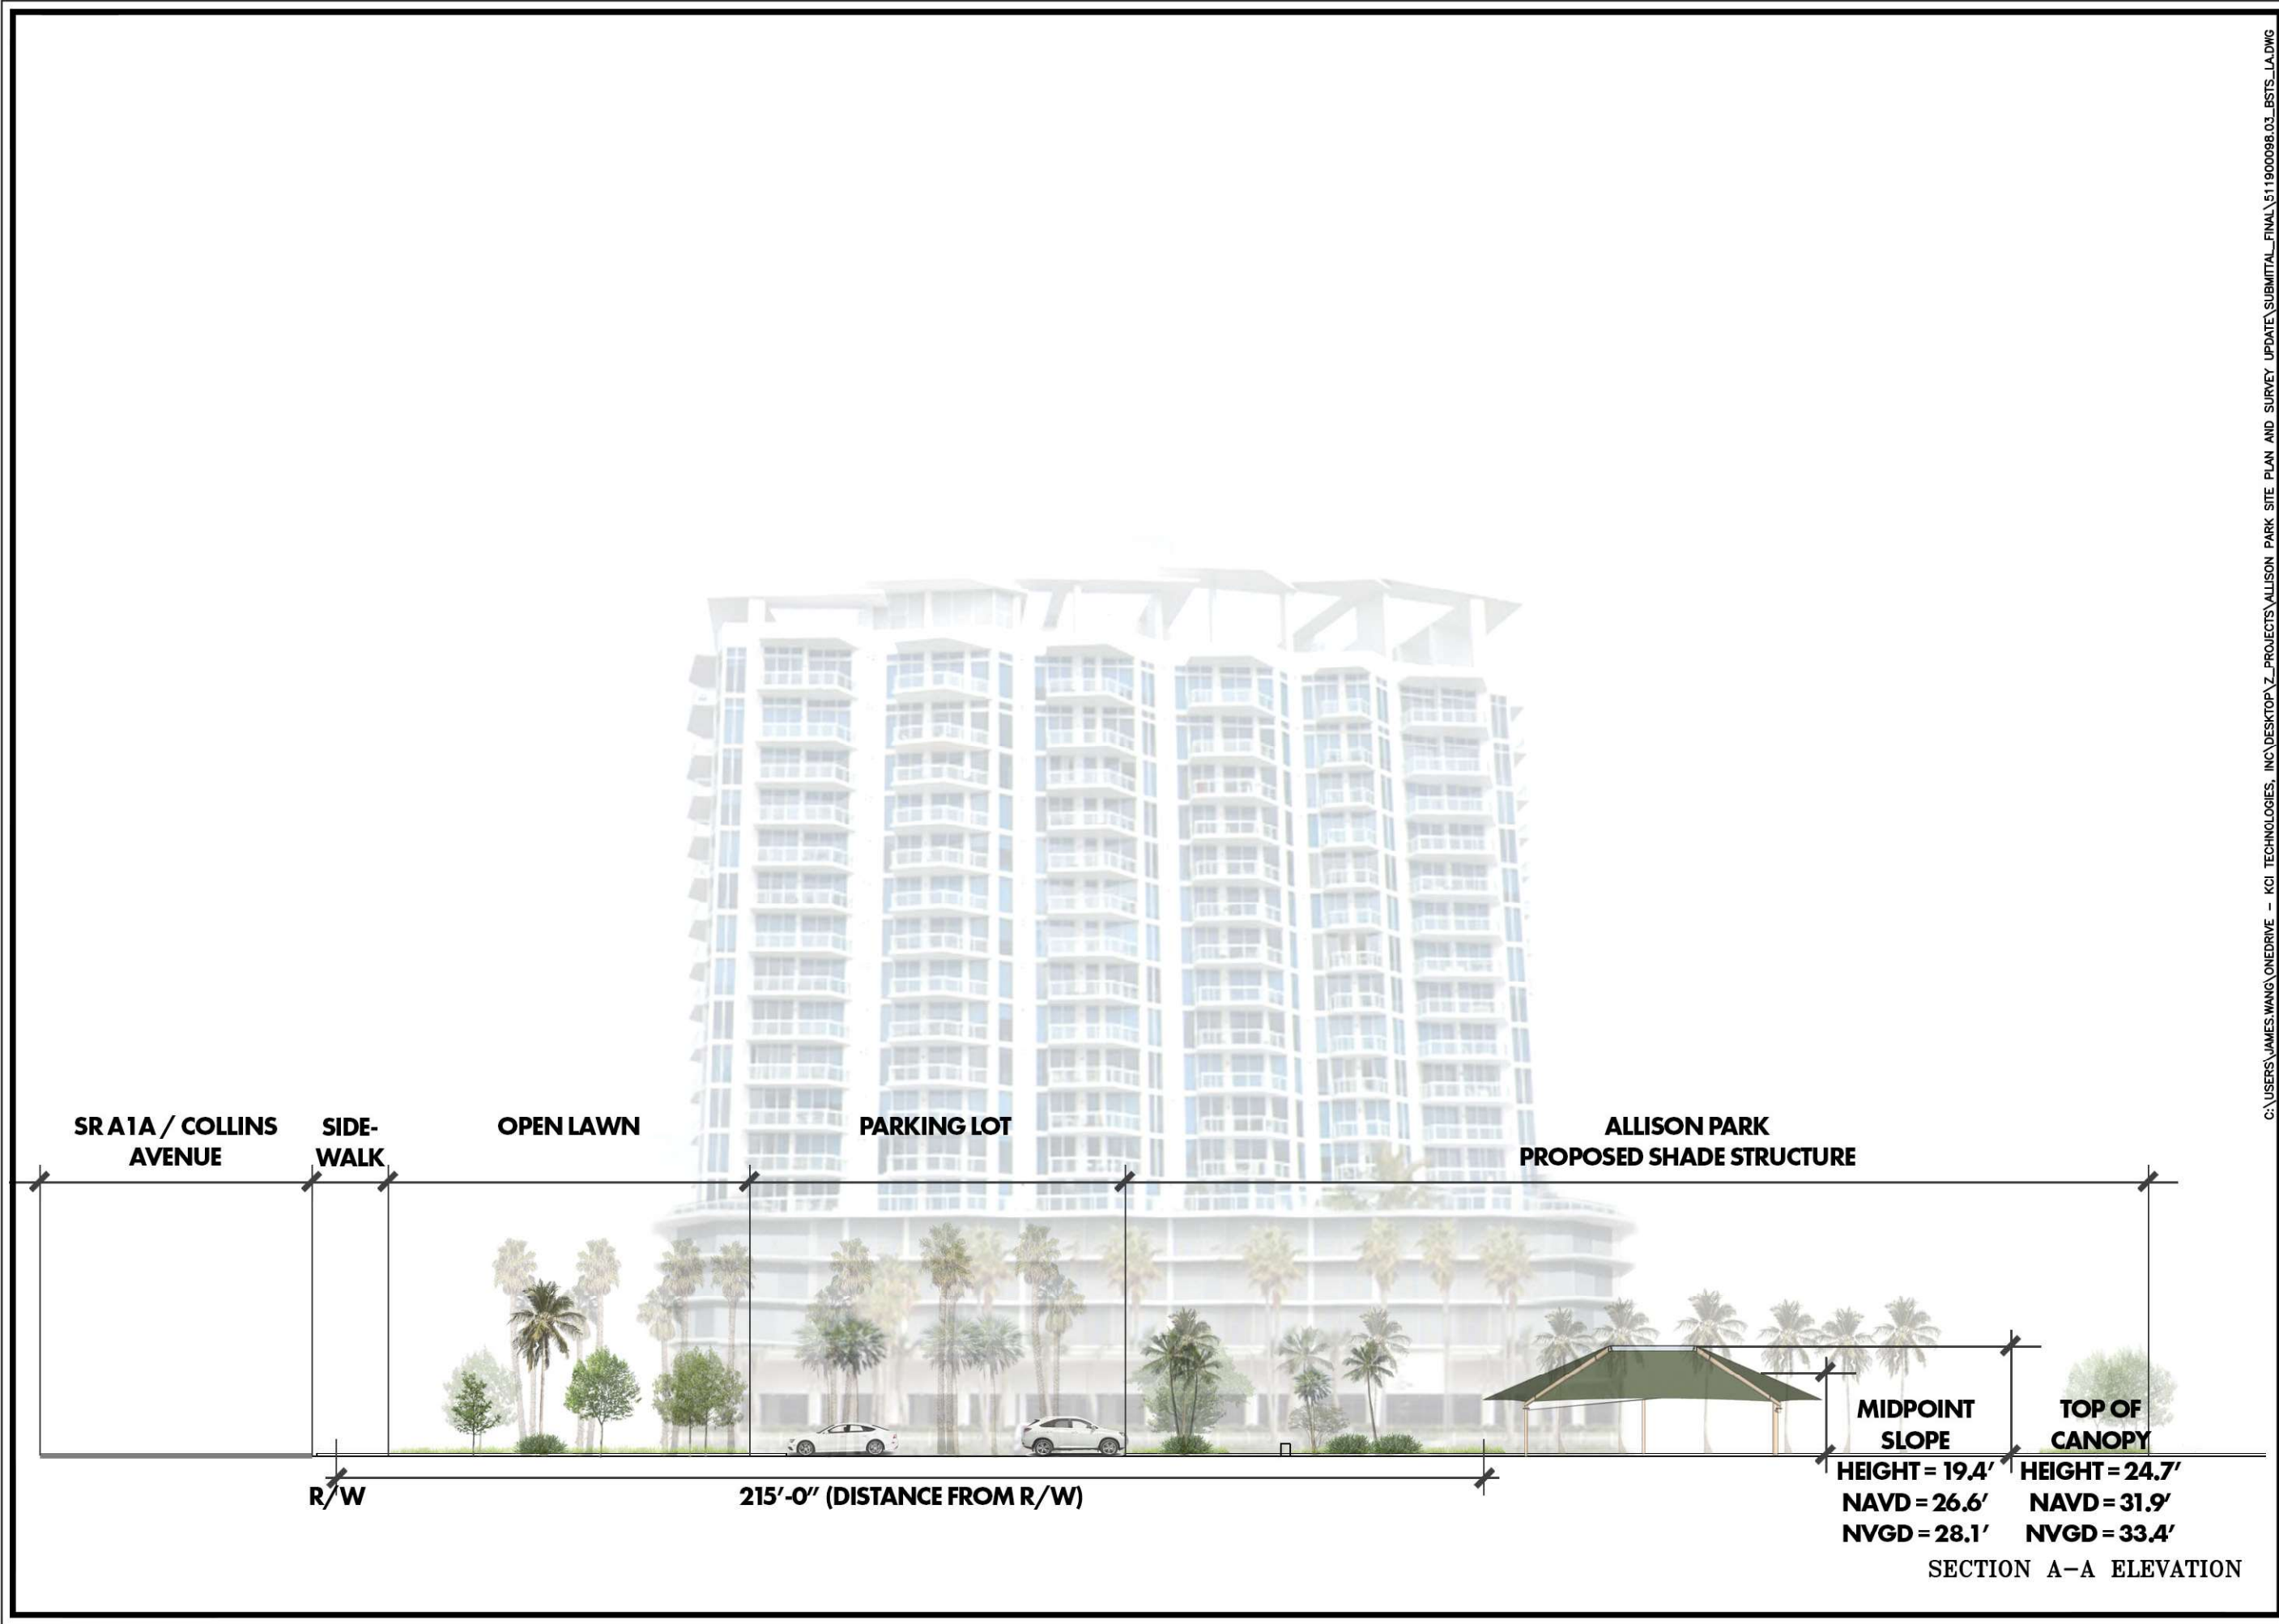

C:\USERS\JAMES.WANG\ONEDRIVE - KCI TECHNOLOGIES, INC\DESKTOP\Z PROJECTS\ALLISON PARK SITE PLAN AND SURVEY UPDATE\SUBMITTAL_FINAL\511900098.03_BSTS_LADWG

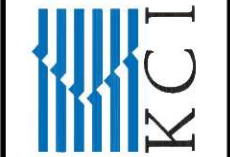

ENGINEERS | PLANNERS | SCIENTISTS
CONSTRUCTION MANAGERS
6500 N. Andrews Avenue • Fort Lauderdale, FL 33309
954.776.1616 • www.kci.com
LICENSED BUSINESS NO. 6901

DATE	REVISIONS
10/08/21	HPB COMMENTS

DATE	10/08/2021
SCALE	AS SHOWN
FIELD BOOK	N/A
DRAWN BY	JW
CHECKED BY	KH

PROPOSED CANOPY CONCEPTUAL RENDERING
ALLISON PARK, CITY OF MIAMI BEACH


LOTS 30 THROUGH 34 AND THE SOUTH 25 FEET OF LOT 35, BLOCK 1
AMENDED PLAT OF SECOND OCEAN FRONT SUBDIVISION
PLAT BOOK 28, PAGE 28, MIAMI-DADE COUNTY RECORDS
MIAMI-DADE COUNTY, FLORIDA

SHEET NO.	7
OF 9 SHEETS	
PROJECT NO.	511900098A



C:\USERS\JAMES.WANG\ONE DRIVE - KCI TECHNOLOGIES, INC\DESKTOP\Z PROJECTS\ALLISON PARK SITE PLAN AND SURVEY UPDATE\SUBMITTAL_FINAL\511900098A.03_BSTS_LADWG

STREET VIEW PERSPECTIVE (OUTLINE)

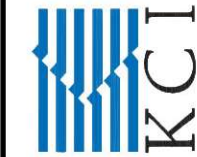

ENGINEERS | PLANNERS | SCIENTISTS
CONSTRUCTION MANAGERS
6500 N. Andrews Avenue • Fort Lauderdale, FL 33309
954.776.1616 • www.kci.com
LICENSED BUSINESS NO. 6901

DATE	REVISIONS
10/08/21	HPB COMMENTS

DATE	10/08/2021
SCALE	AS SHOWN
FIELD BOOK	N/A
DRAWN BY	JW
CHECKED BY	KH

PROPOSED CANOPY CONCEPTUAL RENDERING
ALLISON PARK, CITY OF MIAMI BEACH


LOTS 30 THROUGH 34 AND THE SOUTH 25 FEET OF LOT 35, BLOCK 1
AMENDED PLAT OF SECOND OCEAN FRONT SUBDIVISION
PLAT BOOK 28, PAGE 28, MIAMI-DADE COUNTY RECORDS
MIAMI-DADE COUNTY, FLORIDA

SHEET NO.	8
OF 9 SHEETS	
PROJECT NO.	511900098A



C:\USERS\JAMES.WANG\ONEDRIVE - KCI TECHNOLOGIES, INC\DESKTOP\Z PROJECTS\ALLISON PARK SITE PLAN AND SURVEY UPDATE\SUBMITTAL_FINAL\511900098A.03_BSTS_LADWG

STREET VIEW PERSPECTIVE (REALTIME)

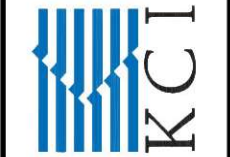

ENGINEERS | PLANNERS | SCIENTISTS
CONSTRUCTION MANAGERS
6500 N. Andrews Avenue • Fort Lauderdale, FL 33309
954.776.1616 • www.kci.com
LICENSED BUSINESS NO. 6901

DATE	REVISIONS
10/08/21	HPB COMMENTS

DATE	10/08/2021
SCALE	AS SHOWN
FIELD BOOK	N/A
DRAWN BY	JW
CHECKED BY	KH

PROPOSED CANOPY CONCEPTUAL RENDERING
ALLISON PARK, CITY OF MIAMI BEACH

LOTS 30 THROUGH 34 AND THE SOUTH 25 FEET OF LOT 35, BLOCK 1
AMENDED PLAT OF SECOND OCEAN FRONT SUBDIVISION
PLAT BOOK 28, PAGE 28, MIAMI-DADE COUNTY RECORDS
MIAMI-DADE COUNTY, FLORIDA

SHEET NO.	9
OF 9 SHEETS	
PROJECT NO.	511900098A