
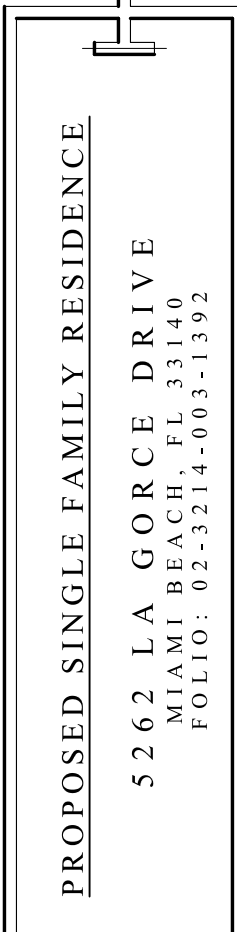
 
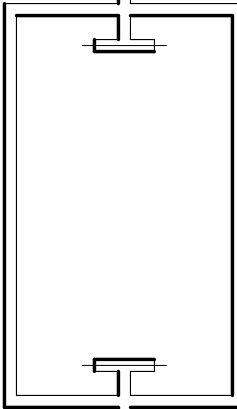
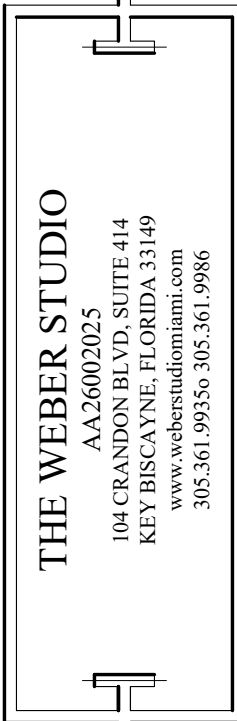



Thom
as F.
Weber

Digitally signed
by Thomas F.
Weber
Date:
2021.09.07
15:28:34 -0400

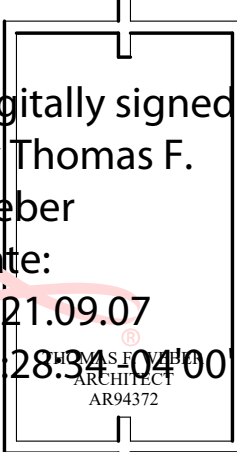

DATE:	09.07.2021
DRAWN BY:	GSL/LC

REVISION / DATE

 

SHEET TITLE
COVER SHEET

SHEET No.
A0.0

PROPOSED TWO-STORY RESIDENCE

5262 LA GORCE DR
MIAMI BEACH, FL 33140


BOA FILE NO.: DRB21-0731
FINAL SUBMITTAL
09/07/2021

SCOPE OF WORK:
NEW 2 STORY RESIDENCE

DRAWING INDEX

ARCHITECTURAL

A0.0	COVER SHEET	A2.1	SITE PLAN
A0.1	LOCATION MAP	A2.2	WAIVER & VARIANCE DIAGRAM
A0.2	EXISTING SITE CONDITIONS	A3.1	FIRST FLOOR PLAN
A0.3	EXISTING CONDITIONS PHOTOS	A3.2	SECOND FLOOR PLAN
A0.4	EXISTING CONDITIONS PHOTOS	A3.3	ROOF PLAN
A0.5	CONTEXT PHOTOS	A4.1	BUILDING ELEVATIONS
A0.6	CONTEXT PHOTOS	A4.2	BUILDING ELEVATIONS
A0.7	CONTEXT PHOTOS	A4.3	MATERIAL BOARD
A0.8	NORTH-SOUTH CONTEXT ELEVATIONS	A4.4	CONCEPT RENDERINGS
A0.9	EAST-WEST CONTEXT ELEVATIONS	A5.1	BUILDING SECTIONS
A1.1	SETBACK DIAGRAM	A5.2	SIDE YARD SECTIONS
A1.2	PERVIOUS AREA DIAGRAM	A5.3	SIDE YARD SECTIONS
A1.3	LOT COVERAGE DIAGRAM	A5.4	SECTIONS AT EQUIPMENT AREAS
A1.4	UNIT SIZE DIAGRAM		
A1.5	ZONING DATA SHEET		

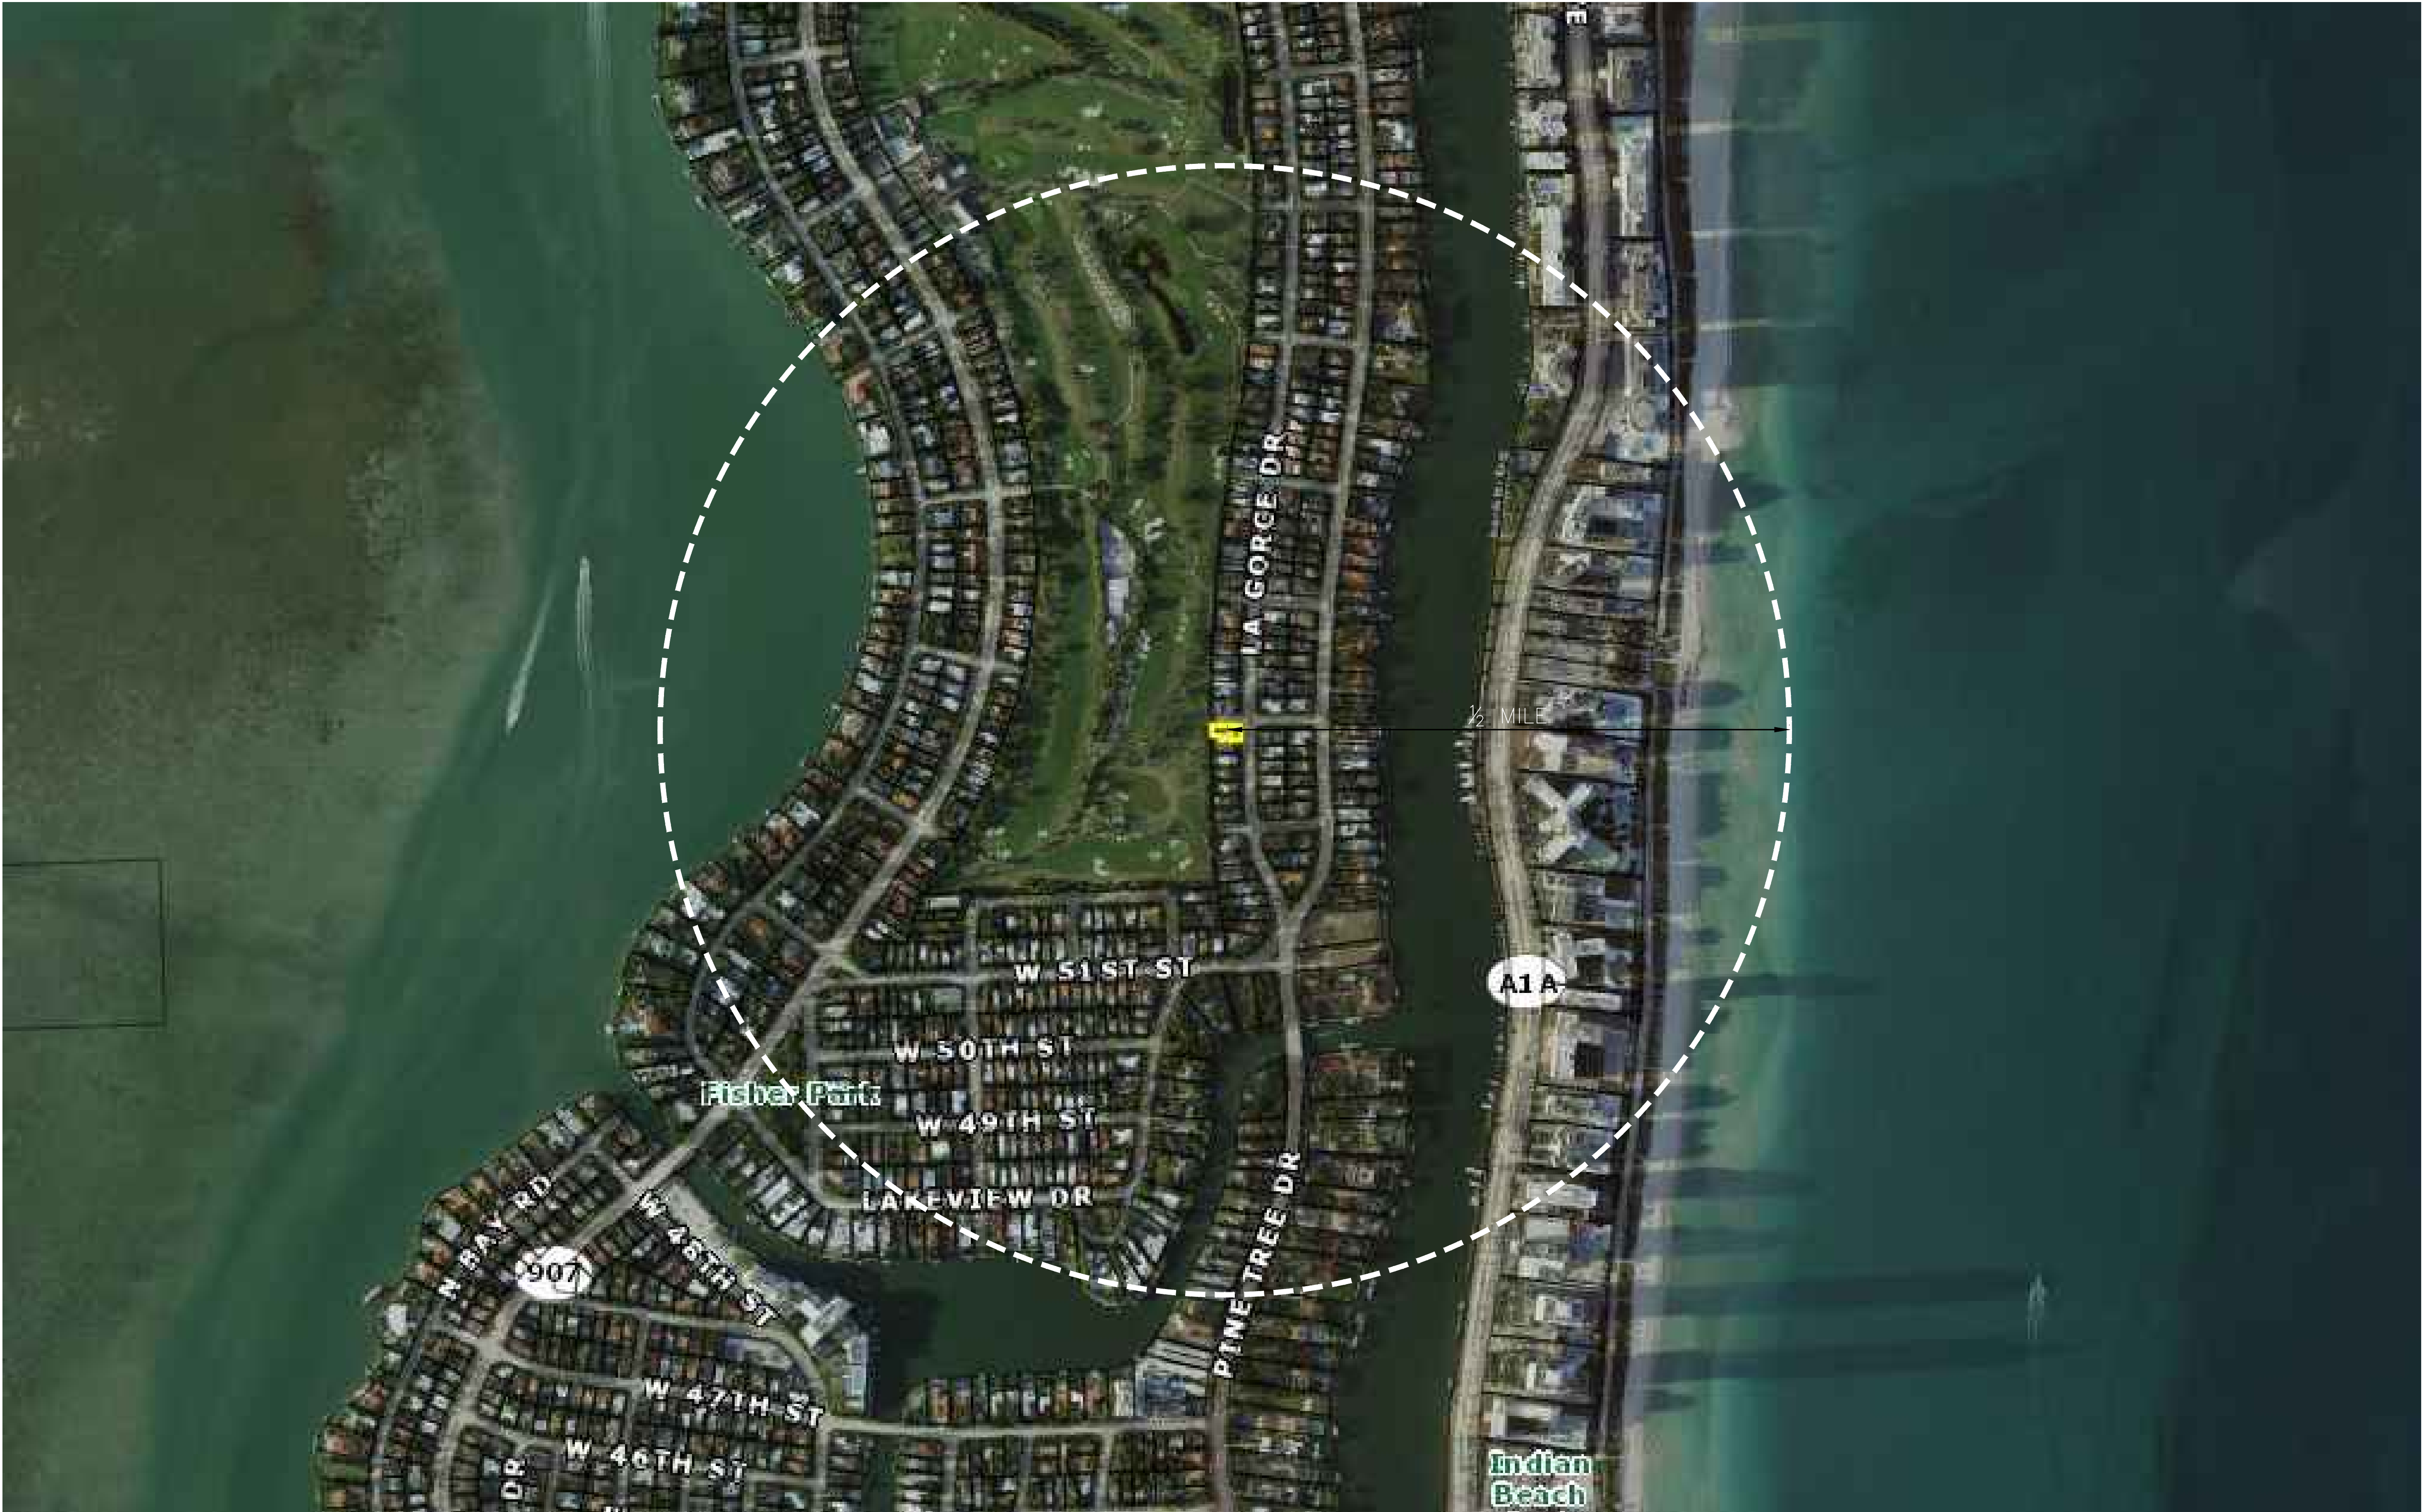


LOCATION MAP

NTS

Thom
as F.
Webe
r

Digitally
signed by
Thomas F.
Weber
Date:
2021.09.07
15:29:04
-04'00'

THE WEBER STUDIO
A3260203
104 CRANDON BLVD, SUITE 414
KEY BISCAYNE, FLORIDA 33149
www.weberstudiofl.com
305-561-7975 305-561-7986

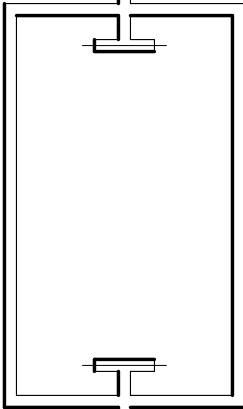


PROPOSED SINGLE FAMILY RESIDENCE
5262 LA GORGE DRIVE
801 AMT BEACH, FL 33149
F001101 02-5214-003-1152

DATE: 09.07.2021
DRAWN BY: GSL/C

REVISION / DATE

SHEET TITLE
LOCATION MAP

SHEET No.
A0.1

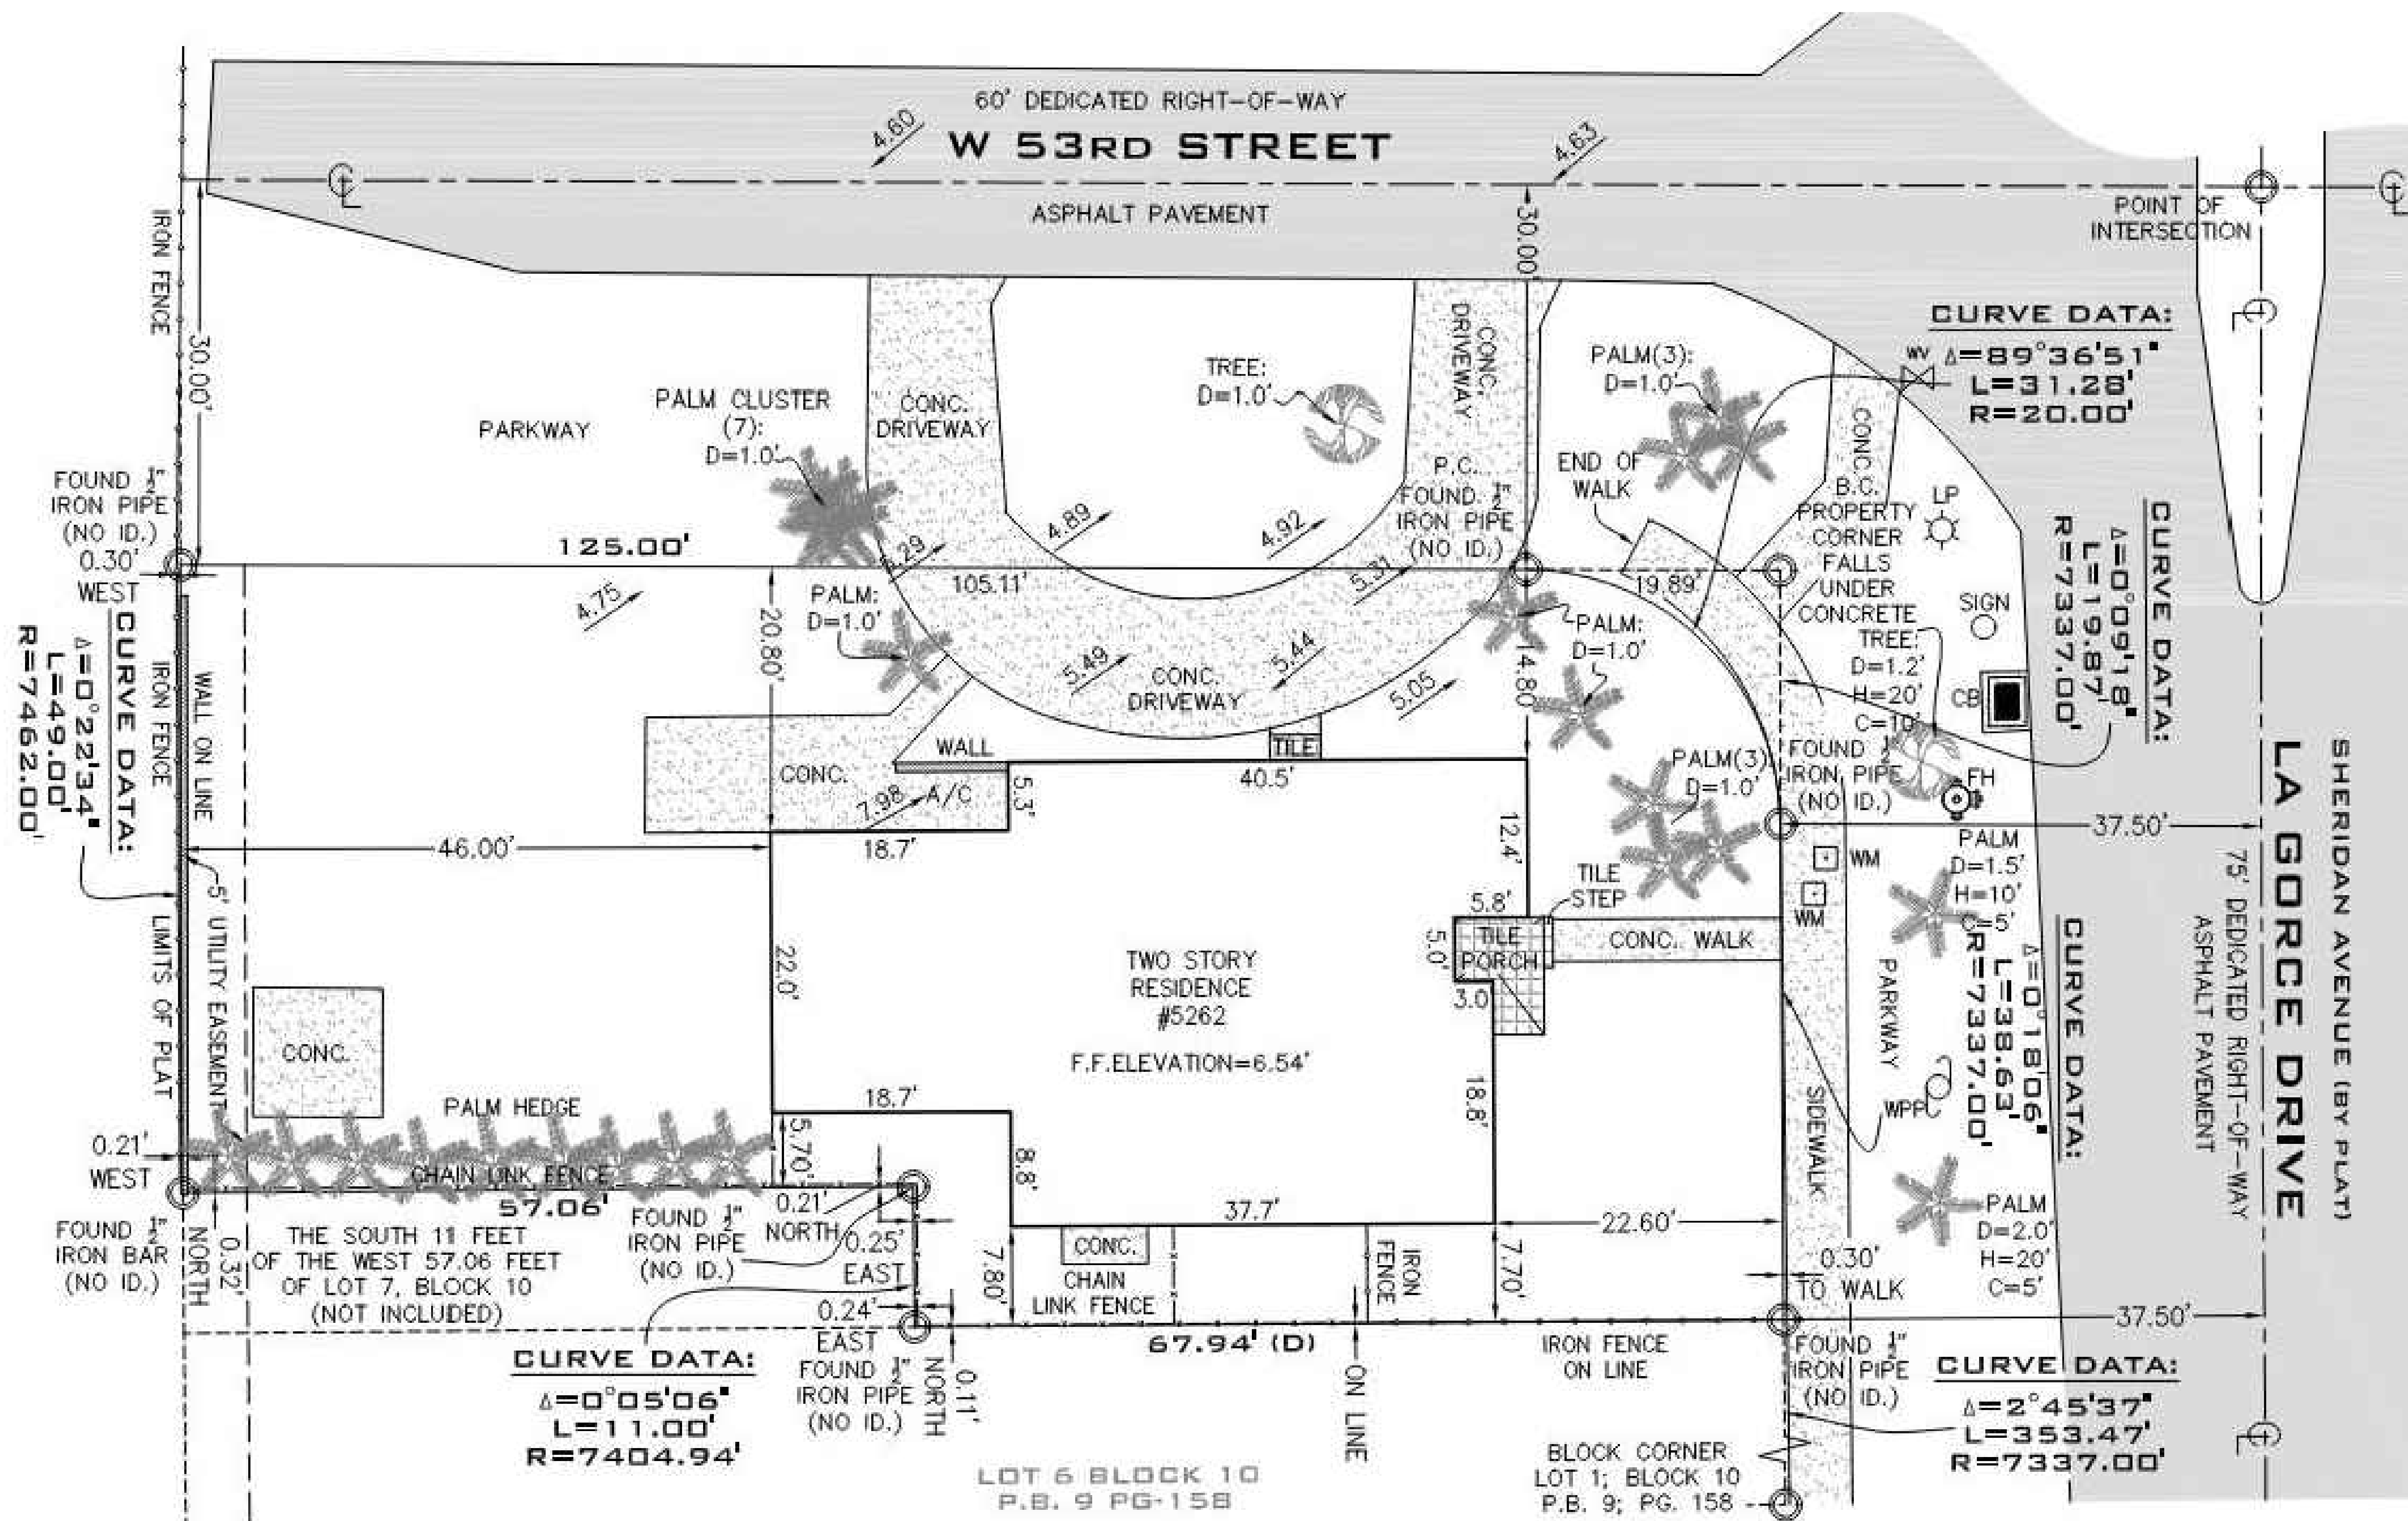

THE WEBER STUDIO
13360 DOL
104 CRANDON BLVD, SUITE 414
KEY BISCAYNE, FLORIDA 33149
www.weberstudio.com
305.561.9795 305.561.9796

PROPOSED SINGLE FAMILY RESIDENCE
5262 LA GORCE DRIVE
801 AMT BEACH, FL 33440
305.561.9795 305.561.9796

DATE: 09.07.2021
DRAWN BY: GSL/C
REVISION / DATE

SHEET TITLE
EXISTING SITE
CONDITIONS

SHEET No.

A0.2



VIEW "A"
NTS



VIEW "B"
NTS



VIEW "C"
NTS



VIEW "D"
NTS

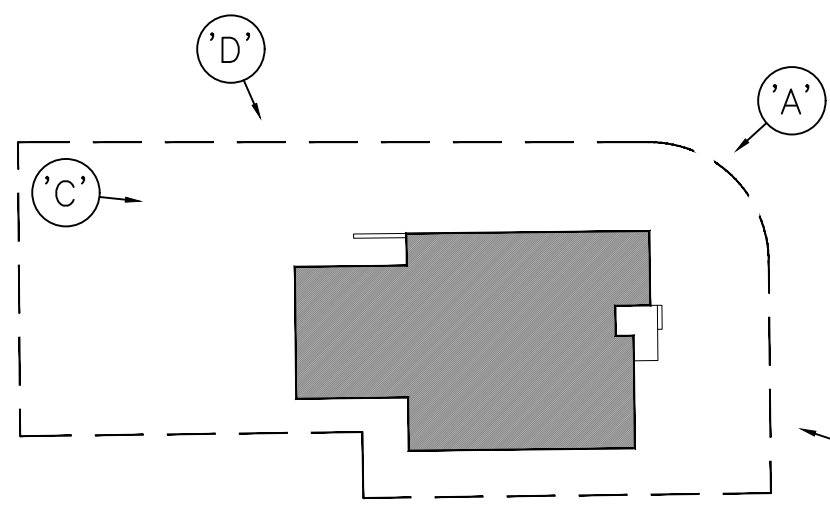


PHOTO KEY
PLAN
1/16" = 1'-0"

Thom
as F.
Weber

Digitally
signed by
Thomas F.
Weber
Date:
2021.09.07
15:31:07
+04'00"

THE WEBER STUDIO
13366023
104 CRANDON BLVD, SUITE 414
KEY BISCAYNE, FLORIDA 33149
www.weberstudio.com
305.561.9795

PROPOSED SINGLE FAMILY RESIDENCE
5262 LA GORCE DRIVE
801 AMT BEACH, FL 33149
PERMIT: 2021-0003-11952

DATE: 09.07.2021
DRAWN BY: GSL/LC

REVISION / DATE

SHEET TITLE
EXISTING
CONDITIONS
PHOTOS

SHEET No.

A0.3



VIEW "E"
NTS



VIEW "F"
NTS



VIEW "G"
NTS



VIEW "H"
NTS

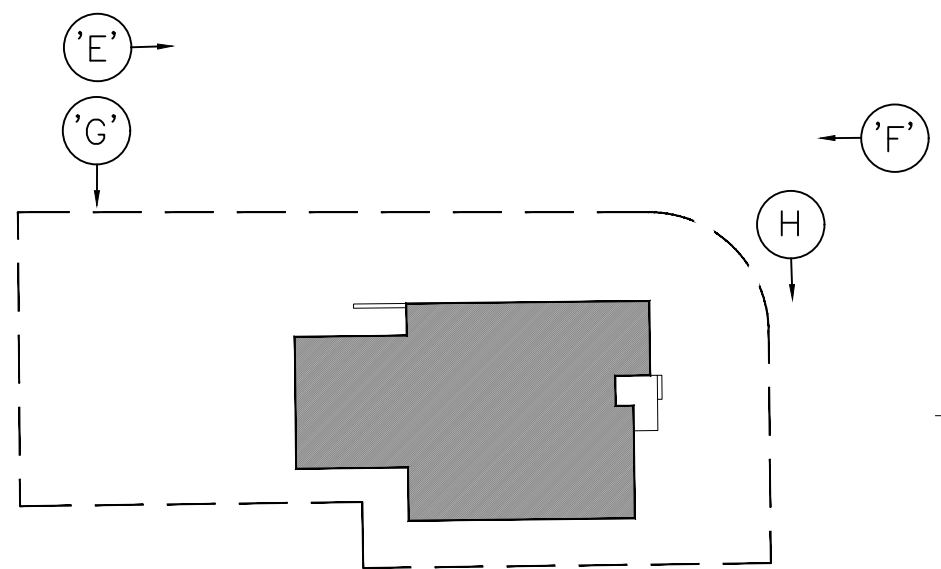


PHOTO KEY
PLAN
1/16" = 1'-0"

Thom
as F.
Webe
r

Digitally
signed by
Thomas F.
Weber
Date:
2021.09.07
15:31:43
-04'00"

THE WEBER STUDIO
13360 DGS
104 CRANDON BLVD, SUITE 414
KEY BISCAYNE, FLORIDA 33149
www.weberstudio.com
305-561-9795

PROPOSED SINGLE FAMILY RESIDENCE
5262 LA GORCE DRIVE
SUITE 101
KEY BISCAYNE, FL 33149
TEL: 305-561-9795

DATE: 09.07.2021
DRAWN BY: G.S.L.C.

REVISION / DATE

SHEET TITLE
EXISTING
CONDITIONS
PHOTOS

SHEET No.
A0.4



VIEW "I"
NTS



VIEW "J"
NTS



VIEW "K"
NTS



VIEW "L"
NTS

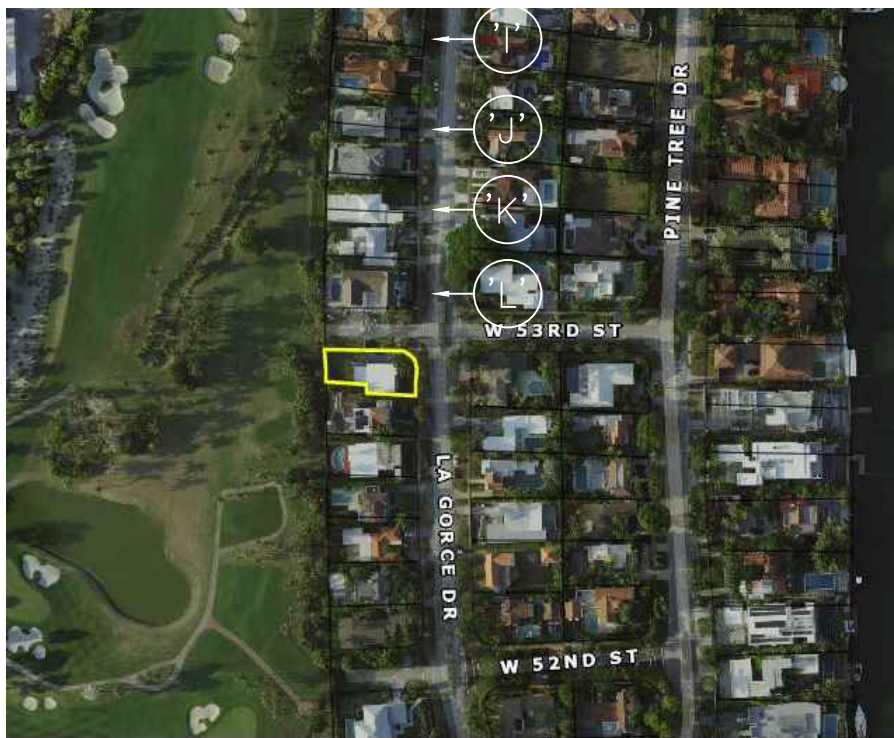


PHOTO KEY
PLAN
1/16" = 1'-0"

Thom
as F.
Weber

Digitally
signed by
Thomas F.
Weber
Date:
2021.09.07
15:32:08 -04'00

THE WEBER STUDIO
104 CRANDON BLVD, SUITE 414
KEY BISCAYNE, FLORIDA 33149
www.weberstudio.com
305.561.9795

PROPOSED SINGLE FAMILY RESIDENCE
5262 LA GORCE DRIVE
KEY BISCAYNE, FL 33149
PROJECT: 05-2114-003-11952

DATE: 09.07.2021
DRAWN BY: GSL/C

REVISION / DATE

SHEET TITLE
CONTEXT
PHOTOS

SHEET No.

A0.5



VIEW "M"
NTS



VIEW "N"
NTS



VIEW "O"
NTS



VIEW "P"
NTS



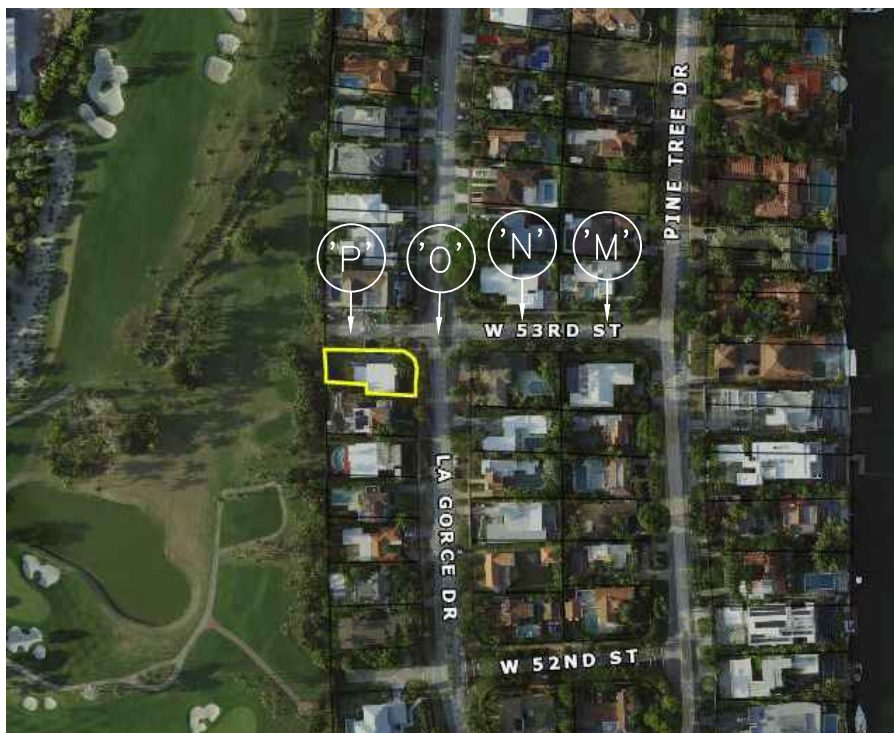


PHOTO KEY
PLAN
1/16" = 1'-0"

Thom
as F.
Weber

Digitally signed
by Thomas F.
Weber
Date:
2021.09.07
15:33:27 -0400

THE WEBER STUDIO
13366023
104 CRANDON BLVD, SUITE 414
KEY BISCAYNE, FLORIDA 33149
www.weberstudio.com
305-561-9796

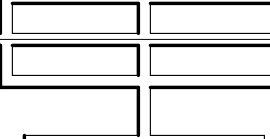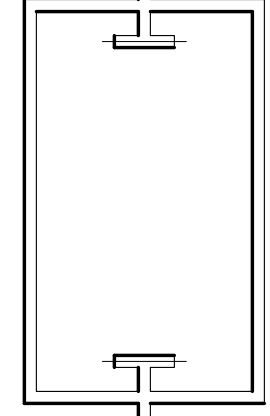

PROPOSED SINGLE FAMILY RESIDENCE
5262 LA GORCE DRIVE
801 AMT ACH, FL 33149
P001101, 02-5214-003-11952

DATE: 09.07.2021
DRAWN BY: GSL/C

REVISION / DATE

SHEET TITLE
CONTEXT
PHOTOS

SHEET No.
A0.6



VIEW "Q"
NTS



VIEW "R"
NTS



VIEW "S"
NTS



VIEW "T"
NTS

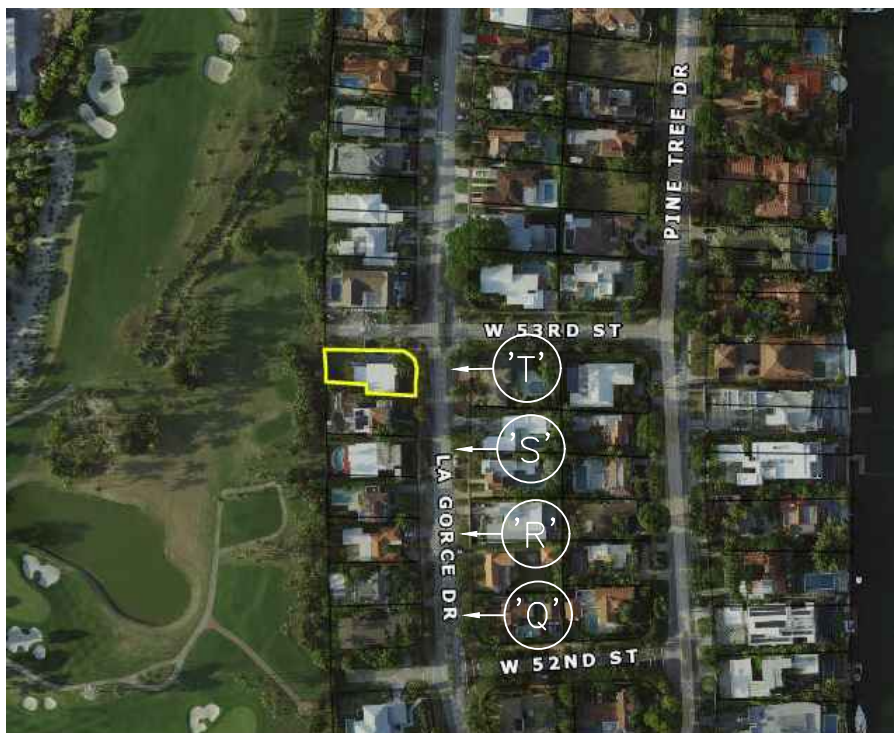


PHOTO KEY
PLAN
1/16" = 1'-0"

Thom
as F.
Weber

Digitally
signed by
Thomas F.
Weber
Date:
2021.09.07
15:34:16
0400
ARCHITECT
000372

THE WEBER STUDIO
13360 DGS
104 CRANDON BLVD, SUITE 414
KEY BISCAYNE, FLORIDA 33149
www.weberstudio.com
305.561.9795 305.561.9796

PROPOSED SINGLE FAMILY RESIDENCE
5262 LA GORCE DRIVE
KEY BISCAYNE, FL 33149
PROJECT: 2021-09-03-11952

DATE: 09.07.2021
DRAWN BY: GSL/C

REVISION / DATE

SHEET TITLE
CONTEXT
PHOTOS

SHEET No.

A0.7



1
A0.8

EXISTING N-S CONTEXT
ELEVATION (LA GORCE DR)

NTS



2
A0.8

PROPOSED N-S CONTEXT
ELEVATION (LA GORCE DR)

NTS

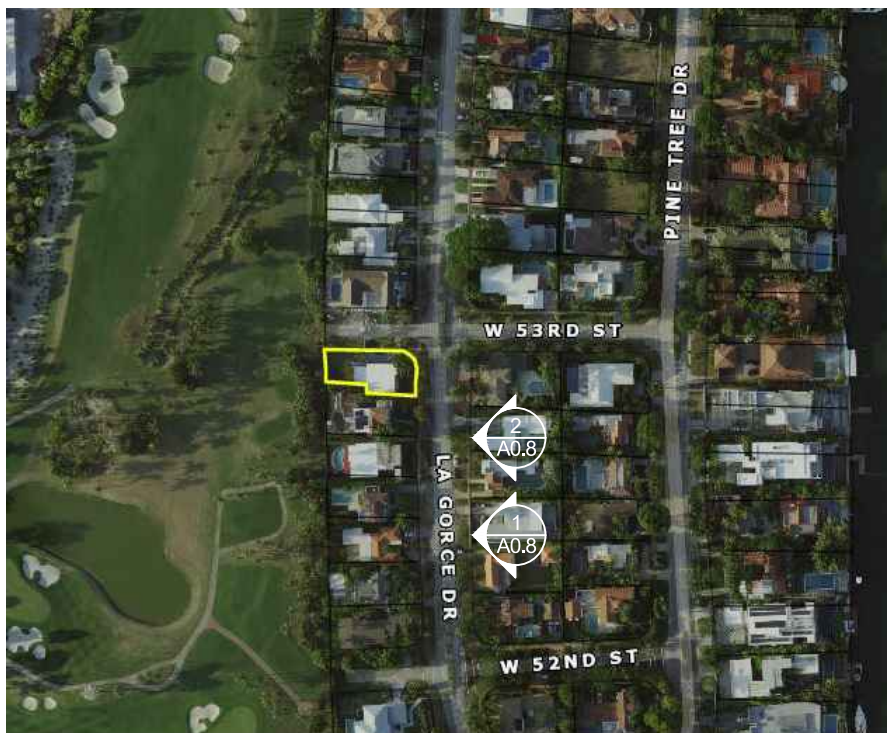




PHOTO KEY
PLAN

1/16" = 1'-0"

Thom
as F.
Weber

Digitally signed
by Thomas F.
Weber
Date:
2021.09.07
15:35:25 -0400

THE WEBER STUDIO
13360 DGS
104 CRANDON BLVD, SUITE 414
KEY BISCAYNE, FLORIDA 33149
www.weberstudiofl.com
305.561.9797 or 305.561.9796

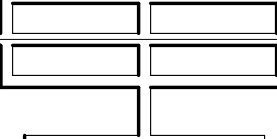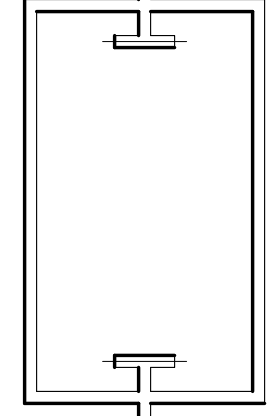

PROPOSED SINGLE FAMILY RESIDENCE
5262 LA GORCE DRIVE
MIAMI BEACH, FL 33149
TEL: 305-521-4400 or 305-521-4401

DATE: 09.07.2021
DRAWN BY: GRL/C

REVISION / DATE

SHEET TITLE
NORTH-SOUTH
CONTEXT
ELEVATION

SHEET No.
A0.8



1

EXISTING E-W CONTEXT
ELEVATION (W 23RD ST)

A0.9 NTS



2

PROPOSED E-W CONTEXT
ELEVATION (W 23RD ST)

A0.9 NTS

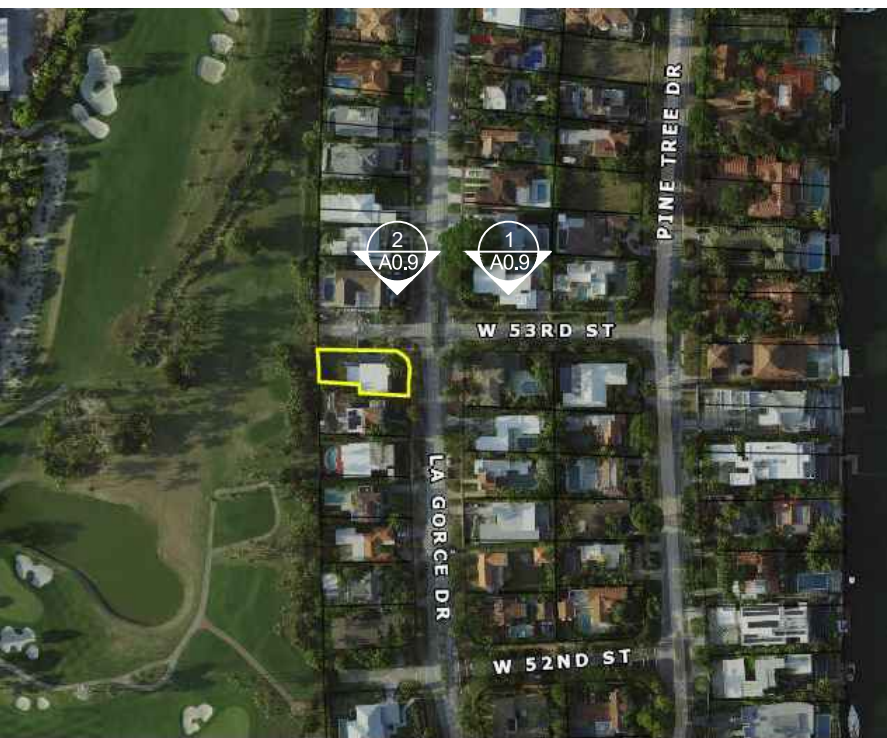


PHOTO KEY
PLAN

1/16" = 1'-0"

N